



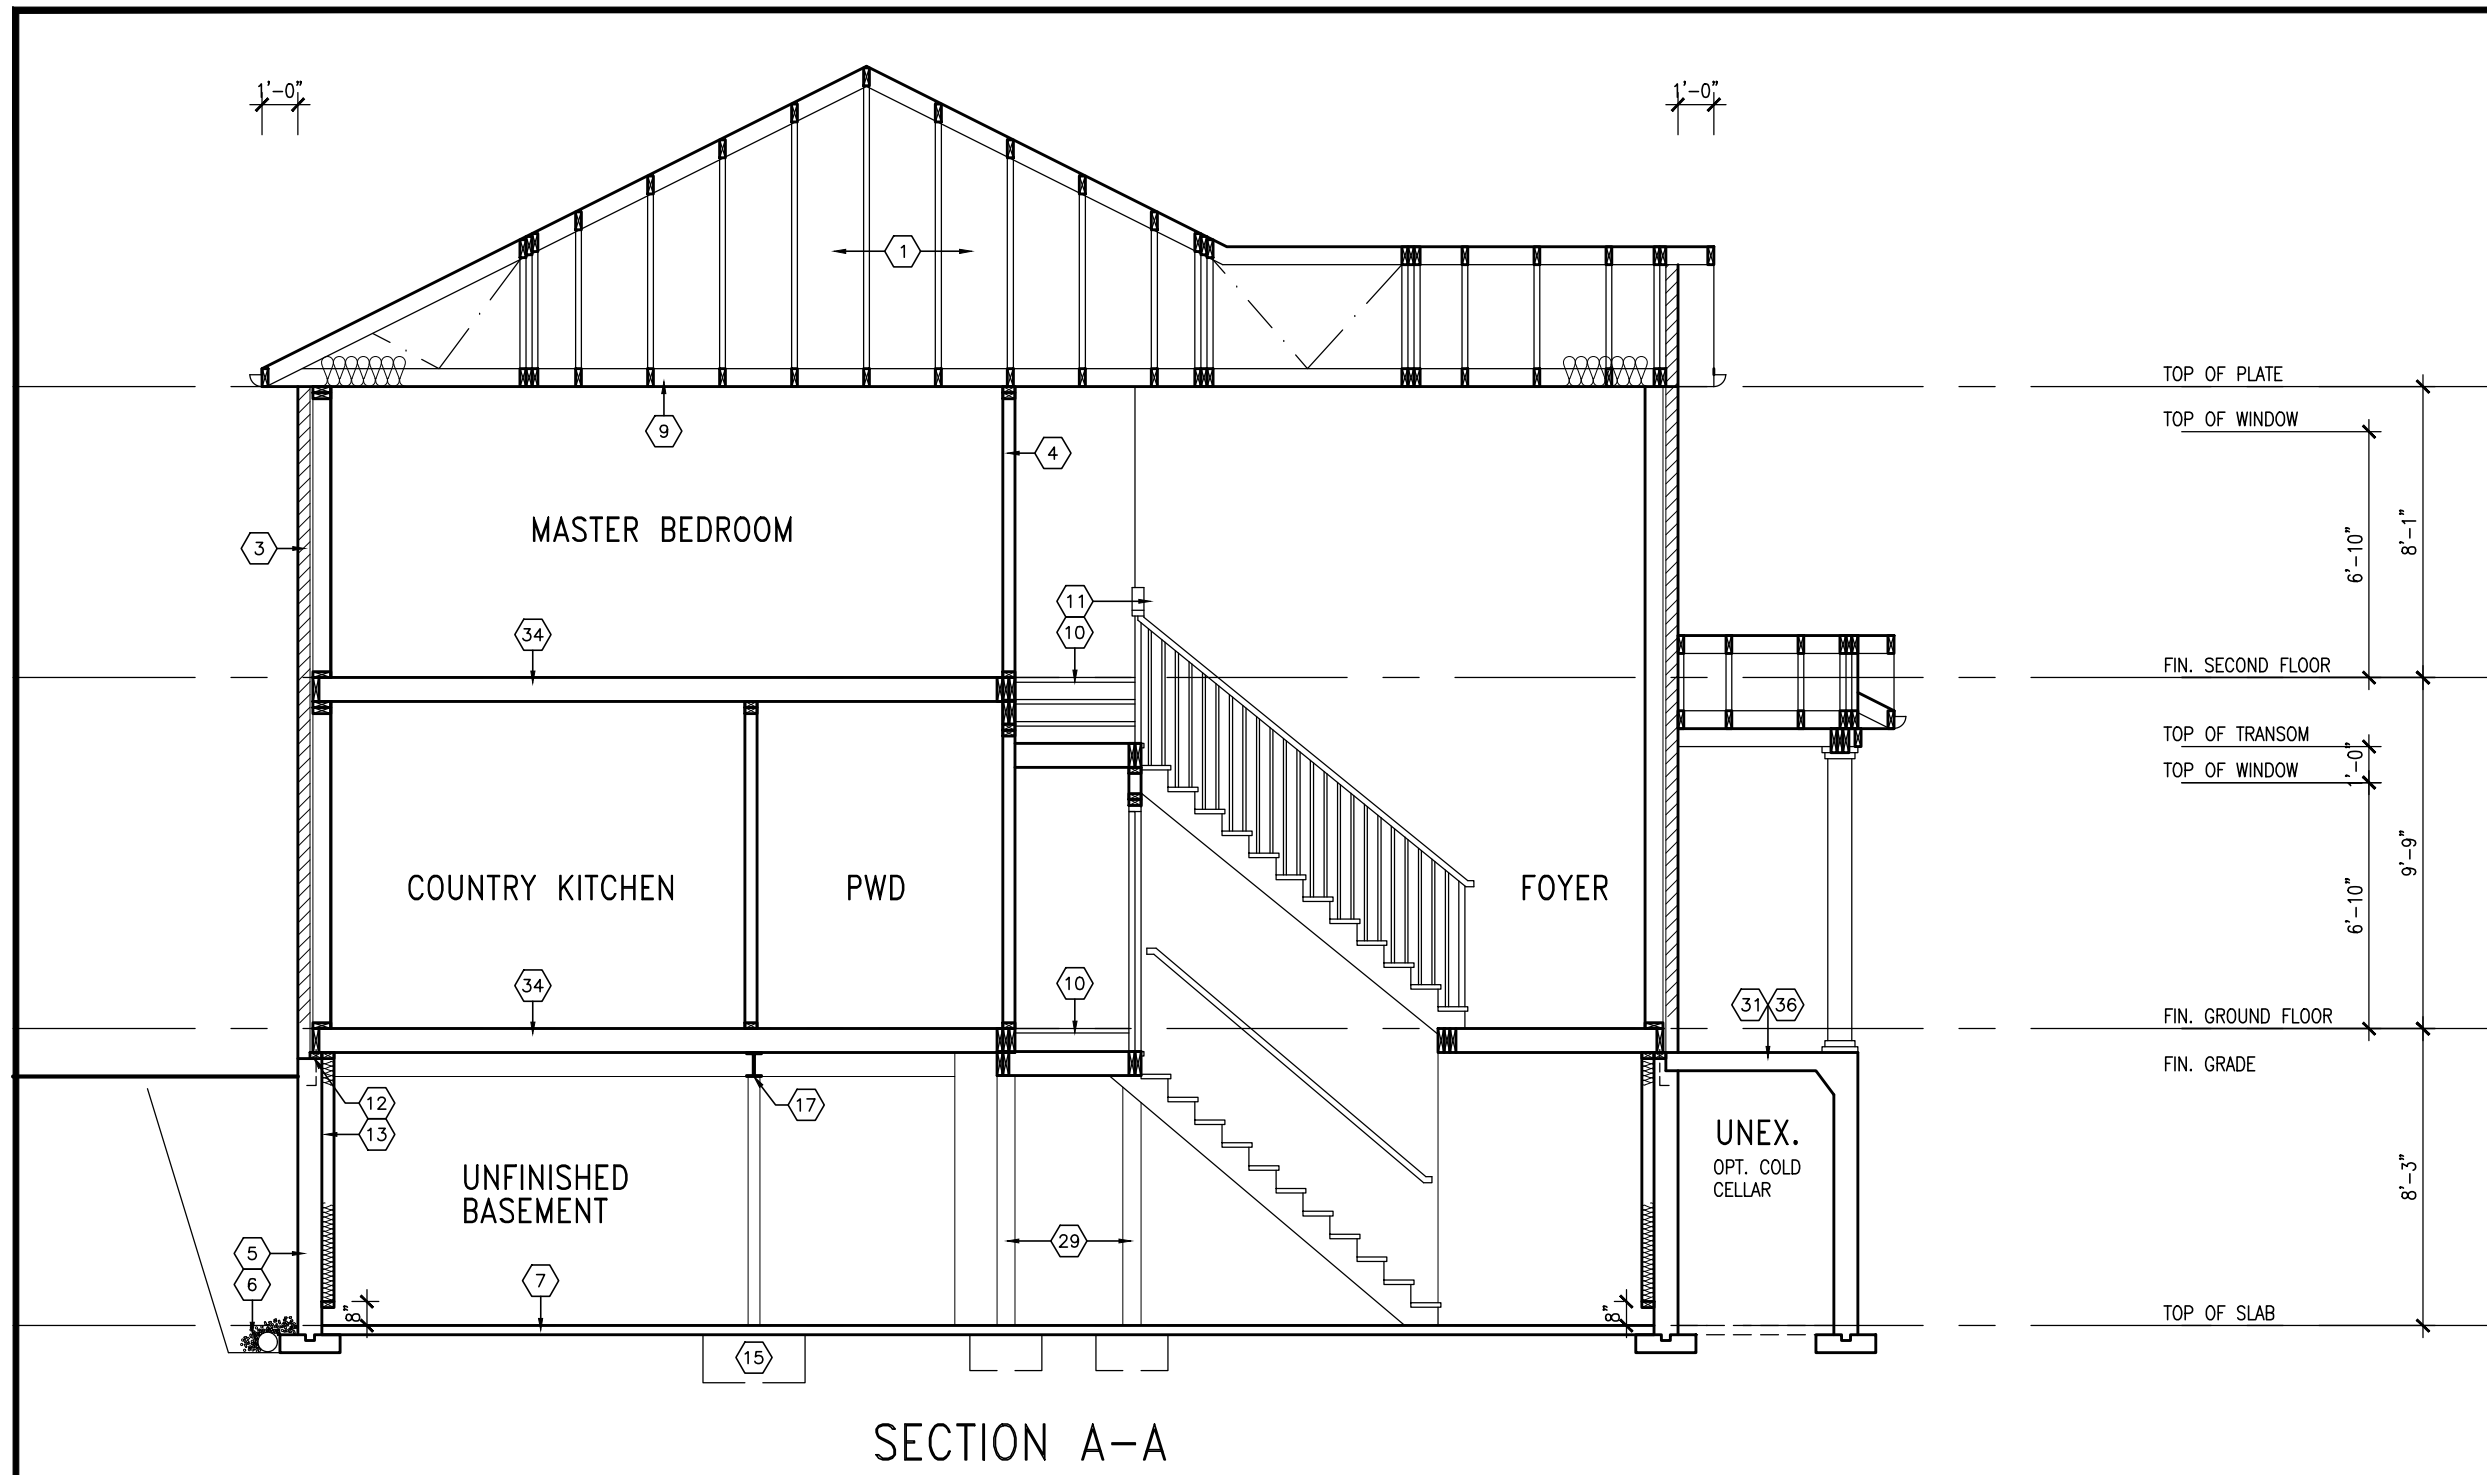


SECTION A-A

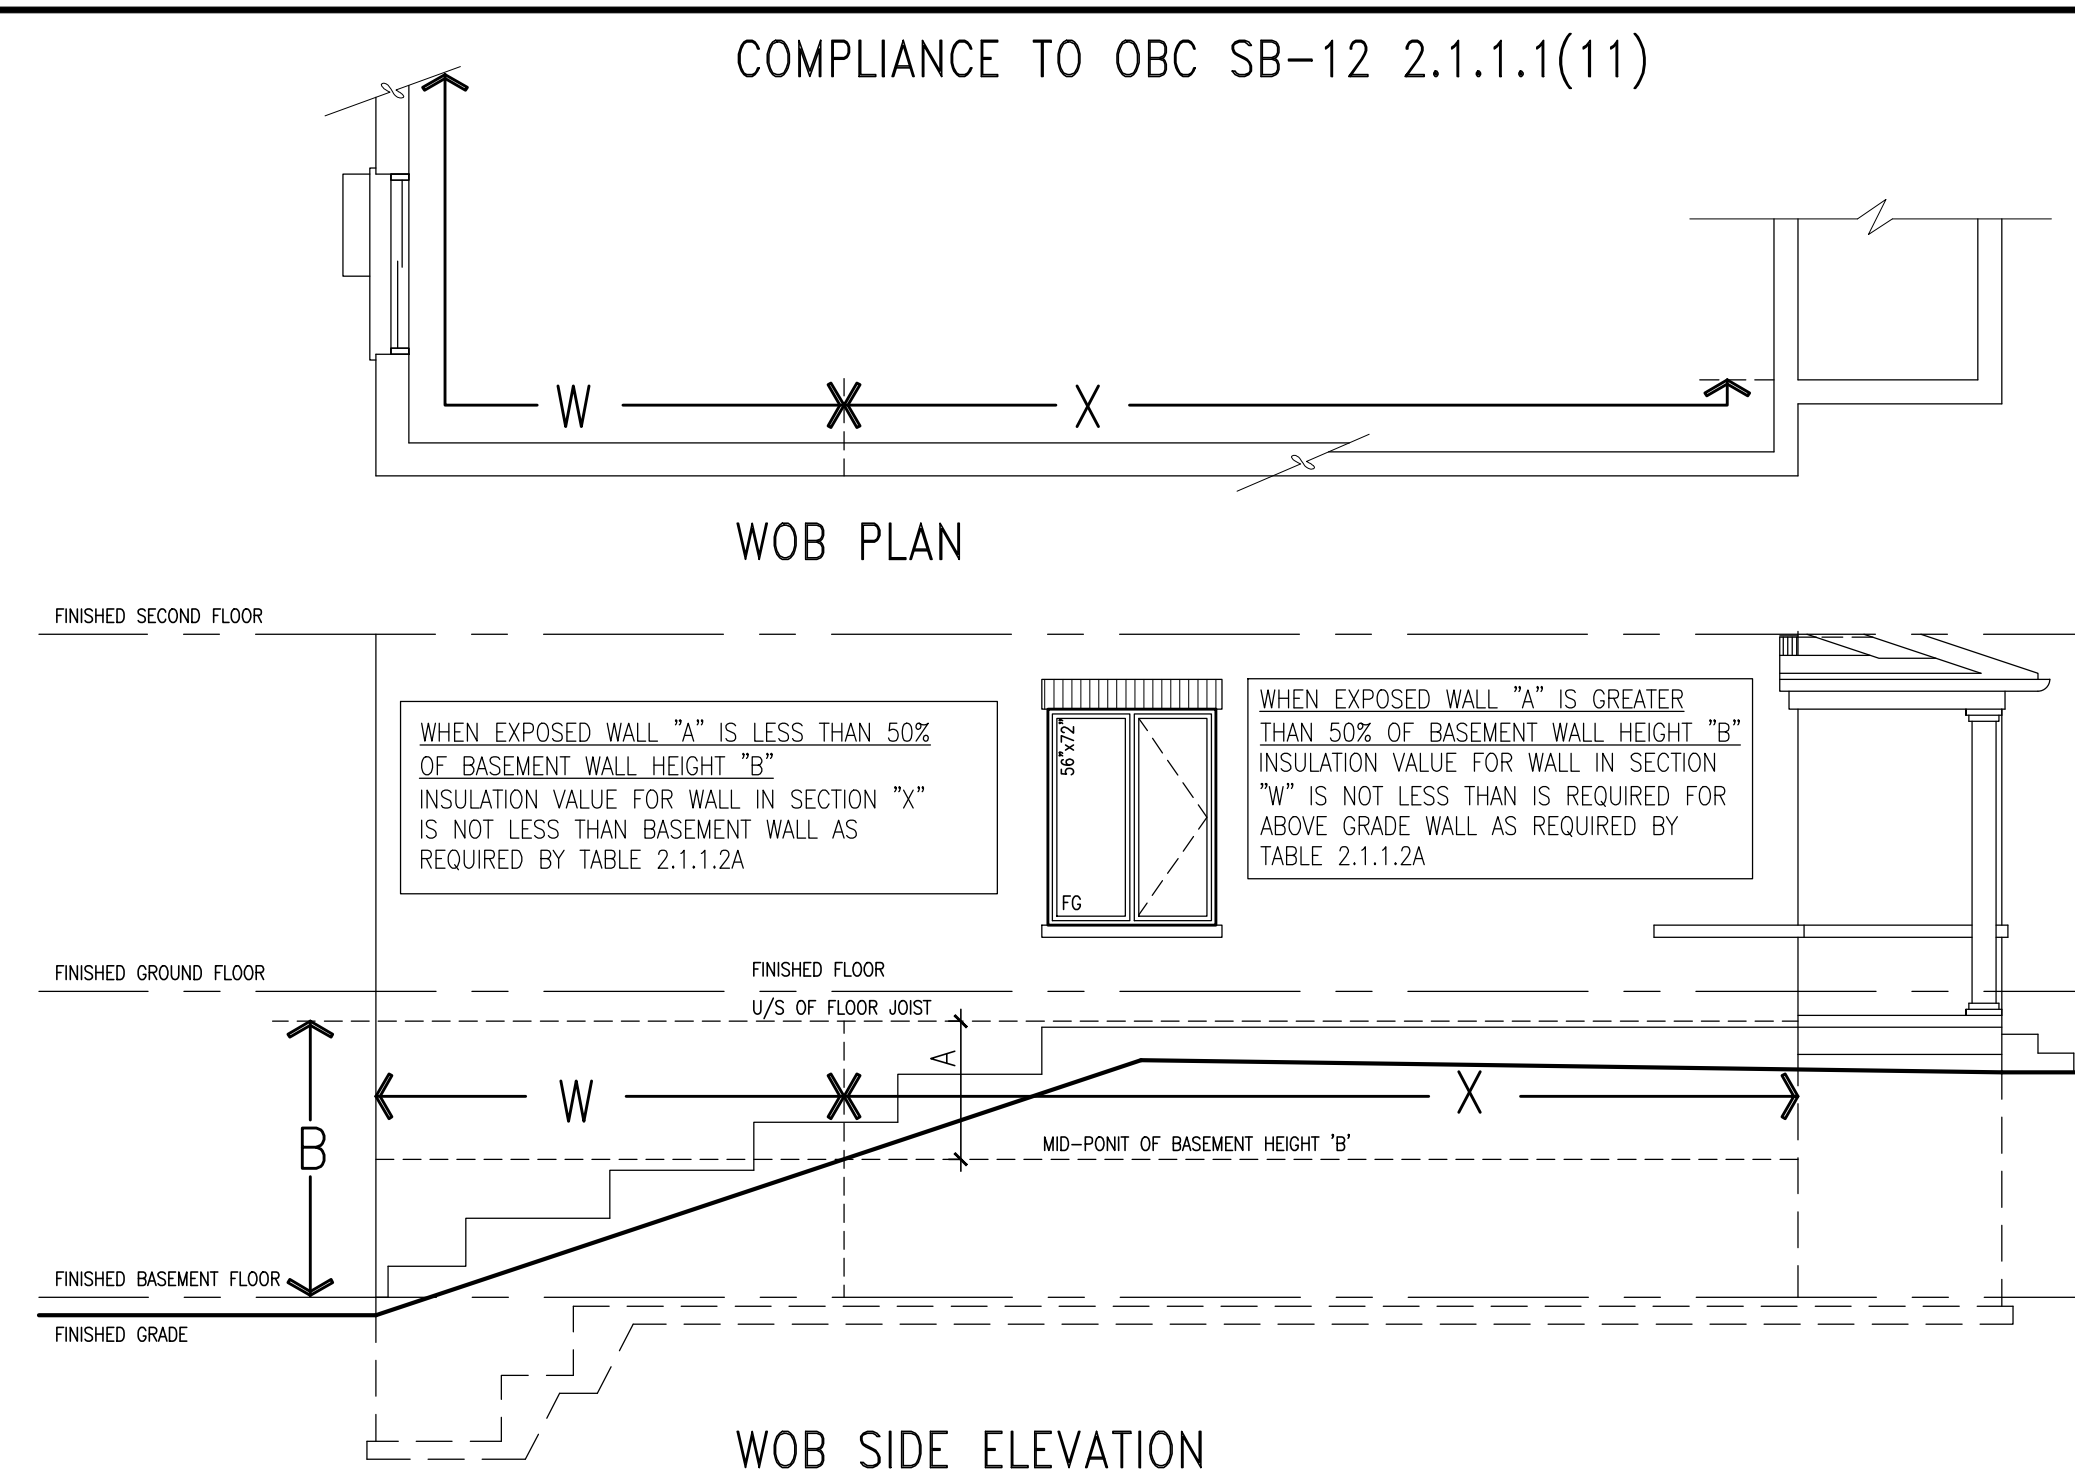

WOB PLAN


WOB SIDE ELEVATION

UNINSULATED OPENINGS (PER OBC SB-12.2.1.1(7))			
35-10 LOT 41 ELEVATION A			
ELEVATION	WALL AREA S.F.	OPENING S.F.	PERCENTAGE
FRONT	541 S.F.	52.33 S.F.	9.67 %
LEFT SIDE	735 S.F.	17.33 S.F.	2.36 %
RIGHT SIDE	741 S.F.	16 S.F.	2.16 %
REAR	514 S.F.	155.33 S.F.	30.22 %
TOTAL SQ. FT.	2531.00 S.F.	240.99 S.F.	9.52 %
TOTAL SQ. M.	235.14 S.M.	22.39 S.M.	9.52 %

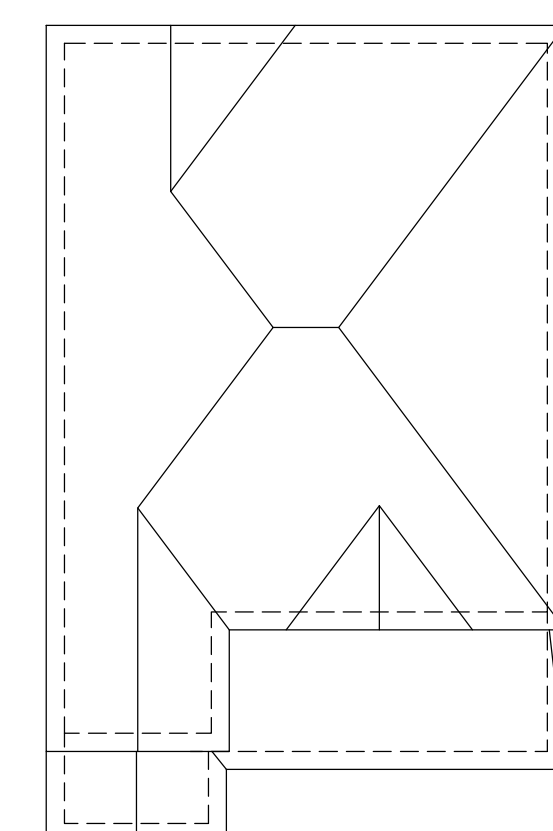


ROOF PLAN 'A'


PACKAGE J

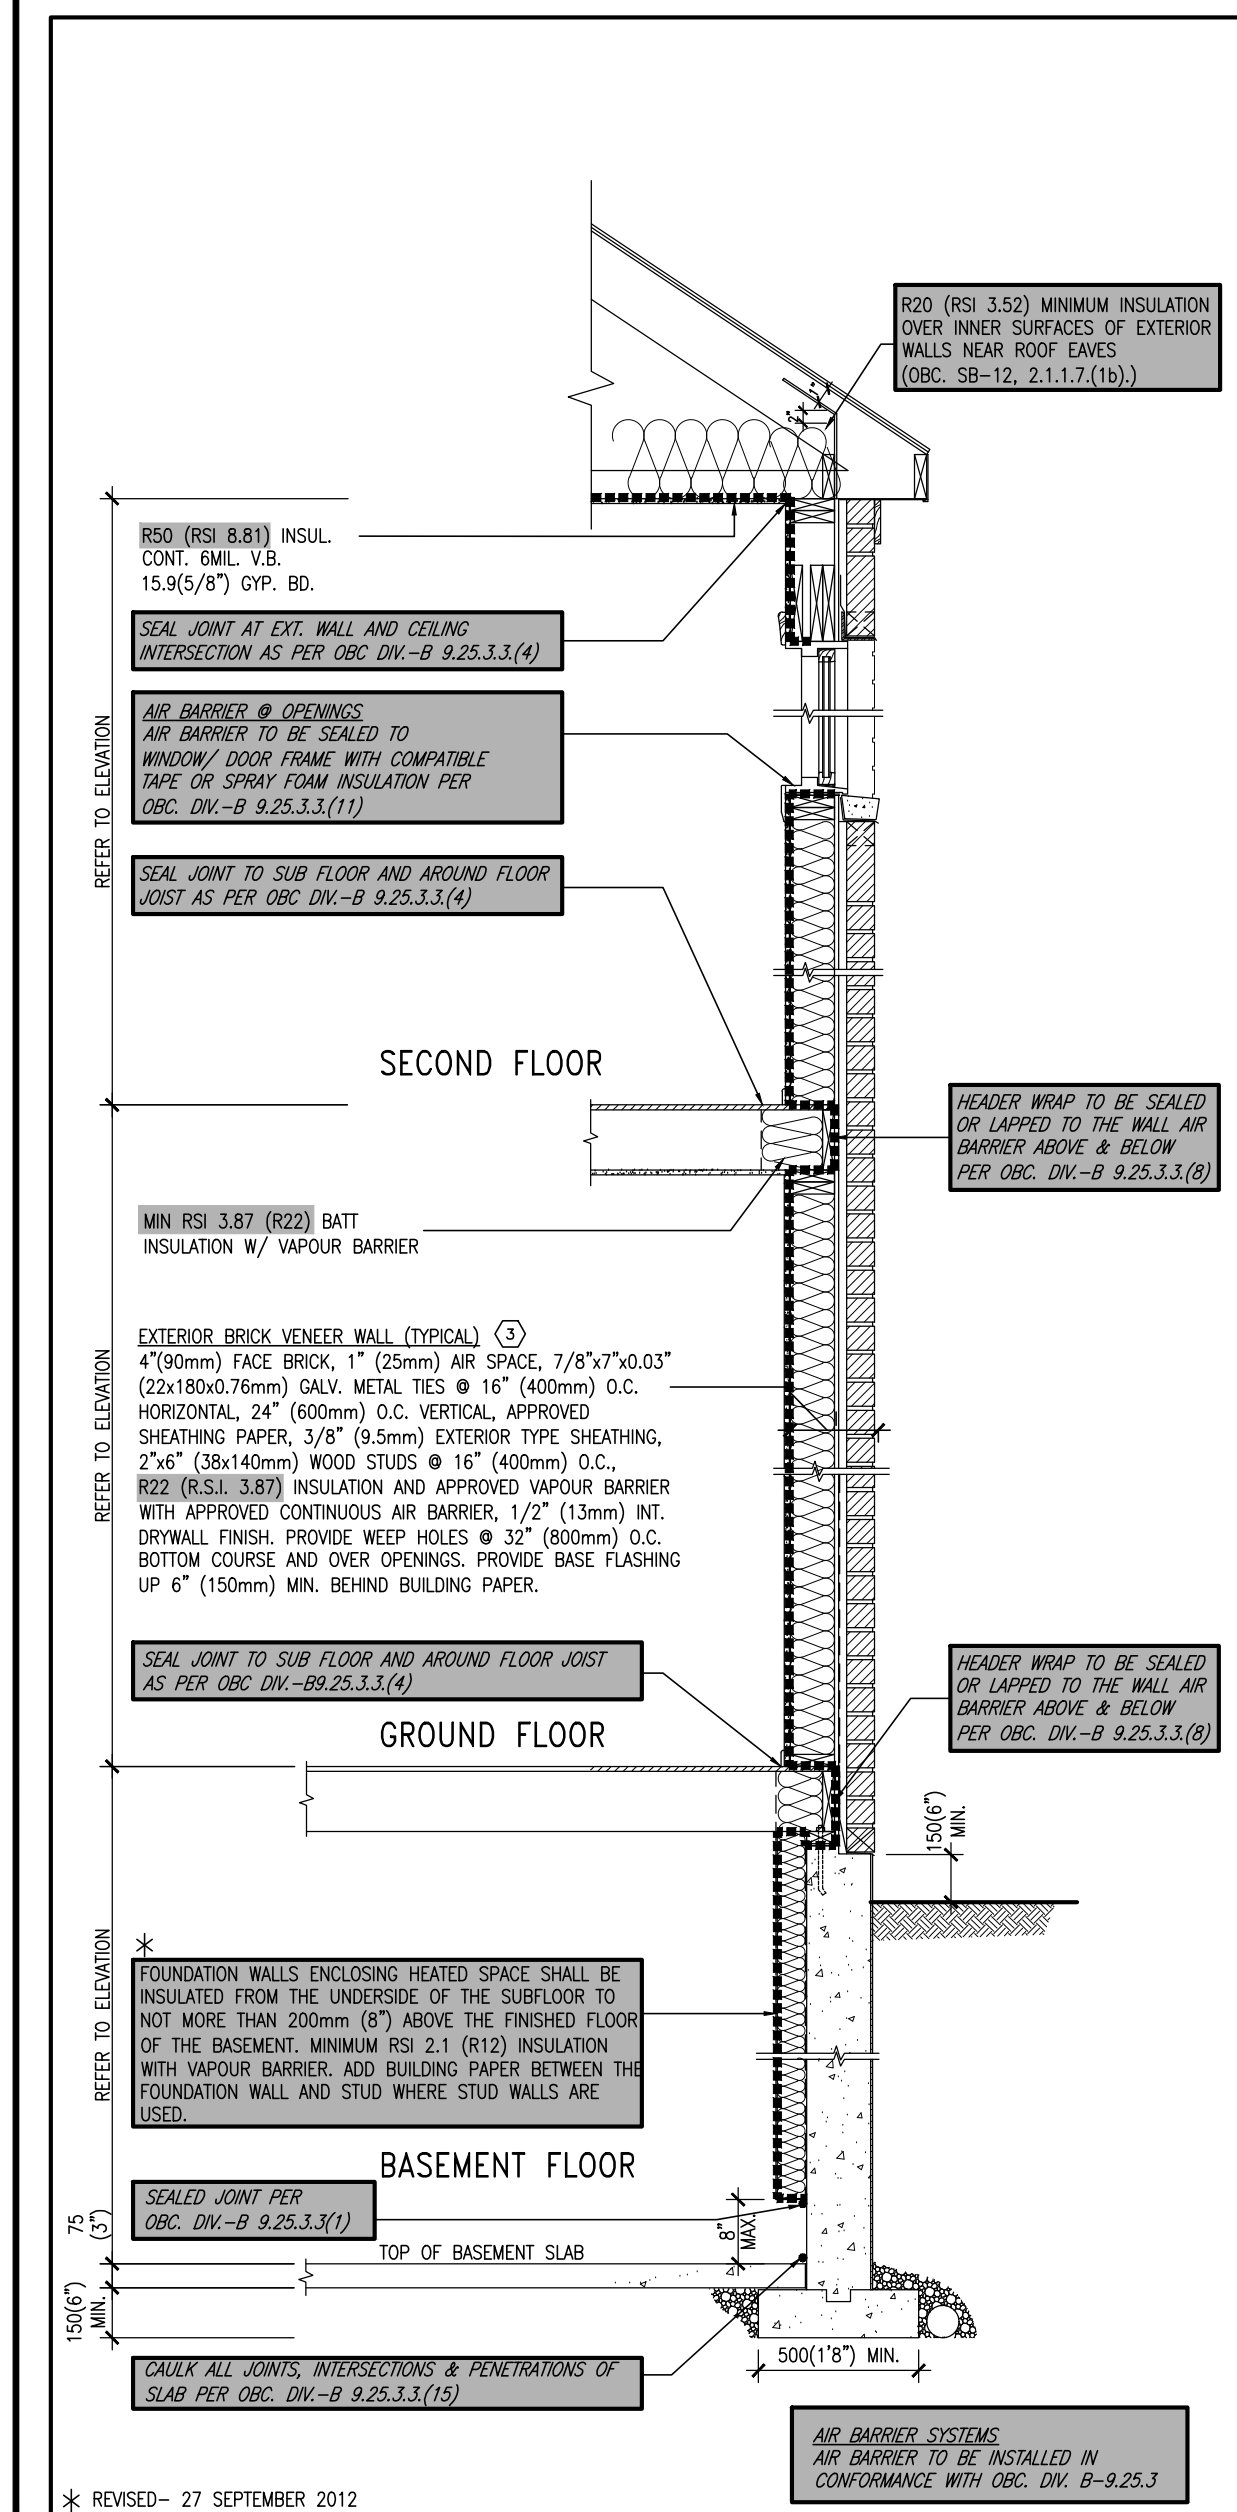


EW TYPICAL EXT. WALL AIR BARRIER CONTINUITY SECTION W/ BRICK VENEER SCALE: 1/2" = 1'-0"

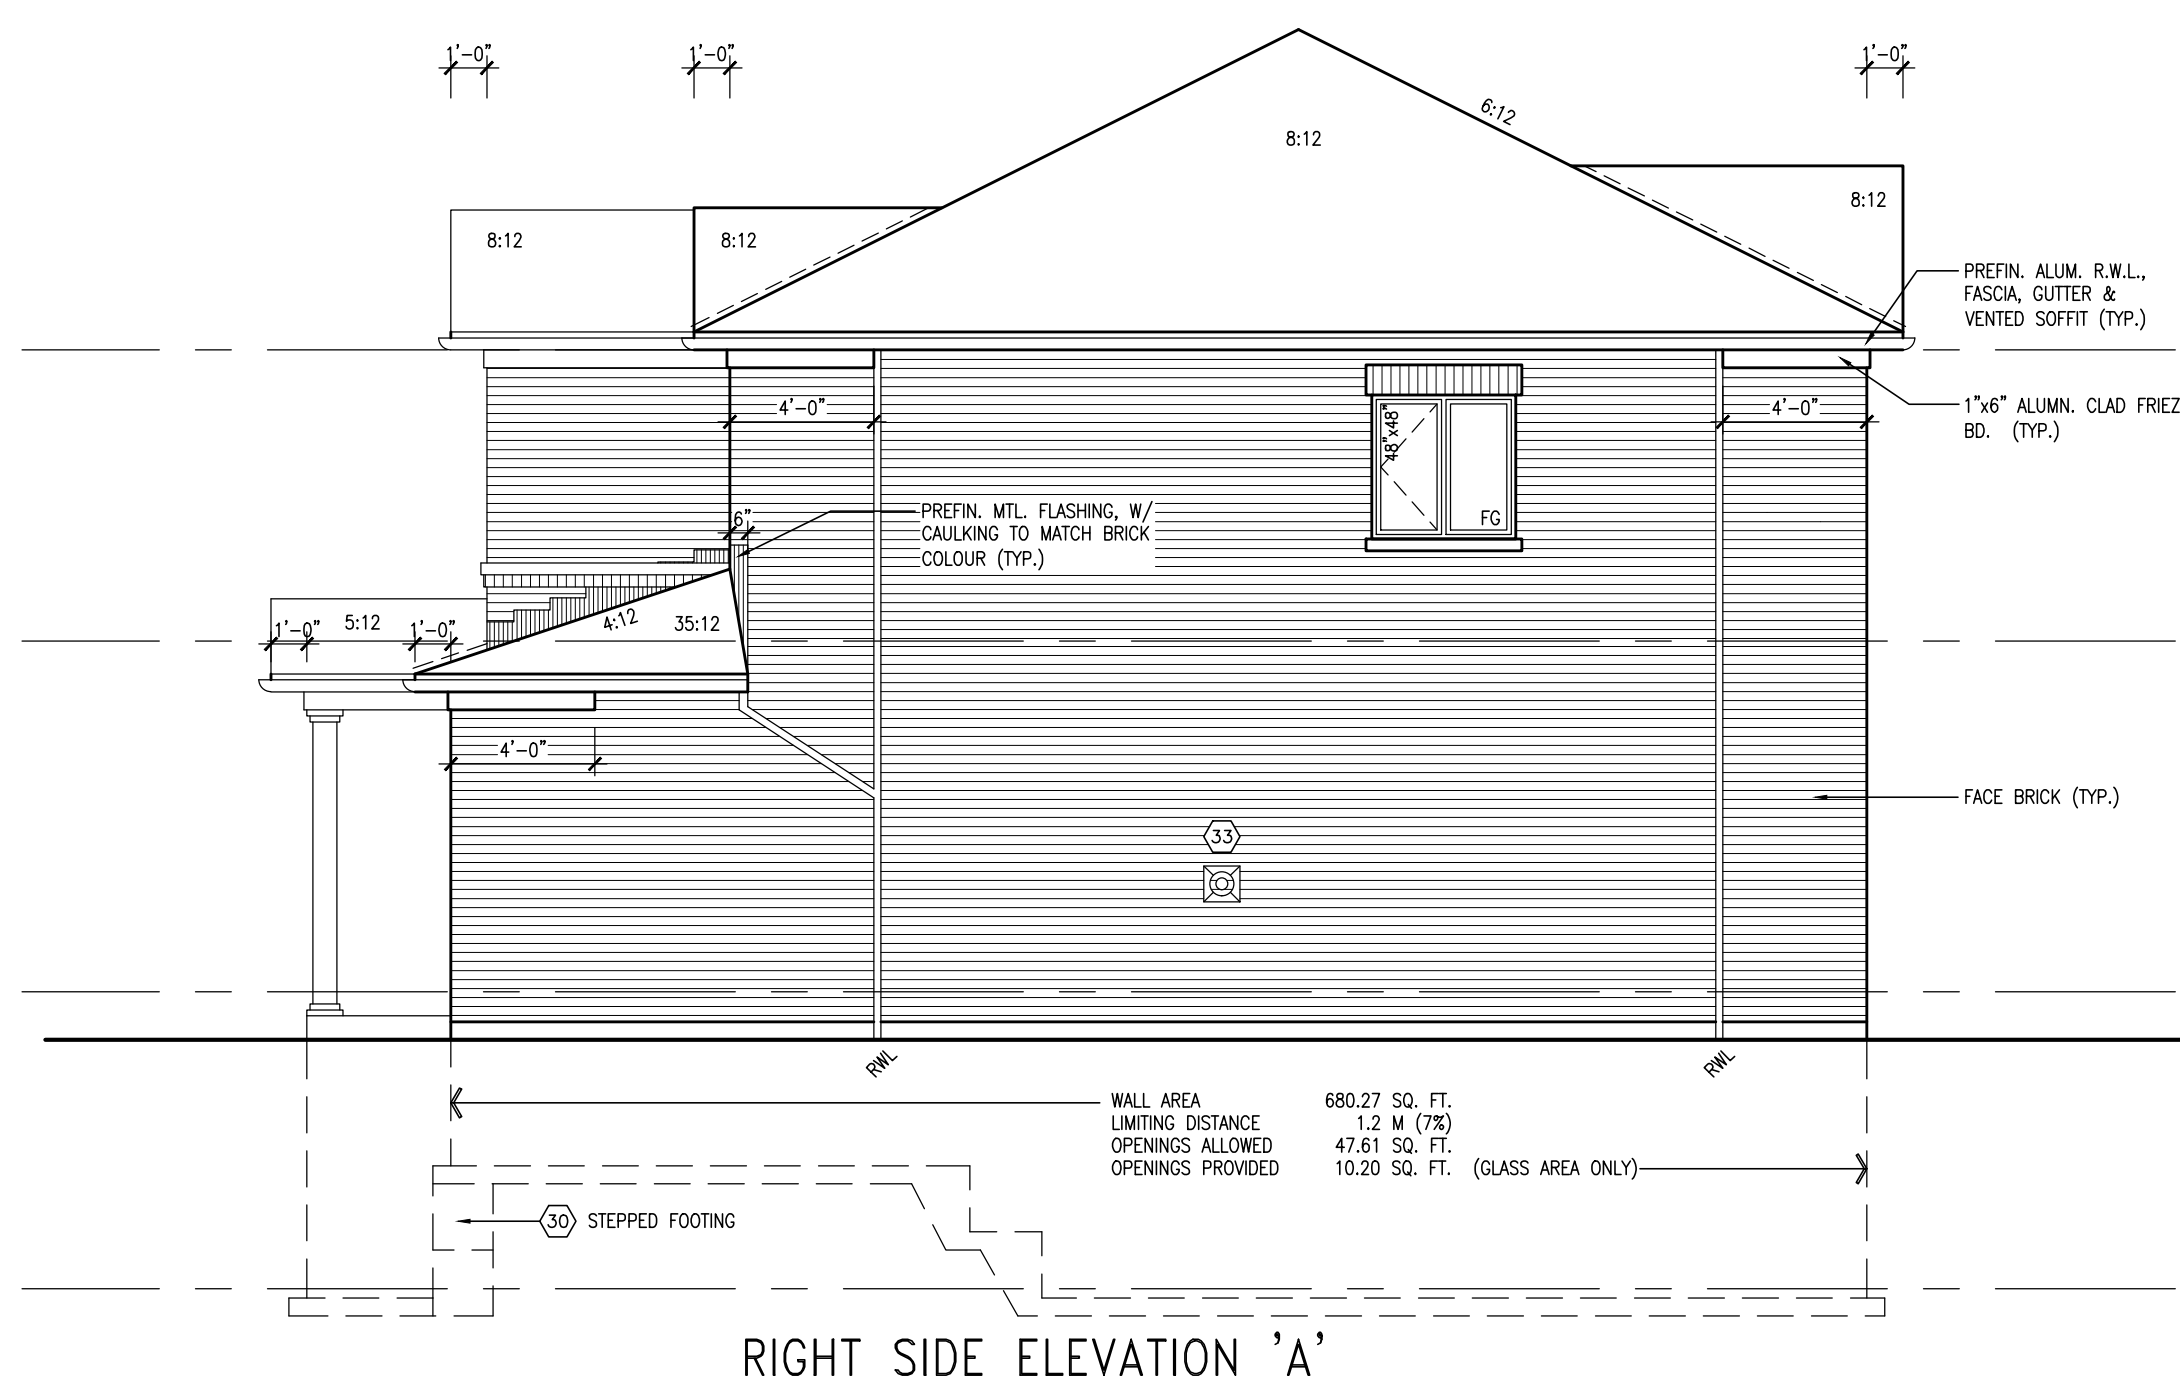


RIGHT SIDE ELEVATION 'A'

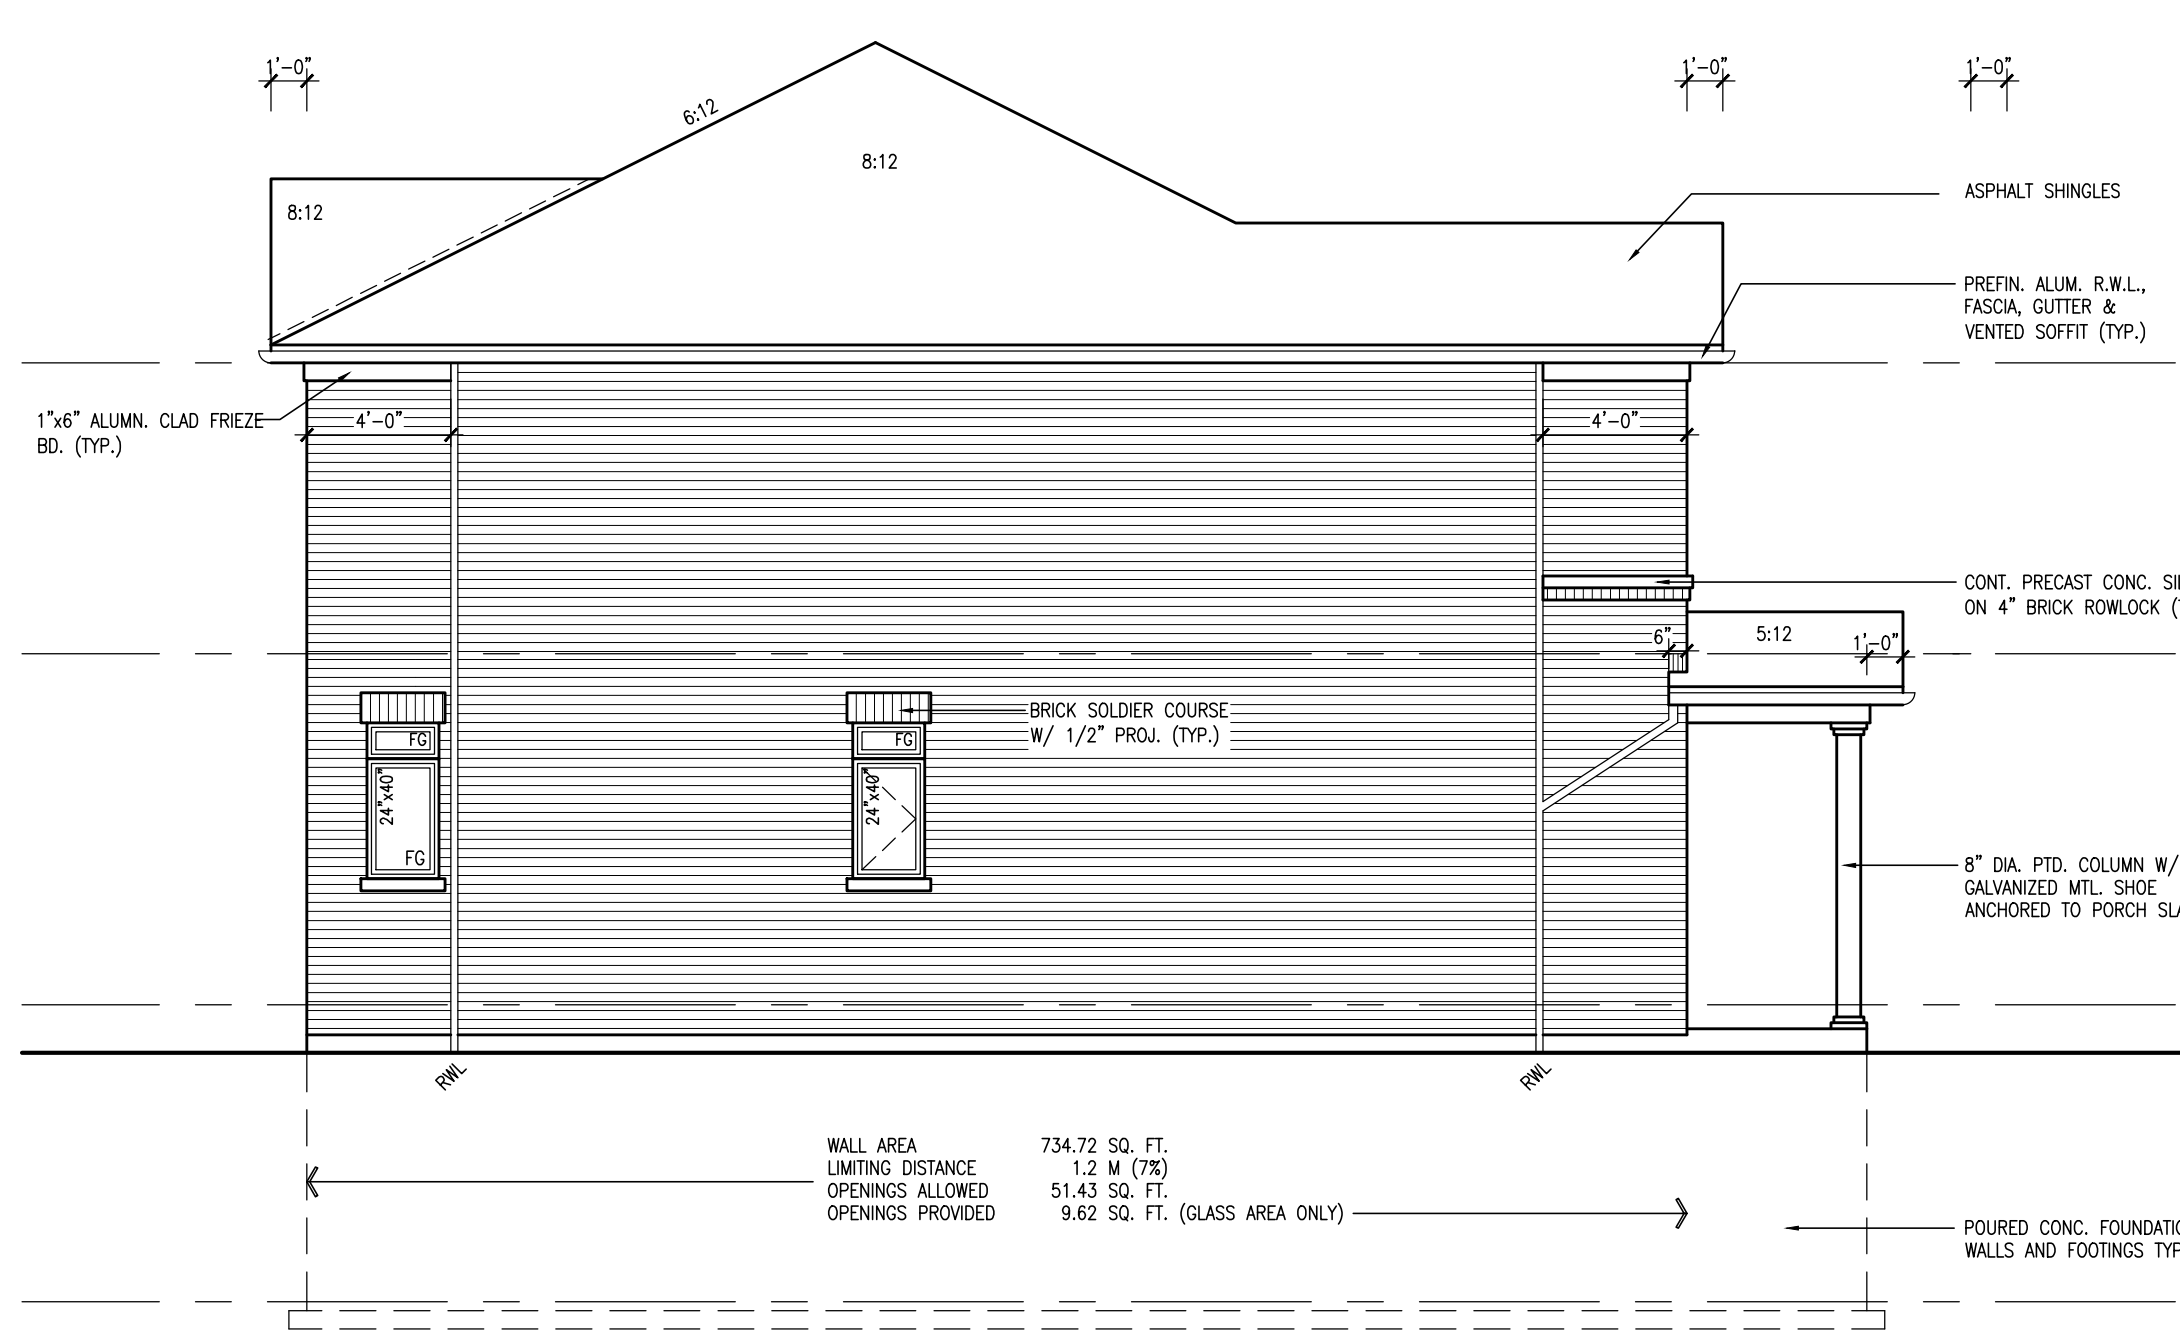

LEFT SIDE ELEVATION 'A'

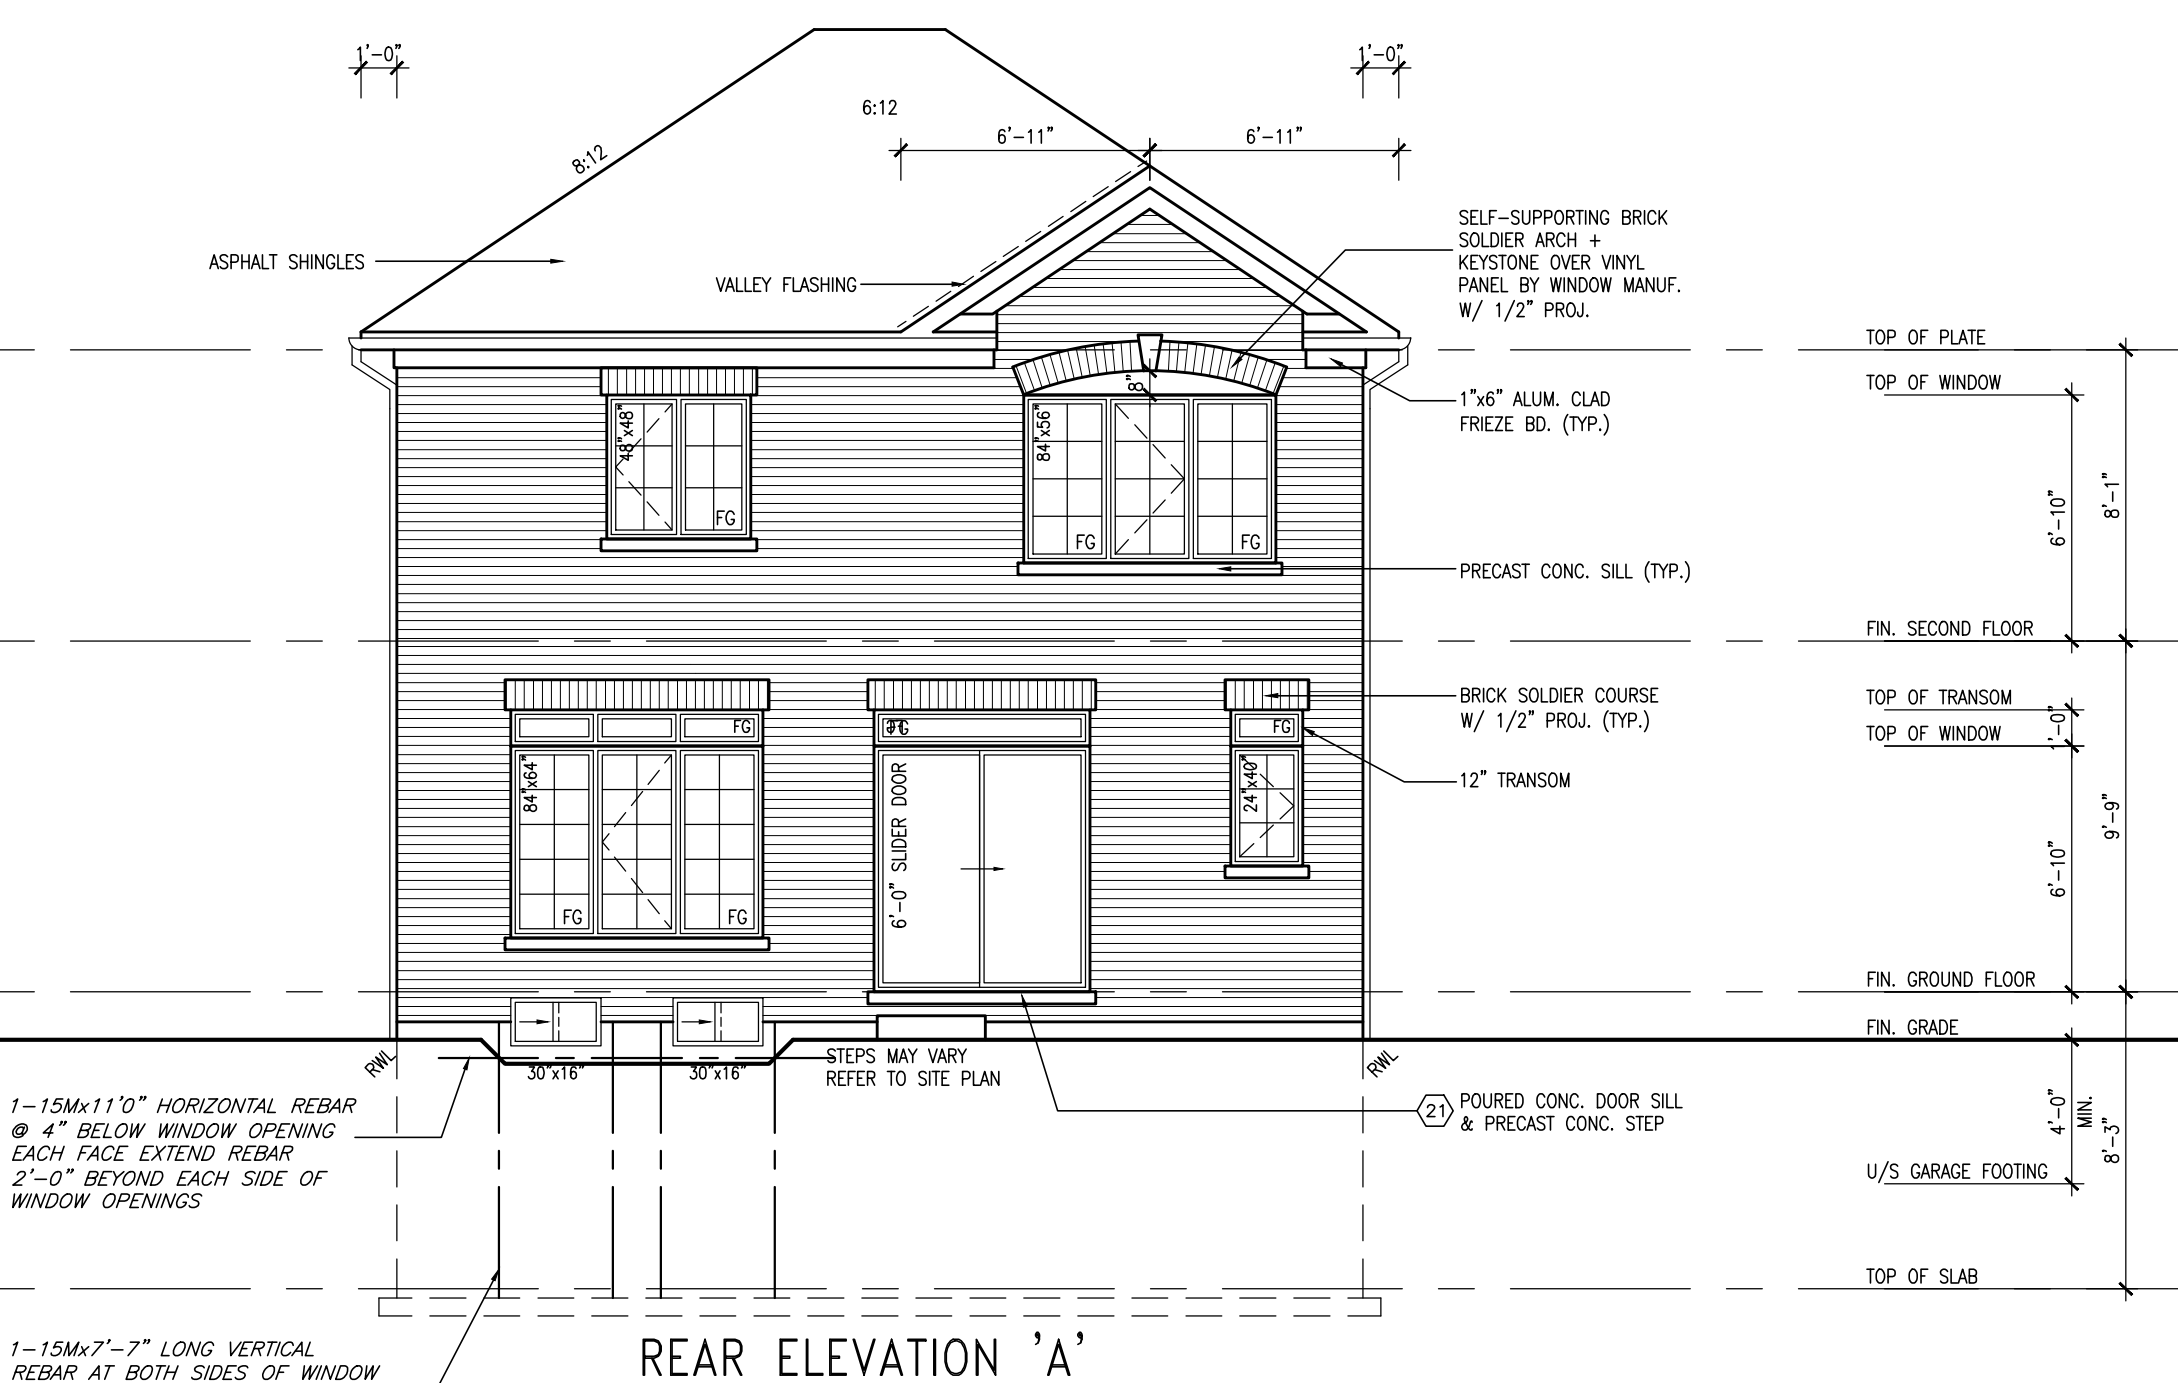

REAR ELEVATION 'A' W/ UPGRADE

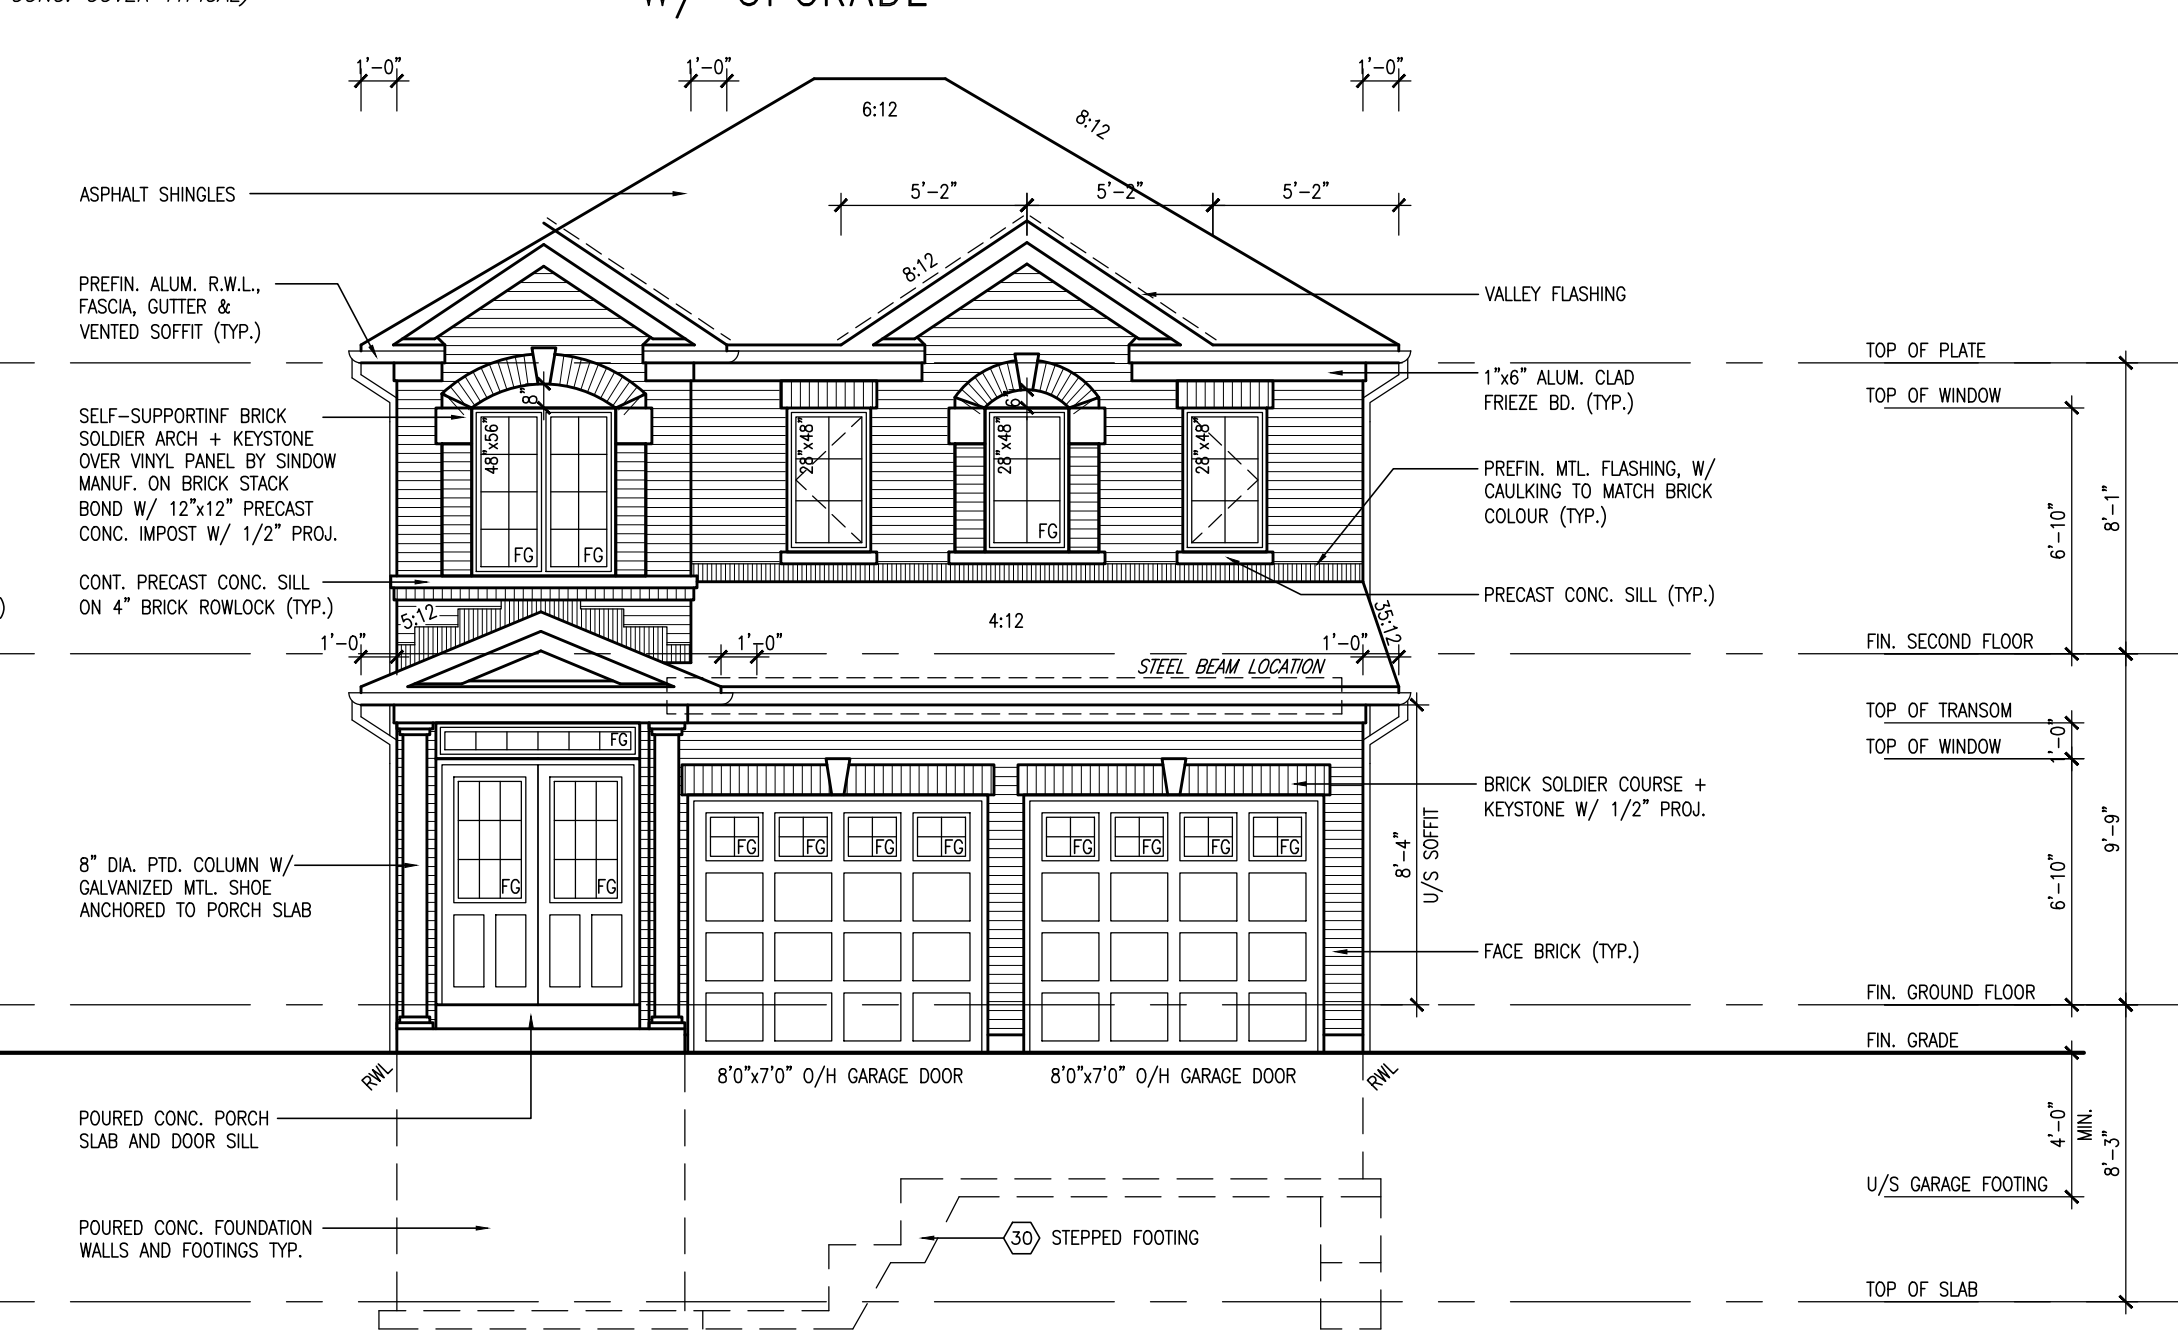

FRONT ELEVATION 'A'

LOT 41 35-10

V3 DESIGN		3004 Wilson Avenue Toronto, ON M3H 1S8 t 416.630.2255 f 416.630.4782 v3design.com	
All drawings, specifications, related documents and design are the copyright property of V3 DESIGN. Reproduction of this property in whole or in part is strictly prohibited without V3 DESIGN's written permission.		The architect has reviewed and taken responsibility for the design and for the specifications and related documents set out in the drawings. V3 DESIGN shall be a design professional.	
WELLINGTON JACO-BAPTISTE		425591	
BAYVIEW WELLINGTON		425591	
PROJECT NAME: VICTORIA VILLAGE		PROJECT NO: 07004	
CLIENT: ST. CATHARINES		DATE: 07/04/20	
PRESTON 11		35-10 LOT 41	
ELEVATIONS & SECTION		3/16" = 1'-0"	
MARCH 2010		3/16" = 1'-0"	
DRAWN BY: [Signature]		CHECKED BY: [Signature]	
DATE: 07/04/20		DATE: 07/04/20	