



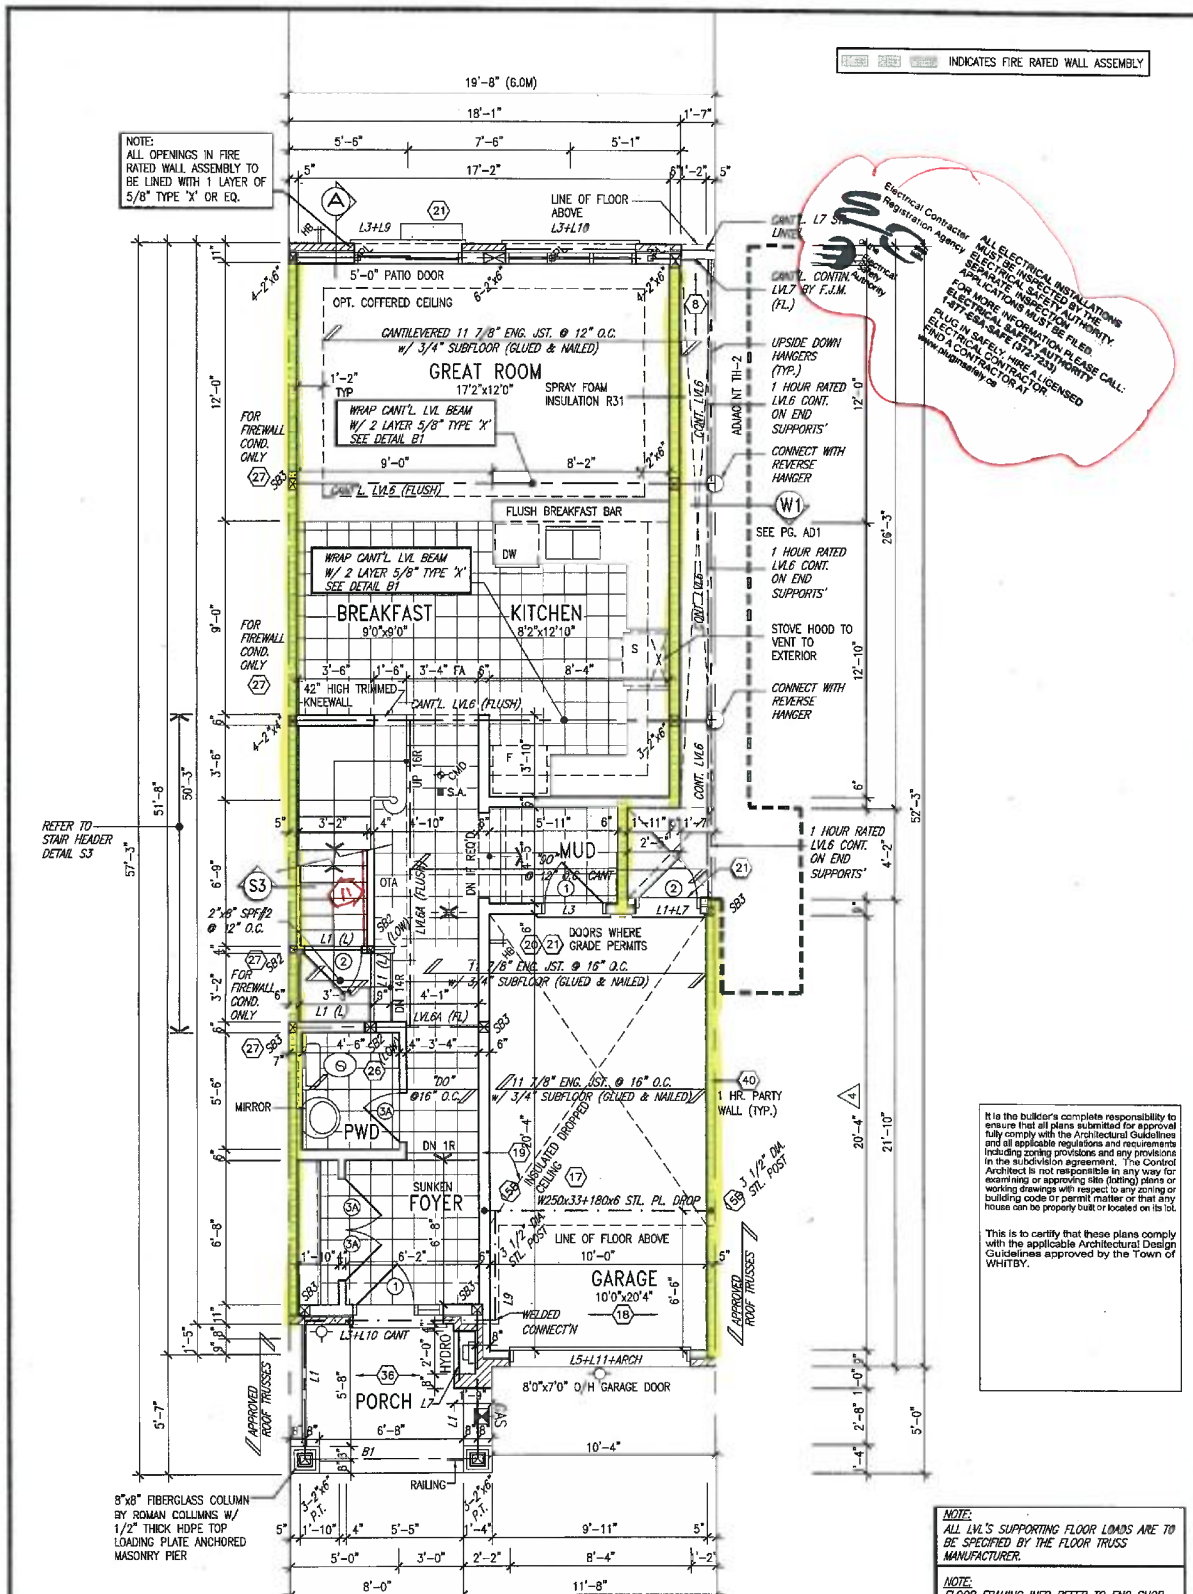

GROUND FLOOR PLAN 'A'
& 'A' MOD.

1	REV. DIM. FLOOR GARAGE DEPTH TO 20'-4"	NOV 02-15	RC
2	REV. AS PER ENG COMMENTS	SEP 18-15	RC
3	REV. AS PER FL. & ROOF TRUSS CO-ORD.	AUG 25/15	WT
4	ISSUE FOR CLIENT REVIEW	JUN 16-15	RC
5	no. description	date	by

VAS DESIGN 300A Wilson Avenue Toronto ON M3H 1S8 416.630.2255 416.630.4782 vasdesign.com	BAYVIEW WELLINGTON CORNERBROOK APR 2014 designed by: [Signature] checked by: [Signature] scale: 3/16" = 1'-0" PROJECT NO.: H:\ARCH\BAYVIEW\BAYVIEW\14037-TH1.dwg - Mon - Nov 9 2015 - 9:38 AM	TH1 BEDFORD 1 project no. 14037 drawing no. 2
---	---	--

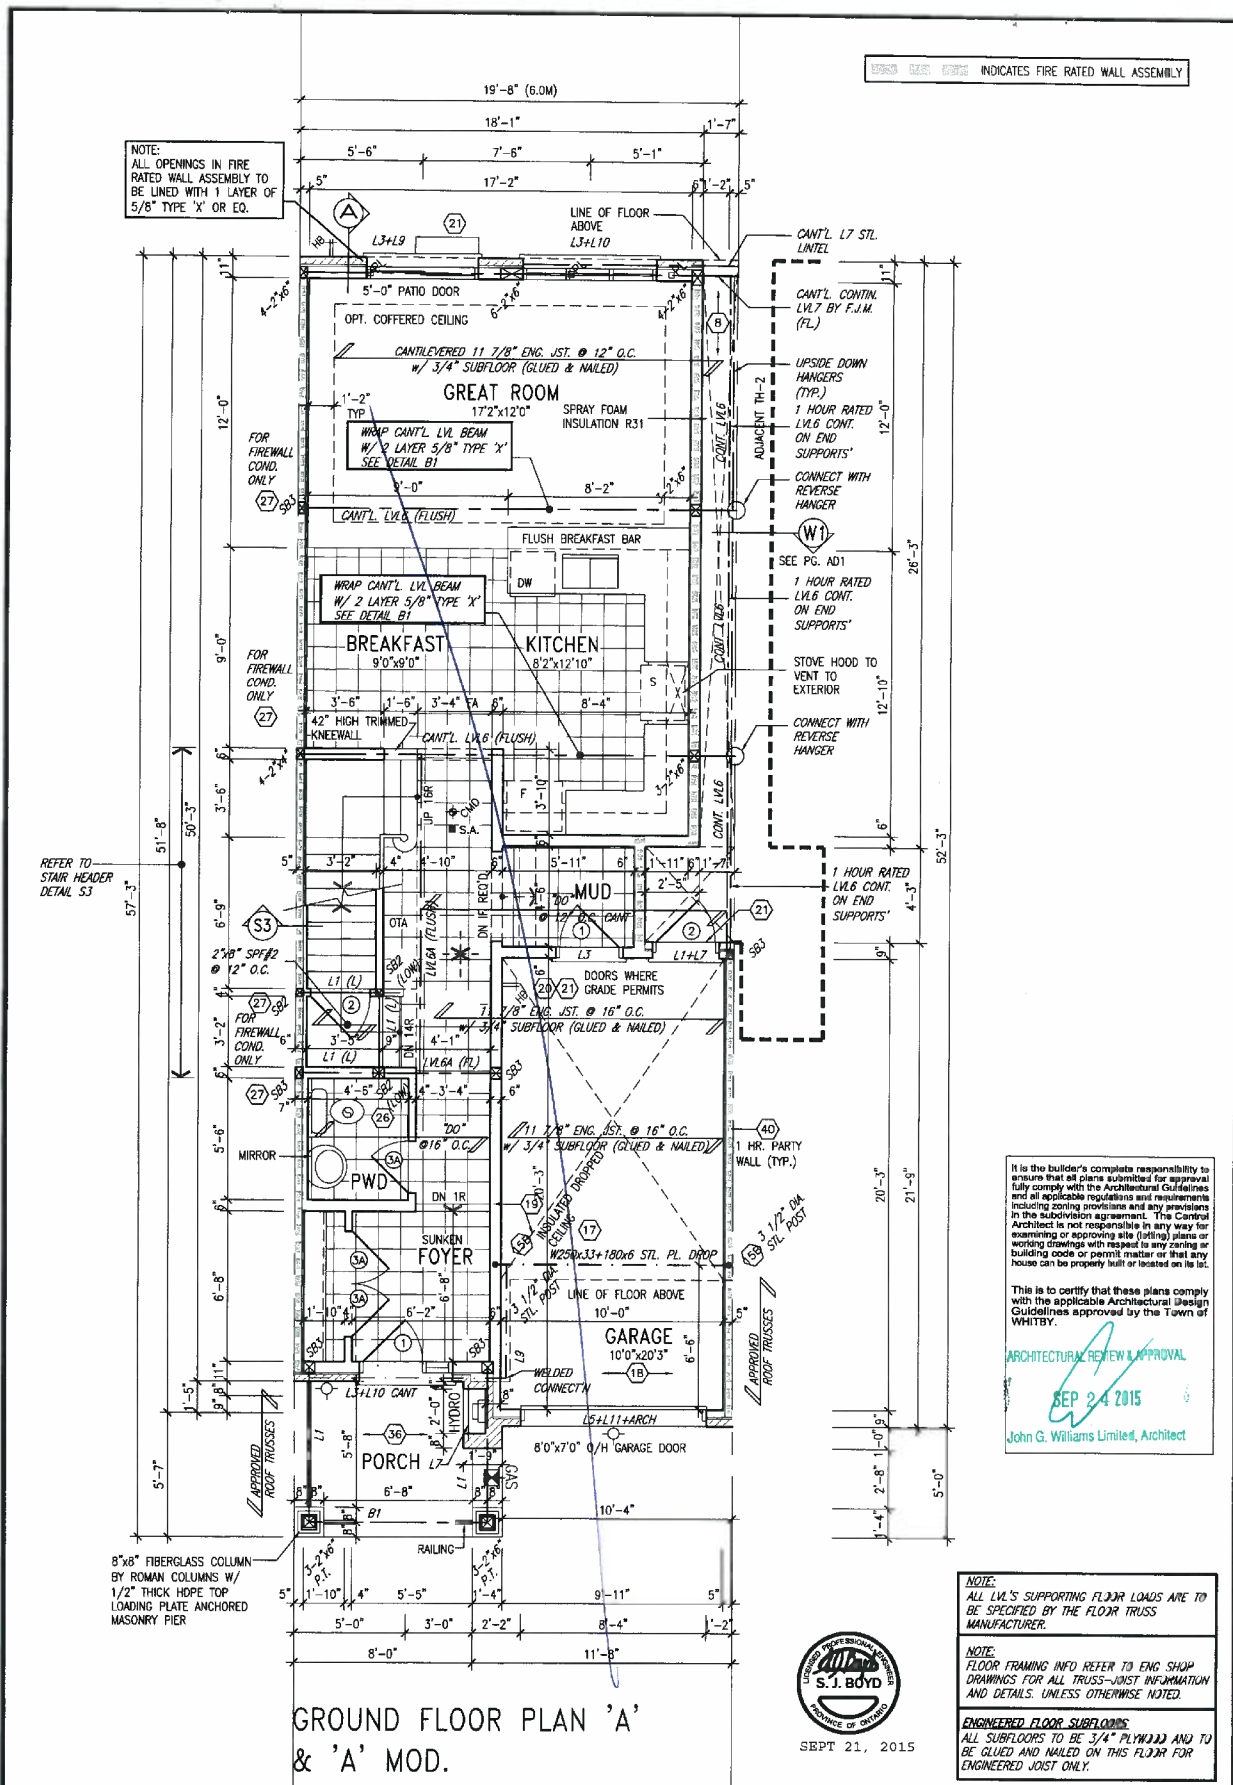


3	REVISED AS PER ENG COMMENTS	SEP 18-15	RC
2	REV. AS PER FL. & ROOF TRUSS CO-ORD.	AUG. 25/15	WT
1	ISSUE FOR CLIENT REVIEW	JUN 16-15	RC
0	DESCRIPTION		




The undersigned has reviewed and takes responsibility for this design and has the qualifications and meets the requirements set out in the Ontario Building Code to be a Designer.	Wellington Jno-Baptiste	25591
Designer	VAS Design Inc.	42658
Contractor must verify all dimensions on the job and report any discrepancy to the Designer before proceeding with the work. All drawings and specifications are instruments of service and the property of the Designer which must be returned at the completion of the work. Drawings are not to be scaled.		

VAS DESIGN	BAYVIEW WELLINGTON	TH1
300A Wilson Avenue Toronto, ON M3H 1S8 1 416.630.2255 / 416.630.4782 vasdesign.com	project name CORNERBROOK	project no. 14037
	drawn by RC	checked by 3/16" = 1'-0"
	scale 3/16" = 1'-0"	drawing no. 14037-TH1
	date SEP 21 2015	sheet no. 2

All drawings, specifications, related documents and designs are the copyright property of VAS DESIGN. Reproduction of the property in whole or in part is strictly prohibited without VAS DESIGN's written permission.

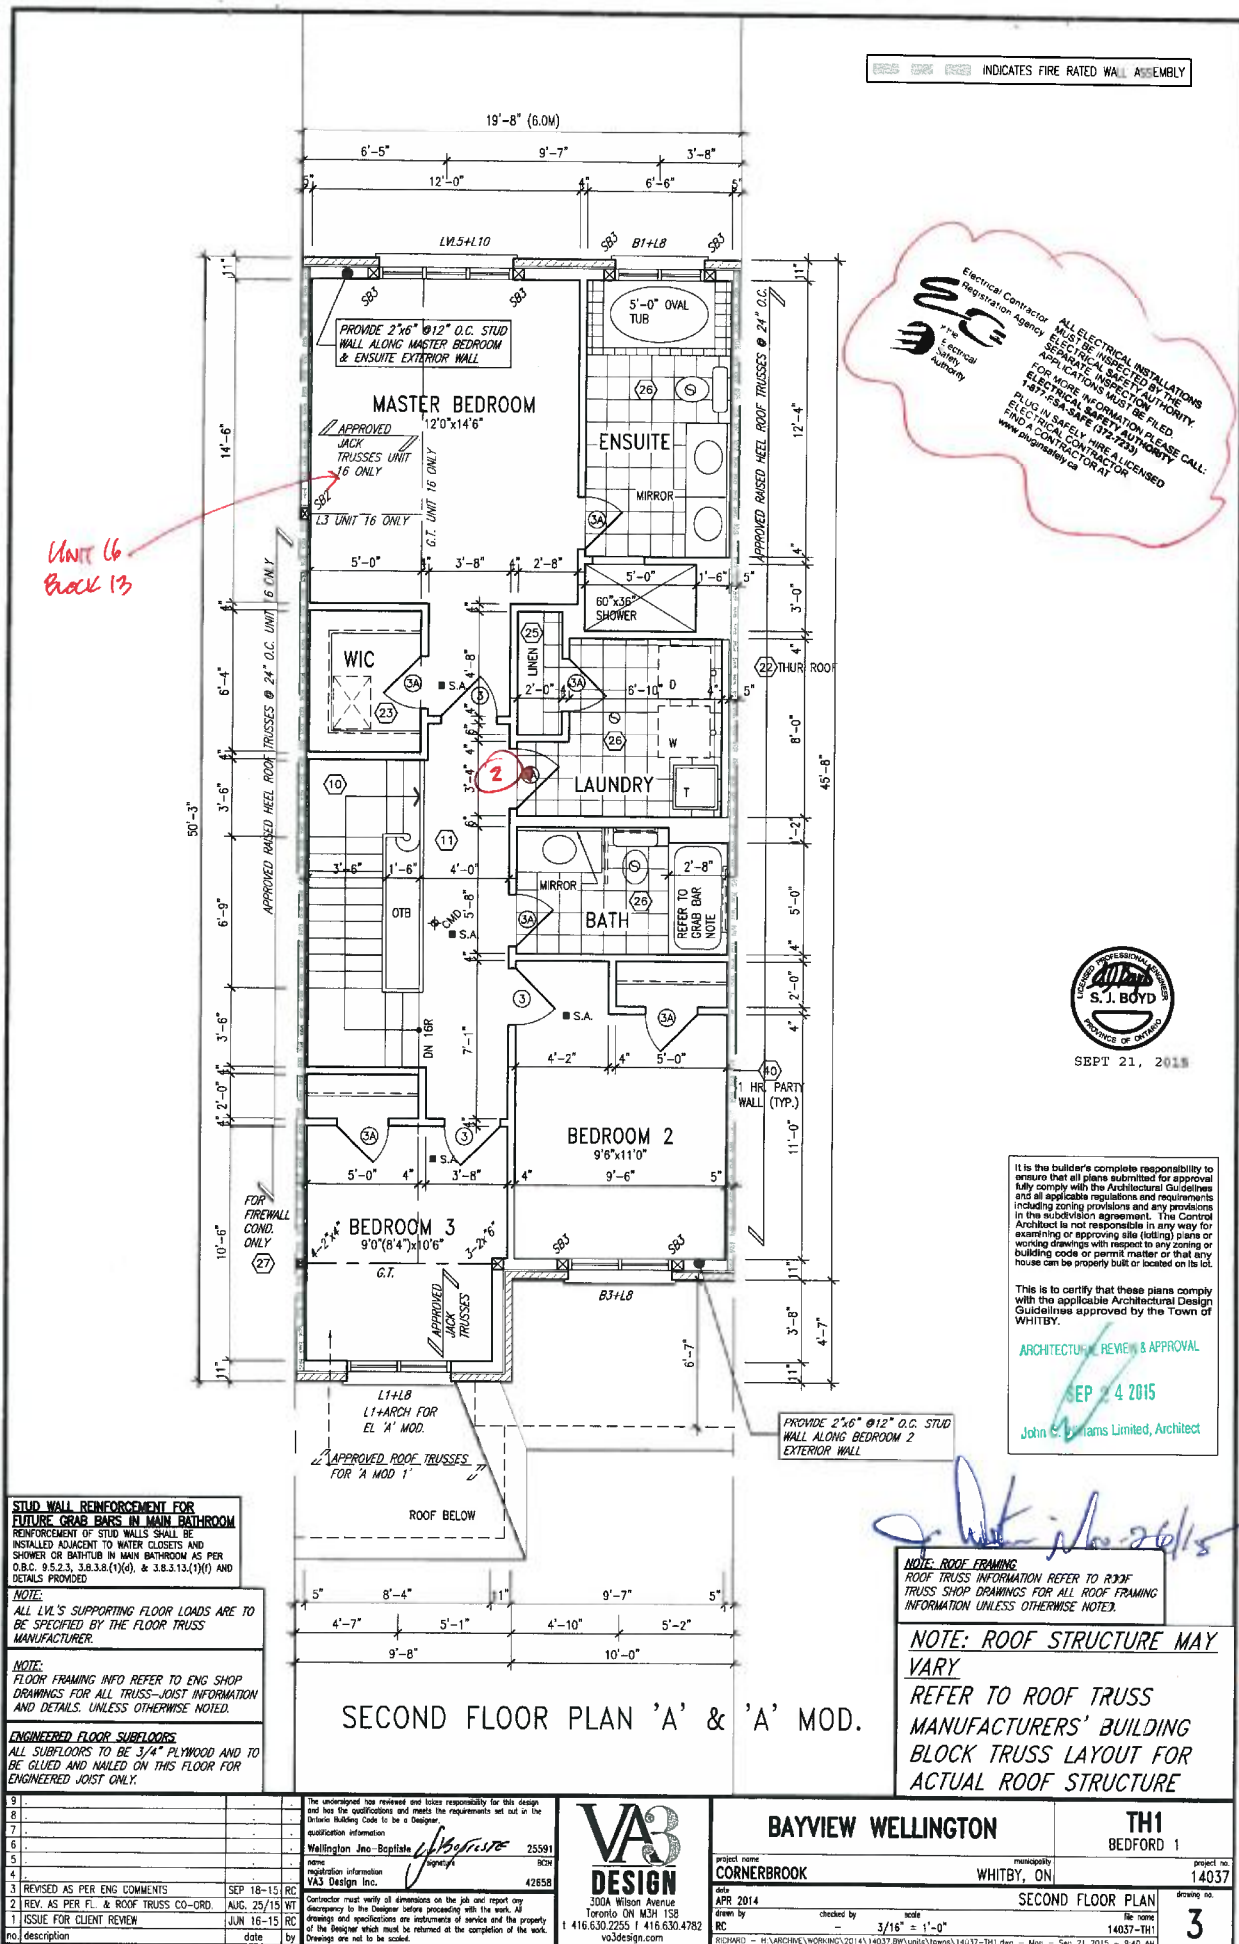

All drawings specifications, related documents and design are the copyright property of VA3 DESIGN. Reproduction of this property in whole or in part is strictly prohibited without VA3 DESIGN's written permission.

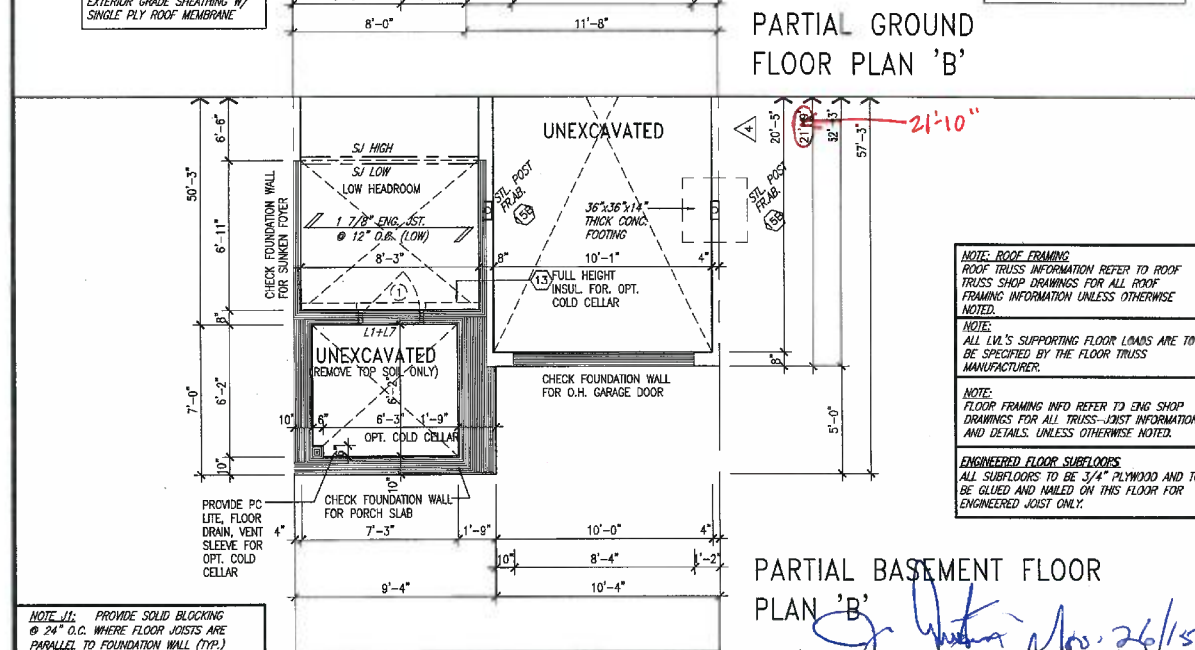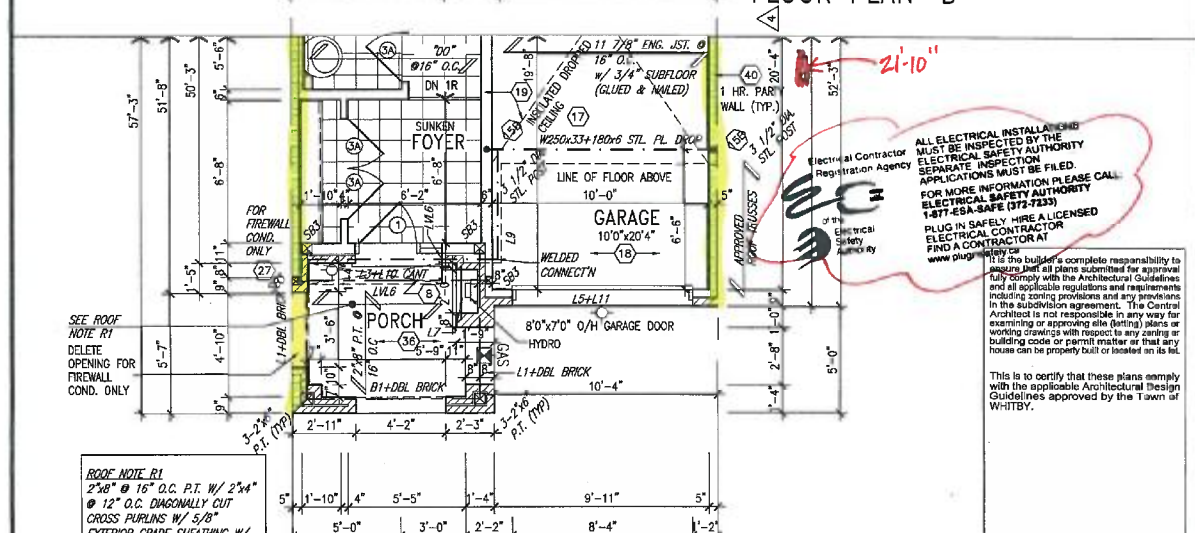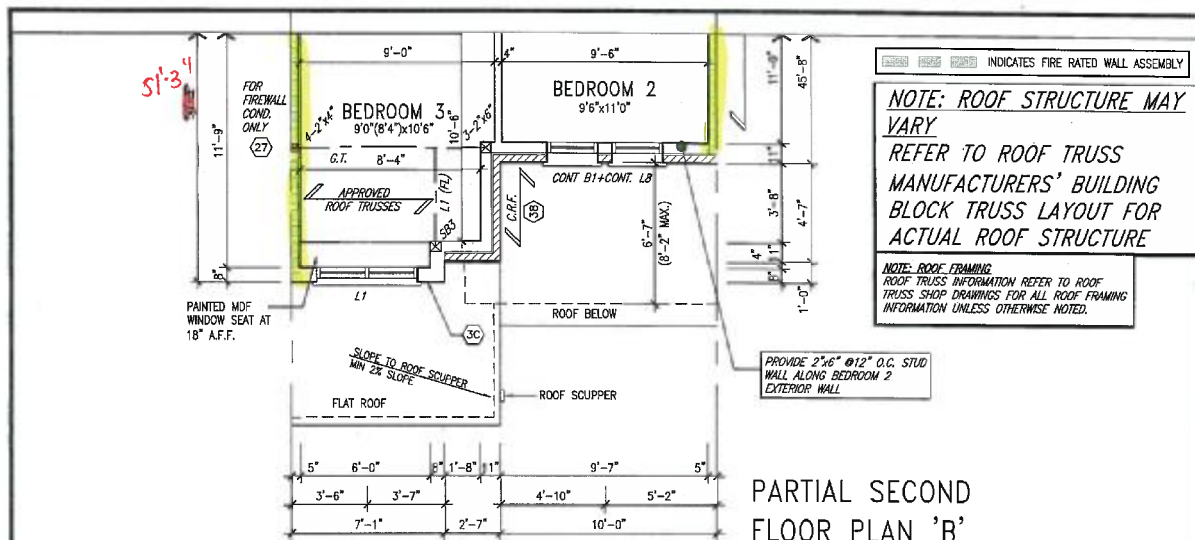

NOTE J1: PROVIDE SOLID BLOCKING @ 24" O.C. WHERE FLOOR JOISTS ARE PARALLEL TO FOUNDATION WALL (TYP.)




9				The undersigned has reviewed and bears responsibility for this design	
10				and construction and that the requirements set out in the	
11				Ontario Building Code for use of this design	
12				qualification information	
13				Wellington 10-Baptiste	2559
14				<i>[Signature]</i>	
15				Contractor's references	42656
16	REV GDN FLOOR GARAGE DEPTH TO 20'-4"	NOV 09-15	RC	Contractor must verify all dimensions on this job and report any	
17	3. REVISED AS PER ENG COMMENTS	SEP 18-19	RC	discrepancy to the Designer before proceeding with the work. All	
18	4. AS PER FLR & ROOF TRUSSES CO-ORD.	AUG. 25/19	RC	dimensions shall be confirmed with the Designer and the accuracy	
19	5. ISSUE FOR CLIENT REVIEW	JUN. 16-15	RC	of the Designer which will be performed at the completion of the work.	
20	description				

VA3
DESIGN
300A Wilson Avenue
Toronto ON M3H 1S8
t 416.630.2255 f 416.630.4782
va3design.com


BAYVIEW WELLINGTON

TH1
BEDFORD 1

project name CORNERBROOK	municipality WHITBY, ON	project no. 14037
date APR 2014	PARTIAL FLOOR PLAN B	
drawn by BC	checked by -	scale 3/16" = 1'-0"
file name 14037-TH1		drawing no. 4
RICHARD - H:\ARCHIVE\WORKING\2014\14037.BW\units\towns\14037-TH1.dwg - Mon - Nov 9 2015 - 9:36 AM		

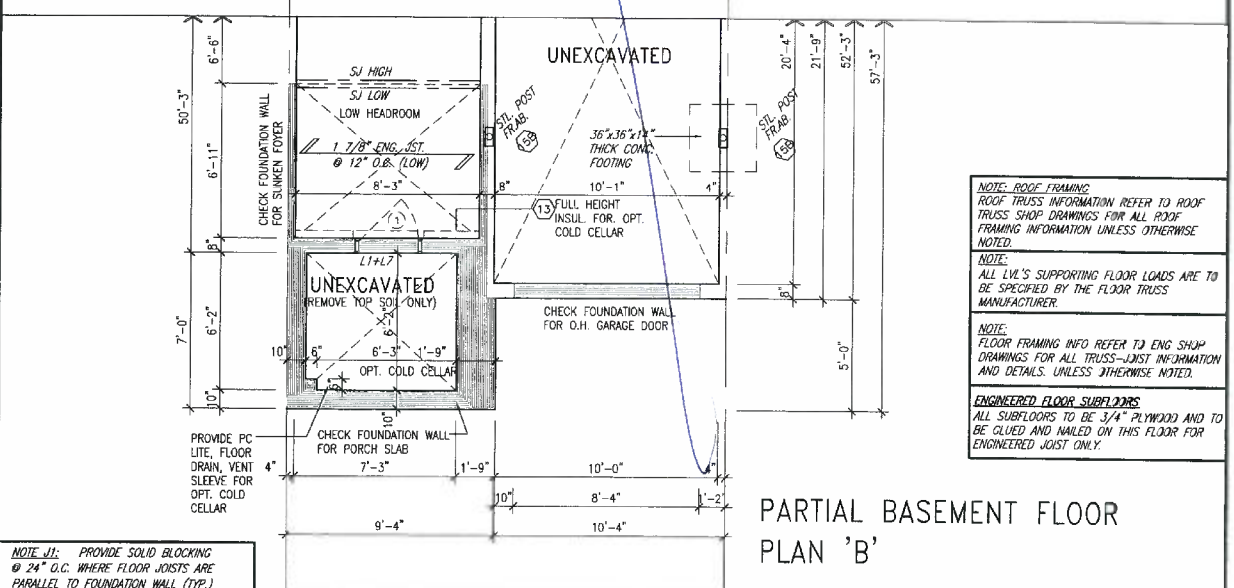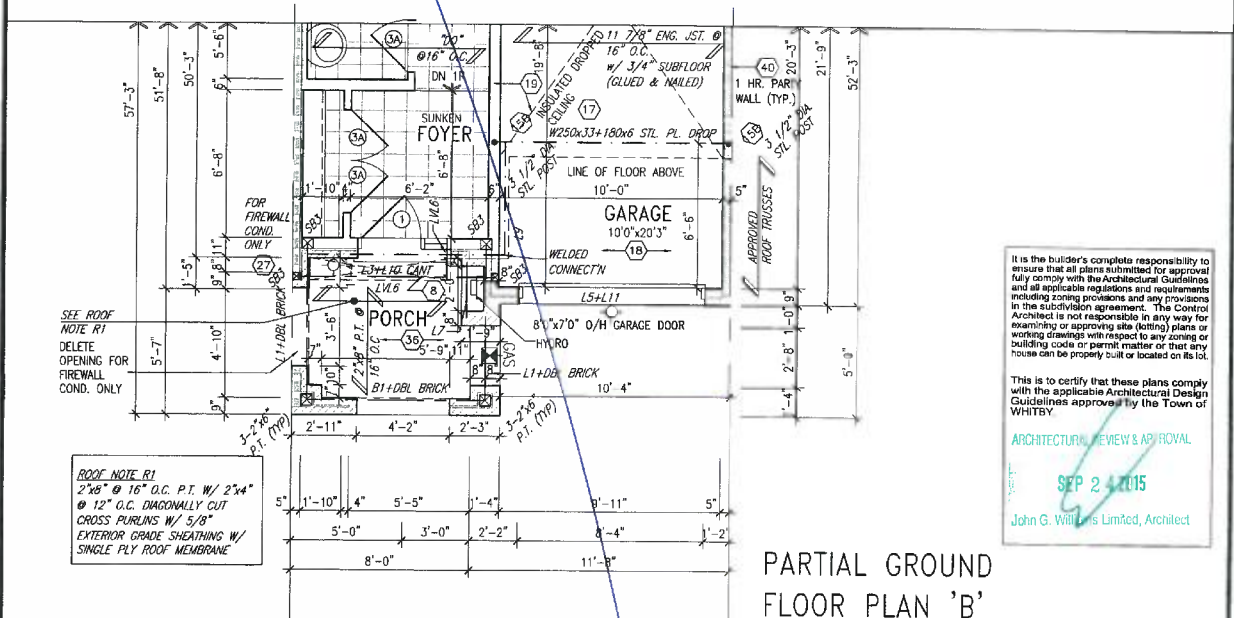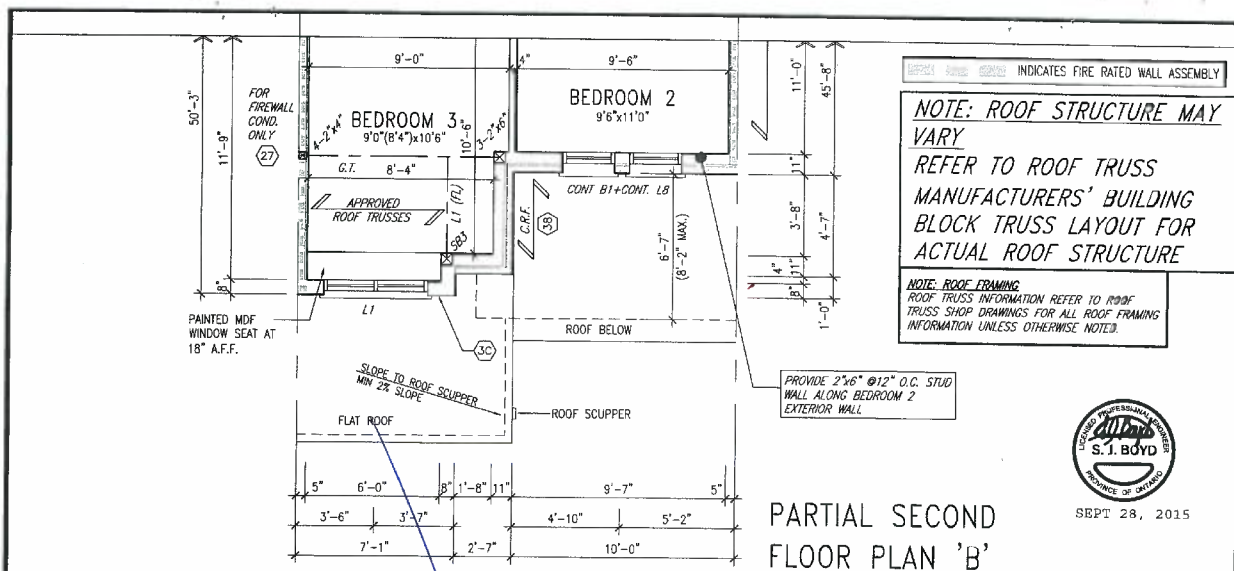

1	2	
REVISED AS PER ENG COMMENTS		SEP 18-15 RC		CONTRACTOR MUST VERIFY ALL DIMENSIONS AT THE JOB AND REPORT ANY DISCREPANCY TO THE DESIGNER BEFORE PROCEEDING WITH THE WORK. DRAWINGS AND SPECIFICATIONS ON MATERIALS OF REVISION AND THE PROPERTY OF THE CLIENT WHICH MUST BE RETURNED AT THE COMPLETION OF THE WORK. DRAWINGS ARE NOT TO BE COPIED.		DATE		BY		The undersigned has reviewed and takes responsibility for this design and has the qualifications and meets the requirements set out in the Ontario Building Code to be a Designer. qualification information Wellington Jno-Baptiste <i>J. Baptiste</i> 25591 BOM name registrar information VA3 Design Inc. 42358 302A Wilson Avenue Toronto, ON M5H 1S8 1 416.630.2255 / 1 416.630.4782 va3design.com		project name CORNERBROOK city WHITBY, ON project no. 14037		drawing no. 4		TH1 JEDFORD 1		DATE APR 2014		PARTIAL FLOOR PLAN 3		checked by scale 3/16" = 1'-0" 14037-TH1		14037-TH1	

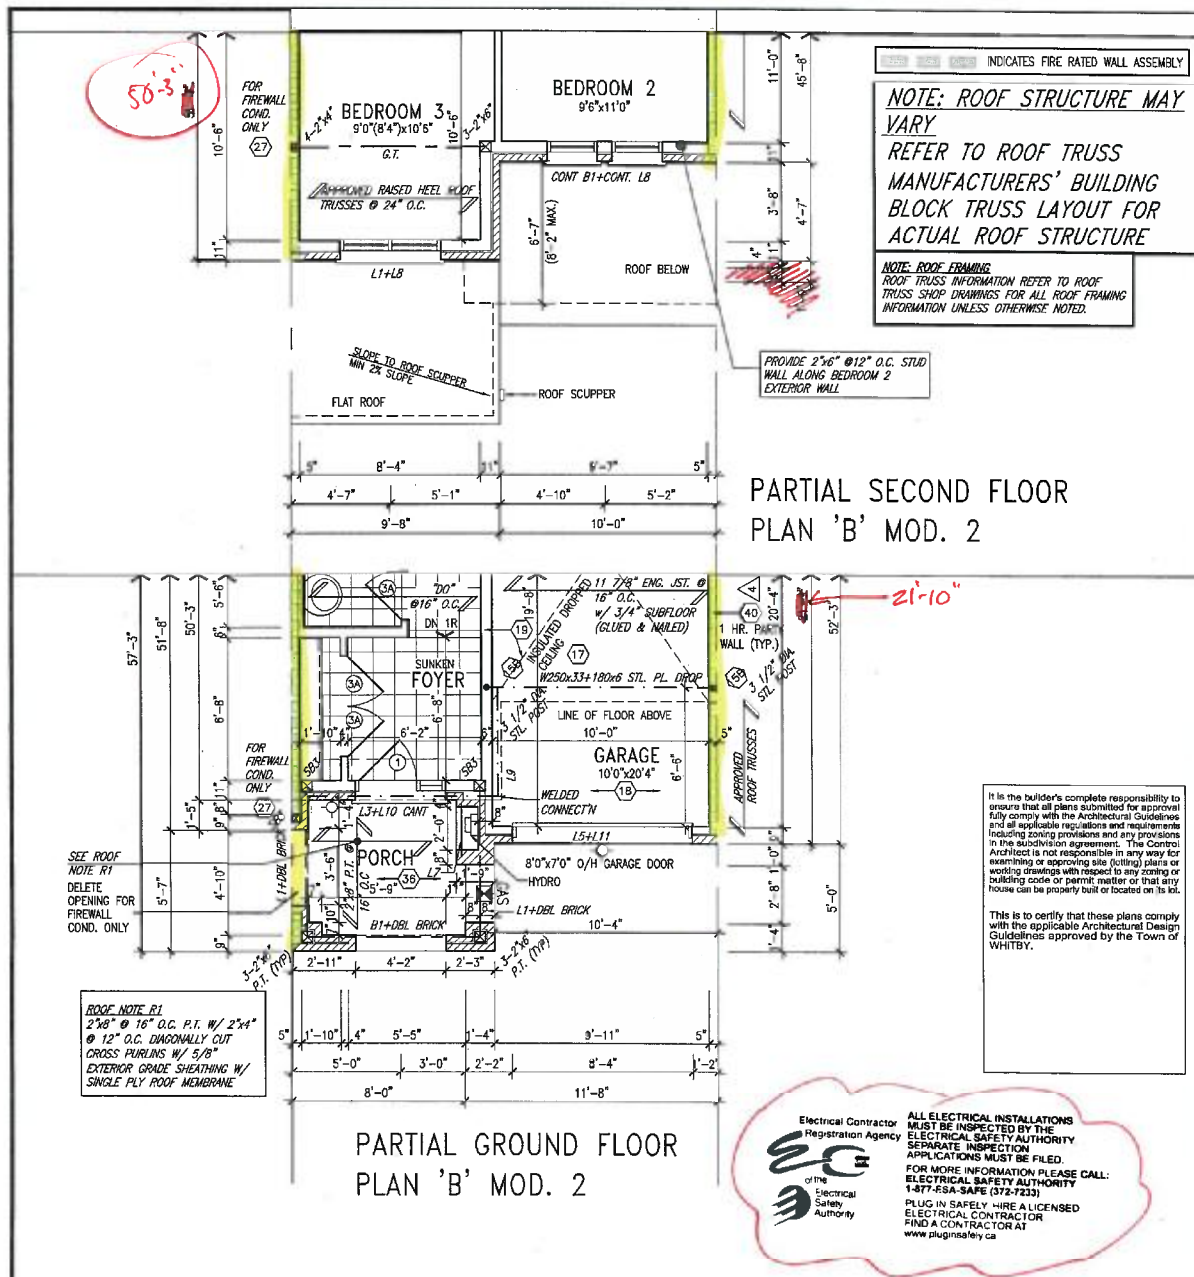

	ELEV. A	ELEV. A MOD	ELEV. B	ELEV. 'B' MOD. 1
AREA CALCULATIONS	ELEV. A MOD 2			
GROUND FLOOR AREA	729 SF	729 SF	739 SF	
SECOND FLOOR AREA	942 SF	950 SF	960 SF	
SUBTOTAL	1671 SF	1679 SF	1699 SF	
DEDUCT ALL OPEN AREAS	10 SF	10 SF	10 SF	
TOTAL NET AREA	1661 SF (154.31 m ²)	1669 SF (155.06 m ²)	1689 SF (156.91 m ²)	
FINISHED BSMT AREA	0 SF	0 SF	0 SF	
COVERAGE W/OUT PORCH	946 SF (87.87 m ²)	946 SF (87.87 m ²)	956 SF (88.81 m ²)	
COVERAGE W/ PORCH	1010 SF (93.83 m ²)	1010 SF (93.83 m ²)	1020 SF (94.76 m ²)	

NOTE: ROOF FRAMING
ROOF TRUSS INFORMATION REFER TO ROOF TRUSS SHOP DRAWINGS FOR ALL ROOF FRAMING INFORMATION UNLESS OTHERWISE NOTED.

NOTE:
ALL LVL'S SUPPORTING FLOOR LOADS ARE TO BE SPECIFIED BY THE FLOOR TRUSS MANUFACTURER.

NOTE:
FLOOR FRAMING INFO REFER TO ENG SHOP DRAWINGS FOR ALL TRUSS-JOIST INFORMATION AND DETAILS. UNLESS OTHERWISE NOTED.

ENGINEERED FLOOR SUBFLOORS
ALL SUBFLOORS TO BE 3/4" PLYWOOD AND TO BE GLUED AND NAILED ON THIS FLOOR FOR ENGINEERED JOIST ONLY.



1			The undersigned has reviewed and taken responsibility for this design and for the qualifications and made the requirements set out in the Ontario Building Code to be a Designer.
2			certification information
3			Wellington Jao-Bayliss
4			25591
5			BCW
6			42858
7			none
8			registration information
9			VAS Design Inc.
10			Contractor must verify all dimensions on the job and report any discrepancies to the Designer before proceeding with the work. All drawings and specifications are instruments of service and the property of the Designer which must be returned at the completion of the work. Drawings are not to be copied.
11			date
12			
13			
VAS DESIGN
300A Wilson Avenue
Toronto ON M3H 1S8
416.630.2255 / 416.630.4782
vasdesign.com

BAYVIEW WELLINGTON

TH1
BEDFORD 1

project name: CORNERBROOK
residentially: WHITBY, ON
date: APR 2014
drawn by: [signature]
checked by: [signature]
scale: 3/16" = 1'-0"
sheet: 14037-TH1.dwg
date: Nov 9 2015 9:38 AM
drawing no.: 14037
sheet no.: 5

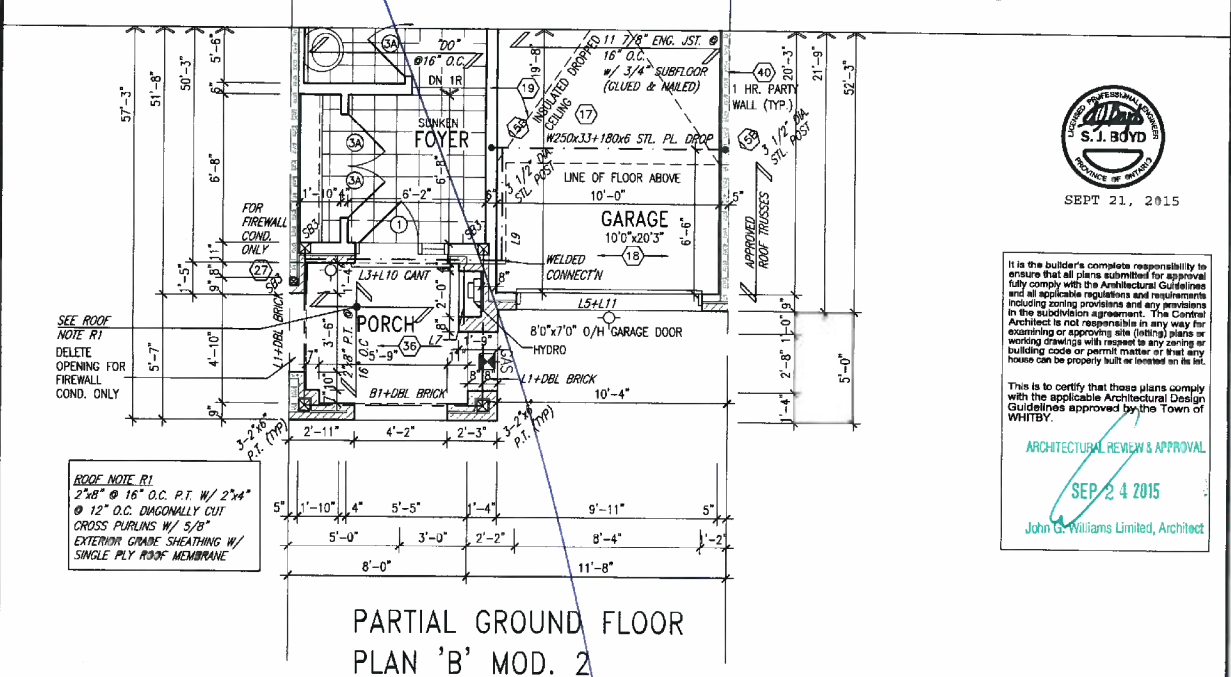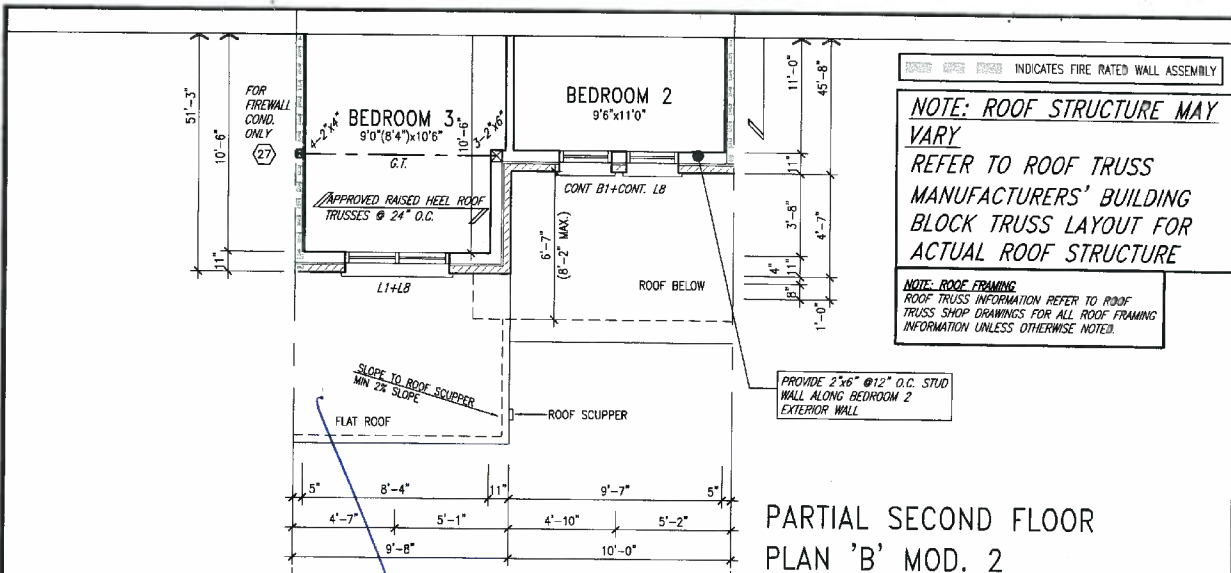

	ELEV. A	ELEV. A MOD	ELEV. B	ELEV. 'B' MOD 1
AREA CALCULATIONS				
GROUND FLOOR AREA	729 SF	729 SF	739 SF	
SECOND FLOOR AREA	942 SF	950 SF	950 SF	
SUBTOTAL	1671 SF	1679 SF	1689 SF	
DEDUCT ALL OPEN AREAS	10 SF	10 SF	10 SF	
TOTAL NET AREA	1661 SF (154.31 m ²)	1669 SF (155.06 m ²)	1689 SF (156.91 m ²)	
FINISHED BSMT AREA	0 SF	0 SF	0 SF	
COVERAGE W/OUT PORCH	946 SF (87.87 m ²)	946 SF (87.87 m ²)	956 SF (88.81 m ²)	
COVERAGE W/ PORCH	1010 SF (93.83 m ²)	1010 SF (93.83 m ²)	1020 SF (94.76 m ²)	

NOTE: ROOF FRAMING
ROOF TRUSS INFORMATION REFER TO ROOF TRUSS SHOP DRAWINGS FOR ALL ROOF FRAMING INFORMATION UNLESS OTHERWISE NOTED.

NOTE:
ALL LVL'S SUPPORTING FLOOR LOADS ARE TO BE SPECIFIED BY THE FLOOR TRUSS MANUFACTURER.

NOTE:
FLOOR FRAMING INFO REFER TO ENG SHOP DRAWINGS FOR ALL TRUSS-JOIST INFORMATION AND DETAILS. UNLESS OTHERWISE NOTED.

ENGINEERED FLOOR SUBFLOORS
ALL SUBFLOORS TO BE 3/4" PLYWOOD AND TO BE GLUED AND NAILED ON THIS FLOOR FOR ENGINEERED JOIST ONLY.

9.									
8.									
7.									
6.									
5.									
4.									
3.	REVISED AS PER ENG COMMENTS	SEP 18-15	RC						
2.	REV. AS PER FL. & ROOF TRUSS CO-ORD.	AUG. 25-15	WT						
1.	ISSUE FOR CLIENT REVIEW	JUN 16-15	RC						
no.	description	date	by						

VA3 DESIGN

300A Wilson Avenue
Toronto ON M3H 1S8
1 416.630.2255 | 416.630.4782
va3design.com

BAYVIEW WELLINGTON

project name: CORNERBROOK
municipality: WHITBY, ON

TH1

BEDFORD 1

APR 2014

drawn by: [signature]

checked by: [signature]


scale: 3/16" = 1'-0"

sheet: 14037-TH1

project no: 14037

drawing no: 5

All drawings specifications, related documents, and designs are the copyright property of VA3 DESIGN. Reproduction of the property in whole or in part is strictly prohibited without VA3 DESIGN's written permission.

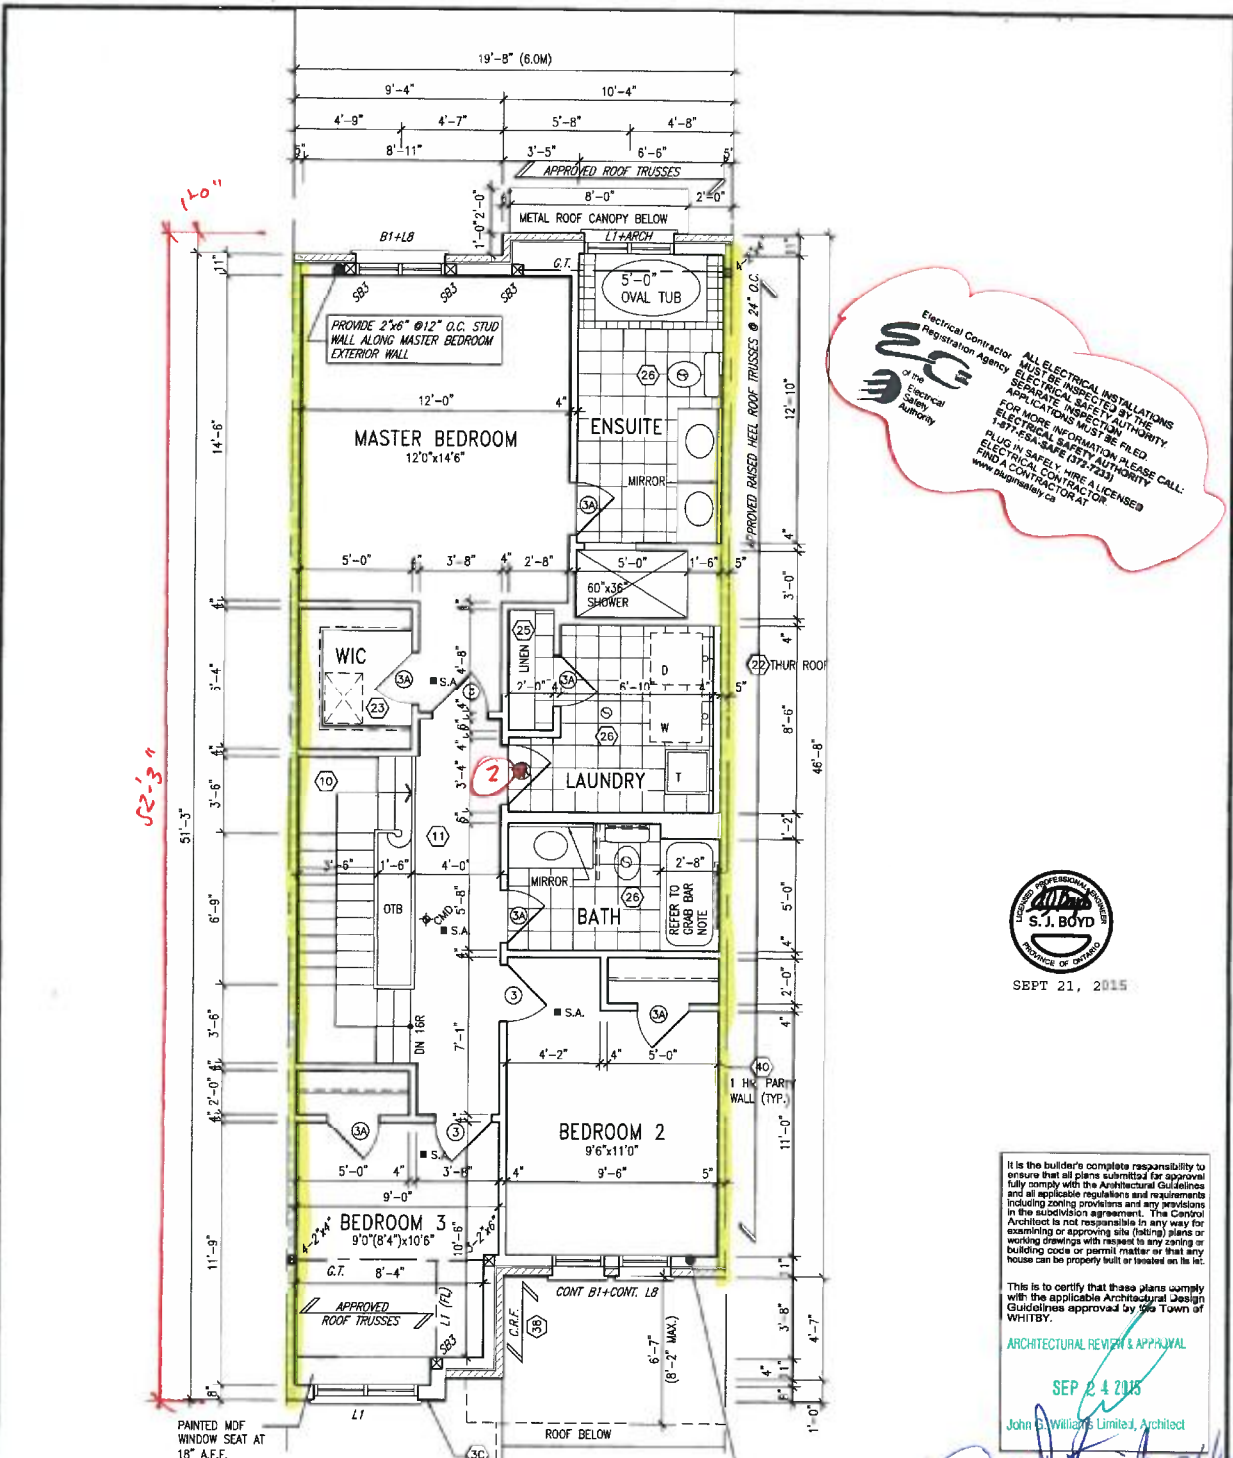

Electrical Contractor
Registration Agency
of the
Electrical
Safety
Authority

ALL ELECTRICAL INSTALLATIONS
MUST BE INSPECTED BY THE
ELECTRICAL SAFETY AUTHORITY
APPLICATIONS MUST BE FILED
FOR MORE INFORMATION PLEASE CALL:
1-877-ELECTSAFE (372-7251)
ELECTRICAL SAFETY AUTHORITY
FIND A CONTRACTOR AT
www.electrsafety.ca



SEPT 21, 2015

It is the builder's complete responsibility to ensure that all plans submitted for approval fully comply with the Architectural Guidelines and all applicable regulations and requirements including zoning provisions and any provisions in the subdivision agreement. The Control Architect is not responsible in any way for examining or approving site (lotting) plans or working drawings with respect to any zoning or building code or permit matter or that any house can be properly built or located on its lot.

This is to certify that these plans comply with the applicable Architectural Guidelines approved by the Town of Whitby.

ARCHITECTURAL REVIEW & APPROVAL

SEP 24 2015

John G. Williams Limited, Architect

STUD WALL REINFORCEMENT FOR FUTURE GRAB BARS IN MAIN BATHROOM
REINFORCEMENT OF STUD WALLS SHALL BE INSTALLED ADJACENT TO WATER CLOSETS AND SHOWER OR BATHTUB IN MAIN BATHROOM AS PER O.B.C. 9.5.2.3, 9.6.3.8.1(1)(a), & 9.8.3.13.1(1)(f) AND DETAILS PROVIDED.

NOTE:
ALL LVL'S SUPPORTING FLOOR LOADS ARE TO BE SPECIFIED BY THE FLOOR TRUSS MANUFACTURER.

NOTE:
FLOOR FRAMING INFO REFER TO ENG SHOP DRAWINGS FOR ALL TRUSS-JOIST INFORMATION AND DETAILS, UNLESS OTHERWISE NOTED.

ENGINEERED FLOOR SUBFLOORS
ALL SUBFLOORS TO BE 3/4" PLYWOOD AND TO BE GLUED AND NAILED ON THIS FLOOR FOR ENGINEERED JOIST ONLY.

3	REVISED AS PER ENG COMMENTS	SEP 18-15	RC
2	REV. AS PER FL. & ROOF TRUSS CO-ORD.	AUG. 25/15	WT
1	ISSUE FOR CLIENT REVIEW	JUN 16-15	RC
no.	description	date	by

The undersigned has reviewed and takes responsibility for this design and has the qualifications and meets the requirements set out in the Ontario Building Code to be a Designer.

Wallington Jno-Baptiste 25591
name
registration information
VA3 Design Inc. 42658

Contractor must verify all dimensions on the job and report any discrepancy to the Designer before proceeding with the work. All drawings and specifications are indicative of service and the property of the Designer which must be returned at the completion of the work. Drawings are not to be scaled.



BAYVIEW WELLINGTON		TH1	
project name CORNERBROOK		municipality WHITBY, ON	
date APR 2014	checked by RC	scale 3/16" = 1'-0"	project no. 14037
drawing no. 14337-TH1		drawing no. 8	

NOTE: ROOF FRAMING
ROOF TRUSS INFORMATION REFER TO R/JJF TRUSS SHOP DRAWINGS FOR ALL ROOF FRAMING INFORMATION UNLESS OTHERWISE NOTED.

NOTE: ROOF STRUCTURE MAY VARY
REFER TO ROOF TRUSS MANUFACTURERS' BUILDING BLOCK TRUSS LAYOUT FOR ACTUAL ROOF STRUCTURE

**SECOND FLOOR PLAN
'B' MOD. REAR
UPGRADE LOT 9**

BLOCK 12

This is to certify that at these plans comply with the applicable Architectural Guidelines approved by the Town of Wildridge.

VALLEY FLASHING

PREFIN. ALUM. R.W.L.,
FASCIA, GUTTER &
VENTED SOFFIT (TYP.)

1" x 6" ALUM CLAD

FRIEZE BD.
BRICK SOLDER OVER
BRICK ROWLOCK STAC

PRECAST CONC. SILL
OVER BRICK ROWLOCK

1/2 PRON
PREFN. MTL. FLASHING
CAULKING (TYP.)

STEEL BEAM LOCATION
BRICK SOLDIER ARCH
W / KEYSTONE W / 1/2"

**PROJECTION OVER
VINYL PANEL**

FACE BRCK (TYP.)

POURED CONC. FOUND
WALLS AND FOOTINGS
(TYP.)

1

1

W/ FIREWALL

WHEN PAIRED W/ TH-3 MOD 1 W/ FIREWALL.



WHEN PAIRED W/ TH-3, TH-4 OR TH-5

VA3
DESIGN
300A Wilson Avenue
Toronto ON M3H 1S8
416.630.2255 | 416.630.4782
va3design.com

BAYVIEW WELLINGTON		TH1	
project name		drawing no.	
CONCRETE		10337	
location		drawing no.	
WELLINGTON		10337	
date		drawing no.	
APR 2014		10337	
checked by		drawing no.	
RC		10337	
scale		drawing no.	
3/16" = 1'-0"		10337	
revision		drawing no.	
1		10337	

All drawings, specifications, related documents and design are the copyright property of V&J DESIGN. Reproduction of this property in whole or in part is strictly prohibited without V&J DESIGN's written permission.

ALL KEYSTONE TO BE 3" TALLER THAN
BRICK / STONE HEADERS

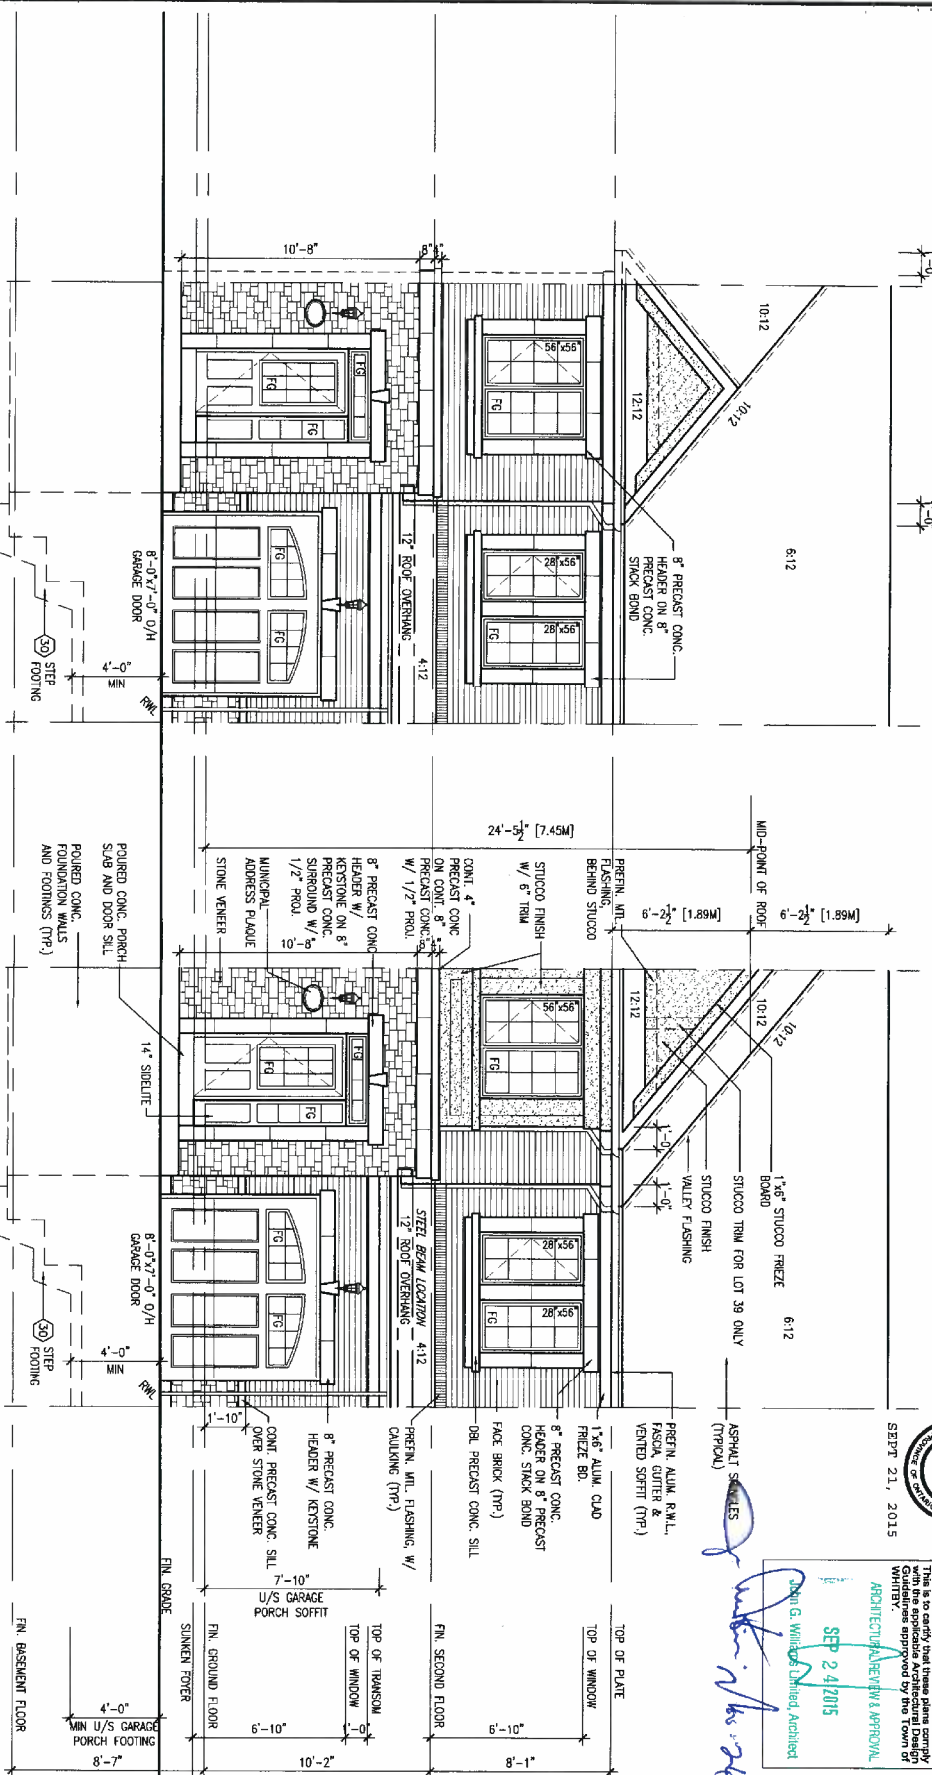 

SEPT 21, 2015



It is the Builder's complete responsibility to ensure that all plans submitted for approval conform to all applicable codes, ordinances and all applicable regulations and requirements in the subdivision agreement, and any provisions in the subdivision agreement. The Council Architectural is not responsible in any way for examining or approving said (existing) plans or for determining whether or not the proposed building meets or permits neither of that any house can be properly built or located on its lot.

ARCHITECTURAL REVIEW & APPROVAL

SEP 24/2019

John G. Williams United, Architect

BAYVIEW WELLINGTON

project name
CORNERBROOK

APR 2014

RC
RICHARD - H. ARCHMEY

FRONT ELEVATIONS

14037-TH1

[illegible]

10


10

9						The undersigned has reviewed and taken responsibility for this design and has the qualifications and meets the requirements set out in the Ontario Building Code to be a designer.
8						qualification information
7						Wallington Jno-Baptiste <i>J. Baptiste</i> 25591
6						name <i>J. Baptiste</i> BCN
5						registration information VAS Design Inc. 42650
4						
3	REVISED AS PER ENG COMMENTS	SEP 18-15	RC			
2	REV. AS PER FL & ROOF TRUSS CO-ORD	AUG. 25/15	WT			
1	ISSUE FOR CLIENT REVIEW	JUN 16-15	RC			
	no description		date by			

VA3
DESIGN
300A Wilson Avenue
Toronto ON M3H 1S8
416 630 2255 f 416 630 4787
va3design.com

RICHARD - H:\ARCHIVE\WORKING\2014\14037.BM\units\towns\14037-TH1.dwg - Mon -- Sep 21 2015 - 9:40 AM

INTERIOR SIDE ELEVATION - ELEV. 'A'

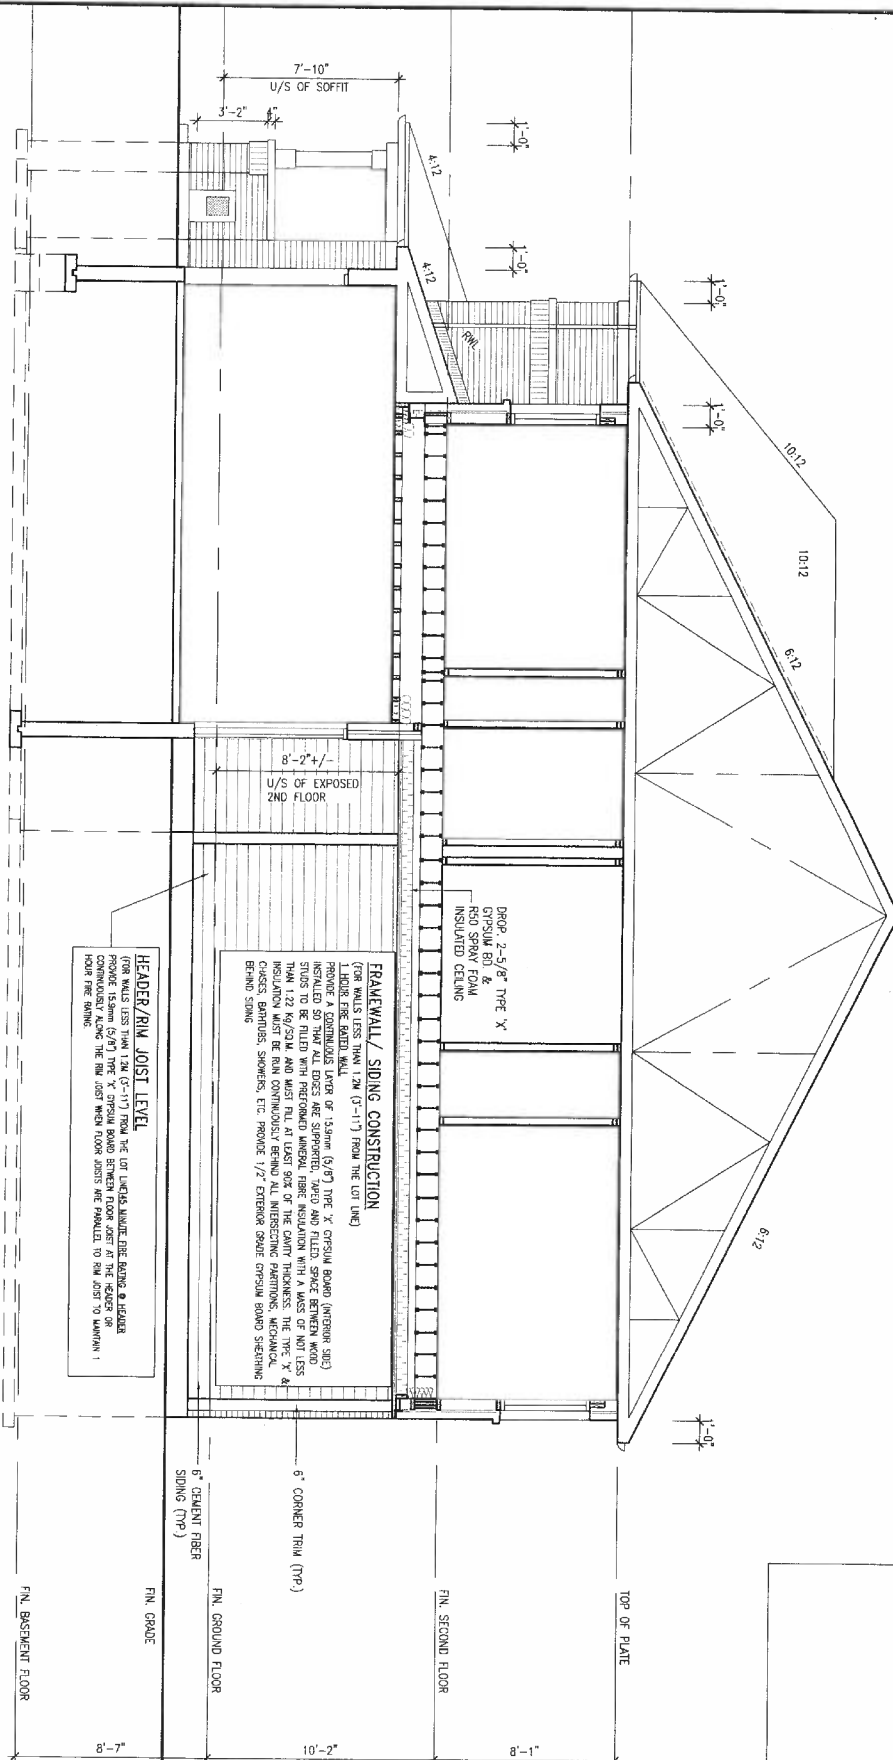

SEP 28, 2015



This is to certify that these plans comply with the applicable Building Code and all other applicable laws and regulations. The undersigned is a duly qualified and licensed Professional Engineer in Ontario, Canada. The undersigned is not responsible for any building code or permit matter of that any person can be properly put or located on a lot.

This is to certify that these plans comply with the applicable Building Code and all other applicable laws and regulations. The undersigned is a duly qualified and licensed Professional Engineer in Ontario, Canada. The undersigned is not responsible for any building code or permit matter of that any person can be properly put or located on a lot.


1	ISSUE FOR CLIENT REVIEW	JUN 16-15	RC
2	REV. AS PER FL & ROOF TRUSS CO-ORD.	AUG. 25/15	WT
3	REVISED AS PER ENG COMMENTS	SEP 18-15	RC
4			
5			
6			
7			
8			
9			

VAS DESIGN
3104 Wilson Avenue
Toronto, ON M3H 1S8
416.630.2255 / 416.630.4782
vasdesign.com

BAYVIEW WELLINGTON		TH1	
project name: CORNERBROOK		municipality: WHITBY, ON	
date: APR 2014		project no.: 14037	
drawn by: RC		drawing no.: 11	
checked by: 5/16" = 1'-0"		title: INTERIOR SIDE ELEVATION 'A'	
scale: 14037-TH1		date: SEP 25 2015	

1	The undersigned has reviewed and taken responsibility for this design and has the qualifications and meets the requirements set out in the Ontario Building Code to be a Designer.		BAYVIEW WELLINGTON		TH1 BEDFORD 1	
2			name WELLINGTON JOO-BÖHLSTA		municipality WHITBY, ON	
3	registration information name 25591		project name CORNERBROOK		project no. 14037	
4	registration information name 42658		date APR 2014		drawing no. 12	
5	Contractor must verify all dimensions on the job and report any discrepancy to the Designer before proceeding with the work. All drawings and specifications are instruments of service and the property of the Designer which must be returned at the completion of the job. Drawings are not to be scaled.		checked by APR 2014		scale 3/16" = 1'-0"	
6	REMISED AS PER ENG COMMENTS SEP 15-15 RC		title name INTERIOR SIDE ELEVATION 'B'		file name 14037-TH1	
7	REV AS PER PEX FL & ROOF TRUSS CO-ORD AUG 22-15 TH RC		RECORD		14037-TH1	
8	1 ISSUE FOR CLIENT REVIEW JUN 15-15 RC		no. description		date by	
9	no. description		date by		date by	

This is to certify that these plans comply with the applicable Architectural Design Guidelines approved by the town of WHITLEY.

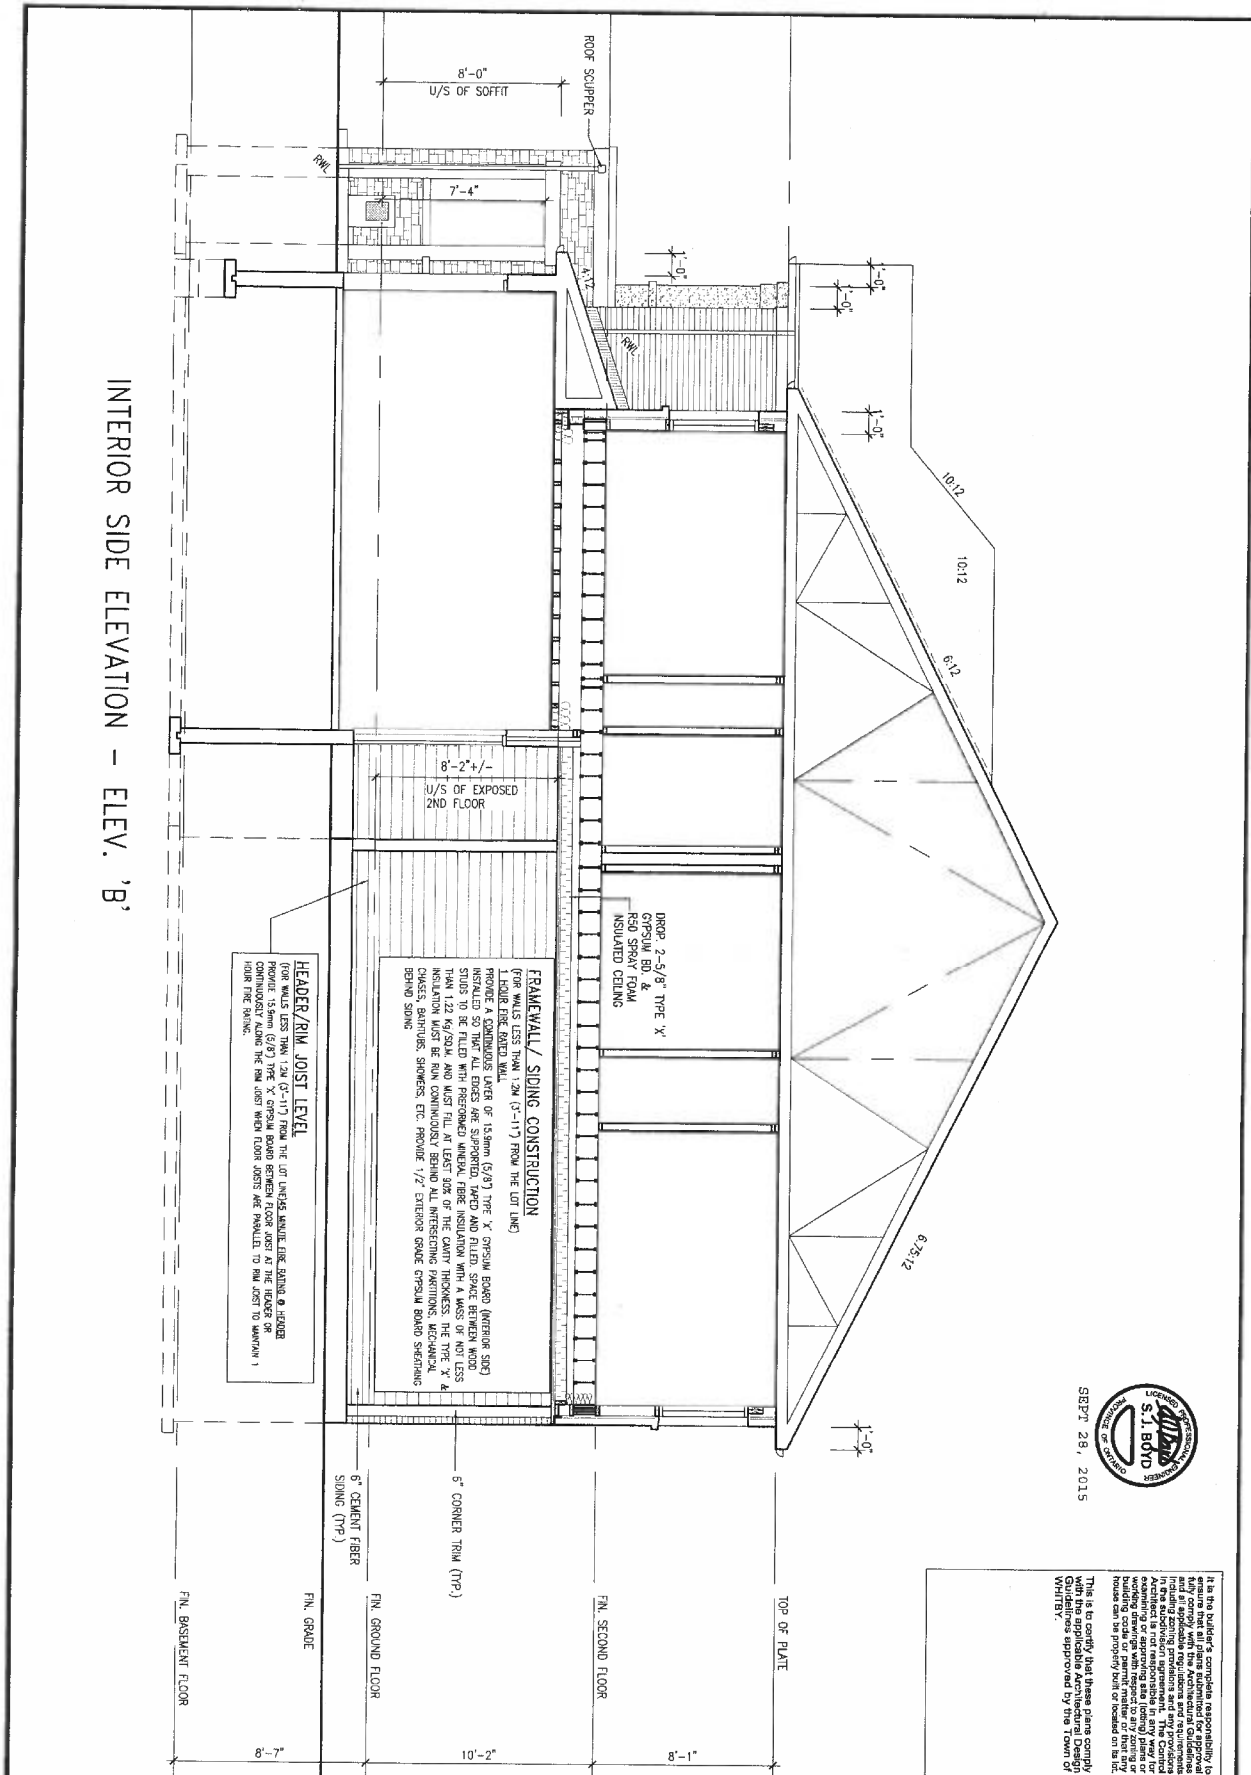


ROOF PLAN
ELEV 'B'
MOD. 2

ROOF PLAN
ELEV 'B'

ROOF PLAN
ELEV 'A' MOD

ROOF PLAN
ELEV 'A'

UNINSULATED OPENINGS (PER OBC, SB-12.2.1.1(7))	
TH-1 ELEVATION A & A MOD	ENERGY EFFICIENCY - OBC S912
ELEVATION	WALL AREA S.F. OPENING S.F. PERCENTAGE
FRONT	398 S.F. 47.72 S.F. 11.99 %
LEFT SIDE	1018 S.F. 0 S.F. 0.00 %
RIGHT SIDE	925 S.F. 0 S.F. 0.00 %
REAR	363 S.F. 118.33 S.F. 30.90 %
TOTAL SQ. FT.	2724.00 S.F. 166.05 S.F. 6.10 %
TOTAL SQ. M.	253.07 S.M. 15.43 S.M. 6.10 %

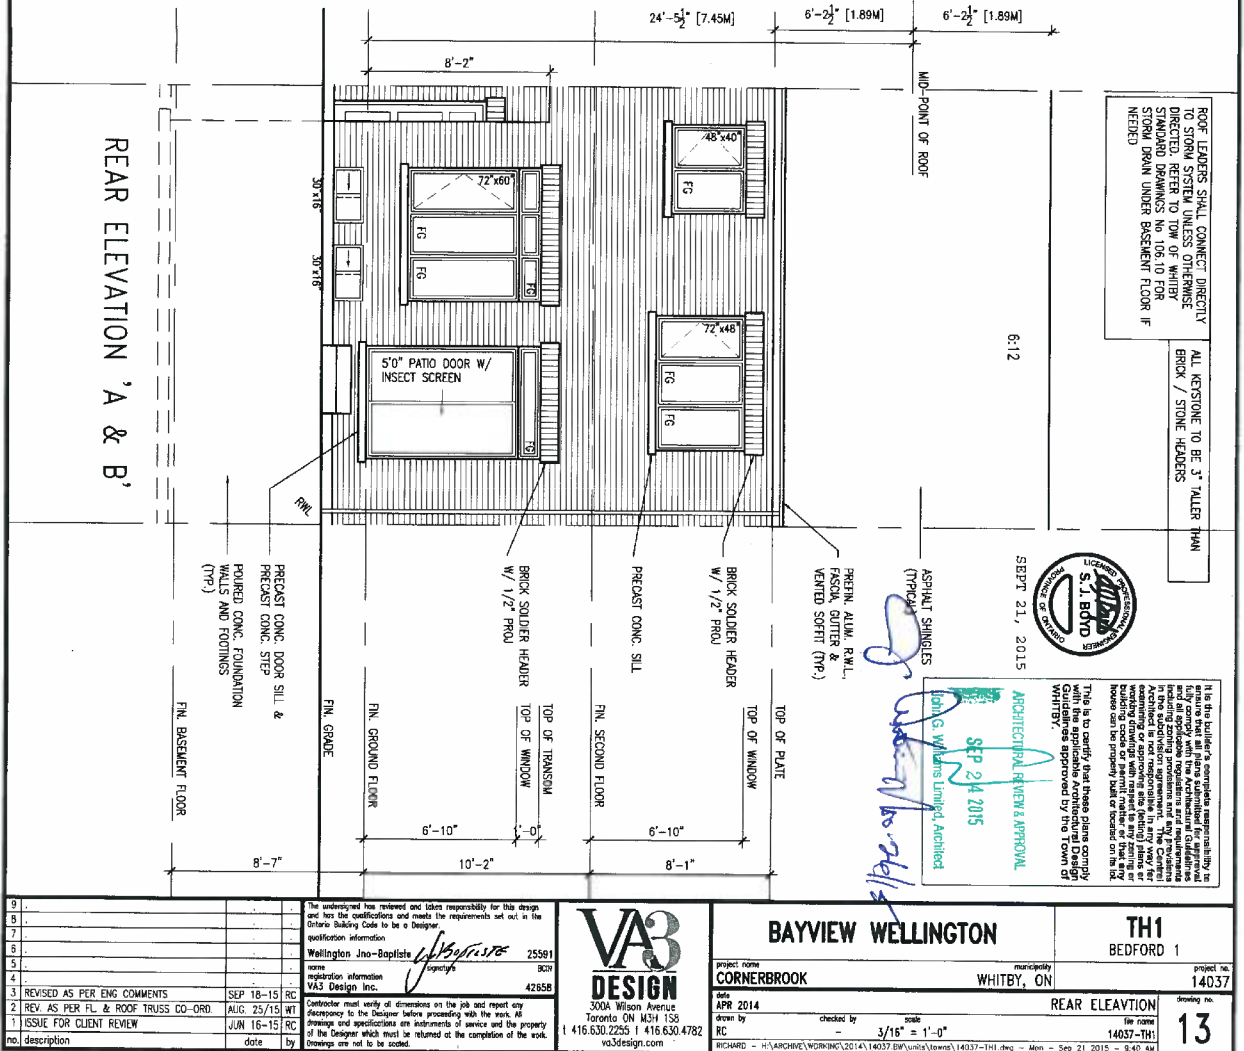

TH1 BEDFORD 1		14037	
BAYVIEW WELLINGTON CORNERBROOK		WHITBY, ON	
project name date: SEP 2014		drawing no. 13	
drawn by checked by scale 3/16" = 1'-0"		title REAR ELEVATION	
14037-TH1			

PARTIAL BASEMENT FLOOR
PLAN WOD 9R COND.

NOTE:
ALL OPENINGS IN FIRE
RATED WALL ASSEMBLY TO
BE LINED WITH 1 LAYER OF
5/8" TYPE 'X' OR EQ.

PARTIAL GROUND FLOOR
PLAN WOD 9R COND.

This is to certify that these plans comply with the applicable Architectural Design Guidelines approved by the Town of WHITEY.

ROOF LEADERS SHALL CONNECT DIRECTLY TO STORM SYSTEM UNLESS OTHERWISE DIRECTED. REFER TO TOW OF WHITBY STANDARD DRAWINGS No. 106.10 FOR STORM DRAIN UNDER BASEMENT FLOOR IF NEEDED

ALL KEYSTONE TO BE 3" TALLER THAN
BRICK / STONE HEADERS

SEP 21, 2015


REAR ELEVATION 'A & B'
MOD 9R COND.

FOR 4-8 RISER WALK OUT
DECK CONDITION WINDOW
SIZE 30"x24"

3					The undersigned has reviewed and takes responsibility for this design and has the qualifications and meets the requirements set out in the Ontario Building Code to be a Designer.	
6					qualification information	
7					Wallington Jane-Baptiste	25591
8					name	
5					registration information	
4					WAB Design Inc.	42658
3	REVISED AS PER ENG COMMENTS	SEP 18-15 RC			Contractor must verify all dimensions on the job and report any discrepancy to the Designer before proceeding with the work. All drawings are to be sealed.	
2	NEW AS PER FL & ROOF TRUSS CO-ORD.	AUG 25/15 RC				
1	ISSUE FOR CLIENT REVIEW	JUN 16-15 RC				
	no description			date by		

VA3
DESIGN
300A Wilson Avenue
Toronto ON M3H 1S8
416.630.2255 | 416.630.4787
va3design.com

BAYVIEW WELLINGTON		TH1 BEDFORD 1	
project name CORNERBROOK	municipality WHITBY, ON	project no. 14037	
date APR 2014	drawing no. 15		
description WALK OUT DECK COND			
drawn by RC	checked by -	scale 3/16" = 1'-0"	file name 14037-TH1
(RICHARD = H:\ARCHIVE\WORKING\2014\14037\DWG\Units\14037-TH1.dwg - Mon - Sep 22 2015 - 3:40 AM)			

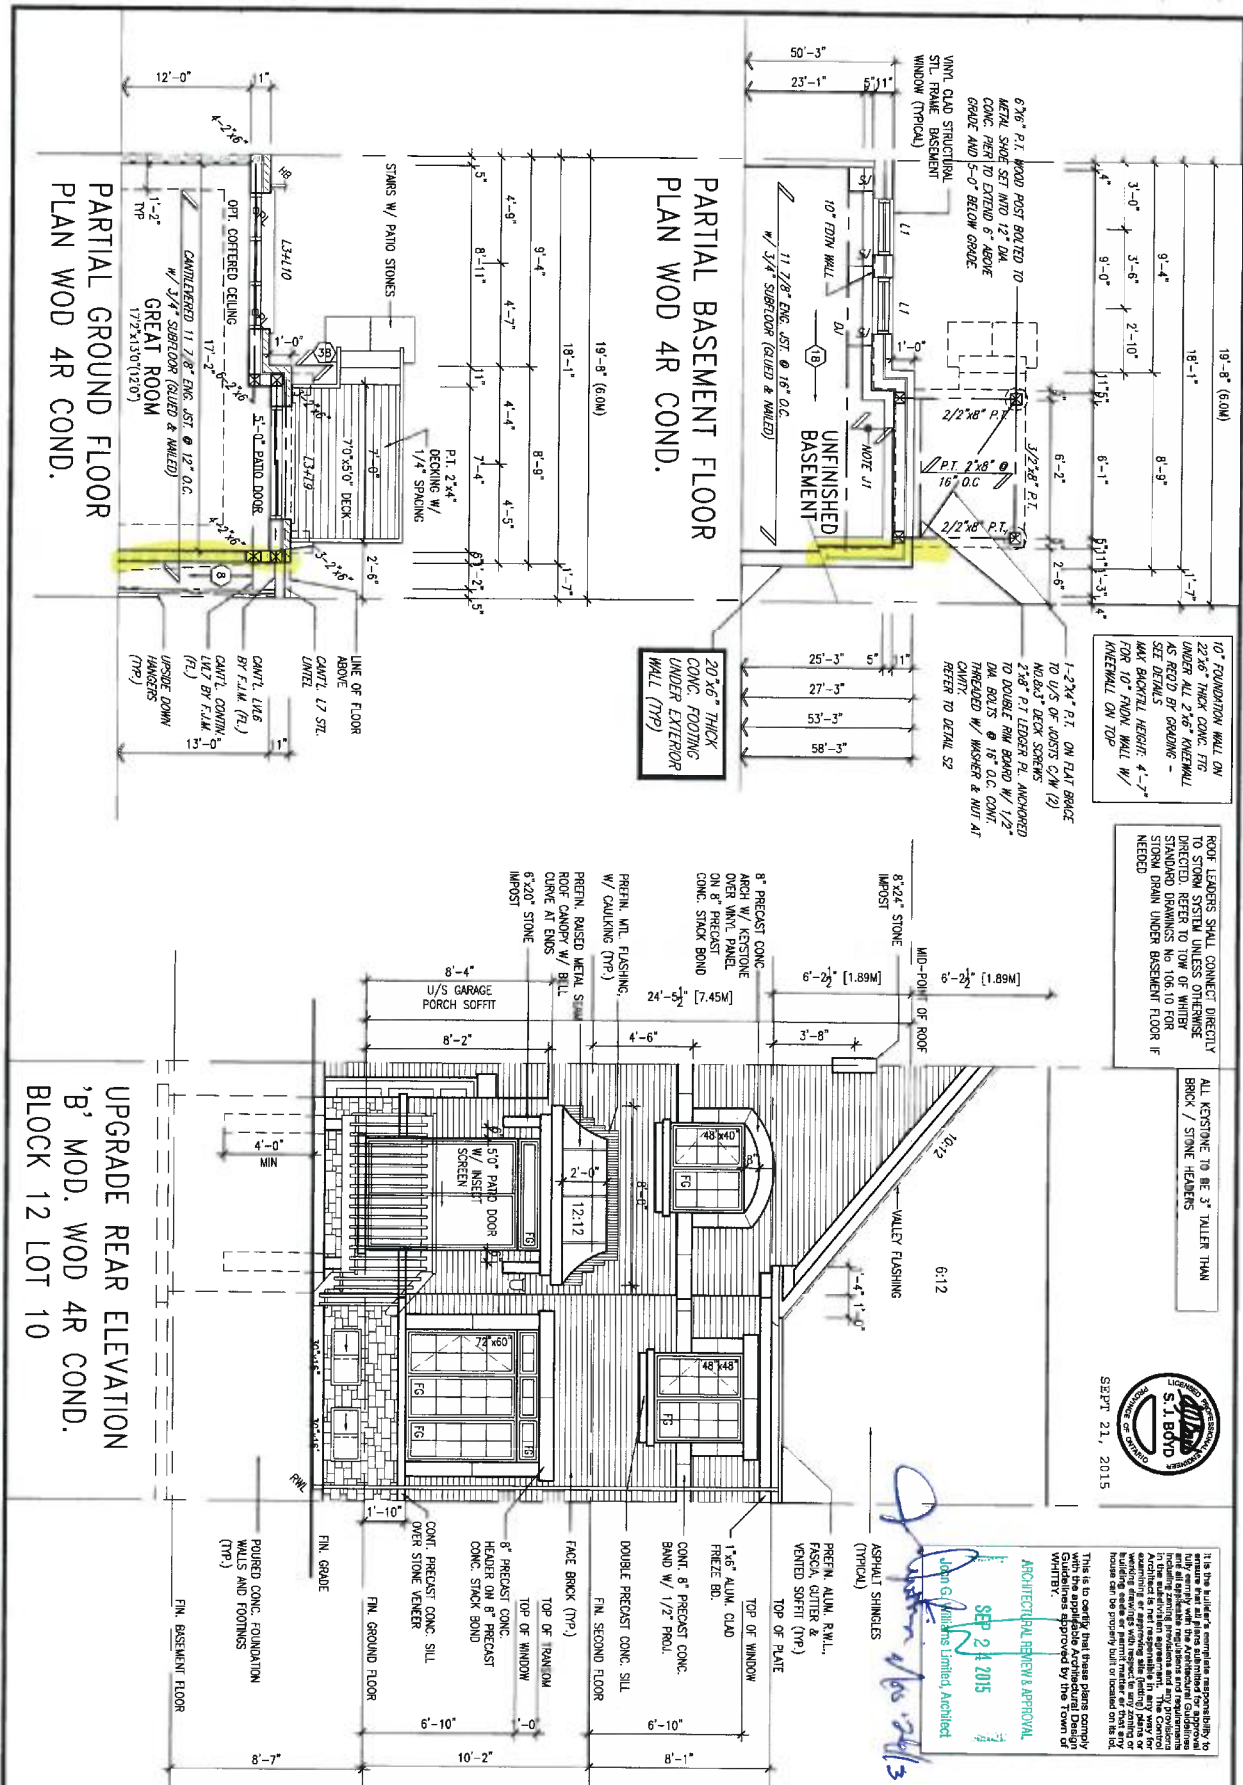

3. REVISED AS PER ENG COMMENTS 2. REV. AS PER PL. & ROOF TRUSS CO-ORD. 1. ISSUE FOR CLIENT REVIEW		SEP 15-15 RC AUG. 25/15 WT JUN 16-15 RC	SEP 15-15 RC AUG. 25/15 WT JUN 16-15 RC
no. description		code	by

VAS DESIGN

3030 Sheppard Avenue East
Toronto, ON M3H 1S8
416.630.2255 / 416.630.4782
vasdesign.com

BAYVIEW WELLINGTON

project name: CORNERBROOK

client: WHITBY, ON

drawn by: [Signature]

checked by: [Signature]

scale: 3/16" = 1'-0"

date: APR 2014

TH1


BEDFORD 1

project no. 14037




WALK OUT DECK COND

16

All drawings, specifications, related documents and design are the copyright property of VAS DESIGN. Reproduction of the property, in whole or in part, is strictly prohibited without VAS DESIGN's written permission.

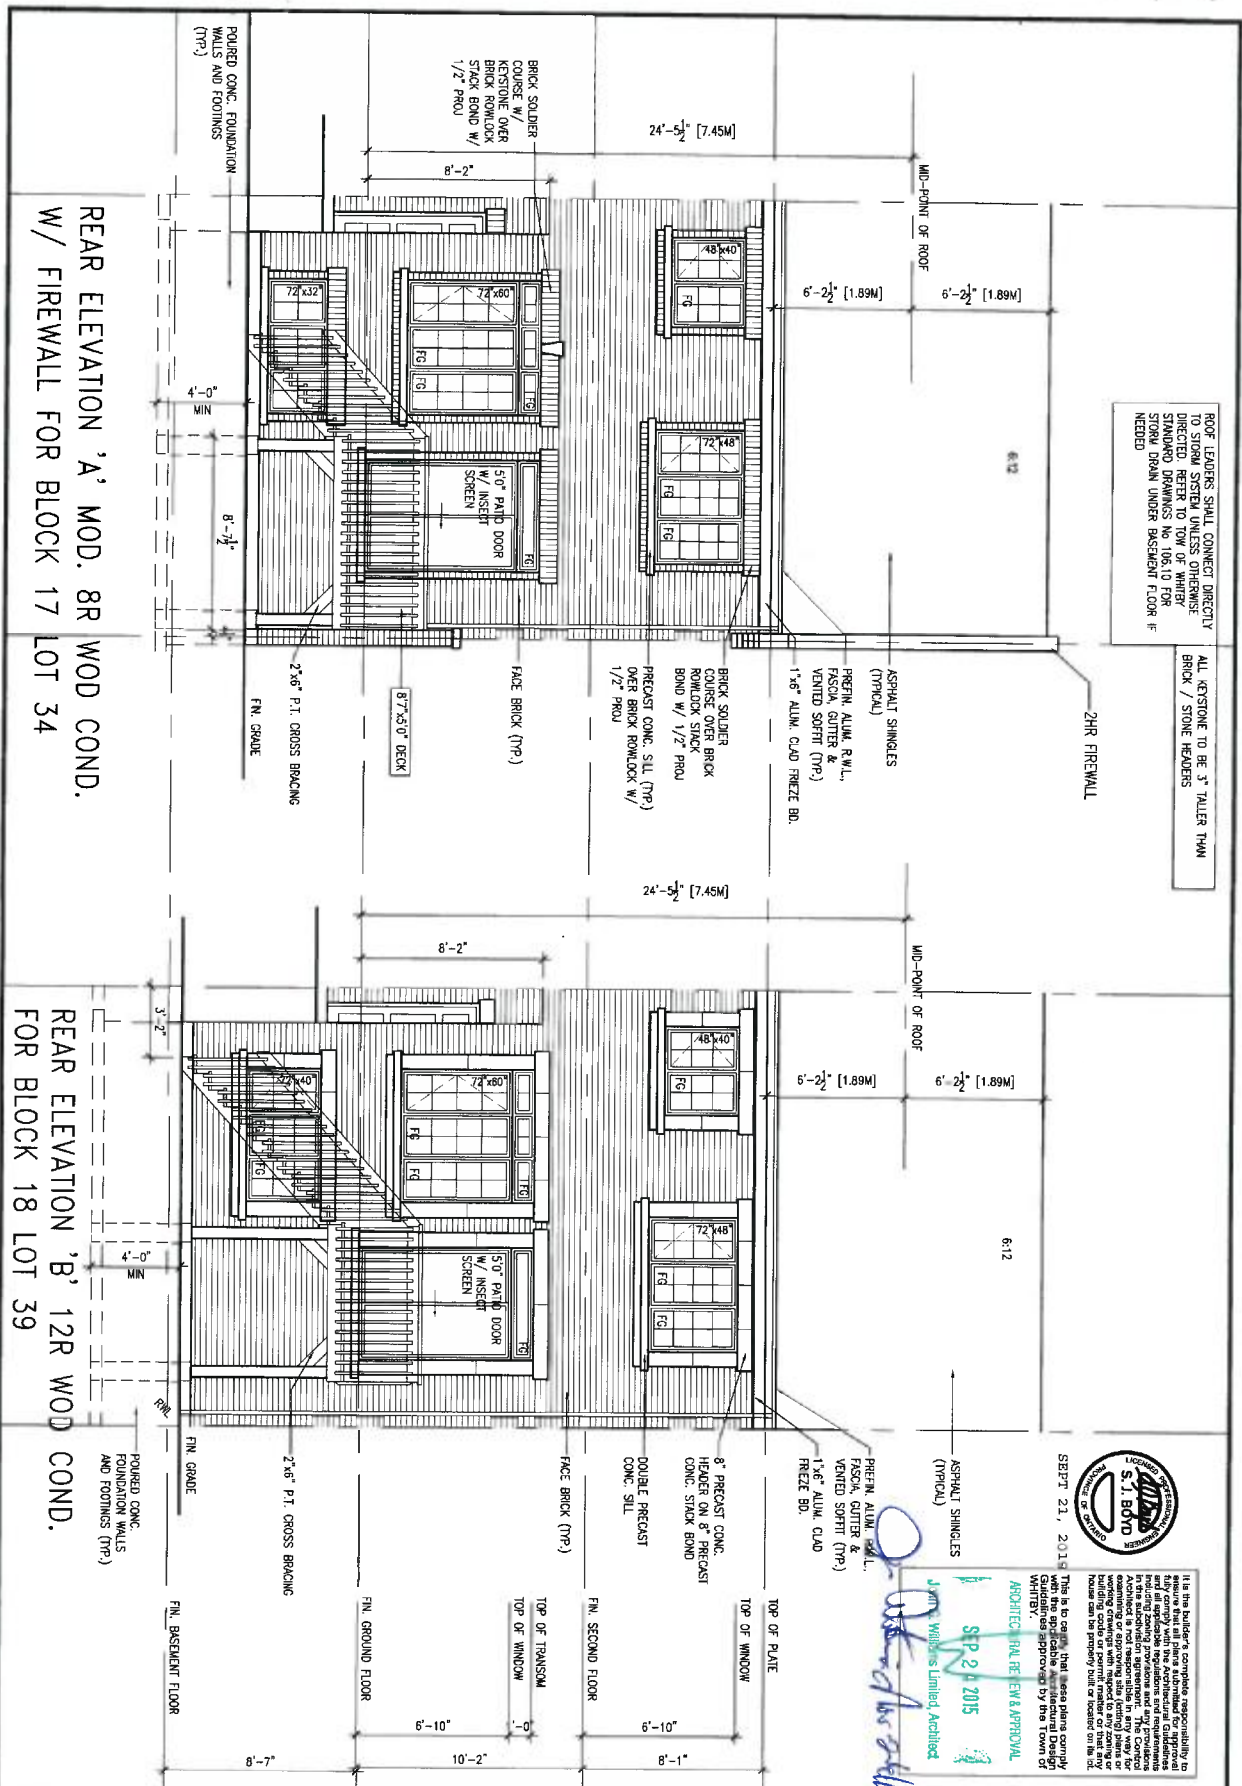

3 REVISED AS PER ENG COMMENTS SEP 18-15 RC 2 REV. AS PER FL. & ROOF TRUSS CO-ORD AUG. 25/15 WT 1 ISSUE FOR CLIENT REVIEW JUN 16-15 RC no. description	The undersigned has reviewed and taken responsibility for this design and has the qualifications and meets the requirements set out in the Ontario Building Code to be a Designer. Wellspring Jno-Baptiste 25591 name registration information VAS Design Inc. 42558 Contractor must verify all dimensions on the job and report any discrepancy to the Designer before proceeding with the work. All drawings and specifications are instruments of service and the property of the Designer which must be returned at the completion of the work. Drawings are not to be scaled.	VA3 DESIGN 300A Wilson Avenue Toronto ON M4H 1S8 t 416.630.2255 f 416.630.4782 vas3design.com	BAYVIEW WELLINGTON project name CORNERBROOK drawn by RC checked by 3/16" = 1'-0" scale date 2014 drawn by checked by scale date	TH1 BEDFORD 1 project no. 14037 drawing no. 17 14037-TH1
---	--	--	--	---

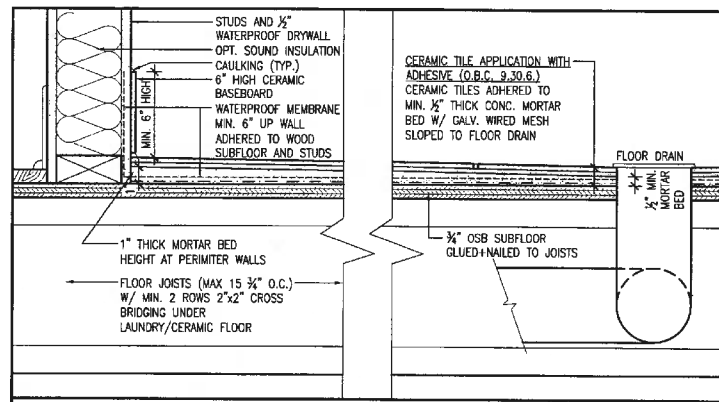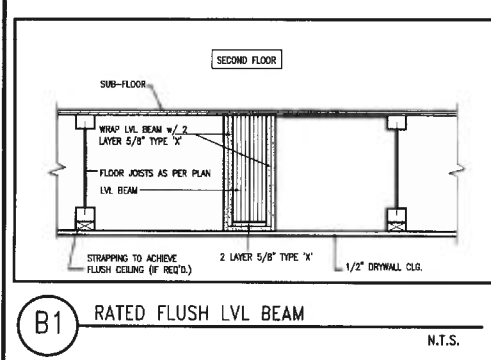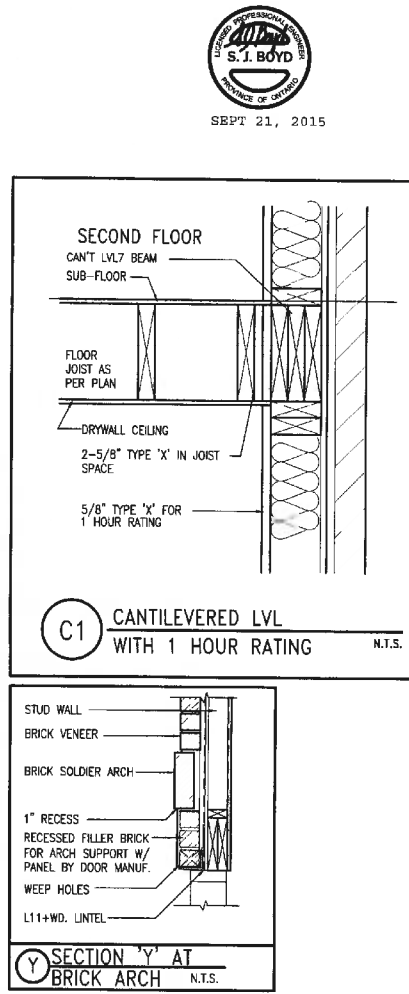


DETAIL THRU SLOPED CERAMIC FLOOR IN LAUNDRY

9					The undersigned has reviewed and takes responsibility for this design and has the qualifications and meets the requirements set out in the Ontario Building Code to be a Designer.	
7					modification information	
6					Waglington Jee-Sophtisa	25591
5					name	102N
4					modification information	42658
3	REVISED AS PER ENG COMMENTS	SEP 18-15			WAS Design Inc.	
2	REV. AS PER FL & ROOF TRUSS CO-ORD.	AUG 25-15	WT		Contractor must verify all dimensions on the job and record any discrepancy to the Designer before proceeding with the work. All drawings and specifications are instruments of service and the property of the Designer which must be returned at the completion of the work. Drawings are not to be copied.	
1	ISSUE FOR CLIENT REVIEW	JUN 16-15	RC			
0	no description	date				

 V3 DESIGN 3004 Wilson Avenue Toronto ON M3J 1S8 t 416.630.2255 f 416.630.4782 v3design.com	BAYVIEW WELLINGTON		TH1	project no. 14037 drawing no. AD1
	project name CORNERBROOK	municipality WHITBY, ON	bedford 1	
	date APR 2014 drawn by RC checked by H. VARCHVEN scale 3/16" = 1'-0" file name 14037-TH1.dwg 14037-TH1 Mon - Sep 21 2015 - R 40 AM			


All drawings specifications, related documents and design are the copyright property of VAS DESIGN. Reproduction of this property in whole or in part is strictly prohibited without VAS DESIGN's written permission.

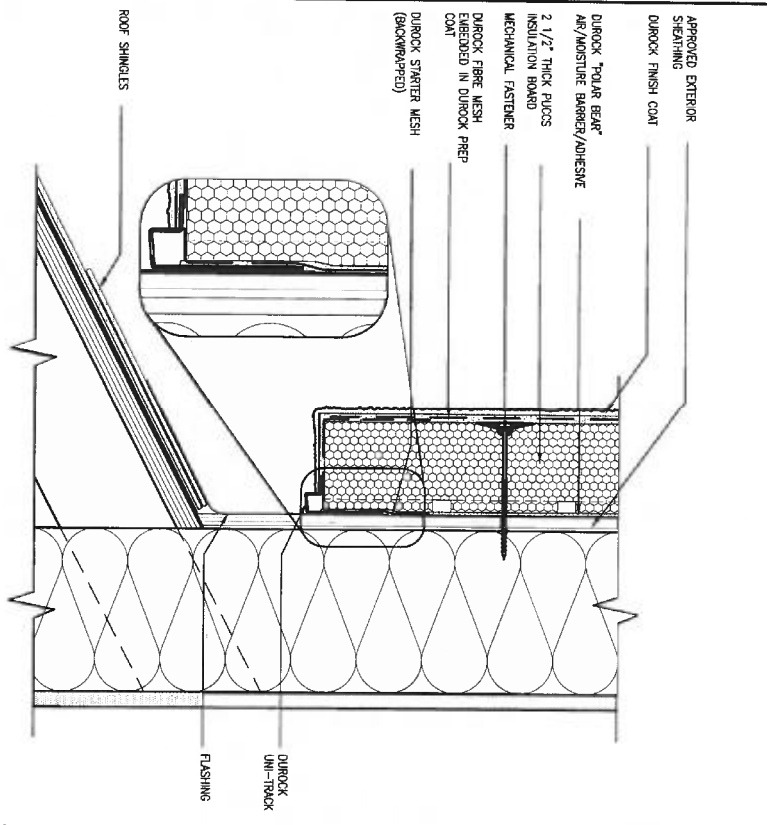

3 STUCCO TERMINATION @ ROOF
 CN4 SCALE: 3"=1'-0"

ALL STUCCO WALLS TO HAVE A MINIMUM 10mm AIR SPACE BEHIND THE CLADDING WITH POSITIVE DRAINAGE TO THE EXTERIOR. THE EXTERIOR SHEATHING MUST NOT BE GYPSUM BASED. ALL STUCCO TO BE INSTALLED AS PER MANUFACTURERS SPECIFICATIONS.

DETAILS ARE BASED ON DUROCK PUCCS SYSTEM

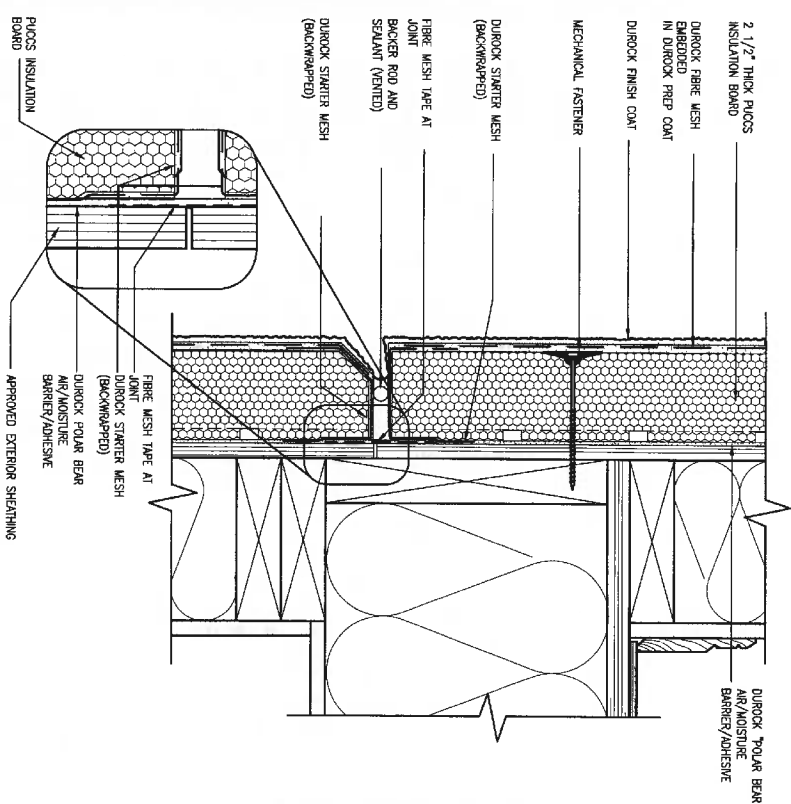


4 HORIZONTAL EXPANSION JOINT
 CN4 SCALE: 3"=1'-0"

BAYVIEW WELLINGTON		CONST NOTE	
project name CORNERBROOK		municipality WHITBY	
date APR 2014		drawing no. 14037	
checked by RC		scale 3/16" = 1'-0"	
title CONSTRUCTION NOTES		no. CN4	
11\14037\WORKING\2014\14037-CONST-08C 2015.dwg - Thu - Sep 17 2015 - 2:14 PM			

9 The undersigned has reviewed and takes responsibility for this design and has the qualifications and meets the requirements set out in the Ontario Building Code to be a Designer.	25591
8 name registration information VAS Design Inc.	42658
7 qualification information	
6	
5	
4	
3	
2 UPDATE TO CODE	APR 16-15 RC
1 ISSUE FOR CLIENT REVIEW	MAY 07-14 RC
no. description	date by

300A Wilson Avenue
 Toronto ON M5H 1S8
 t 416.630.2255 f 416.630.4782
 vasdesign.com


All drawings specifications, related documents and design are the copyright property of VAS DESIGN. Reproduction of this property in whole or in part is strictly prohibited without VAS DESIGN's written permission.

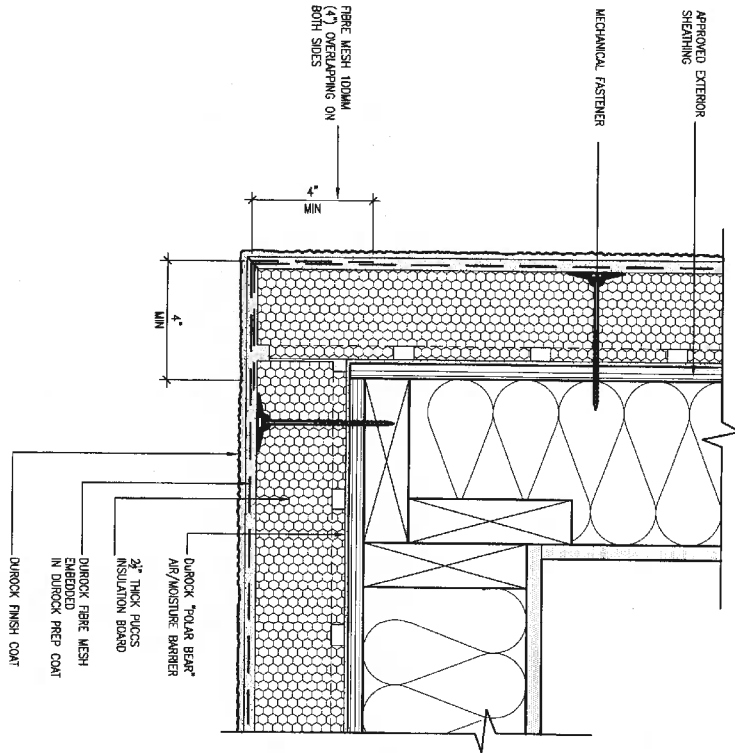

5 CORNER DETAIL
CNS SCALE: 3"=1'-0"

ALL STUCCO WALLS TO HAVE A MINIMUM 10mm AIR SPACE BEHIND THE CLADDING WITH POSITIVE DRAINAGE TO THE EXTERIOR. THE EXTERIOR SHEATHING MUST NOT BE GYPSUM BASED. ALL STUCCO TO BE INSTALLED AS PER MANUFACTURERS SPECIFICATIONS.


DETAILS ARE BASED ON DURROCK PUCCS SYSTEM

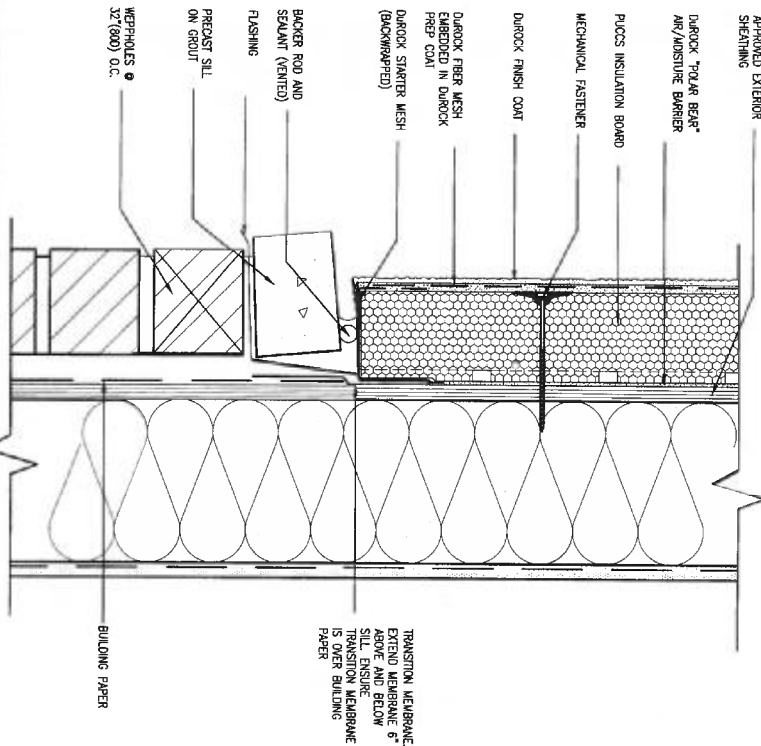

6 STUCCO / MASONRY PLINTH CONNECTION
CNS SCALE: 3"=1'-0"

1. ISSUE FOR CLIENT REVIEW APR 16-15 RC MAY 07-14 RC		2. UPDATE TO CODE APR 16-15 RC MAY 07-14 RC		3. THE UNDERSIGNED HAS REVIEWED AND TAKES RESPONSIBILITY FOR THIS DESIGN AND HAS THE QUALIFICATION AND MEETS THE REQUIREMENTS SET OUT IN THE ONTARIO BUILDING CODE TO BE A DESIGNER. qualification information Wellington Jno-Bayfield 25591 name registration information VAS Design Inc. 42858		4. CONTRACTOR MUST VERIFY ALL DIMENSIONS ON THE JOB AND REPORT ANY DISCREPANCY TO THE DESIGNER BEFORE PROCEEDING WITH THE WORK. ALL DRAWINGS AND SPECIFICATIONS ARE INSTRUMENTS OF SERVICE AND THE PROPERTY OF THE DESIGNER WHICH MUST BE RETURNED AT THE COMPLETION OF THE WORK. DRAWINGS ARE NOT TO BE REPRODUCED.		5. DRAWING NO. 14037 PROJECT NAME BAYVIEW WELLINGTON CONST. NOTE 14037	
6. DRAWING NO. 14037 PROJECT NAME BAYVIEW WELLINGTON CONST. NOTE 14037		7. DRAWING NO. 14037 PROJECT NAME BAYVIEW WELLINGTON CONST. NOTE 14037		8. DRAWING NO. 14037 PROJECT NAME BAYVIEW WELLINGTON CONST. NOTE 14037		9. DRAWING NO. 14037 PROJECT NAME BAYVIEW WELLINGTON CONST. NOTE 14037			

SB12-COMPLIANCE PACKAGE 'D'

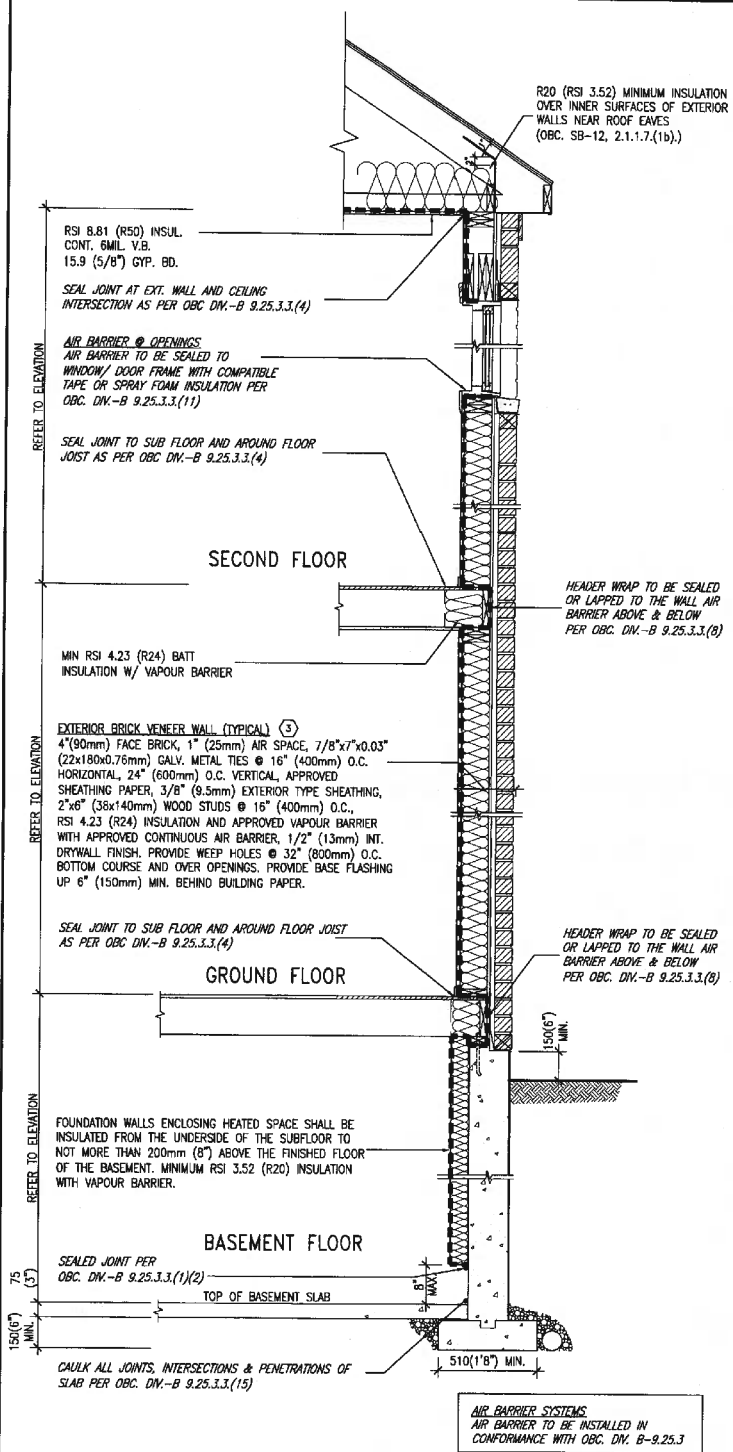

EW1 TYPICAL EXT. WALL AIR BARRIER CONTINUITY SECTION W/ BRICK VENEER SCALE: N.T.S.


TOWNS ONLY

THE MINIMAL THERMAL PERFORMANCE OF BUILDING ENVELOPE AND EQUIPMENT SHALL CONFORM TO THE FOLLOWING SB-12 COMPLIANCE PACKAGE AS PER OBC SUPPLEMENTARY STANDARD SB-12, SECTION 2.1.1.1

USE SB-12 COMPLIANCE PACKAGE (D):		
COMPONENT	D	Notes:
Ceiling with Attic Space	8.81 (R50)	BLOWN - LOOSE
Minimum RSI (R) value	5.46 (R31)	BATT or SPRAY
Ceiling without Attic Space	5.46 (R31)	BATT or SPRAY
Exposed Floor	5.46 (R31)	BATT or SPRAY
Minimum RSI (R) value	4.23 (R24)	6" R24 BATT
Walls Above Grade	4.23 (R24)	6" R20 BLANKET
Minimum RSI (R) value	3.52 (R20)	
Edge of Below Grade Slab	1.76 (R10)	RIGID INSUL
Minimum RSI (R) value		
Windows & Sliding glass Doors	1.8	DOUBLE PANE LOW EMISSIVITY
Maximum U-value		
Skylights	2.8	DOUBLE PANE LOW EMISSIVITY
Maximum U-value		
Space Heating Equipment	94%	NATURAL GAS
Minimum AFUE		
Hot Water Heater	0.67	NATURAL GAS
Minimum EF		
HRV	N/A	NOT REQUIRED
Minimum Efficiency		



SEPT 21, 2015

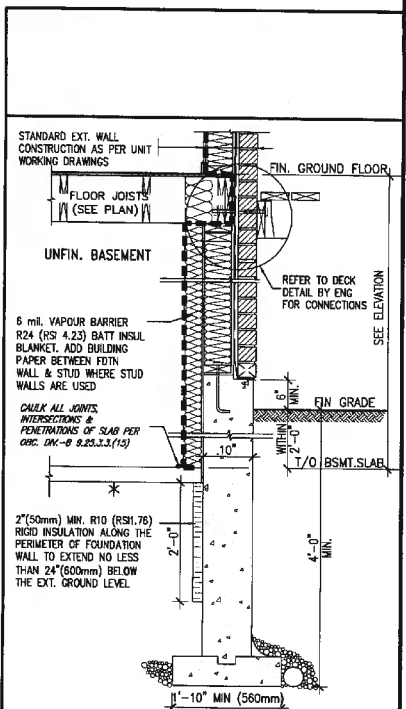

* REVISED - 15 MARCH 2013

SECTION AT W.O.D/W.O.B.


1 ISSUE FOR CLIENT REVIEW no. description		2 UPON TO CODE APR 16-15 RC MAY 07-14 RC		The undersigned has reviewed and takes responsibility for this design and has the qualifications and meets the requirements set out in the Ontario Building Code to be a Designer. Designer: Wellington Jno-Baptiste 25591 name registration number VAB Design Inc. 42658		VAB DESIGN 3024 Wilson Avenue Toronto, ON M8H 1S8 t 416.630.2255 f 416.630.4782 vabdesign.com		BAYVIEW WELLINGTON project name CORNERBROOK date APR 2014 drawn by checked by scale 3/16" = 1'-0"		CONST NOTE project no. 14037 drawing no. CN6	
3 CONSTRUCTION NOTES 14037-CONST-00C 2015		All drawings, specifications, related documents and design are the copyright property of VAB DESIGN. Reproduction of this property in whole or in part is strictly prohibited without VAB DESIGN's written permission.									




SEPT 21, 2015

COMPLIANCE TO OBC SB-12 2.1.1.1(11)

WOB PLAN

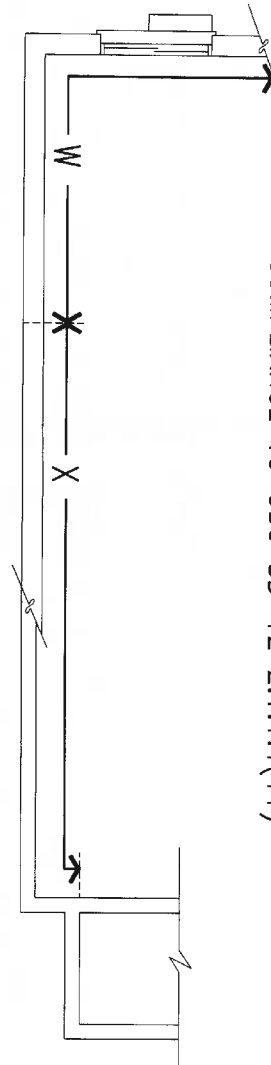

WOB SIDE ELEVATION

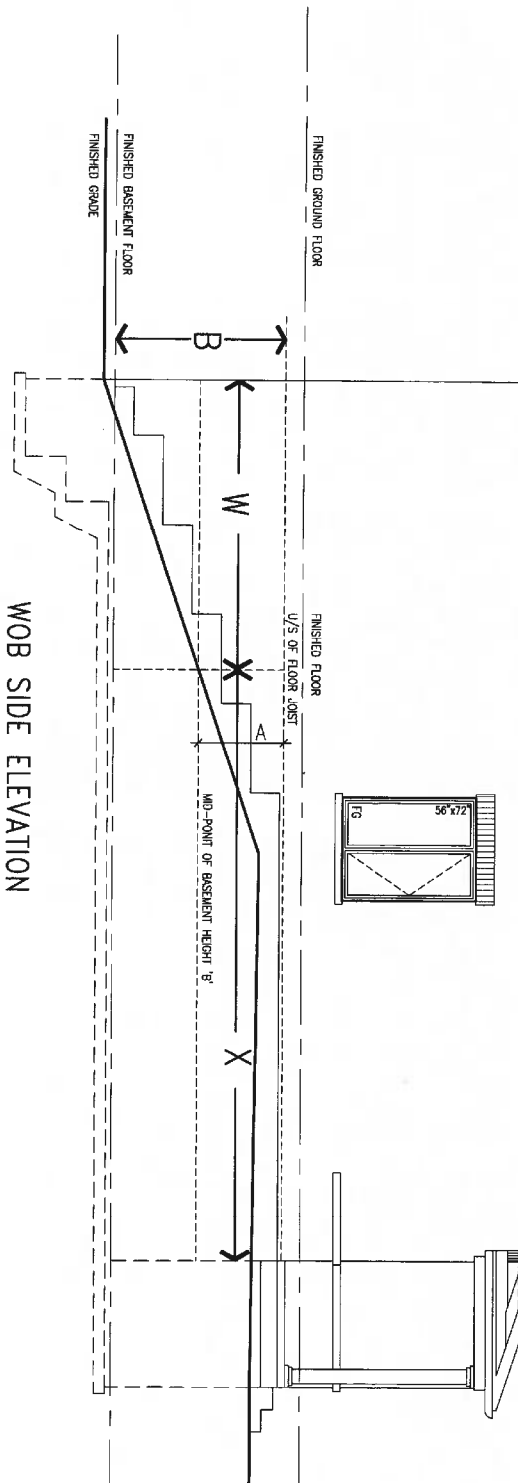

WHEN EXPOSED WALL "A" IS GREATER THAN 50% OF BASEMENT WALL HEIGHT "B" INSULATION VALUE FOR WALL IN SECTION "W" IS NOT LESS THAN IS REQUIRED FOR ABOVE GRADE WALL AS REQUIRED BY TABLE 2.1.1.2A


WHEN EXPOSED WALL "A" IS LESS THAN 50% OF BASEMENT WALL HEIGHT "B" INSULATION VALUE FOR WALL IN SECTION "X" IS NOT LESS THAN BASEMENT WALL AS REQUIRED BY TABLE 2.1.1.2A

1. UPDATE TO CODE		APR 16-15	RC	The undersigned has reviewed and takes responsibility for this design and has the qualifications and meets the requirements set out in the Ontario Building Code to be a Designer.
2. ISSUE FOR CLIENT REVIEW		MAY 07-14	RC	
3. NO. DESCRIPTION		date	by	Contractor must verify all dimensions on the job and report any discrepancy to the Designer before proceeding with the work. All drawings and specifications are instruments of service and the property of the Designer which must be returned at the completion of the work. Drawings are not to be copied.
				Wellington Jno-Baptiste 25501
				VA3 Design Inc. 42658
				name registration information
				signature
				BCN
				42658
				VA3 DESIGN
				300A Wilson Avenue
				Toronto ON M6H 1S8
				416.630.2255 / 416.630.4782
				va3design.com
				project name
				CORNERBROOK
				date
				APR 2014
				checked by
				BC
				scale
				3/16" = 1'-0"
				drawing no.
				14037
				CONST. NOTE
				CN7
				CONSTRUCTION NOTES
				14037-CONST-ORC 2015
				Richard - H:\ARCHIVE\WORKING\2014\14037.DWG\14037-CONST-ORC 2015.dwg - Trn - Sep 17 2015 - 2:12 PM




SEPT 21, 2015

X1 SECTION AT PORCH FOR 4-7R CONDITION
SCALE: N.T.S.

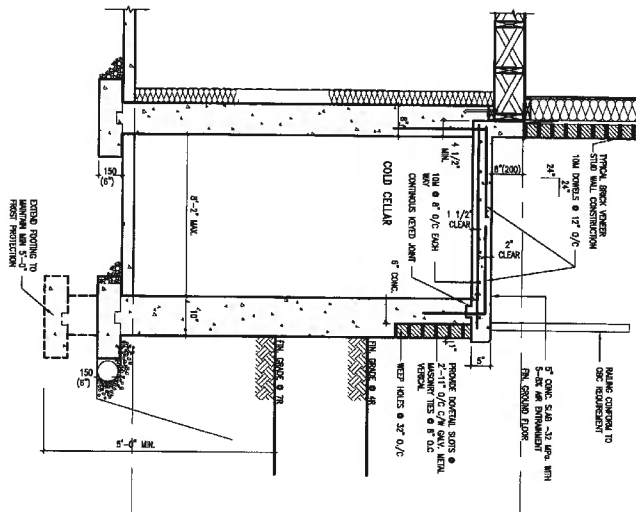


X2 EXTERIOR CONC. STAIR DETAIL (6 RISERS/ 7 RISERS SIMILAR)
SCALE: N.T.S.

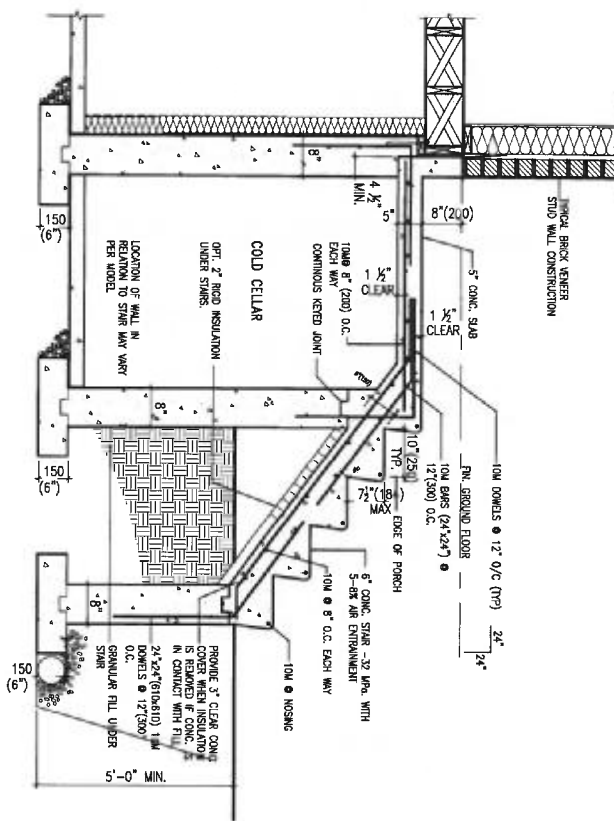


9		The undersigned has reviewed and taken responsibility for this design and for the qualifications and meets the requirements set out in the Ontario Building Code to be a Designer.	
8		qualification information	
7		Wellington Jno-Baptiste 25591	
6		name	
5		VA3 Design Inc. 42658	
4		registration information	
3		Contractor must verify all dimensions on the job and report any discrepancy to the Designer before proceeding with the work. All drawings and specifications are instruments of service and the property of the Designer which must be returned at the completion of the work. Drawings are not to be scaled.	
2		APR 15-15 RC	UPDATE TO CODE
1		MAY 07-14 RC	ISSUE FOR CLIENT REVIEW
no.		description	date
		BY	

VA3 DESIGN 300A Wilson Avenue Toronto, ON M5H 1S8 416.630.2255 / 416.630.4782 va3design.com		BAYVIEW WELLINGTON	
project name CORNERBROOK		municipality WHITBY	
date APR 2014		drawing no. 14037	
drawn by RC		checked by scale 3/16" = 1'-0"	
RC		14037-CONST-08C 2015	
RICHARD - H:\ARCHIVE\WELLINGTON\14037\14037-CONST-08C 2015.dwg - FR - Sep 18, 2015 - 2:32 PM		CONSTRUCTION NOTES	
		CN8	

All drawings, specifications, related documents and design are the copyright property of VA3 DESIGN. Reproduction of this property in whole or in part is strictly prohibited without VA3 DESIGN's written permission.

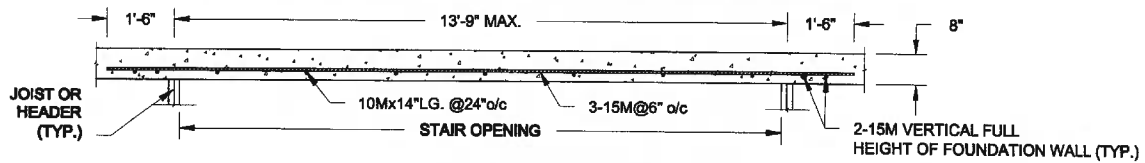

PLAN VIEW
NOT TO SCALE

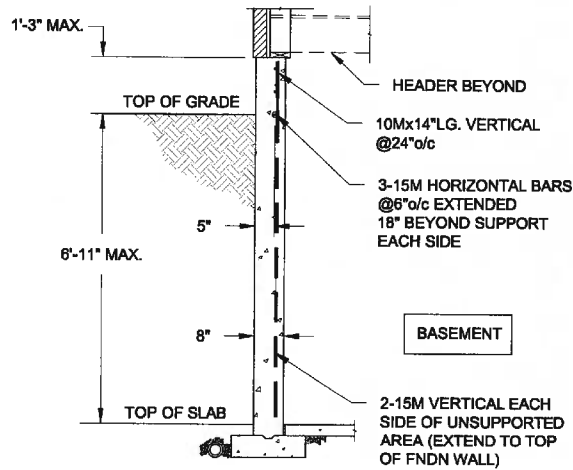


NOTE:

1. CONFORM TO ONTARIO BUILDING CODE, 2012.
2. CONCRETE COMPRESSIVE STRENGTH AT 28 DAYS TO BE 15 MPa. MIN.
3. REINFORCING STEEL TO BE GRADE 400.


1A
S1

LATERALLY UNSUPPORTED WALL

SCALE: 3/8" = 1'-0"

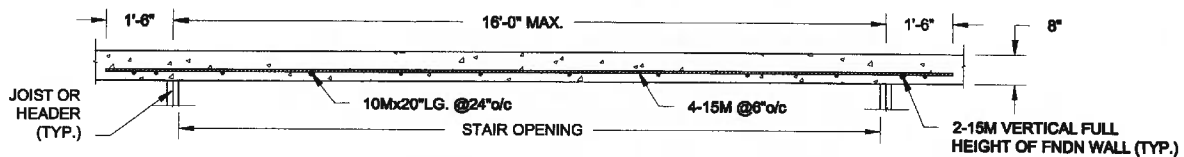

PLAN VIEW
NOT TO SCALE

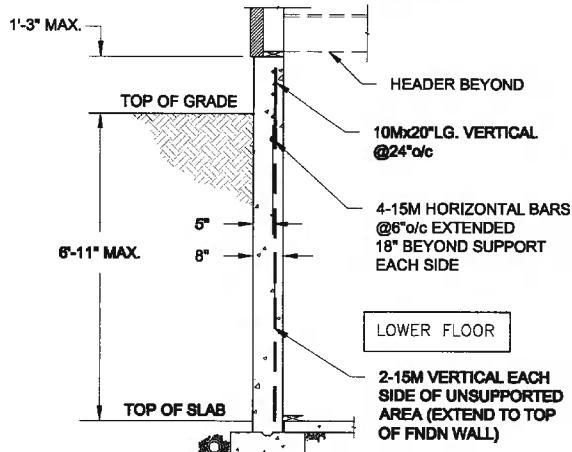

NOTE:

1. CONFORM TO ONTARIO BUILDING CODE, 2012.
2. CONCRETE COMPRESSIVE STRENGTH AT 28 DAYS TO BE 15 MPa. MIN.
3. REINFORCING STEEL TO BE GRADE 400.

1B
S1

LATERALLY UNSUPPORTED WALL

SCALE: 3/8" = 1'-0"

Scale:
AS NOTED

Date:
SEP-18-2015

Drawn:
SC

Checked:
SJB

QUAILE ENGINEERING LTD.



38 Parkside Drive, UNIT 7
Newmarket, ON
L3Y 8J9
T: 905-853-8547
E: quaile.eng@rogers.com

Engineer's Seal



Project:

BAYVIEW WILMINGTON HOMES - CORNBROOK TOWNS PROJECT
WILMST, ONTARIO

TYPICAL STRUCTURAL DETAILS


Project No.:

15-176


Drawing No.:

S1

FOR 9 1/2" JOIST DEPTH

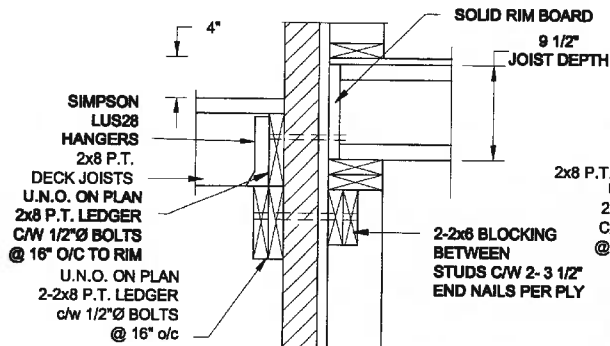


1A
S2 **DECK FASTENING DETAIL**
SCALE: 1" = 1'-0"

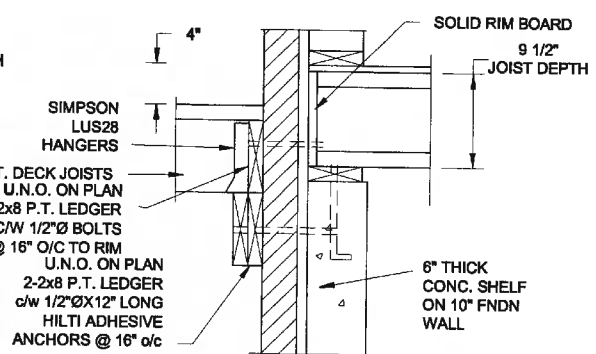


1B
S2 **DECK FASTENING DETAIL**
SCALE: 1" = 1'-0"

- NOTE: 1. WHERE BACKFILL HEIGHT < 4'-7", PROVIDE 2x6 @ 16" o/c KNEEWALL ON 10" THICK CONC FNDN WALL.
2. WHERE BACKFILL HEIGHT > 4'-7", PROVIDE 6" CONC SHELF FOR BRICK VENEER ON 10" THICK CONC FNDN WALL.
3. FOOTING TO BE 22"x6" THICK UNLESS NOTED OTHERWISE ON PLAN.

FOR 11 7/8" JOIST DEPTH

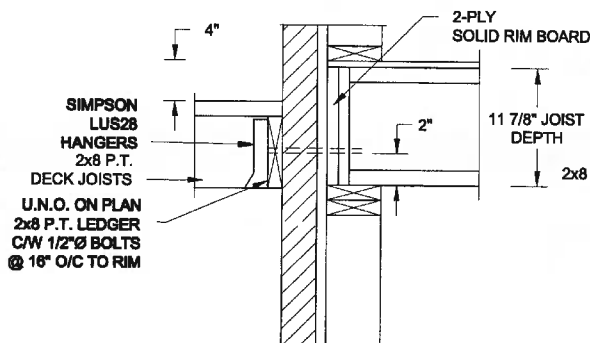


2A
S2 **DECK FASTENING DETAIL**
SCALE: 1" = 1'-0"

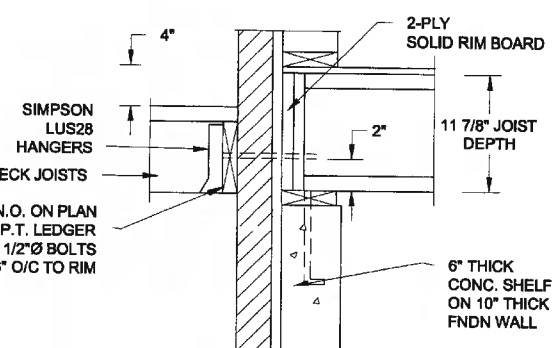


2B
S2 **DECK FASTENING DETAIL**
SCALE: 1" = 1'-0"

- NOTE: 1. WHERE BACKFILL HEIGHT < 4'-7", PROVIDE 2x6 @ 16" o/c KNEEWALL ON 10" THICK CONC FNDN WALL.
2. WHERE BACKFILL HEIGHT > 4'-7", PROVIDE 6" CONC SHELF FOR BRICK VENEER ON 10" THICK CONC FNDN WALL.
3. FOOTING TO BE 22"x6" THICK UNLESS NOTED OTHERWISE ON PLAN.

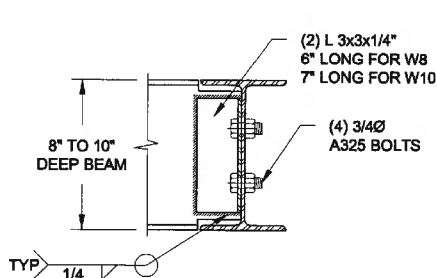

NOTE: DETAIL IS APPLICABLE TO W8x40 (W200x59) BEAM MAX AND W10x39 (W250x58) BEAM MAX.

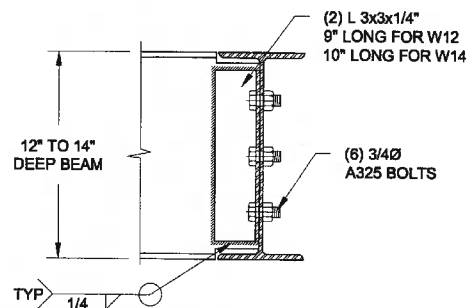


NOTE: DETAIL IS APPLICABLE TO W12x58 (W310x86) BEAM MAX AND W14x48 (W360x72) BEAM MAX.

3
S2 **STEEL BEAM CONNECTION DETAIL**
SCALE: 1-1/2" = 1'-0"

Scale: AS NOTED	QUAILE ENGINEERING LTD.  38 Parkside Drive, UNIT 7 Newmarket, ON L3Y 8J9 T: 905-853-8547 E: quaile.eng@rogers.com	Project: BAYVIEW WILMINGTON HOMES - CORNERBROOK TOWNS PROJECT WHITBY, ONTARIO
Date: SEP-18-2015		Project No.: 15-176
Drawing: SC	Checked: SJB	Drawing No.: S2

FOR 9 1/2" JOIST DEPTH

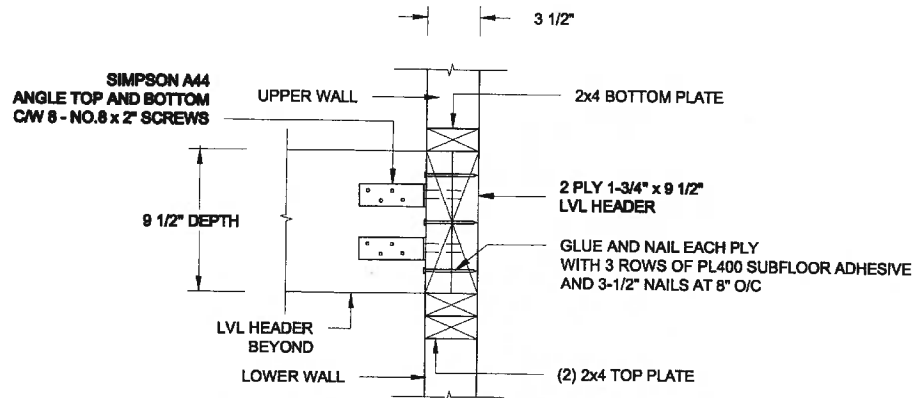


1A
S3

STAIR HEADER @ PARTYWALL

SCALE: 1 1/2" = 1'-0"

FOR 11 7/8" JOIST DEPTH

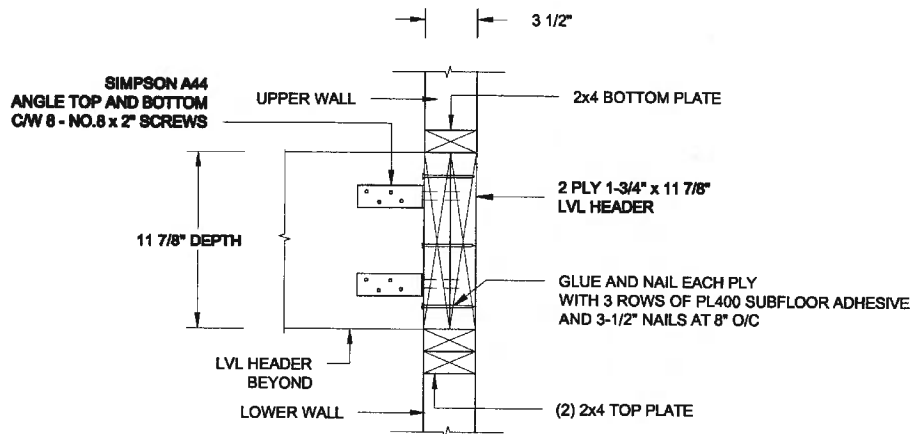

1B
S3

STAIR HEADER @ PARTYWALL

SCALE: 1 1/2" = 1'-0"

Scale: AS NOTED Date: SEP-16-2015 Drawn: SC Checked: SJB	QUAILE ENGINEERING LTD.  38 Parkside Drive, UNIT 7 Newmarket, ON L3Y 8J9 T: 905-853-8547 E: quaile.eng@rogers.com	Engineer's Seal:  SEPT 21, 2015	Project: BAYVIEW WELLINGTON HOMES - CORNWATER TOWNS PROJECT WINDY, ONTARIO TYPICAL STRUCTURAL DETAILS Project No.: 15-176 Drawing No.: S3
---	---	---	--