



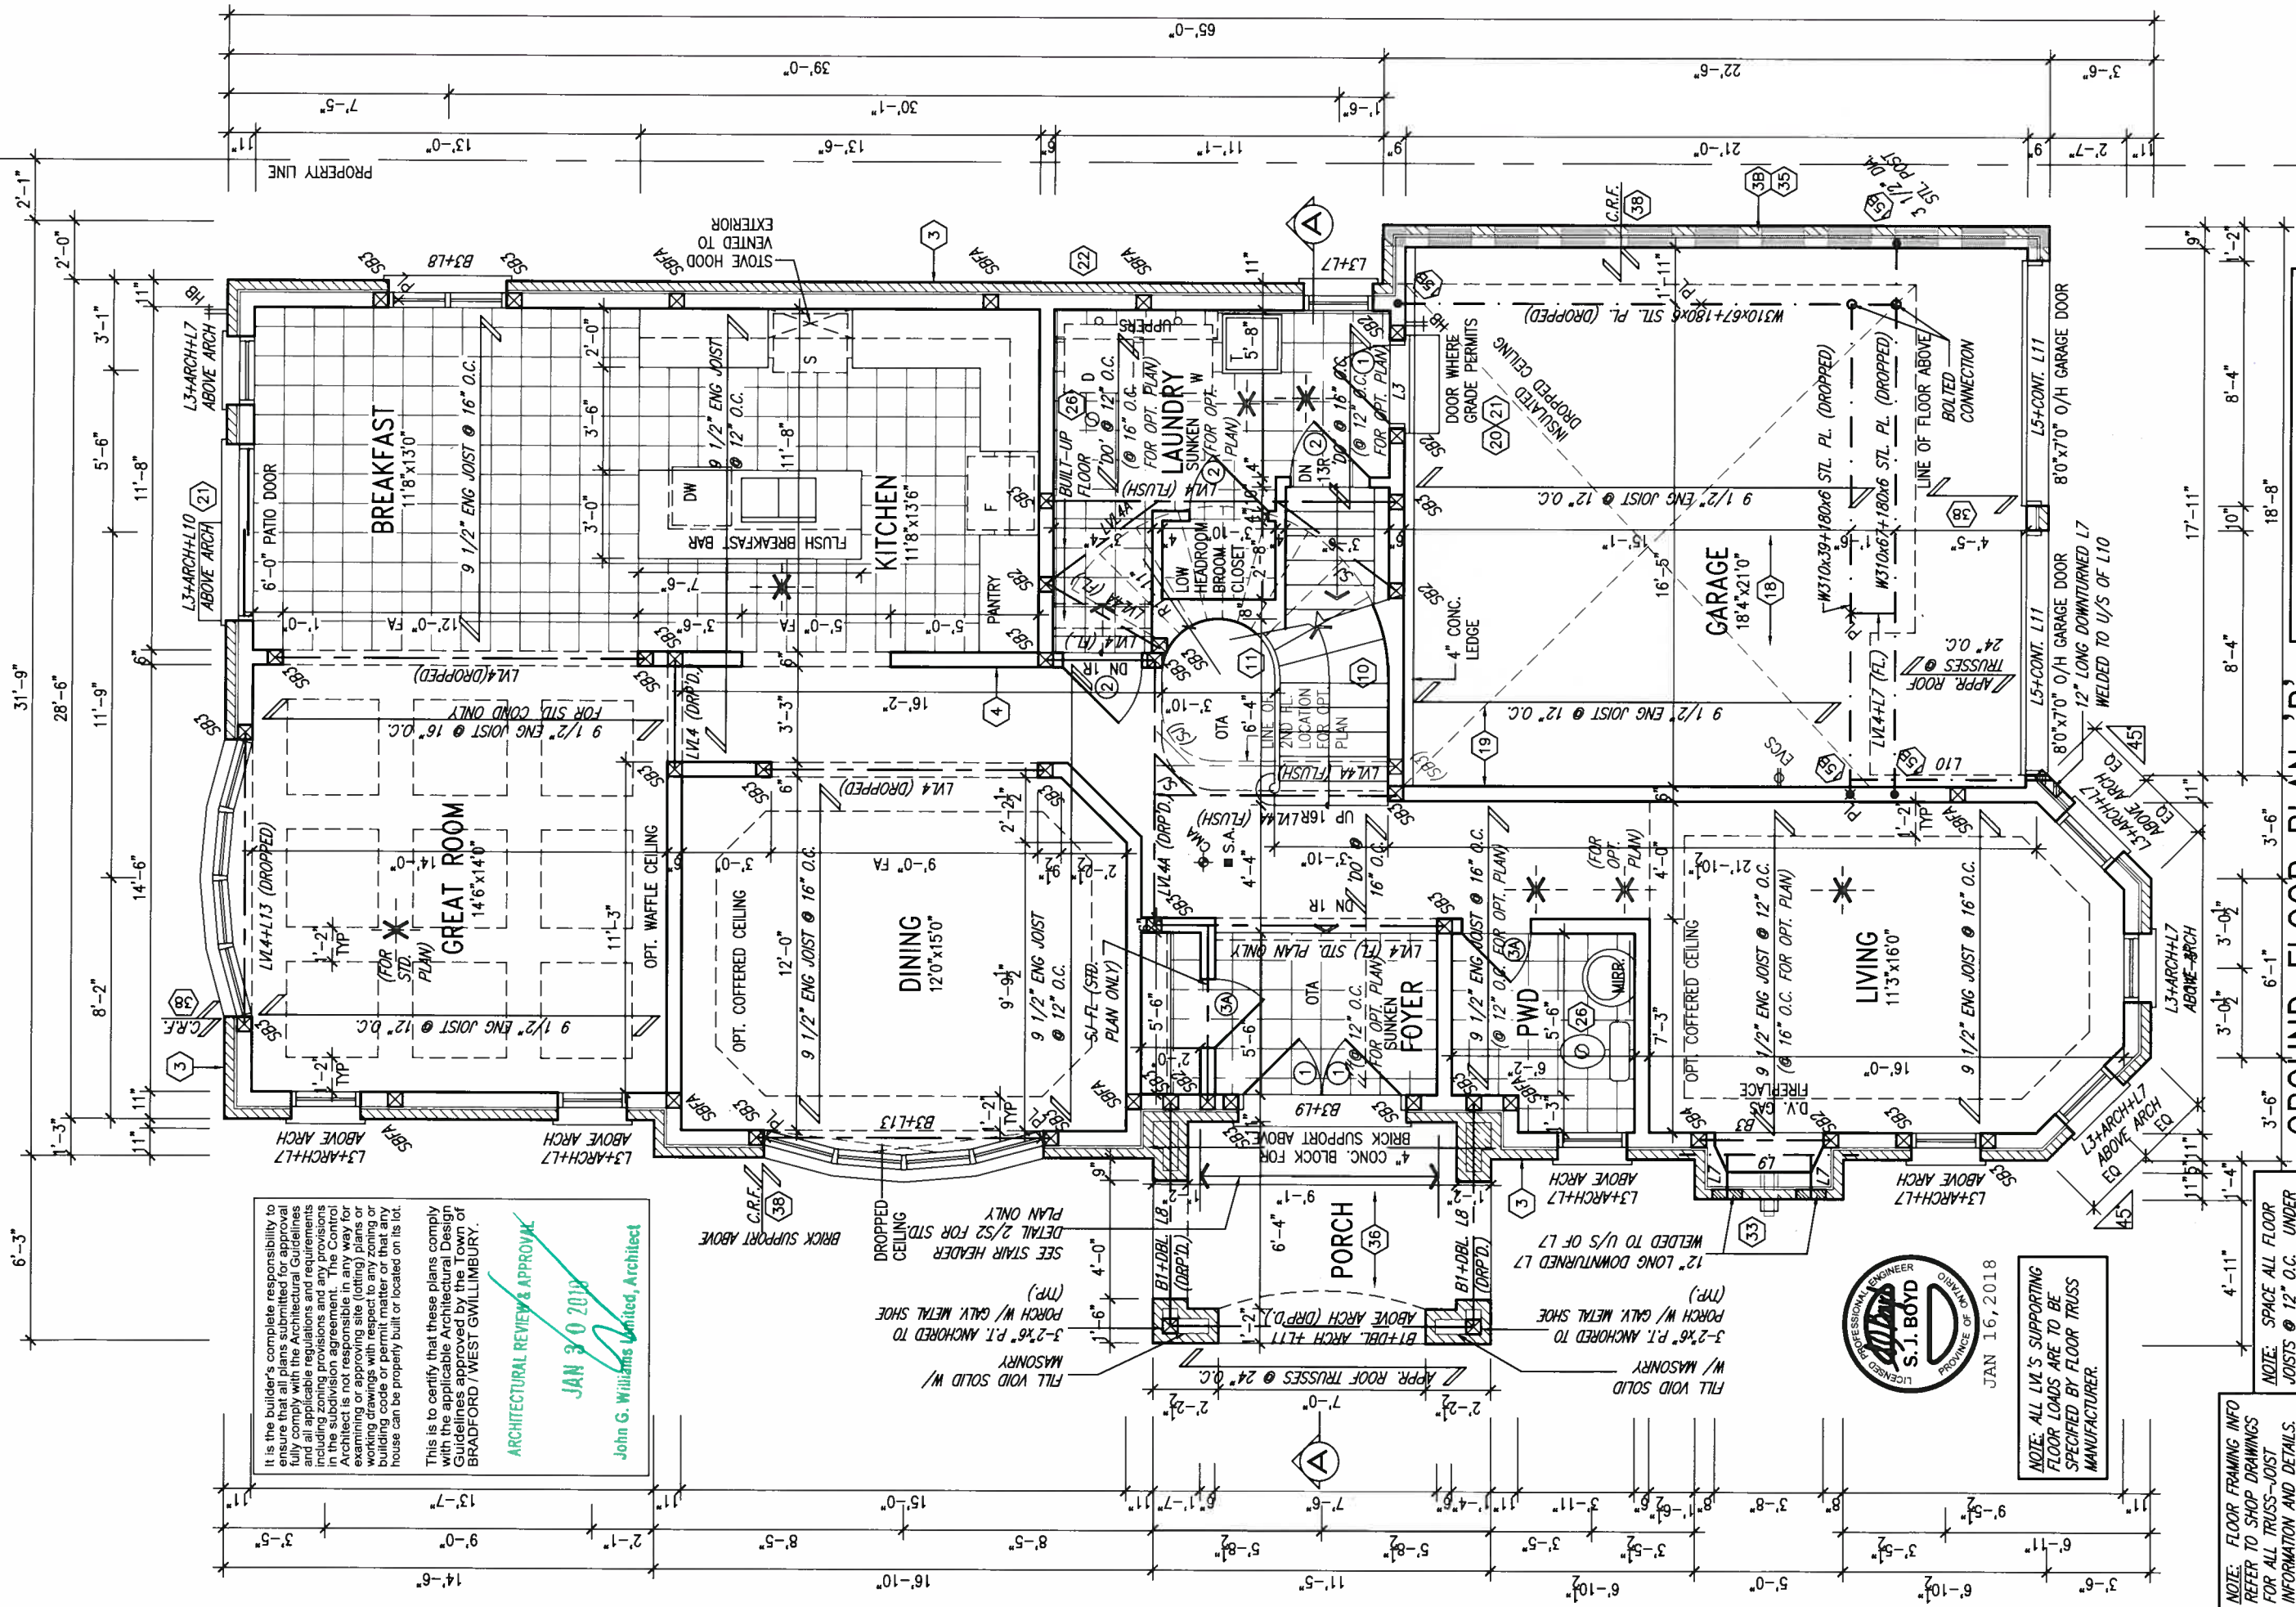

It is the builder's complete responsibility to ensure that all plans submitted for approval fully comply with the Architectural Guidelines and all applicable regulations and requirements in the Building Code and any provisions in the Building Code that may be amended. Architect is not responsible in any way for examining drawings with respect to any zoning or building code or permit matter or that any house can be properly built or located on its lot.

This is to certify that these plans comply with the applicable Architectural Design Guidelines approved by the Town of BRADFORD / WEST GWILLIMBURY.

ARCHITECTURAL REVIEW & APPROVAL
JAN 30 2018
John G. Williams United, Architect

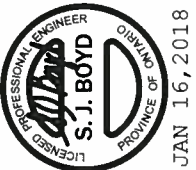

NOTE: ALL LV'S SUPPORTING FLOOR LOADS ARE TO BE SPECIFIED BY FLOOR TRUSS MANUFACTURER.

NOTE: FLOOR FRAMING INFO REFER TO SHOP DRAWINGS FOR ALL TRUSS-JOIST INFORMATION AND DETAILS. UNLESS OTHERWISE NOTED.

NOTE: SPACE ALL FLOOR JOISTS @ 12" O.C. UNDER ALL CERAMIC TILE AREAS.

GROUND FLOOR PLAN 'B'

no.	description	date	by
3	2 REVISED AS PER ENG'S COMMENTS	JAN 12-18	RC
1	ISSUED FOR CLIENT REVIEW		

The undersigned has reviewed and taken responsibility for this design and has the qualifications and meets the requirements set out in the Ontario Building Code to be a Designer.

qualification information
Wellington Jno-Baptiste 25591
signature
registration information
VA3 Design Inc. 42658
BCN


Contractor must verify all dimensions on the job and report any discrepancy to the Designer before proceeding with the work. All drawings and specifications are instruments of service and the property of the Designer which must be returned at the completion of the work. Drawings are not to be scaled.

255 Consumers Rd Suite 120
Toronto ON M2J 1R4
t 416.630.2255 f 416.630.4782
vo3design.com

project name	BAYVIEW WELLINGTON	project no.	S38-8C
project no.	GREEN VALLEY EAST	drawing no.	16023
date	JANUARY, 2017	checked by	RC
drawn by	WT	scale	3/16" = 1'-0"
file name	16023-S38-8C	date	16023-S38-8C.dwg - Tue - Jan 16 2018 - 12:06 PM
drawing no.	2B		

BRADFORD, ONT.


GROUND FLOOR PLAN ELEVATION 'B'

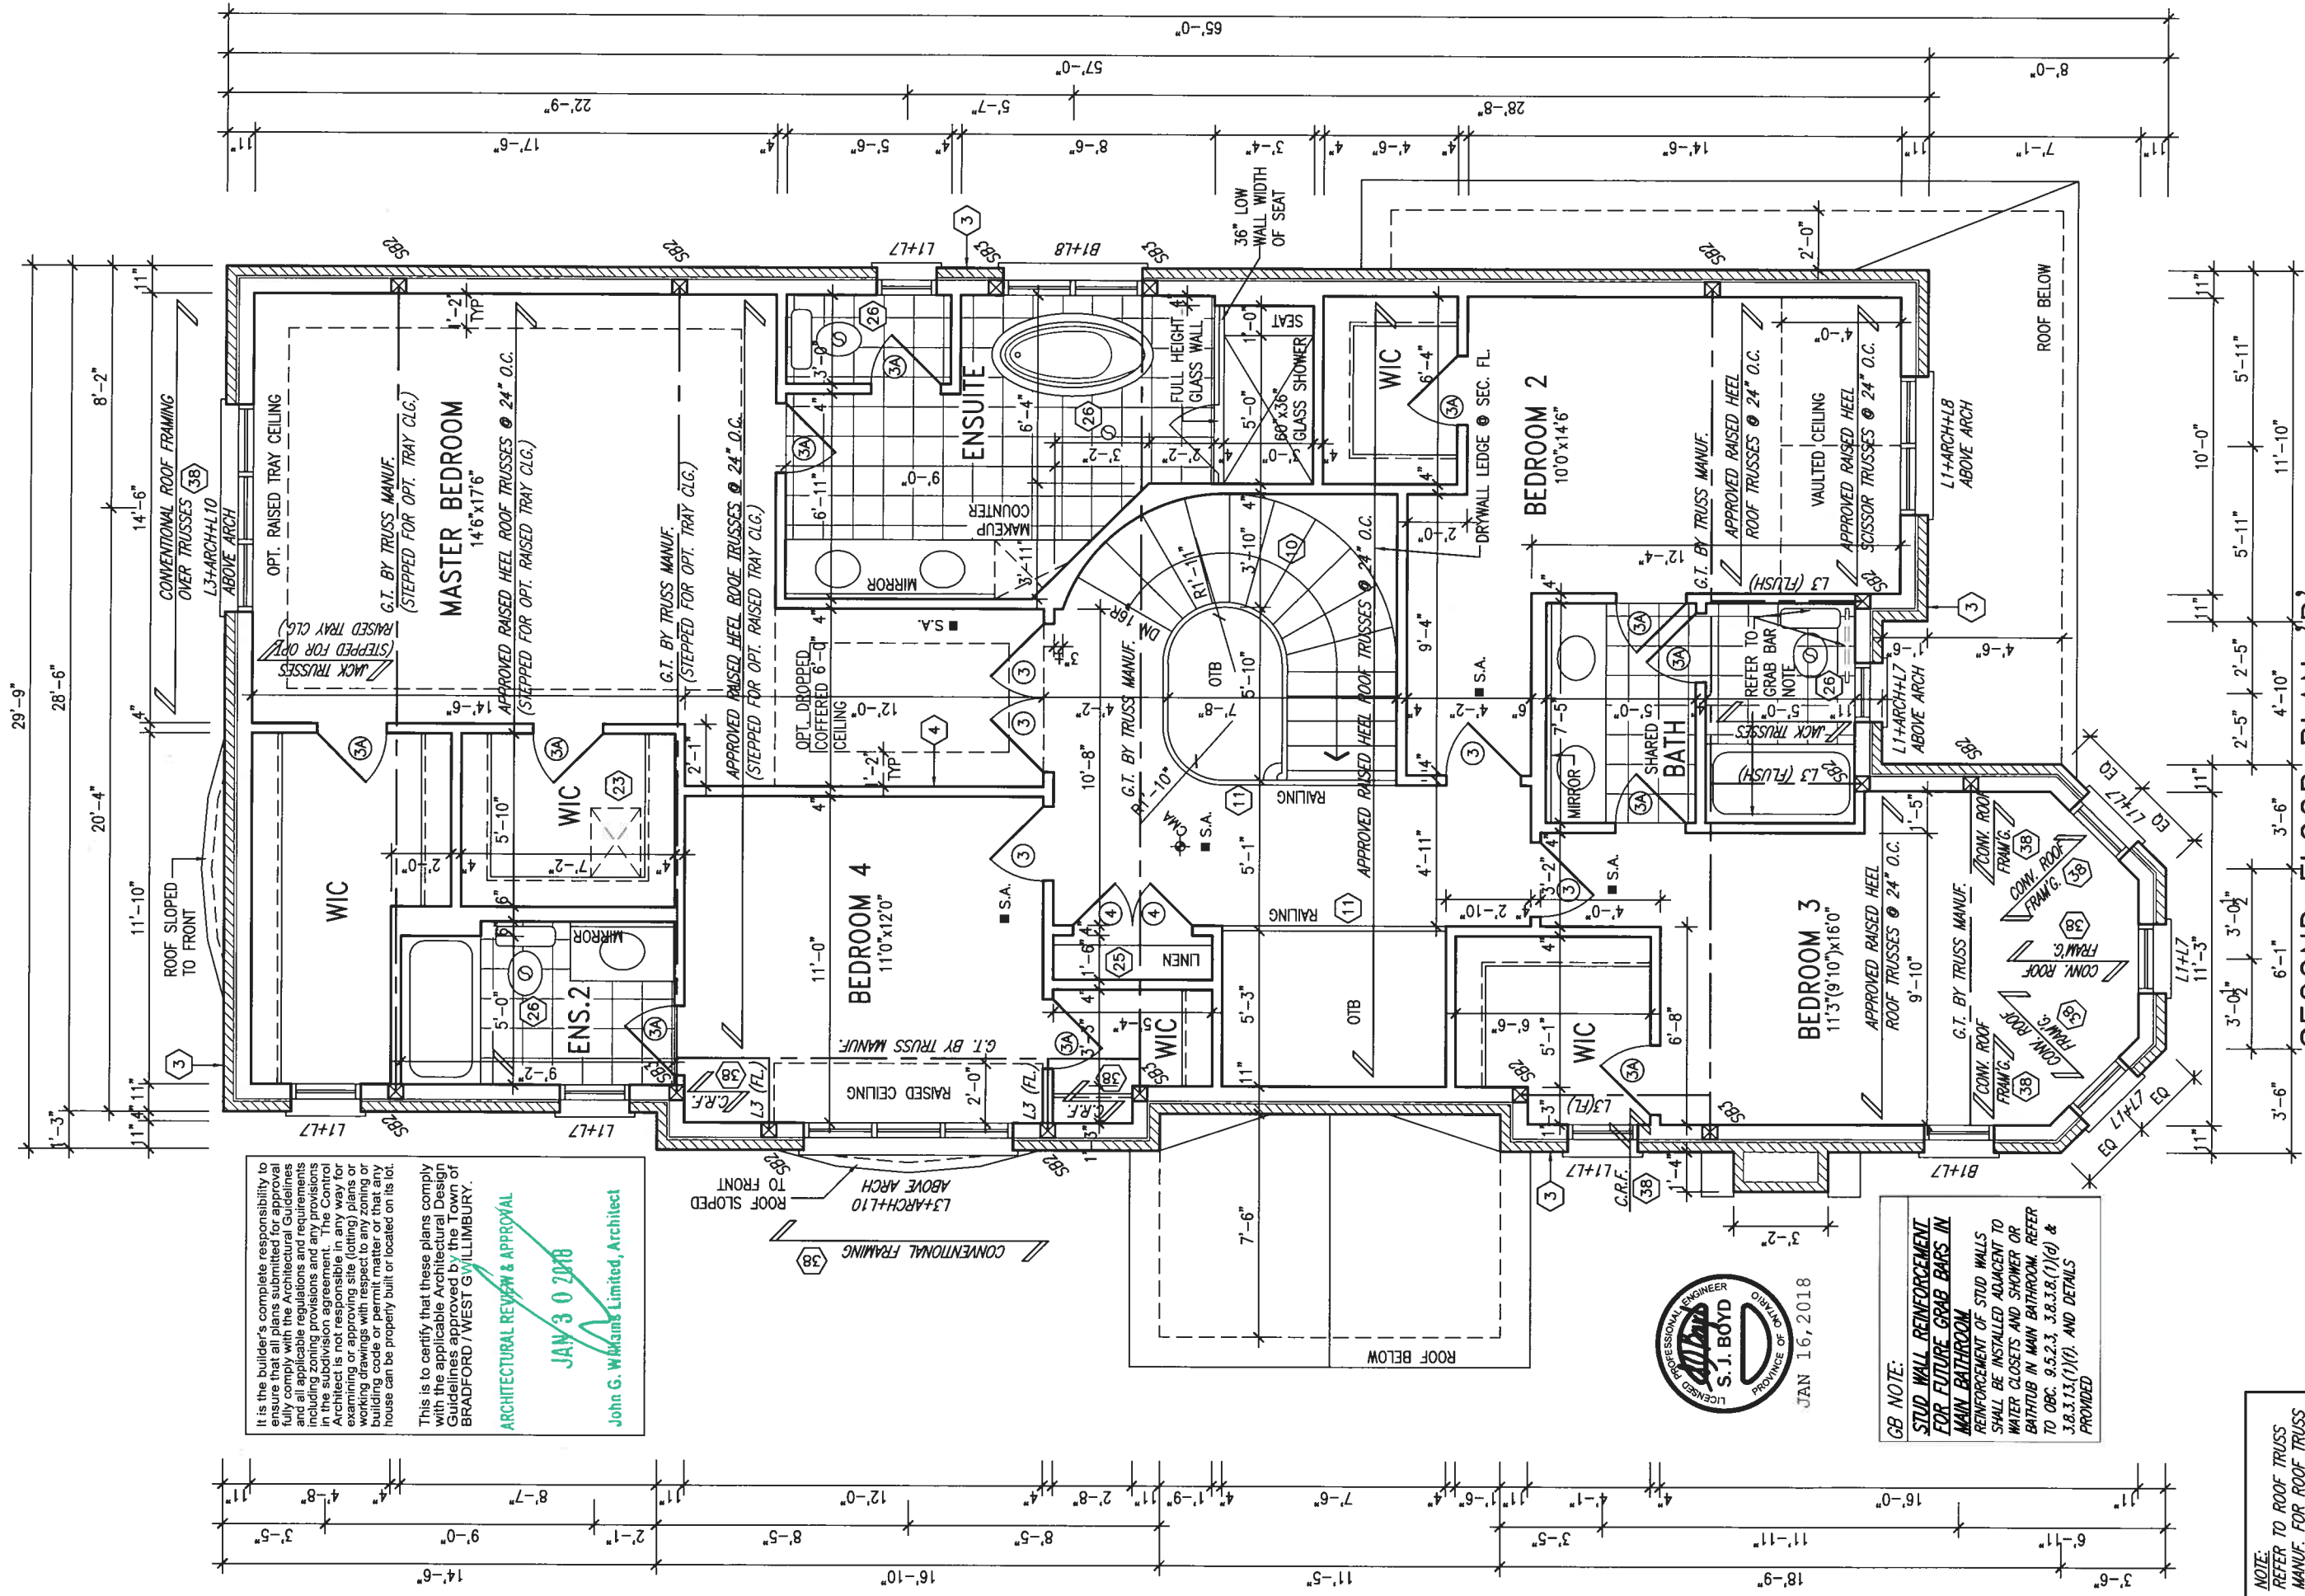

It is the builder's complete responsibility to ensure that all plans submitted for approval fully comply with the Architectural Guidelines and all applicable regulations and any provisions including zoning regulations and any provisions in the subdivision agreement. The Control Architect is not responsible in any way for examining or approving site (lotting) plans or working drawings with respect to any zoning or building code or permit matter or that any house can be properly built or located on its lot.

This is to certify that these plans comply with the applicable Architectural Design Guidelines approved by the Town of BRADFORD / WEST GUILDFORD.

ARCHITECTURAL REVIEW & APPROVAL
JAN 30 2018
John G. Williams Limited, Architect

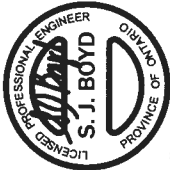

GB NOTE:
STUD WALL REINFORCEMENT FOR FUTURE GRAB BARS IN MAIN BATHROOM
REINFORCEMENT OF STUD WALLS SHALL BE INSTALLED ADJACENT TO WATER CLOSETS AND SHOWER OR BATHTUB IN MAIN BATHROOM. REFER TO OBC. 9.5.2.3, 3.8.3.8.(1)(d) & 3.8.3.13.(1)(i) AND DETAILS PROVIDED

NOTE:
REFER TO ROOF TRUSS MANUF. FOR ROOF TRUSS LAYOUTS & BEAM SIZES.

SECOND FLOOR PLAN 'B'

The undersigned has reviewed and takes responsibility for this design and has the qualifications and meets the requirements set out in the Ontario Building Code to be a Designer.		25591	
qualification information		BCN	
Wellington Jno-Baptiste		signature	
name		42658	
registration information		VA3 Design Inc.	
no.		3	
2		REVISED AS PER ENG'S COMMENTS	
1		ISSUED FOR CLIENT REVIEW	
no.		description	
date		by	
JAN 12-18		RC	
no.		3B	

VA3 DESIGN

255 Consumers Rd Suite 120
Toronto ON M2J 1Y4
t 416.630.2253 f 416.630.4782
vo3design.com

project name		project no.	
GREEN VALLEY EAST		16023	
municipality		drawing no.	
BRADFORD, ONT.		3B	
date		file name	
JANUARY, 2017		16023-S38-8C	
drawn by		scale	
WT		3/16" = 1'-0"	
checked by		second floor plan ELEVATION 'B'	
RC		16023-S38-8C	
checked by		drawing no.	
RC		3B	
RICHARD - H. ARCHITECT WORKING 2016\16023-BW Units\3B\16023-S38-8C.dwg - Tue - Jan 16 2018 - 12:06 PM			



BAYVIEW WELLINGTON

S38-8C
BAROSSA 8

REFER TO FRONT ELEVATION FOR
TYPICAL NOTES.



JAN 16, 2018

It is the builder's complete responsibility to ensure that all plans submitted for approval fully comply with the Architectural Guidelines and all applicable regulations and requirements including zoning provisions and any provisions in the subdivision agreement. The Control Architect is not responsible in any way for examining or approving site (lotting) plans or working drawings with respect to any zoning or building code or permit matter or that any house can be properly built or located on its lot.

This is to certify that these plans comply with the applicable Architectural Design Guidelines approved by the Town of BRADFORD / WEST GWILLIMBURY.

ARCHITECTURAL REVIEW & APPROVAL

JAN 30 2018

John G. Williams Limited, Architect

S38-8C
BAROSSA 8

BAYVIEW WELLINGTON

GREEN VALLEY EAST

VA3
DESIGN

255 Consumers Rd Suite 120
Toronto ON M2J 1R4
t 416.630.2255 f 416.630.4782
va3design.com


25591
42558
JAN 12-18 RC
1 ISSUED FOR CLIENT REVIEW

project no. 16023
drawing no. 6B
municipality BRADFORD, ONT.
date JANUARY, 2017
checked by RC
drawn by WT
scale 3/16" = 1'-0"

FLANKAGE ELEVATION 'B'


25591
42558
JAN 12-18 RC
1 ISSUED FOR CLIENT REVIEW

no. description
date

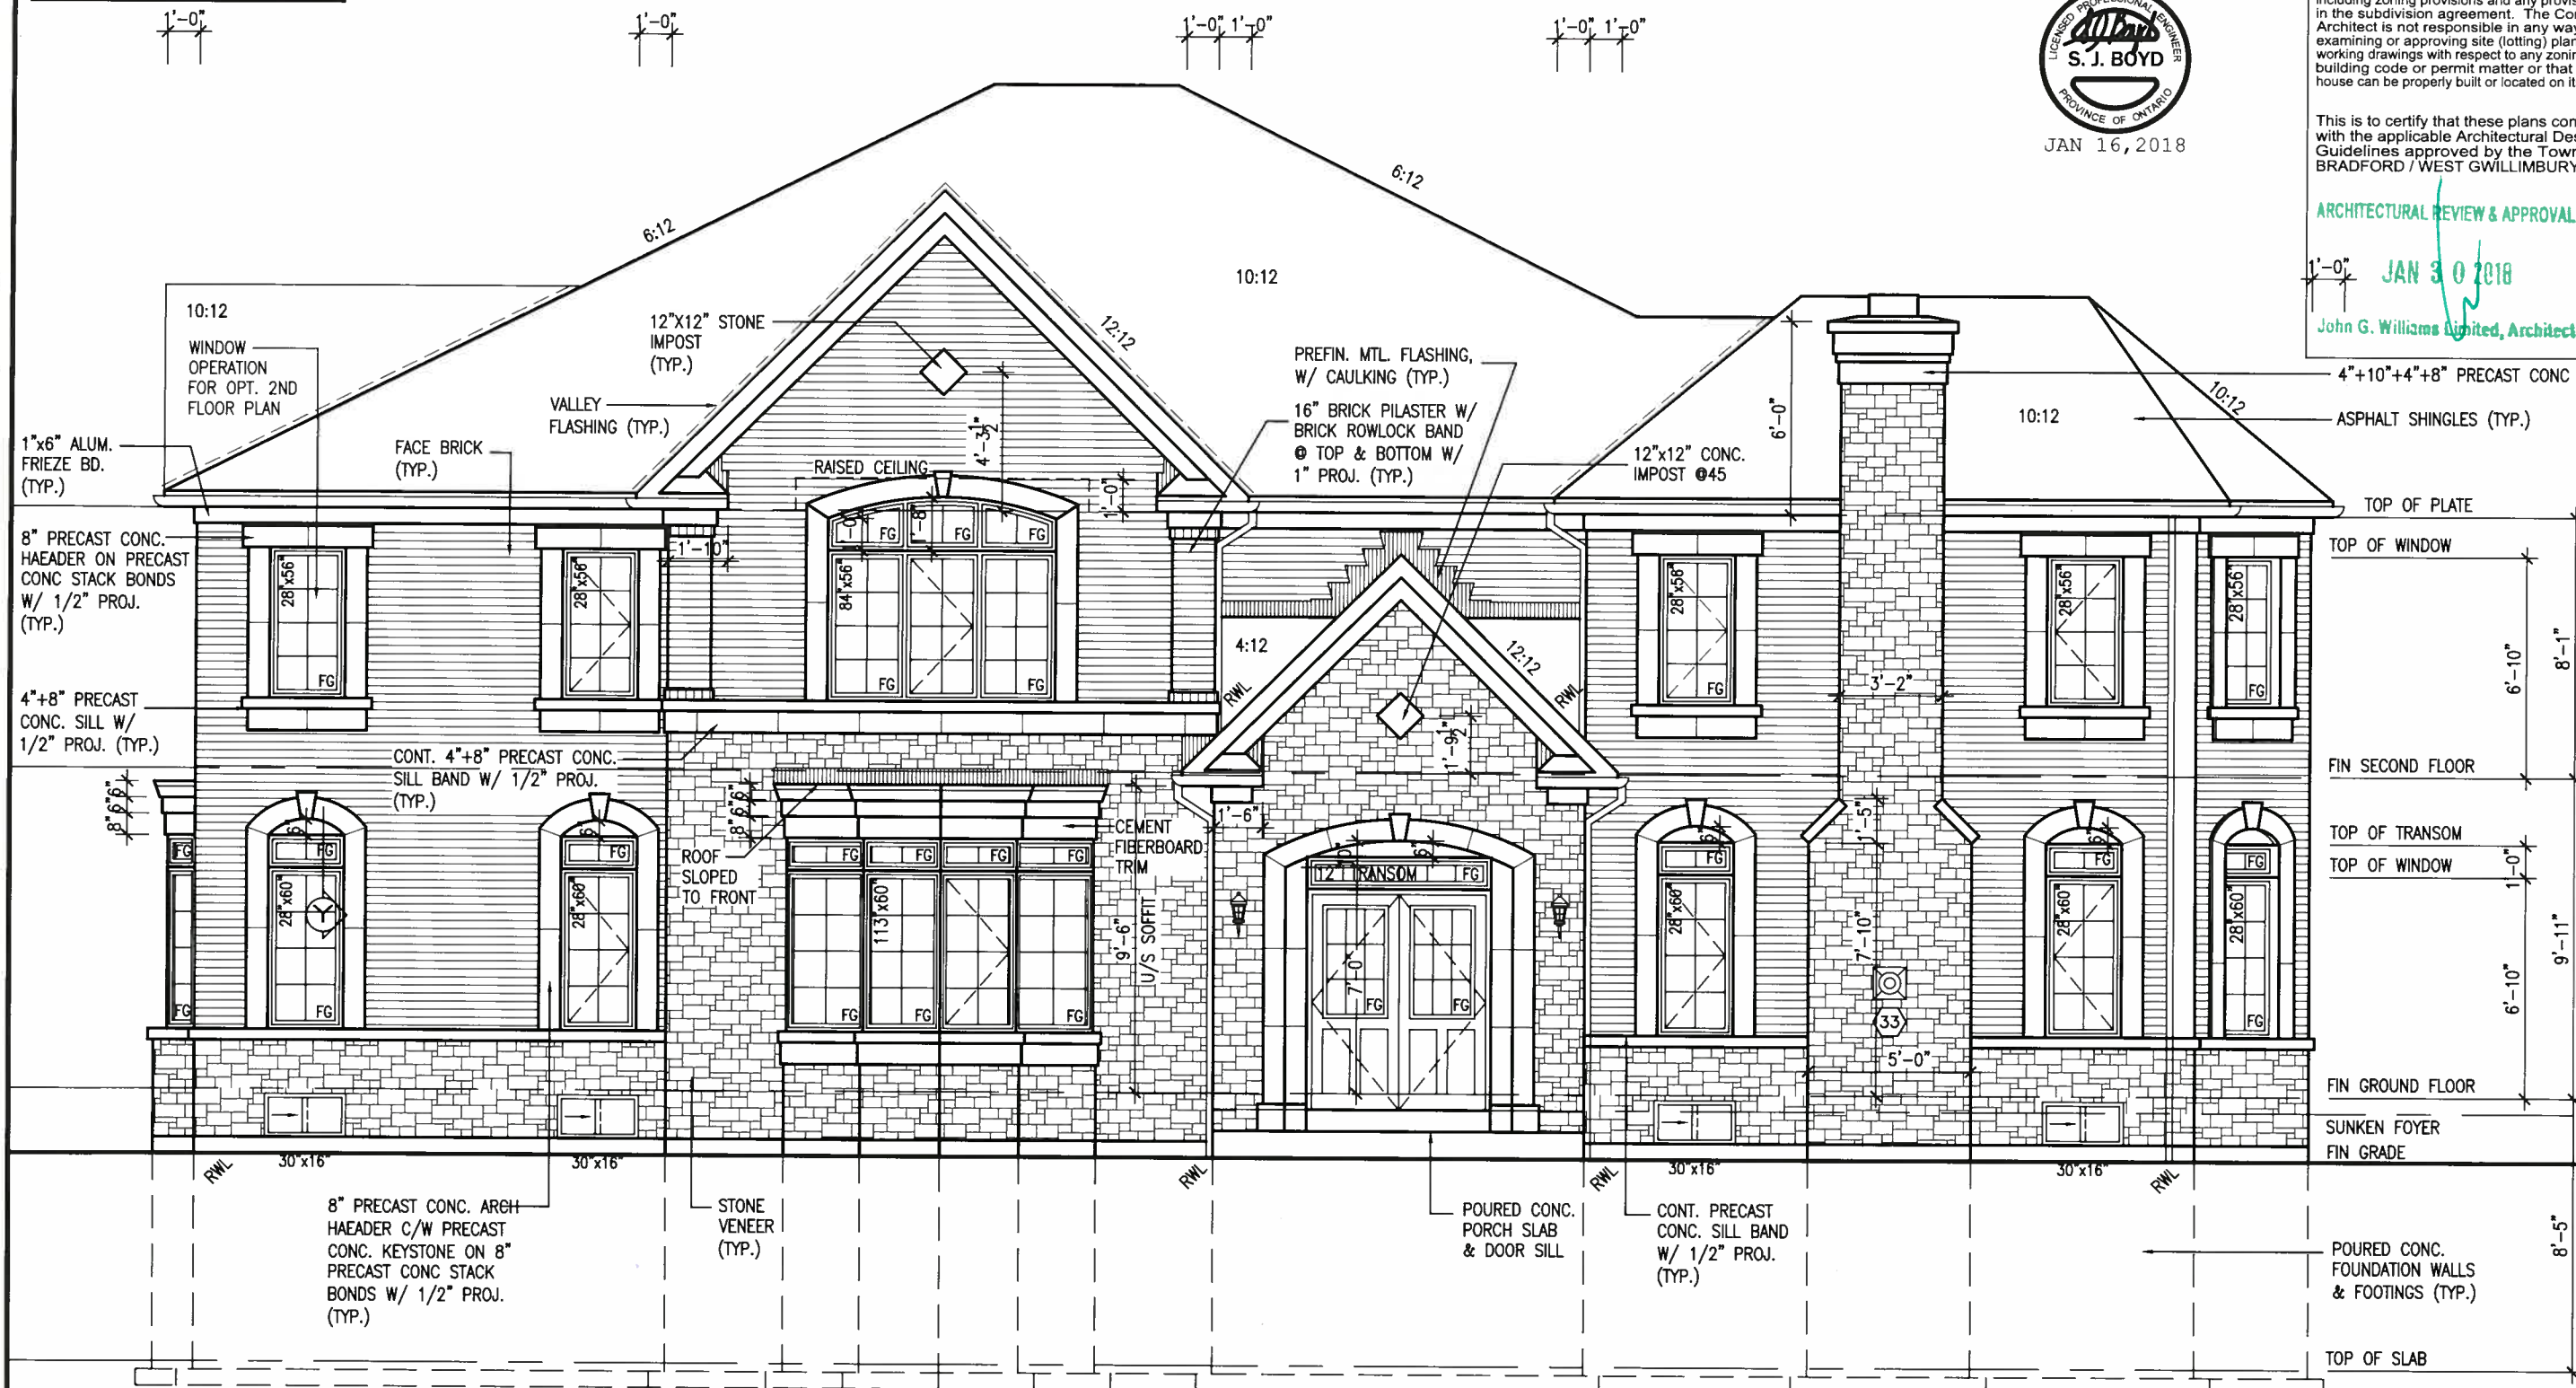

FLANKAGE ELEVATION 'B'

LOCATE UTILITY METERS AWAY
FROM PUBLIC VIEW

 

This is to certify that these plans comply with the applicable Architectural Design Guidelines approved by the Town of BRADFORD / WEST GWILLIMBURY.

JAN 30 2018

John G. Williams Limited, Architect

S38-8C
BAROSSA 8

BAYVIEW WELLINGTON

project name	project no.
GREEN VALLEY EAST	16073
municipality	
BRADFORD, ONT.	
	BARUSSA 8

VA3
DESIGN

DESIGN
255 Consumers Rd Suite 120
Toronto ON M2J 1R4
t 416.630.2255 f 416.630.4782
va@design.com

The undersigned has reviewed and takes responsibility for this design and has the qualifications and meets the requirements set out in the

Minimum Building Code to be a Designer.
Qualification information

Wellington Jno-Baptiste 25591

name	signature	BCIN
registration information		

VA3 Design Inc. 42658

Contractor must verify all dimensions on the job and report any discrepancy to the Designer before proceeding with the work. All drawings and specifications are instruments of service and the property of the Designer which must be returned at the completion of the work.

drawings specifications related documents and design are the copyright property of V&J DESIGN. Reconstruction of this property in whole or in part is strictly prohibited without V&J DESIGN's written permission.

RIGHT SIDE ELEVATION 'B'

BRICK VENEER CONSTRUCTION

(FOR WALLS LESS THAN 1.2M (3'-11") FROM THE LOT LINE)

45 MINUTE FIRE RATED WALL

PROVIDE A CONTINUOUS LAYER OF 12.7mm (1/2") TYPE 'X' GYPSUM BOARD (INTERIOR SIDE) INSTALLED SO THAT ALL EDGES ARE SUPPORTED, TAPED AND FILLED. SPACE BETWEEN WOOD STUDS TO BE FILLED WITH INSULATION CONFORMING TO CAN/ULC-S702, "MINERAL FIBRE THERMAL INSULATION FOR BUILDINGS" WITH A MASS OF NOT LESS THAN 1.22 Kg/SQ.M. AND MUST FILL AT LEAST 90% OF THE CAVITY THICKNESS. THE TYPE 'X' & INSULATION MUST BE RUN CONTINUOUSLY BEHIND ALL INTERSECTING PARTITIONS, MECHANICAL CHASES, BATHTUBS, SHOWERS, ETC. ENSURE INSULATION & TYPE 'X' IS INSTALLED IN GARAGE EXTERIOR WALLS.

(REFER TO SECTION SB-2 OF OBC 2012-SUPPLEMENTARY STANDARDS)

It is the builder's complete responsibility to ensure that all plans submitted for approval fully comply with the Architectural Guidelines and all applicable regulations and requirements including zoning provisions and any provisions in the subdivision agreement. The Control Architect is not responsible in any way for examining or approving site (lotting) plans or working drawings with respect to any zoning or building code or permit matter or that any house can be properly built or located on its lot.

This is to certify that these plans comply with the applicable Architectural Design Guidelines approved by the Town of BRADFORD / WEST GWILLIMBURY.

ARCHITECTURAL REVIEW & APPROVAL

JAN 30 2018

John G. Williams Limited, Architect

POURED CONC. FOUNDATION
WALLS & FOOTINGS (TYP.)

PRECAST CONC.
DOOR SILL & STEP
(21)

CONT. 4"x8" PRECAST CONC.
SILL BAND W/ 1/2" PROJ.
(TYP.)

STONE
VENEER
(TYP.)

CONT. PRECAST CONC. SILL
BAND W/ 1/2" PROJ. (TYP.)

REAR ELEVATION 'B'

ASPHALT SHINGLES (TYP.)

VALLEY FLASHING (TYP.)

PREFIN. ALUM. R.W.L.,
FASCIA, GUTTER &
VENTED SOFFIT (TYP.)

1"x6" ALUM. FRIEZE BD.
(TYP.)

8" PRECAST CONC. ARCH HAEADER
C/W 8" PRECAST CONC. KEYSTONE
ON PRECAST CONC. STACK BONDS
W/ 1/2" PROJ. (TYP.)

PRECAST CONC. SILL ON 8"
PRECAST CONC. W/ 1/2"
PROJ. (TYP.)

8" PRECAST CONC. ARCH
HEADER C/W 8" PRECAST CONC.
KEYSTONE W/ 1/2" PROJ.
(TYP.)

7'-10"
U/S SOFFIT

RWL

(21)

RWL

6'-10"

8'-4"
U/S SOFFIT

FIN GROUND FLOOR

FIN GRADE

TOP OF SLAB

12"x12" STONE IMPOST
(TYP.)

WINDOW LOCATION
FOR OPT. 2ND
FLOOR PLAN

PREFIN. MTL. FLASHING,
W/ CAULKING (TYP.)

CEMENT
FIBERBOARD
TRIM

ROOF
SLOPED
TO FRONT

FACE BRICK (TYP.)

TOP OF PLATE

TOP OF WINDOW

FIN SECOND FLOOR

TOP OF TRANSOM

TOP OF WINDOW

9'-11"

8'-1"

ROOF PLAN ELEVATION 'B'



JAN 16, 2018

BAYVIEW WELLINGTON

S38-8C
BAROSSA 8

project no. 16023
drawing no. 8B
project name GREEN VALLEY EAST
municipality BRADFORD, ONT.

date JANUARY, 2017
checked by RC
drawn by WT
scale 3/16" = 1'-0"

file name 16023-S38-8C
16023-S38-8C
TUE - JUN 16 2018 - 12:06 PM

VA3 DESIGN

255 Consumers Rd Suite 120
Toronto ON M2J 1R4
t 416.630.2255 f 416.630.4782
va3design.com

The undersigned has reviewed and takes responsibility for this design and has the qualifications and meets the requirements set out in the Ontario Building Code to be a Designer.

Wellington Jno-Baptiste 25591 BCN
signature
VA3 Design Inc. 42658

Contractor must verify all dimensions on the job and report any discrepancy to the Designer before proceeding with the work. All drawings and specifications are instruments of service and the property of the Designer. They must be returned at the completion of the work. Drawings are not to be sold.

no.	description	date	by
2	REVISED AS PER ENG'S COMMENTS	JAN 12-18 RC	
1	ISSUED FOR CLIENT REVIEW		

All drawings, specifications, related documents and design are the copyright property of VA3 DESIGN. Reproduction of this property in whole or in part is strictly prohibited without VA3 DESIGN's written permission.

TO TELL PLANS FOR
TYPICAL NOTES.


It is the builder's complete responsibility to ensure that all plans submitted for approval fully comply with the Architectural Guidelines and all applicable regulations and requirements including zoning provisions and any provisions in the subdivision agreement. The Control Architect is not responsible in any way for examining or approving site (lotting) plans or working drawings with respect to any zoning or building code or permit matter or that any house can be properly built or located on its lot.

This is to certify that these plans comply with the applicable Architectural Design Guidelines approved by the Town of BRADFORD / WEST GUILDFORD.

ARCHITECTURAL REVIEW & APPROVAL

JAN 30 2018


John G. Williams Limited, Architect

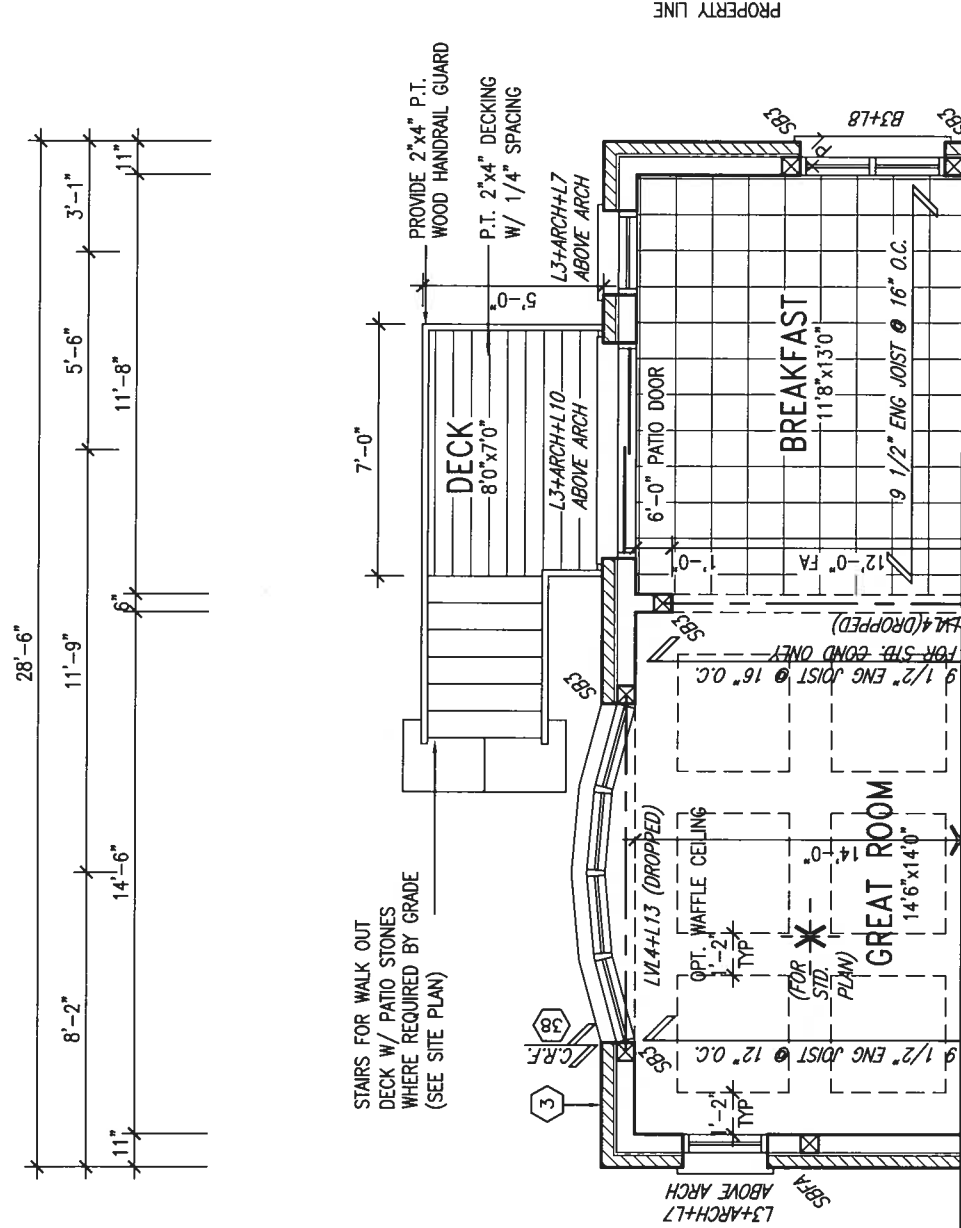

PART. GROUND FLOOR PLAN 'B' - W.O.D. CONDITION



JAN 16, 2018

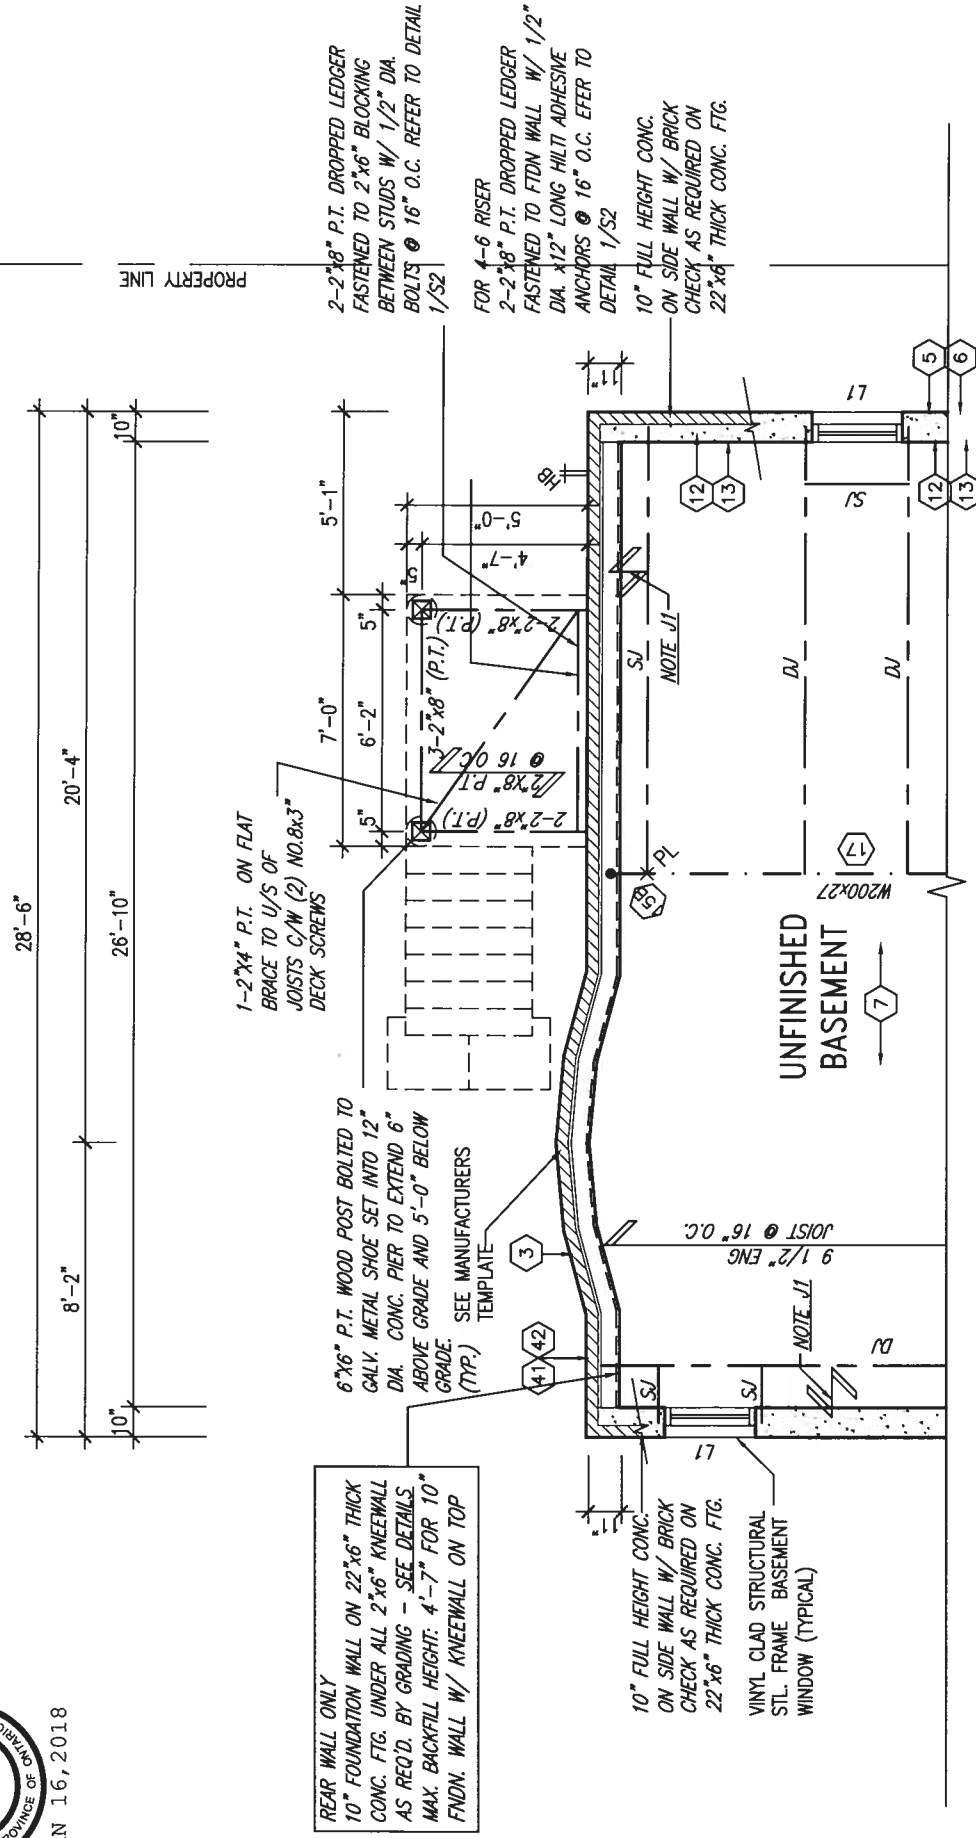

PART. BASEMENT PLAN 'B' - W.O.D. CONDITION

NOTE: J1: PROVIDE SOLID BLOCKING @ 24" O.C. WHERE FLOOR JOISTS ARE PARALLEL TO FOUNDATION WALL (TYP.)	UNINSULATED OPENINGS (PER OBC. SB-12.3.1.1(7))				UNINSULATED OPENINGS (PER OBC. SB-12.3.1.1(7))			
	S38-8C ELEVATION B WOD	ENERGY EFFICIENCY – OBC SB12		S38-8C ELEV. B OPT. PLAN WOD	ENERGY EFFICIENCY – OBC SB12			
NOTE: SPACE ALL FLOOR JOISTS @ 12" O.C. UNDER ALL CERAMIC TILE AREAS.	ELEVATION	WALL AREA S.F.	OPENING S.F.	PERCENTAGE	ELEVATION	WALL AREA S.F.	OPENING S.F.	PERCENTAGE
	FRONT	595 S.F.	130.27 S.F.	21.89 %	FRONT	595 S.F.	130.27 S.F.	21.89 %
	LEFT SIDE	1305 S.F.	168.91 S.F.	12.94 %	LEFT SIDE	1305 S.F.	225.41 S.F.	17.27 %
	RIGHT SIDE	1305 S.F.	65.66 S.F.	5.03 %	RIGHT SIDE	1305 S.F.	62.11 S.F.	4.76 %
NOTE: ALL LVL'S SUPPORTING FLOOR LOADS ARE TO BE SPECIFIED BY FLOOR TRUSS MANUFACTURER.	REAR	714 S.F.	149.14 S.F.	20.89 %	REAR	714 S.F.	160.02 S.F.	22.41 %
	* OPENINGS OMITTED AS PER SB-12 3.1.1.9(4) MAX 19.9 S.F. REFER TO ELEVATION FOR LOCATION				* OPENINGS OMITTED AS PER SB-12 3.1.1.9(4) MAX 19.9 S.F. REFER TO ELEVATION FOR LOCATION			
NOTE: FLOOR FRAMING INFO REFER TO SHOP DRAWINGS FOR ALL TRUSS-JOIST INFORMATION AND DETAILS. UNLESS OTHERWISE NOTED.	TOTAL SQ. FT.	3919.00 S.F.	513.98 S.F.	13.12 %	TOTAL SQ. FT.	3919.00 S.F.	577.81 S.F.	14.74 %
	TOTAL SQ. M.	364.08 S.M.	47.75 S.M.	13.12 %	TOTAL SQ. M.	364.08 S.M.	53.68 S.M.	14.74 %

9	.	.	The undersigned has prepared and taken responsibility for this design and has the qualifications and meets the requirements set out in the Ontario Building Code to be a Designer.	25591	 VA3 DESIGN 255 Consumers Rd Suite 120 Toronto ON M2J 1Y4 t 416.630.2255 f 416.630.4782 va3design.com
7	.	.	qualification information		
6	.	.	Wellington Jno-Baptiste	25591	
5	.	.	name	BCIN	
4	.	.	registration information	42658	
3	.	.	signature		
2	REVISED AS PER ENG'S COMMENTS	JAN 12-18	RC		
1	ISSUED FOR CLIENT REVIEW	.	.		
0	description	date	by		

All drawings, specifications, related documents and design are the copyright property of VA3 DESIGN. Reproduction of this property in whole or in part is strictly prohibited without VA3 DESIGN's written permission.

$$\begin{array}{c} 1' - 0'' \\ \times \\ \hline \end{array} \quad \begin{array}{c} 1' - 0'' \\ \times \\ \hline \end{array}$$


This is to certify that these plans comply with the applicable Architectural Design Guidelines approved by the Town of BRADFORD / WEST GWILLIMBURY.

JAN 30 2018

John G. Williams Limited, Architects

S38-8C
BAROSSA 8

project name	GREEN VALLEY EAST	project no.	16023
drawn by	WT	drawing no.	11B
checked by	RC	file name	16023-S3B-RC
scale	3/16" = 1'-0"		
date	JANUARY, 2017		
drawn by	WT		
checked by	RC		
scale	3/16" = 1'-0"		
file name	16023-S3B-RC		
project name	GREEN VALLEY EAST		
drawn by	WT		
checked by	RC		
scale	3/16" = 1'-0"		
date	JANUARY, 201		

BAYVIEW WELLINGTON

DESIGN
2255 Consumers Rd Suite 120
Toronto ON M2J 1R4
416.630.2255 f 416.630.4782
v3design.com

The undersigned has reviewed and takes responsibility for this design and has the qualifications and meets the requirements set out in the Ontario Building Code to be a Designer.

name	signature	BCIN
registration information		
WA3 Design Inc.		42658

richard@richardm.com
 - H: ARCHIVE\WORKING\2018\180223.BW\Units\38\180223-338-8C.dwg - Tue - Jan 16 2018 - 12:06 PM

[illegible]

PREFIN. ALUM. R.W.L.,
FASCIA, GUTTER &
VENTED SOFFIT (TYP.)

1"x6" ALUM. FRIEZE BD.
(TYP.)

8" PRECAST CONC. ARCH HAEDER
C/W 8" PRECAST CONC. KEYSTONE
ON PRECAST CONC STACK BONDS
W/ 1/2" PROJ. (TYP.)

PRECAST CONC. SILL ON 8"
PRECAST CONC. W/ 1/2"
PROJ. (TYP.)

8" PRECAST CONC. ARCH
HEADER C/W 8" PRECAST CONC.
KEYSTONE W/ 1/2" PROJ.
(TYP.)

6"x6" P.T. WOOD POST BOLTED
TO GALV. METAL SHOE SET —
INTO 12" DIA. CONC. PIER TO
EXTEND 6" ABOVE GRADE AND
5'-0" BELOW GRADE (TYP.)

POURED CONC. FOUNDATION
WALLS & FOOTINGS (TYP.)

2"x6" P.T. CROSS
BRACING

12"X12" STONE IMPOST
(TYP.)

== PREFIN. MTL. FLASHING,
== W/ CAULKING (TYP.)

ROOF
SLOPED
TO FRONT

CONT. 4" + 8"
PRECAST
CONC. SILL
BAND W/
1/2" PROJ.
(TYP.)

STONE
VENEER
(TYP.)

— ASPHALT SHINGLES (TYP.)

- FACE BRICK (TYP.)


8'-4" U/S SOFFIT

CONT. PRECAST CONC. SILL
BAND W/ 1/2" PROJ. (TYP.)

REAR ELEVATION 'B'— 9R OR MORE W.O.D. CONDITION

BASEMENT WINDOW SIZES
4R-8R USE 30"x24" VINYL
CLAD STRUCTURAL STEEL
FRAME BASEMENT WINDOWS

FOR 9 1/2" JOIST DEPTH

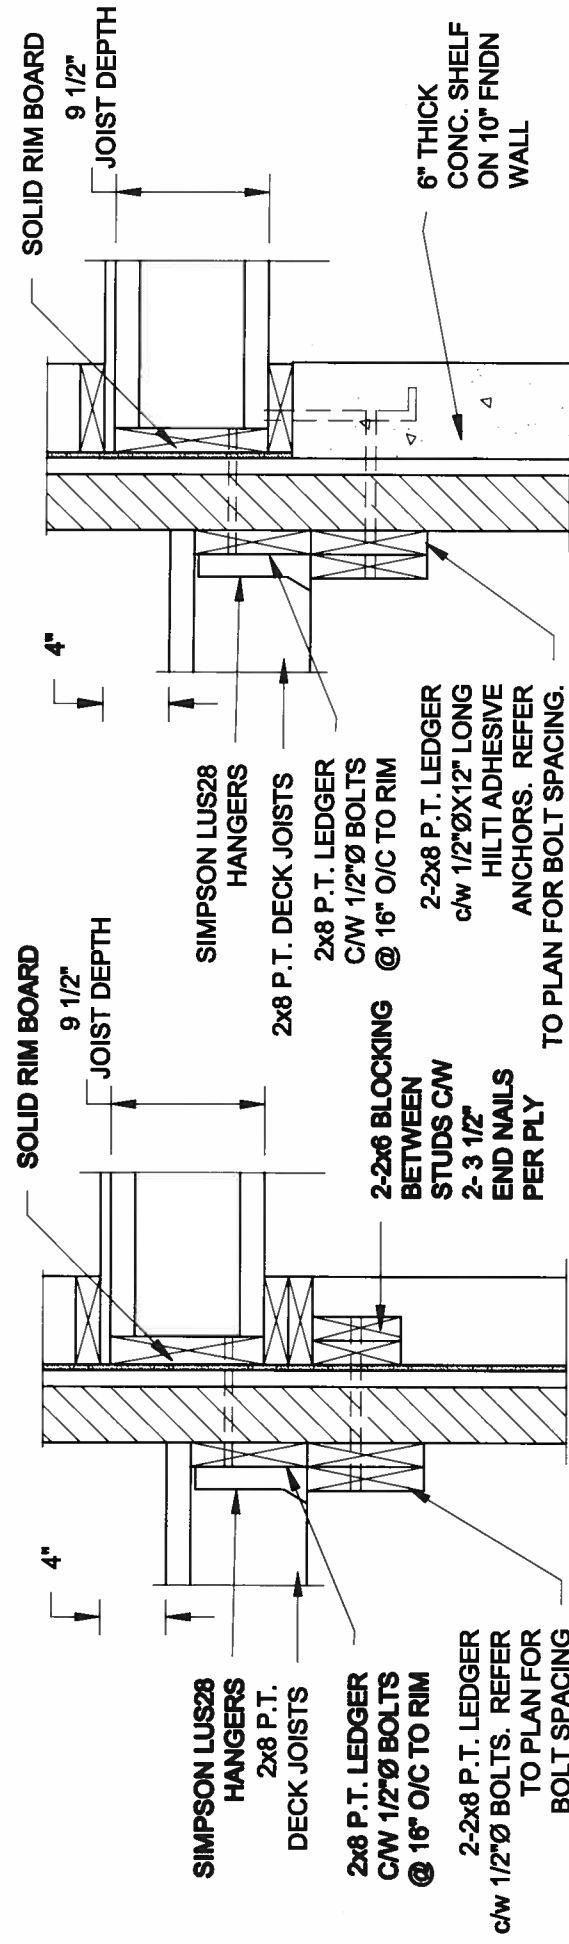

1A DECK FASTENING DETAIL

25


SCALE: 1" = 1'-0"

1B DECK FASTENING DETAIL

25

SCALE: 1" = 1'-0"

FOR 11 7/8" JOIST DEPTH

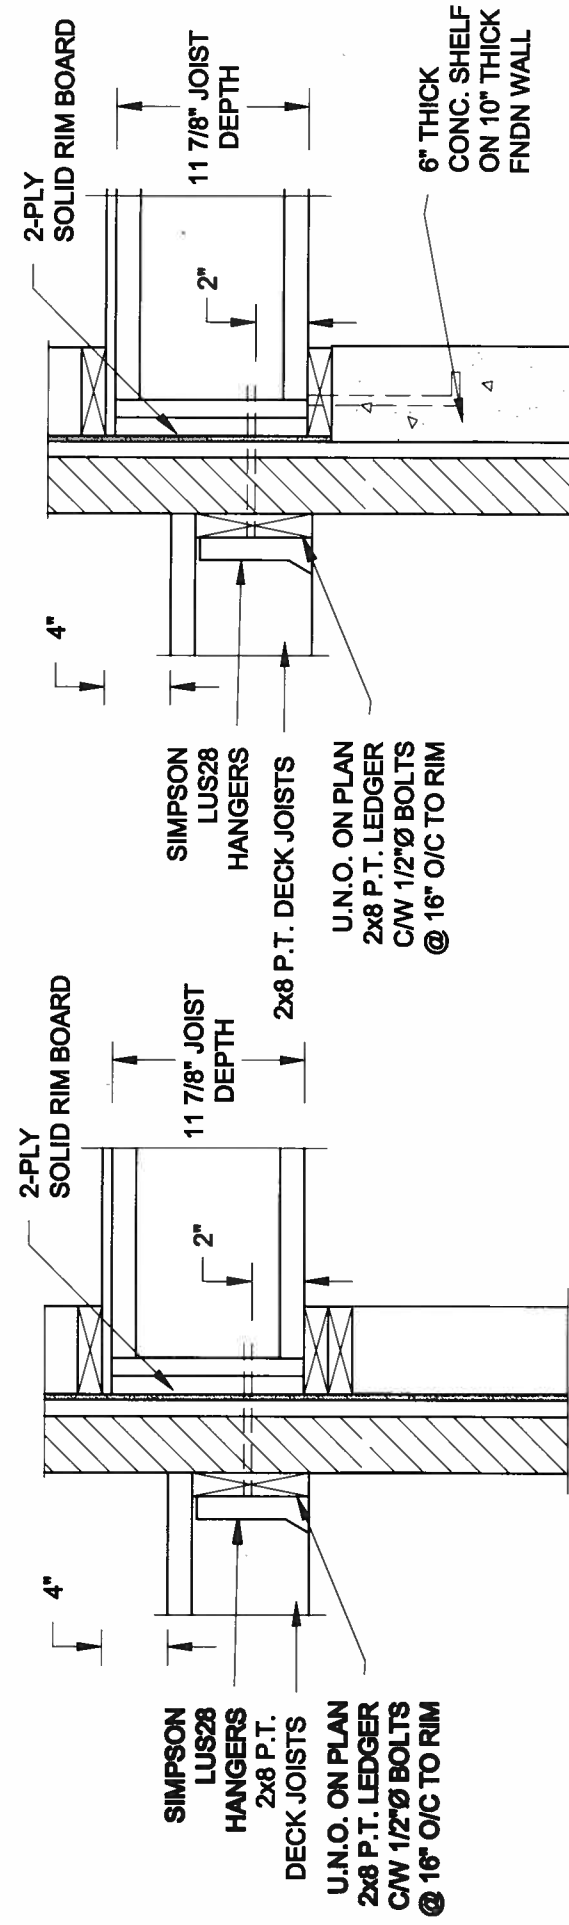

1C DECK FASTENING DETAIL

25

SCALE: 1" = 1'-0"


1D DECK FASTENING DETAIL

22

SCALE: 1" = 1'-0"

- NOTE: 1. WHERE BACKFILL HEIGHT < 4'-7", PROVIDE 2x6 @ 16" o/c KNEEWALL ON 10" THICK CONC FNDN WALL**
- 2. WHERE BACKFILL HEIGHT > 4'-7", PROVIDE 6" CONC SHELF FOR BRICK VENEER ON 10" THICK CONC FNDN WALL**
- 3. FOOTING TO BE 22"x6" THICK UNLESS NOTED OTHERWISE ON PLAN.**


FOR 9 1/2" JOIST DEPTH

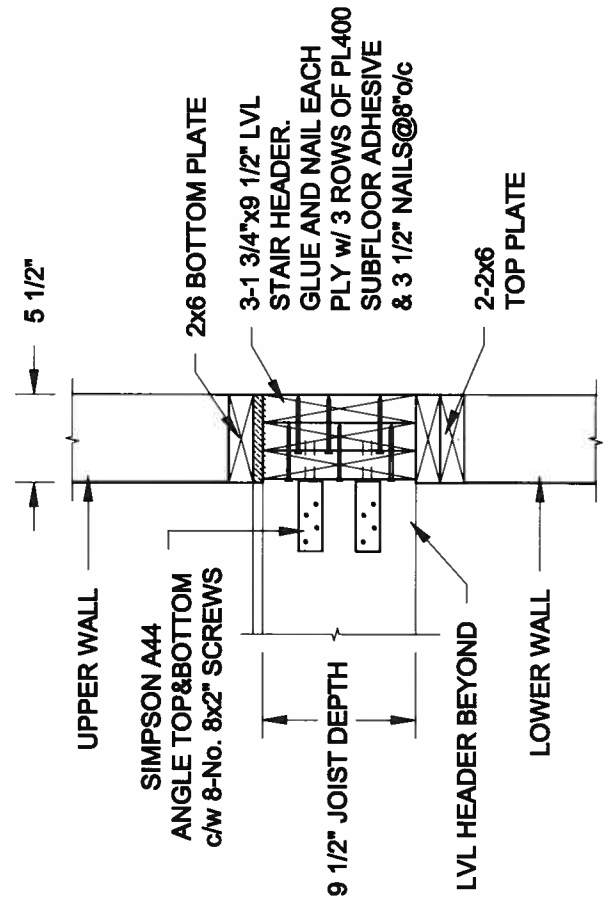

2A STAIR HEADER

25

SCALE: 1" = 1'-0"

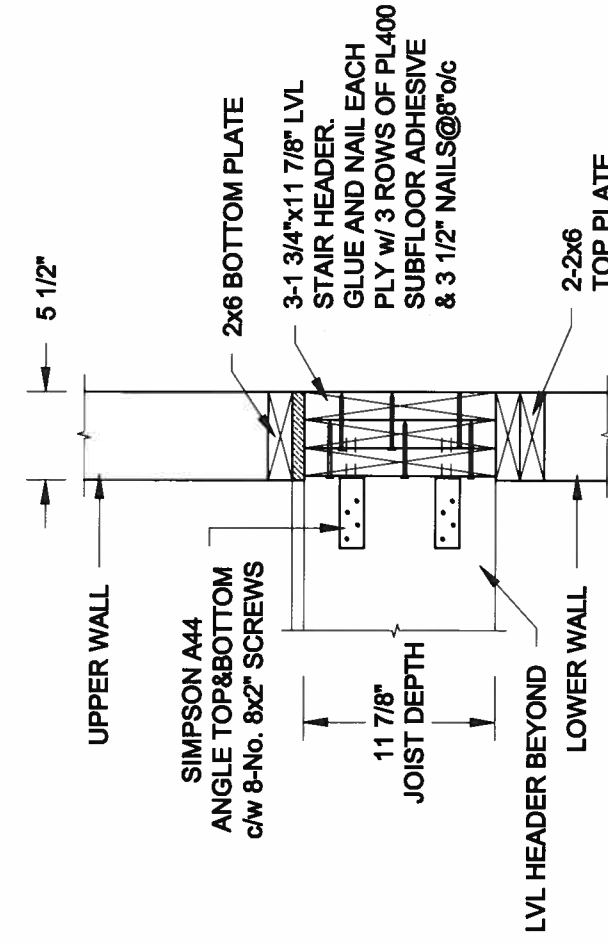


2B STAIR HEADER




25

SCALE: 1" = 1'-0"

Scale: AS NOTED	Date: OCT-20-2017	Drawn: SC		Checked: SJB
				
QUAILE ENGINEERING LTD. 38 Parkside Drive, UNIT 7 Newmarket, ON L3Y 8J9 T: 905-853-8547 E: quaile.eng@rogers.com				
Engineer's Seal  JAN 16, 2018				
Project: DAYVIEW WELLINGTON HOMES - GREEN VALLEY ESTATES - SINGLES BRADFORD, ONTARIO		Project No.: 17-216		
TYPICAL STRUCTURAL DETAILS		Drawing No.: S2		

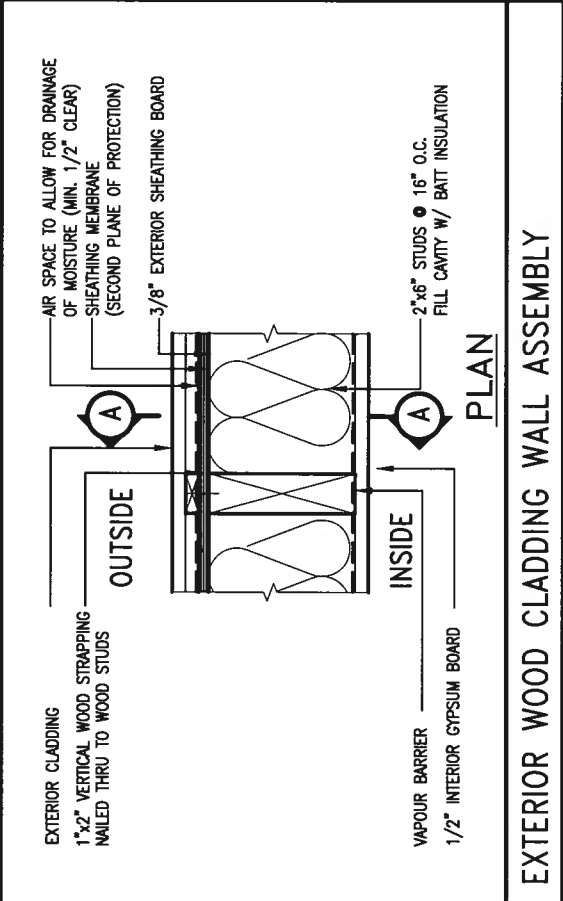

REINFORCEMENT OF STUD WALLS SHALL BE INSTALLED ADJACENT TO WATER CLOSETS AND SHOWER OR BATHTUB IN MAIN BATHROOM. FUTURE GRAB BARS TO BE MOUNTED TO RESIST HORIZ. AND VERT. LOADS OF 1.3 KN (300 lb). BATHTUB & 3.8.3.13(4)(c), AND DETAILS PROVIDED. REFER TO CBC: DM: B- 9.5.2.3, WATER CLOSET, 3.8.3.8.3(3)(a) & 3.8.3.8.3(3)(c), SHOWER 3.8.3.13(2)(f).

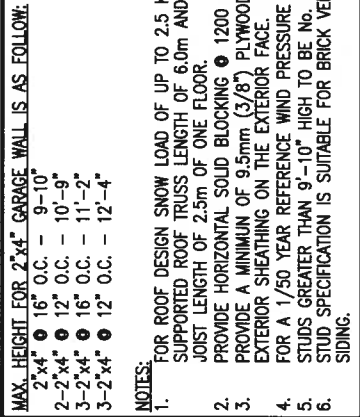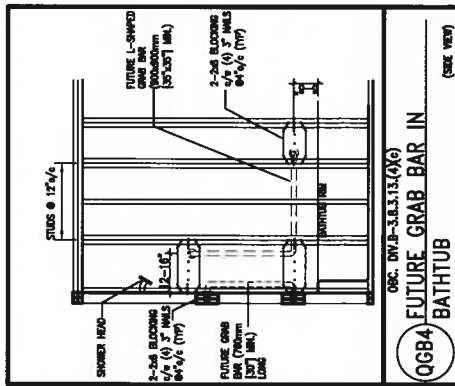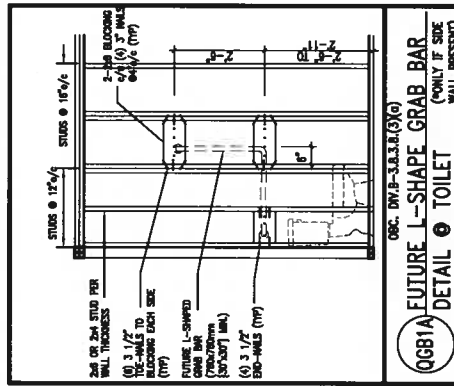


- MAX. HEIGHT FOR 2"x8" EXTERIOR WALL IS AS FOLLOWS:
- | |
|------------------------------|
| 2"x8" ● 16" O.C. ● 16'-0" |
| 2"x8" ● 12" O.C. ● 17'-9" |
| 2'-2"x8" ● 16" O.C. ● 20'-4" |
| 2'-2"x8" ● 12" O.C. ● 22'-4" |
- NOTES:
1. FOR ROOF DESIGN SNOW LOAD OF UP TO 2.5 KPa
 2. SUPPORTED ROOF TRUSS LENGTH OF 6.0m ONLY.
 3. PROVIDE HORIZONTAL SOLID BLOCKING @ 1200 O.C. (4'-0")
 4. PROVIDE A MINIMUM OF 9.5mm (3/8") PLYWOOD OR OSB EXTERIOR SHEATHING ON THE EXTERIOR FACE AND 12.5mm (1/2") GYPSUM BOARD ON THE INTERIOR FACE.
 5. WALL FRAMING SHALL CONFORM TO IRC 9.23.10.1(2)
 6. FOR A 1/50 YEAR REFERENCE WIND PRESSURE OF 0.6 KPa
 7. STUDS GREATER THAN 9'-10" HIGH TO BE No. 2 SPF.
 8. STUD SPECIFICATION IS SUITABLE FOR BRICK VENEER OR SIDING.

** STUD INFORMATION TAKEN FROM OBC TABLE A-30


9	•	The up	•
8	•	and N	•
7	•	Ontario	•
6	•	qualify	•
5	•	Wellin	•
4	•	name	•
3	•	regulat	•
2	•	VA3	•
1	•	Contract	•
UPDATE TO 2018	RC	JAN 11-18	RC
ISSUE FOR CLIENT REVIEW	RC	AUG 04-17	RC
no. description	by	date	by

VA3
DESIGN
255 Consumers Rd Suite 120
Toronto ON M2J 1R4
t 416.630.2255 f 416.630.4782
va3design.com


BAYVIEW WELLINGTON	CONST NOTE
project name GREEN VALLEY EAST	municipality BRADFORD
date MAY 2016	project no. 16023
dwn by RC	checked by —
scale 3/16" = 1'-0"	file name 16023-CN-A1
CONSTRUCTION NOTES	
RICHARD - H:\ARCHIVE\WORKING\2016\16023.LBW\Units\CN NOTES\16023-CN-A1.dwg - Thu - Jun 11 2018 - 10:08 AM	
CN2	

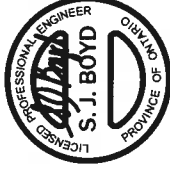

JAN 11, 2018

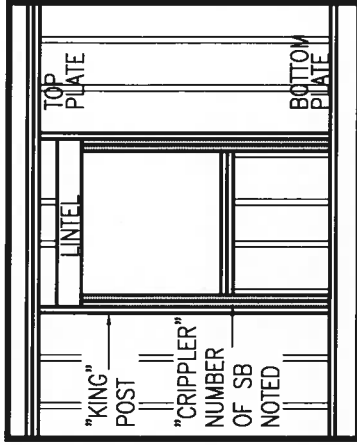


"CRIPPLE" DETAIL

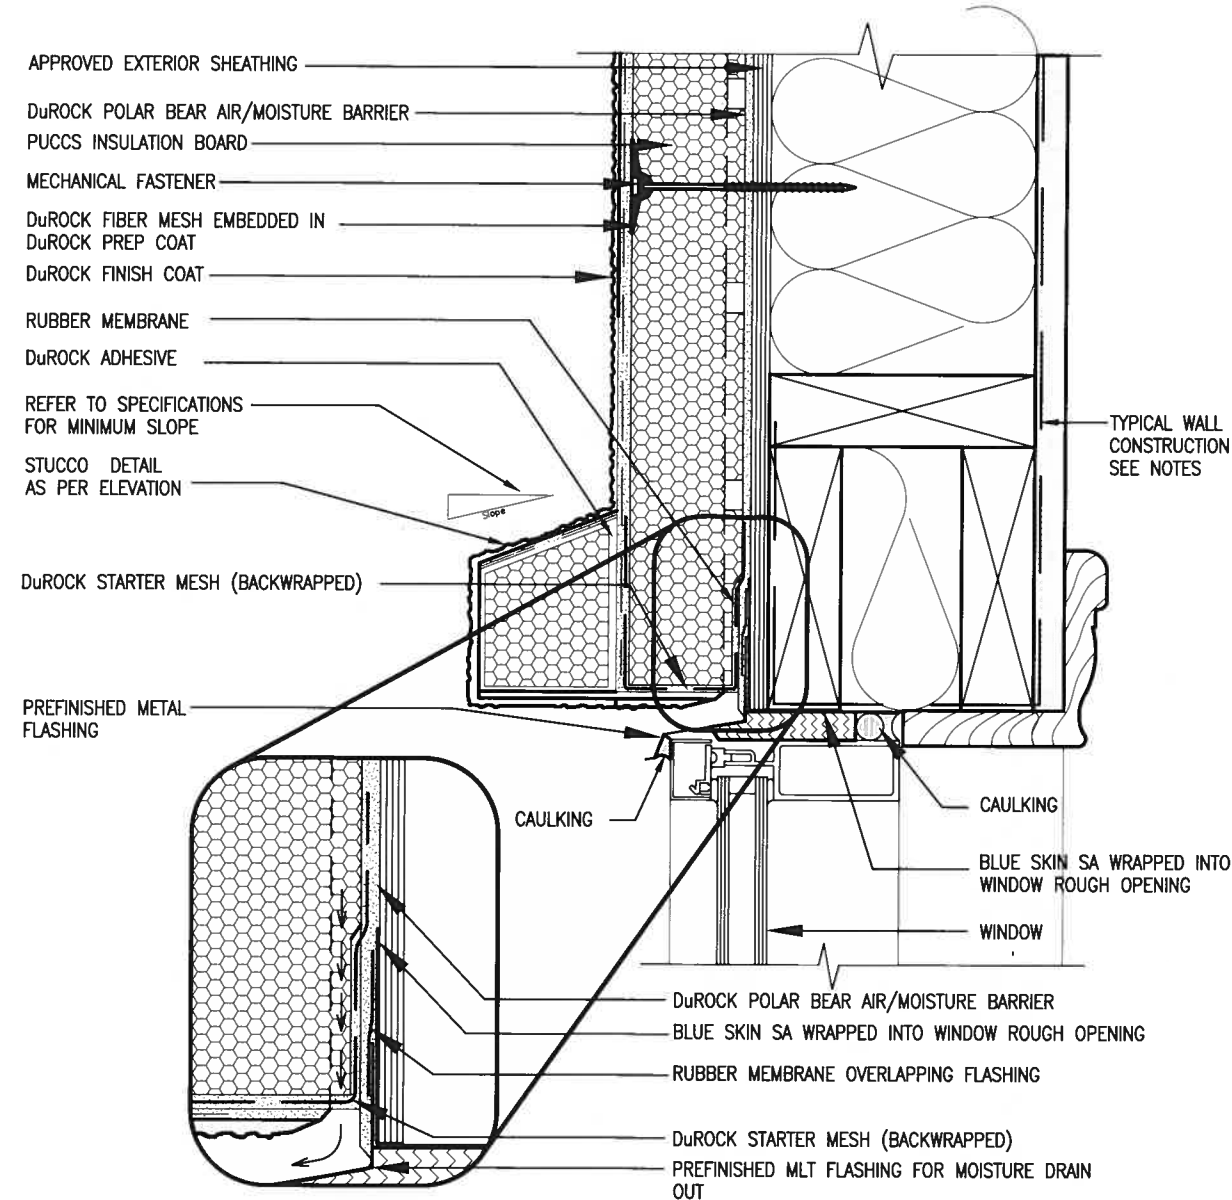

1 WINDOW HEADER
CN3 SCALE: 3"=1'-0"

ALL STUCCO WALLS TO HAVE A MINIMUM 10mm AIR SPACE
BEHIND THE CLADDING WITH POSITIVE DRAINAGE TO THE
EXTERIOR. THE EXTERIOR SHEATHING MUST NOT BE GYPSUM
BASED. ALL STUCCO TO BE INSTALLED AS PER
MANUFACTURERS SPECIFICATIONS.
DETAILS ARE BASED ON DuROCK PUCCS SYSTEM

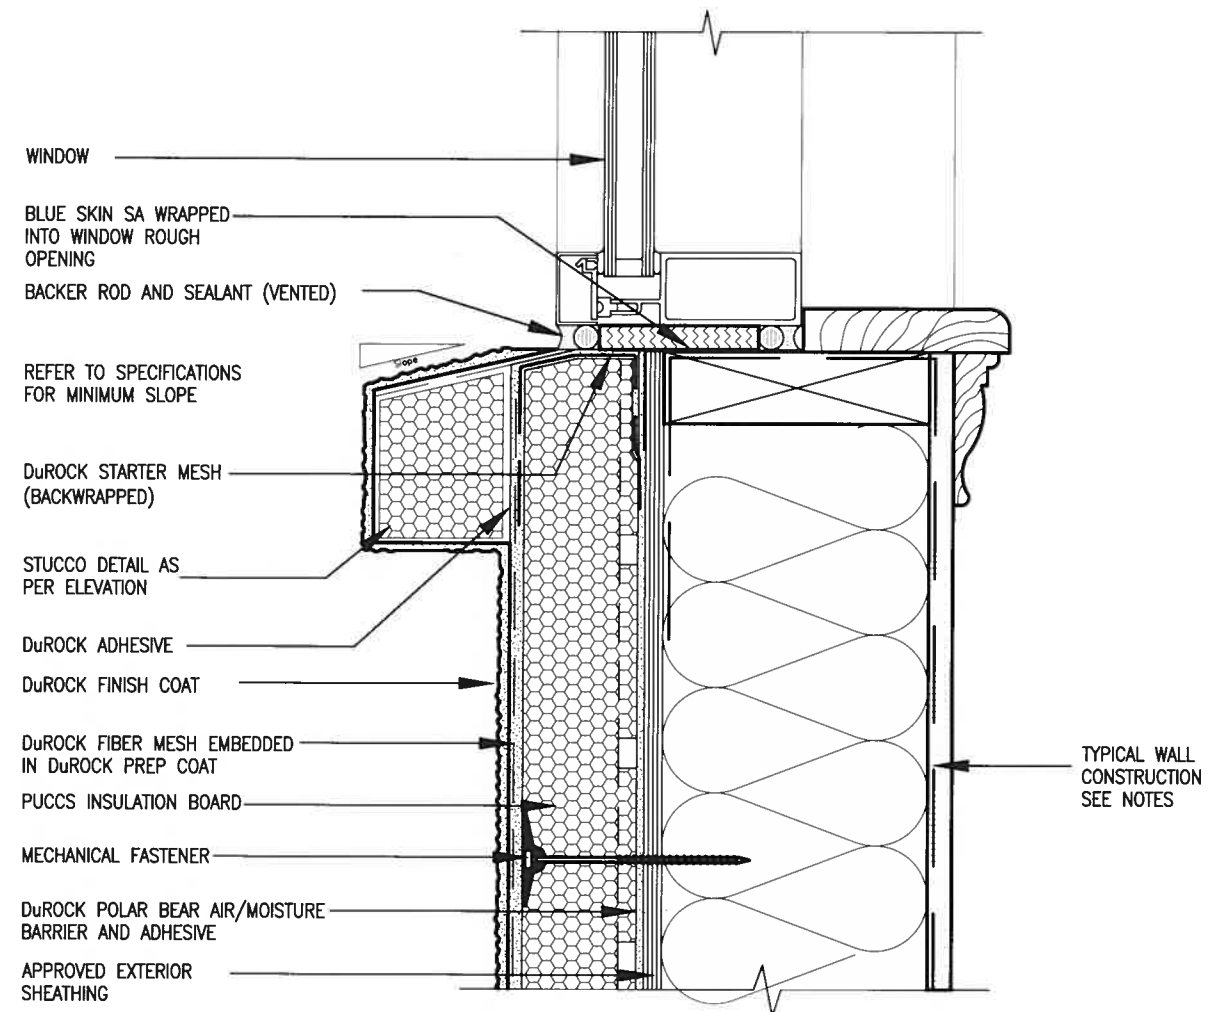

2 WINDOW SILL
CN3 SCALE: 3"=1'-0"

9.	.	.	The undersigned has reviewed and takes responsibility for this design and has the qualifications and meets the requirements set out in the Ontario Building Code to be a Designer.
8.	.	.	qualification information
7.	.	.	Wellington Jno-Baptiste 25591
6.	.	.	name
5.	.	.	registration information
4.	.	.	VA3 Design Inc.
3.	.	.	signature
2.	UPDATE TO 2018	JAN 11-18 RC	Contractor must verify all dimensions on the job and report any discrepancy to the Designer before proceeding with the work. All drawings and specifications are instruments of service and the property of the Designer. The Designer is not responsible for the completion of the work. Drawings are not to be resold.
1.	ISSUE FOR CLIENT REVIEW	AUG 04-17 RC	date
10.	description		date



**VA3
DESIGN**

255 Consumers Rd Suite 120
Toronto ON M2J 1R4
t 416.630.2255 f 416.630.4782
va3design.com

BAYVIEW WELLINGTON

GREEN VALLEY EAST

project name

city

MAY 2016

drawn by

RC

checked by

scale

3/16" = 1'-0"

project no.

16023

drawing no.

16023


CONST NOTE

CONSTRUCTION NOTES

file name


16023-CN-A1

CN3

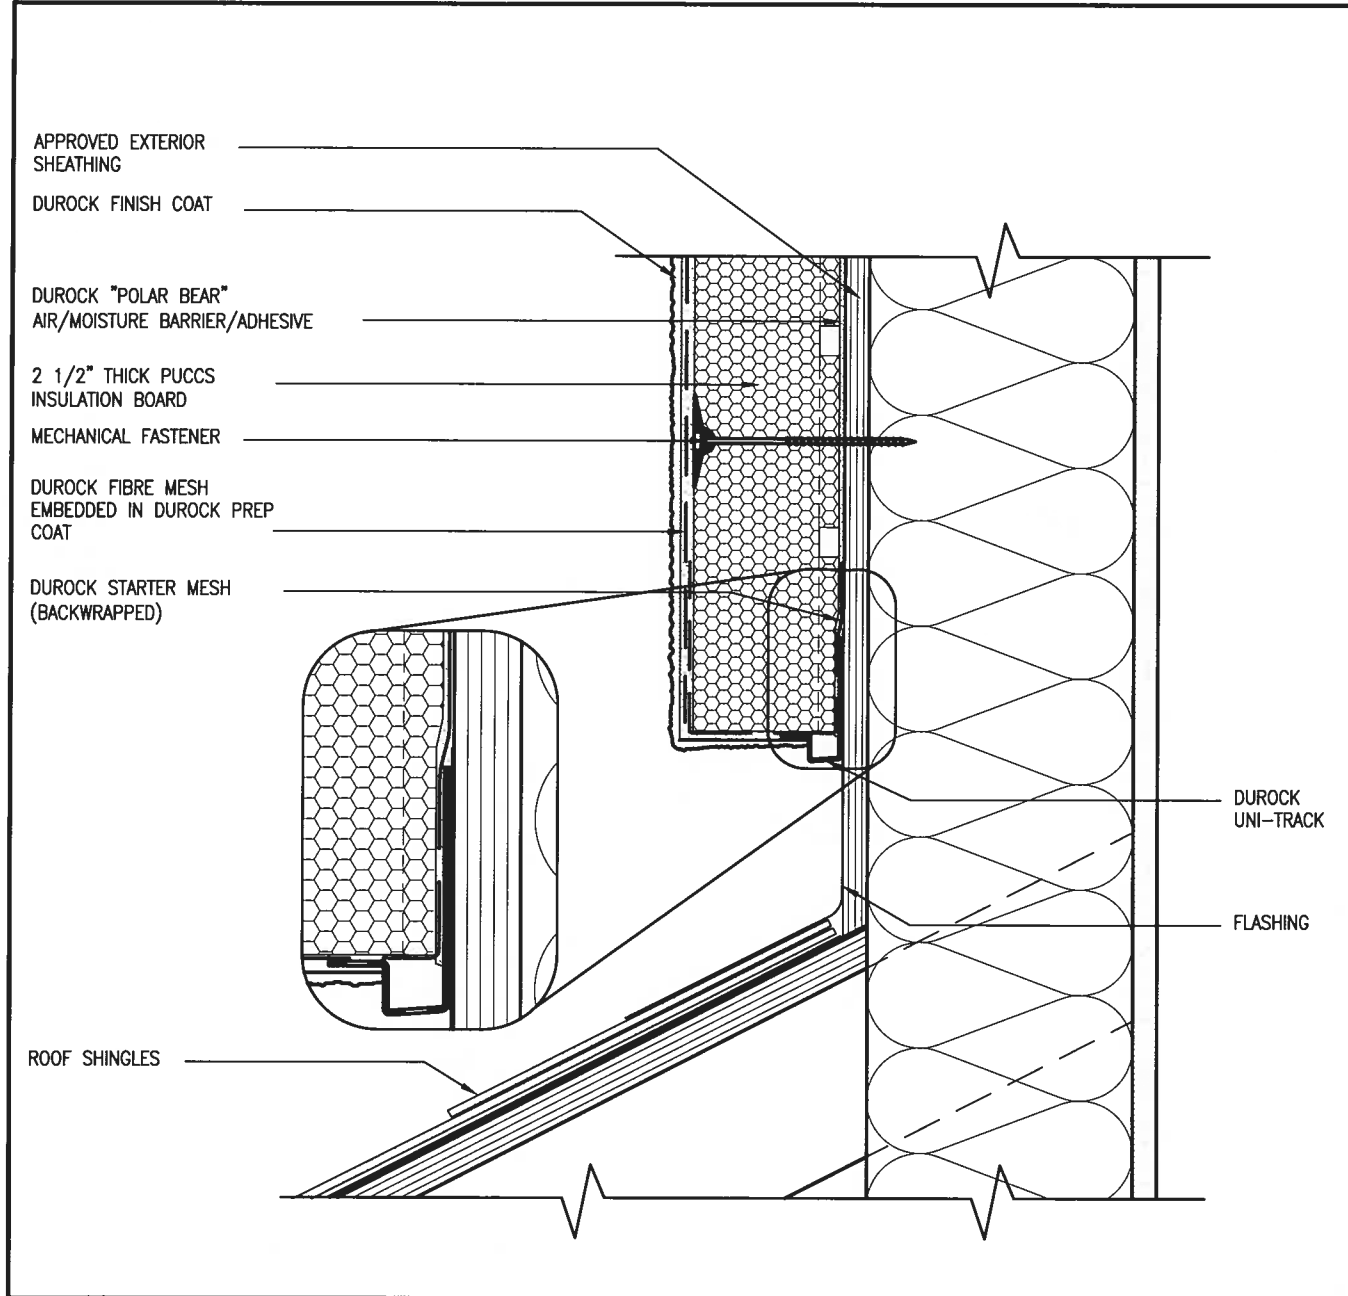


3 STUCCO TERMINATION @ ROOF
CN4 SCALE: 3"=1'-0"

ALL STUCCO WALLS TO HAVE A MINIMUM 10mm AIR SPACE BEHIND THE CLADDING WITH POSITIVE DRAINAGE TO THE EXTERIOR. THE EXTERIOR SHEATHING MUST NOT BE GYPSUM BASED. ALL STUCCO TO BE INSTALLED AS PER MANUFACTURERS SPECIFICATIONS.
DETAILS ARE BASED ON DuROCK PUCCS SYSTEM

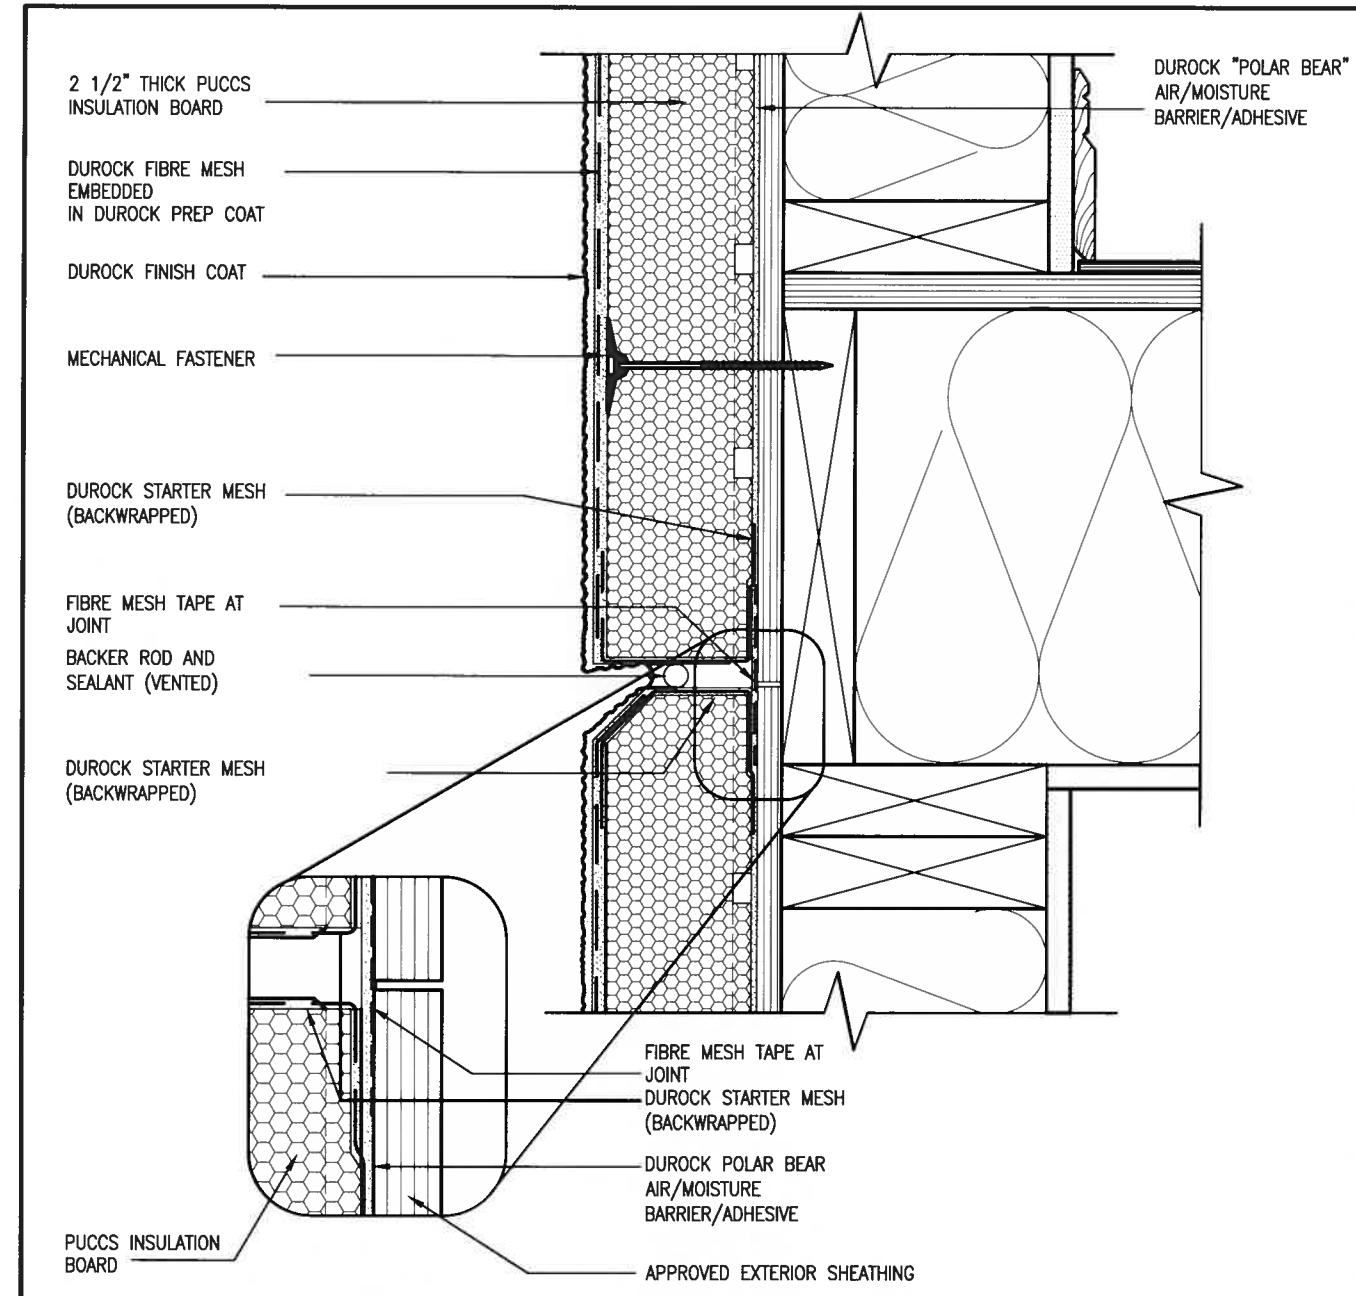


4 HORIZONTAL EXPANSION JOINT
CN4 SCALE: 3"=1'-0"

CONST NOTE		BAYVIEW WELLINGTON		GREEN VALLEY EAST		BRADFORD		16023	
project name		municipality		project no.		drawing no.		drawing no.	
GREEN VALLEY EAST		BRADFORD		16023		16023-CN-A1		16023-CN-A1	
date		checked by		scale		3/16" = 1'-0"		16023-CN-A1	
MAY 2016		RC		RC		RC		16023-CN-A1	
255 Consumers Rd Suite 120 Toronto ON M2J 1R4 t 416.630.2255 f 416.630.4782 va3design.com		VA3 DESIGN		VA3 DESIGN		VA3 DESIGN		VA3 DESIGN	
The undersigned has prepared and taken responsibility for this design and has the qualifications and meets the requirements set out in the Ontario Building Code to be a Designer.		Wellington Jno-Baptiste		25591		42658		42658	
Contractor must verify all dimensions on the job and report any discrepancy to the Designer before proceeding with the work. All drawings and specifications are instruments of service and the property of the Designer which must be returned at the completion of the work. Drawings are not to be scaled.		VA3 Design Inc.		42658		42658		42658	
2 UPDATE TO 2018		JAN 11-18 RC		JAN 11-18 RC		JAN 11-18 RC		JAN 11-18 RC	
1 ISSUE FOR CLIENT REVIEW		AUG 04-17 RC		AUG 04-17 RC		AUG 04-17 RC		AUG 04-17 RC	
no. description		date		by		date		by	

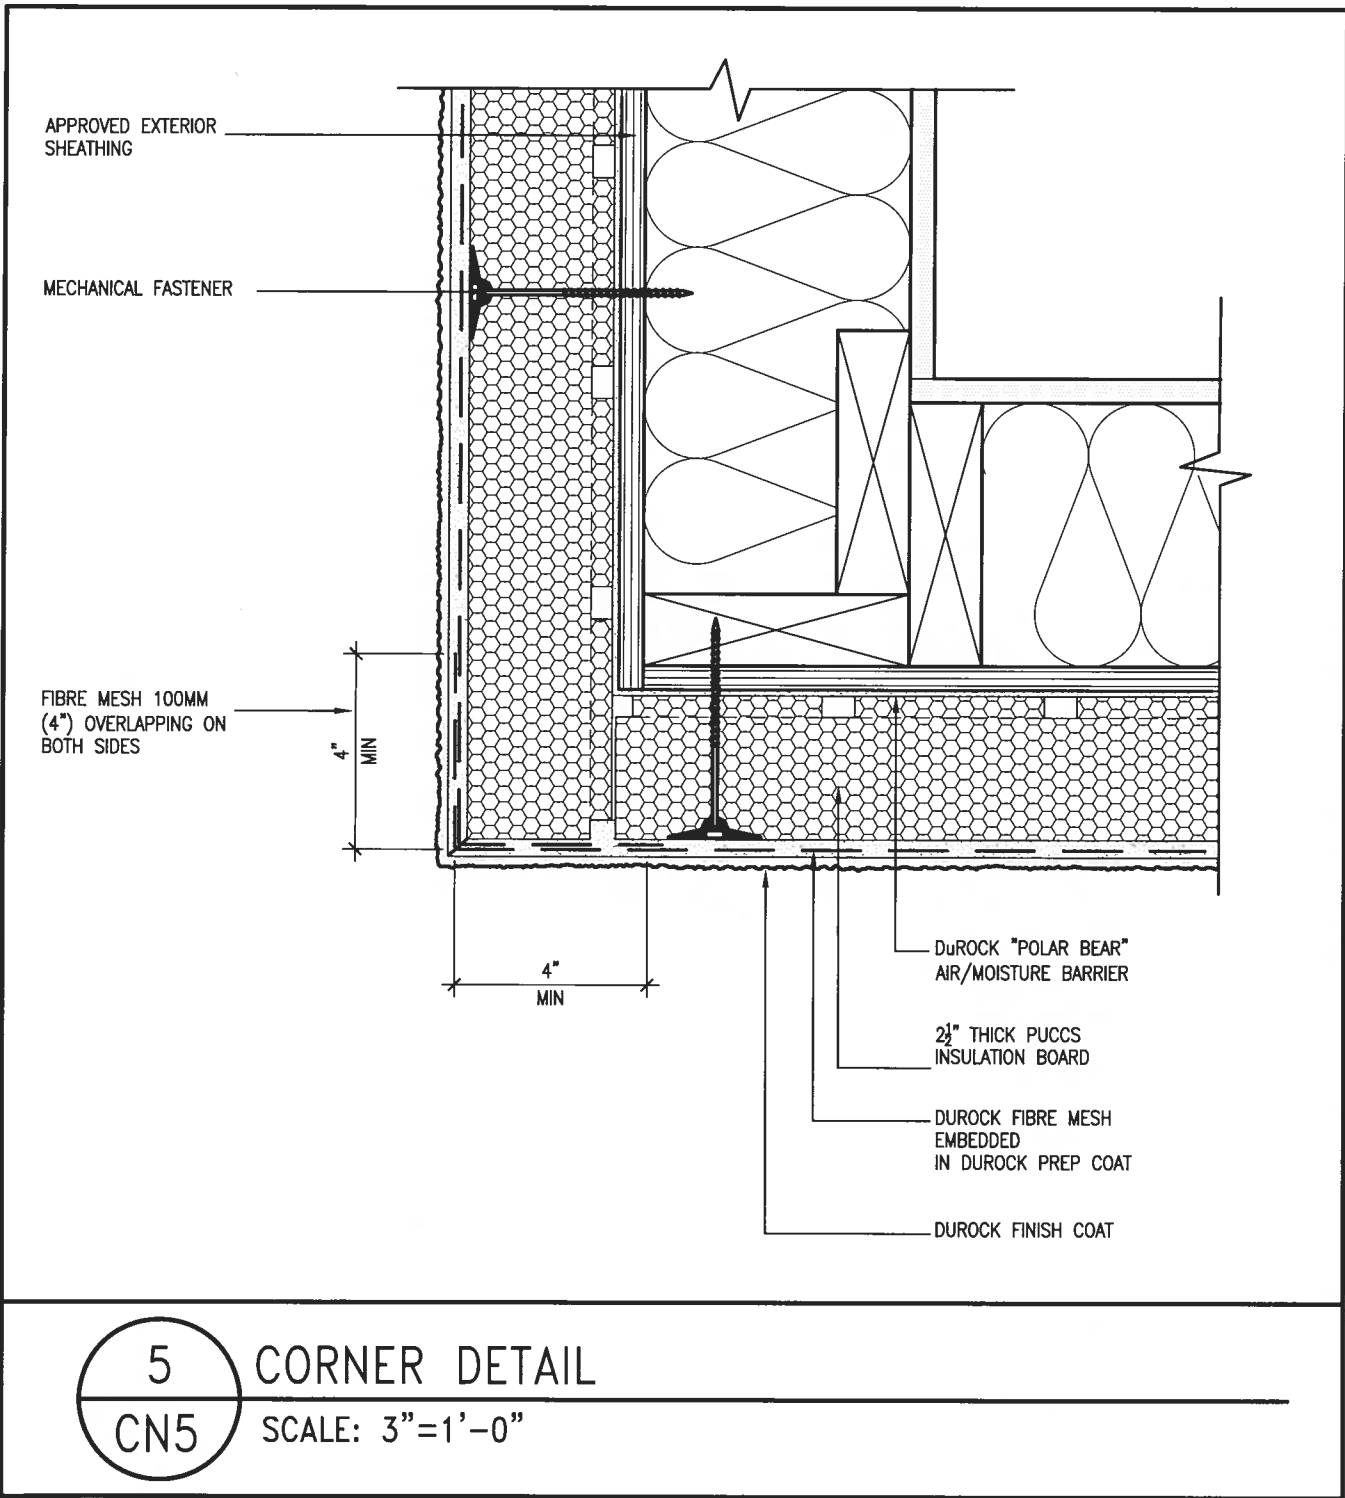


ALL STUCCO WALLS TO HAVE A MINIMUM 10mm AIR SPACE BEHIND THE CLADDING WITH POSITIVE DRAINAGE TO THE EXTERIOR. THE EXTERIOR SHEATHING MUST NOT BE GYPSUM BASED. ALL STUCCO TO BE INSTALLED AS PER MANUFACTURERS SPECIFICATIONS.
 DETAILS ARE BASED ON DuROCK PUCCS SYSTEM

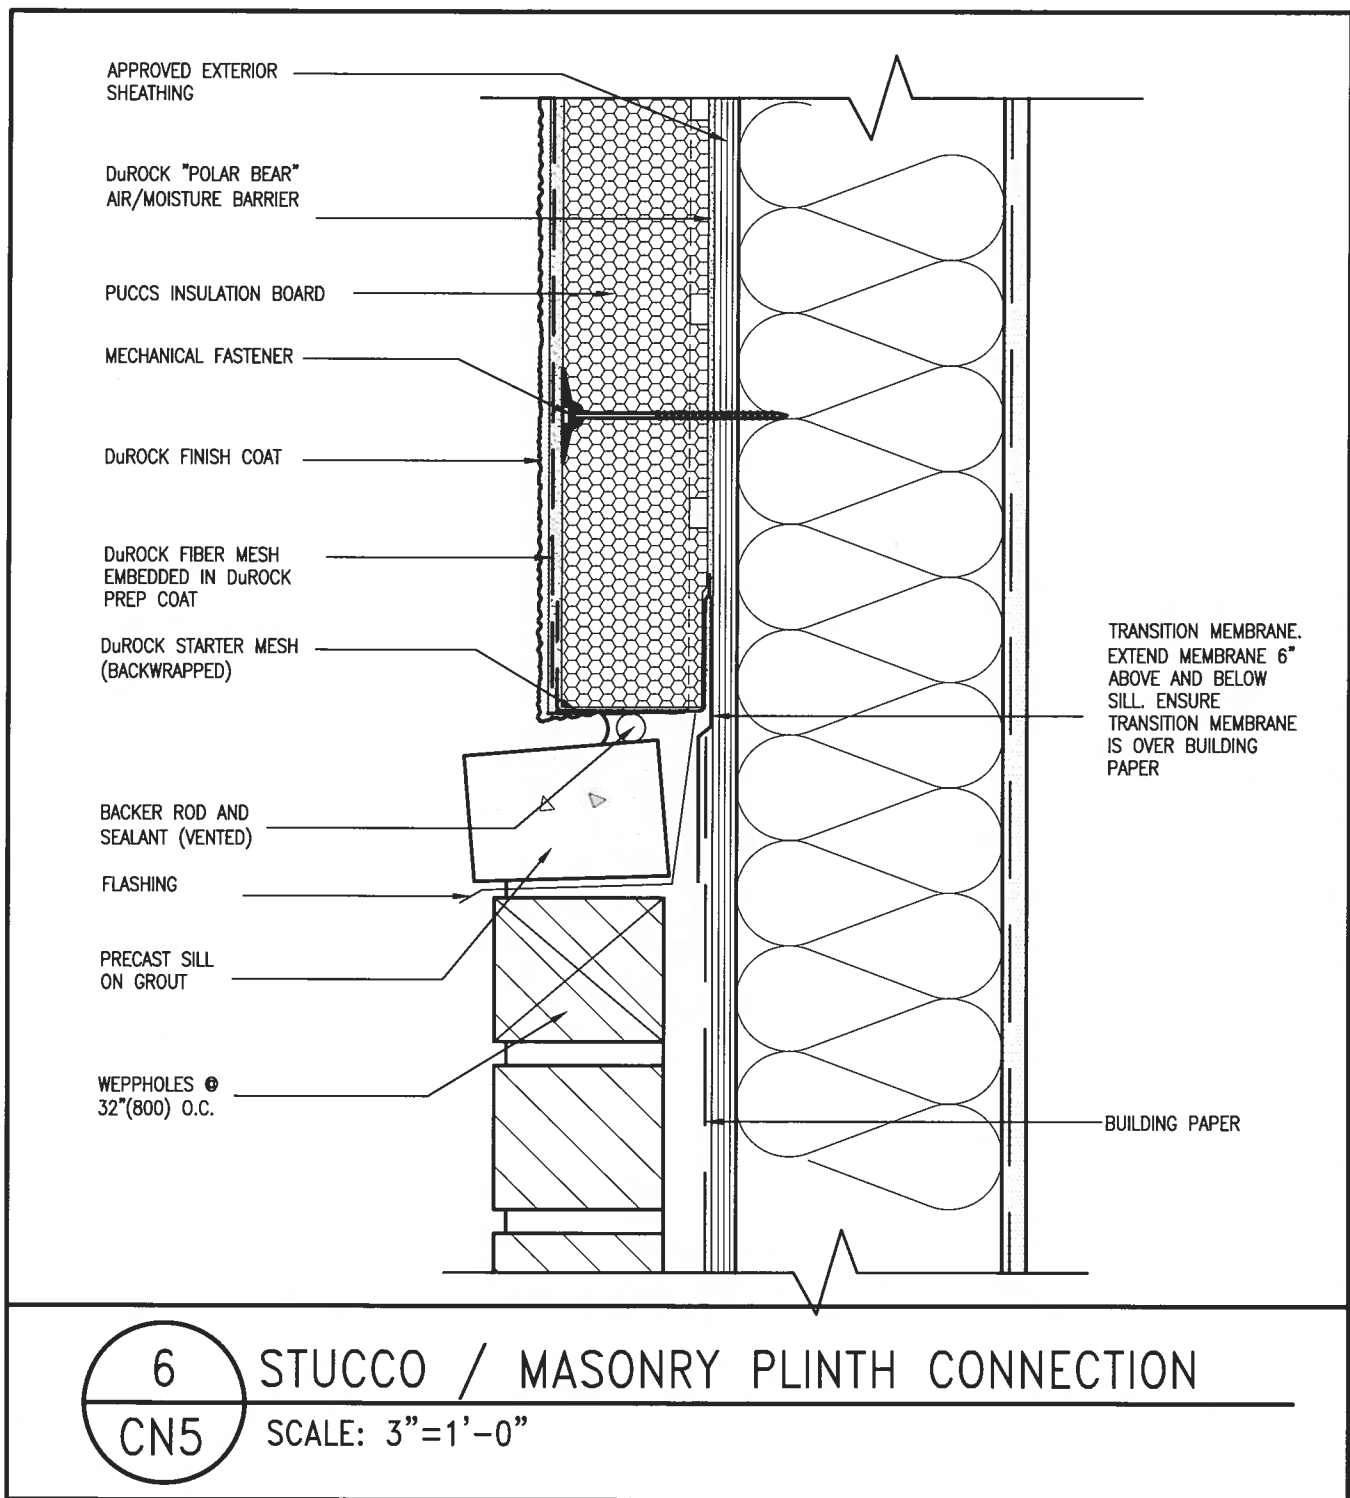

CONST NOTE BAYVIEW WELLINGTON GREEN VALLEY EAST BRADFORD		project no. 16023
project name GREEN VALLEY EAST		drawing no. CN5
date MAY 2016		checked by RC
scale 3/16" = 1'-0"		construction notes 16023-CN-A1 16023-CN-A1 16023-CN-A1
VA3 DESIGN 255 Consumers Rd Suite 120 Toronto ON M2J 1R4 t 416.630.2255 f 416.630.4782 va3design.com		
The undersigned has reviewed and takes responsibility for this design and has the qualifications and meets the requirements set out in the Ontario Building Code to be a Designer. qualification information Wellington Jno-Baptista 25591 BCN name registration information VA3 Design Inc. 42658 Contractor must verify all dimensions on the job and report any discrepancy to the Designer before proceeding with the work. All drawings and specifications are instruments of service and the property of the Designer which must be returned at the completion of the work. Drawings are not to be scaled.		
no. 1 2 3 4 5 6 7 8 9	description ISSUE FOR CLIENT REVIEW UPDATE TO 2018 JAN 11-18 RC AUG 04-17 RC	date by

All drawings, specifications, related documents and design are the copyright property of VA3 DESIGN. Reproduction of this property in whole or in part is strictly prohibited without VA3 DESIGN's written permission.

THE MINIMAL THERMAL PERFORMANCE OF BUILDING ENVELOPE AND EQUIPMENT SHALL CONFORM TO THE FOLLOWING SB-12 COMPLIANCE PACKAGE AS PER OBC SUPPLEMENTARY STANDARD SB-12, SECTION 3.1.1.1.

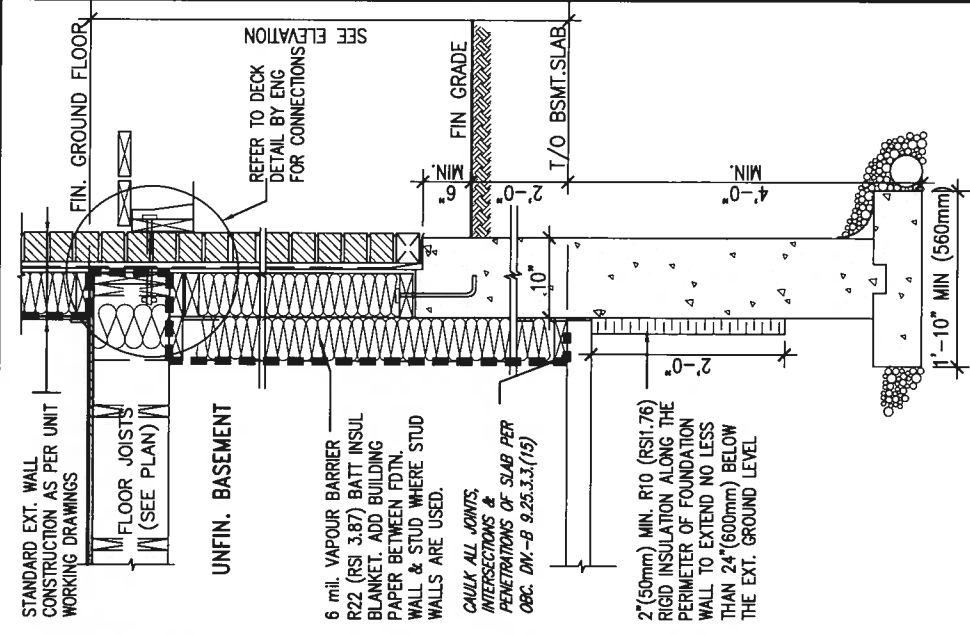


SECTION AT W.O.D/W.O.B.

[illegible]

All drawings specifications, related documents and design are the copyright property of VA3 DESIGN. Reproduction of this property in whole or in part is strictly prohibited without VA3 DESIGN's written permission.


SB12-COMPLIANCE PACKAGE 'A1'

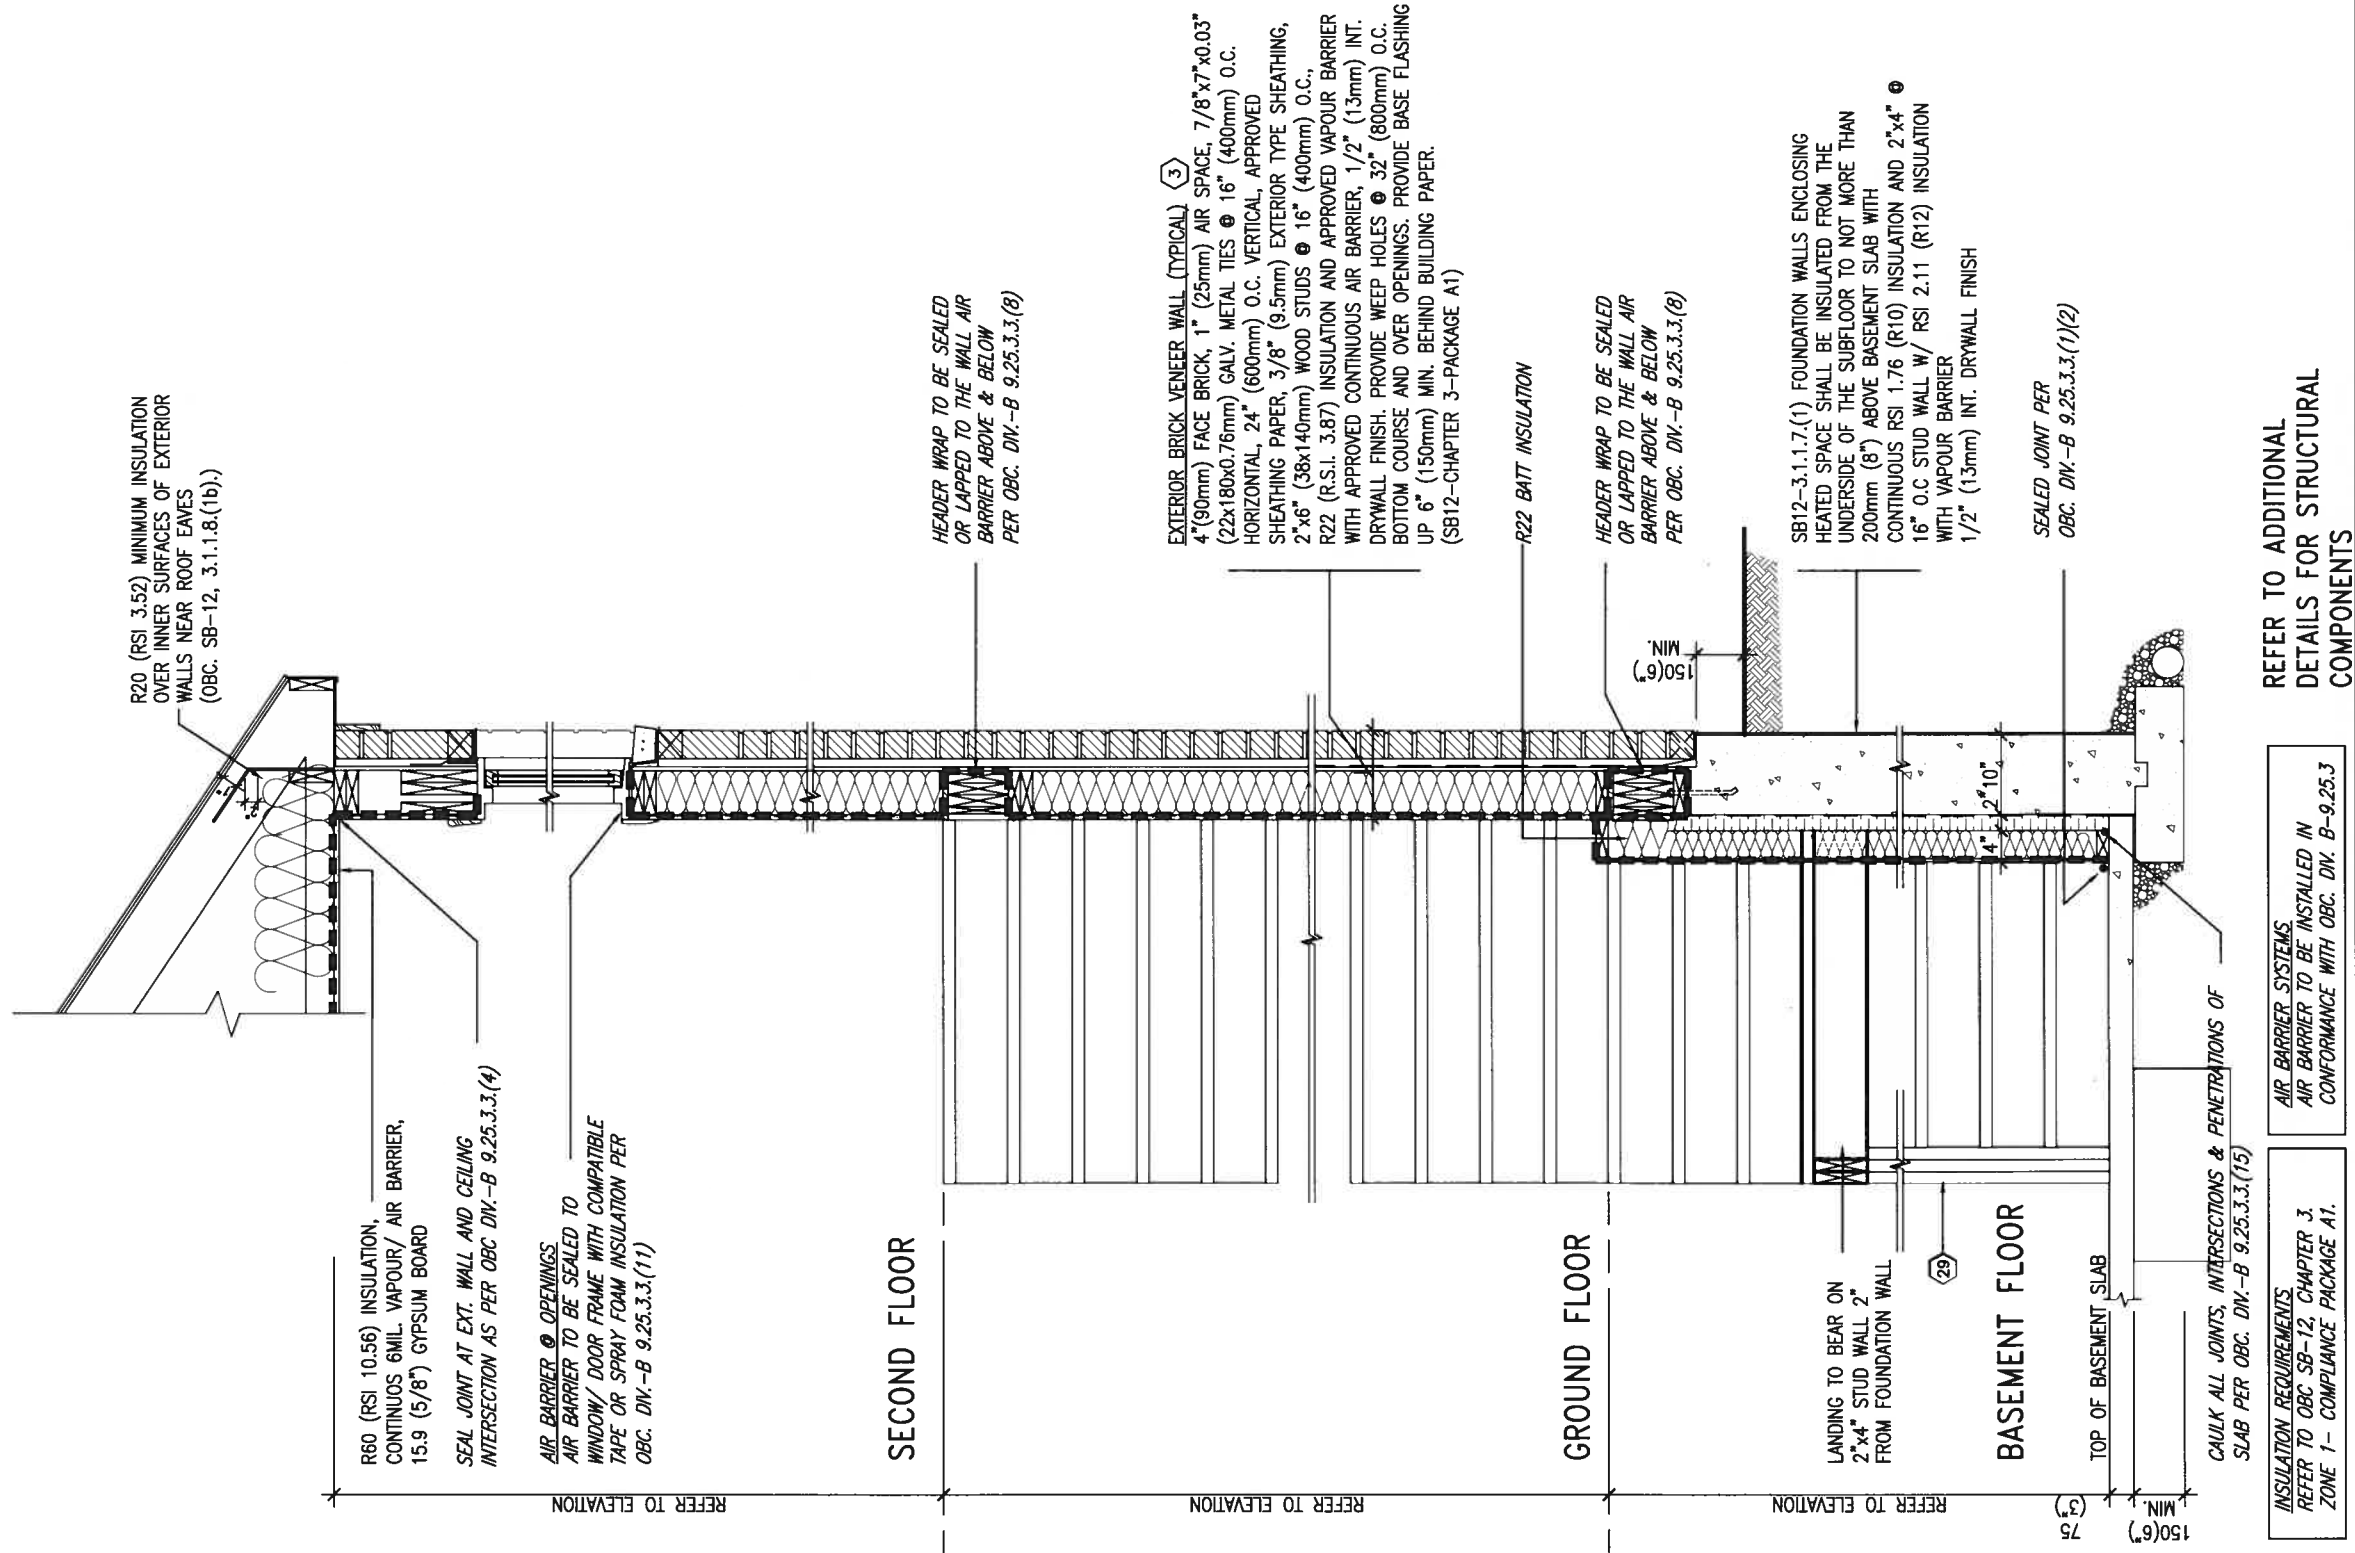


EW
STR

TYPICAL EXT. WALL AIR BARRIER CONTINUITY SECTION w/
BRICK VENEER AT STAIR AND SUNKEN COND (PACKAGE A1)
10" FOUNDATION WALL SCALE: N.T.S.


9	.	.	The undersigned has reviewed and takes responsibility for this design and the information provided and meets the requirements set out in the Ontario Building Code to be a Designer.
8	.	.	qualification information
7	.	.	Wellington Jno-Baptiste 25591
6	.	.	name
5	.	.	registration information
4	.	.	VAS Design Inc. 42858
3	.	.	signature
2	UPDATE TO 2018	JAN 11-18 RC	Contractor must verify all dimensions on the job and report any discrepancy to the Designer before proceeding with the work. All drawings and specifications are instruments of service and the property of the Designer which must be returned at the completion of the work. Drawings are not to be scaled.
1	ISSUE FOR CLIENT REVIEW	AUG 04-17 RC	date by
10	description		

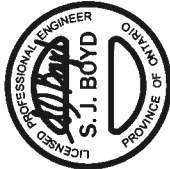

CONST NOTE		BAYVIEW WELLINGTON		GREEN VALLEY EAST		BRADFORD		CONSTRUCTION NOTES		CN9	
9.		10.		11.		12.		13.		14.	
8.		9.		10.		11.		12.		13.	
7.		8.		9.		10.		11.		12.	
6.		7.		8.		9.		10.		11.	
5.		6.		7.		8.		9.		10.	
4.		5.		6.		7.		8.		9.	
3.		4.		5.		6.		7.		8.	
2.		3.		4.		5.		6.		7.	
1.		2.		3.		4.		5.		6.	
no. description		date		by		date		by		date	
1		JAN 11-18		RC		JAN 11-18		RC		JAN 11-18	
2		UPDATE TO 2018		RC		AUG 04-17		RC		AUG 04-17	
3		ISSUE FOR CLIENT REVIEW		RC		AUG 04-17		RC		AUG 04-17	
4											
5											
6											
7											
8											
9											

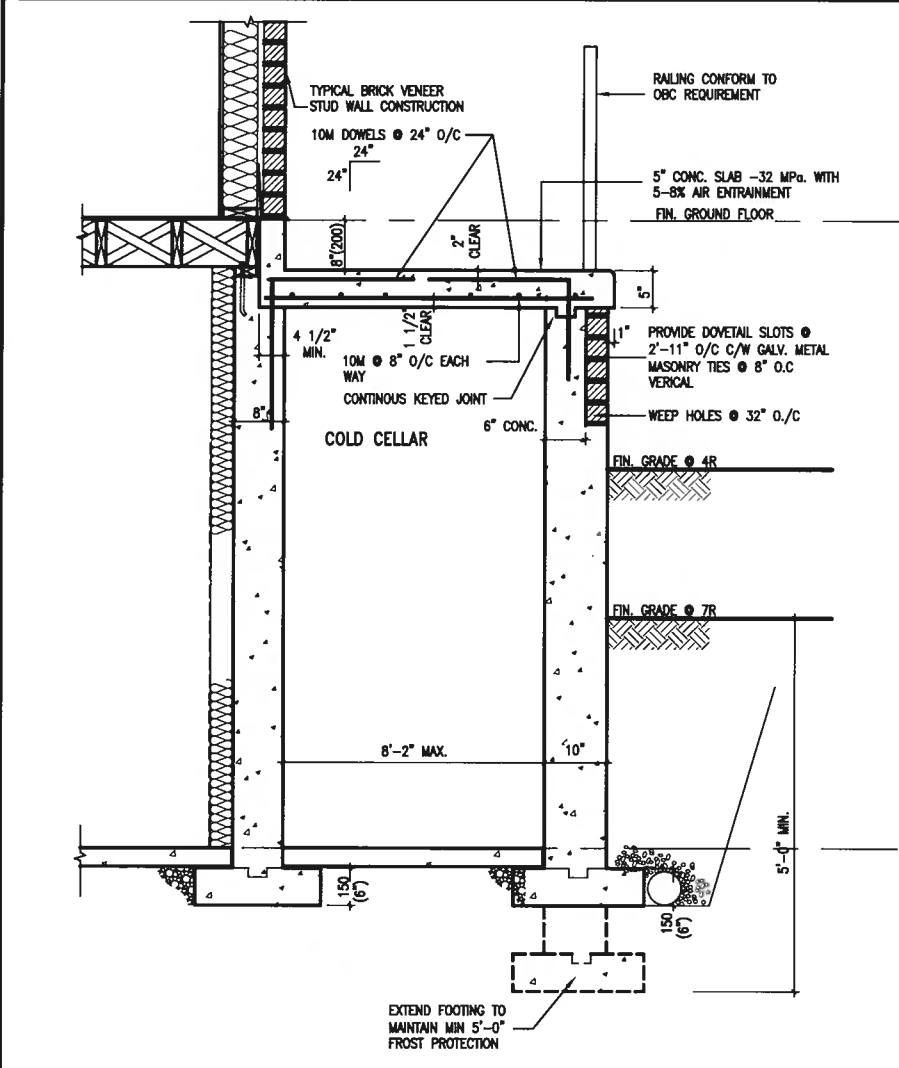

X1 SECTION AT PORCH FOR 4-7R CONDITION
SCALE: N.T.S.

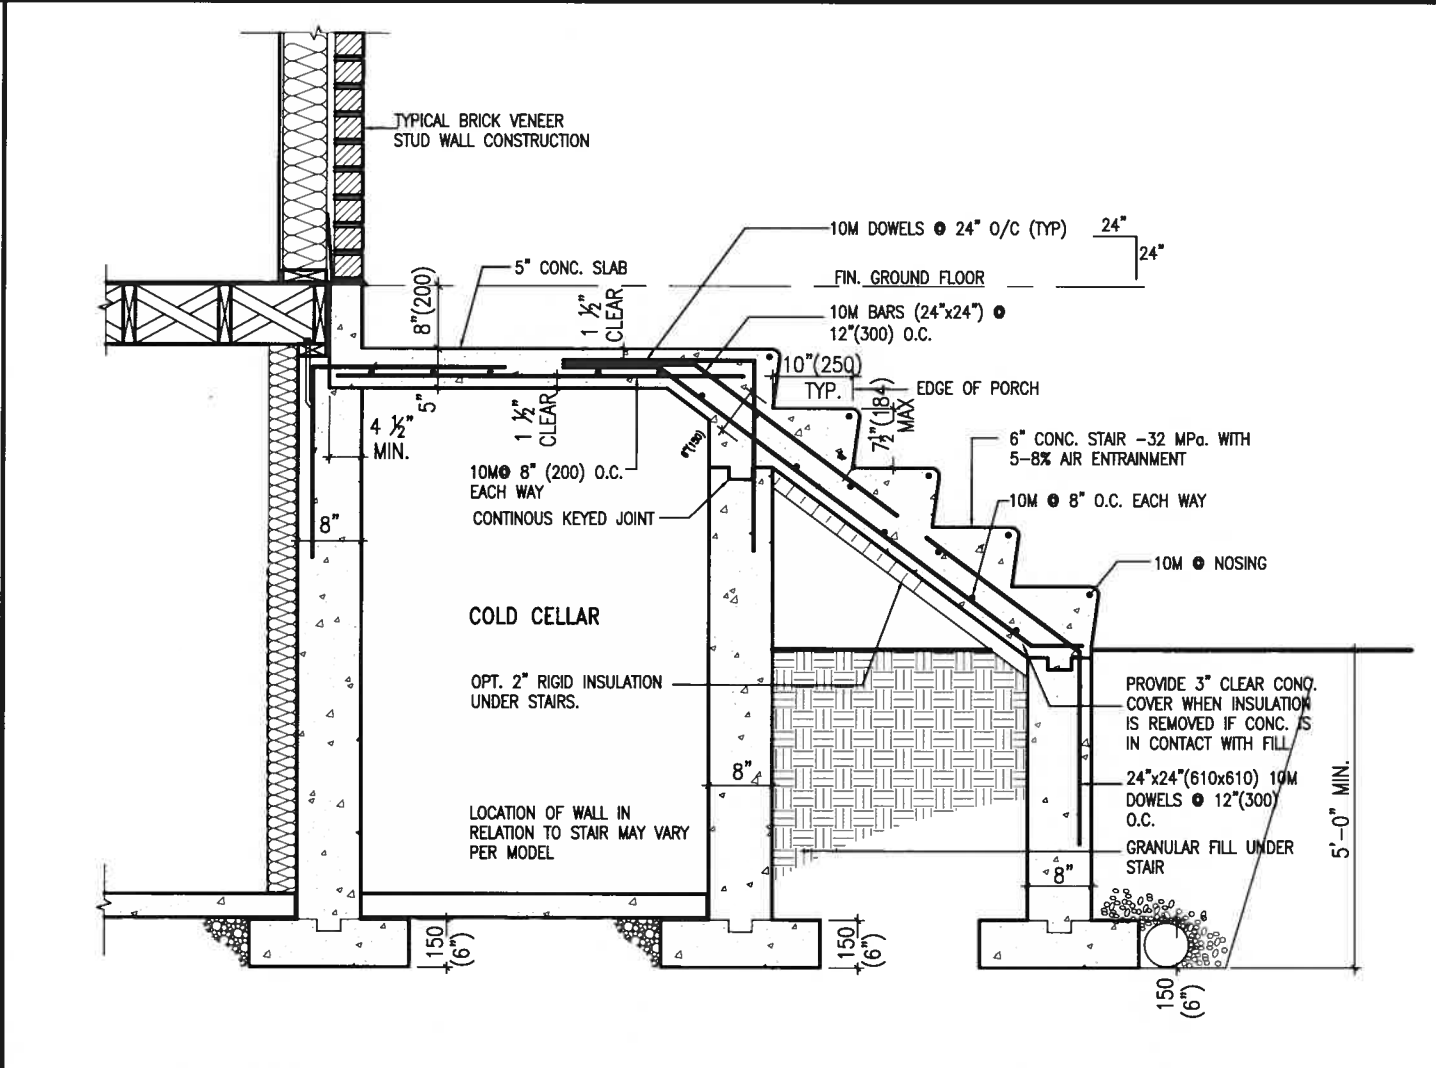

X2 EXTERIOR CONC. STAIR DETAIL (6 RISERS/ 7 RISERS SIMILAR)
SCALE: N.T.S.




(10" FOUNDATION WALL)



9	.	.		The undersigned has reviewed and takes responsibility for this design and has the qualifications and meets the requirements set out in the Ontario Building Code to be a Designer.
8	.	.		
7	.	.		qualification information
6	.	.		
5	.	.		Wellington Jno-Baptiste
4	.	.		BCIN signature
3	.	.		same registration information VAS Design Inc.
2	UPDATE TO 2018	JAN 11-18	RC	Contractor must verify all dimensions on the job and report any discrepancy to the Designer before proceeding with the work. All drawings and specifications are instruments of service and the property of the Designer which must be returned at the completion of the work. Drawings are not to be scaled.
1	ISSUE FOR CLIENT REVIEW	AUG 04-17	RC	
no.	description	date	by	

All drawings specifications, related documents and design are the copyright property of VAS DESIGN. Reproduction of this property in whole or in part is strictly prohibited without VAS DESIGN's written permission.

All drawings specifications, related documents and design are the copyright property of VAS DESIGN. Reproduction of this property in whole or in part is strictly prohibited without VAS DESIGN's written permission.

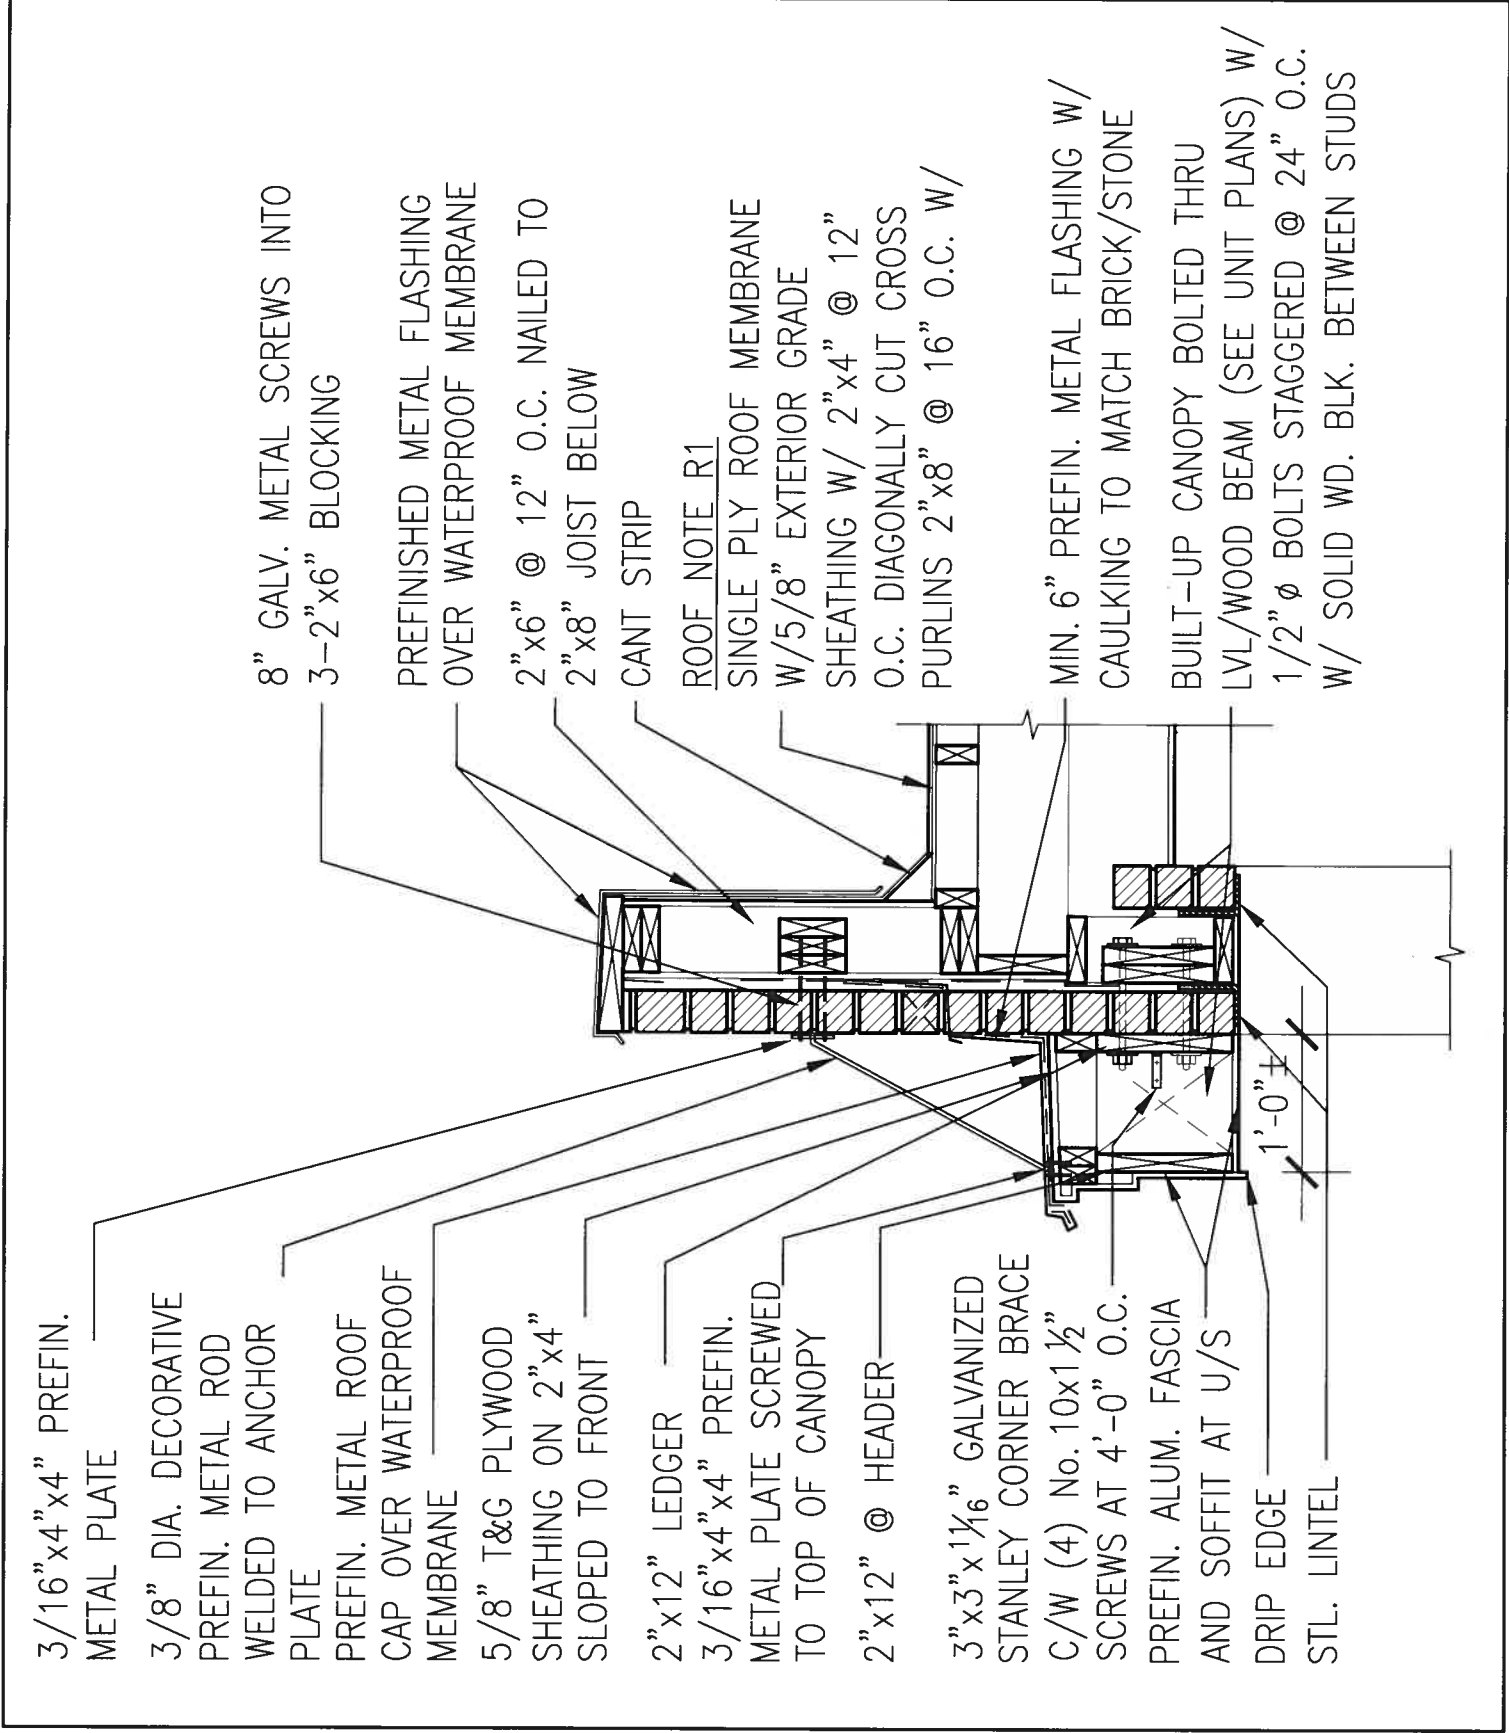

1 SECTION THROUGH CANOPY

CN14 W/ DECORATIVE ROD

SCALE 1/2" = 1'-0"



BAYVIEW WELLINGTON				CONST NOTE			
9				project name	GREEN VALLEY EAST	project no.	16023
8				drawn by	RC	drawing no.	CN14
7				checked by		CONSTRUCTION NOTES	
6				scale	3/16" = 1'-0"	file name	16023-CN-A1
5				date	MAY 2016	drawn by	RC
4				signature		checked by	
3				registration information	VA3 Design Inc.	signature	
2	UPDATE TO 2018	JAN 11-18	RC	Contractor must verify all dimensions on the job and report any discrepancy to the Designer before proceeding with the work. All drawings and specifications are instruments of service and the property of the Designer which must be returned at the completion of the work. Drawings are not to be scaled.			
1	ISSUE FOR CLIENT REVIEW	AUG 04-17	RC				
no. description				date	by		