


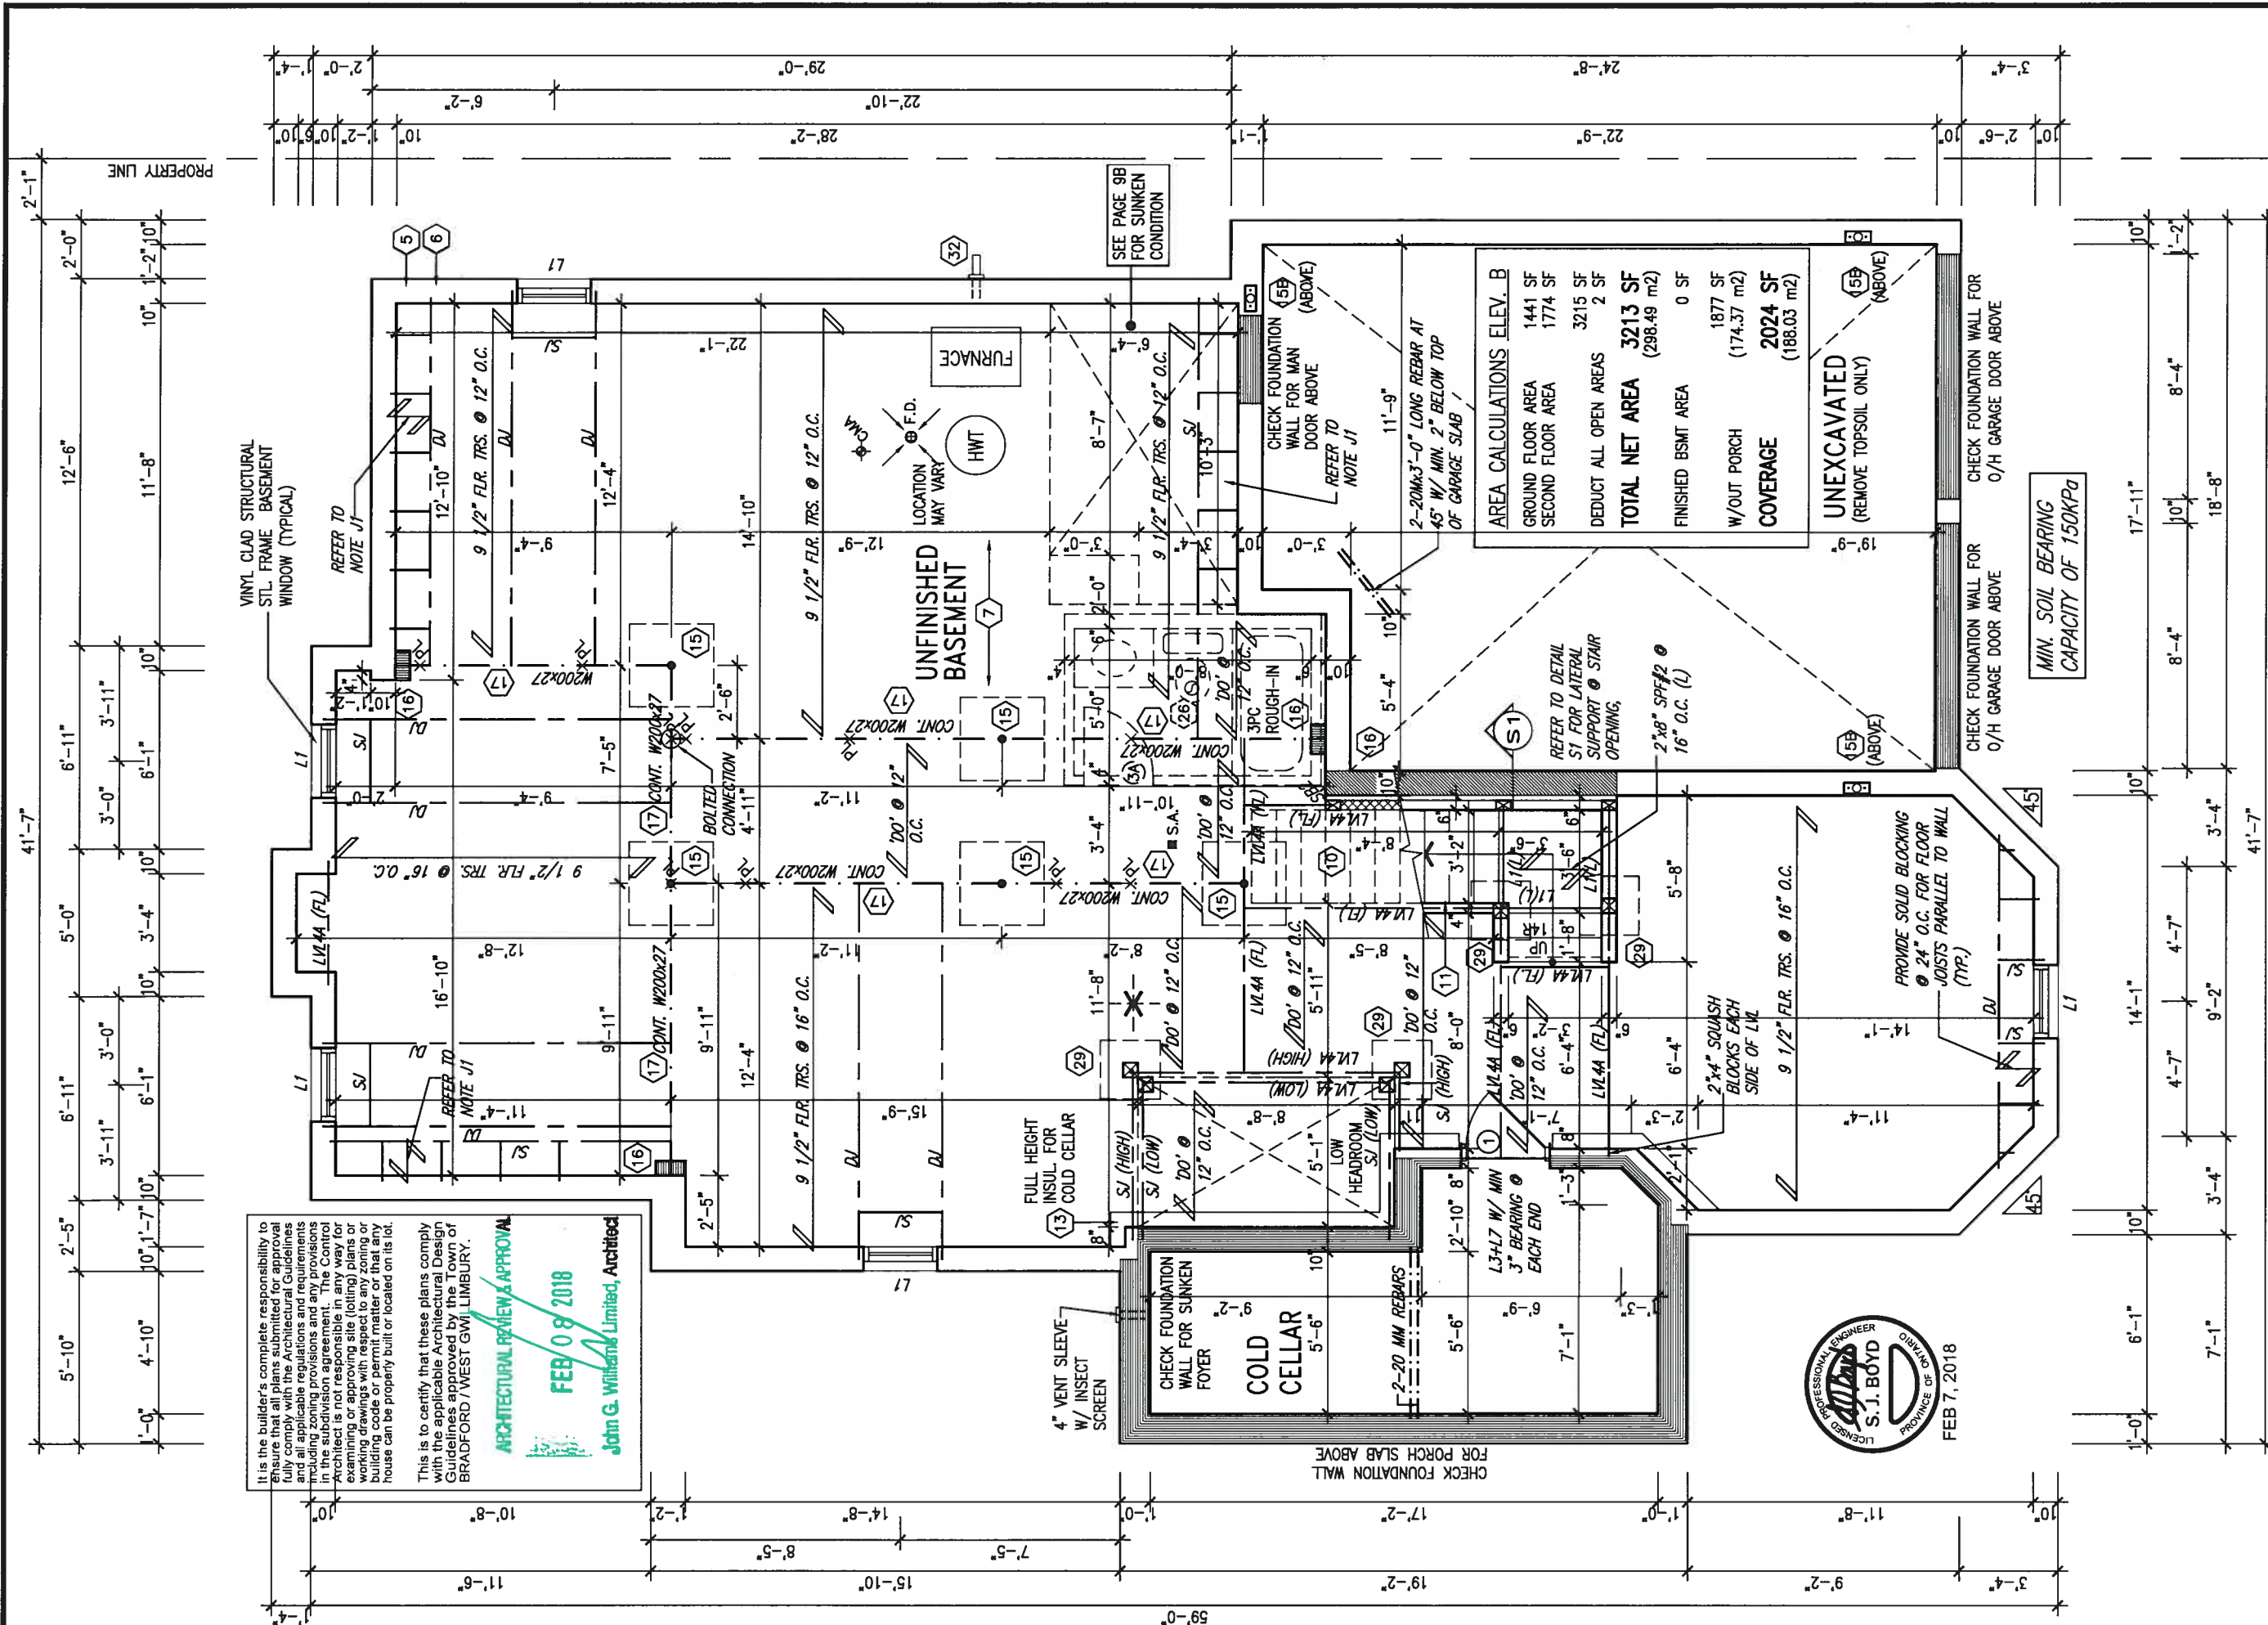


It is the builder's complete responsibility to ensure that all plans submitted for approval fully comply with the Architectural Guidelines and all applicable regulations and requirements including zoning provisions and any provisions in the subdivision agreement. The Control Architect is not responsible in any way for examining or approving site (lotting) plans or working drawings with respect to any zoning or building code or permit matter or that any house can be properly built or located on its lot.

This is to certify that these plans comply with the applicable Architectural Design Guidelines approved by the Town of BRADFORD / WEST GVI LIMBURY.

ARCHITECTURAL REVIEW & APPROVAL

FEB 08 2018

John G. Williams Limited, Architect

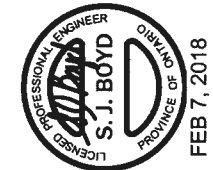

NOTE: FLOOR FRAMING INFO REFER TO ENG SHOP DRAWINGS FOR ALL TRUSS-JOIST INFORMATION AND DETAILS. UNLESS OTHERWISE NOTED.

BAYVIEW WELLINGTON		S42-7C	
GREEN VALLEY ESTATES		RIDEAU 7	
BRADFORD, ON.		BRADFORD, ON.	
project name	GREEN VALLEY ESTATES	project no.	16023
date		drawing no.	1B
checked by	scale	checked by	scale
drawn by	3/16" = 1'-0"	drawn by	16023-S42-7C
NC		drawn by	16023-S42-7C
RICHARD - H:\ARCHIVE\WORKING\2016\16023.BW\Units\42\16023-S42-7C.dwg - Fri - Feb 2 2018 - 1:52 PM		RICHARD - H:\ARCHIVE\WORKING\2016\16023.BW\Units\42\16023-S42-7C.dwg - Fri - Feb 2 2018 - 1:52 PM	

VA3 DESIGN

255 Consumers Rd Suite 120
Toronto ON M2J 1R4
t 416.630.2255 f 416.630.4782
vo3design.com

BASEMENT PLAN 'B'

no. description

1	ISSUED FOR CLIENT REVIEW
2	REVISED AS PER ENG'S COMMENTS
3	DATE

WELLINGTON, Jno-Baptiste

signature


25591

BCIN

42658

VA3 Design Inc.

CONTRACTOR MUST VERIFY ALL DIMENSIONS ON THE JOB AND REPORT ANY DISCREPANCY TO THE DESIGNER BEFORE PROCEEDING WITH THE WORK. ALL DIMENSIONS ARE INSTRUMENTAL SERVICE AND THE PROPERTY OF THE DESIGNER. DIMENSIONS ARE NOT TO BE USED FOR CONSTRUCTION OF THE WORK. DRAWINGS ARE NOT TO BE SCALED.

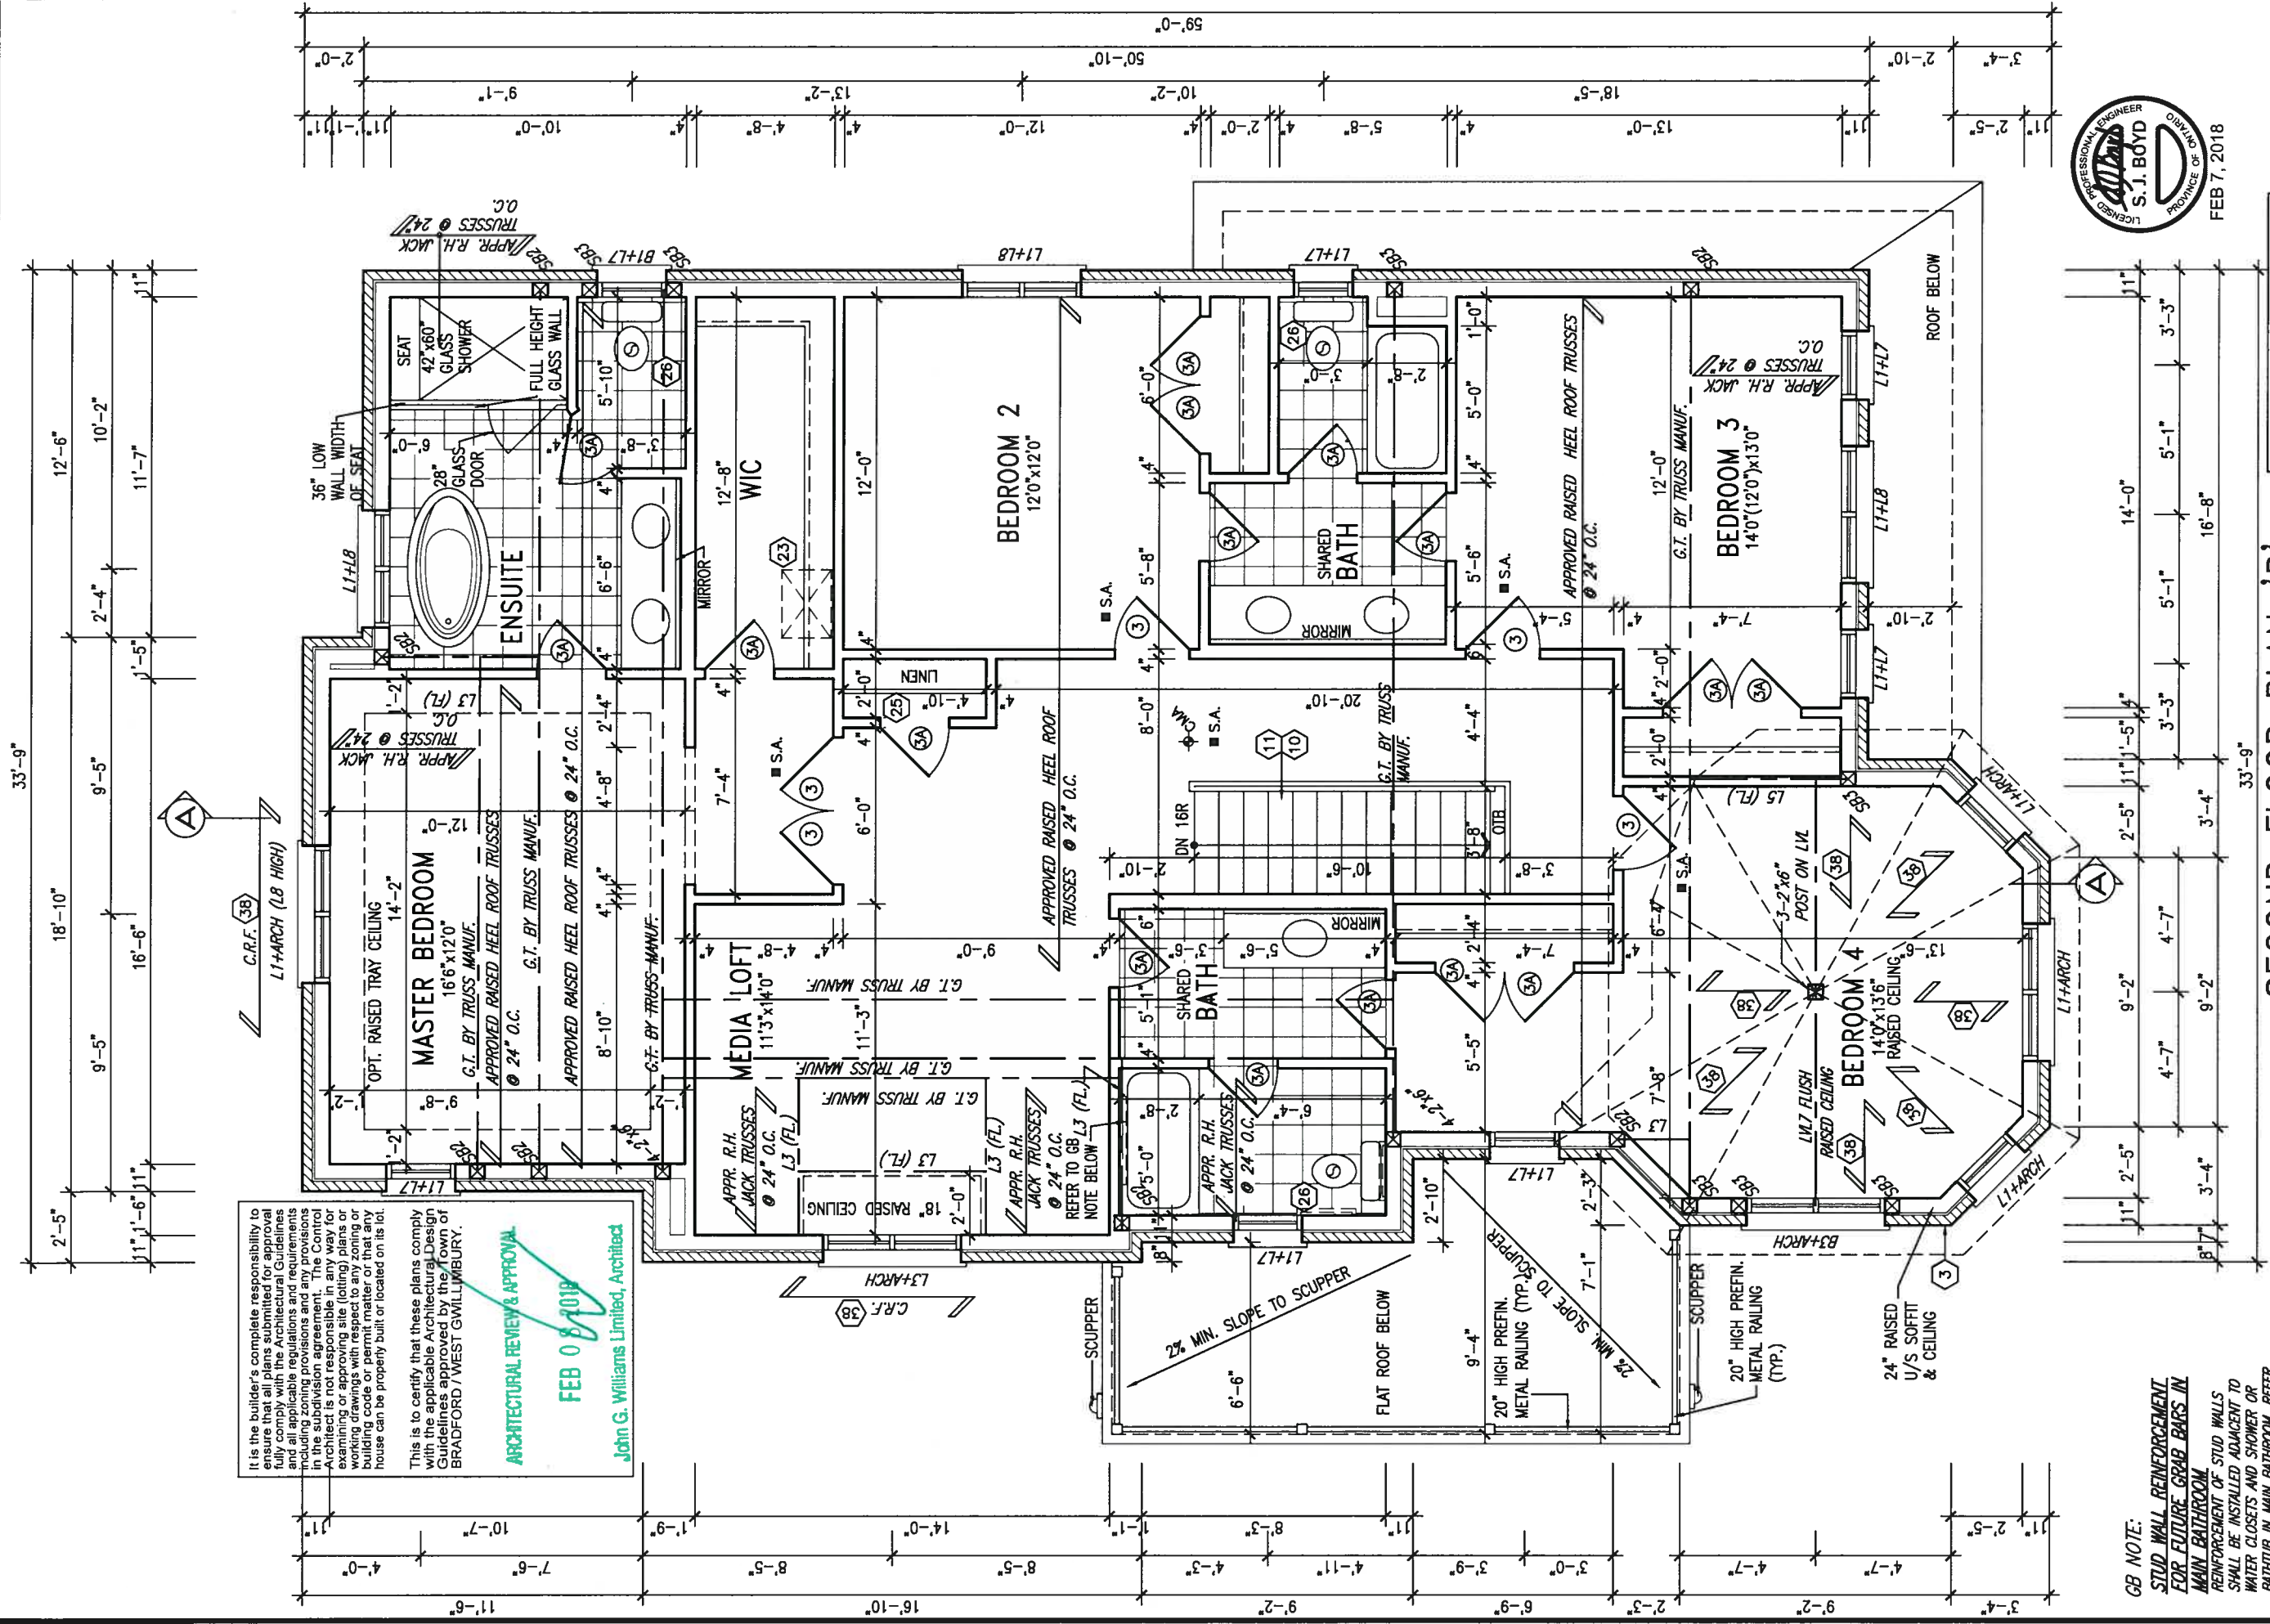

It is the builder's complete responsibility to ensure that all plans submitted for approval fully comply with the Architectural Guidelines and all applicable zoning provisions and any provisions in the subdivision agreement. The Control Architect is not responsible in any way for examining or approving site (lotting) plans or working drawings with respect to any zoning or building code or permit matter or that any house can be properly built or located on its lot.

This is to certify that these plans comply with the applicable Architectural Design Guidelines as approved by the Town of Bradford West Gwillimbury.

ARCHITECTURAL REVIEW & APPROVAL
FEB 08 2018
John G. Williams Limited, Architect

GB NOTE:
STUD WALL REINFORCEMENT FOR FUTURE GRAB BARS IN MAIN BATHROOM REINFORCEMENT OF STUD WALLS SHALL BE INSTALLED ADJACENT TO WATER CLOSETS AND SHOWER OR BATHTUB IN MAIN BATHROOM. REFER TO OBC 9.5.2.3, 3.8.3.8.(1)(d) & 3.8.3.13.(1)(f). AND DETAILS PROVIDED

SECOND FLOOR PLAN 'B'
4 BEDROOM + MEDIA LOFT



The undersigned has reviewed and taken responsibility for this design. Any use for other than the intended purpose is at the user's risk. The user agrees to indemnify and hold the Designer harmless from all claims, damages, costs and expenses, including reasonable attorney's fees, arising from such use.		The undersigned has reviewed and taken responsibility for this design. Any use for other than the intended purpose is at the user's risk. The user agrees to indemnify and hold the Designer harmless from all claims, damages, costs and expenses, including reasonable attorney's fees, arising from such use.	
9.	Wellington Jno-Baptiste	25591	42658
8.	Wellington Jno-Baptiste	25591	42658
7.	Wellington Jno-Baptiste	25591	42658
6.	Wellington Jno-Baptiste	25591	42658
5.	Wellington Jno-Baptiste	25591	42658
4.	Wellington Jno-Baptiste	25591	42658
3.	Wellington Jno-Baptiste	25591	42658
2.	REVISED AS PER ENG'S COMMENTS	FEB 01-18	RC
1.	ISSUED FOR CLIENT REVIEW		
no.	description	date	by

VA3 DESIGN
255 Consumers Rd Suite 120
Toronto ON M2J 1R4
1-416-630-2255 f 416-630-4782
vo3design.com

BAYVIEW WELLINGTON
GREEN VALLEY ESTATES
BRADFORD, ON.

S42-7C
RIDEAU 7

project name
GREEN VALLEY ESTATES

project no.
16023

checked by
NC

drawn by
NC

scale
1" = 1'-0"

date
FEB 7 2018

drawing no.
3B

project name
GREEN VALLEY ESTATES

project no.
16023

checked by
NC


drawn by
NC

scale
1" = 1'-0"

date
FEB 7 2018

drawing no.
3B

Reproduction of this property in whole or in part is strictly prohibited without VAS DESIGN's written permission.

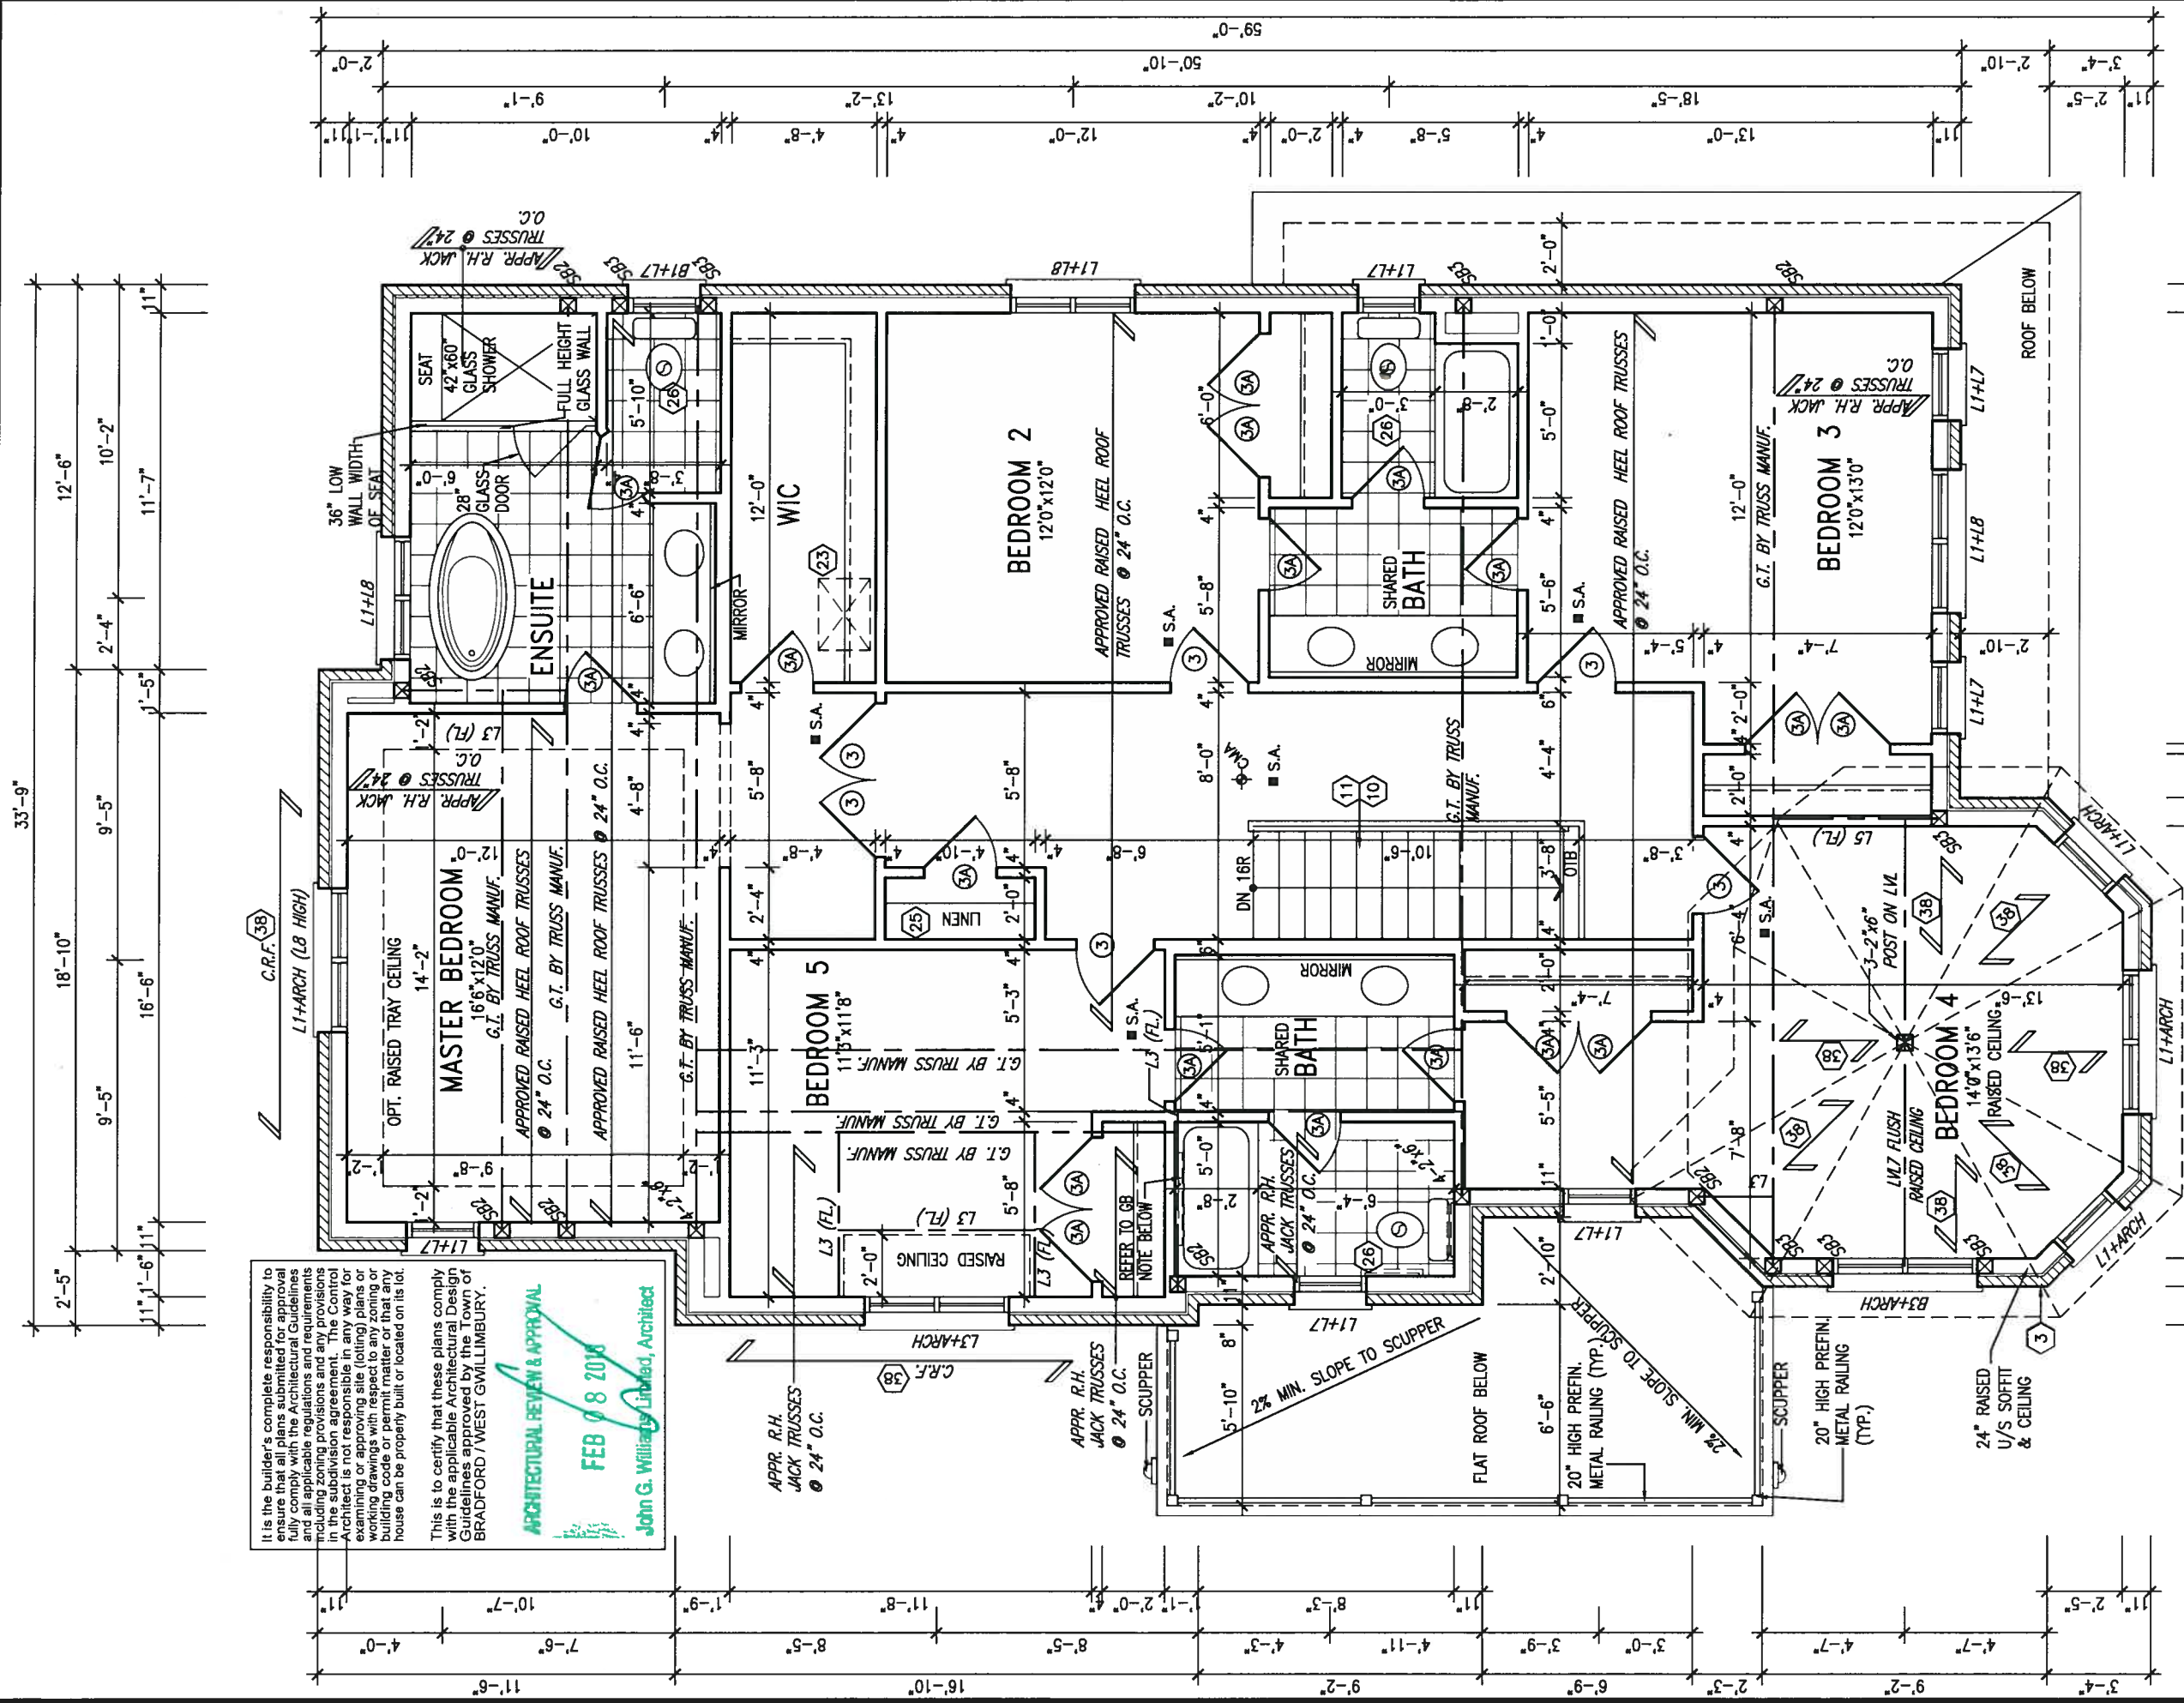

It is the builder's complete responsibility to ensure that all plans submitted for approval fully comply with the Architectural Guidelines and all applicable regulations and requirements in the subdivision agreement. The Control Architect is not responsible in any way for examining or approving site (lotting) plans or working drawings with respect to any zoning or building code or permit matter or that any house can be properly built or located on its lot.

This is to certify that these plans comply with the applicable Architectural Design Guidelines approved by the City of BRADFORD / WEST GUILMBURY.

ARCHITECTURAL REVIEW & APPROVAL
FEB 08 2018
John G. Williams Limited, Architect

GB NOTE:
STUD WALL REINFORCEMENT FOR FUTURE GRAB BARS IN MAIN BATHROOM
REINFORCEMENT OF STUD WALLS SHALL BE INSTALLED ADJACENT TO WATER CLOSETS AND SHOWER OR BATHTUB IN MAIN BATHROOM. REFER TO OBC, 9.5.2.3, 3.8.3.8.(1)(d) & 3.8.3.13.(1)(f), AND DETAILS PROVIDED

NOTE:
REFER TO ROOF TRUSS MANUF. FOR ROOF TRUSS LAYOUTS & BEAM SIZES.



OPT. SECOND FLOOR PLAN 'B'
5 BEDROOM

VA3 DESIGN		BAYVIEW WELLINGTON		S42-7C	
255 Consumers Rd Suite 120 Toronto ON M2J 1R4 t 416.630.2255 f 416.630.4782 vo3design.com		GREEN VALLEY ESTATES		RIDEAU 7	
The undersigned has reviewed and takes responsibility for this design and the construction and meets the requirements set out in the Ontario Building Code to be a Designer.		project name		project no.	
Wellington Jno-Baptiste		BRADFORD, ON.		16023	
signature		municipality		drawing no.	
25591		BRADFORD		4B	
BOB		GREEN VALLEY ESTATES		16023-S42-7C	
42658		BRADFORD		16023-S42-7C	
VA3 Design Inc.		BRADFORD		16023-S42-7C	
Contractor must verify all dimensions on the job and report any discrepancy to the Designer before proceeding with the work. All drawings and specifications are returned at the completion of the work. Drawings are not to be scaled.		checked by		scale	
FEB 01-18 RC		NC		3/16" = 1'-0"	
REVISED AS PER ENG'S COMMENTS		drawn by		drawn by	
1 ISSUED FOR CLIENT REVIEW		S.J. BOYD		S.J. BOYD	
date		date		date	
by		by		by	
description		description		description	

It is the builder's complete responsibility to ensure that all plans submitted for approval fully comply with the Architectural Guidelines and all applicable regulations and requirements including zoning provisions and any provisions in the subdivision agreement. The Control Architect is not responsible in any way for examining or approving site (lotting) plans or working drawings with respect to any zoning or building code or permit matter or that any house can be properly built or located on its lot.

This is to certify that these plans comply with the applicable Architectural Design Guidelines approved by the Town of BRADFORD / WEST GWILLIMBURY.

ARCHITECTURAL REVIEW & APPROVAL

FEB 08 2018

John G. Williams Limited Architect

1'-0" 1'-6" 2'-6"

2'-6" 1'-6" 1'-0"

1'-0"

1'-0"

1'-0"



FEB 7, 2018

BAYVIEW WELLINGTON

S42-7C
RIDEAU 7

project no. 16023
drawing no. 6B
municipality BRADFORD, ON.
file name 16023-S42-7C
scale 3/16" = 1'-0"
checked by RC
drawn by NC
date 16023-S42-7C.dwg - Fri - Feb 2 2018 - 1:52 PM

VA3
DESIGN
255 Consumers Rd Suite 120
Toronto ON M2J 1R4
t 416.630.2255 f 416.630.4782
va3design.com

The undersigned has reviewed and takes responsibility for this design and has the qualifications and meets the requirements set out in the Ontario Building Code to be a Designer.
Wellington Jno-Baptiste
name Jno-Baptiste
registration information VA3 Design Inc.
BCIN 25591
42658

Contractor must verify all dimensions on the job and report any discrepancy to the Designer before proceeding with the work. All drawings and specifications are instruments of service and the property of the Designer. Drawings are not to be scaled.
no. description
2 REVISED AS PER ENG'S COMMENTS
1 ISSUED FOR CLIENT REVIEW
date by

All drawings specifications, related documents and design are the copyright property of VA3 DESIGN. Reproduction of this property in whole or in part is strictly prohibited without VA3 DESIGN's written permission.



FLANKAGE ELEVATION 'B'

R.W.L. AS REQUIRED &
AS PER MUNICIPALITY

REFER TO FRONT ELEVATION
FOR TYPICAL NOTES

It is the builder's complete responsibility to ensure that all plans submitted for approval fully comply with the Architectural Guidelines and all applicable regulations and requirements including zoning provisions and any provisions in the subdivision agreement. The Control Architect is not responsible in any way for examining or approving site (lotting) plans or working drawings with respect to any zoning or building code or permit matter or that any house can be properly built or located on its lot.

This is to certify that these plans comply with the applicable Architectural Design Guidelines approved by the Town of BRADFORD / WEST WILMILMBURY.

ARCHITECTURAL REVIEW & APPROVAL
FEB 08 2018
John G. Williams Limited, Architect


BRICK VENEER CONSTRUCTION

(FOR WALLS LESS THAN 1.2M (3'-11") FROM THE LOT LINE)

45 MINUTE FIRE RATED WALL

PROVIDE A CONTINUOUS LAYER OF 12.7mm (1/2") TYPE 'X' GYPSUM BOARD (INTERIOR SIDE) INSTALLED SO THAT ALL EDGES ARE SUPPORTED, TAPED AND FILLED. SPACE BETWEEN WOOD STUDS TO BE FILLED WITH INSULATION CONFORMING TO CAN/ULC-S702, "MINERAL FIBRE THERMAL INSULATION FOR BUILDINGS" WITH A MASS OF NOT LESS THAN 1.22 Kg/SQ.M. AND MUST FILL AT LEAST 90% OF THE CAVITY THICKNESS. THE TYPE 'X' & INSULATION MUST BE RUN CONTINUOUSLY BEHIND ALL INTERSECTING PARTITIONS, MECHANICAL CHASES, BATHTUBS, SHOWERS, ETC. ENSURE INSULATION & TYPE 'X' IS INSTALLED IN GARAGE EXTERIOR WALLS.

(REFER TO SECTION SB-2 OF OBC 2012-SUPPLEMENTARY STANDARDS)

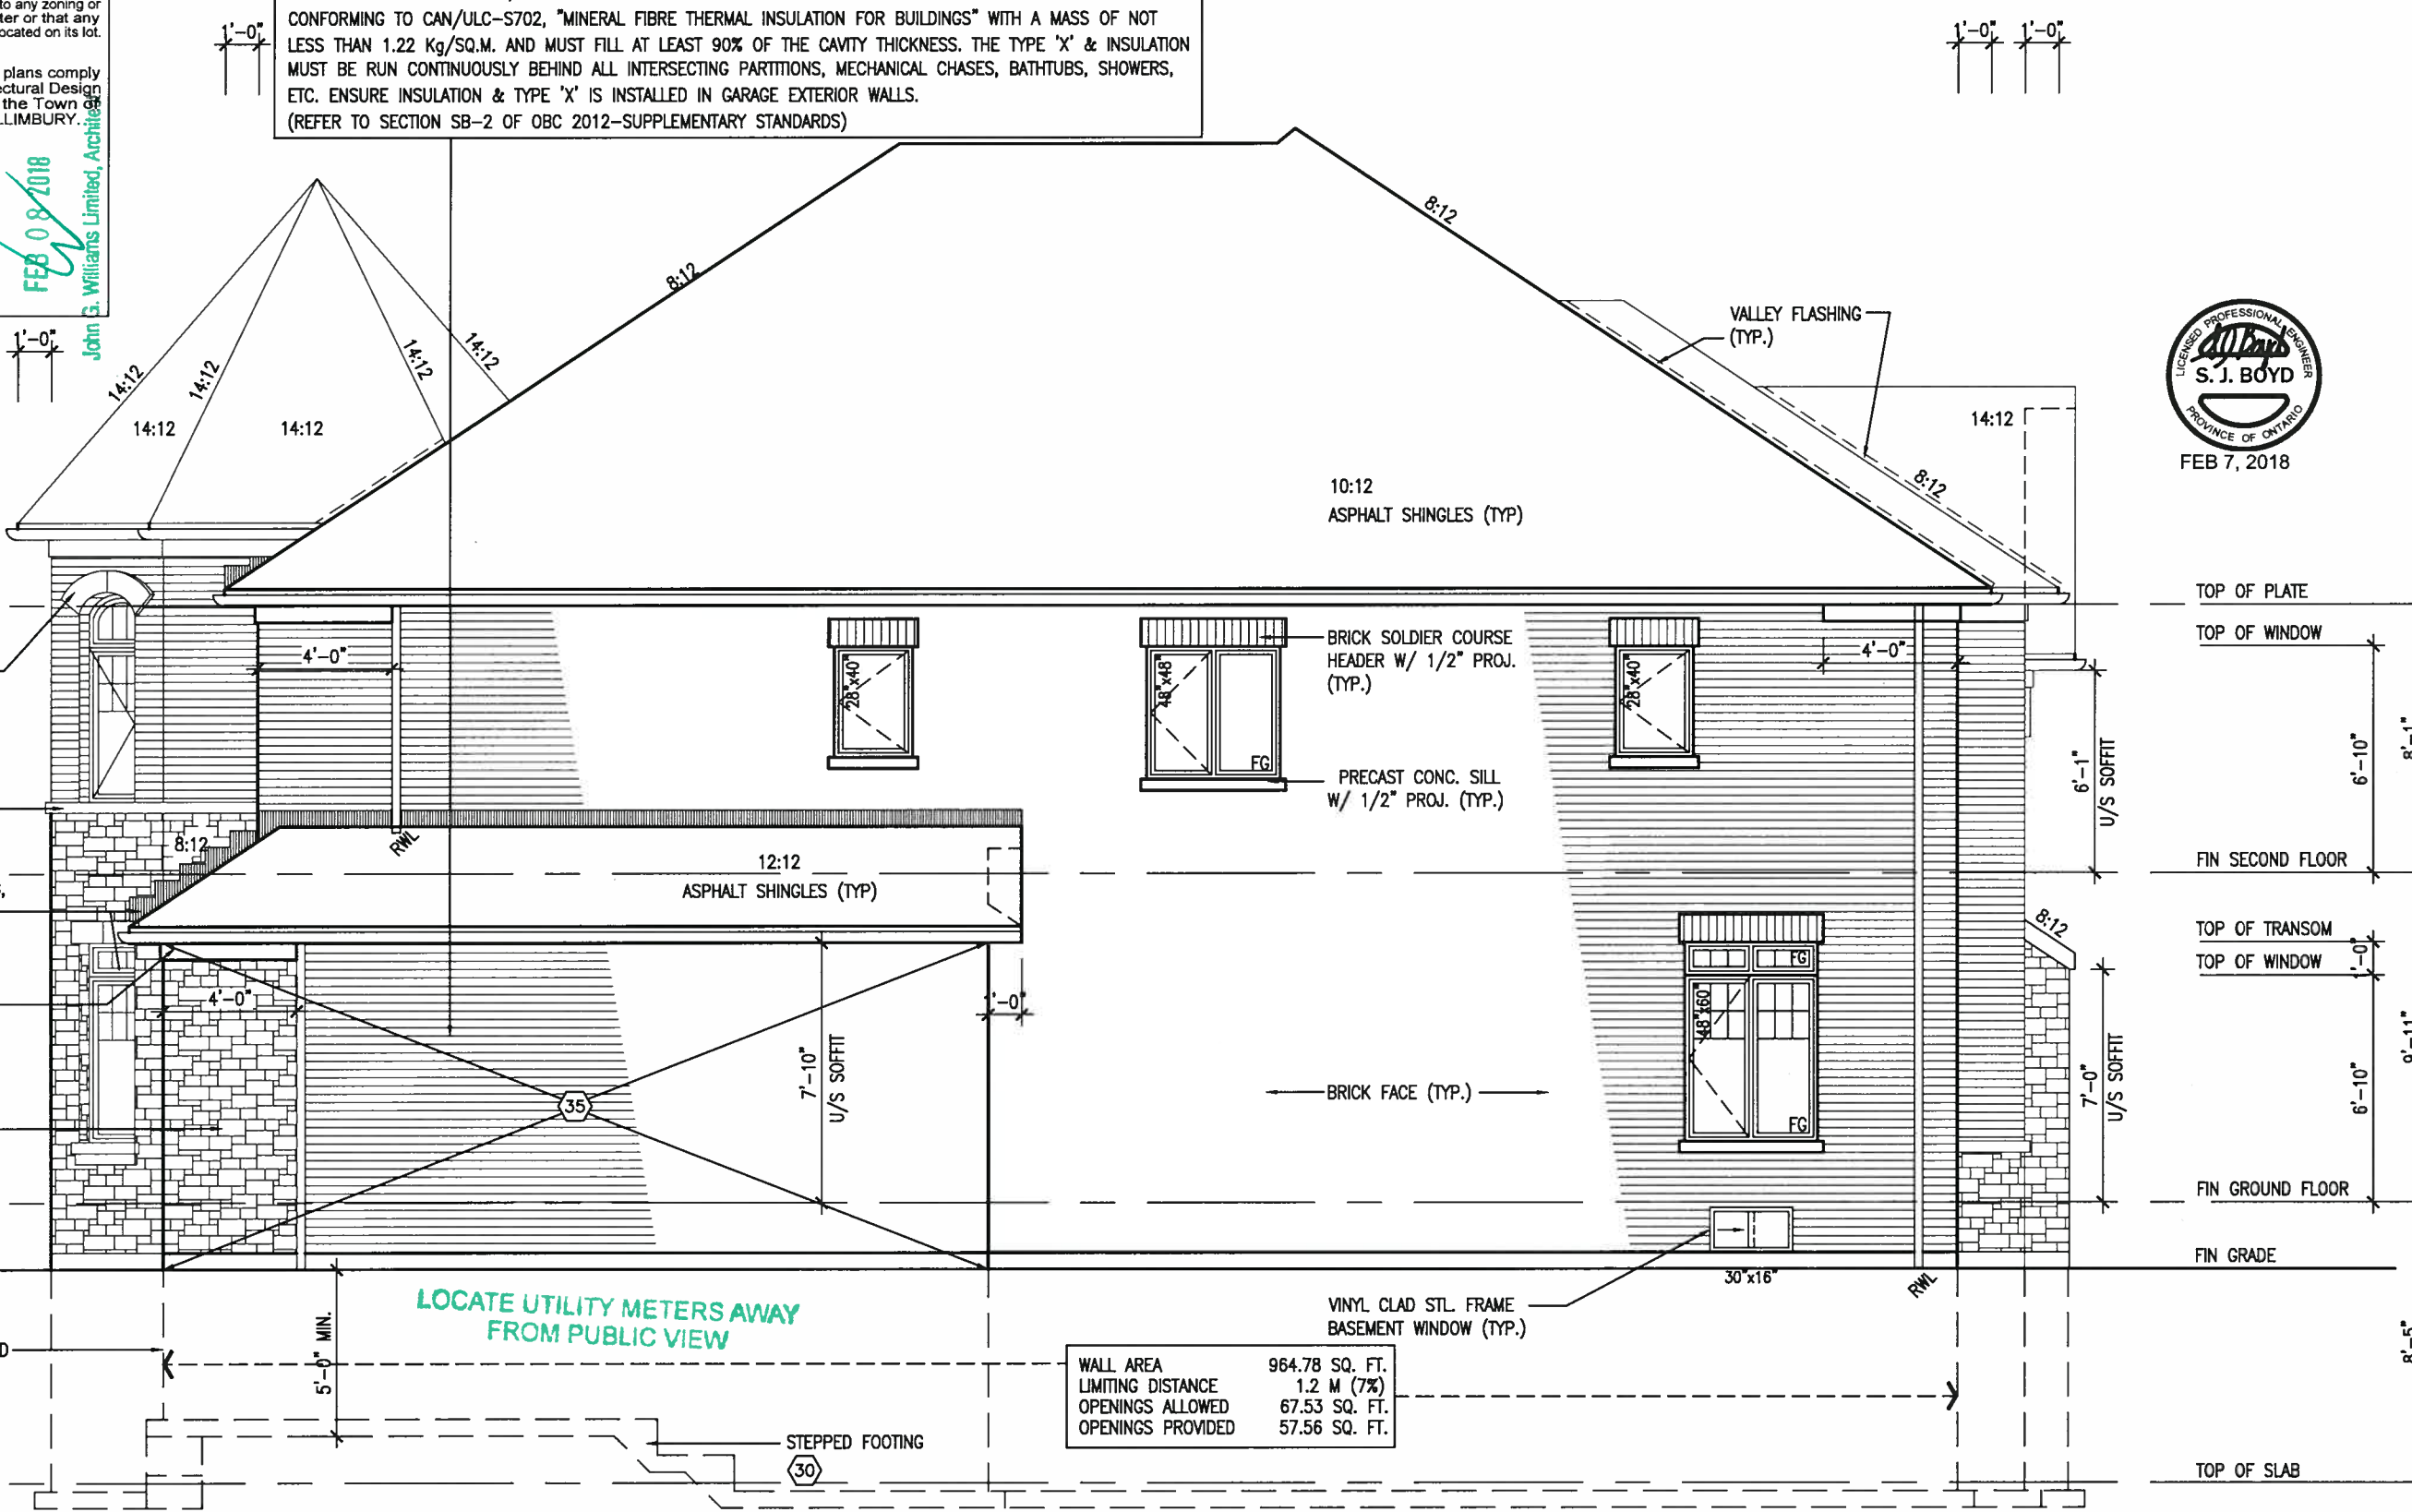

RIGHT SIDE ELEVATION 'B'

R.W.L. AS REQUIRED &
AS PER MUNICIPALITY

REFER TO FRONT ELEVATION
FOR TYPICAL NOTES



BAYVIEW WELLINGTON

S42-7C
RIDEAU 7

project name GREEN VALLEY ESTATES
municipality BRADFORD, ON.
project no. 16023
drawing no. 7B

checked by NC
drawn by NC
scale 3/16" = 1'-0"

date 16023-S42-7C
file name 16023-S42-7C

16023-S42-7C.dwg - Fri - Feb 2 2018 - 1:53 PM

VA3
DESIGN

255 Consumers Rd Suite 120
Toronto, ON M2J 1R4
t 416.630.2255 f 416.630.4782
vo3design.com

The undersigned has reviewed and takes responsibility for this design and the information and data provided in the requirements set out in the Ontario Building Code to be a Design.

specification information
Wellington Jno-Baptiste
signature
25591
BCN

name
information
VA3 Design Inc.
42558

Contractor must verify all dimensions on the job and report any discrepancy to the Designer before proceeding with the work. All drawings and specifications are instruments of service and the property of the Designer which must be returned at the completion of the work. Drawings are not to be scaled.

2. REVISED AS PER ENG'S COMMENTS
1. ISSUED FOR CLIENT REVIEW

RC
FEB 01-18
date
description



It is the builder's complete responsibility to ensure that all plans submitted for approval fully comply with the Architectural Guidelines and all applicable regulations and requirements including zoning provisions and any provisions in the subdivision agreement. The Control Architect is not responsible in any way for examining or approving site (lotting) plans or working drawings with respect to any zoning or building code or permit matter or that any house can be properly built or located on its lot.

This is to certify that these plans comply with the applicable Architectural Design Guidelines approved by the Town of BRADFORD / WEST GUILMBURY.

ARCHITECTURAL REVIEW & APPROVAL

FEB 08 2018

John G. Williams Limited, Architect

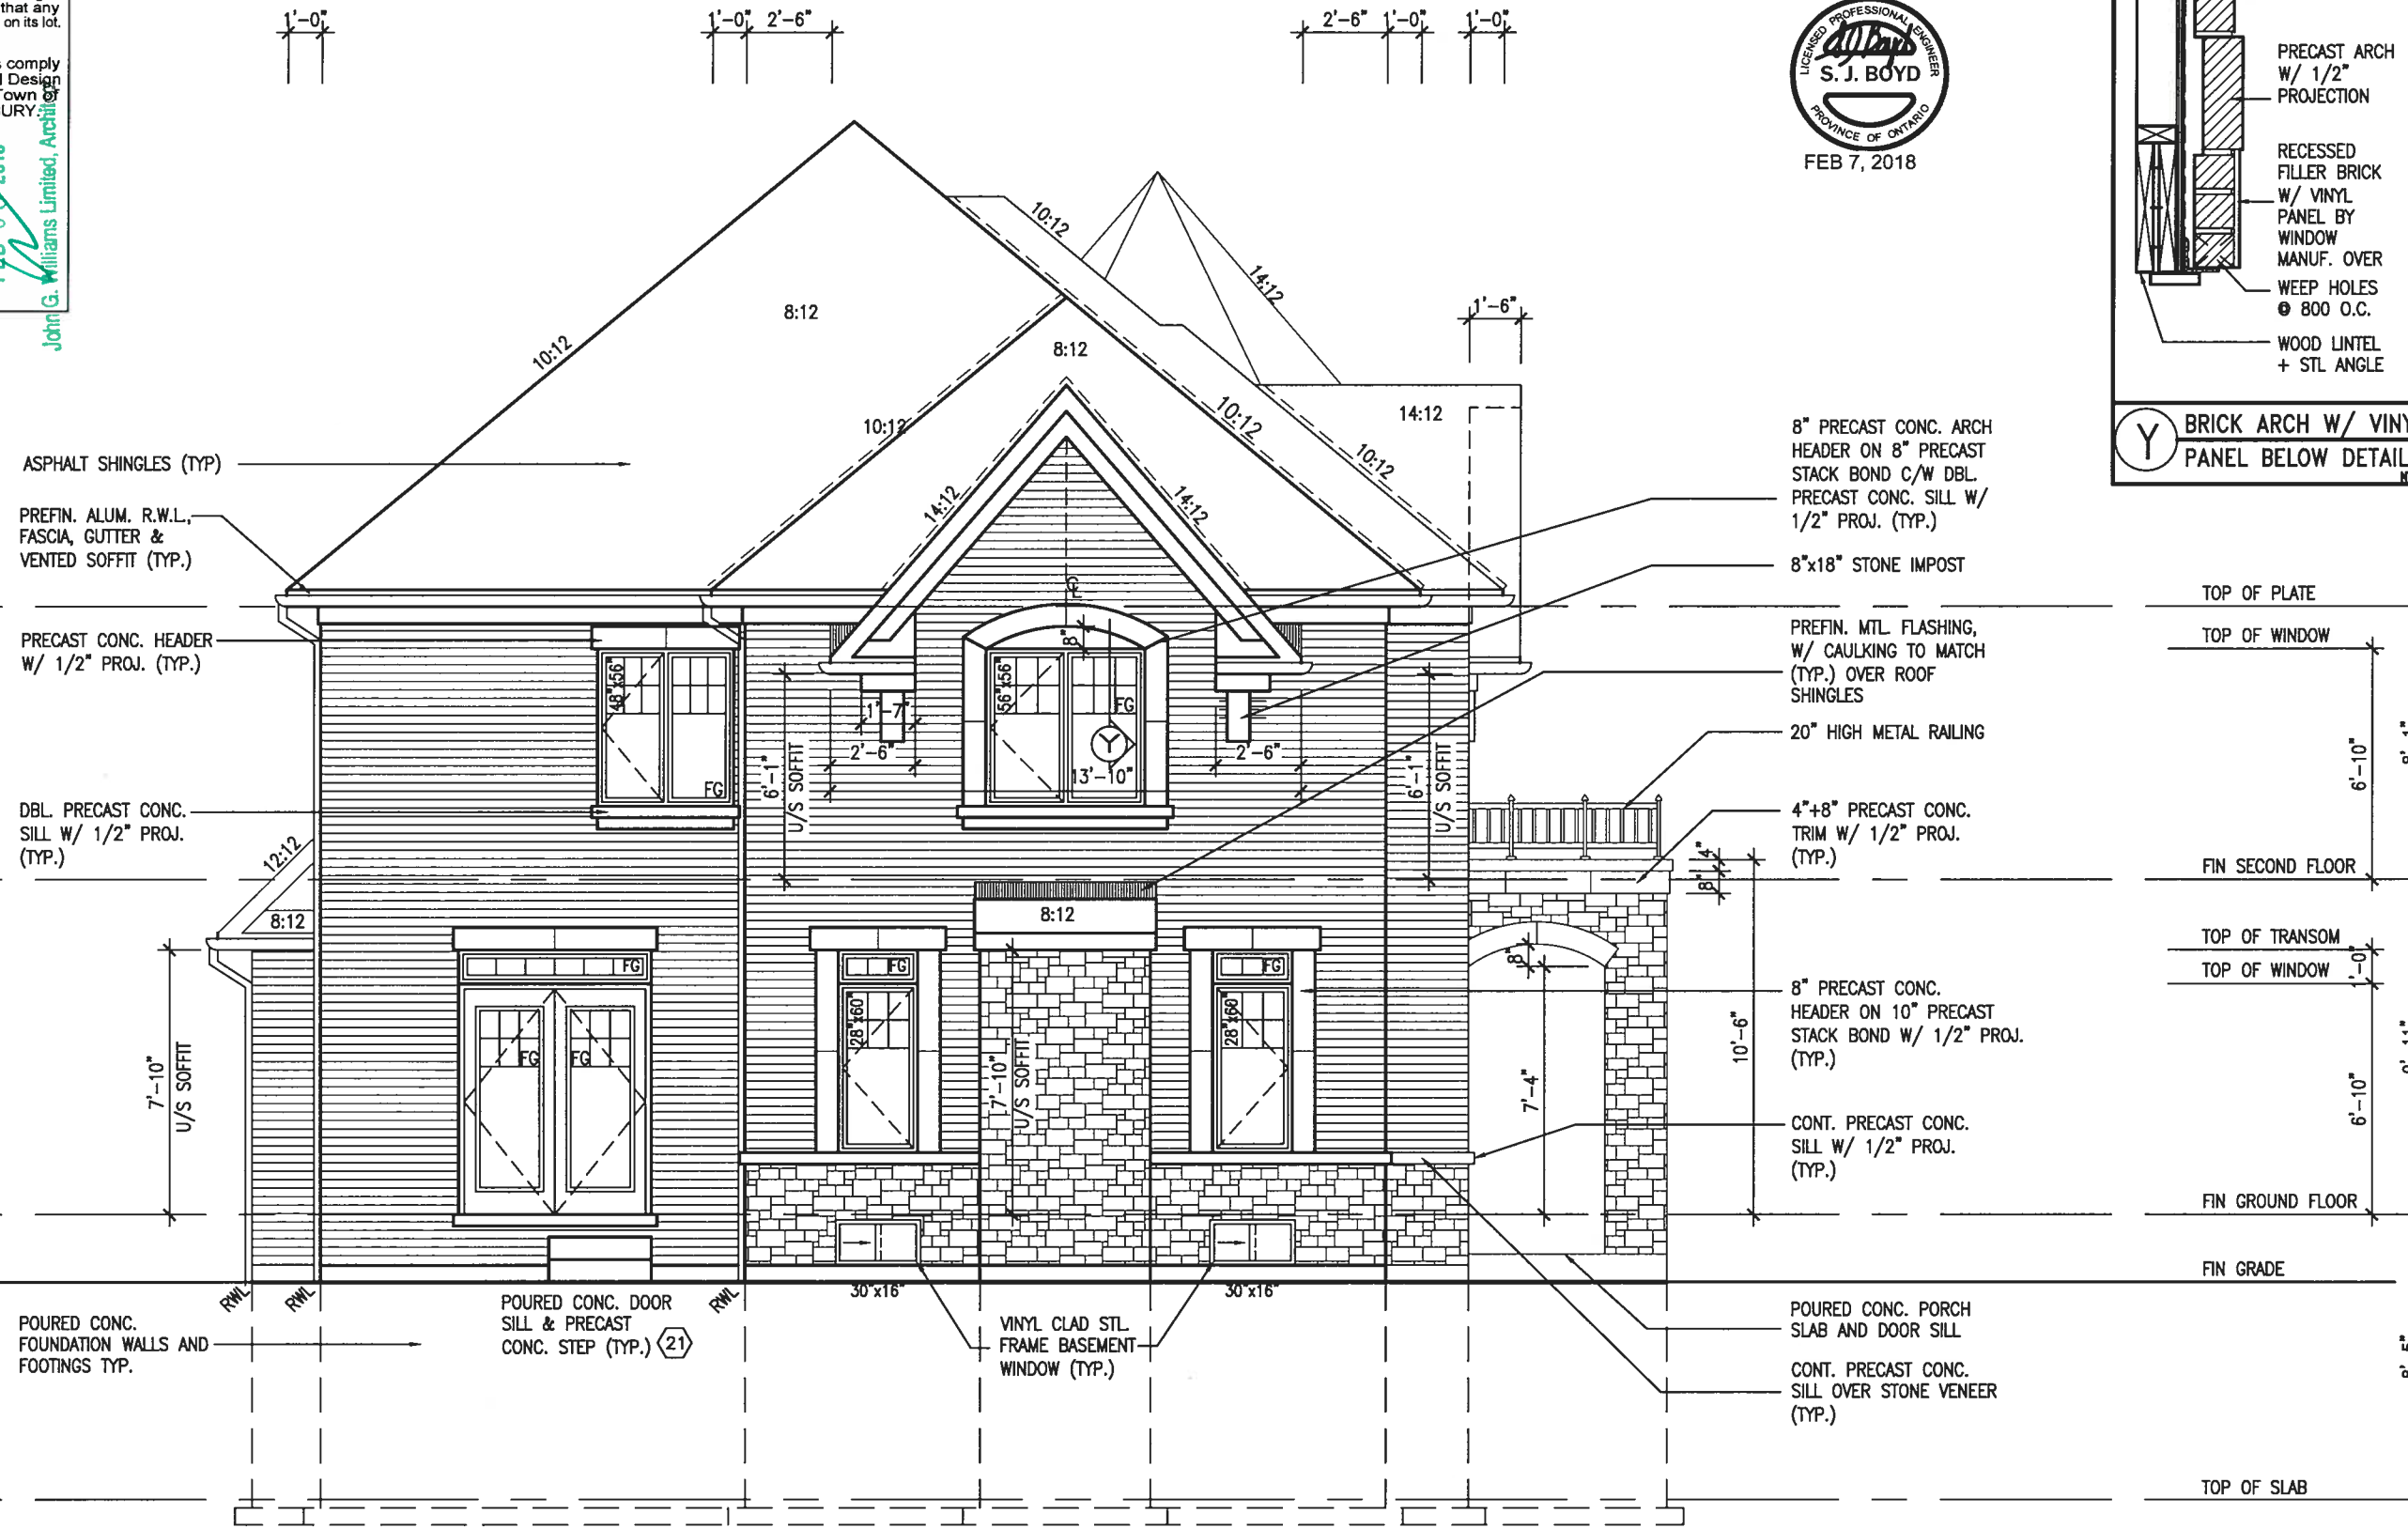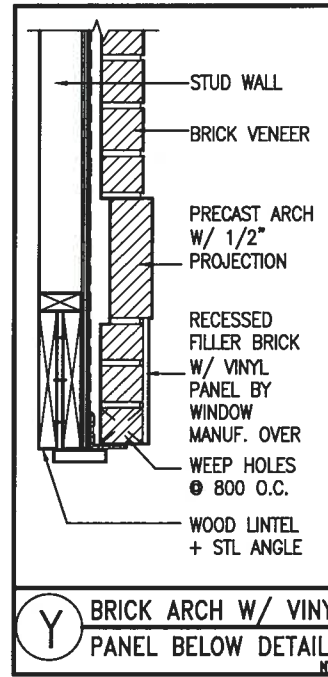

REAR ELEVATION 'B'

R.W.L. AS REQUIRED & AS PER MUNICIPALITY
REFER TO FRONT ELEVATION FOR TYPICAL NOTES



The undersigned has reviewed and takes responsibility for this design and has the qualifications and meets the requirements set out in the Ontario Building Code to be a Designer.

Wellington Jno-Baptiste
name
registration information
V3 Design Inc.
signature
25591
BOX
42558

no.	description	date	by
1	ISSUED FOR CLIENT REVIEW		
2	REVISED AS PER ENG'S COMMENTS	FEB 01-18	RC
3			
4			
5			
6			
7			
8			
9			

BAYVIEW WELLINGTON

S42-7C
RIDEAU 7

GREEN VALLEY ESTATES
BRADFORD, ON.

project no.
16023


drawing no.
8B

checked by
RC
scale
3/16" = 1'-0"

down by
NC

date
16023-S42-7C
16023-S42-7C.dwg - Fri - Feb 2 2018 - 1:53 PM

no. description

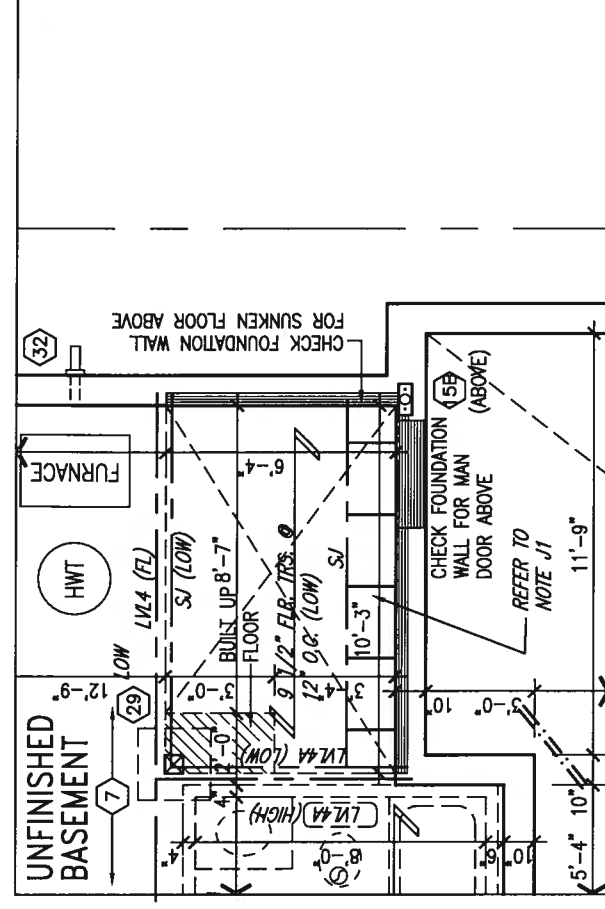

PART. BASEMENT PLAN FOR OPT.
SUNKEN LAUNDRY 1R COND



NOTE:
SPACE ALL FLOOR JOISTS @ 12" O.C.
UNDER ALL CERAMIC TILE AREAS.

BAYVIEW WELLINGTON	S42-7C	RIDEAU 7
project name GREEN VALLEY ESTATES	municipality BRADFORD, ON.	project no. 16023
date	PART. PLANS ELEV. 'B' - W.O.B. COND.	
drawn by NC	checked by RC	scale 3/16" = 1'-0"
		file name 16023-S42-7C
		9B
		drawing no.
		9B

All drawings, specifications, related documents and design are the copyright property of VAS DESIGN. Reproduction of this property in whole or in part is strictly prohibited without VAS DESIGN's written permission.

This is to certify that these plans comply with the applicable Architectural Design Guidelines approved by the Town of BRADFORD / WEST GWILLIMBURY.

ARCHITECTURAL REVIEW

FEB 08 2018

John G. Williams Limited A



FEB 7, 2018

<u>UNINSULATED OPENINGS</u> (PER OBC. SB-12,3.1.1(7))			
42-7C ELEVATION B WOD	ENERGY EFFICIENCY - OBC SB12		
ELEVATION	WALL AREA S.F.	OPENING S.F.	PERCENTAGE
FRONT	689 S.F.	178.16 S.F.	25.86 %
LEFT SIDE	1203 S.F.	231.35 S.F.	19.23 %
RIGHT SIDE	1186 S.F.	58.22 S.F.	4.91 %
REAR	800 S.F.	129.50 S.F.	16.19 %
* OPENINGS OMITTED AS PER SB-12 3.1.1.9(4) MAX 19.9 S.F. REFER TO ELEVATION FOR LOCATION		00.0 S.F.	
TOTAL SQ. FT.	3878.00 S.F.	597.23 S.F.	15.40 %
TOTAL SQ. M.	360.27 S.M.	55.48 S.M.	15.40 %

S42-7C
RIDEAU 7

BAYVIEW WELLINGTON

BRADFORD, ON. municipality

VALLEY ESTATES

DESIGN 120
5 Consumers Rd Suite 120

Toronto ON M2J 1R4
16.630.2255 f 416.630.4782

va3design.com

All drawings specifications, related documents and design are the copyright property of VAS DESIGN. Reproduction of this property in whole or in part is strictly prohibited without VAS DESIGN's written permission.

Wellington, Jan-Bantle
1. Bantle

name	signature	BCIN
registration information AA3 Dealean Inc		42658

Contractor must verify all dimensions on the job and report any

Drawings and specifications are instruments of service and the property of the Designer. They must be returned at the completion of the work. All drawings and specifications are instruments of service and the property of the Designer. They must be returned at the completion of the work. All drawings and specifications are instruments of service and the property of the Designer. They must be returned at the completion of the work.

Drawings are not to be scaled.

MSB 11

[illegible]

5	•	•	•
4	•	•	•

3	.		.	
2	REVISED AS PER ENG'S COMMENTS		FEB 01-18	RC

1	ISSUED FOR CLIENT REVIEW		
---	--------------------------	--	--

no.	description	date	by
-----	-------------	------	----

--	--	--	--


--	--

[illegible]

10

It is the builder's complete responsibility to ensure that all plans submitted for approval fully comply with the Architectural Guidelines and all applicable regulations and requirements including zoning provisions and any provisions in the subdivision agreement. The Control Architect is not responsible in any way for examining or approving site (lotting) plans or working drawings with respect to any zoning or building code or permit matter or that any house can be properly built or located on its lot.

This is to certify that these plans comply with the applicable Architectural Design Guidelines approved by the Town of BRADFORD / WEST GWILLIMBURY.

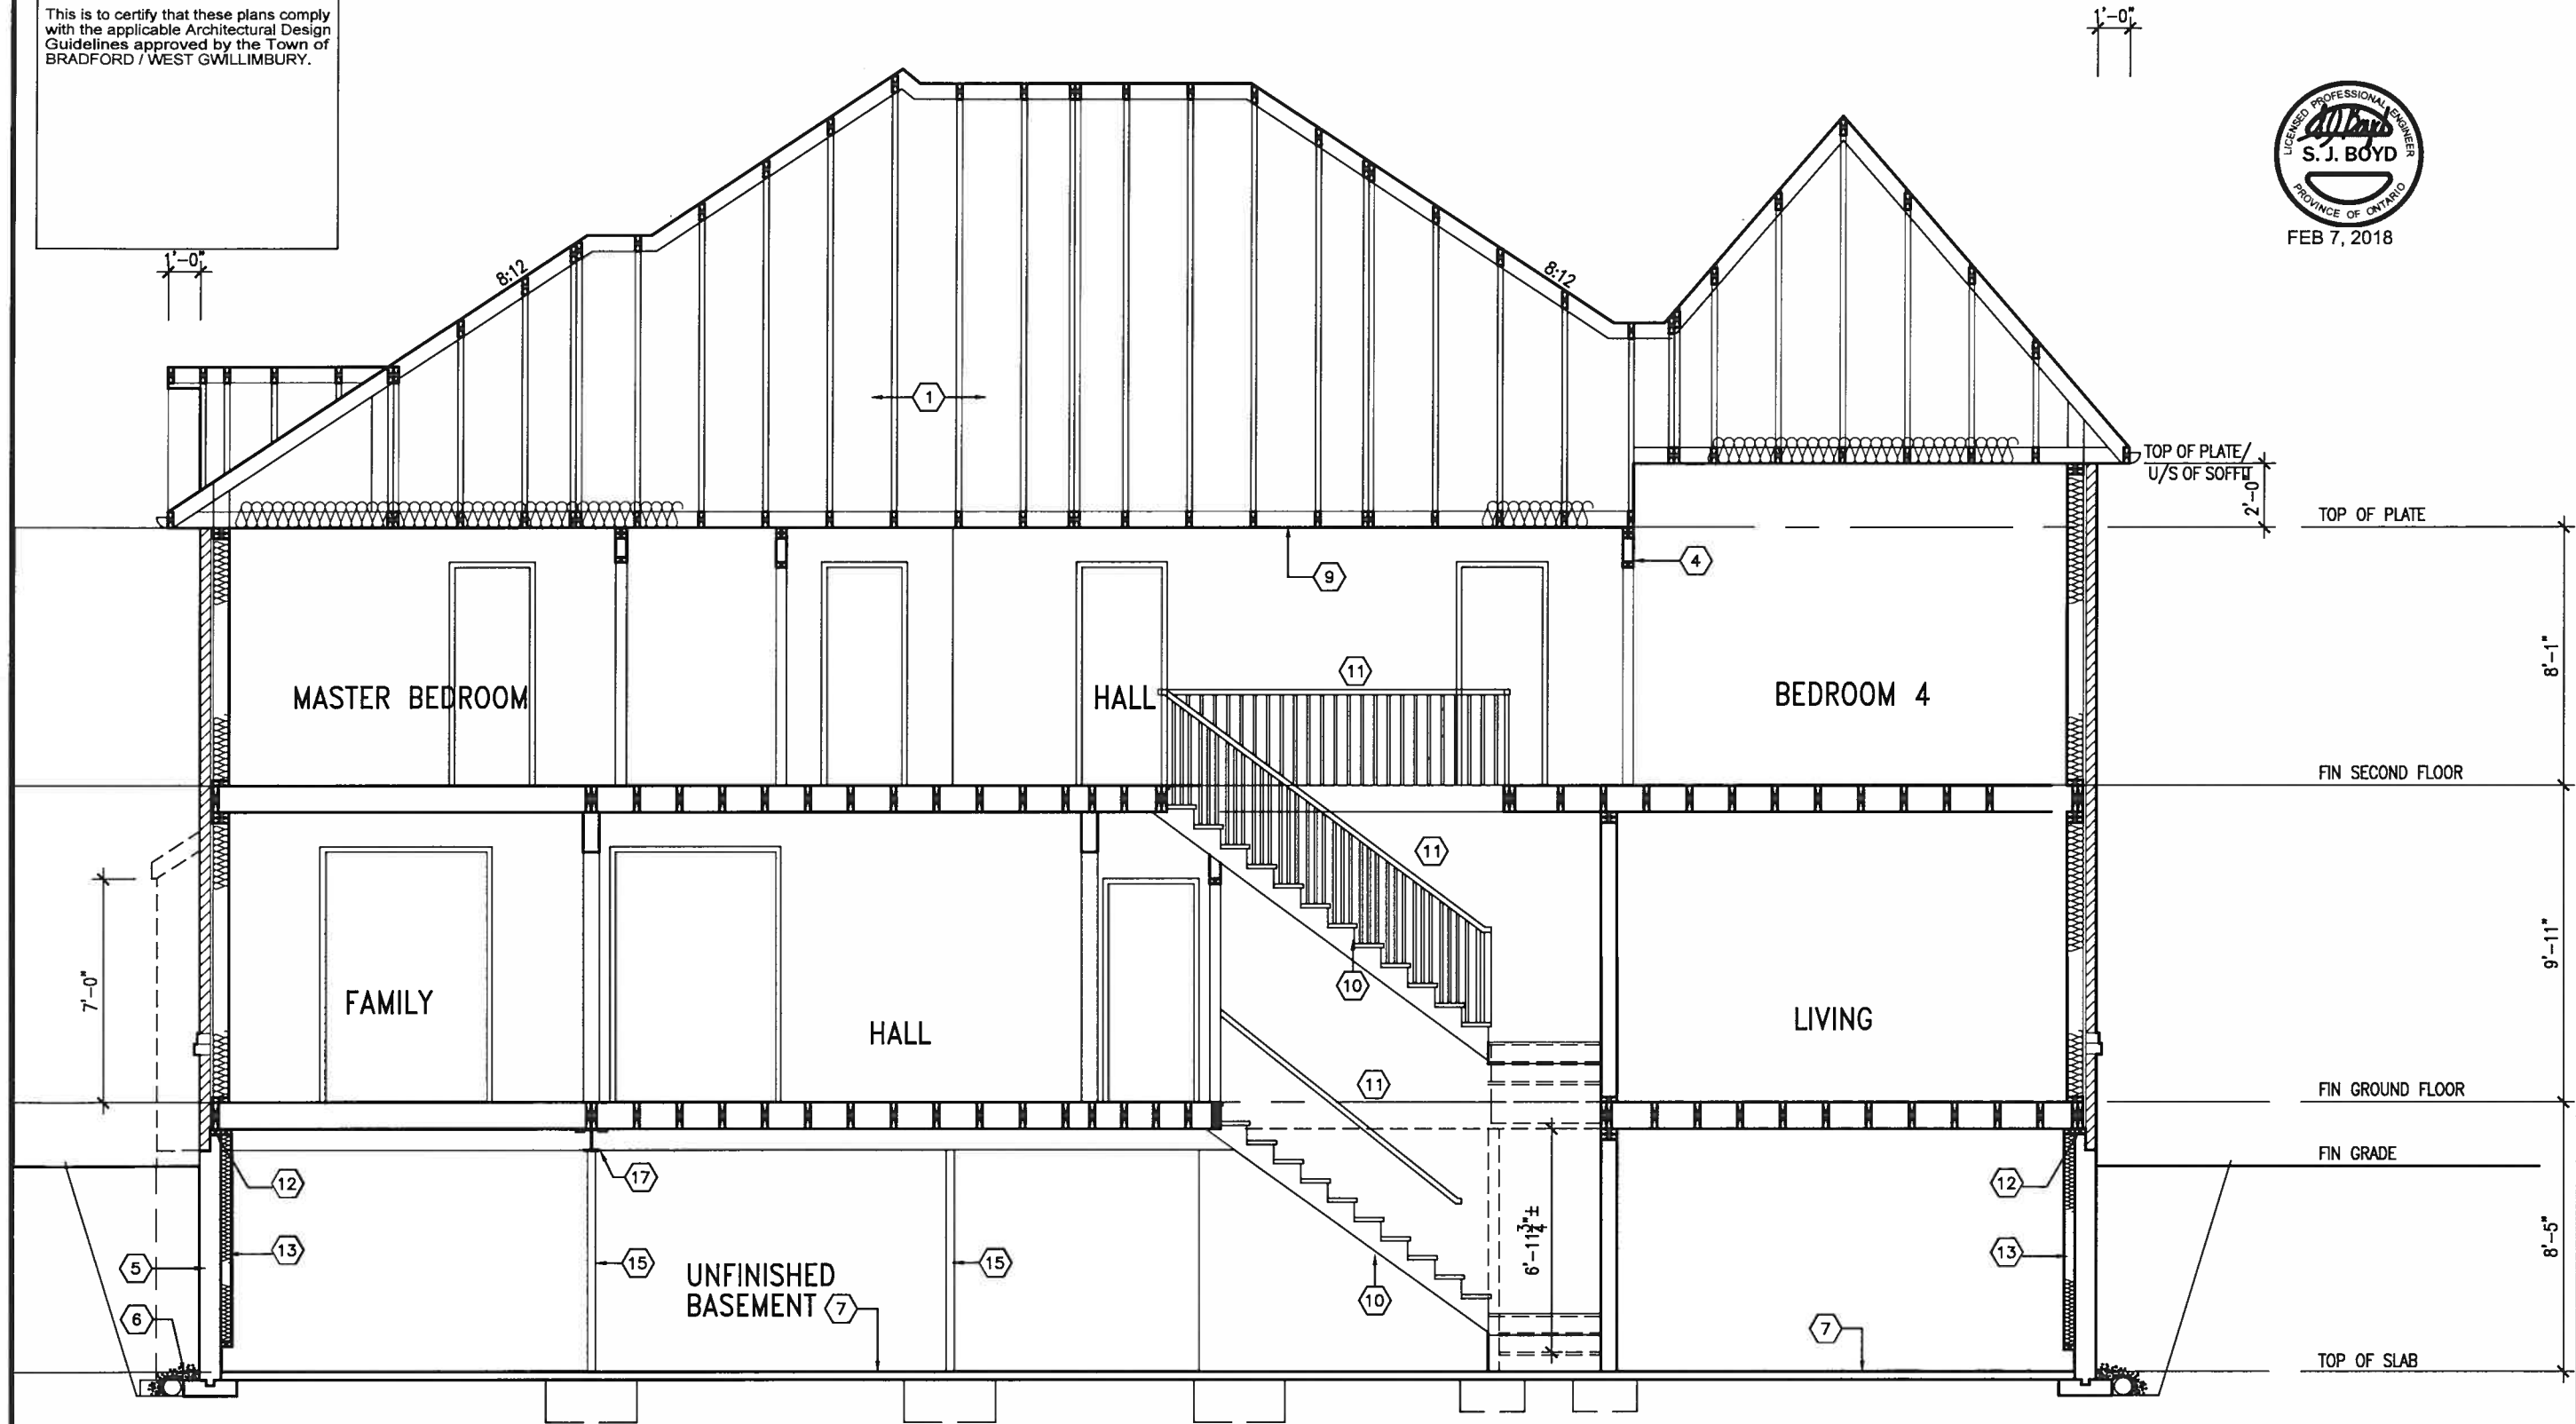

R.W.L. AS REQUIRED &
AS PER MUNICIPALITY

REFER TO FRONT ELEVATION
FOR TYPICAL NOTES

CROSS SECTION A-A

BAYVIEW WELLINGTON

S42-7C
RIDEAU 7

project name
GREEN VALLEY ESTATES

municipality
BRADFORD, ON.

project no.
16023

checked by
RC

scale
3/16" = 1'-0"

drawn by
NC

date
16023-S42-7C.dwg - Fri - Feb 2 2018 - 1:53 PM

design
255 Consumers Rd. Suite 120
Toronto, ON M2J 1R4
t 416.630.2255 f 416.630.4782
vo3design.com

no. description

1 ISSUED FOR CLIENT REVIEW

2 REVISED AS PER ENG'S COMMENTS

3

4

5

6


7

8

9

All drawings specifications, related documents and design are the copyright property of VAS DESIGN. Reproduction of this property in whole or in part is strictly prohibited without VAS DESIGN's written permission.


FOR 9 1/2" JOIST DEPTH

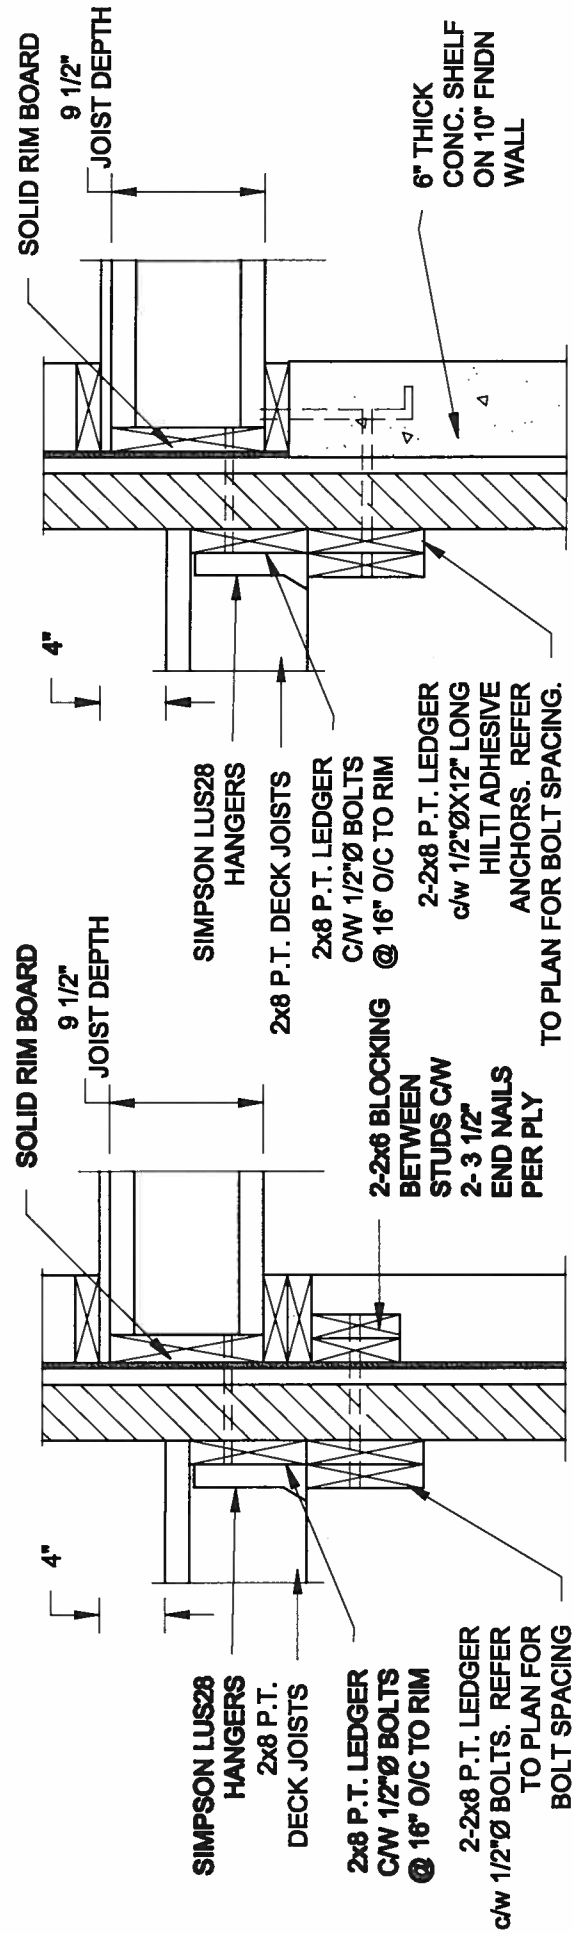

1A DECK FASTENING DETAIL
S2 SCALE: 1" = 1'-0"

1B DECK FASTENING DETAIL
S2 SCALE: 1" = 1'-0"

FOR 11 7/8" JOIST DEPTH

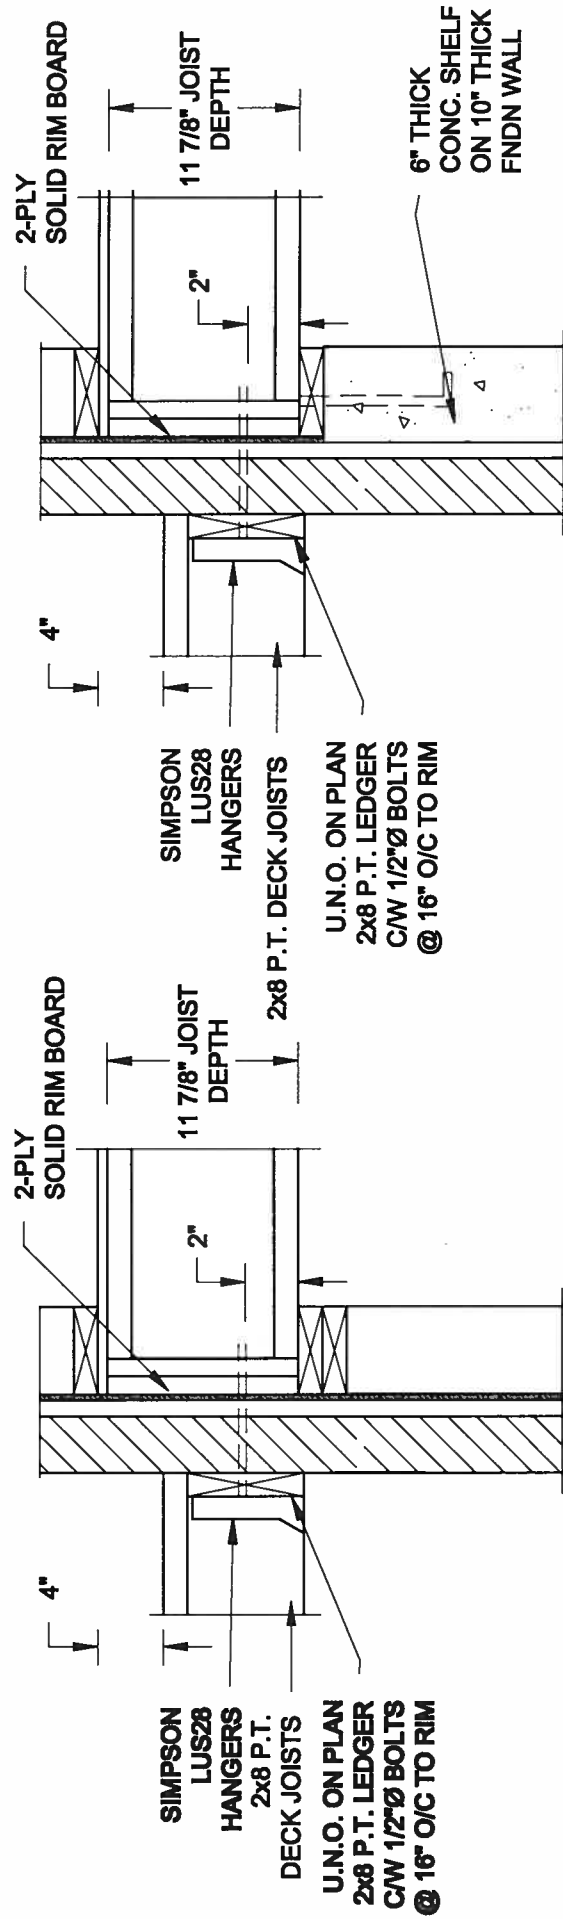


1C DECK FASTENING DETAIL
S2 SCALE: 1" = 1'-0"

1D DECK FASTENING DETAIL
S2 SCALE: 1" = 1'-0"


- NOTE: 1. WHERE BACKFILL HEIGHT < 4'-7", PROVIDE 2x6 @ 16" o/c KNEEWALL ON 10" THICK CONC FNDN WALL
2. WHERE BACKFILL HEIGHT > 4'-7", PROVIDE 6" CONC SHELF FOR BRICK VENEER ON 10" THICK CONC FNDN WALL
3. FOOTING TO BE 22"x6" THICK UNLESS NOTED OTHERWISE ON PLAN.

FOR 9 1/2" JOIST DEPTH

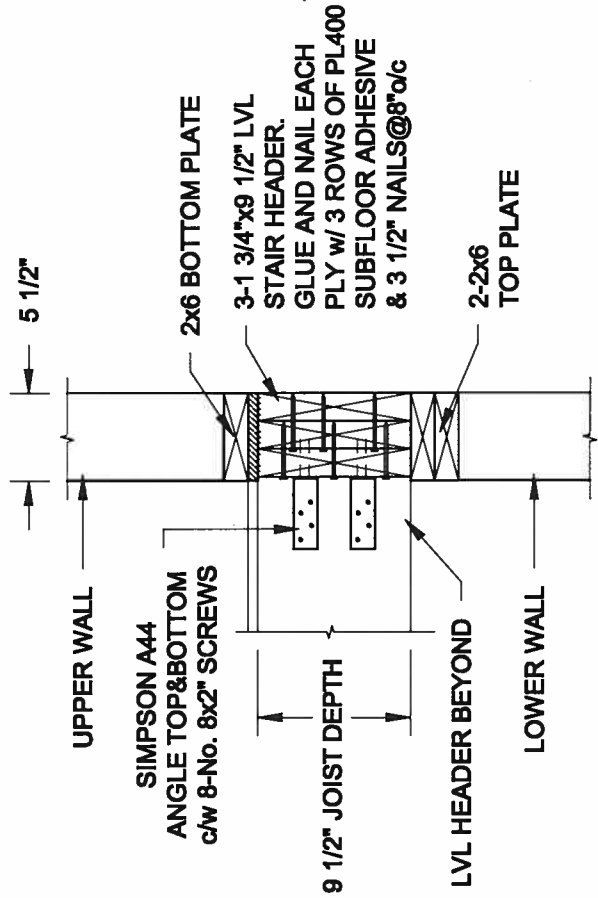

2A STAIR HEADER
S2 SCALE: 1" = 1'-0"

FOR 11 7/8" JOIST DEPTH

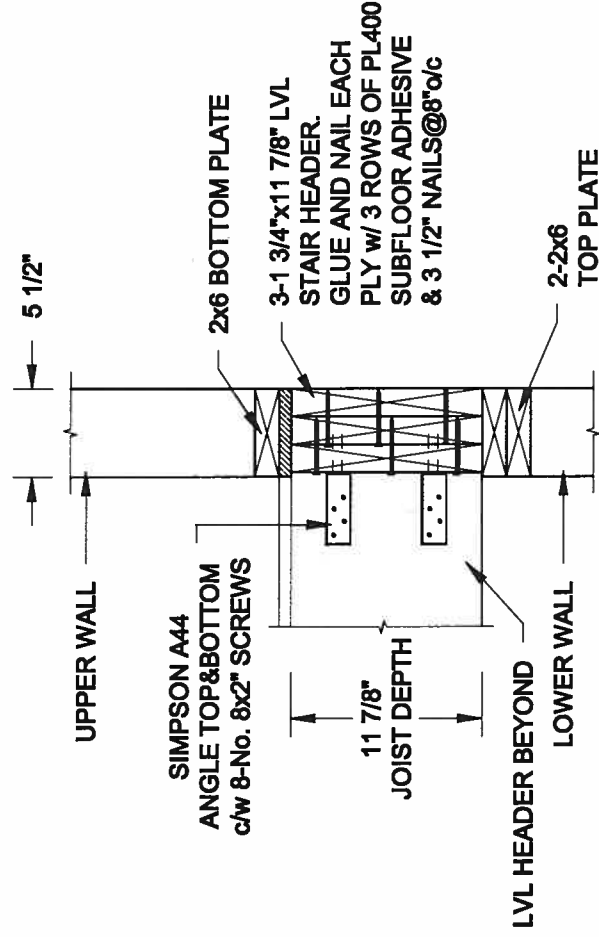

2B STAIR HEADER
S2 SCALE: 1" = 1'-0"

QUAILE ENGINEERING LTD.



38 Parkside Drive, UNIT 7
Newmarket, ON
L3Y 8J9
T: 905-853-8547
E: quaile.eng@rogers.com

Engineer's Seal



Project:

BAYVIEW WILMINGTON HOMES - GREEN VALLEY ESTATES - SINGLES
BRADFORD, ONTARIO


TYPICAL STRUCTURAL DETAILS

Project No.:


17-216

Drawing No.:

S2

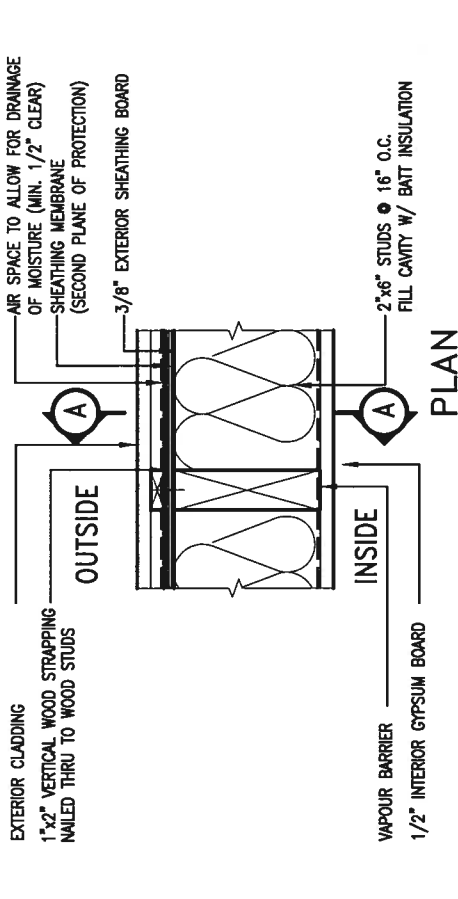

STUD WALL REINFORCEMENT FOR FUTURE GRAB BARS IN MAIN BATHROOM
REINFORCEMENT OF STUD WALLS SHALL BE INSTALLED ADJACENT TO WATER CLOSETS AND SHOWER OR BATHTUB IN MAIN BATHROOM.
FUTURE GRAB BARS TO BE MOUNTED TO RESIST HORIZ. AND VERT. LOADS OF 1.3 KN (300 lb)
REFER TO ORC ON 8- 9.5.2.3. WATER CLOSE 3.8.3.8.3(3)(a) & 3.8.3.8.3(3)(c), SHOWER 3.8.3.13.2(1)(a), BATHTUB & 3.8.3.13.4(c), AND DETAILS PROVIDED.

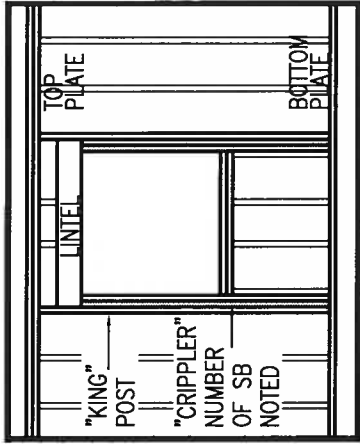

**** MAX. HEIGHT FOR 2"x6" EXTERIOR WALL IS AS FOLLOWS:**

MAX. HEIGHT FOR 2"x8" EXTERIOR WALL IS AS FOLLOWS:

- MAX. HEIGHT FOR 2"x8" EXT.**
 2"x8" • 16" O.C. - 16'-0"
 2"x8" • 12" O.C. - 17'-9"
 2-2"x8" • 16" O.C. - 20'-4"
 2-2"x8" • 12" O.C. - 22'-4"


NOTES:

- NOTES:**
1. FOR ROOF DESIGN SNOW LOAD OF UP TO 2.5 kPa
 2. SUPPORTED ROOF TRUSS LENGTH OF 6.0m ONLY.
 3. PROVIDE HORIZONTAL SOLID BLOCKING @ 1200 o.c. (4'-0")
 4. PROVIDE A MINIMUM OF 9.5mm (3/8") PLYWOOD OR OSB EXTERIOR SHEATHING ON THE EXTERIOR FACE AND 12.5mm (1/2") GYPSUM BOARD ON THE INTERIOR FACE
 5. WALL FRAMING SHALL CONFORM TO CBC 9.23.10.1(2)
 6. FOR A 1/50 YEAR WIND PRESSURE OF 0.6 kPa
 7. STUDS GREATER THAN 9'-10" HIGH TO BE No. 2 SPF
 8. STUD SPECIFICATION IS SUITABLE FOR BRICK VENEER OR SIDING.

** STUD INFORMATION TAKEN FROM OBC TABLE A--30


		-	The undersigned has reviewed and takes responsibility for this design.
9 .	-	-	I warrant that I am qualified by education, training and experience to perform the requirements set out in the drawings.
8 .	-	-	Owico Building Code
7 .	-	-	qualification information
6 .	-	-	We'llington Jno-Baptiste
5 .	-	-	name
4 .	-	-	registration information
3 .	-	-	VAS Design Inc.
2 UPDATE TO 2018	JAN 11-18 RC	-	Contractor must verify all dimensions on the job and report any discrepancies immediately.
1 ISSUE FOR CLIENT REVIEW	AUG 04-17 RC	-	DRAWING NO. The undersigned warrants that the drawings and specifications are statements of service and the property of the Designer which must be returned at the completion of the work. Drawings are not to be copied.
no.	description	date	by

BAYVIEW WELLINGTON	CONST NOTE
project name GREEN VALLEY EAST	municipality BRADFORD
date MAY 2016	project no. 16023
dwn by KC	drawing no.
scale 3/16" = 1'-0"	CN2
checked by -	CONSTRUCTION NOTES
title name 16023-CN-A1	
RICHARD - H:\ARCHIVE WORKING\2016\16023.BW Units CN NOTES\16023-CN-A1.dwg - Thu - Jan 11 2018 - 10:08 AM	

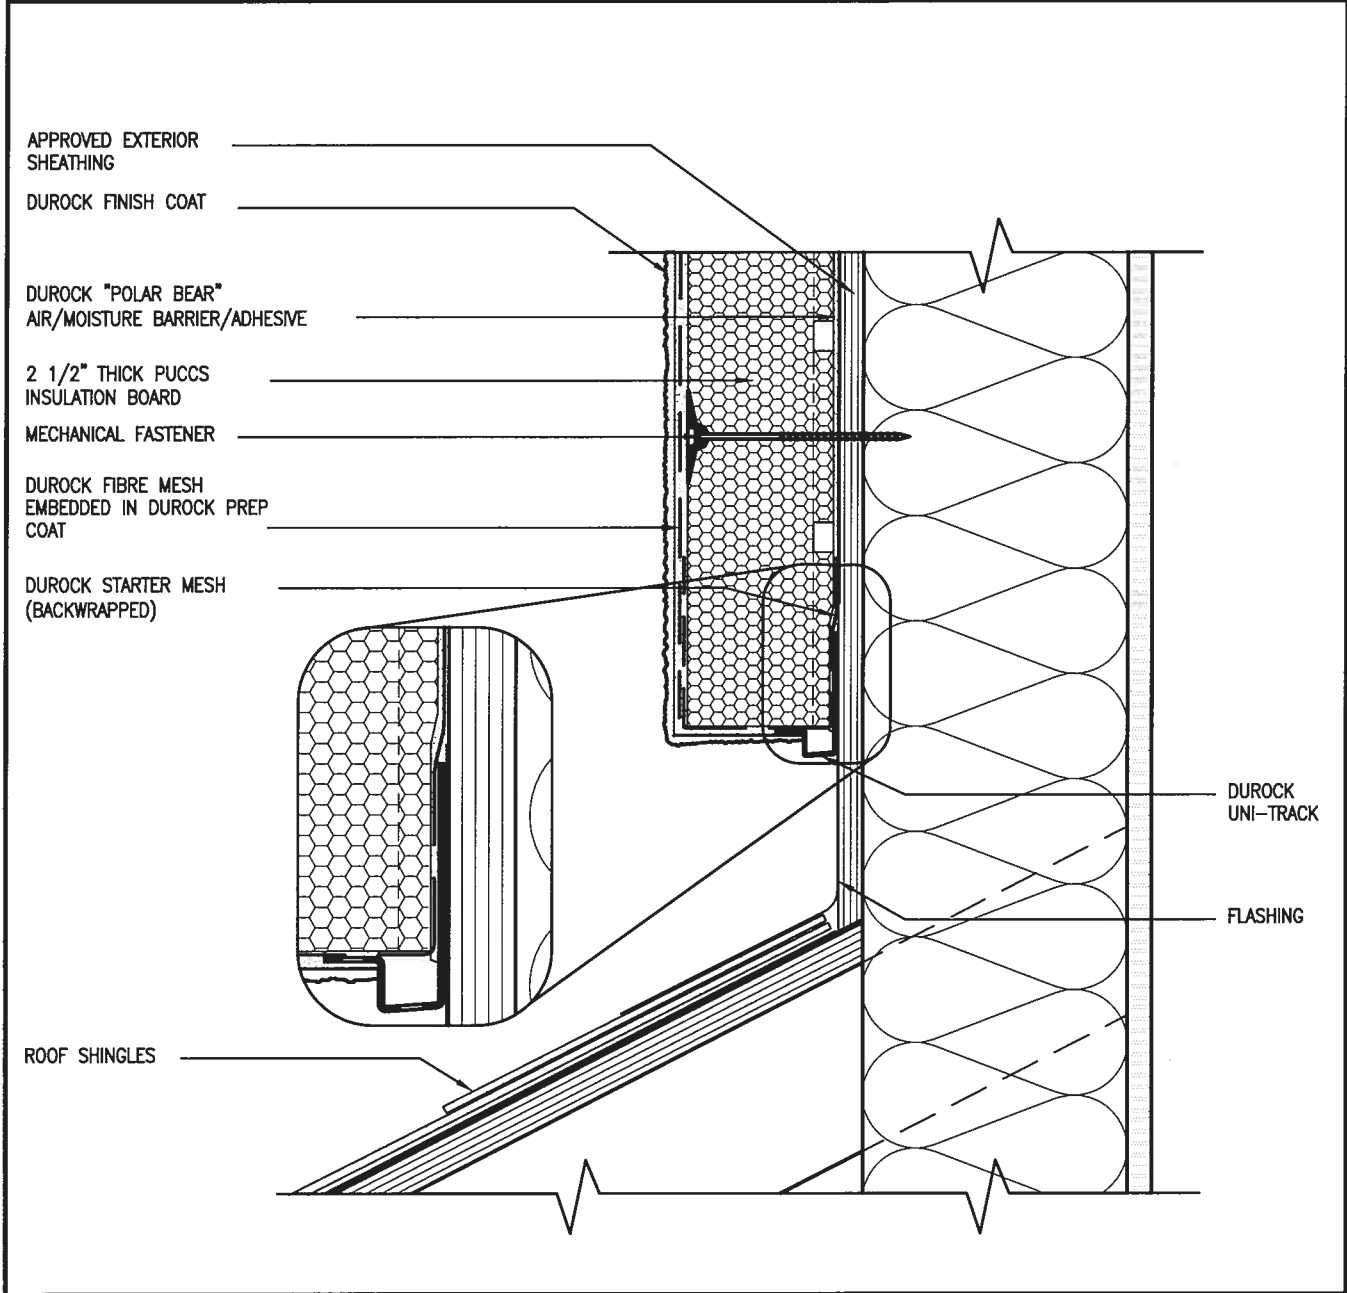


3 STUCCO TERMINATION @ ROOF
CN4 SCALE: 3"=1'-0"

ALL STUCCO WALLS TO HAVE A MINIMUM 10mm AIR SPACE BEHIND THE CLADDING WITH POSITIVE DRAINAGE TO THE EXTERIOR. THE EXTERIOR SHEATHING MUST NOT BE GYPSUM BASED. ALL STUCCO TO BE INSTALLED AS PER MANUFACTURERS SPECIFICATIONS.
DETAILS ARE BASED ON DUROCK PUCCS SYSTEM

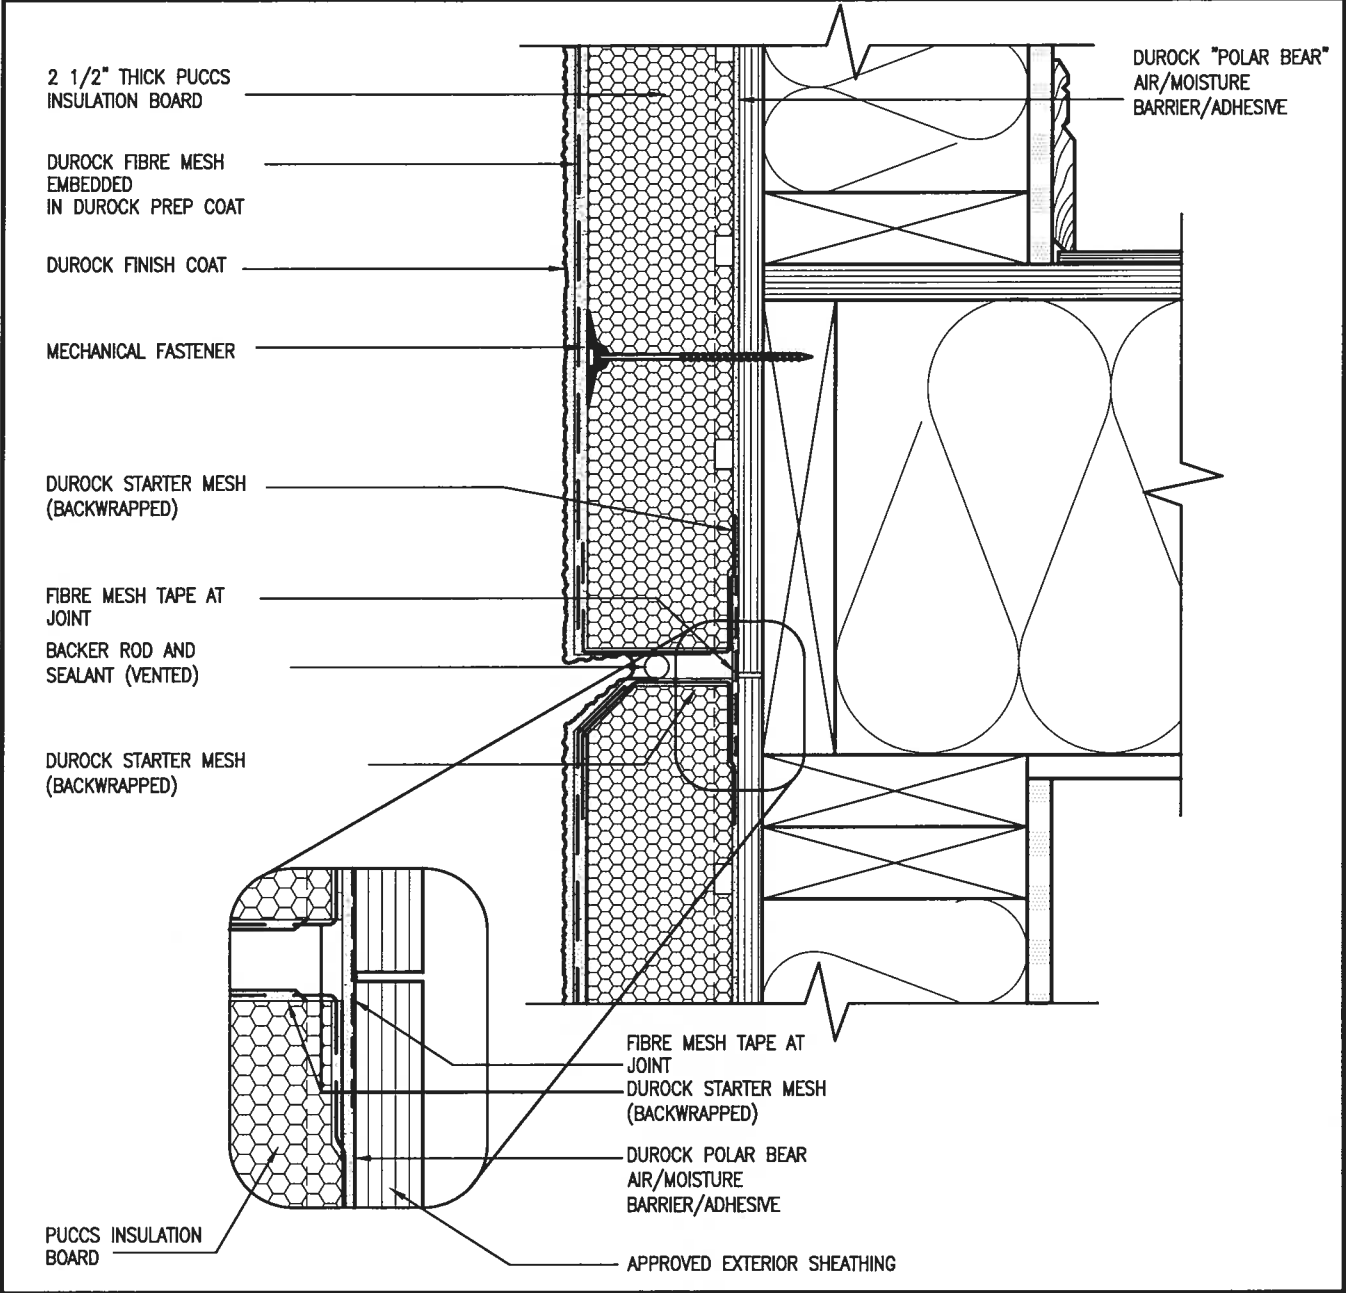


4 HORIZONTAL EXPANSION JOINT
CN4 SCALE: 3"=1'-0"

CONST NOTE			BAYVIEW WELLINGTON			GREEN VALLEY EAST			CONSTRUCTION NOTES			CN4		
project no.			project name			municipality			date			scale		
16023			BRADFORD			MAY 2016			3/16" = 1'-0"			16023-CN-A1		
drawing no.			checked by			drawn by			RC			16023-CN-A1		
file name			H:\ARCHIVE\WORKING\2016\16023.BW\Units\CN NOTES\16023-CN-A1.dwg			Thu - Jan 11 2018 - 10:10 AM			All drawings specifications, related documents and design are the copyright property of VAS DESIGN. Reproduction of this property in whole or in part is strictly prohibited without VAS DESIGN's written permission.					
The undersigned has reviewed and takes responsibility for this design and has the qualifications and meets the requirements set out in the Ontario Building Code to be a Designer.			Wellington Jno-Baptiste			25591			BCN			42658		
Contractor must verify all dimensions on the job and report any discrepancy to the Designer before proceeding with the work. All drawings and specifications are instruments of service and the property of the Designer which must be returned at the completion of the work. Drawings are not to be scaled.			VAS Design Inc.			JAN 11-18			RC			AUG 04-17		
2 UPDATE TO 2018			1 ISSUE FOR CLIENT REVIEW			JAN 11-18			RC			AUG 04-17		
no.			description			date			by					

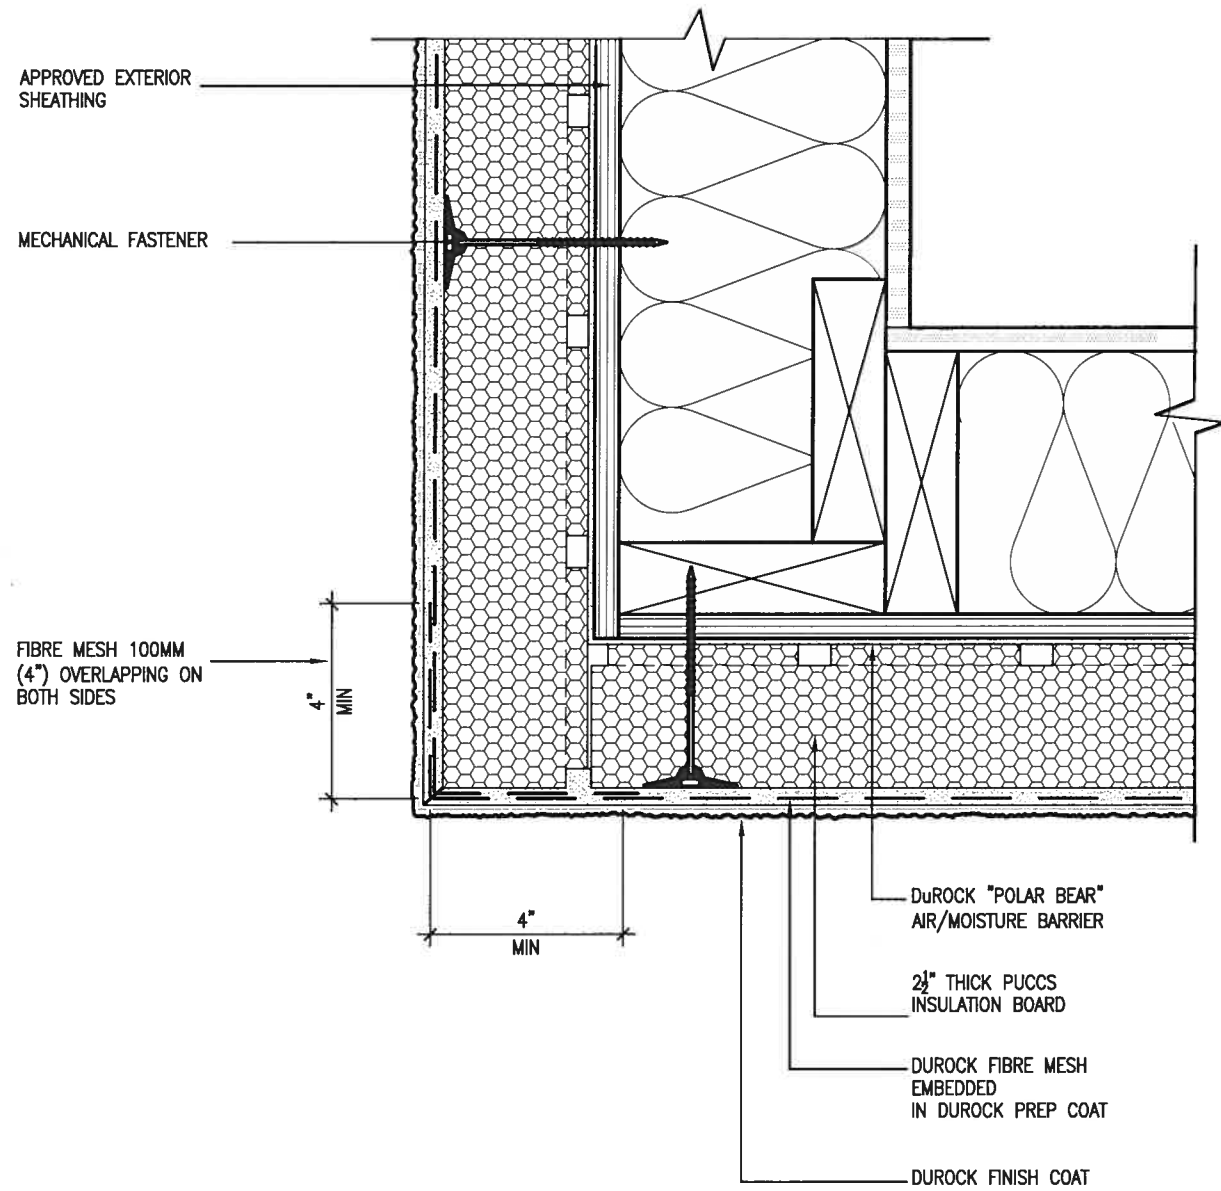

5 CORNER DETAIL
CN5 SCALE: 3"=1'-0"

ALL STUCCO WALLS TO HAVE A MINIMUM 10mm AIR SPACE BEHIND THE CLADDING WITH POSITIVE DRAINAGE TO THE EXTERIOR. THE EXTERIOR SHEATHING MUST NOT BE GYPSUM BASED. ALL STUCCO TO BE INSTALLED AS PER MANUFACTURERS SPECIFICATIONS.
 DETAILS ARE BASED ON DuROCK PUCCS SYSTEM

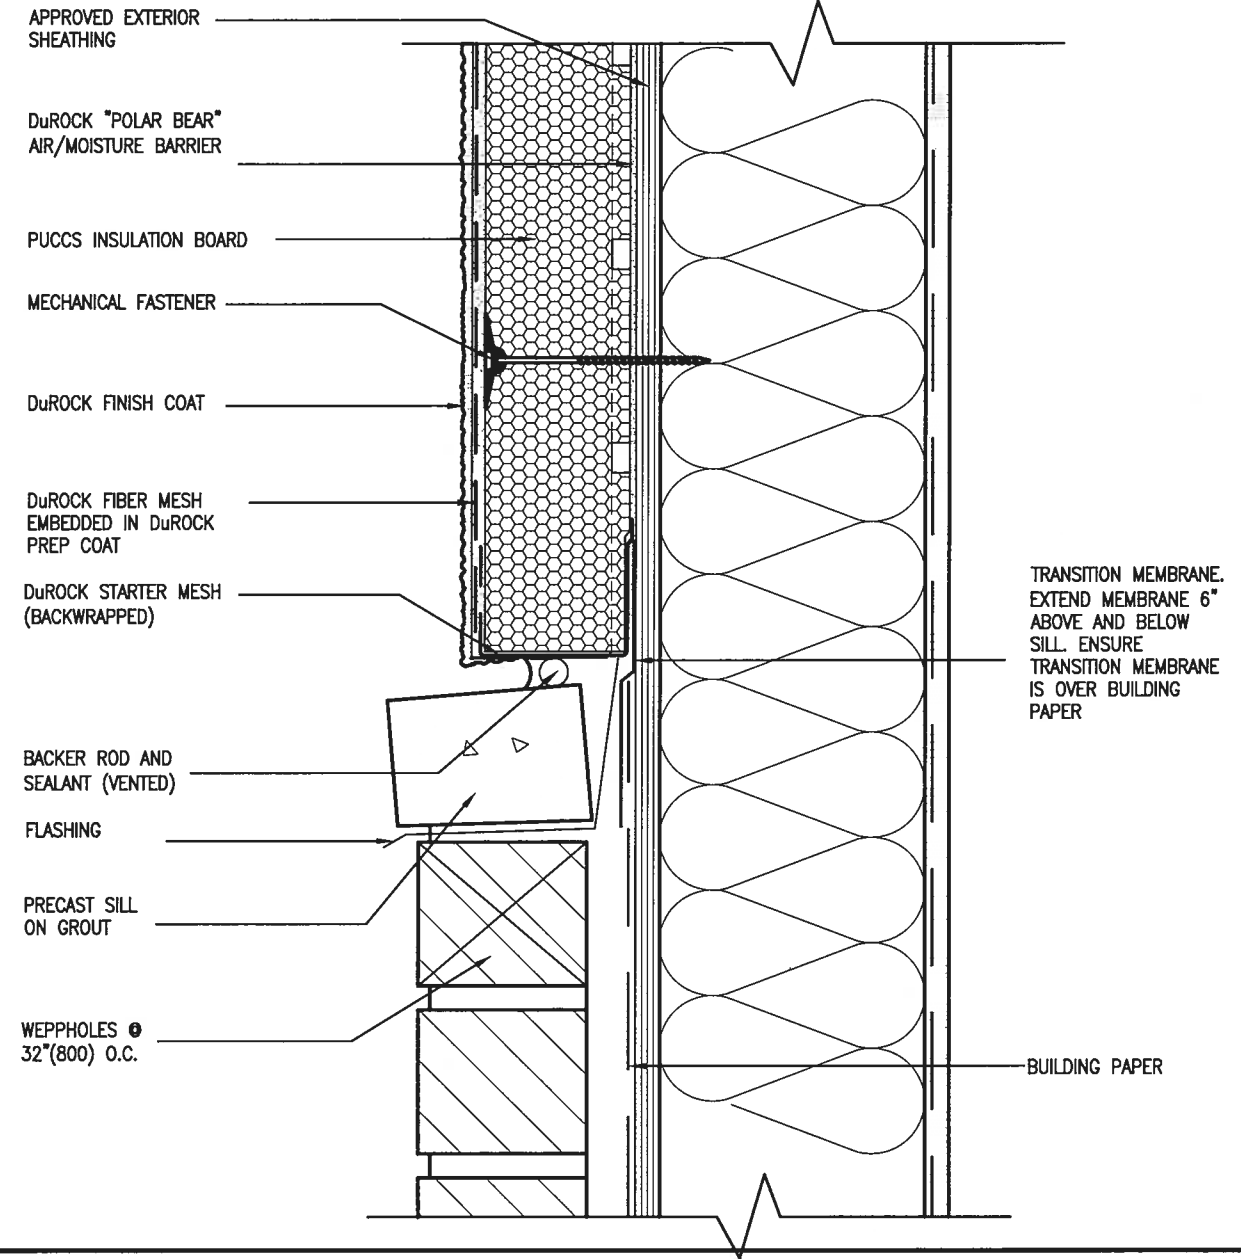


6 STUCCO / MASONRY PLINTH CONNECTION
CN5 SCALE: 3"=1'-0"

CONST NOTE		BAYVIEW WELLINGTON		GREEN VALLEY EAST		BRADFORD		CONSTRUCTION NOTES		CN5	
project no.	16023	project name	GREEN VALLEY EAST	municipality	BRADFORD	project name	GREEN VALLEY EAST	project no.	16023	project name	CN5
date	MAY 2016	date	MAY 2016	date	MAY 2016	date	MAY 2016	date	MAY 2016	date	MAY 2016
drawn by	RC	drawn by	RC	drawn by	RC	drawn by	RC	drawn by	RC	drawn by	RC
checked by		checked by		checked by		checked by		checked by		checked by	
scale	3/16" = 1'-0"	scale	3/16" = 1'-0"	scale	3/16" = 1'-0"	scale	3/16" = 1'-0"	scale	3/16" = 1'-0"	scale	3/16" = 1'-0"
RICHARD - H:\ARCHIVE\WORKING\2016\16023.BW\Units\CN NOTES\16023-CN-A1.dwg - Thu - Jan 11 2018 - 10:10 AM All drawings specifications, related documents and design are the copyright property of VAS DESIGN. Reproduction of this property in whole or in part is strictly prohibited without VAS DESIGN's written permission.											

VA3 DESIGN
 255 Consumers Rd Suite 120
 Toronto ON M2J 1R4
 t 416.630.2255 f 416.630.4782
 va3design.com

The undersigned has reviewed and takes responsibility for this design and has the qualifications and meets the requirements set out in the Ontario Building Code to be a Designer.		Wellington Jno-Baptiste		25591	BCN	42658
qualification information		name		registration information	VA3 Design Inc.	
signature		signature		signature		
Contractor must verify all dimensions on the job and report any discrepancy to the Designer before proceeding with the work. All drawings and specifications are instruments of service and the property of the Designer and must be returned at the completion of the work. Drawings are not to be scaled.		
9.						
8.						
7.						
6.						
5.						
4.						
3.						
2.	UPMAY 2018	RC				
1.	ISSUE FOR CLIENT REVIEW	RC				
no.	description	date	by			

SB12-COMPLIANCE PACKAGE 'A1'

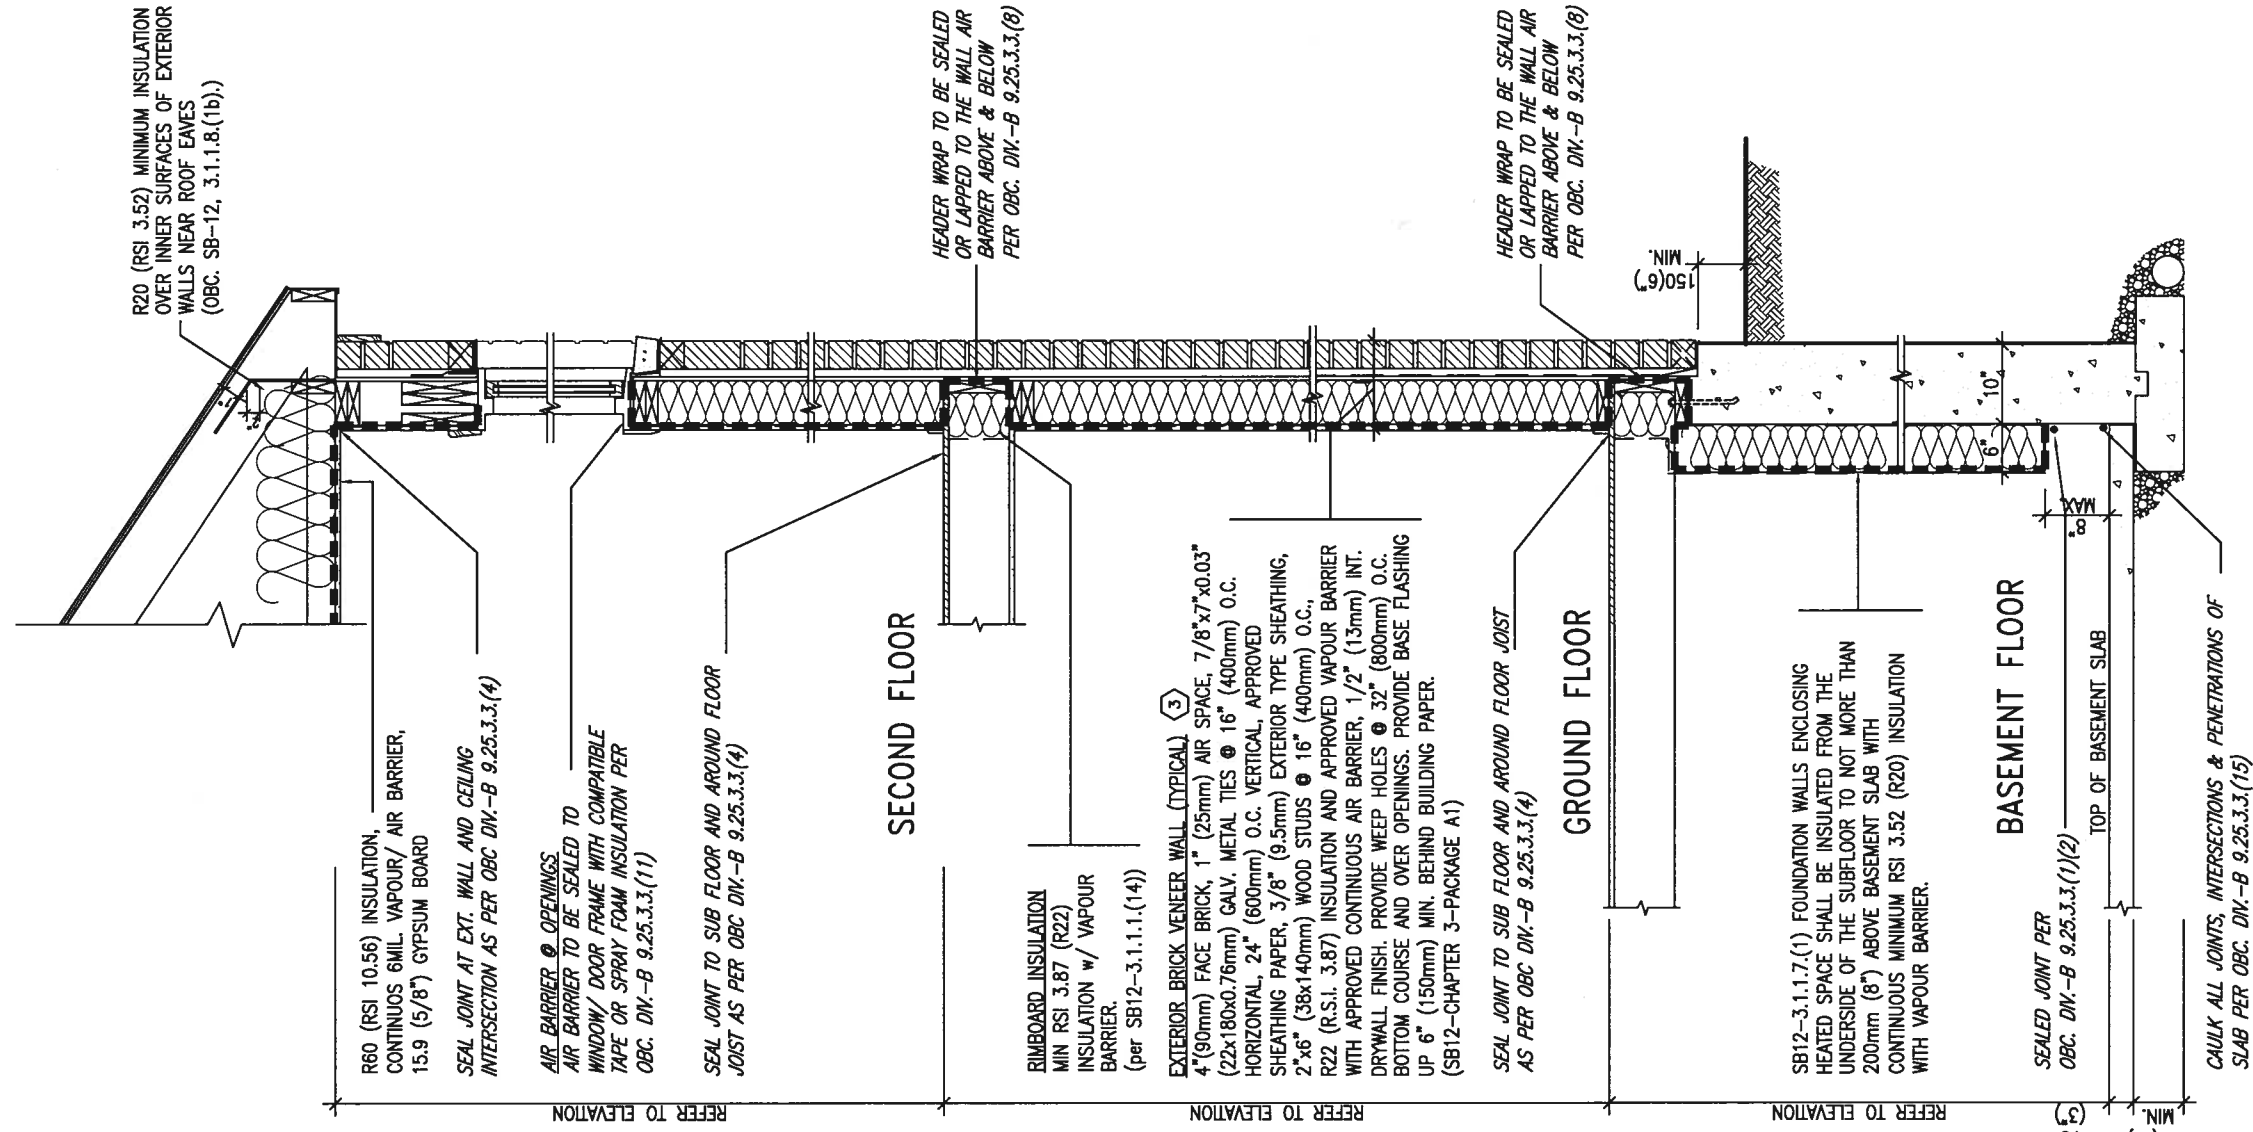

INSULATION REQUIREMENTS
REFER TO OBC SB-12, CHAPTER 3.
ZONE 1- COMPLIANCE PACKAGE A1.

AIR BARRIER SYSTEMS
AIR BARRIER TO BE INSTALLED IN
CONFORMANCE WITH OBC. DIV. B-9.25.3

EW TYPICAL EXT. WALL AIR BARRIER CONTINUITY
SECTION w/ BRICK VENEER (PACKAGE A1)
10" FOUNDATION WALL SCALE: N.T.S.

9	.	.	.	.
8	.	.	.	.
7	.	.	.	.
6	.	.	.	.
5	.	.	.	.
4	.	.	.	.
3	.	.	.	.
2. UPDATE TO 2018 JAN 11-18 RC 1. ISSUE FOR CLIENT REVIEW AUG 04-17 RC				
no.	description	date	by	



255 Consumers Rd Suite 120
Toronto ON M2J 1R4
t 416.630.2255 f 416.630.4788
va3design.com

All drugs

BAYVIEW WELLINGTON	CONST NOTE
project name GREEN VALLEY EAST	municipality BRADFORD
date MAY 2016	project no. 16023
dwn by	drawing no.
checked by	CN6
scale 3/16" = 1'-0"	CONSTRUCTION NOTES
file name 16023-CN-A1	
RICHARD - H:\ARCHIVE WORKING\2016\16023.BW\Units\CN NOTES\16023-CN-A1.dwg -- Thu -- Jan 11 2018 -- 10:10 AM	


are the copyright property of V3 DESIGN. Reproduction of this property in whole or in part is strictly prohibited without V3 DESIGN's written permission.

THE MINIMAL THERMAL PERFORMANCE OF BUILDING ENVELOPE AND EQUIPMENT SHALL CONFORM TO THE FOLLOWING SB-12 COMPLIANCE PACKAGE AS PER OBC SUPPLEMENTARY STANDARD SB-12, SECTION 3.1.1.1.


USE SB-12 COMPLIANCE PACKAGE (A1):

COMPONENT	A1	Notes:
Ceiling with Attic Space Minimum RSI (R) value	10.56 (R60)	R20 at inner face of exterior walls
Ceiling without Attic Space Minimum RSI (R) value	5.46 (R31)	BATT or SPRAY
Exposed Floor Minimum RSI (R) value	5.46 (R31)	BATT or SPRAY
Walls Above Grade Minimum RSI (R) value	3.87 (R22)	6" R22 BATT
Basement Walls Minimum RSI (R) value	3.52ci (R20ci)	OPTION TO USE R12+R10ci.
Edge of Below Grade Slab 580mm below grade Minimum RSI (R) value	1.76 (R10)	RIGID INSUL
Windows & Sliding glass Doors Maximum U-value	1.6	
Skylights Maximum U-value	2.8U	
Space Heating Equipment Minimum AFUE	96% Min.	NATURAL GAS
Hot Water Heater Minimum EF	0.8	NATURAL GAS
HRV	75%	—
Minimum Efficiency		Minimum 1 OR Maximum 2 Required. Dependent on number of showers installed. Refer to SB12-3.1.12 for information
Drain Water Heat Recovery Unit (DWHR)		

ci— Denotes Continuous Insulation without framing interruption.

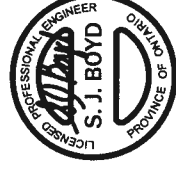


JAN 11, 2018

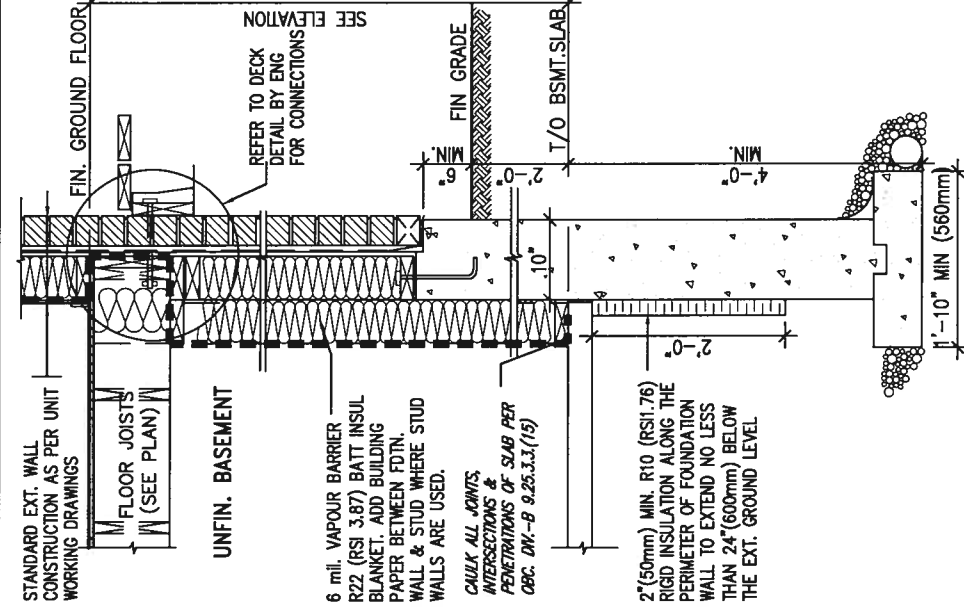

* REVISED-FEB 2017

SECTION AT W.O.D/W.O.B.

SB12-COMPLIANCE PACKAGE 'A1'

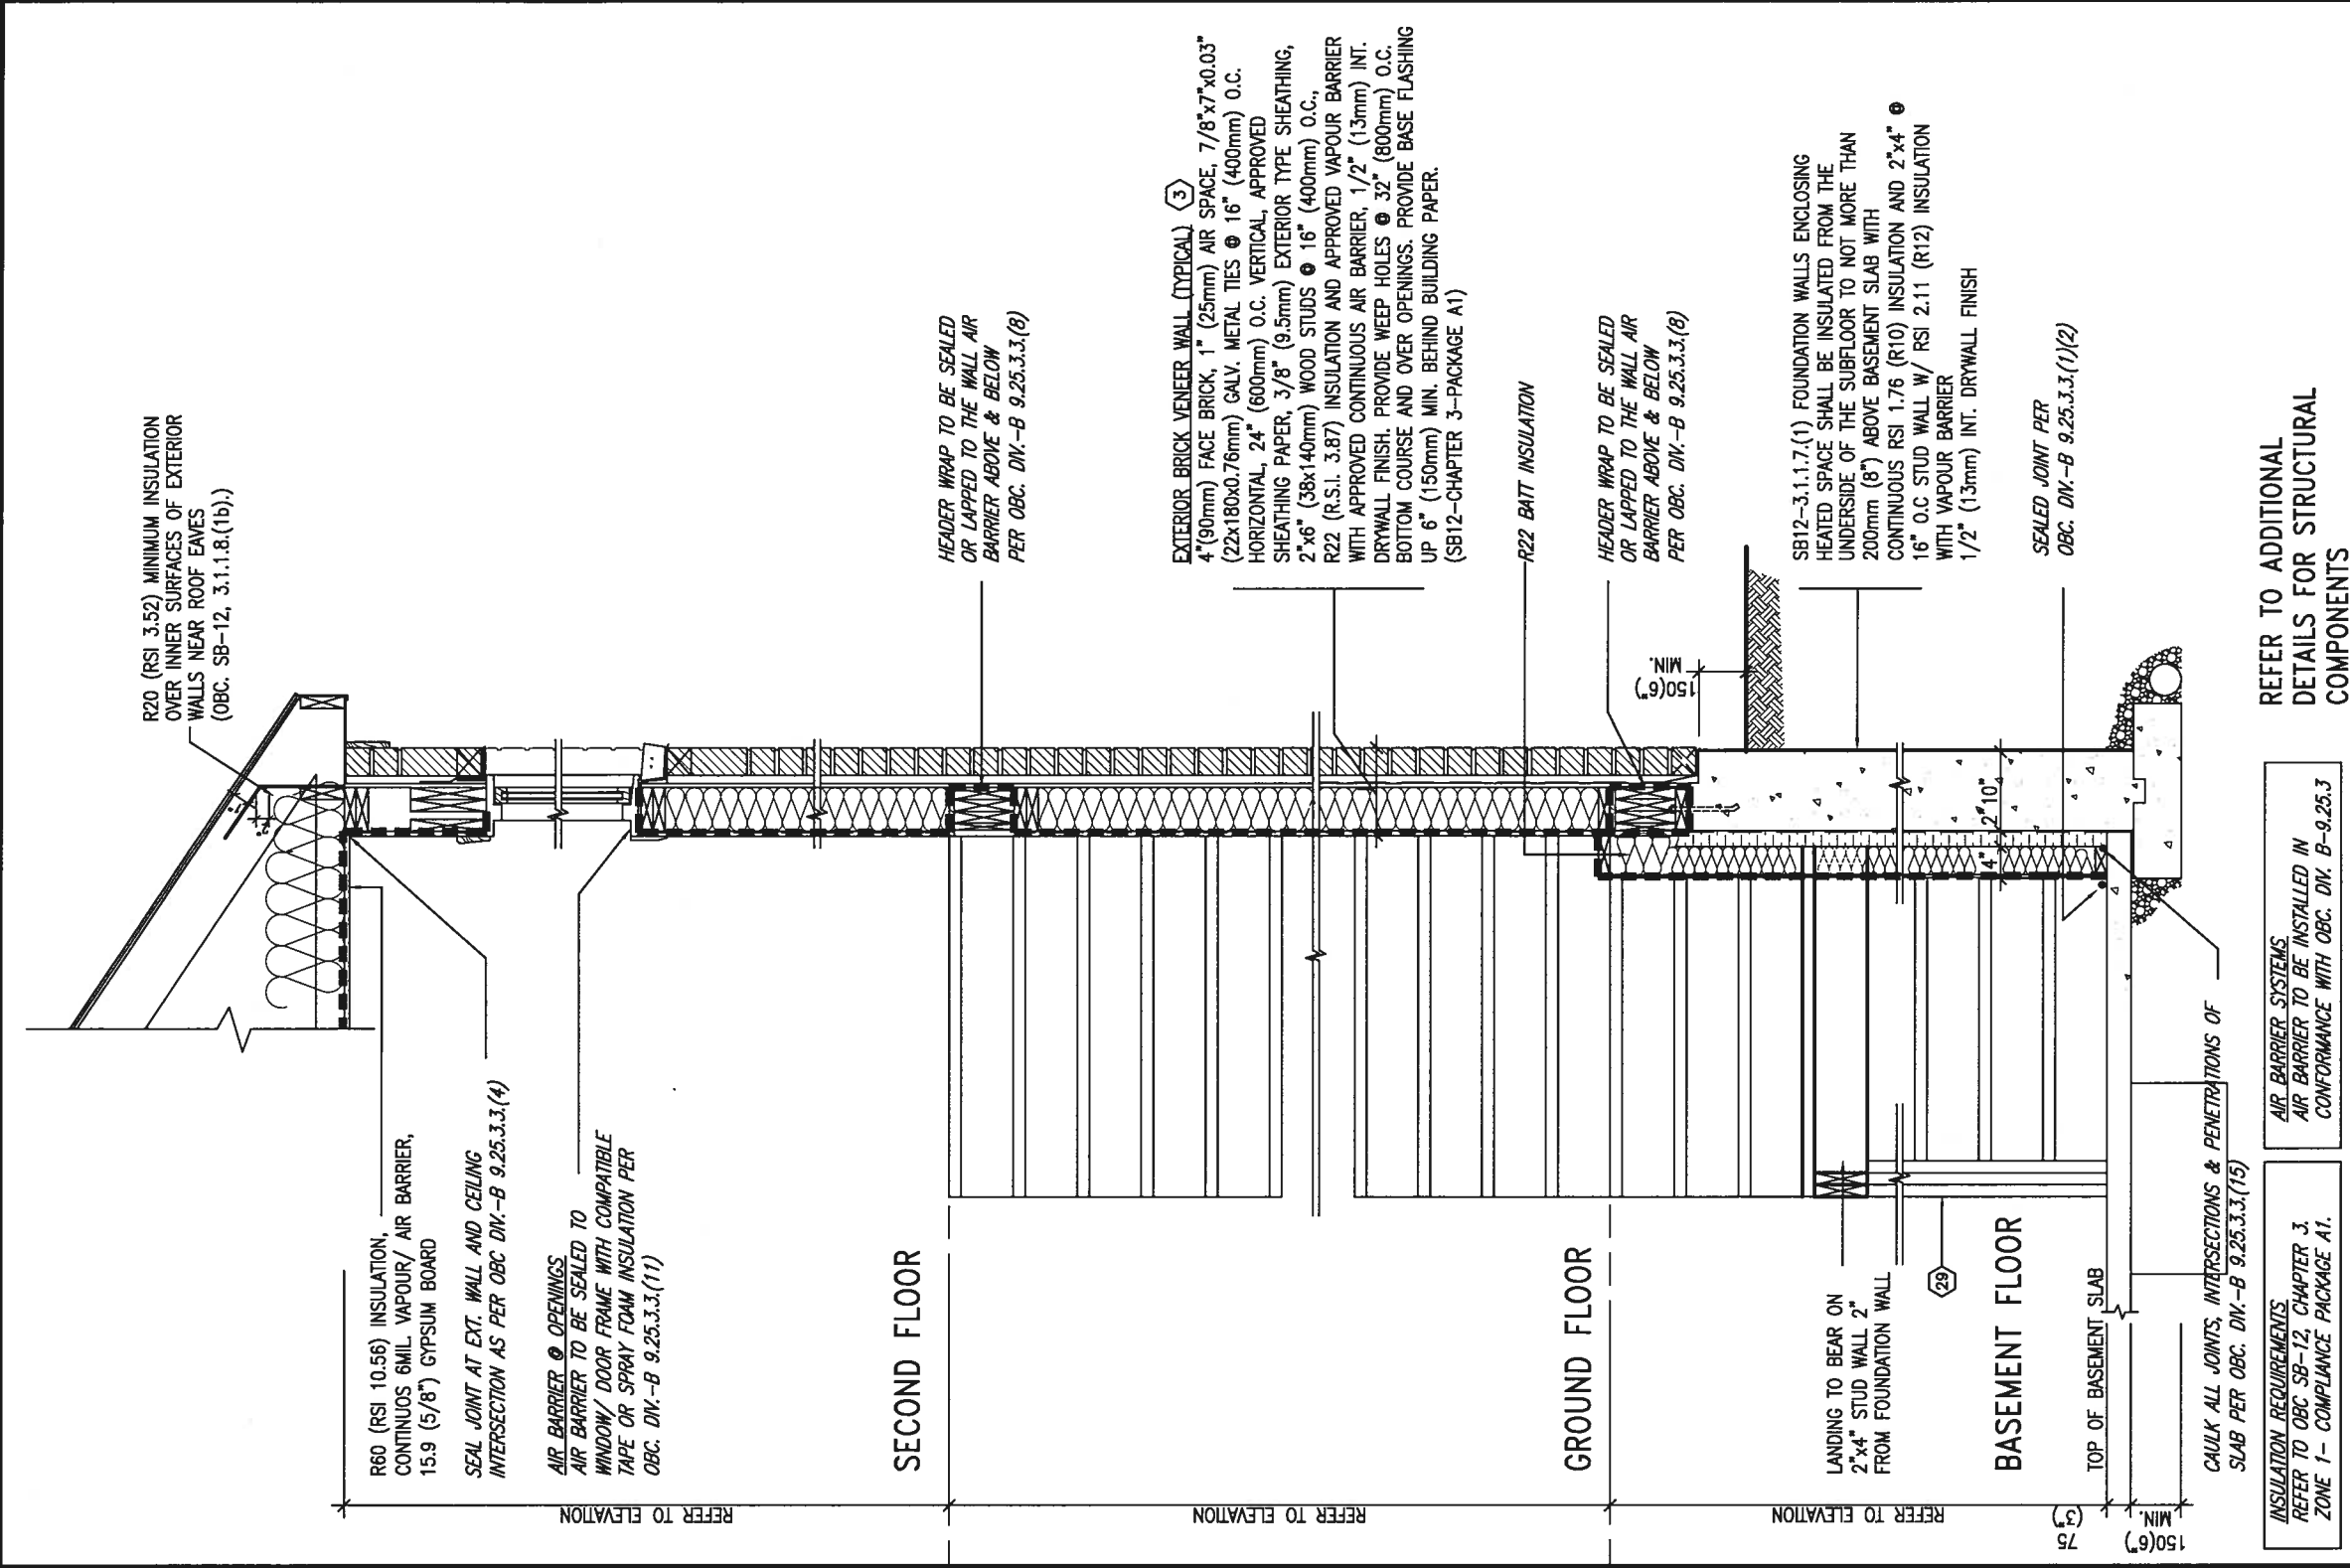

INSULATION REQUIREMENTS REFER TO OBC SB-12, CHAPTER 3. ZONE 1- COMPLIANCE PACKAGE A1.	AIR BARRIER SYSTEMS AIR BARRIER TO BE INSTALLED IN CONFORMANCE WITH OBC. DIV. B-9.25.3
---	--

REFER TO ADDITIONAL
DETAILS FOR STRUCTURAL
COMPONENTS

EW
STR

TYPICAL EXT. WALL AIR BARRIER CONTINUITY SECTION w/
BRICK VENEER AT STAIR AND SUNKEN COND (PACKAGE A1)


10" FOUNDATION WALL

SCALE: N.T.S.

9	*	*	The undersigned has reviewed and takes responsibility for this design and from the specifications and provides the requirements set out in the Ontario Building Code to be a Designer.
8	*	*	qualification information
7	*	*	Wellington Jno-Baptiste
6	*	*	name
5	*	*	registration information
4	*	*	VAS Design Inc.
3	*	*	ECN
2	UPRATNE TO 2018	JAN 11-18	42658
1	ISSUE FOR CLIENT REVIEW	AUG 04-17	RC
no.	description	date	by

BAYVIEW WELLINGTON	CONST NOTE
project name GREEN VALLEY EAST	municipality BRADFORD
date MAY 2016	project no. 16023
dwn by RC	drawing no.
checked by —	CONSTRUCTION NOTES
scale 3/16" = 1'-0"	file name 16023-CN-A1
CN7	
RICHARD - H:\ARCHIVE WORKING 2016\16023.BW Units CN NOTES\16023-CN-A1.dwg - Thu - Jun 11 2018 - 10:10 AM	

All drawings specifications, related documents and design are the copyright property of V33 DESIGN. Reproduction of this property in whole or in part is strictly prohibited without V33 DESIGN's written permission.

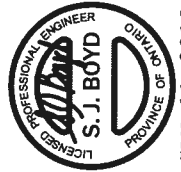

JAN 11, 2018

BAYVIEW WELLINGTON

CONST NOTE




The undersigned has reviewed and takes responsibility for this design and for the qualifications and meets the requirements set out in the Ontario Building Code to be a Designer.
qualification information
Wellington Jno-Baptiste 25591 BCN
VA3 Design Inc. 42558 BCN
Contractor must verify all dimensions on the job and report any discrepancy to the Designer before proceeding with the work. All drawings and specifications are instruments of service and the property of the Designer which must be returned at the completion of the work. Drawings are not to be scaled.

no.	description	date	by
2	UPDATE TO 2018	JAN 11-18	RC
1	ISSUE FOR CLIENT REVIEW	AUG 04-17	RC


project no. 16023
drawing no. CN9

CONSTRUCTION NOTES
file name 16023-CN-A1
date MAY 2016
checked by
scale 3/16" = 1'-0"


Reproduction of this property in whole or in part is strictly prohibited without VA3 DESIGN's written permission.

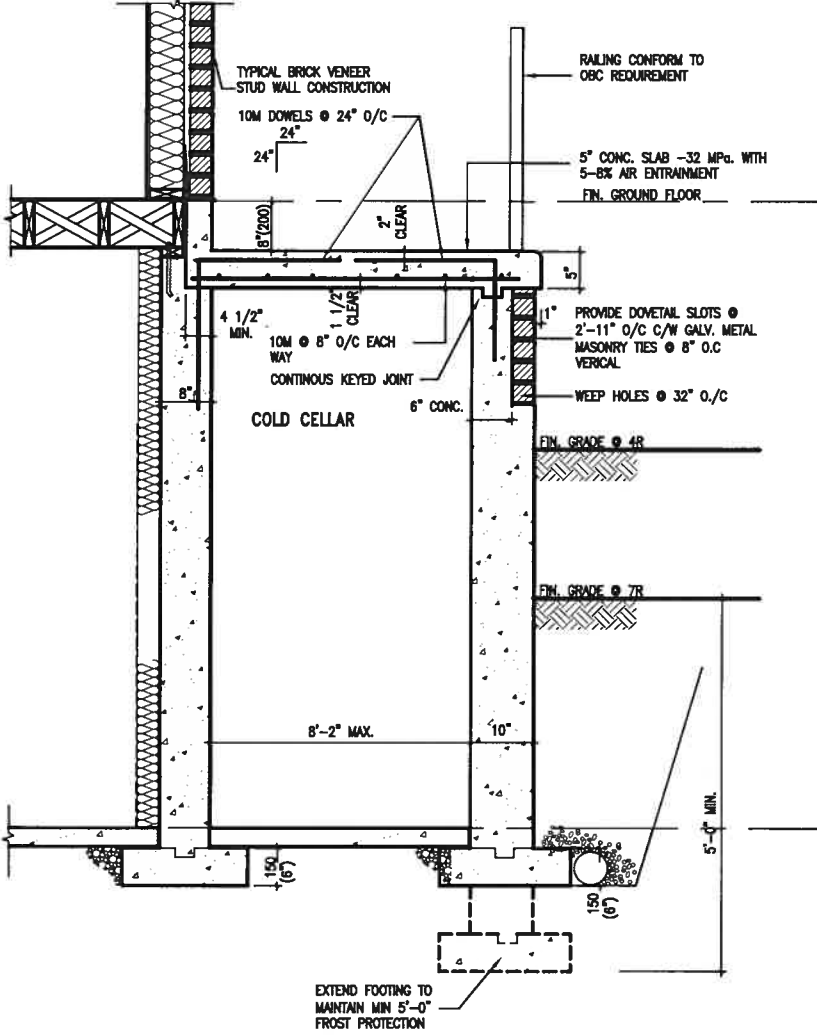


X1 SECTION AT PORCH FOR 4-7R CONDITION
SCALE: N.T.S.

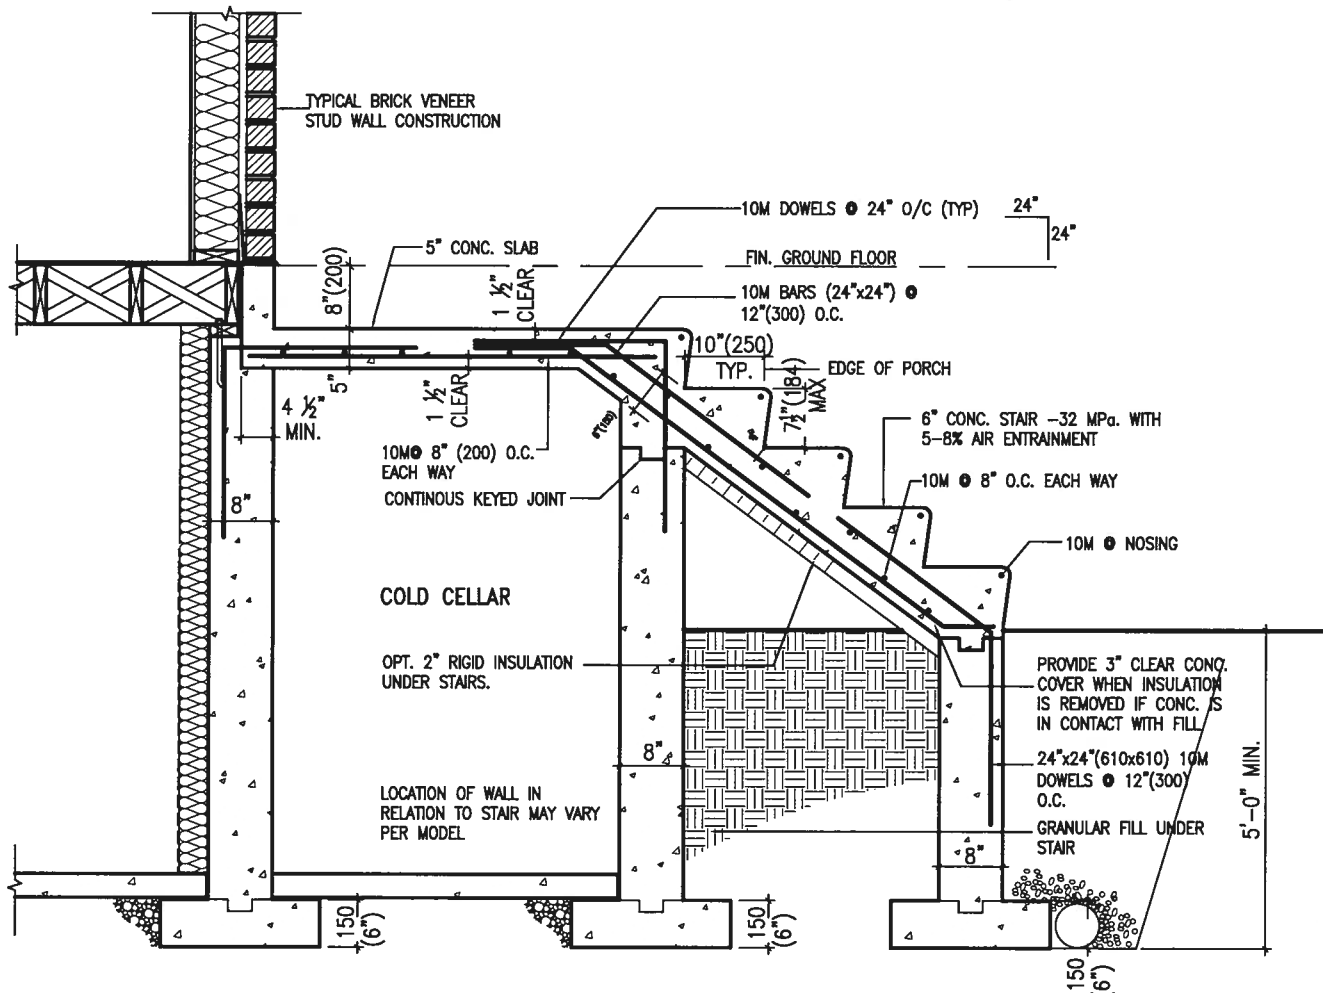

X2 EXTERIOR CONC. STAIR DETAIL (6 RISERS/ 7 RISERS SIMILAR)
SCALE: N.T.S.

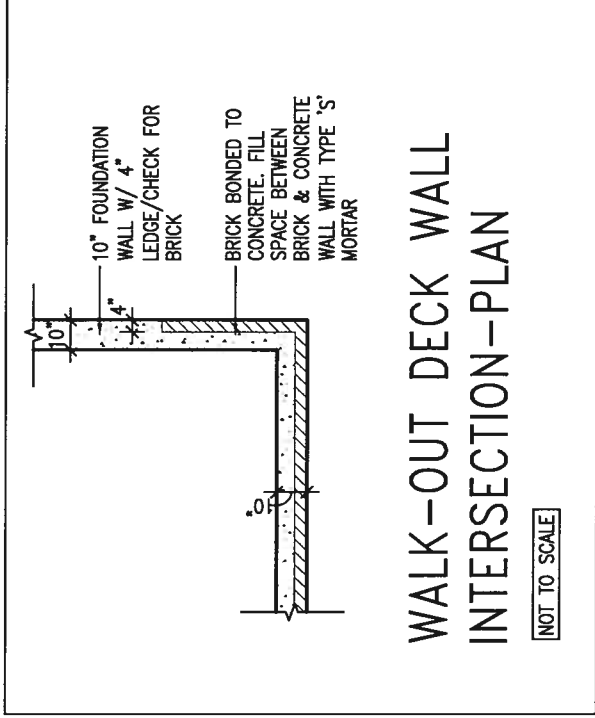

(10" FOUNDATION WALL)

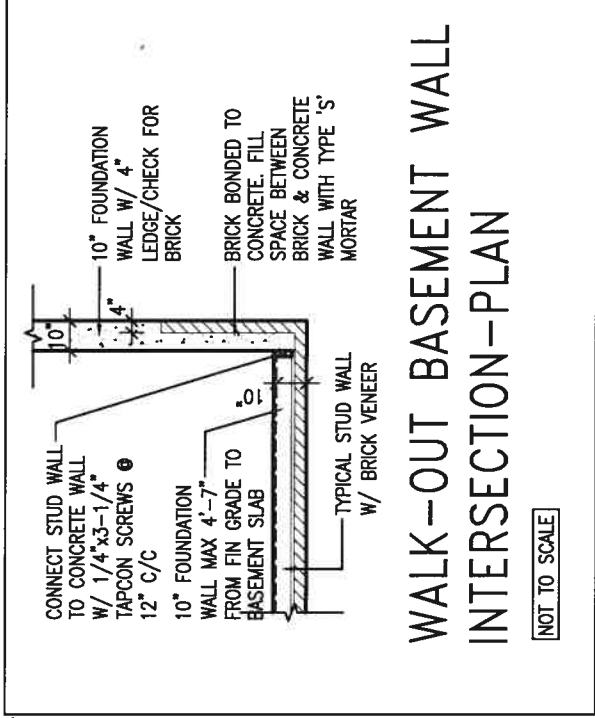

(10" FOUNDATION WALL)




project name BAYVIEW WELLINGTON		municipality BRADFORD		project no. 16023	
green valley east		construction notes		drawing no. CN10	
date MAY 2016		checked by -		file name 16023-CN-A1	
drawn by RC		notes 3/16" = 1'-0"		16023-CN-A1	
RICHARD - H:\ARCHIVE WORKING\16023\16023.BW\unl3d CN NOTES\16023-CN-A1.dwg - Thu - Jun 11, 2016 - 10:09 AM					

All drawings, specifications, related documents and data are the copyright property of VAI DESIGN. Reproduction of this property in whole or in part is strictly prohibited without VAI DESIGN's written permission.

NOT TO SCALE


NOT TO SCALE

(10" FOUNDATION WALL)

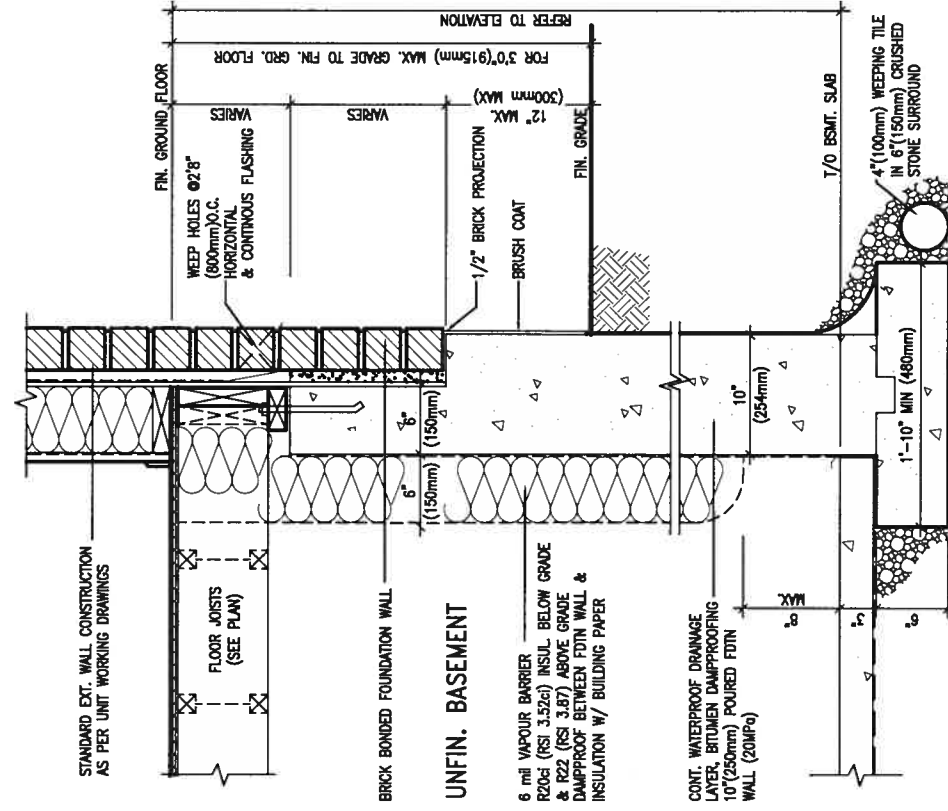


EW3.06x
PKG A1

SCALE: N.T.S.

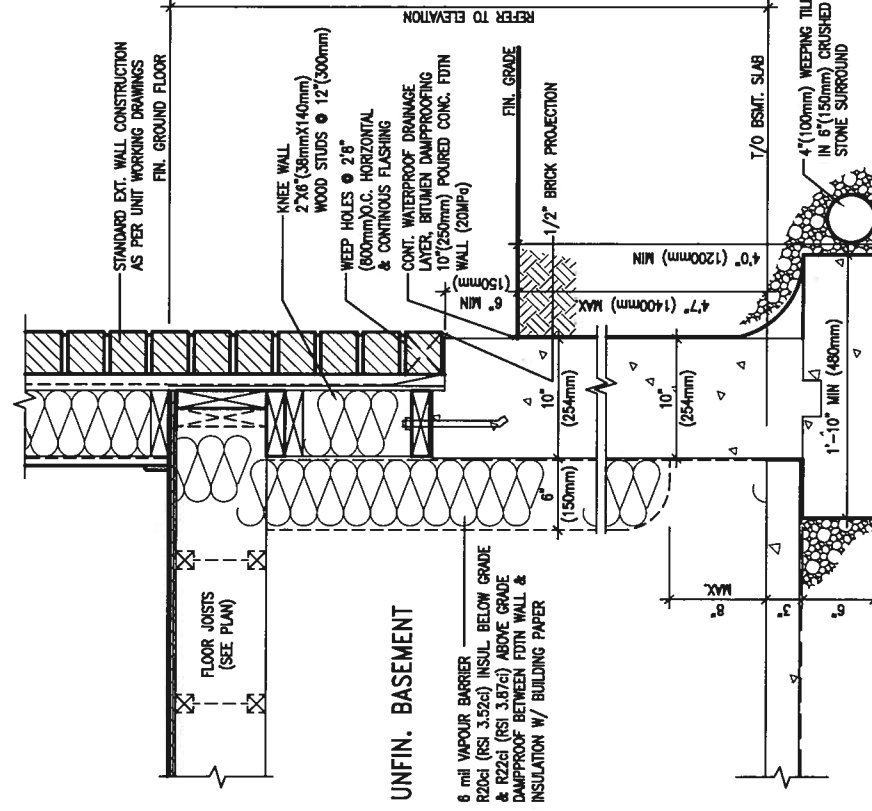

EW3.07x
PKG A1

SCALE: N.T.S.

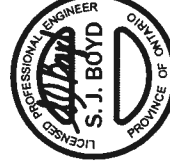

JAN 11, 2018

9	.	.	.
8	.	.	.
7	.	.	.
6	.	.	.
5	.	.	.
4	.	.	.
3	.	.	.
2	UPDATE TO 2018	JAN 11-18	RC
1	ISSUE FOR CLIENT REVIEW	AUG 04-17	RC
no.	description	date	by

BAYVIEW WELLINGTON	CONST NOTE
project name GREEN VALLEY EAST	municipality BRADFORD
date MAY 2016	project no. 16023
drawing by RC	drawing no.
checked by -	CONSTRUCTION NOTES
scales 3/16" = 1'-0"	file name 16023-CN-A1
RICHARD - H:\ARCHIVE WORKING\2016\16023.BM\Units\CN NOTES\16023-CN-A1.dgn -- Thu - Jun 11, 2016 -- 10:09 AM CN11	

All drawings, specifications, related documents and design are the copyright property of VAS DESIGN. Reproduction of this property in whole or in part is strictly prohibited without VAS DESIGN's written permission.



9	.	.	
8	.	.	
7	.	.	
6	.	.	
5	.	.	
4	.	.	
3	.	.	
2	UPDATE TO 2018	JAN 11-18	RC
1	ISSUE FOR CLIENT REVIEW	AUG 04-17	RC
no.	description	date	by

The undersigned has reviewed and takes responsibility for this design and has the qualifications and meets the requirements set out in the Ontario Building Code to be a Designer.

qualification information

Wellington Jno-Buplate

signature

BC28

25591

name

registration information

VAS Design Inc.

42658

Contractor must verify all dimensions on the job and report any discrepancy to the Designer before proceeding with the work. All drawings and specifications are instruments of service and the property of the Designer which must be returned at the completion of the work. Drawings are not to be scaled.

 VA3 DESIGN 255 Consumers Rd. Suite 120 Toronto, ON M2J 1R4 t 416.630.2255 f 416.630.4782 va3design.com	BAYVIEW WELLINGTON		CONST NOTE	
	project name GREEN VALLEY EAST	municipality BRADFORD	project no. 16023	drawing no. CN14
CONSTRUCTION NOTES				
date MAY 2016	drawn by RC	checked by —	scale 3/16" = 1'-0"	file name 16023-CN-A1
RICHARD — H:\ARCHIVE WORKING\2016\16023.BMW Units\CN NOTES\16023-CN-A1.dwg — Thu — Jun 11 2016 10:19 AM				

All drawings specifications, related documents and design are the copyright property of VAS DESIGN. Reproduction of this property in whole or in part is strictly prohibited without VAS DESIGN's written permission.