

NOTE J1:
PROVIDE SOLID BLOCKING
@ 24" O.C. WHERE FLOOR
JOISTS ARE PARALLEL TO
FOUNDATION WALL (TYP.)

It is the builder's complete responsibility to ensure that all plans submitted for approval fully comply with the Architectural Guidelines and all applicable regulations and requirements in the subdivision agreement. The Contractor/Architect is not responsible in any way for examining or approving site (lotting) plans or working drawings with respect to any zoning or building code or permit matter or that any house can be properly built or located on its lot.

This is to certify that these plans comply with the applicable Architectural Design Guidelines approved by the Town of BRADFORD / WEST GUILDFORD.


ARCHITECTURAL REVIEW & APPROVAL

FEB 08 2018

John G. Wilfong Limited, Architect

VINYL CLAD
STRUCTURAL STL.
FRAME BASEMENT
WINDOW (TYPICAL)

UNFINISHED
BASEMENT

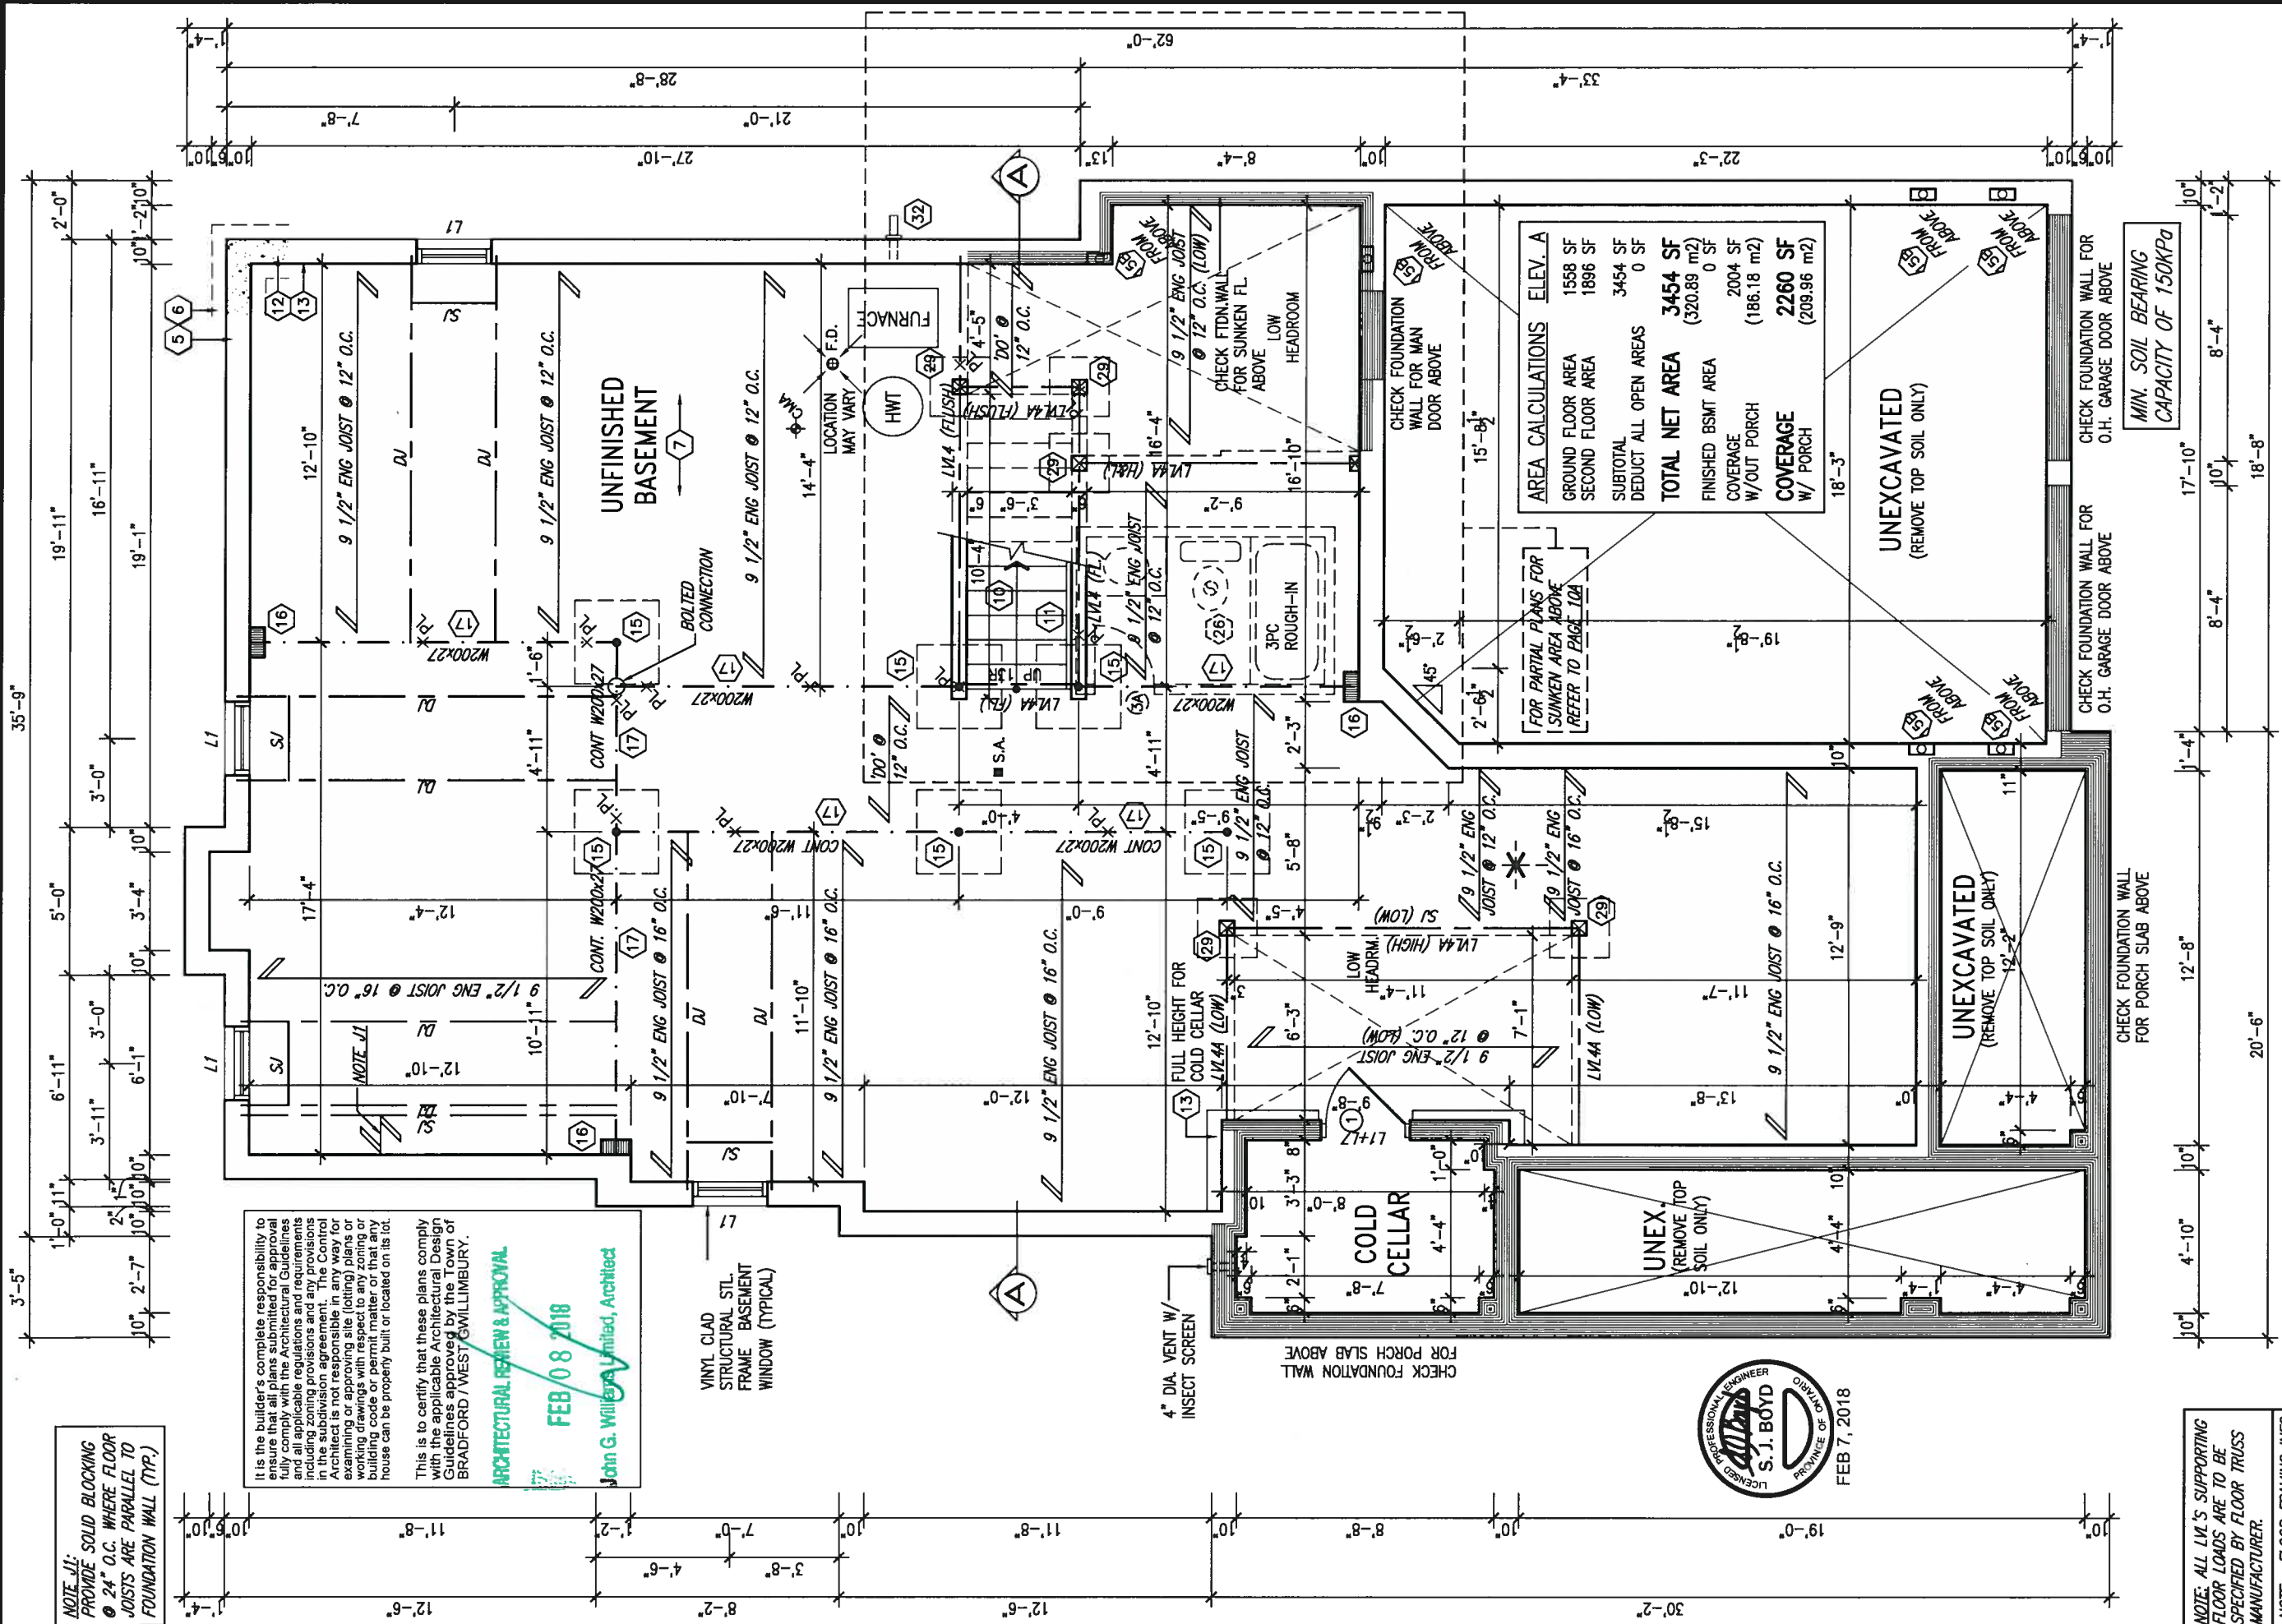

AREA CALCULATIONS ELEV. A	
GROUND FLOOR AREA	1558 SF
SECOND FLOOR AREA	1896 SF
SUBTOTAL	3454 SF
DEDUCT ALL OPEN AREAS	0 SF
TOTAL NET AREA	3454 SF
FINISHED BSMT AREA	(320.89 m ²)
COVERAGE W/OUT PORCH	2004 SF
COVERAGE W/ PORCH	(186.18 m ²)
COVERAGE W/ PORCH	2260 SF
	(209.96 m ²)

UNEXCAVATED
(REMOVE TOP SOIL ONLY)

UNEXCAVATED
(REMOVE TOP SOIL ONLY)

NOTE: ALL LVL'S SUPPORTING
FLOOR LOADS ARE TO BE
SPECIFIED BY FLOOR TRUSS
MANUFACTURER.

NOTE: FLOOR FRAMING INFO
REFER TO SHOP DRAWINGS
FOR ALL TRUSS-JOIST
INFORMATION AND DETAILS.
UNLESS OTHERWISE NOTED.

NOTE: SPACE ALL FLOOR
JOISTS @ 12" O.C. UNDER
ALL CERAMIC TILE AREAS.

BASEMENT PLAN 'A'

The undersigned has reviewed and takes responsibility for this design and the information and data provided and warrants that the design complies with the Ontario Building Code to the best of his knowledge.

Signature: *S. J. Boyd*
Name: S. J. Boyd
Firm: VA3 Design Inc.
Address: 255 Consumers Rd Suite 120
Toronto, ON M2J 1R4
Phone: 416.630.2255
Fax: 416.630.4782
Email: info@va3design.com

Contractor must verify all dimensions on the job and report any discrepancy to the Designer before proceeding with the work. All drawings and specifications are instruments of service and the property of the Designer which must be returned at the completion of the work. Drawings are not to be scaled.



255 Consumers Rd Suite 120
Toronto, ON M2J 1R4
t 416.630.2255 f 416.630.4782
info@va3design.com

BAYVIEW WELLINGTON

GREEN VALLEY EAST


BRADFORD

S42-8C

RIDEAU 8

project name: GREEN VALLEY EAST
municipality: BRADFORD
project no.: 16023
drawing no.: 1A

date: MARCH 2017
checked by: [signature]
scale: 3/16" = 1'-0"
drawn by: SB
16023-S42-8C
file name: 16023-S42-8C.dwg
date: Feb 2 2018 - 2:19 PM
RICHARD - H:\ARCHIVE\WORKING\2016\16023-BW\Units\42\16023-S42-8C.dwg - Fri - Feb 2 2018 - 2:19 PM
Reproduction of this property in whole or in part is strictly prohibited without VA3 DESIGN's written permission.

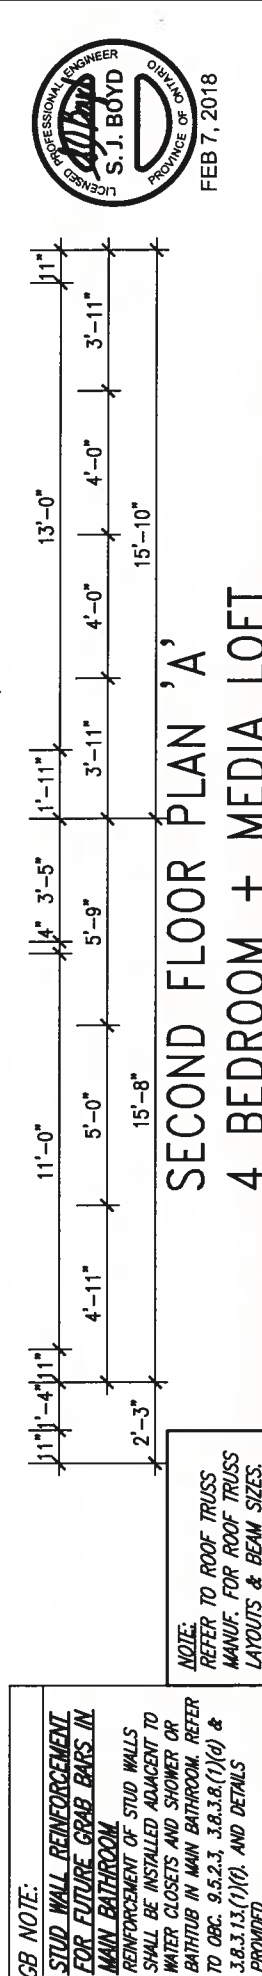

STUD WALL REINFORCEMENT
FOR FUTURE GRAB BARS IN
MAIN BATHROOM
REINFORCEMENT OF STUD WALLS
SHALL BE INSTALLED AGAINST
WATER CLOSETS AND SHOWER OR
BATHTUB IN MAIN BATHROOM. REFER
TO ORG. 9.5.2.3, 3.8.3.8.1(f)(d) &
3.8.3.13.1(f), AND DETAILS
PROVINCET

	.	.
	.	.

The undersigned has reviewed and takes responsibility for this design and has the qualifications and meets the requirements set out in the Ontario Building Code to be a Designer.

	.	.	Contractor must verify all dimensions on the job and report any discrepancy to the Designer before proceeding with the work. All drawings and specifications are instruments of service and the property of the Designer which must be returned at the completion of the work. Drawings are not to be scaled.
FEB 01-18	RC	.	
date	by	.	

All data

DESIGN
255 Consumers Rd Suite 120
Toronto ON M2J 1R4
t 416.630.2255 f 416.630.4782
va3design.com

specifications, related documents and data

VALLEY EAST B

Copyright property of VA3 DESIGN. Reproduction of this property in whole

project no.
16023

without VA3 DESIGN's written permission.

THIS IS to certify that these plans comply with the applicable Architectural Design Guidelines approved by the Town of BRADFORD / WEST GWILIMBURY.

John G. Williams Limited, Architect

**STUD WALL REINFORCEMENT
FOR FUTURE GRAB BARS IN
MAIN BATHROOM**

The undersigned has reviewed and takes responsibility for this design and has the qualifications and meets the requirements set out in the Ontario Building Code to be a Designer.

qualification information

Wellington Jno-Baptiste	signature	BCIN
25591		

registration information
VA3 Design Inc.
42658

Contractor must verify all dimensions on the job and report any

discrepancy to the Designer before proceeding with the work. All drawings and specifications are instruments of service and the property

Drawings are not to be scaled.

All drawings

1

255 Consumers Rd Suite 120

255 Consumers Rd Suite 120

Toronto ON M2J 1R4
+ 416 630 2255 f 416 630 4783

va3design.com

specifications, related documents and

[illegible]


VALLEY EAST B

OPTIONAL SECOND FLOOR

checked by	score
	$3/16'' = 1'-0''$

H:\ARCHIVE\WORKING\2016\16023.BW\Units\42\16023-542-

Copyright property of VAJ DESIGN. Reproduction of this property in whole

1000

1

ATION 'A'

file name	023-SA2-RC
-----------	------------

070 342 00	118 - 2:19 PM
------------	---------------

without VA3 DESIGN's

All drawings specifications, related documents and design are the copyright property of VA3 DESIGN. Reproduction of this property in whole or in part is strictly prohibited without VA3 DESIGN's written permission.


REFER TO FRONT ELEVATION FOR
TYPICAL NOTES.



It is the builder's complete responsibility to ensure that all plans submitted for approval fully comply with the Architectural Guidelines and all applicable regulations and requirements including zoning provisions and any provisions in the subdivision agreement. The Control Architect is not responsible in any way for examining or approving site (lotting) plans or working drawings with respect to any zoning or building code or permit matter or that any house can be properly built or located on its lot.

This is to certify that these plans comply with the applicable Architectural Design Guidelines approved by the Town of BRADFORD / WEST GWILLIMBURY.

ARCHITECTURAL REVIEW & APPROVAL
FEB 08/2018
John G. Williams Limited, Architect

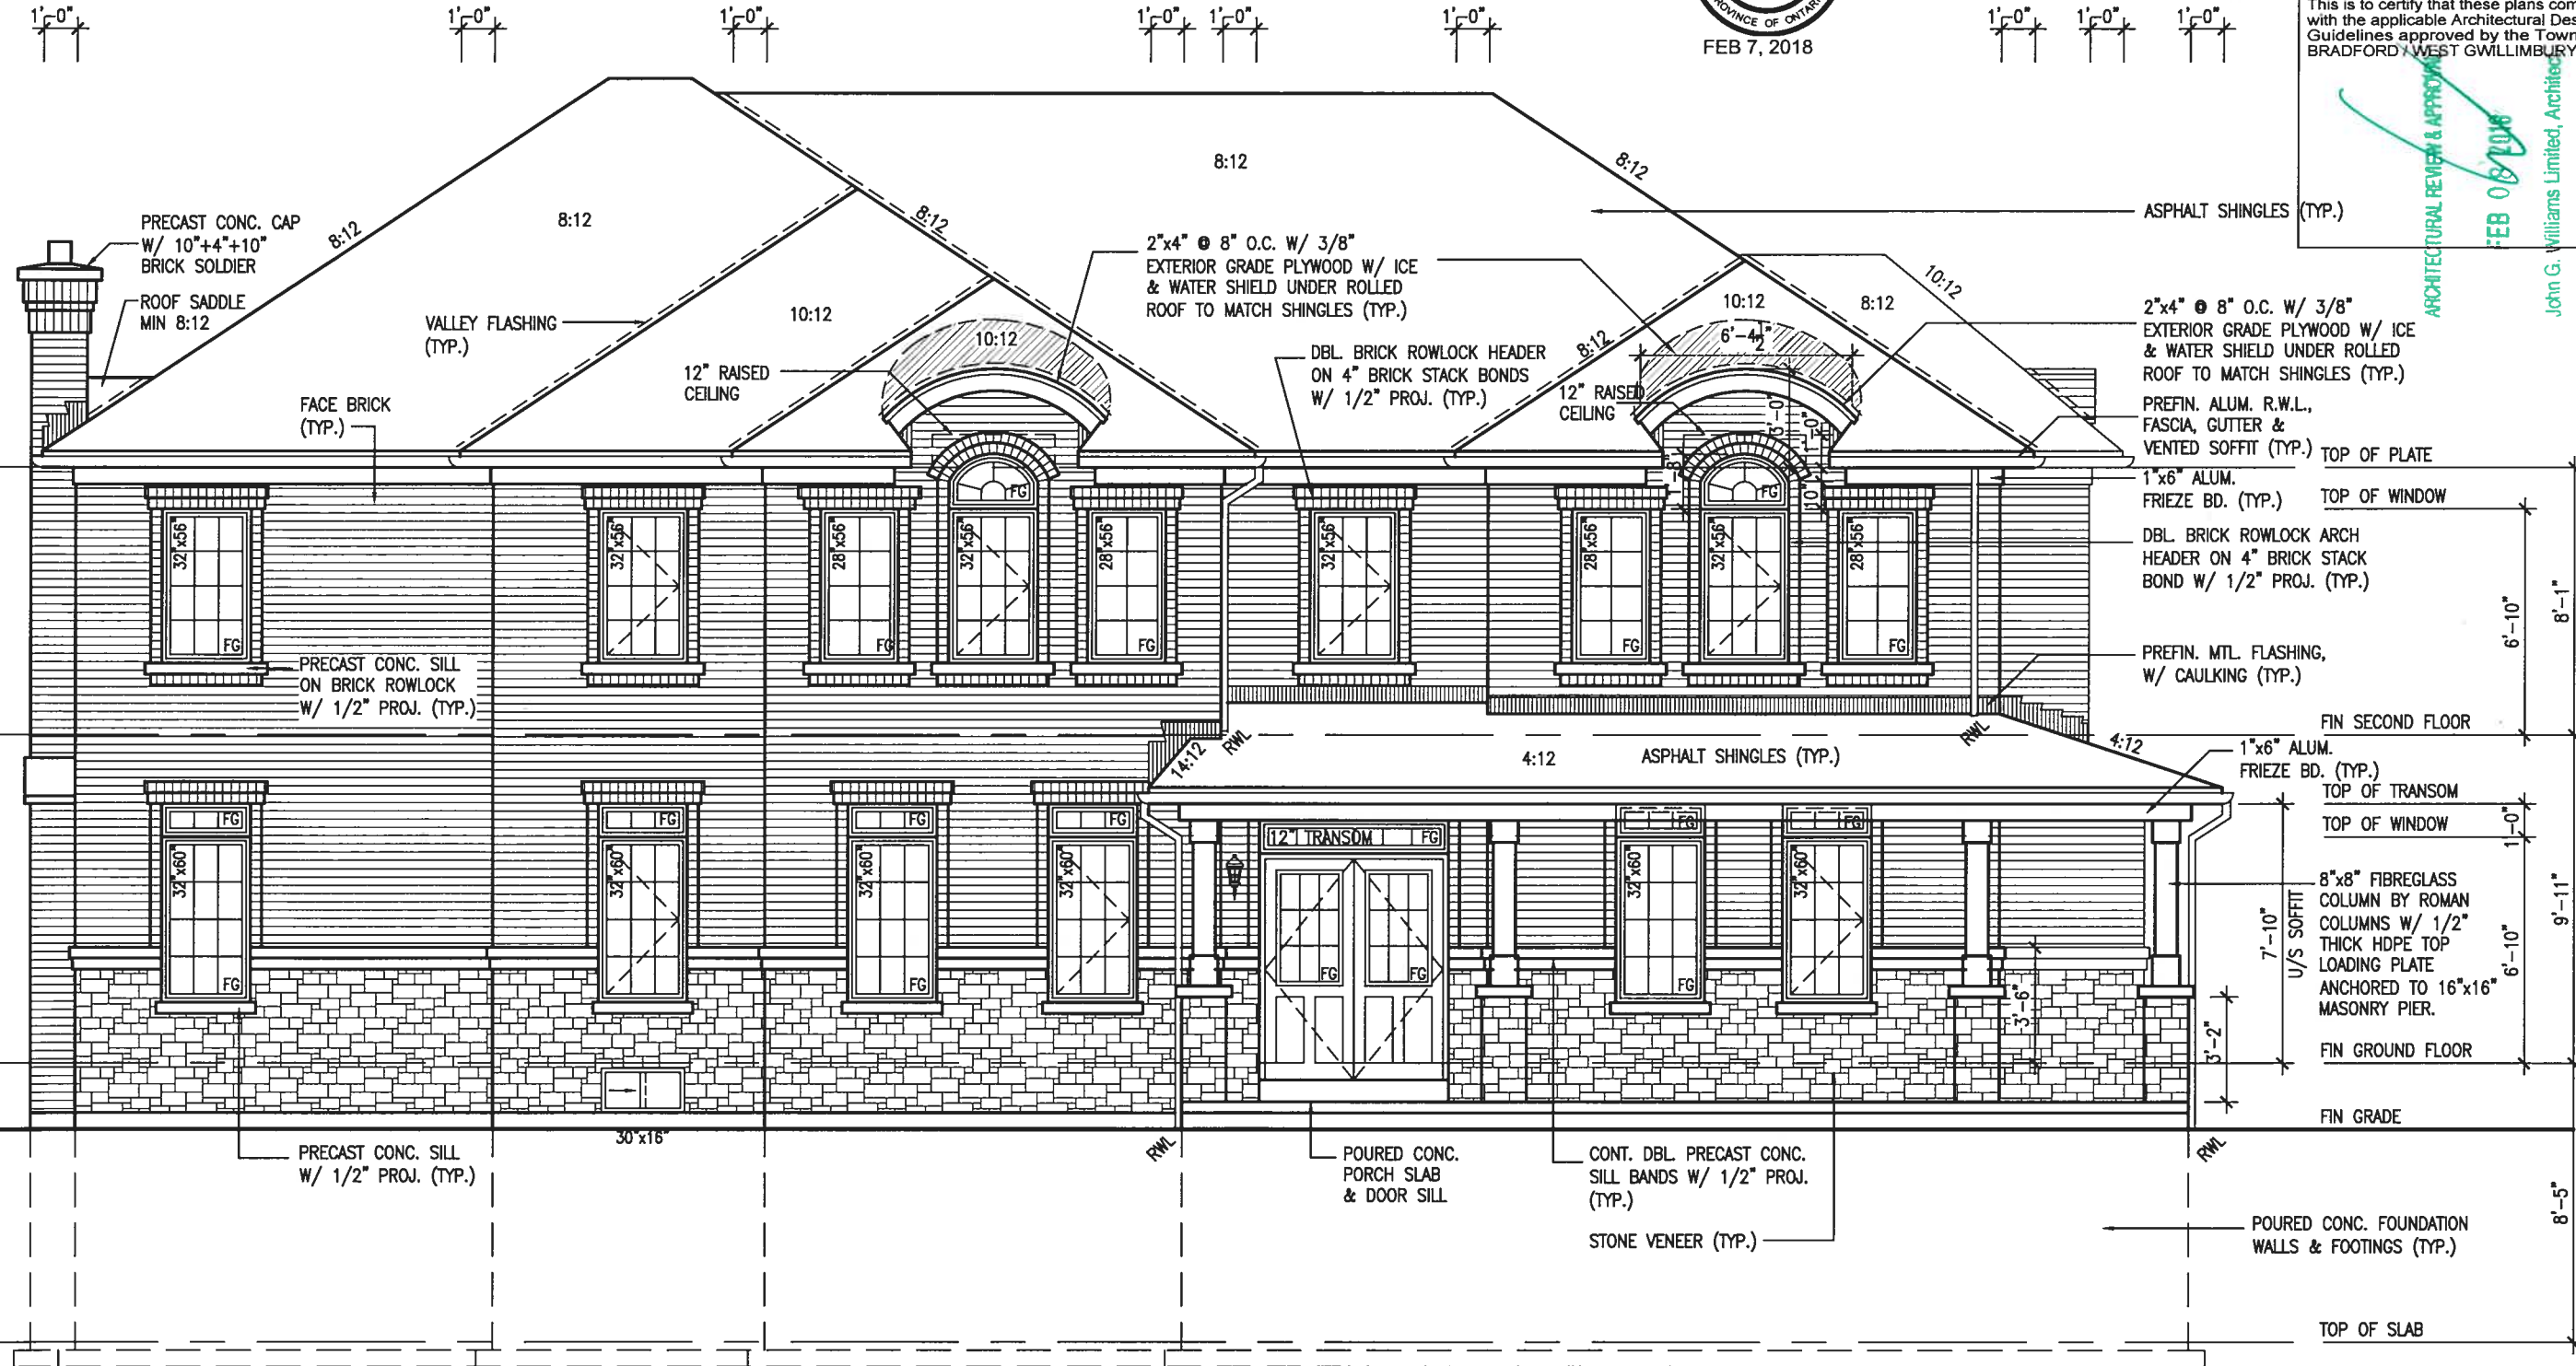

FLANKAGE ELEVATION 'A'

BAYVIEW WELLINGTON

S42-8C
RIDEAU 8

project name
GREEN VALLEY EAST

municipality
BRADFORD

project no.
16023

drawing no.
6A

LEFT SIDE ELEVATION 'A'

file name
16023-S42-8C

scale
3/16" = 1'-0"

checked by
SB

drawn by
SB

date
MARCH 2017

down by
SB

scale
3/16" = 1'-0"

checked by
SB

drawn by
SB

date
FEB 01-18

description
REVISED AS PER ENG'S COMMENTS

1 ISSUED FOR CLIENT REVIEW

no. description



255 Consumers Rd Suite 120
Toronto, ON M2J 1R4
t 416.630.2255 f 416.630.4782
vad@vaddesign.com

The undersigned has reviewed and takes responsibility for this design and for the specifications and meets the requirements set out in the Ontario Building Code to be a Designer.

qualification information
Wellington Jno-Baptiste 25591 BCN
signature
VAD Design Inc. 42558

Contractor must verify all dimensions on the job and report any discrepancy to the Designer before proceeding with the work. All drawings and specifications are instruments of service and the property of the Designer which must be returned at the completion of the work. Drawings are not to be scaled.

REFER TO FRONT ELEVATION FOR
TYPICAL NOTES.



It is the builder's complete responsibility to ensure that all plans submitted for approval fully comply with the Architectural Guidelines and all applicable regulations and requirements including zoning provisions and any provisions in the subdivision agreement. The Control Architect is not responsible in any way for examining or approving site (lotting) plans or working drawings with respect to any zoning or building code or permit matter or that any house can be properly built or located on its lot.

This is to certify that these plans comply with the applicable Architectural Design Guidelines approved by the Town of BRADFORD / WEST GWILLIMBURY.

ARCHITECTURAL REVIEW & APPROVAL
FEB 08 2018
John G. Williams Limited, Architect

S42-8C		RIDEAU 8	
BAYVIEW WELLINGTON		BRADFORD	
project name	GREEN VALLEY EAST	municipality	BRADFORD
project no.	16023	drawing no.	7A
date	MARCH 2017	checked by	SB
drawn by	SB	scale	3/16" = 1'-0"
file name	16023-S42-8C	checked by	SB
RICHARD - H:\ARCHIVE\WORKING\2016\16023.BW\Units\2\16023-S42-8C.dwg - Fri - Feb 2 2018 - 2:19 PM			

VA3 DESIGN
255 Consumers Rd Suite 120
Toronto ON M2J 1R4
t 416.630.2255 f 416.630.4782
va3design.com

The undersigned has reviewed and takes responsibility for this design and has the qualifications and meets the requirements set out in the Ontario Building Code to be a Designer.

Wellington Jno-Baptiste 25591 BCN
signature
name registration information
VA3 Design Inc. 42558


Contractor must verify all dimensions on the job and report any discrepancy to the Designer before proceeding with the work. All drawings and specifications are instruments of service and the property of the Designer which must be returned at the completion of the work. Drawings are not to be scaled.

no.	description	date	by
2	REVISED AS PER ENG'S COMMENTS	FEB 01-18 RC	
1	ISSUED FOR CLIENT REVIEW		

2'-4" 1'-0"

1'-0"

1'-0"

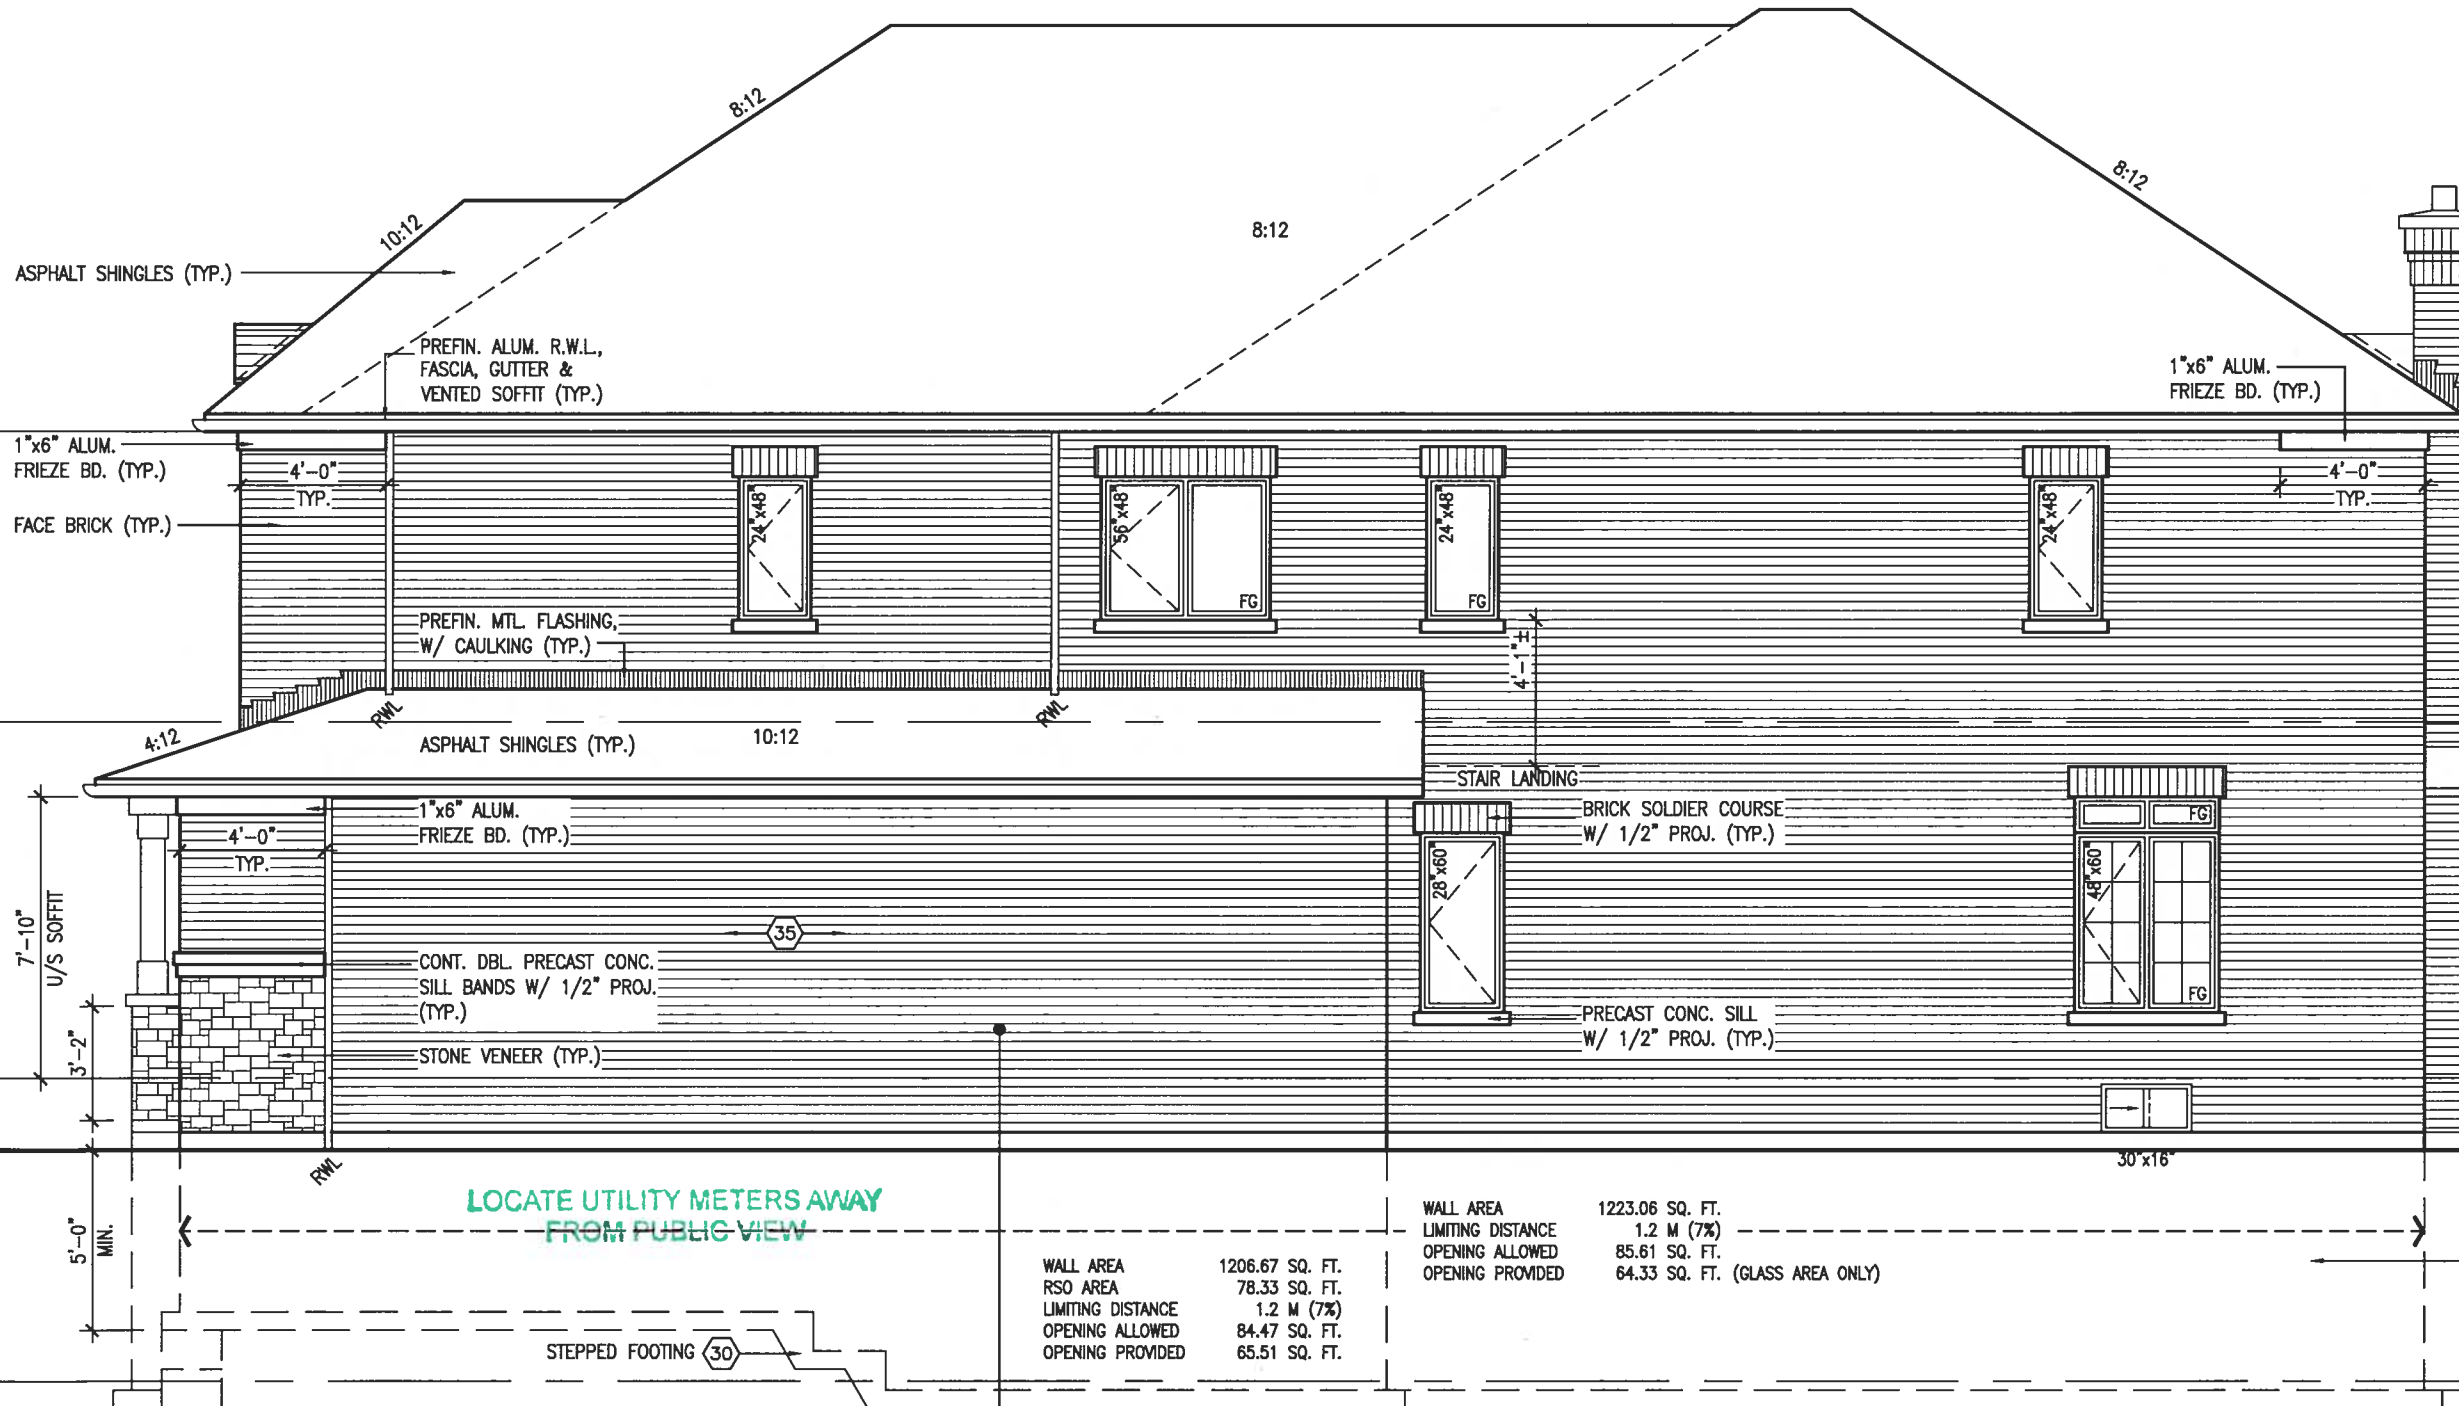

RIGHT SIDE ELEVATION 'A'


BRICK VENEER CONSTRUCTION

(FOR WALLS LESS THAN 1.2M (3'-11") FROM THE LOT LINE)

45 MINUTE FIRE RATED WALL

PROVIDE A CONTINUOUS LAYER OF 12.7mm (1/2") TYPE 'X' GYPSUM BOARD (INTERIOR SIDE) INSTALLED SO THAT ALL EDGES ARE SUPPORTED, TAPED AND FILLED. SPACE BETWEEN WOOD STUDS TO BE FILLED WITH INSULATION CONFORMING TO CAN/ULC-S702, "MINERAL FIBRE THERMAL INSULATION FOR BUILDINGS" WITH A MASS OF NOT LESS THAN 1.22 Kg/SQ.M. AND MUST FILL AT LEAST 90% OF THE CAVITY THICKNESS. THE TYPE 'X' & INSULATION MUST BE RUN CONTINUOUSLY BEHIND ALL INTERSECTING PARTITIONS, MECHANICAL CHASES, BATHTUBS, SHOWERS, ETC. ENSURE INSULATION & TYPE 'X' IS INSTALLED IN GARAGE EXTERIOR WALLS. (REFER TO SECTION SB-2 OF OBC 2012-SUPPLEMENTARY STANDARDS)

REFER TO FRONT ELEVATION FOR
TYPICAL NOTES.

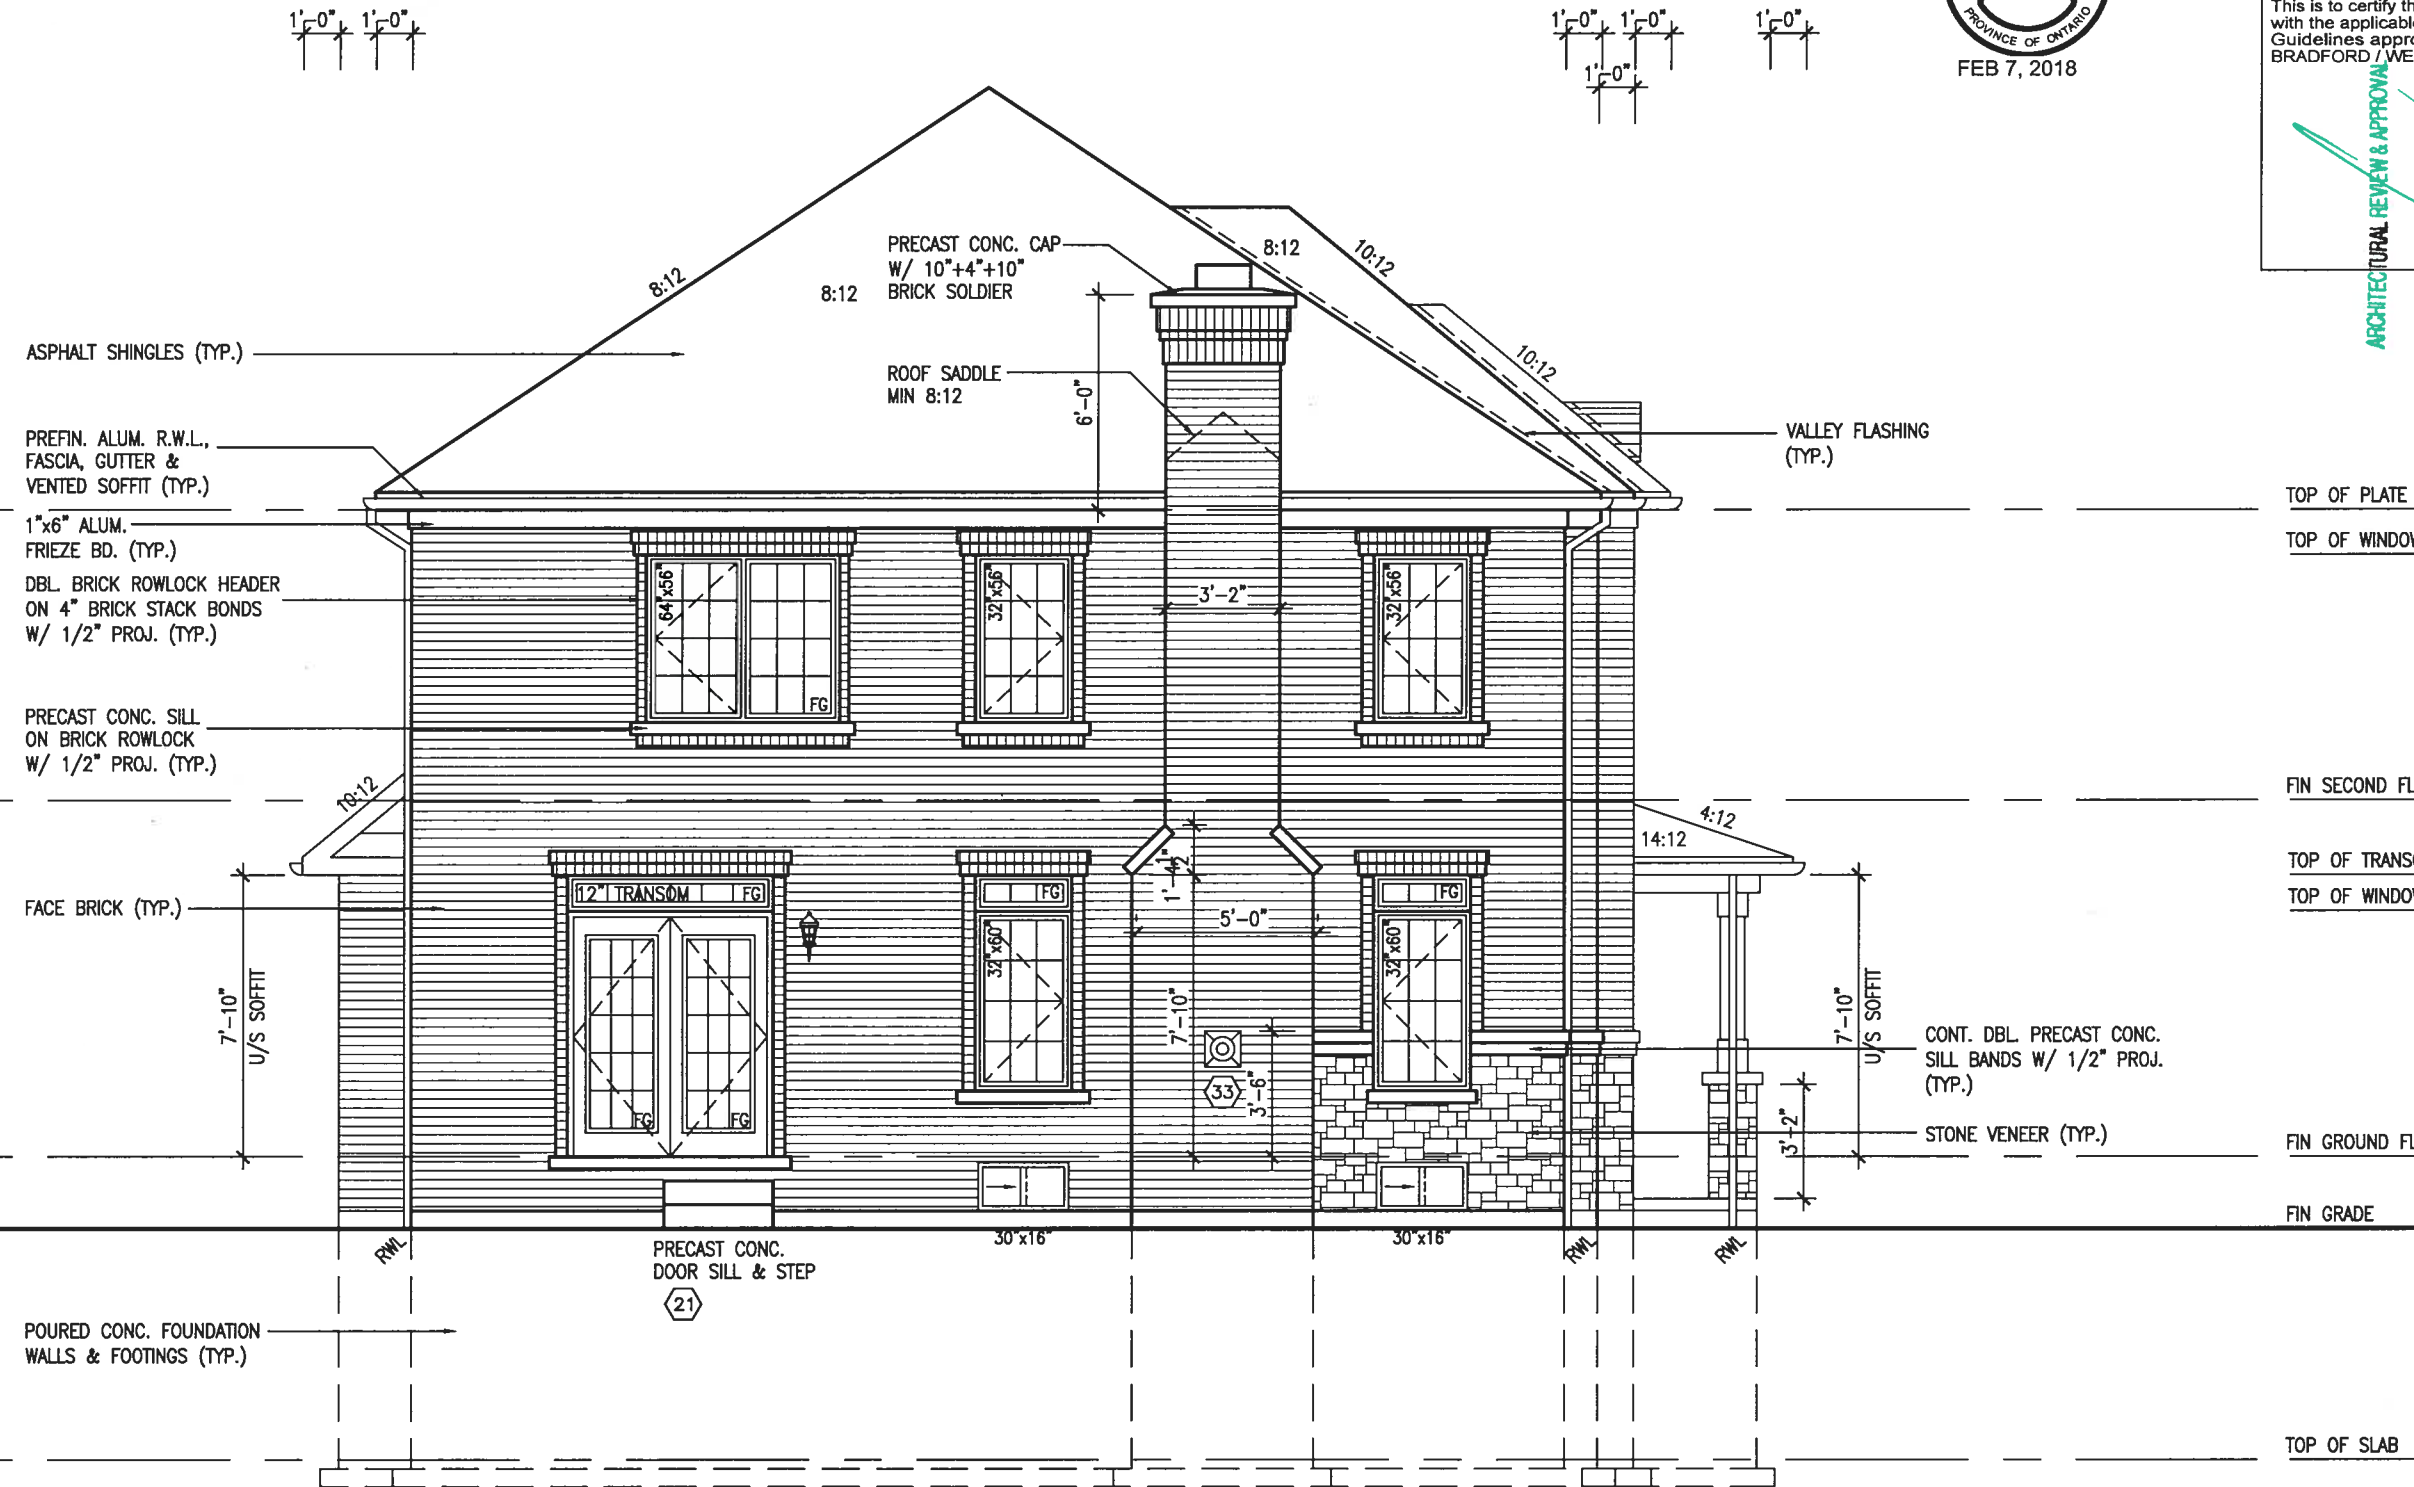

REAR ELEVATION 'A'



It is the builder's complete responsibility to ensure that all plans submitted for approval fully comply with the Architectural Guidelines and all applicable regulations and requirements including zoning provisions and any provisions in the subdivision agreement. The Control Architect is not responsible in any way for examining or approving site (lotting) plans or working drawings with respect to any zoning or building code or permit matter or that any house can be properly built or located on its lot.

This is to certify that these plans comply with the applicable Architectural Design Guidelines approved by the Town of BRADFORD / WEST GWILLIMBURY.

ARCHITECTURAL REVIEW & APPROVAL
FEB 08 2018
John G. Williams Limited, Architect

BAYVIEW WELLINGTON

S42-8C
RIDEAU 8

project no. 16023
municipality BRADFORD
date MARCH 2017
drawn by SB
checked by
scale 3/16" = 1'-0"

drawing no. 8A
file name 16023-S42-8C
date 16023-S42-8C.dwg
drawn by SB
checked by
scale 3/16" = 1'-0"

VA3
DESIGN

255 Consumers Rd Suite 120
Toronto, ON M2J 1R4
t 416.630.2255 f 416.630.4782
v3design.com

The undersigned has reviewed and takes responsibility for this design and for the qualifications and meets the requirements set out in the Ontario Building Code to be a Designer.
qualification information
Wellington Jno-Baptiste 25591 BCN
name information
VA3 Design Inc. 42658

Contractor must verify all dimensions on the job and report any discrepancy to the Designer before proceeding with the work. All drawings and specifications are instruments of service and the property of the Designer which must be returned at the completion of the work. Drawings are not to be scaled.

no.	description	date	by
2	REVISED AS PER ENG'S COMMENTS	FEB 01-18 RC	
1	ISSUED FOR CLIENT REVIEW		



This is to certify that these plans comply with the applicable Architectural Design Guidelines approved by the Town of BRADFORD / WEST GWILLIMBURY.

This is to certify that these plans comply with the applicable Architectural Design Guidelines approved by the Town of BRADFORD / WEST GWILLIMBURY.

FEB 08 2018

John G. Williams Limited, Architect

BAYVIEW WELLINGTON



DESIGN
255 Consumers Rd Suite 120
Toronto ON M2J 1R4
t 416.630.2255 f 416.630.4782
va3design.com

All drawings specifications, related documents and design are the copyright property of VAJ DESIGN. Reproduction of this property in whole or in part is strictly prohibited without VAJ DESIGN's written permission.

[illegible]

It is the builder's complete responsibility to ensure that all plans submitted for approval fully comply with the Architectural Guidelines and all applicable regulations and requirements including zoning provisions and any provisions in the subdivision agreement. The Control Architect is not responsible in any way for examining or approving site (lotting) plans or working drawings with respect to any zoning or building code or permit matter or that any house can be properly built or located on its lot.

This is to certify that these plans comply with the applicable Architectural Design Guidelines approved by the Town of BRADFORD / WEST GWILLIMBURY.

ARCHITECTURAL REVIEW & APPROVAL
FEB 08 2018
John G. Williams, Architect, Architect

ASPHALT SHINGLES (TYP.)

PREFIN. ALUM. R.W.L.,
FASCIA, GUTTER &
VENTED SOFFIT (TYP.)

1"x6" ALUM.
FRIEZE BD. (TYP.)

DBL BRICK ROWLOCK HEADER
ON 4" BRICK STACK BONDS
W/ 1/2" PROJ. (TYP.)

PRECAST CONC. SILL
ON BRICK ROWLOCK
W/ 1/2" PROJ. (TYP.)

FACE BRICK (TYP.)

7'-10" U/S SOFFIT

42" HIGH P.T. RAILING
W/ PICKETS @ 4" O.C.
W/ 4"x4" MIDPOST @
5'0" O.C. MAX. (TYP.)

6"x6" P.T. WOOD POST
BOLTED TO GALV. METAL
SHOE SET INTO 12" DIA.
CONC. PIER TO EXTEND
6" ABOVE GRADE AND
5'-0" BELOW GRADE
(TYP.)

POURED CONC. FOUNDATION
WALLS & FOOTINGS (TYP.)

PRECAST CONC. CAP
W/ 10"x4"x10"
BRICK SOLDIER

8:12
ROOF SADDLE
MIN 8:12

VALLEY FLASHING
(TYP.)

CONT. DBL. PRECAST CONC.
SILL BANDS W/ 1/2" PROJ.
(TYP.)

STONE VENEER (TYP.)

DBL. PRECAST CONC. HEADER
ON 4" PRECAST CONC. STACK
BONDS W/ 1/2" PROJ. (TYP.)

FIN GRADE

REAR ELEVATION 'A' - W.O.D. COND.

REFER TO FRONT ELEVATION FOR
TYPICAL NOTES.

BASEMENT WINDOW SIZES
4R-8R USE 30"x24" VINYL
CLAD STRUCTURAL STEEL
FRAME BASEMENT WINDOWS



FEB 7, 2018

UNINSULATED OPENINGS (PER OBC. SB-12,3.1.1(7))

S42-8C-ELEVATION A 9R WOD		ENERGY EFFICIENCY - OBC SB12	
ELEVATION	WALL AREA S.F.	OPENING S.F.	PERCENTAGE
FRONT	679 S.F.	94.925 S.F.	13.98 %
LEFT SIDE	1214 S.F.	253.314 S.F.	20.87 %
RIGHT SIDE	1207 S.F.	81.667 S.F.	6.77 %
REAR	675 S.F.	127.500 S.F.	18.89 %
* OPENINGS OMITTED AS PER SB-12 3.1.1.9(4) MAX 19.9 S.F. REFER TO ELEVATION FOR LOCATION		0 S.F.	
TOTAL SQ. FT.	3775.00 S.F.	557.41 S.F.	14.77 %
TOTAL SQ. M.	350.71 S.M.	51.78 S.M.	14.77 %

TOP OF PLATE

TOP OF WINDOW

FIN SECOND FLOOR

TOP OF TRANSOM

TOP OF WINDOW

FIN GROUND FLOOR

TOP OF SLAB

BAYVIEW WELLINGTON

S42-8C

RIDEAU 8


project no. 16023
drawing no. 11A
date MARCH 2017
checked by SB
scale 3/16" = 1'-0"

VA3 DESIGN
255 Consumers Rd Suite 120
Toronto, ON M2J 1R4
t 416.630.2255 f 416.630.4782
vo3design.com

The undersigned has reviewed and takes responsibility for this design and has the qualifications and meets the requirements set out in the Ontario Building Code to be a Designer.
qualification information
Wellington Jno-Baptiste 25591 BCN
name registration information
VA3 Design Inc. 42658

Contractor must verify all dimensions on the job and report any discrepancy to the Designer before proceeding with the work. All drawings and specifications are instruments of service and the property of the Designer which must be returned at the completion of the work. Drawings are not to be scaled.
no. description
2 REVISED AS PER ENG'S COMMENTS FEB 01-18 RC
1 ISSUED FOR CLIENT REVIEW
date by

FOR 9 1/2" JOIST DEPTH

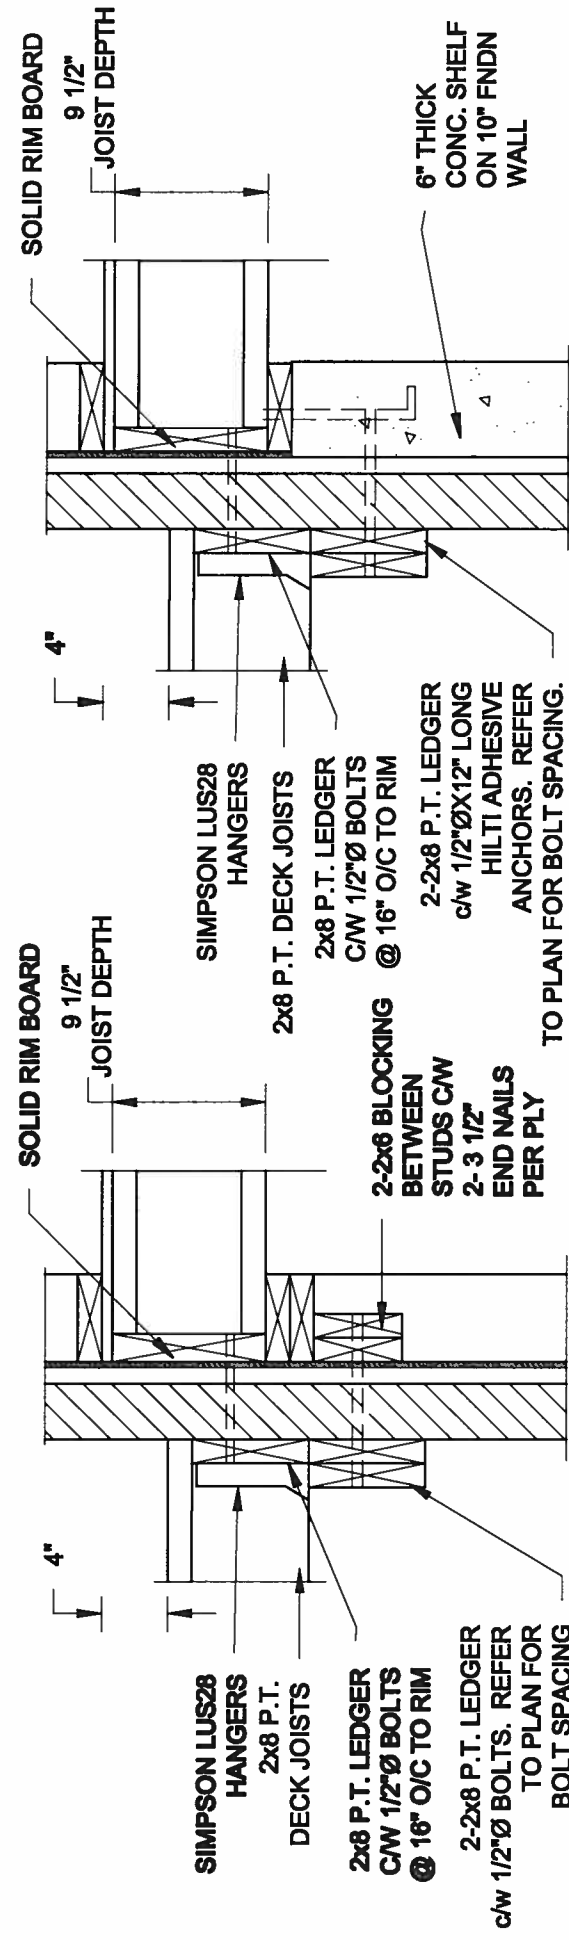


1A DECK FASTENING DETAIL

SCALE: 1" = 1'-0"

1B DECK FASTENING DETAIL

SCALE: 1" = 1'-0"

FOR 11 7/8" JOIST DEPTH

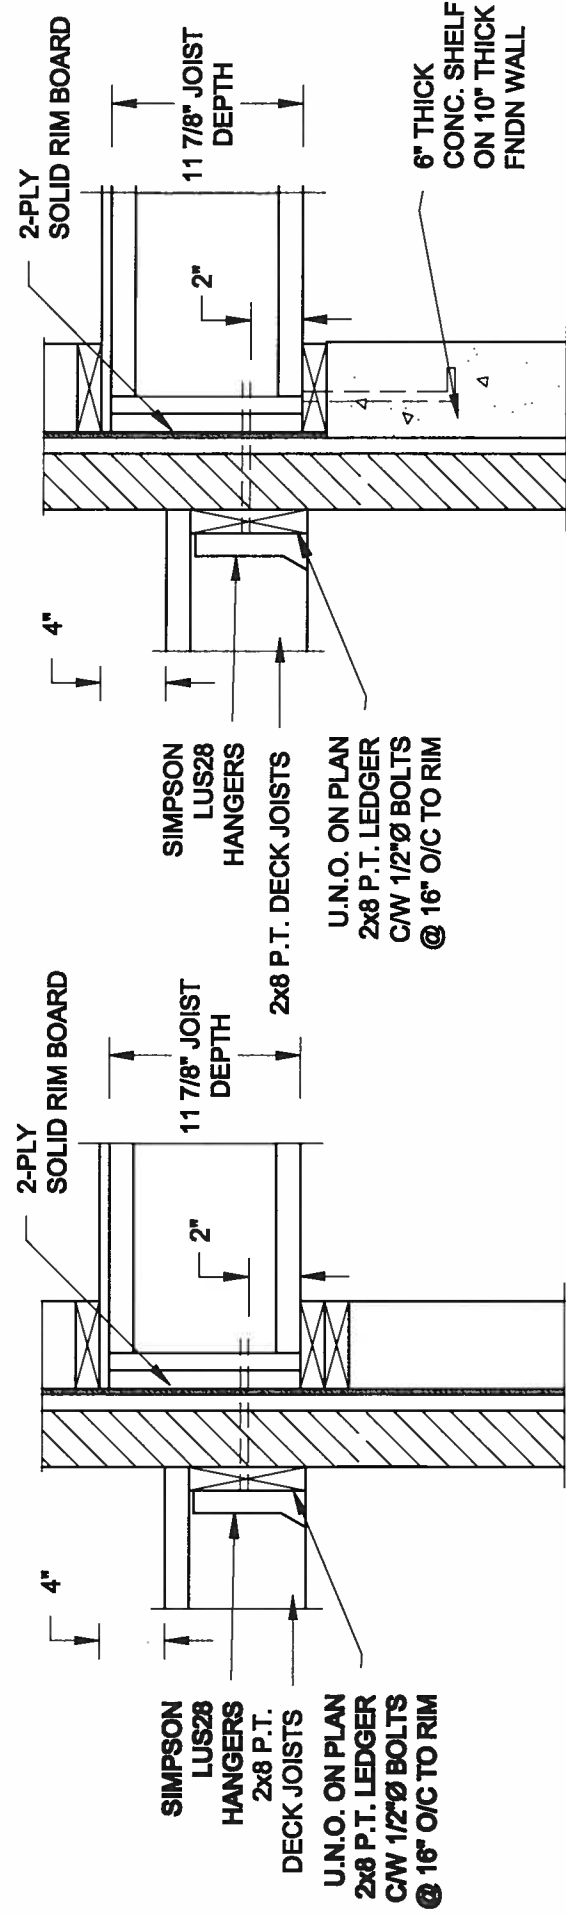

1C DECK FASTENING DETAIL


SCALE: 1" = 1'-0"

1D DECK FASTENING DETAIL

SCALE: 1" = 1'-0"


- NOTE: 1. WHERE BACKFILL HEIGHT < 4'-7", PROVIDE 2x6 @ 16" o/c KNEEWALL ON 10" THICK CONC FNDN WALL**
2. WHERE BACKFILL HEIGHT > 4'-7", PROVIDE 6" CONC SHELF FOR BRICK VENEER ON 10" THICK CONC FNDN WALL
3. FOOTING TO BE 22"x6" THICK UNLESS NOTED OTHERWISE ON PLAN.

FOR 9 1/2" JOIST DEPTH

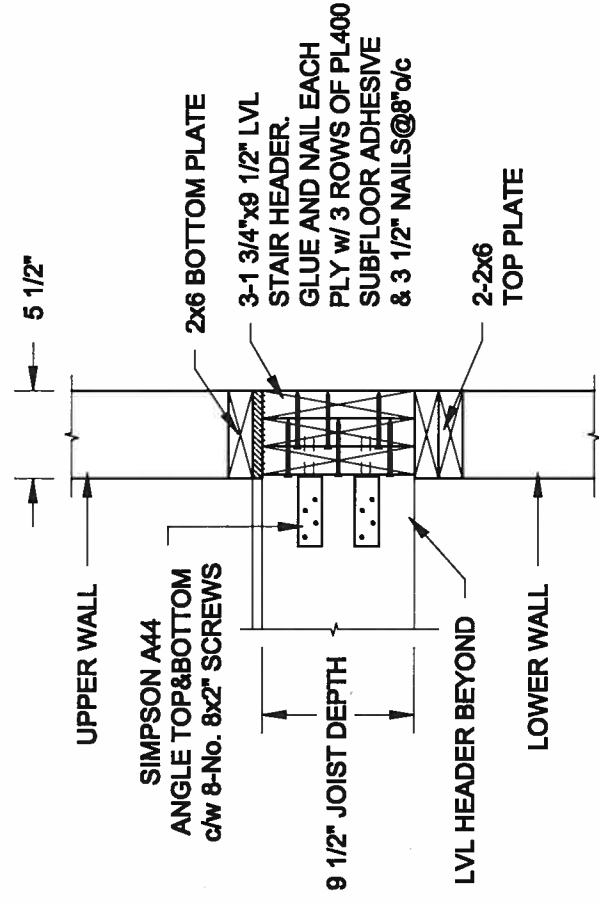

2A STAIR HEADER


SCALE: 1" = 1'-0"

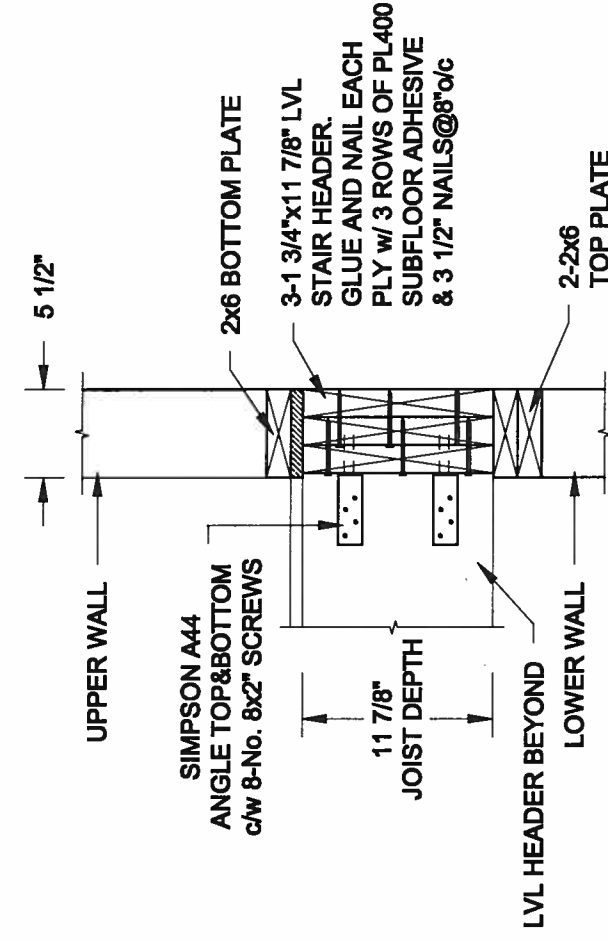



2B STAIR HEADER

SCALE: 1" = 1'-0"


Scale: AS NOTED	Date: OCT-28-2017			QUAILE ENGINEERING LTD. 38 Parkside Drive, UNIT 7 Newmarket, ON L3Y 8J9 T: 905-853-8547 E: quaile.eng@rogers.com	Engineer's Seal 	Project: DAYVIEW WILLOWFORD HOMES - GREEN VALLEY ESTATES - SINGLES BRADFORD, ONTARIO TYPICAL STRUCTURAL DETAILS	Project No.: 17-215	Drawing No.: S2
		Drawn: SC	Checked: SJB					

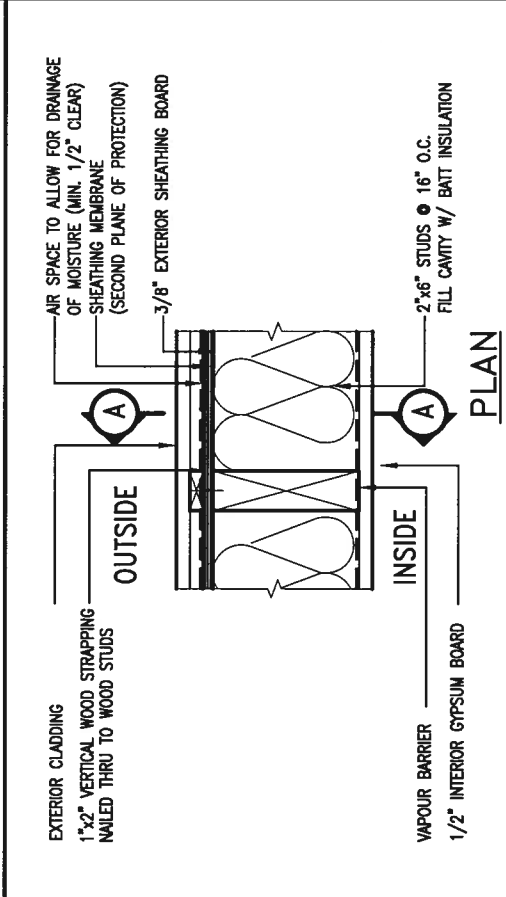


STUD WALL REINFORCEMENT FOR FUTURE GRAB BARS IN MAIN BATHROOM
REINFORCEMENT OF STUD WALLS SHALL BE INSTALLED ADJACENT TO WATER CLOSETS AND SHOWER OR BATHTUB IN MAIN BATHROOM.
FUTURE GRAB BARS TO BE MOUNTED TO RESIST HORIZ. AND VERT. LOADS OF 1.3 KW (300 lb)
REFER TO SPEC. DN. B- 9.5.2.3., WATER CLOSET 3.8.3.8.(3)(c) & 3.8.3.8.(3)(c), SHOWER 3.8.3.13.(2)(f), BATHTUB & 3.8.3.13.(4)(c), AND DETAILS PROVIDED.

 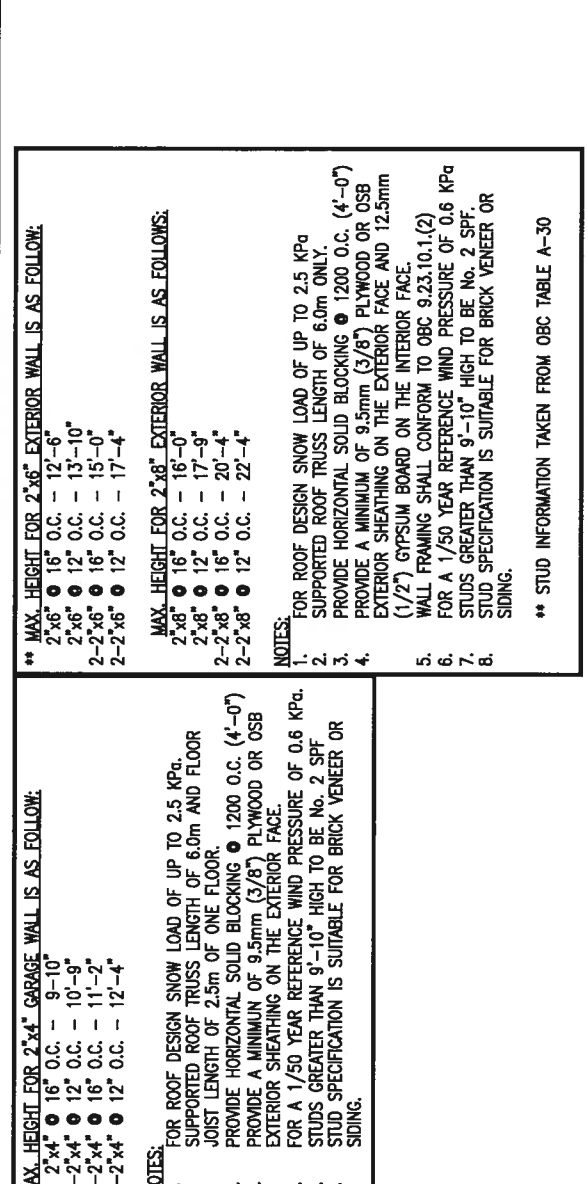

drawing no.		CN2	
CONSTRUCTION NOTES		CONSTRUCTION NOTES	
date	drawn by	checked by	scale
MAY 2016	RC	--	3/16" = 1'-0"
file name		16023-CN-A1	
RIC-4480 - H:\ARCHIVE\WORKING\2016\16023.BW\Units\CN NOTES\16023-CN-A1.dwg		- Thu - Jun 11 2016 - 10:08 AM	

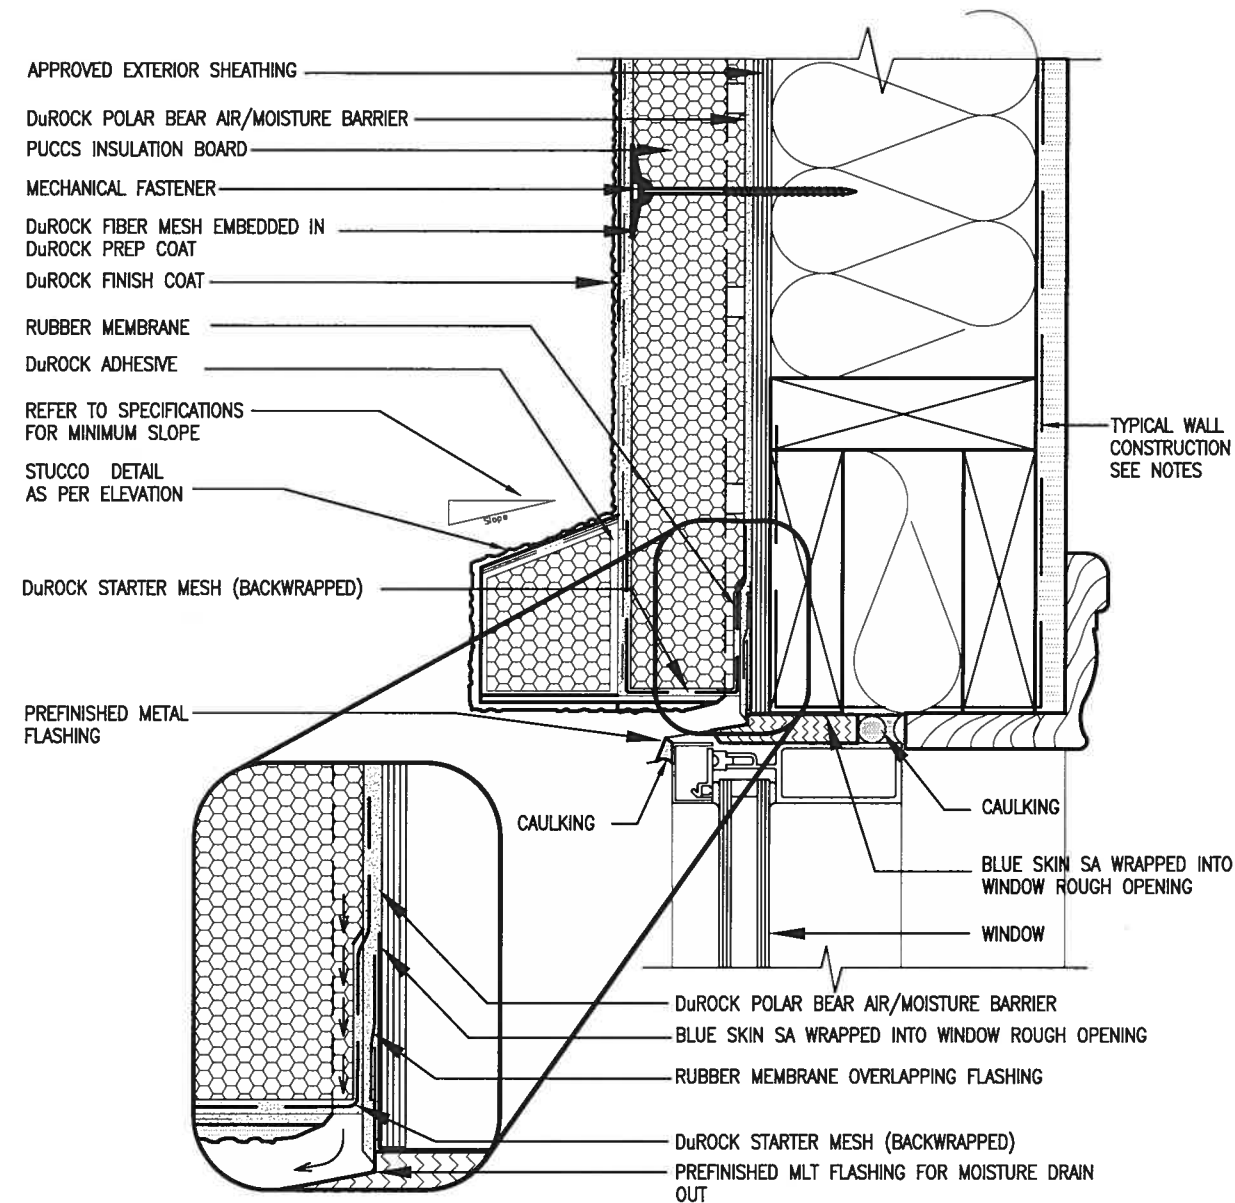


ALL STUCCO WALLS TO HAVE A MINIMUM 10mm AIR SPACE BEHIND THE CLADDING WITH POSITIVE DRAINAGE TO THE EXTERIOR. THE EXTERIOR SHEATHING MUST NOT BE GYPSUM BASED. ALL STUCCO TO BE INSTALLED AS PER MANUFACTURERS SPECIFICATIONS.
DETAILS ARE BASED ON DuROCK PUCCS SYSTEM

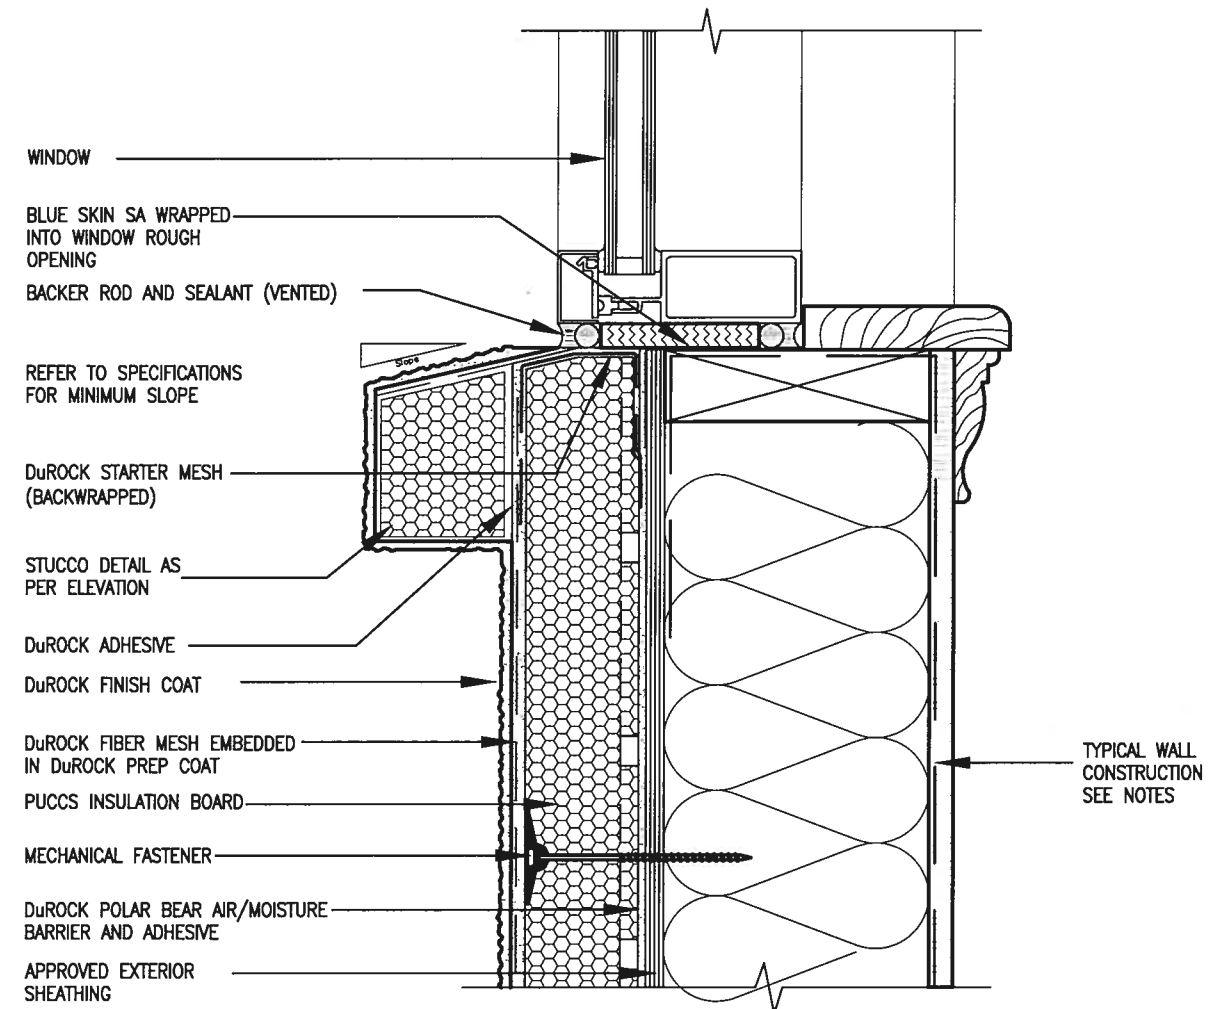

no.	description	date	by
2	UPDATE TO 2018	JAN 11-18	RC
1	ISSUE FOR CLIENT REVIEW	AUG 04-17	RC


9	.	.	.	The undersigned has reviewed and takes responsibility for this design
8	.	.	.	and has the qualifications and meets the requirements set out in the Ontario Building Code to be a designer.
7	.	.	.	qualification information
6	.	.	.	Wellington Jno-Baptiste
5	.	.	.	same registration information
4	.	.	.	VAS Design Inc.
3	.	.	.	signature
				2559
				426558

Contractor must verify all dimensions on the job and report any discrepancy to the Designer before proceeding with the work. All drawings and specifications are instruments of service and the property of the Designer which must be returned at the completion of the work. Drawings are not to be scaled.

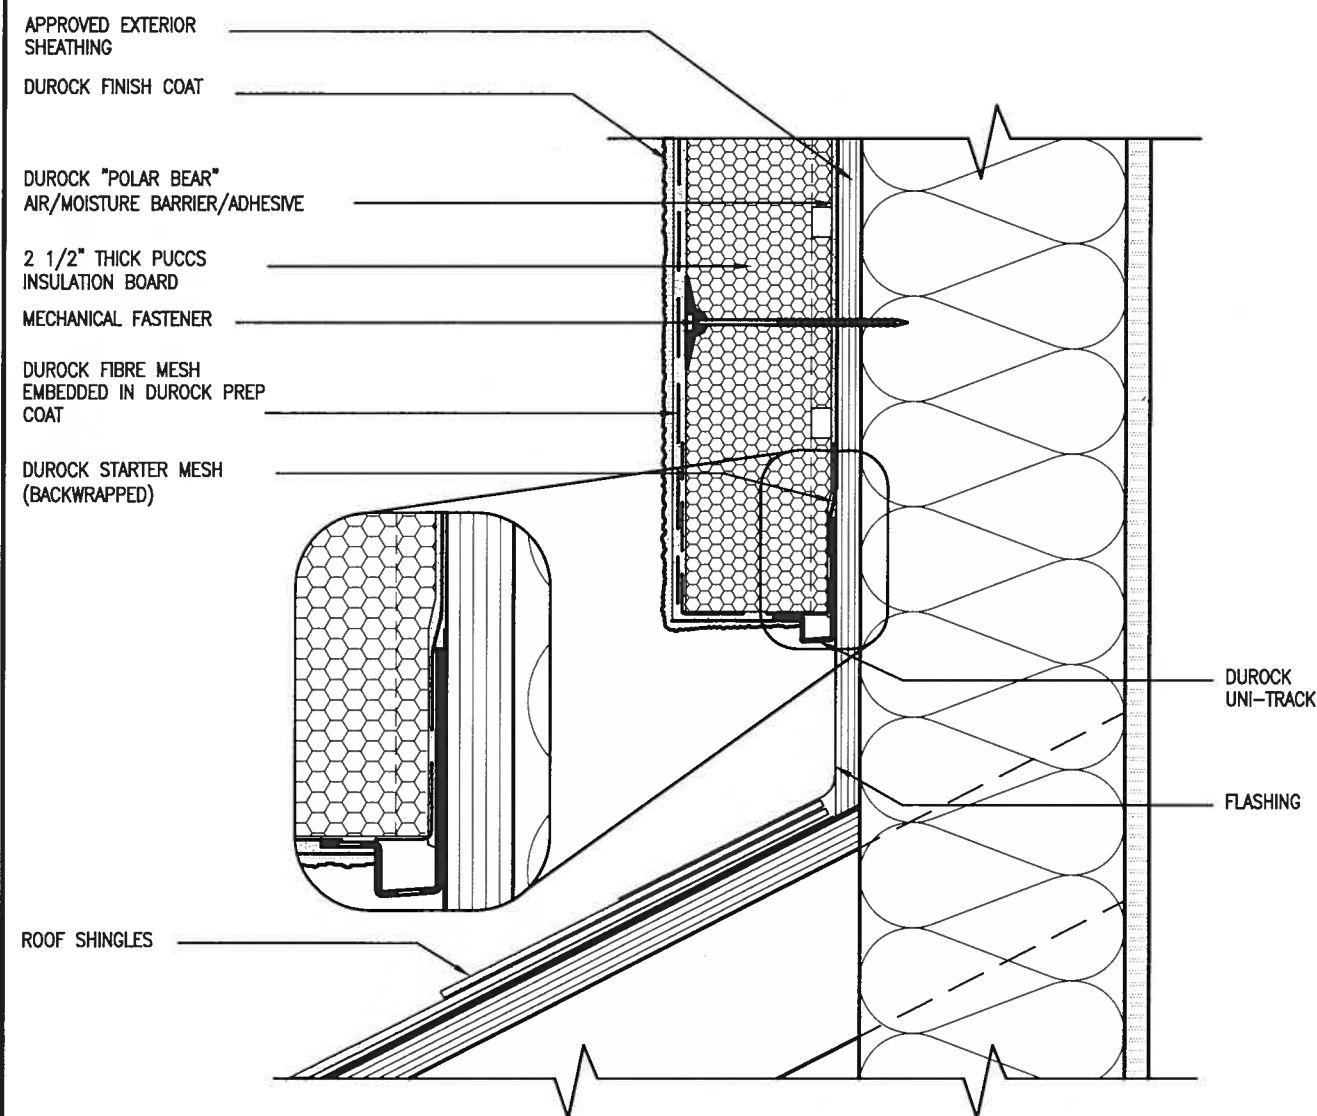

3 STUCCO TERMINATION @ ROOF
CN4 SCALE: 3"=1'-0"

ALL STUCCO WALLS TO HAVE A MINIMUM 10mm AIR SPACE BEHIND THE CLADDING WITH POSITIVE DRAINAGE TO THE EXTERIOR. THE EXTERIOR SHEATHING MUST NOT BE GYPSUM BASED. ALL STUCCO TO BE INSTALLED AS PER MANUFACTURERS SPECIFICATIONS.
DETAILS ARE BASED ON DuROCK PUCCS SYSTEM

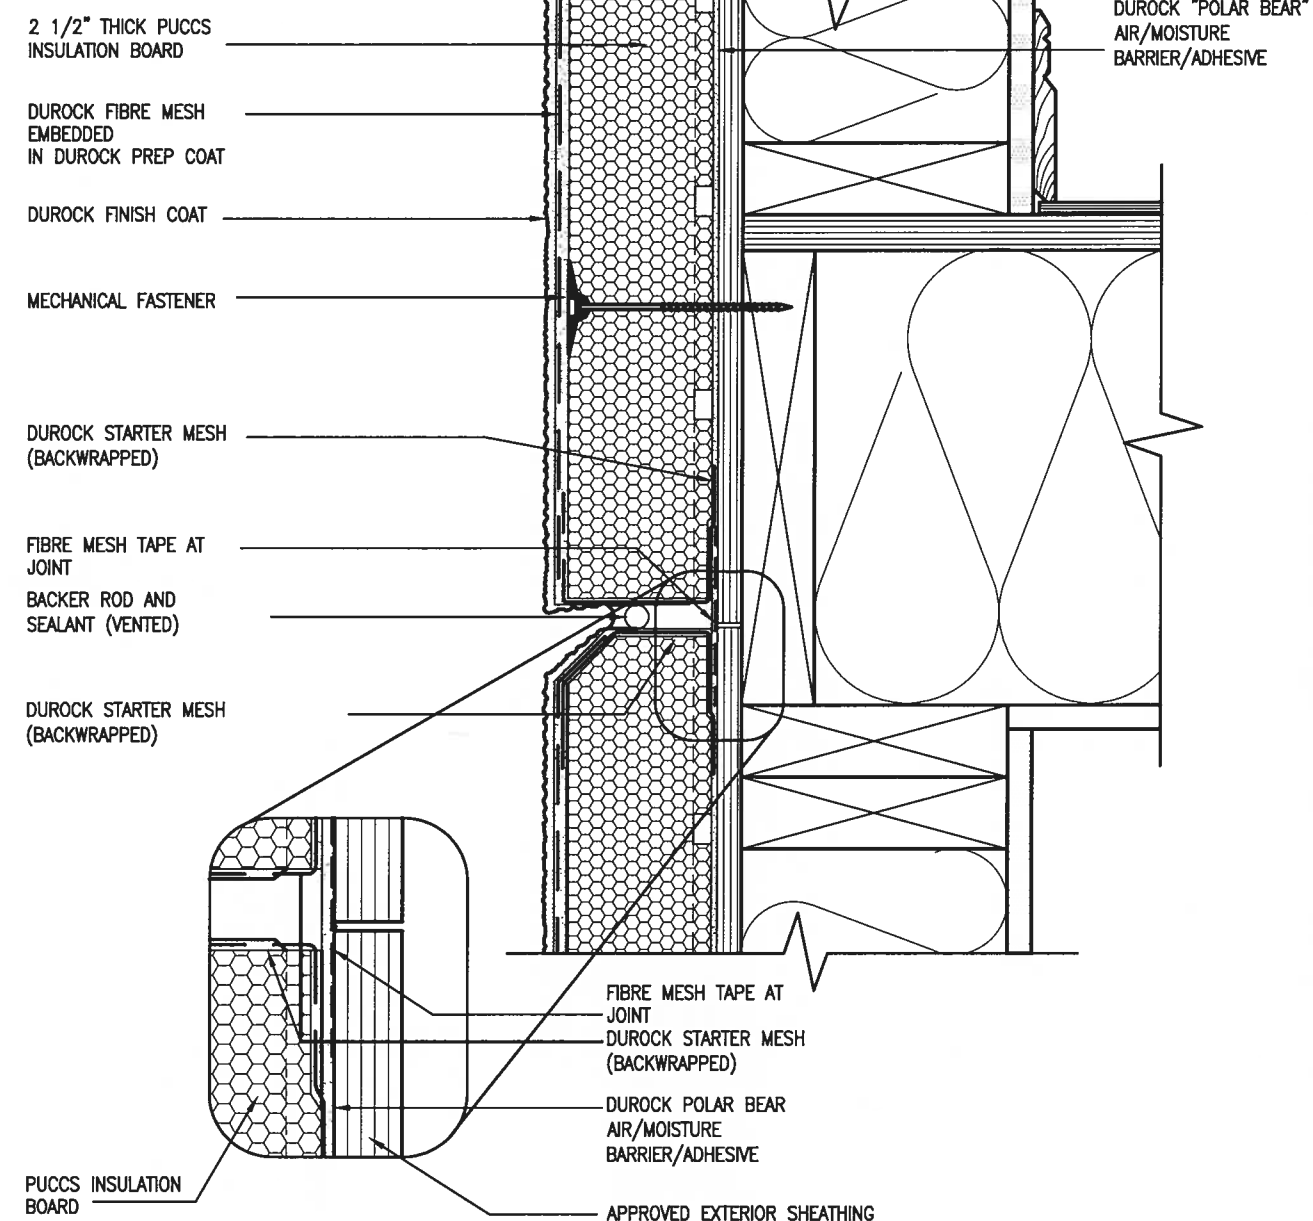

4 HORIZONTAL EXPANSION JOINT
CN4 SCALE: 3"=1'-0"

[illegible]



APPROVED EXTERIOR SHEATHING

DuROCK "POLAR BEAR" AIR/MOISTURE BARRIER

Puccs INSULATION BOARD

MECHANICAL FASTENER

DuROCK FINISH COAT

DuROCK FIBER MESH EMBEDDED IN DuROCK PREP COAT

DuROCK STARTER MESH (BACKWRAPPED)

BACKER ROD AND SEALANT (VENTED)

FLASHING

PRECAST SILL ON GROUT

WEPPHOLES @ 32" (800) O.C.

TRANSITION MEMBRANE. EXTEND MEMBRANE 6" ABOVE AND BELOW SILL. ENSURE TRANSITION MEMBRANE IS OVER BUILDING PAPER


BUILDING PAPER

6 STUCCO / MASONRY PLINTH CONNECTION
CN5 SCALE: 3"=1'-0"

[illegible]

All drawings specifications, related documents and design are the copyright property of VA3 DESIGN. Reproduction of this property in whole or in part is strictly prohibited without VA3 DESIGN's written permission.

SB12-COMPLIANCE PACKAGE 'A1'

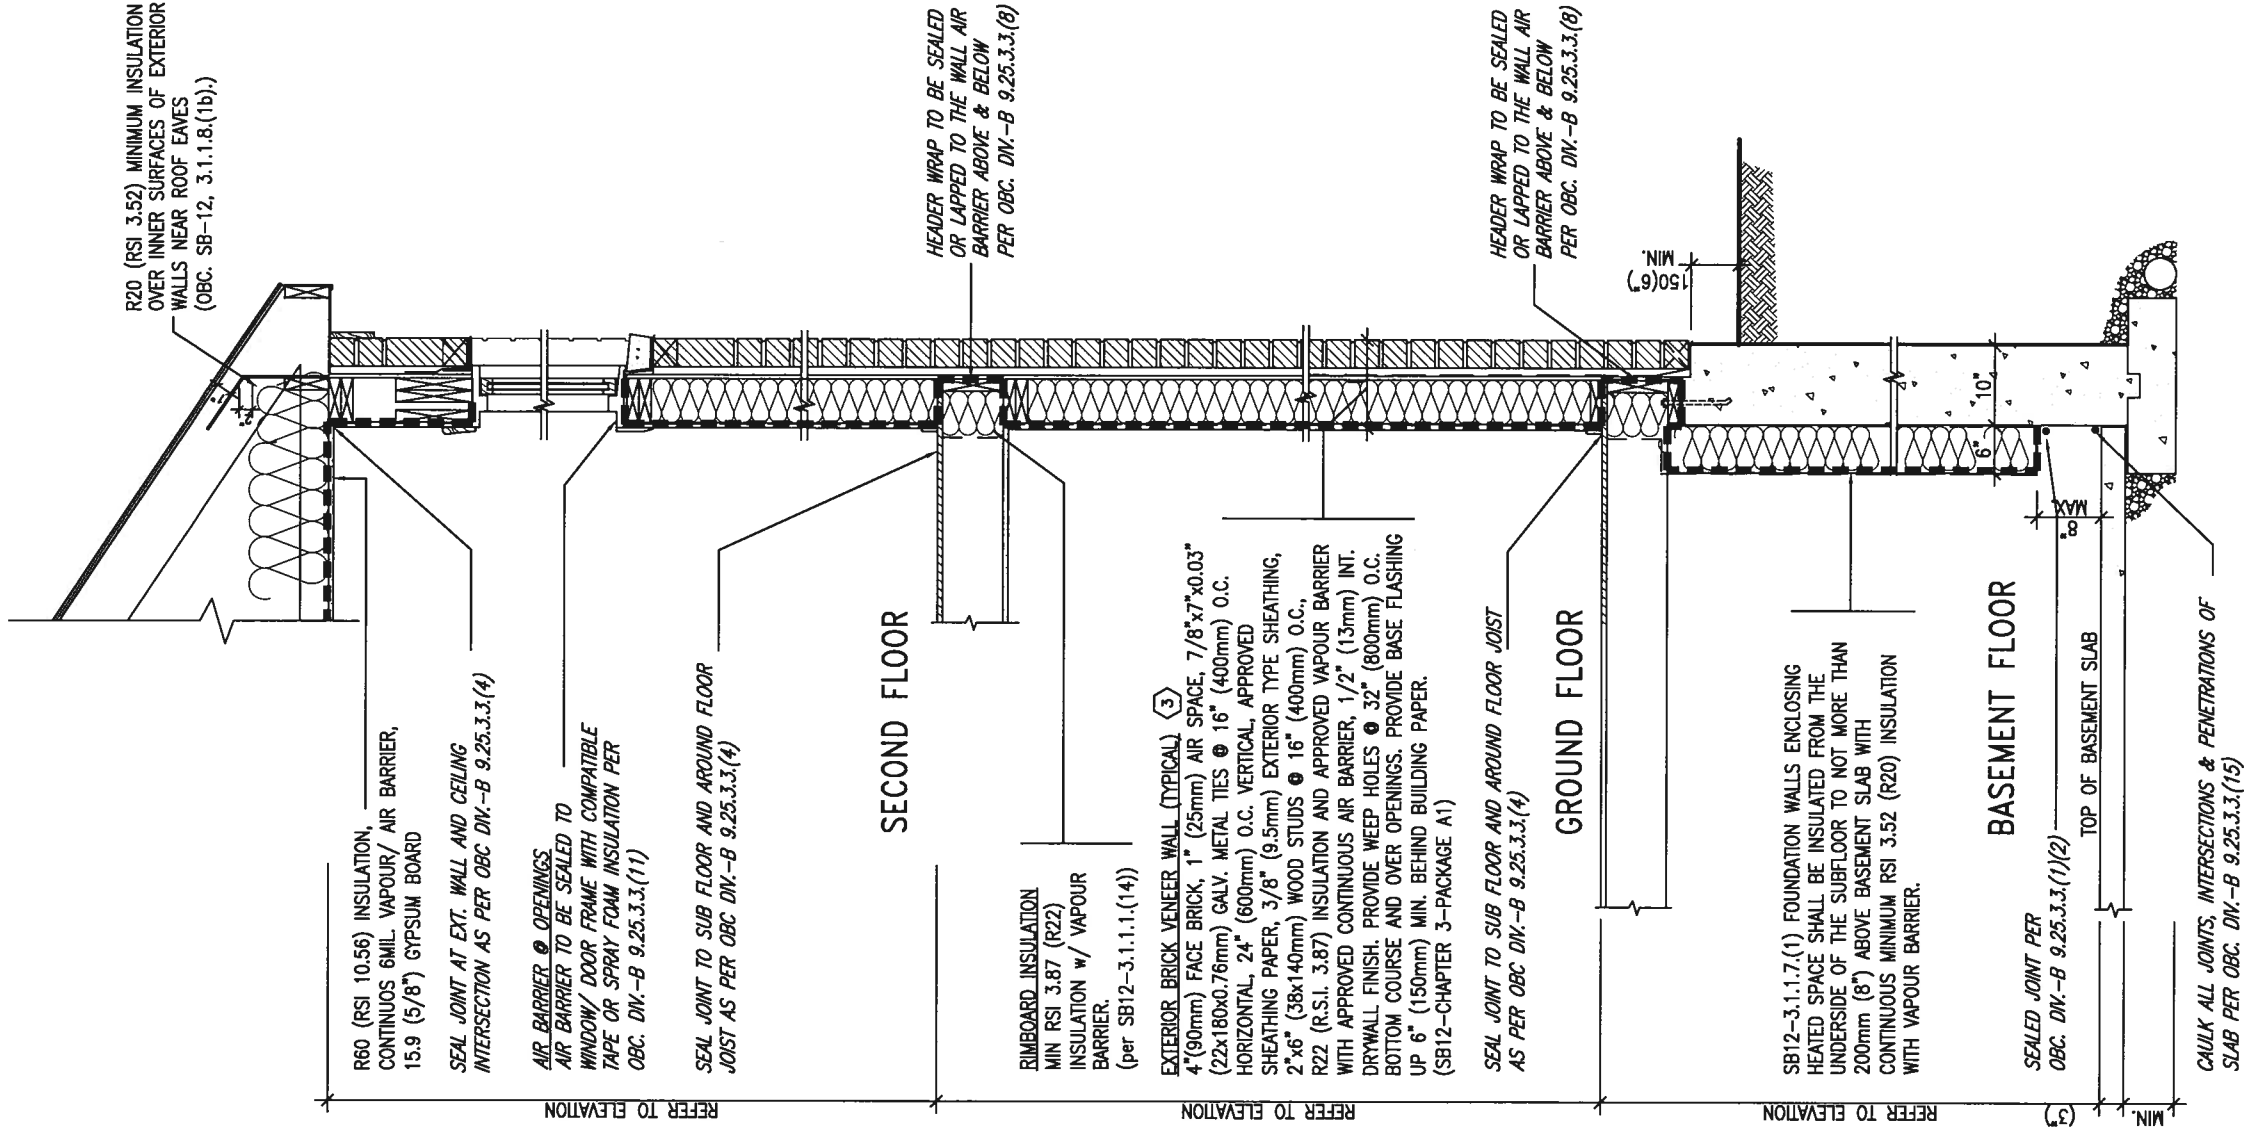

INSULATION REQUIREMENTS
REFER TO OBC SB-12, CHAPTER 3,
ZONE 1 - COMPLIANCE PACKAGE A1.

AIR BARRIER SYSTEMS
AIR BARRIER TO BE INSTALLED IN
CONFORMANCE WITH OBC DIV. B-9.25.3



REFER TO ADDITIONAL
DETAILS FOR STRUCTURAL
COMPONENTS

EW TYPICAL EXT. WALL AIR BARRIER CONTINUITY
SECTION W/ BRICK VENEER (PACKAGE A1)
10" FOUNDATION WALL
SCALE: N.T.S.

THE MINIMAL THERMAL PERFORMANCE OF BUILDING ENVELOPE AND EQUIPMENT SHALL CONFORM TO THE FOLLOWING SB-12 COMPLIANCE PACKAGE AS PER OBC SUPPLEMENTARY STANDARD SB-12, SECTION 3.1.1.1.

USE SB-12 COMPLIANCE PACKAGE (A1):		
COMPONENT	A1	Notes:
Ceiling with Attic Space	10.56 (R60)	R20 at inner face of exterior walls
Ceiling without Attic Space	5.46 (R31)	BATT or SPRAY
Exposed Floor	5.46 (R31)	BATT or SPRAY
Minimum RSI (R) value	3.87 (R22)	6" R22 BATT
Walls Above Grade	3.52ci (R20ci)	OPTION TO USE R12+R10ci.
Minimum RSI (R) value	1.76 (R10)	RIGID INSUL
Edge of Below Grade Slab		
Minimum RSI (R) value		
Windows & Sliding glass Doors	1.6	
Maximum U-value		
Skylights	2.8U	
Maximum U-value		
Space Heating Equipment	96% Min.	NATURAL GAS
Minimum AFUE		
Hot Water Heater	0.8	NATURAL GAS
Minimum EF		
HRV	75%	
Minimum Efficiency		
Drain Water Heat Recovery Unit (DWHR)		Minimum 1 OR Maximum 2 Required. Dependent on number of showers installed. Refer to SB12-3.1.1.12 for information

ci- Denotes Continuous Insulation without framing interruption.

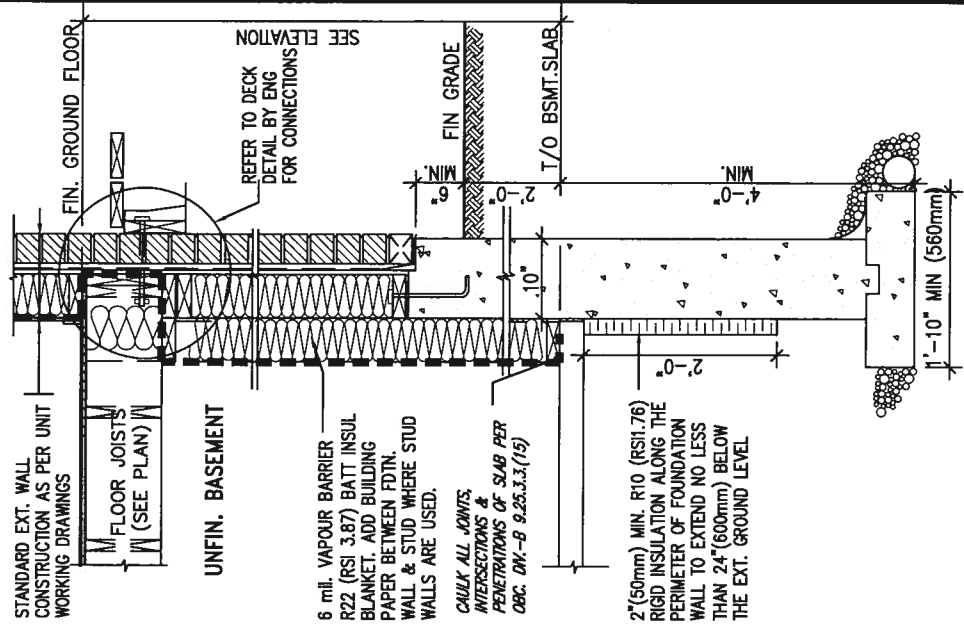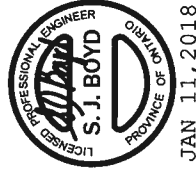


REVISÉ-FEB 2017

SECTION AT W.O.D/W.O.B.

9.		The undersigned has reviewed and takes responsibility for this design and has the qualifications and meets the requirements set out in the Ontario Building Code to be a Designer.		VA3 DESIGN		BAYVIEW WELLINGTON		CONST NOTE	
8.		qualification information		25591		GREEN VALLEY EAST		project no. 16023	
7.		Wellington Jno-Baptiste		signature		BRADFORD		municipality	
6.		name		25591		CONSTRUCTION NOTES		drawing no. CN6	
5.		registration information		42658		checked by		scale	
4.		VA3 Design Inc.		signature		- 3/16" = 1'-0"		16023-CN-A1	
3.		Contractor must verify all dimensions on the job and report any discrepancy before proceeding with the work. No property damage or specifications which must be returned at the completion of the work. Drawings are not to be scaled.		signature		date		date	
2.		JAN 11-18 RC		signature		date		date	
1.		AUG 04-17 RC		signature		date		date	
no.		description		signature		date		date	

SB12-COMPLIANCE PACKAGE 'A1'

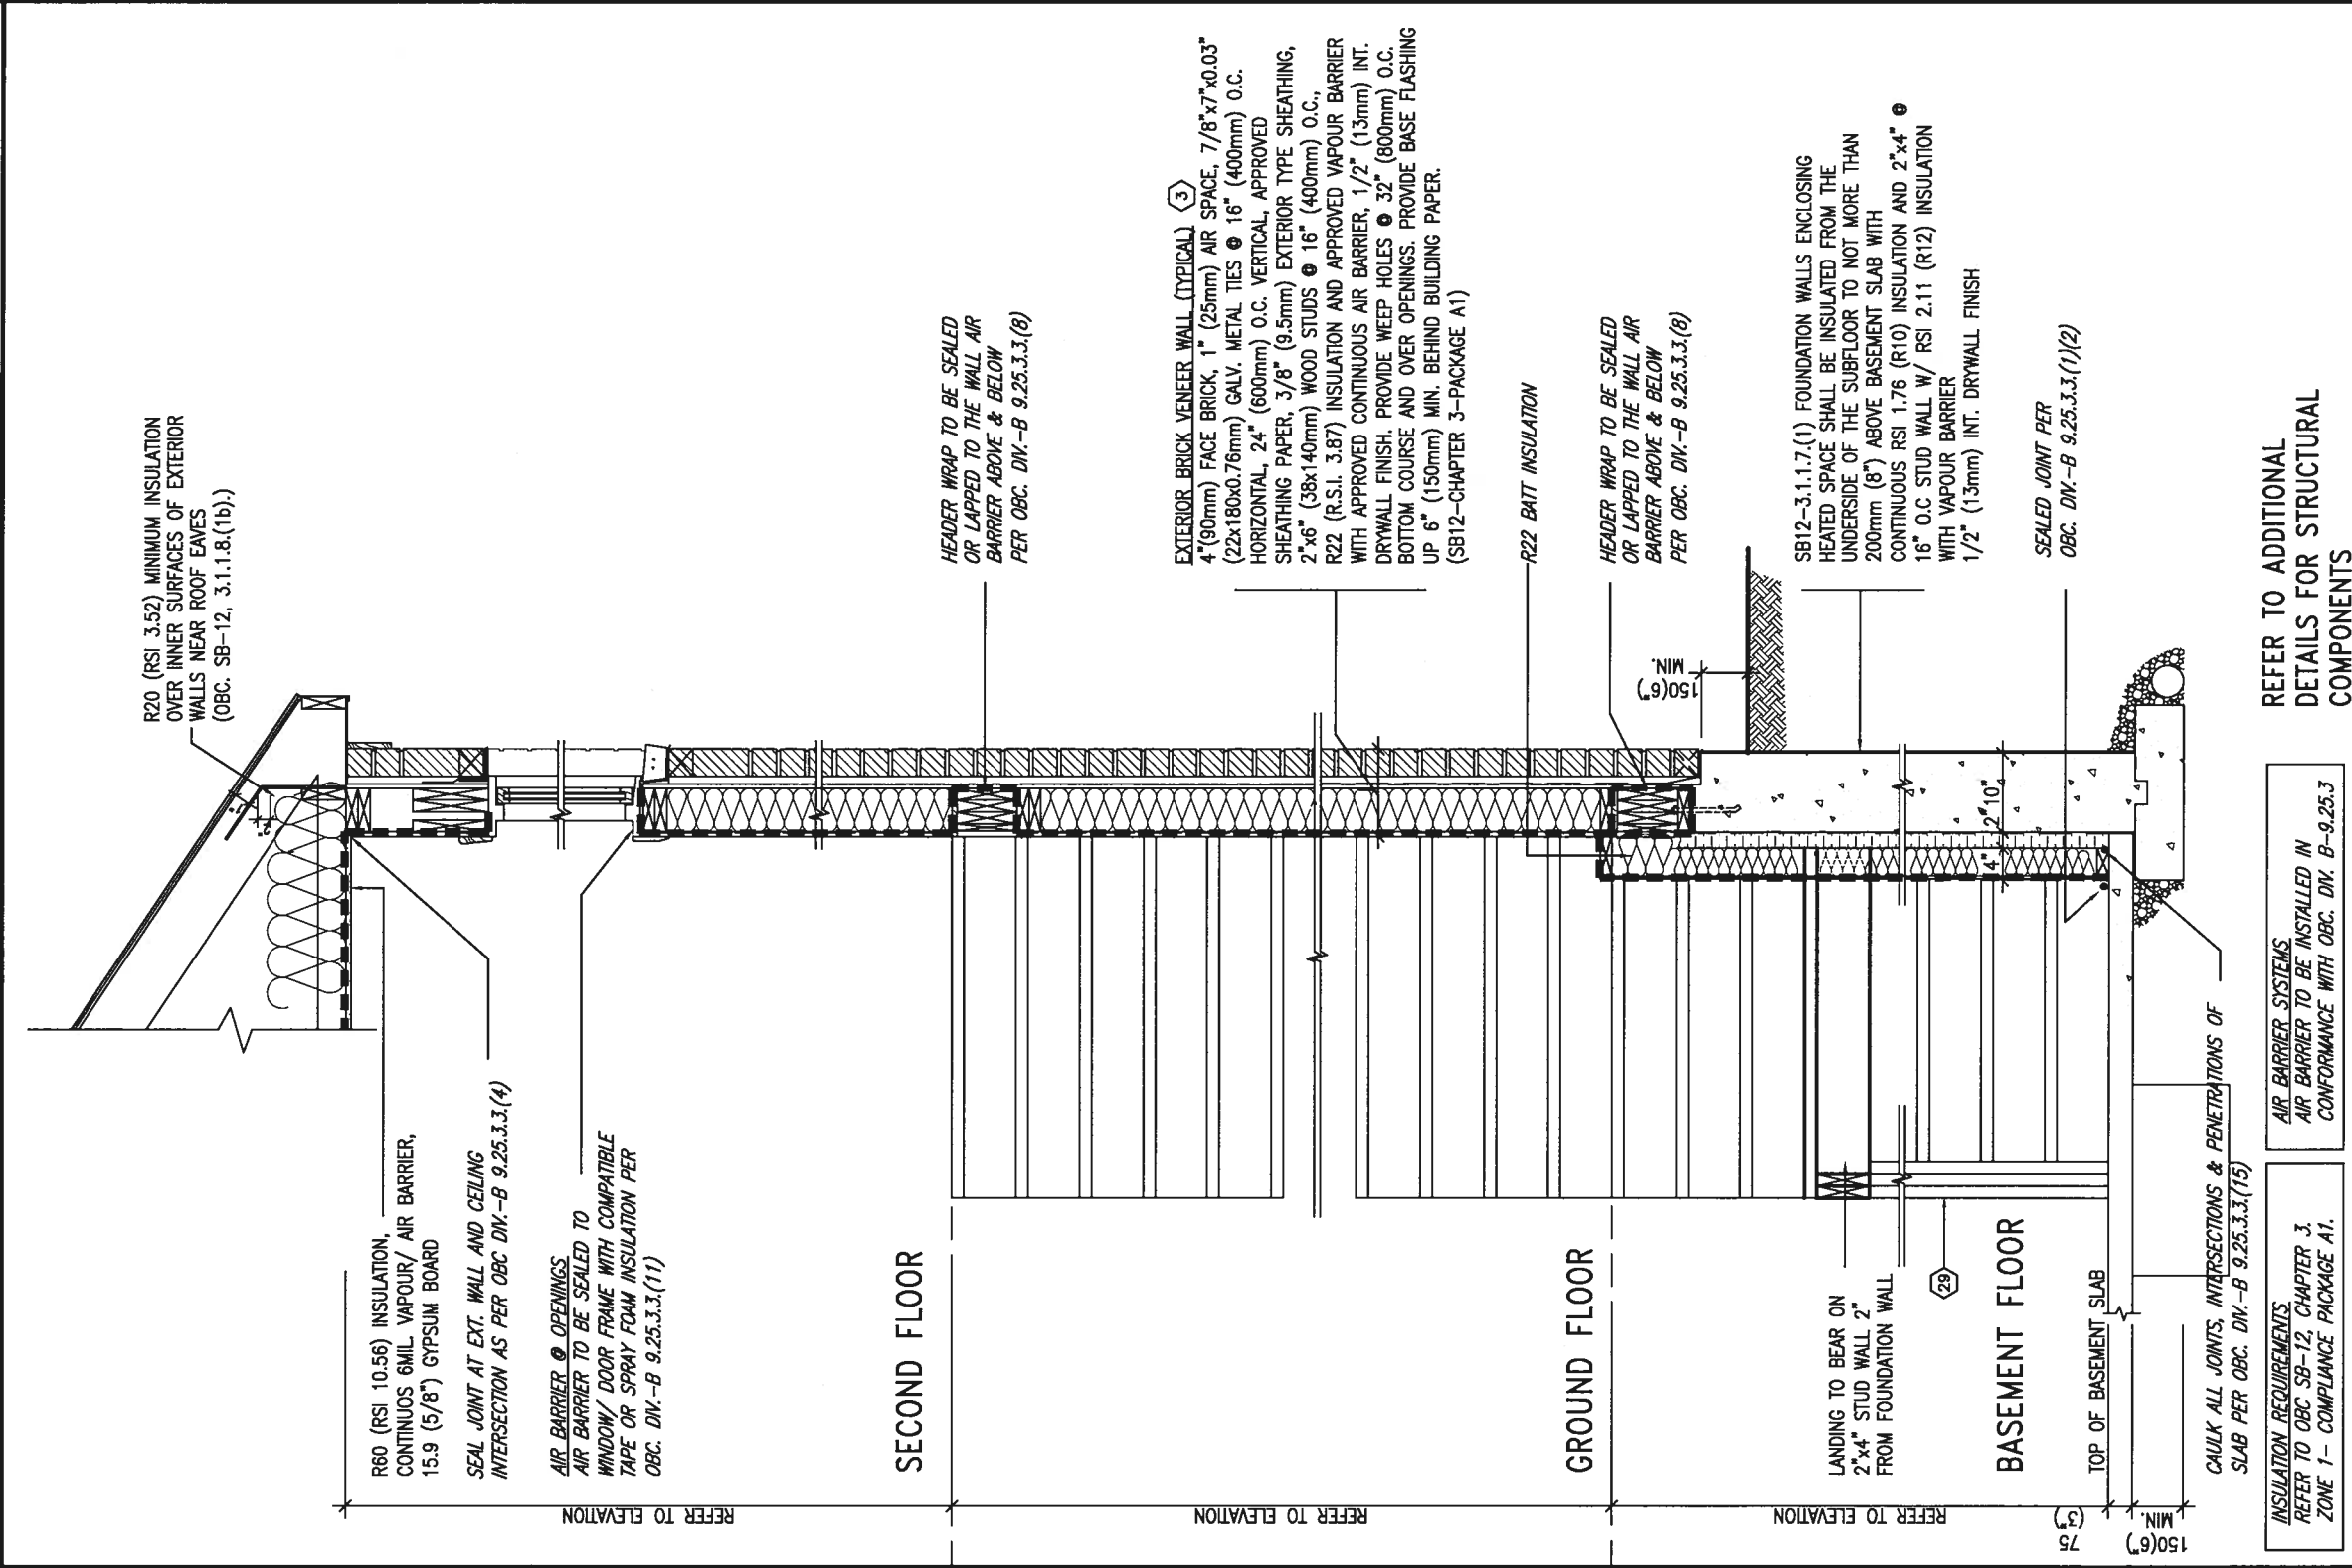

INSULATION REQUIREMENTS REFER TO OBC SB-12, CHAPTER 3, ZONE 1- COMPLIANCE PACKAGE A1.	AIR BARRIER SYSTEMS AIR BARRIER TO BE INSTALLED IN CONFORMANCE WITH OBC DIV. B-9.25.3
---	---

REFER TO ADDITIONAL
DETAILS FOR STRUCTURAL
COMPONENTS

EW
STR

TYPICAL EXT. WALL AIR BARRIER CONTINUITY SECTION w/
BRICK VENEER AT STAIR AND SUNKEN COND (PACKAGE A1)

10" FOUNDATION WALL

SCALE: N.T.S.


[illegible]

VA3
DESIGN
555 Consumers Rd Suite 120
Toronto ON M2J 1P4
416.630.2255 / 416.630.4782
va3design.com


BAYVIEW WELLINGTON	CONST NOTE
project name GREEN VALLEY EAST	municipality BRADFORD
date MAY 2016	project no. 16023
drawn by RC	drawing no.
checked by -	scale 3/16" = 1'-0"
CONSTRUCTION NOTES	
file name 16023-CN-A1	
RICHARD - H:\ARCHIVE\WORKING\2016\16023.BW\Units CN NOTES\16023-CN-A1.dwg - Thu - Jan 11 2018 - 10:10 AM	
CN7	

All drawings specifications, related documents and design are the copyright property of V3 DESIGN. Reproduction of this property in whole or in part is strictly prohibited without V3 DESIGN's written permission.


COMPLIANCE TO OBC SB-12 2.1.1.1(11)

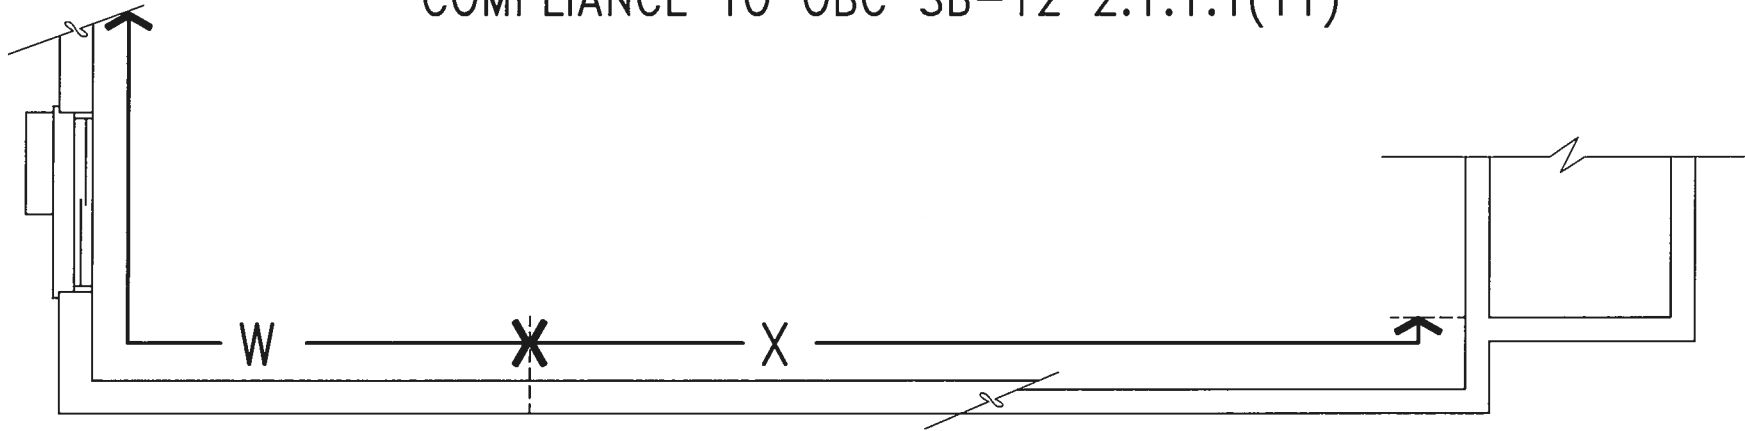

WOB PLAN

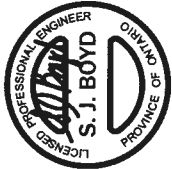

JAN 11, 2018

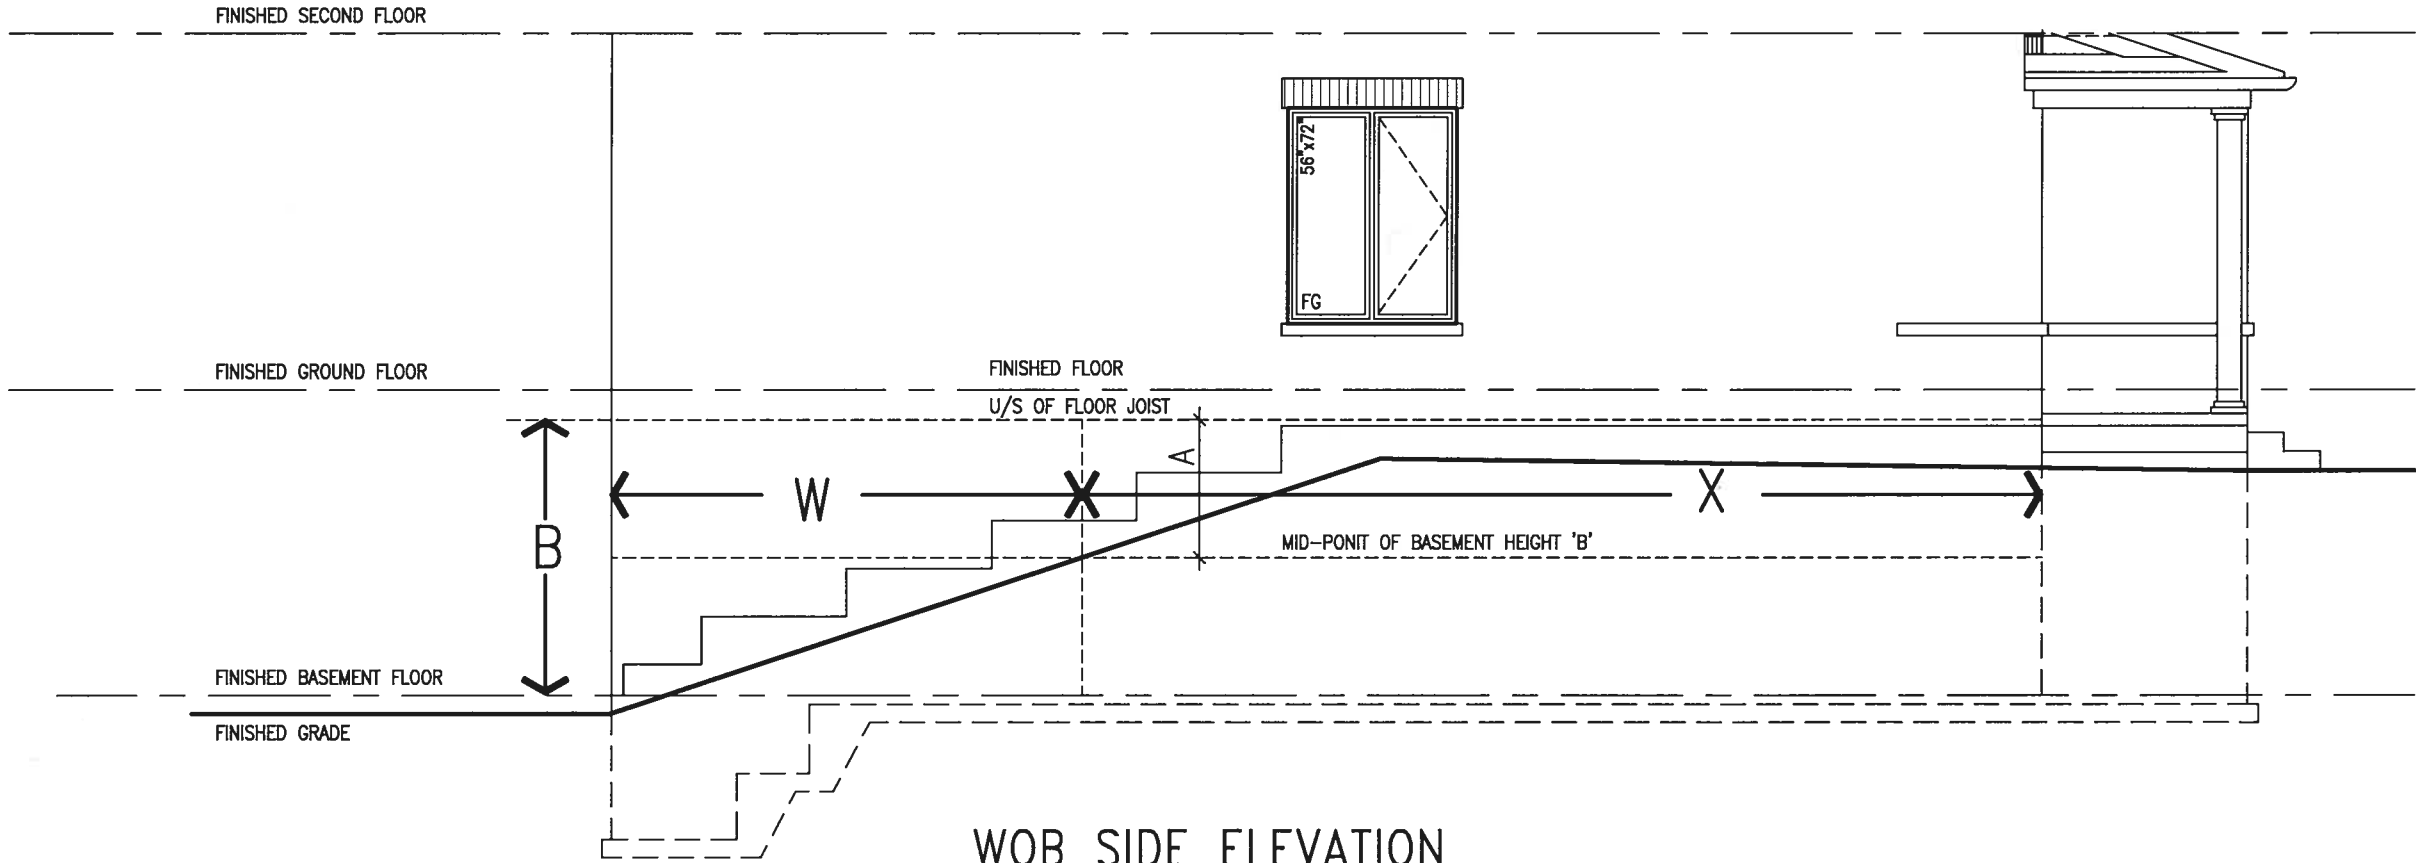

WOB SIDE ELEVATION

WHEN EXPOSED WALL "A" IS GREATER THAN 50% OF BASEMENT WALL HEIGHT "B"
INSULATION VALUE FOR WALL IN SECTION "W" IS NOT LESS THAN IS REQUIRED FOR ABOVE GRADE WALL AS REQUIRED BY TABLE 2.1.1.2A

WHEN EXPOSED WALL "A" IS LESS THAN 50% OF BASEMENT WALL HEIGHT "B"
INSULATION VALUE FOR WALL IN SECTION "X" IS NOT LESS THAN BASEMENT WALL AS REQUIRED BY TABLE 2.1.1.2A

BAYVIEW WELLINGTON		CONST NOTE	
project name	GREEN VALLEY EAST	municipality	BRADFORD
project no.	16023	construction notes	16023-CN-A1
date	MAY 2016	checked by	RC
drawn by	RC	scale	3/16" = 1'-0"
RICHARD - H:\ARCHIVE\WORKING\2016\16023.BW\Units\CN NOTES\16023-CN-A1.dwg - Thu - Jan 11 2018 - 10:08 AM			
CN8			

no.	1	2	3	4	5	6	7	8	9
description	ISSUE FOR CLIENT REVIEW	UPDATE TO 2018	RC	RC	RC	RC	RC	RC	RC
date	AUG 04-17	JAN 11-18	RC	RC	RC	RC	RC	RC	RC
by									

The undersigned has reviewed and takes responsibility for this design and has the qualifications and meets the requirements set out in the Ontario Building Code to be a Designer.

qualification information

Wellington Jno-Baptiste 25591

name

VAS Design Inc.

signature

42658

BCN


Contractor must verify all dimensions on the job and report any discrepancy to the Designer before proceeding with the work. All drawings and specifications are instruments of service and the property of the Designer which must be returned at the completion of the work. Drawings are not to be scaled.

255 Consumers Rd Suite 120
Toronto ON M2J 1R4
t 416.630.2255 f 416.630.4782
vasdesign.com

VA3 DESIGN

255 Consumers Rd Suite 120
Toronto ON M2J 1R4
t 416.630.2255 f 416.630.4782
vasdesign.com

All drawings specifications, related documents and design are the copyright property of VAS DESIGN. Reproduction of this property in whole or in part is strictly prohibited without VAS DESIGN's written permission.

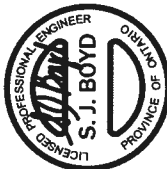

BAYVIEW WELLINGTON

CONST NOTE



The undersigned has reviewed and taken responsibility for this design and has the qualifications and meets the requirements set out in the Ontario Building Code to be a Designer.

qualification information
Wellington Jno-Baptiste 25591
name registration information
VA3 Design Inc. 42658

Contractor must verify all dimensions on the job and report any discrepancy to the Designer before proceeding with the work. All drawings and specifications are instruments of service and the property of the Designer which must be returned at the completion of the work. Drawings are not to be scaled.

no.	description	date	by
2	UPDATE TO 2018	JAN 11-18	RC
1	ISSUE FOR CLIENT REVIEW	AUG 04-17	RC

project name
GREEN VALLEY EAST

date
MAY 2016

checked by
RC

scale
3/16" = 1'-0"

project no.
16023

drawing no.
CN9


CONSTRUCTION NOTES
16023-CN-A1
16023-CN-A1
16023-CN-A1

RC


16023-CN-A1.dwg - Thu - Jan 11 2018 - 10:09 AM

RECHARD - H:\ARCHWEL\WORKING\2016\16023.BW\Units\CN NOTES\16023-CN-A1.dwg - Thu - Jan 11 2018 - 10:09 AM



Reproduction of this property in whole or in part is strictly prohibited without VA3 DESIGN's written permission.

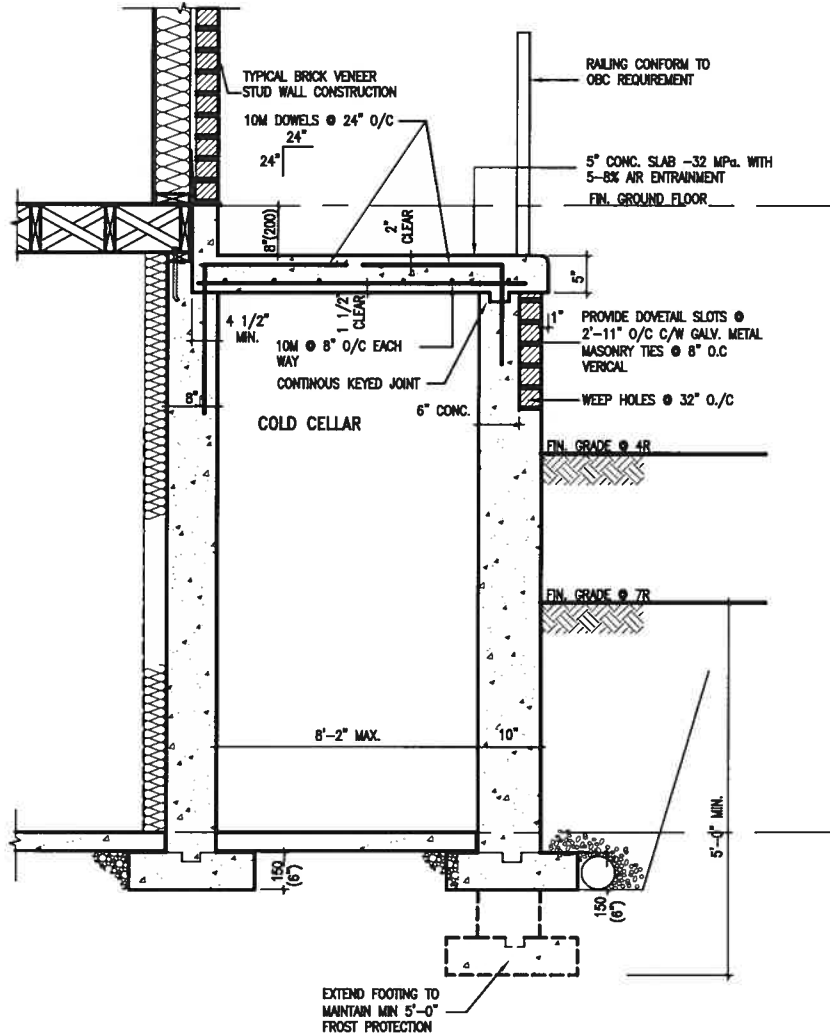



X1 SECTION AT PORCH FOR 4-7R CONDITION
SCALE: N.T.S.

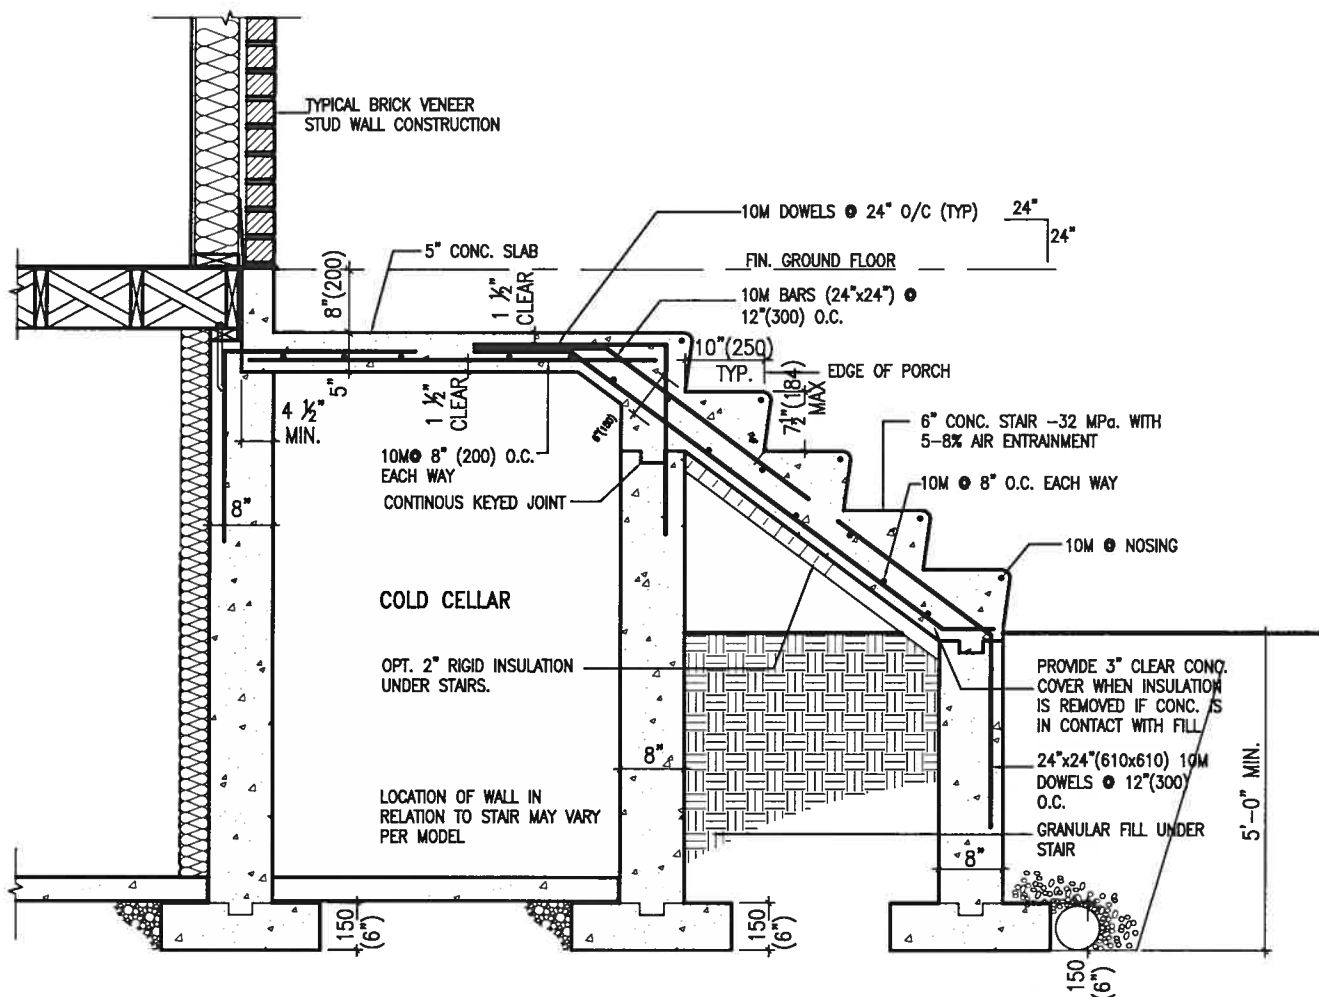

X2 EXTERIOR CONC. STAIR DETAIL (6 RISERS/ 7 RISERS SIMILAR)
SCALE: N.T.S.

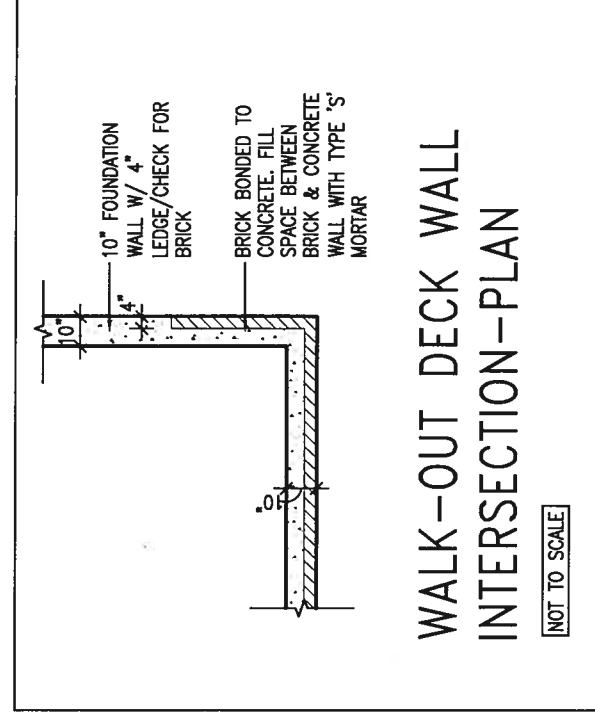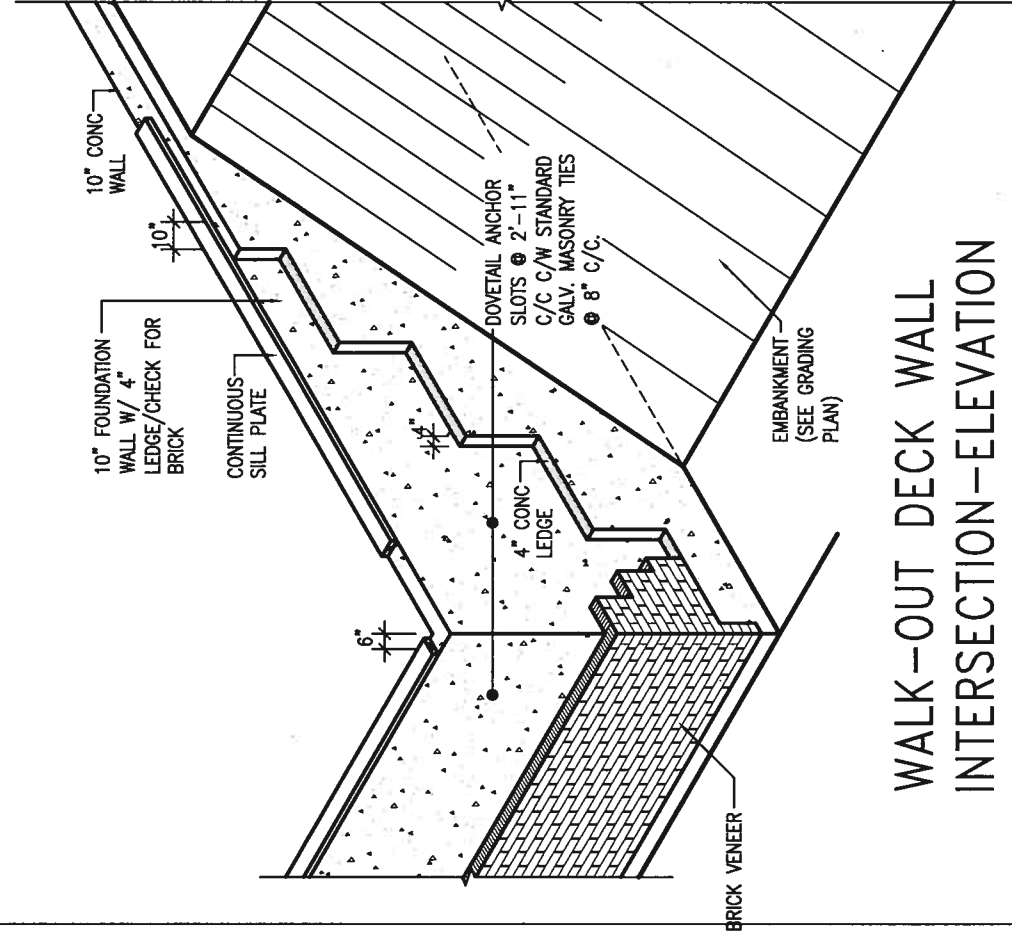

WALK-OUT DECK WALL INTERSECTION-ELEVATION

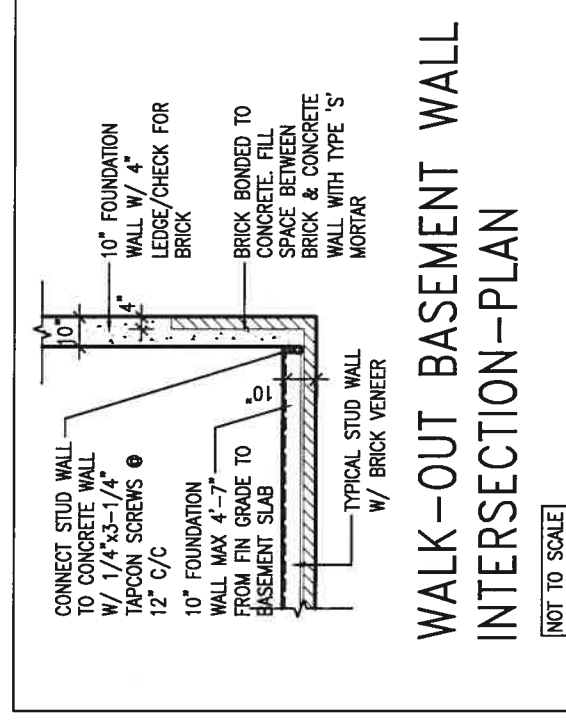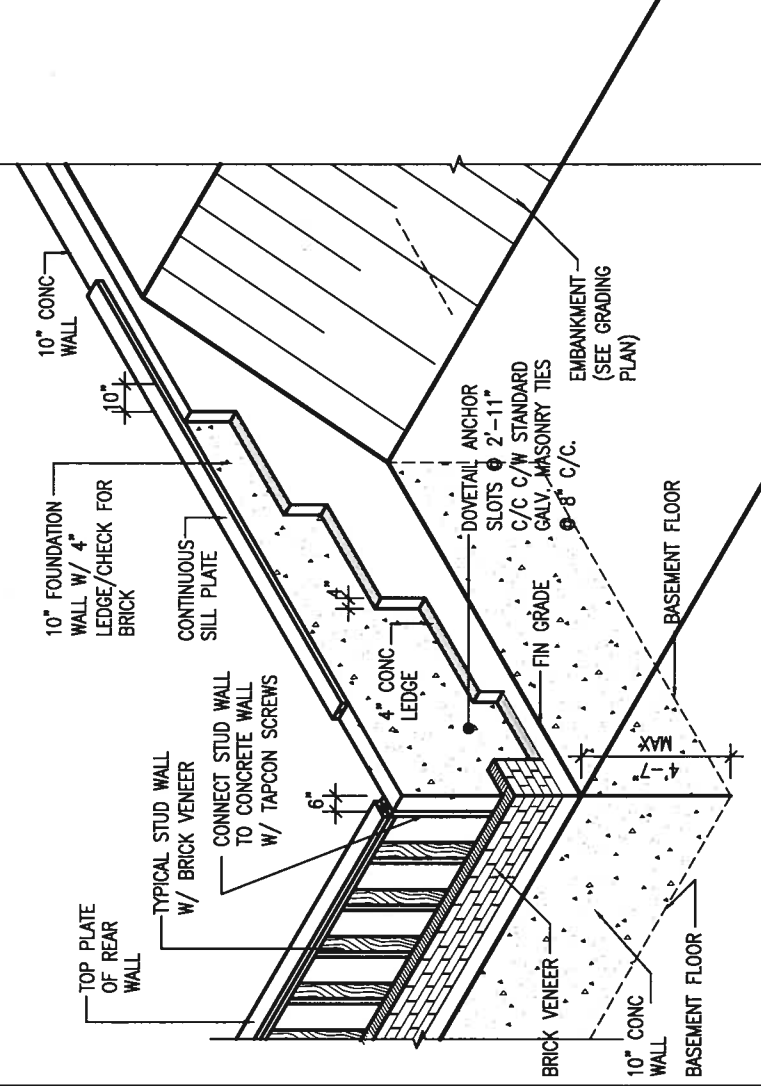

WALK-OUT DECK WALL
INTERSECTION-ELEVATION MAX
4'-7" BACKFILL




9	.	.	.	.
8	.	.	.	.
7	.	.	.	.
6	.	.	.	.
5	.	.	.	.
4	.	.	.	.
3	.	.	.	.
2	UPDATE TO 2018	JAN 11-18	RC	.
1	ISSUE FOR CLIENT REVIEW	AUG 04-17	RC	.
no.	description	date	by	

VA3
DESIGN
255 Consumers Rd Suite 120
Toronto ON M2J 1R4
t 416.630.2255 f 416.630.4782
va3design.com


BAYVIEW WELLINGTON		CONST. NOTE	
project name GREEN VALLEY EAST	municipality BRADFORD	project no. 16023	
date MAY 2016	checked by RC	scale $3/16" = 1'-0"$	drawing no. CN10
CONSTRUCTION NOTES			
		file name 16023-CN-A1	
RICHARD - H:\ARCHIVE WORKING\2016\16023.BMW Units CN NOTES\16023-CN-A1.dwg - Thu - Jan 11, 2018 - 10:09 AM			

All drawings specifications, related documents and design are the copyright property of VA3 DESIGN. Reproduction of this property in whole or in part is strictly prohibited without VA3 DESIGN's written permission.

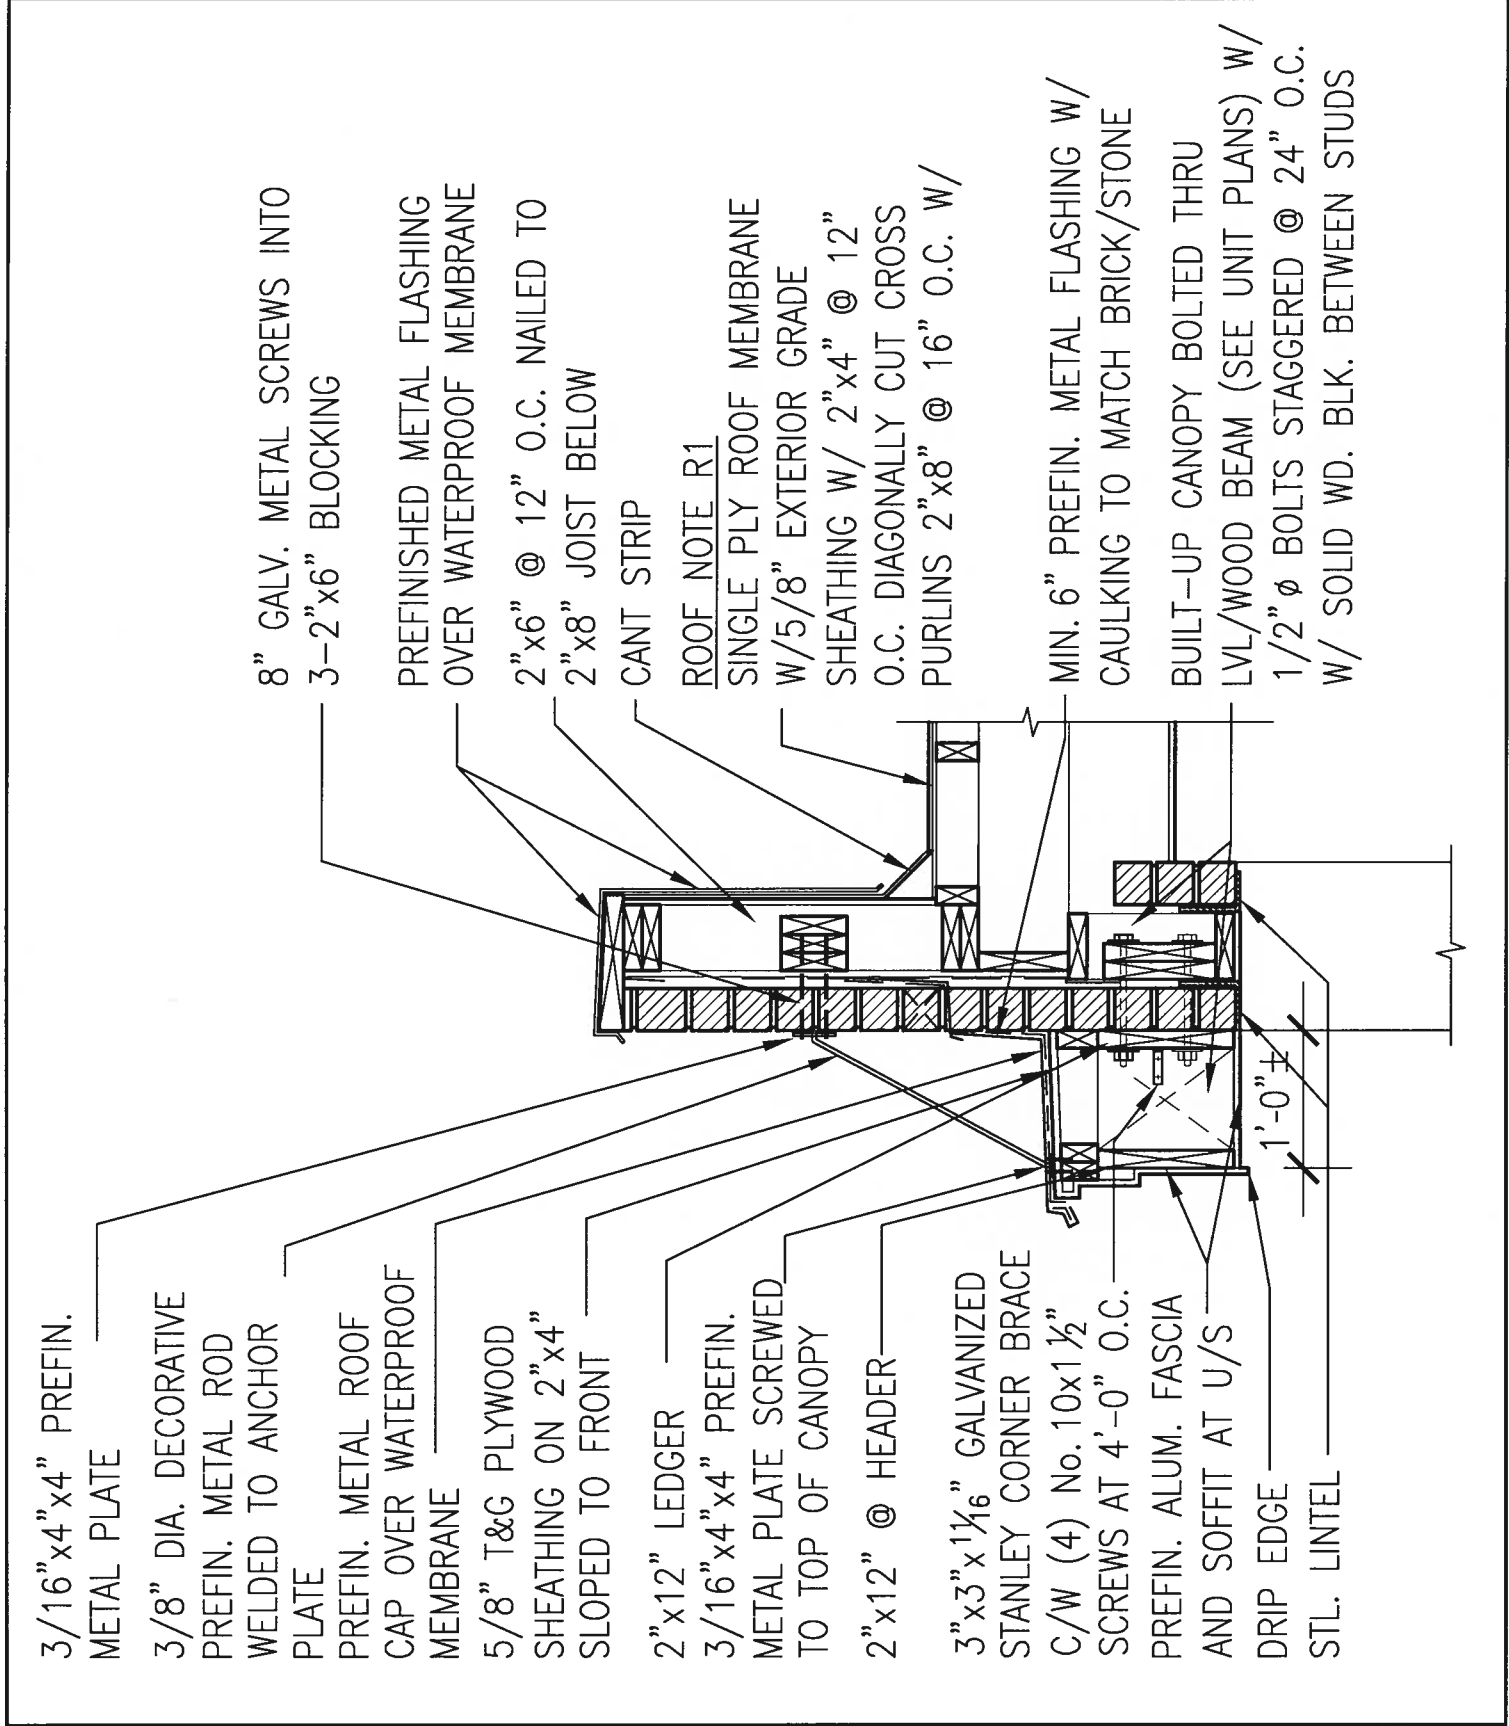

1
CN14

SECTION THROUGH CANOPY
W/ DECORATIVE ROD
SCALE 1/2" = 1'-0"

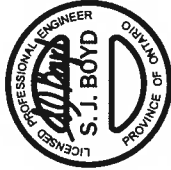

JAN 11, 2018

9.	.	.	The undersigned has reviewed and takes responsibility for this design and has the qualifications and meets the requirements set out in the Ontario Building Code to be a Designer.
8.	.	.	qualification information
7.	.	.	Wellington Jno-Baptiste 25591
6.	.	.	name
5.	.	.	registration information
4.	.	.	VAS Design Inc. 42658
3.	.	.	Contractor must verify all dimensions on the job and report any discrepancy to the Designer before proceeding with the work. All drawings and specifications are instruments of service and the property of the Designer which must be returned at the completion of the work. Drawings are not to be scaled.
2.	UPDATE TO 2018	RC	JAN 11-18
1.	ISSUE FOR CLIENT REVIEW	RC	AUG 04-17
no.	description	date	by



255 Consumers Rd, Suite 120
Toronto, ON M2J 1R4
t 416.630.2255 f 416.630.4782
vas3design.com

project name	project no.	CONST NOTE
GREEN VALLEY EAST	16023	
data	may 2016	
drawn by	RC	
checked by	scale	3/16" = 1'-0"
drawn by	16023-CN-A1	CN14
drawn by	16023-CN-A1	
drawn by	16023-CN-A1	

All drawings specifications, related documents and design are the copyright property of VAS DESIGN. Reproduction of this property in whole or in part is strictly prohibited without VAS DESIGN's written permission.