



REFER TO INDIVIDUAL
WORKING DRAWINGS FOR
FOOTING SIZES

NOTE:
REVISION CLOUD INDICATES
CONDITION THAT DIFFERS FROM
STANDARD UNIT

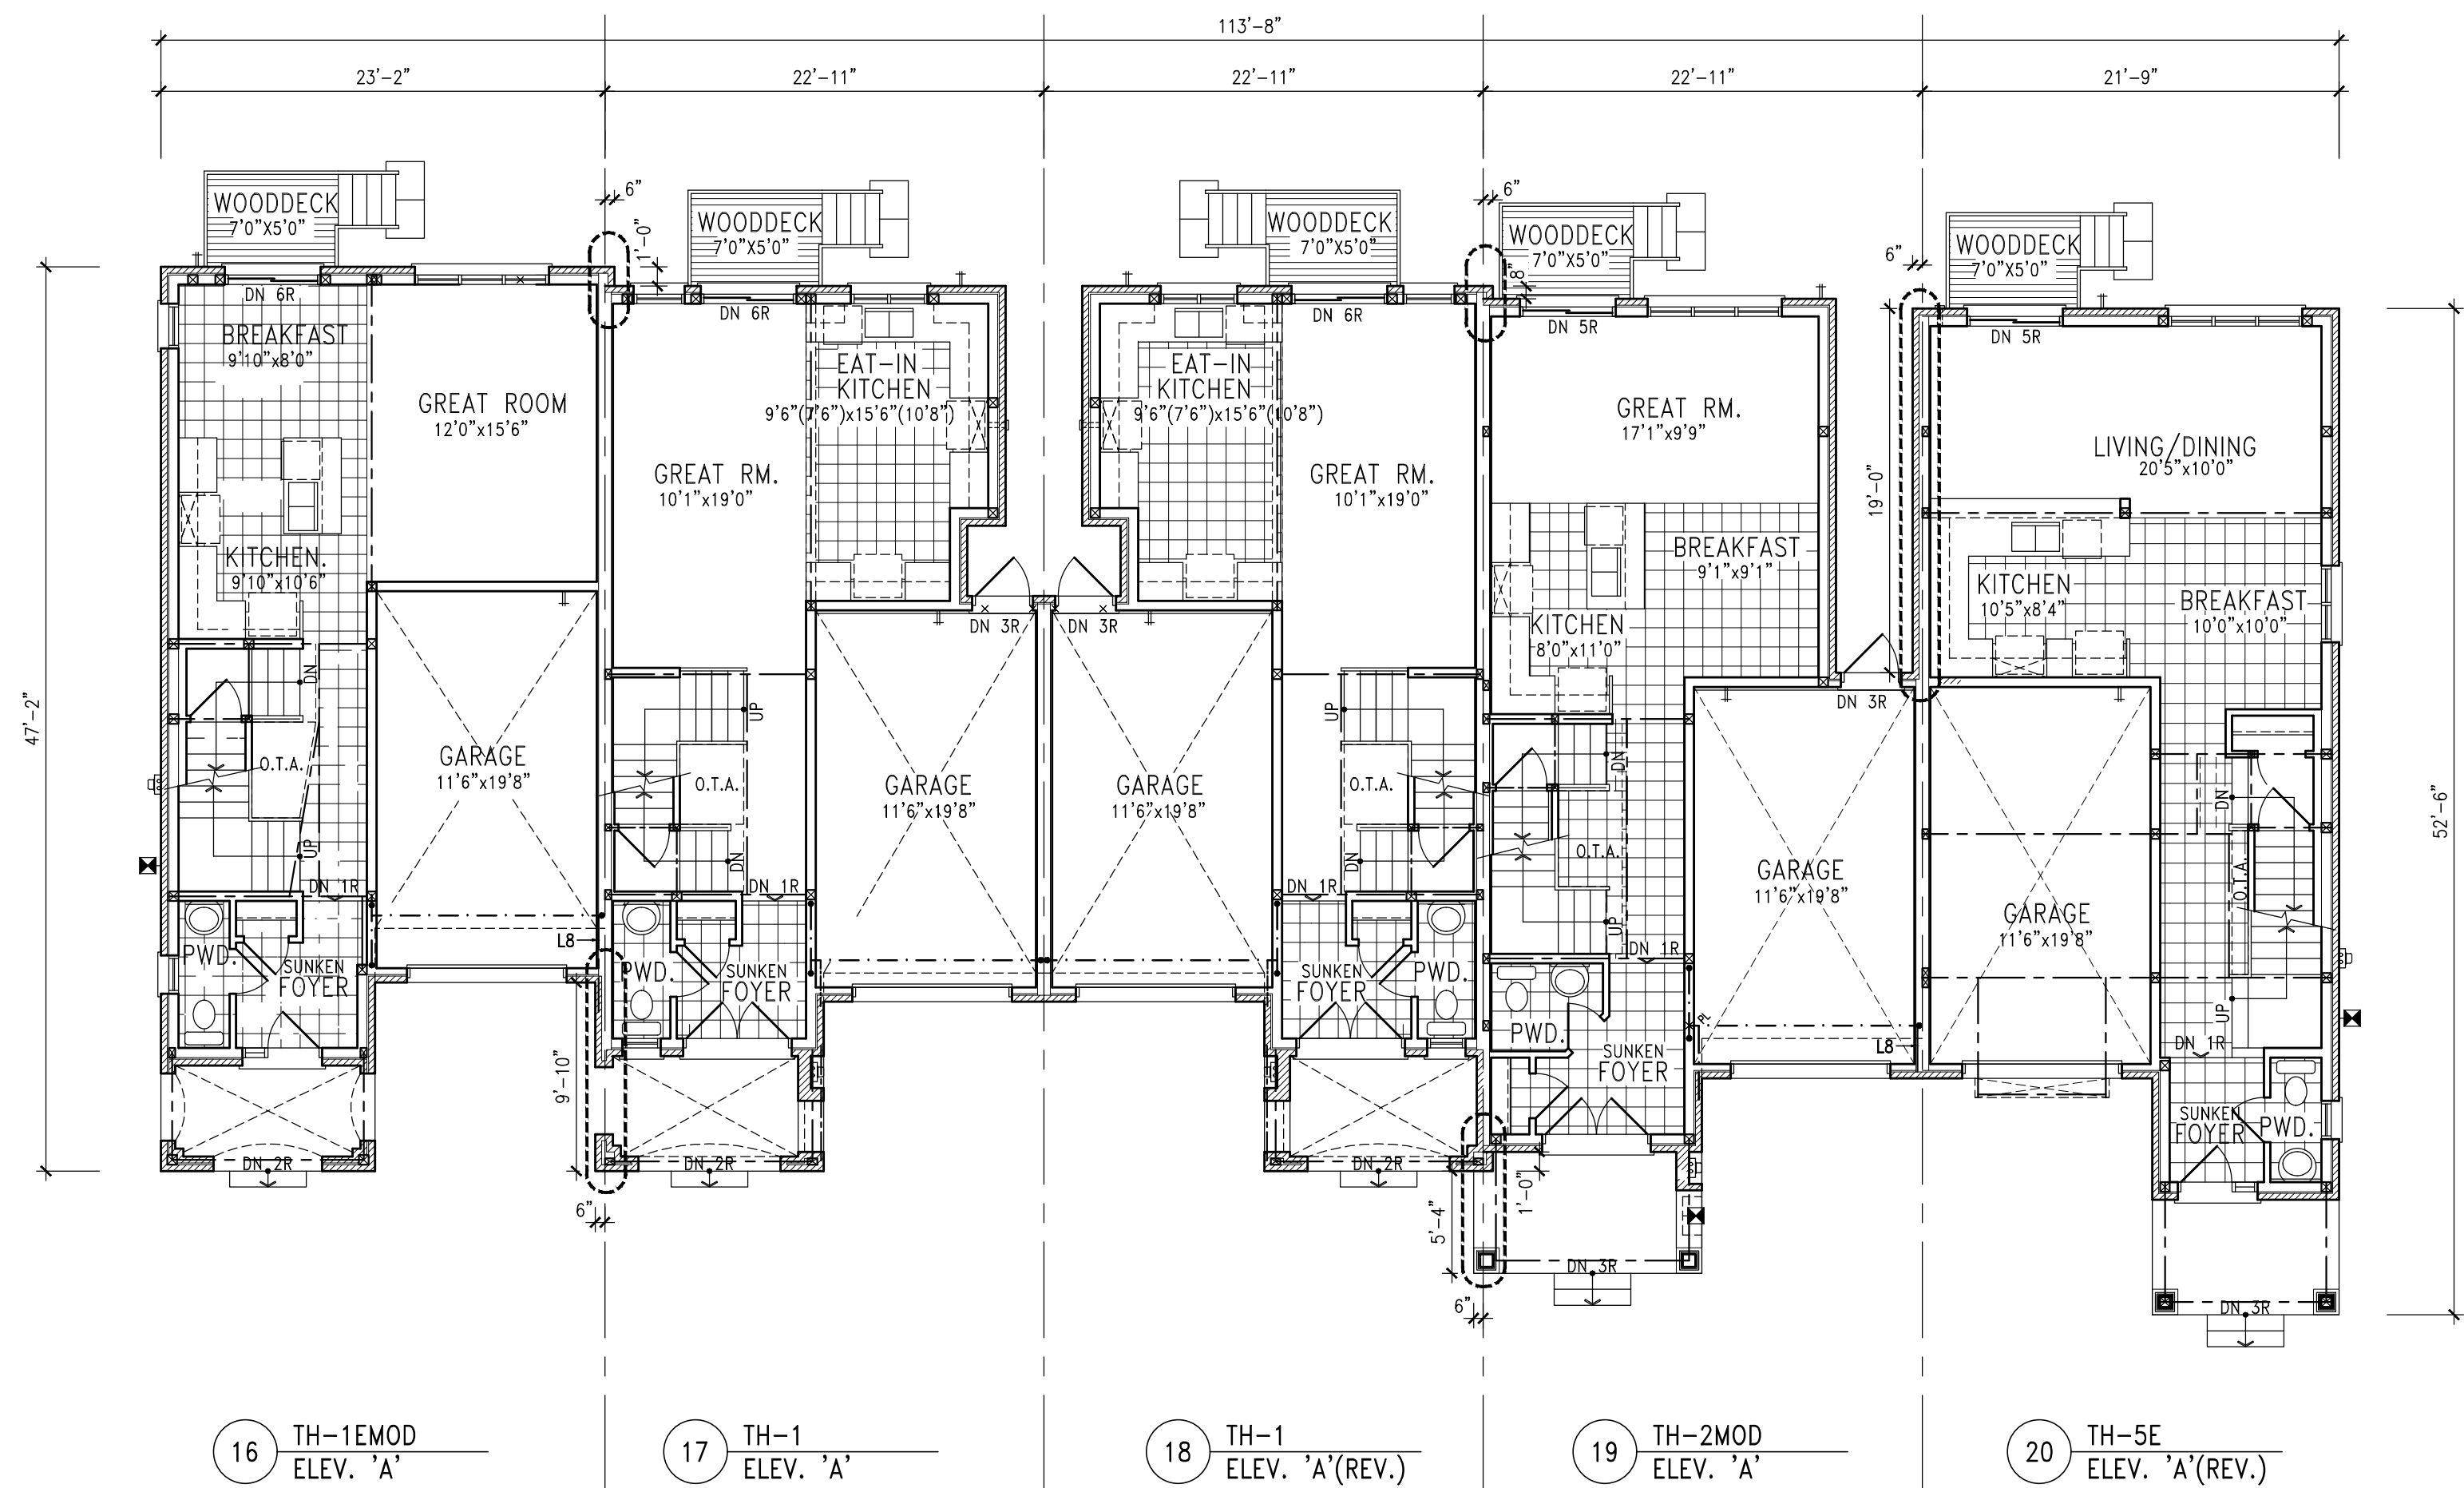

GROUND FLOOR PLAN

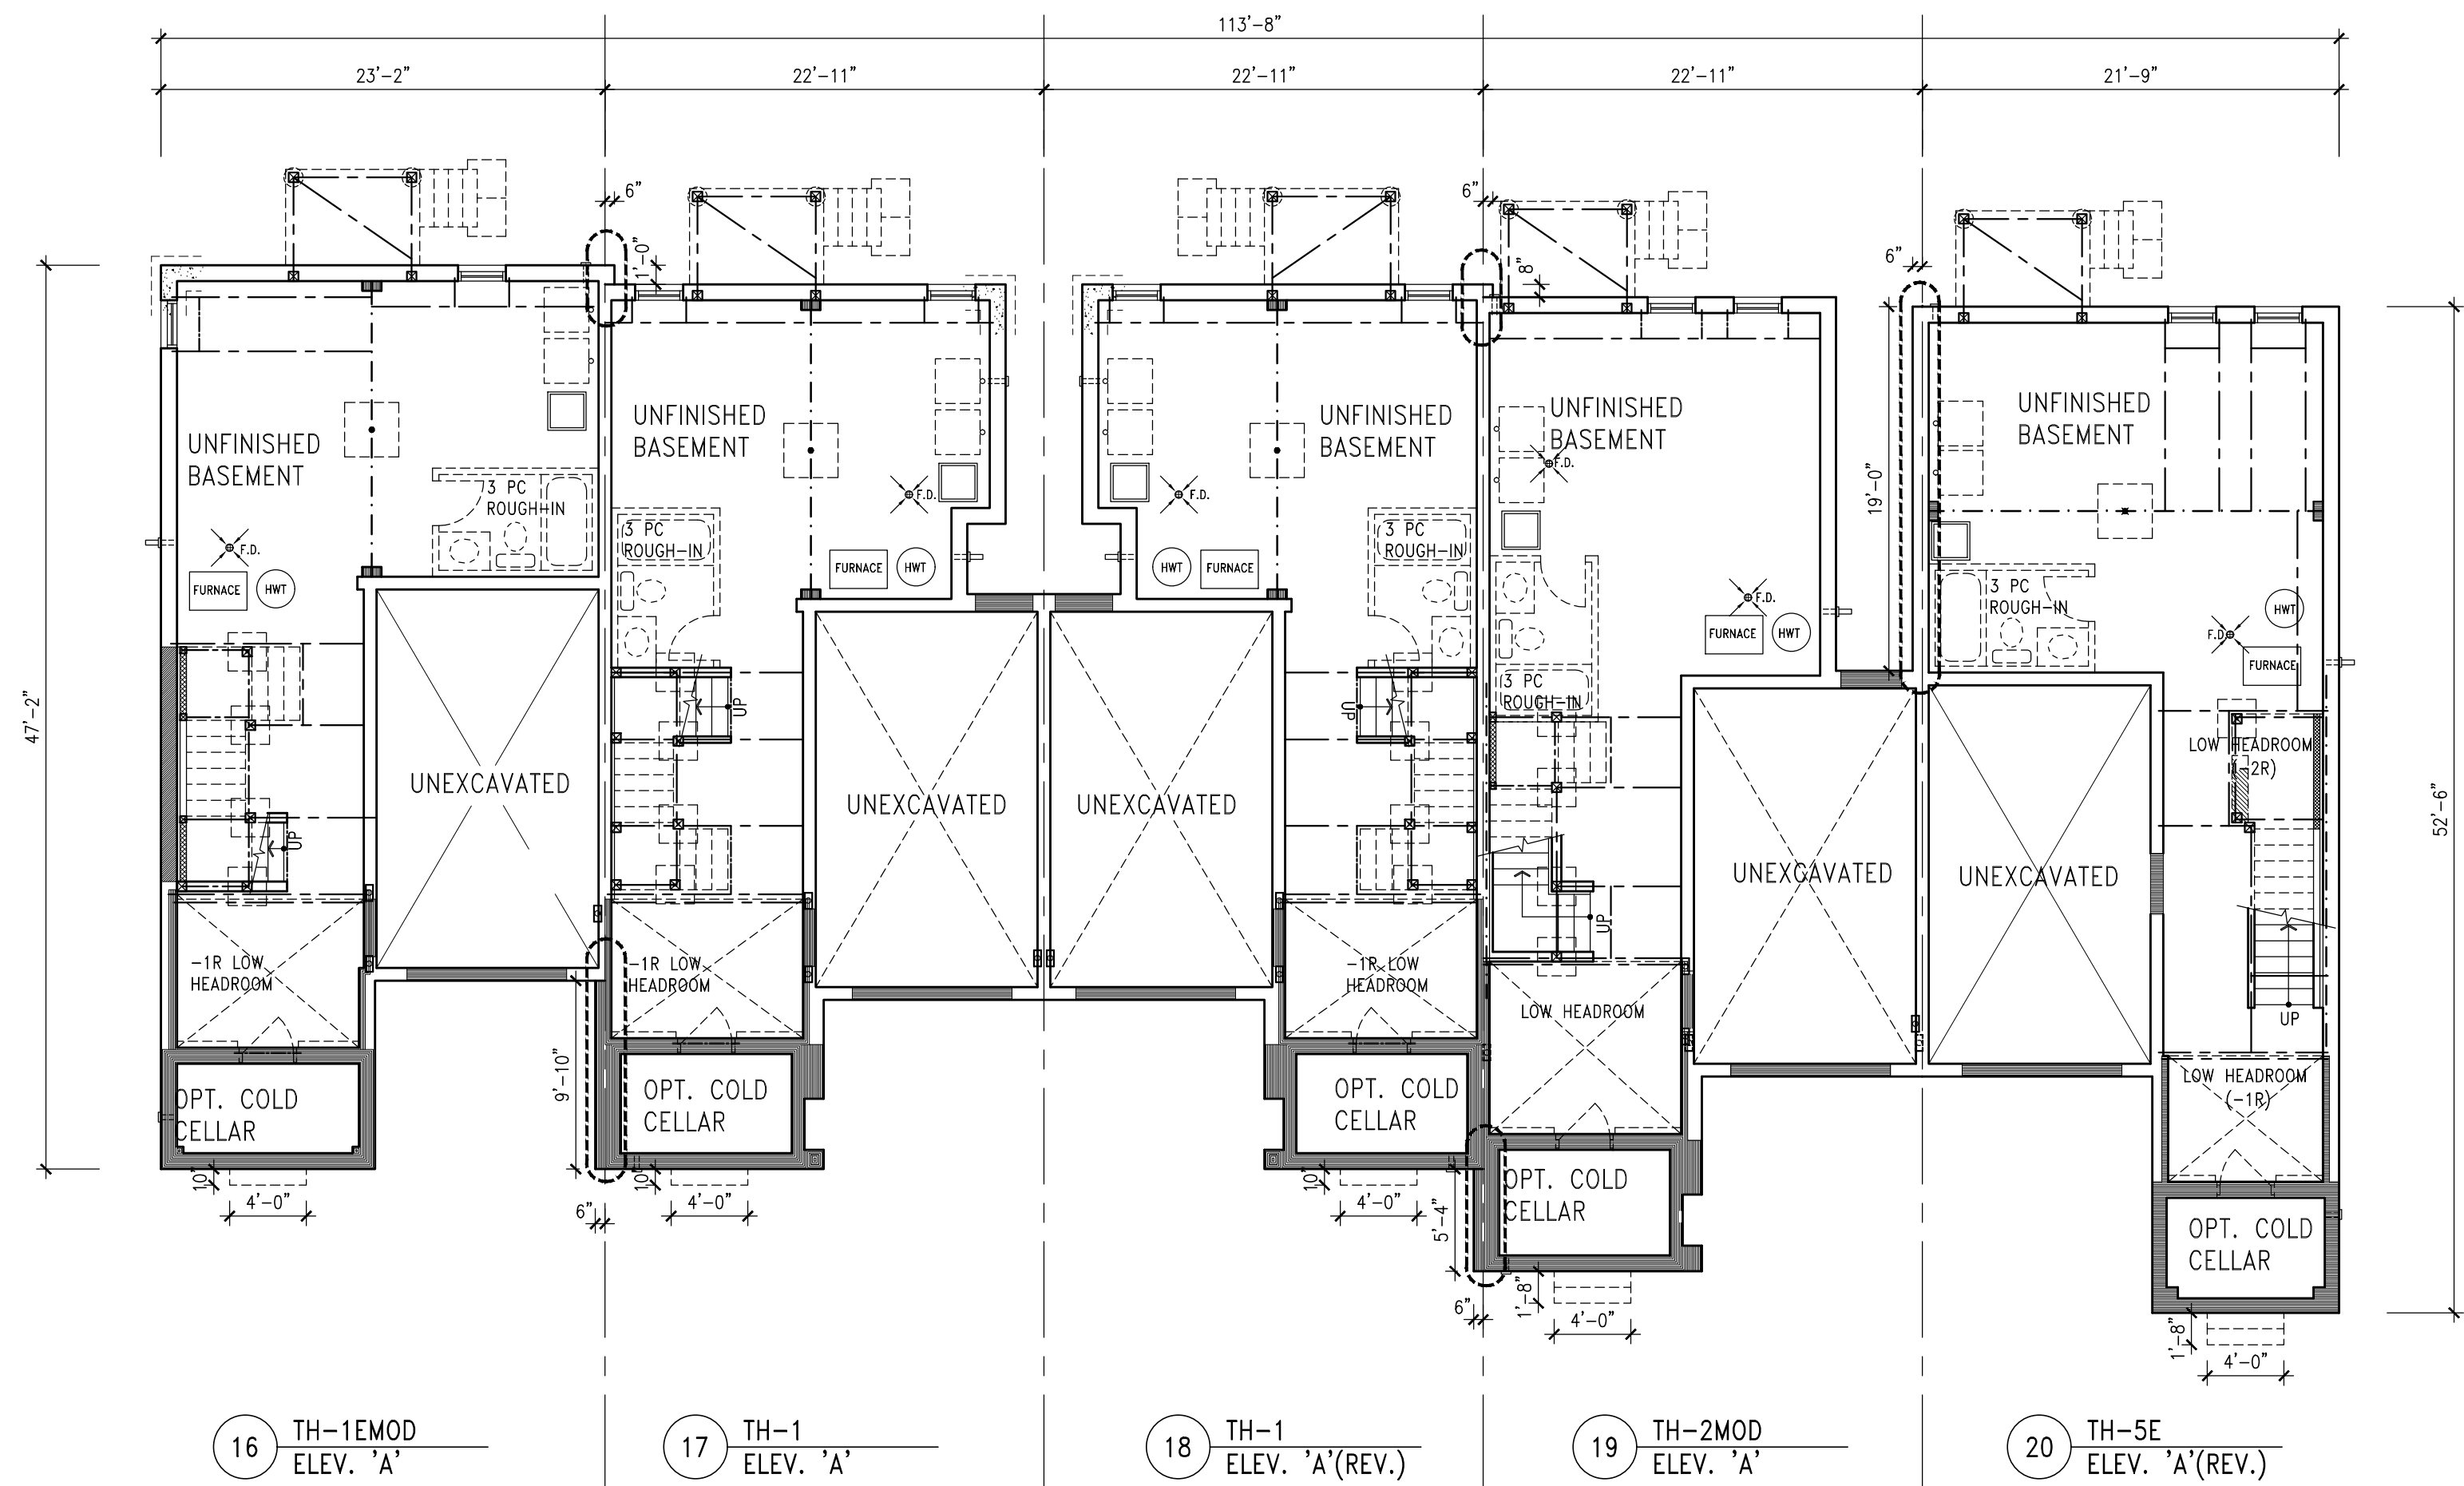

BASEMENT FLOOR PLAN

BUILDING AREA
4780 S.F. (444.08 m2)

WOOD LINTELS AND BUILT-UP WOOD BEAMS

L1	2/38 x 184 (2/2" x 8")	SPR.#2
B1	2/38 x 184 (3/2" x 8")	SPR.#2
B2	4/38 x 184 (4/2" x 8")	SPR.#2
B7	5/38 x 184 (5/2" x 8")	SPR.#2
L3	2/38 x 235 (2/2" x 10")	SPR.#2
B3	3/38 x 235 (3/2" x 10")	SPR.#2
B4	4/38 x 235 (4/2" x 10")	SPR.#2
L5	2/38 x 286 (2/2" x 12")	SPR.#2
B5	3/38 x 286 (3/2" x 12")	SPR.#2
B6	4/38 x 286 (4/2" x 12")	SPR.#2

LOOSE STEEL LINTELS

L7	90 x 90 x 6.0L (3-1/2" x 3-1/2" x 1/4")
L8	90 x 90 x 8.0L (3-1/2" x 3-1/2" x 5/16")
L9	100 x 90 x 8.0L (4" x 3-1/2" x 5/16")
L10	125 x 90 x 8.0L (5" x 3-1/2" x 5/16")
L11	125 x 90 x 10.0L (5" x 3-1/2" x 3/8")
L12	150 x 100 x 10.0L (6" x 4" x 3/8")
L13	180 x 100 x 10.0L (7" x 4" x 3/8")

LAMINATED VENEER LUMBER (LVL) BEAMS

LVL1A	1-1 3/4"x7 1/4" (1-45x184)
LVL1	2-1 3/4"x7 1/4" (2-45x184)
LVL2	3-1 3/4"x7 1/4" (3-45x184)
LVL3	4-1 3/4"x7 1/4" (4-45x184)
LVL4A	1-1 3/4"x9 1/2" (1-45x240)
LVL4	2-1 3/4"x9 1/2" (2-45x240)
LVL5	3-1 3/4"x9 1/2" (3-45x240)
LVL5A	4-1 3/4"x9 1/2" (4-45x240)
LVL6A	1-1 3/4"x11 7/8" (1-45x300)
LVL6	2-1 3/4"x11 7/8" (2-45x300)
LVL7	3-1 3/4"x11 7/8" (3-45x300)
LVL8	4-1 3/4"x11 7/8" (4-45x300)

WINDOWS:

- 1) MINIMUM BEDROOM WINDOW - OBC 9.7.1.3.-
AT LEAST ONE WINDOW ON A FLOOR WITH A BEDROOM IS TO HAVE MIN. 0.35m2 UNOBSTRUCTED GLAZED OR OPENABLE AREA WITH MIN. CLEAR WIDTH OF 380mm (1'-3").
- 2) WINDOW GUARDS - OBC 9.7.1.6. & 9.8.6.
A GUARD IS REQUIRED WHERE THE TOP OF THE WINDOW SILL IS LOCATED LESS THAN 480mm (1'-7") ABOVE FIN. FLOOR AND THE DISTANCE FROM THE FIN. FLOOR TO THE ADJACENT GRADE IS GREATER THAN 1800mm (5'-11").
- 3) EXTERIOR WINDOWS
SHALL COMPLY WITH OBC DIV.-B 9.7.1.7. & SB12-2.1.1.8

VENEER CUT
WHEN VENEER CUT IS GREATER
THAN 26", A 10" POURED
CONCRETE FOUNDATION WALL IS
REQUIRED.

REFER TO INDIVIDUAL
UNITS FOR THE
FOLLOWING
-GROUND FLOOR ROOF
STRUCTURE
-BASEMENT AND GROUND
FLOOR LINTELS
-GROUND FLOOR AND
SECOND FLOOR
STRUCTURE
-DOUBLE VOLUME WALL
LOCATION AND DETAILS
-CONCRETE SLABS

NOTE:
ROOF TRUSSES AND
SECOND FLOOR LINTELS
SHOWN ON BLOCK

10			
9			
8			
7			
6			
5			
4			
3			
2	ISSUED FOR PERMIT	JAN-18-18 (V3)	
1	ISSUED FOR CLIENT REVIEW	SEPT-18-18 (V3)	
0	description	date	by

Contractor must verify all dimensions on the job and report any discrepancy to the Designer before proceeding with the work. All drawings and specifications are instruments of service and the property of the architect which must be returned at the completion of the work. Drawings are not to be scaled.

V3 DESIGN
255 Consumers Rd
Suite 120
Toronto, ON M2J 1R4
t 416.630.2255
f 416.630.4782
va3design.com

All drawings, specifications, related documents and design are the copyright property of V3 DESIGN. Reproduction of this property in whole or in part is strictly prohibited without V3 DESIGN's written permission.

The undersigned has reviewed and taken responsibility for the design and for the specifications and notes the measurements set out in the design. Building Code is to be a design specification reference.

Wellington, Jan-Baptiste
V3 Design Inc.

BAYVIEW WELLINGTON

PROJECT NAME
PASSAGES OF THE CANAL

ST. CATHARINES, ON

B-33

BLOCK 4


BLOCK PLANS

APRIL, 2018
1/8" = 1'-0"
15009-BLOCKS - EXPLAINED

FREEHOLD
BLOCK 4

REFER TO INDIVIDUAL
WORKING DRAWINGS FOR
FOOTING SIZES

NOTE:
REVISION CLOUD INDICATES
CONDITION THAT DIFFERS FROM
STANDARD UNIT

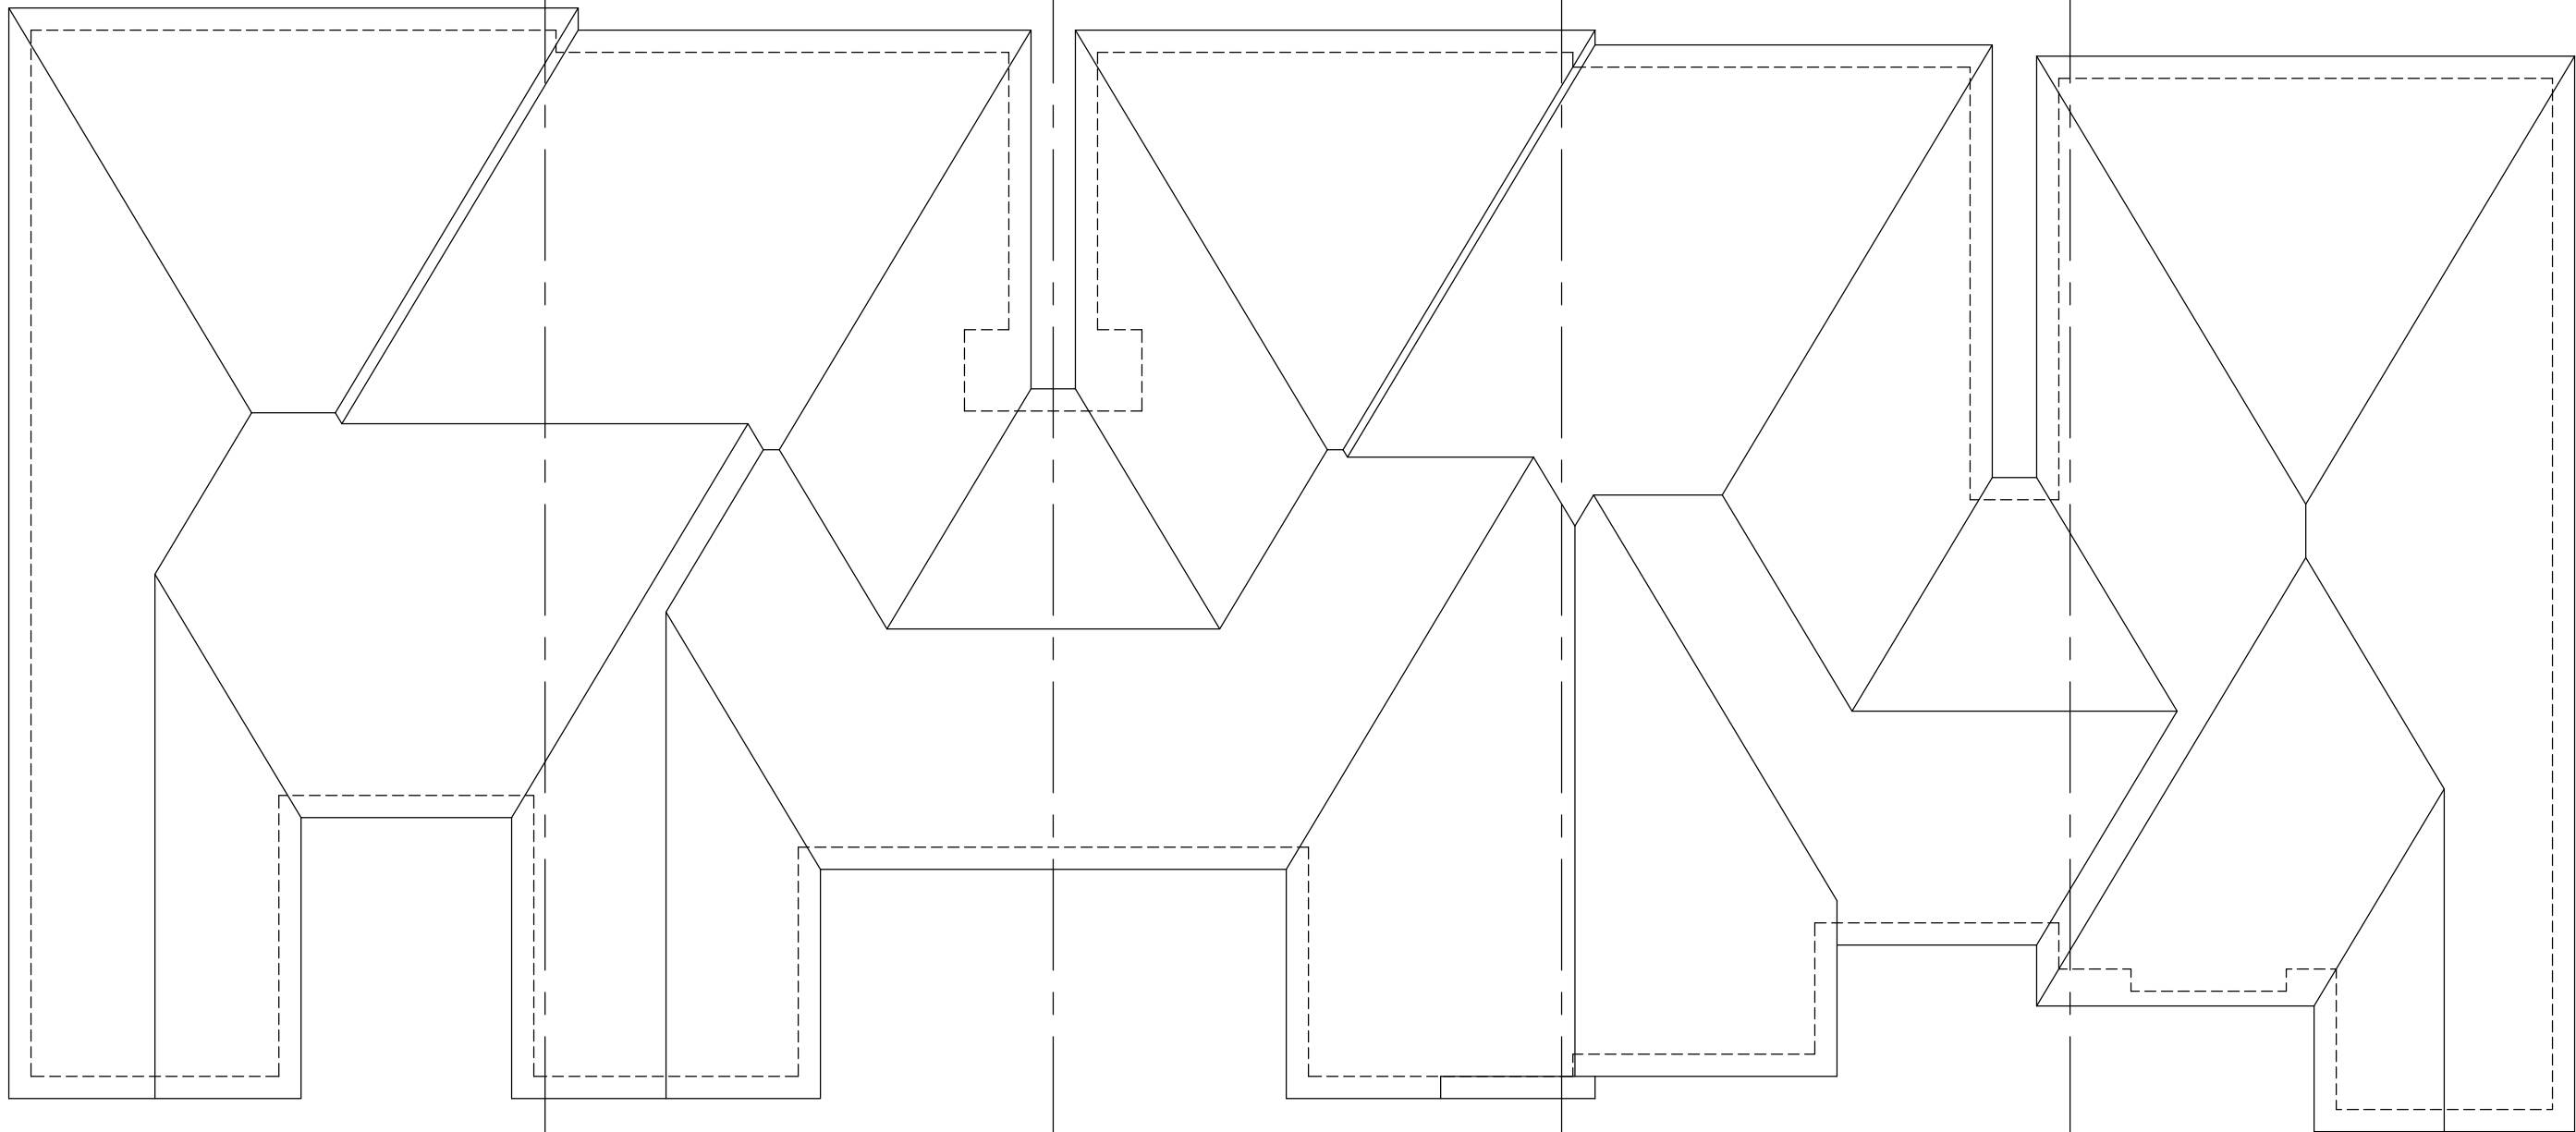

16 TH-1EMOD
ELEV. 'A'


17 TH-1
ELEV. 'A'

18 TH-1
ELEV. 'A'(REV.)

19 TH-2MOD
ELEV. 'A'

20 TH-5E
ELEV. 'A'(REV.)

ROOF PLAN

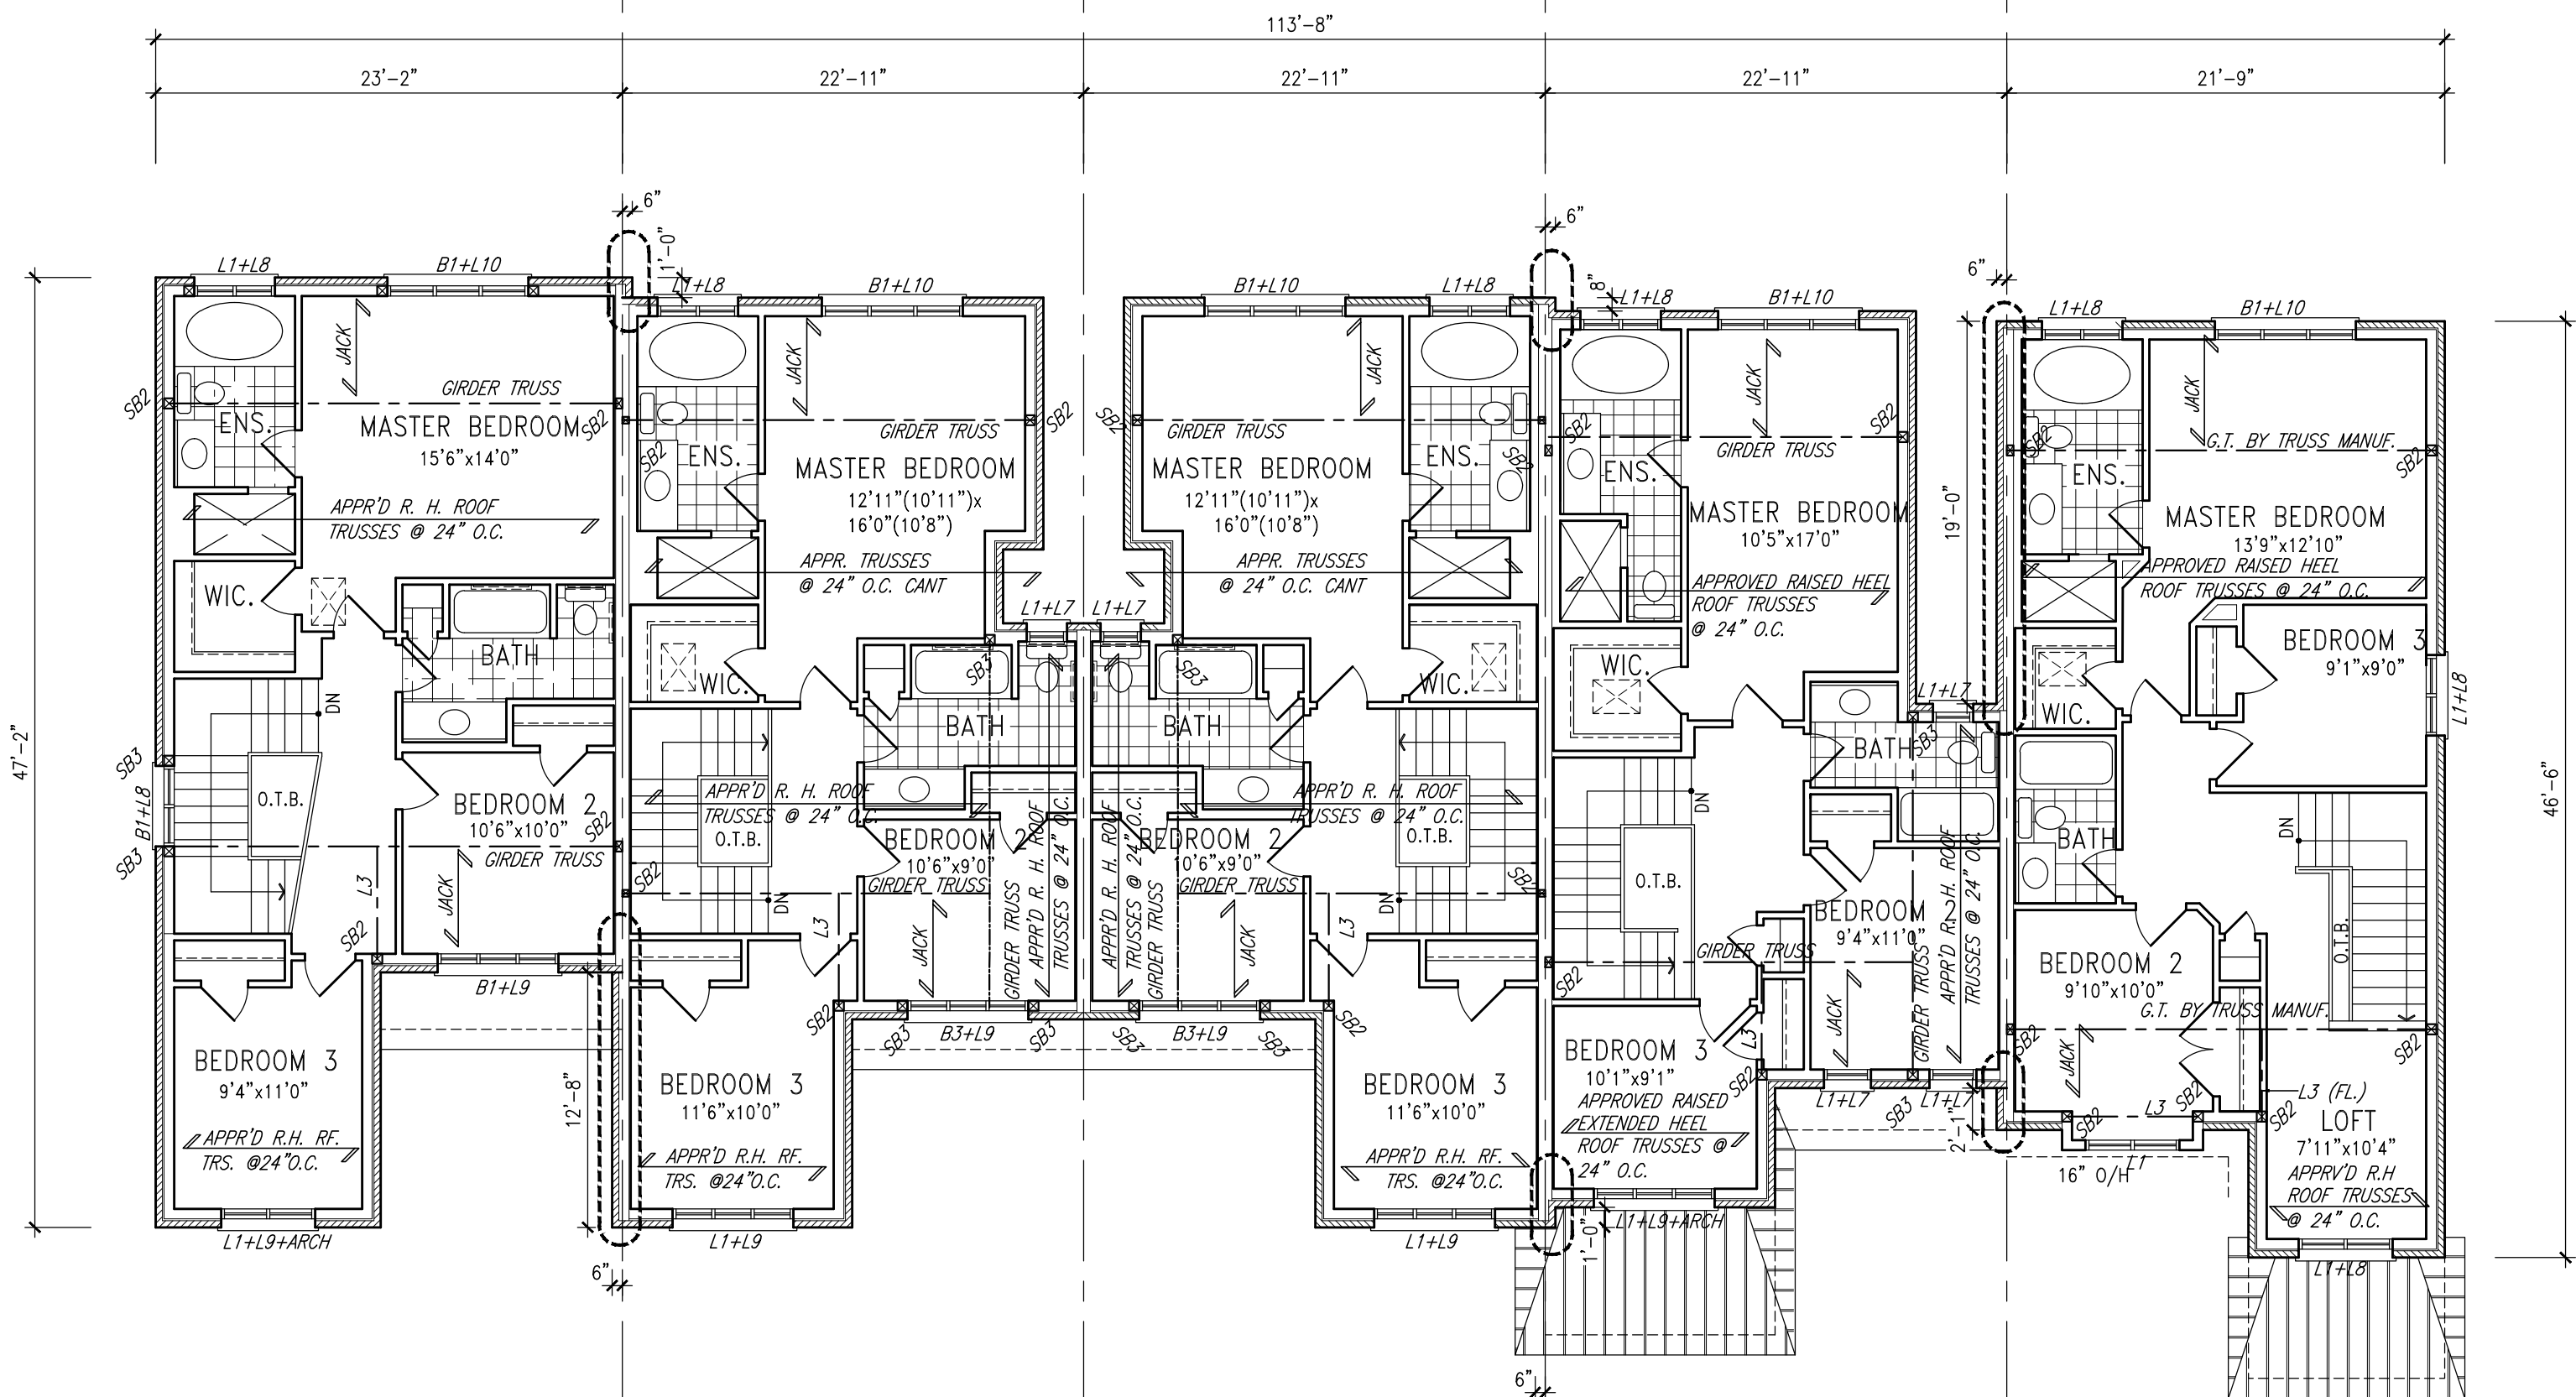

16 TH-1EMOD
ELEV. 'A'

17 TH-1
ELEV. 'A'

18 TH-1
ELEV. 'A'(REV.)

19 TH-2MOD
ELEV. 'A'

20 TH-5E
ELEV. 'A'(REV.)

SECOND FLOOR PLAN

WOOD LINTELS AND BUILT-UP WOOD BEAMS

L1	2/38 x 184 (2/2" x 8") SPR.#2
B1	3/38 x 184 (3/2" x 8") SPR.#2
B2	4/38 x 184 (4/2" x 8") SPR.#2
B7	5/38 x 184 (5/2" x 8") SPR.#2
L3	2/38 x 235 (2/2" x 10") SPR.#2
B3	3/38 x 235 (3/2" x 10") SPR.#2
B4	4/38 x 235 (4/2" x 10") SPR.#2
L5	2/38 x 286 (2/2" x 12") SPR.#2
B5	3/38 x 286 (3/2" x 12") SPR.#2
B6	4/38 x 286 (4/2" x 12") SPR.#2

LOOSE STEEL LINTELS

L7	90 x 90 x 6.0L (3-1/2" x 3-1/2" x 1/4")
L8	90 x 90 x 8.0L (3-1/2" x 3-1/2" x 5/16")
L9	100 x 90 x 8.0L (4" x 3-1/2" x 5/16")
L10	125 x 90 x 8.0L (5" x 3-1/2" x 5/16")
L11	125 x 90 x 10.0L (5" x 3-1/2" x 3/8")
L12	150 x 100 x 10.0L (6" x 4" x 3/8")
L13	180 x 100 x 10.0L (7" x 4" x 3/8")

LAMINATED VENEER LUMBER (LVL) BEAMS

LVL1A	1-1 3/4"x7 1/4" (1-45x184)
LVL1	2-1 3/4"x7 1/4" (2-45x184)
LVL2	3-1 3/4"x7 1/4" (3-45x184)
LVL3	4-1 3/4"x7 1/4" (4-45x184)
LVL4A	1-1 3/4"x9 1/2" (1-45x240)
LVL4	2-1 3/4"x9 1/2" (2-45x240)
LVL5	3-1 3/4"x9 1/2" (3-45x240)
LVL5A	4-1 3/4"x9 1/2" (4-45x240)
LVL6A	1-1 3/4"x11 7/8" (1-45x300)
LVL6	2-1 3/4"x11 7/8" (2-45x300)
LVL7	3-1 3/4"x11 7/8" (3-45x300)
LVL8	4-1 3/4"x11 7/8" (4-45x300)

WINDOWS:

- 1) MINIMUM BEDROOM WINDOW - OBC 9.7.1.3.-
AT LEAST ONE WINDOW ON A FLOOR WITH A BEDROOM IS TO
HAVE MIN. 0.35m2 UNOBSTRUCTED GLAZED OR OPENABLE
AREA WITH MIN. CLEAR WIDTH OF 380mm (1'-3").
- 2) WINDOW GUARDS - OBC 9.7.1.6. & 9.8.8.
A GUARD IS REQUIRED WHERE THE TOP OF THE WINDOW SILL
IS LOCATED LESS THAN 480mm (1'-7") ABOVE FIN. FLOOR
AND THE DISTANCE FROM THE FIN. FLOOR TO THE ADJACENT
GRADE IS GREATER THAN 1800mm (5'-11").

- 3) EXTERIOR WINDOWS
SHALL COMPLY WITH OBC DIV.-B 9.7.1.7. & SB12-2.1.1.8

VENEER CUT
WHEN VENEER CUT IS GREATER
THAN 26", A 10" POURED
CONCRETE FOUNDATION WALL IS
REQUIRED.

REFER TO INDIVIDUAL
UNITS FOR THE
FOLLOWING
-GROUND FLOOR ROOF
STRUCTURE
-BASEMENT AND GROUND
FLOOR LINTELS
-GROUND FLOOR AND
SECOND FLOOR
STRUCTURE
-DOUBLE VOLUME WALL
LOCATION AND DETAILS
-CONCRETE SLABS

NOTE:
ROOF TRUSSES AND
SECOND FLOOR LINTELS
SHOWN ON BLOCK

10			
9			
8			
7			
6			
5			
4			
3			
2	ISSUED FOR PERMIT	JAN 18-19 VAS	
1	ISSUED FOR CLIENT REVIEW	SEPT-18-18 VAS	
0	DESCRIPTION	DATE	BY

Contractor must verify all dimensions on the job and report any discrepancy to the
Designer before proceeding with the work. All drawings and specifications are
instruments of service and the property of the architect which must be returned at
the completion of the work. Drawings are not to be copied.

VAS DESIGN
255 Consumers Rd
Suite 120
Toronto, ON M2J 1R4
t 416.630.2255
f 416.630.4182
vasdesign.com

All drawings, specifications, related
documents and design are the
copyright property of VAS DESIGN.
Reproduction in this property in
whole or in part is strictly
prohibited without VAS DESIGN's
written permission.

The architect has reviewed and taken responsibility for the design
and for the specifications and notes. The measurements are set in the
drawing. Building Code is to be followed.
Specification Information
Wellspring Jno-Baptiste
VAS Design Inc.

BAYVIEW WELLINGTON

PROJECT NAME
PASSAGES OF THE CANAL

LOCATION
ST. CATHARINES, ON

PROJECT NO.
15009

DATE
B-33

DATE
APRIL, 2018

DATE
1/8" = 1'-0"


DATE
15009-BLOCKS - EXPLAINED

DATE
4.2

FREEHOLD
BLOCK 4

REFER TO INDIVIDUAL
WORKING DRAWINGS FOR
FOOTING SIZES

NOTE:
REVISION CLOUD INDICATES
CONDITION THAT DIFFERS FROM
STANDARD UNIT

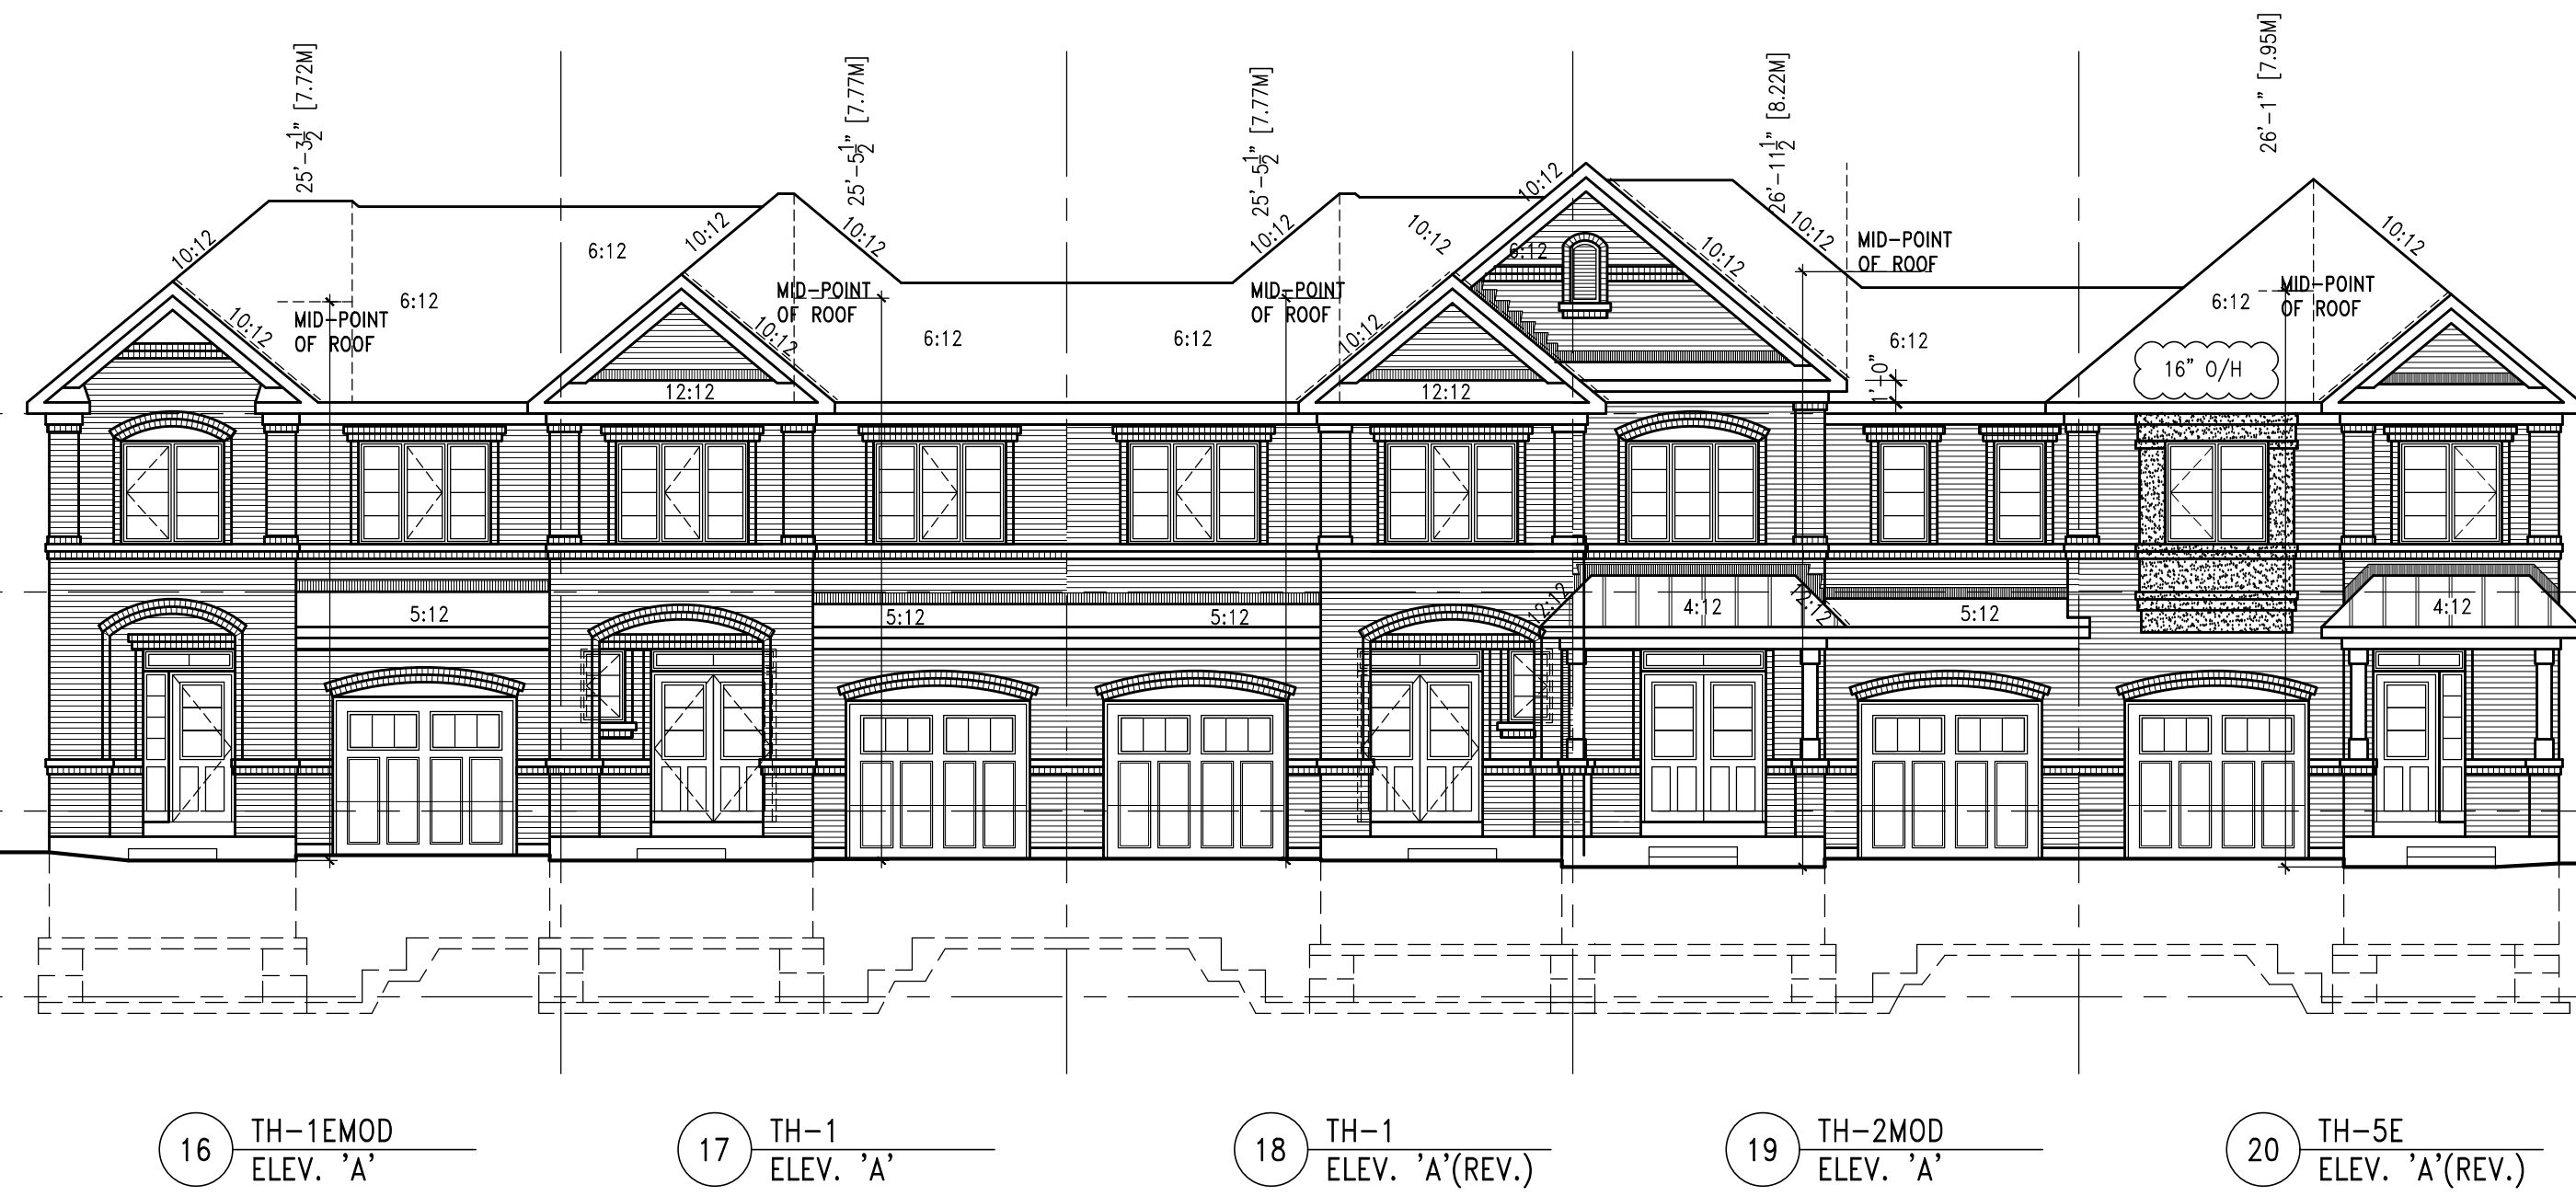

FRONT ELEVATION






LEFT SIDE ELEVATION



RIGHT SIDE ELEVATION



REAR ELEVATION

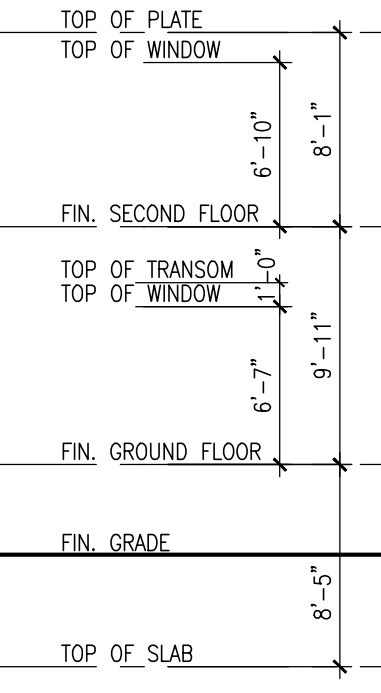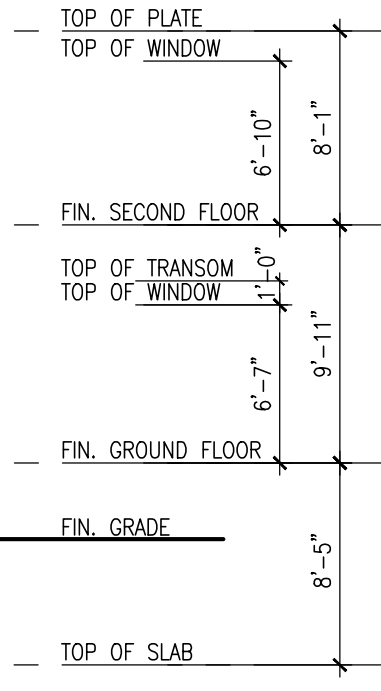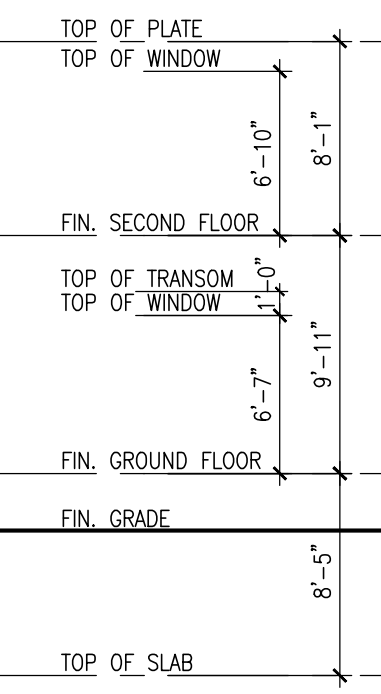

WOOD LINTELS AND BUILT-UP WOOD BEAMS		
L1	2/38 x 184 (2/2" x 8")	SPR.#2
B1	3/38 x 184 (3/2" x 8")	SPR.#2
B2	4/38 x 184 (4/2" x 8")	SPR.#2
B7	5/38 x 184 (5/2" x 8")	SPR.#2
L3	2/38 x 235 (2/2" x 10")	SPR.#2
B3	3/38 x 235 (3/2" x 10")	SPR.#2
B4	4/38 x 235 (4/2" x 10")	SPR.#2
L5	2/38 x 286 (2/2" x 12")	SPR.#2
B5	3/38 x 286 (3/2" x 12")	SPR.#2
B6	4/38 x 286 (4/2" x 12")	SPR.#2
LOOSE STEEL LINTELS		
L7	90 x 90 x 6.0L (3-1/2" x 3-1/2" x 1/4"L)	
L8	90 x 90 x 8.0L (3-1/2" x 3-1/2" x 5/16"L)	
L9	100 x 90 x 8.0L (4" x 3-1/2" x 5/16"L)	
L10	125 x 90 x 8.0L (5" x 3-1/2" x 5/16"L)	
L11	125 x 90 x 10.0L (5" x 3-1/2" x 3/8"L)	
L12	150 x 100 x 10.0L (6" x 4" x 3/8"L)	
L13	180 x 100 x 10.0L (7" x 4" x 3/8"L)	
LAMINATED VENEER LUMBER (LVL) BEAMS		
LVL1A	1-1 3/4"x7 1/4" (1-45x184)	
LVL1	2-1 3/4"x7 1/4" (2-45x184)	
LVL2	3-1 3/4"x7 1/4" (3-45x184)	
LVL3	4-1 3/4"x7 1/4" (4-45x184)	
LVL4A	1-1 3/4"x9 1/2" (1-45x240)	
LVL4	2-1 3/4"x9 1/2" (2-45x240)	
LVL5	3-1 3/4"x9 1/2" (3-45x240)	
LVL5A	4-1 3/4"x9 1/2" (4-45x240)	
LVL6A	1-1 3/4"x11 7/8" (1-45x300)	
LVL6	2-1 3/4"x11 7/8" (2-45x300)	
LVL7	3-1 3/4"x11 7/8" (3-45x300)	
LVL8	4-1 3/4"x11 7/8" (4-45x300)	

WINDOWS:
1) **MINIMUM BEDROOM WINDOW** - OBC, 9.7.1.3.-
AT LEAST ONE WINDOW ON A FLOOR WITH A BEDROOM IS TO HAVE MIN. 0.35m² UNOBSTRUCTED GLAZED OR OPENABLE AREA WITH MIN. CLEAR WIDTH OF 380mm (1'-3").
2) **WINDOW GUARDS** - OBC, 9.7.1.6. & 9.8.8.
A GUARD IS REQUIRED WHERE THE TOP OF THE WINDOW SILL IS LOCATED LESS THAN 480mm (1'-7") ABOVE FIN. FLOOR AND THE DISTANCE FROM THE FIN. FLOOR TO THE ADJACENT GRADE IS GREATER THAN 1800mm (5'-11").
3) **EXTERIOR WINDOWS**
SHALL COMPLY WITH OBC DIV.-B 9.7.1.7. & SB12-2.1.1.8

VENEER CUT
WHEN VENEER CUT IS GREATER THAN 26", A 10" POURED CONCRETE FOUNDATION WALL IS REQUIRED.

REFER TO INDIVIDUAL UNITS FOR THE FOLLOWING
-GROUND FLOOR ROOF STRUCTURE
-BASEMENT AND GROUND FLOOR LINTELS
-GROUND FLOOR AND SECOND FLOOR STRUCTURE
-DOUBLE VOLUME WALL LOCATION AND DETAILS
-CONCRETE SLABS

NOTE:
ROOF TRUSSES AND SECOND FLOOR LINTELS SHOWN ON BLOCK

10			
9			
8			
7			
6			
5			
4			
3			
2	ISSUED FOR PERMIT	JAN 18-19 VAS	
1	ISSUED FOR CLIENT REVIEW	SEPT-18-18 VAS	
0	description	date	by

Contractor must verify all dimensions on the job and report any discrepancy to the Designer before proceeding with the work. All drawings and specifications are instruments of service and the property of the architect which must be returned at the completion of the work. Drawings are not to be copied.

255 Consumers Rd
Suite 120
Toronto, ON M2J 1R4
t 416.630.2255
f 416.630.4782
vo3design.com

All drawings, specifications, related documents and design are the copyright property of VAS DESIGN. Reproduction in this property in whole or in part is strictly prohibited without VAS DESIGN's written permission.

The undersigned has reviewed and taken responsibility for this design and for the specifications and notes to the drawings set out in the Contract Building Code to be a legal specification for construction.

Wellington Jan-Baptiste
signature information
VAS Design Inc.

25581
42688

BAYVIEW WELLINGTON

PASSAGES OF THE CANAL

ST. CATHARINES, ON
B-33

BLOCK ELEVATIONS
15009-BLOCKS - EXPLAINED

4.3

FREEHOLD
BLOCK 4