


It is the builder's complete responsibility to ensure that all plans submitted for approval fully comply with the Architectural Guidelines and all applicable regulations and requirements including zoning provisions and any provisions in the subdivision agreement. The Control Architect is not responsible in any way for examining or approving site (lotting) plans or working drawings with respect to any zoning or building code or permit matter or that any house can be properly built or located on its lot.

This is to certify that these plans comply with the applicable Architectural Design Guidelines approved by the Town of BRADFORD / WEST GWILLIMBURY.

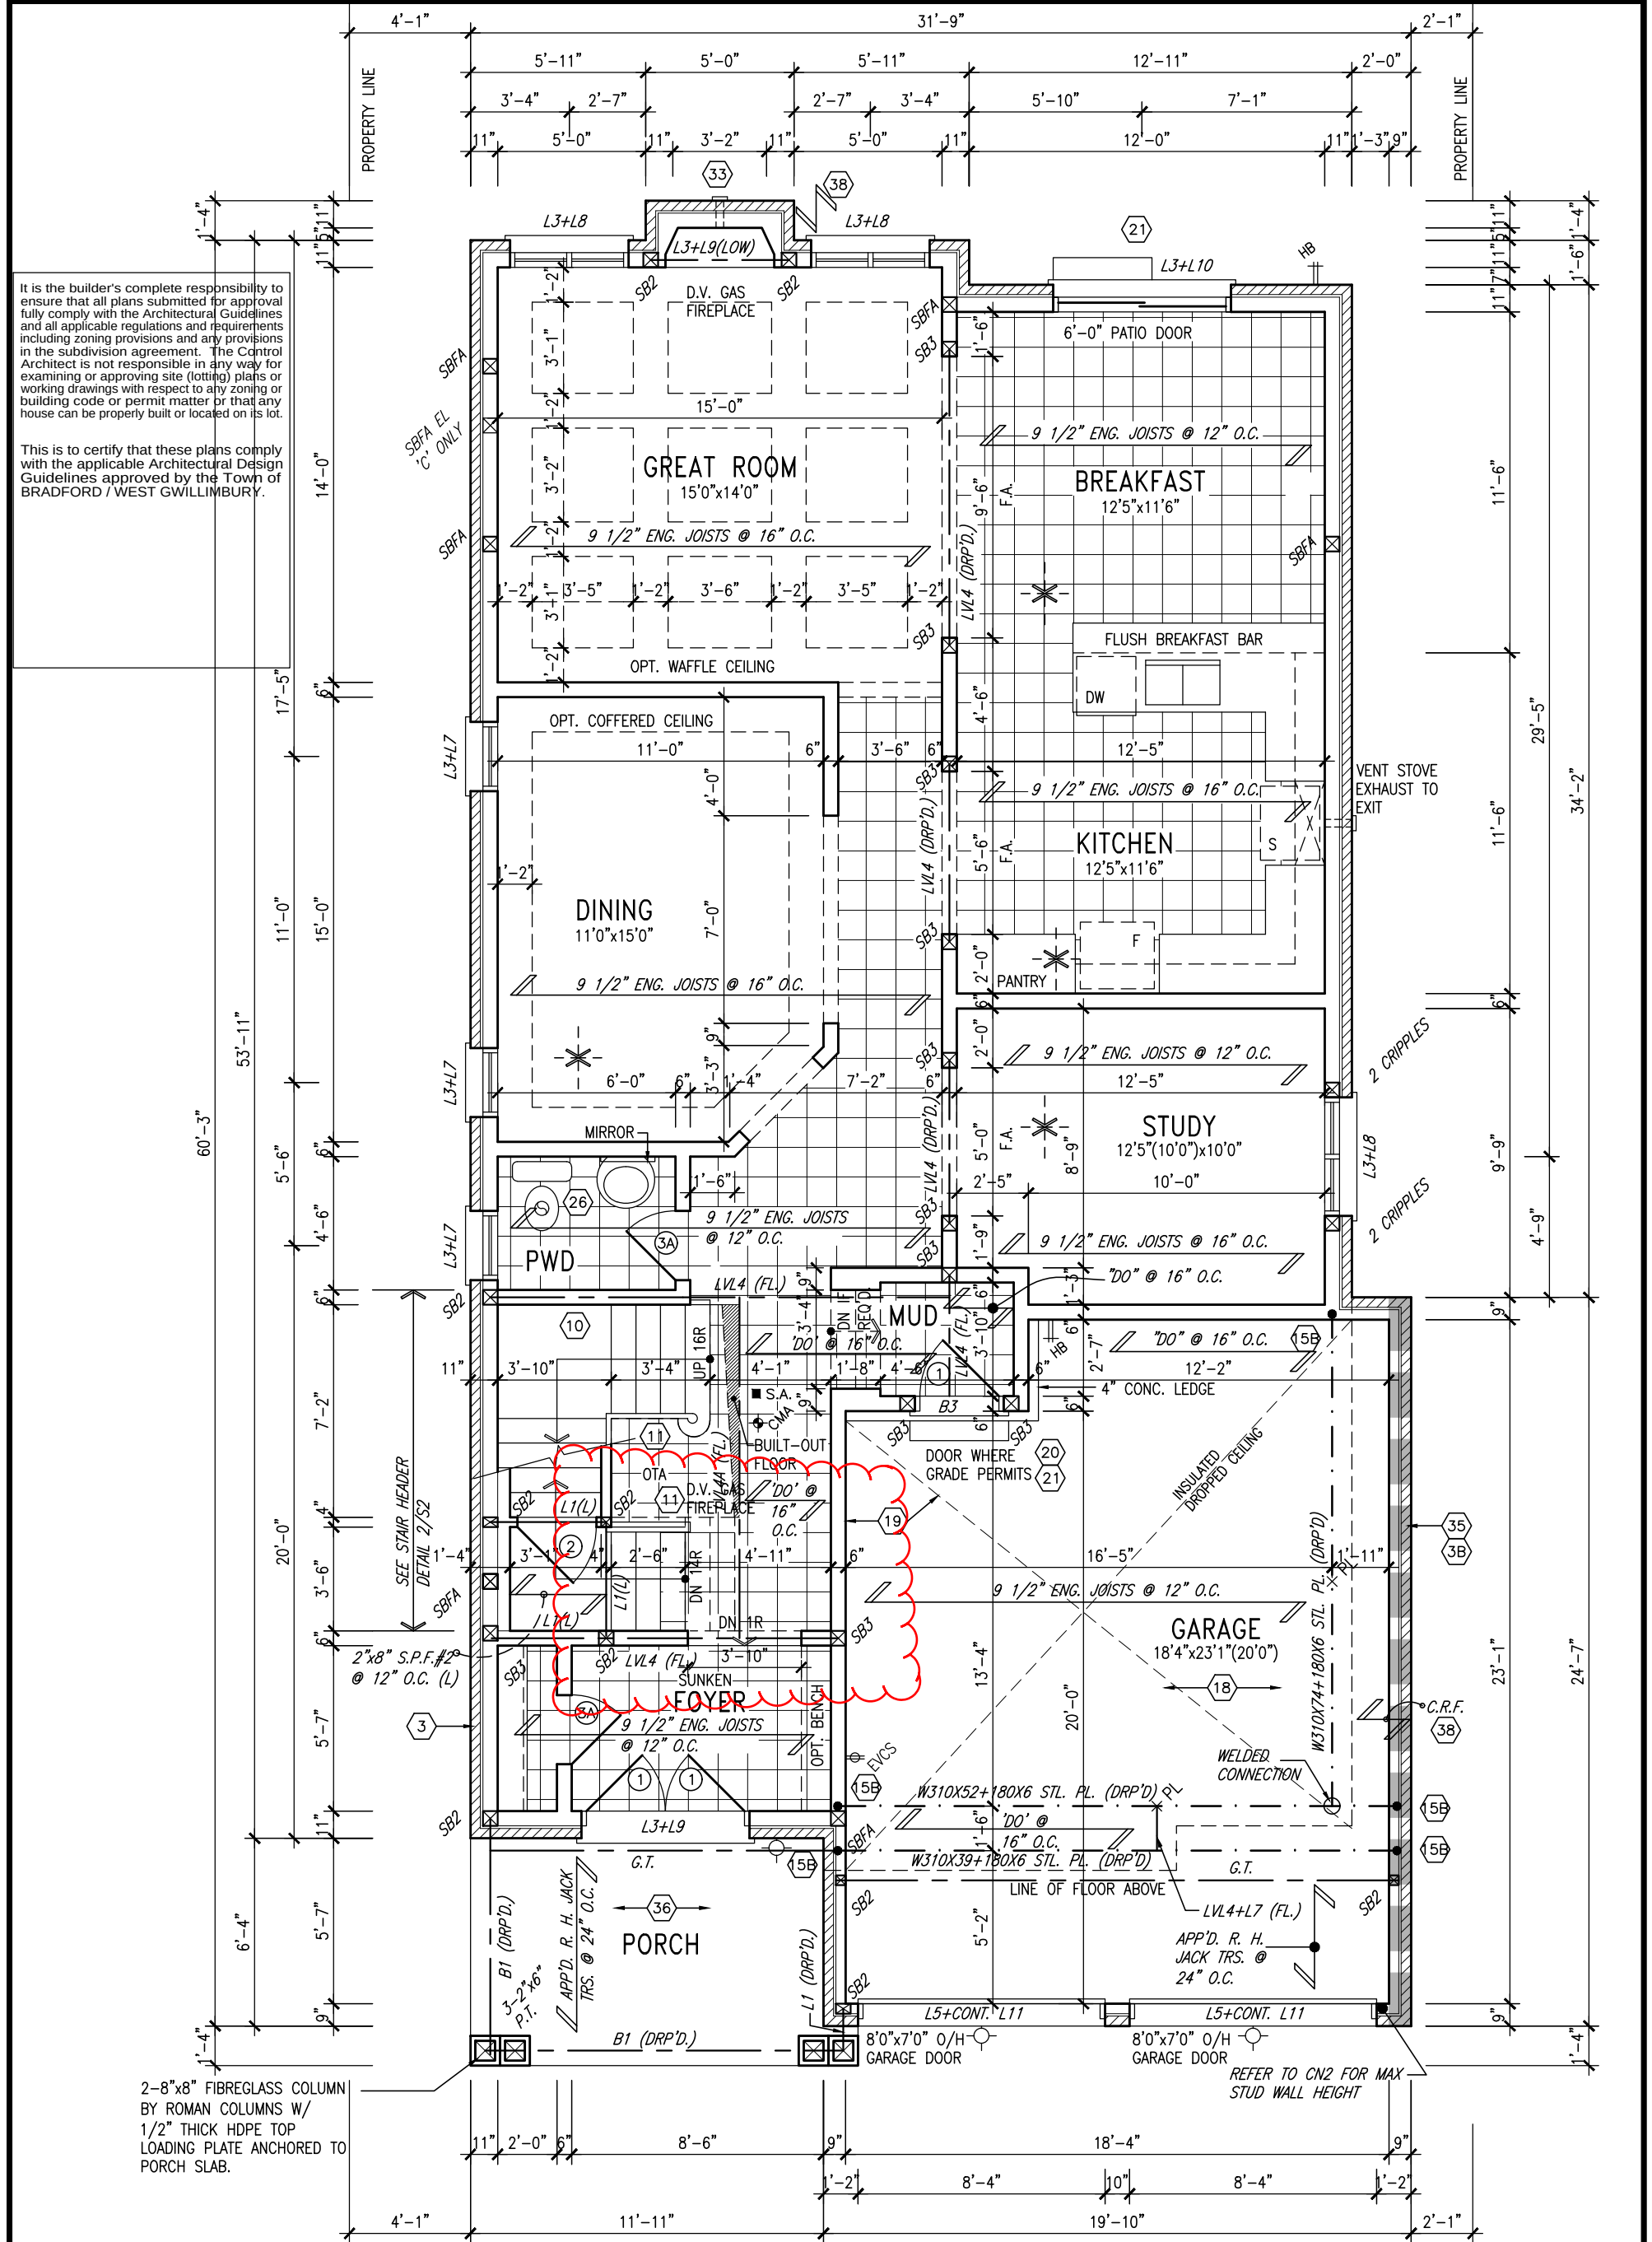

NOTE: FLOOR FRAMING INFO REFER TO SHOP DRAWINGS FOR ALL TRUSS-JOIST INFORMATION AND DETAILS. UNLESS OTHERWISE NOTED.

NOTE: ALL LVL'S SUPPORTING FLOOR LOADS ARE TO BE SPECIFIED BY FLOOR TRUSS MANUFACTURER.

NOTE: SPACE ALL FLOOR JOISTS @ 12" O.C. UNDER ALL CERAMIC TILE AREAS.

GROUND FLOOR PLAN 'A'

INDICATES REDUCED SIDE YARD

9	.	.	.
8	.	.	.
7	.	.	.
6	.	.	.
5	.	.	.
4	.	.	.
3	.	.	.
2	REVISED AS PER ENG'S COMMENTS	JAN 08-18	RC
1	ISSUED FOR CLIENT REVIEW	.	.
no.	description	date	by

The undersigned has reviewed and takes responsibility for this design and has the qualifications and meets the requirements set out in the Ontario Building Code to be a Designer.			
qualification information			
Wellington Jno-Baptiste		25591	
name	signature		BCIN
registration information			
VA3 Design Inc.		42658	
Contractor must verify all dimensions on the job and report any discrepancy to the Designer before proceeding with the work. All drawings and specifications are instruments of service and the property of the Designer which must be returned at the completion of the work. Drawings are not to be scaled.			

VA3 DESIGN

255 Consumers Rd Suite 120
Toronto ON M2J 1R4
t 416.630.2255 f 416.630.4782
va3design.com


BAYVIEW WELLINGTON		S38-6 BAROSSA 6	
project name	GREEN VALLEY EAST	municipality	BRADFORD, ONT.
date	JANUARY, 2017	project no.	16023
drawn by	WT	file name	16023-S38-6
checked by	RC	scale	3/16" = 1'-0"
GRROUND FLOOR PLAN ELEV. 'A'			
drawing no. 2			
RICHARD - H:\ARCHIVE\WORKING\2016\16023.BW\Units\38\16023-S38-6.dwg - Tue - Mar 2 2021 - 2:11 PM			

This is to certify that these plans comply with the applicable Architectural Design Guidelines approved by the Town of BRADFORD / WEST GWILLIMBURY.

ELECTRIC VEHICLE CHARGING SYSTEM (EVCS)
ROUGH-IN FOR FUTURE ELECTRIC VEHICLE SUPPLY EQUIPMENT (CHARGING SYSTEM) TO BE INSTALLED.
ROUGH-IN SHALL INCLUDE:

- A minimum 200 amp Panelboard,
- Conduit that is not less than 1 1/16" (27mm) trade size,
- A square 4 11/16" (119mm) trade size electrical outlet box.
- Fumeproofed Electrical outlet box to be installed in the Garage or carport or adjacent to driveway.


REFER TO 2012 OBC. 9.34.4.

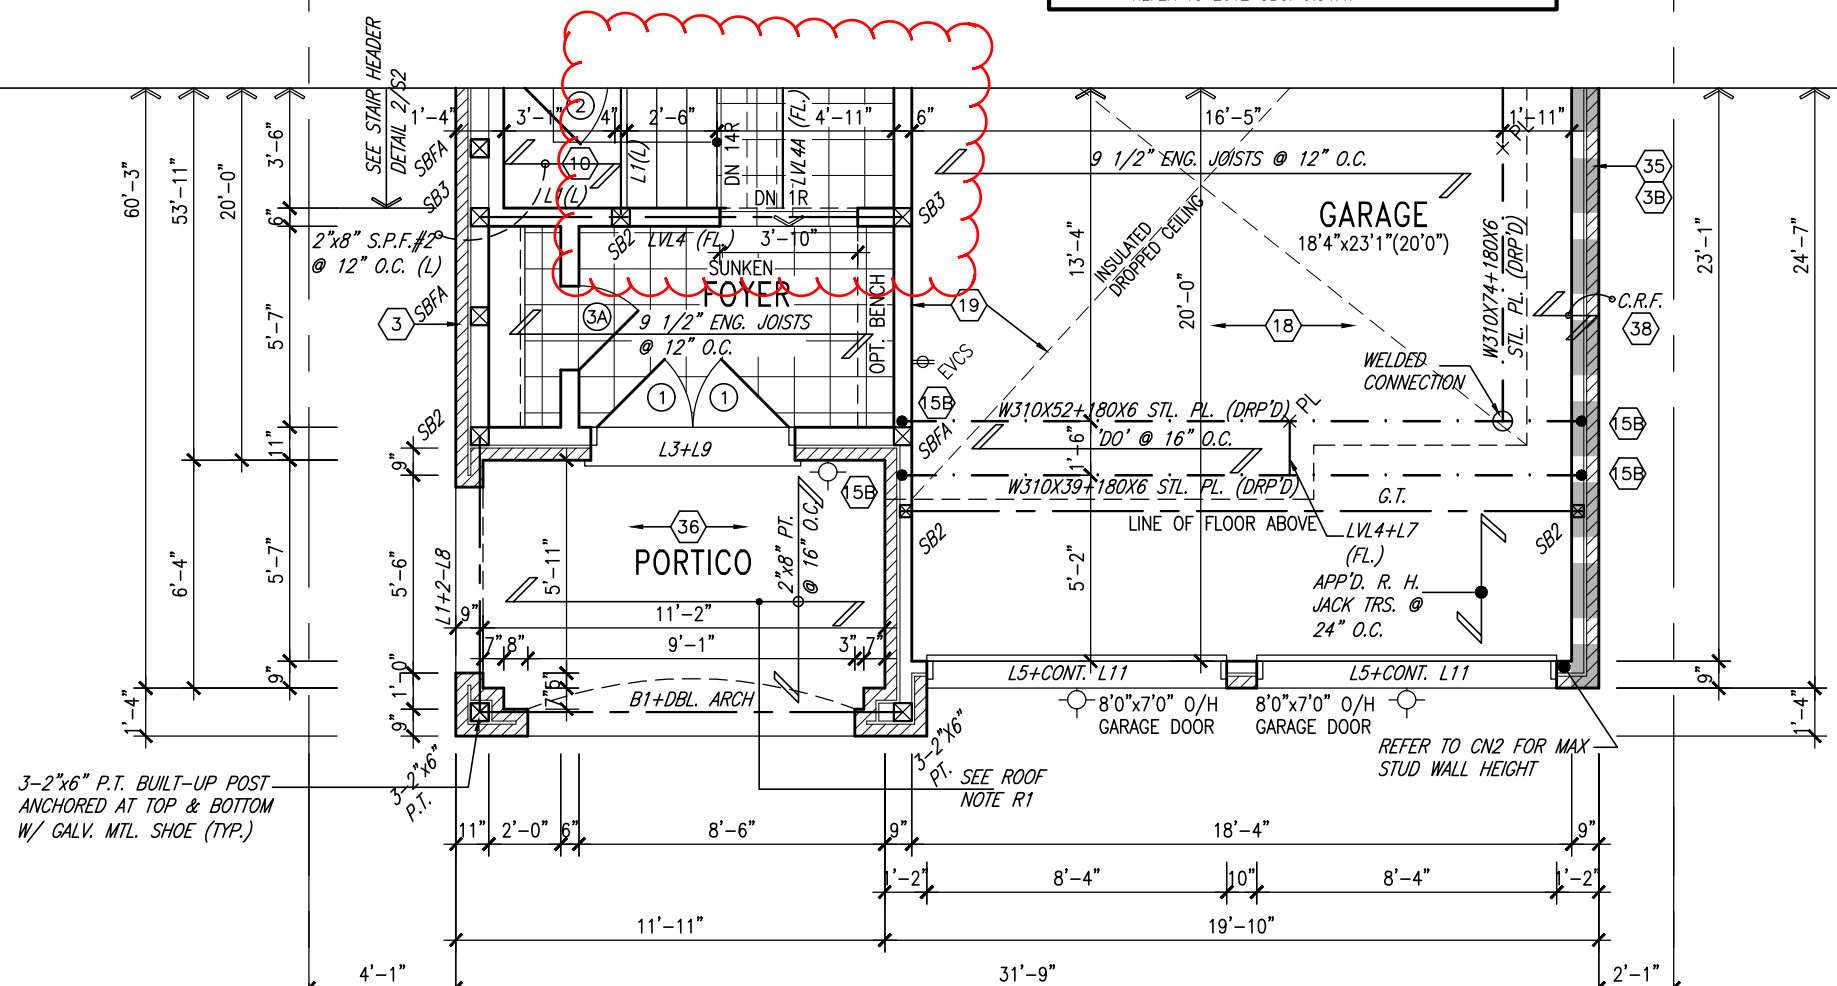

PARTIAL GROUND FLOOR PLAN 'B'

NOTE:
REFER TO STANDARD FLOOR PLANS
FOR ADDITIONAL INFORMATION.

ROOF NOTE R1
2"x8" @ 16" O.C. P.T. W/ 2"x4"
@ 12" O.C. DIAGONALLY CUT
CROSS PURLINS W/ 5/8"
EXTERIOR GRADE SHEATHING W/
SINGLE PLY ROOF MEMBRANE

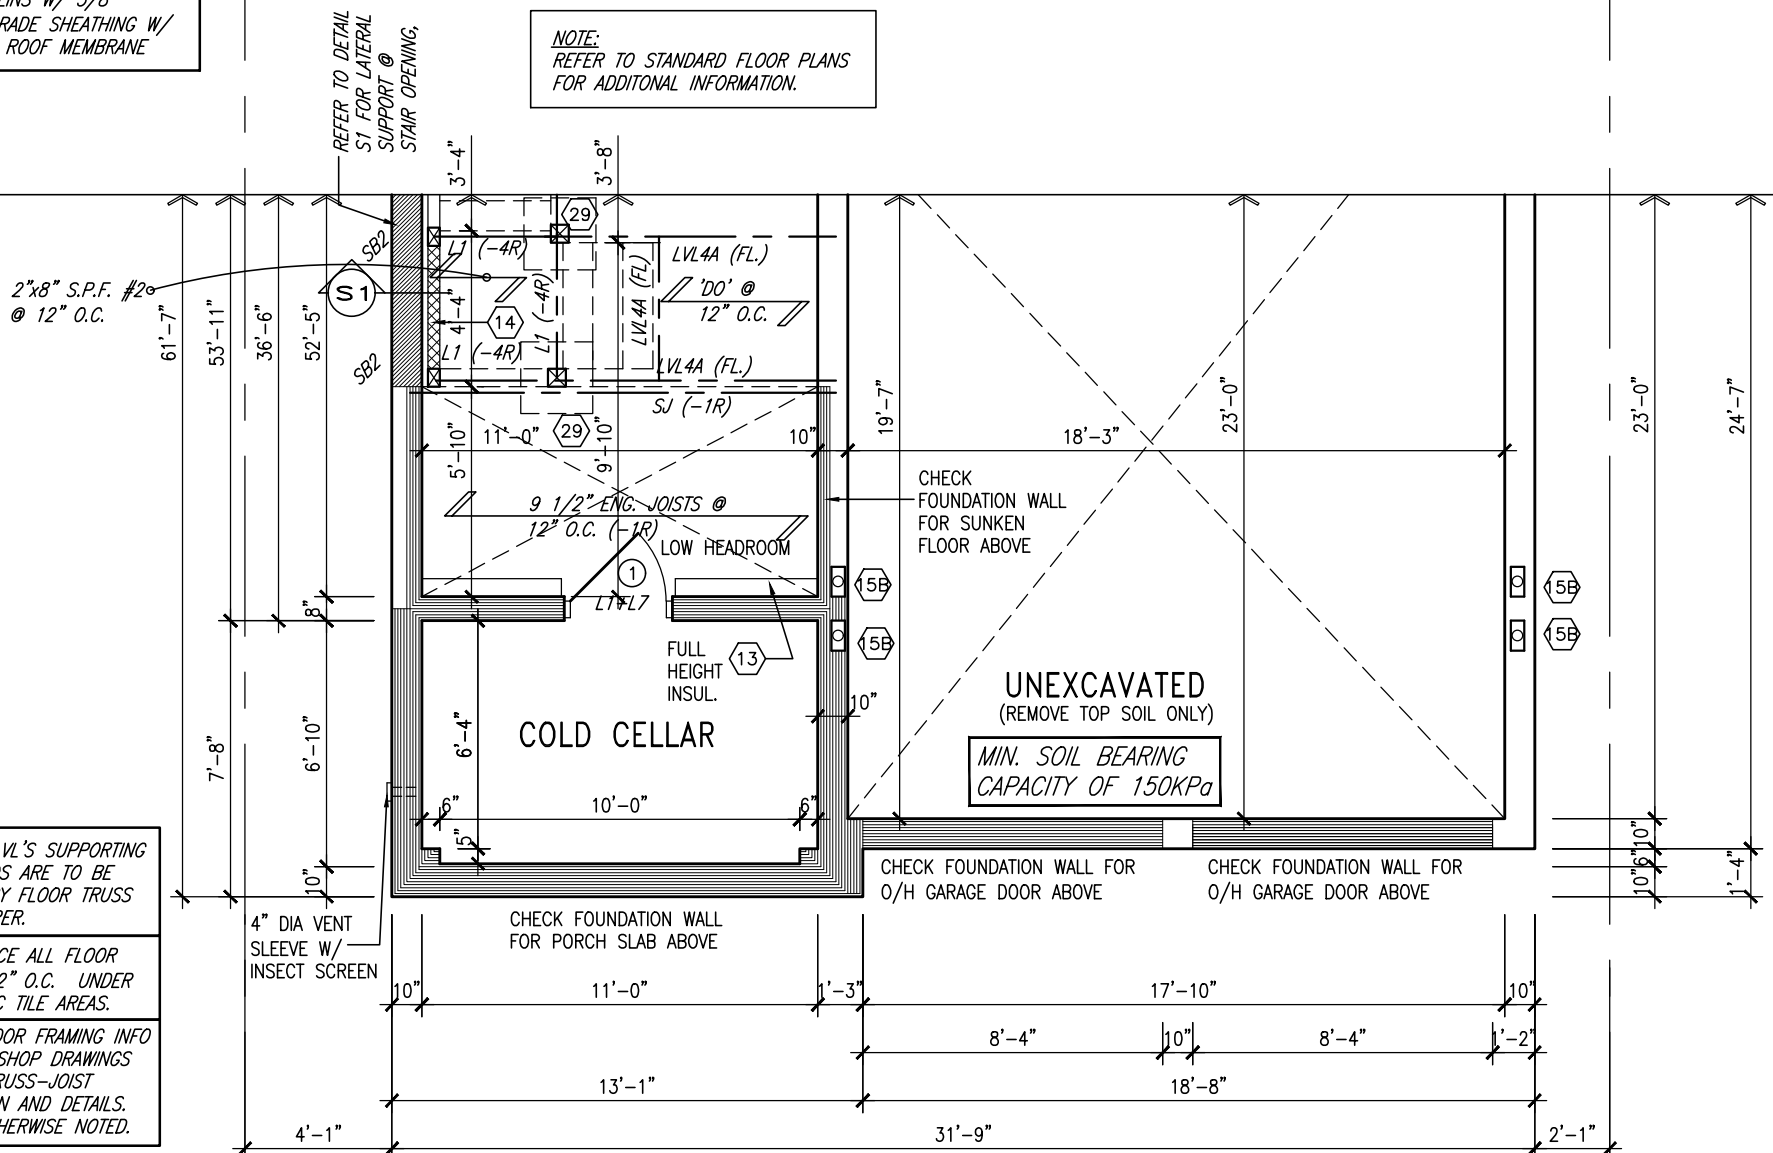

PARTIAL BASEMENT PLAN 'B'

9	.	.	.	The undersigned has reviewed and takes responsibility for this design and has the qualifications and meets the requirements set out in the Ontario Building Code to be a Designer. qualification information Wellington Jno-Baptiste signature 25591 BCIN VA3 Design Inc. 42658	
8	.	.	.		
7	.	.	.		
6	.	.	.		
5	.	.	.		
4	.	.	.		
3	.	.	.		
2	REVISED AS PER ENG'S COMMENTS		JAN 08-18	RC	Contractor must verify all dimensions on the job and report any discrepancy to the Designer before proceeding with the work. All drawings and specifications are instruments of service and the property of the Designer which must be returned at the completion of the work. Drawings are not to be scaled.
1	ISSUED FOR CLIENT REVIEW		.	.	
no.	description		date	by	



255 Consumers Rd Suite 120
Toronto ON M2J 1R4
t 416.630.2255 f 416.630.4782
va3design.com

BAYVIEW WELLINGTON

S38-6
BAROSSA 6


project name GREEN VALLEY EAST	municipality BRADFORD, ONT.	project no. 16023
date JANUARY, 2017		
drawing no. 4		
checked by RC		
scale 3/16" = 1'-0"		
file name 16023-S38-6		
drawing no. 4		
RICHARD ~ H:\ARCHIVE\WORKING\2016\16023.BW\Units\38\16023-S38-6.dwg ~ Tue Mar 2 2021 ~ 2:11 PM		

 INDICATES REDUCED SIDE YARD

ELECTRIC VEHICLE CHARGING SYSTEM (EVCS)
ROUGH-IN FOR FUTURE ELECTRIC VEHICLE SUPPLY
EQUIPMENT (CHARGING SYSTEM) TO BE INSTALLED.
ROUGH-IN SHALL INCLUDE:


- A minimum 200 amp Panelboard,
- Conduit that is not less than 1 1/16" (27mm) trade size,
- A square 4 11/16" (119mm) trade size electrical outlet box.
- Fumeproofed Electrical outlet box to be installed in the Garage or carport or adjacent to driveway.

REFER TO 2012 OBC. 9.34.4.

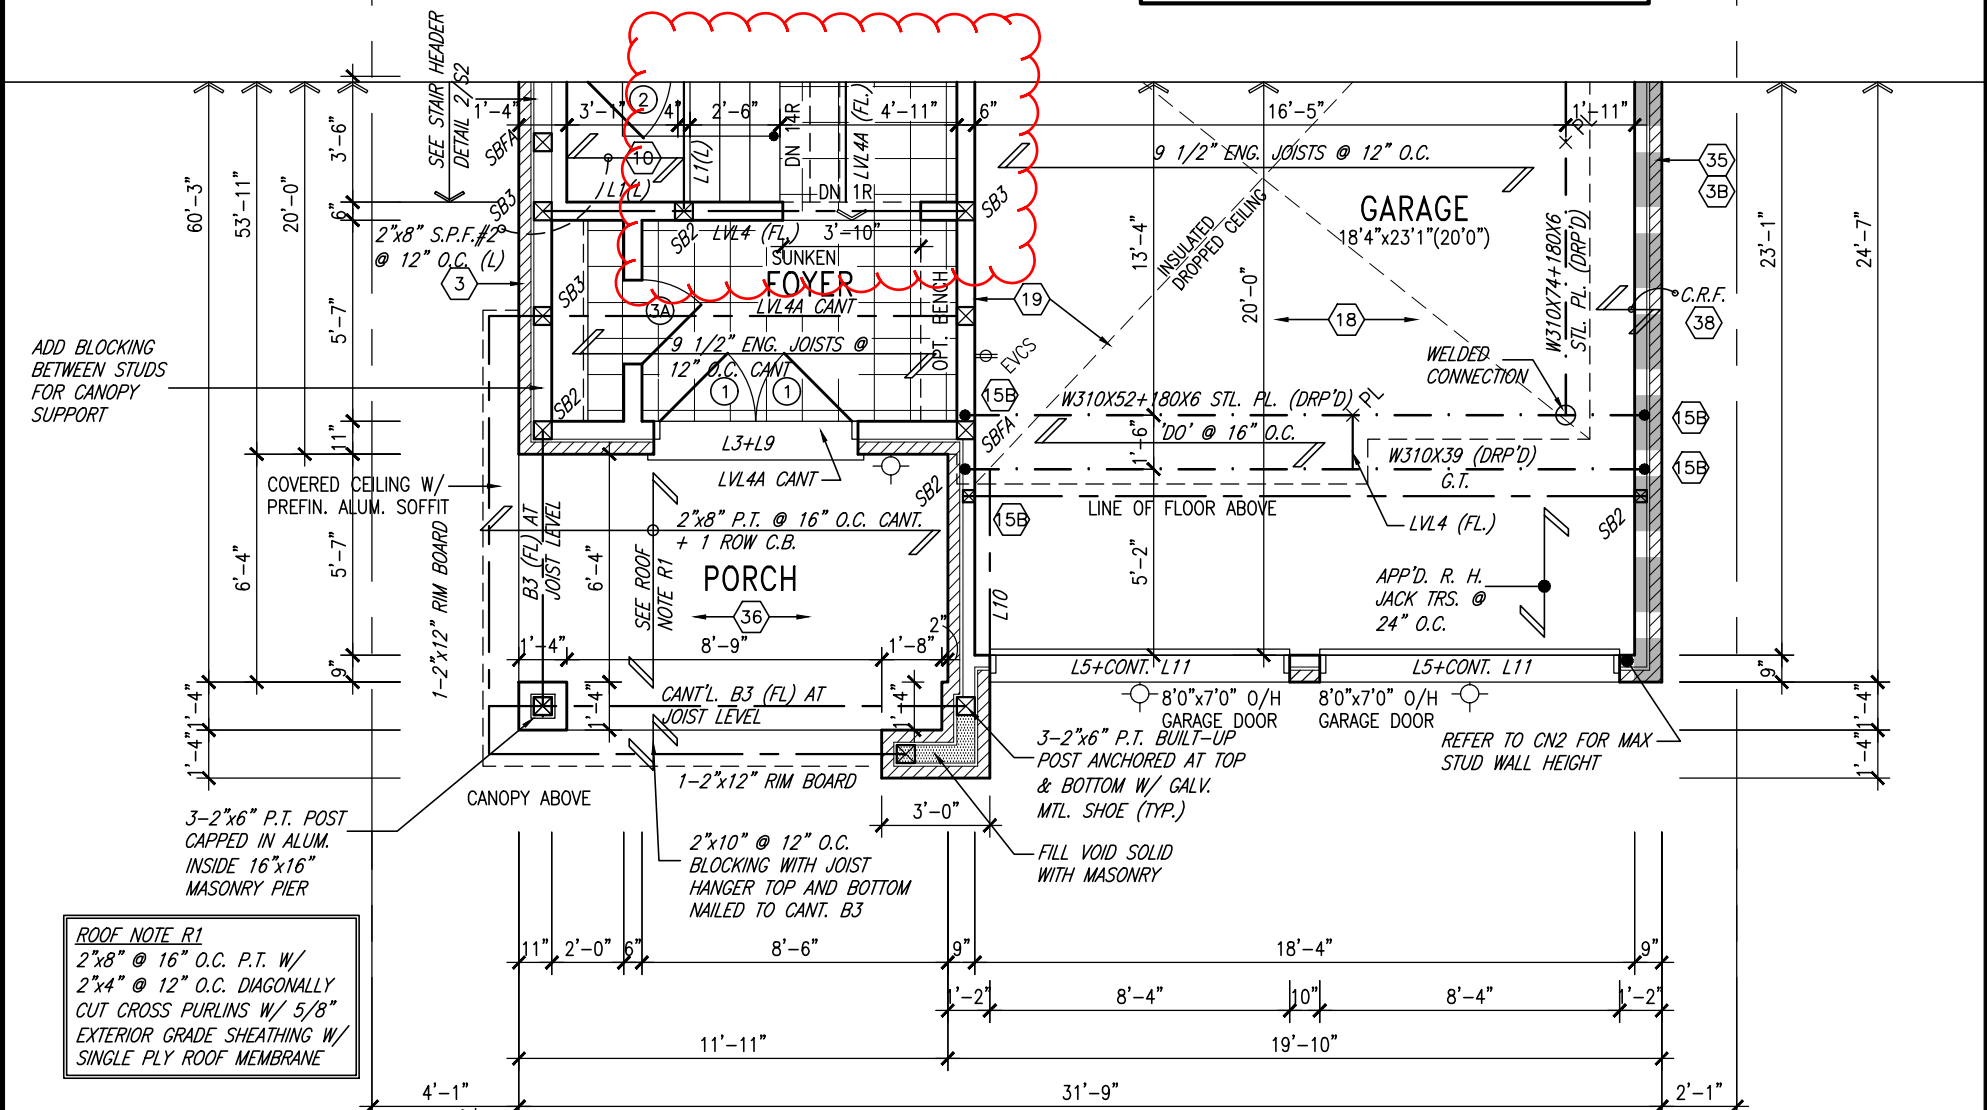


PARTIAL GROUND FLOOR PLAN 'C'

NOTE:
REFER TO STANDARD FLOOR PLANS
FOR ADDITIONAL INFORMATION.

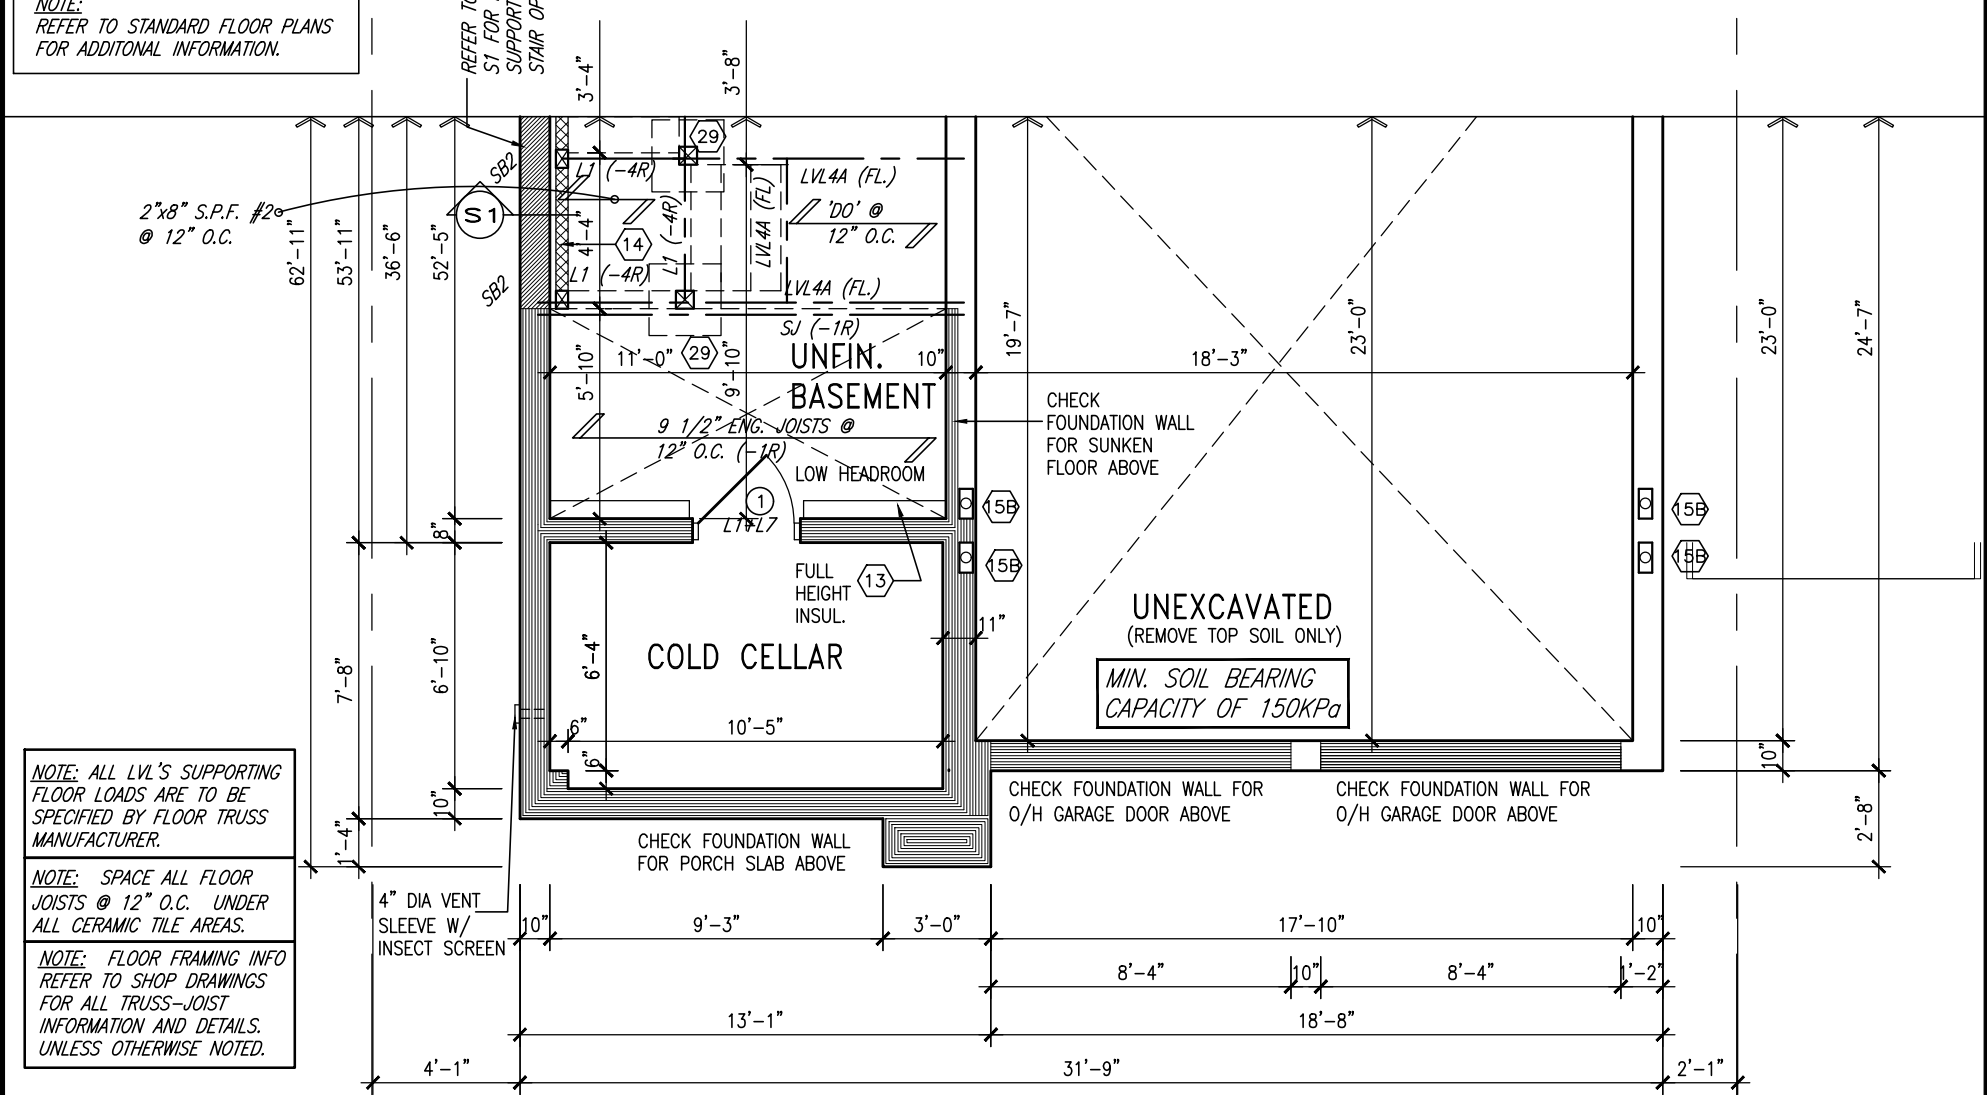

PARTIAL BASEMENT FLOOR PLAN 'C'

 9	.	.	.	The undersigned has reviewed and takes responsibility for this design and has the qualifications and meets the requirements set out in the Ontario Building Code to be a Designer. qualification information Wellington Jno-Baptiste  25591 name signature BCIN registration information VA3 Design Inc. 42658	VA3 DESIGN 255 Consumers Rd Suite 120 Toronto ON M2J 1R4 t 416.630.2255 f 416.630.4782 va3design.com	BAYVIEW WELLINGTON S38-6 BAROSSA 6		project name GREEN VALLEY EAST BRADFORD, ONT. project no. 16023	date JANUARY, 2017 PART. BASEMENT & GROUND FLOOR PLANS ELEV. 'C' drawing no. 6
8	.	.	.						
7	.	.	.						
6	.	.	.						
5	.	.	.						
4	.	.	.	Contractor must verify all dimensions on the job and report any discrepancy to the Designer before proceeding with the work. All drawings and specifications are instruments of service and the property of the Designer which must be returned at the completion of the work. Drawings are not to be scaled.	255 Consumers Rd Suite 120 Toronto ON M2J 1R4 t 416.630.2255 f 416.630.4782 va3design.com	project name GREEN VALLEY EAST BRADFORD, ONT. project no. 16023		date JANUARY, 2017 PART. BASEMENT & GROUND FLOOR PLANS ELEV. 'C' drawing no. 6	
3	.	.	.						
2	REVISED AS PER ENG'S COMMENTS	JAN 08-18	RC						
1	ISSUED FOR CLIENT REVIEW	.	.						
no.	description	date	by						