



INDICATES FIRE RATED WALL ASSEMBLY

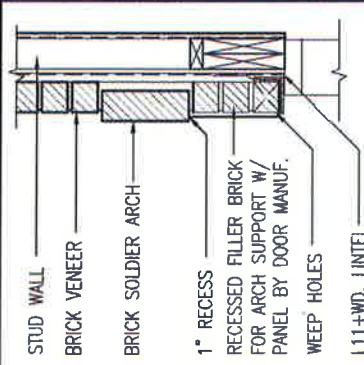

SECTION 'Y' AT
BRICK ARCH
N.T.S.

REFER TO
STAIR HEADER
DETAIL 2B/S1
FOR
PARTY WALL
DETAIL 3/S2
FOR FIREWALL

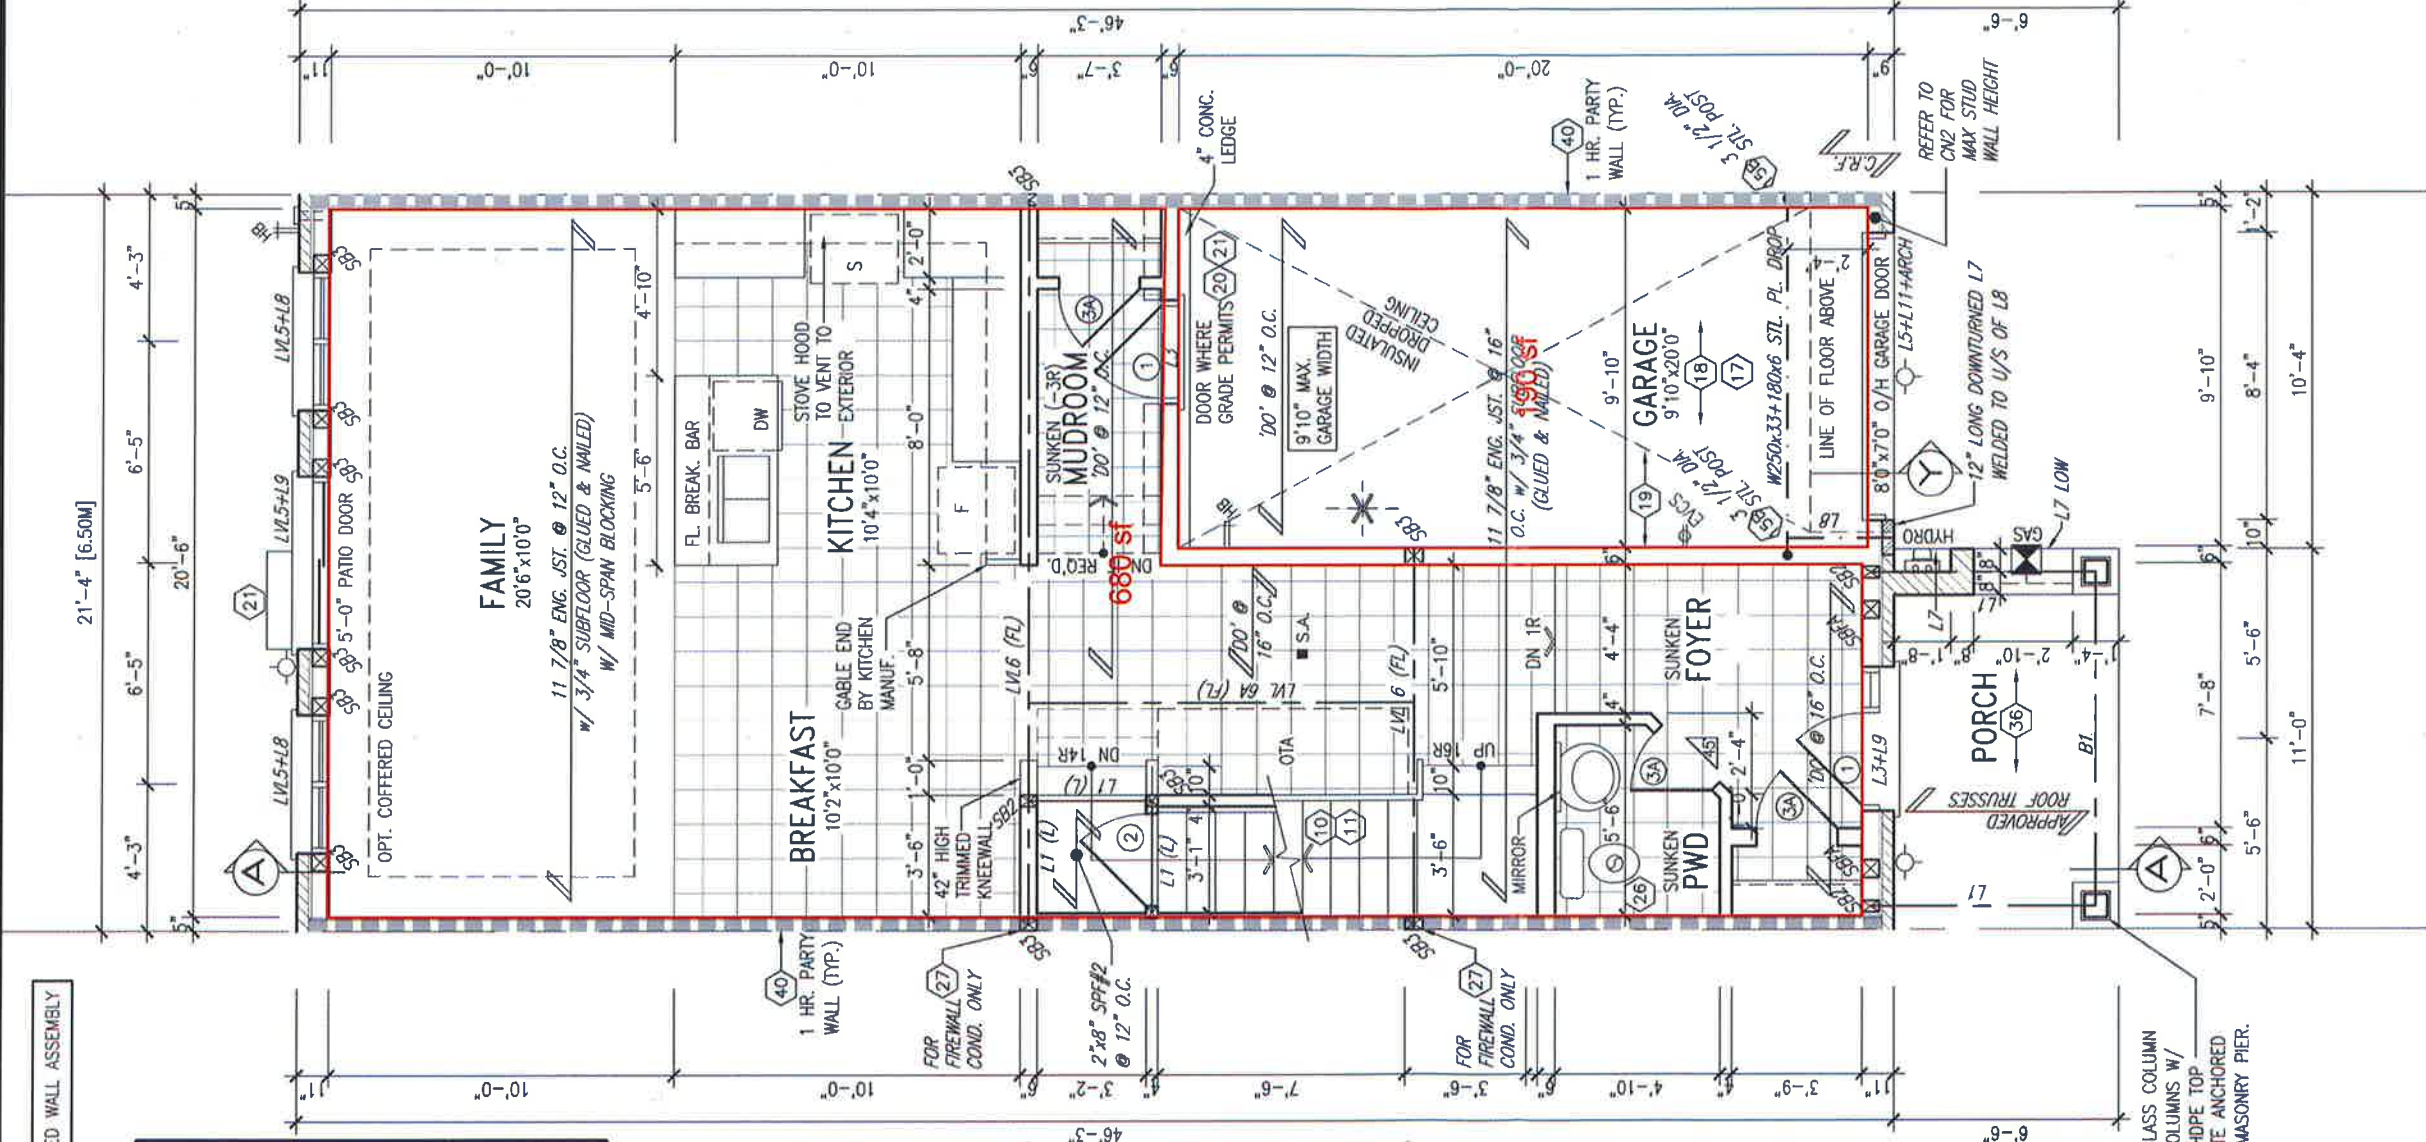

8"x8" FIBREGLASS COLUMN
BY ROMAN COLUMNS W/
1/2" THICK HOPE TOP
LOADING PLATE ANCHORED
TO 16"x16" MASONRY PIER.
(TYP.)

ELECTRIC VEHICLE CHARGING SYSTEM (EVCS)
ROUGH-IN FOR FUTURE ELECTRIC VEHICLE SUPPLY
EQUIPMENT (CHARGING SYSTEM) TO BE INSTALLED.

- A minimum 200 amp Panelboard.
- Conduit that is not less than 1 1/16" (27mm) trade size.
- A square 4 11/16" (119mm) trade size electrical outlet box.
- Fumeproofed electrical outlet box to be installed in the Garage or carport or adjacent to driveway.

REFER TO 2012 OBC 9.34.4.

no.	description	date	by
9.			
8.			
7.			
6.			
5.			
4.	REVISED AS PER ENG'S COMMENTS	JUN 25-18 SB	
3.	REVISED AS PER FLOOR TRUSS COMMENTS.	MAY 22/18 WT	
2.	REVISED AS PER ROOF TRUSS COMMENTS.	MAY 18/18 WT	
1.	ISSUED FOR CLIENT REVIEW	DEC. 30-17 CM	

signature	25591
name	Wellington Jno-Baptiste
registration information	BCN
name	VA3 Design Inc.
registration information	42658
signature	
name	
registration information	

VA3 DESIGN
255 Consumers Rd Suite 120
Toronto ON M2J 1R4
t 416.630.2235 f 416.630.4782
va3design.com

project name
ALCONA SHORES
date
DECEMBER 2017
drawn by
CM
checked by
-
scale
3/16" = 1'-0"


BAYVIEW WELLINGTON

TH-5
CRANE 5

project no.
13049
drawing no.
2
file name
13049-TH-5
date
Mon, Jun 25, 2018 8:16 AM

All drawings, specifications, related documents and designs are the copyright property of VA3 DESIGN. Reproduction of this property in whole or in part is strictly prohibited without VA3 DESIGN's written permission.

INDICATES FIRE RATED WALL ASSEMBLY

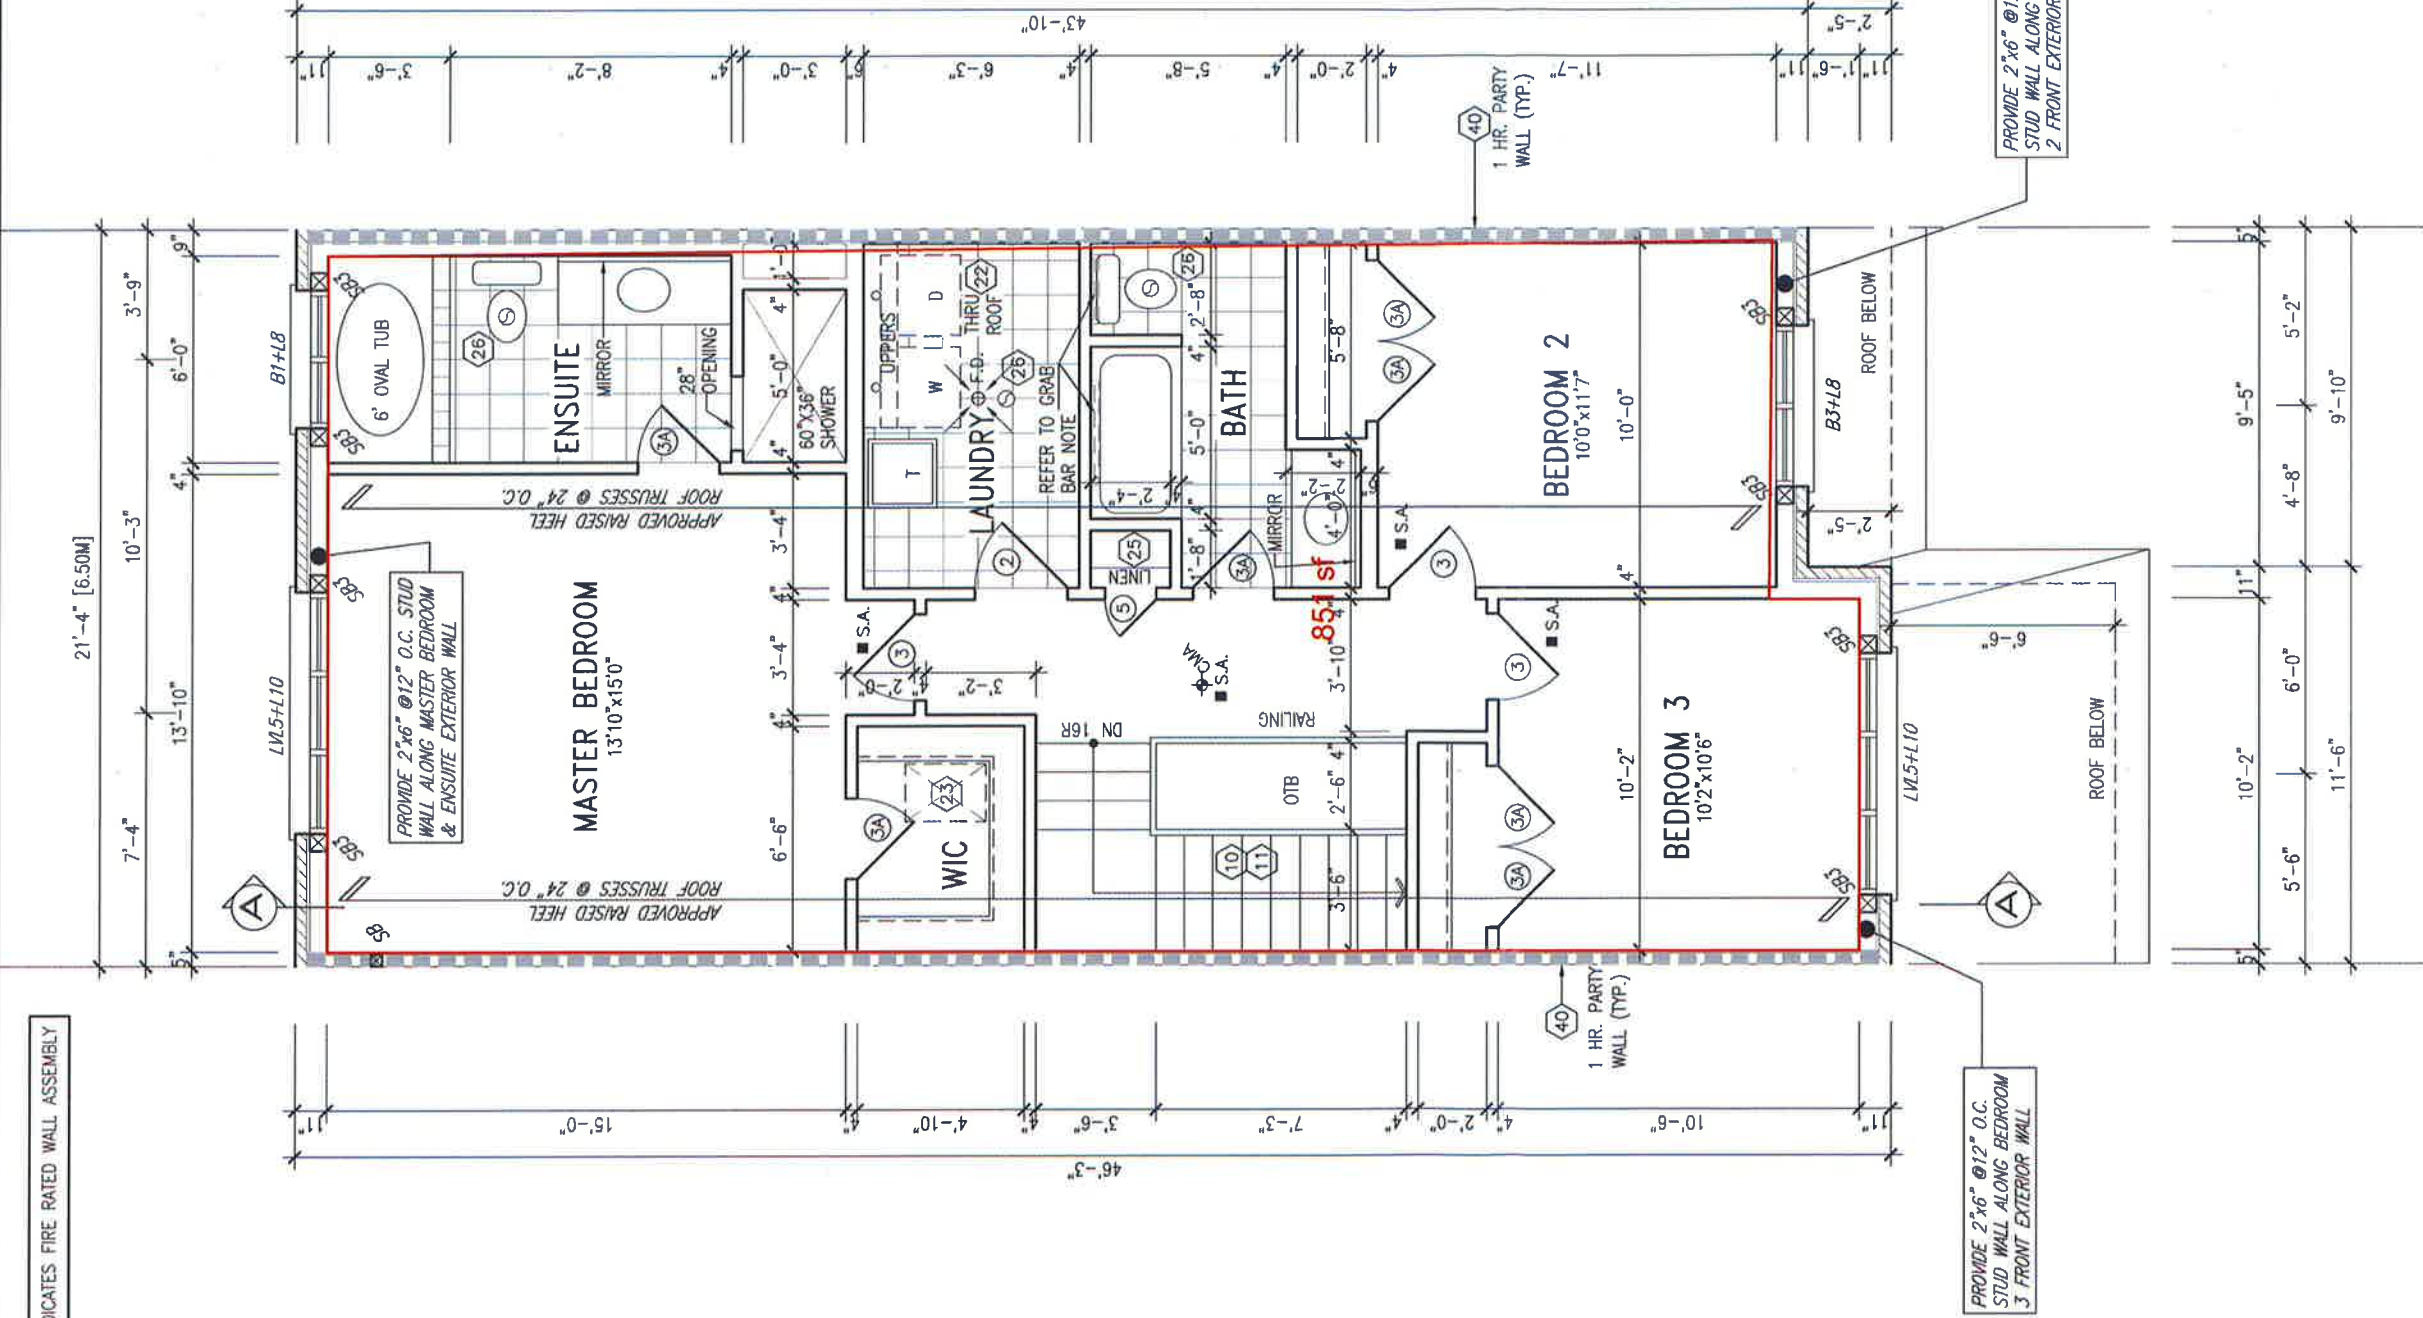

STUD WALL REINFORCEMENT FOR FUTURE GRAB BARS IN MAIN BATHROOM REINFORCEMENT OF STUD WALLS SHALL BE INSTALLED ADJACENT TO WATER CLOSETS AND SHOWER OR BATHTUB IN MAIN BATHROOM AS PER O.B.C. 9.5.2.3, 3.8.3.8.(1)(d), & 3.8.3.13.(1)(f) AND DETAILS PROVIDED

NOTE: ROOF FRAMING ROOF TRUSS INFORMATION REFER TO ROOF TRUSS SHOP DRAWINGS FOR ALL ROOF FRAMING INFORMATION UNLESS OTHERWISE NOTED.

NOTE: ROOF STRUCTURE MAY VARY REFER TO ROOF TRUSS MANUFACTURERS' BUILDING BLOCK TRUSS LAYOUT FOR ACTUAL ROOF STRUCTURE

no.	description	date	by
9	REVISED AS PER ENG'S COMMENTS	JUN 25-18	SB
8	REVISED AS PER FLOOR TRUSS COMMENTS.	MAY 22/18	WT
7	REVISED AS PER ROOF TRUSS COMMENTS.	MAY 18/18	WT
6	ISSUED FOR CLIENT REVIEW	DEC. 30-17	CM

The undersigned has reviewed and takes responsibility for this design and has the qualifications and meets the requirements set out in the Ontario Building Code to be a Designer.
qualification information
name
Wellington Jno-Baptiste
registration information
VA3 Design Inc.
signature
25591
42658
Contractor must verify all dimensions on the job and report any discrepancies to the Designer. The Designer is not responsible for any drawings and specifications are instruments of service and the property of the Designer which must be returned at the completion of the work. Drawings are not to be scaled.

VA3 DESIGN
255 Consumers Rd Suite 120
Toronto, ON M2J 1T4
T 416.630.2255 F 416.630.4782
vo3design.com

project name
ALCONA SHORES
date
DECEMBER 2017
checked by
CM
scale
3/16" = 1'-0"
drawn by
CM
project no.
13049
drawing no.
3

project name
BAYVIEW WELLINGTON
municipality
INNISFIL, ON.
date
DECEMBER 2017
checked by
CM
scale
3/16" = 1'-0"
drawn by
CM
project no.
13049
drawing no.
3

project name
TH-5 CRANE 5
municipality
INNISFIL, ON.
date
DECEMBER 2017
checked by
CM
scale
3/16" = 1'-0"
drawn by
CM
project no.
13049
drawing no.
3




It is the builder's complete responsibility to ensure that all plans submitted for approval fully comply with the Architectural Guidelines and all applicable regulations and requirements including zoning provisions and any provisions in the subdivision agreement. The Control Architect is not responsible in any way for working drawings or specifications or for any building code or permit matter or that any house can be properly built or located on its lot.


This is to certify that these plans comply with the applicable Architectural Design Guidelines approved by the Town of INNISFIL.

JOHN G. WILLIAMS LTD., ARCHITECT
ARCHITECTURAL CONTROL REVIEW
AND APPROVAL
APPROVED BY: [Signature]
DATE: JUN 28, 2018
This stamp certifies compliance with the applicable Design Guidelines only and bears no further professional responsibility.


INDICATES FIRE RATED WALL ASSEMBLY

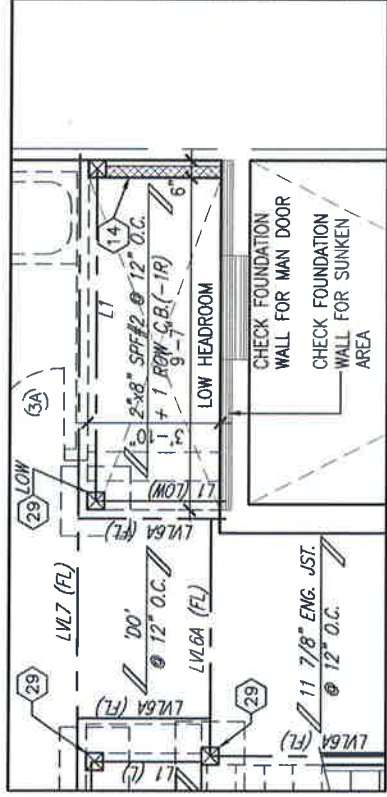

PARTIAL PLAN SUNKEN 1R COND.

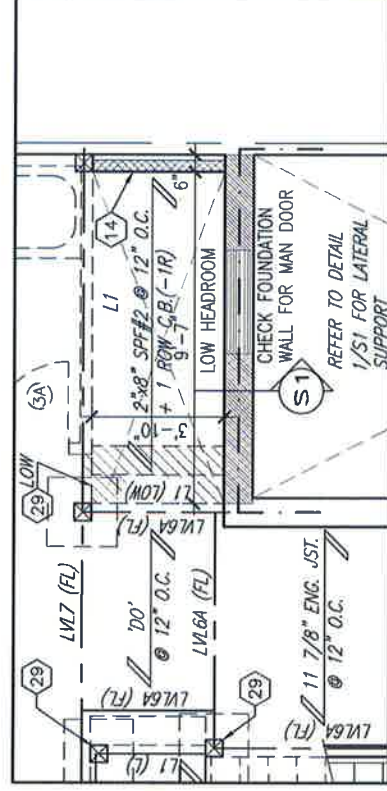


PARTIAL PLAN SUNKEN
2R OR MORE COND

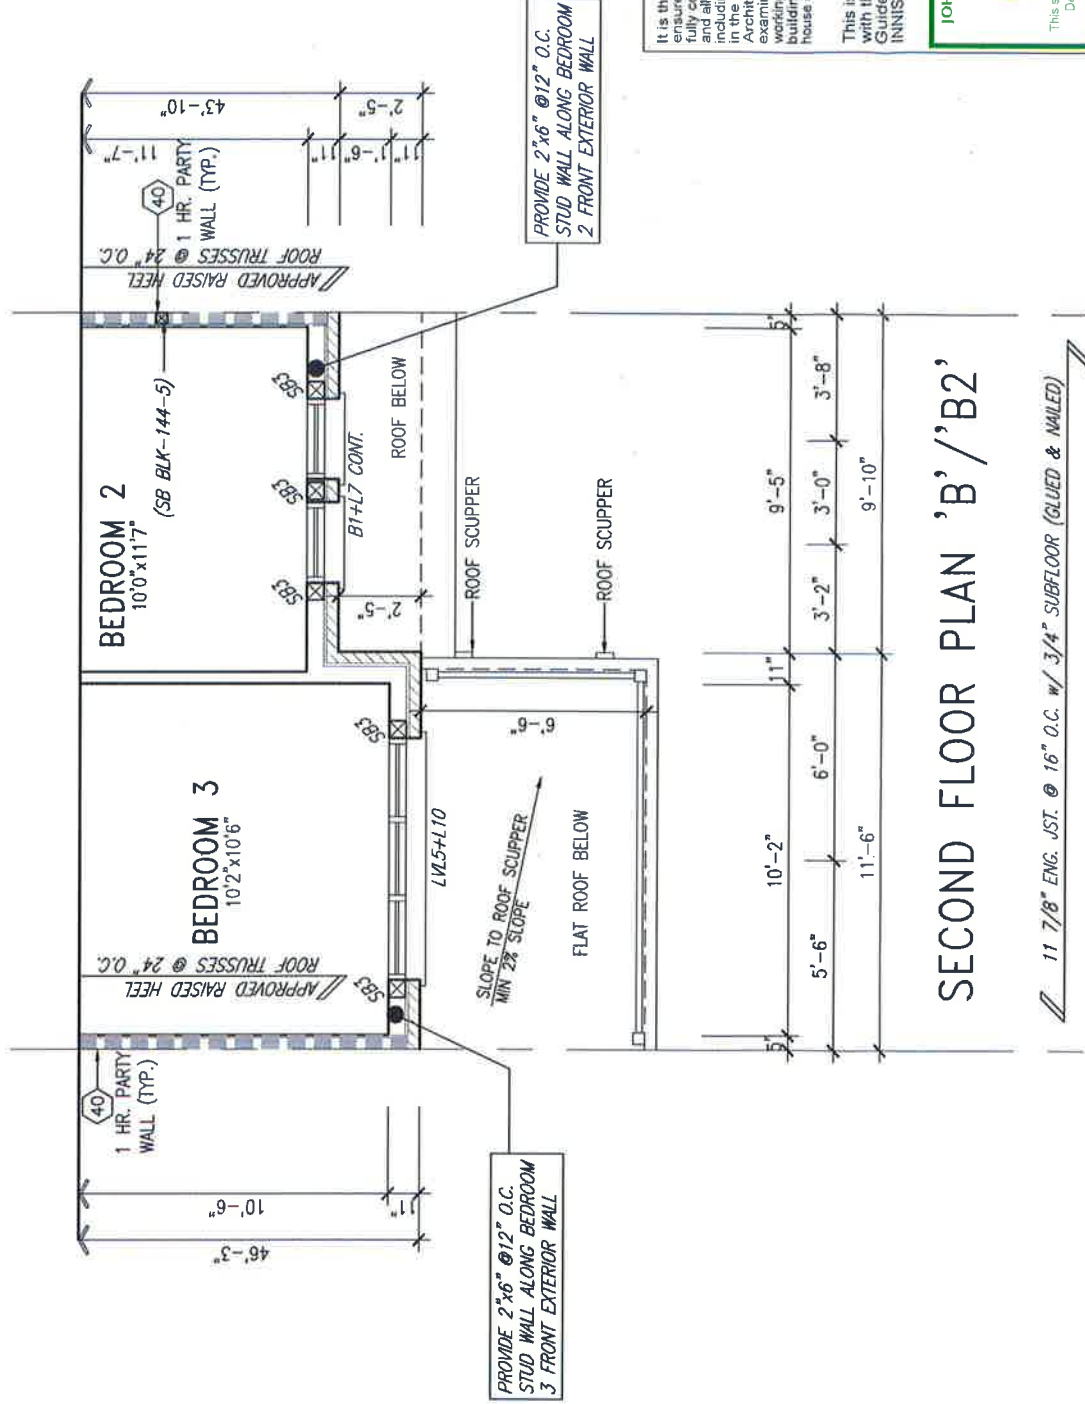

SECOND FLOOR PLAN 'B'/'B2'

11 7/8" ENG. JST. @ 16" O.C. W/ 3/4" SUBFLOOR (GLUED & NAILED)

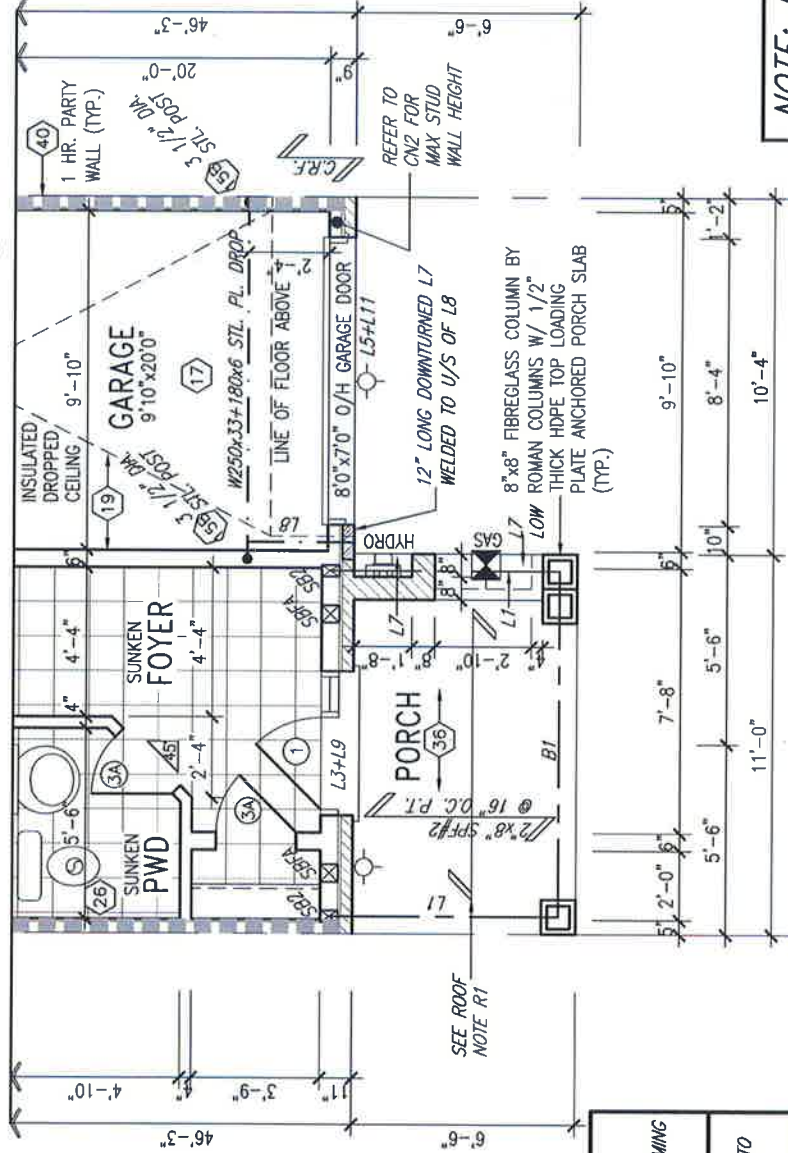

GROUND FLOOR PLAN 'B'/'B2'

NOTE: ROOF STRUCTURE MAY VARY
REFER TO ROOF TRUSS MANUFACTURERS' BUILDING BLOCK TRUSS LAYOUT FOR ACTUAL ROOF STRUCTURE.

ROOF NOTE R1
2"x8" @ 16" O.C. P.T. W/ 2"x4" @ 12" O.C. DIAGONALLY CUT
CROSS PURLINS W/ 5/8" EXTERIOR GRADE SHEATHING W/ SINGLE PLY ROOF MEMBRANE

NOTE: ROOF FRAMING
ROOF TRUSS INFORMATION REFER TO ROOF TRUSS SHOP DRAWINGS FOR ALL ROOF FRAMING INFORMATION UNLESS OTHERWISE NOTED.

NOTE:
ALL LVL'S SUPPORTING FLOOR LOADS ARE TO BE SPECIFIED BY THE FLOOR TRUSS MANUFACTURER.

NOTE:
FLOOR FRAMING INFO REFER TO ENG SHOP DRAWINGS FOR ALL TRUSS-JOIST INFORMATION AND DETAILS, UNLESS OTHERWISE NOTED.

ENGINEERED FLOOR SUBFLOORS
ALL SUBFLOORS TO BE 3/4" PLYWOOD AND TO BE GLUED AND NAILED ON THIS FLOOR FOR ENGINEERED JOIST ONLY.

no.	description	date	by
9.			
8.			
7.			
6.			
5.			
4.	REVISED AS PER ENG'S COMMENTS	JUN 25-18 SB	SB
3.	REVISED AS PER FLOOR TRUSS COMMENTS.	MAY 22/18 WT	WT
2.	REVISED AS PER ROOF TRUSS COMMENTS.	MAY 18/18 WT	WT
1.	ISSUED FOR CLIENT REVIEW	DEC. 30-17 CM	CM

VAB DESIGN
255 Consumers Rd Suite 120
Toronto ON M2J 1R4
t 416.630.2255 f 416.630.4782
vabdesign.com

The undersigned has reviewed and takes responsibility for this design and the information and meets the requirements set out in the Ontario Building Code to be a Designer.
qualification information
name Wellington Jno-Baptiste
registration number 25591
BCN
VAB Design Inc.
42558

BAYVIEW WELLINGTON
ALCONA SHORES
INNISFIL, ON.

project name
project no. 13049
drawing no. 4
date DECEMBER 2017
checked by CM
scale 3/16" = 1'-0"

TH-5
CRANE 5

partial plans 'B'/'B2'
file name 13049-TH-5
date JUN 25 2018 8:16 AM

It is the builder's complete responsibility to ensure that all plans submitted for approval fully comply with the Architectural Guidelines and all applicable regulations and requirements including zoning provisions and any provisions of the subdivision agreement. The Control Authority shall not be responsible for examining or approving site (lotting) plans or working drawings with respect to any zoning or building code or permit matter or that any house can be properly built or located on its lot.

This is to certify that these plans comply with the applicable Architectural Design Guidelines approved by the Town of INNISFIL.

JOHN G. WILLIAMS LTD., ARCHITECT
ARCHITECTURAL CONTROL REVIEW
AND APPROVAL


APPROVED BY:


DATE: JUN. 28, 2018.

This stamp certifies compliance with the applicable Design Guidelines only and bears no further professional responsibility.



JUNE 26, 2018

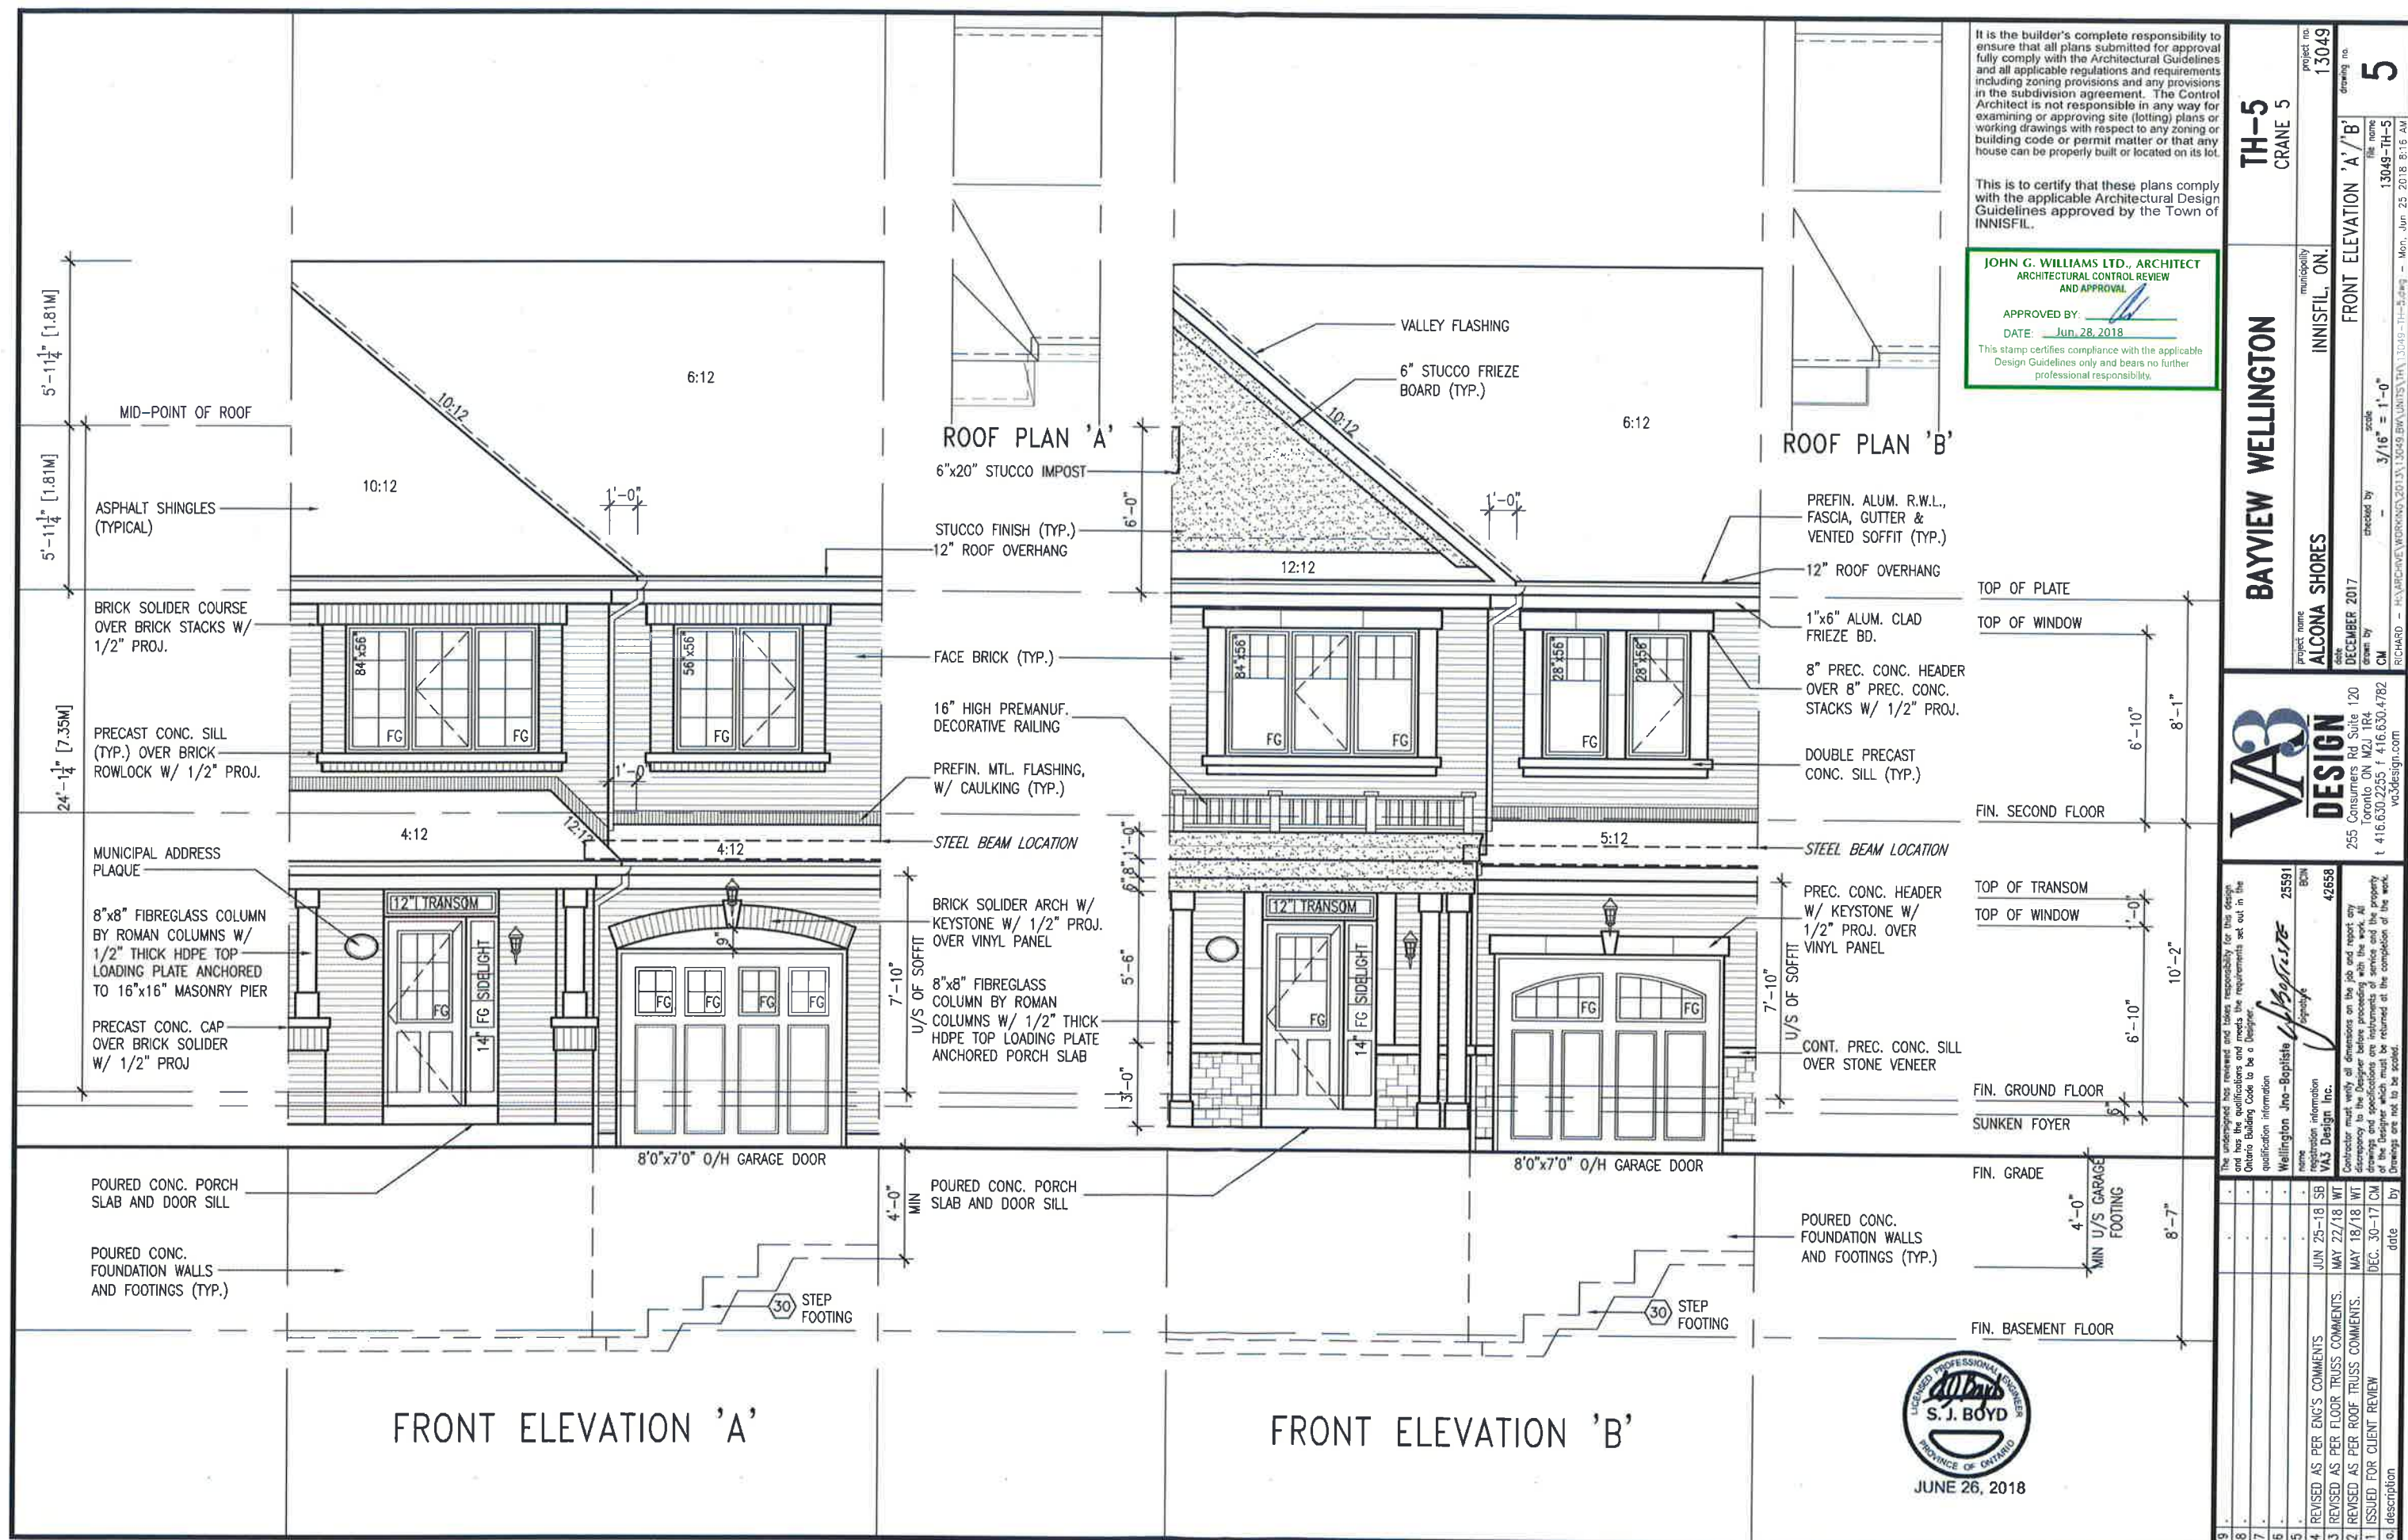

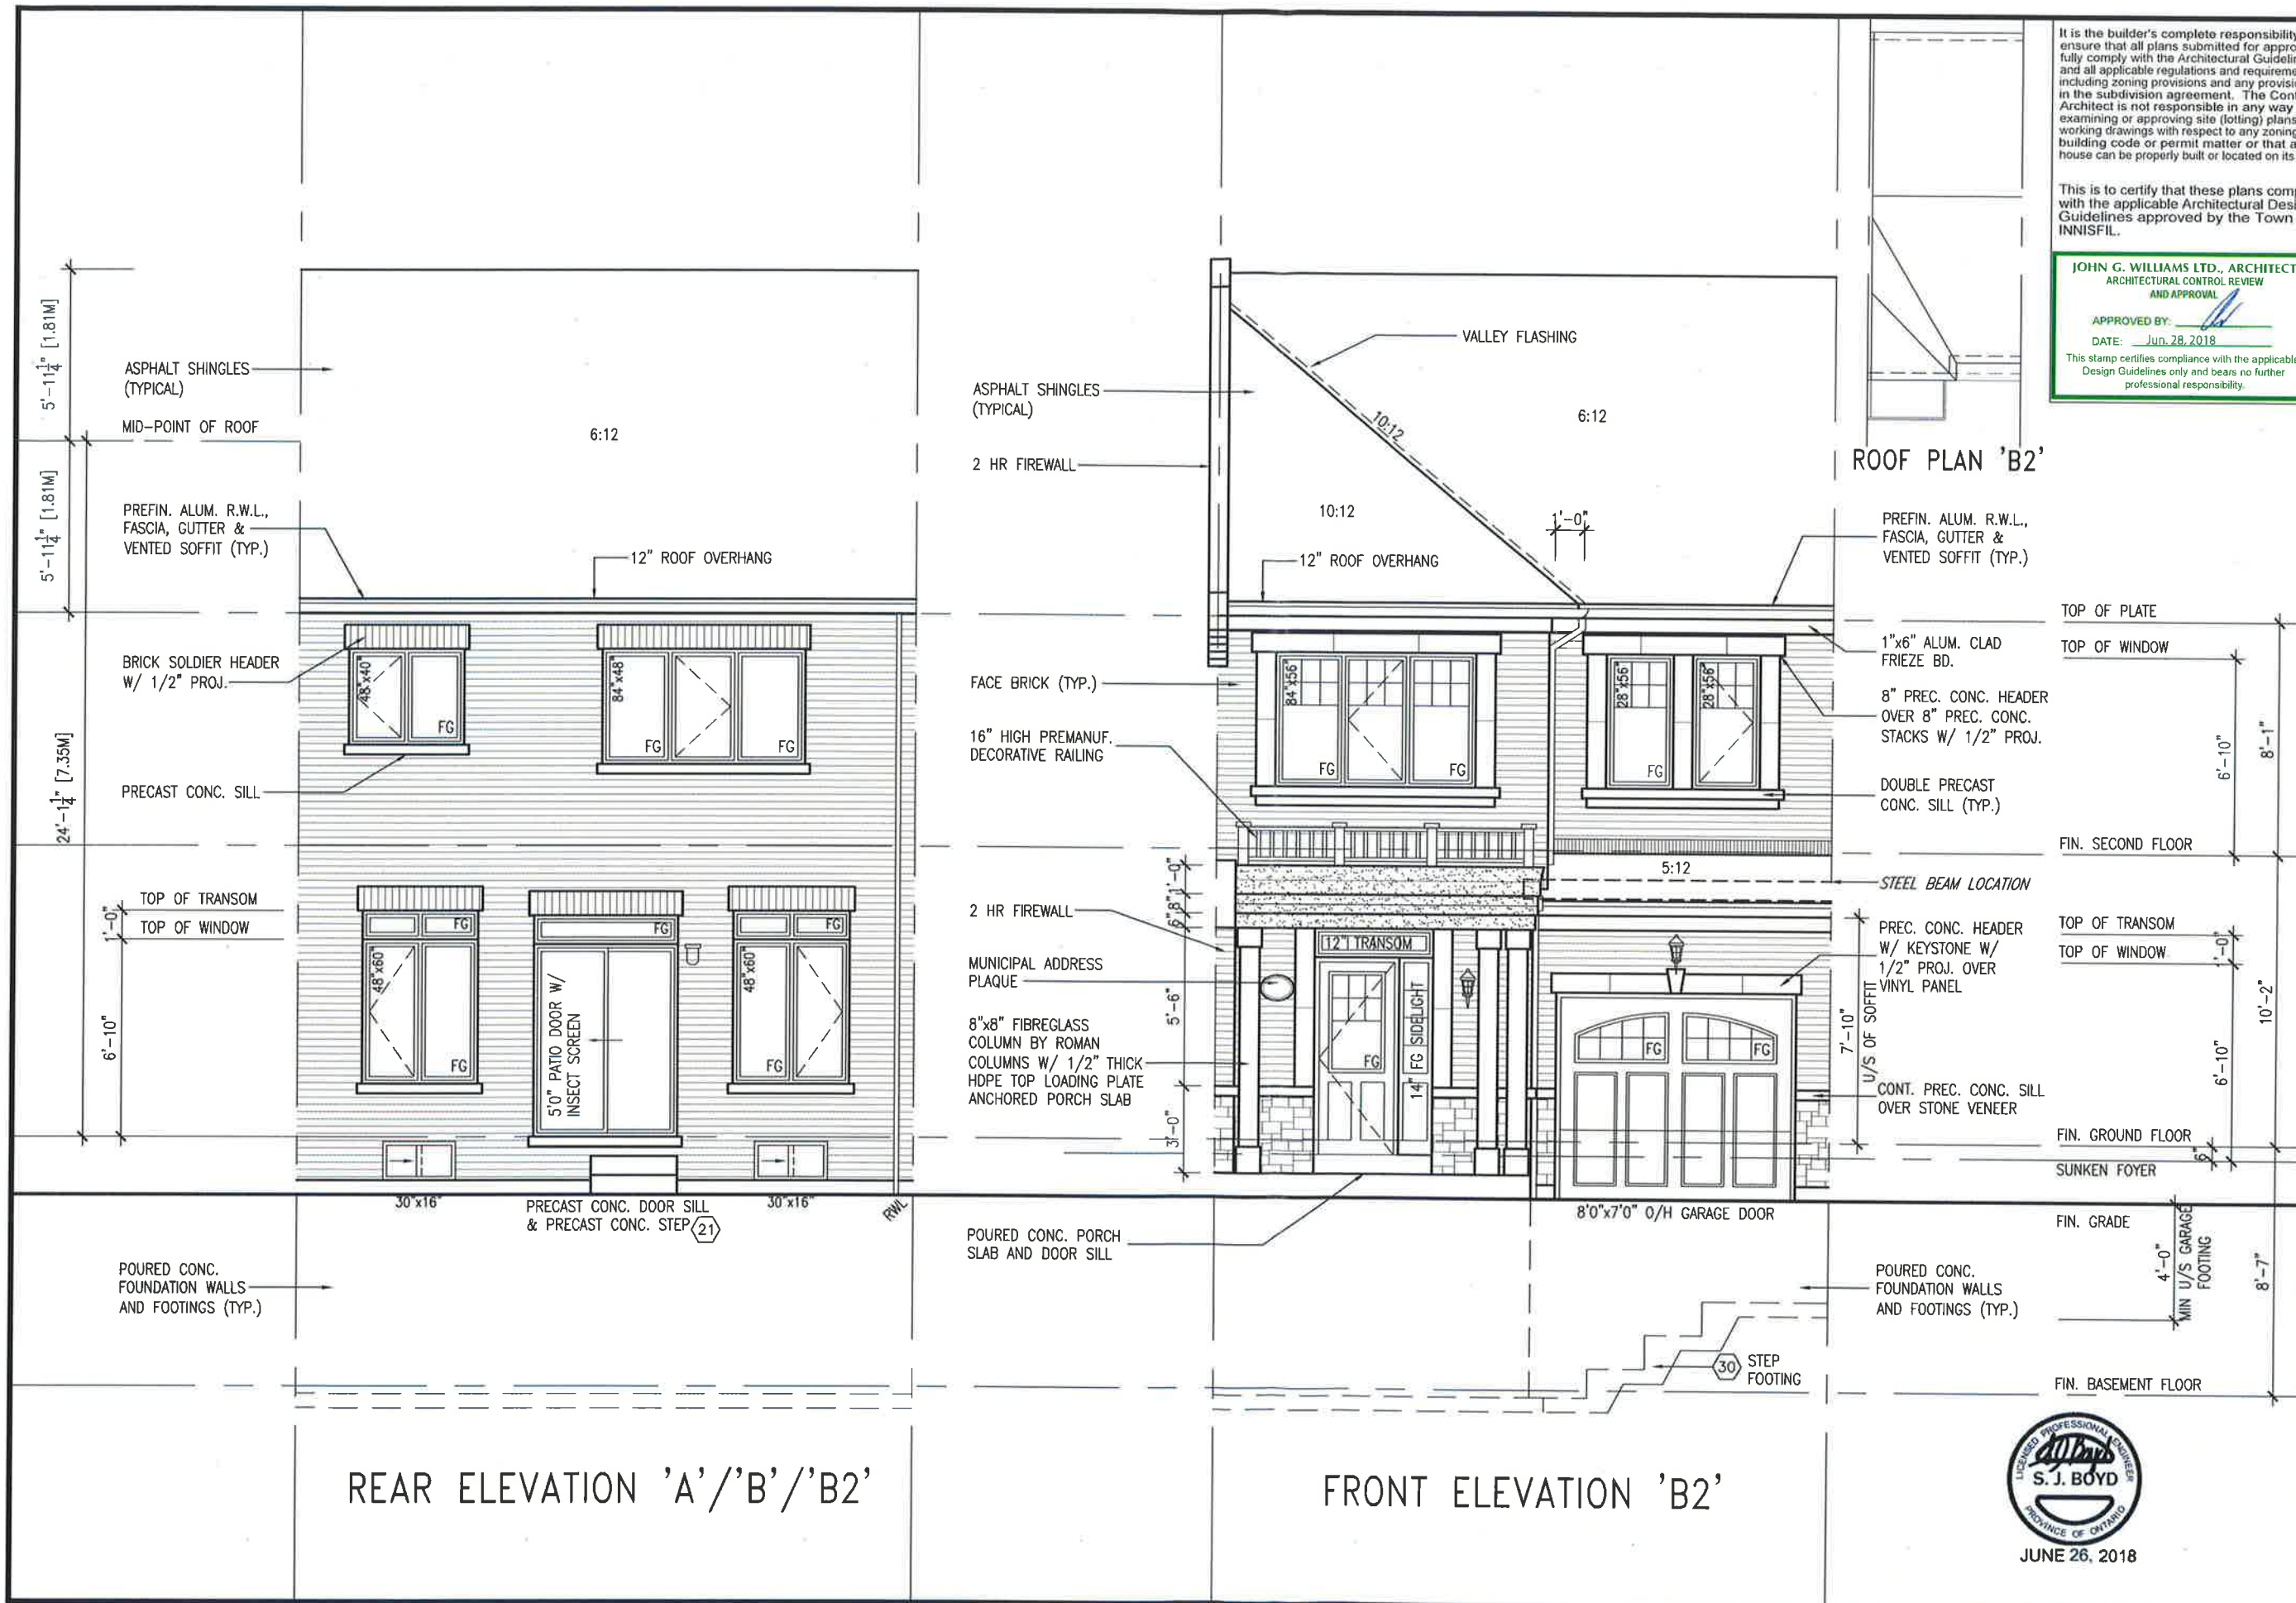

It is the builder's complete responsibility to ensure that all plans submitted for approval fully comply with the Architectural Guidelines and all applicable regulations and requirements including zoning provisions and any provisions in the subdivision agreement. The Control Architect is not responsible in any way for examining or approving site (lotting) plans or working drawings with respect to any zoning or building code or permit matter or that any house can be properly built or located on its lot.

This is to certify that these plans comply with the applicable Architectural Design Guidelines approved by the Town of INNISFIL.

JOHN G. WILLIAMS LTD., ARCHITECT
ARCHITECTURAL CONTROL REVIEW
AND APPROVAL

APPROVED BY:

DATE: Jun. 28, 2018

This stamp certifies compliance with the applicable Design Guidelines only and bears no further professional responsibility.

ROOF PLAN 'B2'

project no. 13049		drawing no. 6	
project name ALCONA SHORES		municipality INNISFIL, ON.	
date DECEMBER 2017		checked by CM	
scale 3/16" = 1'-0"		date JUN. 25, 2018 8:16 AM	
TH-5 CRANE 5		FRONT ELEVATION 'B2' / REAR ELEVATION	

VA3 DESIGN
255 Consumers Rd. Suite 120
Toronto, ON M2J 1R4
t 416.630.2255 f 416.630.4782
v3design.com


The undersigned has reviewed and taken responsibility for this design and has the qualifications and meets the requirements set out in the Ontario Building Code to be a Designer.


qualification information
name
Wellington Jno-Baptiste
signature
25591
BCIN
42658

CONTRACTOR MUST VERIFY ALL DIMENSIONS ON THE JOB AND REPORT ANY DISCREPANCY TO THE DESIGNER BEFORE PROCEEDING WITH THE WORK. ALL DRAWINGS AND SPECIFICATIONS ARE INSTRUMENTS OF SERVICE AND THE PROPERTY OF THE DESIGNER WHICH MUST BE RETURNED AT THE COMPLETION OF THE WORK. DRAWINGS ARE NOT TO BE SCALED.

no.	description	date	by
4	REVISED AS PER ENG'S COMMENTS	JUN 25-18 SB	
3	REVISED AS PER FLOOR TRUSS COMMENTS	MAY 22-18 WT	
2	REVISED AS PER ROOF TRUSS COMMENTS	MAY 18-18 WT	
1	ISSUED FOR CLIENT REVIEW	DEC. 30-17 CM	




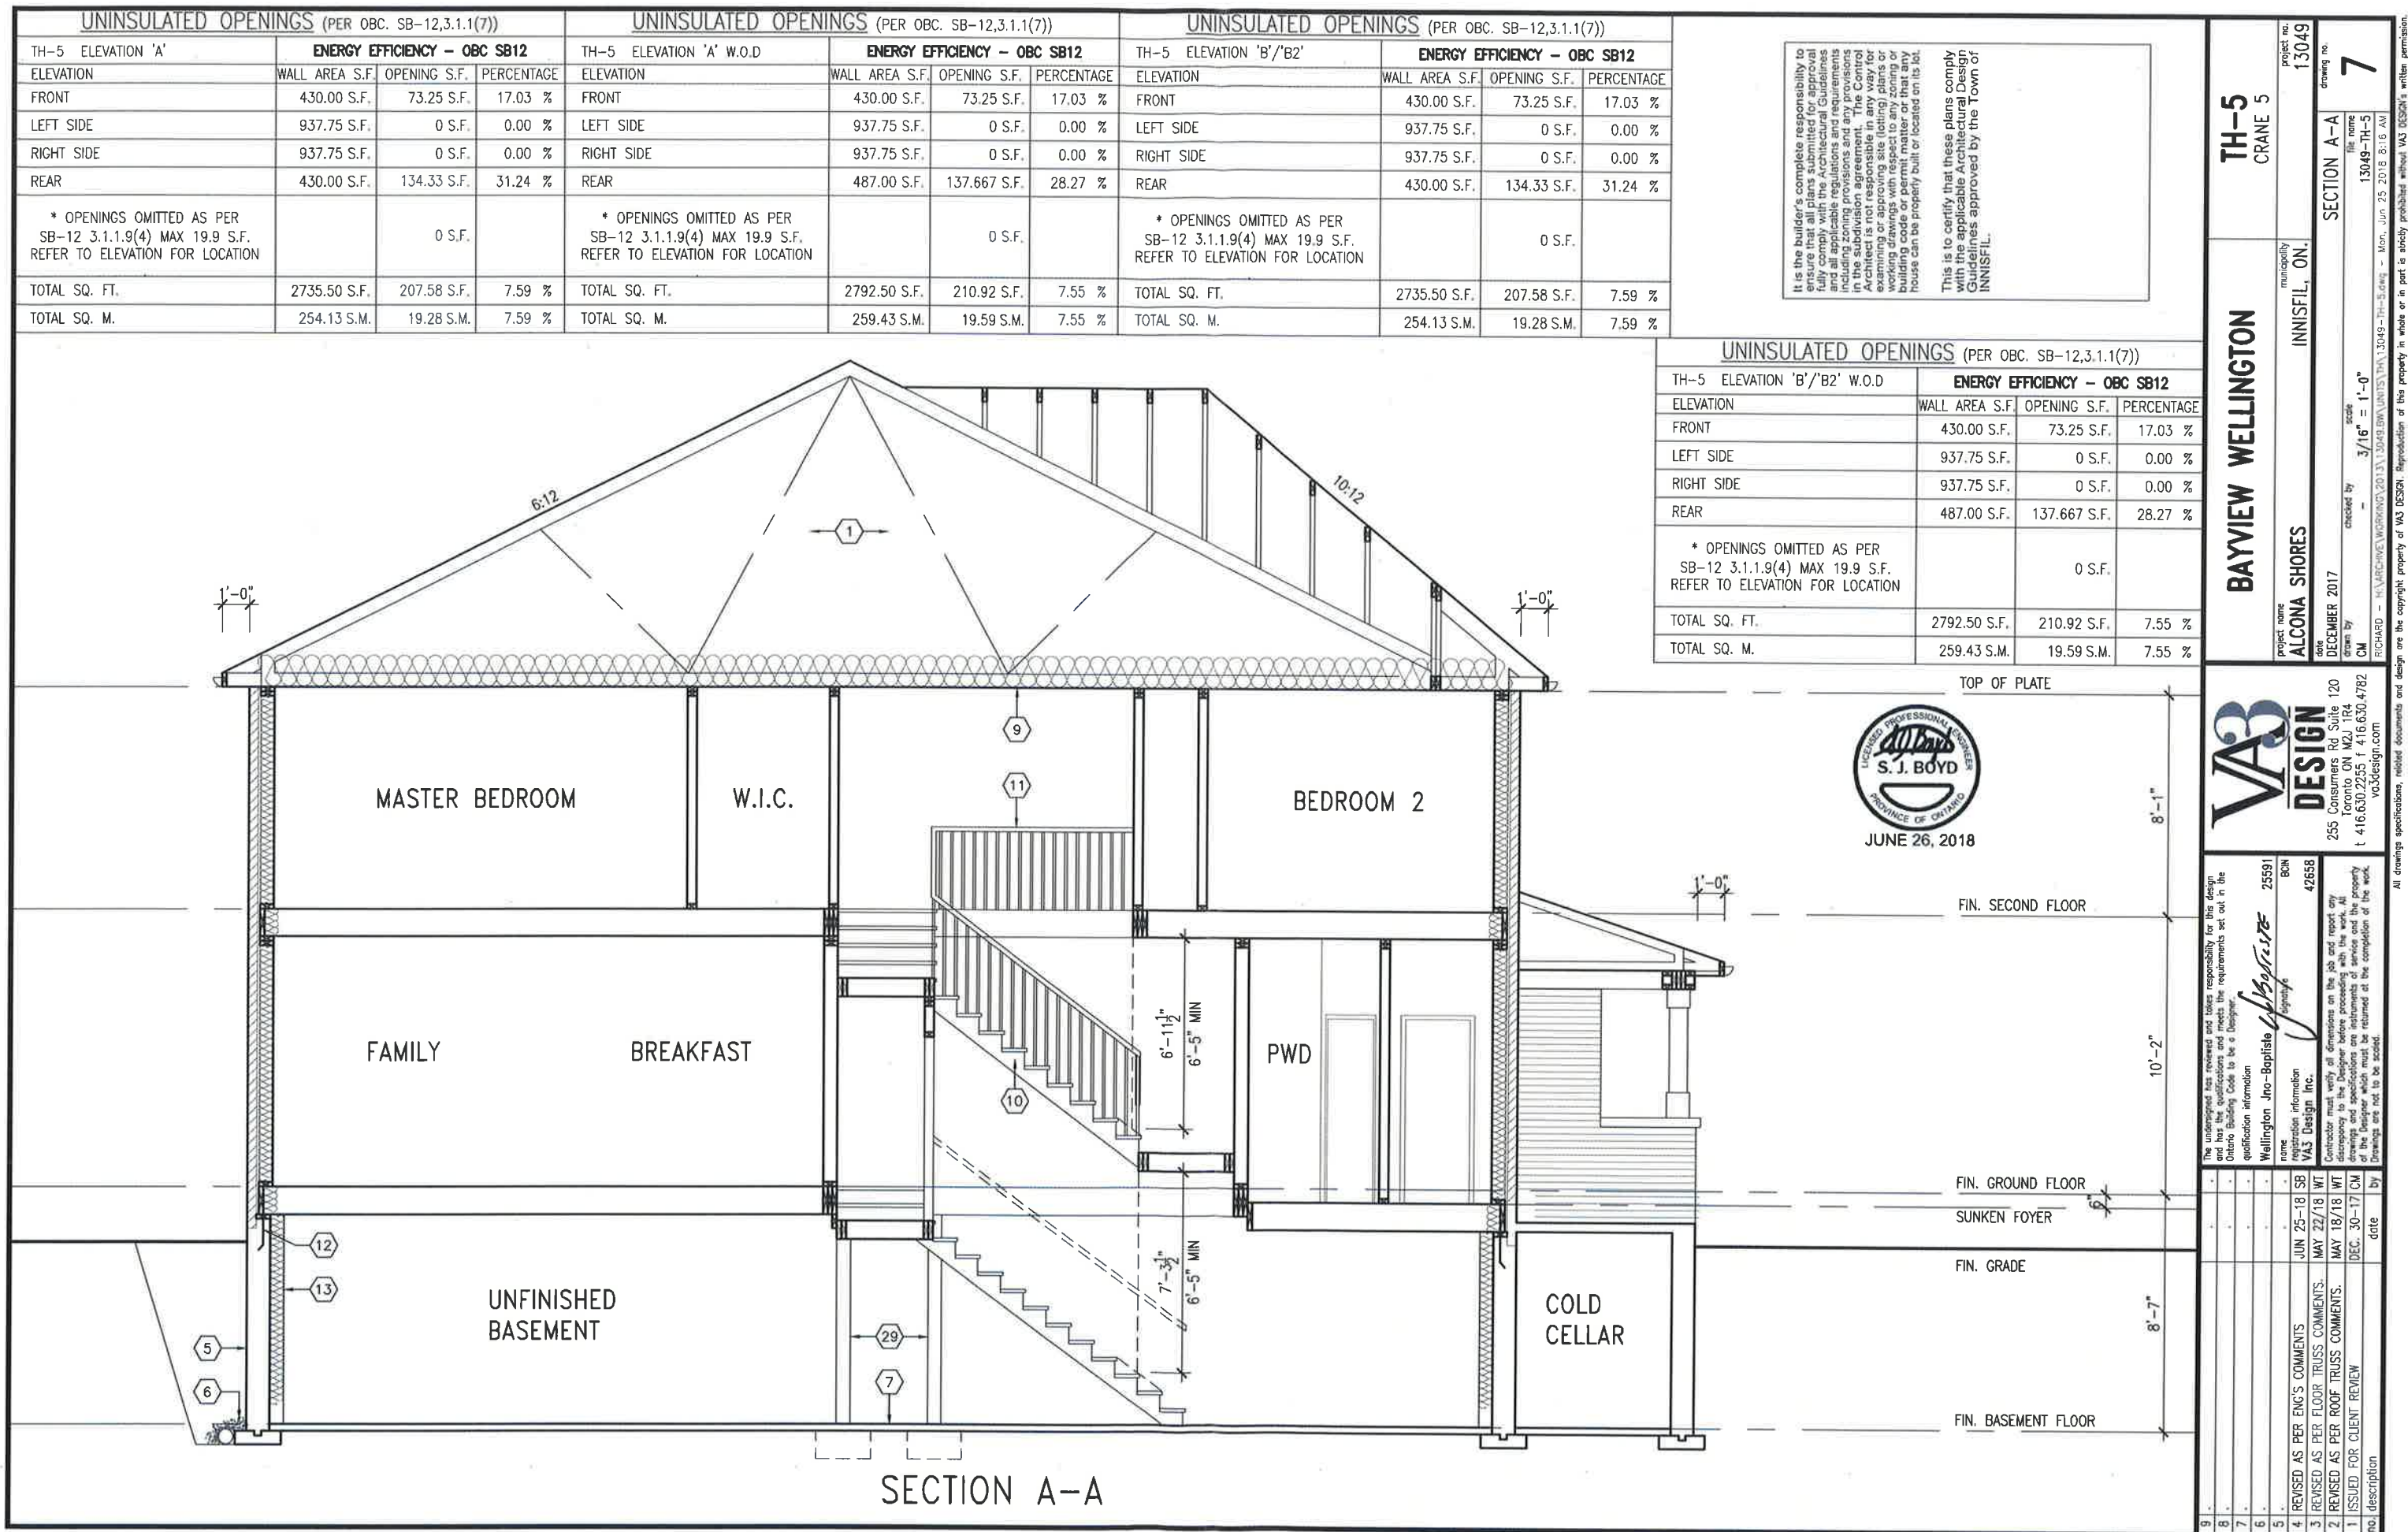


 

PARTIAL GROUND FLOOR
PLAN 7R W.O.D. COND.




1	name	Wellington Jno-Baptista	25591	BCBN	
2	name				
3	name				
98</					

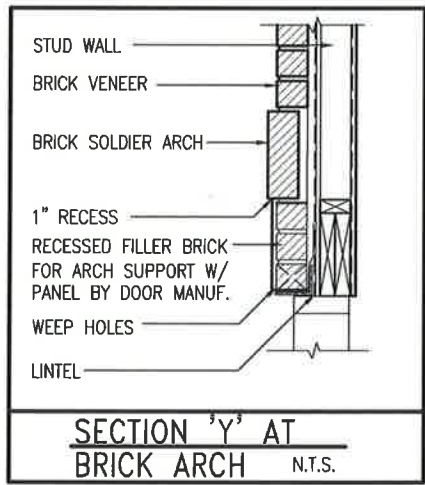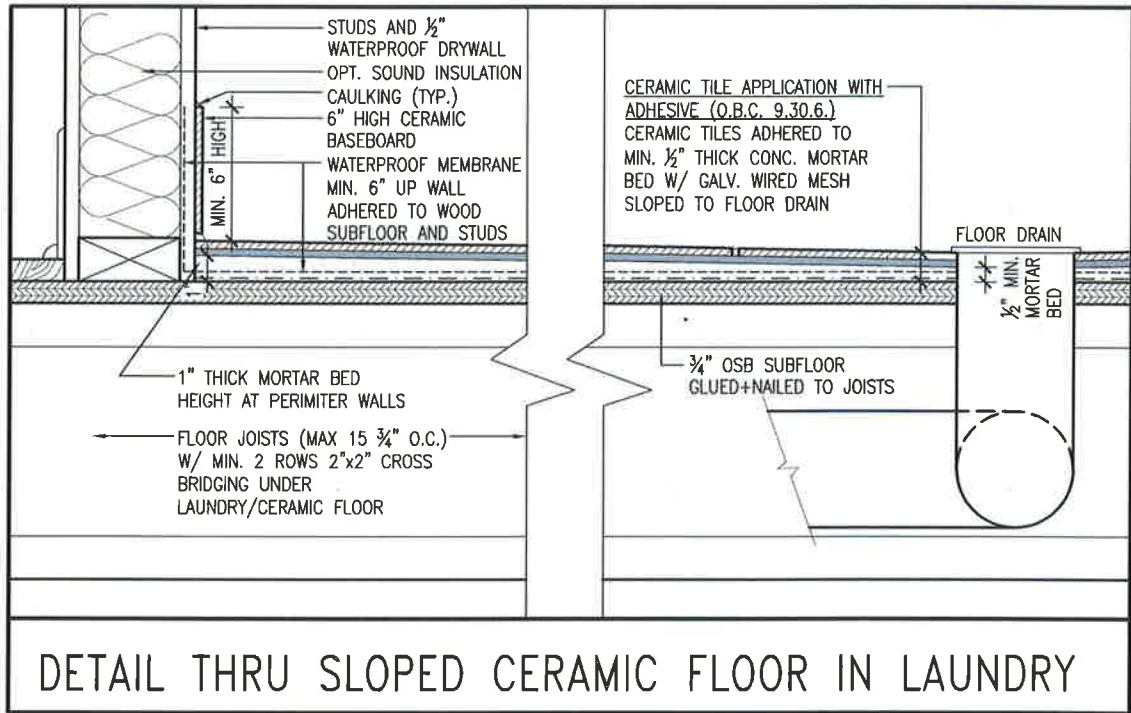

BAYVIEW WELLINGTON project name ALCONA SHORES municipality INNISFIL, ON.		TH-5 CRANE 5 project no. 13049	
date DECEMBER 2017 checked by CM		drawing no. 9 file name 13049-TH-5 date JUN 25 2018 8:16 AM	
RICHARD - IN ARCHIVE\WORKING\2017\13049 BAYVIEW\UNITS\TH\13049-TH-5.dwg - Mod, JUN 25 2018 8:16 AM			


VAS DESIGN 255 Consumers Rd Suite 120 Toronto, ON M2J 1B4 t 416.630.2255 f 416.630.4782 vasdesign.com		The undersigned has reviewed and takes responsibility for this design and has the qualifications and meets the requirements set out in the Ontario Building Code to be a Designer. qualification information Wellington Jno-Baptiste name Jno-Baptiste registration number 25591 BCN 42658	
Contractor must verify all dimensions on the job and report any discrepancy to the Designer before proceeding with the work. All drawings and specifications are instruments of service and the property of the Designer which must be returned at the completion of the work. Drawings are not to be scaled.		4 REVISED AS PER ENG'S COMMENTS JUN 25-18 SB 3 REVISED AS PER FLOOR TRUSS COMMENTS MAY 22/18 WT 2 REVISED AS PER ROOF TRUSS COMMENTS MAY 18/18 WT 1 ISSUED FOR CLIENT REVIEW DEC. 30-17 CM	
no.	description	date	by

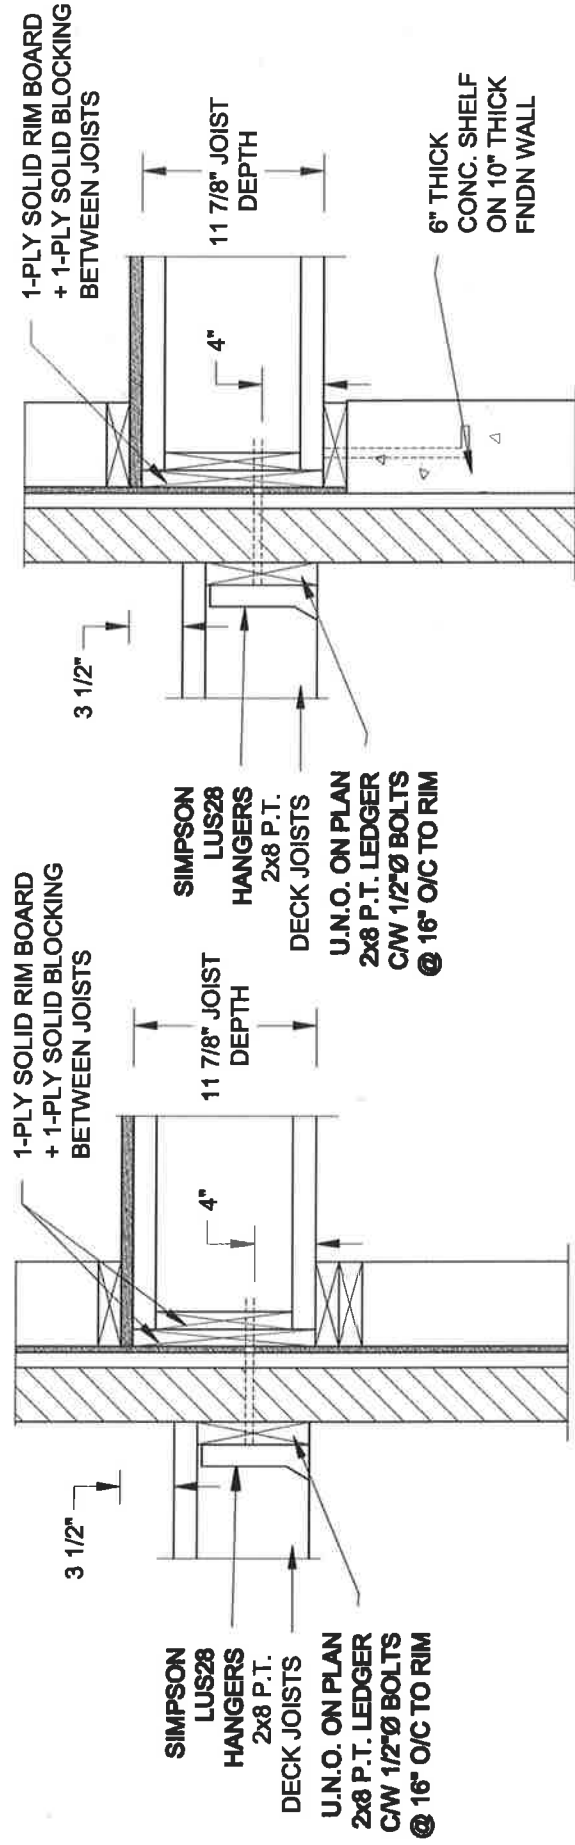

1A DECK FASTENING DETAIL
S2 SCALE: 1" = 1'-0"

1B DECK FASTENING DETAIL
S2 SCALE: 1" = 1'-0"


- NOTE: 1. WHERE BACKFILL HEIGHT < 4'-7", PROVIDE 2x8 @ 16" o/c KNEEWALL ON 10" THICK CONC FNDN WALL
2. WHERE BACKFILL HEIGHT > 4'-7", PROVIDE 6" CONC SHELF FOR BRICK VENEER ON 10" THICK CONC FNDN WALL
3. FOOTING TO BE 22"x8" THICK UNLESS NOTED OTHERWISE ON PLAN.

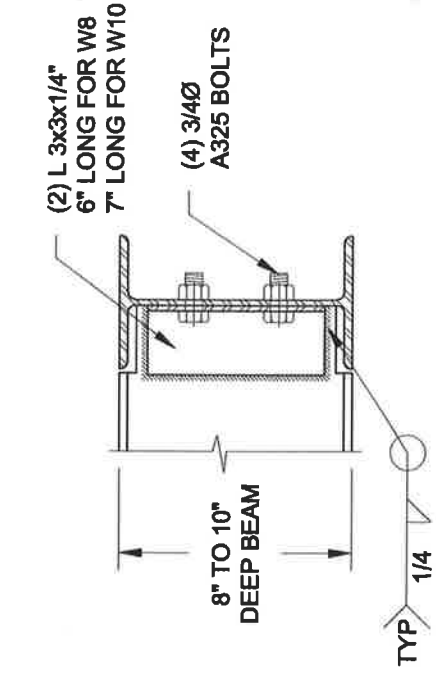

NOTE: DETAIL IS APPLICABLE TO W8x40 (W200x59) BEAM MAX AND W10x39 (W250x58) BEAM MAX.

2
S2


SCALE: 1-1/2" = 1'-0"

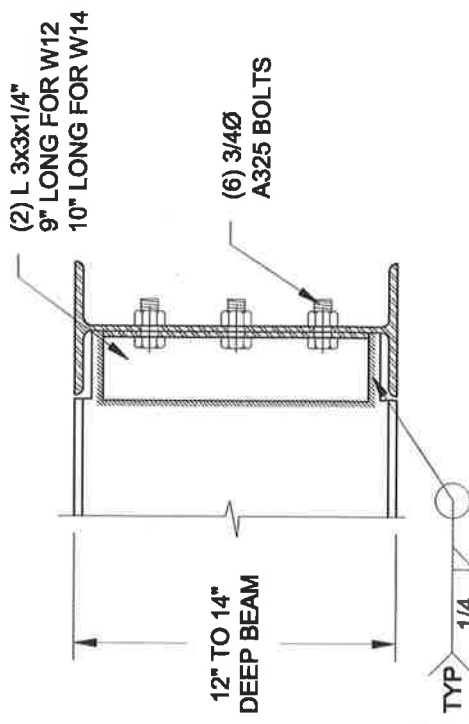

NOTE: DETAIL IS APPLICABLE TO W12x58 (W310x86) BEAM MAX AND W14x48 (W360x72) BEAM MAX.

2
S2

SCALE: 1-1/2" = 1'-0"

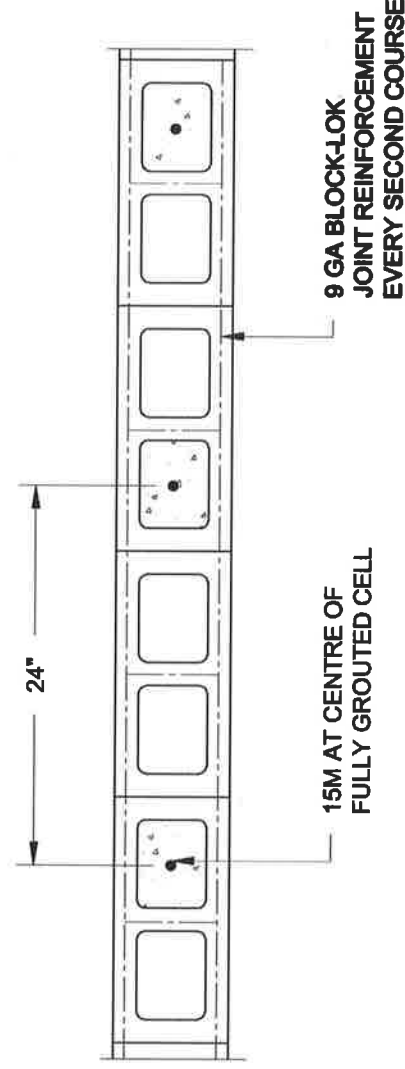


3
S2

3 PLAN OF FIREWALL AT 2 STOREY CONDITION
S2 SCALE: 1" = 1'-0"





NOTES:

1. REINFORCING STEEL TO CONFORM TO CSA G30.18, GRADE 400.
2. GROUT TO HAVE A COMPRESSIVE STRENGTH OF 20 MPa AT 28 DAYS WITH 10" SLUMP. MAXIMUM AGGREGATE SIZE = 3/8".
3. LAP VERTICAL BARS 30" AT ANY SPLICES.

Scale: AS NOTED	QUAILE ENGINEERING LTD.		Engineer's Seal:  S. J. BOYD JUNE 22, 2018	Project: BAYVIEW WELLINGTON HOMES - ALCONA TOWNS INNSFEL, ONTARIO
	Date: JUN-22-2018	38 Parkside Drive, UNIT 7 Newmarket, ON L3Y 8J9 T: 905-853-8547 E: quaille.eng@rogers.com		
Drawn: SC	Checked: SJB	TYPICAL STRUCTURAL DETAILS FOR SINGLES		
		Project No.: 18-104	Drawing No.: S2	

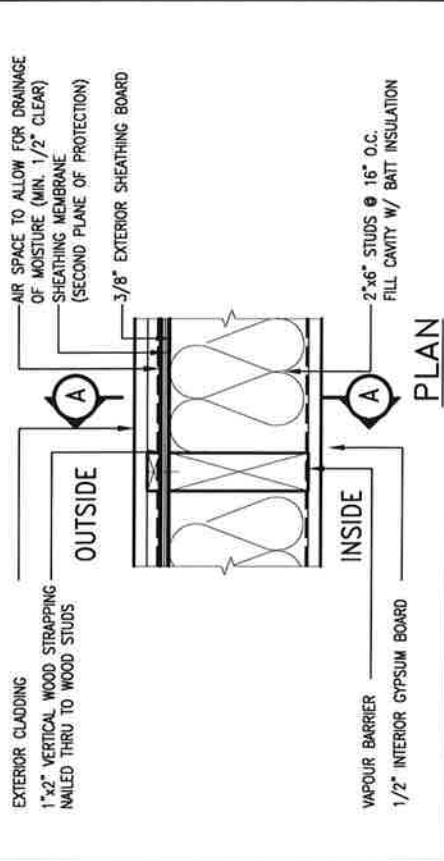

STUD WALL REINFORCEMENT FOR FUTURE GRAB BARS IN MAIN BATHROOM
REINFORCEMENT OF WOOD STUD WALLS SHALL BE INSTALLED ADJACENT TO WATER CLOSET AND SHOWER OR BATHTUB IN MAIN BATHROOM PER IRC. DIV. B-9.5.2.3.
FUTURE GRAB BARS TO BE MOUNTED TO RESIST HORIZ. AND VERT. LOADS OF 1.3 KN (300 lb).
REFER TO IRC. DIV. B- WATER CLOSET 3.8.3.8.(3)(a) & 3.8.3.8.(3)(b). SHOWER 3.8.3.11.(2)(g). & BATHTUB 3.8.3.11.(4)(c). AND DETAILS PROVIDED BELOW.

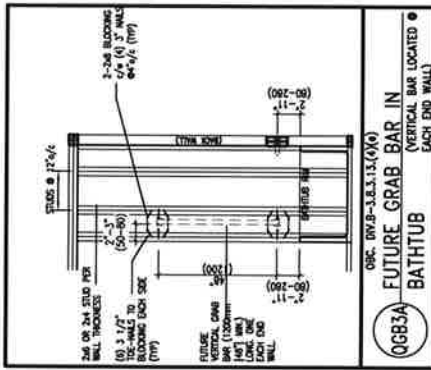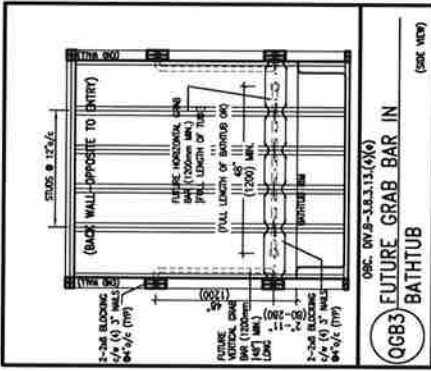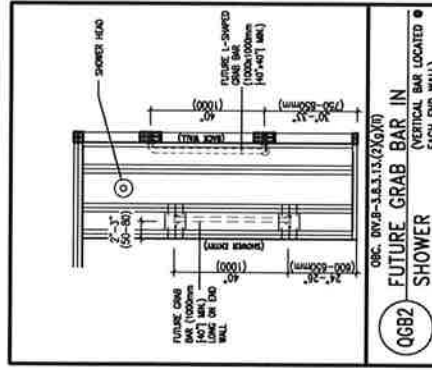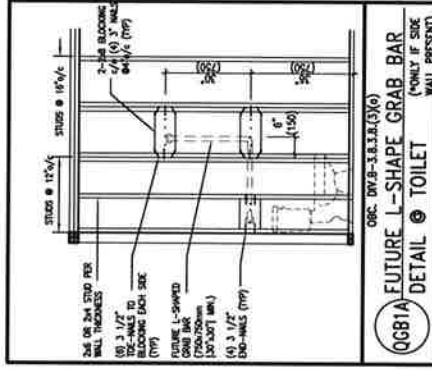


1. FOR ROOF DESIGN SNOW LOAD OF UP TO 2.5 KPa.
SUPPORTED ROOF TRUSS LENGTH OF 6.0m AND FLOOR
JOIST LENGTH OF 2.5m OF ONE FLOOR.
2. PROVIDE HORIZONTAL SOLID BLOCKING @ 1200 O.C. (4'-0")
3. PROVIDE A MINIMUM OF 9.5mm (3/8") PLYWOOD OR OSB
EXTERIOR SHEATHING ON THE EXTERIOR FACE.
4. FOR A 1/50 YEAR REFERENCE WIND PRESSURE OF 0.6 KPa,
STUDS GREATER THAN 9'-10" HIGH TO BE No. 2 SPF
5. STUD SPECIFICATION IS SUITABLE FOR BRICK VENEER OR
SIDING.

MAX. HEIGHT FOR 2"x8" EXTERIOR WALL IS AS FOLLOWS:

2"x8" @ 16" O.C. -	16'-0"
2"x8" @ 12" O.C. -	17'-9"
2-2"x8" @ 16" O.C. -	20'-4"
2-2"x8" @ 12" O.C. -	22'-4"

NOTES:


1. FOR ROOF DESIGN SNOW LOAD OF UP TO 2.5 kPa
2. SUPPORTED ROOF TRUSS LENGTH OF 6.0m ONLY.
3. PROVIDE HORIZONTAL SOLID SLAGGING @ 1200 O.C. (4'-0")
4. PROVIDE A MINIMUM OF 9.5mm (3/8") PLYWOOD OR OSB EXTERIOR SHEATHING ON THE EXTERIOR FACE AND 12.5mm (1/2") GYPSUM BOARD ON THE INTERIOR FACE.
5. WALL FRAMING SHALL CONFORM TO OBC 9.23.10.1.(2)
6. FOR A 1/50 YEAR REFERENCE WIND PRESSURE OF 0.6 kPa STUDS GREATER THAN 9'-10" HIGH TO BE No. 2 SPF.
7. STUD SPECIFICATION IS SUITABLE FOR BRICK VENEER OR SIDING.
- 8.

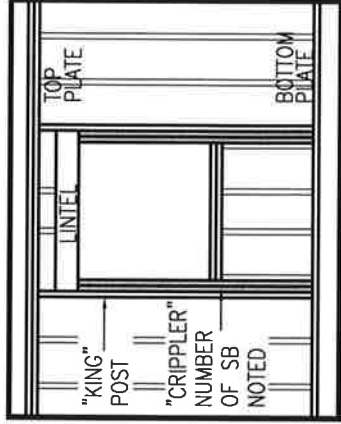


VA3
DESIGN
255 Consumers Rd Suite 120
Toronto, ON M2J 1R4
t 416.630.2255 f 416.630.4782
va3design.com

project name ALCONA	municipality INNISFILON.	CONST NOTE
date MAY 2016	scale 3/16" = 1'-0"	project no. 13049
drawn by RC	checked by -	drawing no. CN2
CONSTRUCTION NOTES FILE NAME 13049-CN-A1 VER 2020 RICHARD - IN ARCHITECT WORKING 2021 IN LUCAS BROWN/INISFILON. INNOVAT 13049-CN-A1 VER 2020.dwg - Tue - Feb 9, 2021 - 11:11 AM		


All drawings specifications, related documents and design are the copyright property of VA3 DESIGN. Reproduction of this property in whole or in part is strictly prohibited without VA3 DESIGN's written permission.

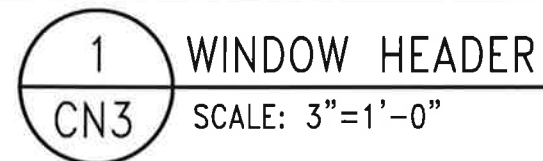

2 WINDOW SILL
CN3 SCALE: 3"=1'-0"

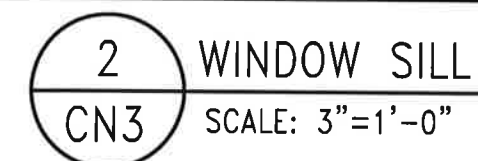[illegible]

FOR 9 1/2" JOIST DEPTH

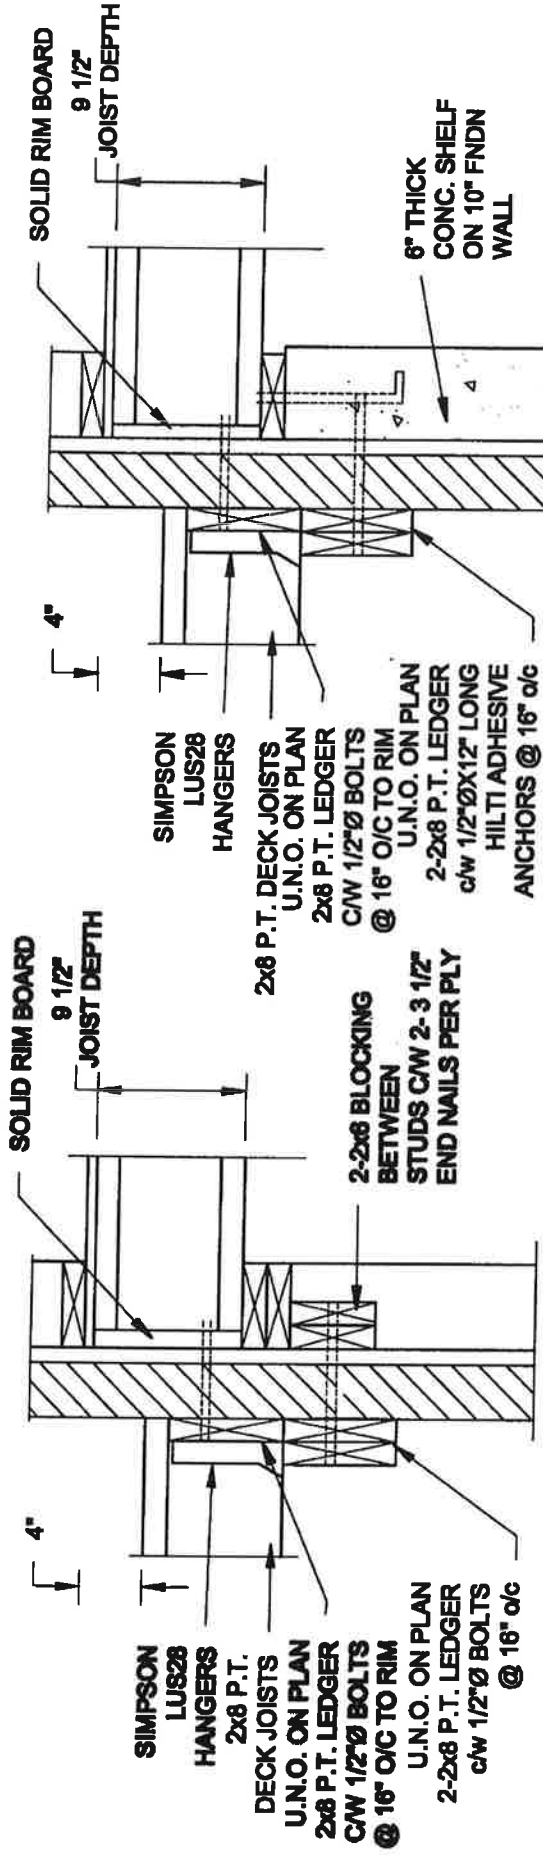


1A DECK FASTENING DETAIL S2 SCALE: 1" = 1'-0"

- NOTE: 1. WHERE BACKFILL HEIGHT < 4'-7", PROVIDE 2x8 @ 16" O/C KNEEWALL ON 10" THICK CONC FNDN WALL
2. WHERE BACKFILL HEIGHT > 4'-7", PROVIDE 6" CONC SHELF FOR BRICK VENEER ON 10" THICK CONC FNDN WALL
3. FOOTING TO BE 22"x8" THICK UNLESS NOTED OTHERWISE ON PLAN.

1B DECK FASTENING DETAIL S2 SCALE: 1" = 1'-0"


FOR 11 7/8" JOIST DEPTH

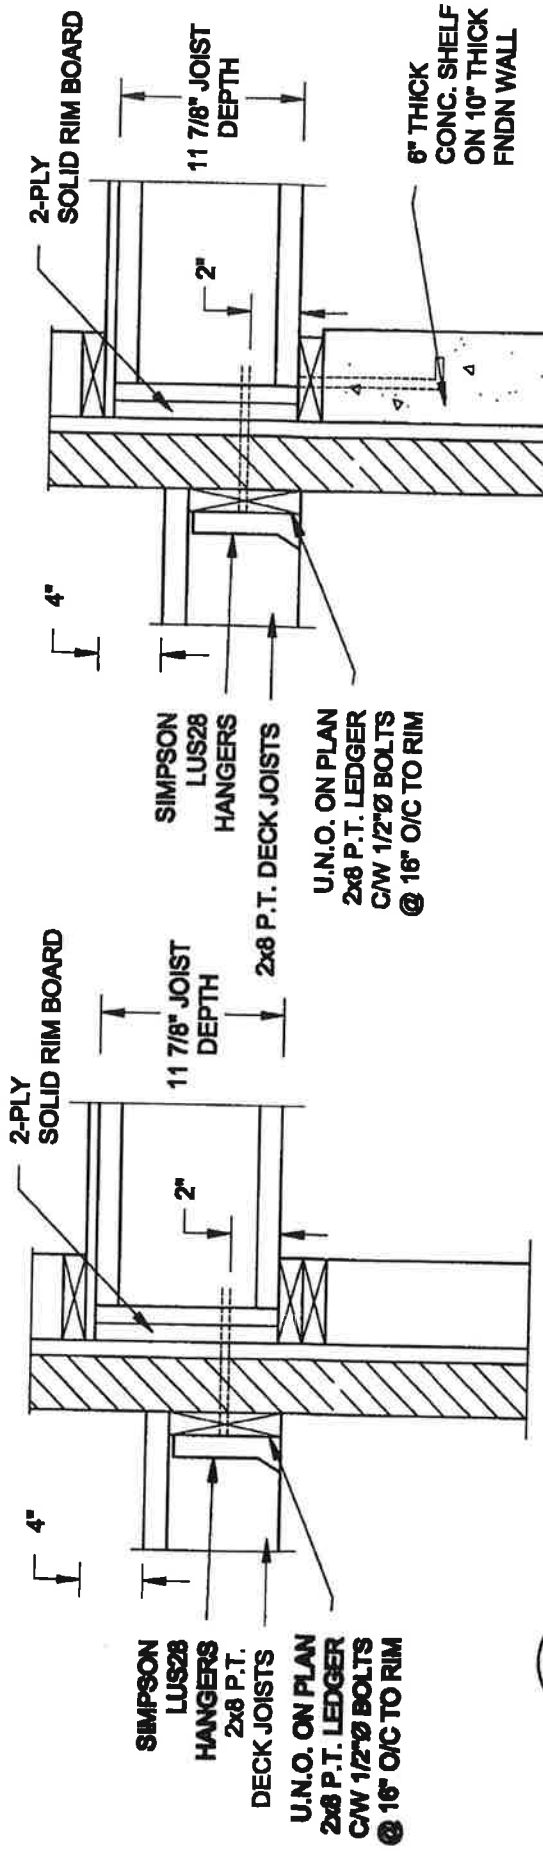


2A DECK FASTENING DETAIL S2 SCALE: 1" = 1'-0"

- NOTE: 1. WHERE BACKFILL HEIGHT < 4'-7", PROVIDE 2x8 @ 16" O/C KNEEWALL ON 10" THICK CONC FNDN WALL
2. WHERE BACKFILL HEIGHT > 4'-7", PROVIDE 6" CONC SHELF FOR BRICK VENEER ON 10" THICK CONC FNDN WALL
3. FOOTING TO BE 22"x8" THICK UNLESS NOTED OTHERWISE ON PLAN.

2B DECK FASTENING DETAIL S2 SCALE: 1" = 1'-0"

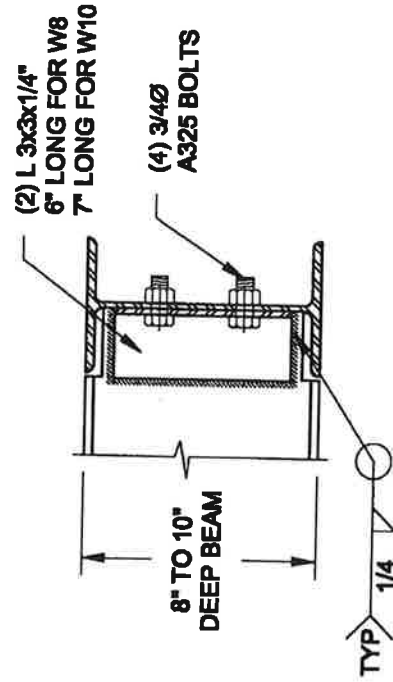

NOTE: DETAIL IS APPLICABLE TO W8x40 (W200x58) BEAM MAX AND W10x39 (W250x58) BEAM MAX.

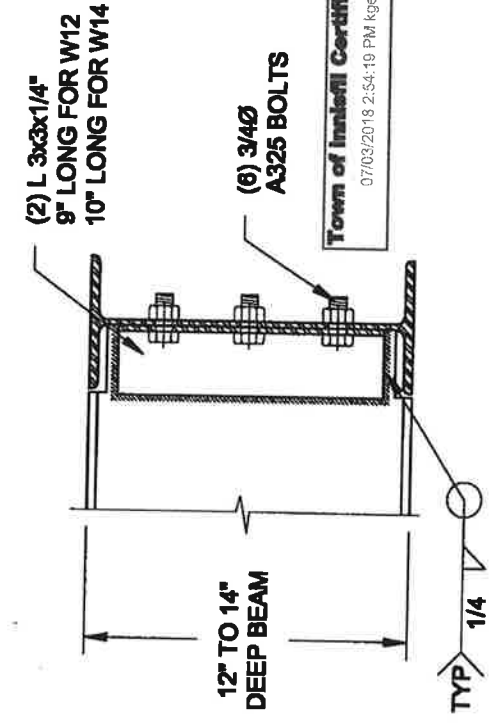

NOTE: DETAIL IS APPLICABLE TO W12x58 (W310x88) BEAM MAX AND W14x48 (W380x72) BEAM MAX.


3 STEEL BEAM CONNECTION DETAIL S2 SCALE: 1-1/2" = 1'-0"

Scale: AS NOTED
Date: JUL-01-2017
Drawn: SC
Checked: QJB

QUAILE ENGINEERING LTD.
38 Parkside Drive, UNIT 7
Newmarket, ON
L3Y 8J9
T: 905-883-8847
E: quaile.eng@rogers.com

Engineer's Seal:
S. J. BOYD
AUG 10, 2017

Project: DAYVIEW WELLINGTON HOMES - ALCONA PROJECT
INVERFL, ONTARIO
Typical Structural Details for Singles
Project No.: 16-083
Drawing No.: 82

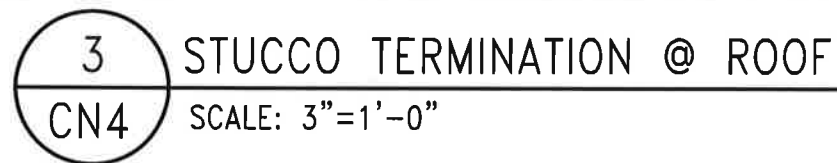

4 HORIZONTAL EXPANSION JOINT
CN4 SCALE: 3"=1'-0"

9	-	The undersigned has reviewed and takes responsibility for this design and has the qualifications and meets the requirements set out in the Ontario Building Code to be a Designer.	
8	-		
7	-	qualification information	
6	-	Wellington Jno-Baptiste 25591	
5	-	name	
4	-	registration information	
3	-	VAS Design Inc. BCN 42658	
2	UPDATE TO OBC VER 2020	Contractor must verify all dimensions on the job and report any discrepancy to the Designer before proceeding with the work. All drawings and specifications are instruments of service and the property of the Designer, which must be returned at the completion of the work. Drawings are not to be copied.	FEB 09-21 RC
1	ISSUE FOR CLIENT REVIEW		AUG 04-17 RC
no.	description		date

DESIGN

255 Consumers Rd Suite 120
 Etobicoke, ON M2H 4R4
 t 416.630.7235 f 416.630.4782
vadoesign.com

CONST NOTE

project name **ALCONA** municipality **INNISFILON.** project no. **13049**


date **MAY 2016** drawn by **RC** checked by **-** scale **3/16" = 1'-0"**

CONSTRUCTION NOTES


13049-CH-A1 VER 2020

FILE NAME **13049-CH-A1 VER 2020.dwg** LUT - FEB 9 2021 - 11:17 AM

All drawings, specifications, related documents and design are the copyright property of VAS DESIGN. Reproduction of this document without the written permission of VAS DESIGN is strictly prohibited.

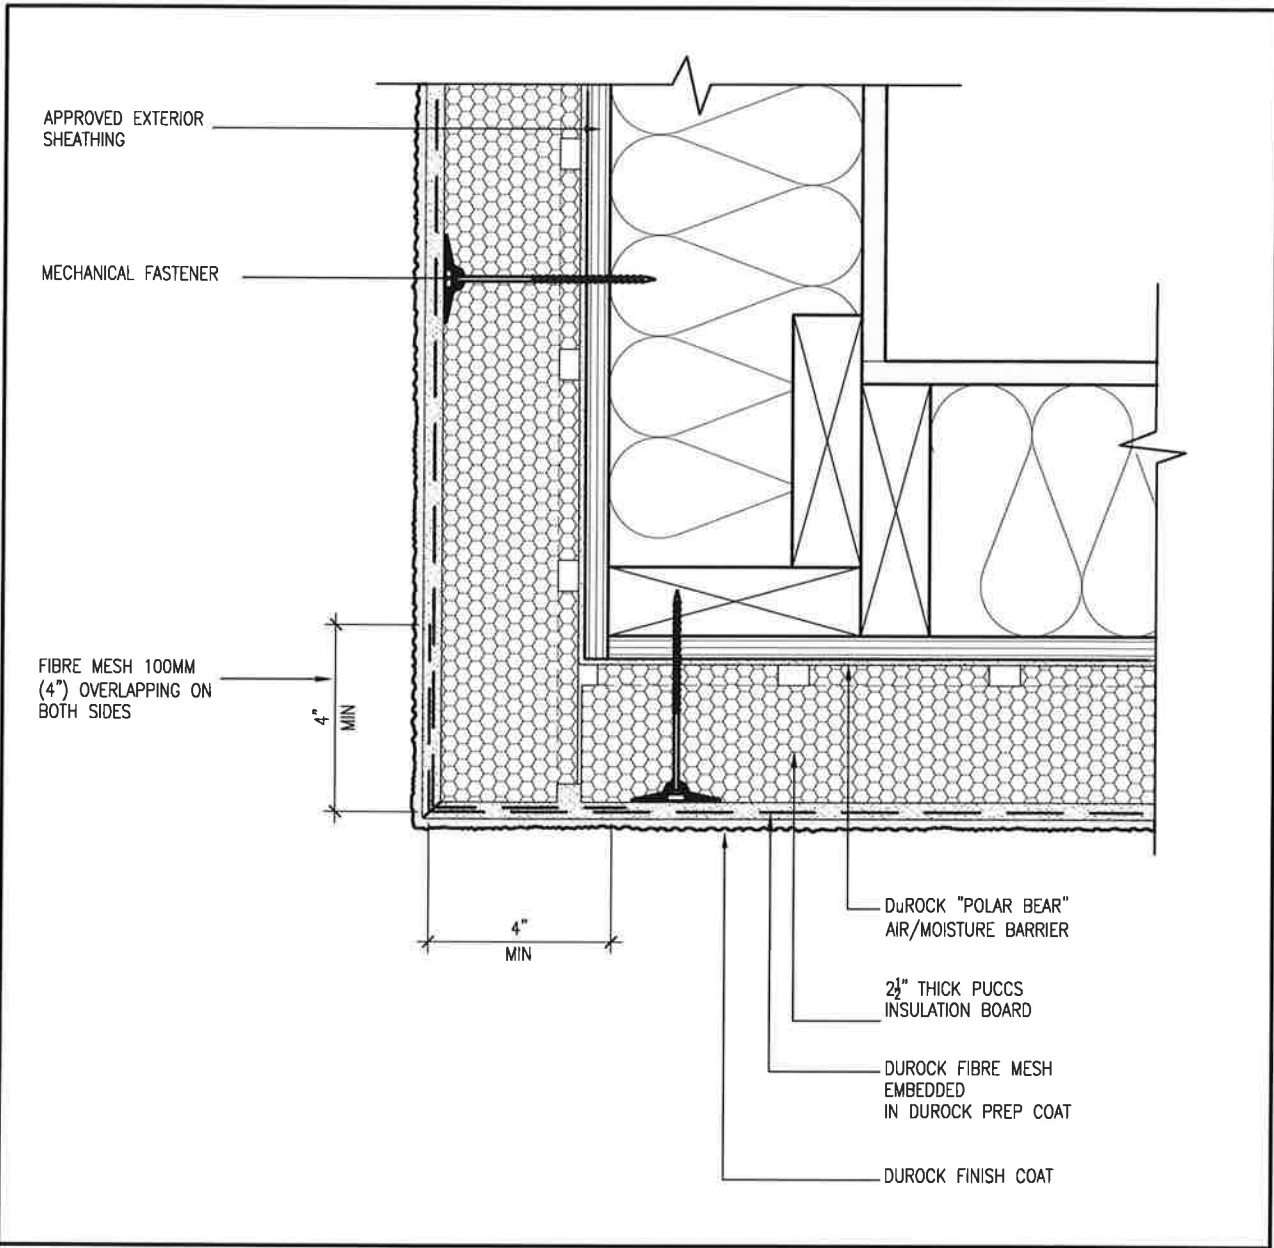

5 CORNER DETAIL
CN5 SCALE: 3"=1'-0"

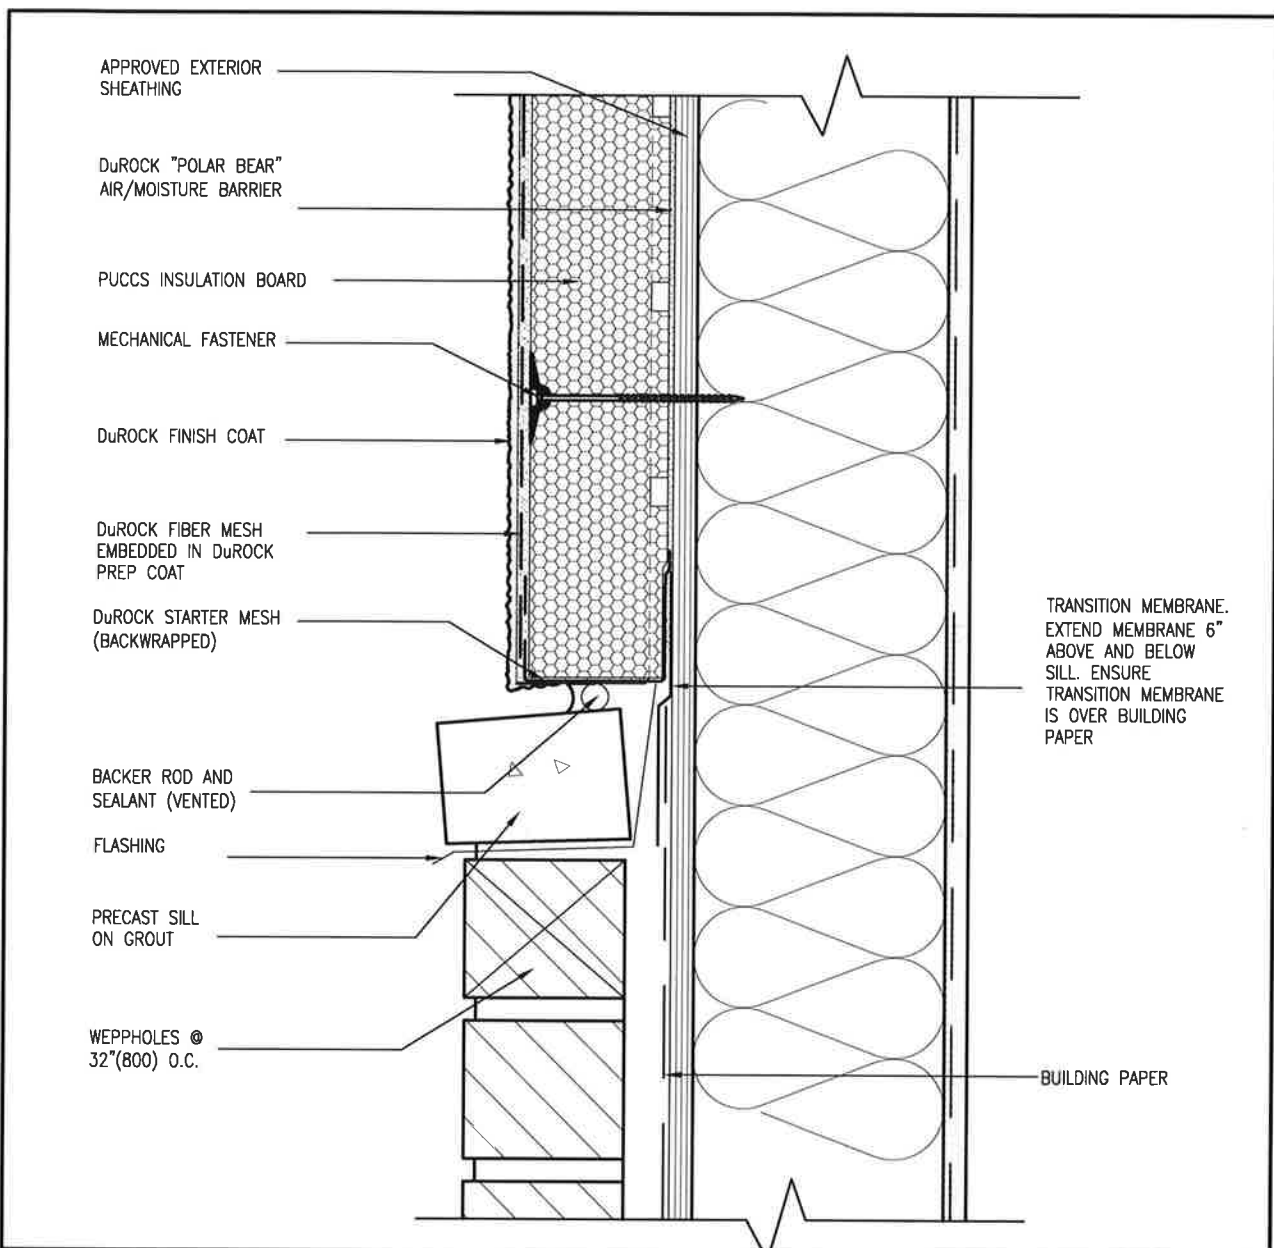

6 STUCCO / MASONRY PLINTH CONNECTION
CN5 SCALE: 3"=1'-0"

ALL STUCCO WALLS TO HAVE A MINIMUM 10mm AIR SPACE BEHIND THE CLADDING WITH POSITIVE DRAINAGE TO THE EXTERIOR. THE EXTERIOR SHEATHING MUST NOT BE GYPSUM BASED. ALL STUCCO TO BE INSTALLED AS PER MANUFACTURERS SPECIFICATIONS.
DETAILS ARE BASED ON DuROCK PUCCS SYSTEM

CONST NOTE		BAYVIEW WELLINGTON		ALCONA		INNSTILON.		CONSTRUCTION NOTES		CN5	
9.											
8.											
7.											
6.											
5.											
4.											
3.											
2.	UPDATE TO 08C VER 2020	FEB 09-21 RC									
1.	ISSUE FOR CLIENT REVIEW	AUG 04-17 RC									
no.	description										

The undersigned has reviewed and takes responsibility for this design and has the qualifications and meets the requirements set out in the Ontario Building Code to be a Designer.

Wellington Jno-Baptiste 25591 BCN
VA3 Design Inc. 42658


Contractor must verify all dimensions on the job and report any discrepancy to the Designer before proceeding with the work. All drawings and specifications are instruments of service and the property of the Designer which must be returned at the completion of the work. Drawings are not to be scaled.

255 Consumers Rd, Suite 120
Toronto, ON M2J 1R4
t 416.630.2255 f 416.630.4782
v3design.com

Richard - H. Vachon, Architect, 2013/13049 BAWUNTESON Notes 13049-CN-A1 VER 2020 Aug - Tue - Feb 9 2021 - 11:17 AM

All drawings, specifications, related documents and design are the copyright property of V3 DESIGN. Reproduction of this property in whole or in part is strictly prohibited without V3 DESIGN's written permission.

THE MINIMAL THERMAL PERFORMANCE OF BUILDING ENVELOPE AND EQUIPMENT SHALL CONFORM TO THE FOLLOWING SB-12 COMPLIANCE PACKAGE AS PER OBC SUPPLEMENTARY STANDARD SB-12, SECTION 3.1.1.1.

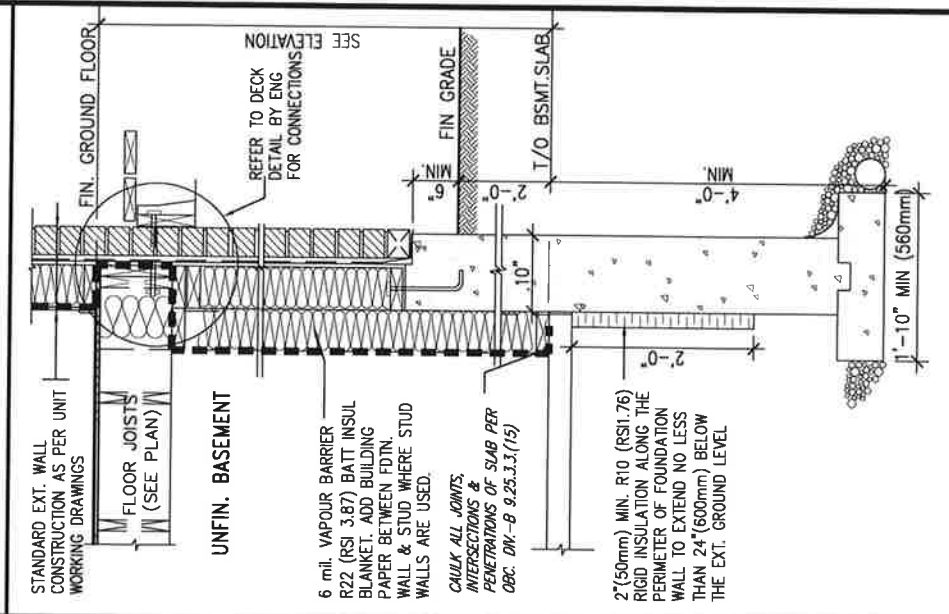

* REVISED-FEB 2017

SECTION AT W.O.D/W.O.B.


9	*	-
8	*	-
7	*	-
6	*	-
5	*	-
4	*	-
3	*	-
2. UPDATE TO OBC KIR 2020 FEB 09-21 RC		
1. ISSUE FOR CLIENT REVIEW AUG 04-17 RC		
no.	description	date by

VA3
DESIGN
255 Consumers Rd Suite 120
Toronto ON M2J 1R4
416.630.2255 f 416.630.4782
va3design.com

project name ALCONA	municipality INNISFIL ON.	project no. 13049
drawn by MAY 2016	scale 3/16" = 1'-0"	drawing no. CN6
checked by -	CONSTRUCTION NOTES	
date 13048-CN-A1	file name VER 2020	

All drawings specifications, related documents and design are the copyright property of VAS DESIGN. Reproduction of this property in whole or in part is strictly prohibited without VAS DESIGN's written permission.

SB12-COMPLIANCE PACKAGE 'A1'

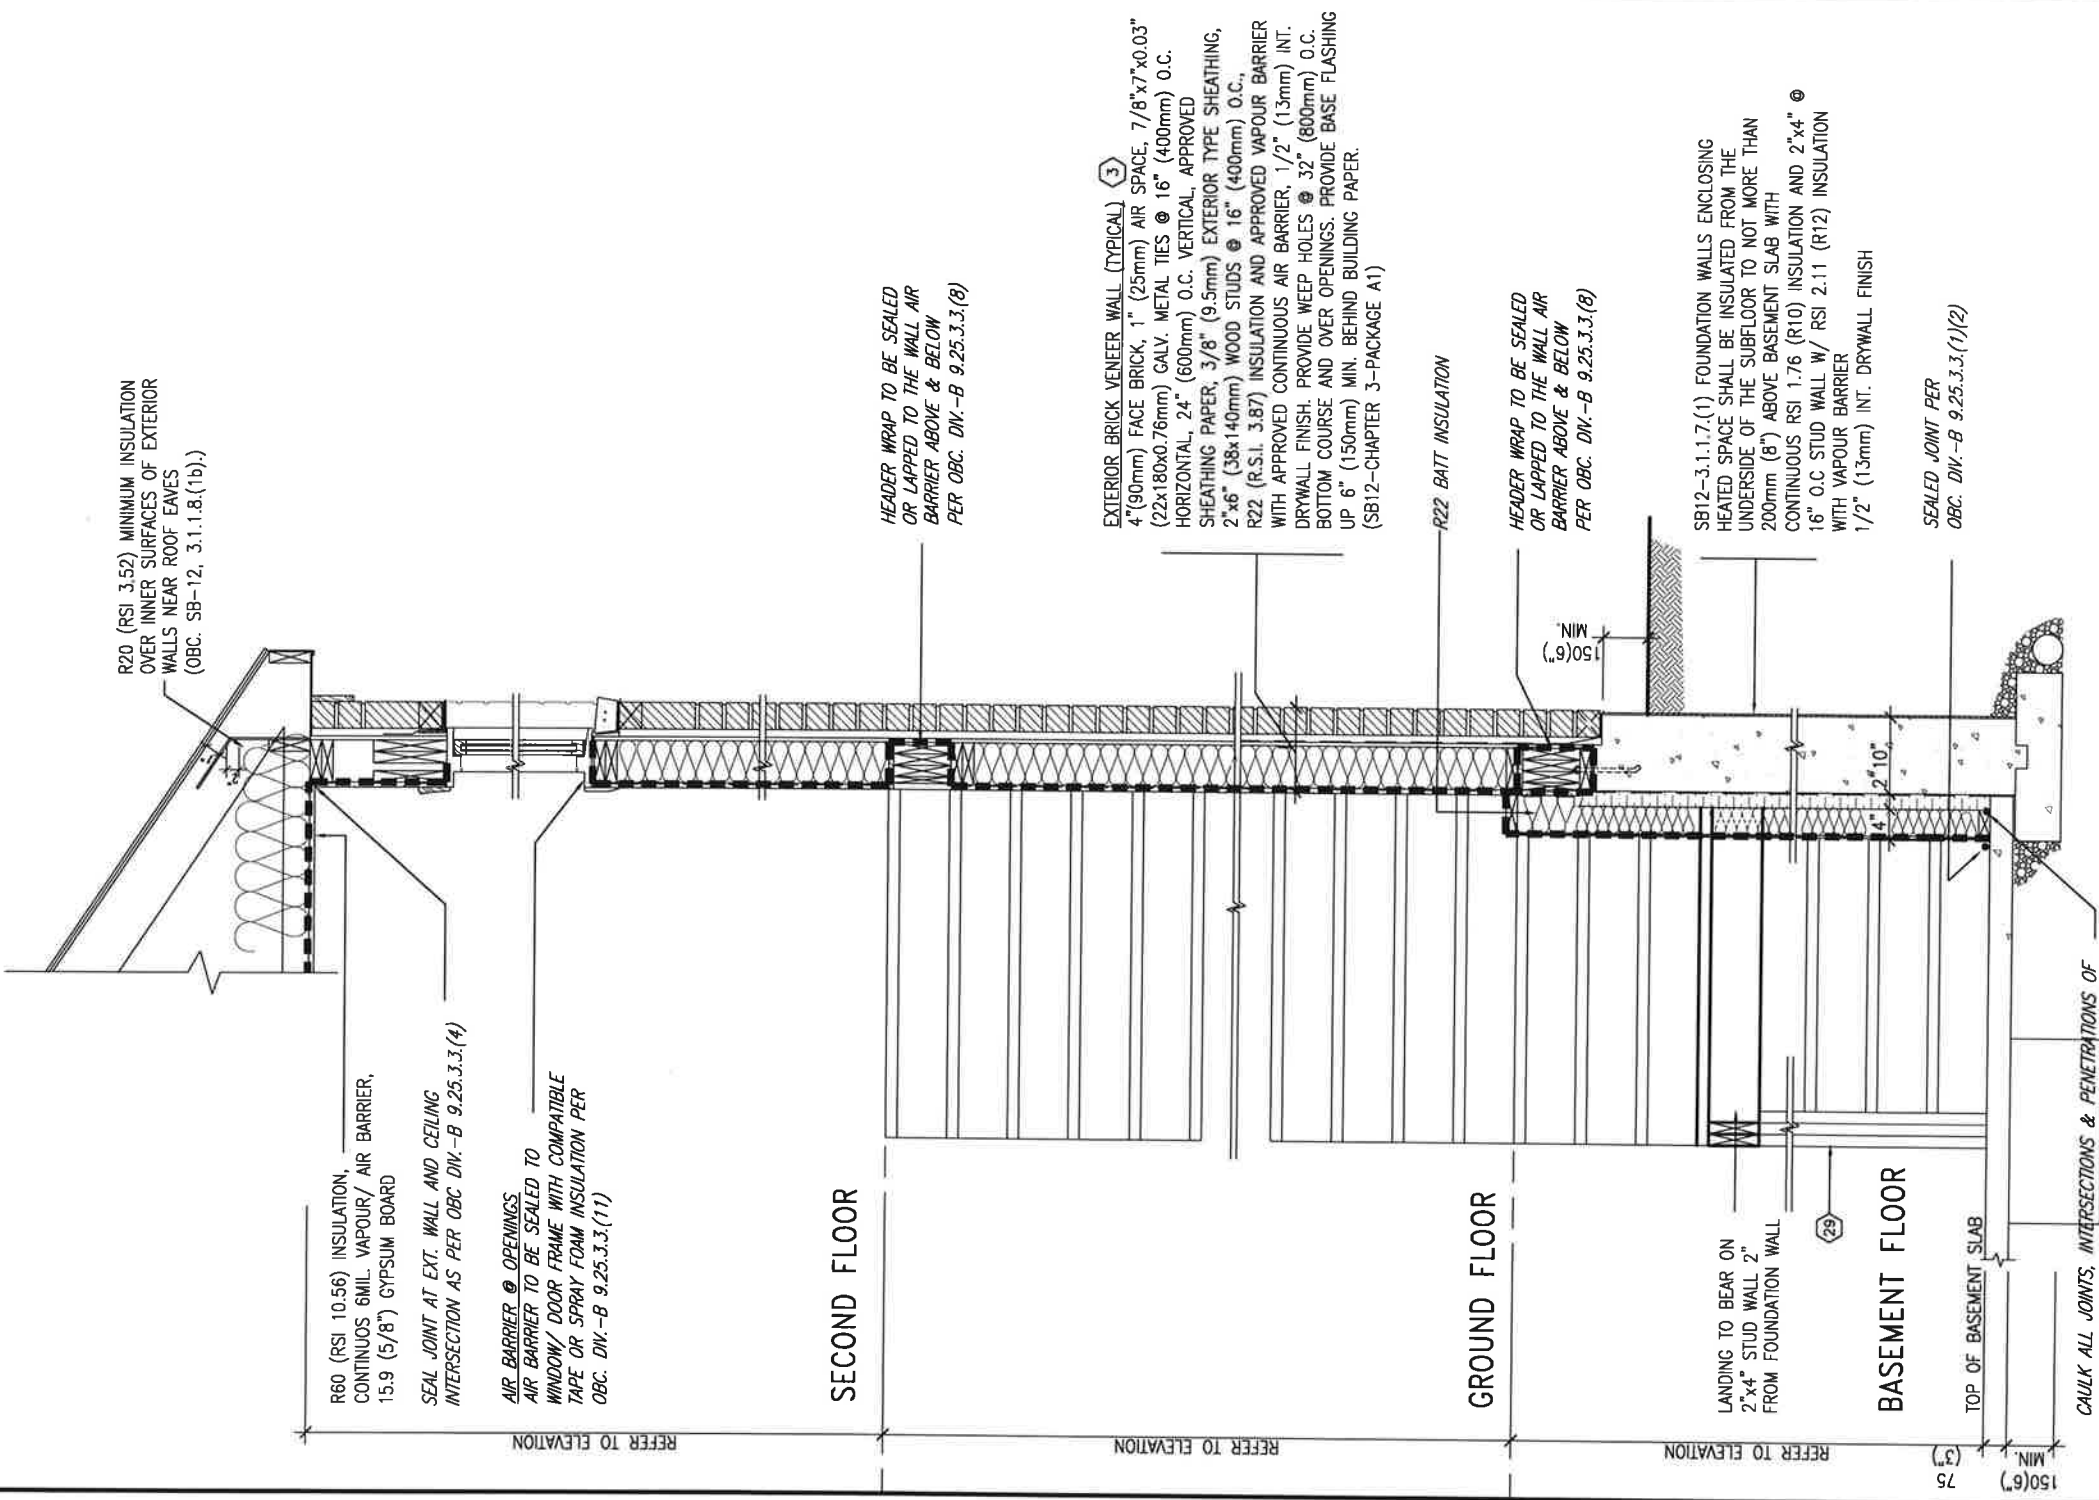

AIR BARRIER SYSTEMS
AIR BARRIER TO BE INSTALLED IN
CONFORMANCE WITH OBC. DIV. B-9.25.3

REFER TO ADDITIONAL
DETAILS FOR STRUCTURAL
COMPONENTS

EW STR TYPICAL EXT. WALL AIR BARRIER CONTINUITY SECTION w/
BRICK VENEER AT STAIR AND SUNKEN COND (PACKAGE A1)
10" FOUNDATION WALL SCALE: N.T.S.

9.	-	-	The undersigned has reviewed and takes responsibility for this design and has the qualifications and meets the requirements set out in the Ontario Building Code to be a Designer.
8.	-	-	
7.	-	-	qualification information
6.	-	-	
5.	-	-	name
4.	-	-	registration information
3.	-	-	signature
2.	UPDATE TO CBC VER 2020	FEB 09-21 RC	Contractor must verify all dimensions on the job and report any discrepancy to the Designer before proceeding with the work. All dimensions and specifications are instruments of service and the property of the Designer. Drawings are returned at completion of the work.
1.	ISSUE FOR CLIENT REVIEW	AUG 04-17 RC	Drawings are not to be copied.
no.	description	date	by


BAYVIEW WELLINGTON	CONST NOTE
project name ALCONA	project no. 13049
date MAY 2016	drawing no.
municipality INNISFIL ON.	
scale 3/16" = 1'-0"	
checked by —	
drawn by RC	
CONSTRUCTION NOTES	
file name 13048-CN-A1 VER 2020	CN7
PCH-RED - H:\ARCHIVE\WORKING\2013\13048 BW\UNITS\CN Notes\13048-CN-A1 VER 2020.dwg - Tue Feb 9 2021 - 11:31 AM	

All drawings specifications, related documents and design are the copyright property of VA3 DESIGN. Reproduction of this property in whole or in part is strictly prohibited without VA3 DESIGN's written permission.


COMPLIANCE TO OBC SB-12 2.1.1.1(11)



FEB 9, 2021

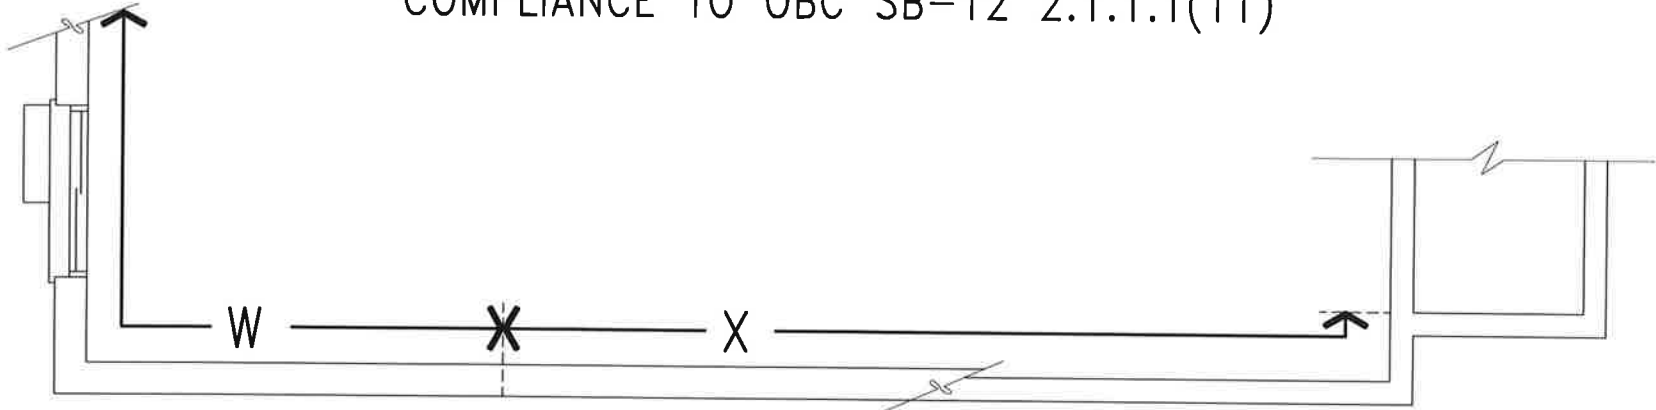

WOB PLAN

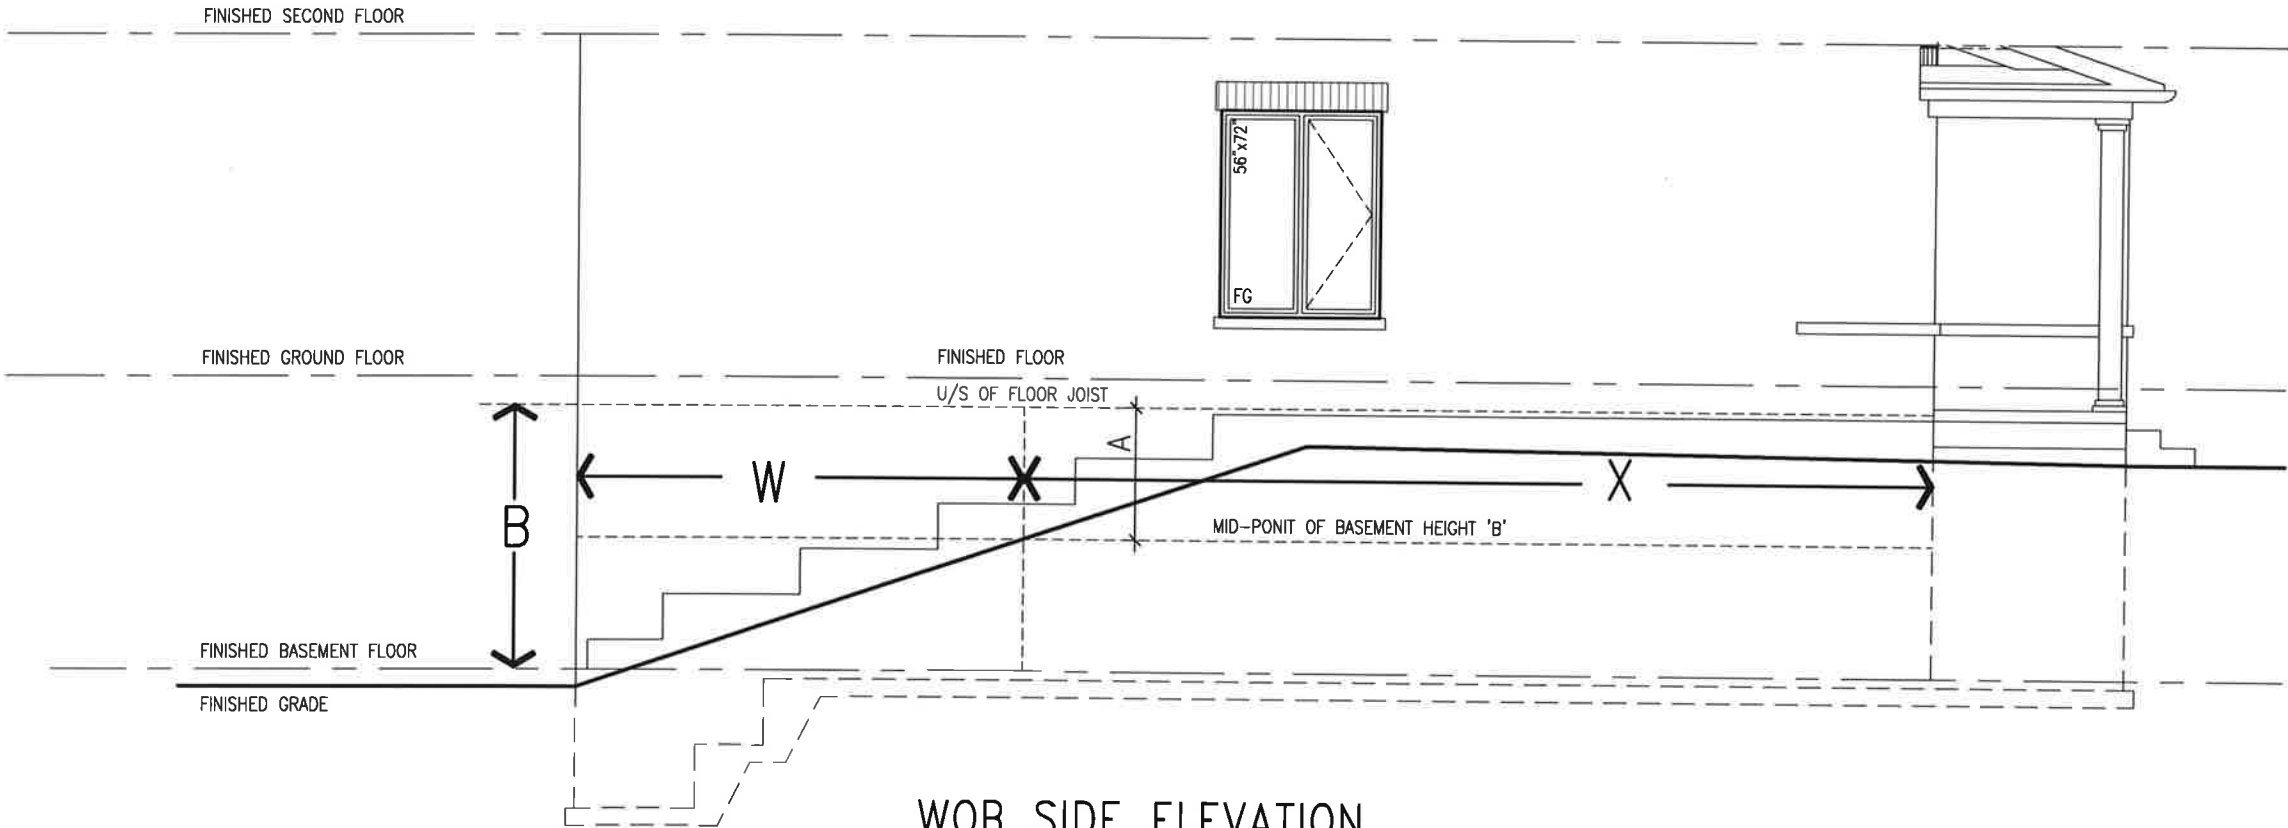

WOB SIDE ELEVATION

WHEN EXPOSED WALL "A" IS GREATER THAN 50%
OF BASEMENT WALL HEIGHT "B"
INSULATION VALUE FOR WALL IN SECTION "W"
IS NOT LESS THAN IS REQUIRED FOR ABOVE
GRADE WALL AS REQUIRED BY TABLE 2.1.1.2A

WHEN EXPOSED WALL "A" IS LESS THAN 50%
OF BASEMENT WALL HEIGHT "B"
INSULATION VALUE FOR WALL IN SECTION "X"
IS NOT LESS THAN BASEMENT WALL AS
REQUIRED BY TABLE 2.1.1.2A



255 Consumers Rd Suite 120
Toronto, ON M2J 1R4
t 416.630.2255 f 416.630.4782
va3design.com

The undersigned has reviewed and takes responsibility for this design
and has the qualifications and meets the requirements set out in the
Ontario Building Code to be a Designer.
qualification information
Wellington Jno-Baptiste 25591
signature
VA3 Design Inc.
name
42658
ECN
Contractor must verify all dimensions on the job and report any
discrepancy to the Designer before proceeding with the work. All
drawings are the property of the Designer and are not to be
reproduced or used for any other purpose without the written permission
of the Designer. Drawings are not to be scaled.

no.	description	date	by
2	UPDATE TO OBC VER 2020	FEB 09-21 RC	
1	ISSUE FOR CLIENT REVIEW	AUG 04-17 RC	

BAYVIEW WELLINGTON

CONST NOTE

project name
ALCONA

municipality
INNISTILLON

project no.
13049

drawing no.
CN8

checked by
RC

scale
3/16" = 1'-0"

date
MAY 2016



drawn by
RC

CONSTRUCTION NOTES

file name
13049-CN-A1 VER 2020

date
FEB 9 2021

time
11:13 AM

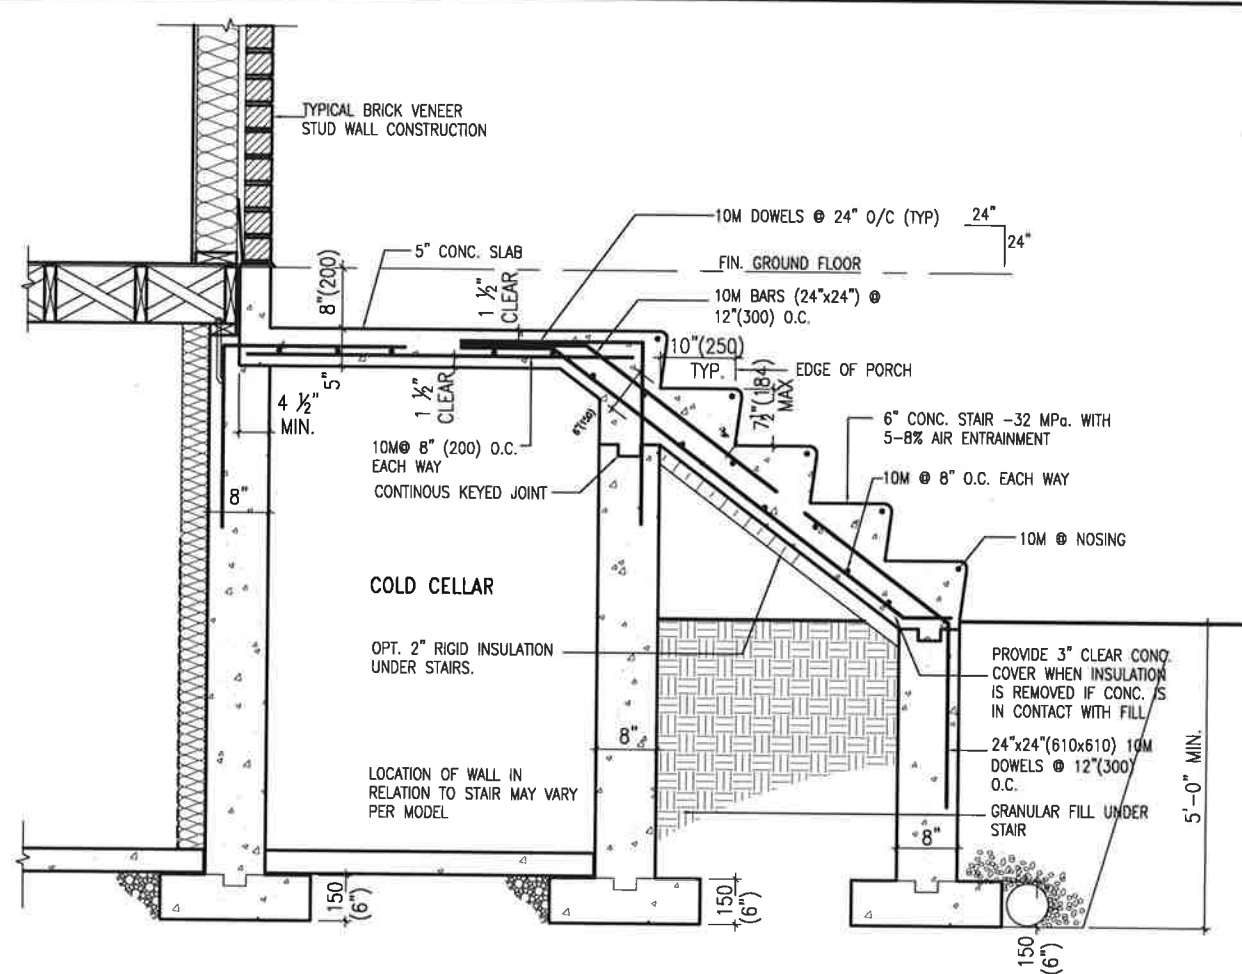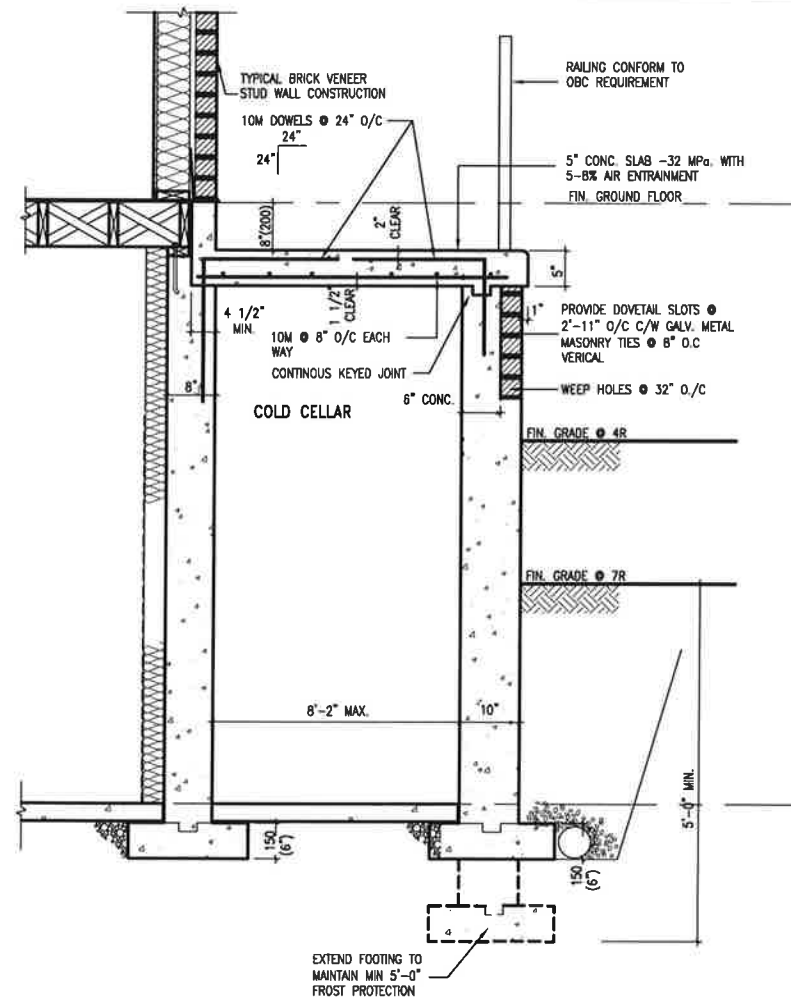


BAYVIEW WELLINGTON	CONST NOTE
--------------------	------------

project name ALCONA	municipality INNISFIL ON.		project no. 13049
date MAY 2016	checked by -	scale 3/16" = 1'-0"	drawing no. CN9
CONSTRUCTION NOTES 13049-CN-1 VER 2020 FILE NAME			


VA3
DESIGN
255 Consumers Rd Suite 1
Toronto ON M2J 1R4
t 416.630.2755 f 416.630.4143
vo3design.com

The undersigned has reviewed and takes responsibility for this design and the qualifications and meets the requirements set out in the Ontario Building Code to be a Designer. qualification information	25591
Wellington Jno-Baptiste	BCN
name qualification information	42658
W33 Design Inc.	signature

All drawings specifications, related documents and design are the copyright property of VA3 DESIGN. Reproduction of this property in whole or in part is strictly prohibited without VA3 DESIGN's written permission.

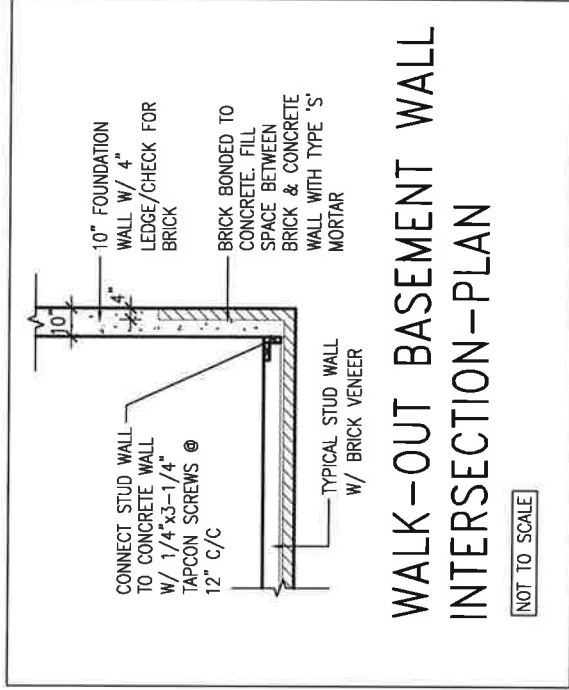


(10" FOUNDATION WALL)

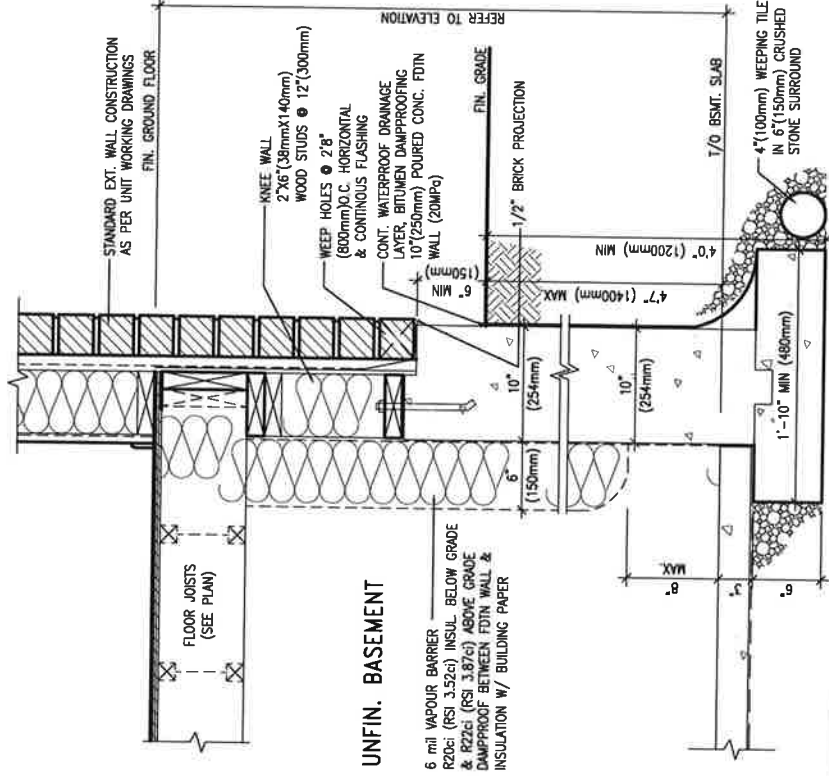

WALL SECTION FOR GRADE TO BASEMENT
SLAB 4'7" (1400mm)
MAX. HEIGHT DIFFERENCE

SCALE: N.T.S.

 

9	*	*	
8	*	*	
7	*	*	
6	*	*	
5	*	*	
4	*	*	
3	*	*	
2	UPDATE TO OBC VER 2020	FEB 09-21	RC
1	ISSUE FOR CLIENT REVIEW	AUG 04-17	RC
no.	description	date	by

BAYVIEW WELLINGTON CONST NOTE	
project name ALCONA	municipality INNISFIL ON.
date MAY 2016	project no. 13049
drawn by RC	drawing no. CN11
checked by -	CONSTRUCTION NOTES
scale 3/16" = 1'-0"	file name 13049-CN-A1
	VER 2020

All drawings specifications, related documents and design are the copyright property of VA3 DESIGN. Reproduction of this property in whole or in part is strictly prohibited without VA3 DESIGN's written permission.