



**NOTE: ALL LM'S SUPPORTING FLOOR LOADS ARE TO BE SPECIFIED BY FLOOR TRUSS MANUFACTURER.**

OCT 4, 2017

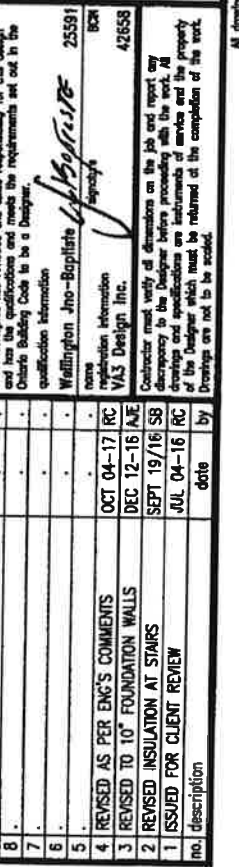

All drawings, specifications, related documents and design are the copyright property of V&J DESIGN. Reproduction of this property in whole or in part is strictly prohibited without V&J DESIGN's written permission.

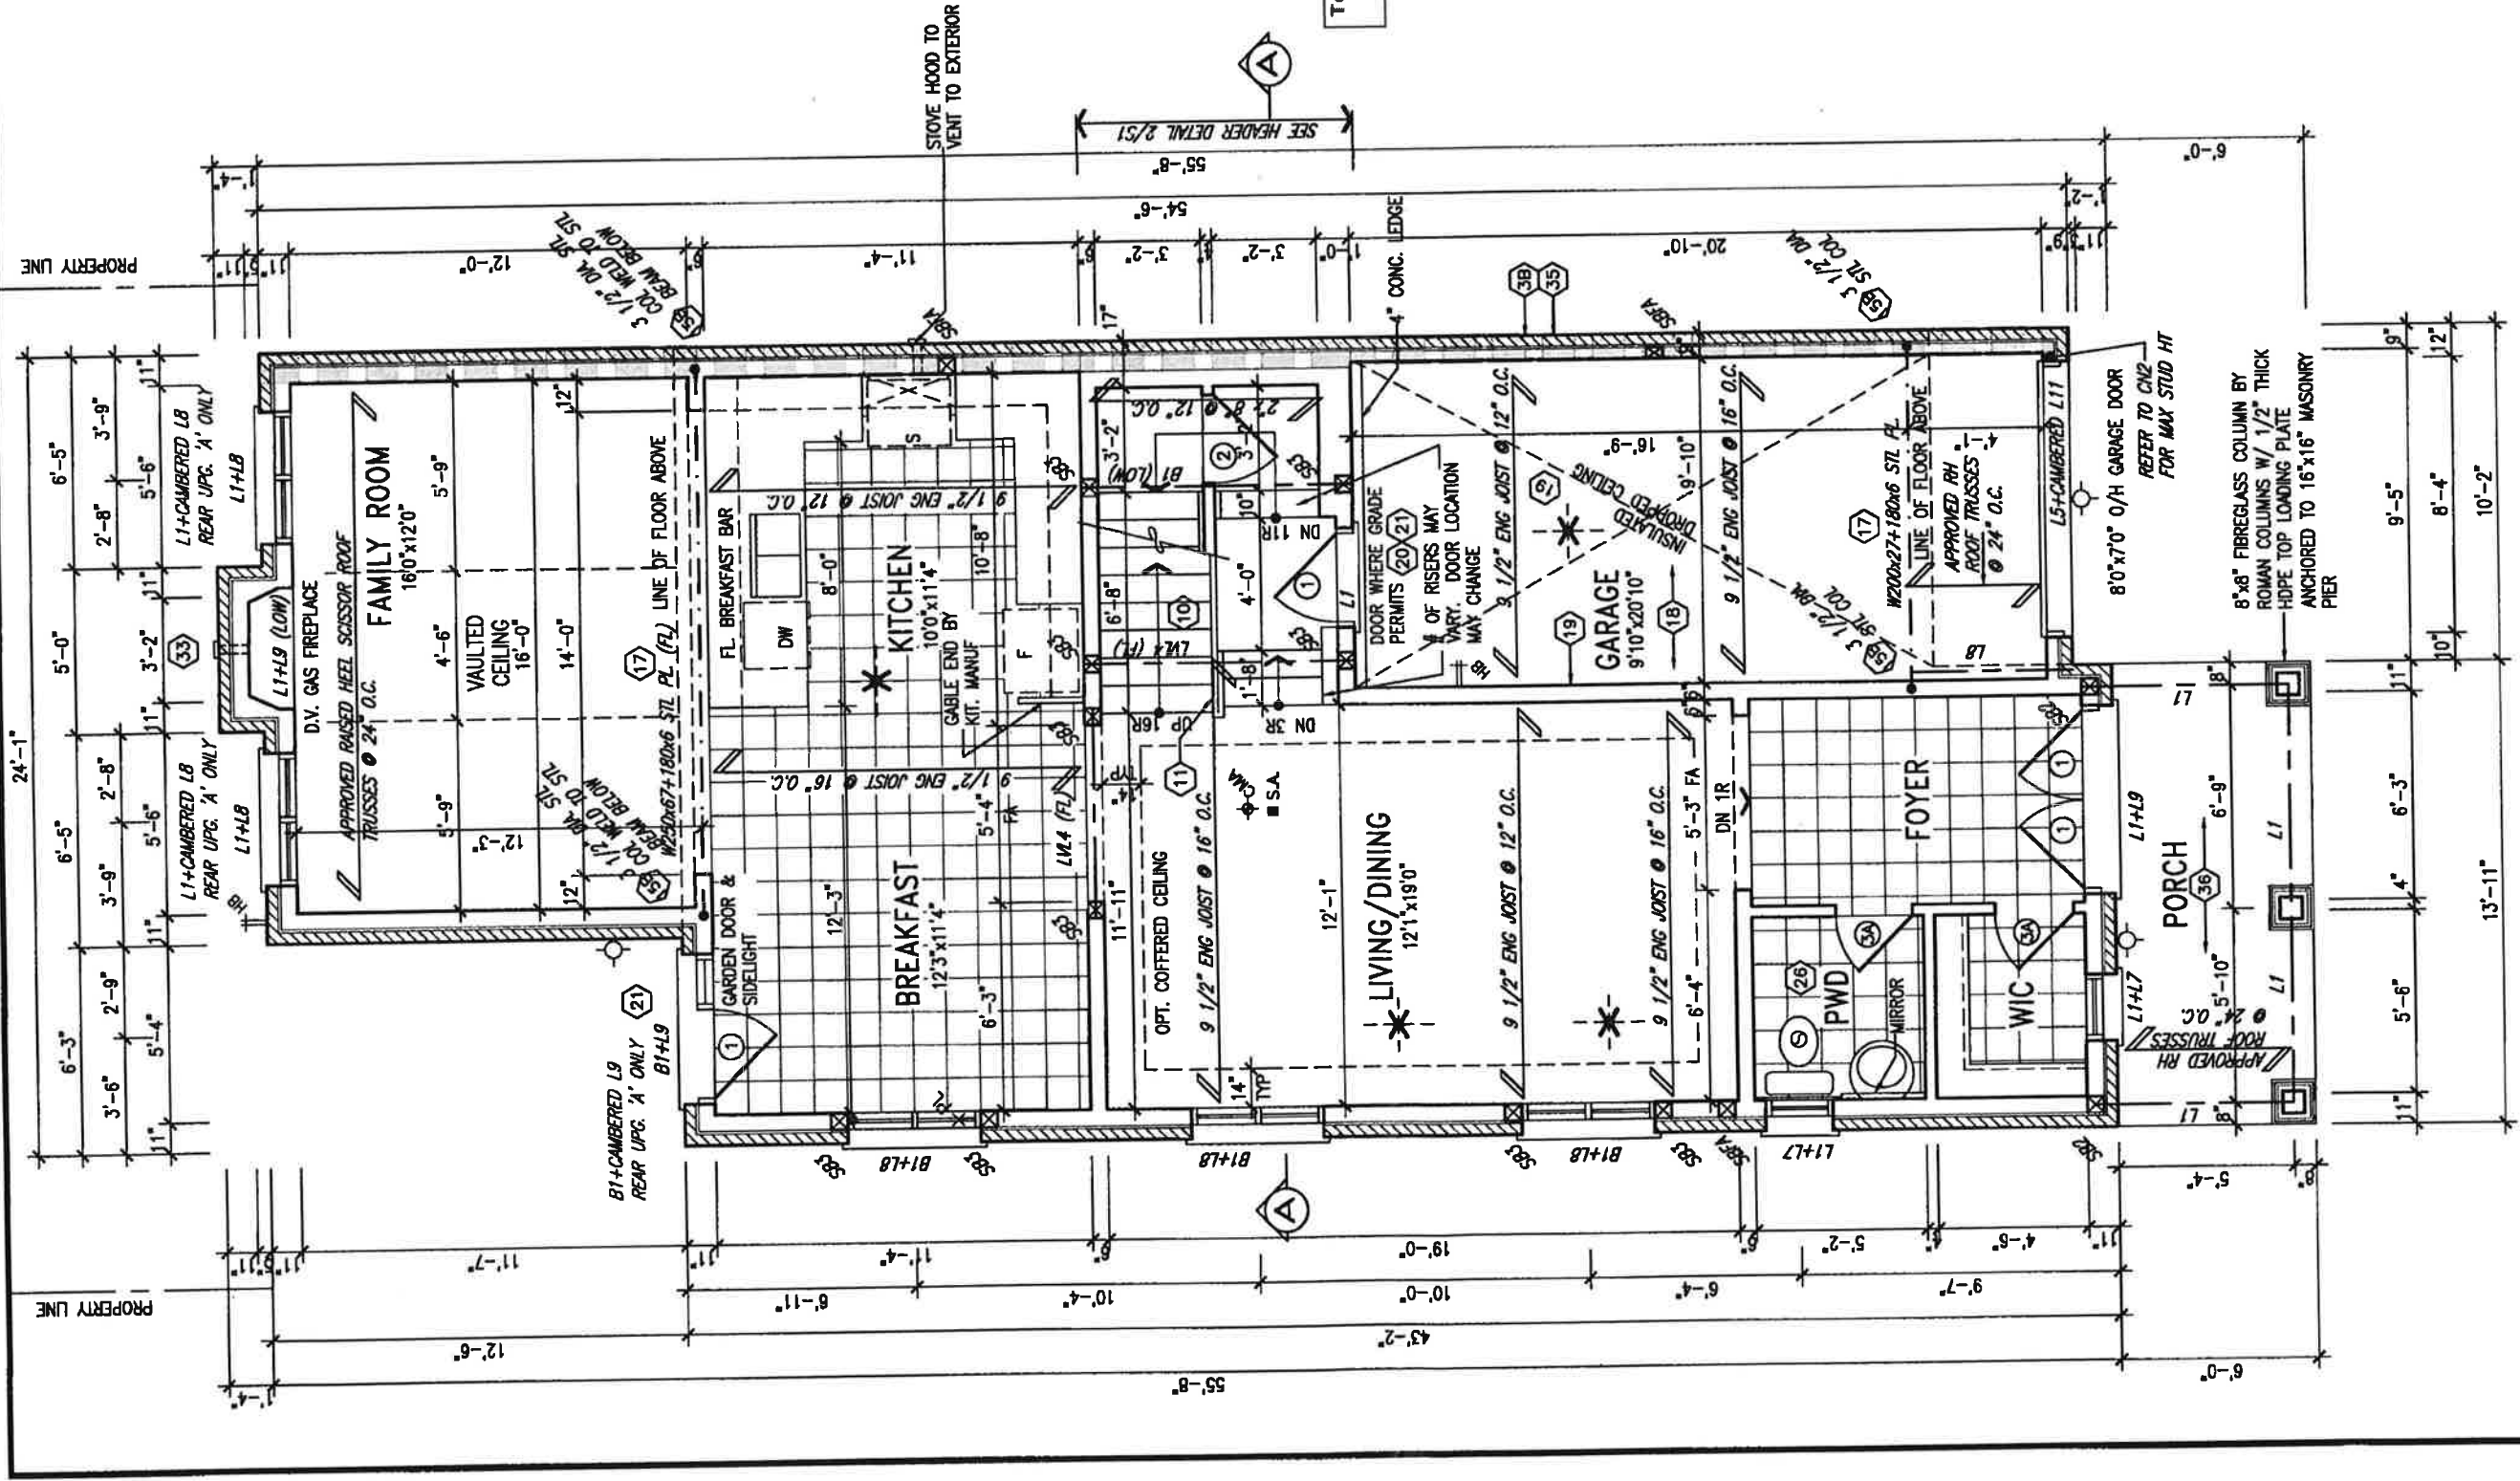

Town of Innisfil Certified Model  
01/12/2017 3:28:31 PM Kgeivais



OCT 4, 2017

NOTE: SPACE ALL FLOOR JOISTS @ 12" O.C. UNDER ALL CERAMIC TILE AREAS.

NOTE: ALL LVL'S SUPPORTING FLOOR LOADS ARE TO BE SPECIFIED BY FLOOR TRUSS MANUFACTURER.

NOTE: FLOOR FRAMING INFO REFER TO SHOP DRAWINGS FOR ALL TRUSS-JOIST INFORMATION AND DETAILS, UNLESS OTHERWISE NOTED.

It is the builder's complete responsibility to ensure that all plans submitted for approval fully comply with the Architectural Guidelines and all applicable regulations and requirements in the subdivision agreement. The Control Architect is not responsible in any way for examining or approving site (lotting) plans or working drawings with respect to any zoning or building code or permit matter or that any house can be properly built or located on its lot.

This is to certify that these plans comply with the applicable Architectural Design Guidelines approved by the Town of Innisfil.

OCT 10 2017

John G. Williams Limited, Architect


INDICATES REDUCED SIDE YARD

# GROUND FLOOR PLAN 'A'


|   |             |              |                   |
|---|-------------|--------------|-------------------|
| BAYVIEW WELLINGTON   |             | S30-1        |                   |
| project name   | ALCONA      | municipality | INNISFIL, ONTARIO |
| project no.   | 13049       | drawing no.  | 2                 |
| date   | NOV. 2015   | scale        | 3/16" = 1'-0"     |
| drawn by   | RC          | checked by   | RC                |
| designed by   | RC          | approved by  | RC                |
| REMARKS - H:\ARCHIVE\WORKING\2015\13049.BW\UNITS\30\13049-S30-1.dwg - Wed - Oct 4 2017 - 11:49 AM                                                                                  |             |              |                   |
| VA3 DESIGN   |             |              |                   |
| 255 Consumers Rd Suite 120 Toronto, ON M2J 1R4   |             |              |                   |
| T 416.630.2255 F 416.630.4782   |             |              |                   |
| va3design.com   |             |              |                   |
| The undersigned has reviewed and takes responsibility for this design and has the qualifications and meets the requirements set out in the Ontario Building Code to be a Designer. |             |              |                   |
| qualification information   |             |              |                   |
| Wellington Jno-Baptiste 25591   |             |              |                   |
| signature   |             |              |                   |
| Vas Design Inc. 42558   |             |              |                   |
| Registration Information   |             |              |                   |
| OCT 04-17 RC   |             |              |                   |
| Vas Design Inc.   |             |              |                   |
| DEC 12-16 A/E   |             |              |                   |
| SEPT 19/16 SB   |             |              |                   |
| JUL 04-16 RC   |             |              |                   |
| 4. REVISED AS PER ENG'S COMMENTS   |             |              |                   |
| 3. REVISED TO 10" FOUNDATION WALLS   |             |              |                   |
| 2. REVISED INSULATION AT STAIRS   |             |              |                   |
| 1. ISSUED FOR CLIENT REVIEW   |             |              |                   |
| no.   | description | date         | by                |





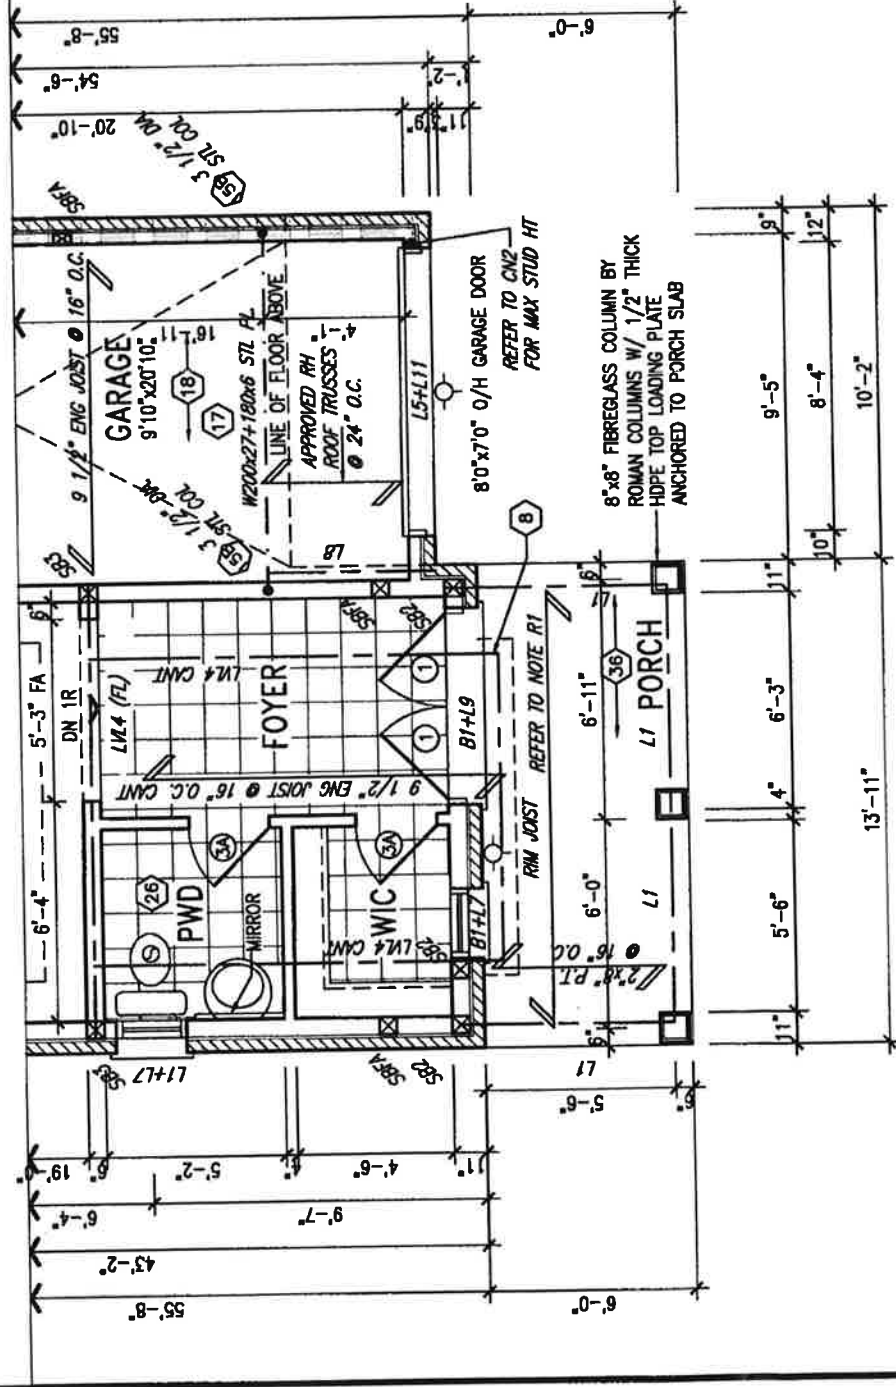

PARTIAL GROUND FLOOR PLAN 'B'

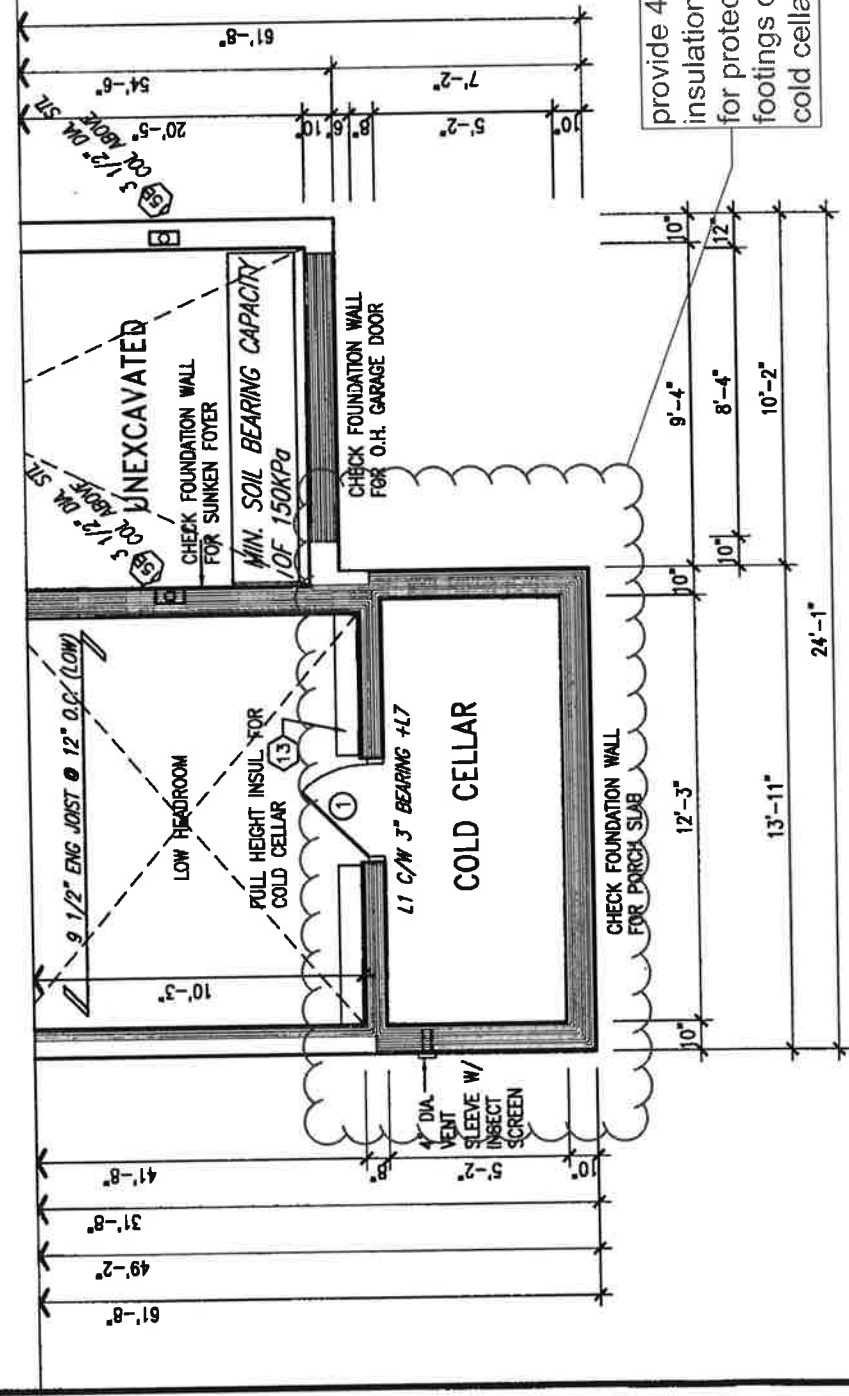

PARTIAL BASEMENT FLOOR PLAN 'B'

Town of Innisfil Certified Mode  
01/12/2017 3:28:40 PM Kgeivals



ROOF NOTE B1  
2"x8" @ 16" O.C. P.T. W/  
2"x4" @ 12" O.C.  
DIAGONALLY CUT CROSS  
BURLINS W/ 5/8" EXTERIOR  
GRADE SHEATHING W/ SINGLE  
PLY ROOF MEMBRANE  
NOTE: FLOOR FRAMING INFO  
REFER TO SHOP DRAWINGS  
FOR ALL TRUSS-JOIST  
INFORMATION AND DETAILS  
UNLESS OTHERWISE NOTED.  
NOTE: SPACE ALL FLOOR  
JOISTS @ 12" O.C. UNDER  
ALL CERAMIC TILE AREAS.  
NOTE: ALL LVL'S SUPPORTING  
FLOOR LOADS ARE TO BE  
SPECIFIED BY FLOOR TRUSS  
MANUFACTURER.

NOTE J1: PROVIDE SOLID BLOCKING  
@ 24" O.C. WHERE FLOOR JOISTS ARE  
PARALLEL TO FOUNDATION WALL (TYP.)


It is the builder's complete responsibility to ensure that the plans are followed for approval with the applicable Architectural Guidelines and all applicable regulations and requirements including zoning provisions and any provisions in the subdivision agreement. The Control Architect is not responsible in any way for examining or approving site (lotting) plans or working drawings with respect to any building code or by-law requirements or that any house can be properly built or located on its lot.

provide 4" rigid  
insulation under slab  
for protection of  
footings on interior of  
cold cellar.

ARCHITECTURAL REVIEW & APPROVAL  
OCT 10 2017  
John G. Williams Limited, Architect

|   |                                 |                             |     |                    |  |
|---|---------------------------------|-----------------------------|-----|--------------------|--|
| inc. description   |                                 | date                        |     | by                 |  |
| 4   | REVISED AS PER ENG'S COMMENTS   | OCT 04-17                   | RC  |                    |  |
| 3   | REVISED TO 10" FOUNDATION WALLS | DEC 12-16                   | AJE |                    |  |
| 2   | REVISED INSULATION AT STAIRS    | SEPT 19/16                  | SB  |                    |  |
| 1   | ISSUED FOR CLIENT REVIEW        | JUL 04-16                   | RC  |                    |  |
| The undersigned has reviewed and taken responsibility for this design and has the qualifications and meets the requirements set out in the Ontario Building Code to be a Designer.                                                                       |                                 | qualification information   |     | 25591              |  |
| Wellington Jno-Boplisha   |                                 | 25591                       |     | RCN                |  |
| name   |                                 | 25591                       |     | RCN                |  |
| VAB Design Inc.   |                                 | 42658                       |     | RCN                |  |
| Contractor must verify all dimensions on the job and report any discrepancy to the Designer before proceeding with the work. The Designer's drawings and specifications are to be used for the construction of the project. Drawings are not to be used. |                                 |                             |     |                    |  |
| VAB DESIGN   |                                 | 255 Consumers Rd. Suite 120 |     | Toronto ON M2J 1R4 |  |
| t 416.530.2255 f 416.630.4782   |                                 | vabdesign.com               |     |                    |  |
| project name   |                                 | ALCONA                      |     | municipality       |  |
| date   |                                 | NOV. 2015                   |     | INNISFIL, ONTARIO  |  |
| checked by   |                                 | RC                          |     | PARTIAL PLAN 'B'   |  |
| scale   |                                 | 3/16" = 1'-0"               |     | drawing no.        |  |
| file name   |                                 | 13049-S30-1                 |     | project no.        |  |
|   |                                 |                             |     | 13049              |  |
|   |                                 |                             |     | 4                  |  |



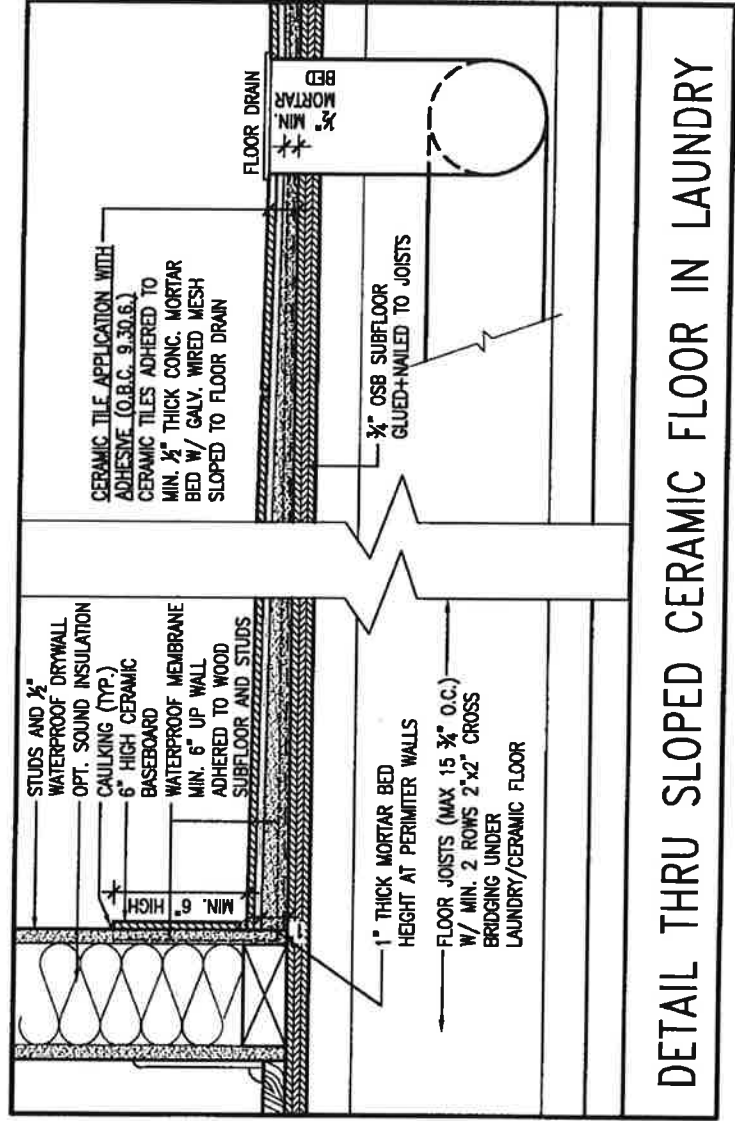


DETAIL THRU SLOPED CERAMIC FLOOR IN LAUNDRY

Town of Innisfil Certified Model  
01/12/2017 3:28:45 PM kgervais



OCT 4, 2017

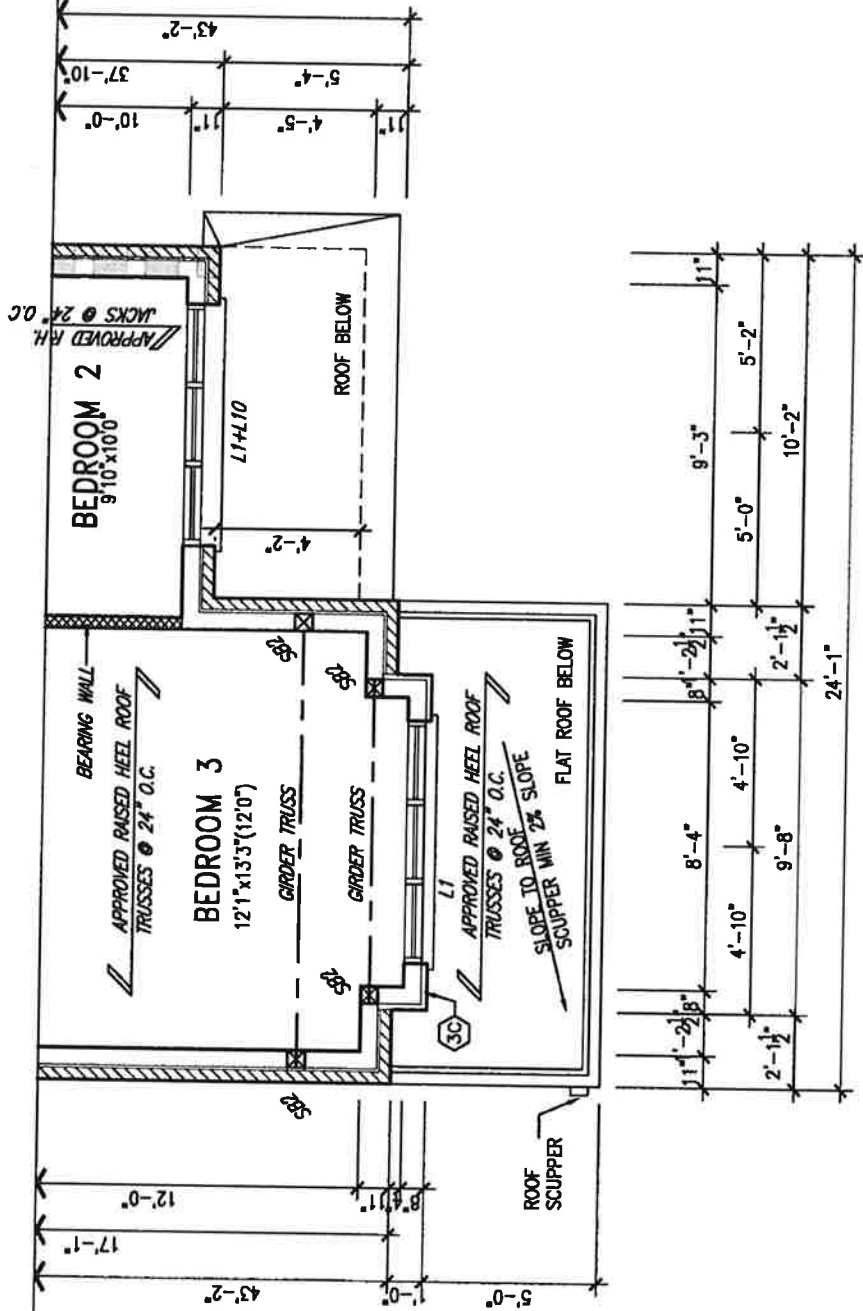

NOTE: ALL LVL'S SUPPORTING FLOOR LOADS ARE TO BE SPECIFIED BY FLOOR TRUSS MANUFACTURER.

NOTE: SPACE ALL FLOOR JOISTS @ 12\"/>

NOTE: FLOOR FRAMING INFO REFER TO SHOP DRAWINGS FOR ALL TRUSS-JOIST INFORMATION AND DETAILS, UNLESS OTHERWISE NOTED.

NOTE: PROVIDE SOLID BLOCKING @ 24\"/>

It is the builder's complete responsibility to ensure that all plans submitted for approval fully comply with the Architectural Guidelines and all applicable regulations and requirements including zoning provisions and any provisions in the subdivision agreement. The Control Architect is not responsible in any way for examining or approving site (lotting) plans or building codes. The Control Architect is not responsible for any building codes that may be adopted or that any house can be properly built or located on its lot.

This is to certify that these plans comply with the applicable Architectural Design Guidelines approved by the Town of INNISFIL.

ARCHITECTURAL REVIEW APPROVAL  
OCT 1 8 2017  
John G. Williams Limited, Architect


PARTIAL SECOND FLOOR PLAN 'B'

|   |                               |            |     |             |
|---|-------------------------------|------------|-----|-------------|
| 9 | REVISIONS                     | DATE       | BY  | DESCRIPTION |
| 4 | REVISED AS PER ENG'S COMMENTS | OCT 04-17  | RC  | 25591       |
| 3 | REVISED TO 10\"/>             | DEC 12-16  | A/E | 42658       |
| 2 | REVISED INSULATION AT STAIRS  | SEPT 19/16 | SB  |             |
| 1 | ISSUED FOR CLIENT REVIEW      | JUL 04-16  | RC  |             |

**VAS3 DESIGN**  
255 Consumers Rd Suite 120  
Toronto ON M2J 1R4  
t 416.630.2255 f 416.630.4782  
vas3design.com

project name: **ALCONA**  
date: **NOV. 2015**  
drawn by: **RC**  
checked by: **RC**  
scale: **3/16\"/>**

project no.: **13049**  
drawing no.: **5**  
sheet name: **13049-S30-1**  
date: **13049-S30-1**

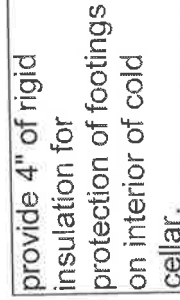

John G. Williams Limited, Architects

[illegible]

**VAD3**  
**DESIGN**  
255 Consumers Rd Suite 120  
Toronto ON M2J 1R4  
t 416.630.2255 f 416.630.4782  
va3design.com

|   |               |                  |                   |
|---|---------------|------------------|-------------------|
| BAYVIEW WELLINGTON                                                                                  |               | S30-1            |                   |
| project name                                                                                        | ALCONA        | municipality     | INNISFIL, ONTARIO |
| date                                                                                                | NOV. 2015     | project no.      | 13049             |
| drawn by                                                                                            | RC            | drawing no.      | 6                 |
| checked by                                                                                          |               | PARTIAL PLAN 'C' |                   |
| scale                                                                                               | 3/16" = 1'-0" | file name        | 13049-S30-1       |
| RICHARD - K:\ARCHIVE\WORKING\2013\13049 BAY UNITS\30\13049-S30-1.dwg - Wed - Oct. 4 2017 - 11:49 AM |               |                  |                   |

**Table 1.** Demographic characteristics of study population

| UNINSULATED OPENINGS (PER OBC. SB-12.3.1.1(7))                                           |                              |              |            |
|------------------------------------------------------------------------------------------|------------------------------|--------------|------------|
| 30-1 ELEVATION A                                                                         | ENERGY EFFICIENCY - OBC SB12 |              |            |
| ELEVATION                                                                                | WALL AREA S.F.               | OPENING S.F. | PERCENTAGE |
| FRONT                                                                                    | 482 S.F.                     | 107.722 S.F. | 22.35 %    |
| LEFT SIDE                                                                                | 1002 S.F.                    | 90.667 S.F.  | 9.05 %     |
| RIGHT SIDE                                                                               | 1002 S.F.                    | 0 S.F.       | 0.00 %     |
| REAR                                                                                     | 482 S.F.                     | 125.917 S.F. | 26.12 %    |
| * OPENINGS OMITTED AS PER SB-12 3.1.1.9(4) MAX 19.9 S.F. REFER TO ELEVATION FOR LOCATION |                              |              |            |
|                                                                                          |                              | 0 S.F.       |            |
| TOTAL SQ. FT.                                                                            | 2968.00 S.F.                 | 324.31 S.F.  | 10.93 %    |
| TOTAL SQ. M.                                                                             | 275.73 S.M.                  | 30.13 S.M.   | 10.93 %    |

1'-0" 1'-10" 1'-0" 1'-0"

Town of Innisfil Certified Model  
01/12/2017 3:28:55 PM lgersals




It is the builder's complete responsibility to ensure that all plans submitted for approval fully comply with the Architectural Guidelines and all applicable regulations and requirements including zoning provisions and any provisions in the subdivision agreement. The Control Architect is not responsible in any way for examining or approving site (lotting) plans or working drawings with respect to any zoning or building code or permit matter or that any house can be properly built or located on its lot.

This is to certify that these plans comply with the applicable Architectural Design Guidelines approved by the Town of INNISFIL.

ARCHITECTURAL REVIEW & APPROVAL  
OCT 10 2017  
John G. Williams Limited, Architect



|   |                |              |                   |
|---|----------------|--------------|-------------------|
| BAYVIEW WELLINGTON   |                | S30-1        |                   |
| project name   | ALCONA         | municipality | INNISFIL, ONTARIO |
| project no.   | 13049          | drawing no.  | 7                 |
| date   | NOV. 2015      | checked by   | RC                |
| drawn by   | RC             | scale        | 3/16" = 1'-0"     |
| FRONT ELEVATION A   |                |              |                   |
| 13049-S30-1   |                |              |                   |
| RICHARD - H. ARCHITECTURE/WORKING 2013/11/13/04/09-S30-1.dwg - Wind - Oct 4 2017 - 11:48 AM   |                |              |                   |
| All drawings, specifications, related documents and designs are the copyright property of VA3 DESIGN. Reproduction of this property in whole or in part is strictly prohibited without VA3 DESIGN's written permission.   |                |              |                   |
| <div> <p>255 Consumers Rd. Suite 120<br/>Toronto, ON M2J 1R4<br/>1 416.630.2255 / 416.630.782<br/>va3design.com</p> </div> <div> <p>The undersigned has reviewed and takes responsibility for this design. I am a duly qualified and licensed Professional Engineer in the Province of Ontario. My registration number is 25591.</p> <p>Wellington Jno-Baptiste<br/>Professional Engineer<br/>VA3 Design Inc.</p> </div> <div> <p>Contractor must verify all dimensions on the job and report any discrepancy to the Designer before proceeding with the work. All drawings and specifications are instruments of service and the property of the Designer. They must be returned to the Designer at the completion of the work. Drawings are not to be used.</p> </div> |                |              |                   |
| 4. REVISED AS PER ENG'S COMMENTS   | OCT 04-17 RC   | date         | by                |
| 3. REVISED TO 10' FOUNDATION WALLS   | DEC. 12-16 A/E |              |                   |
| 2. REVISED INSULATION AT STAIRS   | SEPT 19/16 SR  |              |                   |
| 1. ISSUED FOR CLIENT REVIEW   | JUL 04-16 RC   |              |                   |

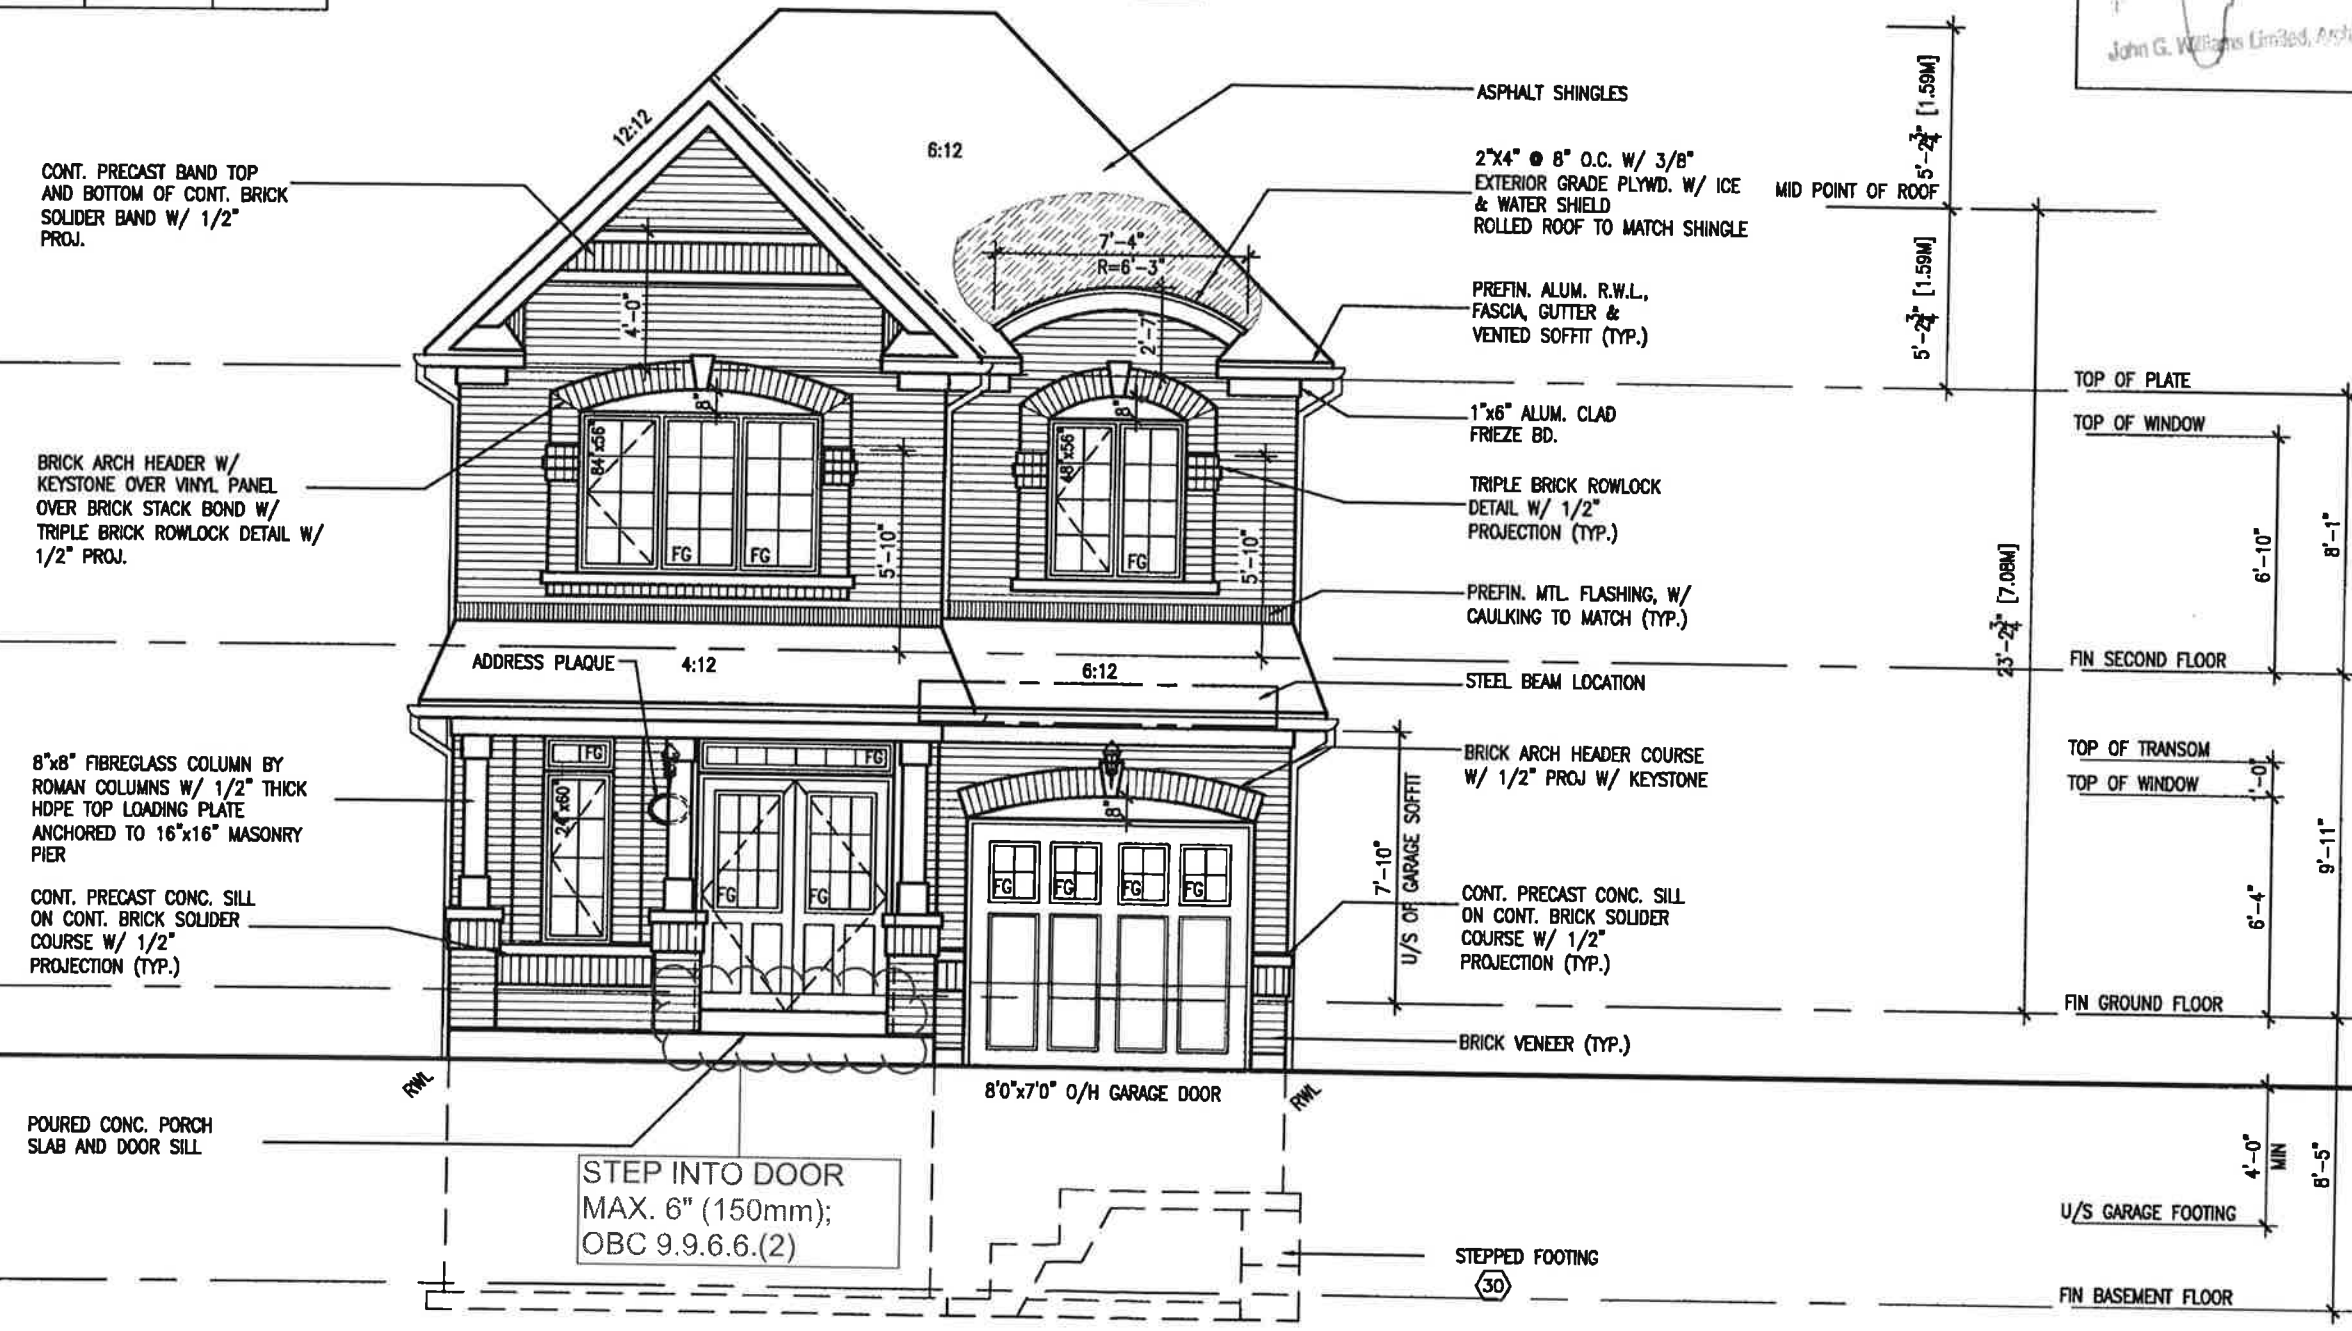

FRONT ELEVATION 'A'



Town of Innisfil Certified Model  
01/12/2017 3:29:01 PM kgervais

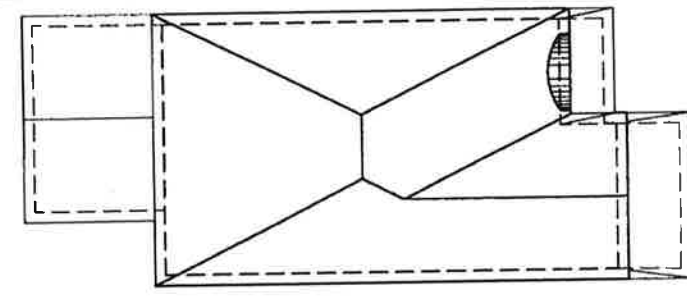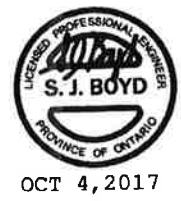

ROOF PLAN 'A'

It is the builder's complete responsibility to ensure that all plans submitted for approval fully comply with the Architectural Guidelines and all applicable regulations and requirements including zoning provisions and any provisions in the subdivision agreement. The Control Architect is not responsible in any way for examining or approving site (lotting) plans or working drawings with respect to any zoning or building code or permit matter or that any house can be properly built or located on its lot.

This is to certify that these plans comply with the applicable Architectural Design Guidelines approved by the Town of INNISFIL.

ARCHITECTURAL REVIEW & APPROVAL  
OCT 10 2017  
John G. Williams Limited, Architect

|   |                                 |                       |               |
|---|---------------------------------|-----------------------|---------------|
| BAYVIEW WELLINGTON   |                                 | S30-1                 |               |
| Project name   | ALCONA                          | Project no.           | 13049         |
| Location   | INNISFIL, ONTARIO               | Sheet no.             | 8             |
| Date   | NOV. 2015                       | LEFT SIDE ELEVATION A |               |
| Drawn by   | RC                              | Scale                 | 3/16" = 1'-0" |
| Checked by   | RC                              | File name             | 13049-S30-1   |
| RICHARD - R.V. ARCHITECTURE WORKING 2015\1\13049.BW\UNITS\30\13049-S30-1.dwg - Wed - Oct 4 2017 - 11:49 AM   |                                 |                       |               |
| All drawings, specifications, related documents and designs are the copyright property of VAS DESIGN. Reproduction of this property in whole or in part is strictly prohibited without VAS DESIGN's written permission.   |                                 |                       |               |
| <b>VAS DESIGN</b><br>255 Consumers Rd Suite 120<br>Toronto ON M2J 1R4<br>t 416.630.2255 f 416.630.4782<br>vasdesign.com   |                                 |                       |               |
| The undersigned has reviewed and takes responsibility for this design and has the qualifications and meets the requirements set out in the Ontario Building Code to be a designer.<br>Wellington Jno-Baptiste 25591<br>VAS Design Inc. 42558<br>Contractor must verify all dimensions on the job and report any discrepancy to the Designer before proceeding with the work. All drawings and specifications are instruments of service and the property of the Designer which must be returned at the completion of the work. Drawings are not to be scaled. |                                 |                       |               |
| 4   | REVISED AS PER ENG'S COMMENTS   | OCT 04-17 RC          | 25591         |
| 3   | REVISED TO 10" FOUNDATION WALLS | DEC 12-16 A/E         | 42558         |
| 2   | REVISED INSULATION AT STAIRS    | SEPT 19/16 SB         |               |
| 1   | ISSUED FOR CLIENT REVIEW        | JUL 04-16 RC          |               |
| no.   | description                     | date                  | by            |

ROOF FOR FOR UPQ.  
REAR ONLY

6:12

12:12

6:12

12:12

PREFIN. ALUM. R.W.L.,  
FASCIA, GUTTER &  
VENTED SOFFIT (TYP.)

TOP OF PLATE

TOP OF WINDOW

1"x6" ALUM. CLAD  
FRIEZE BD.

FIN SECOND FLOOR

TOP OF TRANSOM

TOP OF WINDOW

CONT. PRECAST CONC. SILL  
ON CONT. BRICK SOLIDER  
COURSE W/ 1/2"  
PROJECTION (TYP.)

FIN GROUND FLOOR

POURED CONC. FOUNDATION  
WALLS AND FOOTINGS (TYP.)

FIN BASEMENT FLOOR

FOR REAR UPS  
ONLY

U/S OF SOFFIT

CONT. PRECAST CONC.  
SILL ON CONT. BRICK  
SOLIDER COURSE W/  
1/2" PROJECTION (TYP.)  
REAR UPQ. ONLY

30"x18"

WALL AREA 1001.88 SQ. FT.  
LIMITING DISTANCE 1.2 M (7%)  
OPENING ALLOWED 70.13 SQ. FT.  
OPENING PROVIDED 57.67 SQ. FT. (GLASS AREA)  
(GLASS AREA FROM CATALOGUE)

SUNKEN FOYER

LEFT SIDE ELEVATION 'A'

REFER TO FRONT  
ELEVATION FOR TYPICAL  
NOTES & INFORMATION

Town of Innisfil Certified Model  
01/12/2017 3:29:10 PM Kgarvais



### BRICK VENEER CONSTRUCTION

(FOR WALLS LESS THAN 1.2M (3'-11") FROM THE LOT LINE)

#### 45 MINUTE FIRE RATED WALL

PROVIDE A CONTINUOUS LAYER OF 12.7mm (1/2") TYPE 'X' GYPSUM BOARD (INTERIOR SIDE) INSTALLED SO THAT ALL EDGES ARE SUPPORTED, TAPED AND FILLED. SPACE BETWEEN WOOD STUDS TO BE FILLED WITH INSULATION CONFORMING TO CAN/ULC-S702, "MINERAL FIBRE THERMAL INSULATION FOR BUILDINGS" WITH A MASS OF NOT LESS THAN 1.22 Kg/SQ.M. AND MUST FILL AT LEAST 90% OF THE CAVITY THICKNESS. THE TYPE 'X' & INSULATION MUST BE RUN CONTINUOUSLY BEHIND ALL INTERSECTING PARTITIONS, MECHANICAL CHASES, BATHTUBS, SHOWERS, ETC. ENSURE INSULATION & TYPE 'X' IS INSTALLED IN GARAGE EXTERIOR WALLS.

(REFER TO SECTION SB-2 OF OBC 2012-SUPPLEMENTARY STANDARDS)

It is the builder's complete responsibility to ensure that all plans submitted for approval fully comply with the Architectural Guidelines and all applicable regulations and requirements including zoning provisions and any provisions in the subdivision agreement. The Control Architect is not responsible in any way for examining or approving site (lotting) plans or working drawings with respect to any zoning or building code or permit matter or that any house can be properly built or located on its lot.

This is to certify that these plans comply with the applicable Architectural Design Guidelines approved by the Town of Innisfil.

ARCHITECTURAL REVIEW & APPROVAL

OCT 10 2017


John G. Williams Limited, Architect

|              |                    |                        |                       |
|--------------|--------------------|------------------------|-----------------------|
| project name | BAYVIEW WELLINGTON | project no.            | S30-1                 |
| client       | ALCONA             | municipality           | INNISFIL, ONTARIO     |
| date         | NOV. 2015          | drawing no.            | 13049                 |
| drawn by     | RC                 | RIGHT SIDE ELEVATION A |                       |
| checked by   | RC                 | file name              | 13049-S30-1           |
| scale        | 3/16" = 1'-0"      | date                   | NOV. 2015             |
| drawn by     | RC                 | checked by             | RC                    |
| scale        | 3/16" = 1'-0"      | date                   | OCT 4 2017 - 11:49 AM |

|                            |     |
|----------------------------|-----|
| DESIGN                     | 255 |
| 255 Consumers Rd Suite 120 |     |
| Toronto ON M2J 1R4         |     |
| + 416.530.2255             |     |
| vd@vdesign.com             |     |

|         |                            |             |       |
|---------|----------------------------|-------------|-------|
| name    | John G. Williams           | license no. | 25591 |
| firm    | VAS Design Inc.            | license no. | 42658 |
| address | 255 Consumers Rd Suite 120 |             |       |
| city    | Toronto                    |             |       |
| prov    | ON                         |             |       |
| country | Canada                     |             |       |

| no. | description                     | date          | by |
|-----|---------------------------------|---------------|----|
| 4   | REVISED AS PER ENG'S COMMENTS   | OCT 04-17 RC  |    |
| 3   | REVISED TO 10" FOUNDATION WALLS | DEC 12-16 ALE |    |
| 2   | REVISED INSULATION AT STAIRS    | SEPT 19/16 SB |    |
| 1   | ISSUED FOR CLIENT REVIEW        | JUL 04-16 RC  |    |

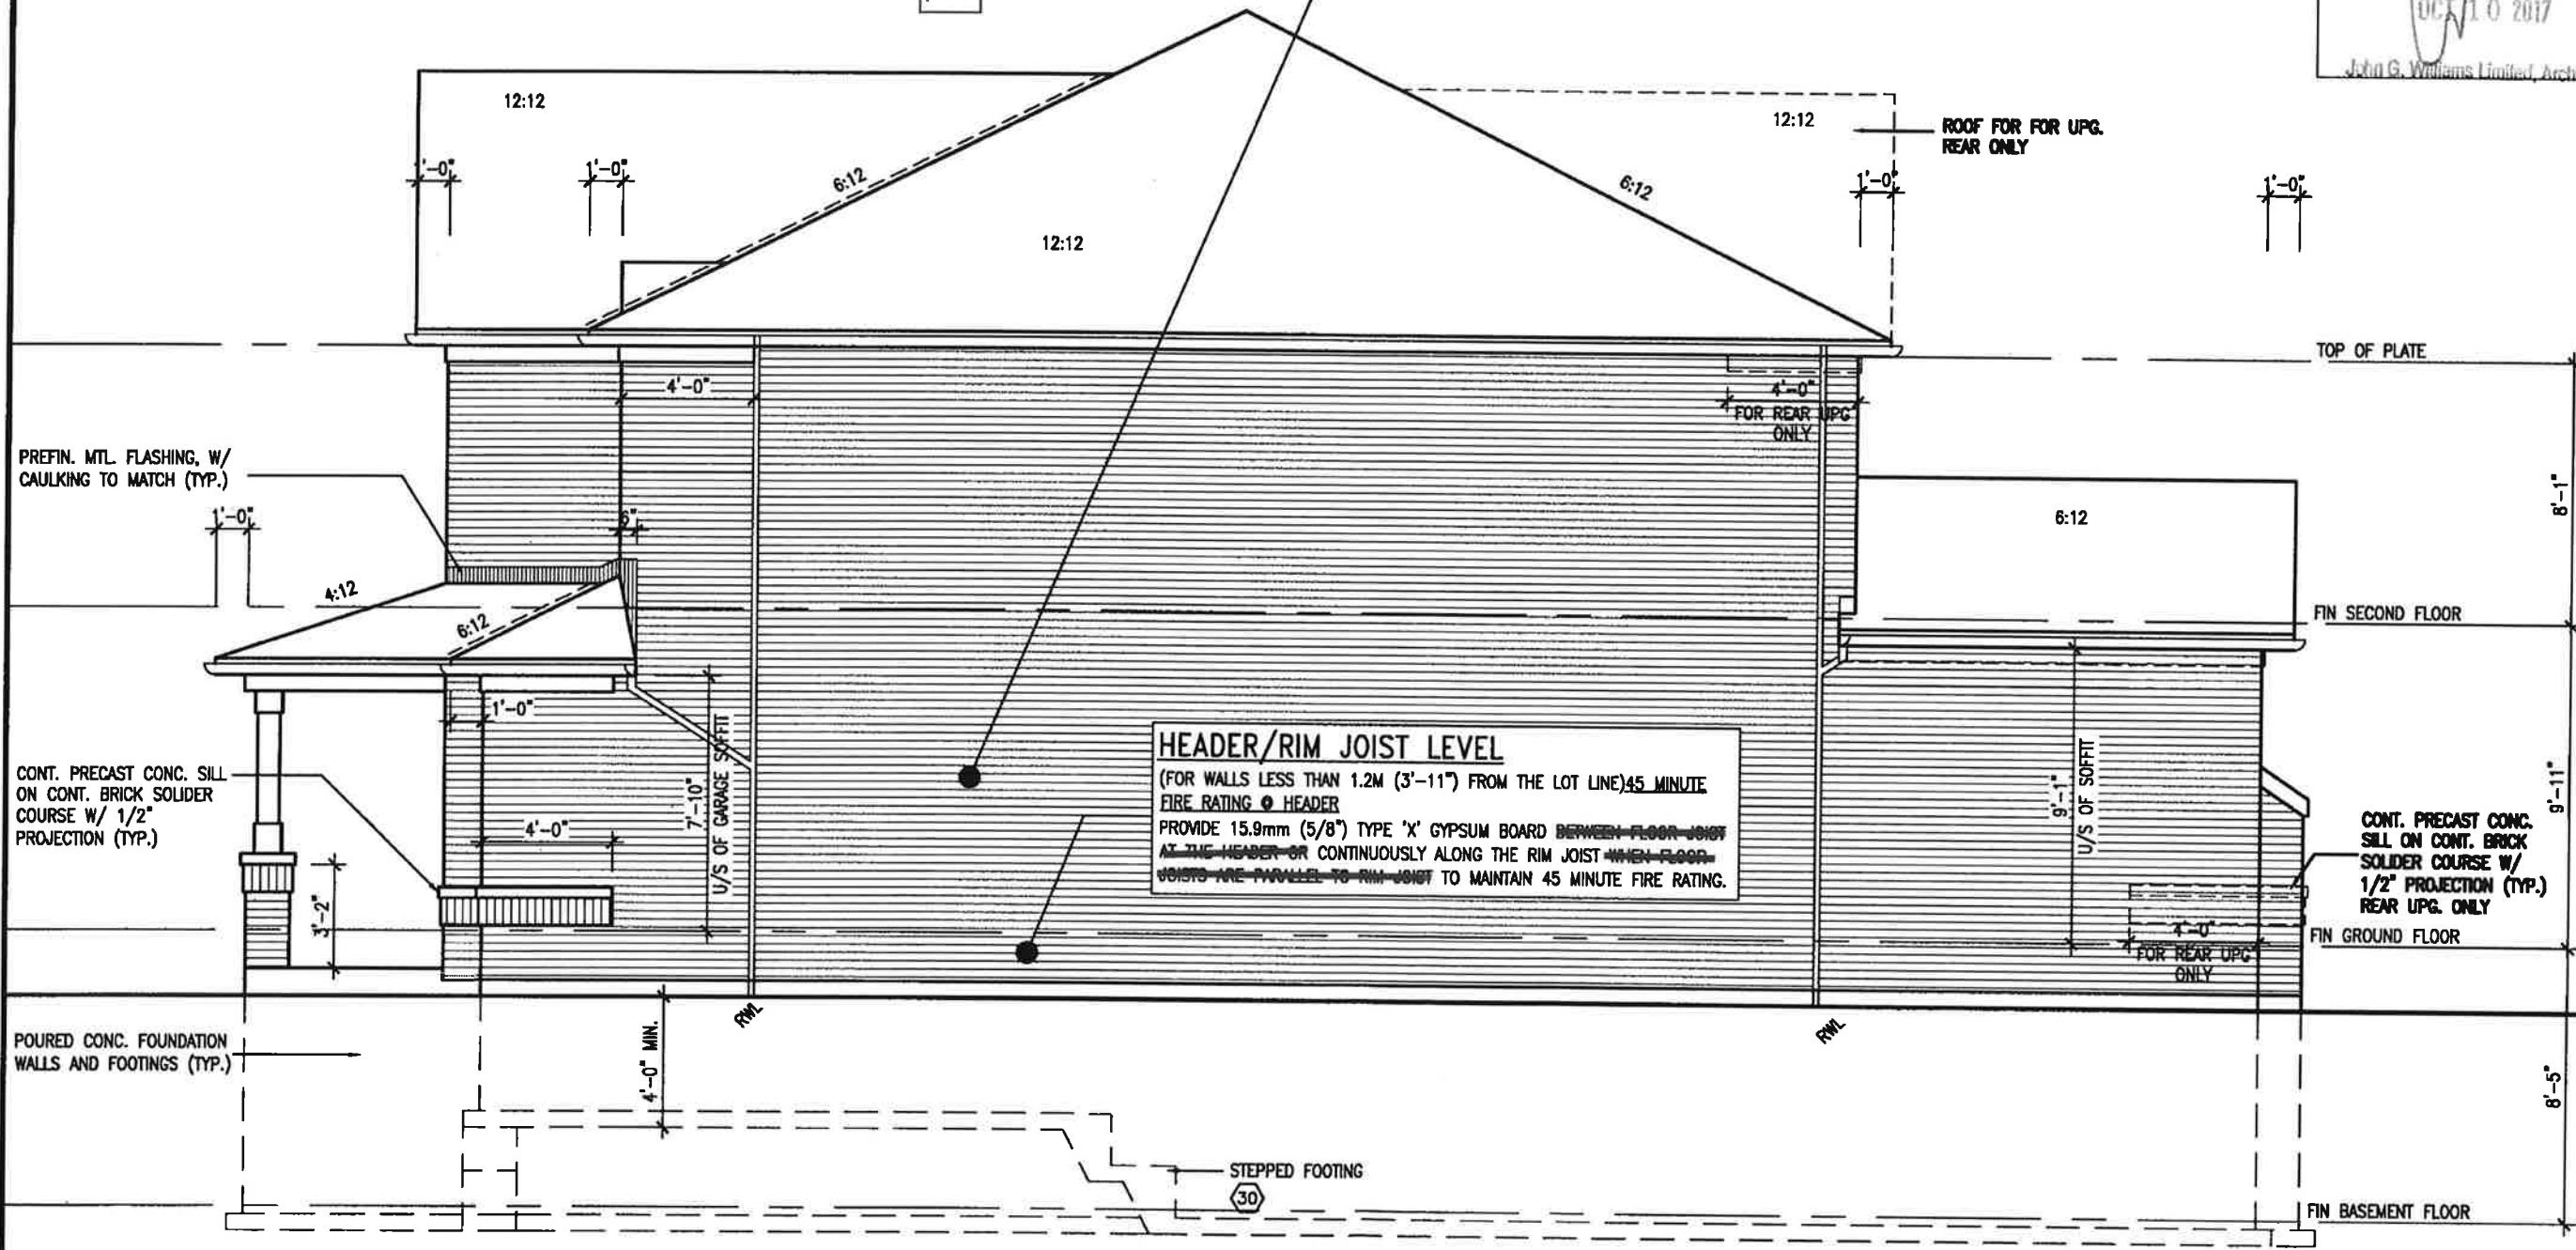

RIGHT SIDE ELEVATION 'A'

REFER TO FRONT  
ELEVATION FOR TYPICAL  
NOTES & INFORMATION

Town of Innisfil Certified Model  
01/12/2017 3:32:29 PM kgervais




OCT 4, 2017

It is the builder's complete responsibility to ensure that all plans submitted for approval fully comply with the Architectural Guidelines and all applicable regulations and requirements including zoning provisions and any provisions in the subdivision agreement. The Control Architect is not responsible in any way for examining or approving site (lotting) plans or working drawings with respect to any zoning or building code or permit matter or that any house can be properly built or located on its lot.

This is to certify that these plans comply with the applicable Architectural Design Guidelines approved by the Town of Innisfil.

OCT 10 2017  
John G. Williams Limited, Architect

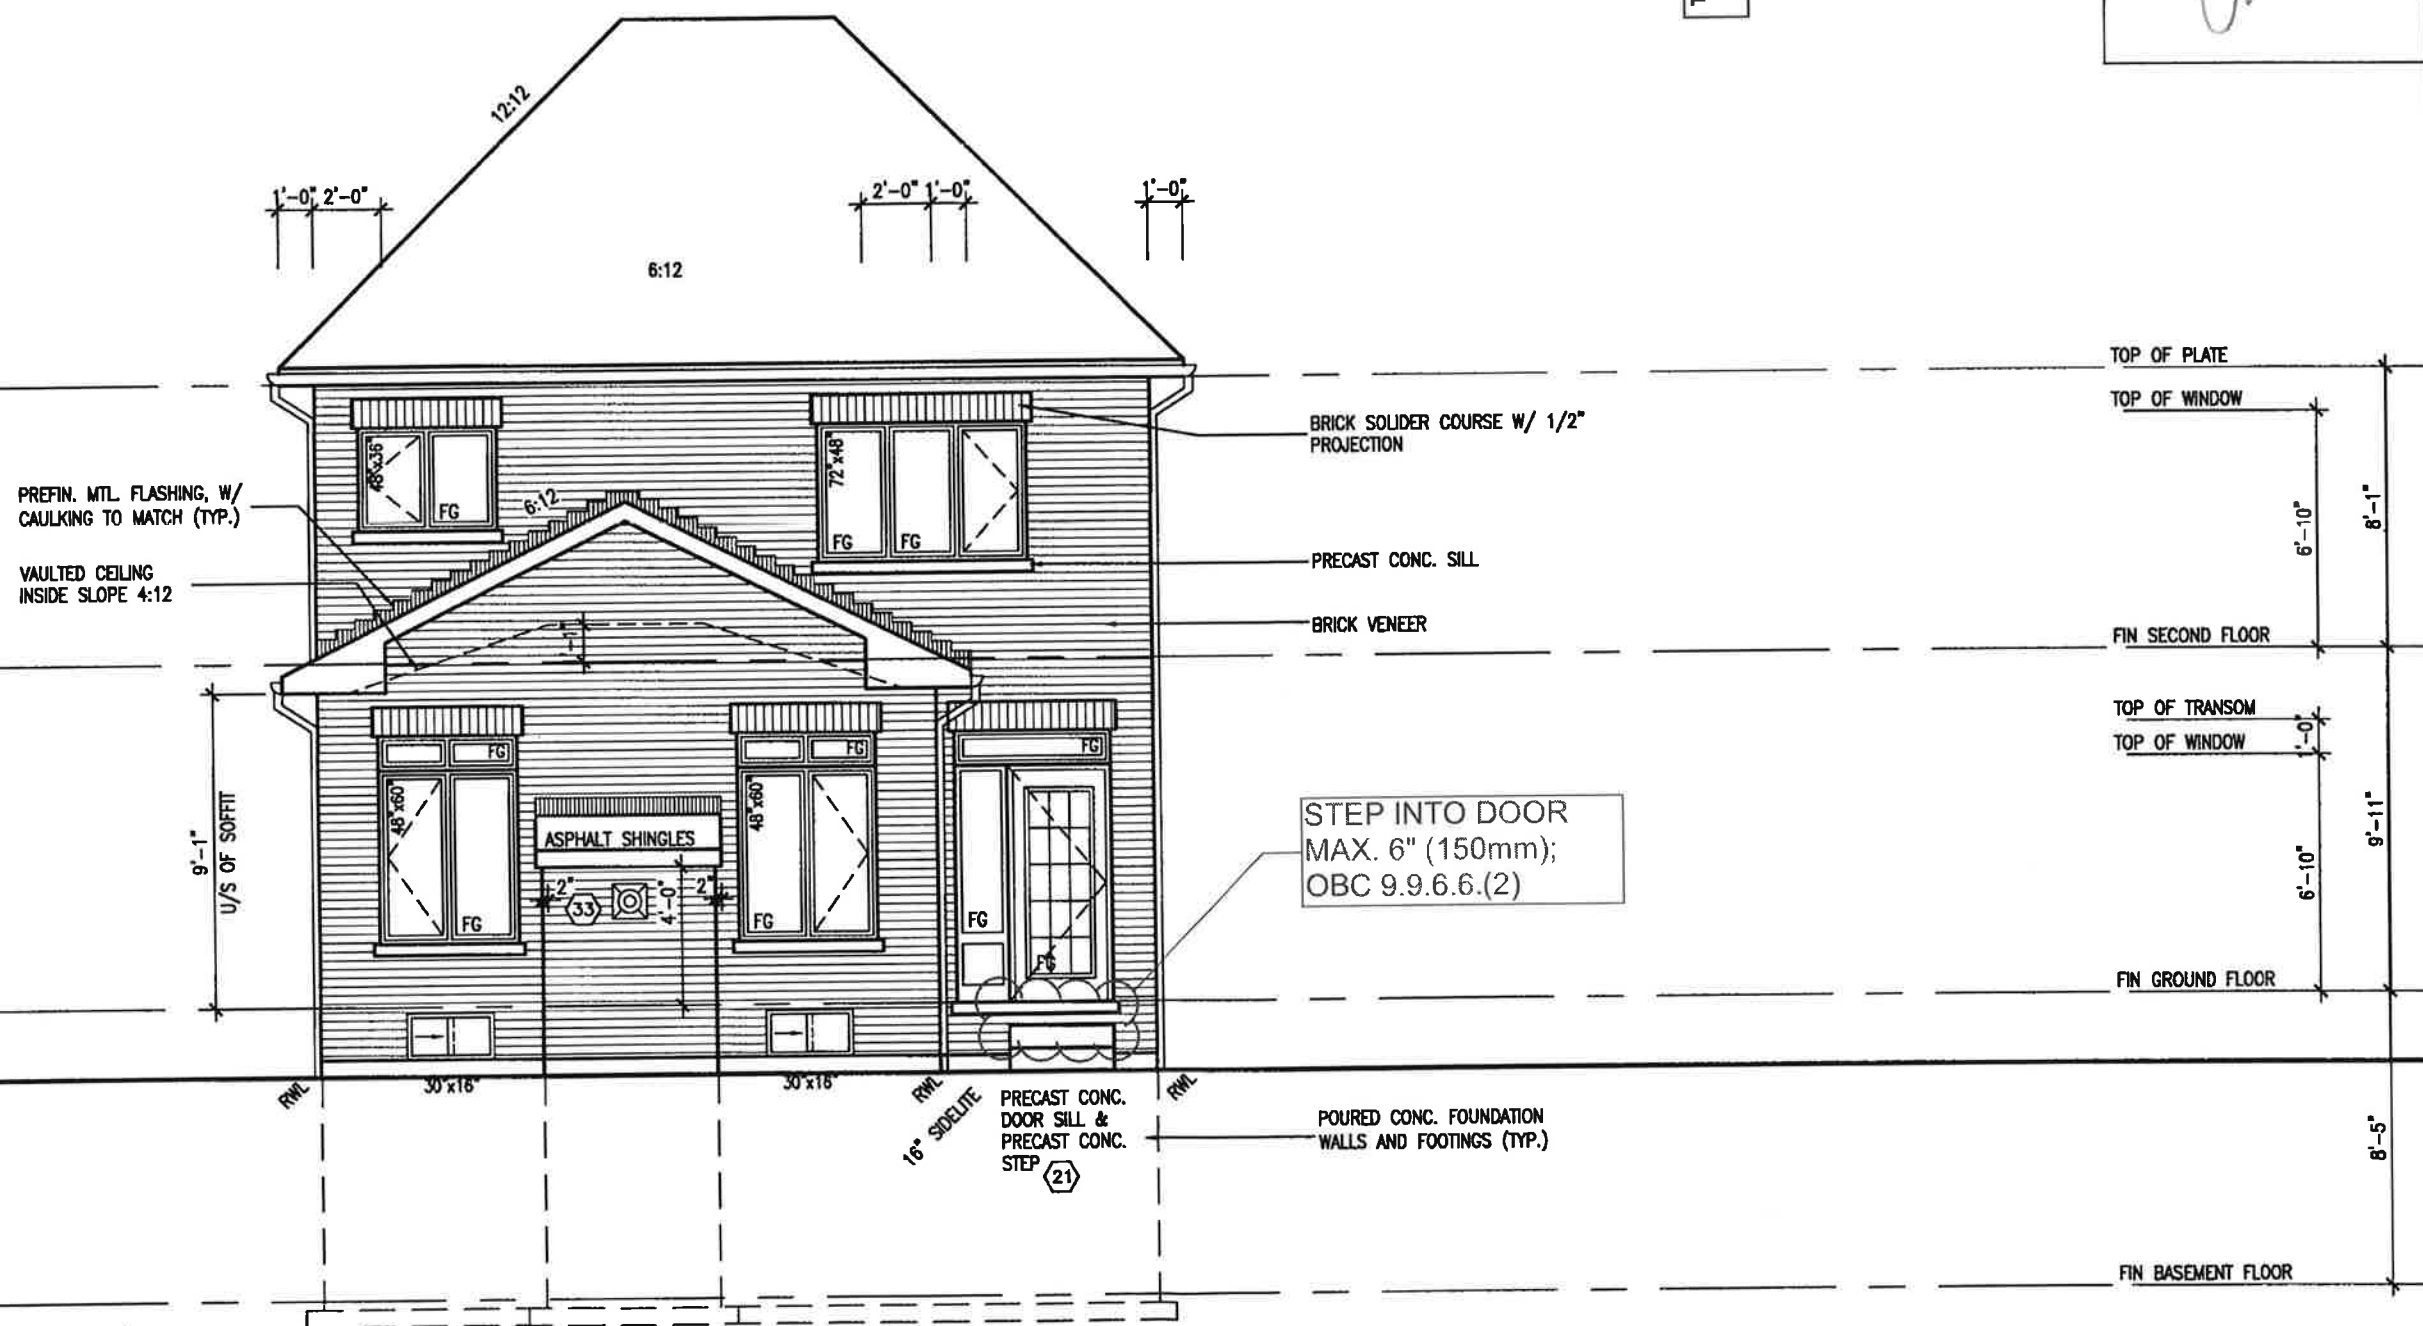

REAR ELEVATION 'A/B/C'

REFER TO FRONT ELEVATION FOR TYPICAL NOTES & INFORMATION

|   |                   |             |               |
|---|-------------------|-------------|---------------|
| BAYVIEW WELLINGTON   |                   | S30-1       |               |
| Project name   | ALCONA            | Project no. | 13049         |
| City   | INNISFIL, ONTARIO | Drawing no. | 10            |
| Architect   | NOV. 2015         | Scale       | 3/16" = 1'-0" |
| Checked by   | RC                | Drawn by    | RC            |
| REAR ELEVATION   |                   | 13049-S30-1 |               |
| OCT 4, 2017 - 11:49 AM   |                   |             |               |
| RICHARD - H:\ARCHIVE\WORKING\2013\13049-S30-1.dwg - Wed - Oct 4, 2017 - 11:49 AM   |                   |             |               |
| Reproduction of this property is whole or in part is strictly prohibited without W3 DESIGN's written permission.   |                   |             |               |
| At drawings specifications, related documents and design are the copyright property of W3 DESIGN.   |                   |             |               |
| The undersigned has reviewed and taken responsibility for this design and its compliance with the requirements set out in the Ontario Building Code to be a Building Information                                                   |                   |             |               |
| Wellington Jno-Baptista 25591 BCN   |                   |             |               |
| VLA3 Design Inc. 42858   |                   |             |               |
| Contractor must verify all dimensions on the job and report any discrepancy to the Designer before proceeding with the property of the building which must be returned at the completion of the work. Drawings are not to be used. |                   |             |               |
| REVISED AS PER ENG'S COMMENTS OCT 04-17 RC   |                   |             |               |
| REVISED TO 10" FOUNDATION WALLS DEC 12-16 A/E   |                   |             |               |
| REVISED INSULATION AT STAIRS SEPT 19/16 SB   |                   |             |               |
| ISSUED FOR CLIENT REVIEW JUL 04-16 RC   |                   |             |               |
| No. description   |                   |             |               |






Town of Innisfil Certified Model  
01/12/2017 3:32:38 PM lgervais



OCT 4, 2017

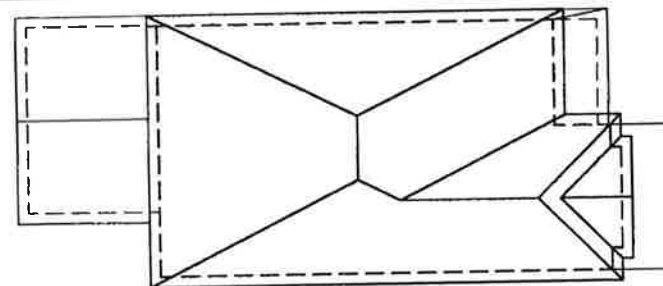

ROOF PLAN 'B'

It is the builder's complete responsibility to ensure that all plans submitted for approval fully comply with the Architectural Guidelines and all applicable regulations and requirements including zoning provisions and any provisions in the subdivision agreement. The Control Architect is not responsible in any way for examining or approving site (lotting) plans or working drawings with respect to any zoning or building code or permit matter or that any house can be properly built or located on its lot.

This is to certify that these plans comply with the applicable Architectural Design Guidelines approved by the Town of INNISFIL.

ARCHITECTURAL REVIEW & APPROVAL  
OCT 1 2017  
John G. Williams Limited, Architect

ROOF FOR FOR UPC.  
REAR ONLY

12:12

6:12

12:12

12:12

12:12

PREFIN. ALUM. R.W.L.,  
FASCIA, GUTTER &  
VENTED SOFFIT (TYP.)

TOP OF PLATE

TOP OF WINDOW

1"x6" ALUM. CLAD  
FRIEZE BD.

CONT. PRECAST  
CONC. BAND

FIN SECOND FLOOR

ROOF SCUPPER

TOP OF TRANSOM

TOP OF WINDOW

FIN GROUND FLOOR




POURED CONC. FOUNDATION  
WALLS AND FOOTINGS (TYP.)

FIN BASEMENT FLOOR

6:12

4'-0"  
FOR REAR UPG.  
ONLY

9'-1"  
U/S OF SOFFIT

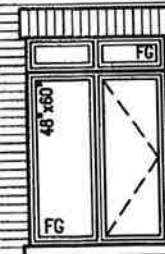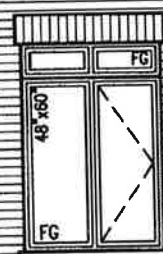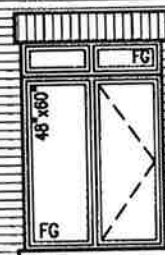

SUNKEN FOYER

30'x16'

WALL AREA 1001.88 SQ. FT.  
LIMITING DISTANCE 1.2 M (7%)  
OPENING ALLOWED 70.13 SQ. FT.  
OPENING PROVIDED 57.67 SQ. FT. (GLASS AREA)  
(GLASS AREA FROM CATALOGUE)

LEFT SIDE ELEVATION 'B'

REFER TO FRONT  
ELEVATION FOR TYPICAL  
NOTES & INFORMATION

|   |                                 |               |                     |
|---|---------------------------------|---------------|---------------------|
| BAYVIEW WELLINGTON   |                                 | S30-1         |                     |
| project name   | ALCONA                          | municipality  | INNISFIL, ONTARIO   |
| project no.   | 13049                           | drawing no.   | 12                  |
| date   | NOV. 2015                       | checked by    | scale 3/16" = 1'-0" |
| drawn by   | RC                              | file name     | 13049-S30-1         |
| LEFT SIDE ELEVATION 'B'   |                                 |               |                     |
| VA3 DESIGN   |                                 |               |                     |
| 255 Consumers Rd Suite 120<br>Toronto ON M2J 1H4<br>t 416.630.2255 f 416.630.4782<br>va3design.com   |                                 |               |                     |
| The undersigned has reviewed and taken responsibility for this design and has the qualifications and meets the requirements set out in the Ontario Building Code as a Designer.   |                                 |               |                     |
| qualification information   | Wellington Jno-Baptiste         | 25591         | RC                  |
| registration information   | VA3 Design Inc.                 | 42558         | RC                  |
| Contractor must verify all dimensions on the job and report any discrepancy to the Designer before proceeding with the work. All drawings and specifications are instruments of service and the property of the Designer which must be returned to the completion of the work. Drawings are not to be copied. |                                 |               |                     |
| no.   | description                     | date          | by                  |
| 4   | REVISED AS PER ENG'S COMMENTS   | OCT 04-17 RC  |                     |
| 3   | REVISED TO 10" FOUNDATION WALLS | DEC 12-16 AJE |                     |
| 2   | REVISED INSULATION AT STAIRS    | SEPT 19/16 SB |                     |
| 1   | ISSUED FOR CLIENT REVIEW        | JUL 04-16 RC  |                     |

Town of Innisfil Certified Model  
01/12/2017 3:32:45 PM kgervais



OCT 4, 2017

### BRICK VENEER CONSTRUCTION

(FOR WALLS LESS THAN 1.2M (3'-11") FROM THE LOT LINE)

#### 45 MINUTE FIRE RATED WALL

PROVIDE A CONTINUOUS LAYER OF 12.7mm (1/2") TYPE 'X' GYPSUM BOARD (INTERIOR SIDE) INSTALLED SO THAT ALL EDGES ARE SUPPORTED, TAPED AND FILLED. SPACE BETWEEN WOOD STUDS TO BE FILLED WITH INSULATION CONFORMING TO CAN/ULC-S702, "MINERAL FIBRE THERMAL INSULATION FOR BUILDINGS" WITH A MASS OF NOT LESS THAN 1.22 Kg/SQ.M. AND MUST FILL AT LEAST 90% OF THE CAVITY THICKNESS. THE TYPE 'X' & INSULATION MUST BE RUN CONTINUOUSLY BEHIND ALL INTERSECTING PARTITIONS, MECHANICAL CHASES, BATHTUBS, SHOWERS, ETC. ENSURE INSULATION & TYPE 'X' IS INSTALLED IN GARAGE EXTERIOR WALLS.

(REFER TO SECTION SB-2 OF OBC 2012-SUPPLEMENTARY STANDARDS)

It is the builder's complete responsibility to ensure that all plans submitted for approval fully comply with the Architectural Guidelines and all applicable regulations and requirements including zoning provisions and any provisions in the subdivision agreement. The Control Architect is not responsible in any way for examining or approving site (lotting) plans or working drawings with respect to any zoning or building code or permit matter or that any house can be properly built or located on its lot.

This is to certify that these plans comply with the applicable Architectural Design Guidelines approved by the Town of Innisfil.

ARCHITECTURAL REVIEW & APPROVAL

OCT 10 2017

John G. Williams Limited, Architect

S30-1

BAYVIEW WELLINGTON


|             |               |
|-------------|---------------|
| project no. | 13049         |
| client      | ALCONA        |
| date        | NOV. 2015     |
| drawn by    | RC            |
| checked by  | RC            |
| scale       | 3/16" = 1'-0" |
| file name   | 13049-S30-1   |

VA3 DESIGN

255 Consumers Rd. Suite 120  
Toronto, ON M2J 1R4  
t 416.630.2255 f 416.630.4782  
va3design.com

The undersigned has reviewed and taken responsibility for the design and has the qualifications and meets the requirements set out in the Ontario Building Code to be a Designer.  
qualification information  
Wellington, Jan-Baptiste 25591  
BON  
42658  
VA3 Design Inc.  
Contractor must verify all dimensions on the job and report any discrepancy to the Designer before proceeding with the work. All drawings and specifications are instruments of service and the property of the Designer which must be returned at the completion of the work. Drawings are not to be scaled.

| no. | description                     | date          | by |
|-----|---------------------------------|---------------|----|
| 4   | REVISED AS PER ENG'S COMMENTS   | OCT 04-17 RC  |    |
| 3   | REVISED TO 10' FOUNDATION WALLS | DEC 12-16 JAE |    |
| 2   | REVISED INSULATION AT STAIRS    | SEPT 19/16 SB |    |
| 1   | ISSUED FOR CLIENT REVIEW        | JUL 04-16 RC  |    |

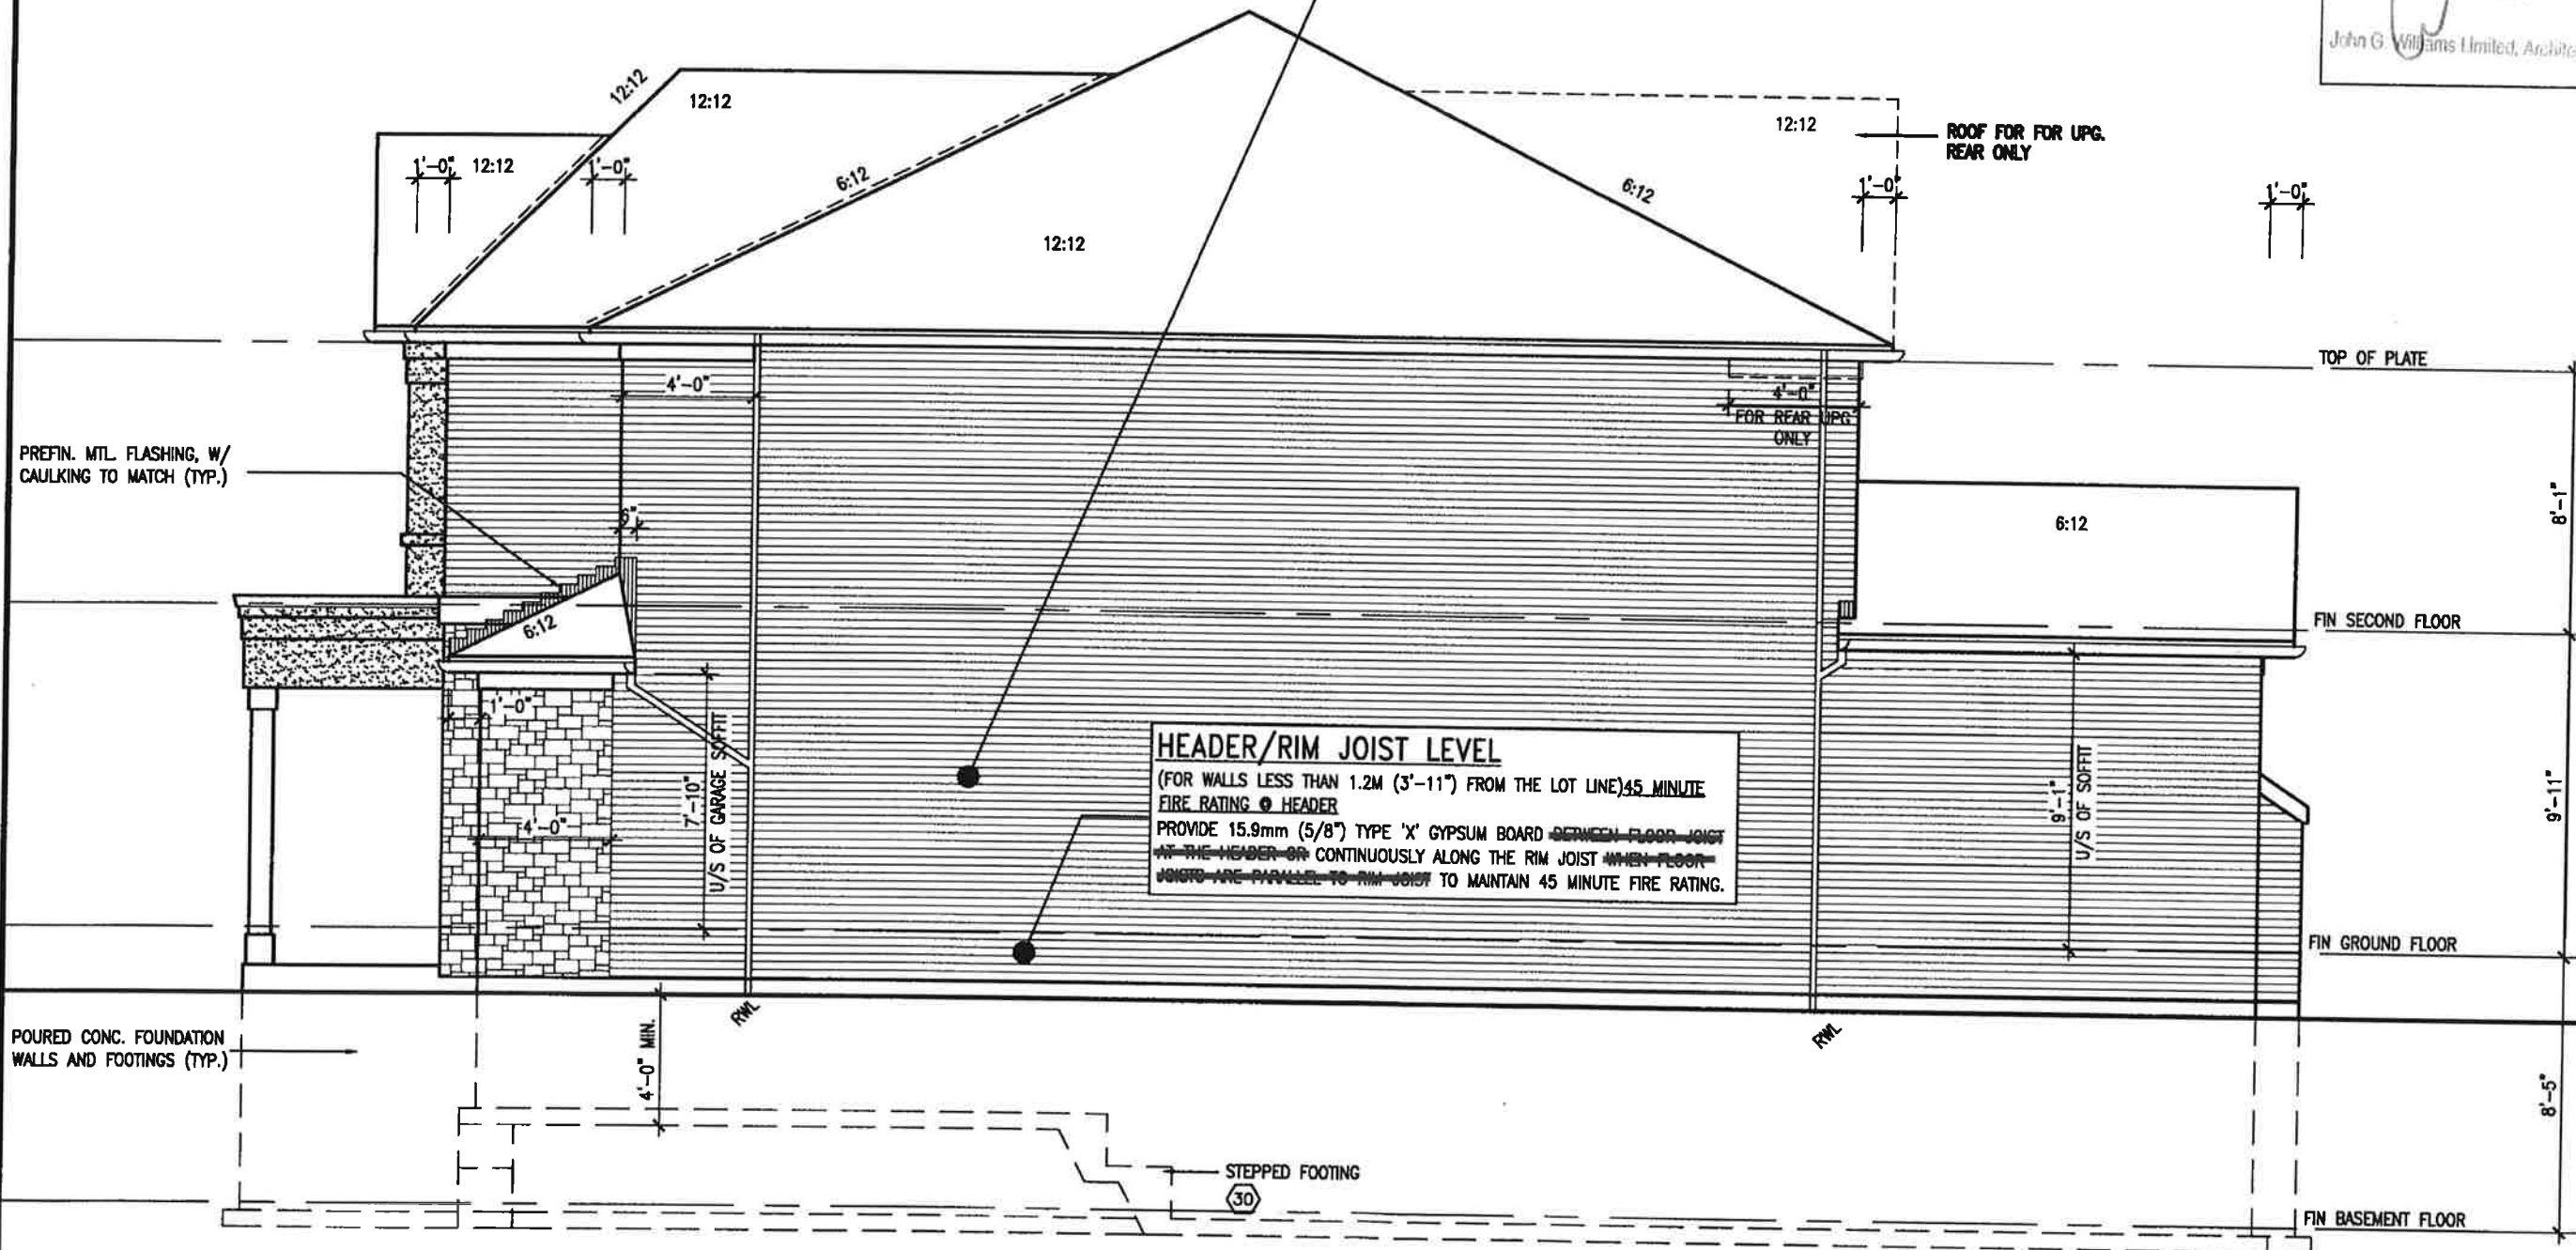

### HEADER/RIM JOIST LEVEL

(FOR WALLS LESS THAN 1.2M (3'-11") FROM THE LOT LINE) 45 MINUTE


#### FIRE RATING @ HEADER

PROVIDE 15.9mm (5/8") TYPE 'X' GYPSUM BOARD BETWEEN FLOOR JOIST AT THE HEADER OR CONTINUOUSLY ALONG THE RIM JOIST WHEN FLOOR JOISTS ARE PARALLEL TO RIM JOIST TO MAINTAIN 45 MINUTE FIRE RATING.

REFER TO FRONT  
ELEVATION FOR TYPICAL  
NOTES & INFORMATION





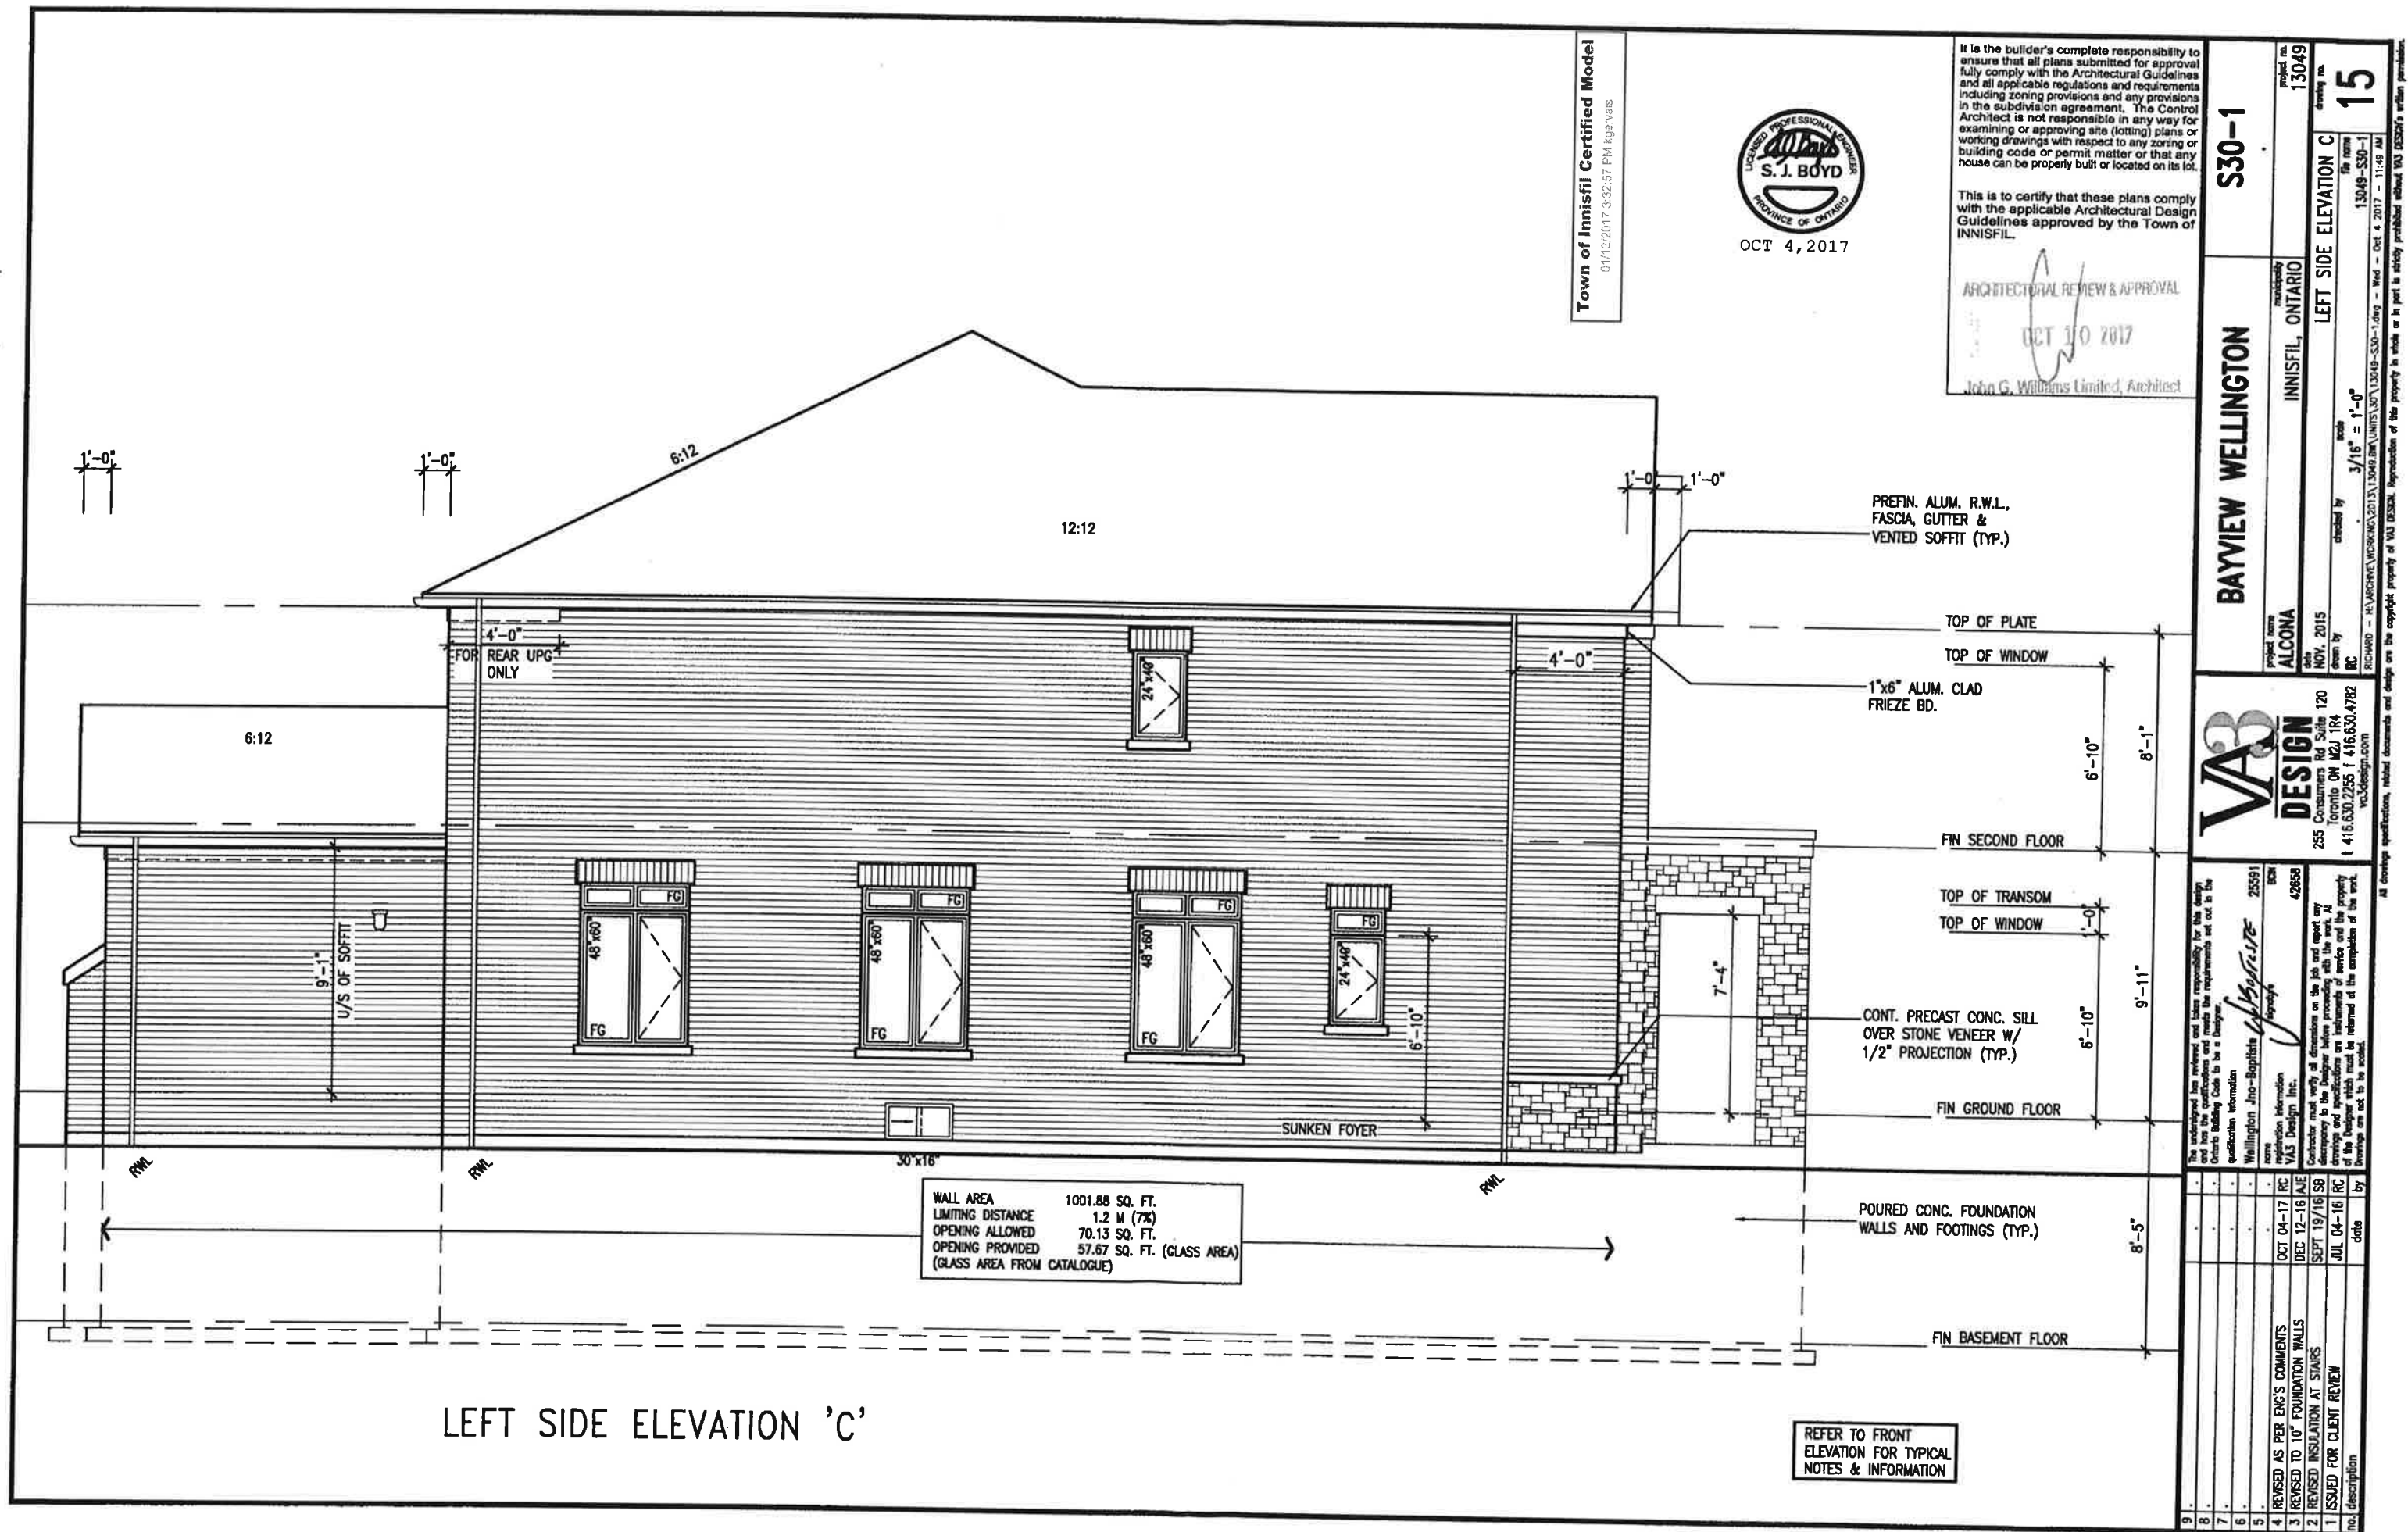

Town of Innisfil Certified Model  
01/12/2017 3:32:57 PM kgervais



OCT 4, 2017

It is the builder's complete responsibility to ensure that all plans submitted for approval fully comply with the Architectural Guidelines and all applicable regulations and requirements including zoning provisions and any provisions in the subdivision agreement. The Control Architect is not responsible in any way for examining or approving site (lotting) plans or working drawings with respect to any zoning or building code or permit matter or that any house can be properly built or located on its lot.

This is to certify that these plans comply with the applicable Architectural Design Guidelines approved by the Town of INNISFIL.

ARCHITECTURAL REVIEW & APPROVAL  
OCT 10 2017  
John G. Williams Limited, Architect

| BAYVIEW WELLINGTON   |                   | S30-1                 |               |
|---|-------------------|-----------------------|---------------|
| project name   | ALCONA            | project no.           | 13049         |
| city   | INNISFIL, ONTARIO | drawing no.           | 15            |
| date   | NOV. 2015         | LEFT SIDE ELEVATION C |               |
| drawn by   | RC                | scale                 | 3/16" = 1'-0" |
| checked by   | RC                | file name             | 13049-S30-1   |
| RICHARD - K:\ARCHIVE\WORKING\2013\13049.BAY\UNITS\13049-S30-1.dwg - Wed - Oct 4 2017 - 11:49 AM   |                   |                       |               |
| All drawings specifications, related documents and design are the copyright property of VAS DESIGN. Reproduction of this property in whole or in part is strictly prohibited without VAS DESIGN's written permission. |                   |                       |               |

|                    |  |                               |  |
|--------------------|--|-------------------------------|--|
| VAS DESIGN         |  | 255 Consumers Rd Suite 120    |  |
| Toronto ON M2J 1R4 |  | t 416.630.2255 f 416.630.4782 |  |
| vasdesign.com      |  |                               |  |

|   |             |                 |    |
|---|-------------|-----------------|----|
| The undersigned has reviewed and takes responsibility for the design and for the construction and meets the requirements set out in the Ontario Building Code to be a Designer. |             | 25591           |    |
| Qualification Information   |             | BCR             |    |
| Wellington Jno-Baptista   |             | 42658           |    |
| name   |             | VAS Design Inc. |    |
| registration information   |             |                 |    |
| OCT 04-17 RC   |             | DEC 12-16 A/E   |    |
| 4 REVISED AS PER ENG'S COMMENTS   |             | SEPT 19/16 SB   |    |
| 3 REVISED TO 10" FOUNDATION WALLS   |             | JUL 04-16 RC    |    |
| 2 REVISED INSULATION AT STAIRS   |             |                 |    |
| 1 ISSUED FOR CLIENT REVIEW   |             |                 |    |
| no.   | description | date            | by |


Town of Innisfil Certified Model  
01/12/2017 3:33:02 PM kgavels

**BRICK VENEER CONSTRUCTION**  
(FOR WALLS LESS THAN 1.2M (3'-11") FROM THE LOT LINE)  
**45 MINUTE FIRE RATED WALL**  
PROVIDE A CONTINUOUS LAYER OF 12.7mm (1/2") TYPE 'X' GYPSUM BOARD (INTERIOR SIDE) INSTALLED SO THAT ALL EDGES ARE SUPPORTED, TAPED AND FILLED. SPACE BETWEEN WOOD STUDS TO BE FILLED WITH INSULATION CONFORMING TO CAN/ULC-S702, "MINERAL FIBRE THERMAL INSULATION FOR BUILDINGS" WITH A MASS OF NOT LESS THAN 1.22 Kg/SQ.M. AND MUST FILL AT LEAST 90% OF THE CAVITY THICKNESS. THE TYPE 'X' & INSULATION MUST BE RUN CONTINUOUSLY BEHIND ALL INTERSECTING PARTITIONS, MECHANICAL CHASES, BATHTUBS, SHOWERS, ETC. ENSURE INSULATION & TYPE 'X' IS INSTALLED IN GARAGE EXTERIOR WALLS.  
(REFER TO SECTION SB-2 OF OBC 2012-SUPPLEMENTARY STANDARDS)

It is the builder's complete responsibility to ensure that all plans submitted for approval fully comply with the Architectural Guidelines and all applicable regulations and requirements including zoning provisions and any provisions in the subdivision agreement. The Control Architect is not responsible in any way for examining or approving site (lotting) plans or working drawings with respect to any zoning or building code or permit matter or that any house can be properly built or located on its lot.

This is to certify that these plans comply with the applicable Architectural Design Guidelines approved by the Town of INNISFIL.

ARCHITECTURAL REVIEW & APPROVAL  
OCT 10 2017  
John G. Williams Limited, Architect

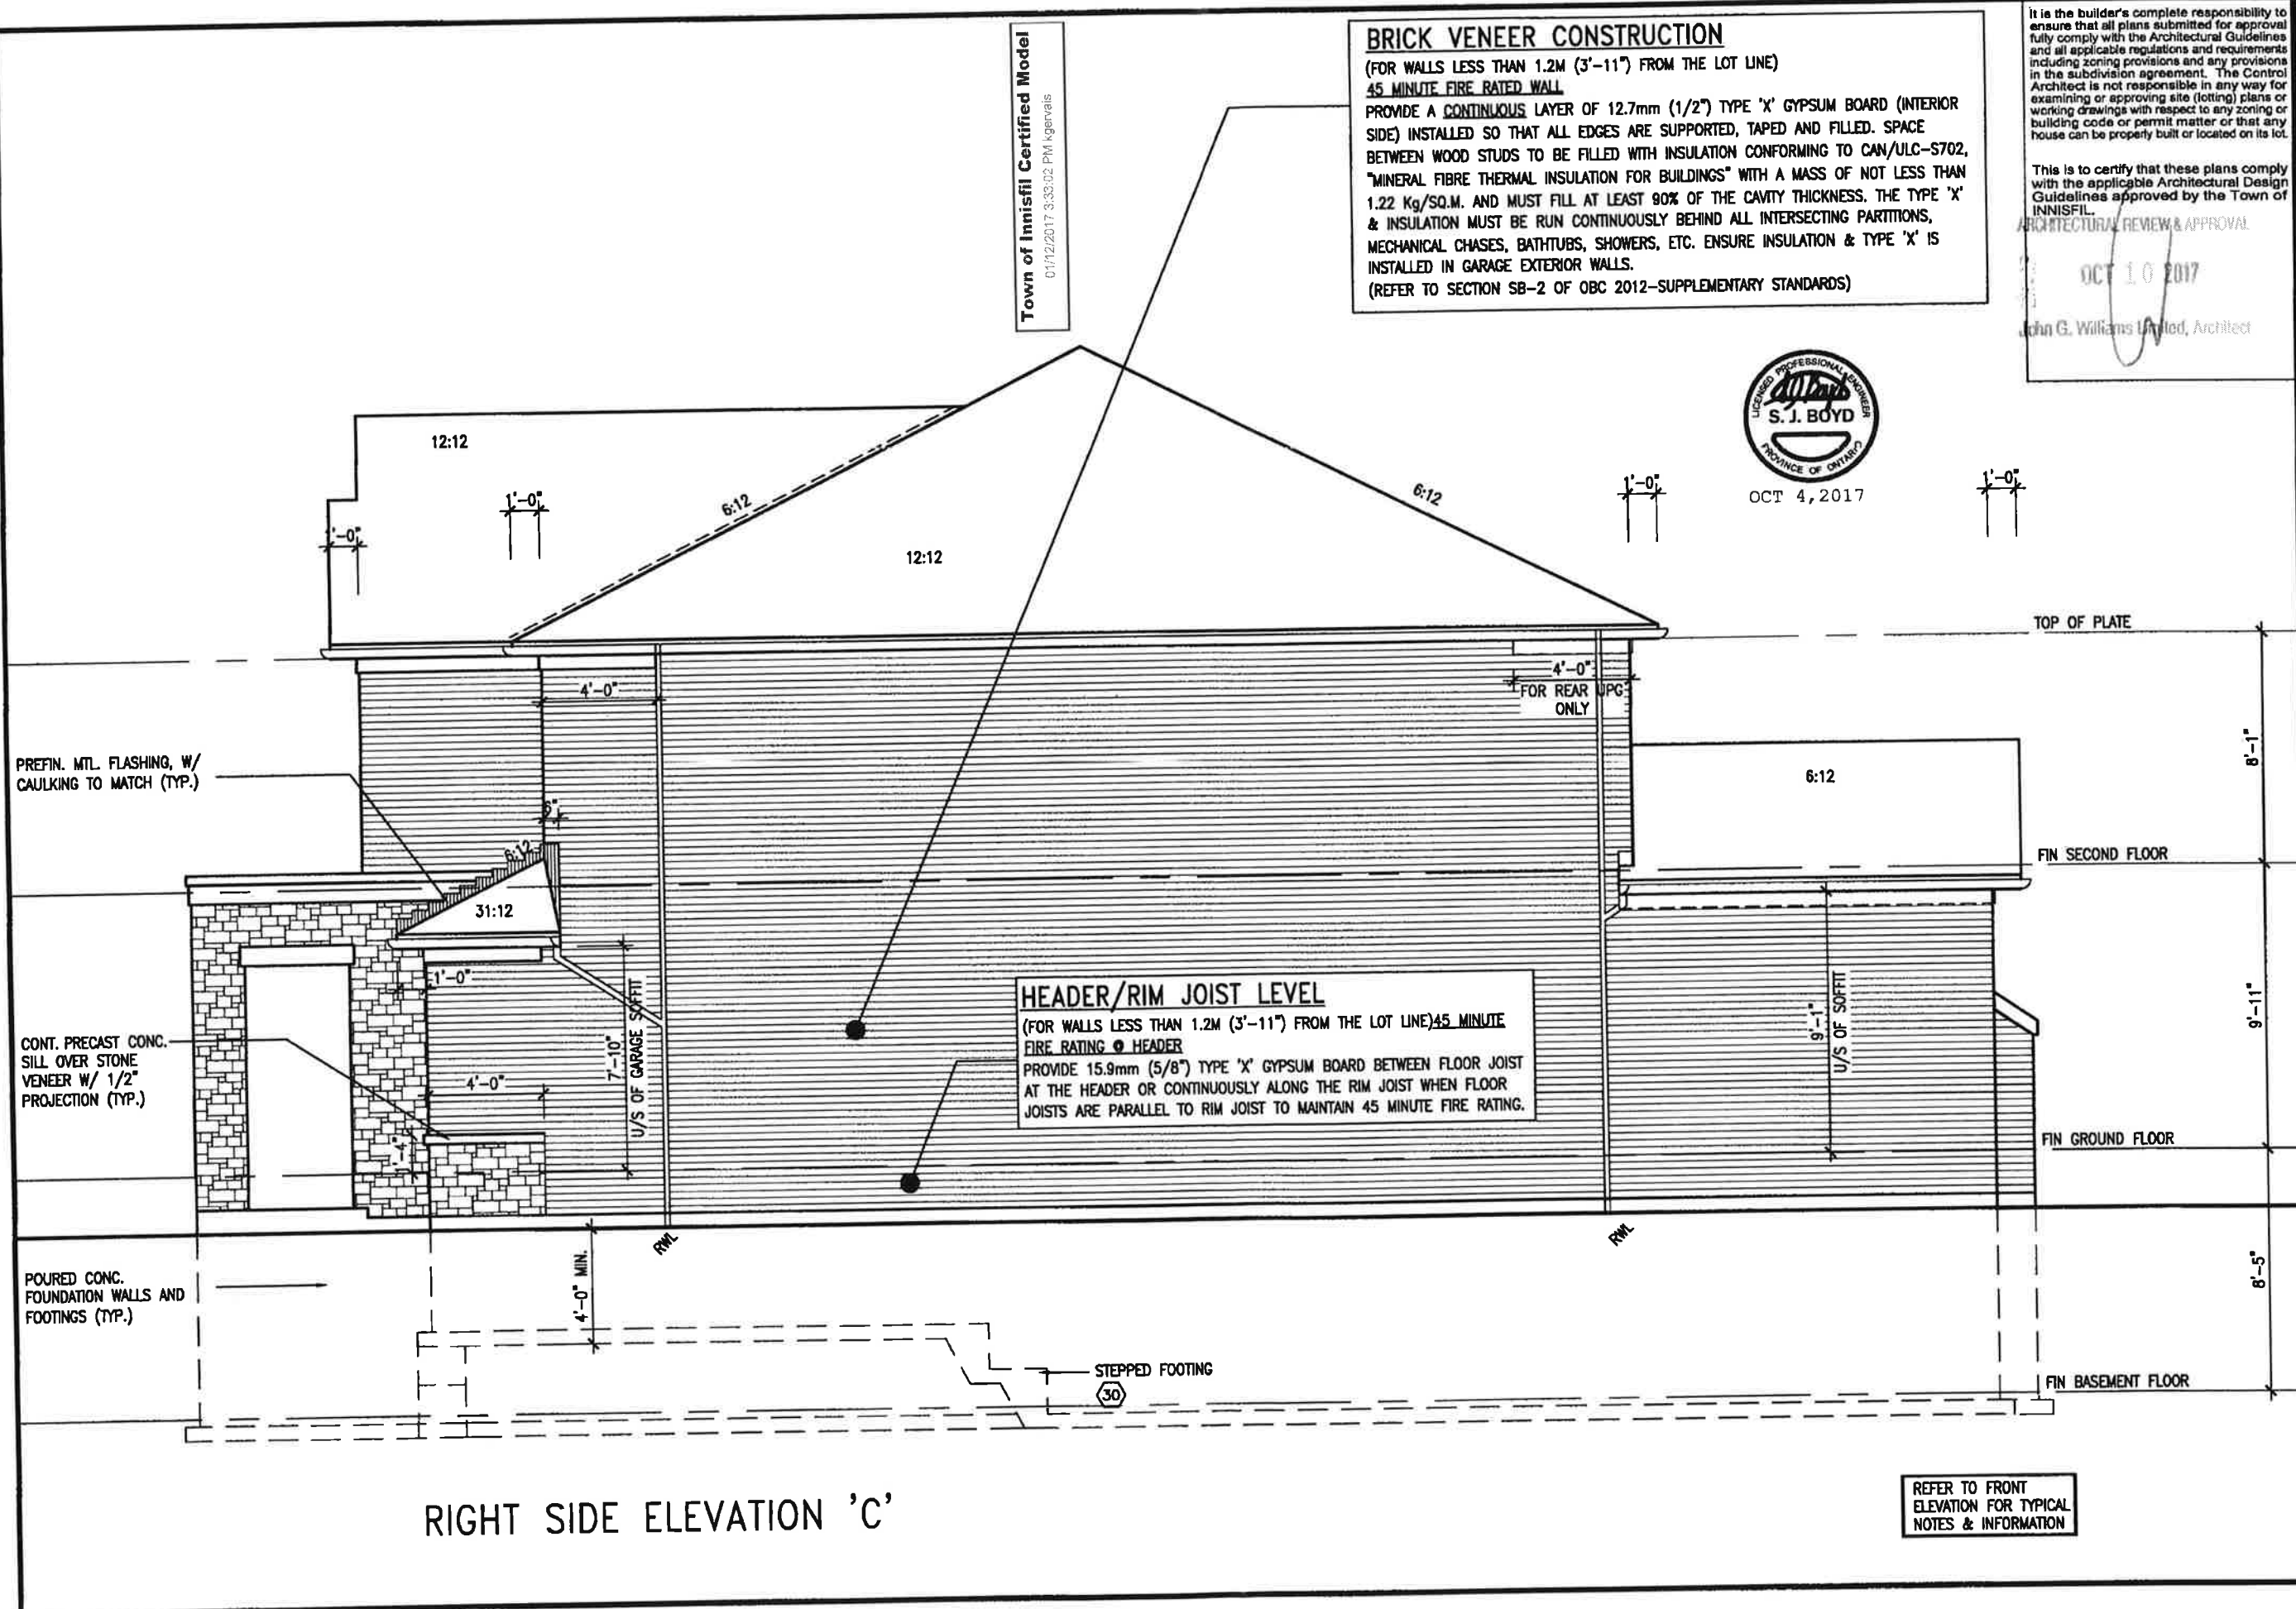

|   |                             |                                  |                               |
|---|-----------------------------|----------------------------------|-------------------------------|
| <b>BAYVIEW WELLINGTON</b>   |                             | <b>S30-1</b>                     |                               |
| project name<br><b>ALCONA</b>   | project no.<br><b>13049</b> | city<br><b>INNISFIL, ONTARIO</b> | drawing no.<br><b>16</b>      |
| date<br><b>NOV. 2015</b>   | checked by<br><b>RC</b>     | file name<br><b>13049-S30-1</b>  | scale<br><b>3/16" = 1'-0"</b> |
| ARCHITECT<br><b>VA3 DESIGN</b><br>255 Consumers Rd. Suite 120<br>Toronto, ON M2J 1R4<br>t 416.630.2255 f 416.630.4782<br>va3design.com   |                             |                                  |                               |
| The undersigned has reviewed and taken responsibility for this design. The design complies with the requirements of the Ontario Building Code and the requirements set out in the Ontario Building Code to be a Designer.<br>qualification information<br>Wellington, Jno-Baptista, J. Baptista<br>name<br>VA3 Design Inc.<br>registration information<br>OCT 04-17 RC<br>DEC 12-16 A/E<br>SEPT 19/16 SB<br>JUL 04-16 RC<br>date<br>description<br>4. REVISED AS PER ENG'S COMMENTS<br>3. REVISED TO 10" FOUNDATION WALLS<br>2. REVISED INSULATION AT STAIRS<br>1. ISSUED FOR CLIENT REVIEW |                             |                                  |                               |

REFER TO FRONT ELEVATION FOR TYPICAL NOTES & INFORMATION




Town of Innisfil Certified Model  
01/12/2017 3:33:07 PM kgervais



It is the builder's complete responsibility to ensure that all plans submitted for approval fully comply with the Architectural Guidelines and all applicable regulations and requirements including zoning provisions and any provisions in the subdivision agreement. The Control Architect is not responsible in any way for examining or approving site (lotting) plans or working drawings with respect to any zoning or building code or permit matter or that any house can be properly built or located on its lot.

This is to certify that these plans comply with the applicable Architectural Design Guidelines approved by the Town of INNISFIL.

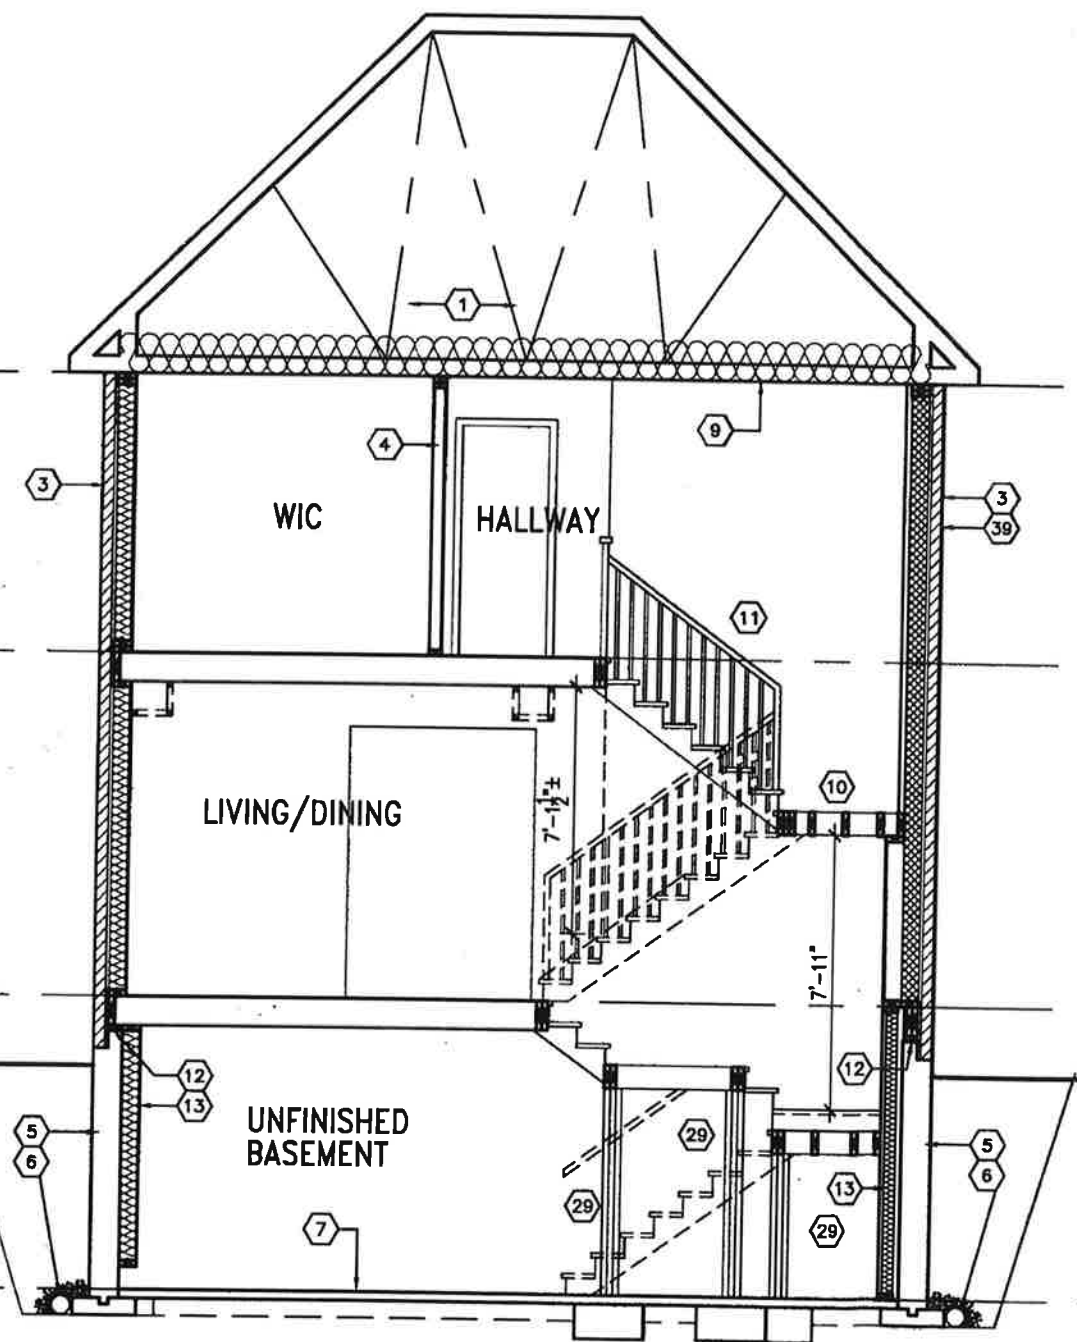

SECTION 'A-A'

8'-5" FIN BASEMENT FLOOR

8'-11" FIN GROUND FLOOR

8'-1" FIN SECOND FLOOR

TOP OF PLATE

**BAYVIEW WELLINGTON**  
S30-1

**VA3 DESIGN**  
255 Consumers Rd Suite 120  
Toronto ON M2J 1R4  
t 416.630.2255 f 416.630.4782  
va3design.com

|     |                                 |               |    |
|-----|---------------------------------|---------------|----|
| no. | description                     | date          | by |
| 4   | REVISED AS PER ENG'S COMMENTS   | OCT 04-17 RC  |    |
| 3   | REVISED TO 10" FOUNDATION WALLS | DEC 12-16 JAE |    |
| 2   | REVISED INSULATION AT STAIRS    | SEPT 19/16 SB |    |
| 1   | ISSUED FOR CLIENT REVIEW        | JUL 04-16 RC  |    |

|              |           |             |               |
|--------------|-----------|-------------|---------------|
| project name | ALCONA    | project no. | 13049         |
| date         | NOV. 2015 | drawing no. | 17            |
| drawn by     | RC        | section     | SECTION 'A-A' |
| checked by   |           | scale       | 3/16" = 1'-0" |
| approved by  |           | file name   | 13049-S30-1   |

RD-4400 - H:\ARCHIVE\WORKING\2015\13049.BAYVIEW\13049-S30-1.dwg - Wed - Oct 4 2017 - 11:49 AM

All drawings, specifications, related documents and designs are the copyright property of VA3 DESIGN. Reproduction of this property in whole or in part is strictly prohibited without VA3 DESIGN's written permission.

1'-0" 2'-0" 2'-0" 1'-0"

1'-0" 2'-0"

2'-0" 1'-0"

1'-0"



- 8"x18" STONE IMPOST
- ASPHALT SHINGLES
- CONT. PRECAST BAND TOP AND BOTTOM OF CONT. BRICK SOLIDER BAND W/ 1/2" PROJ.
- REFIN. ALUM. R.W.L., FASCIA, GUTTER & VENTED SOFFIT (TYP.)
- 1"x6" ALUM. CLAD FRIEZE BD.
- BRICK ARCH HEADER W/ KEYSTONE OVER VINYL PANEL OVER BRICK STACK BOND W/ TRIPLE BRICK ROWLOCK DETAIL W/ 1/2" PROJ.
- PRECAST CONC. SILL
- REFIN. MTL. FLASHING, W/ CAULKING TO MATCH (TYP.)
- PRECAST CONC. HEADER
- BRICK ARCH HEADER COURSE W/ 1/2" PROJ W/ KEYSTONE
- BRICK VENEER
- CONT. PRECAST CONC. SILL ON CONT. BRICK SOLIDER COURSE W/ 1/2" PROJECTION (TYP.)
- POURED CONC. FOUNDATION WALLS AND FOOTINGS (TYP.)

REAR ELEVATION 'A' UPGRADE



REAR ELEVATION 'B' UPGRADE

REFER TO FRONT ELEVATION FOR TYPICAL NOTES & INFORMATION

Town of Innisfil Certified Made  
01/12/2017 3:33:12 PM kgeneals



It is the builder's complete responsibility to ensure that all plans submitted for approval fully comply with the Architectural Guidelines and all applicable regulations and requirements including zoning provisions and any provisions in the subdivision agreement. The Control Architect is not responsible in any way for examining or approving site (lotting) plans or working drawings with respect to any zoning or building code or permit matter or that any house can be properly built or located on its lot.

This is to certify that these plans comply with the applicable Architectural Design Guidelines approved by the Town of INNISFIL.

ARCHITECTURAL REVIEW & APPROVAL  
OCT 10 2017  
John G. Williams Limited, Architect



|   |                   |             |               |
|---|-------------------|-------------|---------------|
| BAYVIEW WELLINGTON   |                   | S30-1       |               |
| Project Name   | ALCONA            | Project No. | 13049         |
| Location   | INNISFIL, ONTARIO | Drawing No. | 18            |
| Client   | RC                | Check by    | RC            |
| Date   | NOV. 2015         | Scale       | 3/16" = 1'-0" |
| Drawn by   | RC                | File Name   | 13049-S30-1   |
| REAR ELEVATION 'A' & 'B' UPGRADE   |                   |             |               |
| VA3 DESIGN<br>255 Consumers Rd Suite 120<br>Toronto ON M2J 1R4<br>t 416.630.2255 f 416.630.4782<br>va3design.com   |                   |             |               |
| The undersigned has reviewed and taken responsibility for this design and has the qualifications and meets the requirements set out in the Ontario Building Code to be a Designer.   |                   |             |               |
| Qualification Information   |                   |             |               |
| Wellington Area-Baptiste   | 25591             | RC          | 42658         |
| VA3 Design Inc.   |                   |             |               |
| Contractor must verify all dimensions on the job and report any discrepancy to the Designer before proceeding with the work. All drawings and specifications are instruments of service and the responsibility of the Designer which must be returned to the completion of the work. Drawings are not to be scaled. |                   |             |               |
| 4 REVISED AS PER ENG'S COMMENTS   | OCT 04-17 RC      | 25591       | 42658         |
| 3 REVISED TO 10" FOUNDATION WALLS   | DEC 12-16 AJE     |             |               |
| 2 REVISED INSULATION AT STAIRS   | SEPT 19/16 SB     |             |               |
| 1 ISSUED FOR CLIENT REVIEW   | JUL 04-16 RC      |             |               |
| no.   | description       | date        | by            |

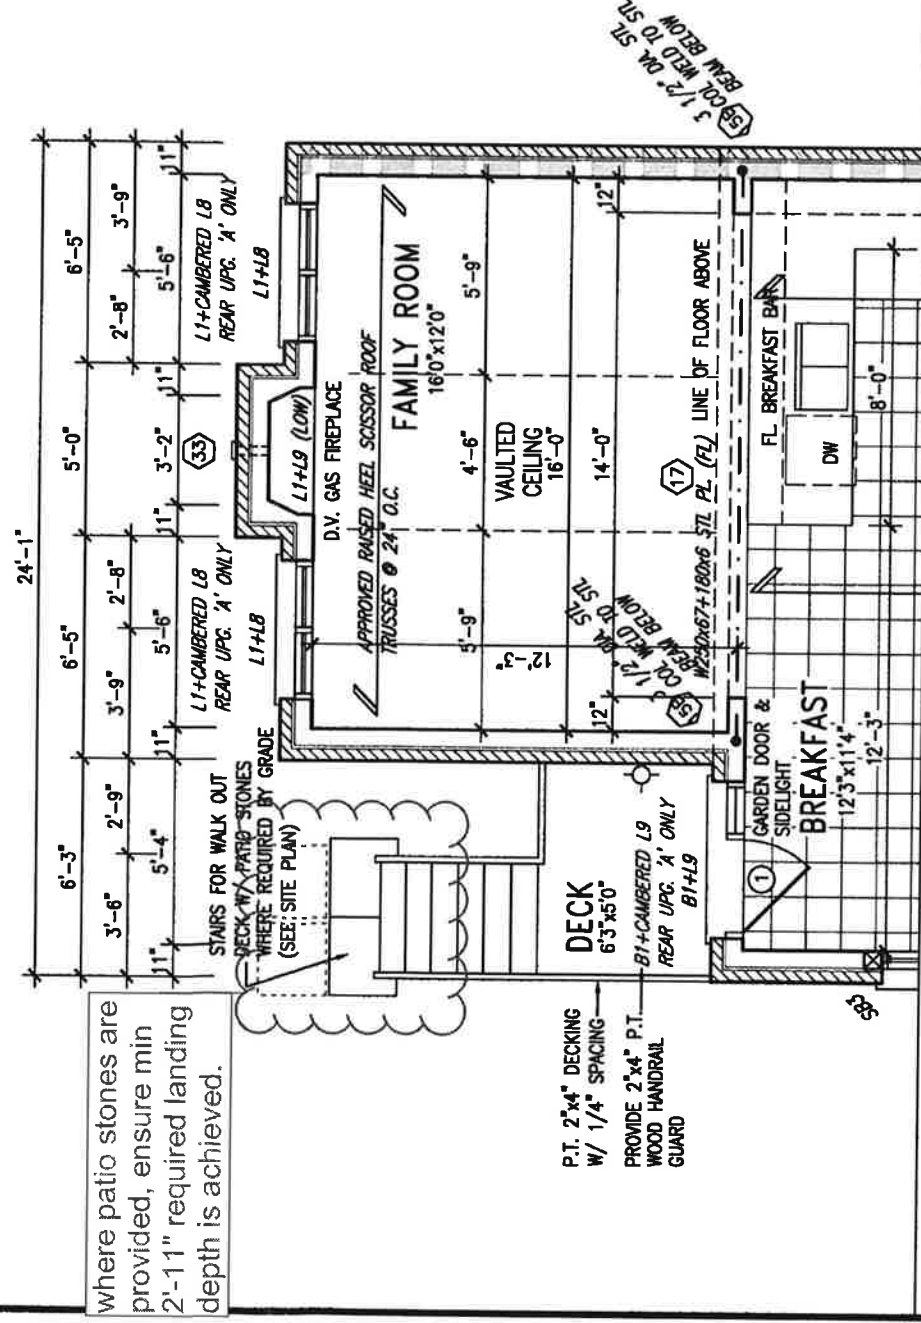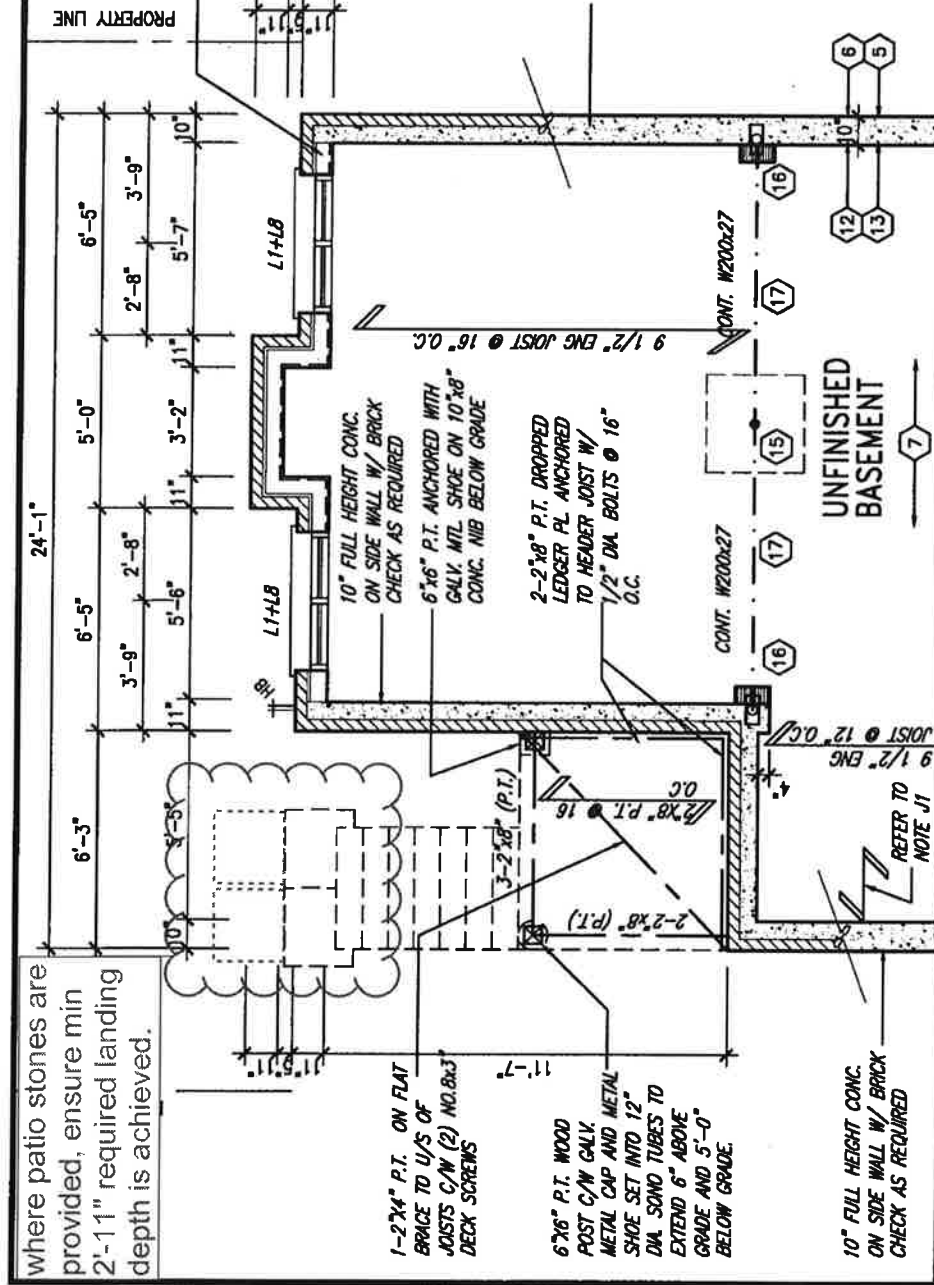

PARTIAL BASEMENT FLOOR PLAN W.O.D.  
9R AND MORE COND



Town of Innisfil Certified Model

01/12/2017 3:33:17 PM kgervais

PARTIAL GROUND FLOOR PLAN W.O.D.  
9R AND MORE COND

| UNINSULATED OPENINGS (PER OBC. SB-12.3.1.1(7))                                           |                |                              |            | UNINSULATED OPENINGS (PER OBC. SB-12.3.1.1(7))                                           |                |                              |            |
|------------------------------------------------------------------------------------------|----------------|------------------------------|------------|------------------------------------------------------------------------------------------|----------------|------------------------------|------------|
| 30-1 ELEVATION A 9R WOD                                                                  |                | ENERGY EFFICIENCY - OBC SB12 |            | 30-1 ELEVATION B 9R WOD                                                                  |                | ENERGY EFFICIENCY - OBC SB12 |            |
| ELEVATION                                                                                | WALL AREA S.F. | OPENING S.F.                 | PERCENTAGE | ELEVATION                                                                                | WALL AREA S.F. | OPENING S.F.                 | PERCENTAGE |
| FRONT                                                                                    | 482 S.F.       | 107.722 S.F.                 | 22.35 %    | FRONT                                                                                    | 482 S.F.       | 121.722 S.F.                 | 25.25 %    |
| LEFT SIDE                                                                                | 1002 S.F.      | 90.667 S.F.                  | 9.05 %     | LEFT SIDE                                                                                | 1012 S.F.      | 90.667 S.F.                  | 8.96 %     |
| RIGHT SIDE                                                                               | 1002 S.F.      | 0 S.F.                       | 0.00 %     | RIGHT SIDE                                                                               | 1012 S.F.      | 0 S.F.                       | 0.00 %     |
| REAR                                                                                     | 578 S.F.       | 145.917 S.F.                 | 25.25 %    | REAR                                                                                     | 578 S.F.       | 145.917 S.F.                 | 25.25 %    |
| * OPENINGS OMITTED AS PER SB-12 3.1.1.9(4) MAX 19.9 S.F. REFER TO ELEVATION FOR LOCATION |                |                              |            | * OPENINGS OMITTED AS PER SB-12 3.1.1.9(4) MAX 19.9 S.F. REFER TO ELEVATION FOR LOCATION |                |                              |            |
| TOTAL SQ. FT.                                                                            | 3084.00 S.F.   | 344.31 S.F.                  | 11.24 %    | TOTAL SQ. FT.                                                                            | 3084.00 S.F.   | 358.31 S.F.                  | 11.62 %    |
| TOTAL SQ. M.                                                                             | 284.65 S.M.    | 31.99 S.M.                   | 11.24 %    | TOTAL SQ. M.                                                                             | 286.51 S.M.    | 33.29 S.M.                   | 11.62 %    |

**It is the builder's complete responsibility to ensure that all plans submitted for approval fully comply with the Architectural Guidelines and all applicable regulations and requirements including zoning provisions and any provisions in the subdivision agreement. The Control Architect is not responsible in any way for examining or approving site (lotting) plans or working drawings with respect to any zoning or building code or permit matter or that any house can be properly built or located on its lot.**

This is to certify that these plans comply with the applicable Architectural Design Guidelines approved by the Town of INNISELL

ARCHITECTURAL REVIEW & APPROVAL  
OCT 10 2017  
John G. Williams Limited, Architect

|     |                                 |           |     |
|-----|---------------------------------|-----------|-----|
| no. | description                     | date      | by  |
| 1   | ISSUED FOR CLIENT REVIEW        | SEP 14/16 | RC  |
| 2   | REVISED INSULATION AT STAIRS    | SEP 19/16 | SB  |
| 3   | REVISED TO 10" FOUNDATION WALLS | DEC 12-16 | AJE |
| 4   | REVISED AS PER ENG'S COMMENTS   | OCT 04-17 | RC  |
| 5   |                                 |           |     |
| 6   |                                 |           |     |
| 7   |                                 |           |     |
| 8   |                                 |           |     |
| 9   |                                 |           |     |

The undersigned has reviewed and issues responsibility for this design and has the qualifications and meets the requirements set out in the Ontario Building Code to be a Designer.

signature *W. Baptiste* 25581  
 name and position information  
 WSL Design Inc. BCR 42658  
 25581  
 42658

Contractor must verify all dimensions on the job and report any discrepancy to the Designer before proceeding with the work. All drawings and specifications are instruments of service and the property of the Designer which must be returned at the completion of the work. Drawings are not to be scaled.

|   |                                          |                               |                                 |
|---|------------------------------------------|-------------------------------|---------------------------------|
| <b>VAD3 DESIGN</b>                                                                                 |                                          |                               |                                 |
| 255 Consumers Rd Suite 120<br>Toronto ON M2J 1R4<br>t 416.630.2255 f 416.630.4782<br>vo3design.com |                                          |                               |                                 |
| <b>BAYVIEW WELLINGTON</b>                                                                          | <b>S30-1</b>                             |                               |                                 |
| project name<br><b>ALCONA</b>                                                                      | municipality<br><b>INNISFIL, ONTARIO</b> | project no.<br><b>13049</b>   |                                 |
| date<br><b>NOV. 2015</b>                                                                           |                                          |                               |                                 |
| dwn by<br><b>RC</b>                                                                                | checked by                               | scale<br><b>3/16" = 1'-0"</b> | file name<br><b>13049-S30-1</b> |
| <b>PARTIAL FLOOR PLAN WOD</b>                                                                      |                                          | drawing no.                   | <b>19</b>                       |

All drawings specifications, related documents and design are the copyright property of VAS DESIGN. Reproduction of this property in whole or in part is strictly prohibited without VAS DESIGN's written permission.




  
OCT 4, 2017

|   |                                          |                                 |                          |
|---|------------------------------------------|---------------------------------|--------------------------|
| <b>BAYVIEW WELLINGTON</b>                                                                                |                                          | <b>S30-1</b>                    |                          |
| project name<br><b>ALCONA</b>                                                                            | municipality<br><b>INNISFIL, ONTARIO</b> | project no.<br><b>13049S</b>    | drawing no.<br><b>20</b> |
| date<br><b>NOV. 2015</b>                                                                                 | rear elevation<br><b>WOD</b>             | file name<br><b>13049-S30-1</b> |                          |
| drawn by<br><b>BC</b>                                                                                    | scale<br><b>3/16" = 1'-0"</b>            | checked by<br><b>W</b>          |                          |
| RICHARD - H. VARCHAVE WORKING 2013.11.30.49.SW (UNITS:30") 13049-S30-1.dwg - Wed - Oct 4 2017 - 11:49 AM |                                          |                                 |                          |

**VA3**  
**DESIGN**  
255 Consumers Rd Suite 120  
Toronto ON M2J 1R4  
t 416.630.2255 f 416.630.4782  
va3design.com

|     |                                 |               |    |
|-----|---------------------------------|---------------|----|
| no. | description                     | date          | by |
| 1   | ISSUED FOR CLIENT REVIEW        | JUL 04-16 RC  |    |
| 2   | REVISED INSULATION AT STAIRS    | SEP 19-16 SB  |    |
| 3   | REVISED TO 10" FOUNDATION WALLS | DEC 12-16 A/E |    |
| 4   | REVISED AS PER ENG'S COMMENTS   | OCT 04-17 RC  |    |
| 5   |                                 |               |    |
| 6   |                                 |               |    |
| 7   |                                 |               |    |
| 8   |                                 |               |    |
| 9   |                                 |               |    |

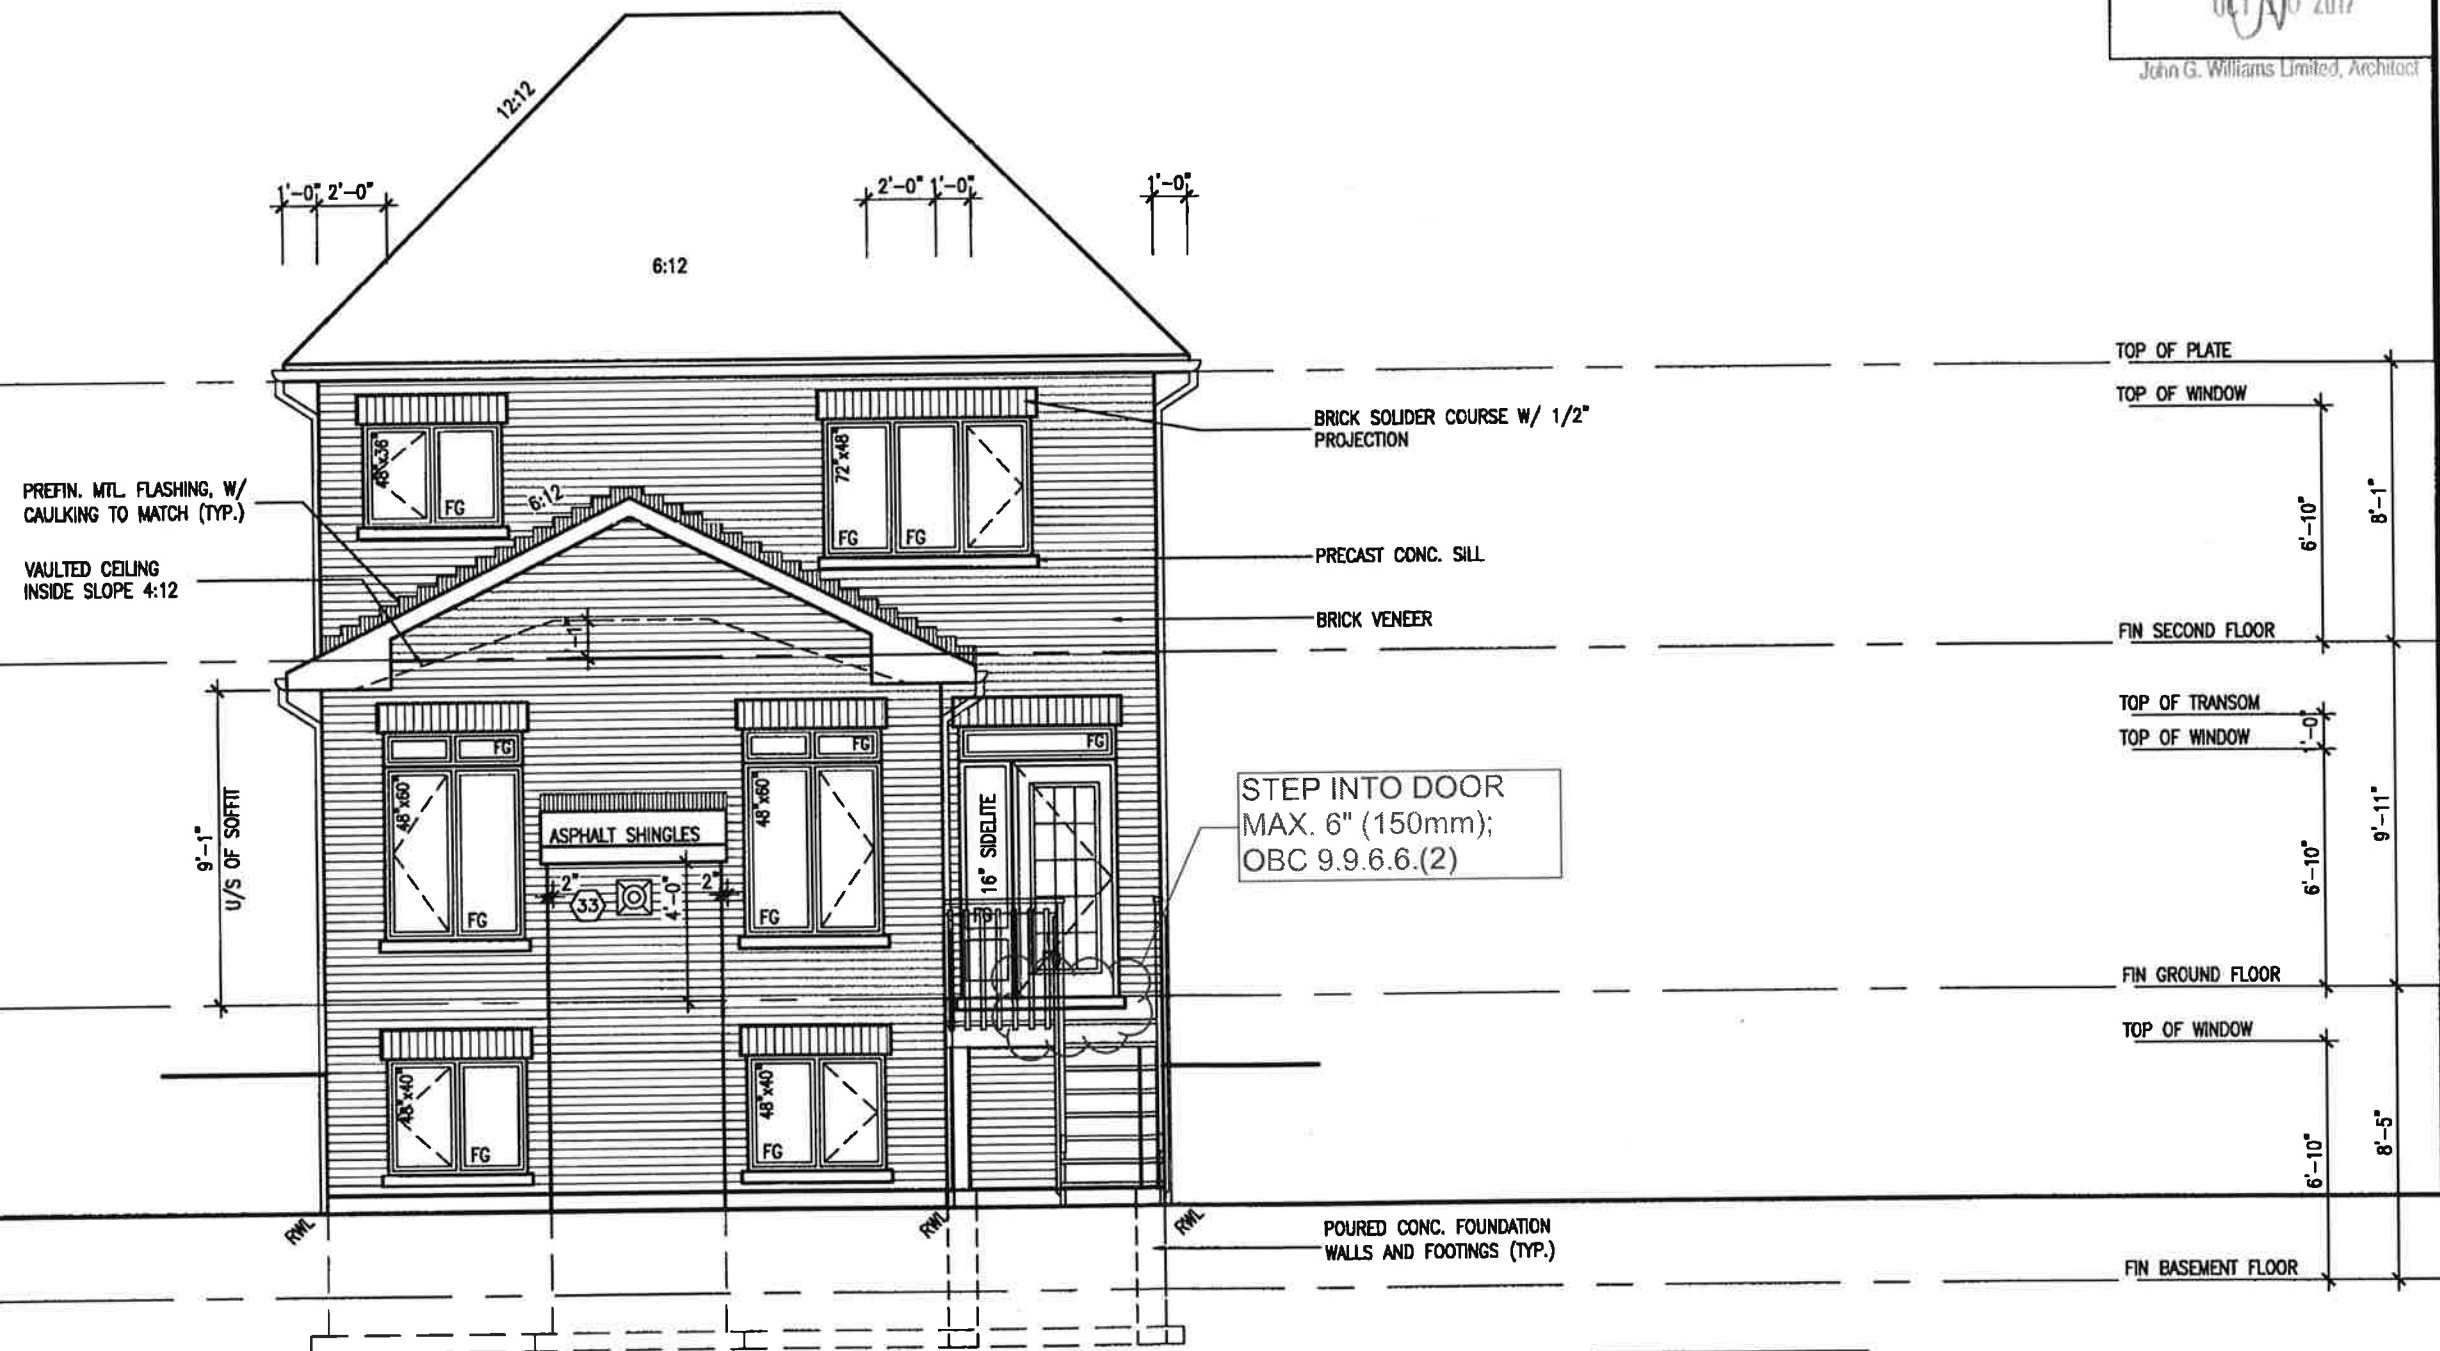

REAR ELEVATION 'A/B' WOD  
9R AND MORE COND

**BASEMENT WINDOW SIZES**  
4R-8R USE 30"x24" VINYL  
CLAD STRUCTURAL STEEL  
FRAME BASEMENT WINDOWS

REFER TO FRONT  
ELEVATION FOR TYPICAL  
NOTES & INFORMATION





1'-0" 1'-0" 1'-0" 7'-7" 7'-7"




Town of Innisfil Certified Model  
01/12/2017 3:33:38 PM kgervais

BASEMENT WINDOW SIZES  
4R-8R USE 30"x24" VINYL  
CLAD STRUCTURAL STEEL  
FRAME BASEMENT WINDOWS

It is the builder's complete responsibility to ensure that all plans submitted for approval fully comply with the Architectural Guidelines and all applicable regulations and requirements including zoning provisions and any provisions in the subdivision agreement. The Control Architect is not responsible in any way for examining or approving site (lotting) plans or working drawings with respect to any zoning or building code or permit matter or that any house can be properly built or located on its lot.

This is to certify that these plans comply with the applicable Architectural Design Guidelines approved by the Town of INNISFIL.

ARCHITECTURAL REVIEW & APPROVAL  
OCT 10 2017  
John G. Williams Limited, Architect.

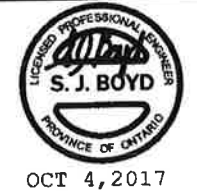


|   |                                 |             |                       |
|---|---------------------------------|-------------|-----------------------|
| BAYVIEW WELLINGTON   |                                 | S30-1       |                       |
| project name   | ALCONA                          | project no. | 13049                 |
| city   | INNISFIL, ONTARIO               | drawing no. | 22                    |
| date   | NOV. 2015                       | file name   | 13049-S30-1           |
| drawn by   | RC                              | checked by  | 3/16" = 1'-0"         |
| scale   |                                 | date        | Oct 4 2017 - 11:48 AM |
| REAR ELEVATION 'C' UPGRADE   |                                 |             |                       |
| VA3 DESIGN   |                                 |             |                       |
| 255 Consumers Rd. Suite 120<br>Toronto, ON M2J 1R4<br>t 416.630.2255 f 416.630.4782<br>va3design.com                                                                          |                                 |             |                       |
| The undersigned has reviewed and taken responsibility for this design and the specifications and made the requirements set out in the Ontario Building Code to be a Designer. |                                 |             |                       |
| qualification information   |                                 |             |                       |
| Wellington Jno-Baptiste   | 25591                           | RCN         |                       |
| VA3 Design Inc.   | 42658                           |             |                       |
| revision information   |                                 |             |                       |
| OCT 04-17 RC   |                                 |             |                       |
| DEC 12-16 A/E   |                                 |             |                       |
| SEPT 19/16 SB   |                                 |             |                       |
| JUL 04-16 RC   |                                 |             |                       |
| no.   | description                     | date        | by                    |
| 4   | REVISED AS PER ENG'S COMMENTS   |             |                       |
| 3   | REVISED TO 10" FOUNDATION WALLS |             |                       |
| 2   | REVISED INSULATION AT STAIRS    |             |                       |
| 1   | ISSUED FOR CLIENT REVIEW        |             |                       |

REAR ELEVATION 'C' UPGRADE

REAR ELEVATION 'C' UPGRADE  
WOD CONDITION

REFER TO FRONT  
ELEVATION FOR TYPICAL  
NOTES & INFORMATION




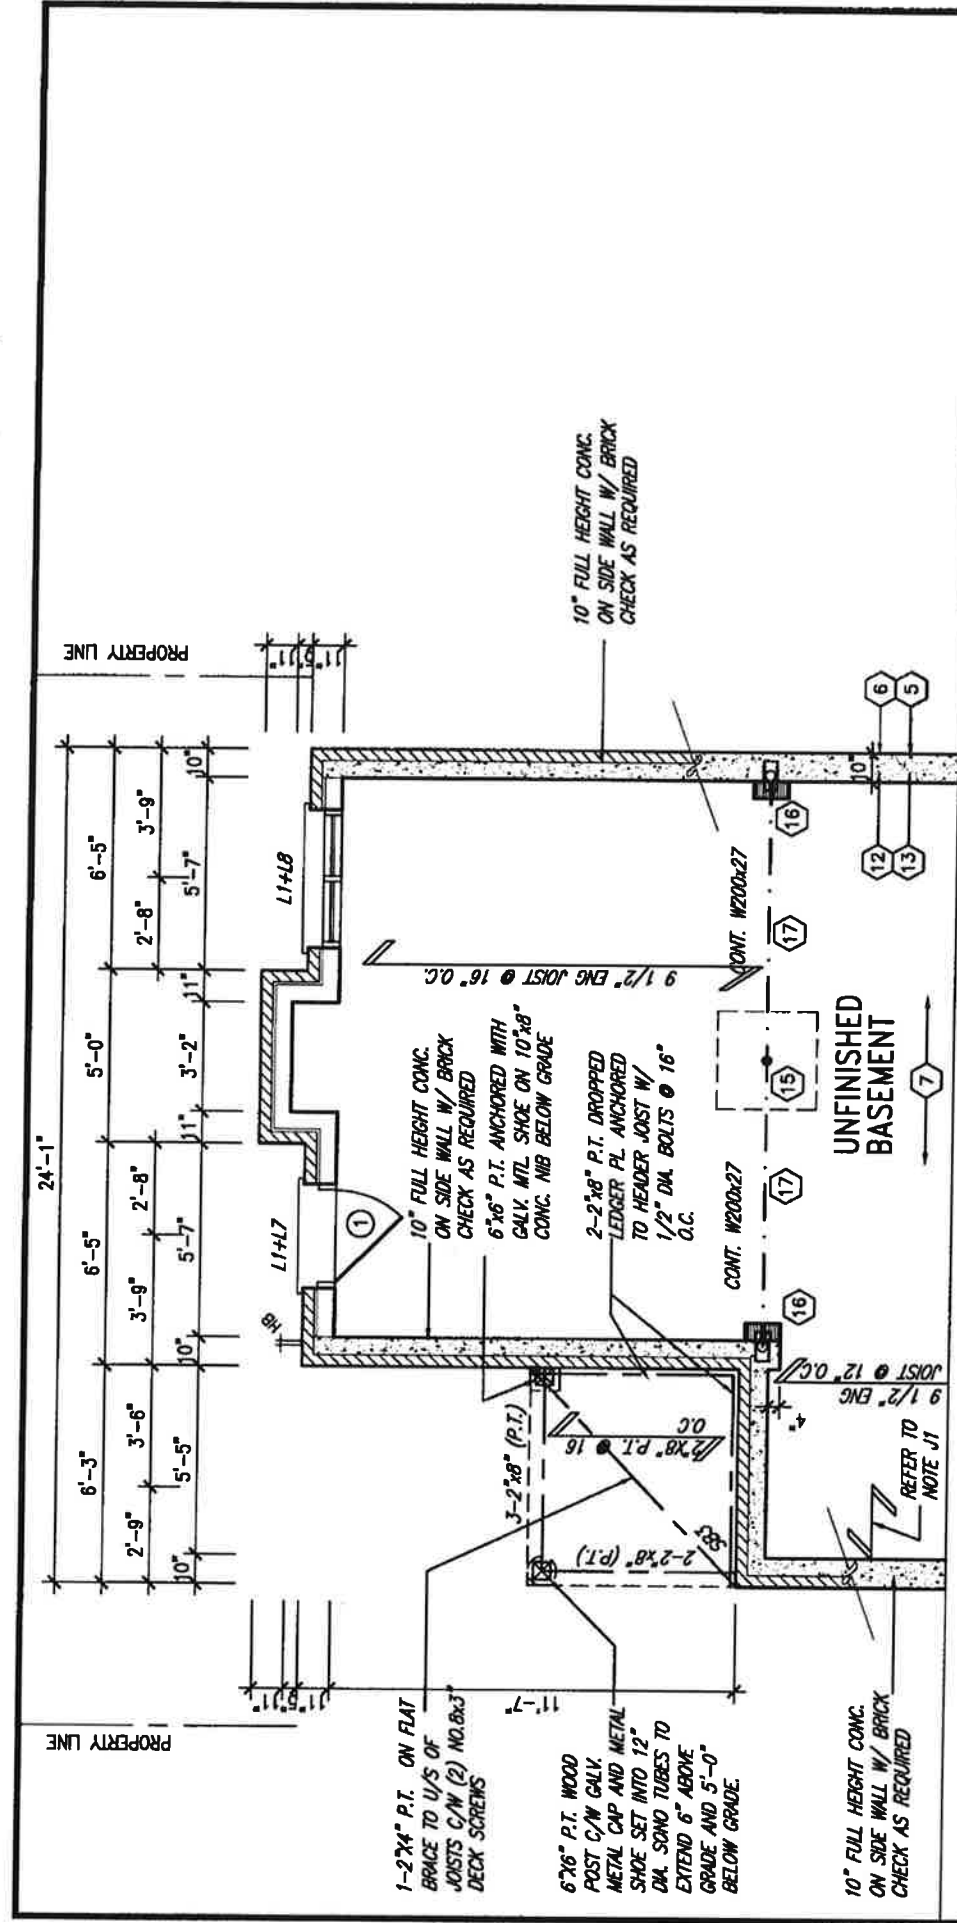

PARTIAL BASEMENT FLOOR PLAN WALK  
OUT BASEMENT CONDITION



OCT 4, 2017

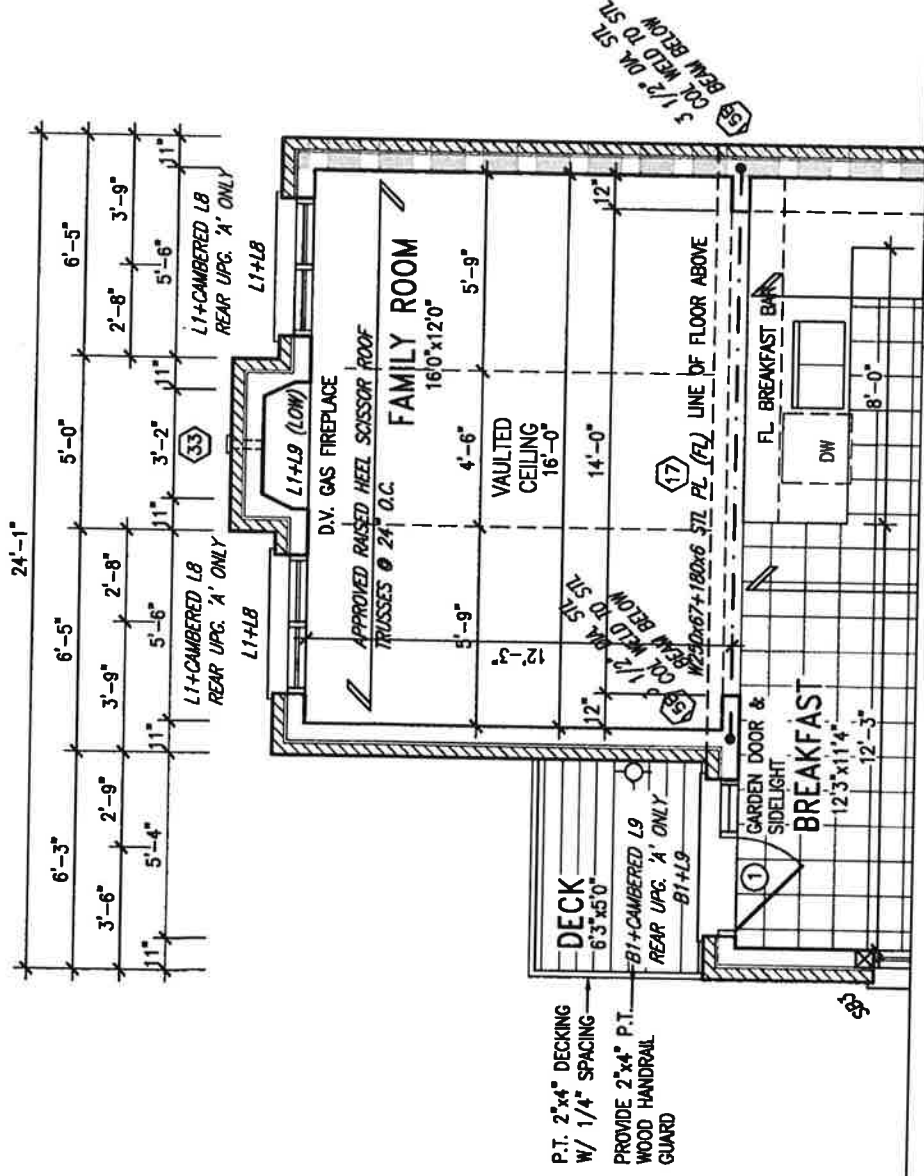

Town of Innisfil Certified Model

01/12/2017 3:33:45 PM kgervais

PARTIAL GROUND FLOOR PLAN WALK  
OUT BASEMENT CONDITION

| UNINSULATED OPENINGS (PER OBC. SB-12.3.1.1(7))                                           |                                        | UNINSULATED OPENINGS (PER OBC. SB-12.3.1.1(7))                                           |                                        |
|------------------------------------------------------------------------------------------|----------------------------------------|------------------------------------------------------------------------------------------|----------------------------------------|
| 30-1 ELEVATION A WOB                                                                     | ENERGY EFFICIENCY - OBC SB12           | 30-1 ELEVATION B WOB                                                                     | ENERGY EFFICIENCY - OBC SB12           |
| ELEVATION                                                                                | WALL AREA S.F. OPENING S.F. PERCENTAGE | ELEVATION                                                                                | WALL AREA S.F. OPENING S.F. PERCENTAGE |
| FRONT                                                                                    | 482 S.F. 107.722 S.F. 22.35 %          | FRONT                                                                                    | 482 S.F. 121.722 S.F. 25.25 %          |
| LEFT SIDE                                                                                | 1002 S.F. 90.667 S.F. 9.05 %           | LEFT SIDE                                                                                | 1012 S.F. 90.667 S.F. 8.96 %           |
| RIGHT SIDE                                                                               | 1002 S.F. 0 S.F. 0.00 %                | RIGHT SIDE                                                                               | 1012 S.F. 0 S.F. 0.00 %                |
| REAR                                                                                     | 648 S.F. 179.75 S.F. 27.74 %           | REAR                                                                                     | 648 S.F. 179.75 S.F. 27.74 %           |
| * OPENINGS OMITTED AS PER SB-12 3.1.1.9(4) MAX 19.9 S.F. REFER TO ELEVATION FOR LOCATION |                                        | * OPENINGS OMITTED AS PER SB-12 3.1.1.9(4) MAX 19.9 S.F. REFER TO ELEVATION FOR LOCATION |                                        |
| TOTAL SQ. FT.                                                                            |                                        | TOTAL SQ. FT.                                                                            |                                        |
| 3134.00 S.F.                                                                             |                                        | 3154.00 S.F.                                                                             |                                        |
| TOTAL SQ. M.                                                                             |                                        | TOTAL SQ. M.                                                                             |                                        |
| 291.16 S.M.                                                                              |                                        | 293.01 S.M.                                                                              |                                        |

|                                    |               |       |
|------------------------------------|---------------|-------|
| 4. REVISED AS PER ENG'S COMMENTS   | OCT 04-17 RC  | 25591 |
| 3. REVISED TO 10" FOUNDATION WALLS | DEC 12-16 AE  | 42858 |
| 2. REVISED INSULATION AT STAIRS    | SEPT 19/16 SB |       |
| 1. ISSUED FOR CLIENT REVIEW        | JUL 04-16 RC  |       |
| no. description                    | date          | by    |

**VA3 DESIGN**  
255 Consumers Rd Suite 120  
Toronto ON M2J 1R4  
t 416.630.2255 f 416.630.4782  
vo3design.com

BAYVIEW WELLINGTON

S30-1



|                                                                       |               |             |                   |
|-----------------------------------------------------------------------|---------------|-------------|-------------------|
| project name                                                          | ALCONA        | project no. | 13049             |
| date                                                                  | NOV. 2015     | city        | INNISFIL, ONTARIO |
| drawn by                                                              | RC            | checked by  | RC                |
| scale                                                                 | 3/16" = 1'-0" | drawing no. | 23                |
| PROJECTED - H:\ARCHIVES\WORKING\2013\13049-BAYVIEW\301\3049-S30-1.dwg |               |             |                   |
| PROJECTED - H:\ARCHIVES\WORKING\2013\13049-BAYVIEW\301\3049-S30-1.dwg |               |             |                   |

It is the builder's complete responsibility to ensure that all plans are approved and fully comply with the Architectural Code and all applicable regulations and requirements including zoning regulations and any provisions in the subdivision agreement. The Control Architect is not responsible in any way for working on or approving site (lotting) plans or building code or permit applications. Any house can be properly built or located on its lot.

This is to certify that these plans comply with the applicable Architectural Design Code and have been approved by the Town of Innisfil Architectural Review Committee.

OCT 4, 2017  
John G. Williams, Architect



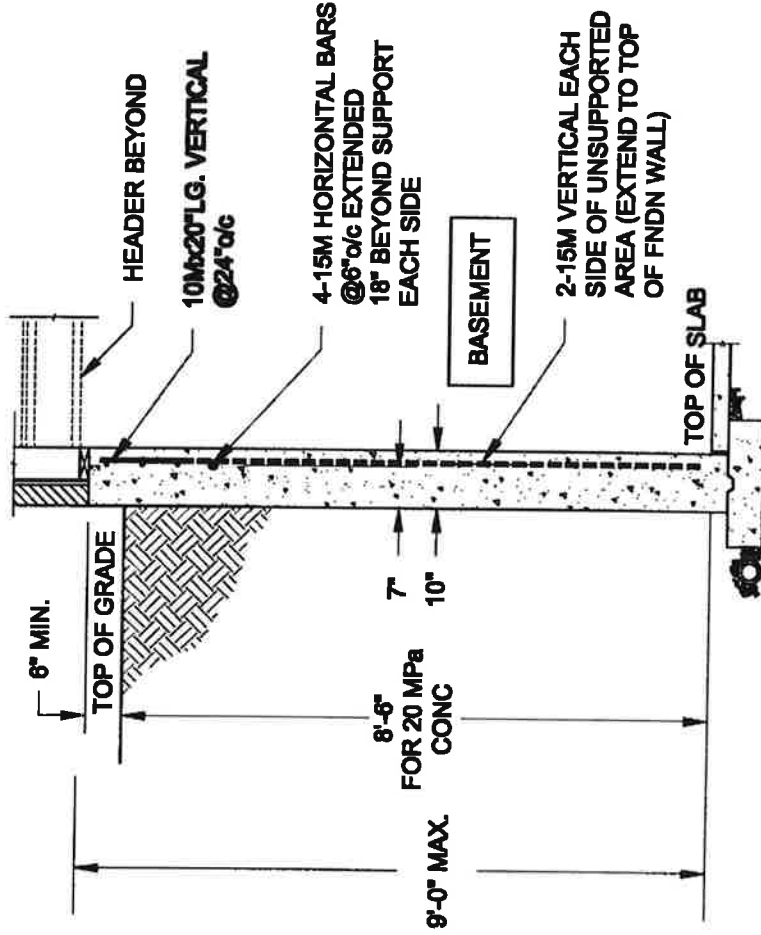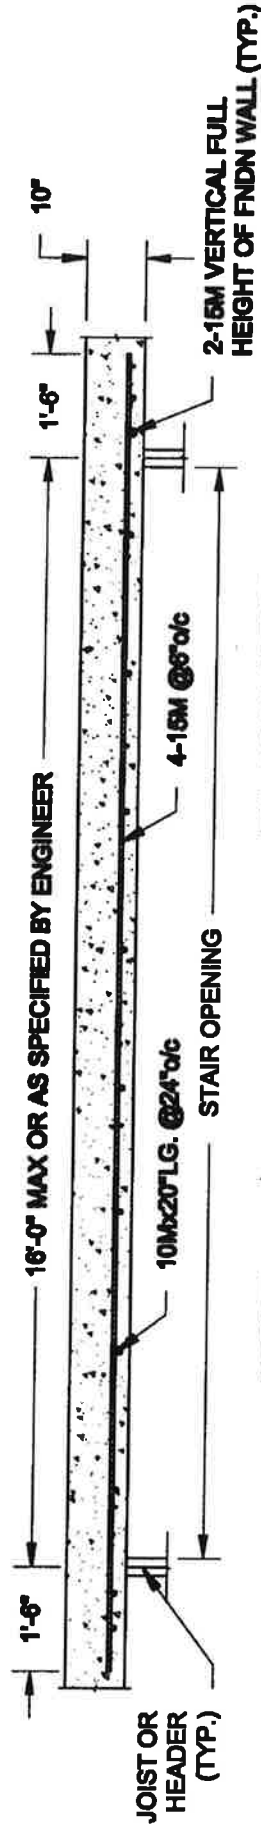


NOTE:


1. CONFORM TO ONTARIO BUILDING CODE, 2012
2. CONCRETE COMPRESSIVE STRENGTH AT 28 DAYS TO BE 20 MPa MIN.
3. REINFORCING STEEL TO BE GRADE 400.

# 1 LATERALLY UNSUPPORTED WALL SCALE: 3/8" = 1'-0"

FOR 9 1/2" JOIST DEPTH

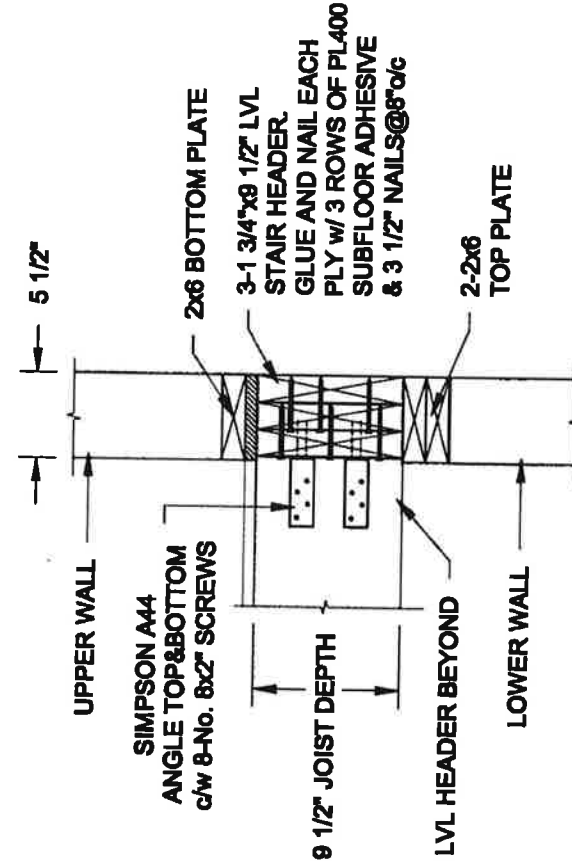

FOR 11 7/8" JOIST DEPTH

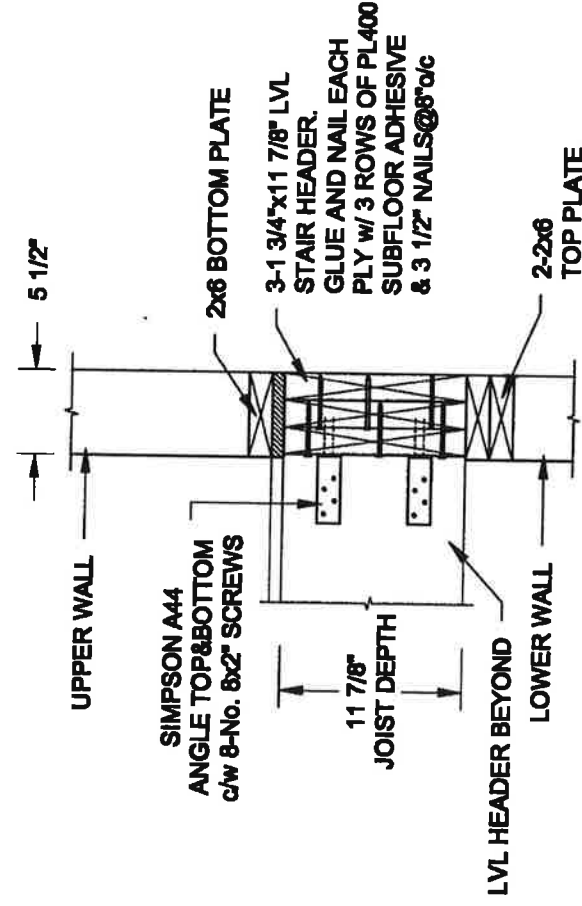

# 2 STAIR HEADER @ EXTERIOR WALL SCALE: 1" = 1'-0"

QUAILE ENGINEERING LTD.



38 Parkside Drive, UNIT 7  
Newmarket, ON  
L3Y 8J9  
T: 905-853-8547  
E: quaile.eng@rogers.com

Scale: AS NOTED

Date: JUL-31-2017


Drawn: SC  
Checked: SUB

Engineer's Seal:

Project: BAYVIEW WELLINGTON HOMES - ALCONA PROJECT  
INISFIL, ONTARIO

TYPICAL STRUCTURAL DETAILS FOR SINGLES


Project No.: 16-083  
Drawing No.: S1

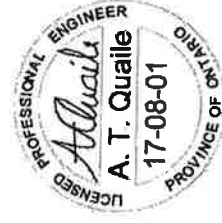

Town of Innisfil Certified Model  
01/12/2017 3:34:05 PM kgervais



**FOR 9 1/2" JOIST DEPTH**

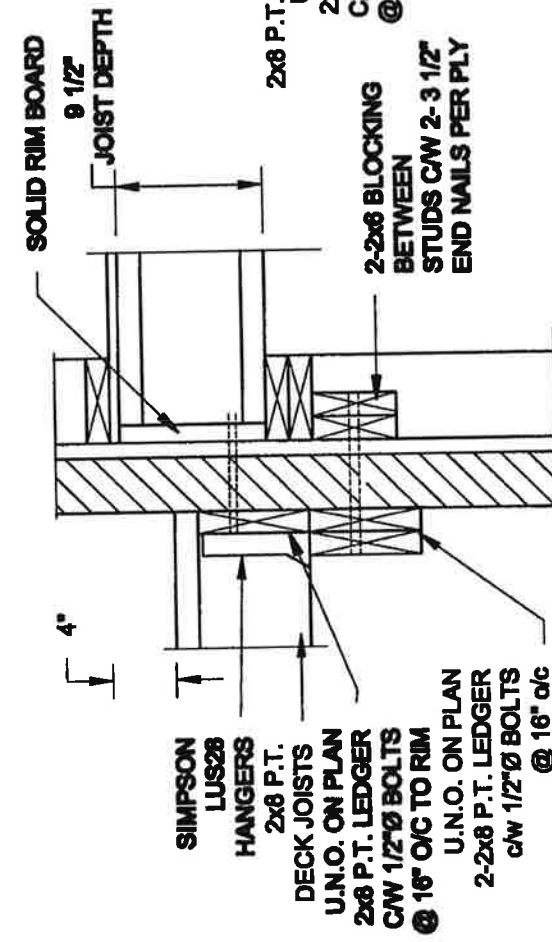

**1A DECK FASTENING DETAIL**  
**S2** SCALE: 1" = 1'-0"


**SCALE: 1" = 1'-0"**

- NOTE: 1. WHERE BACKFILL HEIGHT < 4'-7", PROVIDE 2x8 @ 16" o/c KNEEWALL ON 10" THICK CONC FNDN WALL**
- 2. WHERE BACKFILL HEIGHT > 4'-7", PROVIDE 6" CONC SHELF FOR BRICK VENEER ON 10" THICK CONC FNDN WALL**
- 3. FOOTING TO BE 22"x8" THICK UNLESS NOTED OTHERWISE ON PLAN.**

**1B** **DECK FASTENING DETAIL**  
**S2** **SCALE: 1" = 1'-0"**

**SCALE: 1" = 1'-0"**


**FOR 11 7/8" JOIST DEPTH**

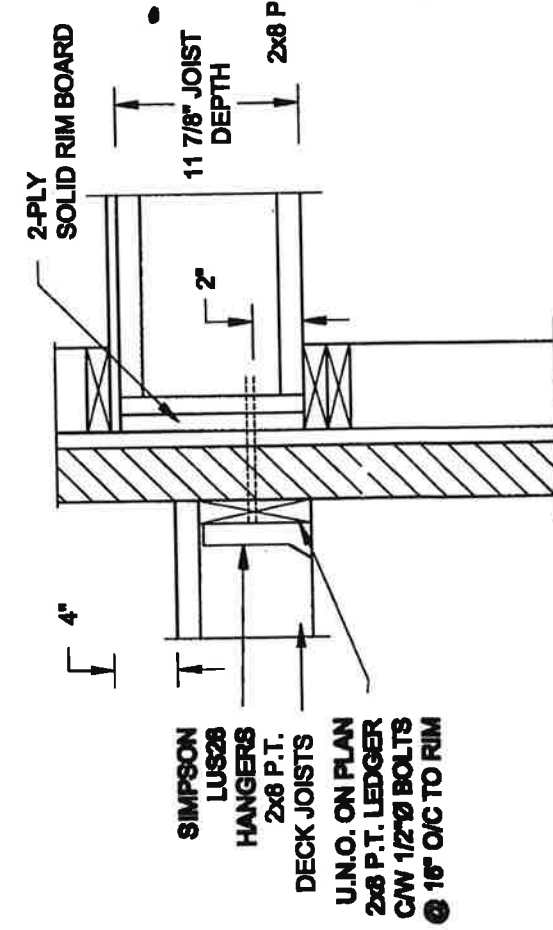

**2A** **DECK FASTENING DETAIL**  
**S2** **SCALE: 1" = 1'-0"**

**SCALE: 1" = 1'-0"**

- NOTE:**
1. WHERE BACKFILL HEIGHT < 4'-7", PROVIDE 2x6 @ 16" o/c KNEEWALL ON 10" THICK CONC FNDN WALL.
  2. WHERE BACKFILL HEIGHT > 4'-7", PROVIDE 6" CONC SHELF FOR BRICK VENEER ON 10" THICK CONC FNDN WALL.
  3. FOOTING TO BE 22"x6" THICK UNLESS NOTED OTHERWISE ON PLAN.

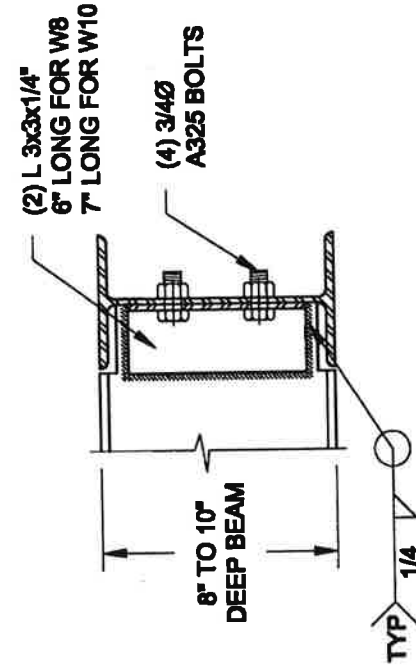

**NOTE: DETAIL IS APPLICABLE TO W8x40 (W200x59) BEAM MAX  
AND W10x39 (W250x58) BEAM MAX.**

**3** **STEEL BEAM CONNECTION DETAIL**  
**S2** **SCALE: 1-1/2" = 1'-0"**




**SCALE: 1-1/2" = 1'-0"**

|                             |                        |   |                         |                                                                                  |                               |                           |
|-----------------------------|------------------------|---|-------------------------|----------------------------------------------------------------------------------|-------------------------------|---------------------------|
| <b>Scale:</b><br>AS NOTED   |                        | <br><b>QUAILE ENGINEERING LTD.</b><br><br>38 Parkside Drive, UNIT 7<br>Newmarket, ON<br>L3Y 8J9<br>T: 905-853-8547<br>E: quaile.eng@rogers.com | <b>Engineer's Seal:</b> | <b>Project:</b><br>BAYVIEW WELLINGTON HOMES - ALCONA PROJECT<br>BAYVIEW, ONTARIO |                               |                           |
| <b>Date:</b><br>JUL-01-2017 |                        |   |                         |                                                                                  | <b>Project No.:</b><br>16-083 | <b>Drawing No.:</b><br>82 |
| <b>Drawn:</b><br>SC         | <b>Checked:</b><br>SJS |   |                         |                                                                                  |                               |                           |





 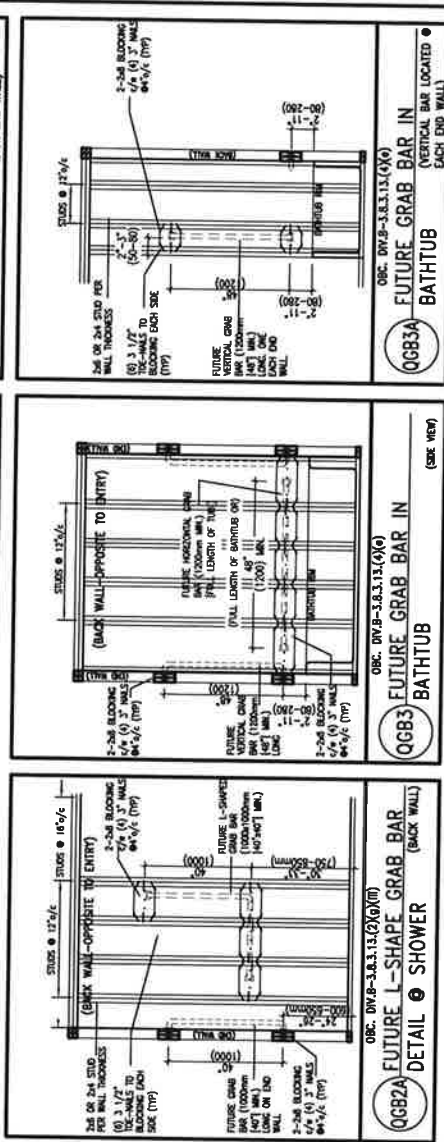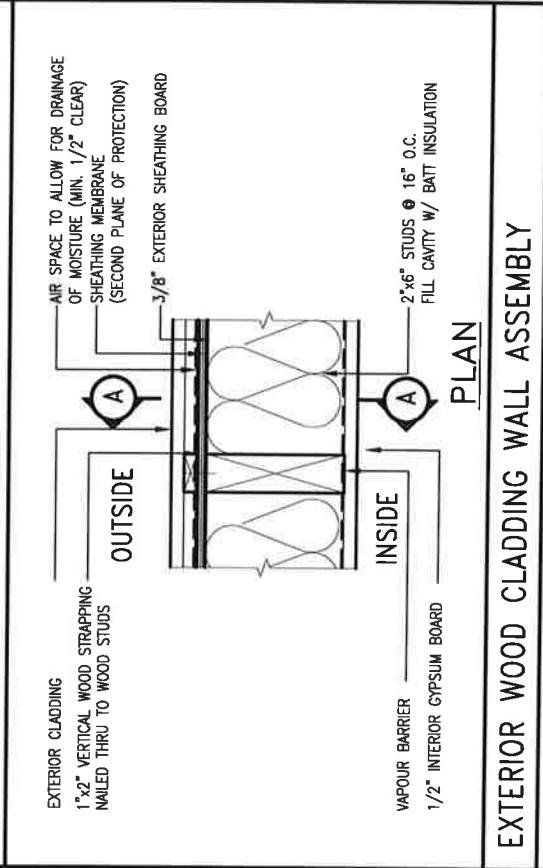

[illegible]

|   |                                          |
|---|------------------------------------------|
| <b>BAYVIEW WELLINGTON</b>                                                                           | <b>CONST NOTE</b>                        |
| project name<br><b>ALCONA</b>                                                                       | municipality<br><b>INNISFIL ON.</b>      |
| date<br>MAY 2016                                                                                    | project no.<br>13049                     |
| drawn by<br>—                                                                                       | drawing no.<br><b>CN2</b>                |
| checked by<br>—                                                                                     | <b>CONSTRUCTION NOTES</b>                |
| scale<br><b>3/16" = 1'-0"</b>                                                                       | file name<br><b>13049-CN-A1 VER 2020</b> |
| PC                                                                                                  | 13049-BAYVIEW-CH-A1                      |
| REC'D RD - IN MARCH 2016 WORKING 20 JUN 13049 BAYVIEW CH A1 VER 2020 046 - JUN - FEB 9 2021 - 11 AM |                                          |

All drawings specifications, related documents and design are the copyright property of V&S DESIGN. Reproduction of this property in whole or in part is strictly prohibited without V&S DESIGN's written permission.





WINDOW

BLUE SKIN SA WRAPPED INTO WINDOW ROUGH OPENING

BACKER ROD AND SEALANT (VENTED)

REFER TO SPECIFICATIONS FOR MINIMUM SLOPE

DuROCK STARTER MESH (BACKWRAPPED)

STUCCO DETAIL AS PER ELEVATION

DuROCK ADHESIVE

DuROCK FINISH COAT

DuROCK FIBER MESH EMBEDDED IN DuROCK PREP COAT

PUCCS INSULATION BOARD

MECHANICAL FASTENER

DuROCK POLAR BEAR AIR/MOISTURE BARRIER AND ADHESIVE

APPROVED EXTERIOR SHEATHING

TYPICAL WALL CONSTRUCTION SEE NOTES


2 WINDOW SILL  
CN.3 SCALE: 3"=1'-0"

[illegible]






**FOR 9 1/2" JOIST DEPTH**

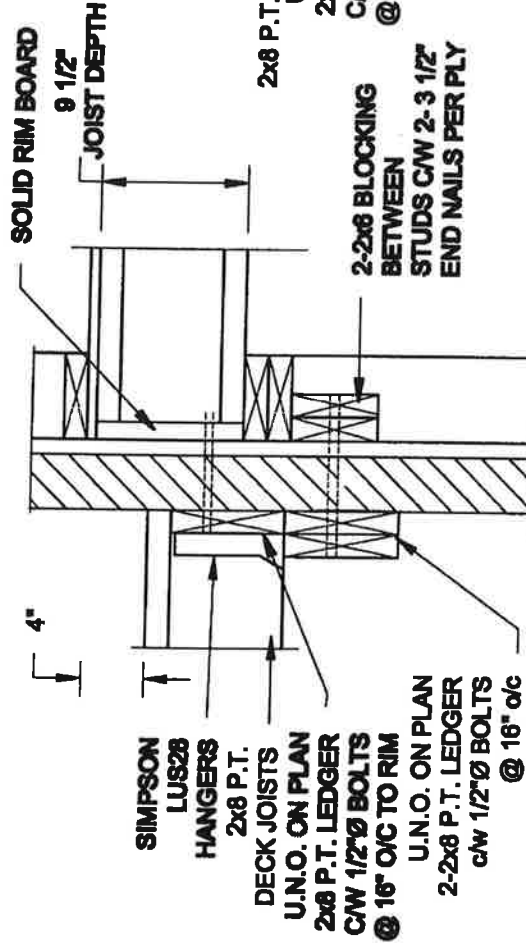

**1A** **DECK FASTENING DETAIL**  
**S2** **SCALE: 1" = 1'-0"**

- NOTE:**
1. WHERE BACKFILL HEIGHT < 4'-7", PROVIDE 2x8 @ 16" o/c KNEEWALL ON 10" THICK CONC FNDN WALL
  2. WHERE BACKFILL HEIGHT > 4'-7", PROVIDE 6" CONC SHELF FOR BRICK VENEER ON 10" THICK CONC FNDN WALL
  3. FOOTING TO BE 22"x8" THICK UNLESS NOTED OTHERWISE ON PLAN.


**1B** DECK FASTENING DETAIL  
**S2** SCALE: 1" = 1'-0"

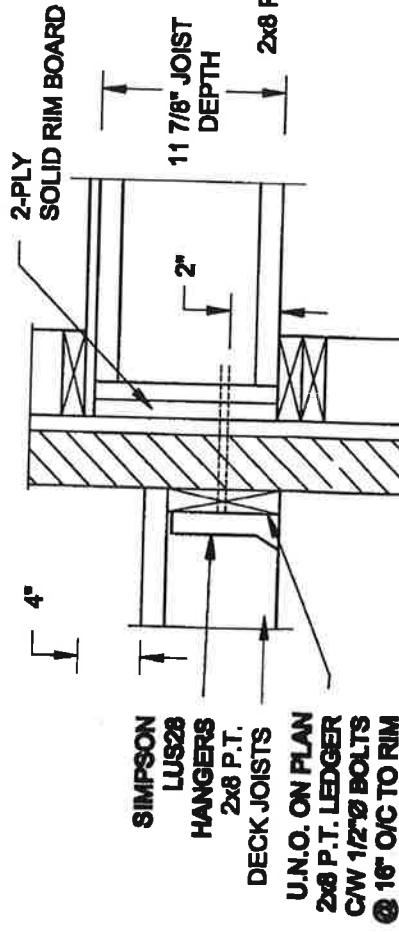


**2A** **DECK FASTENING DETAIL**  
**S2** **SCALE: 1" = 1'-0"**

- NOTE: 1. WHERE BACKFILL HEIGHT < 4'-7", PROVIDE 2x8 @ 16" o/c KNEEWALL ON 10" THICK CONC FNDN WALL.**  
**2. WHERE BACKFILL HEIGHT > 4'-7", PROVIDE 6" CONC SHELF FOR BRICK VENEER ON 10" THICK CONC FNDN WALL.**  
**3. FOOTING TO BE 22"x6" THICK UNLESS NOTED OTHERWISE ON PLAN.**

**2B DECK FASTENING DETAIL**  
**S2** SCALE: 1" = 1'-0"

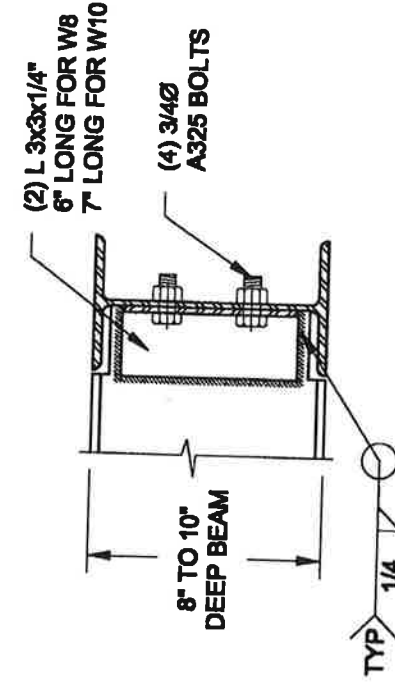

NOTE: DETAIL IS APPLICABLE TO W8x40 (W200x59) BEAM MAX  
AND W10x39 (W250x58) BEAM MAX.

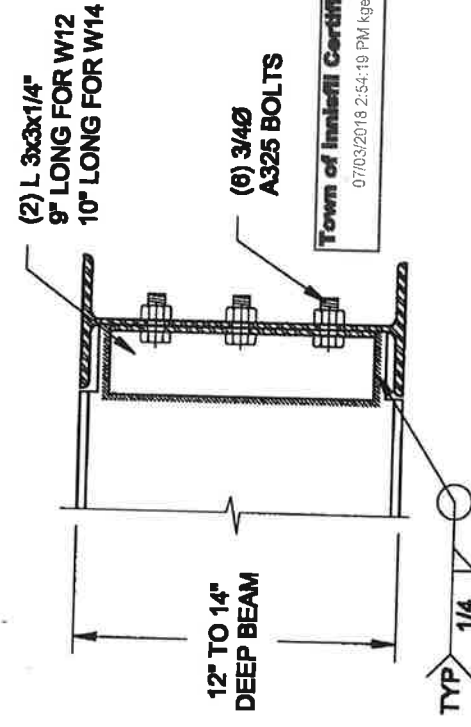


**NOTE: DETAIL IS APPLICABLE TO W12x58 (W310x86) BEAM MAX AND W14x48 (W360x72) BEAM MAX.**

**3 STEEL BEAM CONNECTION DETAIL**  
**S2 SCALE: 1-1/2" = 1'-0"**

|                      |                 |   |   |                                                                                  |                                |                           |
|----------------------|-----------------|---|---|----------------------------------------------------------------------------------|--------------------------------|---------------------------|
| Scale:<br>AS NOTED   |                 | <br><br>38 Parkside Drive, UNIT 7<br>Newmarket, ON<br>L3Y 8J9<br>T: 905-863-8547<br>E: quaile_eng@rogers.com | <b>Engineer's Seal</b><br> | <b>Project:</b><br>DAYVIEW WELLINGTON HOMES - ALCONA PROJECT<br>INNEWPL, ONTARIO | <b>Project No.:</b><br>18-0683 | <b>Drawing No.:</b><br>92 |
| Date:<br>JUL-01-2017 |                 |   |   |                                                                                  |                                |                           |
| Drawn:<br>SC         | Checked:<br>SJB |   |   |                                                                                  |                                |                           |





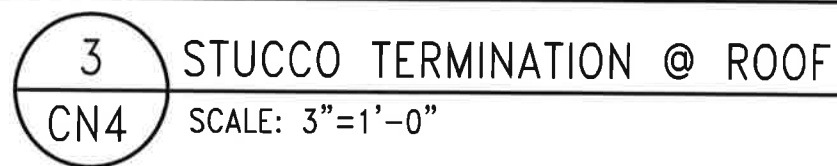

2 1/2" THICK PUCCS INSULATION BOARD

DUROCK FIBRE MESH EMBEDDED IN DUROCK PREP COAT

DUROCK FINISH COAT

MECHANICAL FASTENER

DUROCK STARTER MESH (BACKWRAPPED)

FIBRE MESH TAPE AT JOINT

BACKER ROD AND SEALANT (VENTED)

DUROCK STARTER MESH (BACKWRAPPED)

DUROCK "POLAR BEAR" AIR/MOISTURE BARRIER/ADHESIVE

PUCCS INSULATION BOARD

FIBRE MESH TAPE AT JOINT

DUROCK STARTER MESH (BACKWRAPPED)

DUROCK POLAR BEAR AIR/MOISTURE BARRIER/ADHESIVE

APPROVED EXTERIOR SHEATHING

4 HORIZONTAL EXPANSION JOINT  
CN4 SCALE: 3"=1'-0"

|     |                         |   |
|-----|-------------------------|---|
| 9   | -                       | The undersigned has reviewed and takes responsibility for this design and has the qualifications and meets the requirements set out in the Ontario Building Code to be a Designer. |
| 8   | -                       |   |
| 7   | -                       | qualification information   |
| 6   | -                       | Wellington Jiro-Baptiste 25591   |
| 5   | -                       | name BCN   |
| 4   | -                       | VA3 Design Inc. signature   |
| 3   | -                       | VA3 Design information BCN 42658   |
| 2   | UPDATE TO OBC VER 2020  | FEB 09-21 RC   |
| 1   | ISSUE FOR CLIENT REVIEW | AUG 04-17 RC   |
| no. | description             | date by   |



**VA3 DESIGN**  
255 Consumers Rd Suite 120  
Toronto, ON M2J 1R4  
t 416.630.7235 f 416.630.4782  
vcdesign.com


**BAYVIEW WELLINGTON**

**CONST NOTE**


|   |                                    |                                          |
|---|------------------------------------|------------------------------------------|
| project name<br><b>ALCONA</b>                                                                              | municipality<br><b>INNSISLEIGH</b> | project no.<br><b>13049</b>              |
| date<br><b>MAY 2016</b>                                                                                    | checked by<br><b>RC</b>            | drawing no.<br><b>CN4</b>                |
| scale<br><b>3/16" = 1'-0"</b>                                                                              |                                    | file name<br><b>13049-CN-A1 VER 2020</b> |
| RICHARD - #13049 (WORKING) 2013 VA3 BAYVIEW/INNSISLEIGH 13049-CN-A1 VER 2020 (eng) Tue Feb 9 2021 11:37 AM |                                    |                                          |

All drawings, specifications, related documents and design are the copyrighted property of VA3 DESIGN INC.



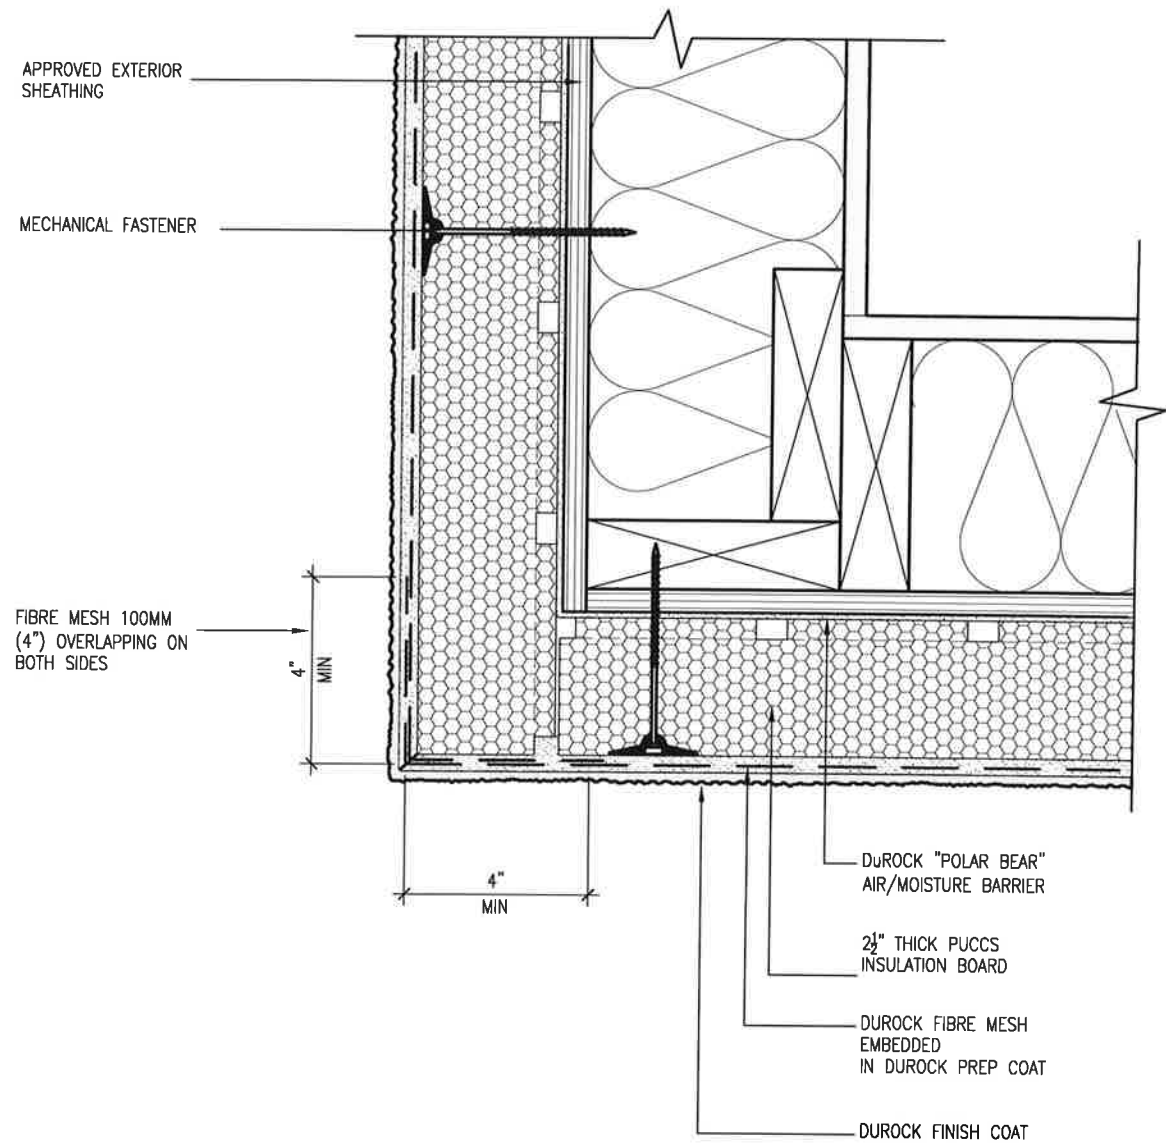

5 CORNER DETAIL  
CN5 SCALE: 3"=1'-0"

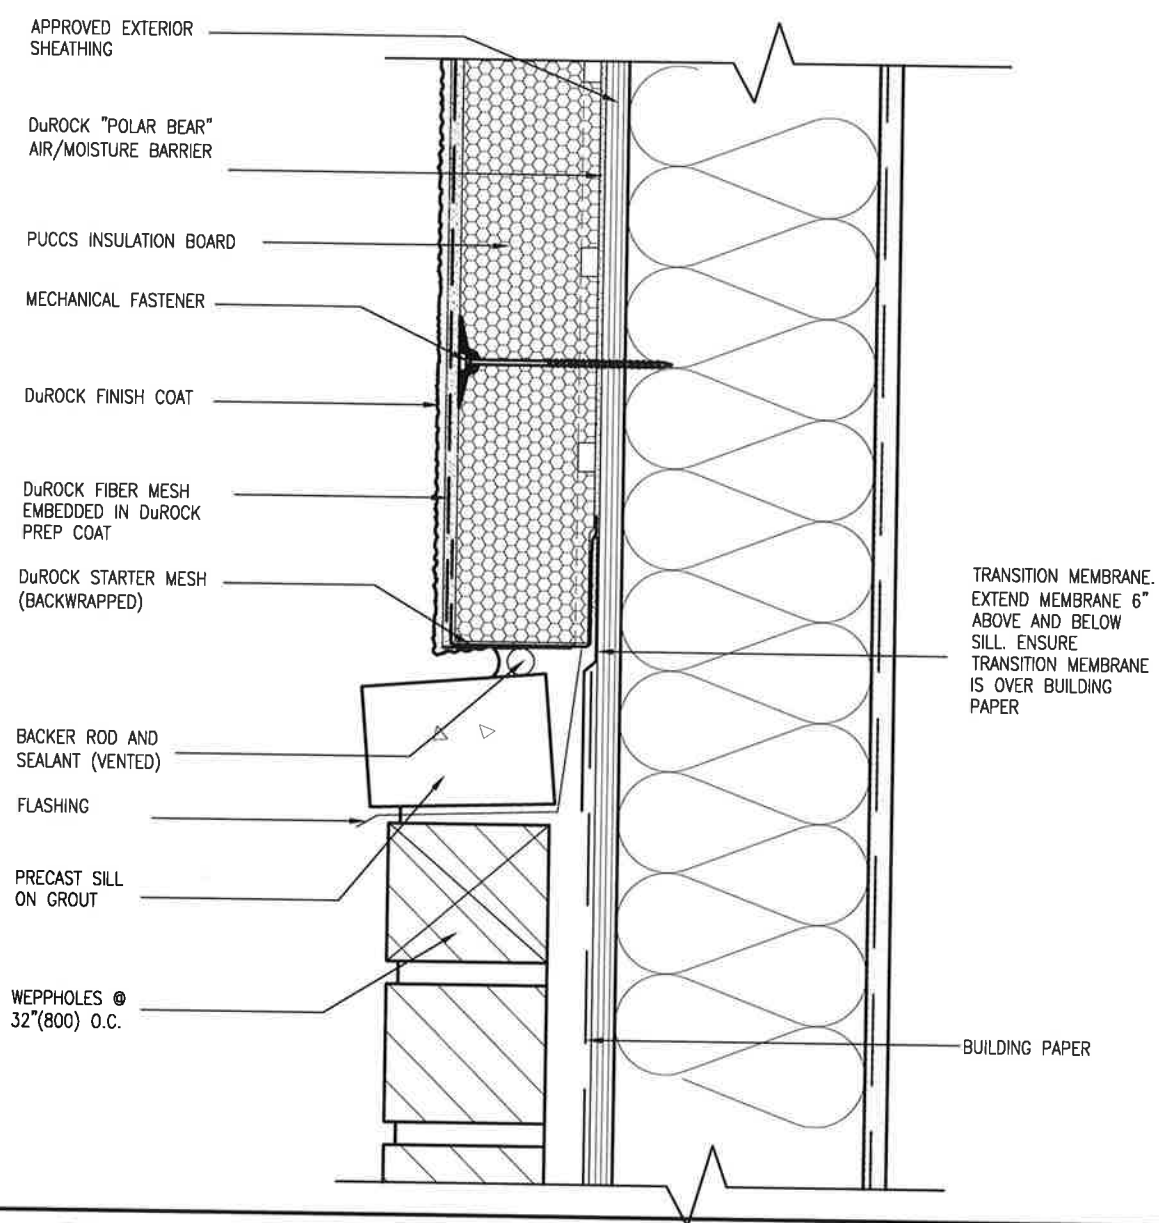

6 STUCCO / MASONRY PLINTH CONNECTION  
CN5 SCALE: 3"=1'-0"


ALL STUCCO WALLS TO HAVE A MINIMUM 10mm AIR SPACE BEHIND THE CLADDING WITH POSITIVE DRAINAGE TO THE EXTERIOR. THE EXTERIOR SHEATHING MUST NOT BE GYPSUM BASED. ALL STUCCO TO BE INSTALLED AS PER MANUFACTURERS SPECIFICATIONS. DETAILS ARE BASED ON DuROCK PUCCS SYSTEM

| BAYVIEW WELLINGTON   |                         | CONST NOTE         |                      |
|---|-------------------------|--------------------|----------------------|
| project name   | ALCONA                  | project no         | 13049                |
| drawn by   | MAY 2016                | drawing no         | CN5                  |
| checked by   | RC                      | CONSTRUCTION NOTES | 13049-CN-A1 VER 2020 |
| scale   | 3/16" = 1'-0"           | file name          | 13049-CN-A1 VER 2020 |
| date   |                         | date               | 11/17/20             |
| <p>VA3 DESIGN</p> <p>255 Consumers Rd Suite 120<br/>Toronto, ON M2L 1P4<br/>t 416.630.2255 f 416.630.4782<br/>va3design.com</p>   |                         |                    |                      |
| <p>The undersigned has reviewed and takes responsibility for this design and has the qualifications and meets the requirements set out in the Ontario Building Code to be a Designer.</p> <p>qualification information</p> <p>Wellington Jiro-Baptiste 25591 BCN</p> <p>signature</p> <p>VA3 Design Inc. 42658</p> <p>Contractor must verify all dimensions on the job and report any discrepancy to the Designer before proceeding with the work. All drawings and specifications are instruments of service and the property of the Designer. Drawings must be returned at the completion of the work. Drawings are not to be copied.</p> |                         |                    |                      |
| no   | description             | date               | by                   |
| 2   | UPDATE TO OBC VER 2020  | FEB 09-21 RC       |                      |
| 1   | ISSUE FOR CLIENT REVIEW | AUG 04-17 RC       |                      |





# SB12-COMPLIANCE PACKAGE 'A1'

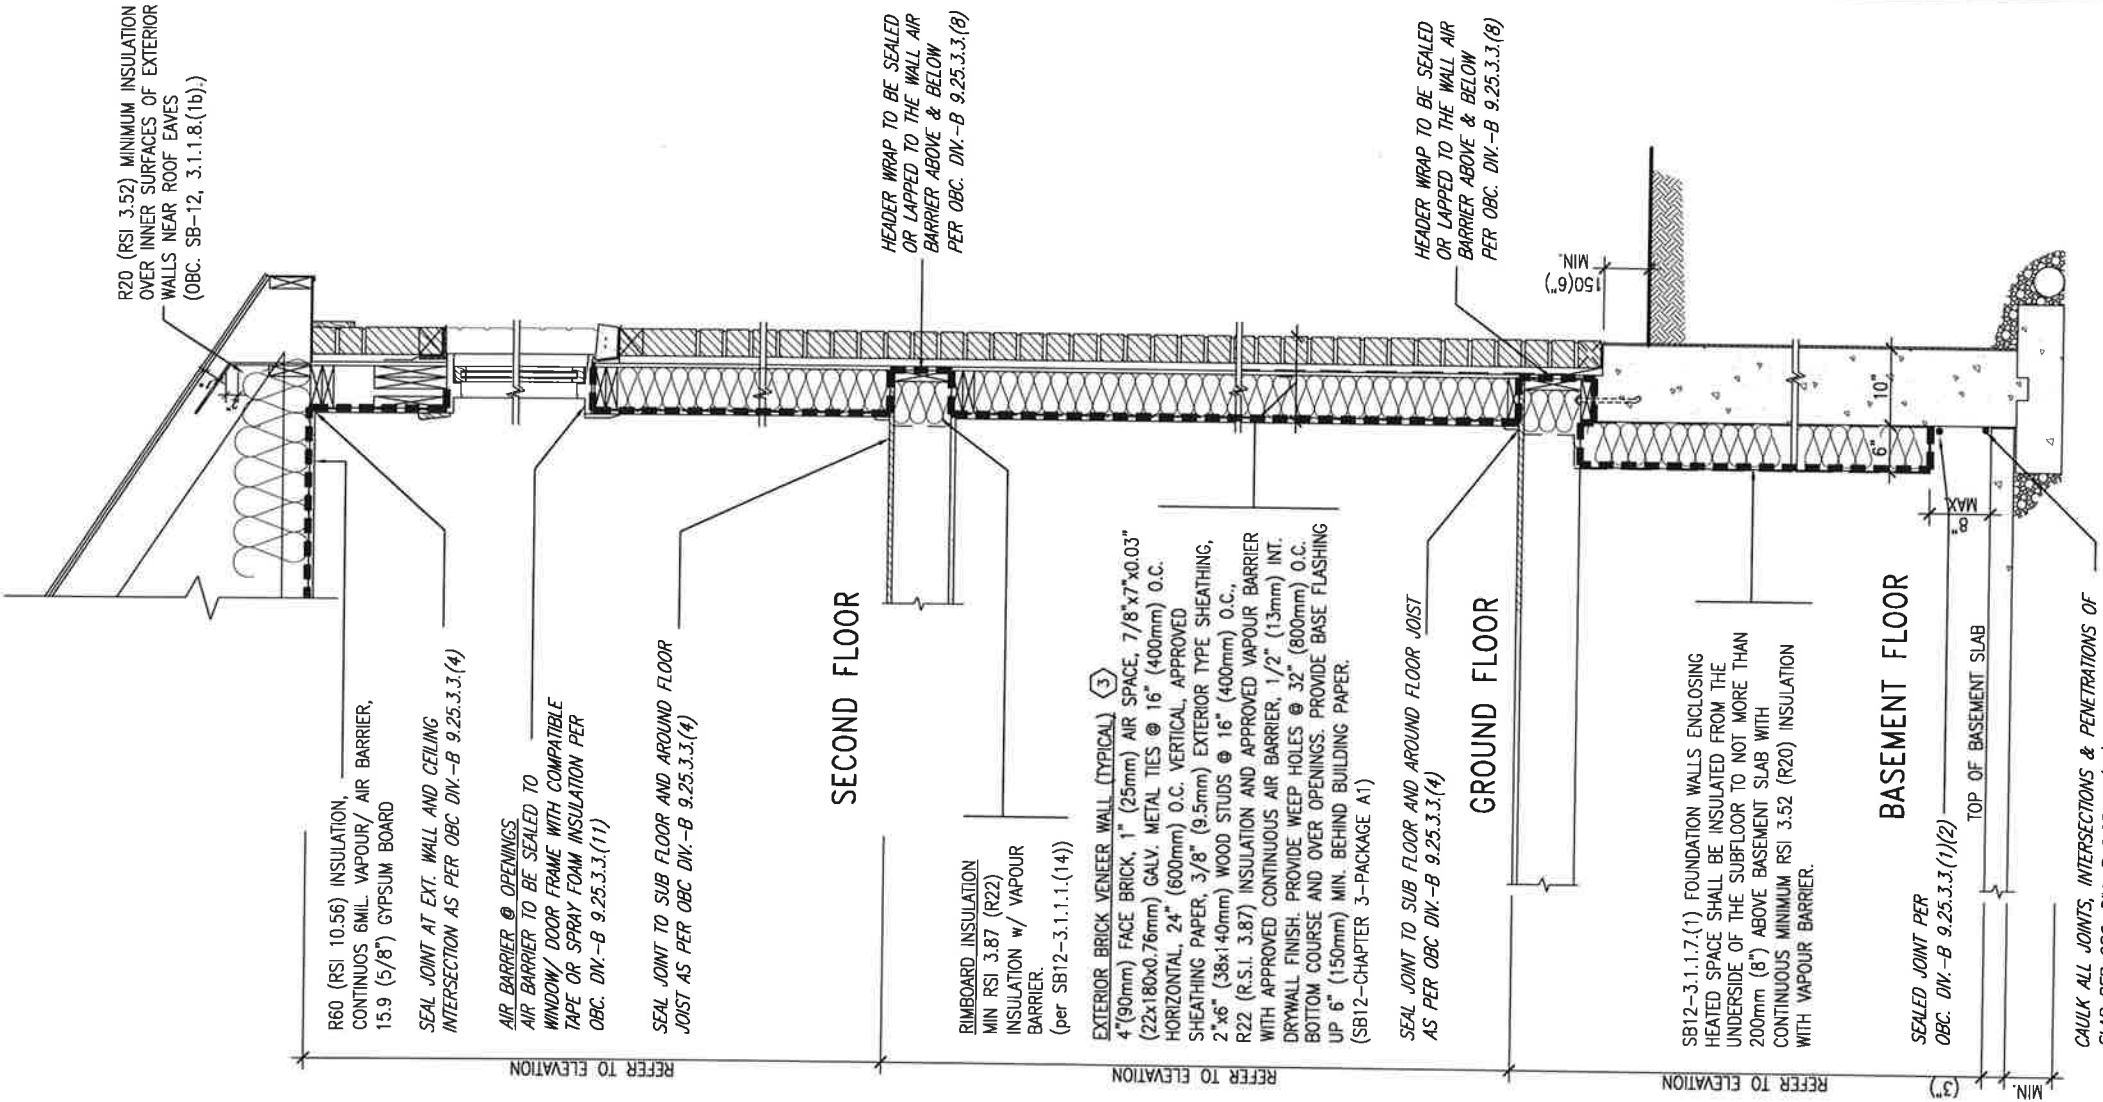

INSULATION REQUIREMENTS  
REFER TO OBC SB-12, CHAPTER 3.  
ZONE 1- COMPLIANCE PACKAGE A1.

REFER TO ADDITIONAL  
DETAILS FOR STRUCTURAL  
COMPONENTS

EW TYPICAL EXT. WALL AIR BARRIER CONTINUITY

SECTION w/ BRICK VENEER (PACKAGE A1)

SCALE: N.T.S.

|                           |               |    |   |   |   |
|---------------------------|---------------|----|---|---|---|
|                           |               |    |   | - | The undersigned has reviewed and takes responsibility for this design and has the qualifications and meets the requirements set out in the Ontario Building Code to be a Designer.                                                                                             |
| 9 .                       | .             | .  | . | . |   |
| 8 .                       | .             | .  | . | . |   |
| 7 .                       | .             | .  | . | . |   |
| 6 .                       | .             | .  | . | . | qualification information   |
| 5 .                       | .             | .  | . | . | Wellingdon Jno-Baptiste      255591   |
| 4 .                       | .             | .  | . | . | name registration information BCN<br>signature   |
| 3 .                       | .             | .  | . | . | VAS Design Inc.<br><br>42658   |
| 2 UPDATE TO OBC VER 2020  | FEB 09-21 RC  |    |   |   | Contractor must verify all dimensions on the job and report any discrepancy to the Designer before proceeding with the work. All drawings and specifications are instruments of service and the property of the Designer which must be returned at the completion of the work. |
| 1 ISSUE FOR CLIENT REVIEW | AUG 04--17 RC |    |   |   |   |
| no./description           | date          | by |   |   |   |

All drop

**VA3**  
**DESIGN**  
255 Consumers Rd Suite 120  
Toronto ON M2J 1P4  
416.630.2255 f 416.630.4782  
va3design.com

All drawings specifications, related documents and de-

|                                                                                                   |  |                                      |  |                                          |  |
|---------------------------------------------------------------------------------------------------|--|--------------------------------------|--|------------------------------------------|--|
| project name<br><b>ALCONA</b>                                                                     |  | municipality<br><b>INNISFIL, ON.</b> |  | project no.<br><b>13049</b>              |  |
| date<br><b>MAY 2016</b>                                                                           |  | checked by<br>-                      |  | drawing no.<br><b>CN6</b>                |  |
| drawn by<br><b>RC</b>                                                                             |  | scale<br><b>3/16" = 1'-0"</b>        |  | file name<br><b>13049-CN-A1 VER 2020</b> |  |
| CHECKED - BY: ARCHITECT'S WORKSHOP 2015 1515 LAKESHORE BLVD. SUITE 200, SCARBOROUGH, ONT. M1V 4Y4 |  |                                      |  |                                          |  |

All drawings specifications, related documents and design are the copyright property of VA3 DESIGN. Reproduction of this property in whole or in part is strictly prohibited without VA3 DESIGN's written permission.

THE MINIMAL THERMAL PERFORMANCE OF BUILDING ENVELOPE AND EQUIPMENT SHALL CONFORM TO THE FOLLOWING SB-12 COMPLIANCE PACKAGE AS PER OBC SUPPLEMENTARY STANDARD SB-12, SECTION 3.1.1.1.


USE SB-12 COMPLIANCE PACKAGE (A1):

| COMPONENT                              | A1                                        | Notes:            |
|----------------------------------------|-------------------------------------------|-------------------|
| Ceiling with Attic Space               | 10.56                                     | R20 at inner face |
| Minimum RSI (R) value                  | (R60)                                     | of exterior walls |
| Ceiling without Attic Space            | 5.46                                      | BATT or SPRAY     |
| Minimum RSI (R) value                  | (R31)                                     |                   |
| Exposed Floor                          | 5.46                                      | BATT or SPRAY     |
| Minimum RSI (R) value                  | (R31)                                     |                   |
| Walls Above Grade                      | 3.87                                      |                   |
| Minimum RSI (R) value                  | (R22)                                     | 6" R22 BATT       |
| Basement Walls                         | 3.52ci                                    | OPTION TO USE     |
| Minimum RSI (R) value                  | (R20ci)                                   | R12+R10ci.        |
| Edge of Below Grade Slab               | 1.76                                      | RIGID INSUL       |
| 5600mm below grade                     | (R10)                                     |                   |
| Minimum RSI (R) value                  |                                           |                   |
| Windows & Sliding glass Doors          | 1.6                                       |                   |
| Maximum U-value                        |                                           |                   |
| Skylights                              | 2.8U                                      |                   |
| Maximum U-value                        |                                           |                   |
| Space Heating Equipment                | 96% Min.                                  | NATURAL GAS       |
| Minimum AFUE                           |                                           |                   |
| Hot Water Heater                       | 0.8                                       | NATURAL GAS       |
| Minimum EF                             |                                           |                   |
| HRV                                    |                                           |                   |
| Minimum Efficiency                     | 75%                                       | -                 |
| Drain Water Heat Recovery Unit (DWHUP) | Minimum 1 OR Maximum 2 Required           |                   |
|                                        | Dependent on number of showers installed. |                   |

ci- Denotes Continuous Insulation without framing interruption.



FEB 9. 2021

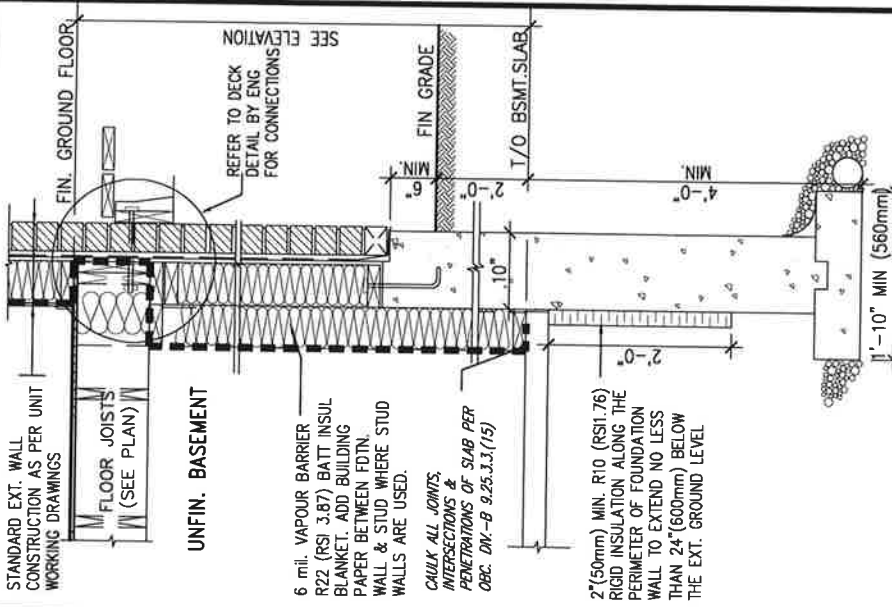


\* REVISED--FEB 2017

SECTION AT W.O.D/W.O.B.





# SB12-COMPLIANCE PACKAGE 'A1'

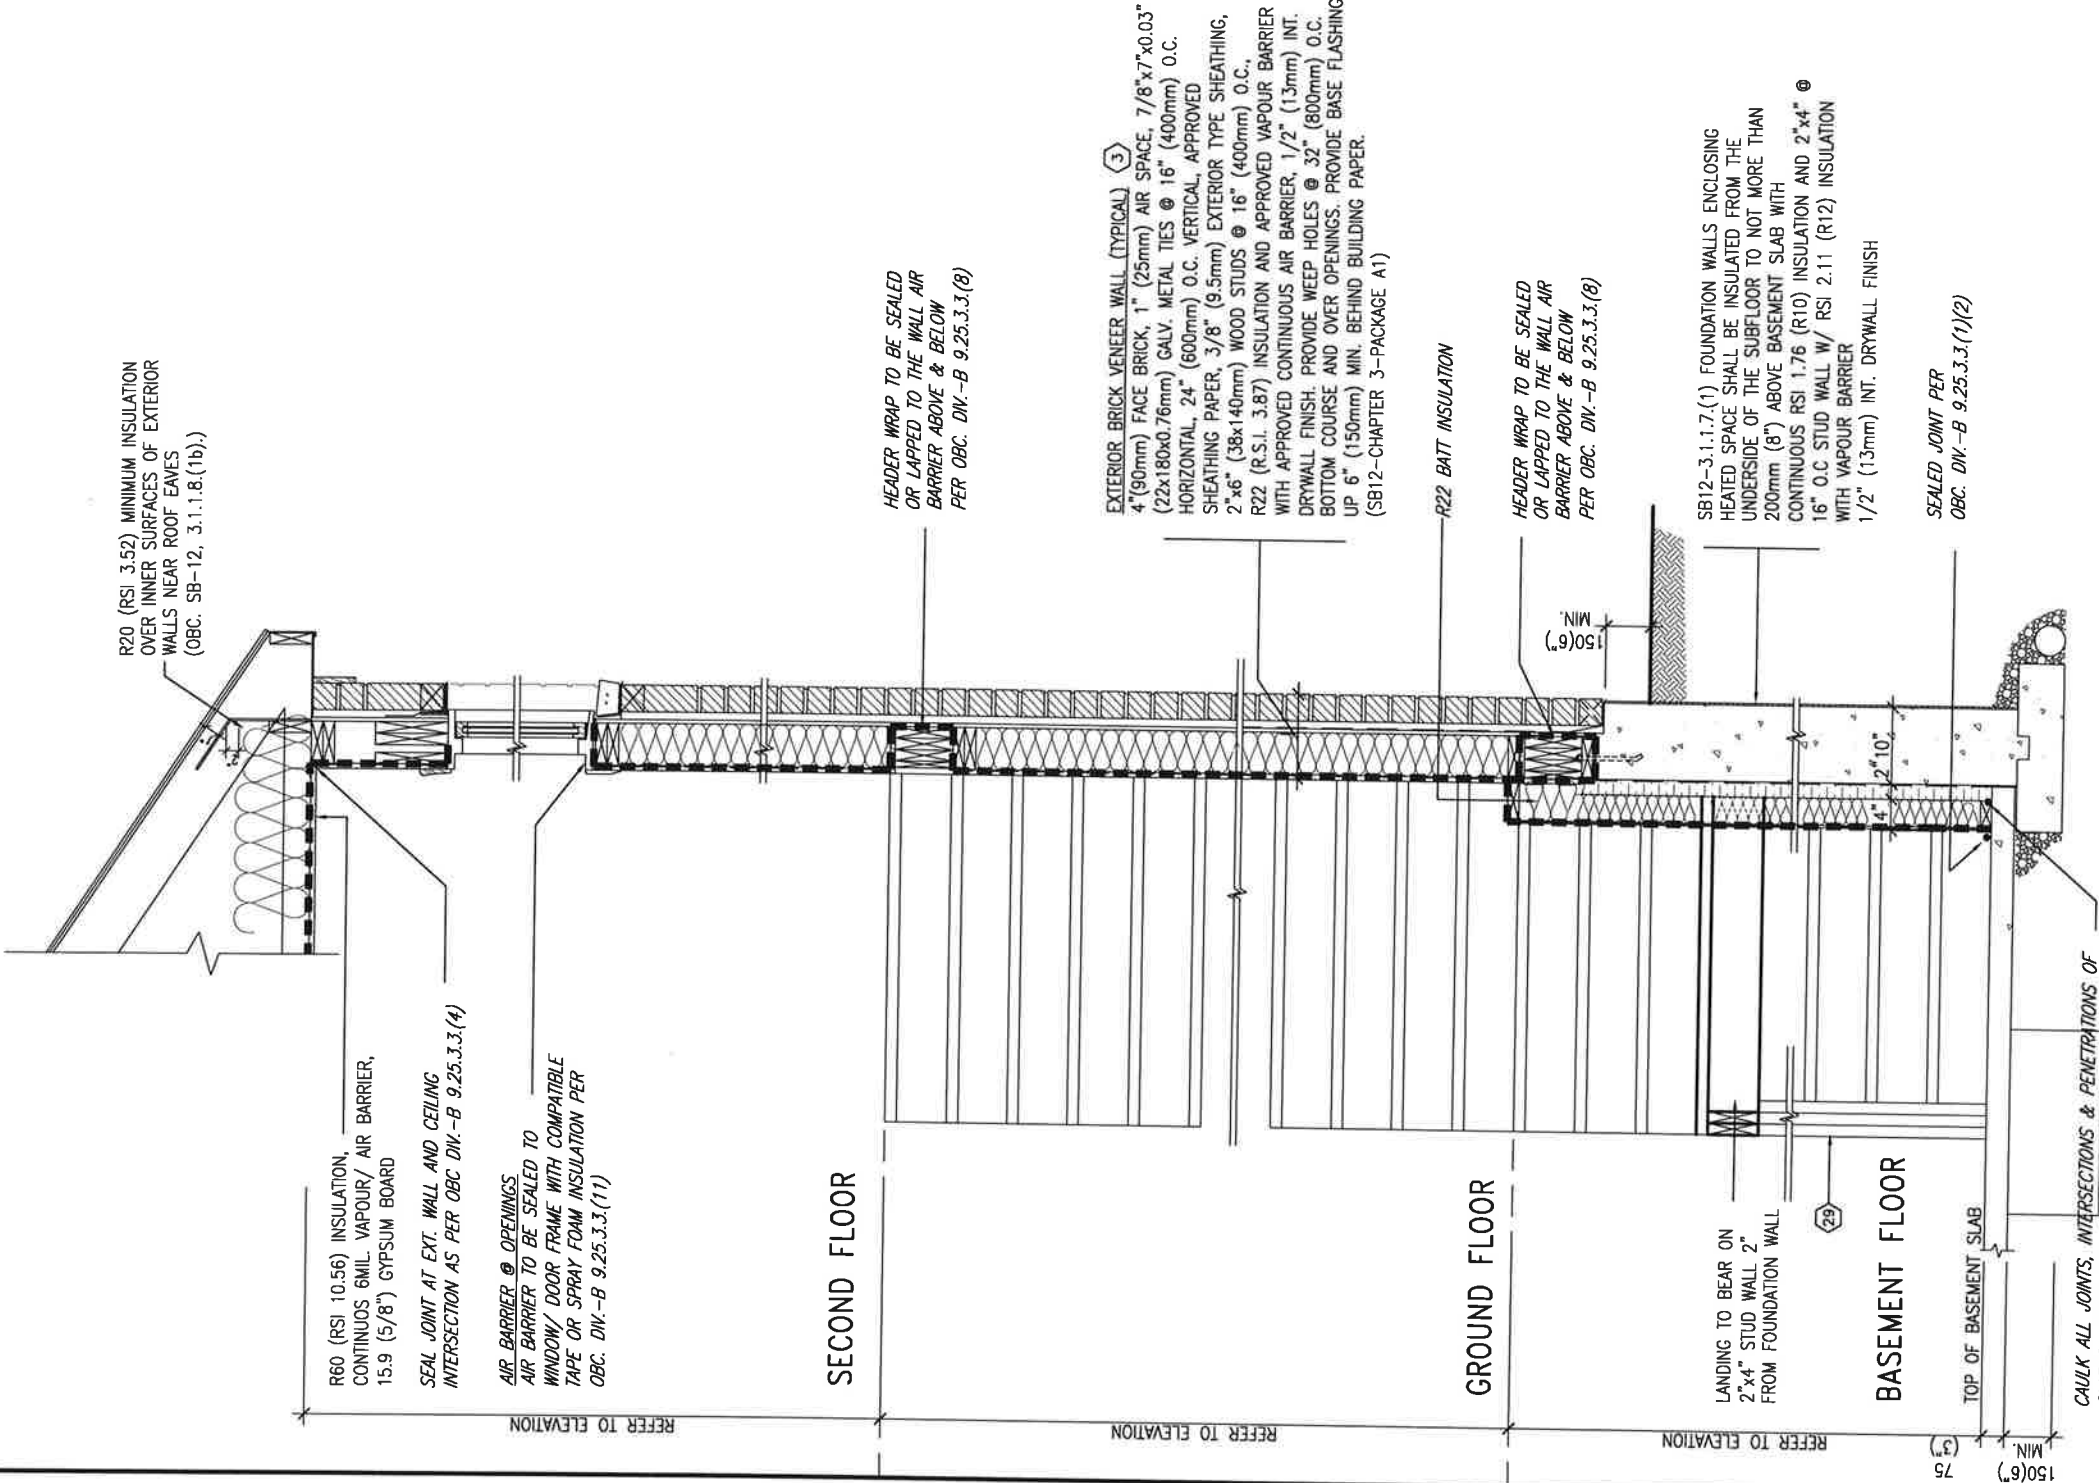

INSULATION REQUIREMENTS  
REFER TO OBC SB-12, CHAPTER 3.  
ZONE 1- COMPLIANCE PACKAGE A1.

REFER TO ADDITIONAL  
DETAILS FOR STRUCTURAL  
COMPONENTS

EW  
STR

TYPICAL EXT. WALL AIR BARRIER CONTINUITY SECTION w/  
BRICK VENEER AT STAIR AND SUNKEN COND (PACKAGE A1)

10" FOUNDATION WALL

SCALE: N.T.S.



|                 |                         |      |       |                                                                       |
|-----------------|-------------------------|------|-------|-----------------------------------------------------------------------|
| 9               | -                       | -    | -     | The undersigned has reviewed and takes responsibility for this design |
| 8               | -                       | -    | -     | These qualifications and meets the requirements set out in the        |
| 7               | -                       | -    | -     | Ontario Building Code to be a Designer.                               |
| 6               | -                       | -    | -     | qualification information                                             |
| 5               | -                       | -    | -     | Wellingtton Jno-Baptiste                                              |
| 4               | -                       | -    | -     | name                                                                  |
| 3               | -                       | -    | -     | registration information                                              |
| 2               | UPDATE TO OBS VER 2020  | DATE | 25591 | BCN                                                                   |
| 1               | ISSUE FOR CLIENT REVIEW | DATE | 25591 | BCN                                                                   |
| no. description | DATE                    | DATE | 25591 | BCN                                                                   |


**VA3 DESIGN**  
 55 Consumers Rd Suite 120  
 Toronto ON M2J 1R4  
 416.630.2255 / 416.630.4782  
[va3design.com](http://va3design.com)


All drawings specifications, related documents and design are the copyright property of VA3 DESIGN. Reproduction of this property in whole or in part is strictly prohibited without VA3 DESIGN's written permission.




COMPLIANCE TO OBC SB-12 2.1.1.1(11)



FEB 9, 2021

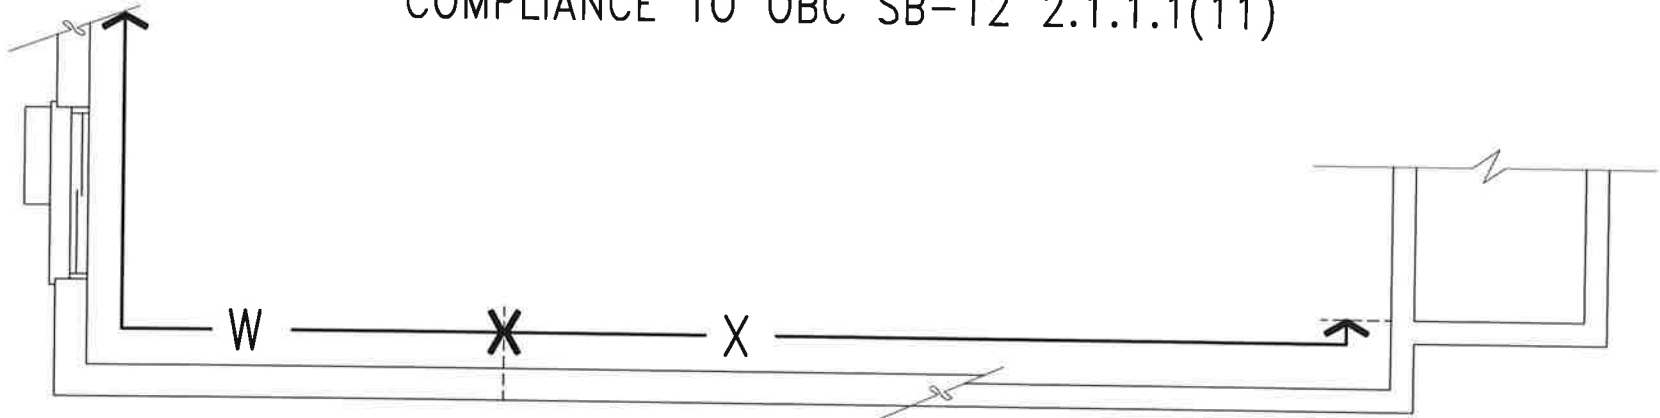

WOB PLAN

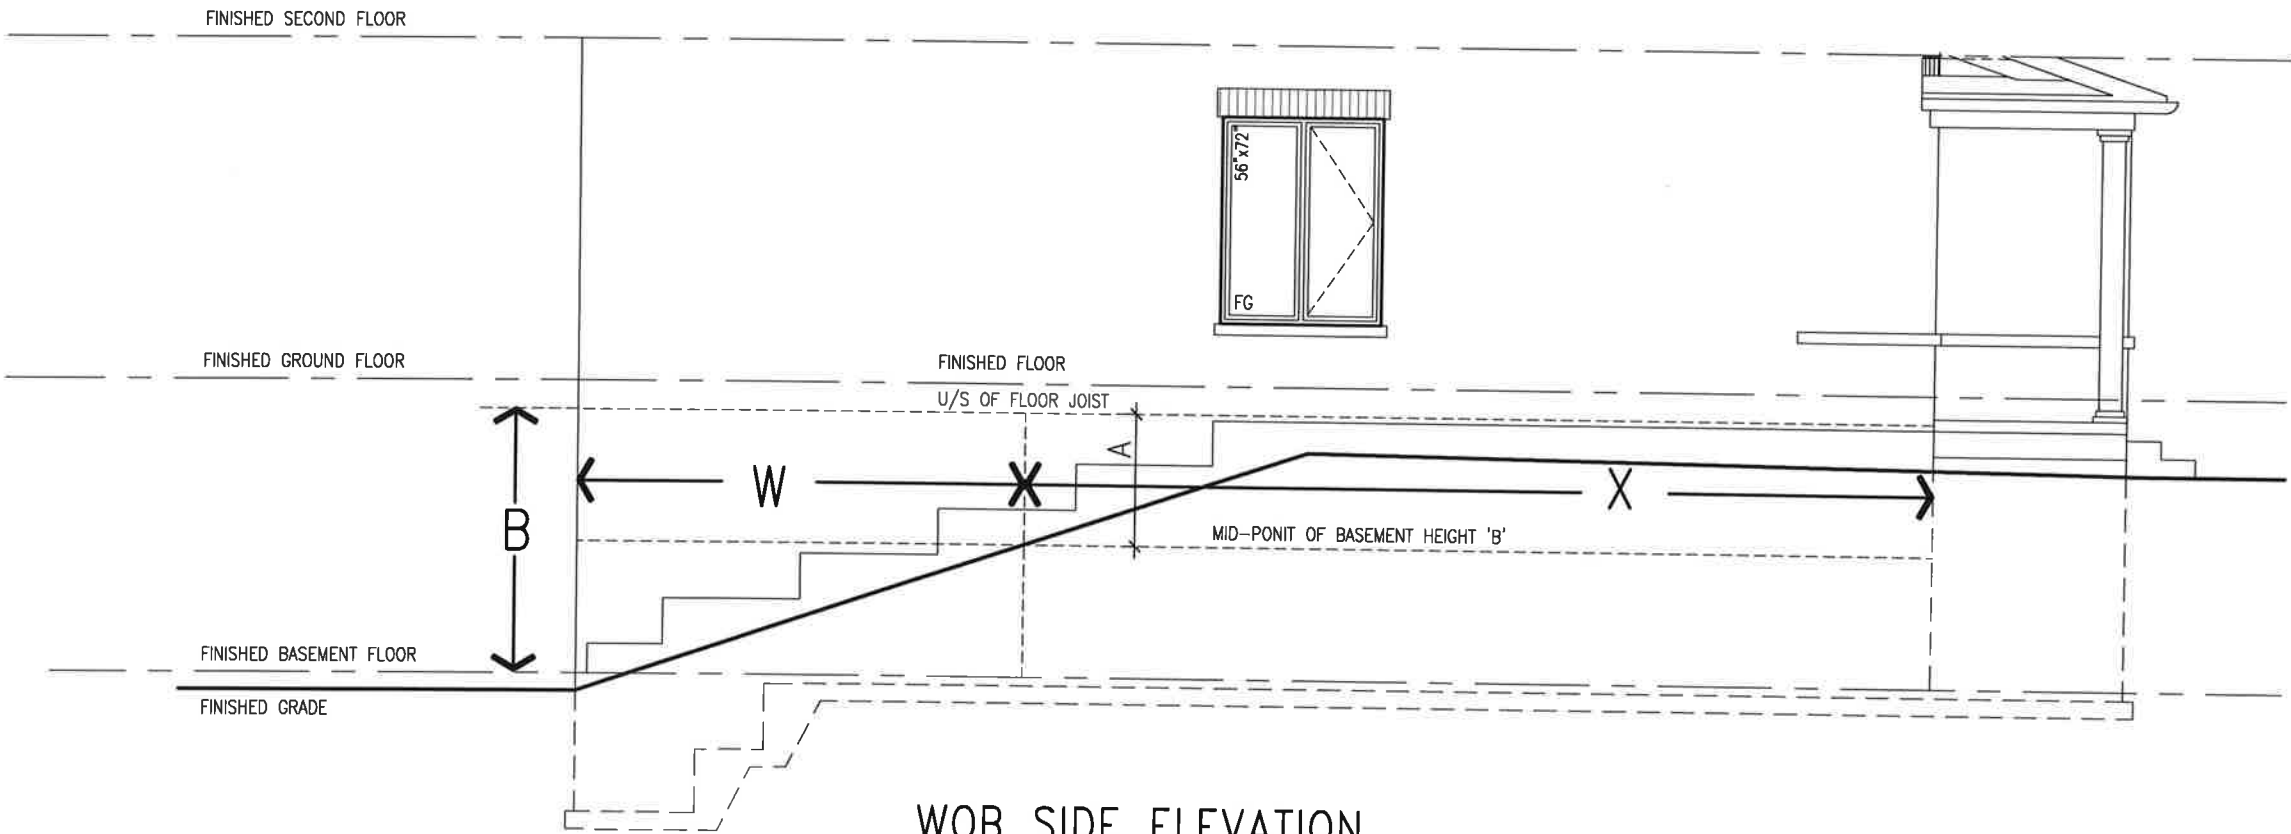

WOB SIDE ELEVATION

WHEN EXPOSED WALL "A" IS GREATER THAN 50% OF BASEMENT WALL HEIGHT "B"  
INSULATION VALUE FOR WALL IN SECTION "W" IS NOT LESS THAN IS REQUIRED FOR ABOVE GRADE WALL AS REQUIRED BY TABLE 2.1.1.2A

WHEN EXPOSED WALL "A" IS LESS THAN 50% OF BASEMENT WALL HEIGHT "B"  
INSULATION VALUE FOR WALL IN SECTION "X" IS NOT LESS THAN BASEMENT WALL AS REQUIRED BY TABLE 2.1.1.2A



The undersigned has reviewed and takes responsibility for this design and has the qualifications and meets the requirements set out in the Ontario Building Code to be a Designer.  
qualification information  
Wellington Jno-Baptiste 25591 BCN  
name registration information  
VA3 Design Inc. 42658  
Contractor must verify all dimensions on the job and report any discrepancy to the Designer before proceeding with the work. All drawings and documents of service and the property of the Designer which must be returned at the completion of the work.  
Drawings are not to be scaled.


| no. | description             | date      | by |
|-----|-------------------------|-----------|----|
| 2.  | UPDATE TO OBC VER 2020  | FEB 09-21 | RC |
| 1.  | ISSUE FOR CLIENT REVIEW | AUG 04-17 | RC |

| project name         | project no. | CONST NOTE    |
|----------------------|-------------|---------------|
| ALCONA               | 13049       |               |
| date                 | checked by  | scale         |
| MAY 2016             | RC          | 3/16" = 1'-0" |
| drawn by             | checked by  | scale         |
| RC                   |             |               |
| CONSTRUCTION NOTES   | file name   | drawing no.   |
| 13049-CN-A1 VER 2020 | CN8         | 13049         |

RECORD - H:\ARCHIVE\WORKING\2013\13049 BAYVIEW\CON\Notes\13049-CN-A1 VER 2020.dwg - Tue - Feb 9 2021 - 11:15 AM  
All drawings specifications, related documents and design are the copyright property of VA3 DESIGN. Reproduction of this property in whole or in part is strictly prohibited without VA3 DESIGN's written permission.






 


FEB 9, 2021

[illegible]



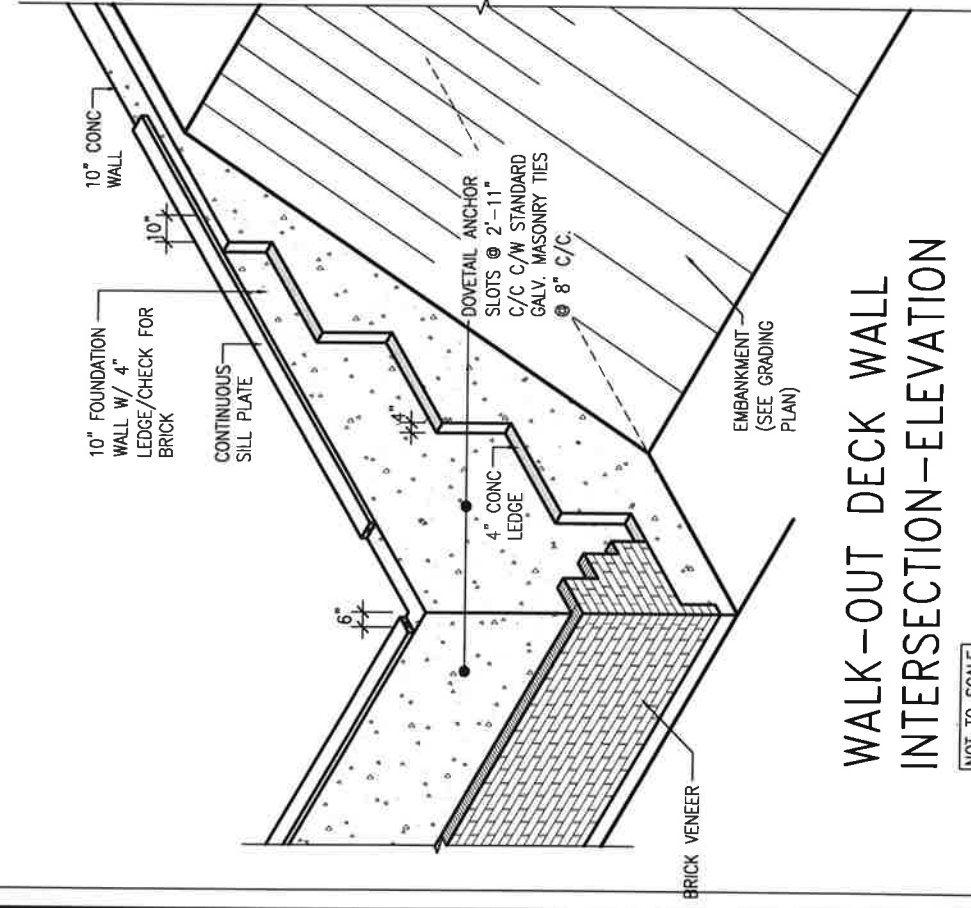


WALK-OUT DECK WALL  
INTERSECTION-ELEVATION

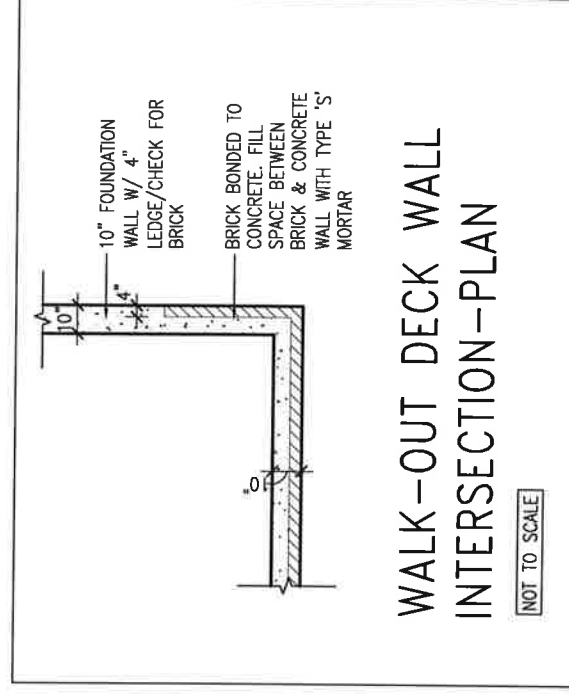


WALK-OUT DECK WALL  
INTERSECTION-PLAN

NOT TO SCALE

(10" FOUNDATION WALL)

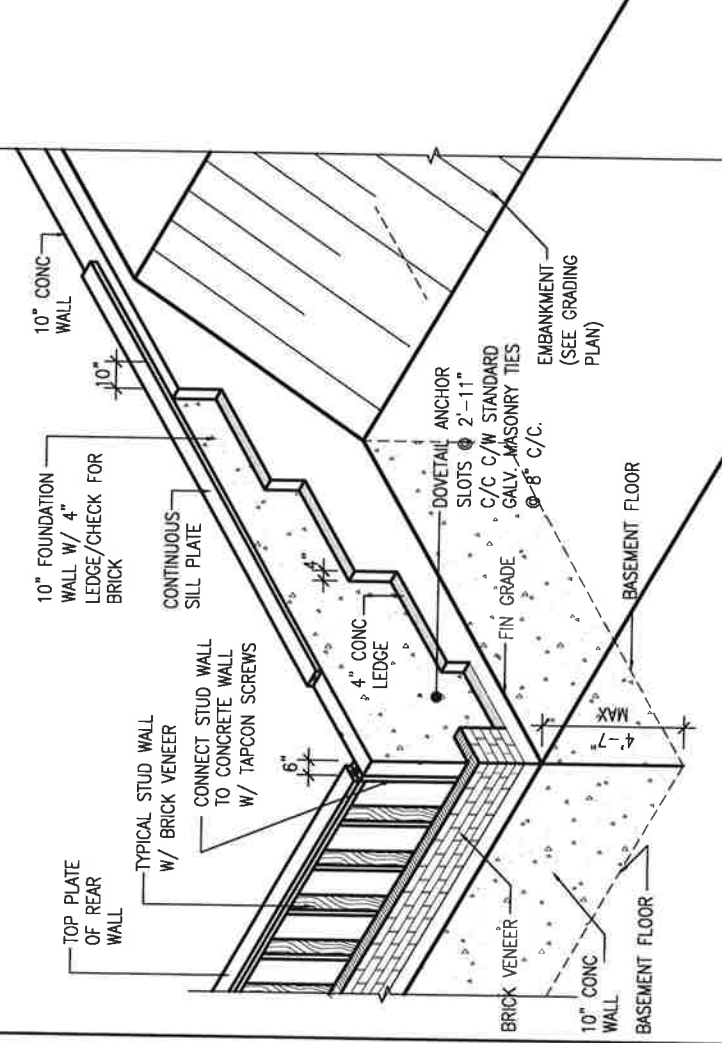

WALK-OUT DECK WALL  
INTERSECTION-ELEVATION MAX  
4'-7" BACKFILL

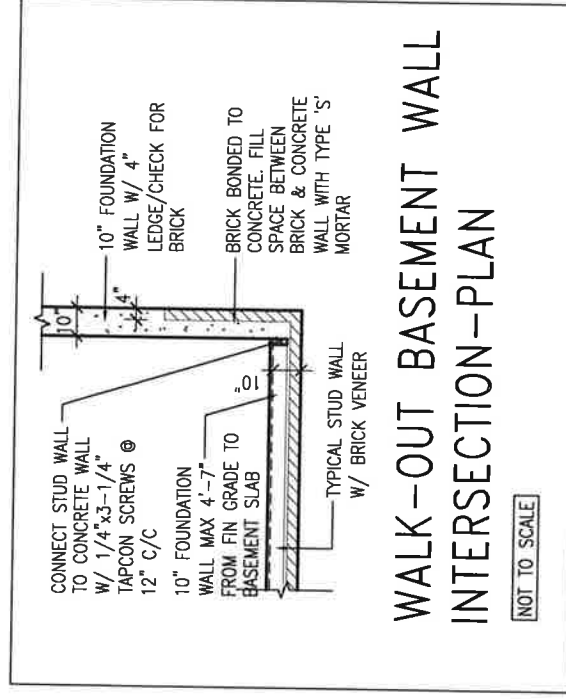

WALK-OUT BASEMENT WALL  
INTERSECTION-PLAN

NOT TO SCALE

(10" FOUNDATION WALL)



| 9   | *                       |              | The undersigned has reviewed and takes responsibility for this design and has the qualifications and meets the requirements set out in the Ontario Building Code to be a Designer.   |        |
|-----|-------------------------|--------------|---|--------|
| 8   | *                       |              |   |        |
| 7   | *                       |              | qualification information   |        |
| 6   | *                       |              |   |        |
| 5   | *                       |              | name Wellington Jno-Baptiste   | 255591 |
| 4   | *                       |              | phone number   | BCON   |
| 3   | *                       |              | VAS Design Inc.<br>signature   | 42658  |
| 2   | UPDATE TO OBC VER 2020  | FEB 09-21 RC | Contractor must verify all dimensions on the job and report any discrepancy to the Designer before proceeding with the work. All drawings and specifications are instruments of service and the property of the Designer. Drawings not to be reproduced without written permission. Drawings not to be returned after completion of the work. |        |
| 1   | ISSUE FOR CLIENT REVIEW | AUG 04-17 RC |   |        |
| no. | description             | date         | by   |        |


**VA3 DESIGN**  
255 Consumers Rd Suite 120  
Toronto ON M2J 1R4  
t 416.630.2235 f 416.630.4782  
va3design.com

|                               |                                          |
|-------------------------------|------------------------------------------|
| <b>BAYVIEW WELLINGTON</b>     | <b>CONST NOTE</b>                        |
| project name<br><b>ALCONA</b> | municipality<br><b>INNISFIL ON.</b>      |
| project no.<br><b>13049</b>   | drawing no.<br><b>CN10</b>               |
| <b>CONSTRUCTION NOTES</b>     |                                          |
| date<br><b>MAY 2016</b>       | file name<br><b>13049-CN-A1 VER 2020</b> |
| drawn by<br><b>RC</b>         | scale<br><b>3/16" = 1'-0"</b>            |
| checked by<br>—               |                                          |

All drawings specifications, related documents and design are the copyright property of VAS DESIGN. Reproduction of this property in whole or in part is strictly prohibited without VAS DESIGN's written permission.






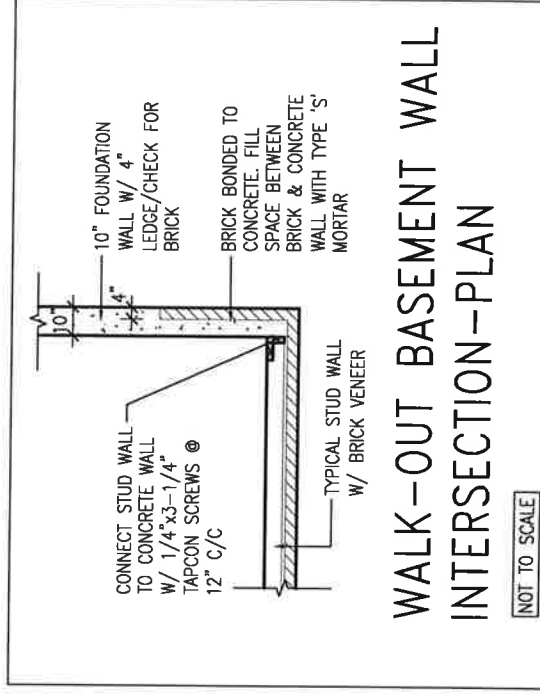

WALK-OUT BASEMENT WALL  
INTERSECTION-PLAN


**NOT TO SCALE**

(10" FOUNDATION WALL)

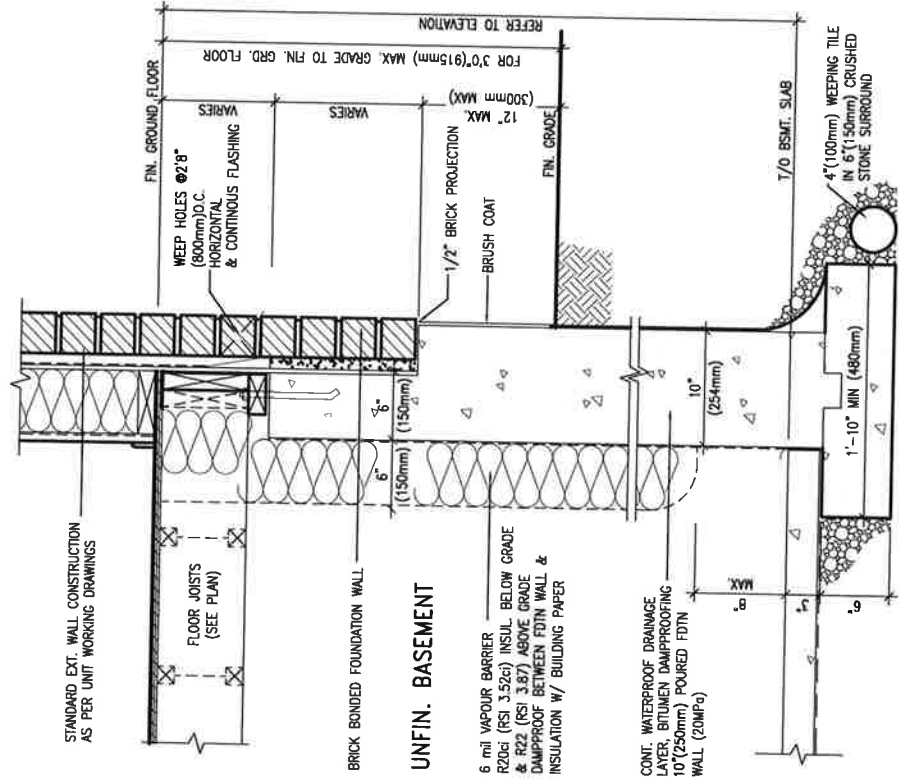

WALL SECTION FOR GRADE TO FIN.  
FLOOR MORE THAN 4'7" (1400mm)  
HEIGHT DIFFERENCE

SCALE: N.T.S.

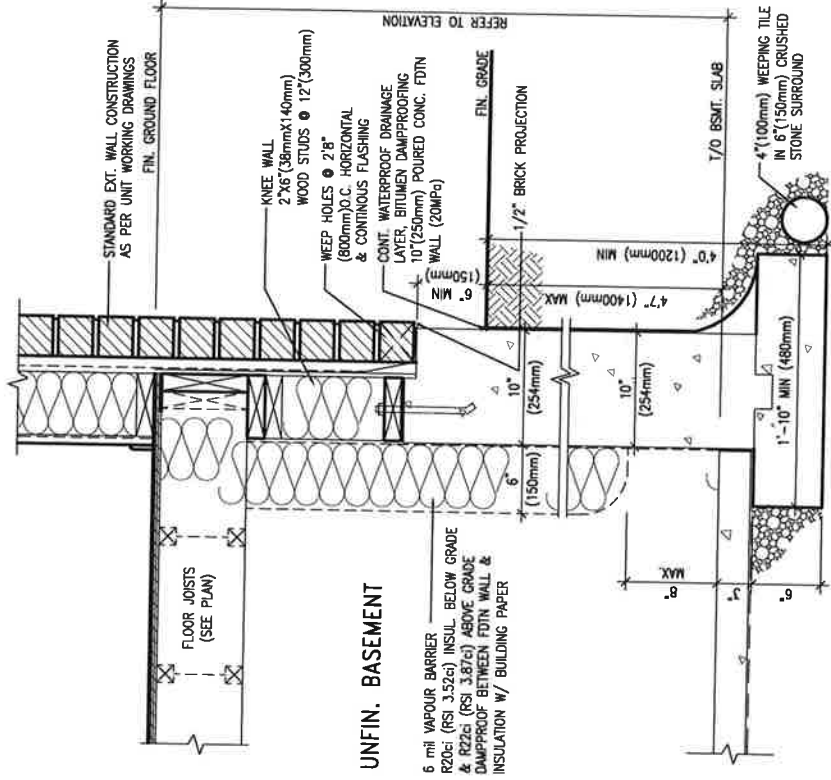

WALL SECTION FOR GRADE TO BASEMENT  
SLAB 4'7" (1400mm)  
MAX. HEIGHT DIFFERENCE

SCALE: N.T.S.



FEB 9. 2021

|     |                         |           |    |  |  |
|-----|-------------------------|-----------|----|--|--|
| 9   | *                       | *         |    |  |  |
| 8   | *                       | *         |    |  |  |
| 7   | *                       | *         |    |  |  |
| 6   | *                       | *         |    |  |  |
| 5   | *                       | *         |    |  |  |
| 4   | *                       | *         |    |  |  |
| 3   | *                       | *         |    |  |  |
| 2   | UPDATE TO OBC VER 2020  | FEB 09-21 | RC |  |  |
| 1   | ISSUE FOR CLIENT REVIEW | AUG 04-17 | RC |  |  |
| no. | description             | date      | by |  |  |

The undersigned has reviewed and takes responsibility for this design and has the qualifications and meets the requirements set out in the Ontario Building Code to be a Designer.

**qualification information**

**Wellington Jno-Baptiste** 25591

name *Jno-Baptiste*

registration information *Jno-Baptiste*

**VA3 Design Inc.** BCIN 42658

Contractor must verify all dimensions on the job and report any discrepancy to the Designer before proceeding with the work. All drawings are instruments of service and the property of the Designer which must be returned at the completion of the work. Drawings are not to be copied.

**VA3 DESIGN**

255 Consumers Rd, Suite 120  
Toronto, ON M2J 1R4  
t 416.630.2255 f 416.630.4782  
www.va3design.com

**BAYVIEW WELLINGTON**

**CONST NOTE**

|                               |                                      |                                            |
|-------------------------------|--------------------------------------|--------------------------------------------|
| project name<br><b>ALCONA</b> | municipality<br><b>INNISFIL, ON.</b> | project no.<br><b>13049</b>                |
| date<br><b>MAY 2016</b>       | checked by<br><b>RC</b>              | drawing no.<br><b>13049-CH-A1 VER 2020</b> |
| scale<br><b>3/16" = 1'-0"</b> |                                      | file name<br><b>CN11</b>                   |

All drawings specifications, related documents and design are the copyright property of VA3 DESIGN. Reproduction of this property in whole or in part is strictly prohibited without VA3 DESIGN's written permission.

