


Forms Part of amendment dated July 11, 2016
Page 2 of 4

[Handwritten signature]


Shahreen July 11, 2016
Shahreen July 11, 2016

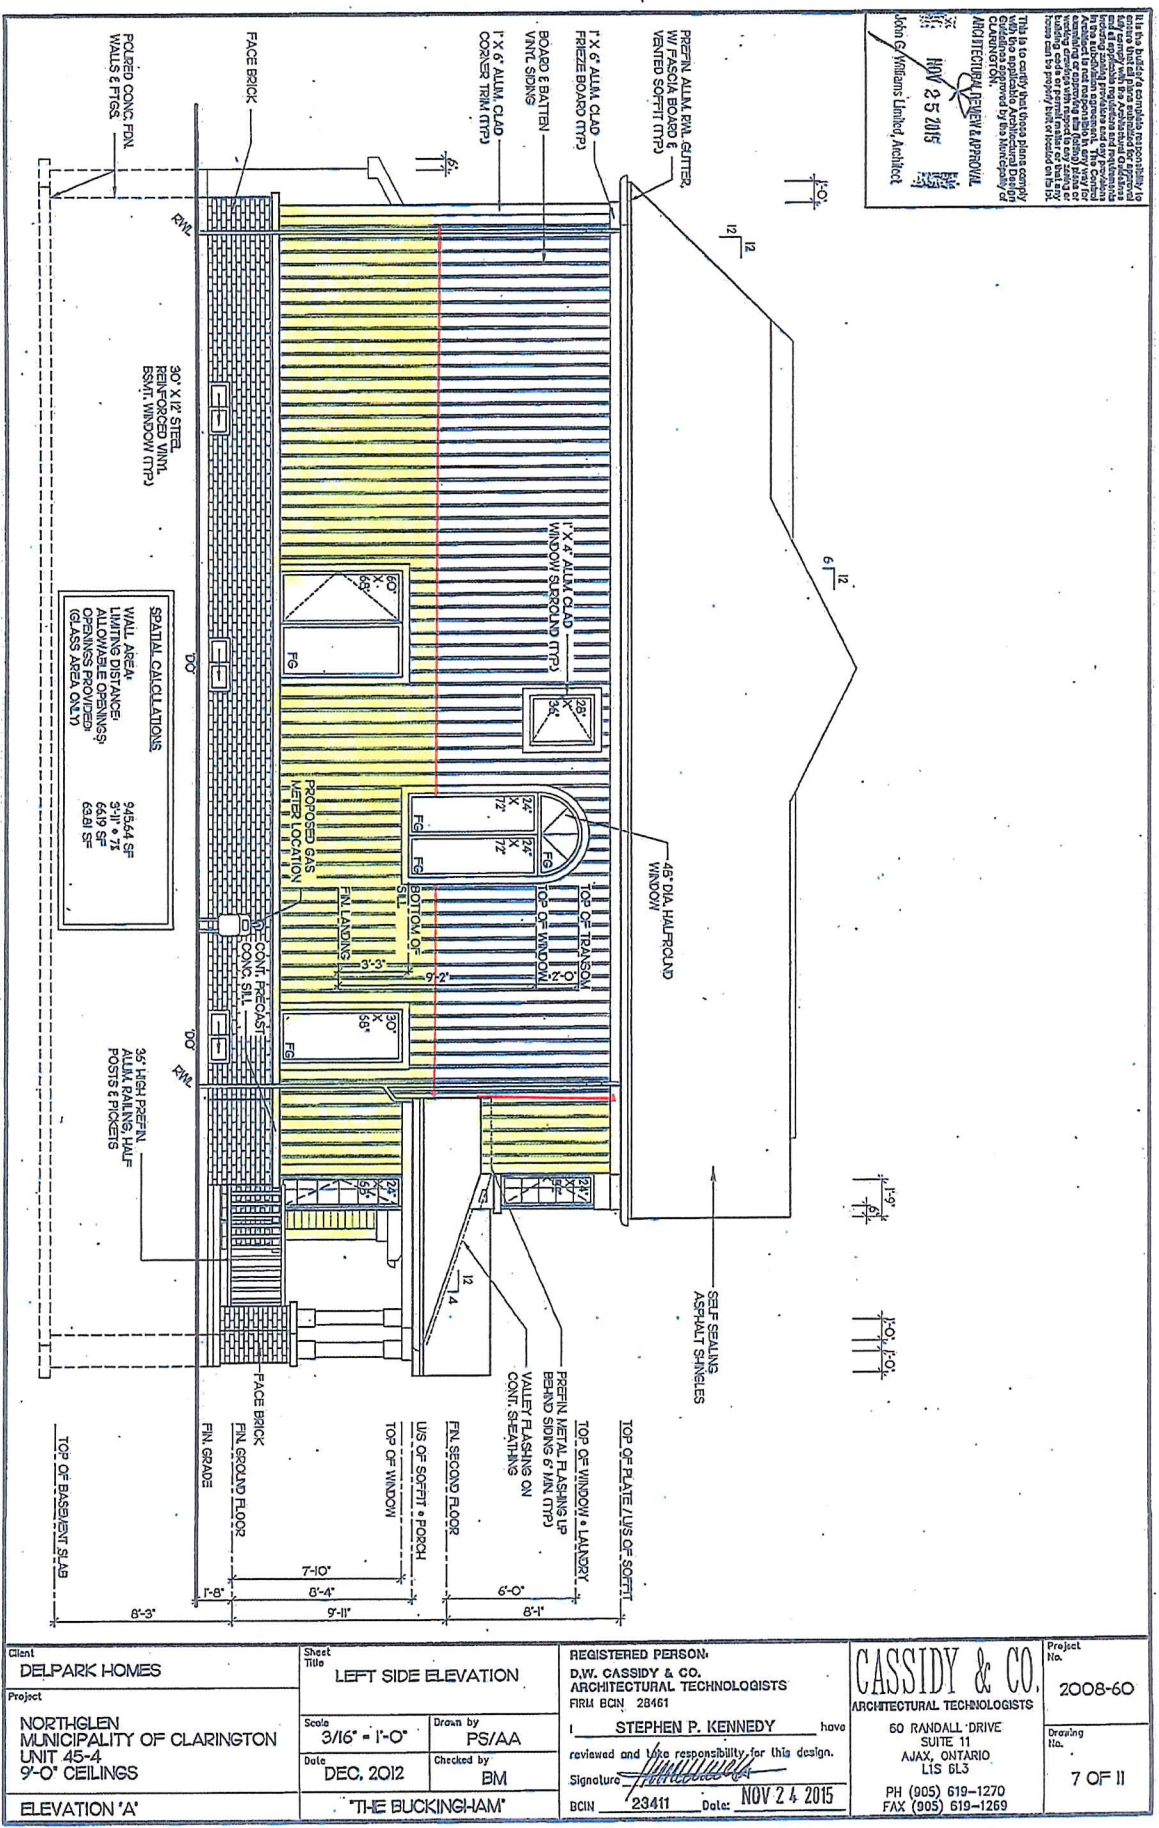

Forms part of amendment dated July 11, 2016
Page 4 of 4

Shchereh
July 11, 2016
Shchereh
July 11, 2016
Purchase

Handwritten signature

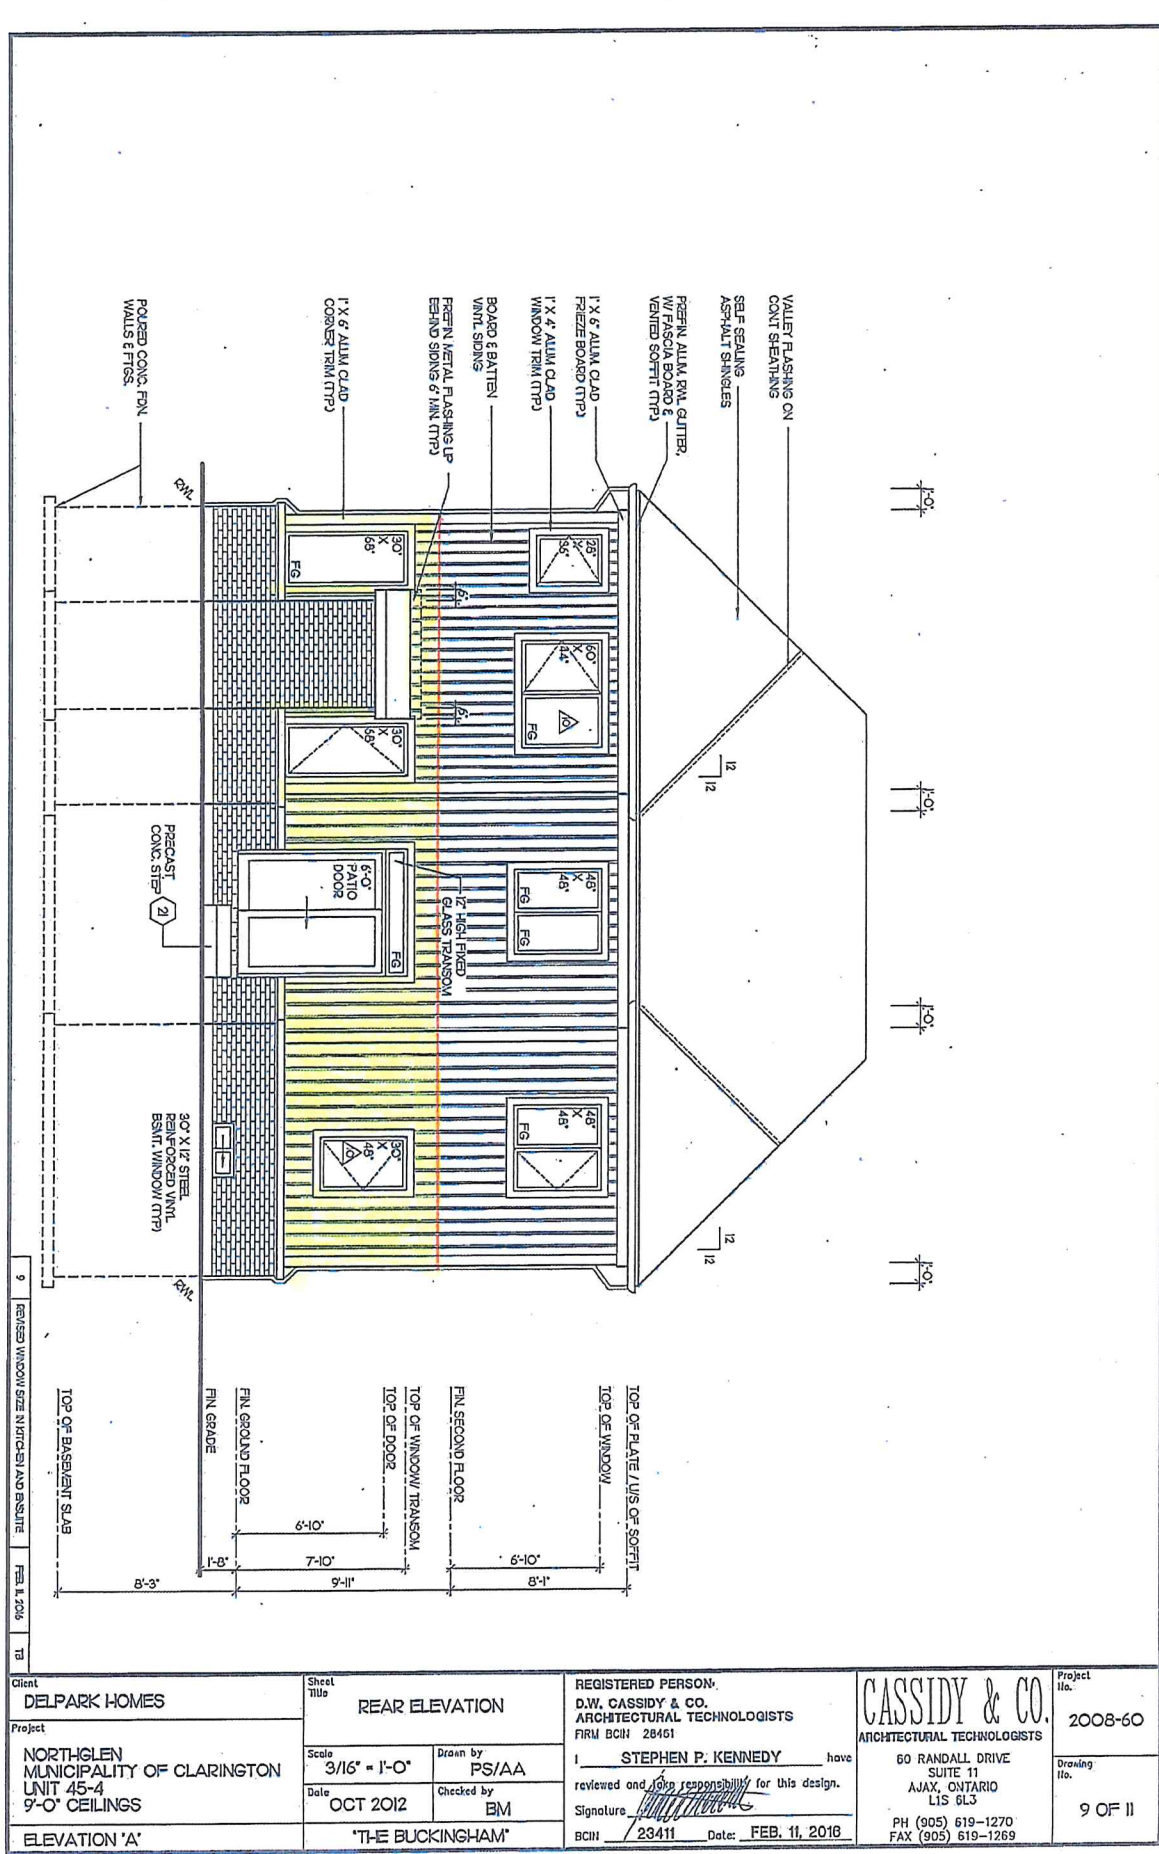


Client DELPARK HOMES		Sheet Title REAR ELEVATION		REGISTERED PERSON: D.W. CASSIDY & CO. ARCHITECTURAL TECHNOLOGISTS FIRM BCIN 28461		Project No. 2008-60	
Project NORTHGLEN MUNICIPALITY OF CLARINGTON UNIT 45-4 9'-0" CEILINGS		Scale 3/16" = 1'-0"	Drawn by PS/AA	I, STEPHEN P. KENNEDY have reviewed and take responsibility for this design.		Drawing No. 9 OF 11	
ELEVATION 'A'		Date OCT 2012	Checked by BM	Signature <i>[Signature]</i> BCIN 23411 Date: FEB. 11, 2016		CASSIDY & CO. ARCHITECTURAL TECHNOLOGISTS 60 RANDALL DRIVE SUITE 11 AJAX, ONTARIO L1S 6L3 PH (905) 619-1270 FAX (905) 619-1269	

Buckingham
45-4

A/C Unit

45f.

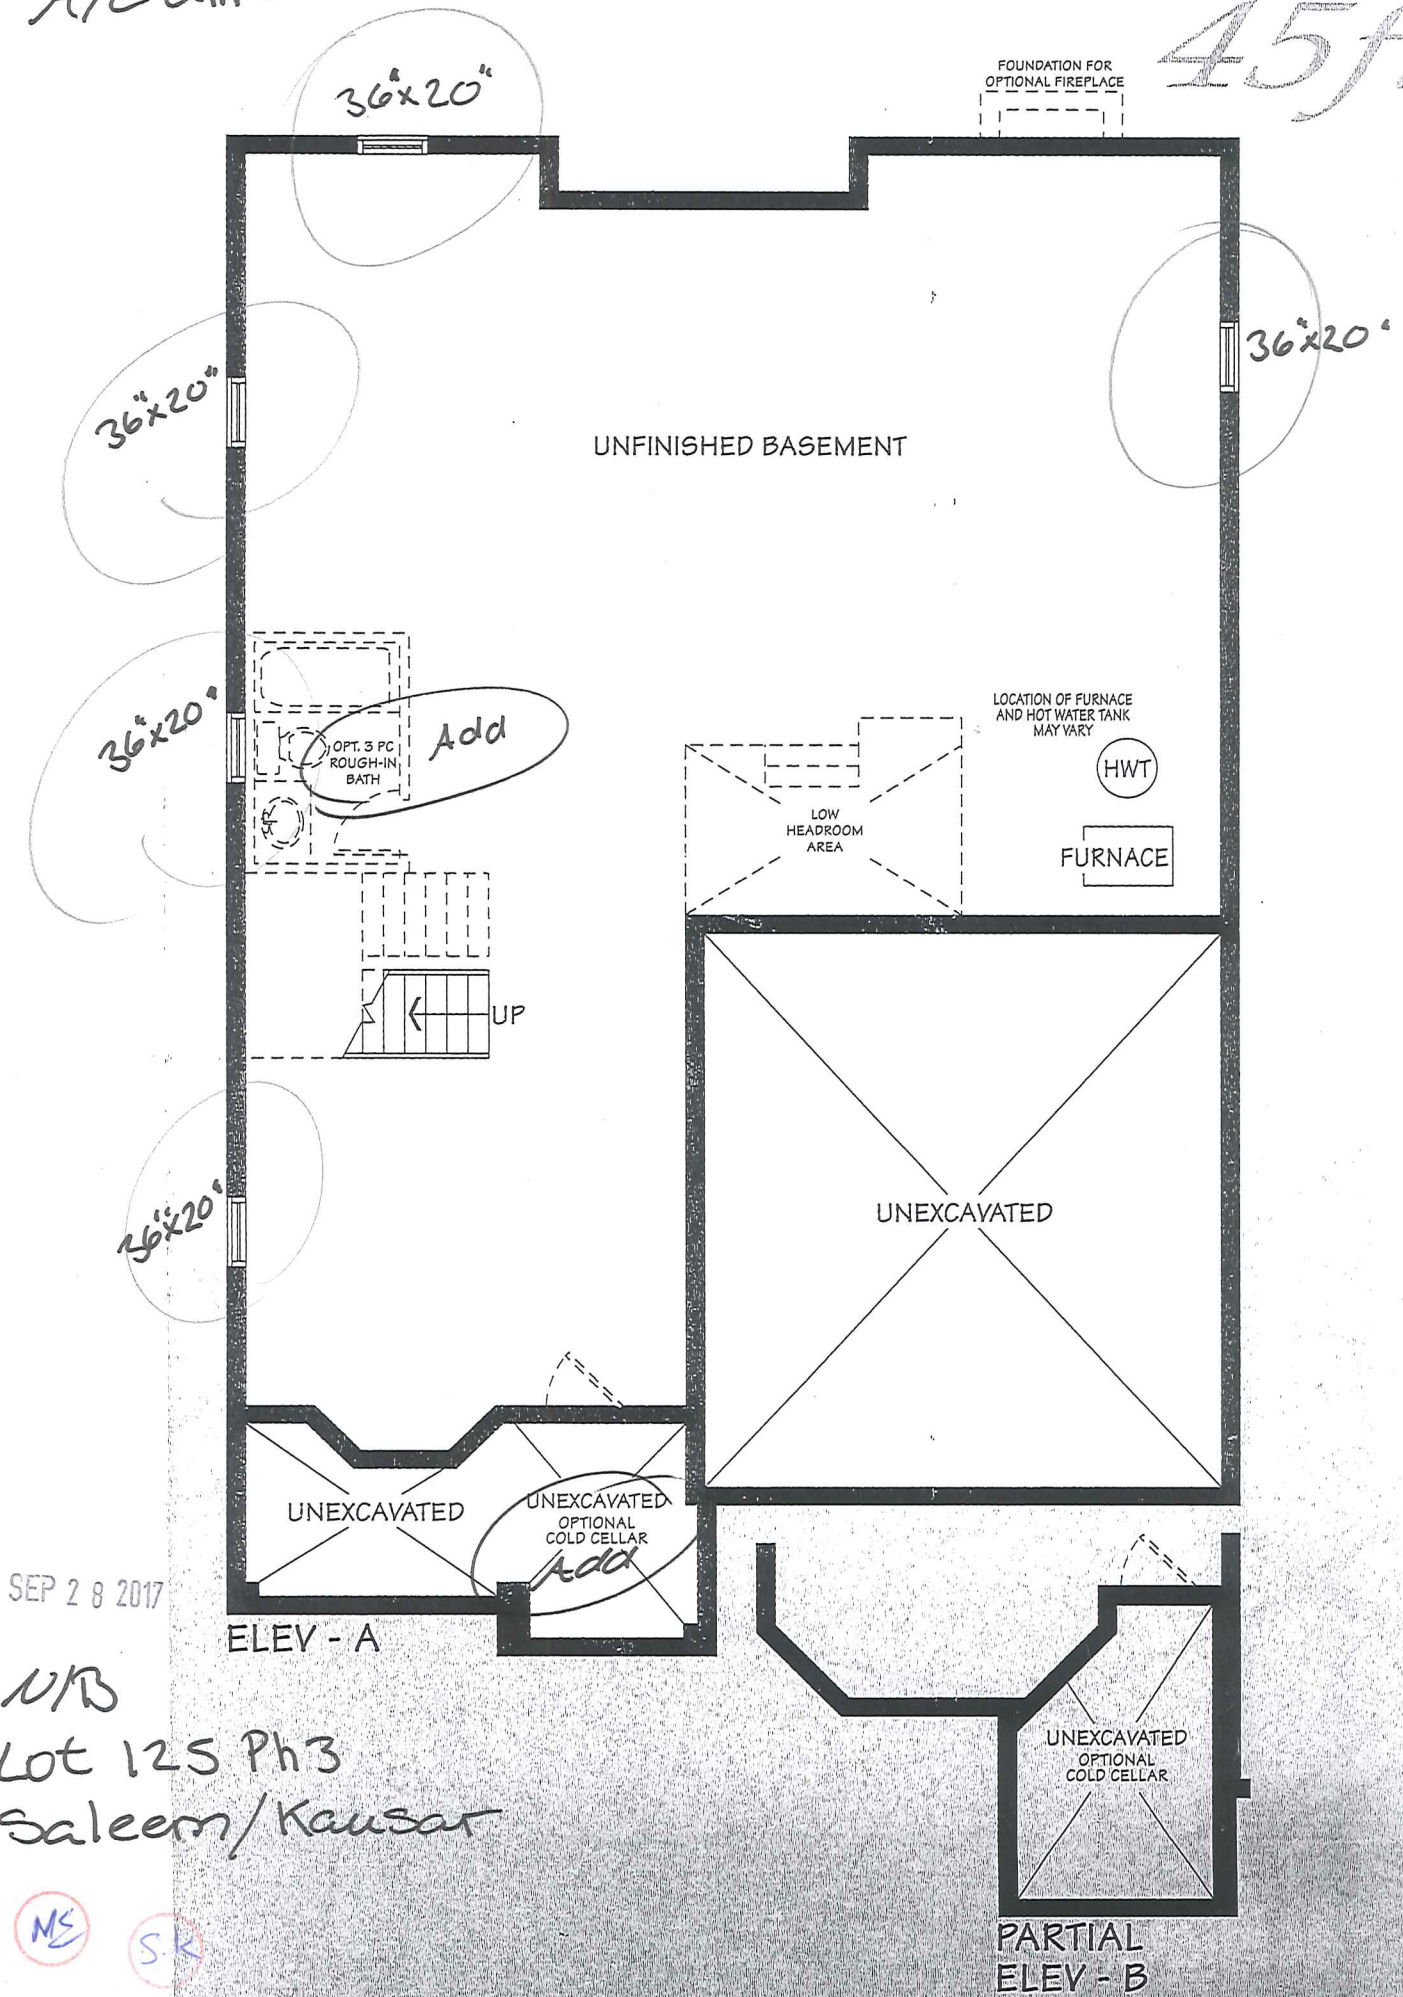

BASEMENT

Model 45-4

SEP 28 2017

NRB


Lot 125 Ph3

Saleem/Kausar


MS

S.K


Buckingham
45-4

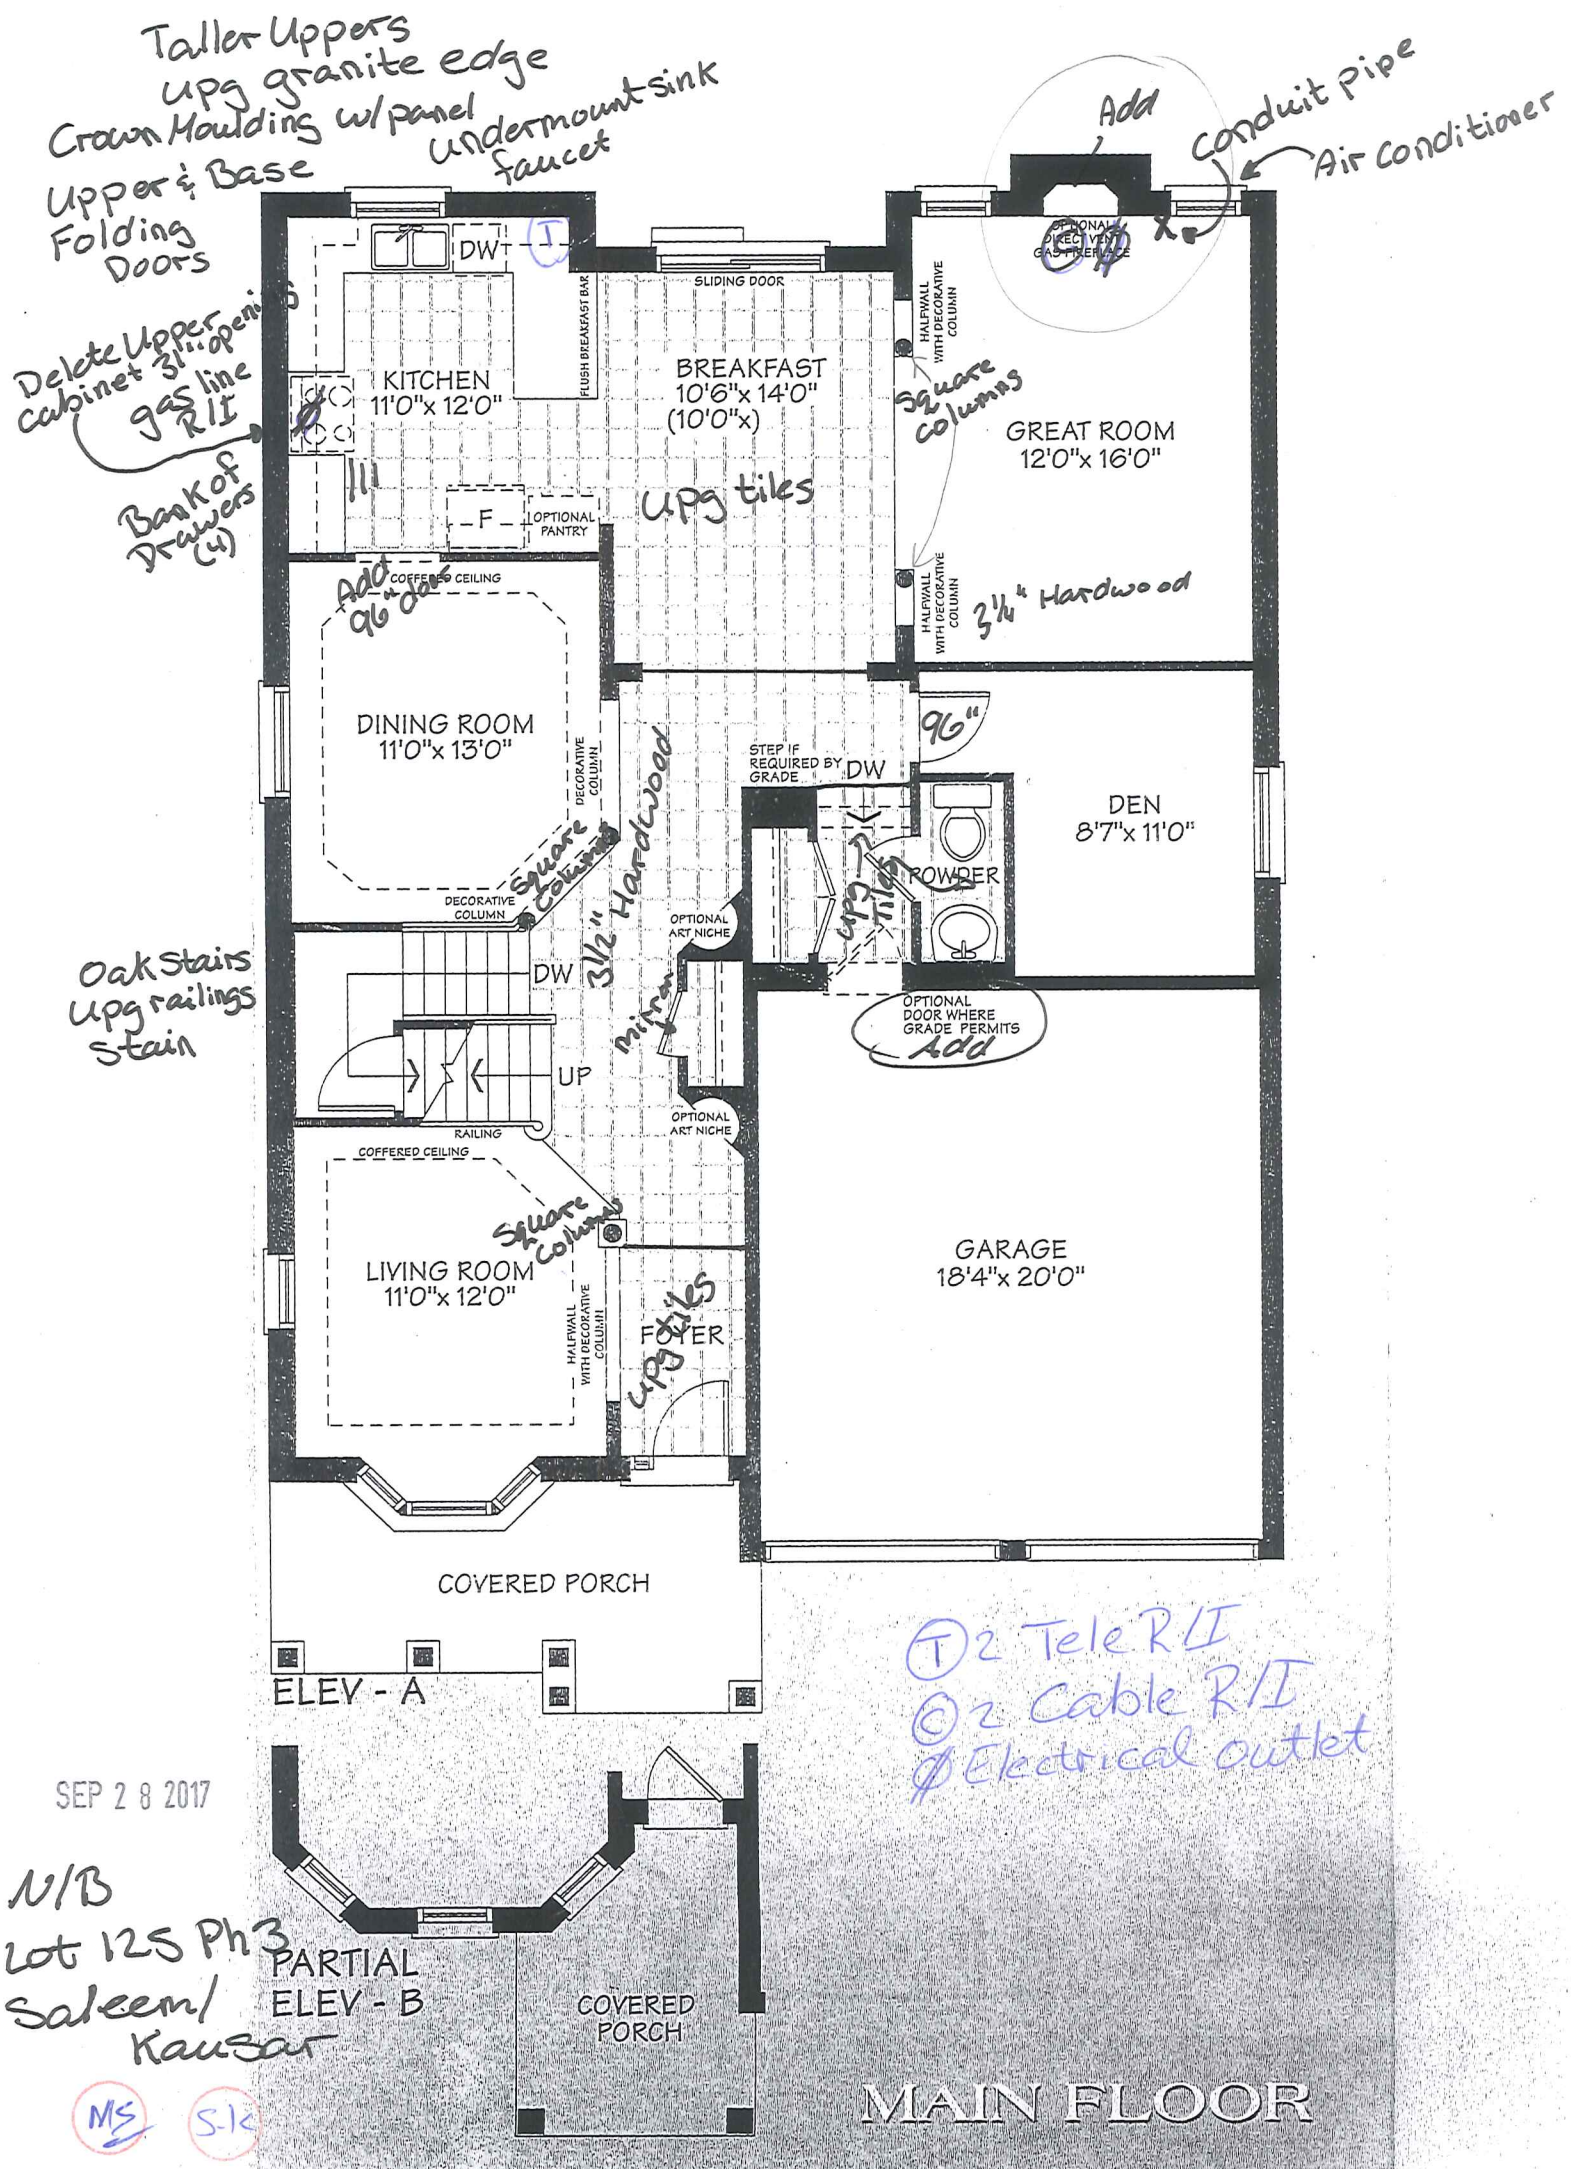

Buckingham
45-4

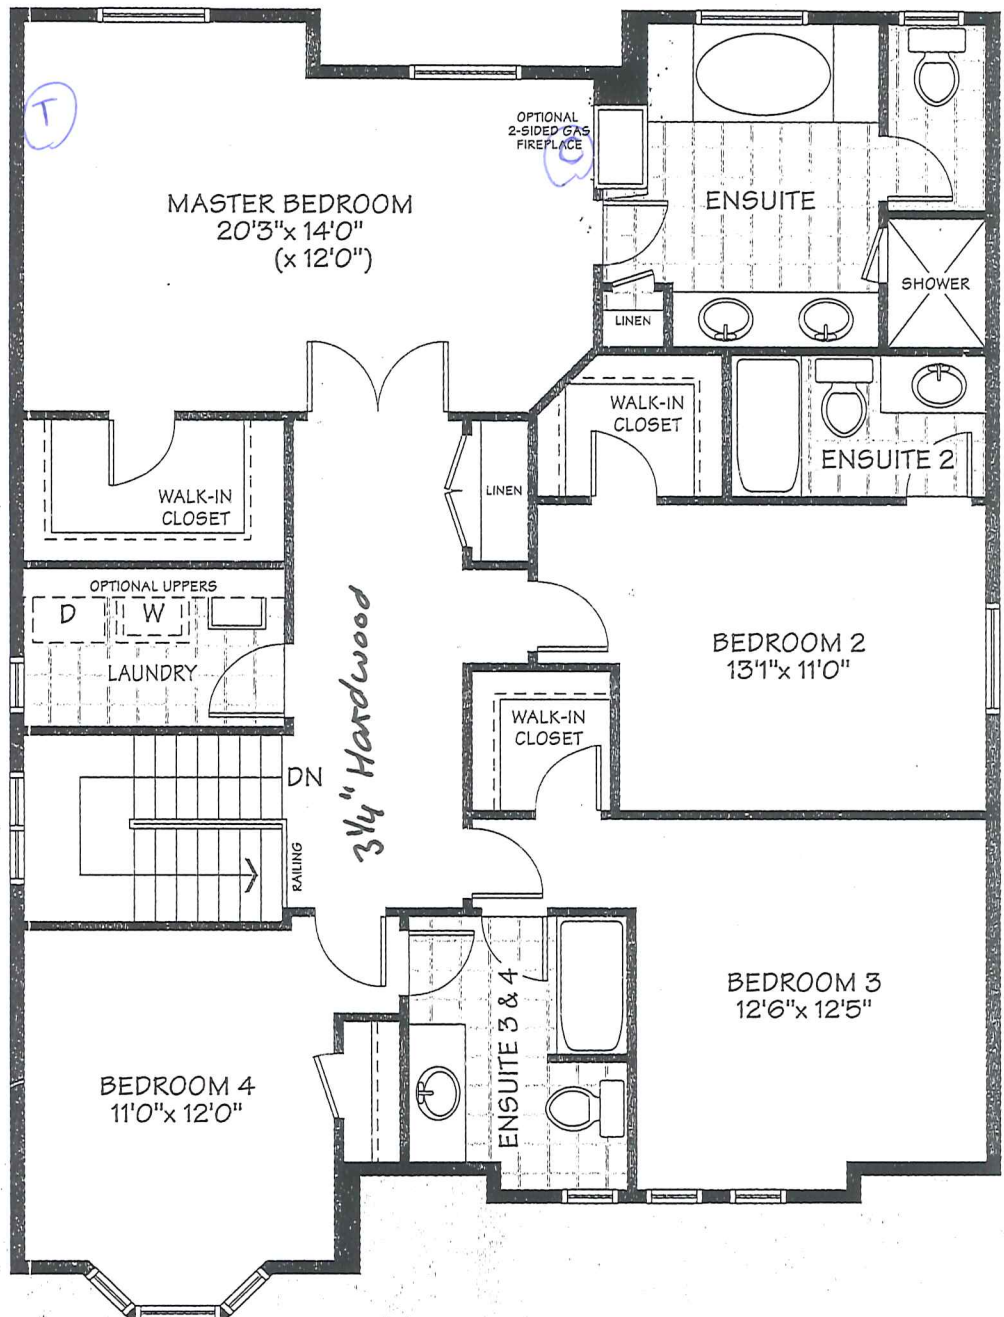

ELEV - A

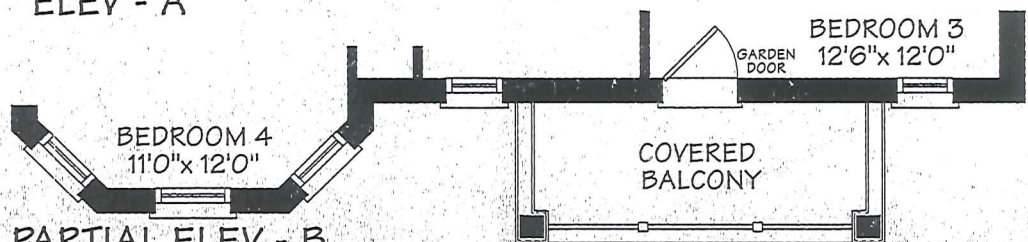

PARTIAL ELEV - B

SEP 28 2017

N/B

Lot 125 Ph3

Saleem/Kausar






MS

SK


SECOND FLOOR

OVERALL HANG HEIGHT @ 87" AFF
○ = finished end

Builder: High Castle Homes
Project: North Glen
Location: Bowmanville, ON.
Type: 45-4 The Buckingham

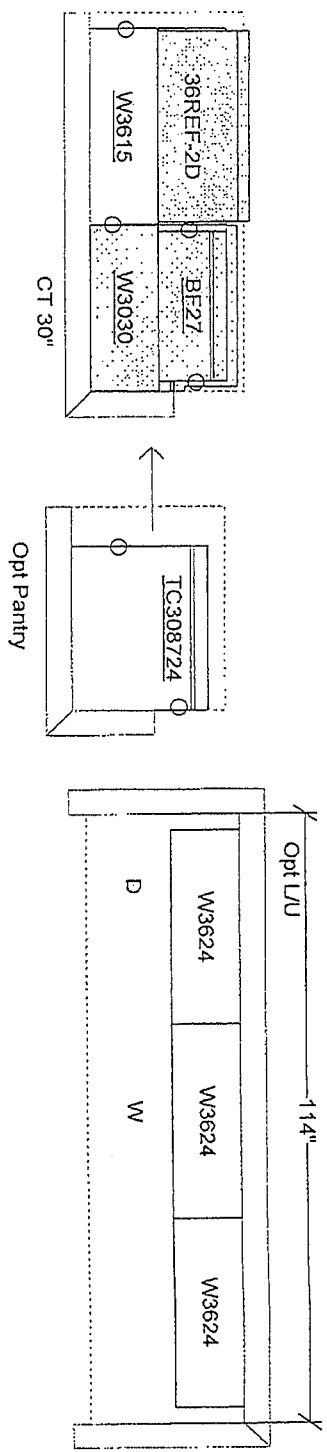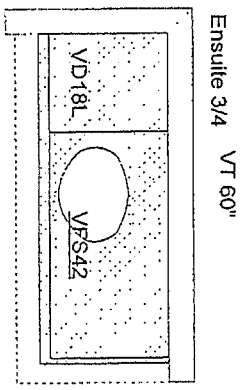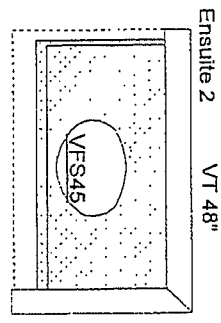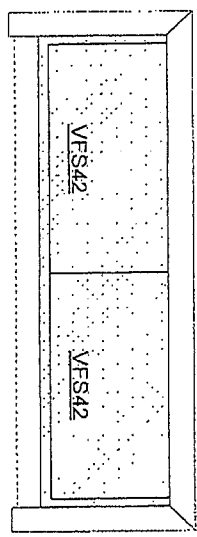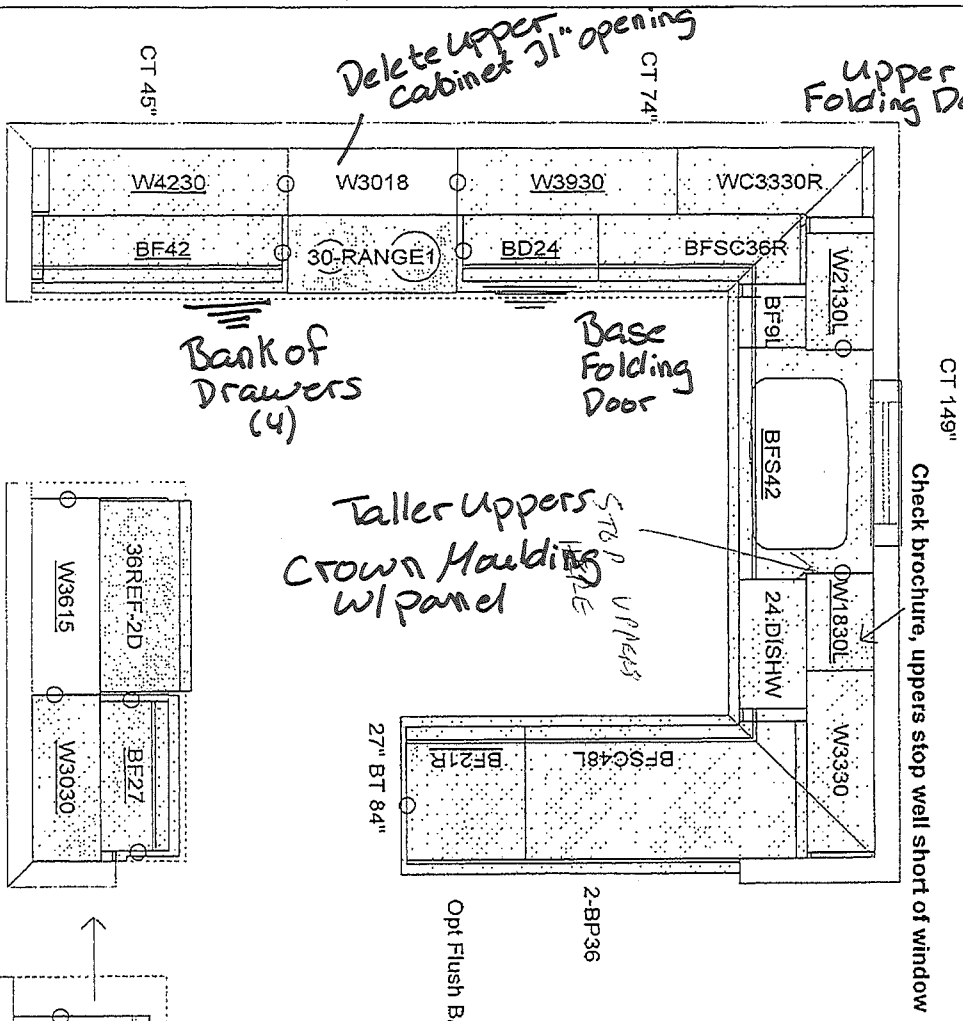

All dimensions size designations given are subject to verification on job site and adjustment to fit job conditions.

 

This is an original design and must not be released or copied unless applicable fee has been paid or job order placed.

Designed: 25/08/2011
Printed: 08/09/2011

45-4 The Buckingham

All Drawing #: 1 No Scale.

Lot 125 Ph3