





cell Brick

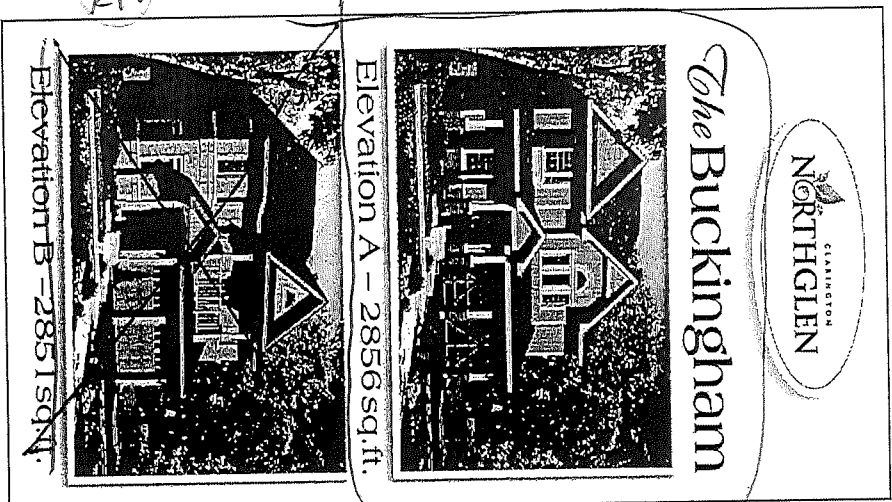

Model 45-4



DESIGN AND SPECIFICATIONS ARE SUBJECT TO CHANGE WITHOUT NOTICE. ALL FLOOR SPACES MAY VARY FROM THE STATED FLOOR AREA. LANDSCAPE DESIGN ARE AN ARTIST CONCEPT. E.A.C.E.

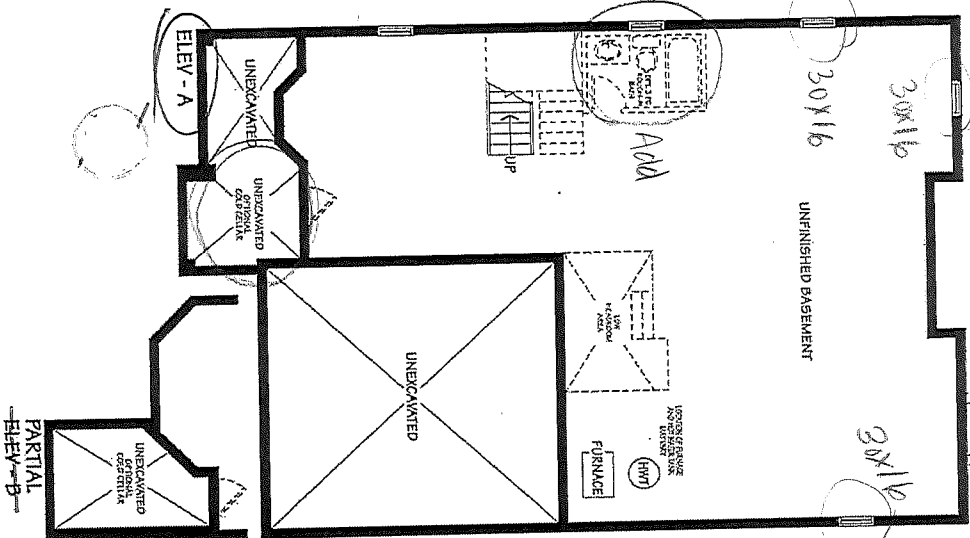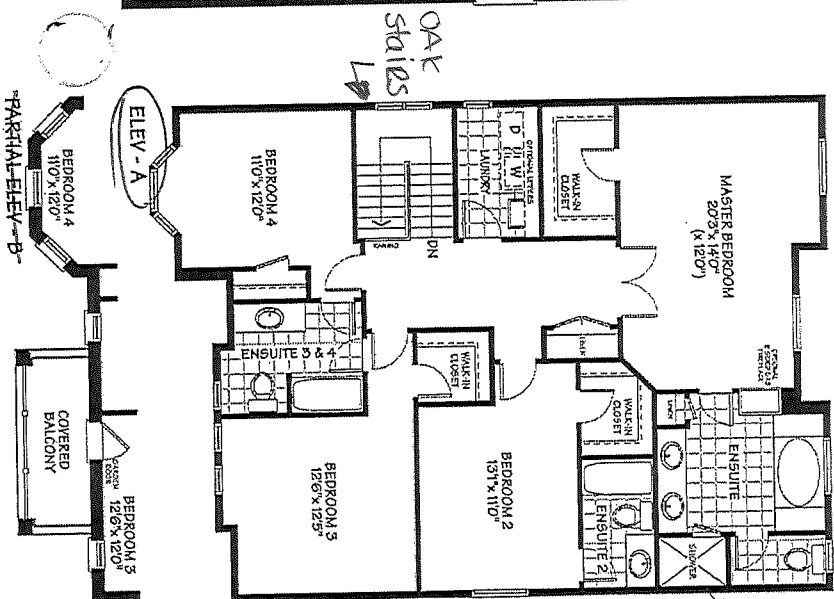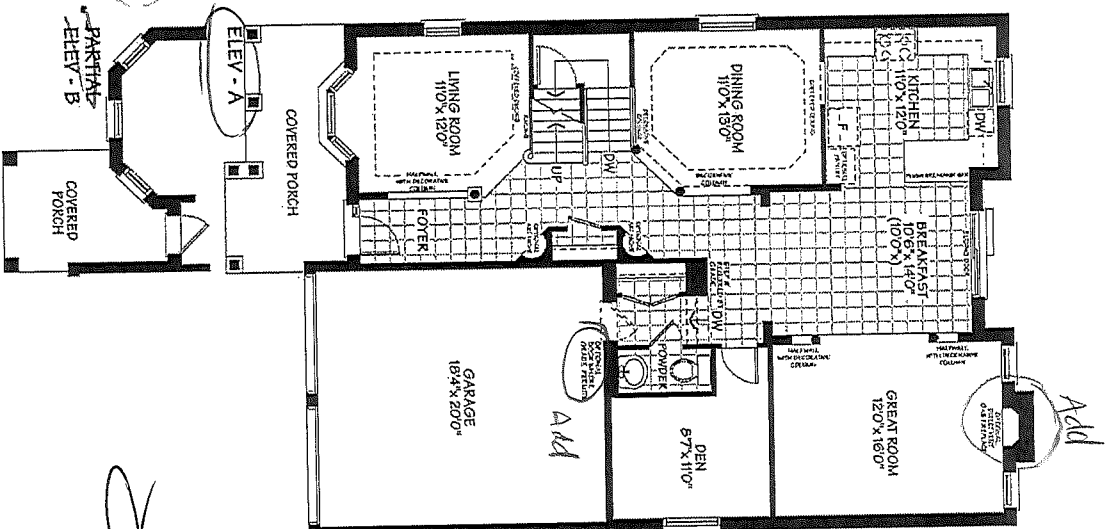


Frame door 6'10" x 5'5"

LOT 198
ALL BRICK

It is the builder's complete responsibility to verify compliance with the applicable Ontario Building Code and any other applicable regulations in the jurisdiction. The Control Authority is not responsible for the design or construction of the building. 

NOV 10 2017
John G. Williams Limited, Architect

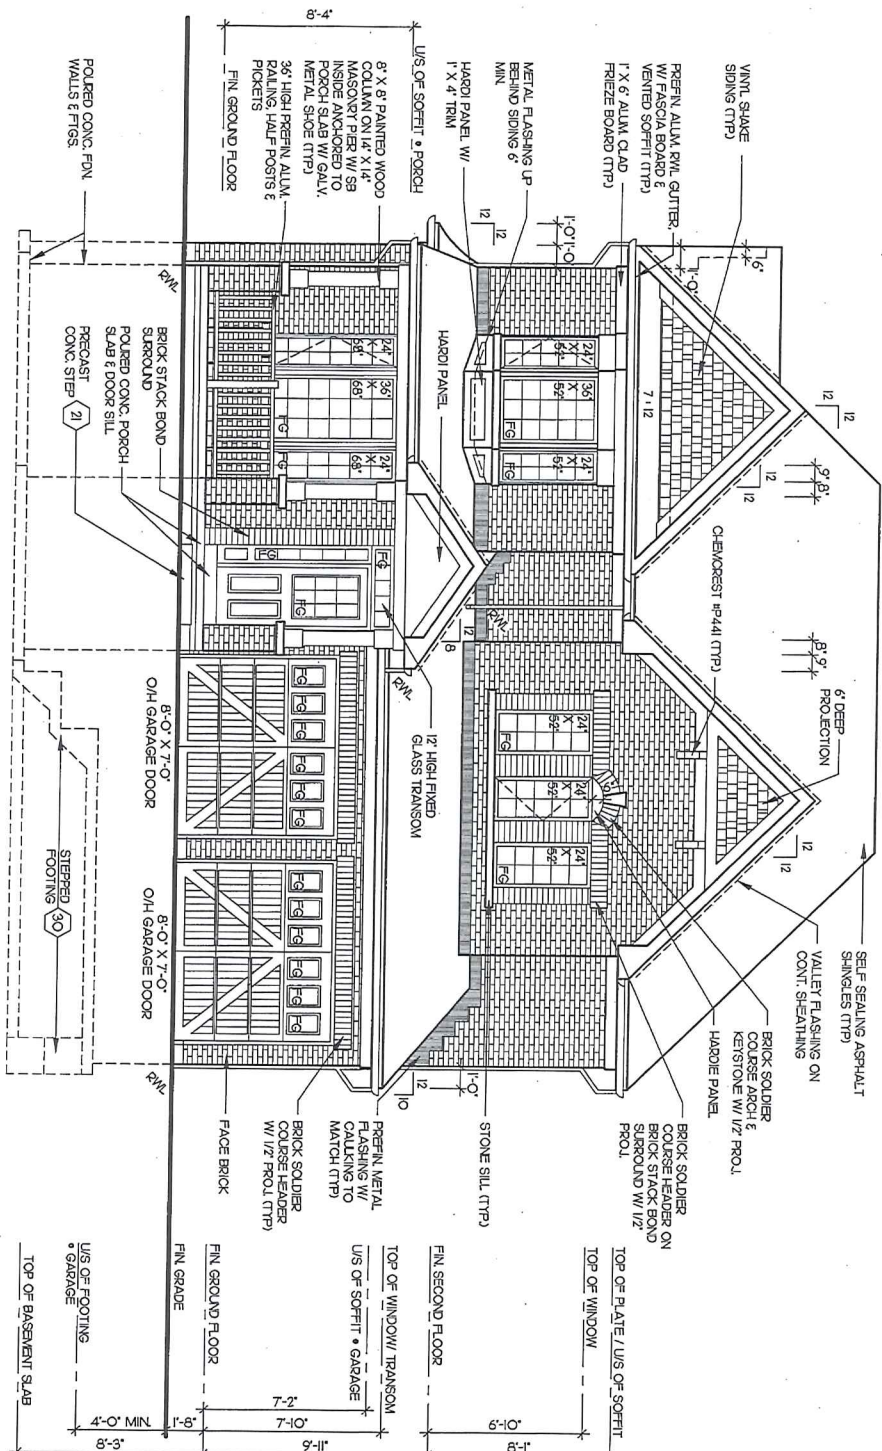


Client DELPARK HOMES	Sheet Title FRONT ELEVATION	REGISTERED PERSON: D.W. CASSIDY & CO. ARCHITECTURAL TECHNOLOGISTS FIRM BCIN 28461	Project No. 2008-60
Project NORTHGLENN MUNICIPALITY OF CLARINGTON UNIT 45-4 UPGRADE 9'-0" CEILINGS	Scale 3/16" = 1'-0" Date OCT. 2017	Drawn by PS/AA/CV Checked by BM/TB Signature <i>[Signature]</i> BCIN 23411 Date: NOV. 10, 2017	ARCHITECTURAL TECHNOLOGISTS 60 RANDALL DRIVE SUITE 11 AJAX, ONTARIO L1S 6L3 PH (905) 619-1270 FAX (905) 619-1269
ELEVATION 'A'	"THE BUCKINGHAM"		Drawing No. 7 OF 12

It is the builder's complete responsibility to provide and install all materials, equipment and all applicable regulations and requirements in this application agreement. The contractor is responsible for obtaining all necessary permits and ensuring that all work is done in accordance with the applicable building codes and regulations. The contractor is responsible for ensuring that all work is done in accordance with the applicable building codes and regulations. The contractor is responsible for ensuring that all work is done in accordance with the applicable building codes and regulations.

ARCHITECTURAL REVIEW & APPROVAL


NOV 17 2017

John G. Williams Limited Architect

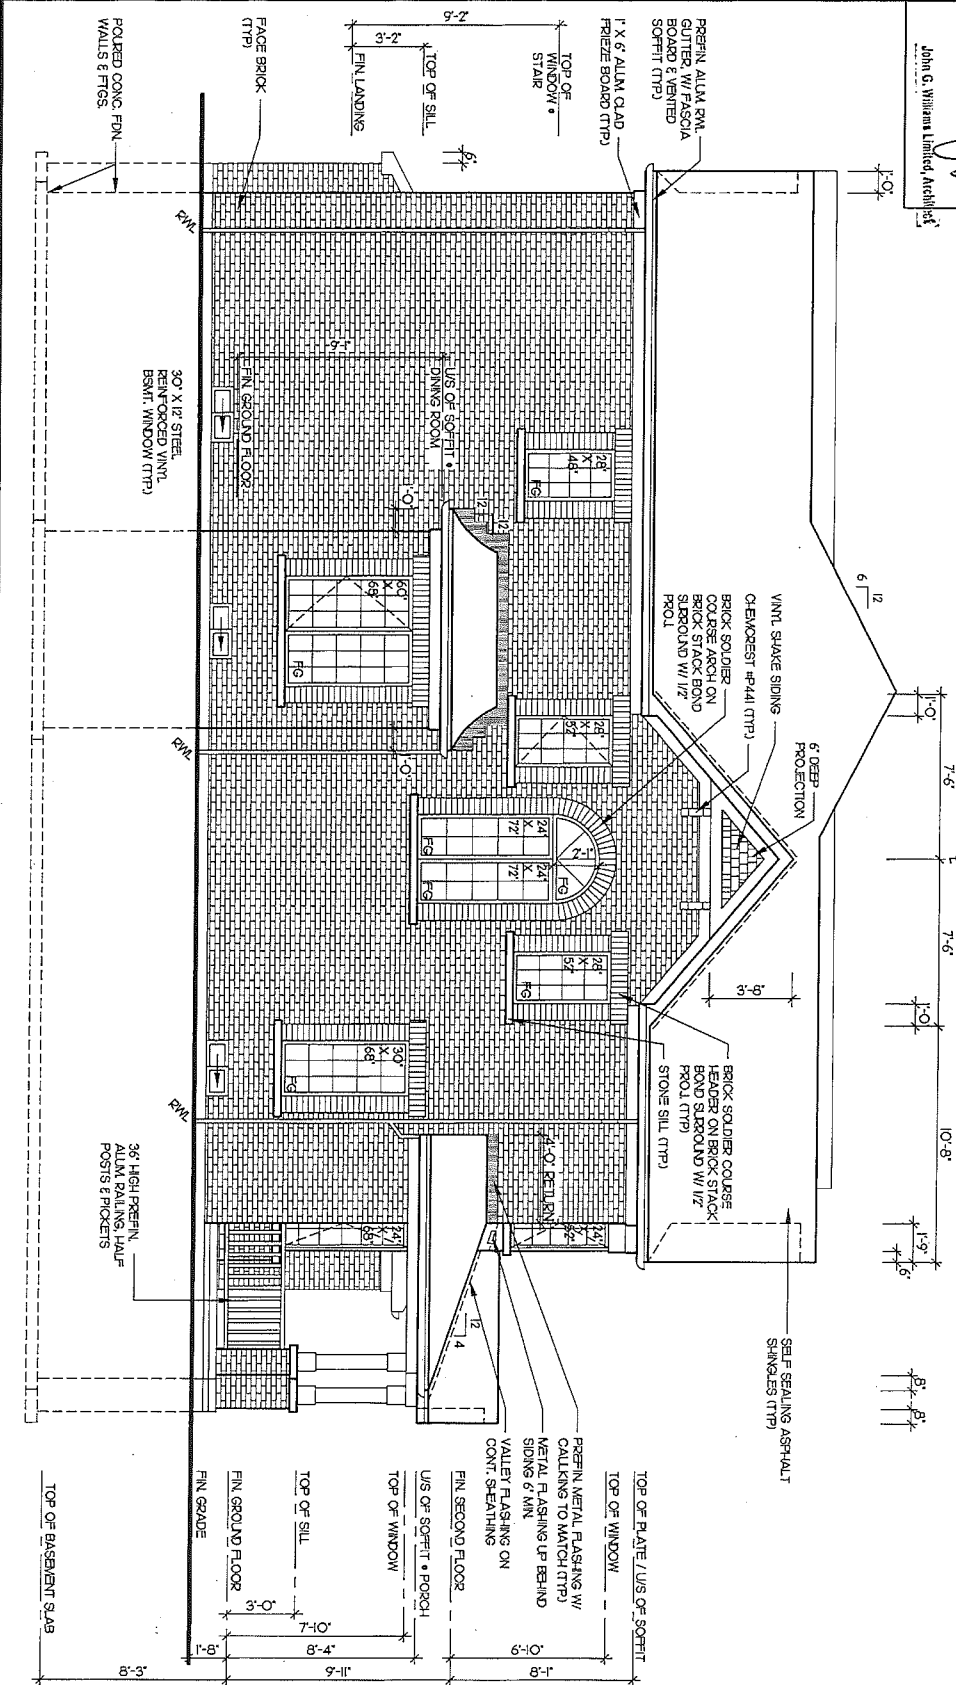


Client DELPARK HOMES	Sheet Title LEFT SIDE ELEVATION	REGISTERED PERSON: D.W. CASSIDY & CO. ARCHITECTURAL TECHNOLOGISTS FIRM BCIN 28461	Project No. 2008-60
Project NORTHGLEN MUNICIPALITY OF CLARINGTON UNIT 45-4 UPGRADE 9'-0" CEILINGS	Scale 3/16" = 1'-0" Date OCT. 2017	Drawn by PS/AA/CV Checked by BW/TB	Drawing No. 8 OF 12
ELEVATION 'A'	THE BUCKINGHAM	Signature <i>[Signature]</i> BCIN 23411 Date: NOV. 10, 2017	CASSIDY & CO. ARCHITECTURAL TECHNOLOGISTS 60 RANDALL DRIVE SUITE 11 AJAX, ONTARIO L1S 6L3 PH (905) 619-1270 FAX (905) 619-1269

John G. Williams Limited, Architects

 

Client DELPARK HOMES	Sheet Title RIGHT SIDE ELEVATION		REGISTERED PERSON: D.W. CASSIDY & CO. ARCHITECTURAL TECHNOLOGISTS FIRM BCIN 28461	CASSIDY & CO. ARCHITECTURAL TECHNOLOGISTS 60 RANDALL DRIVE SUITE 11 AJAX, ONTARIO L1S 6L3 PH (905) 619-1270 FAX (905) 619-1269	Project No. 2008-60
Project NORTHGLENN MUNICIPALITY OF CLARINGTON UNIT 45-4 UPGRADE 9'-0" CEILINGS	Scale 3/16" = 1'-0"	Drawn by PS/AA/CV	I <u>STEPHEN P. KENNEDY</u> have		Drawing No.
ELEVATION 'A'	Date OCT. 2017	Checked by BM/TB	reviewed and take responsibility for this design. Signature <u><i>[Signature]</i></u> BCIN <u>23411</u> Date: <u>NOV. 10, 2017</u>		9 OF 12

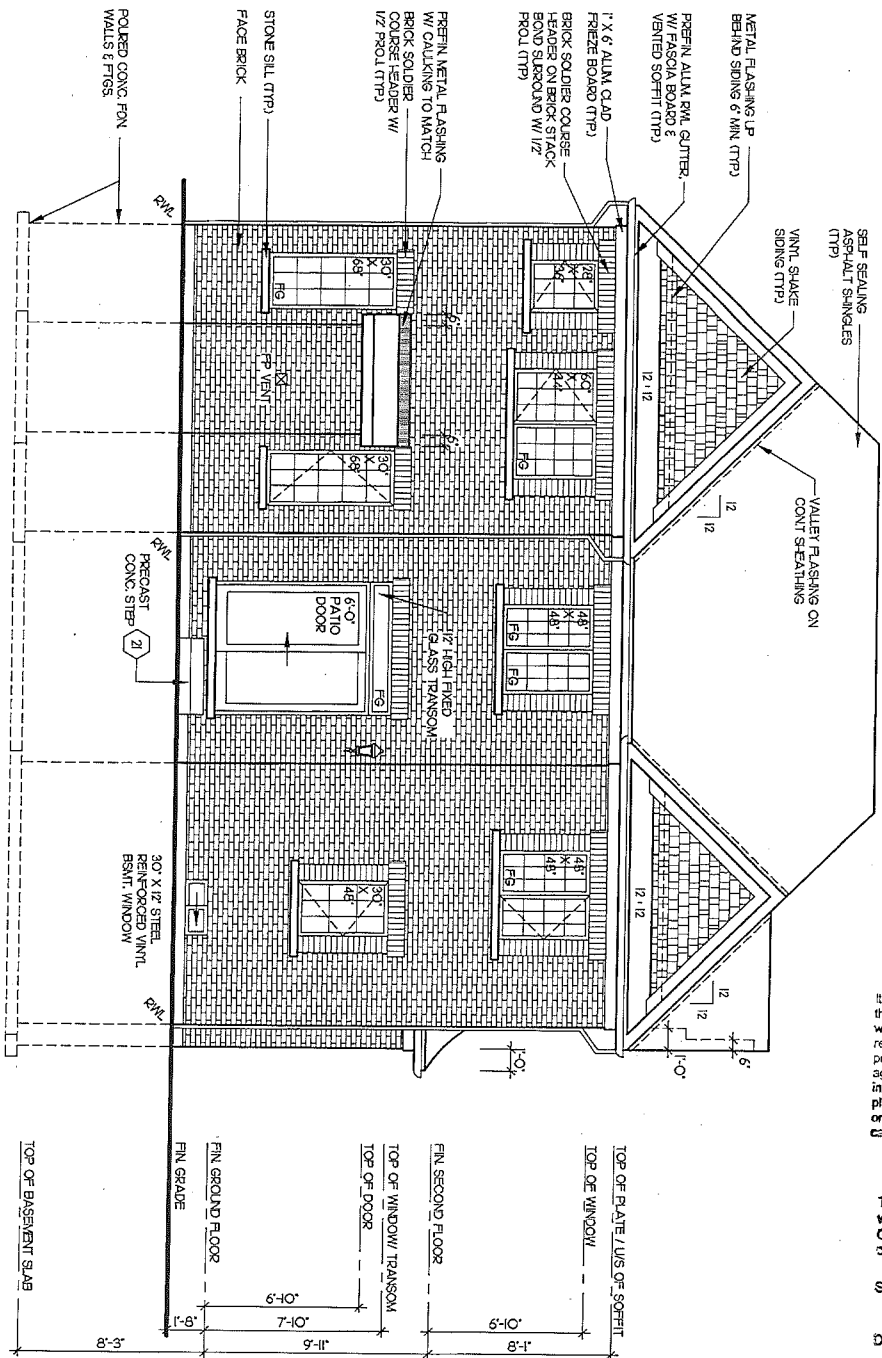

It is the builder's complete responsibility to ensure that all plans submitted for approval fully comply with the applicable Architectural Guidelines and all applicable regulations and requirements including zoning provisions and any provisions in the subdivision agreement. The Control Architect is not responsible in any way for examining or approving site (lotting) plans or working drawings with respect to any zoning or building code or permit matter or that any building can be properly built or located on its lot.

This is to certify that these plans comply with the applicable Architectural Design Guidelines approved by the Municipality of Clarington.

Signed: John G. Williams Ltd., Architect

Date: NOV. 17 2017

Client DELPARK HOMES	Sheet Title REAR ELEVATION	REGISTERED PERSON: D.W. CASSIDY & CO. ARCHITECTURAL TECHNOLOGISTS FIRM BCIN 28461	CASSIDY & CO. ARCHITECTURAL TECHNOLOGISTS	Project No. 2008-60
Project NORTHGLEN MUNICIPALITY OF CLARINGTON UNIT 45-4 UPGRADE 9'-0" CEILINGS	Scale 3/16" = 1'-0" Date OCT. 2017	Drawn by PS/AA/CV Checked by BM/TB	I, STEPHEN P. KENNEDY have reviewed and take responsibility for this design. Signature <u>[Signature]</u> BCIN 23411 Date: NOV. 10, 2017	Drawing No. 10 OF 12
ELEVATION 'A'	"THE BUCKINGHAM"		60 RANDALL DRIVE SUITE 11 AJAX, ONTARIO L1S 6L3 PH (905) 619-1270 FAX (905) 619-1269	