





The Buckingham

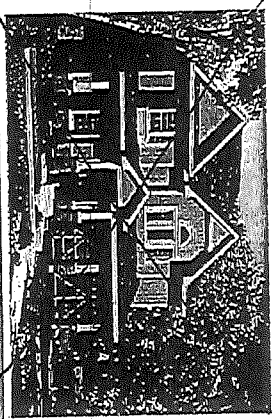

Elevation A - 2856 sq.ft.

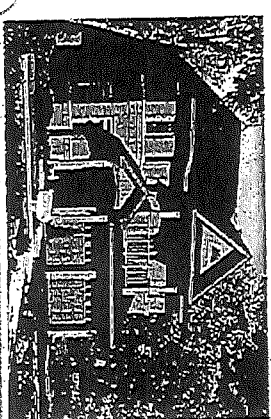

Elevation B - 2851 sq.ft.

Model 45-4



HOMES

ALL DIMENSIONS ARE SUBJECT TO CHANGE WITHOUT NOTICE. NO PART OF THIS DRAWING IS TO BE REPRODUCED OR TRANSMITTED IN ANY FORM OR BY ANY MEANS, ELECTRONIC OR MECHANICAL, INCLUDING PHOTOCOPYING, RECORDING, OR BY ANY INFORMATION STORAGE AND RETRIEVAL SYSTEM, WITHOUT PERMISSION IN WRITING FROM THE DESIGNER.

all brick

Inventory Hvac


Lot 193 B3

Family Room


Sheet

* Revised - Jan. 21, 2004


MAIN FLOOR

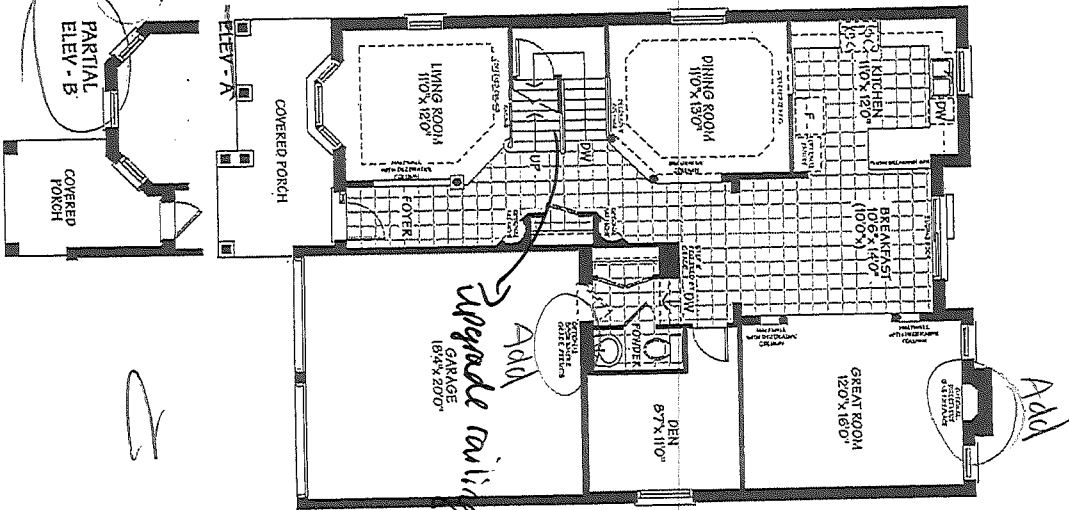

SECOND FLOOR

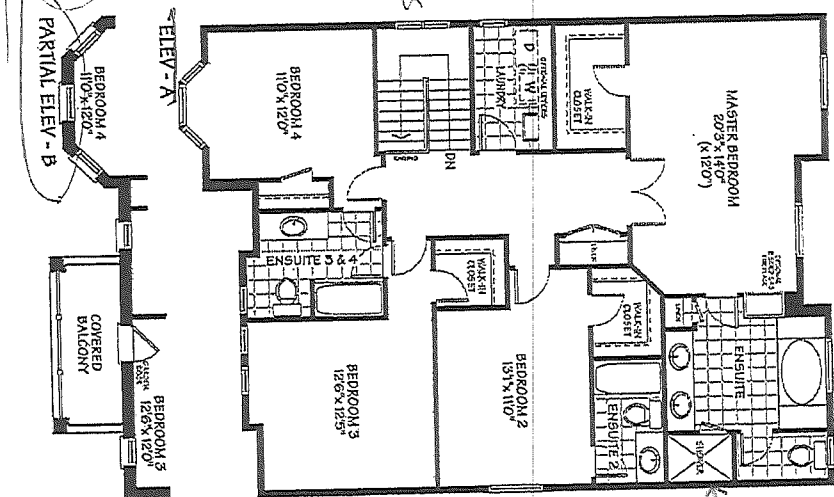

BASEMENT

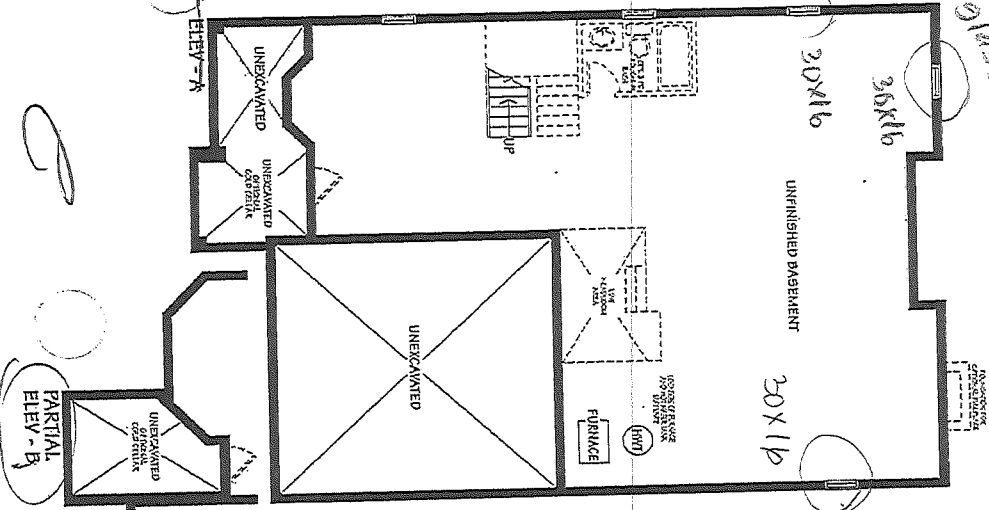


LOT #197 ALL BACK

It is the builder's complete responsibility to ensure that all plans submitted for approval fully comply with the Architectural Guidelines including zoning provisions and any provisions in the subdivision agreement. The Council is not responsible for the accuracy of the drawings or the appropriateness of the design or construction of the proposed building. The Council is not responsible for the appropriateness of the design or construction of the proposed building. The Council is not responsible for the appropriateness of the design or construction of the proposed building.


NOV 1 7 2017

John G. Whelan Limited Architect

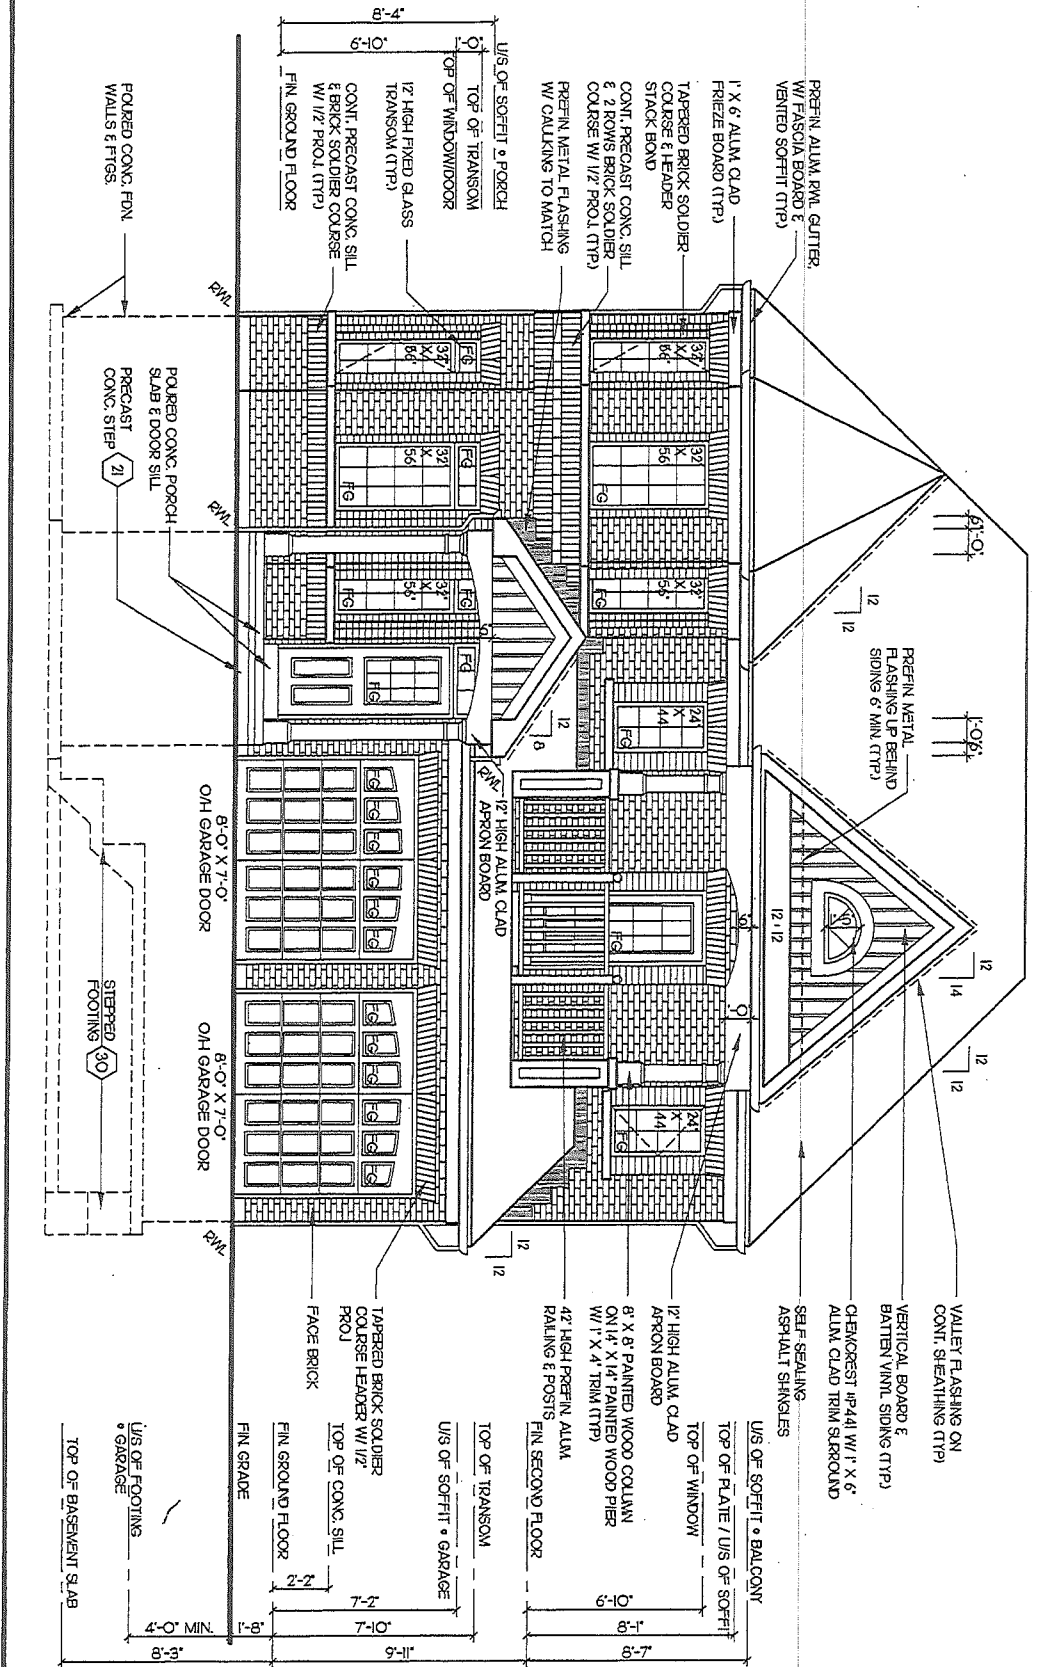


Client DELPARK HOMES		Sheet Title FRONT ELEVATION		REGISTERED PERSON: D.W. CASSIDY & CO. ARCHITECTURAL TECHNOLOGISTS FIRM BCIN 28461		Project No. 2008-60	
Project NORTHGLENN MUNICIPALITY OF CLARINGTON UNIT 45-4 9'-0" CEILINGS		Scale 3/16" = 1'-0"	Drawn by TB	I STEPHEN P. KENNEDY have reviewed and take responsibility for this design.		Drawing No. 6 OF 11	
ELEVATION 'B' - LOT 197 ONLY		Date DEC. 2012	Checked by TB	Signature <i>[Signature]</i> BCIN 23411 Date: NOV. 10, 2017		CASSIDY & CO. ARCHITECTURAL TECHNOLOGISTS 60 RANDALL DRIVE SUITE 11 AJAX, ONTARIO L1S 6L3 PH (905) 619-1270 FAX (905) 619-1269	

John G. Williams Limited

 


Client DELPARK HOMES	Sheet Title LEFT SIDE ELEVATION		REGISTERED PERSON: D.W. CASSIDY & CO. ARCHITECTURAL TECHNOLOGISTS FIRM BCIN 28451	CASSIDY & CO. ARCHITECTURAL TECHNOLOGISTS 60 RANDALL DRIVE SUITE 11 AJAX, ONTARIO L1S 6L3 PH (905) 619-1270 FAX (905) 619-1269	Project No. 2008-60
Project NORTHGLENN MUNICIPALITY OF CLARINGTON UNIT 45-4 9'-0" CEILINGS	Scale 3/16" = 1'-0"	Drawn by TB	I, <u>STEPHEN P. KENNEDY</u> have reviewed and take responsibility for this design. Signature <u></u> BCIN <u>23411</u> Date: <u>NOV. 10, 2017</u>		Drawing No. 7 OF 11
ELEVATION 'B' - LOT 197 ONLY	"THE BUCKINGHAM"				

ARCHITECTURAL REVIEW & APPROVAL
NOV 17 2011
John G. Williams Limited, Architects

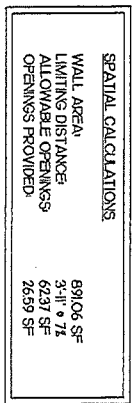

Client DELPARK HOMES	Sheet Title RIGHT SIDE ELEVATION	REGISTERED PERSON: D.W. CASSIDY & CO. ARCHITECTURAL TECHNOLOGISTS FIRM BCIN 28461	CASSIDY & CO. ARCHITECTURAL TECHNOLOGISTS	Project No. 2008-60
Project NORTHGLEN MUNICIPALITY OF CLARINGTON UNIT 45-4 9'-0" CEILINGS	Scale 3/16" = 1'-0"	Drawn by TB	I <u>STEPHEN P. KENNEDY</u> have reviewed and take responsibility for this design.	60 RANDALL DRIVE SUITE 11 AJAX, ONTARIO L1S 6L3
	Date NOV. 2017	Checked by TB	Signature 	PH (905) 619-1270 FAX (905) 619-1269
ELEVATION 'B' - LOT 197 ONLY	"THE BUCKINGHAM"	BCIN <u>23411</u> Date: <u>NOV. 10, 2017</u>		Drawing No. 8 OF 11

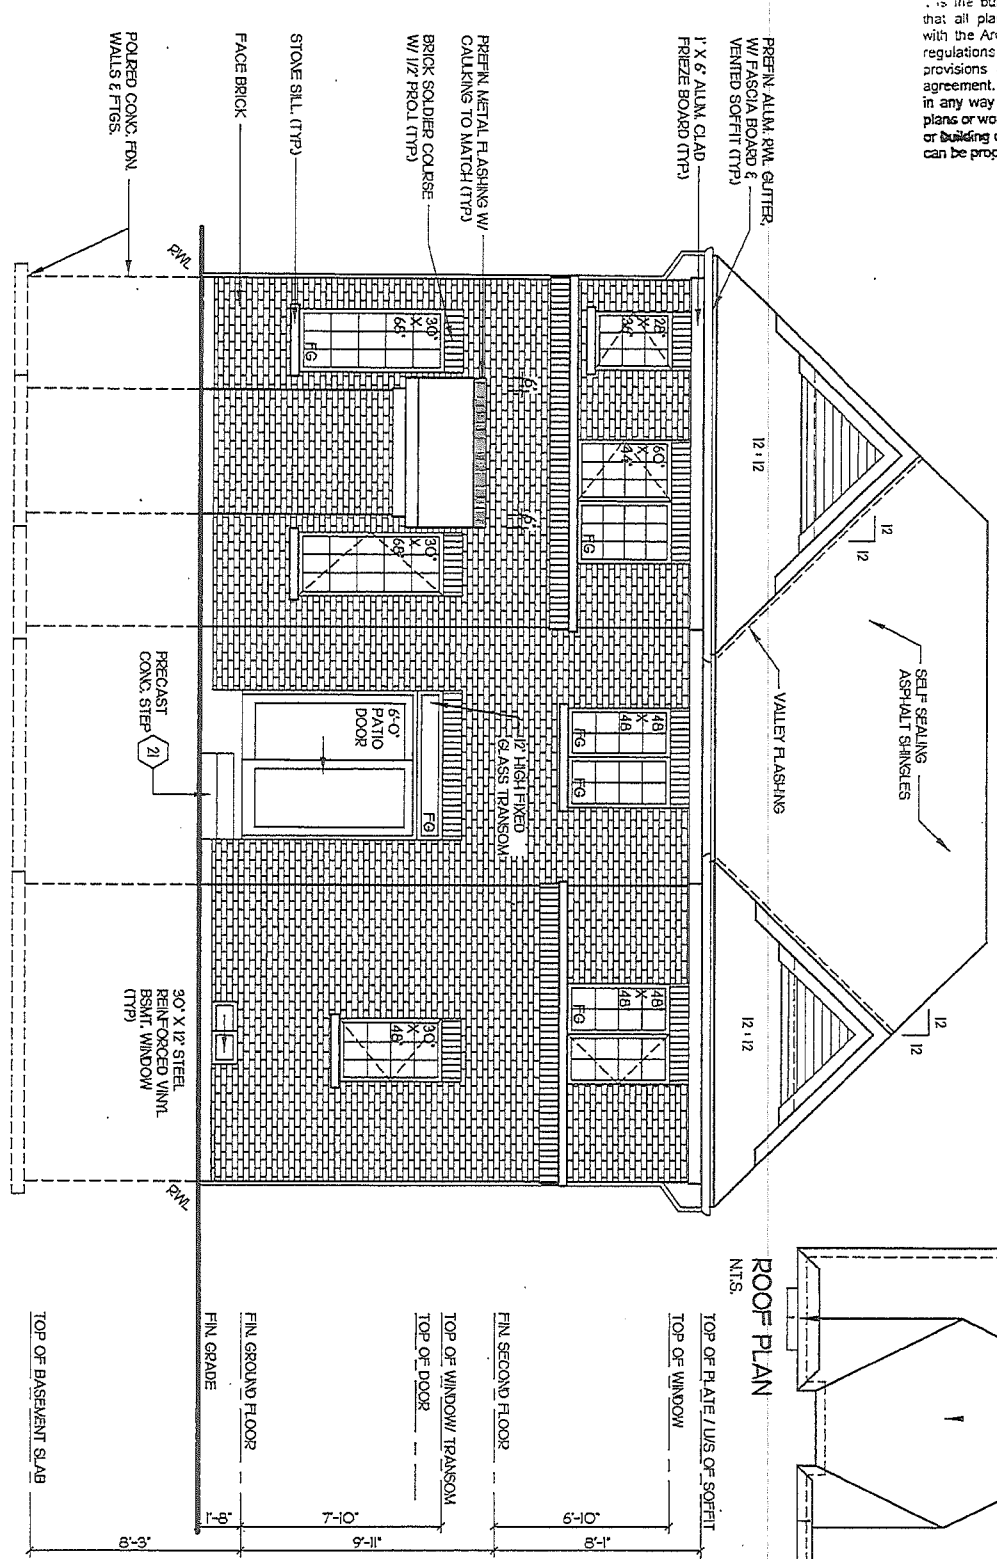


It is the builder's complete responsibility to ensure that all plans submitted for approval fully comply with the Architectural Guidelines and all applicable regulations and requirements including zoning provisions and any provisions in the subdivision agreement. The Control Architect is not responsible in any way for examining or approving site (lotting) plans or working drawings with respect to any zoning or building code or permit matter or that any building can be properly built or located on its lot.

This is to certify that these plans comply with the applicable Architectural Design Guidelines approved by the Municipality of Clarington.

Signed: John G. Williams Ltd., Architect
 Date: NOV 17 2017

ROOF PLAN
N.T.S.

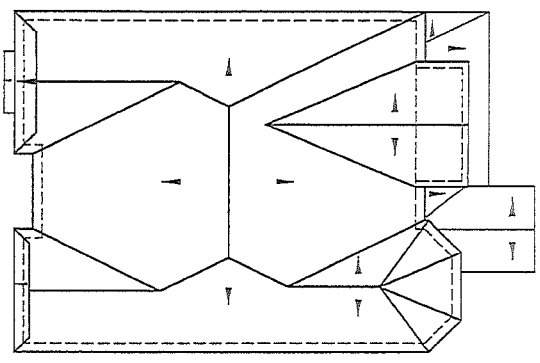

Client DELPARK HOMES	Sheet Title REAR ELEVATION & ROOF PLAN	REGISTERED PERSON D.W. CASSIDY & CO. ARCHITECTURAL TECHNOLOGISTS FIRM BCIN 28461	CASSIDY & CO. ARCHITECTURAL TECHNOLOGISTS	Project No. 2008-60
Project NORTHGLEN MUNICIPALITY OF CLARINGTON UNIT 45-4 9'-0" CEILINGS	Scale 3/16" = 1'-0" Drawn by TB Date NOV. 2017 Checked by TB	I <u>STEPHEN P. KENNEDY</u> have reviewed and take responsibility for this design. Signature <u>[Signature]</u> BCIN <u>23411</u> Date: <u>NOV. 10, 2017</u>	60 RANDALL DRIVE SUITE 11 AJAX, ONTARIO L1S 6L3 PH (905) 619-1270 FAX (905) 619-1259	Drawing No. 9 OF 11
ELEVATION 'B' - LOT 197 ONLY	"THE BUCKINGHAM"			