



SCHEDULE "D"
Elevation and Floor Plan

LOT#41

HOMEWOOD (30-3) Elev A

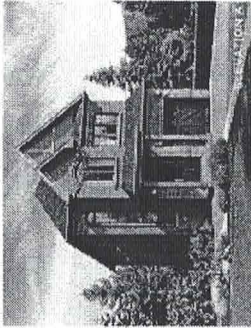


ELEVATION A

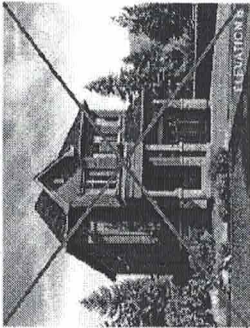


ELEVATION B


HOMEWOOD
30-3
ELEVATION A - 1,991 SQ.FT.
ELEVATION B - 1,991 SQ.FT.

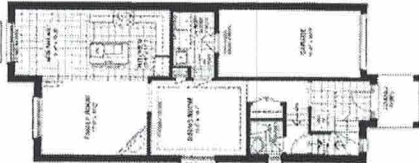


FIRST FLOOR PLAN
ELEVATION C

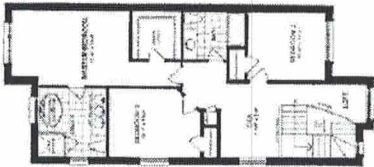


SECOND FLOOR PLAN
ELEVATION D

 


BASMENT PLAN
ELEVATION E

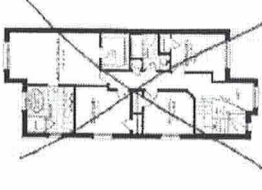

OPTIONAL SECOND FLOOR
A SUNROOM PLAN
ELEVATION F

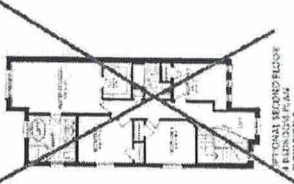

OPTIONAL SECOND FLOOR
A SUNROOM PLAN
ELEVATION G

 

DELPARK
HOMES



HERON HILLS
BY DONTAL


DATE: 10/14/2014
DRAWN BY: [Signature]
CHECKED BY: [Signature]
APPROVED BY: [Signature]

The floor plans and elevations shown are pre-construction plans and may be revised or improved as necessitated by architectural controls and the construction process. The measurements adhere to the rules and regulations of the TARION Warranty Corporation's official method for the calculation of floor area. Materials, specifications and floor plans are subject to change without notice. All house renderings are artist's concept only. Actual usable floor space may vary from the stated floor area. All options shown are upgrades. Railings on front porch only where required by O.B.C. E. & O. E. Oct 2014

IMS_011a.rpt 27jun20

Initials: [Signature]

200amp

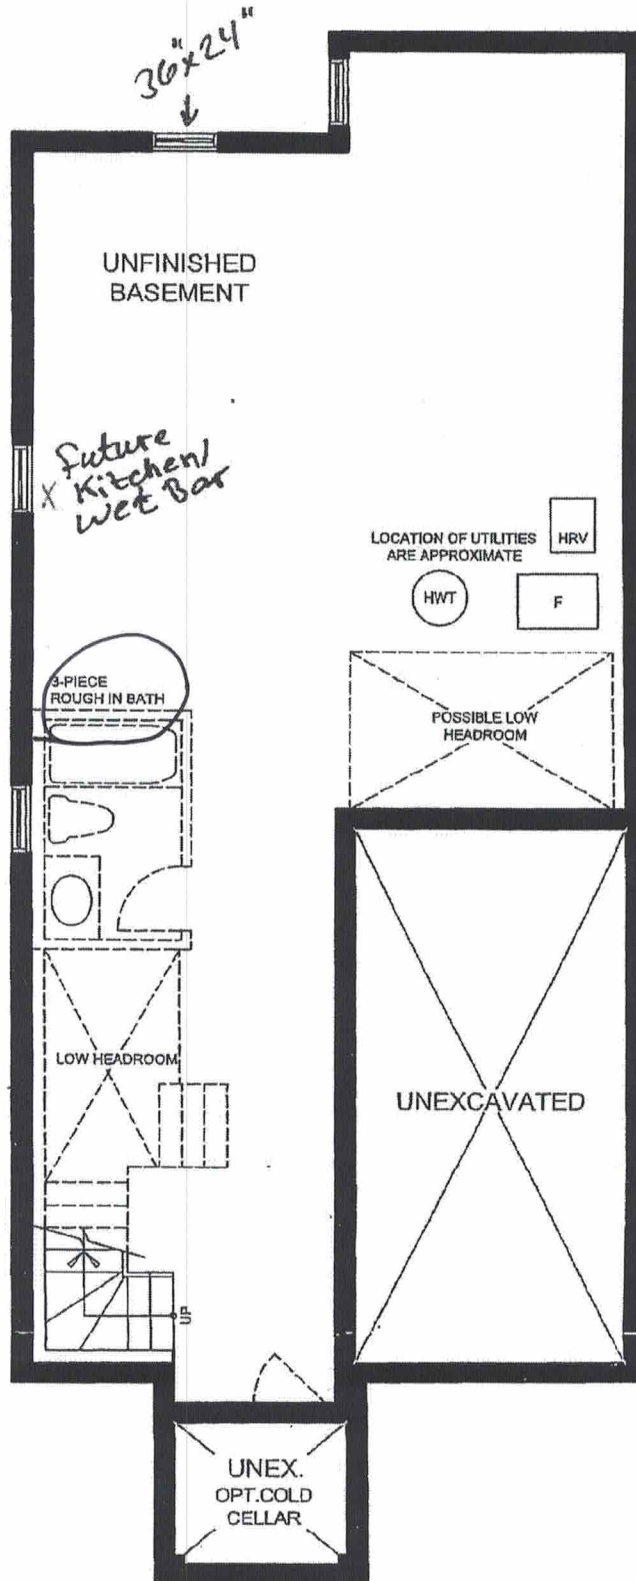


APR 04 2022

Port Perry
Lot 41 Ph1

16

BASEMENT PLAN
ELEVATION A & B

ELEVATION

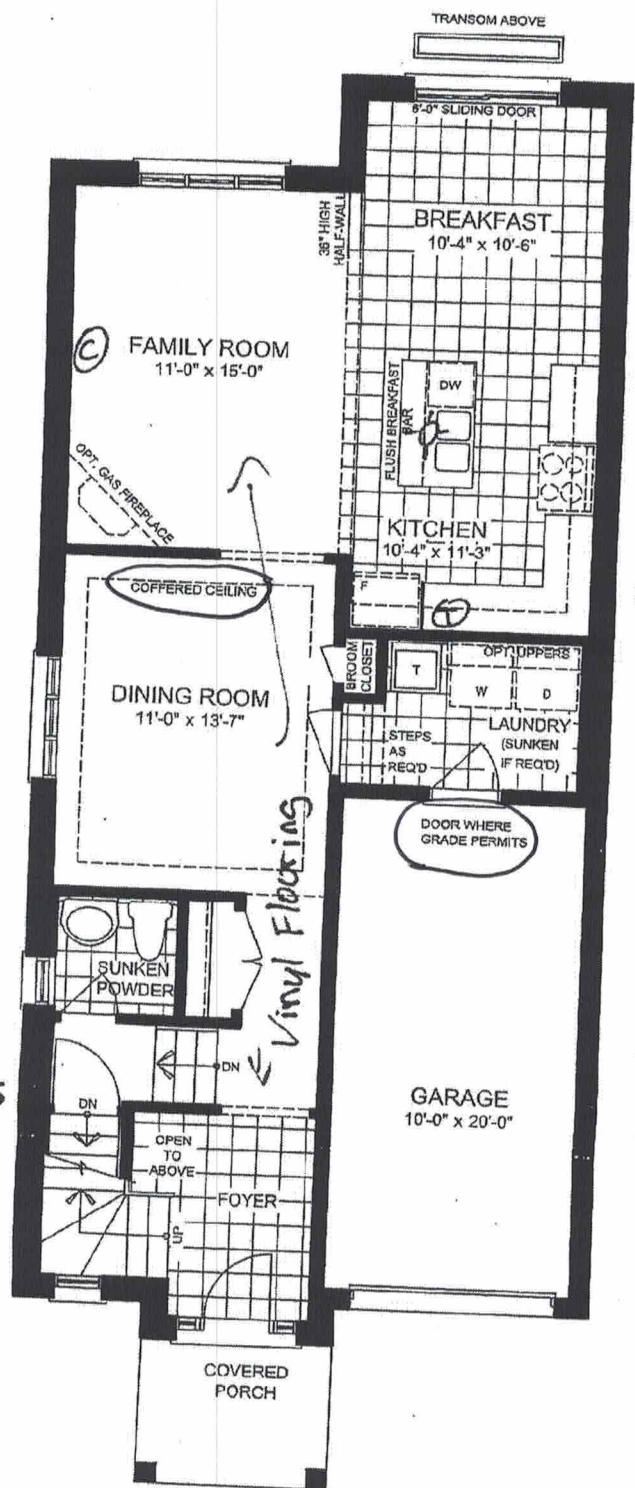

36" uppers
Light valance
Board
Fridge Upper w/
gable
Water line R/I.

Oak Stairs
upg. Railing
Stain

Vinyl Flooring

GROUND FLOOR PLAN
ELEVATION A & B


① Telephone R/I
② Cable R/I
⊕ Ceiling box

APR 04 2022


Port Perry
Lot 41 Ph1
Velaathan

Freestanding Tub
 Feamed glass shower Enclosure

Top
 Drawer
 (1)

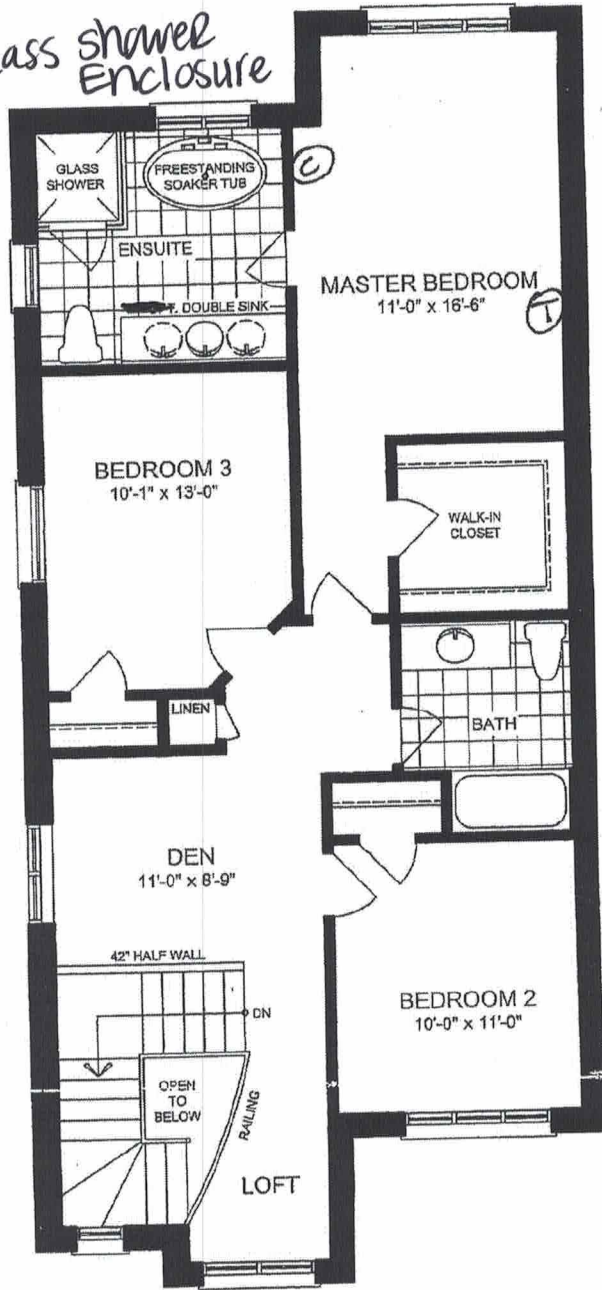

SECOND FLOOR PLAN
 ELEVATION A

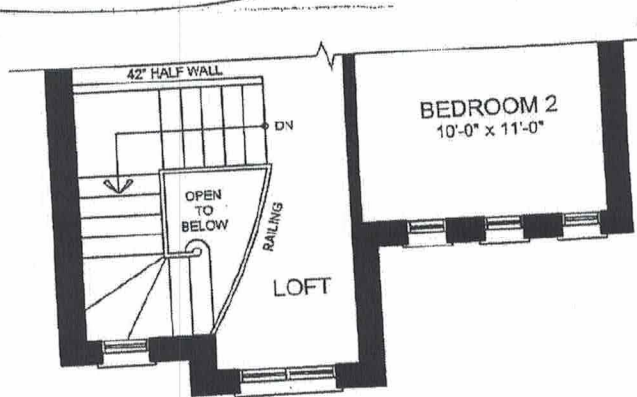

PARTIAL SECOND FLOOR PLAN
 ELEVATION B

APR 04 2022

Port Perry
 Lot 41 PH1

(b)