

It is the builder's complete responsibility to ensure that all plans submitted for approval fully comply with the Architectural Guidelines and all applicable regulations and requirements including zoning provisions and any provisions in the subdivision agreement. The Control Architect is not responsible in any way for examining or approving all (lotting) plans or working drawings with respect to any zoning or building code or permit matter or that any house can be properly built or located on its lot.


This is to certify that these plans comply with the applicable Architectural Design Guidelines approved by the Municipality of CLARINGTON.

ARCHITECTURAL REVIEW & APPROVAL

NOV 11 2018

John G. Williams Limited, Architect

WILLIAM FAIR DRIVE

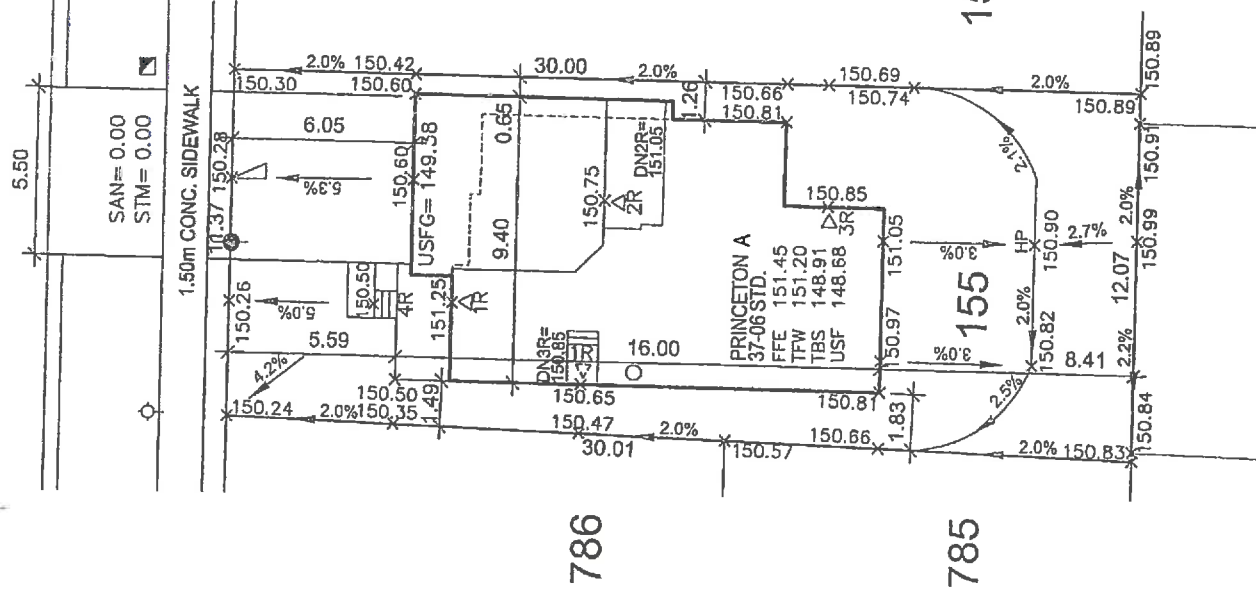

NOTE: BUILDER TO VERIFY LOCATION OF ALL HYDRANTS, STREET LIGHTS, TRANSFORMERS AND OTHER SERVICES. IF MIN. DIMENSIONS ARE NOT MAINTAINED BUILDER IS TO RELOCATE AT HIS OWN EXPENSE.

CLIENT

ESQUIRE HOMES

PROJECT/LOCATION

EDUCATION
NORTHGLEN PHASE 2
CLARINGTON, ONTARIO

DRAWING

SITE GRADING PLAN

BUILDING STATISTICS

REG. PLAN No.	R2-54
ZONE	155
LOT NUMBER	351.61
LOT AREA(m ²)	128.02
BLDG AREA(m ²)	36.4
LOT COVERAGE(%)	2
No. OF STOREYS	7.58
MEAN HEIGHT(m)	N/A
PEAK HEIGHT(m)	N/A
DECK LINE(m)	

LEGEND

FFE	FINISHED FLOOR ELEVATION
TFW	TOP OF FOUNDATION WALL
TBS	TOP OF BASEMENT SLAB
USF	UNDER SIDE FOOTING
USFR	UNDER SIDE FOOTING @ REAR
USFG	UNDER SIDE FOOTING @ GARAGE
TEF	TOP OF ENGINEERED FILL
R	NUMBER OF RISERS TO GRADE
	WALKOUT DECK
WOD	LOOKOUT BASEMENT
LOB	WALK OUT BASEMENT
WOB	REVERSE PLAN
REV	STANDARD PLAN
STD	DOOR
△	WINDOW
○	BELL PEDISTAL
⊗	CABLE PEDISTAL
▣	CATCH BASIN
□	DBL CATCH BASIN
*	ENGINEERED FILL
⊕	HYDRO CONNECTION
⊖	FIRE HYDRANT
⊙	STREET LIGHT
⊗	MAIL BOX
⊕	TRANSFORMER
⊖	WATER VALVE
⊙	WATER CONNECTION
▽	SEWER CONNECTIONS 2 LOTS
∇	SEWER CONNECTIONS 1 LOT
⊞	AIR CONDITIONING
⊕	DOWN SPOUT TO SPLASH PAD
↑	SWALE DIRECTION
—	CHAINLINK FENCE
—	PRIVACY FENCE
—	SOUND BARRIER
---	FOOTING TO BE EXTENDED TO 1.32' (MIN) BELOW GRADE

[illegible]

NELSON CUNHA

I, **NELSON CUNHA** DECLARE THAT
I HAVE REVIEWED AND TAKE DESIGN RESPONSIBILITY
FOR THE DESIGN WORK ON BEHALF OF RN DESIGN
LIMITED UNDER SUBSECTION 2.17.4 OF THE BUILDING
CODE. I AM QUALIFIED, AND THE FIRM IS REGISTERED
IN THE APPROPRIATE CLASSES/CATEGORIES.

QUALIFIED DESIGNER BCIN

FIRM BCIN

NOV 03, 2015

DATE _____

SIGNATURE _____

DRAWN BY VM	SCALE 1:250	PROJECT No. 14093	LOT NUMBER 155
----------------	----------------	----------------------	-------------------



RN design
Imagine • Inspire • Create

TEL. (905) 738-3177
FAX. (905) 738-5445
DWG@BRNDESIGN.COM