
Schedule 1: Designer Information

Use one form for each individual who reviews and takes responsibility for design activities with respect to the project. A. Project Information Building number, street name Unit no. Lot/con. 38-06 'A' 28 Municipality Postal code Plan number/ other description **BRAMPTON** 43M-2005 B. Individual who reviews and takes responsibility for design activities Name Firm Julio Pinzon **RN Design Limited** Street address Unit no. Lot/con. 8395 Jane Street 203 Postal code Municipality Province E-mail L4K 5Y2 Vaughan juliop@rndesign.com Ontario Telephone number Fax number Cell number (905) 738-3177 (905) 738-5449 Design activities undertaken by individual identified in Section B. [Building Code Division C, Part 3 Table 3.5.2.1 HVAC - House ☐ Building Structural Building Services
Detection, Lighting Plumbing – House Plumbing – All Buildings Small Buildings Large Buildings Detection, Lighting and Power ☐ Fire Protection Complex Buildings On-site Sewage Systems Description of designer's work Review of the site plan design and working drawings for Lot 28 model SCARLATTI 38-06 'A' REV door to garage. Design responsibility excludes any structural design and specifications outside of the scope of Part 9 of the OBC. D. **Declaration of Designer** Julio Pinzon declare that (choose one as appropriate): (print name) ☑ I review and take responsibility for the design work on behalf of a firm registered under Division C, Part 3, subsection 3.2.4. of the Building Code. I am qualified, and the firm is registered, in the appropriate classes/categories: Individual BCIN: 38688 Firm BCIN: 26995 ☐ I review and take responsibility for the design work and am qualified in the appropriate category as an "other designer" under Division C, Part 3, subsection 3.2.5 of the Building Code. Individual BCIN: Basis for exemption from registration: -☐ The design work is exempt from the registration and qualification requirements of the Building Code. Basis for exemption from registration and qualification: I certify that: The information contained in this schedule is true to the best of my knowledge. 2. I have authority to bind the corporation or partnership (if applicable). 1-11 = 2016 August 11.


*For the purposes of this form, "individual" means the "person" referred to in Division C, Part 3, Clause 3.2.4.7. (1)(d), Division C, Part 3, Article 3.2.5.1. and all other persons who are exempt from qualification under Division C, Part 3, Subsections 3.2.4. and 3.2.5.

- Firm and Individual BCIN numbers are not required for building permit applications submitted prior to January 1, 2006
- Schedule 1 does not need to be completed by architects, or holders of a Certificate of Practice or a Temporary License under the Architects

This is to certify that these plans comply with the applicable Architectural Design Guidelines approved by the City of BRAMPTON.

 



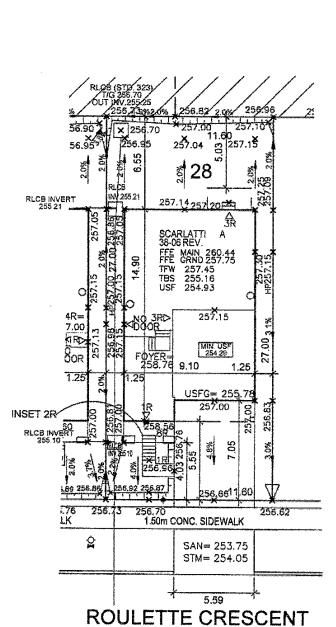



URBANTECH NOTES:

No final utility location information at this time. Urbantech will not be responsible for future changes to design. Builder should notify purchase that street hardware and above ground utility furniture may be added or removed from their frontages.

Builder to lower underside of footings where adjacent to RLCB is Exact depth to be determined on site during footing excavation.

er to stake out driveway curb depressions at time of curb installation

uilder to verify location of all hydrants, street lights, transformers and all r services if rnin. dimensions are not maintained as per City standards, ler is to relocate at his own expense.

Builder to confirm service conniconflict prior to footing excavation

6) Final fence design have not been provided at this time. Purchaser to be advised that actual fencing details may not be as shown on this plan.

URBANTECH CONSULTING

We certify that the proposed grades at the lot comers are correct, and that the lot grading of the subject lot is in conformity to the approved subdivision grading plans and City standards.

REVIEWED BY: MILL DATE: TWY 28, 2016

GOLD PARK HOMES

PROJECT/LOCATION MCLAUGHLIN AND MAYFIELD BRAMPTON, ON

SITE PLAN

BUILDING STATISTICS					
REG. PLAN No.	43M-2005				
ZONE	R1F-9.0-38FT				
LOT NUMBER	28				
LOT AREA(m) ²	313,20				
BLDG AREA(m) ²	N/A				
LOT COVERAGE(%)	N/A				
No. OF STOREYS	. 3				
MEAN HEIGHT(m)	10.72				
INT GARAGE DIMS(m)	5 49 X 6 10				
GARAGE DOOR WIDTH(m)	2 X 2 44				

LEGEND					
FFE	FINISHED FLOOR ELEVATION				
TFW	TOP OF FOUNDATION WALL.				
TBS	TOP OF BASEMENT SLAB				
USF	UNDER SIDE FOOTING				
USFR	UNDER SIDE FOOTING @ REAR				
USFG	UNDER SIDE FOOTING @ GARAGE				
TEF	TOP OF ENGINEERED FILL				
R	NUMBER OF RISERS TO GRADE				
WOD	WALKOUT DECK				
LO9	LOOKOUT BASEMENT				
WOB	WALK OUT BASEMENT				
REV	REVERSE PLAN				
STD	STANDARD PLAN				
Δ	DOOR				
<u>o</u>	WINDOW				
28	BELL PEDISTAL				
	CABLE PEDISTAL				
	CATCH BASIN				
ت ت	DBL CATCH BASIN				
*	ENGINEERED FILL				
- 1/- -	HYDRO CONNECTION				
Y	FIRE HYDRANT				
3 .	STREET LIGHT				
\boxtimes	MAIL BOX				
	TRANSFORMER				
8	WATER VALVE				
+	WATER CONNECTION				
∇	SEVER CONNECTIONS 2 LOTS				
7	SEWER CONNECTIONS 1 LOT				
ĀC	AIR CONDITIONING				
⊠•	DOWN SPOUT TO SPLASH PAD				
	SWALE DIRECTION				
-×××	CHAINLINK FENCE				
->>>->>>	PRIVACY FENCE				
->>>>	SOUND BARRIER				
	FOOTING TO BE EXTENDED TO 1 25 (MIN) BELOW GRADE				

NQ.	DESCRIPTION	DATE	DWN	CHK
1	ISSUED FOR REVIEW	JUN 24/16	MA	ES
2	ISSUED FOR FINAL	JULY 04/16	MA	ES

******	· · · · · · · · · · · · · · · · · · ·			

1	REVIEWED AND TAKE	DESIGN RE	SPONSIBILITY	FOR
1	THE DESIGN WORK O	N BEHALF (OF RN DESIGN	
1	LIMITED, UNDER DIVIS			
1	3.2.4. OF THE BUILDIN	IG CODE. I.	AM QUALIFIED,	ANI
ı	THE FIRM IS REGISTE		E APPROPRIATI	Ĩ.
ļ	CLASSES/CATEGORIE	:S		
1	QUALIFIED DESIGNER	BCIN	38688	
I	FIRM BCIN	-	26995	****
1	11100 00111			
1			1047.	
1	JULY 04/16		· · • ·	
1	***************************************	~- 	. !	
1	DATE	SIGNATUR	E	

SIGNATURE

JULIO PINZON

DRAWN BY MA SCALE 1:250 PROJECT No.

> 13098 LOT NUMBER

> > 28



, DECLARE THAT I HAVE

TEL (905)738-3177 FAX (905)738-5449 NG@RNDESIGN C