## Schedule 1: Designer Information

Duilding number steads	ion			T TOWNS	1.	
Building number, street n	Unit no. 41-05 'A'	Lot/con.				
Municipality Postal code BRAMPTON			Plan number/ other description 43M-2005			
3. Individual who re	eviews and ta	kes responsib	ility for design activit	ies		
lame		1//	Firm	XX-007		
ulio Pinzon			RN Design Limit		Trespect	
treet address 8395 Jane Street				Unit no. 203	Lot/con.	
Municipality		Postal code	Province	E-mail		
Vaughan	1.0	L4K 5Y2	Ontario		juliop@rndesign.com	
elephone number		Fax number		Cell number		
(905) 738-3177		(905) 73	8-5449			
. Design activities u	undertaken by	individual ident	ified in Section B. [Bullo	ling Code Division C, Par	t 3 Table 3.5.2.1	
☐ Large Buildings ☐ Dote		ng Services ction, Lighting and Power Protection	<ul> <li>□ Building Structural</li> <li>□ Plumbing – House</li> <li>□ Plumbing – All Buildings</li> <li>□ On-site Sewage Systems</li> </ul>			
	Julio Pinzon		declare	that (choose one as ap	propnate):	
☑ Lowing and t	(print name)	to for the decion	wards on hoholf of a firm re	naistarad undar Division	C Bort 3	
subsection 3.2	ake responsibili 2.4. of the Buildi		work on behalf of a firm requalified, and the firm is req			
subsection 3.2 classes/categ	ake responsibili 2.4. of the Buildi pories:					
subsection 3.2 classes/categ	ake responsibili 2.4. of the Buildi pories: ual BCIN: 38	ing Code. I am q				
subsection 3.3 classes/categ Individual Firm B	ake responsibilities.  2.4. of the Buildigories: ual BCIN: 38  CIN: 2  ake responsibilities.	ing Code. I am q 8688 6995 ty for the design		gistered, in the appropria	ate	
subsection 3.3 classes/categ Individual Firm B  I review and to designer* und Individual	ake responsibilities.  2.4. of the Buildigories: ual BCIN: 38  CIN: 2  take responsibilitier Division C, P	ing Code. I am q 8688 6995 ty for the design art 3, subsection	ualified, and the firm is req - work and am qualified in t	gistered, in the appropria	ate	
subsection 3.3 classes/categ Individu Firm B I review and to designer* und Individu Basis f	ake responsibility 2.4. of the Buildi pories: ual BCIN: 38 GIN: 2 take responsibility der Division C, P ual BCIN: 5 for exemption from the second for the se	ing Code. I am q 8688 6995 ty for the design Part 3, subsection om registration:	ualified, and the firm is required and am qualified in to 3.2.5 of the Building Cod	gistered, in the appropria the appropriate category e.	ate / as an *other	
subsection 3.3 classes/categ Individual Firm B  I review and to designer und Individual Basis for exercises.	ake responsibility 2.4. of the Buildi pories: ual BCIN: 38 GIN: 2 take responsibility der Division C, P ual BCIN: 5 for exemption from the second for the se	ing Code. I am q 8688 6995 ty for the design art 3, subsection om registration:	ualified, and the firm is required and am qualified in to 3.2.5 of the Building Cod	gistered, in the appropria the appropriate category e.	ate / as an *other	
subsection 3.3 classes/categ Individual Firm B  I review and to designer und Individual Basis for executify that:	ake responsibility.  2.4. of the Buildingories: ual BCIN:  CIN:  2. ake responsibility.  der Division C, Pual BCIN:  for exemption from responsibility.	ing Code. I am q 8688 6995 by for the design Part 3, subsection orm registration: rom the registrat gistration and qu	ualified, and the firm is required and am qualified in to 3.2.5 of the Building Cod	gistered, in the appropriate category e.	ate / as an *other	
subsection 3.3 classes/categ Individu Firm B  I review and to designer und Individu Basis for Basis for executify that:  1. The information	ake responsibility or in contained in the sponsibility of the Building or in the Building or in the sponsibility of the Building of the sponsibility of the sponsibili	ing Code. I am q 8688 6995 ty for the design Part 3, subsection om registration: rom the registratigistration and qualis schedule is tru-	ualified, and the firm is required and am qualified in to 3.2.5 of the Building Cod	gistered, in the appropriate category e.	ate / as an "other	
subsection 3.3 classes/categ Individu Firm B  I review and to designer und Individu Basis for Basis for executify that:  1. The information	ake responsibility or in contained in the sponsibility of the Building or in the Building or in the sponsibility of the Building of the sponsibility of the sponsibili	ing Code. I am q 8688 6995 ty for the design Part 3, subsection om registration: rom the registratigistration and qualis schedule is tru-	ualified, and the firm is required and am qualified in to 3.2.5 of the Building Code ion and qualification required in the best of my knowledgeship (if applicable).	gistered, in the appropriate category e.	ate / as an *other	
subsection 3.3 classes/categ Individual Firm B  I review and to designer und Individual Basis for executify that:  1. The information	ake responsibility or in contained in the sponsibility of the Building or in the Building or in the sponsibility of the Building of the sponsibility of the sponsibili	ing Code. I am q 8688 6995 ty for the design Part 3, subsection om registration: rom the registratigistration and qualis schedule is tru-	ualified, and the firm is required and am qualified in to 3.2.5 of the Building Codina and qualification required in the best of my knowledgeship (if applicable).	gistered, in the appropriate category e.	ate / as an *other	

"For the purposes of this form, "individual" means the "person" referred to in Division C, Part 3, Clause 3.2.4.7. (1)(d), Division C, Part 3, Article 3.2.5.1. and all other persons who are exempt from qualification under Division C, Part 3, Subsections 3.2.4. and 3.2.5.

# NOTE:

- 1. Firm and Individual BCIN numbers are not required for building permit applications submitted prior to January 1, 2006
- Schedule 1 does not need to be completed by architects, or holders of a Certificate of Practice or a Temporary License under the Architects
   Act

It is the builder's complete responsibility to ensure that all plans submitted for approval fully comply with the Architectural Guidelines and all applicable regulations and requirements including zoning provisions and any provisions in the authorision agreement. The Control Architect is not responsible in any way for examining or approving site (lotting) plans or working grawings with respect to any zoning or building odde or permit matter or that any house can be properly built or located on its lot.


This is to certify that these plans comply with the applicable Architectural Design Guidelines approved by the City of BRAMPTON.

ARCHITECTURAL REVIEW APPROVAL

(029 1 4 2016

John G. Williams Limited, Architect



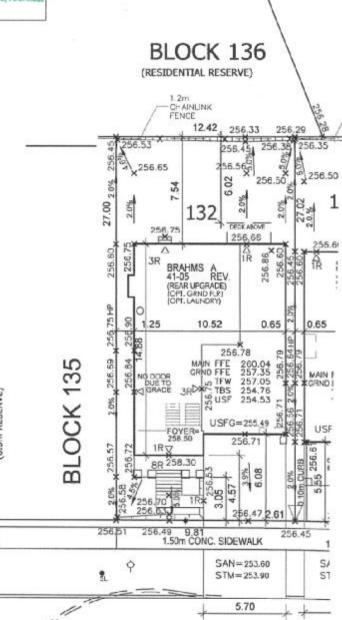



#### URBANTECH NOTES:

THORNBUSH BOULEVARD

- No final utility location information at this time. Urbanizon will not be responsible for future changes to design. Builder should notify purchaser's first streat hardware and above ground utility furnitine may be added or nervowed from their frontages.
- Builder to lower underside of footings where adjacent to RLCB leads Exact depth to be determined on site during footing excavation.
- Ruilder to stake out driveway curb depressions at time of curb installation
- 4) Duilder to verify location of all hydrams, sirect lights, transformers and all other services. If min. dimensions are not maintained as per City standards, builder is to relocate at his own expense.
- Euitder to confirm service connection elevations and review for absence of conflict prior to feeting acceptation.
- 6) Final fence design have not been provided at this time. Purchaser to be advised that actual fencing details may not be as shown on this plan.

#### URBANTECH CONSULTING

We certify that the proposed grades at the lot comers are correct, and that the lot grading of the subject lot is in conformity to the approved subdivision grading plans and City standards.

REVIEWED BY WW DATE DET (16

NOTE: BUILDER TO VERIFY LOCATION OF ALL HYDRAYTS, STREET LIGHTS, TRANSFORMERS AND CTHER SERVICES. IF MIN DIMERSIONS ARE NOT MAINTAINED BUILDER IS TO RELOCATE AT MIS CHAIR SERVICES.

CLIENT

### **GOLD PARK HOMES**

PROJECT/LOCATION
MCLAUGHLIN AND MAYFIELD
BRAMPTON, ON

DRAWING

SITE PLAN

REG PLAN No.	43M-2005	
ZONE	R1F-9.0-41FT	
LOT NUMBER	132	
LOT AREA(m)2	335.40	
BLDG AREA(m) <sup>2</sup>	N/A	
LOT COVERAGE(%)	N/A	
No. OF STOREYS	2	
MEAN HEIGHT(m)	10.97	
INT. GARAGE DIMS(m)	5.59 X 6.10	
GARAGE DOOR WIDTH(n)	2 X 2 44	

	LEGEND
FFE	FINISHED FLOOR ELEVATION
TFW	TOP OF FOUNDATION WALL
TBS	TOP OF BASEMENT SLAB
USF	UNDER SIDE POOTING
USFR	UNDER SIDE FOOTING 40 REAR
USFG	UNDER SIDE FOOTING @ GARAGE
TEF	TOP OF ENGINEERED FILL
R	NUMBER OF RISERS TO GRADE
WOD	WALKOUT DECK
LOB	LOOKOUT BASEMENT
MO8	WALK OUT BASEMENT
REV	REVERSE PLAN
STD	STANDARD PLAN
Δ	DOOR
0	WNDOW
<b>(2)</b>	BELL PEDISTAL
	CABLE PEDISTAL
	CATCH BASIN
	DBL CATCH BASIN
*	ENGINEERED FILL
44-	HYDRO CONNECTION
9	FIRE HYDRANT
8	STREET LIGHT
><	MAIL BOX
	TRANSFORMER
0	WATER VALVE
	WATER CONNECTION
$\nabla$	SEWER CONNECTIONS 2 LOTS
7	SEWER CONNECTIONS
FG.	AIR CONDITIONING
E6+	DOWN SPOUT TO SPLASH PAD
	SWALE DIRECTION
	CHAINLINK FENCE
-xx-xx-xx-	PRIVACY FENCE
-9004-9000-9000-	SOUND BARRIER
	FOOTING TO BE EXTENDED TO 1 25 (MIN) BELOW GRADE

NO.	DESCRIPTION	DATE	DWN	CHK
1	ISSUED FOR REVIEW	AUG. 10/16	RIK	,P
2	ISSUED FOR ENG. REVIEW	AUG. 31/10	RK.	"IP
3	ISSUED FOR FINAL	BEP 28/16	RK	,p
		-	_	_
		-	_	-
	-	_	_	_

I, JULIO PINZON , DECLARE THAT I HAVE REVIEWED AND TAKE DESIGN RESPONSIBILITY FOR THE DESIGN WORK ON BEHALF OF RN DESIGN LIMITED, UNDER DIVISION C, PART 3, SUBSECTION 3.2.4. OF THE BUILDING CODE. I AM QUALIFIED, AND THE FROM IS REGISTERED, IN THE APPROPRIATE CLASSES/CATEGORIES.

OUALIFIED DESIGNER BOIN 38688

FIRM BOIN 26995

SEP. 28/16

DRAWN BY

DATE SIGNATURE

RK scale 1:250 PROJECT No. 13098

132

PROJECT No. 13098 F

