



PARTIAL GROUND FLOOR
WOD/LOB/WOB CONDITION

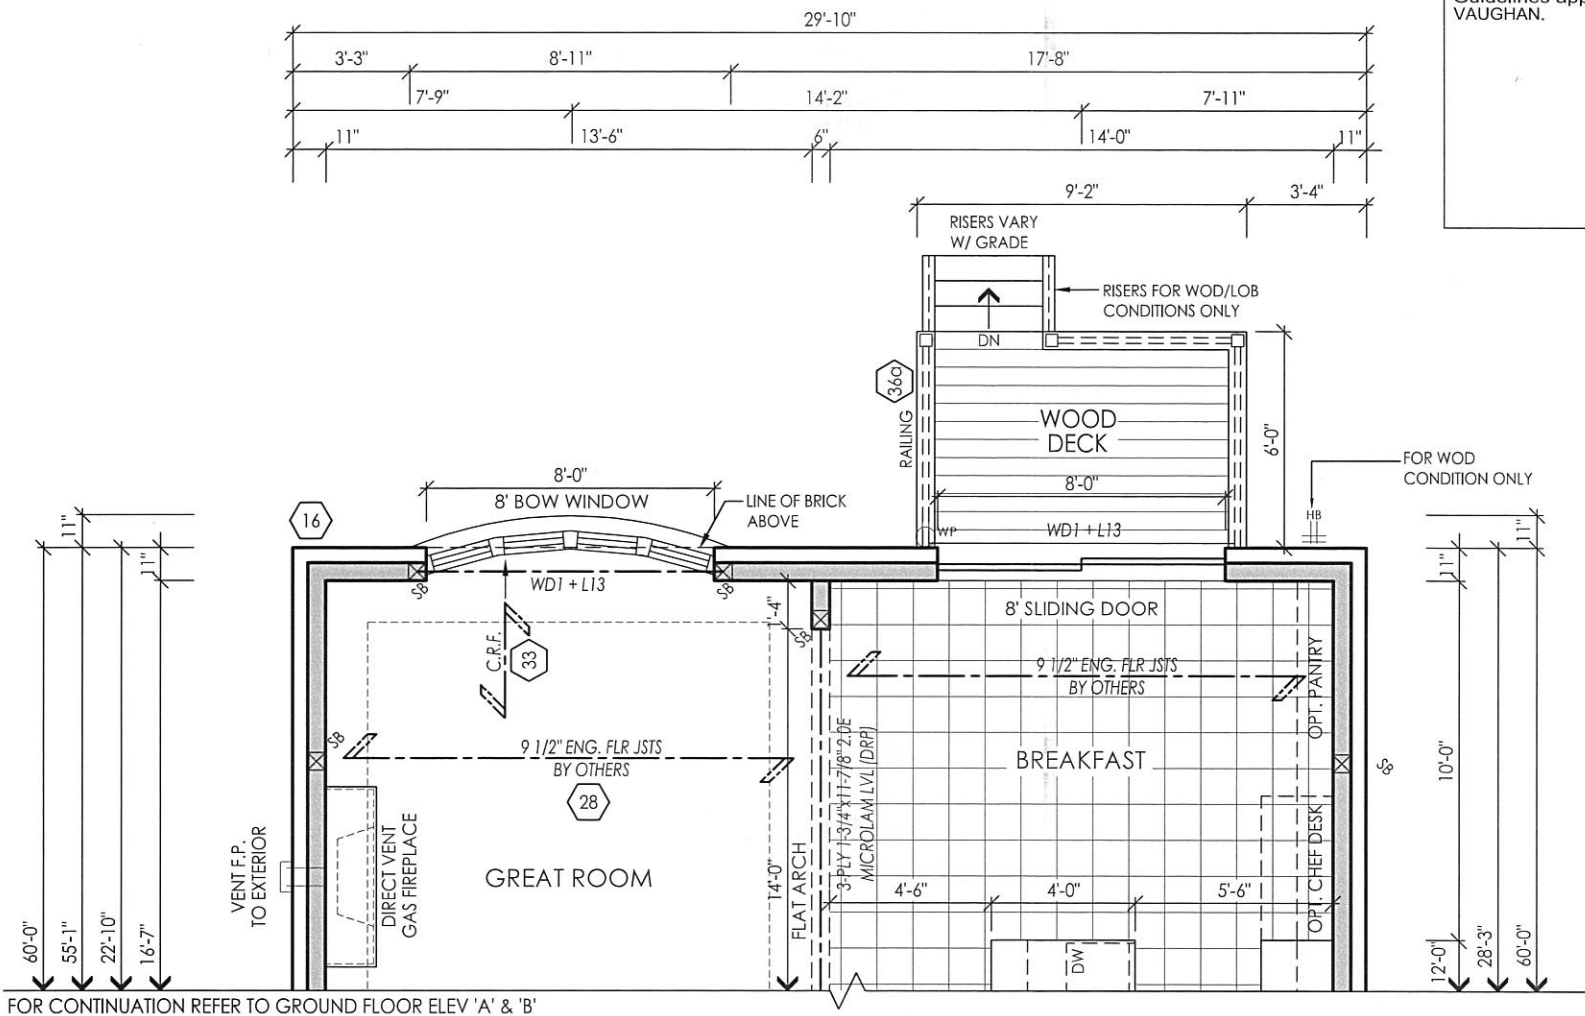

It is the builder's complete responsibility to ensure that all plans submitted for approval fully comply with the Architectural Guidelines and all applicable regulations and requirements including zoning provisions and any provisions in the subdivision agreement. The Control Architect is not responsible in any way for examining or approving site (lotting) plans or working drawings with respect to any zoning or building code or permit matter or that any house can be properly built or located on its lot.

This is to certify that these plans comply with the applicable Architectural Design Guidelines approved by the City of VAUGHAN.

PARTIAL BASEMENT FLOOR
WOD CONDITION

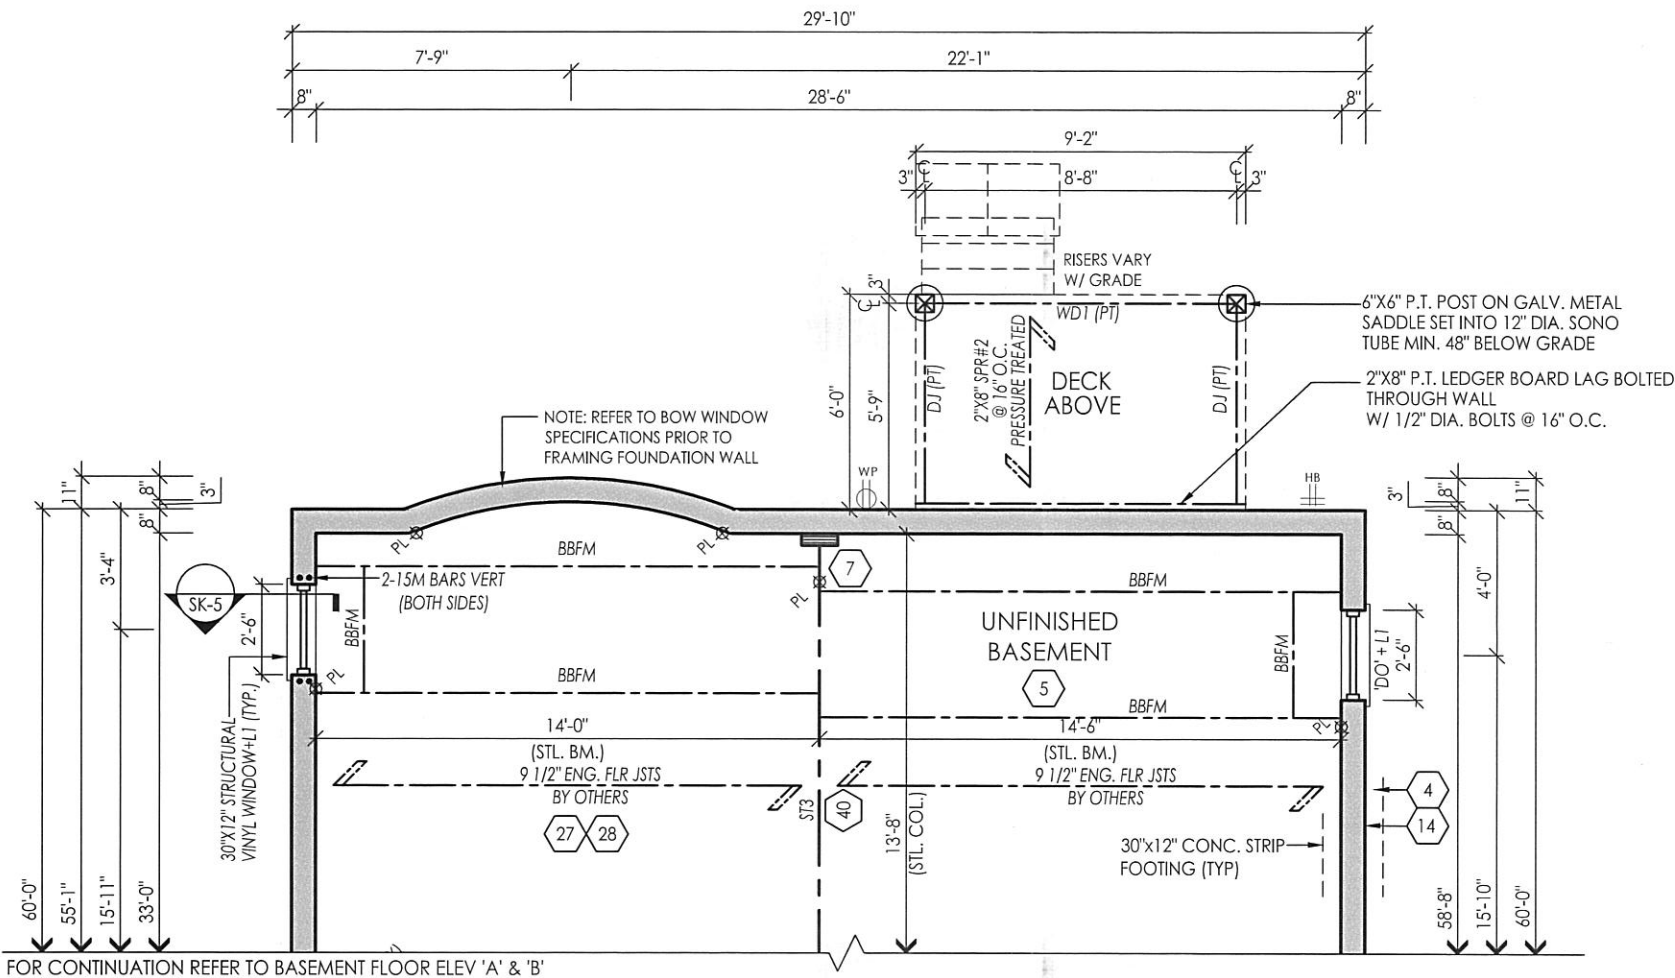

JUN 17 2016

FOR STRUCTURAL ONLY EXCLUDING
ENGINEERED ROOF TRUSS, FLOOR
JOIST & FLOOR LVL BEAM DESIGNS



File D:\acadm\projects\14043\Architectural\Models\38-6-FT\38-6-14043-38-6-FINAL.dwg Plotted: Jun 17, 2016 By:SainaM

I, JULIO PINZON DECLARE THAT I HAVE REVIEWED AND TAKEN DESIGN RESPONSIBILITY FOR THE DESIGN WORK ON BEHALF OF **RN DESIGN LTD.** UNDER DIVISION C, PART-3 SUBSECTION-3.2.4 OF THE BUILDING CODE. I AM QUALIFIED AND THE FIRM IS REGISTERED IN THE APPROPRIATE CLASSES / CATEGORIES.

QUALIFIED DESIGNER BCIN: 38688
FIRM BCIN: 26995
DATE:

SIGNATURE:

client
Gold Park Homes
project
Huntington & Nashville

location
Kleinburg
marketing name

#	revisions	date	dwn	chk	#	revisions	date	dwn	chk
1	ADDED WOD/LOB/WOB CONDITIONS	29-Apr-16	JR	JM					
2	REVISED PER ENG COMMENTS	16-JUN-16	SM	ES					

RN design
Imagine • Inspire • Create



model
38-6
scale
3/16" = 1'0"
project #
14043


page

A15


It is the builder's complete responsibility to ensure that all plans submitted for approval fully comply with the Architectural Guidelines and all applicable regulations and requirements including zoning provisions and any provisions in the subdivision agreement. The Control Architect is not responsible in any way for examining or approving site (lotting) plans or working drawings with respect to any zoning or building code or permit matter or that any house can be properly built or located on its lot.

This is to certify that these plans comply with the applicable Architectural Design Guidelines approved by the City of VAUGHAN.

PARTIAL BASEMENT FLOOR
LOB CONDITION

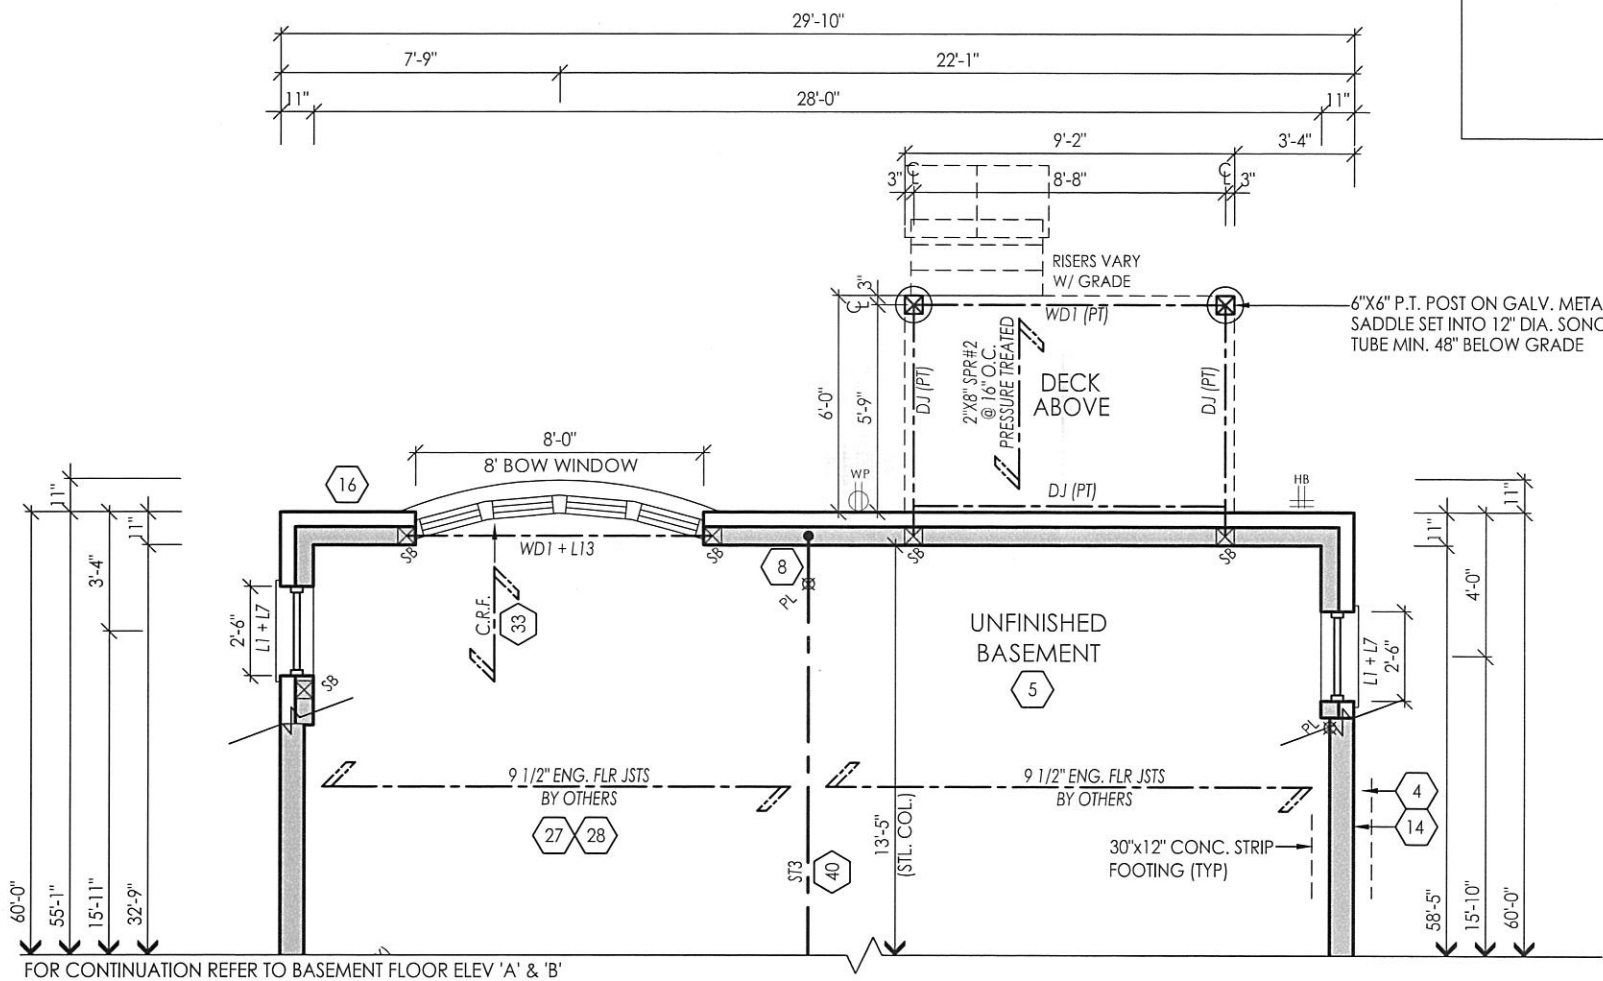

PARTIAL BASEMENT FLOOR
WOB CONDITION

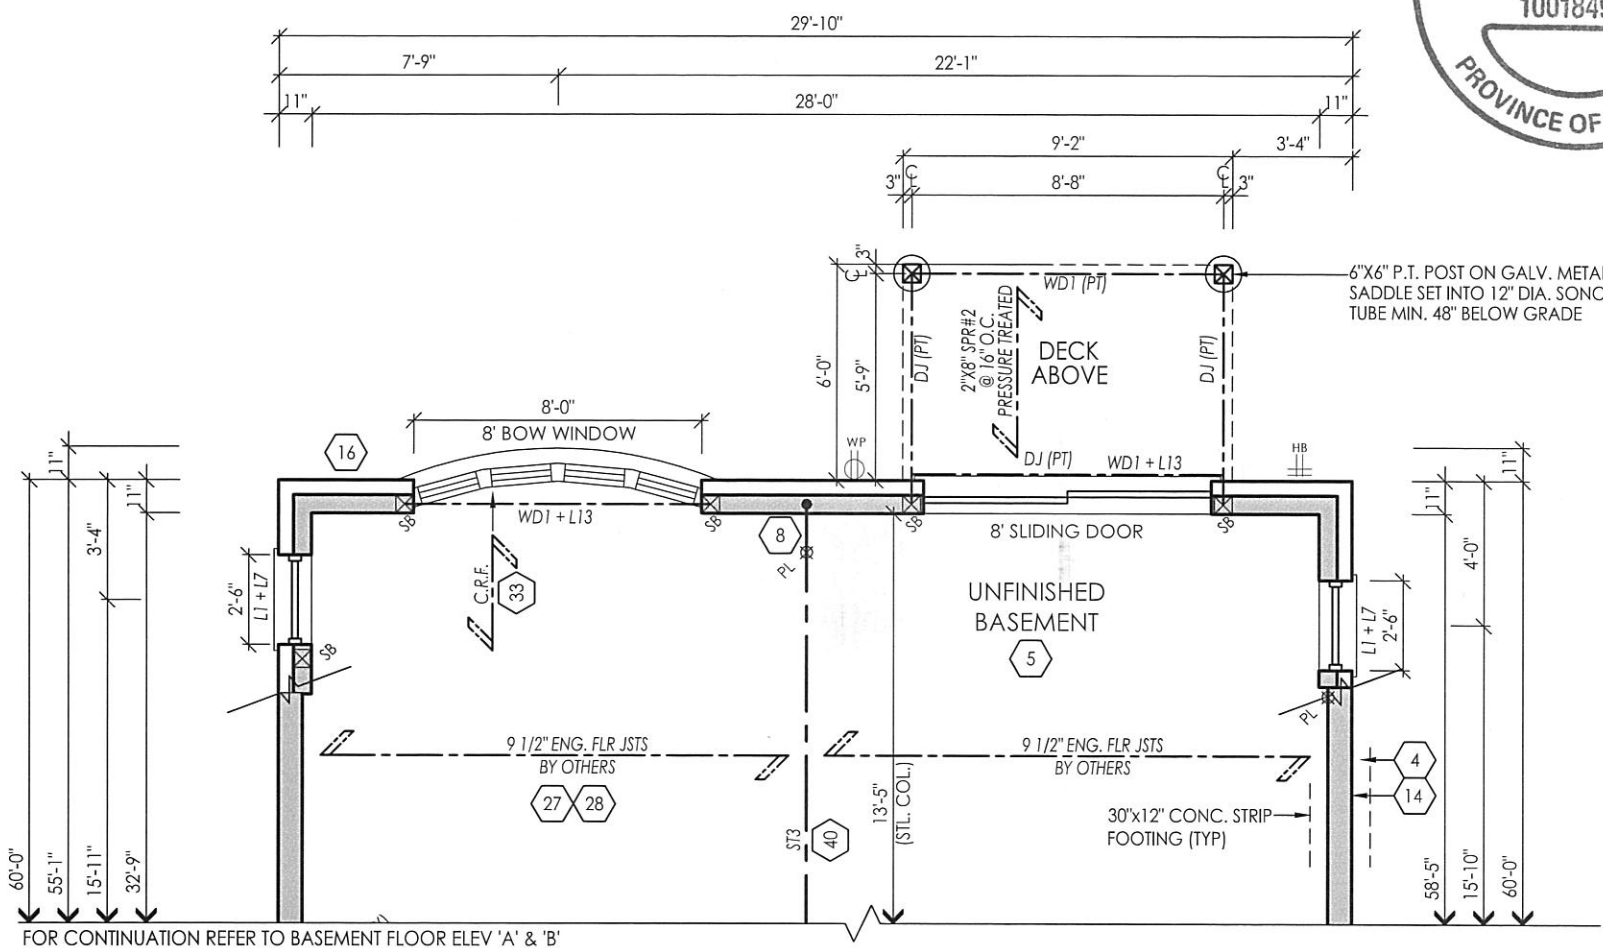

JUN 17 2016

FOR STRUCTURAL ONLY EXCLUDING
ENGINEERED ROOF TRUSS, FLOOR
JOIST & FLOOR LVL BEAM DESIGNS



File: D:\acadm\projects\14043\Architectural\Models\38-6\14043-38-6-FINAL.dwg Plotted: Jun 17, 2016 By:SainaM

I, JULIO PINZON DECLARE THAT I HAVE REVIEWED AND TAKEN DESIGN RESPONSIBILITY FOR THE DESIGN WORK ON BEHALF OF **RN DESIGN LTD.** UNDER DIVISION C, PART-3 SUBSECTION-3.2.4 OF THE BUILDING CODE. I AM QUALIFIED AND THE FIRM IS REGISTERED IN THE APPROPRIATE CLASSES / CATEGORIES.

QUALIFIED DESIGNER BCIN: 38688
FIRM BCIN: 26995
DATE:

SIGNATURE:

client
Gold Park Homes
project
Huntington & Nashville

location
Kleinburg
marketing name

#	revisions	date	dwn	chk	#	revisions	date	dwn	chk
1	ADDED WOD/LOB/WOB CONDITIONS	29-Apr-16	JR	JM					
2	REVISED PER ENG COMMENTS	16-JUN-16	SM	ES					

RN design
Imagine • Inspire • Create



model
38-6
scale
3/16" = 1'0"
project #
14043

page

A16


FOR CONTINUATION REFER TO REAR ELEVATION 'A' & 'B'



FOR CONTINUATION REFER TO REAR ELEVATION 'A' & 'B'



FOR CONTINUATION REFER TO REAR ELEVATION 'A' & 'B'

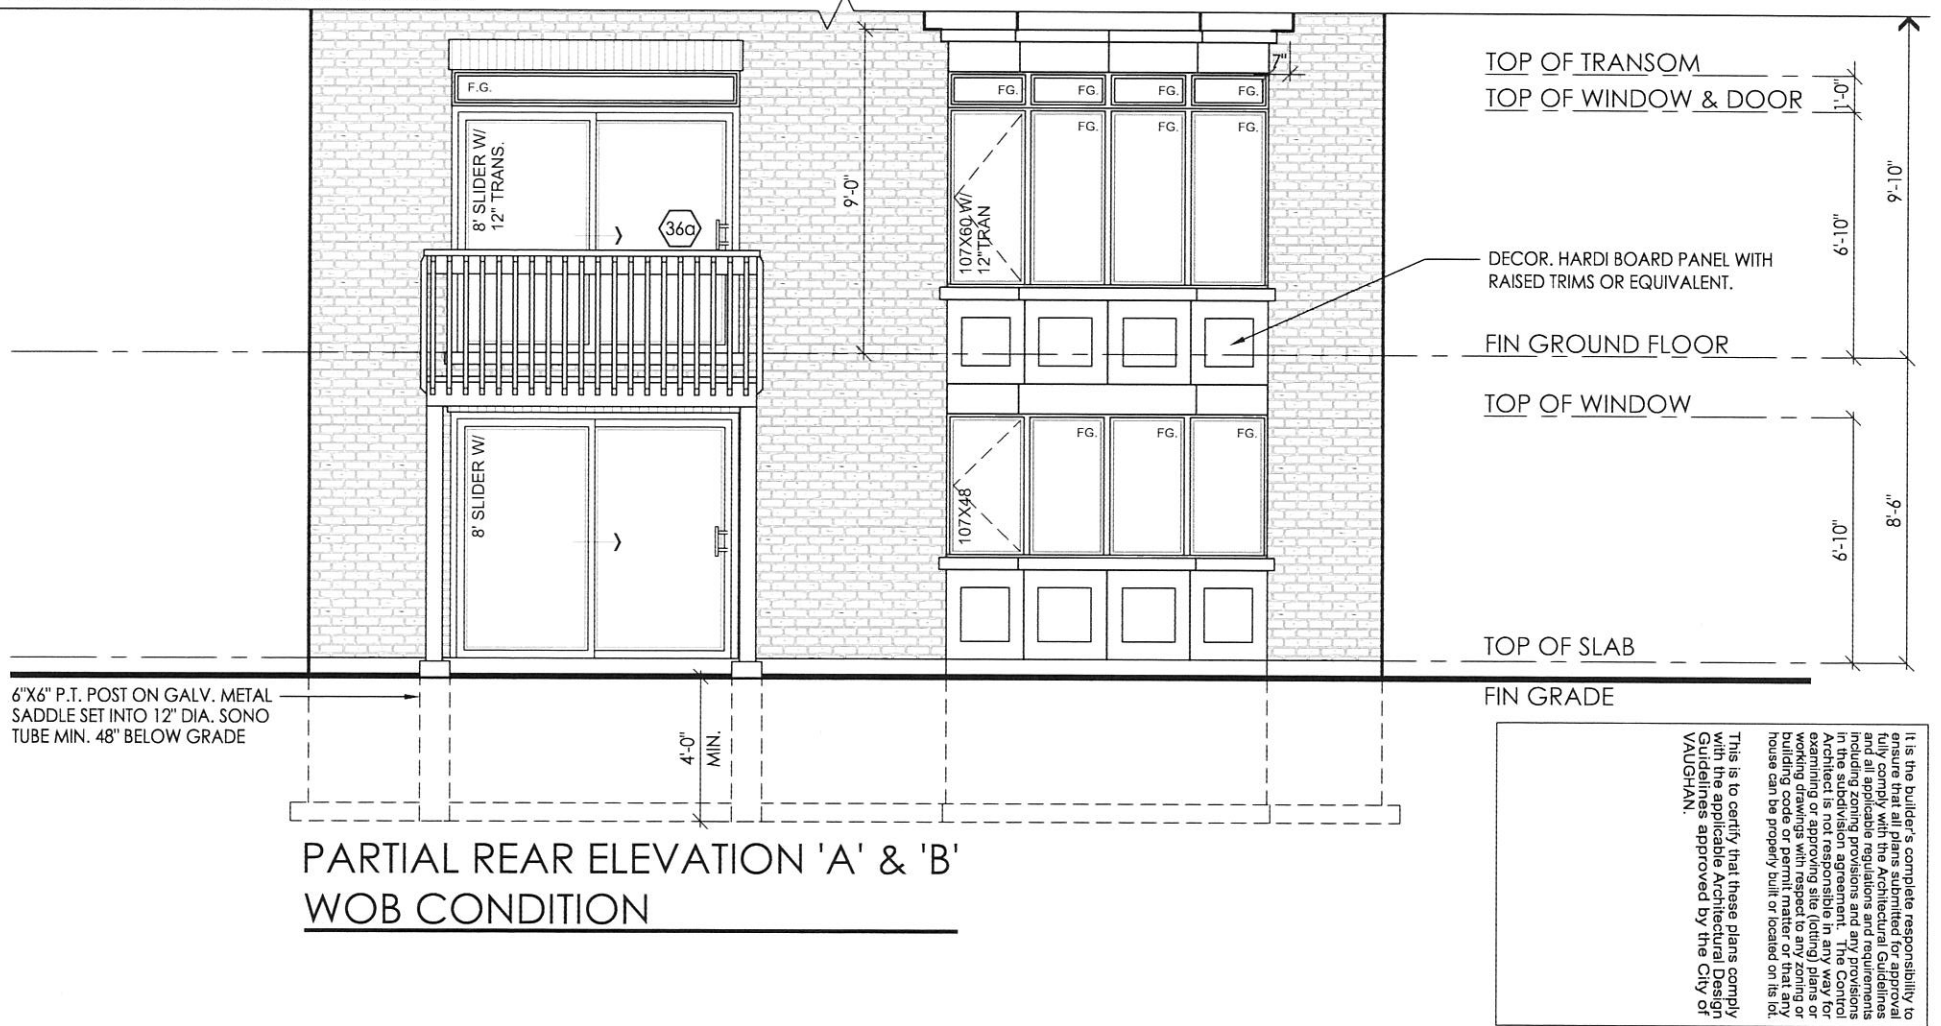

File: C:_RN_Standards\ACA 2016\temp\AcPublish_13904114043-38-6-FINAL.dwg Plotted: Apr 29, 2016 By: SainuM

I, JULIO PINZON DECLARE THAT I HAVE REVIEWED AND TAKEN DESIGN RESPONSIBILITY FOR THE DESIGN WORK ON BEHALF OF **RN DESIGN LTD.** UNDER DIVISION C, PART-3 SUBSECTION-3.2.4 OF THE BUILDING CODE. I AM QUALIFIED AND THE FIRM IS REGISTERED IN THE APPROPRIATE CLASSES / CATEGORIES.

QUALIFIED DESIGNER BCIN: 38688
FIRM BCIN: 26995
DATE:

SIGNATURE:

client
Gold Park Homes
project
Huntington & Nashville

location
Kleinburg
marketing name

#	revisions	date	dwn	chk	#	revisions	date	dwn	chk
1	ADDED WOD/LOB/WOB CONDITIONS	29-Apr-16	JR	JM					

RN design
Imagine • Inspire • Create



model
38-6

scale
3/16" = 1'0"

project #
14043

page

A17