


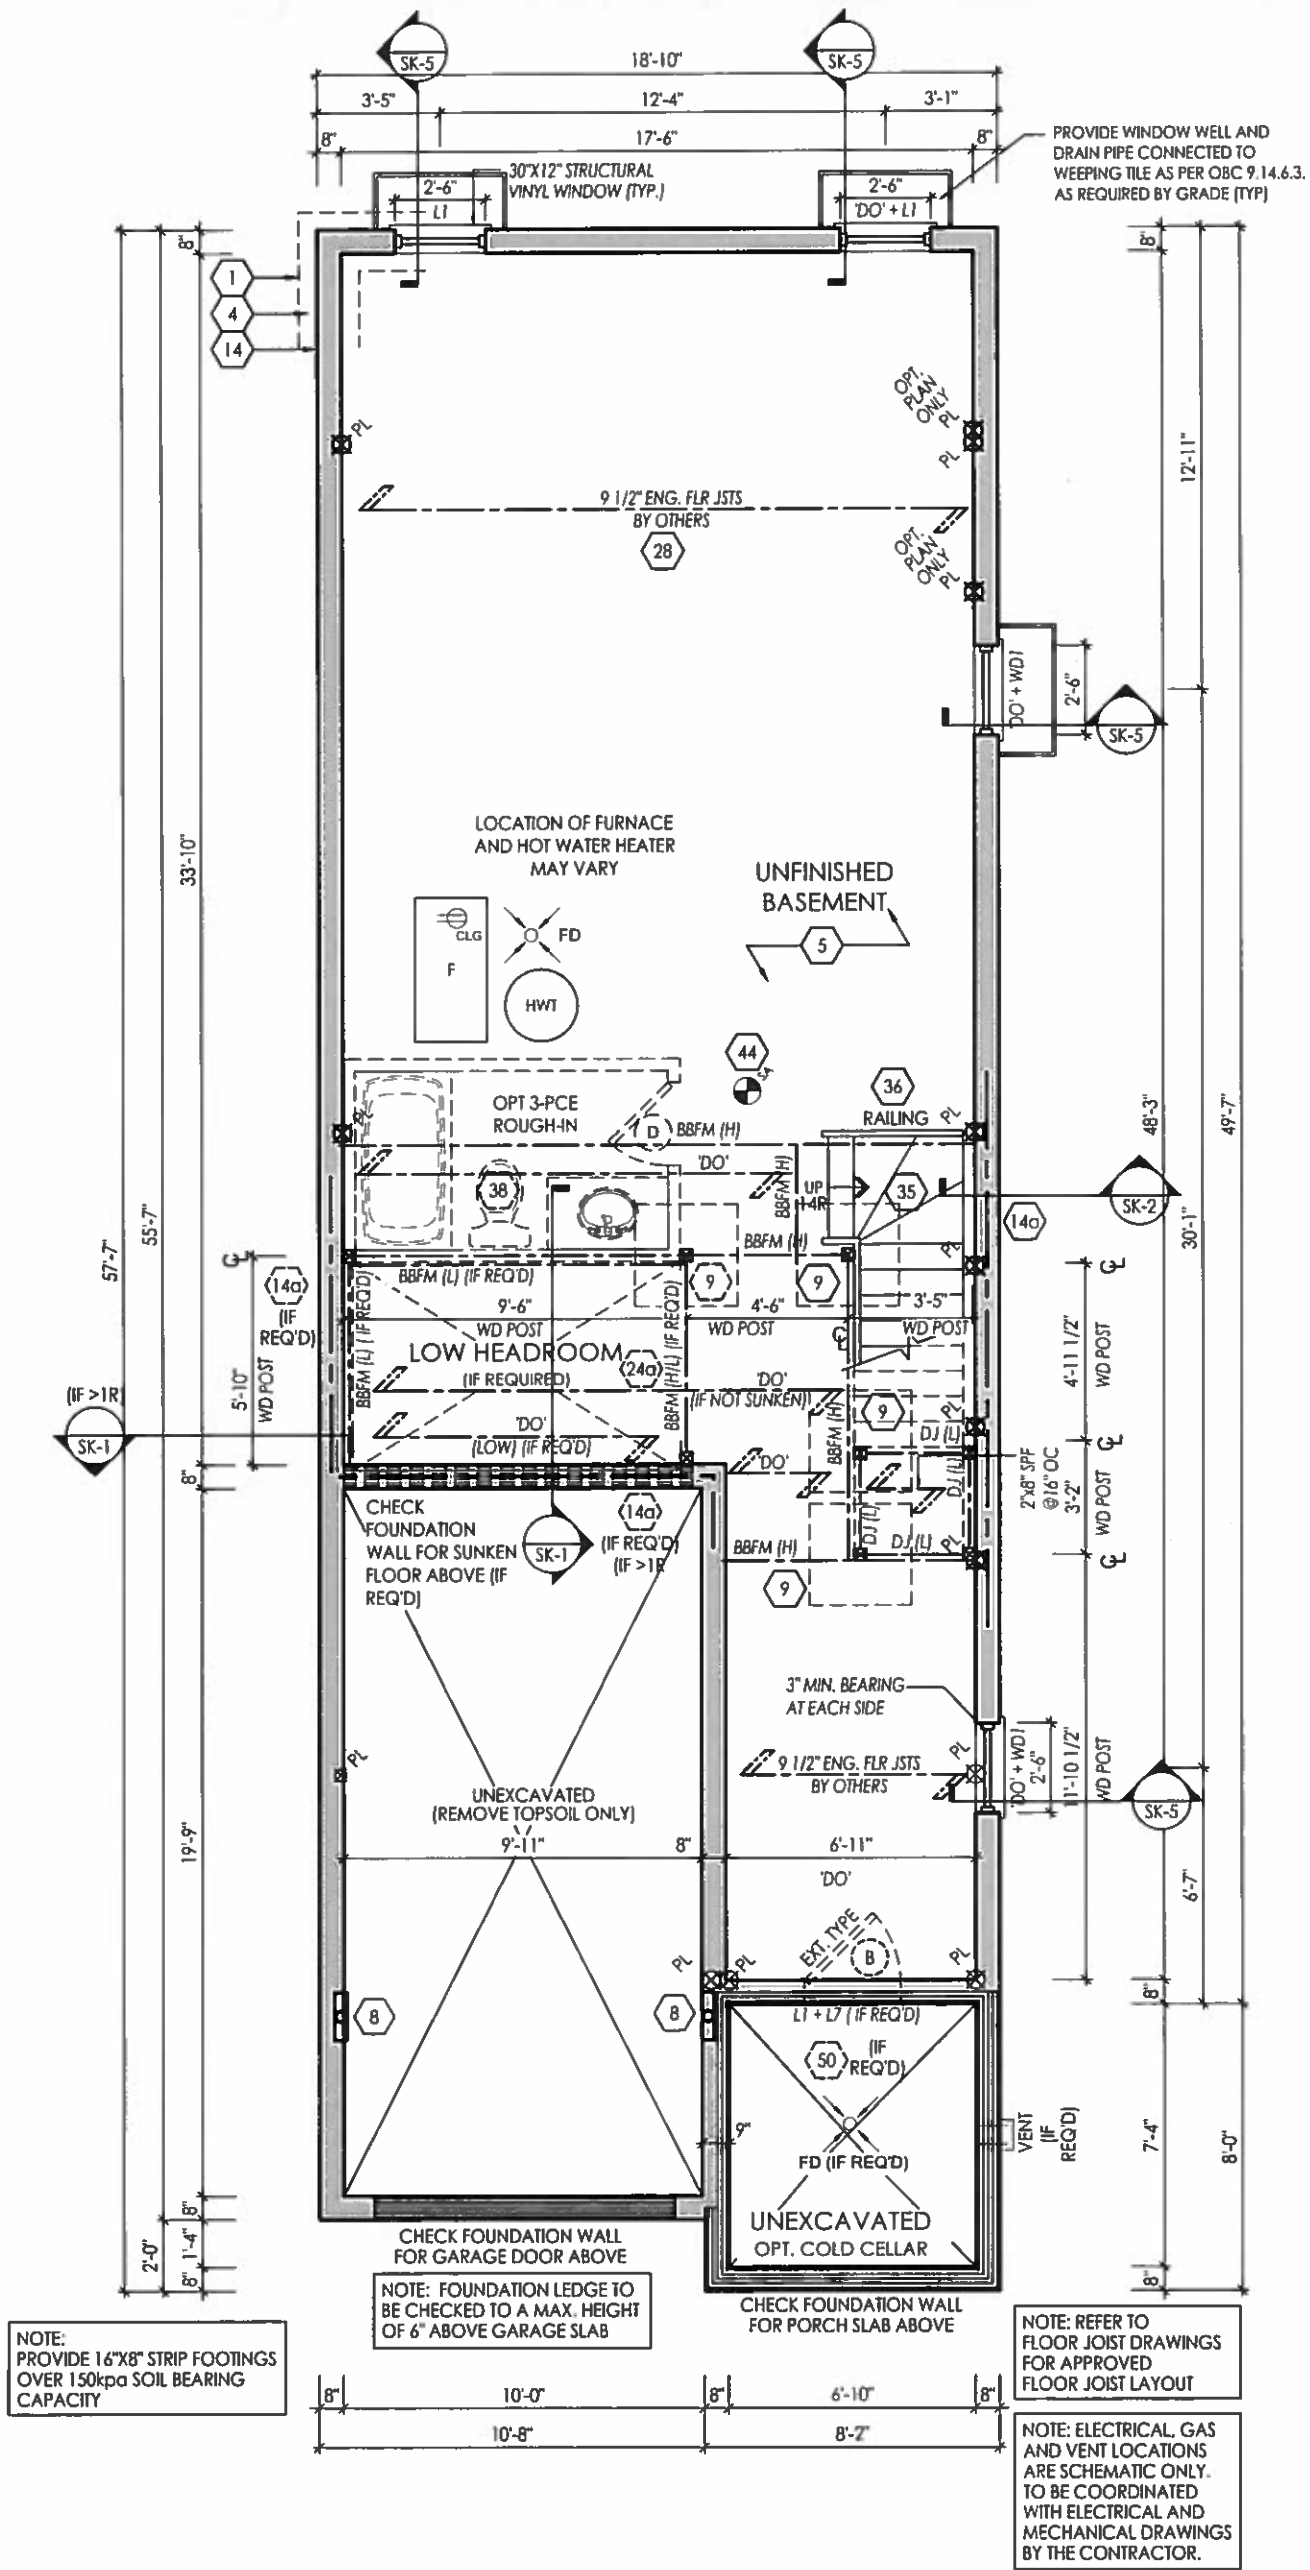

DEC 01 2016

FOR STRUCTURAL ONLY EXCLUDING
ENGINEERED ROOF TRUSS, FLOOR
JOIST & FLOOR LVL. BEAM DESIGNS

BASEMENT PLAN ELEV. 'A' & 'B' LOTS 82L & 84L

I, JULIO PINZON DECLARE THAT I HAVE REVIEWED AND TAKEN DESIGN RESPONSIBILITY FOR THE DESIGN WORK ON BEHALF OF RN DESIGN LTD. UNDER DIVISION C, PART-3 SUBSECTION-3.2.4 OF THE BUILDING CODE. I AM QUALIFIED AND THE FIRM IS REGISTERED IN THE APPROPRIATE CLASSES / CATEGORIES.

QUALIFIED DESIGNER BCIN: 38688
FIRM BCIN: 26995
DATE: 11.17.16

SIGNATURE:

client
Gold Park Homes
project
Huntington & Nashville

location
Kleinburg
marketing name

#	revisions	date	dwn	chk	#	revisions	date	dwn	chk
1	ISSUED FOR CLIENT REVIEW	26-NOV-16	AD	JP					
2	ISSUED FOR PERMIT	30-NOV-16	AD	JP					

rn design
Imagine • Inspire • Create




model
25-9

scale
3/16" = 1'0"

project #
14043

page

A18

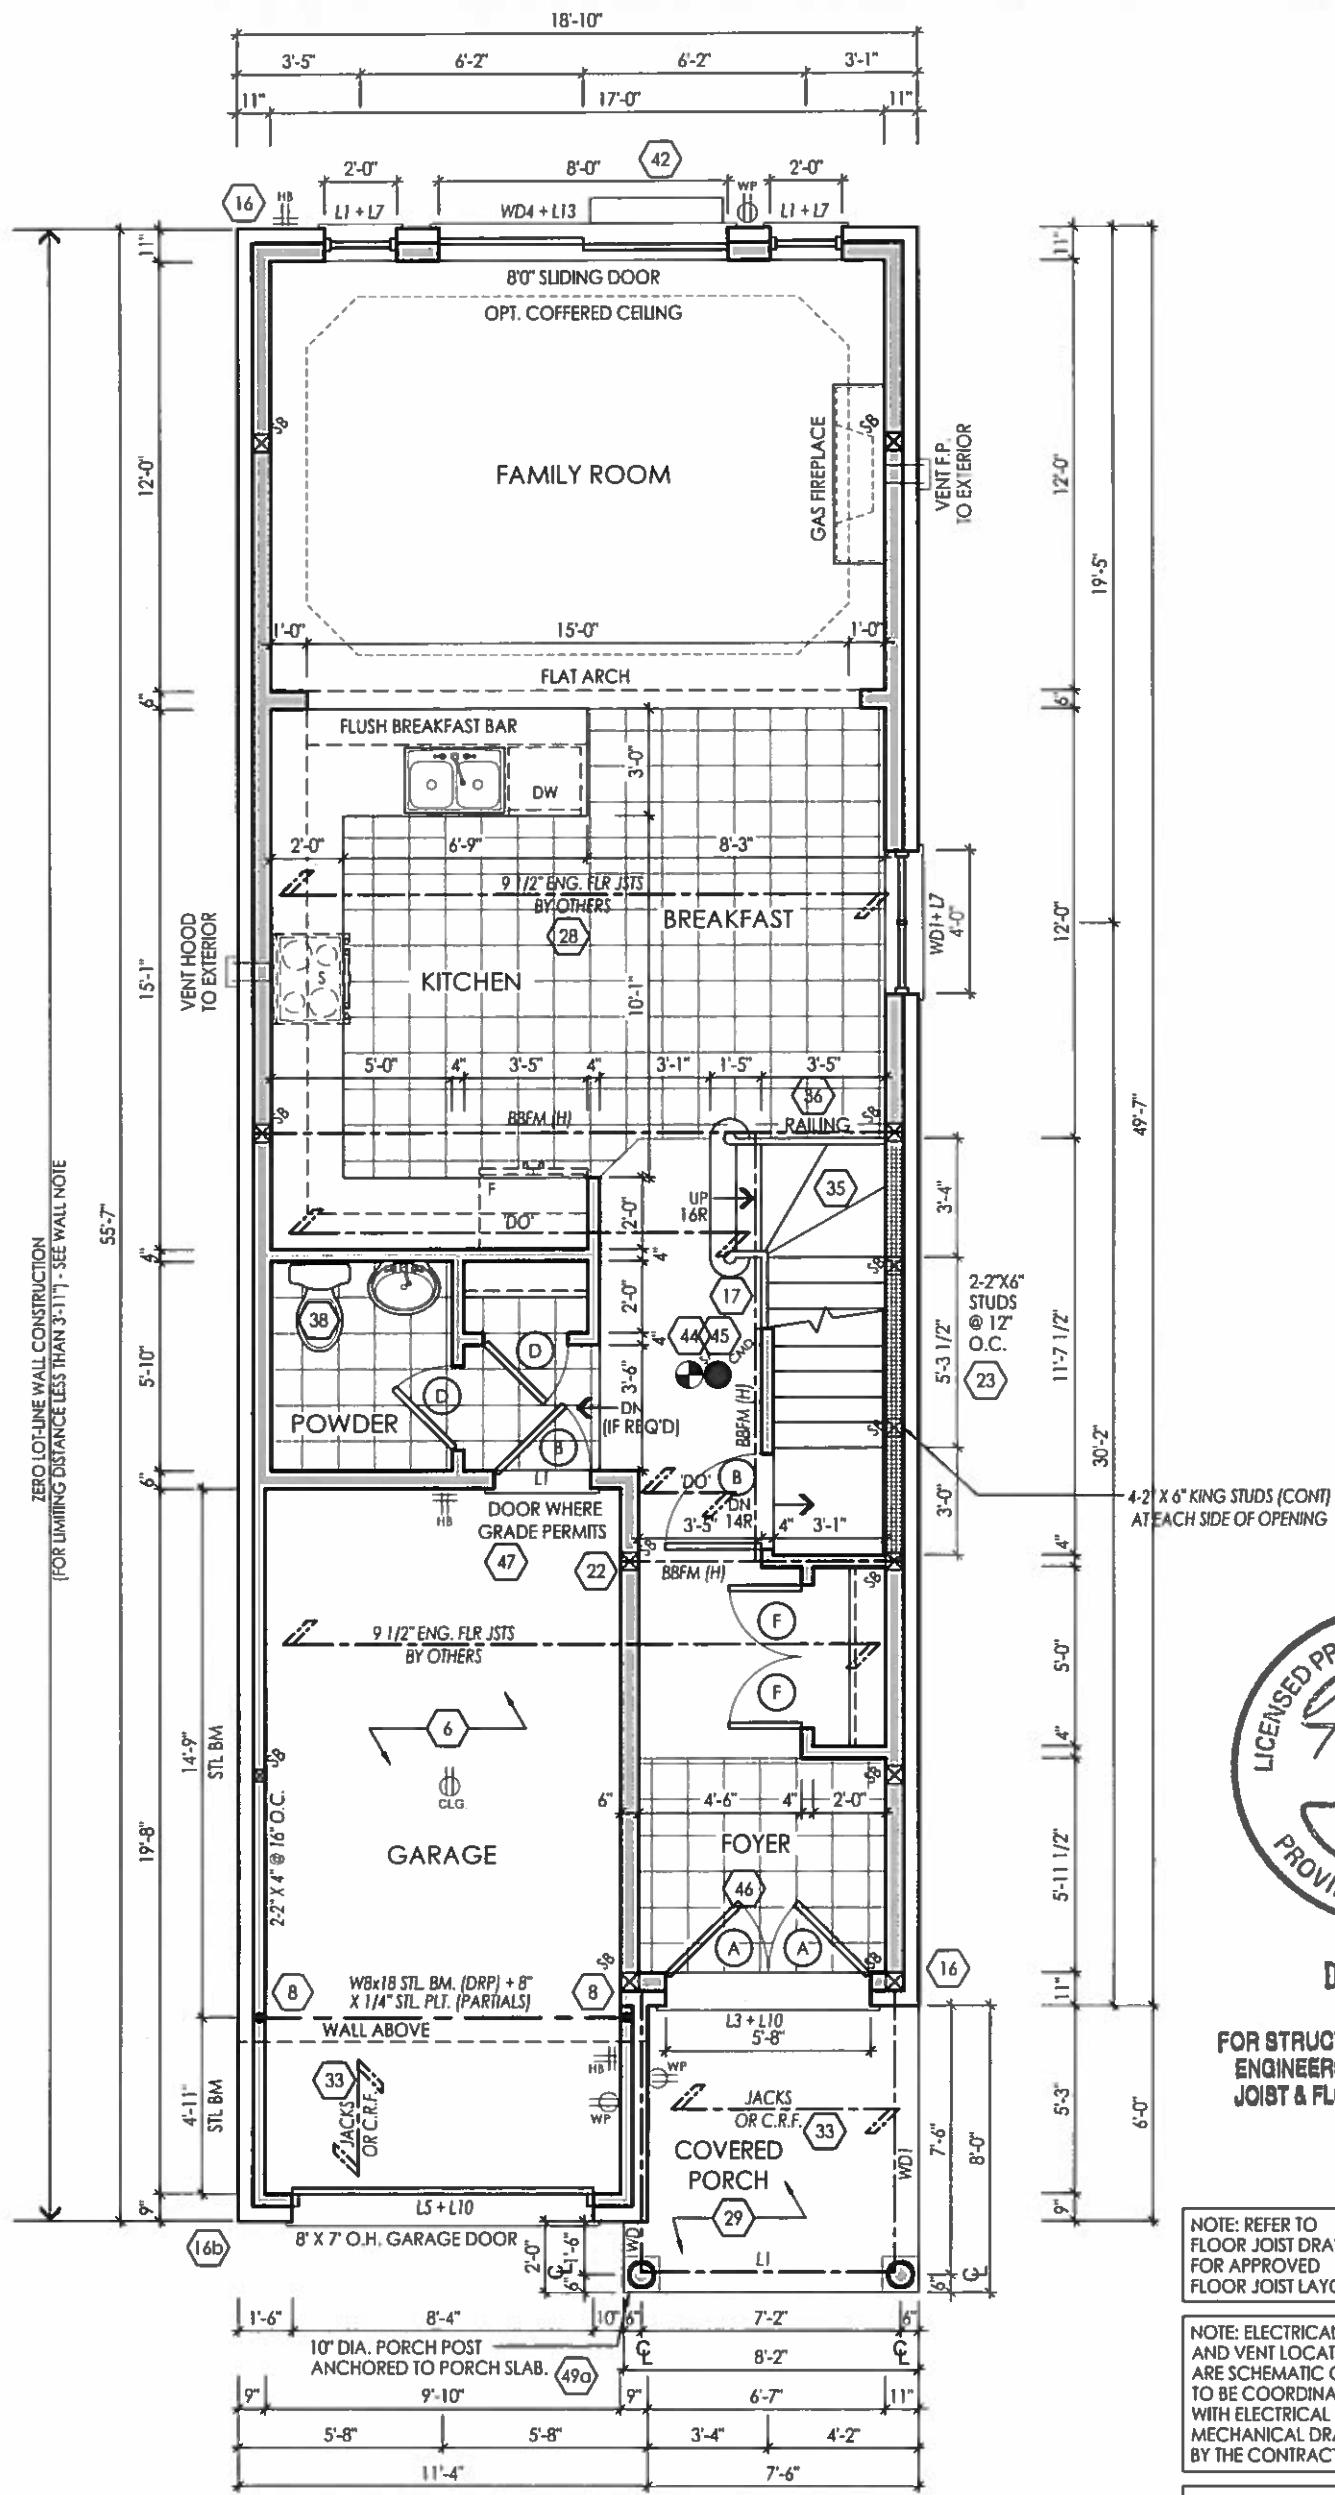

GROUND FLOOR PLAN ELEV. 'A' LOTS 82L & 84L



DEC 01 2016

FOR STRUCTURAL ONLY EXCLUDING
ENGINEERED ROOF TRUSS, FLOOR
JOIST & FLOOR LVL. BEAM DESIGNS

NOTE: REFER TO
FLOOR JOIST DRAWINGS
FOR APPROVED
FLOOR JOIST LAYOUT

NOTE: ELECTRICAL, GAS
AND VENT LOCATIONS
ARE SCHEMATIC ONLY.
TO BE COORDINATED
WITH ELECTRICAL AND
MECHANICAL DRAWINGS
BY THE CONTRACTOR.

NOTE: CONC. FRONT
PORCH POURED
PRIOR TO BRICK

NOTE: REFER TO TRUSS
DRAWINGS FOR APPR.
TRUSS LAYOUT

NOTE: 1/5 OF ARCH 7'6" TYP.

I, JULIO PINZON DECLARE THAT I HAVE REVIEWED AND TAKEN
DESIGN RESPONSIBILITY FOR THE DESIGN WORK ON BEHALF
OF **RN DESIGN LTD.** UNDER DIVISION C, PART-3 SUBSECTION-3.2.4
OF THE BUILDING CODE. I AM QUALIFIED AND THE FIRM IS
REGISTERED IN THE APPROPRIATE CLASSES / CATEGORIES.

QUALIFIED DESIGNER BCIN: 38688
FIRM BCIN: 26995
DATE: 11.17.16

SIGNATURE:

client
Gold Park Homes
project
Huntington & Nashville

location
Kleinburg
marketing name

#	revisions	date	dwn	chk	#	revisions	date	dwn	chk
1	ISSUED FOR CLIENT REVIEW	29-NOV-16	AD	JP					
2	ISSUED FOR PERMIT	30-NOV-16	AD	JP					

RN design
Imagine • Inspire • Create




model
25-9

scale
3/16" = 1'0"

project #
14043

page

A19

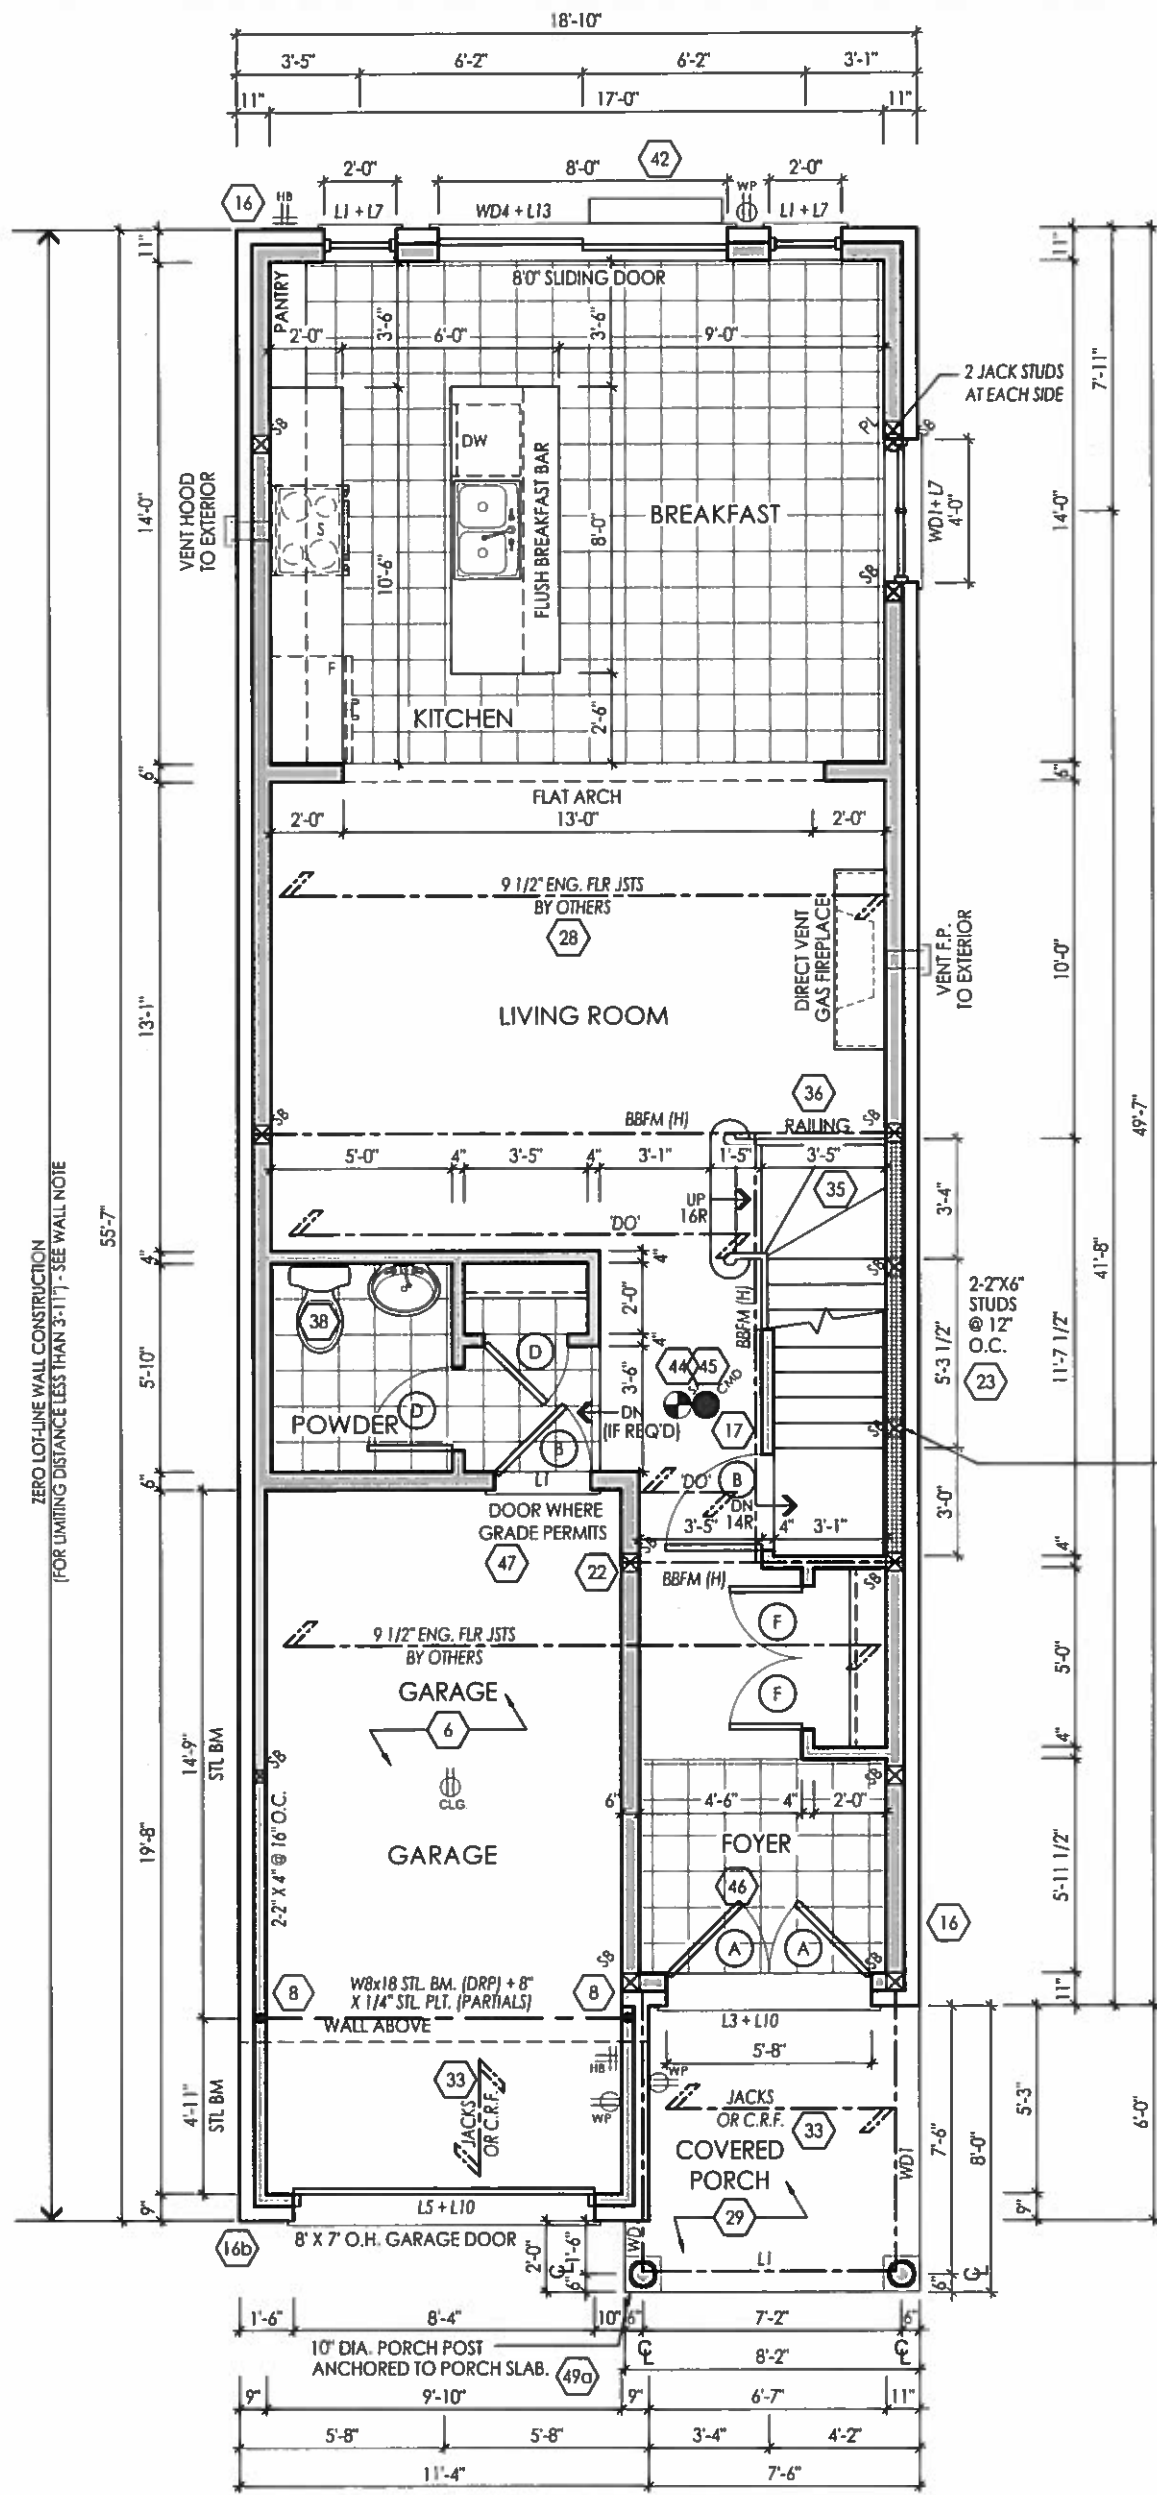

4-2" X 6" KING STUDS (CONT)
AT EACH SIDE OF OPENING



DEC 01 2016

FOR STRUCTURAL ONLY EXCLUDING
ENGINEERED ROOF TRUSS, FLOOR
JOIST & FLOOR LVL BEAM DESIGN

NOTE: REFER TO
FLOOR JOIST DRAWINGS
FOR APPROVED
FLOOR JOIST LAYOUT

NOTE: ELECTRICAL, GAS
AND VENT LOCATIONS
ARE SCHEMATIC ONLY.
TO BE COORDINATED
WITH ELECTRICAL AND
MECHANICAL DRAWINGS
BY THE CONTRACTOR.

NOTE: CONC. FRONT
PORCH POURED
PRIOR TO BRICK

NOTE: REFER TO TRUSS
DRAWINGS FOR APPR.
TRUSS LAYOUT

NOTE: U/S OF ARCH 7'6" TYP.

OPT GROUND FLOOR PLAN ELEV. 'A' LOTS 82L & 84L

I, JULIO PINZON DECLARE THAT I HAVE REVIEWED AND TAKEN
DESIGN RESPONSIBILITY FOR THE DESIGN WORK ON BEHALF
OF RN DESIGN LTD. UNDER DIVISION C, PART-3 SUBSECTION-3.2.4
OF THE BUILDING CODE. I AM QUALIFIED AND THE FIRM IS
REGISTERED IN THE APPROPRIATE CLASSES / CATEGORIES.

QUALIFIED DESIGNER BCIN: 38688
FIRM BCIN: 26995
DATE: 11.17.16

SIGNATURE:

client
Gold Park Homes
project
Huntington & Nashville

location
Kleinburg
marketing name

#	revisions	date	dwn	chk	#	revisions	date	dwn	chk
1	ISSUED FOR CLIENT REVIEW	27 NOV 16	AD	JP					
2	ISSUED FOR PERMIT	30 NOV 16	AD	JP					

RN design
Imagine • Inspire • Create




model
25-9

scale
3/16" = 1'0"

project #
14043

page

A20

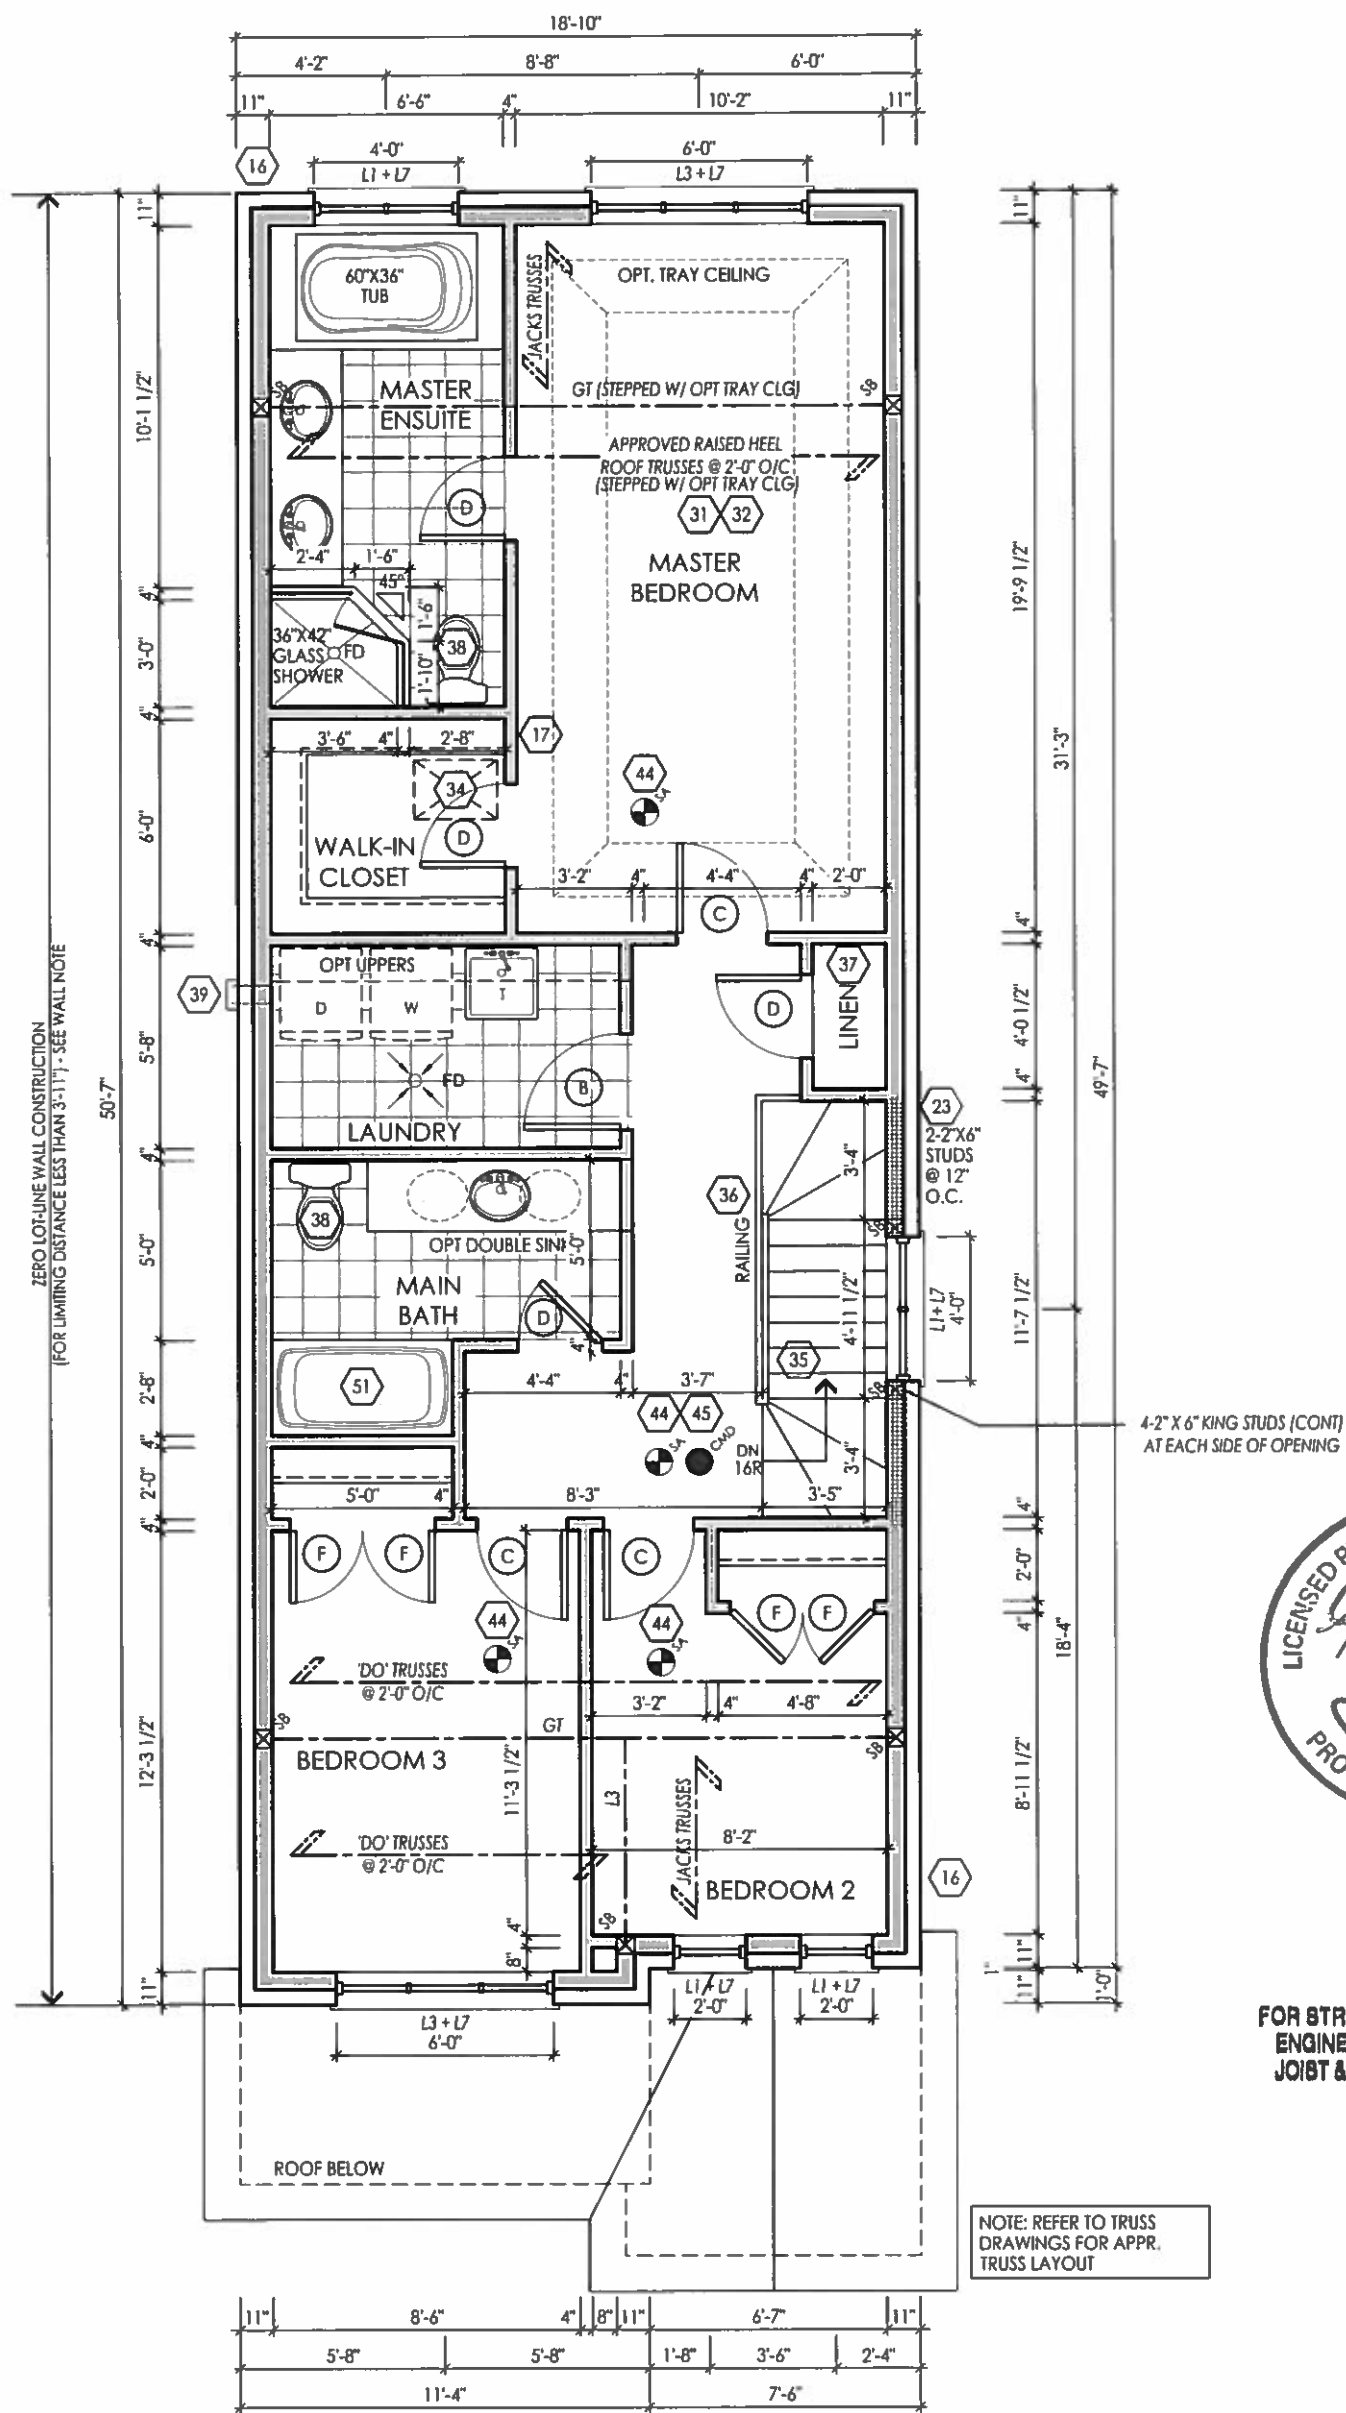

SECOND FLOOR PLAN ELEV. 'A' LOTS 82L & 84L

I, JULIO PINZON DECLARE THAT I HAVE REVIEWED AND TAKEN DESIGN RESPONSIBILITY FOR THE DESIGN WORK ON BEHALF OF RIN DESIGN LTD. UNDER DIVISION C, PART-3 SUBSECTION-3.2.4 OF THE BUILDING CODE. I AM QUALIFIED AND THE FIRM IS REGISTERED IN THE APPROPRIATE CLASSES / CATEGORIES.

QUALIFIED DESIGNER BCIN: 38688
FIRM BCIN: 26995
DATE: 11.17.16

SIGNATURE:

client
Gold Park Homes
project
Huntington & Nashville

location
Kleinburg
marketing name

RN design
Imagine - Inspire - Create


model
25-9

scale
3/16" = 1'0"


project #
14043

page

A21

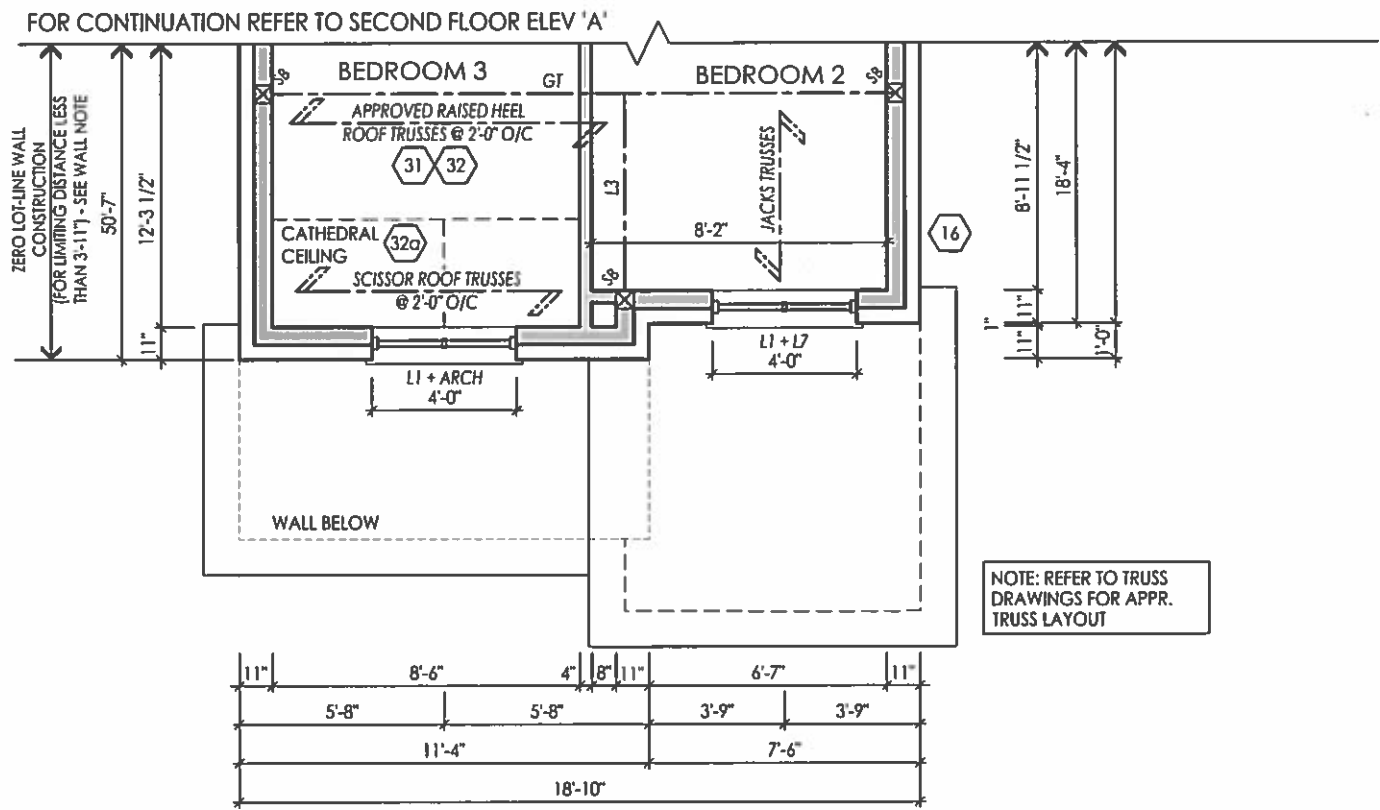

PART. SECOND FLOOR PLAN ELEV. 'B' LOTS 82R & 84R

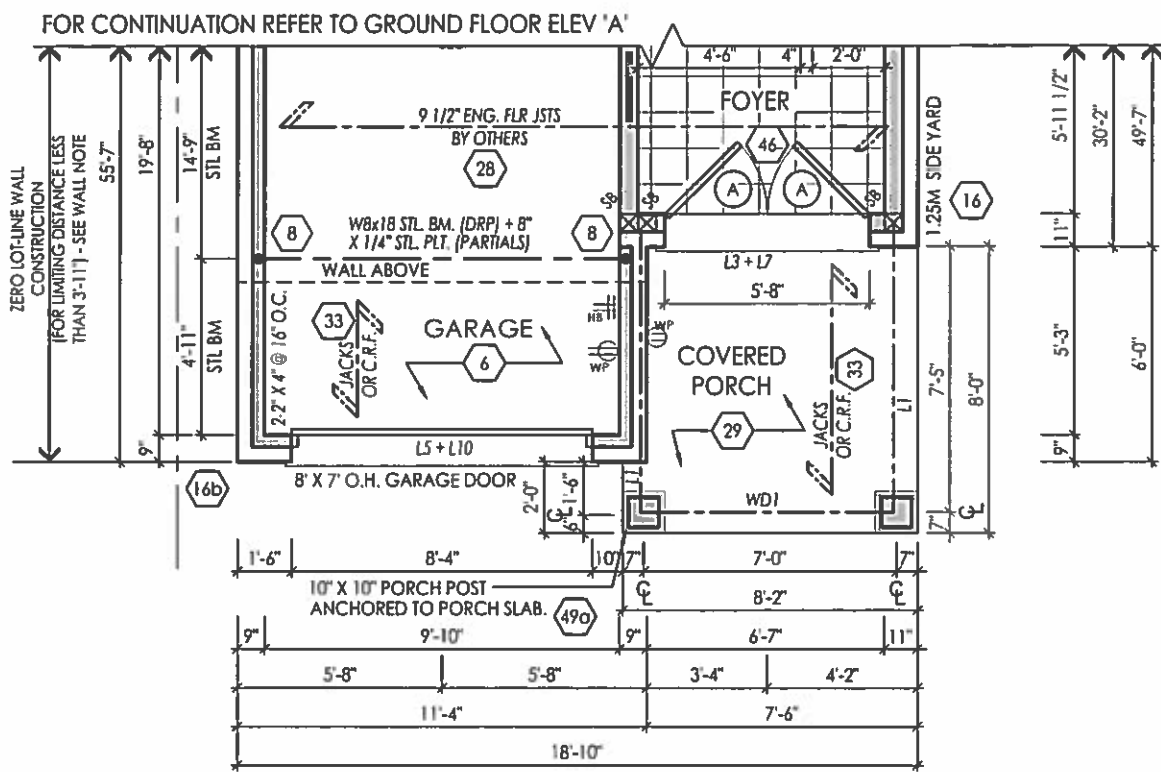

PART. GROUND FLOOR PLAN ELEV. 'B' LOTS 82R & 84R



DEC 01 2016

FOR STRUCTURAL ONLY EXCLUDING
ENGINEERED ROOF TRUSS, FLOOR
JOIST & FLOOR LVL BEAM DESIGN

NOTE: REFER TO
FLOOR JOIST DRAWINGS
FOR APPROVED
FLOOR JOIST LAYOUT

NOTE: ELECTRICAL, GAS
AND VENT LOCATIONS
ARE SCHEMATIC ONLY.
TO BE COORDINATED
WITH ELECTRICAL AND
MECHANICAL DRAWINGS
BY THE CONTRACTOR.

NOTE: CONC. FRONT
PORCH POURED
PRIOR TO BRICK

NOTE: REFER TO TRUSS
DRAWINGS FOR APPR.
TRUSS LAYOUT

NOTE: U/S OF ARCH 7'6" TYP.

I, JULIO PINZON DECLARE THAT I HAVE REVIEWED AND TAKEN DESIGN RESPONSIBILITY FOR THE DESIGN WORK ON BEHALF OF RN DESIGN LTD. UNDER DIVISION C, PART-3 SUBSECTION-3.2.4 OF THE BUILDING CODE, I AM QUALIFIED AND THE FIRM IS REGISTERED IN THE APPROPRIATE CLASSES / CATEGORIES.

QUALIFIED DESIGNER BCIN: 38688
FIRM BCIN: 26995
DATE: 11.17.16
SIGNATURE: [Signature]

client Gold Park Homes					location Kleinburg				
project Huntington & Nashville					marketing name				
#	revisions	date	dwn	chk	#	revisions	date	dwn	chk
1	ISSUED FOR CLIENT REVIEW	29 NOV-16	AD	JP					
2	ISSUED FOR PERMIT	30 NOV-16	AD	JP					

RN design
Imagine • Inspire • Create



model
25-9
scale
3/16" = 1'0"
project #
14043
page
A22