Schedule 1: Designer Information Use one form for each individual who reviews and takes responsibility for design activities with respect to the project. A. Project Information Building number, street name Unit no. Lot/con. 41-05 'B' 84 Municipality Postal code Plan number/ other description **BRAMPTON** 43M-2005 B. Individual who reviews and takes responsibility for design activities **Julio Pinzon** RN Design Limited Street address Unit no. Lot/con. 8395 Jane Street 203 Municipality Postal code Province E-mail Vaughan L4K 5Y2 Ontario juliop@rndesign.com Telephone number Fax number Cell number (905) 738-3177 <u>(</u>905) 738-5449 Design activities undertaken by individual identified in Section B. [Building Code Division C, Part 3 Table 3.5.2.1 House ☐ HVAÇ – House Building Structural ☐ Small Buildings ☐ Building Services Plumbing - House Large Buildings ☐ Plumbing – All Buildings Detection, Lighting and Power ☐ Complex Buildings Fire Protection On-site Sewage Systems Description of designer's work Review of the site plan design and working drawings for Lot 84 model BRAHMS 41-05 'B' REV. Design responsibility excludes any structural design and specifications outside of the scope of Part 9 of the OBC. D. **Declaration of Designer** Julio Pinzon declare that (choose one as appropriate): (print name) I review and take responsibility for the design work on behalf of a firm registered under Division C, Part 3, subsection 3.2.4. of the Building Code. I am qualified, and the firm is registered, in the appropriate classes/categories: Individual BCIN: 38688 Firm BCIN: 26995 I review and take responsibility for the design work and am qualified in the appropriate category as an "other designer" under Division C, Part 3, subsection 3.2.5 of the Building Code. Individual BCIN:

1.	The information contained in this schedule is true to the best of my knowledge.
2.	I have authority to bind the corporation or partnership (if applicable).

Basis for exemption from registration and qualification:

Basis for exemption from registration:

March 22, 2017

Signature of Designer

*For the purposes of this form, "individual" means the "person" referred to in Division C, Part 3, Clause 3.2.4.7. (1)(d), Division C, Part 3, Article 3.2.5.1. and all other persons who are exempt from qualification under Division C, Part 3, Subsections 3.2.4. and 3.2.5.

The design work is exempt from the registration and qualification requirements of the Building Code.

NOTE:


I certify that:

Date

- Firm and Individual BCIN numbers are not required for building permit applications submitted prior to January 1, 2006
- Schedule 1 does not need to be completed by architects, or holders of a Certificate of Practice or a Temporary License under the Architects

ARCHITECTURAL REVIEWS APPROVAL

John G. Williams Miles, Architect

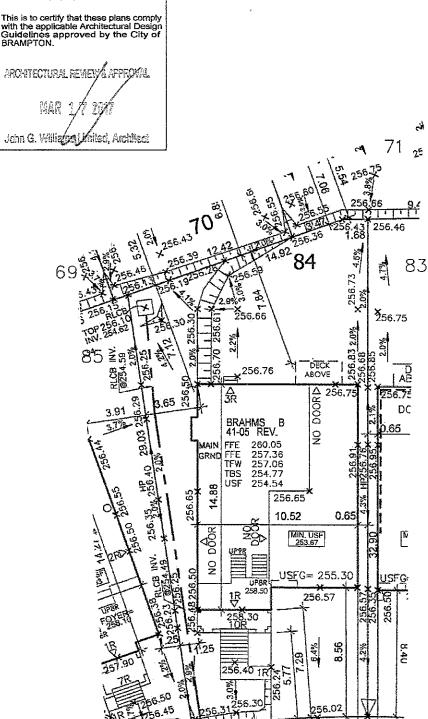



56

URBANTECH NOTES:

SAN= 253.14 STM= 253.44

ROULETTE CRESCENT

Ø1

No final utility location information at this time. Urbantech will not be responsible for future changes to design, Builder should notify purchase that street hardware and above ground utility furniture may be added or removed from their frontages.

255.993

STI

- Builder to lower underside of footings where adjacent to RLCB leads.
 Exact depth to be determined on site during footing excavation.
- der to verify location of all hydrants, street lights, transformers and all services, If min. dimensions are not maintained as per City standards, is to relocate at his own expense.
- Builder to confirm service connection elevations and review for a nflict prior to footing excavation,
- Final fence design have not been provided at this time. Purchaser to be advised that actual fencing details may not be as shown on this plan.

URBANTECH CONSULTING

We certify that the proposed grades at the lot comers are correct, and that the tot grading of the subject lot is in conformity to the approved subdivision grading plans and City standards.

REVIEWED BY: K.W DATE: MACH(门

NOTE: BUILDER TO VERIFY LOCATION OF ALL HYDRANTS, STREET LIGHTS, TRANSFORMERS AND OTHER SERVICES. IF MIN DIMENSIONS ARE NOT MAINTAINED BUILDER IS TO RELOCATE AT

GOLD PARK HOMES

PROJECT/LOCATION MCLAUGHLIN AND MAYFIELD BRAMPTON, ON

DRAWING

SITE PLAN

BUILDING STATISTICS REG. PLAN No. 43M-2005 ZONE R1F-9.0-41FT LOT NUMBER 84 LOT AREA(m) ² 428.10 BLDG AREA(m) ² N/A LOT COVERAGE(%) N/A No. OF STOREYS 3 MEAN HEIGHT(m) 10.98	
REG. PLAN No.	43M-2005
ZONE	R1F-9.0-41FT
	84
LOT AREA(m) ²	428.10
BLDG AREA(m) ²	N/A
LOT COVERAGE(%)	N/A
No. OF STOREYS	3
MEAN HEIGHT(m)	10.98
INT, GARAGE DIMS(m)	5.59 X 6.10
GARAGE DOOR WIDTH(III)	2 X 2.44

LEGEND					
FFE	FINISHED FLOOR ELEVATION				
TFW	TOP OF FOUNDATION WALL				
TBS	TOP OF BASEMENT SLAB				
USF	UNDER SIDE FOOTING				
USFR	UNDER SIDE FOOTING @ REAR				
USFG	UNDER SIDE FOOTING @ GARAGE				
TEF	TOP OF ENGINEERED FILL				
R	NUMBER OF RISERS TO GRADE				
WOD	WALKOUT DECK				
LOB	LOOKOUT BASEMENT				
WOB	WALK OUT BASEMENT				
REV	REVERSE PLAN				
STD	STANDARD PLAN				
Δ	DOOR				
0	WINDOW				
×	BELL PEDISTAL				
	CABLE PEDISTAL				
	CATCH BASIN				
	DBL, CATCH BASIN				
*	ENGINEERED FILL				
-4,6-	HYDRO CONNECTION				
P	FIRE HYDRANT				
\$L	STREET LIGHT				
\bowtie	MAIL BOX				
V	TRANSFORMER				
8	WATER VALVE				
•	WATER CONNECTION				
\triangle	SEWER CONNECTIONS 2 LOTS				
7	SEWER CONNECTIONS 1 LOT				
ĀC	AIR CONDITIONING				
⊕•	DOWN SPOUT TO SPLASH PAD				
\rightarrow	SWALE DIRECTION				
-×-×-×	CHAINLINK FENCE				
	PRIVACY FENCE				
->>>>	SOUND BARRIER				
	FOOTING TO BE EXTENDED TO 125 (MIN) BELOW GRADE				

NO.	DESCRIPTION	DATE	DVN	СНК
1	ISSUED FOR REVIEW	FEB.27/17	ET	J₽
2.	ISSUED FOR REVIEW	MAR 2/17	Εī	JР
3,	REVISE PER ENG. COMMFIANL	MAR 10/17	ĘŢ	JР
				Г

I, JULIO PINZON DECLARE THAT I HAVE REVIEWED AND TAKE DESIGN RESPONSIBILITY FOR THE DESIGN WORK ON BEHALF OF RN DESIGN LIMITED, UNDER DIVISION C, PART 3, SUBSECTION 3.2.4. OF THE BUILDING CODE, I AM QUALIFIED, AND THE FIRM IS REGISTERED, IN THE APPROPRIATE CLASSES/CATEGORIES 38688

QUALIFIED DESIGNER BCIN

26995 FIRM BCIN

MARCH 10/17

DATE

SIGNATURE

DRAWN BY ET

SCALE 1:250

PROJECT No.

13098

LOT NUMBER

RN design

Imagine - Inspire - Create

TEL.(905)738-3177 FAX.(905)738-5449 WG@RNDESIGN.C