

Schedule 1: Designer Information

Use one form for each individual who reviews and takes responsibility for design activities with respect to the project.

A. Project Information				
Building number, street name		Postal code	Plan number/ other description	Unit no. 42-02 'A'
Municipality VAUGHAN				Lot/con. 30
B. Individual who reviews and takes responsibility for design activities				
Name Julio Pinzon		Firm RN Design Limited		
Street address 8395 Jane Street		Unit no. 203	Lot/con.	
Municipality Vaughan	Postal code L4K 5Y2	Province Ontario	E-mail juliop@rndesign.com	
Telephone number (905) 738-3177	Fax number (905) 738-5449	Cell number		
C. Design activities undertaken by individual identified in Section B. [Building Code Division C, Part 3 Table 3.5.2.1				
☒ House ☐ Small Buildings ☐ Large Buildings ☐ Complex Buildings		☐ HVAC – House ☐ Building Services ☐ Detection, Lighting and Power ☐ Fire Protection		
☐ Building Structural ☐ Plumbing – House ☐ Plumbing – All Buildings ☐ On-site Sewage Systems				
Description of designer's work Review of the site plan design and working drawings for Lot 30 model HAZELTON 42-02 'A' REV. Design responsibility excludes any structural design and specifications outside of the scope of Part 9 of the OBC.				
D. Declaration of Designer				
I, <u>Julio Pinzon</u>		declare that (choose one as appropriate):		
(print name)				
☒ I review and take responsibility for the design work on behalf of a firm registered under Division C, Part 3, subsection 3.2.4. of the Building Code. I am qualified, and the firm is registered, in the appropriate classes/categories:				
Individual BCIN: <u>38688</u>				
Firm BCIN: <u>26995</u>				
☐ I review and take responsibility for the design work and am qualified in the appropriate category as an "other designer" under Division C, Part 3, subsection 3.2.5 of the Building Code.				
Individual BCIN: _____				
Basis for exemption from registration: _____				
☐ The design work is exempt from the registration and qualification requirements of the Building Code.				
Basis for exemption from registration and qualification: _____				
I certify that:				
1. The information contained in this schedule is true to the best of my knowledge.				
2. I have authority to bind the corporation or partnership (if applicable).				
<u>March 16, 2017</u>		<u>1.17</u>		
Date		Signature of Designer		

*For the purposes of this form, "individual" means the "person" referred to in Division C, Part 3, Clause 3.2.4.7. (1)(d), Division C, Part 3, Article 3.2.5.1. and all other persons who are exempt from qualification under Division C, Part 3, Subsections 3.2.4. and 3.2.5.

NOTE:


1. Firm and Individual BCIN numbers are not required for building permit applications submitted prior to January 1, 2006
2. Schedule 1 does not need to be completed by architects, or holders of a Certificate of Practice or a Temporary License under the Architects Act

ARCHITECTURAL REVIEW & APPROVAL

MAR 14 2007

John G. Williams Limited, Architect

215.35

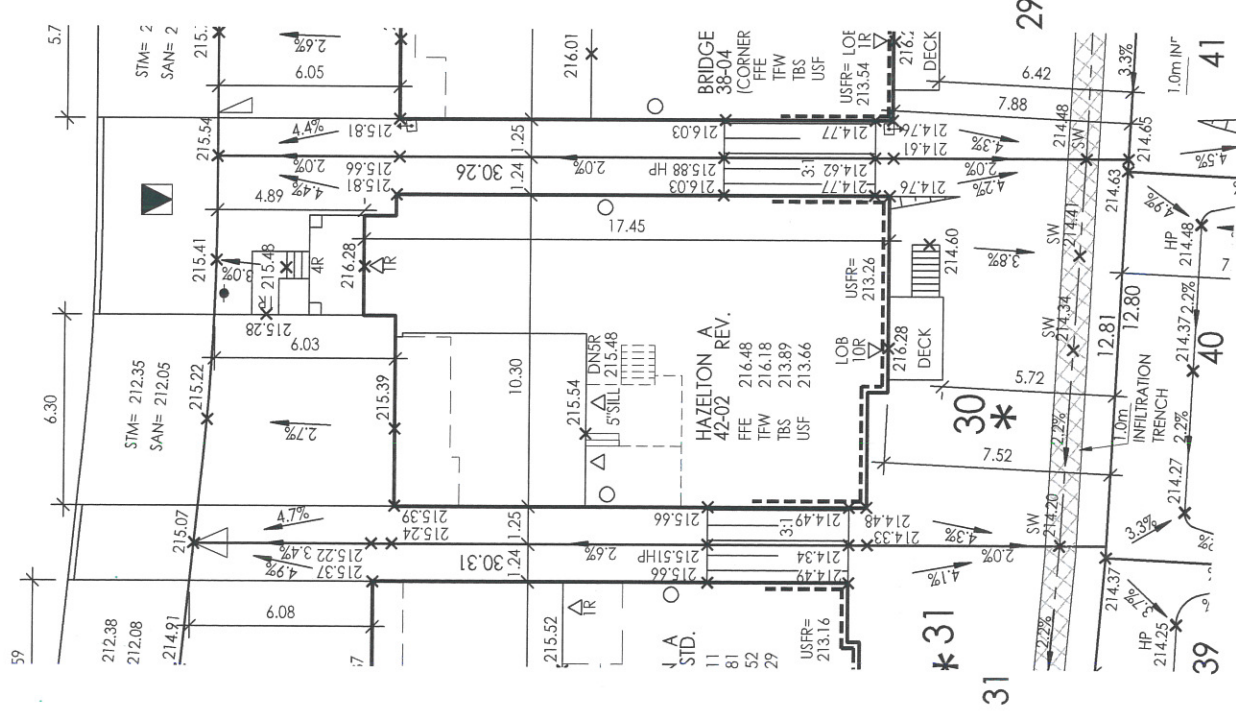

Imagine • Inspira • Create

RN DESIGN LTD.

8395 JANE STREET, SUITE 203
VAUGHAN, ONTARIO. L4K 5Y2
T: 905-738-3177 | F: 905-738-5449

I, JULIO PINZON DECLARE THAT I HAVE REVIEWED AND TAKEN DESIGN RESPONSIBILITY FOR THE DESIGN WORK ON BEHALF OF **RN DESIGN LTD**, UNDER DIVISION C,PART-3 SUBSECTION-3.2.4 OF THE BUILDING CODE. I AM QUALIFIED AND THE FIRM IS REGISTERED IN THE APPROPRIATE CLASSES / CATEGORIES.

QUALIFIED DESIGNER BCIN: 38688
FIRM BCIN: 26995
DATE: MAR. 6/17
SIGNATURE: 

CLIENT	GOLD PARK HOMES
PROJECT/LOCATION	KLEINBURG GLEN-PH2 VAUGHAN, ON
DRAWING	SITE PLAN

DRAWN BY ET	SCALE 1:250
PROJECT No. 14043	LOT NUMBER LOT 30

SITE PLAN REVIEW

LOT NO. 30..... REGISTERED PLAN

THE PROPOSED LOT GRADING AND DRAINAGE IS APPROVED
AS BEING IN CONFORMITY WITH THE OVERALL APPROVED
GRADING PLANS FOR THE SUBDIVISION.

THIS REVIEW DOES NOT WARRANT THAT OTHER INFORMATION SHOWN ON THIS DRAWING IS ACCURATE OR COMPLETE. SOLE RESPONSIBILITY FOR THE DESIGN AND DETAILS SHALL REMAIN WITH THE DESIGNER.

NO COMMENT ☒ REVIEWED BY SK

COMMENTS AS NOTED ☐ DATE Mar. 13, 2017

CDG CANDEVCON LIMITED
CONSULTING ENGINEERS AND PLANNERS