Schedule 1: Designer Information

Use one form for each individual who reviews and takes responsibility for design activities with respect to the project. A. Project Information Building number, street name Unit no. Lot/con. SD-03 'C' 13L Municipality Postal code Plan number/ other description **Brampton** B. Individual who reviews and takes responsibility for design activities Daniel J. Hanninen **RN Design Limited** Street address Unit no. Lot/con. 8395 Jane Street 203 Municipality Postal code Province E-mail Vaughan L4K 5Y2 Ontario djh@rndesign.com Telephone number Fax number Cell number (905) 738-3177 (905) 738-5449 Design activities undertaken by individual identified in Section B. [Building Code Division C, Part 3 Table 3.5.2.1 ☐ HVAC – House **Building Structural** ☐ Small Buildings **Building Services** Plumbing - House ☐ Large Buildings Detection, Lighting and Power Plumbing - All Buildings ☐ Complex Buildings Fire Protection On-site Sewage Systems Description of designer's work Review of the site plan design & working drawings for LOT 13L model BRUCKNER SD-03 'C' STD door to garage. Design responsibility excludes any structural design and specifications outside of the scope of Part 9 of the OBC. **Declaration of Designer** D. 1 Daniel J. Hanninen declare that (choose one as appropriate): (print name) I review and take responsibility for the design work on behalf of a firm registered under Division C, Part 3, subsection 3.2.4. of the Building Code. I am qualified, and the firm is registered, in the appropriate classes/categories: Individual BCIN: 20888 Firm BCIN: 26995 ☐ I review and take responsibility for the design work and am qualified in the appropriate category as an "other designer" under Division C, Part 3, subsection 3.2.5 of the Building Code. Individual BCIN: Basis for exemption from registration: The design work is exempt from the registration and qualification requirements of the Building Code. Basis for exemption from registration and qualification: I certify that: The information contained in this schedule is true to the best of my knowledge. I have authority to bind the corporation or partnership (if applicable). July 18, 2017

*For the purposes of this form, "individual" means the "person" referred to in Division C, Part 3, Claude 3.2.4.7. (1)(d), Division C, Part 3, Article 3.2.5.1. and all other persons who are exempt from qualification under Division C, Part 3, Subsections 3.2.4. and 3.2.5.

Signature of Designer

NOTE

Date

- 1. Firm and Individual BCIN numbers are not required for building permit applications submitted prior to January 1, 2006
- Schedule 1 does not need to be completed by architects, or holders of a Certificate of Practice or a Temporary License under the Architects
 Act

It is the builder's complete responsibility to ensure that all plans submitted for approval fully comply with the Architectural Guidelines and all applicable regulations and requirements including zoning provisions and any provisions in the subdivision agreement. The Control Architect is not responsible in any way for examining or approving site (lotting) plans or working drawings with respect to any zoning or building code or permit matter or that any house can be properly built or located on its lot.


This is to certify that these plans comply with the applicable Architectural Design Guidelines approved by the City of BRAMPTON.

ARCHITECTURAL REVIEWS APPROVAL

4 2017

John G. Williams Limited, Architect

DOLOBRAM TRAIL

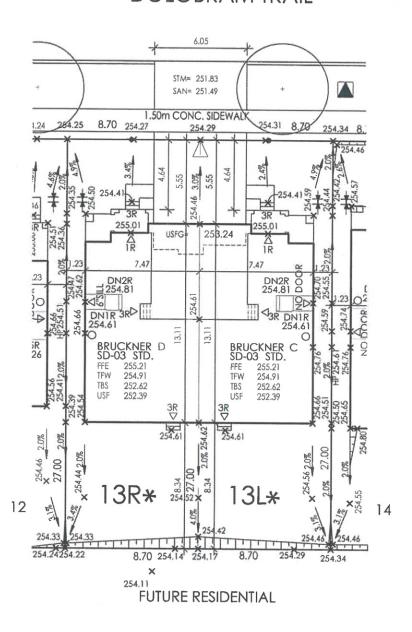

URBANTECH NOTES:

- 1) No final utility location information at this time. Urbantech will not be responsible for future changes to design. Builder should notify purchase street hardware and above ground utility furniture may be added or refrom their frontages.
- 2) Builder to lower underside of footings where adjacent to RLCB leads, Exact depth to be determined on site during footing excavation, $\,$
- 4) Builder to verify location of all hydrants, street lights, transformers and all other services. If min, dimensions are not maintained as per City standards, builder is to relocate at his own expense.
- uilder to confirm service connection elevations and review for absence of conflict prior to footing excavation.
- 6) Final fence design have not been provided at this time. Purchaser to be advised that actual fencing details may not be as shown on this plan.

URBANTECH CONSULTING



NOTE: BUILDER TO VERIFY LOCATION OF ALL HYDRANTS, STREET LIGHTS, TRANSFORMERS AND OTHER SERVICES. IF MIN, DIMENSIONS ARE NOT MAINTAINED BUILDER IS TO RELOCATE AT HIS OWN EXPENSE

BUILDING STATISTICS R2E-7.2-2203 LOT NUMBER 13R 131 LOT AREA(m)2 234.89 234.89 BLDG AREA(m)² N/A N/A LOT COVERAGE(%) N/A N/A No. OF STOREYS MEAN HEIGHT(m) 7.90 7.98 PEAK HEIGHT(m) N/A N/A DECK LINE(m) N/A N/A

	LEGEND				
	FFE	FINISHED FLOOR ELEVATION	\boxtimes	BELL PEDESTAL	
	TFW	TOP OF FOUNDATION		CABLE PEDESTAL	
1		WALL		CATCH BASIN	
1	TBS	TOP OF BASEMENT SLAB		DBL, CATCH BASIN	
ı	USF	UNDER SIDE FOOTING	*	ENGINEERED FILL	
ı	USFR	UNDER SIDE FOOTING @		HYDRO CONNECTION	
-	USFG	UNDER SIDE FOOTING &	Ŷ	FIRE HYDRANT	
-	TEF	TOP OF ENGINEERED	SL.	STREET LIGHT	
	155	FILL	\geq	MAIL BOX	
1	R	NUMBER OF RISERS TO GRADE	1	TRANSFORMER	
	WOD	WALKOUT DECK	∇	SEWER CONNECTIONS 2 LOTS	
-	LOB	LOOKOUT BASEMENT	7	SEWER CONNECTIONS I	
I	WOB	WALK OUT BASEMENT	4	WATER CONNECTION	
1	REV	REVERSE PLAN	8	WATER VALVE	
1	STD	STANDARD PLAN	_	CHAMBER	
I	Δ	DOOR	2	HYDRANT AND VALVE	
ı	0	MINDOM	8	HYDRO METER	
I	AC	AIR CONDITIONING	9	GAS METER	
ı	⊕→	DOWN SPOUT TO SPLASH PAD	\circ	MANHOLE - STORM	
I		SWALE DIRECTION	•	MANHOLE - SANITARY	
I	SP	SUMP PUMP			
l					
I		X	CHAINLIN	K FENCE	
	XX PRIVACY FENCE				
ı		XXX S	OUND BA	RRIER	
		F	OOTING O 1,22 (M	TO BE EXTENDED SIN) BELOW GRADE	

DESCRIPTION	DATE	DWN	СНК
ISSUED FOR REVIEW	JUNE 16/17	ET	DJH
ISSUED FOR REVIEW	JUNE 27/17	ET	DJH
REVISED PER ENG COMM - FINAL	JUNE 30/17	ET	DJH
	ISSUED FOR REVIEW ISSUED FOR REVIEW	ISSUED FOR REVIEW JUNE 16/17 ISSUED FOR REVIEW JUNE 27/17	ISSUED FOR REVIEW JUNE 16/17 ET ISSUED FOR REVIEW JUNE 27/17 ET





I, DANIEL HANNINEN DECLARE THAT I HAVE REVIEWED AND

I. DANIEL J. HANNINEN declare that I have reviewed and to design responsibility for the design work on behalf of RN Design Limited under Division C, Part 3, Subsection 3.2.4 of the Building Code. I am qualified, and the firm is registered, in the appropriate classes/categories.

QUALIFIED DESIGNER BCIN 2088.

PIRM BCIN 26995. 2017

DATE SIGNATURE

SIGNATURE

GOLD PARK HOMES PROJECT/LOCATION MCLAUGHLIN AND MAYFIELD-PH2 BRAMPTON, ON

DRAWING SITE PLAN

DRAWN BY ET	SCALE 1:250	
PROJECT No. 13098-PH-2	LOT NUMBER LOT 13R & 13L	