
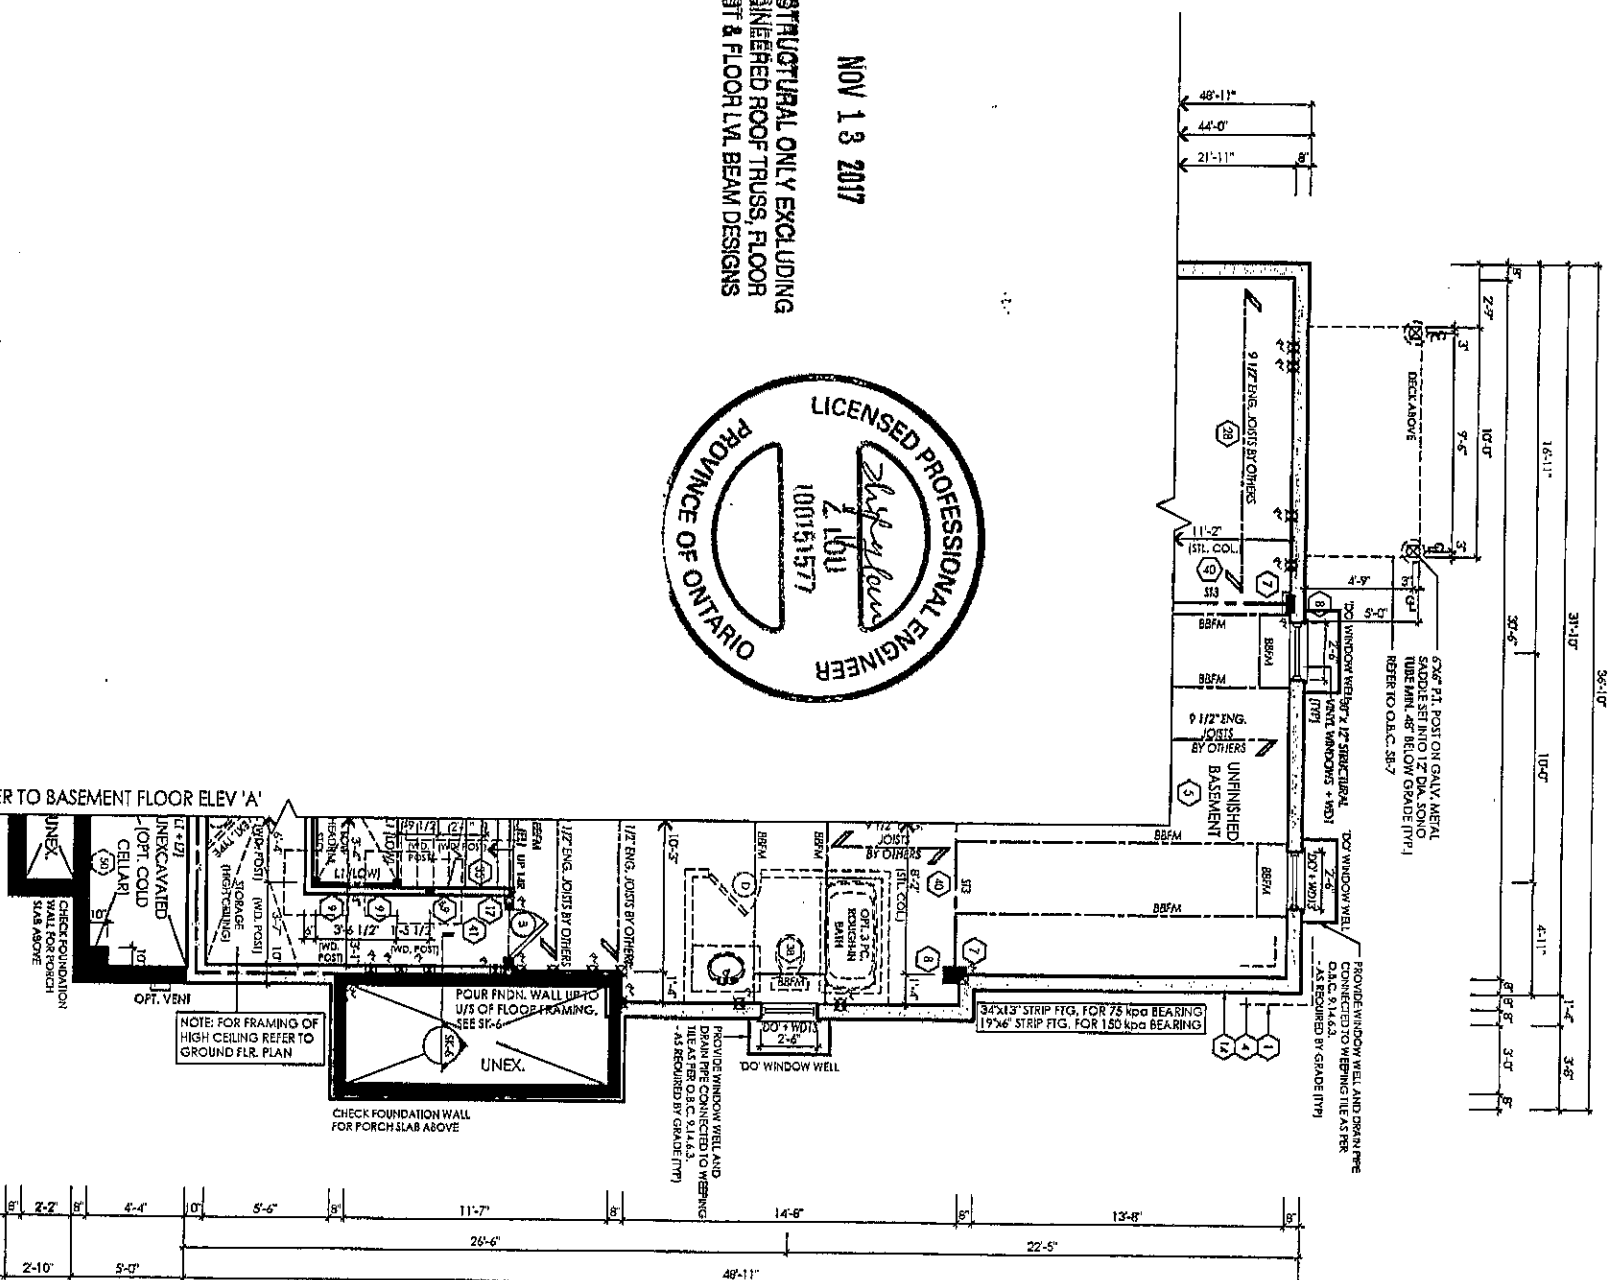


FOR STRUCTURAL ONLY EXCLUDING
ENGINEERED ROOF TRUSS, FLOOR
JOIST & FLOOR LVL BEAM DESIGNS

NOV 13 2017

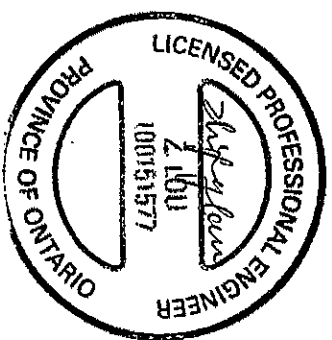

PARTIAL BASEMENT FLOOR ELEV. 'B'
CORNER UPGRADE

NOTE: ELECTRICAL, GAS
AND VENT LOCATIONS
ARE SCHEMATIC ONLY.
TO BE COORDINATED
WITH MECHANICAL AND
MECHANICAL DRAWINGS
BY THE CONTRACTOR.

NOTE: REFER TO
FLOOR JOIST LAYOUT
DRAWINGS FOR APPROVED
FLOOR JOIST LAYOUT
DRAWINGS FOR APPROVED
FLOOR JOIST LAYOUT
DRAWINGS FOR APPROVED
FLOOR JOIST LAYOUT

It is the builder's complete responsibility to ensure that all plans submitted for approval fully comply with the Architectural Guidelines and all applicable regulations and requirements including zoning and subdivision. The Council Architect is not responsible in any way for examining or approving site (lotting) plans or for any other drawings with respect to any zoning or building code or by-law matter or that any house can be properly built or located on its lot.

ARCHITECTURAL REVIEW & APPROVAL

NOV 13 2017

John G. Williams Limited Architects


I, JORGE MORENO DECLARE THAT I HAVE REVIEWED AND
TAKEN DESIGN RESPONSIBILITY FOR THE DESIGN WORK
ON BEHALF OF RN DESIGN LTD. UNDER DIVISION C PART 3
SUBSECTION 3.2.4 OF THE BUILDING CODE, 1991
QUALIFIED AND THE FIRM IS REGISTERED IN THE
APPROPRIATE CLASSES / CATEGORIES.

QUALIFIED DESIGNER BCIN: 47245
FIRM BCIN: 26995
DATE: 11/14/17
SIGNATURE: [Signature]



client	Gold Park Homes				location	Brampton			
project	McLaughlin and Mayfield				marketing name	The Core!!!			
#	revisions	date	dwn	chk	#	revisions	date	dwn	chk
1	ISSUED FOR CLIENT REVIEW	27/09/17	10	JM	5				
2	REVISED PER FLOOR/TRUSS COORD	12/01/17	10	JM	6				
3	REVISED PER ENGINEER COMMENTS	26/03/17	10	JM	7				
4	ISSUED FOR PERMIT				8				



model	38-8	project #	13098
scale	3/16" = 1'0"		
page	A22		

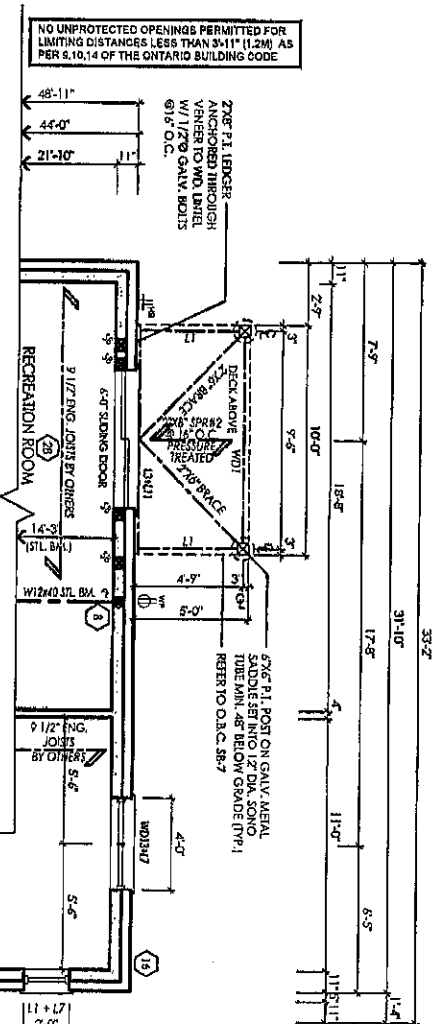

NOV 13 2017
FOR STRUCTURAL ONLY EXCLUDING
ENGINEERED ROOF TRUSS, FLOOR
JOIST & FLOOR LVL BEAM DESIGNS

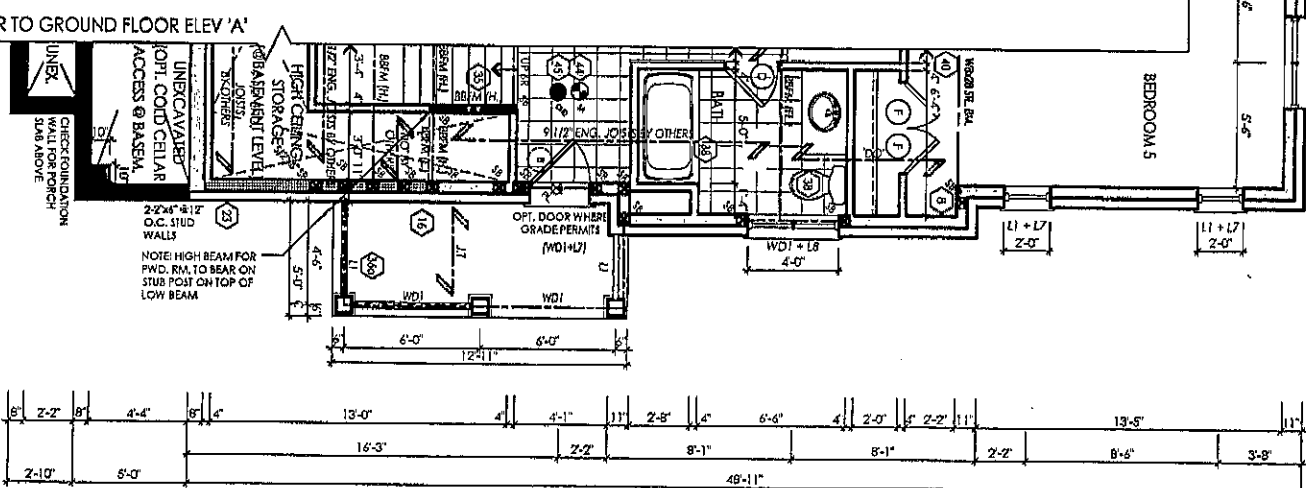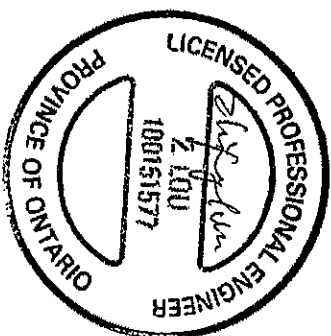

PARTIAL OPT. GROUND FLOOR ELEV. 'B'
CORNER UPGRADE

NOTE: REFER TO FLOOR JOIST DRAWINGS FOR APPROVED TRUSS LAYOUT
NOTE: CONCRETE FOUNDATION SHALL BE POURED PRIOR TO WORK
NOTE: REFER TO FLOOR JOIST DRAWINGS FOR APPROVED TRUSS LAYOUT
NOTE: CONCRETE FOUNDATION SHALL BE POURED PRIOR TO WORK

It is the builder's complete responsibility to ensure that all plans submitted for approval fully comply with the Architectural Guidelines including zoning regulations and requirements in the subdivision agreement. The Council Architect is not responsible in any way for examining or approving site (lotting) plans or working drawings with respect to any zoning or building code requirements. It is the responsibility of the builder to ensure that any house shall be properly built or located on its lot.

ARCHITECTURAL REVIEW & APPROVAL
NOV 13 2017
John G. Williams Limited, Architect

model 38-8

client Gold Park Homes
location Brampton
project McLaughlin and Mayfield
marketing name The Corelli

revisions
revisions date dwn chk # revisions date dwn chk

1	ISSUED FOR CLIENT REVIEW	Z/RSJ	10	JM	5
2	REVISED PER FLOOR/JOIST COORD	PROCH	10	JM	6
3	REVISED PER ENGINEER COMMENTS	BRCHJ	10	JM	7
4	ISSUED FOR PERMIT				8


I, JORGE MORENO DECLARE THAT I HAVE REVIEWED AND TAKEN DESIGN RESPONSIBILITY FOR THE DESIGN WORK ON BEHALF OF FIN DESIGN LTD UNDER DIVISION C PART 3 SUBSECTION 3.2.4 OF THE BUILDING CODE 1995 QUALIFIED AND THE FIRM IS REGISTERED IN THE APPROPRIATE CLASS / CATEGORIES.
QUALIFIED DESIGNER BCIN: 47245
FIRM BCIN: 26995
DATE: 26995
SIGNATURE: [Signature]

FIN design
Imagine • Inspire • Create



scale 3/16" = 1'0"
project # 13098

page

A23

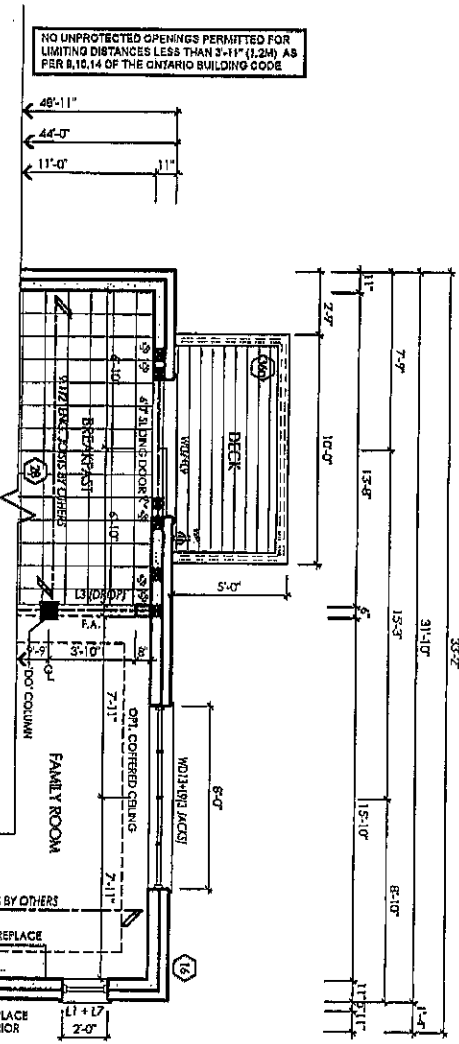

NOV 13 2017
FOR STRUCTURAL ONLY EXCLUDING
ENGINEERED ROOF TRUSS, FLOOR
JOIST & FLOOR LVL BEAM DESIGNS

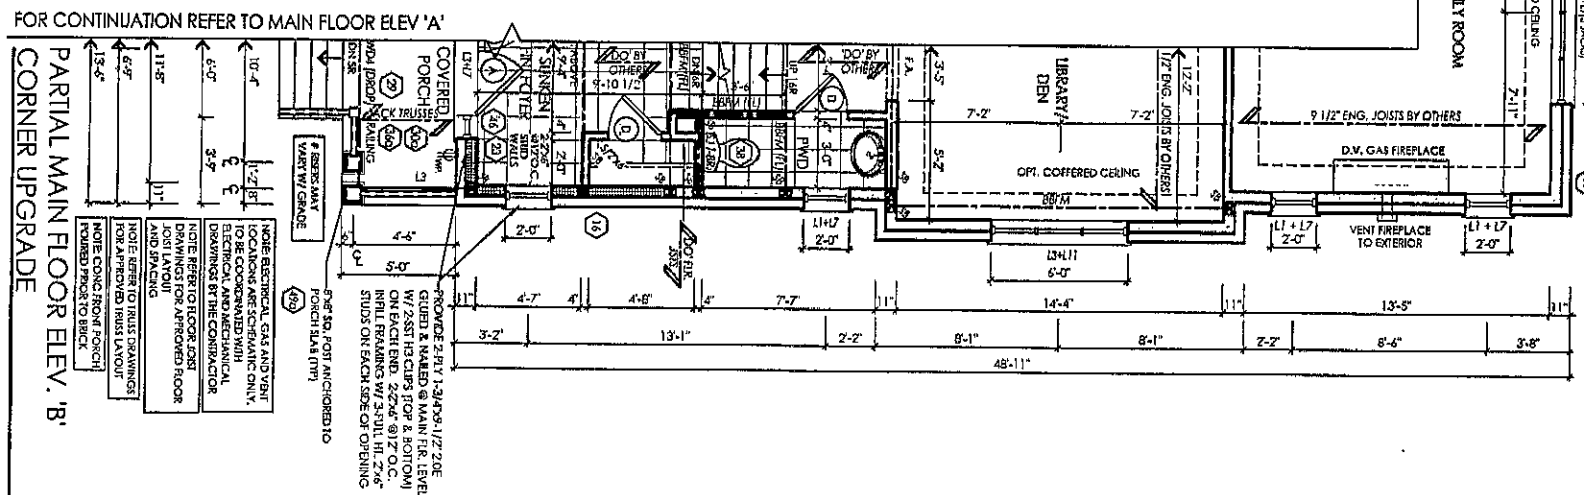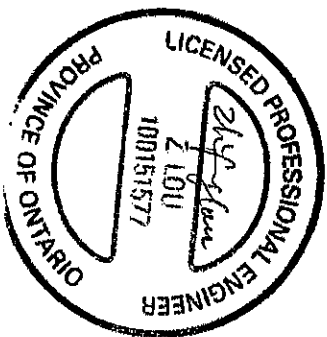

It is the builder's complete responsibility to ensure that all plans submitted for approval fully comply with the Architectural Guidelines and all applicable regulations and requirements in the applicable jurisdictions and any provisions in the building code or zoning by-law. The Architect is not responsible in any way for exhibiting or approving site plan, plans or building drawings with respect to any zoning or building code or permit matter or that any house can be properly built or located on its lot.

NOV 13 2017
John G. Williams Limited, Architect


I, JORGE MORRIS, DECLARE THAT I HAVE REVIEWED AND TAKEN DESIGN RESPONSIBILITY FOR THE DESIGN WORK ON BEHALF OF: RN DESIGN LTD. UNDER DIVISION C, PART 3 SUBSECTION 3.2.4 OF THE BUILDING CODE, I AM QUALIFIED AND THE FIRM IS REGISTERED IN THE APPROPRIATE CLASSES / CATEGORIES.

QUALIFIED DESIGNER BCIN: [Signature]
FIRM BCIN: 47245
DATE: 28/9/5
SIGNATURE:



client		Gold Park Homes		location	
Project		McLaughlin and Mayfield		Brampton	
Marking name		The Corelli			
#	revisions	date	dwn	chk	#
1	ISSUED FOR CLIENT REVIEW	27/09/17	10	WM	5
2	REVISED PER FLOOR/TRUSS COORD	16/09/17	10	WM	6
3	REVISED PER ENGINEER COMMENTS	20/09/17	10	WM	7
4	ISSUED FOR PERMIT			B	



model 38-8
scale 3/16" = 1'0"
project # 13098
page A24

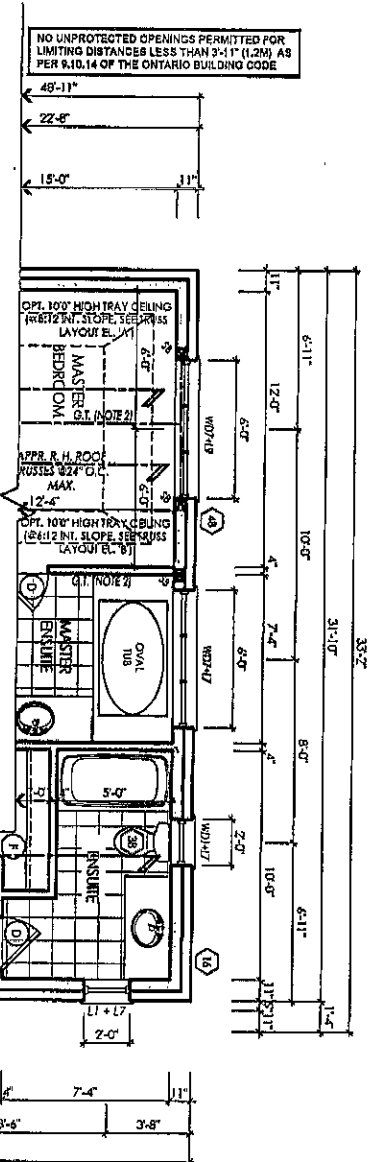

NOV 13 2017
FOR STRUCTURAL ONLY EXCLUDING
ENGINEERED ROOF TRUSS, FLOOR
JOIST & FLOOR LVL BEAM DESIGNS

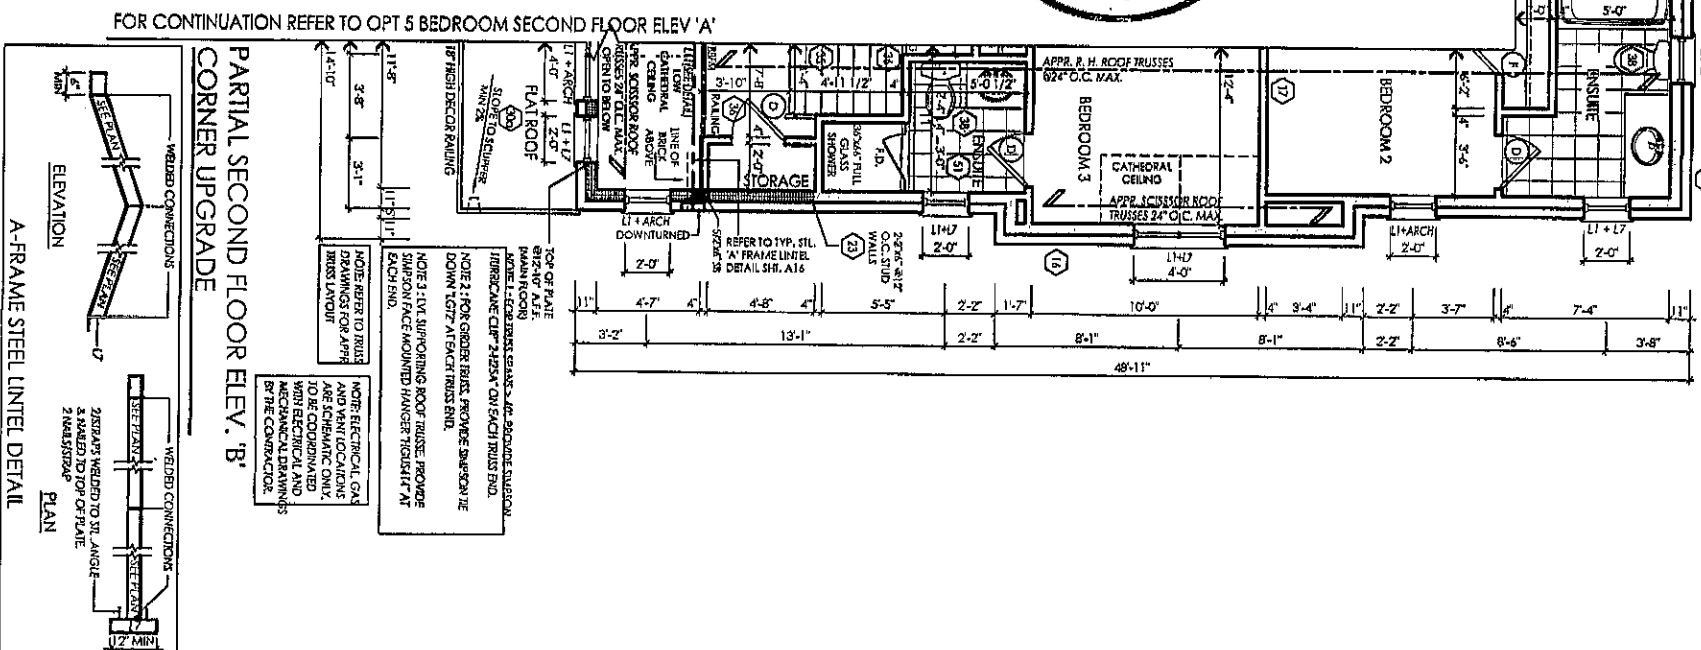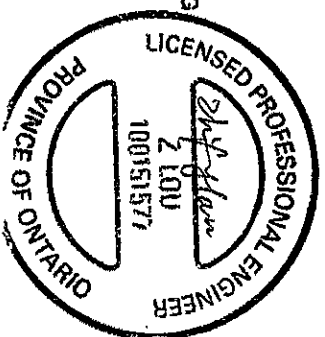

It is the builder's complete responsibility to ensure that all plans submitted for approval fully comply with the Architectural Guidelines including zoning regulations and requirements in the subdivision agreement. The Control Architect is not responsible in any way for working drawings with respect to any zoning or building code requirements. It is the responsibility of the owner to ensure that all houses can be properly built or located on its lot.

ARCHITECTURAL REVIEW & APPROVAL

NOV 13 2017

John G. Williams Limited, Architect

client
Gold Park Homes
Brampton

project
McLaughlin and Mayfield
The Corelli

#	revisions	date dwn chk	#	revisions	date dwn chk
1	ISSUED FOR CLIENT REVIEW	27 FEB 17	10		
2	REVISED PER FLOOR/TRUSS COORD	17 APR 17	10		
3	REVISED PER ENGINEER COMMENTS	26 APR 17	10		
4	ISSUED FOR PERMIT		10		

FIN design
Imagine • Inspire • Create




model
38-8
scale
3/16" = 1'0"
project #
13098

page

A25

I, JORGE MORENO, DECLARE THAT I HAVE REVIEWED AND TAKEN DESIGN RESPONSIBILITY FOR THE DESIGN WORK ON BEHALF OF FIN DESIGN LTD. UNDER DIVISION C, PART 3 SUBSECTION 3.2.4 OF THE BUILDING CODE, 1997, AS AMENDED, AND THE FIRM IS REGISTERED IN THE APPROPRIATE CLASSES / CATEGORIES.

QUALIFIED DESIGNER BCIN: 47245
FIRM BCIN: 26995
DATE: 14
SIGNATURE:

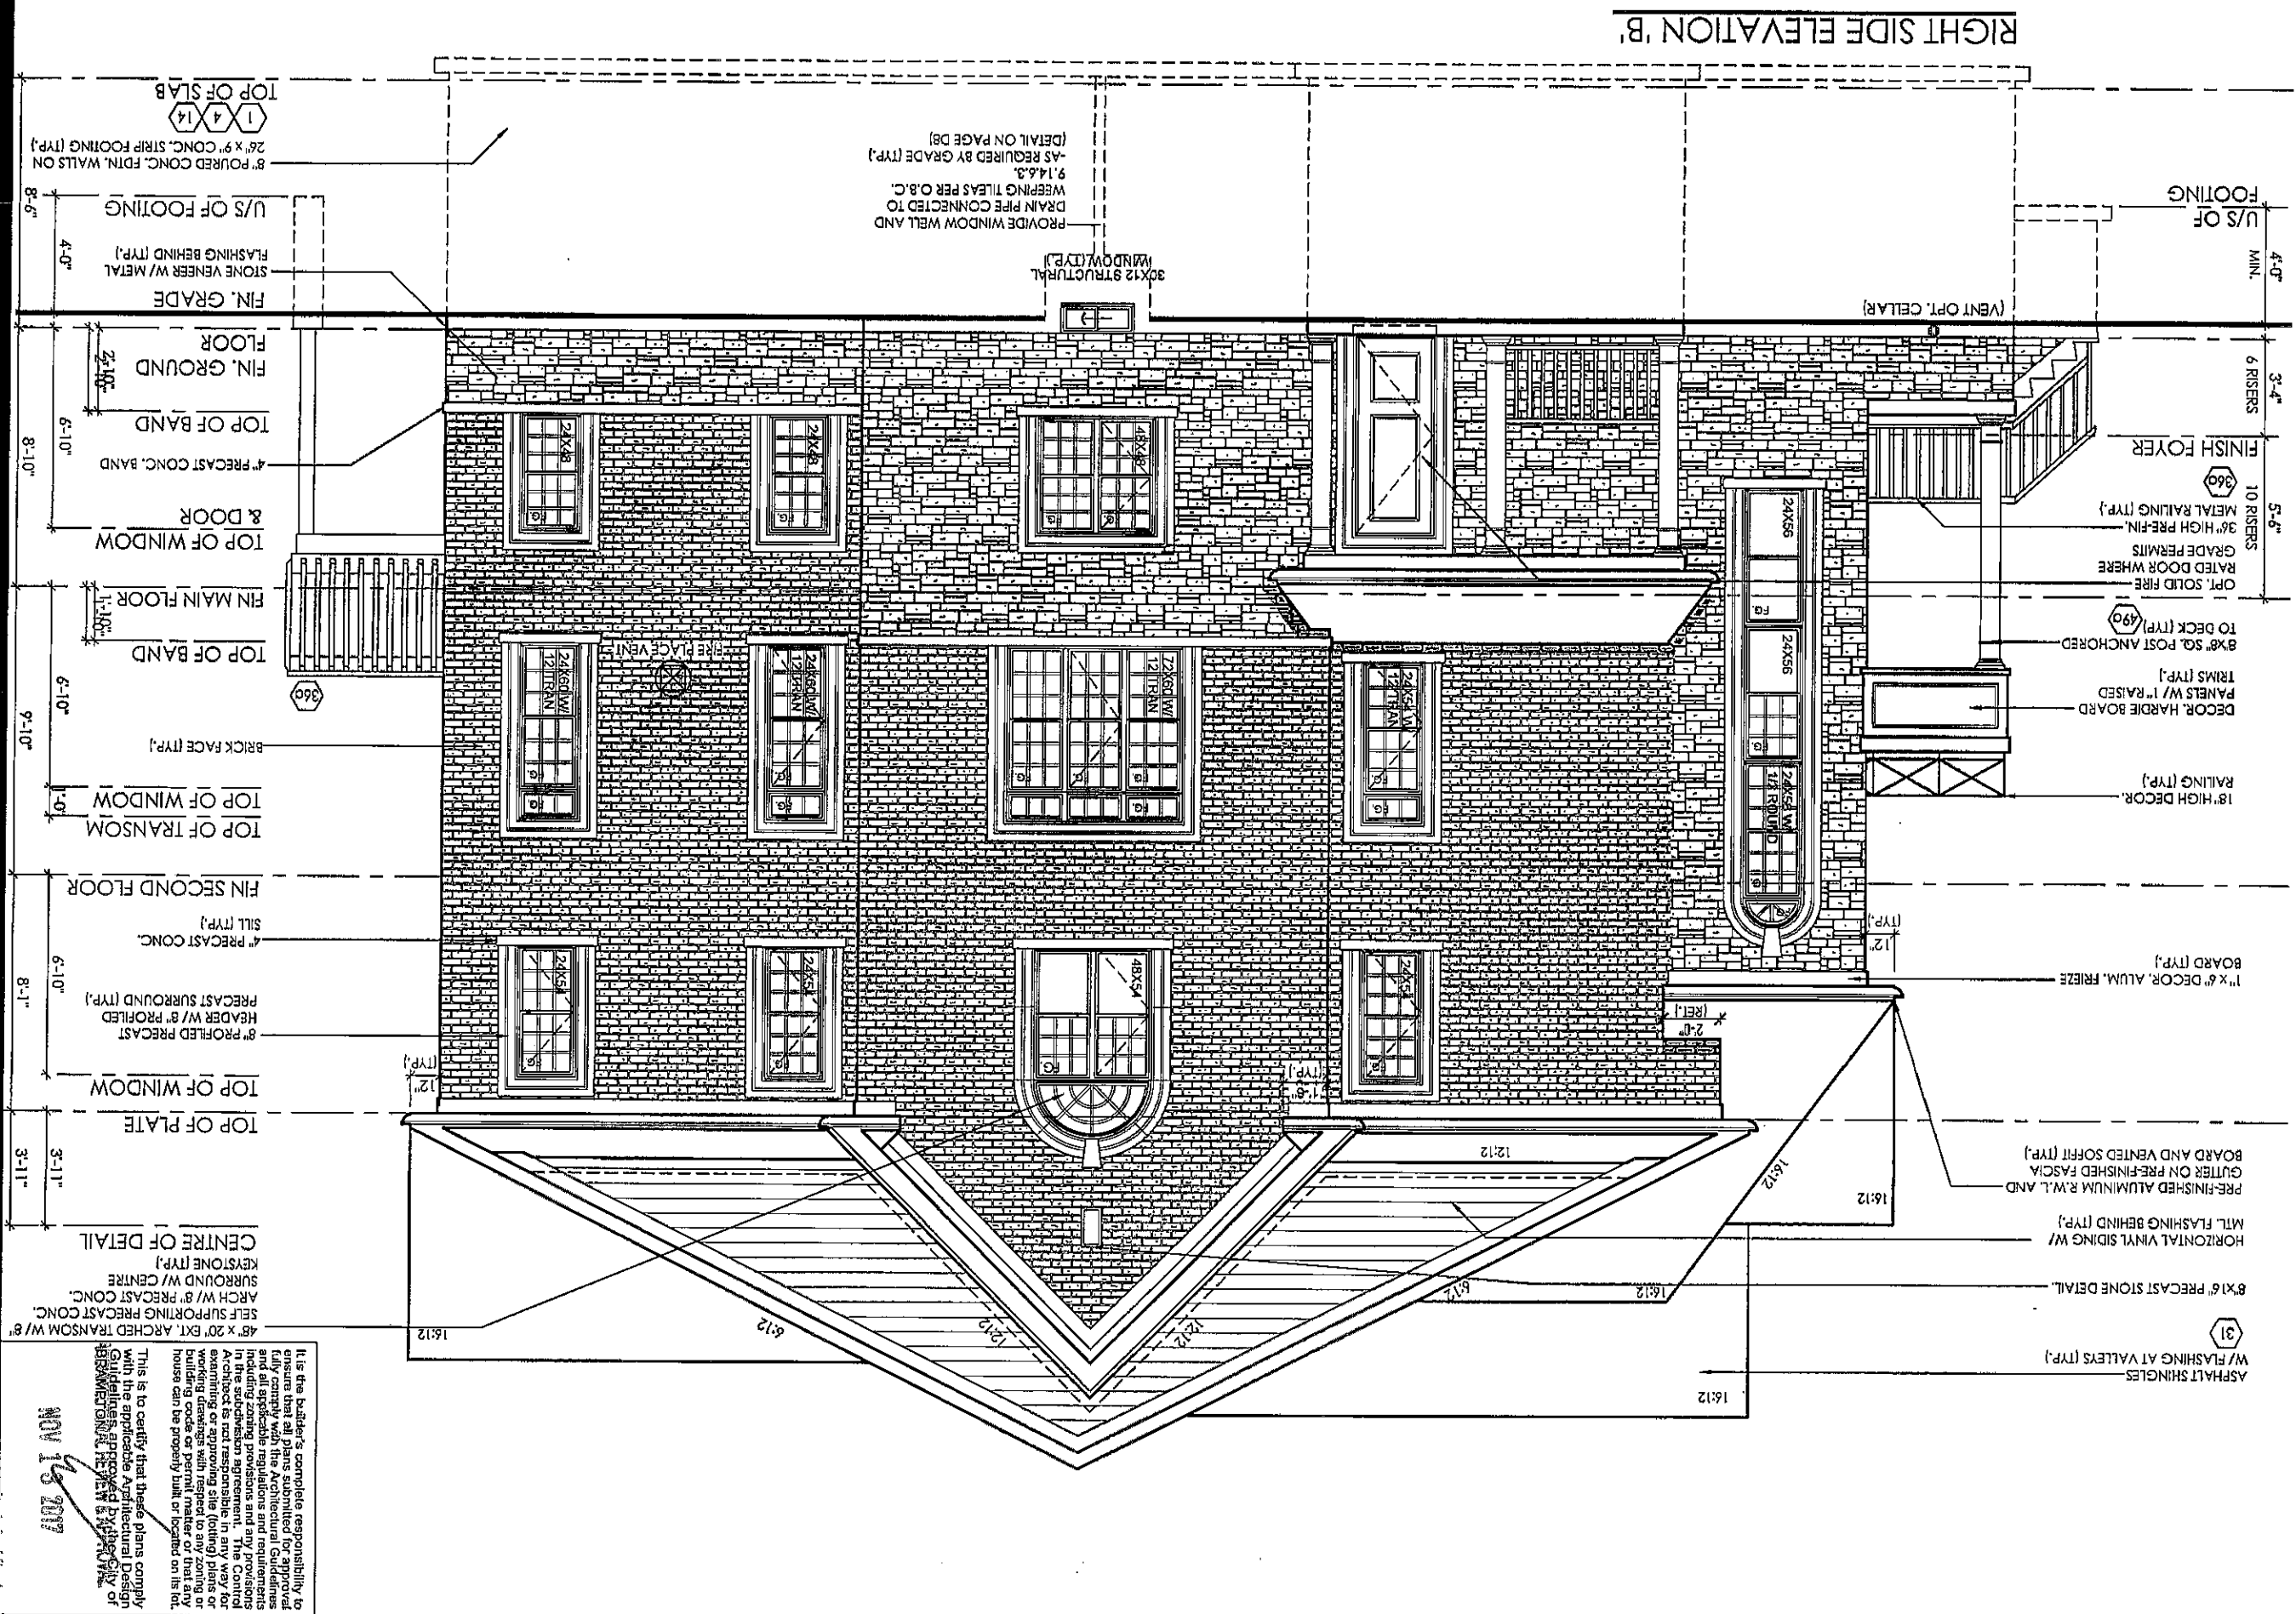

It is the builder's complete responsibility to ensure that all plans submitted for approval and all applicable building codes and regulations are followed. The Architectural Design is not responsible for any errors or omissions in the construction of the building. The Architect is not responsible for any errors or omissions in the construction of the building. The Architect is not responsible for any errors or omissions in the construction of the building.

NOV 16 2017

client
Gold Park Homes
Brampton
modeling name
McLaughlin and Mayfield
The Corelli

#	revisions	date	dm	chk	#	revisions	date	dm	chk
1	ISSUED FOR CLIENT REVIEW	28/07/17	JO	JM					
2	ISSUED FOR PERMIT	28/07/17	JO	JM					
3									
4									




model
38-8
scale
3/16" = 1'0"
project #
13098
page
A27

I, JORGE MORENO, DECLARE THAT I HAVE REVIEWED AND TAKEN DESIGN RESPONSIBILITY FOR THE DESIGN WORK ON BEHALF OF RN DESIGN LTD UNDER DIVISION C/PART 3 SUBSECTION 3.2.4 OF THE BUILDING CODE, I AM A QUALIFIED AND THE FIRM IS REGISTERED IN THE APPROPRIATE CLASSES / CATEGORIES.

QUALIFIED DESIGNER BCIN:
RN RNIN:
DATE:
SIGNATURE: [Signature]

47245
28/09/15

REAR ELEVATION 'B'

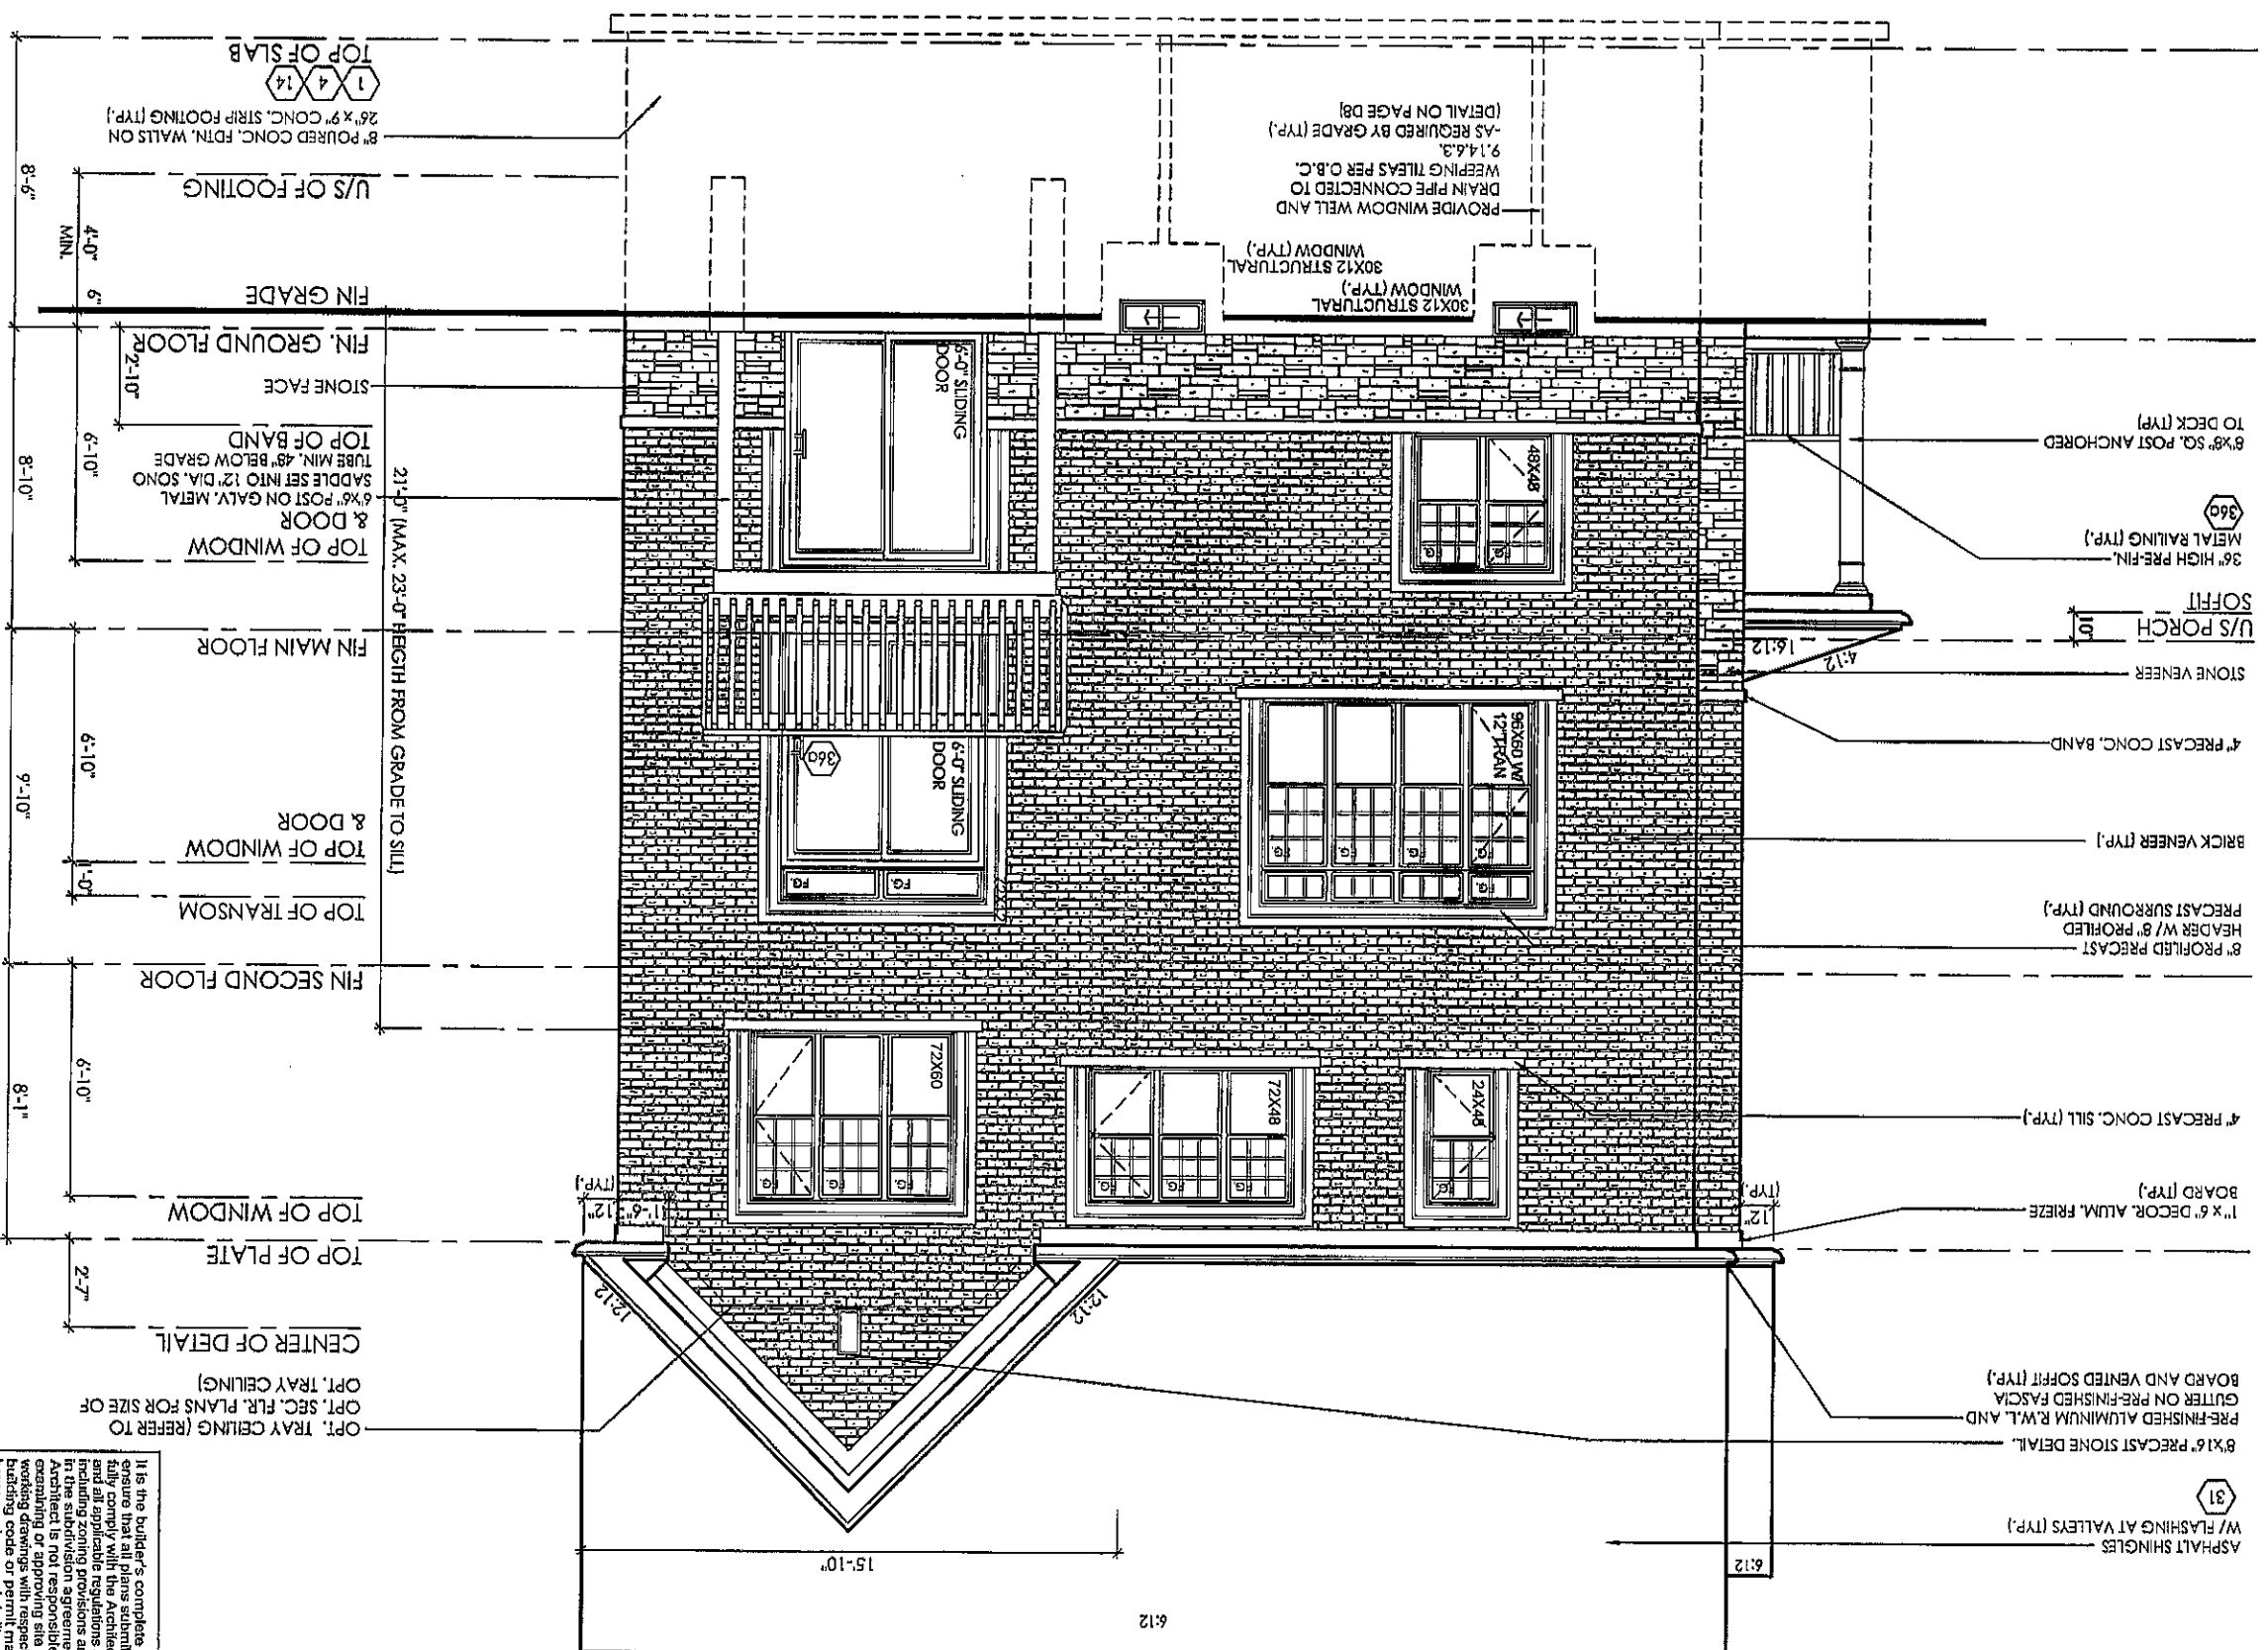

This is to certify that these plans comply with the applicable Architectural Design Guidelines approved by the City of **BRAKLETON, ILLINOIS** and the **ARCHITECTURAL REVIEW & APPROVAL** Committee.

五

client

Gold Park Homes

location
Brampton

project
McLaughlin and Mayfield

Marking Name
The Corell

#	revisions	date dwn chk	#	revisions	date dwn chk
1	ISSUED FOR CLIENT REVIEW	7/28/17	LO	JM	
3	ISSUED FOR PERMIT	8/20/17	LO	JM	
4					

FIN design
Imagine • Inspire • Create

38-8

Scale	Project #
3/16" = 1'0"	13098

A28

1. JORGE MORENO DECLARE THAT HAVE REVIEWED AND TAKEN DESIGN RESPONSIBILITY FOR THE DESIGN WORK ON BEHALF OF **IN DESIGN LTD** UNDER DIVISION CPART-3-3 SUBSECTION-3.2.4 OF THE BUILDING CODE. I AM QUALIFIED AND THE FIRM IS REGISTERED IN THE APPROPRIATE CLASSES / CATEGORIES.

QUALIFIED DESIGNER BCIN: 47245
FIRM BCIN: 26995
DATE: 1-14

SIGNATURE: _____