




ISSUED FOR
PLUMBING &
APPLIANCES

No.	Date	Revision	D'm	C'm
1	18/04/2019	ADJUSTED AS SHOWN	RG	MR
2	15/05/2019	ADJUSTED AS SHOWN	RG	MR
3	24/05/2019	ADJUSTED AS SHOWN	RG	MR
4	11/06/2019	ADJUSTED AS SHOWN	RG	MR
5	07/10/2019	CHANGE NOTICE #8	NV	MR
6	11/20/2019	CHANGE NOTICE #8	RS	MR

4	11/20/2019	ISSUED FOR PRICING FOR TRIM AND MILLWORK	RS	MM
3	10/22/2019	ISSUED FOR PRICING FOR SLABS AND TILES ONLY	HD	MM
2	10/06/2019	ISSUED FOR PLUMBING & APPLIANCES	RG	MM
1	10/04/2019	ISSUED FOR COORDINATION	RG	MM

NOTE: DO NOT SCALE DRAWINGS
It is the contractor's responsibility to verify all specifications and dimensions and report any discrepancies to the designer prior to construction. Materials may not be substituted without designer's written approval.

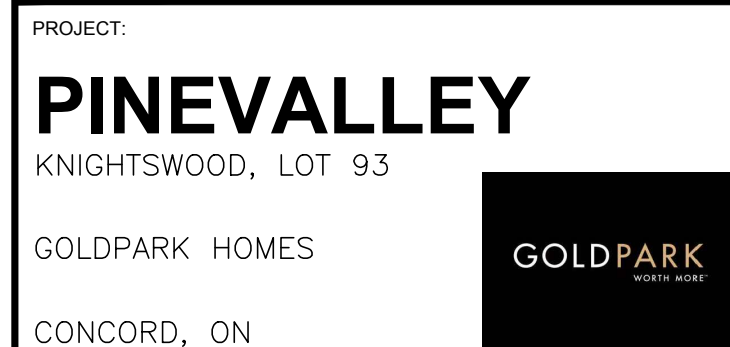

DRAWING:


COVER PAGE

DESIGNER/IS: MIKE NIVEN	
DRAWN BY: M-Tec Inc.	
DATE: FEB 2019	
SCALE: 1:50	
PROJECT NO.: 2018-10	

PINEVALLEY

INDEX


ID2.0.0	COVER SHEET AND INDEX	ID2.0.0	BATHROOM ELEVATIONS	ID3.0.0	DETAILS
ID2.0.0		ID2.0.1	BATHROOM ELEVATIONS	ID3.0.1	DETAILS
ID1.0.0	BASEMENT PARTITION PLAN	ID2.0.2	GROUND FLOOR ELEVATIONS		
ID1.0.1	BASEMENT REFLECTIVE CEILING PLAN	ID2.0.3	GROUND FLOOR ELEVATIONS		
ID1.0.2	BASEMENT FINISHES PLAN	ID2.0.4	STAIRWELL ELEVATIONS		
		ID2.1.0	SECOND FLOOR ELEVATIONS		
ID1.1.0	FIRST AND SECOND FLOOR PARTITION PLAN	ID2.1.1	SECOND FLOOR ELEVATIONS		
ID1.1.1	FIRST AND SECOND FLOOR REFLECTIVE CEILING PLAN				
ID1.1.2	FIRST AND SECOND FLOOR FINISHES PLAN				

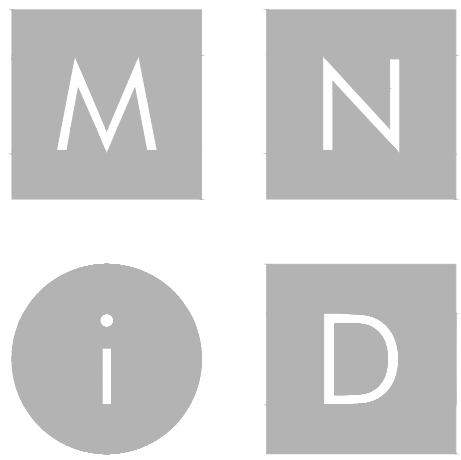

MIKE NIVEN INTERIOR DESIGN INC.
100 BROADVIEW AVE. S. 3RD FLOOR, TORONTO, CANADA M4M 3B3
TEL: 416.783.7404 • FAX: 416.783.7404

ISSUED FOR
PLUMBING &
APPLIANCES

No.	Date	Revision	Drawn	CHK
1	18/04/2019	ADJUSTED AS SHOWN	RG	MN
2	15/05/2019	ADJUSTED AS SHOWN	RG	MN
3	24/05/2019	ADJUSTED AS SHOWN	RG	MN
4	11/06/2019	ADJUSTED AS SHOWN	RG	MN
5	07/19/2019	CHANGE NOTICE #6	WV	MN
6	11/20/2019	CHANGE NOTICE #9	RS	MN

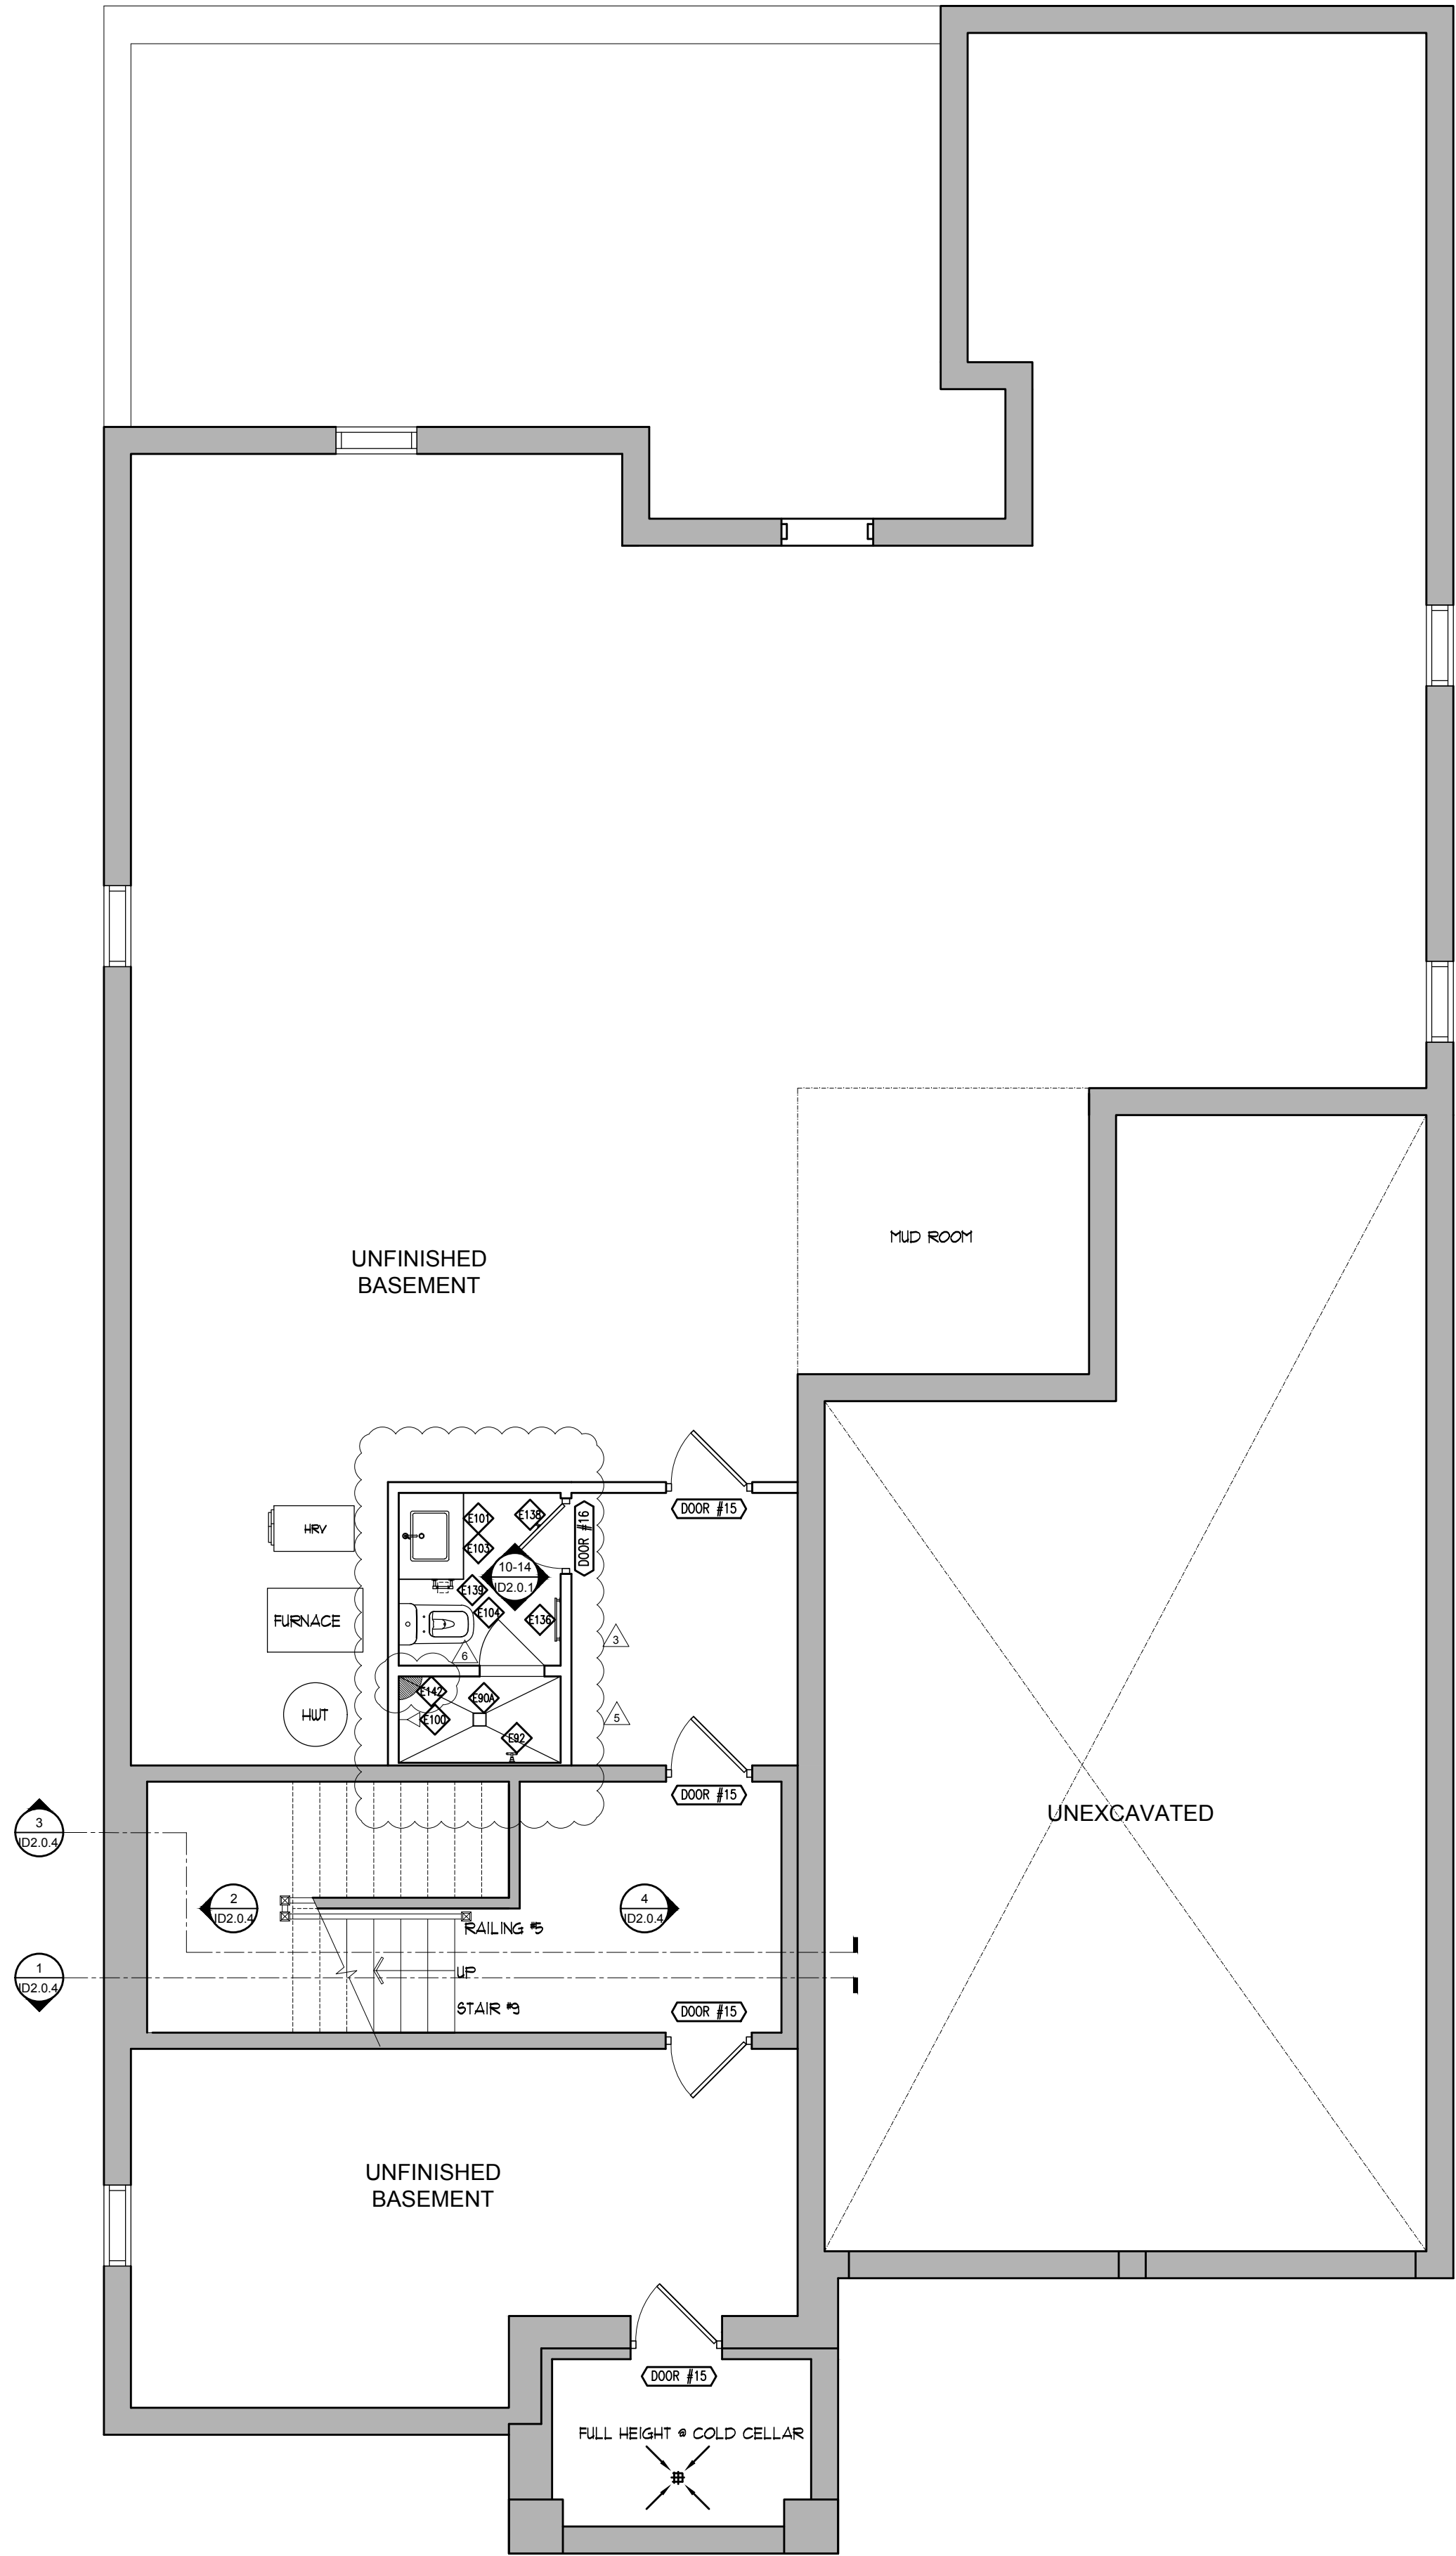

BASEMENT FLOOR
PARTITION PLAN
SCALE: 1:50

4	11/20/2019	ISSUED FOR PRICING FOR TRIM AND MILLWORK	RS	MN
3	10/22/2019	ISSUED FOR PRICING FOR GLASS AND TILES ONLY	HD	MN
2	15/05/2019	ISSUED FOR PLUMBING & APPLIANCES	RG	MN
1	18/04/2019	ISSUED FOR COORDINATION	RG	MN

No.	Date	Issue	Drawn	CHK
-----	------	-------	-------	-----

NOTE: DO NOT SCALE DRAWINGS
It is the contractor's responsibility to verify all specifications and dimensions and report any discrepancies to the designer prior to construction. Materials may not be substituted without designer's written approval.



PROJECT:
PINEVALLEY
KNIGHTSWOOD, LOT 93

GOLDPARK HOMES
CONCORD, ON



DRAWING:

PARTITION PLAN

DESIGNER'S:

DRAWN BY:

DATE:

SCALE:

PROJECT NO:

2018-10

**ID
1.0.0**




ISSUED FOR
PLUMBING &
APPLIANCES

No.	Date	Revision	D'm	Ctr
1	18/04/2019	ADJUSTED AS SHOWN	RG	MR
2	15/05/2019	ADJUSTED AS SHOWN	RG	MR
3	24/05/2019	ADJUSTED AS SHOWN	RG	MR
4	11/06/2019	ADJUSTED AS SHOWN	RG	MR
5	07/11/2019	CHANGE NOTICE #0	NV	MR
6	11/20/2019	CHANGE NOTICE #0	RS	MR

4	11/20/2019	ISSUED FOR PRICING FOR TRIM AND MILLWORK	RS	MM
3	10/22/2019	ISSUED FOR PRICING FOR SLABS AND TILES ONLY	HD	MM
2	10/06/2019	ISSUED FOR PLUMBING & APPLIANCES	RG	MM
1	10/04/2019	ISSUED FOR COORDINATION	RG	MM


NOTE: DO NOT SCALE DRAWINGS
It is the contractor's responsibility to verify all specifications and dimensions and report any discrepancies to the designer prior to construction. Materials may not be substituted without designer's written approval.

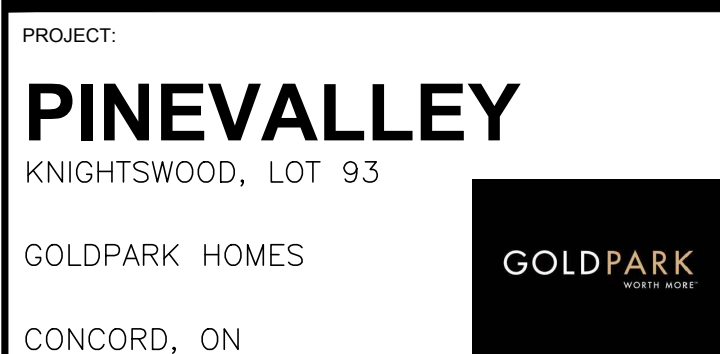

DRAWING:

REFLECTIVE CEILING PLAN


DESIGNER: MIKE NIVEN	ID 1.0.1
DRAWN BY: M-Tec Inc.	
DATE: FEB 2019	
SCALE: 1:50	
PROJECT NO.: 2018-10	

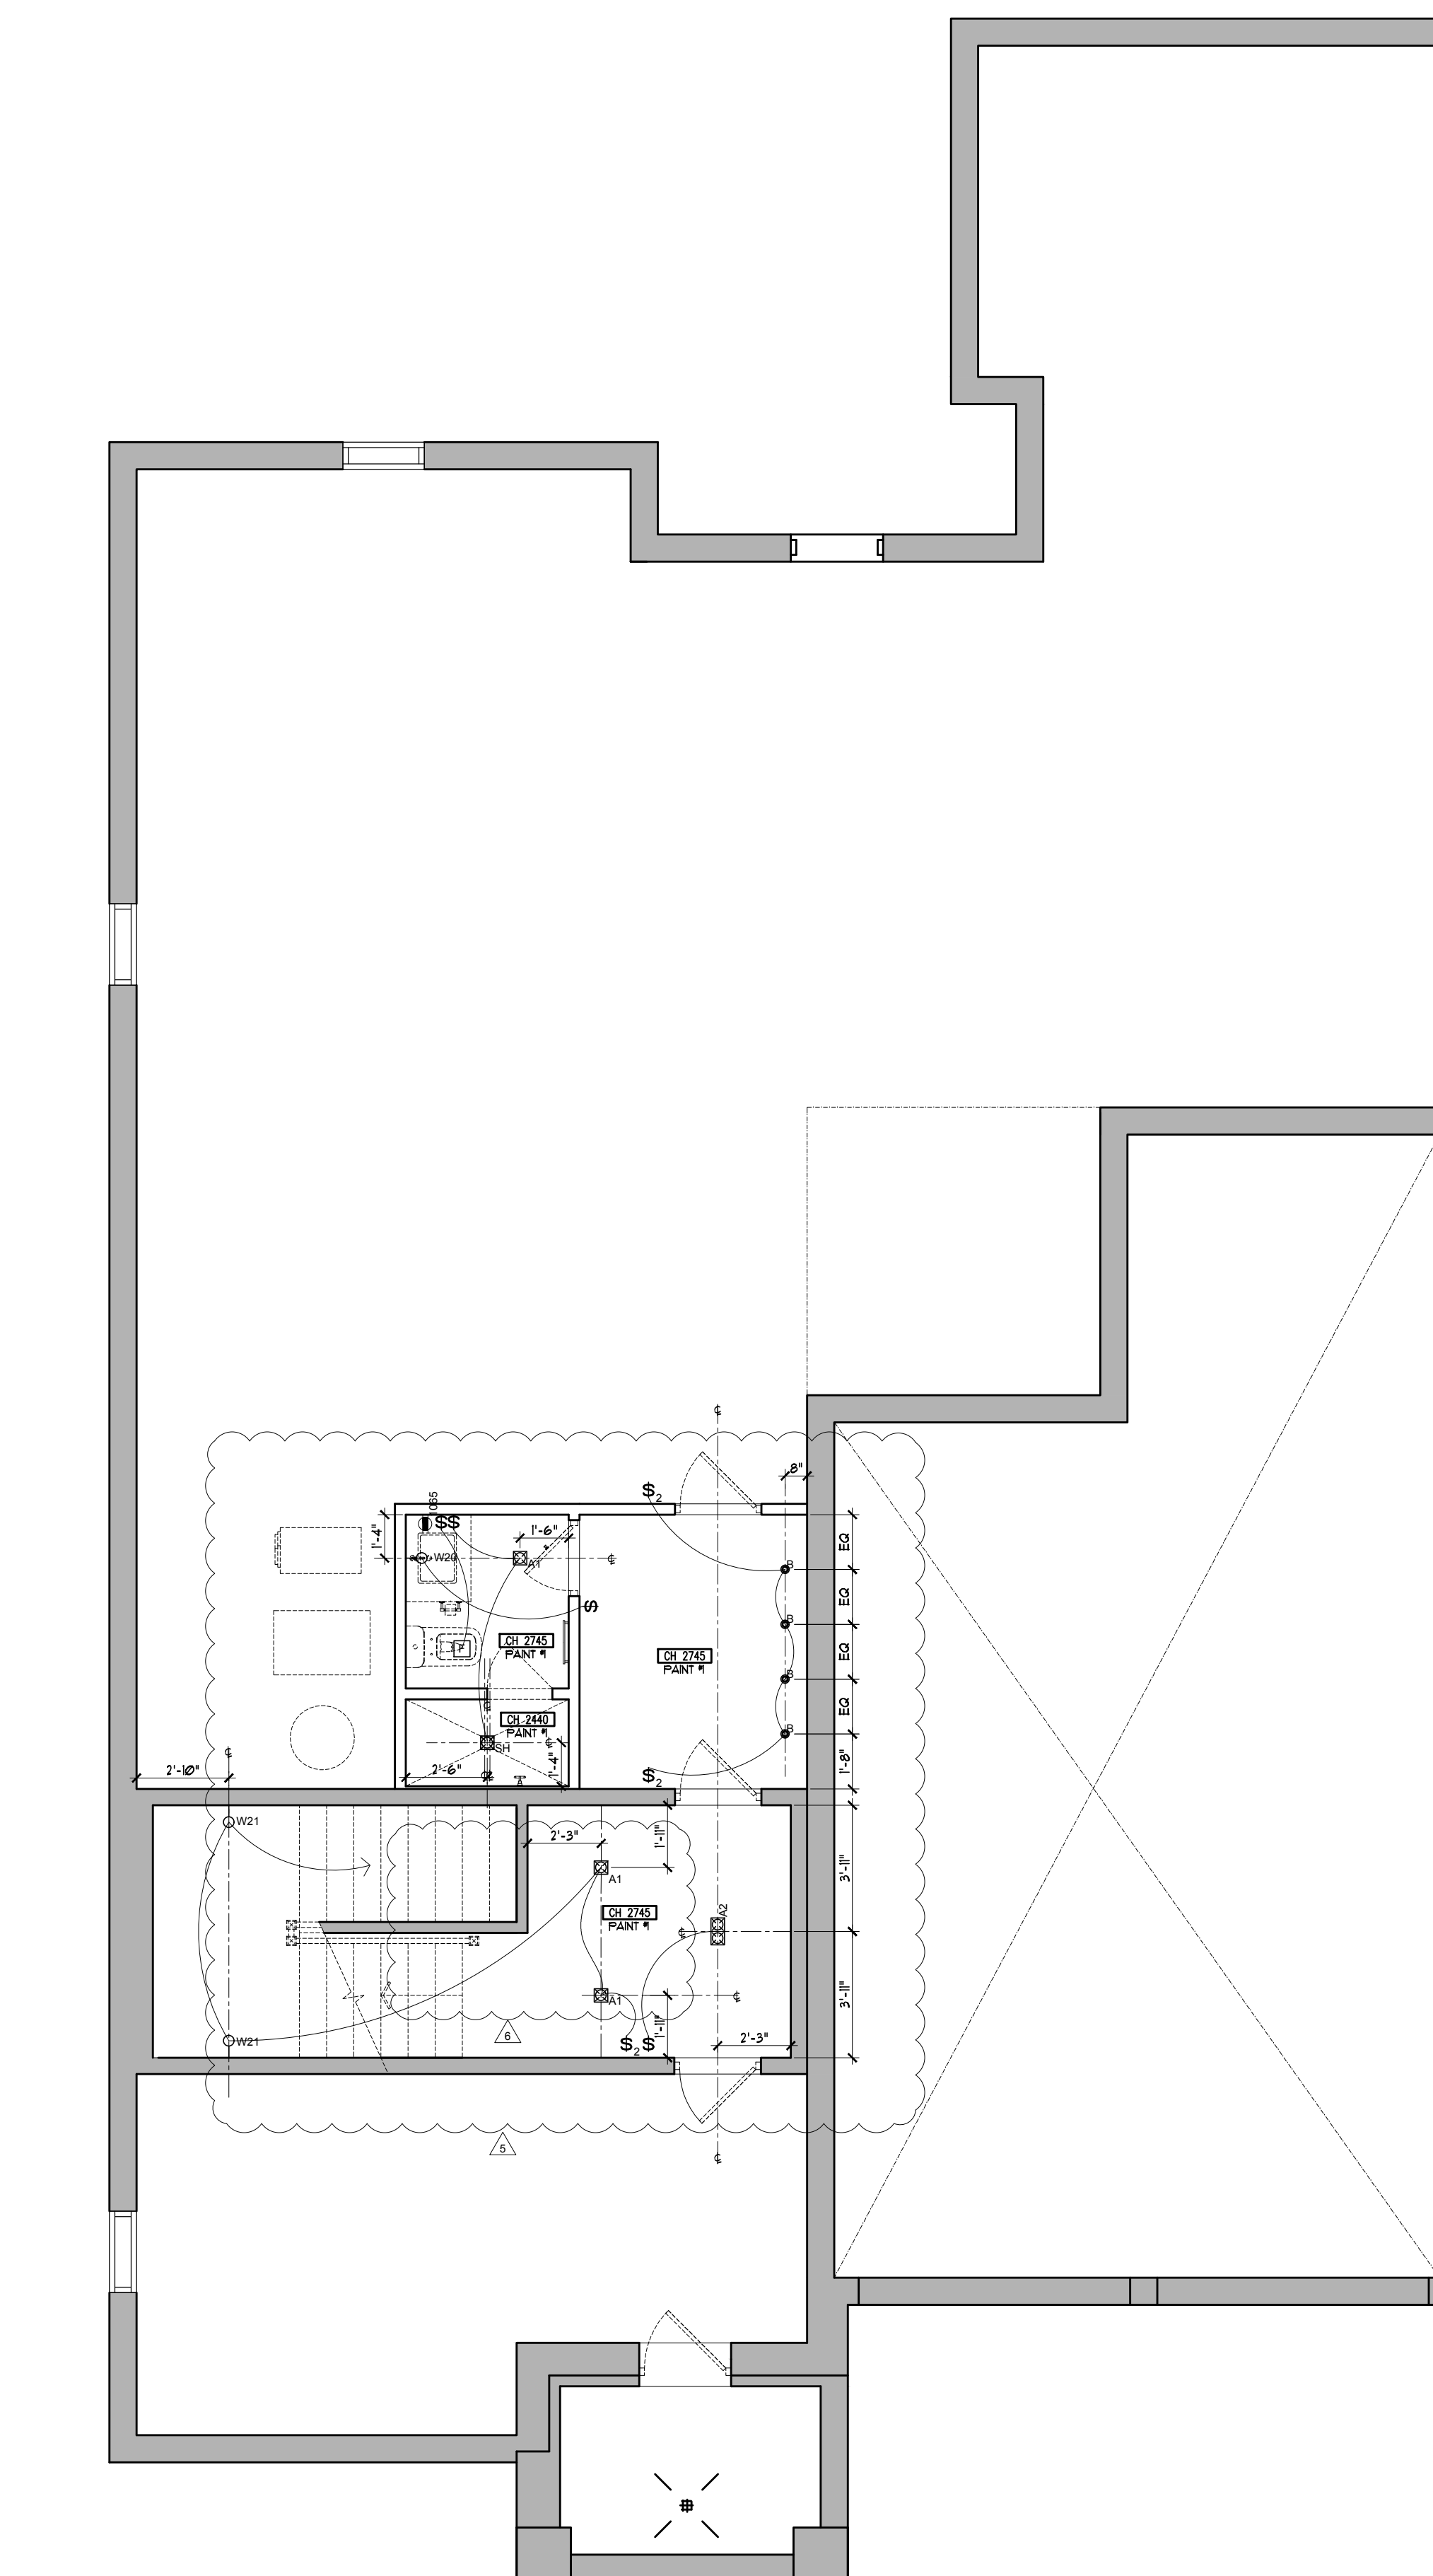

1
ID1.0.1

BASEMENT FLOOR
REFLECTIVE CEILING PLAN


SCALE: 1 : 50

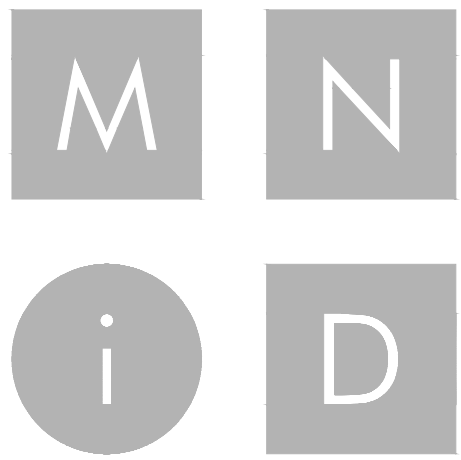

MIKE NIVEN INTERIOR DESIGN INC.
100 BROADVIEW AVE. S. 3RD FLOOR, TORONTO, CANADA M4M 3B3
TEL: 416.783.7404 • FAX: 416.783.7404

ISSUED FOR
PLUMBING &
APPLIANCES

No.	Date	Revision	Dwn	Chg
1	18/04/2019	ADJUSTED AS SHOWN	RG	MN
2	15/05/2019	ADJUSTED AS SHOWN	RG	MN
3	24/05/2019	ADJUSTED AS SHOWN	RG	MN
4	11/06/2019	ADJUSTED AS SHOWN	RG	MN

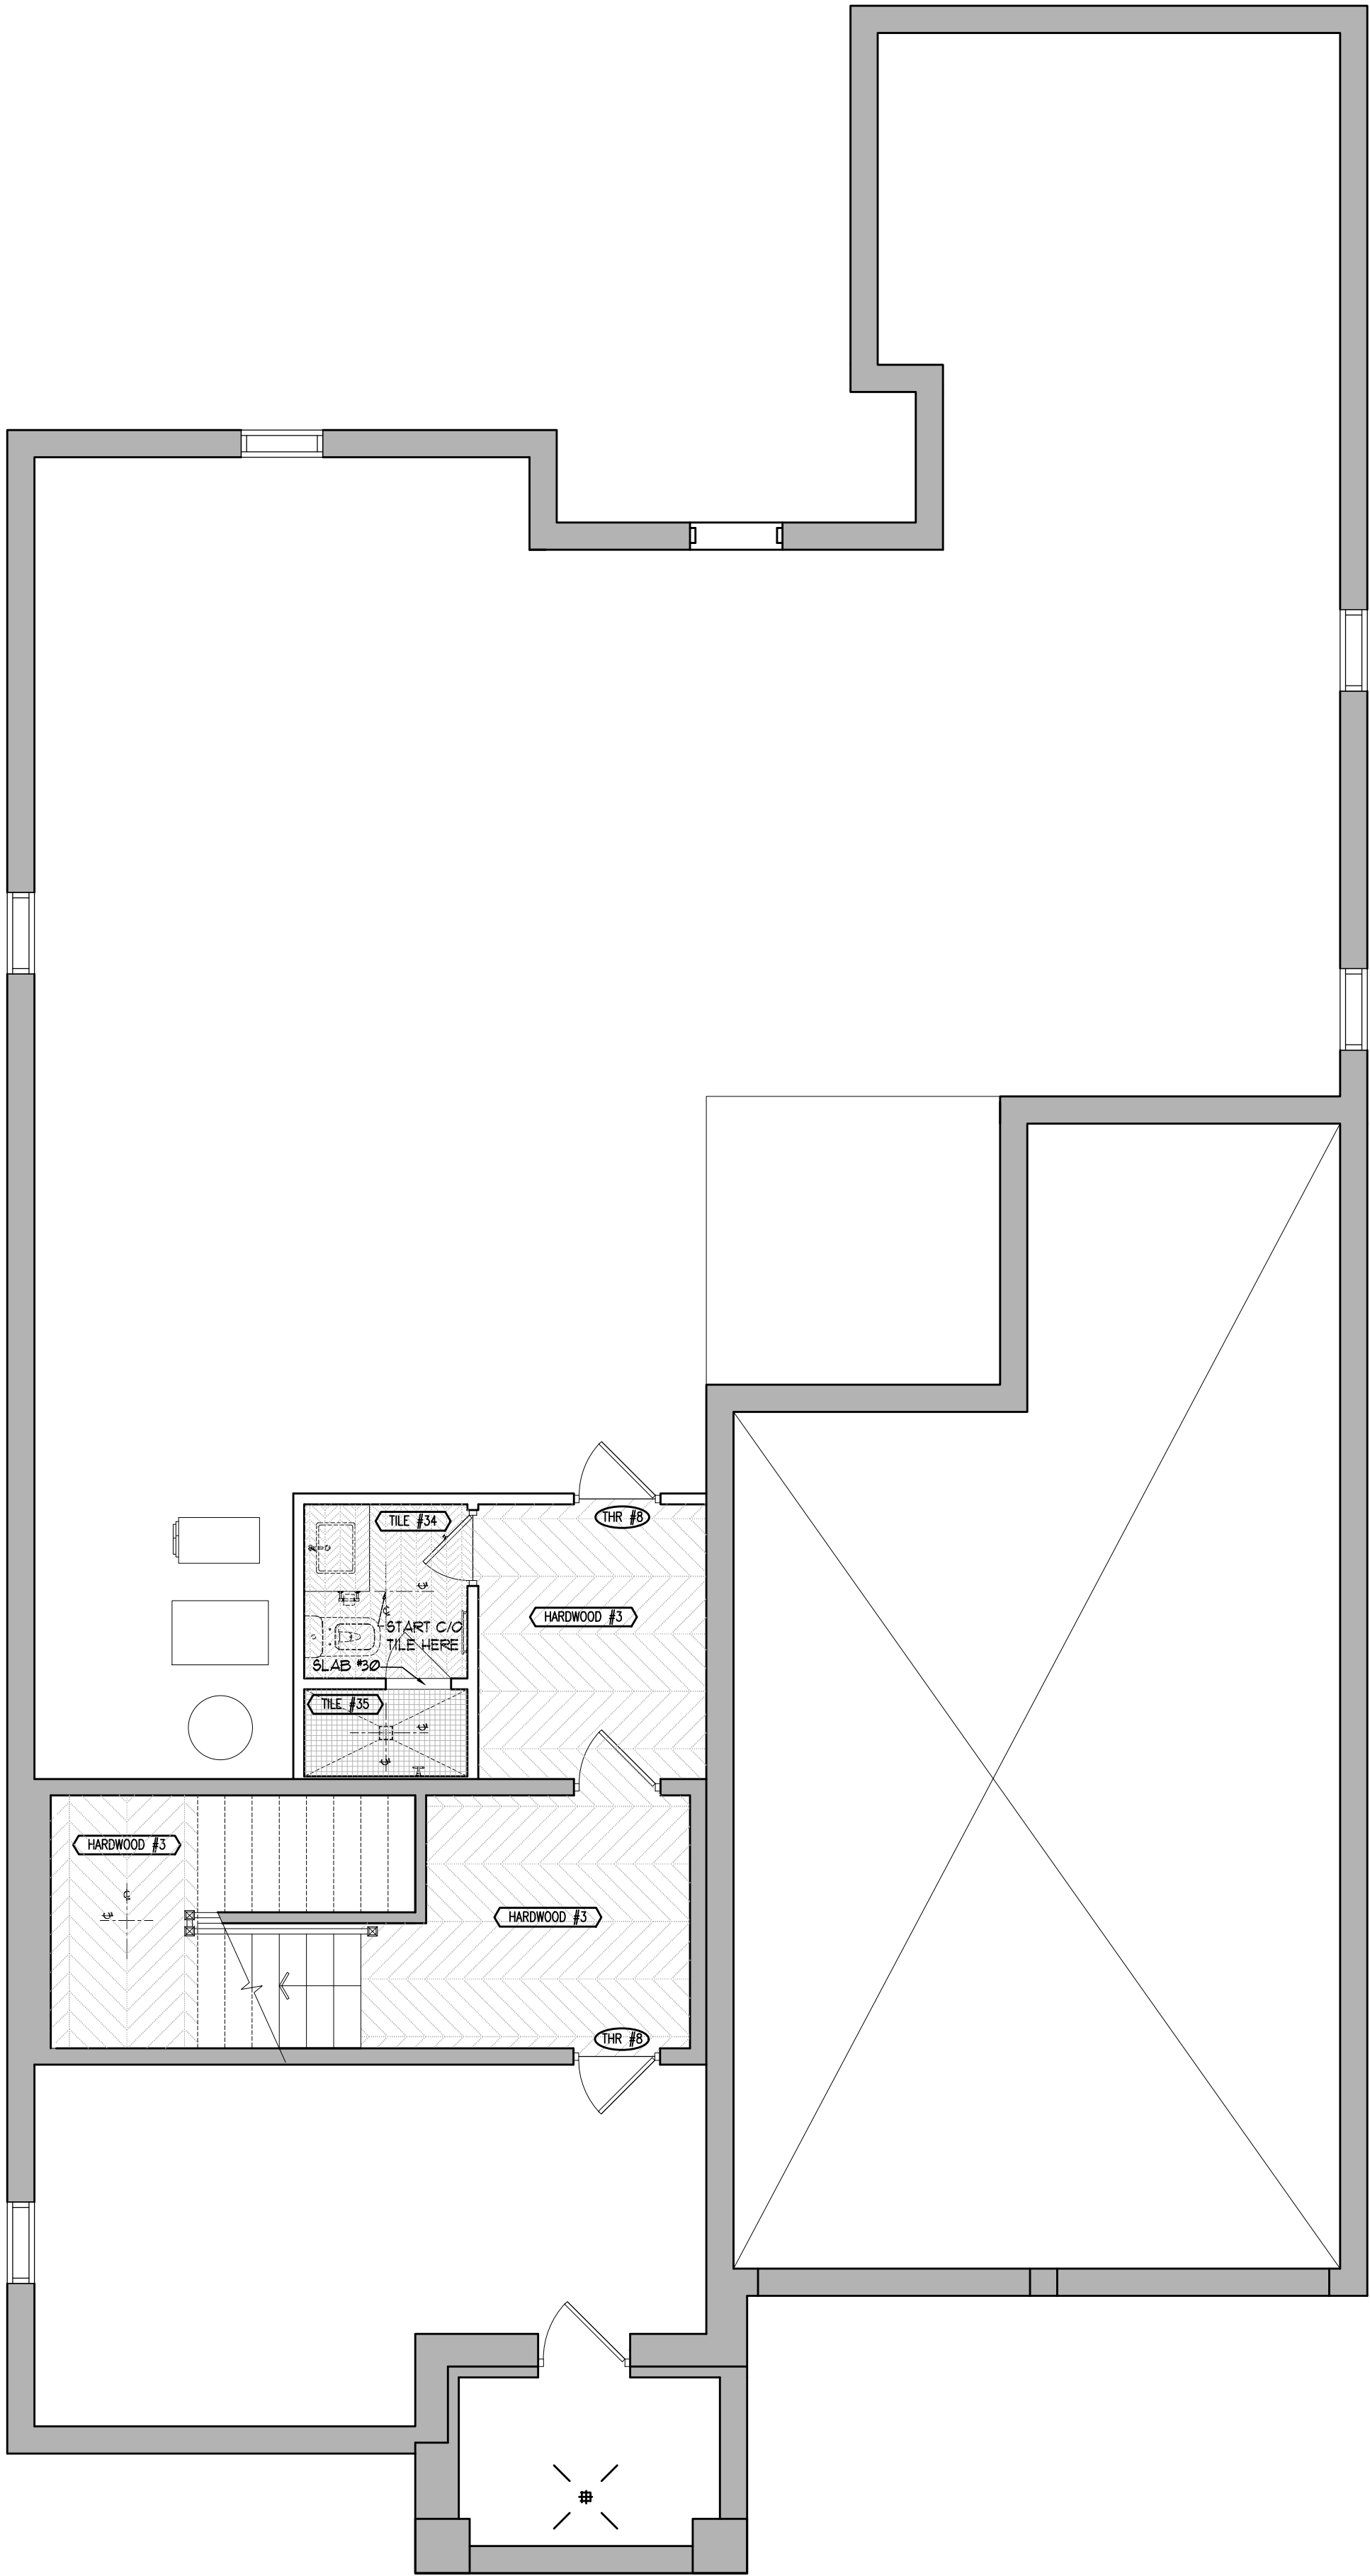

4	11/20/2019	ISSUED FOR PRICING FOR TRIM AND MILLWORK	RS	MN
3	10/22/2019	ISSUED FOR PRICING FOR GLASS AND TILES ONLY	HD	MN
2	15/05/2019	ISSUED FOR PLUMBING & APPLIANCES	RG	MN
1	18/04/2019	ISSUED FOR COORDINATION	RG	MN

No.	Date	Issue	Dwn	Chg
-----	------	-------	-----	-----

NOTE: DO NOT SCALE DRAWINGS
It is the contractor's responsibility to verify all specifications and dimensions and report any discrepancies to the designer prior to construction. Materials may not be substituted without designer's written approval.



PROJECT:
PINEVALLEY
KNIGHTSWOOD, LOT 93

GOLDPARK HOMES
CONCORD, ON



DRAWING:

FINISHES PLAN

DESIGNER'S:

MIKE NIVEN

DRAWN BY:

M-Tec Inc.

DATE:

FEB 2019

SCALE:

1:50

PROJECT NO:

2018-10


ID
1.0.2

ISSUED FOR
PLUMBING &
APPLIANCES

No.	Date	Revision	D'tm	Ch'd
1	18/04/2019	ADJUSTED AS SHOWN	RG	MN
2	15/05/2019	ADJUSTED AS SHOWN	RG	MN
3	24/06/2019	ADJUSTED AS SHOWN	RG	MN
4	11/06/2019	ADJUSTED AS SHOWN	RG	MN
5	07/10/2019	CHANGE NOTICE #6	ND	MN
6	10/03/2019	CHANGE NOTICE #3	HV	MN
7	11/20/2019	CHANGE NOTICE #9	RS	MN

4	11/20/2019	ISSUED FOR PRICING FOR TRIM AND MILLWORK	RS	MN
3	10/22/2019	ISSUED FOR PRICING FOR SLABS AND TILES ONLY	HD	MN
2	10/06/2019	ISSUED FOR PLUMBING & APPLIANCES	RG	MN
1	10/04/2019	ISSUED FOR COORDINATION	RG	MN

NOTE: DO NOT SCALE DRAWINGS
It is the contractor's responsibility to verify all specifications and dimensions and report any discrepancies to the designer prior to construction. Materials may not be substituted without designer's written approval.

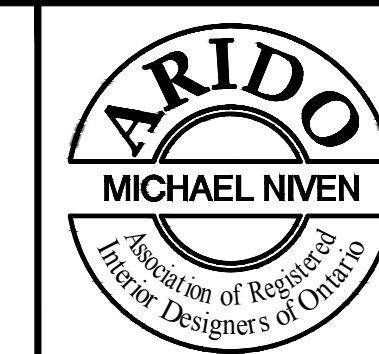

PROJECT:
PINEVALLEY
KNIGHTSWOOD, LOT 93
GOLDPARK HOMES
CONCORD, ON

DRAWING:

PARTITION PLAN

DESIGNER(S):

DRAWN BY:
M-Tec Inc.

DATE:


100

SCALE:

PROJECT NO.

	ID
	1.1.0




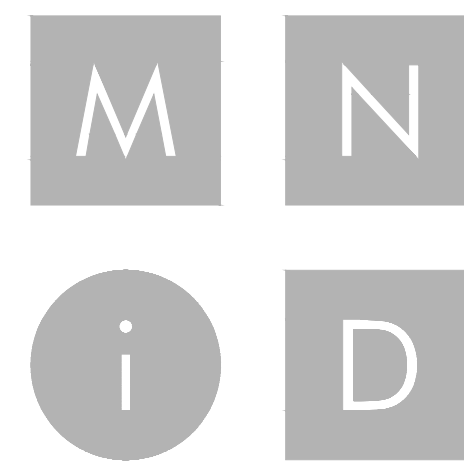


MIKE NIVEN INTERIOR DESIGN INC.
100 BROADVIEW AVE. S. 3RD FLOOR, TORONTO, CANADA M4M 3B3
TEL: 416.763.7404 • FAX: 416.763.7404

ISSUED FOR
PLUMBING &
APPLIANCES

No.	Date	Revision	Drawn	CHK
1	18/04/2019	ADJUSTED AS SHOWN	RG	MM
2	15/05/2019	ADJUSTED AS SHOWN	RG	MM
3	24/05/2019	ADJUSTED AS SHOWN	RG	MM
4	11/06/2019	ADJUSTED AS SHOWN	RG	MM
5	07/10/2019	CHANGE NOTICE #1	WV	MM
6	11/20/2019	CHANGE NOTICE #1	RS	MM

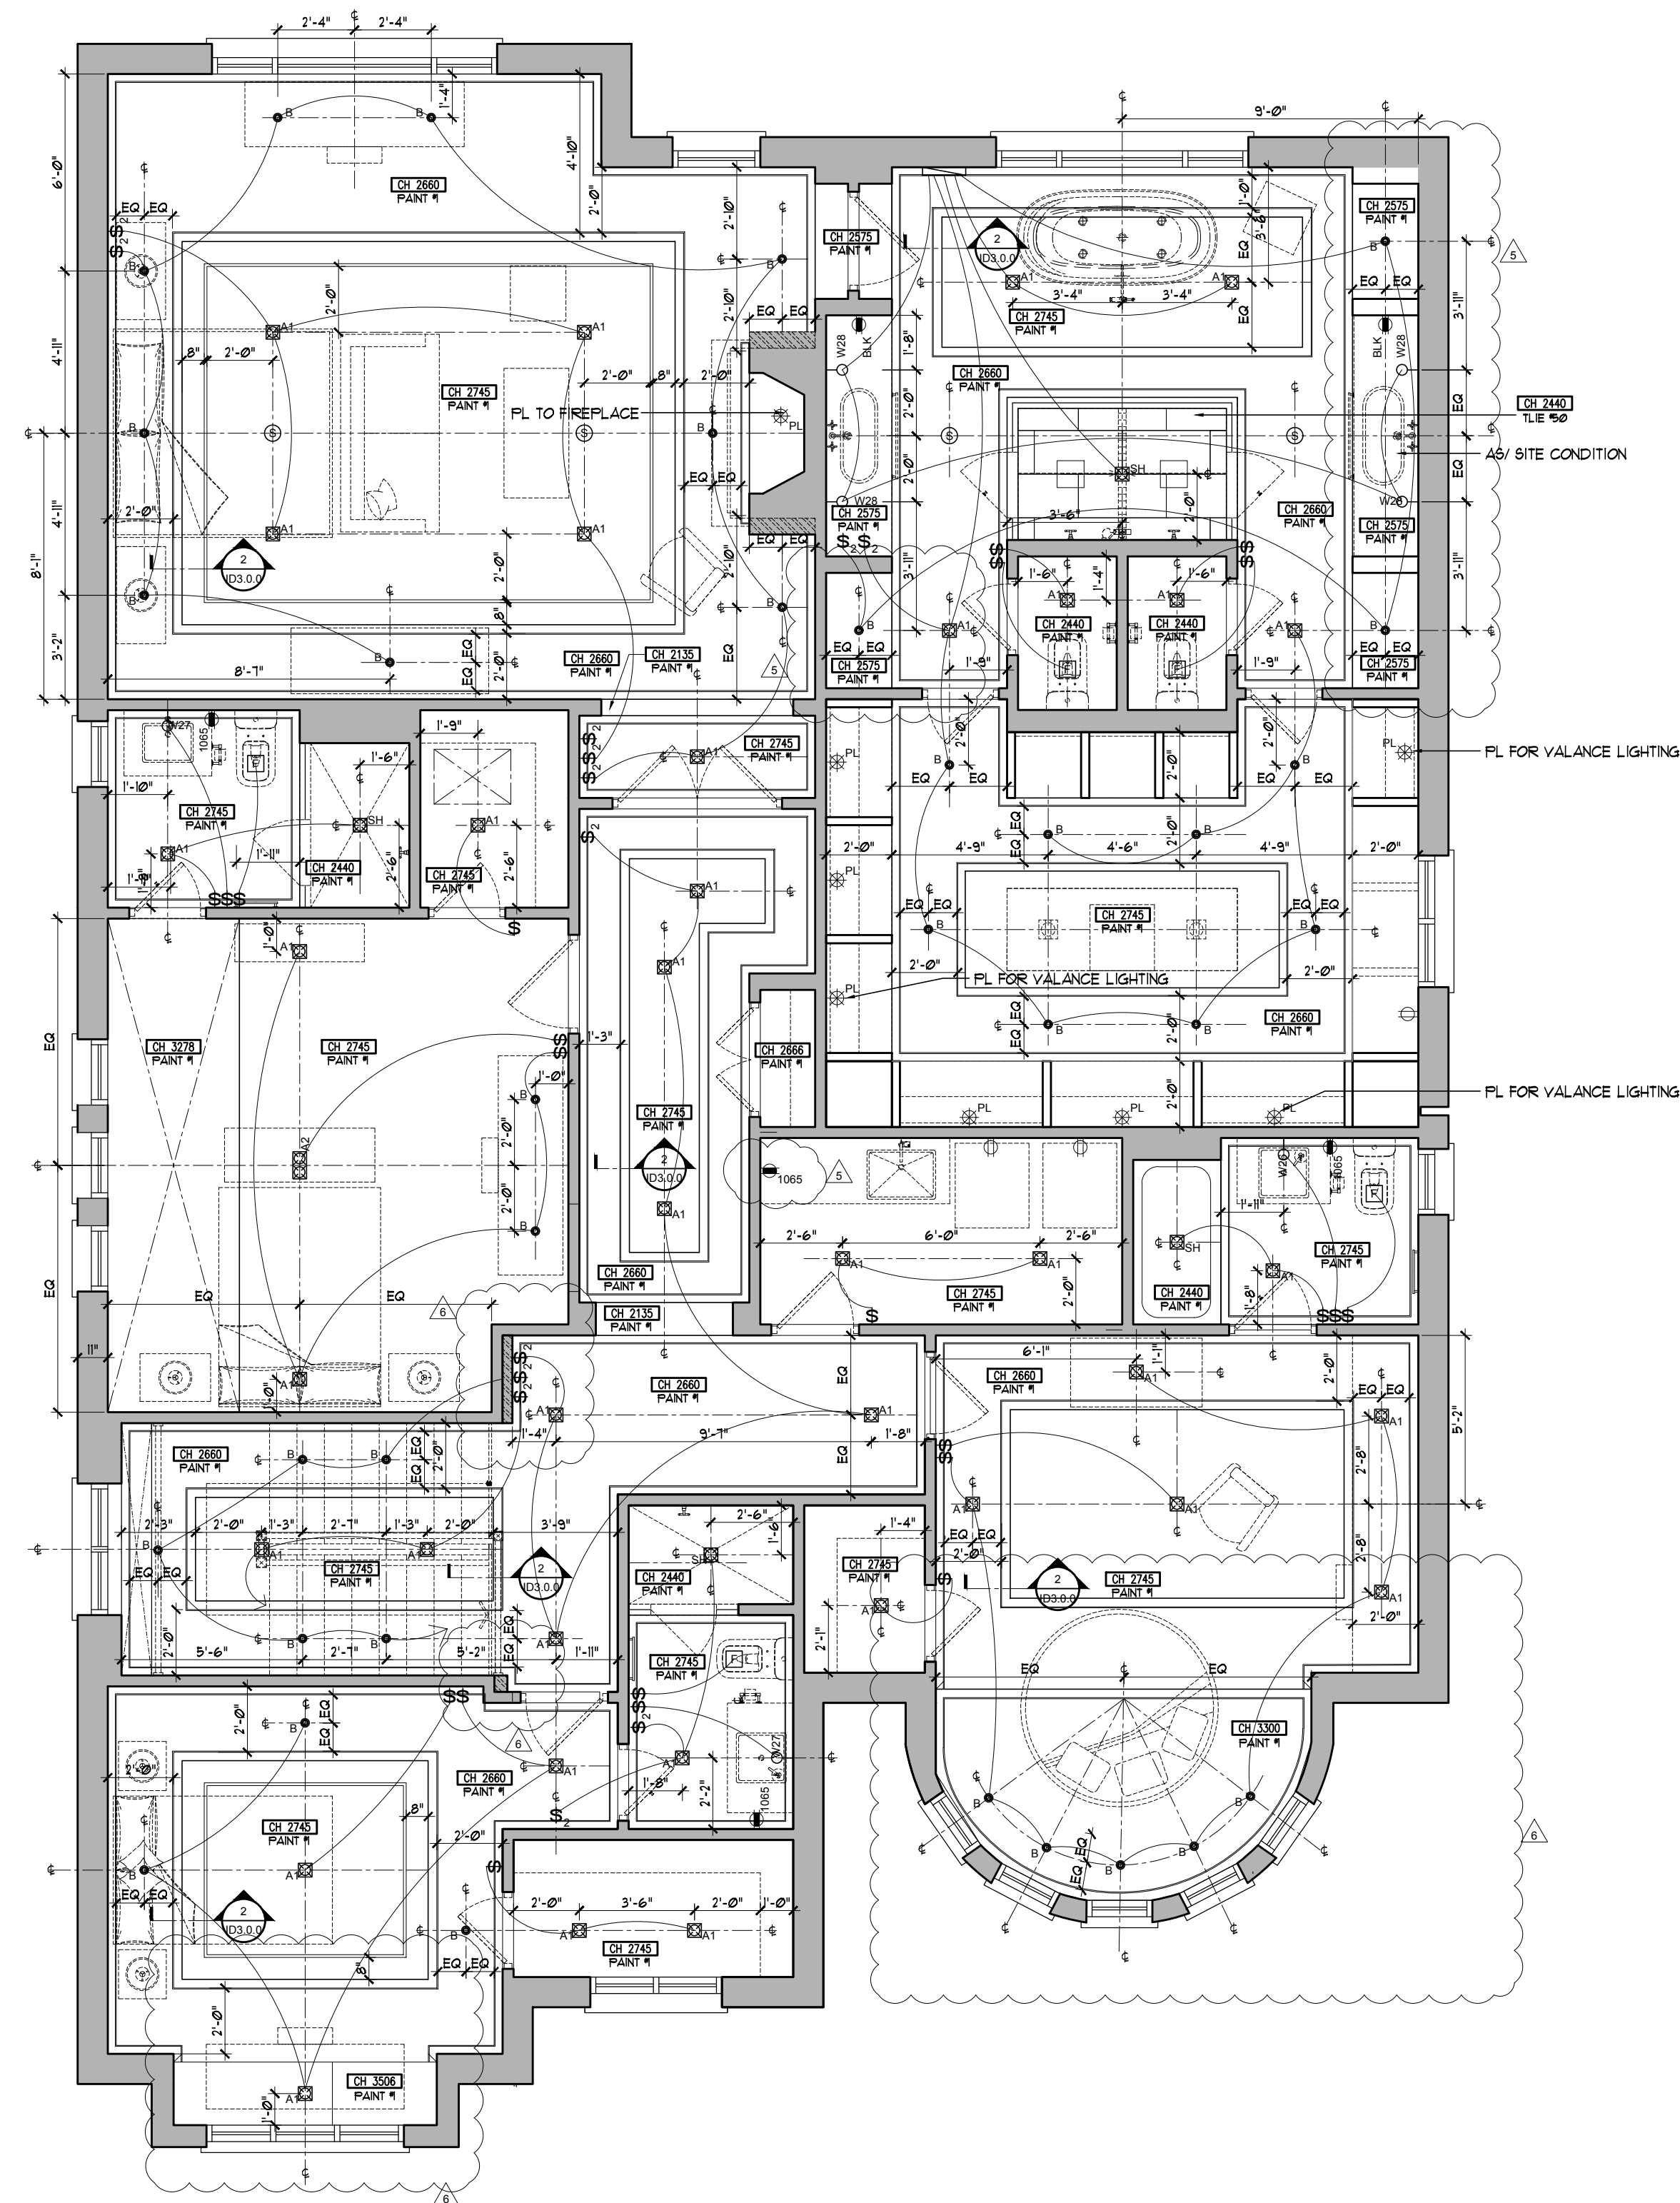

SECOND FLOOR
REFLECTIVE CEILING PLAN
SCALE: 1/8" = 1'-0"

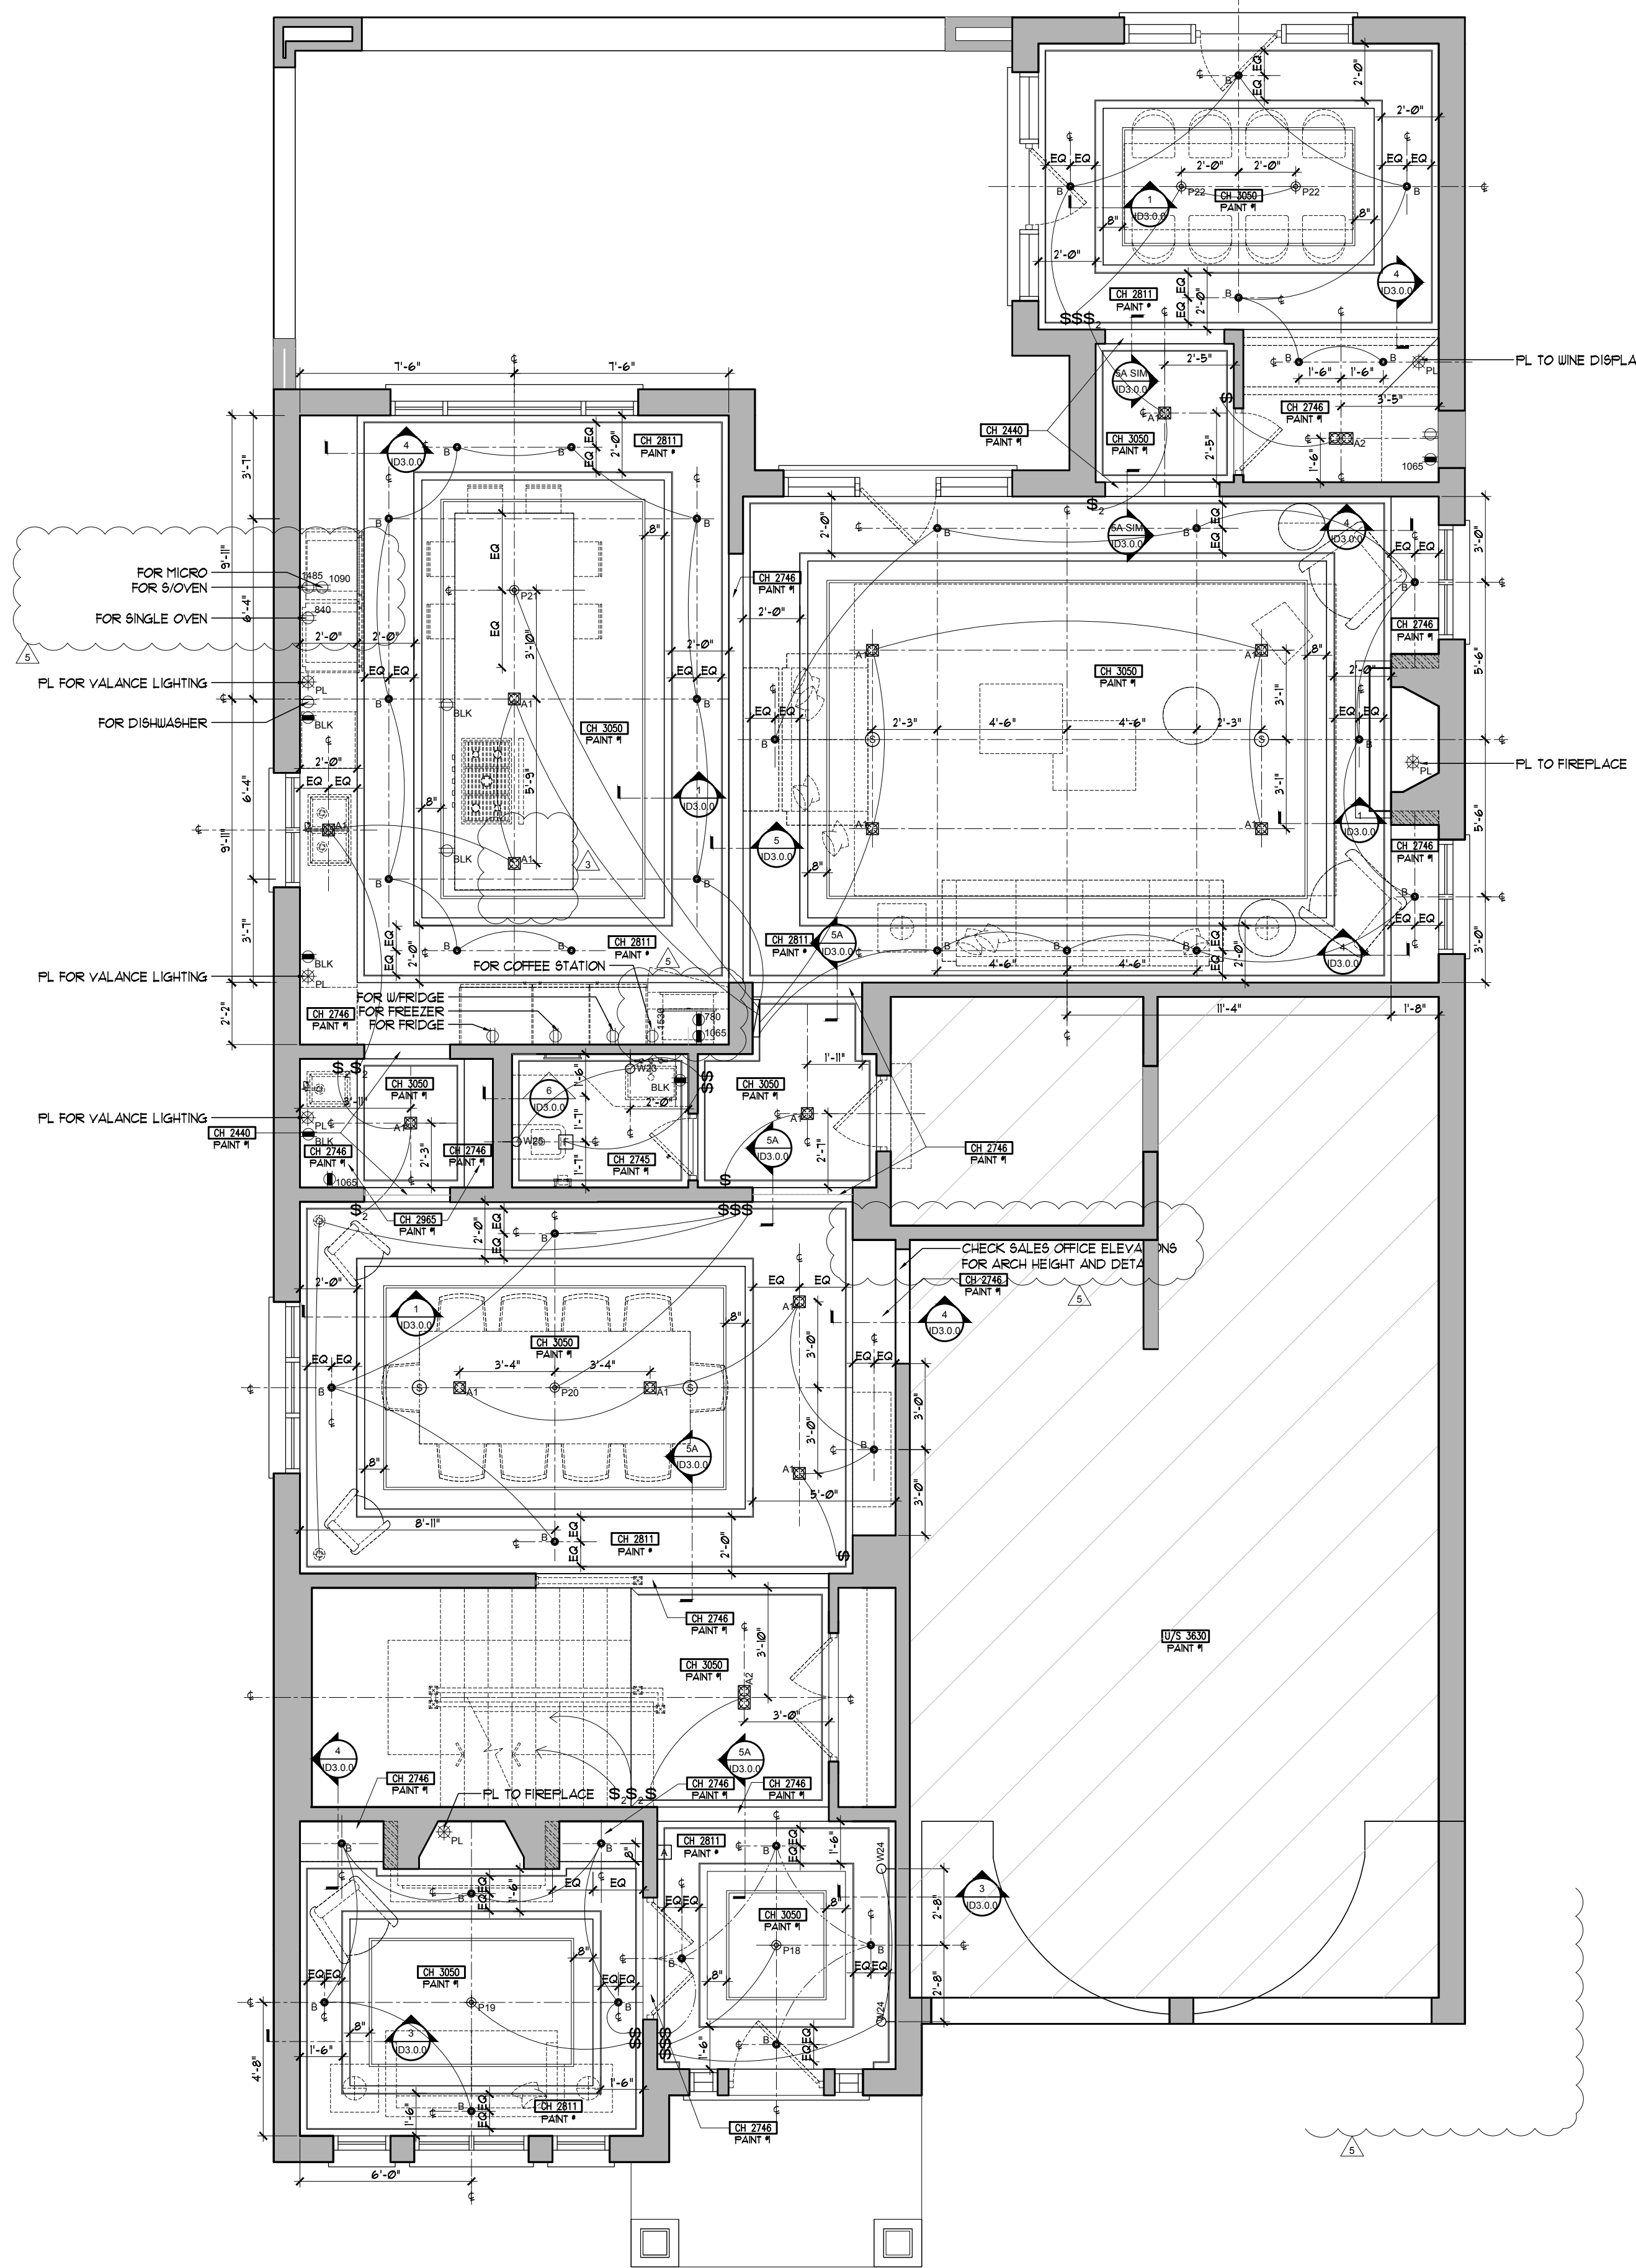

FIRST FLOOR
REFLECTIVE CEILING PLAN
SCALE: 1/8" = 1'-0"

4	11/20/2019	ISSUED FOR PRICING FOR TRIM AND MILLWORK	RS	MM
3	10/22/2019	ISSUED FOR PRICING FOR GLASS AND TILES ONLY	HD	MM
2	15/05/2019	ISSUED FOR PLUMBING & APPLIANCES	RG	MM
1	18/04/2019	ISSUED FOR COORDINATION	RG	MM

No.	Date	Issue	Drawn	CHK
-----	------	-------	-------	-----

NOTE: DO NOT SCALE DRAWINGS
It is the contractor's responsibility to verify all specifications and dimensions and report any discrepancies to the designer prior to construction. Materials may not be substituted without designer's written approval.




PROJECT:
PINEVALLEY
KNIGHTSWOOD, LOT 93

GOLDPARK HOMES
CONCORD, ON

DRAWING:
REFLECTIVE CEILING PLAN

DESIGNER'S:
MIKE NIVEN
DRAWN BY:
M-Tec Inc.
DATE:
FEB 2019
SCALE:
1/8" = 1'-0"
PROJECT NO:
2018-10


ID
1.1.1

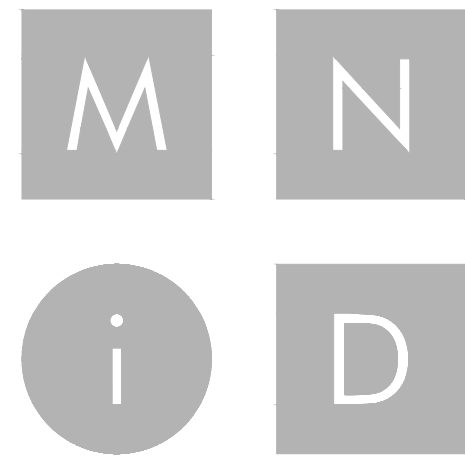


MIKE NIVEN INTERIOR DESIGN INC.
100 BROADVIEW AVE. S. 3RD FLOOR, TORONTO, CANADA M4M 3B3
TEL: 416.783.7404 • FAX: 416.783.7404

ISSUED FOR
PLUMBING &
APPLIANCES

No.	Date	Revision	Drawn	CHK
1	18/04/2019	ADJUSTED AS SHOWN	RG	MM
2	15/05/2019	ADJUSTED AS SHOWN	RG	MM
3	24/05/2019	ADJUSTED AS SHOWN	RG	MM
4	11/06/2019	ADJUSTED AS SHOWN	RG	MM
5	11/06/2019	CHANGE NOTICE #9	RS	MM

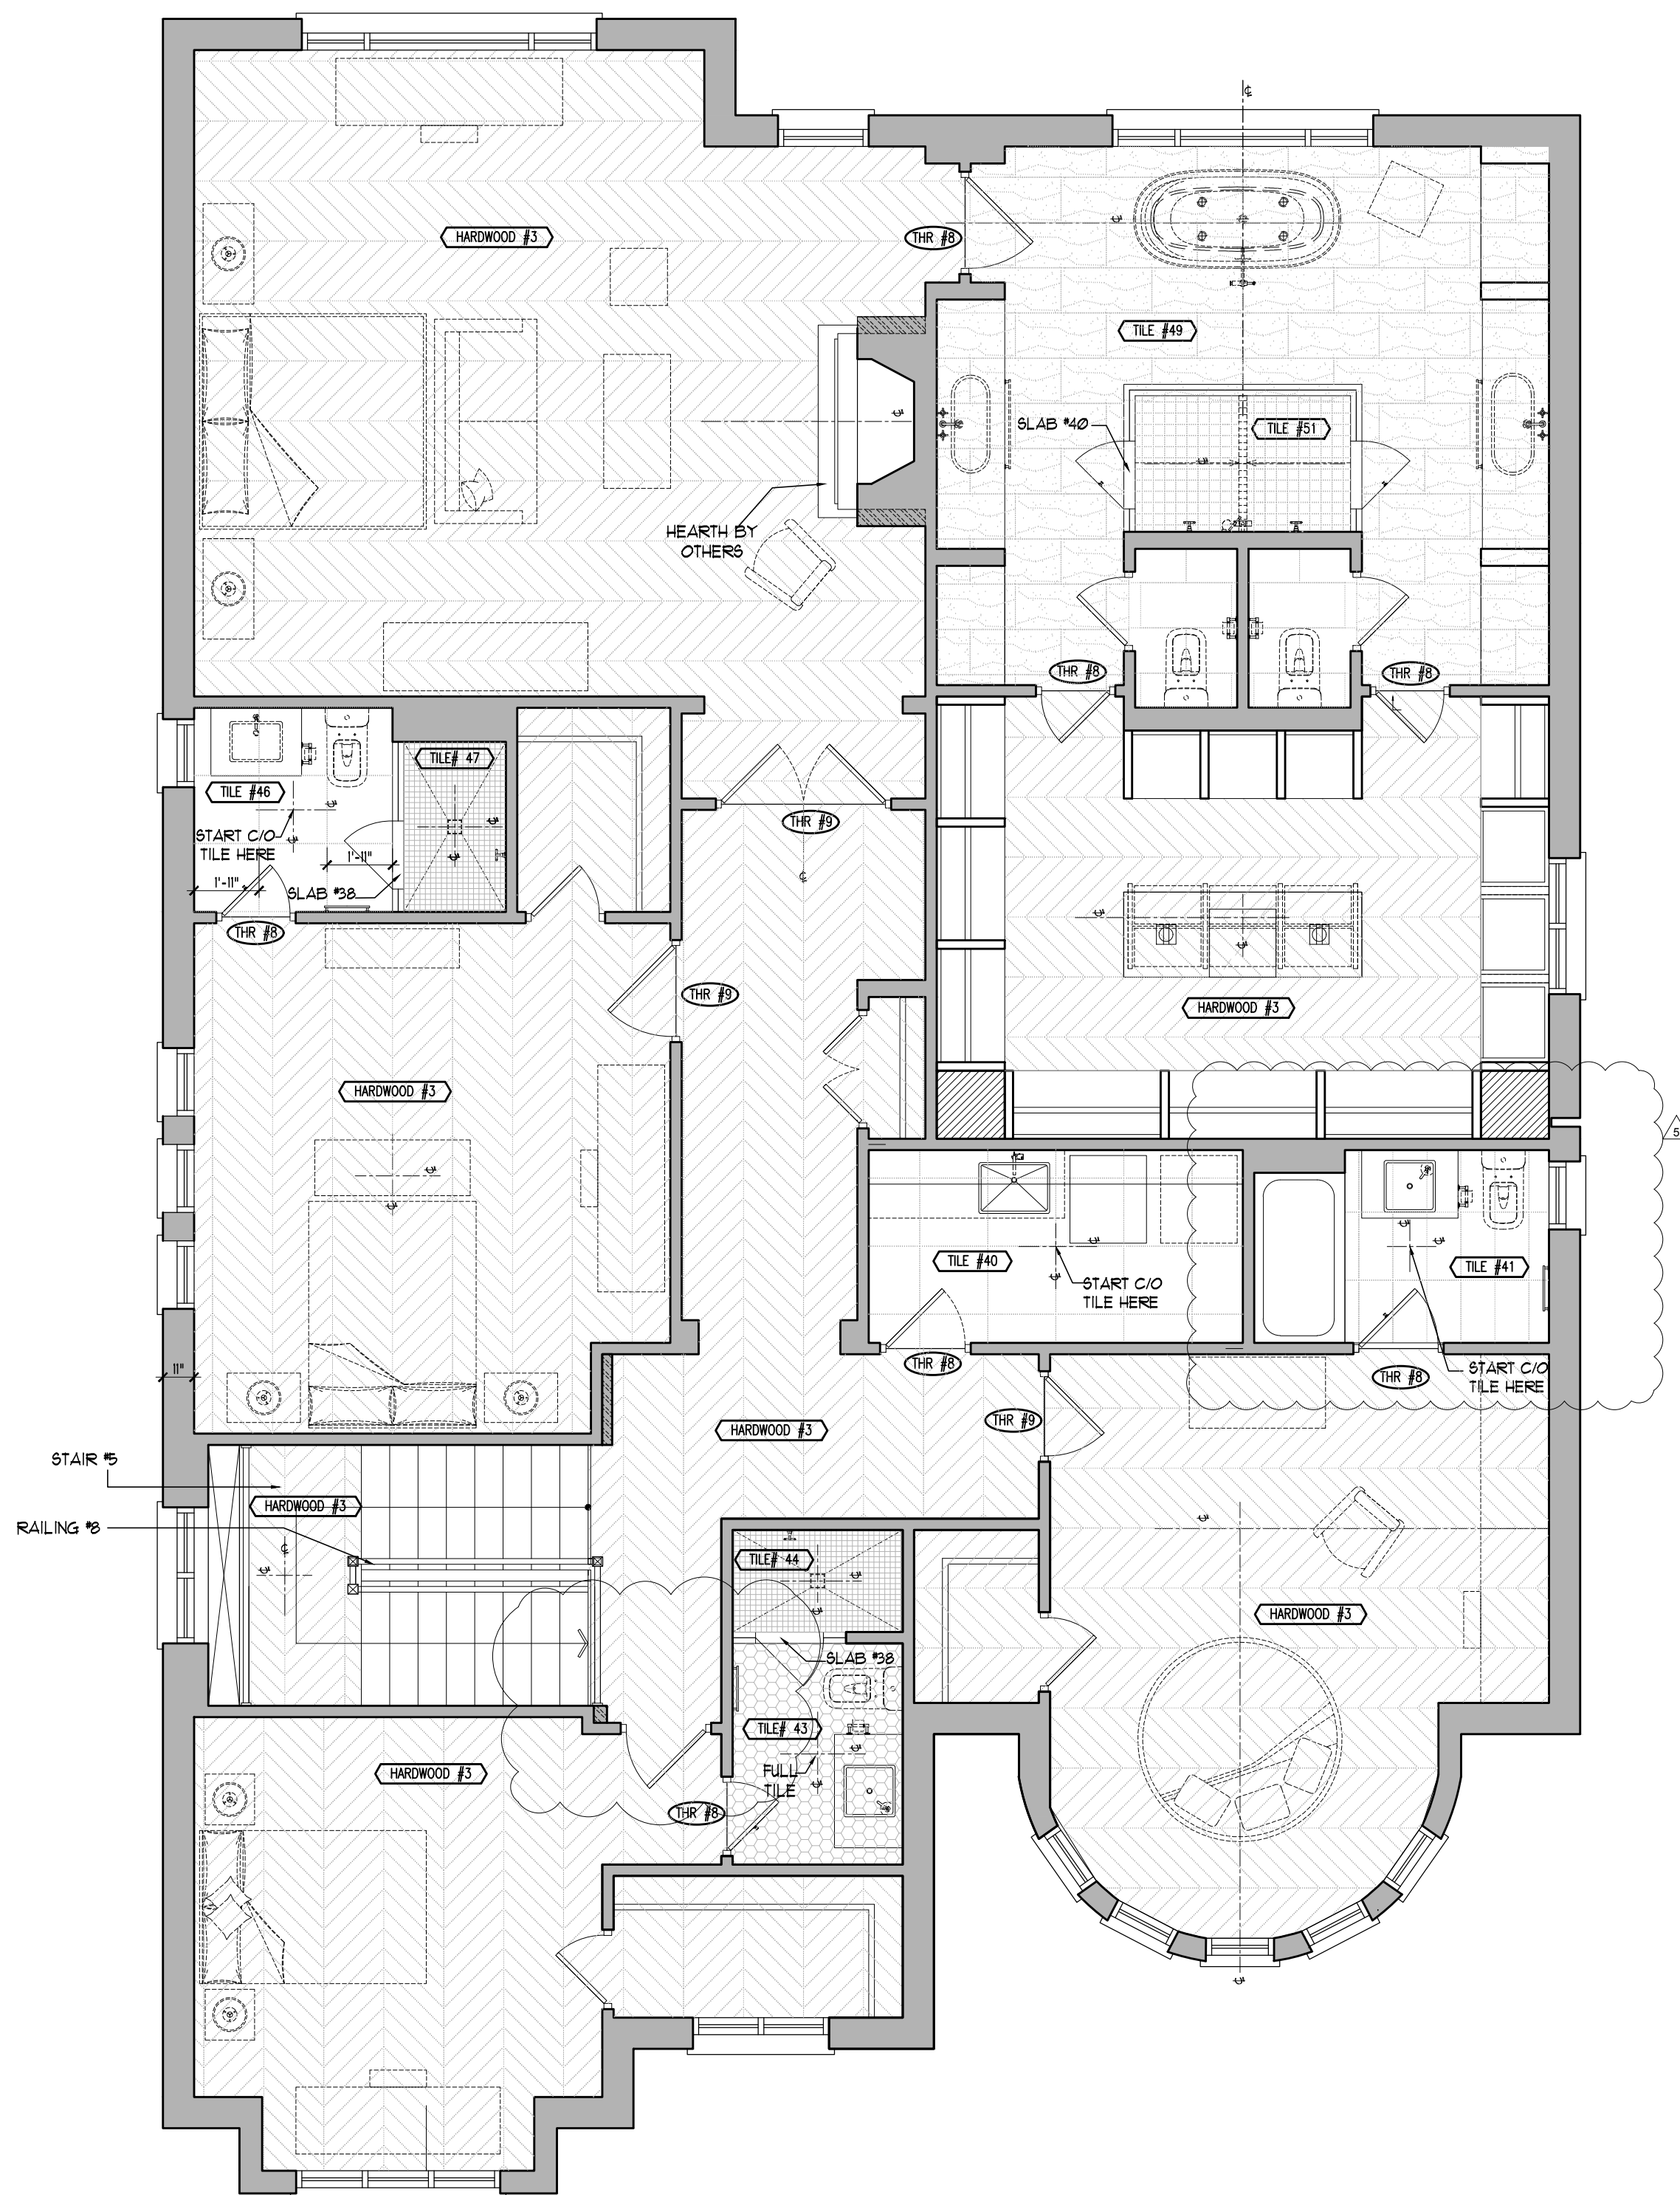

2 SECOND FLOOR
FINISHES PLAN
DT 1.2 SCALE: 1:50

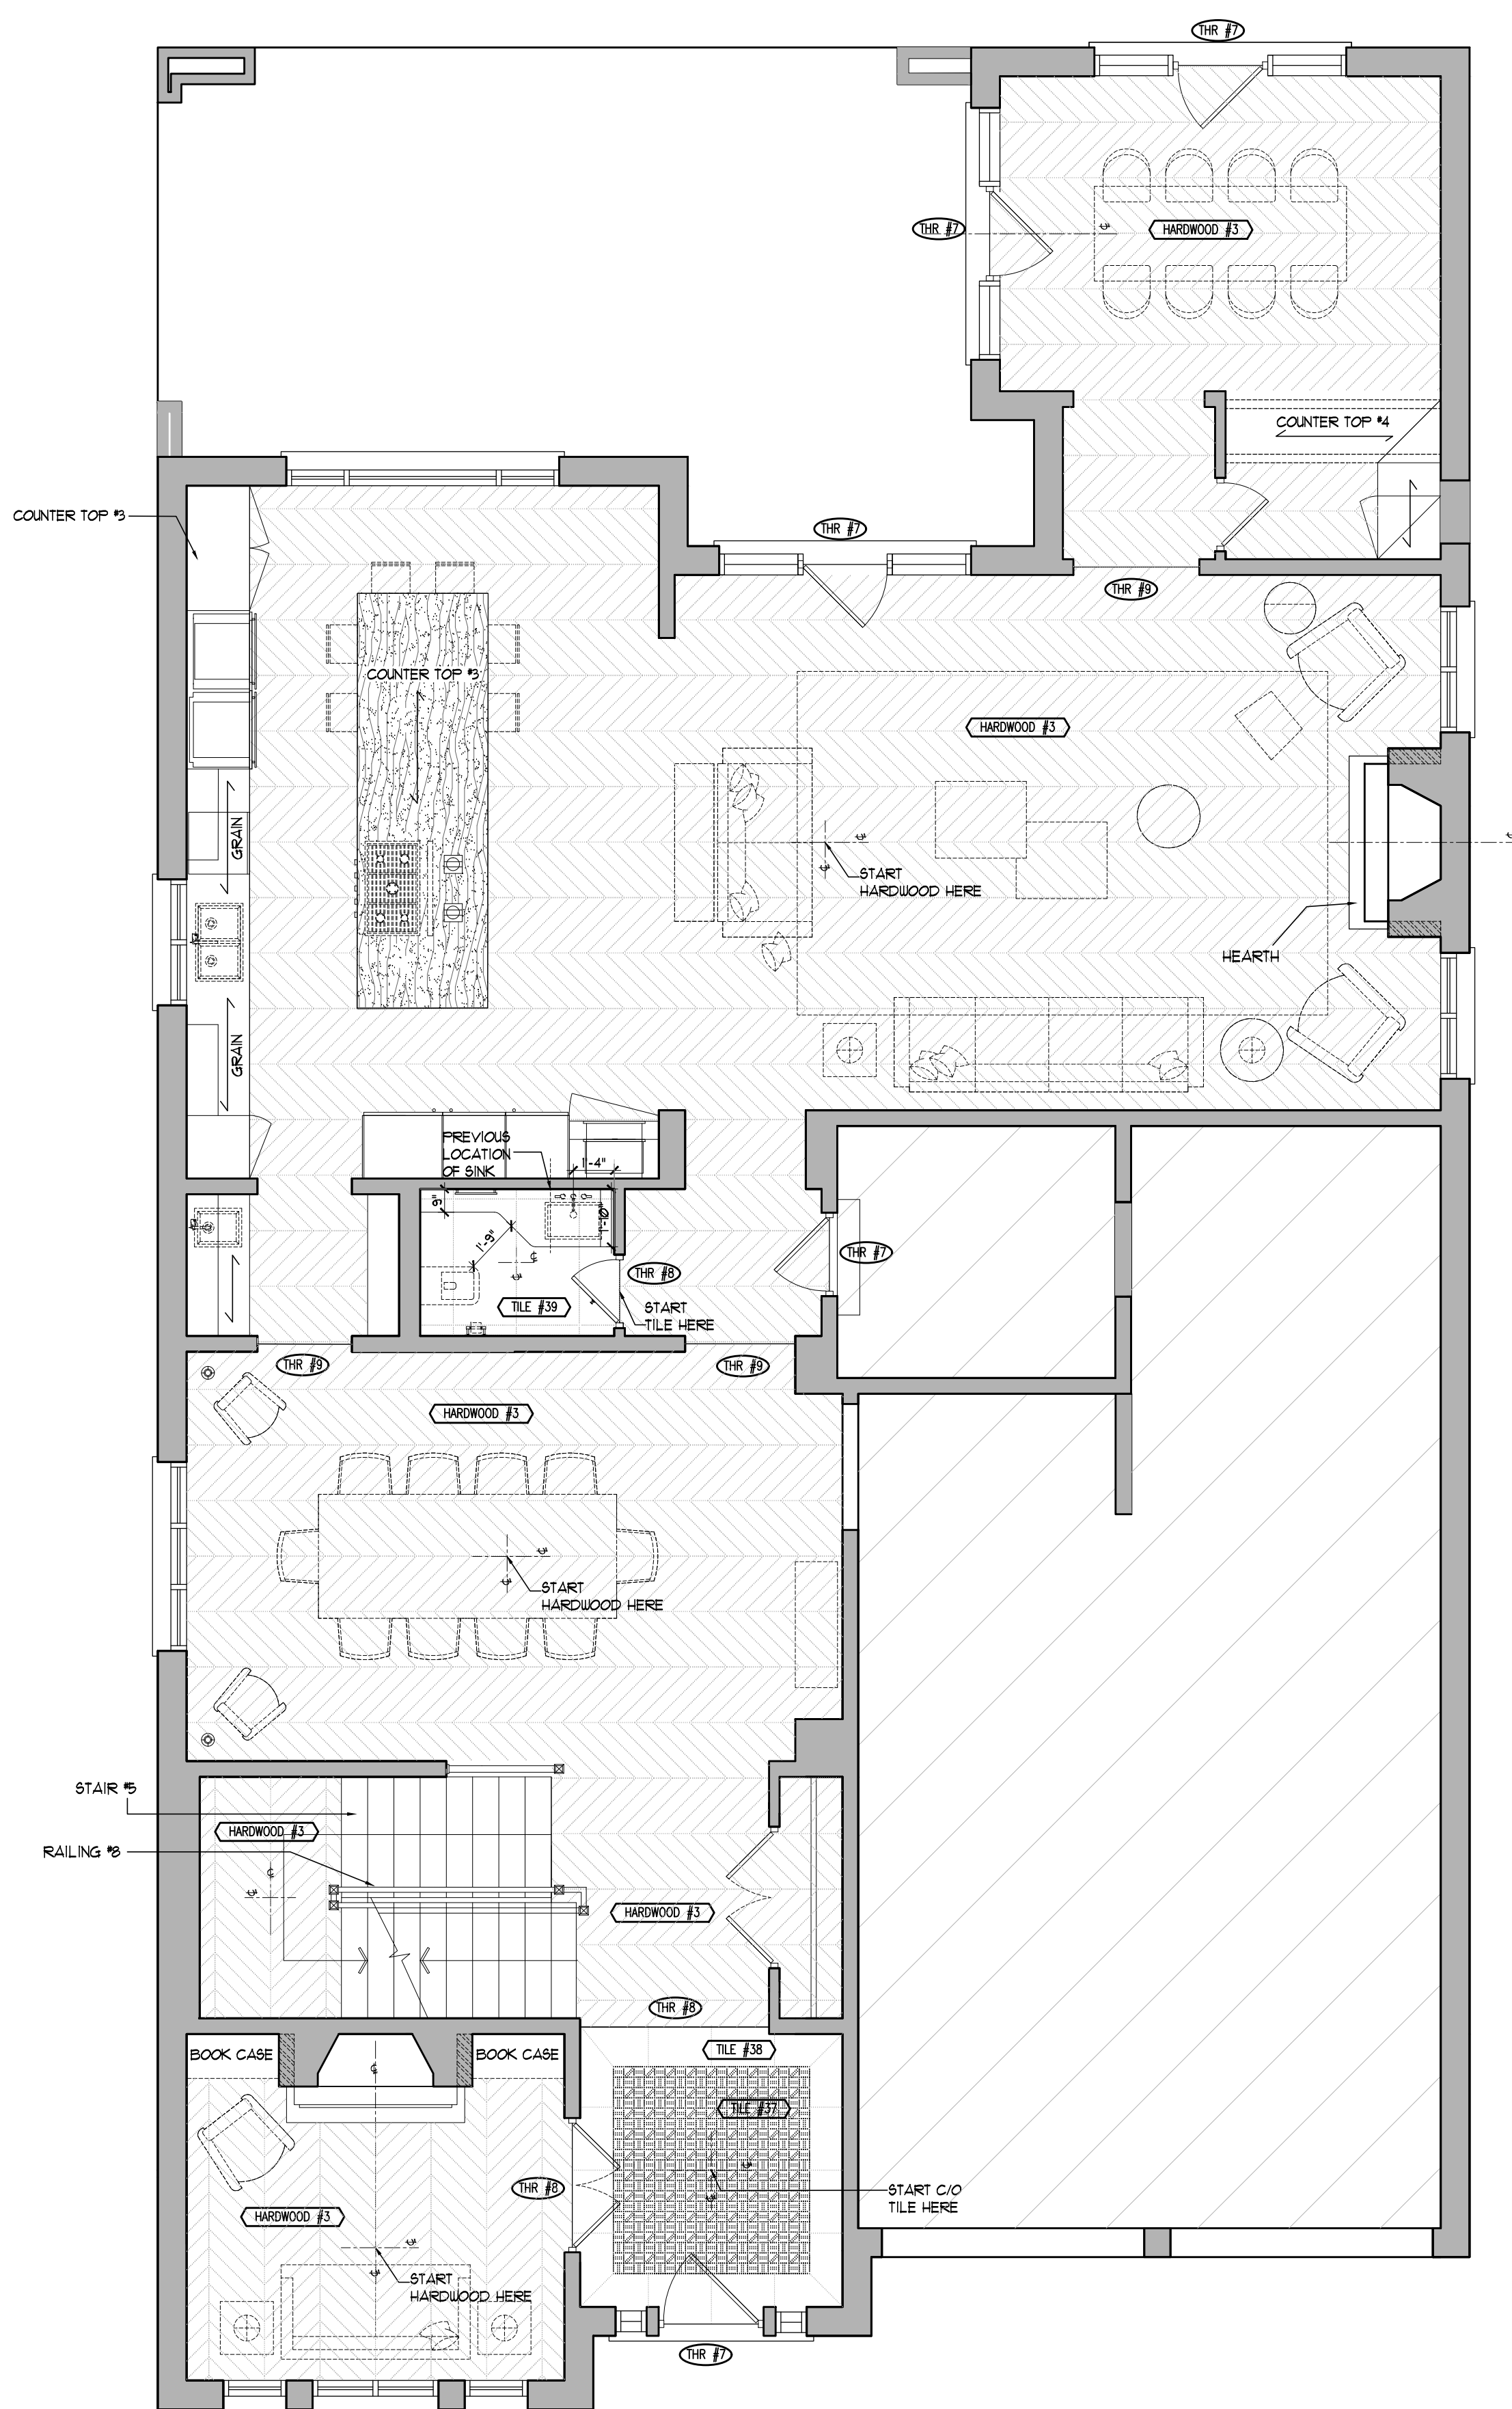

1 FIRST FLOOR
FINISHES PLAN
DT 1.2 SCALE: 1:50

4	11/02/2019	ISSUED FOR PRICING FOR TRIM AND MILLWORK	RS	MM
3	10/22/2019	ISSUED FOR PRICING FOR SLABS AND TILES ONLY	HD	MM
2	15/05/2019	ISSUED FOR PLUMBING & APPLIANCES	RG	MM
1	18/04/2019	ISSUED FOR COORDINATION	RG	MM

No.	Date	Issue	Drawn	CHK
-----	------	-------	-------	-----

NOTE: DO NOT SCALE DRAWINGS
It is the contractor's responsibility to verify all specifications and dimensions and report any discrepancies to the designer prior to construction. Materials may not be substituted without designer's written approval.



PROJECT:
PINEVALLEY
KNIGHTSWOOD, LOT 93
GOLDPARK HOMES
CONCORD, ON



DRAWING:

FINISHES PLAN

DESIGNER'S

DRAWN BY:

M-Tec Inc.

DATE:

FEB 2019


SCALE:

1:50

PROJECT NO:

2018-10




ID
1.1.2

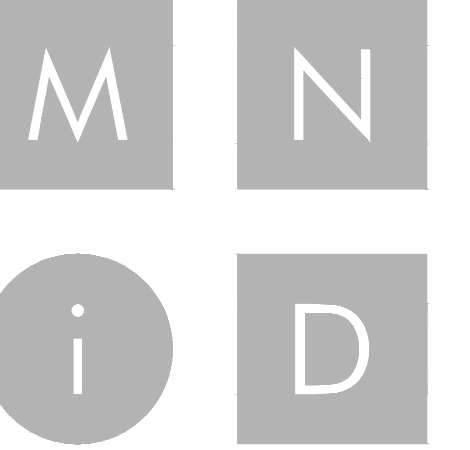

MIKE NIVEN INTERIOR DESIGN INC.
100 BROADVIEW AVE. S. 3RD FLOOR, TORONTO, ONT. M6M 3B3
TEL: 416-763-7404 • FAX: 416-763-7404

ISSUED FOR
PLUMBING &
APPLIANCES

No.	Date	Revision	By	CHK
1	18/04/2019	ADJUSTED AS SHOWN	RG	MN
2	15/05/2019	ADJUSTED AS SHOWN	RG	MN
3	24/05/2019	ADJUSTED AS SHOWN	RG	MN
4	11/06/2019	ADJUSTED AS SHOWN	RG	MN
5	11/06/2019	CHANGE NOTICE #9	RS	MN

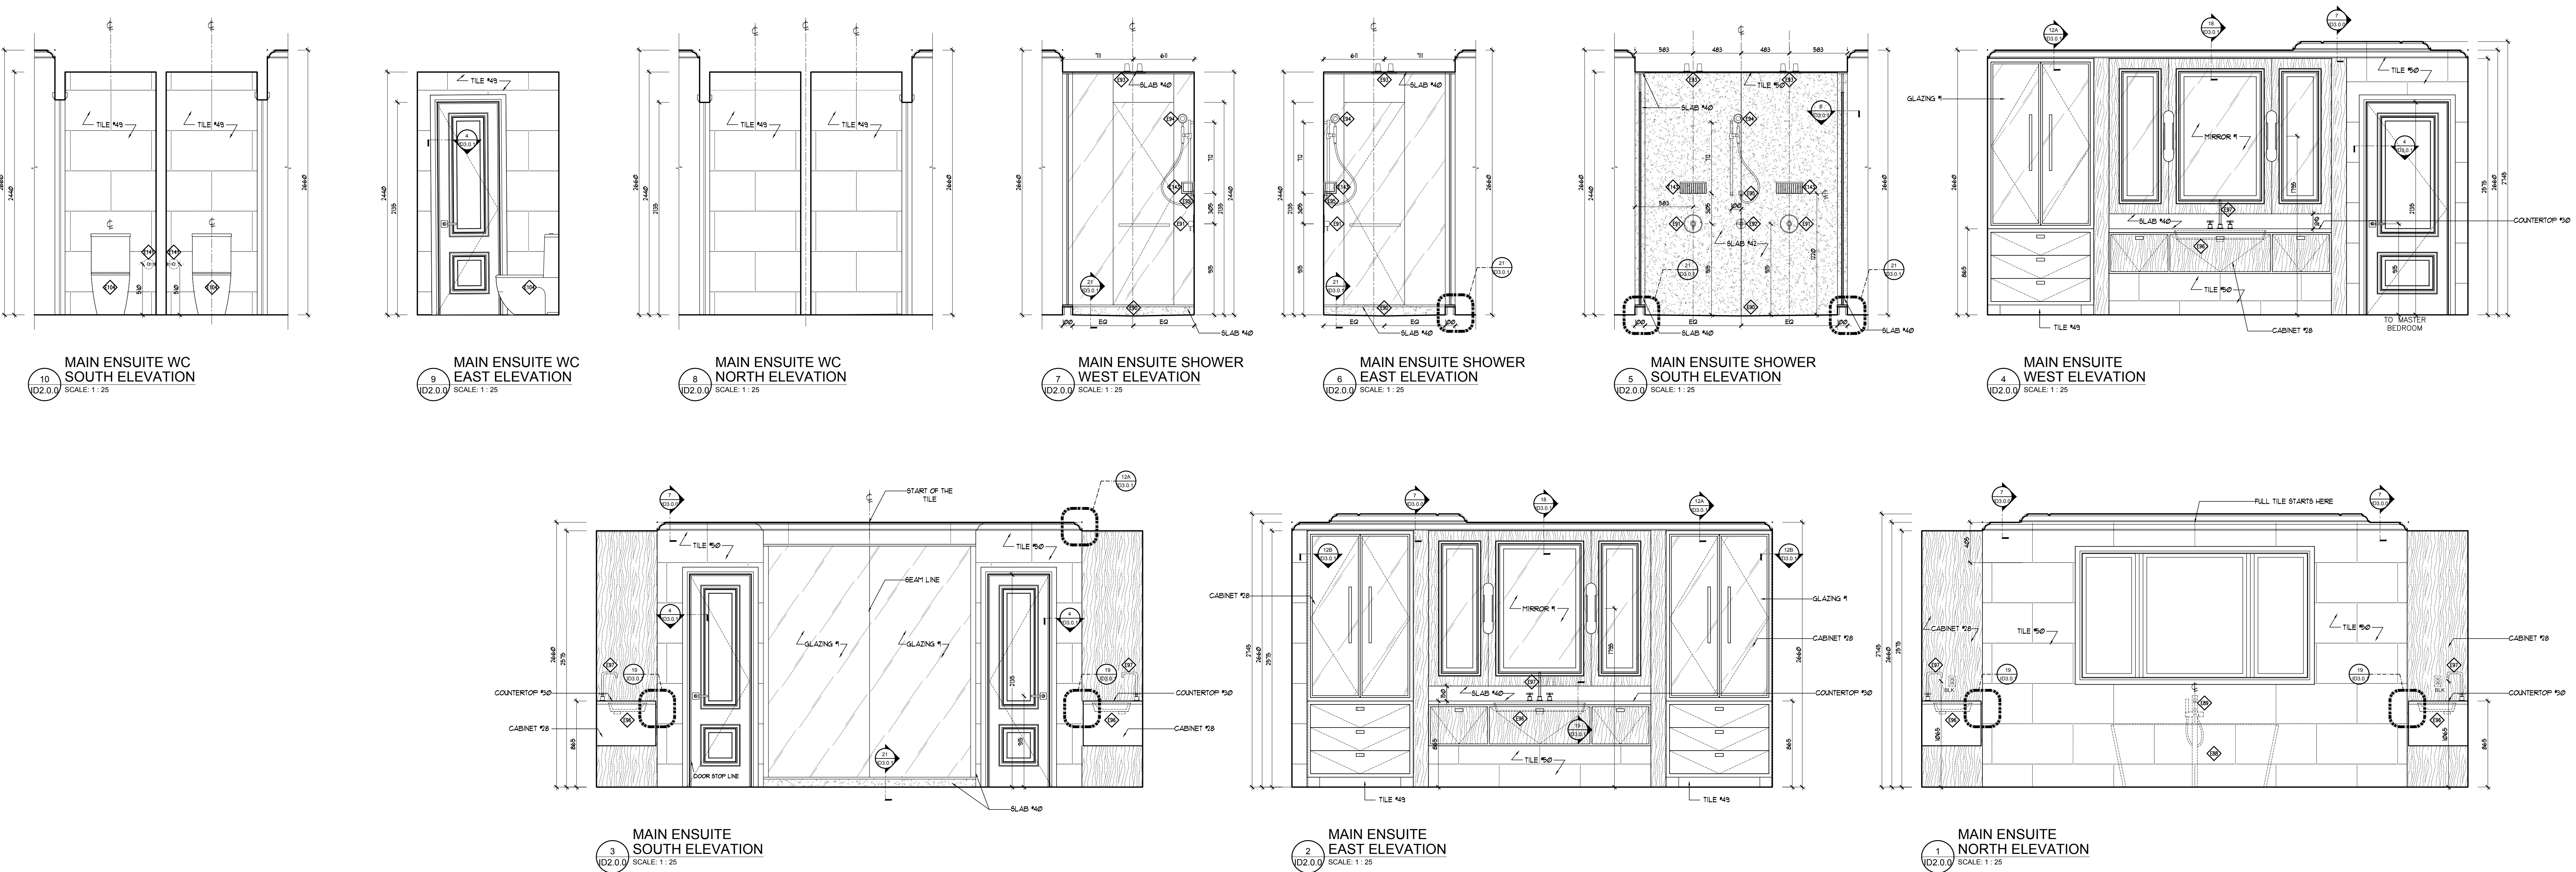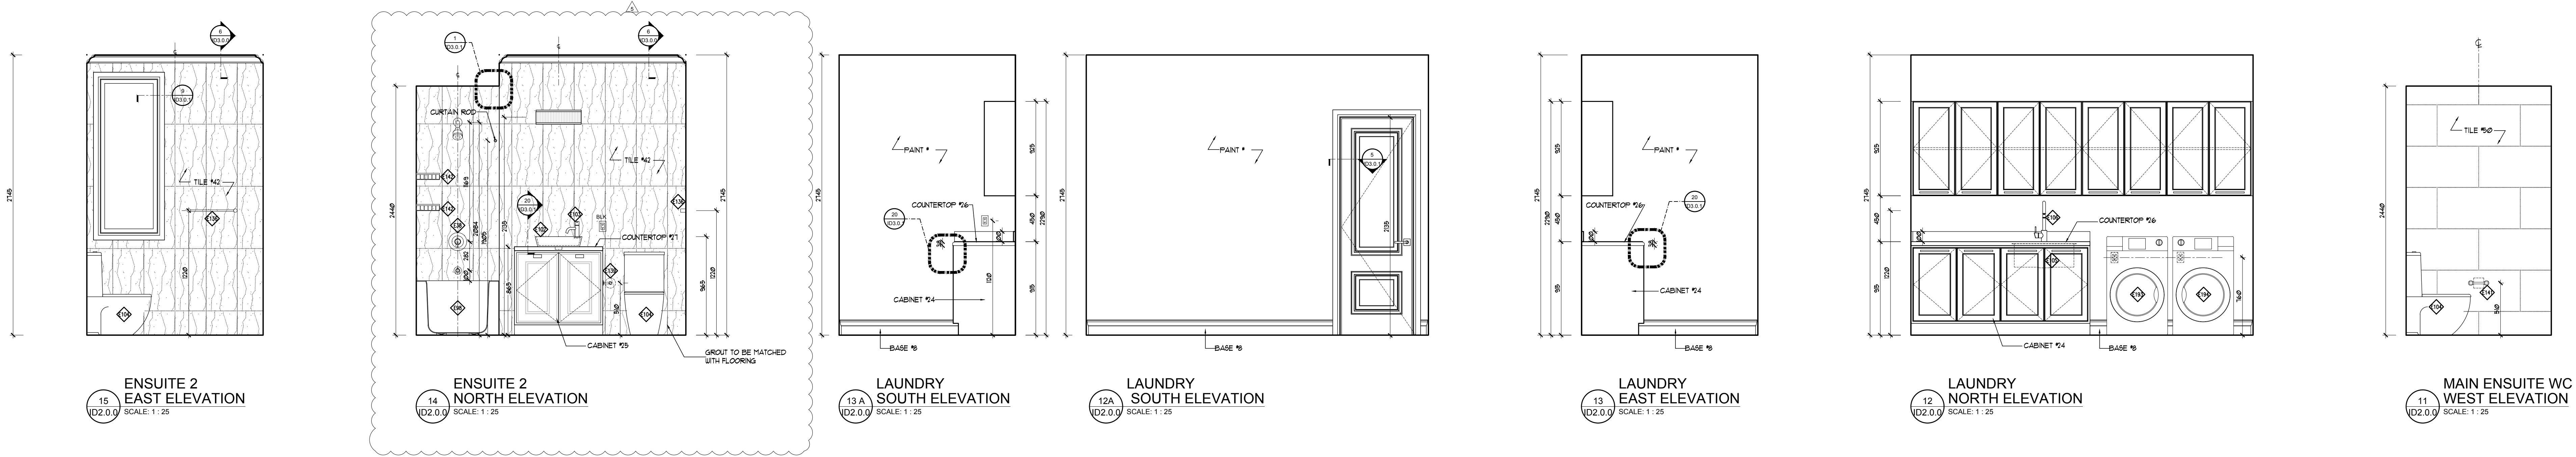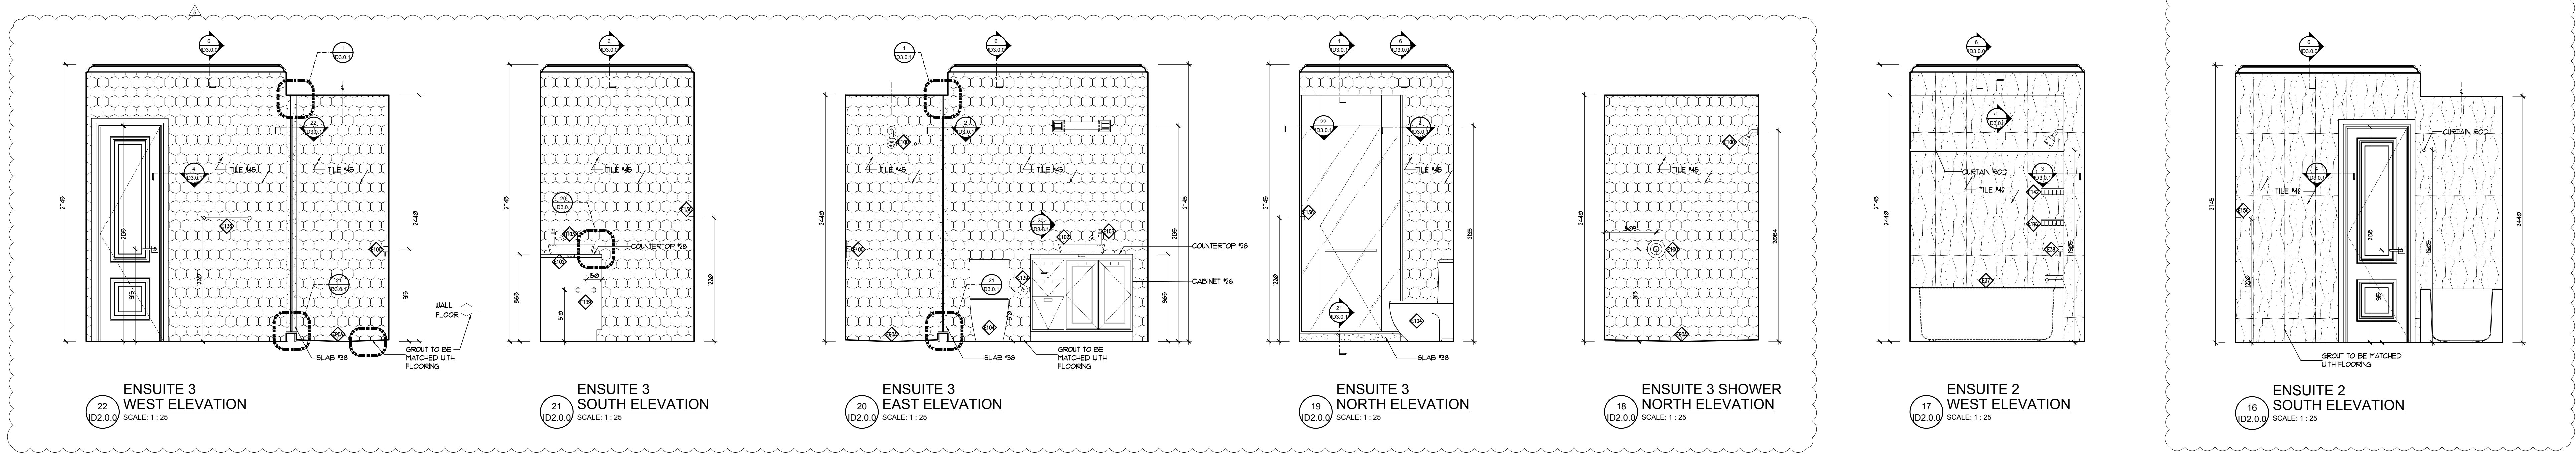

No.	Date	Issue	By	CHK
4	11/02/2019	ISSUED FOR PRICING FOR TRIM AND MILLWORK	RS	MN
3	10/22/2019	ISSUED FOR PRICING FOR SLABS AND TILES ONLY	HD	MN
2	15/05/2019	ISSUED FOR PLUMBING & APPLIANCES	RG	MN
1	18/04/2019	ISSUED FOR COORDINATION	RG	MN

NOTE: **DONOT SCALE DRAWINGS**
It is the contractor's responsibility to verify all specifications and dimensions and report any discrepancies to the designer prior to construction. Materials may not be substituted without designer's written approval.




PROJECT:
PINEVALLEY
KNIGHTSWOOD, LOT 93

GOLDPARK HOMES
CONCORD, ON

BATHROOM
ELEVATIONS

DESIGNER'S:
MIKE NIVEN
DRAWN BY:
M-Tec Inc.
DATE:
FEB 2019
SCALE:
1:25
PROJECT NO:
2018-10


ID
2.0.0

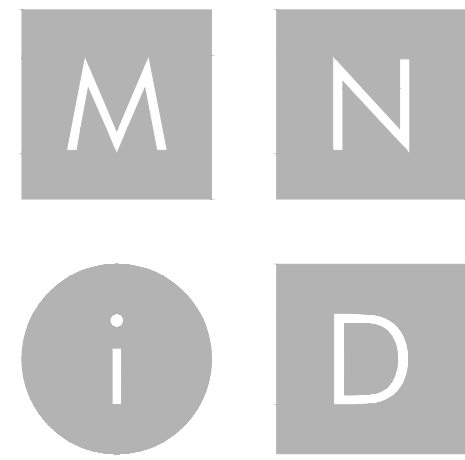


MIKE NIVEN INTERIOR DESIGN INC.
100 BROADVIEW AVE. S. 3RD FLOOR, TORONTO, CANADA M4M 3B3
TEL: 416.783.7404 • FAX: 416.783.7404

ISSUED FOR
PLUMBING &
APPLIANCES


No.	Date	Revision	Drawn	CHK
1	18/04/2019	ADJUSTED AS SHOWN	RG	MM
2	15/05/2019	ADJUSTED AS SHOWN	RG	MM
3	24/05/2019	ADJUSTED AS SHOWN	RG	MM
4	11/06/2019	ADJUSTED AS SHOWN	RG	MM
5	10/03/2019	CHANGE NOTICE #8	WV	MM
6	11/20/2019	CHANGE NOTICE #9	RS	MM

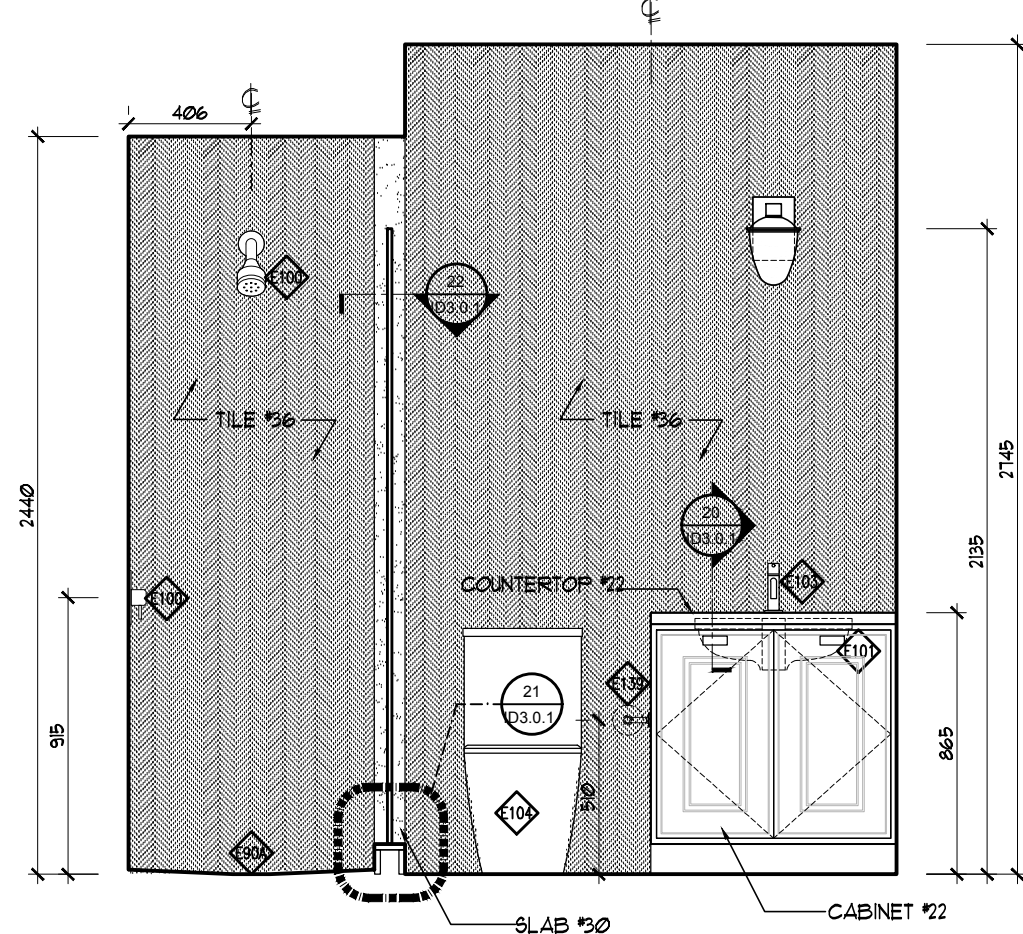


14 BASEMENT WASHROOM
WEST ELEVATION
SCALE: 1:25

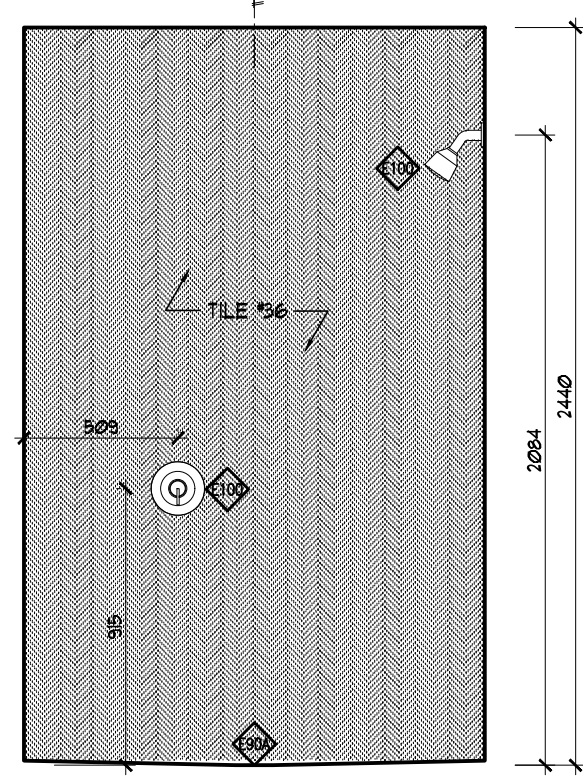


13 BASEMENT SHOWER
SOUTH ELEVATION
SCALE: 1:25

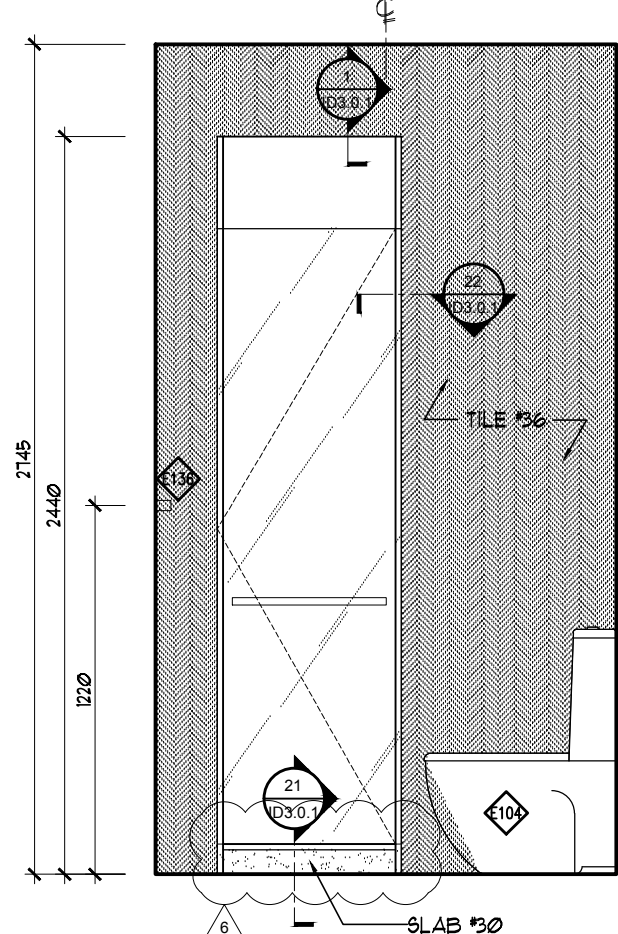


12 BASEMENT WASHROOM
SOUTH ELEVATION
SCALE: 1:25

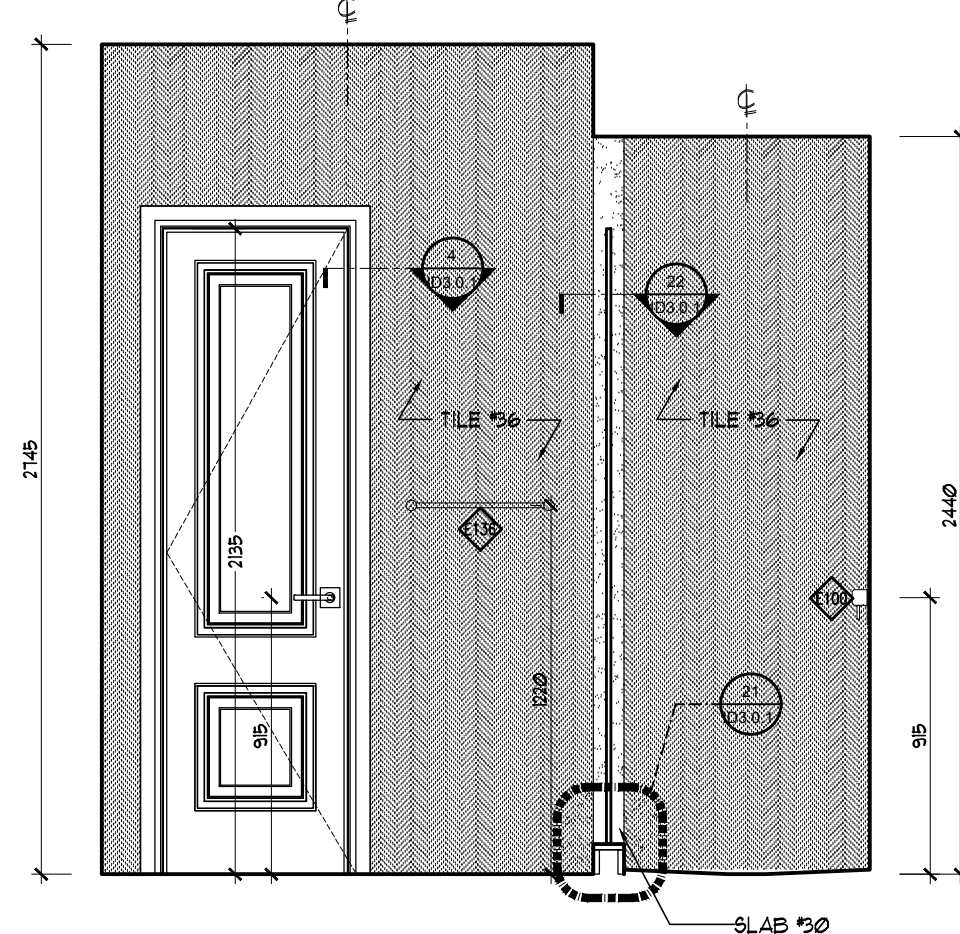


11 BASEMENT WASHROOM
EAST ELEVATION
SCALE: 1:25

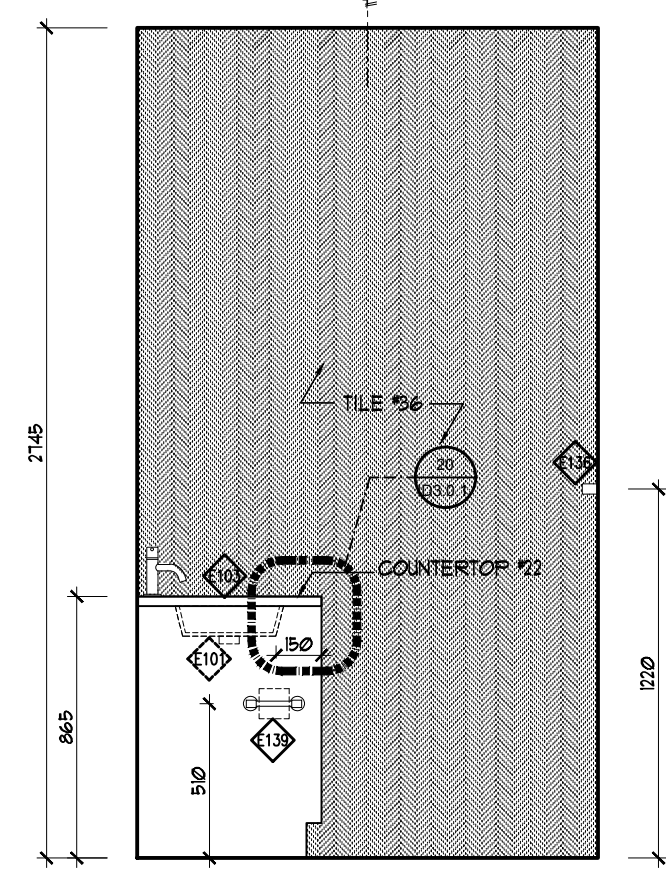


10 BASEMENT WASHROOM
NORTH ELEVATION
SCALE: 1:25

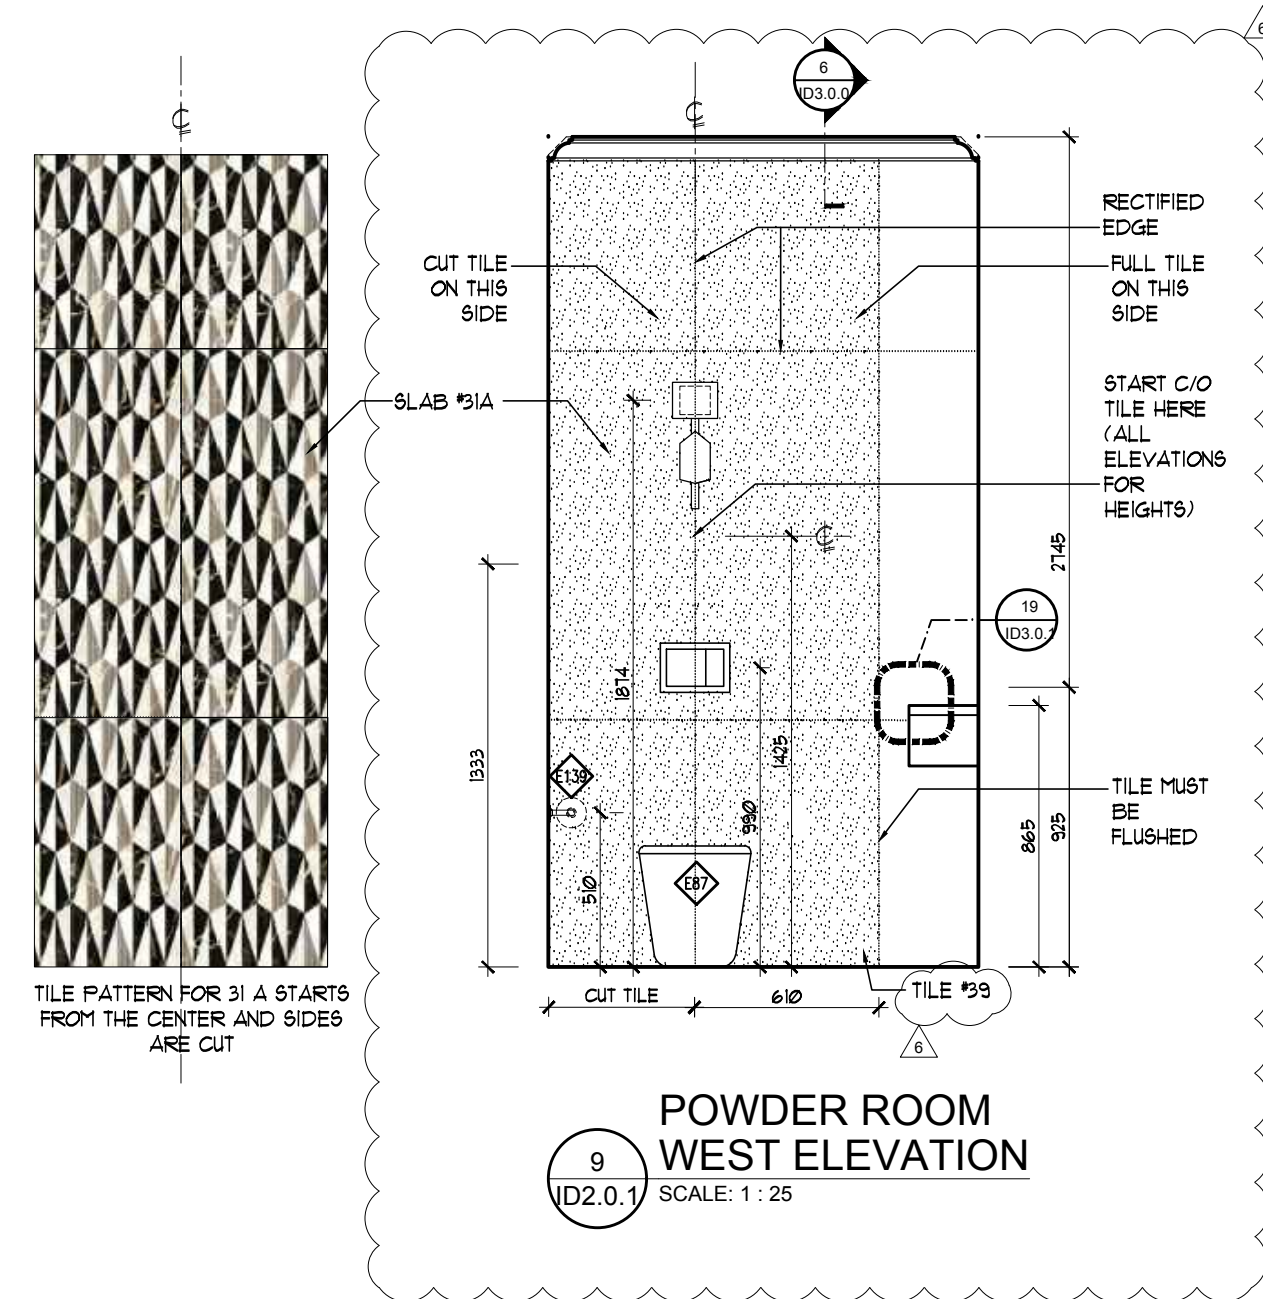


9 POWDER ROOM
WEST ELEVATION
SCALE: 1:25

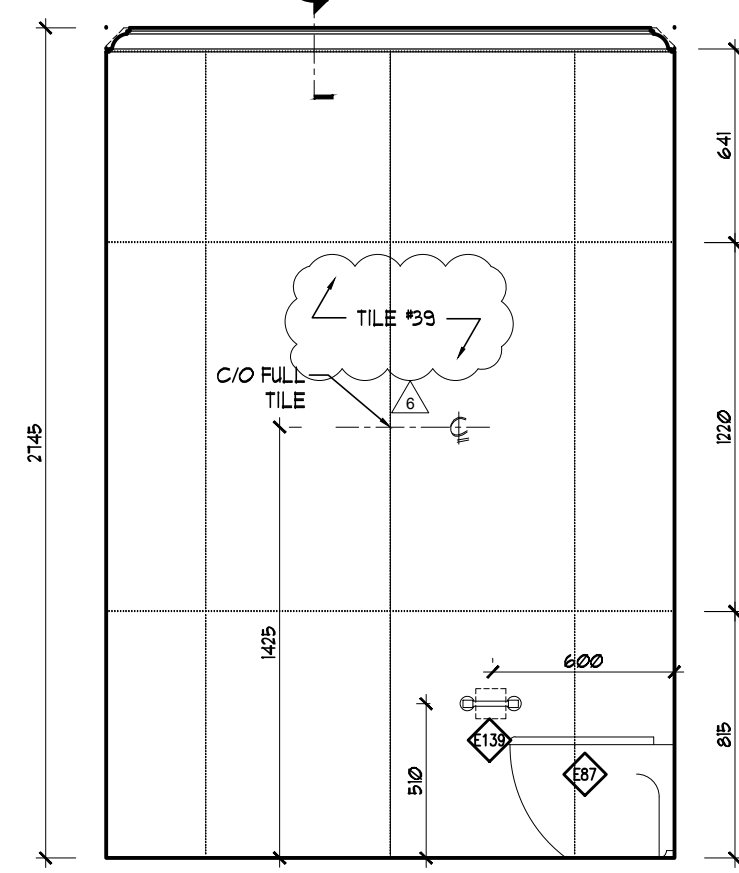


8 POWDER ROOM
SOUTH ELEVATION
SCALE: 1:25

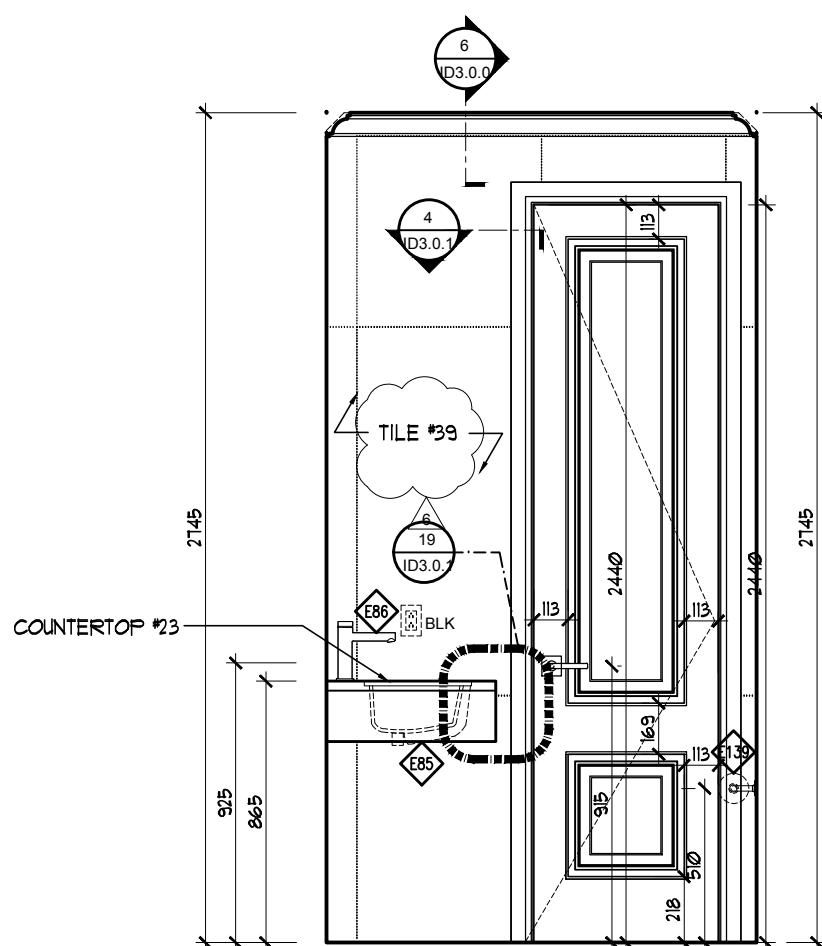


7 POWDER ROOM
EAST ELEVATION
SCALE: 1:25

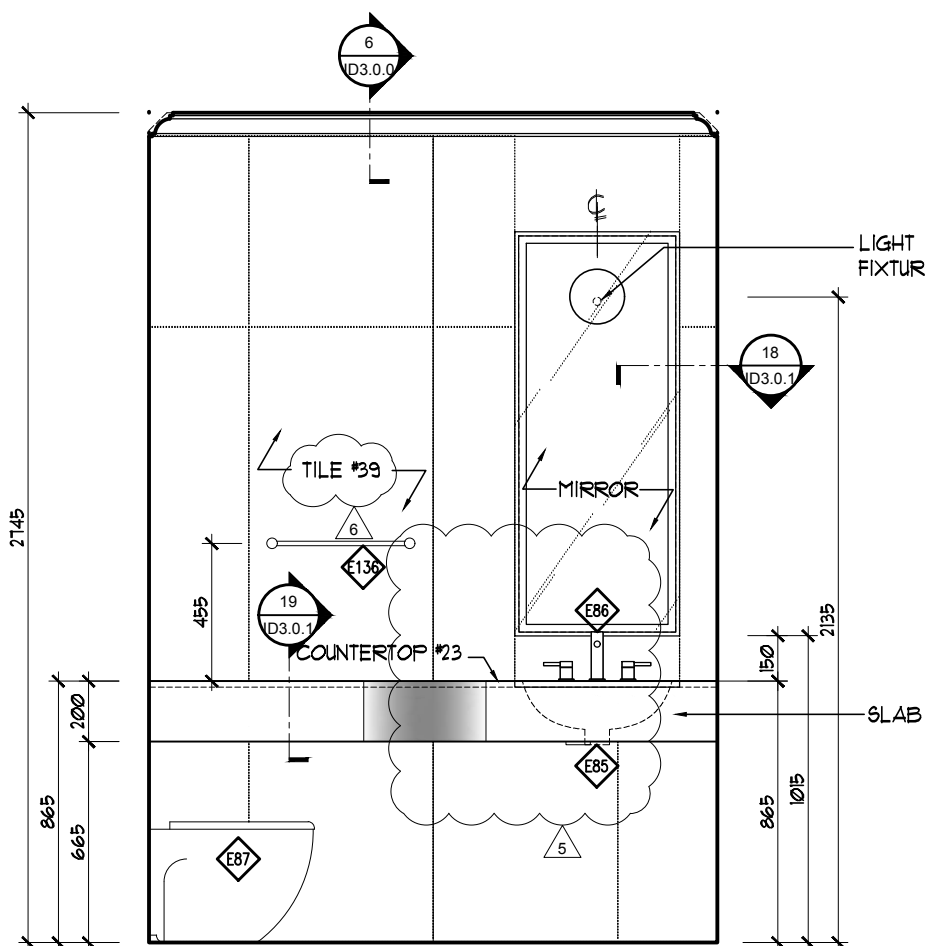


6 POWDER ROOM
NORTH ELEVATION
SCALE: 1:25

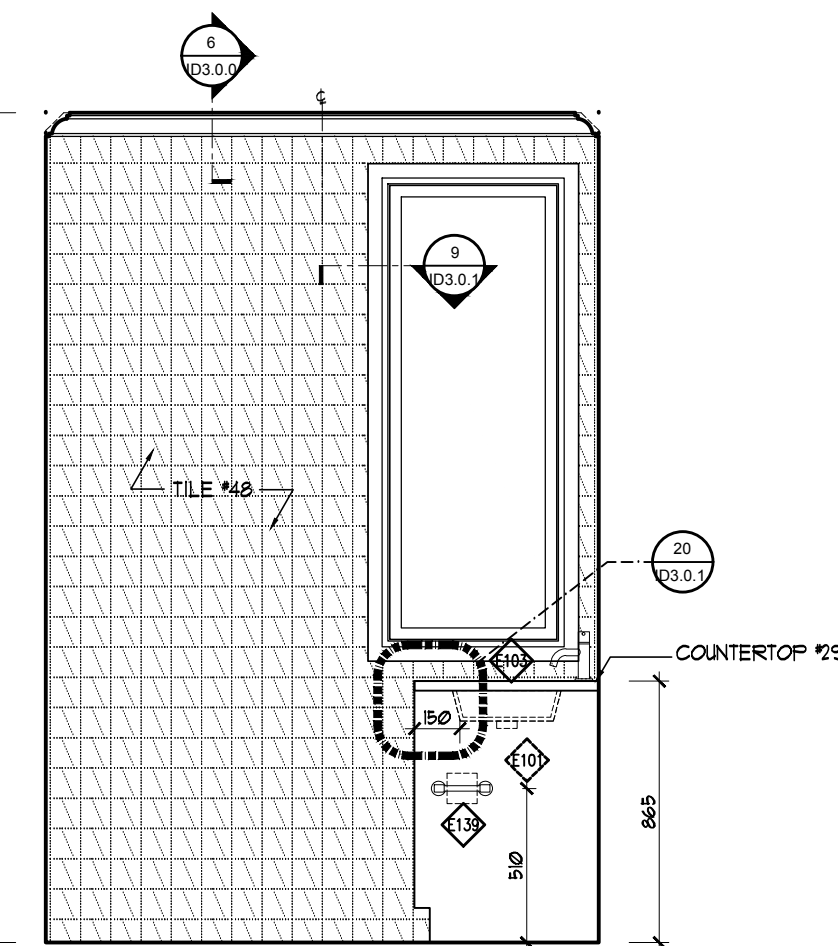


5 ENSUITE 4
WEST ELEVATION
SCALE: 1:25

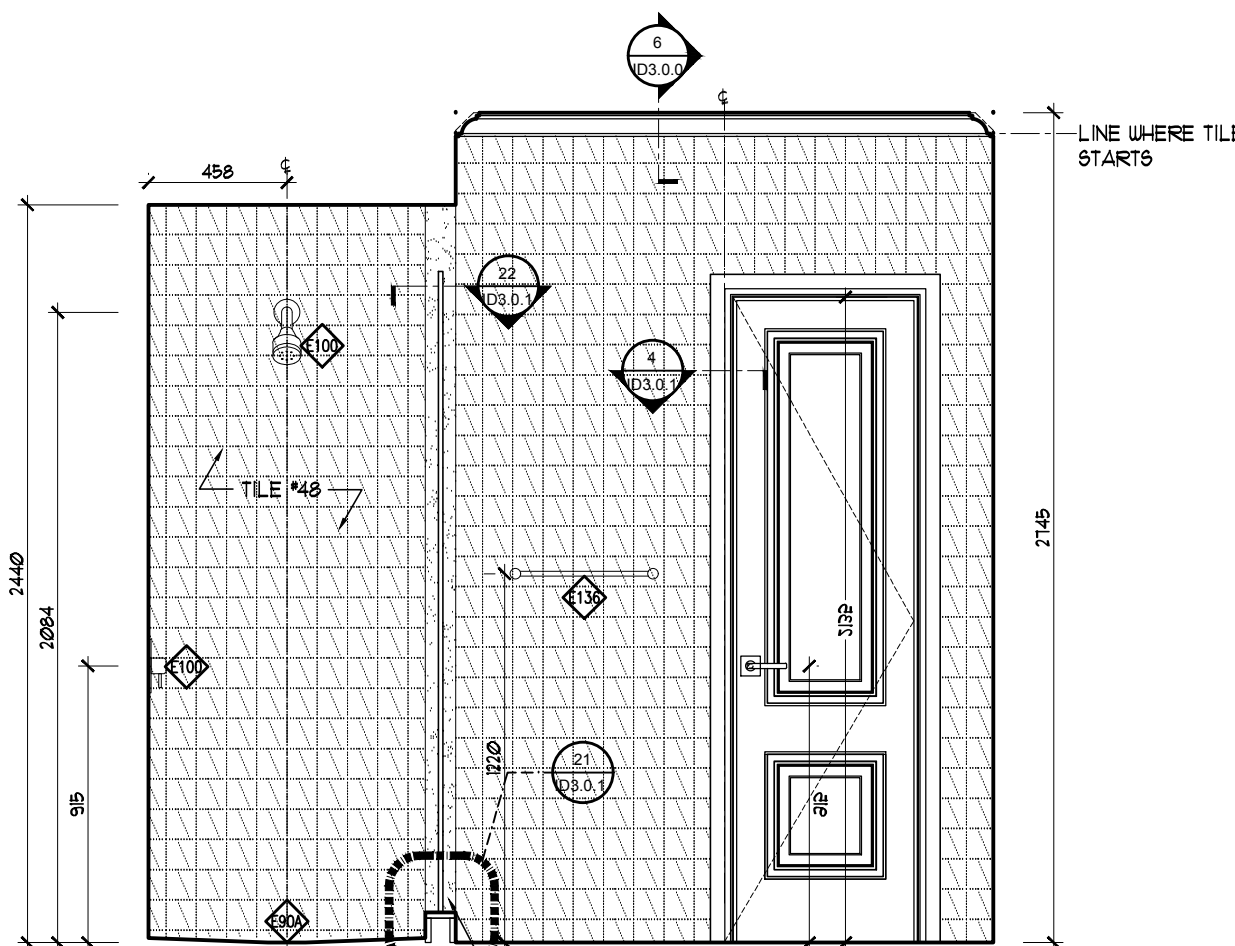


4 ENSUITE 4
SOUTH ELEVATION
SCALE: 1:25

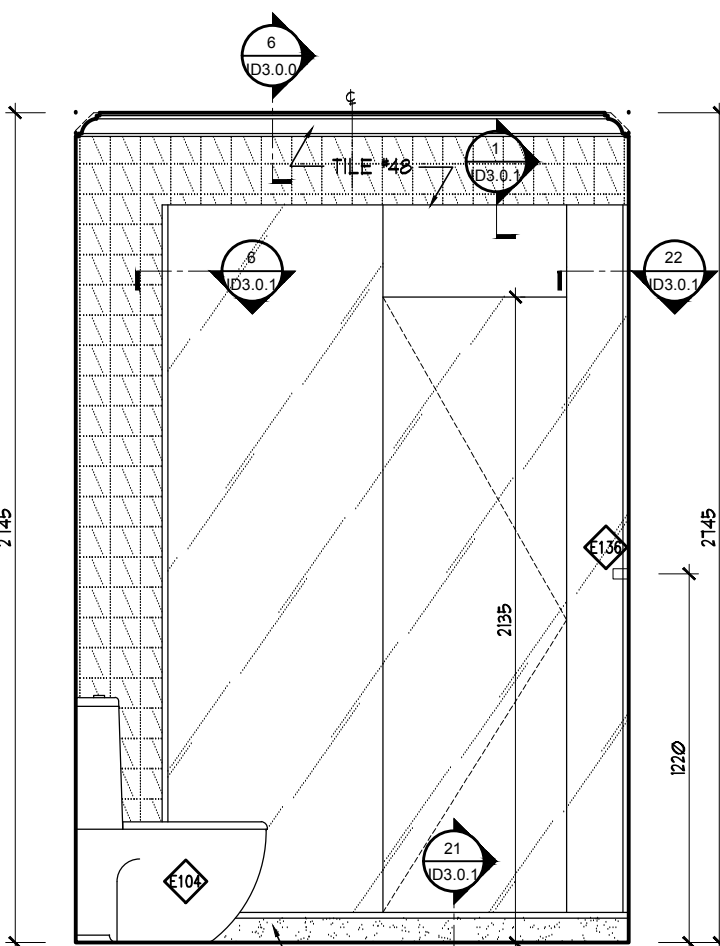

3 ENSUITE 4
EAST ELEVATION
SCALE: 1:25

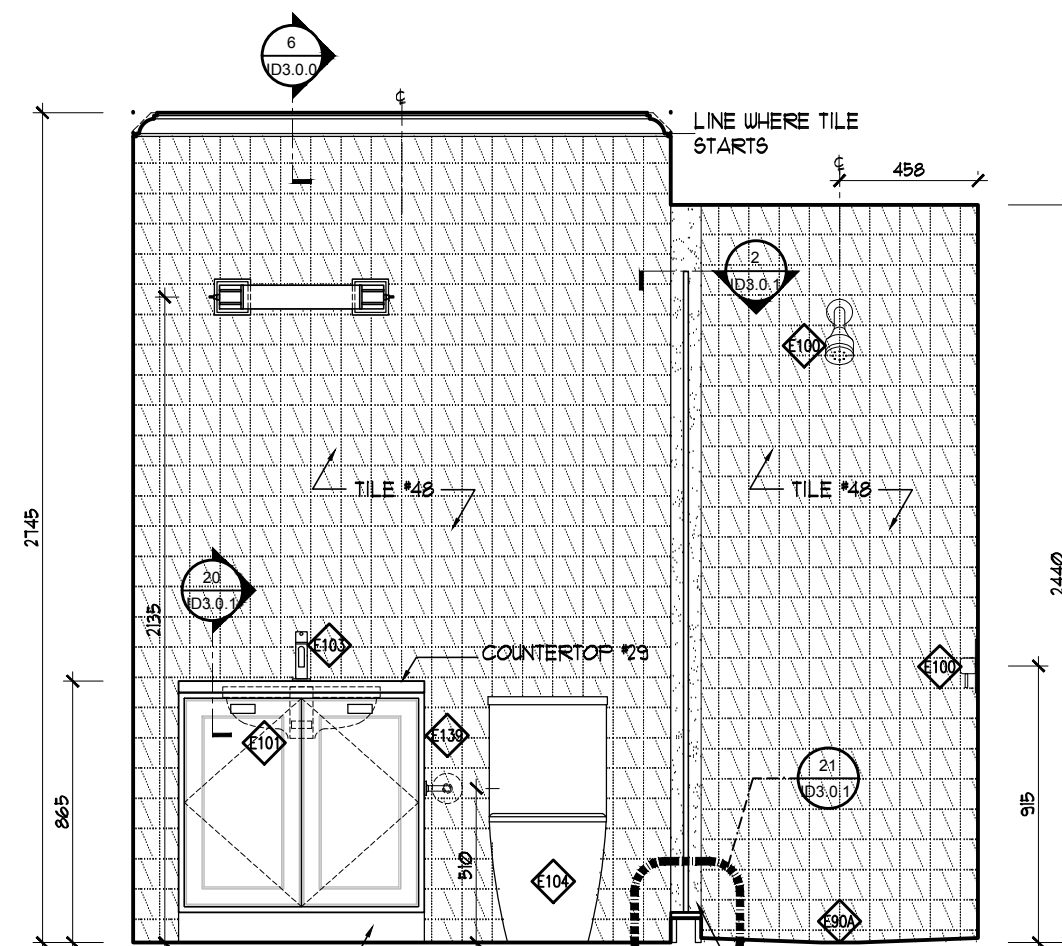

2 ENSUITE 4
NORTH ELEVATION
SCALE: 1:25

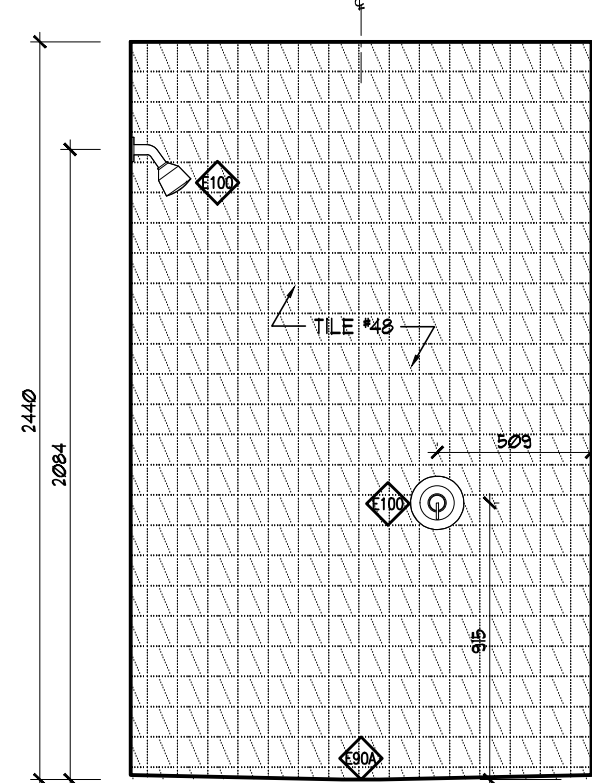

1 ENSUITE 4 SHOWER
EAST ELEVATION
SCALE: 1:25

4	11/20/2019	ISSUED FOR PRICING FOR TRIM AND MILLWORK	RS	MM
3	10/22/2019	ISSUED FOR PRICING FOR SLABS AND TILES ONLY	HD	MM
2	15/05/2019	ISSUED FOR PLUMBING & APPLIANCES	RG	MM
1	18/04/2019	ISSUED FOR COORDINATION	RG	MM

No.	Date	Issue	Drawn	CHK
-----	------	-------	-------	-----

NOTE: **DON'T SCALE DRAWINGS**
It is the contractor's responsibility to verify all specifications and dimensions and report any discrepancies to the designer prior to construction. Materials may not be substituted without designer's written approval.



PROJECT:
PINEVALLEY
KNIGHTSWOOD, LOT 93

GOLDPARK HOMES
CONCORD, ON

DRAWING:
BATHROOM
ELEVATIONS

DESIGNER'S:
MIKE NIVEN
DRAWN BY:
M-Tec Inc.
DATE:
FEB 2019
SCALE:
1:25
PROJECT NO:
2018-10


ID
2.0.1




MIKE NIVEN INTERIOR DESIGN INC.
100 BROADVIEW AVE. S. 3RD FLOOR, TORONTO, CANADA M4M 3B3
TEL: 416.763.7404 • FAX: 416.763.7404

ISSUED FOR
PLUMBING &
APPLIANCES


No.	Date	Revision	By	CHK
1	18/04/2019	ADJUSTED AS SHOWN	RG	MM
2	15/05/2019	ADJUSTED AS SHOWN	RG	MM
3	24/05/2019	ADJUSTED AS SHOWN	RG	MM
4	11/06/2019	ADJUSTED AS SHOWN	RG	MM
5	11/06/2019	CHANGE NOTICE #9	RS	MM

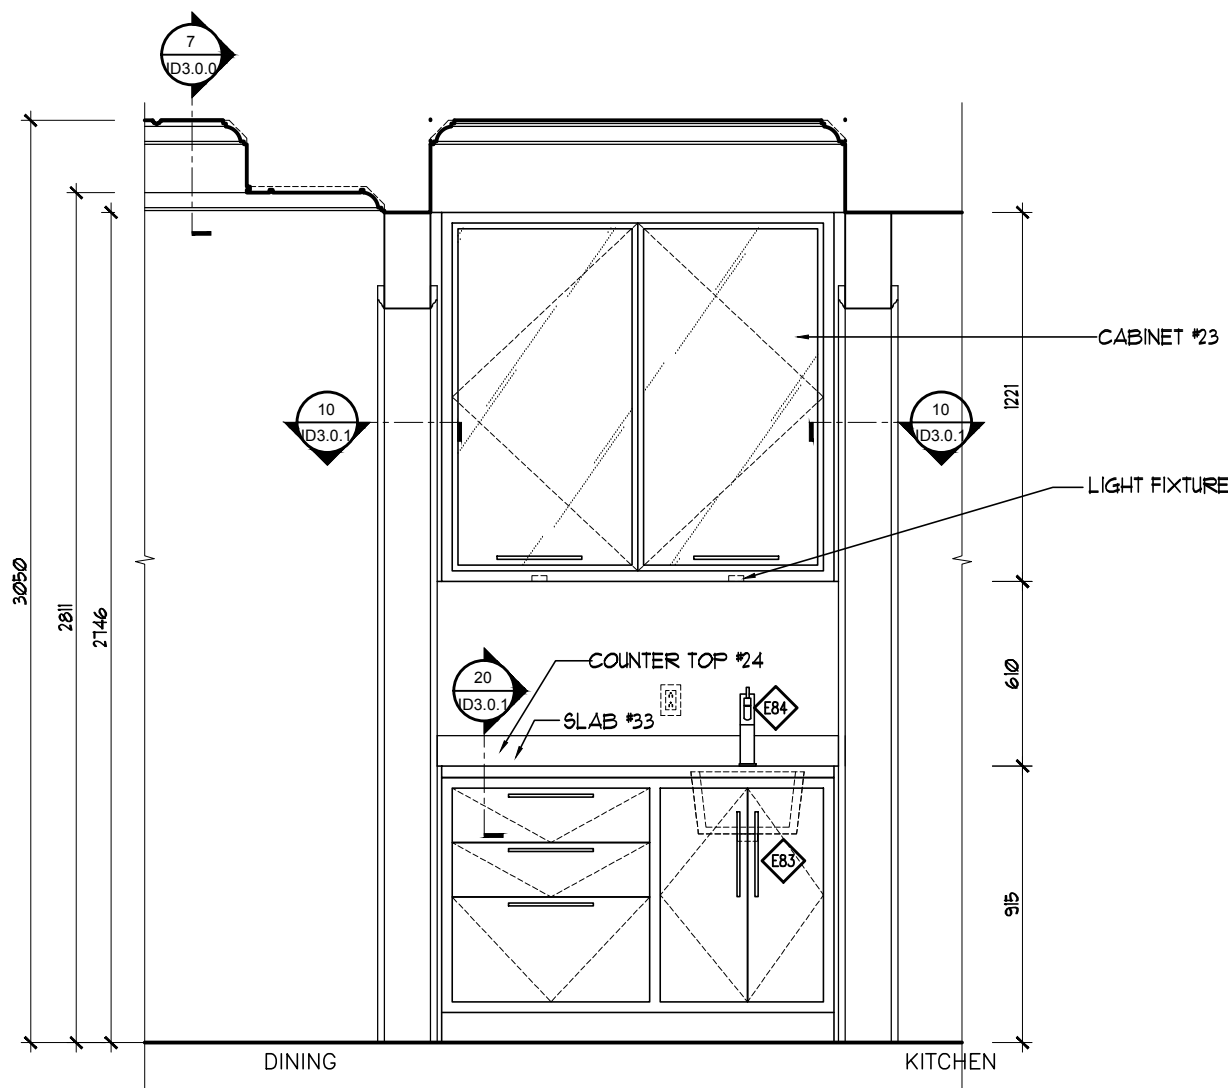


SERVEDY
WEST ELEVATION
16
02.0.2 SCALE: 1:25

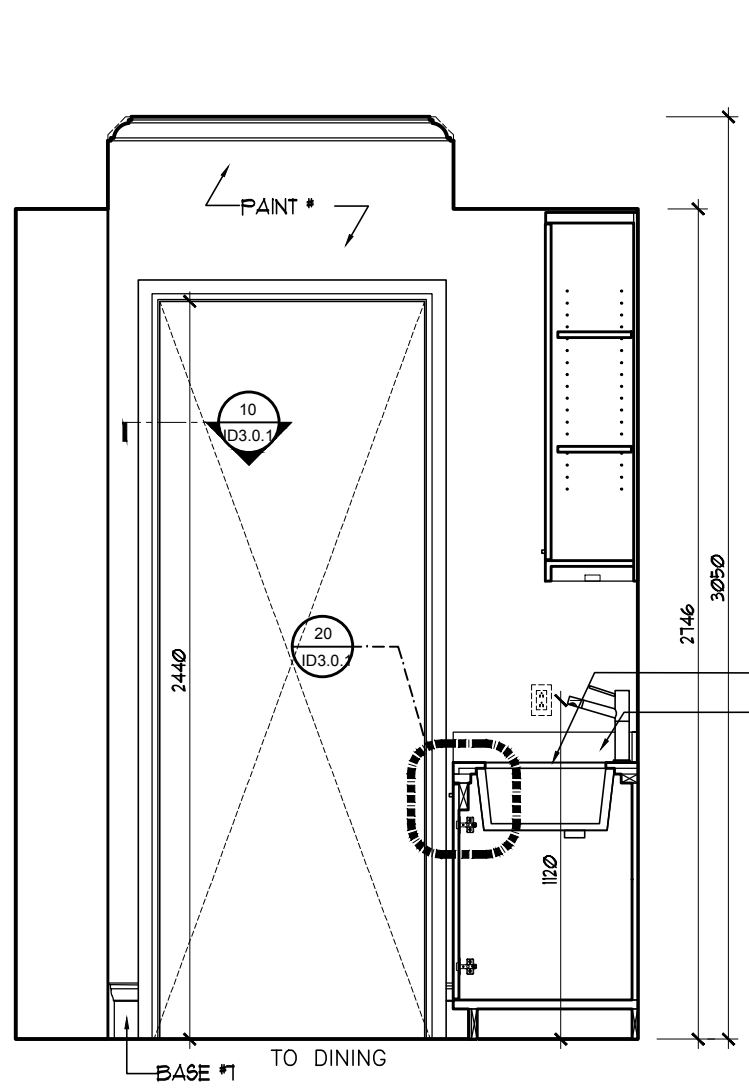


SERVEDY
SOUTH ELEVATION
15
02.0.2 SCALE: 1:25

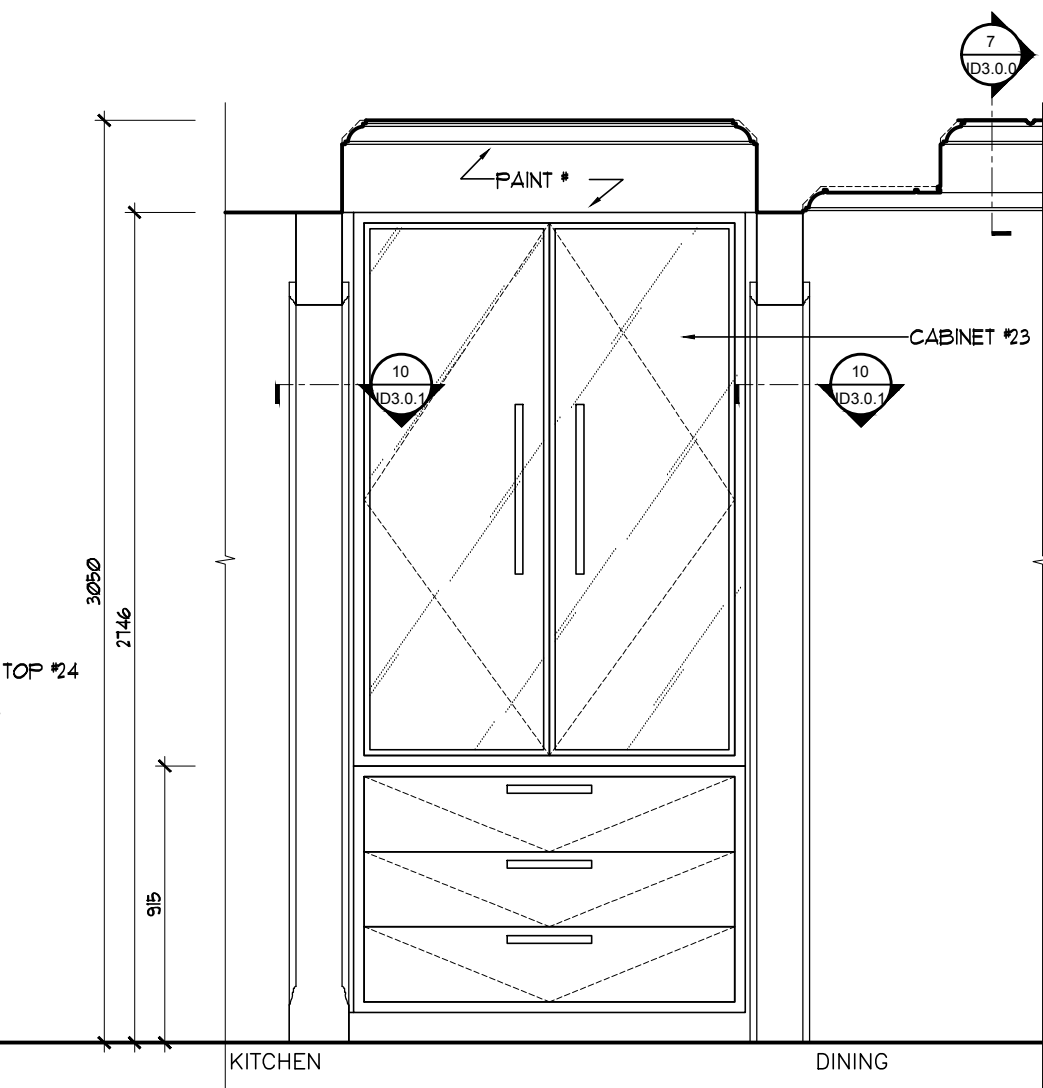


SERVEDY
EAST ELEVATION
14
02.0.2 SCALE: 1:25

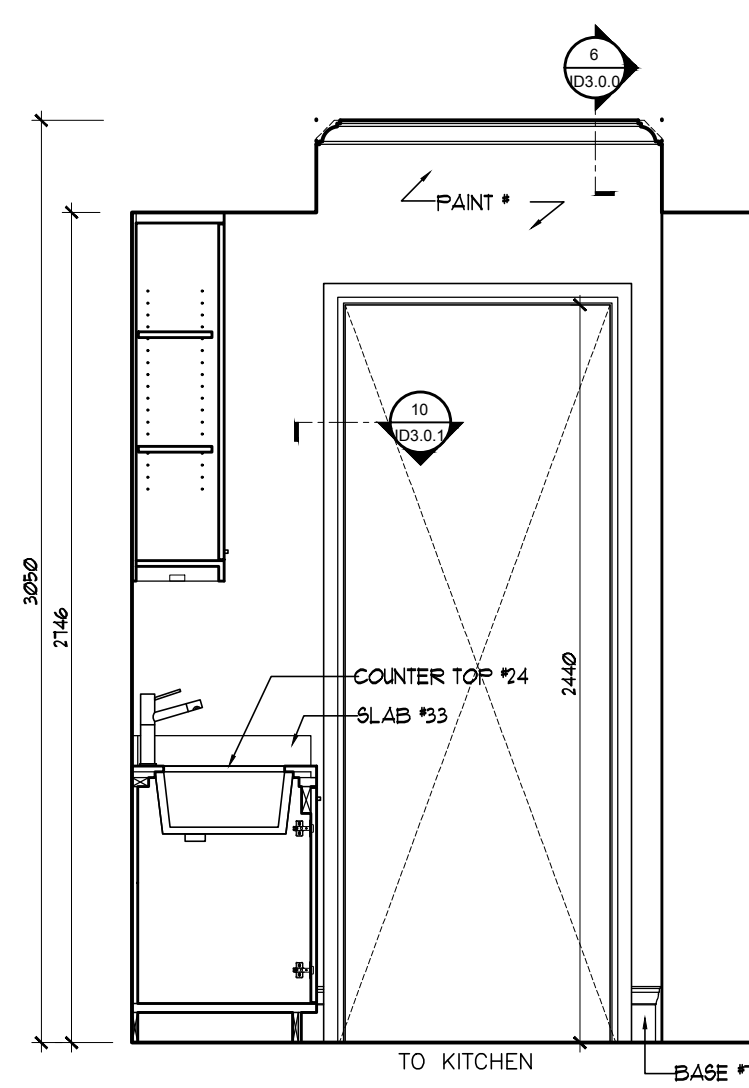


SERVEDY
NORTH ELEVATION
13
02.0.2 SCALE: 1:25

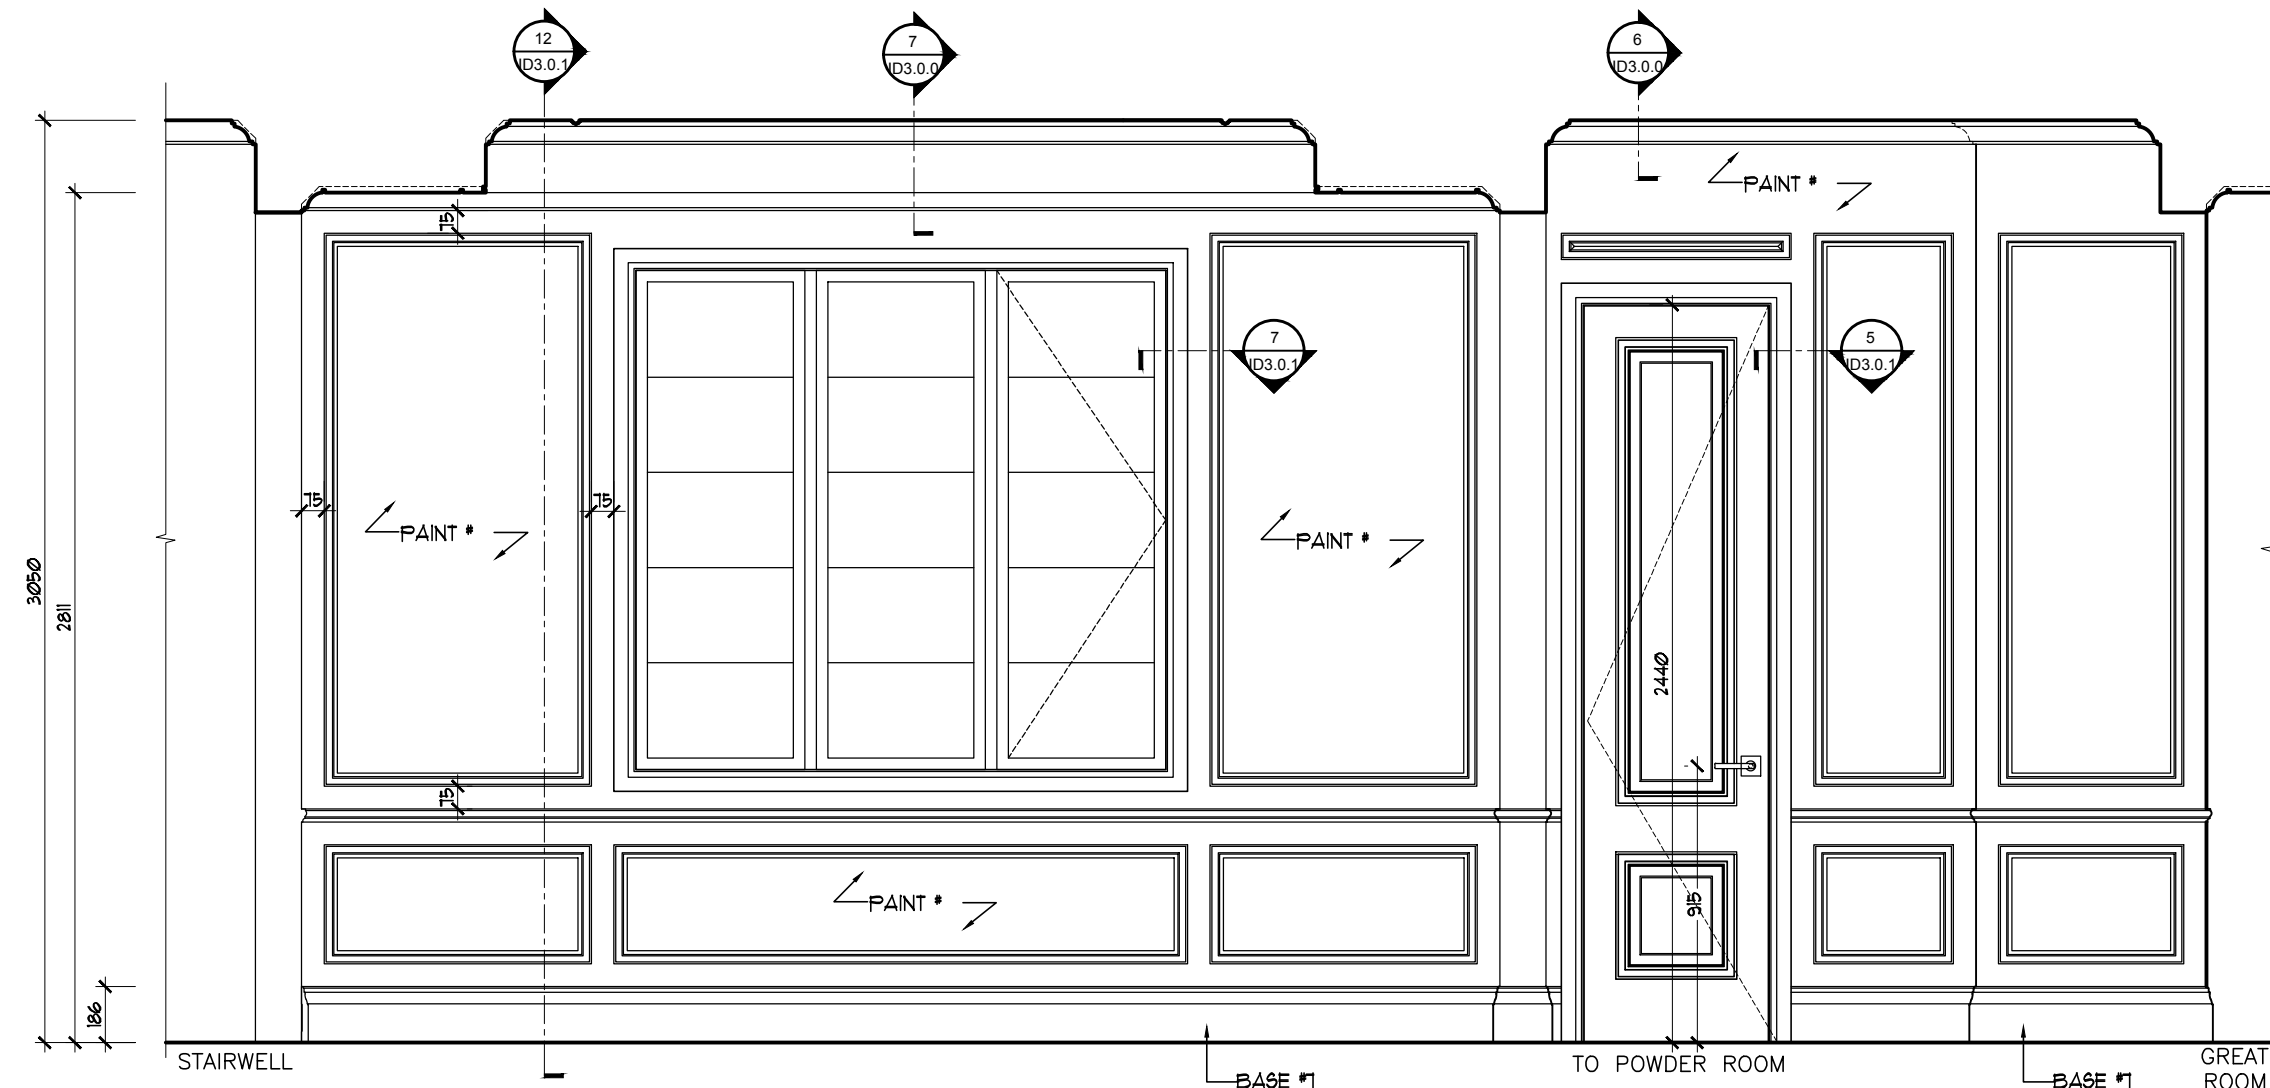


DINING AND GREAT ROOM FOYER
WEST ELEVATION
12
02.0.2 SCALE: 1:25

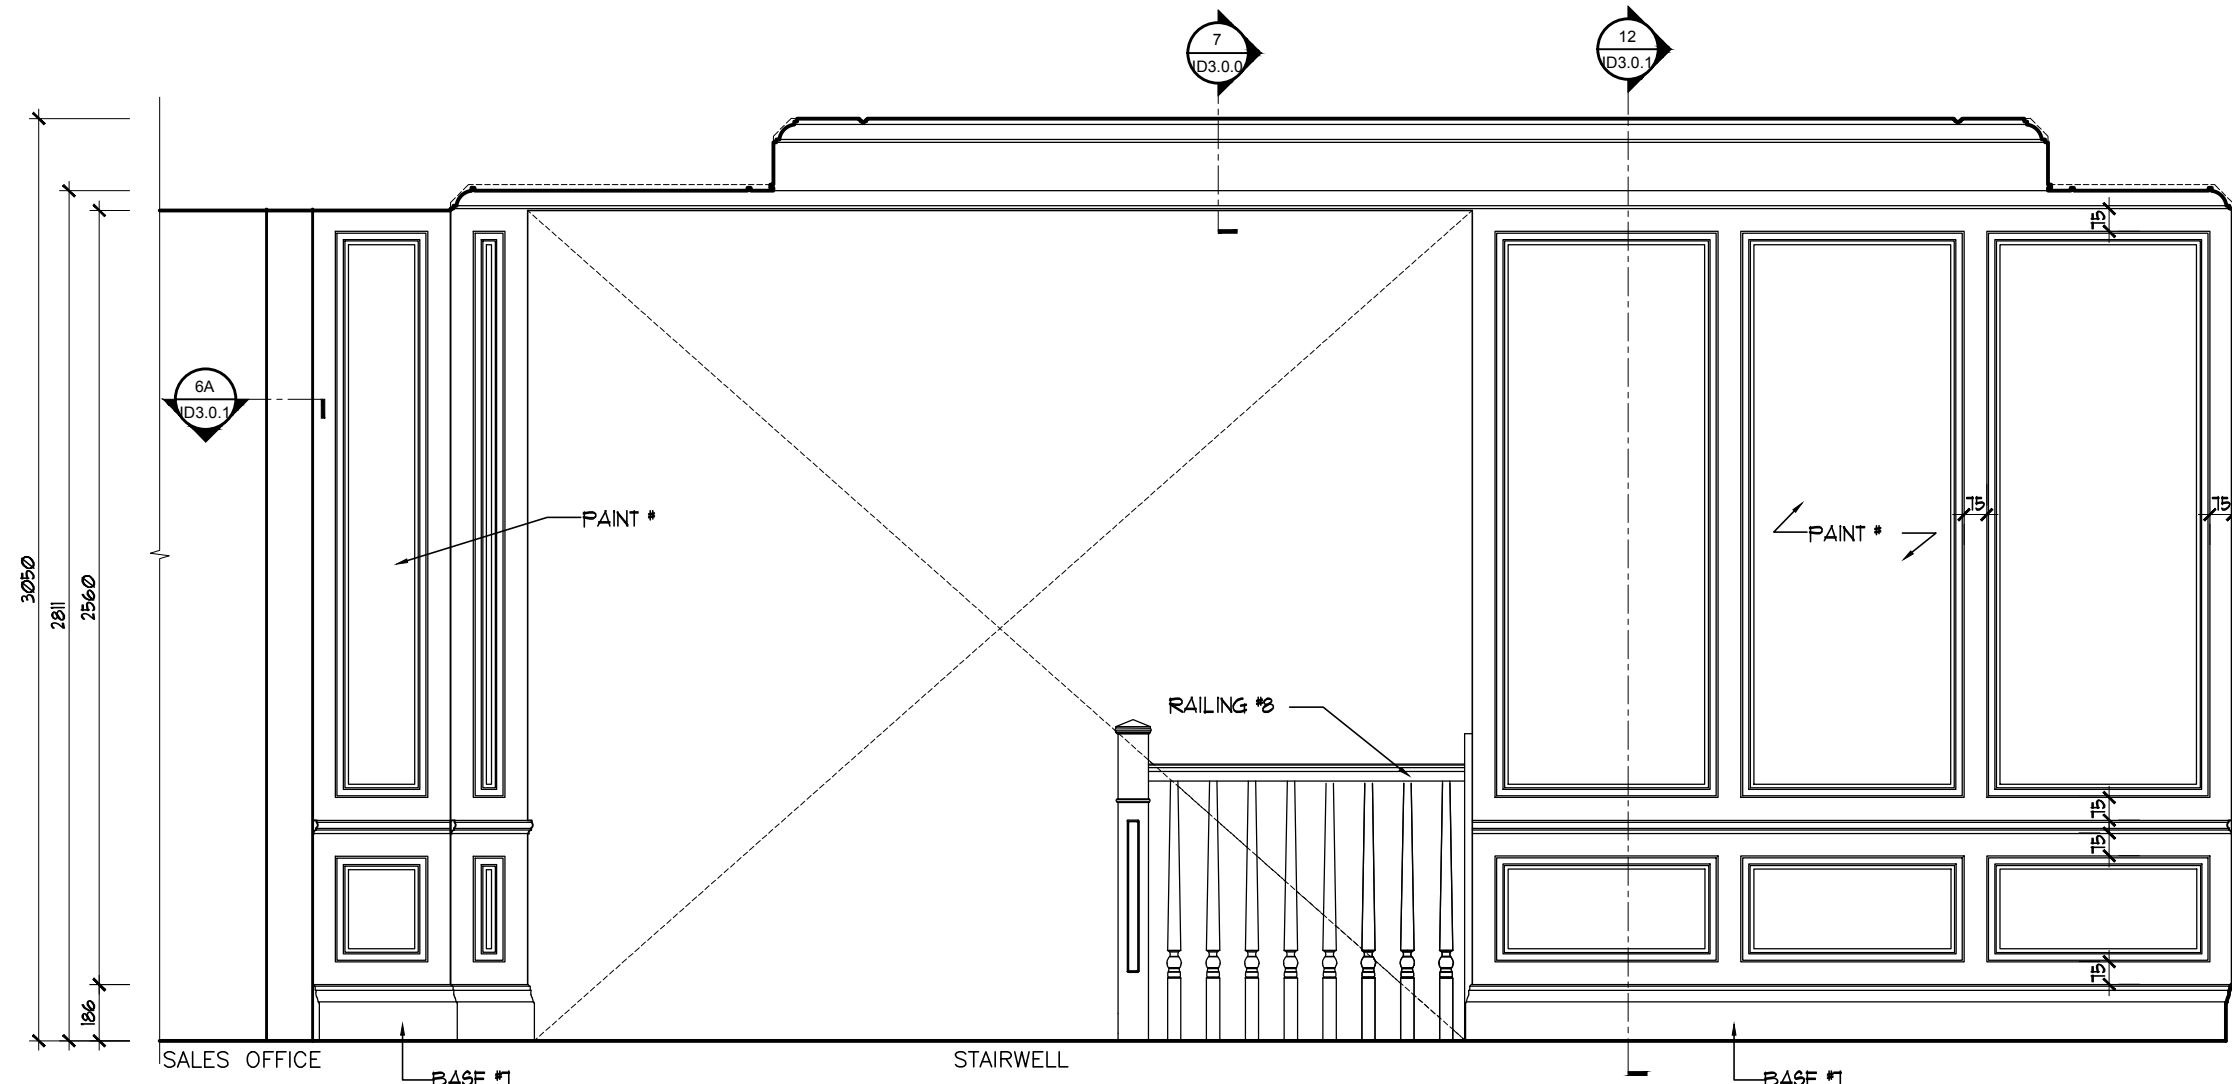


DINING
SOUTH ELEVATION
11
02.0.2 SCALE: 1:25

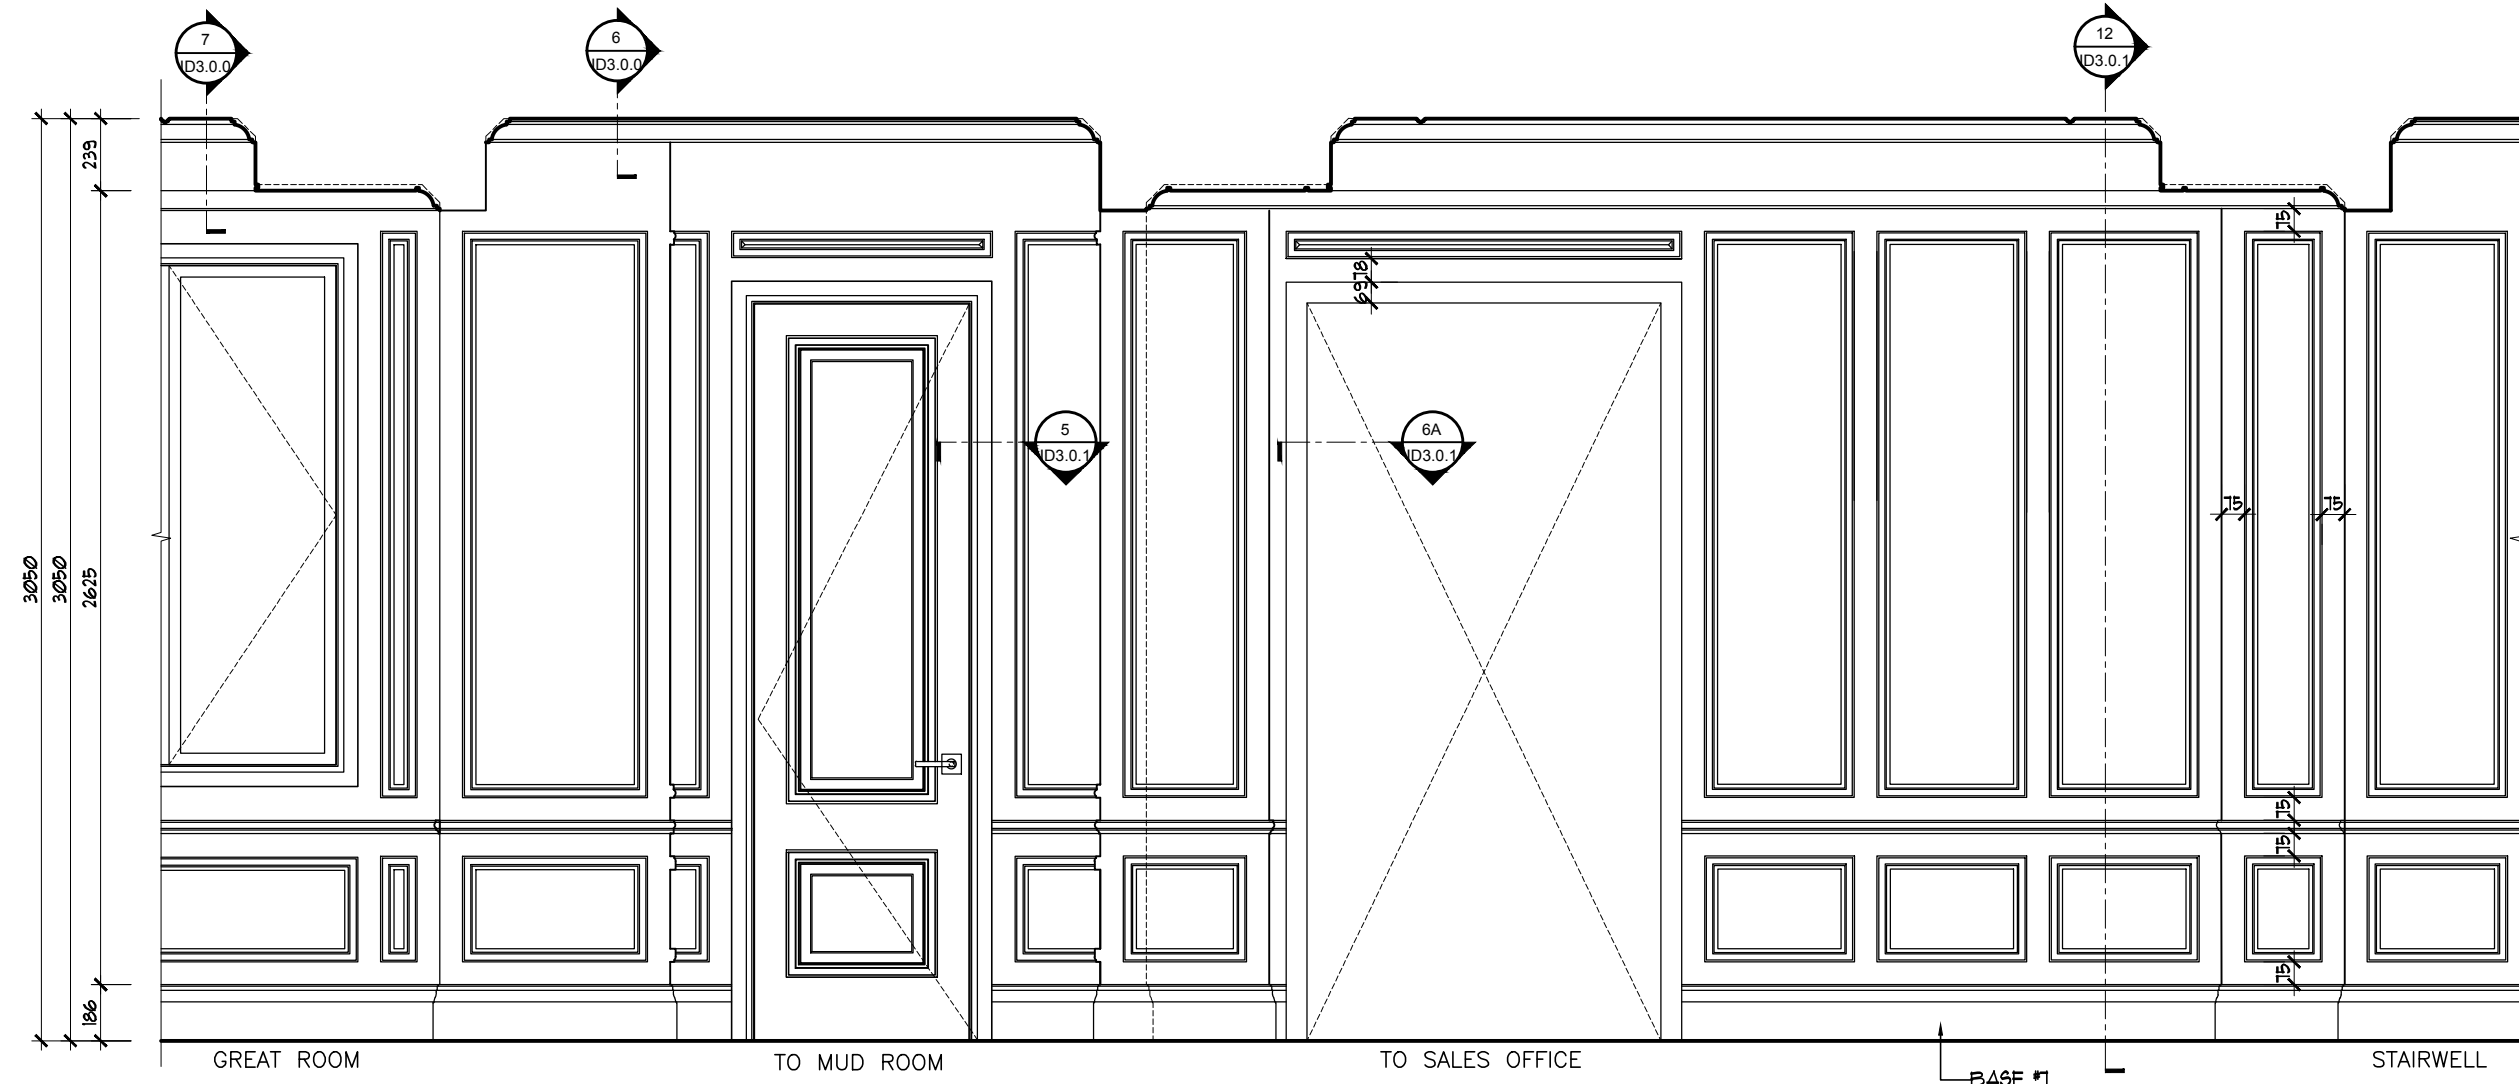


DINING AND GREAT ROOM FOYER
EAST ELEVATION
10
02.0.2 SCALE: 1:25

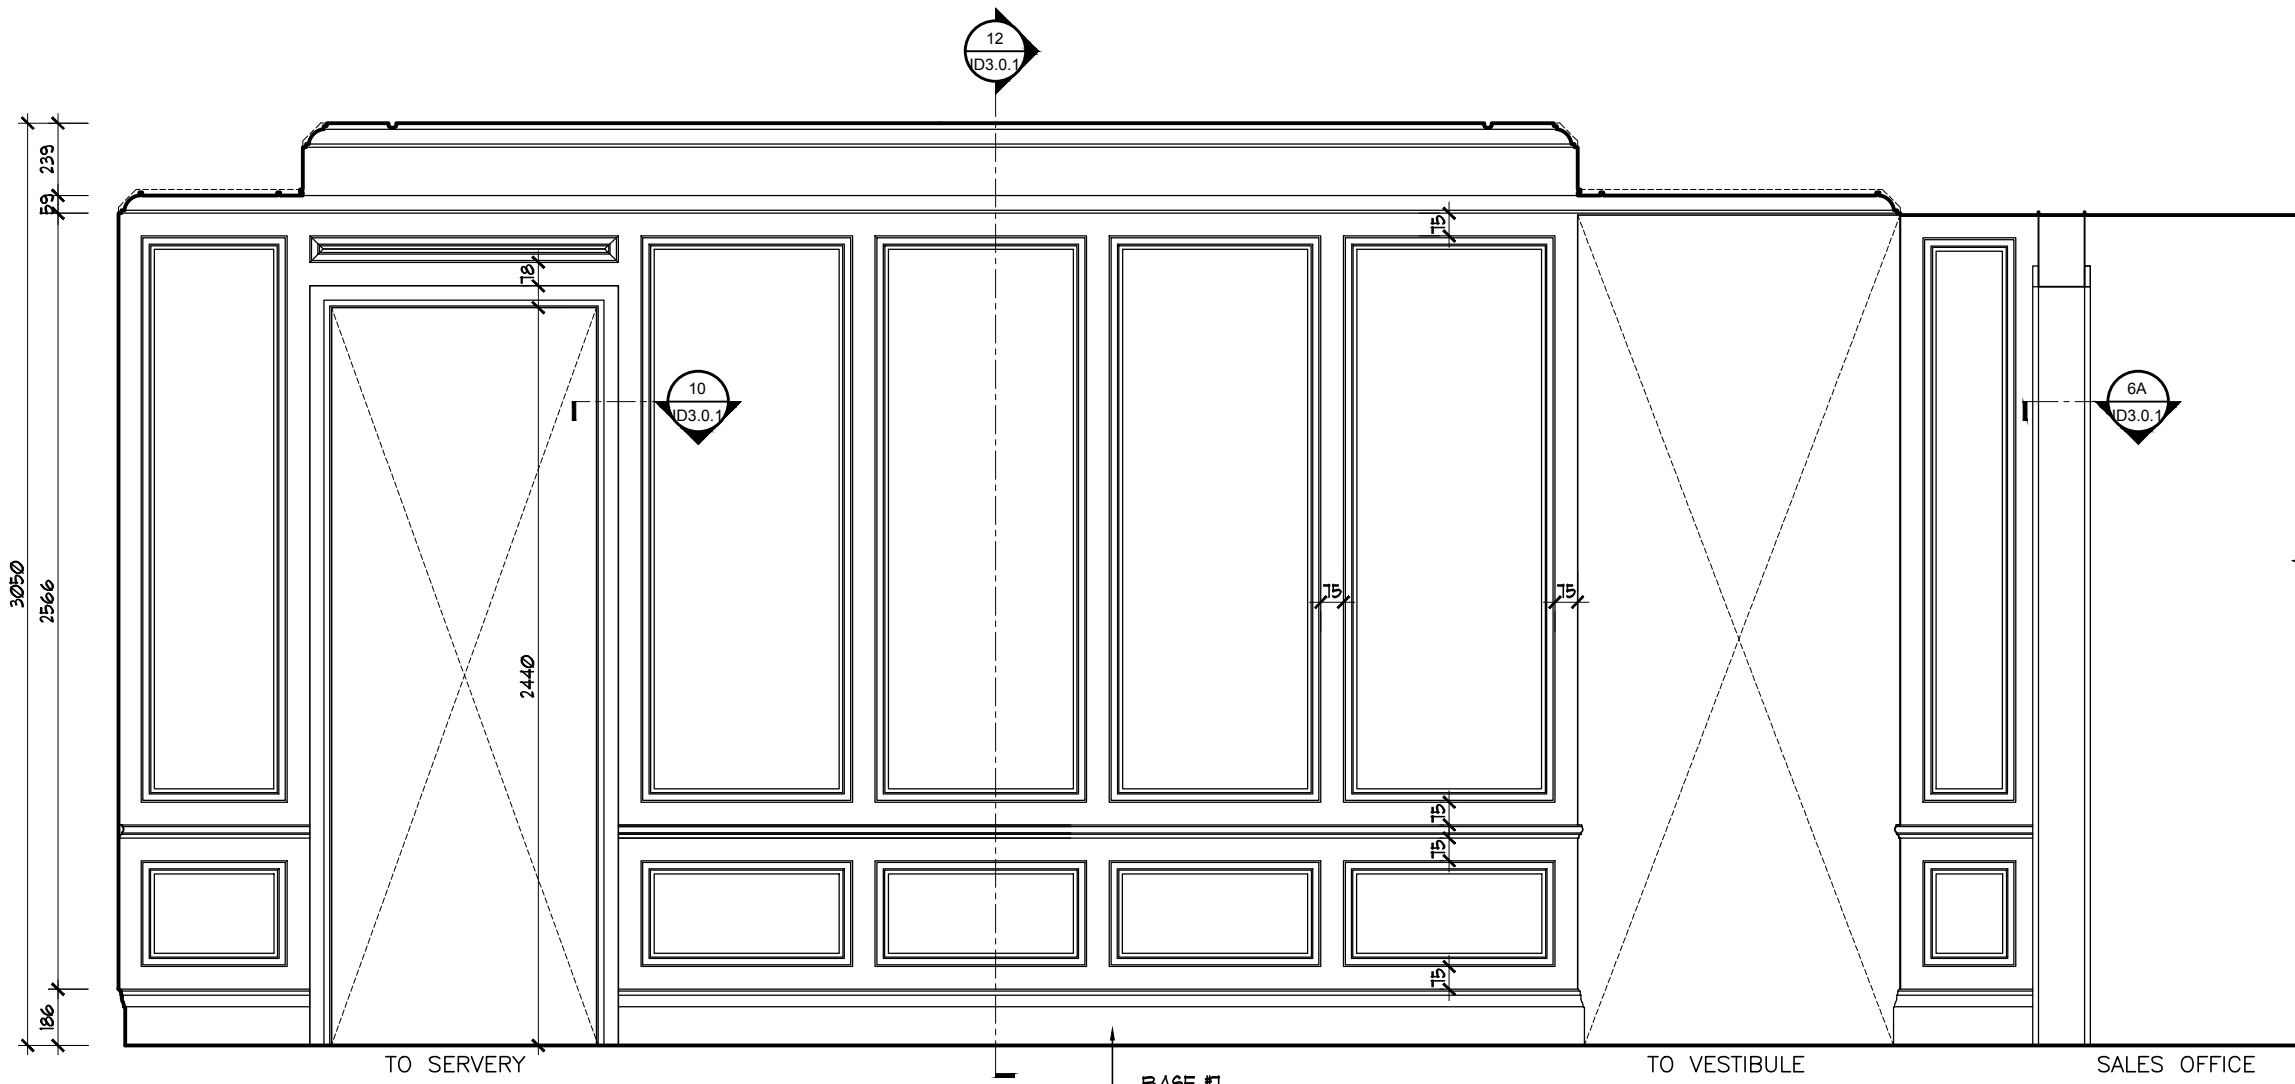


DINING
NORTH ELEVATION
9
02.0.2 SCALE: 1:25

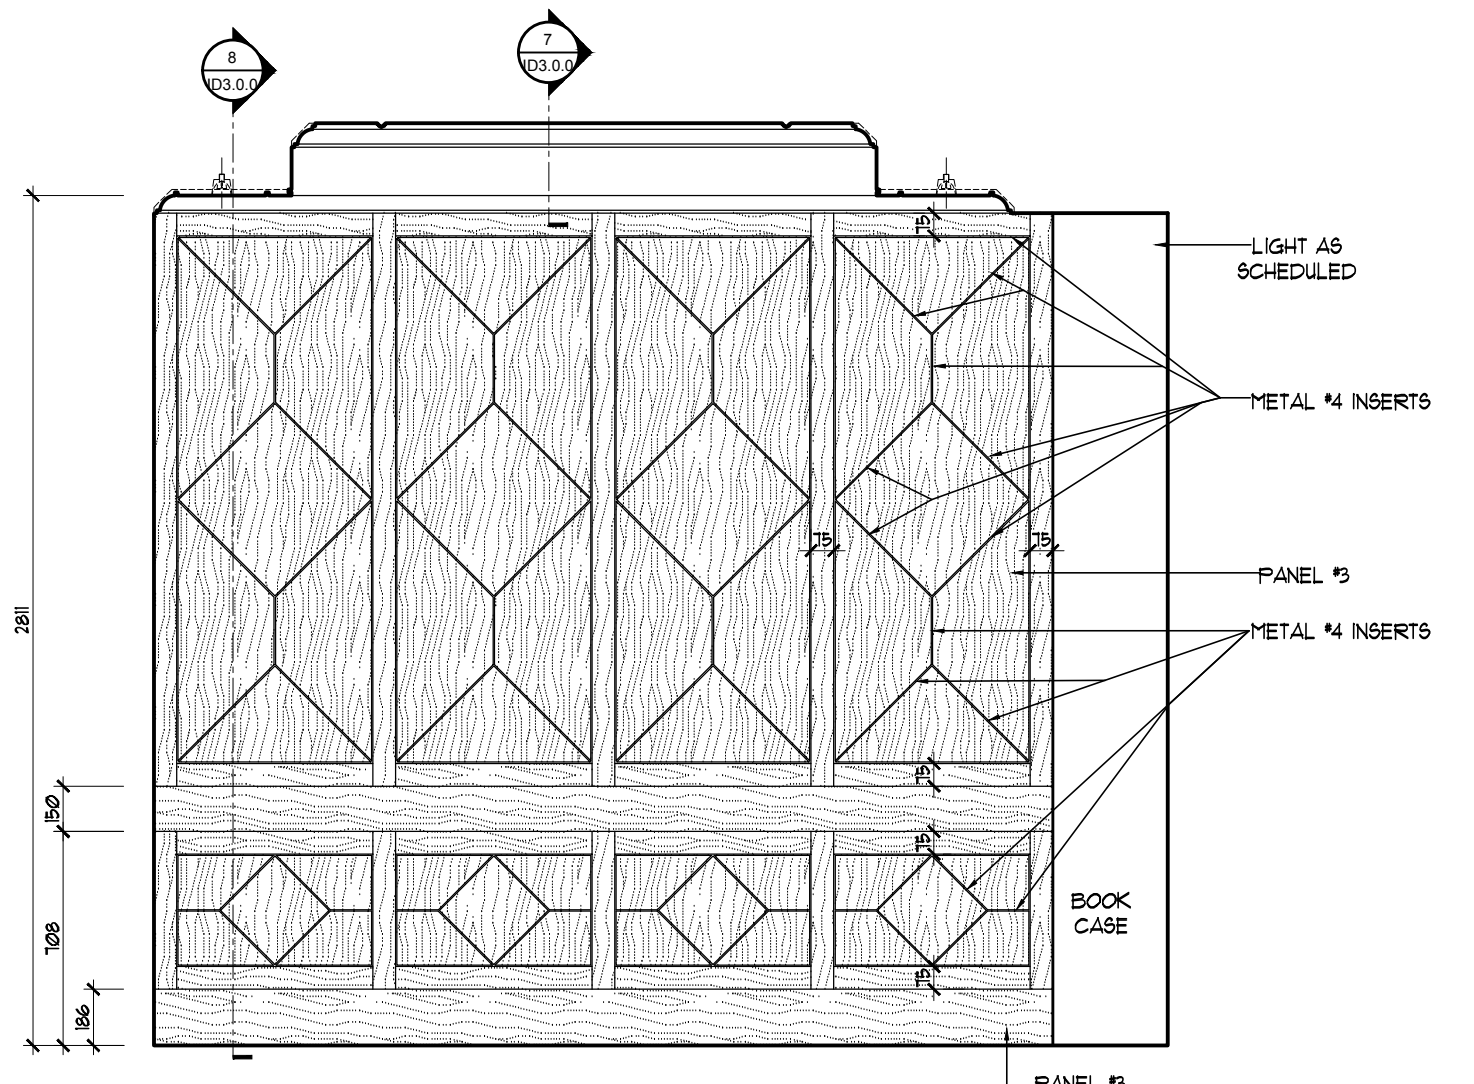


LIBRARY
WEST ELEVATION
8
02.0.2 SCALE: 1:25

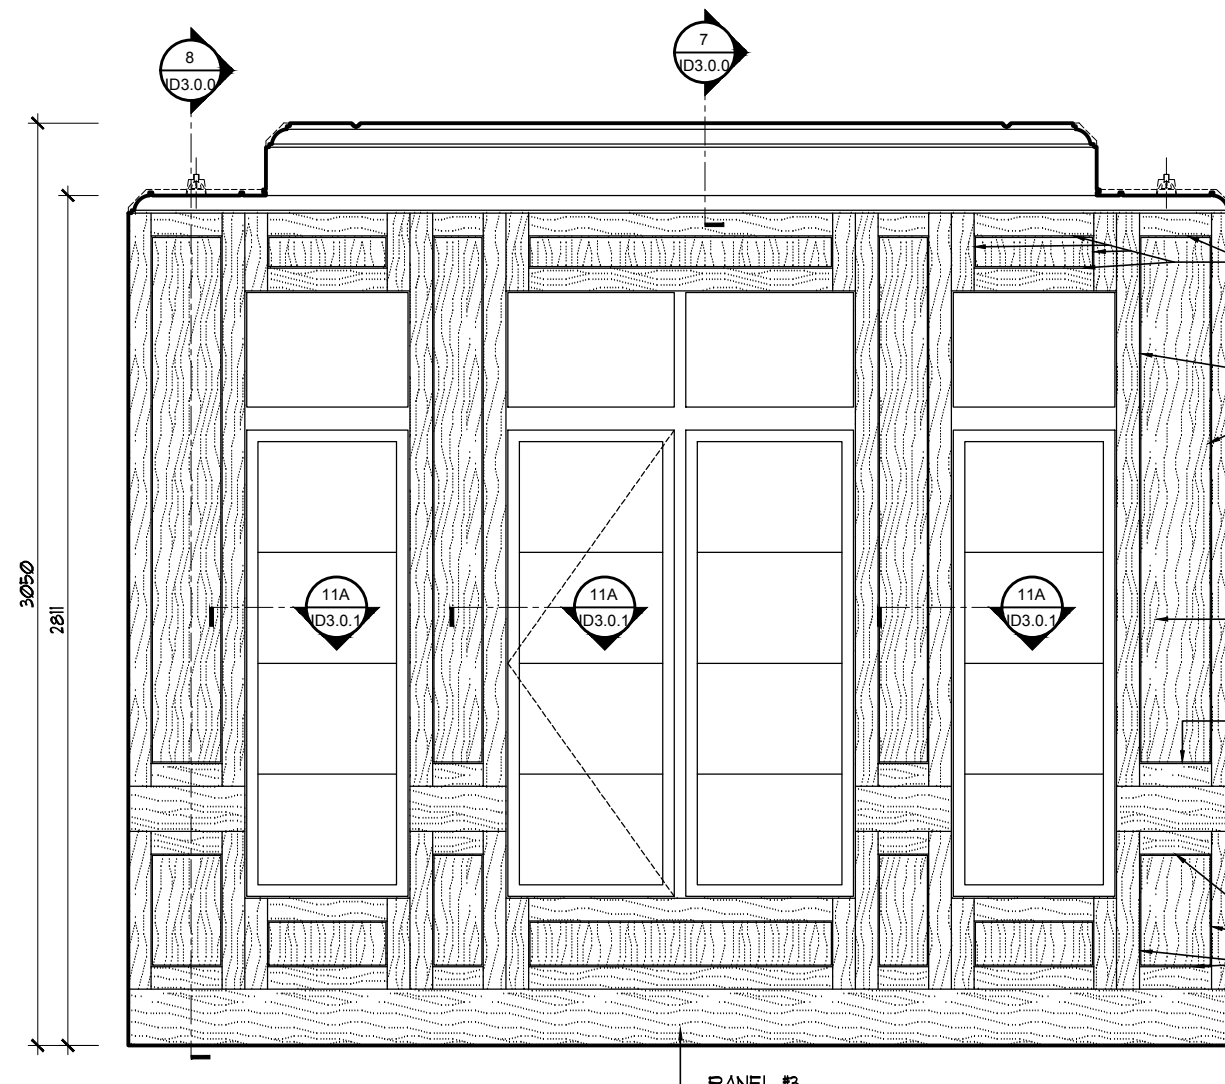


LIBRARY
SOUTH ELEVATION
7
02.0.2 SCALE: 1:25

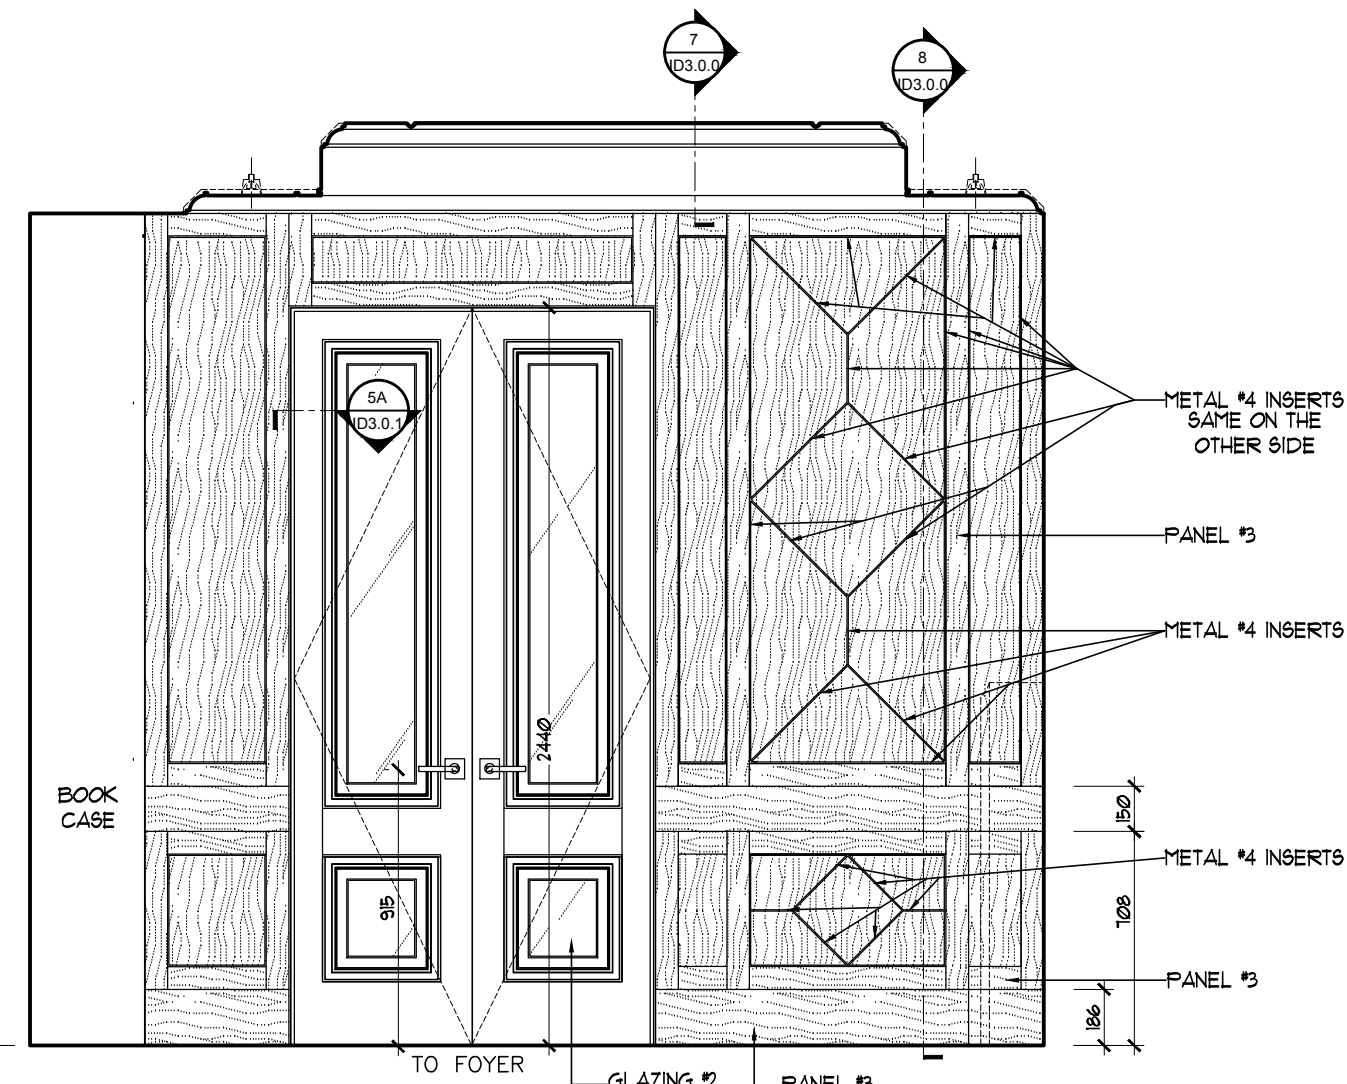


LIBRARY
EAST ELEVATION
6
02.0.2 SCALE: 1:25

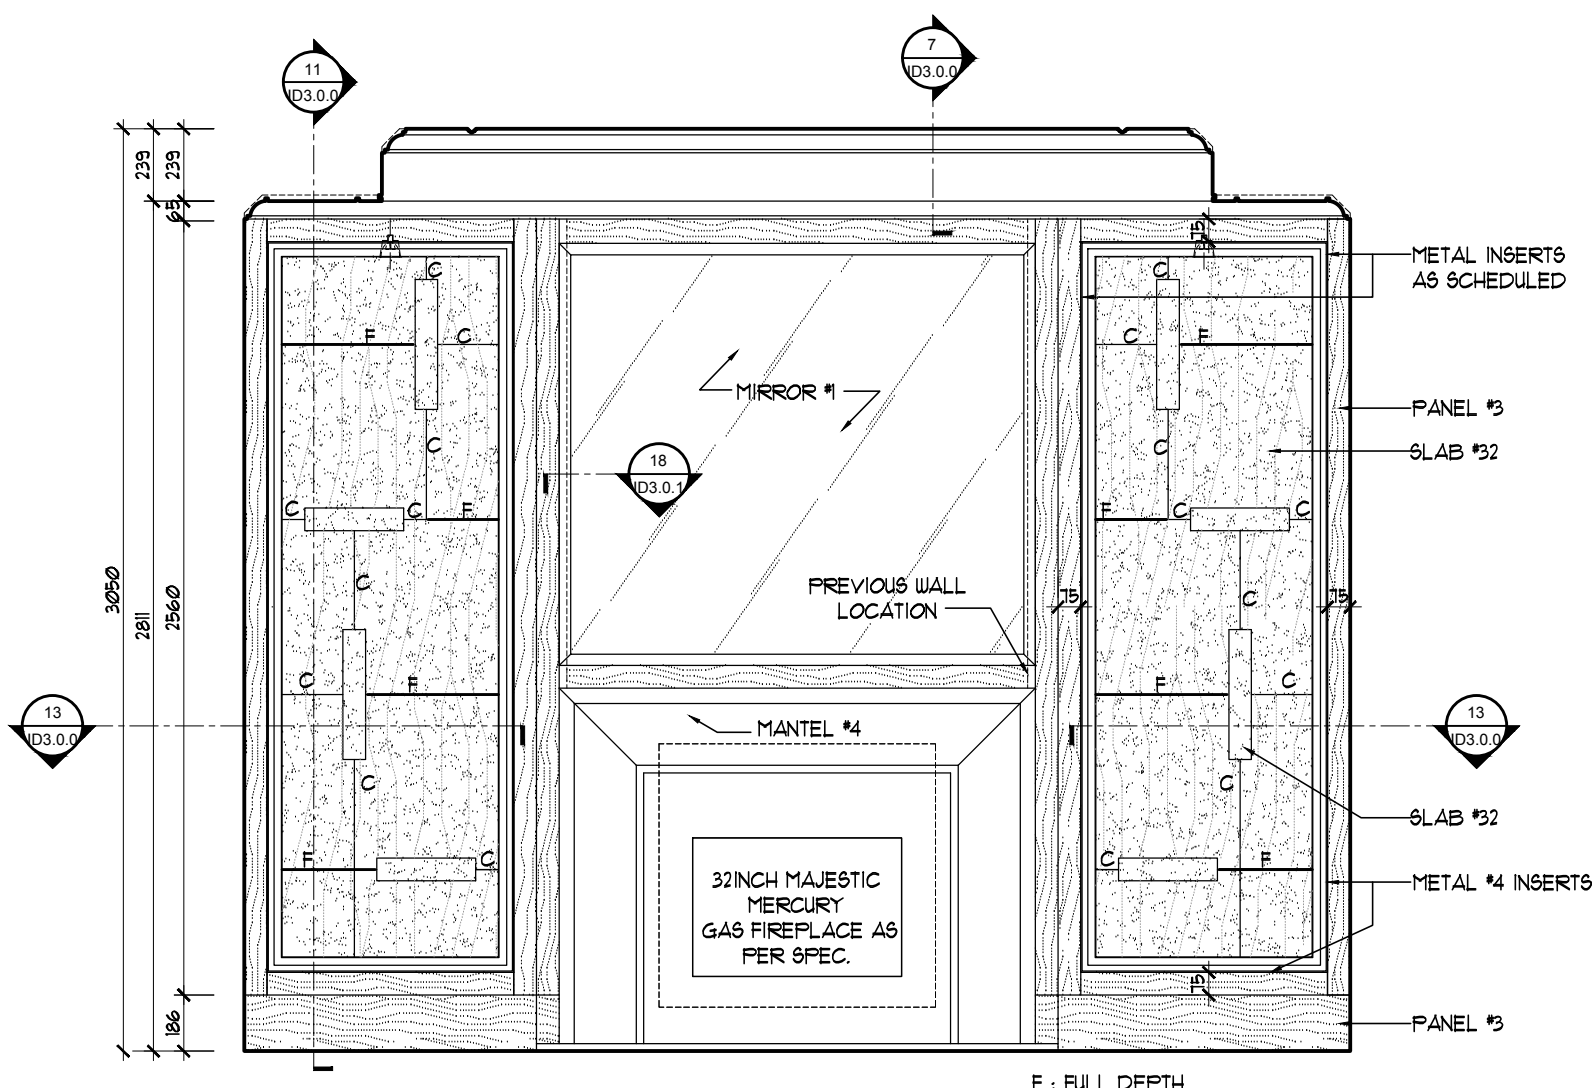


LIBRARY
NORTH ELEVATION
5
02.0.2 SCALE: 1:25

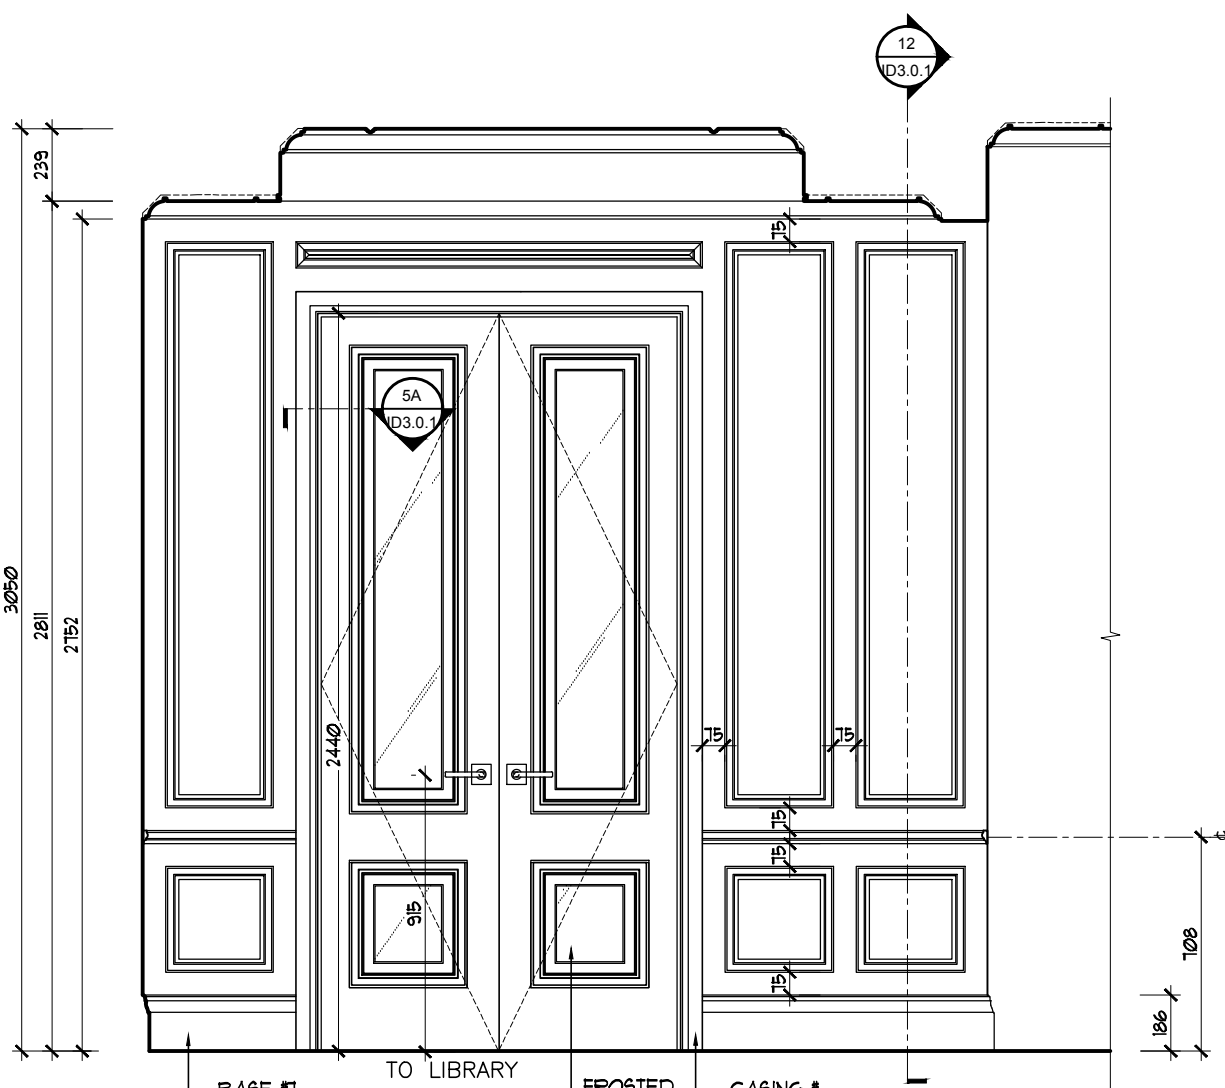


FOYER
WEST ELEVATION
4
02.0.2 SCALE: 1:25

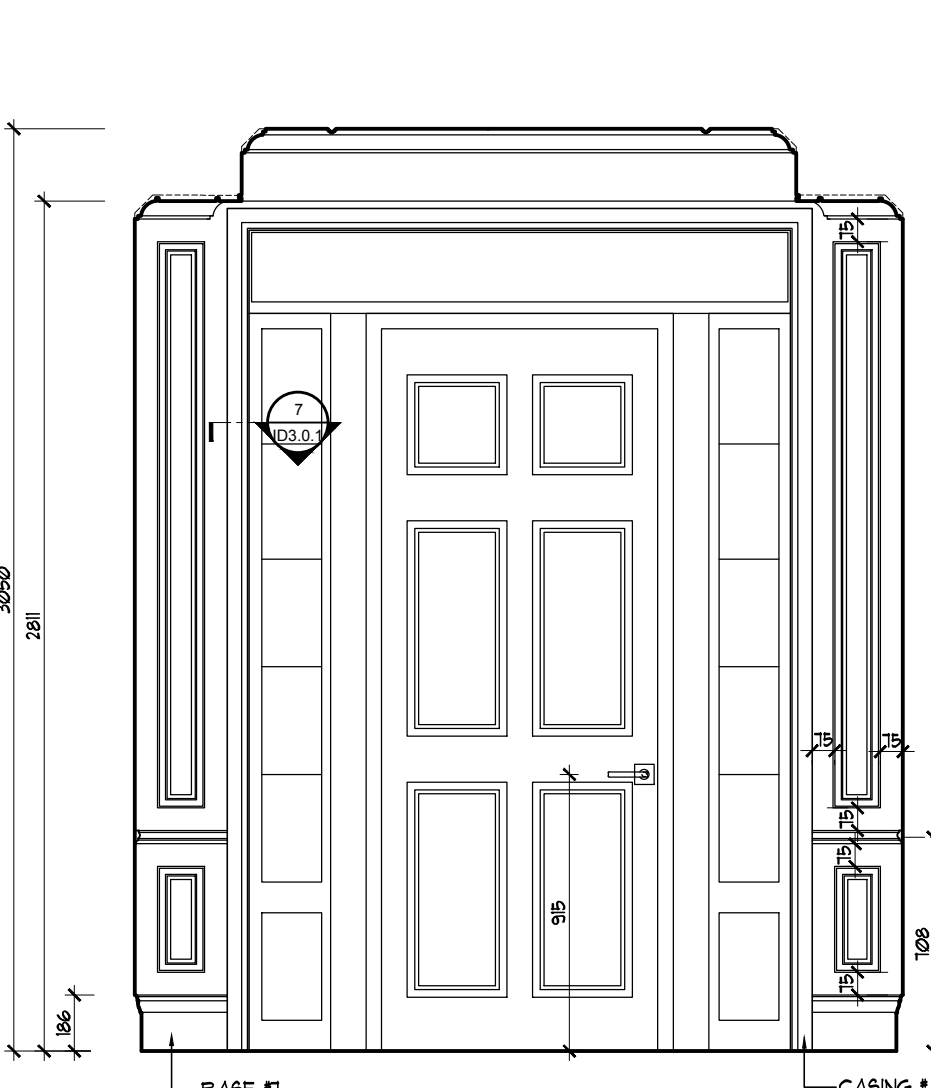

FOYER
SOUTH ELEVATION
3
02.0.2 SCALE: 1:25

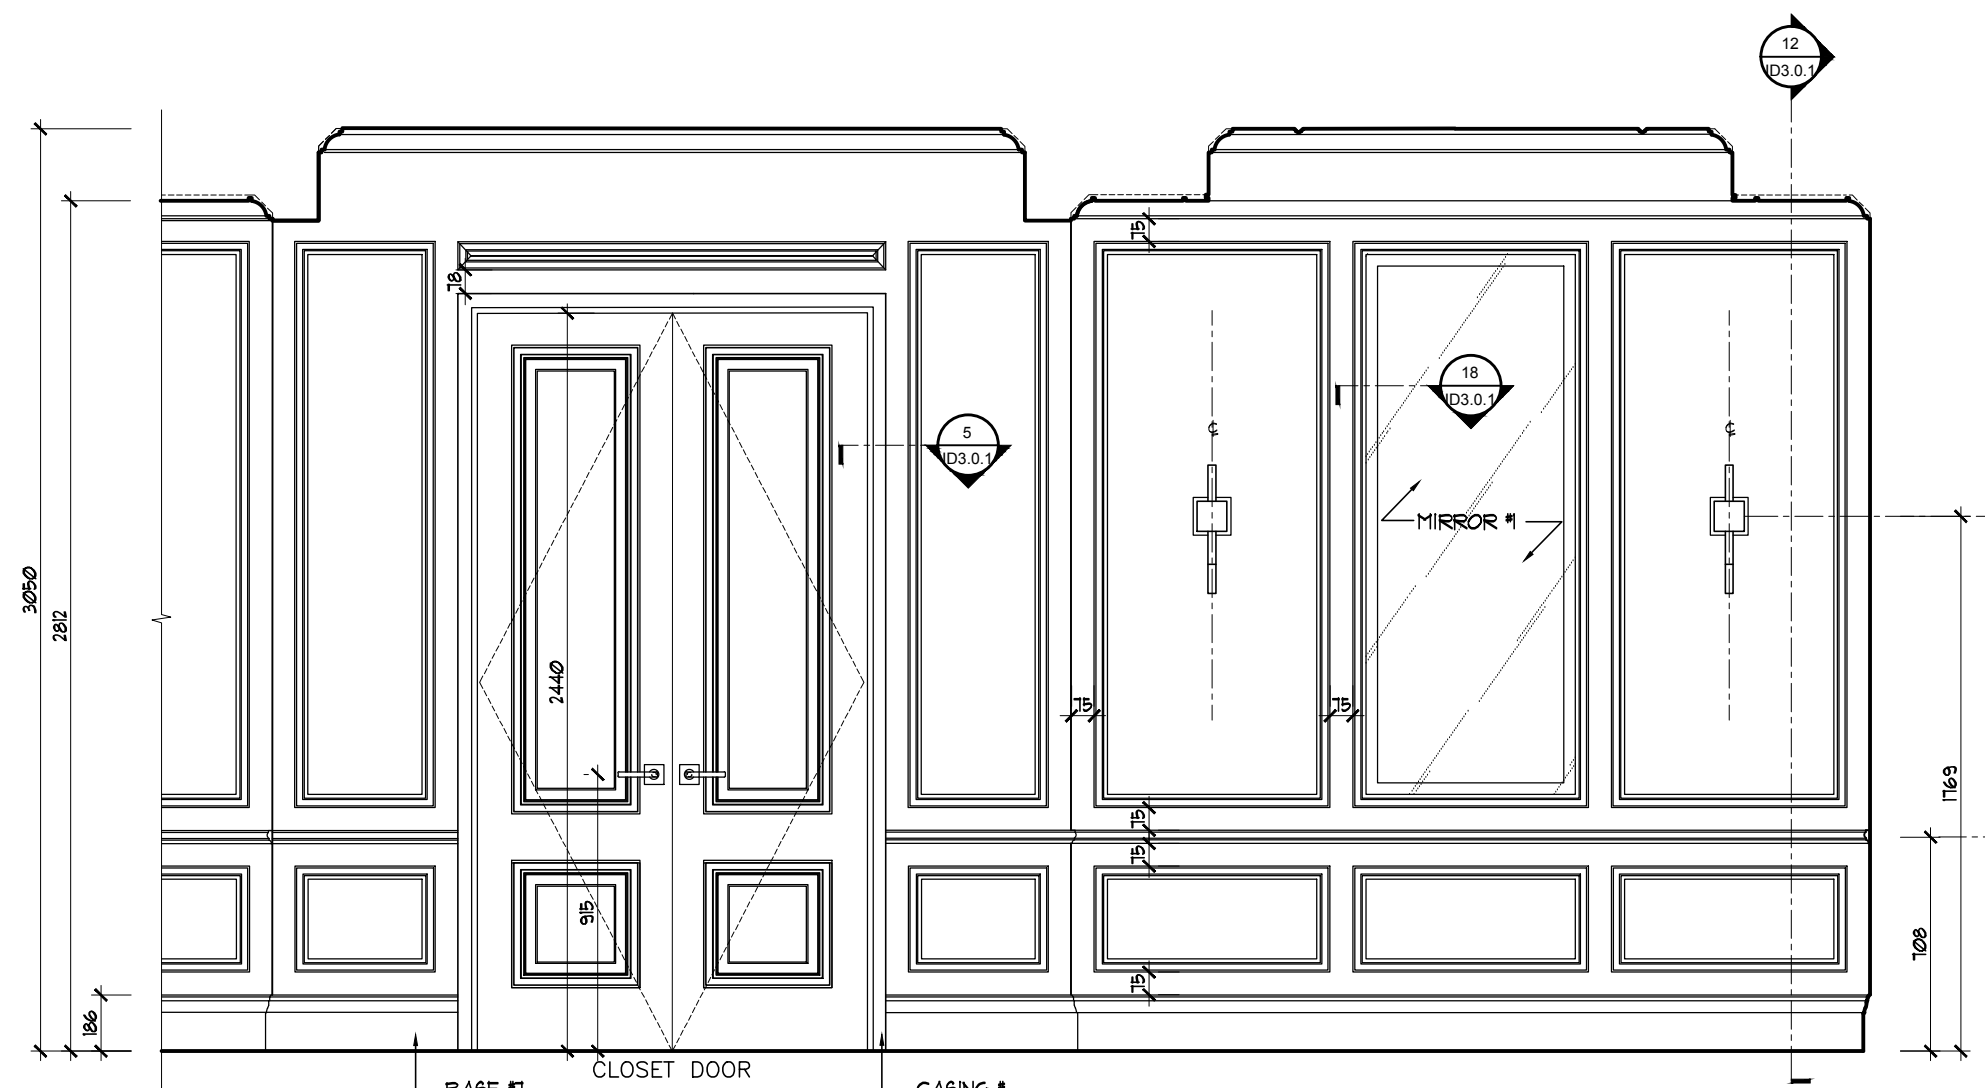

FOYER
EAST ELEVATION
2
02.0.2 SCALE: 1:25

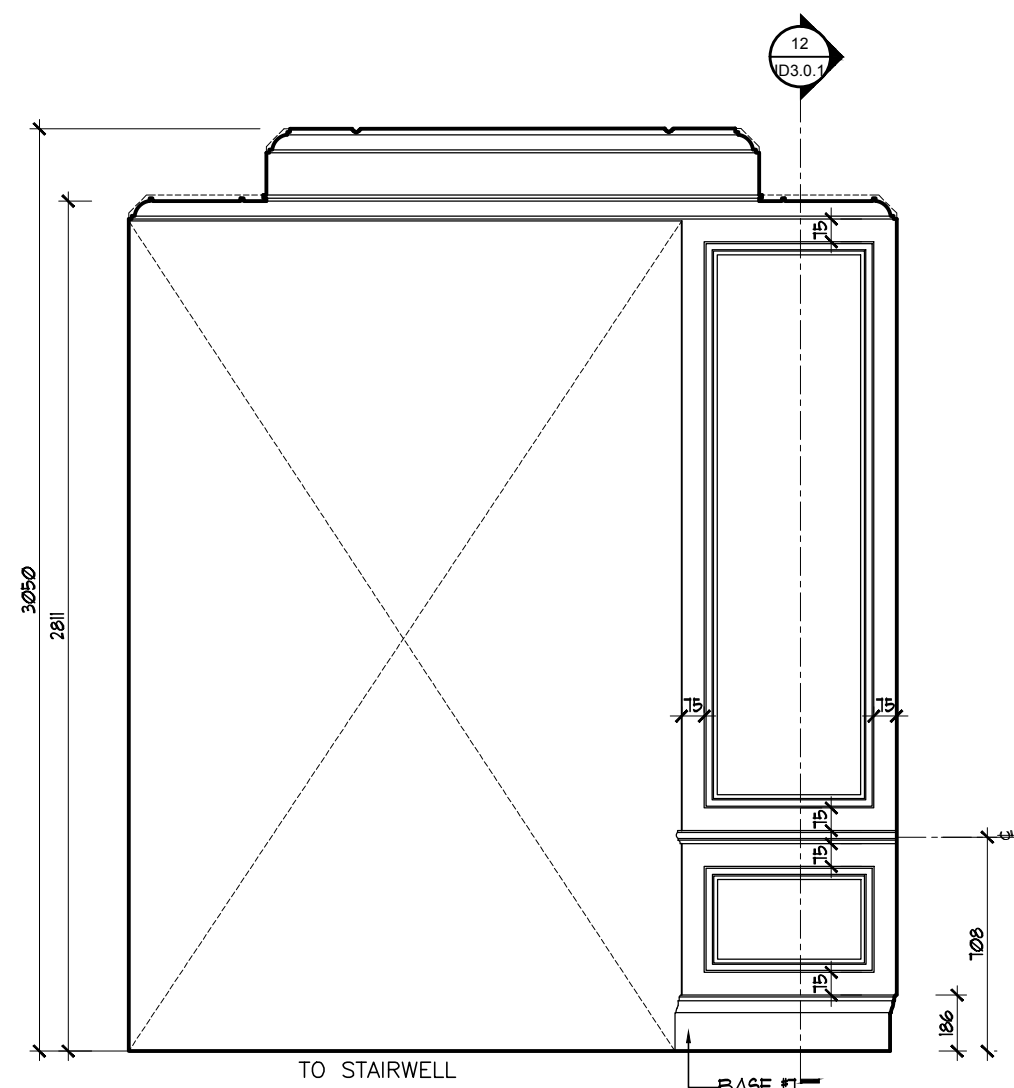

FOYER
NORTH ELEVATION
1
02.0.2 SCALE: 1:25

No.	Date	Issue	By	CHK
4	11/02/2019	ISSUED FOR PRICING FOR TRIM AND MILLWORK	RS	MM
3	10/22/2019	ISSUED FOR PRICING FOR GLASS AND TILES ONLY	HD	MM
2	15/05/2019	ISSUED FOR PLUMBING & APPLIANCES	RG	MM
1	18/04/2019	ISSUED FOR COORDINATION	RG	MM

NOTE: **DONOT SCALE DRAWINGS**
It is the contractor's responsibility to verify all specifications and dimensions and report any discrepancies to the designer prior to construction. Materials may not be substituted without designer's written approval.



PROJECT:
PINEVALLEY
KNIGHTSWOOD, LOT 93

GOLDPARK HOMES
CONCORD, ON

GROUND FLOOR
ELEVATIONS

DESIGNER:
MIKE NIVEN
DRAWN BY:
M-Tec Inc.
DATE:
FEB 2019
SCALE:
1:25
PROJECT NO:
2018-10

ID
2.0.2



MIKE NIVEN INTERIOR DESIGN INC.
100 BROADVIEW AVE. 5.302 TORONTO, CANADA M4M 3B3
TEL: 416.703.7404 • FAX: 416.783.7404

ISSUED FOR
PLUMBING &
APPLIANCES

No.	Date	Revision	Drawn	CHK
1	18042019	ADJUSTED AS SHOWN	RG	MM
2	15052019	ADJUSTED AS SHOWN	RG	MM
3	24052019	ADJUSTED AS SHOWN	RG	MM
4	11062019	ADJUSTED AS SHOWN	RG	MM

No.	Date	Issue	Drawn	CHK
4	11202019	ISSUED FOR PRICING FOR TRIM AND MILLWORK	RS	MM
3	10222019	ISSUED FOR PRICING FOR SLAB AND TILES ONLY	HD	MM
2	15052019	ISSUED FOR PLUMBING & APPLIANCES	RG	MM
1	18042019	ISSUED FOR COORDINATION	RG	MM

NOTE: **DONOT SCALE DRAWINGS**
It is the contractor's responsibility to verify all specifications and dimensions and report any discrepancies to the designer prior to construction. Materials may not be substituted without designer's written approval.




PROJECT:
PINEVALLEY
KNIGHTSWOOD, LOT 93

GOLDPARK HOMES
CONCORD, ON


DRAWING:
SECOND FLOOR
ELEVATIONS

DESIGNER'S:
MIKE NIVEN
DRAWN BY:
M-Tec Inc.
DATE:
FEB 2019
SCALE:
1:25
PROJECT NO:
2018-10


ID
2.0.3

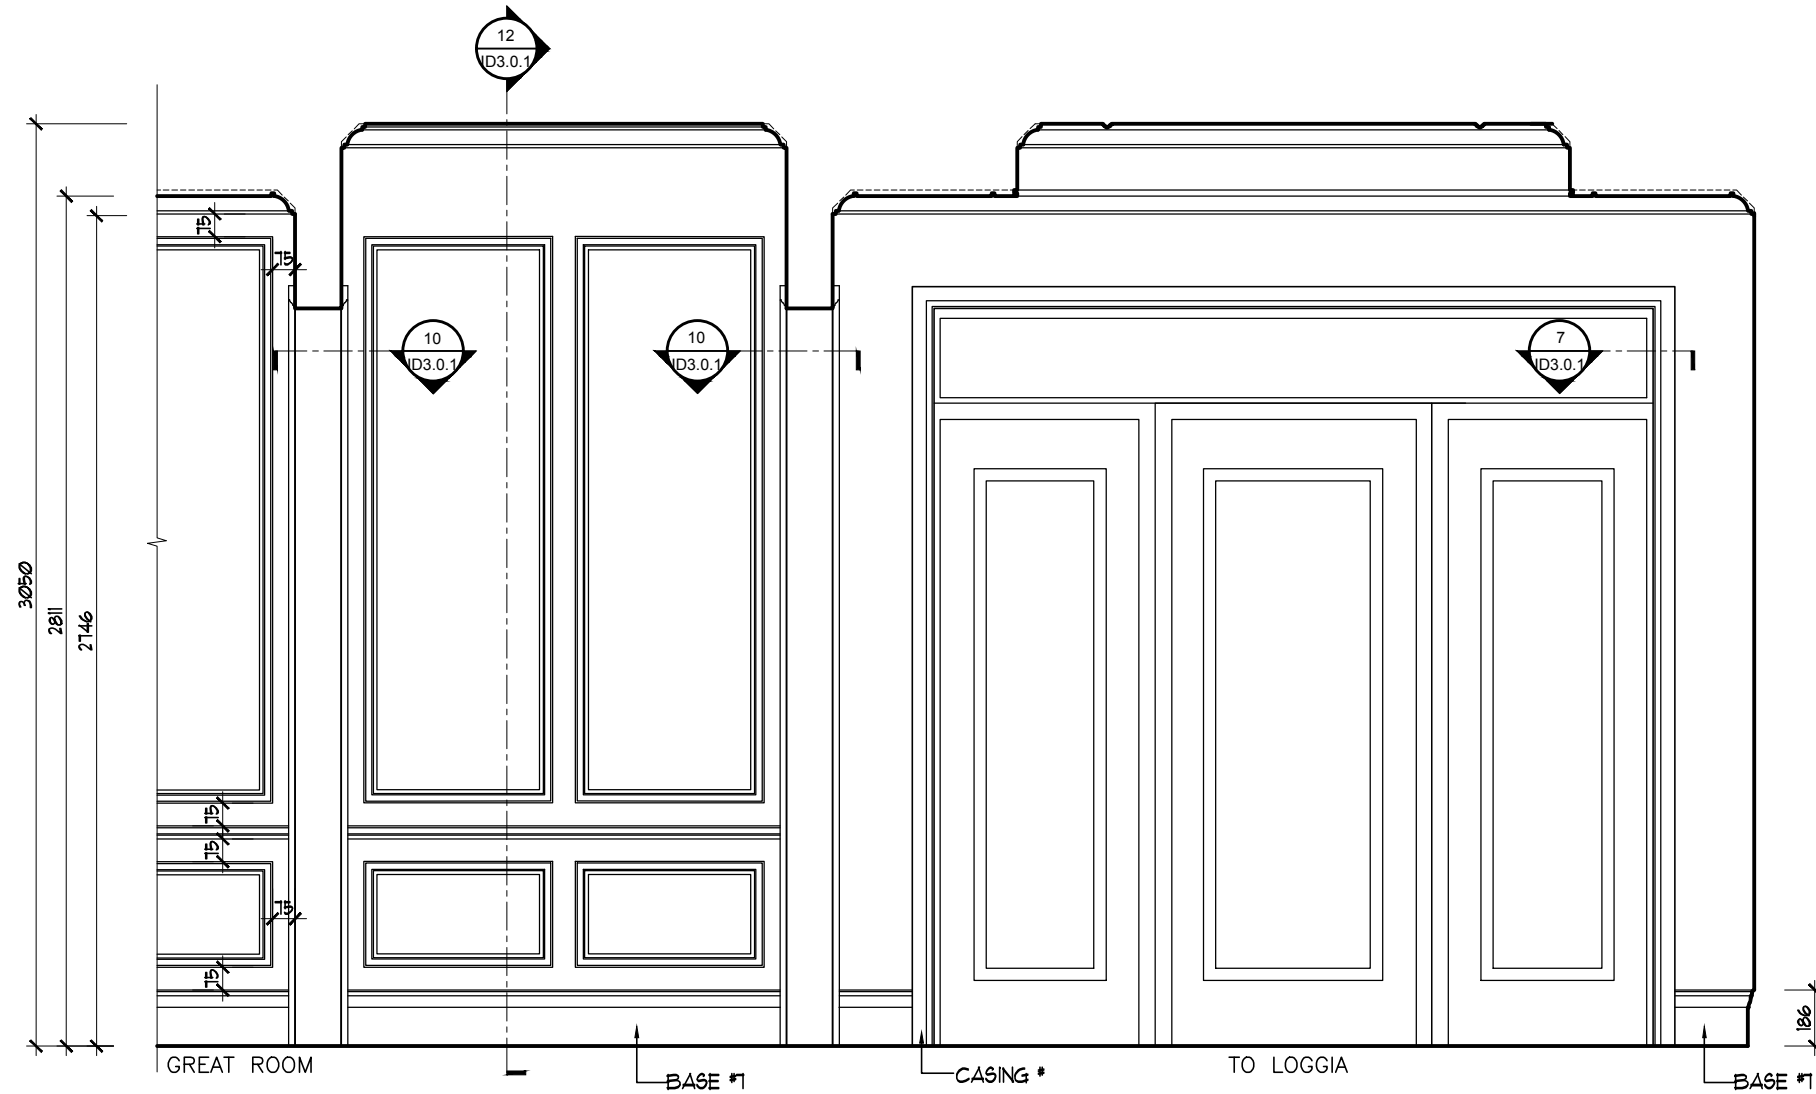


CABANA
WEST ELEVATION
ID2.0.3 SCALE: 1:25

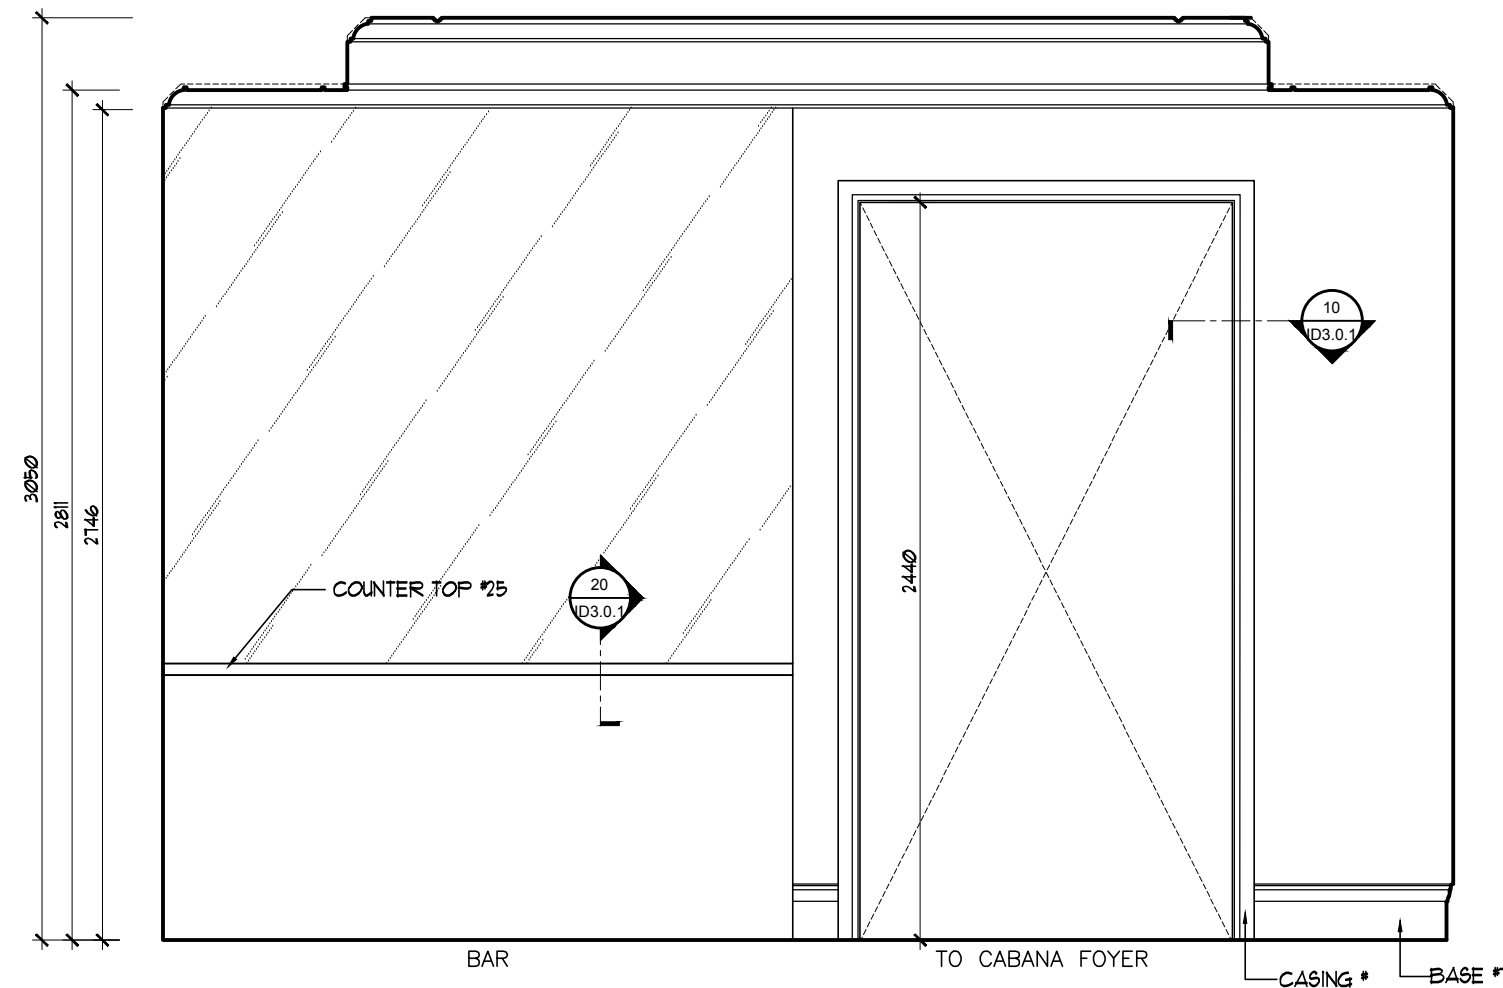


CABANA
SOUTH ELEVATION
ID2.0.3 SCALE: 1:25

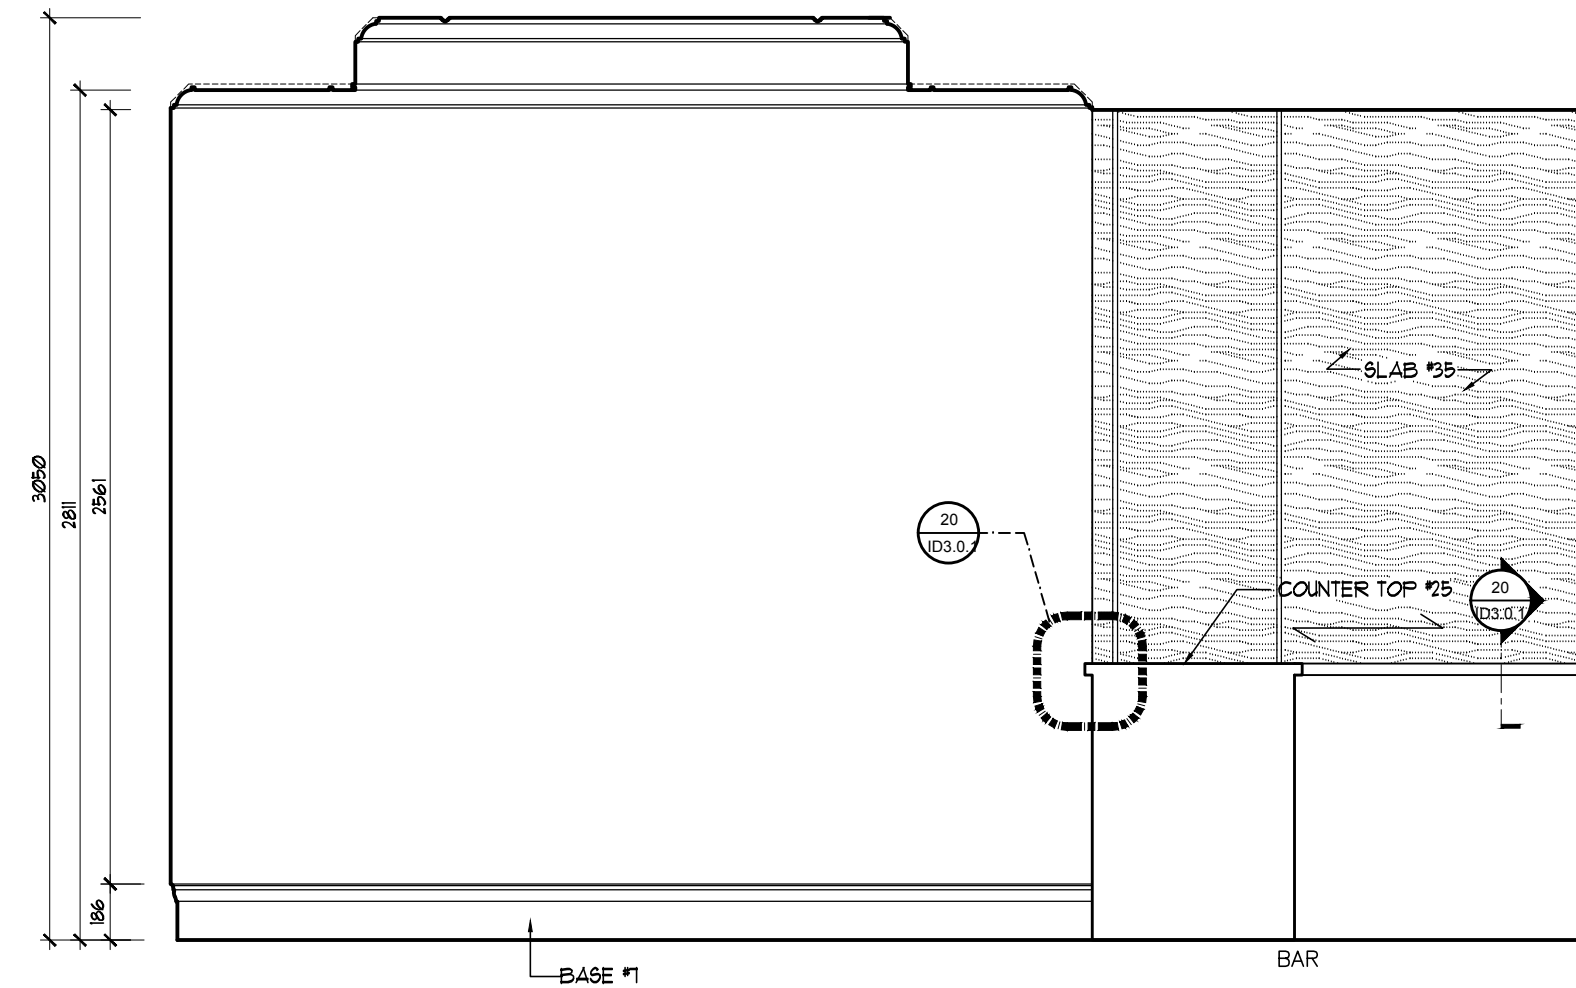


CABANA
EAST ELEVATION
ID2.0.3 SCALE: 1:25

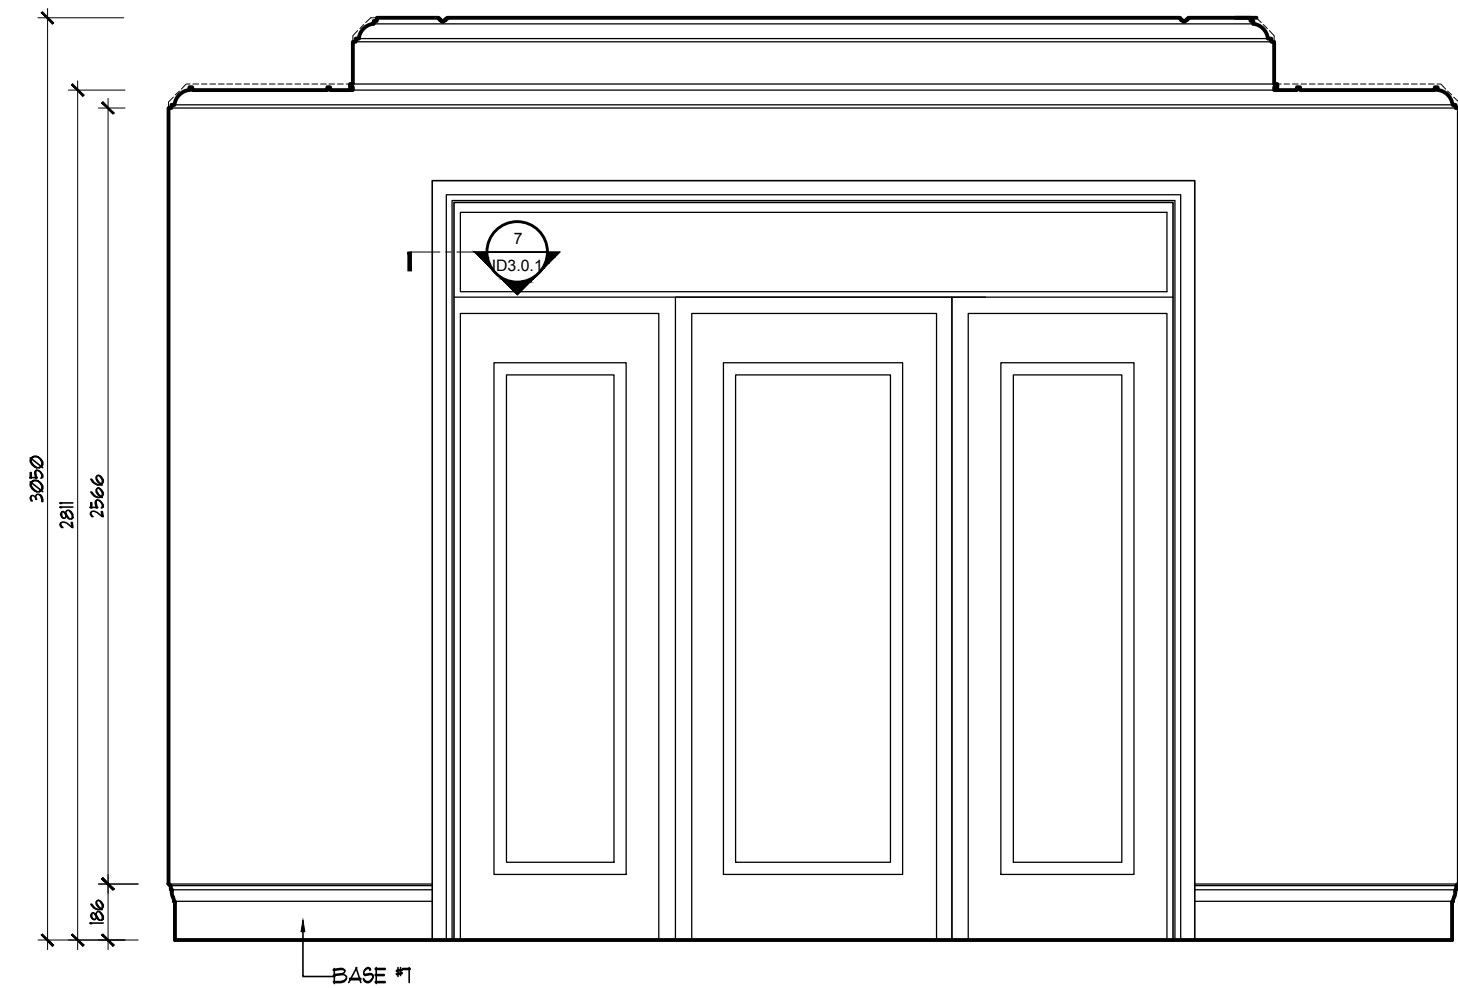


CABANA
NORTH ELEVATION
ID2.0.3 SCALE: 1:25

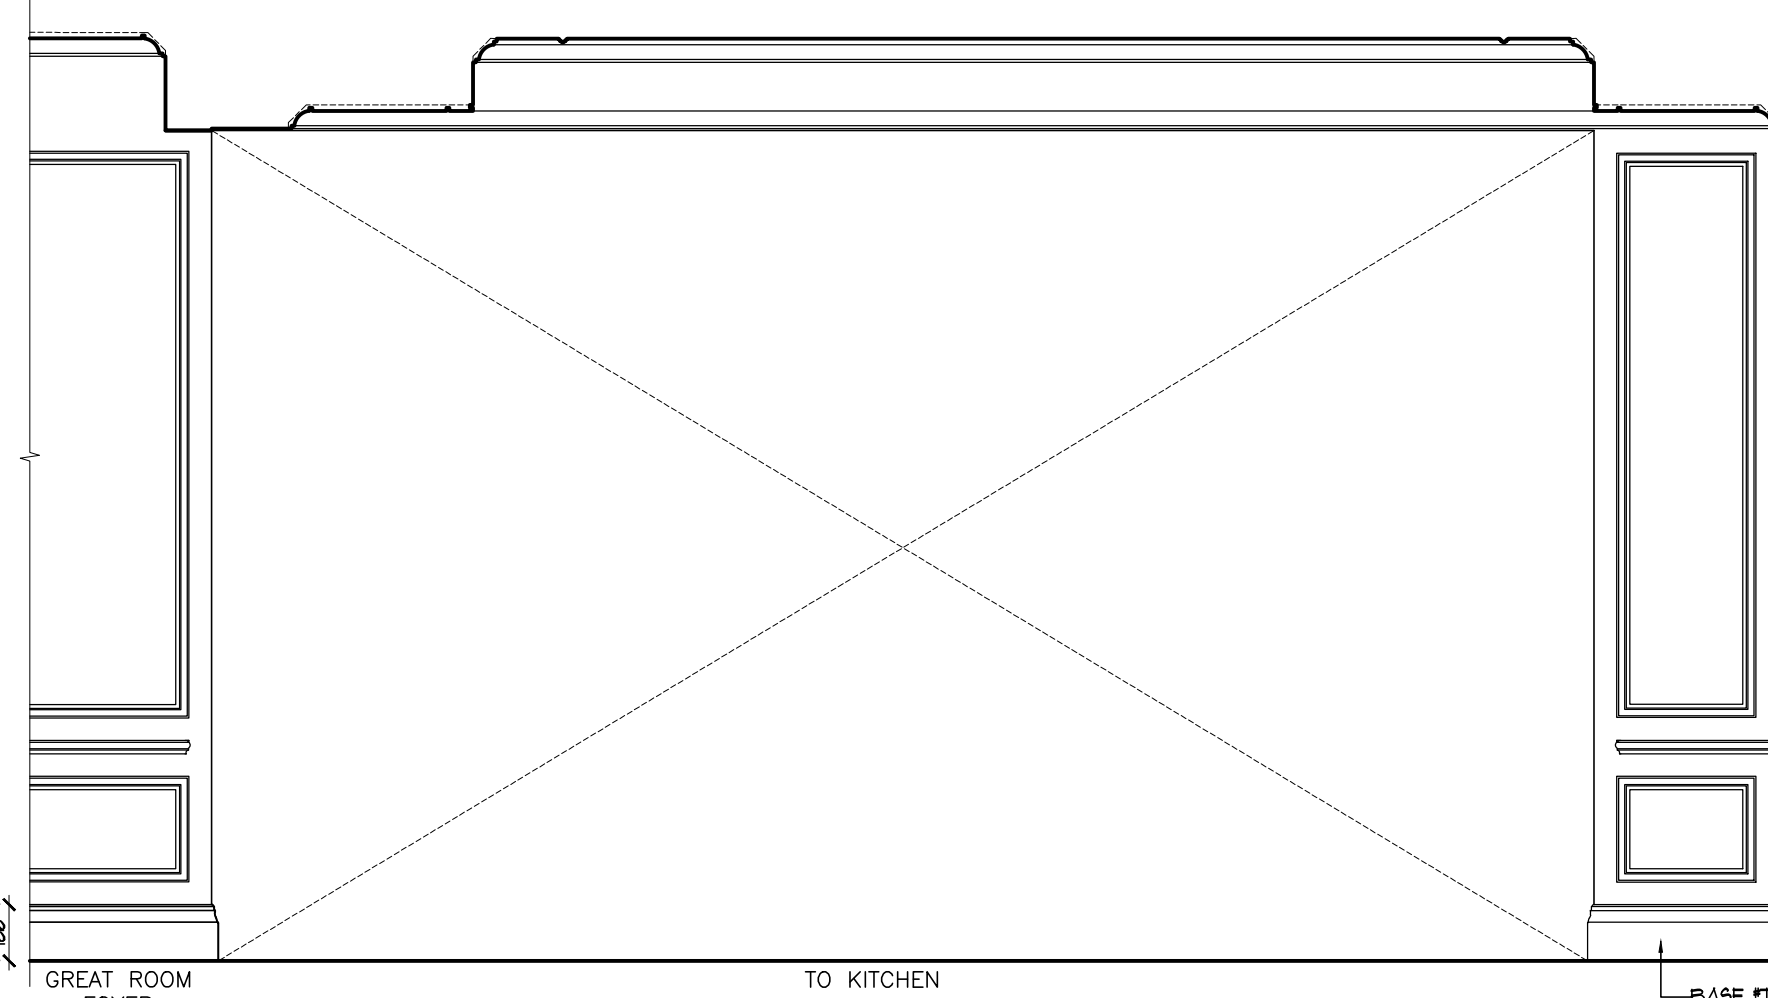


GREAT ROOM
WEST ELEVATION
ID2.0.3 SCALE: 1:25

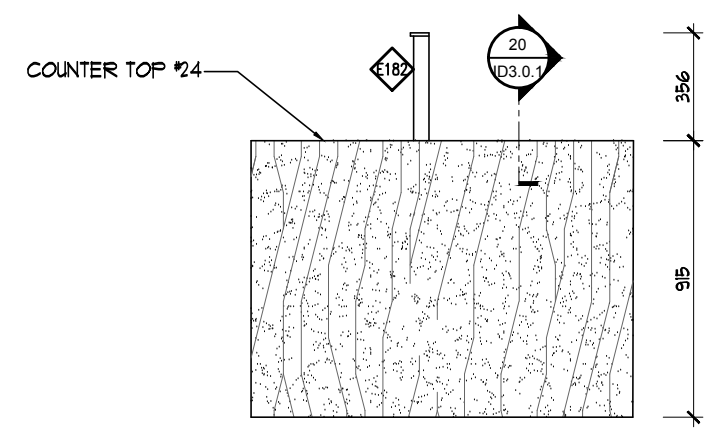


KITCHEN ISLAND
ELEVATION
ID2.0.3 SCALE: 1:25

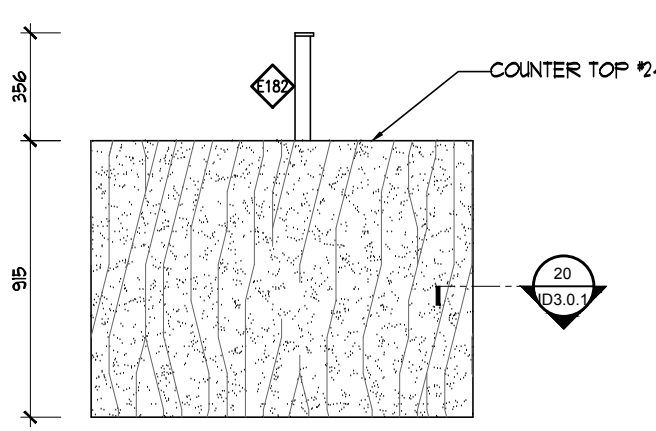


KITCHEN ISLAND
ELEVATION
ID2.0.3 SCALE: 1:25

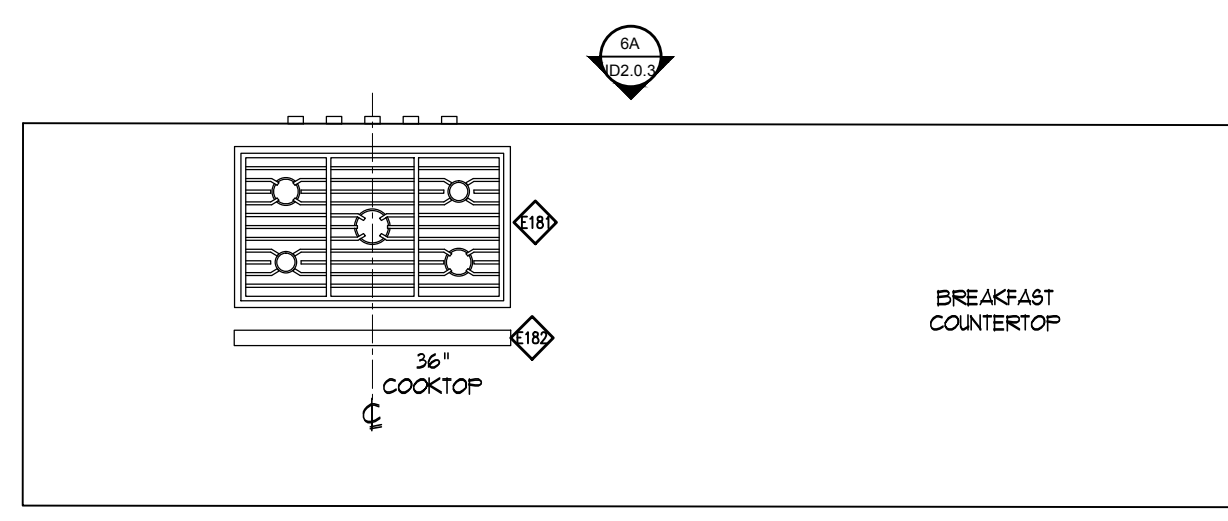


KITCHEN ISLAND
WEST ELEVATION
ID2.0.3 SCALE: 1:25

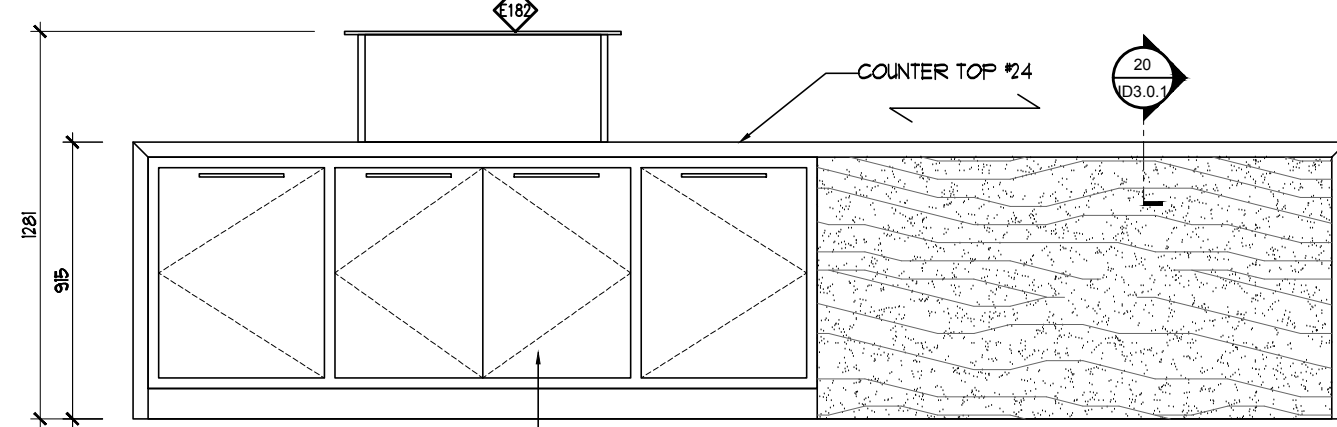


KITCHEN ISLAND
ELEVATION
ID2.0.3 SCALE: 1:25

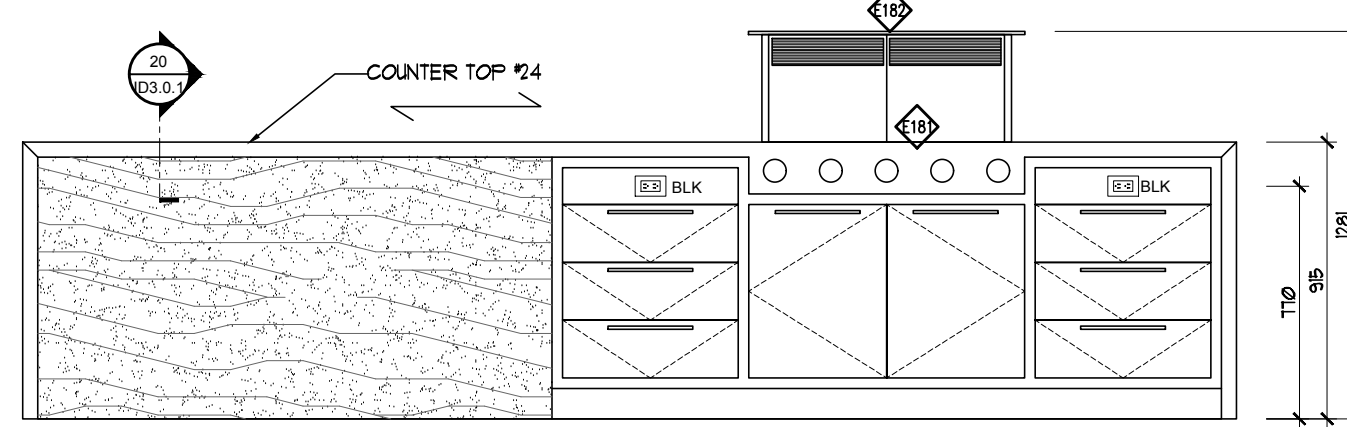


KITCHEN ISLAND
ELEVATION
ID2.0.3 SCALE: 1:25

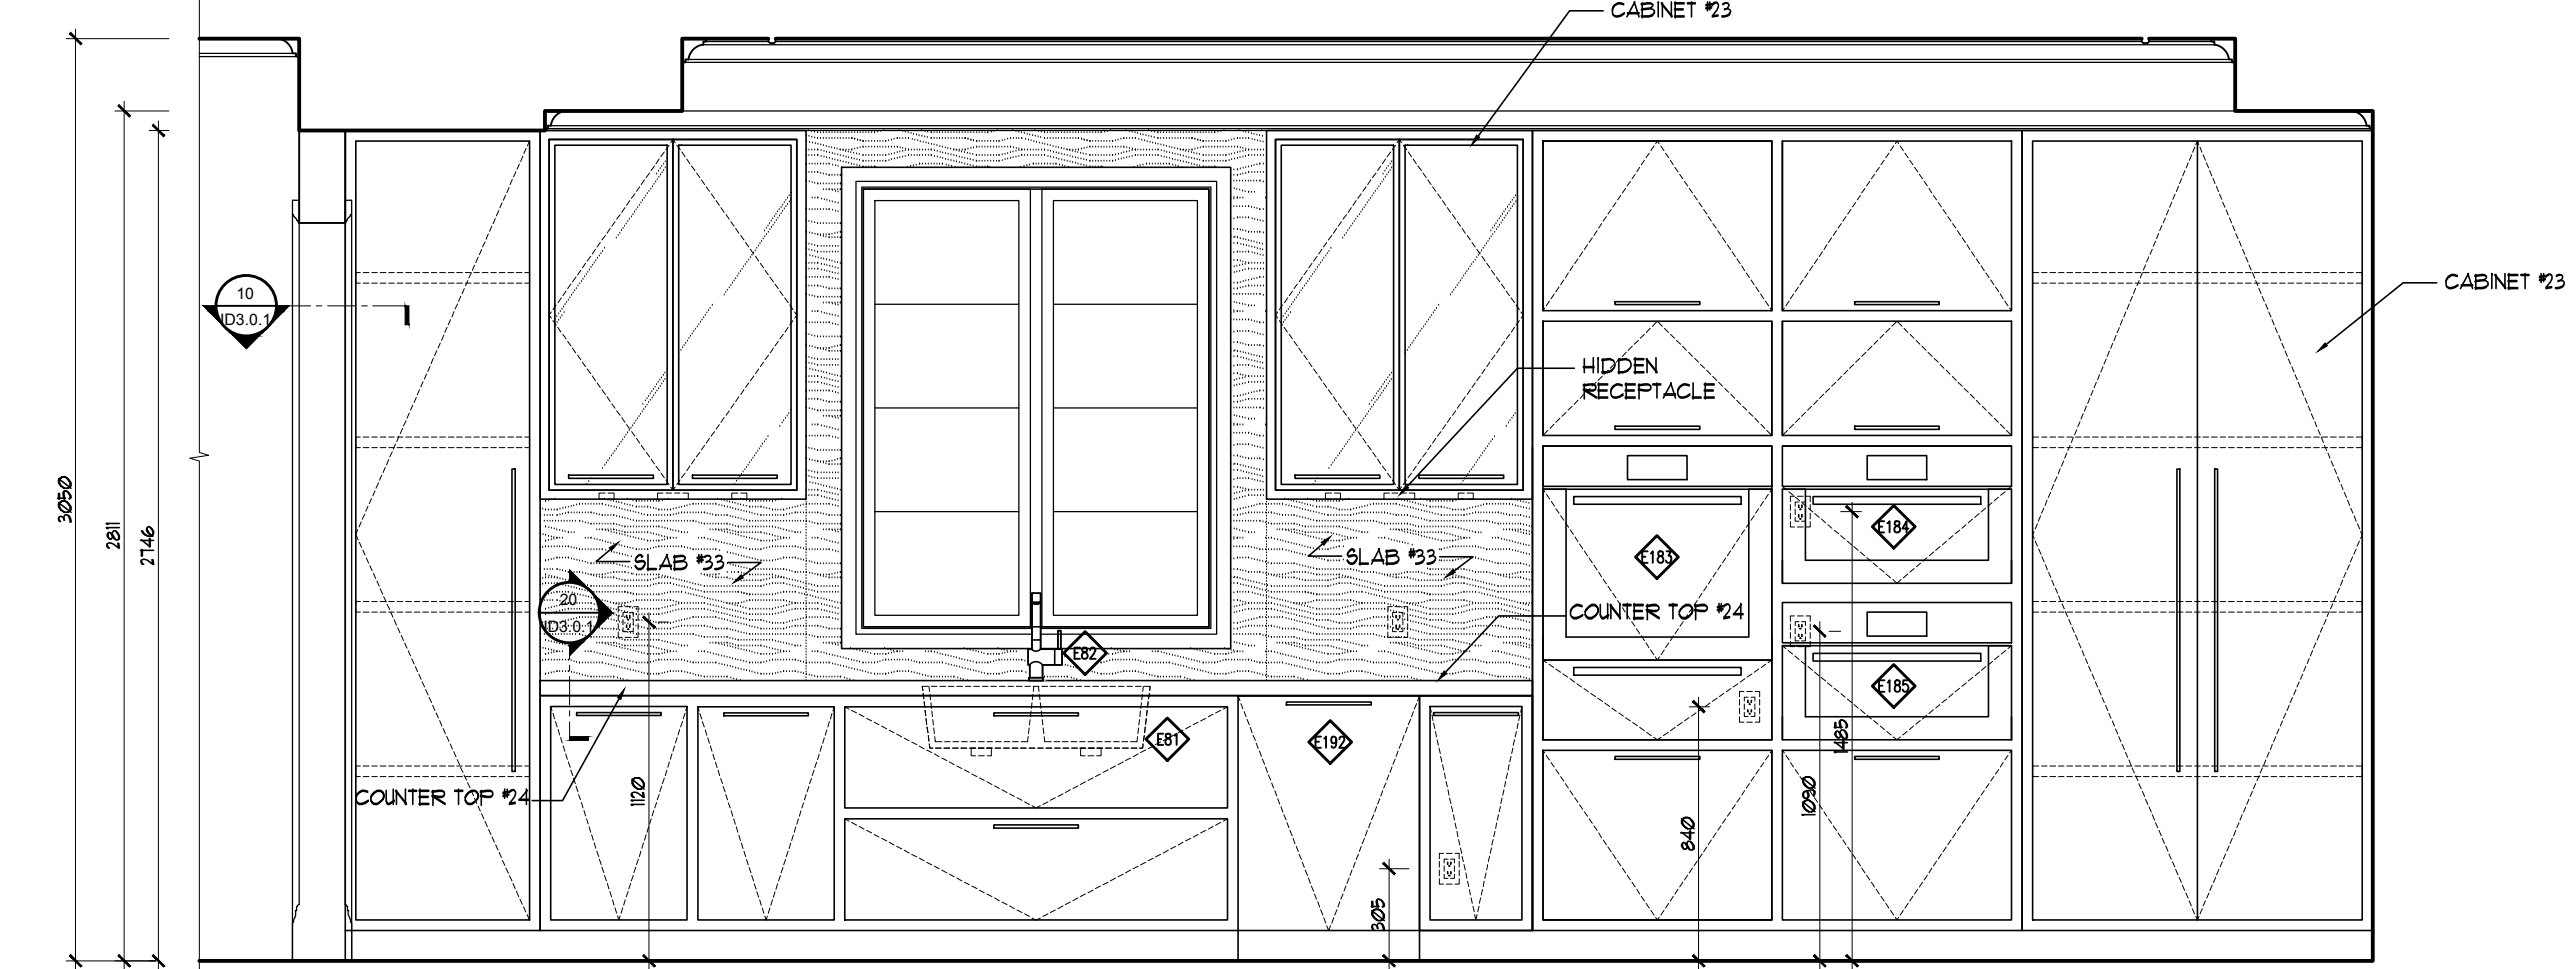


KITCHEN
WEST ELEVATION
ID2.0.3 SCALE: 1:25

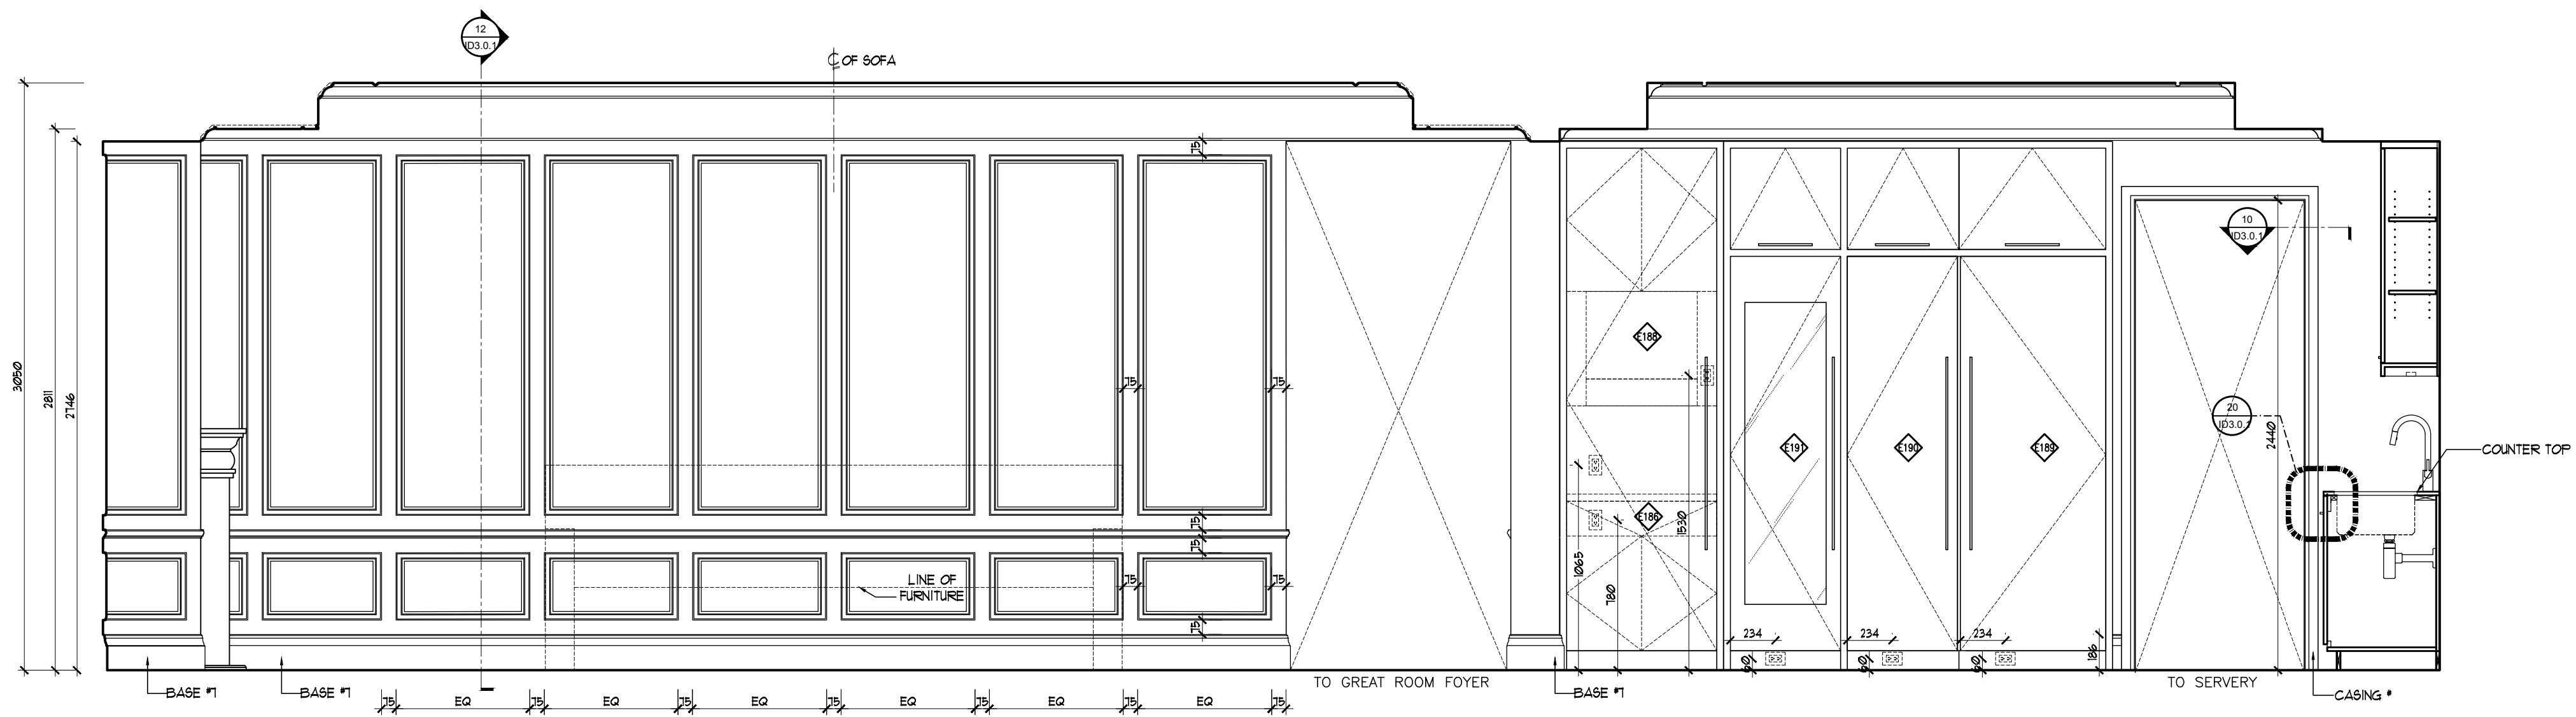


KITCHEN AND GREAT ROOM
SOUTH ELEVATION
ID2.0.3 SCALE: 1:25

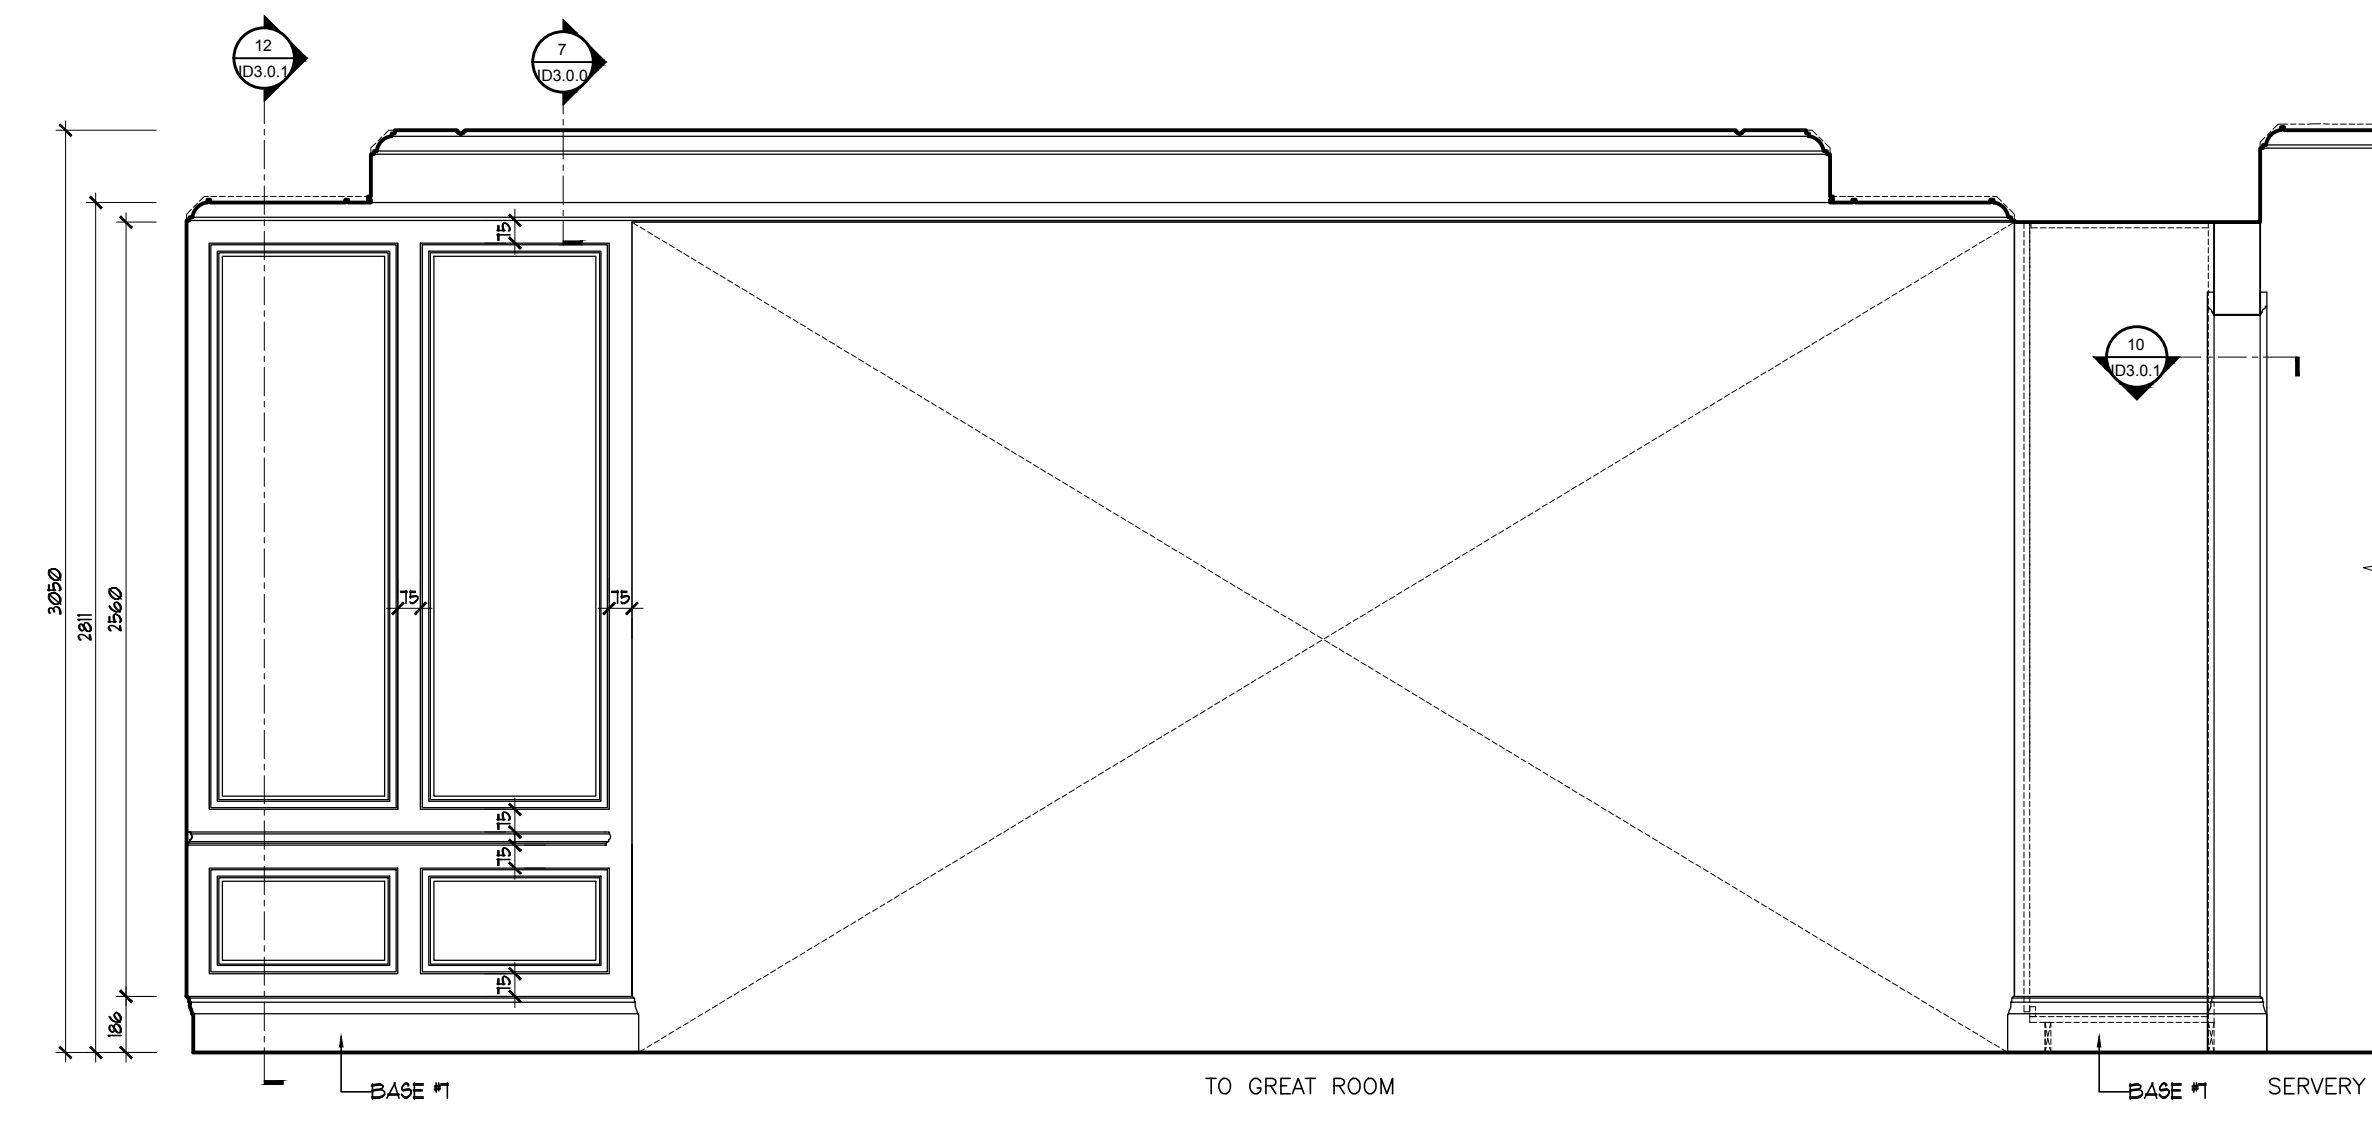


KITCHEN
EAST ELEVATION
ID2.0.3 SCALE: 1:25

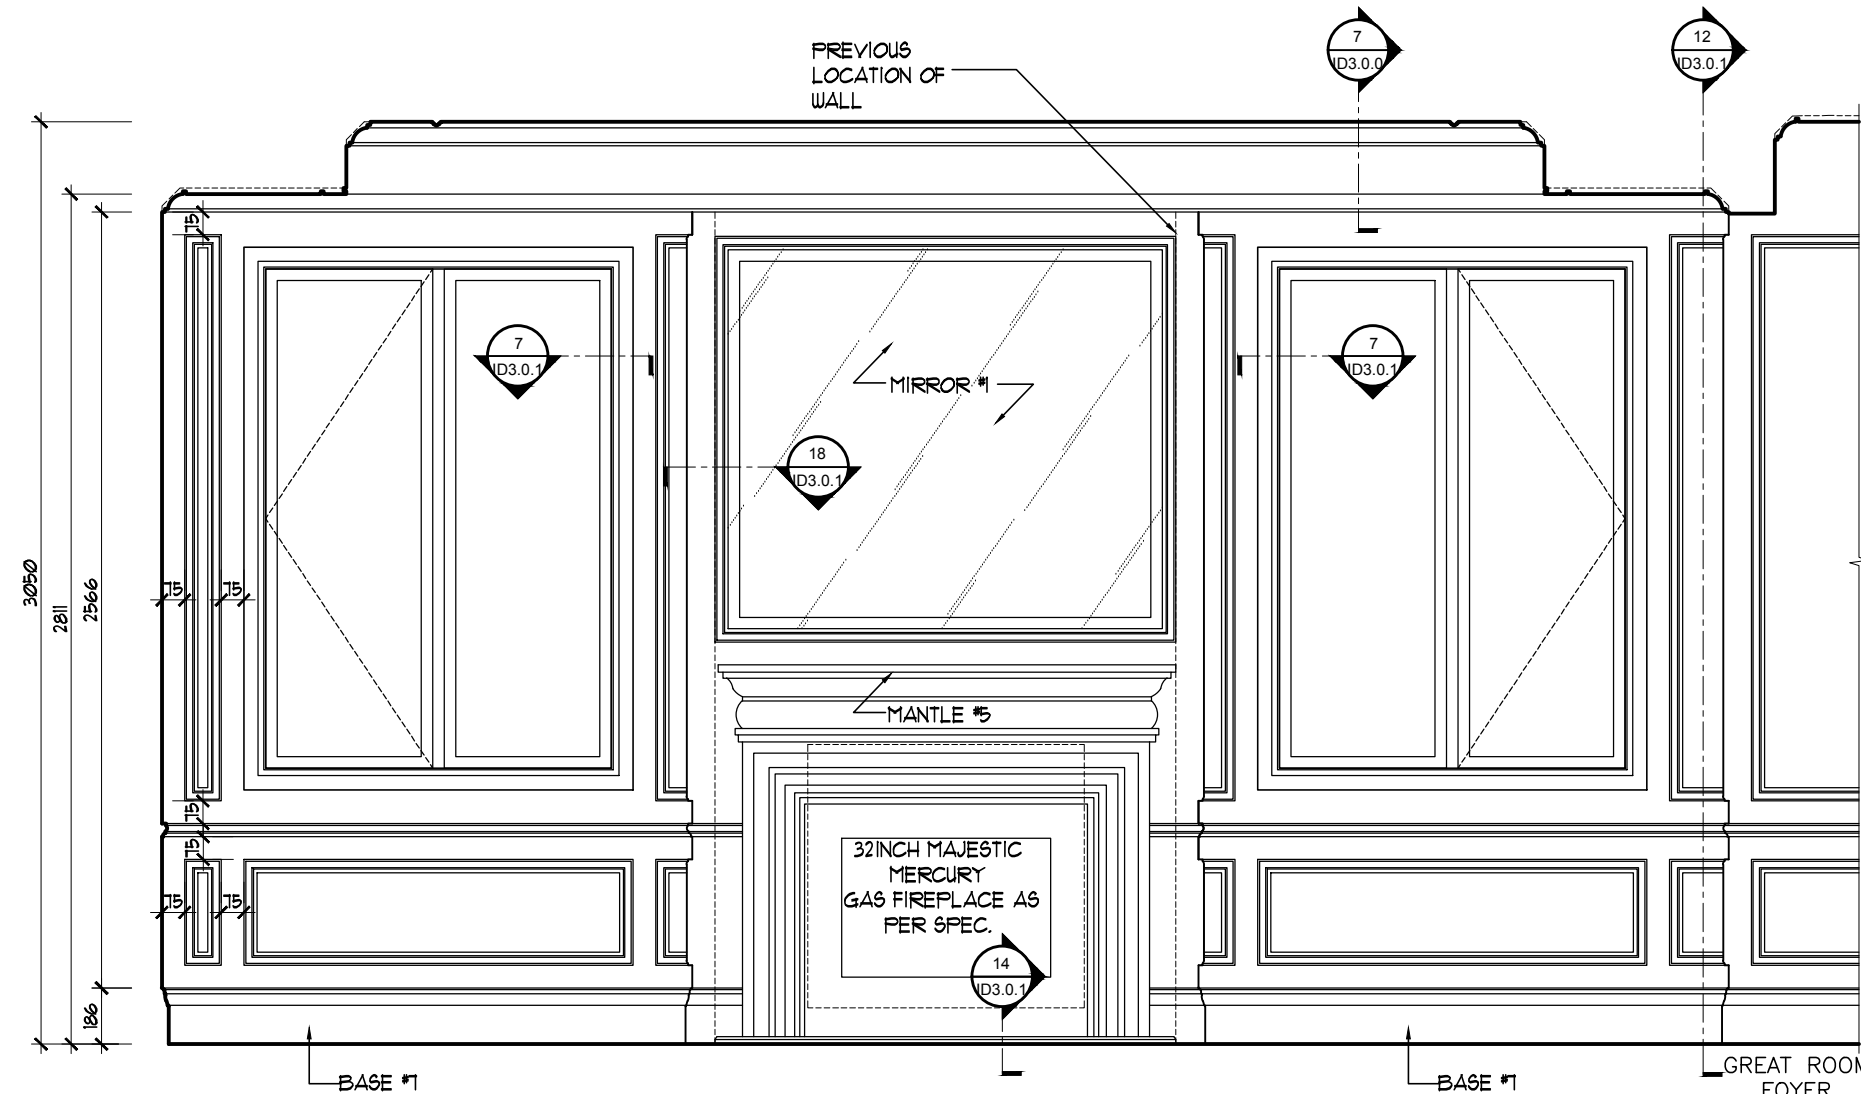

GREAT ROOM
EAST ELEVATION
ID2.0.3 SCALE: 1:25

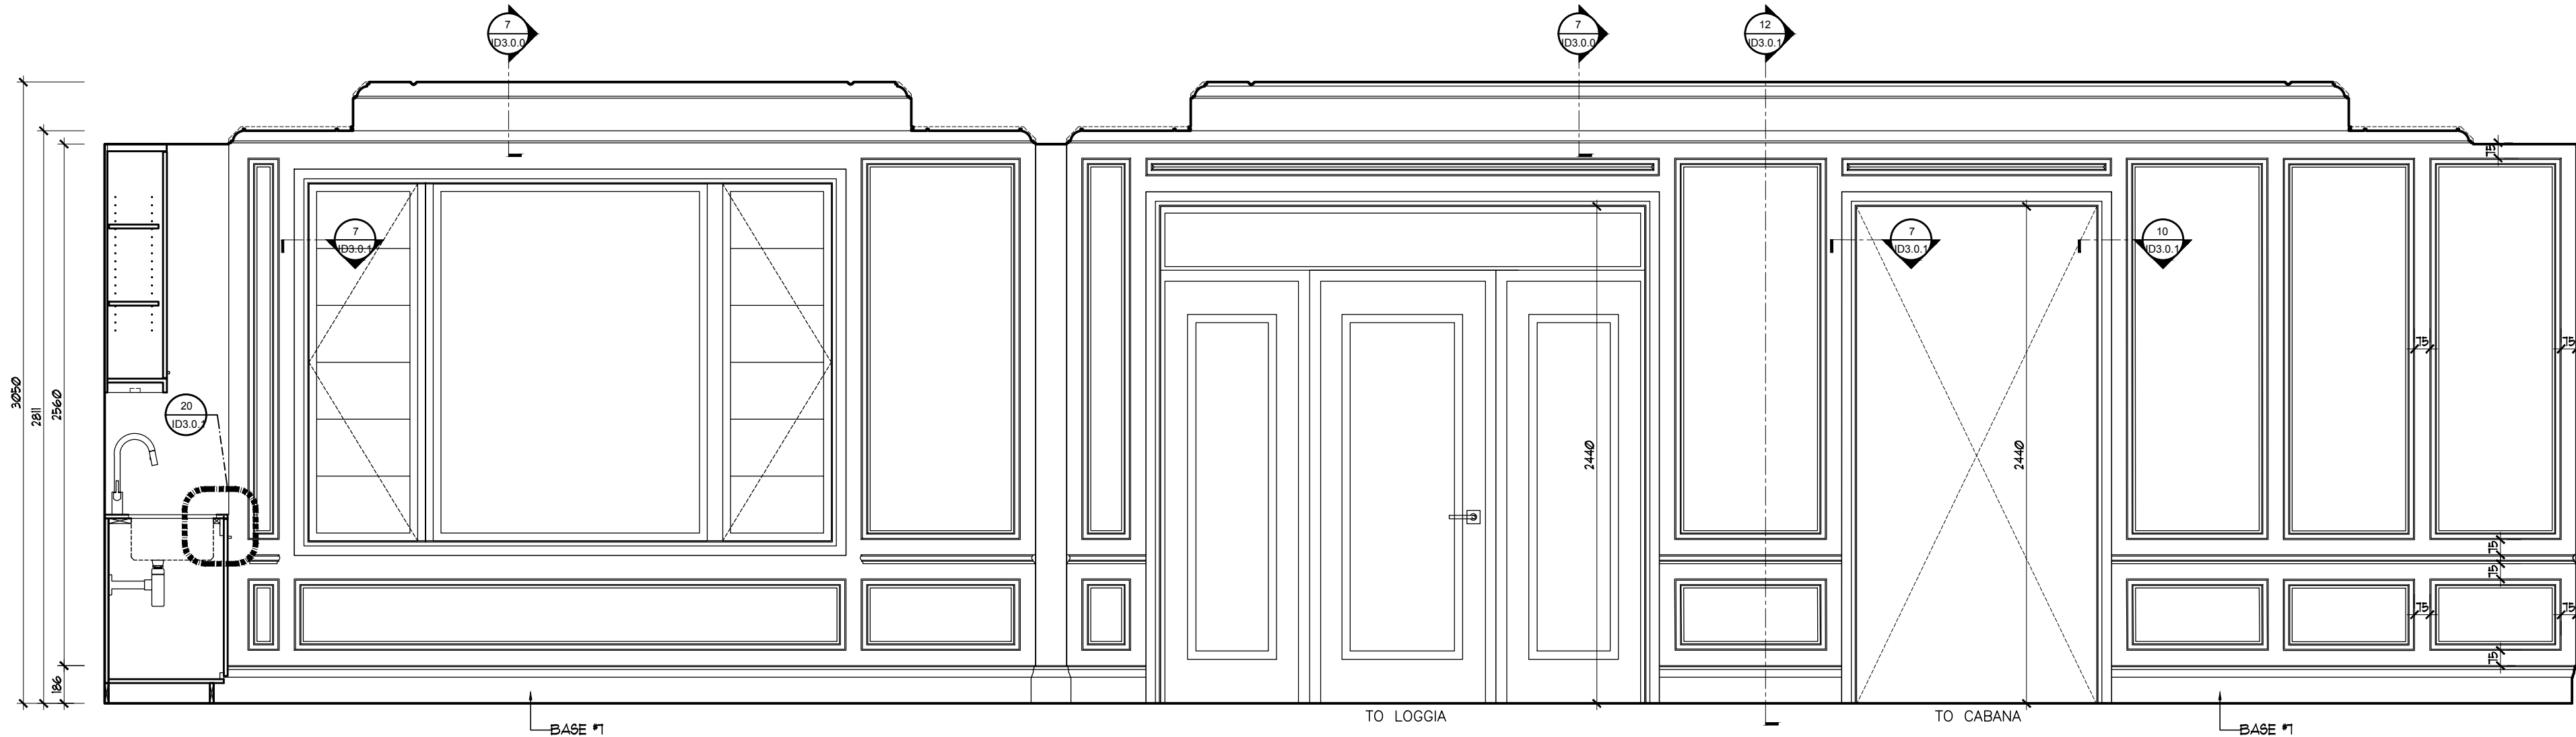

KITCHEN AND GREAT ROOM
NORTH ELEVATION
ID2.0.3 SCALE: 1:25

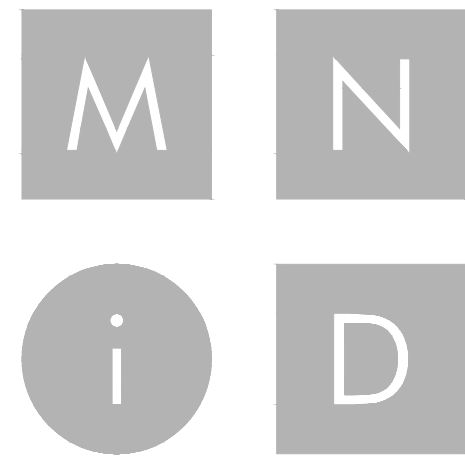

MIKE NIVEN INTERIOR DESIGN INC.
100 BROADVIEW AVE. S. 3RD FLOOR, TORONTO, CANADA M4M 3B3
TEL: 416.783.7404 • FAX: 416.783.7404

ISSUED FOR
PLUMBING &
APPLIANCES

No.	Date	Revision	Drawn	CHK
1	18/04/2019	ADJUSTED AS SHOWN	RG	MM
2	15/05/2019	ADJUSTED AS SHOWN	RG	MM
3	24/05/2019	ADJUSTED AS SHOWN	RG	MM
4	11/06/2019	ADJUSTED AS SHOWN	RG	MM

4	11/02/2019	ISSUED FOR PRICING FOR TRIM AND MILLWORK	RS	MM
3	10/22/2019	ISSUED FOR PRICING FOR GLASS AND TILES ONLY	HD	MM
2	15/05/2019	ISSUED FOR PLUMBING & APPLIANCES	RG	MM
1	18/04/2019	ISSUED FOR COORDINATION	RG	MM

No.	Date	Issue	Drawn	CHK
-----	------	-------	-------	-----

NOTE: **DONOT SCALE DRAWINGS**
It is the contractor's responsibility to verify all specifications and dimensions and report any discrepancies to the designer prior to construction. Materials may not be substituted without designer's written approval.



PROJECT:
PINEVALLEY
KNIGHTSWOOD, LOT 93


GOLDPARK HOMES
CONCORD, ON




DRAWING:
GROUND FLOOR
ELEVATIONS

DESIGNER'S:
MIKE NIVEN
DRAWN BY:
M-Tec Inc.
DATE:
FEB 2019
SCALE:
1:25
PROJECT NO:
2018-10

ID
2.0.4

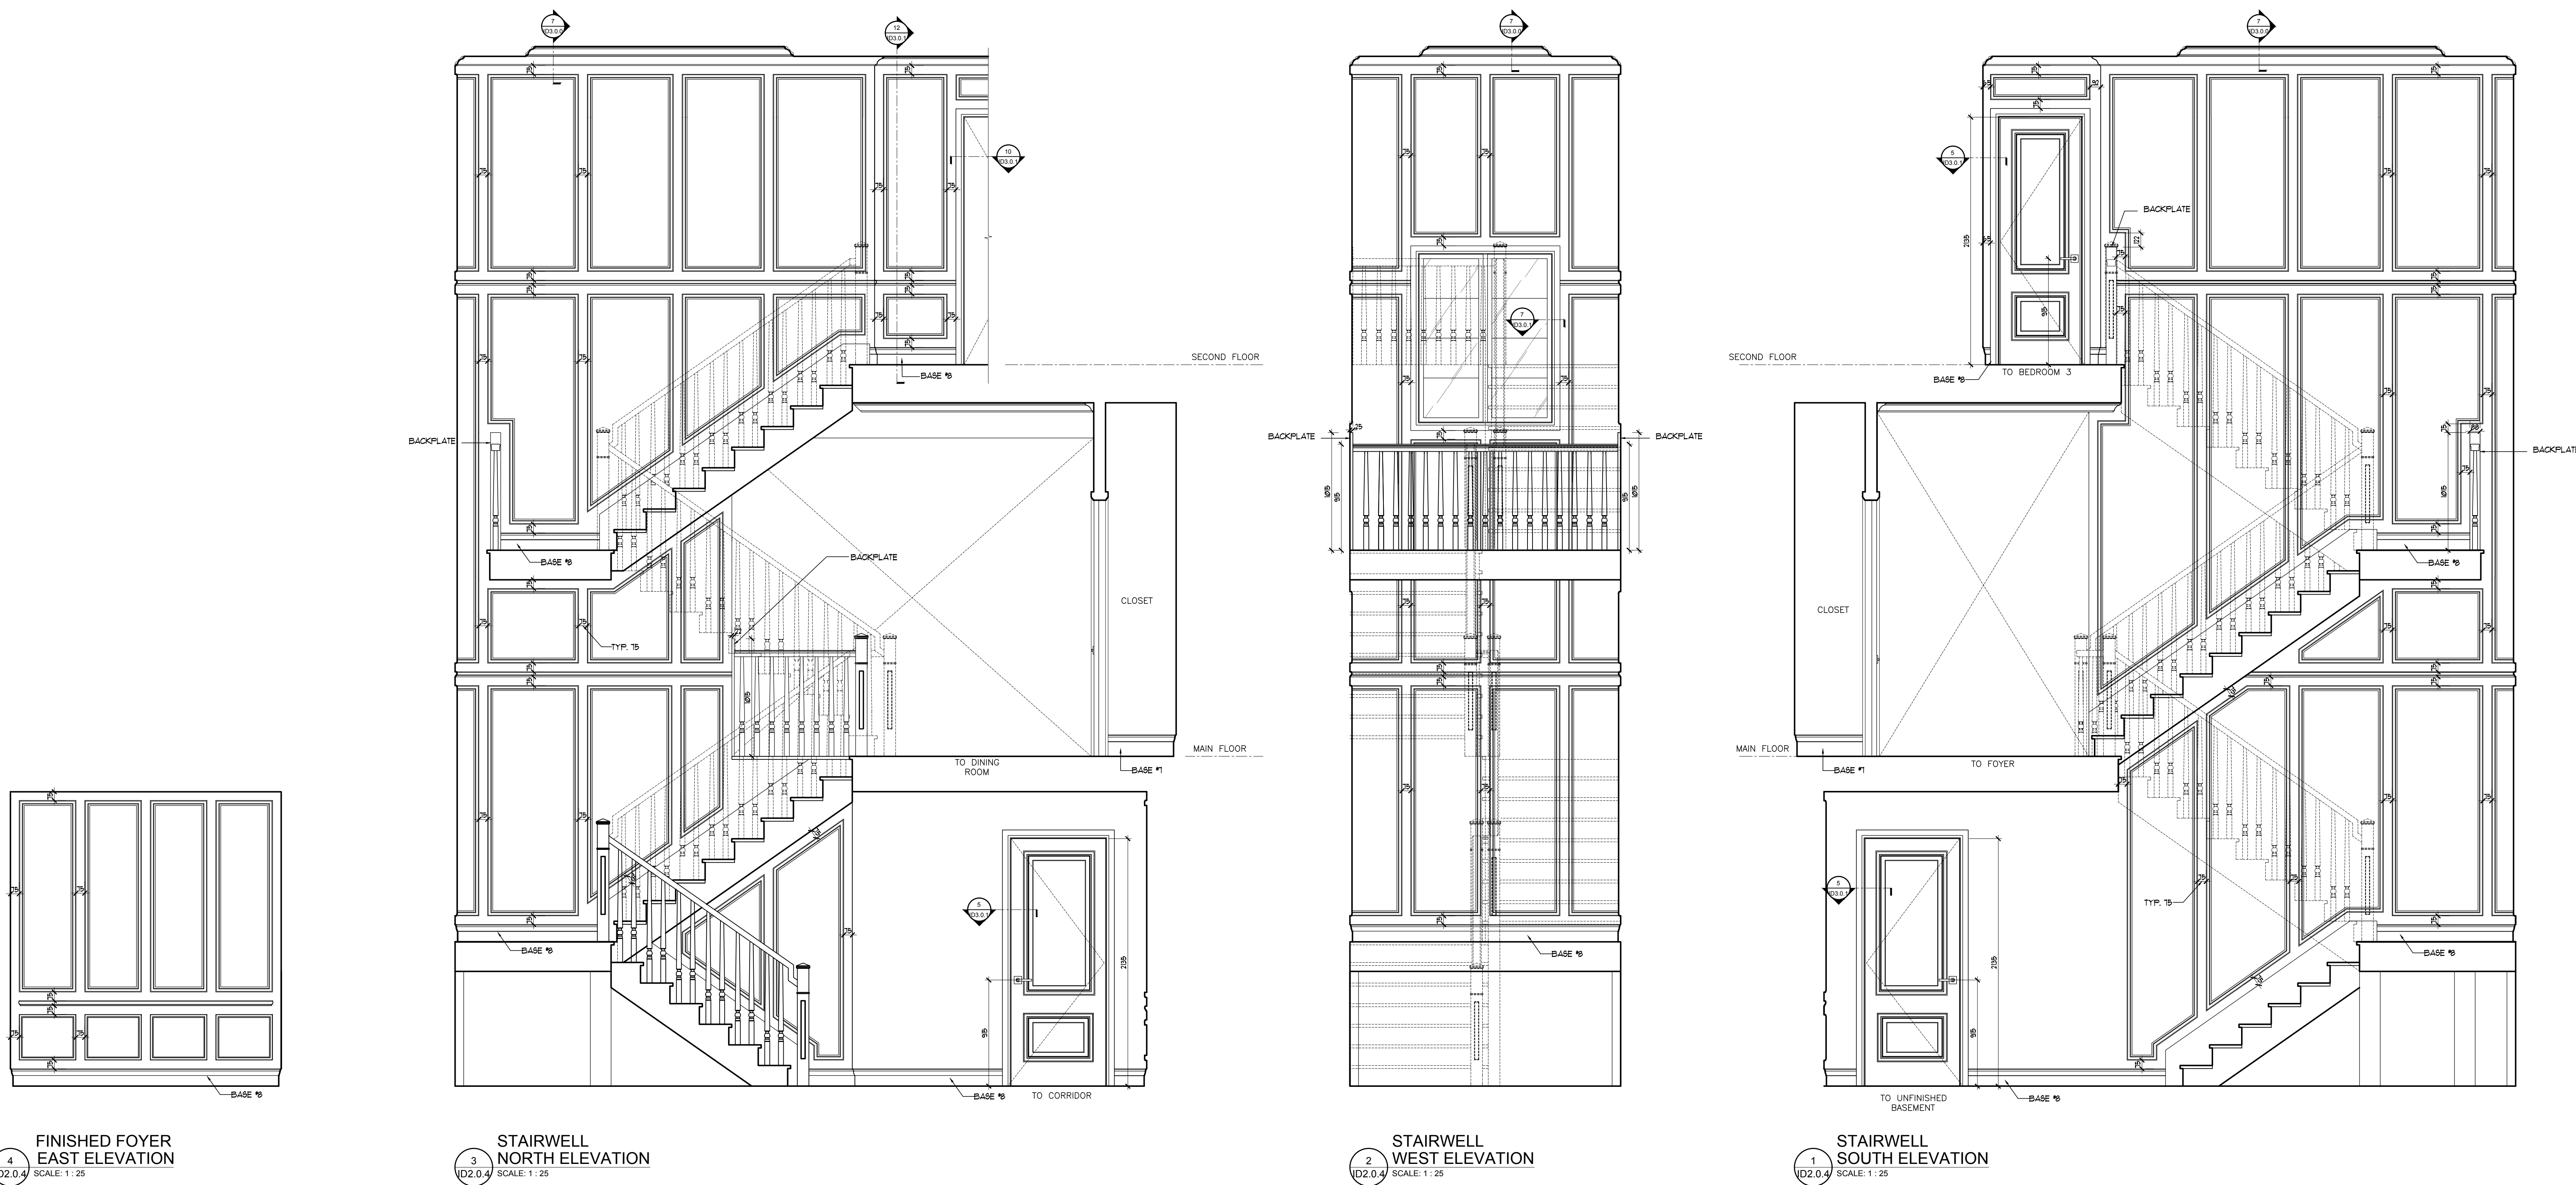

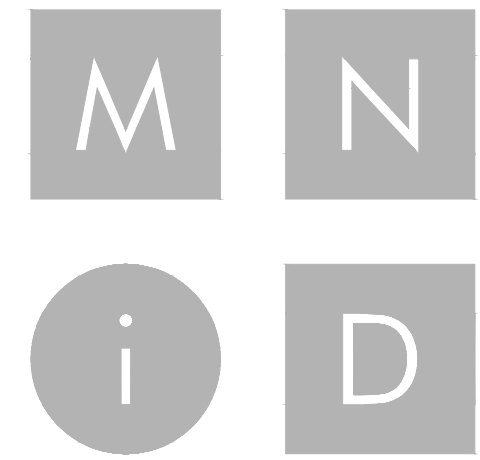

MIKE NIVEN INTERIOR DESIGN INC.
100 BROADVIEW AVE. S. 3RD FLOOR, TORONTO, CANADA M4M 3B3
TEL: 416.703.7404 • FAX: 416.703.7404

ISSUED FOR
PLUMBING &
APPLIANCES

No.	Date	Revision	By	CHK
1	18/04/2019	ADJUSTED AS SHOWN	RG	MN
2	15/05/2019	ADJUSTED AS SHOWN	RG	MN
3	24/05/2019	ADJUSTED AS SHOWN	RG	MN
4	11/06/2019	ADJUSTED AS SHOWN	RG	MN

4	11/02/2019	ISSUED FOR PRICING FOR TRIM AND MILLWORK	RS	MN
3	10/22/2019	ISSUED FOR PRICING FOR GLASS AND TILES ONLY	HD	MN
2	15/05/2019	ISSUED FOR PLUMBING & APPLIANCES	RG	MN
1	18/04/2019	ISSUED FOR COORDINATION	RG	MN

No.	Date	Issue	By	CHK
-----	------	-------	----	-----

NOTE: DO NOT SCALE DRAWINGS
It is the contractor's responsibility to verify all specifications and dimensions and report any discrepancies to the designer prior to construction. Materials may not be substituted without designer's written approval.




PROJECT:
PINEVALLEY
KNIGHTSWOOD, LOT 93

GOLDPARK HOMES
CONCORD, ON


SECOND FLOOR
ELEVATIONS

DESIGNER:
MIKE NIVEN
DRAWN BY:
M-Tec Inc.
DATE:
FEB 2019
SCALE:
1:25
PROJECT NO:
2018-10


ID
2.10

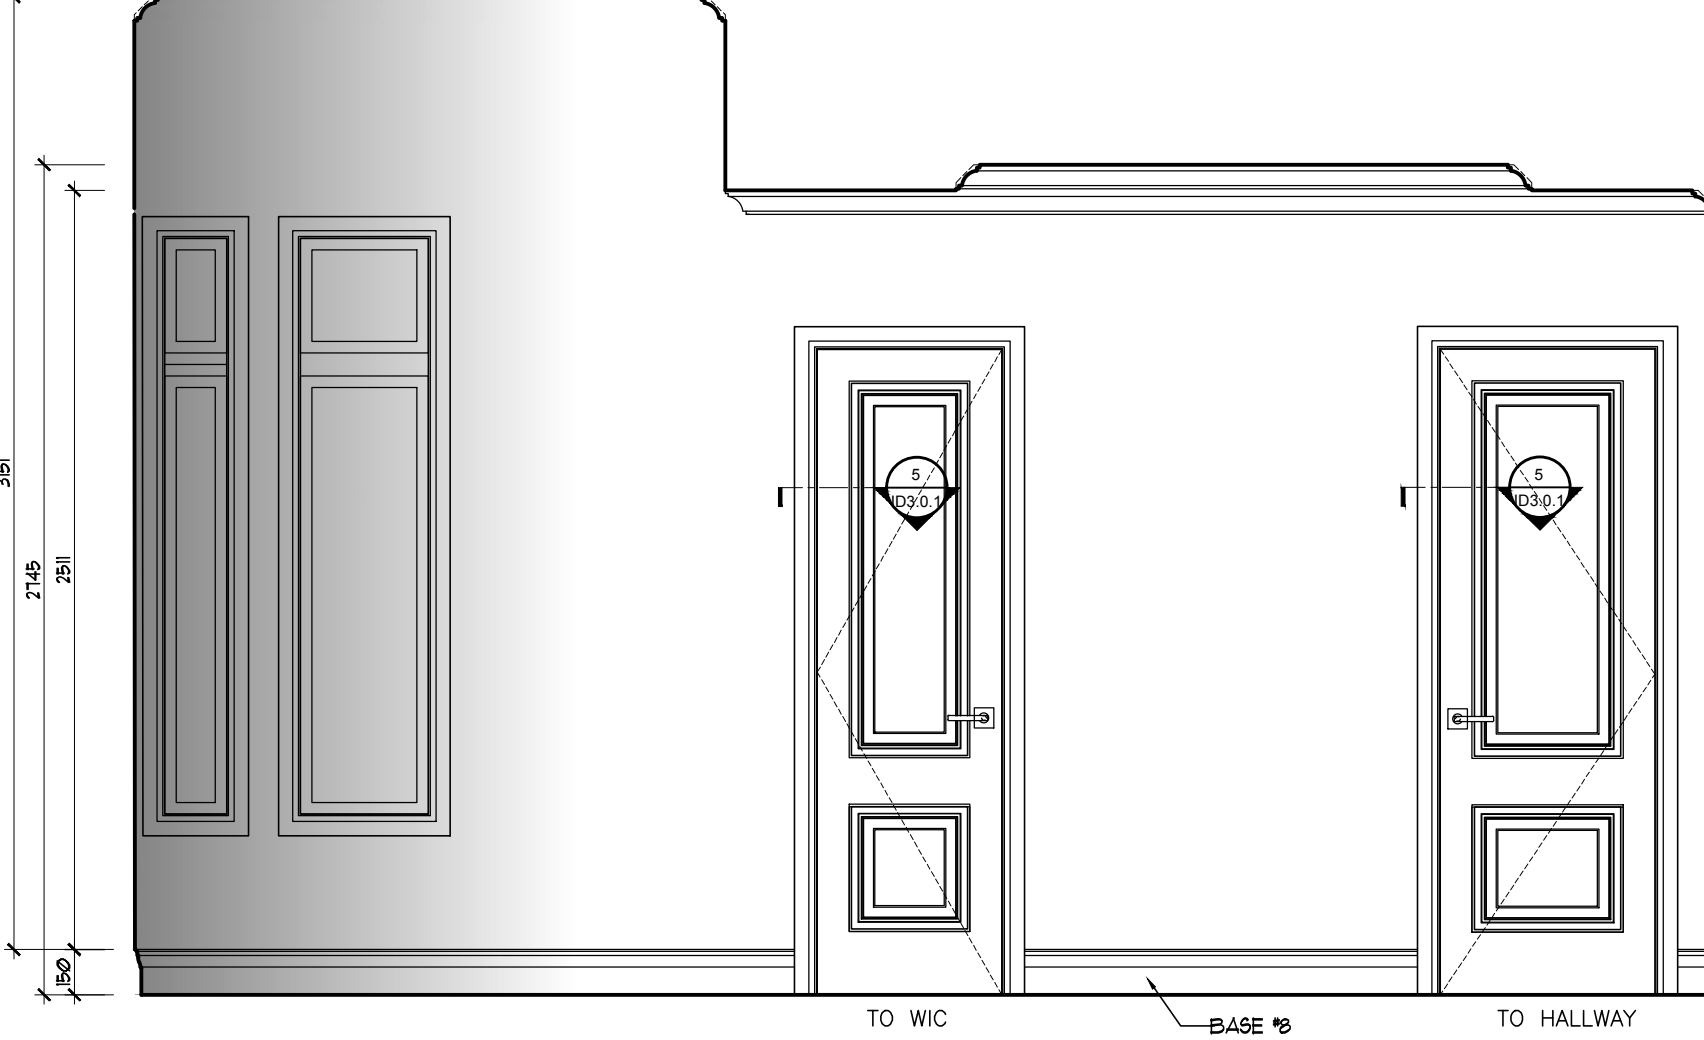


BEDROOM 2
WEST ELEVATION
12
ID2.1.0 SCALE: 1:25

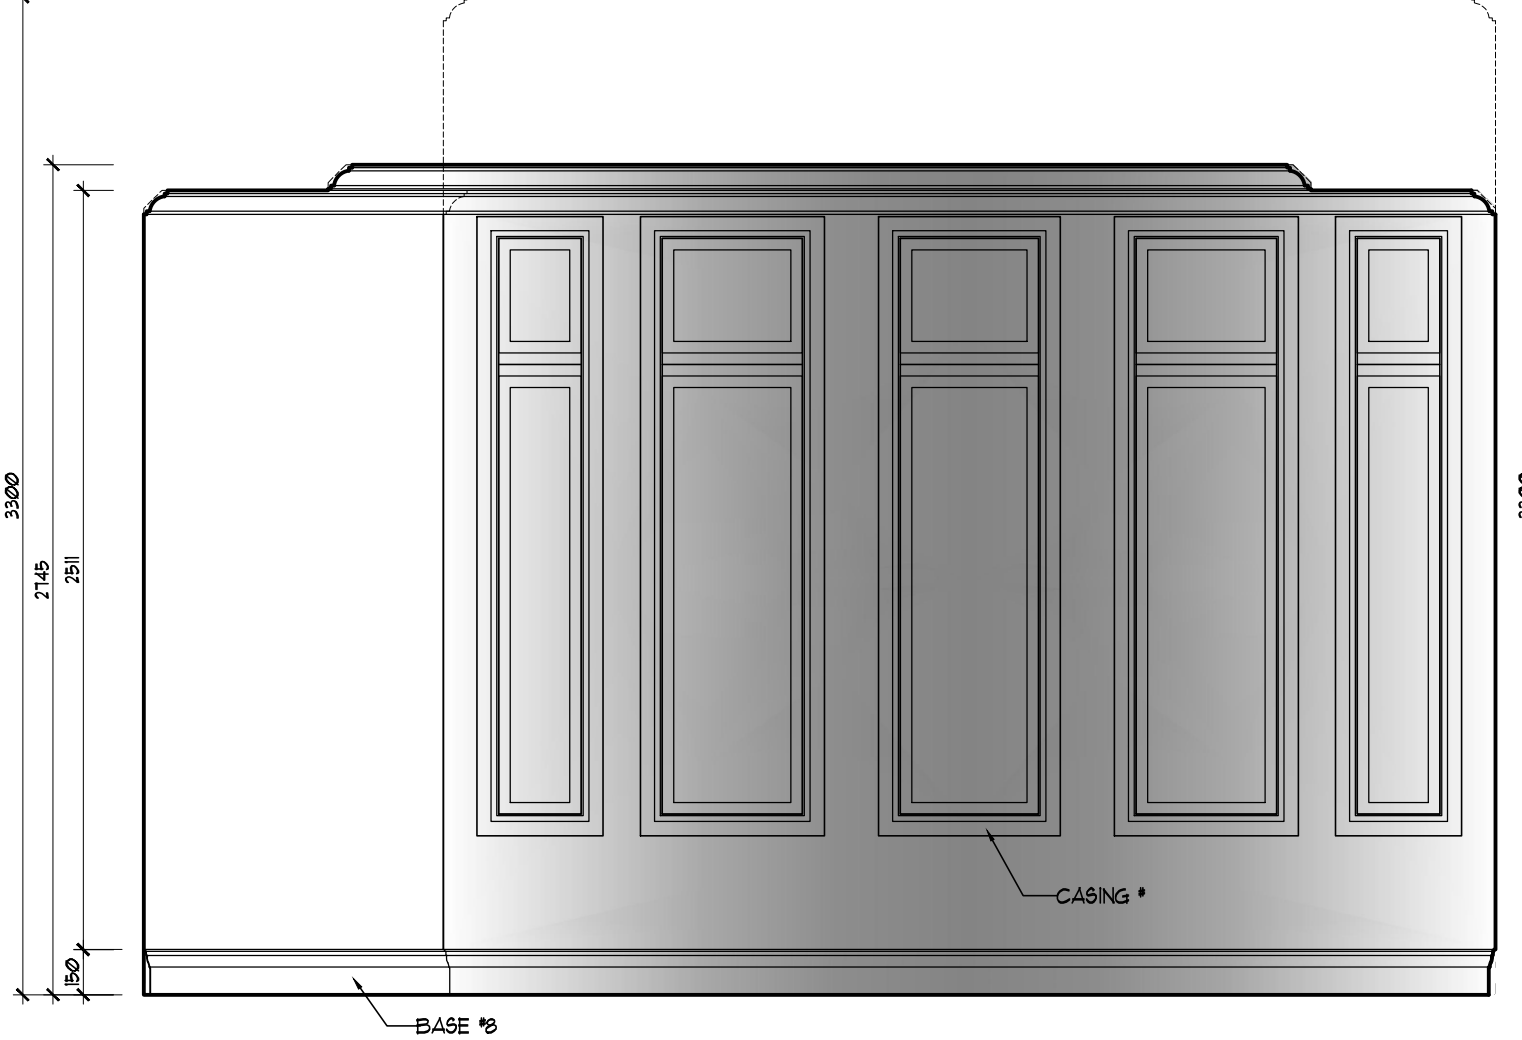


BEDROOM 2
SOUTH ELEVATION
11
ID2.1.0 SCALE: 1:25

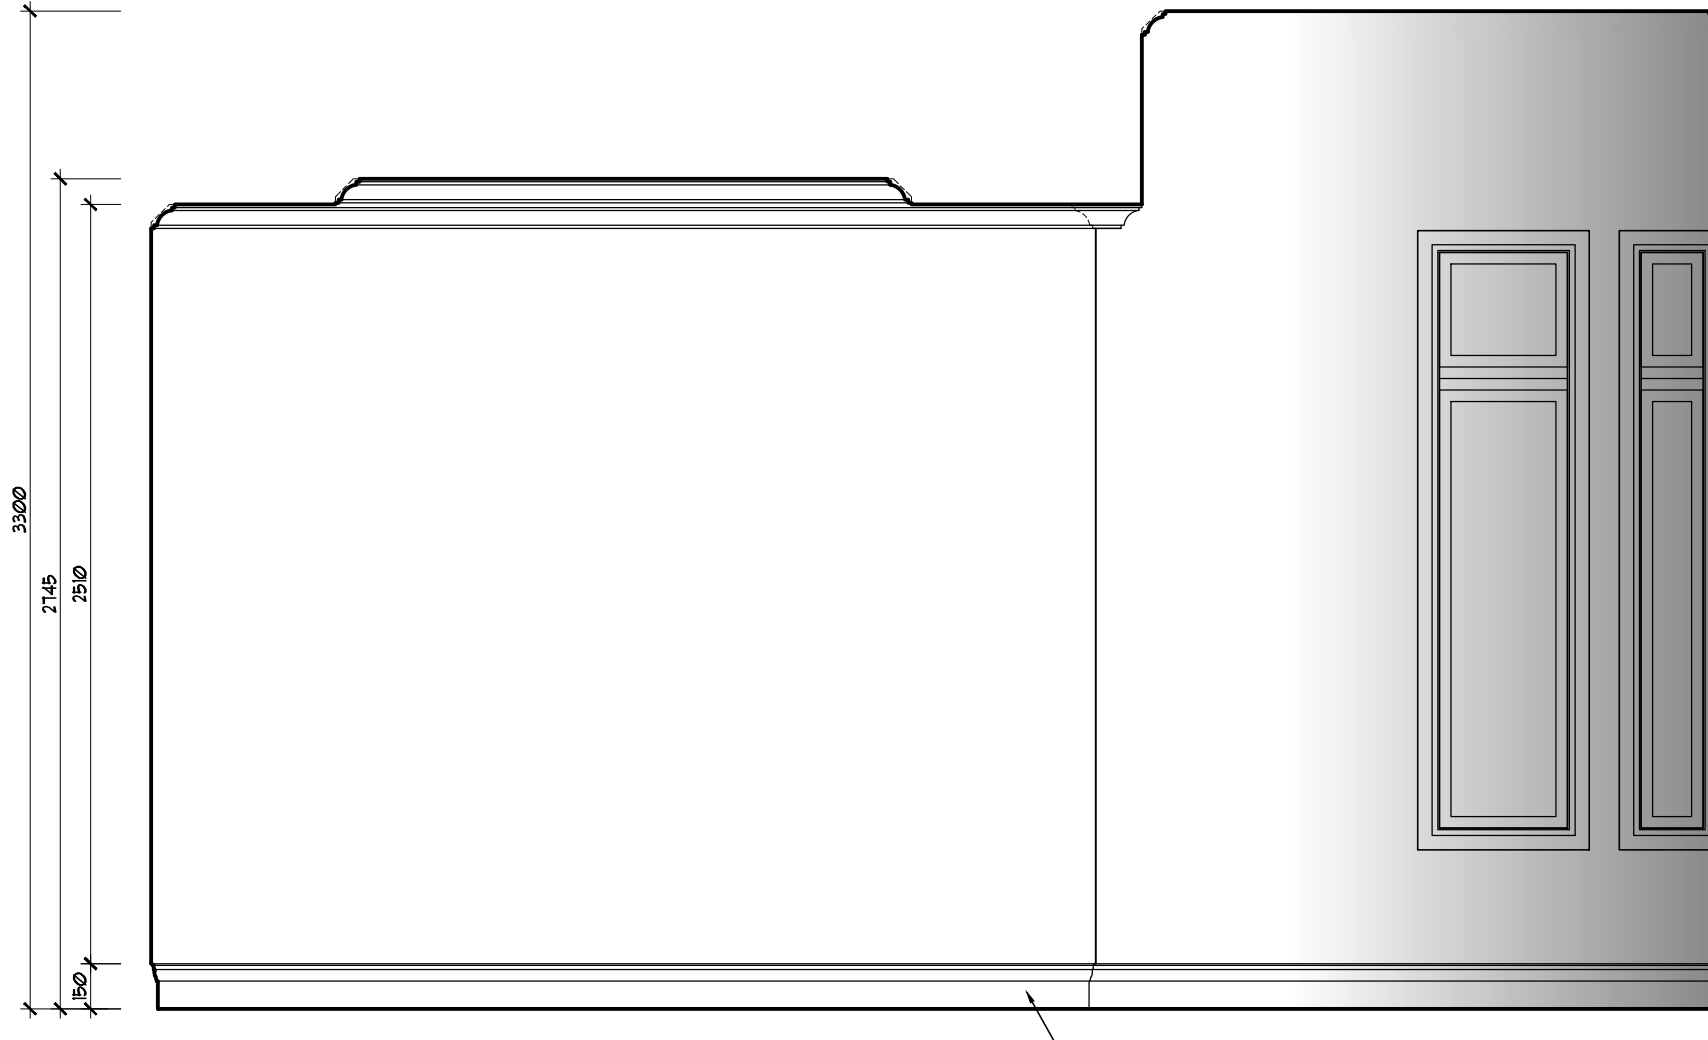


BEDROOM 2
EAST ELEVATION
10
ID2.1.0 SCALE: 1:25

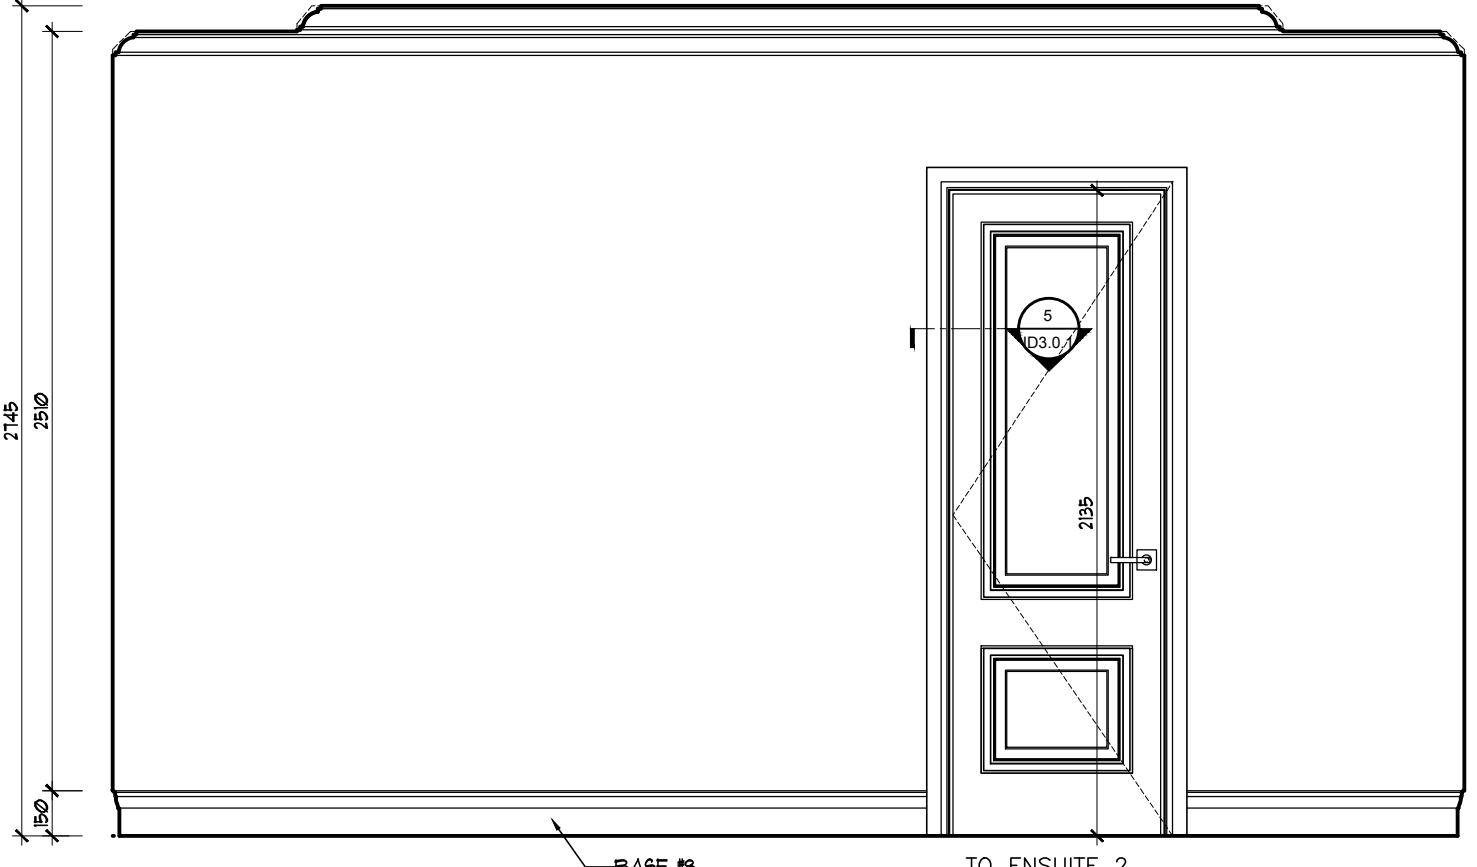

BEDROOM 2
NORTH ELEVATION
9
ID2.1.0 SCALE: 1:25

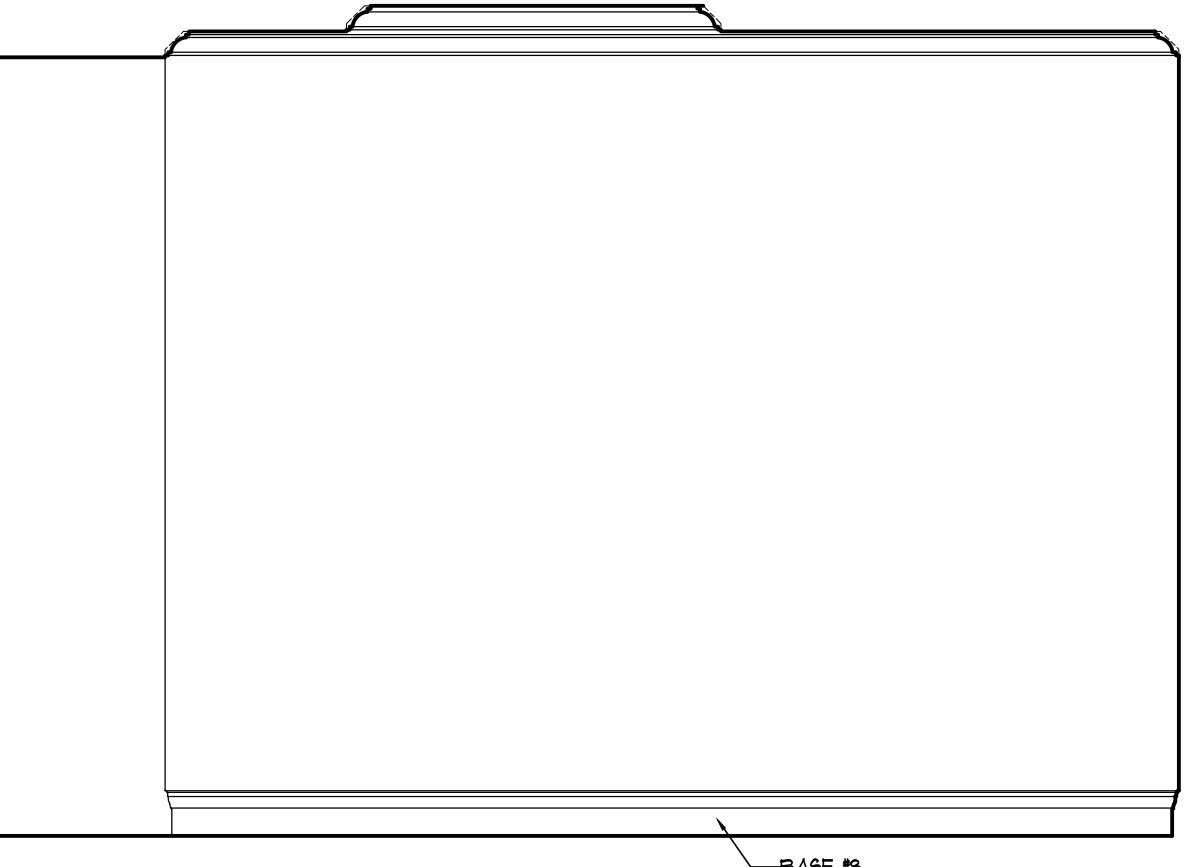


MASTER CLOSET
WEST ELEVATION
8
ID2.1.0 SCALE: 1:25

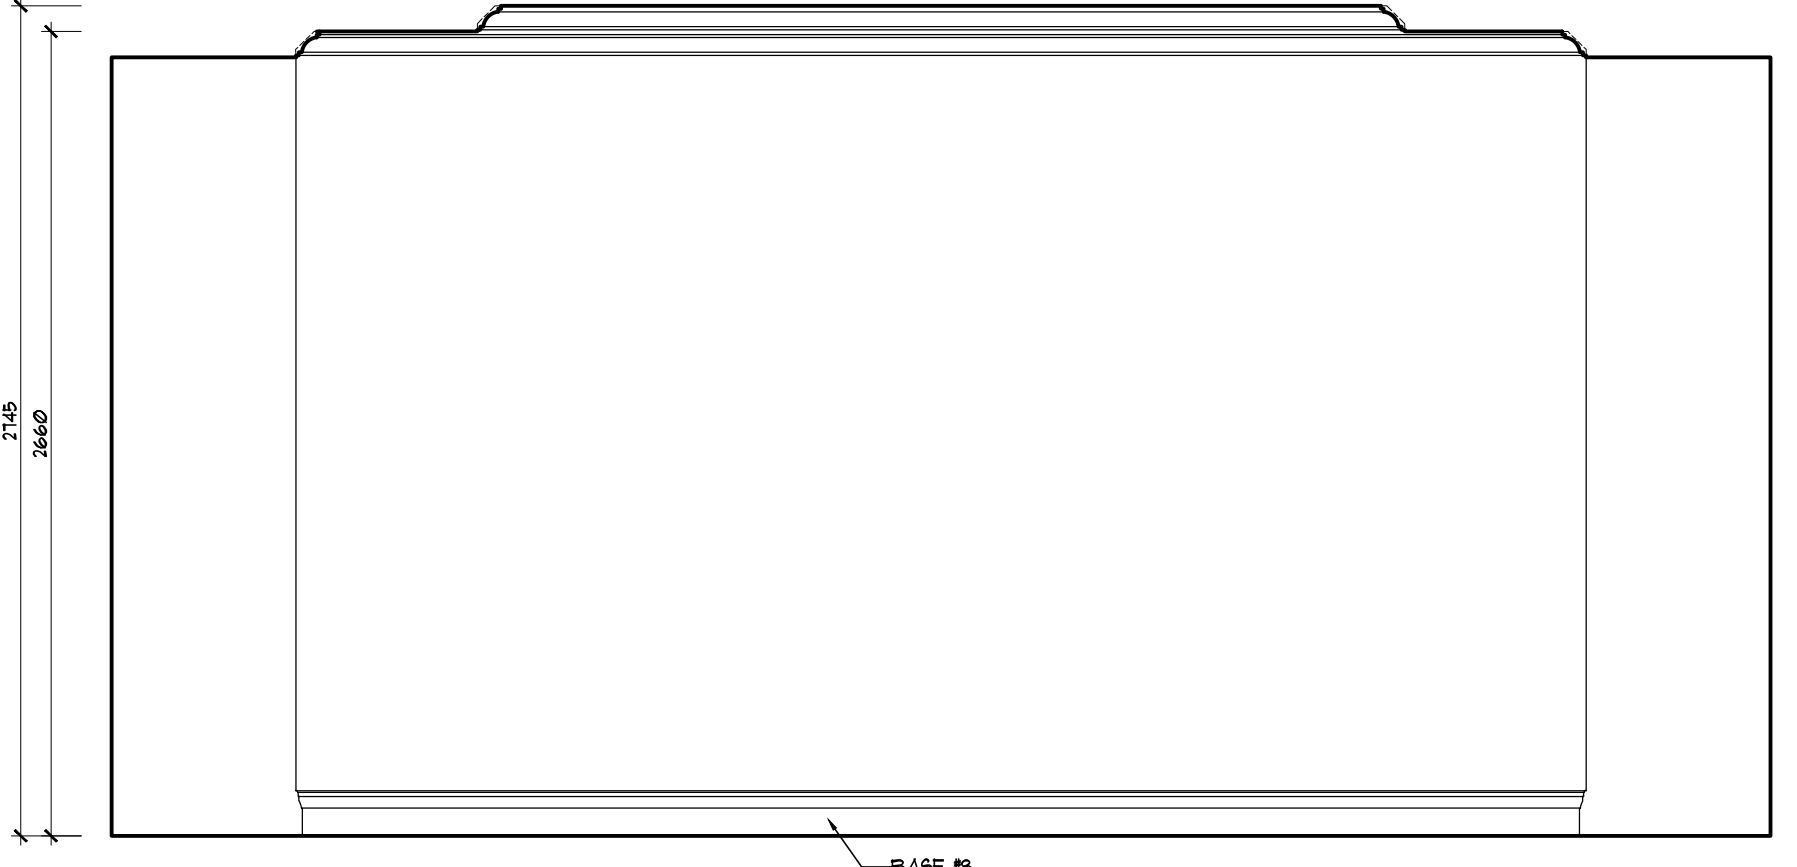


MASTER CLOSET
SOUTH ELEVATION
7
ID2.1.0 SCALE: 1:25




MASTER CLOSET
EAST ELEVATION
6
ID2.1.0 SCALE: 1:25

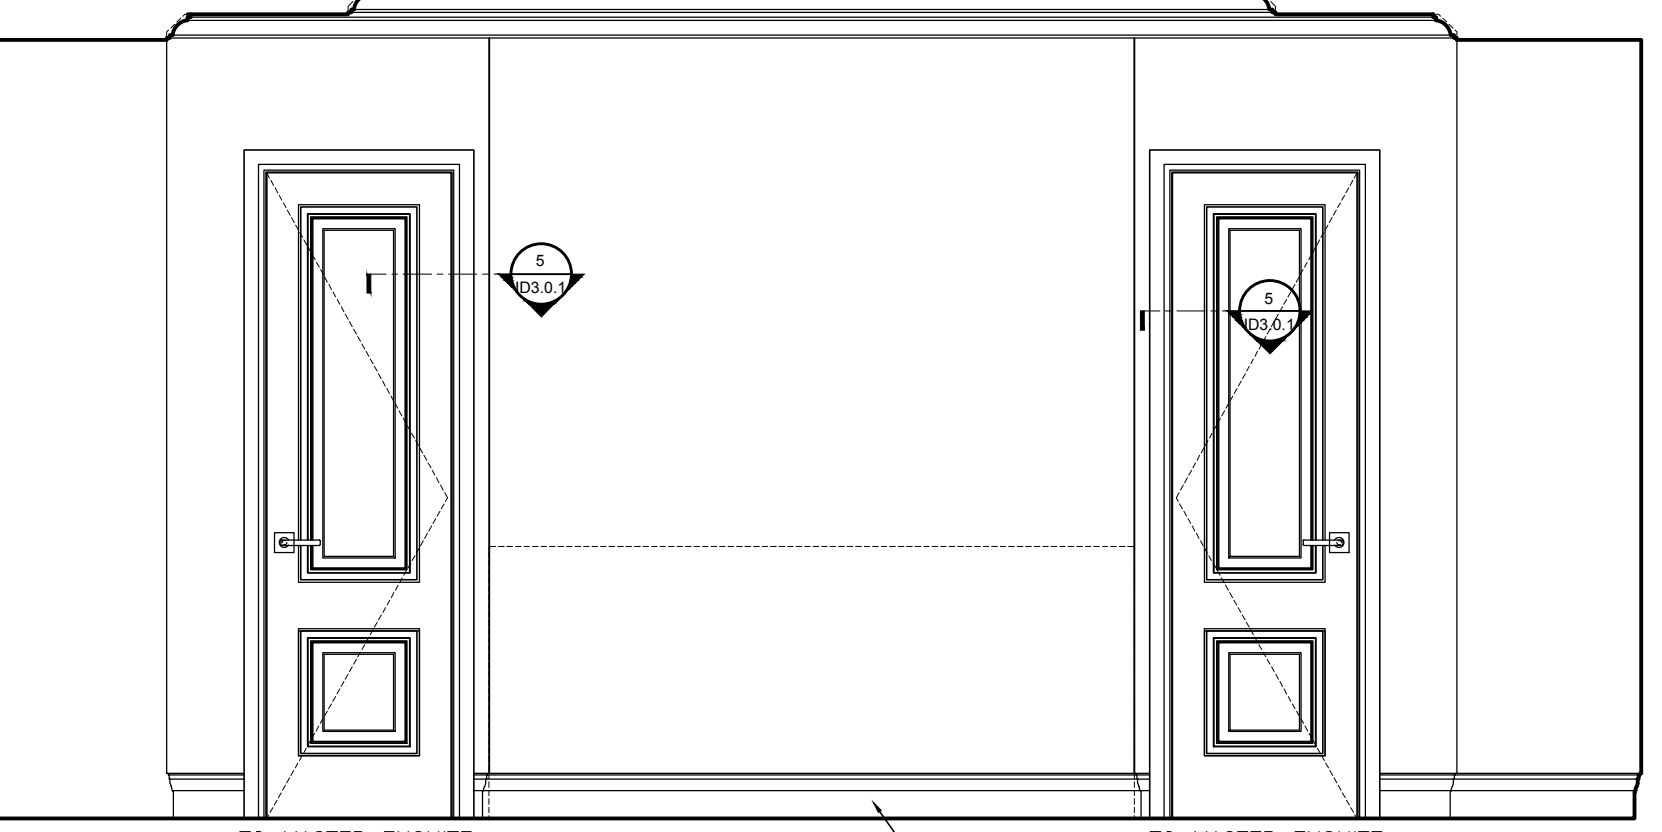


MASTER CLOSET
NORTH ELEVATION
5
ID2.1.0 SCALE: 1:25

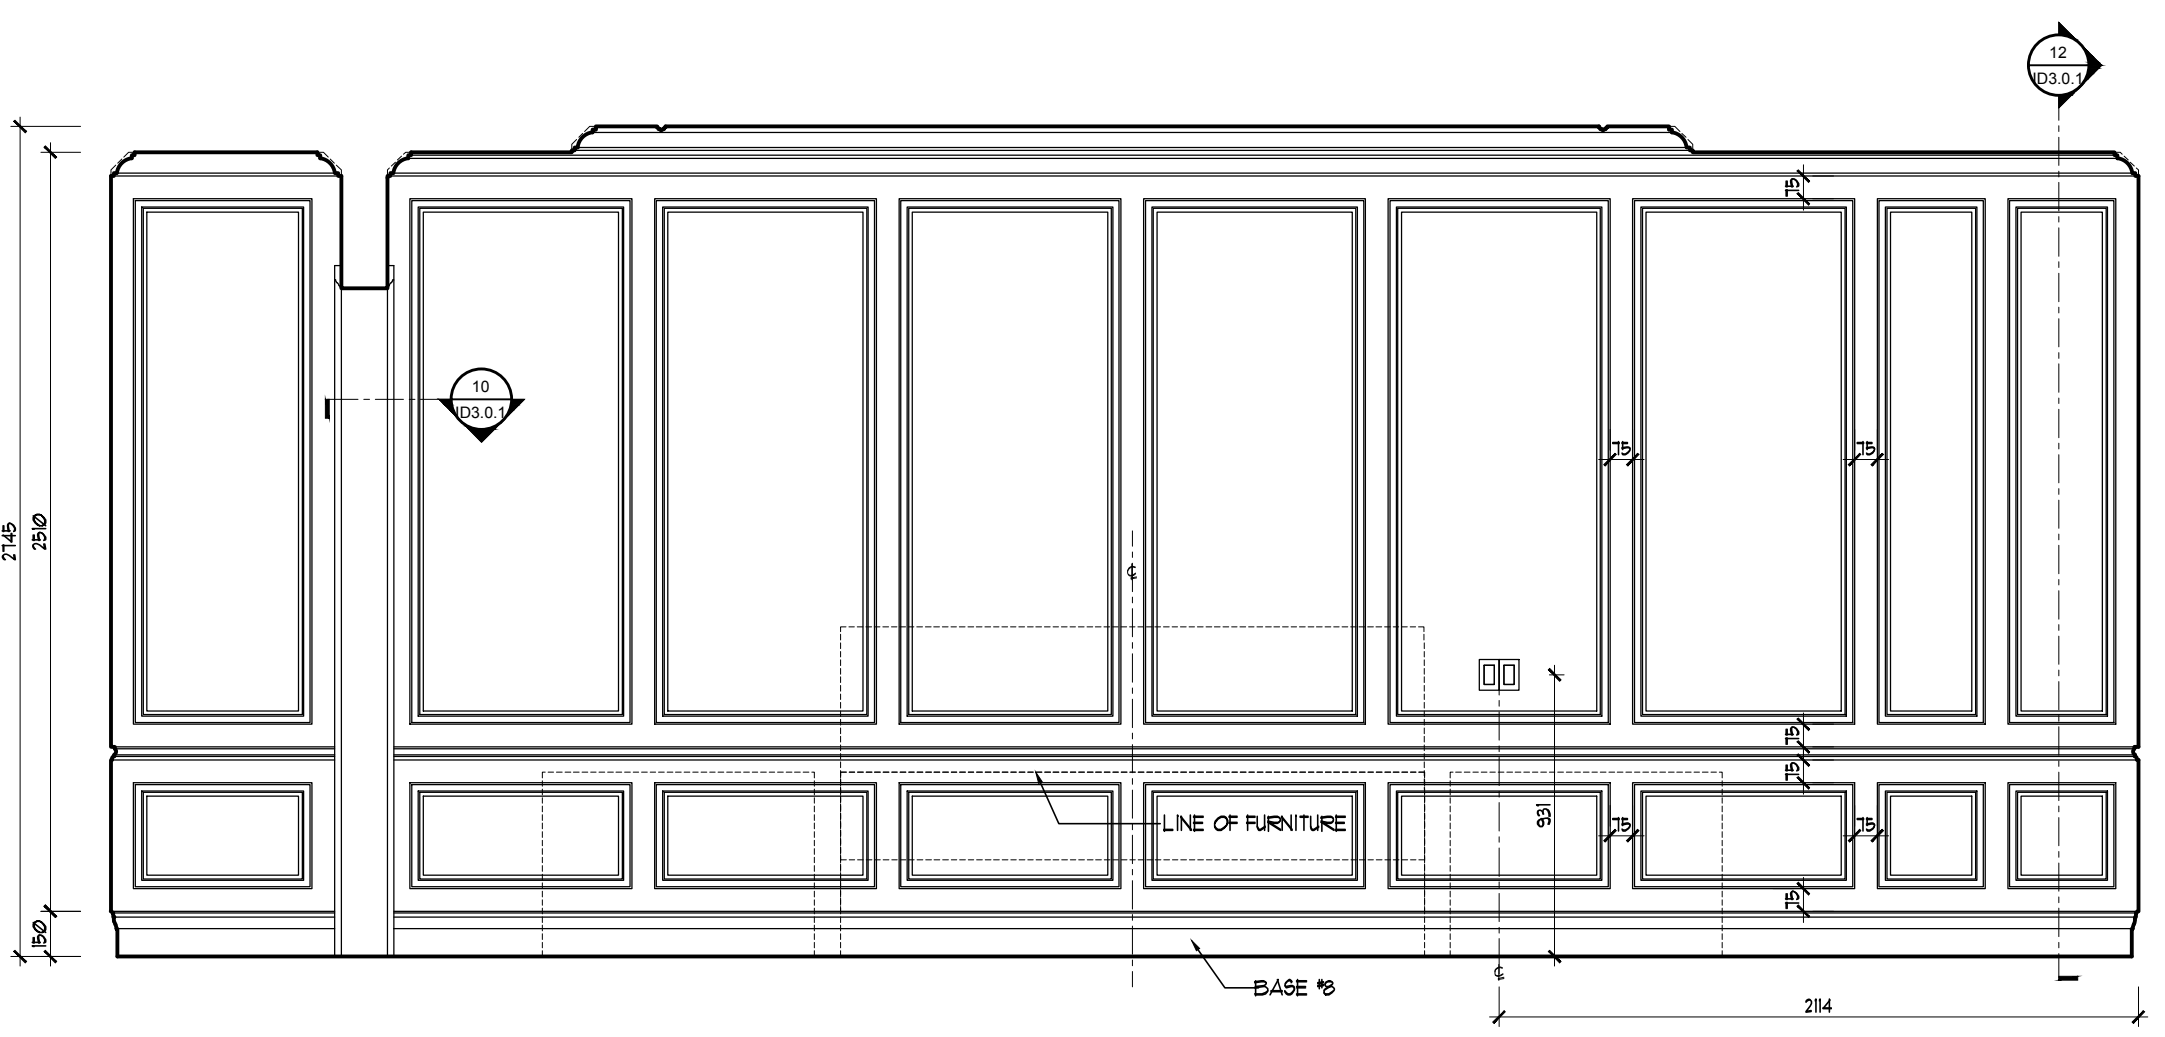


MASTER BEDROOM
WEST ELEVATION
4
ID2.1.0 SCALE: 1:25

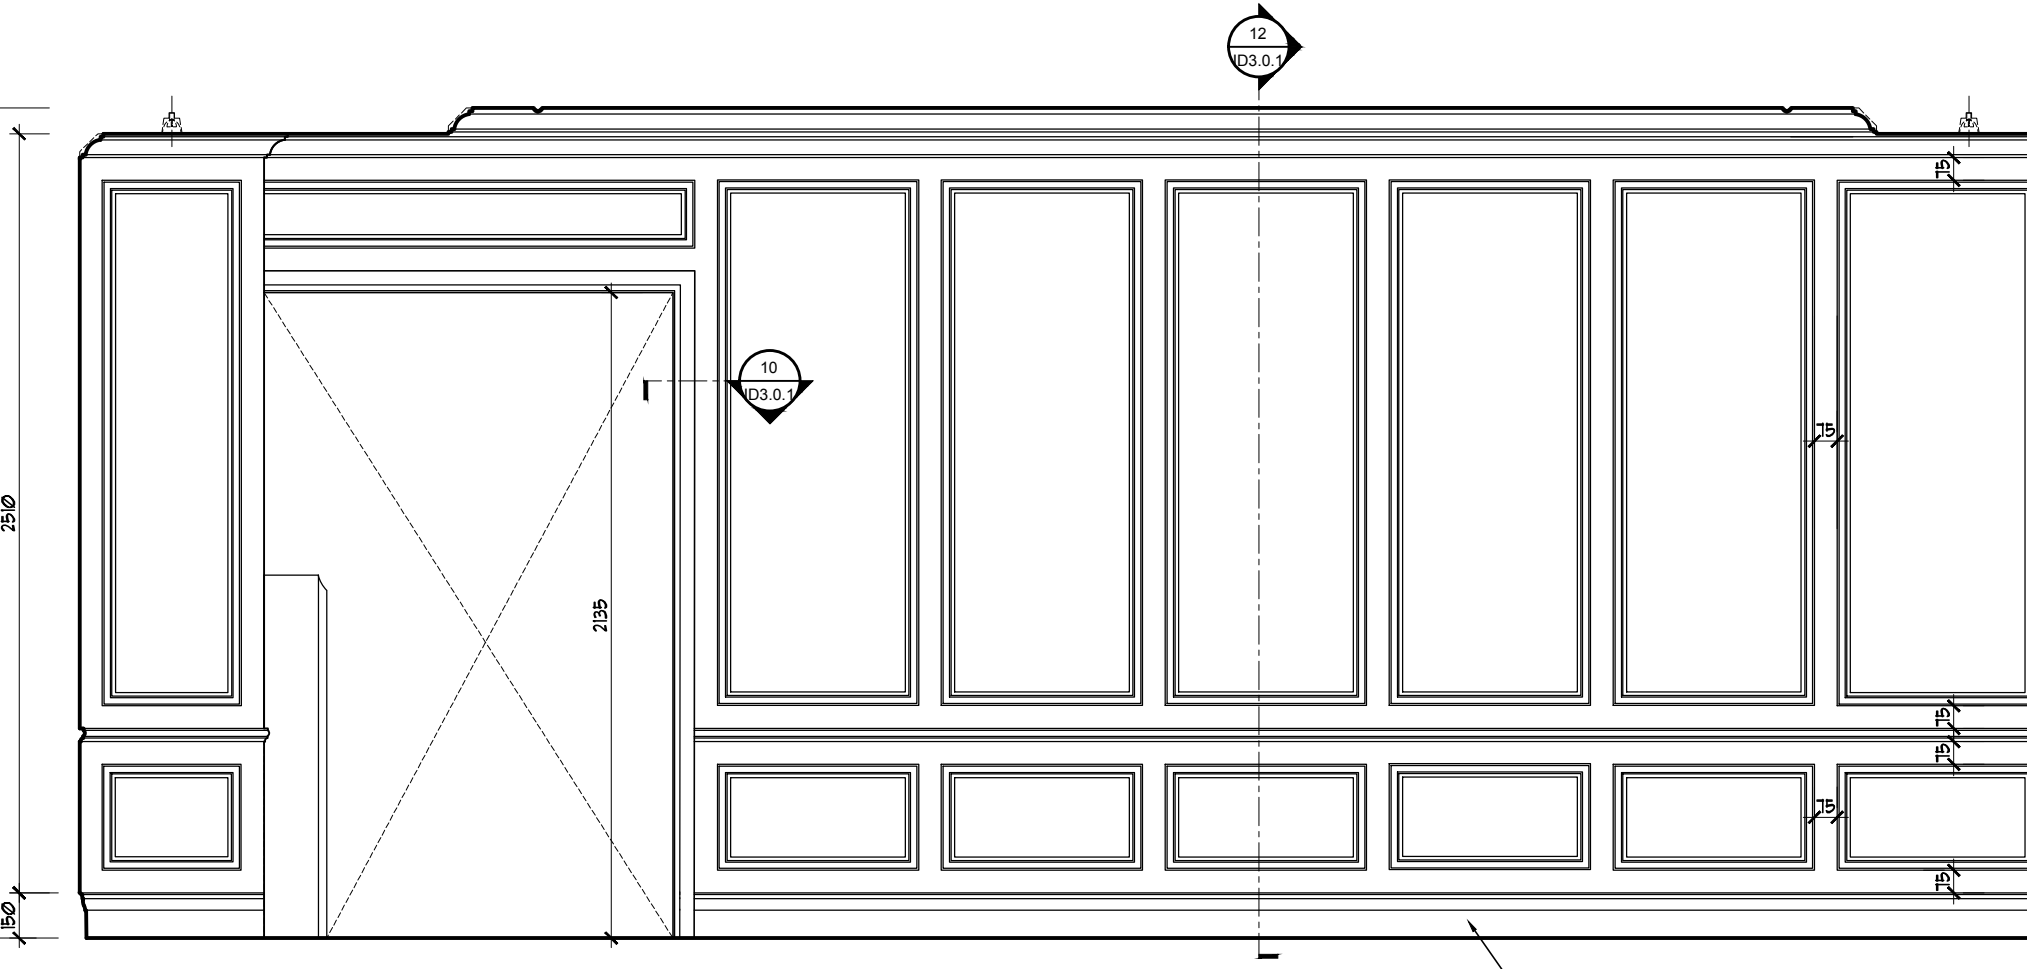


MASTER BEDROOM
SOUTH ELEVATION
3
ID2.1.0 SCALE: 1:25

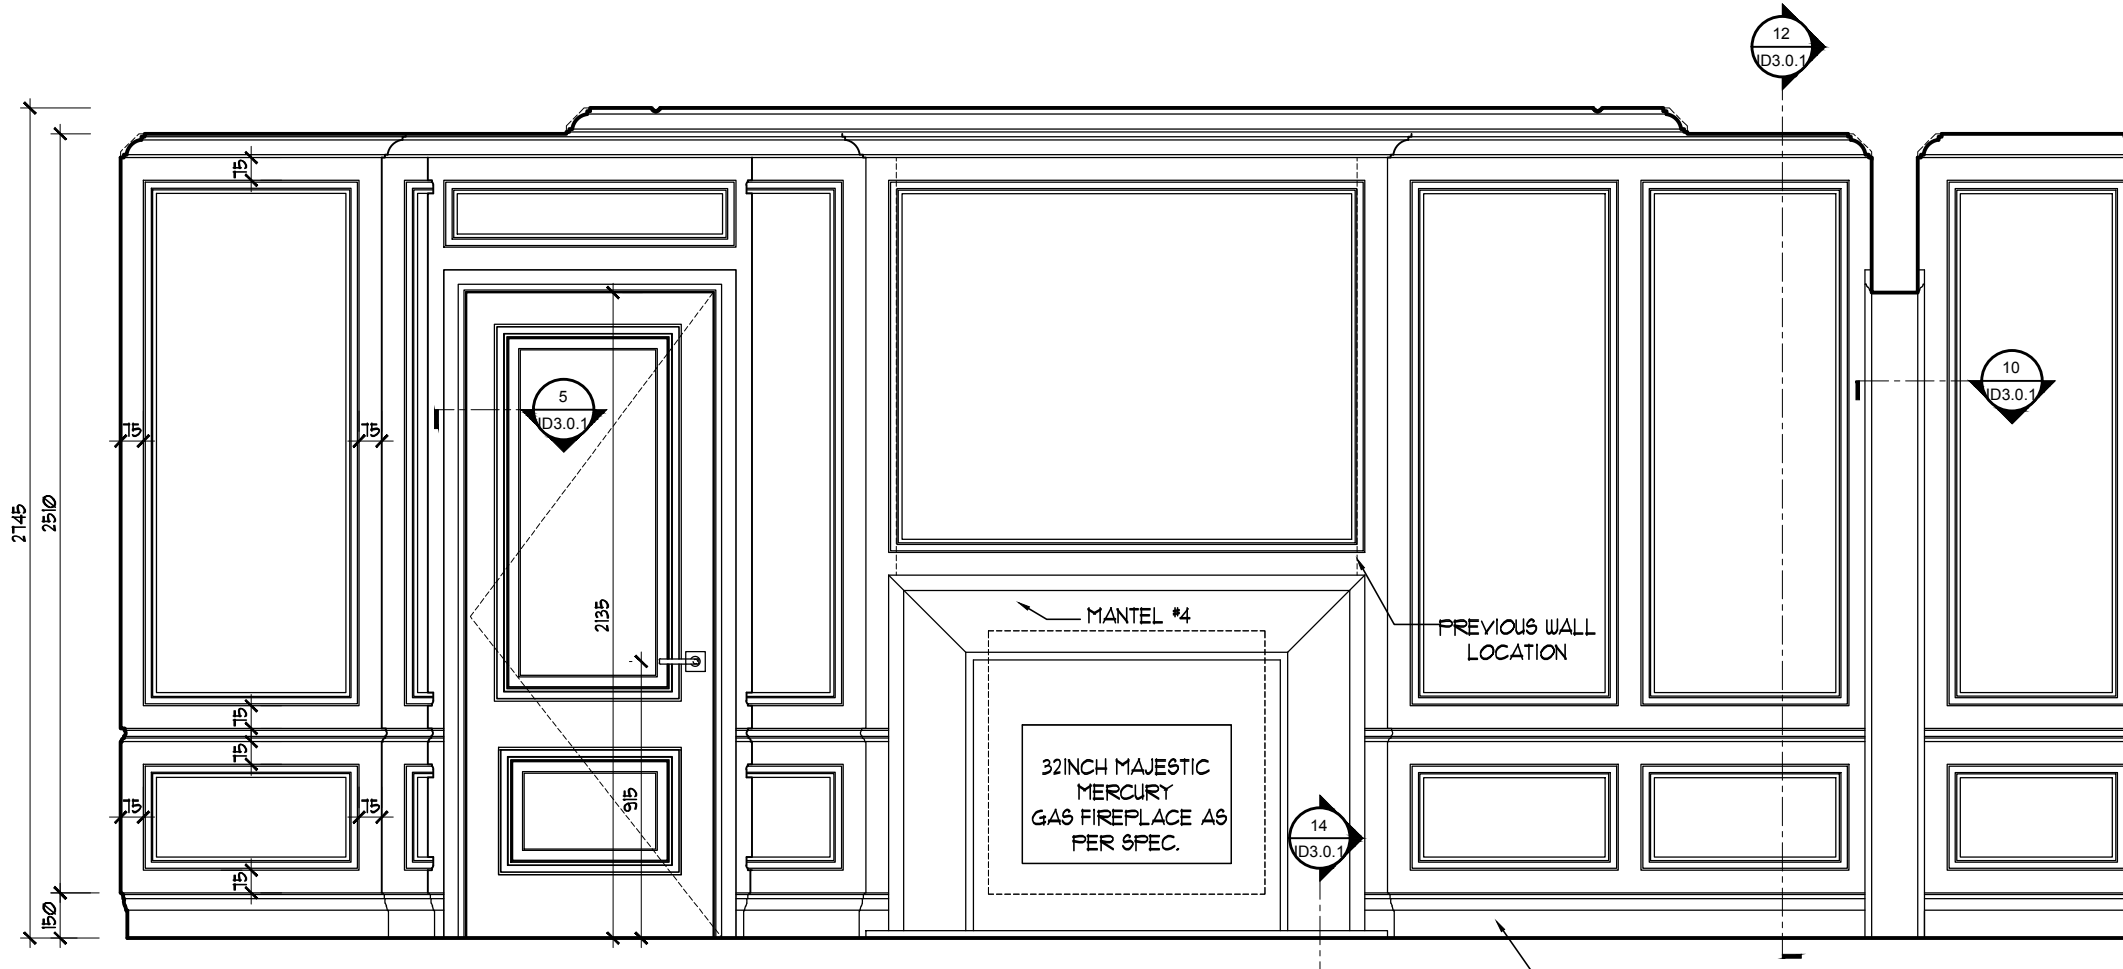

MASTER BEDROOM
EAST ELEVATION
2
ID2.1.0 SCALE: 1:25

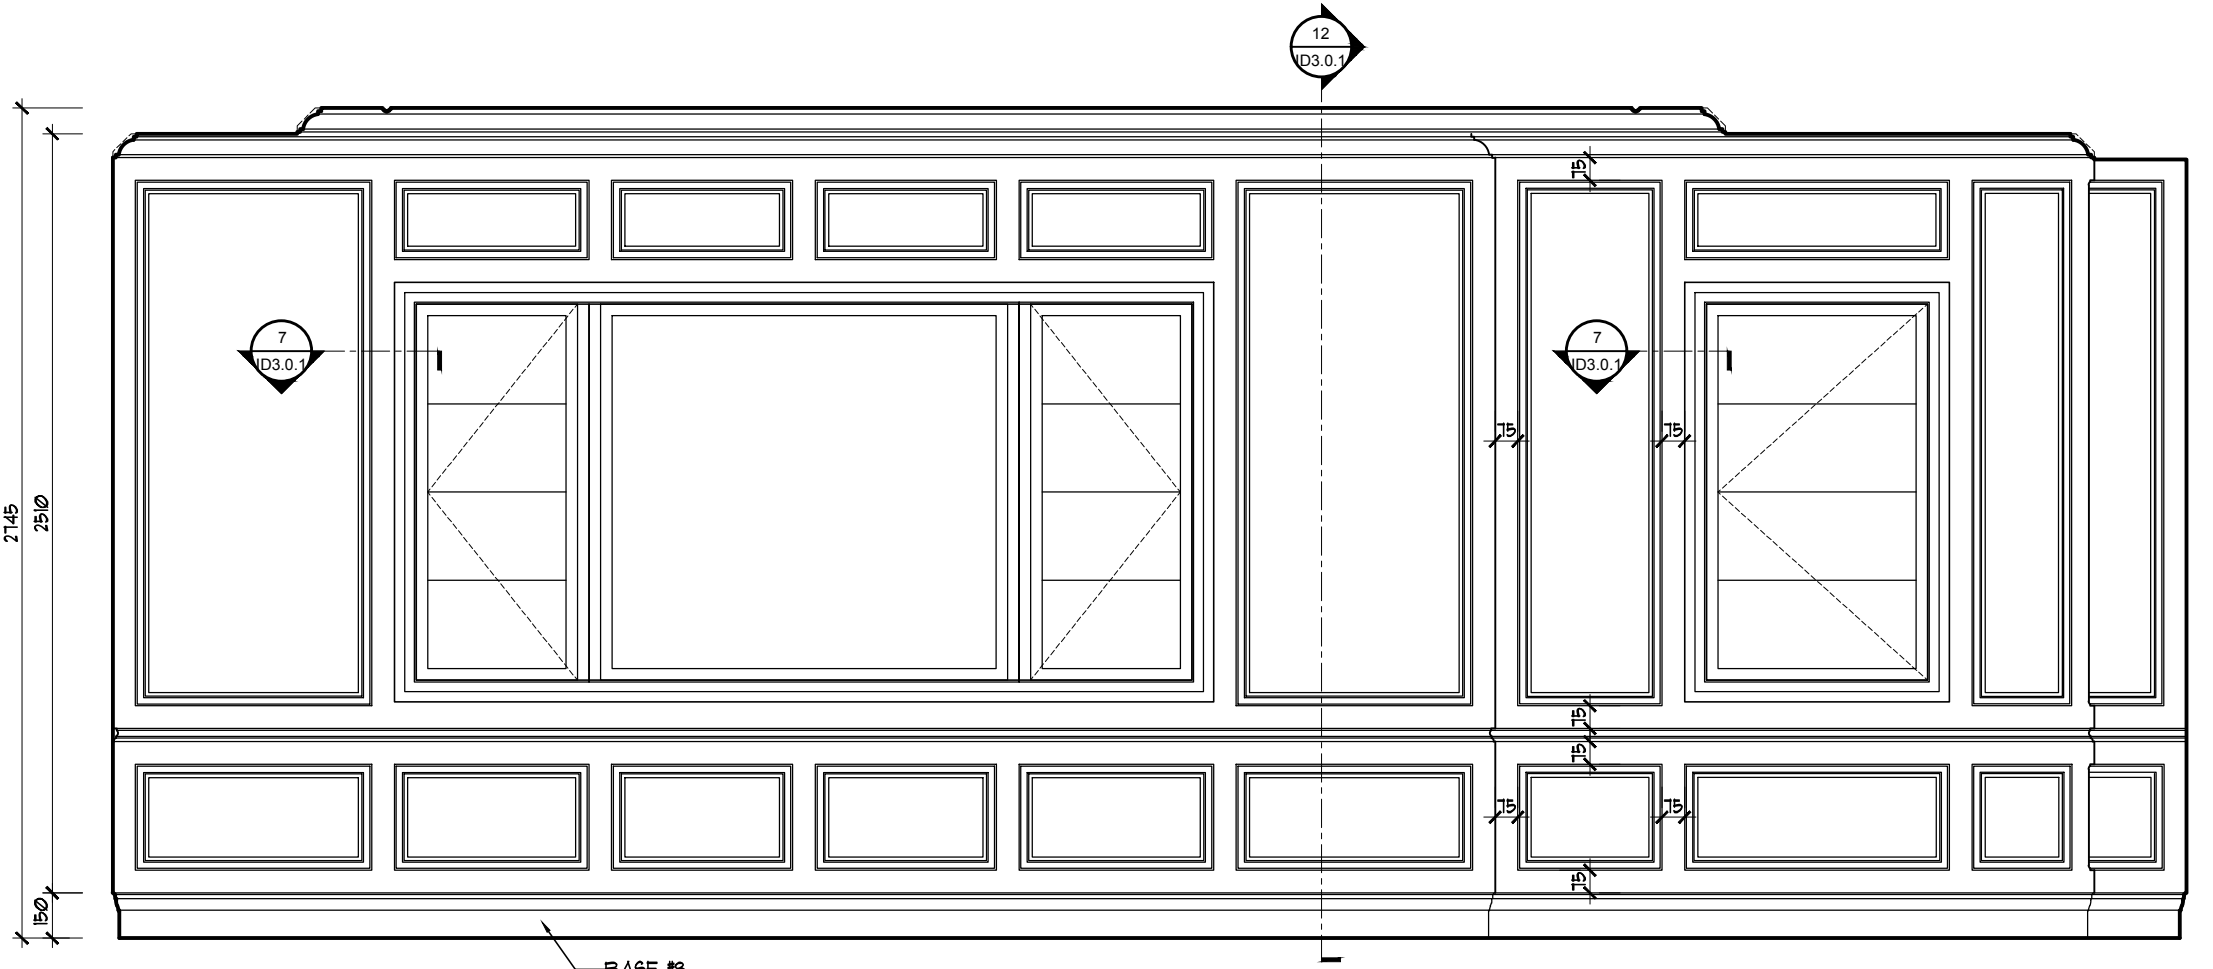


MASTER BEDROOM
NORTH ELEVATION
1
ID2.1.0 SCALE: 1:25

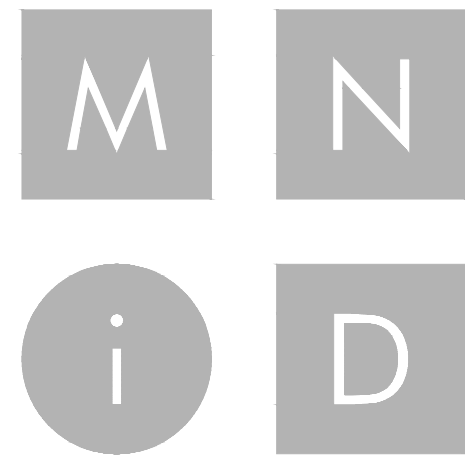


MIKE NIVEN INTERIOR DESIGN INC.
100 BROADVIEW AVE. S. 3RD FLOOR, TORONTO, CANADA M4M 3B3
TEL: 416.763.7404 • FAX: 416.763.7404

ISSUED FOR
PLUMBING &
APPLIANCES


No.	Date	Revision	By	CHK
1	18/04/2019	ADJUSTED AS SHOWN	RG	MM
2	19/05/2019	ADJUSTED AS SHOWN	RG	MM
3	24/05/2019	ADJUSTED AS SHOWN	RG	MM
4	11/06/2019	ADJUSTED AS SHOWN	RG	MM
5	11/06/2019	CHANGE NOTICE #9	RS	MM

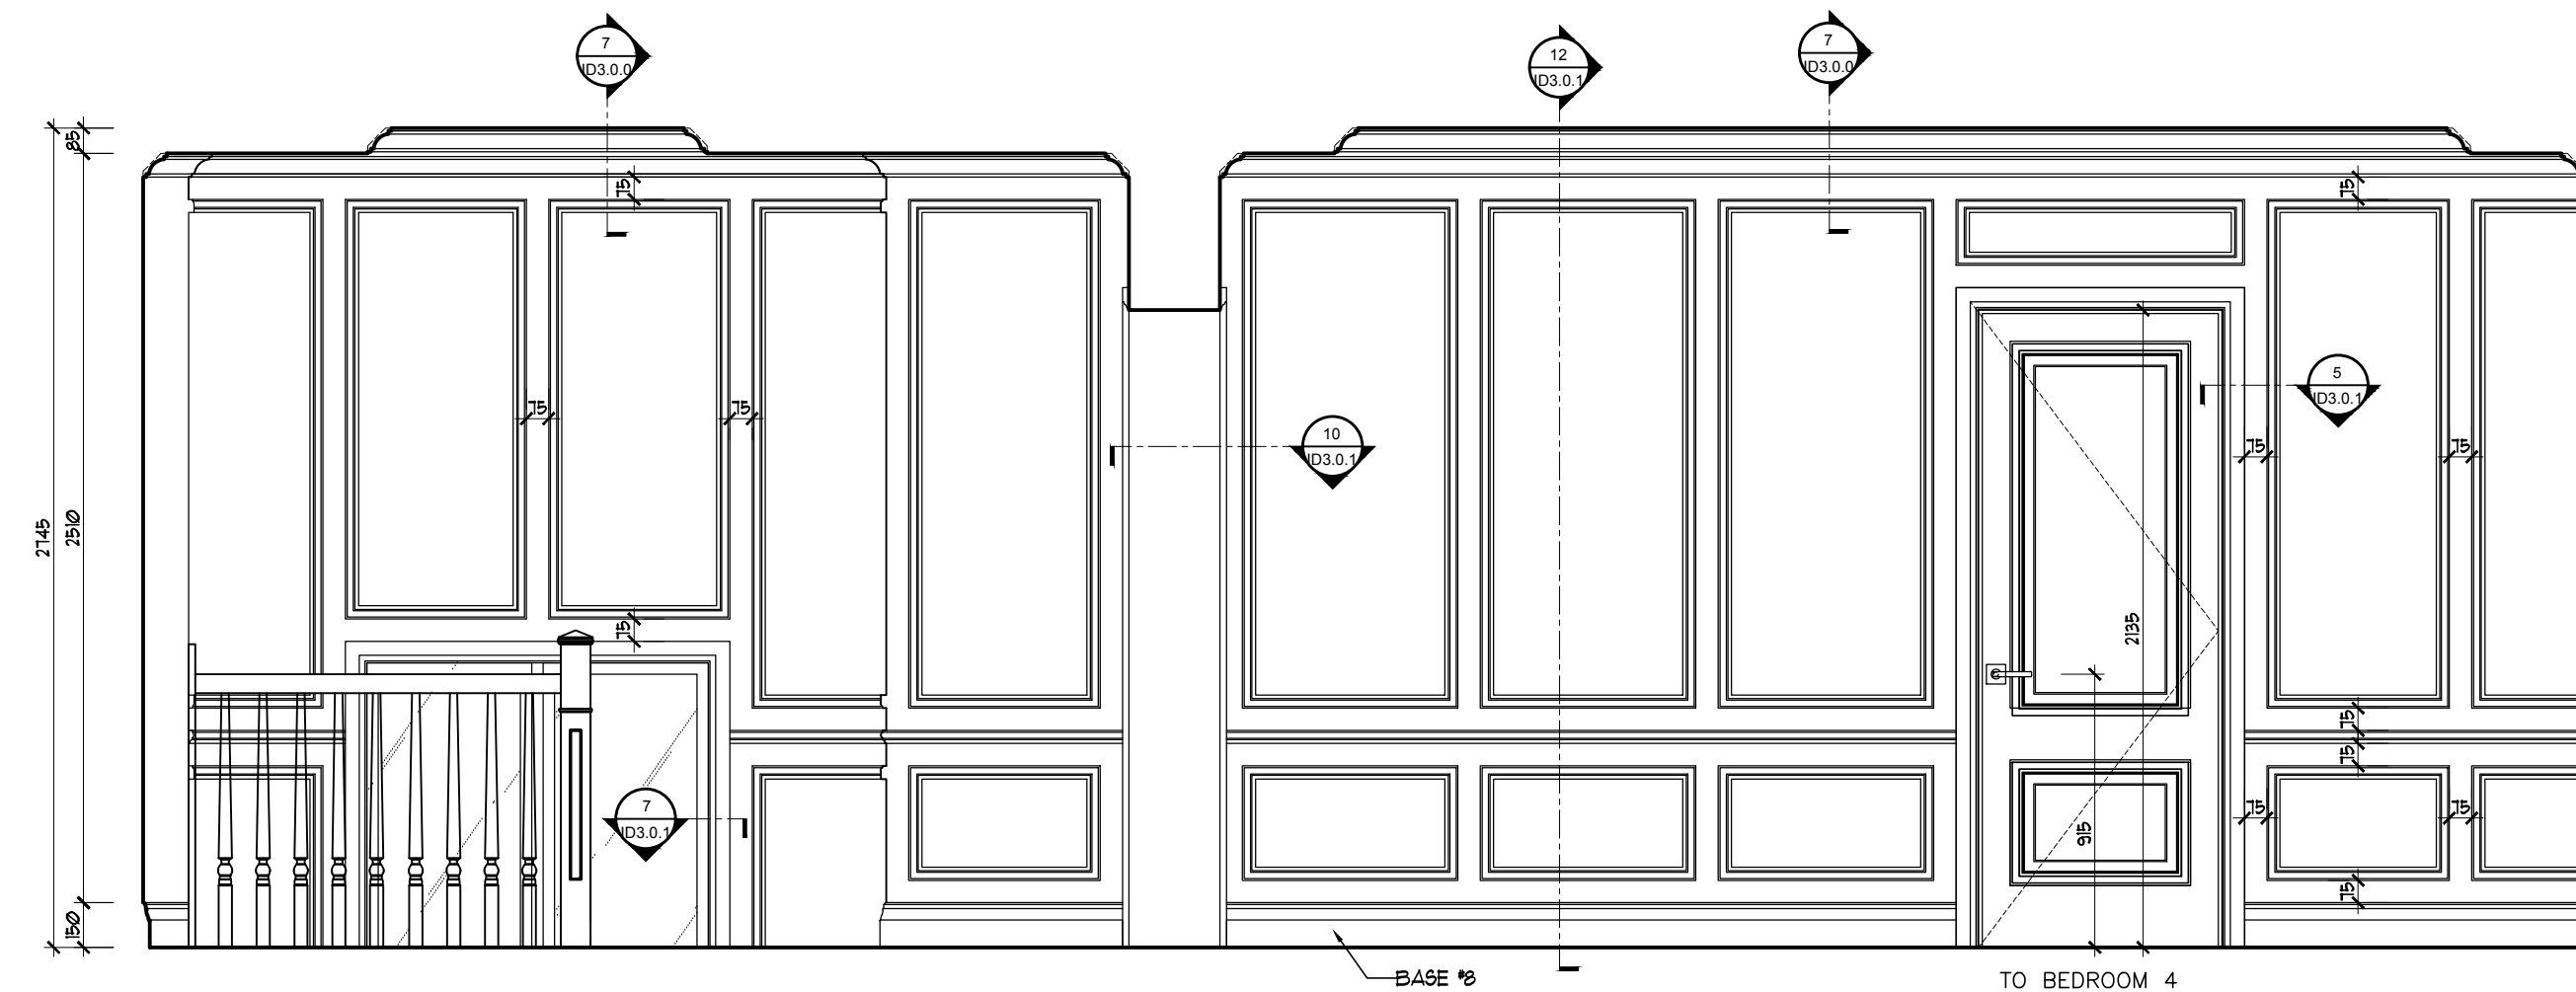


HALLWAY
WEST ELEVATION
11
ID2.1.1 SCALE: 1:25

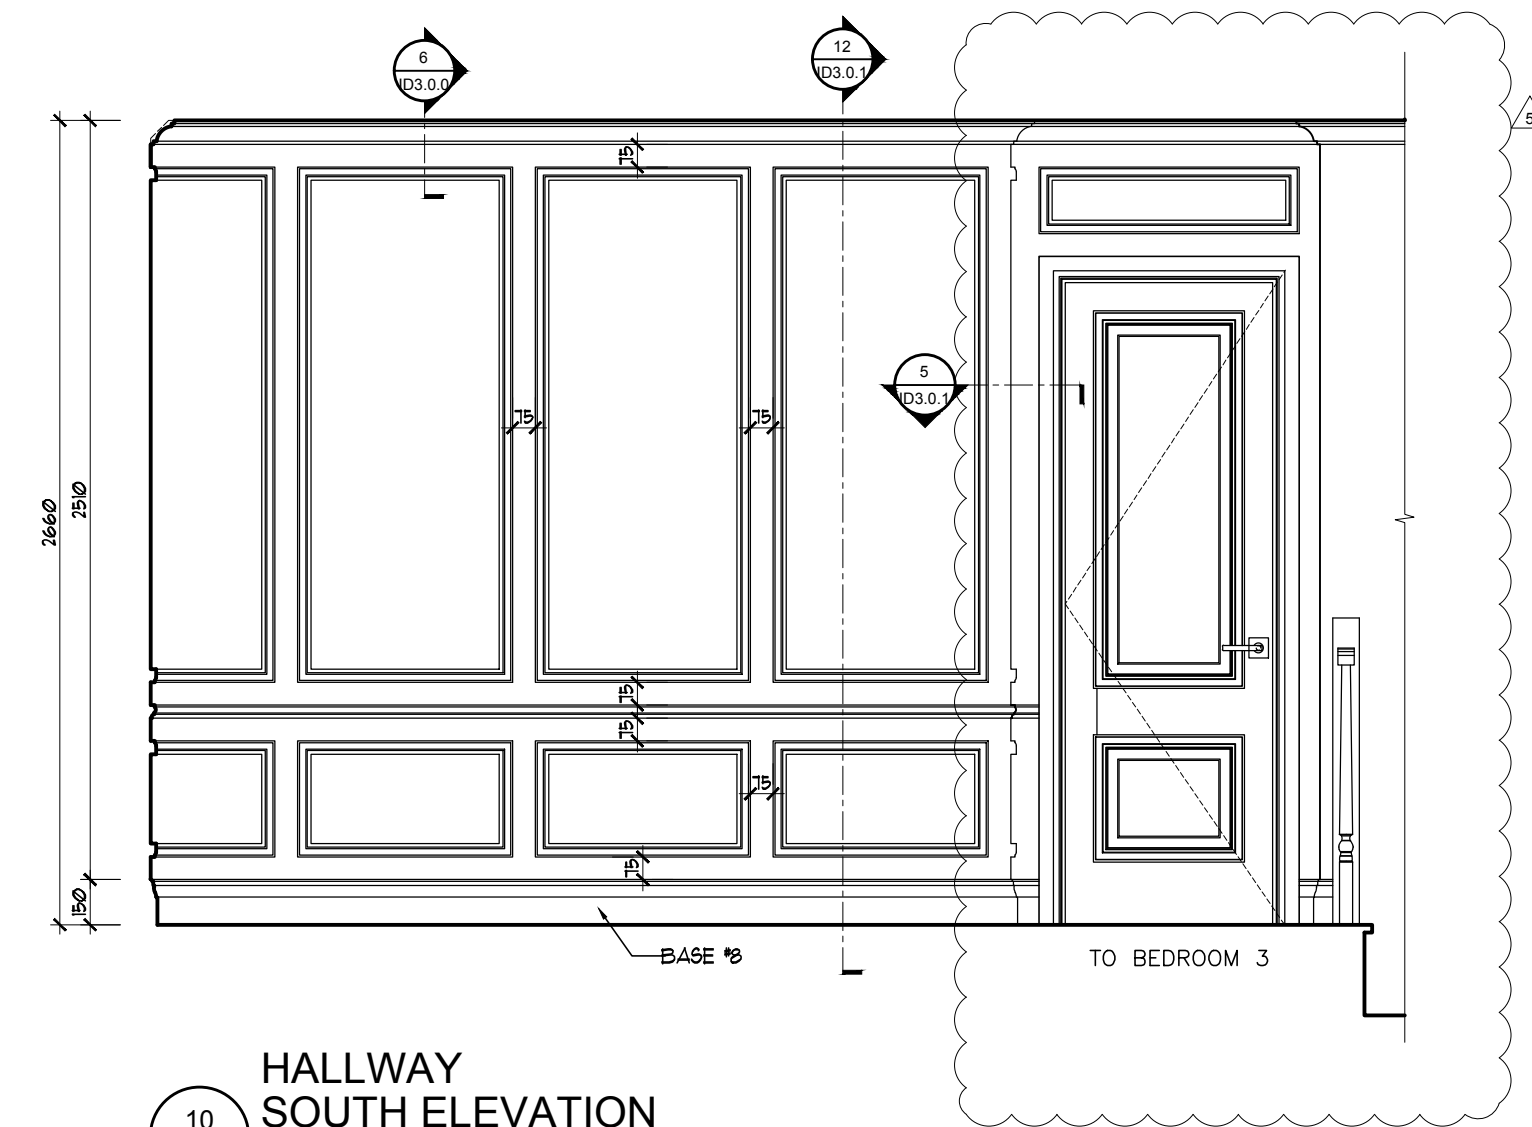


HALLWAY
SOUTH ELEVATION
10
ID2.1.1 SCALE: 1:25

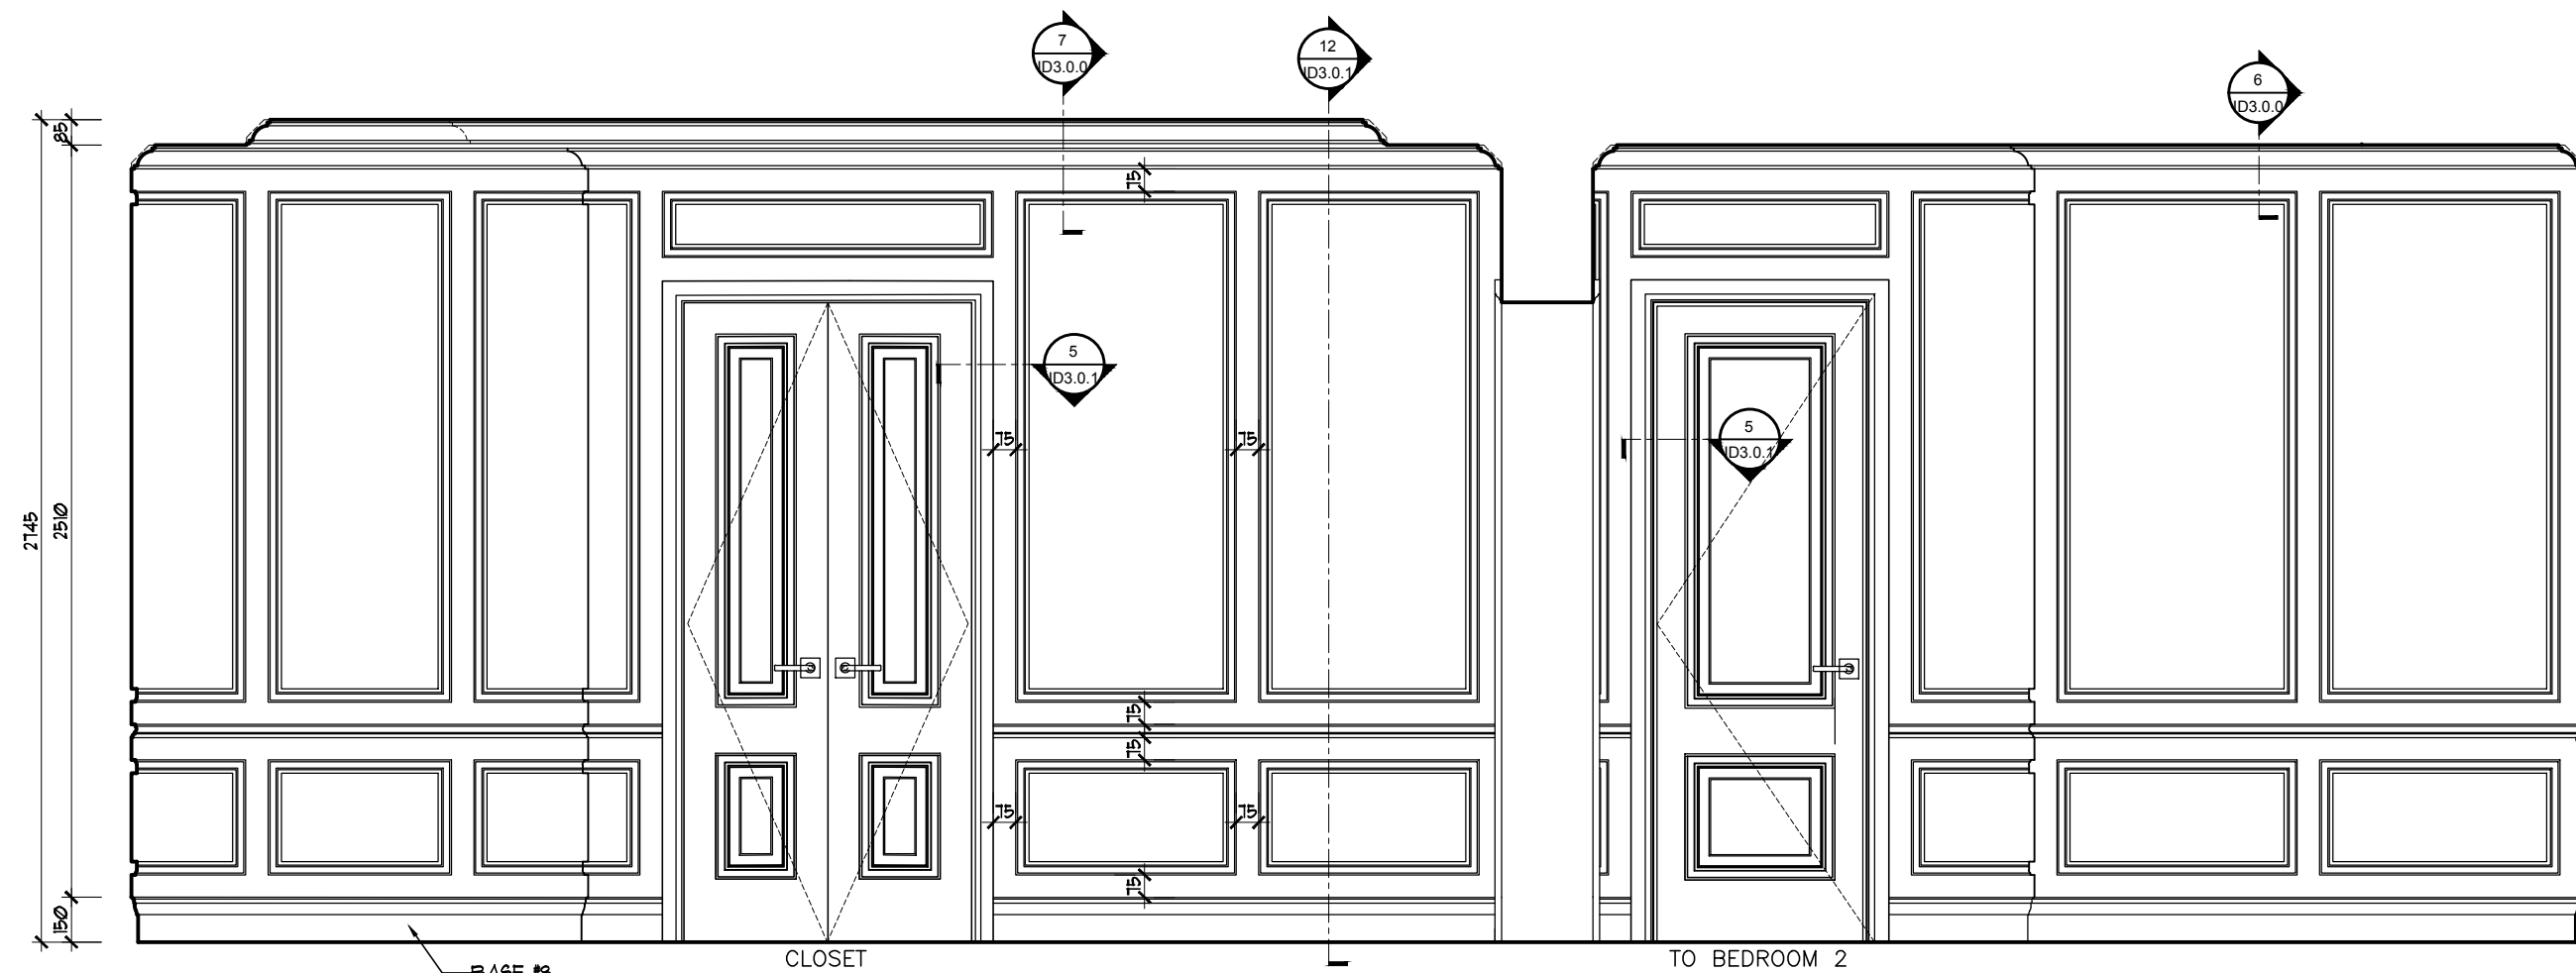


HALLWAY
EAST ELEVATION
9
ID2.1.1 SCALE: 1:25

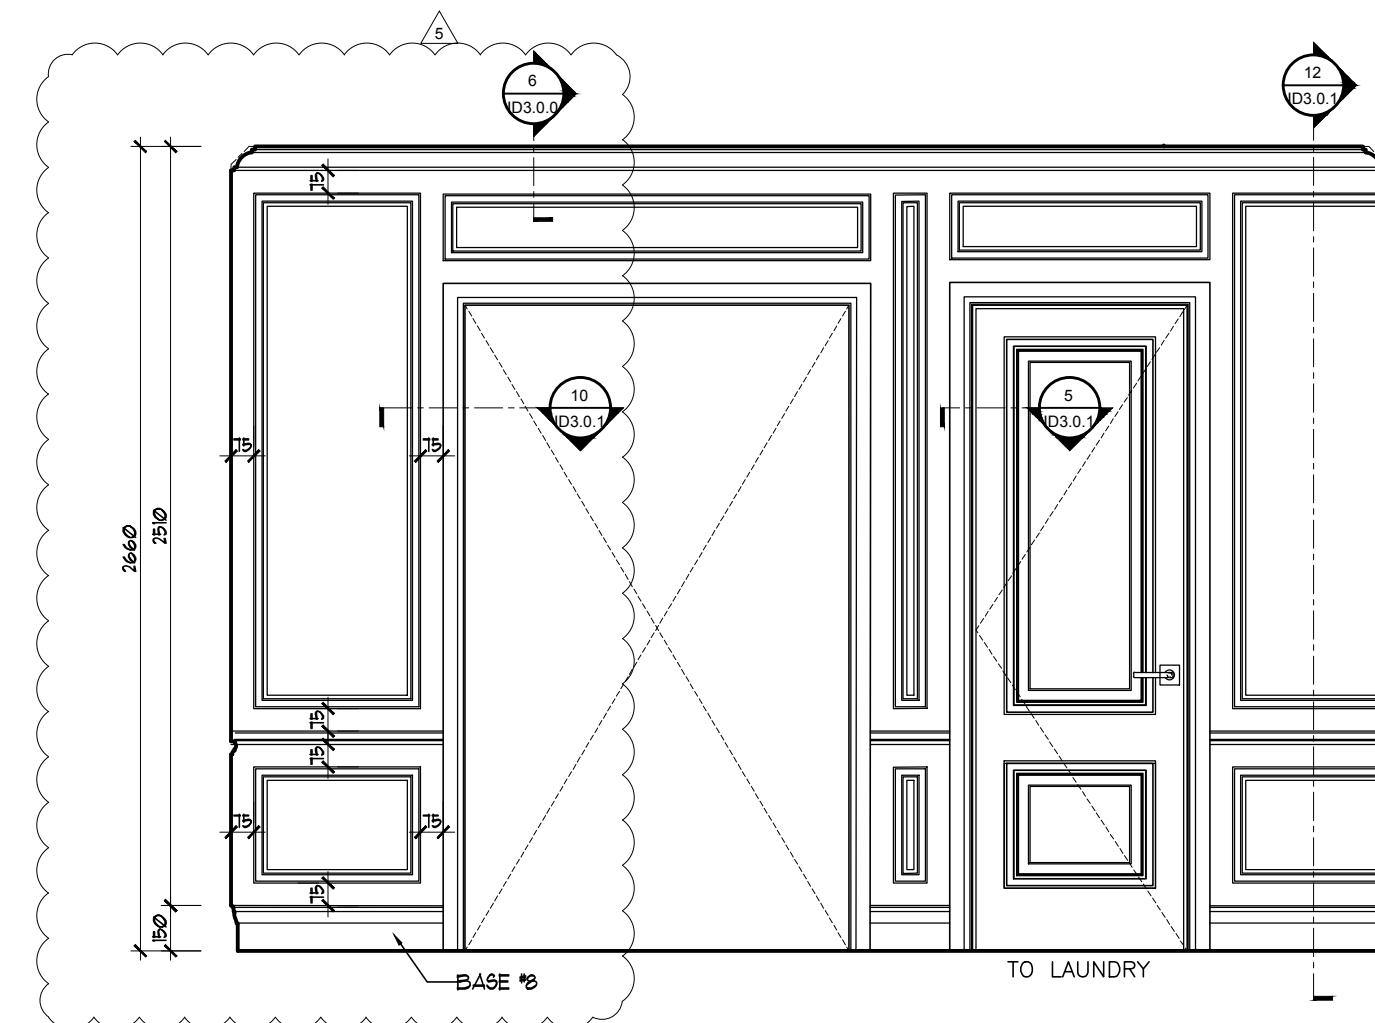


HALLWAY
NORTH ELEVATION B
8
ID2.1.1 SCALE: 1:25

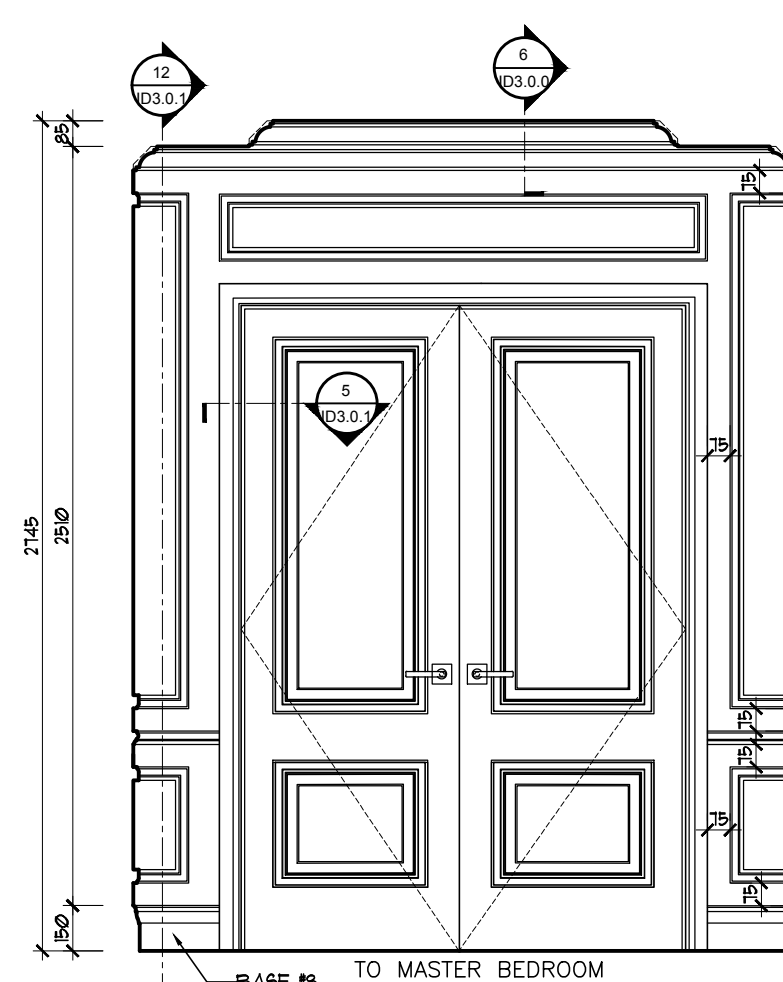


HALLWAY
NORTH ELEVATION A
7
ID2.1.1 SCALE: 1:25

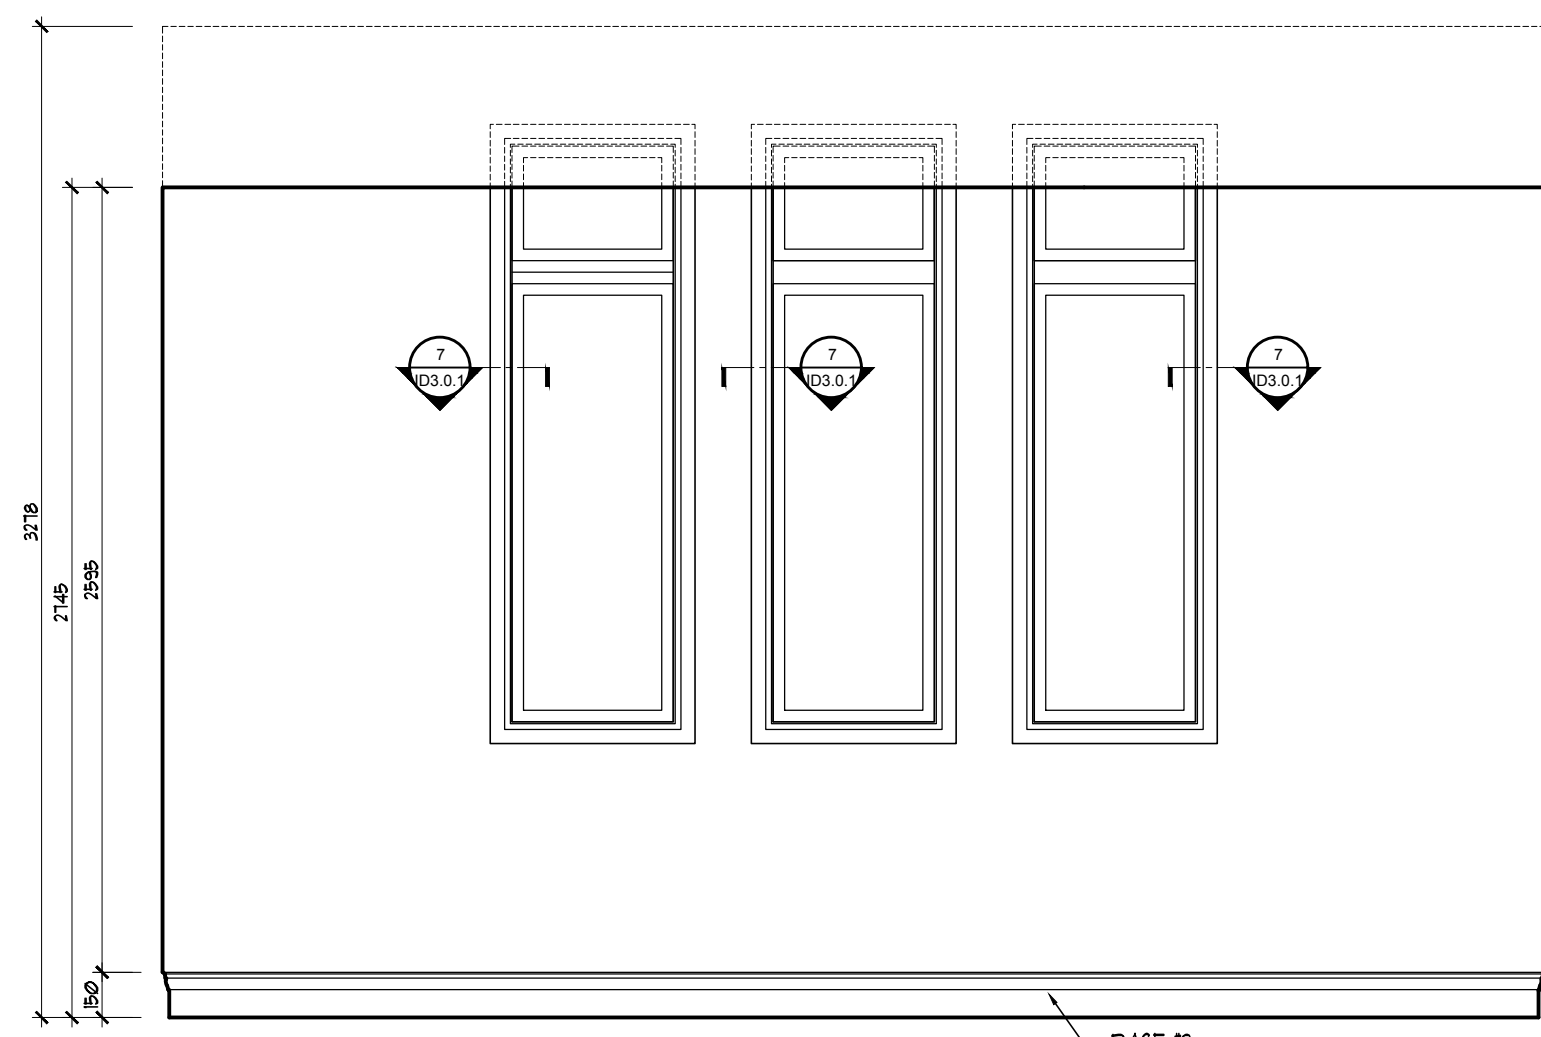


BEDROOM 4
WEST ELEVATION
6
ID2.1.1 SCALE: 1:25

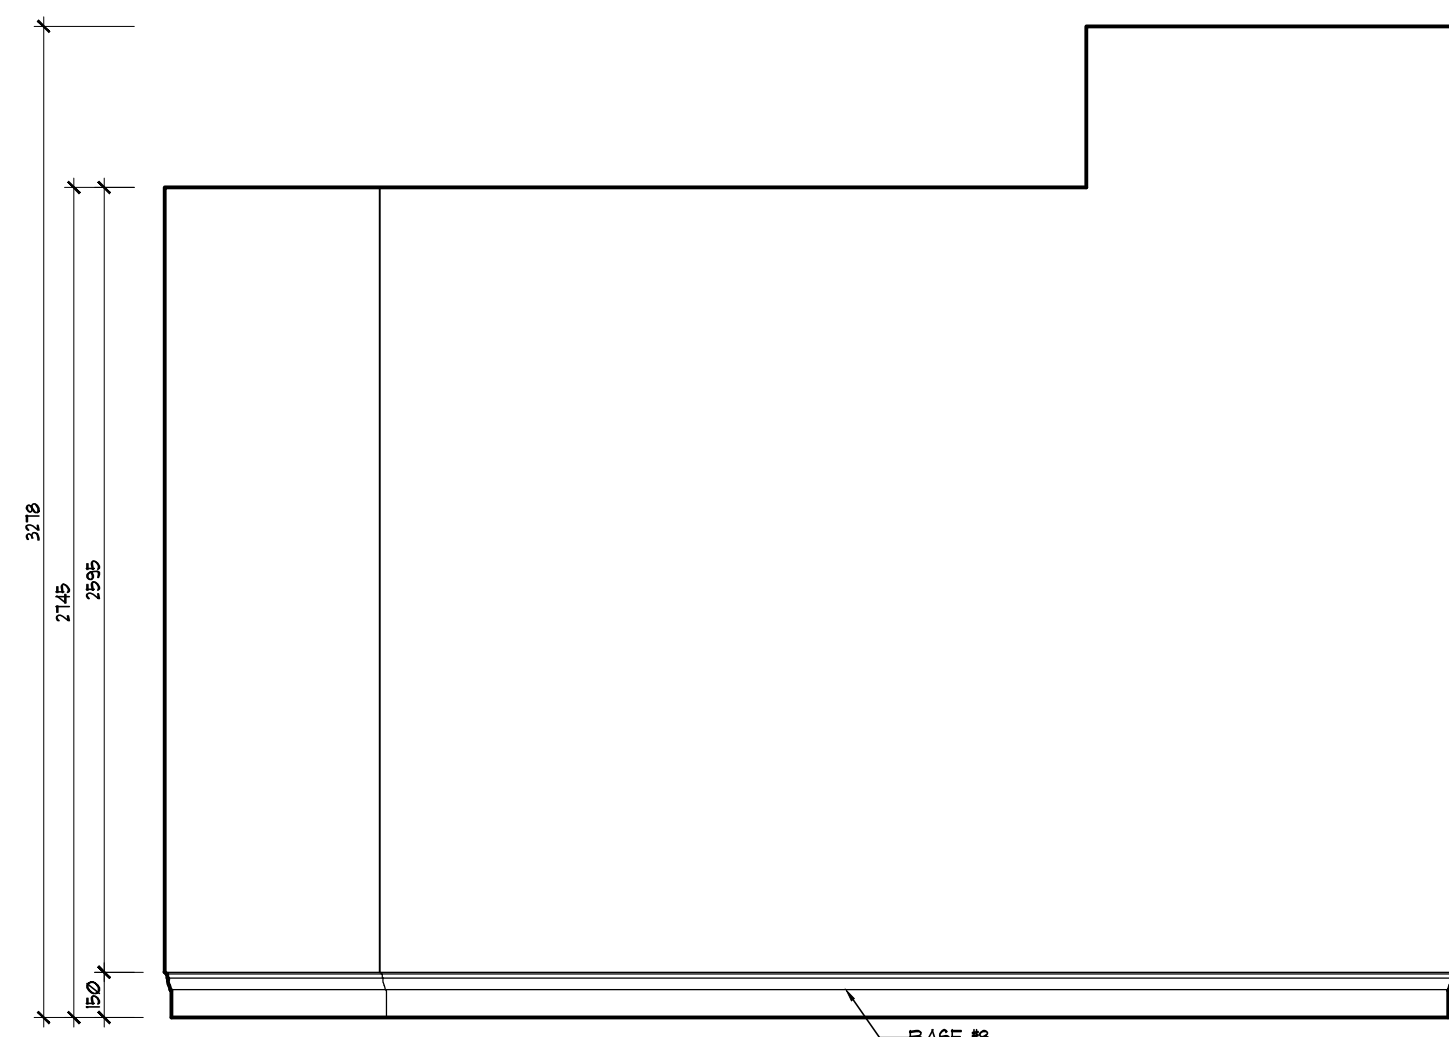


BEDROOM 4
SOUTH ELEVATION
5
ID2.1.1 SCALE: 1:25

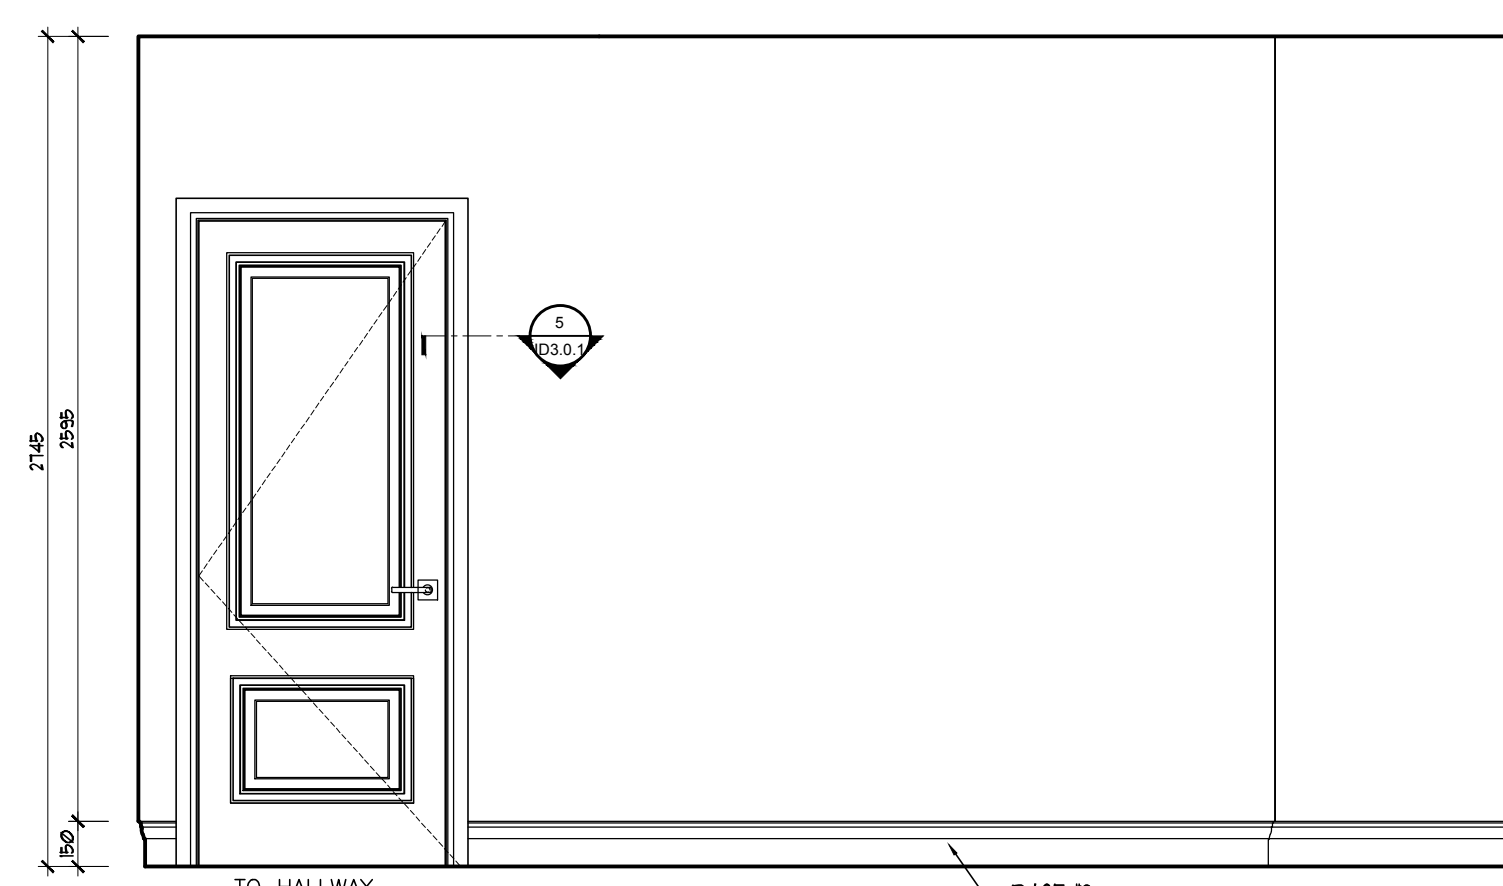


BEDROOM 4
EAST ELEVATION
4
ID2.1.1 SCALE: 1:25

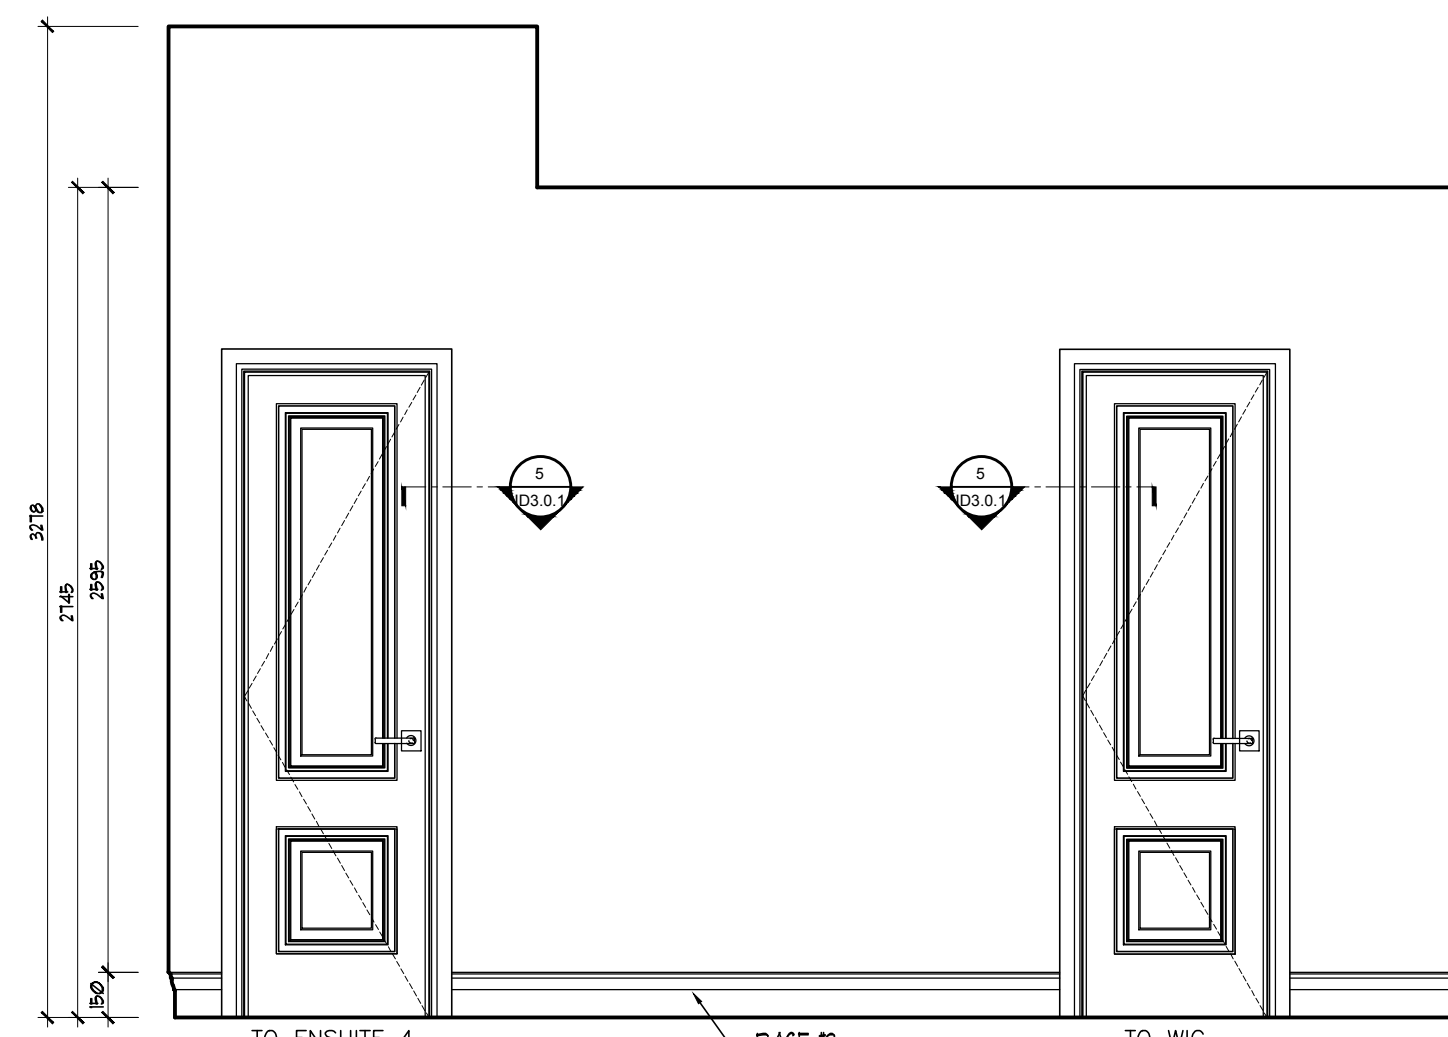


BEDROOM 4
NORTH ELEVATION
3
ID2.1.1 SCALE: 1:25

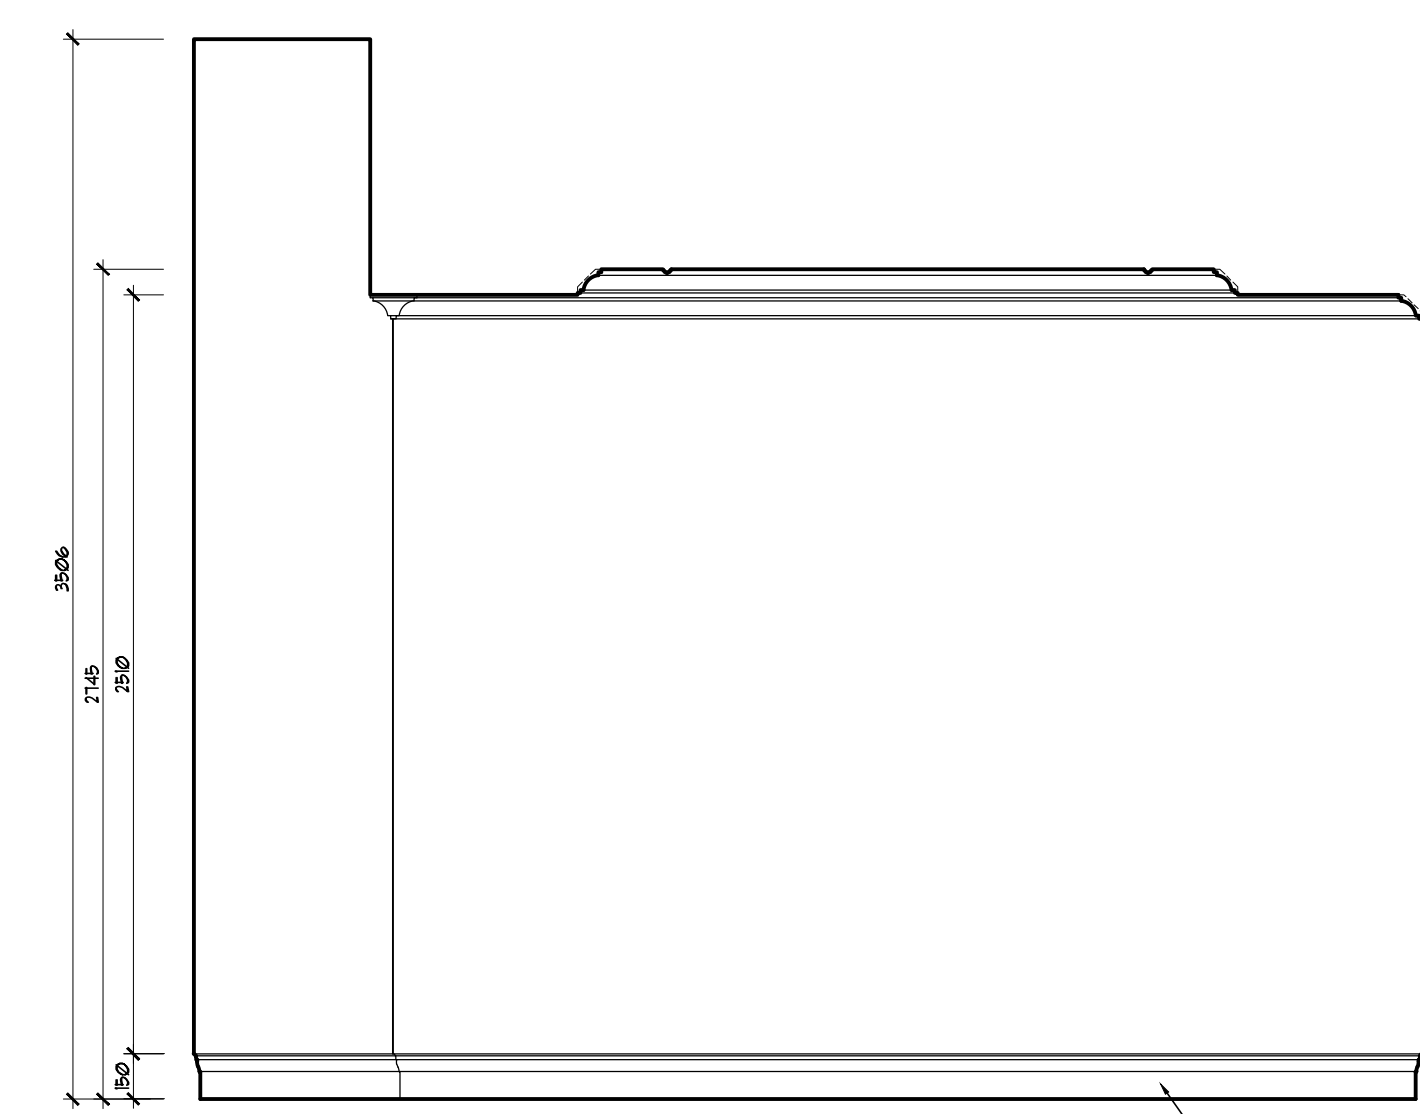


BEDROOM 3
WEST ELEVATION
2
ID2.1.1 SCALE: 1:25

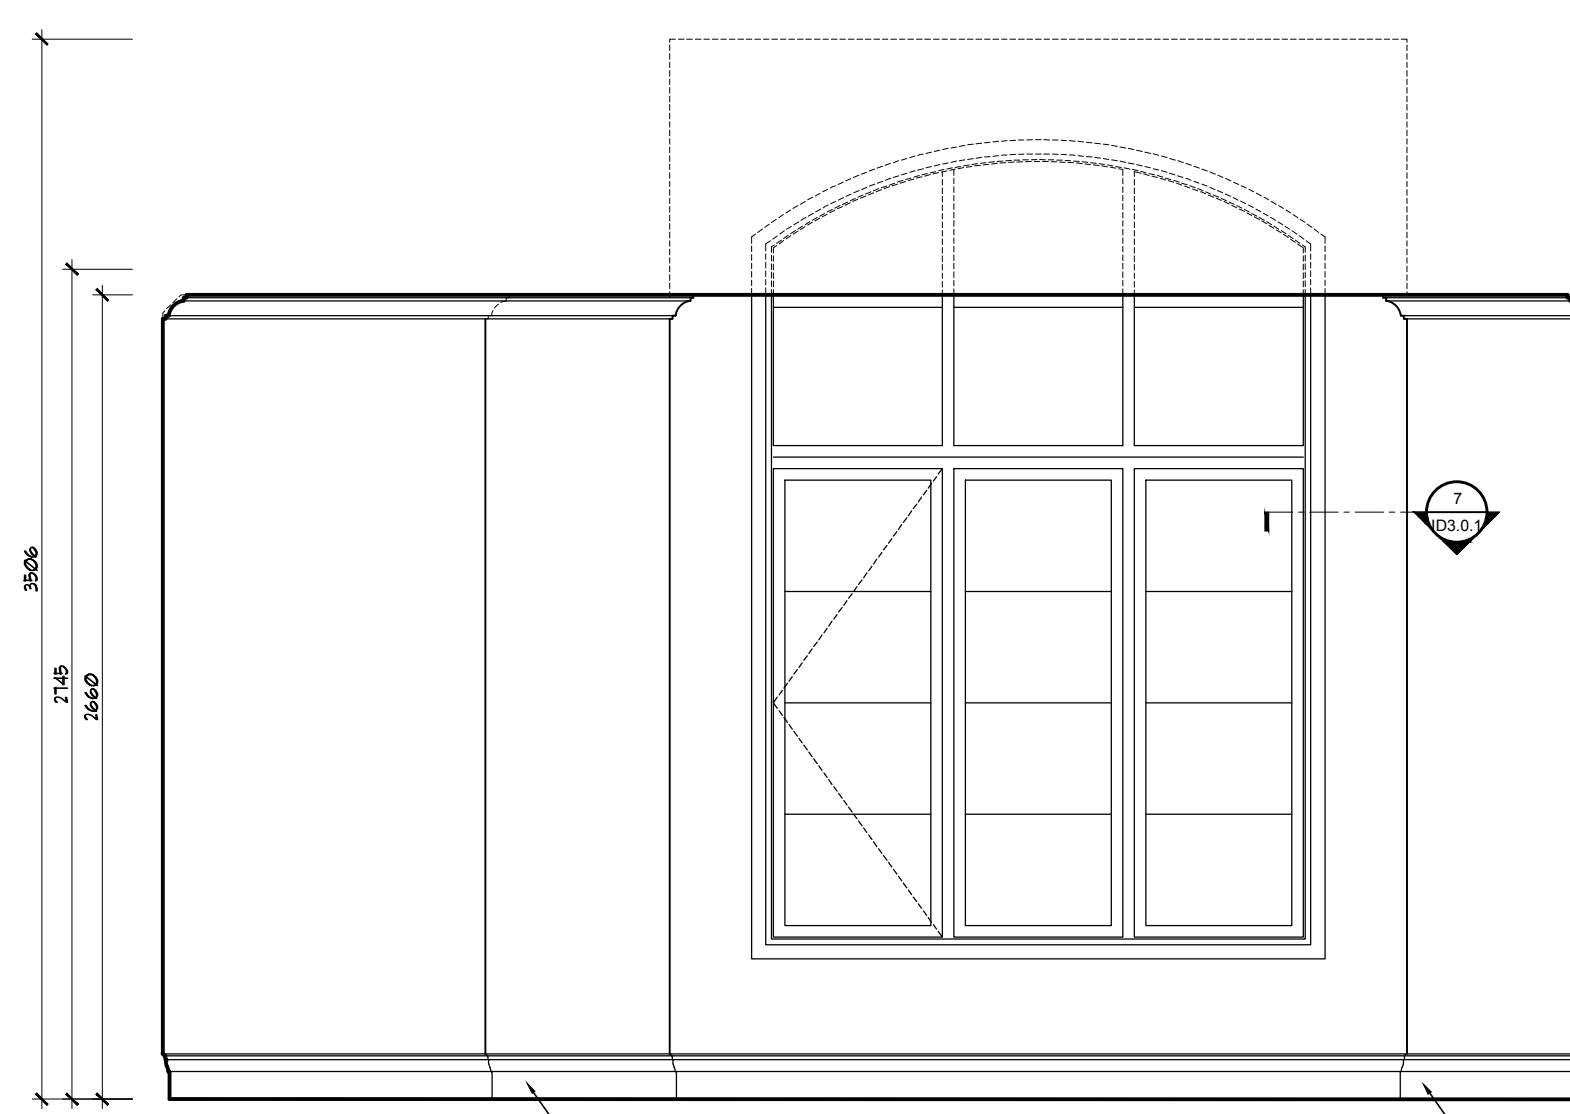

BEDROOM 3
SOUTH ELEVATION
1
ID2.1.1 SCALE: 1:25

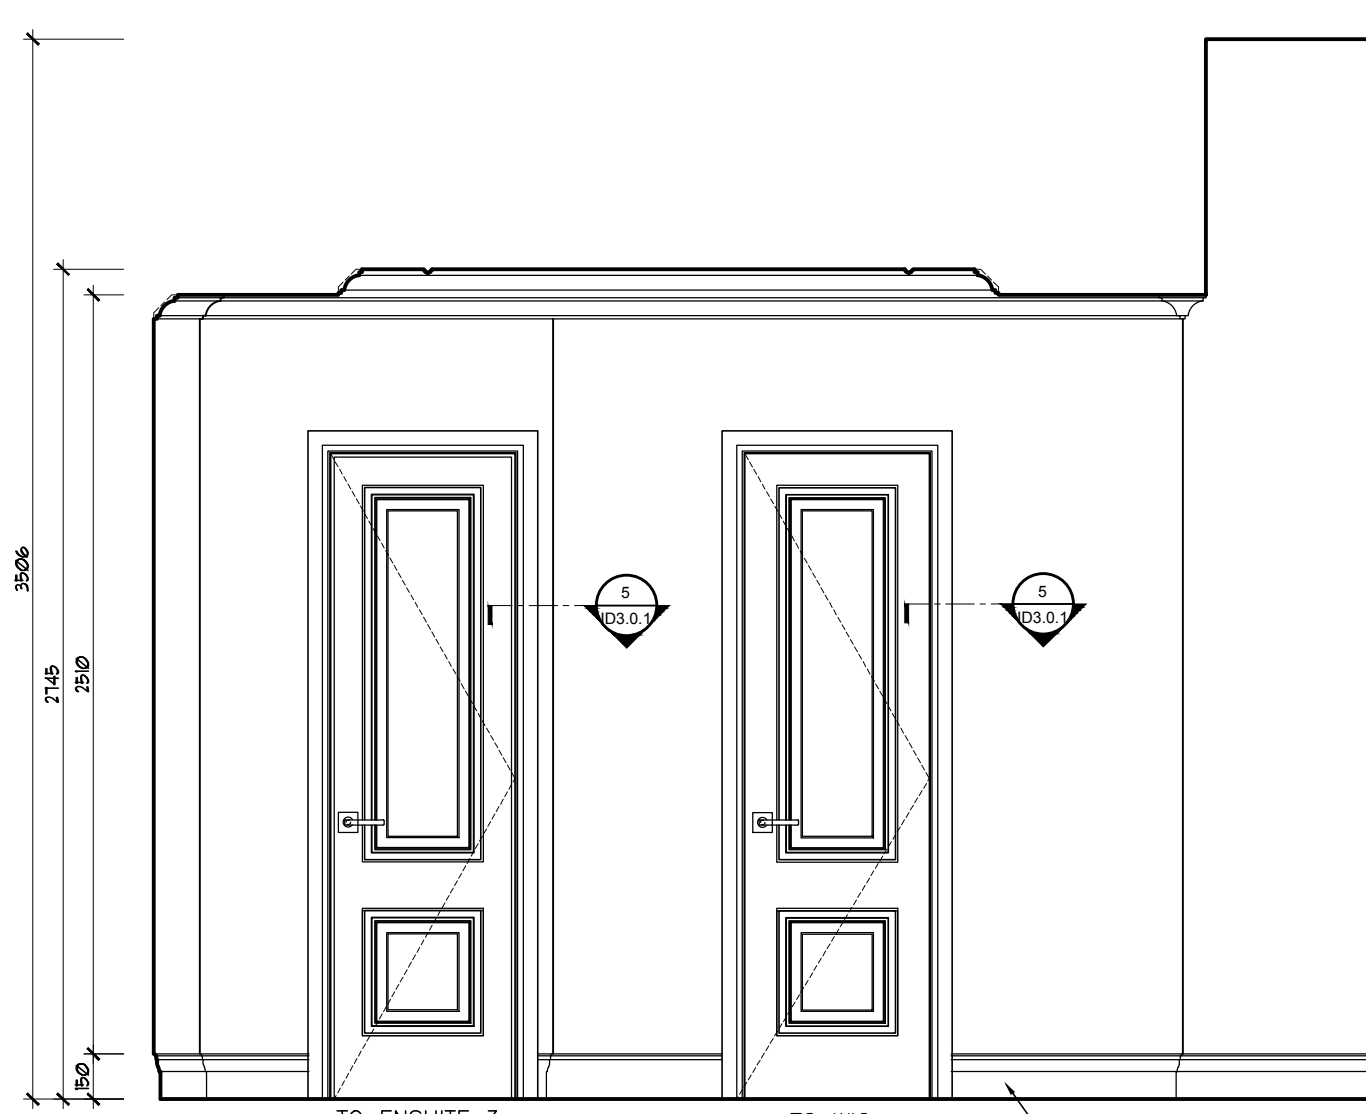

BEDROOM 3
EAST ELEVATION
1B
ID2.1.1 SCALE: 1:25

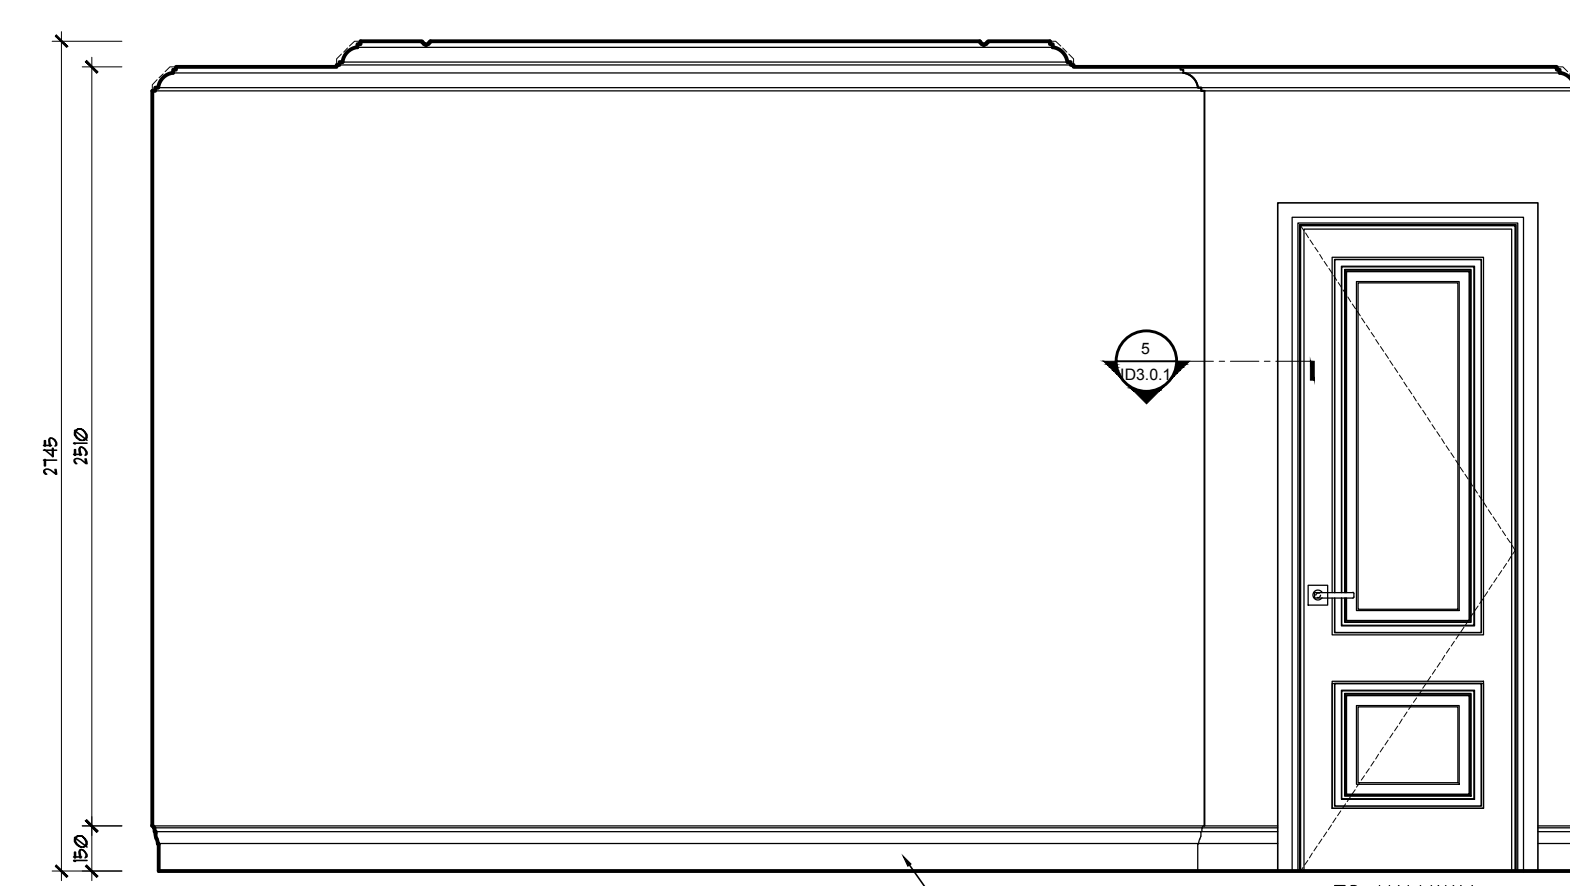

BEDROOM 3
NORTH ELEVATION
1A
ID2.1.1 SCALE: 1:25

4	11/02/2019	ISSUED FOR PRICING FOR TRIM AND MILLWORK	RS	MM
3	10/22/2019	ISSUED FOR PRICING FOR GLASS AND TILES ONLY	HD	MM
2	10/05/2019	ISSUED FOR PLUMBING & APPLIANCES	RG	MM
1	18/04/2019	ISSUED FOR COORDINATION	RG	MM

No.	Date	Issue	By	CHK
-----	------	-------	----	-----

NOTE: **DONOT SCALE DRAWINGS**
It is the contractor's responsibility to verify all specifications and dimensions and report any discrepancies to the designer prior to construction. Materials may not be substituted without designer's written approval.




PROJECT:
PINEVALLEY
KNIGHTSWOOD, LOT 93

GOLDPARK HOMES
CONCORD, ON

DRAWING:
SECOND FLOOR
ELEVATIONS

DESIGNER'S:
MIKE NIVEN
DRAWN BY:
M-Tec Inc.
DATE:
FEB 2019
SCALE:
1:25
PROJECT NO:
2018-10

ID
2.1.1

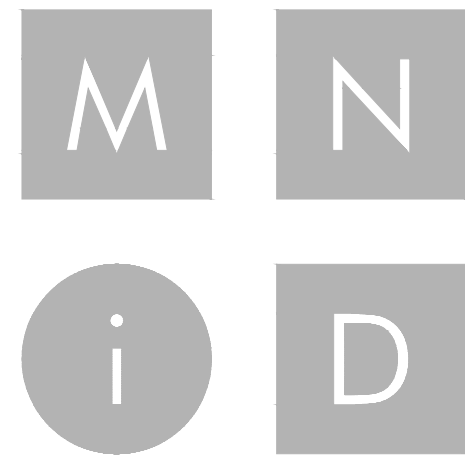


MIKE NIVEN INTERIOR DESIGN INC.
100 BROADVIEW AVE. S. 3RD FLOOR, TORONTO, CANADA M4M 3B3
TEL: 416.783.7404 • FAX: 416.783.7404

ISSUED FOR
PLUMBING &
APPLIANCES

No.	Date	Revision	By	CHK
1	18/04/2019	ADJUSTED AS SHOWN	RG	MM
2	15/05/2019	ADJUSTED AS SHOWN	RG	MM
3	24/05/2019	ADJUSTED AS SHOWN	RG	MM
4	11/06/2019	ADJUSTED AS SHOWN	RG	MM
5	07/10/2019	CHANGE NOTICE #1	WV	MM
6	11/20/2019	CHANGE NOTICE #1	RS	MM

No.	Date	Issue	By	CHK
4	11/20/2019	ISSUED FOR PRICING FOR TRIM AND MILLWORK	RG	MM
3	10/22/2019	ISSUED FOR PRICING FOR SLABS AND TILES ONLY	HD	MM
2	15/05/2019	ISSUED FOR PLUMBING & APPLIANCES	RG	MM
1	18/04/2019	ISSUED FOR COORDINATION	RG	MM

NOTE: DO NOT SCALE DRAWINGS
It is the contractor's responsibility to verify all specifications and dimensions and report any discrepancies to the designer prior to construction. Materials may not be substituted without designer's written approval.

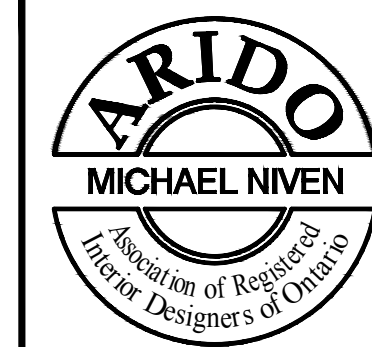

PROJECT:
PINEVALLEY
KNIGHTSWOOD, LOT 93
GOLDPARK HOMES
CONCORD, ON



DETAILS

DESIGNER'S:

WAVE NIVEN

DRAWN BY:

M-Tec Inc.

DATE:

FEB 2019


SCALE:

1:50

PROJECT NO:


2018-10

ID
3.0.0

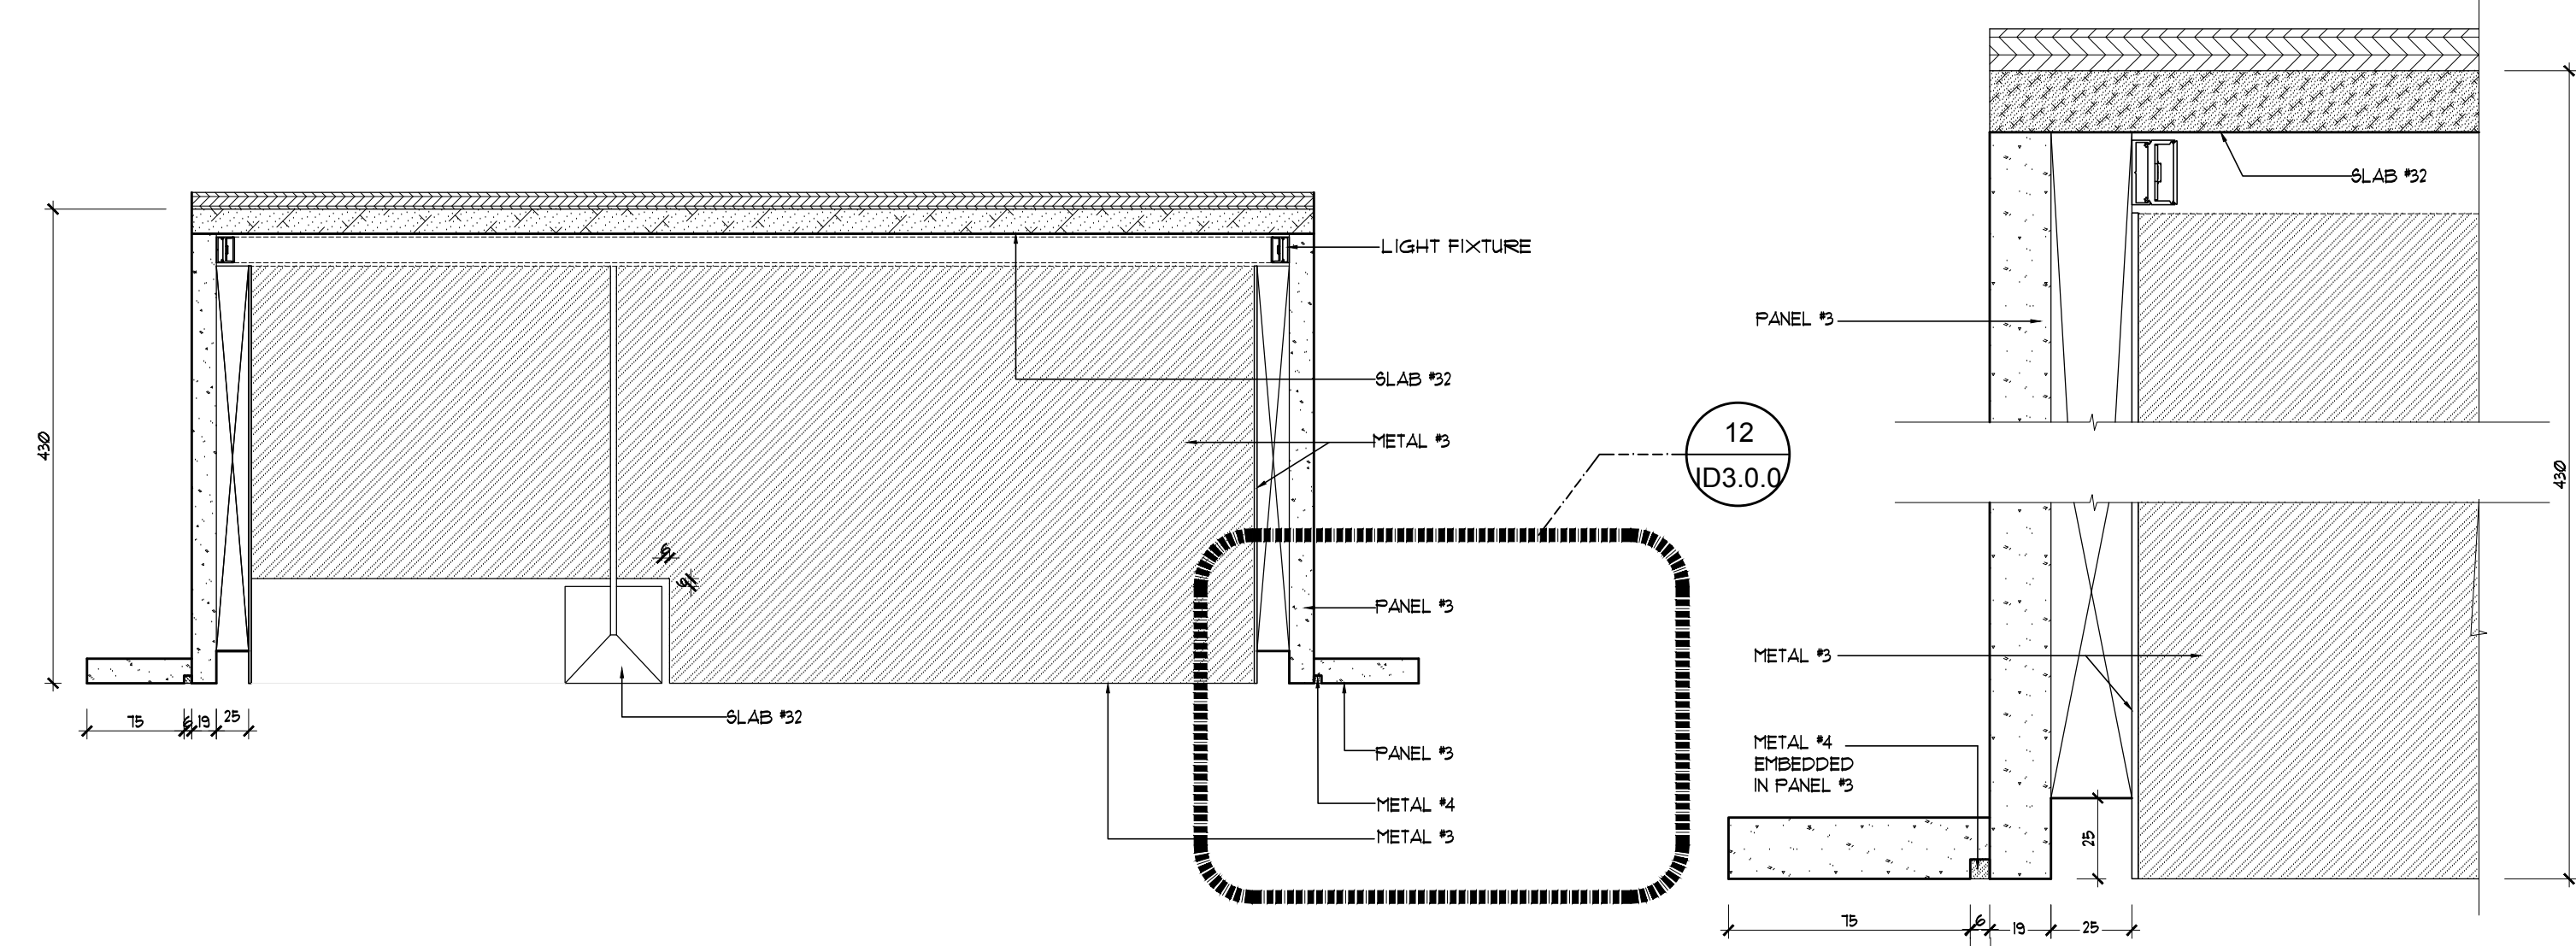


LIBRARY BOOK CASE
HORIZONTAL SECTION
13
ID3.0.0 SCALE: 1:5


BOOK CASE AT LIBRARY
VERTICAL SECTION
12
ID3.0.0 SCALE: 1:2

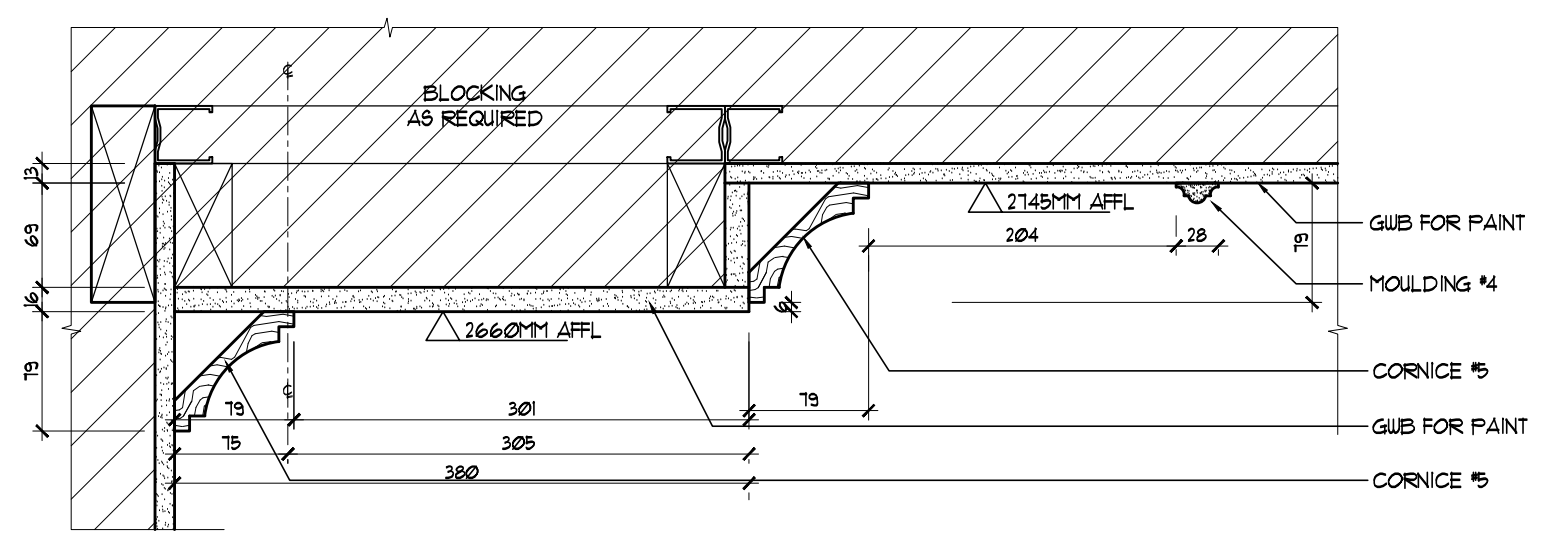


SECOND FLOOR TYP. CORNICE DETAIL
VERTICAL SECTION
7
ID3.0.0 SCALE: 1:5

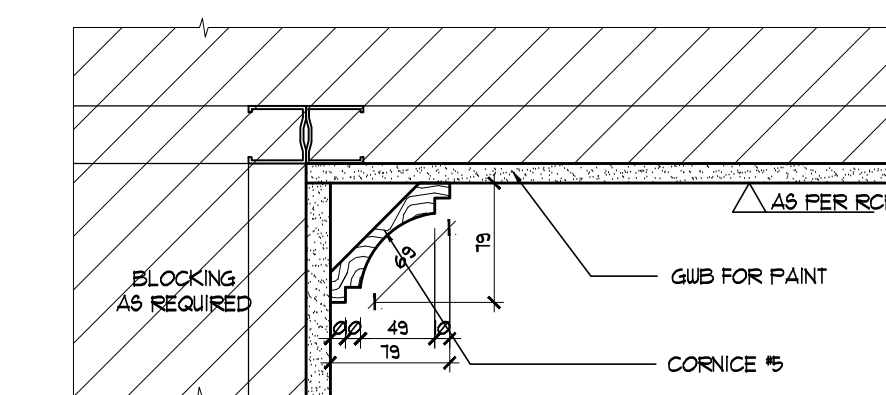


FIRST FLOOR TYP. CORNICE DETAIL
VERTICAL SECTION
6
ID3.0.0 SCALE: 1:5

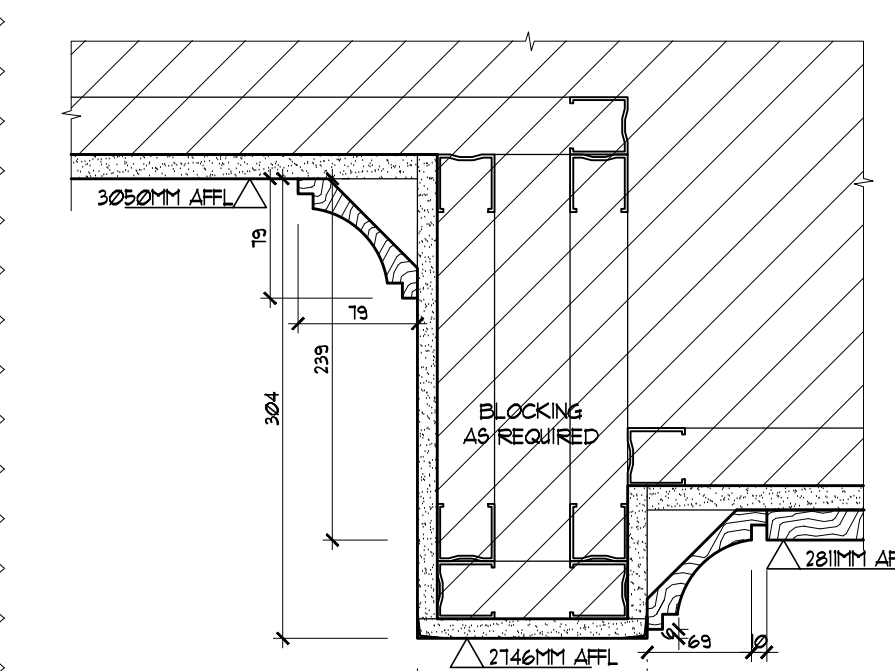


CEILING DETAIL @HEADER
VERTICAL SECTION
5A
ID3.0.0 SCALE: 1:5

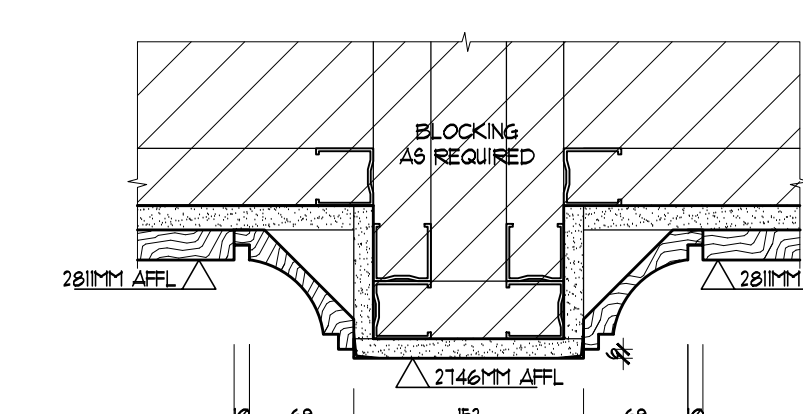


CEILING DETAIL @HEADER
VERTICAL SECTION
5
ID3.0.0 SCALE: 1:5

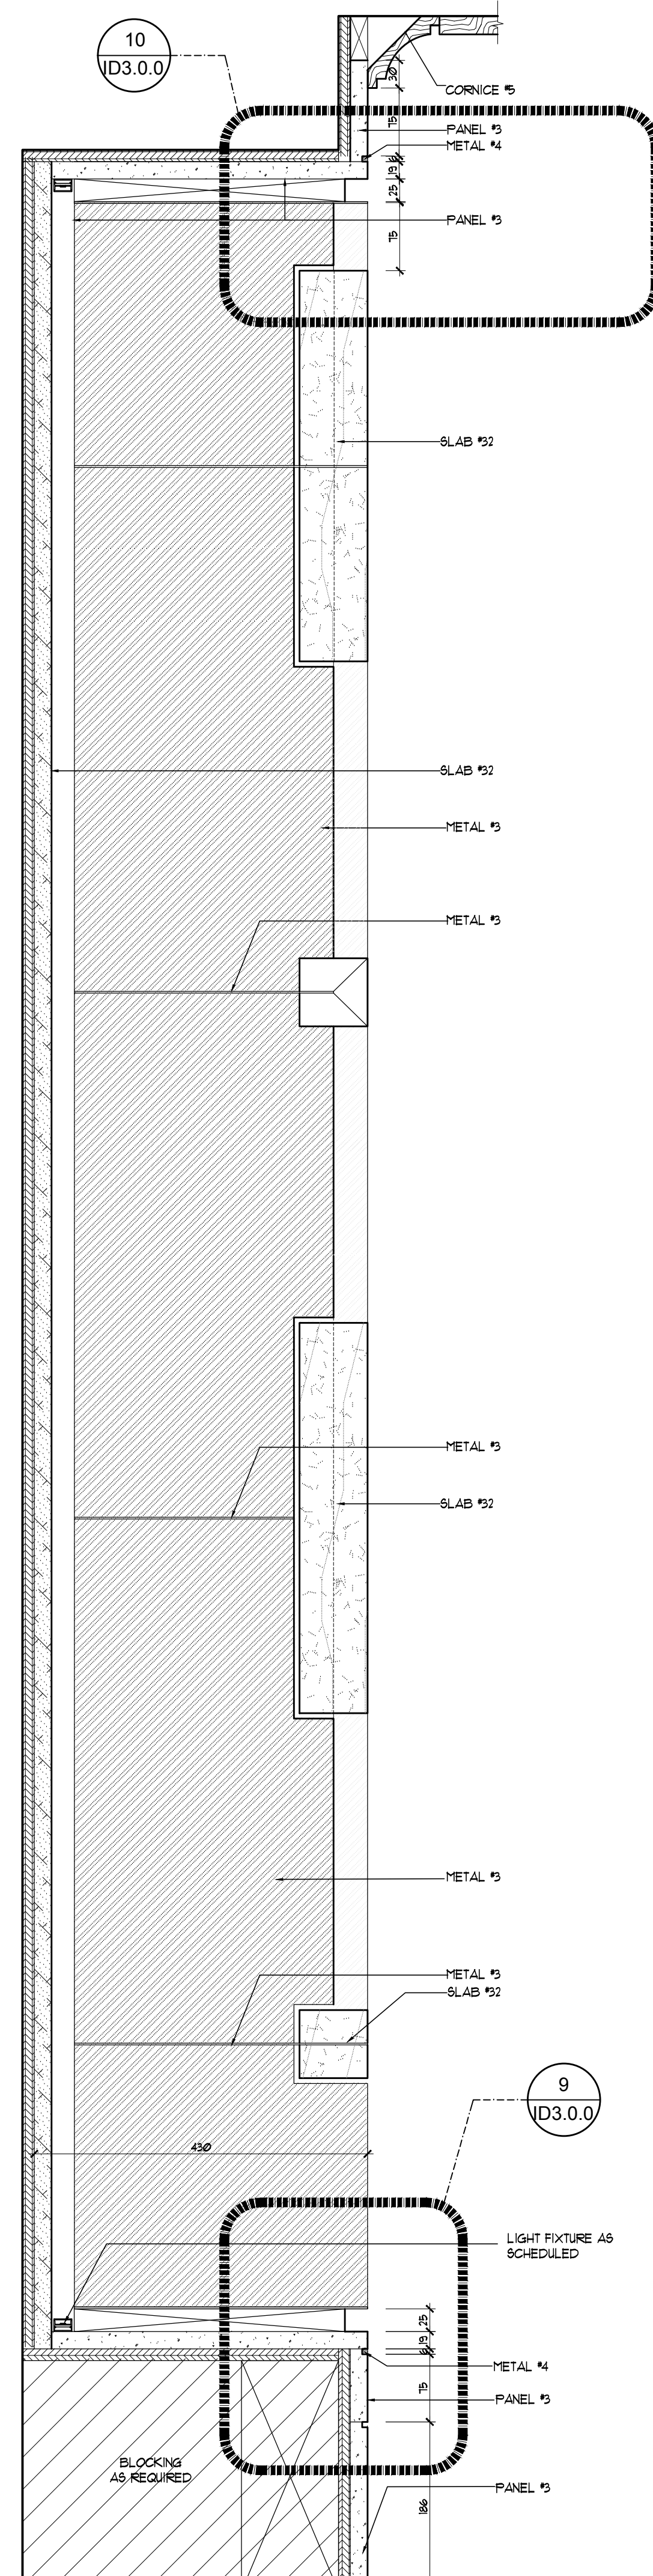


LIBRARY BOOK CASE
VERTICAL SECTION
11
ID3.0.0 SCALE: 1:5

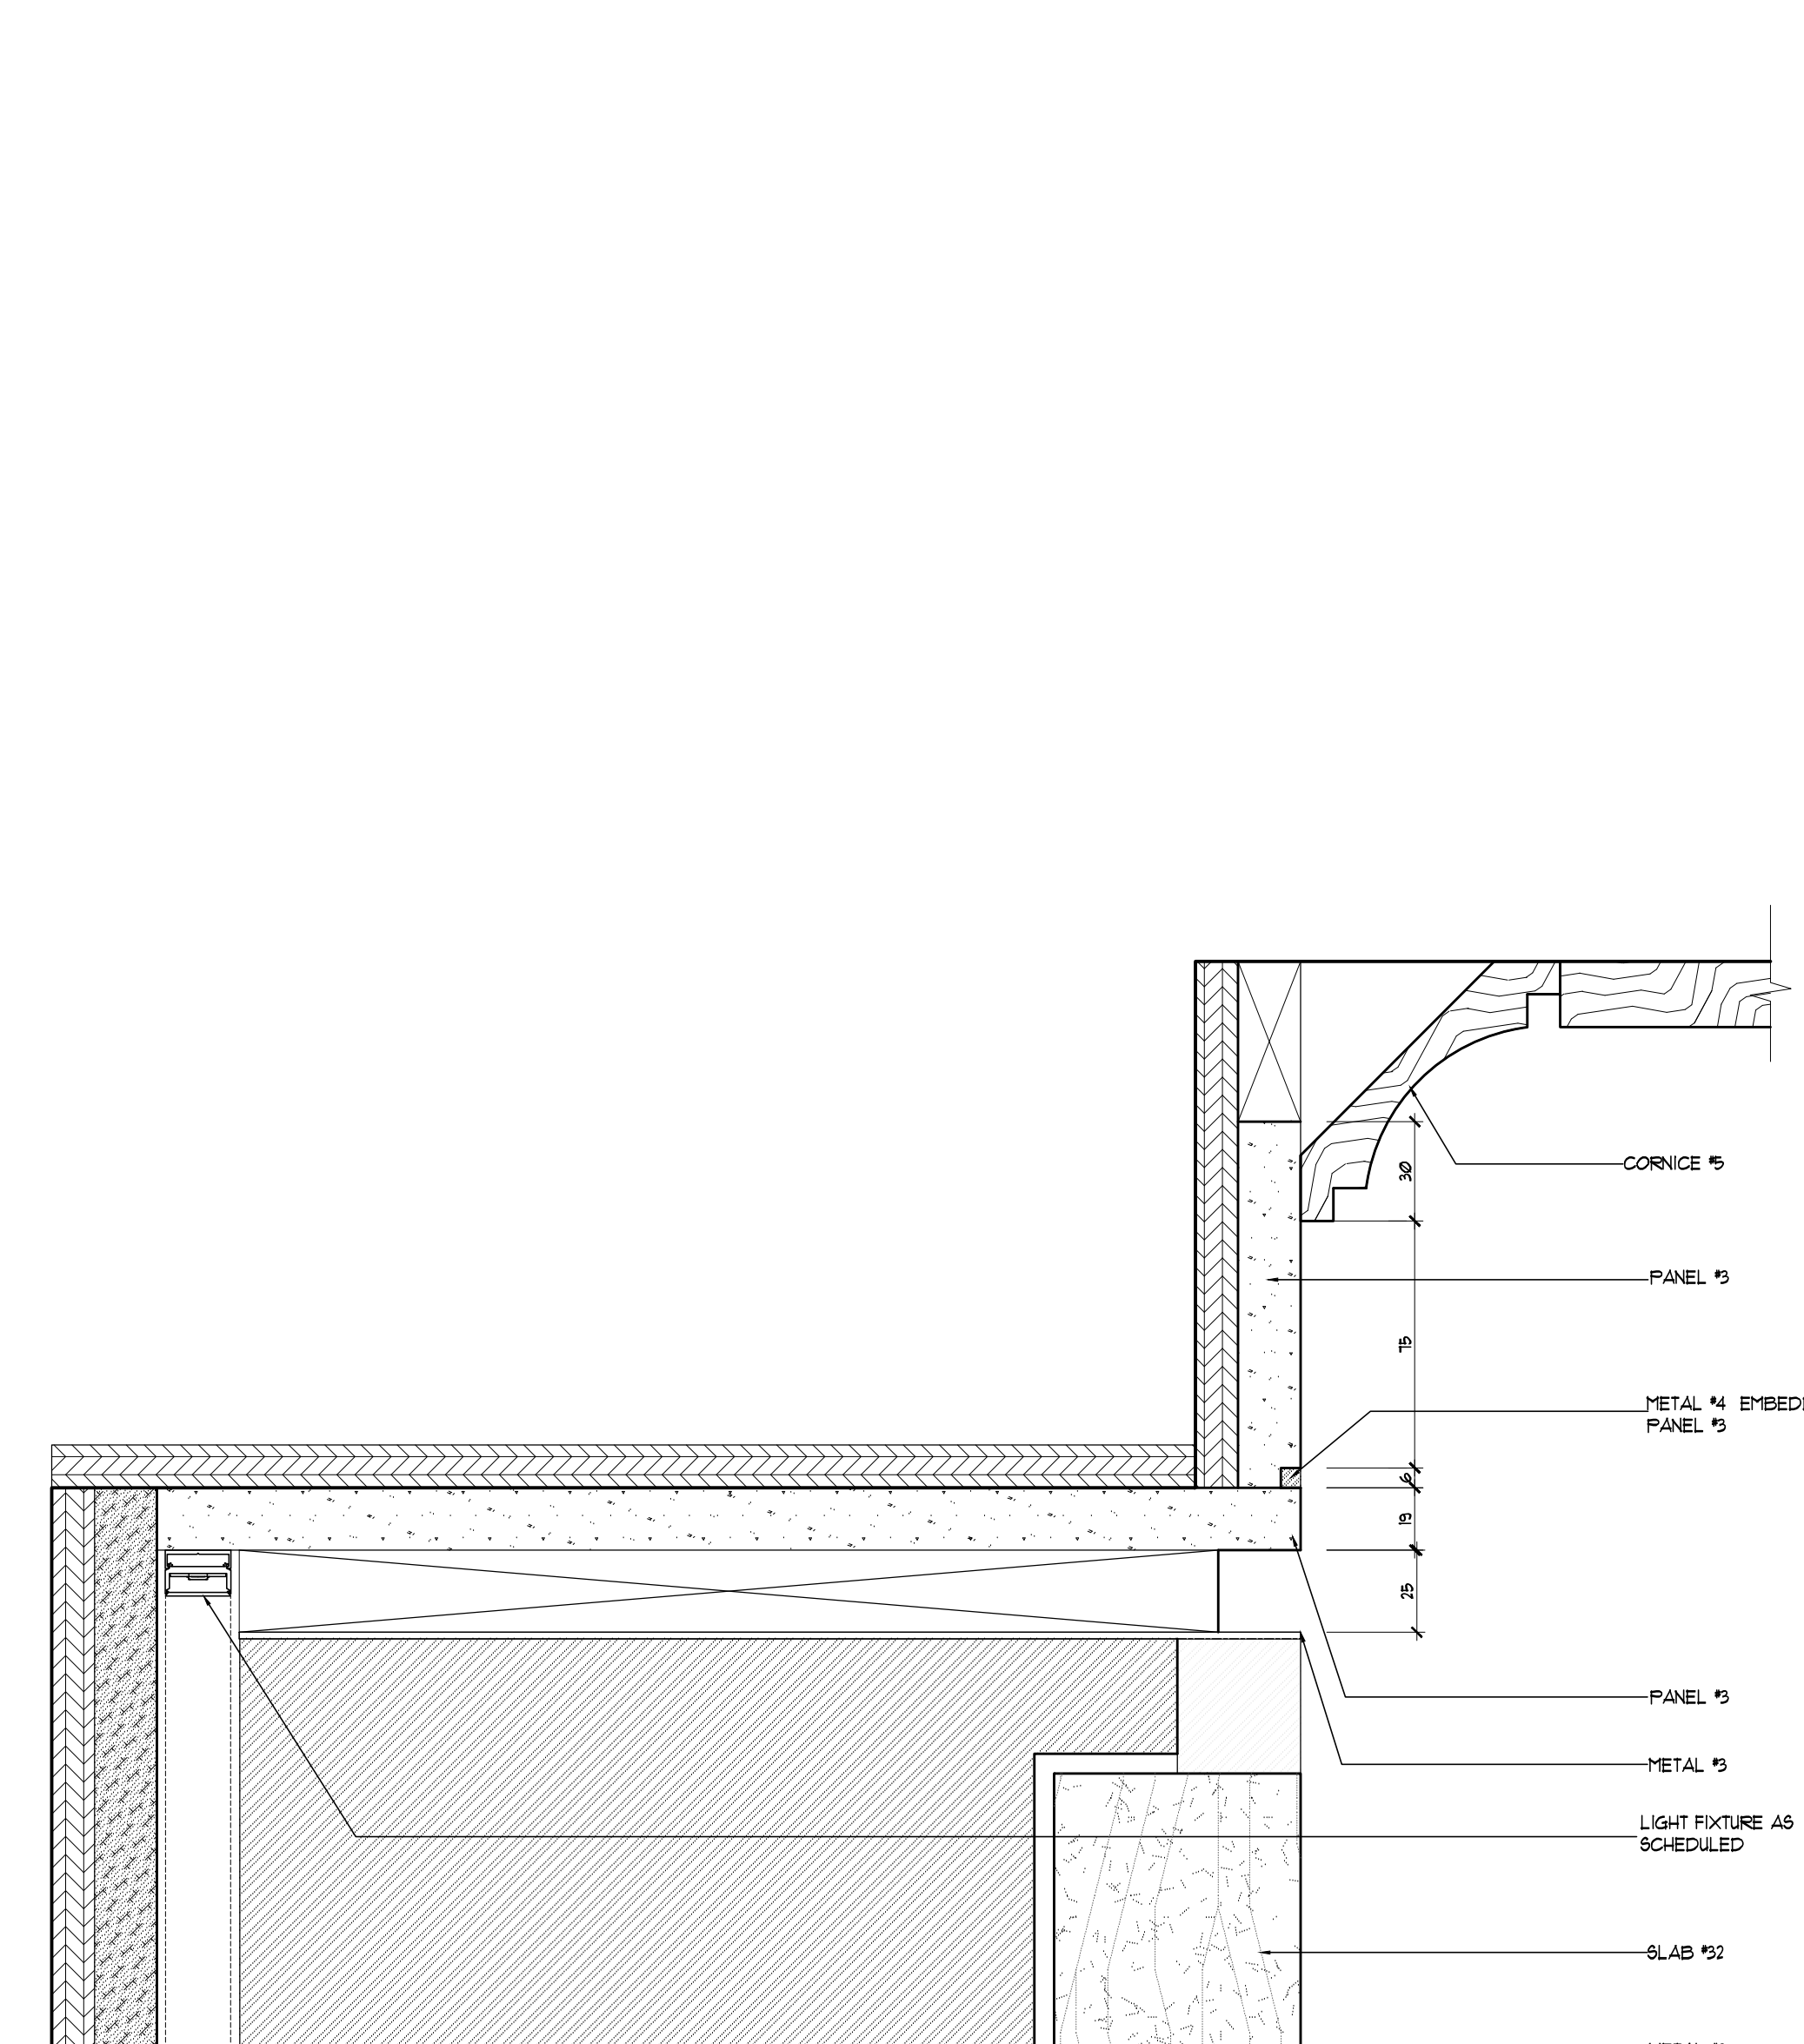


BOOK CASE AT LIBRARY
VERTICAL SECTION
10
ID3.0.0 SCALE: 1:2

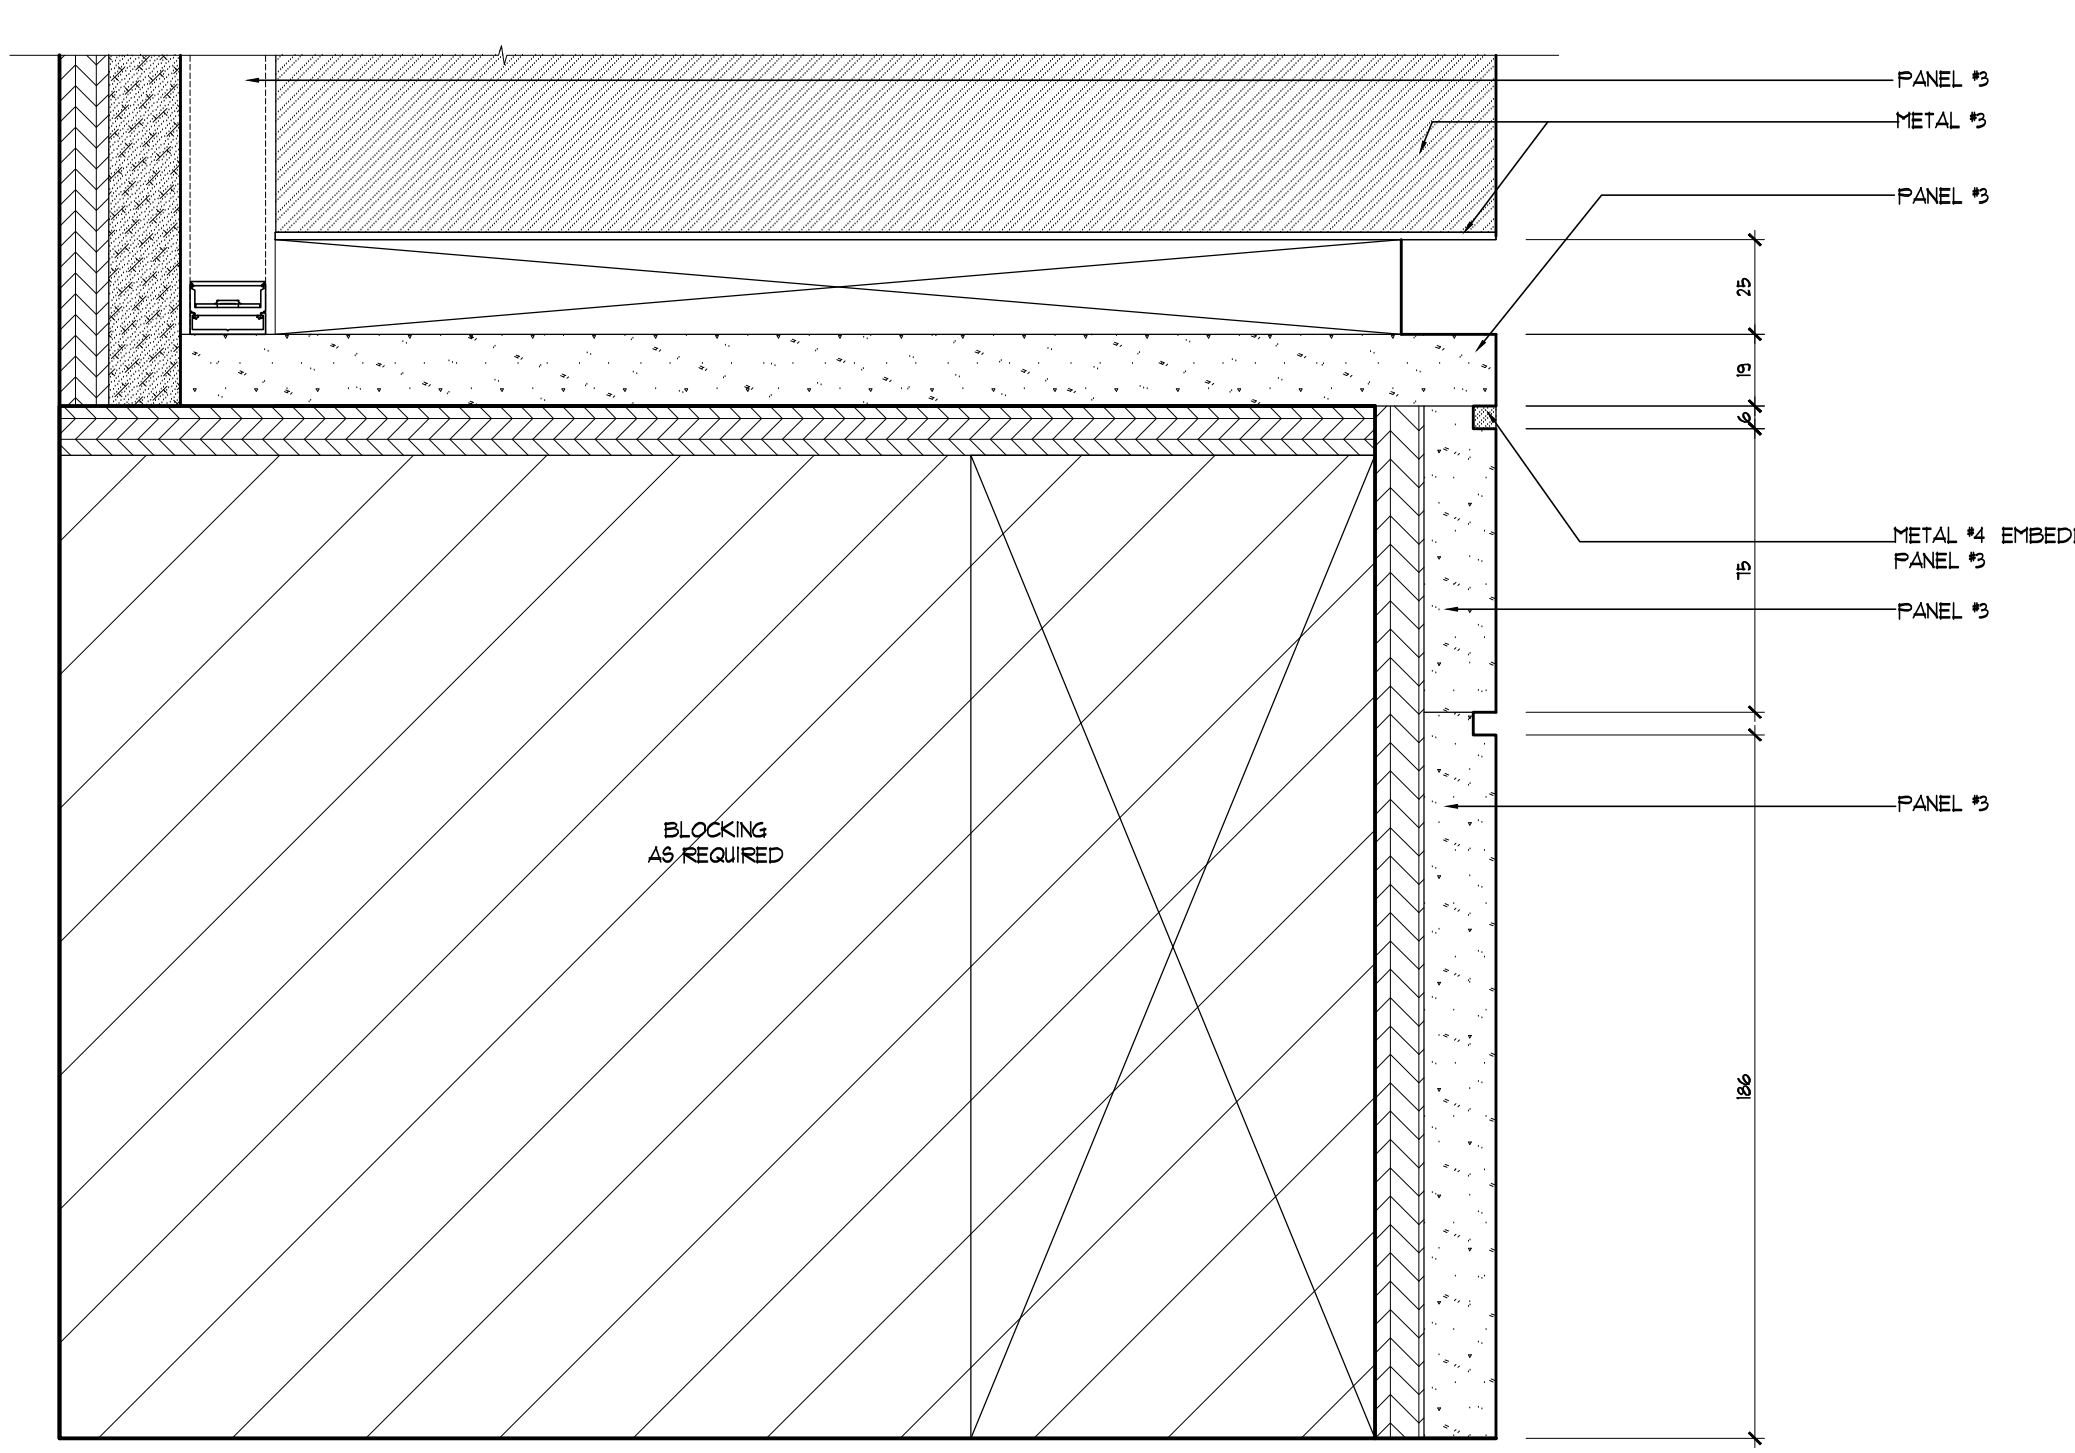


BOOK CASE AT LIBRARY
VERTICAL SECTION
9
ID3.0.0 SCALE: 1:3

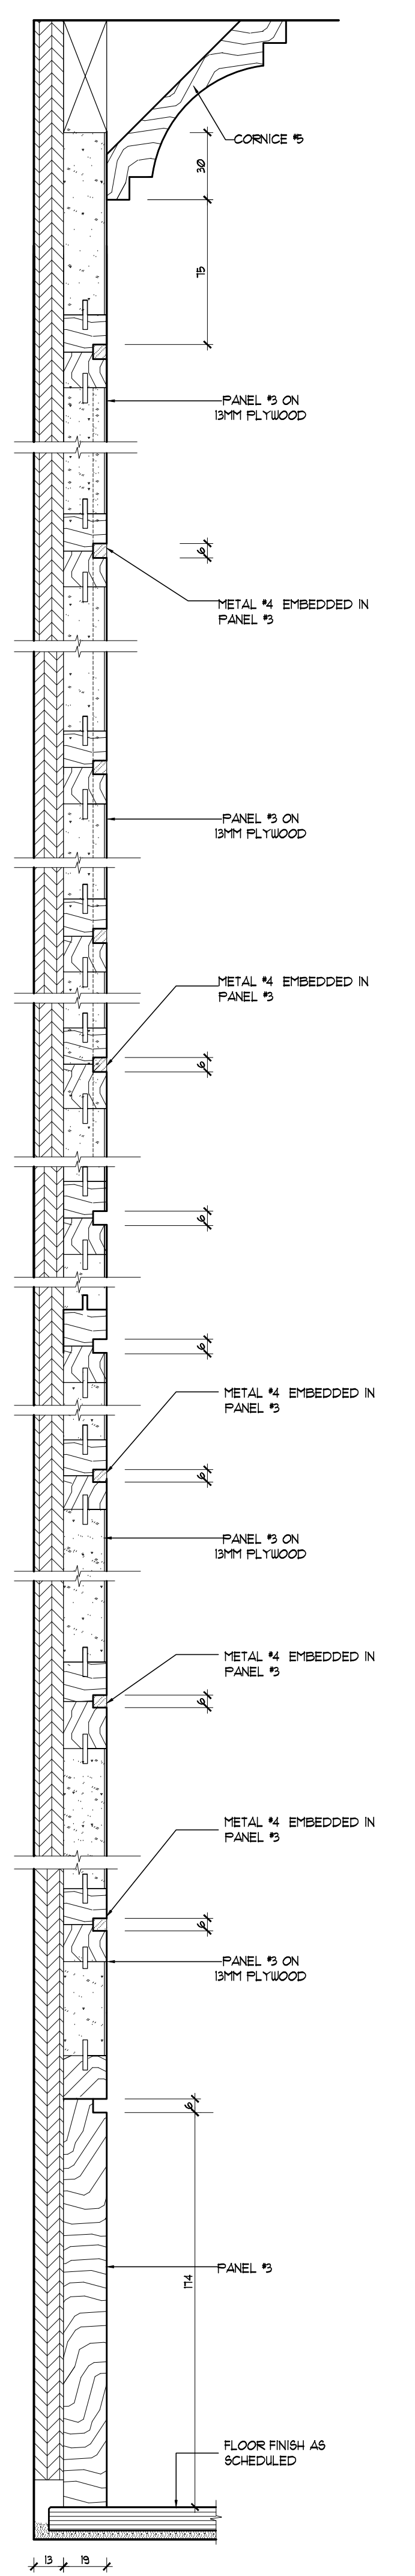


PANEL DETAIL AT LIBRARY
VERTICAL SECTION
8
ID3.0.0 SCALE: 1:2

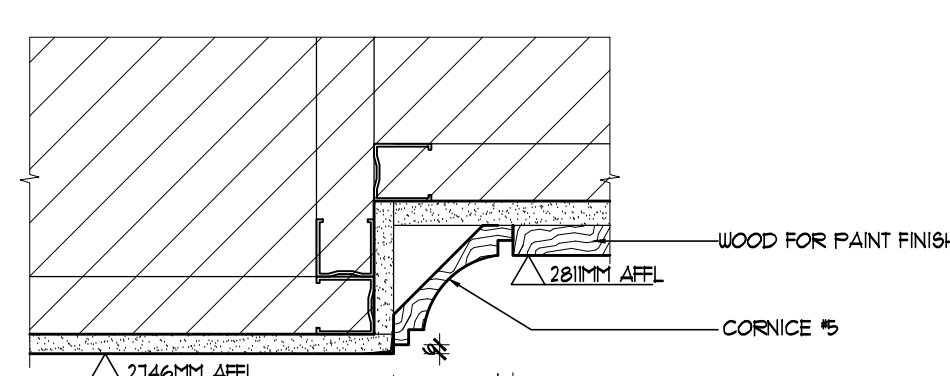


CEILING DETAIL @HEADER
VERTICAL SECTION
4
ID3.0.0 SCALE: 1:5

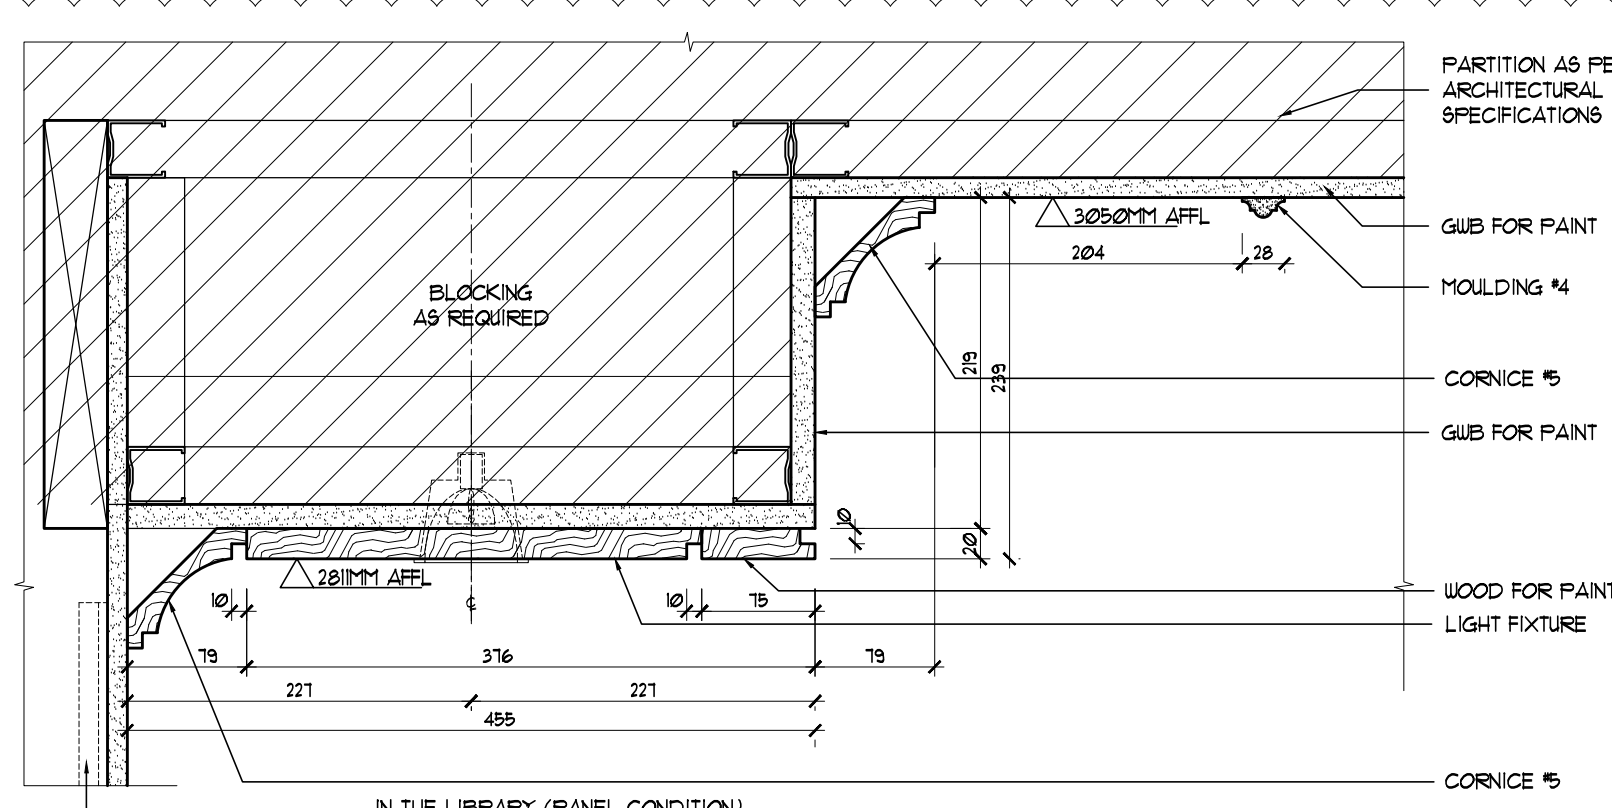


FIRST FLOOR TYP. CORNICE DETAIL
VERTICAL SECTION
3
ID3.0.0 SCALE: 1:5

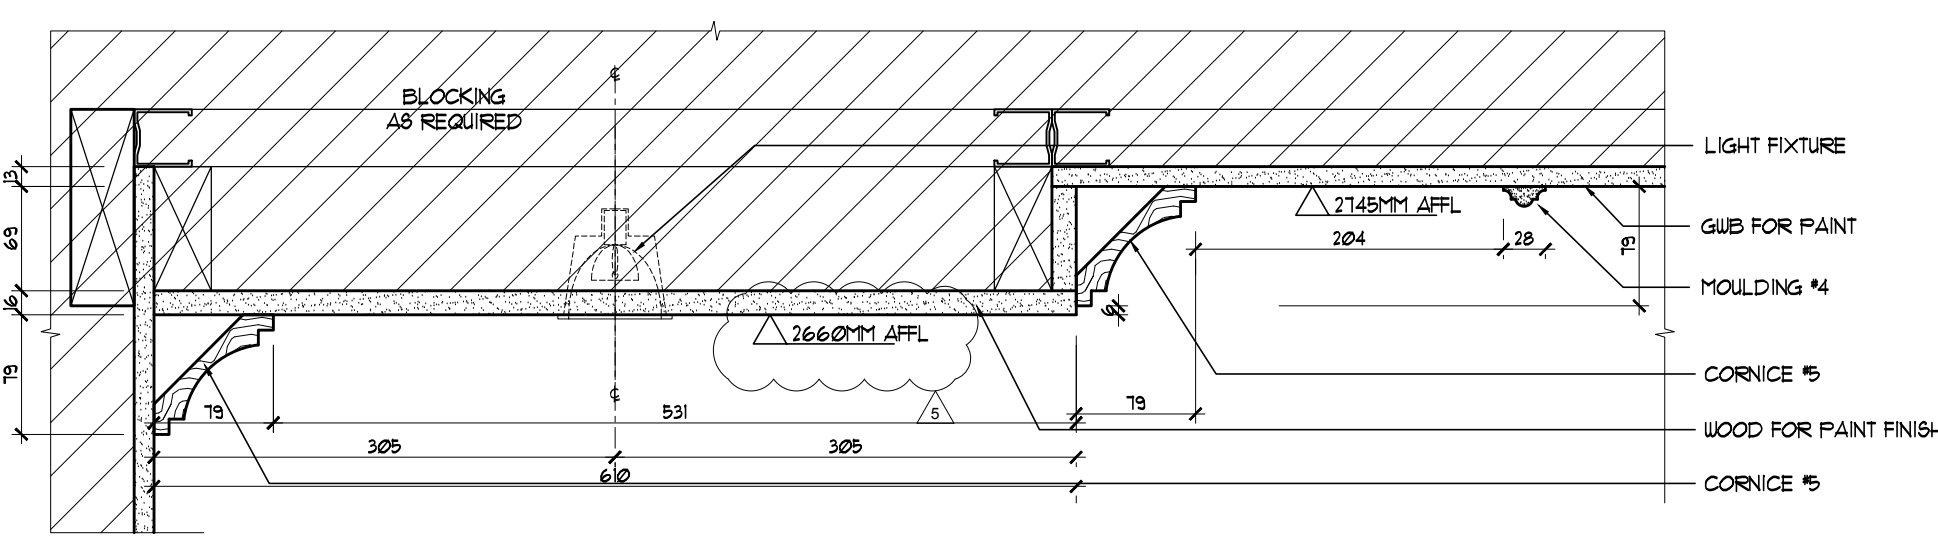

SECOND FLOOR TYP. CORNICE DETAIL
VERTICAL SECTION
2
ID3.0.0 SCALE: 1:5

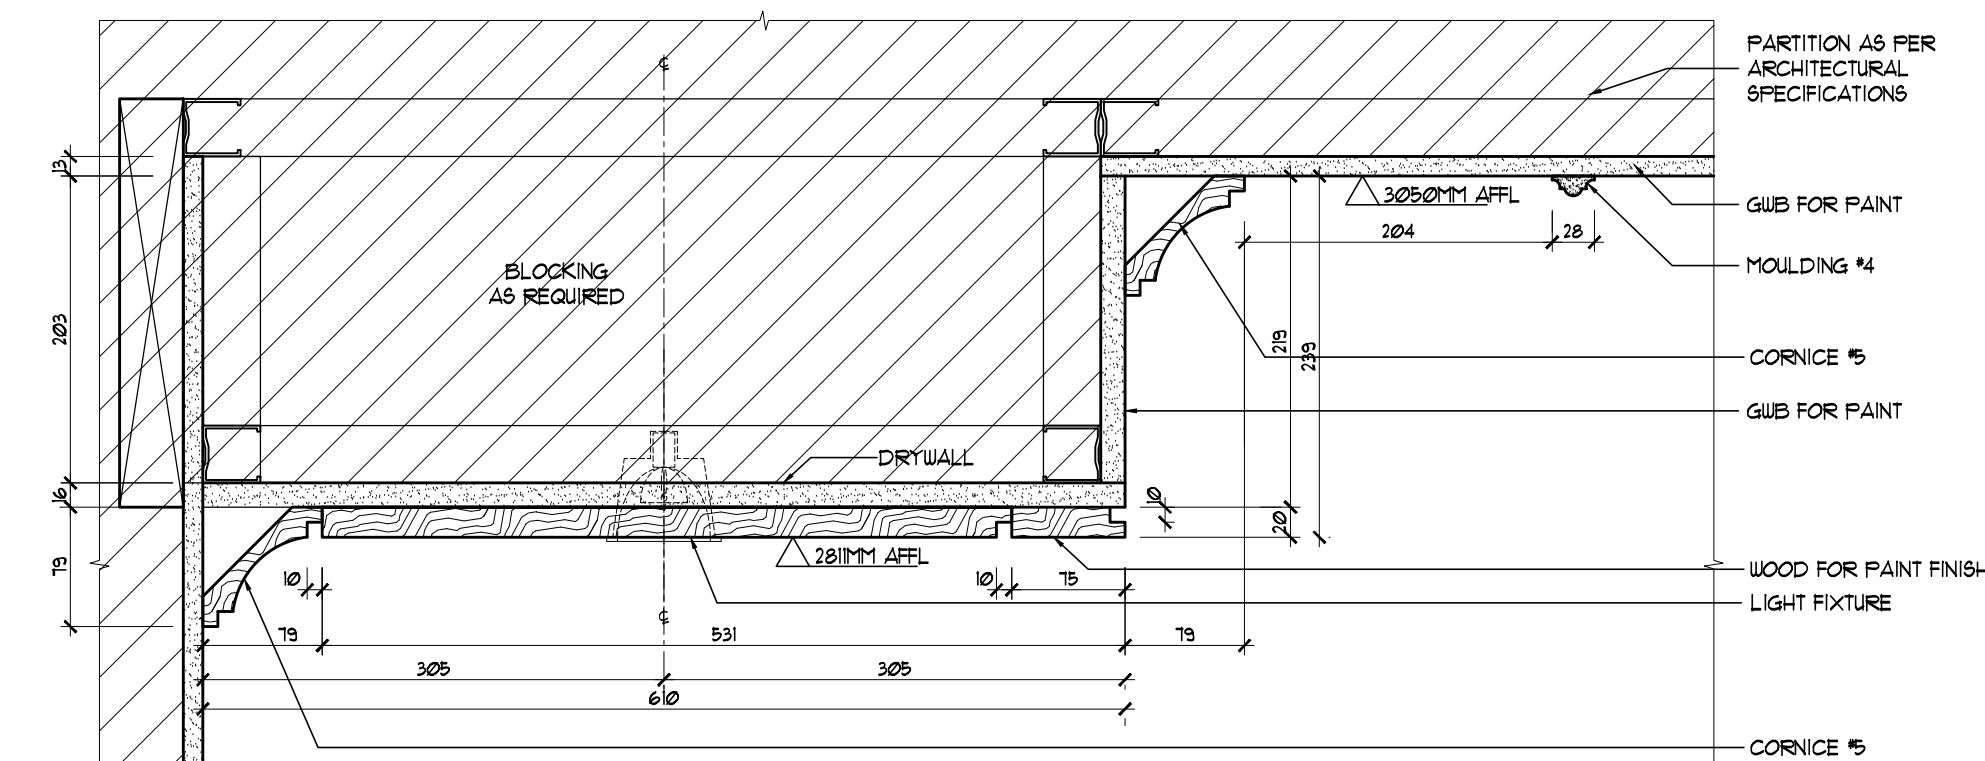

FIRST FLOOR TYP. CORNICE DETAIL
VERTICAL SECTION
1
ID3.0.0 SCALE: 1:5

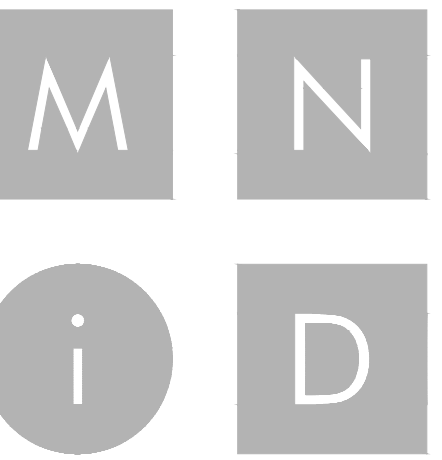

MIKE NIVEN INTERIOR DESIGN INC.
100 BROADVIEW AVE. S. 3RD FLOOR, TORONTO, CANADA M4M 3B3
TEL: 416.783.7404 • FAX: 416.783.7404

ISSUED FOR PLUMBING & APPLIANCES

No.	Date	Revision	By	CHK
1	18/04/2019	ADJUSTED AS SHOWN	RG	MM
2	15/05/2019	ADJUSTED AS SHOWN	RG	MM
3	24/05/2019	ADJUSTED AS SHOWN	RG	MM
4	11/06/2019	ADJUSTED AS SHOWN	RG	MM
5	07/10/2019	CHANGE NOTICE #6	WV	MM
6	11/20/2019	CHANGE NOTICE #9	RS	MM

No.	Date	Issue	By	CHK
4	11/20/2019	ISSUED FOR PRICING FOR TRIM AND MILLWORK	RS	MM
3	10/22/2019	ISSUED FOR PRICING FOR SLABS AND TILES ONLY	HD	MM
2	15/05/2019	ISSUED FOR PLUMBING & APPLIANCES	RG	MM
1	18/04/2019	ISSUED FOR COORDINATION	RG	MM

NOTE: DO NOT SCALE DRAWINGS
It is the contractor's responsibility to verify all specifications and dimensions and report any discrepancies to the designer prior to construction. Materials may not be substituted without designer's written approval.



PROJECT:
PINEVALLEY
KNIGHTSWOOD, LOT 93

GOLDPARK HOMES
CONCORD, ON



DRAWING:
DETAILS

DESIGNER:
MIKE NIVEN

DRAWN BY:
M-Tec Inc.

DATE:
FEB 2019

SCALE:
AS MENTIONED

PROJECT NO:
2018-10

ID
3.0.1

