





MIKE NIVEN INTERIOR DESIGN INC.
100 BROADVIEW AVE. S. 3RD FLOOR, TORONTO, CANADA M4M 3B3
TEL: 416.703.7404 • FAX: 416.703.7404

ISSUED FOR
PLUMBING &
APPLIANCES


No.	Date	Revision	By	CHK
1	18/04/2019	ADJUSTED AS SHOWN	RG	MN
2	15/05/2019	ADJUSTED AS SHOWN	RG	MN
3	24/05/2019	ADJUSTED AS SHOWN	RG	MN
4	11/06/2019	ADJUSTED AS SHOWN	RG	MN
5	11/06/2019	CHANGE NOTICE #9	RS	MN
6	03/13/20	CHANGE NOTICE #11	RV	MN

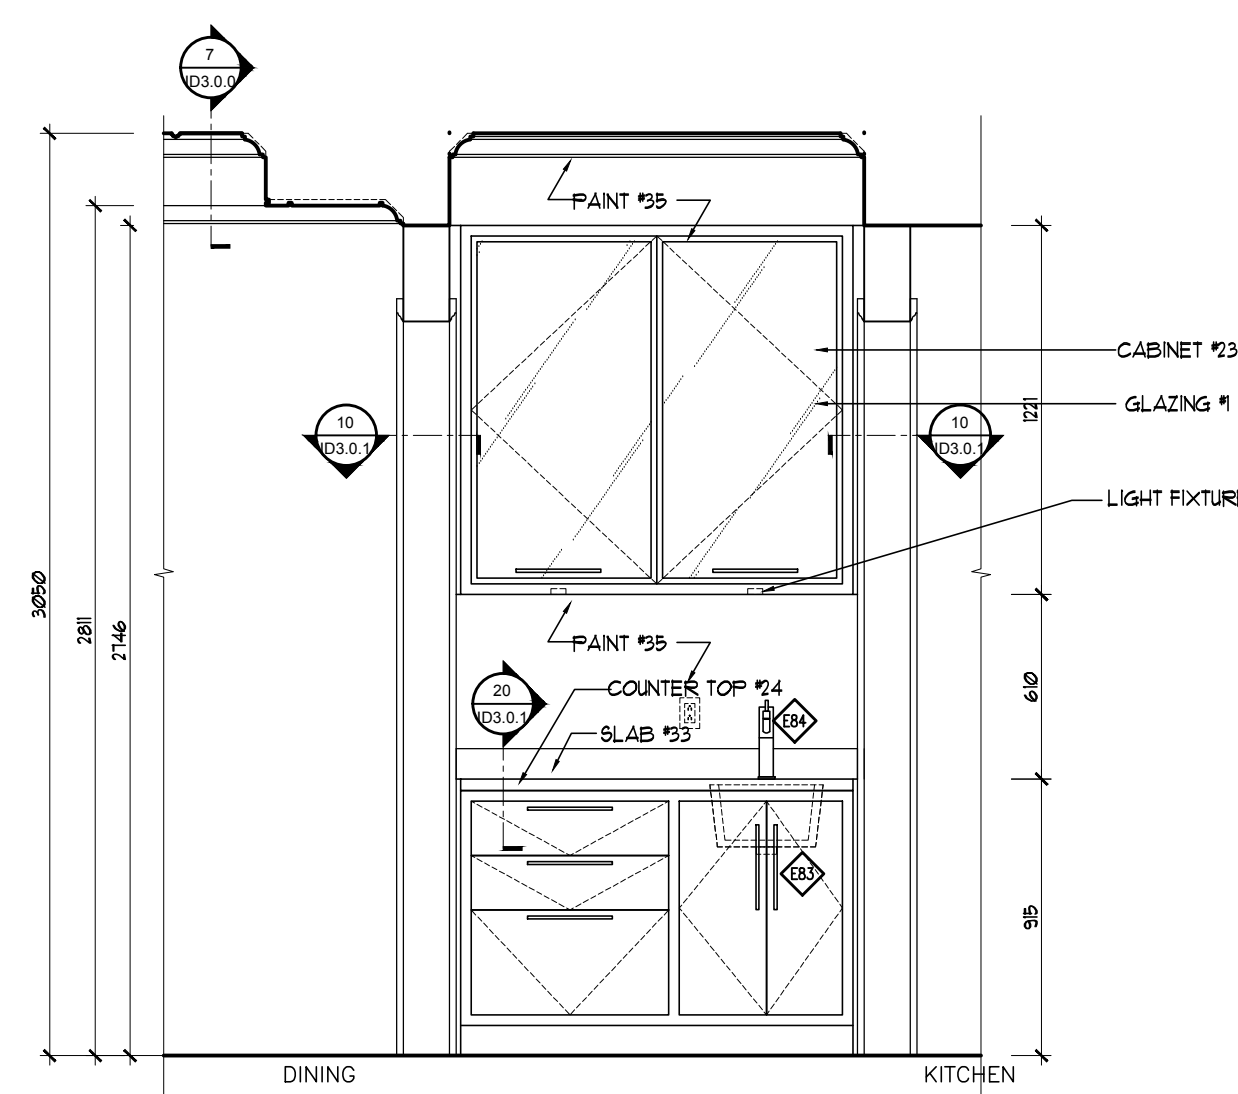


SERVEDY
WEST ELEVATION
16
02.0.2 SCALE: 1:25

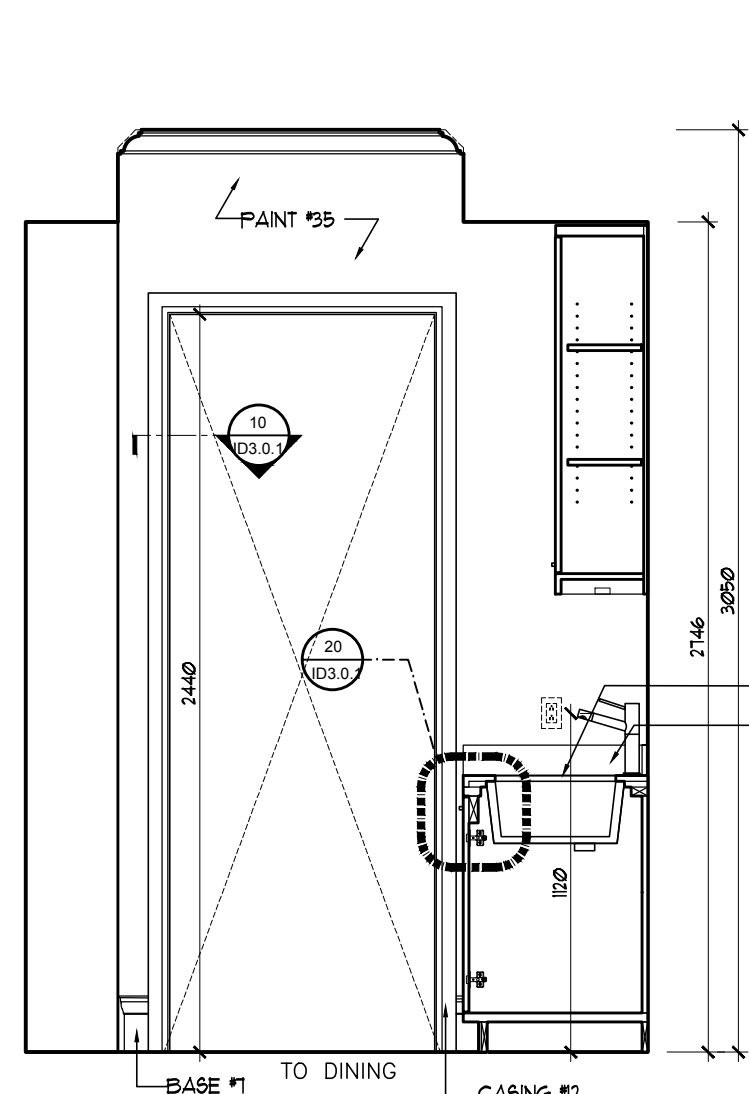


SERVEDY
SOUTH ELEVATION
15
02.0.2 SCALE: 1:25

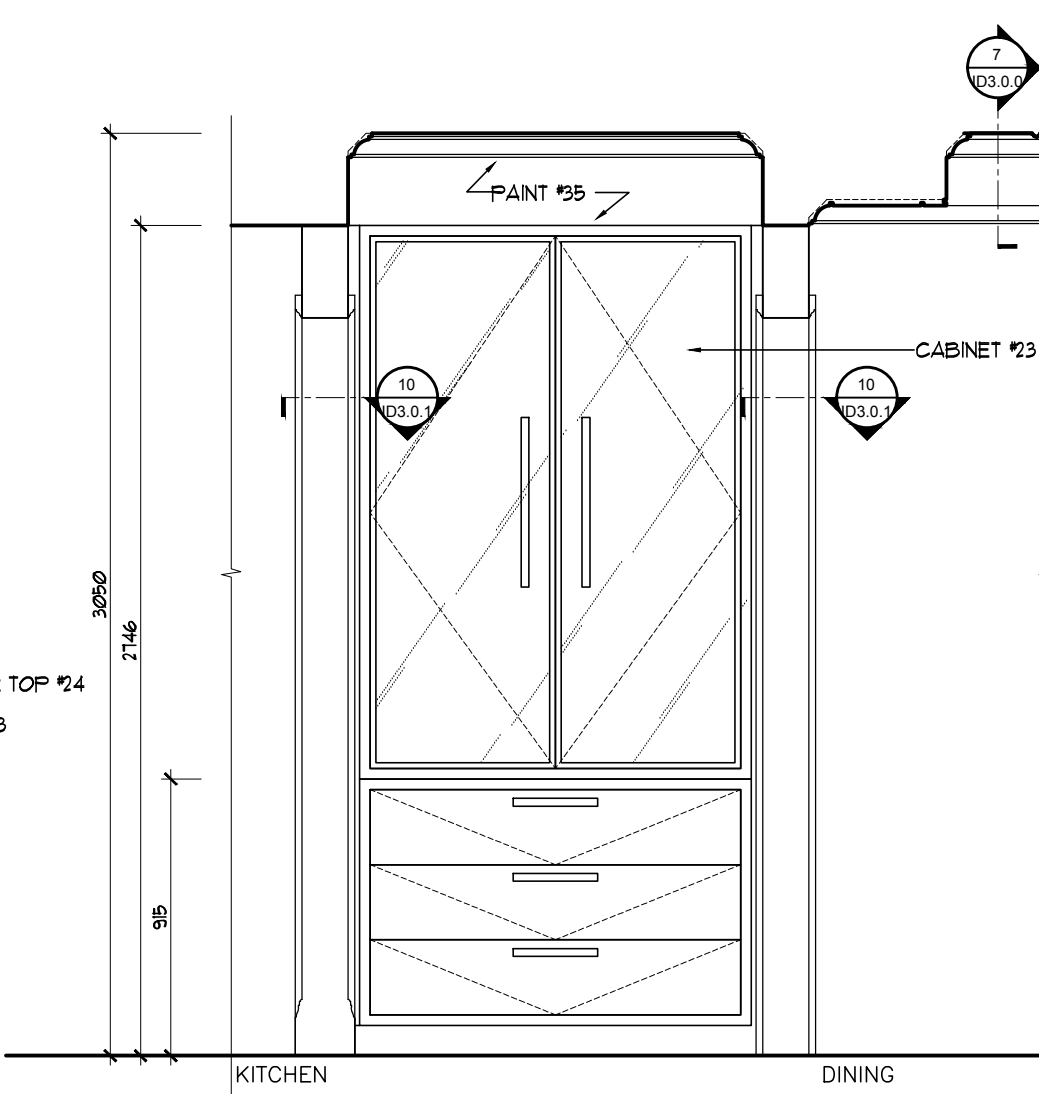


SERVEDY
EAST ELEVATION
14
02.0.2 SCALE: 1:25

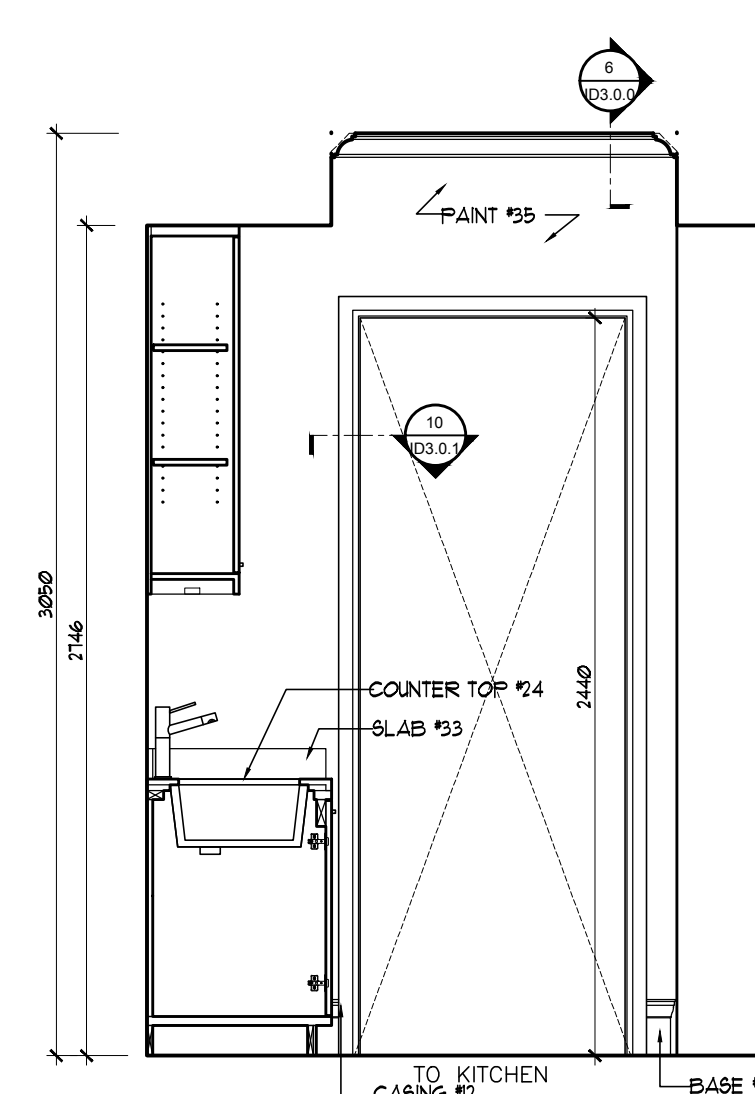


SERVEDY
NORTH ELEVATION
13
02.0.2 SCALE: 1:25

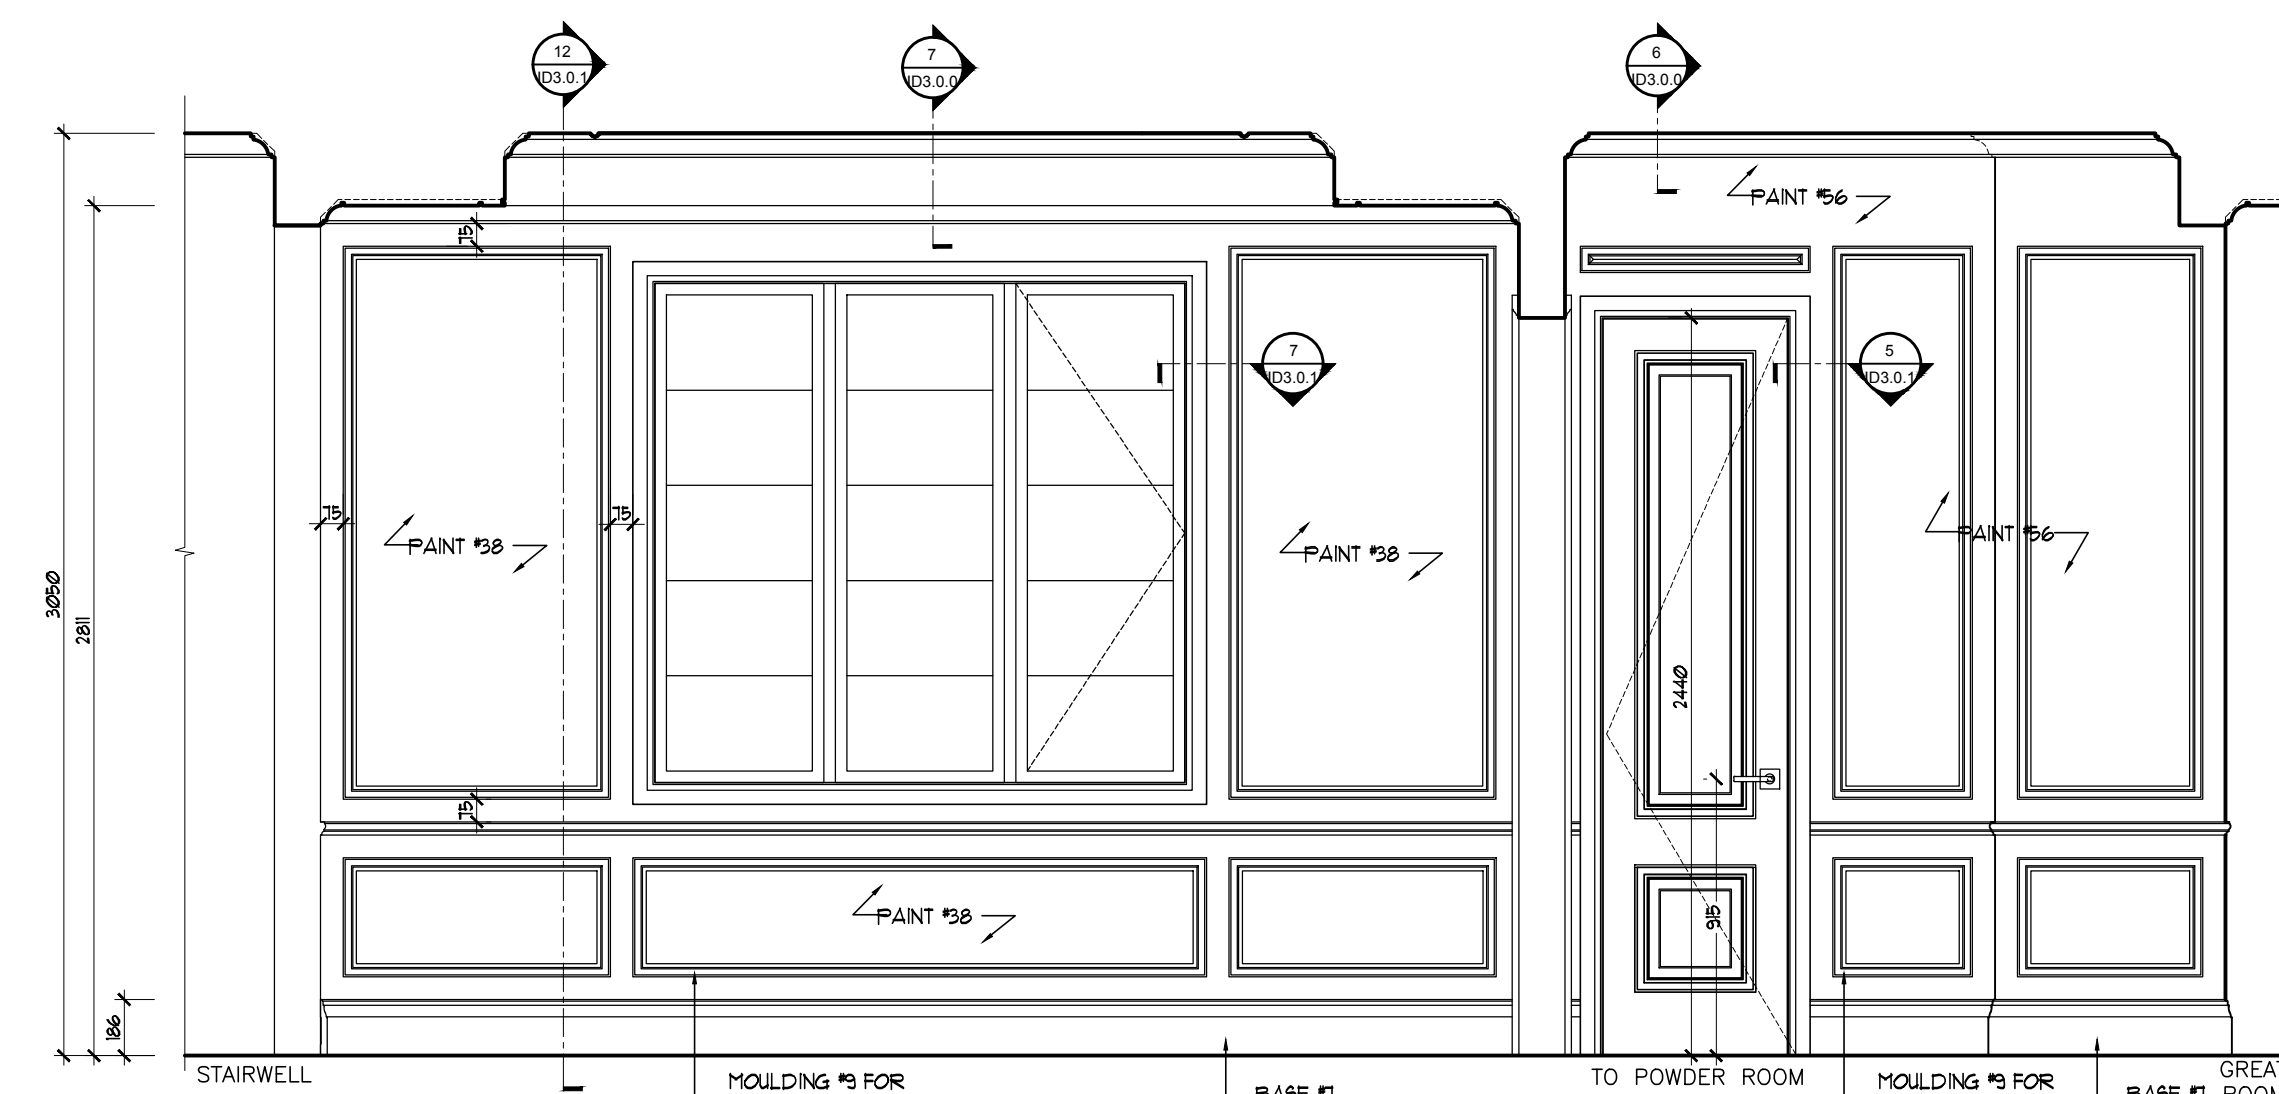


DINING AND GREAT ROOM FOYER
WEST ELEVATION
12
02.0.2 SCALE: 1:25

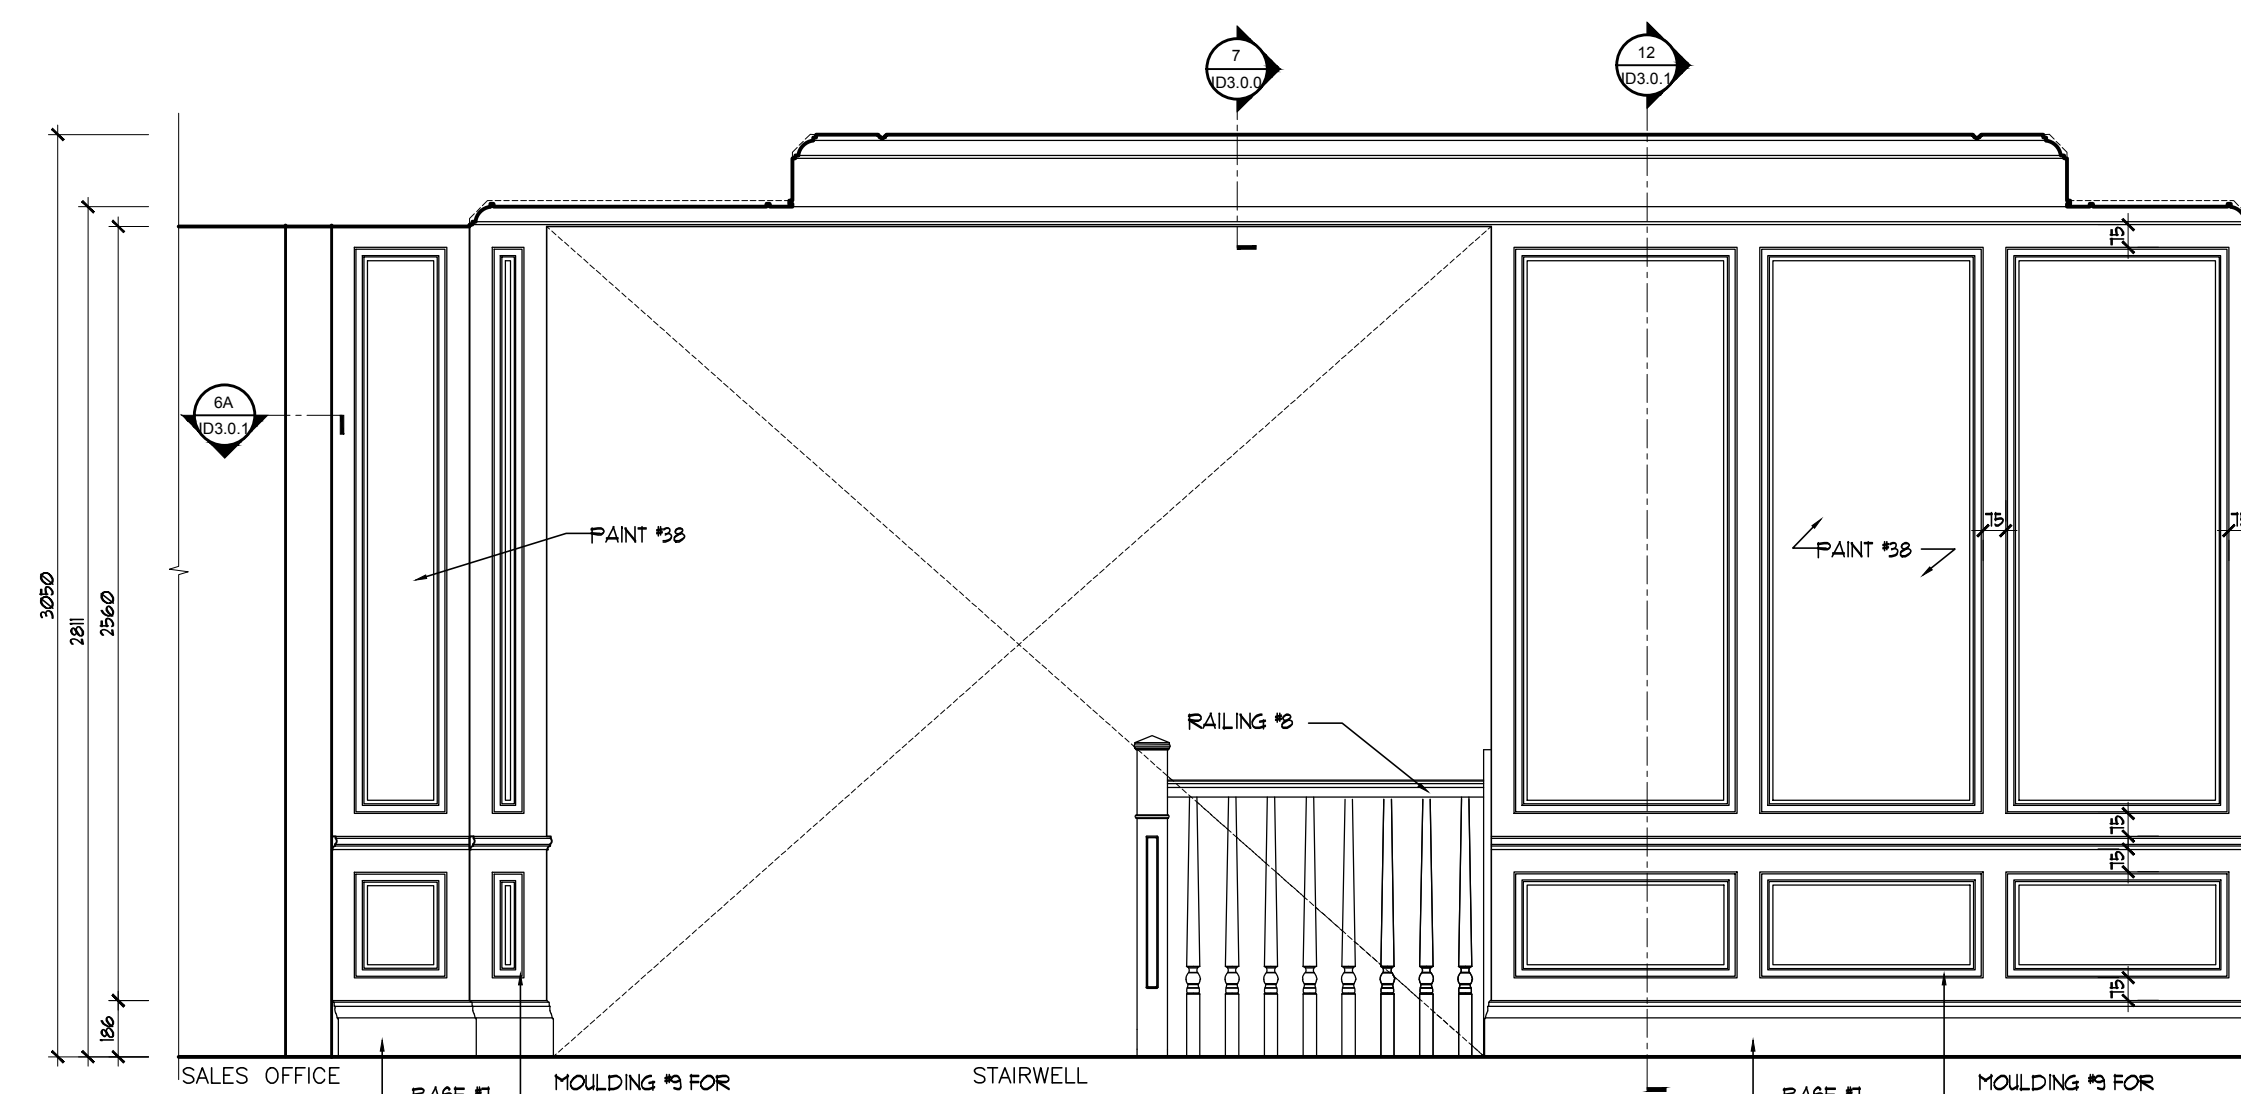


DINING
SOUTH ELEVATION
11
02.0.2 SCALE: 1:25

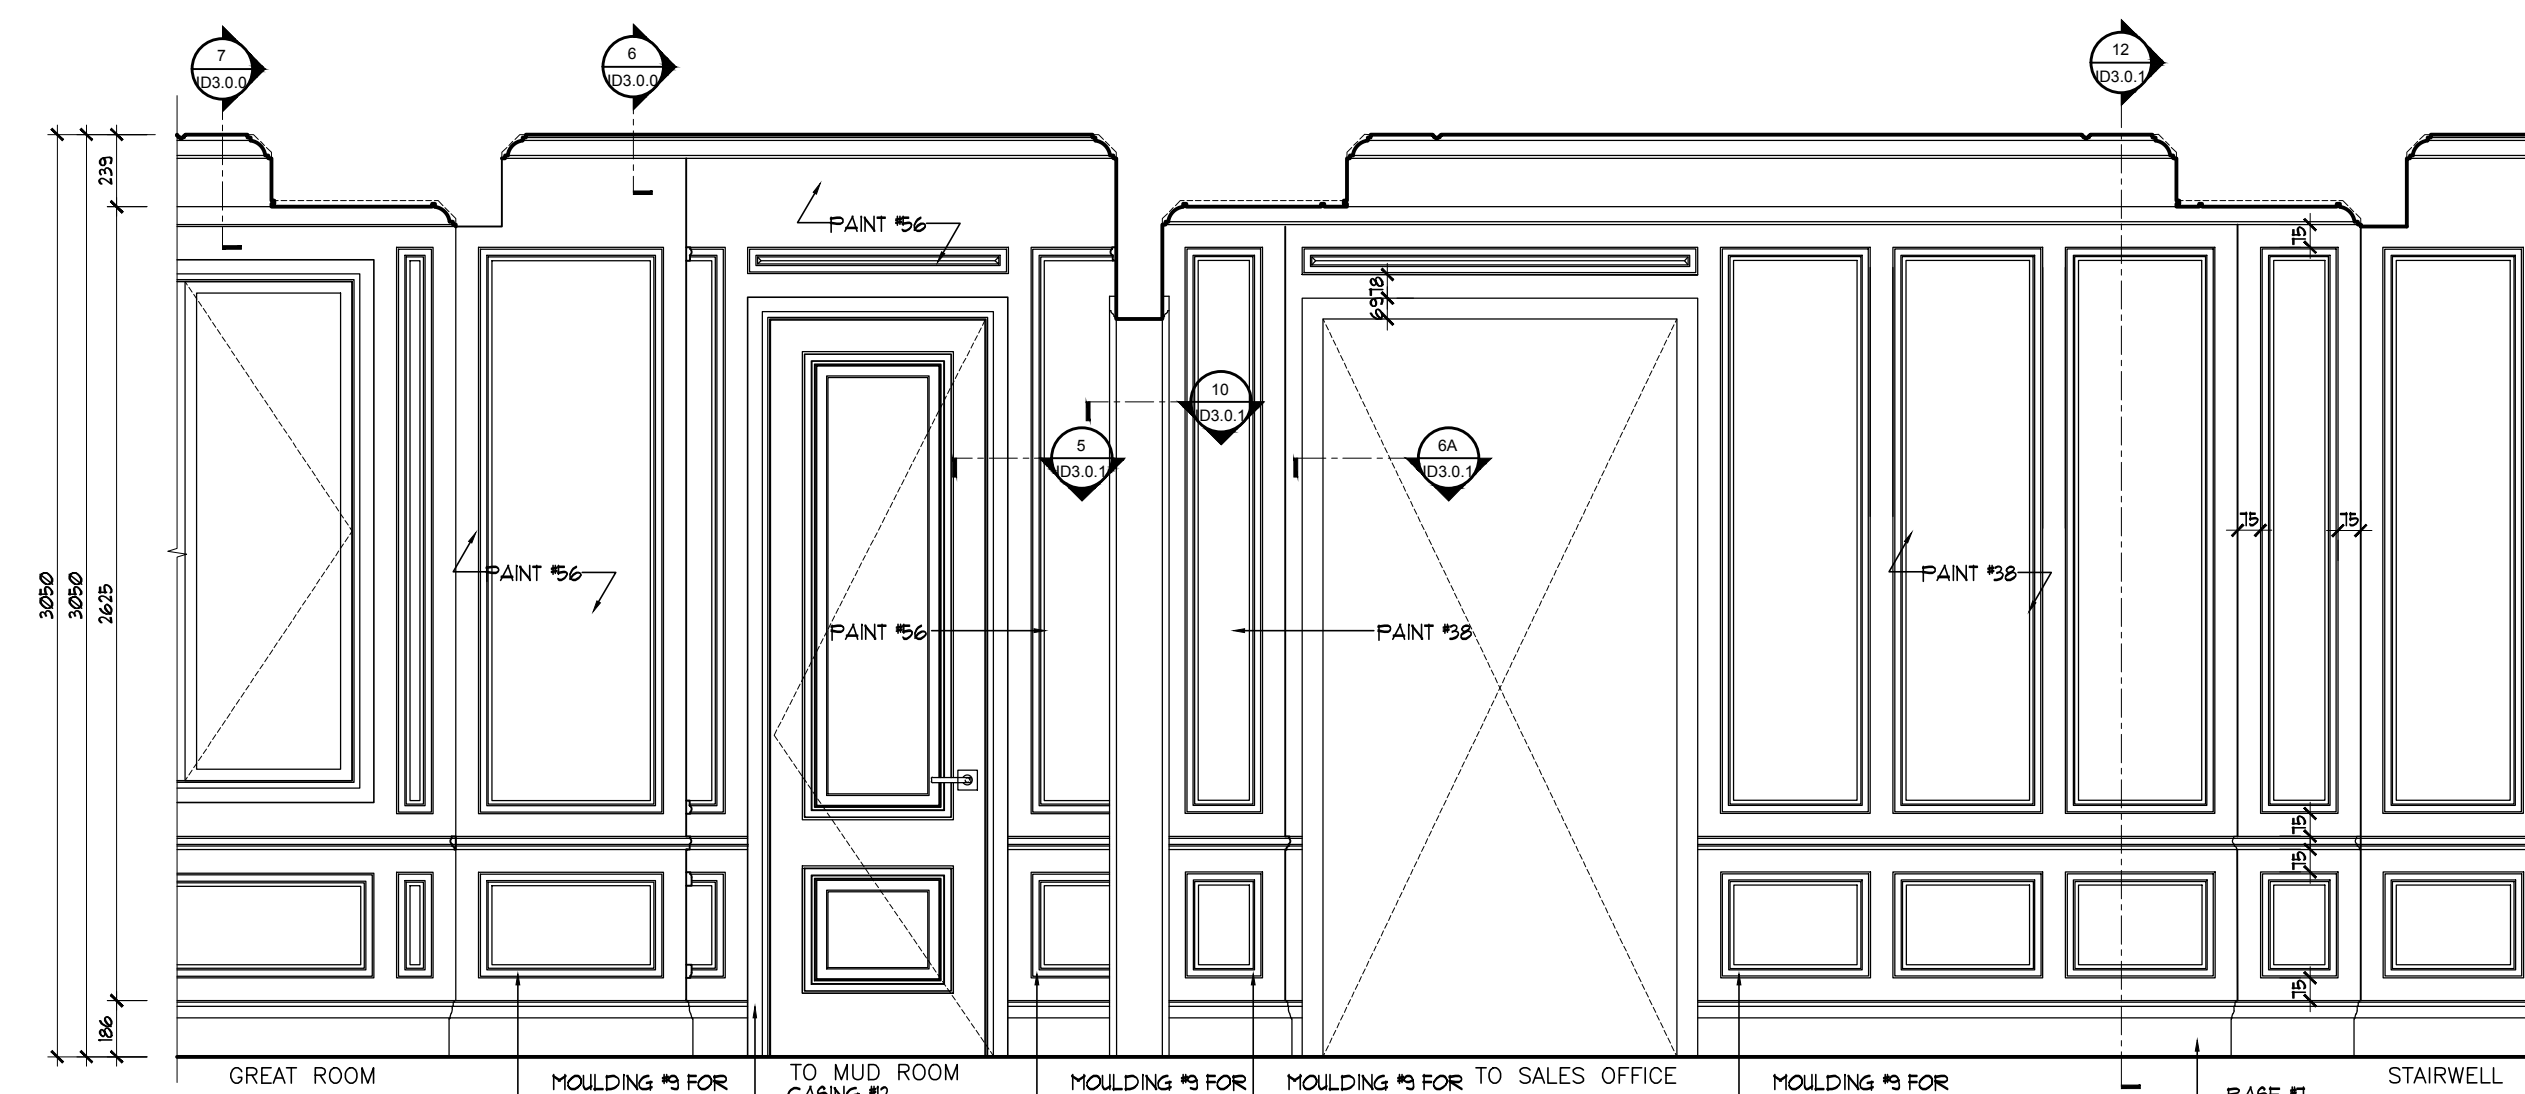


DINING AND GREAT ROOM FOYER
EAST ELEVATION
10
02.0.2 SCALE: 1:25

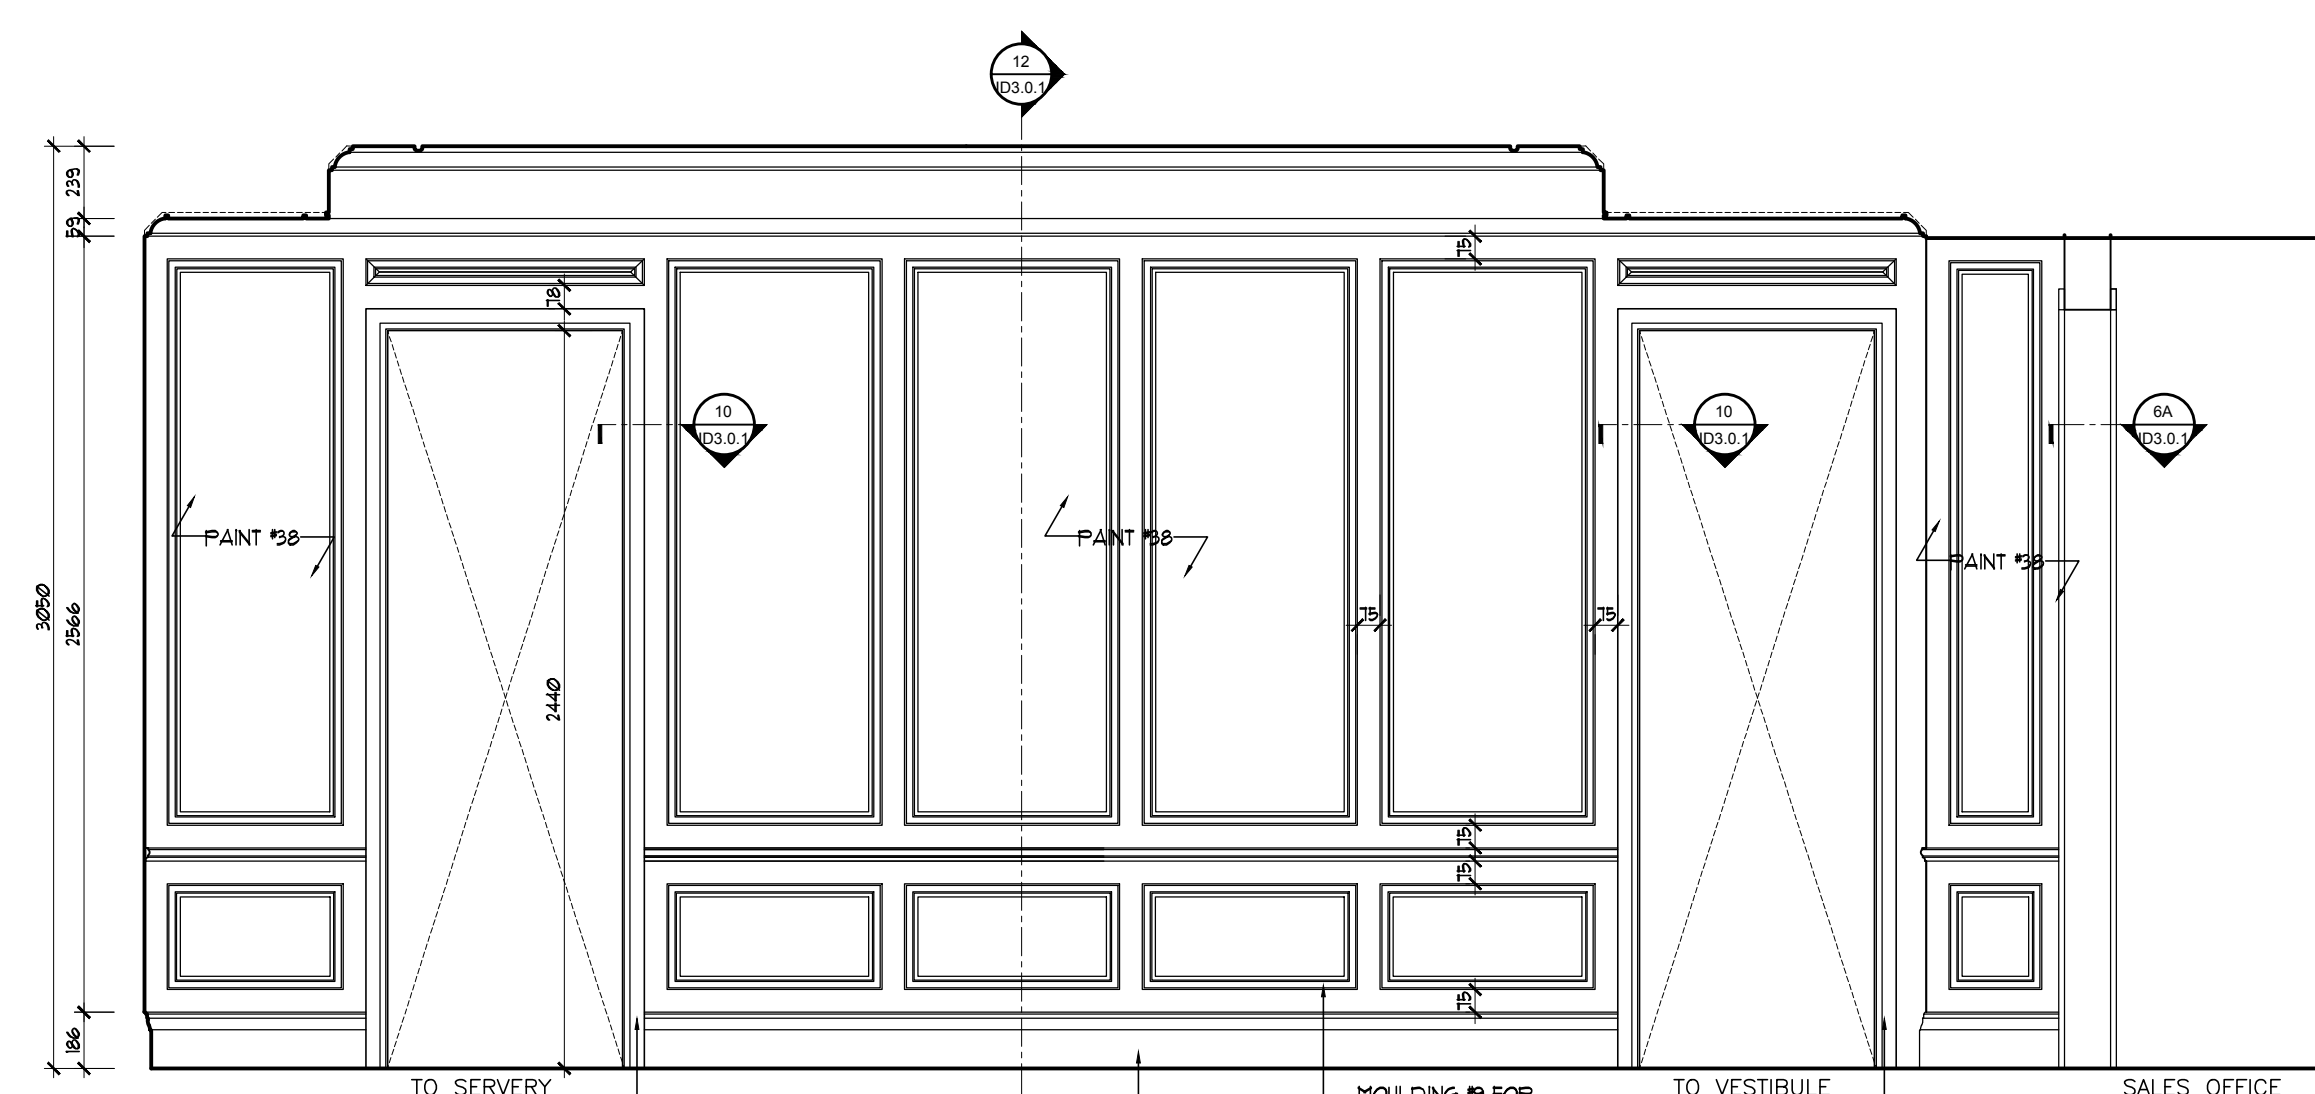


DINING
NORTH ELEVATION
9
02.0.2 SCALE: 1:25

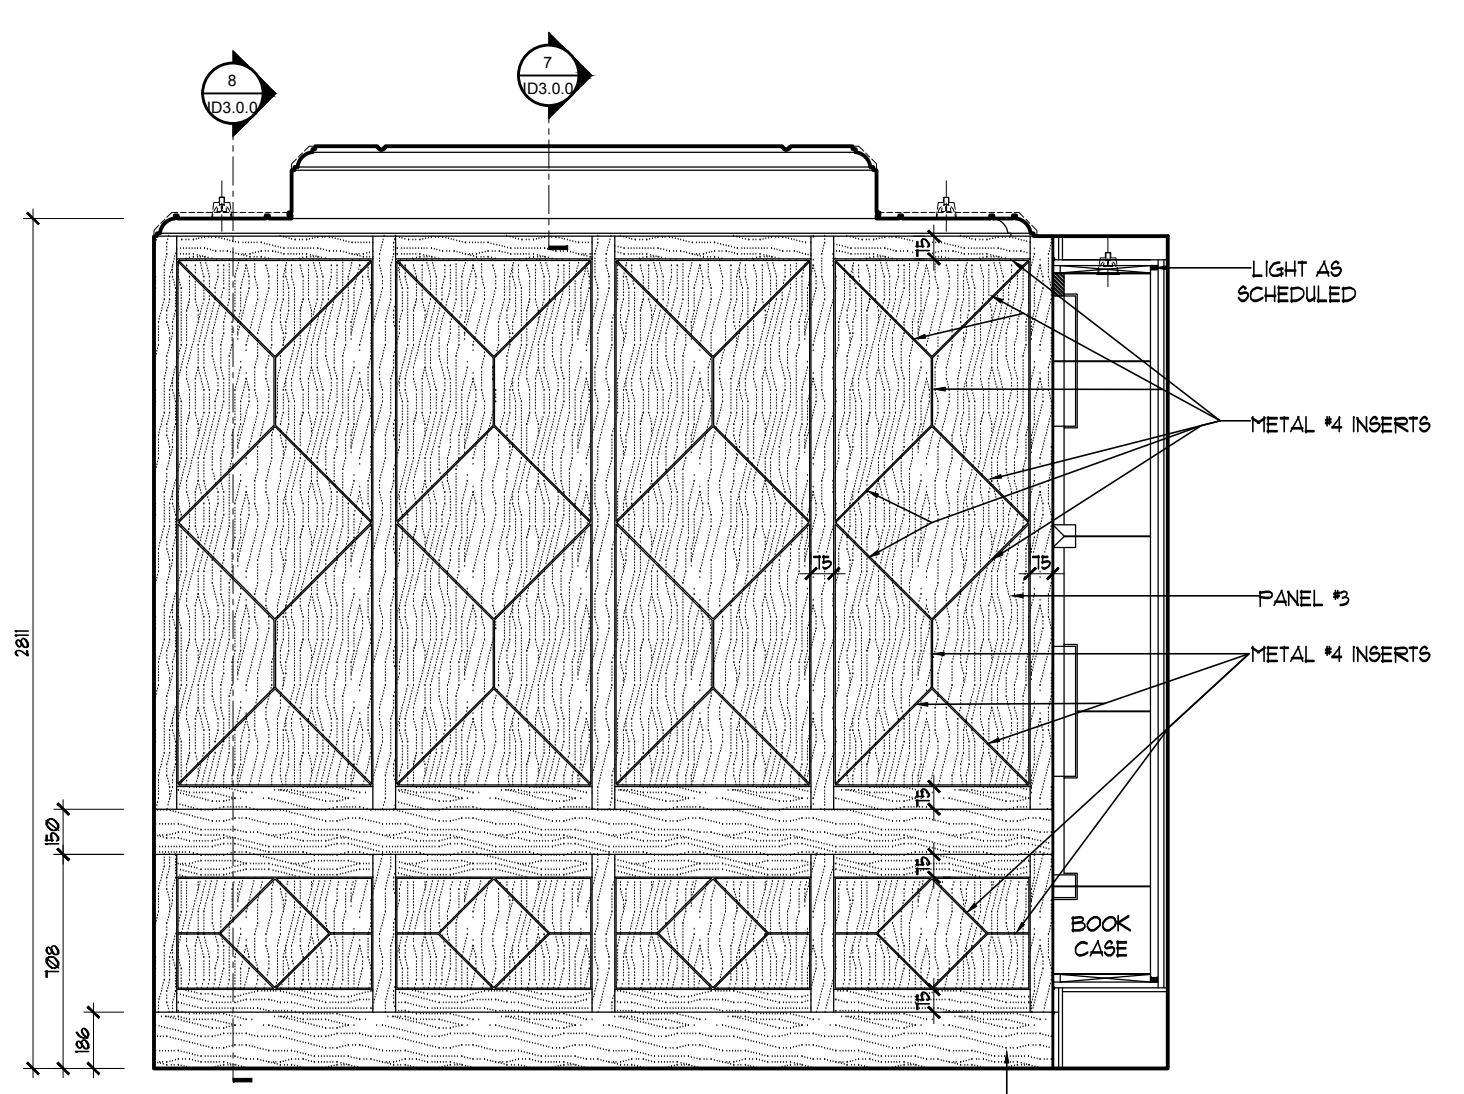


LIBRARY
WEST ELEVATION
8
02.0.2 SCALE: 1:25

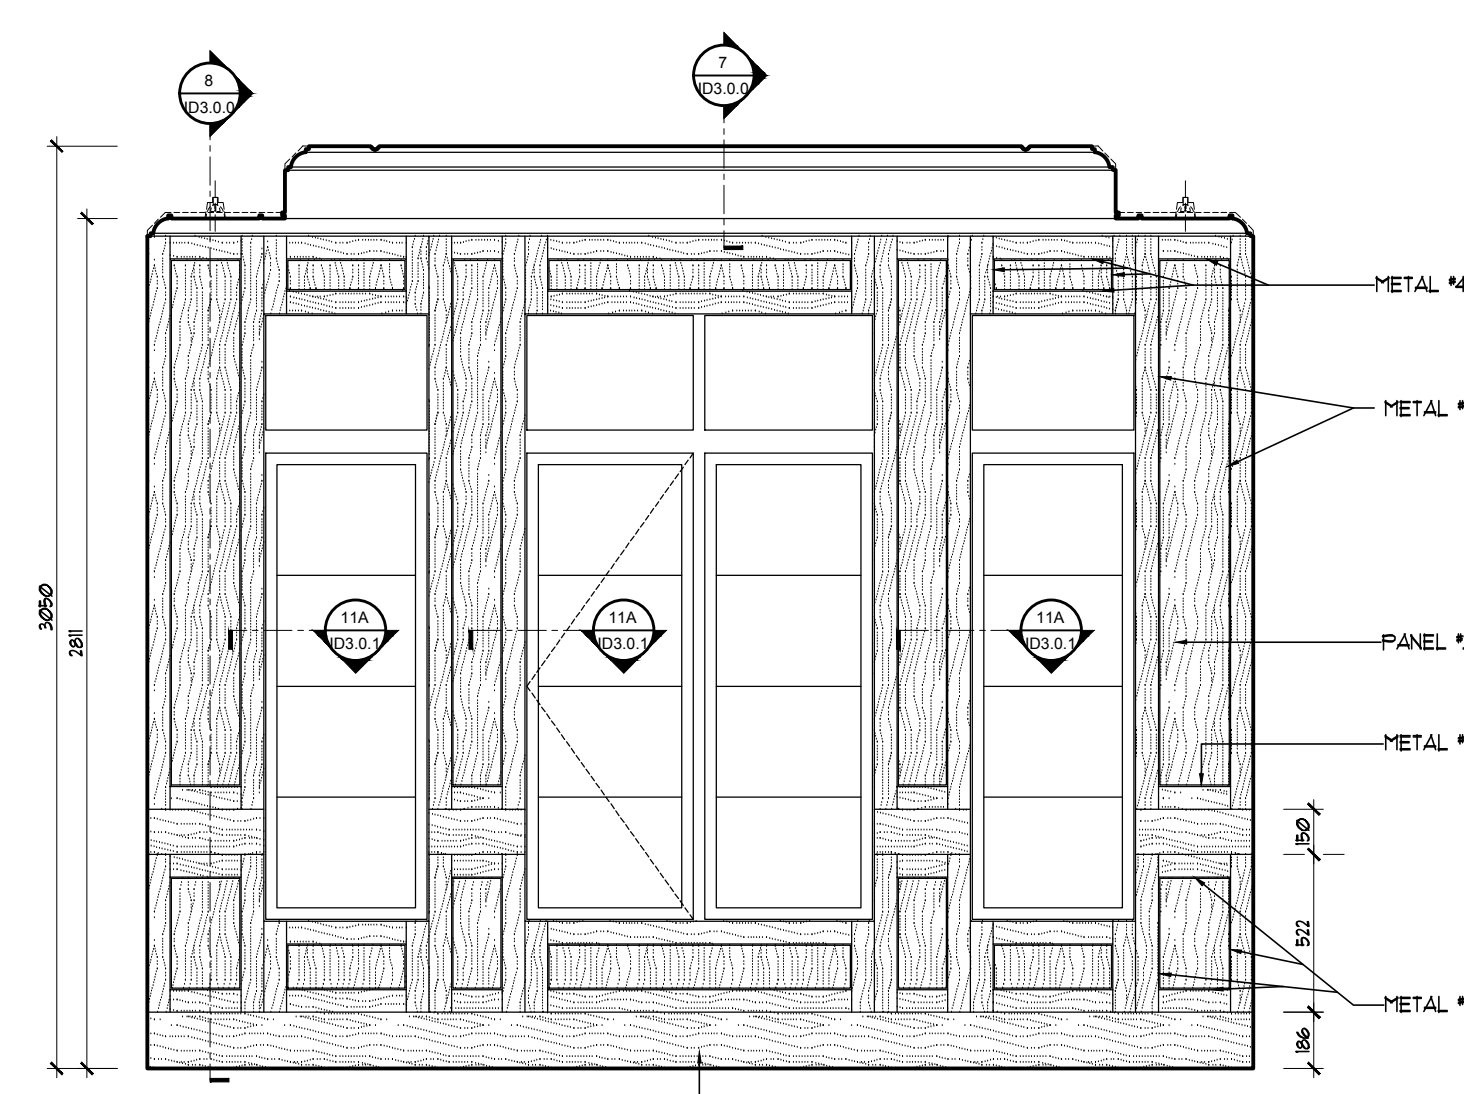


LIBRARY
SOUTH ELEVATION
7
02.0.2 SCALE: 1:25

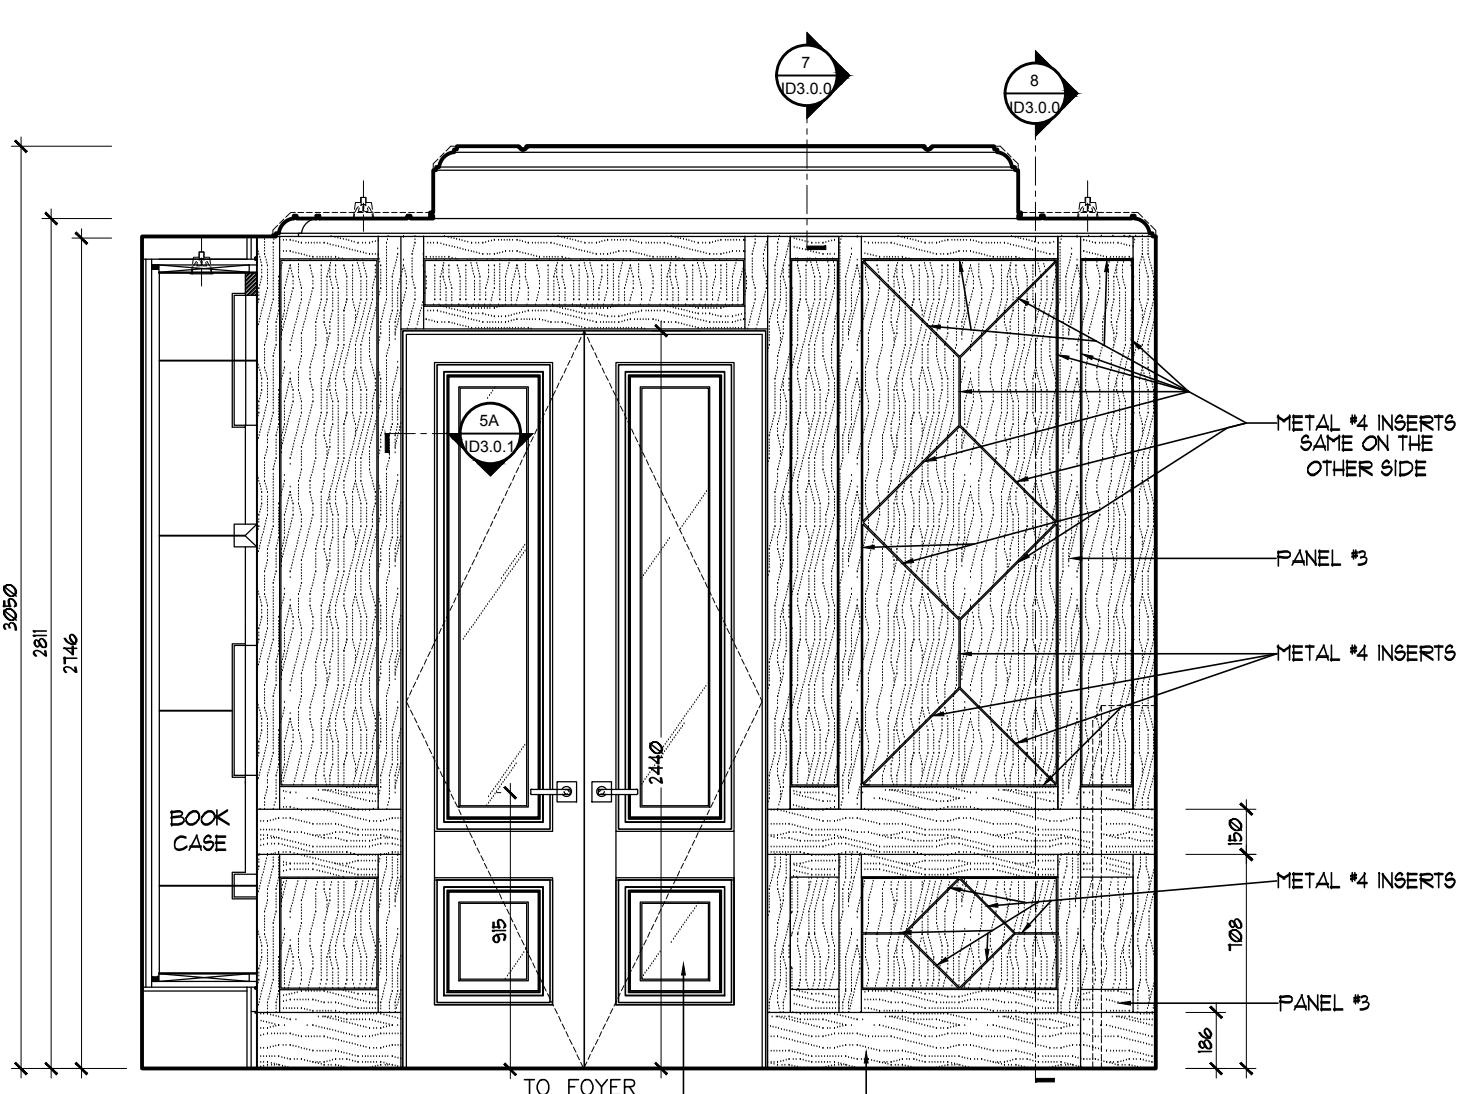


LIBRARY
EAST ELEVATION
6
02.0.2 SCALE: 1:25

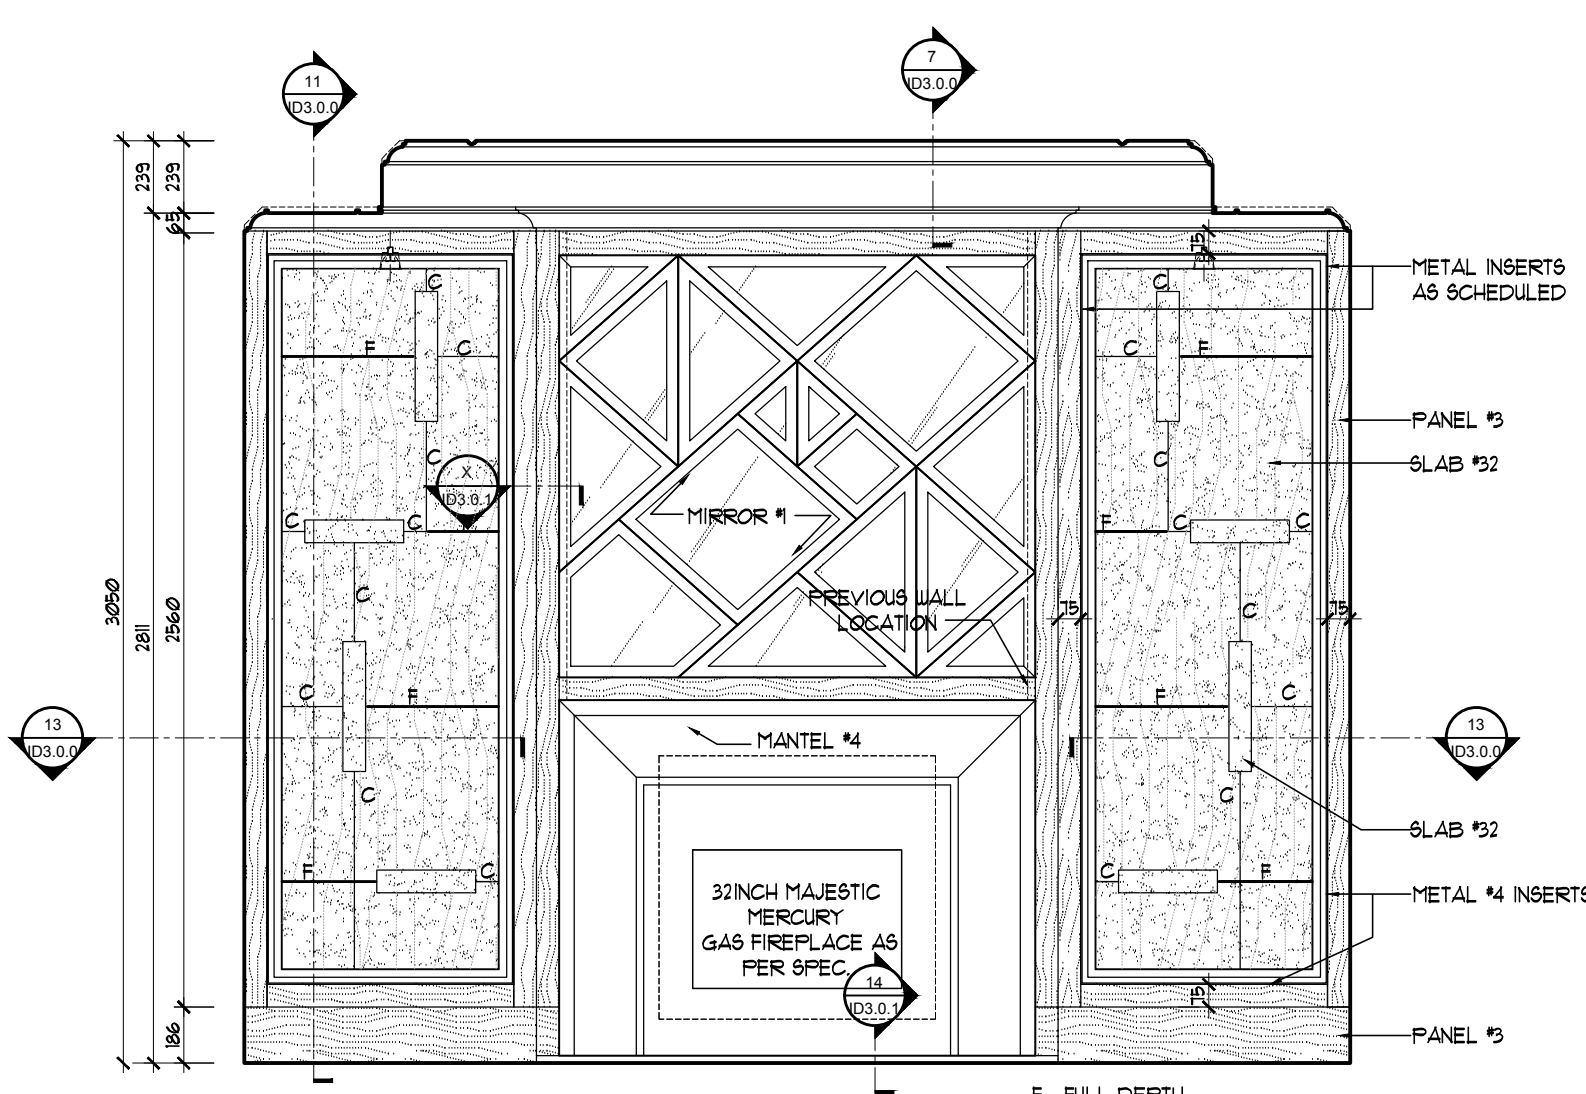


LIBRARY
NORTH ELEVATION
5
02.0.2 SCALE: 1:25

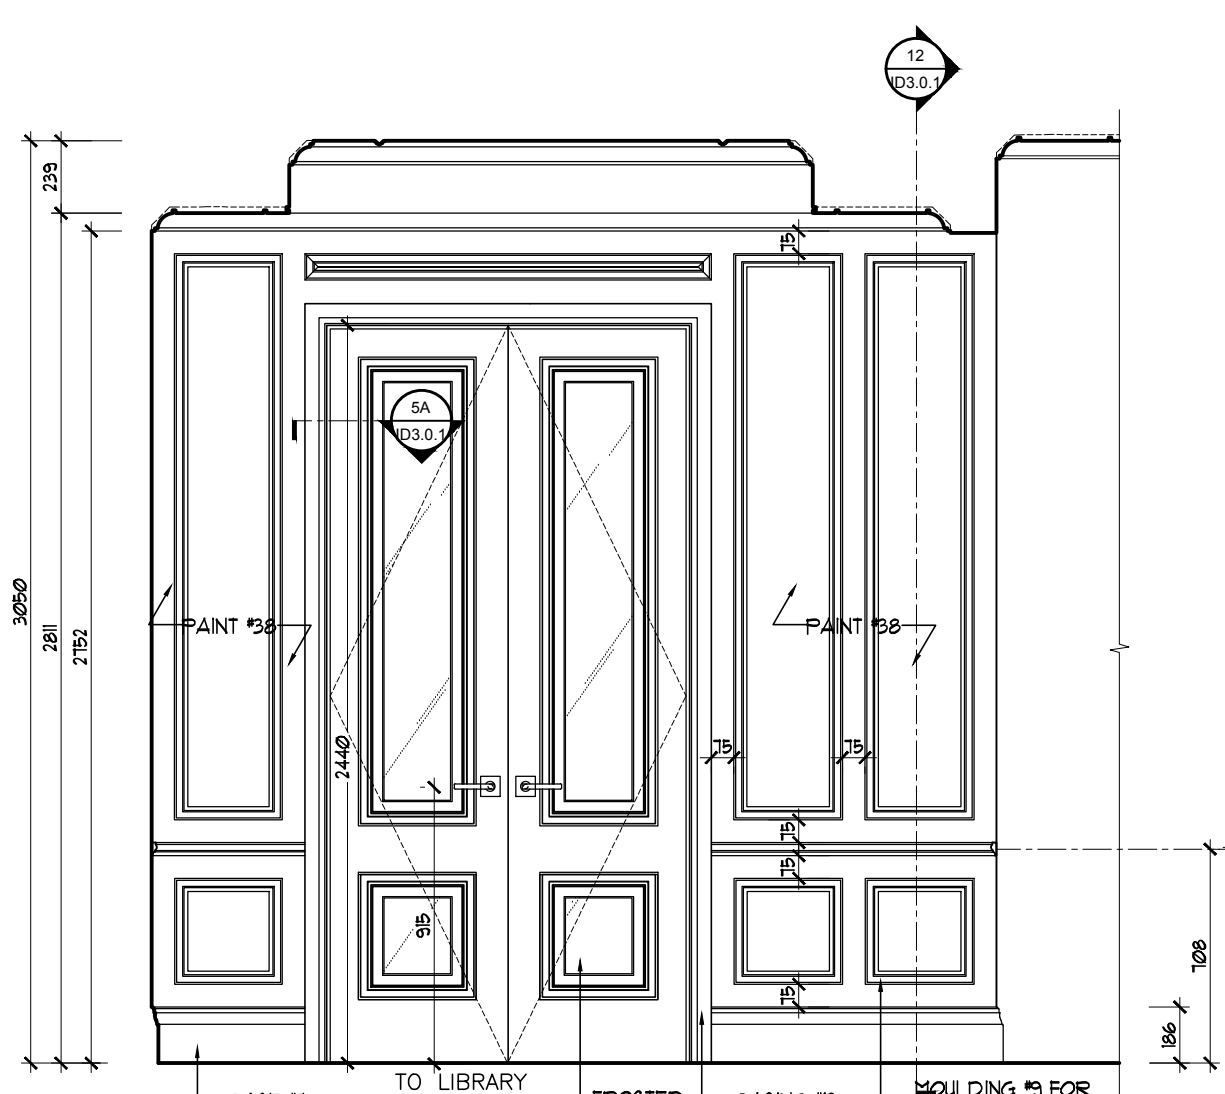


FOYER
WEST ELEVATION
4
02.0.2 SCALE: 1:25

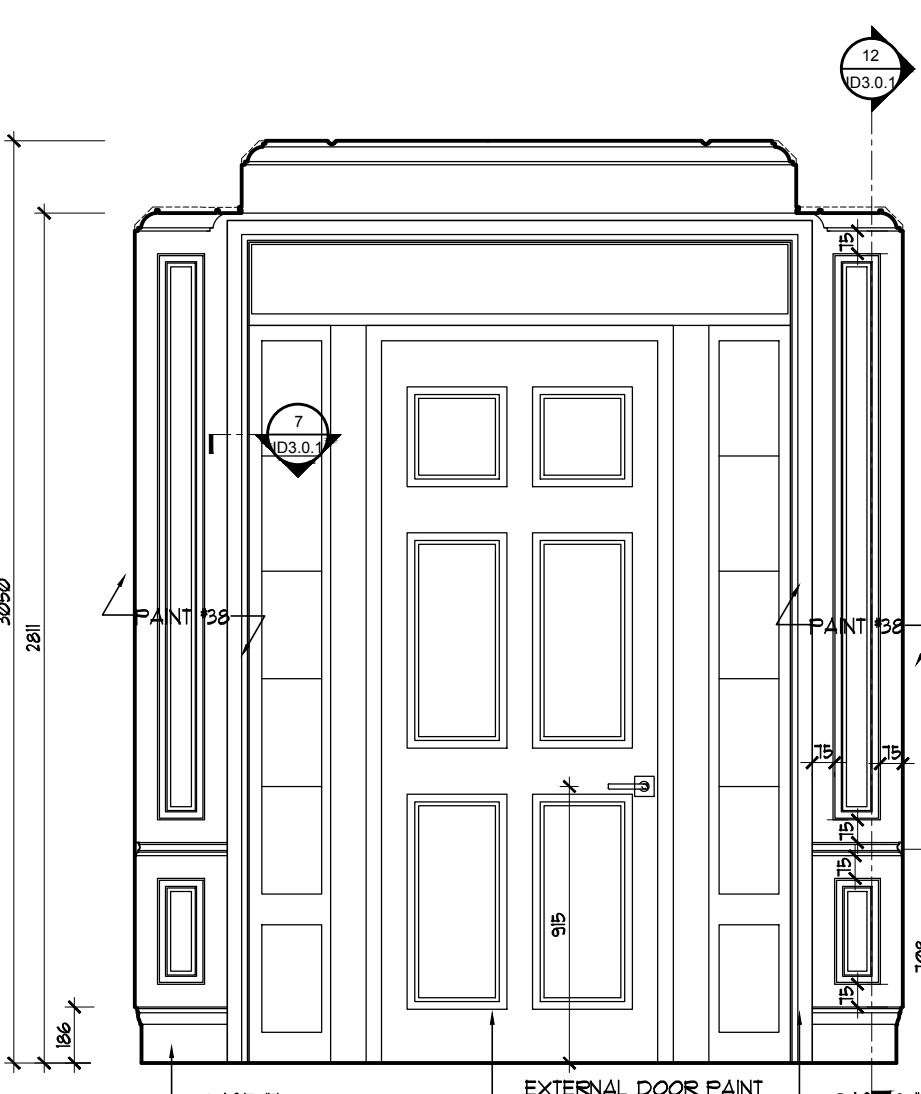

FOYER
SOUTH ELEVATION
3
02.0.2 SCALE: 1:25

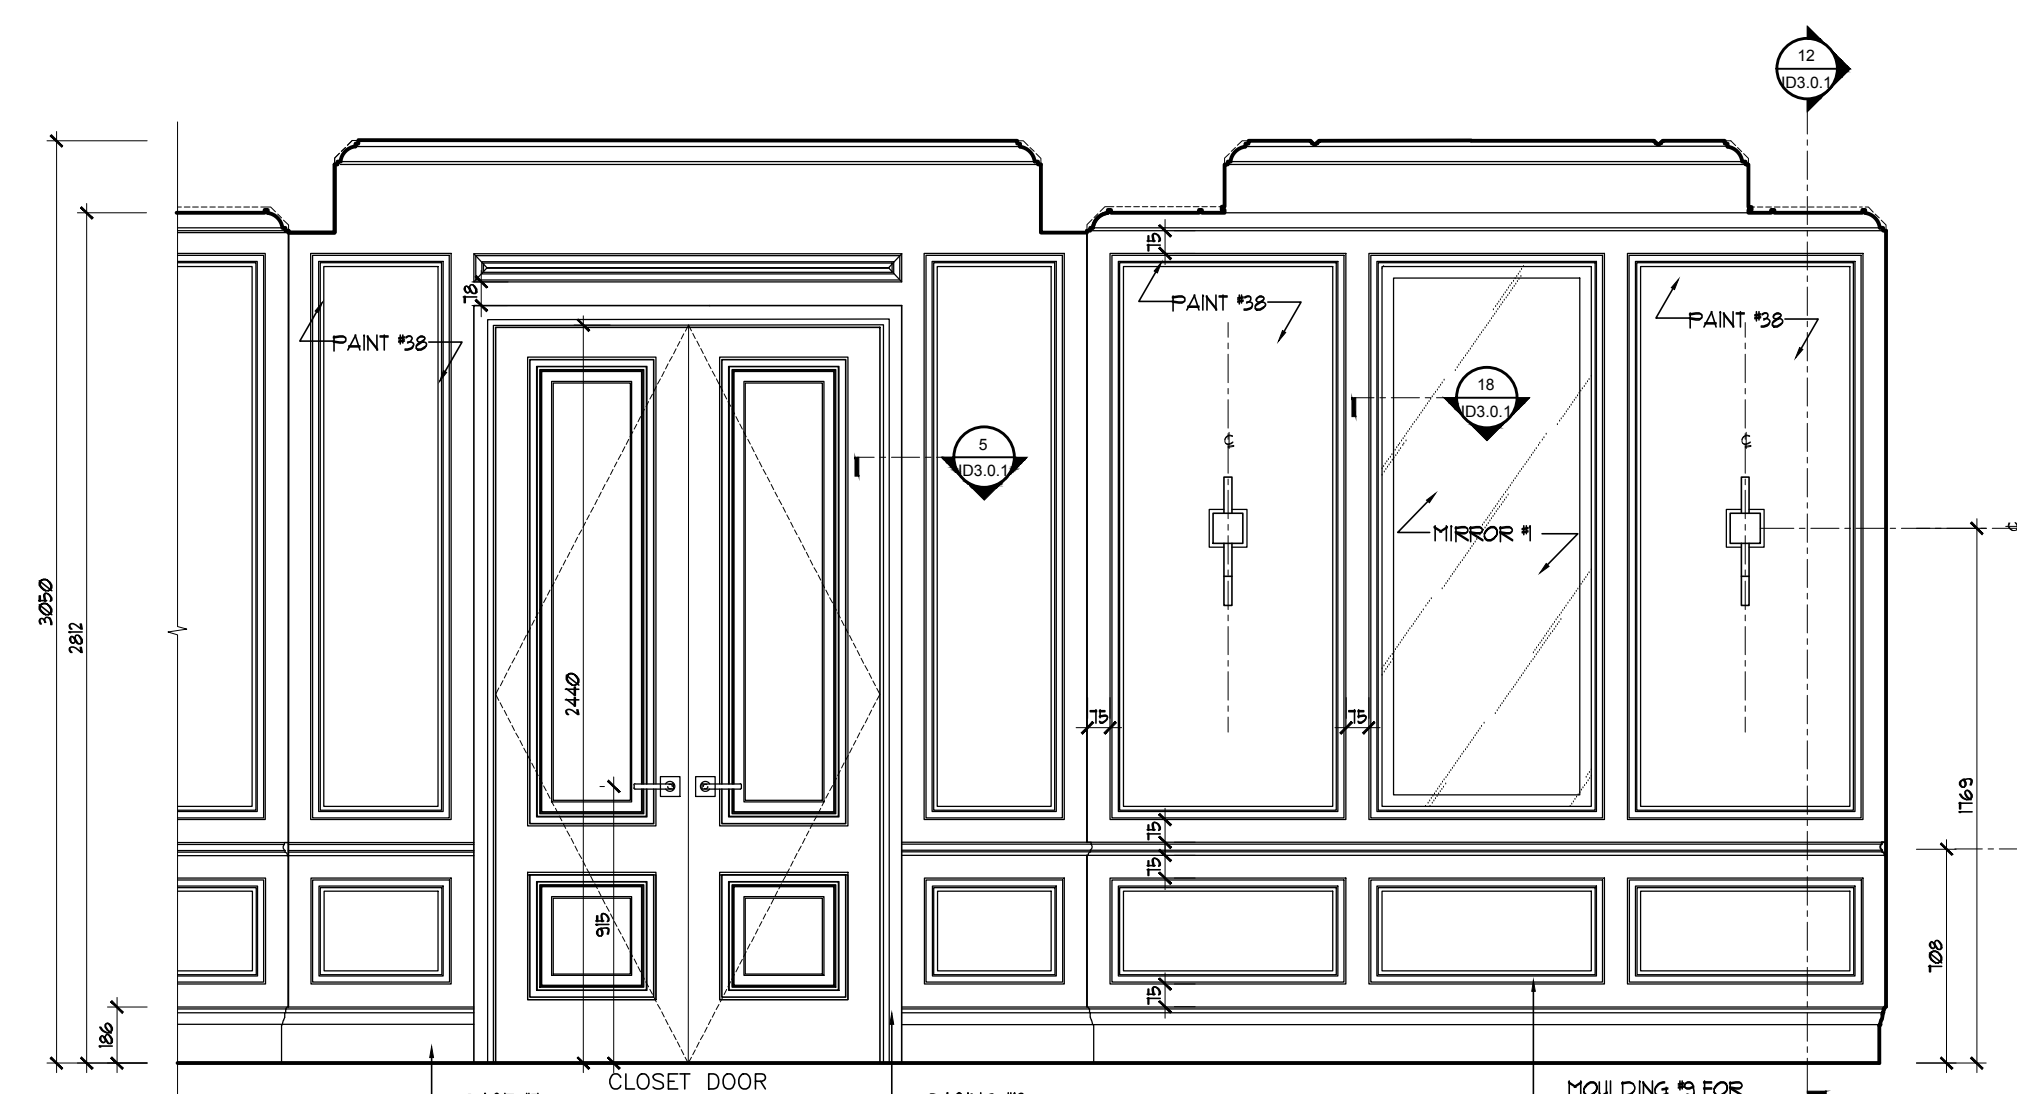

FOYER
EAST ELEVATION
2
02.0.2 SCALE: 1:25

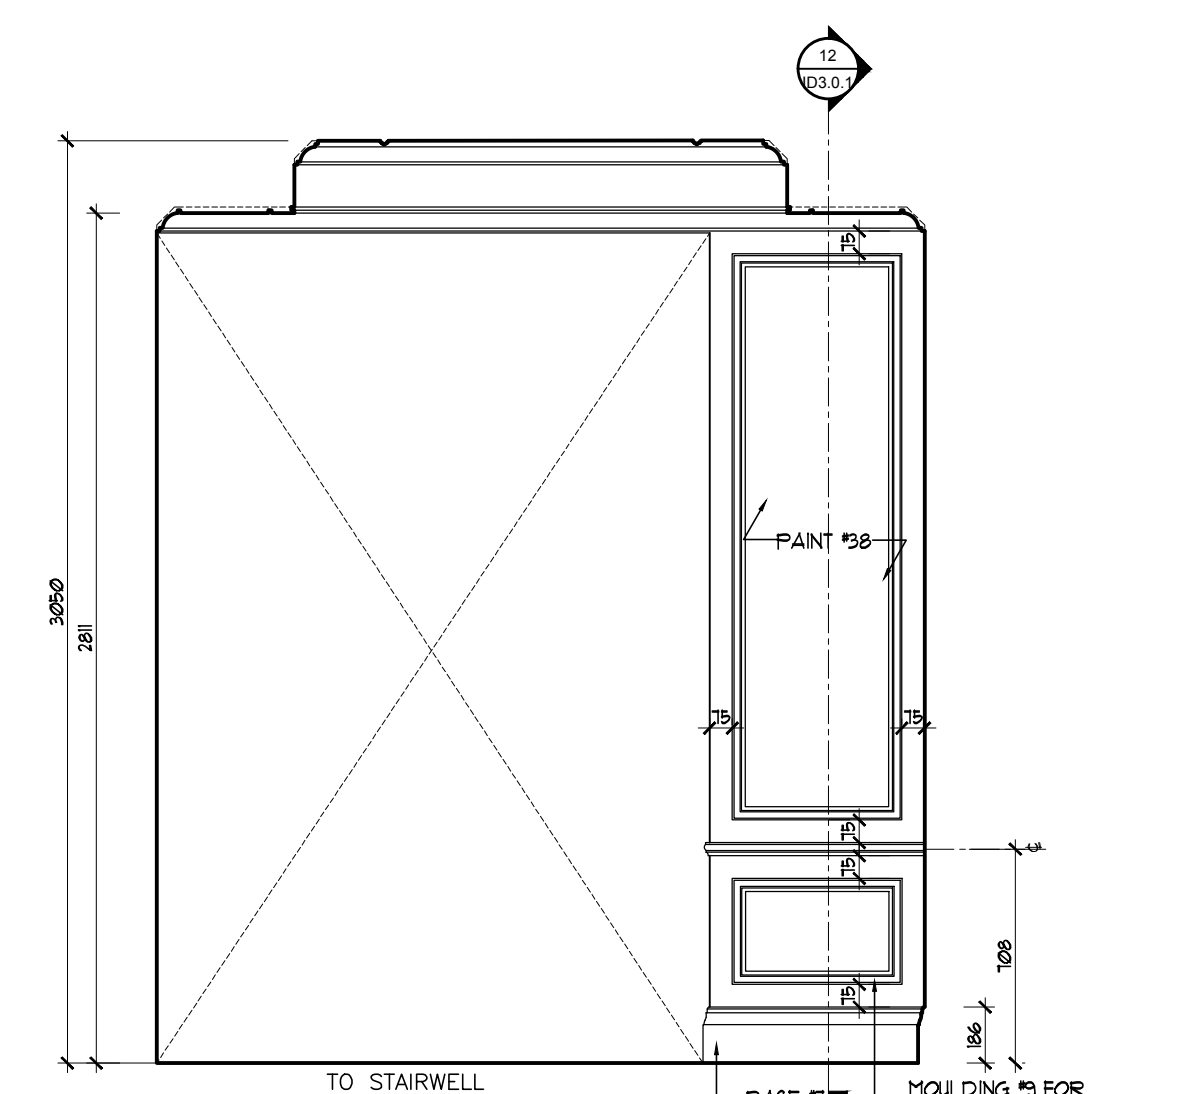

FOYER
NORTH ELEVATION
1
02.0.2 SCALE: 1:25

NOTE: **DONOT SCALE DRAWINGS**
It is the contractor's responsibility to verify all specifications and dimensions and report any discrepancies to the designer prior to construction. Materials may not be substituted without designer's written approval.



PROJECT:
PINEVALLEY
KNIGHTSWOOD, LOT 93
GOLDPARK HOMES
CONCORD, ON



DRAWING:
GROUND FLOOR
ELEVATIONS

DESIGNER:

MIKE NIVEN

DRAWN BY:

M-Tec Inc.

DATE:

FEB 2019

SCALE:

1:25

PROJECT NO:

2018-10

ID
2.0.2



MIKE NIVEN INTERIOR DESIGN INC.
100 BROADVIEW AVE. S. 3RD FLOOR, TORONTO, ONT. M4M 3B3
TEL: 416.763.7404 • FAX: 416.763.7404

ISSUED FOR
PLUMBING &
APPLIANCES

No.	Date	Revision	Drawn	CHK
1	18/04/2019	ADJUSTED AS SHOWN	RG	MM
2	15/05/2019	ADJUSTED AS SHOWN	RG	MM
3	24/05/2019	ADJUSTED AS SHOWN	RG	MM
4	11/06/2019	ADJUSTED AS SHOWN	RG	MM
5	02/06/20	CHANGE NOTICE #10	NURS	MM
6	03/13/20	CHANGE NOTICE #11	IV	MM

No.	Date	Issue	Drawn	CHK
4	11/22/2019	ISSUED FOR PRICING FOR TRIM AND MILL WORK	RS	MM
3	10/22/2019	ISSUED FOR PRICING FOR SLABS AND TILES ONLY	HD	MM
2	15/05/2019	ISSUED FOR PLUMBING & APPLIANCES	RG	MM
1	18/04/2019	ISSUED FOR COORDINATION	RG	MM

NOTE: **DONOT SCALE DRAWINGS**
It is the contractor's responsibility to verify all specifications and dimensions and report any discrepancies to the designer prior to construction. Materials may not be substituted without designer's written approval.



PROJECT:
PINEVALLEY
KNIGHTSWOOD, LOT 93

GOLDPARK HOMES
CONCORD, ON



DRAWING:
SECOND FLOOR
ELEVATIONS

DESIGNER'S:

MIKE NIVEN

DRAWN BY:

M-Tec Inc.

DATE:

FEB 2019


SCALE:

1:25


PROJECT NO:

2018-10


ID
2.0.3

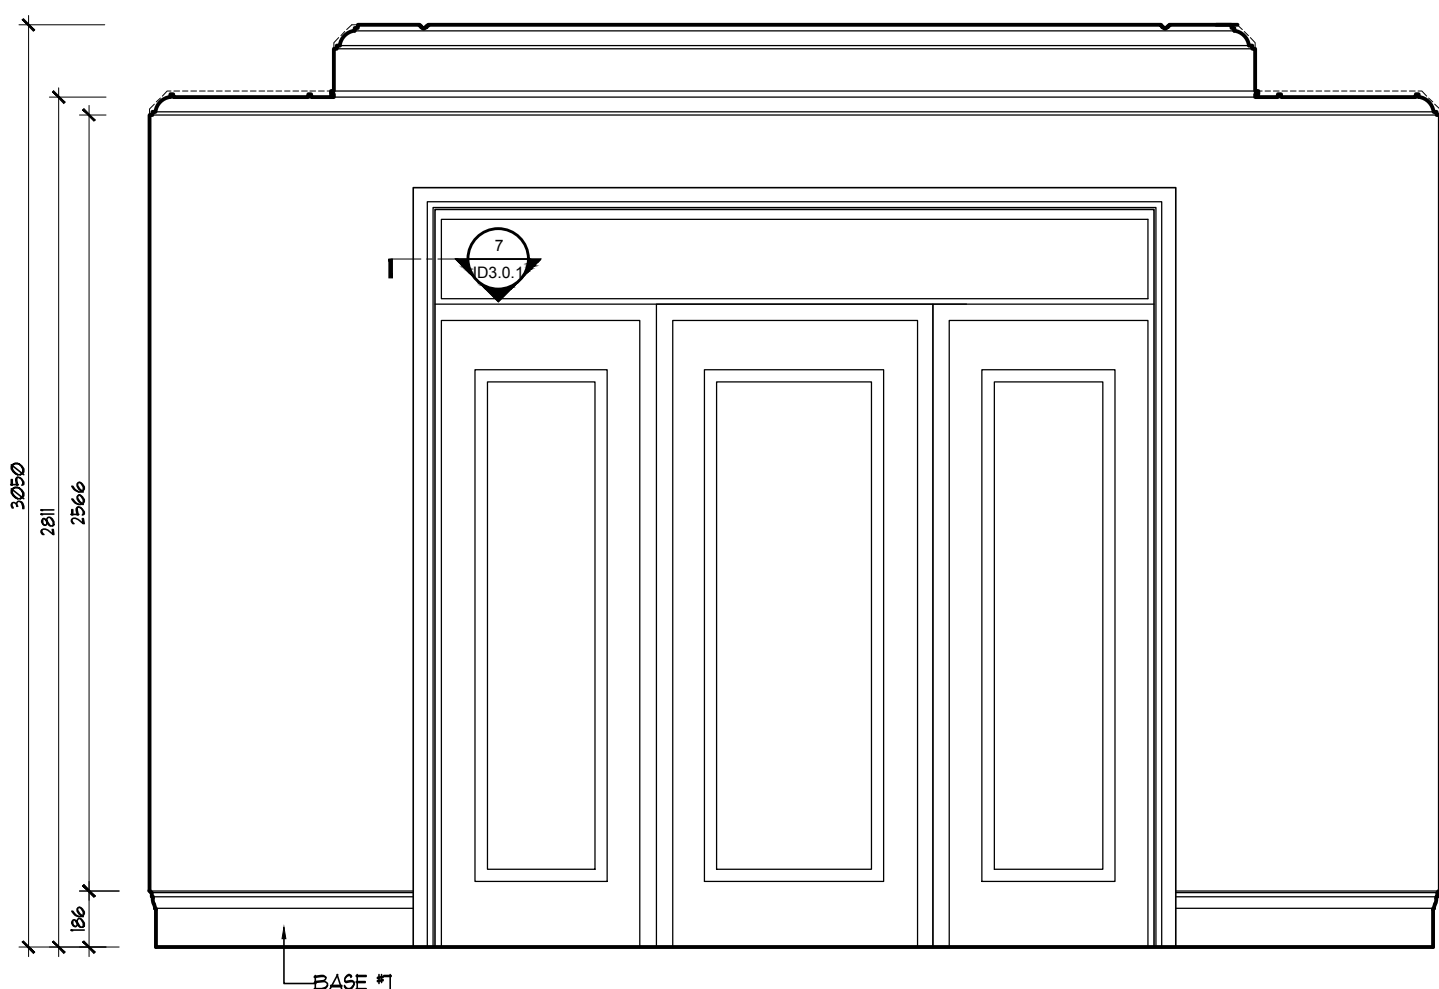


CABANA
NORTH ELEVATION
102.0.3 SCALE: 1:25

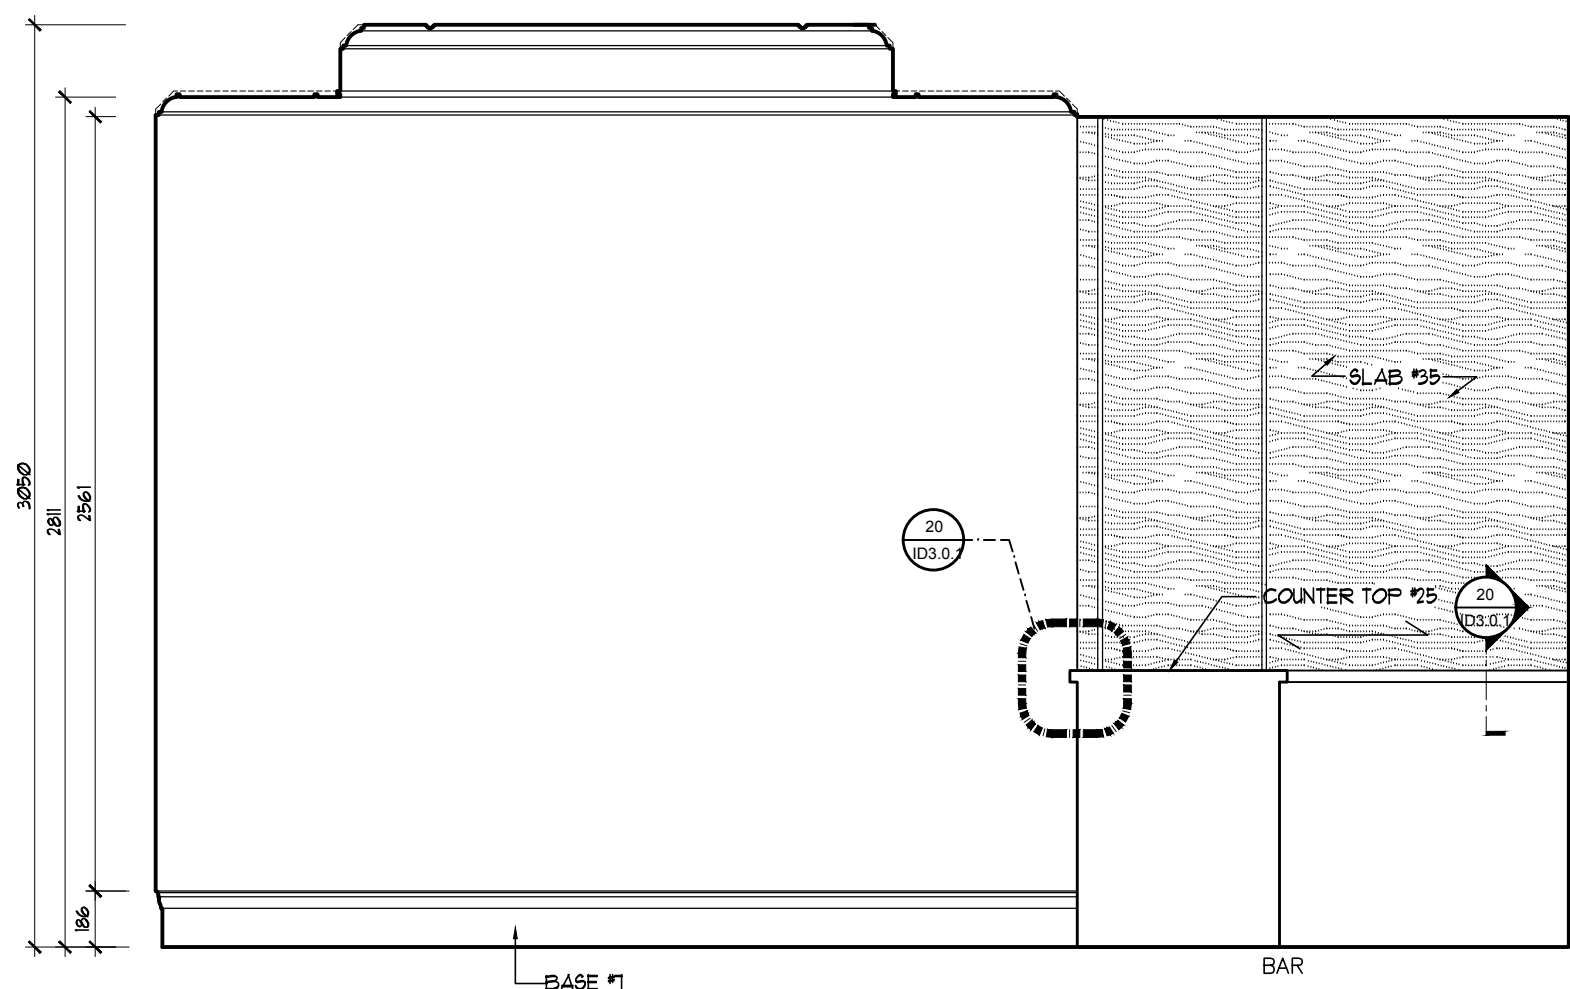


CABANA
EAST ELEVATION
102.0.3 SCALE: 1:25

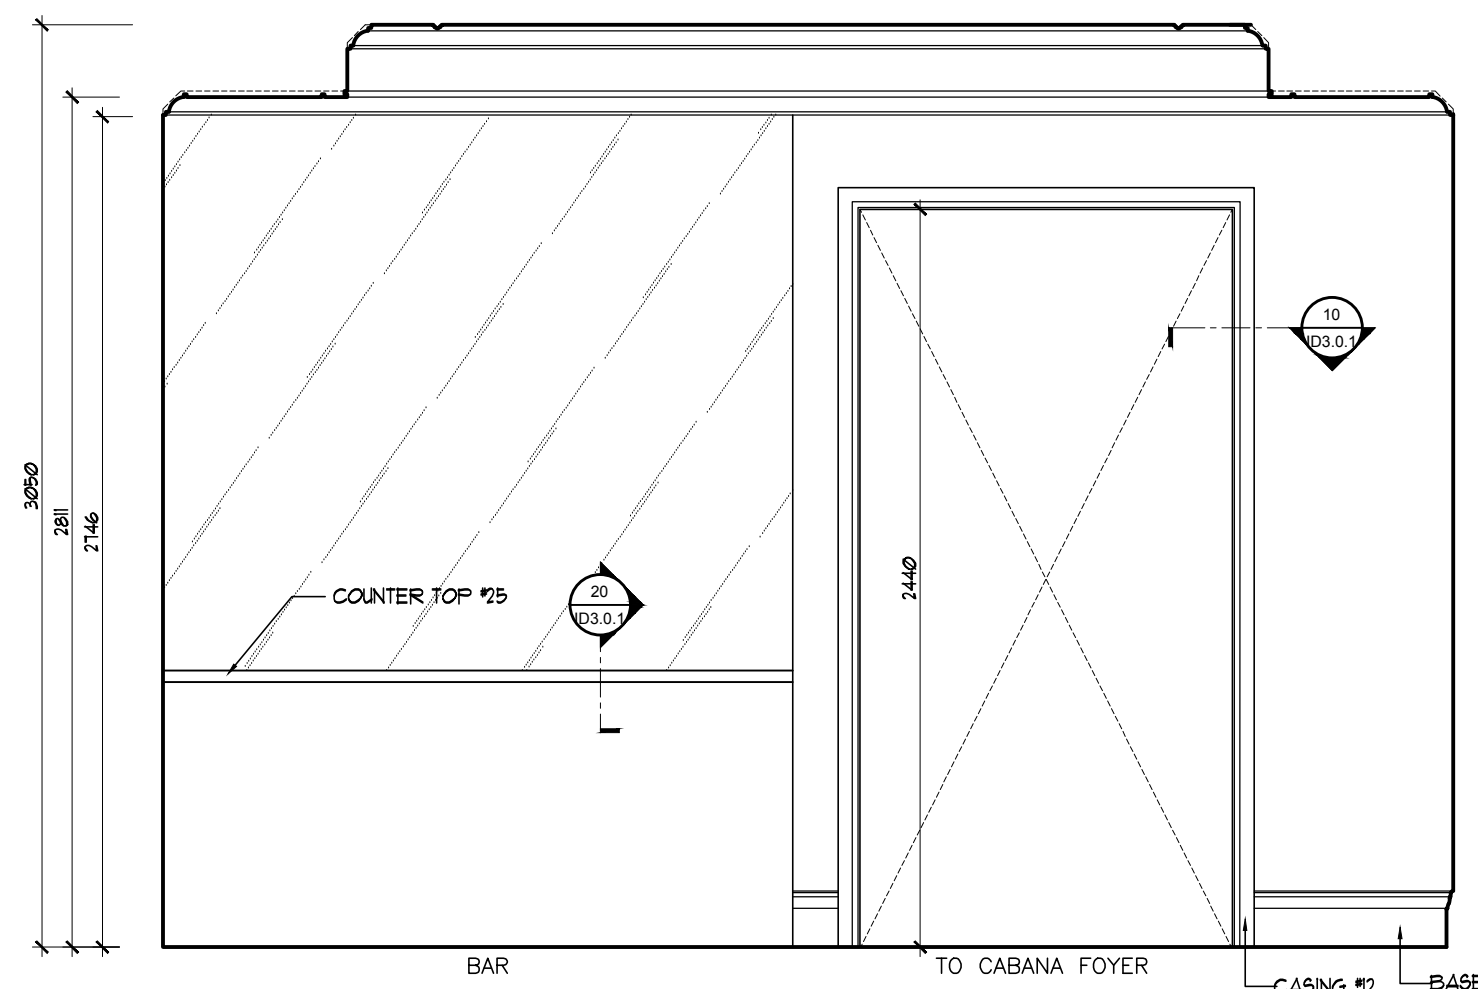


CABANA
SOUTH ELEVATION
102.0.3 SCALE: 1:25

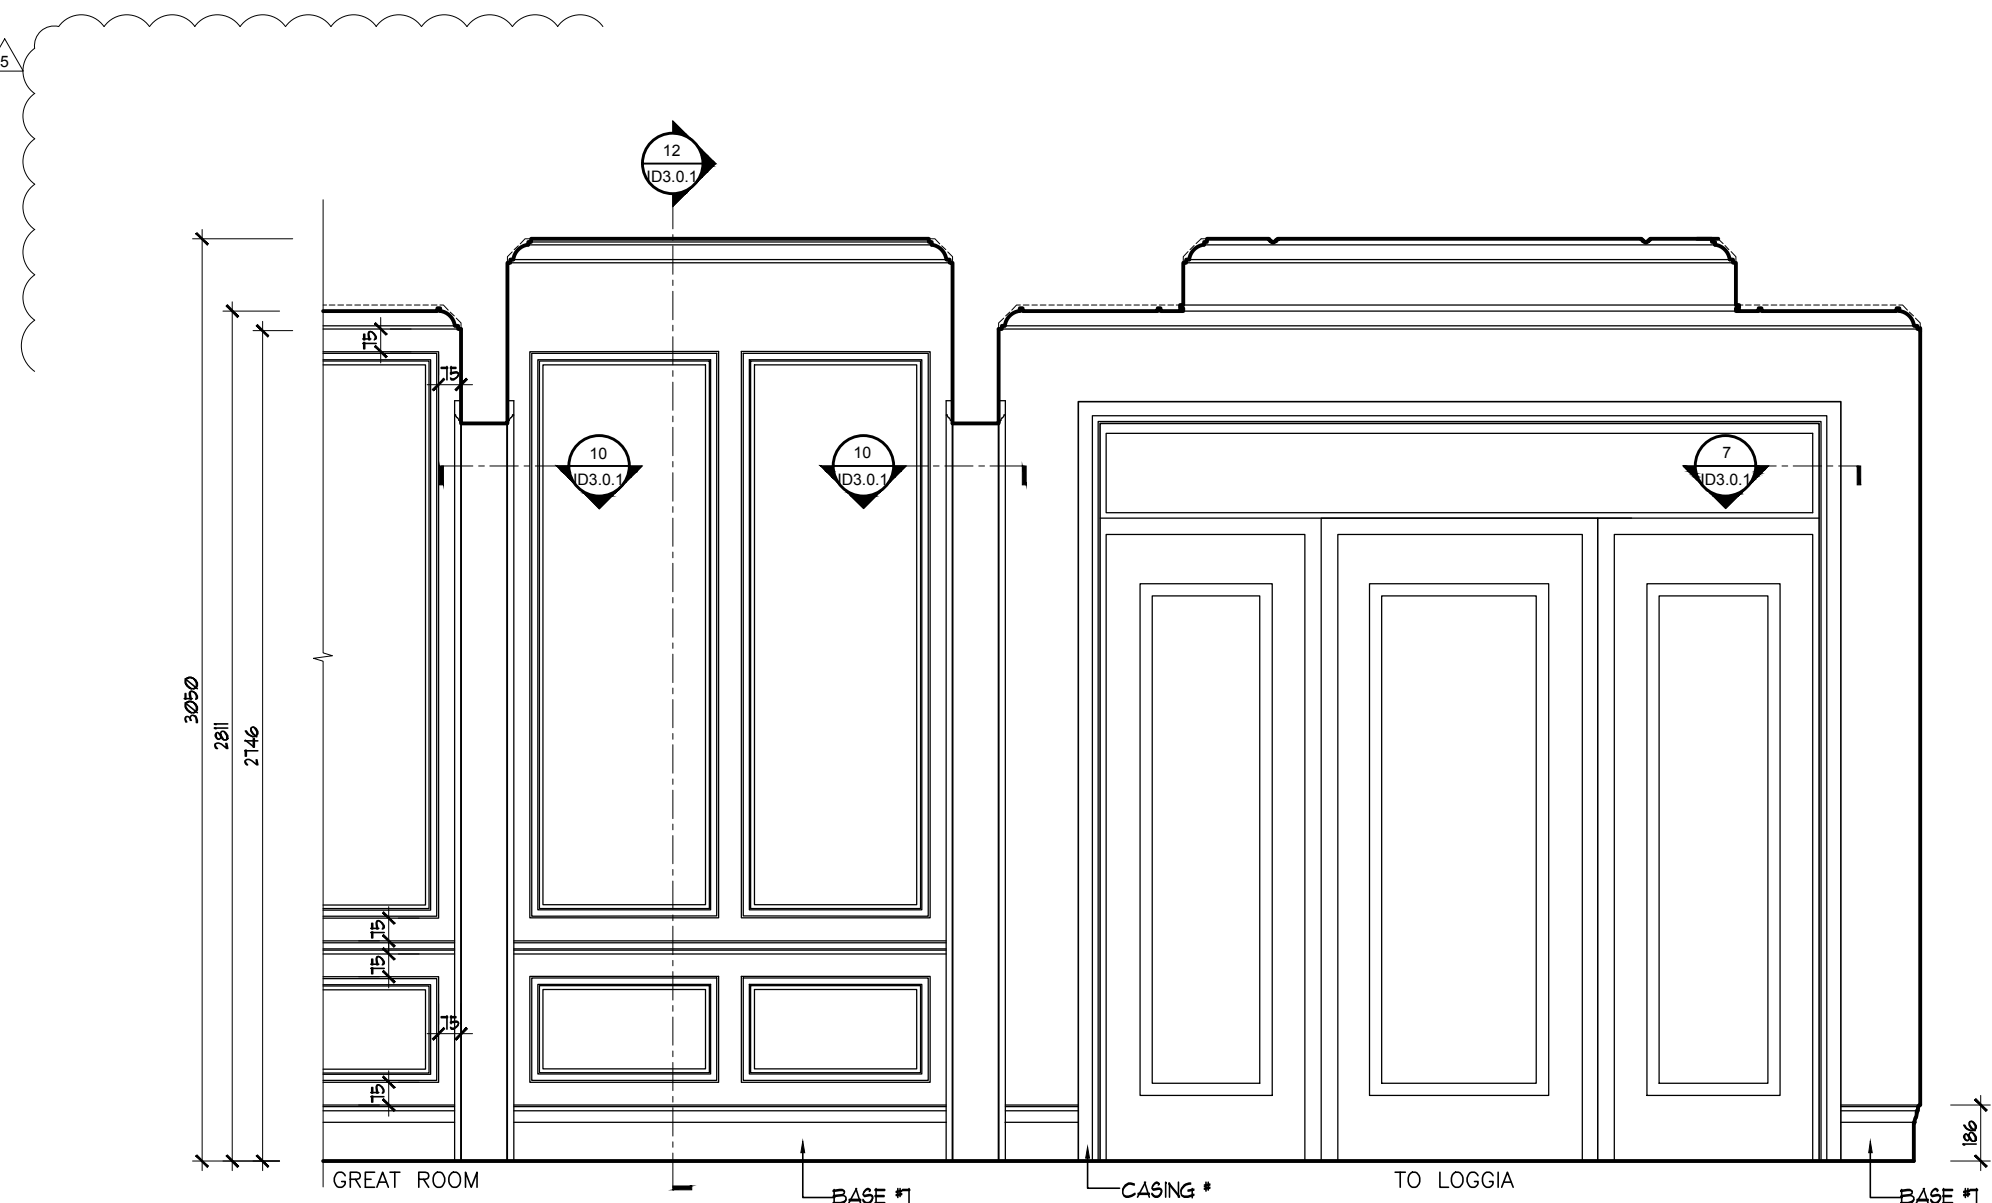


CABANA
WEST ELEVATION
102.0.3 SCALE: 1:25

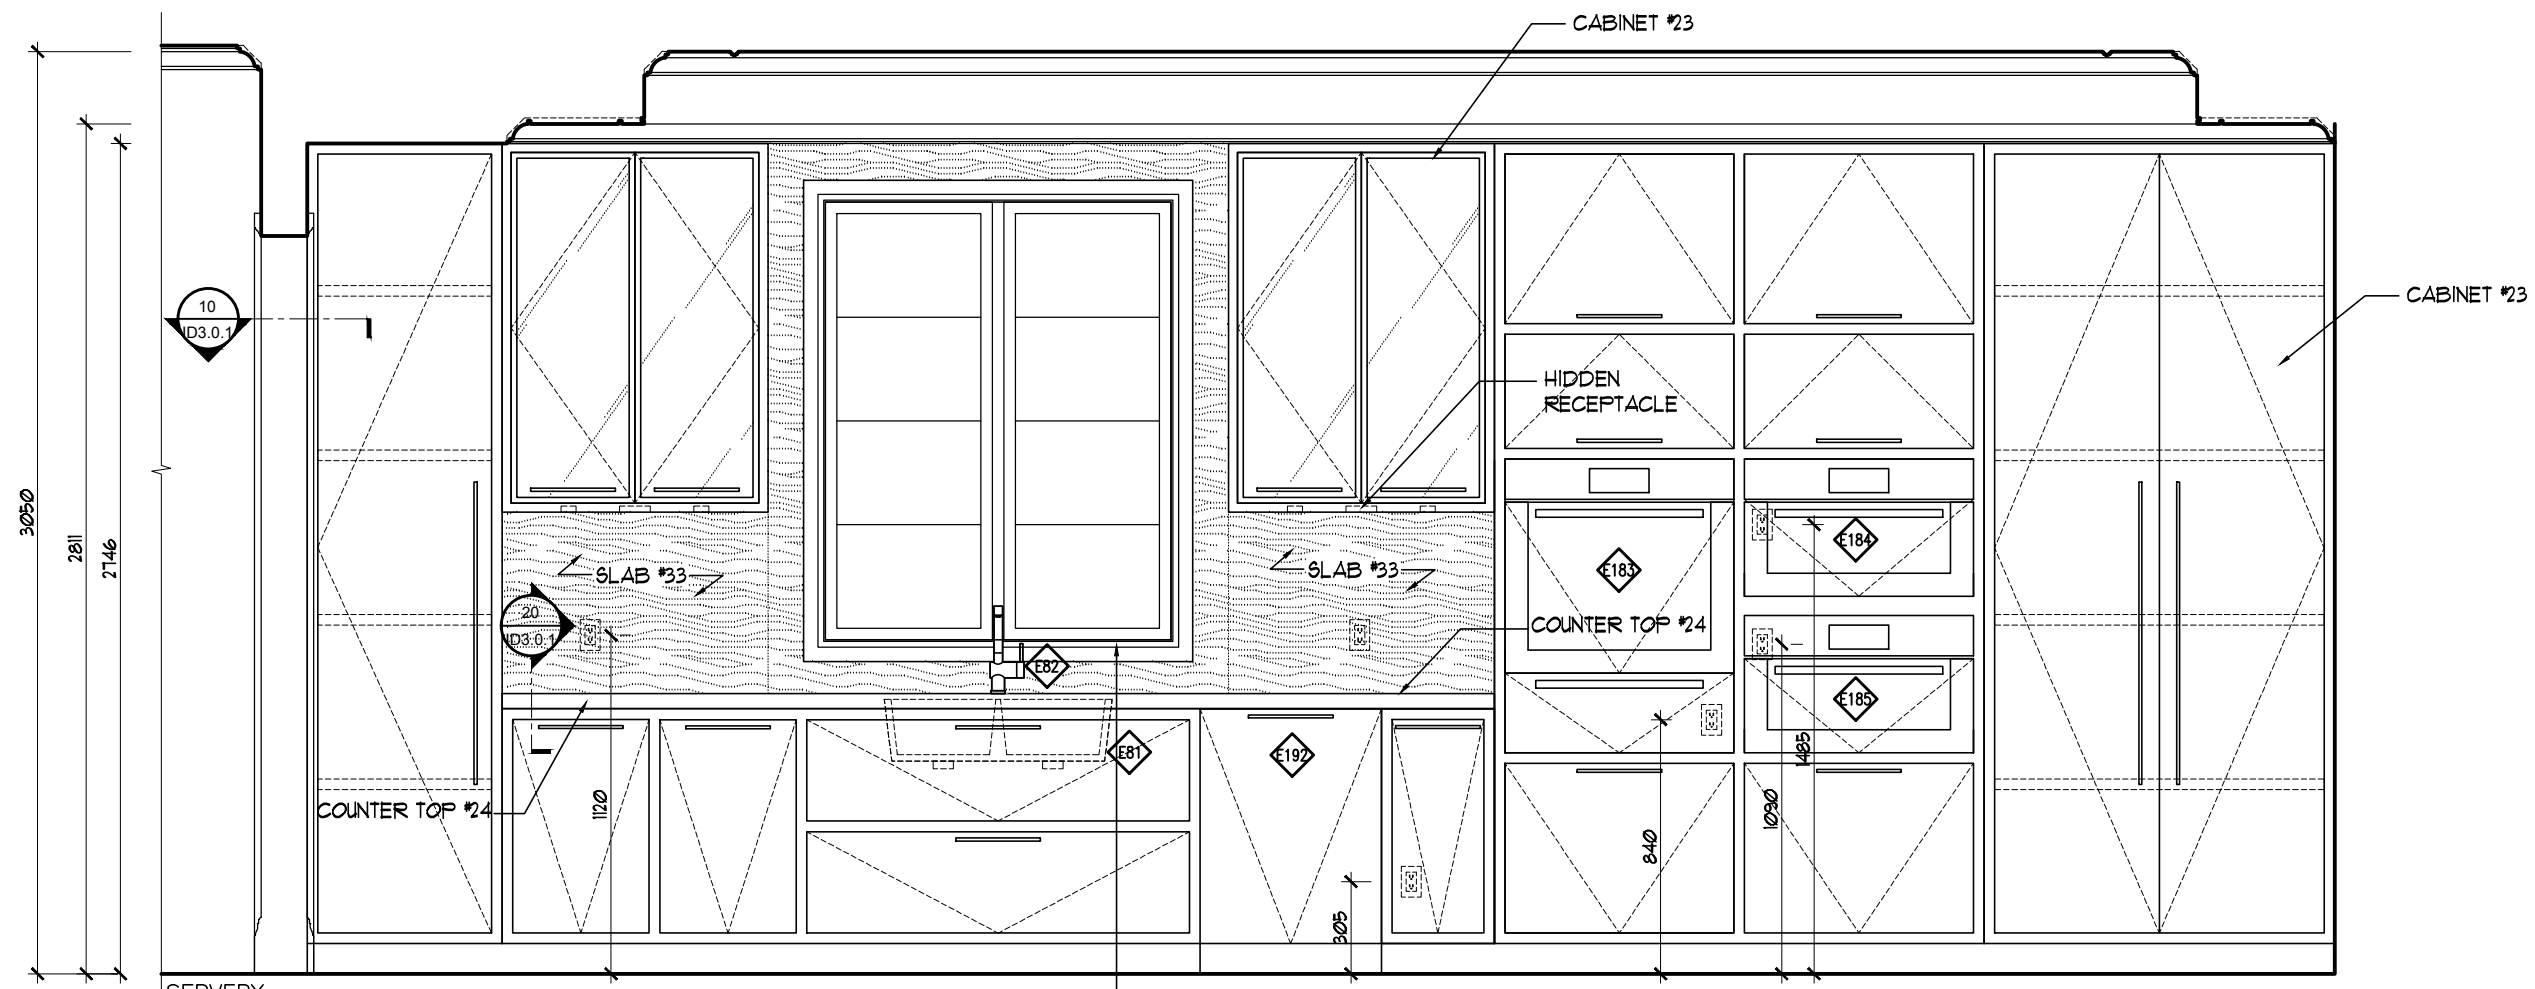


KITCHEN
WEST ELEVATION
102.0.3 SCALE: 1:25

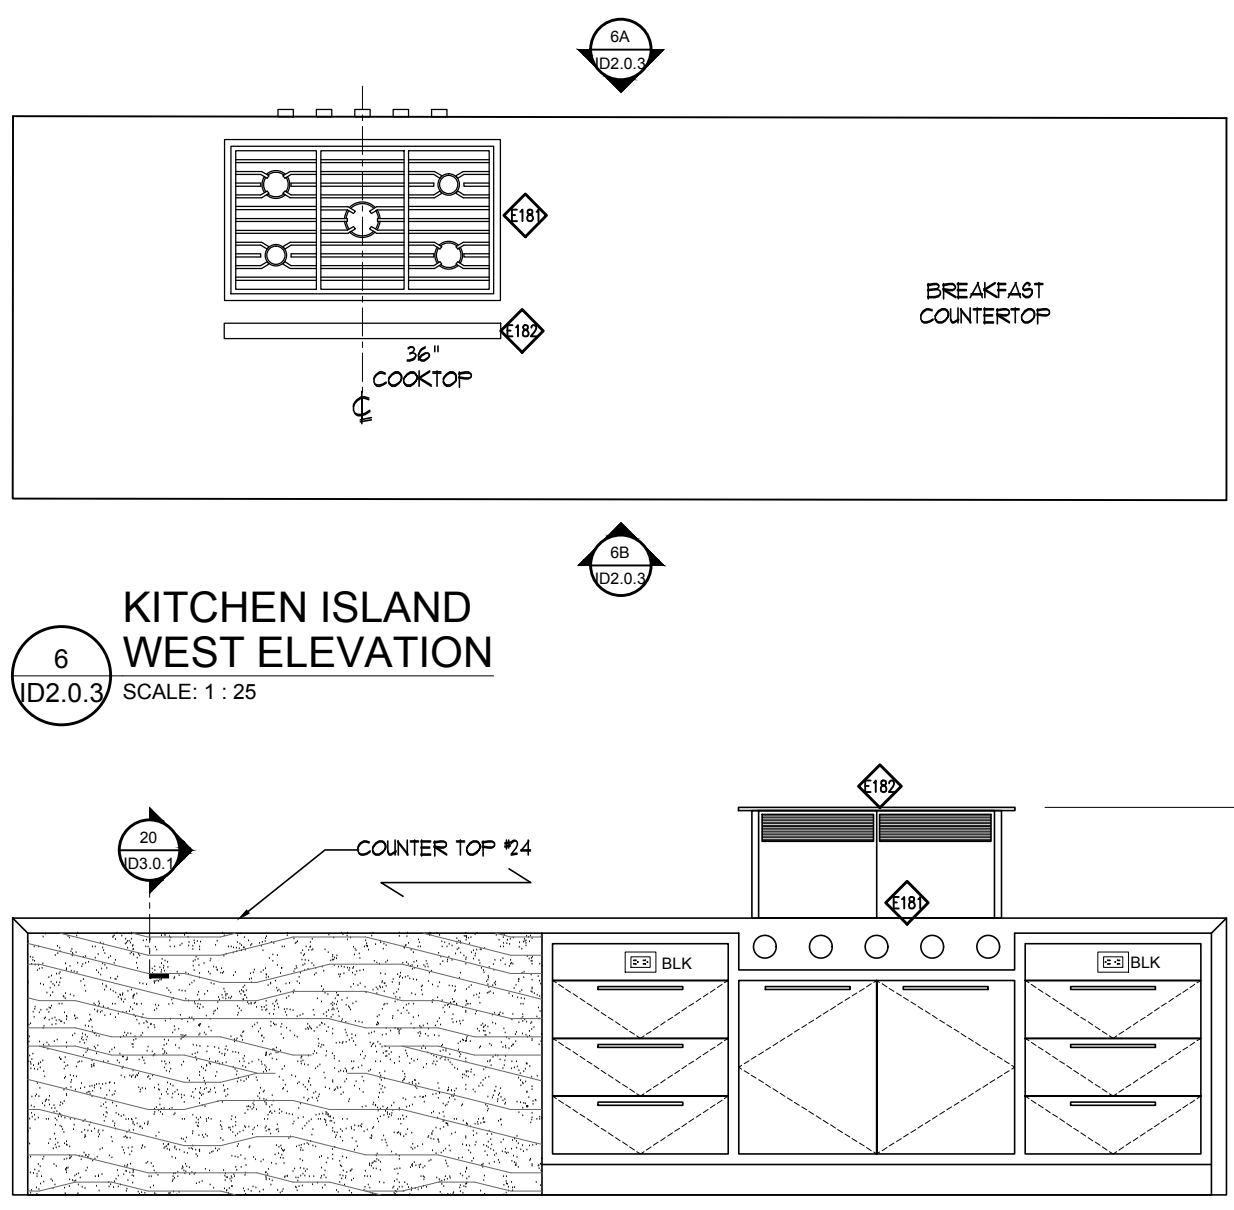


KITCHEN ISLAND
WEST ELEVATION
102.0.3 SCALE: 1:25

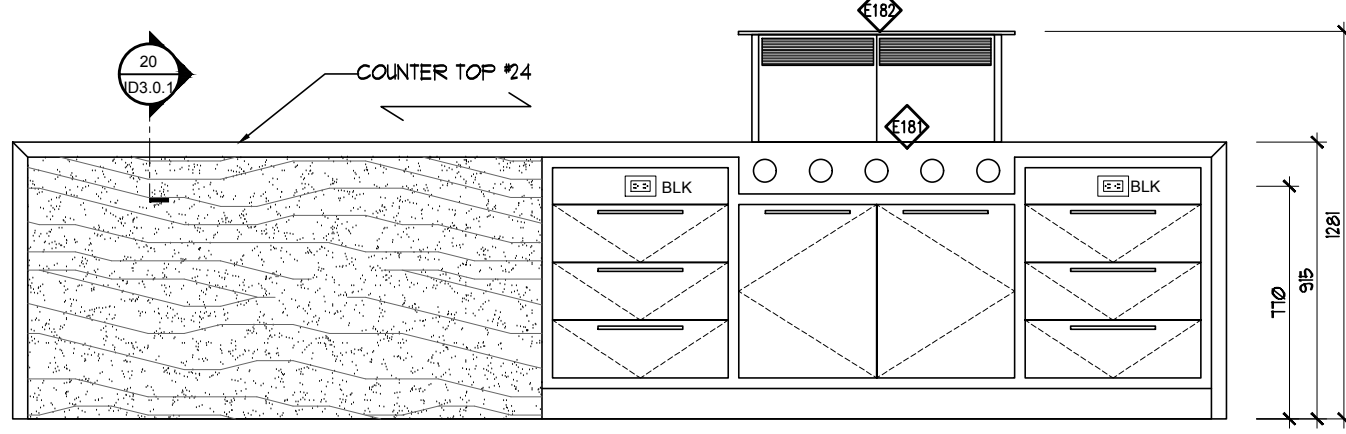


KITCHEN ISLAND
ELEVATION
102.0.3 SCALE: 1:25

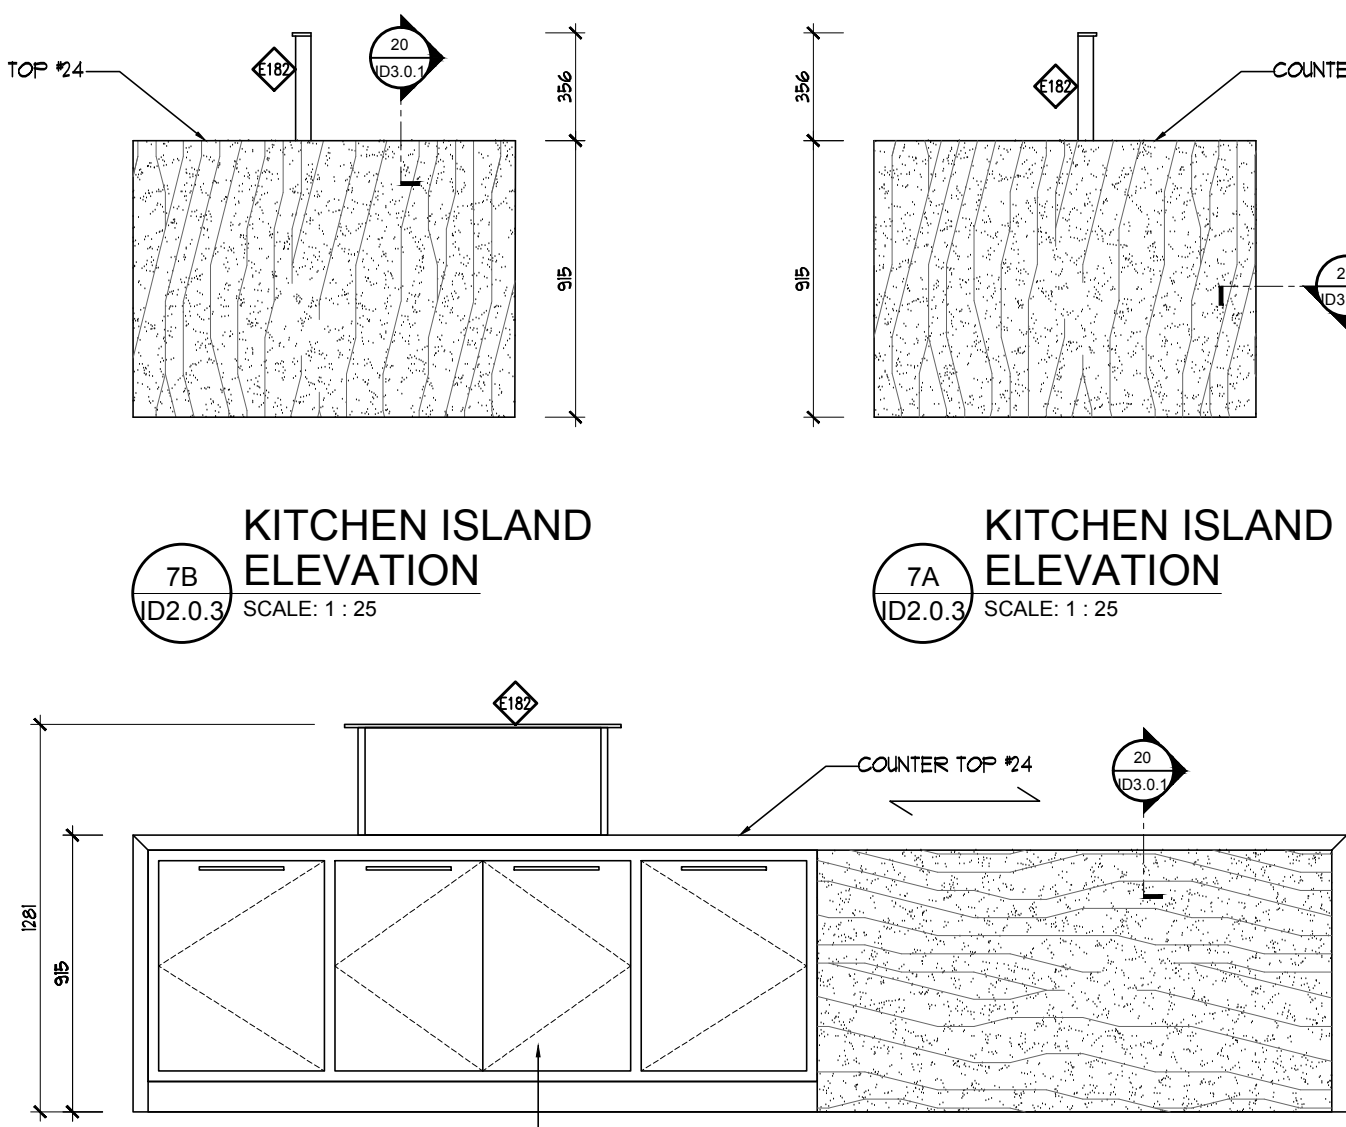


KITCHEN ISLAND
ELEVATION
102.0.3 SCALE: 1:25

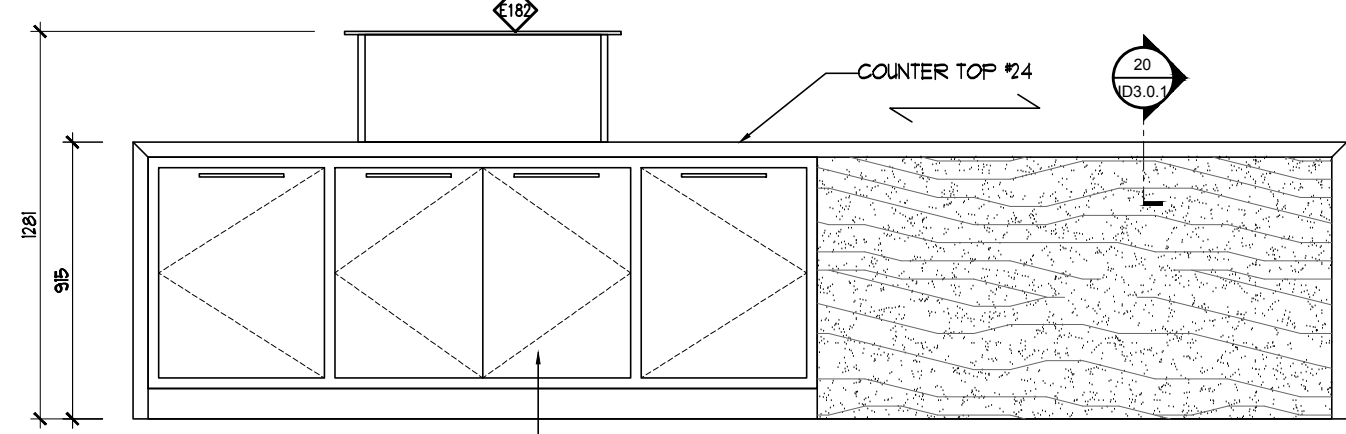


KITCHEN ISLAND
ELEVATION
102.0.3 SCALE: 1:25

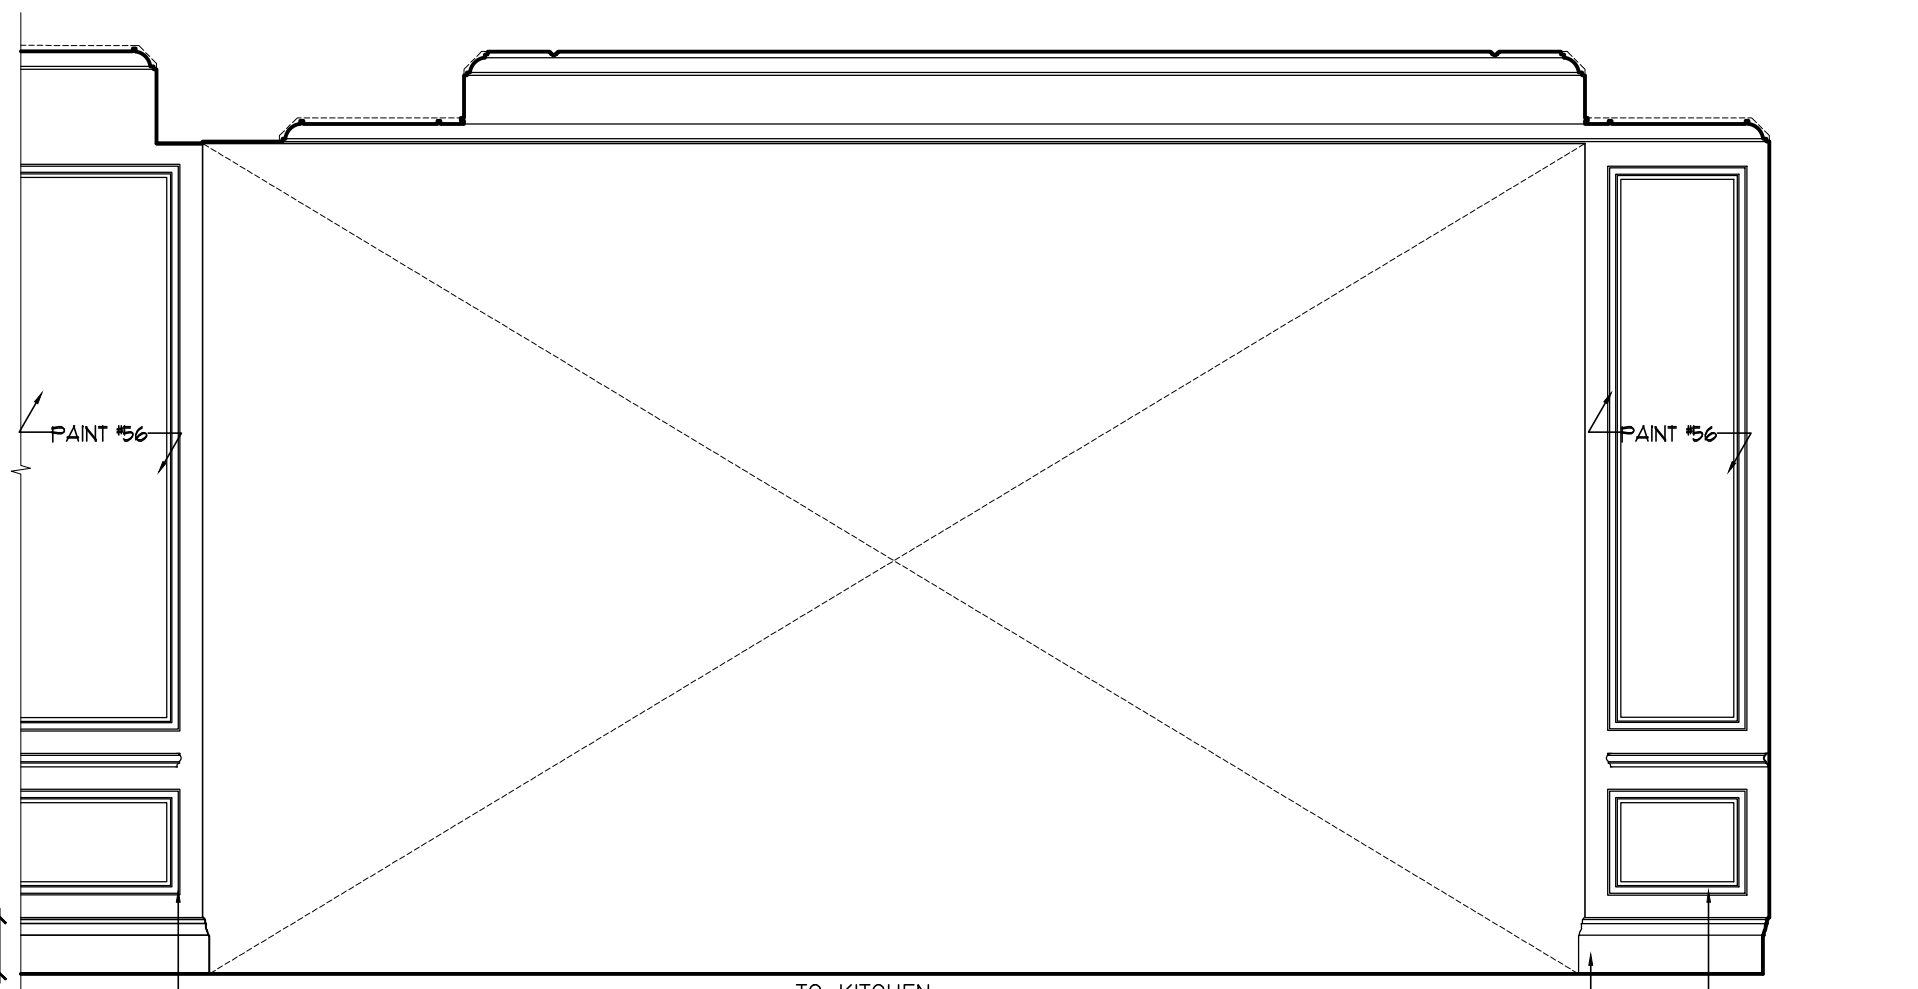


GREAT ROOM
WEST ELEVATION
102.0.3 SCALE: 1:25

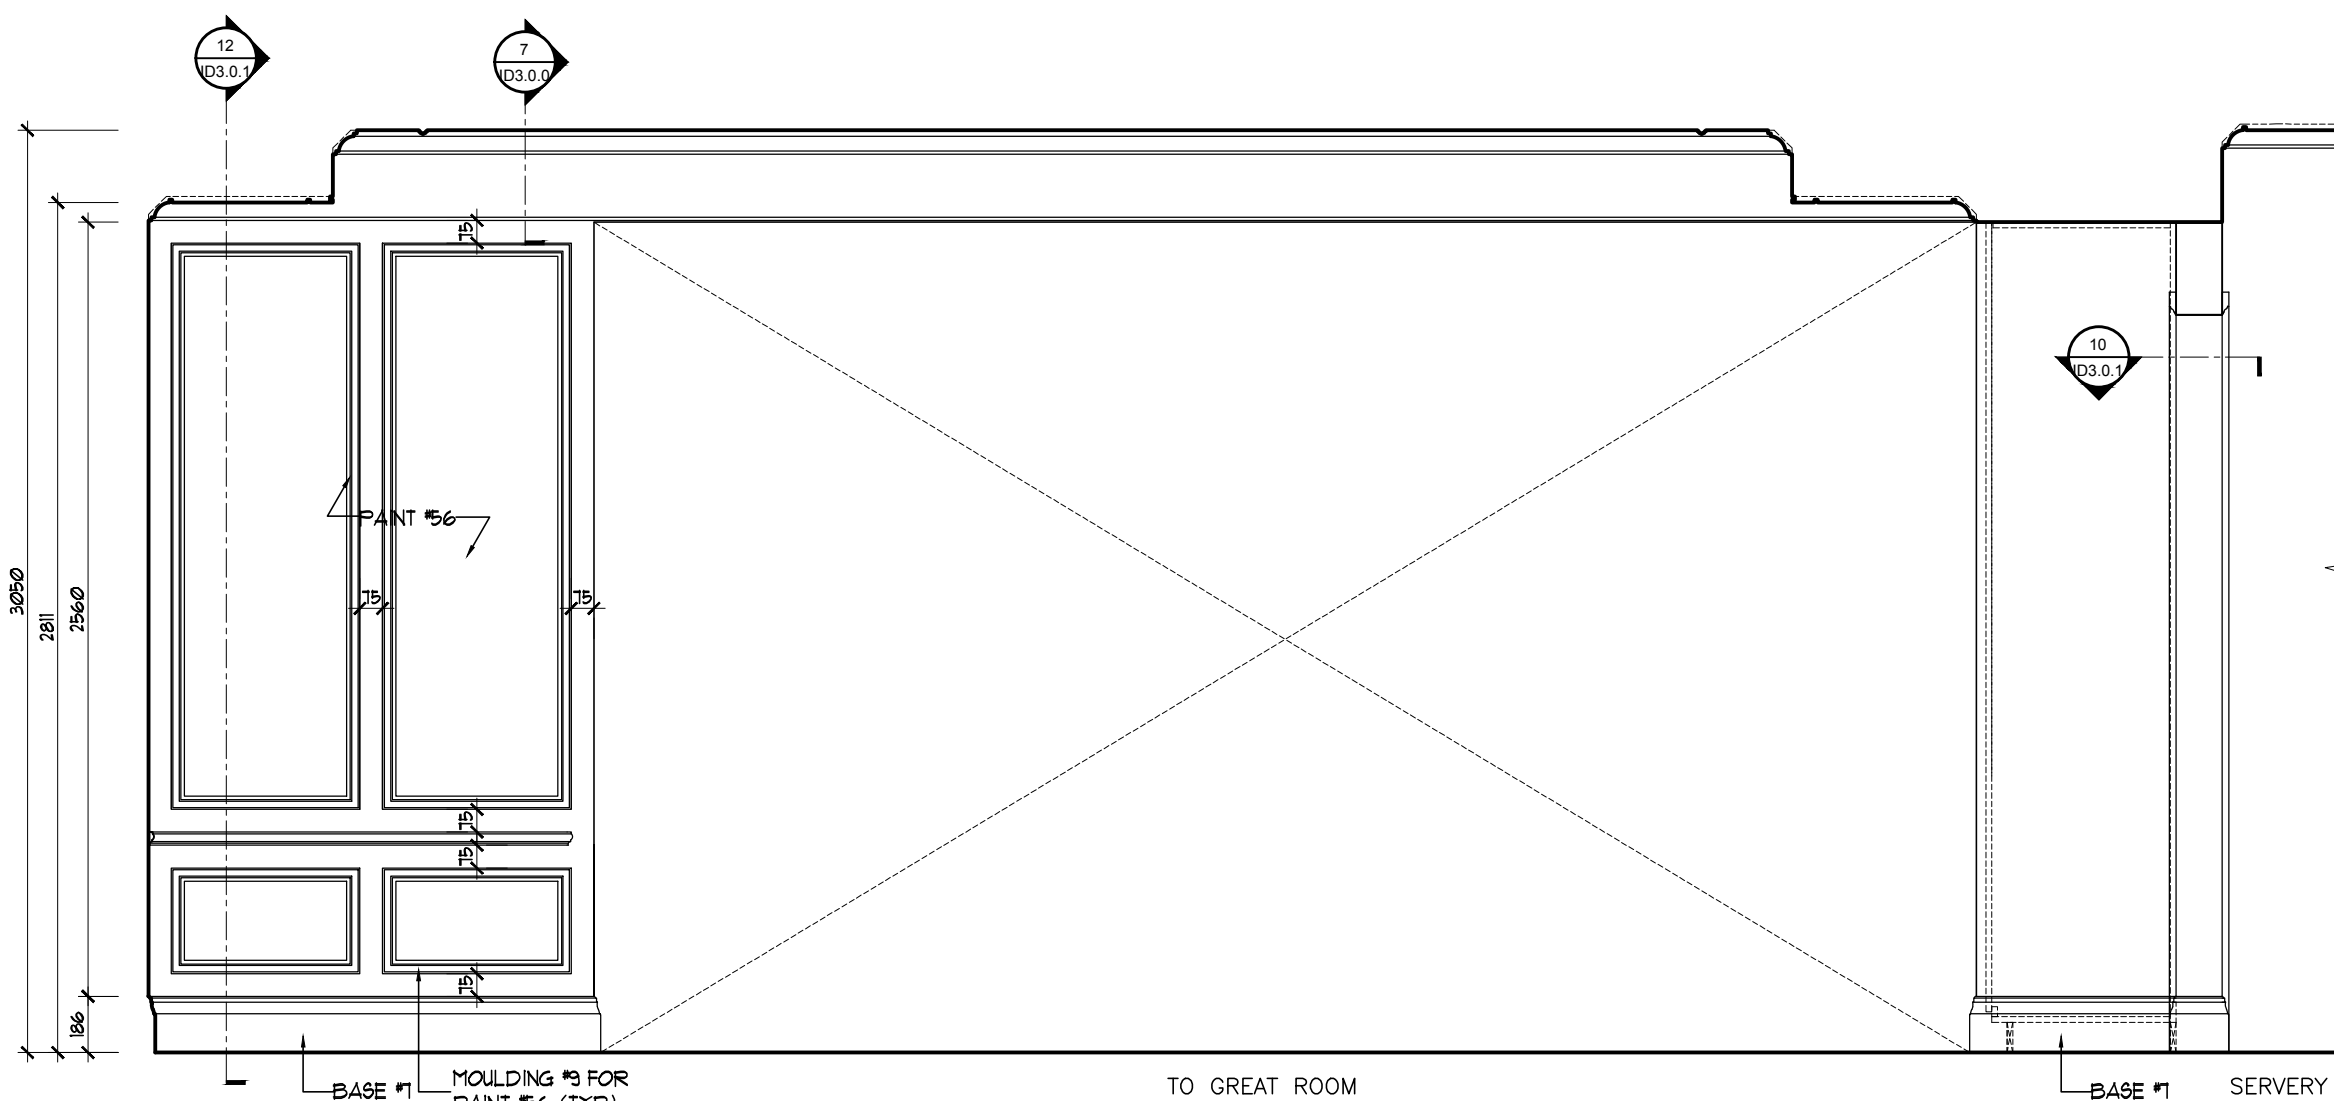


KITCHEN
EAST ELEVATION
102.0.3 SCALE: 1:25

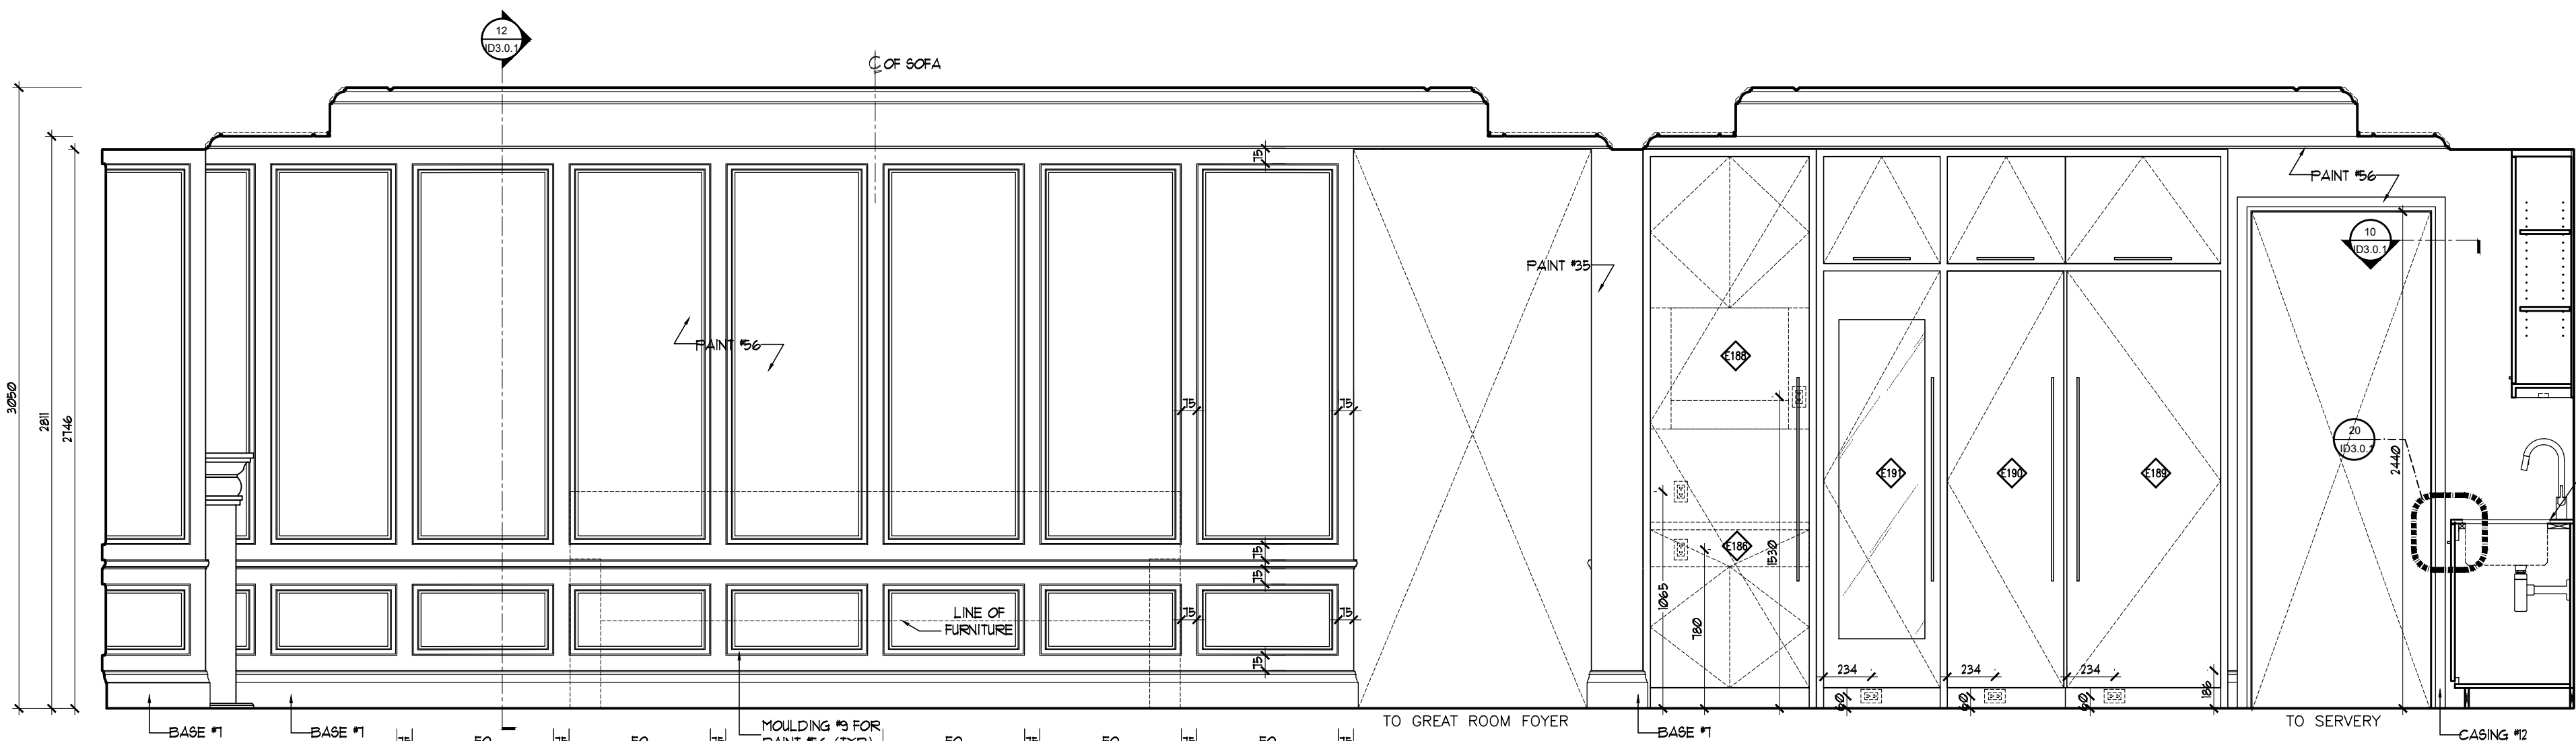

KITCHEN AND GREAT ROOM
SOUTH ELEVATION
102.0.3 SCALE: 1:25

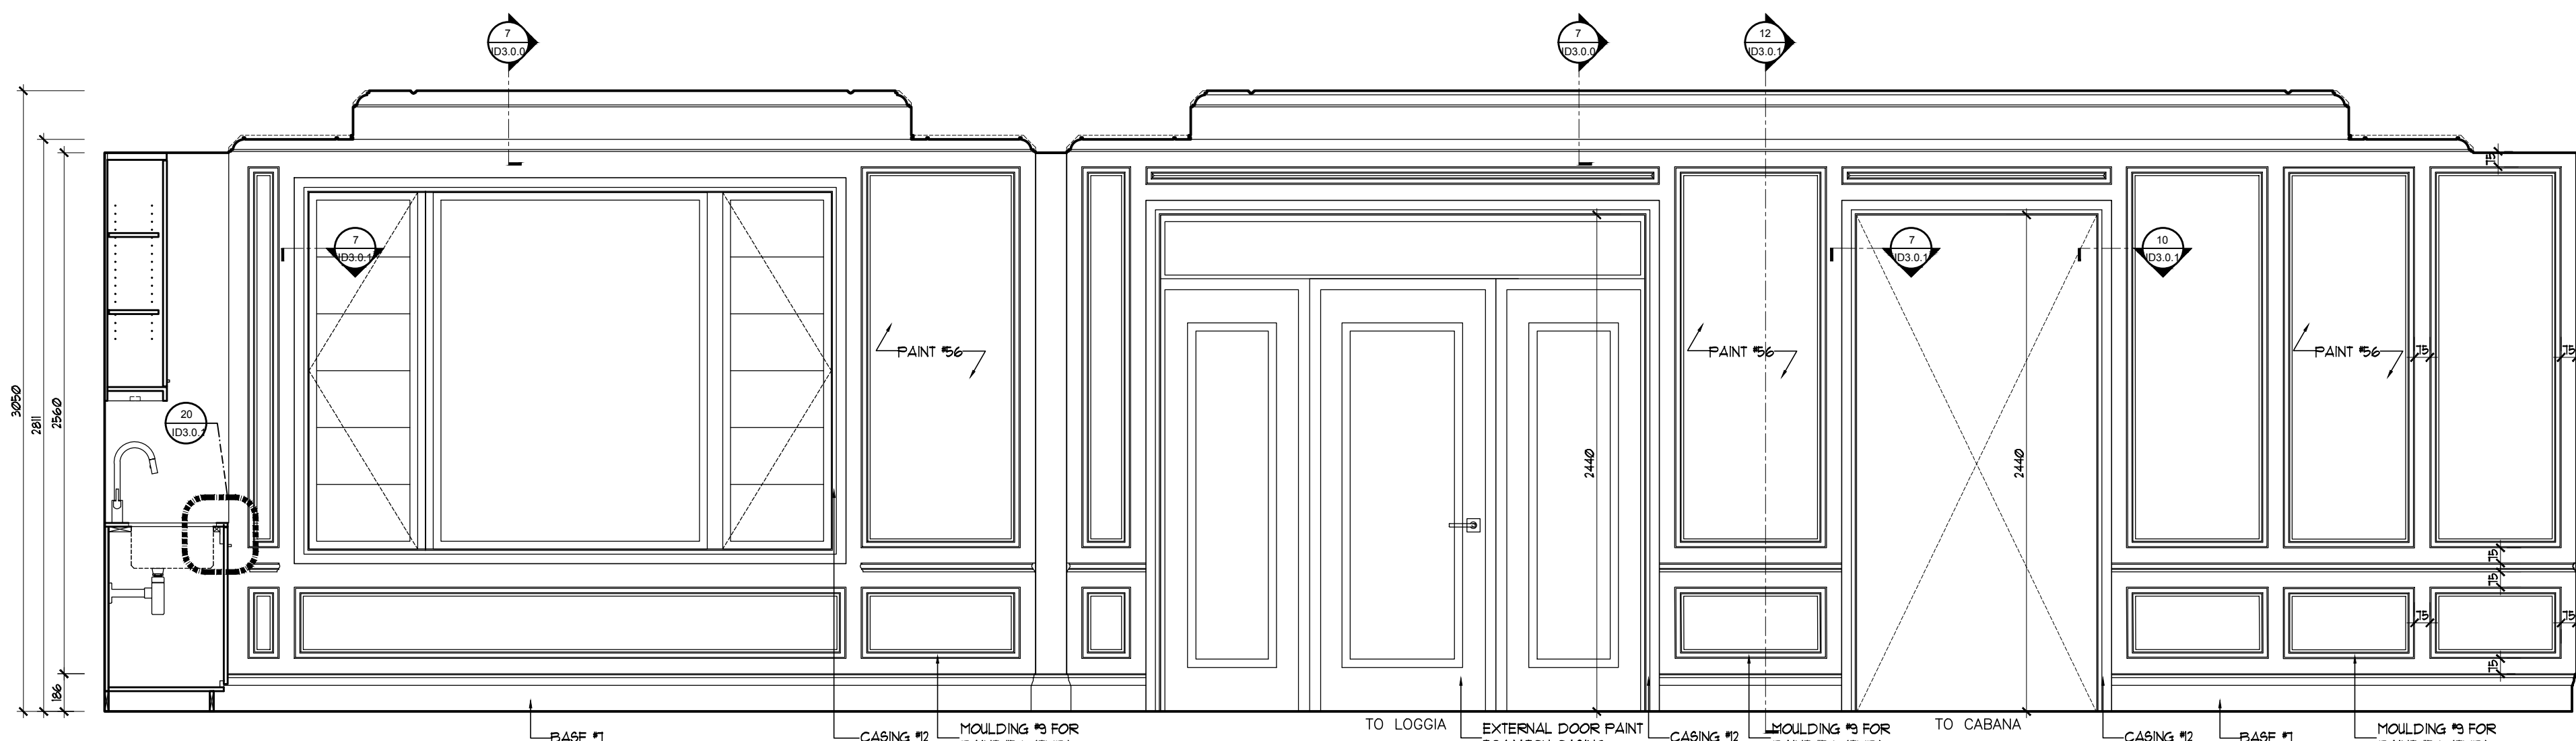

KITCHEN AND GREAT ROOM
NORTH ELEVATION
102.0.3 SCALE: 1:25

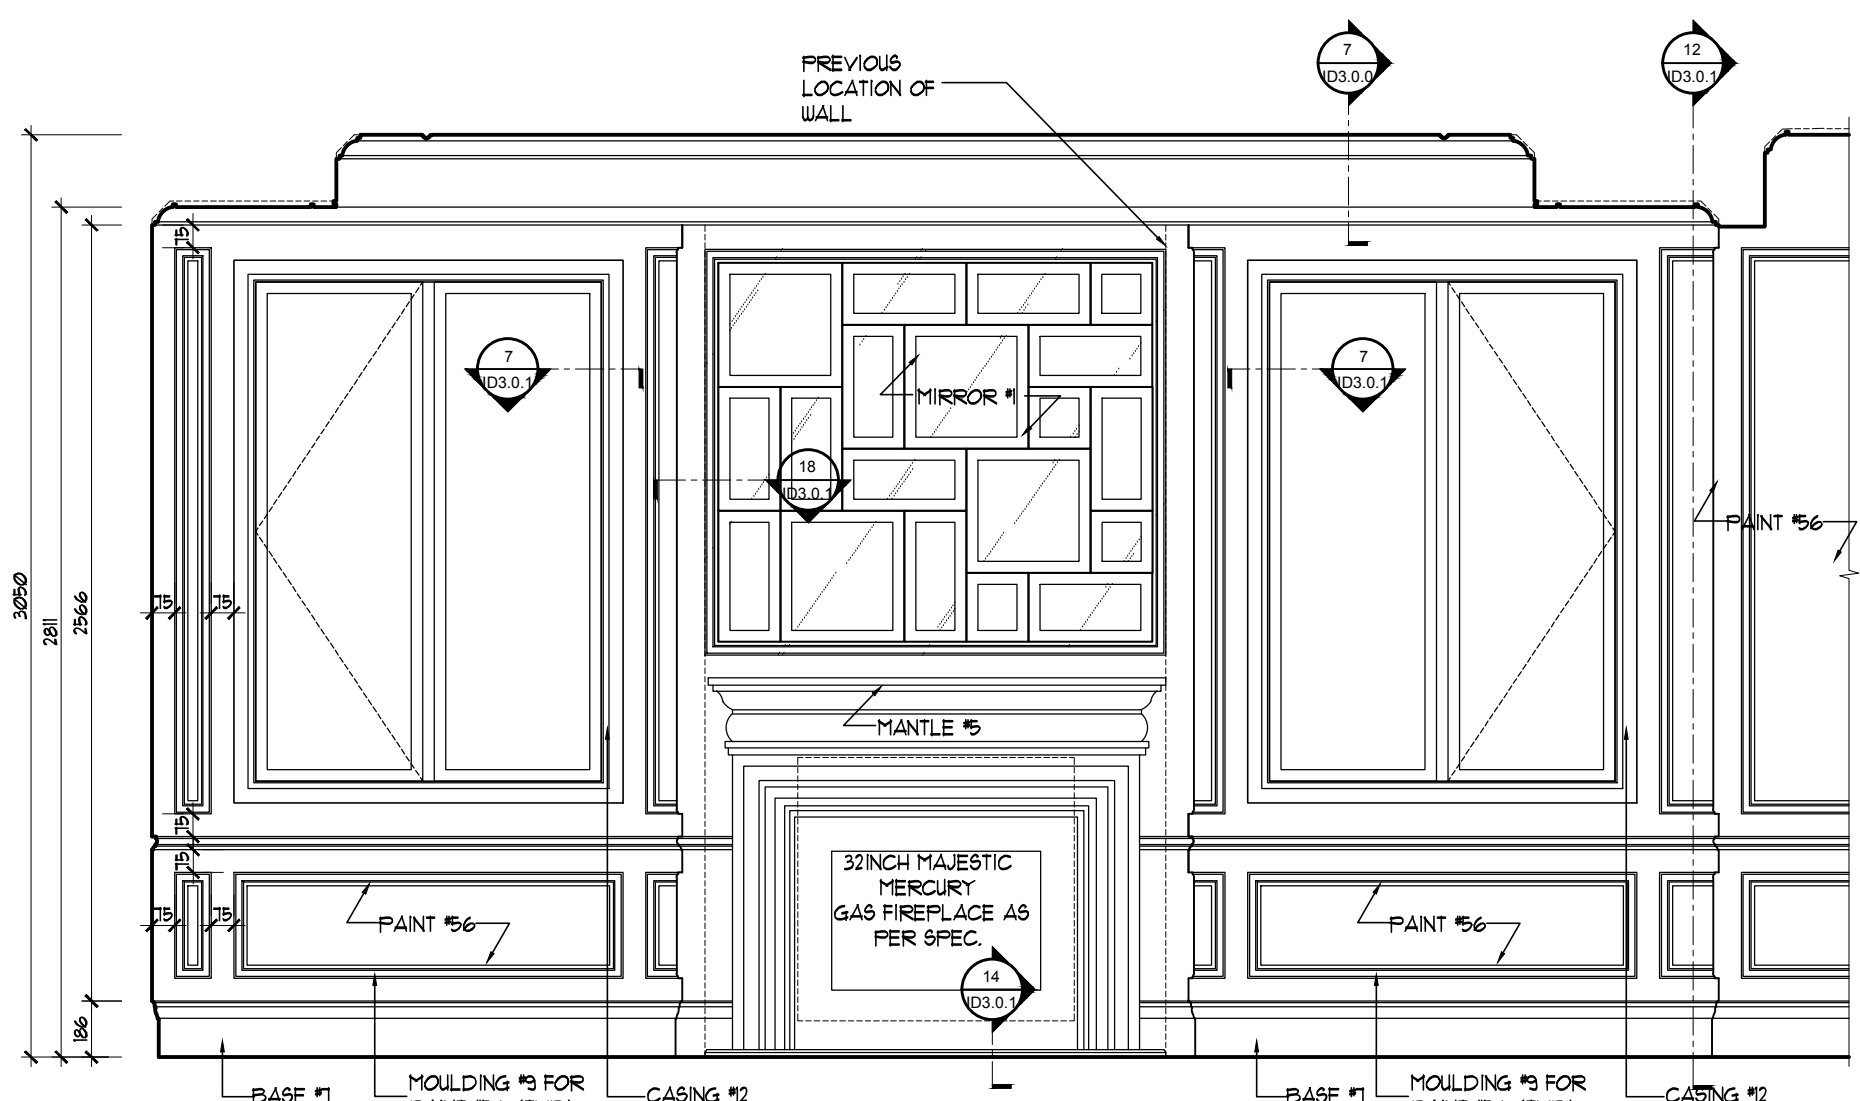


GREAT ROOM
EAST ELEVATION
102.0.3 SCALE: 1:25




MIKE NIVEN INTERIOR DESIGN INC.
100 BROADVIEW AVE. S. 3RD FLOOR, TORONTO, ONT. M4M 3B3
TEL: 416.783.7404 • FAX: 416.783.7404

ISSUED FOR
PLUMBING &
APPLIANCES


No.	Date	Revision	By	CHK
1	18/04/2019	ADJUSTED AS SHOWN	RG	MM
2	15/05/2019	ADJUSTED AS SHOWN	RG	MM
3	24/05/2019	ADJUSTED AS SHOWN	RG	MM
4	11/06/2019	ADJUSTED AS SHOWN	RG	MM
5	02/06/2019	CHANGE NOTICE #10	NURS	MM
6	03/13/2019	CHANGE NOTICE #11	NV	MM

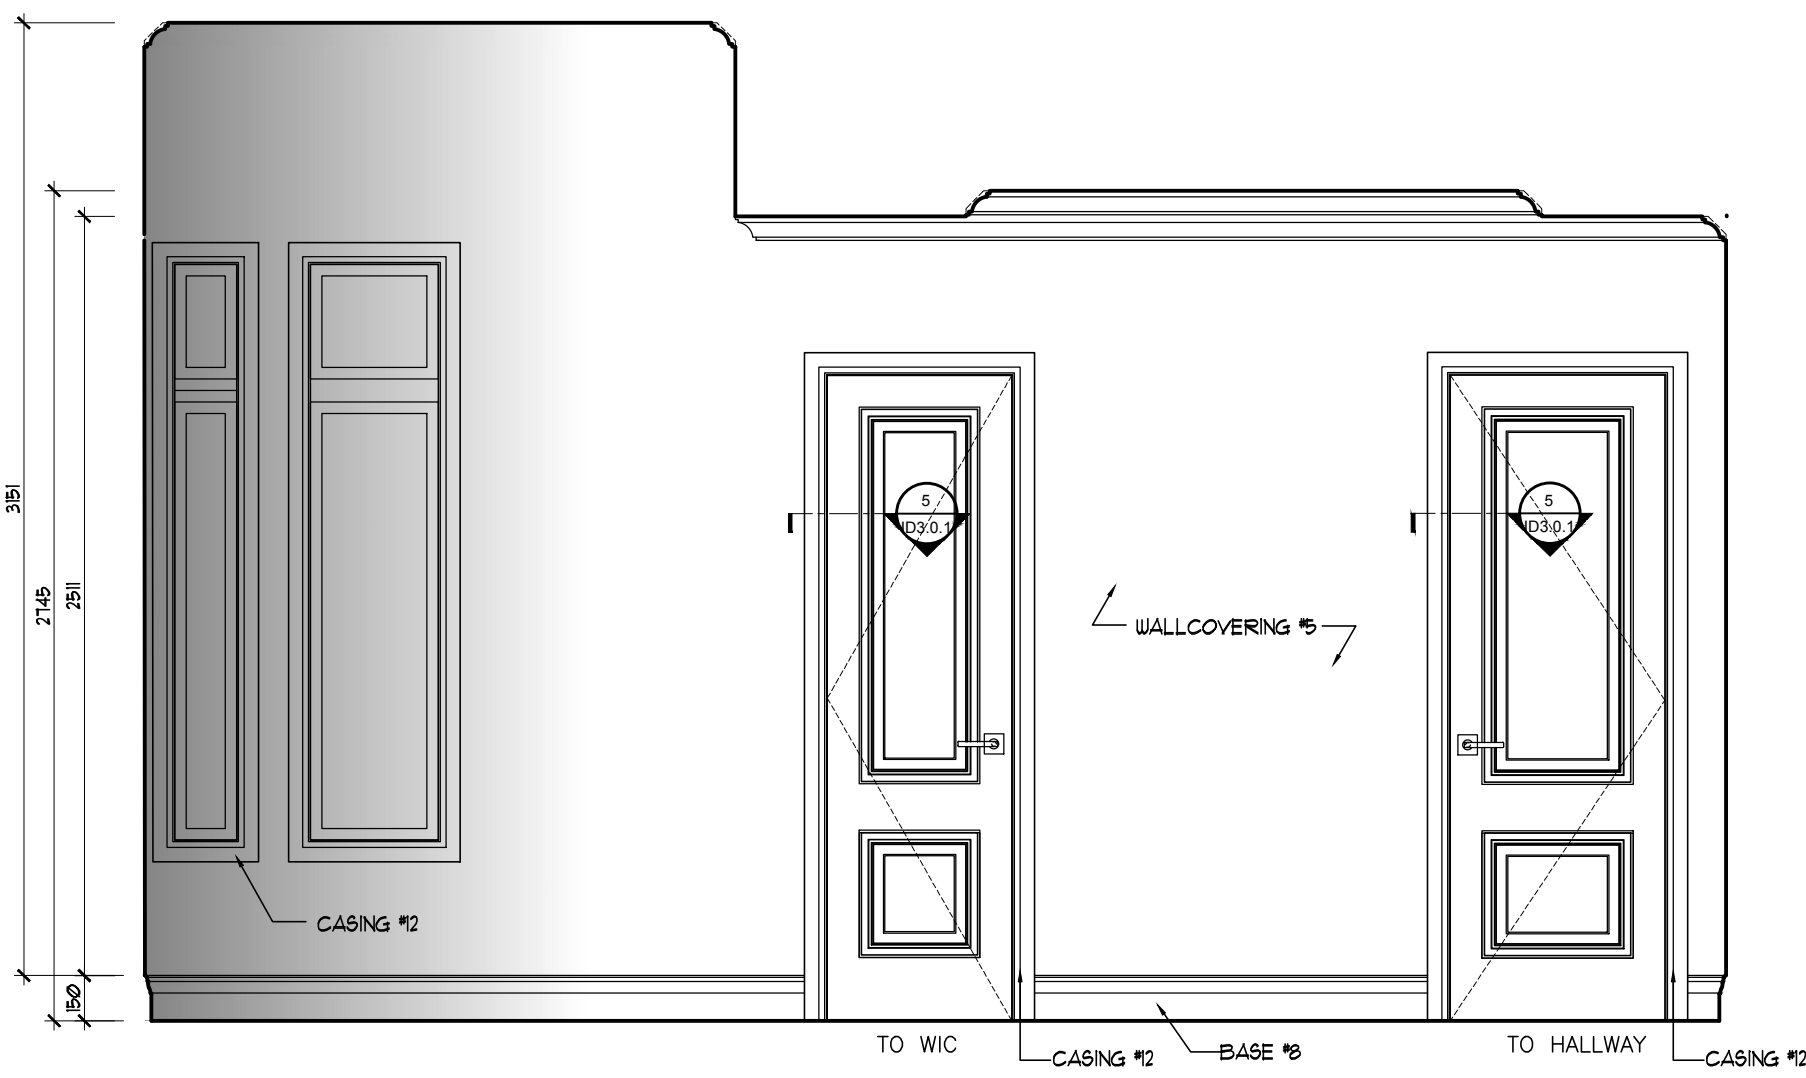


12
BEDROOM 2
WEST ELEVATION
SCALE: 1:25

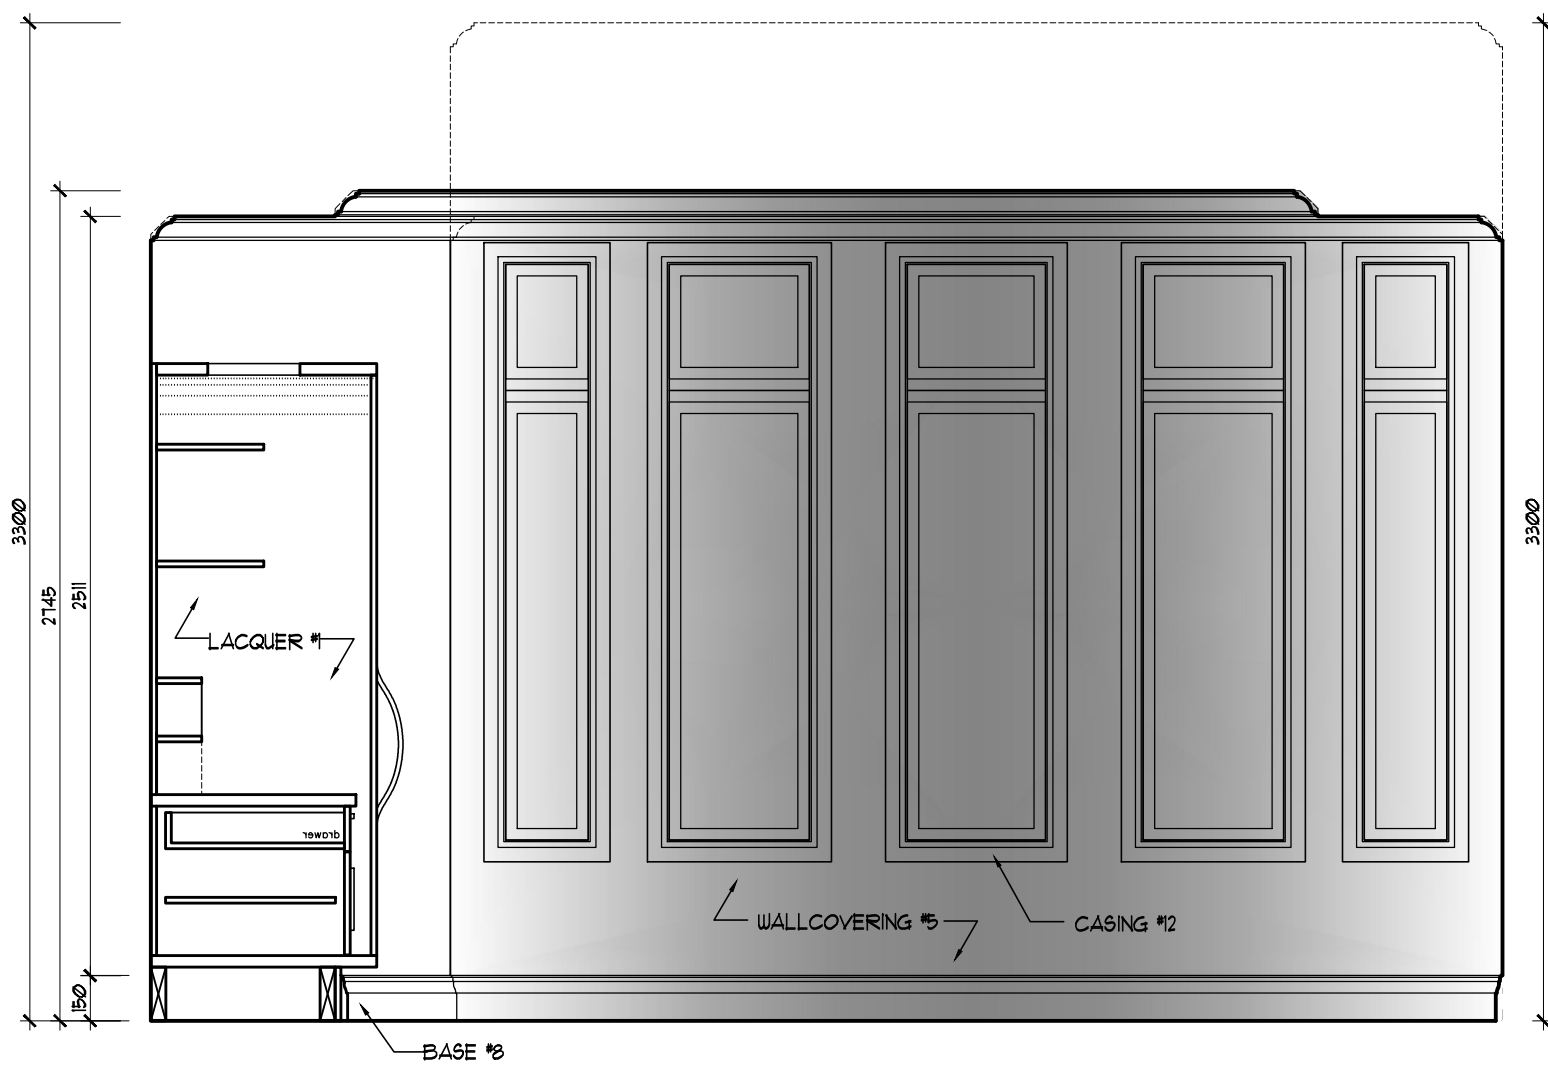


11
BEDROOM 2
SOUTH ELEVATION
SCALE: 1:25

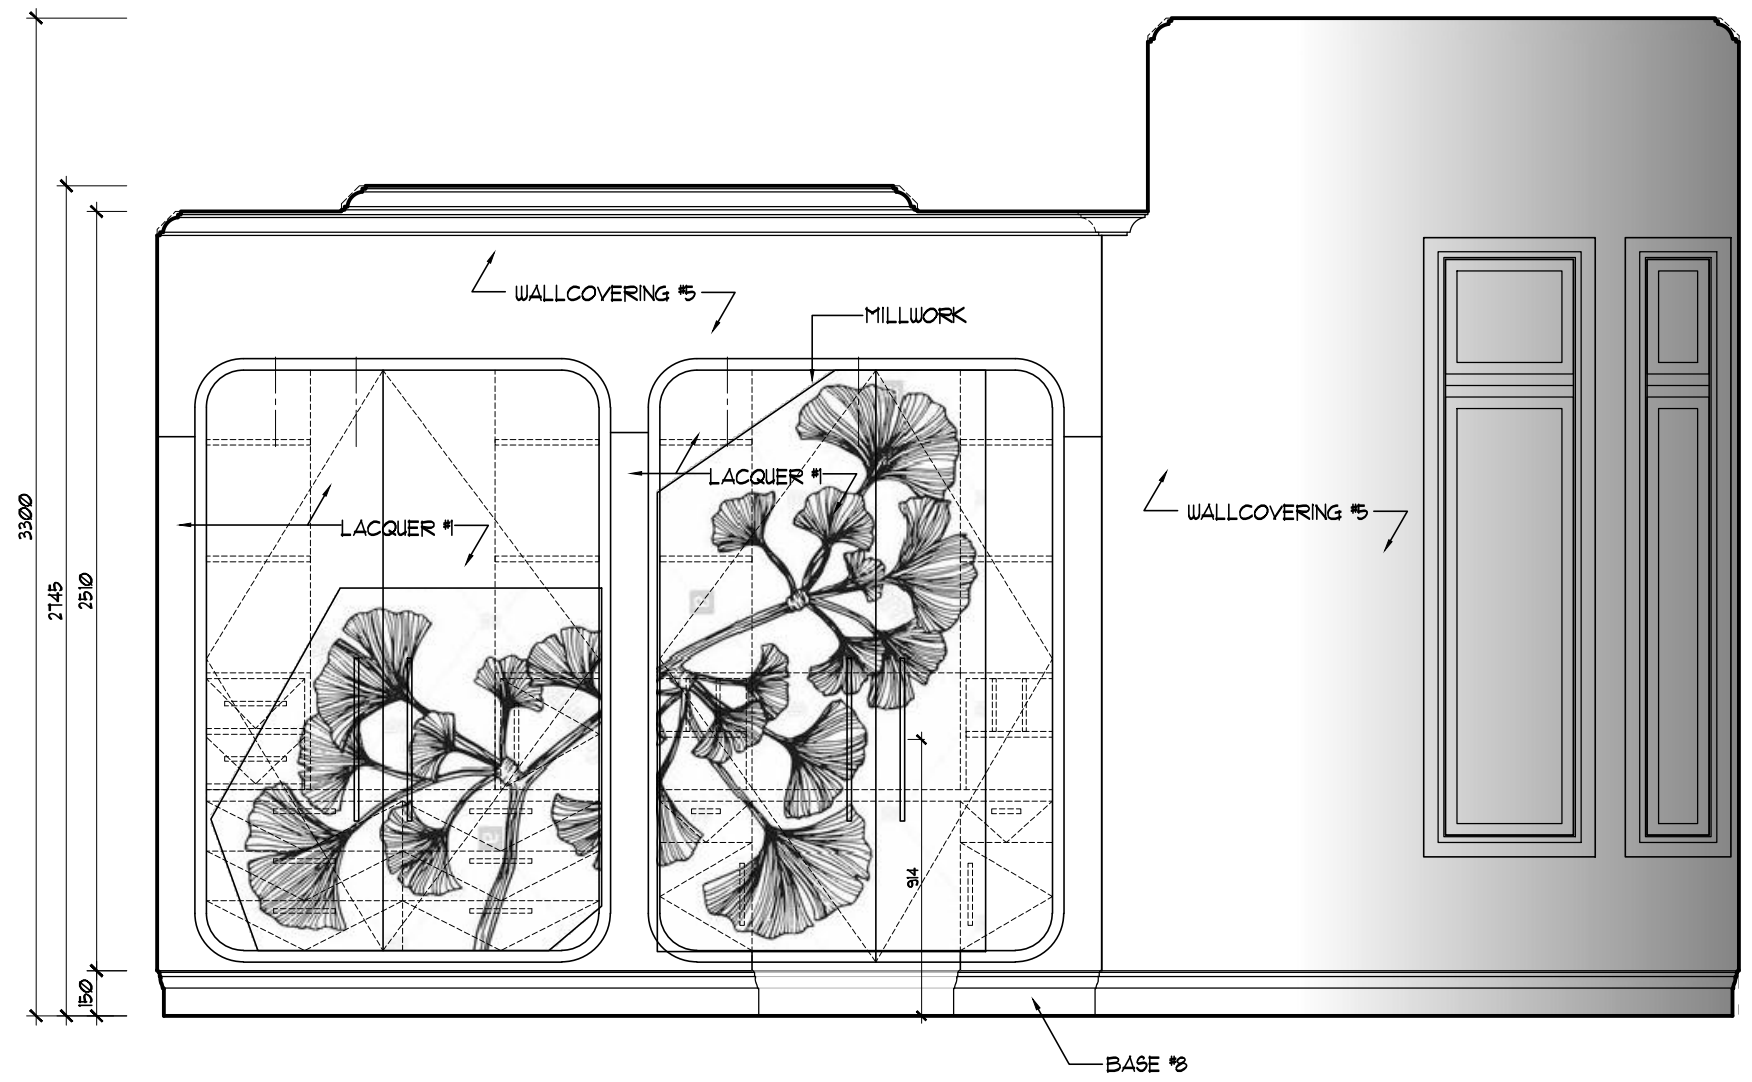


10
BEDROOM 2
EAST ELEVATION
SCALE: 1:25

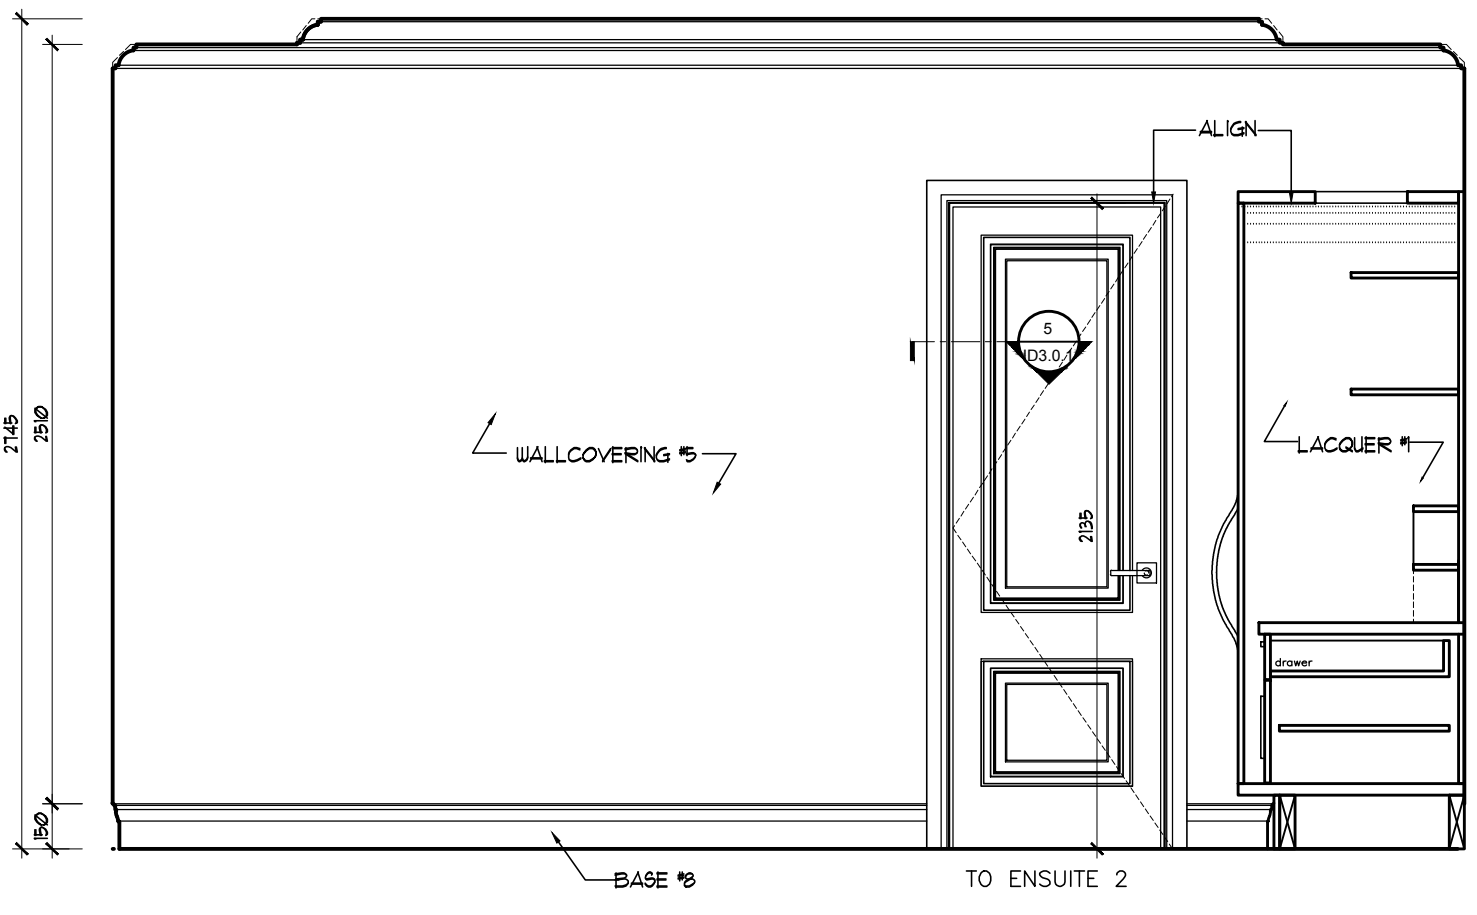


9
BEDROOM 2
NORTH ELEVATION
SCALE: 1:25

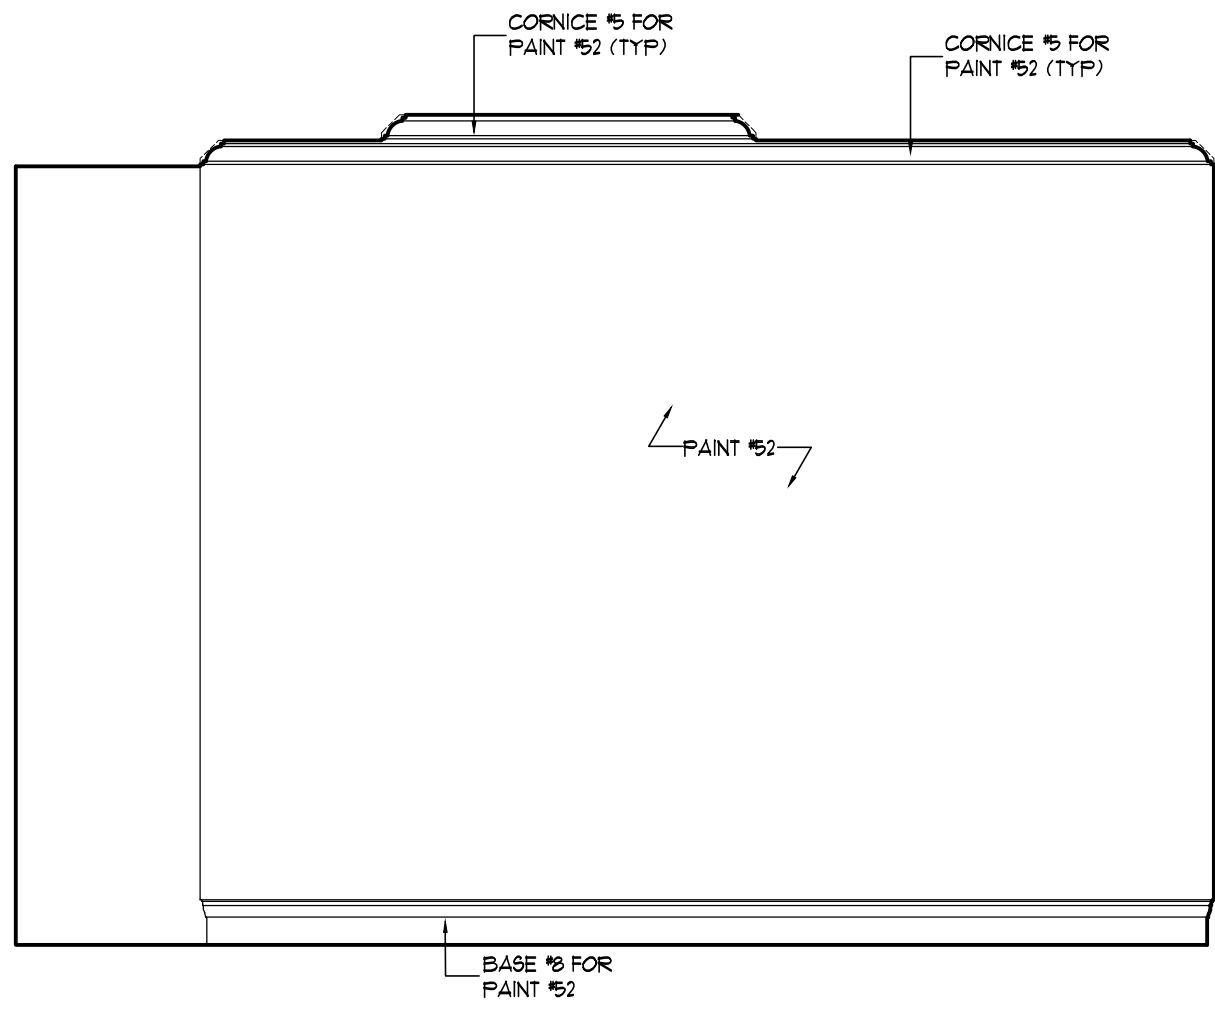


8
MASTER CLOSET
WEST ELEVATION
SCALE: 1:25

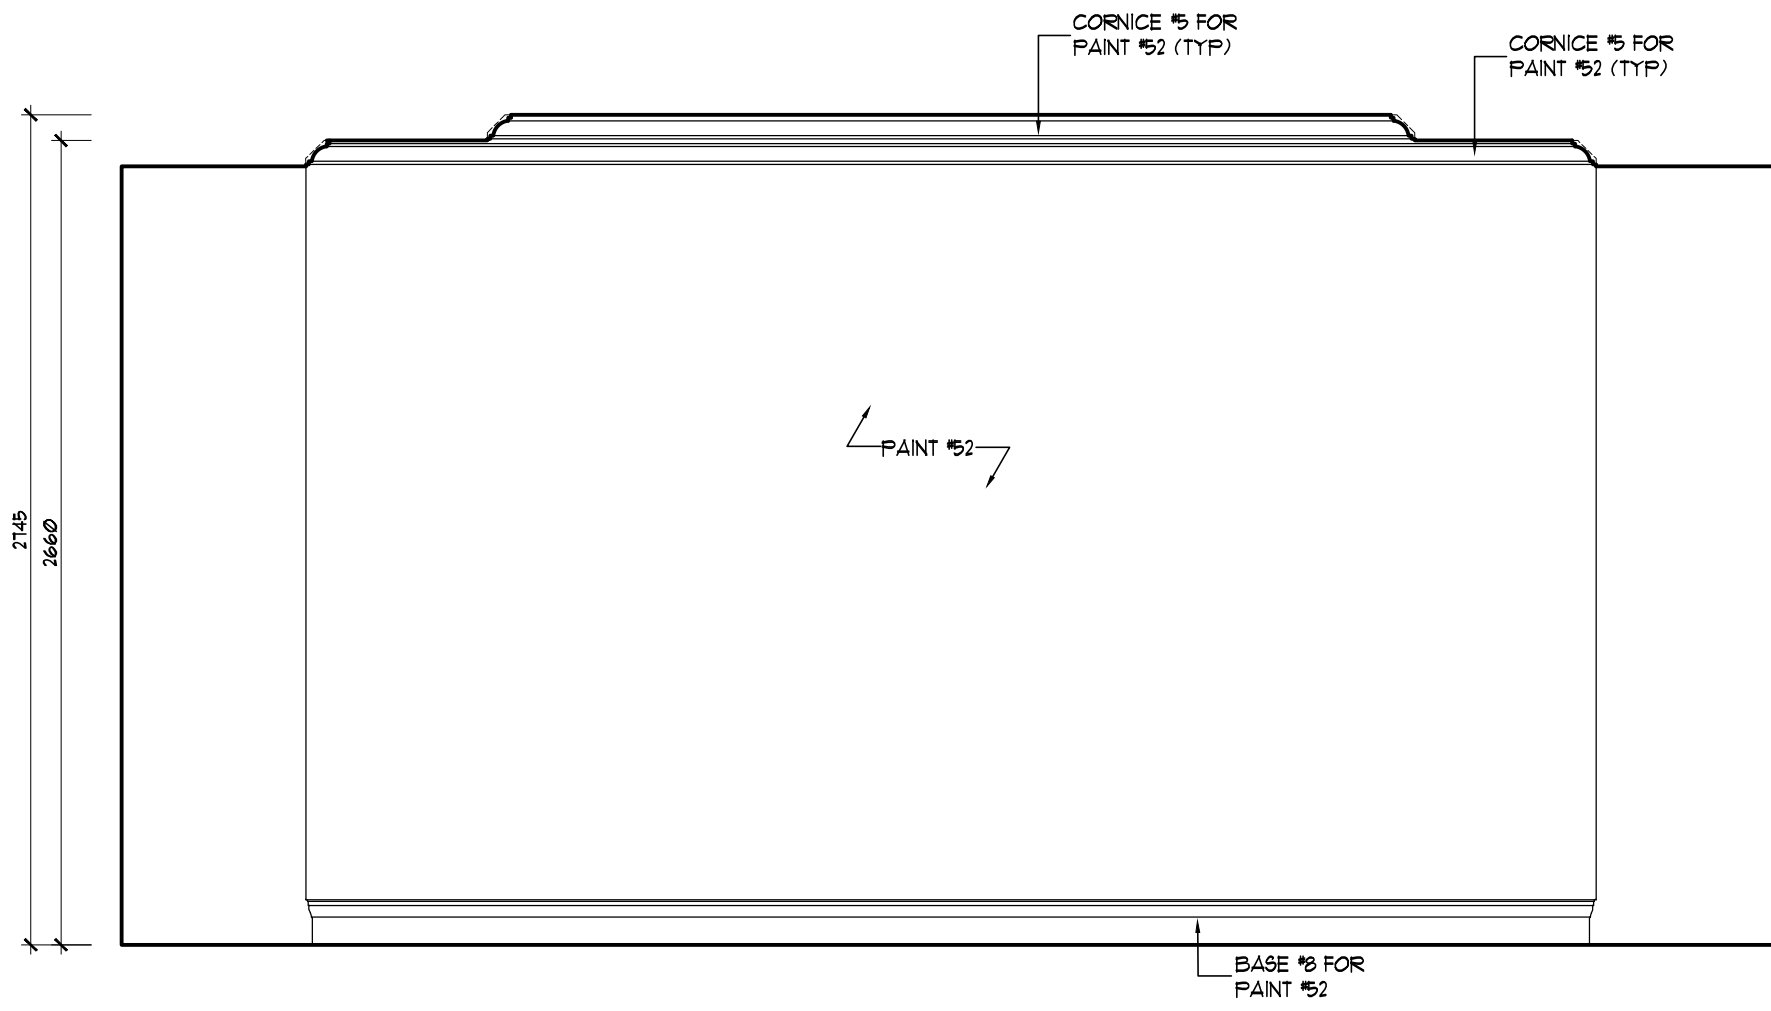


7
MASTER CLOSET
SOUTH ELEVATION
SCALE: 1:25

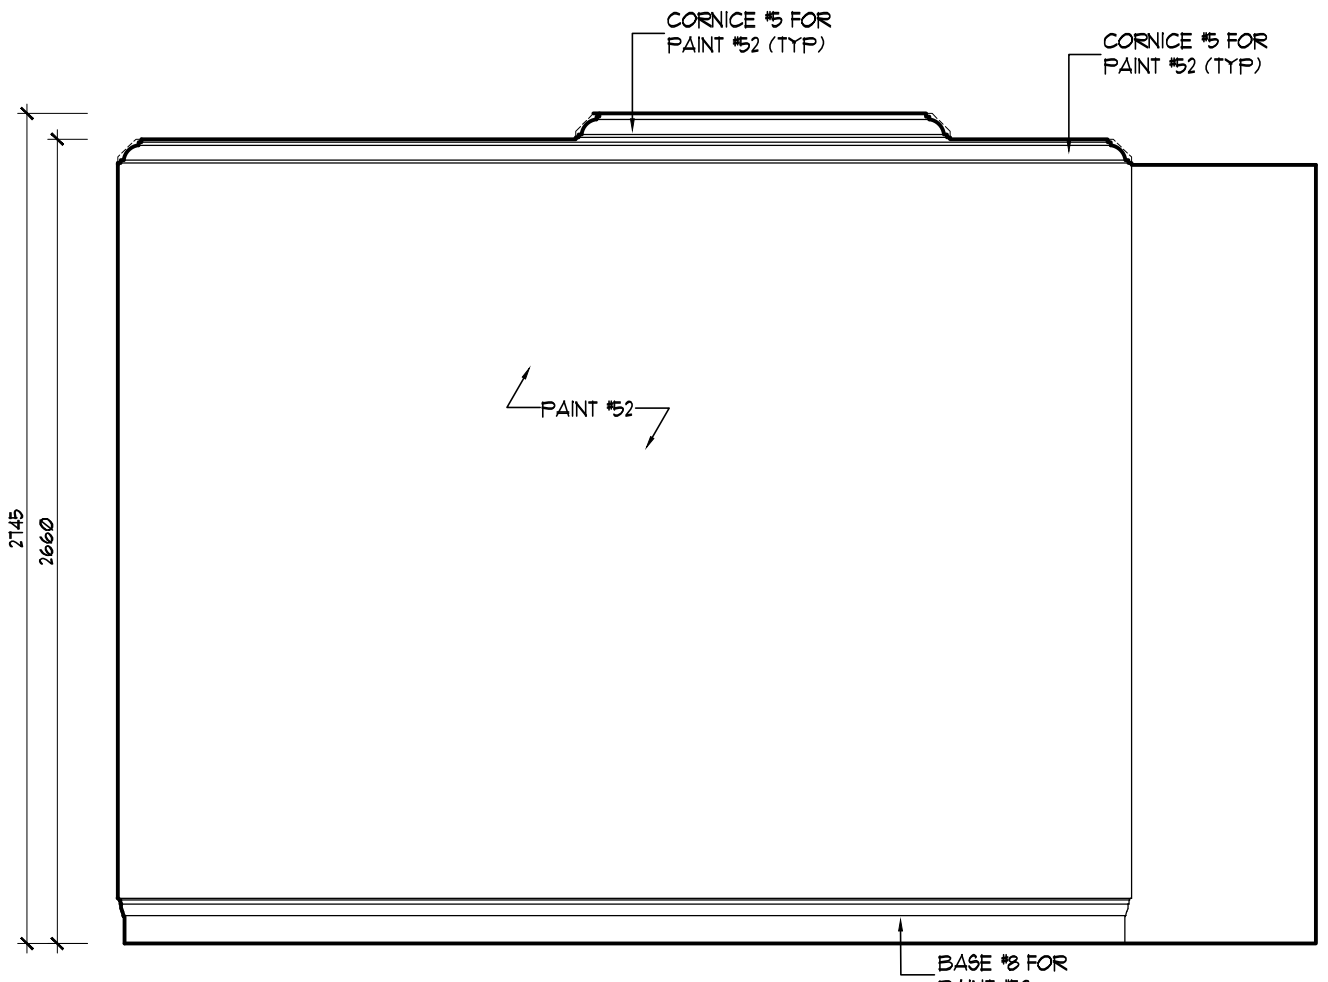


6
MASTER CLOSET
EAST ELEVATION
SCALE: 1:25

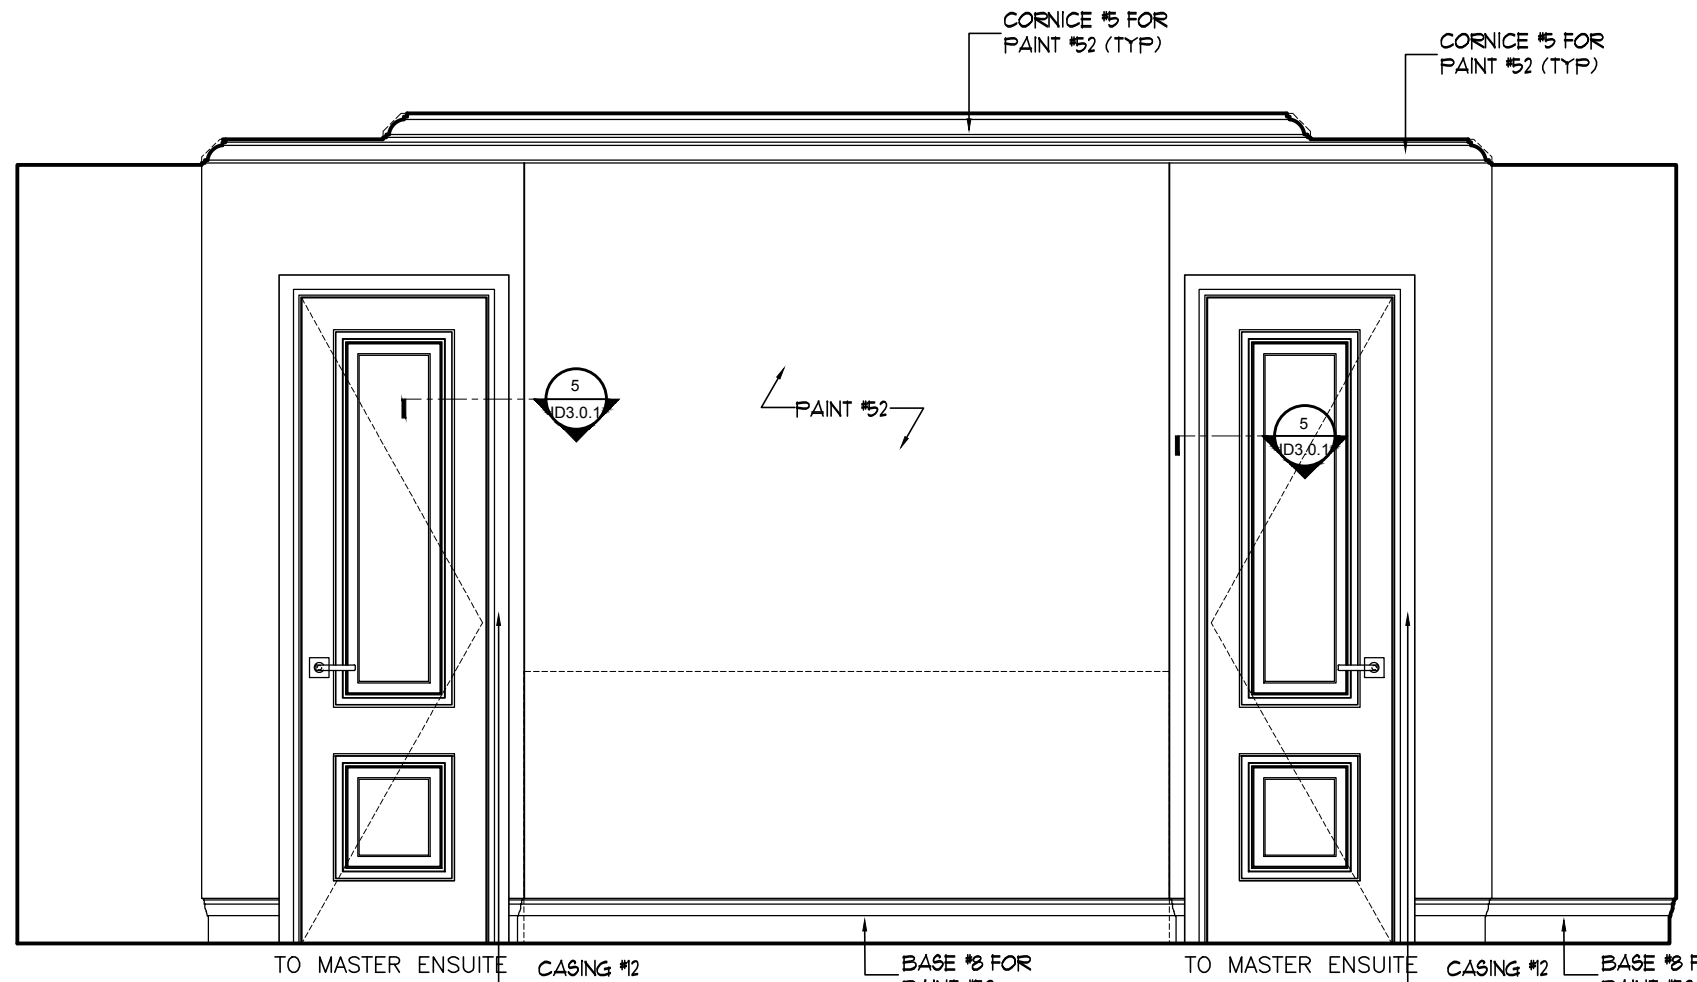


5
MASTER CLOSET
NORTH ELEVATION
SCALE: 1:25

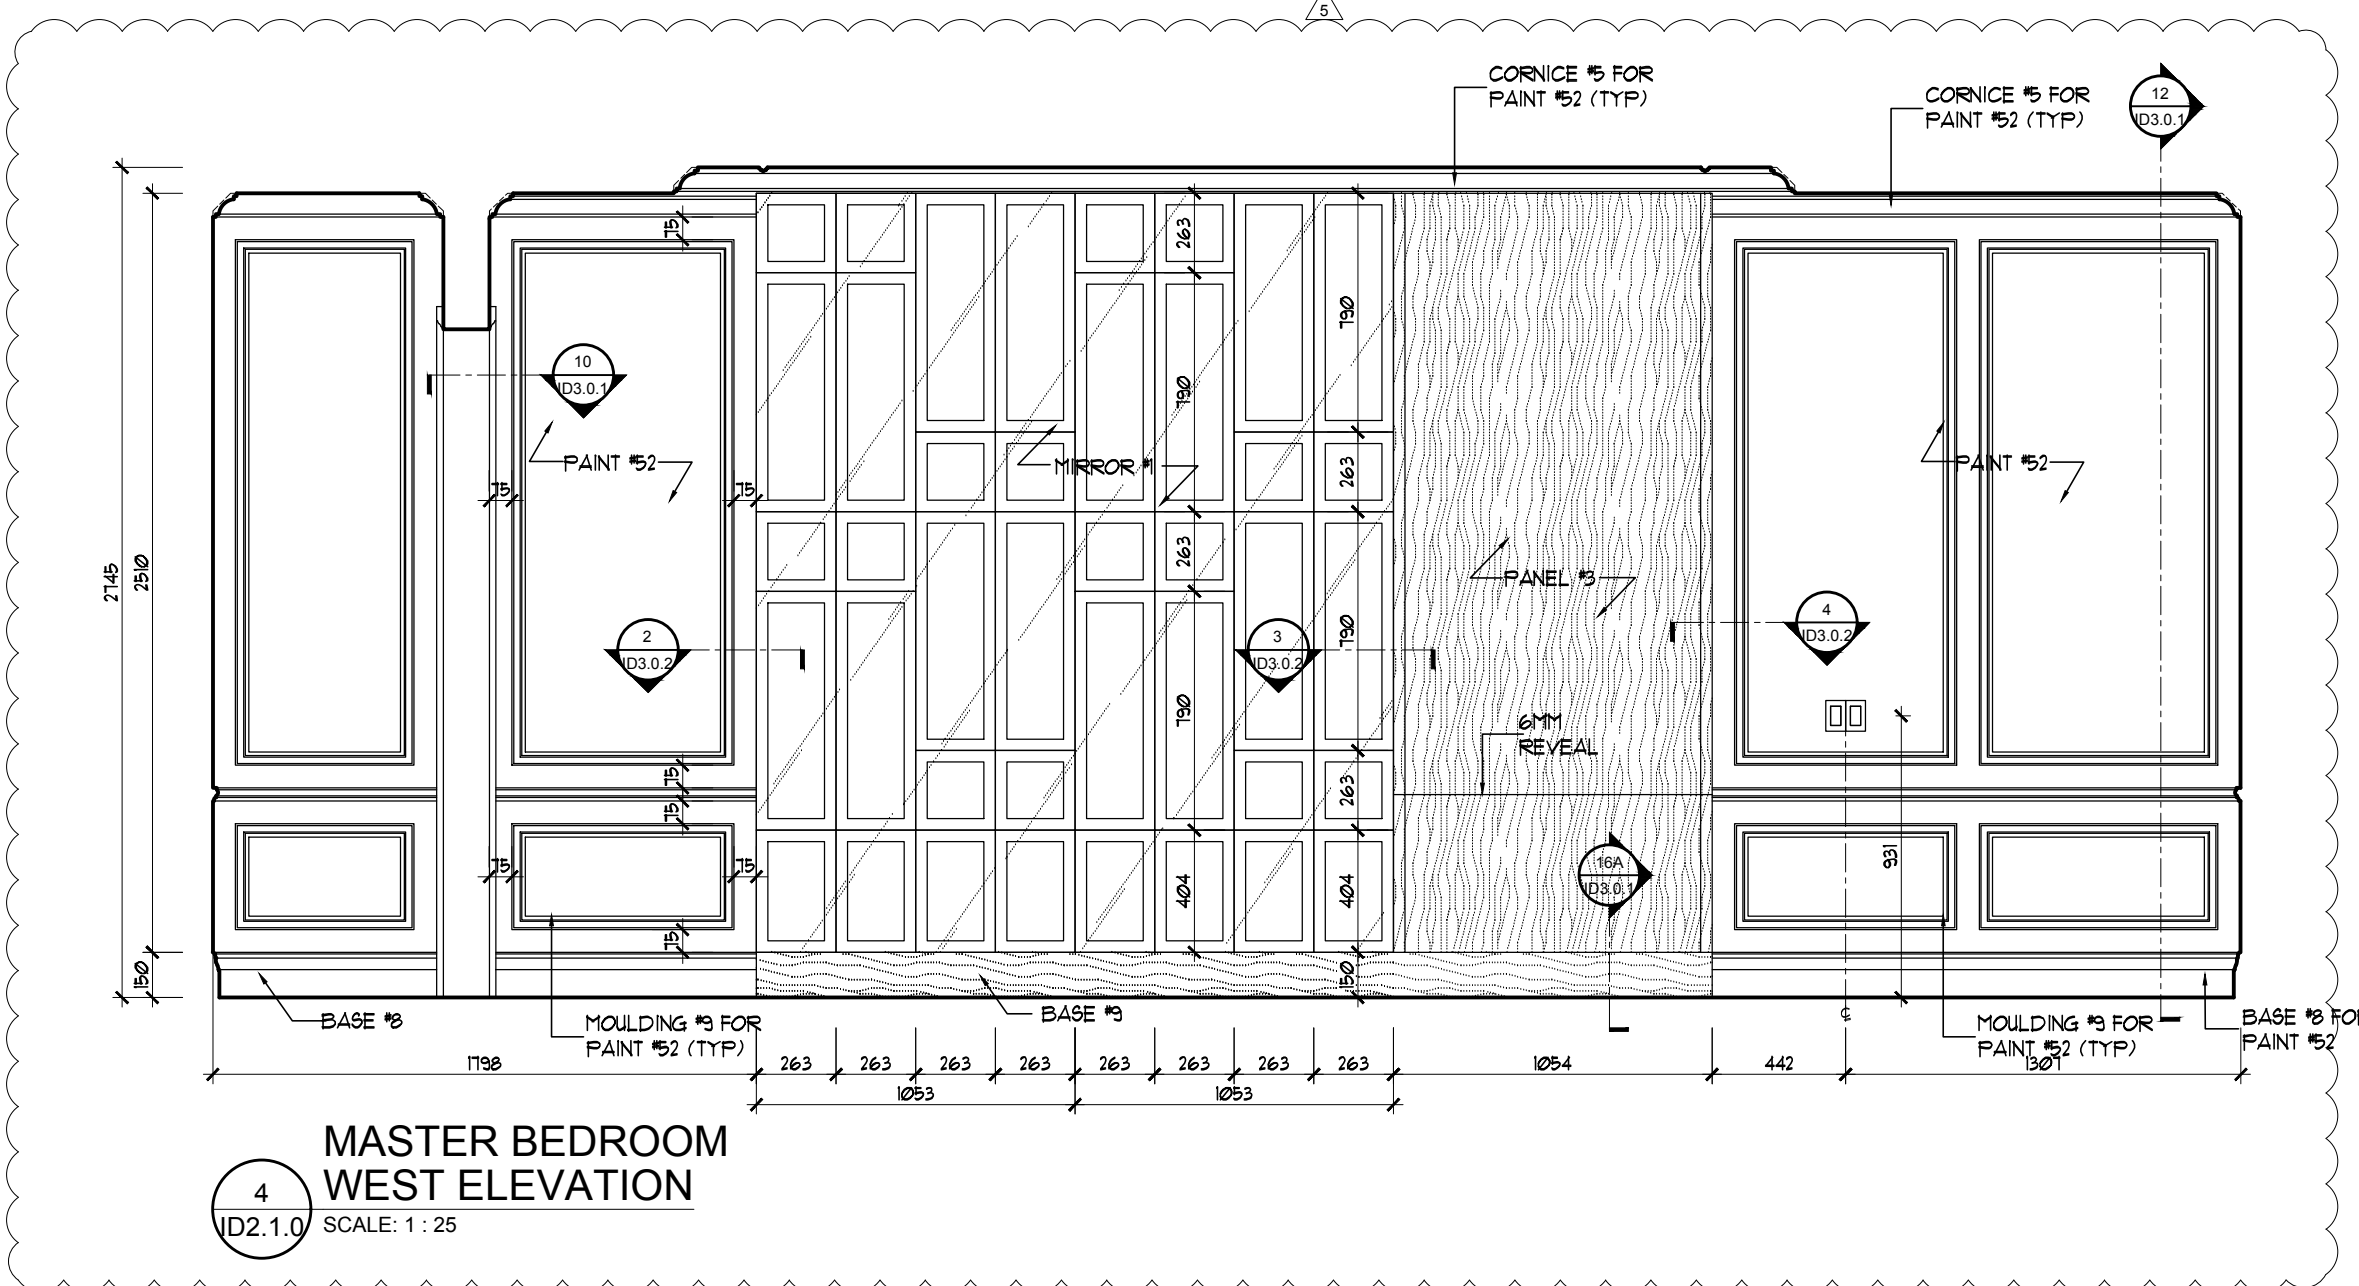


4
MASTER BEDROOM
WEST ELEVATION
SCALE: 1:25

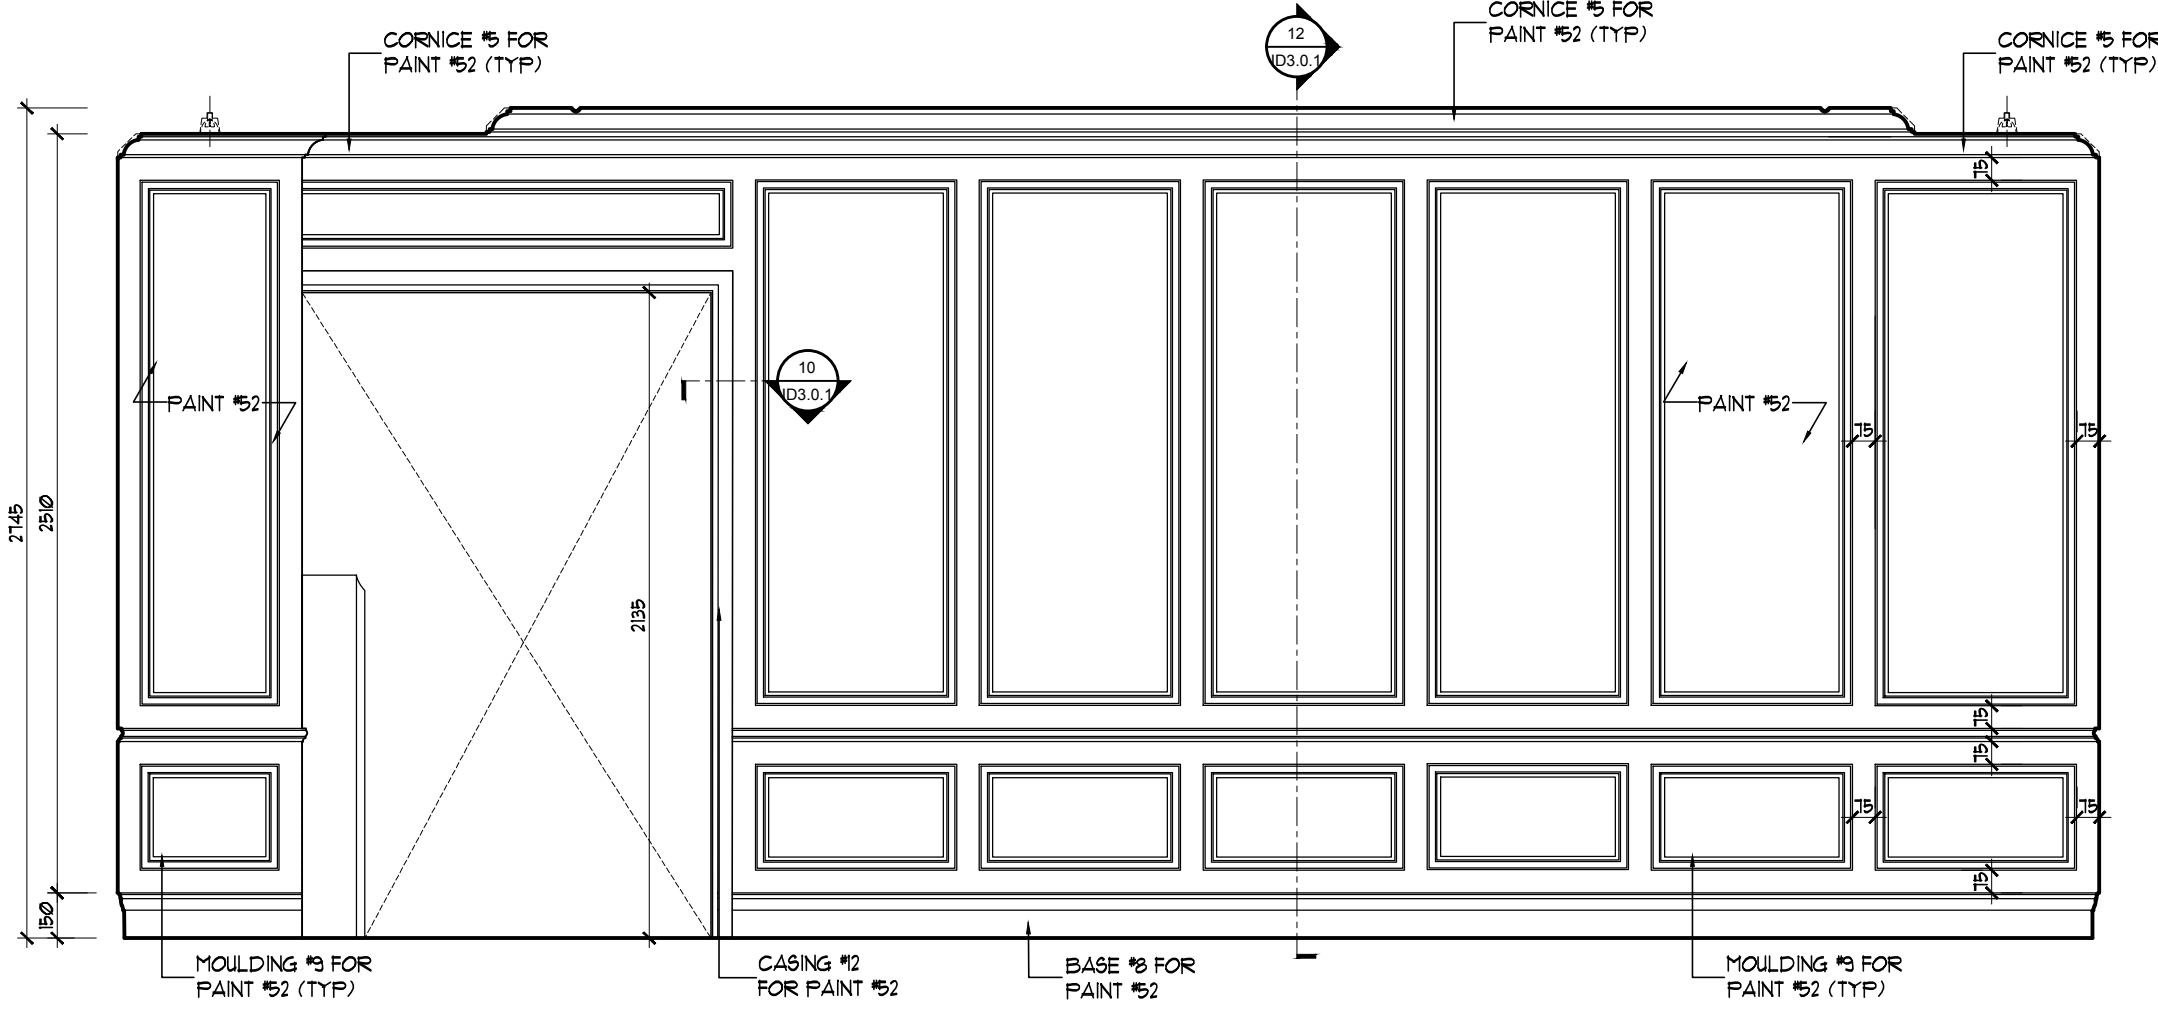

3
MASTER BEDROOM
SOUTH ELEVATION
SCALE: 1:25

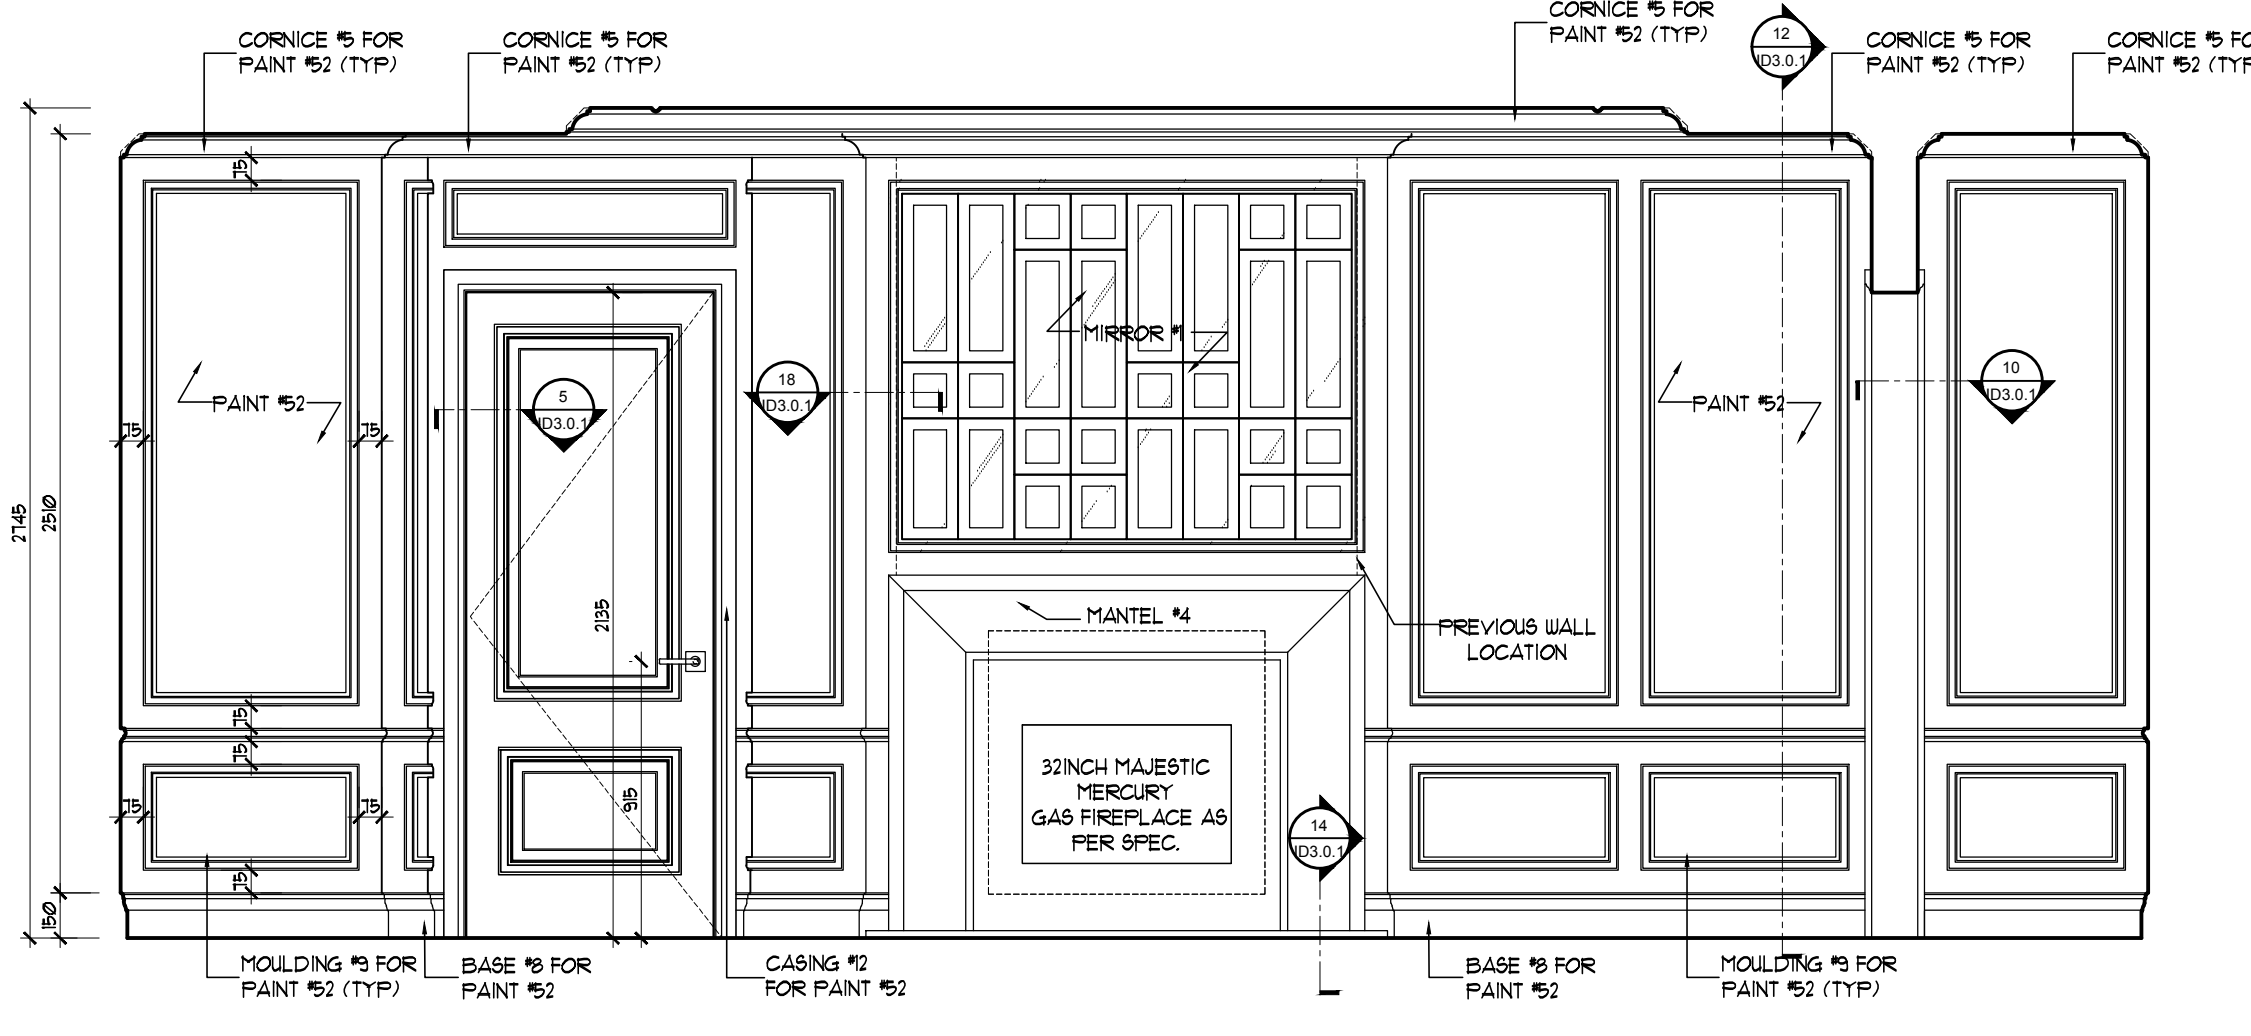

2
MASTER BEDROOM
EAST ELEVATION
SCALE: 1:25

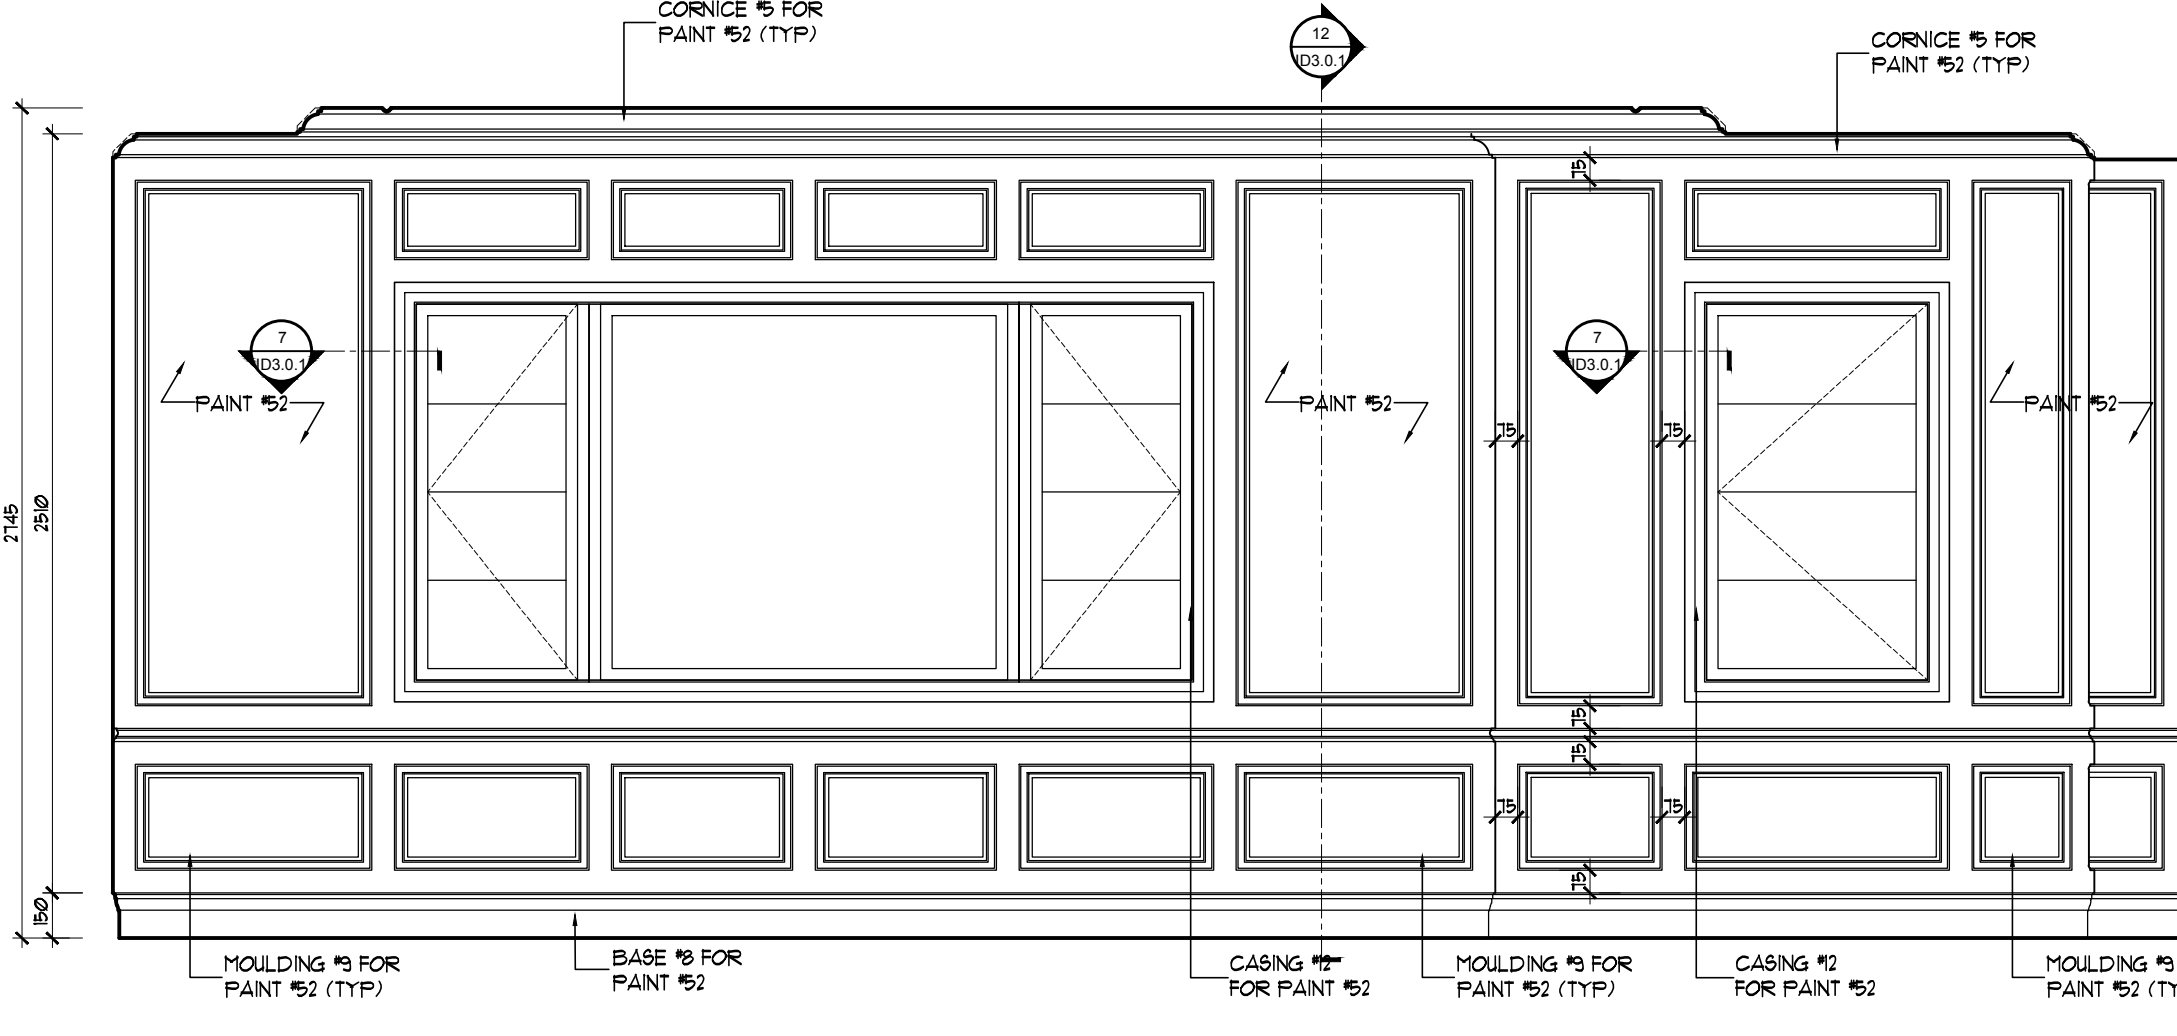

1
MASTER BEDROOM
NORTH ELEVATION
SCALE: 1:25

No.	Date	Issue	By	CHK
4	11/22/2019	ISSUED FOR PRICING FOR TRIM AND TILE (TYP)	RS	MM
3	10/22/2019	ISSUED FOR PRICING FOR GLASS AND TILES ONLY	HD	MM
2	15/05/2019	ISSUED FOR PLUMBING & APPLIANCES	RG	MM
1	18/04/2019	ISSUED FOR COORDINATION	RG	MM

NOTE: **DON'T SCALE DRAWINGS**
It is the contractor's responsibility to verify all specifications and dimensions and report any discrepancies to the designer prior to construction. Materials may not be substituted without designer's written approval.




PROJECT:
PINEVALLEY
KNIGHTSWOOD, LOT 93
GOLDPARK HOMES
CONCORD, ON

DRAWING:
SECOND FLOOR
ELEVATIONS

DESIGNER:
MIKE NIVEN
DRAWN BY:
M-Tec Inc.
DATE:
FEB 2019
SCALE:
1:25
PROJECT NO:
2018-10






ID
2.10

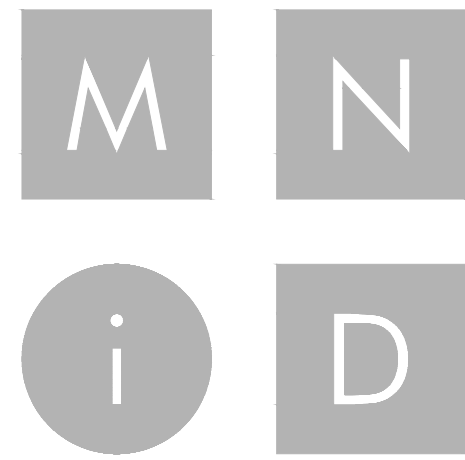










MIKE NIVEN INTERIOR DESIGN INC.
100 BROADVIEW AVE. S. 3RD FLOOR, CANADA M4M 3B3
TEL: 416.763.7404 • FAX: 416.763.7404

ISSUED FOR
PLUMBING &
APPLIANCES

No.	Date	Revision	By	CHK
1	18/04/2019	ADJUSTED AS SHOWN	RG	MM
2	15/05/2019	ADJUSTED AS SHOWN	RG	MM
3	24/05/2019	ADJUSTED AS SHOWN	RG	MM
4	11/06/2019	ADJUSTED AS SHOWN	RG	MM
5	11/06/2019	CHANGE NOTICE #9	RS	MM
6	02/06/20	CHANGE NOTICE #10	NVRS	MM
7	03/13/20	CHANGE NOTICE #11	IV	MM

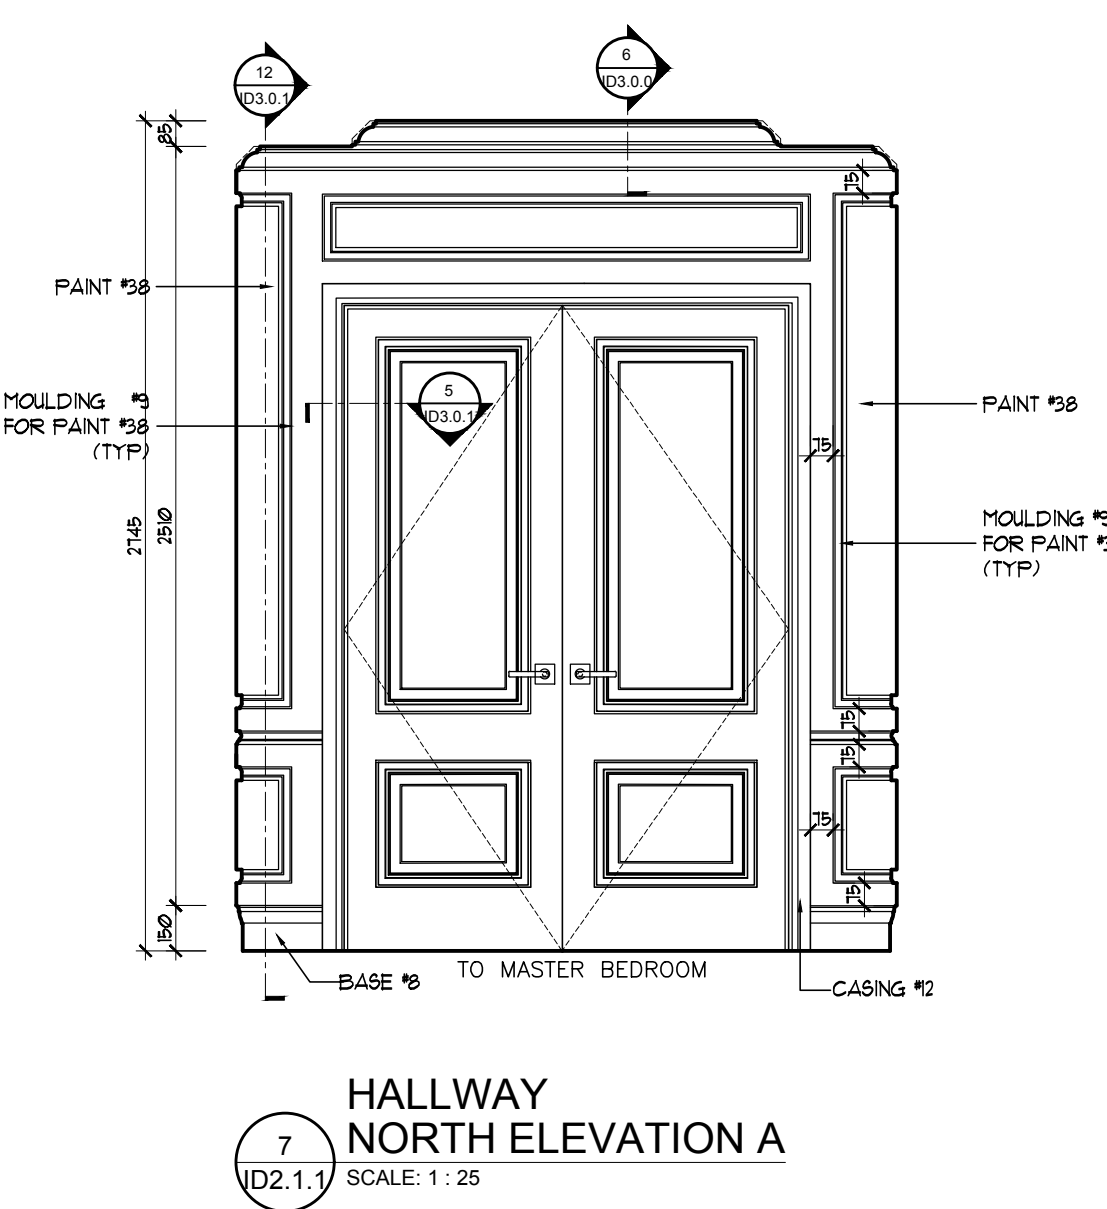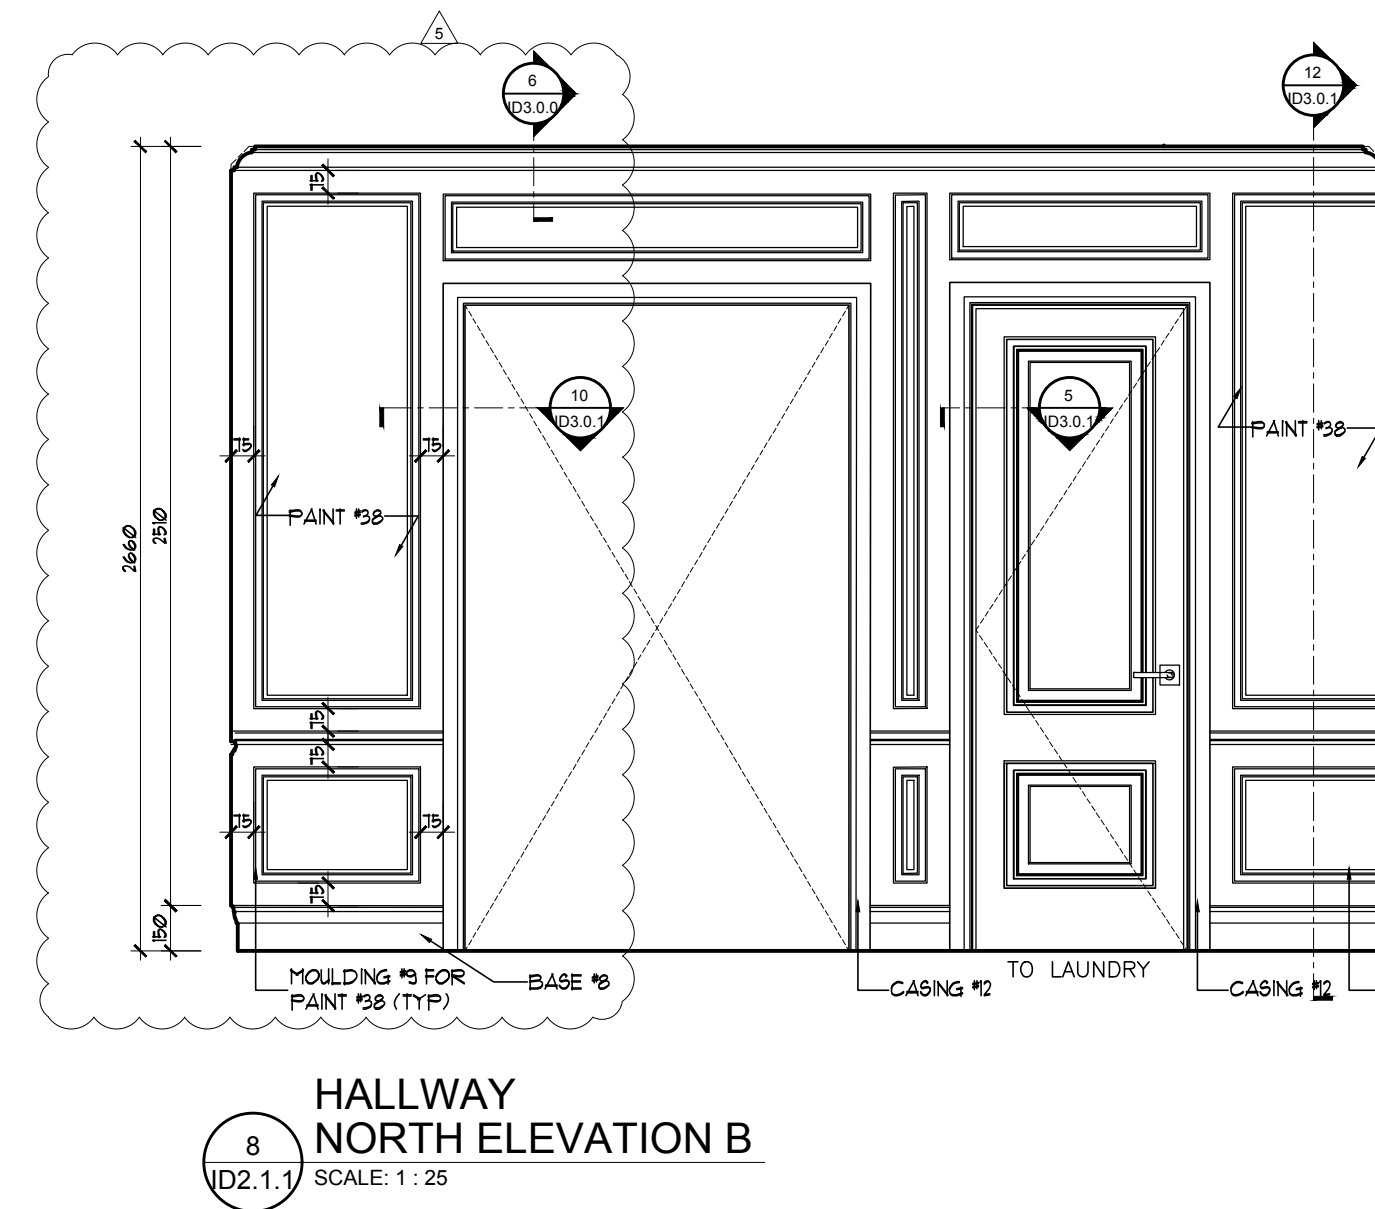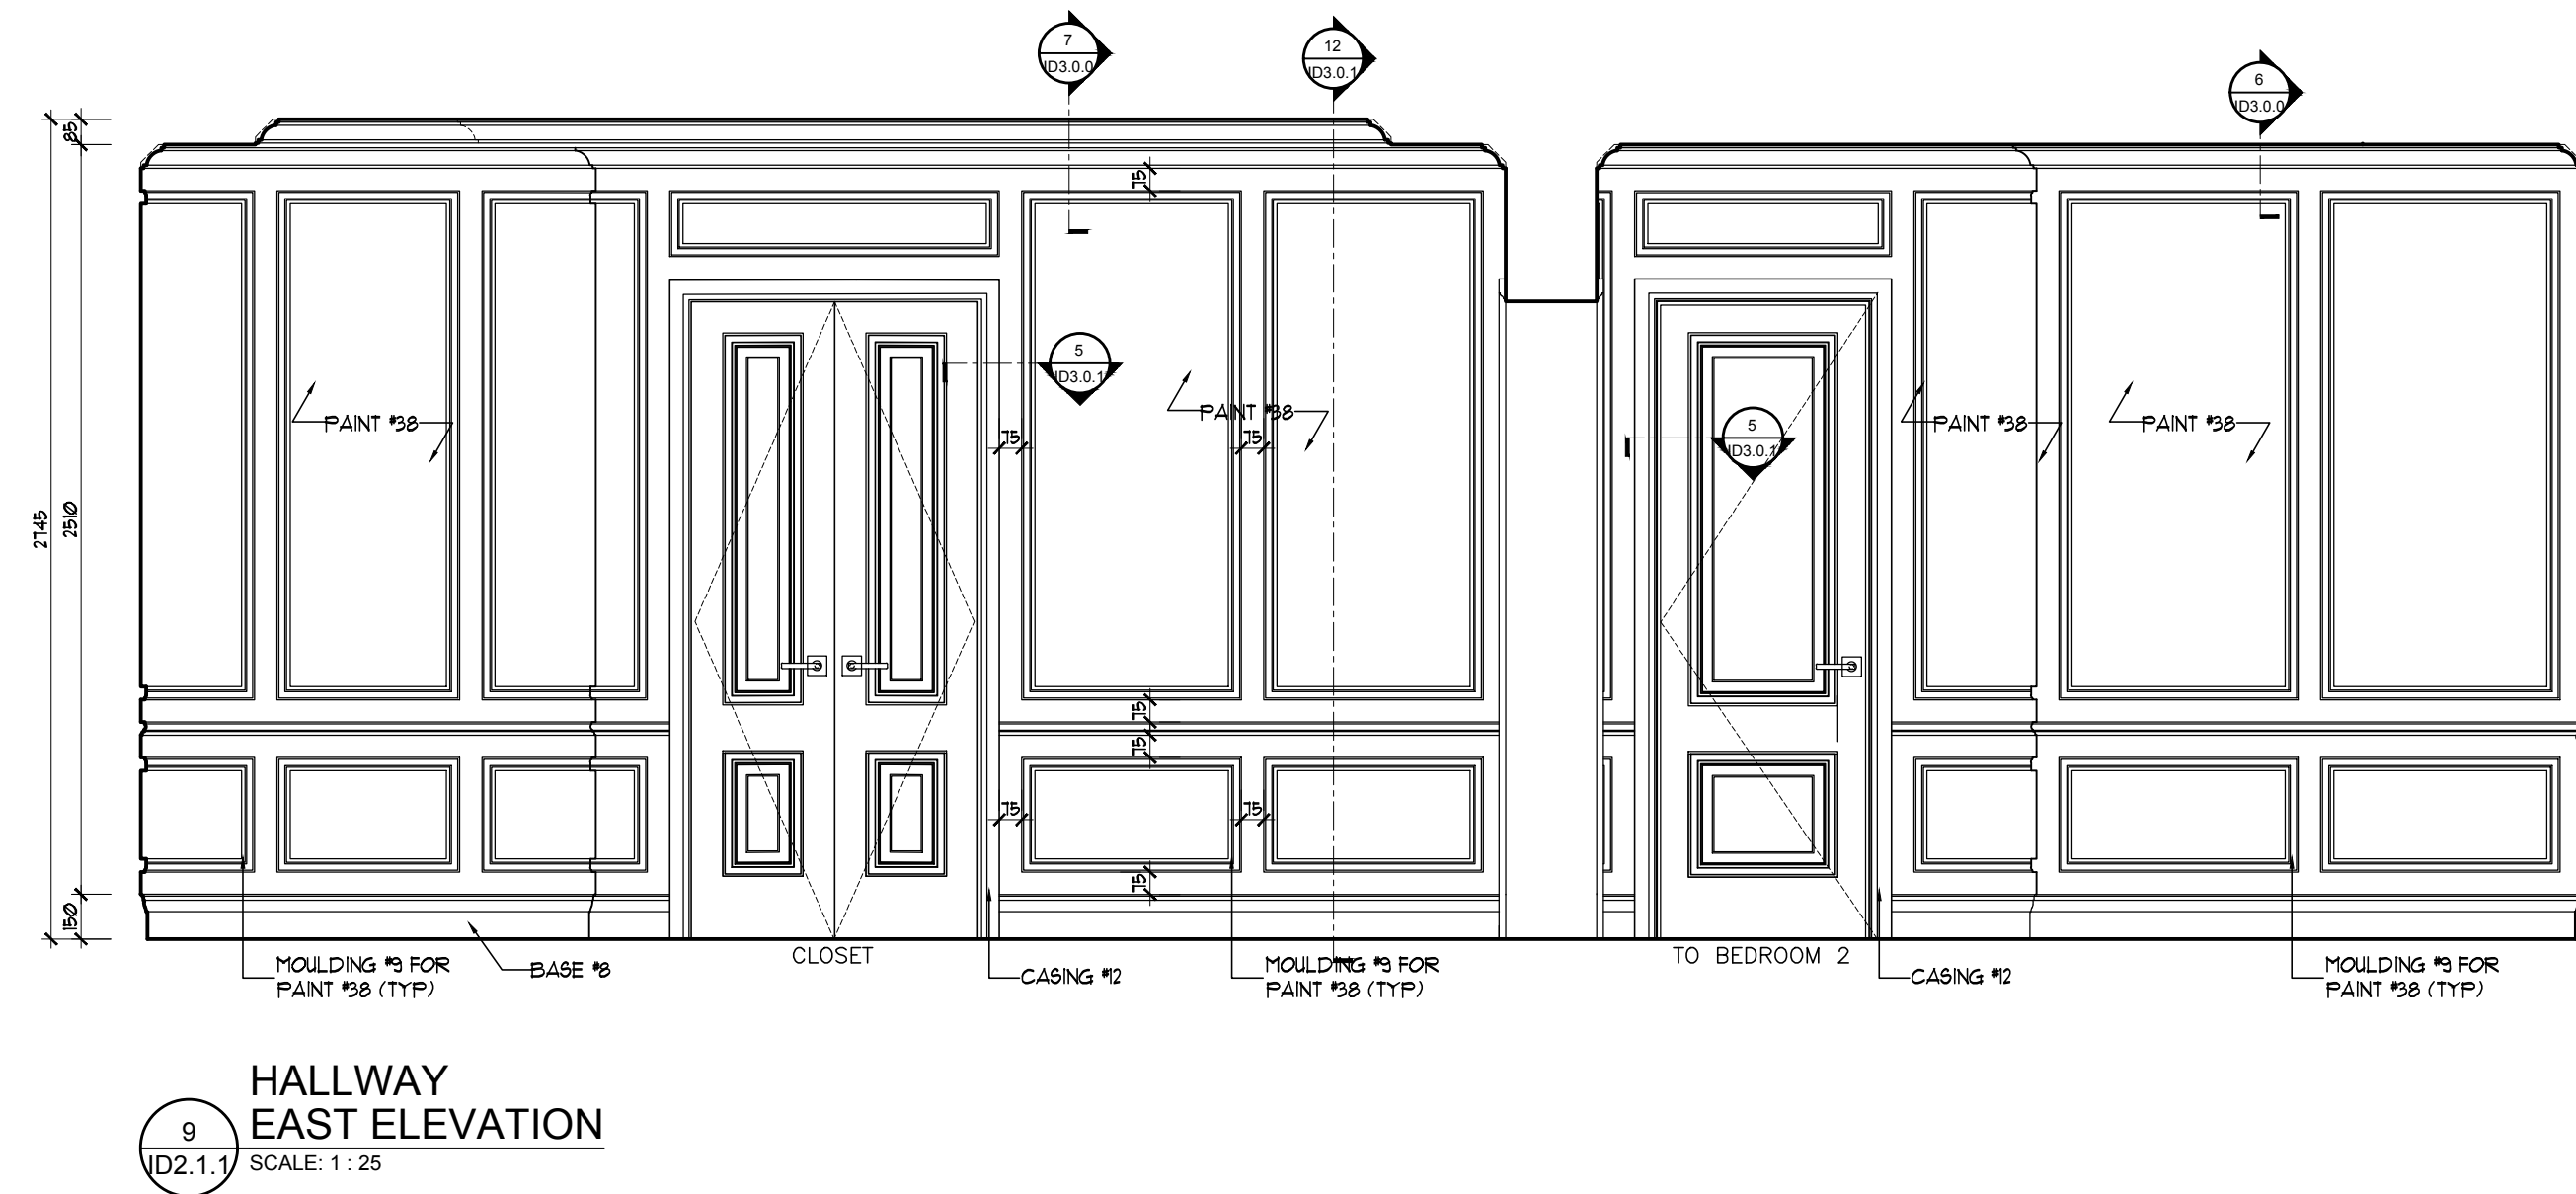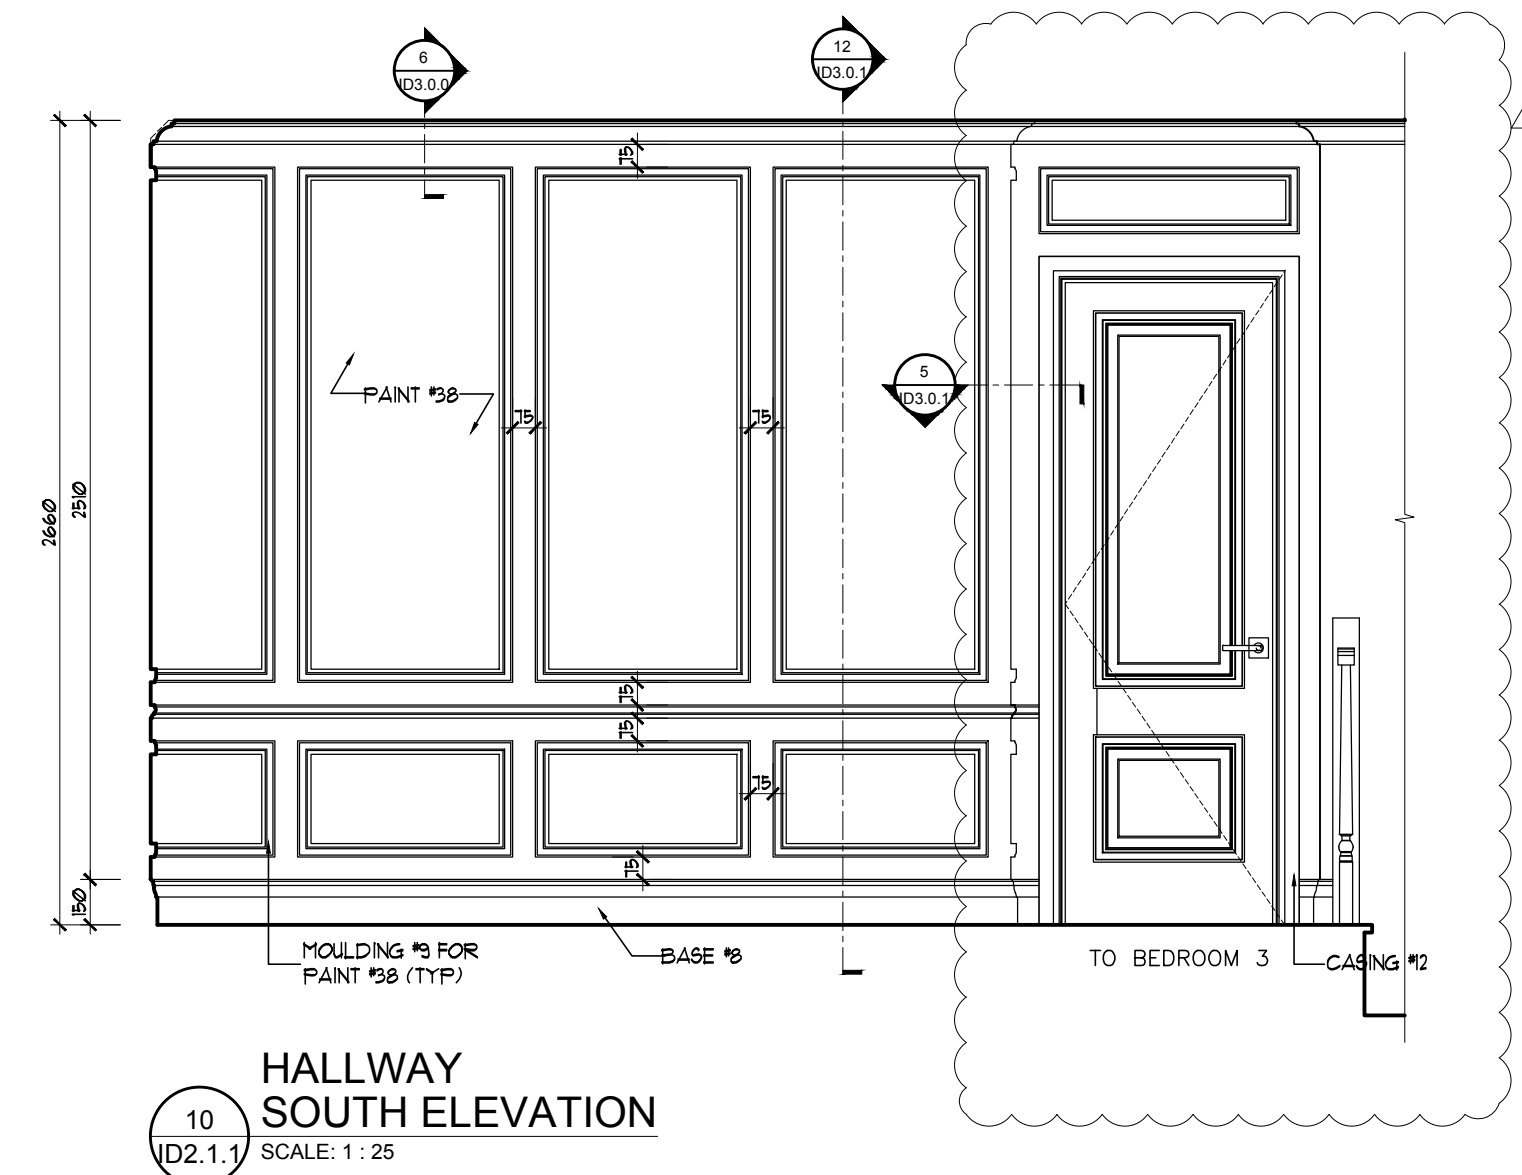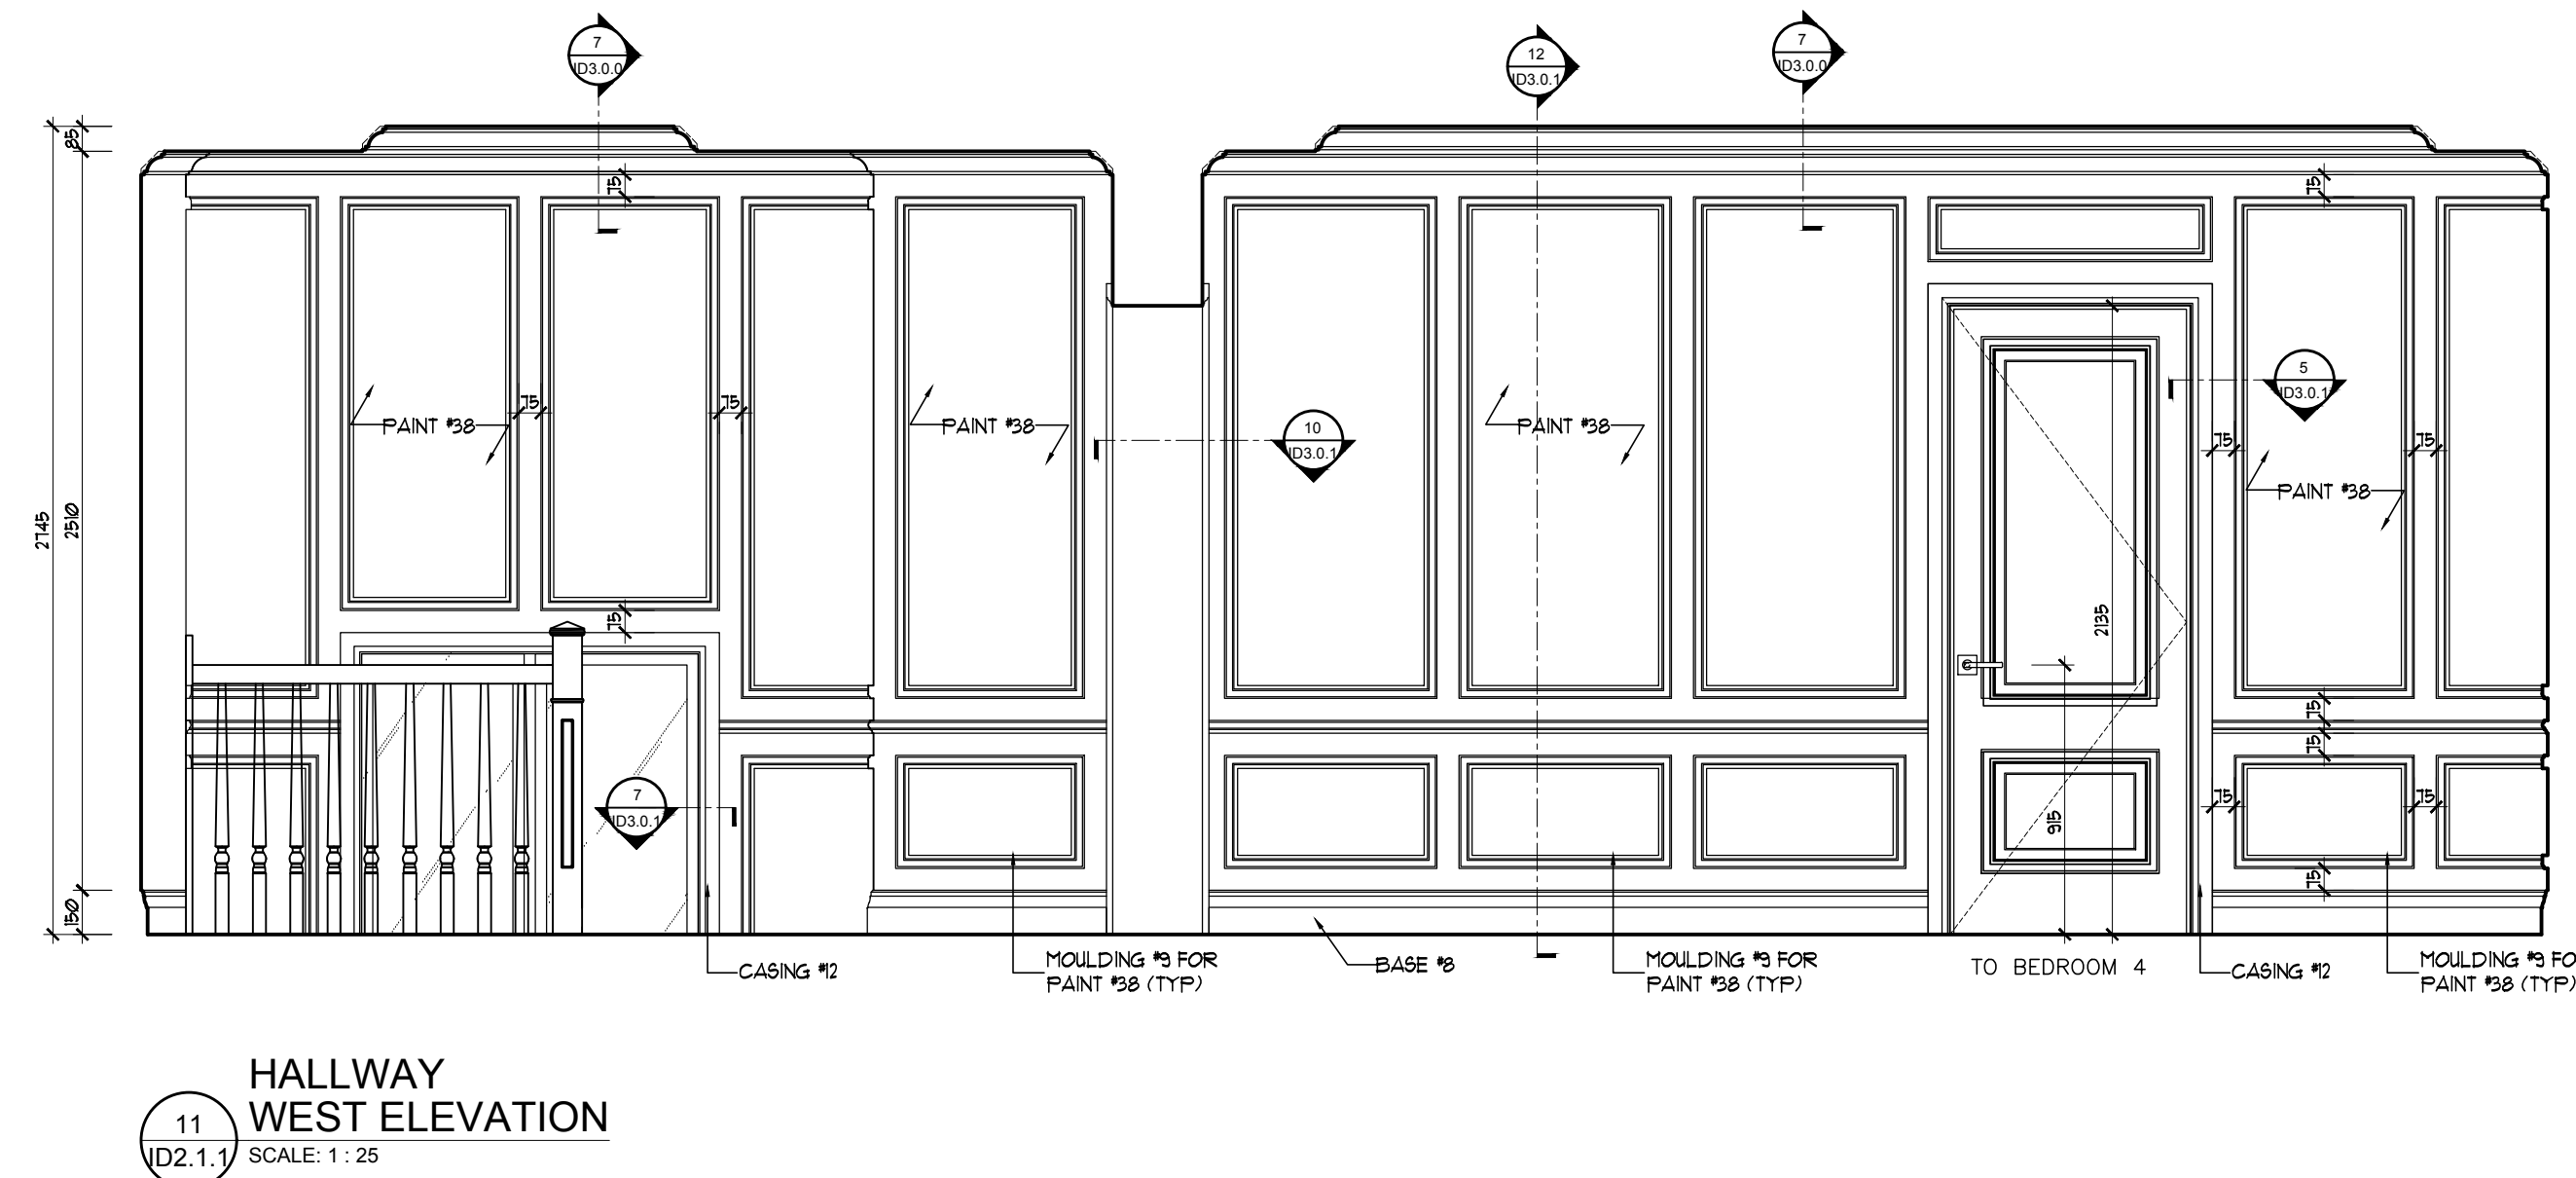

LEGEND:

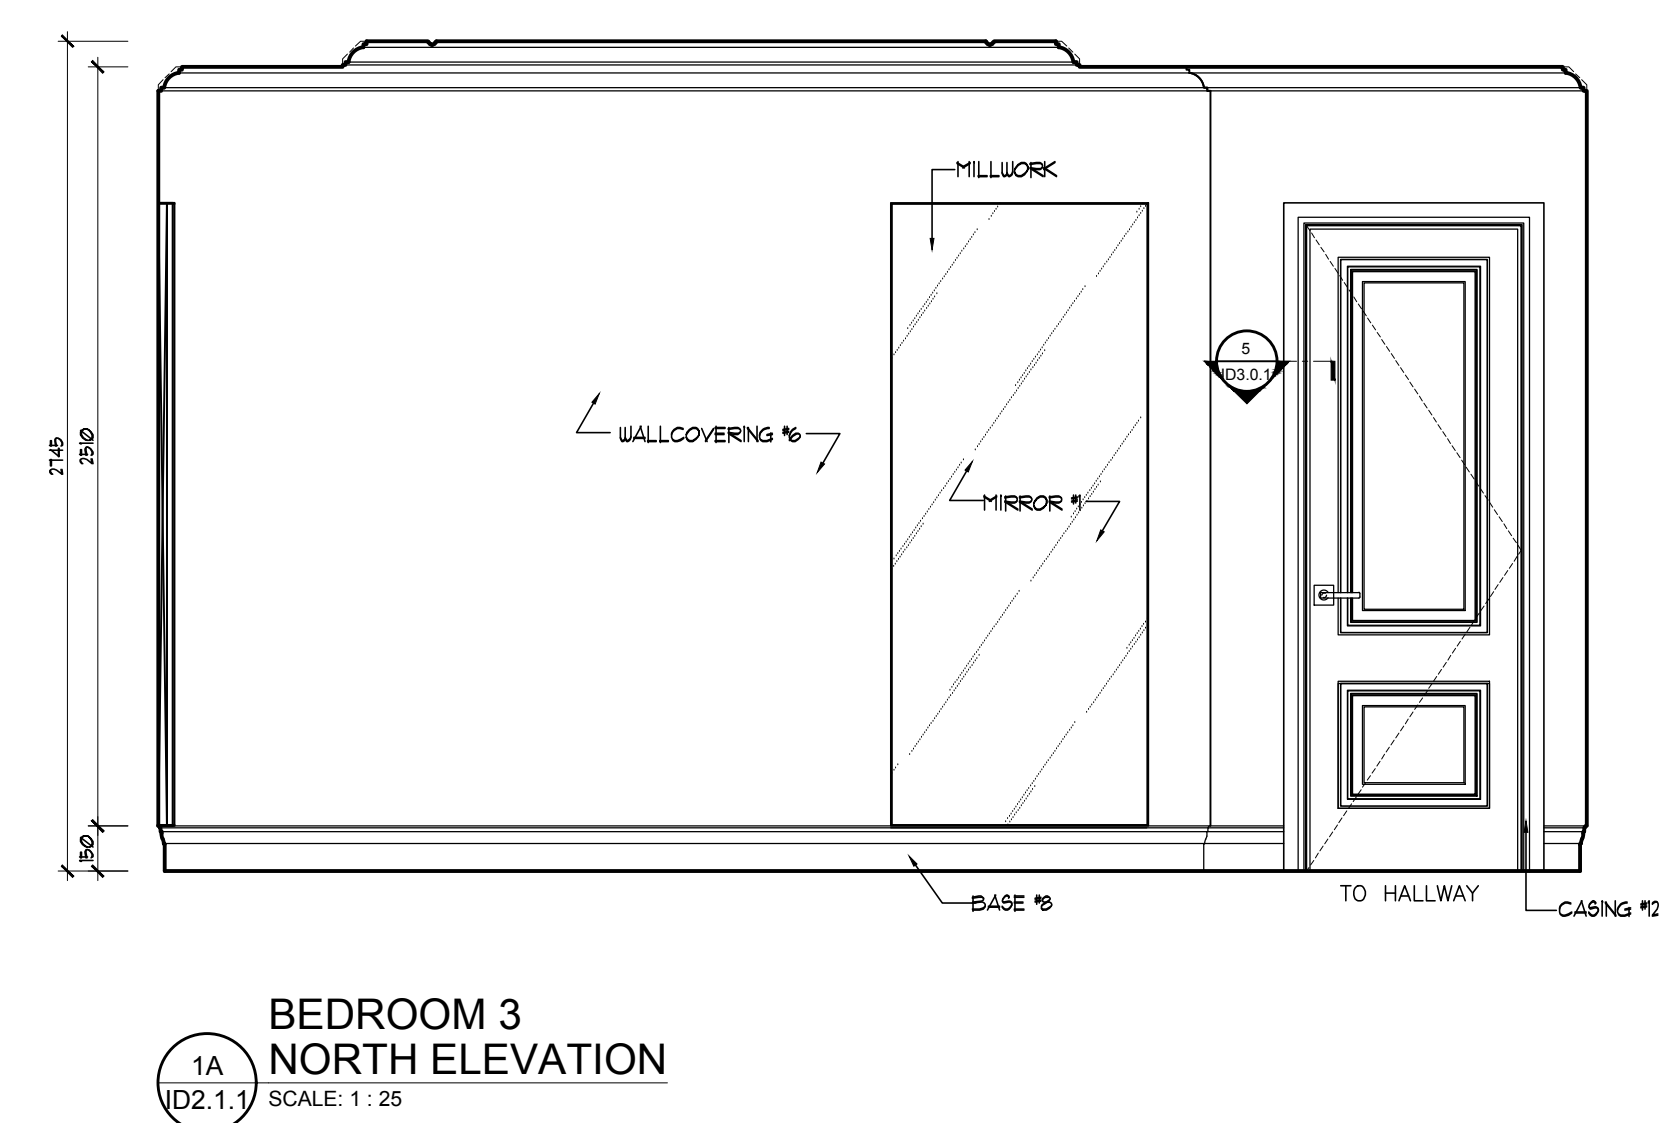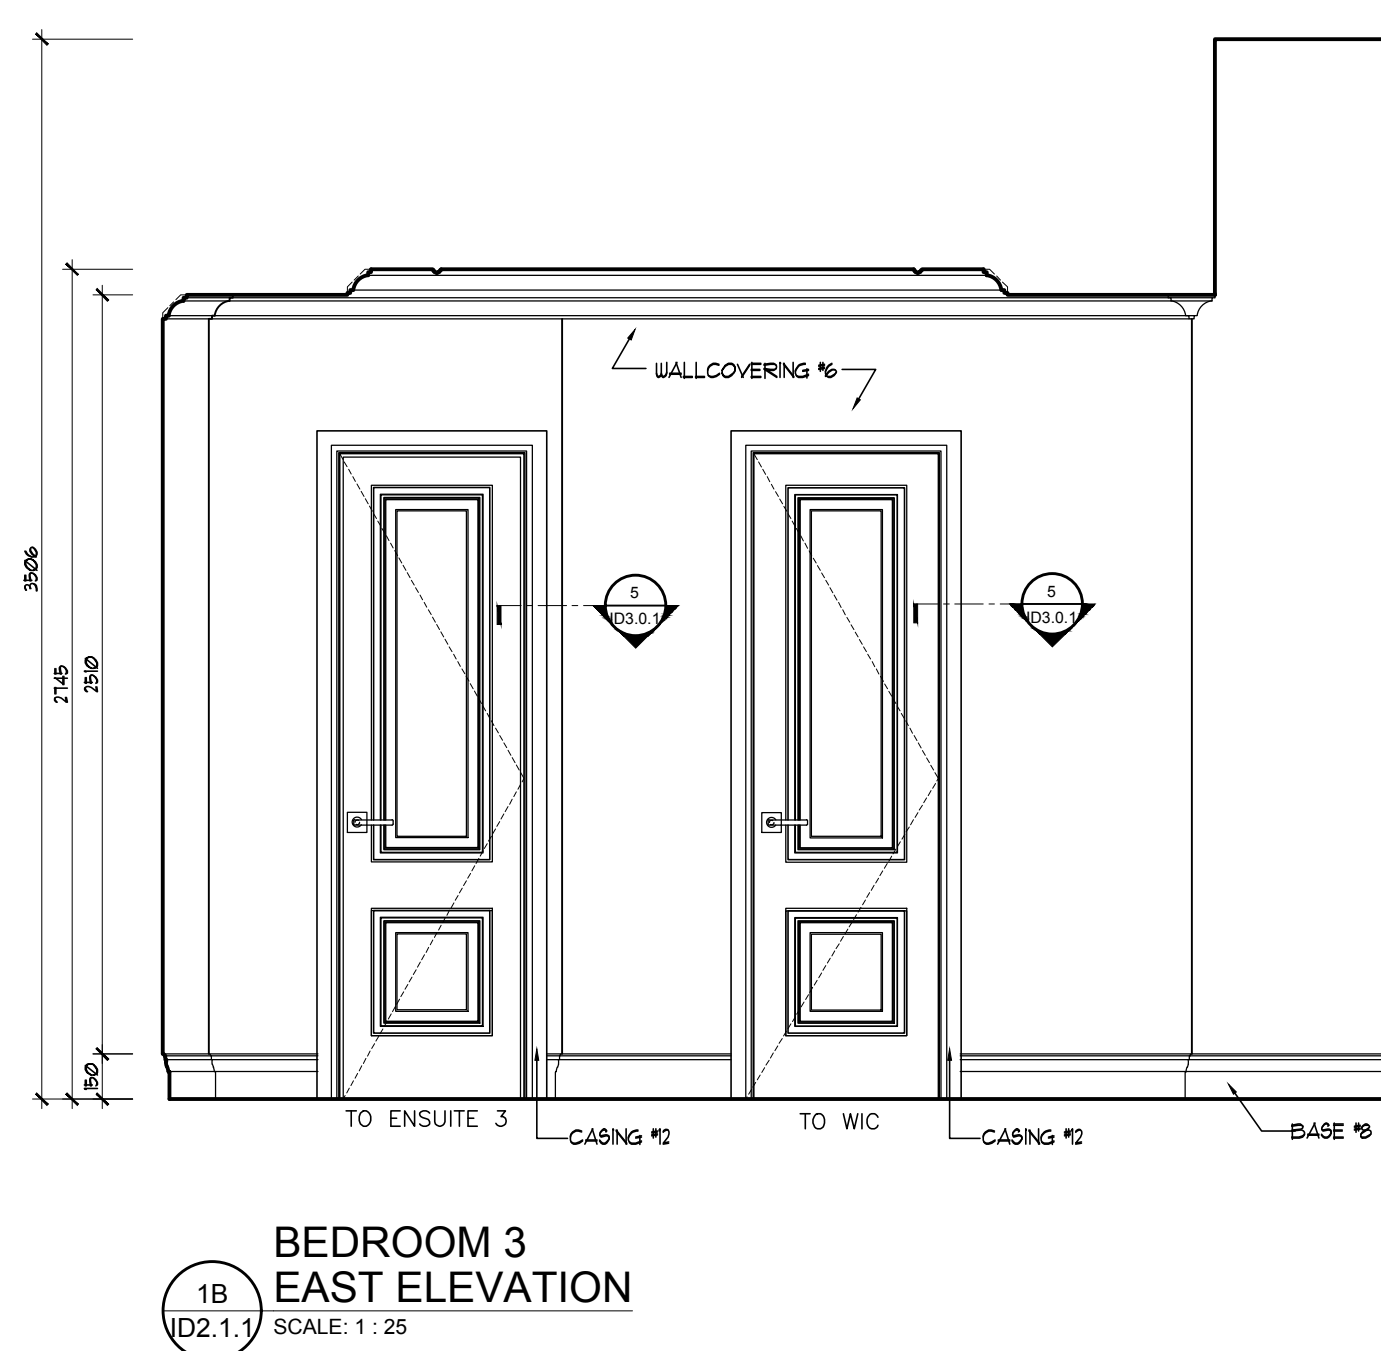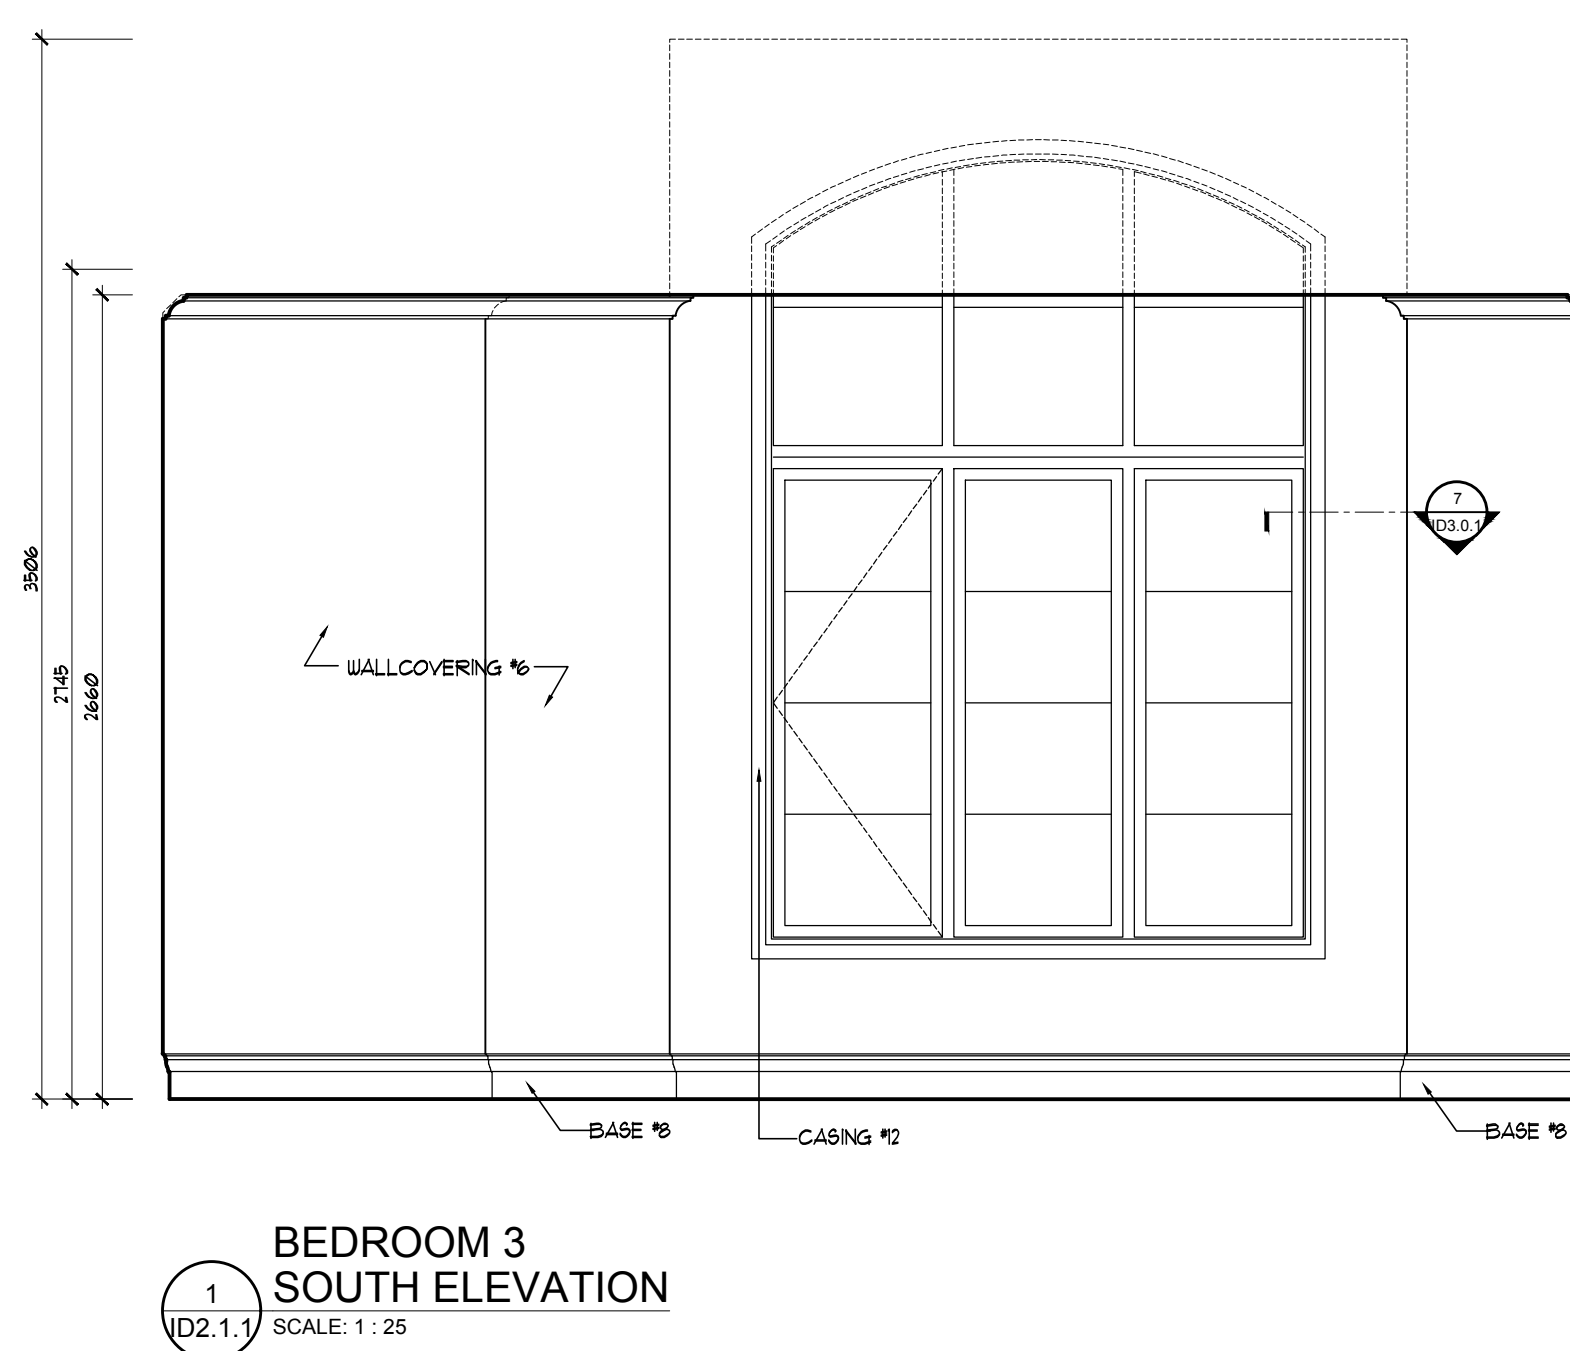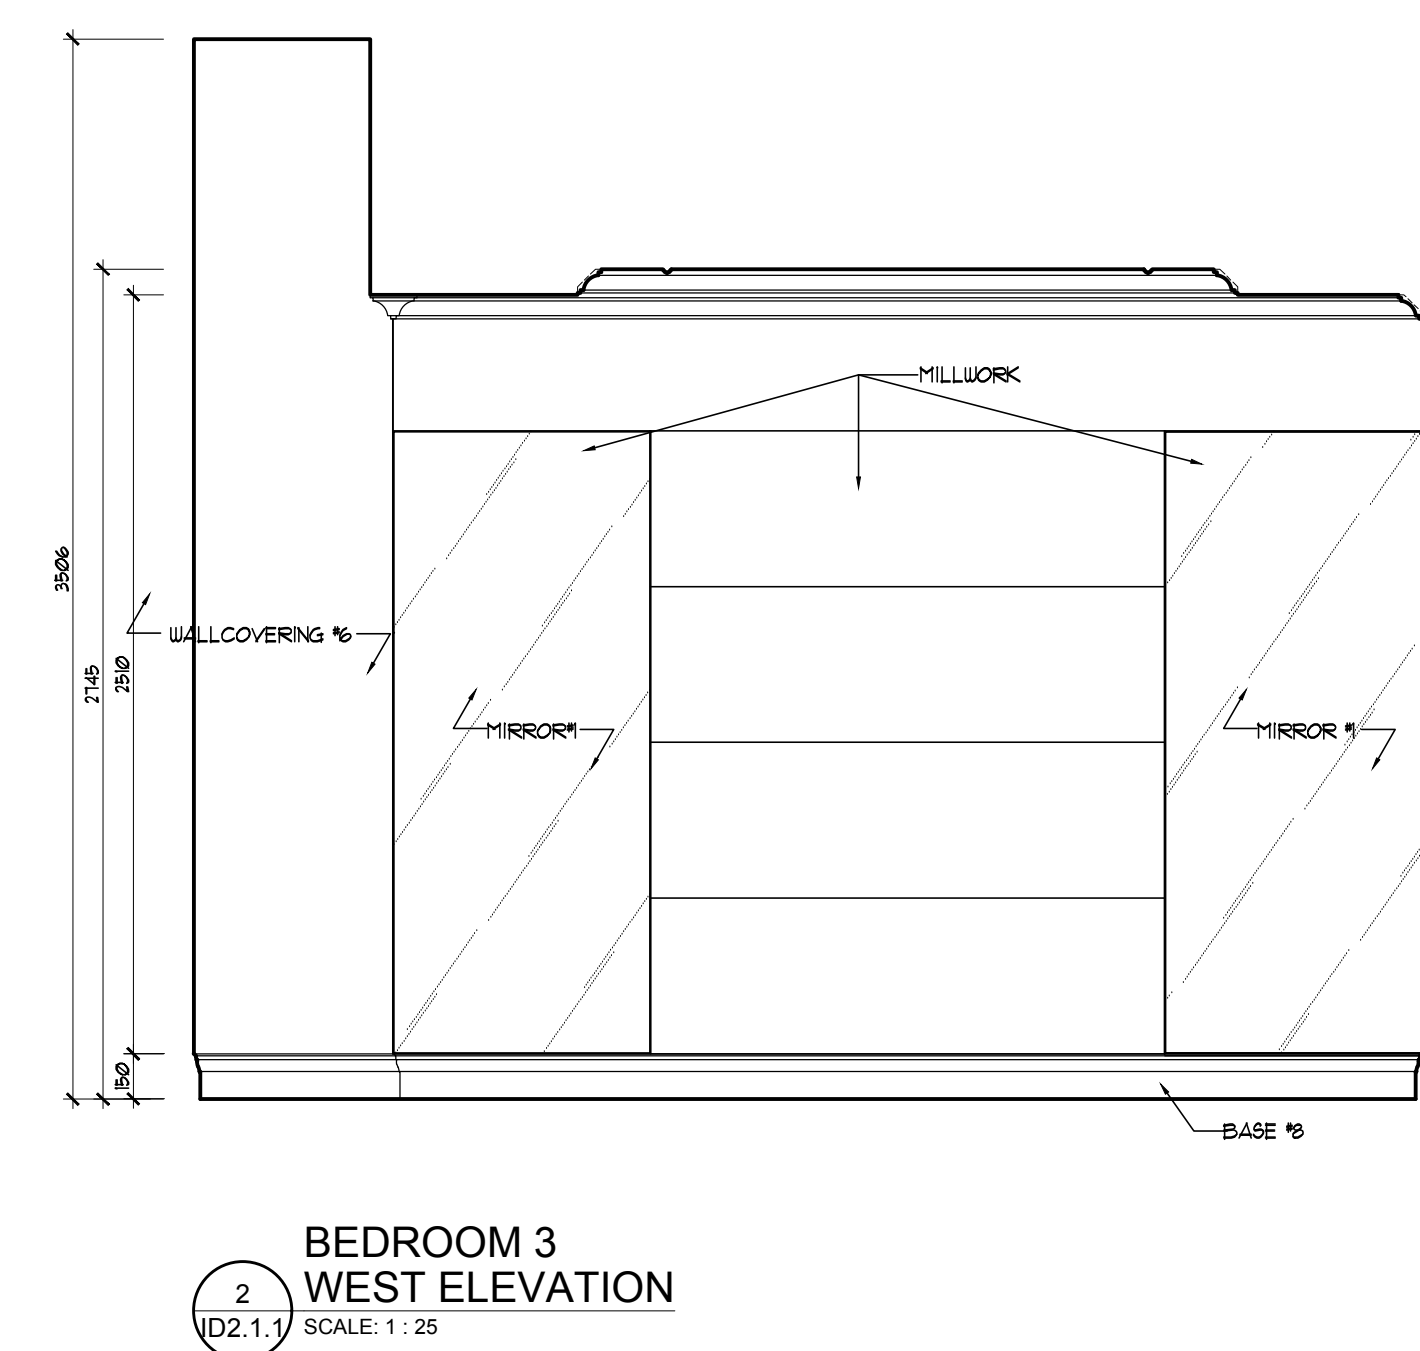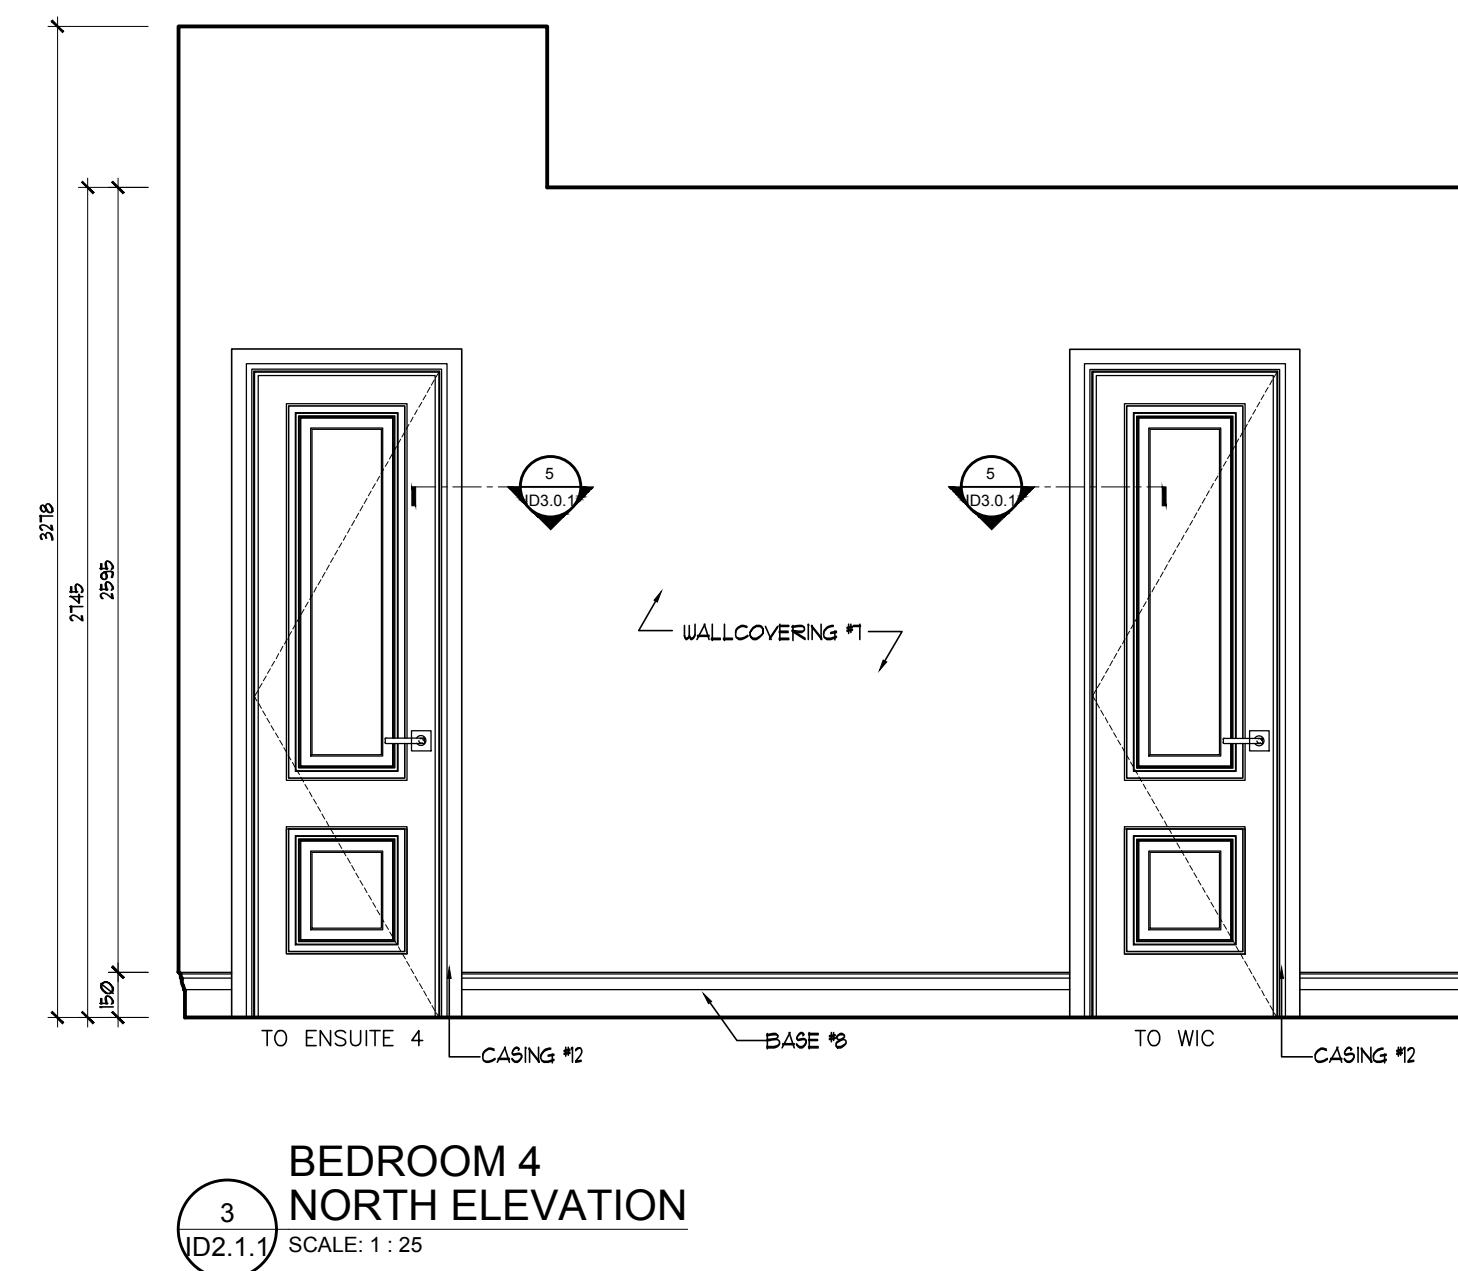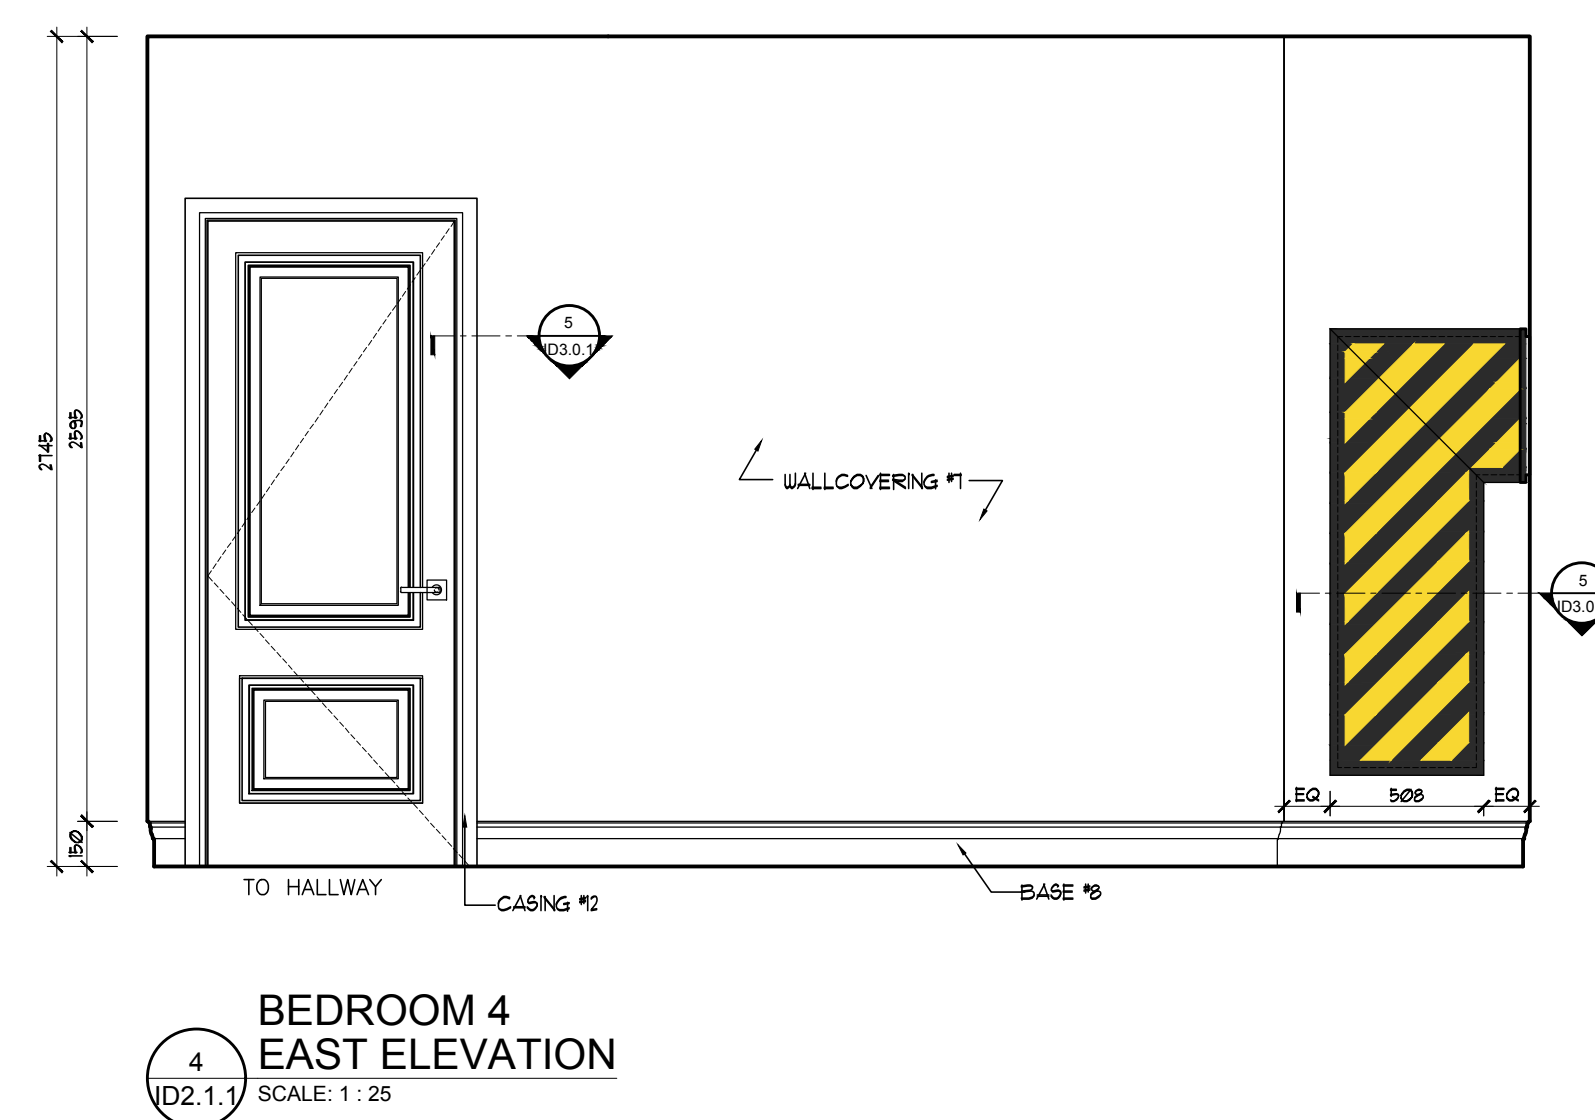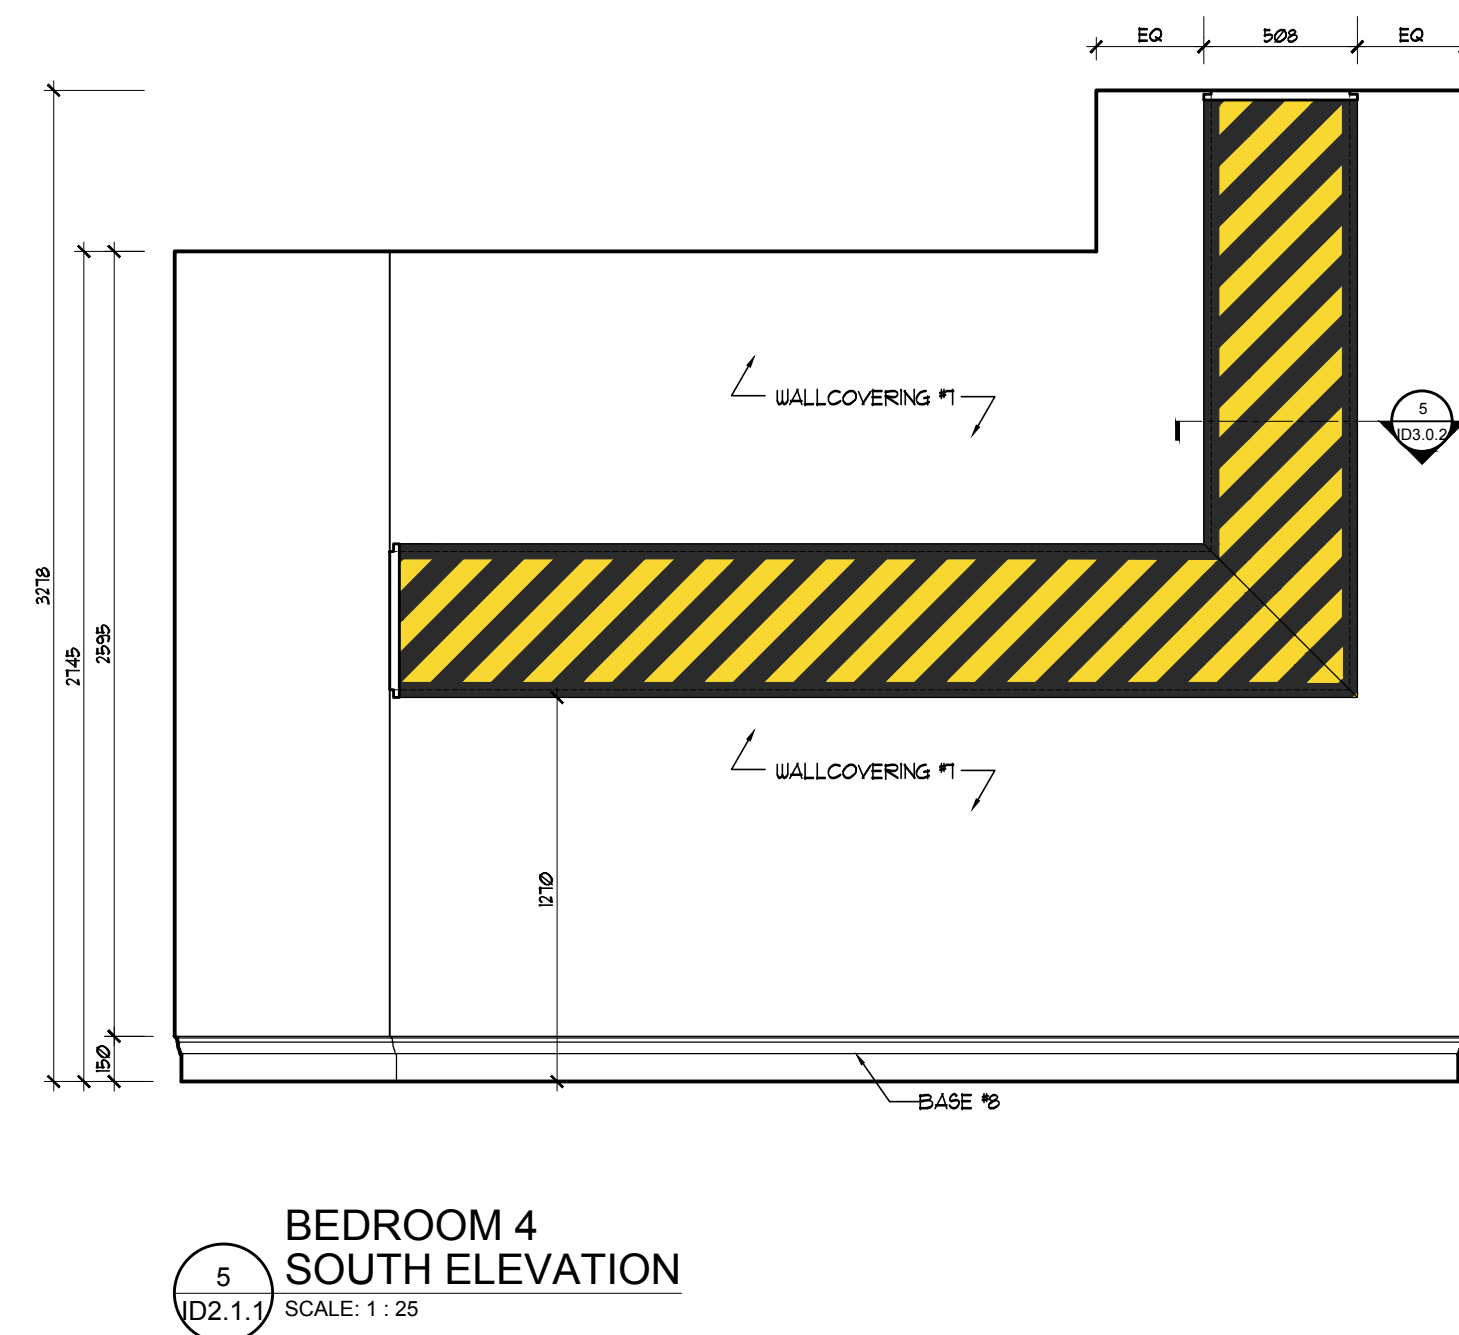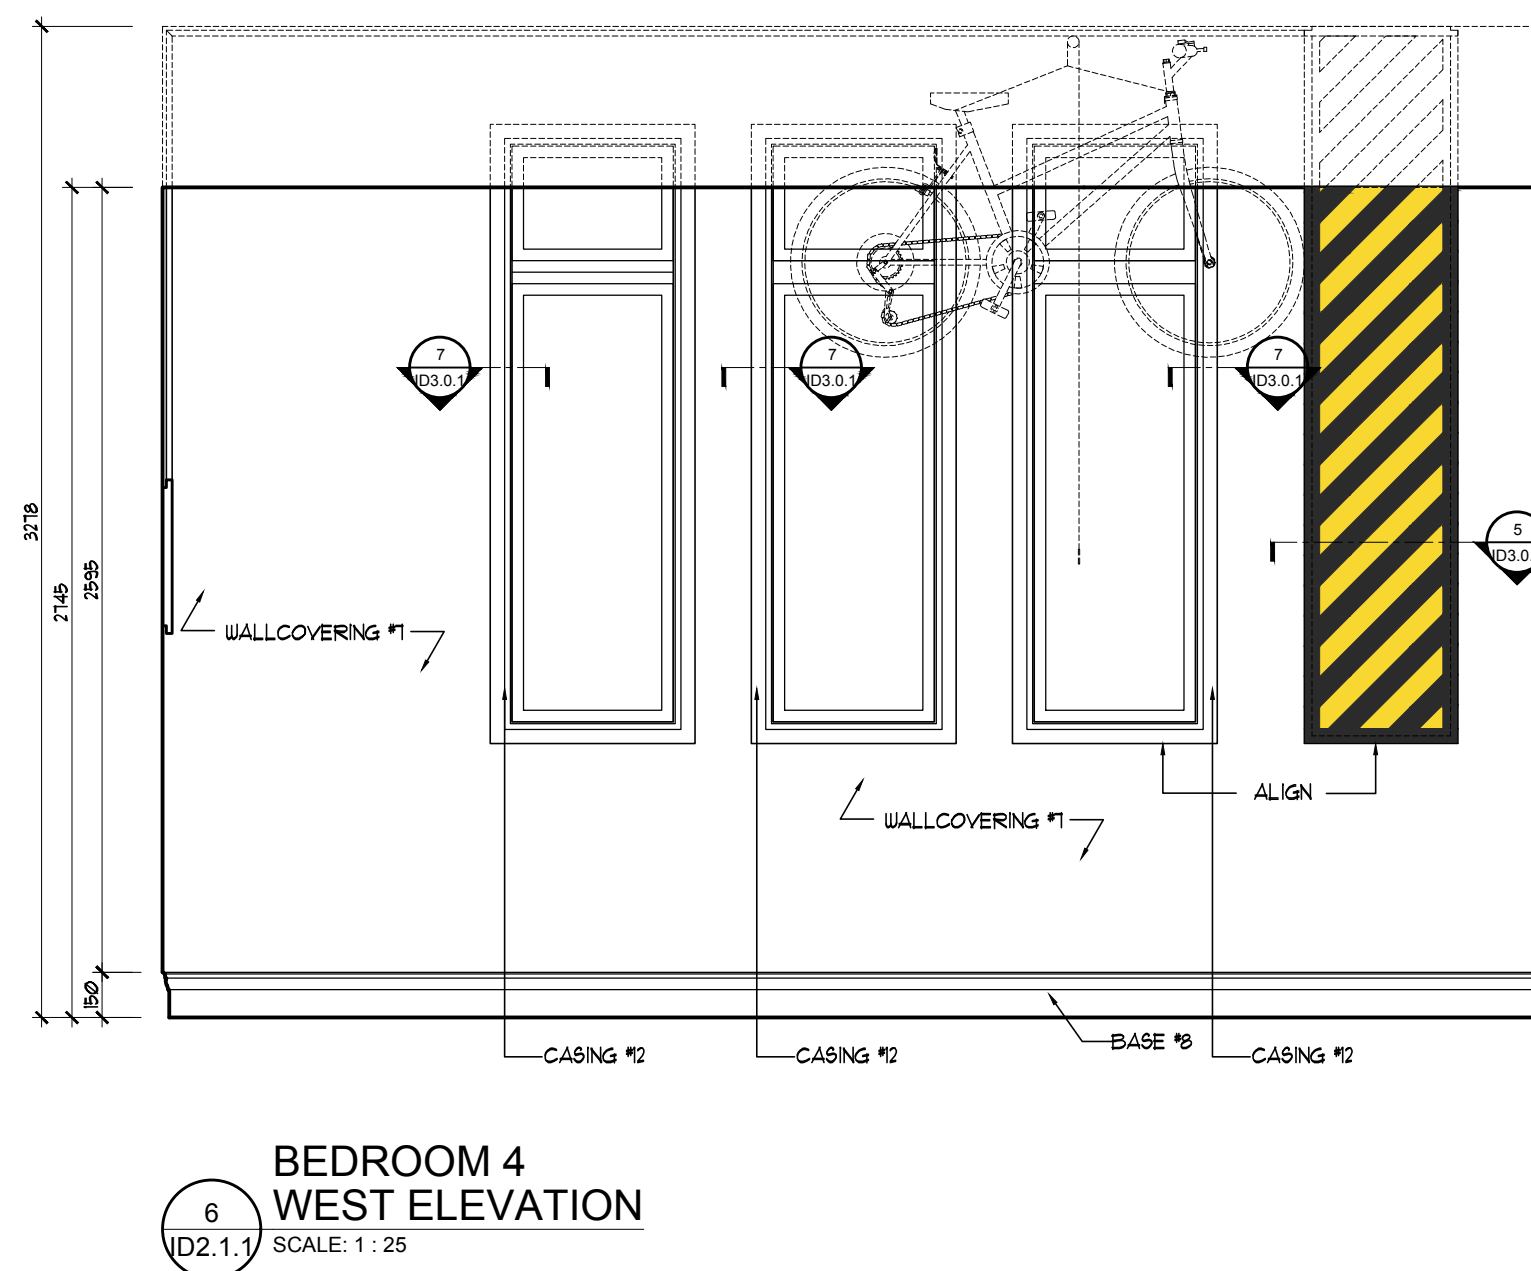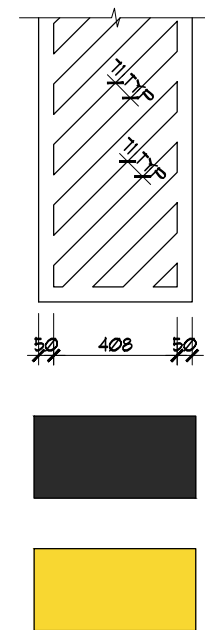

4	11/02/2019	ISSUED FOR PRICING FOR TRIM AND MILLWORK	RS	MM
3	10/22/2019	ISSUED FOR PRICING FOR GLASS AND TILES ONLY	HD	MM
2	15/05/2019	ISSUED FOR PLUMBING & APPLIANCES	RG	MM
1	18/04/2019	ISSUED FOR COORDINATION	RG	MM

No.	Date	Issue	By	CHK
-----	------	-------	----	-----

NOTE: **DONOT SCALE DRAWINGS**
It is the contractor's responsibility to verify all specifications and dimensions and report any discrepancies to the designer prior to construction. Materials may not be substituted without designer's written approval.




PROJECT:
PINEVALLEY
KNIGHTSWOOD, LOT 93

GOLDPARK HOMES
CONCORD, ON

DRAWING:
SECOND FLOOR
ELEVATIONS

DESIGNER'S:
MIKE NIVEN
DRAWN BY:
M-Tec Inc.
DATE:
FEB 2019
SCALE:
1:25
PROJECT NO:
2018-10

ID
2.1.1

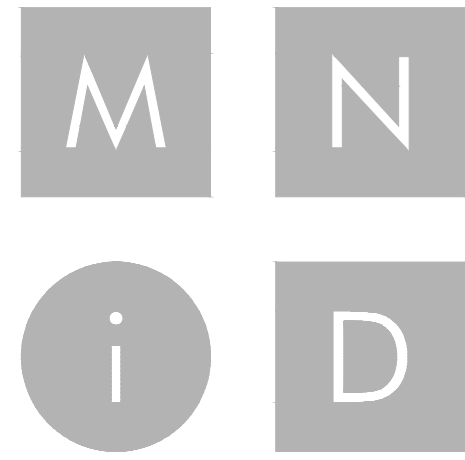

MIKE NIVEN INTERIOR DESIGN INC.
100 BROADVIEW AVE. S. 3RD FLOOR, TORONTO, CANADA M4M 3B3
TEL: 416.703.7404 • FAX: 416.703.7404

ISSUED FOR
PLUMBING &
APPLIANCES

No.	Date	Revision	Drawn	CHK
1	18/04/2019	ADJUSTED AS SHOWN	RS	MN
2	19/05/2019	ADJUSTED AS SHOWN	RS	MN
3	24/05/2019	ADJUSTED AS SHOWN	RS	MN
4	11/06/2019	ADJUSTED AS SHOWN	RS	MN
5	02/20/20	CHANGE NOTICE #10	NVRS	MN
6	03/13/20	CHANGE NOTICE #11	W	MN

4	11/20/2019	ISSUED FOR FINISHES FOR TRIM AND MILLWORK	RS	MN
3	10/22/2019	ISSUED FOR FINISHES FOR SLABS AND TILES ONLY	HD	MN
2	15/05/2019	ISSUED FOR PLUMBING & APPLIANCES	RS	MN
1	18/04/2019	ISSUED FOR COORDINATION	RS	MN

No.	Date	Issue	Drawn	CHK
-----	------	-------	-------	-----

NOTE: DO NOT SCALE DRAWINGS
It is the contractor's responsibility to verify all specifications and dimensions and report any discrepancies to the designer prior to construction. Materials may not be substituted without designer's written approval.



PROJECT:
PINEVALLEY
KNIGHTSWOOD, LOT 93

GOLDPARK HOMES
CONCORD, ON



DRAWING:

DETAILS

DESIGNER:

MIKE NIVEN

DRAWN BY:

M-Tec Inc.

DATE:

FEB 2019


SCALE:

AS MENTIONED


PROJECT NO:

2018-10


ID
3.0.2

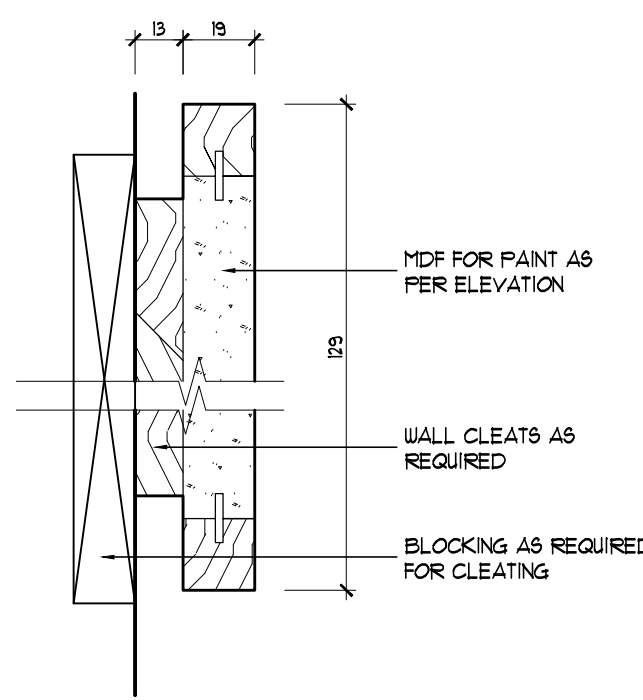


4
ID3.0.2
SLAB TO GWB (MASTER BEDROOM)
SECTION
SCALE: 1:2

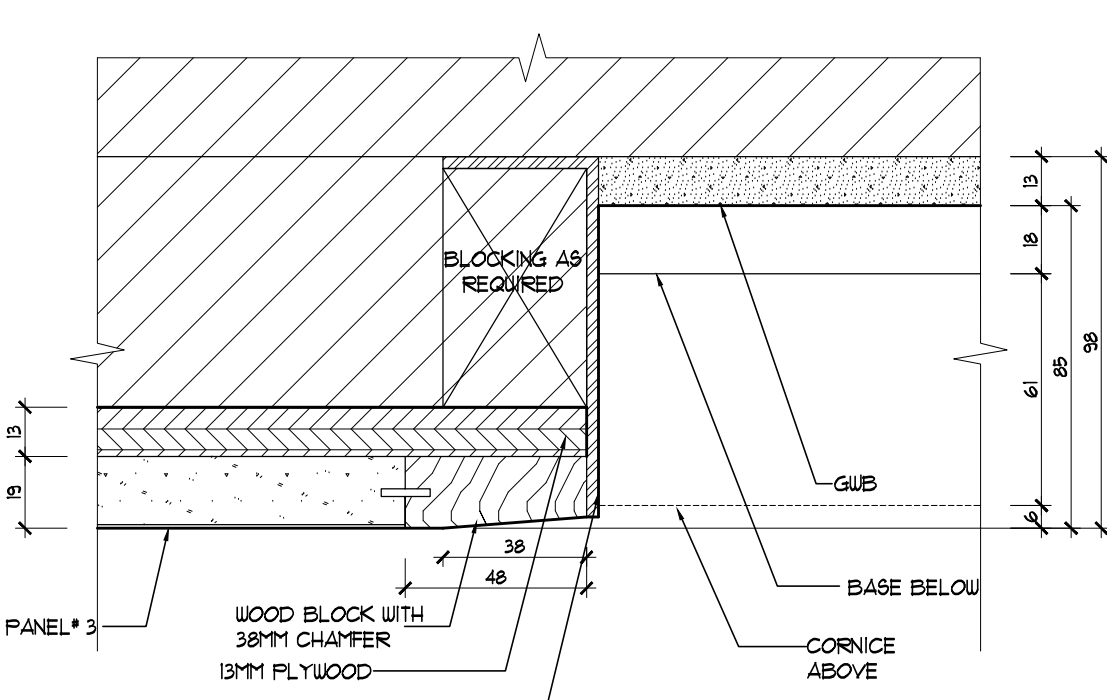


4
ID3.0.2
SLAB TO GWB (MASTER BEDROOM)
SECTION
SCALE: 1:2

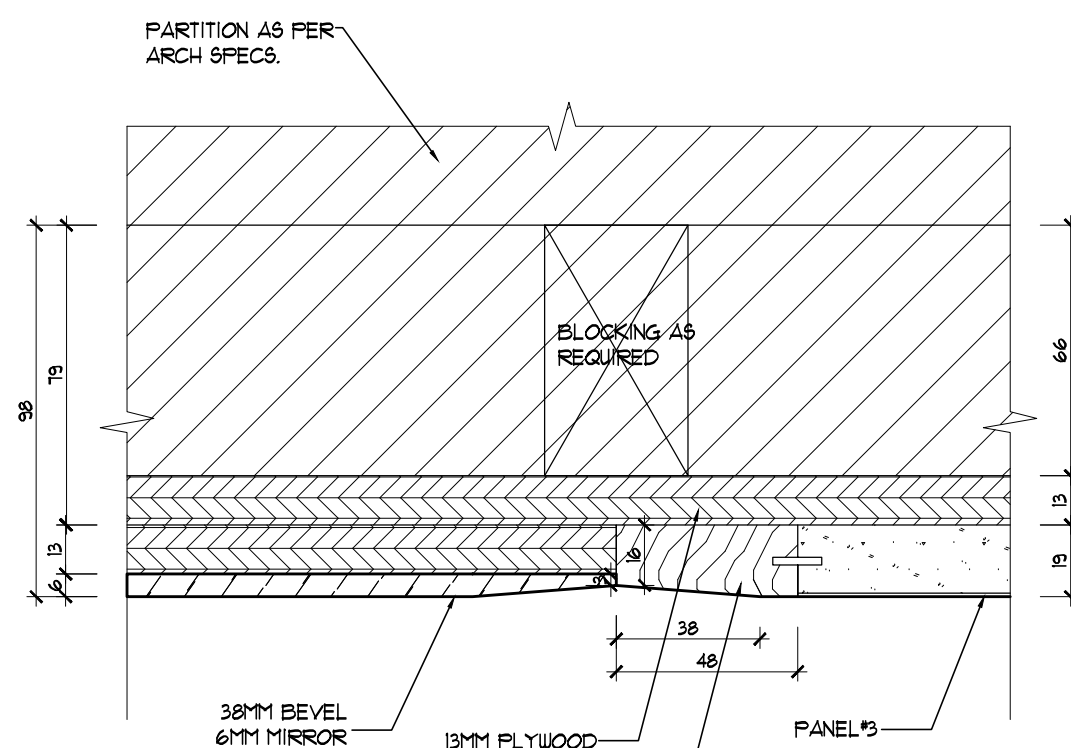

3
ID3.0.2
MIRROR TO SLAB DETAIL (MASTER BEDROOM)
SECTION
SCALE: 1:2

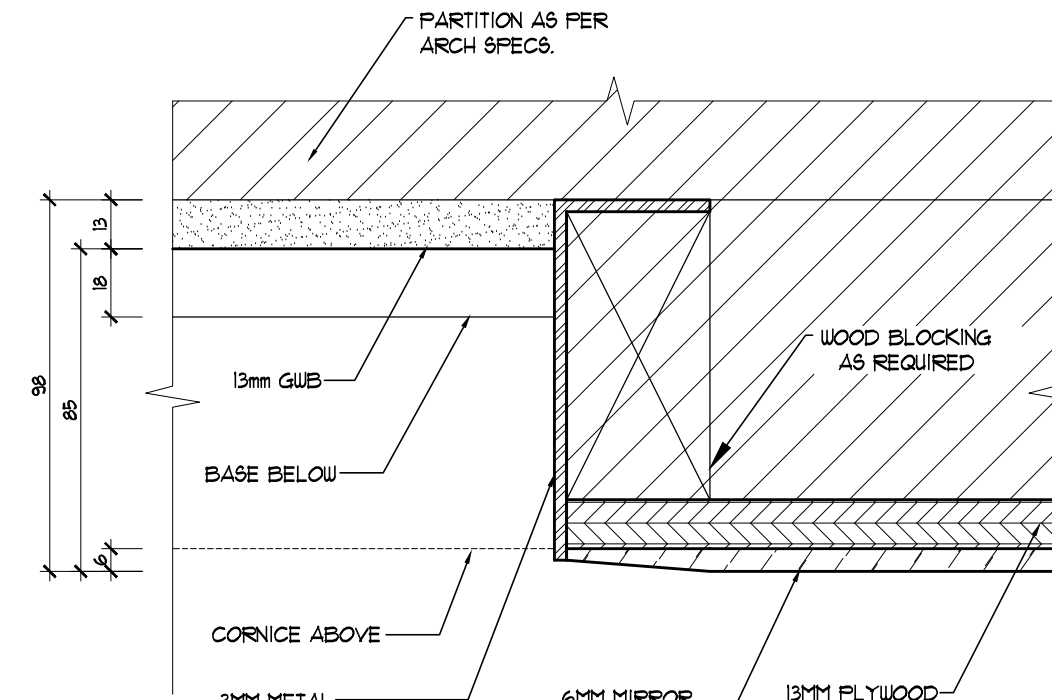

2
ID3.0.2
MIRROR TO GWB DETAIL (MASTER BEDROOM)
SECTION
SCALE: 1:2

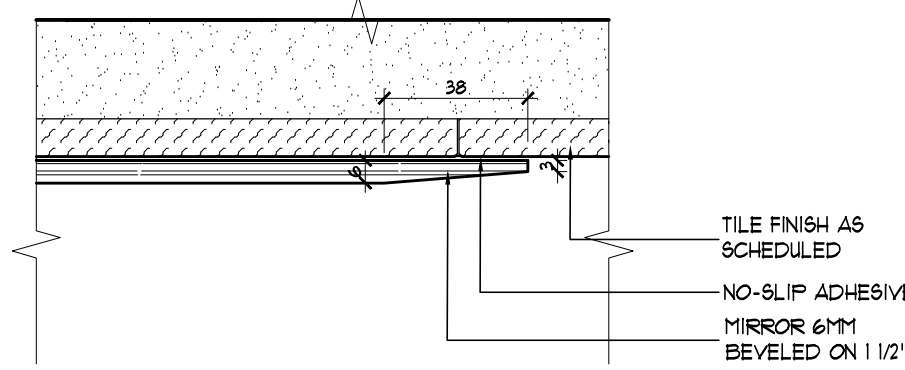

1
ID3.0.2
MIRROR BEVEL DETAIL
HORIZONTAL SECTION
SCALE: 1:2