




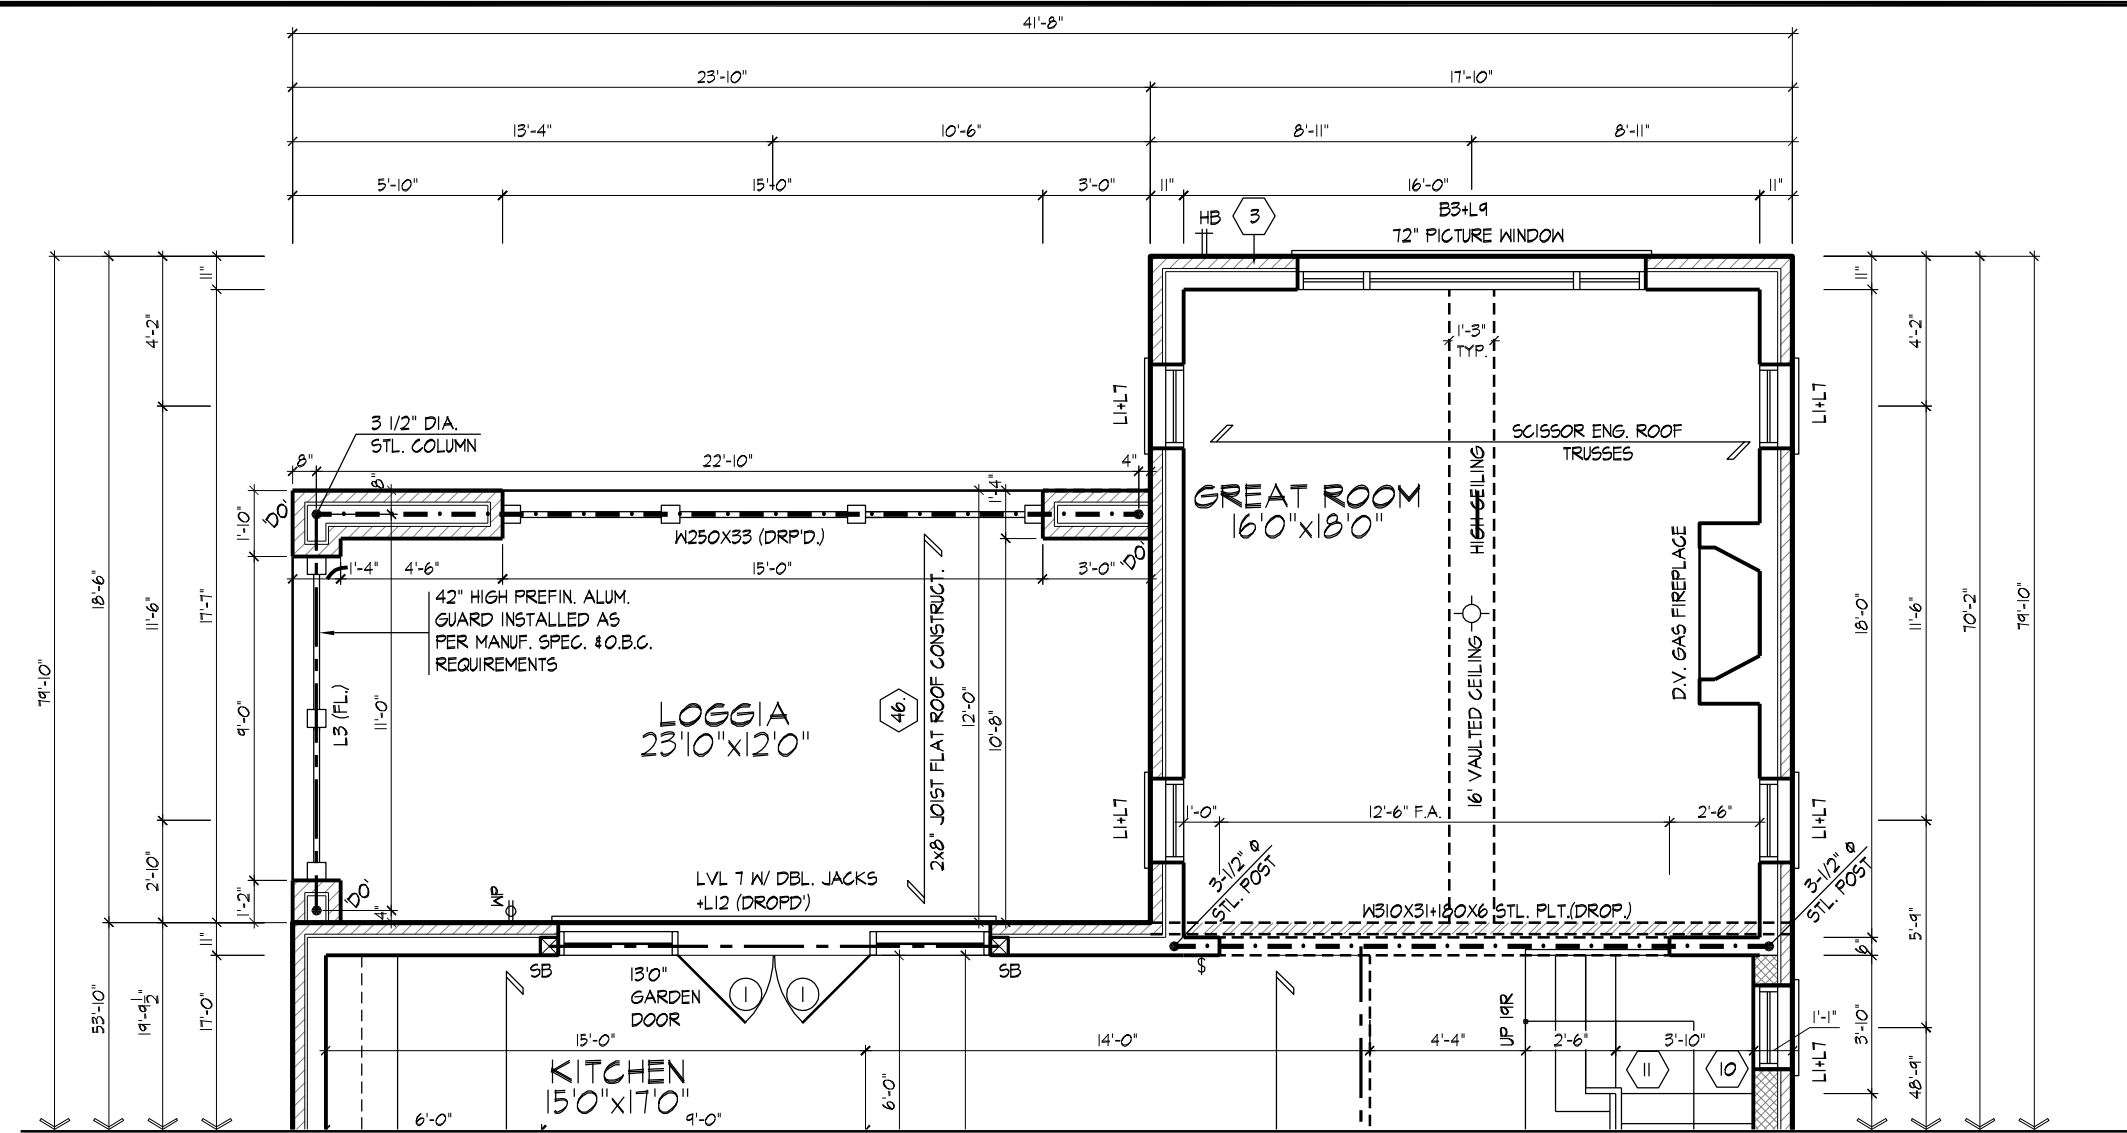


PART. GROUND FLOOR PLAN ELEV. 'C' (LOGGIA/W.O.B. CONDITION)

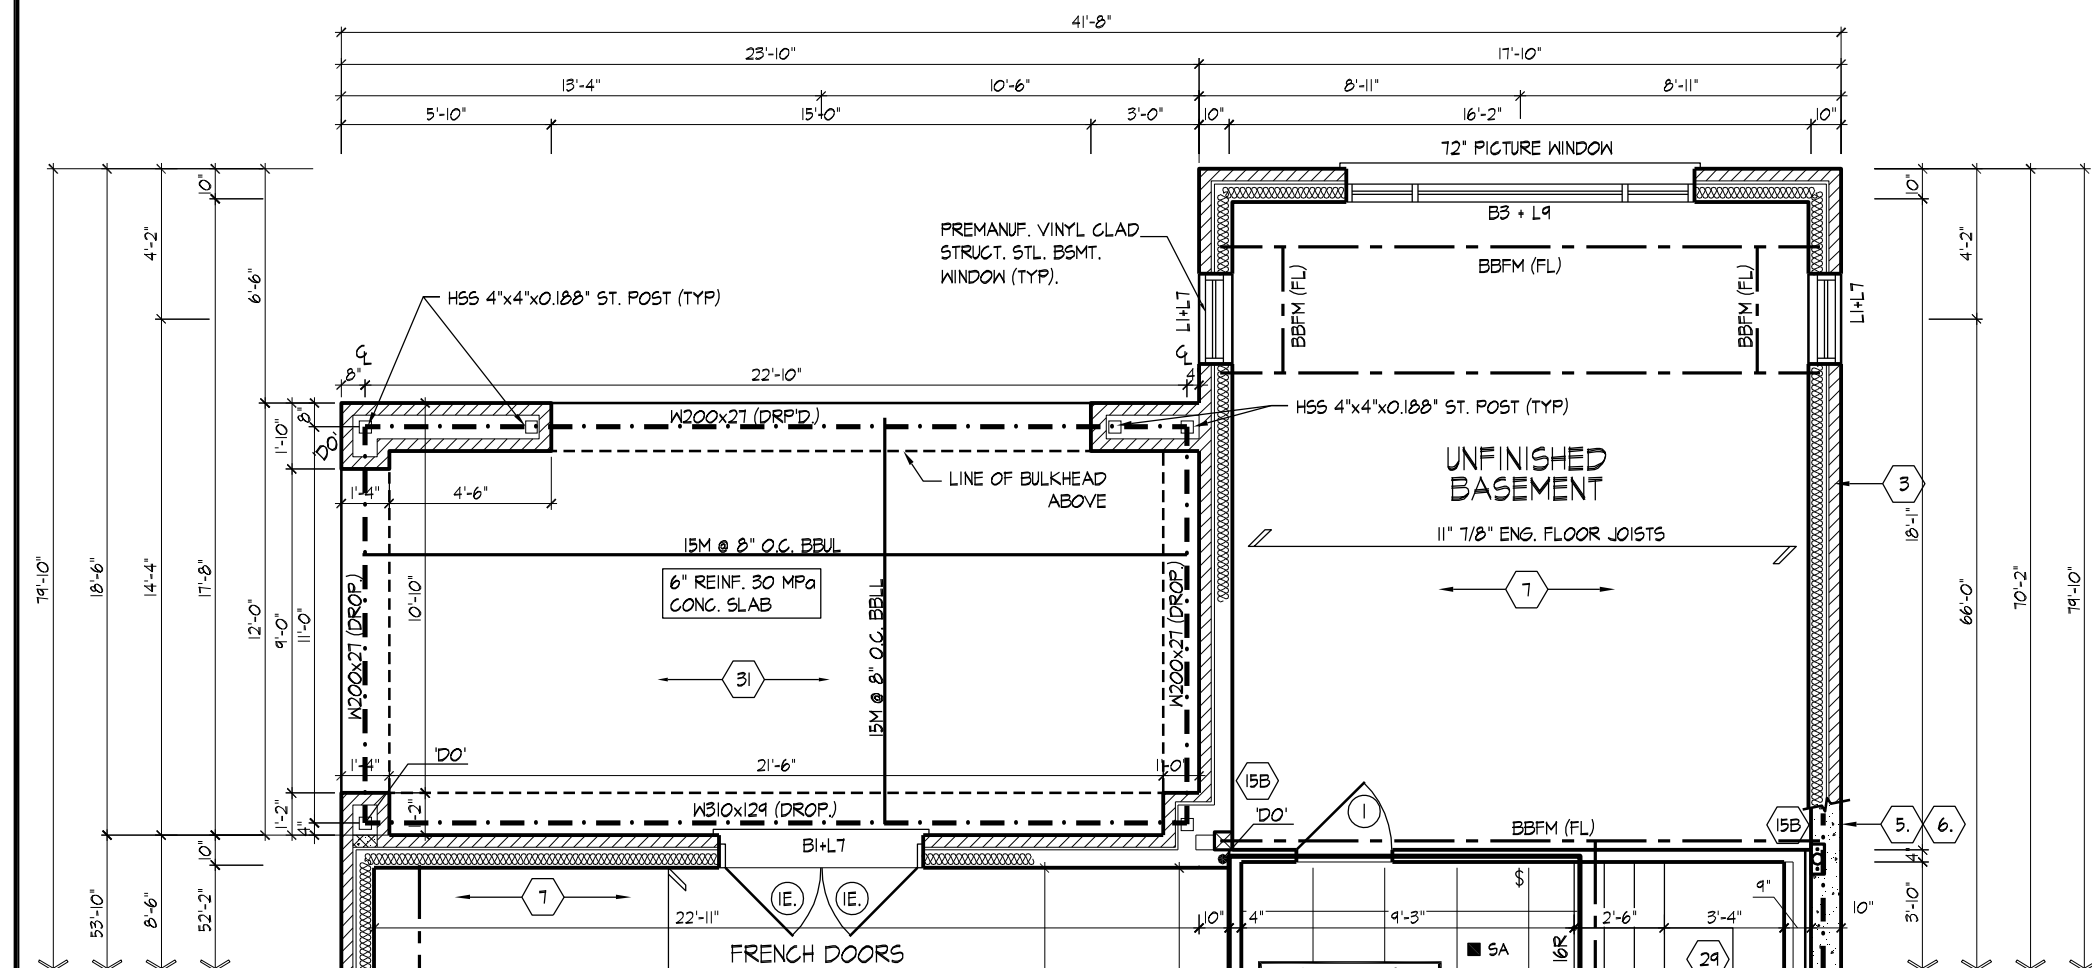

PART. BASEMENT PLAN ELEV. 'C' (LOGGIA/W.O.B. CONDITION)

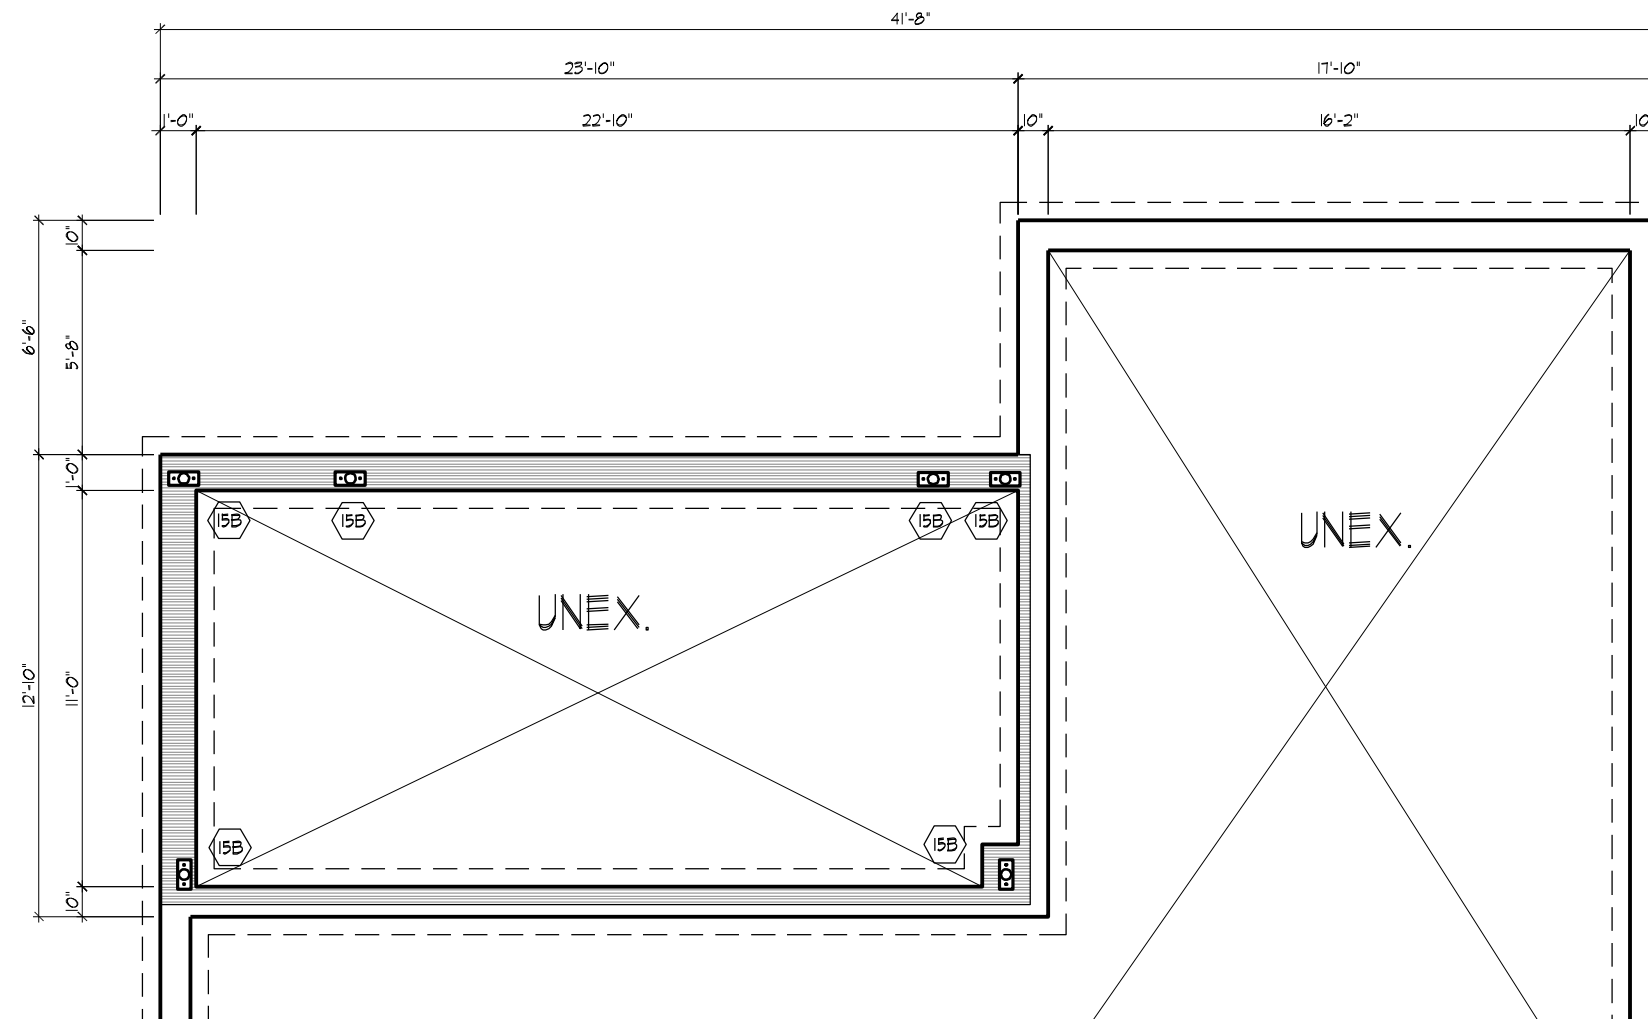



PART. FOUNDATION PLAN (LOGGIA/W.O.B. CONDITION)

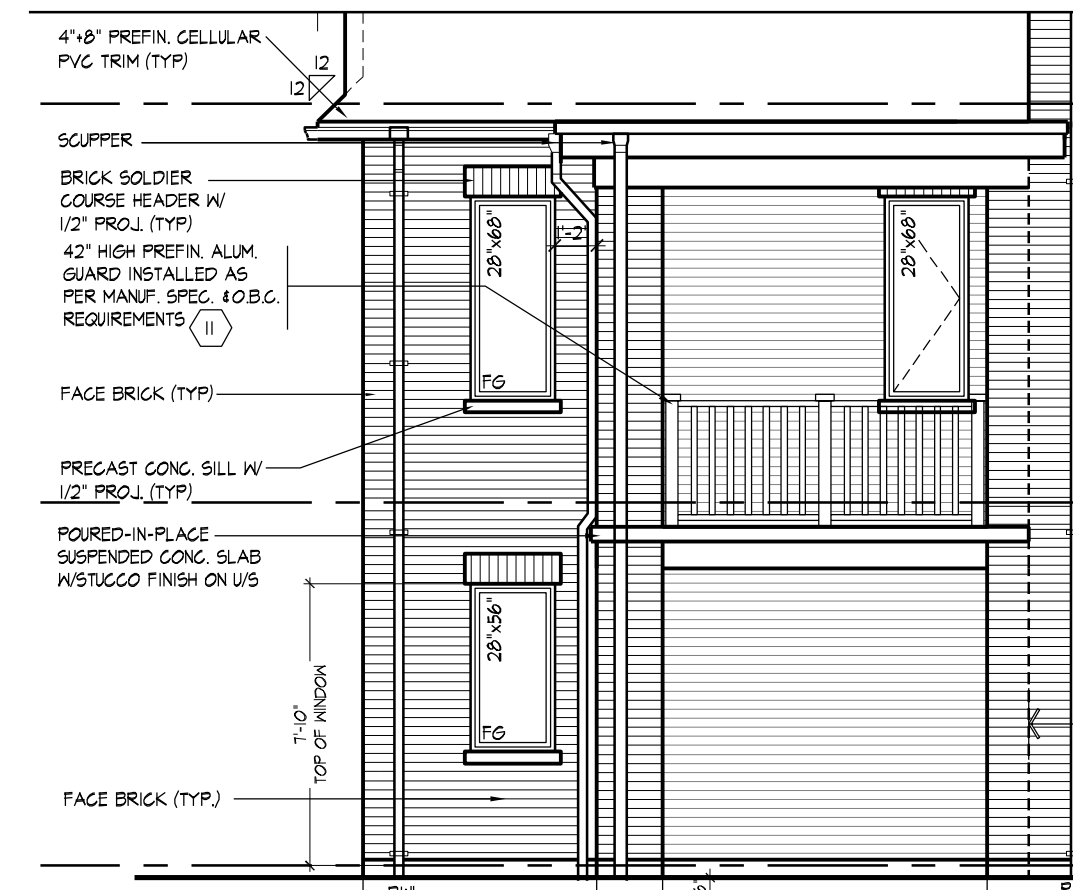

PART. LEFT SIDE ELEVATION 'C' (LOGGIA/W.O.B. CONDITION)



PART. REAR ELEVATION 'C' (LOGGIA/W.O.B. CONDITION)

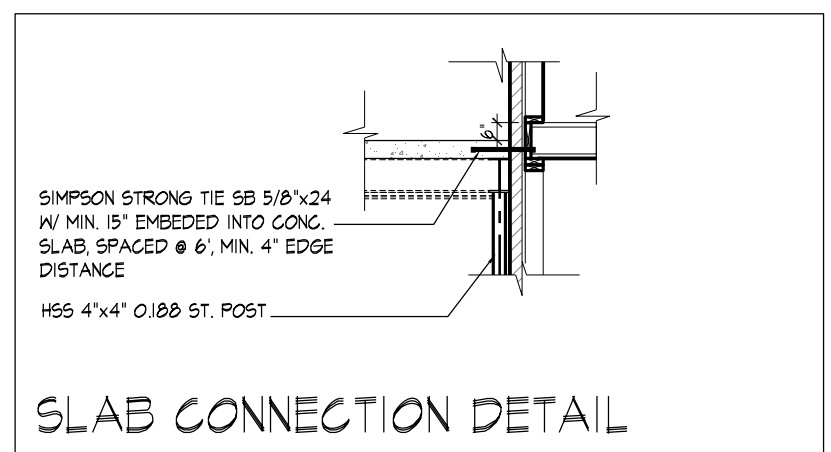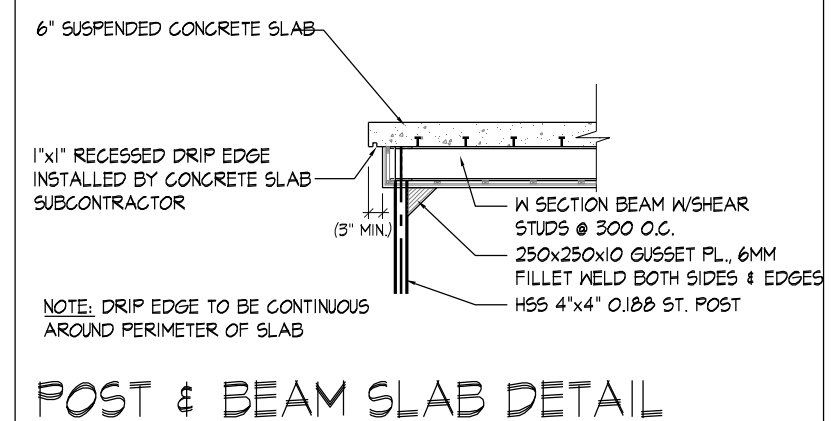

wsp

100 COMMERCE VALLEY DR. W.
THORNHILL, ONTARIO CANADA L3T 0A1
TEL: 1-905-882-4211 FAX: 1-905-882-2855 WWW.WSPGROUP.CA

FOR STRUCTURAL ONLY, EXCLUDING
ENGINEERED ROOF TRUSS, FLOOR
JOIST, AND FLOOR LVL BEAM DESIGN.

THE UNDERSIGNED HAS REVIEWED AND TAKES RESPONSIBILITY FOR THIS DESIGN AND HAS THE QUALIFICATIONS AND MEETS THE REQUIREMENTS SET OUT IN THE ONTARIO BUILDING CODE TO BE A DESIGNER.
QUALIFICATION INFORMATION
Name: Allan Whiting
Registration Information: BCIN
HUNT DESIGN ASSOCIATES INC.
19695

HUNT
DESIGN ASSOCIATES INC.
www.hunt-design.ca

PARTIAL PLANS & REAR ELEVATION 'C' (W.O.B. COND.)
GOLDPARK HOMES - 217020
UNIT 5004C - LOT 108
PINE VALLEY, VAUGHAN ONT.
REV.2020.06.22
Drawn By: AW
Scale: 3/16"=1'-0"
Checked By: AW
File Number: 217020WS5004-Lot 108
Page Number: W1 of W1
8966 Woodbine Ave, Markham, ON L3R 0J7
T 905.737.5133 F 905.737.7326

All drawings specifications related documents and design are the copyright property of Hunt Design Associates (H.D.A.). Reproduction of this property in whole or in part is strictly prohibited without H.D.A.'s written permission (H.D.A. assumes no responsibility or liability for this property unless it bears the appropriate BCIN number and original signature.)