




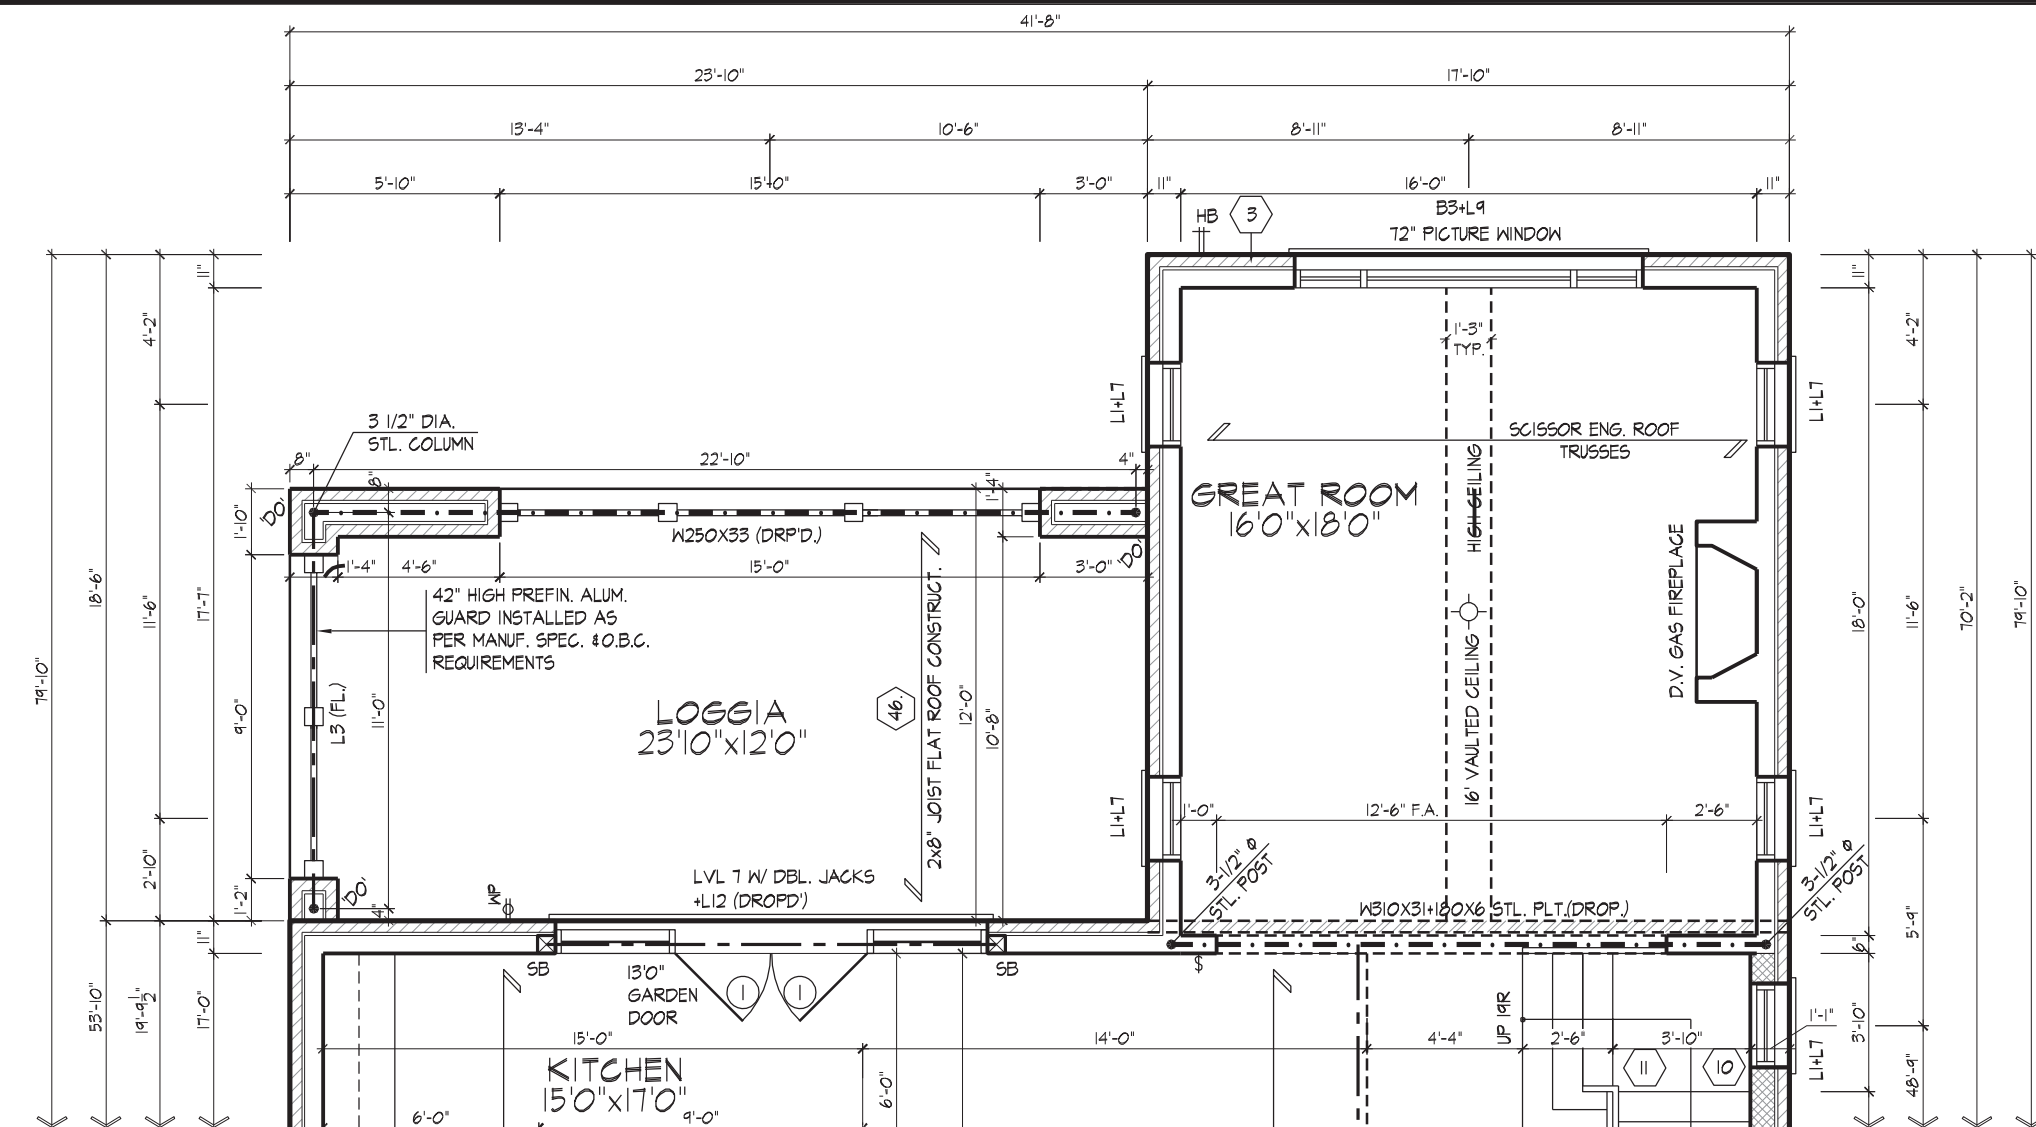


PART. GROUND FLOOR PLAN ELEV. 'C' (LOGGIA/W.O.B. CONDITION)

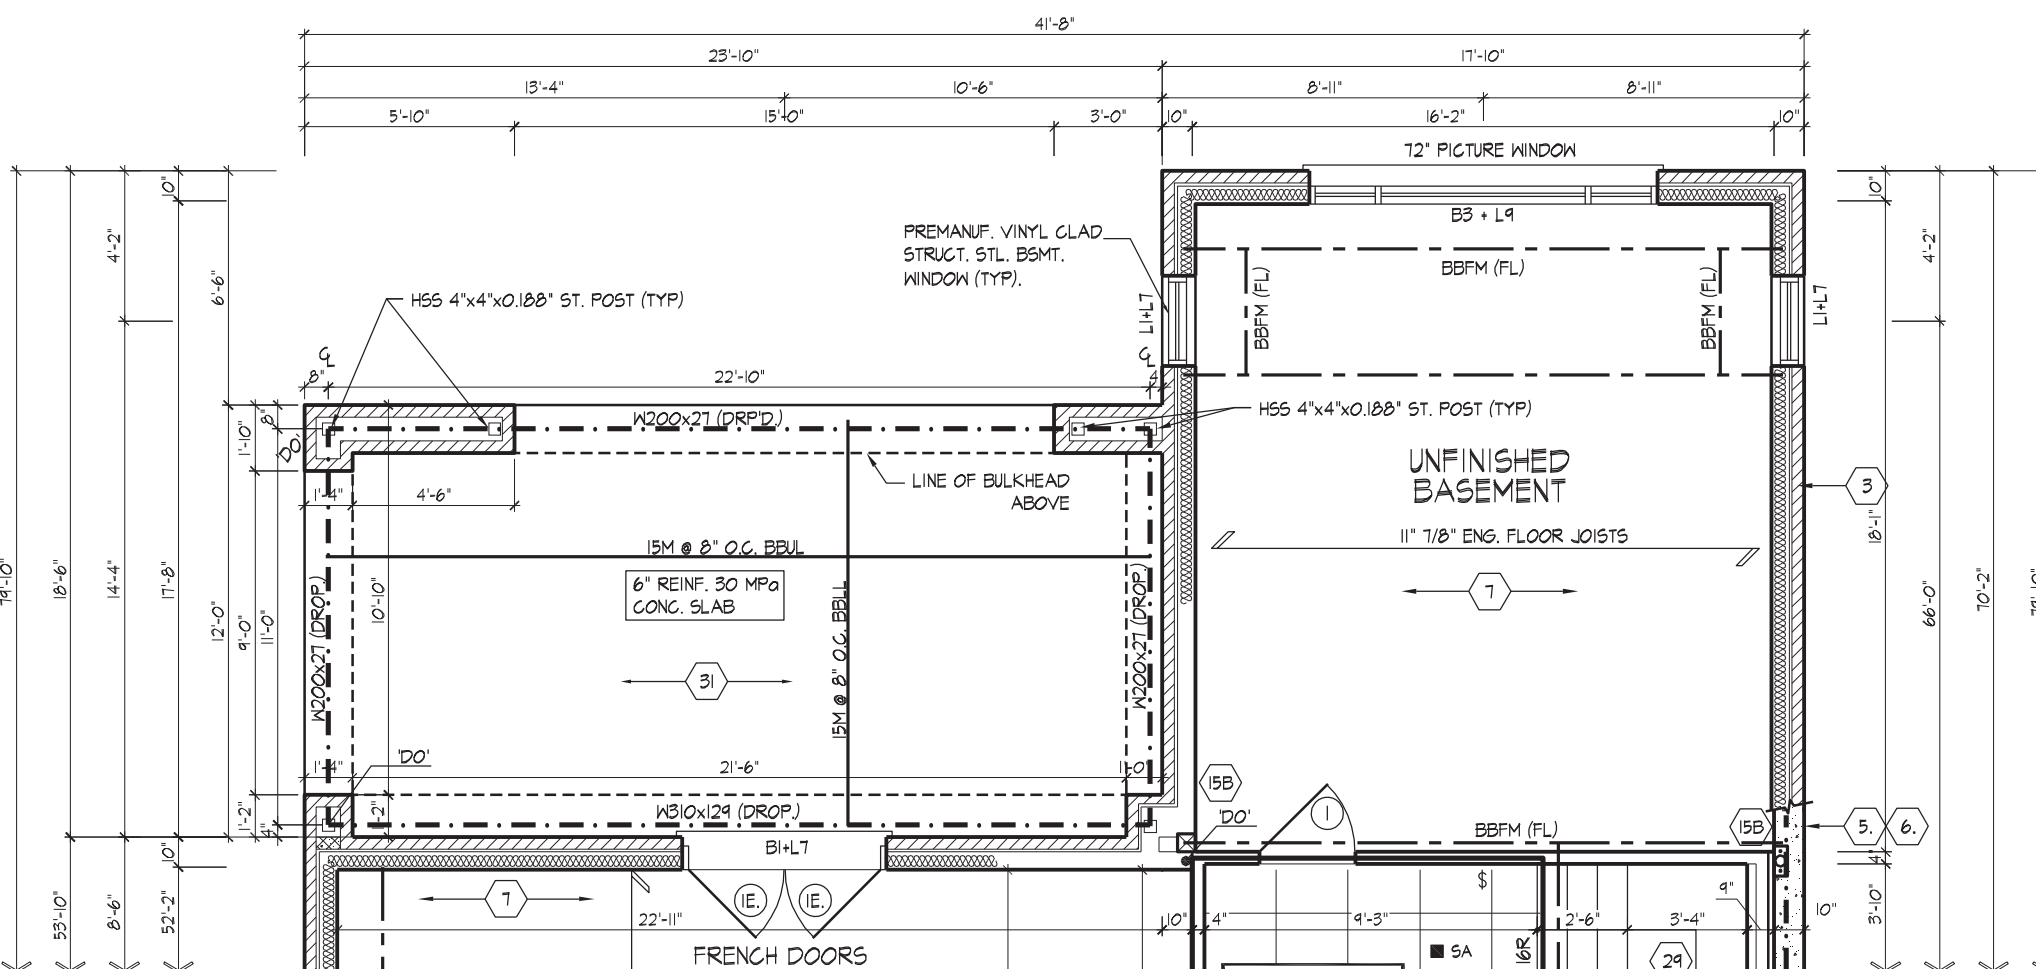

PART. BASEMENT PLAN ELEV. 'C' (LOGGIA/W.O.B. CONDITION)

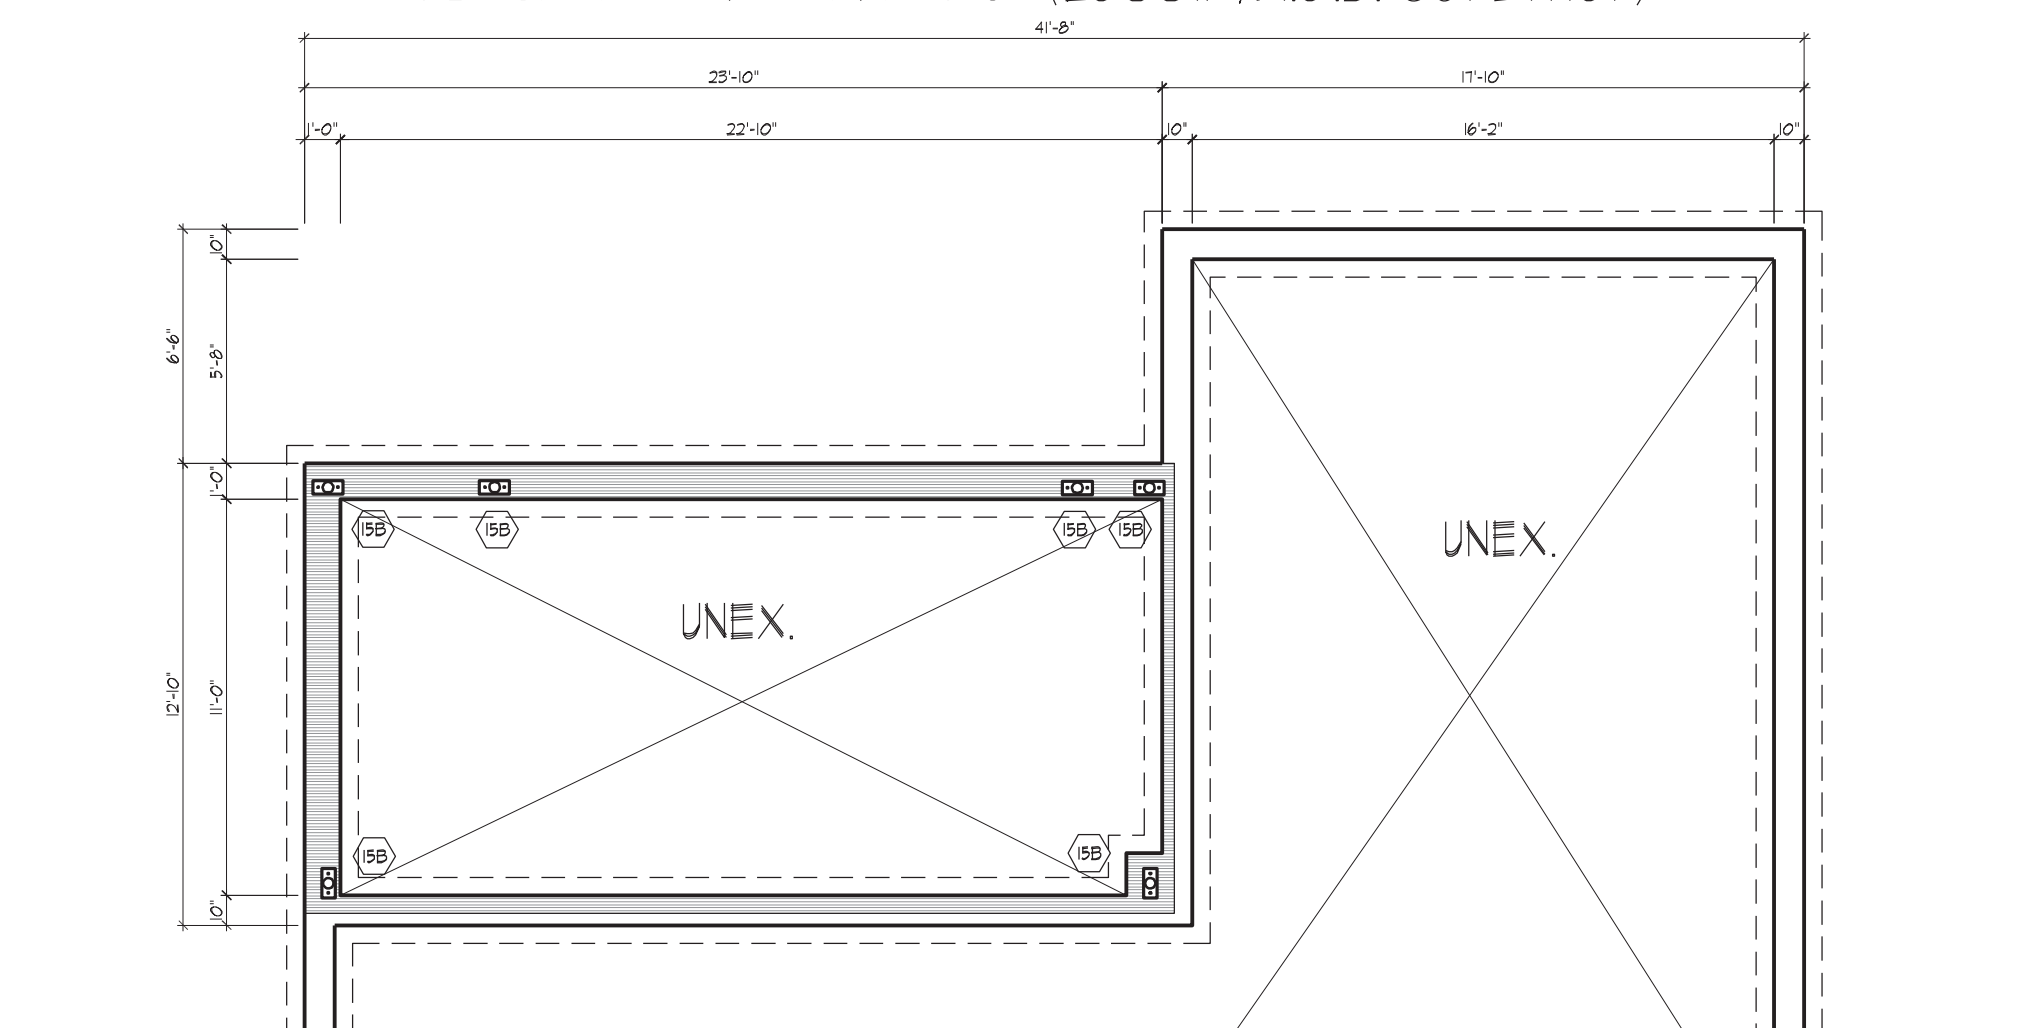

PART. FOUNDATION PLAN (LOGGIA/W.O.B. CONDITION)

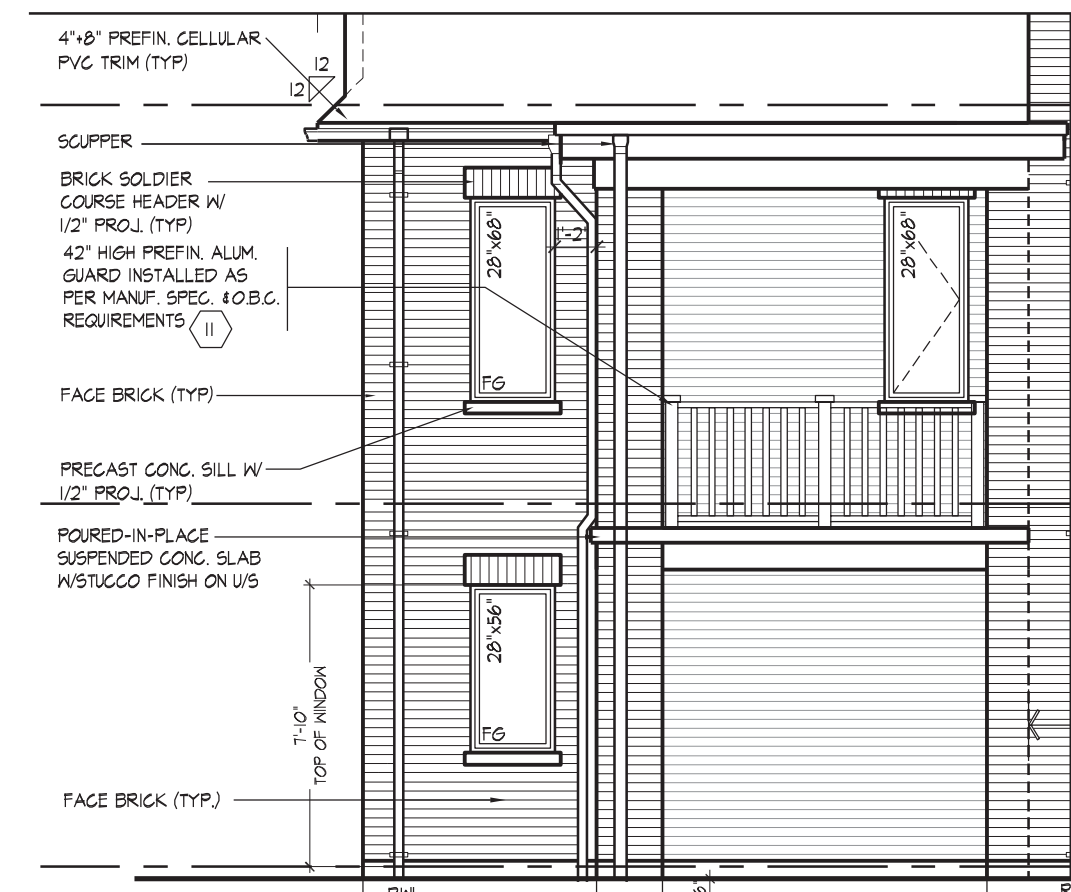

PART. LEFT SIDE ELEVATION 'C' (LOGGIA/W.O.B. CONDITION)


It is the builder's complete responsibility to ensure that all plans submitted for approval fully comply with the Architectural Guidelines and all applicable regulations and requirements including zoning provisions and any provisions in the subdivision agreement. The Control Architect is not responsible in any way for examining or approving site (lotting) plans or working drawings with respect to any zoning or building code or permit matter or that any house can be properly built or located on its lot.

This is to certify that these plans comply with the applicable Architectural Design Guidelines approved by the City of VAUGHAN.


JOHN G. WILLIAMS LTD., ARCHITECT
ARCHITECTURAL CONTROL REVIEW
AND APPROVAL
APPROVED BY: [Signature]
DATE: JUN 25, 2020
This stamp certifies compliance with the applicable Design Guidelines only and bears no further professional responsibility.



PART. REAR ELEVATION 'C' (LOGGIA/W.O.B. CONDITION)

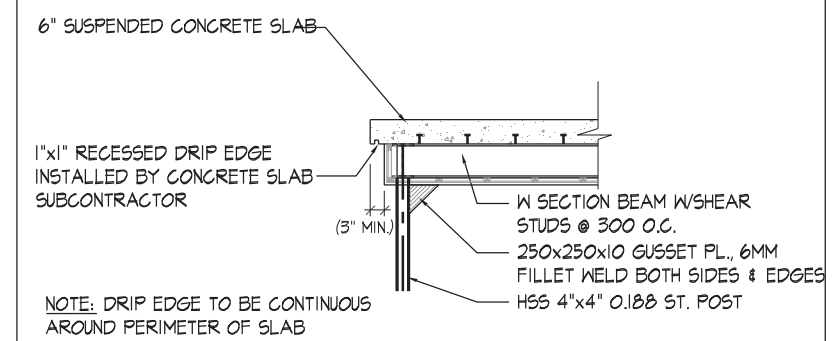

POST & BEAM SLAB DETAIL

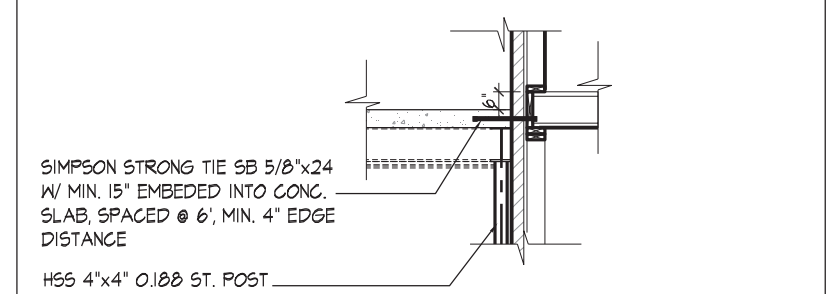

SLAB CONNECTION DETAIL



wsp

100 COMMERCE VALLEY DR. W.
THORNHILL, ONTARIO CANADA L3T 0A1
TEL: 1-905-882-4511 FAX: 1-905-822-0050 WWW.WSPGROUP.CA

FOR STRUCTURAL ONLY, EXCLUDING
ENGINEERED ROOF TRUSS, FLOOR
JOIST, AND FLOOR LVL BEAM DESIGN.

THE UNDERSIGNED HAS REVIEWED AND TAKES RESPONSIBILITY FOR THIS DESIGN AND HAS THE QUALIFICATIONS AND MEETS THE REQUIREMENTS SET OUT IN THE ONTARIO BUILDING CODE TO BE A DESIGNER.
QUALIFICATION INFORMATION
NAME: Allan Whitting
REGISTRATION INFORMATION: BCIN
HUNT DESIGN ASSOCIATES INC. 19695
All drawings specifications related documents and design are the copyright property of Hunt Design Associates (H.D.A.). Reproduction of this property in whole or in part is strictly prohibited without H.D.A.'s written permission. H.D.A. assumes no responsibility or liability for this property unless it bears the appropriate BCIN number and original signature.

HUNT DESIGN ASSOCIATES INC.
www.huntdesign.ca

PARTIAL PLANS & REAR ELEVATION 'C' (W.O.B. COND.)
GOLDPARK HOMES - 217020
PINE VALLEY, VAUGHAN ONT.
UNIT 5004C - LOT 108
REV.2020.06.22
Drawn By: AW
Checked By: AW
Scale: 3/16"=1'-0"
File Number: 217020WS004-Lot 108
Page Number: W1 of W1