



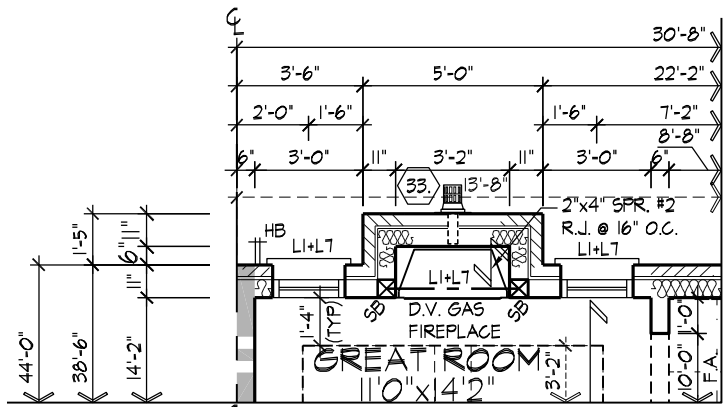

PARTIAL OPT. GROUND FLOOR
PLAN, ELEV. 'A' & 'B'
W/ GAS FIREPLACE

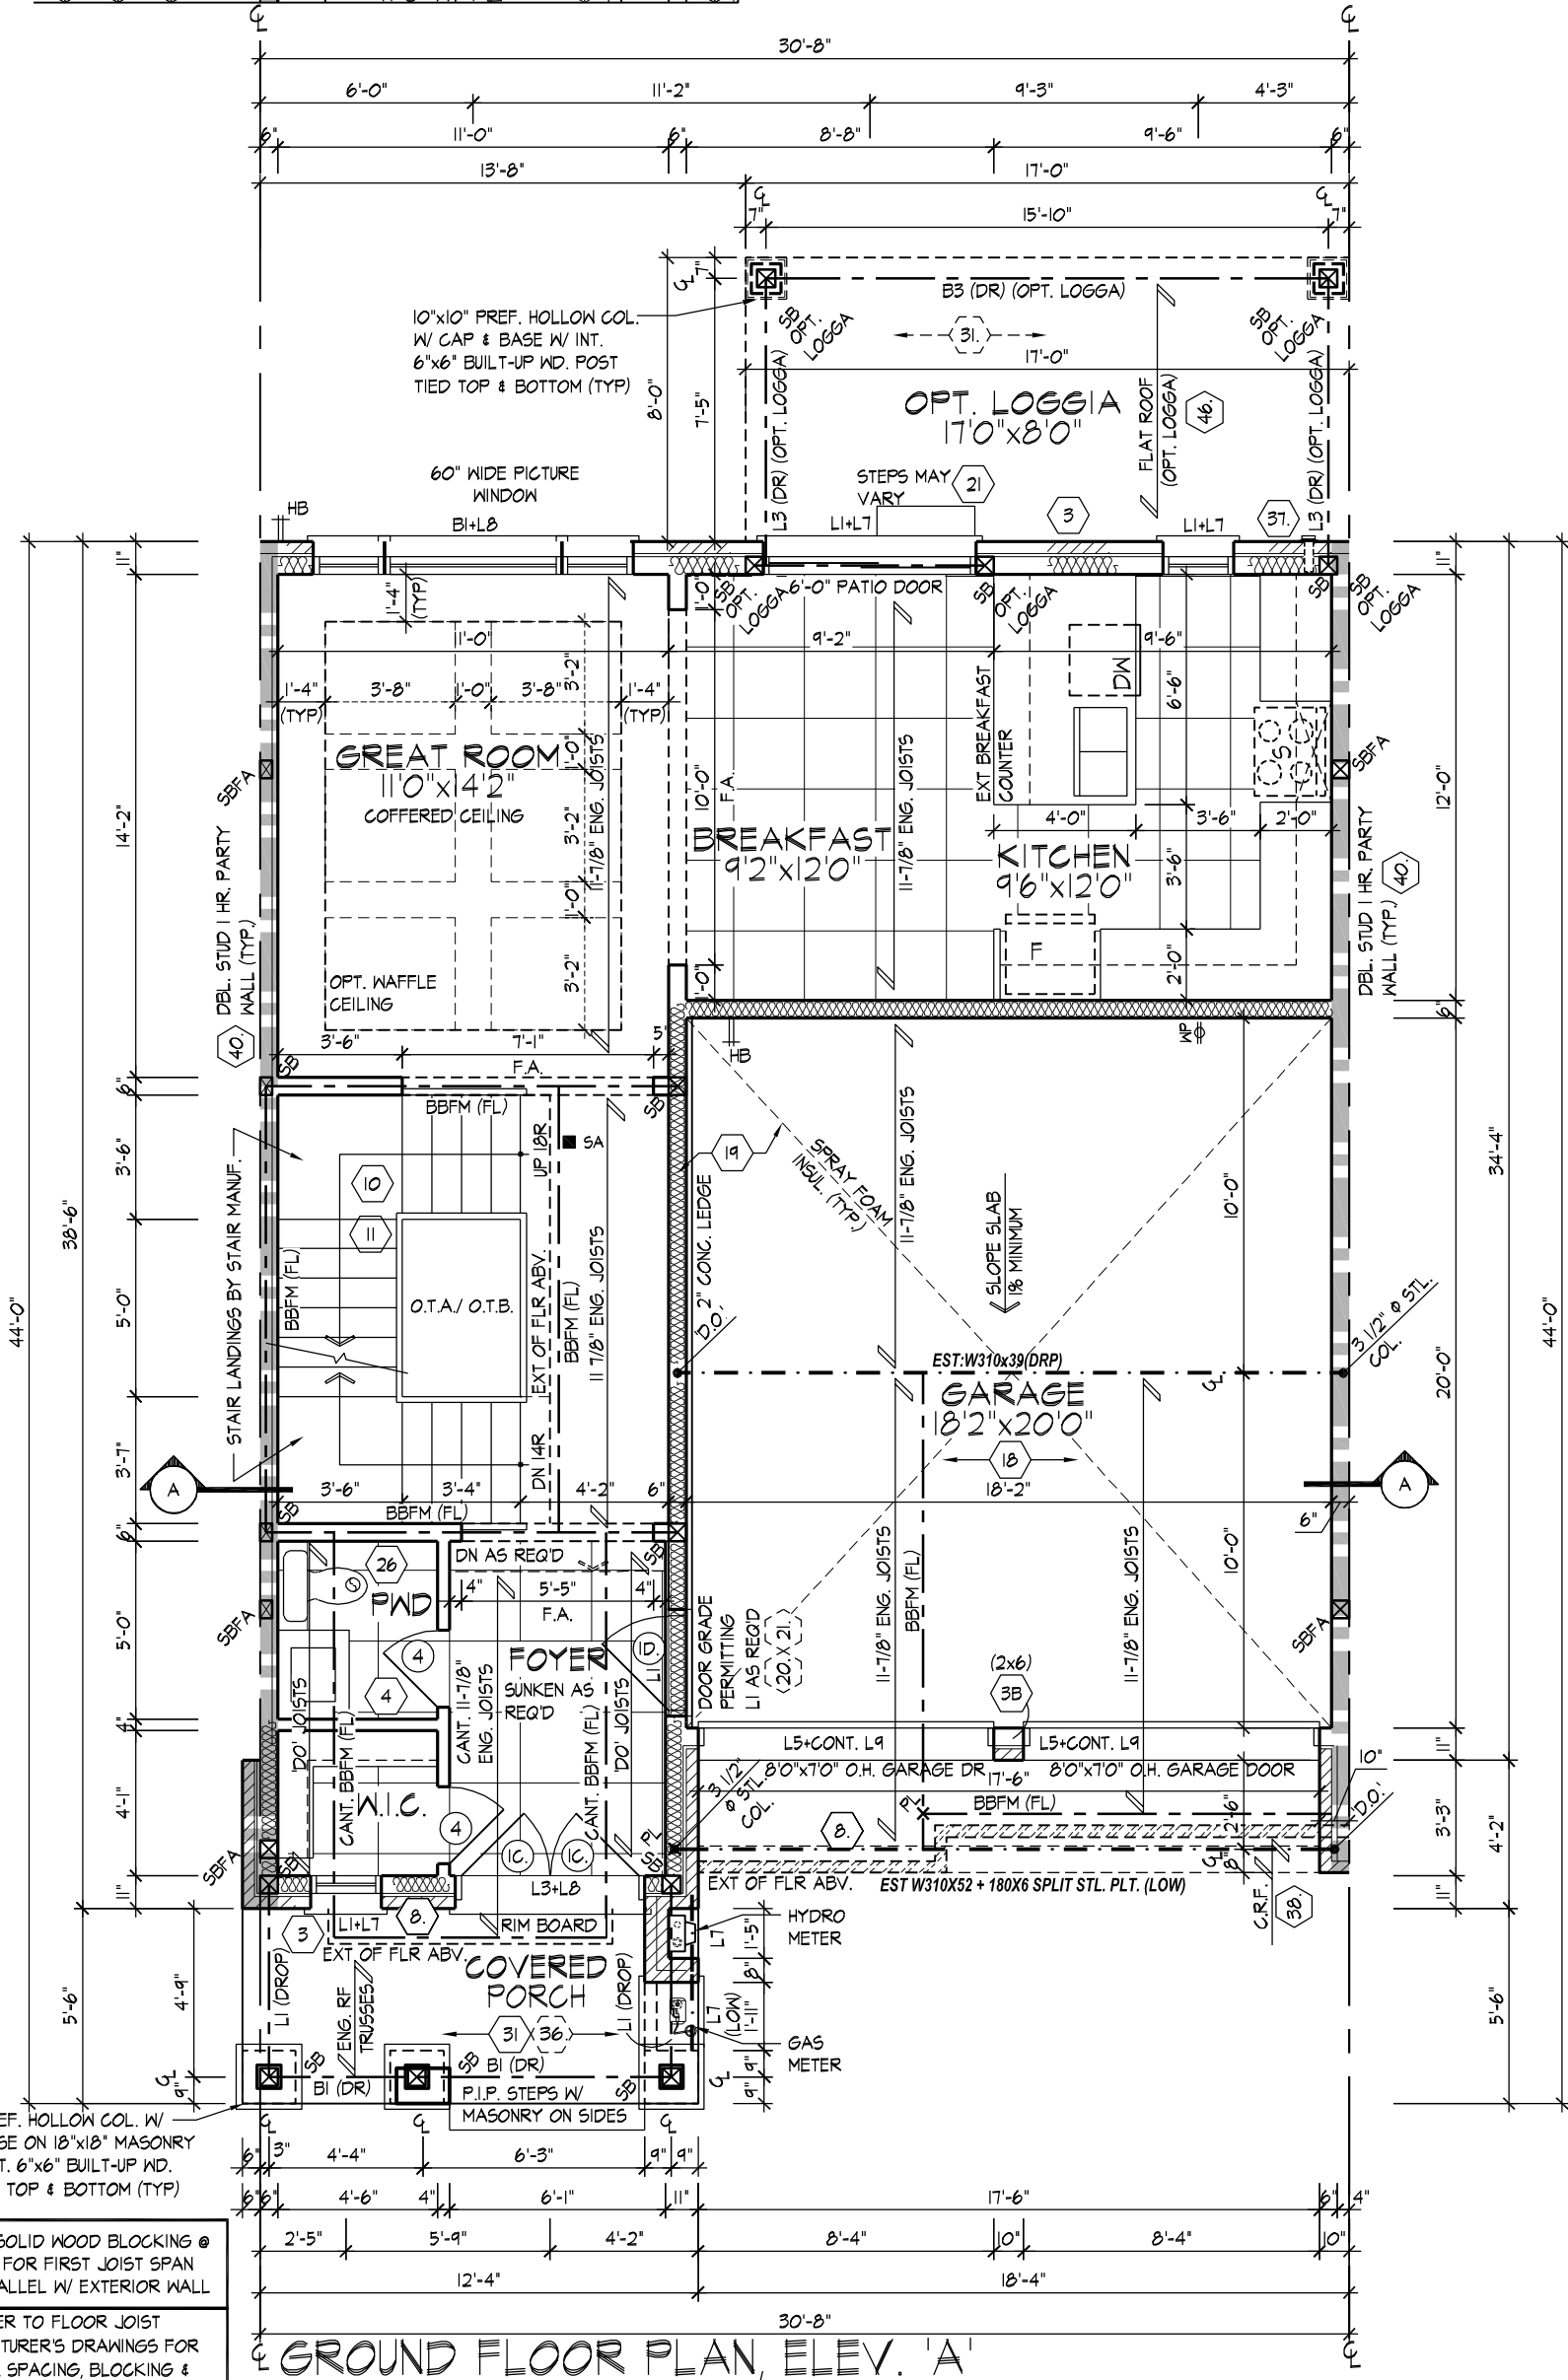

GROUND FLOOR PLAN, ELEV. 'A'

GROUND FLOOR PLAN, ELEV. 'A'

NEREJADEANDRADE | FRI FEB 28/21 10:39 AM | K:\PROJECTS\2017\217014_GOLDWORKINGTOWNS\217014WT3101-INT.DWG

THE UNDERSIGNED HAS REVIEWED AND TAKES RESPONSIBILITY FOR THIS DESIGN AND HAS THE QUALIFICATIONS AND MEETS THE REQUIREMENTS SET OUT IN THE ONTARIO BUILDING CODE TO BE A DESIGNER.

QUALIFICATION INFORMATION

NAME: Alan Whiting

REGISTRATION INFORMATION

HUNT DESIGN ASSOCIATES INC.

23177

BCIN

19695

HUNT DESIGN ASSOCIATES INC.

www.huntdesign.ca

GOLDPARK HOMES - 217014
PINE VALLEY DRIVE, VAUGHAN, ONTARIO

Drawn By JMc

Checked By AW

Scale 3/16"=1'-0"

8966 Woodbine Ave, Markham, ON L3R 0J7

T 905.737.5133 F 905.737.7326



TYPE 'B' - 3101-INTERIOR

REV.2021.01.15

File Number 217014WT3101-INTERIOR.dwg

Page Number 3 of 10

All drawings specifications related documents and design are the copyright property of Hunt Design Associates (H.D.A). Reproduction of this property in whole or in part is strictly prohibited without H.D.A.'s written permission (H.D.A. assumes no responsibility or liability for this property unless it bears the appropriate BCIN number and original signature.)

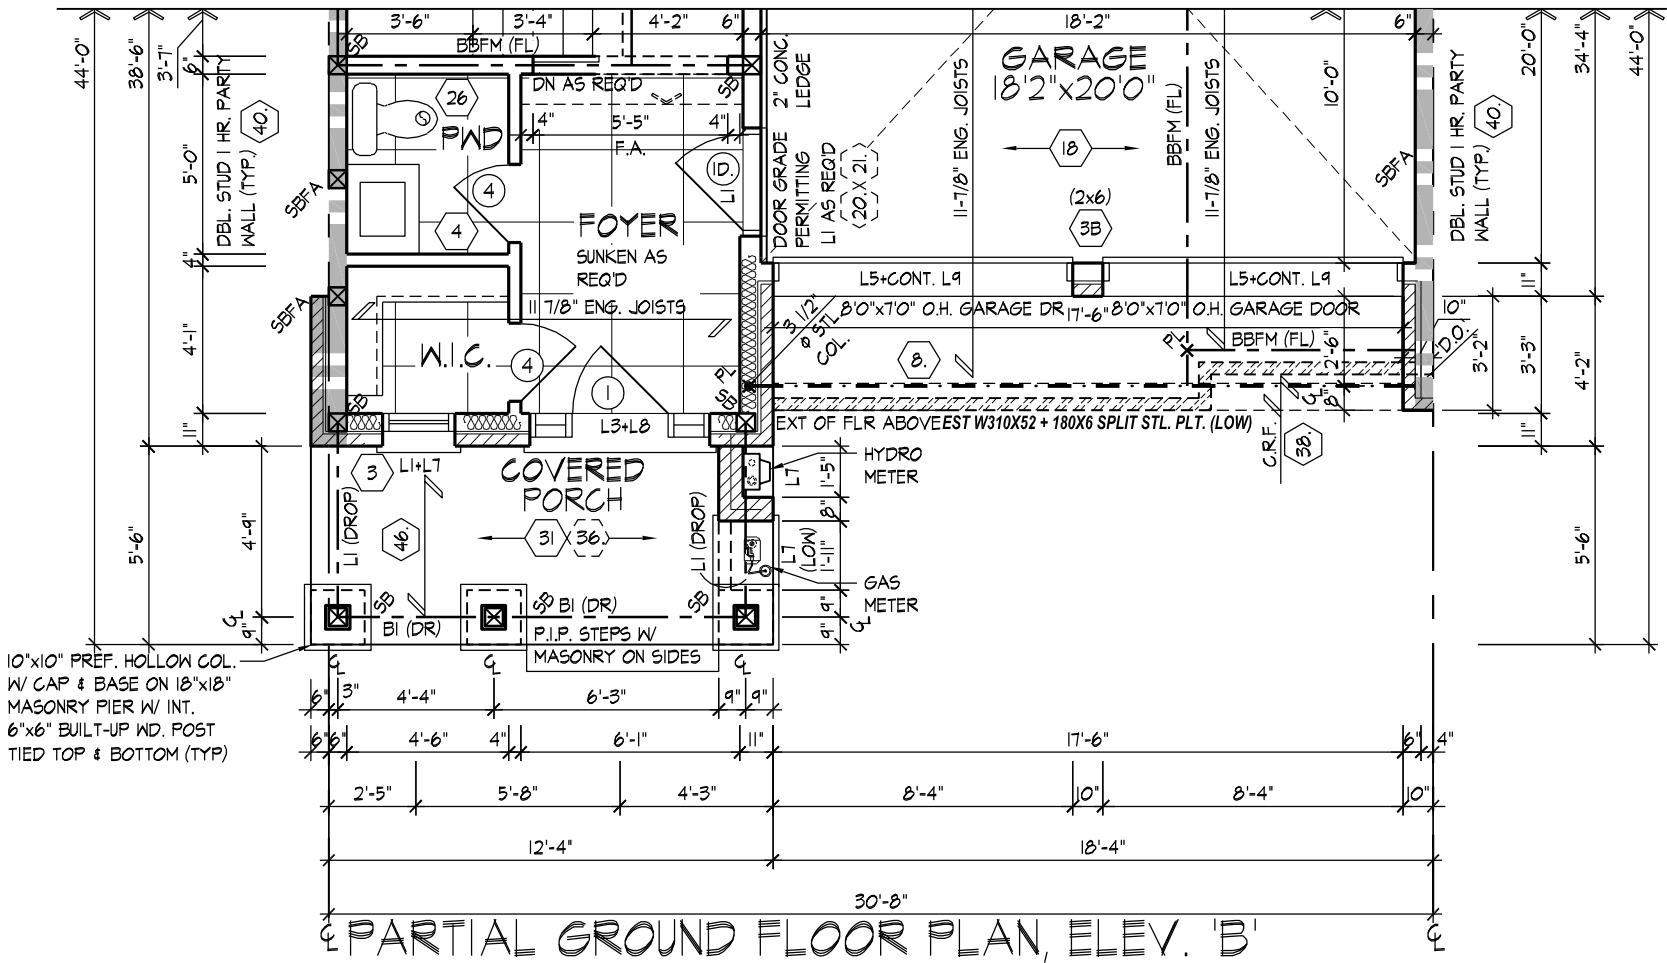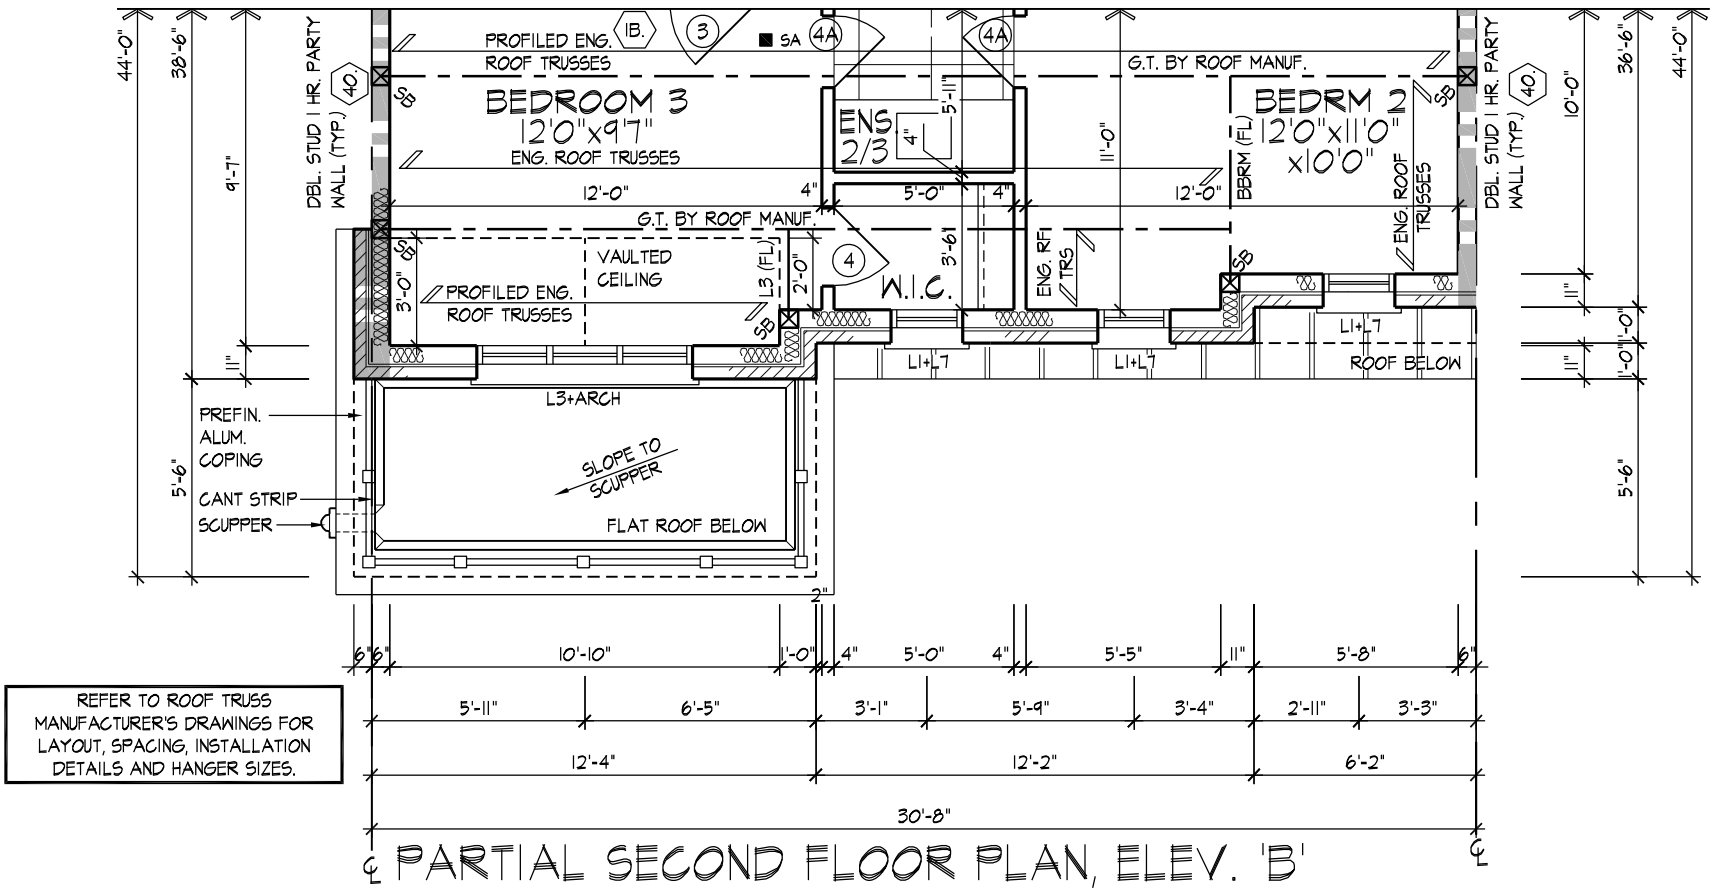

SPACE ALL FLOOR JOISTS @ 12" O.C. UNDER ALL CERAMIC TILE AREAS.

PROVIDE SOLID WOOD BLOCKING @ 24" O.C. FOR FIRST JOIST SPAN WHEN PARALLEL W/ EXTERIOR WALL

REFER TO FLOOR JOIST MANUFACTURER'S DRAWINGS FOR LAYOUT, SPACING, BLOCKING & STRAPPING REQUIREMENTS, INSTALLATION DETAILS AND HANGER SIZES, & SUBFLOOR THICKNESS

PARTIAL GROUND & SECOND FLOOR PLANS, ELEV. 'B'

GOLDPARK HOMES - 217014 TYPE 'B' - 3101-INTERIOR
PINE VALLEY DRIVE, VAUGHAN, ONTARIO REV.2021.01.15

\\HDA\DESIGN\2021\217014\GOLDPARK HOMES\217014WT3101-INT.DWG

THE UNDERSIGNED HAS REVIEWED AND TAKES RESPONSIBILITY FOR THIS DESIGN AND HAS THE QUALIFICATIONS AND MEETS THE REQUIREMENTS SET OUT IN THE ONTARIO BUILDING CODE TO BE A DESIGNER.

QUALIFICATION INFORMATION

Alan Whiting 23177

NAME SIGNATURE BCIN

REGISTRATION INFORMATION

HUNT DESIGN ASSOCIATES INC. 19895


HUNT DESIGN ASSOCIATES INC.

www.huntdesign.ca

Drawn By JMc Checked By AW Scale 3/16"=1'-0" File Number 217014WT3101-INTERIOR.dwg Page Number 5 of 10

8966 Woodbine Ave, Markham, ON L3R 0J7 T 905.737.5133 F 905.737.7326

All drawings specifications related documents and design are the copyright property of Hunt Design Associates (H.D.A). Reproduction of this property in whole or in part is strictly prohibited without H.D.A.'s written permission (H.D.A. assumes no responsibility or liability for this property unless it bears the appropriate BCIN number and original signature.)

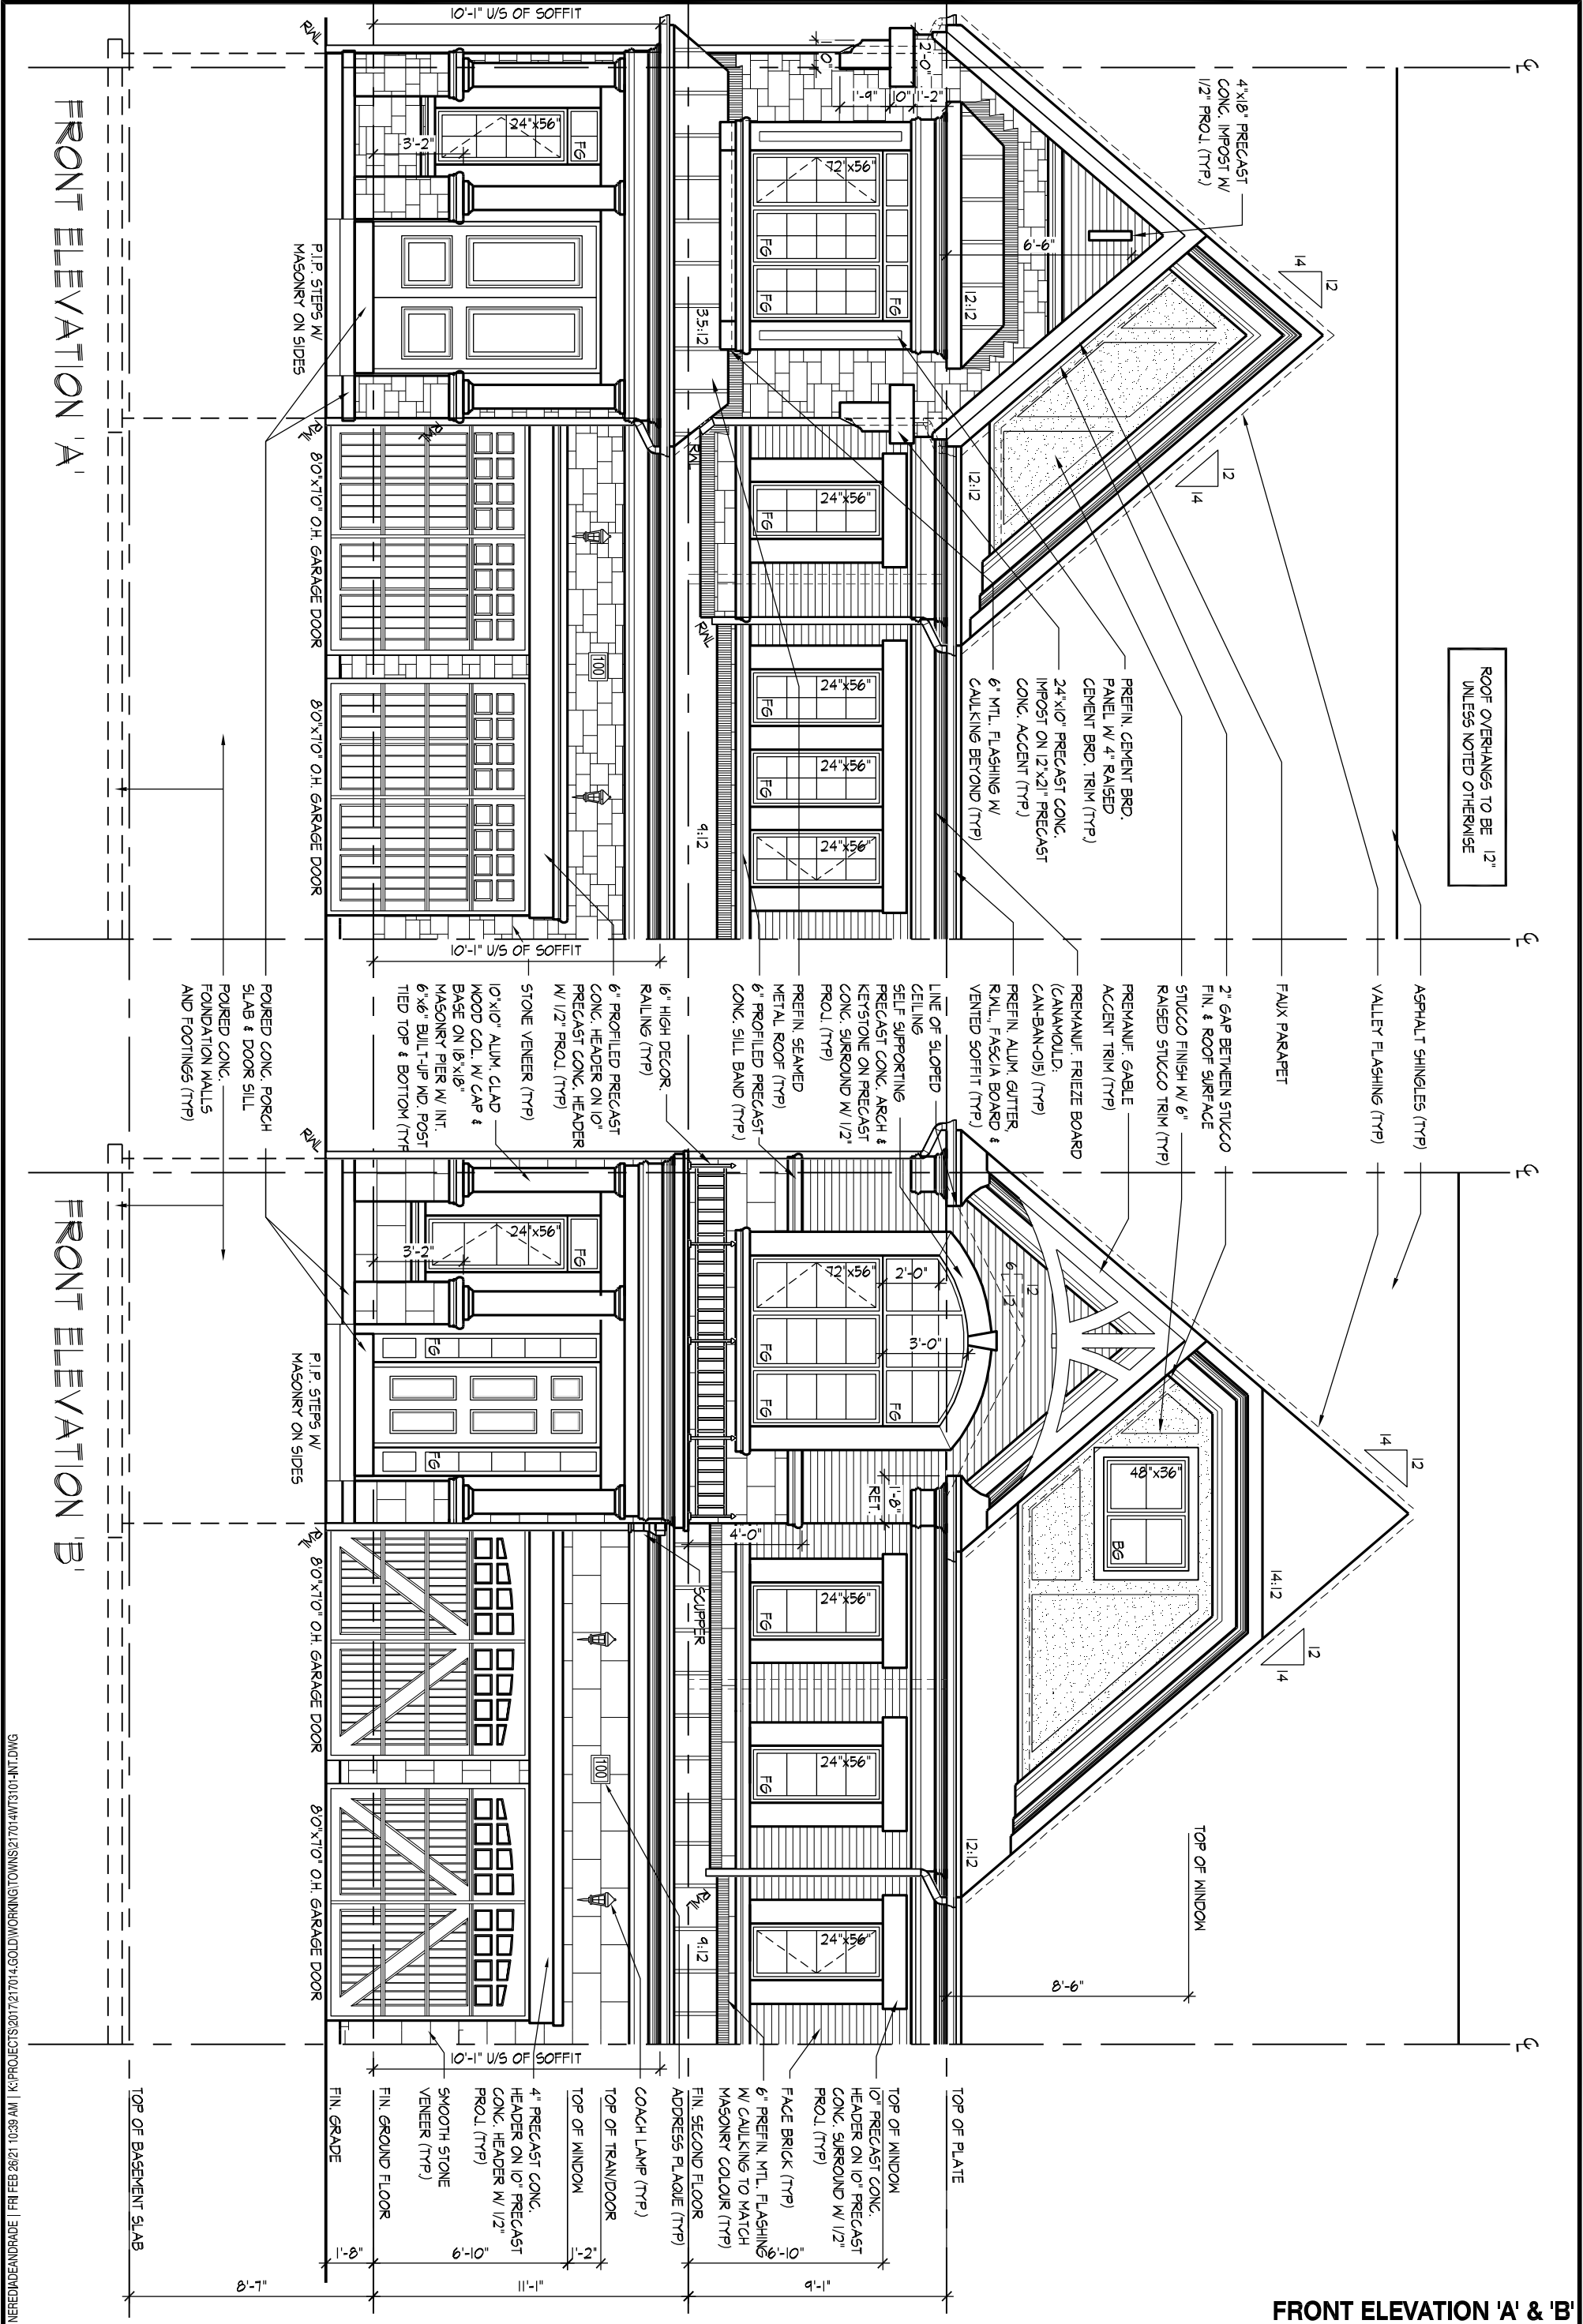

THE UNDERSIGNED HAS REVIEWED AND TAKES RESPONSIBILITY FOR THIS DESIGN AND HAS THE QUALIFICATIONS AND MEETS THE REQUIREMENTS SET OUT IN THE ONTARIO BUILDING CODE TO BE A DESIGNER.

QUALIFICATION INFORMATION

NAME: Alan Whiting

REGISTRATION INFORMATION

HUNT DESIGN ASSOCIATES INC.

23177

BCIN

19895

HUNT
DESIGN ASSOCIATES INC.

www.huntdesign.ca

GOLDPARK HOMES - 217014
PINE VALLEY DRIVE, VAUGHAN, ONTARIO

Drawn By JMc

Checked By AW

Scale 3/16"=1'-0"

8966 Woodbine Ave, Markham, ON L3R 0J7 T 905.737.5133 F 905.737.7326

FRONT ELEVATION 'A' & 'B'
TYPE 'B' - 3101-INTERIOR

REV.2021.01.15


File Number 217014WT3101.dwg

Page Number 6 of 10

All drawings specifications related documents and design are the copyright property of Hunt Design Associates (H.D.A). Reproduction of this property in whole or in part is strictly prohibited without H.D.A.'s written permission (H.D.A. assumes no responsibility or liability for this property unless it bears the appropriate BCIN number and original signature.)



All drawings specifications related documents and design are the copyright property of Hunt Design Associates (H.D.A). Reproduction of this property in whole or in part is strictly prohibited without H.D.A.'s written permission (H.D.A. assumes no responsibility or liability for this property unless it bears the appropriate BCIN number and original signature).

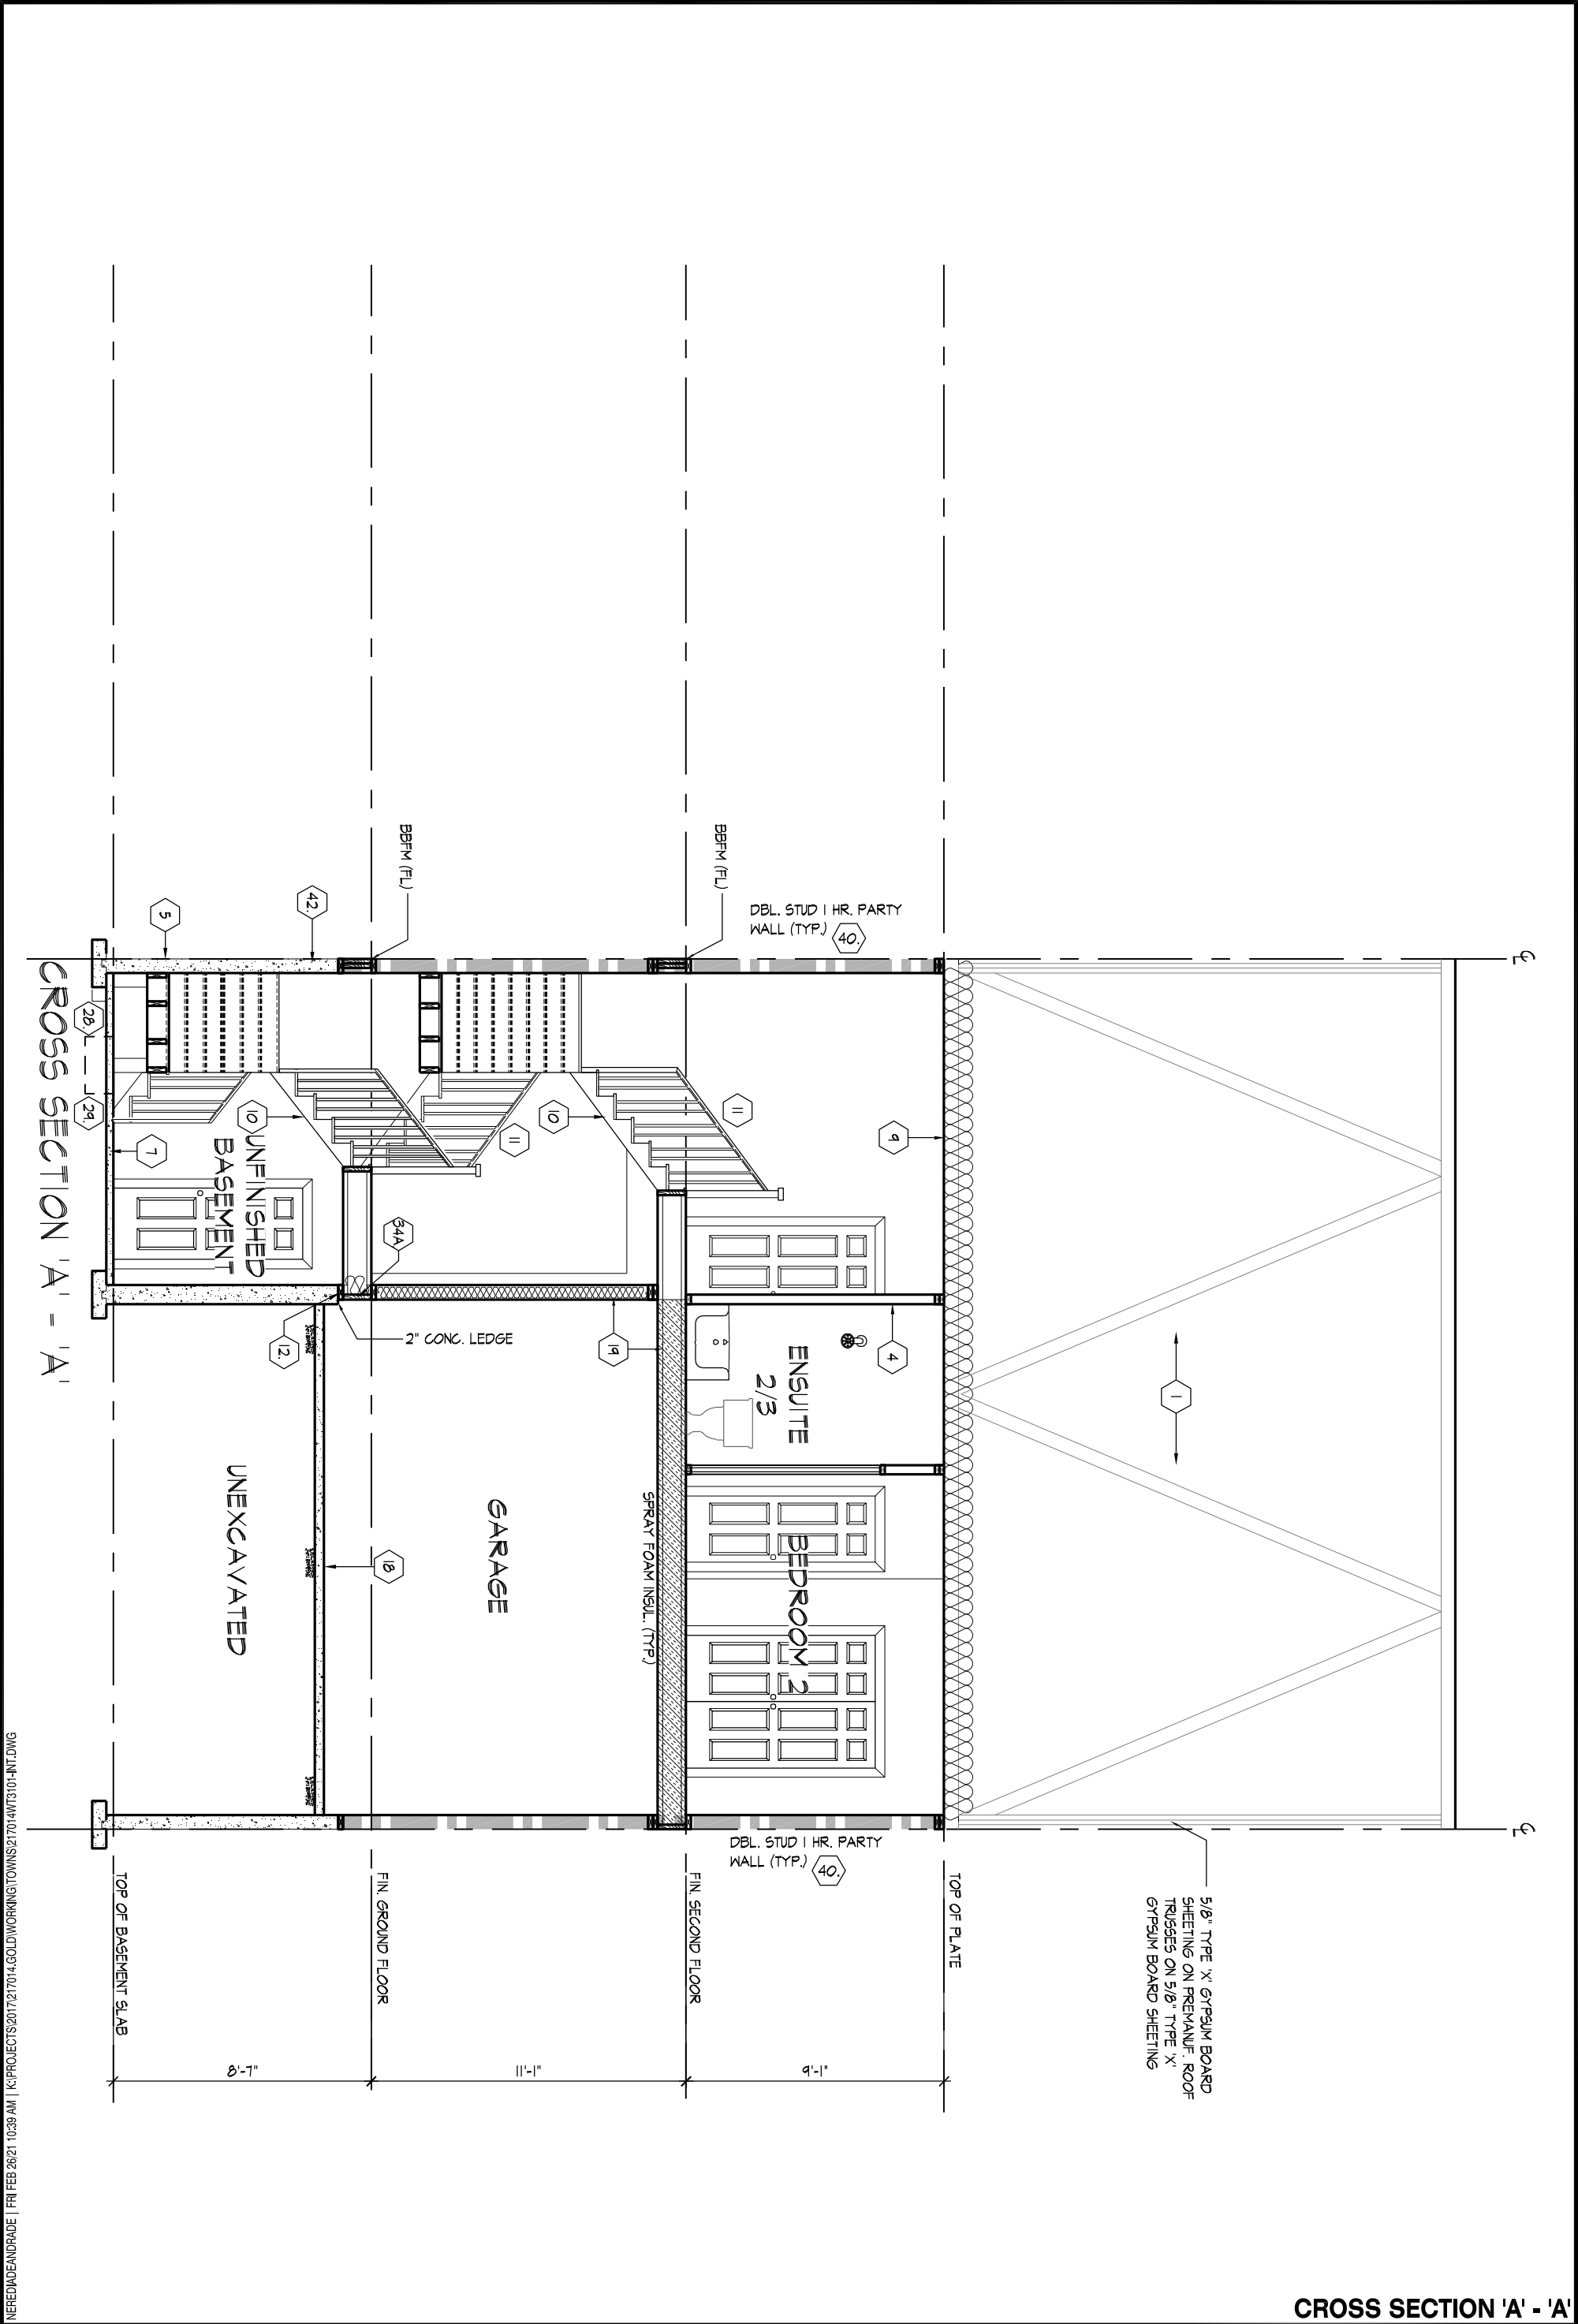

NEREDIAEANDRADE | FRI FEB 26/21 10:39 AM | K:\PROJECTS\2017\217014_GOLD\WORKING\TOWNS\217014WT3101-INT.DWG

NEREJADAEANDRADE | FRI FEB 26/21 10:39 AM | K:\PROJECTS\2017\217014.GOLD\WORKING\TOWNS\217014WT3101-INT.DWG

THE UNDERSIGNED HAS REVIEWED AND TAKES RESPONSIBILITY FOR THIS DESIGN AND HAS THE QUALIFICATIONS AND MEETS THE REQUIREMENTS SET OUT IN THE ONTARIO BUILDING CODE TO BE A DESIGNER.

NAME	SIGNATURE	BCIN
REGISTRATION INFORMATION		

HUNT DESIGN ASSOCIATES INC.	19695
-----------------------------	-------

HUNT

DESIGN ASSOCIATES INC.

www.huntdesign.ca



GOLDPARK HOMES - 217014

PINE VALLEY DRIVE, VAUGHAN, ONTARIO

TYPE 'B' - 3101-INTERIOR

REV.2021.01.15

Drawn By	Checked By	Scale	File Number	Page Number
JMc	AW	3/16"=1'-0"	217014WT3101.dwg	9 of 10
8966 Woodbine Ave, Markham, ON L3R 0J7 T 905.737.5133 F 905.737.7326				

NEREJADAEANDRADE | FRI FEB 26/21 10:39 AM | K:\PROJECTS\2017\217014.GOLD\WORKING\TOWNS\217014WT3101-INT.DWG

THE UNDERSIGNED HAS REVIEWED AND TAKES RESPONSIBILITY FOR THIS DESIGN AND HAS THE QUALIFICATIONS AND MEETS THE REQUIREMENTS SET OUT IN THE ONTARIO BUILDING CODE TO BE A DESIGNER.

NAME	SIGNATURE	BCIN
REGISTRATION INFORMATION		

HUNT DESIGN ASSOCIATES INC.	19695
-----------------------------	-------

HUNT

DESIGN ASSOCIATES INC.

www.huntdesign.ca



GOLDPARK HOMES - 217014

PINE VALLEY DRIVE, VAUGHAN, ONTARIO

TYPE 'B' - 3101-INTERIOR

REV.2021.01.15

Drawn By	Checked By	Scale	File Number	Page Number
JMc	AW	3/16"=1'-0"	217014WT3101.dwg	10 of 10
8966 Woodbine Ave, Markham, ON L3R 0J7 T 905.737.5133 F 905.737.7326				