
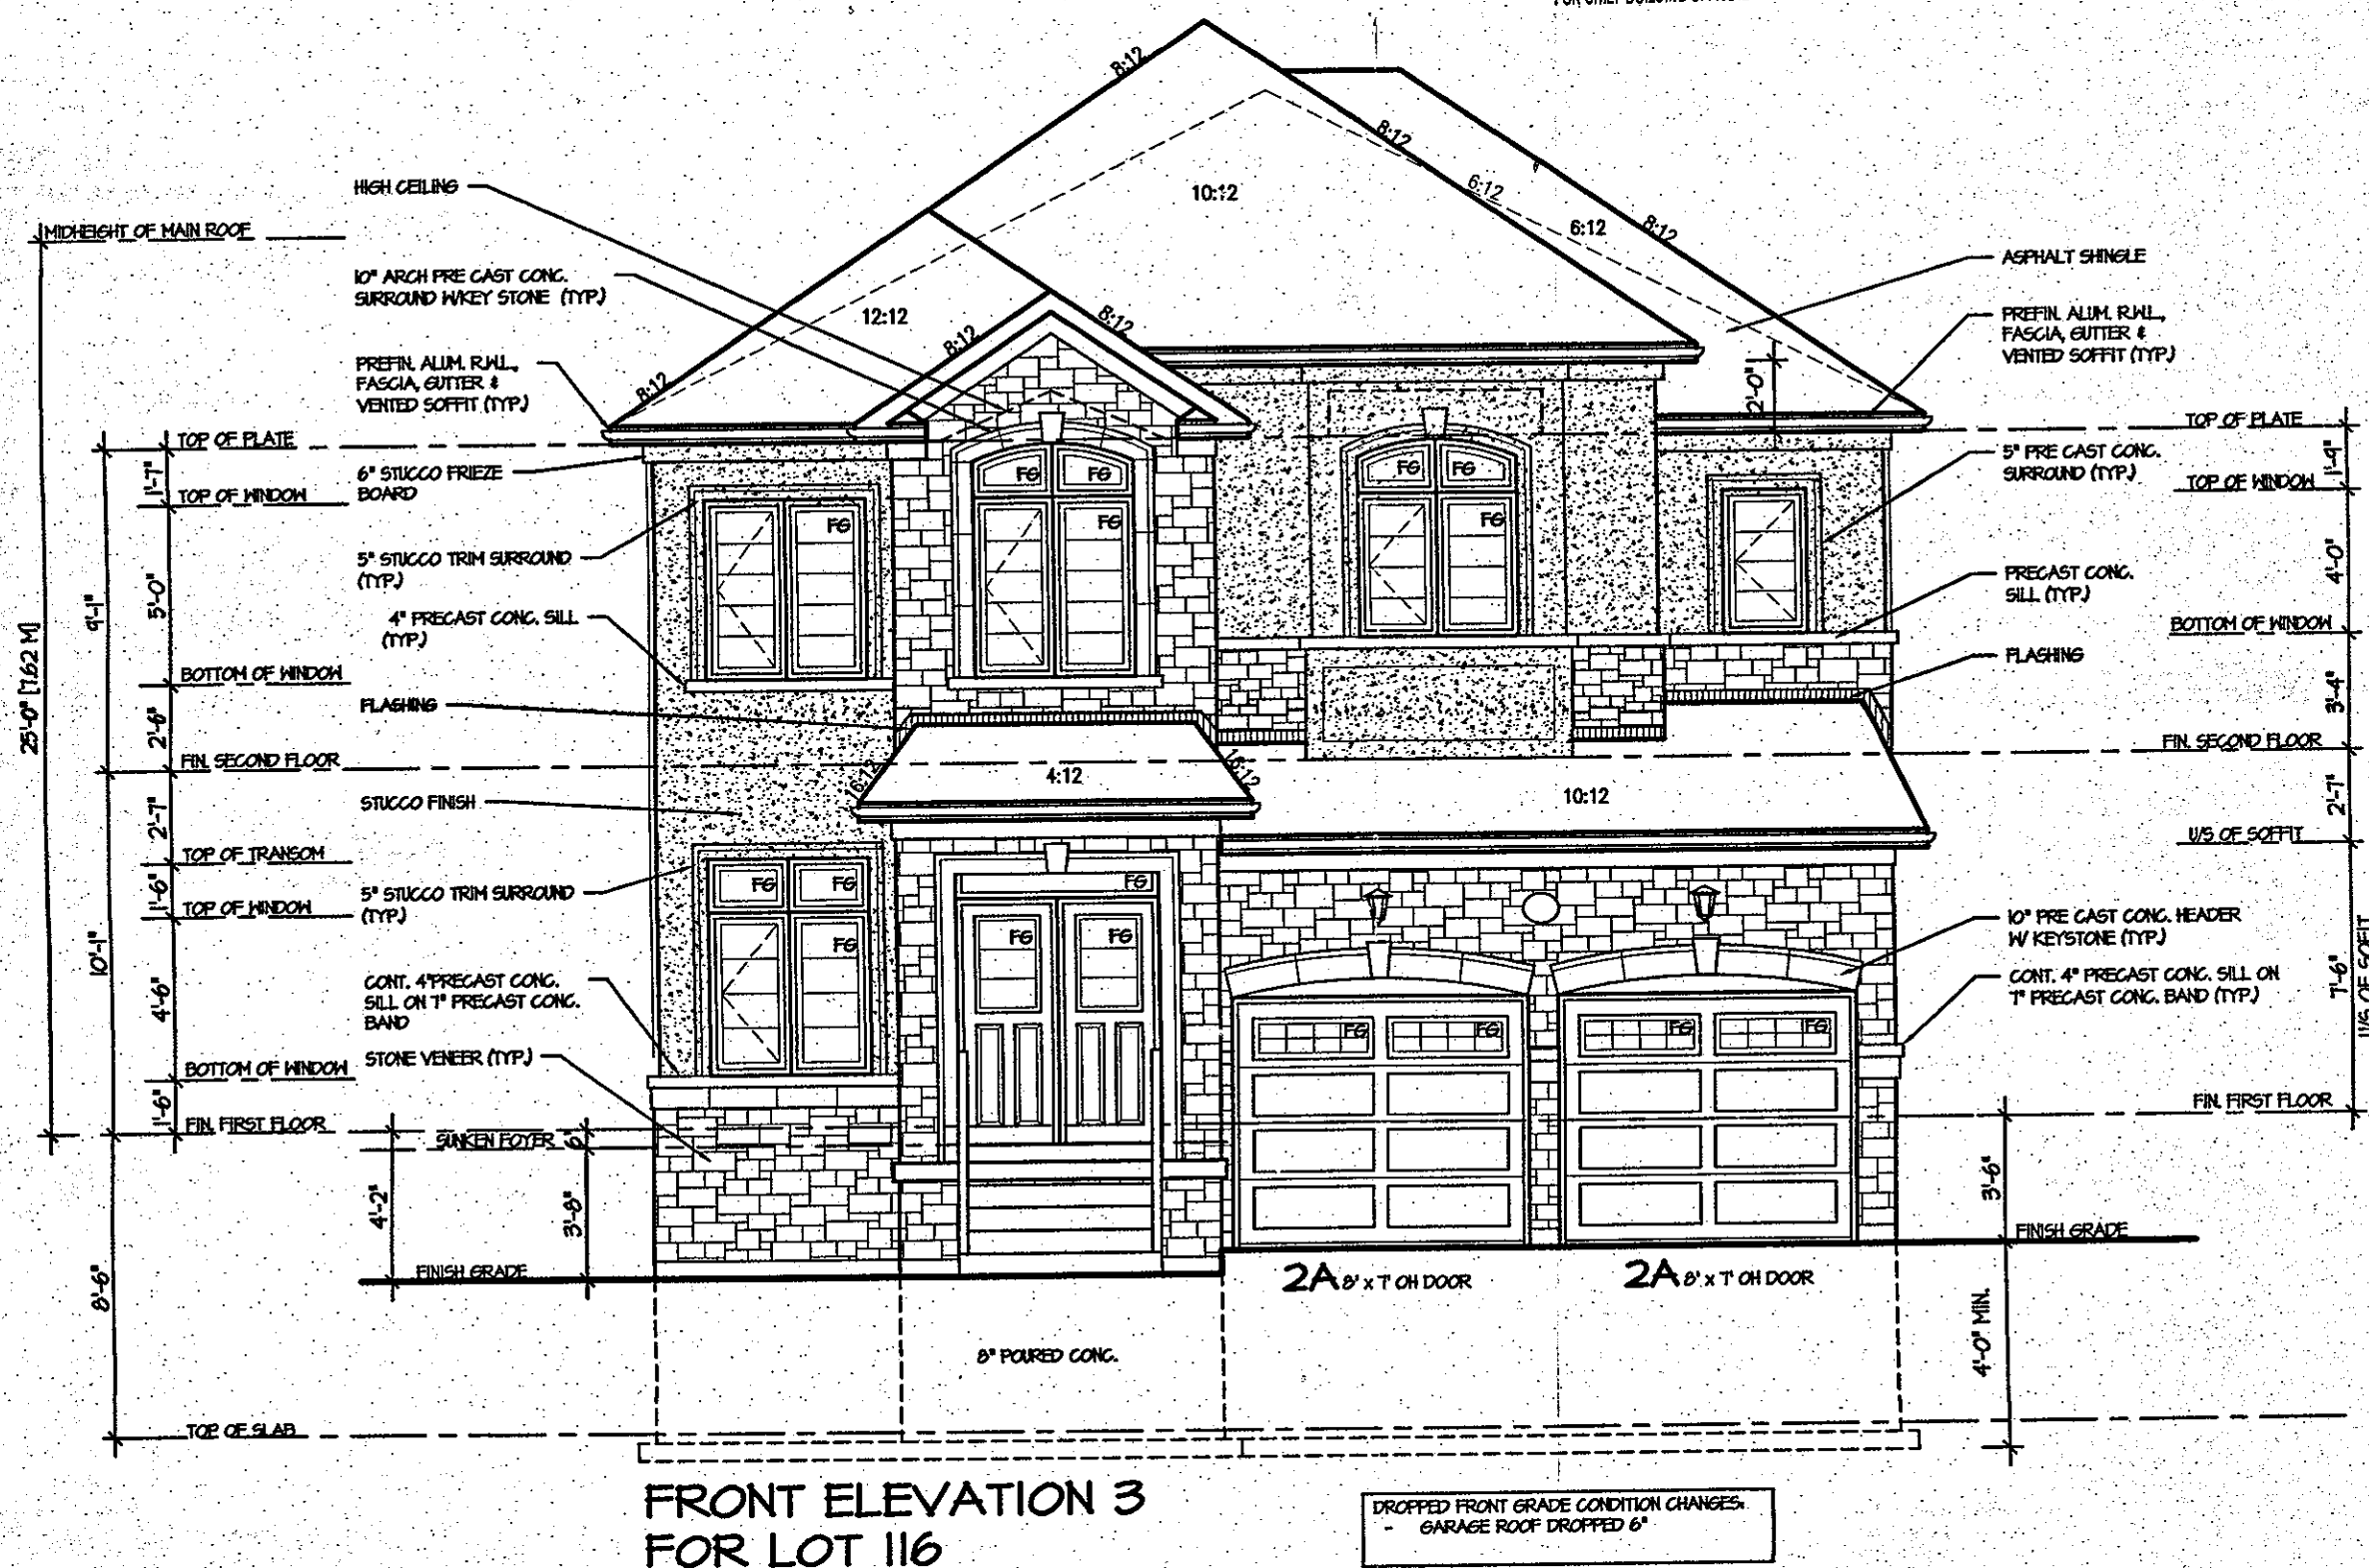


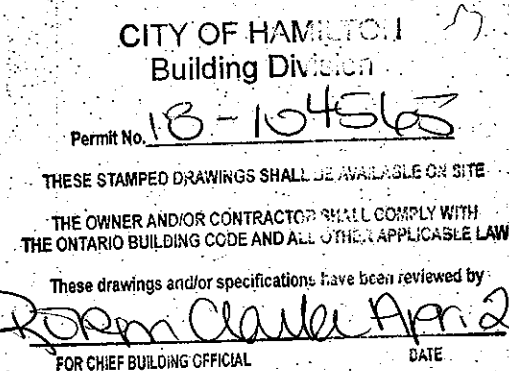

157-2-204

ROSEWOOD 3

COMPLIANCE PACKAGE "A1"

5.		The undersigned has reviewed and takes responsibility for this design, and has the qualifications and meets the requirements set out in the Ontario Building Code to be a designer. QUALIFICATION INFORMATION Required unless design is exempt under Division C, Subsection 3.2.5 of the building code VIKAS GAJJAR  28770 NAME SIGNATURE BCIN	REGION DESIGN INC. 8700 DUFFERIN ST. CONCORD, ONTARIO L4K 4S6 P (416) 736-4096 F (905) 660-0746	R D I REGION DESIGN INC.	SHEET TITLE FRONT ELEVATION 3 FOR LOT 116		CONTRACTOR SHALL CHECK ALL DIMENSIONS AND ELEVATIONS BEFORE COMMENCING WITH WORK AND REPORT ANY DISCREPANCIES TO THE DESIGNER. PRINTS ARE NOT TO BE SCALED.		 Greenpark. PROJECT NAME RUSSEL GARDEN - II
4.					SCALE 3/16"=1'-0"	BY ZMP	AREA 2887	PAGE No. 4-3A	
3.	REVISED FOR LOT 116				JAN 2018	DATE JAN 2018	TYPE	PROJECT 03-13-05	
2.	ISSUED FOR PERMIT				JUNE 2017				
1.	ISSUED FOR REVIEW				FEB 2017				
REVISIONS									