


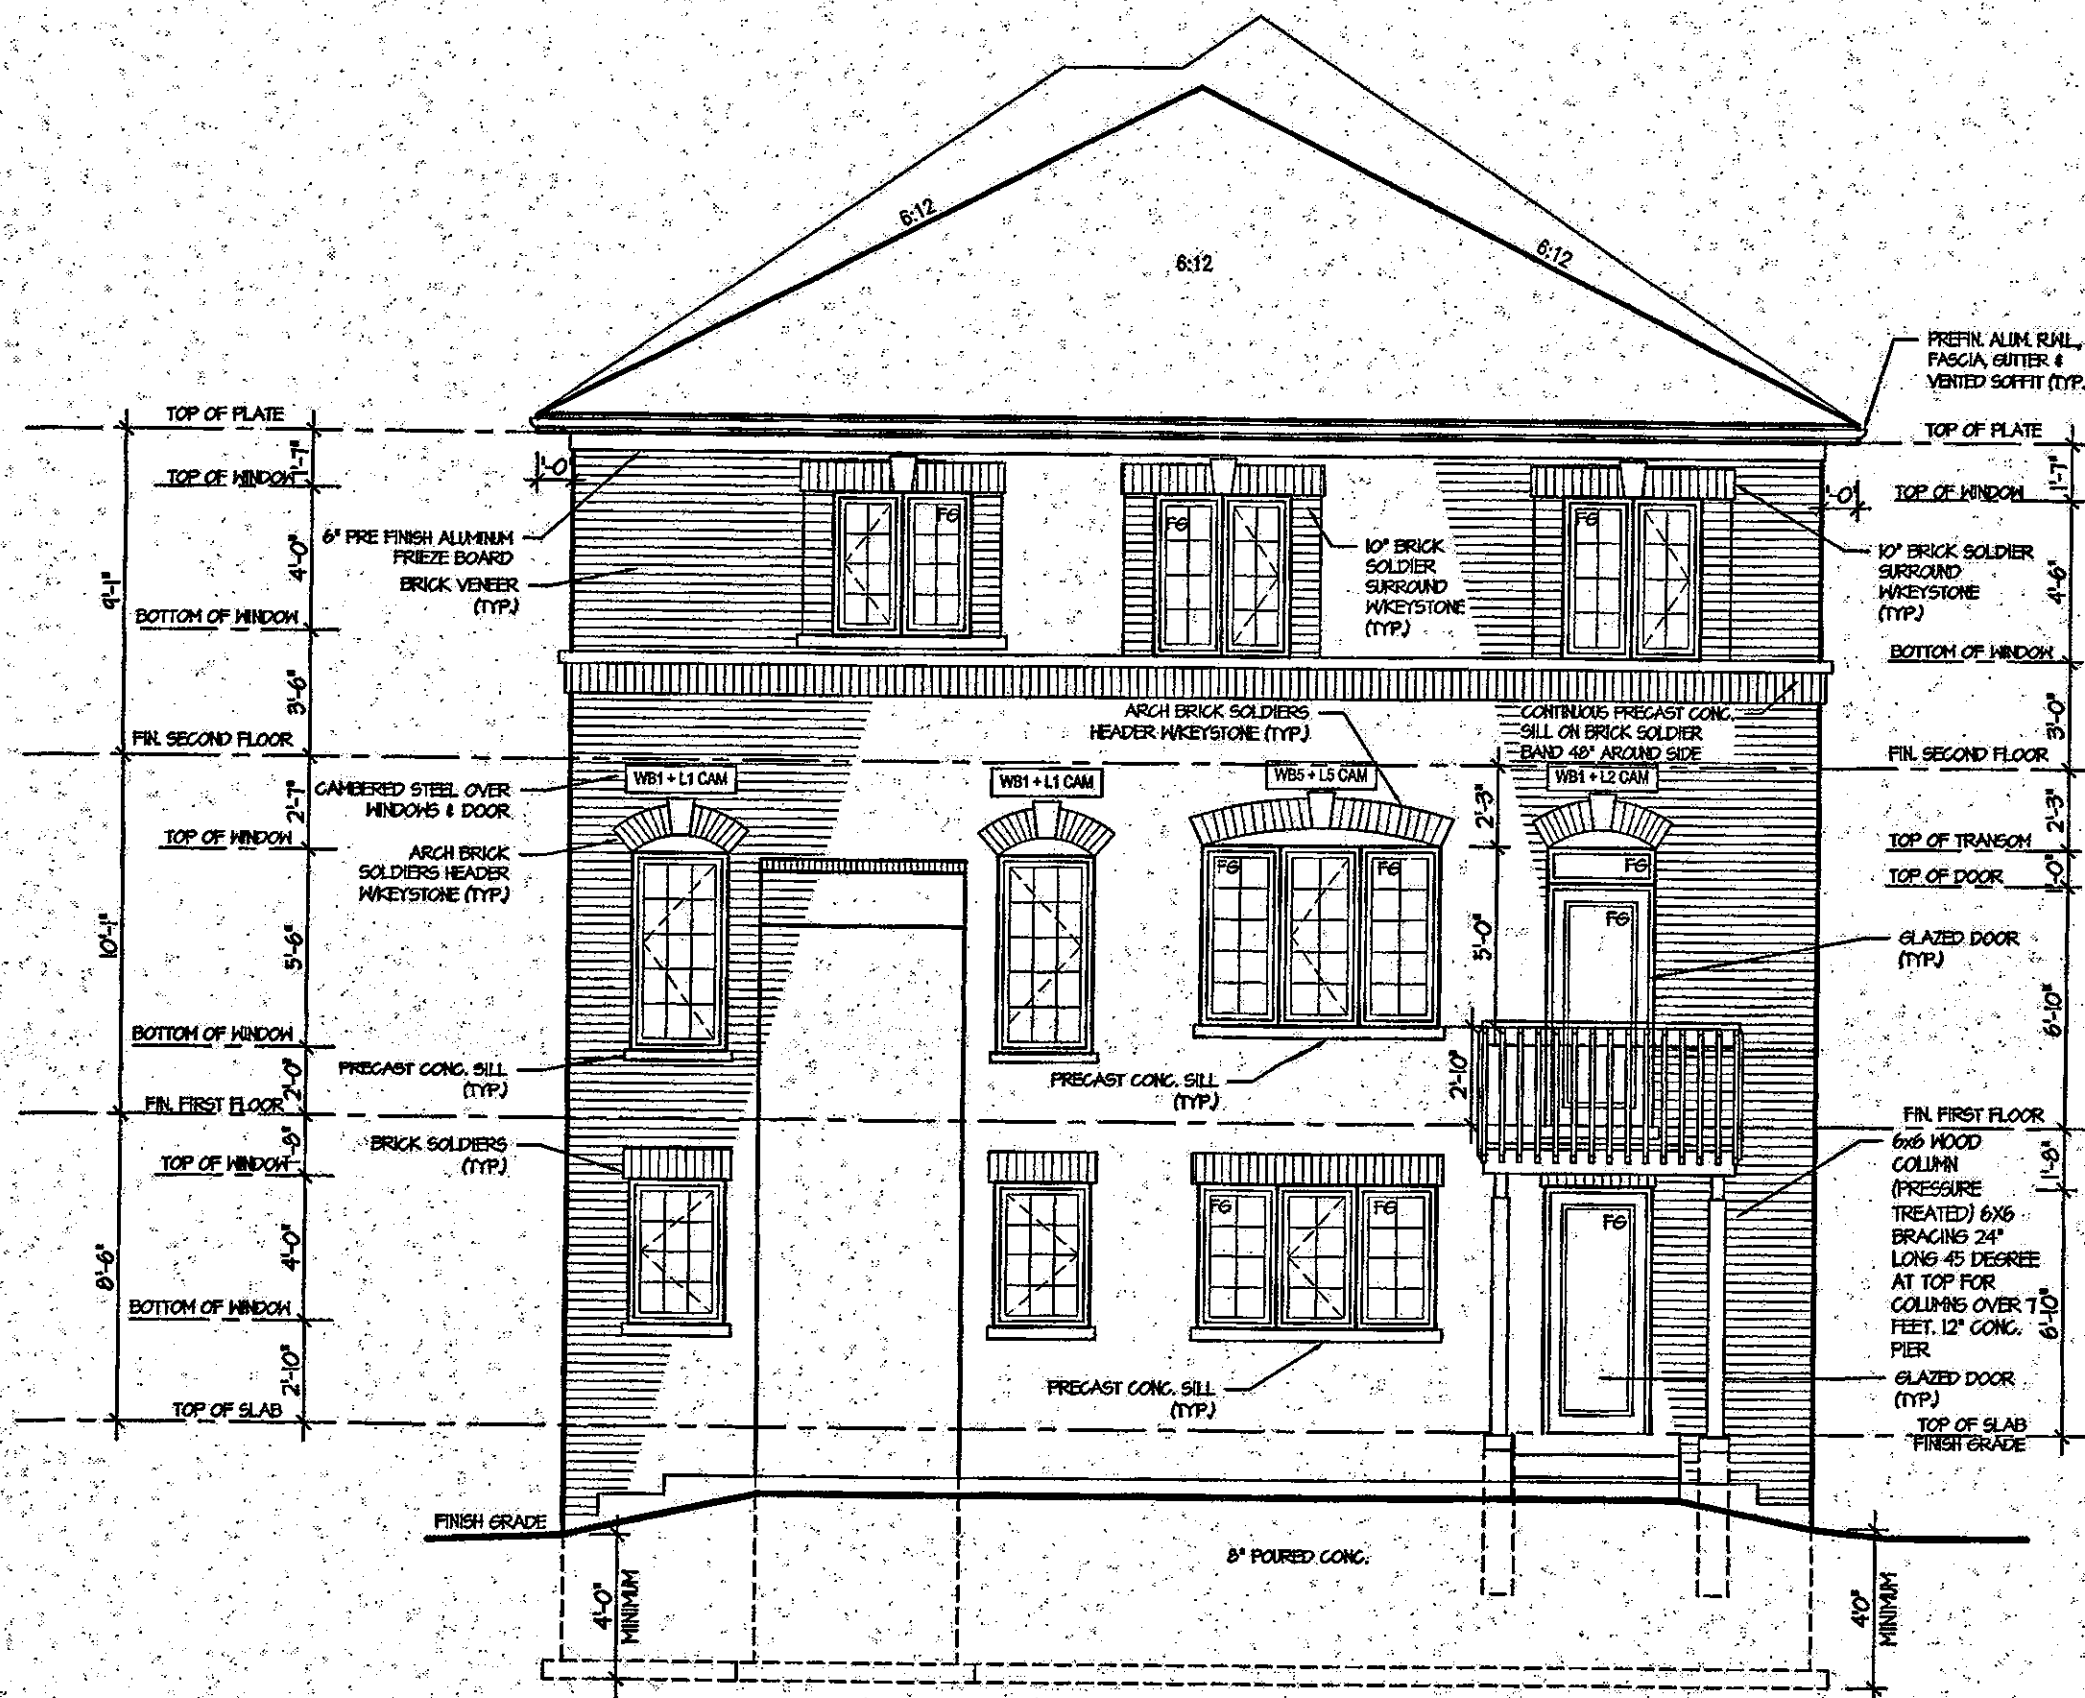

REAR UPGRADE ELEVATION 2 -LOT 151
FOR WALKOUT CONDITION

CITY OF HAMILTON
BUILDING DIVISION
Planning & Development Department

APR 04 2018

REC BY: _____ DATE: _____
REF'D TO: _____ DATE: _____


CITY OF HAMILTON
Building Division

Permit No. 18-104568

THESE STAMPED DRAWINGS SHALL BE AVAILABLE ON SITE.

THE OWNER AND/OR CONTRACTOR SHALL COMPLY WITH
THE ONTARIO BUILDING CODE AND ALL OTHER APPLICABLE LAW

These drawings and/or specifications have been reviewed by
Roman Clavel April 23/18
FOR CHIEF BUILDING OFFICIAL DATE

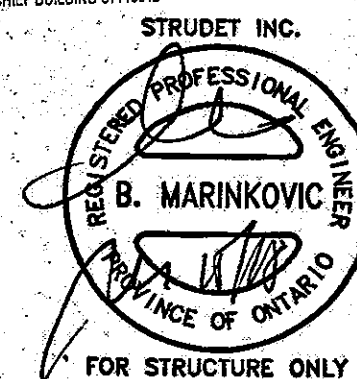

It is the builder's complete responsibility to ensure that all plans submitted for approval fully comply with the Architectural Guidelines and all applicable regulations and requirements including zoning provisions and any provisions in the subdivision agreement. The Control Architect is not responsible in any way for examining or approving site (setting) plans or working drawings with respect to any zoning or building code or permit matter or that any house can be properly built or located on its lot.

This is to certify that these plans comply with the applicable Architectural Design Guidelines approved by the City of HAMILTON.

JOHN G. WILLIAMS LTD., ARCHITECT
ARCHITECTURAL CONTROL REVIEW
AND APPROVAL

APPROVED BY: _____
DATE: Mar 22, 2018

This stamp certifies compliance with the applicable Design Guidelines only, and bears no further professional responsibility.

MAR 14 2018

ROSEWOOD 3
COMPLIANCE PACKAGE "A1"

6.		The undersigned has reviewed and takes responsibility for this design, and has the qualifications and meets the requirements set out in the Ontario Building Code to be a designer. QUALIFICATION INFORMATION Required unless design is exempt under Division C, Subsection 3.2.5 of the building code. VIKAS GAJJAR NAME _____ SIGNATURE _____ 28770 BCIN	REGION DESIGN INC. 8700 DUFFERIN ST. CONCORD, ONTARIO L4K 4S6 P (416) 736-4096 F (905) 660-0746	REGION DESIGN INC.	SHEET TITLE		CONTRACTOR SHALL CHECK ALL DIMENSIONS AND ELEVATIONS BEFORE COMMENCING WITH WORK AND REPORT ANY DISCREPANCIES TO THE DESIGNER. PRINTS ARE NOT TO BE SCALED.		Greenpark. PROJECT NAME RUSSEL GARDEN - II
4.					REAR ELEVATION - 2		AREA	2887	
3.					WALKOUT CONDITION LOT-151		PAGE No.	11-2A	
2.	ISSUED FOR PERMIT				JUNE 2017	SCALE	3/16"=1'-0"	BY	
1.	ISSUED FOR REVIEW	FEB 2017	DATE	JUNE 2017	TYPE		PROJECT	03-13-05	