



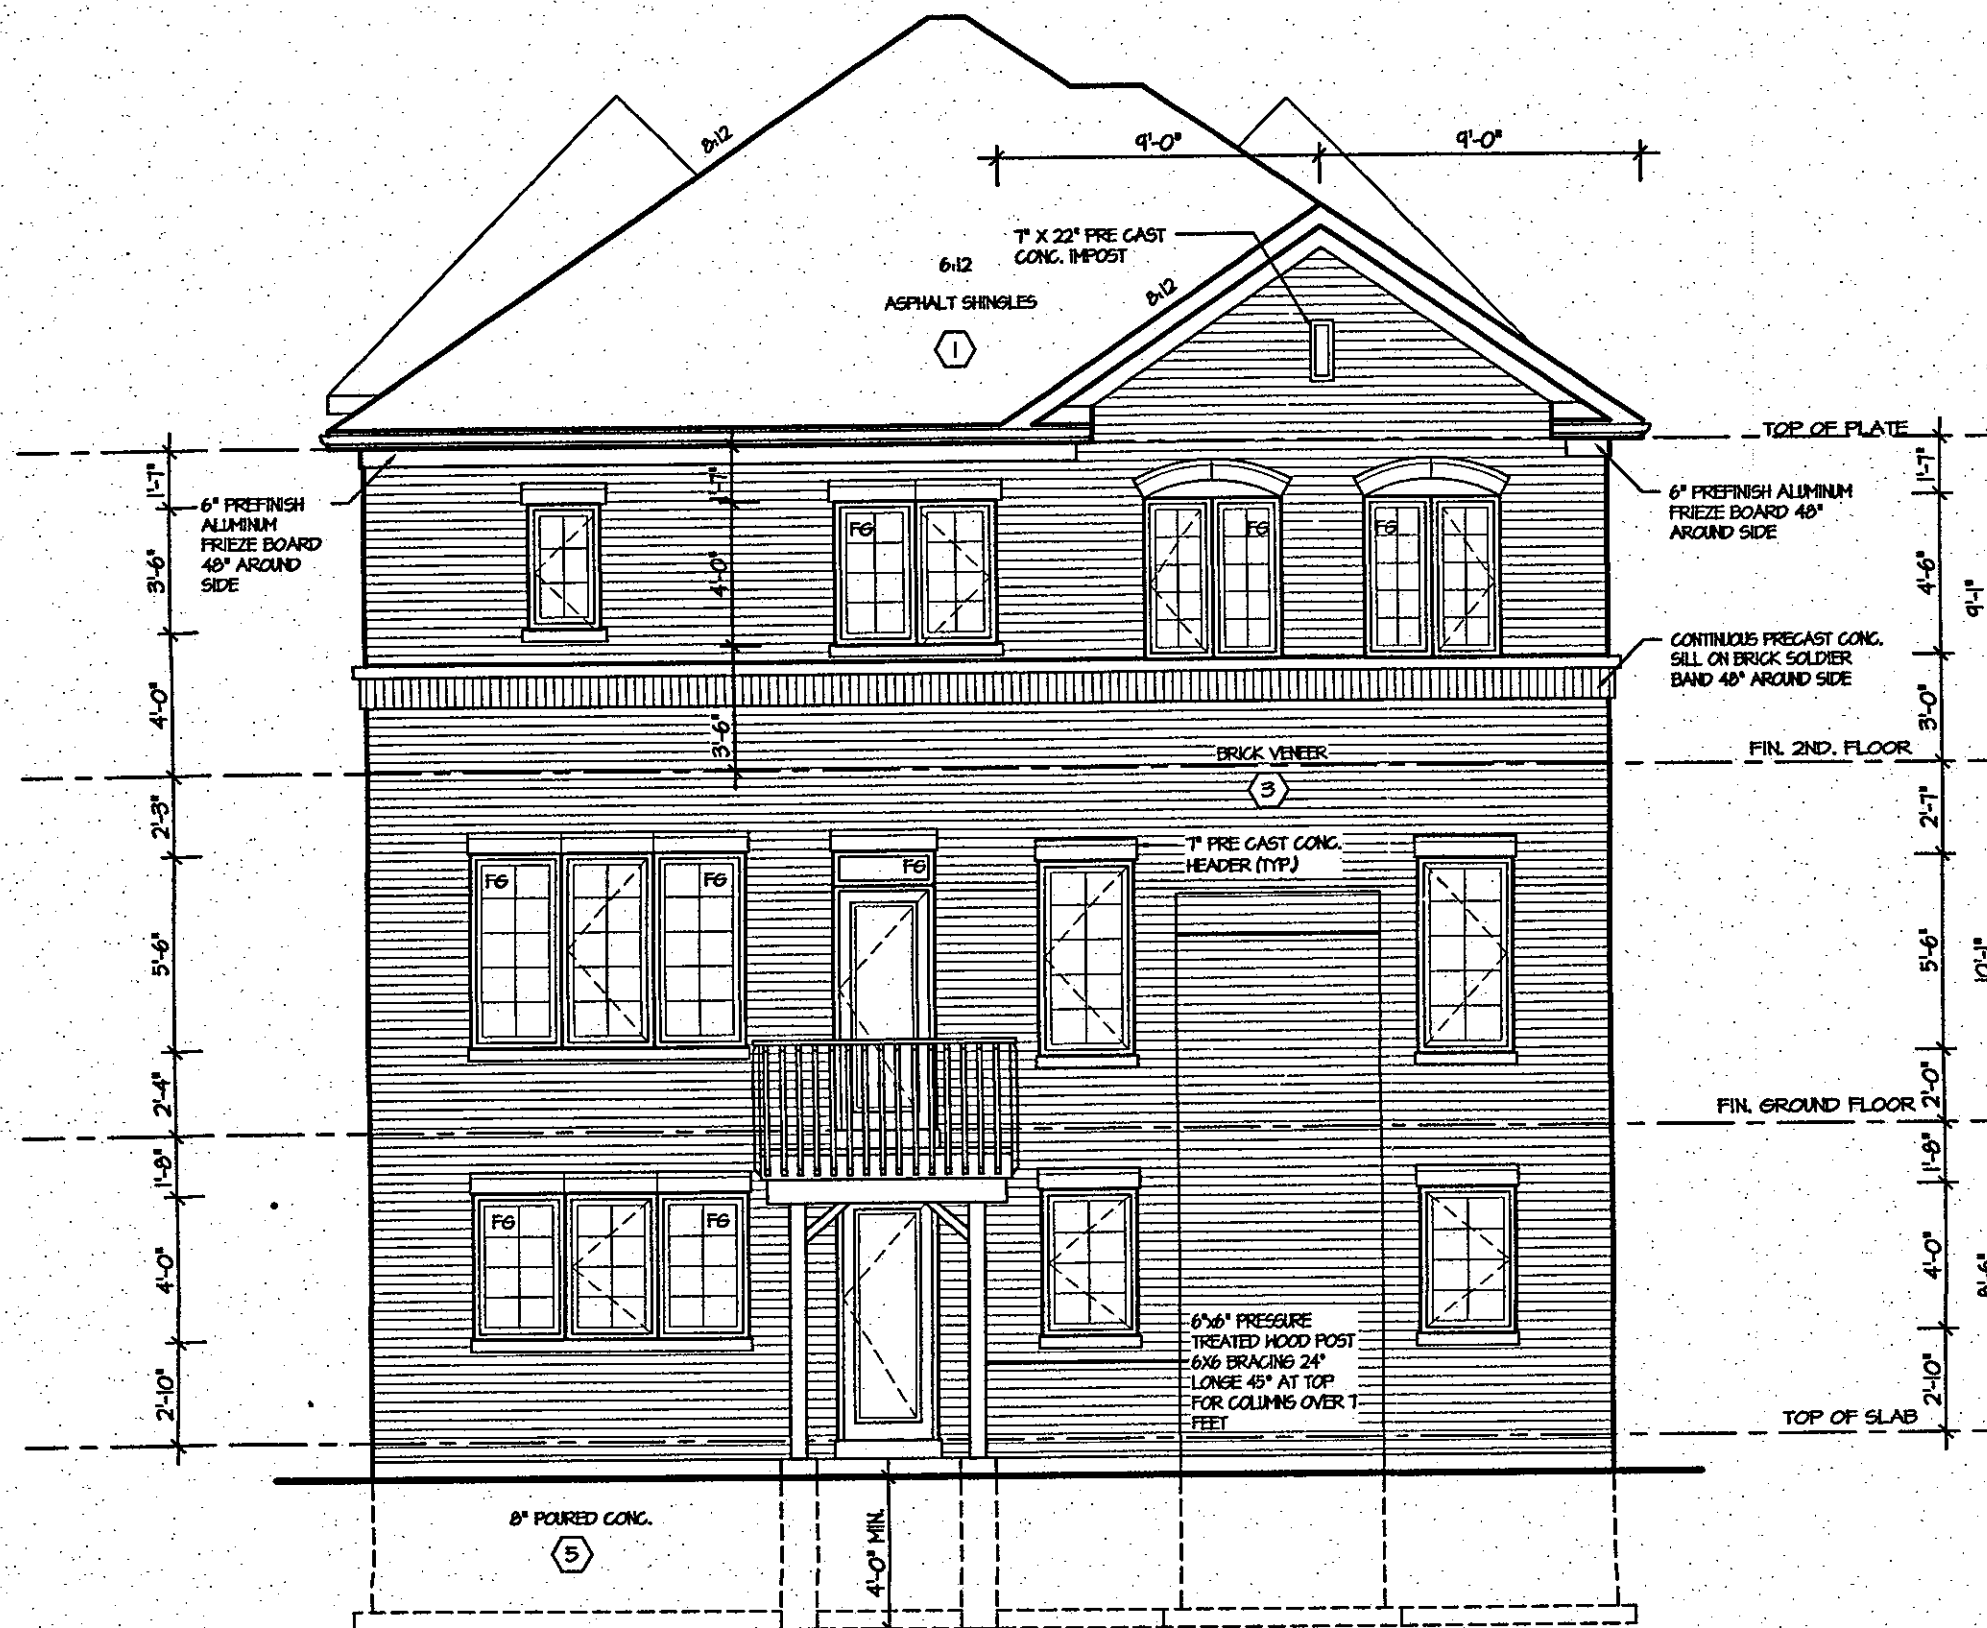

REAR ELEVATION 3
FOR LOT 179

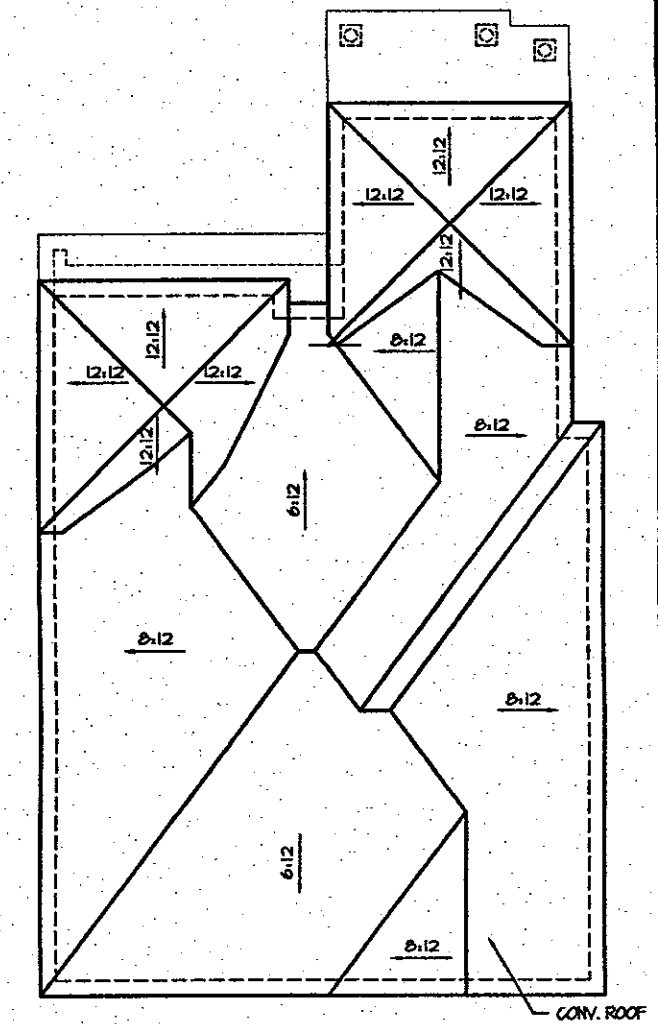

ROOF PLAN 3 FOR LOT 179
SCALE- N.T.S.

CITY OF HAMILTON
Building Division
Permit No. 18-10559
THESE STAMPED DRAWINGS SHALL BE AVAILABLE ON SITE
THE OWNER AND/OR CONTRACTOR SHALL COMPLY WITH
THE ONTARIO BUILDING CODE AND ALL OTHER APPLICABLE LAW
These drawings and/or specifications have been reviewed by
[Signature] DATE Apr. 13/18
FOR CHIEF BUILDING OFFICIAL

It is the builder's complete responsibility to ensure that all plans submitted for approval fully comply with the Architectural Guidelines and all applicable regulations and requirements including zoning provisions and any provisions in the subdivision agreement. The Control Architect is not responsible in any way for examining or approving site (lotting) plans or working drawings with respect to any zoning or building code or permit matter or that any house can be properly built or located on its lot.
This is to certify that these plans comply with the applicable Architectural Design Guidelines approved by the City of HAMILTON.

FEB 01 2018

ROSEWOOD 5
COMPLIANCE PACKAGE 'A1'

5. _____ 4. _____ 3. _____ 2. _____ 1. ISSUED FOR REVIEW JAN 2018 REVISIONS	The undersigned has reviewed and takes responsibility for this design, and has the qualifications and meets the requirements set out in the Ontario Building Code to be a designer. QUALIFICATION INFORMATION Required unless design is exempt under Division C, Subsection 3.2.5 of the building code VIKAS GAJJAR NAME SIGNATURE BCIN 28770	REGION DESIGN INC. 8700 DUFFERIN ST. CONCORD, ONTARIO L4K 4S6 P (416) 736-4096 F (905) 660-0746	REGION DESIGN INC.	SHEET TITLE UPGRADED WALK-OUT ELEVATION 3 FOR LOT 179 SCALE 3/16"=1'-0" DATE JAN 2018	CONTRACTOR SHALL CHECK ALL DIMENSIONS AND ELEVATIONS BEFORE COMMENCING WITH WORK AND REPORT ANY DISCREPANCIES TO THE DESIGNER. PRINTS ARE NOT TO BE SCALED. AREA 3002 PROJECT 03-13-07	PAGE No. 13	PROJECT NAME RUSSEL GARDENS BUILDING LTD. PHASE II
---	--	--	-----------------------------------	--	---	--------------------	---