

LAUNDRY RM ABOVE

2" x 10" SPR. 16" O.C.
(OR SEE PLAN)


2" x 4" SPR. 16" O.C.
BEARING PARTITION ON
12" x 6" CONC. FTG.

SHELF

VARIES - SEE PLAN

ENG. JSTS.
(SEE PLAN)

STEEL BEAM AS PER PLAN

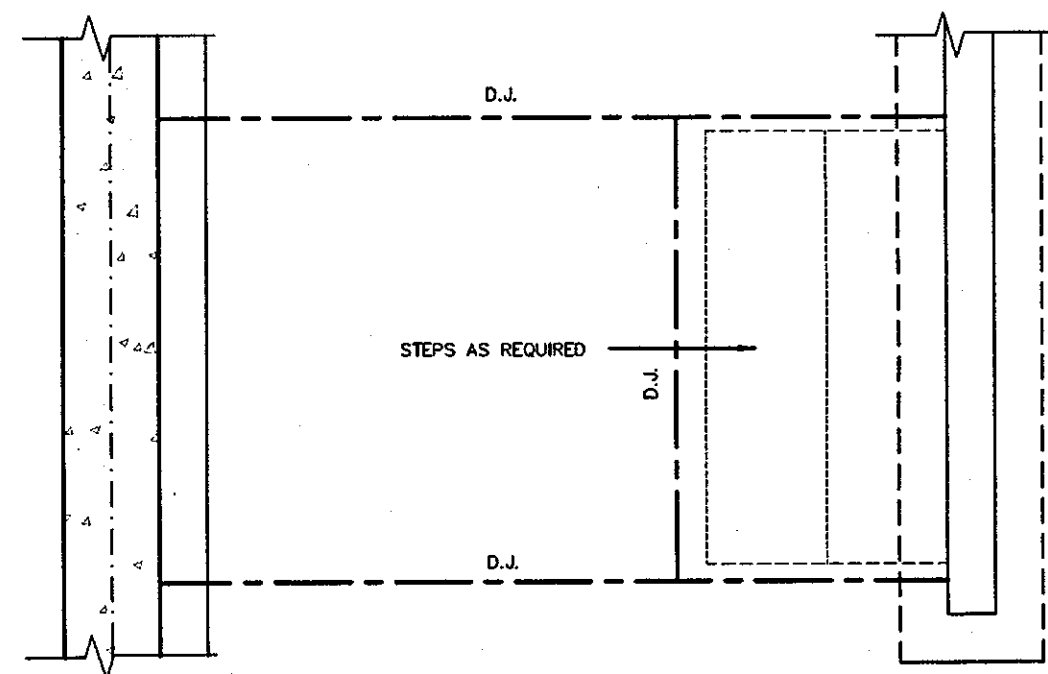

PARTIAL FOUNDATION PLAN



STRUDET INC.
FOR STRUCTURE ONLY

OCT 04 2017

FOR STRUCTURE ONLY

2012 CODE
COMPLIANCE PACKAGE A4

9				The undersigned has reviewed and takes responsibility for this design and has the qualifications and meets the requirements set out in the
8				Ontario Building Code to be a Designer.
7				qualification information
6				Richard Vink
5				name
4				registration information
3				VAS Design Inc.
2	ISSUED FOR PERMIT.	SEP. 29/17	GW	Contractor must verify all dimensions on the job and report any discrepancy to the Designer before proceeding with the work. All drawings and specifications are instruments of service and the property of the Designer. They must be returned at the completion of the work. Drawings are not to be copied.
1	ISSUED FOR PRICING.	AUG. 22/17	GW	
no	description	date	by	




DEWBERRY

project name	16036	municipality	project no.
RUSSELL GARDENS PH.2	WATERDOWN		16036
date			drawing no.
AUG 2017			2
SUNKEN FLOOR DETAILS			
drawn by	checked by	scale	file name
GW	Not to Scale	16036-GP-STD_DETAILS_A4	
\\G:\HARDING\WORKING\2016\16036 GHE\DETAILS\16036-GP-STD_DETAILS_A4.dwg -- Fri - Sep 29 2017 - 2:29 PM			

All drawings, specifications, related documents and designs are the copyright property of VAS DESIGN. Reproduction of this property in whole or in part is strictly prohibited without VAS DESIGN's written permission.



STRUDET INC.
FOR STRUCTURE ONLY

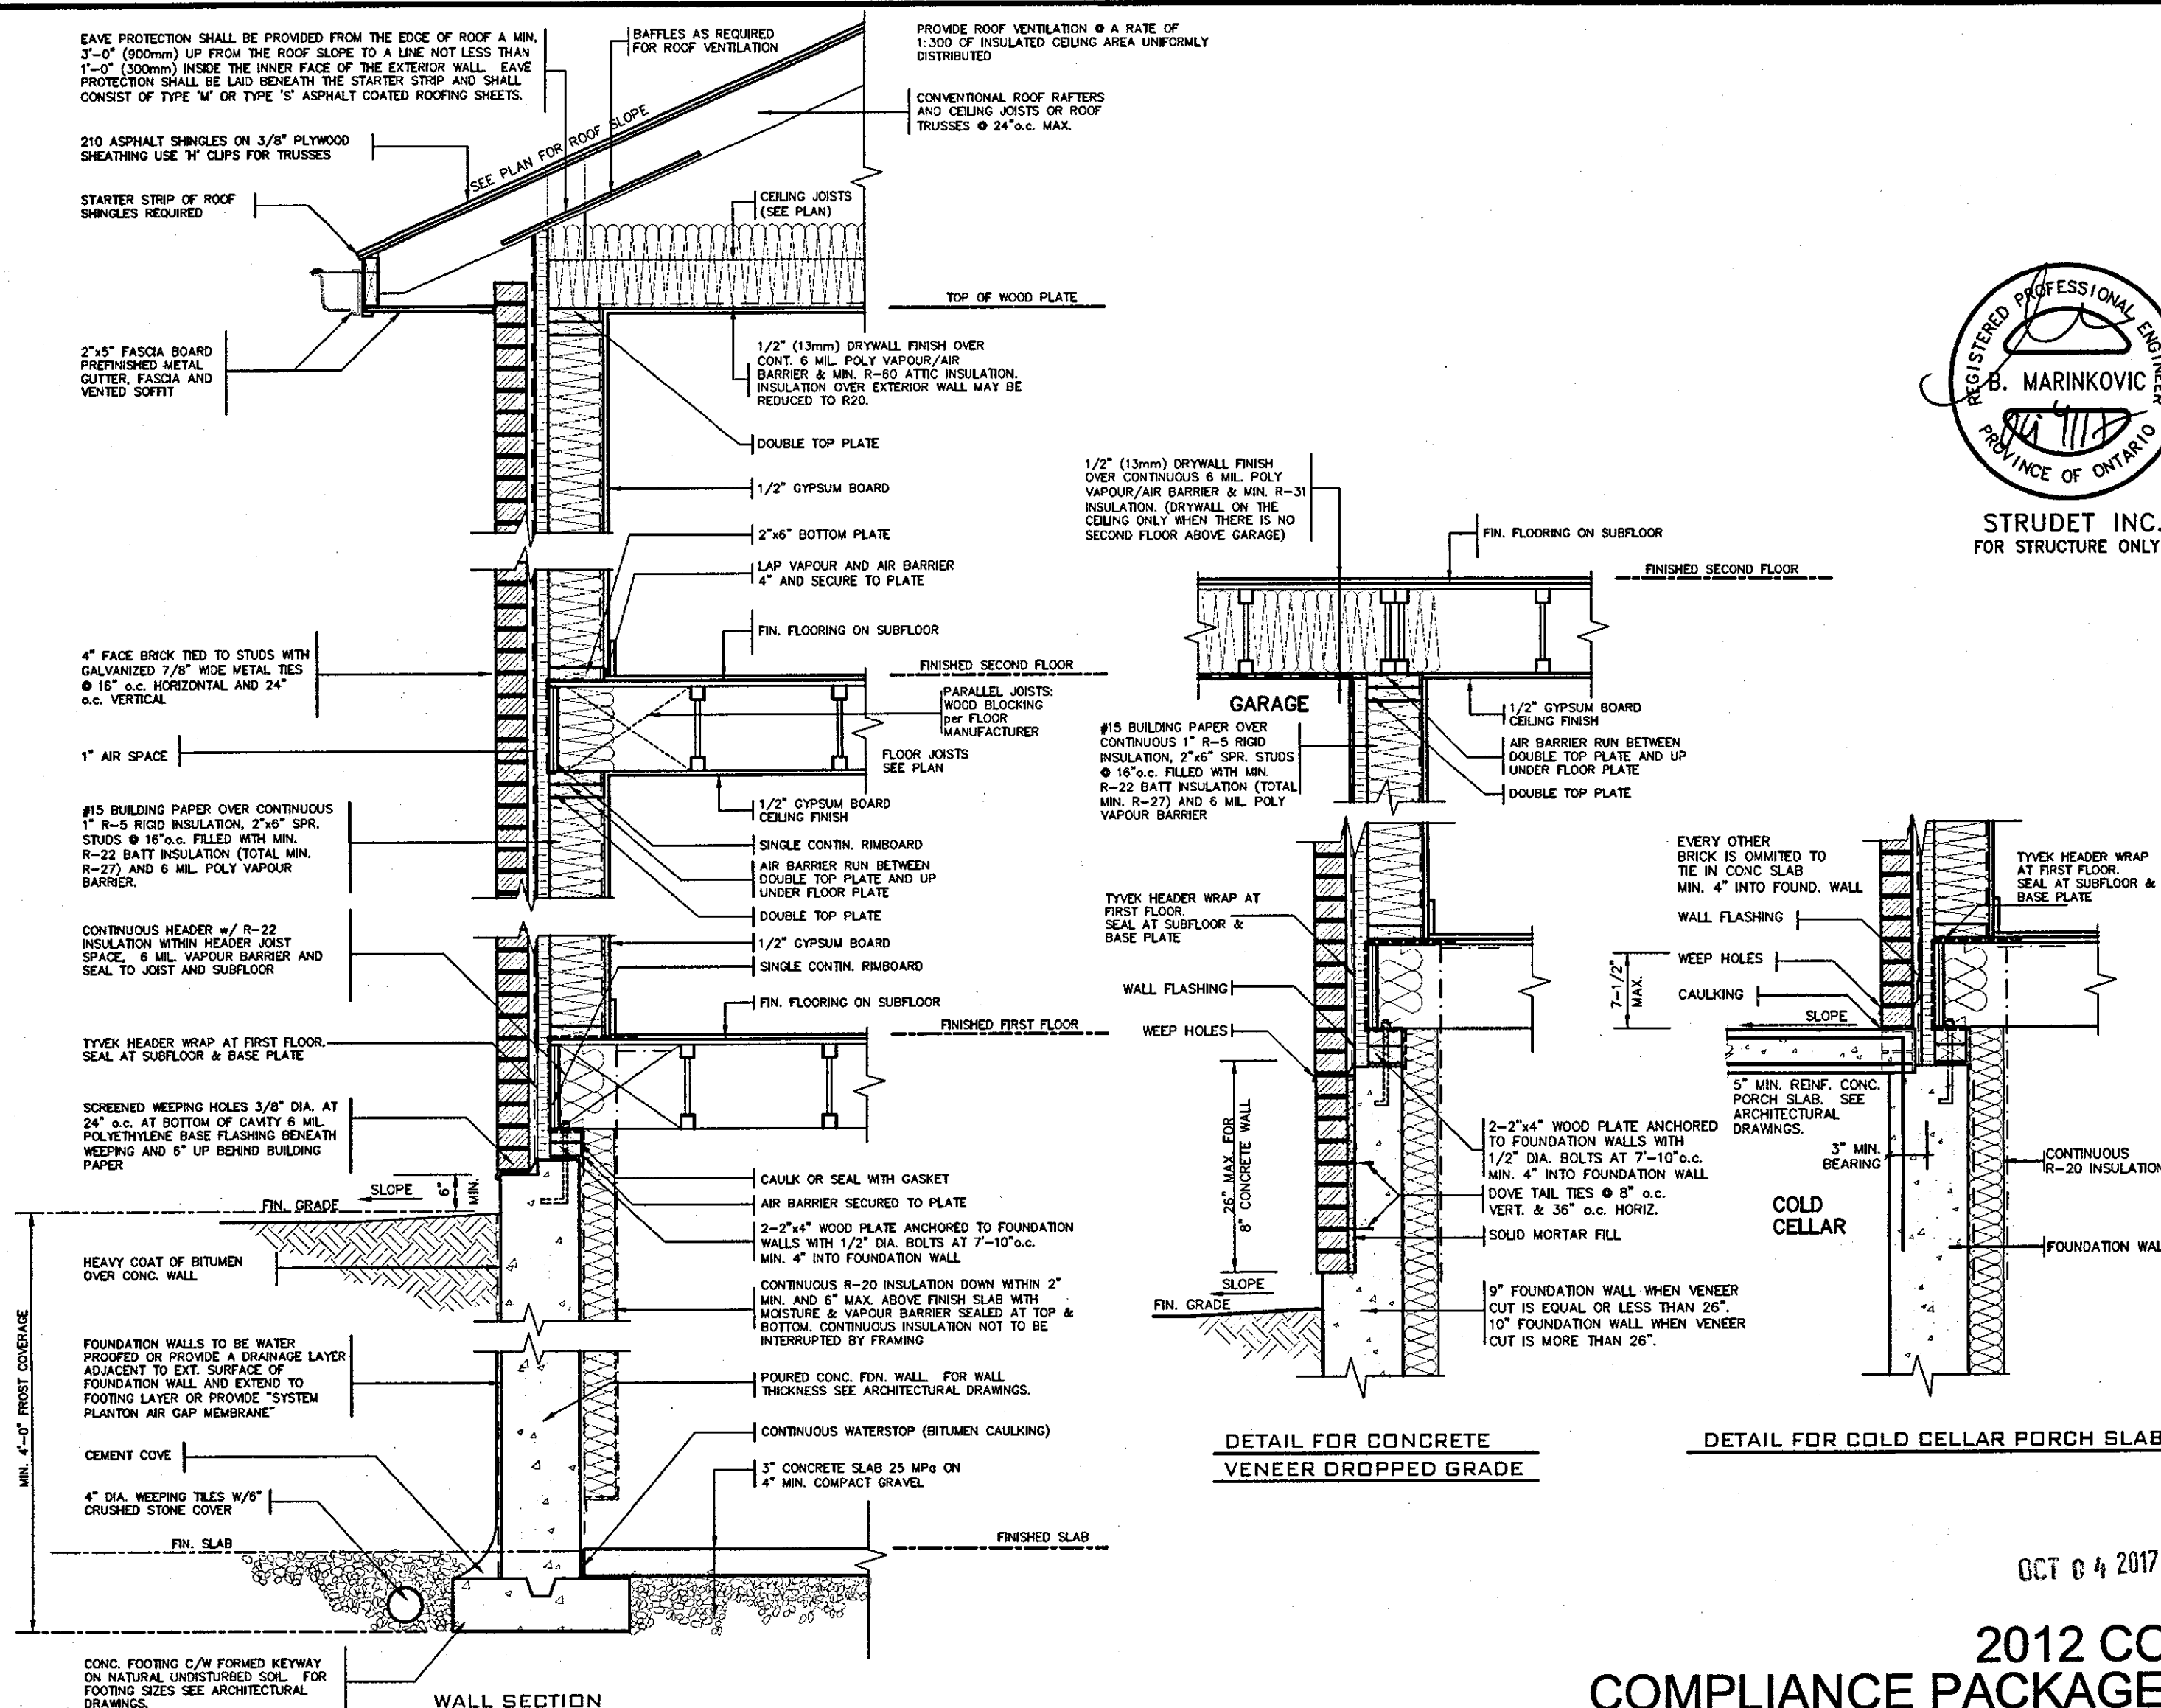

OCT 04 2017

2012 CODE COMPLIANCE PACKAGE A4

9		The undersigned has reviewed and takes responsibility for this design and has the qualifications and meets the requirements set out in the Ontario Building Code to be a Designer.		V3 DESIGN		Greenpark.		DEWBERRY	
8		qualification information		300A Wilson Avenue		project name		project no.	
7		Richard Vink		Toronto ON M3H 1S8		RUSSELL GARDENS PH.2		16036	
6		signature		416.630.2255 f 416.630.4782		multiplicity		drawing no.	
5		42658		va3design.com		WATERDOWN		16036	
4		Contractor must verify all dimensions on the job and report any discrepancy to the Designer before proceeding with the work. All drawings and specifications are instruments of service and the property of the Designer which must be retained at the completion of the work. Drawings are not to be scaled.		2"x6" BRICK VENEER SECTIONS		date		3	
3		2 ISSUED FOR PERMIT.		SEP. 29/17 GW		drawn by		16036-GP-STD-DETAILS_A4	
2		1 ISSUED FOR PRICING.		AUG. 22/17 GW		checked by		Not to Scale	
1		no. description		date by		scale		16036-GP-STD-DETAILS_A4	


All drawings specifications, related documents and design are the copyright property of V3 DESIGN. Reproduction of this property in whole or in part is strictly prohibited without V3 DESIGN's written permission.

1	ISSUED FOR PRICING.	AUG. 22/17	GW
2	ISSUED FOR PERMIT.	SEP. 29/17	GW
3	REISSUED FOR PERMIT.	FEB. 22/18	GW
4			
5			
6			
7			
8			
9			
10			

The undersigned has reviewed and takes responsibility for this design and has the qualifications and meets the requirements set out in the Ontario Building Code to be a Designer.

qualification information
Richard Vink 24488
name
VA3 Design Inc. 42658
registration information

Contractor must verify all dimensions on the job and report any discrepancy to the Designer before proceeding with the work. All drawings and specifications are instruments of service and the property of the Designer which must be returned at the completion of the work. Drawings are not to be scaled.

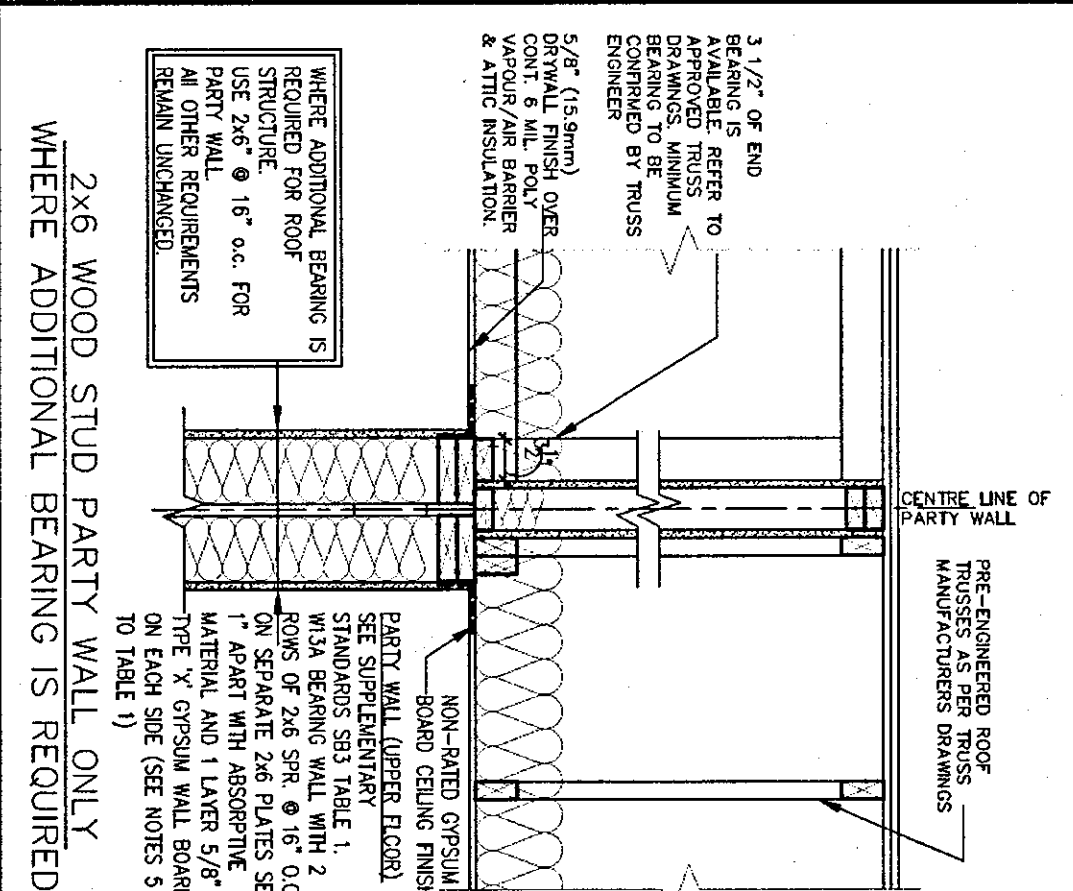


2x6 WOOD STUD PARTY WALL ONLY
WHERE ADDITIONAL BEARING IS REQUIRED





STRUDET INC.
FOR STRUCTURE ONLY

SK5 (Garage to Garage)



TYPICAL DOUBLE STUD WOOD FRAME PARTY WALL
JOISTS/TRUSSES PERPENDICULAR OR PARALLEL
TO PARTY WALL - PAIRED GARAGES

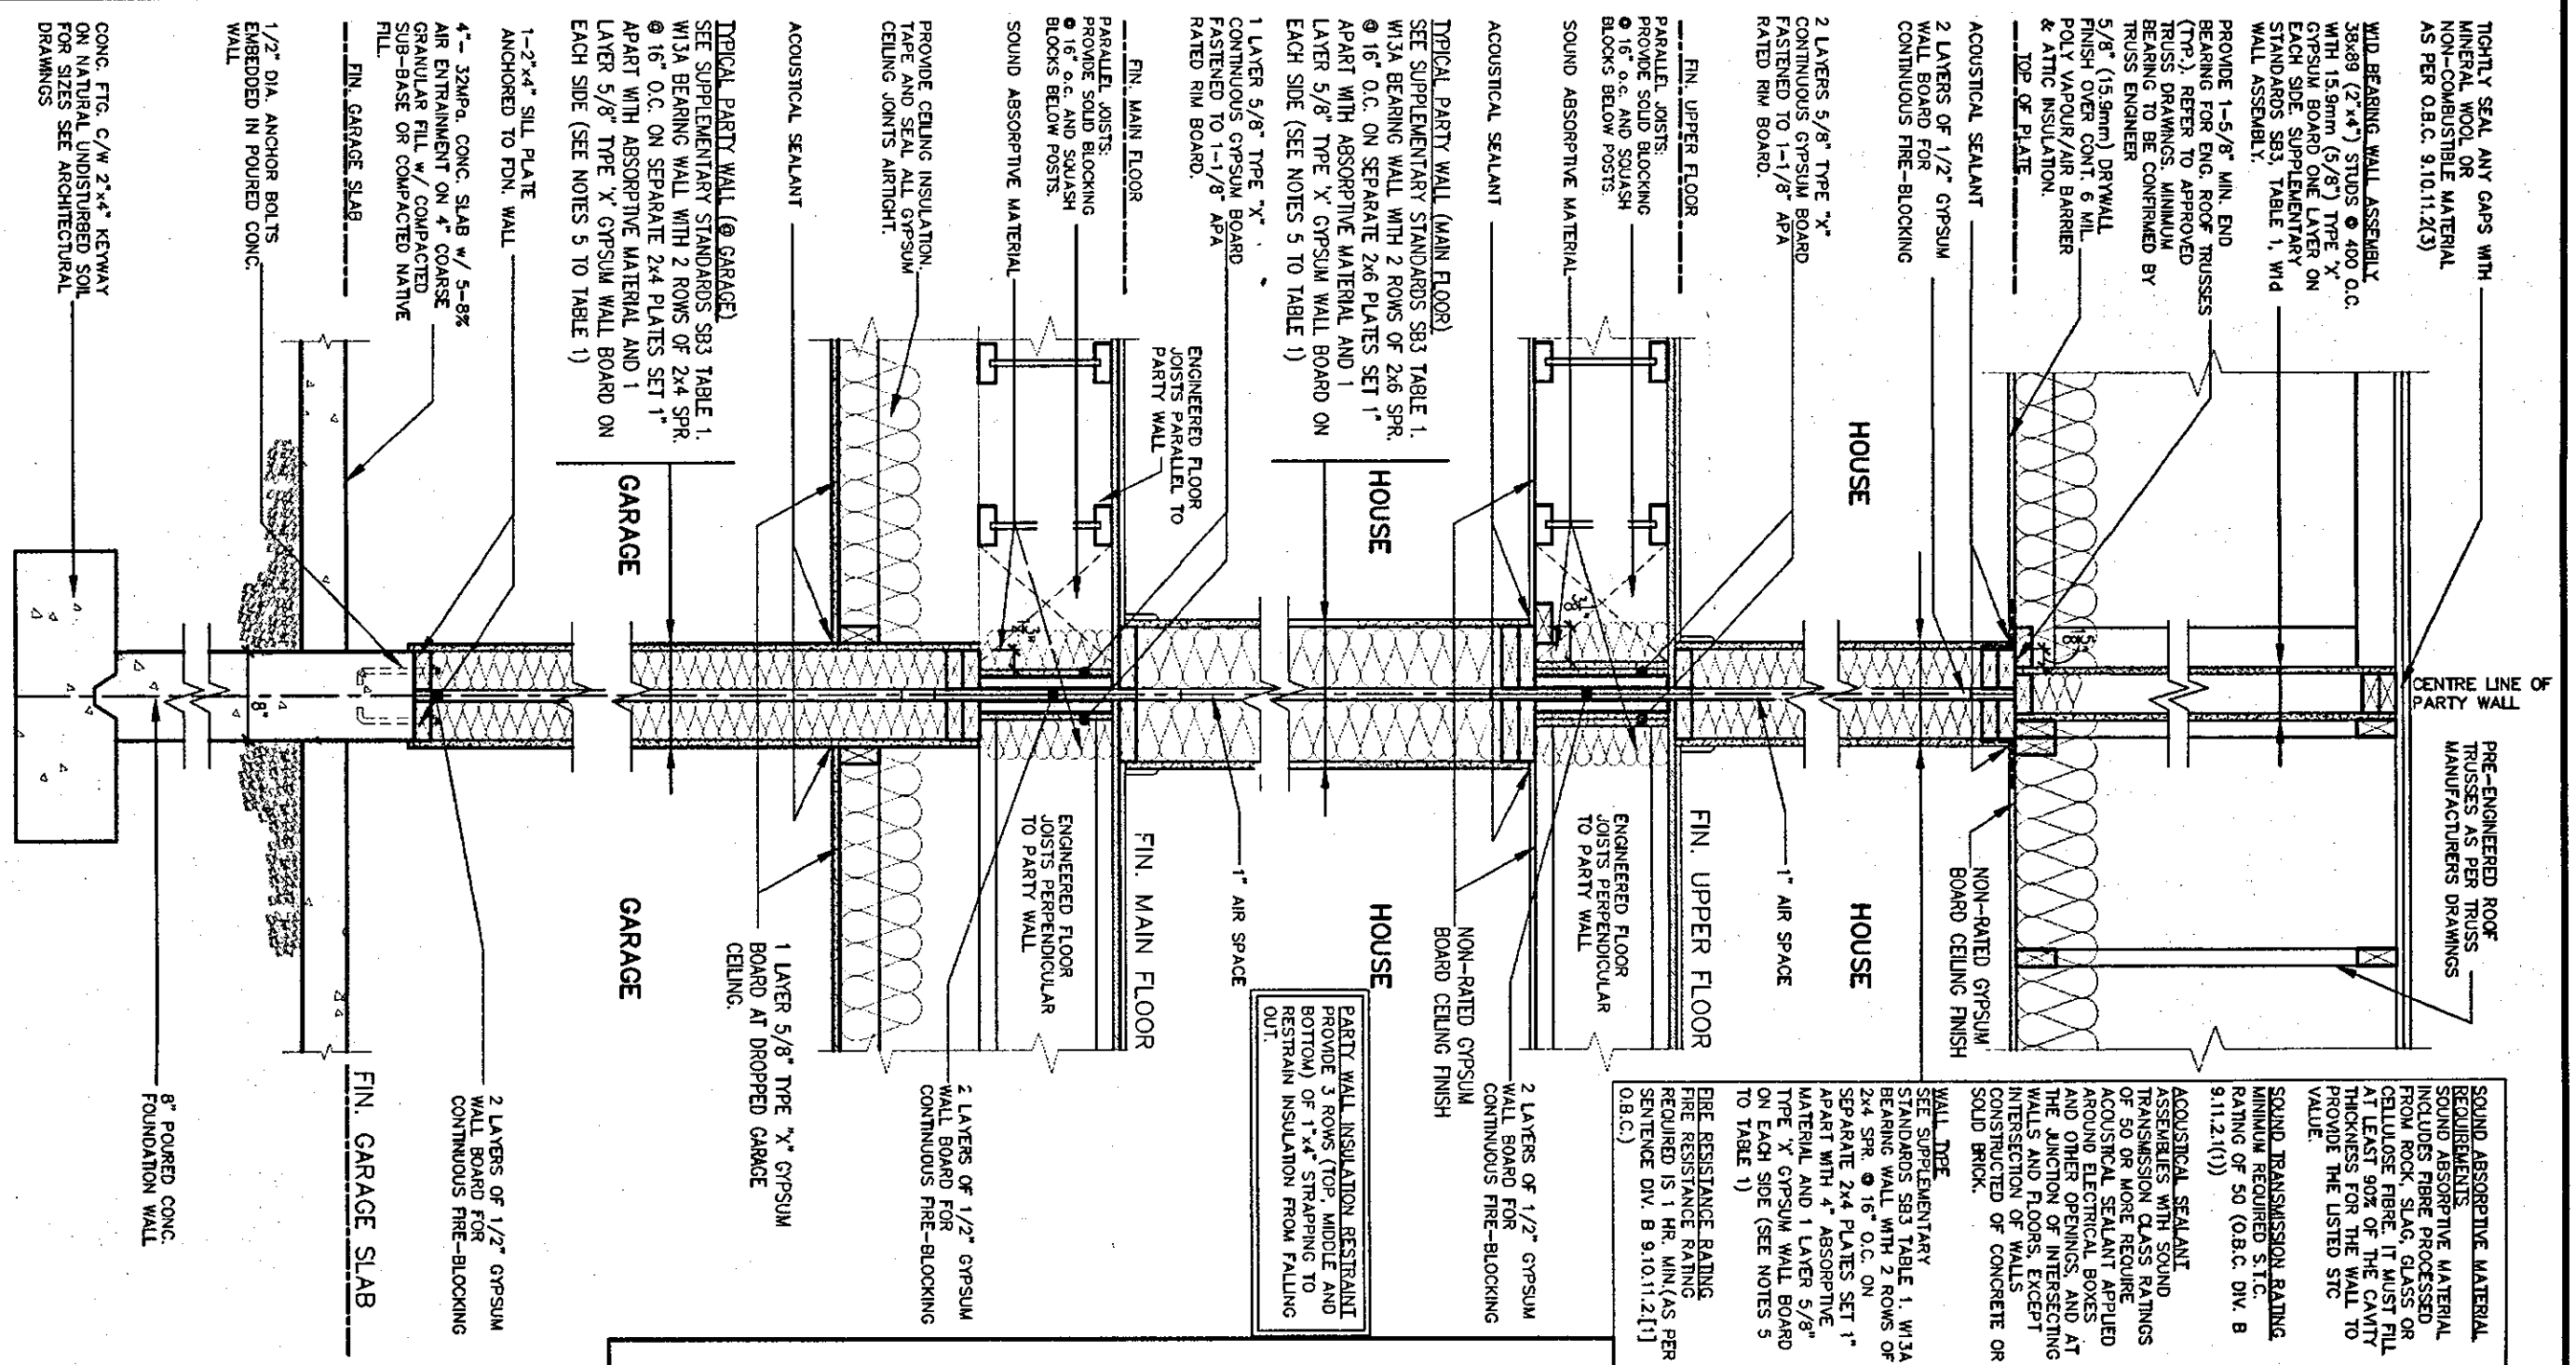

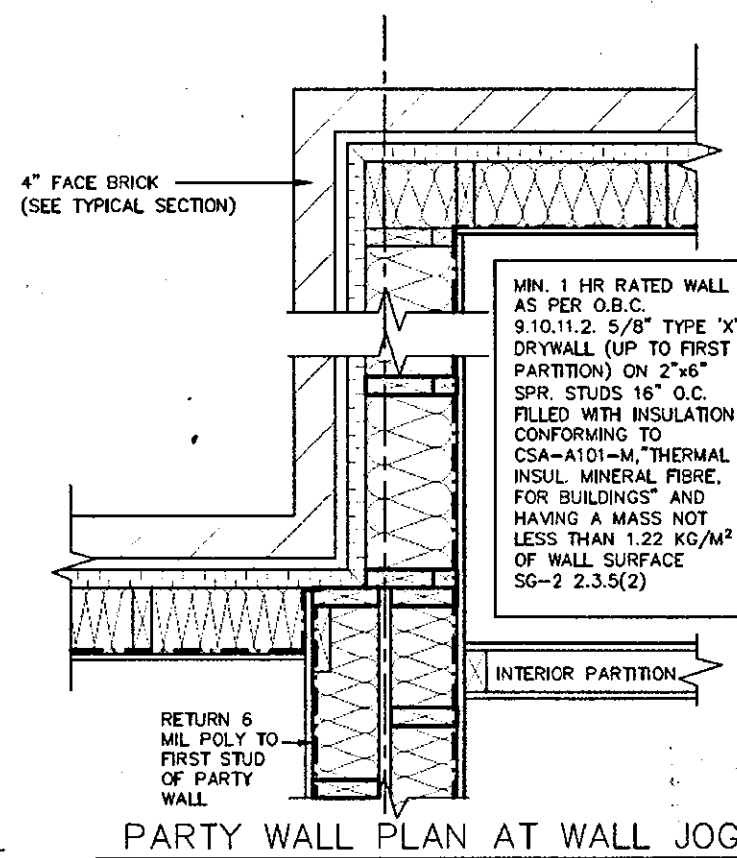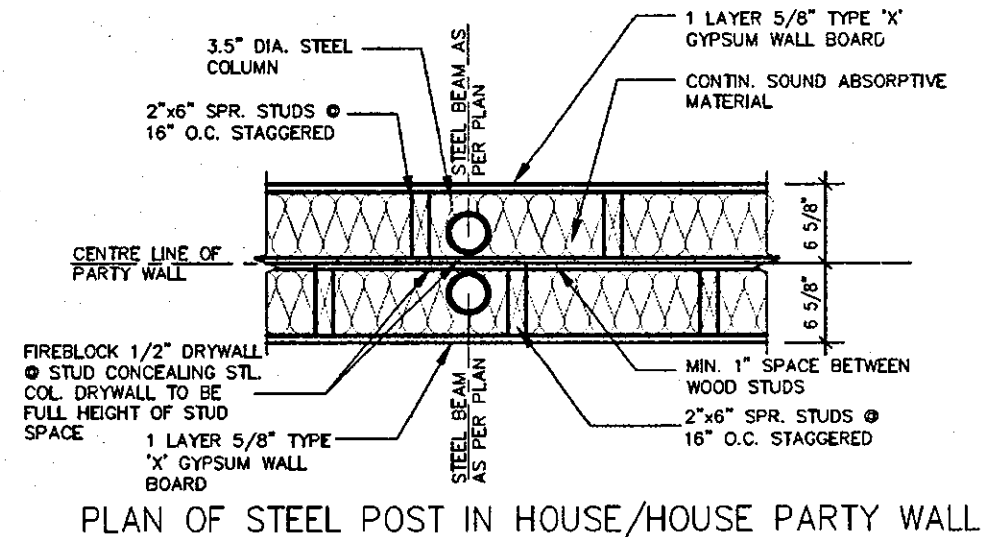

STRUDET INC.
FOR STRUCTURE ONLY

SK4 (House to House)

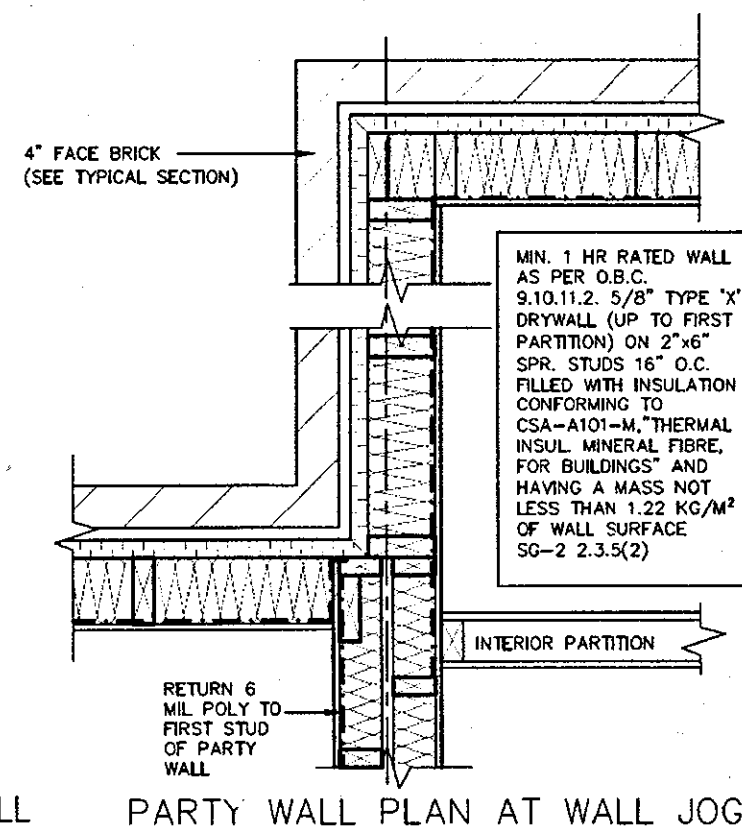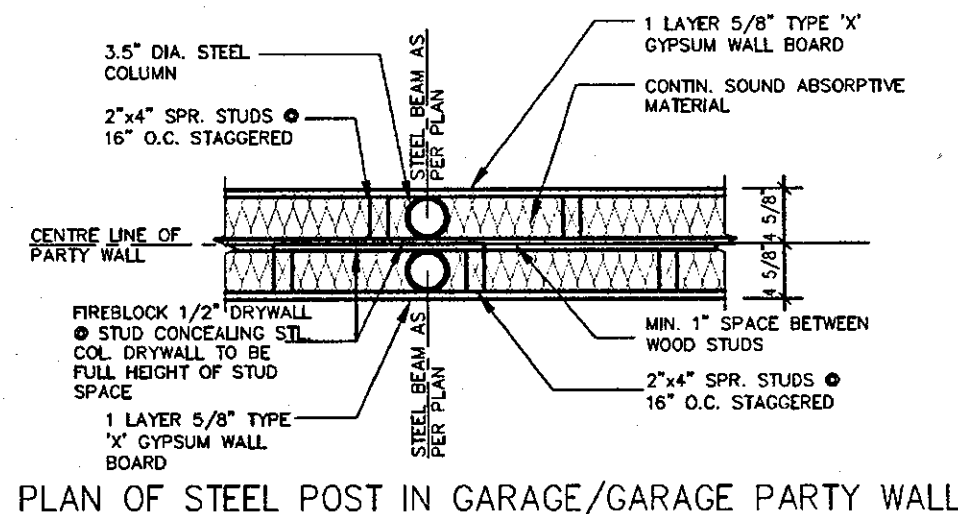



SK5 (Garage to Garage)

FEB 22 2018

2012 CODE
COMPLIANCE PACKAGE A4

9 8 7 6 5 4 3 REISSUED FOR PERMIT. FEB. 22/18 GW 2 ISSUED FOR PERMIT. SEP. 29/17 GW 1 ISSUED FOR PRICING. AUG. 22/17 GW no. description date by	The undersigned has reviewed and takes responsibility for this design and has the qualifications and meets the requirements set out in the Ontario Building Code to be a Designer. qualification information Richard Vink 24488 BCN signature VA3 Design Inc. 42658 Contractor must verify all dimensions on the job and report any discrepancy to the Designer before proceeding with the work. All drawings and specifications are instruments of service and the property of the Designer which must be returned at the completion of the work. Drawings are not to be scaled.	VA3 DESIGN 300A Wilson Avenue Toronto ON M3H 1S8 t 416.630.2255 f 416.630.4782 va3design.com	Greenpark. project name RUSSELL GARDENS PH.2 location WATERDOWN date AUG 2017 drawn by GW checked by Not to Scale scale 16036-GP-STD_DETAILS_A4 project no. 16036	DEWBERRY drawing no. 4b
---	---	---	--	--

All drawings, specifications, related documents and design are the copyright property of VA3 DESIGN. Reproduction of this property in whole or in part is strictly prohibited without VA3 DESIGN's written permission.

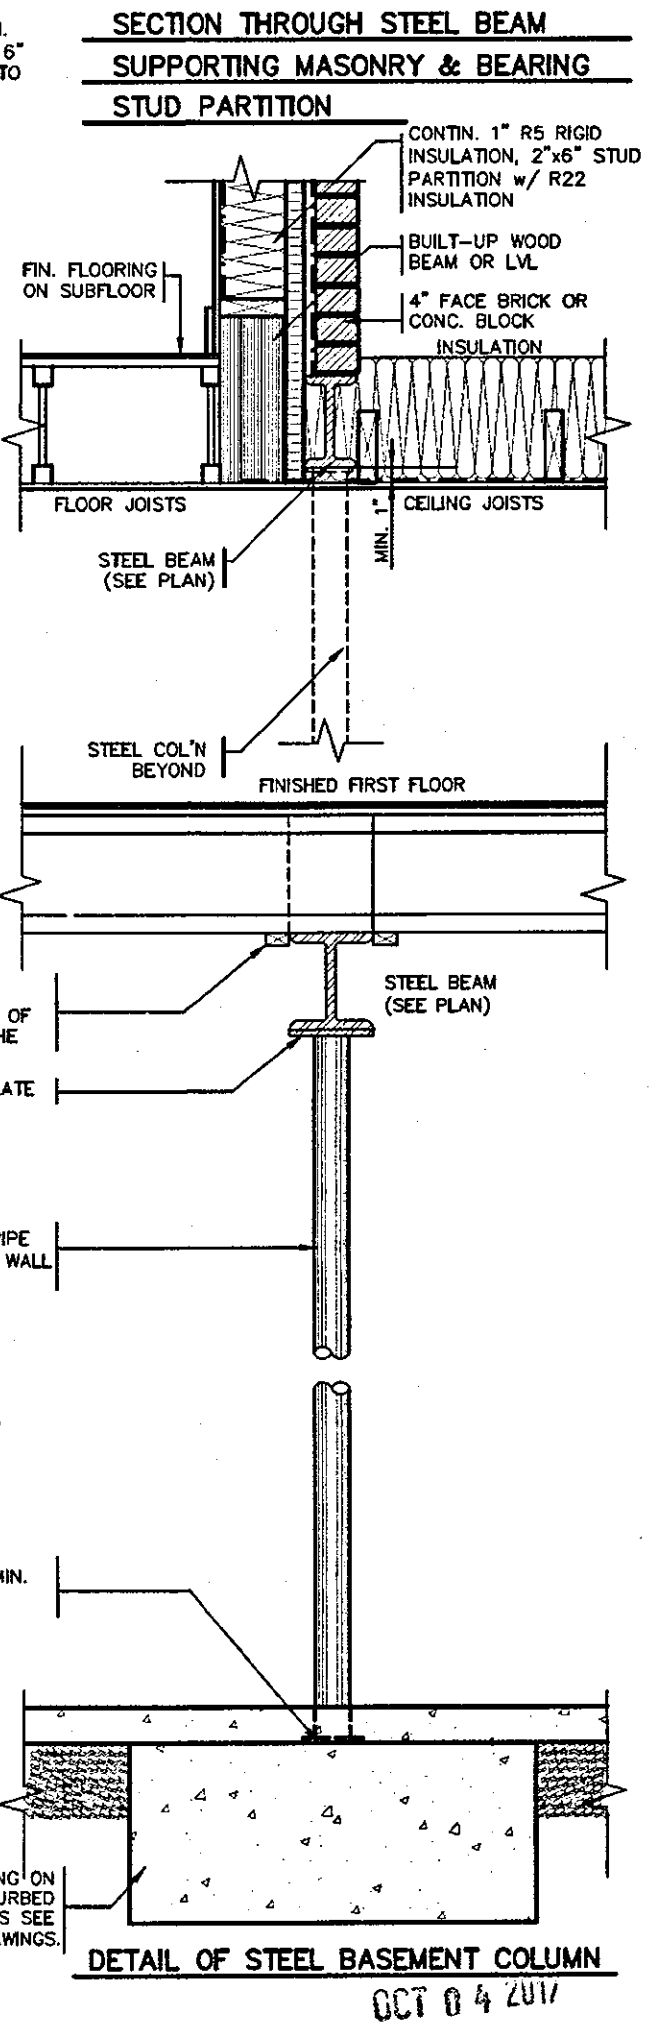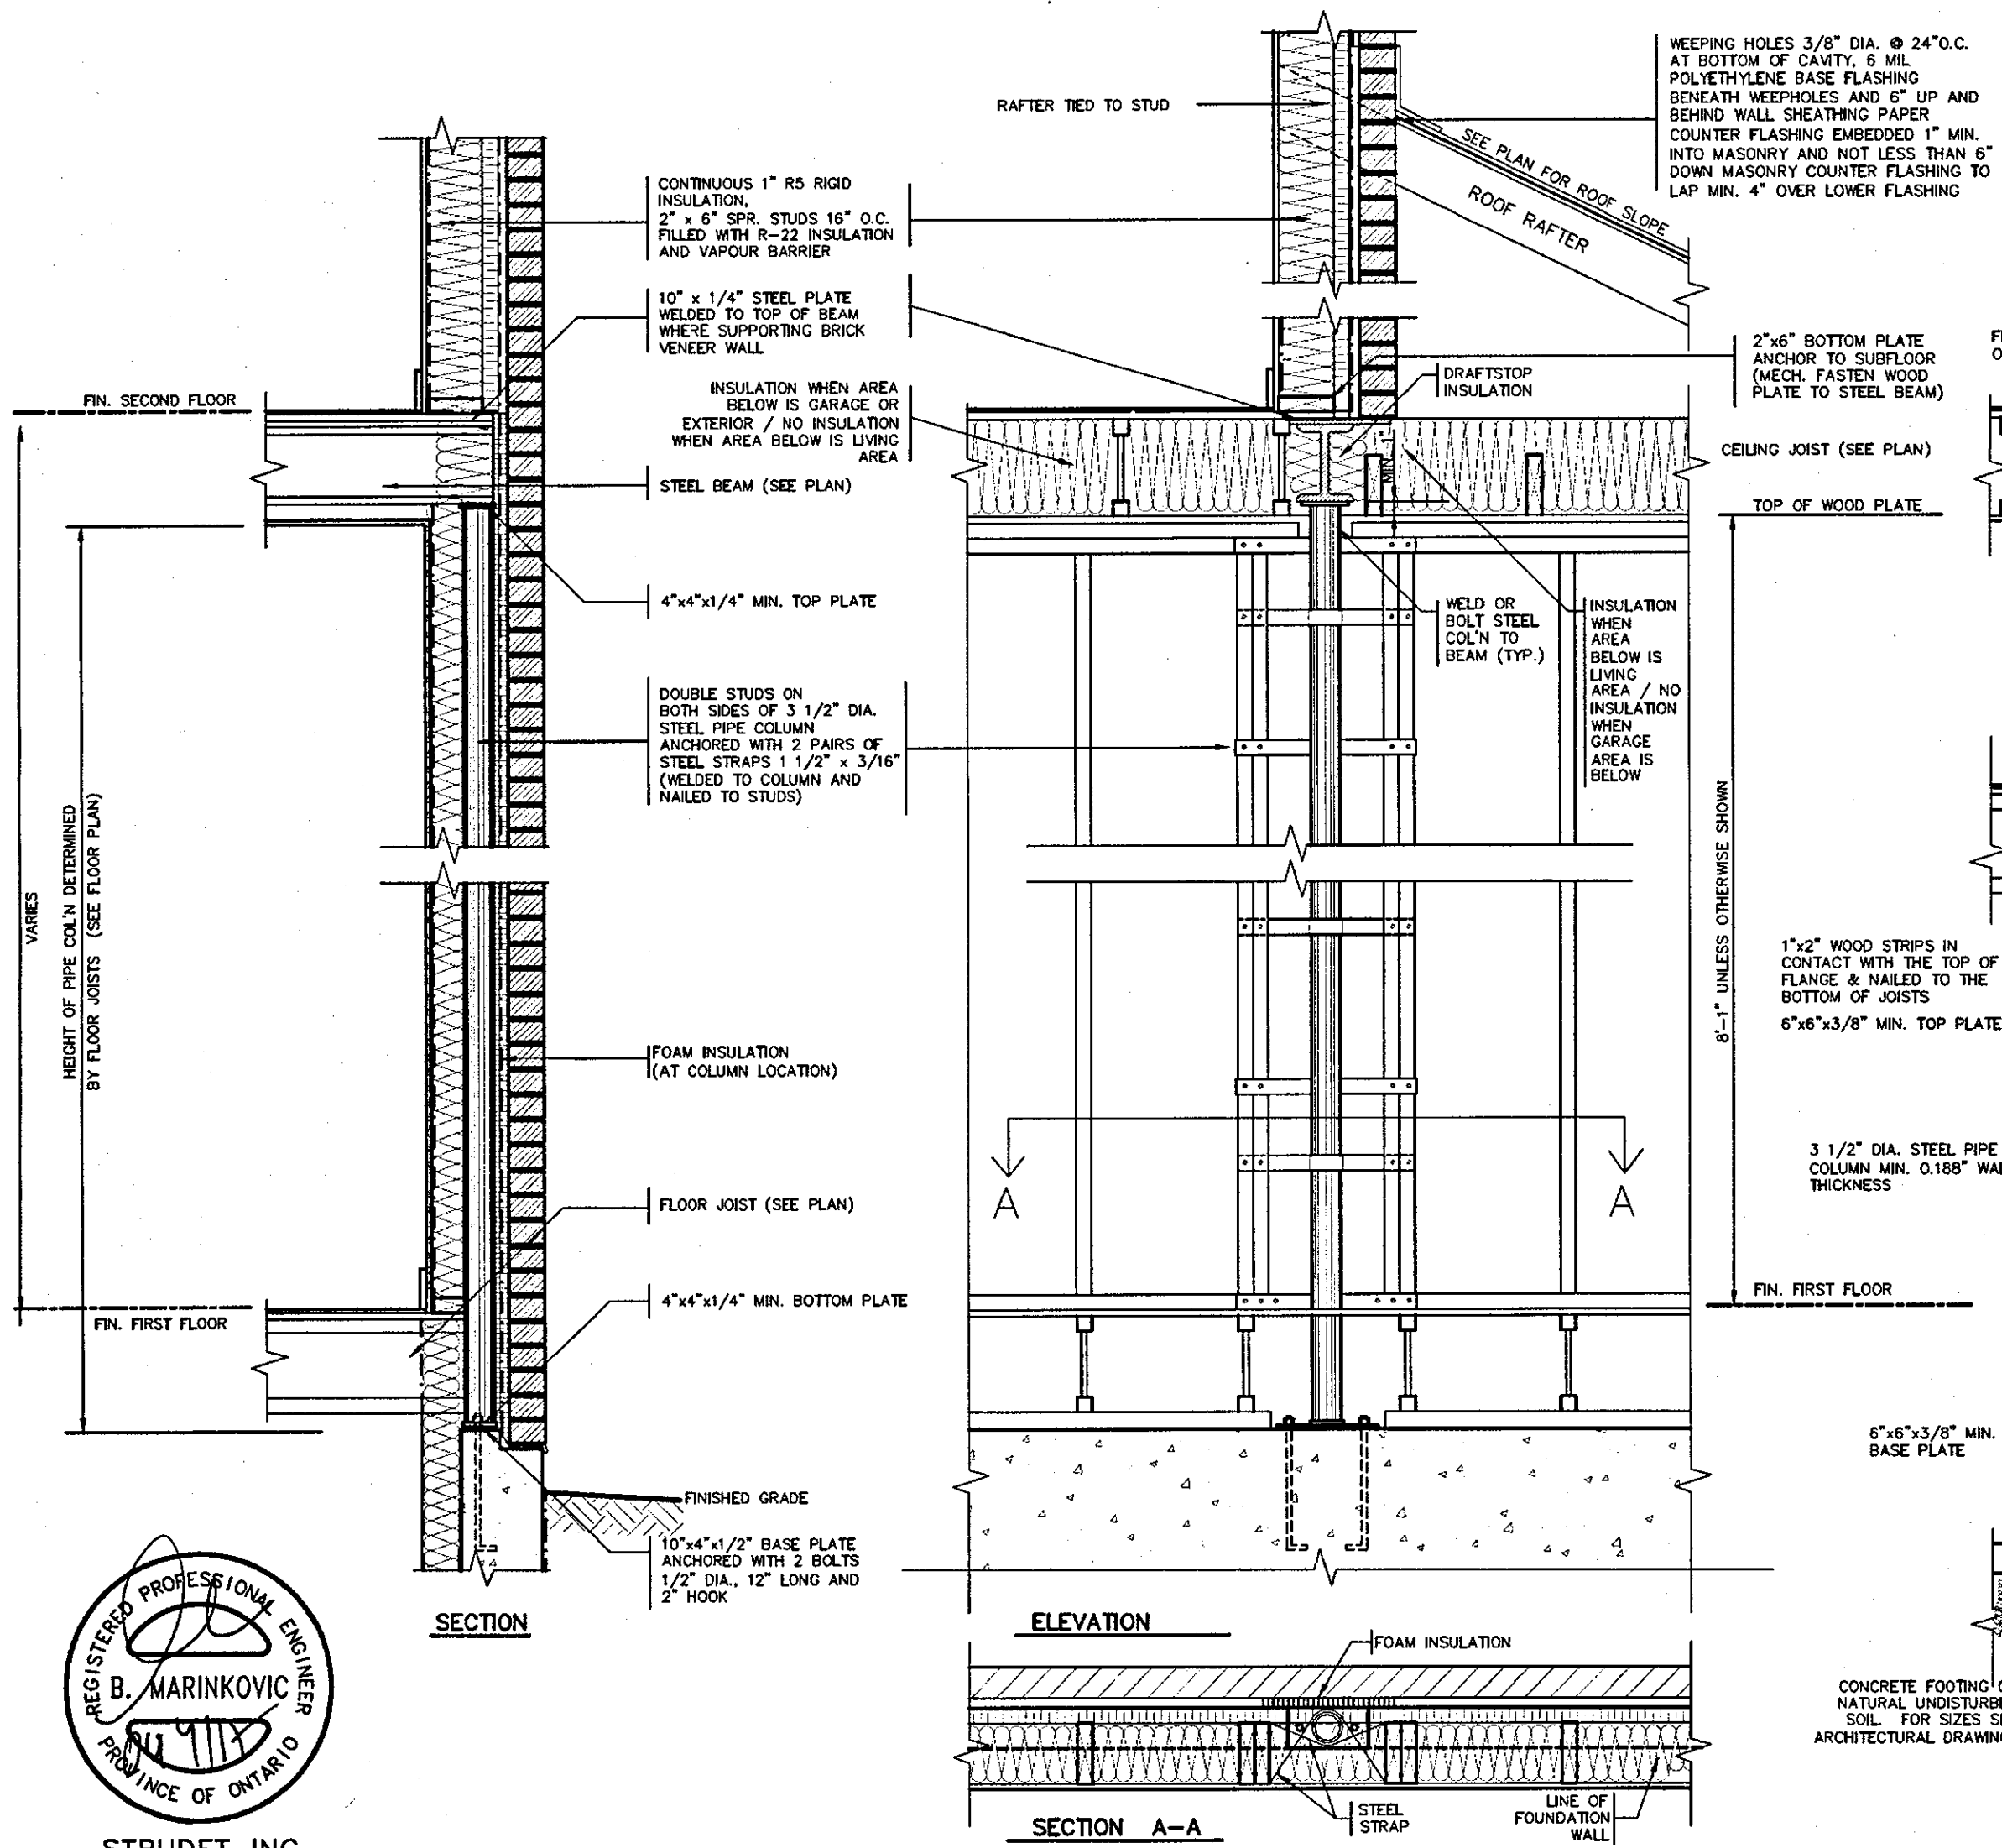


STRUDET INC.
FOR STRUCTURE ONLY


2012 CODE COMPLIANCE PACKAGE A4

9. 8. 7. 6. 5. 4. 3. 2. ISSUED FOR PERMIT. 1. ISSUED FOR PRICING. no. description SEP. 29/17 AUG. 22/17 date GW GW by			The undersigned has reviewed and takes responsibility for this design and has the qualifications and marks the requirements set out in the Ontario Building Code to be a Designer. Richard Vink signature 24488 BCN 42858 Contractor must verify all dimensions on the job and report any discrepancy to the Designer before proceeding with the work. All drawings and specifications are instruments of service and the property of the Designer which must be returned at the completion of the work. Drawings are not to be scaled. <td data-kind="ghost"></td> <td data-kind="ghost"></td> <td> VAS DESIGN 300A Wilson Avenue Toronto ON M3H 1S8 416.630.2255 / 416.630.4782 vasdesign.com </td> <td> Greenpark. project name RUSSELL GARDENS PH.2 date AUG 2017 drawn by GW checked by As Shown scale 16036-GP-STD_DETAILS_A4 date SEP 29 2017 - 2:29 PM </td> <td> DEWBERRY project no. 16036 drawing no. 5 </td>			VAS DESIGN 300A Wilson Avenue Toronto ON M3H 1S8 416.630.2255 / 416.630.4782 vasdesign.com	Greenpark. project name RUSSELL GARDENS PH.2 date AUG 2017 drawn by GW checked by As Shown scale 16036-GP-STD_DETAILS_A4 date SEP 29 2017 - 2:29 PM	DEWBERRY project no. 16036 drawing no. 5
---	--	--	--	--	--	---	---	--

All drawings, specifications, related documents and design are the copyright property of VAS DESIGN. Reproduction of this property in whole or in part is strictly prohibited without VAS DESIGN's written permission.

 

All drawings specifications, related documents and design are the copyright property of VAS DESIGN. Reproduction of this property in whole or in part is strictly prohibited without VAS DESIGN's written permission.

 

STRUDET INC.
FOR STRUCTURE ONLY

OCT 04 2017

2012 CODE COMPLIANCE PACKAGE


9	-	-	-	The undersigned has reviewed and takes responsibility for this design and has the qualifications and meets the requirements set out in the Ontario Building Code to be a Designer.
8	-	-	-	
7	-	-	-	qualification information
6	-	-	-	Richard Vink 2448
5	-	-	-	name  signature BC
4	-	-	-	registration information VAS Design Inc. 4265
3	-	-	-	
2	ISSUED FOR PERMIT.	SEP. 29/17	GW	Contractor must verify all dimensions on the job and report any discrepancy to the Designer before proceeding with the work. All drawings and specifications are instruments of service and the property of the Designer which must be returned at the completion of the work.
1	ISSUED FOR PRICING.	AUG. 22/17	GW	
no.	description	date	by	

V3
DESIGN
300A Wilson Avenue
Toronto ON M3H 1S2
t 416.630.2255 f 416.630.2255
va3design.com

Greenpark.

project name	municipality	project no.
RUSSELL GARDENS PH.2	WATERDOWN	16036
date	STUD WALL REINFORCEMENT	
AUG 2017		
drawn by	checked by	scale
GW	-	Not to Scale
16036-GP-STD_DETAILS_A4		drawing no.
GPRF: - HA ARCHIVES WORKBKG (20170815) 0416 CHEVETTES (S) MOBILE-GP-STD_DETAILS_A4.dwg - Ex - Sep 29, 2017, 2:29 PM		7

All drawings specifications, related documents and design are the copyright property of VAS DESIGN. Reproduction of this property in whole or in part is strictly prohibited without VAS DESIGN's written permission.

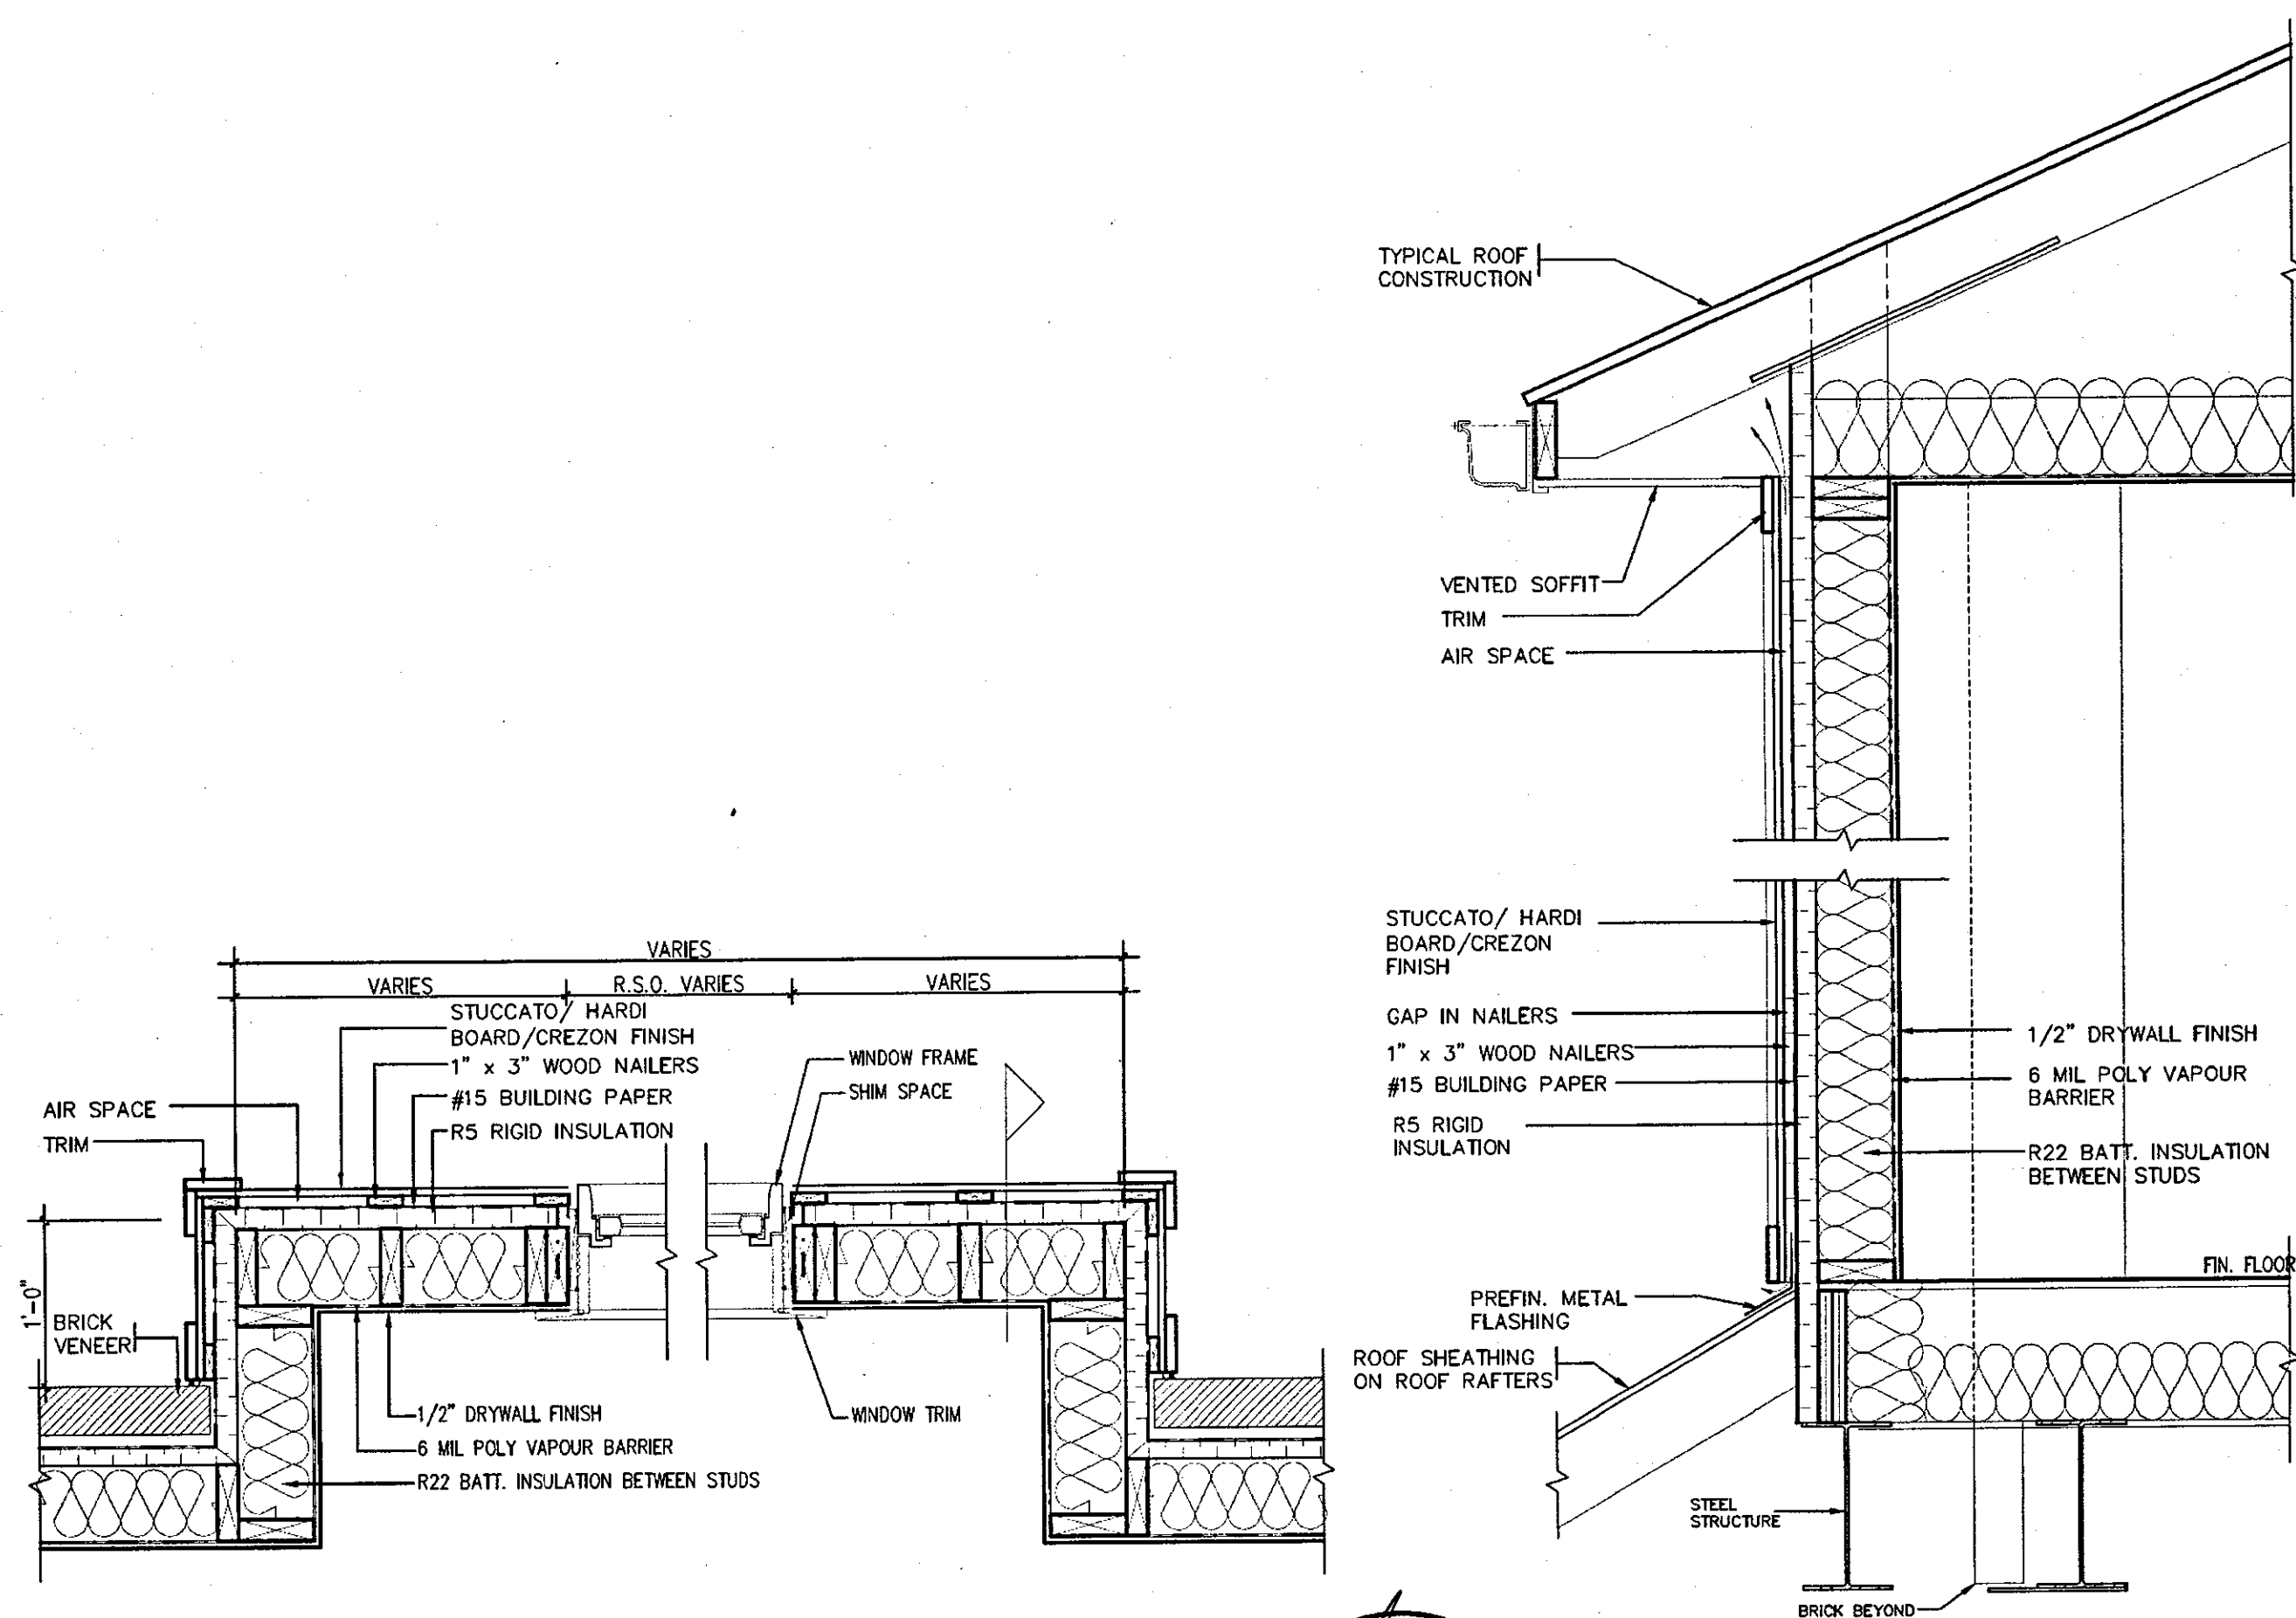

PLAN VIEW

CROSS SECTION

STUCCATO BOARD FINISH CLADDING OR EQUAL (OBC 9.27.)



STRUDET INC.
FOR STRUCTURE ONLY

OCT 04 2017
2012 CODE COMPLIANCE PACKAGE A4

9 8 7 6 5 4 3 2 ISSUED FOR PERMIT. 1 ISSUED FOR PRICING. no. description SEP. 29/17 AUG. 22/17 CW GW by date			The undersigned has reviewed and takes responsibility for this design and has the qualifications and meets the requirements set out in the Ontario Building Code to be a Designer. qualification information Richard Vink 24488 name signature registration information VAS Design Inc. 42658 Contractor must verify all dimensions on the job and report any discrepancy to the Designer before proceeding with the work. All drawings and specifications are instruments of service and the property of the Designer which must be returned at the completion of the work. Drawings are not to be scaled.	VA3 DESIGN 300A Wilson Avenue Toronto ON M3H 1S8 t 416.630.2255 f 416.630.4782 va3design.com	Greenpark. DEWBERRY project name RUSSELL GARDENS PH.2 city WATERDOWN date AUG 2017 drawn by CW checked by - scale Not to Scale file name 16036-CP-STD_DETAILS_A4 date SEP 29 2017 - 2:29 PM project no. 8 drawing no. 8
---	--	--	--	---	---

All drawings, specifications, related documents and design are the copyright property of VAS DESIGN. Reproduction of this property in whole or in part is strictly prohibited without VAS DESIGN's written permission.

1 LAYER 5/8" TYPE "X"
CONTINUOUS GYPSUM BOARD
FASTENED TO 1-1/8" APA
RATED RIM BOARD.

HOUSE

FIN. SECOND FLOOR

REFER TO FLOOR MANUF.
SHOP DRAWINGS FOR FLOOR
FRAMING AND MINIMUM
BEARING REQUIRED.

FLOOR JOISTS (SEE
UNIT PLANS)

CENTRE LINE OF
PARTY WALL

TYPICAL EXTERIOR WALL
CONSTRUCTION. (REFER TO
DETAIL PAGE 11 FOR MORE INFO.)

END OF STEEL BEAM TO BE 1"
MINIMUM FROM PARTY WALL
GYPSUM BOARD

STEEL BEAM (REFER
TO PLANS FOR SIZE)

STEEL LINTEL PER
BLOCK PLAN

3 1/2" DIA. STEEL POST
w/ 4"x4"x3/8" TOP & BTM.
STEEL PLATE

GARAGE

REFER TO DETAIL SK5
(PAGE 4B) FOR PARTY WALL
CONSTRUCTION

3 1/2" DIA. STEEL POST w/
4"x4"x3/8" TOP & BTM. STEEL
PLATE

GARAGE

1/2" GYPSUM BOARD
FIREBLOCK BEHIND STEEL POST

NOTE: REFER TO PLANS
TO CONFIRM BEAM SIZES.

TYPICAL STEEL POST/LINTEL AT PARTY WALL SECTION 1

SCALE: NOT TO SCALE

LINE OF WALL ABOVE
GARAGE

USE 2"x6" WOOD STUD WALL
WHEN STEEL LINTEL USED
FOR MASONRY SUPPORT
ABOVE

STEEL LINTEL PER
BLOCK PLAN

END OF STEEL BEAM TO BE
1" MINIMUM FROM PARTY
WALL GYPSUM BOARD

STEEL BEAM
(REFER TO PLANS)

LINE OF WALL ABOVE

LINE OF WALL ABOVE
LVL WOOD BEAM (REFER
TO UNIT PLANS)

3 1/2" DIA. STEEL COLUMN w/
4"x4"x3/8" BTM. & TOP STEEL PLATE
WITH 11"x7"x3/8" TOP CONNECTING
STEEL PLATE. TOP PLATE TO CONNECT
TO STEEL POST IN PARTY WALL

CENTRE LINE OF
PARTY WALL

GARAGE

DOUBLE STUDS ON BOTH
SIDES OF 3 1/2" DIA.
STEEL PIPE COLUMN
ANCHORED WITH 2 PAIRS
OF STEEL STRAPS 1 1/2" x
3/16" (WELDED TO COLUMN
AND NAILED TO STUDS)


FOR LINTEL SUPPORT—
3 1/2" DIA. STEEL COLUMN w/
4"x4"x3/8" TOP & BTM. STEEL
PLATE

1/2" GYPSUM BOARD
FIREBLOCK BEHIND STEEL POST
AND WOOD COLUMN.

PARTY WALL
REFER TO DETAIL SK5
(PAGE 4B) FOR PARTY WALL
CONSTRUCTION

PLAN (OFFSET UPPER FLOOR) STEEL BEAMS/LINTELS

SCALE: NOT TO SCALE

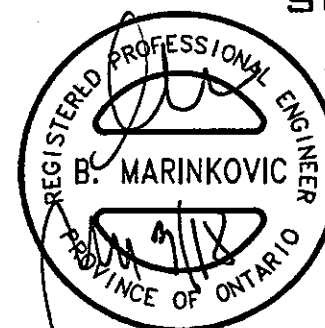

STRUDET INC.
FOR STRUCTURE ONLY

MAY 03 2018

2012 CODE COMPLIANCE PACKAGE A4

SK5 (Garage to Garage)

9					
8					
7					
6					
5					
4	REVISED	APR. 27/18	GW		
3	REVISED PER CITY COMMENTS.	MAR. 08/18	GW		
2	ISSUED FOR PERMIT.	SEP. 29/17	GW		
1	ISSUED FOR PRICING.	AUG. 22/17	GW		
no.	description	date	by		

The undersigned has reviewed and takes responsibility for this design and has the qualifications and meets the requirements set out in the Ontario Building Code to be a Designer.

qualification information
Richard Vink 24488
name
signature
VA3 Design Inc. 42658



Contractor must verify all dimensions on the job and report any discrepancy to the Designer before proceeding with the work. All drawings and specifications are instruments of service and the property of the Designer which must be returned at the completion of the work. Drawings are not to be scaled.

VA3
DESIGN
300A Wilson Avenue
Toronto ON M3H 1S8
t 416.630.2255 f 416.630.4782
va3design.com

Greenpark.
project name
RUSSELL GARDENS PH.2
date
AUG 2017
drawn by
GW
checked by
scale
Not to Scale
file name
16036-GP-STD_DETAILS_A4.dwg
drawing no.
9

DEWBERRY
project no.
16036

All drawings, specifications, related documents and design are the copyright property of VA3 DESIGN. Reproduction of this property in whole or in part is strictly prohibited without VA3 DESIGN's written permission.

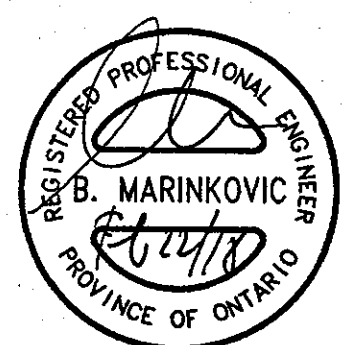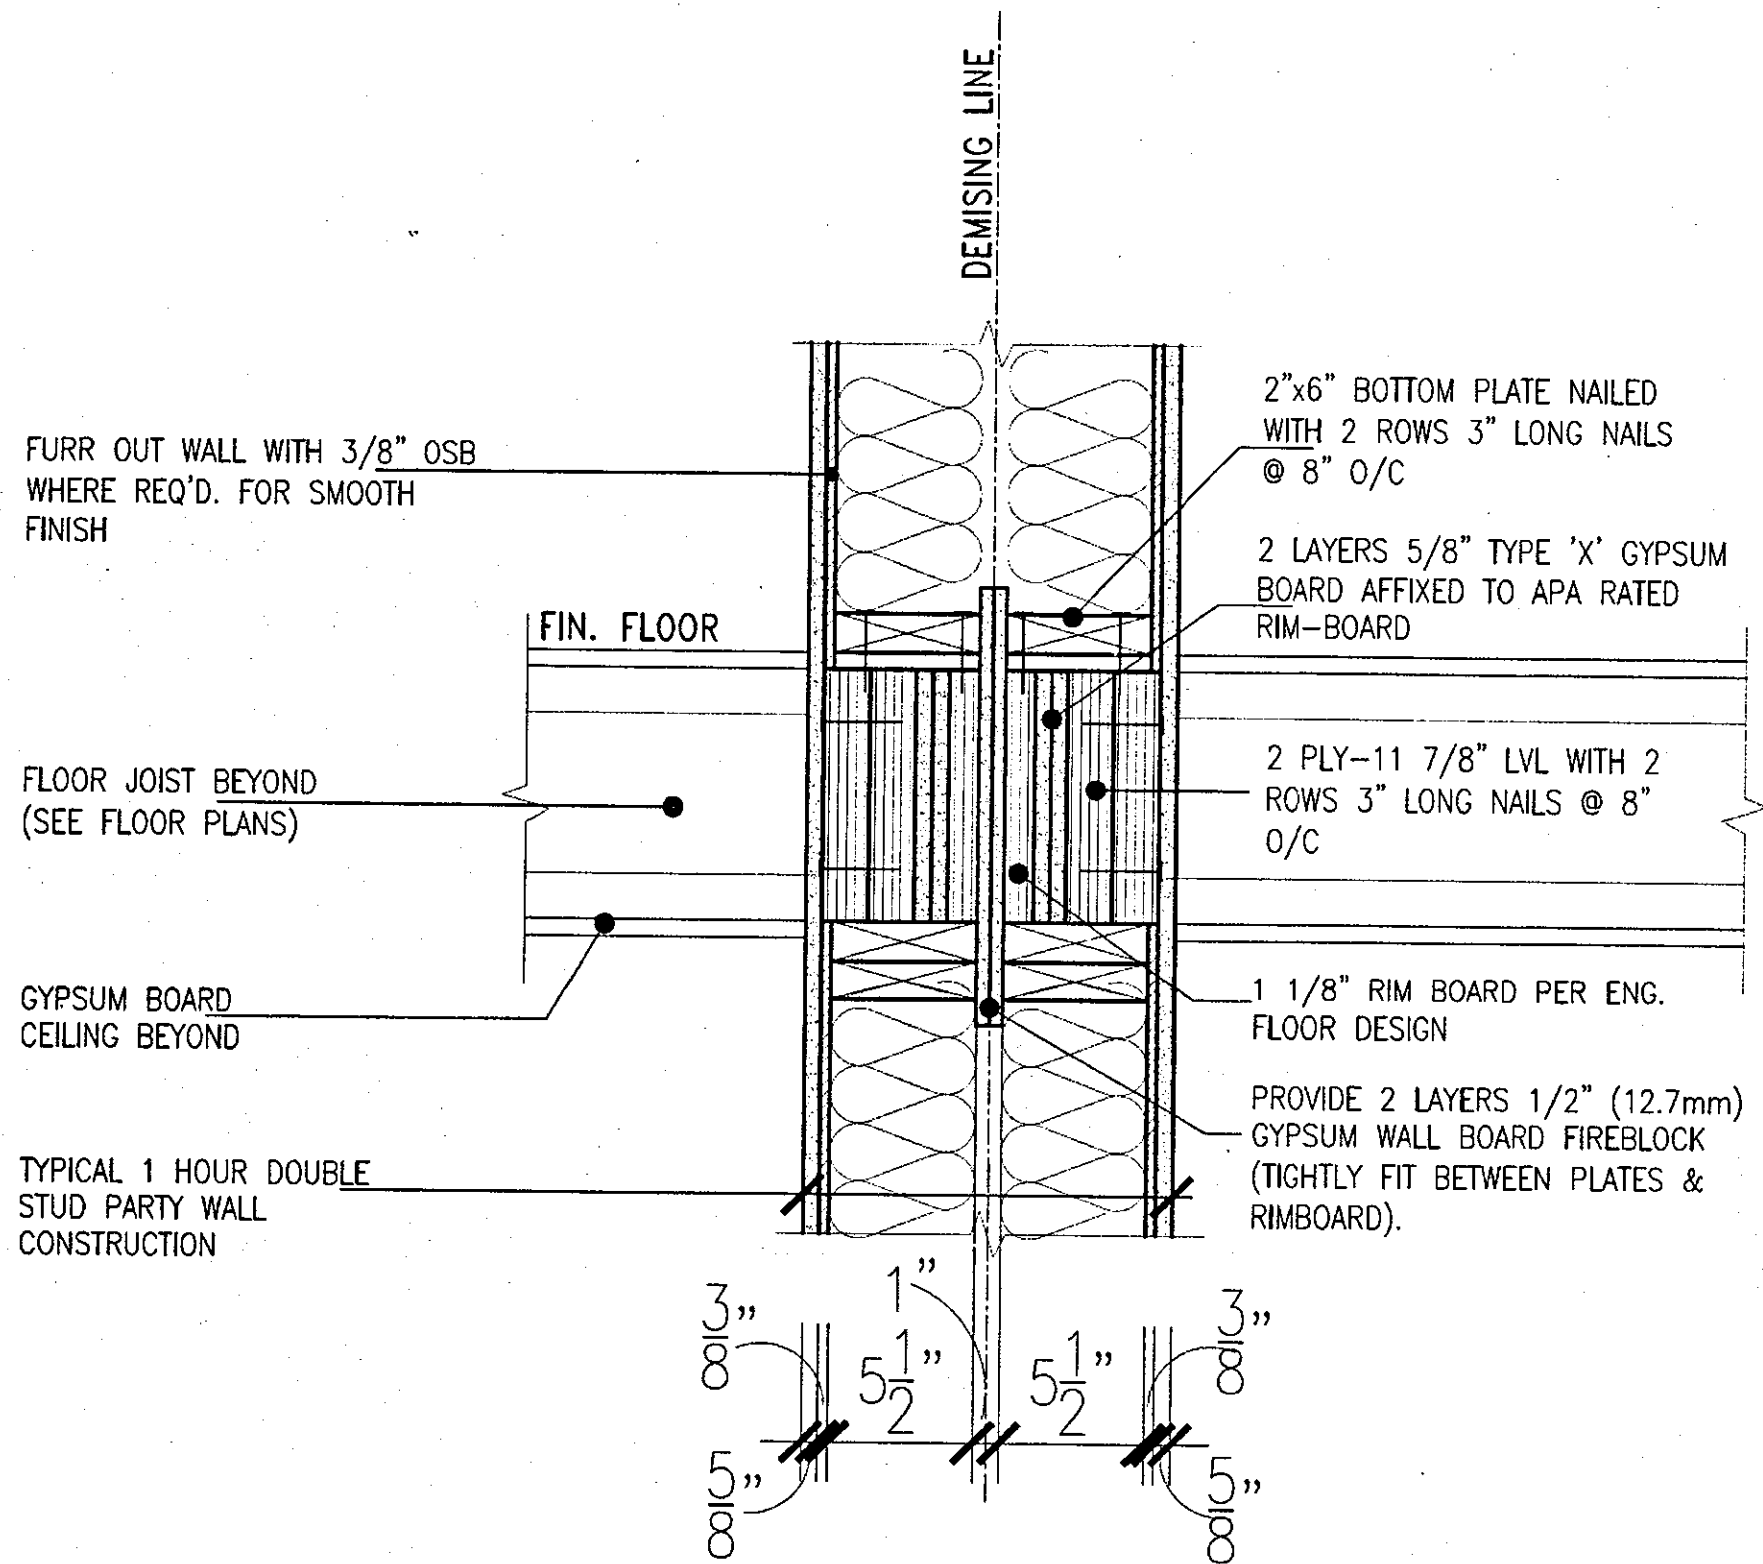

STRUDET INC.
FOR STRUCTURE ONLY

A4

TW1

WOOD PARTY WALL LATERAL SUPPORT AT STAIR OPENING

SCALE: Not to Scale

2012 CODE
COMPLIANCE PACKAGE A4

FEB 22 2018

9			
8			
7			
6			
5			
4			
3	REV. TO MAINTAIN RIMBOARD PROTECTION.	FEB. 06/17	GW
2	ISSUED FOR PERMIT.	SEP. 29/17	GW
1	ISSUED FOR PRICING.	AUG. 22/17	GW
no.	description	date	by

The undersigned has reviewed and takes responsibility for this design and has the qualifications and meets the requirements set out in the Ontario Building Code to be a Designer.

qualification information
Richard Vink 24488
name
registration information
VA3 Design Inc. 42658

Contractor must verify all dimensions on the job and report any discrepancy to the Designer before proceeding with the work. All drawings and specifications are instruments of service and the property of the Designer which must be retained at the completion of the work. Drawings are not to be scaled.

**VA3
DESIGN**
300A Wilson Avenue
Toronto ON M5H 1S8
416.630.2255 f 416.630.4782
va3design.com

Greenpark.		DEWBERRY	
project name RUSSELL GARDENS PH.2	municipality WATERDOWN	project no. 16036	
date JAN. 2018	checked by —	scale Not to Scale	drawing no. 10
TALL WALL AT PARTY WALL			
16036-GP-STD_DETAILS_A4			

All drawings specifications, related documents and design are the copyright property of VA3 DESIGN. Reproduction of this property in whole or in part is strictly prohibited without VA3 DESIGN's written permission.

REFER TO DETAIL PAGES 4(SK4), 4A(SK5) & 4B TO
CONFIRM PARTY WALL CONSTRUCTION, REQUIRED
RIMBOARD PROTECTION AND CEILING FIRE RATING.

PREFIN. MIL. STEP FLASHING & COUNTER
FLASHING (O.B.C. 9.26.4.3)
TYPICAL ROOF CONSTRUCTION
SEE CONSTRUCTION NOTES.

CONTINUOUS BEAD OF ACOUSTICAL CAULKING TO BE APPLIED AT TOP AND BOTTOM OF PLATES @ ALL FLOORS FOR ACOUSTICAL PURPOSES (SEE TABLE 1 NOTE (2) IN SB-3 OBC SUPPLEMENTARY STANDARDS

BRICK VENEER,
1" AIR SPACE,
1" (R5) RIGID INSULATION,
5/8"(15.9mm) TYPE 'X' GYPSUM EXT. SHEATHING
(DENSGLAS GOLD OR EQ.)
2"x6"(38x140) STUDS @ 16"(400mm) O.C.
(20 MINUTES) FILLED w/ R-22 BATT INSULATION,
6 mil VAPOUR BARRIER
5/8"(15.9mm) TYPE 'X' GYPSUM BOARD (40 MINUTES)

ALL TYPE 'X' GYPSUM BOARD EDGES TO BE SUPPORTED, TAPED & FILLED.

UPPER FLOOR

NOTE:
TAPE & SEAL ALL PENETRATIONS, JOINTS &
DAMAGED AREAS

2 LAYERS 5/8" TYPE "X" CONTINUOUS GYPSUM BOARD FASTENED TO 1-1/8" APA RATED RIM BOARD. (REFER TO DETAIL PAGES 4(SK4), 4A(SK5) & 4B TO CONFIRM LAYERS REQ'D.)

FIN. FLOOR

FLOOR JOISTS (SEE UNIT PLANS)

TOP OF PLATE

5/8" (15.9mm) GYPSUM BOARD CEILING.
PROVIDE R60 (RSI 10.56) INSULATION w/
CONTINUOUS VAPOUR BARRIER OVER
HEATED SPACE

USE 2"x6" WOOD STUD WALL WHEN
STEEL LINTEL USED FOR MASONRY
SUPPORT ABOVE

PROVIDE 2 LAYERS 1/2" GYPSUM WALL BOARD
—FIREBLOCK (TIGHTLY FIT BETWEEN PLATES).

TYPICAL 1 HOUR DOUBLE STUD PARTY
— WALL CONSTRUCTION
(REFER TO DETAIL PAGES 4(SK4),
4A(SK5) & 4B FOR INFO.)

LOWER FLOOR

LOWER FLOOR

1 HOUR PARTY WALL BETWEEN ATTIC SPACE
AND LIVING SPACE SCALE: Not to Scale

SCALE: Not to Scale

APR. 26/18



STRUDET INC.
FOR STRUCTURE ONLY

MAY 03 2018

2012 CODE
PACKAGE A4

9						The undersigned has reviewed and takes responsibility for this design and has the qualifications and meets the requirements set out in the Ontario Building Code to be a Designer.
8						
7						qualification information
6						Richard Vink
5						name <i>R Vink</i> 244
4	REVISED.		APR. 27/18	GW		signature 6
3	REVISED PER CITY COMMENTS. REISSUED.		MAR. 08/18	GW		registration information 426
2	ISSUED FOR PERMIT.		SEP. 29/17	GW		VAS Design Inc.
1	ISSUED FOR PRICING.		AUG. 22/17	GW		
no.	description		date	by		Contractor must verify all dimensions on the job and report any discrepancy to the Designer before proceeding with the work. All drawings and specifications are instruments of service and the work of the Designer which must be returned at the completion of the work and not to be used for any other purpose.


**VA2
DESIGN**
300A Wilson Avenue
Toronto ON M3H 1T5
t 416.630.2255 f 416.630.2255
va3design.com

Greenpark.


DEWBERRY

project name	date	scale	file name	drawing no.
RUSSELL GARDENS PH.2	AUG 2017	Not to Scale	16036-GP-STD_DETAILS_A4	11
drawn by: GW checked by: -				

All drawings, specifications, related documents and design are the copyright property of VAS DESIGN. Reproduction of this property in whole or in part is strictly prohibited without VAS DESIGN's written permission.

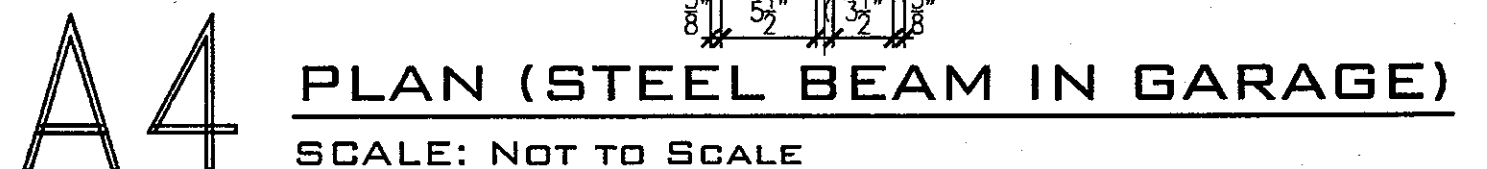



All drawings, specifications, related documents and design are the copyright property of VAS DESIGN. Reproduction of this property in whole or in part is strictly prohibited without VAS DESIGN's written permission.

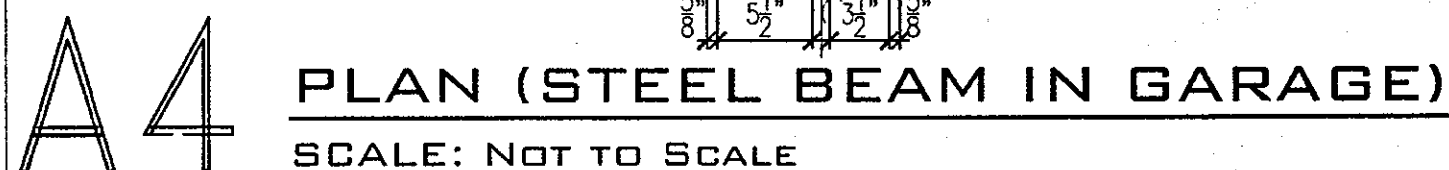

2012 CODE
COMPLIANCE PACKAGE A4

SK5 (Garage to Garage)

 9	-	-	-	The undersigned has reviewed and takes responsibility for this design and has the qualifications and meets the requirements set out in the Ontario Building Code to be a Designer.
8	-	-	-	
7	-	-	-	qualification information
6	-	-	-	Richard Vink  24488 BC
5	ISSUED.	JUN. 26/18	GW	name
4	REVISED.	APR. 27/18	GW	registration information
3	REVISED PER CITY COMMENTS.	MAR. 08/18	GW	VAS Design Inc. 42658
2	ISSUED FOR PERMIT.	SEP. 29/17	GW	
1	ISSUED FOR PRICING.	AUG. 22/17	GW	
no	description	date	by	

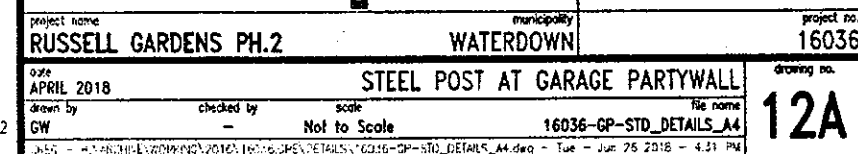


DEWBERRY

project no
16036


12A

All domains, specifications, related documents and design are the property of VAS DESIGN. Reproduction of this property in whole or in part is strictly prohibited without VAS DESIGN's written permission.

 

FOUNDATION PLAN
(STEEL BEAM IN GARAGE)

SCALE: NOT TO SCALE

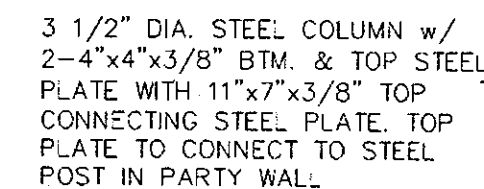

PLAN (STEEL BEAM IN GARAGE)

SCALE: NOT TO SCALE



JUL 18 2018

2012 CODE
COMPLIANCE PACKAGE A4

SK5 (Garage to Garage)

9.				The undersigned has reviewed and takes responsibility for this design and has the qualifications and meets the requirements set out in the Ontario Building Code to be a Designer. qualification information Richard Vink  24488 name BCIN registration information VA3 Design Inc. 42658	VA3 DESIGN SOGA Wilson Avenue Toronto, ON M4H 1S8 T 416.630.2255 F 416.630.4782 va3design.com	 DEWBERRY		
8.								
7.								
6.								
5.	ISSUED	JUN. 26/18	GW					
4.	REVISED	APR. 27/18	GW					
3.	REVISED PER CITY COMMENTS.	MAR. 08/18	GW					
2.	ISSUED FOR PERMIT.	SEP. 29/17	GW					
1.	ISSUED FOR PRICING.	AUG. 22/17	GW					
no.	description	date	by	Contractor must verify all dimensions on the job and report any discrepancy to the Designer before proceeding with the work. All drawings and specifications are instruments of service and the property of the Designer which must be returned at the completion of the work. Drawings are not to be scaled.	Project name RUSSELL GARDENS PH.2 drawn by GW checked by scale Not to Scale	municipality WATERLOON file name 16036-GP-STD_DETAILS_A4	project no. 16036	drawing no. 12B

All drawings specifications, related documents and design are the copyright property of VAS DESIGN. Reproduction of this property in whole or in part is strictly prohibited without VAS DESIGN's written permission.