



2959 SF.

THIS STRUCTURE MUST BE
CONSTRUCTED TO MEET OR
EXCEED THE PROVISIONS OF
THE ONTARIO BUILDING CODE

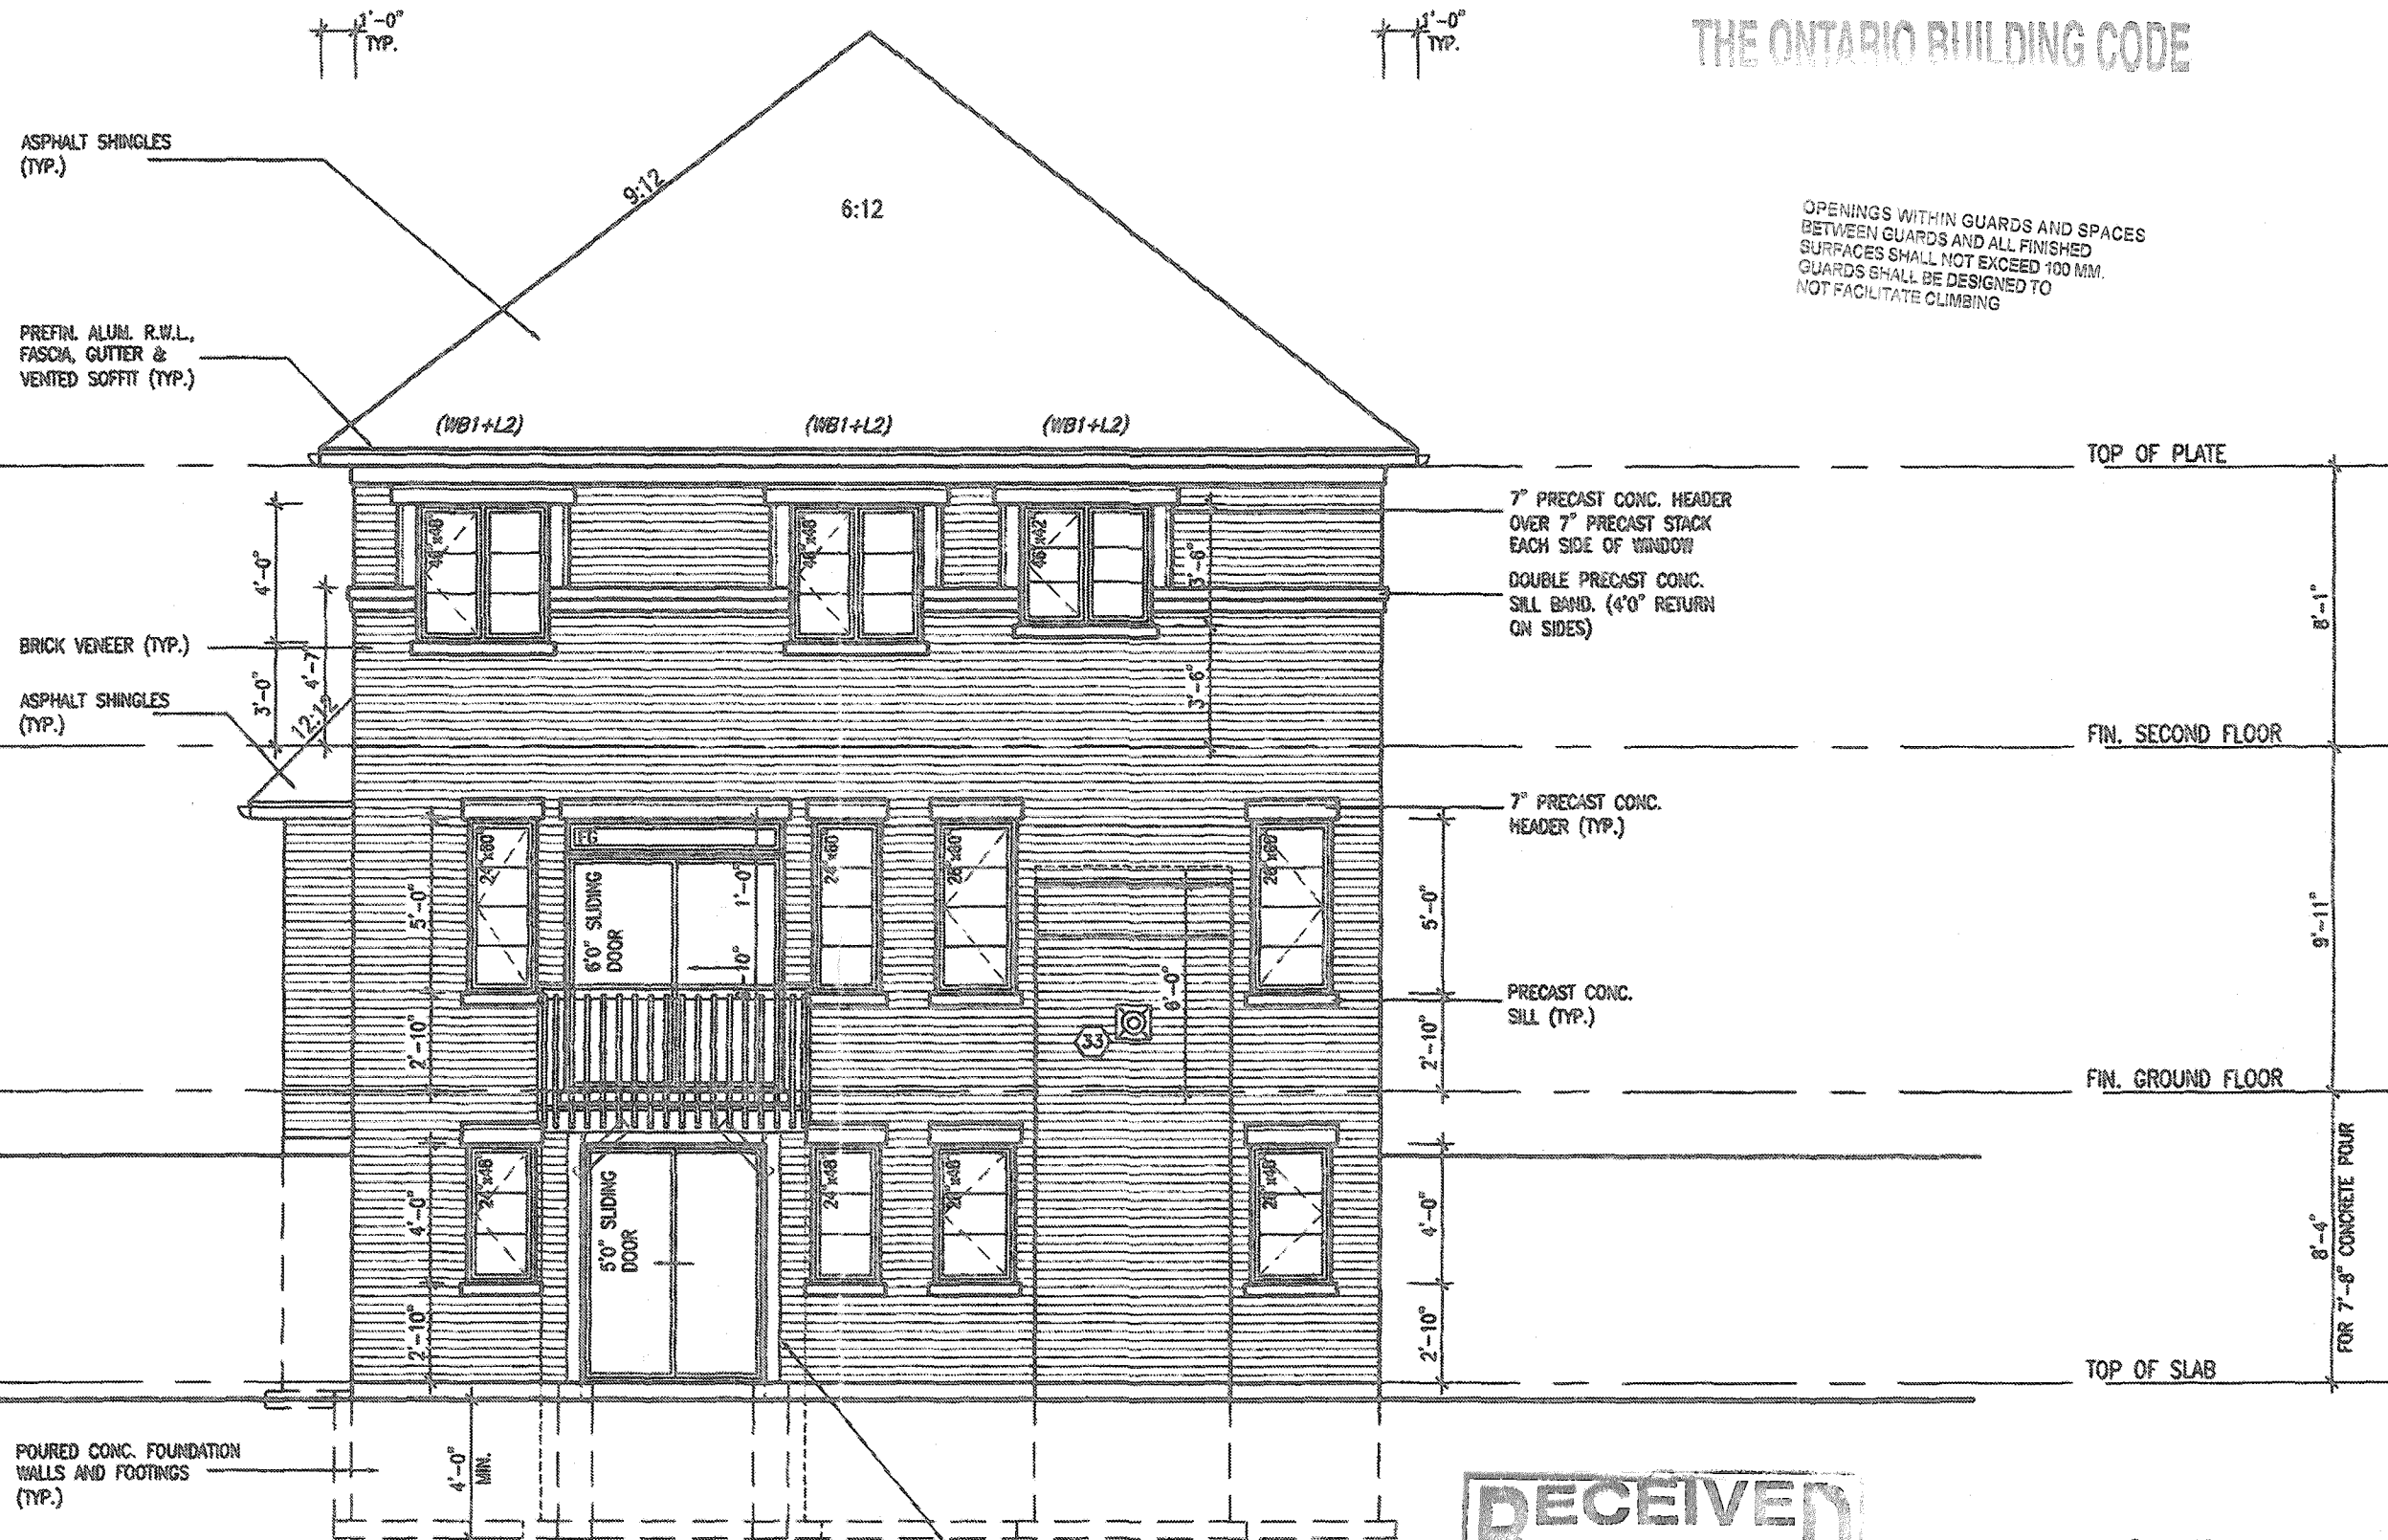

UPGRADED REAR ELEV. '2'
WALKOUT CONDITION
Lot 72

6x6 WOOD COLUMN 4x4
BRACING 24" LONG AT 45
DEGREES AT TOP SIDE FOR
POSTS OVER 7'-0" HIGH
ON 12" CONC. PIER

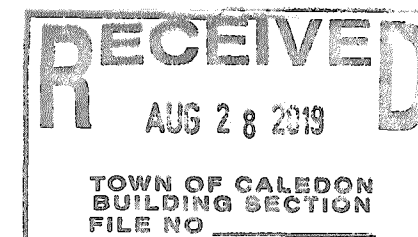

JUL 30 2018

PRESTON 3
ENERGY STAR

It is the builder's complete responsibility to ensure that all plans submitted for approval fully comply with the Architectural Guidelines and all applicable regulations and requirements including zoning provisions and any provisions in the subdivision agreement. This Control Architect is not responsible in any way for examining or approving site (lotting) plans or working drawings with respect to any zoning or building code or permit matter or that any house can be properly built or located on its lot.

This is to certify that these plans comply with the applicable Architectural Design Guidelines approved by the Town of CALEDON

JOHN G. WILLIAMS LTD., ARCHITECT
ARCHITECTURAL CONTROL REVIEW
AND APPROVAL

APPROVED BY: *[Signature]*
DATE: JUL 21, 2018

This stamp certifies compliance with the applicable Design Guidelines only and bears no further professional responsibility.

ELEVATIONS NOT DRAWN TO ACTUAL GRADE.
REFER TO FINAL GRADING PLAN.

18			9		
17			8		
16			7		
15			6		
14			5	ADD UPGRADE REAR WOB PER CLIENT.	JUL 30/18 GW
13			4	ISSUED FOR PERMIT.	DEC 20/18 GW
12			3	ROOF-FLOOR-ENG. CO-ORD.	NOV 29/18 GW
11			2	REVISED ROOF SLOPES PER A.C.	SEP. 25/18 GW
10			1	PRELIMINARY. ISSUED FOR CLIENT REVIEW.	SEP. 19/18 GW
no.	description	date	by	no.	description

The undersigned has reviewed and taken responsibility for this design and has the qualifications and meets the requirements set out in the Ontario Building Code to be a Designer.

[Signature]
Richard Wink
24488
42658

255 Consumers Rd Suite 120
Toronto, ON M2J 1B4
416.630.2255 / 416.630.4782
va3design.com

VAS
DESIGN

255 Consumers Rd Suite 120
Toronto, ON M2J 1B4
416.630.2255 / 416.630.4782
va3design.com

Greenpark.

project name
LAMBERTS LANE HOME CORP. PH.2
city
CALEDON
date
SEPT. 2018
drawing no.
18023-PRSTON-3
scale
3/16" = 1'-0"
date
SEP. 19/18

PRESTON 3
11.6m
project no.
18023
drawing no.
A15c

All drawings, specifications, related documents and designs are the copyright property of VAS DESIGN. Reproduction of this property in whole or in part is strictly prohibited without VAS DESIGN's written permission.