



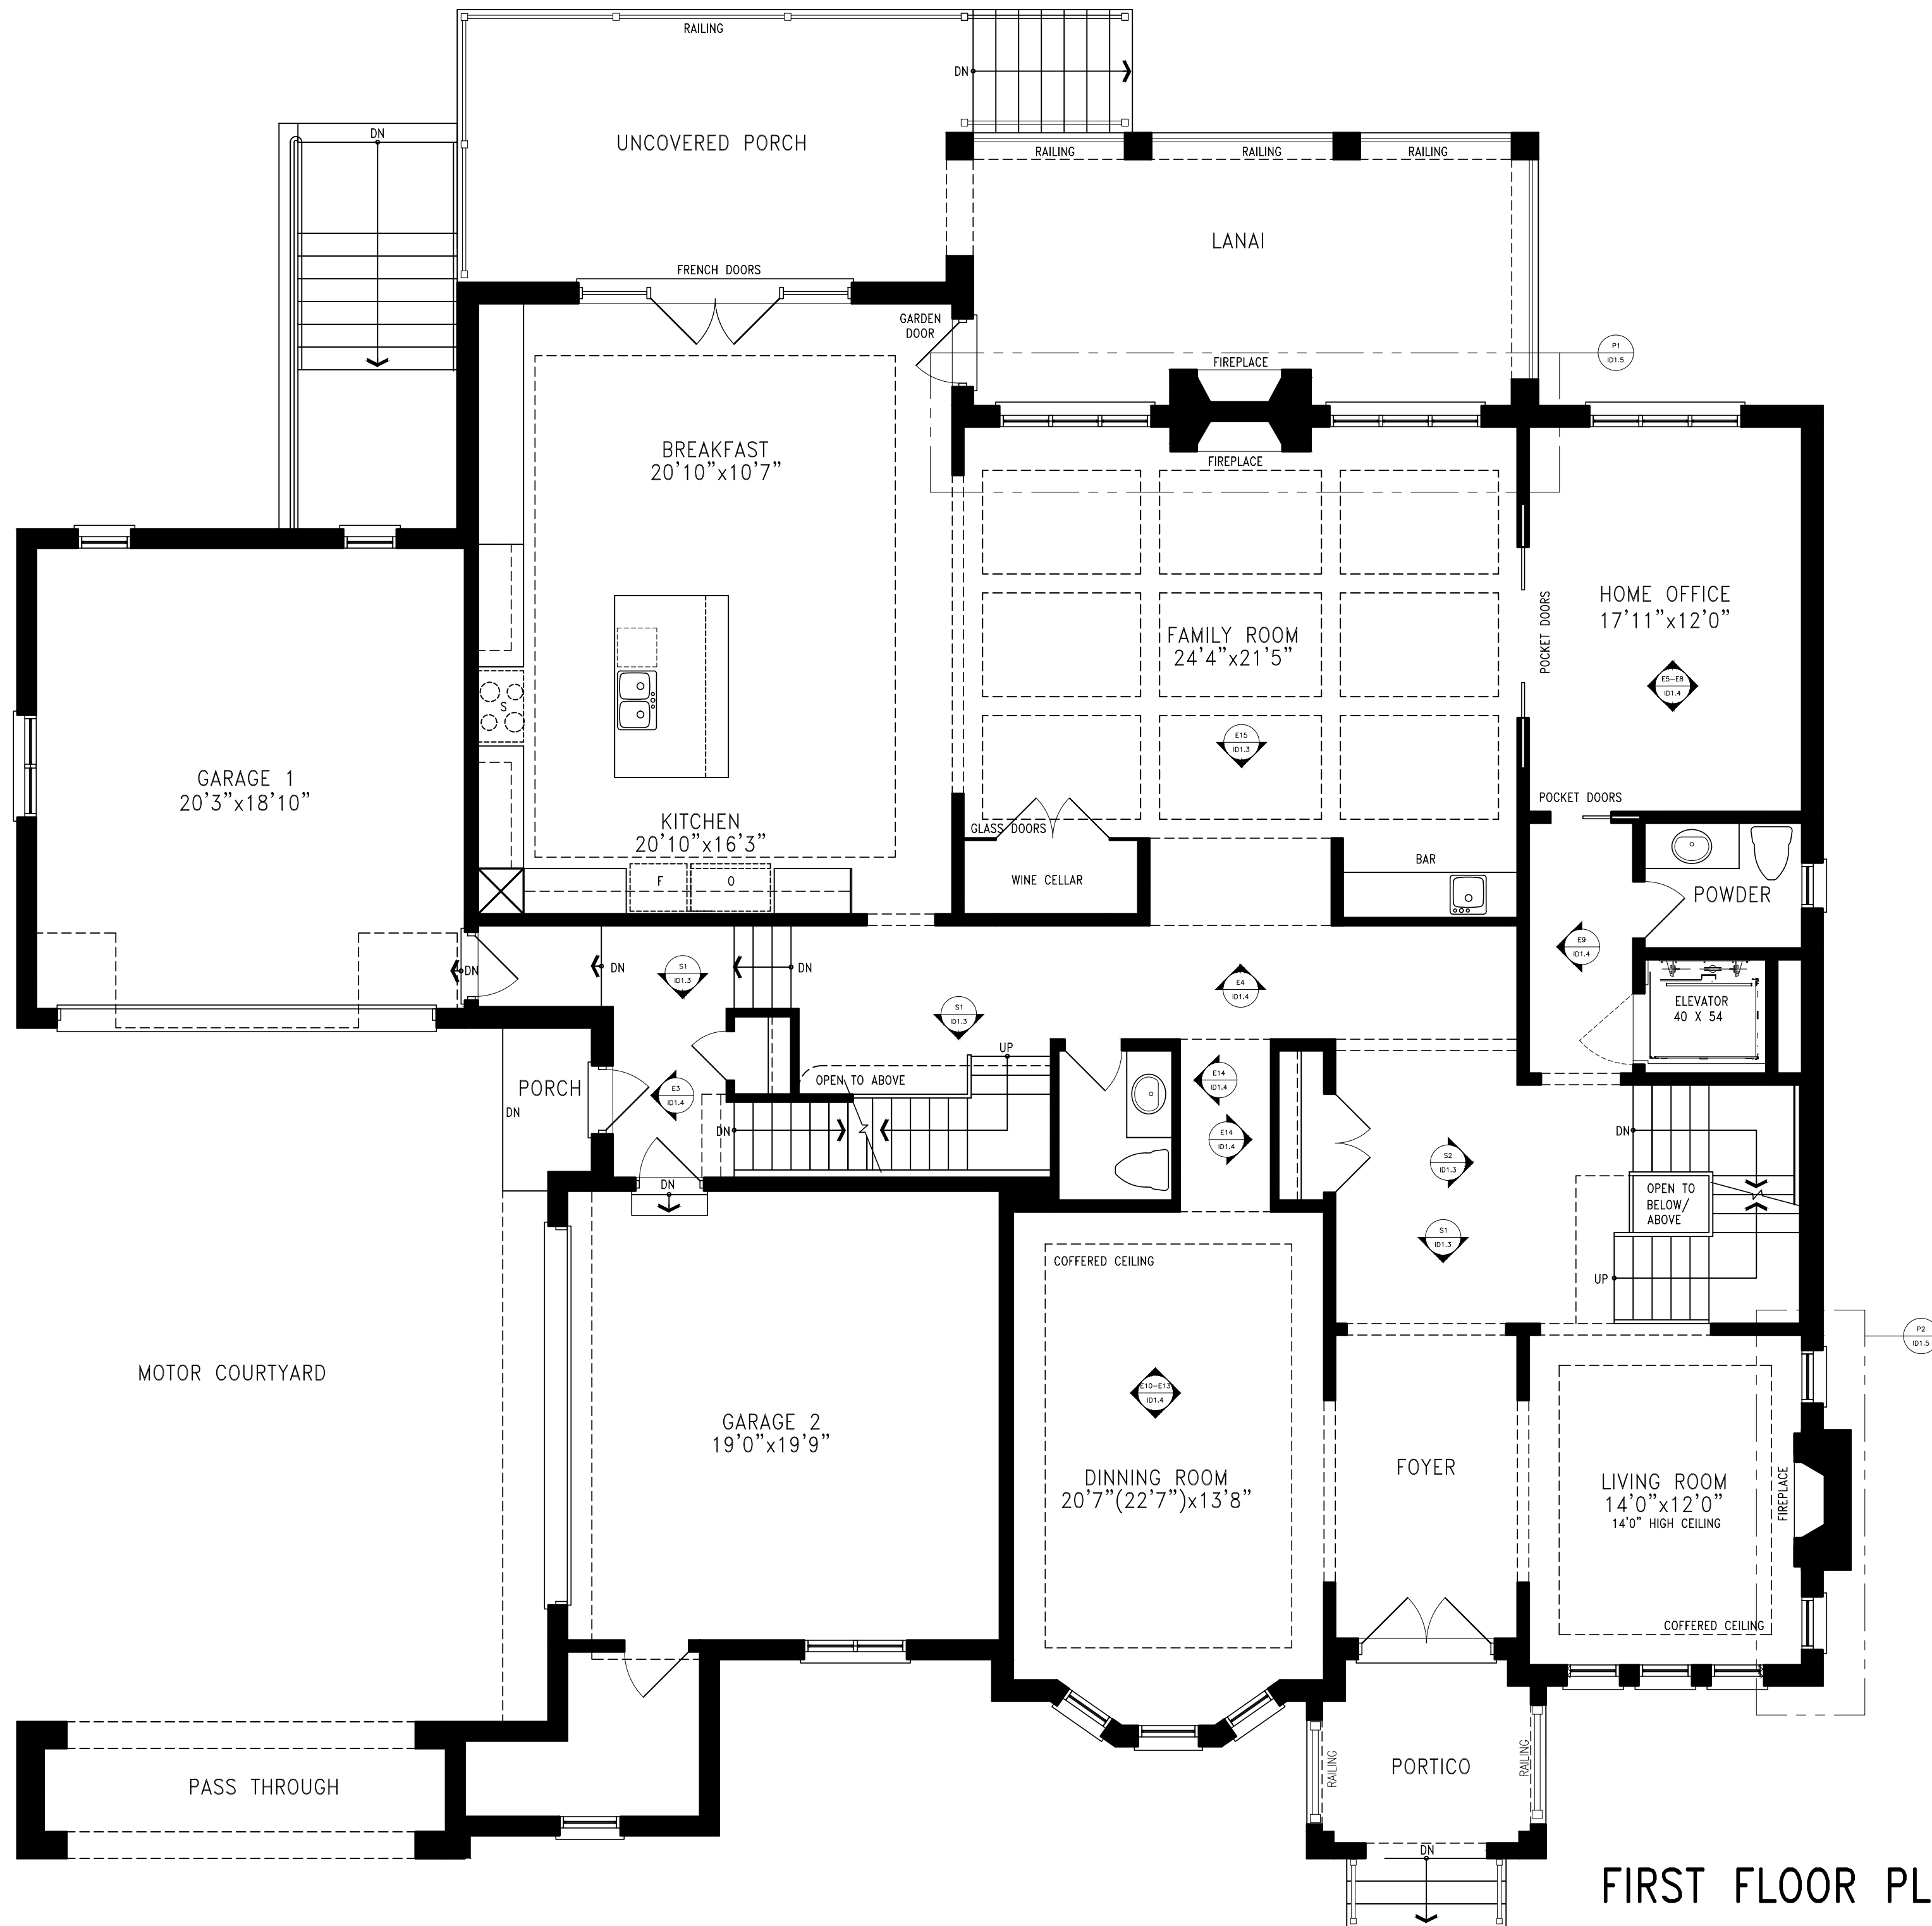

FIRST FLOOR PLAN 1

Contractor shall check all dimensions and elevations before commencing with work and report any discrepancies to the designer. Prints are not to be scaled.

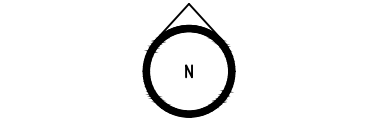


5.		
4.		
3.		
2.		
1.		
#:	DATE:	DESCRIPTION:

REVISIONS	
PROJECT NAME: CARLO B. (GREENYORK)	
LOT:	18 DENHAM
BY:	J.CELLI
DATE:	12AUG20
SCALE:	3/16"=1'-0"
SHEET TITLE: 1ST FLOOR PLAN	

SHEET NUMBER:
ID1.0

[illegible]


Contractor shall check all dimensions and elevations before commencing with work and report any discrepancies to the designer. Prints are not to be scaled.

 

5.		
4.		
3.		
2.		
1.		
#:	DATE:	DESCRIPTION:
REVISIONS		
PROJECT NAME:		
CARLO B. (GREENYORK)		
LOT: 18 DENHAM		
BY: J.CELLI		
DATE: 12AUG20		
SCALE: 3/16"=1'-0"		
SHEET TITLE:		
2nd FLOOR PLAN		


SHEET NUMBER:

ID 1.1

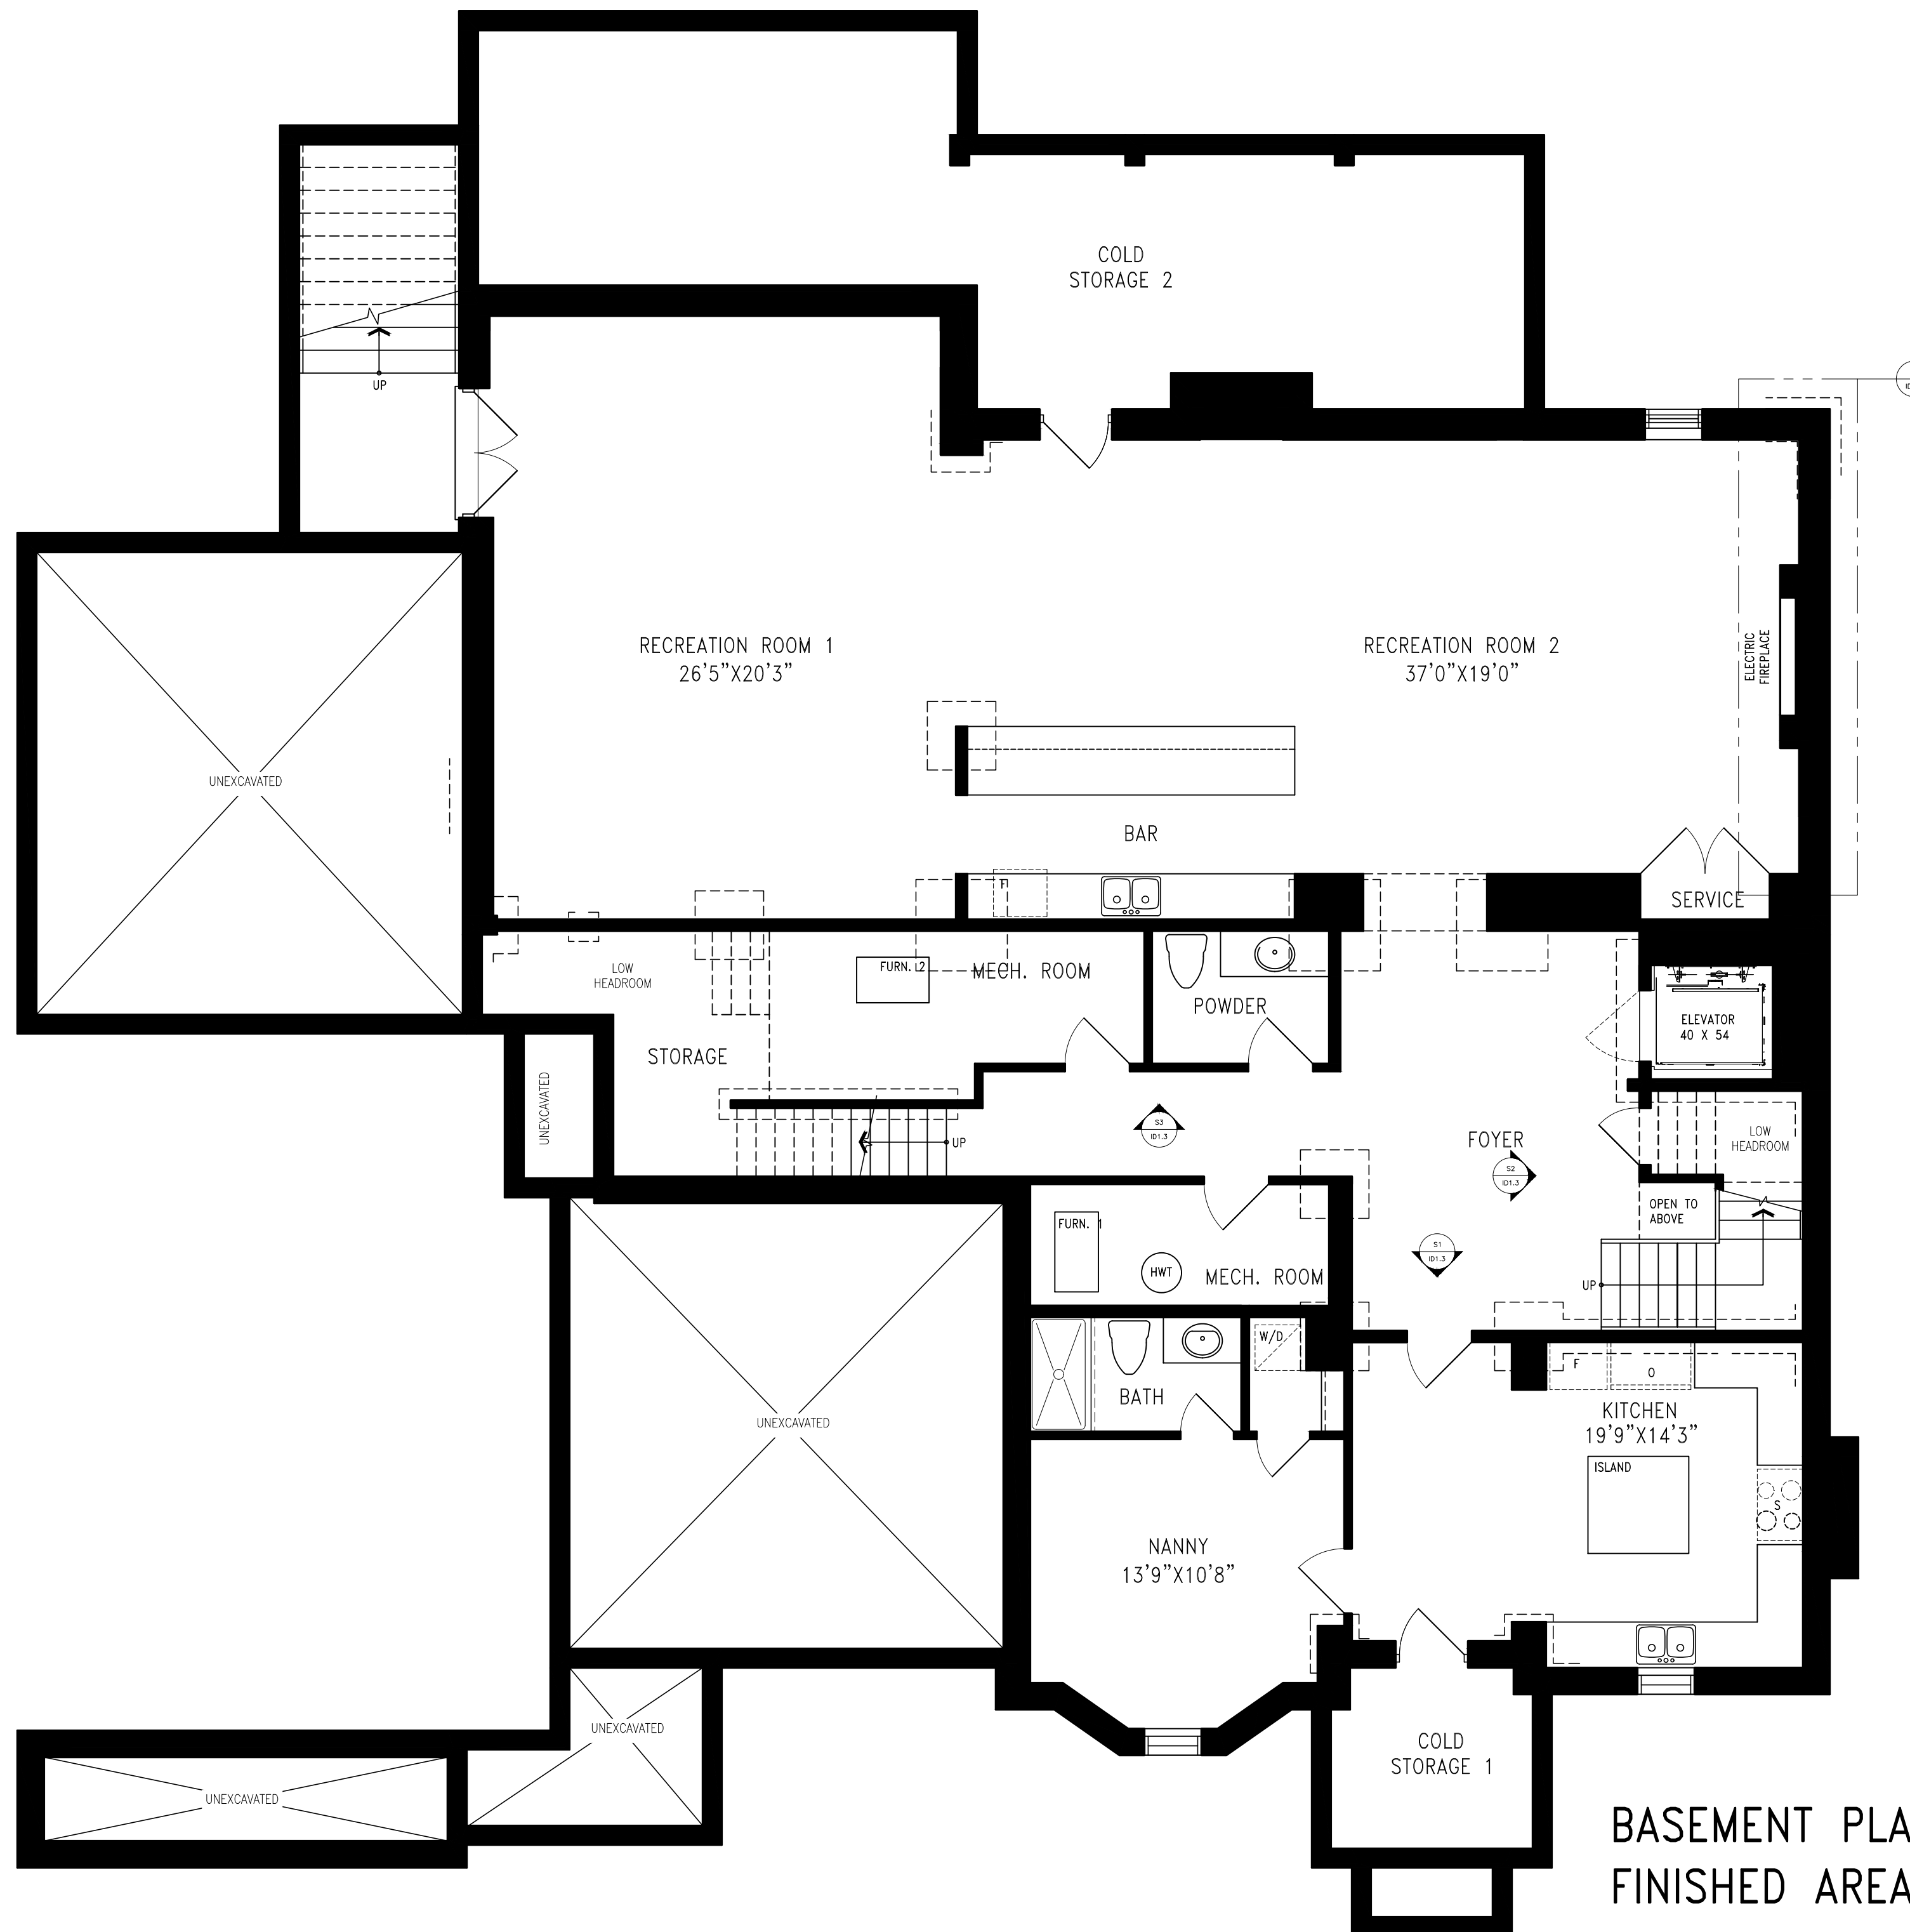

BASEMENT PLAN 1
FINISHED AREA= 2,355 SQ.F

Contractor shall check all dimensions and elevations before commencing with work and report any discrepancies to the designer. Prints are not to be scaled.

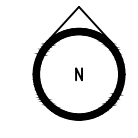


5.		
4.		
3.		
2.		
1.		
#:	DATE:	DESCRIPTION:

REVISIONS	
PROJECT NAME:	
CARLO B. (GREENYORK)	
LOT:	18 DENHAM
BY:	J.CELLI
DATE:	12AUG20
SCALE:	3/16"=1'-0"
SHEET TITLE:	
BASEMENT	

SHEET NUMBER:
ID1.2




S1 1ST, 2ND AND BASEMENT SOUTH ELEVATION
ID1.3 1/4"=1'-0"

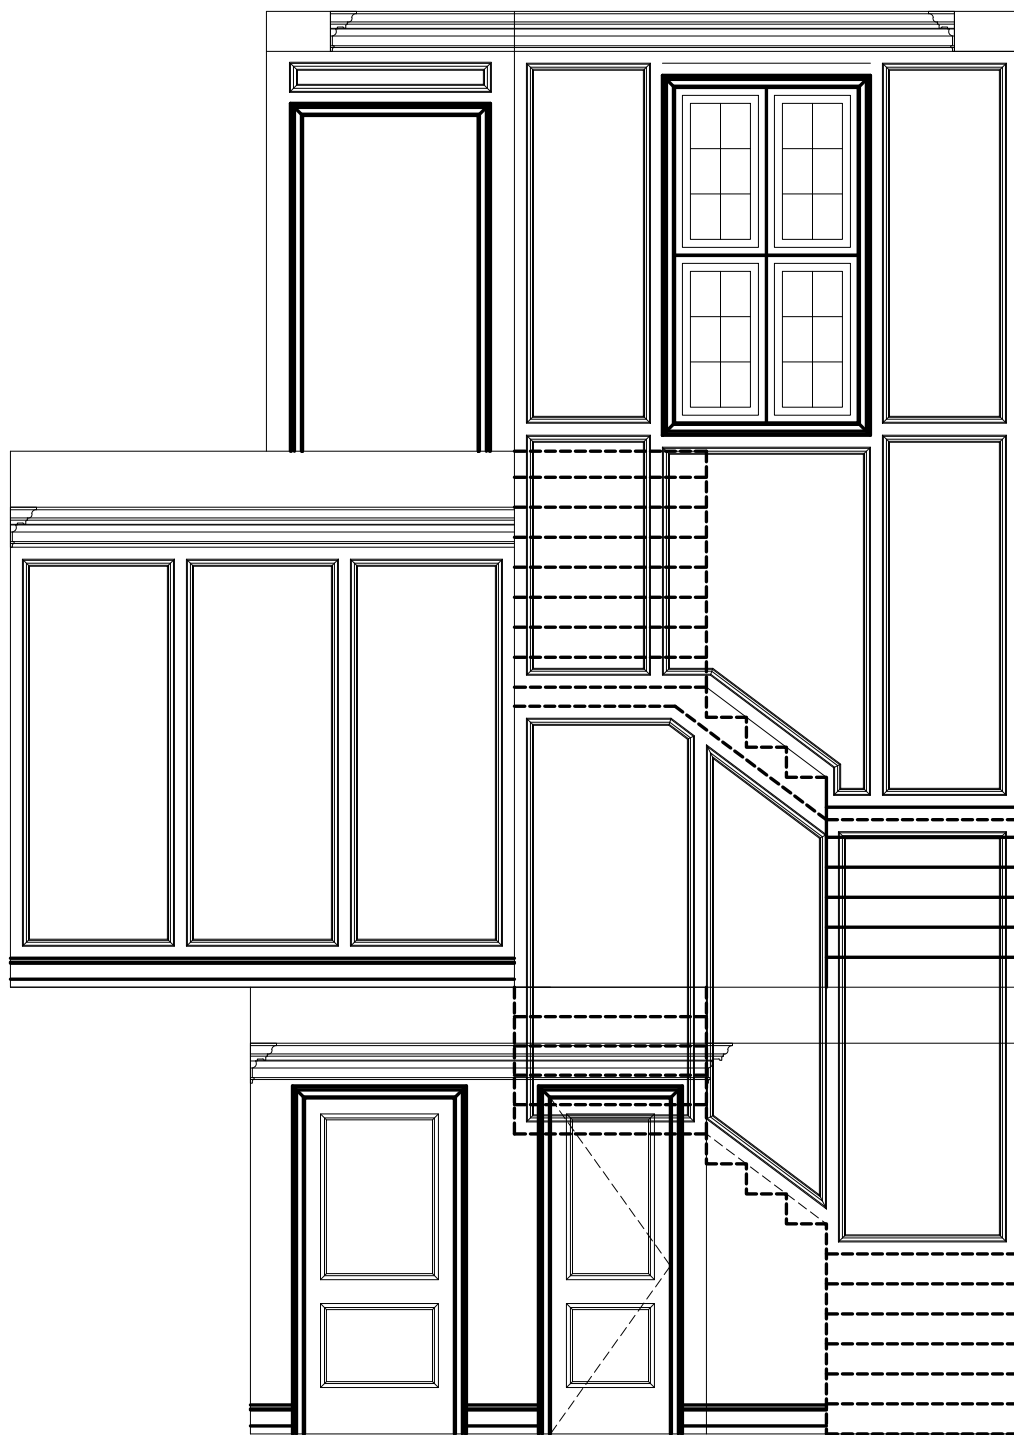

S2 1ST, 2ND AND BASEMENT EAST ELEVATION
ID1.3 1/4"=1'-0"



S3 BASEMENT: NORTH ELEVATION
ID1.3 1/4"=1'-0"

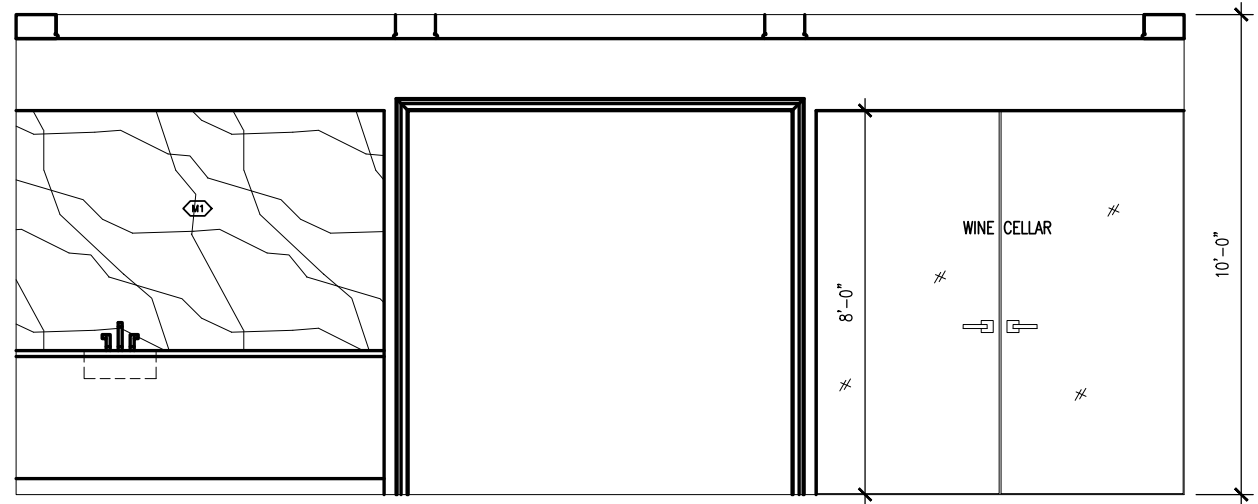

E15 1ST FLOOR: FAMILY ROOM SOUTH ELEVATION
ID1.3 1/4"=1'-0"

Contractor shall check all dimensions and elevations before commencing with work and report any discrepancies to the designer. Prints are not to be scaled.


Greenpark.



5.		
4.		
3.		
2.		
1.	02SEP20	E15
#:	DATE:	DESCRIPTION:

PROJECT NAME:	
CARLO B. (GREENYORK)	
LOT:	18 DENHAM
BY:	J.CELLI
DATE:	12AUG20
SCALE:	3/16"=1'-0"
SHEET TITLE:	
WALL PANEL ELEVATIONS	


SHEET NUMBER:
ID1.3

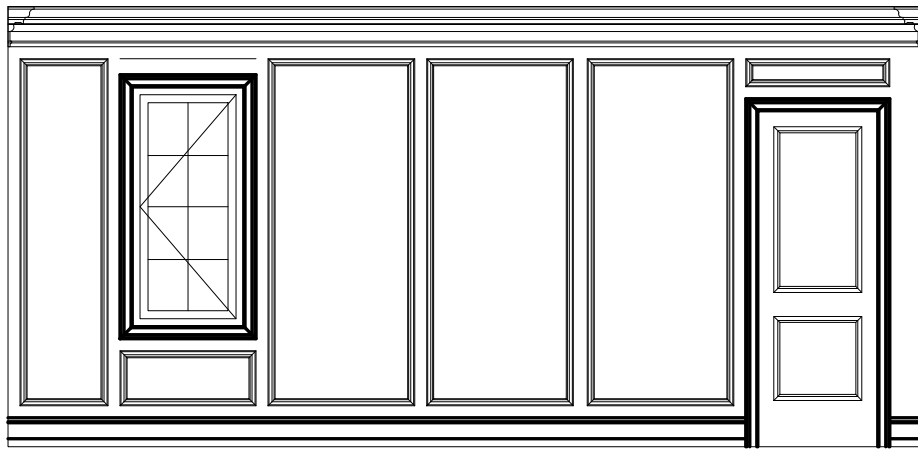


E1 2ND FLOOR:
ID1.4 1/4"=1'-0"




E2 2ND FLOOR: NORTH ELEVATION
ID1.4 1/4"=1'-0"

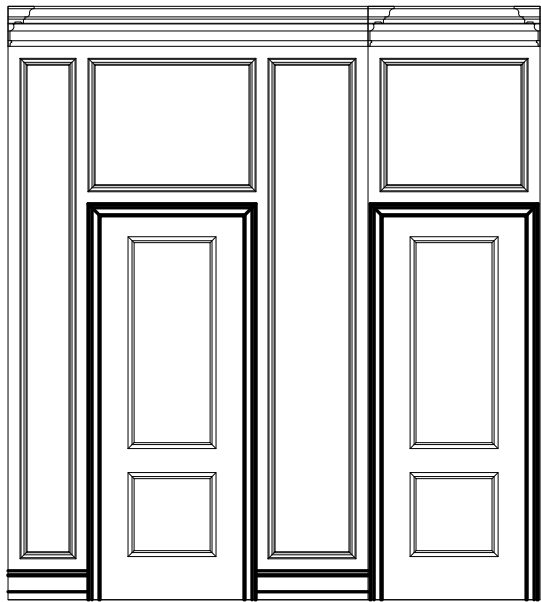


E3 1ST FLOOR:
ID1.4 1/4"=1'-0"

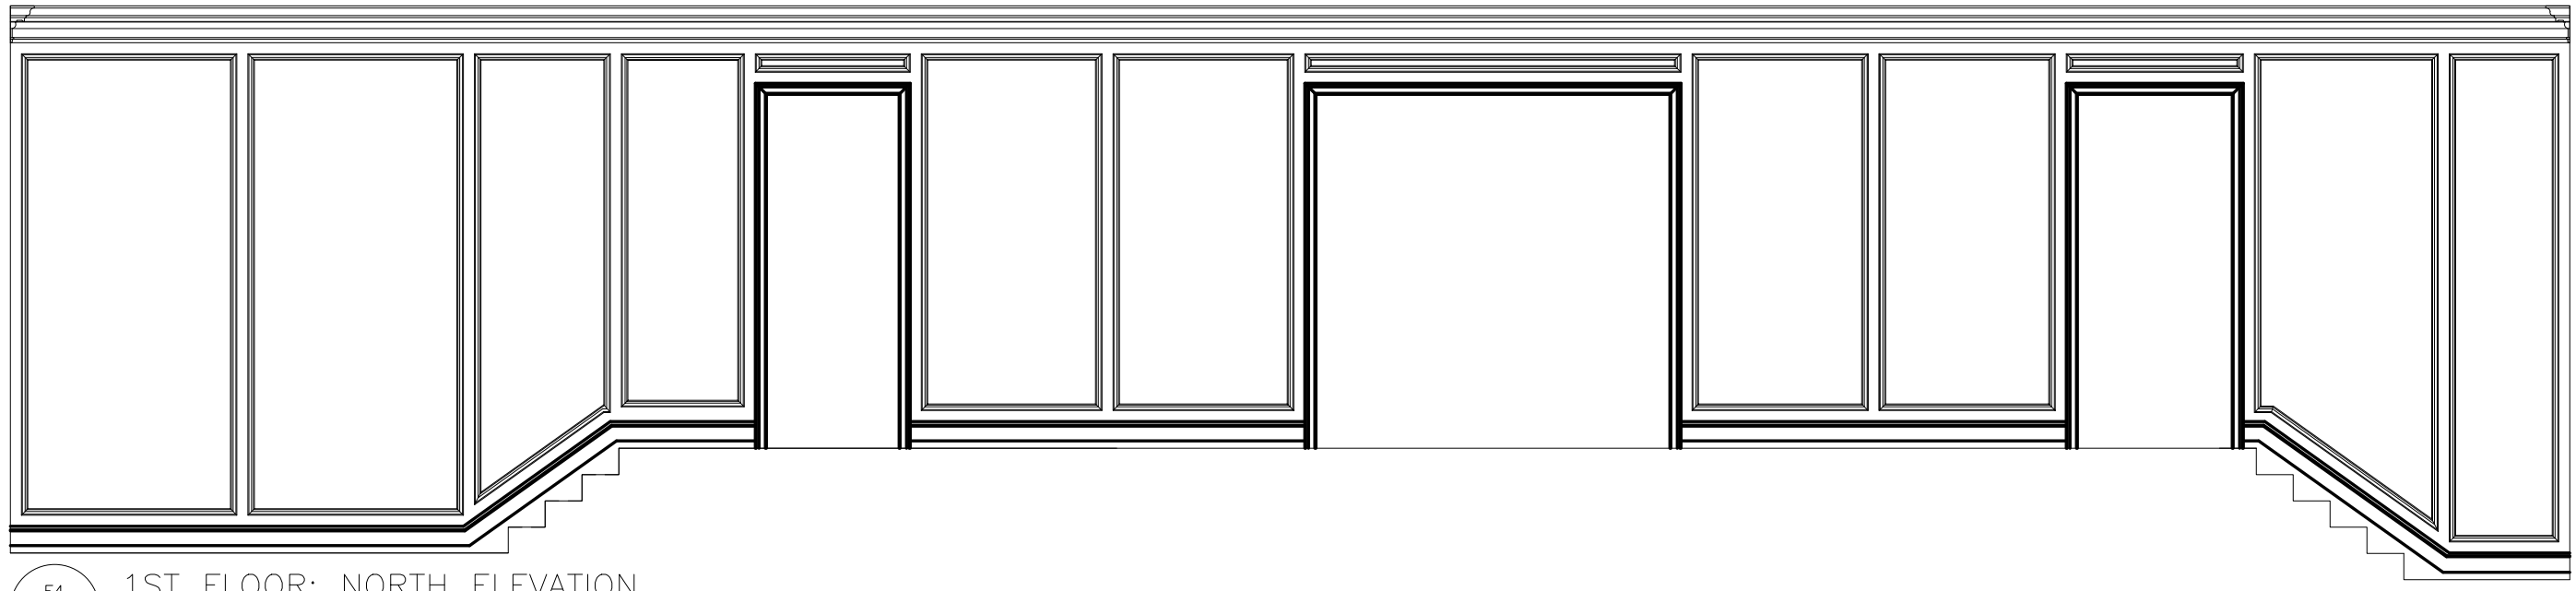


E4 1ST FLOOR: NORTH ELEVATION
ID1.4 1/4"=1'-0"

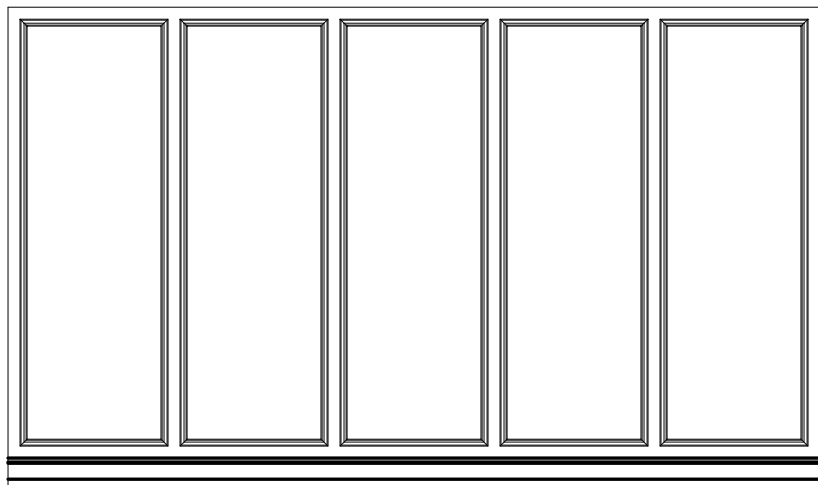


E5 OFFICE: EAST ELEVATION
ID1.4 1/4"=1'-0"

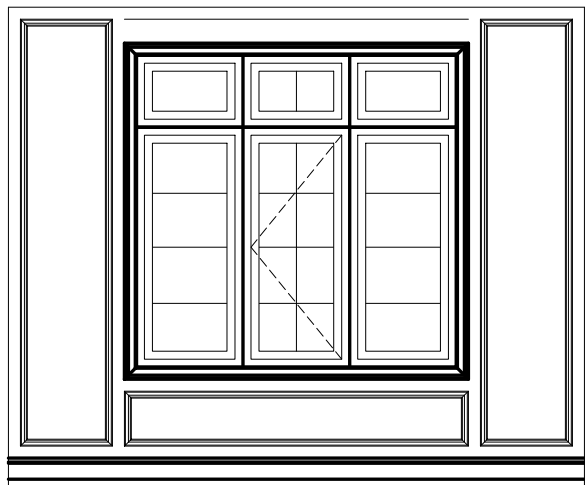


E6 OFFICE: NORTH ELEVATION
ID1.4 1/4"=1'-0"

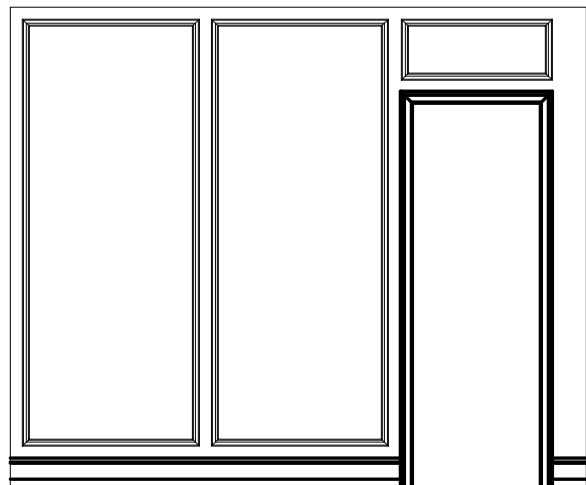


E7 OFFICE: SOUTH ELEVATION
ID1.4 1/4"=1'-0"

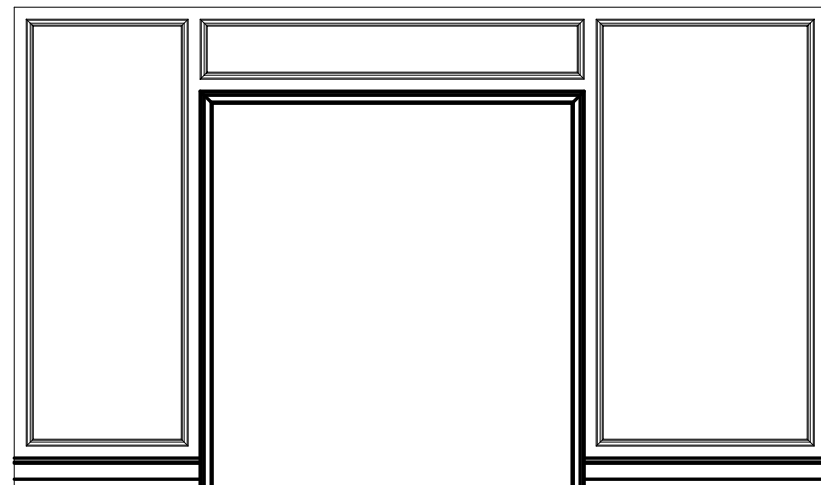


E8 OFFICE: WEST ELEVATION
ID1.4 1/4"=1'-0"

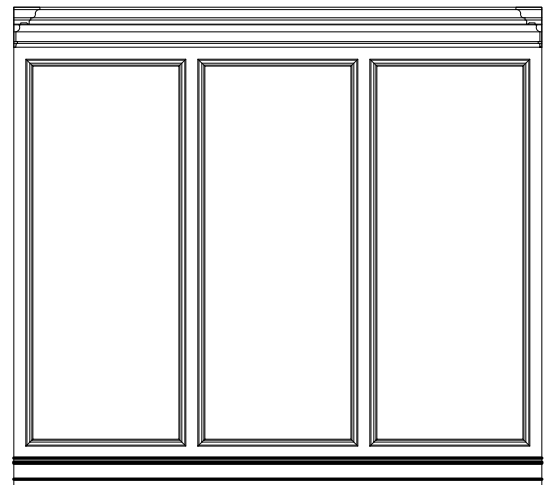


E9 CORRIDOR TO OFFICE
ID1.4 1/4"=1'-0"

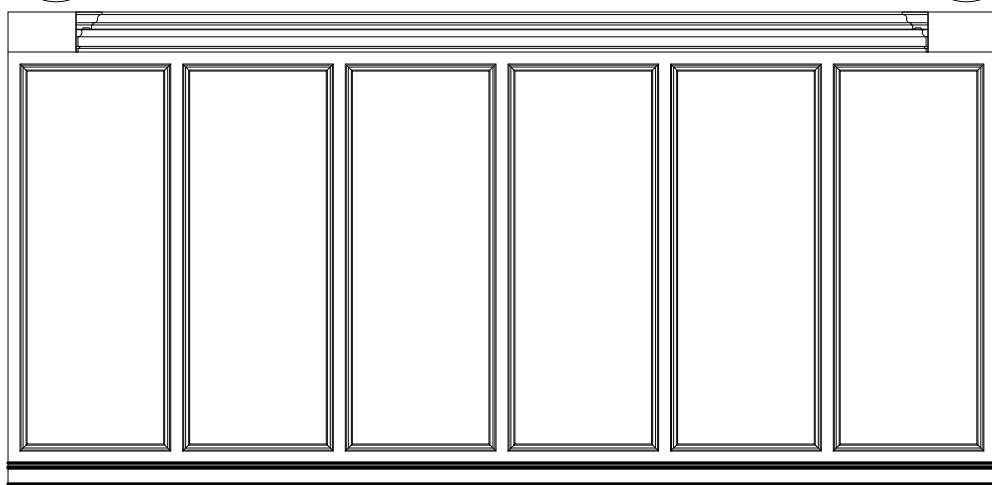


E10 DINING ROOM: WEST ELEVATION
ID1.4 1/4"=1'-0"

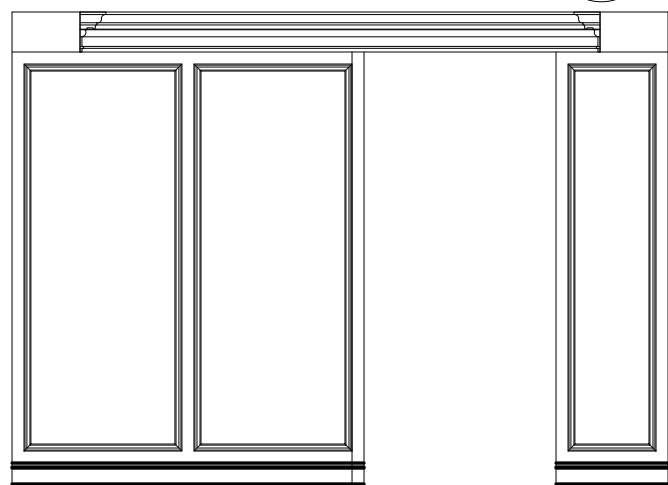



E11 DINING ROOM: NORTH ELEVATION
ID1.4 1/4"=1'-0"

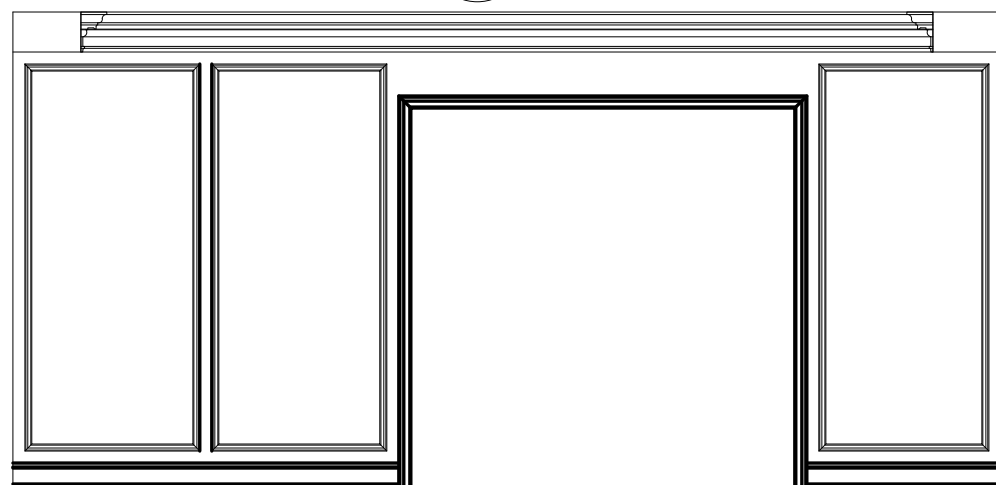

E12 DINING ROOM: EAST ELEVATION
ID1.4 1/4"=1'-0"

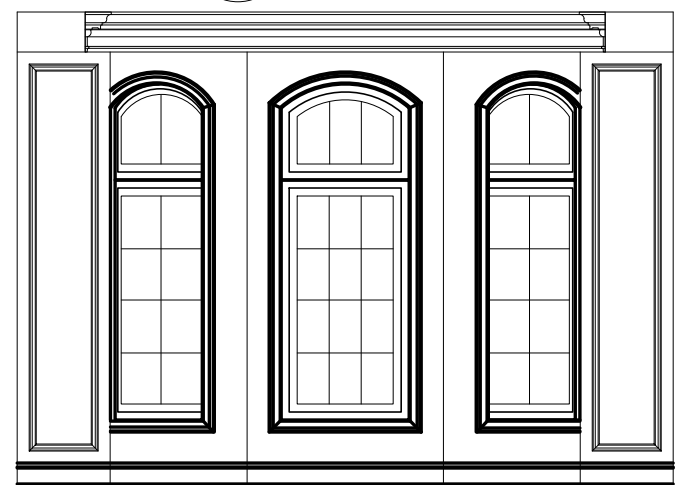

E13 DINING ROOM: SOUTH ELEVATION
ID1.4 1/4"=1'-0"

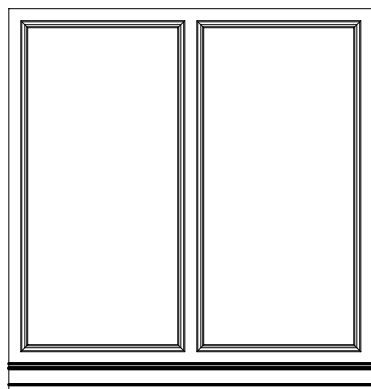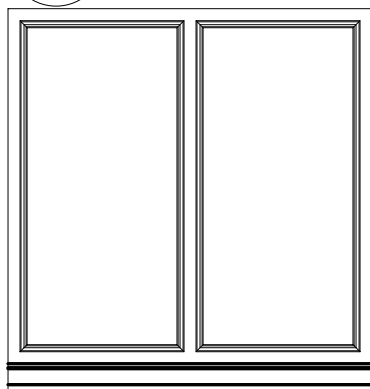

E14 DINING ROOM: CORRIDOR
ID1.4 1/4"=1'-0"

Contractor shall check all dimensions and elevations before commencing with work and report any discrepancies to the designer. Prints are not to be scaled.


Greenpark.

5.		
4.		
3.		
2.		
1.		
#:	DATE:	DESCRIPTION:


REVISIONS

PROJECT NAME:	
CARLO B. (GREENYORK)	
LOT:	18 DENHAM
BY:	J.CELLI
DATE:	12AUG20
SCALE:	AS NOTED
SHEET TITLE:	
WALL PANEL ELEVATIONS	


SHEET NUMBER:
ID1.4

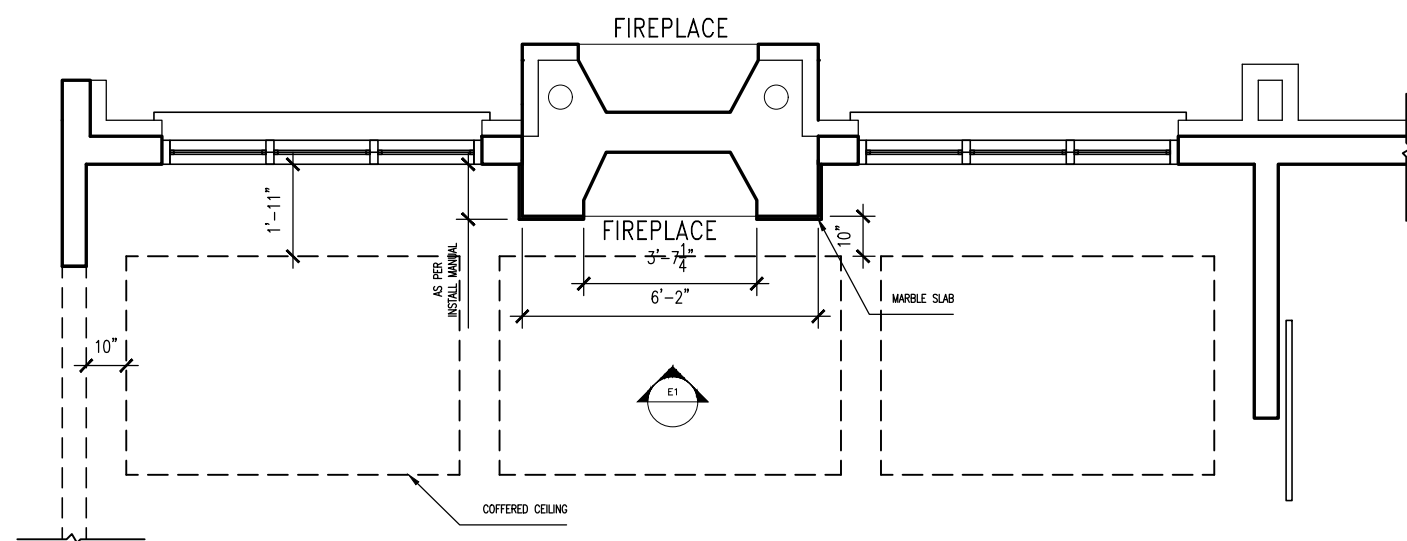


P1 FAMILY ROOM
ID1.5 1/4"=1'-0"

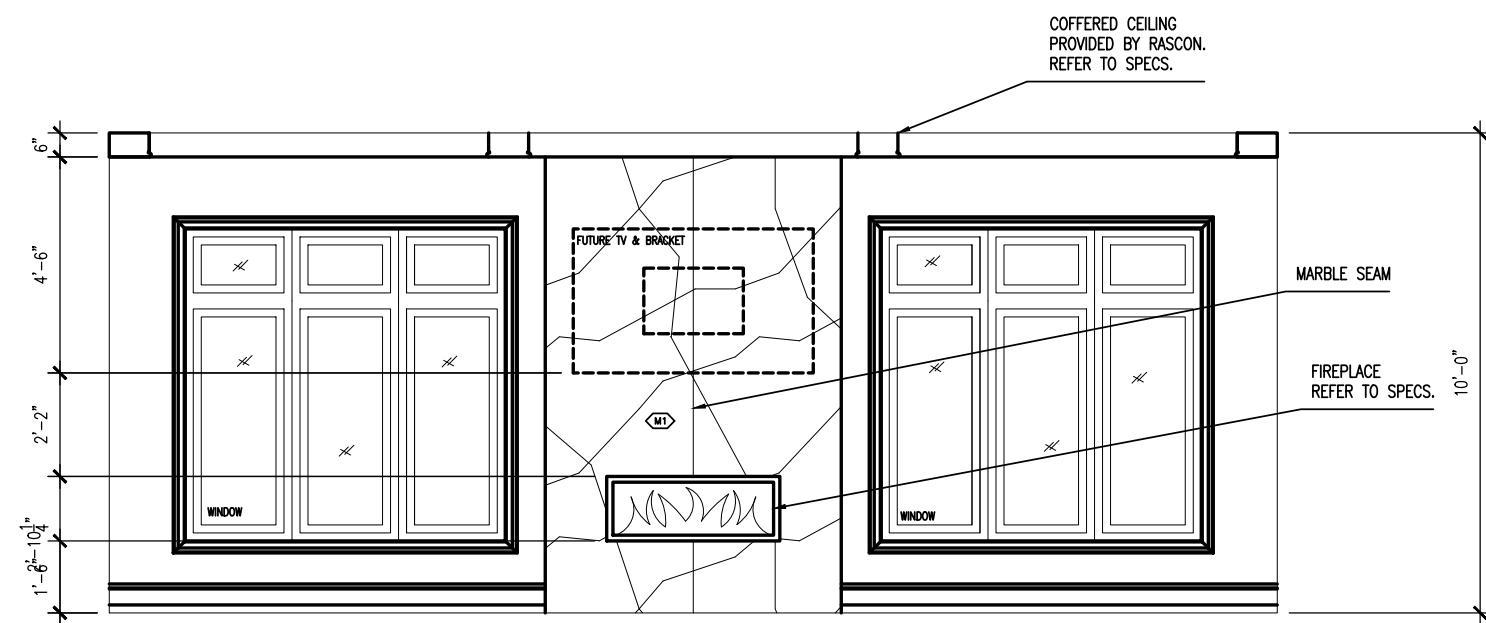

E1 FAMILY ROOM: ELEVATION
ID1.5 1/4"=1'-0"

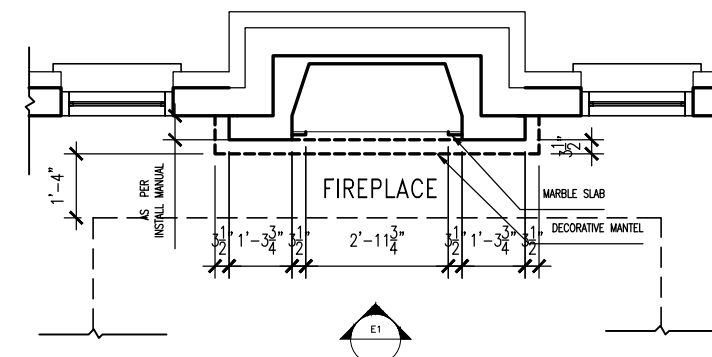

P2 LIVING ROOM
ID1.5 1/4"=1'-0"

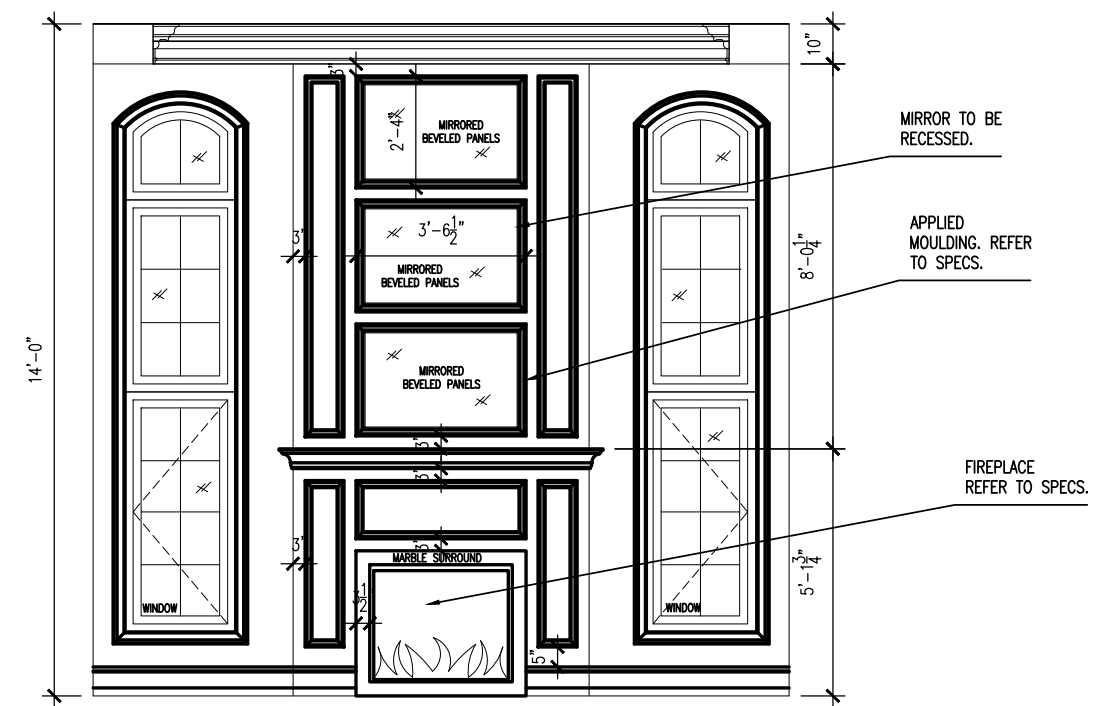

E1 LIVING ROOM: ELEVATION
ID1.5 1/4"=1'-0"


Contractor shall check all dimensions and elevations before commencing with work and report any discrepancies to the designer. Prints are not to be scaled.

Greenpark.


5.		
4.		
3.		
2.		
1.		
#:	DATE:	DESCRIPTION:

REVISIONS	
PROJECT NAME:	
CARLO B. (GREENYORK)	
LOT:	18 DENHAM
BY:	J.CELLI
DATE:	12AUG20
SCALE:	AS NOTED
SHEET TITLE:	
FIREPLACE ELEVATIONS	
SHEET NUMBER:	


ID1.5

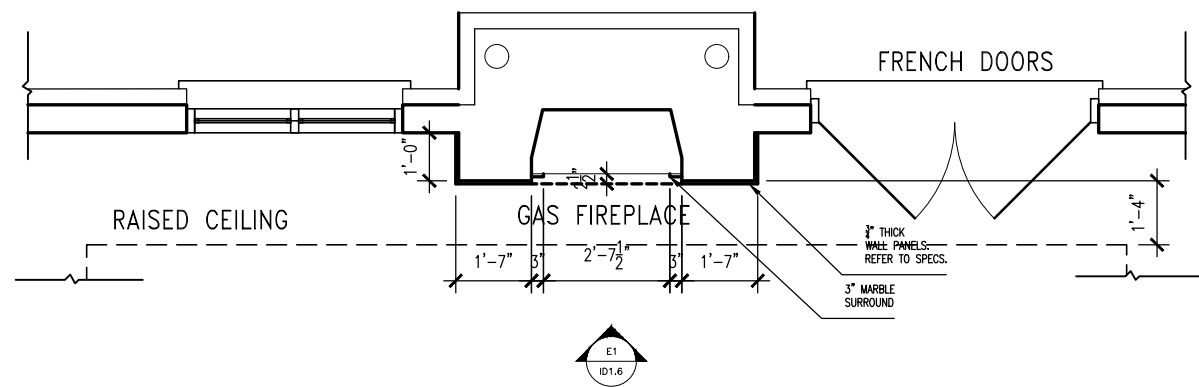


P3 MASTER BEDROOM
ID1.6 1/4"=1'-0"

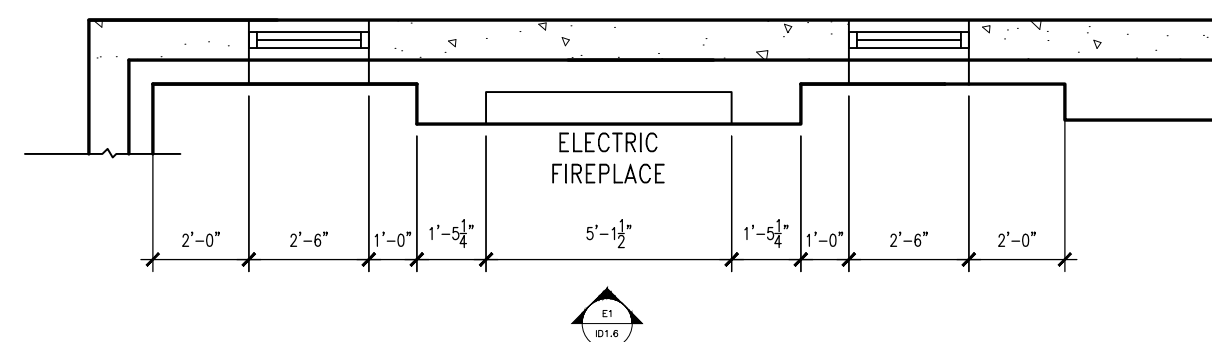

P3 BASEMENT: REC. ROOM FIREPLACE
ID1.6 1/4"=1'-0"

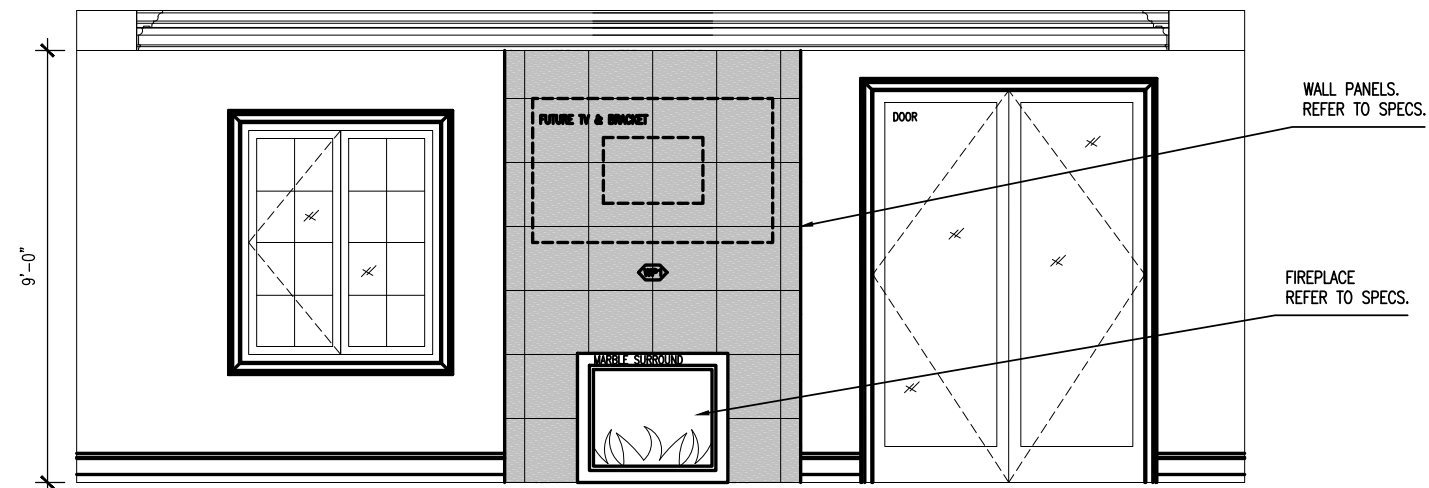

E1 MASTER BEDROOM: ELEVATION
ID1.6 1/4"=1'-0"

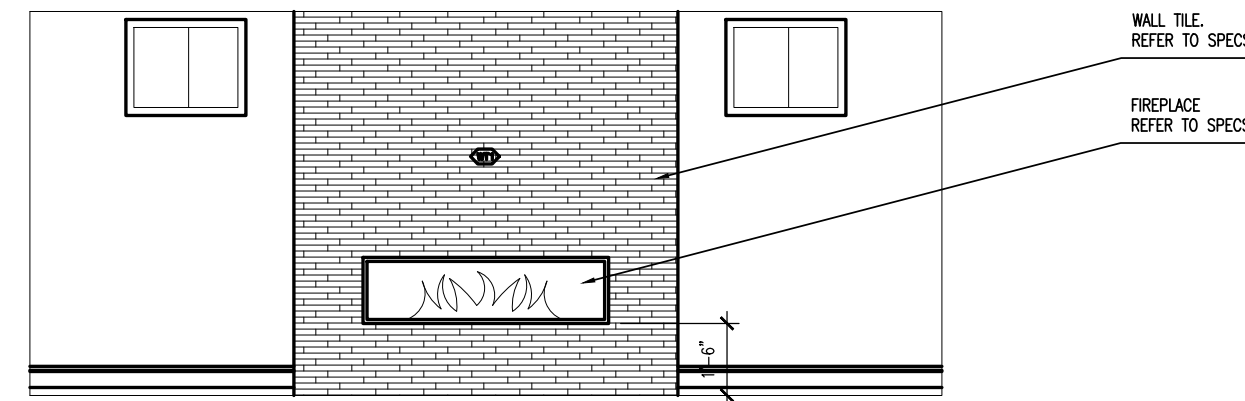

E1 BASEMENT: REC. ROOM ELEVATION
ID1.6 1/4"=1'-0"


Contractor shall check all dimensions and elevations before commencing with work and report any discrepancies to the designer. Prints are not to be scaled.



5.		
4.		
3.		
2.		
1.		
#:	DATE:	DESCRIPTION:

REVISIONS	
PROJECT NAME:	
CARLO B. (GREENYORK)	
LOT:	18 DENHAM
BY:	J.CELLI
DATE:	12AUG20
SCALE:	AS NOTED
SHEET TITLE:	
FIREPLACE ELEVATIONS	

SHEET NUMBER:
ID1.6

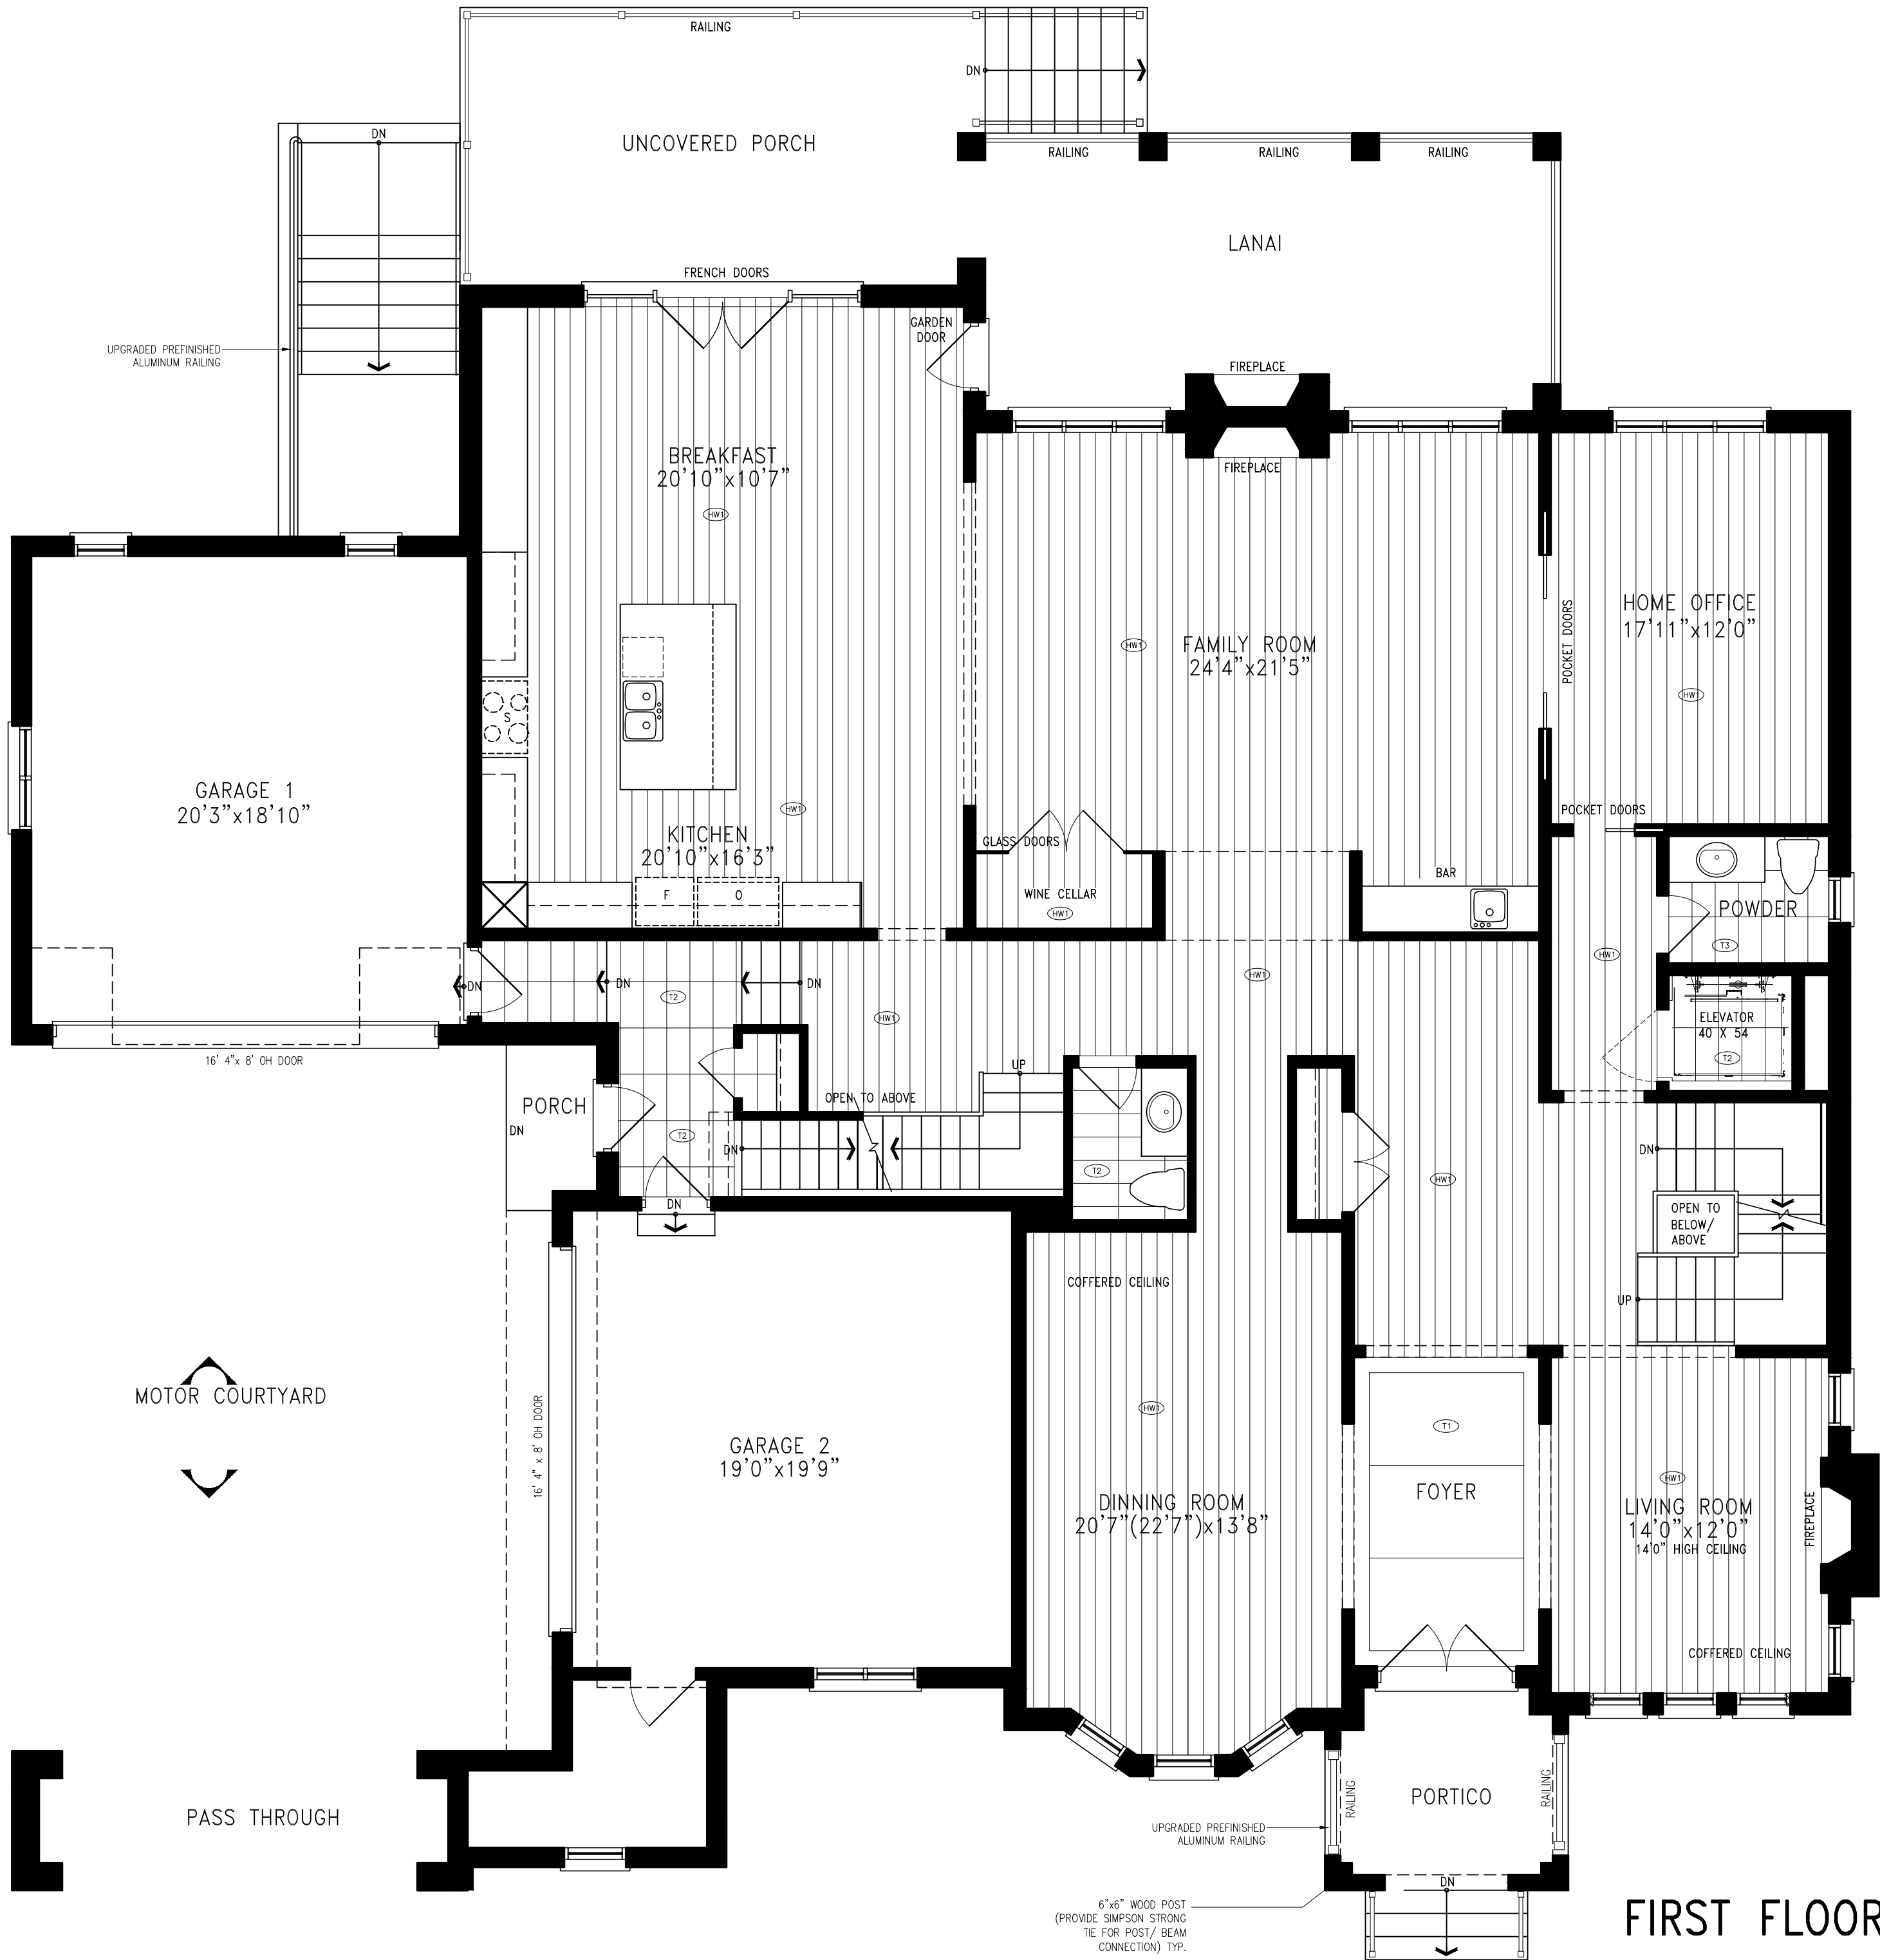

FIRST FLOOR PLAN 1

Contractor shall check all dimensions and elevations before commencing with work and report any discrepancies to the designer. Prints are not to be scaled.


Greenpark.



5.		
4.		
3.		
2.		
1.		
#:	DATE:	DESCRIPTION:


REVISIONS	
PROJECT NAME:	
CARLO B. (GREENYORK)	
LOT:	18 DENHAM
BY:	J.CELLI
DATE:	12AUG20
SCALE:	3/16"=1'-0"
SHEET TITLE:	
1ST FLOOR PLAN: FLOOR FINISH	

SHEET NUMBER:
ID2.0

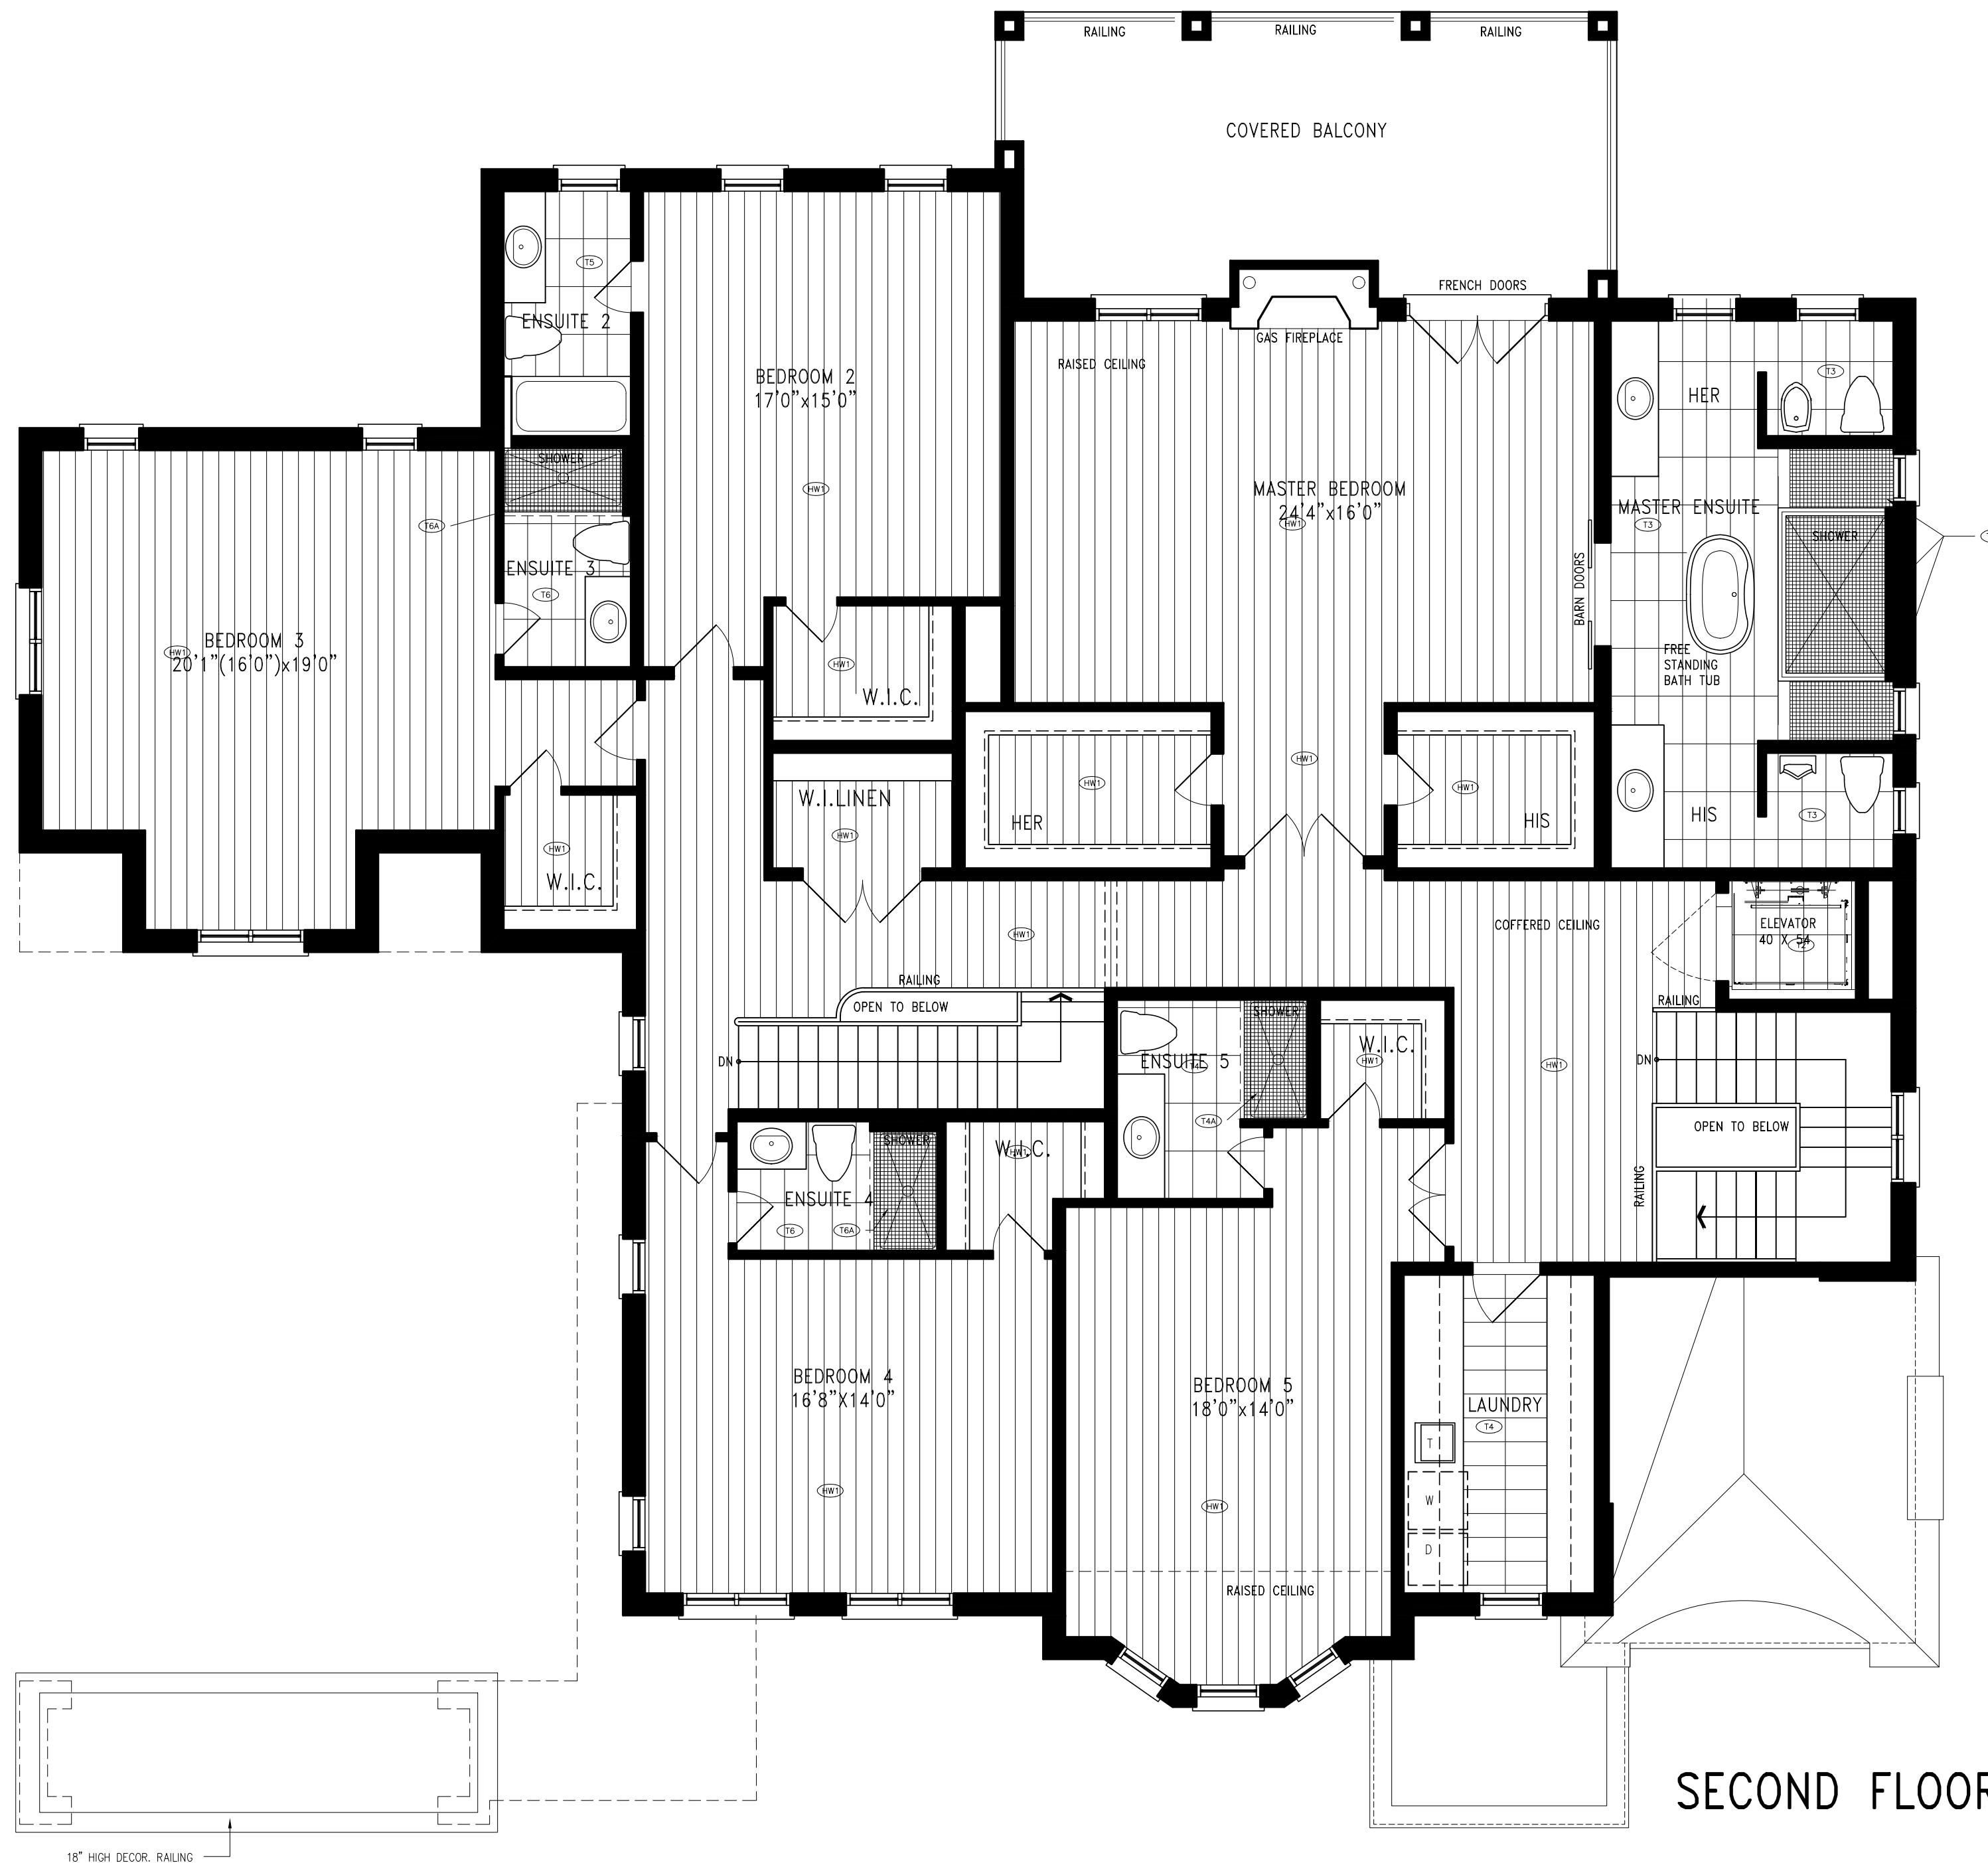

SECOND FLOOR PLAN 1


Contractor shall check all dimensions and elevations before commencing with work and report any discrepancies to the designer. Prints are not to be scaled.

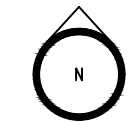

5.		
4.		
3.		
2.		
1.		
#:	DATE:	DESCRIPTION:


REVISIONS	
PROJECT NAME:	
CARLO B. (GREENYORK)	
LOT:	18 DENHAM
BY:	J.CELLI
DATE:	12AUG20
SCALE:	3/16"=1'-0"
SHEET TITLE:	
2ND FLOOR PLAN: FLOOR FINISH	

SHEET NUMBER:
ID2.1

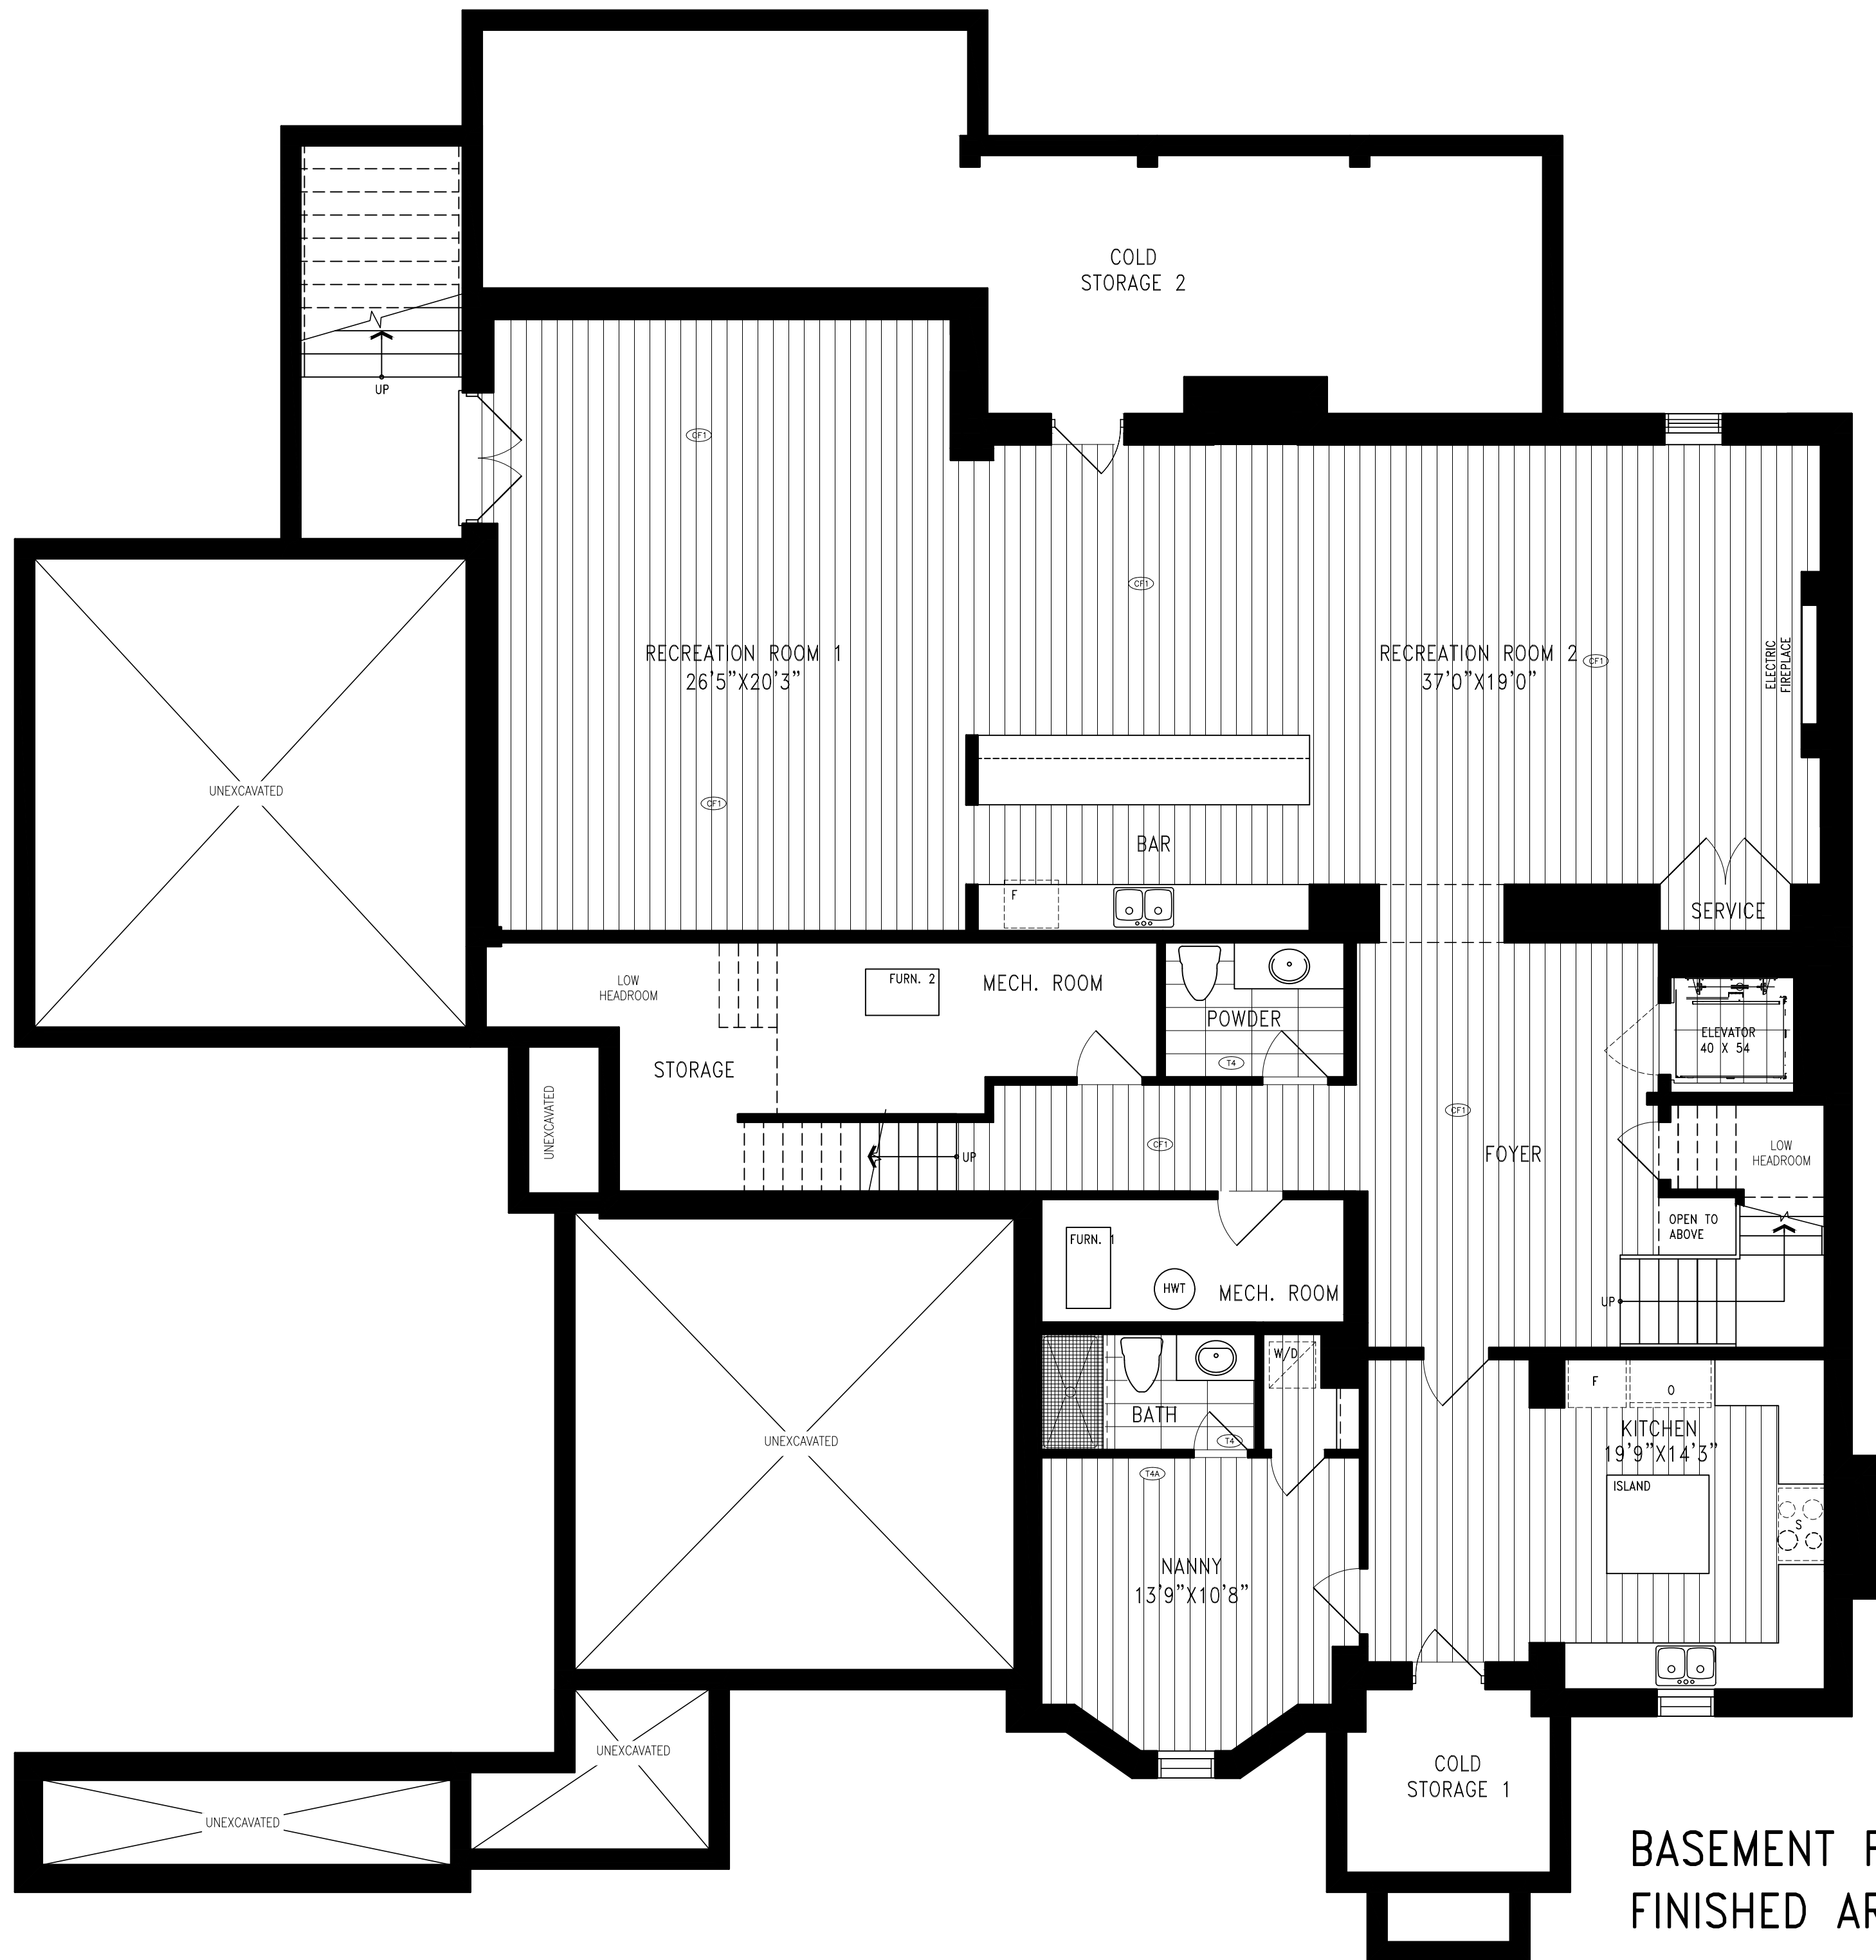

BASEMENT PLAN 1
FINISHED AREA= 2,355 SQ.FT.

Contractor shall check all dimensions and elevations before commencing with work and report any discrepancies to the designer. Prints are not to be scaled.

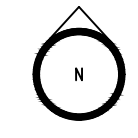


5.		
4.		
3.		
2.		
1.		

#: DATE: DESCRIPTION:


REVISIONS

PROJECT NAME:	
CARLO B. (GREENYORK)	
LOT:	18 DENHAM
BY:	J.CELLI
DATE:	12AUG20
SCALE:	3/16"=1'-0"
SHEET TITLE:	
BASEMENT: FLOOR FINISH	


SHEET NUMBER:
ID2.2

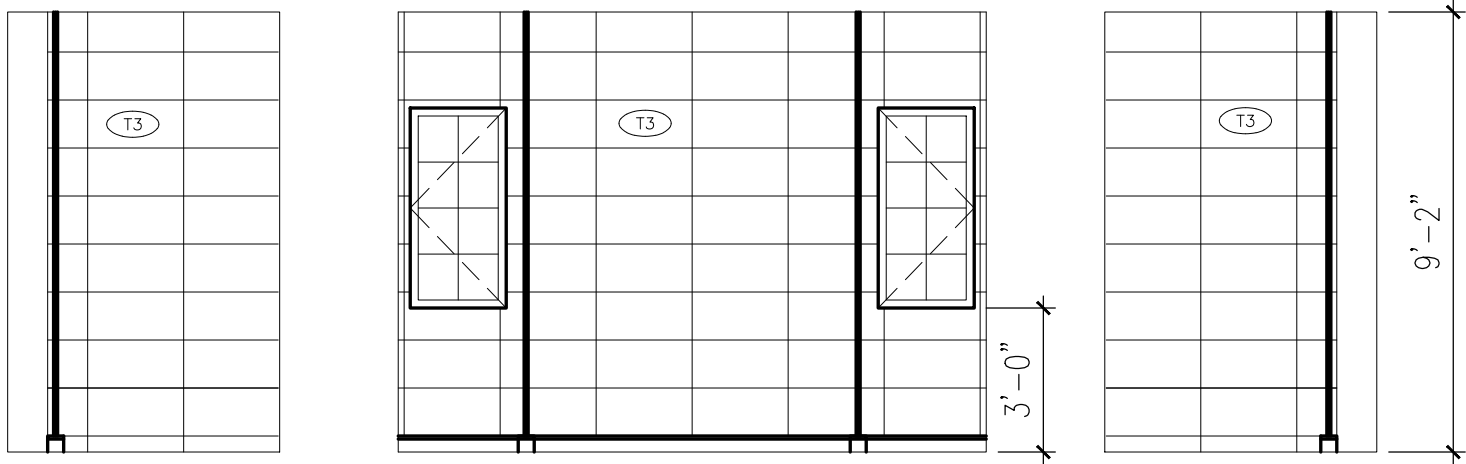


E1 MASTER ENSUITE
ID2.3 1/4"=1'-0"

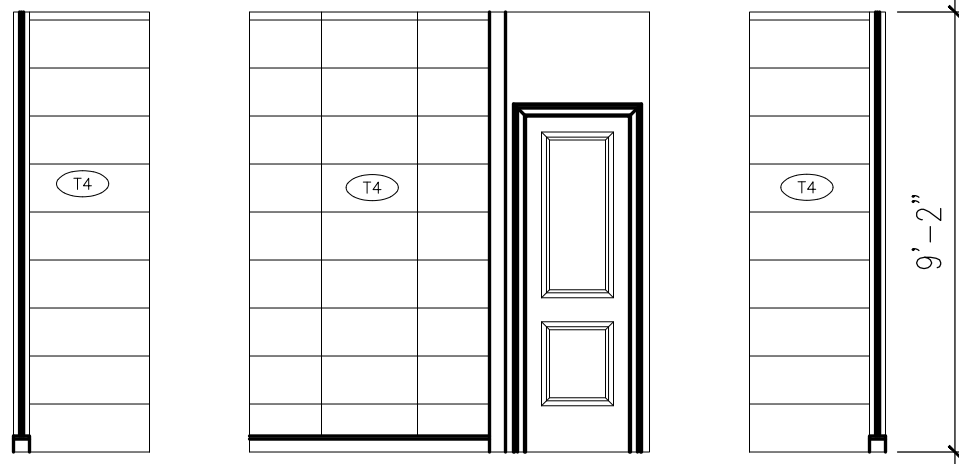


E2 ENSUITE 5
ID2.3 1/4"=1'-0"

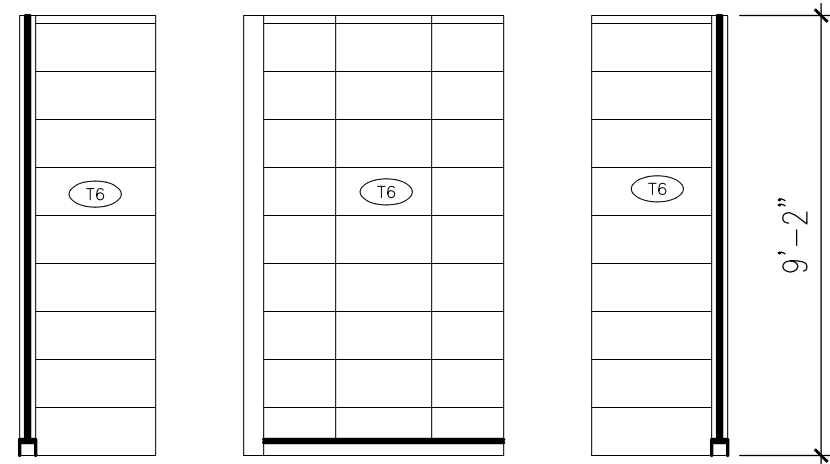

E3 ENSUITE 4
ID2.3 1/4"=1'-0"

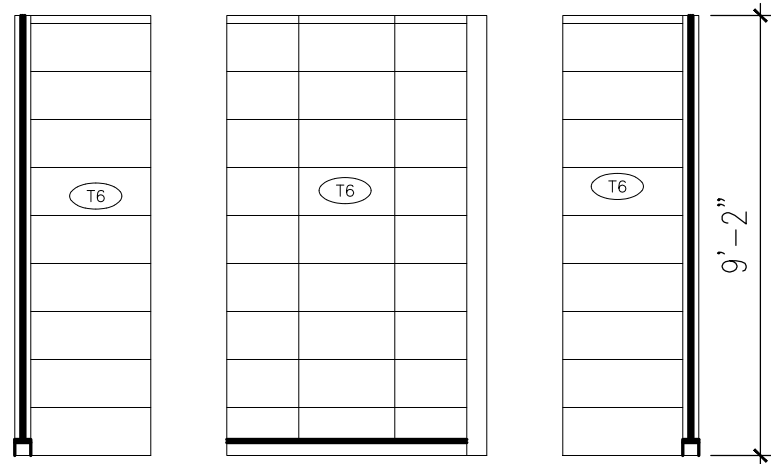

E4 ENSUITE 3
ID2.3 1/4"=1'-0"

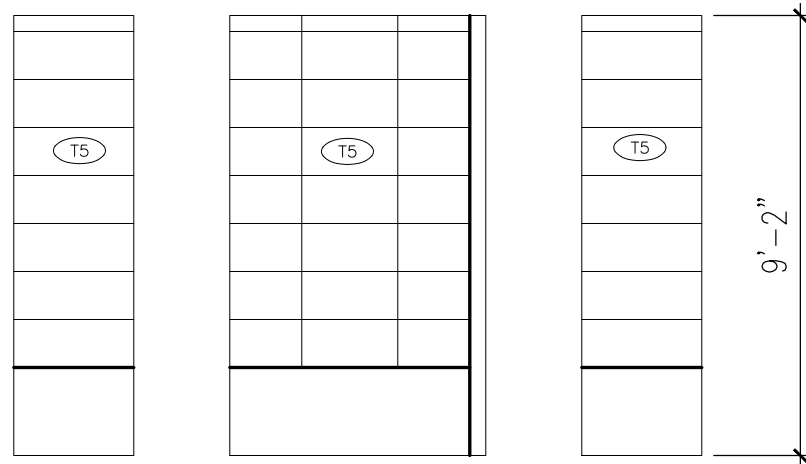

E5 ENSUITE 2
ID2.3 1/4"=1'-0"


Contractor shall check all dimensions and elevations before commencing with work and report any discrepancies to the designer. Prints are not to be scaled.



5.		
4.		
3.		
2.		
1.		
#:	DATE:	DESCRIPTION:


REVISIONS	
PROJECT NAME:	
CARLO B. (GREENYORK)	
LOT:	18 DENHAM
BY:	J.CELLI
DATE:	12AUG20
SCALE:	3/16"=1'-0"
SHEET TITLE:	
ELEVATIONS	

SHEET NUMBER:
ID2.3

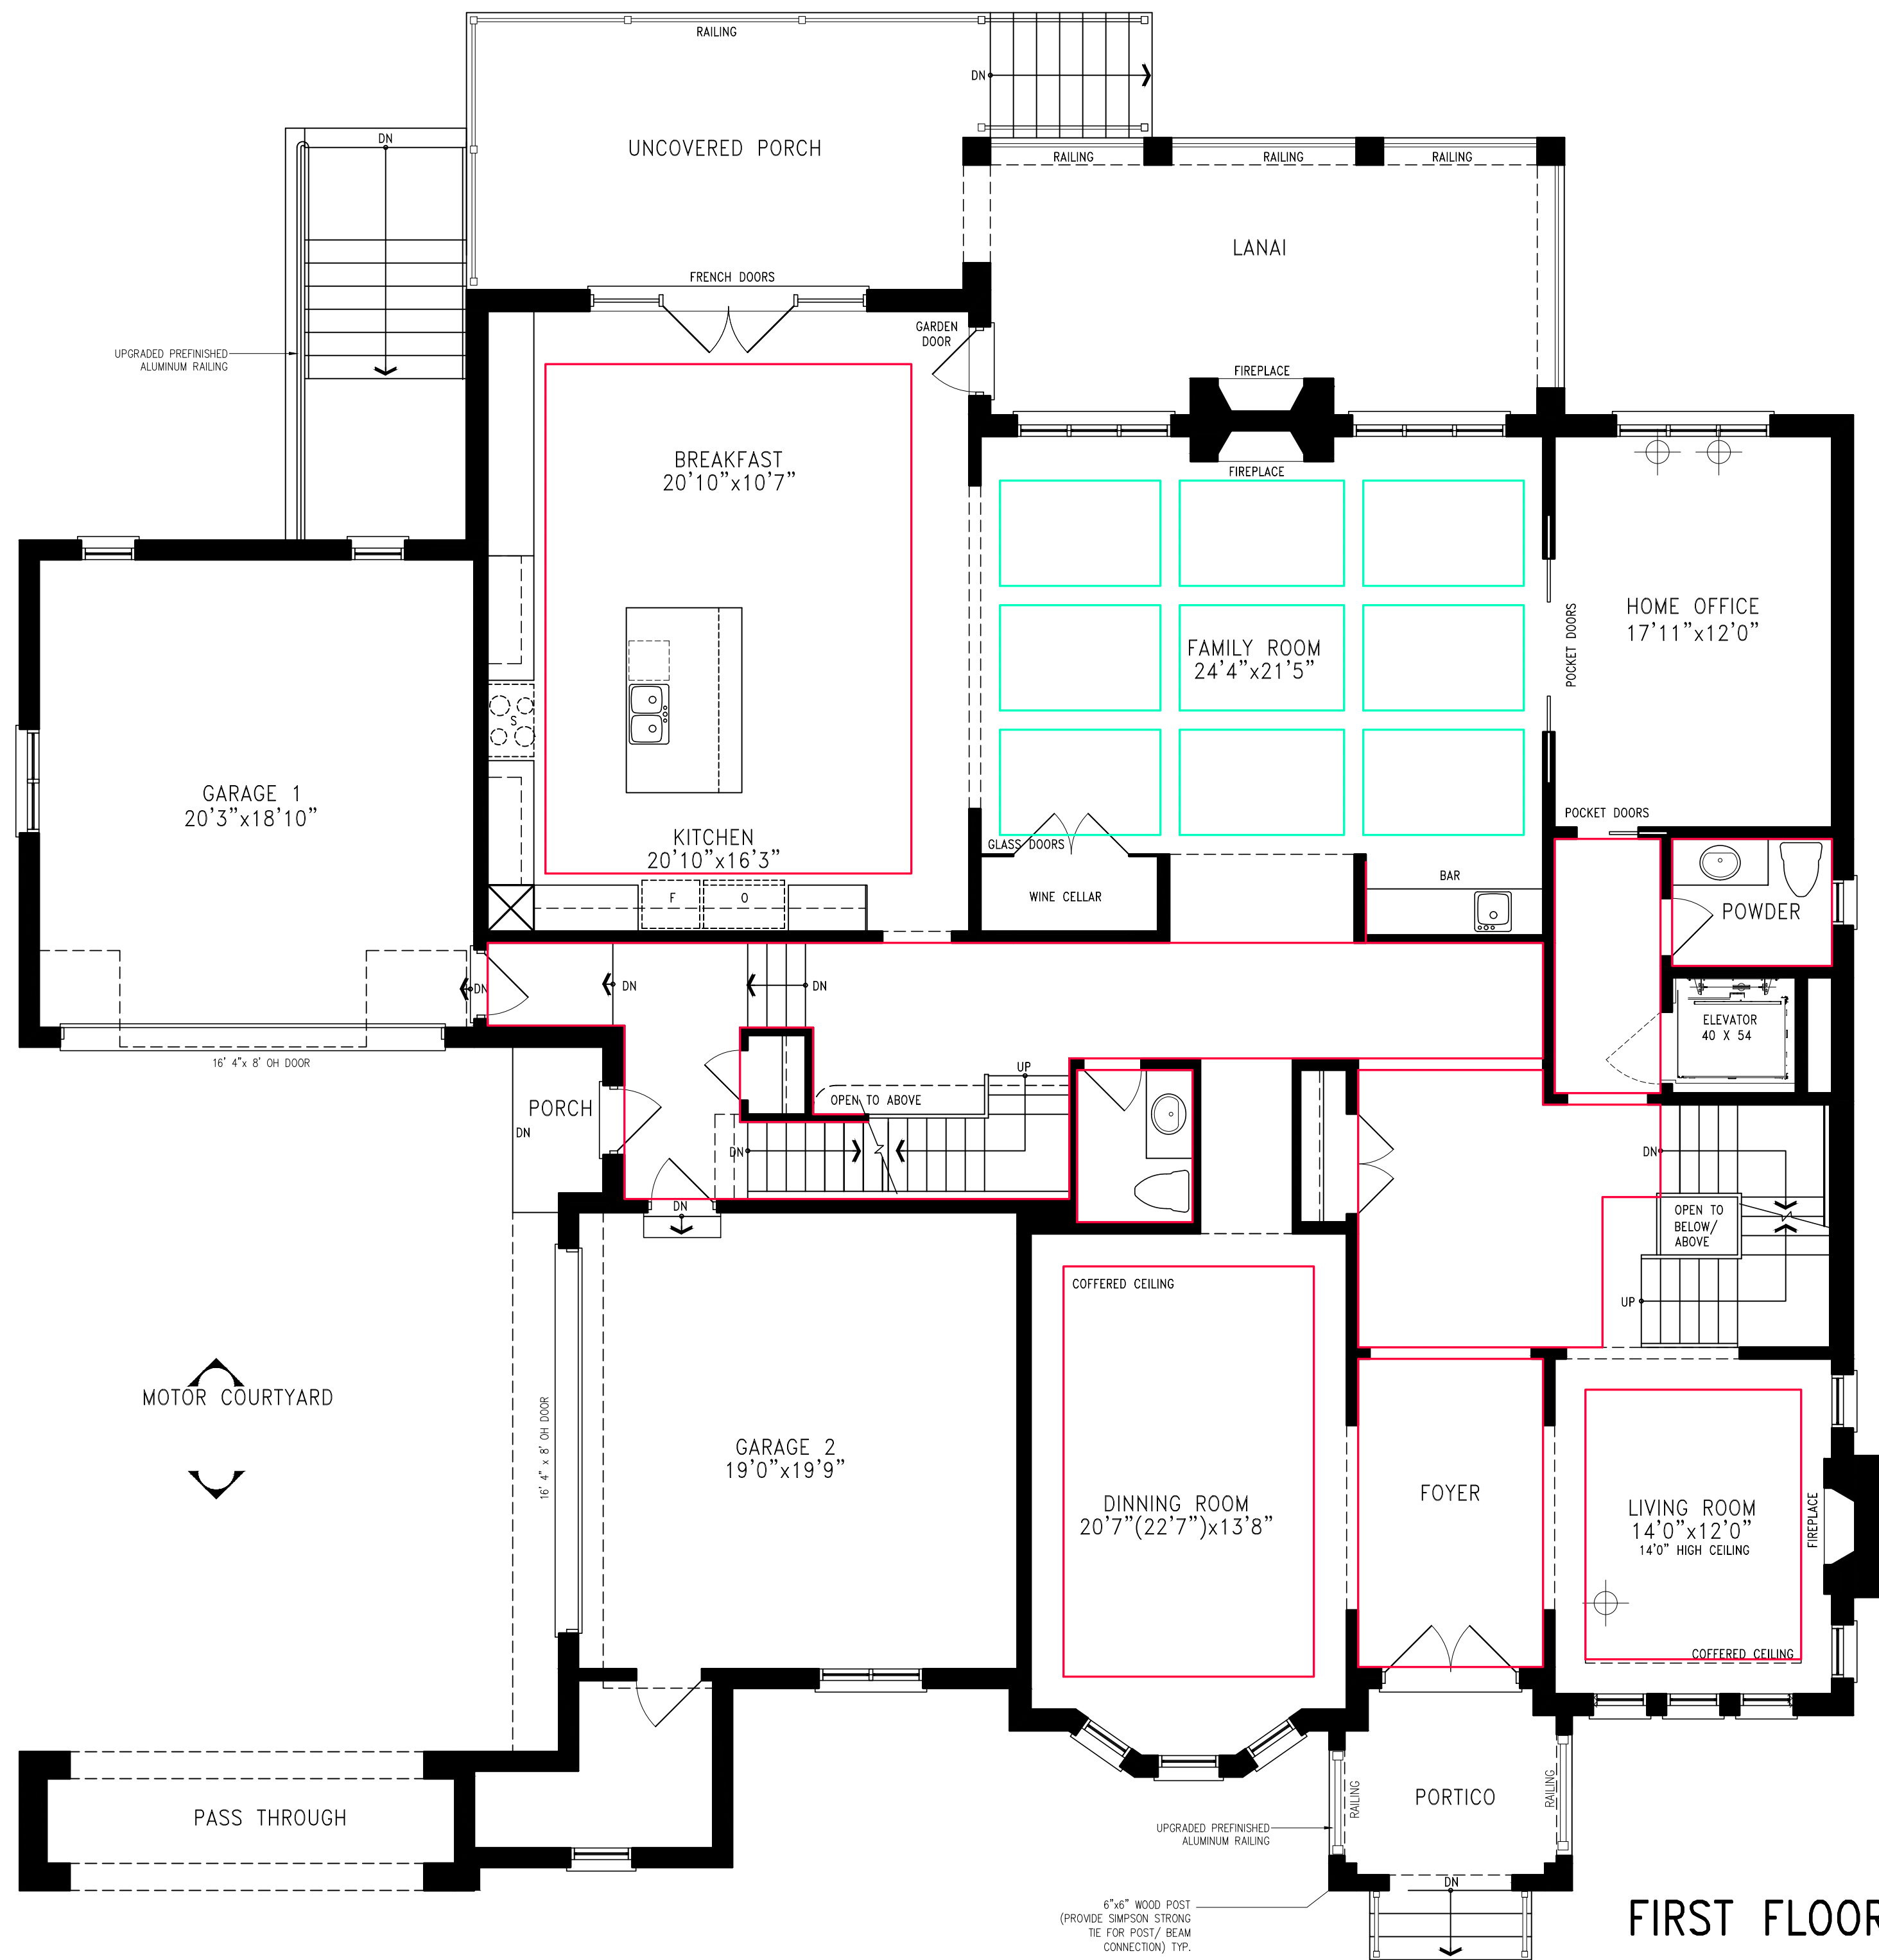

FIRST FLOOR PLAN 1


Contractor shall check all dimensions and elevations before commencing with work and report any discrepancies to the designer. Prints are not to be scaled.

 

5.		
4.		
3.		
2.		
1.		
#:	DATE:	DESCRIPTION:

REVISIONS	
PROJECT NAME: CARLO B. (GREENYORK)	
LOT:	18 DENHAM
BY:	J.CELLI
DATE:	12AUG20
SCALE:	3/16"=1'-0"
SHEET TITLE: 1ST FLOOR PLAN: CORNICE PLAN	

SHEET NUMBER:
ID3.0

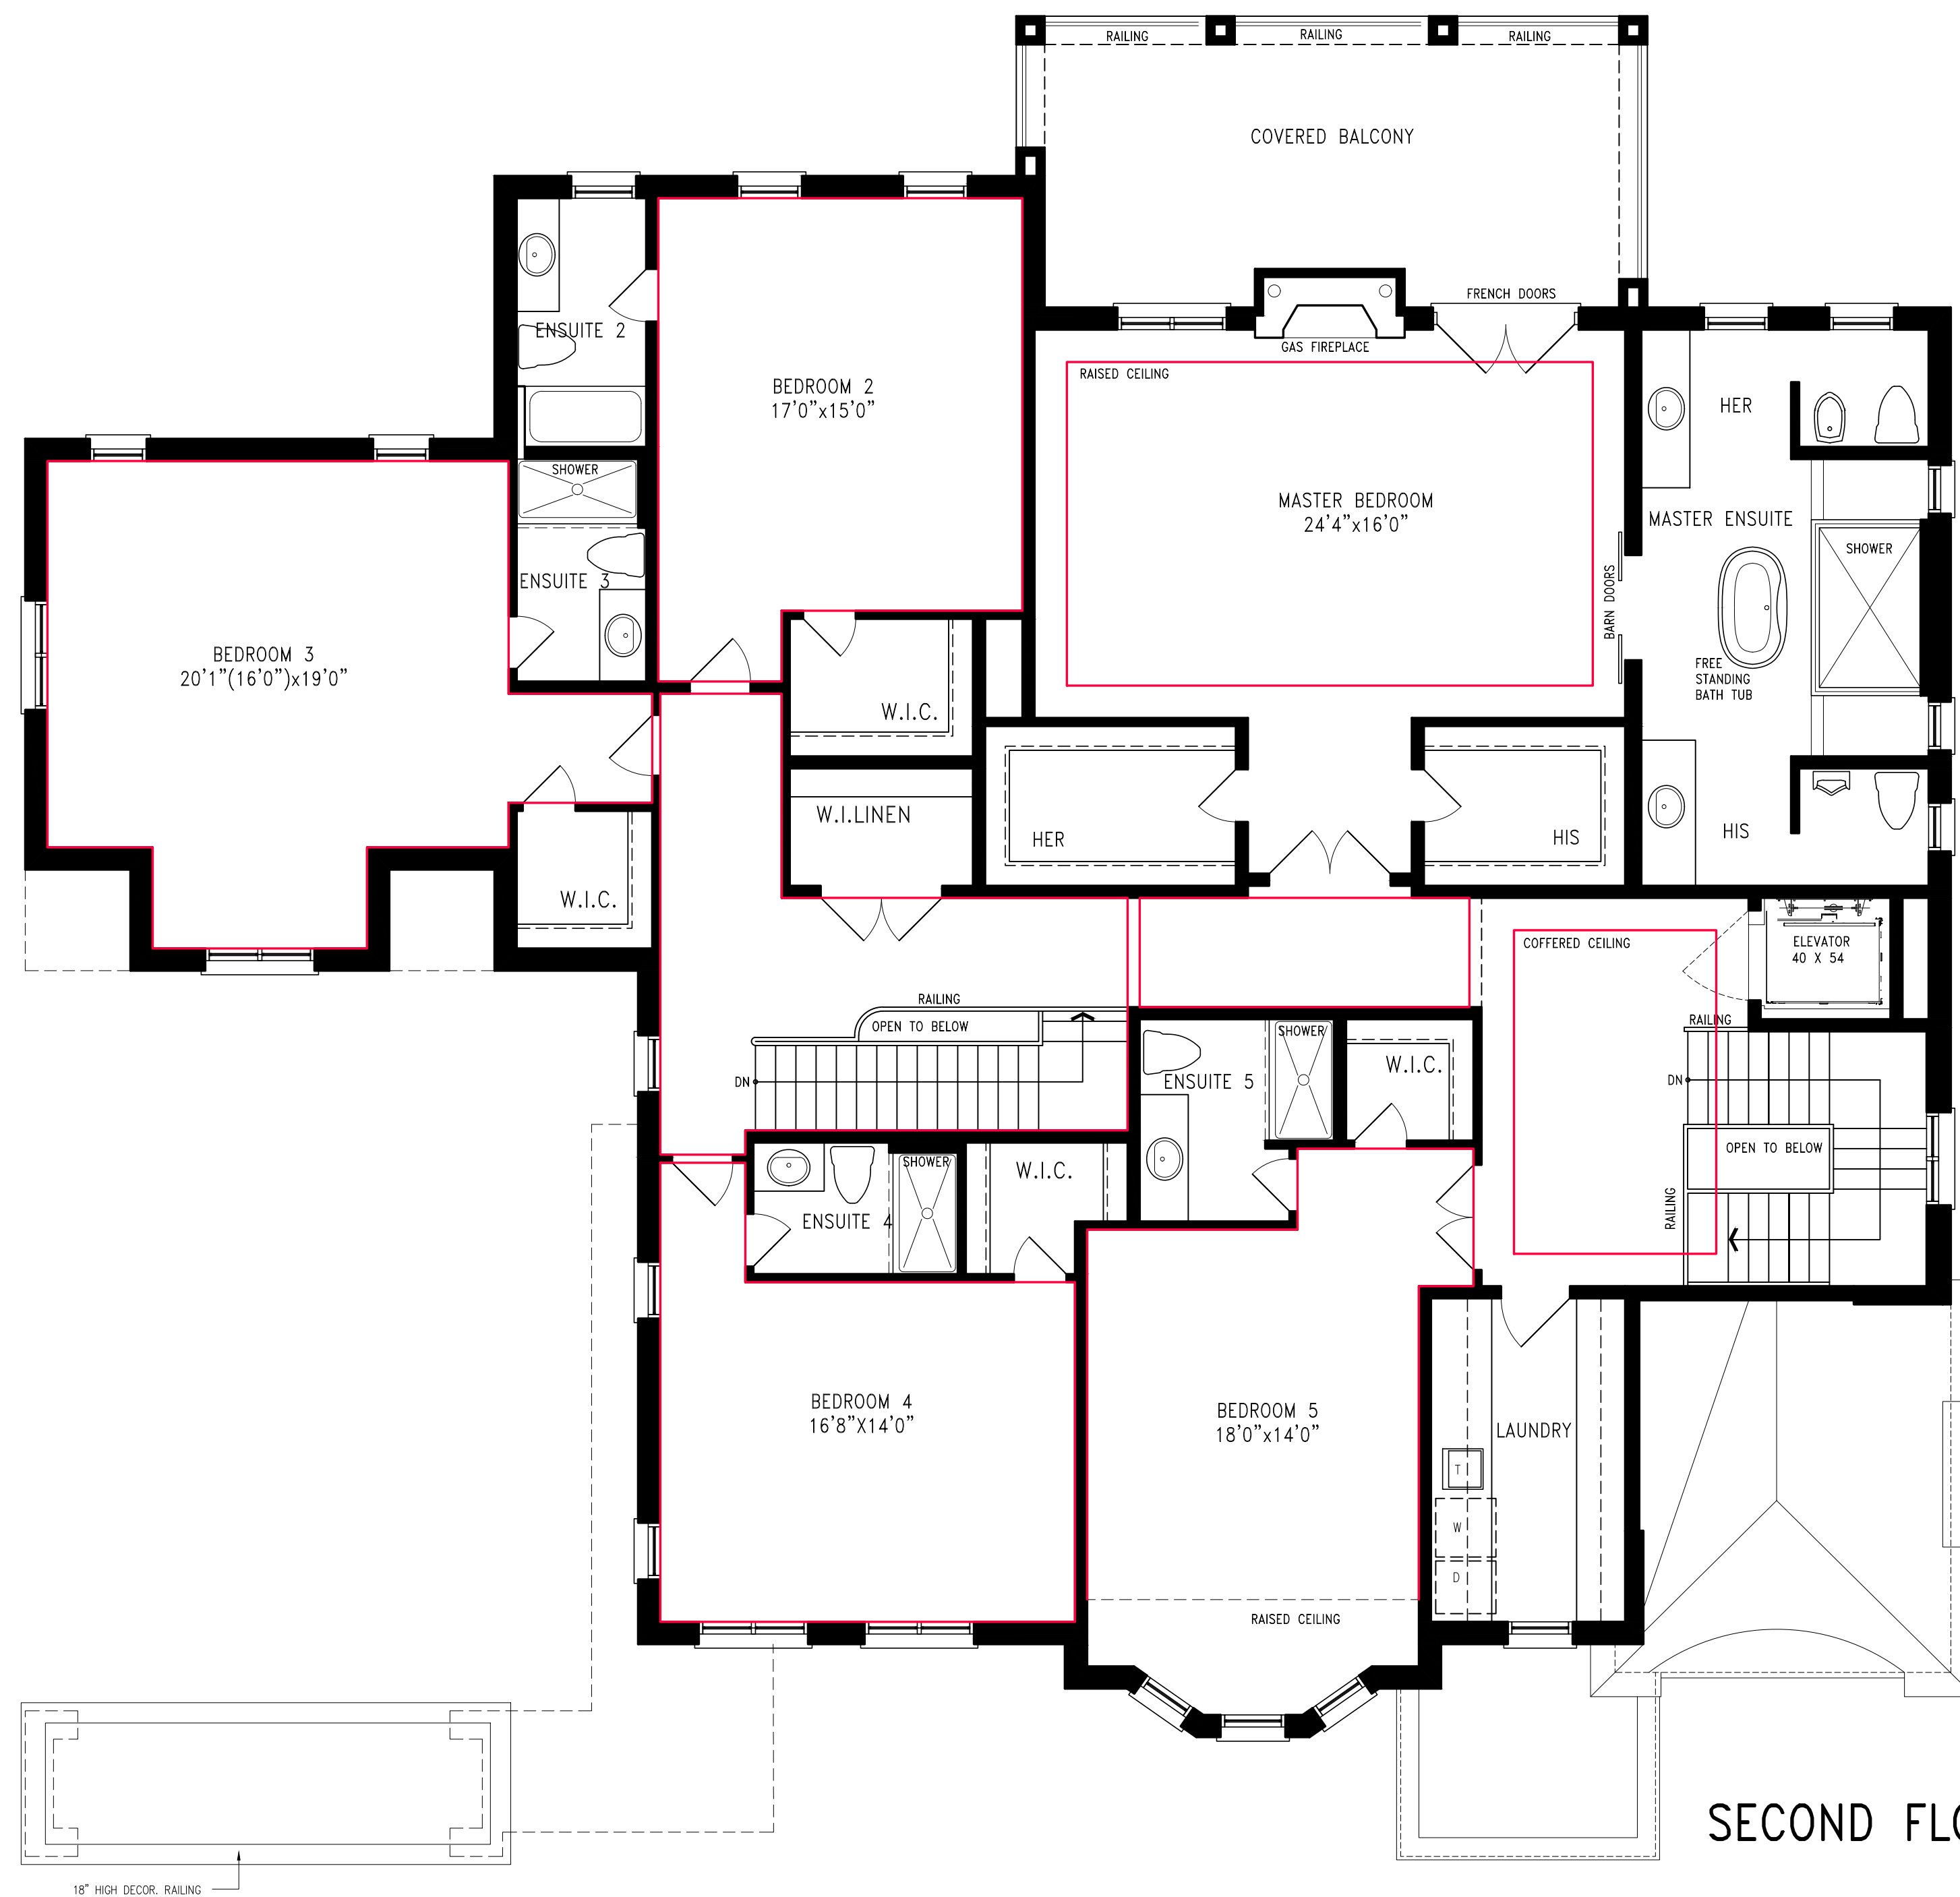

SECOND FLOOR PLAN 1

Contractor shall check all dimensions and elevations before commencing with work and report any discrepancies to the designer. Prints are not to be scaled.




5.		
4.		
3.		
2.		
1.		
#:	DATE:	DESCRIPTION:

[illegible]

PROJECT NAME: CARLO B. (GREENYORK)	
LOT:	18 DENHAM
BY:	J.CELLI
DATE:	12AUG20
SCALE:	3/16"=1'-0"
SHEET TITLE: 2ND FLOOR PLAN: CORNICE PLAN	

SHEET NUMBER:
ID3.1

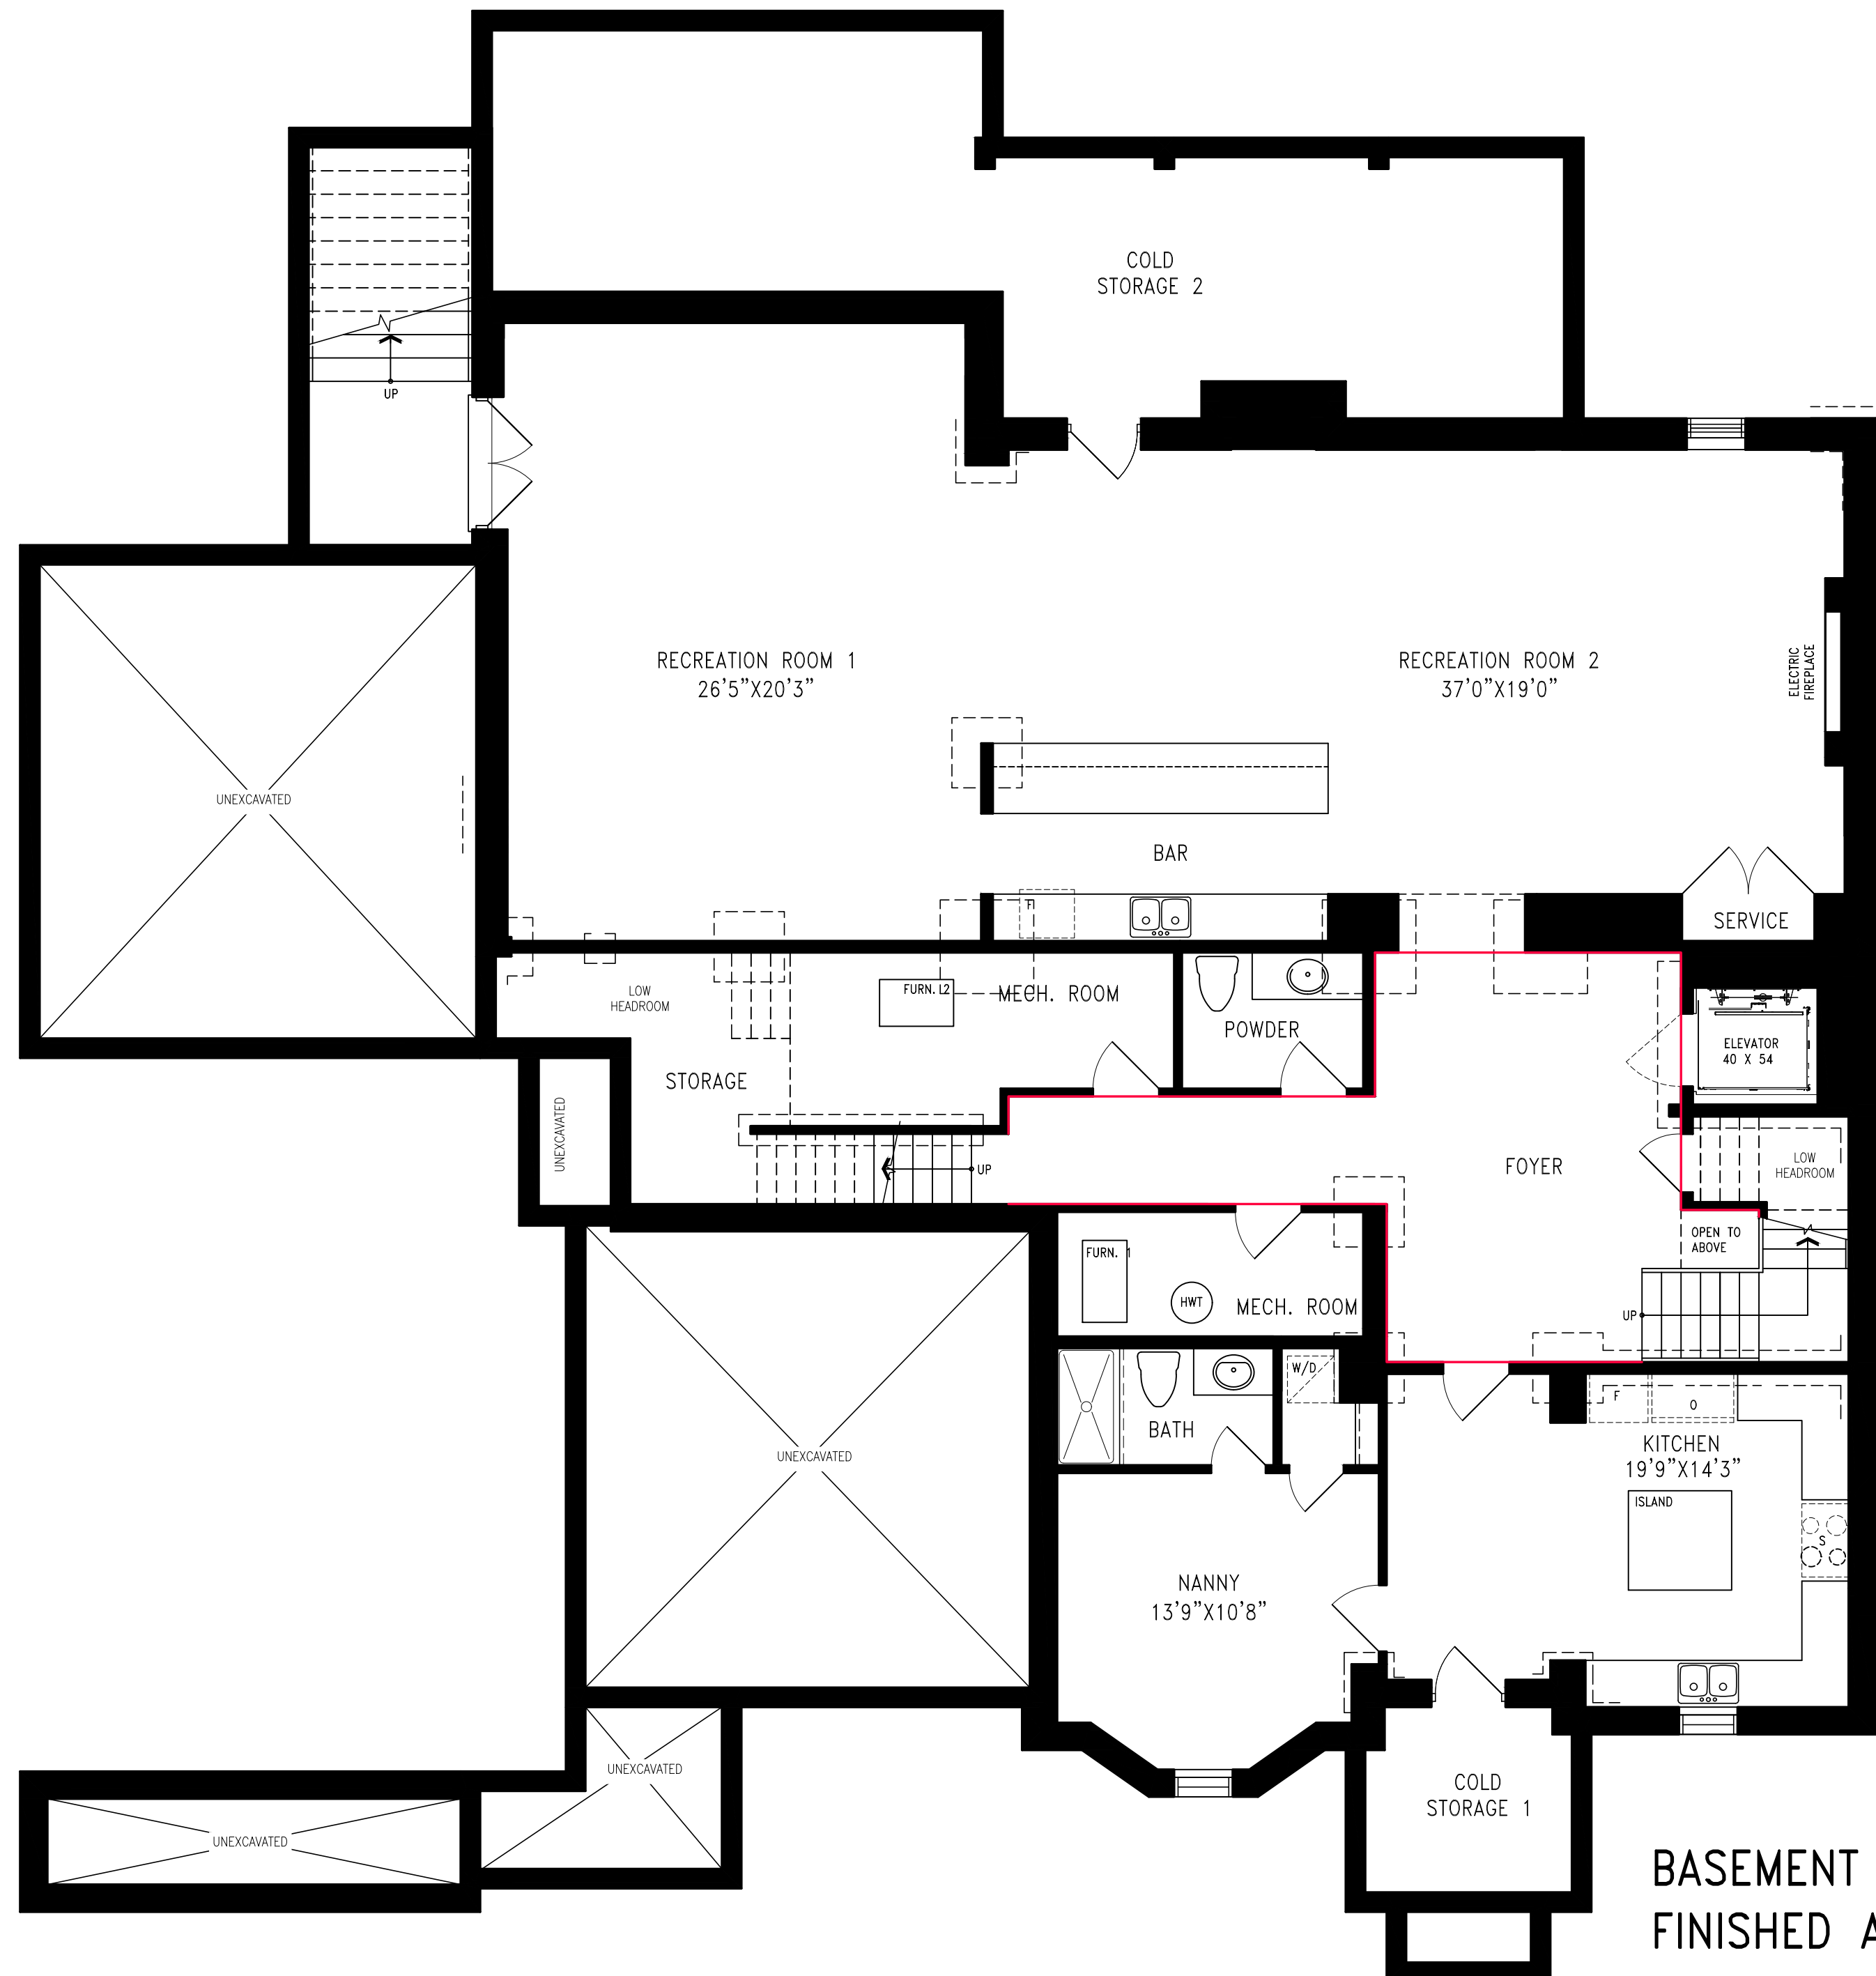

BASEMENT PLAN 1
FINISHED AREA= 2,355 SQ.FT.

Contractor shall check all dimensions and elevations before commencing with work and report any discrepancies to the designer. Prints are not to be scaled.



5.		
4.		
3.		
2.		
1.		
#:	DATE:	DESCRIPTION:
REVISIONS		
PROJECT NAME:		
CARLO B. (GREENYORK)		
LOT:	18 DENHAM	
BY:	J.CELLI	
DATE:	12AUG20	
SCALE:	3/16"=1'-0"	
SHEET TITLE:		
BASEMENT: CORNICE PLAN		
SHEET NUMBER:		
ID3.2		