



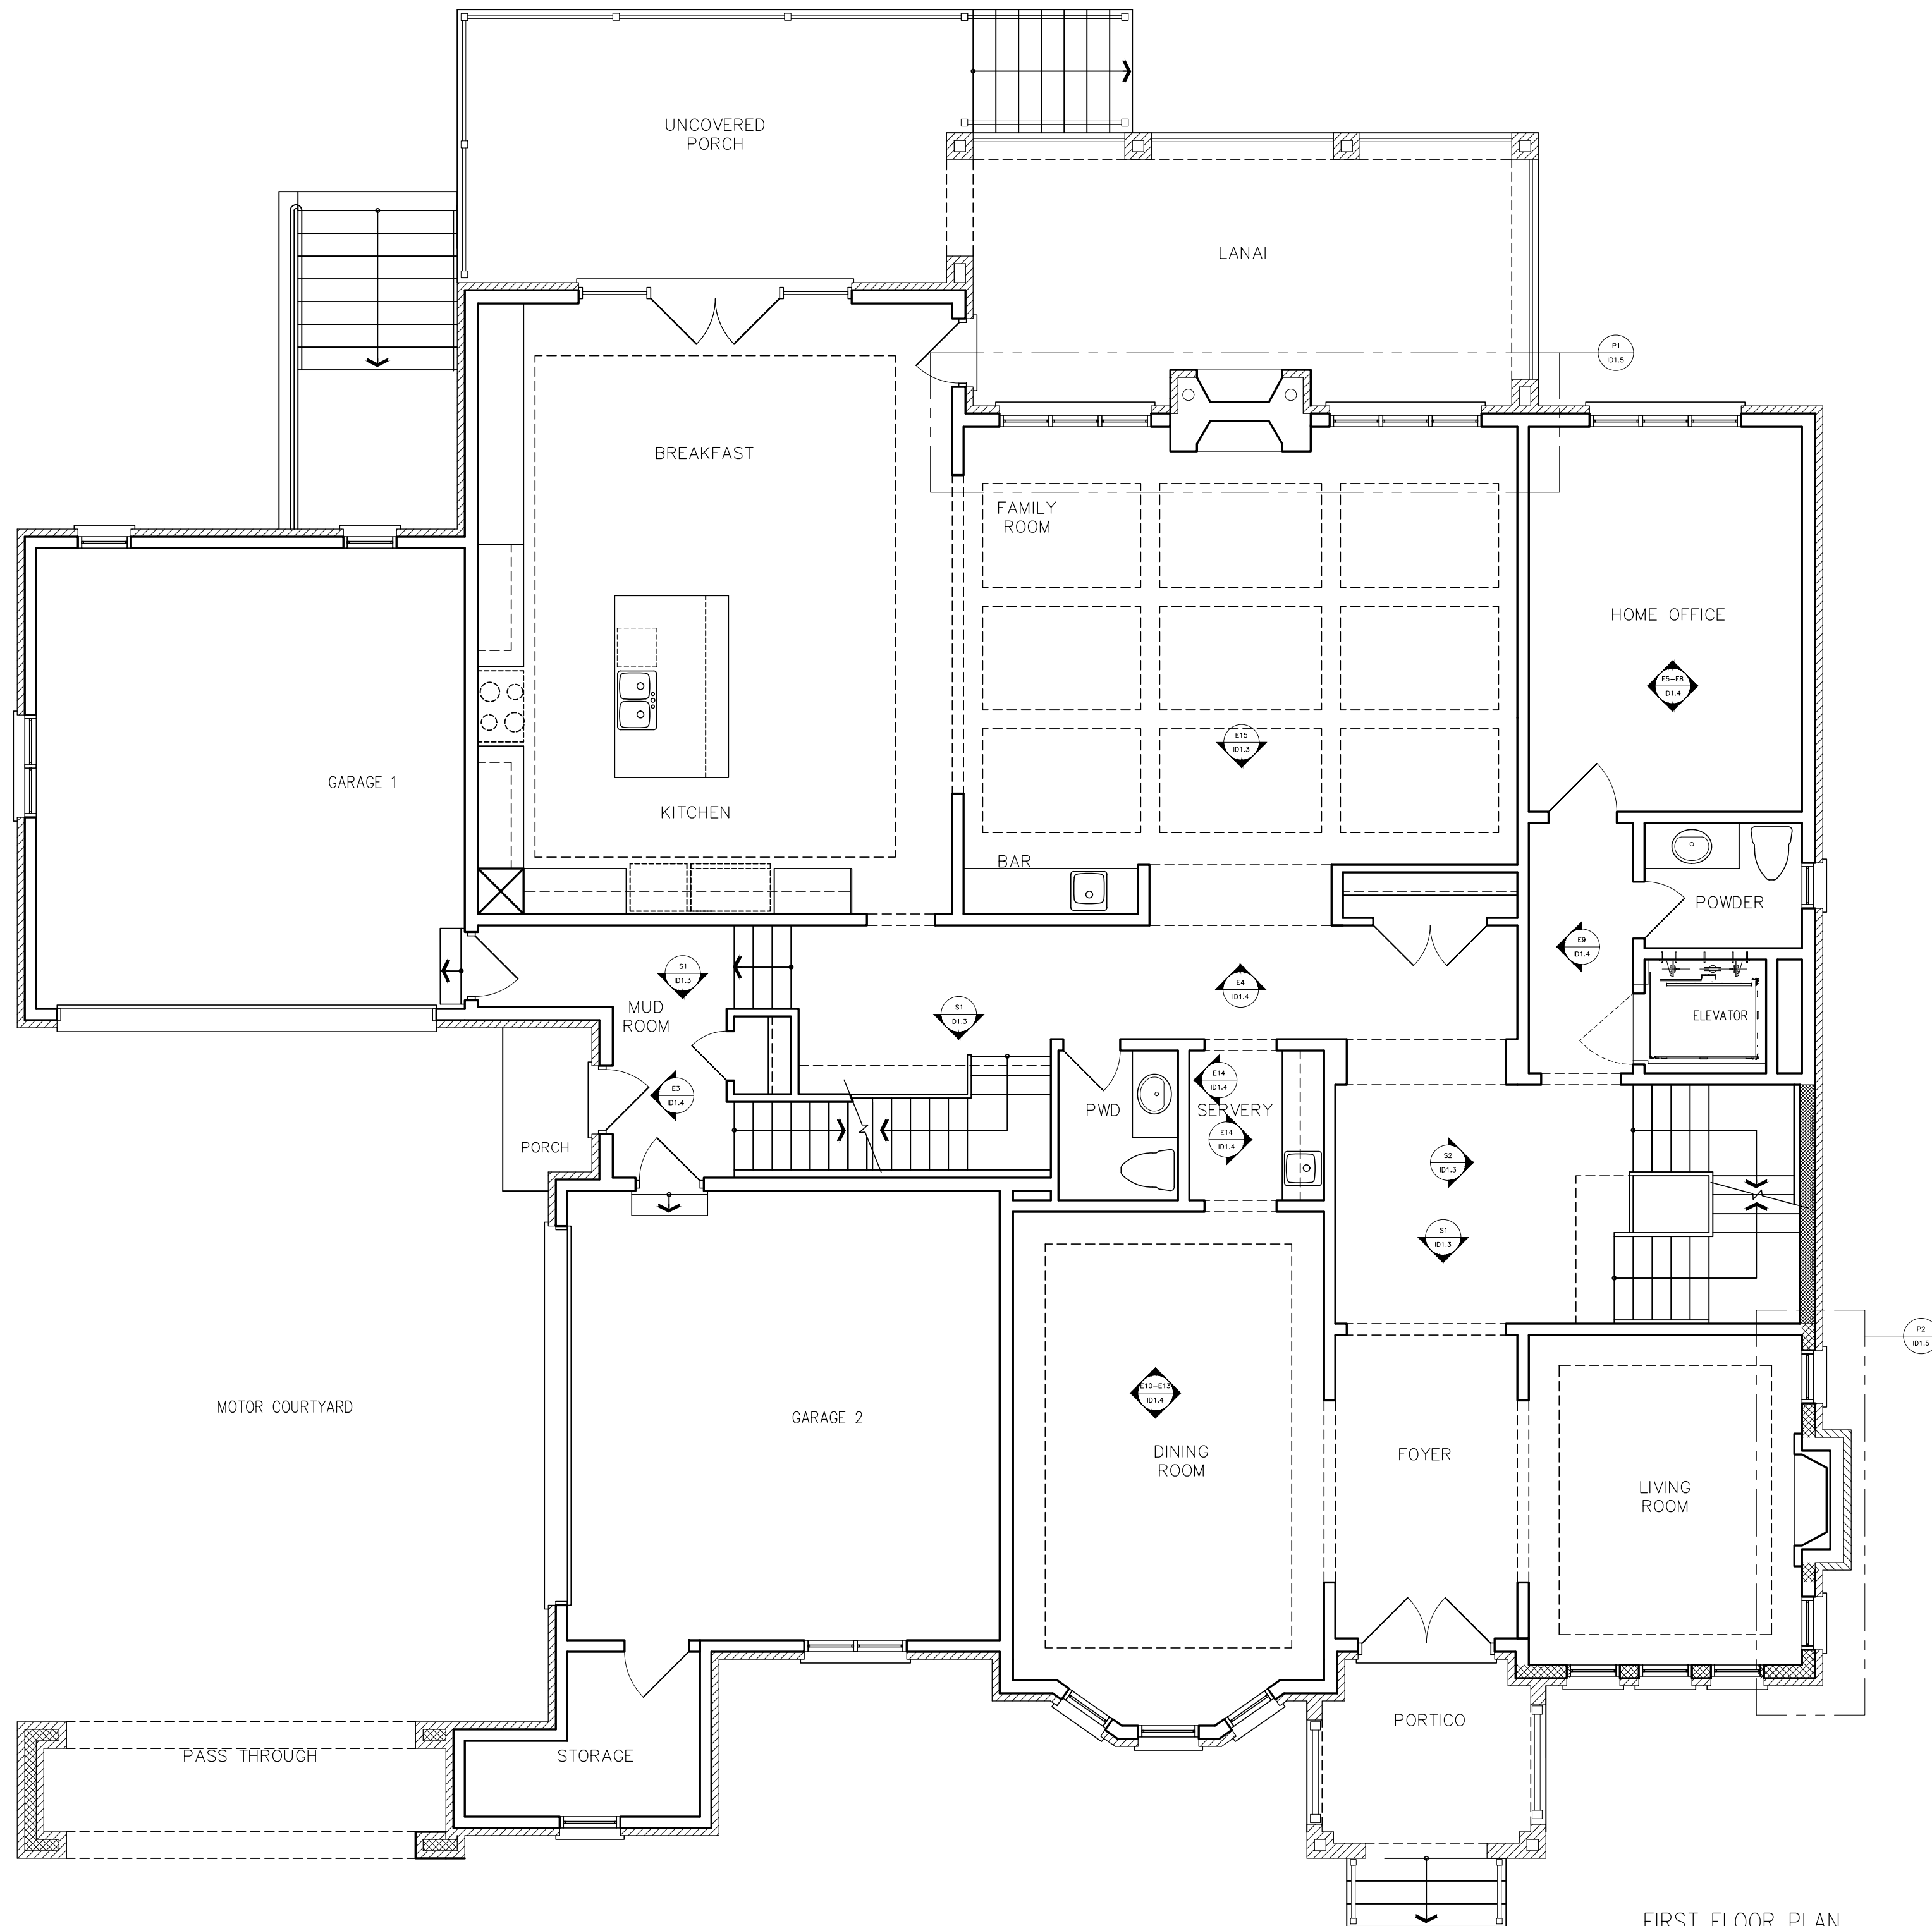

FIRST FLOOR PLAN

Contractor shall check all dimensions and elevations before commencing with work and report any discrepancies to the designer. Prints are not to be scaled.


Greenpark.

 

5.		
4.		
3.		
2.		
1.		
#:	DATE:	DESCRIPTION:


REVISIONS	
PROJECT NAME: CARLO B. (GREENYORK)	
LOT:	18 DENHAM
BY:	J.CELLI
DATE:	12AUG20
SCALE:	3/16"=1'-0"
SHEET TITLE: 1ST FLOOR PLAN	

SHEET NUMBER:
ID1.0

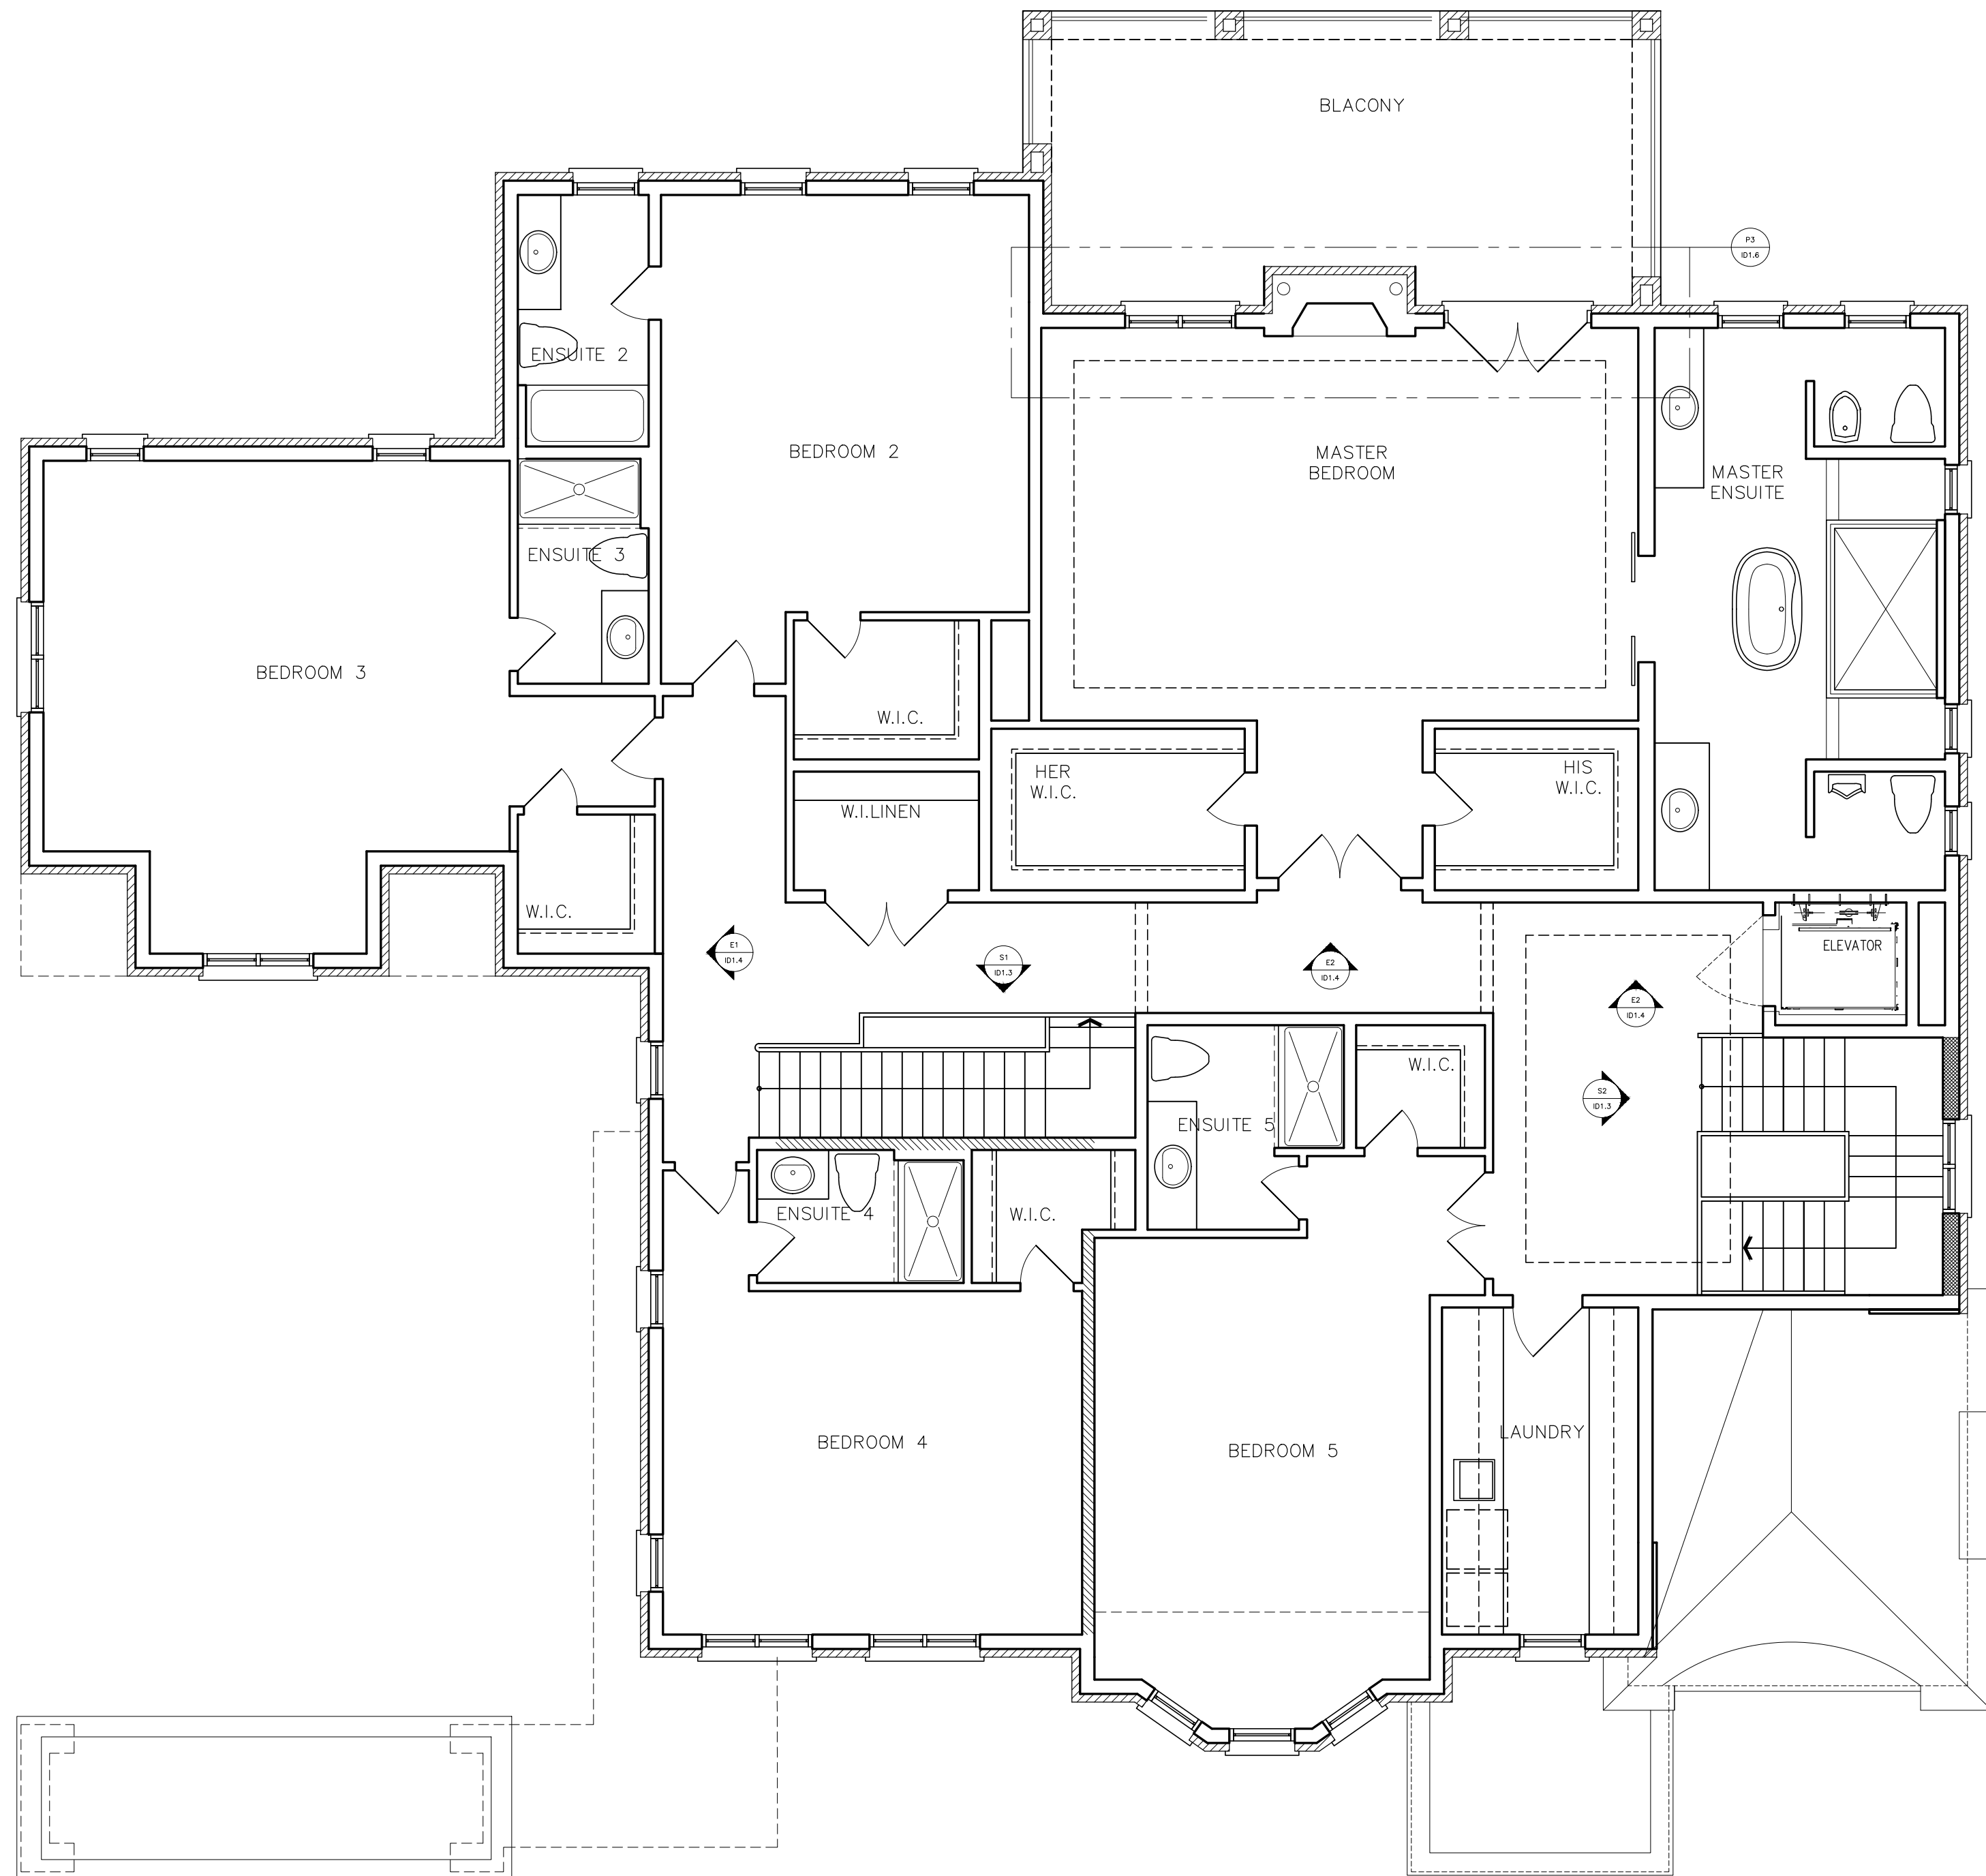

SECOND FLOOR PLAN

Contractor shall check all dimensions and elevations before commencing with work and report any discrepancies to the designer. Prints are not to be scaled.

 


5.		
4.		
3.		
2.		
1.		
#:	DATE:	DESCRIPTION:

REVISIONS


PROJECT NAME:	
CARLO B. (GREENYORK)	
LOT:	18 DENHAM
BY:	J.CELLI
DATE:	12AUG20
SCALE:	3/16"=1'-0"
SHEET TITLE:	
2nd FLOOR PLAN	

SHEET NUMBER:
ID 1.1

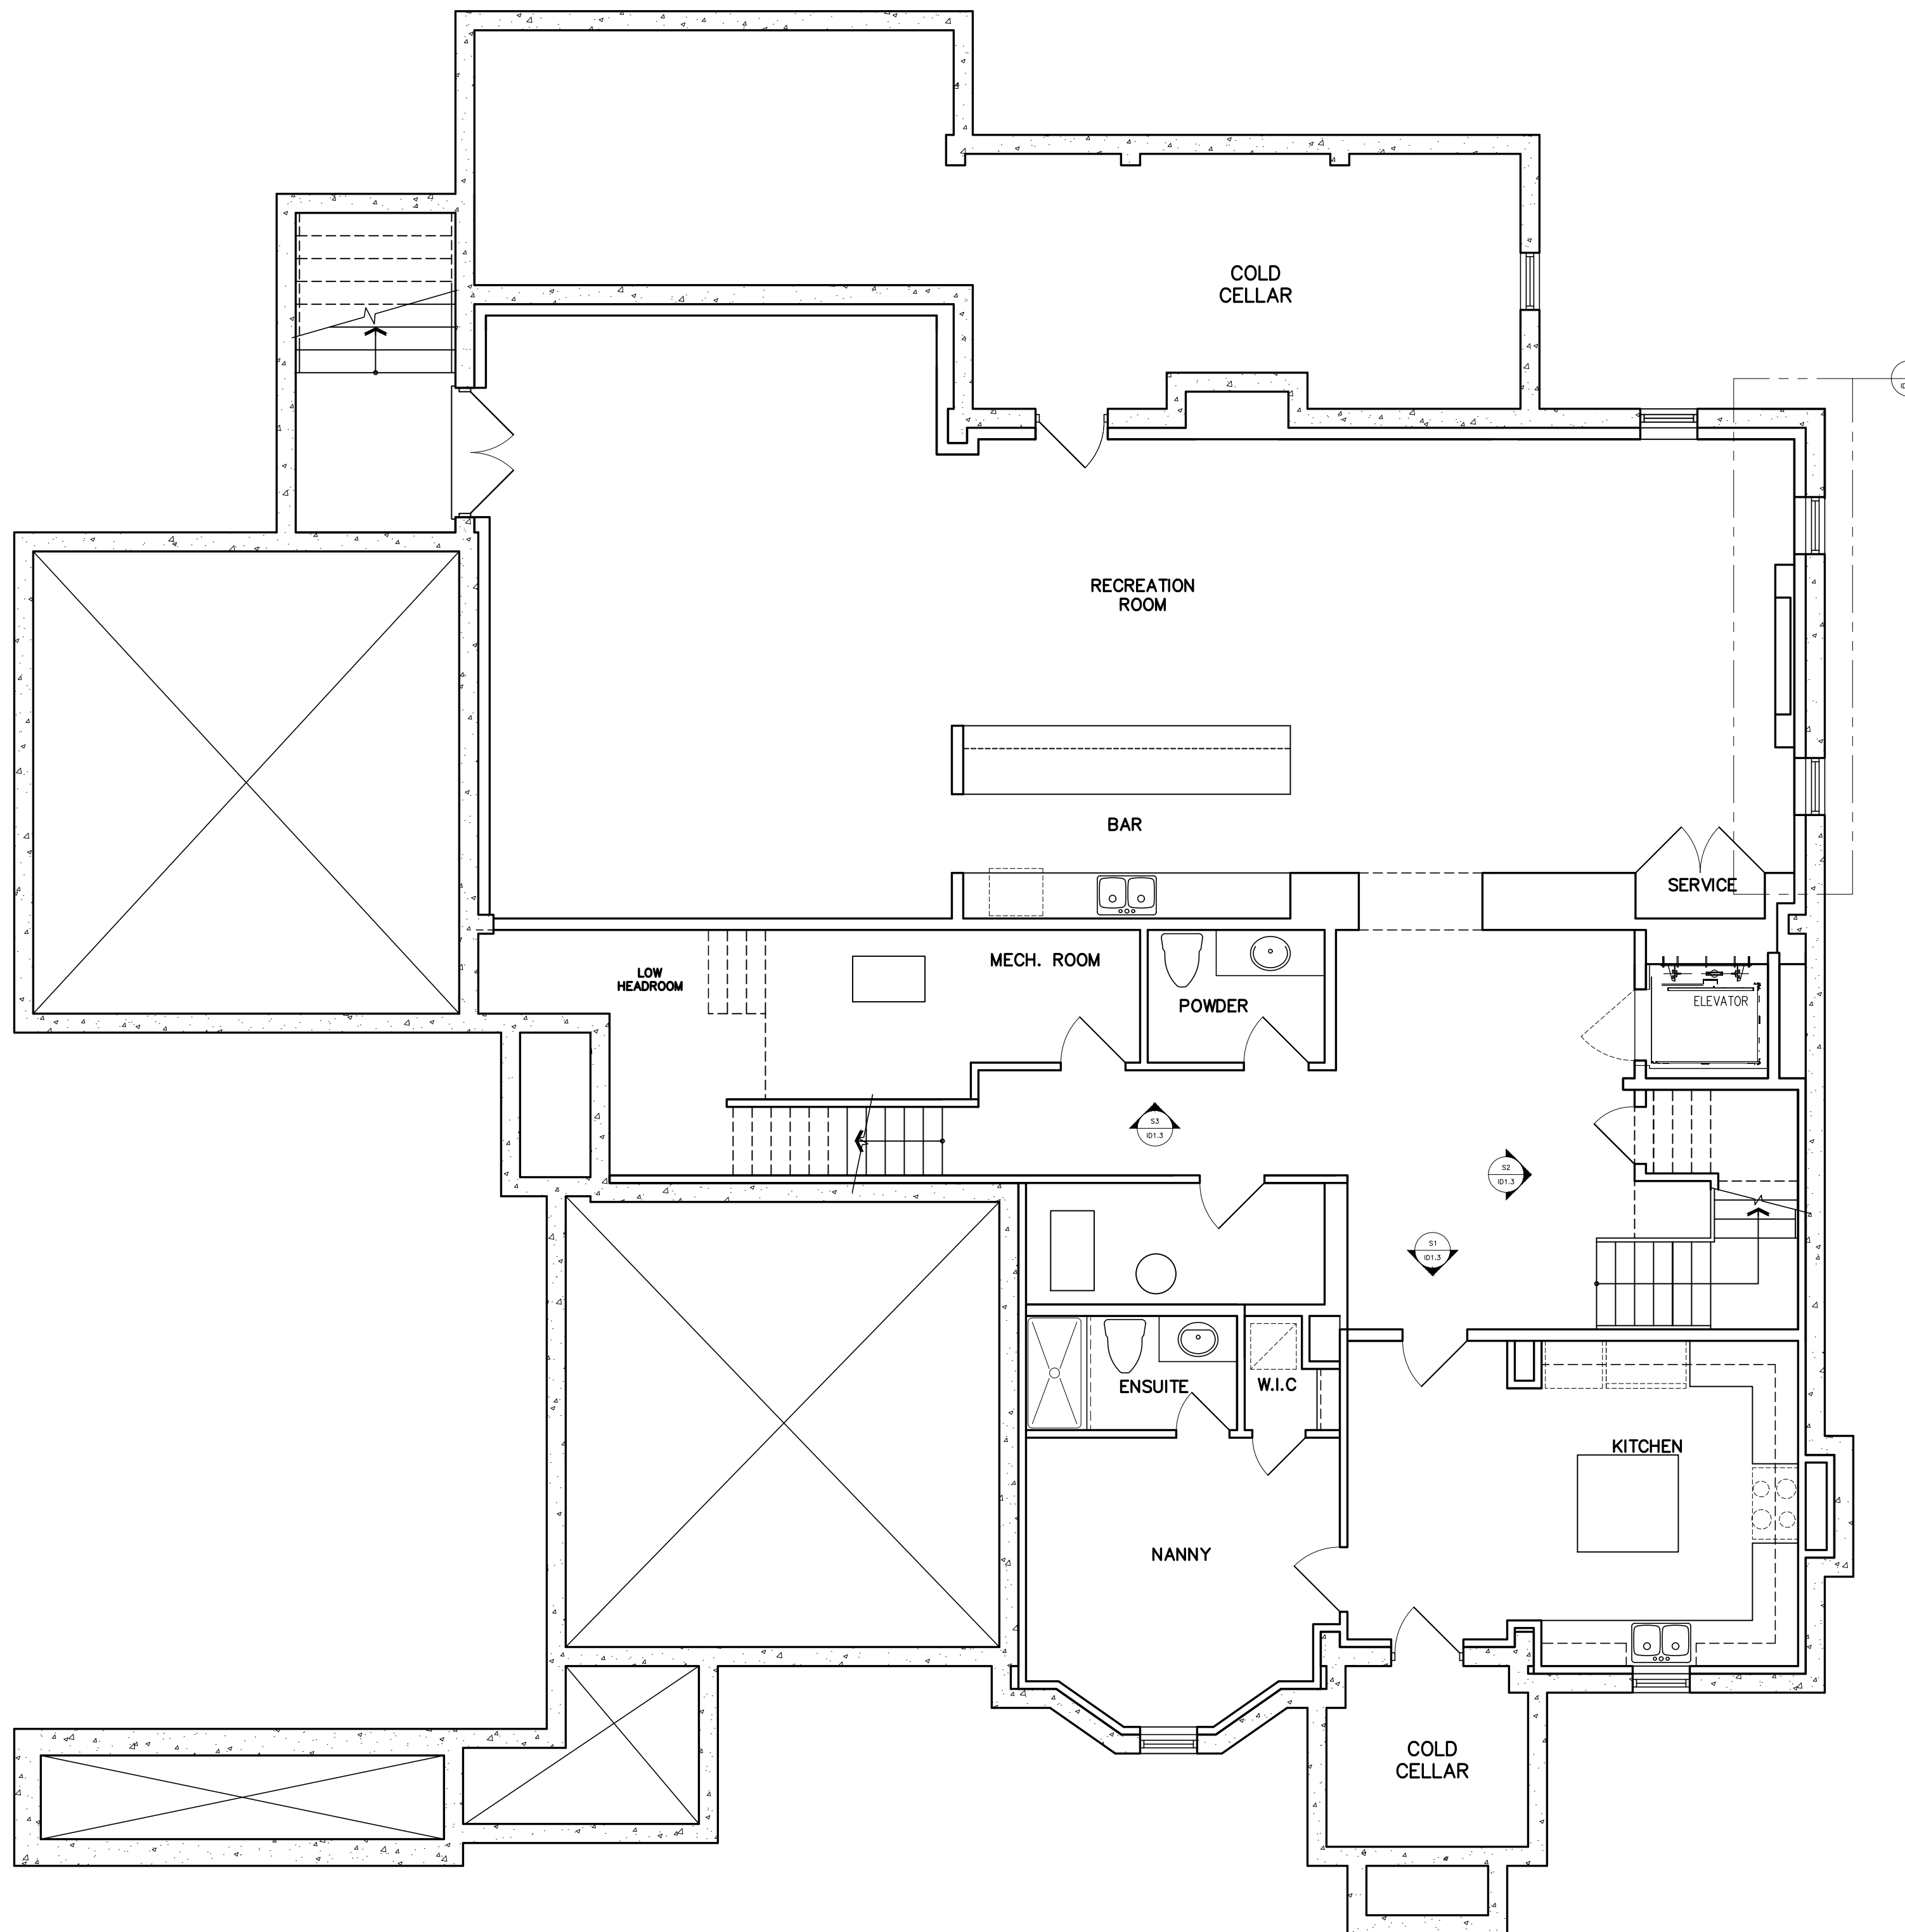

BASEMENT PLAN
[8'6" POUR CONC. FOUNDATION]

Contractor shall check all dimensions and elevations before commencing with work and report any discrepancies to the designer. Prints are not to be scaled.

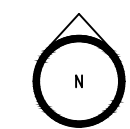


5.		
4.		
3.		
2.		
1.		
#:	DATE:	DESCRIPTION:

REVISIONS	
PROJECT NAME:	
CARLO B. (GREENYORK)	
LOT:	18 DENHAM
BY:	J.CELLI
DATE:	12AUG20
SCALE:	3/16"=1'-0"
SHEET TITLE:	
BASEMENT	

SHEET NUMBER:
ID1.2



S1 1ST, 2ND AND BASEMENT SOUTH ELEVATION
ID1.3 1/4"=1'-0"

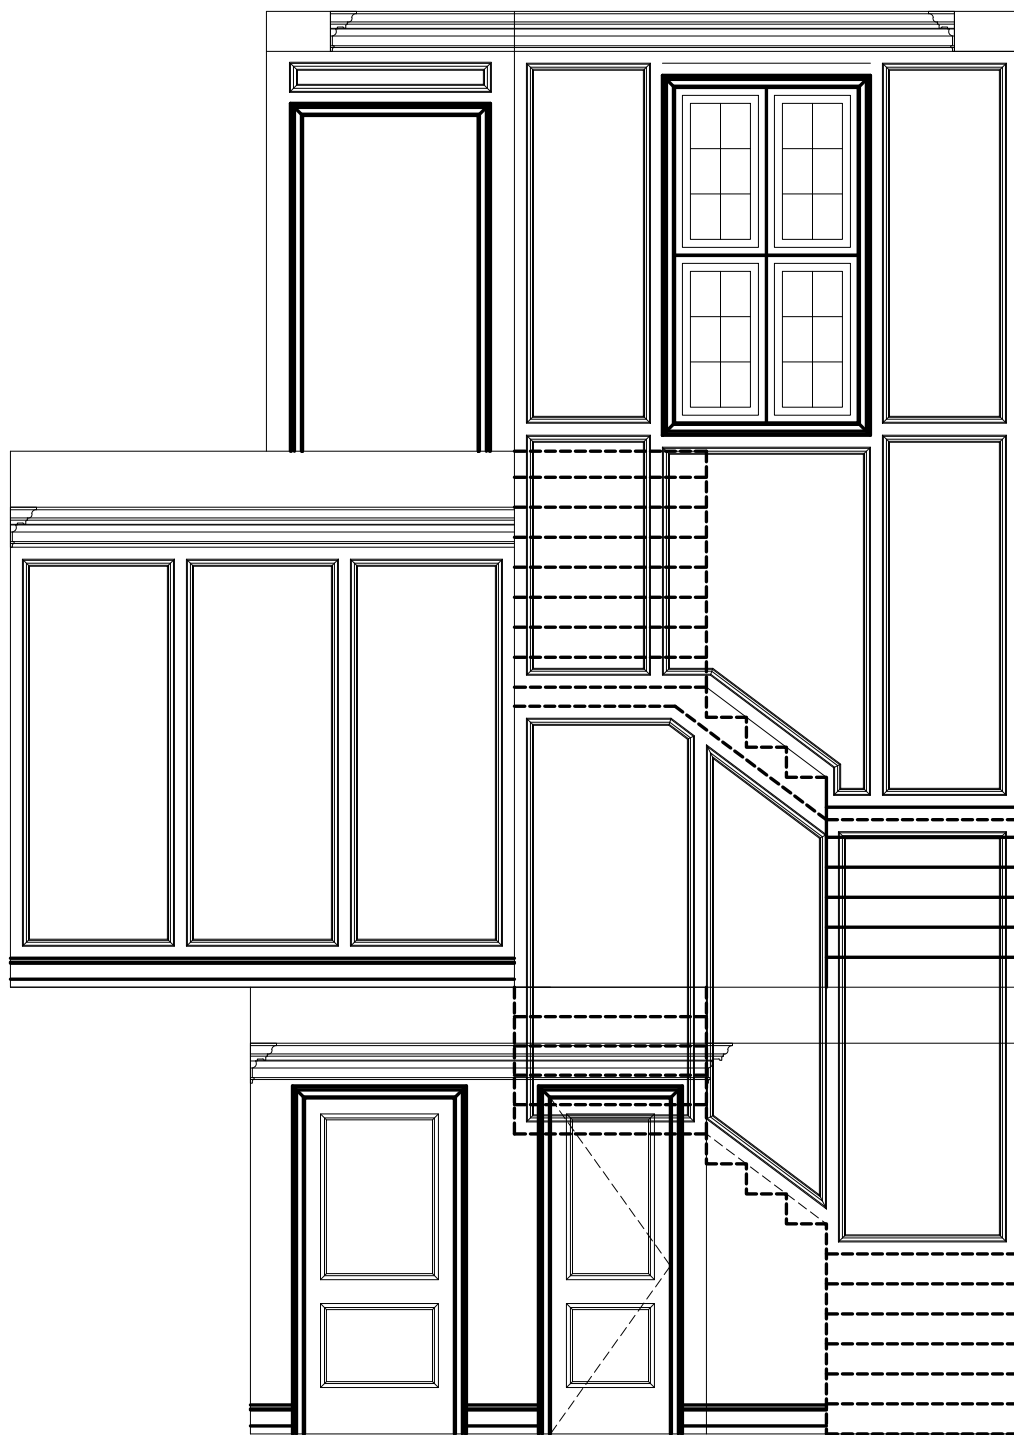

S2 1ST, 2ND AND BASEMENT EAST ELEVATION
ID1.3 1/4"=1'-0"



E15 1ST FLOOR: FAMILY ROOM SOUTH ELEVATION
ID1.3 1/4"=1'-0"

S3 BASEMENT: NORTH ELEVATION
ID1.3 1/4"=1'-0"

Contractor shall check all dimensions and elevations before commencing with work and report any discrepancies to the designer. Prints are not to be scaled.


Greenpark.



5.		
4.		
3.		
2.		
1.	02SEP20	E15
#:	DATE:	DESCRIPTION:

PROJECT NAME:	
CARLO B. (GREENYORK)	
LOT:	18 DENHAM
BY:	J.CELLI
DATE:	12AUG20
SCALE:	3/16"=1'-0"
SHEET TITLE:	
WALL PANEL ELEVATIONS	


SHEET NUMBER:
ID1.3

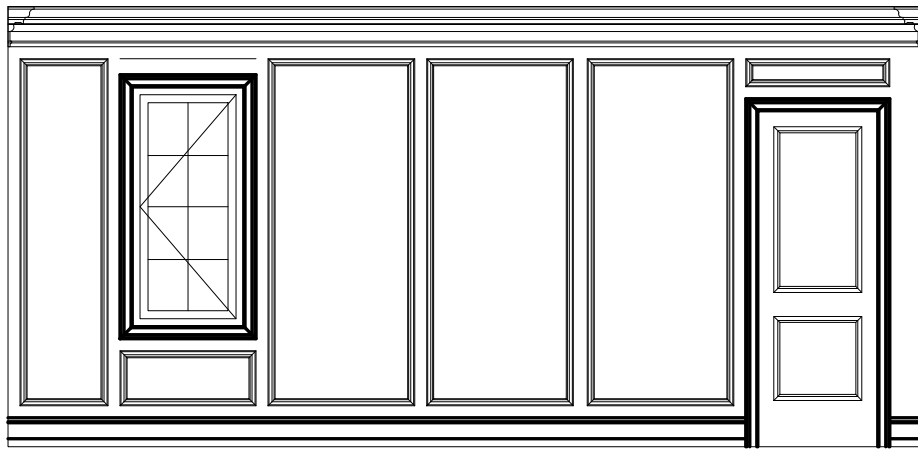


E1 2ND FLOOR:
ID1.4 1/4"=1'-0"




E2 2ND FLOOR: NORTH ELEVATION
ID1.4 1/4"=1'-0"

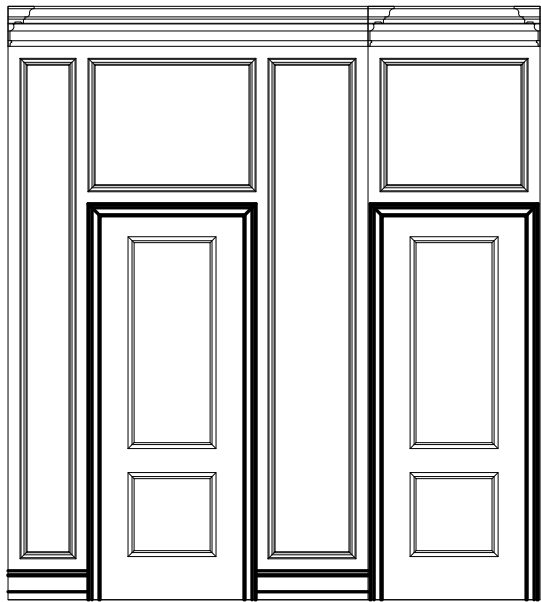


E3 1ST FLOOR:
ID1.4 1/4"=1'-0"

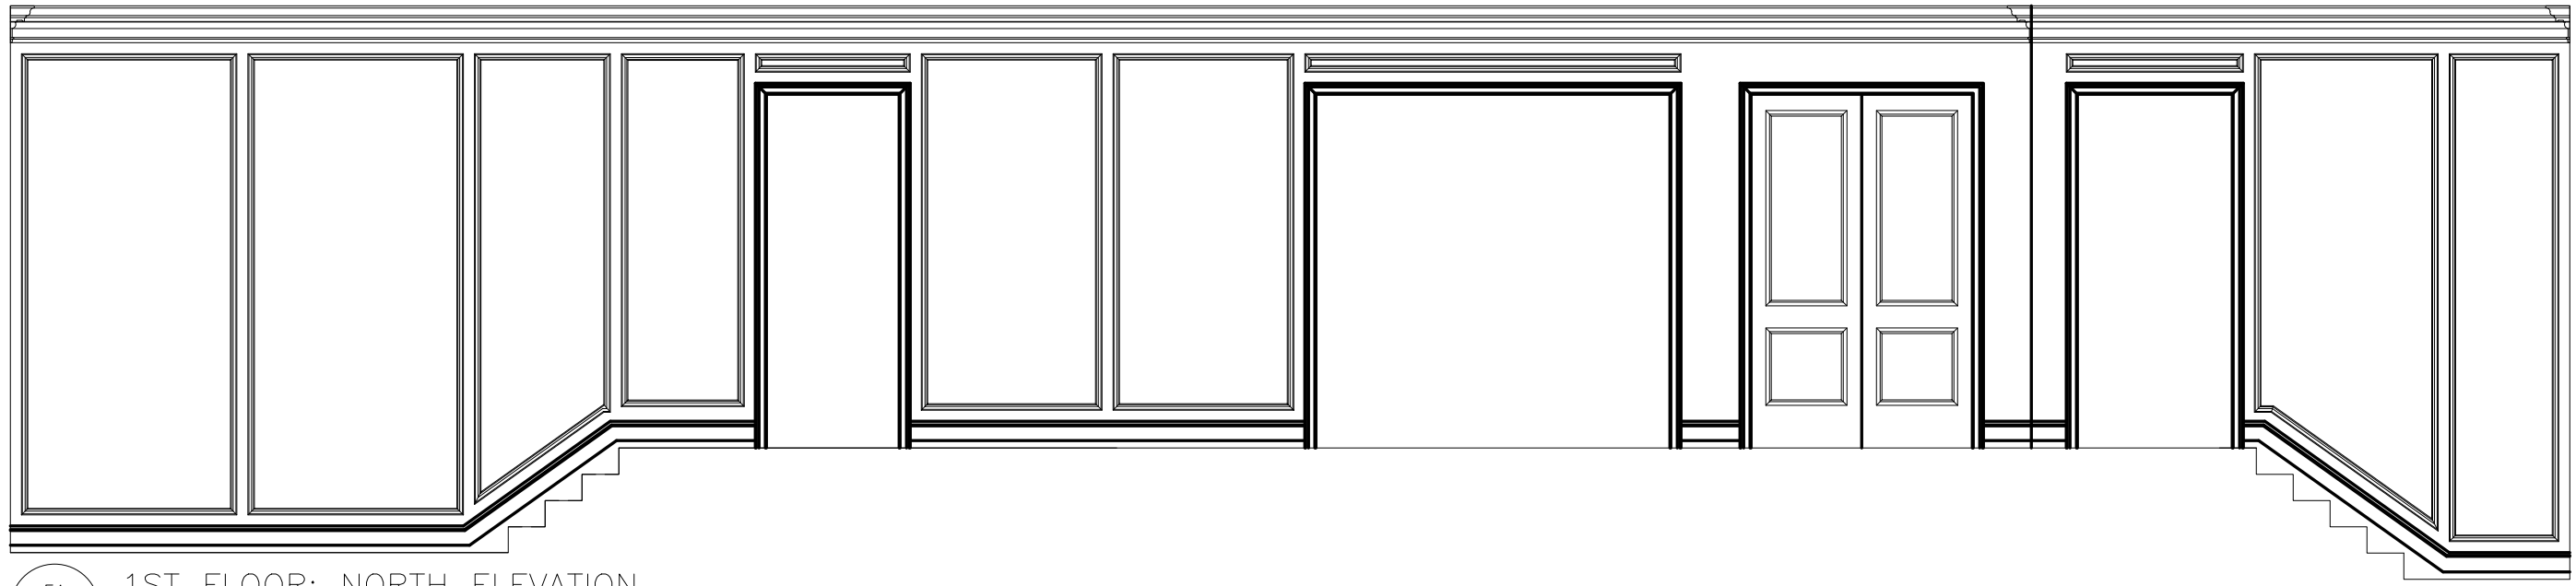


E4 1ST FLOOR: NORTH ELEVATION
ID1.4 1/4"=1'-0"

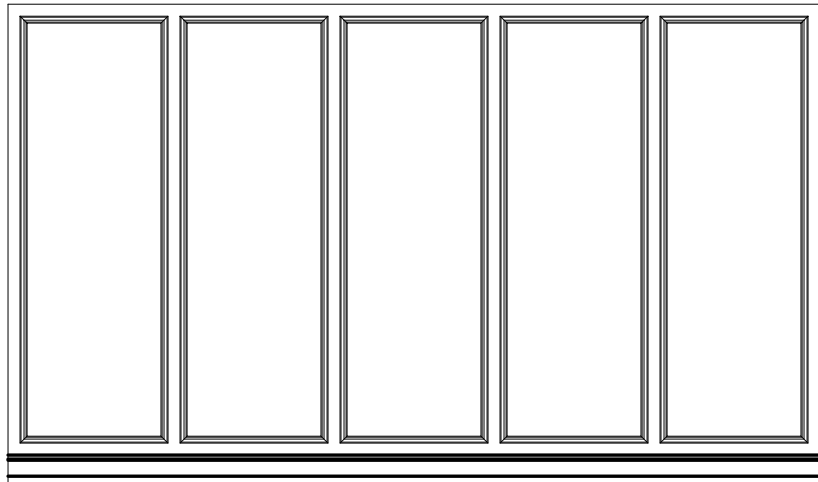


E5 OFFICE: EAST ELEVATION
ID1.4 1/4"=1'-0"

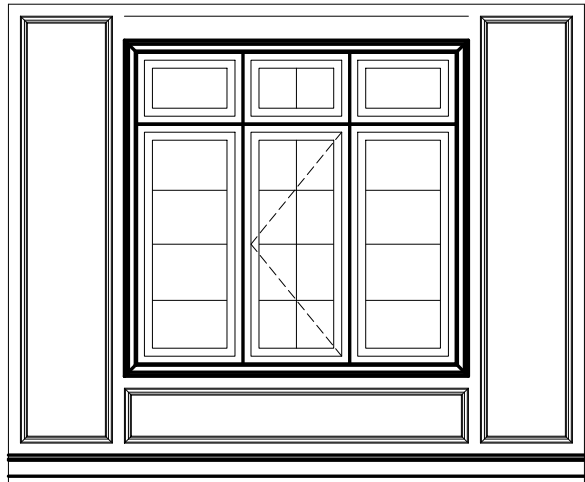


E6 OFFICE: NORTH ELEVATION
ID1.4 1/4"=1'-0"

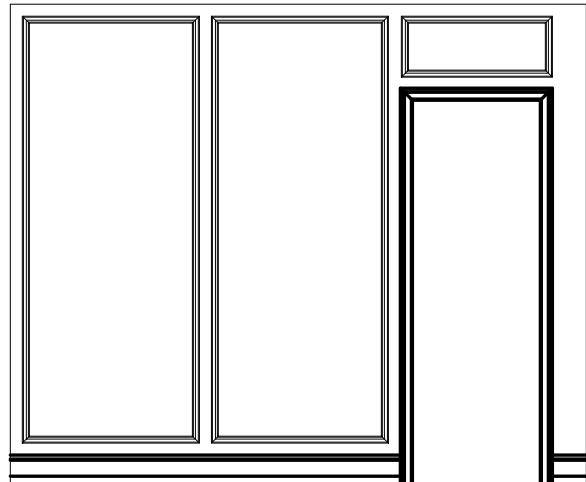


E7 OFFICE: SOUTH ELEVATION
ID1.4 1/4"=1'-0"

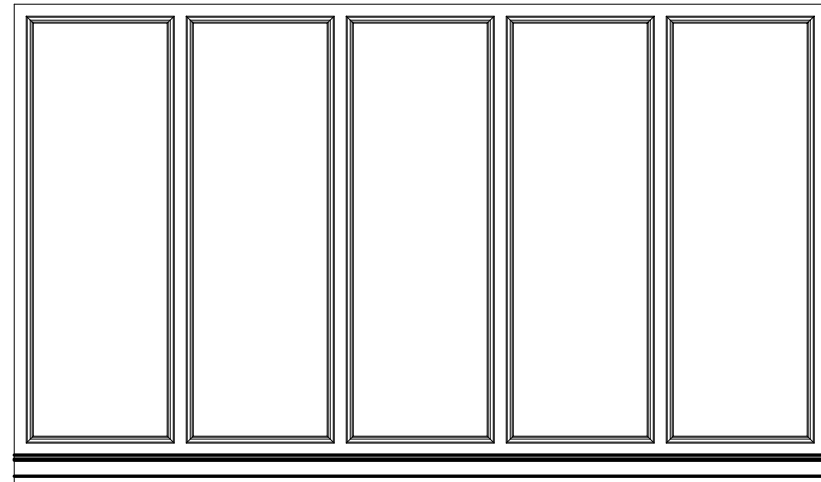


E8 OFFICE: WEST ELEVATION
ID1.4 1/4"=1'-0"

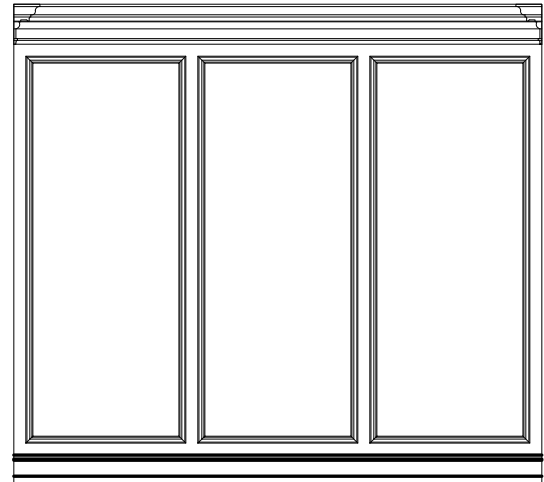


E9 CORRIDOR TO OFFICE
ID1.4 1/4"=1'-0"

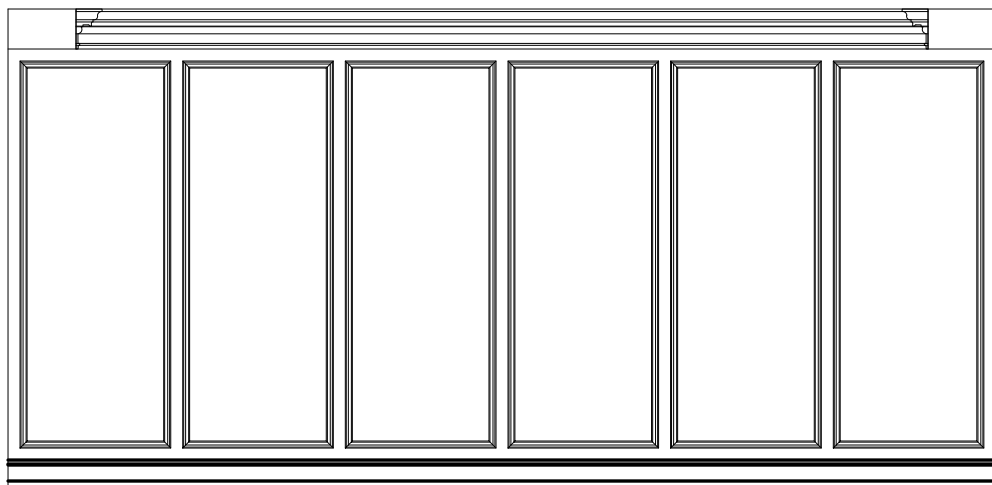


E10 DINING ROOM: WEST ELEVATION
ID1.4 1/4"=1'-0"

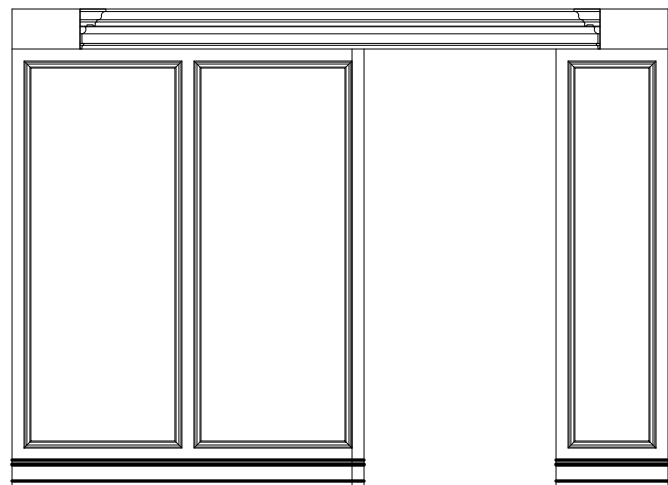



E11 DINING ROOM: NORTH ELEVATION
ID1.4 1/4"=1'-0"

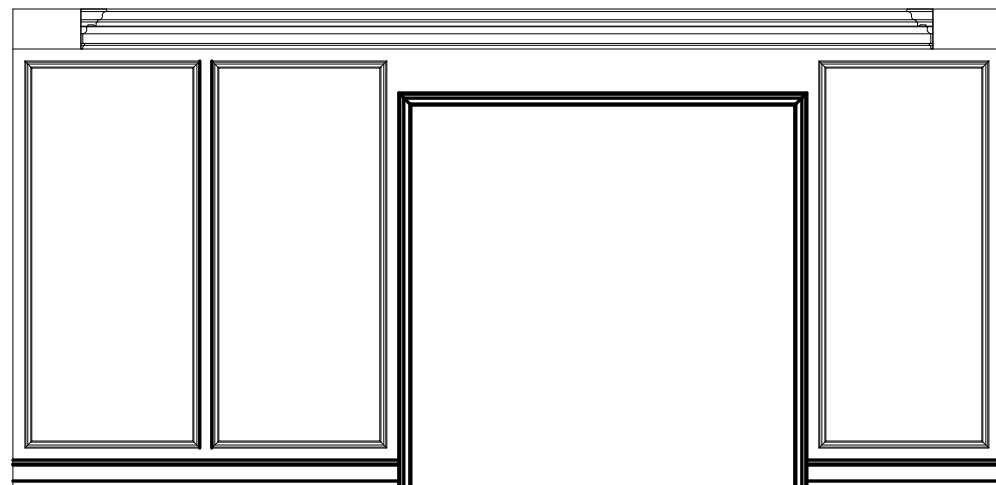

E12 DINING ROOM: EAST ELEVATION
ID1.4 1/4"=1'-0"

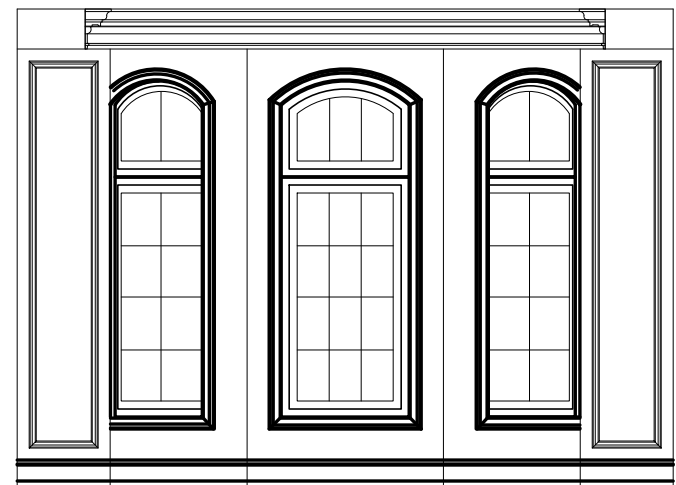

E13 DINING ROOM: SOUTH ELEVATION
ID1.4 1/4"=1'-0"

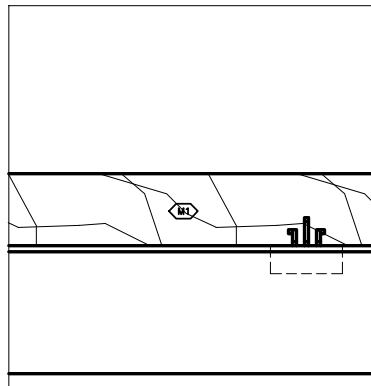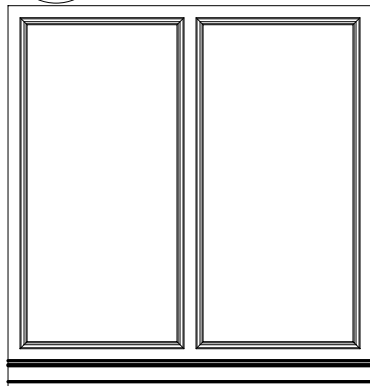

E14 DINING ROOM: CORRIDOR
ID1.4 1/4"=1'-0"

Contractor shall check all dimensions and elevations before commencing with work and report any discrepancies to the designer. Prints are not to be scaled.

Greenpark.


5.		
4.		
3.		
2.		
1.		
#:	DATE:	DESCRIPTION:

REVISIONS


PROJECT NAME:
CARLO B. (GREENYORK)
LOT: 18 DENHAM
BY: J.CELLI
DATE: 12AUG20
SCALE: AS NOTED
SHEET TITLE:
WALL PANEL ELEVATIONS

SHEET NUMBER:


ID1.4

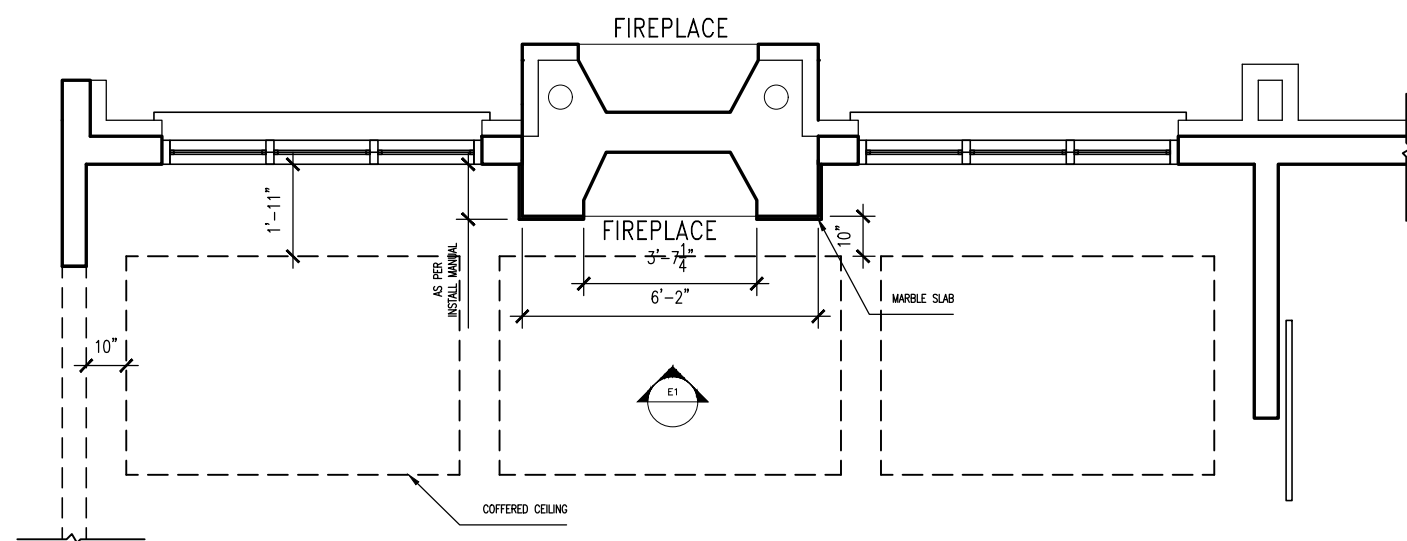


P1 FAMILY ROOM
ID1.5 1/4"=1'-0"

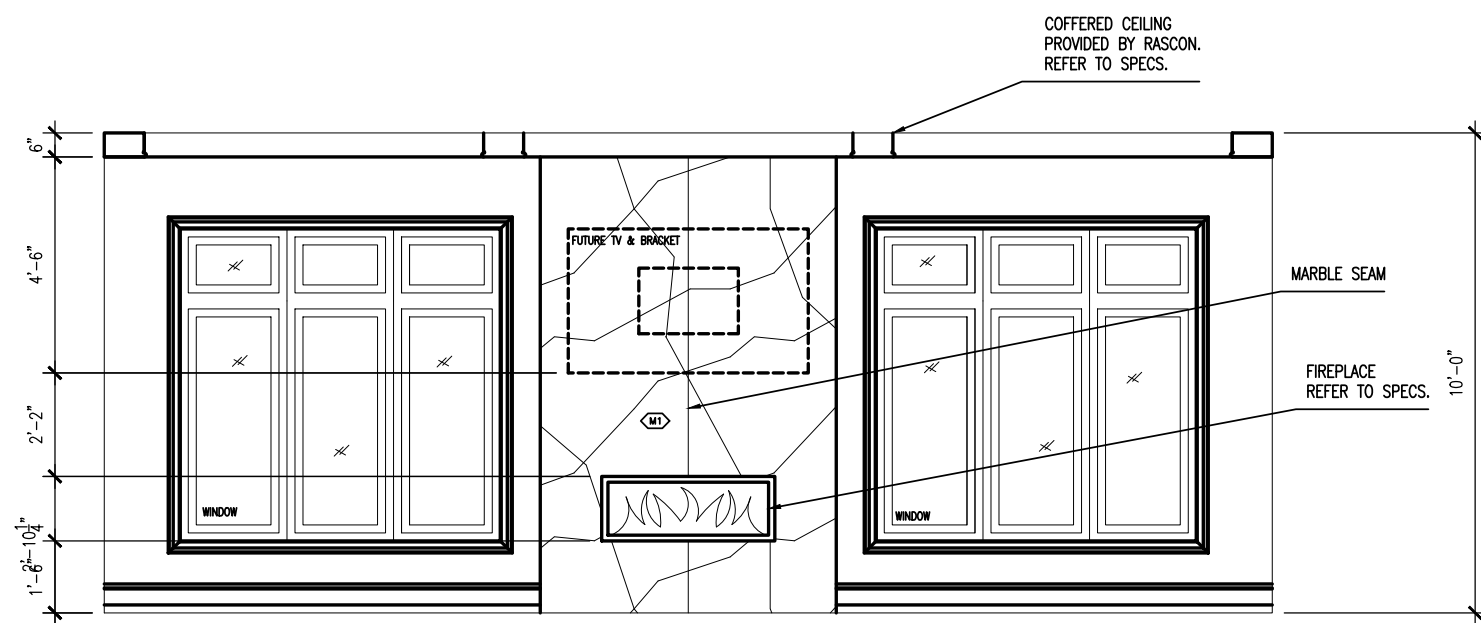

E1 FAMILY ROOM: ELEVATION
ID1.5 1/4"=1'-0"

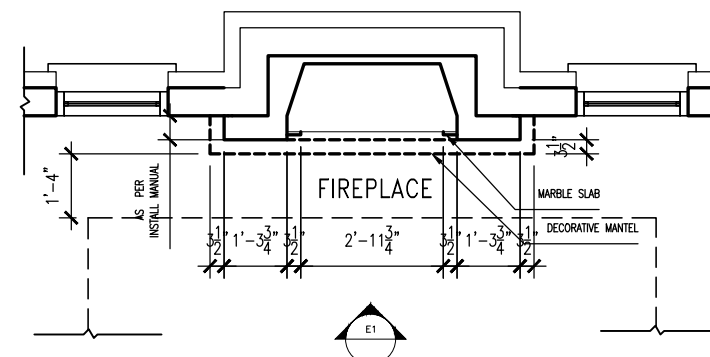

P2 LIVING ROOM
ID1.5 1/4"=1'-0"

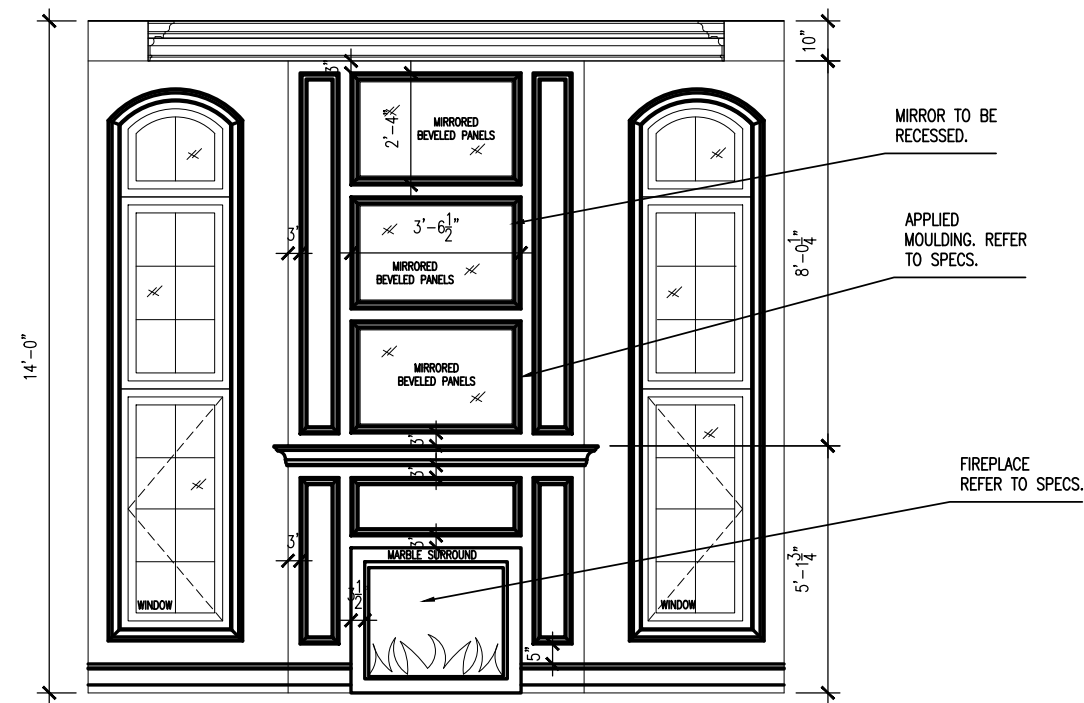

E1 LIVING ROOM: ELEVATION
ID1.5 1/4"=1'-0"


Contractor shall check all dimensions and elevations before commencing with work and report any discrepancies to the designer. Prints are not to be scaled.




5.		
4.		
3.		
2.		
1.		
#:	DATE:	DESCRIPTION:

REVISIONS	
PROJECT NAME:	
CARLO B. (GREENYORK)	
LOT:	18 DENHAM
BY:	J.CELLI
DATE:	12AUG20
SCALE:	AS NOTED
SHEET TITLE:	
FIREPLACE ELEVATIONS	


SHEET NUMBER:
ID1.5

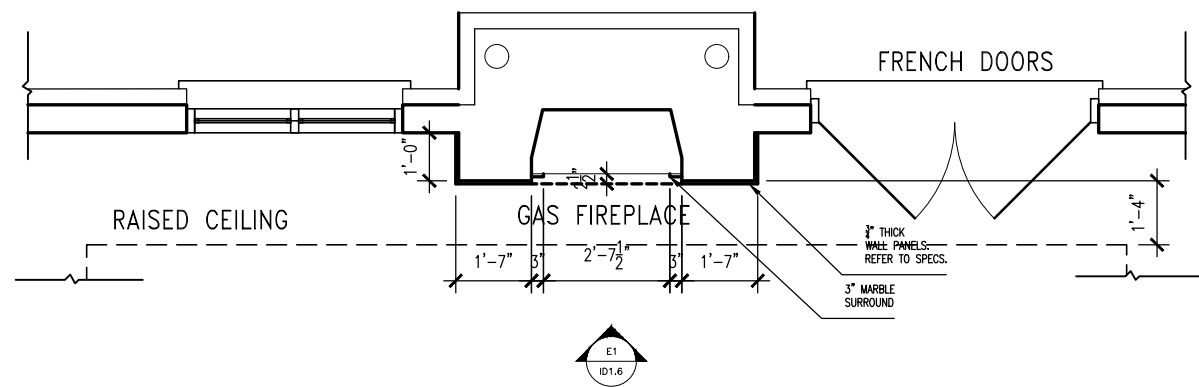


P3 MASTER BEDROOM
ID1.6 1/4"=1'-0"

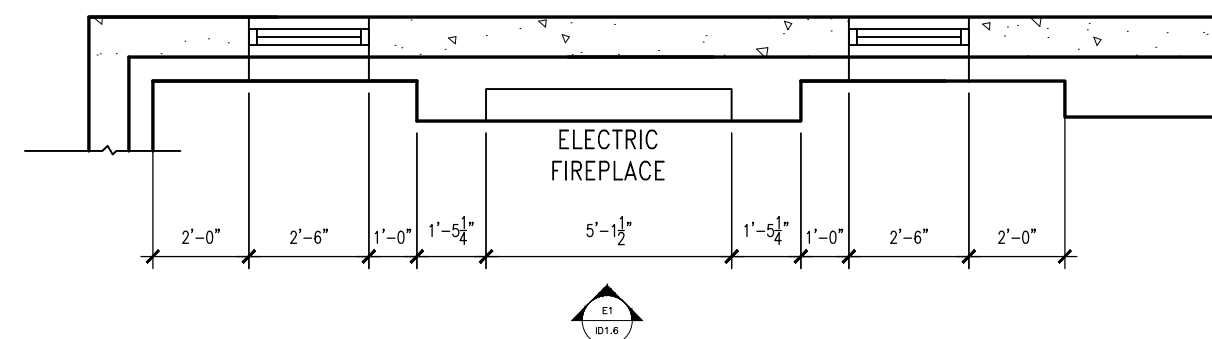

P3 BASEMENT: REC. ROOM FIREPLACE
ID1.6 1/4"=1'-0"

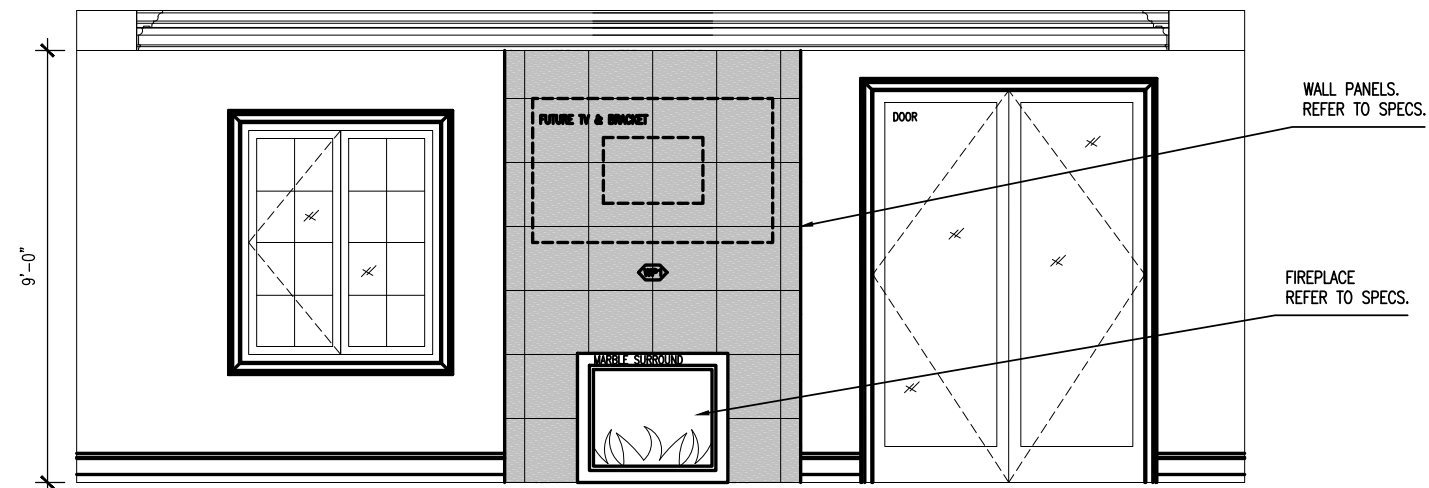

E1 MASTER BEDROOM: ELEVATION
ID1.6 1/4"=1'-0"

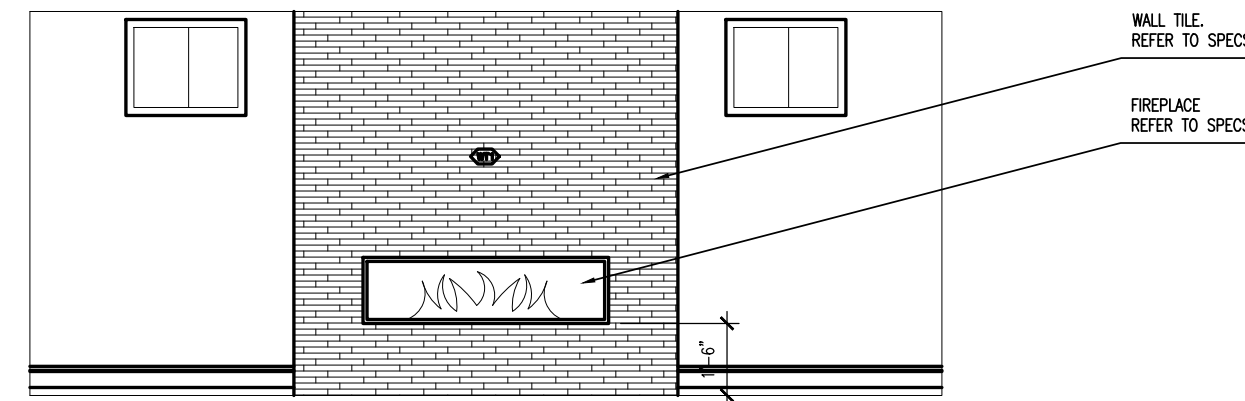

E1 BASEMENT: REC. ROOM ELEVATION
ID1.6 1/4"=1'-0"


Contractor shall check all dimensions and elevations before commencing with work and report any discrepancies to the designer. Prints are not to be scaled.



5.		
4.		
3.		
2.		
1.		
#:	DATE:	DESCRIPTION:

REVISIONS	
PROJECT NAME:	
CARLO B. (GREENYORK)	
LOT:	18 DENHAM
BY:	J.CELLI
DATE:	12AUG20
SCALE:	AS NOTED
SHEET TITLE:	
FIREPLACE ELEVATIONS	

SHEET NUMBER:
ID1.6

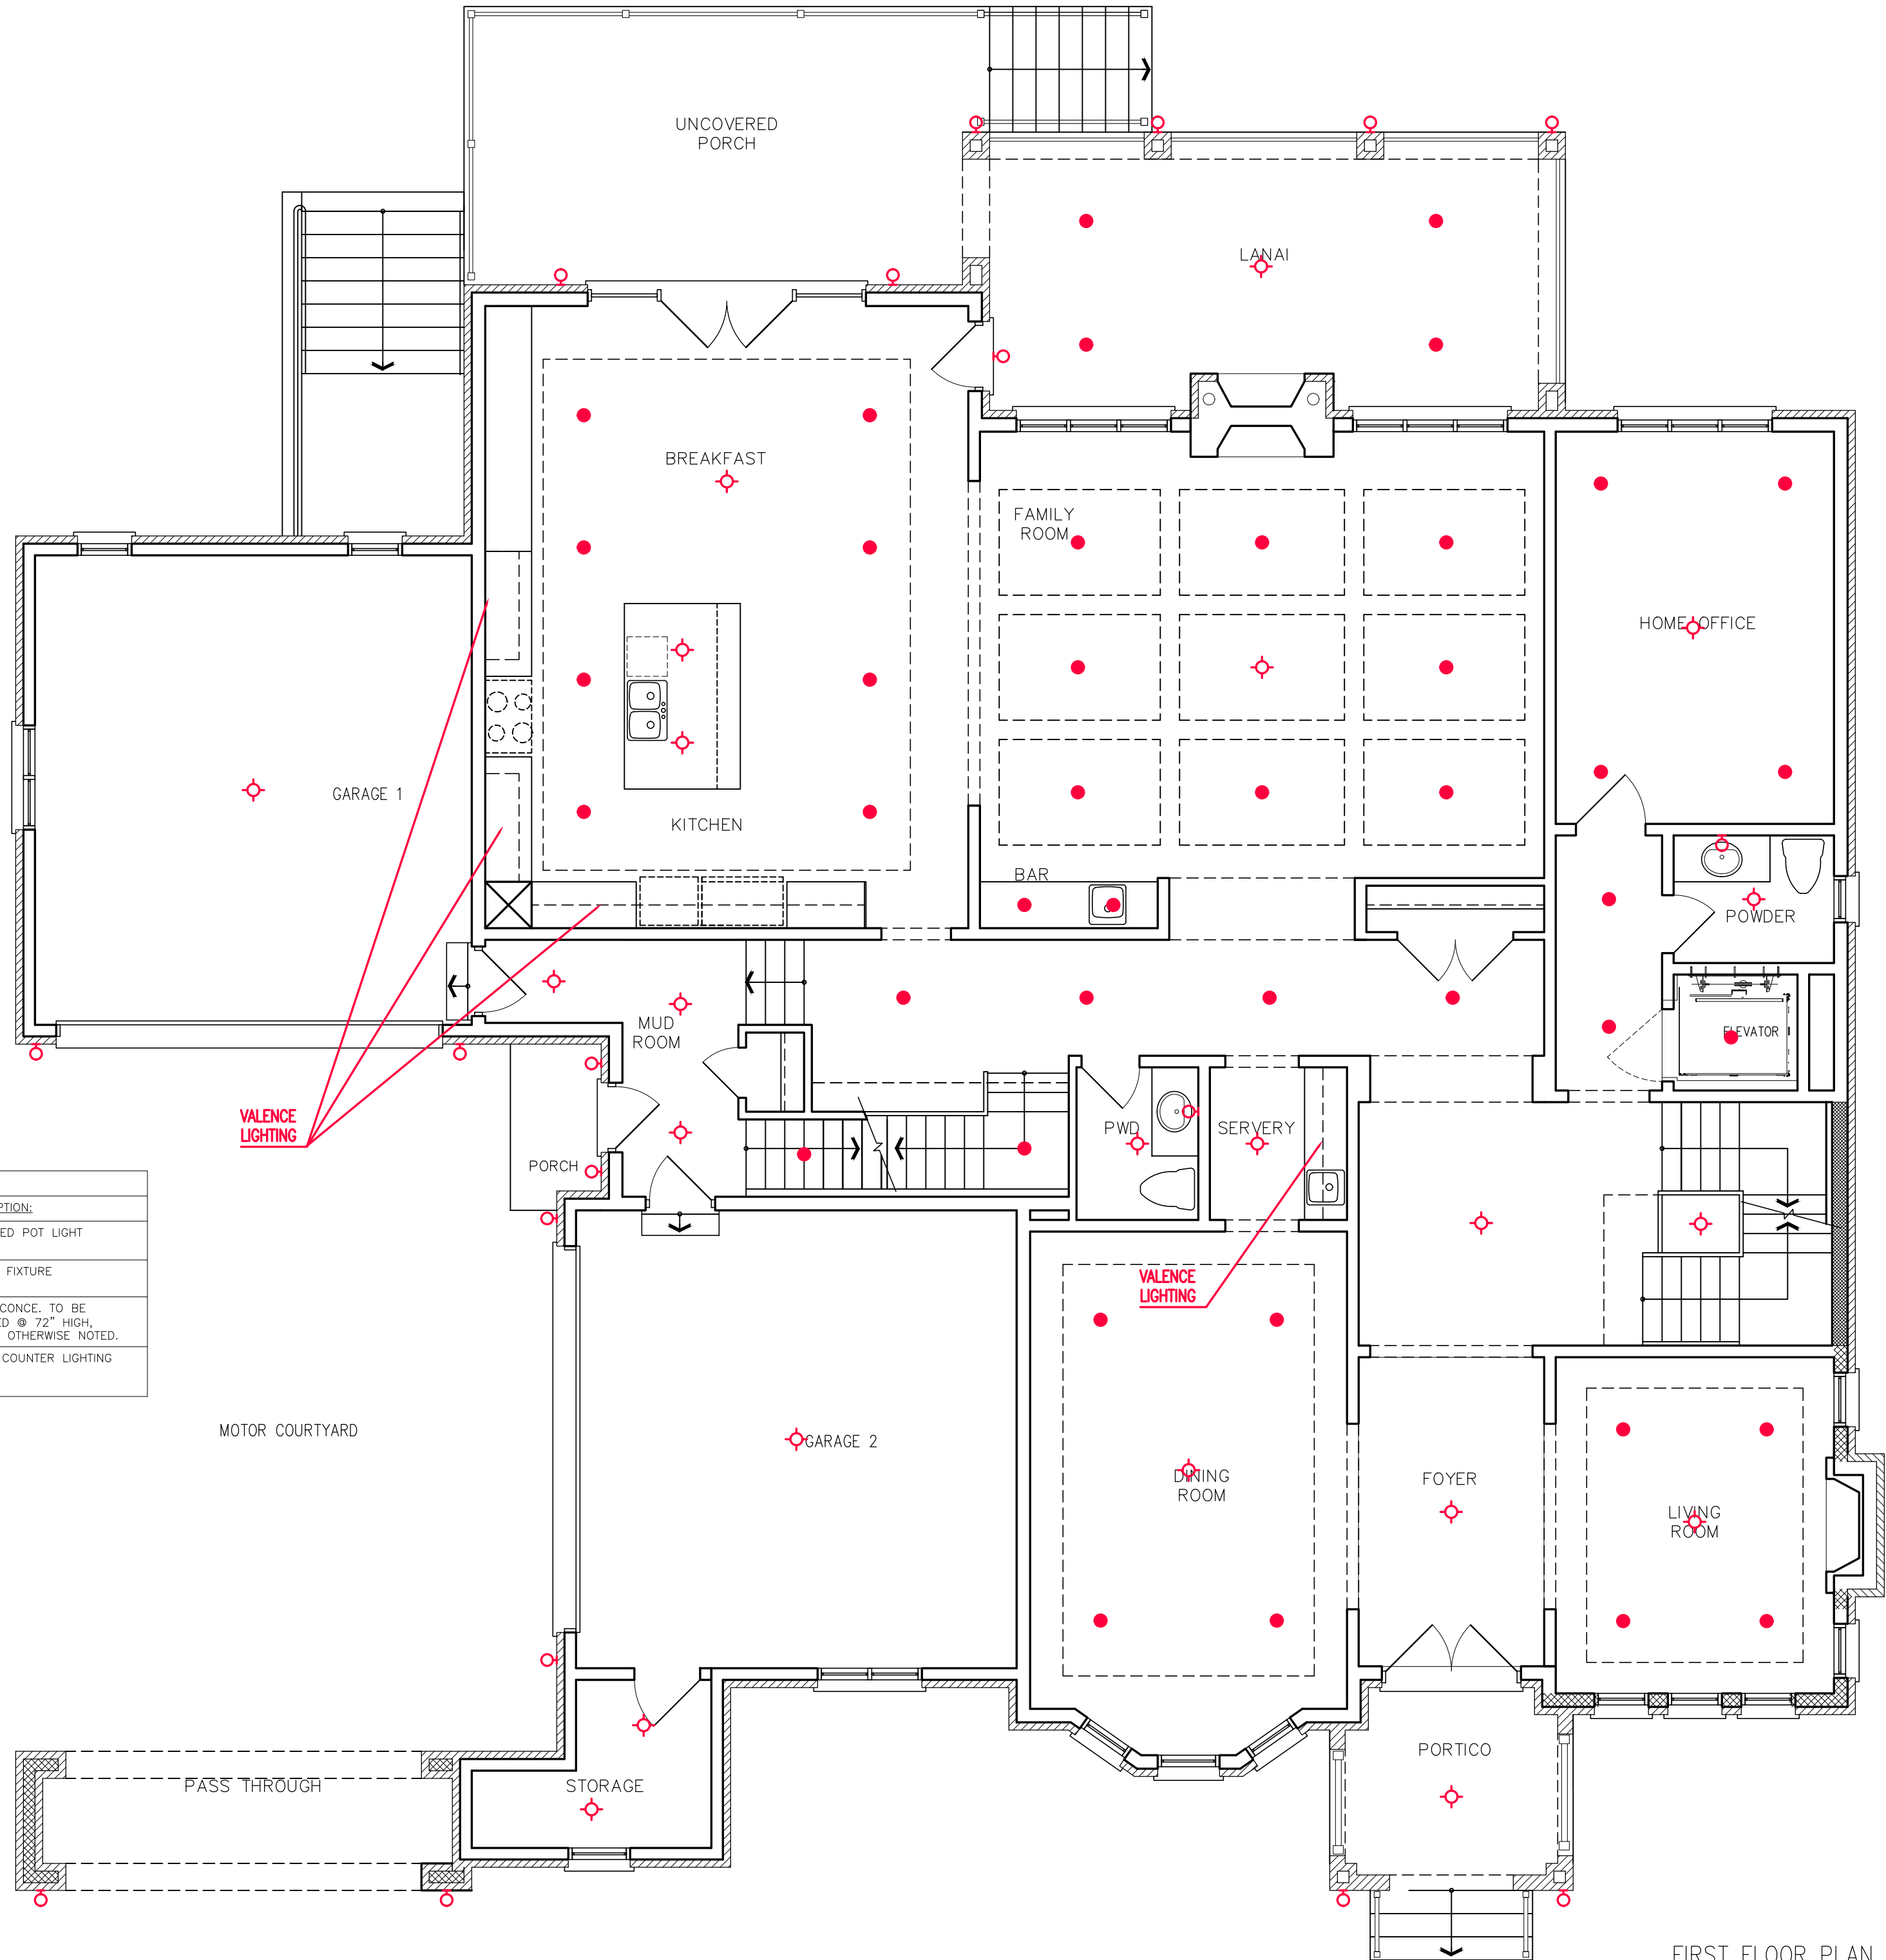

REFLECTIVE CEILING PLAN LEGEND:	
SYMBOL:	DESCRIPTION:
	RECESSED POT LIGHT
	CEILING FIXTURE
	WALL SCONCE, TO BE MOUNTED @ 72" HIGH, UNLESS OTHERWISE NOTED.
	UNDER COUNTER LIGHTING

MOTOR COURTYARD

FIRST FLOOR PLAN

Contractor shall check all dimensions and elevations before commencing with work and report any discrepancies to the designer. Prints are not to be scaled.

Greenpark.





5.		
4.		
3.		
2.		
1.		
#:	DATE:	DESCRIPTION:

REVISIONS	
PROJECT NAME:	
CARLO B. (GREENYORK)	
LOT:	18 DENHAM
BY:	J.CELLI
DATE:	12AUG20
SCALE:	3/16"=1'-0"
SHEET TITLE:	
1ST FLOOR PLAN: RCP	

SHEET NUMBER:
ID1.0

REFLECTIVE CEILING PLAN LEGEND:	
SYMBOL:	DESCRIPTION:
	RECESSED POT LIGHT
	CEILING FIXTURE
	WALL SCONCE, TO BE MOUNTED @ 72" HIGH, UNLESS OTHERWISE NOTED.
	UNDER COUNTER LIGHTING

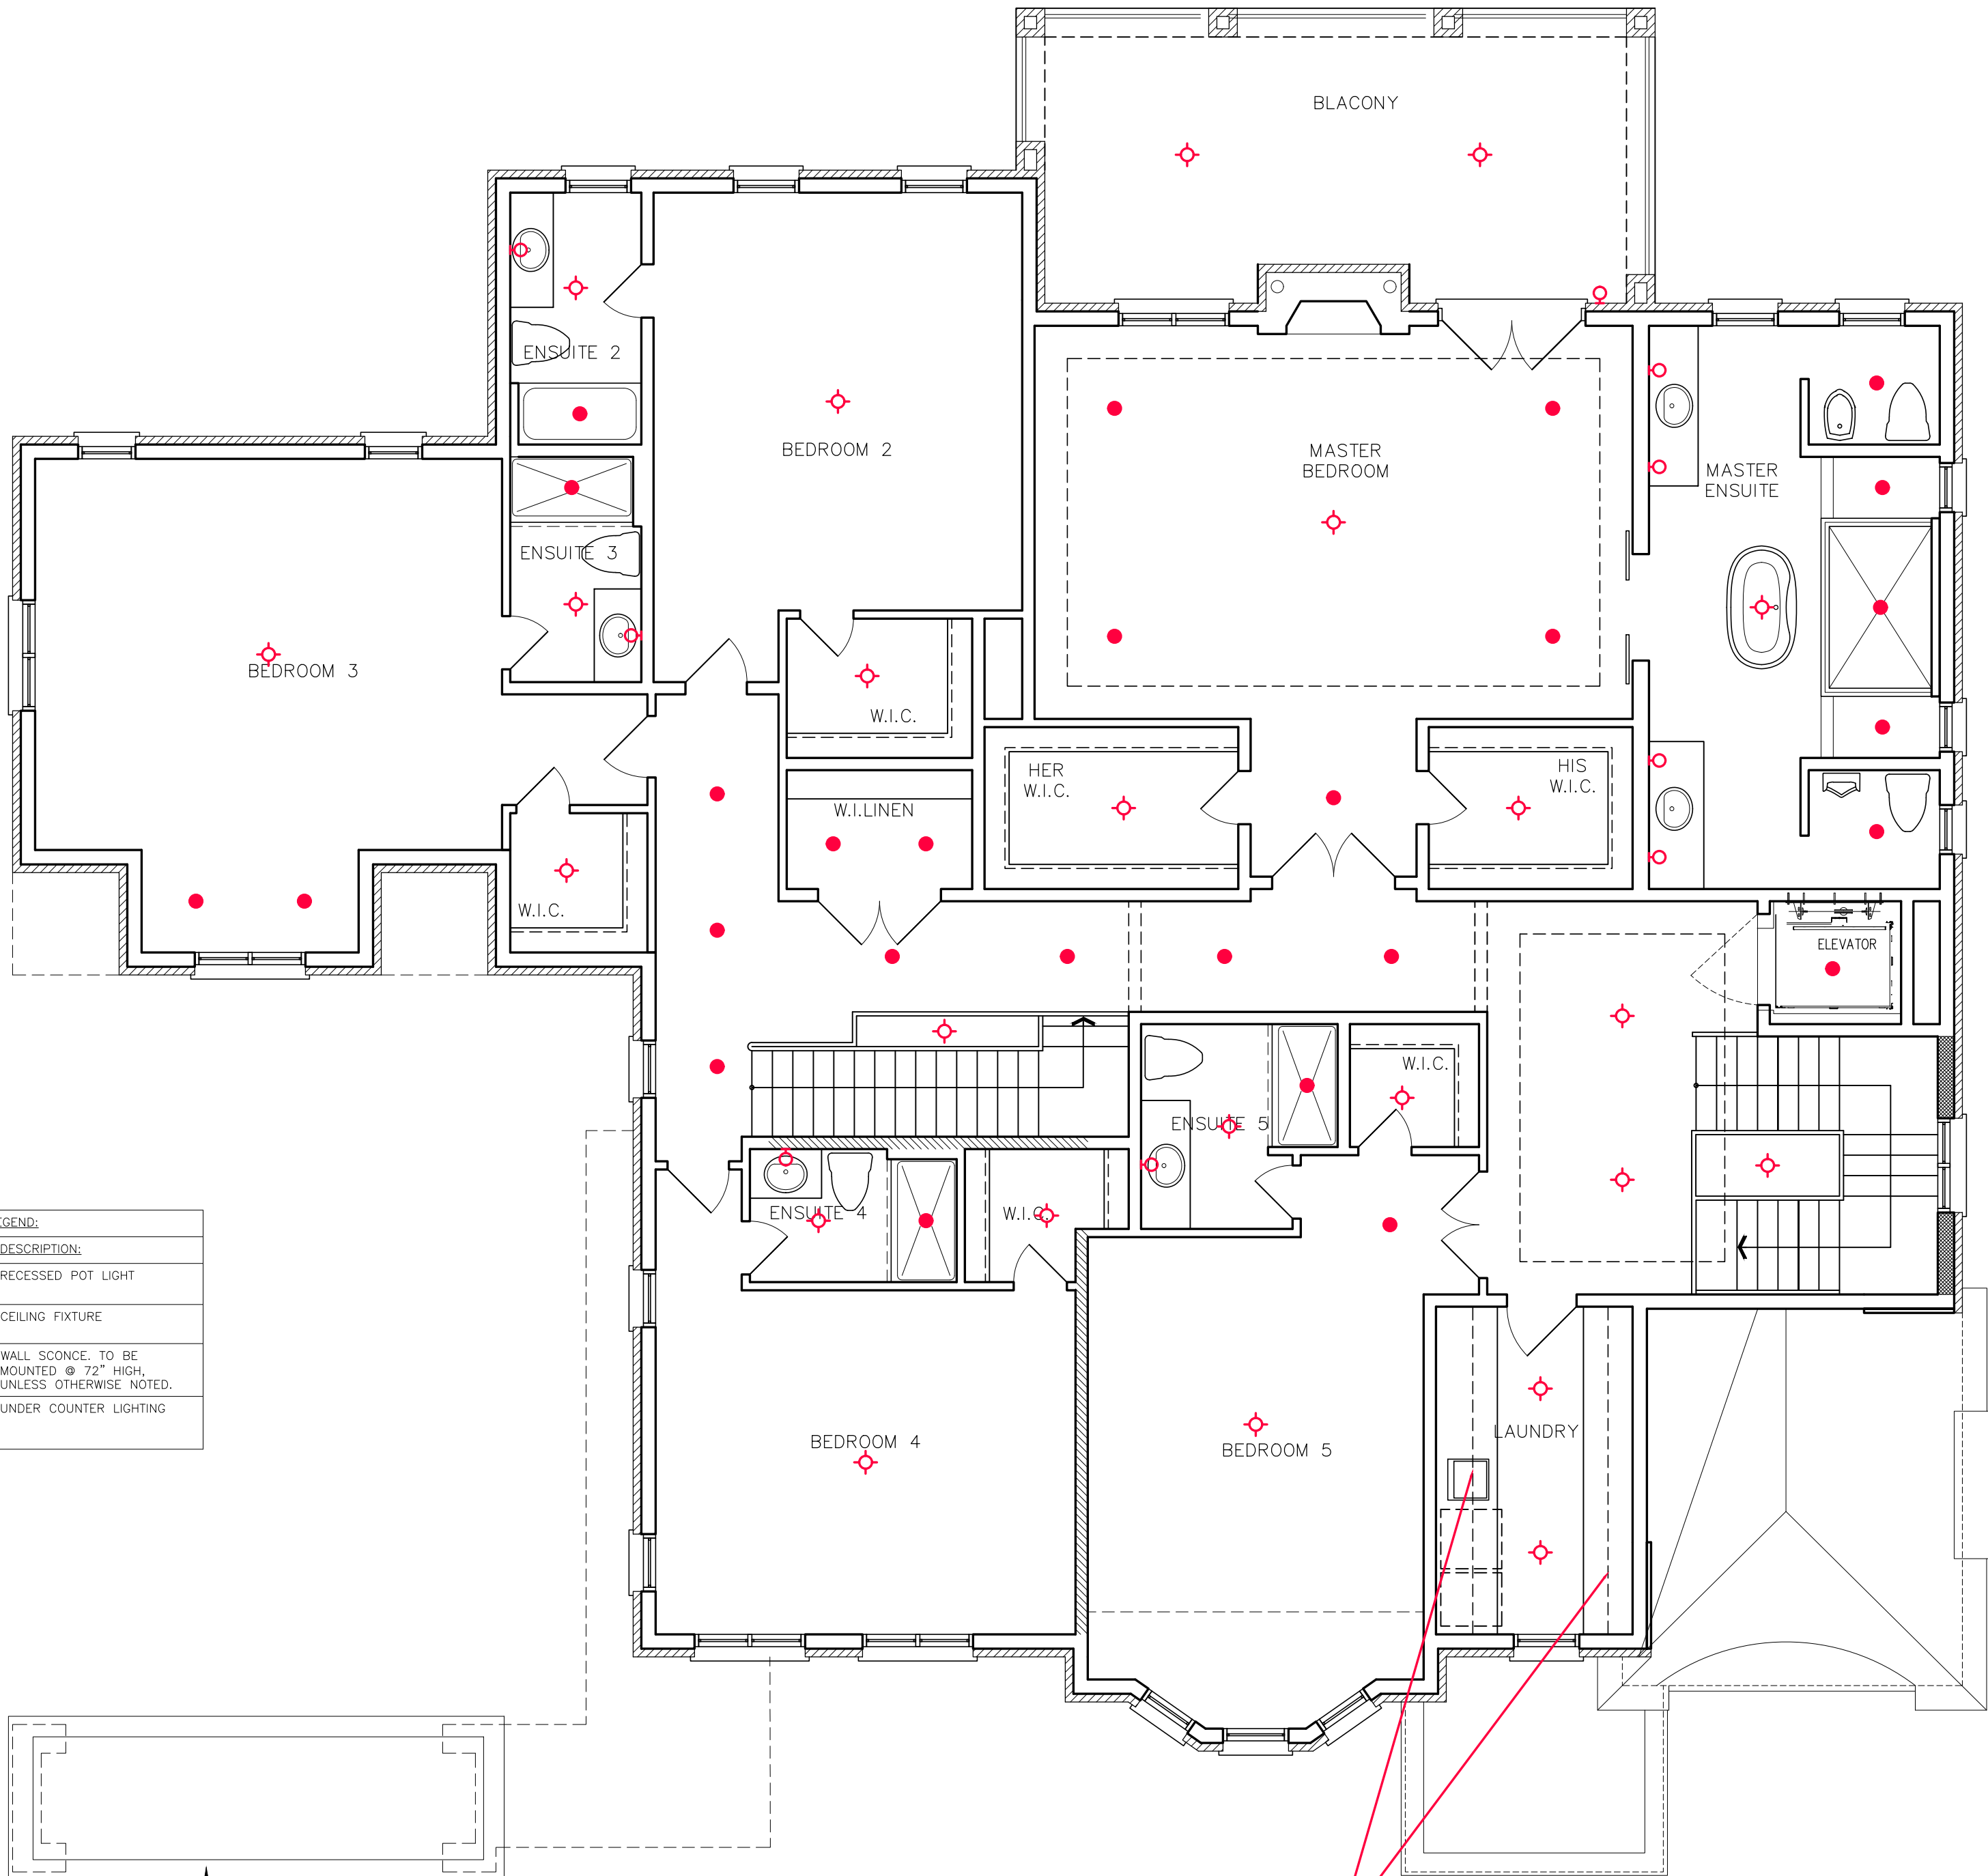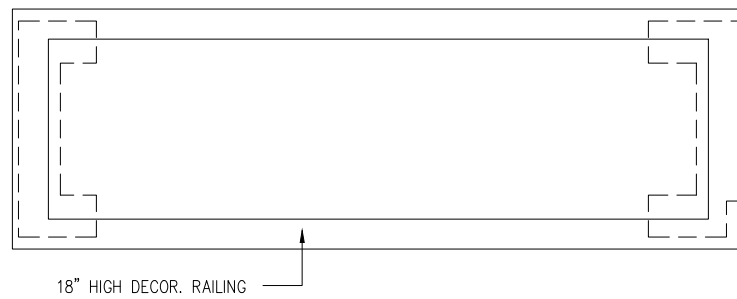

VALENCE LIGHTING

SECOND FLOOR PLAN

Contractor shall check all dimensions and elevations before commencing with work and report any discrepancies to the designer. Prints are not to be scaled.

Greenpark.




5.		
4.		
3.		
2.		
1.		
#:	DATE:	DESCRIPTION:

REVISIONS

PROJECT NAME:	
CARLO B. (GREENYORK)	
LOT:	18 DENHAM
BY:	J.CELLI
DATE:	12AUG20
SCALE:	3/16"=1'-0"
SHEET TITLE:	
2ND FLOOR PLAN: RCP	

SHEET NUMBER:
ID 1.1

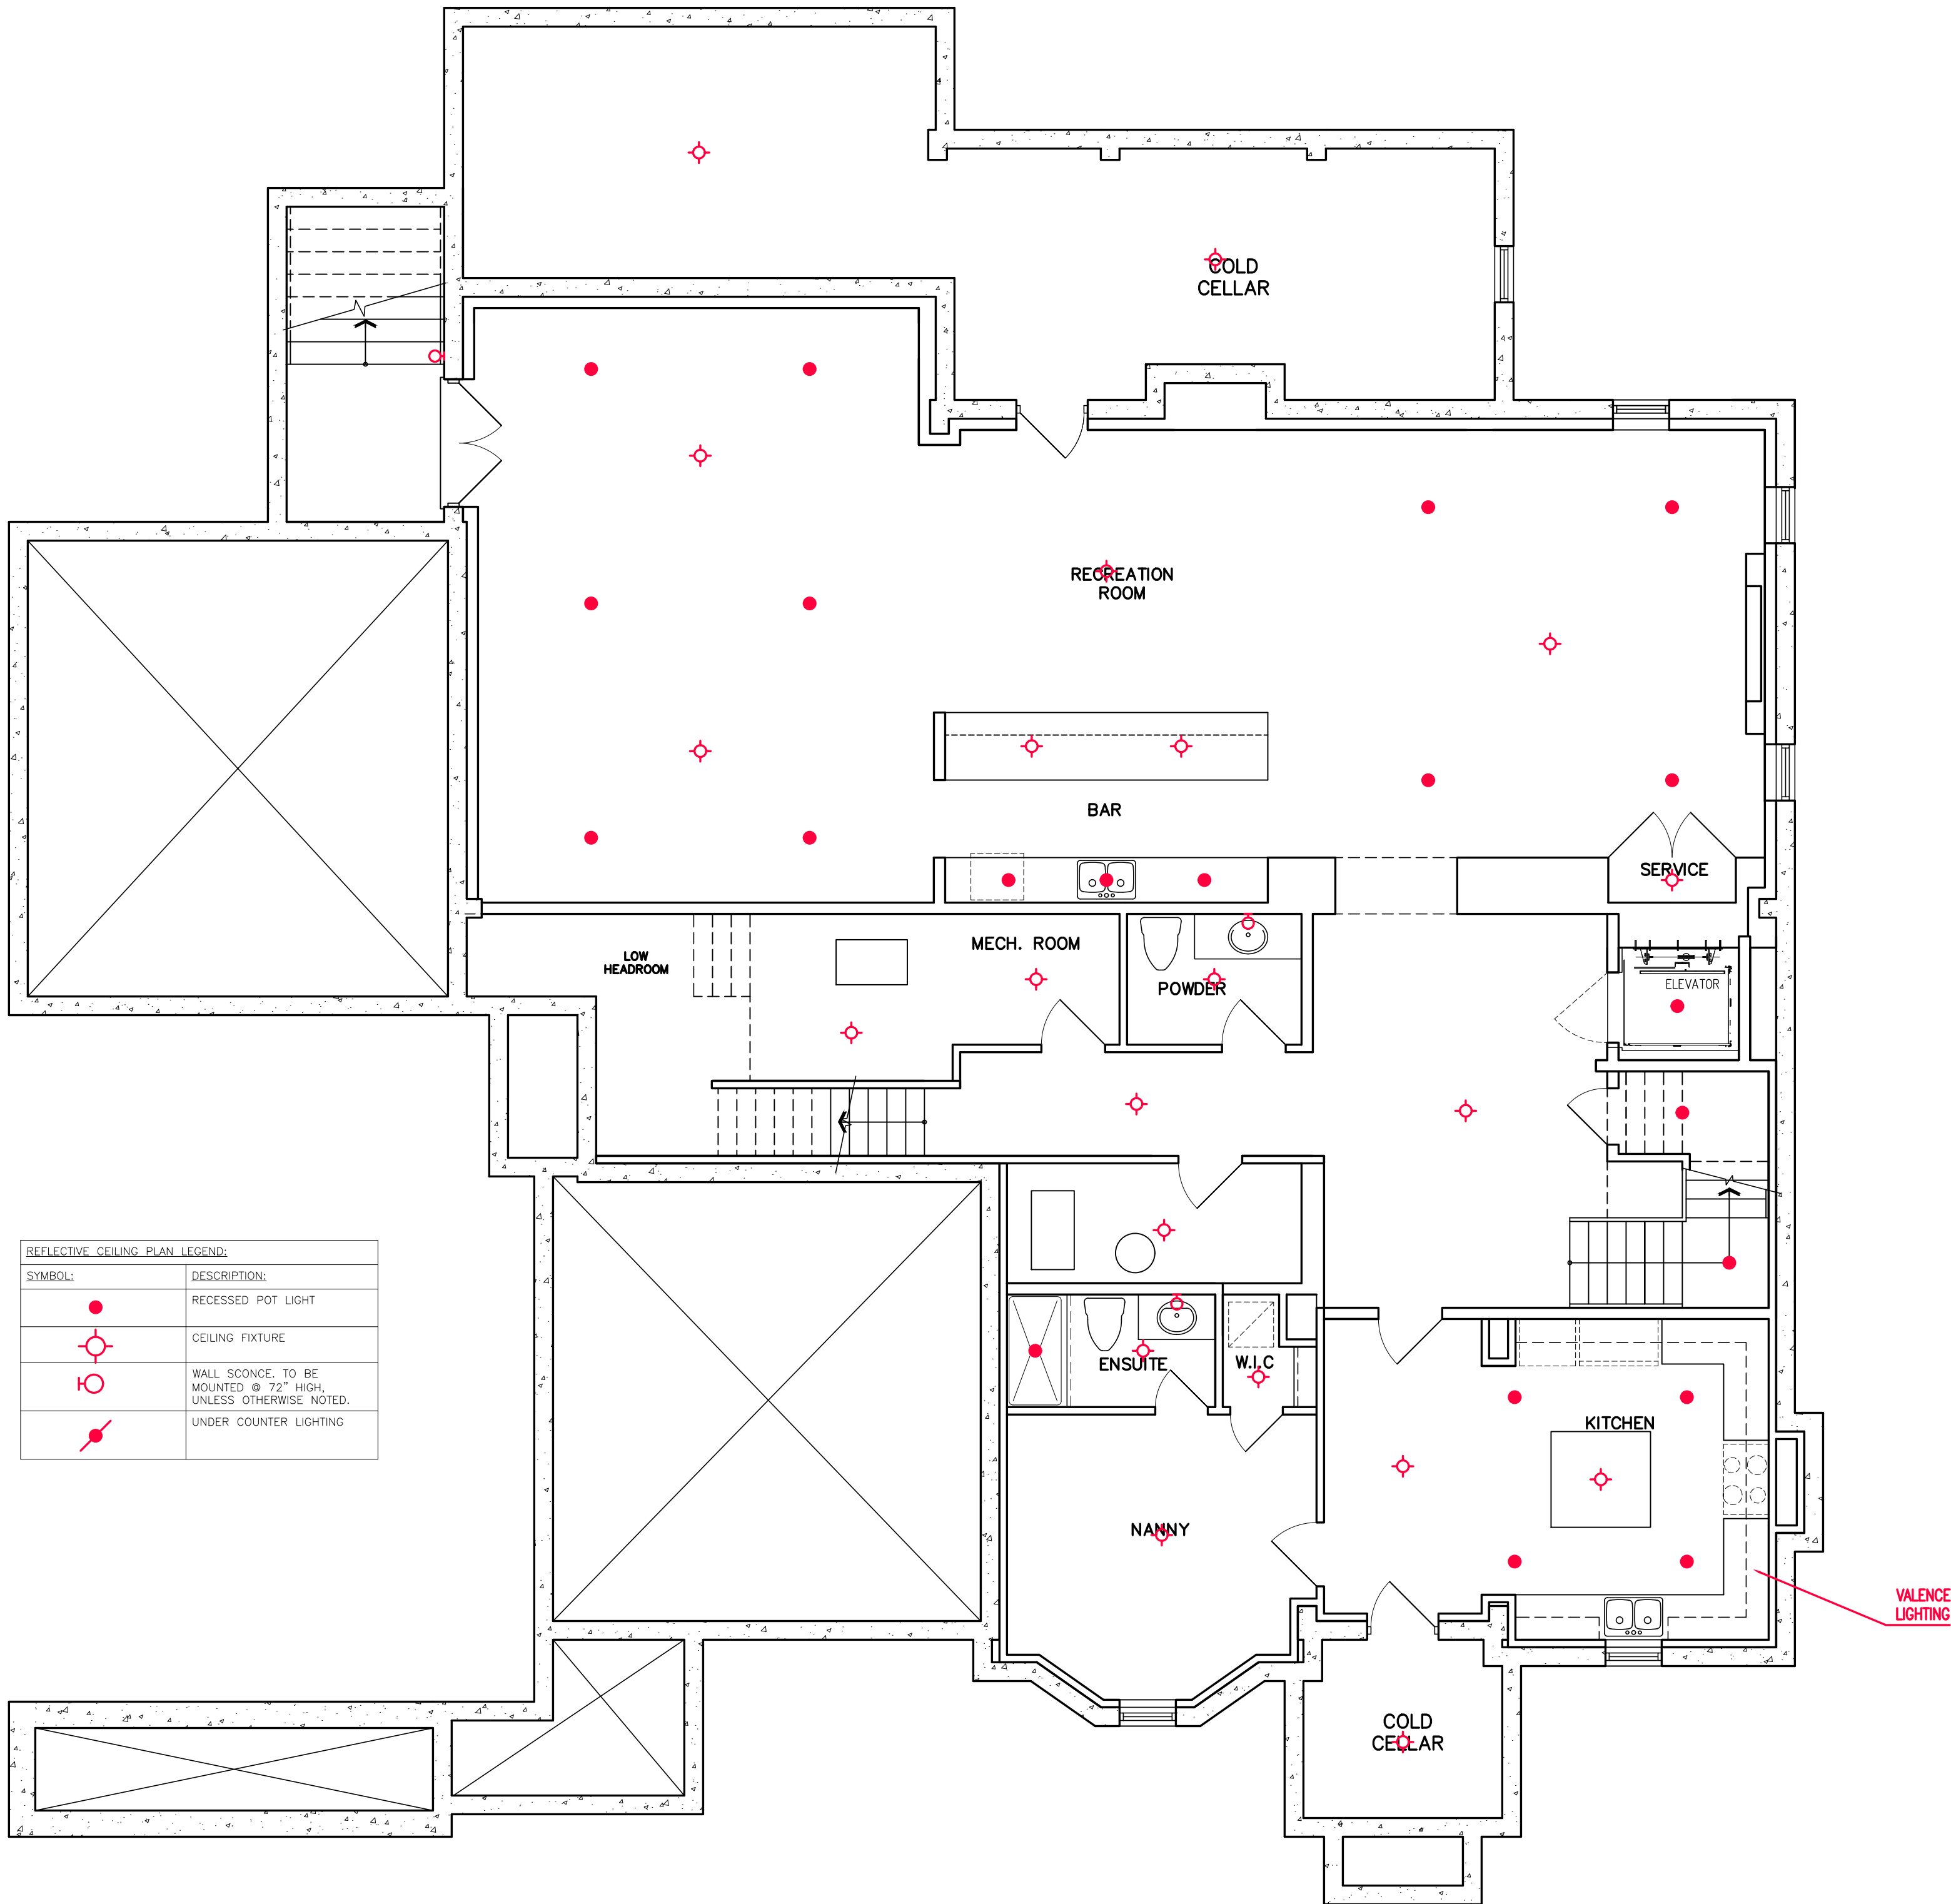

BASEMENT PLAN
[8'6" POUR CONC. FOUNDATION]


Contractor shall check all dimensions and elevations before commencing with work and report any discrepancies to the designer. Prints are not to be scaled.



5.		
4.		
3.		
2.		
1.		
#:	DATE:	DESCRIPTION:

REVISIONS	
PROJECT NAME: CARLO B. (GREENYORK)	
LOT:	18 DENHAM
BY:	J.CELLI
DATE:	12AUG20
SCALE:	3/16"=1'-0"
SHEET TITLE: BASEMENT: RCP	

SHEET NUMBER:
ID1.2

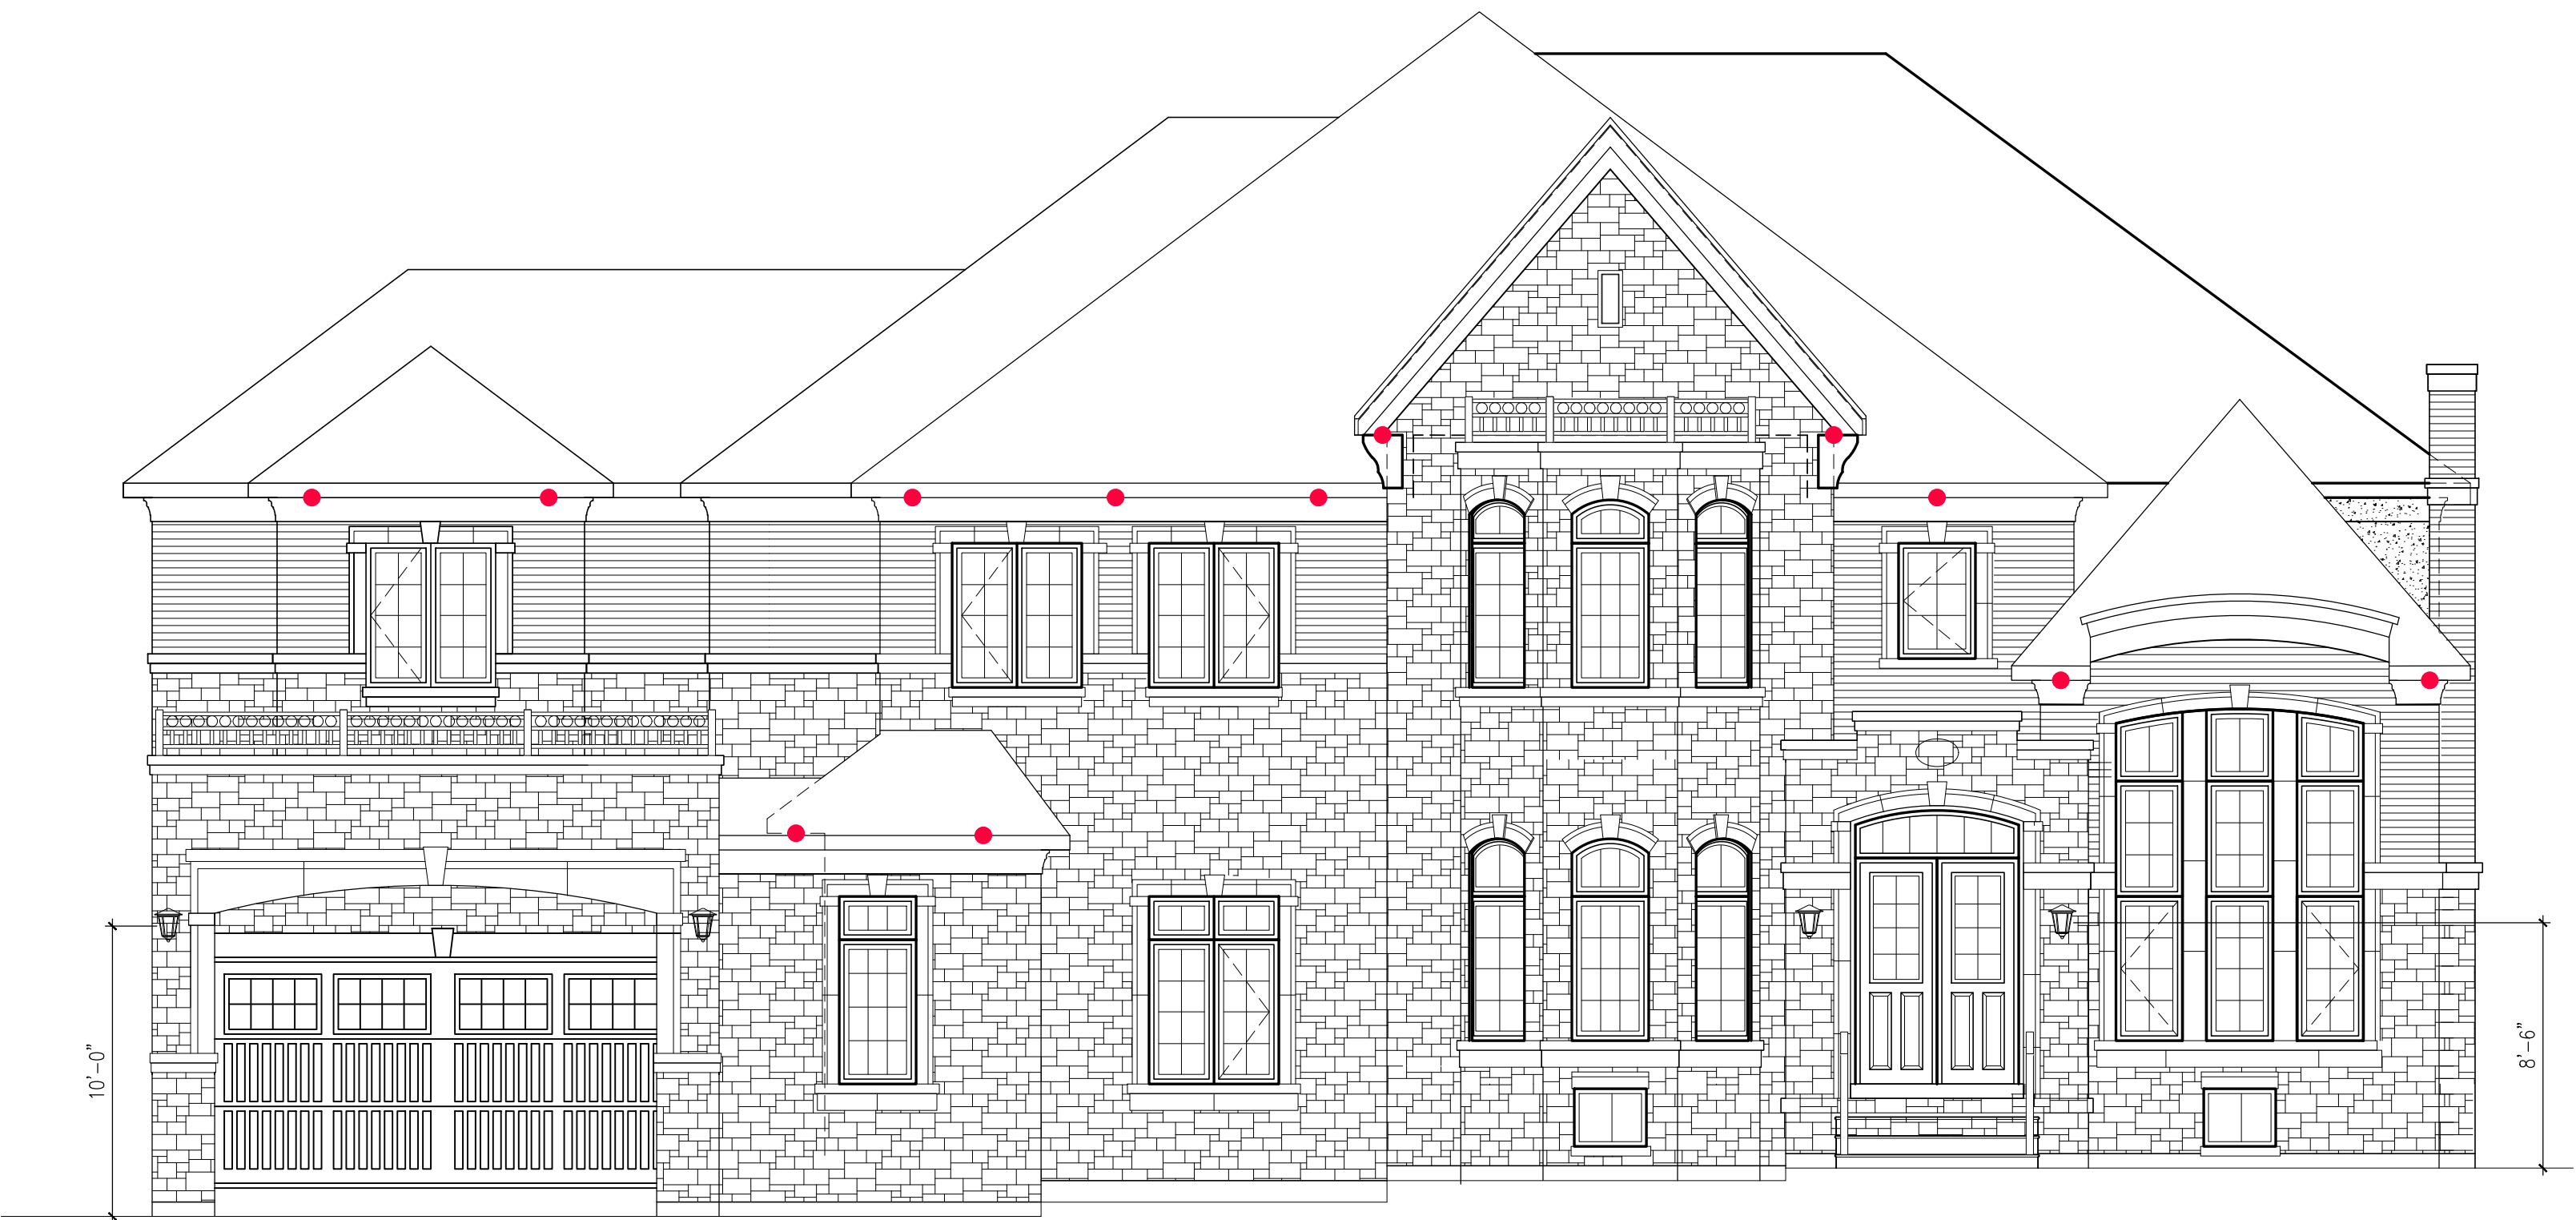

FRONT ELEVATION 1

REFLECTIVE CEILING PLAN LEGEND:	
SYMBOL:	DESCRIPTION:
	RECESSED POT LIGHT
	EXTERIOR WALL SCONCE


Contractor shall check all dimensions and elevations before commencing with work and report any discrepancies to the designer. Prints are not to be scaled.



5.		
4.		
3.		
2.		
1.		
#:	DATE:	DESCRIPTION:

REVISIONS	
PROJECT NAME:	
CARLO B. (GREENYORK)	
LOT:	18 DENHAM
BY:	J.CELLI
DATE:	12AUG20
SCALE:	3/16"=1'-0"
SHEET TITLE:	
RCP EXTERIOR ELEVATIONS	

SHEET NUMBER:
ID 1.3

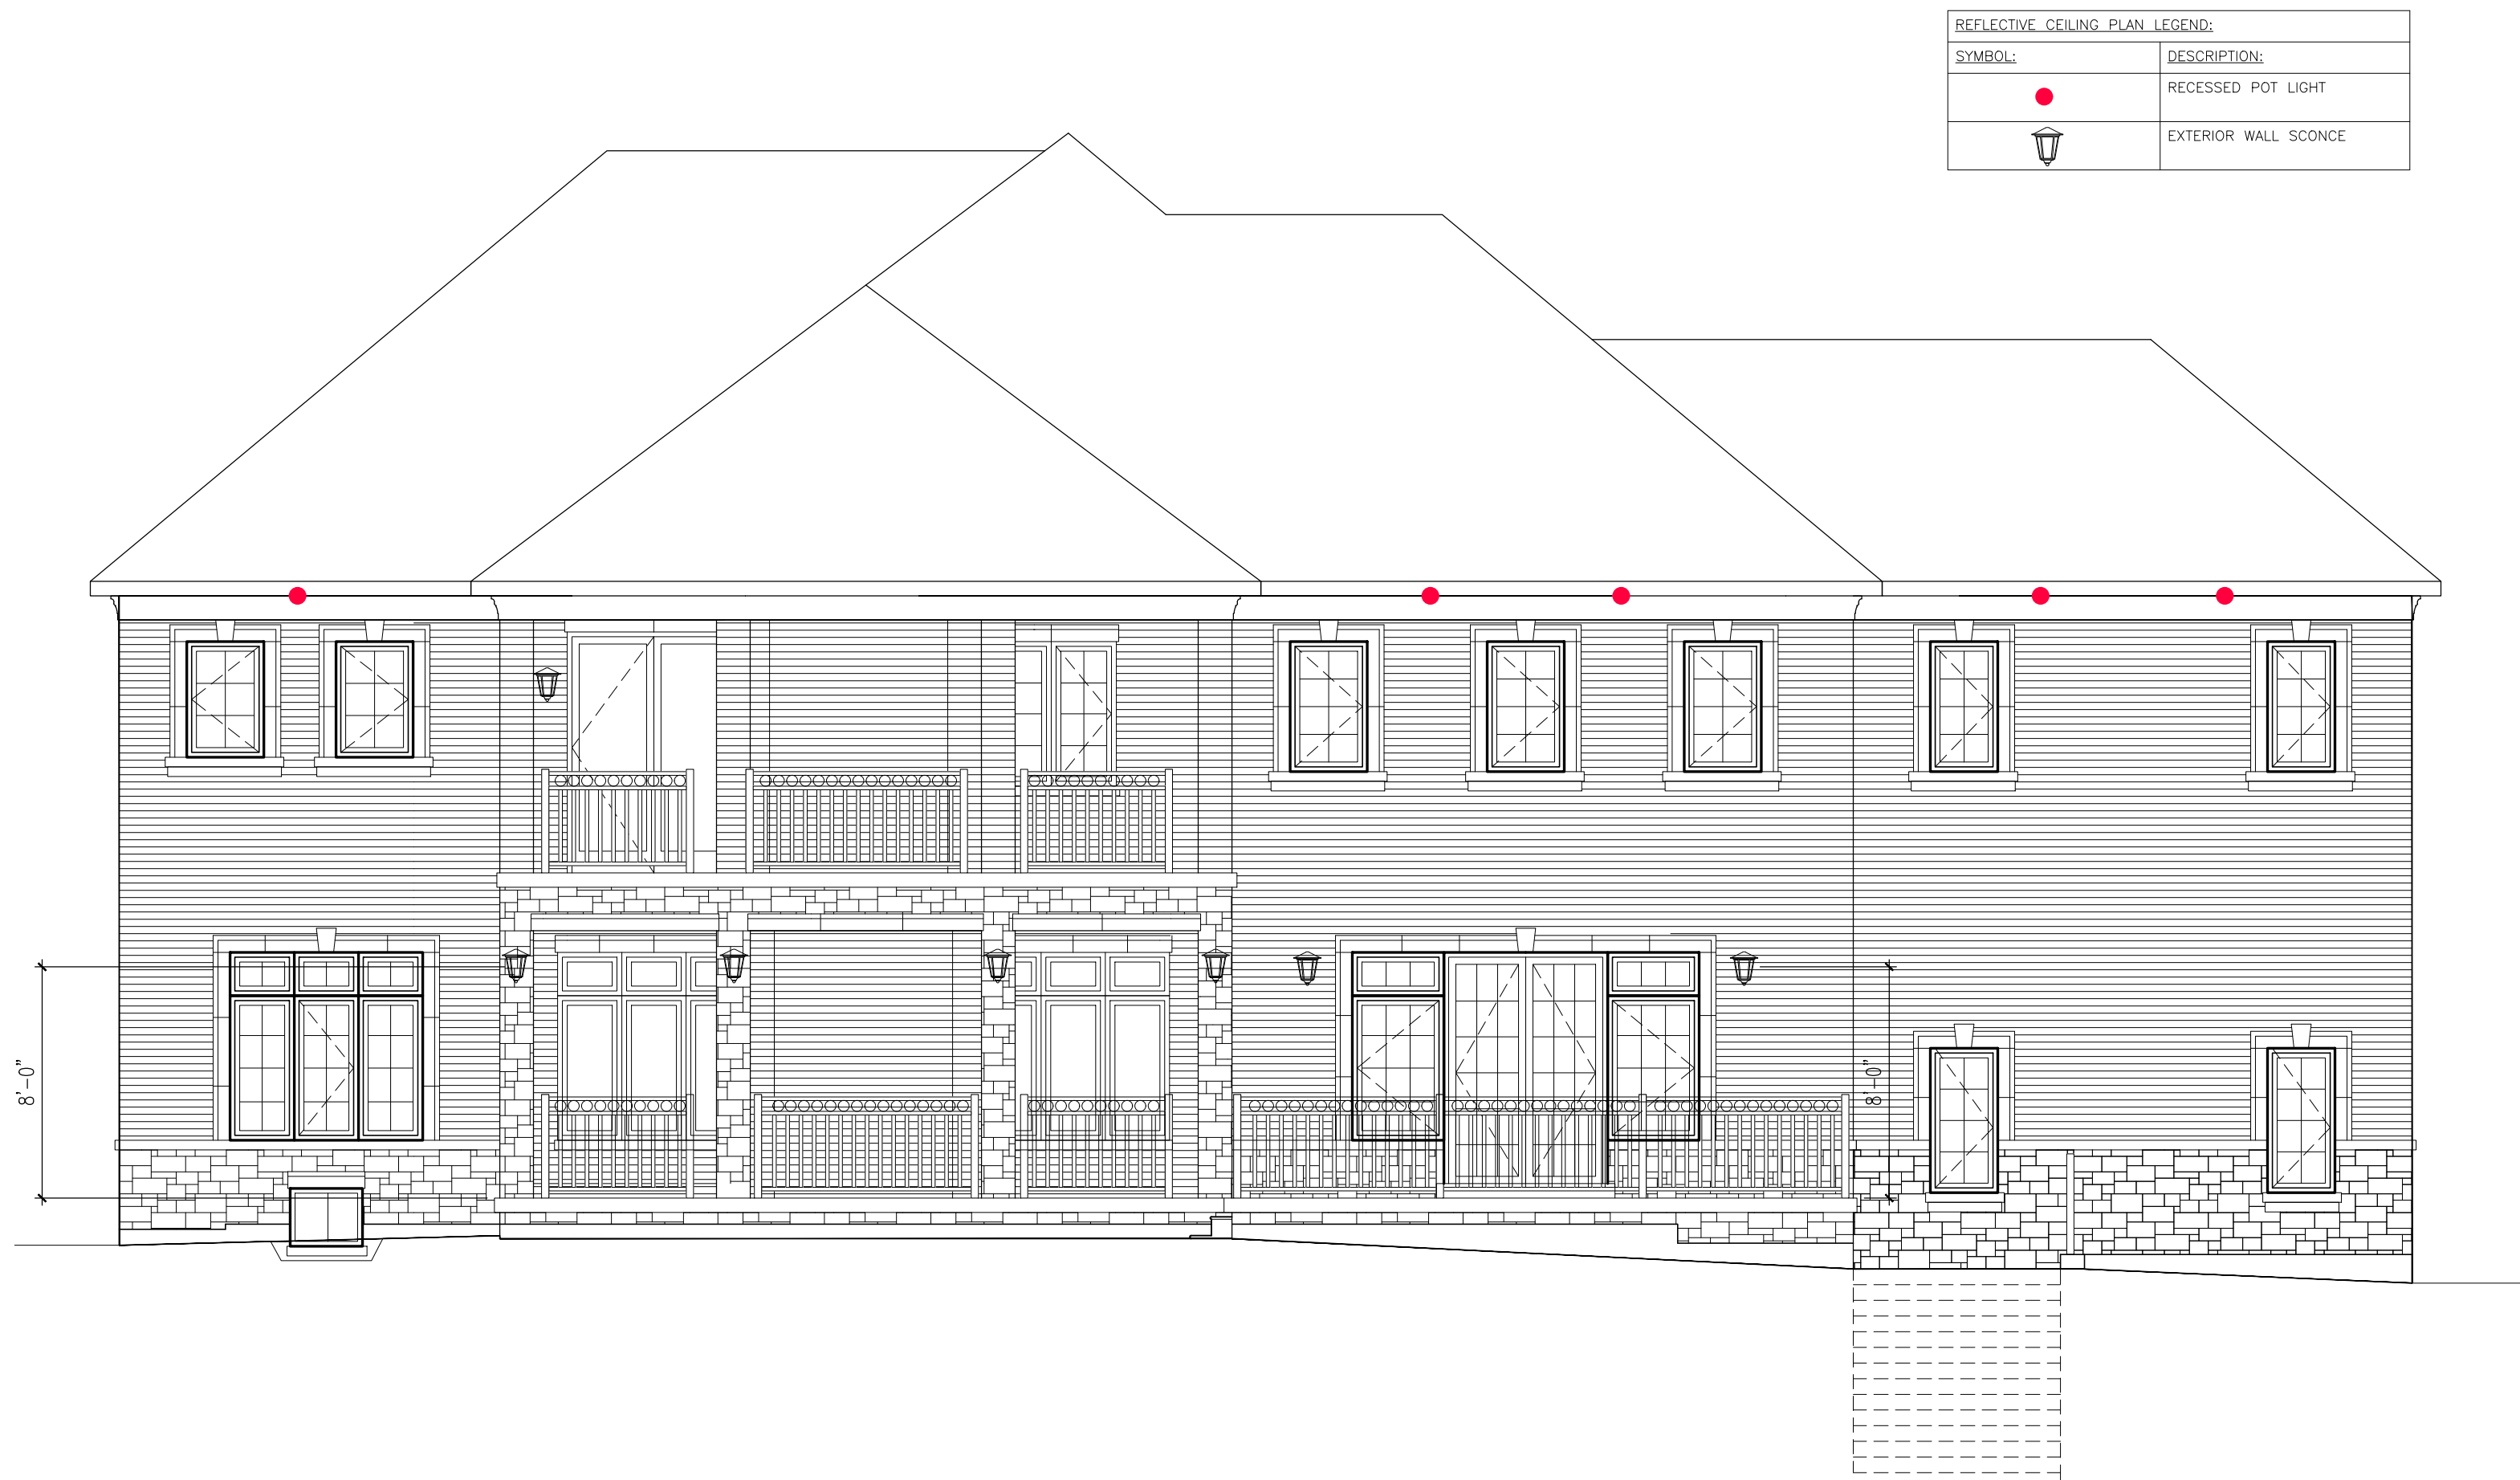

REAR ELEVATION 1

REFLECTIVE CEILING PLAN LEGEND:	
SYMBOL:	DESCRIPTION:
	RECESSED POT LIGHT
	EXTERIOR WALL SCONCE

Contractor shall check all dimensions and elevations before commencing with work and report any discrepancies to the designer. Prints are not to be scaled.



5.		
4.		
3.		
2.		
1.		
#:	DATE:	DESCRIPTION:

REVISIONS	
PROJECT NAME:	
CARLO B. (GREENYORK)	
LOT:	18 DENHAM
BY:	J.CELLI
DATE:	12AUG20
SCALE:	3/16"=1'-0"
SHEET TITLE:	
RCP EXTERIOR ELEVATIONS	

SHEET NUMBER:
ID1.4




REFLECTIVE CEILING PLAN LEGEND:	
SYMBOL:	DESCRIPTION:
●	RECESSED POT LIGHT
🏠	EXTERIOR WALL SCONCE

Contractor shall check all dimensions and elevations before commencing with work and report any discrepancies to the designer. Prints are not to be scaled.



5.		
4.		
3.		
2.		
1.		
#:	DATE:	DESCRIPTION:

REVISIONS	
PROJECT NAME:	
CARLO B. (GREENYORK)	
LOT:	18 DENHAM
BY:	J.CELLI
DATE:	12AUG20
SCALE:	3/16"=1'-0"
SHEET TITLE:	
RCP EXTERIOR ELEVATIONS	
SHEET NUMBER:	
ID1.5	

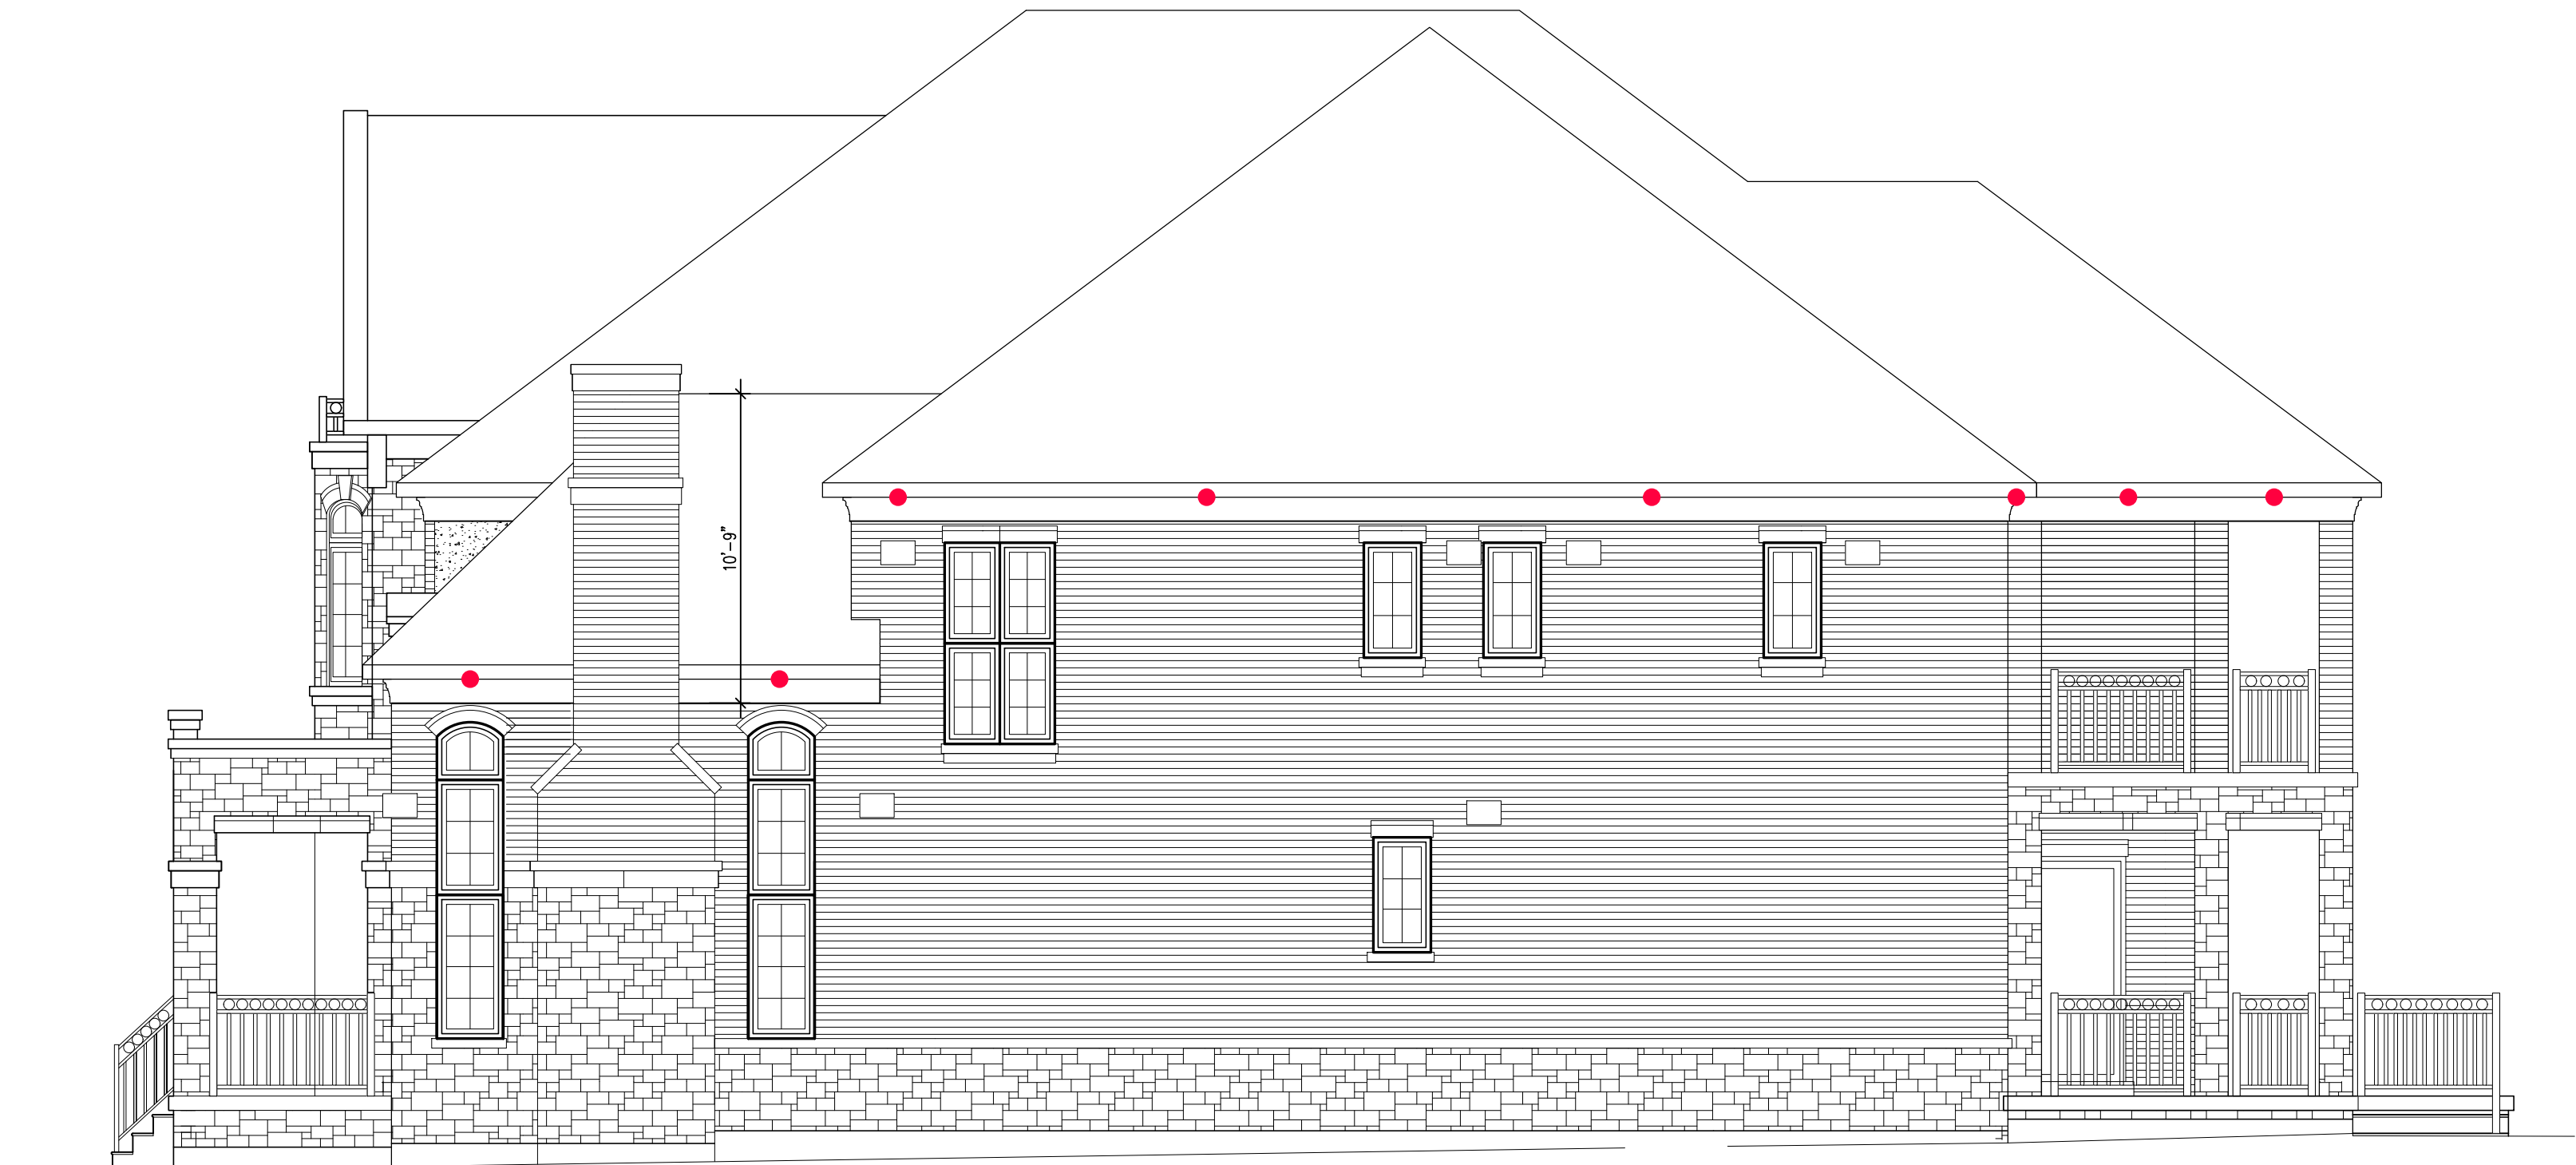

REFLECTIVE CEILING PLAN LEGEND:	
SYMBOL:	DESCRIPTION:
	RECESSED POT LIGHT
	EXTERIOR WALL SCONCE

RIGHT ELEVATION 1

Contractor shall check all dimensions and elevations before commencing with work and report any discrepancies to the designer. Prints are not to be scaled.




5.		
4.		
3.		
2.		
1.		
#:	DATE:	DESCRIPTION:

REVISIONS	
PROJECT NAME:	
CARLO B. (GREENYORK)	
LOT:	18 DENHAM
BY:	J.CELLI
DATE:	12AUG20
SCALE:	3/16"=1'-0"
SHEET TITLE:	
RCP EXTERIOR ELEVATIONS	

SHEET NUMBER:
ID1.6

REFLECTIVE CEILING PLAN LEGEND:	
SYMBOL:	DESCRIPTION:
	RECESSED POT LIGHT
	EXTERIOR WALL SCONCE

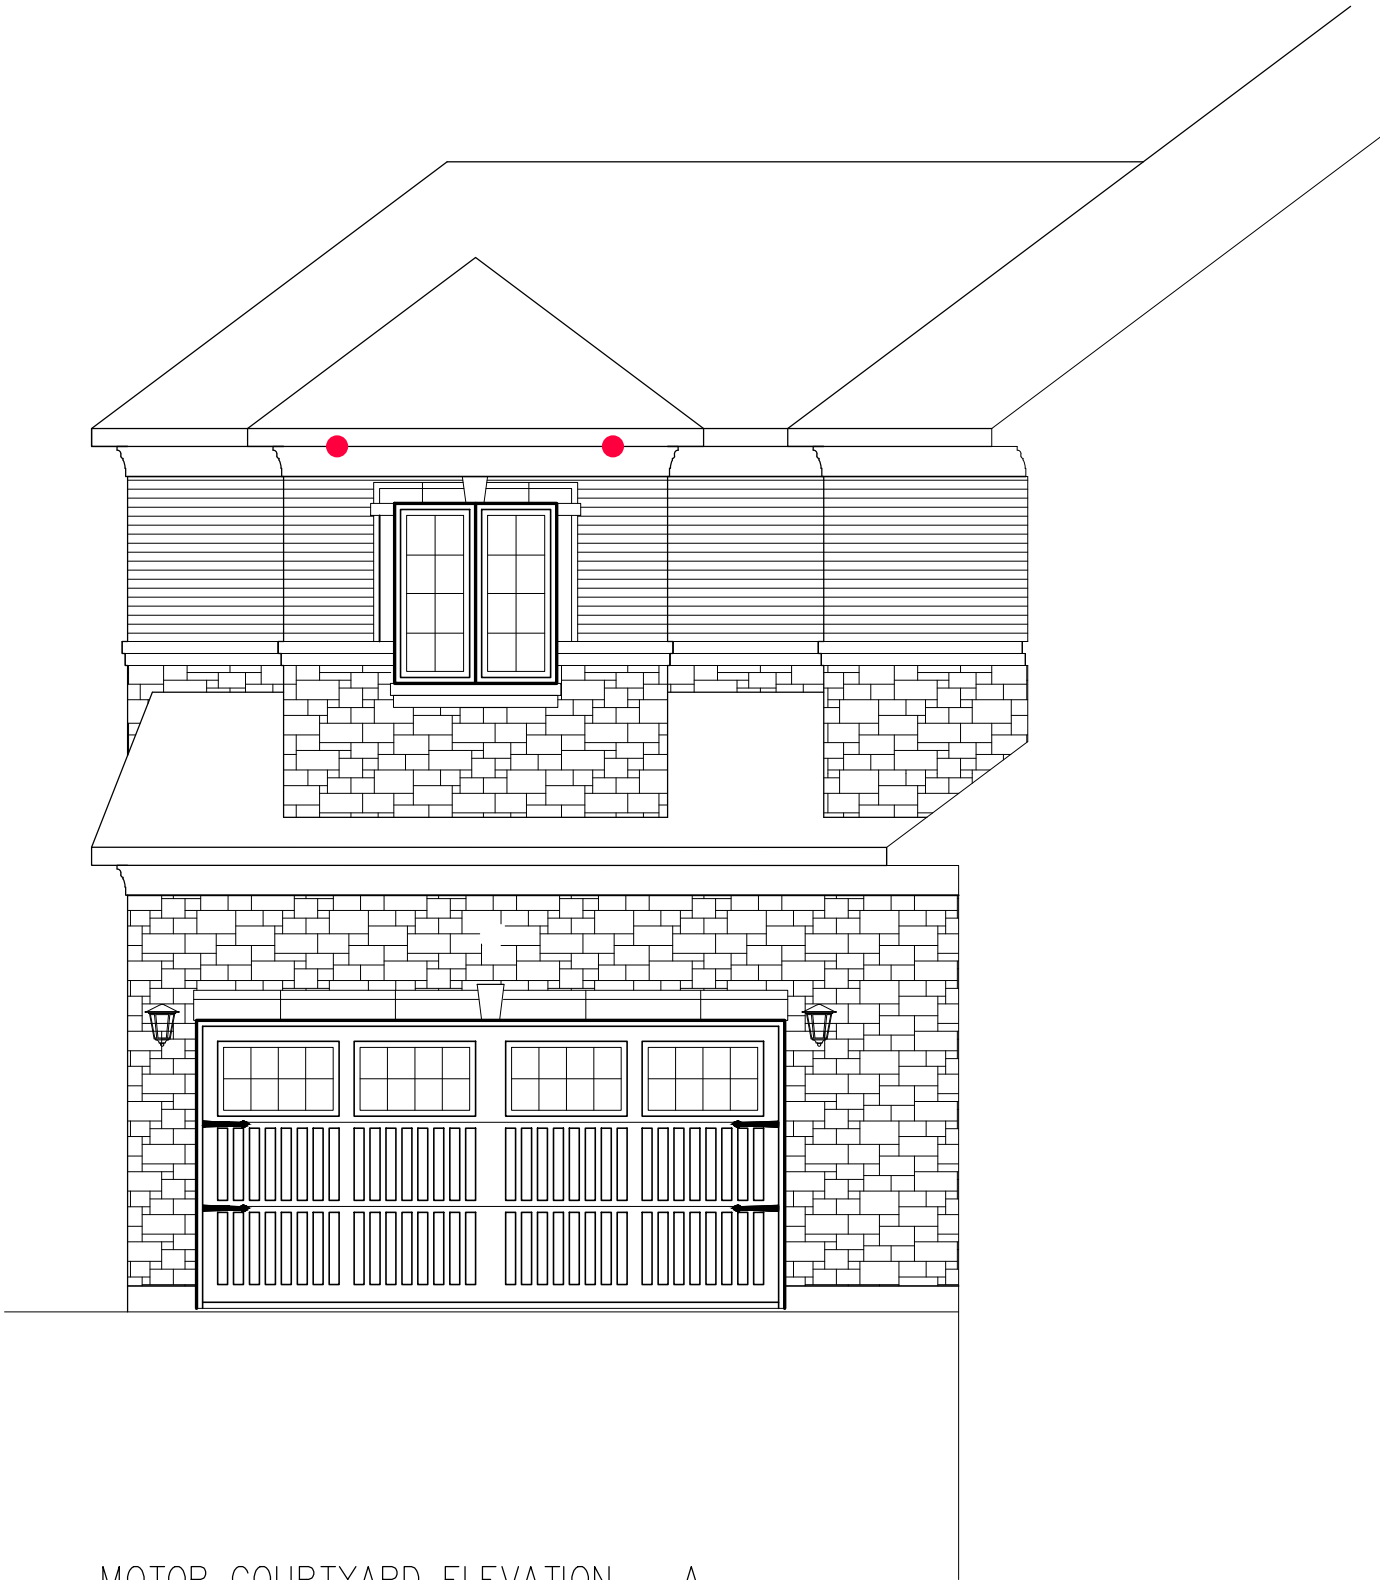

MOTOR COURTYARD ELEVATION – A


Contractor shall check all dimensions and elevations before commencing with work and report any discrepancies to the designer. Prints are not to be scaled.



5.		
4.		
3.		
2.		
1.		
#:	DATE:	DESCRIPTION:

REVISIONS	
PROJECT NAME:	
CARLO B. (GREENYORK)	
LOT:	18 DENHAM
BY:	J.CELLI
DATE:	12AUG20
SCALE:	3/16"=1'-0"
SHEET TITLE:	
RCP EXTERIOR ELEVATIONS	


SHEET NUMBER:
ID1.7

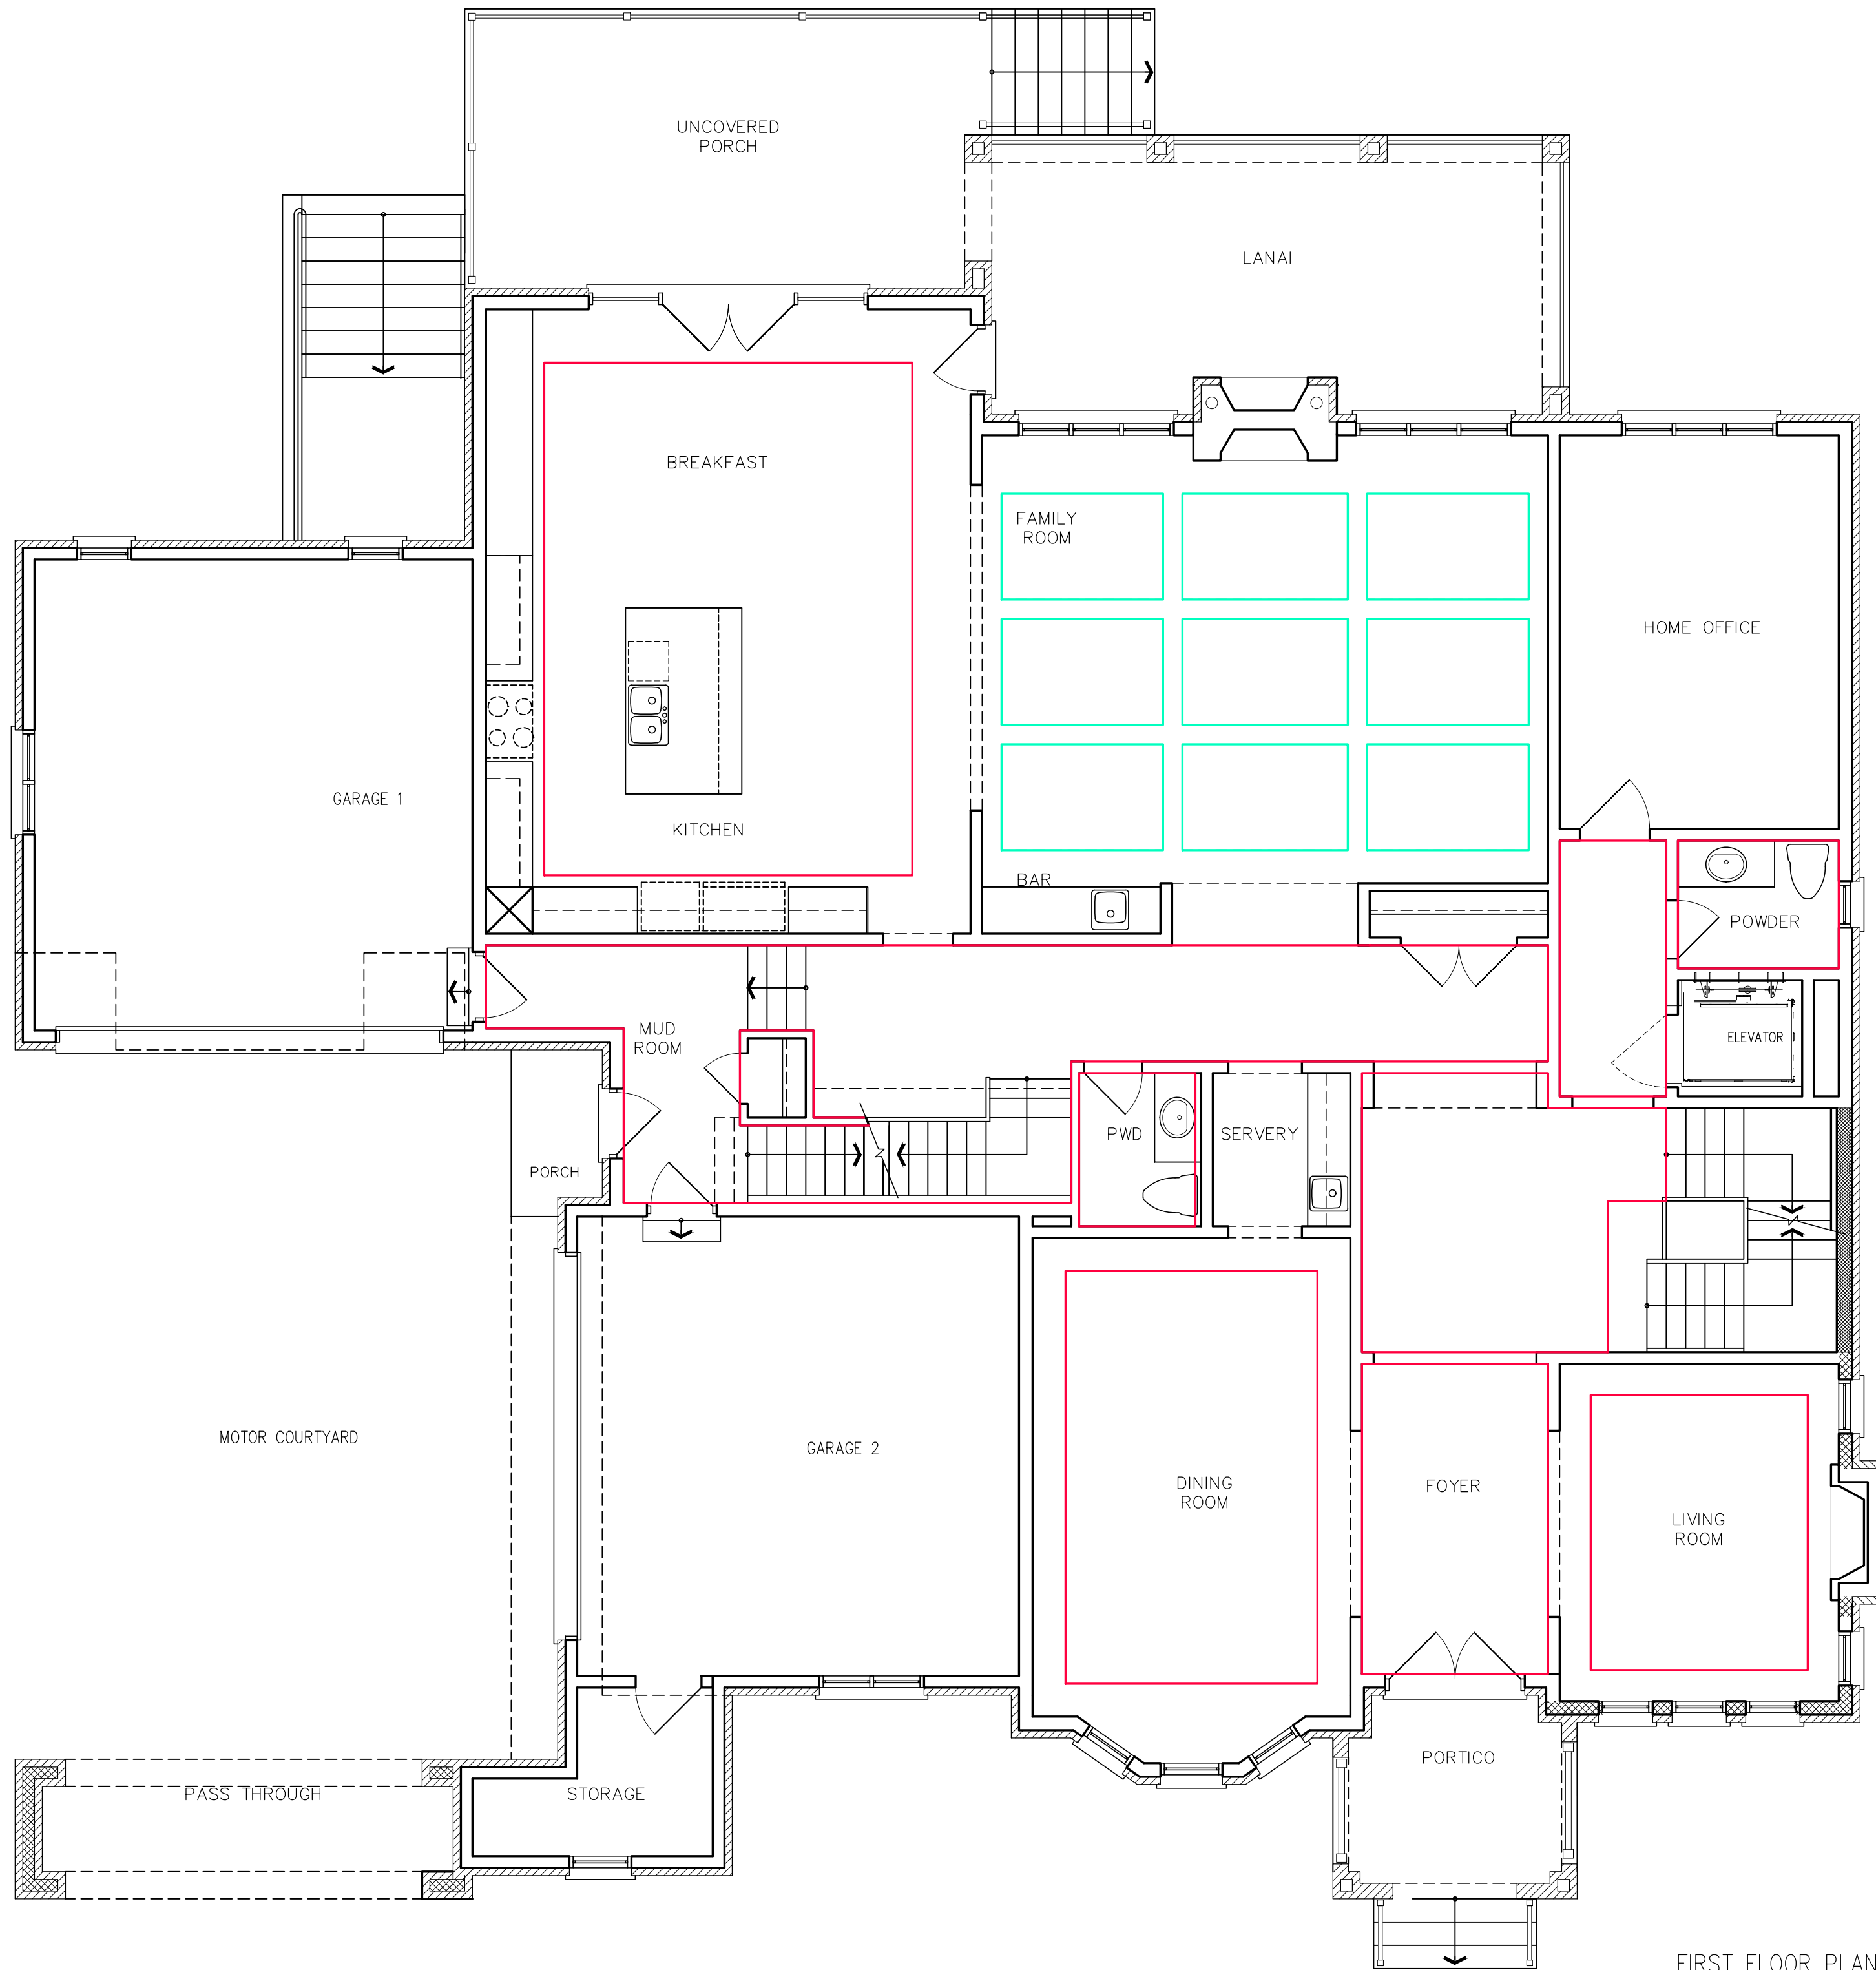

FIRST FLOOR PLAN

Contractor shall check all dimensions and elevations before commencing with work and report any discrepancies to the designer. Prints are not to be scaled.

Greenpark.

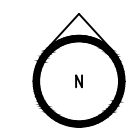

5.		
4.		
3.		
2.		
1.		
#:	DATE:	DESCRIPTION:


REVISIONS

PROJECT NAME:
CARLO B. (GREENYORK)

LOT: 18 DENHAM
BY: J.CELLI
DATE: 12AUG20
SCALE: 3/16"=1'-0"

SHEET TITLE:
1ST FLOOR PLAN: CORNICE PLAN

SHEET NUMBER:
ID3.0

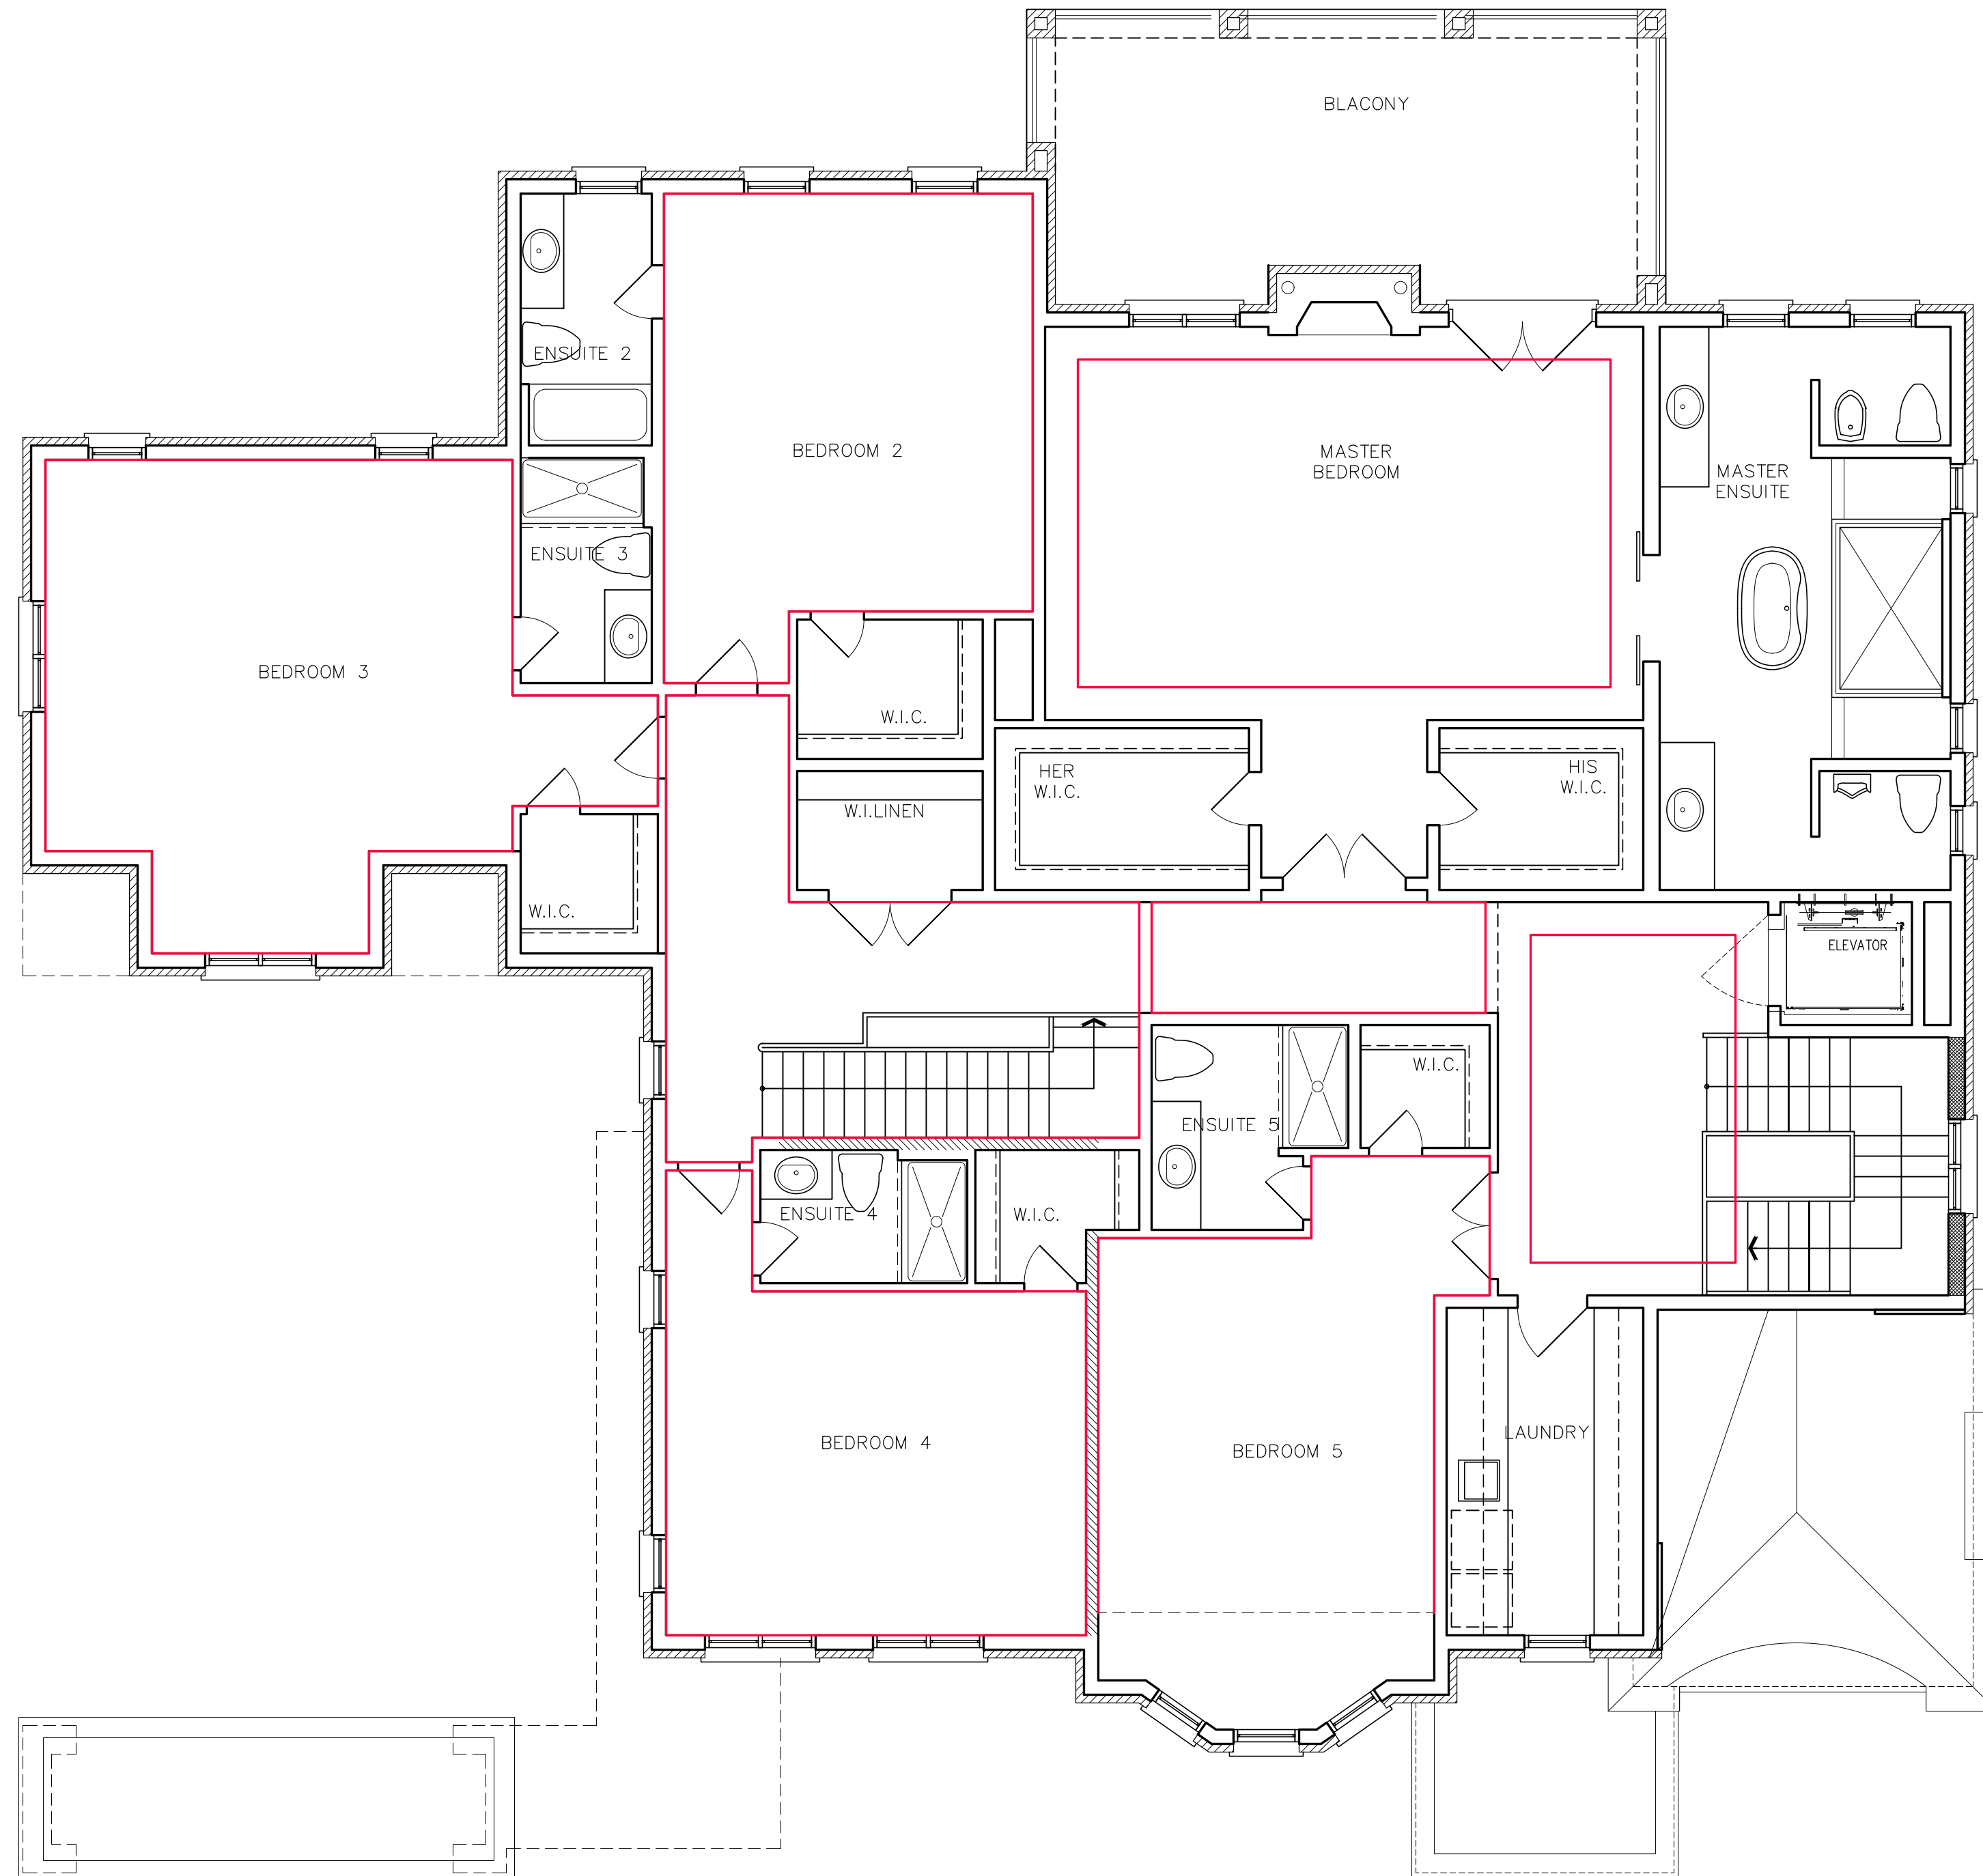

SECOND FLOOR PLAN

18" HIGH DECOR. RAILING

Contractor shall check all dimensions and elevations before commencing with work and report any discrepancies to the designer. Prints are not to be scaled.

Greenpark.




5.		
4.		
3.		
2.		
1.		
#:	DATE:	DESCRIPTION:

REVISIONS


PROJECT NAME:	
CARLO B. (GREENYORK)	
LOT:	18 DENHAM
BY:	J.CELLI
DATE:	12AUG20
SCALE:	3/16"=1'-0"
SHEET TITLE:	
2ND FLOOR PLAN: CORNICE PLAN	

SHEET NUMBER:
ID3.1

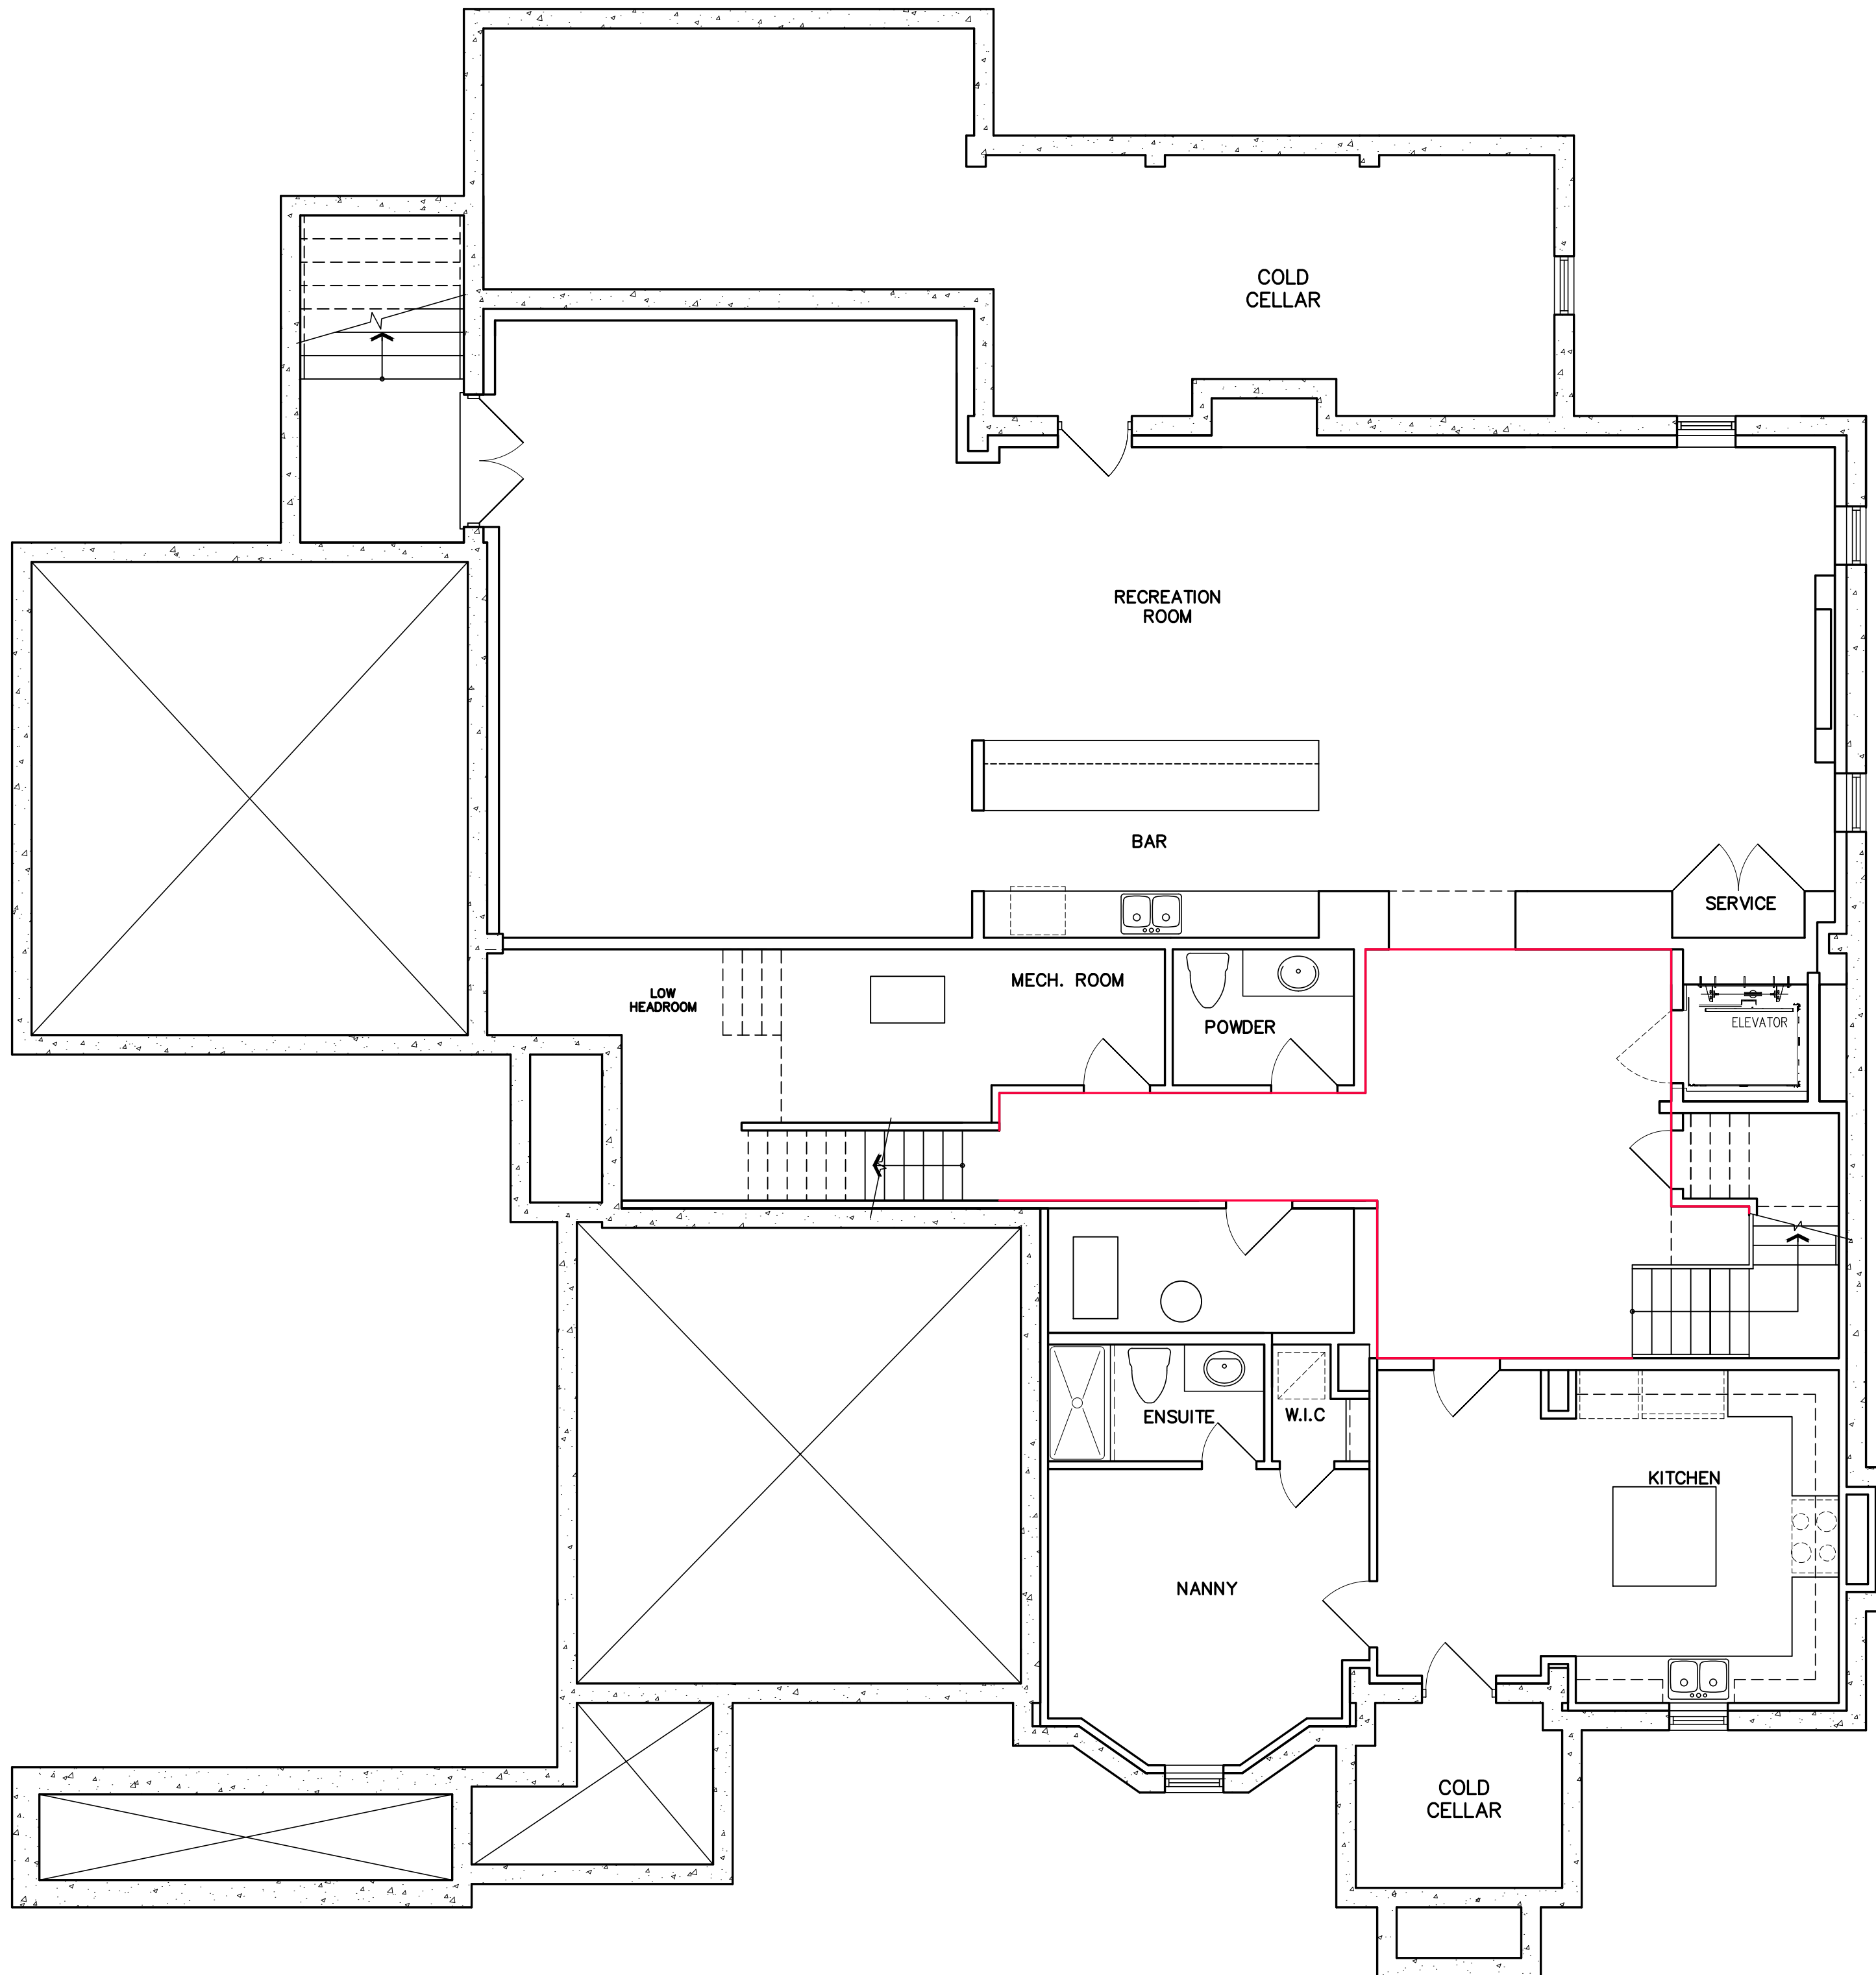

BASEMENT PLAN
[8'6" POUR CONC. FOUNDATION]

Contractor shall check all dimensions and elevations before commencing with work and report any discrepancies to the designer. Prints are not to be scaled.

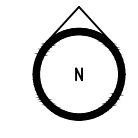

5.		
4.		
3.		
2.		
1.		
#:	DATE:	DESCRIPTION:

REVISIONS	
PROJECT NAME:	
CARLO B. (GREENYORK)	
LOT:	18 DENHAM
BY:	J.CELLI
DATE:	12AUG20
SCALE:	3/16"=1'-0"
SHEET TITLE:	
BASEMENT: CORNICE PLAN	

SHEET NUMBER:
ID3.2