


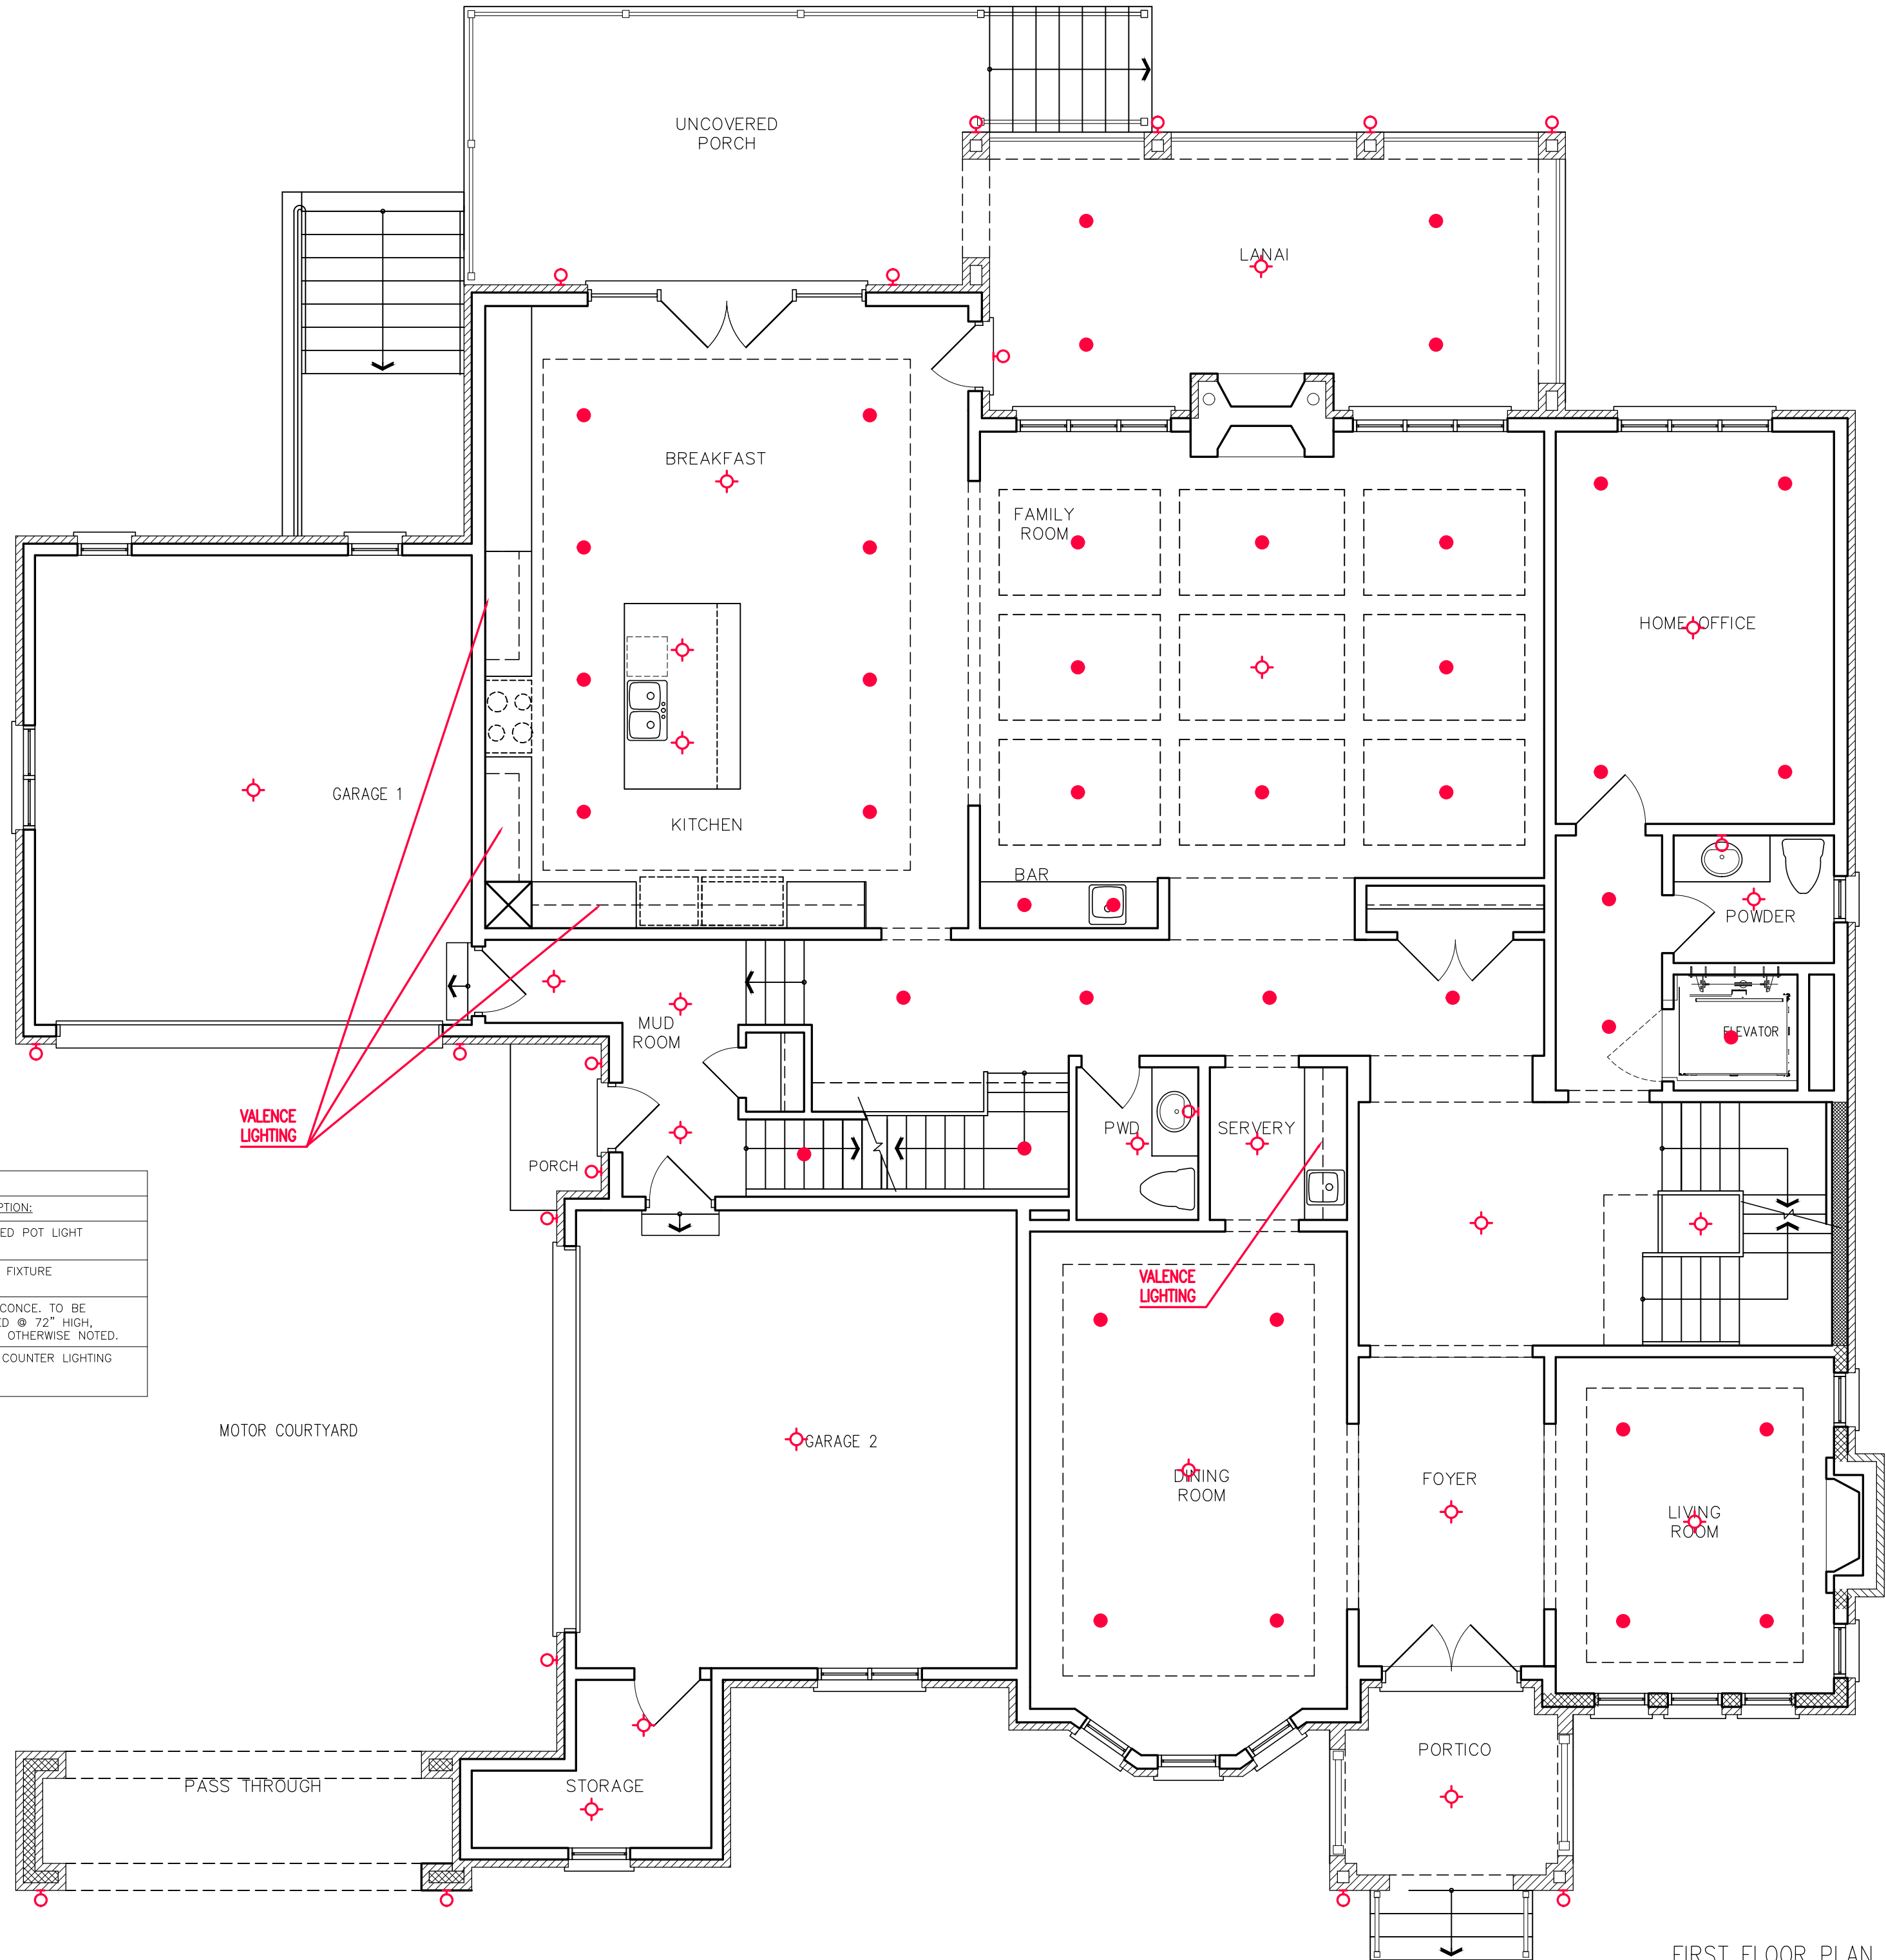

REFLECTIVE CEILING PLAN LEGEND:	
SYMBOL:	DESCRIPTION:
	RECESSED POT LIGHT
	CEILING FIXTURE
	WALL SCONCE, TO BE MOUNTED @ 72" HIGH, UNLESS OTHERWISE NOTED.
	UNDER COUNTER LIGHTING

Contractor shall check all dimensions and elevations before commencing with work and report any discrepancies to the designer. Prints are not to be scaled.

Greenpark.





5.		
4.		
3.		
2.		
1.		
#:	DATE:	DESCRIPTION:

REVISIONS	
PROJECT NAME:	
CARLO B. (GREENYORK)	
LOT:	18 DENHAM
BY:	J.CELLI
DATE:	12AUG20
SCALE:	3/16"=1'-0"
SHEET TITLE:	
1ST FLOOR PLAN: RCP	

SHEET NUMBER:
ID1.0

FIRST FLOOR PLAN

REFLECTIVE CEILING PLAN LEGEND:	
SYMBOL:	DESCRIPTION:
	RECESSED POT LIGHT
	CEILING FIXTURE
	WALL SCONCE, TO BE MOUNTED @ 72" HIGH, UNLESS OTHERWISE NOTED.
	UNDER COUNTER LIGHTING

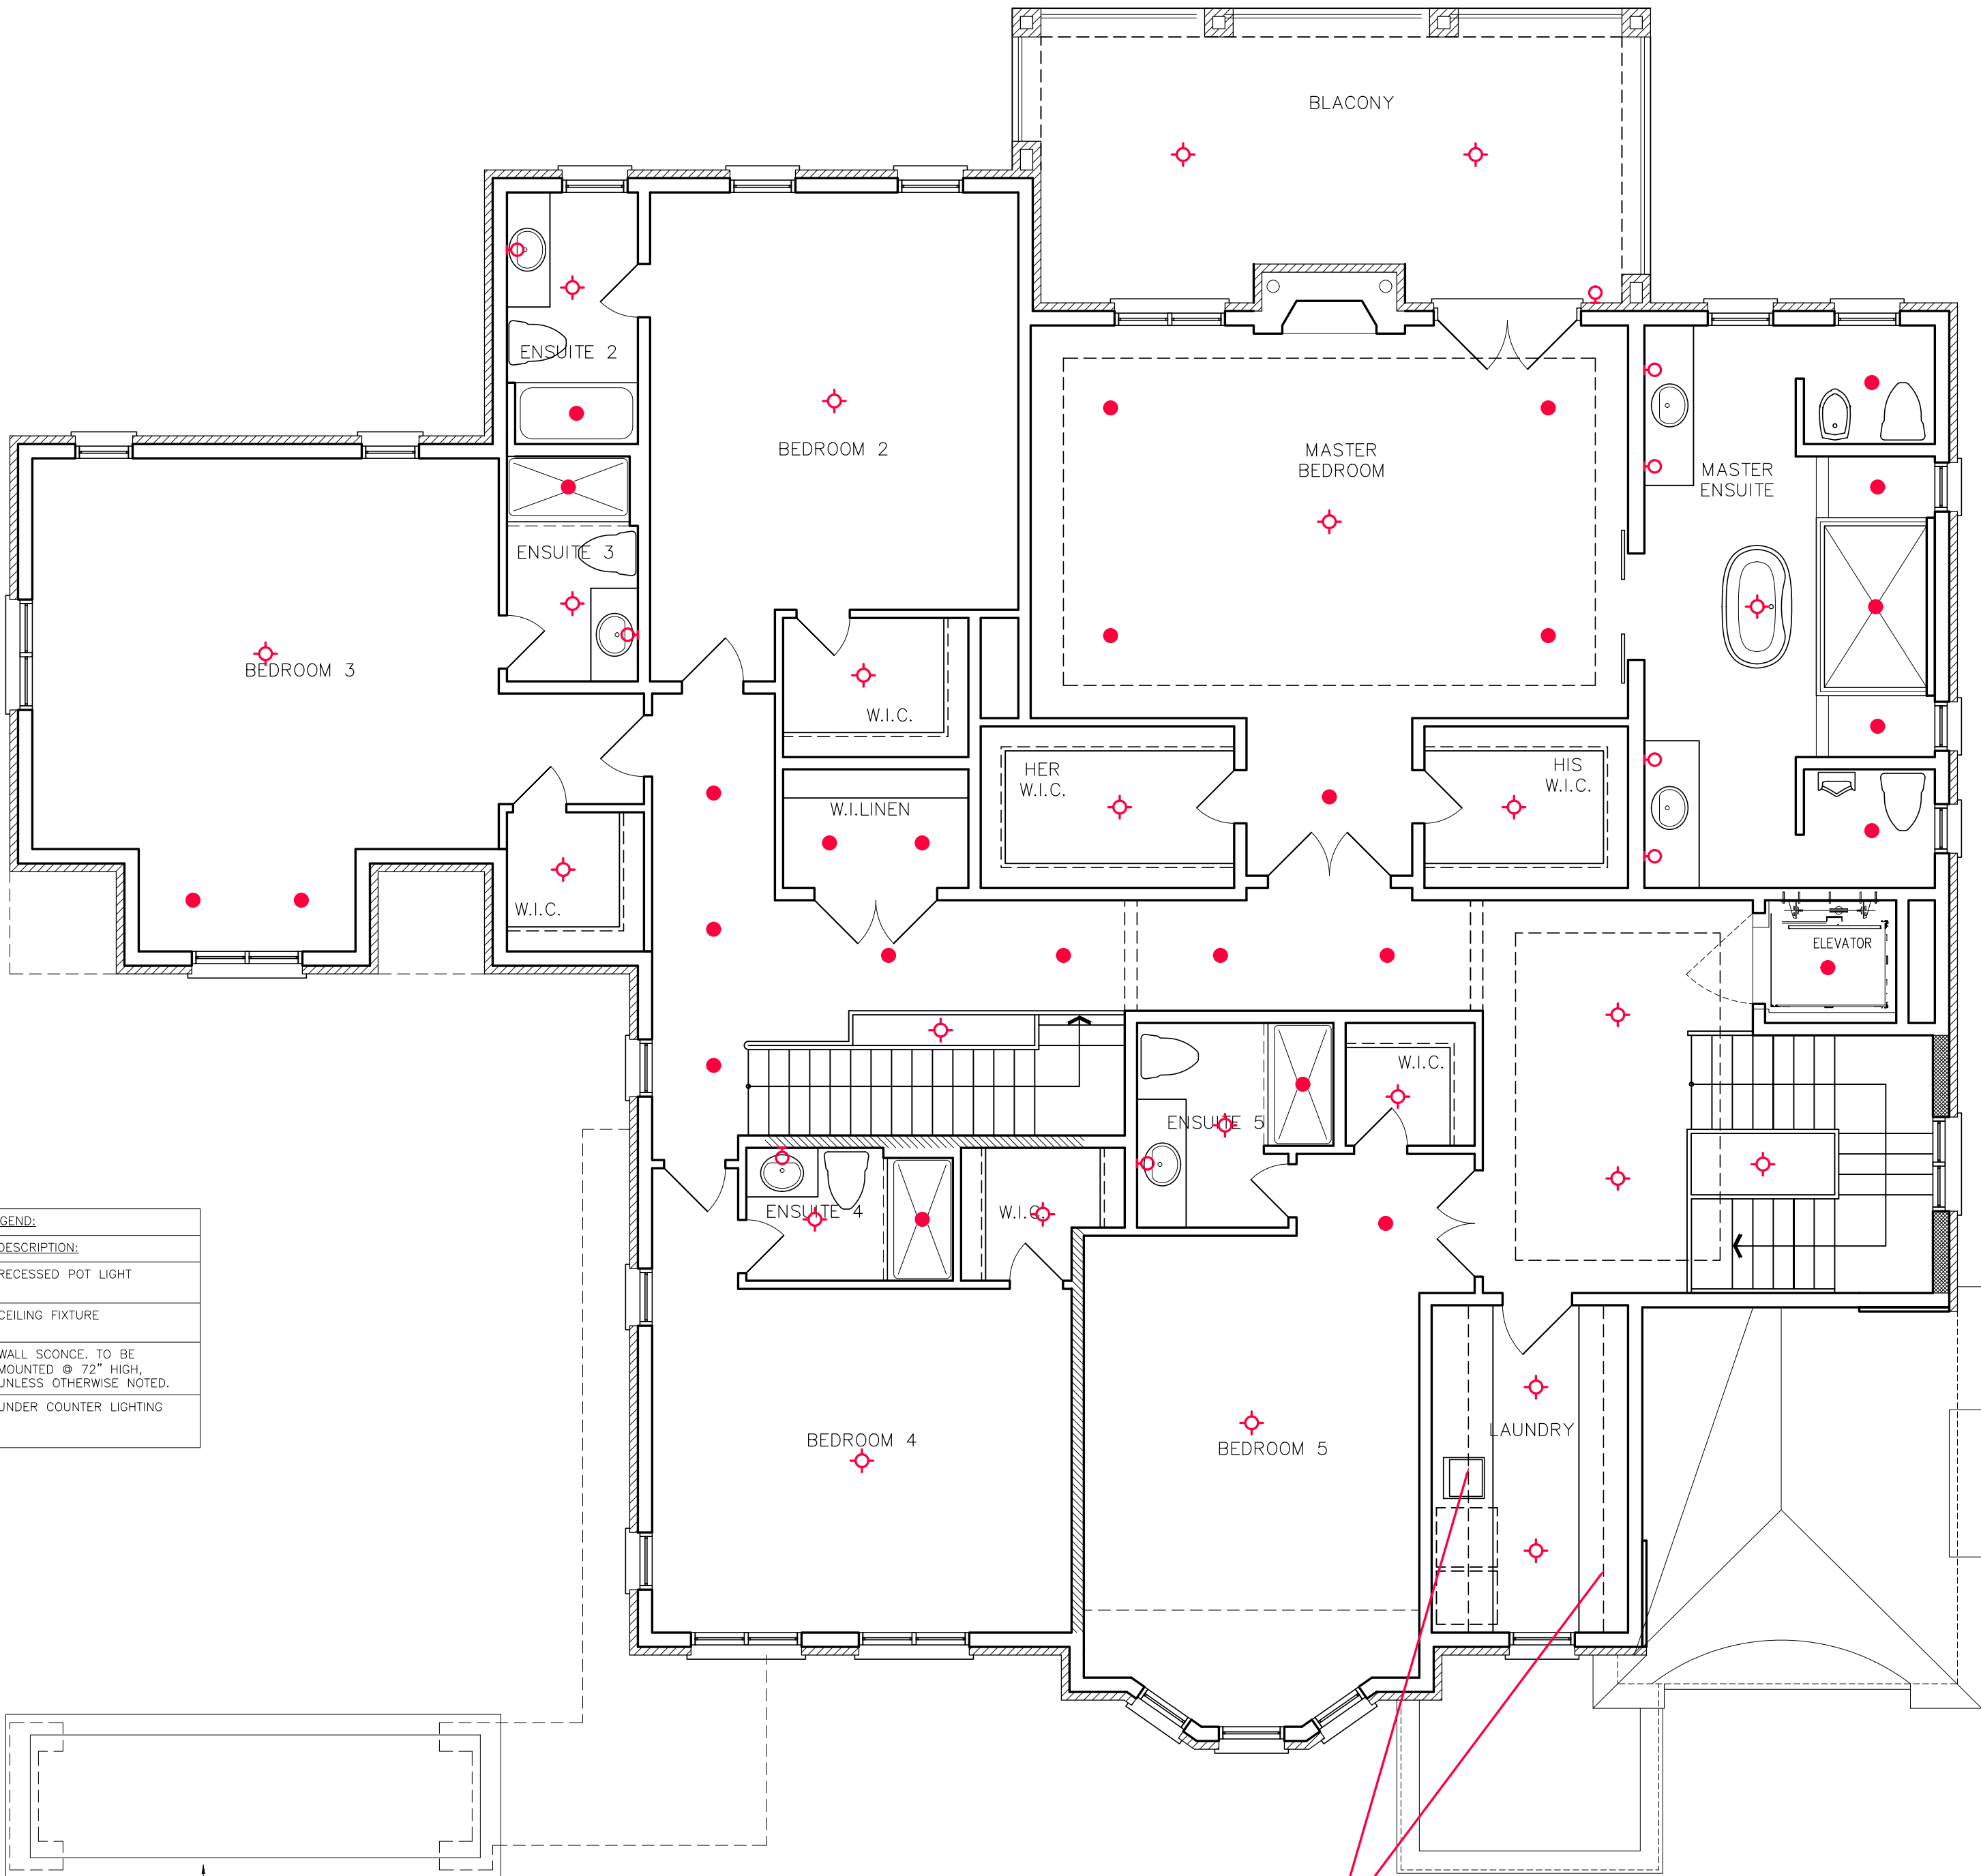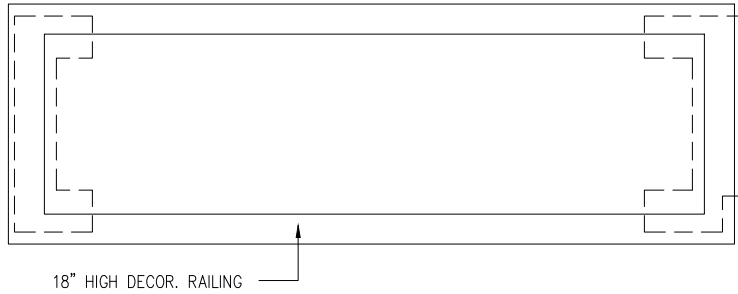

VALENCE
LIGHTING

SECOND FLOOR PLAN


Contractor shall check all dimensions and elevations before commencing with work and report any discrepancies to the designer. Prints are not to be scaled.



5.		
4.		
3.		
2.		
1.		
#:	DATE:	DESCRIPTION:

REVISIONS	
PROJECT NAME:	
CARLO B. (GREENYORK)	
LOT:	18 DENHAM
BY:	J.CELLI
DATE:	12AUG20
SCALE:	3/16"=1'-0"
SHEET TITLE:	
2ND FLOOR PLAN: RCP	

SHEET NUMBER:
ID 1.1

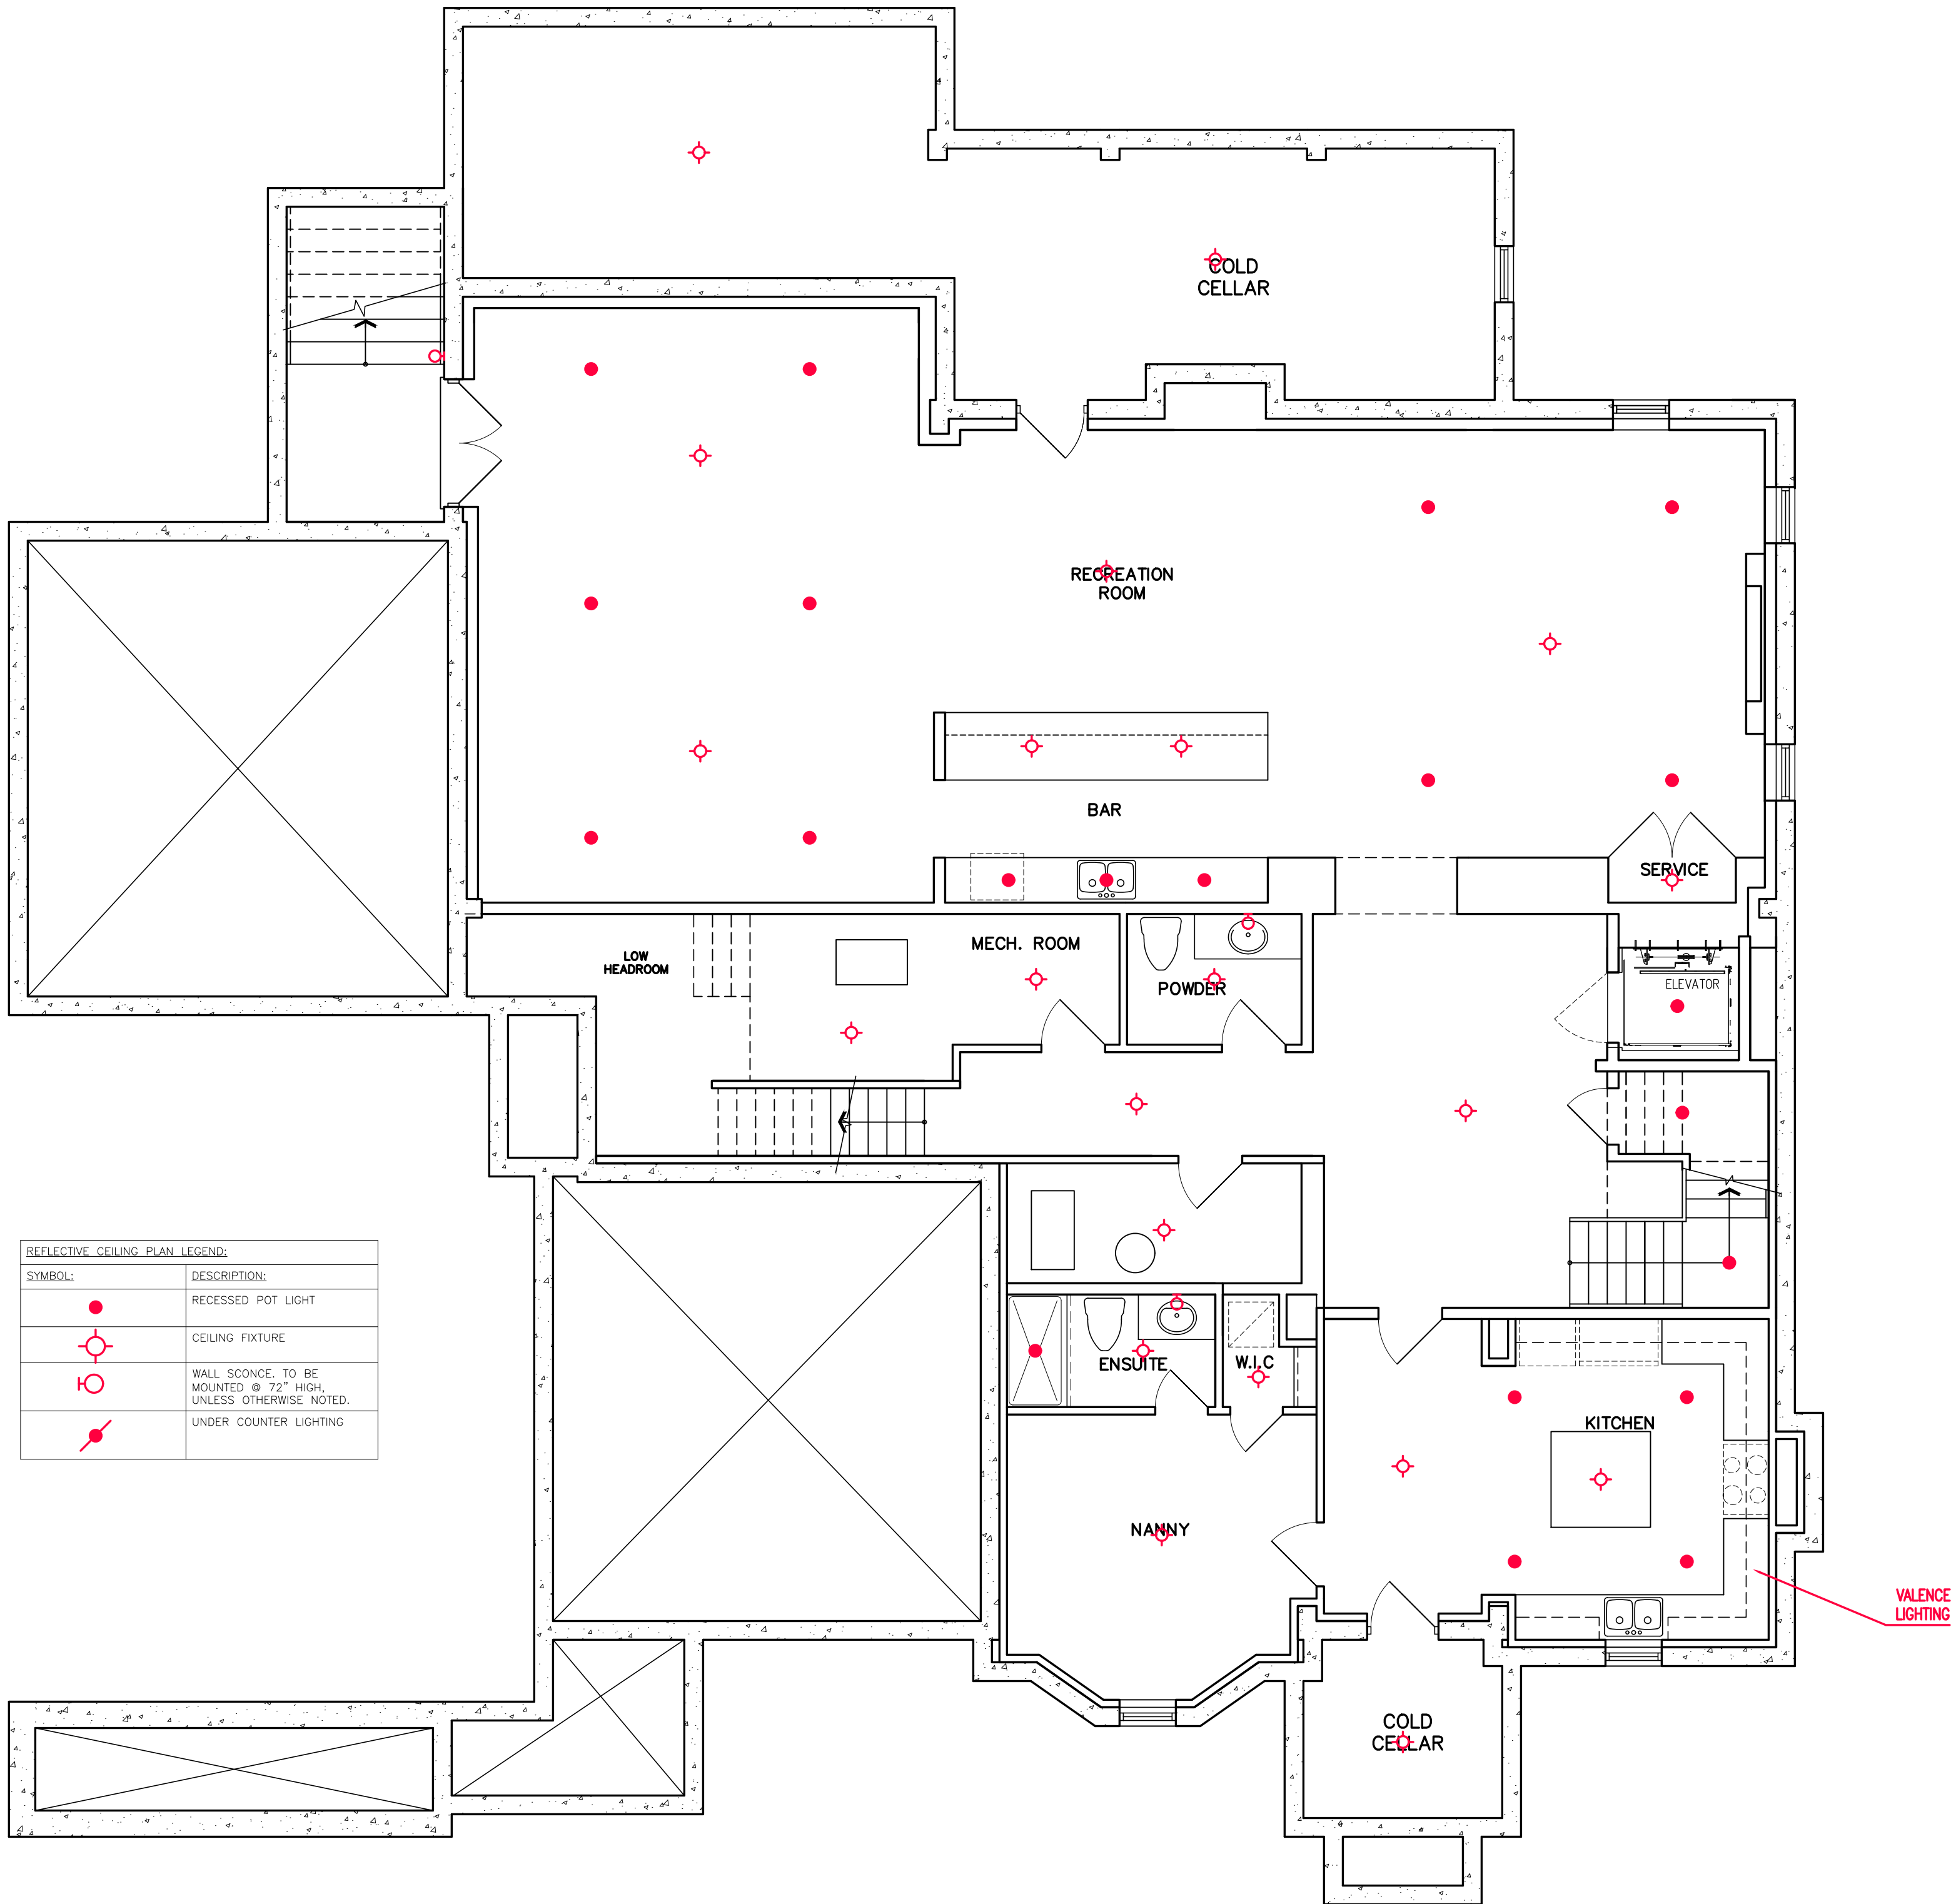

BASEMENT PLAN
[8'6" POUR CONC. FOUNDATION]


Contractor shall check all dimensions and elevations before commencing with work and report any discrepancies to the designer. Prints are not to be scaled.



5.		
4.		
3.		
2.		
1.		
#:	DATE:	DESCRIPTION:

REVISIONS	
PROJECT NAME:	
CARLO B. (GREENYORK)	
LOT:	18 DENHAM
BY:	J.CELLI
DATE:	12AUG20
SCALE:	3/16"=1'-0"
SHEET TITLE:	
BASEMENT: RCP	

SHEET NUMBER:
ID1.2

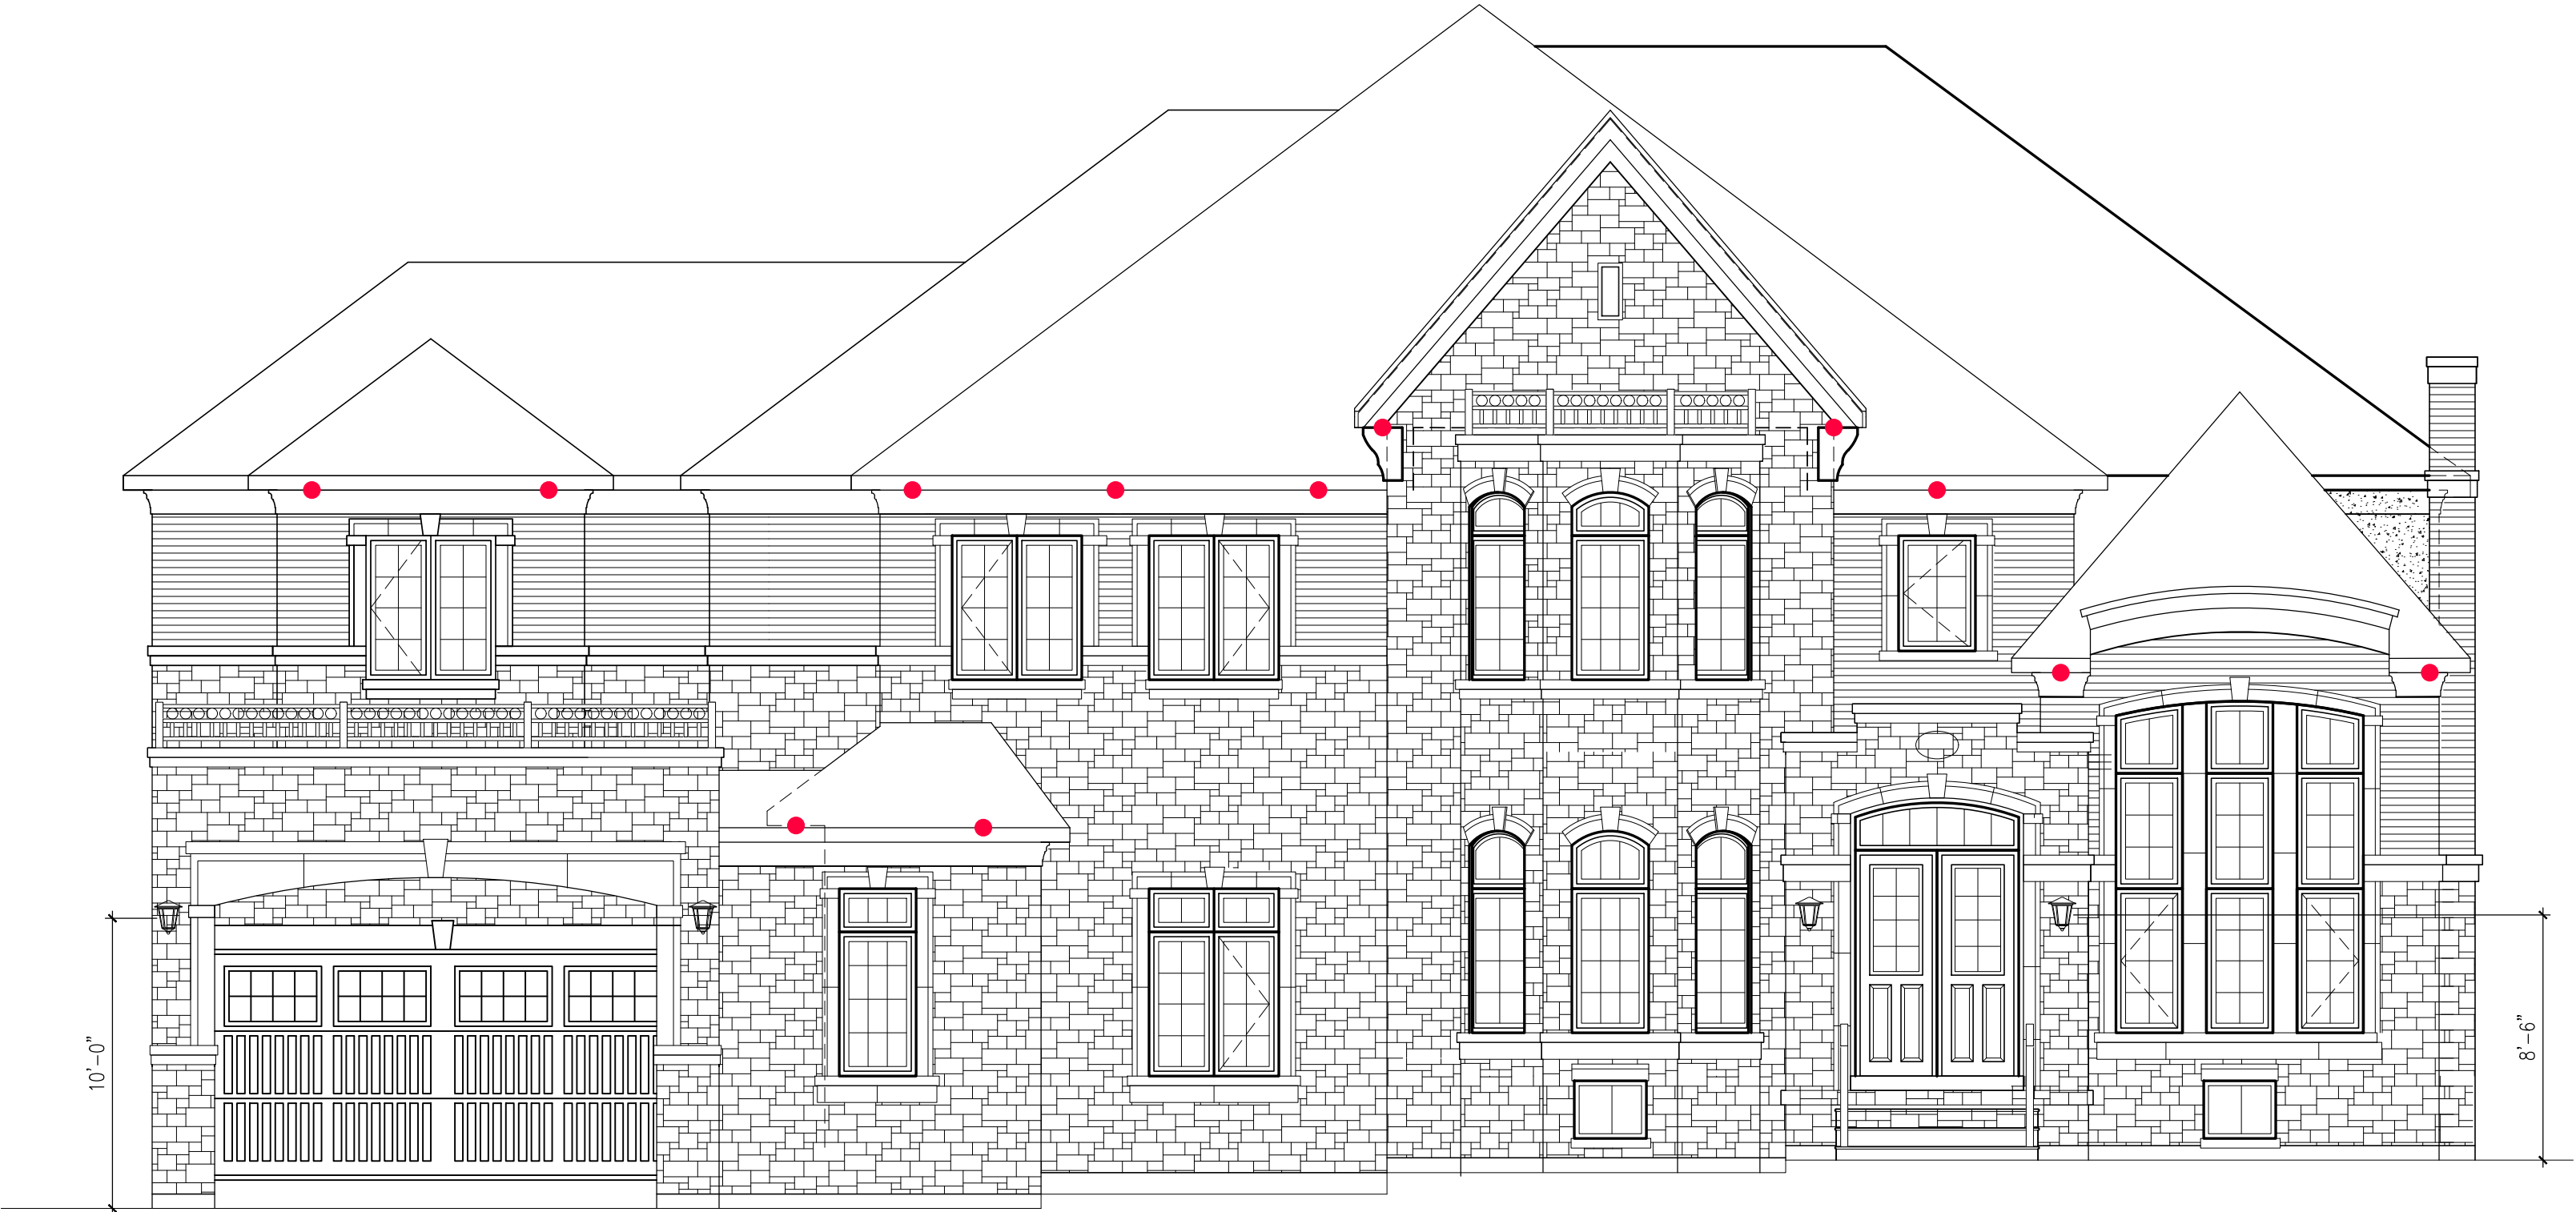

FRONT ELEVATION 1

REFLECTIVE CEILING PLAN LEGEND:	
SYMBOL:	DESCRIPTION:
	RECESSED POT LIGHT
	EXTERIOR WALL SCONCE


Contractor shall check all dimensions and elevations before commencing with work and report any discrepancies to the designer. Prints are not to be scaled.



5.		
4.		
3.		
2.		
1.		
#:	DATE:	DESCRIPTION:

REVISIONS	
PROJECT NAME:	
CARLO B. (GREENYORK)	
LOT:	18 DENHAM
BY:	J.CELLI
DATE:	12AUG20
SCALE:	3/16"=1'-0"
SHEET TITLE:	
RCP EXTERIOR ELEVATIONS	

SHEET NUMBER:
ID 1.3

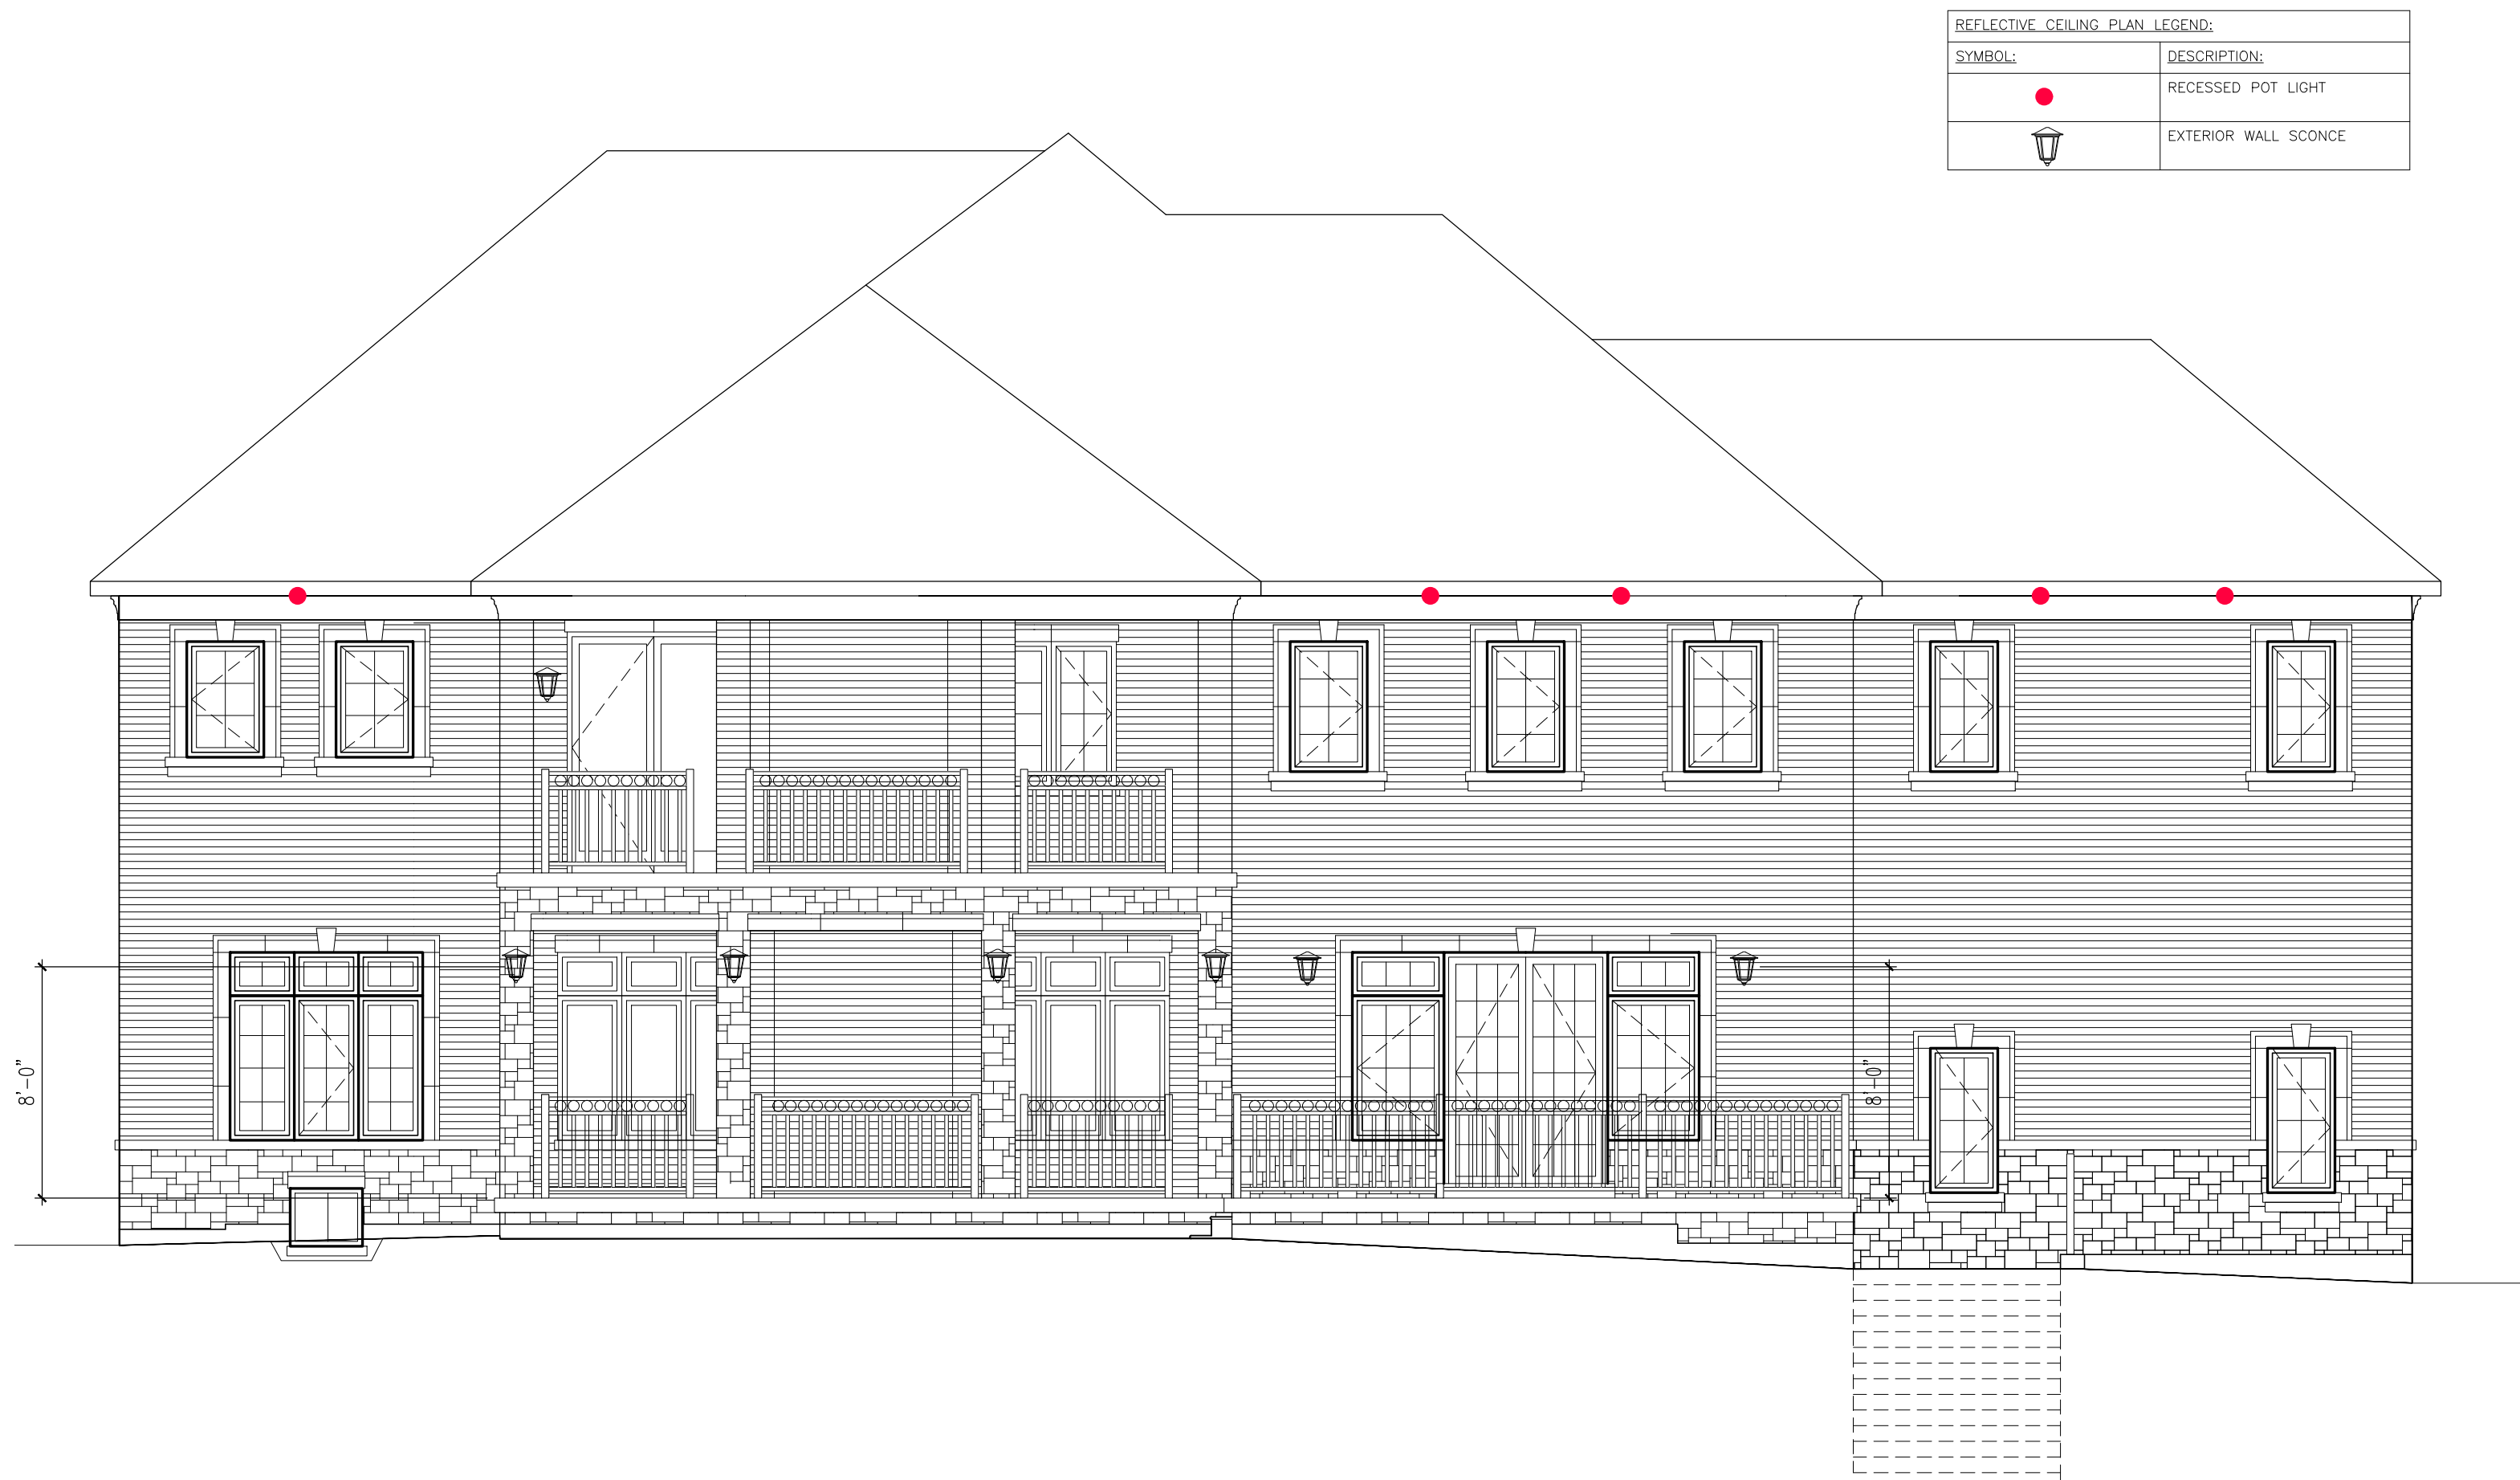

REAR ELEVATION 1

REFLECTIVE CEILING PLAN LEGEND:	
SYMBOL:	DESCRIPTION:
	RECESSED POT LIGHT
	EXTERIOR WALL SCONCE

Contractor shall check all dimensions and elevations before commencing with work and report any discrepancies to the designer. Prints are not to be scaled.



5.		
4.		
3.		
2.		
1.		
#:	DATE:	DESCRIPTION:

REVISIONS	
PROJECT NAME:	
CARLO B. (GREENYORK)	
LOT:	18 DENHAM
BY:	J.CELLI
DATE:	12AUG20
SCALE:	3/16"=1'-0"
SHEET TITLE:	
RCP EXTERIOR ELEVATIONS	

SHEET NUMBER:
ID1.4



REFLECTIVE CEILING PLAN LEGEND:	
SYMBOL:	DESCRIPTION:
	RECESSED POT LIGHT
	EXTERIOR WALL SCONCE

LEFT ELEVATION 1


Contractor shall check all dimensions and elevations before commencing with work and report any discrepancies to the designer. Prints are not to be scaled.



5.		
4.		
3.		
2.		
1.		
#:	DATE:	DESCRIPTION:

REVISIONS	
PROJECT NAME:	
CARLO B. (GREENYORK)	
LOT:	18 DENHAM
BY:	J.CELLI
DATE:	12AUG20
SCALE:	3/16"=1'-0"
SHEET TITLE:	
RCP EXTERIOR ELEVATIONS	

SHEET NUMBER:
ID1.5

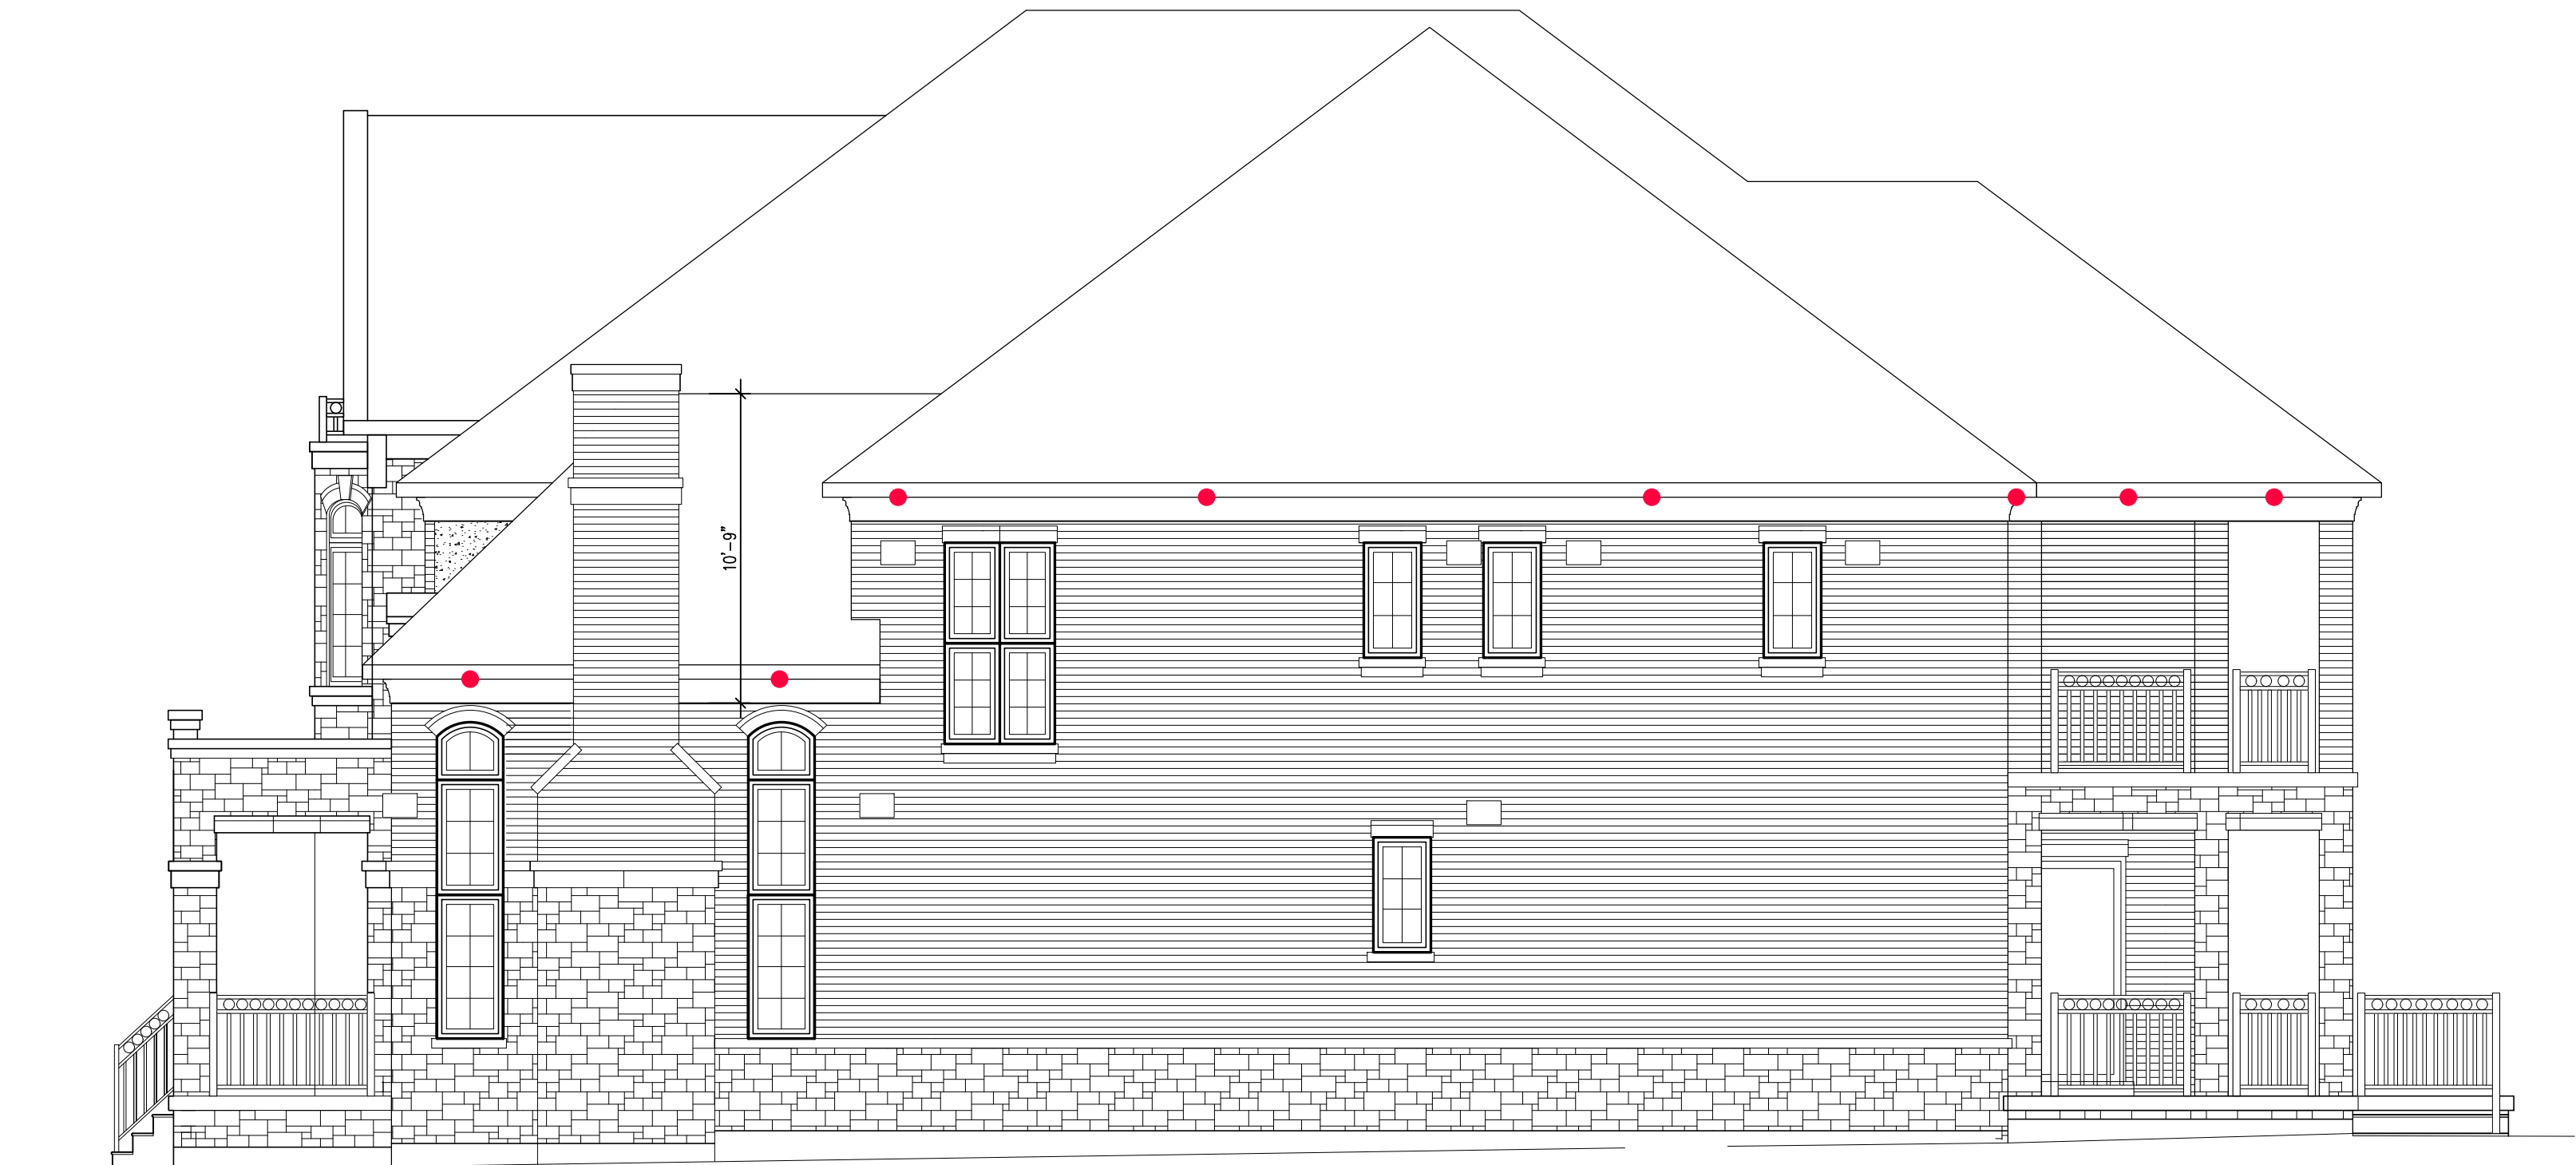

REFLECTIVE CEILING PLAN LEGEND:	
SYMBOL:	DESCRIPTION:
	RECESSED POT LIGHT
	EXTERIOR WALL SCONCE

RIGHT ELEVATION 1

Contractor shall check all dimensions and elevations before commencing with work and report any discrepancies to the designer. Prints are not to be scaled.




5.		
4.		
3.		
2.		
1.		
#:	DATE:	DESCRIPTION:

REVISIONS	
PROJECT NAME:	
CARLO B. (GREENYORK)	
LOT:	18 DENHAM
BY:	J.CELLI
DATE:	12AUG20
SCALE:	3/16"=1'-0"
SHEET TITLE:	
RCP EXTERIOR ELEVATIONS	

SHEET NUMBER:
ID1.6

REFLECTIVE CEILING PLAN LEGEND:	
SYMBOL:	DESCRIPTION:
	RECESSED POT LIGHT
	EXTERIOR WALL SCONCE

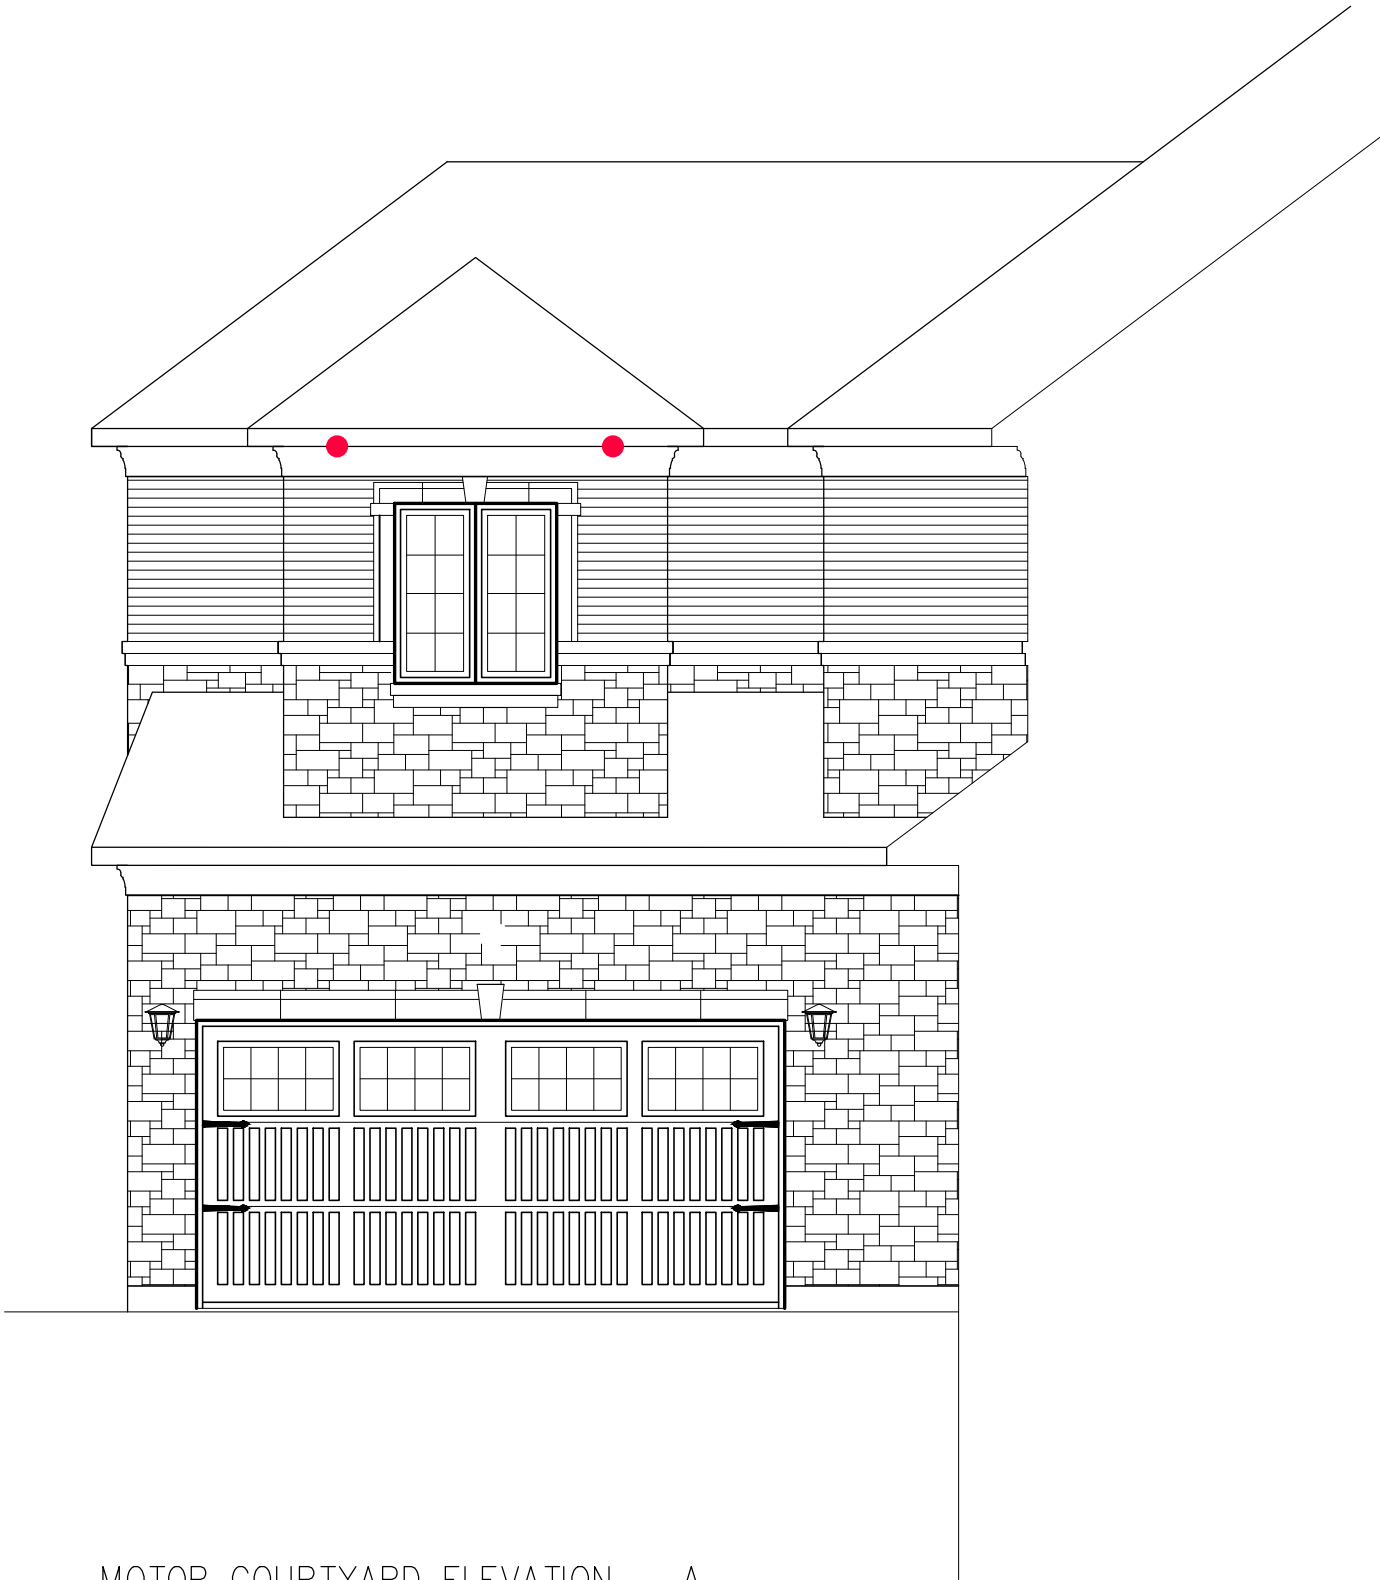

MOTOR COURTYARD ELEVATION – A

Contractor shall check all dimensions and elevations before commencing with work and report any discrepancies to the designer. Prints are not to be scaled.



5.		
4.		
3.		
2.		
1.		
#:	DATE:	DESCRIPTION:

REVISIONS	
PROJECT NAME:	
CARLO B. (GREENYORK)	
LOT:	18 DENHAM
BY:	J.CELLI
DATE:	12AUG20
SCALE:	3/16"=1'-0"
SHEET TITLE:	
RCP EXTERIOR ELEVATIONS	

SHEET NUMBER:
ID1.7