



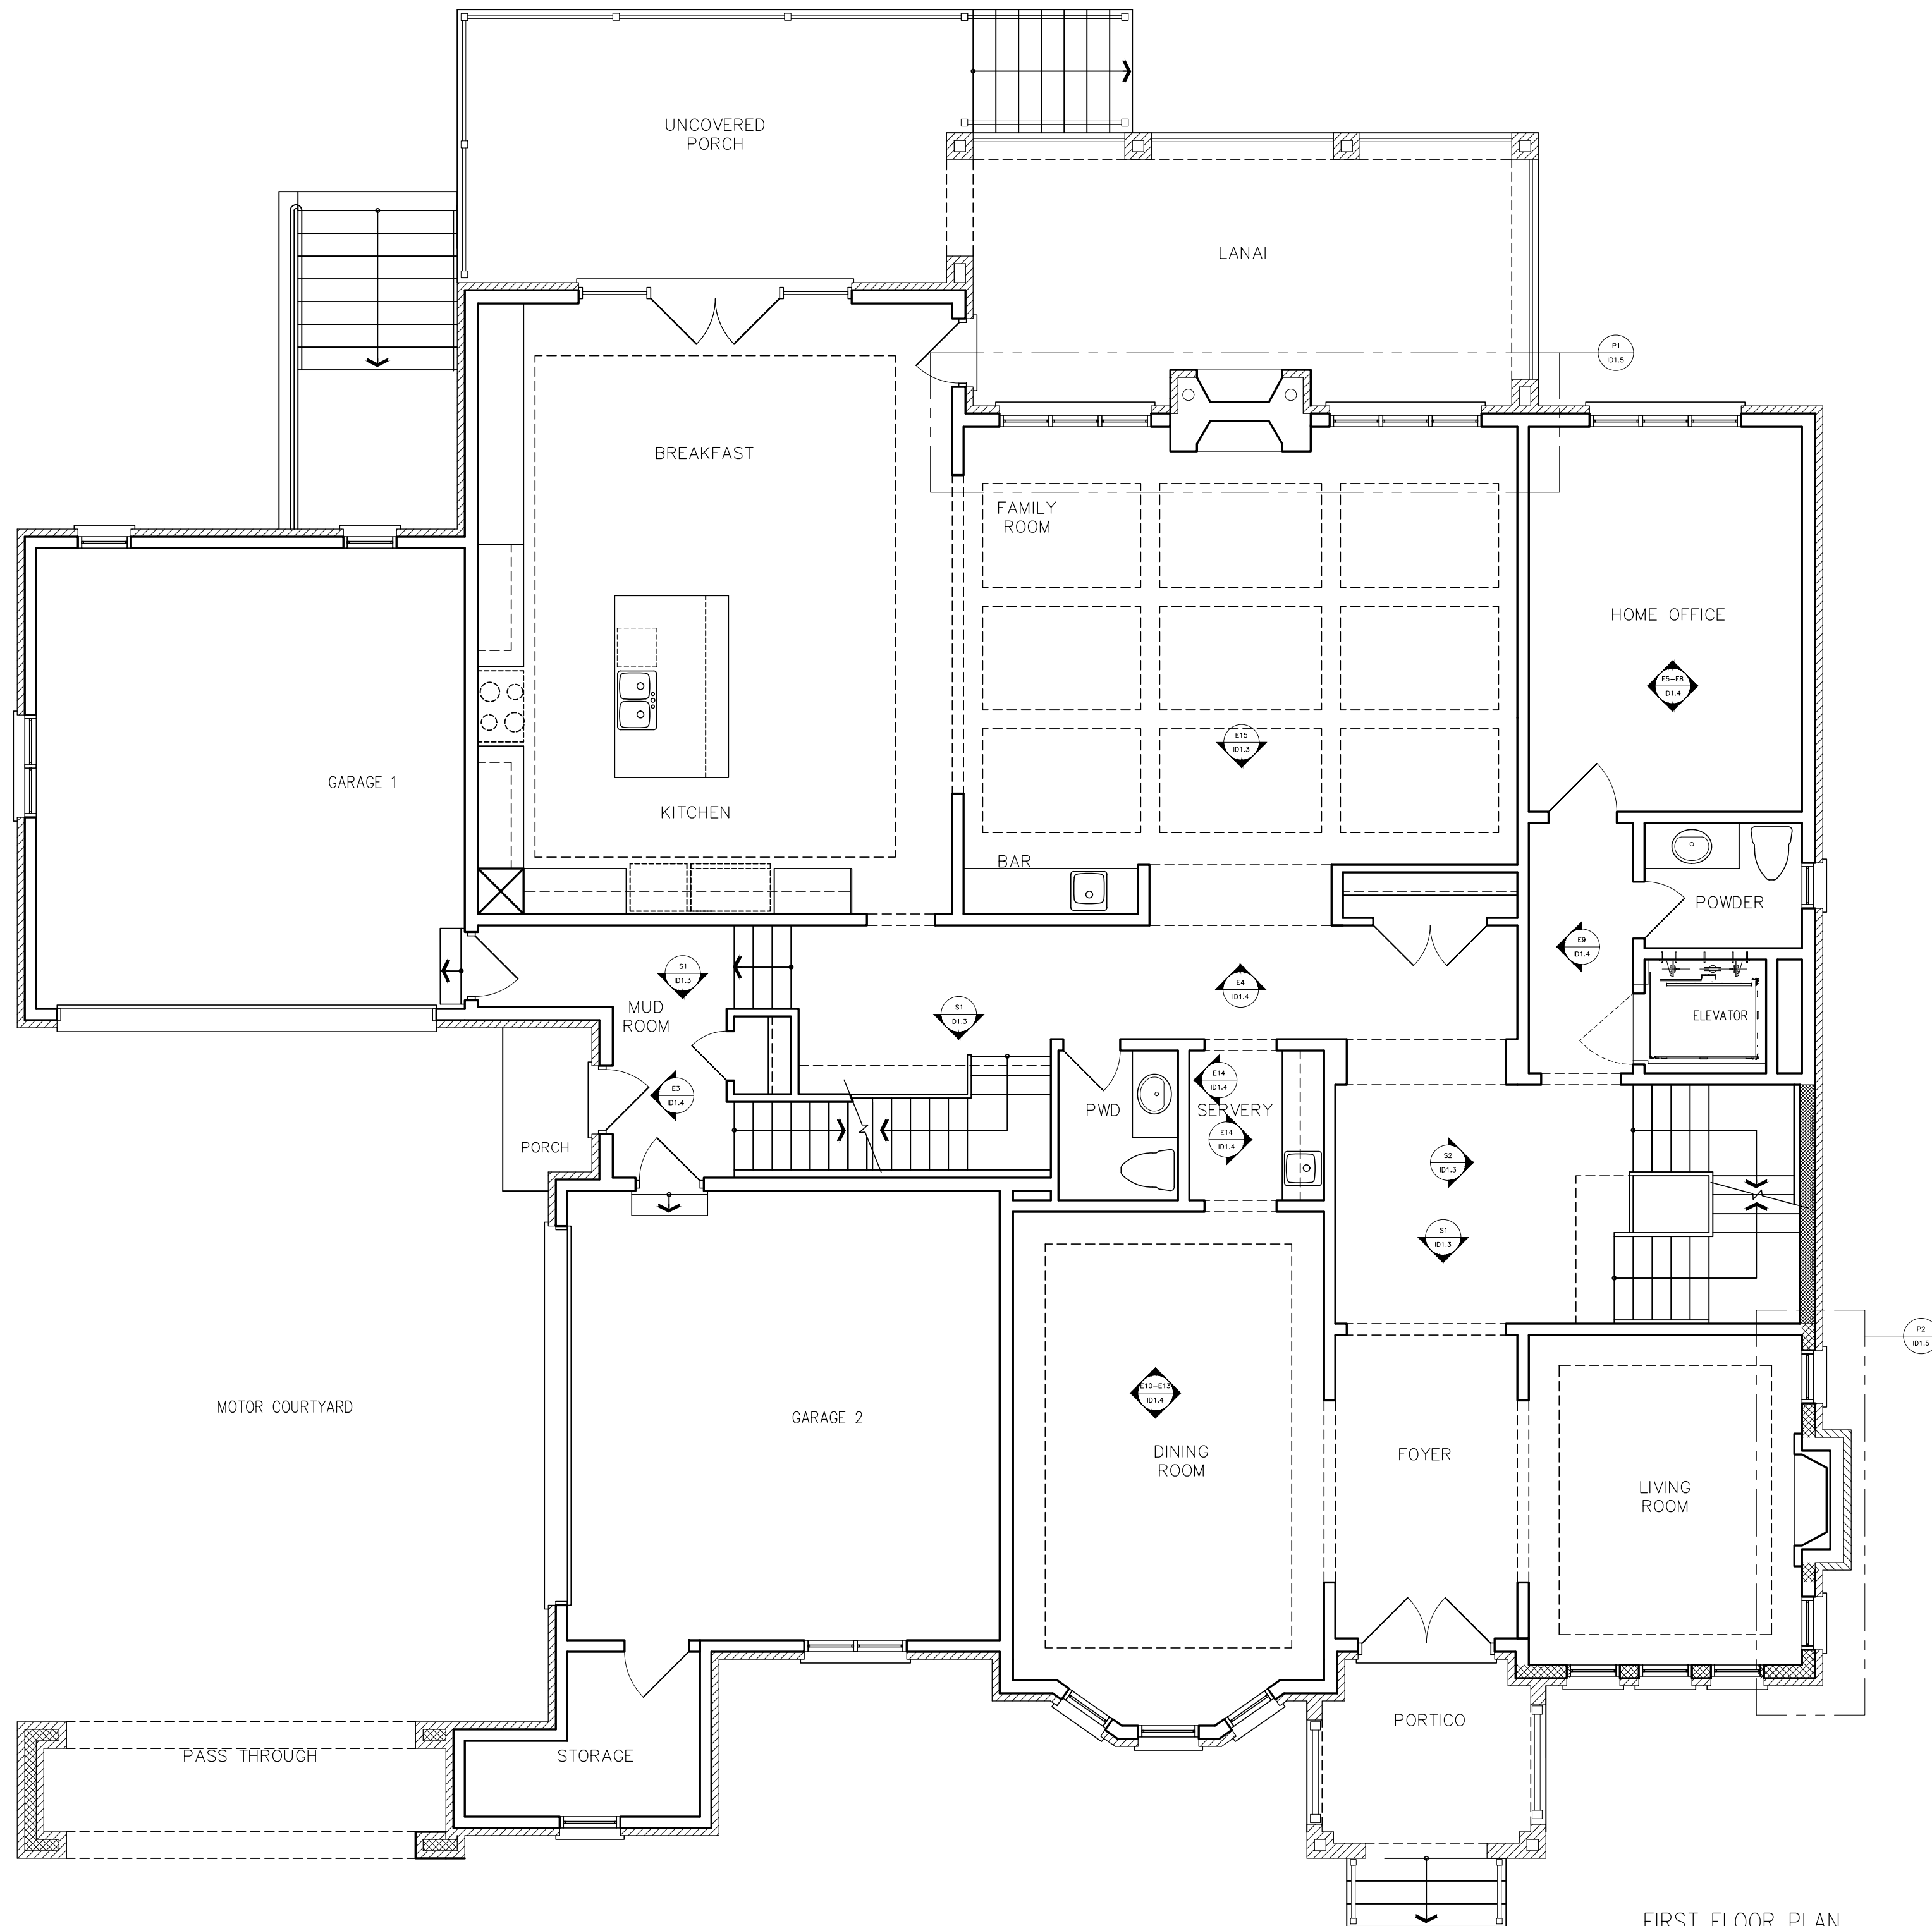

FIRST FLOOR PLAN


Contractor shall check all dimensions and elevations before commencing with work and report any discrepancies to the designer. Prints are not to be scaled.

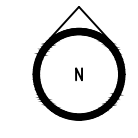

5.		
4.		
3.		
2.		
1.		
#:	DATE:	DESCRIPTION:


REVISIONS	
PROJECT NAME:	
CARLO B. (GREENYORK)	
LOT:	18 DENHAM
BY:	J.CELLI
DATE:	12AUG20
SCALE:	3/16"=1'-0"
SHEET TITLE:	
1ST FLOOR PLAN	

SHEET NUMBER:
ID1.0

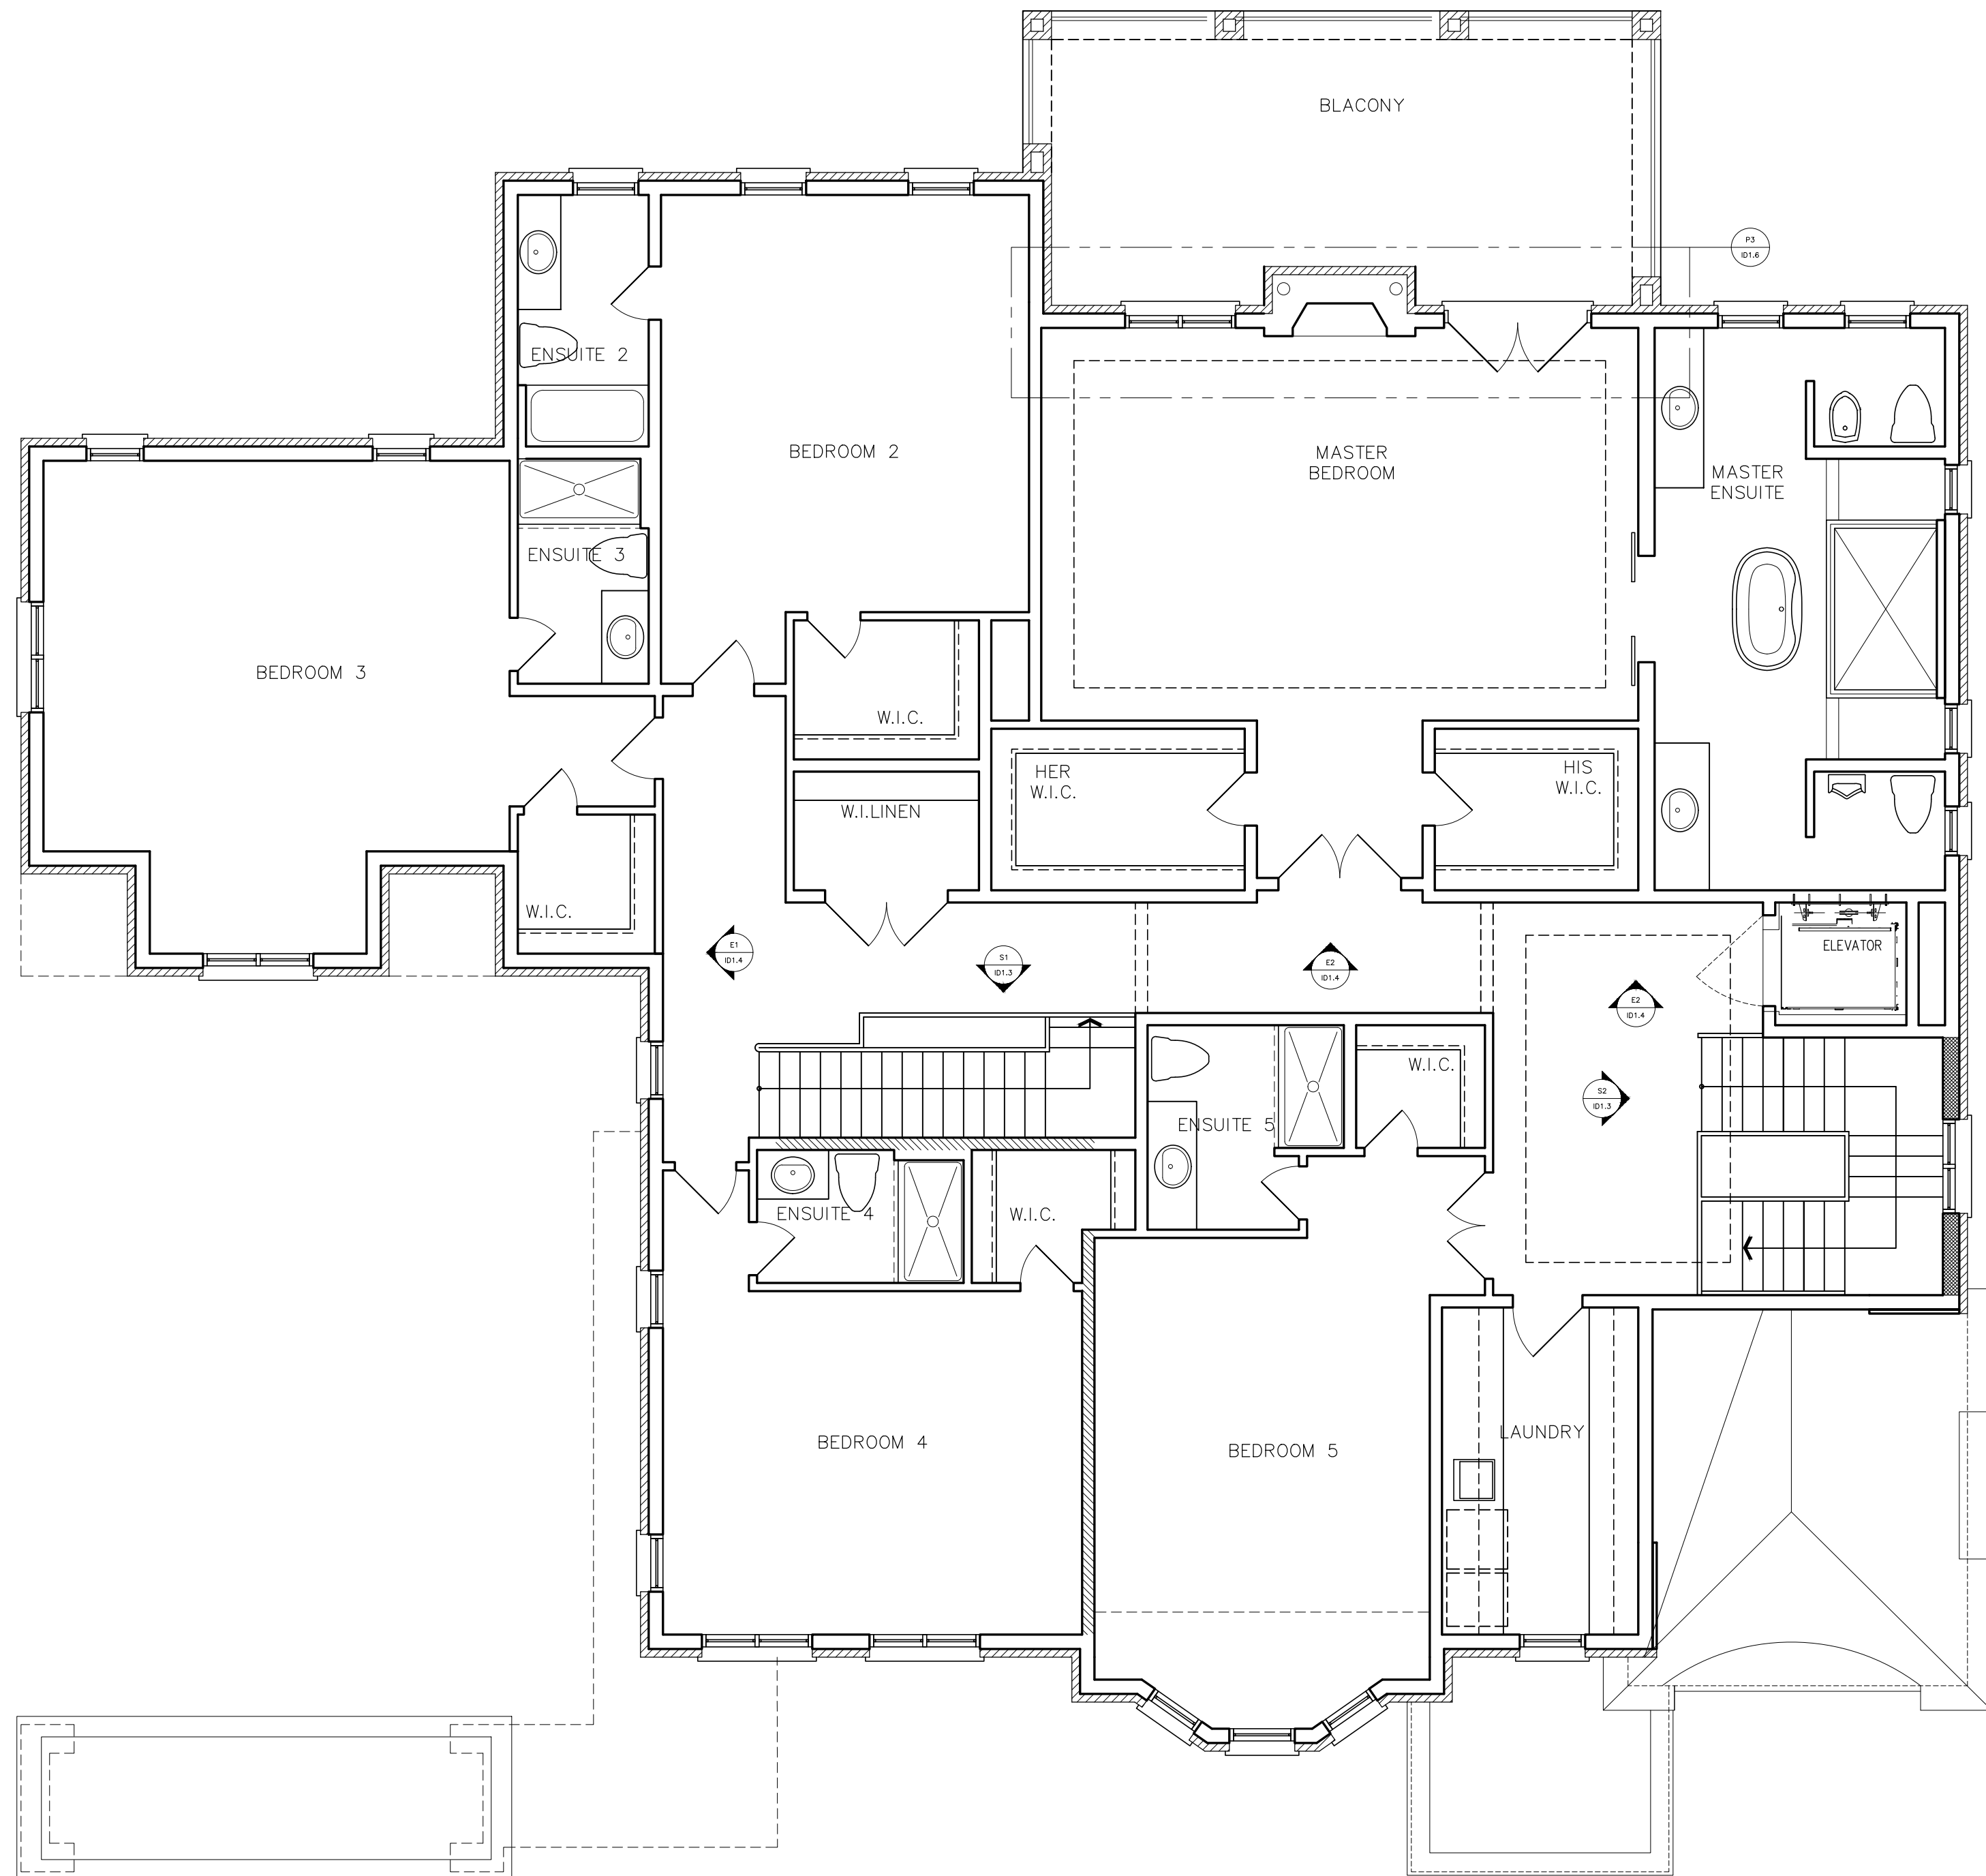

SECOND FLOOR PLAN

Contractor shall check all dimensions and elevations before commencing with work and report any discrepancies to the designer. Prints are not to be scaled.

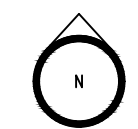


5.		
4.		
3.		
2.		
1.		
#:	DATE:	DESCRIPTION:

REVISIONS


PROJECT NAME:	
CARLO B. (GREENYORK)	
LOT:	18 DENHAM
BY:	J.CELLI
DATE:	12AUG20
SCALE:	3/16"=1'-0"
SHEET TITLE:	
2nd FLOOR PLAN	

SHEET NUMBER:
ID 1.1

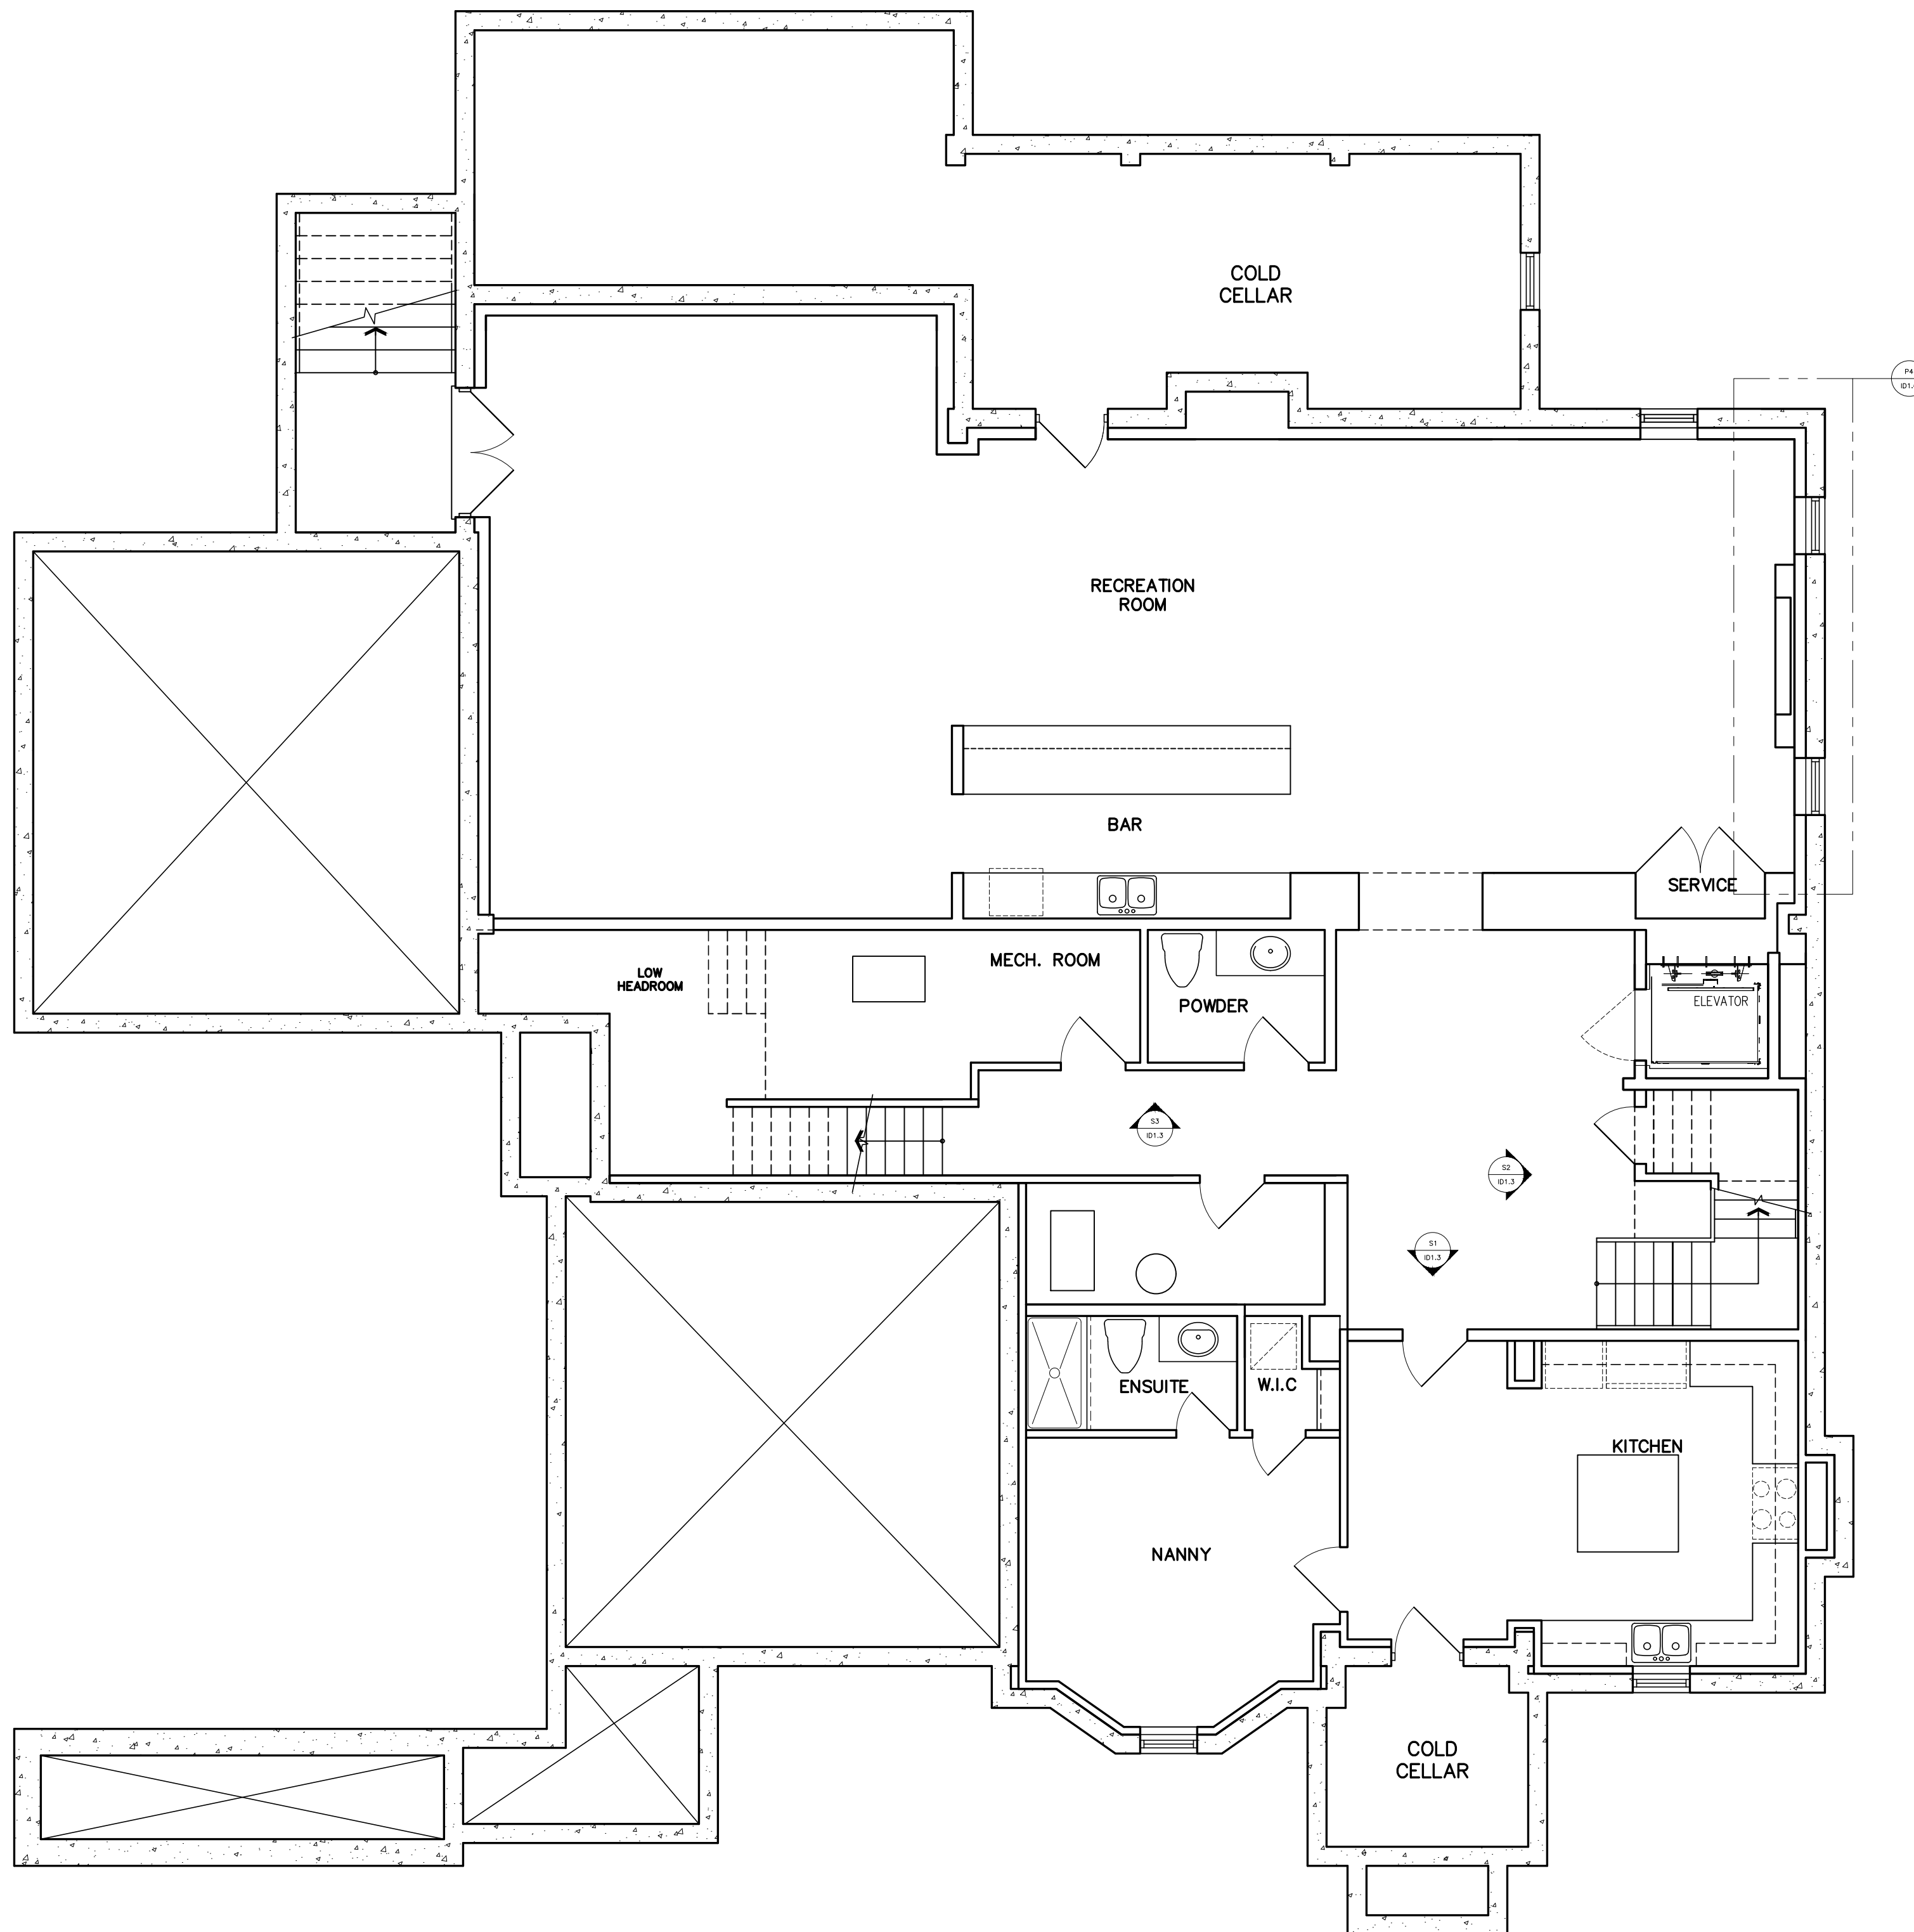

BASEMENT PLAN
[8'6" POUR CONC. FOUNDATION]

Contractor shall check all dimensions and elevations before commencing with work and report any discrepancies to the designer. Prints are not to be scaled.

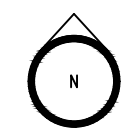


5.		
4.		
3.		
2.		
1.		
#:	DATE:	DESCRIPTION:

REVISIONS	
PROJECT NAME:	
CARLO B. (GREENYORK)	
LOT:	18 DENHAM
BY:	J.CELLI
DATE:	12AUG20
SCALE:	3/16"=1'-0"
SHEET TITLE:	
BASEMENT	

SHEET NUMBER:
ID1.2




S1 1ST, 2ND AND BASEMENT SOUTH ELEVATION
ID1.3 1/4"=1'-0"

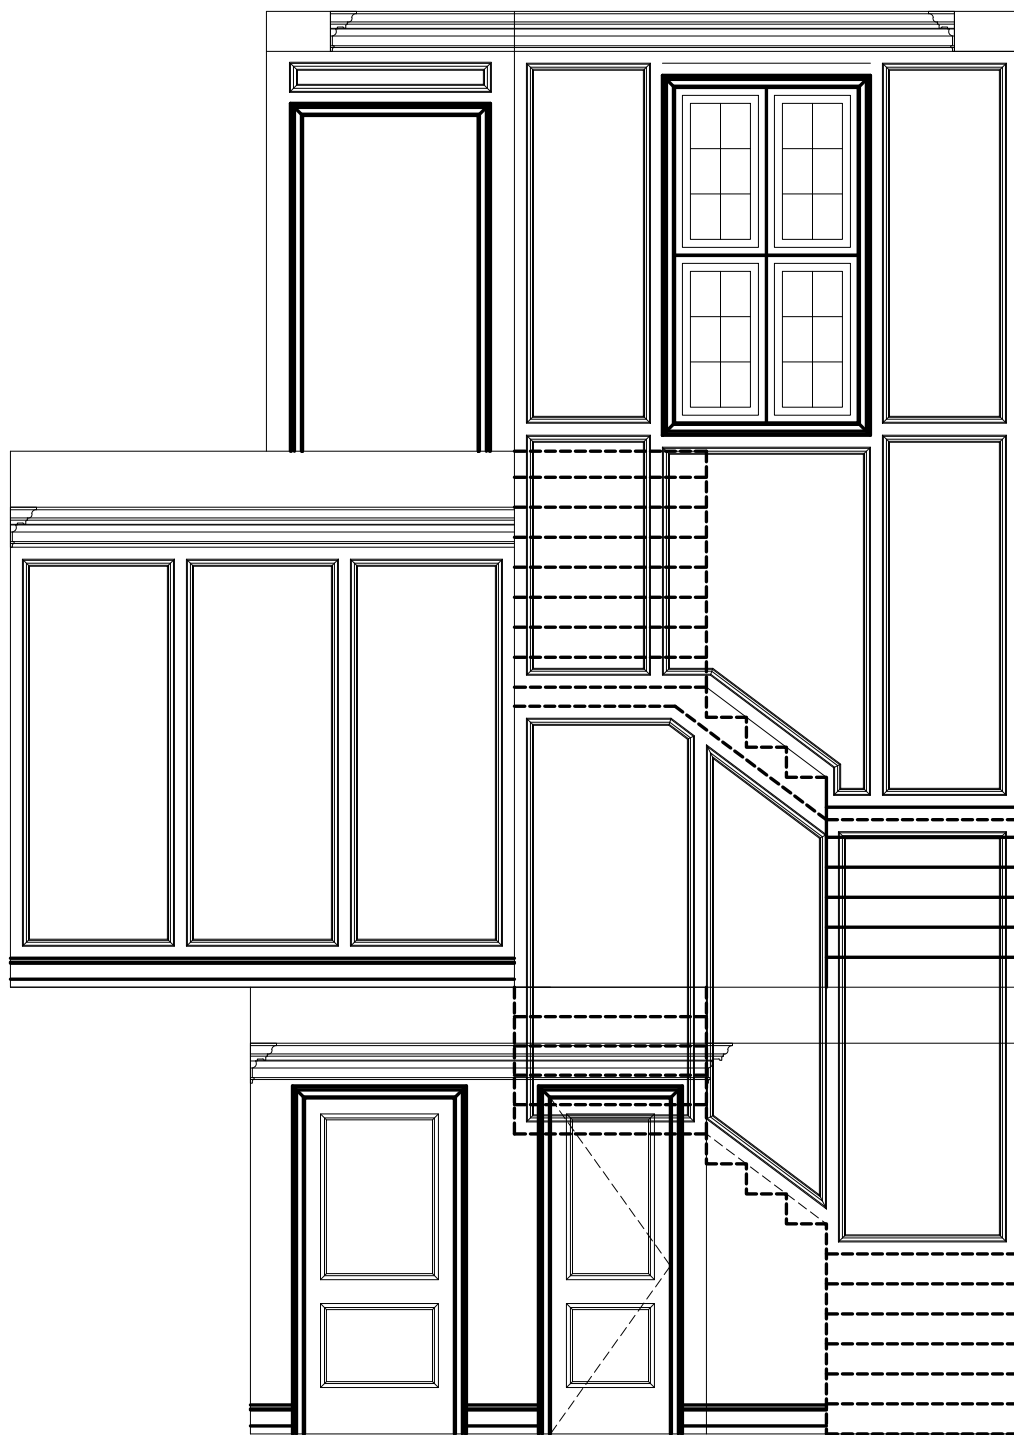

S2 1ST, 2ND AND BASEMENT EAST ELEVATION
ID1.3 1/4"=1'-0"



S3 BASEMENT: NORTH ELEVATION
ID1.3 1/4"=1'-0"

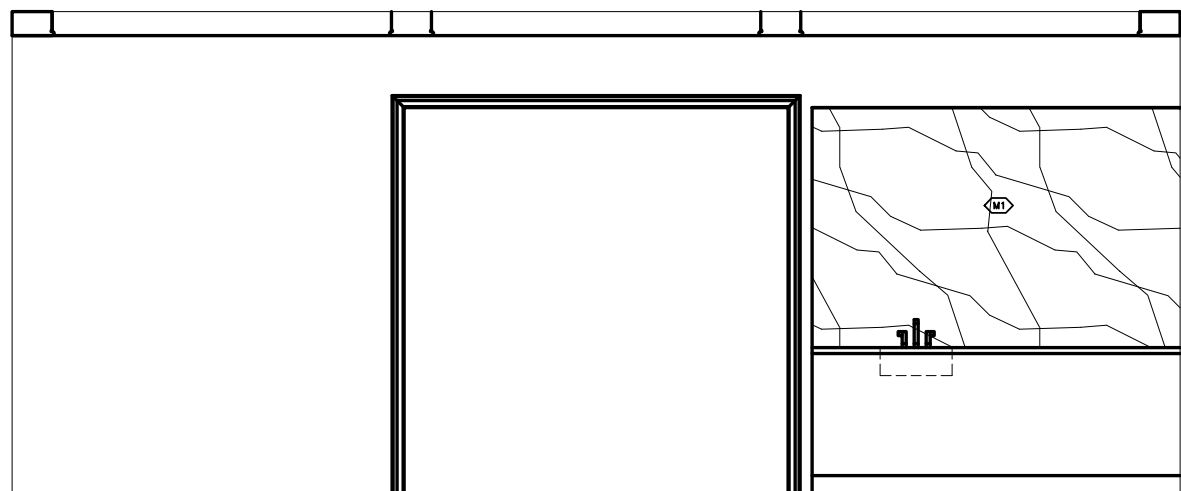

E15 1ST FLOOR: FAMILY ROOM SOUTH ELEVATION
ID1.3 1/4"=1'-0"

Contractor shall check all dimensions and elevations before commencing with work and report any discrepancies to the designer. Prints are not to be scaled.


Greenpark.



5.		
4.		
3.		
2.		
1.	02SEP20	E15
#:	DATE:	DESCRIPTION:

PROJECT NAME:	
CARLO B. (GREENYORK)	
LOT:	18 DENHAM
BY:	J.CELLI
DATE:	12AUG20
SCALE:	3/16"=1'-0"
SHEET TITLE:	
WALL PANEL ELEVATIONS	


SHEET NUMBER:
ID1.3

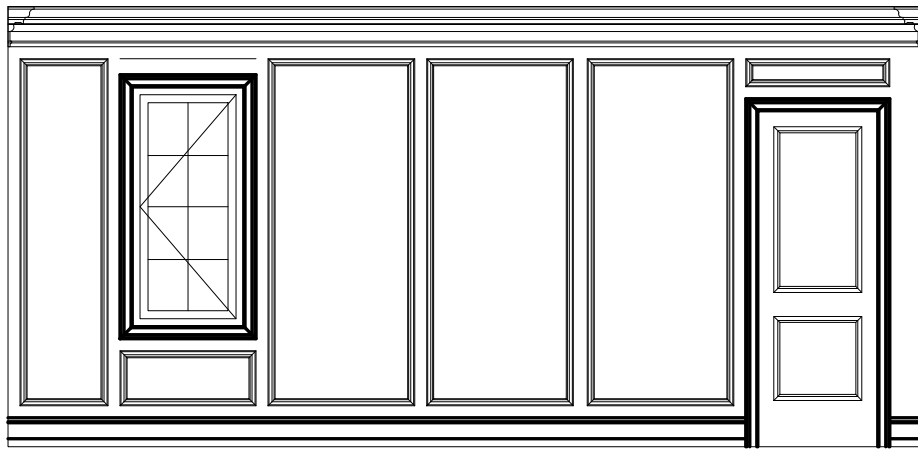


E1 2ND FLOOR:
ID1.4 1/4"=1'-0"




E2 2ND FLOOR: NORTH ELEVATION
ID1.4 1/4"=1'-0"

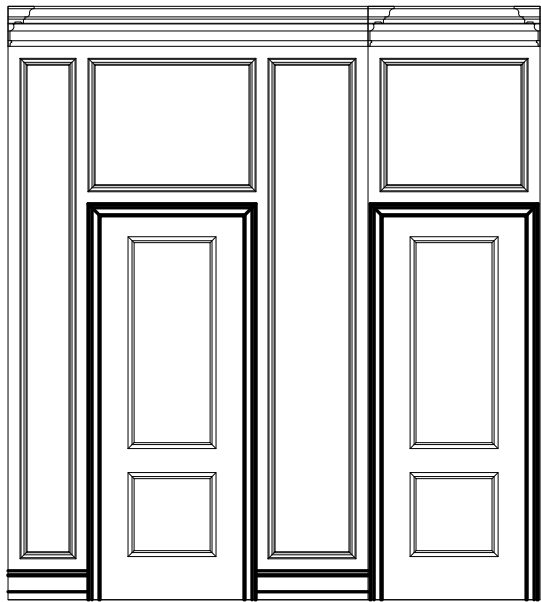


E3 1ST FLOOR:
ID1.4 1/4"=1'-0"

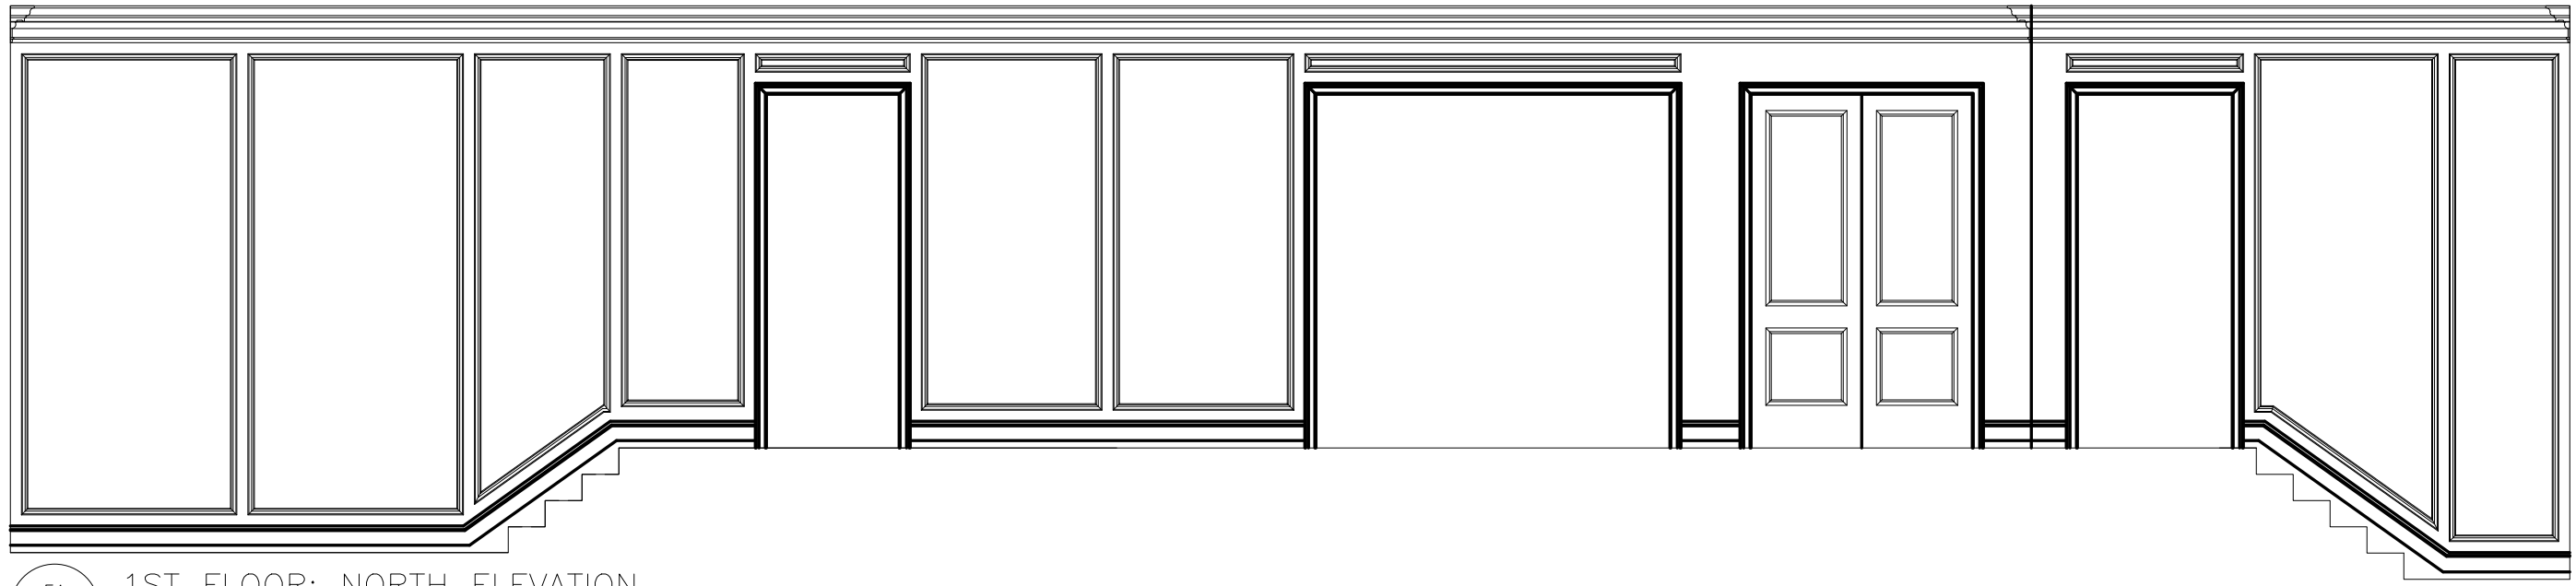


E4 1ST FLOOR: NORTH ELEVATION
ID1.4 1/4"=1'-0"

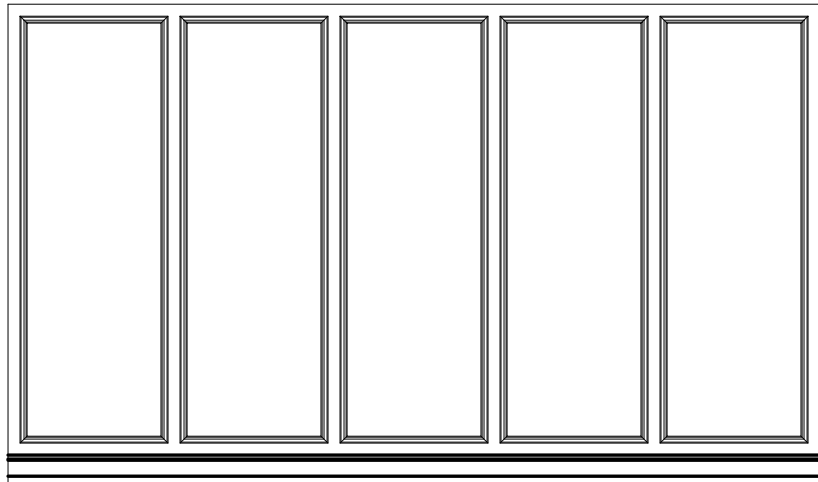


E5 OFFICE: EAST ELEVATION
ID1.4 1/4"=1'-0"

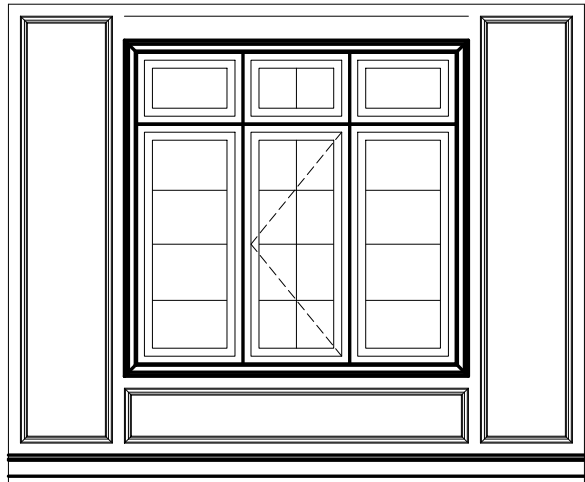


E6 OFFICE: NORTH ELEVATION
ID1.4 1/4"=1'-0"

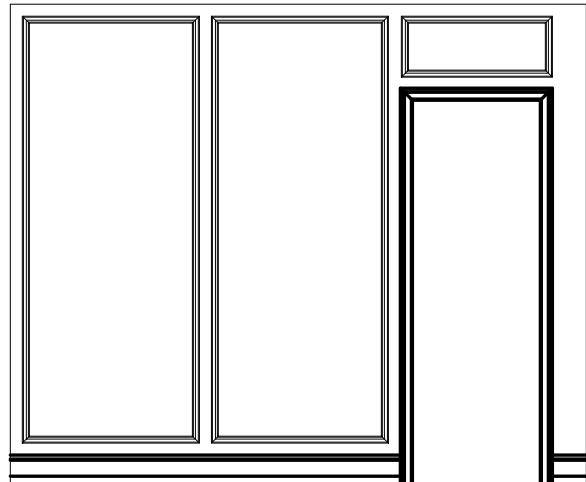


E7 OFFICE: SOUTH ELEVATION
ID1.4 1/4"=1'-0"

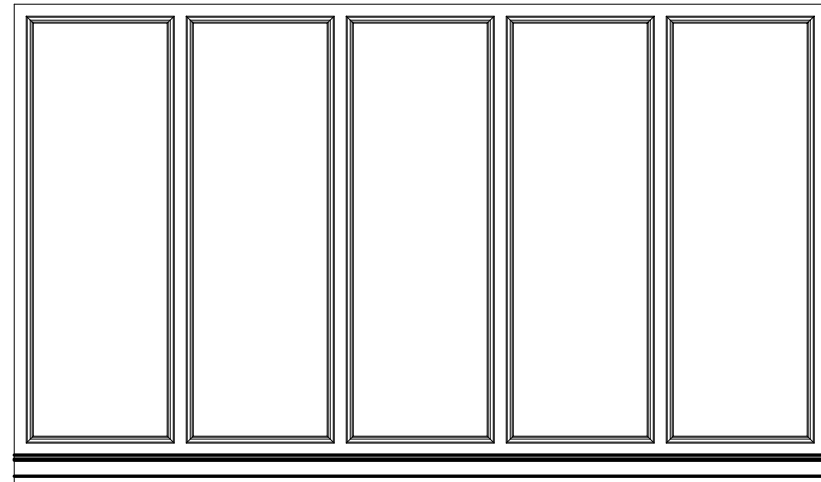


E8 OFFICE: WEST ELEVATION
ID1.4 1/4"=1'-0"

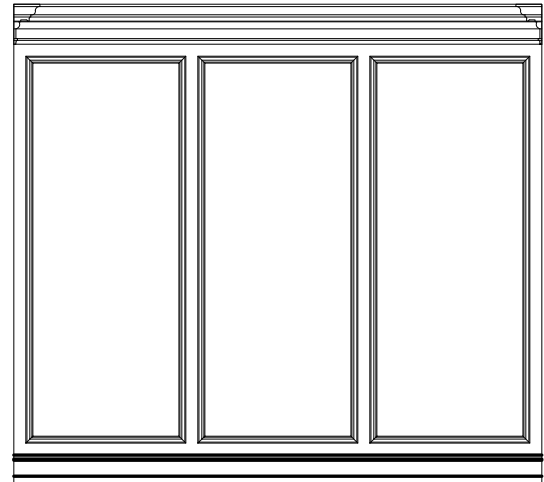


E9 CORRIDOR TO OFFICE
ID1.4 1/4"=1'-0"

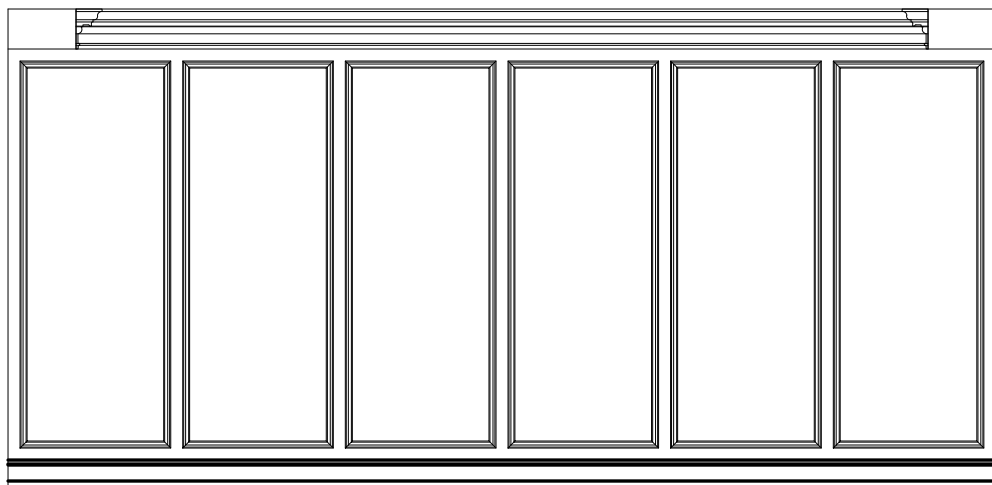


E10 DINING ROOM: WEST ELEVATION
ID1.4 1/4"=1'-0"

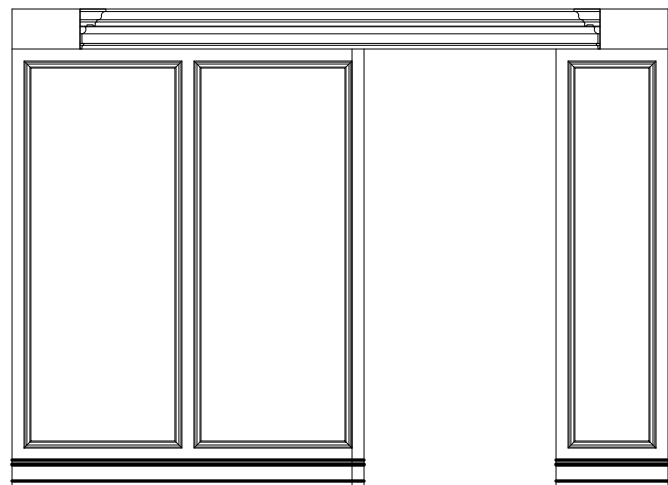



E11 DINING ROOM: NORTH ELEVATION
ID1.4 1/4"=1'-0"

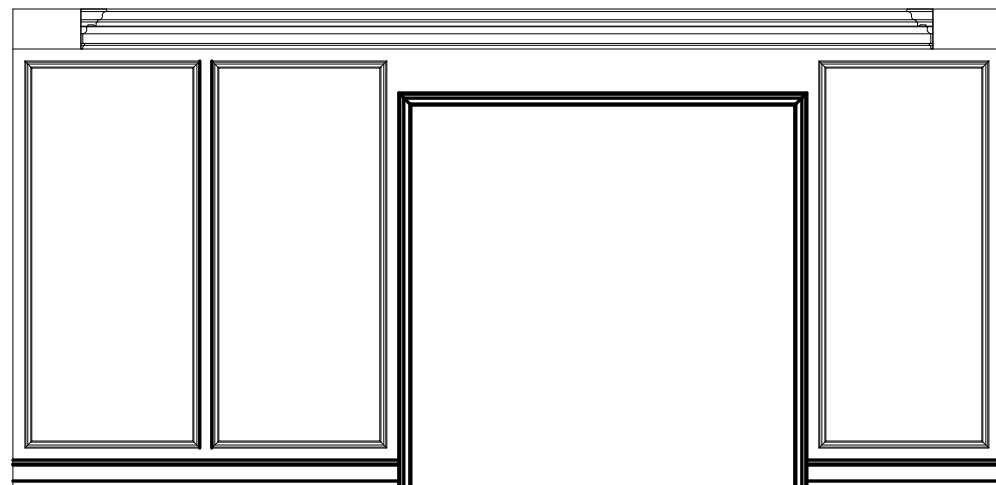

E12 DINING ROOM: EAST ELEVATION
ID1.4 1/4"=1'-0"

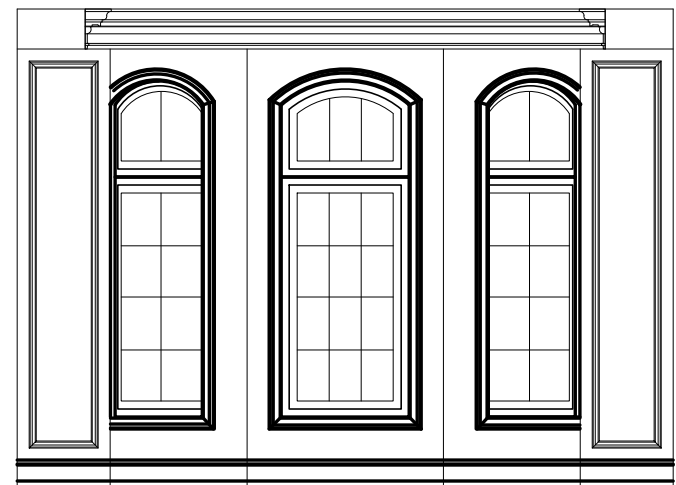

E13 DINING ROOM: SOUTH ELEVATION
ID1.4 1/4"=1'-0"

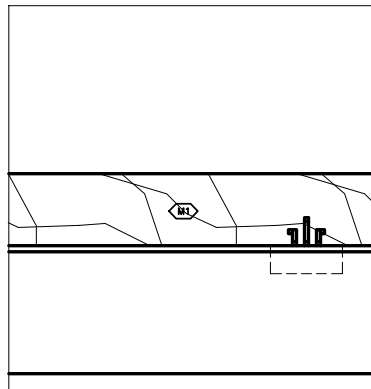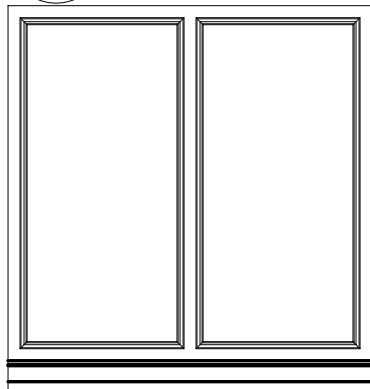

E14 DINING ROOM: CORRIDOR
ID1.4 1/4"=1'-0"

Contractor shall check all dimensions and elevations before commencing with work and report any discrepancies to the designer. Prints are not to be scaled.

Greenpark.

5.		
4.		
3.		
2.		
1.		
#:	DATE:	DESCRIPTION:

REVISIONS

PROJECT NAME:
CARLO B. (GREENYORK)

LOT: 18 DENHAM

BY: J.CELLI


DATE: 12AUG20

SCALE: AS NOTED

SHEET TITLE:
WALL PANEL ELEVATIONS

SHEET NUMBER:

ID1.4

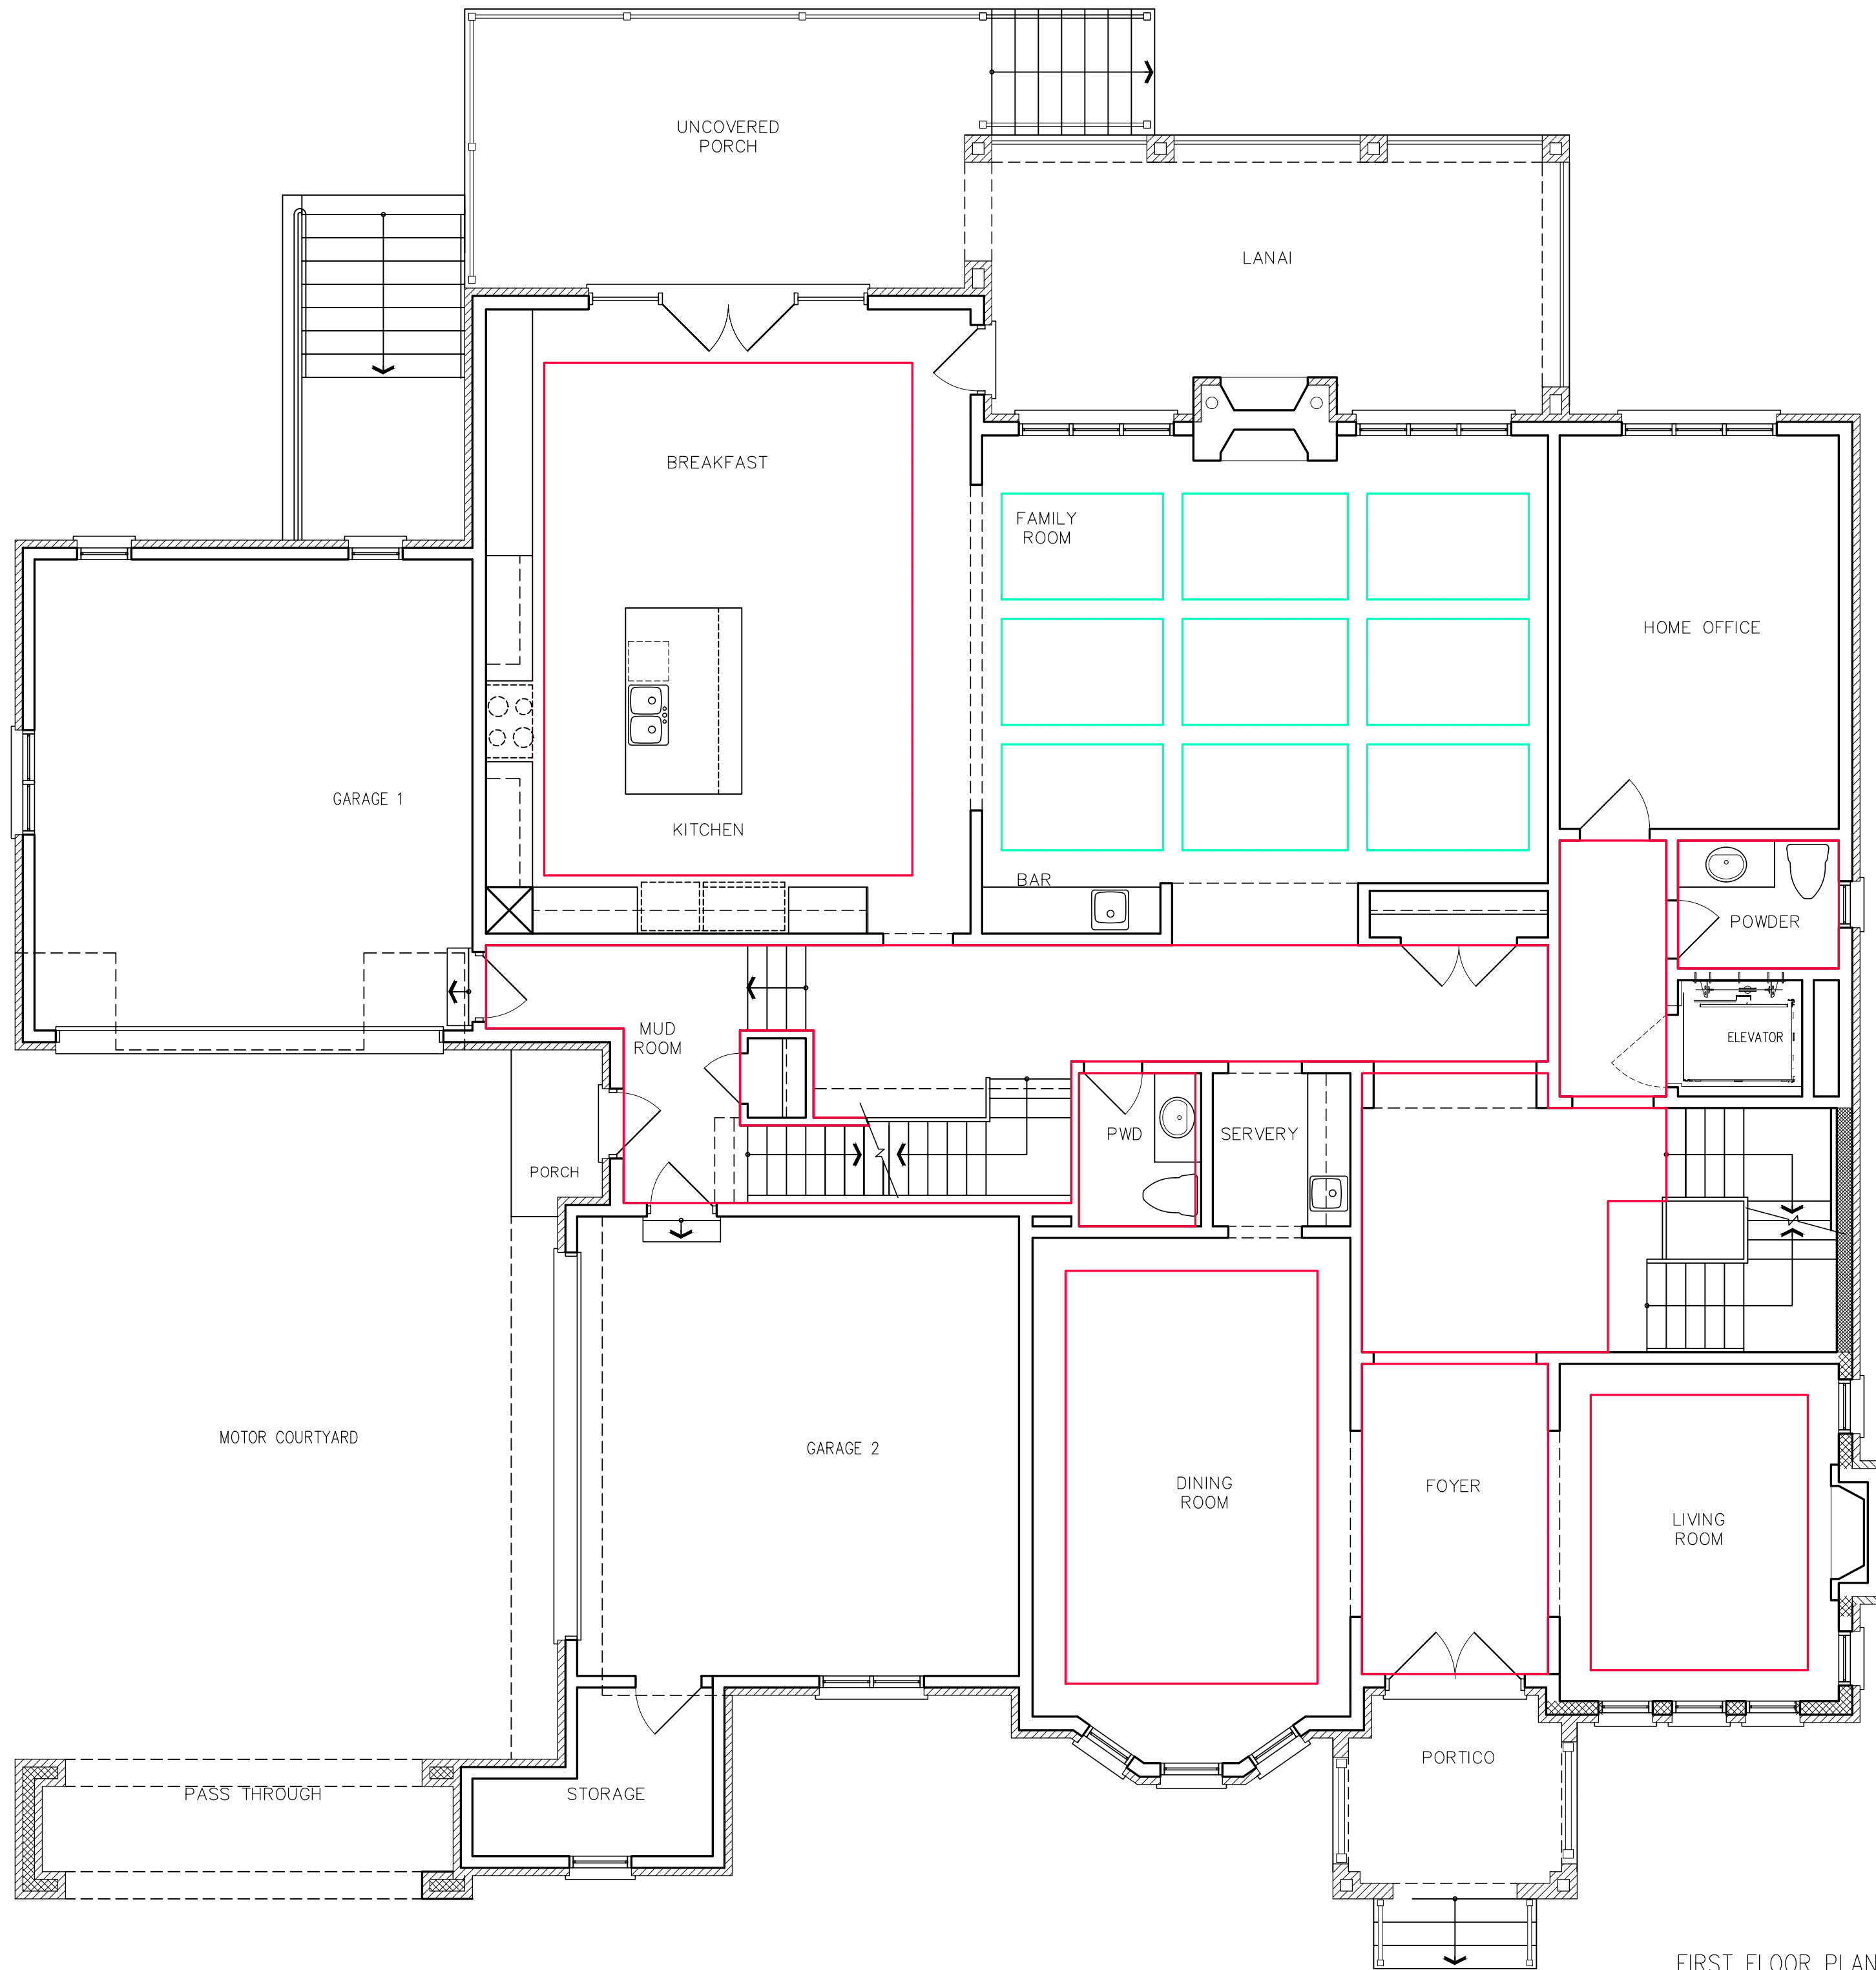

FIRST FLOOR PLAN

Contractor shall check all dimensions and elevations before commencing with work and report any discrepancies to the designer. Prints are not to be scaled.

Greenpark.



5.		
4.		
3.		
2.		
1.		
#:	DATE:	DESCRIPTION:


REVISIONS

PROJECT NAME:
CARLO B. (GREENYORK)

LOT: 18 DENHAM
BY: J.CELLI
DATE: 12AUG20
SCALE: 3/16"=1'-0"

SHEET TITLE:
1ST FLOOR PLAN: CORNICE PLAN

SHEET NUMBER:
ID3.0

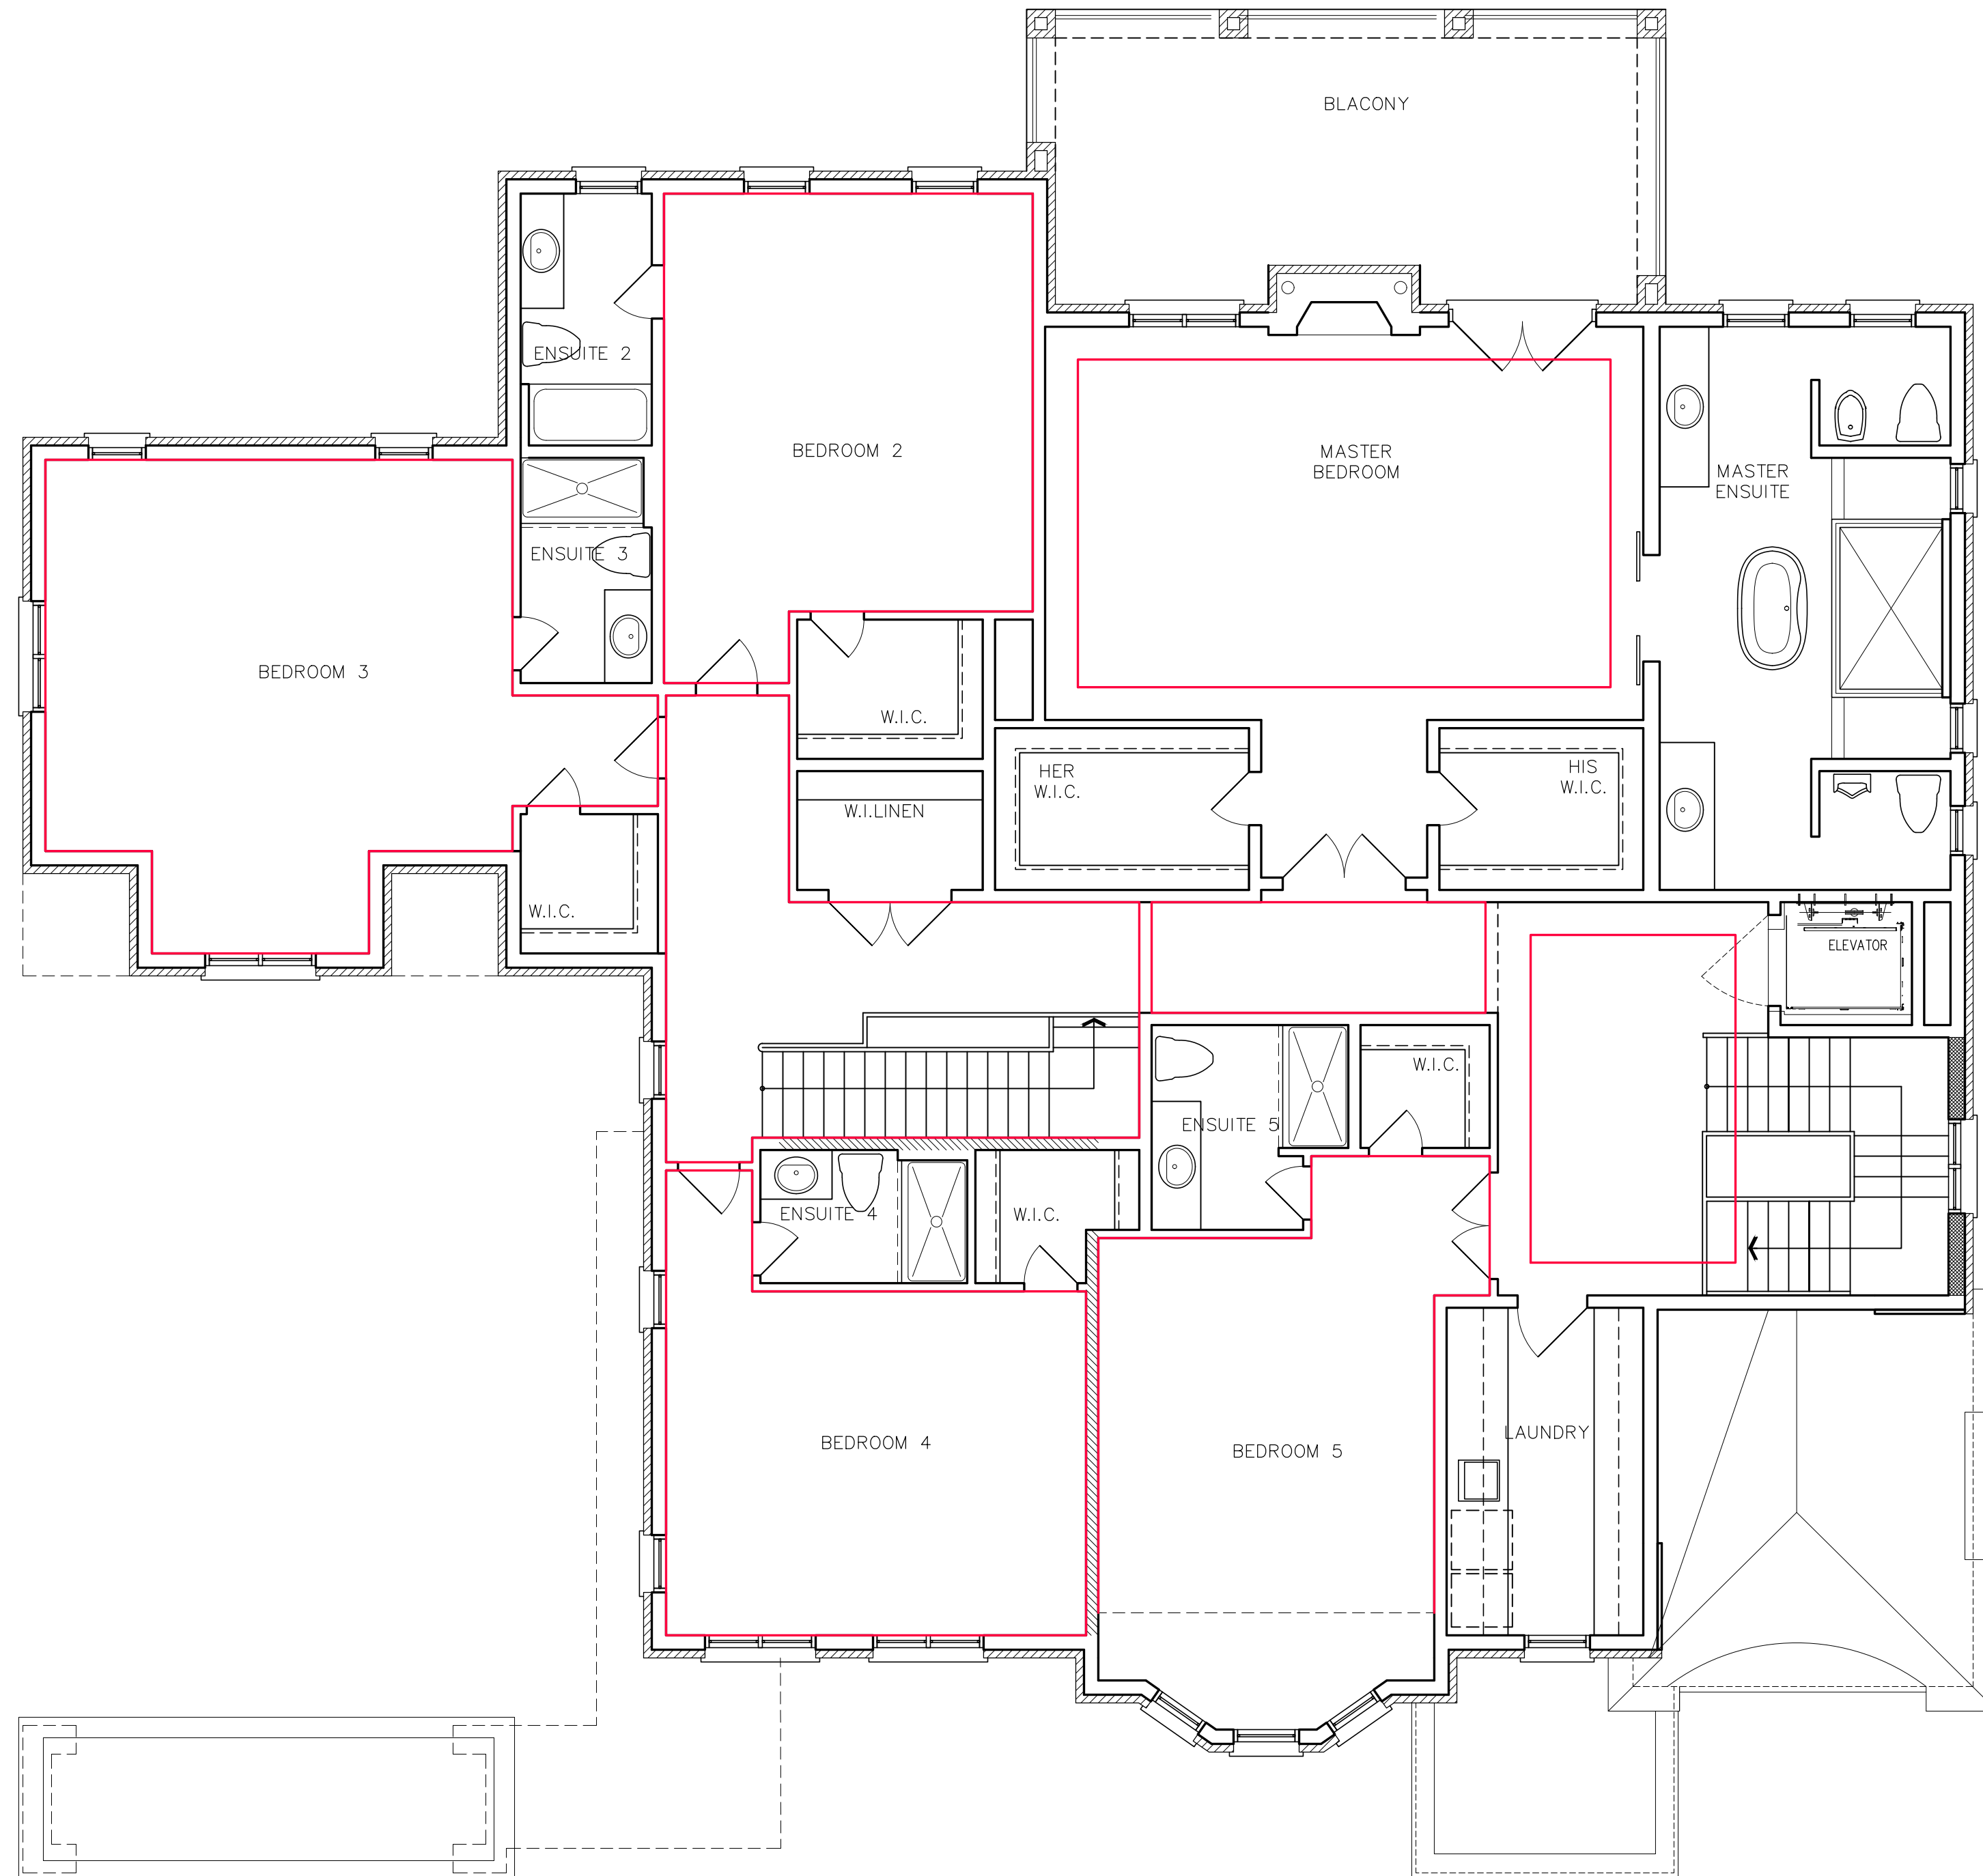

SECOND FLOOR PLAN

18" HIGH DECOR. RAILING

Contractor shall check all dimensions and elevations before commencing with work and report any discrepancies to the designer. Prints are not to be scaled.

Greenpark.




5.		
4.		
3.		
2.		
1.		
#:	DATE:	DESCRIPTION:

REVISIONS


PROJECT NAME:	
CARLO B. (GREENYORK)	
LOT:	18 DENHAM
BY:	J.CELLI
DATE:	12AUG20
SCALE:	3/16"=1'-0"
SHEET TITLE:	
2ND FLOOR PLAN: CORNICE PLAN	

SHEET NUMBER:
ID3.1

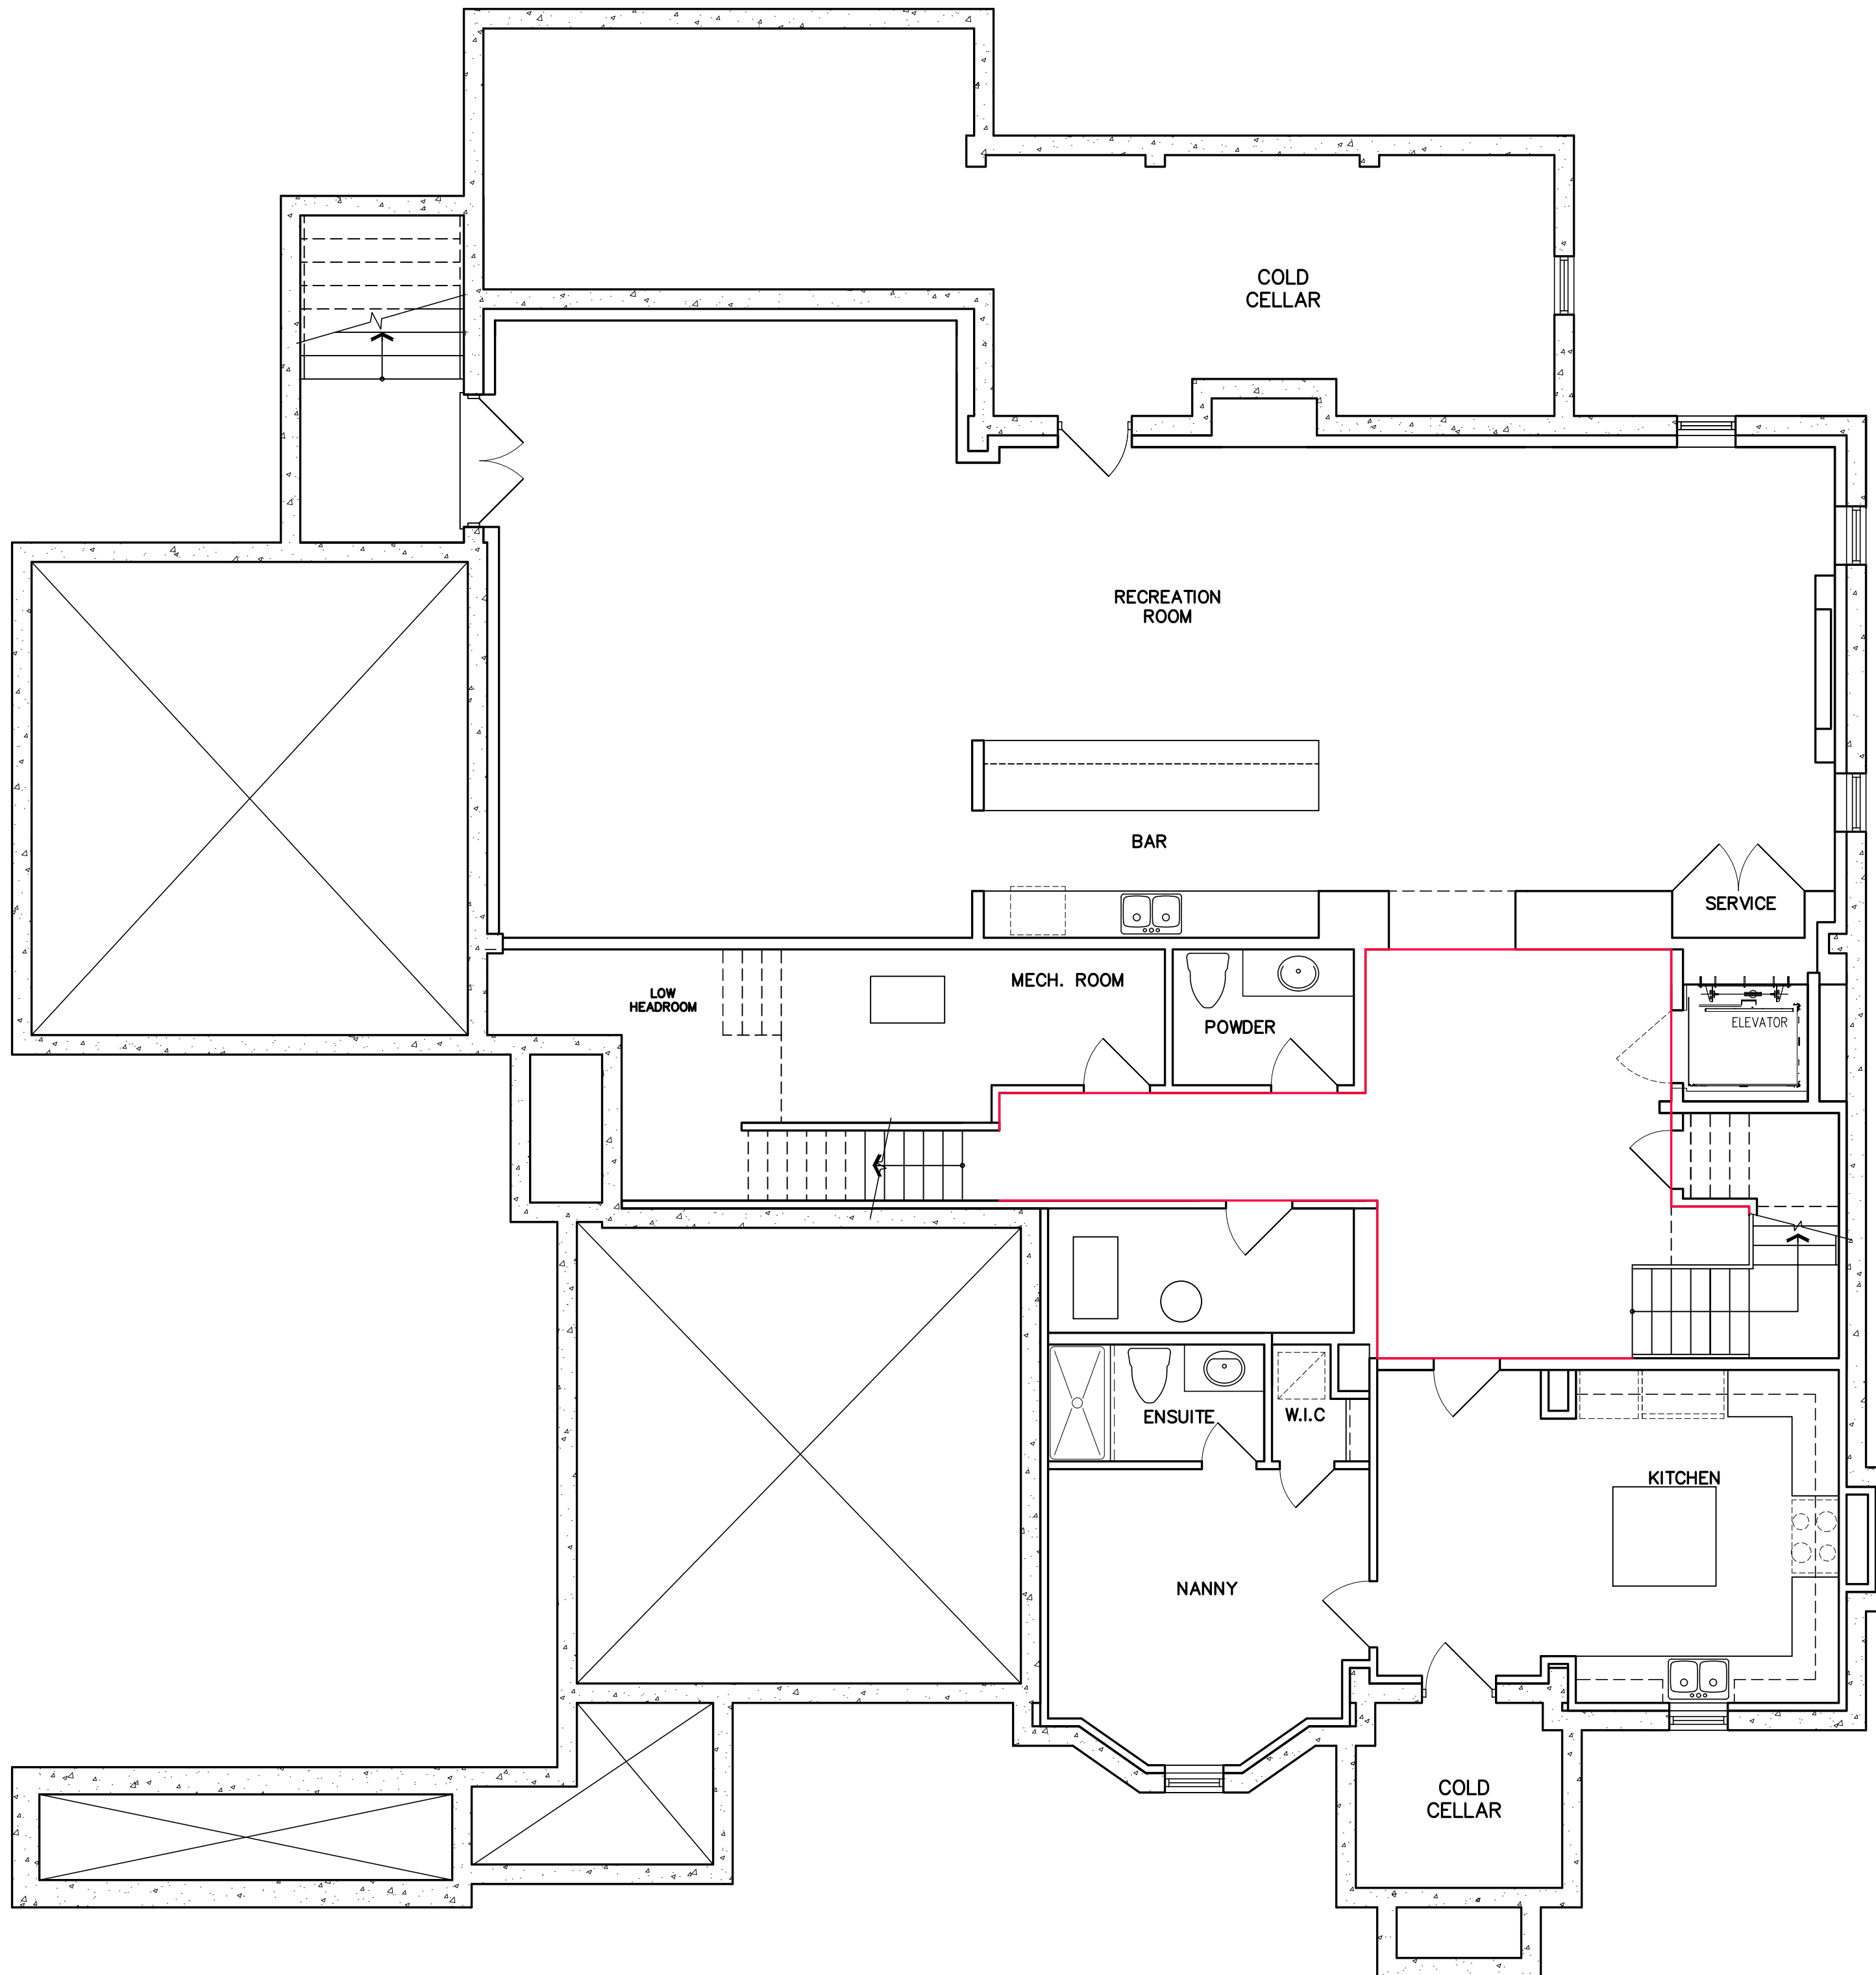

BASEMENT PLAN
[8'6" POUR CONC. FOUNDATION]

Contractor shall check all dimensions and elevations before commencing with work and report any discrepancies to the designer. Prints are not to be scaled.

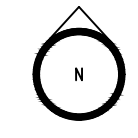

5.		
4.		
3.		
2.		
1.		
#:	DATE:	DESCRIPTION:

REVISIONS	
PROJECT NAME:	
CARLO B. (GREENYORK)	
LOT:	18 DENHAM
BY:	J.CELLI
DATE:	12AUG20
SCALE:	3/16"=1'-0"
SHEET TITLE:	
BASEMENT: CORNICE PLAN	

SHEET NUMBER:
ID3.2

GREENYORK HOMES	DATE: JULY 24 TH 2020
PROJECT: 18 DENHAM, RICHMOND HILL (CARLO B.)	
MODEL: AVIGNON 3	SITE SUPER: MIKE B (647) 212 2344
SQ FOOTAGE: 8,505 SQ FT.	

BASEBOARD AND CASING SCHEDULE		
BASEBOARD TYPE	CASING TYPE	NOTES
7 ¼” MDF COLONIAL (PRIMMED)	3” PINE F/J COLONIAL BACKBAND	*REFER TO PAINT SCHEDULE FOR FINISH DETAILS
CORNICE SCHEDULE		
LOCATION	CORNICE TYPE	NOTES
FOYER, LIVING ROOM, DINING ROOM, 1 ST & 2 ND FLOOR HALLWAY/CORRIDORS, POWDER 1, POWDER 2 (NEXT TO HOME OFFICE), KITCHEN, BREAKFAST, MASTER BEDROOM, AND BEDROOMS 2,3,4,5	B-9-1	*REFER TO PAINT SCHEDULE FOR FINISH DETAILS *REFER TO CORNICE PLAN DRAWING
FAMILY ROOM	BB-2 (9 SQ WAFFLE ONLY)	
WALL PANELING SCHEDULE		
LOCATION	WALL PANEL TYPE	NOTES
DINING ROOM, LIVING ROOM, HOME OFFICE, MAIN FLOOR STAIR HALLWAY, MAIN STAIRS & UPPER HALLWAY	M327	*REFER TO DETAIL DRAWINGS *REFER TO PAINT SCHEDULE FOR FINISH DETAILS

CONTACT: JACK CELLI OFFICE: (4) 661 5329 CELL: (4) 737 6901 EMAIL: JCELLI@GREENPARK.COM	FOR ANY CONCERNS REGARDING THIS COLOUR CHART, PLEASE CONTACT DESIGN TEAM.
ASSISTANT CONTACT: ALEXANDRA AVERSA OFFICE: (4) 661 5329 CELL: (6) 338 9456 EMAIL: AAVERSA@GREENPARK.COM	

GREENYORK HOMES	DATE: JULY 24 TH 2020
PROJECT: 18 DENHAM, RICHMOND HILL (CARLO B.)	
MODEL: AVIGNON 3	SITE SUPER: MIKE B (647) 212 2344
SQ FOOTAGE: 8,505 SQ FT.	

DOOR AND HARDWARE SCHEDULE				
DOOR TYPE		DOOR HEIGHTS	DOOR HARDWARE	NOTES
EXTERIOR FRONT DOOR:	CAMBRIDGE 2 PANEL SQ SMOOTH (SOLID CORE)	96" 1 ST FLOOR 84" 2 ND FLOOR 84" BASEMENT	<u>FRONT ENTRY LOCK:</u> WEISER SAN CLEMENTE <u>OTHER EXTERIOR DOOR:</u> WEISER SQ DEADBOLTS W HALIFAX LEVER <u>INTERIOR LOCKS:</u> WEISER SQ HALIFAX LEVERS	*REFER TO PAINT SCHEDULE FOR FINISH DETAILS
*REFER TO NAPA VALLEY DRAWINGS				
EXTERIOR GARAGE DOORS:				
*UPGRADE?				
STAIRCASE AND RAILING				
STAIR		RAILING		NOTES
OAK STAIR THROUGHOUT PAINTED STRINGER AND RISER STAINED TREADS 3" HANDRAIL TIFFANY WOOD POST WPT448 4" SQ (OAK)		EUROLINE CONTEMPORARY BLACK IRON PICKTS		*REFER TO PAINT SCHEDULE FOR FINISH DETAILS

CONTACT: JACK CELLI OFFICE: (4) 661 5329 CELL: (4) 737 6901 EMAIL: JCELLI@GREENPARK.COM	FOR ANY CONCERNS REGARDING THIS COLOUR CHART, PLEASE CONTACT DESIGN TEAM.
ASSISTANT CONTACT: ALEXANDRA AVERSA OFFICE: (4) 661 5329 CELL: (6) 338 9456 EMAIL: AAVERSA@GREENPARK.COM	

GREENYORK HOMES	DATE: JULY 24 TH 2020
PROJECT: 18 DENHAM, RICHMOND HILL (CARLO B.)	
MODEL: AVIGNON 3	SITE SUPER: MIKE B (647) 212 2344
SQ FOOTAGE: 8,505 SQ FT.	

<u>GENERAL NOTES:</u> 1.0 REFER TO SPECIFICATIONS PROVIDED
--

CONTACT: JACK CELLI OFFICE: (4) 661 5329 CELL: (4) 737 6901 EMAIL: JCELLI@GREENPARK.COM	FOR ANY CONCERNS REGARDING THIS COLOUR CHART, PLEASE CONTACT DESIGN TEAM.
ASSISTANT CONTACT: ALEXANDRA AVERSA OFFICE: (4) 661 5329 CELL: (6) 338 9456 EMAIL: AAVERSA@GREENPARK.COM	

Notice: Our change in operations due to COVID-19 ▼



Q | ♥ 0 | Français



Home | Products | Levers | Contemporary | Satin Nickel | Passage/Hallway/Closet
| Halifax Square Rose

< Back to Results



Halifax



Product Image




ADA Compliance



Instructions PDF



Specifications

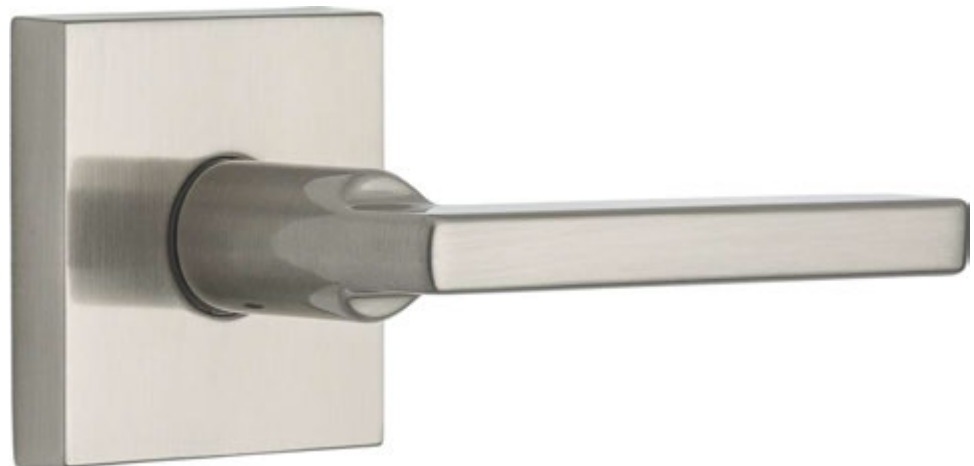

Product Bulletin: Premis App v1.2 is available for download from the App Store starting Dec. 30th to address current iOS 13 issues. Please also make sure to update your device to the latest version of iOS 12. [App Store](#) ✕

Notice: Our change in operations due to COVID-19 ▼



Q | ♥ 0 | Français



[Home](#) | [Products](#) | [Handlesets](#) | [Contemporary](#) | [Satin Chrome](#) | [Keyed Entry](#) | [San Clemente](#)


< [Back to Results](#)



San Clemente




Product Image

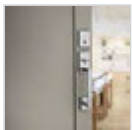

Glamour Image



Featuring Smartkey

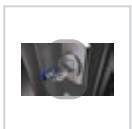

Featuring Smartkey
Video



Product Bulletin: Premis App v1.2 is available for download from the App Store starting Dec. 30th to address current iOS 13 issues. Please also make sure to update your device to the latest version of iOS 12. [App Store](#) ✕



DOOR COLLECTION

INTERIOR MOULDED, FLUSH & FRENCH






CAMBRIDGE

Smooth Surface / Ovolo Sticking



CRAFTSMAN

Smooth Surface / Square Sticking

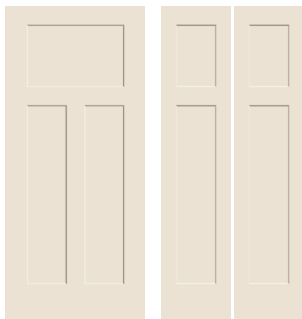

ROCKPORT

Smooth Surface

Modified Cove & Bead Sticking



SANTA FE

Smooth Surface / Ovolo Sticking



CONTINENTAL

Smooth Surface / Ovolo Sticking



AVALON

Woodgrain Textured Surface
Modified Cove & Bead Sticking



ATHERTON

Smooth Surface
Ovolo Sticking



STANFORD

Woodgrain Textured
Surface / Ovolo Sticking



ARLINGTON

Smooth Surface / Beaded Sticking



COLONIAL

Woodgrain
Textured Surface /
Ovolo Sticking



BOSTONIAN

Woodgrain Textured
Surface / Modified
Cove & Bead Sticking



PRINCETON

Smooth Surface
Modified Cove
& Bead Sticking

CAMDEN

Woodgrain Textured Surface
Modified Cove
& Bead Sticking



PROVINCIAL


Woodgrain Textured Surface / Ovolo Sticking



Sticking Profiles



B
Beaded
Sticking

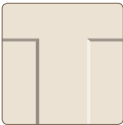

SQ
Square
Sticking



O
Ovolo
Sticking



MCB
Modified Cove
& Bead Sticking

Surfaces



For a streamlined, contemporary feeling, our smooth surface doors feature the look of painted wood doors.



The deep, woodgrain appearance of our textured surfaces emulate the look of solid wood doors.

INTERIOR MOULDED & FLUSH DOORS

One of the first things to know about JELD-WEN Moulded interior doors is that they offer you the best of two worlds: style and substance. Not only can you choose the architectural style that works best with your home, but you can also choose between the classic look of wood in either a wood grain or smooth finish.

Second, you can be assured you'll get the durable performance of a JELD-WEN door. Because Moulded doors are such an excellent solution, they are the most popular type of interior door available today. What's more, JELD-WEN offers you the very best selection, and backs it with an industry-leading five year limited warranty.



PROCORE *the* QUIET DOOR

All our Moulded and Flush interior doors are available with ProCore The Quiet Door construction.

This solid core door offers superior sound reduction. This option helps prevent the dents and dings of daily life. Our 1-3/4" doors are also available with 20-, 45- and 60-minute fire ratings. For true fire protection and solid safety, these doors must be paired with certified frames and hardware.

PROCORE
THE QUIET DOOR®



RELIABILITY *for* real life®

Performance and reliability in every door



- Doors offered in widths from 1'0" to 3'0"
- Standard door heights 6'8", 7'0" and 8'0"
- All 1⅜" doors available in a pre-hung door frame
- Door frame and door slab are primed and ready for paint
- Double door systems available
- All JELD-WEN interior moulded doors come with a 5-year, industry-leading warranty

Sound-reducing solid core options



- ProCore, The Quiet Door™ core option, decreases noise transmission by up to 50% compared to hollow core doors

Environmentally certified doors



- All doors feature 51% recovered fiber (on a dry fiber basis)
- We advocate responsible forest management and are working to end the use of wood from endangered forests


JELD-WEN®
WINDOWS & DOORS



JELD-WEN reserves the right to change product specifications without notice.
Please check our website for current information:

www.jeld-wen.ca

10C-006 01/12 Printed in Canada

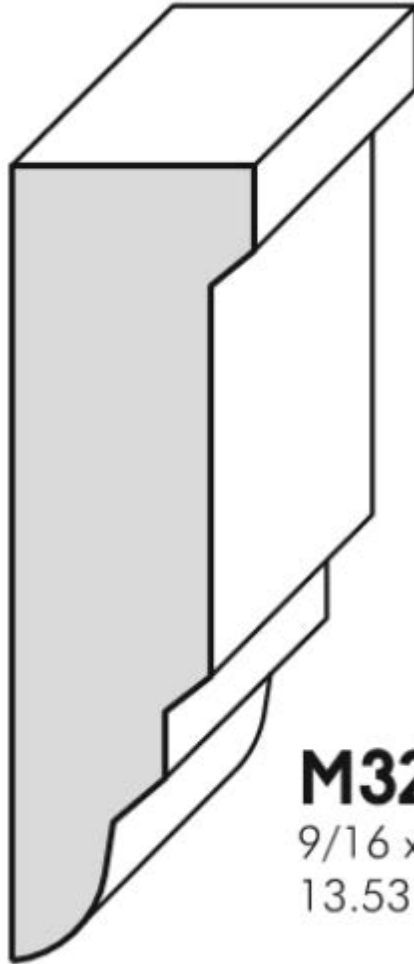

M327

9/16 x 1-3/4

13.53 x 44.45

M327

9/16 x 1-3/4


- 1 +

ADD TO QUOTE

SKU: M327

Categories: [Chair Rails](#), [Modern Chair Rails](#), [Transitional Chair Rails](#)

Warning: session_start(): Cannot send session cache limiter - headers already sent (output started at /home/alexmo/webapps/alexmo/products.php:9) in /home/alexmo/webapps/alexmo/cmd.php on line 319

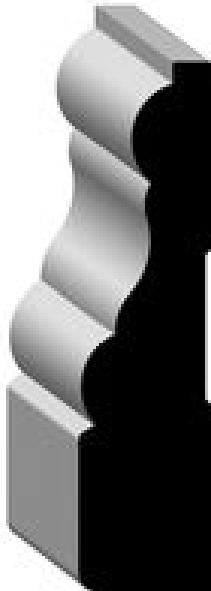

Size: 3/4" x 3"

07714


Casing

Length	14', 8'
Category	Mouldings
Style	Colonial
Design Collection	N/A
Specie	Primed MDF
Region	Alex East (Canada)

[Print this page](#)

[Save Image](#)

Warning: session_start(): Cannot send session cache limiter - headers already sent (output started at /home/alexmo/webapps/alexmo/products.php:9) in /home/alexmo/webapps/alexmo/cmd.php on line 319

 

Size: 1/2" x 7-1/4"

07718

Baseboard

Length	12', 8'
Category	Mouldings
Style	Colonial
Design Collection	N/A
Specie	Primed MDF
Region	Alex East (Canada)


[Print this page](#)

[Save Image](#)




BABBINGTONS
MOULD & TRIM INC.

INTERIOR SERIES: BB-2

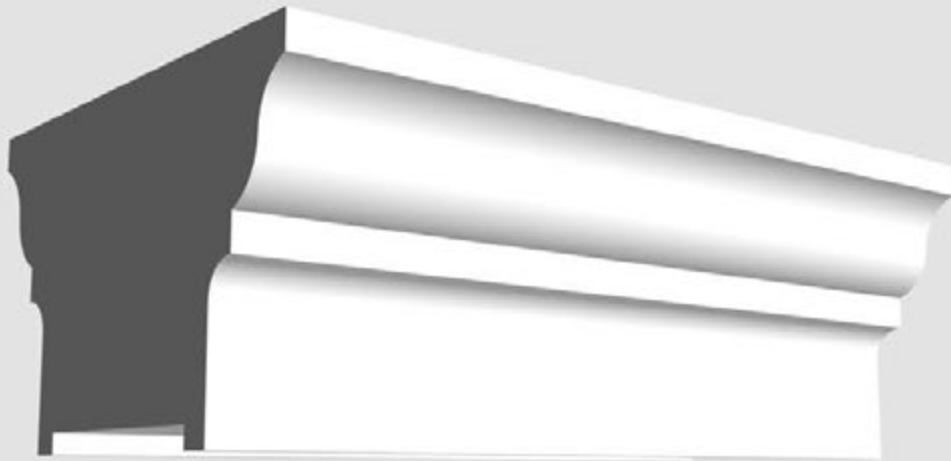

DIMENSIONS

All dimensions are in inches

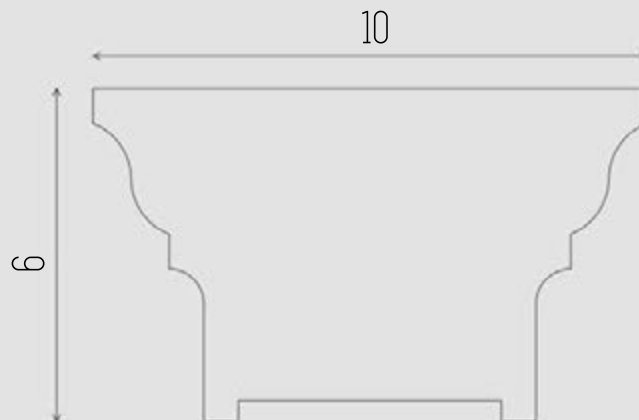

Contact:

Phone: 905.850.0542

Fax: 905.850.7659

Email: info@babbingtons.com


39 Haist Avenue, Unit 1&2. Woodbridge ON, L4L 5V5

www.babbingtons.com



BABBINGTONS
MOULD & TRIM INC.

INTERIOR SERIES: B-9-1

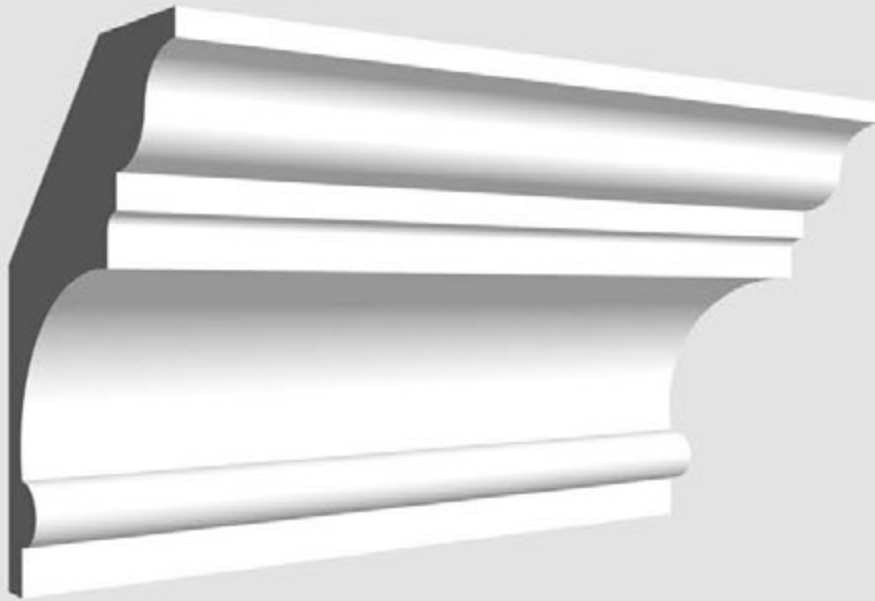

DIMENSIONS

All dimensions are in inches



Contact:

Phone: 905.850.0542

Fax: 905.850.7659

Email: info@babbingtons.com

39 Haist Avenue, Unit 1&2. Woodbridge ON, L4L 5V5

www.babbingtons.com




LACUNO ART™
LACUNO ART™

Panel Art for Living Spaces.

LA - 16

Size: 24" x 24"

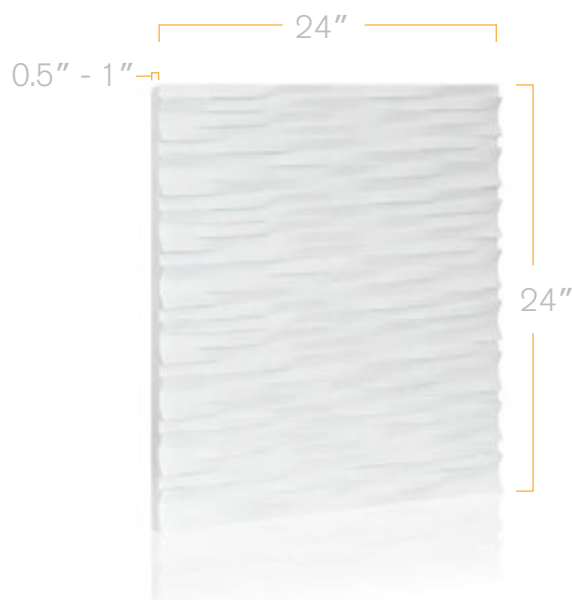

www.lacunoart.com

39 Haist Avenue, Unit 1 Woodbridge ON L4L 5V5

T: 905.850.0542 ▪ F: 905.850.7659 ▪ E: info@lacunoart.com