

GREENYORK HOMES	DATE: JULY 24 TH 2020
PROJECT: 18 DENHAM, RICHMOND HILL (CARLO B.)	REVISED: OCT 6 TH 2020 REVISED: NOVEMBER 19 TH 2020
MODEL: AVIGNON 3	SITE SUPER: MIKE B (647) 212 2344
SQ FOOTAGE: 8,505 SQ FT.	

<u>FLOOR FINISH SCHEDULE</u>						
1ST FLOOR: EXTERIOR						
LOCATION	DESCRIPTION	NAME	SIZE	SUPPLIER	GROUT	NOTES
PORTICO	TBD					
PORCH	TBD					
LANAI	TBD					
COVERED PORCH	TBD					
2ND FLOOR: EXTERIOR						
COVERED BALCONY	TBD					

CONTACT: JACK CELLI OFFICE: (4) 661 5329 CELL: (4) 737 6901 EMAIL: JCELLI@GREENPARK.COM	FOR ANY CONCERNS REGARDING THIS COLOUR CHART, PLEASE CONTACT DESIGN TEAM.
ASSISTANT CONTACT: ALEXANDRA AVERSA OFFICE: (4) 661 5329 CELL: (6) 338 9456 EMAIL: AAVERSA@GREENPARK.COM	

GREENYORK HOMES	DATE: JULY 24 TH 2020
PROJECT: 18 DENHAM, RICHMOND HILL (CARLO B.)	REVISED: OCT 6 TH 2020 REVISED: NOVEMBER 19 TH 2020
MODEL: AVIGNON 3	SITE SUPER: MIKE B (647) 212 2344
SQ FOOTAGE: 8,505 SQ FT.	

FLOOR FINISH SCHEDULE							
1ST FLOOR: INTERIOR							
LOCATION	DESCRIPTION	NAME	LEGEND	SIZE	SUPPLIER	GROUT	NOTES
FOYER	FLOOR	PORCELAIN: PURITY OF MARBLE: GRES	T1	30"x60"x 3/8"	PREMIER		FLOOR DETAIL
SIDE ENTRANCE FROM PORCH		PORCELLANATO COLOUR: CALACATTA	T2	12"x24"			
FAMILY ROOM, LIVING ROOM, DINING ROOM, HOME OFFICE, KITCHEN, BREAKFAST, WINE CELLAR AND HALLWAYS/CORRIDORS	FLOOR	HARDWOOD: NAUTILUS NSS WHITE OAK SELECT-V WIRE BRUSHED UV-OIL	HW1	6 1/2"x3/4"	FRONTIER	N/A	
POWDER ROOM 1	FLOOR	PORCELAIN: PURITY OF MARBLE: GRES	T2	12"x24"	PREMIER		
ELEVATOR		PORCELLANATO COLOUR: CALACATTA					
POWDER ROOM (BESIDE HOME OFFICE)	FLOOR	PORCELAIN: ONYX PEARL	T3	12"x24"			

CONTACT: JACK CELLI OFFICE: (4) 661 5329 CELL: (4) 737 6901 EMAIL: JCELLI@GREENPARK.COM ASSISTANT CONTACT: ALEXANDRA AVERSA OFFICE: (4) 661 5329 CELL: (6) 338 9456 EMAIL: AAVERSA@GREENPARK.COM	FOR ANY CONCERNS REGARDING THIS COLOUR CHART, PLEASE CONTACT DESIGN TEAM.
---	--

GREENYORK HOMES	DATE: JULY 24 TH 2020
PROJECT: 18 DENHAM, RICHMOND HILL (CARLO B.)	REVISED: OCT 6 TH 2020 REVISED: NOVEMBER 19 TH 2020
MODEL: AVIGNON 3	SITE SUPER: MIKE B (647) 212 2344
SQ FOOTAGE: 8,505 SQ FT.	

FLOOR FINISH SCHEDULE							
2 ND FLOOR: INTERIOR							
LOCATION	DESCRIPTION	NAME	LEGEND	SIZE	SUPPLIER	GROUT	NOTES
MASTER BEDROOM, BEDROOM 2, 3, 4, 5, INCLUDING WALK IN CLOSETS, HALLWAYS AND CORRIDORS	FLOOR	HARDWOOD: NAUTILUS NSS WHITE OAK SELECT-V WIRE BRUSHED UV-OIL	HW1	6 ½”x3/4”	FRONTIER	N/A	
LAUNDRY	FLOOR	PORCELAIN: GOTHA DIAMOND LUX MAT	T4	12X24	PREMIER		
MASTER ENSUITE	MAIN FLOOR	PURITY OF MARBLE	T3	24x24			
	SHOWER WALLS	GRES PORCELLANATO STATUARIO RT LUX	T3	48”x109½”			
	SHOWER FLOOR	MOSAIC: STATUARIO PORCELLANATO	T3A	12X12			
ENSUITE 2	MAIN FLOOR	PORCELAIN: PURITY LASA LUX	T5	12X24			
	SHOWER WALLS		T5				

CONTACT: JACK CELLI OFFICE: (4) 661 5329 CELL: (4) 737 6901 EMAIL: JCELLI@GREENPARK.COM ASSISTANT CONTACT: ALEXANDRA AVERSA OFFICE: (4) 661 5329 CELL: (6) 338 9456 EMAIL: AAVERSA@GREENPARK.COM	FOR ANY CONCERNS REGARDING THIS COLOUR CHART, PLEASE CONTACT DESIGN TEAM.
---	--

GREENYORK HOMES	DATE: JULY 24 TH 2020
PROJECT: 18 DENHAM, RICHMOND HILL (CARLO B.)	REVISED: OCT 6 TH 2020 REVISED: NOVEMBER 19 TH 2020
MODEL: AVIGNON 3	SITE SUPER: MIKE B (647) 212 2344
SQ FOOTAGE: 8,505 SQ FT.	

<u>FLOOR FINISH SCHEDULE</u>							
2ND FLOOR: INTERIOR							
LOCATION	DESCRIPTION	NAME	LEGEND	SIZE	SUPPLIER	GROUT	NOTES
ENSUITE 3	MAIN FLOOR	PORCELAIN: LITIUM PEARL	T6	12X24	PREMIER		
	SHOWER WALLS		T6				
	SHOWER FLOOR		T6A	12X12			
ENSUITE 4	MAIN FLOOR	PORCELAIN: LITIUM PEARL	T6	12X24			
	SHOWER WALLS		T6				
	SHOWER FLOOR		T6A	12X12			
ENSUITE 5	FLOOR	PORCELAIN: GOTHA DIAMOND LUX POL	T4	12X24			
	WALL		T4				
	SHOWER FLOOR		T4A	12X12			

CONTACT: JACK CELLI OFFICE: (4) 661 5329 CELL: (4) 737 6901 EMAIL: JCELLI@GREENPARK.COM	FOR ANY CONCERNS REGARDING THIS COLOUR CHART, PLEASE CONTACT DESIGN TEAM.
ASSISTANT CONTACT: ALEXANDRA AVERSA OFFICE: (4) 661 5329 CELL: (6) 338 9456 EMAIL: AAVERSA@GREENPARK.COM	

GREENYORK HOMES	DATE: JULY 24 TH 2020
PROJECT: 18 DENHAM, RICHMOND HILL (CARLO B.)	REVISED: OCT 6 TH 2020 REVISED: NOVEMBER 19 TH 2020
MODEL: AVIGNON 3	SITE SUPER: MIKE B (647) 212 2344
SQ FOOTAGE: 8,505 SQ FT.	

<u>FLOOR FINISH SCHEDULE</u>							
BASEMENT							
LOCATION	DESCRIPTION	NAME	LEGEND	SIZE	SUPPLIER	GROUT	NOTES
RECREATION, BAR, SERVICE, CHEF KITCHEN, NANNY, W.I.C., FOYER & CORRIDORS	FLOOR	TORLYS CORKWOOD ELITE RIVER RUN OAK CW-EL-522-FSC-MX	CF1	8"X 7/16"	FRONTIER	N/A	
POWDER	FLOOR	<u>PORCELAIN:</u> GOTH	T4	12X24	PREMIER		
NANNY ENSUITE	MAIN FLOOR	DIAMOND LUX POL	T4	12x24			
	SHOWER WALLS		T4				
	SHOWER FLOOR		T4A	12X12			

CONTACT: JACK CELLI OFFICE: (4) 661 5329 CELL: (4) 737 6901 EMAIL: JCELLI@GREENPARK.COM	FOR ANY CONCERNS REGARDING THIS COLOUR CHART, PLEASE CONTACT DESIGN TEAM.
ASSISTANT CONTACT: ALEXANDRA AVERSA OFFICE: (4) 661 5329 CELL: (6) 338 9456 EMAIL: AAVERSA@GREENPARK.COM	

GREENYORK HOMES	DATE: JULY 24 TH 2020
PROJECT: 18 DENHAM, RICHMOND HILL (CARLO B.)	REVISED: OCT 6 TH 2020 REVISED: NOVEMBER 19 TH 2020
MODEL: AVIGNON 3	SITE SUPER: MIKE B (647) 212 2344
SQ FOOTAGE: 8,505 SQ FT.	

GENERAL NOTES:

1.0 FLOOR FINISHES PLAN

1.1. FLOOR FINISH SCHEDULE IS IN COMPLIANCE WITH FLOOR FINISH FLOOR PLAN. REFER TO FLOOR FINISH FLOOR PLAN FOR ALL FLOOR FINISH FLOOR & ELEVATION DETAILS FOR ACCURATE LOCATION, DIRECTION FLOORING TO BE LAID AND ACCURATE SQ FOOTAGE CALCULATIONS.

2.0 SHOWER JAMBS/SHOWER BENCH

2.1 REFER TO ATTACHED SHOWER JAMBS SCHEDULE.


3.0 BACKSPLASH

3.1 REFER TO ATTACHED BACKSPLASH SCHEDULE.

4.0 COUNTERTOPS & CABINETS

4.1 REFER TO ATTACHED CABINET & COUNTERTOP SCHEDULE.

CONTACT: JACK CELLI OFFICE: (4) 661 5329 CELL: (4) 737 6901 EMAIL: JCELLI@GREENPARK.COM	FOR ANY CONCERNS REGARDING THIS COLOUR CHART, PLEASE CONTACT DESIGN TEAM.
ASSISTANT CONTACT: ALEXANDRA AVERSA OFFICE: (4) 661 5329 CELL: (6) 338 9456 EMAIL: AAVERSA@GREENPARK.COM	

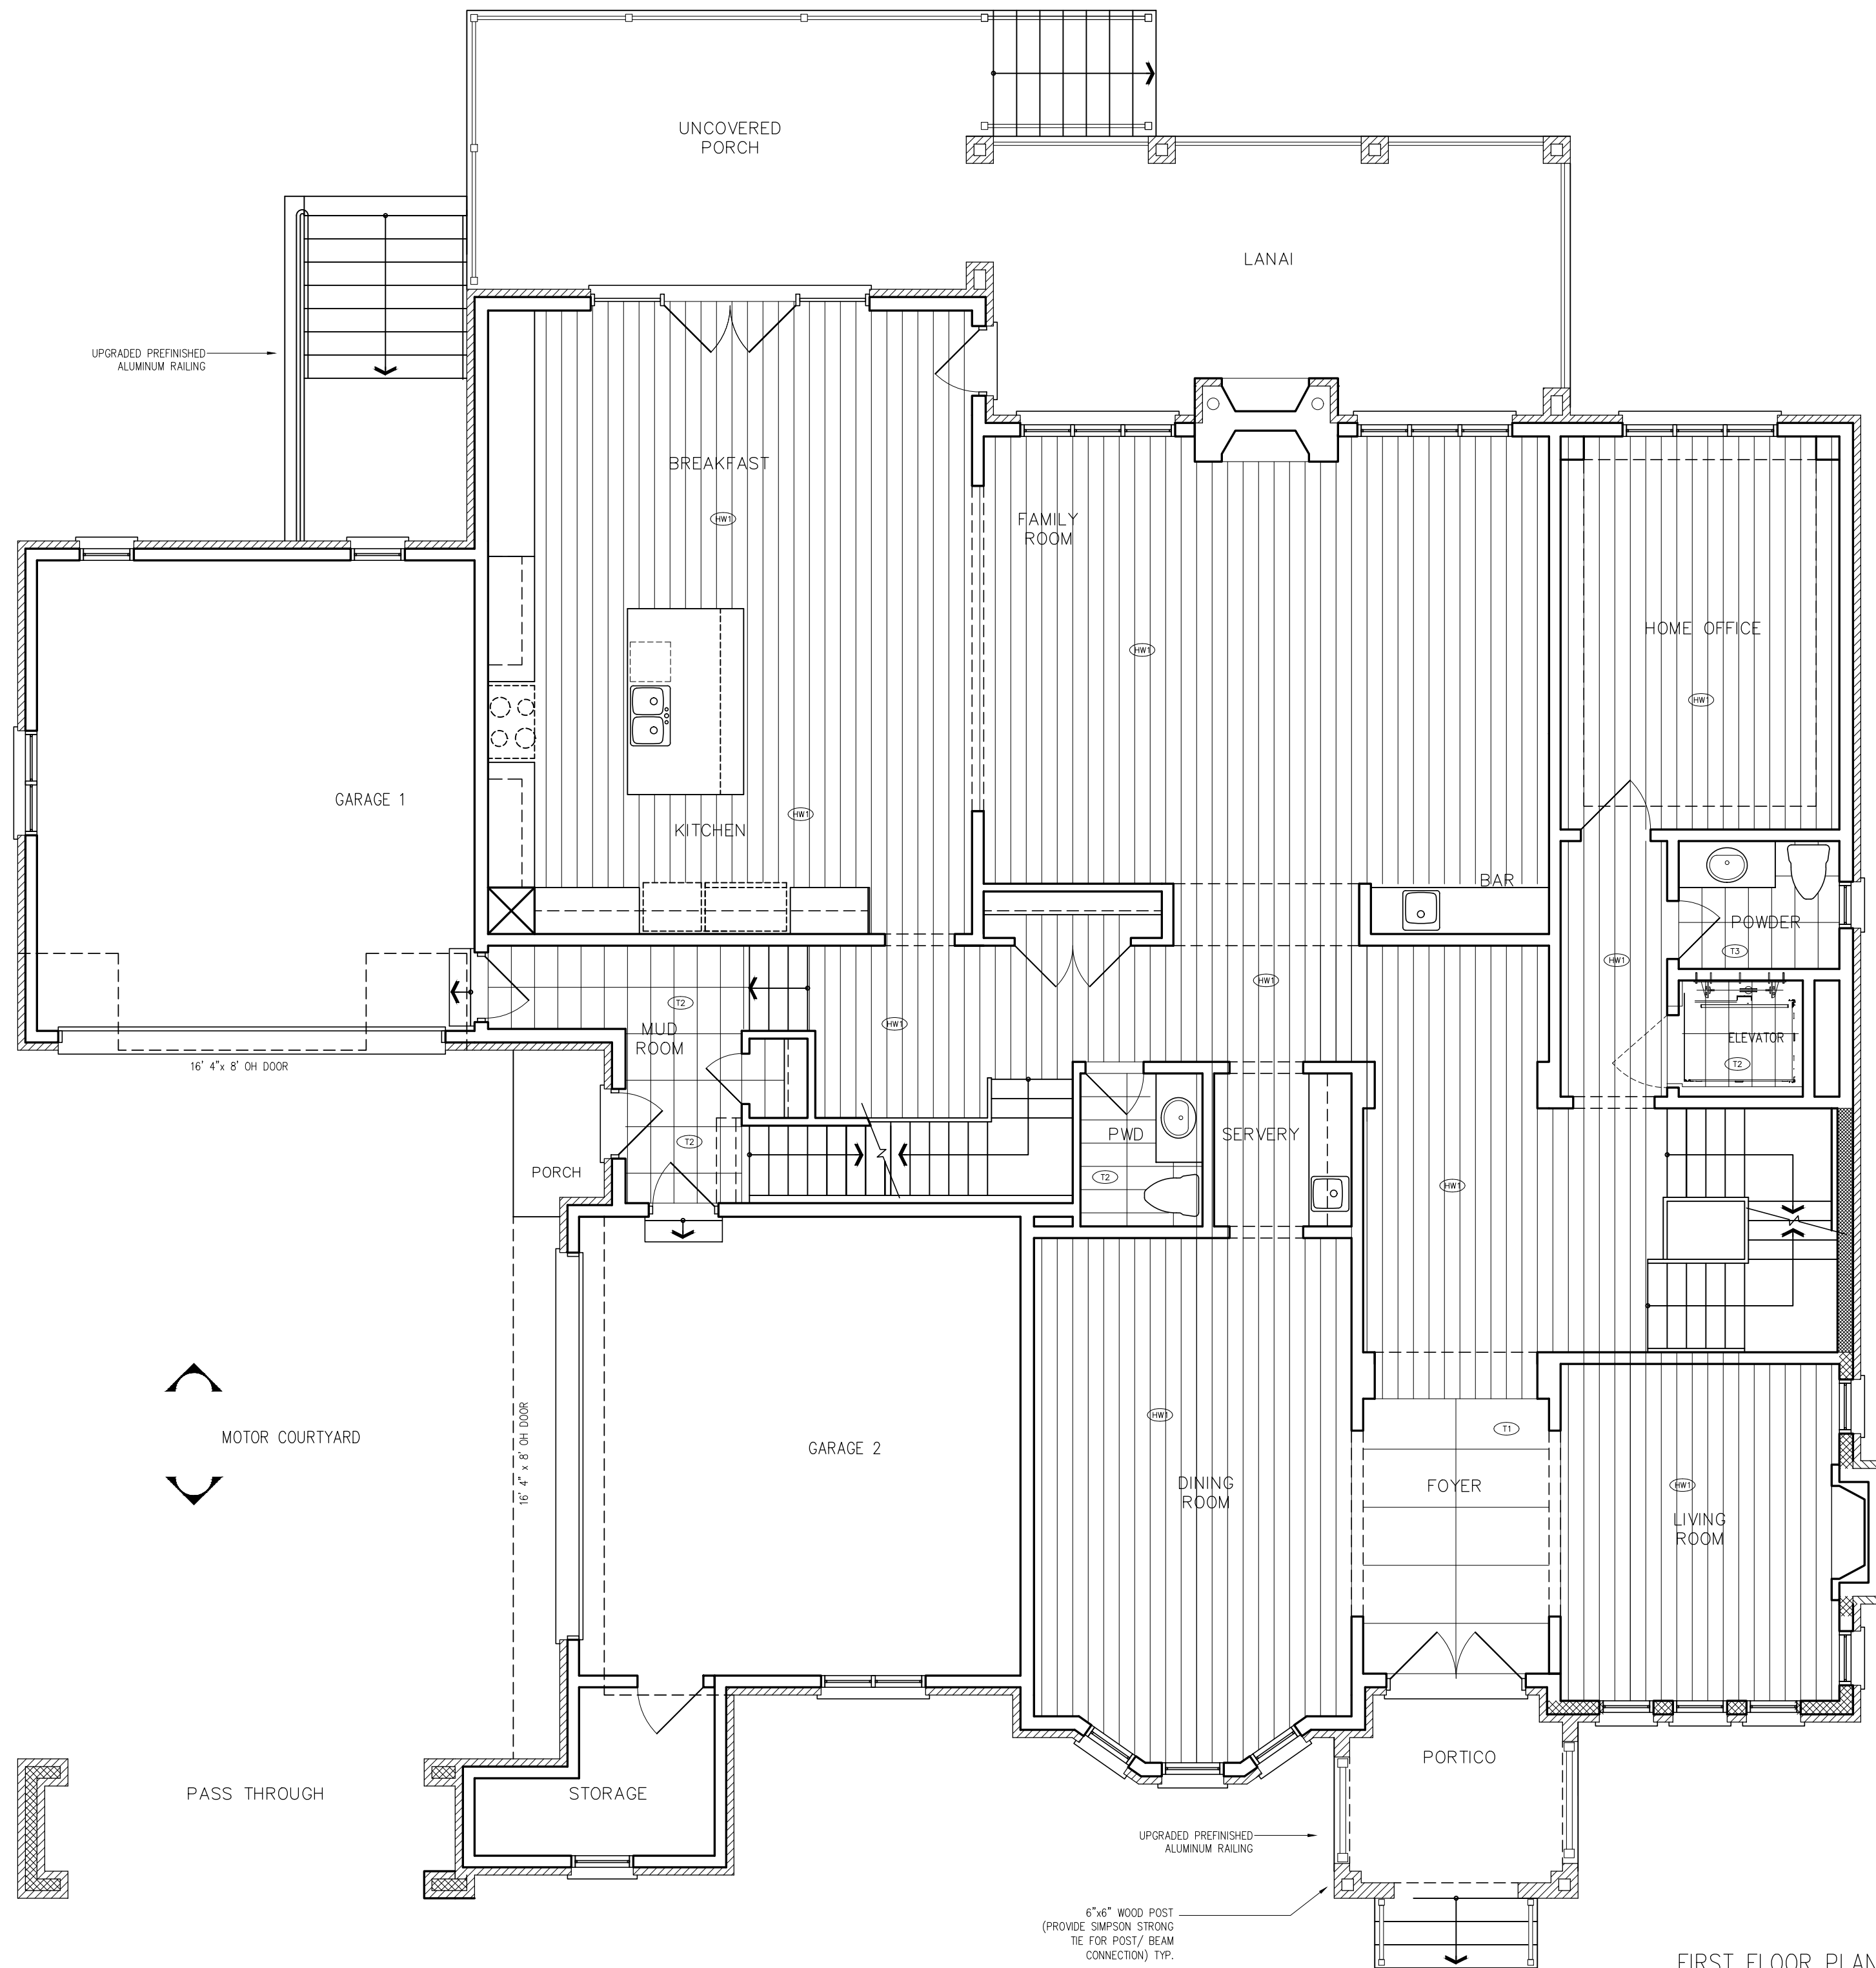

FIRST FLOOR PLAN


Contractor shall check all dimensions and elevations before commencing with work and report any discrepancies to the designer. Prints are not to be scaled.



5.		
4.		
3.		
2.		
1.		
#:	DATE:	DESCRIPTION:


REVISIONS	
PROJECT NAME:	
CARLO B. (GREENYORK)	
LOT:	18 DENHAM
BY:	J.CELLI
DATE:	12AUG20
SCALE:	3/16"=1'-0"
SHEET TITLE:	
1ST FLOOR PLAN: FLOOR FINISH	

SHEET NUMBER:
ID2.0

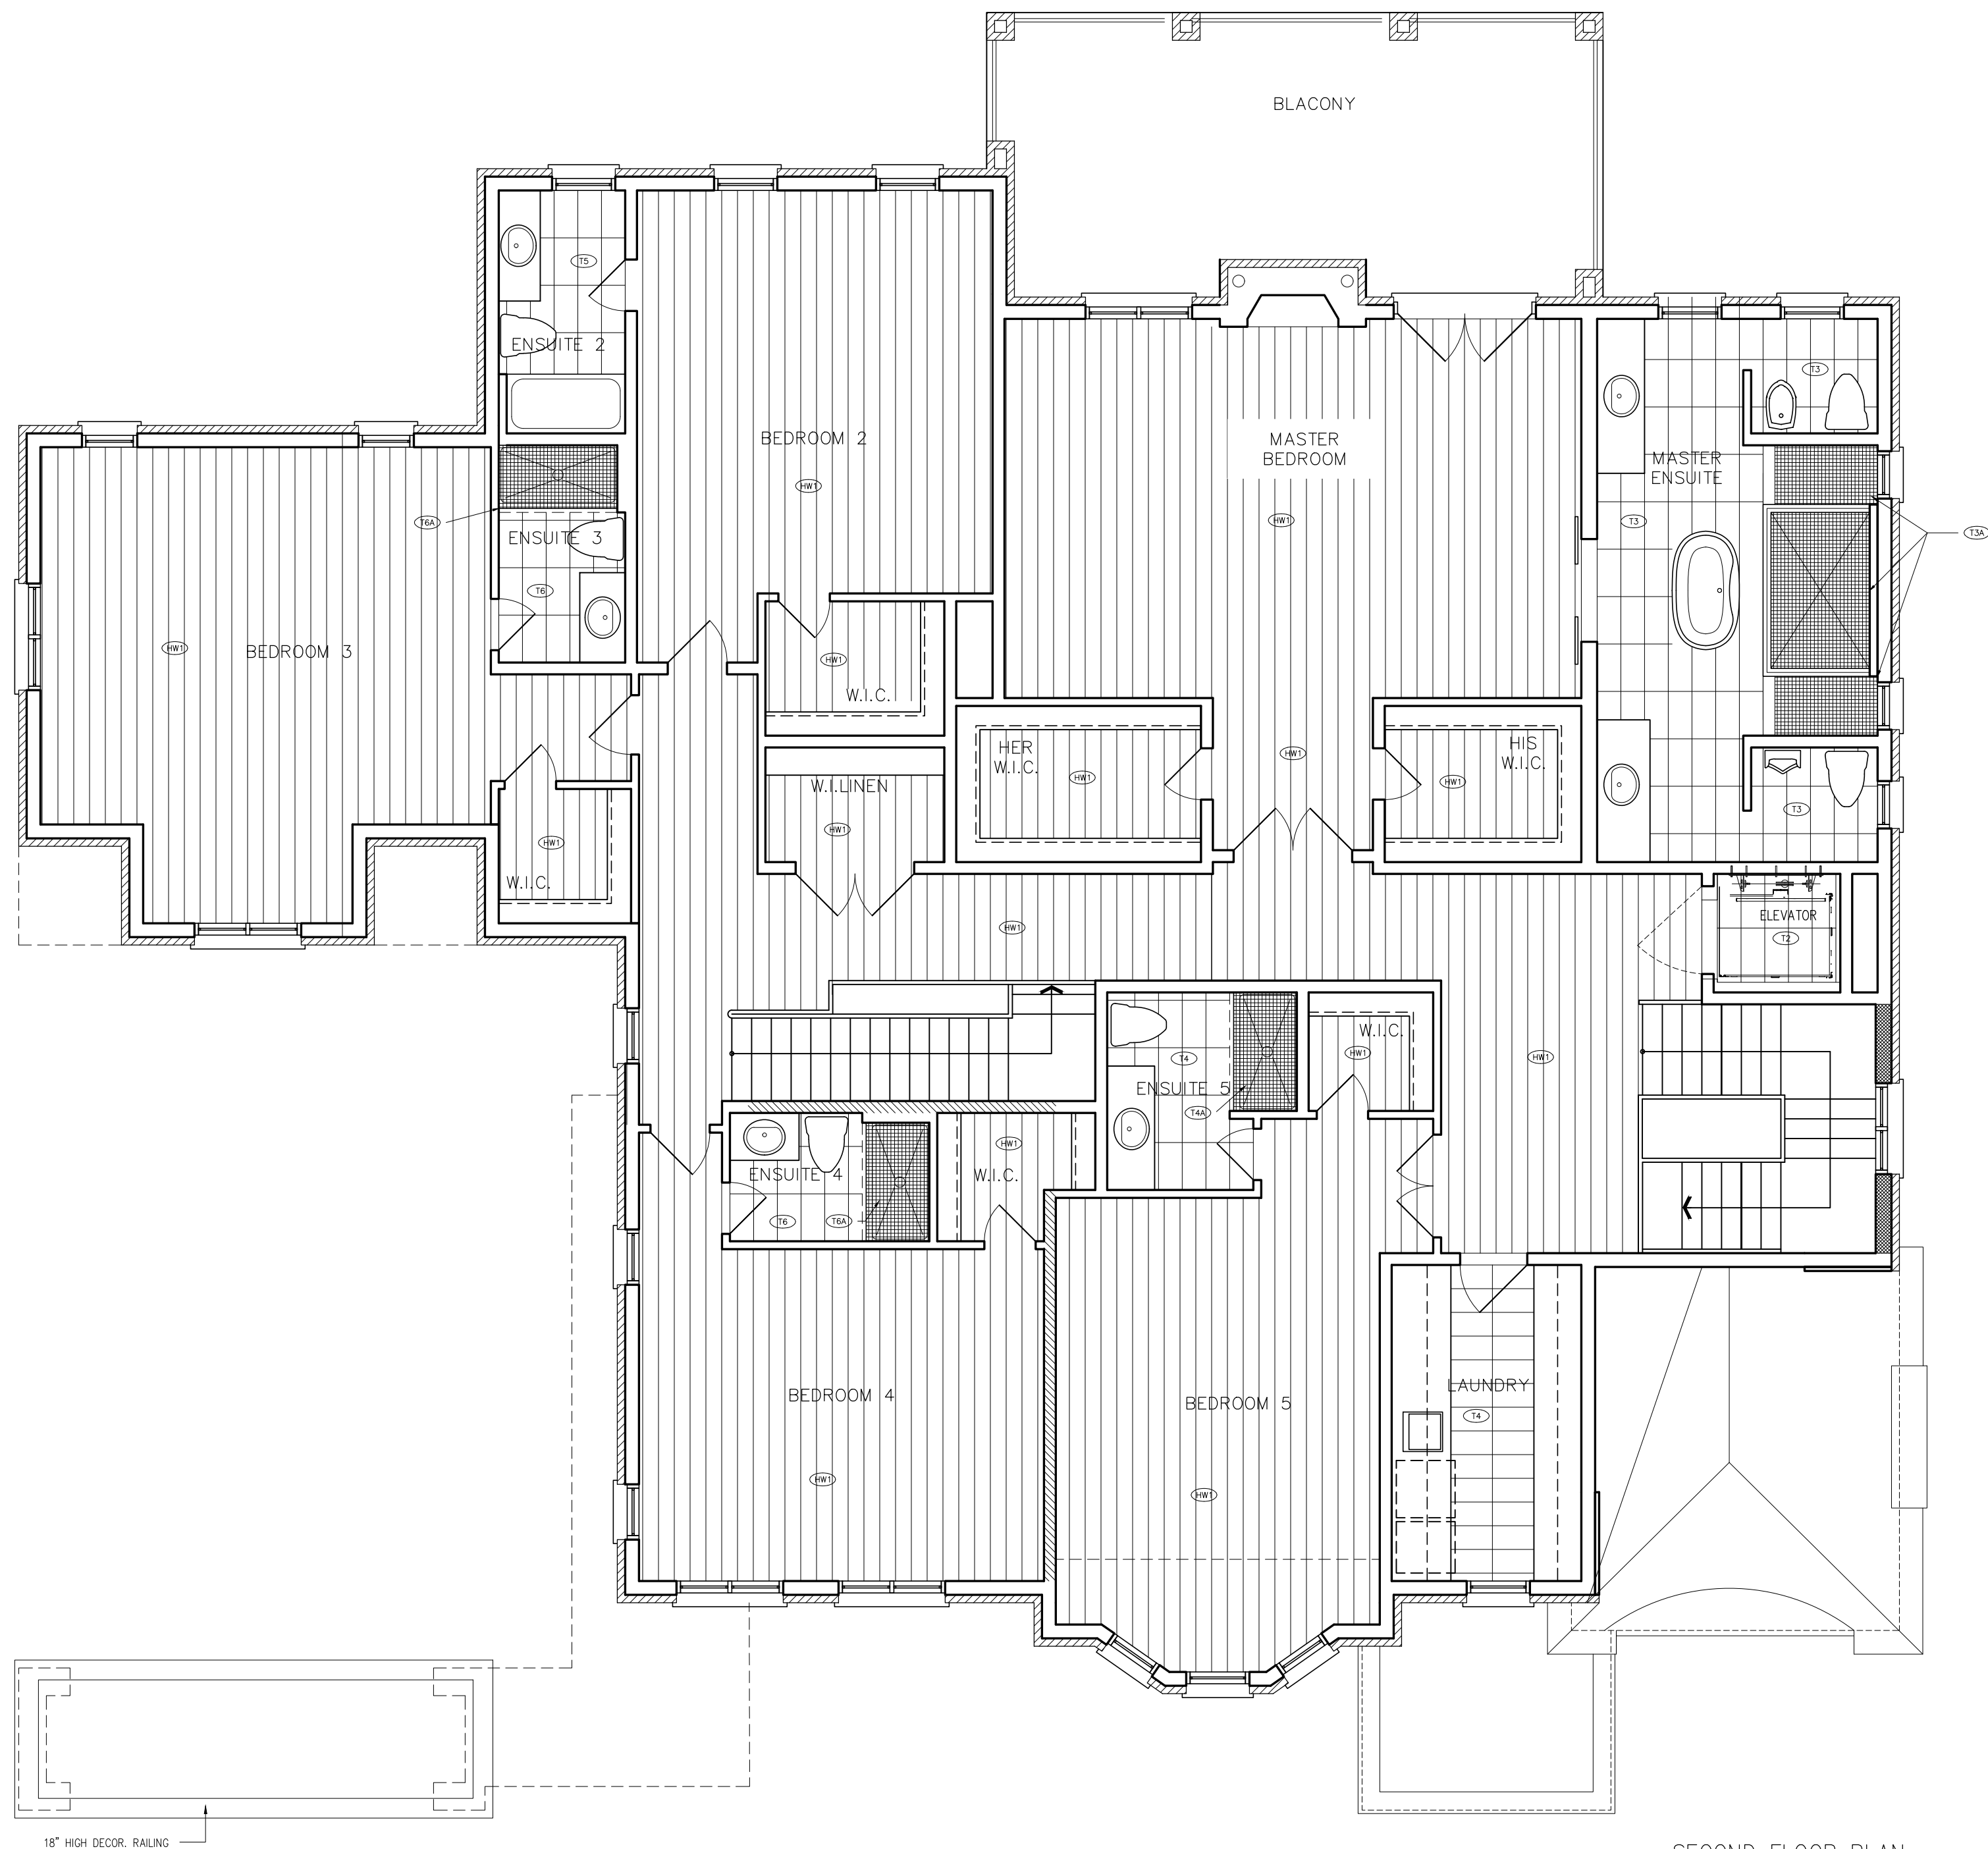

SECOND FLOOR PLAN

Contractor shall check all dimensions and elevations before commencing with work and report any discrepancies to the designer. Prints are not to be scaled.

 


5.		
4.		
3.		
2.		
1.		
#:	DATE:	DESCRIPTION:

REVISIONS

PROJECT NAME:	
CARLO B. (GREENYORK)	
LOT:	18 DENHAM
BY:	J.CELLI
DATE:	12AUG20
SCALE:	3/16"=1'-0"

SHEET TITLE:
2ND FLOOR PLAN: FLOOR FINISH

SHEET NUMBER:
ID2.1

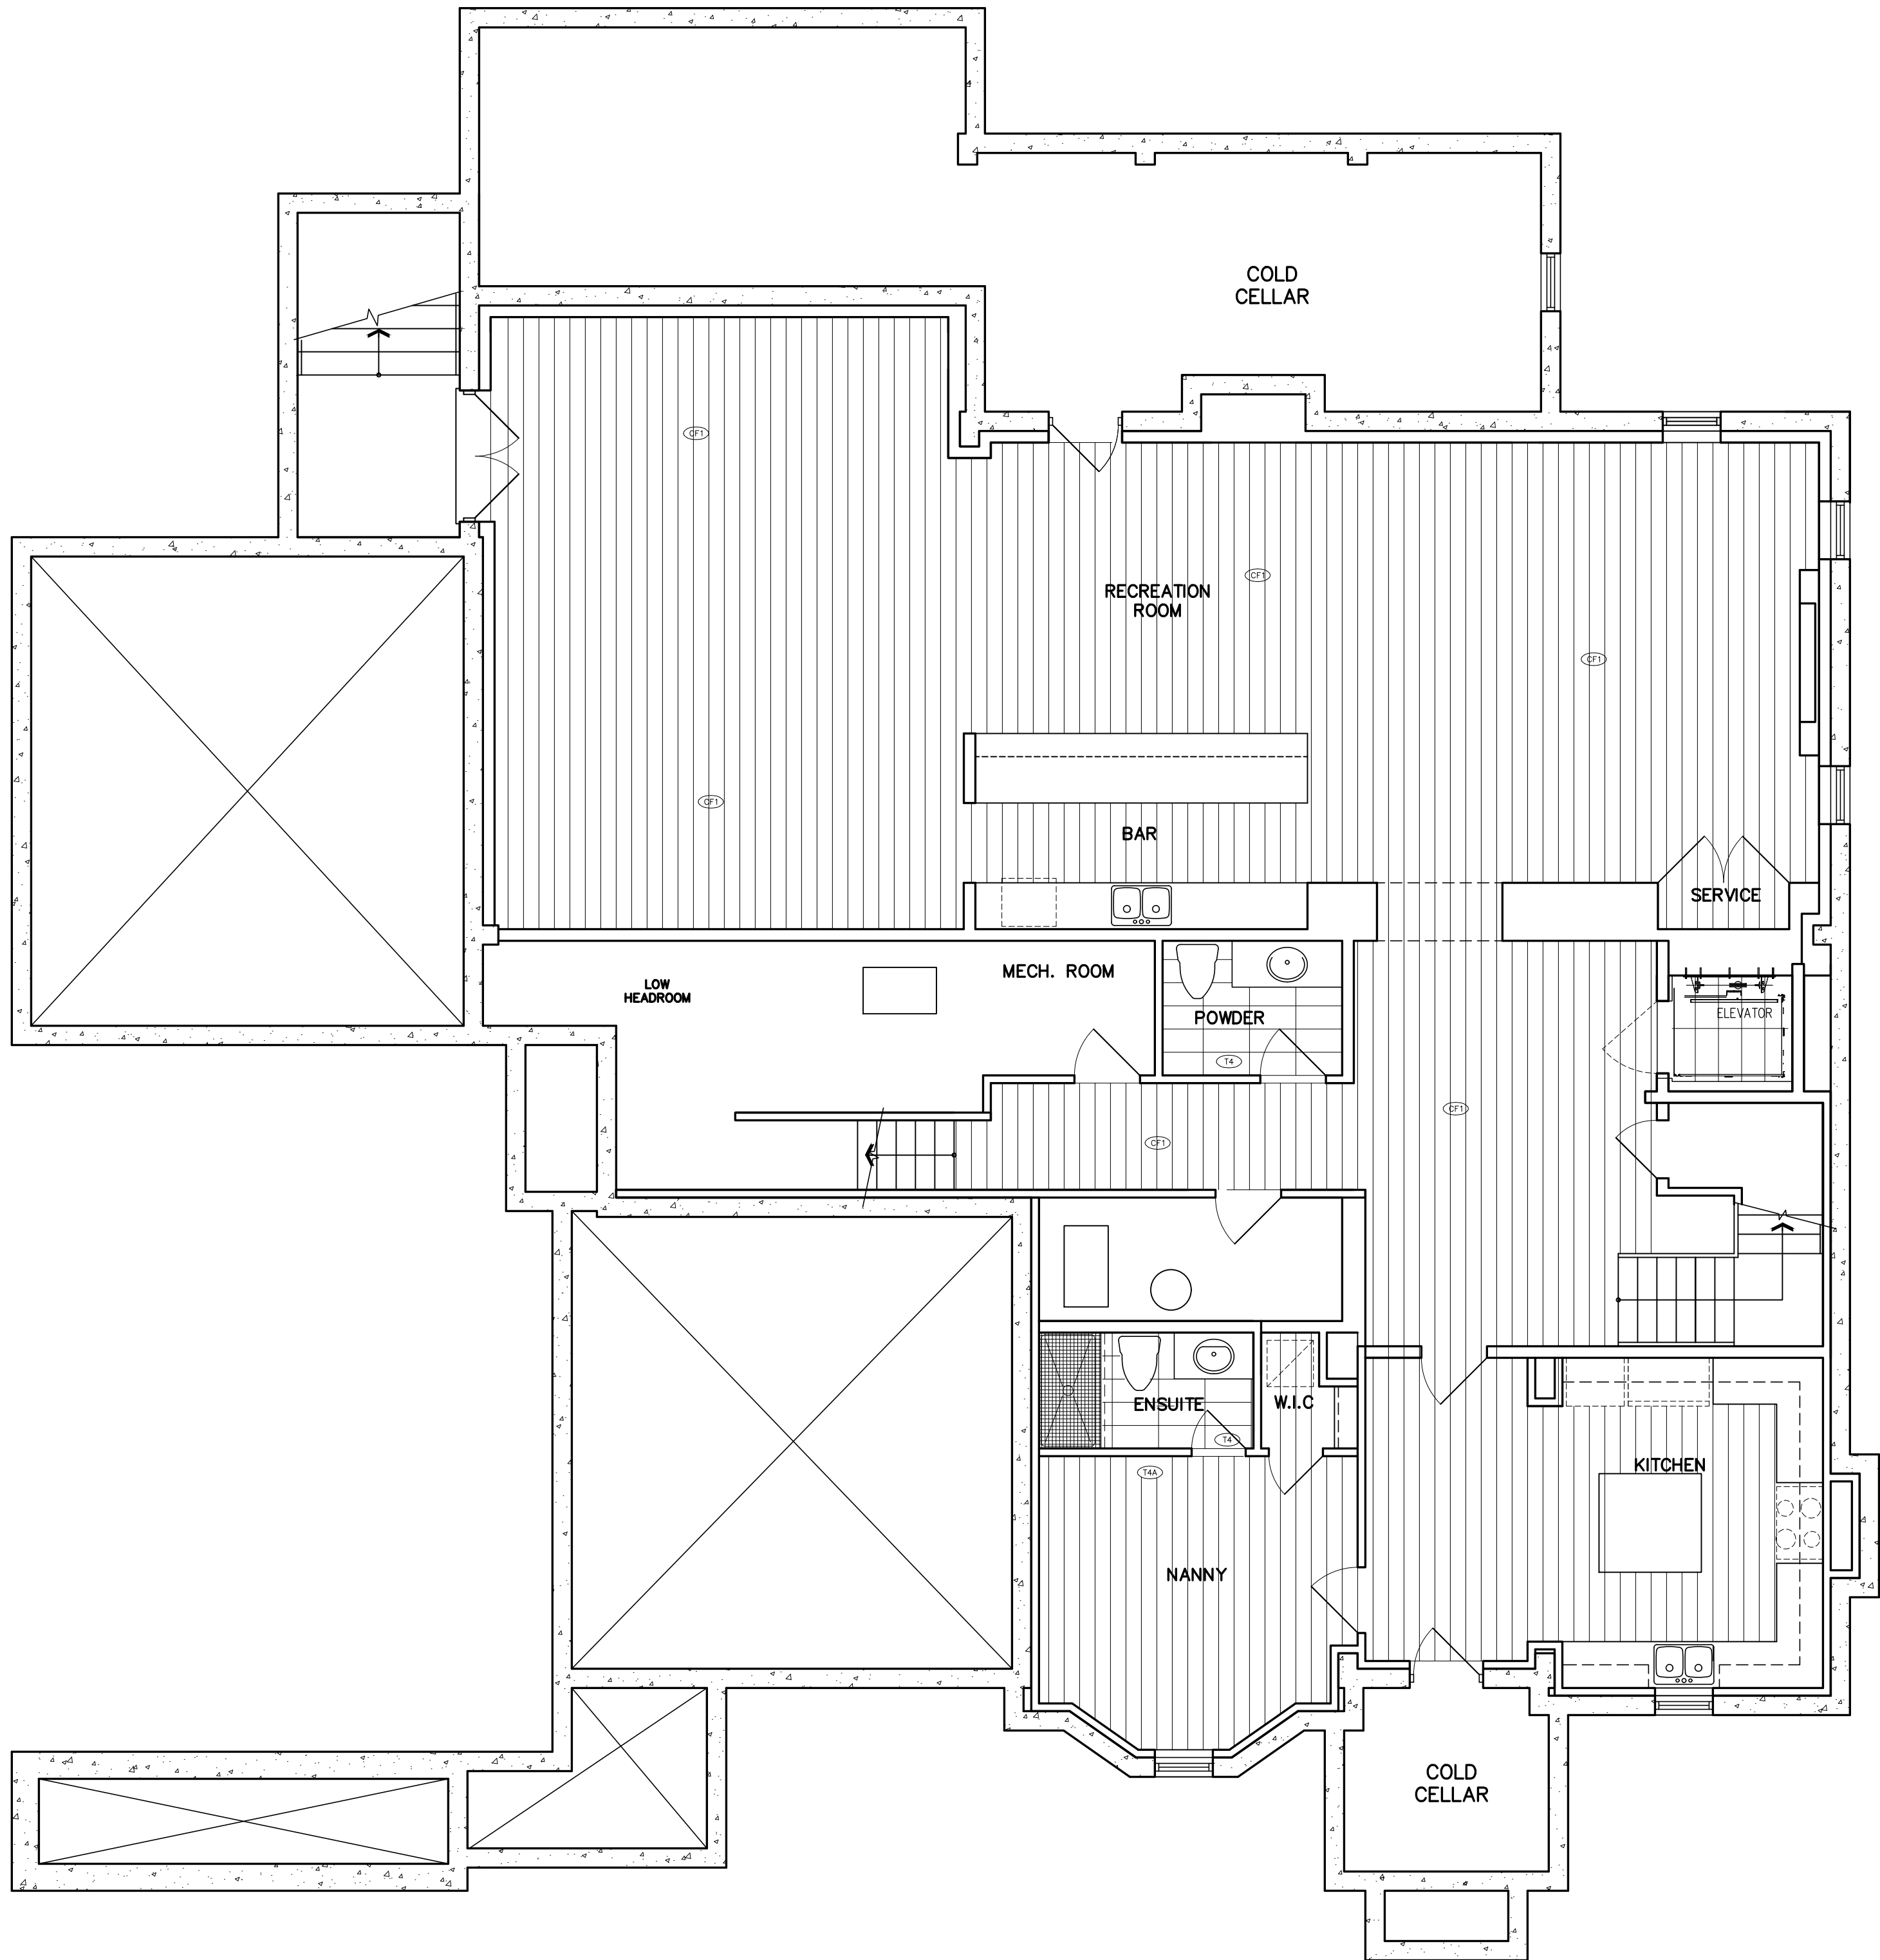

BASEMENT PLAN
[8'6" POUR CONC. FOUNDATION]


Contractor shall check all dimensions and elevations before commencing with work and report any discrepancies to the designer. Prints are not to be scaled.




5.		
4.		
3.		
2.		
1.		
#:	DATE:	DESCRIPTION:

REVISIONS	
PROJECT NAME:	
CARLO B. (GREENYORK)	
LOT:	18 DENHAM
BY:	J.CELLI
DATE:	12AUG20
SCALE:	3/16"=1'-0"
SHEET TITLE:	
BASEMENT: FLOOR FINISH	


SHEET NUMBER:
ID2.2

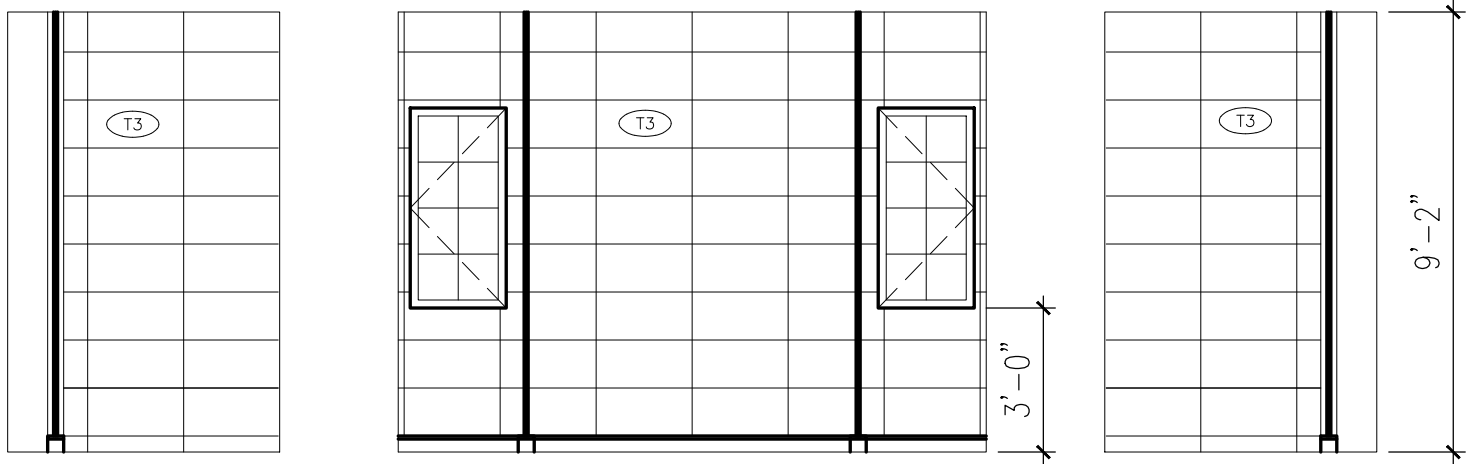


E1 MASTER ENSUITE
ID2.3 1/4"=1'-0"

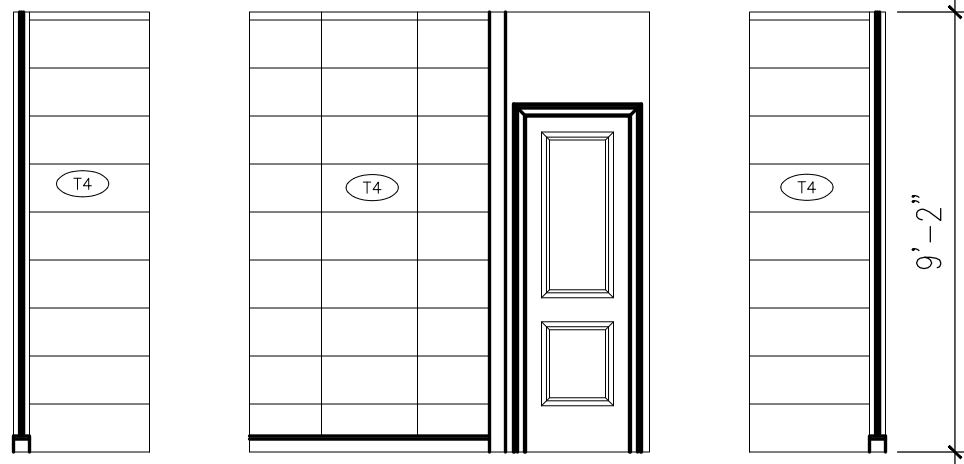


E2 ENSUITE 5
ID2.3 1/4"=1'-0"

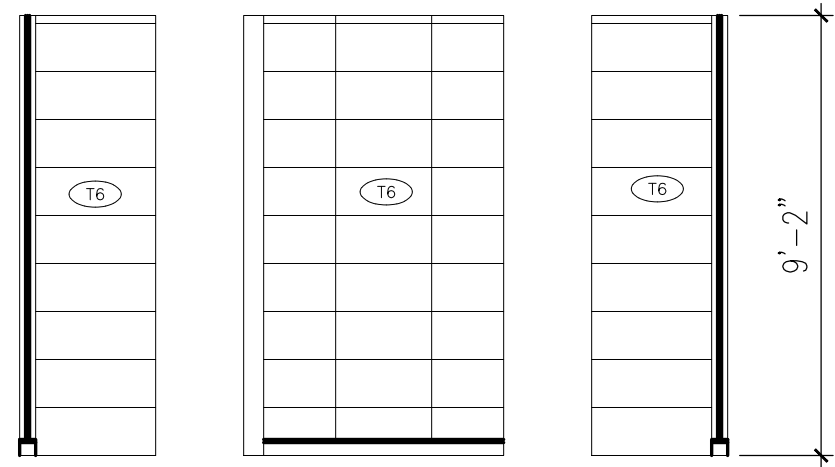

E3 ENSUITE 4
ID2.3 1/4"=1'-0"

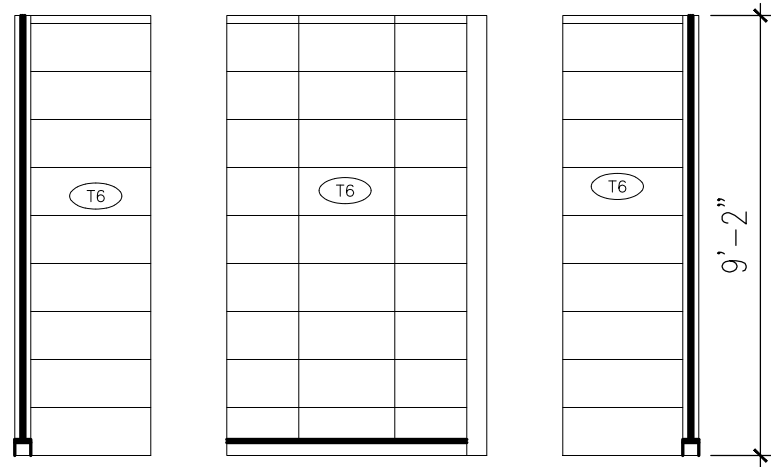

E4 ENSUITE 3
ID2.3 1/4"=1'-0"

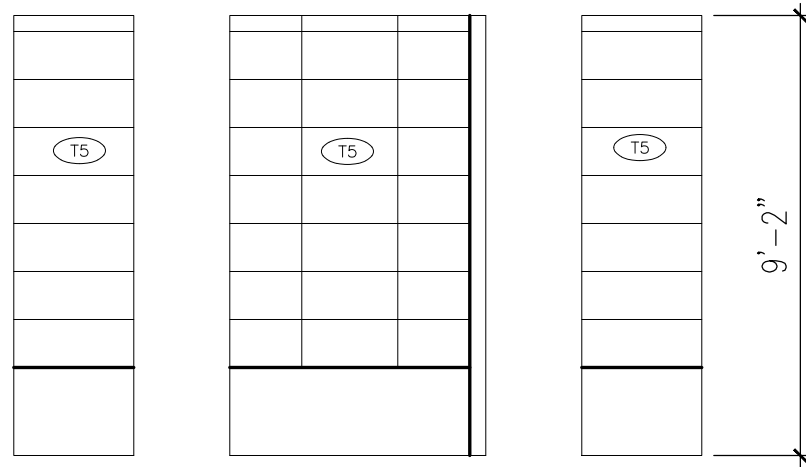

E5 ENSUITE 2
ID2.3 1/4"=1'-0"

Contractor shall check all dimensions and elevations before commencing with work and report any discrepancies to the designer. Prints are not to be scaled.



5.		
4.		
3.		
2.		
1.		
#:	DATE:	DESCRIPTION:

REVISIONS	
PROJECT NAME:	
CARLO B. (GREENYORK)	
LOT:	18 DENHAM
BY:	J.CELLI
DATE:	12AUG20
SCALE:	3/16"=1'-0"
SHEET TITLE:	
ELEVATIONS	
SHEET NUMBER:	

ID2.3