

Revised Drawings

CONSTRUCTION SUMMARY
DunWest Condo - Perano Residences Ltd.

PURCHASER: SINAI PRIVATE EQUITY INC.

TEL:

LOT / PHASE 814 / 1	REG. PLAN #	HOUSE TYPE D1558		
------------------------	-------------	---------------------	--	--

CONSTRUCTION

1 - ATTACHED ALL STRUCTUAL CHANGES - SEE SKETCH

08Dec21 Note:

ELECTRICAL

1 - RELOCATE KITCHEN SINK TO ISLAND.

09Dec21 Note:

1 - HEATED FLOORS IN ALL BATHROOM FLOORS

09Dec21 Note:


EXTRAS AS PER OFFER

1 Parking Unit

Worksheet Note:

This Document is Extremely Time Sensitive - Printed 22 Dec 21 at 16:12

RECEIVED
DEC 23 2021

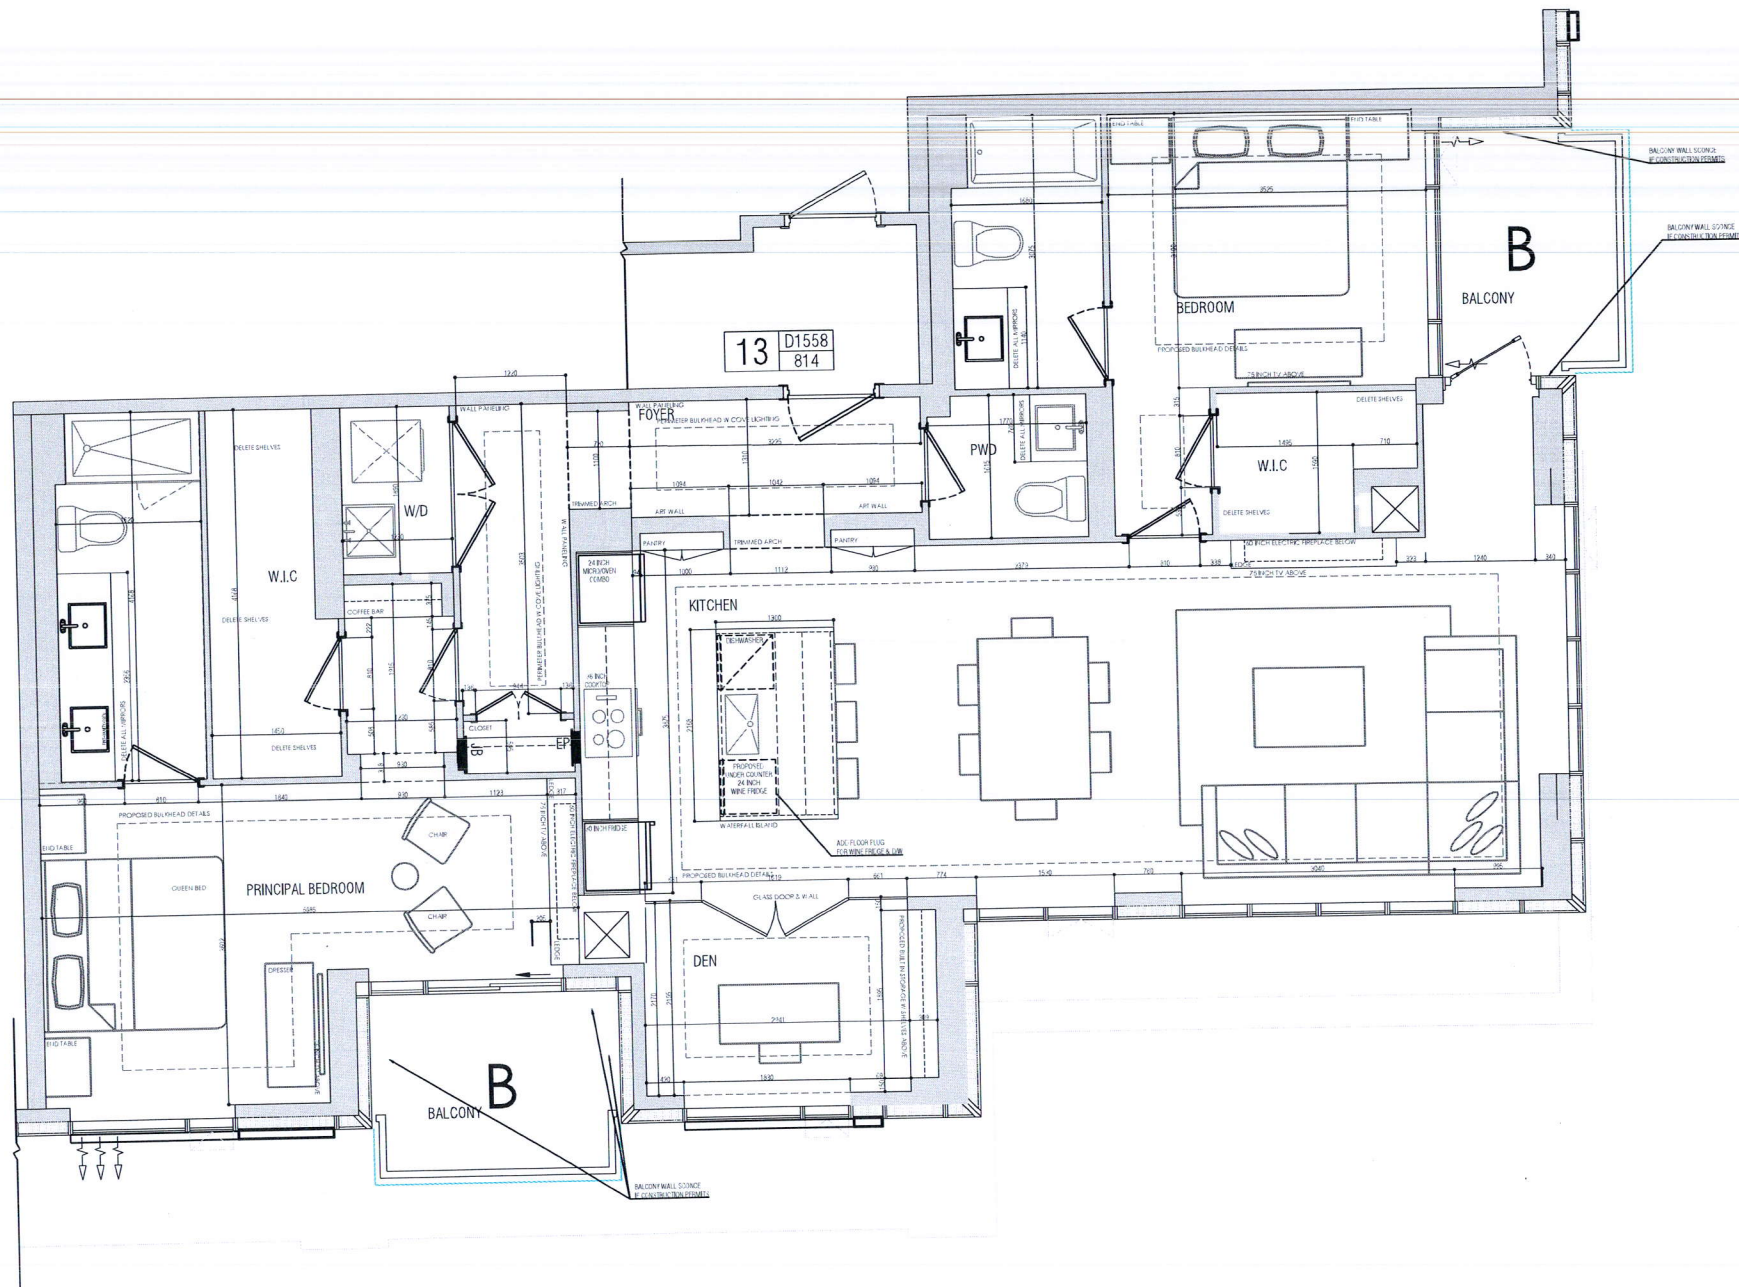

Greenpark.
CONSTRUCTION MANAGEMENT & DESIGN

PROJECT NAME:	
DUNWEST CONDO	
LOT:	SUITE 814
BY:	A.AVERSA
DATE:	DEC. 23RD 2021
SCALE:	3/16"=1'-0"
SHEET TITLE:	
FLOOR PLAN	
SHEET NUMBER:	
ID1.0	