

Preliminary

CONSTRUCTION SUMMARY DunWest Condo - Perano Residences Ltd.	
PURCHASER: SINAI PRIVATE EQUITY INC.	TEL:

LOT / PHASE 814 / 1	REG. PLAN #	HOUSE TYPE D1558		
-------------------------------	--------------------	----------------------------	--	--

CONSTRUCTION

1 - ATTACHED ALL STRUCTUAL CHANGES - SEE SKETCH <i>08Dec21</i> Note:		
--	--	--

ELECTRICAL


1 - RELOCATE KITCHEN SINK TO ISLAND. <i>09Dec21</i> Note:		
1 - HEATED FLOORS IN ALL BATHROOM FLOORS <i>09Dec21</i> Note:		

EXTRAS AS PER OFFER

1 Parking Unit <i>Worksheet</i> Note:		
---	--	--

This Document is Extremely Time Sensitive - Printed 9 Dec 21 at 14:20




RECEIVED
DEC 10 2021

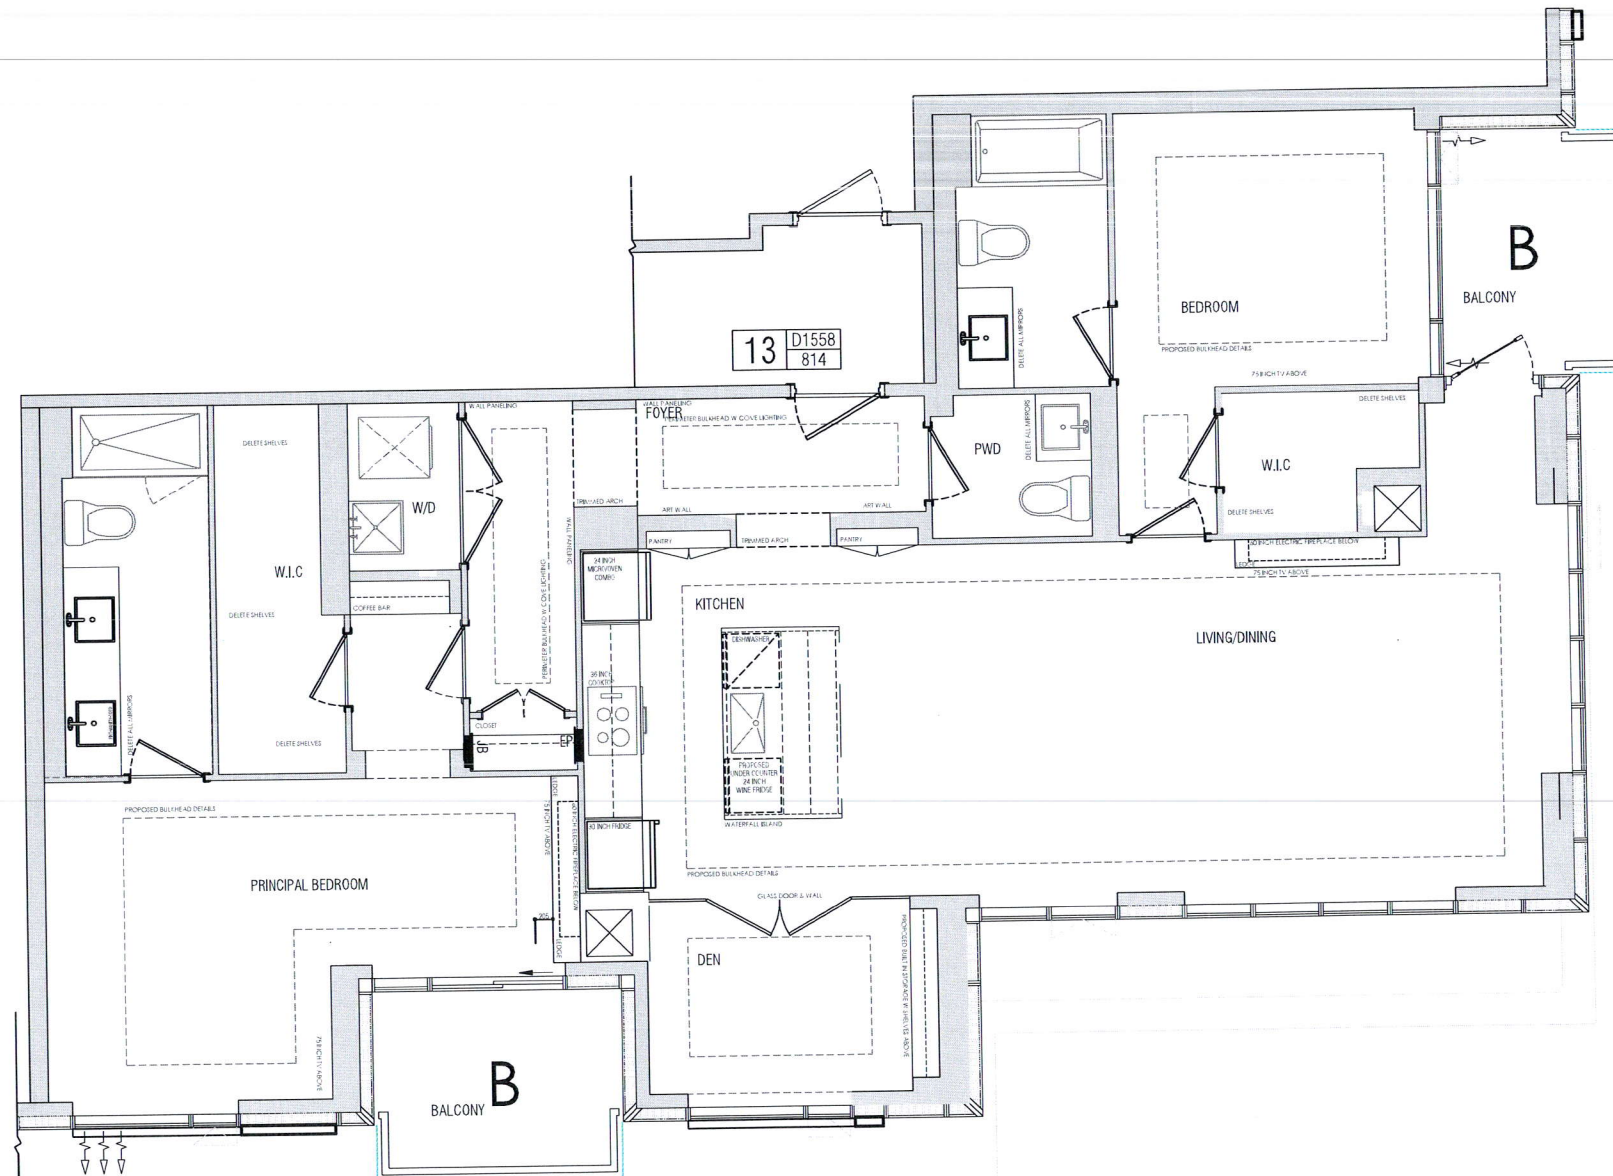

Contractor shall check all dimensions and elevations before construction and report any discrepancies to the architect. Prices are not to be used.



Greenpark
CONCRETE'S LARGEST CONCRETE CONCRETE

PROJECT NAME:	
DUNWEST CONDO	
LOT:	SUITE 814
BY:	A.AVERSA
DATE:	OCT 7TH 2021
SCALE:	3/16"=1'-0"
SHEET TITLE:	
FLOOR PLAN	
SHEET NUMBER:	
ID1.0	

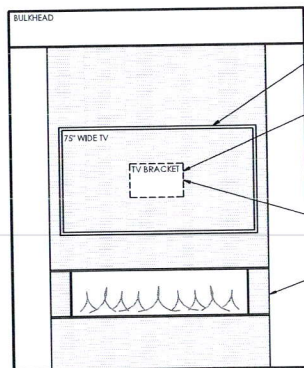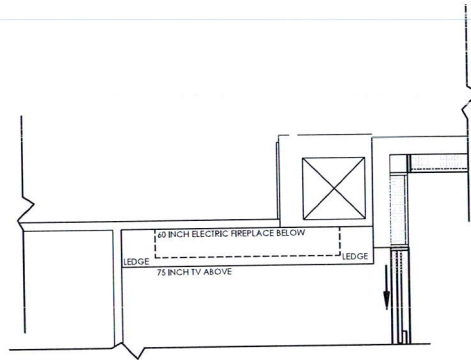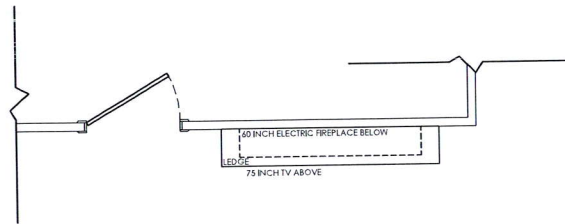


PROPOSED LIVING ROOM FIREPLACE ELEVATION

REFER TO SPECIFICATIONS
PROVIDE CUT OUT.
REFER TO SPECIFICATIONS
PROVIDE PLUG FOR MOUNTED TV
REFER TO COLOUR CHART FOR FINISH DETAILS

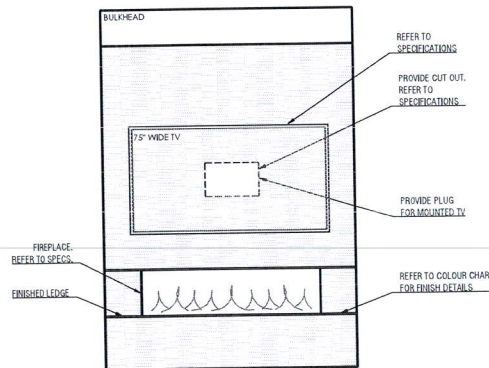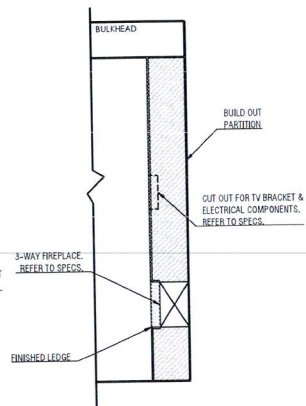

PROPOSED MASTER BEDROOM FIREPLACE ELEVATION

REFER TO SPECIFICATIONS
PROVIDE CUT OUT.
REFER TO SPECIFICATIONS
PROVIDE PLUG FOR MOUNTED TV
REFER TO COLOUR CHART FOR FINISH DETAILS

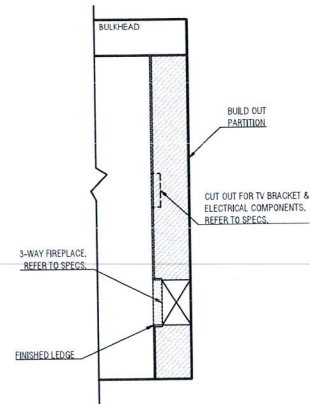

PROJECT NAME:	
DUNWEST CONDO	
LOT:	SUITE 814
BY:	A.AVERSA
DATE:	OCT 7TH 2021
SCALE:	3/16"=1'-0"
SHEET TITLE:	
ELEVATION: FIREPLACE DETAILS	
SHEET NUMBER:	
ID1.1	