

CONSTRUCTION SUMMARY

DunWest Condo - Perano Residences Ltd

Revised 11
Layout

PURCHASER: Izhak ALIASI SINI

TEL:

LOT / PHASE 815 / 1	REG. PLAN #	HOUSE TYPE D1442		
------------------------	-------------	---------------------	--	--

CONSTRUCTION

1 - ATTACHED ALL STRUCTURAL CHANGES - SEE SKETCH 17May22 Note:	
1 - ADD HEATED FLOORS IN ALL BATHROOMS FLOORS- 26Aug21 Note: MAIN BATH, ENSUITE BATH AND POWDER ROOM FLOORS	

PLUMBING

1 - RELOCATE- KITCHEN SINK TO ISLAND- SEE SKETCH 26Aug21 Note:	
---	--

EXTRAS AS PER OFFER


1 Parking Unit Worksheet Note:	
-----------------------------------	--

This Document is Extremely Time Sensitive - Printed 18 May 22 at 15:05

RECEIVED
MAY 19 2022

Dunwest
Suite 815

Revised
Layout

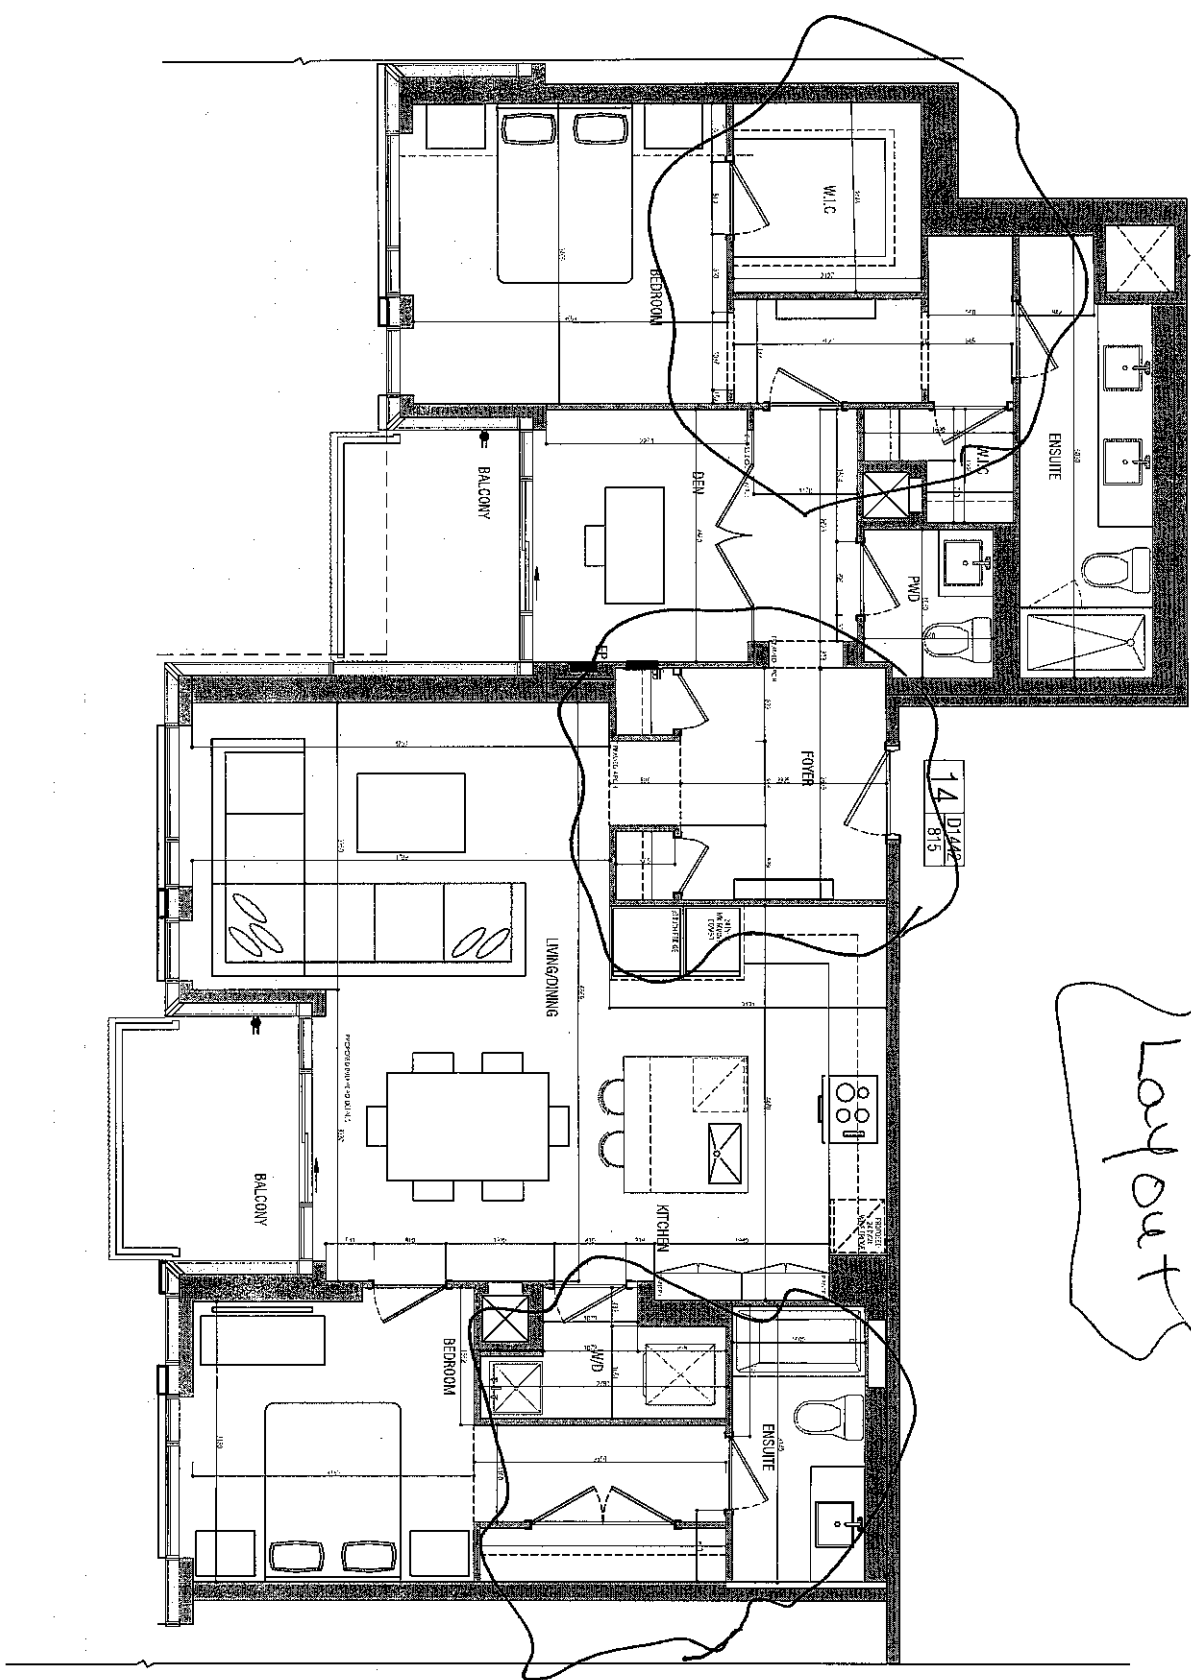

PROJECT NAME:
DUNWEST CONDO

LOT:
SUITE 815

BY:
A.AVERSA

DATE:
MAY 18TH 2022

SCALE:
3/16"=1'-0"

SHEET TITLE:
FLOOR PLAN

SHEET NUMBER:

ID1.0