

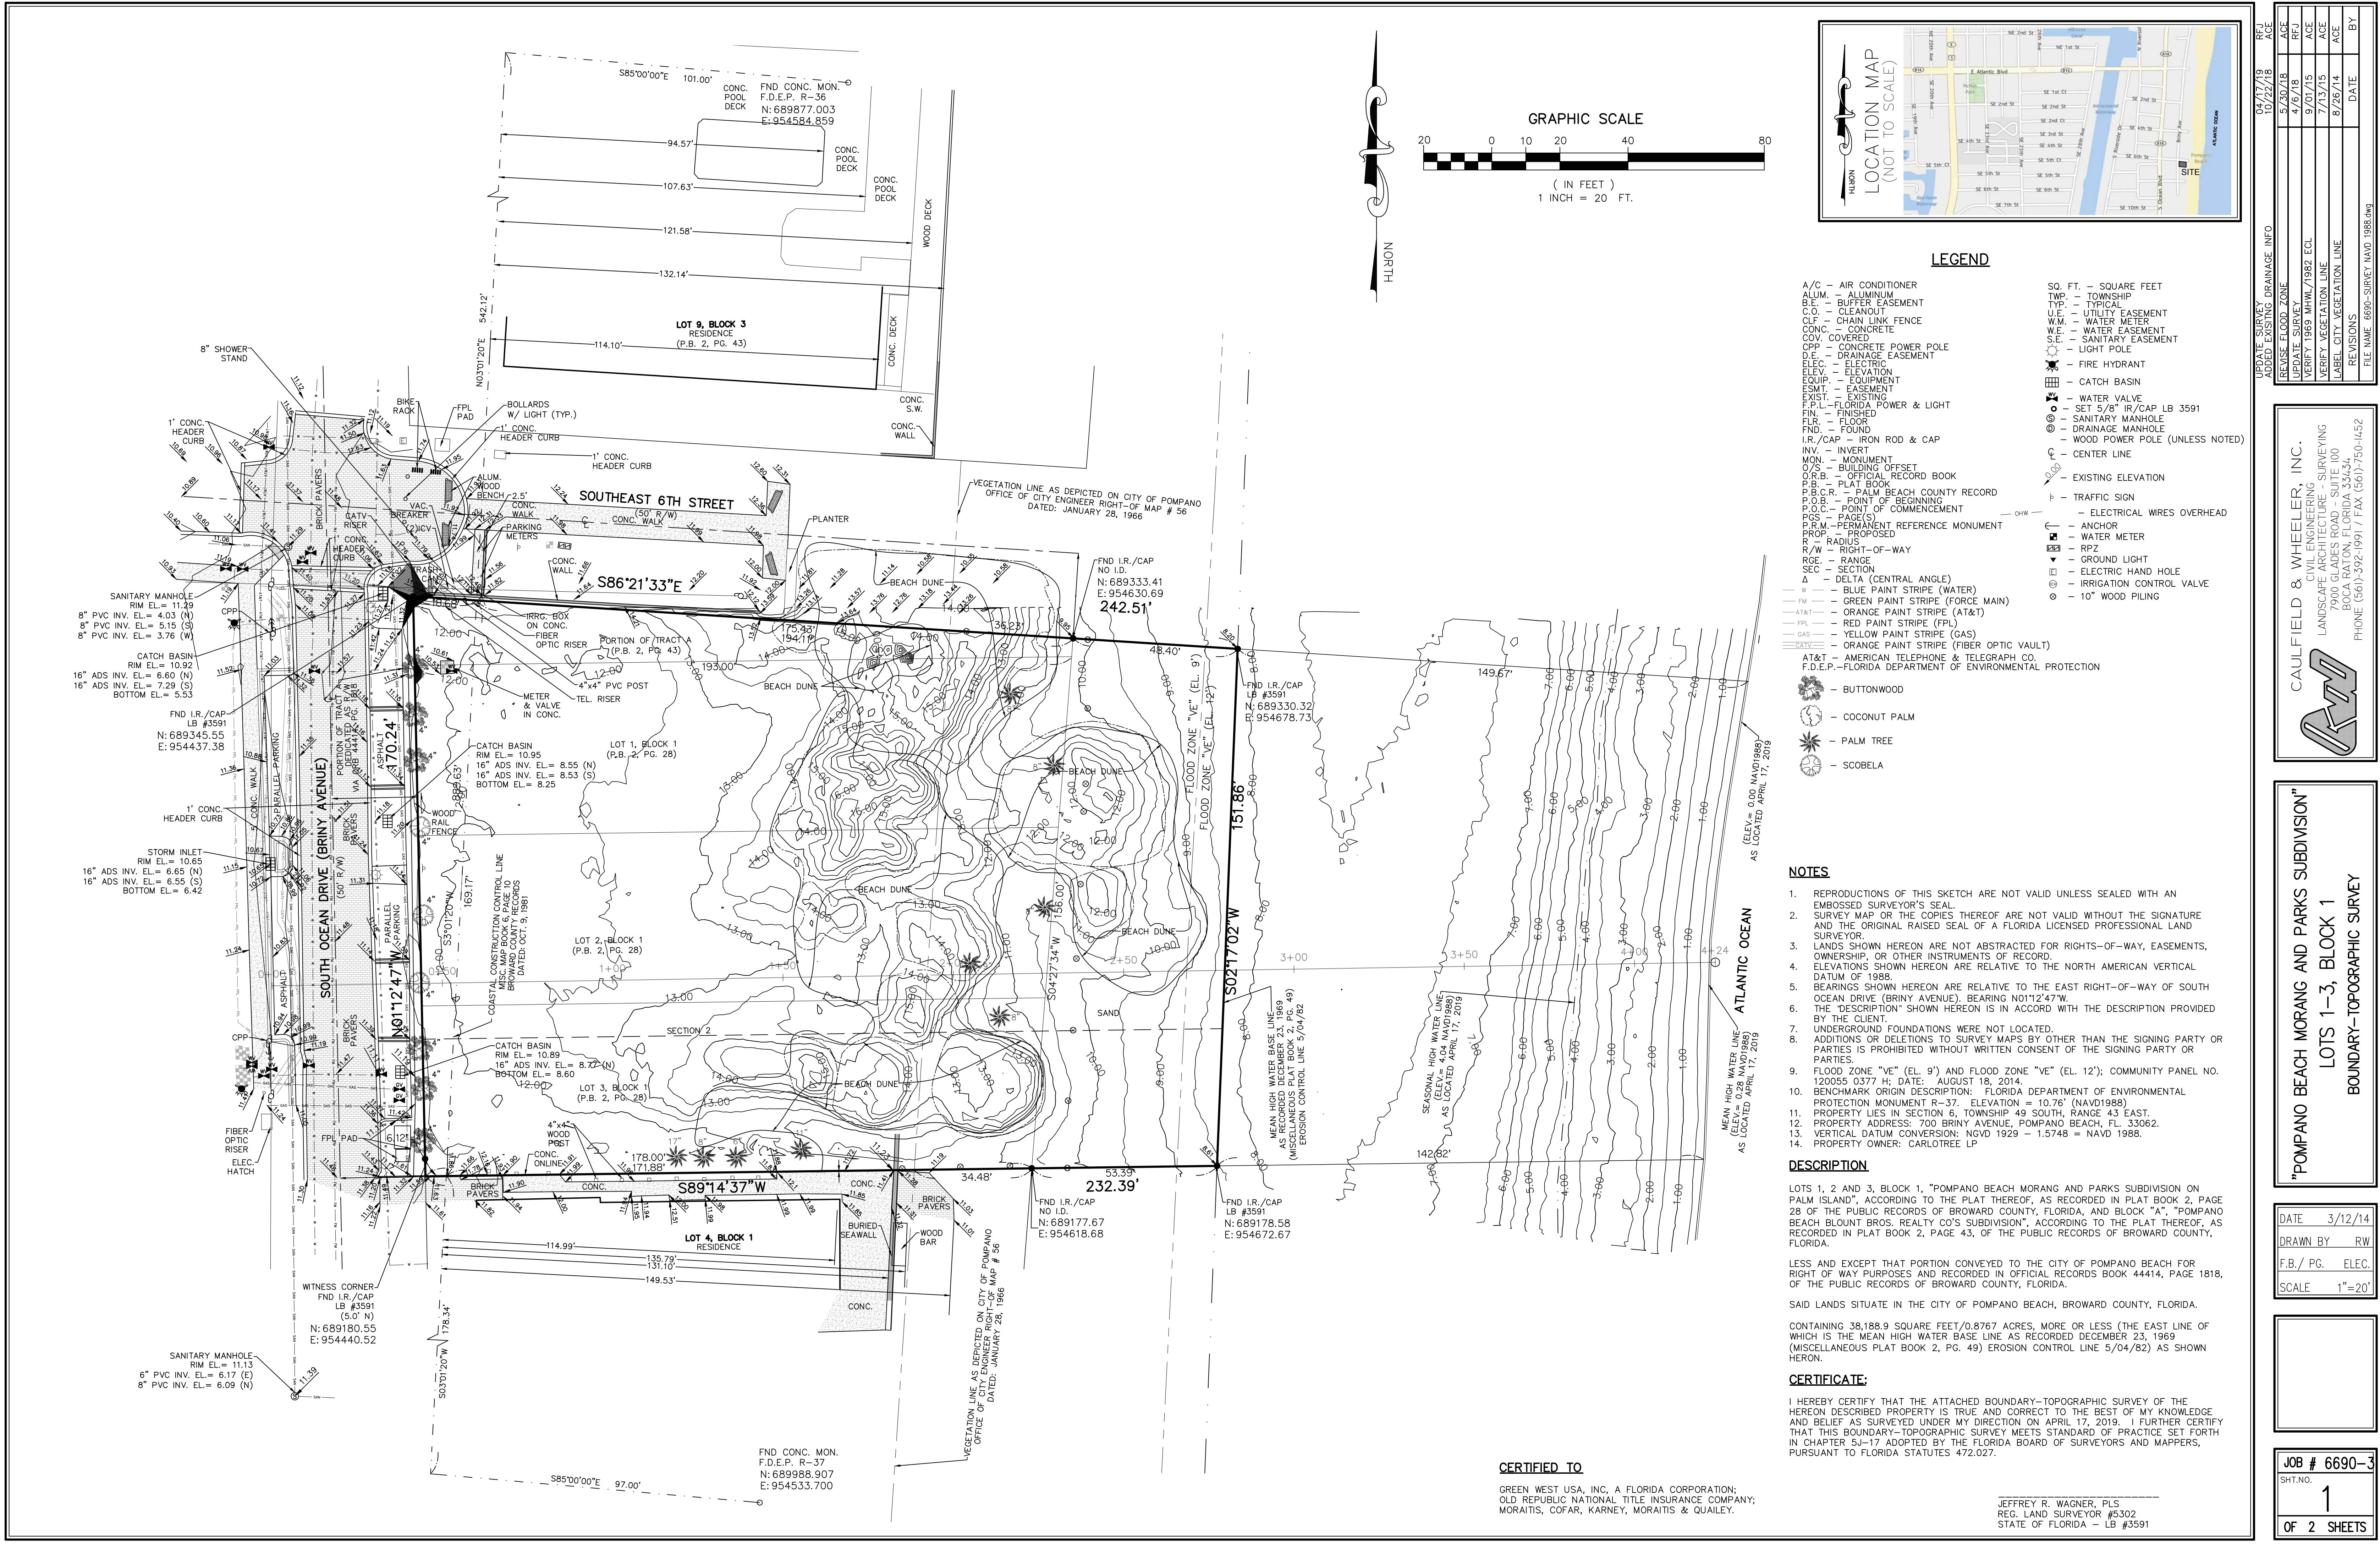
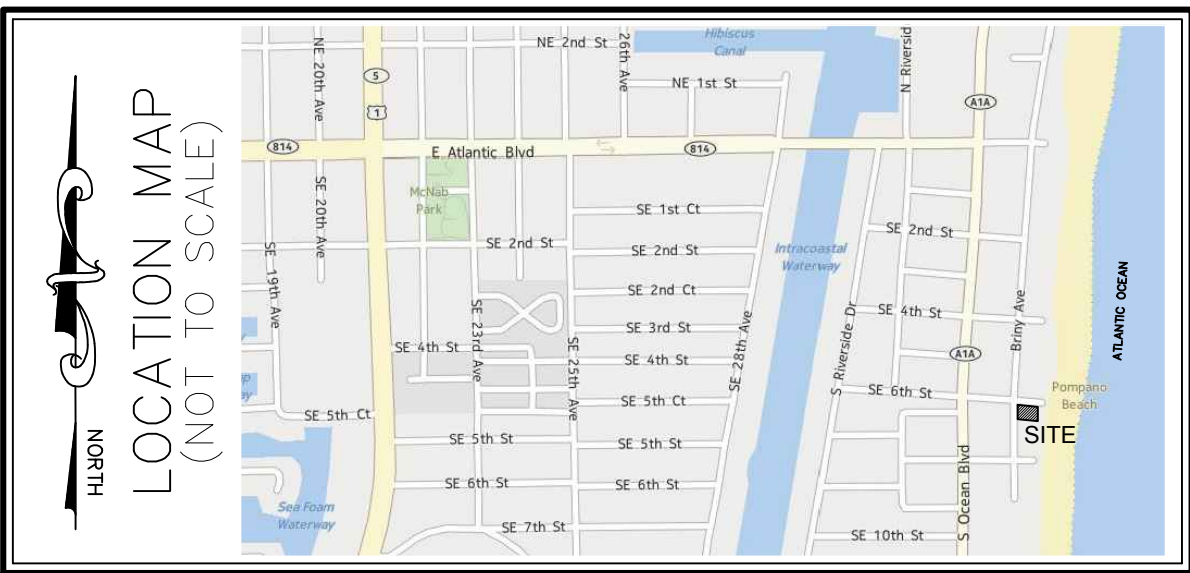


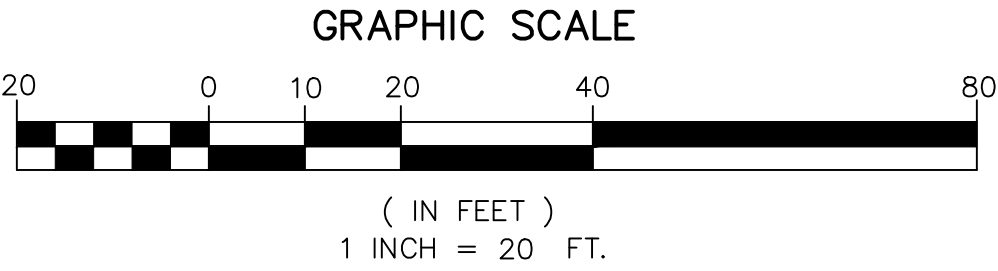

SECTION 2 AS SHOWN ON SITE PLAN
PAGES DEP 2 AND DEP 11

PROFILE VIEW AT DEP 11 FROM SHEET DEP 2 OF SITE PLAN BY RNA

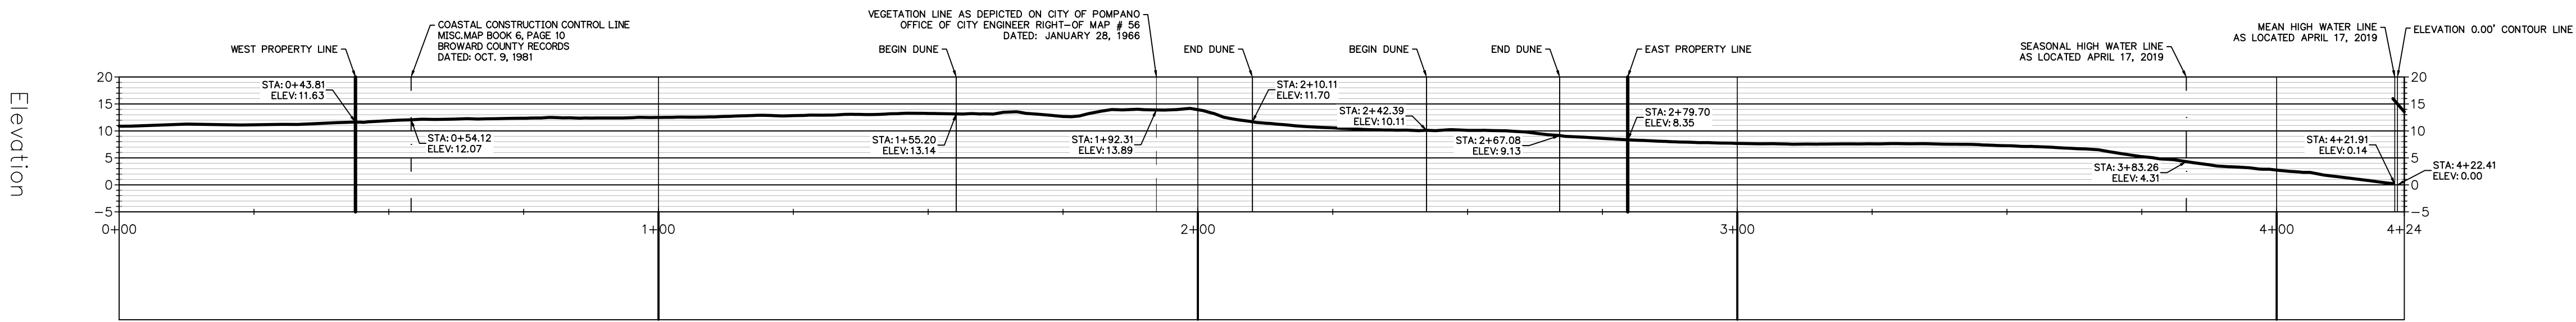

LEGEND


- A/C - AIR CONDITIONER
ALUM. - ALUMINUM
B.E. - BUFFER EASEMENT
C.O. - CLEANOUT
CLF - CHAIN LINK FENCE
CONC. - CONCRETE
COV. - COVERED
OPP - CONCRETE POWER POLE
D.E. - DRAINAGE EASEMENT
ELEC. - ELECTRIC
ELEV. - ELEVATION
EQUIP. - EQUIPMENT
ESMT. - EASEMENT
EXIST. - EXISTING
F.P.L. - FLORIDA POWER & LIGHT
FIN. - FINISHED
FLR. - FLOOR
FND. - FOUND
I.R./CAP - IRON ROD & CAP
INV. - INVERT
MON. - MONUMENT
O/S - BUILDING OFFSET
O.R.B. - OFFICIAL RECORD BOOK
P.B. - PLAT BOOK
P.B.C.R. - PALM BEACH COUNTY RECORD
P.O.B. - POINT OF BEGINNING
P.O.C. - POINT OF COMMENCEMENT
POS. - PAGE(S)
P.R.M. - PERMANENT REFERENCE MONUMENT
PROP. - PROPOSED
R - RADIUS
R/W - RIGHT-OF-WAY
RCE. - RANGE
SEC. - SECTION
Δ - DELTA (CENTRAL ANGLE)
W - BLUE PAINT STRIPE (WATER)
FM - GREEN PAINT STRIPE (FORCE MAIN)
A&T - ORANGE PAINT STRIPE (AT&T)
FPL - RED PAINT STRIPE (FPL)
GAS - YELLOW PAINT STRIPE (GAS)
CATV - ORANGE PAINT STRIPE (FIBER OPTIC VAULT)
AT&T - AMERICAN TELEPHONE & TELEGRAPH CO.
F.D.E.P. - FLORIDA DEPARTMENT OF ENVIRONMENTAL PROTECTION
BUT - BUTTWOOD
CO - COCONUT PALM
PAL - PALM TREE
SC - SCOBELA
- SQ. FT. - SQUARE FEET
TWP. - TOWNSHIP
TYP. - TYPICAL
U.E. - UTILITY EASEMENT
W.M. - WATER METER
W.E. - WATER EASEMENT
S.E. - SANITARY EASEMENT
L.P. - LIGHT POLE
F.H. - FIRE HYDRANT
CB - CATCH BASIN
W.V. - WATER VALVE
S.5/8" - SET 5/8" IR/CAP LB 3591
S.M. - SANITARY MANHOLE
D.M. - DRAINAGE MANHOLE
W.P.P. - WOOD POWER POLE (UNLESS NOTED)
C.L. - CENTER LINE
E.E. - EXISTING ELEVATION
T.S. - TRAFFIC SIGN
E.W. - ELECTRICAL WIRES OVERHEAD
ANCHOR - ANCHOR
W.M. - WATER METER
RPZ - RPZ
G.L. - GROUND LIGHT
E.H.H. - ELECTRIC HAND HOLE
I.C.V. - IRRIGATION CONTROL VALVE
W.P. - 10" WOOD PILING

UPDATE SURVEY	ADDED EXISTING DRAINAGE INFO	04/17/19	REF
REUSE FLOOD_ZONE		5/30/18	ACE
UPDATE SURVEY		4/6/18	RFJ
VERIFY 1969 MHWL/1982 ECL		9/01/15	ACE
VERIFY VEGETATION LINE		7/13/15	ACE
LABEL CITY VEGETATION LINE		8/26/14	ACE
REVISIONS		DATE	BY
FILE NAME 6690-SURVEY.NAVD 1988.dwg			

CAULFIELD & WHEELER, INC.
CIVIL ENGINEERING
LANDSCAPE ARCHITECTURE - SURVEYING
7900 GLADES ROAD - SUITE 100
BOCA RATON, FLORIDA 33434
PHONE (561) 392-1991 / FAX (561) 750-1452

"POMPANO BEACH MORANG AND PARKS SUBDIVISION"
LOTS 1-3, BLOCK 1
BOUNDARY-TOPOGRAPHIC SURVEY

DATE	3/12/14
DRAWN BY	RW
F.B./ PG.	ELEC.
SCALE	1"=20'

 

JOB #	6690-3
SHT.NO.	2
OF 2 SHEETS	