


- STORM CONNECTION
 --- SANITARY CONNECTION
 W- WATER CONNECTION
 H- HYDRO CONNECTION
 □ DOUBLE CATCH BASIN
 □ CATCH BASIN
 ○ HYDRANT
 ⊗ VALVE AND CHAMBER
 ▲ ENTRANCE DOOR LOCATION
 ▲ GARAGE DOOR LOCATION
 * ENGINEERED FILL LOT
 * SANITARY MANHOLE
 ○ STORM MANHOLE
 □ COMMUNITY MAILBOX
 ○ DOWNSPOUT LOCATION
 → SWALE DIRECTION
 ● STREET LIGHT
 ▲ TRANSFORMER
 □ CABLE TV PEDESTAL
 ■ BELL PEDESTAL
 □ HYDRO METER
 □ GAS METER
 □ AIR-CONDITIONING UNIT
 □ SUMP PUMP
 F.F.L. FINISHED FLOOR ELEVATION
 T.WALL TOP OF FOUNDATION WALL
 F.SLAB FIN. BASEMENT FLOOR SLAB
 UFTG. UNDERSIDE FOOTING ELEVATION
 TTTT PROPOSED 3:1 SLOPE
 100.00 PROPOSED GRADE
 (100.00) EXISTING GRADE
 SW PROPOSED SWALE GRADE
 x 100.00

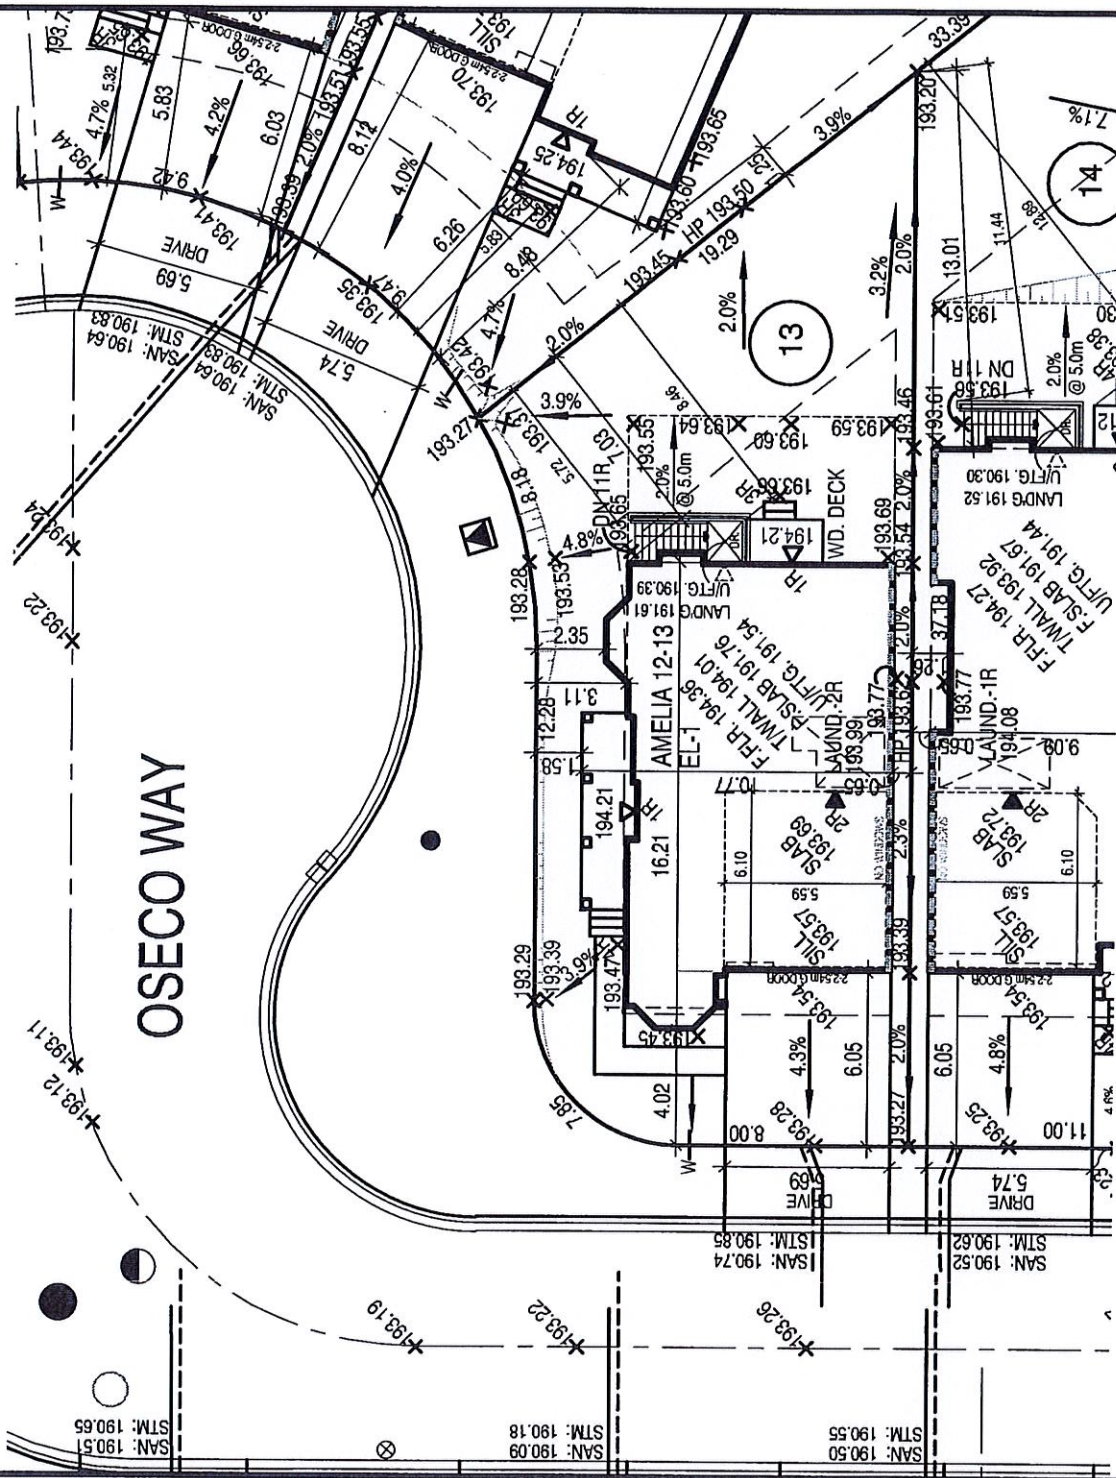

W Architect Inc.
DESIGN CONTROL REVIEW
 JAN. 31, 2019
FINAL BY: **MMI**
 This stamp is only for the purposes of design control and carries no other professional obligations.

45 MINUTE RATED WALL
 WITH SIDE YARD < 1.2m

5	
4	
3	
2	JAN. 7, 2019 ISSUED FOR PERMIT
1	NOV. 22, 2018 ISSUED FOR ENGINEERS GRADING REVIEW.
REVISIONS:	

SITE PLAN REVIEW
 LOT NO. 13 REGISTERED PLAN 434-2057
 THE PROPOSED LOT GRADING AND DRAINAGE IS APPROVED AS BEING IN CONFORMITY WITH THE OVERALL APPROVED GRADING PLANS FOR THE SUBDIVISION
 THIS REVIEW DOES NOT WARRANT THAT OTHER INFORMATION SHOWN ON THIS DRAWING IS ACCURATE OR COMPLETE. SOLE RESPONSIBILITY FOR DESIGN AND DETAILS SHALL REMAIN WITH THE DESIGNER
 NO COMMENT REVIEWED BY: *AK*
 COMMENTS AS NOTED DATE: 30.01.2019
CDC CANDEVCON LIMITED
 CONSULTING ENGINEERS AND PLANNERS

GREENYORK HOMES
 SCALE 1:250
 5m 0m 5m 10m

GRANELLI HOMES
 PROJ. No. 17-55 MUNICIPAL ADDRESS
 LOT No. 13

REG. PLAN
 PLAN OF SUBDIVISION OF PART OF BLOCK 203,
 PLAN 43M-1677 AND PART OF BLOCK 111,
 PLAN 43M-1712 CITY OF BRAMPTON
 REGIONAL MUNICIPALITY OF PEE

The undersigned has reviewed and takes responsibility for this design and has the qualifications and meets the requirements set out in the Ontario Building Code to be a designer
 QUALIFICATION INFORMATION
 Required unless design is exempt under Division C, Subsection 3.2.2 of the Building Code
Walter Botter SIGNATURE
 NAME
 IN-DESIGNATION INFORMATION
 Required unless design is exempt under Division C, Subsection 3.2.2 of the Building Code
Walter Botter 21037 BCIN
 FIRM NAME
jardin design group inc. 27763 BCIN
jardin
DESIGN GROUP INC.
 64 JARDIN DR. SUITE 3A
 VAUGHAN ONT. L4K 3P3
 TEL: 905 660-3377 FAX: 905 660-3713
 EMAIL: info@jardindesign.ca
 AS CONSULTED IN THIS MUST BE VERIFIED PRIOR TO POURING FOOTINGS
 JARDIN DESIGN GROUP INC. HAS NOT BEEN VERIFIED TO CARRY OUT GENERAL REVIEW OF THE WORK AND ASSUMES NO RESPONSIBILITY FOR THE FAILURE OF THE CONTRACTOR'S SUB-CONTRACTOR TO CARRY OUT THE WORK IN ACCORDANCE WITH THE CONTRACT DOCUMENTS
 THIS DRAWING IS AN INSTRUMENT OF SERVICE. IT IS PROVIDED BY JDI TO THE PROJECT OF JARDIN DESIGN GROUP INC. IT IS DRAWING IS NOT TO BE SCALED