



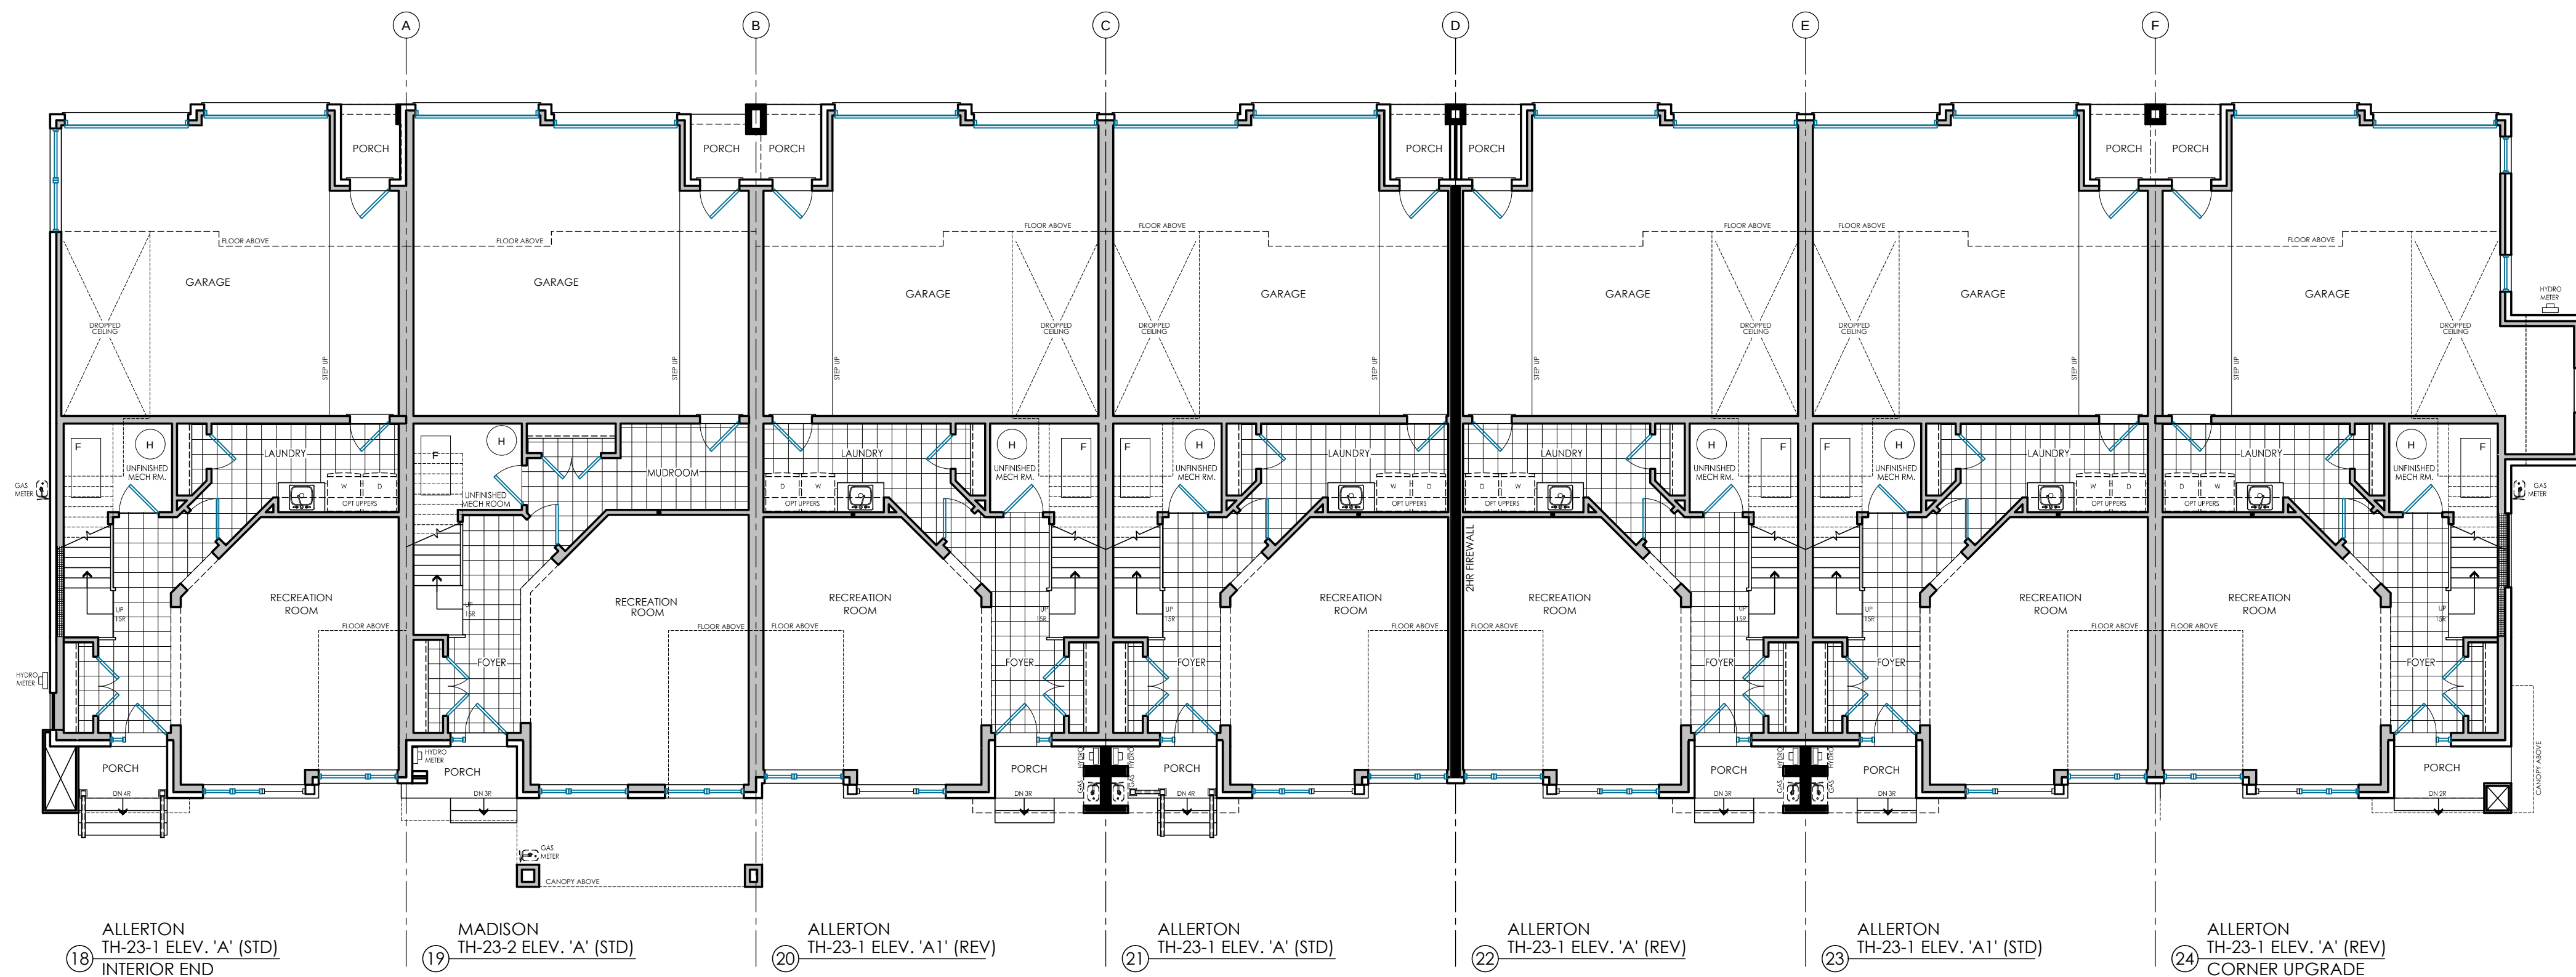

I, ERIC SCHNEIDER, DECLARE THAT I HAVE REVIEWED AND TAKEN DESIGN RESPONSIBILITY FOR THE DESIGN WORK ON BEHALF OF AN DESIGN LTD. UNDER DIVISION 3 PART 3 SUBSECTION 3.2.4 OF THE BUILDING CODE, I AM QUALIFIED AND THE FIRM IS REGISTERED IN THE APPROPRIATE CLASSES / CATEGORIES. QUALIFIED DESIGNER SIGN: 28950
FIRM SIGN: 28950
DATE: 15 MAR 2015

SIGNATURE:

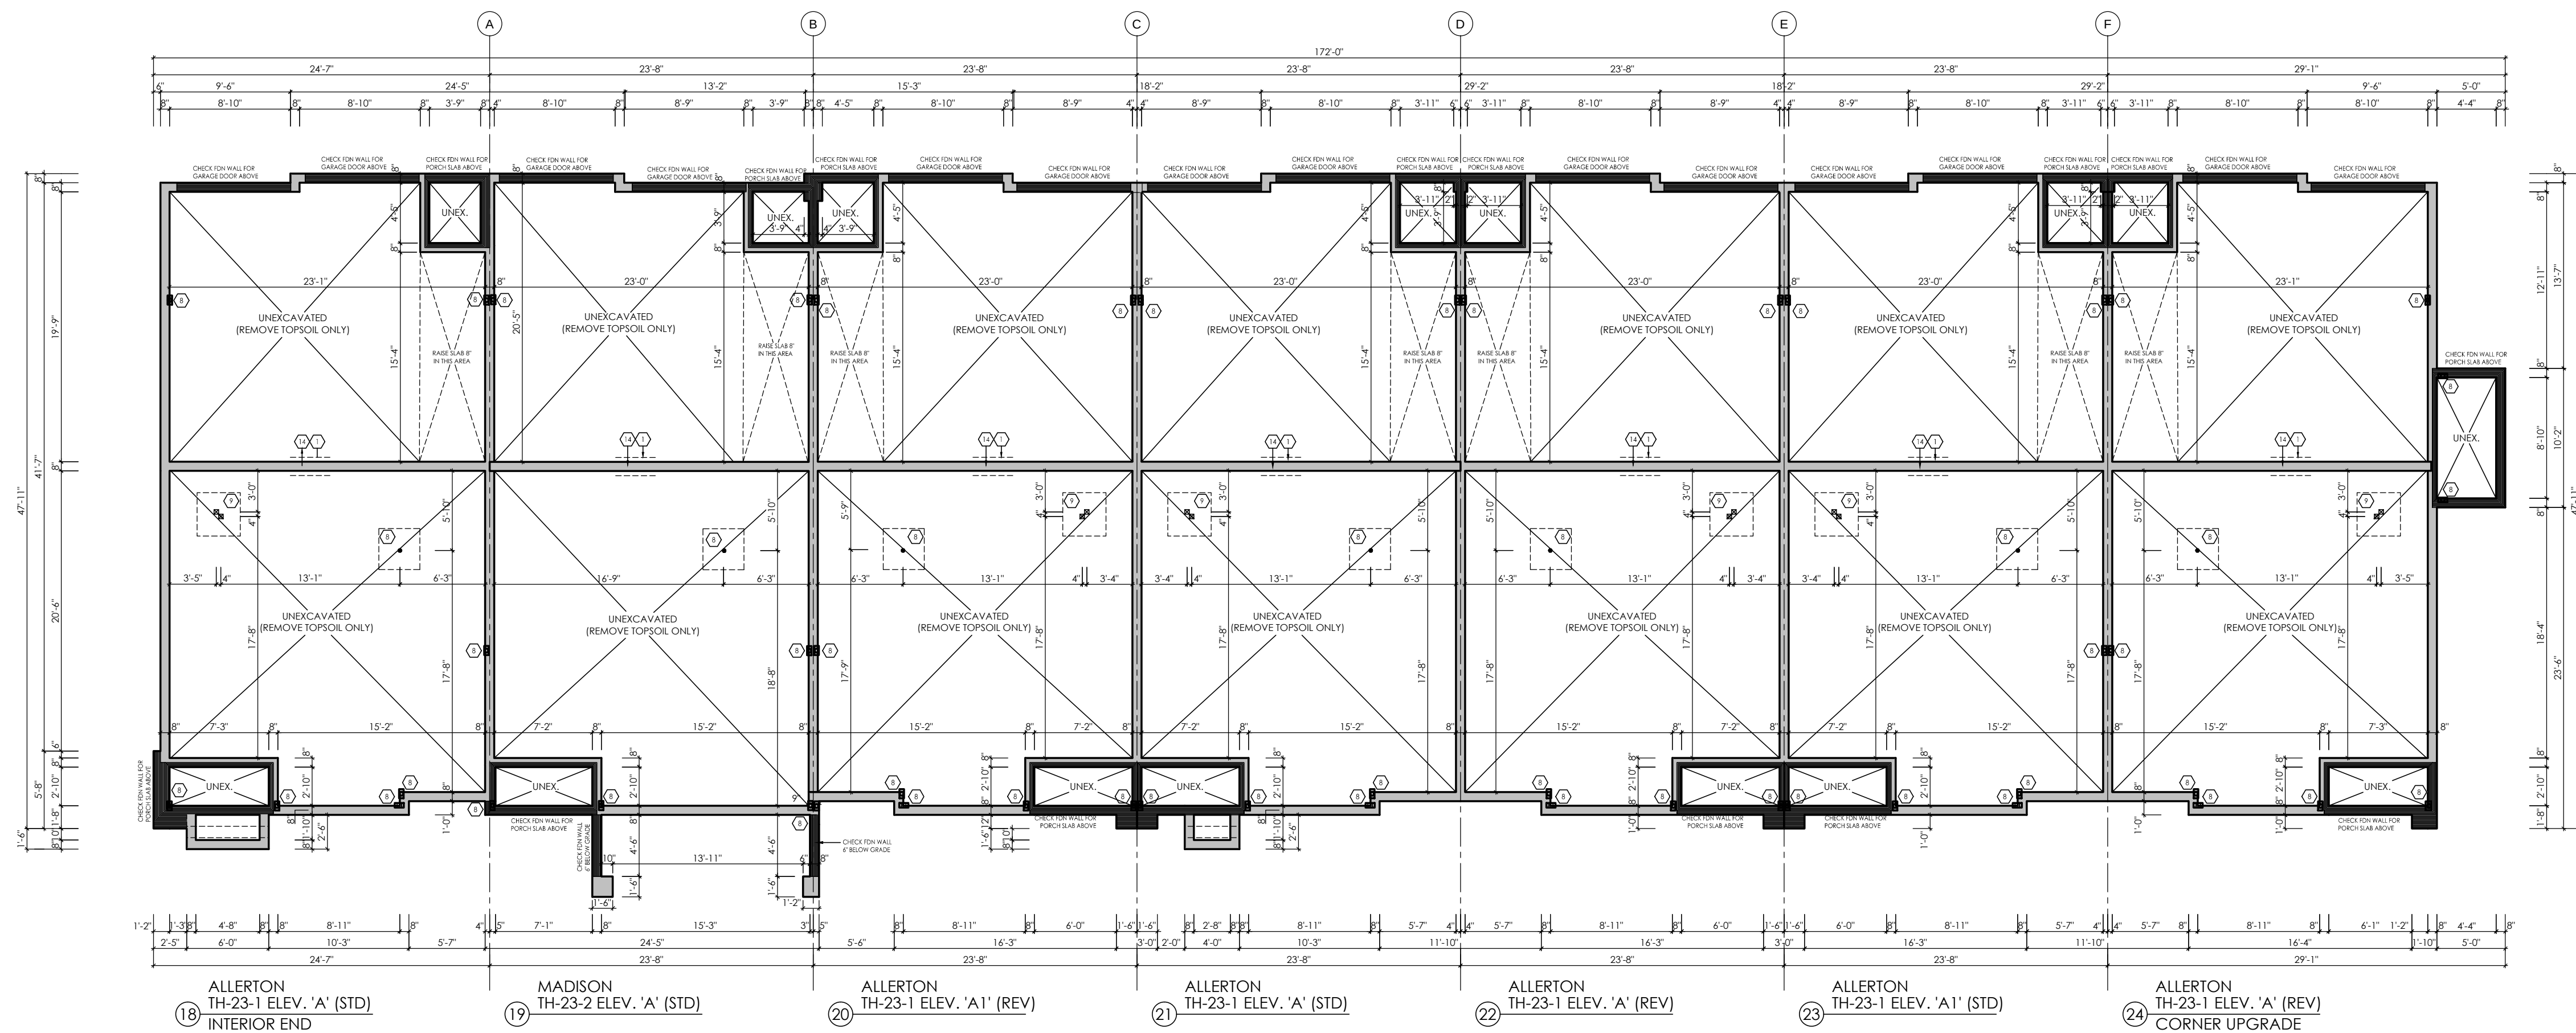

#	revisions	date	dwtn	chk
1	ISSUED FOR CLIENT REVIEW	9-Jan-15	jh	jh
2	ISSUED FINAL	13-Mar-15	jh	jh
3				
4				
5				
6				
7				
8				
9				
10				
11				
12				

client

Senator Homes

project

BATHURST 9130

Vaughan

model

BLOCK 1B

project #

12073

scale

3/16" = 1'-0"


page

A1




I, ERIC SCHMIDT, DECLARE THAT I HAVE REVIEWED AND TAKEN DESIGN RESPONSIBILITY FOR THE DESIGN WORK ON BEHALF OF AN DESIGN LTD. UNDER DIVISION C PART 3 SUBSECTION 3.2.4 OF THE BUILDING CODE. I AM QUALIFIED AND THE FIRM IS REGISTERED IN THE APPROPRIATE CLASSES / CATEGORIES.
QUALIFIED DESIGNER RCN: 28640
FIRM RCN: 28975
DATE: 15 MAR 2015

SIGNATURE:

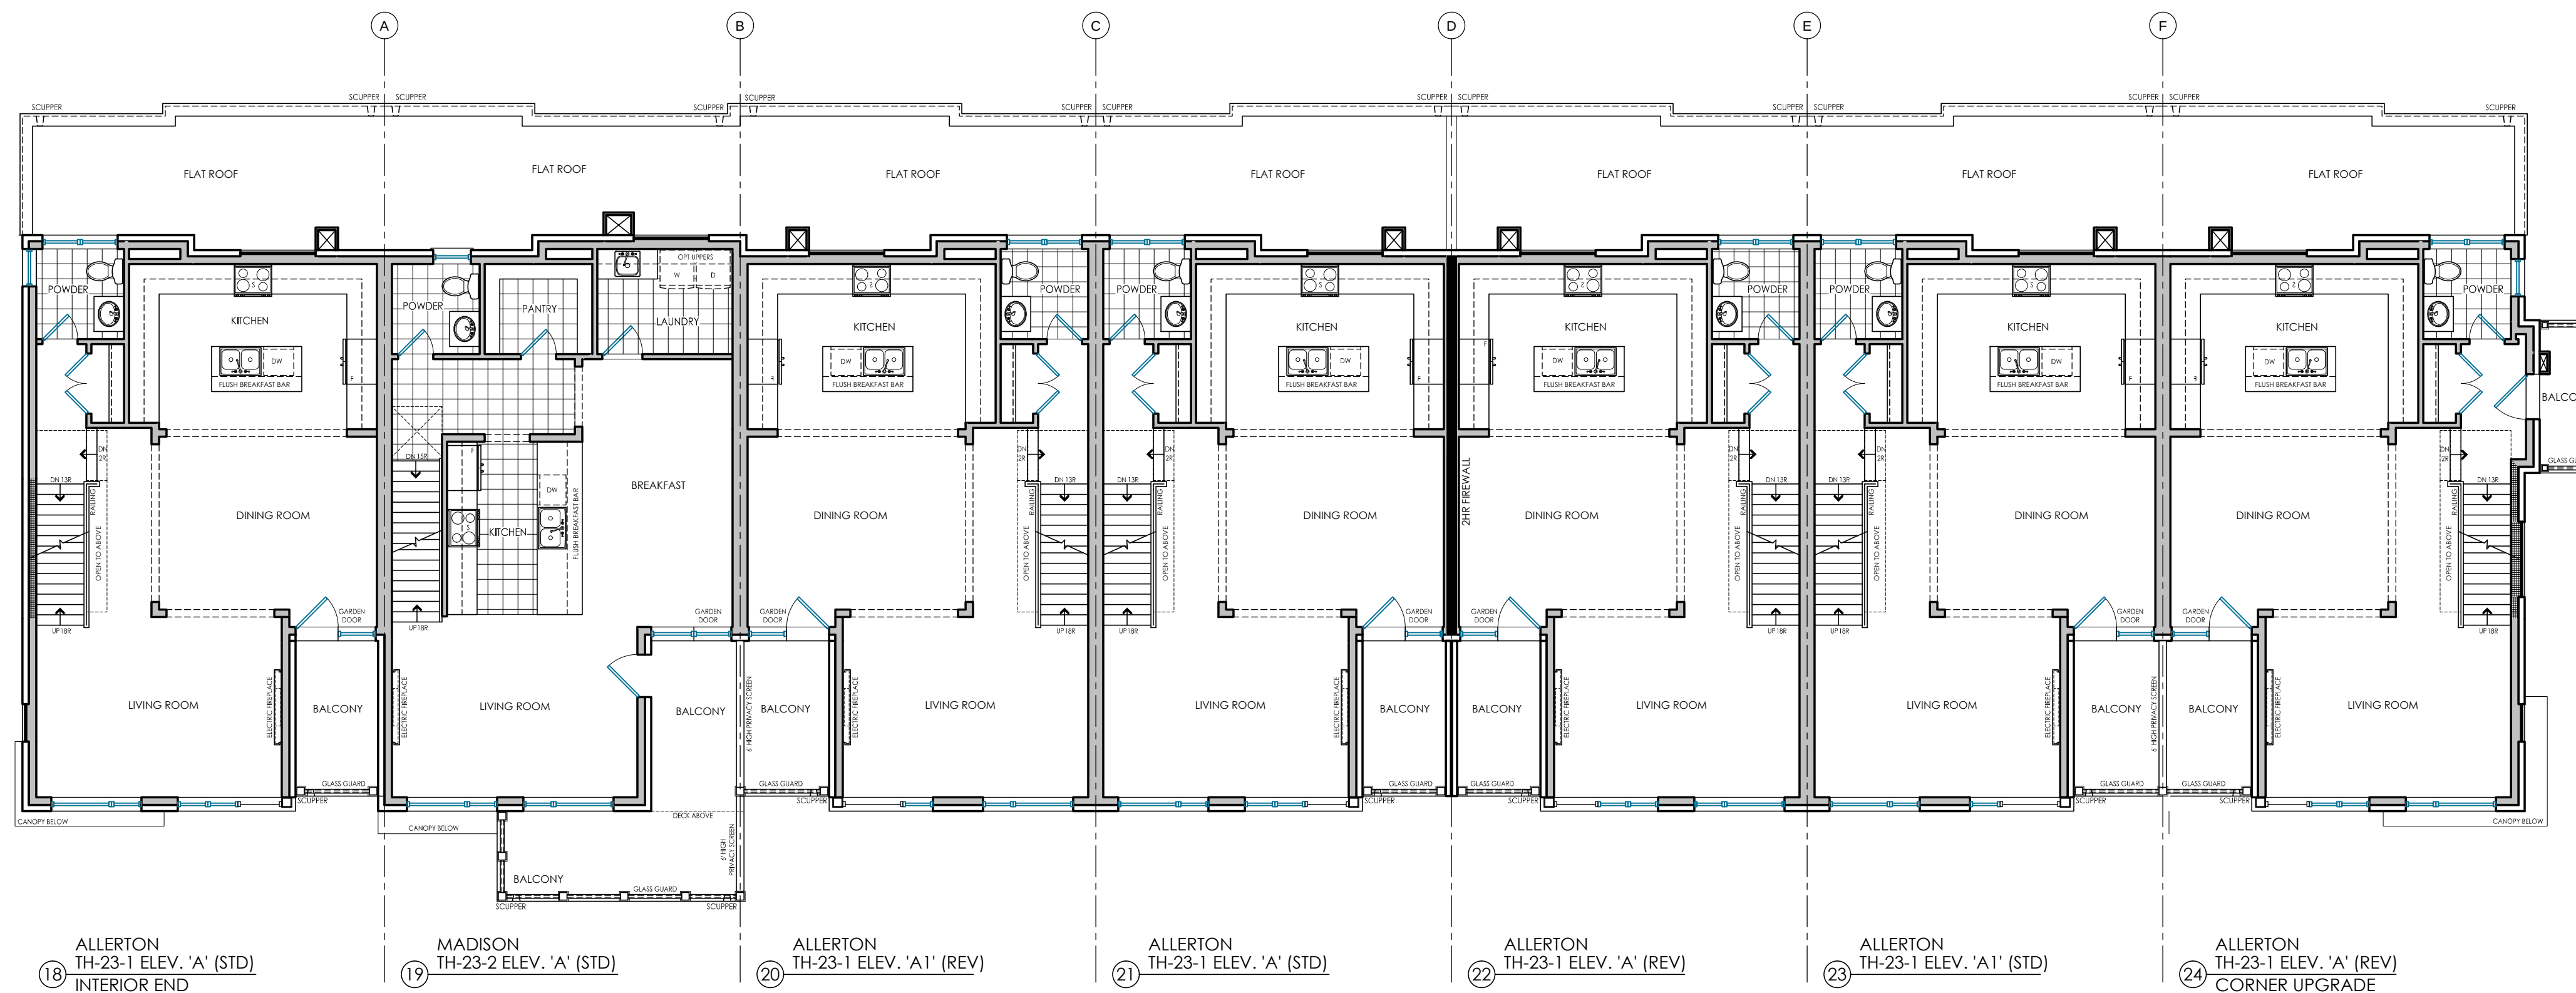

MAIN FLOOR PLAN - BLOCK '1B'

NOTE:
PLANS SHOWN ARE FOR
STANDARD CONDITION.
SEE INDIVIDUAL UNITS FOR
ALT./ OPT. CONDITIONS

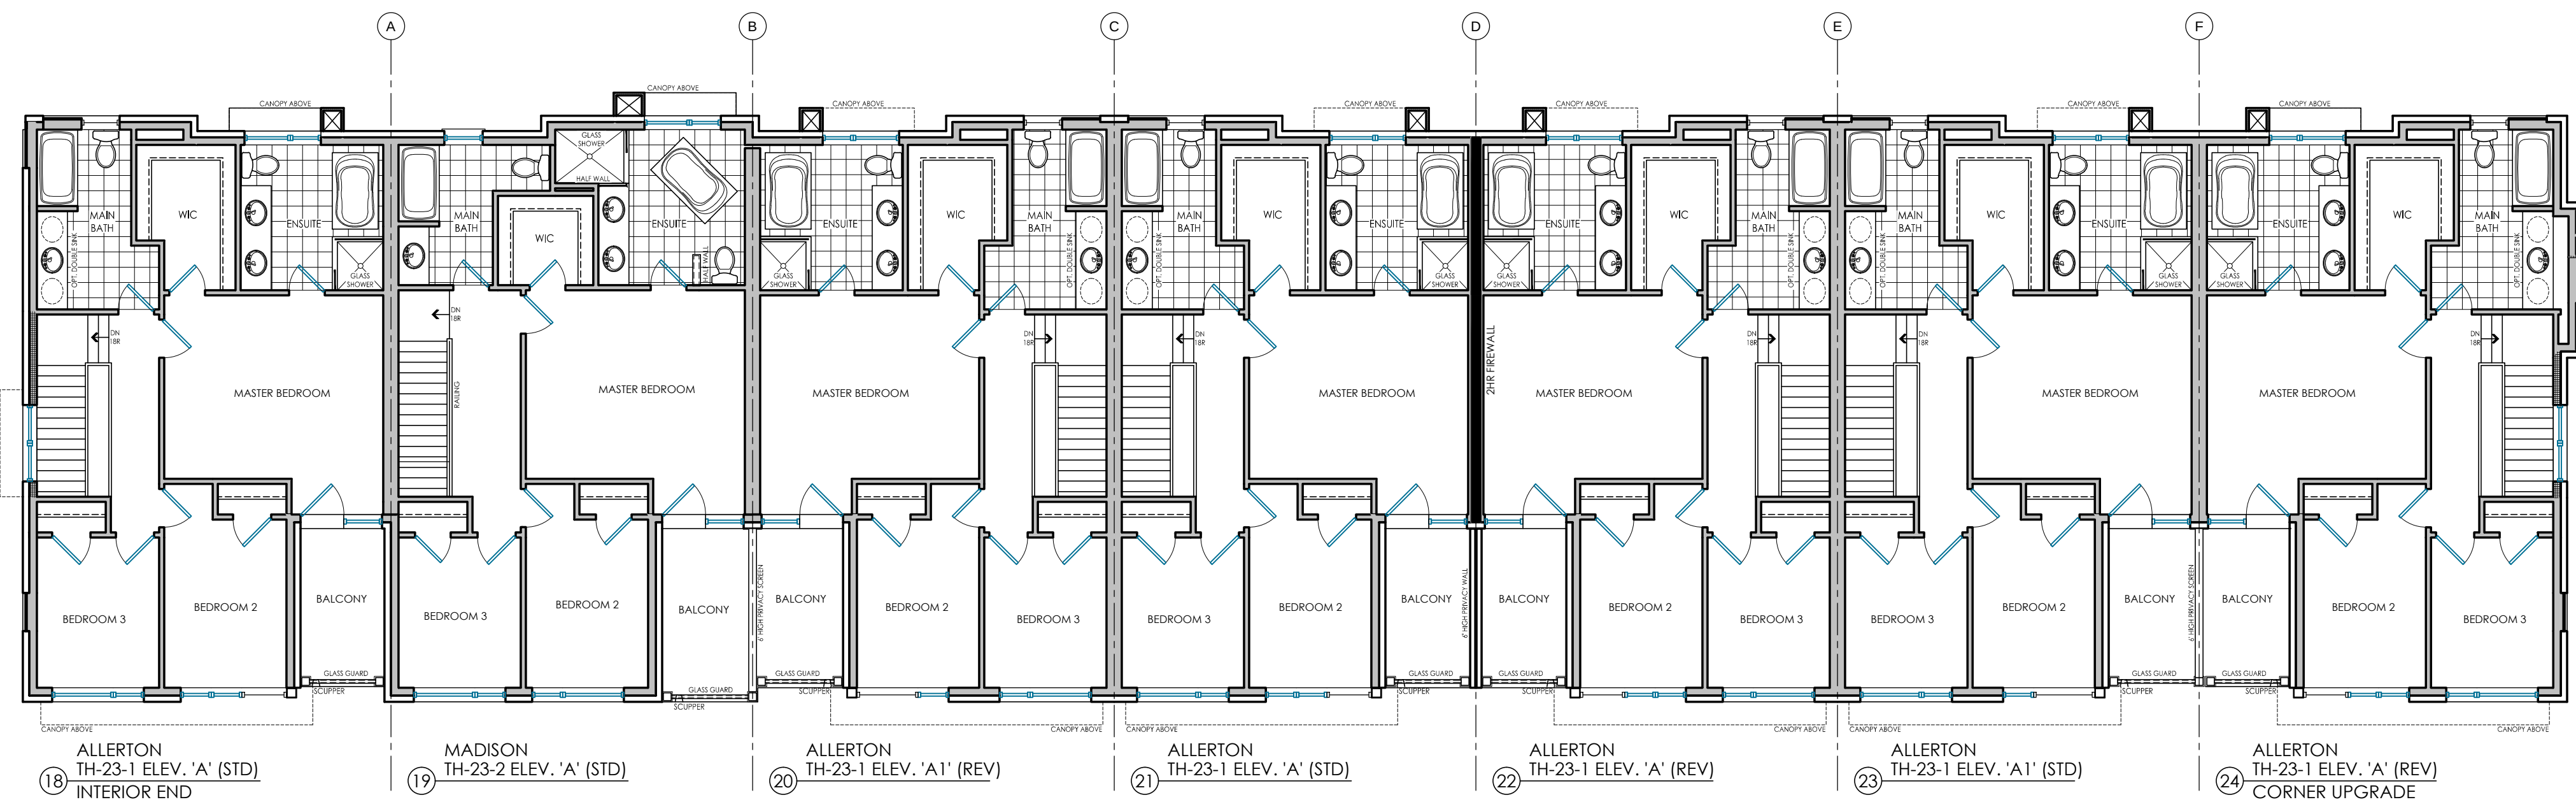

UPPER FLOOR PLAN - BLOCK '1B'

NOTE:
PLANS SHOWN ARE FOR
STANDARD CONDITION.
SEE INDIVIDUAL UNITS FOR
ALT./ OPT. CONDITIONS

#	revisions	date	dwn	chk
1	ISSUED FOR CLIENT REVIEW	9-JAN-15	CP	JH
2	ISSUED FINAL	13-MAR-15	JH	JH
3				
4				
5				
6				
7				
8				
9				
10				
11				
12				

client

Senator Homes

project

BATHURST 9130
Vaughan

model

BLOCK 1B

project #

12073

scale

3/16" = 1'-0"


page

A2



I, ERIC SCHNEIDER DECLARE THAT I HAVE REVIEWED AND TAKEN DESIGN RESPONSIBILITY FOR THE DESIGN WORK ON BEHALF OF **RN DESIGN LTD** UNDER DIVISION 1 OF THE BUILDING CODE, I AM QUALIFIED AND THE FIRM IS REGISTERED IN THE APPROPRIATE CLASSES / CATEGORIES.
QUALIFIED DESIGNER SIGN: 30640
FIRM SIGN: 28995
DATE: MAR 13, 15

SIGNATURE:

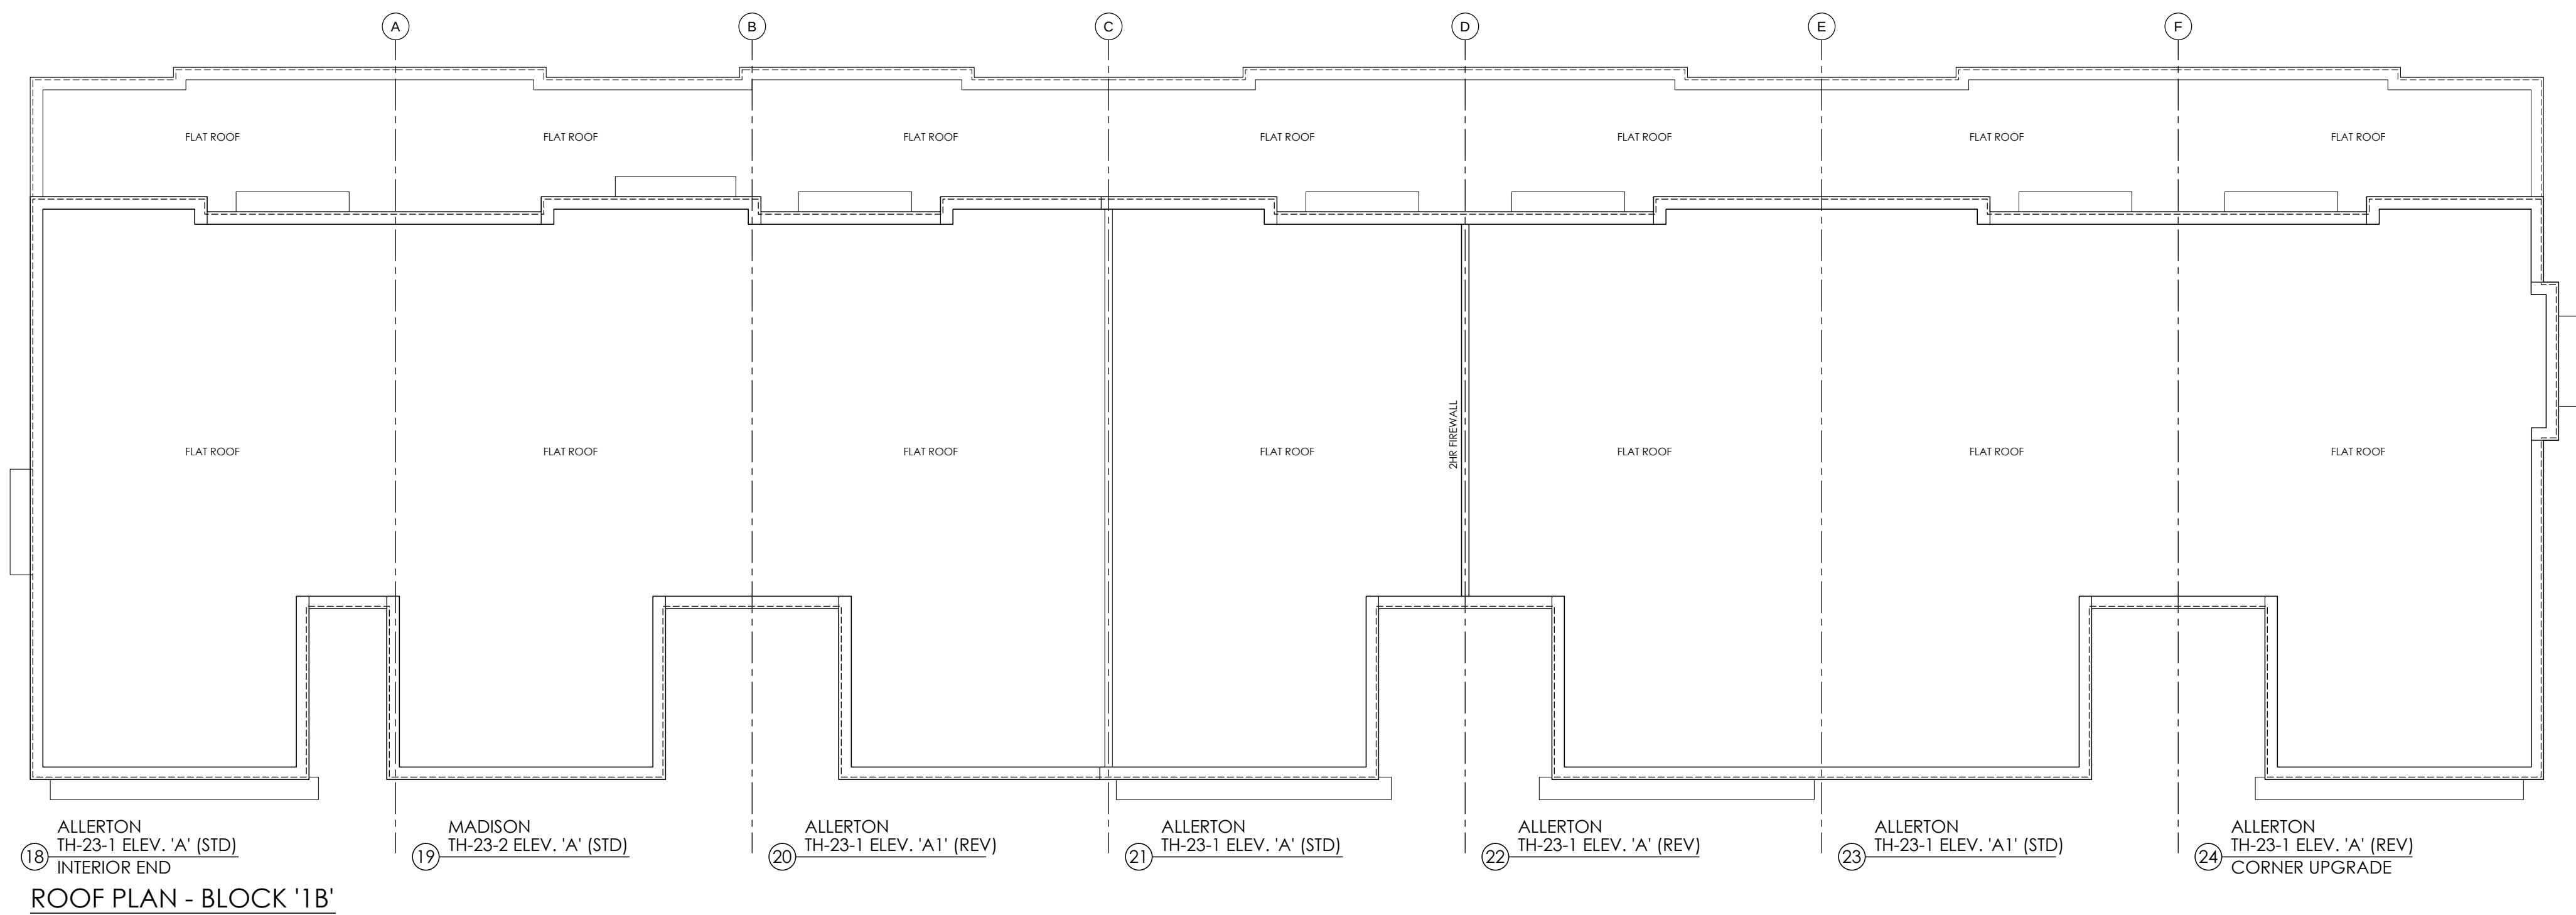

ROOF PLAN - BLOCK '1B'

#	revisions	date	drawn	chk
1	ISSUED FOR CLIENT REVIEW	9-Jan-15	cg	st
2	ISSUED FINAL	13-Mar-15	st	st
3				
4				
5				
6				
7				
8				
9				
10				
11				
12				

client

Senator Homes

project

BATHURST 9130
Vaughan

model

BLOCK 1B

project #

12073

scale

3/16" = 1'-0"

page

A3




I, ERIC SCHNEIDER, DECLARE THAT I HAVE REVIEWED AND TAKEN DESIGN RESPONSIBILITY FOR THE DESIGN WORK ON BEHALF OF RN DESIGN LTD. UNDER DIVISION C PART 3 SUBSECTION 3.2.4 OF THE BUILDING CODE. I AM QUALIFIED AND THE FIRM IS REGISTERED IN THE APPROPRIATE CLASSES / CATEGORIES.
QUALIFIED DESIGNER RCN: 38640
FIRM RCN: 28955
DATE: 28 MAR 15
SIGNATURE: *Eric Schneider*



FRONT ELEVATION - BLOCK '1B'



LEFT SIDE ELEVATION - BLOCK '1B'

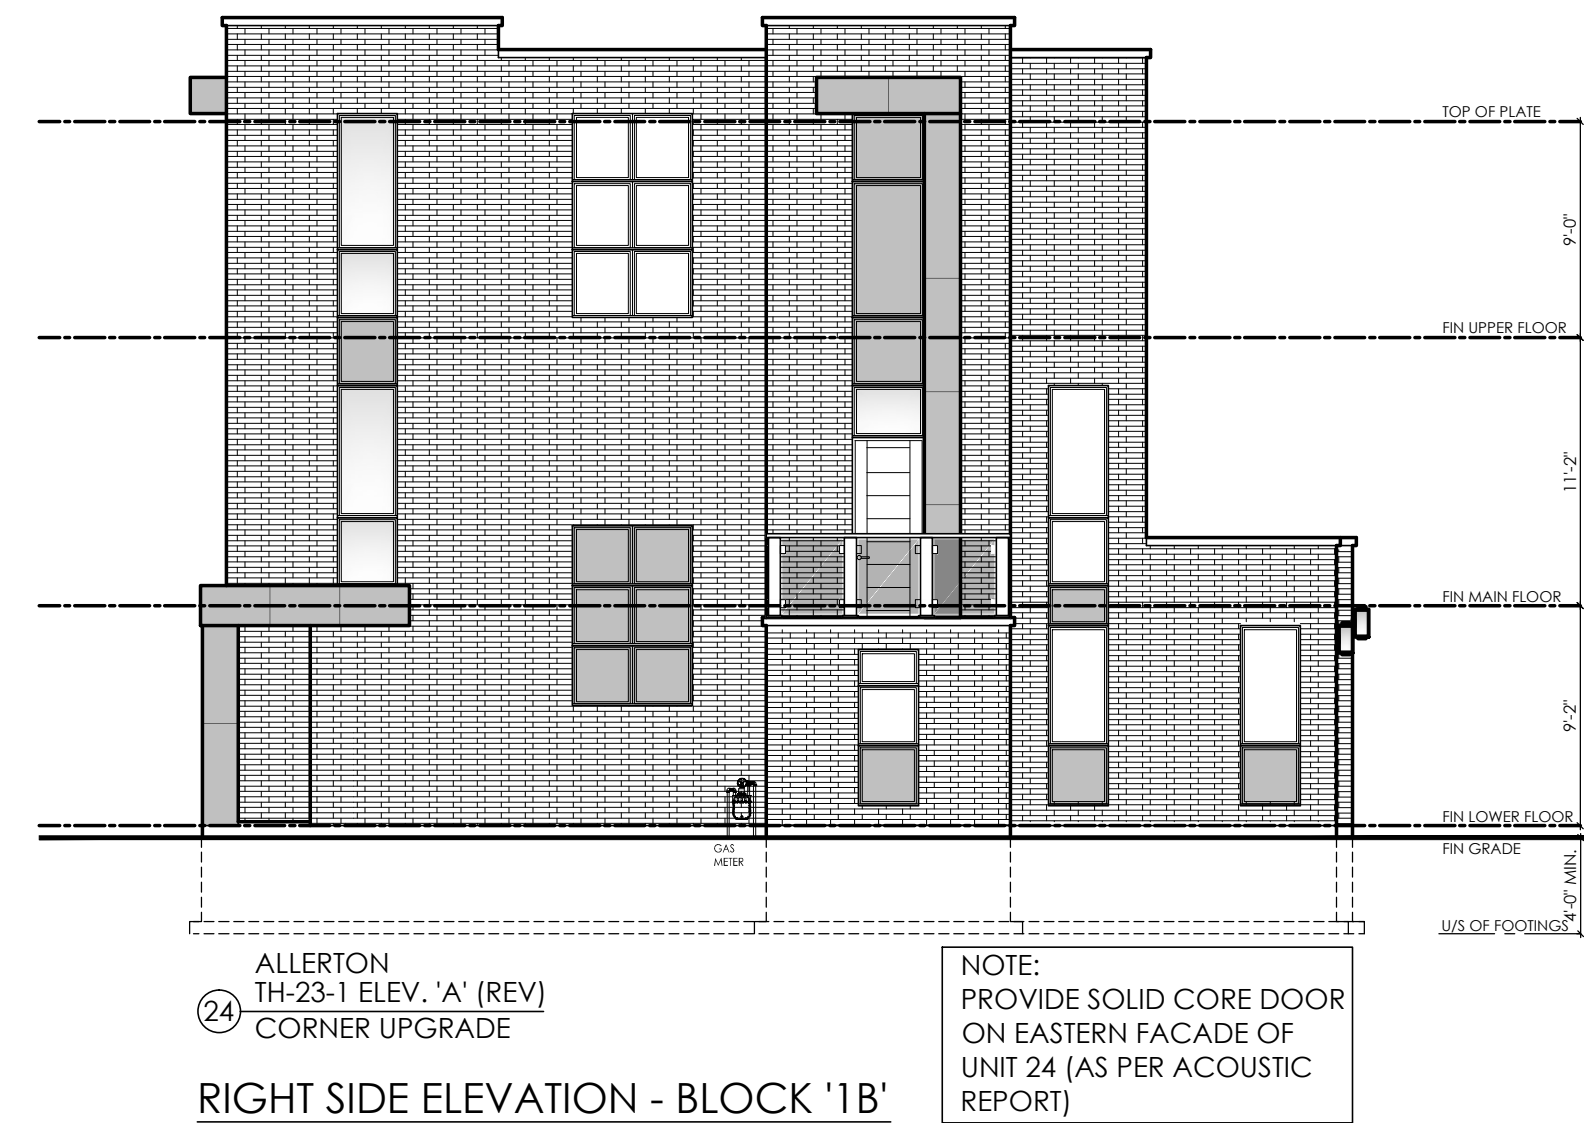

RIGHT SIDE ELEVATION - BLOCK '1B'



REAR ELEVATION - BLOCK '1B'

#	revisions	date	drawn	chk
1	ISSUED FOR CLIENT REVIEW	9-20-15	cp	sh
2	ISSUED FINAL	13-may-15	sh	sh
3				
4				
5				
6				
7				
8				
9				
10				
11				
12				

client	Senator Homes
project	BATHURST 9130 Vaughan
model	BLOCK 1B
project #	12073
scale	3/16" = 1'-0"
page	