




I, ERIC SCHNEIDER, DECLARE THAT I HAVE REVIEWED AND TAKEN DESIGN RESPONSIBILITY FOR THE DESIGN WORK ON BEHALF OF AN DESIGN LTD. UNDER DIVISION C PART 3 SUBSECTION 3.2.4 OF THE BUILDING CODE, I AM QUALIFIED AND THE FIRM IS REGISTERED IN THE APPROPRIATE CLASSES / CATEGORIES.
QUALIFIED DESIGNER RCN: 3860
FIRM RCN: 2895
DATE: MAR 15-15

SIGNATURE:

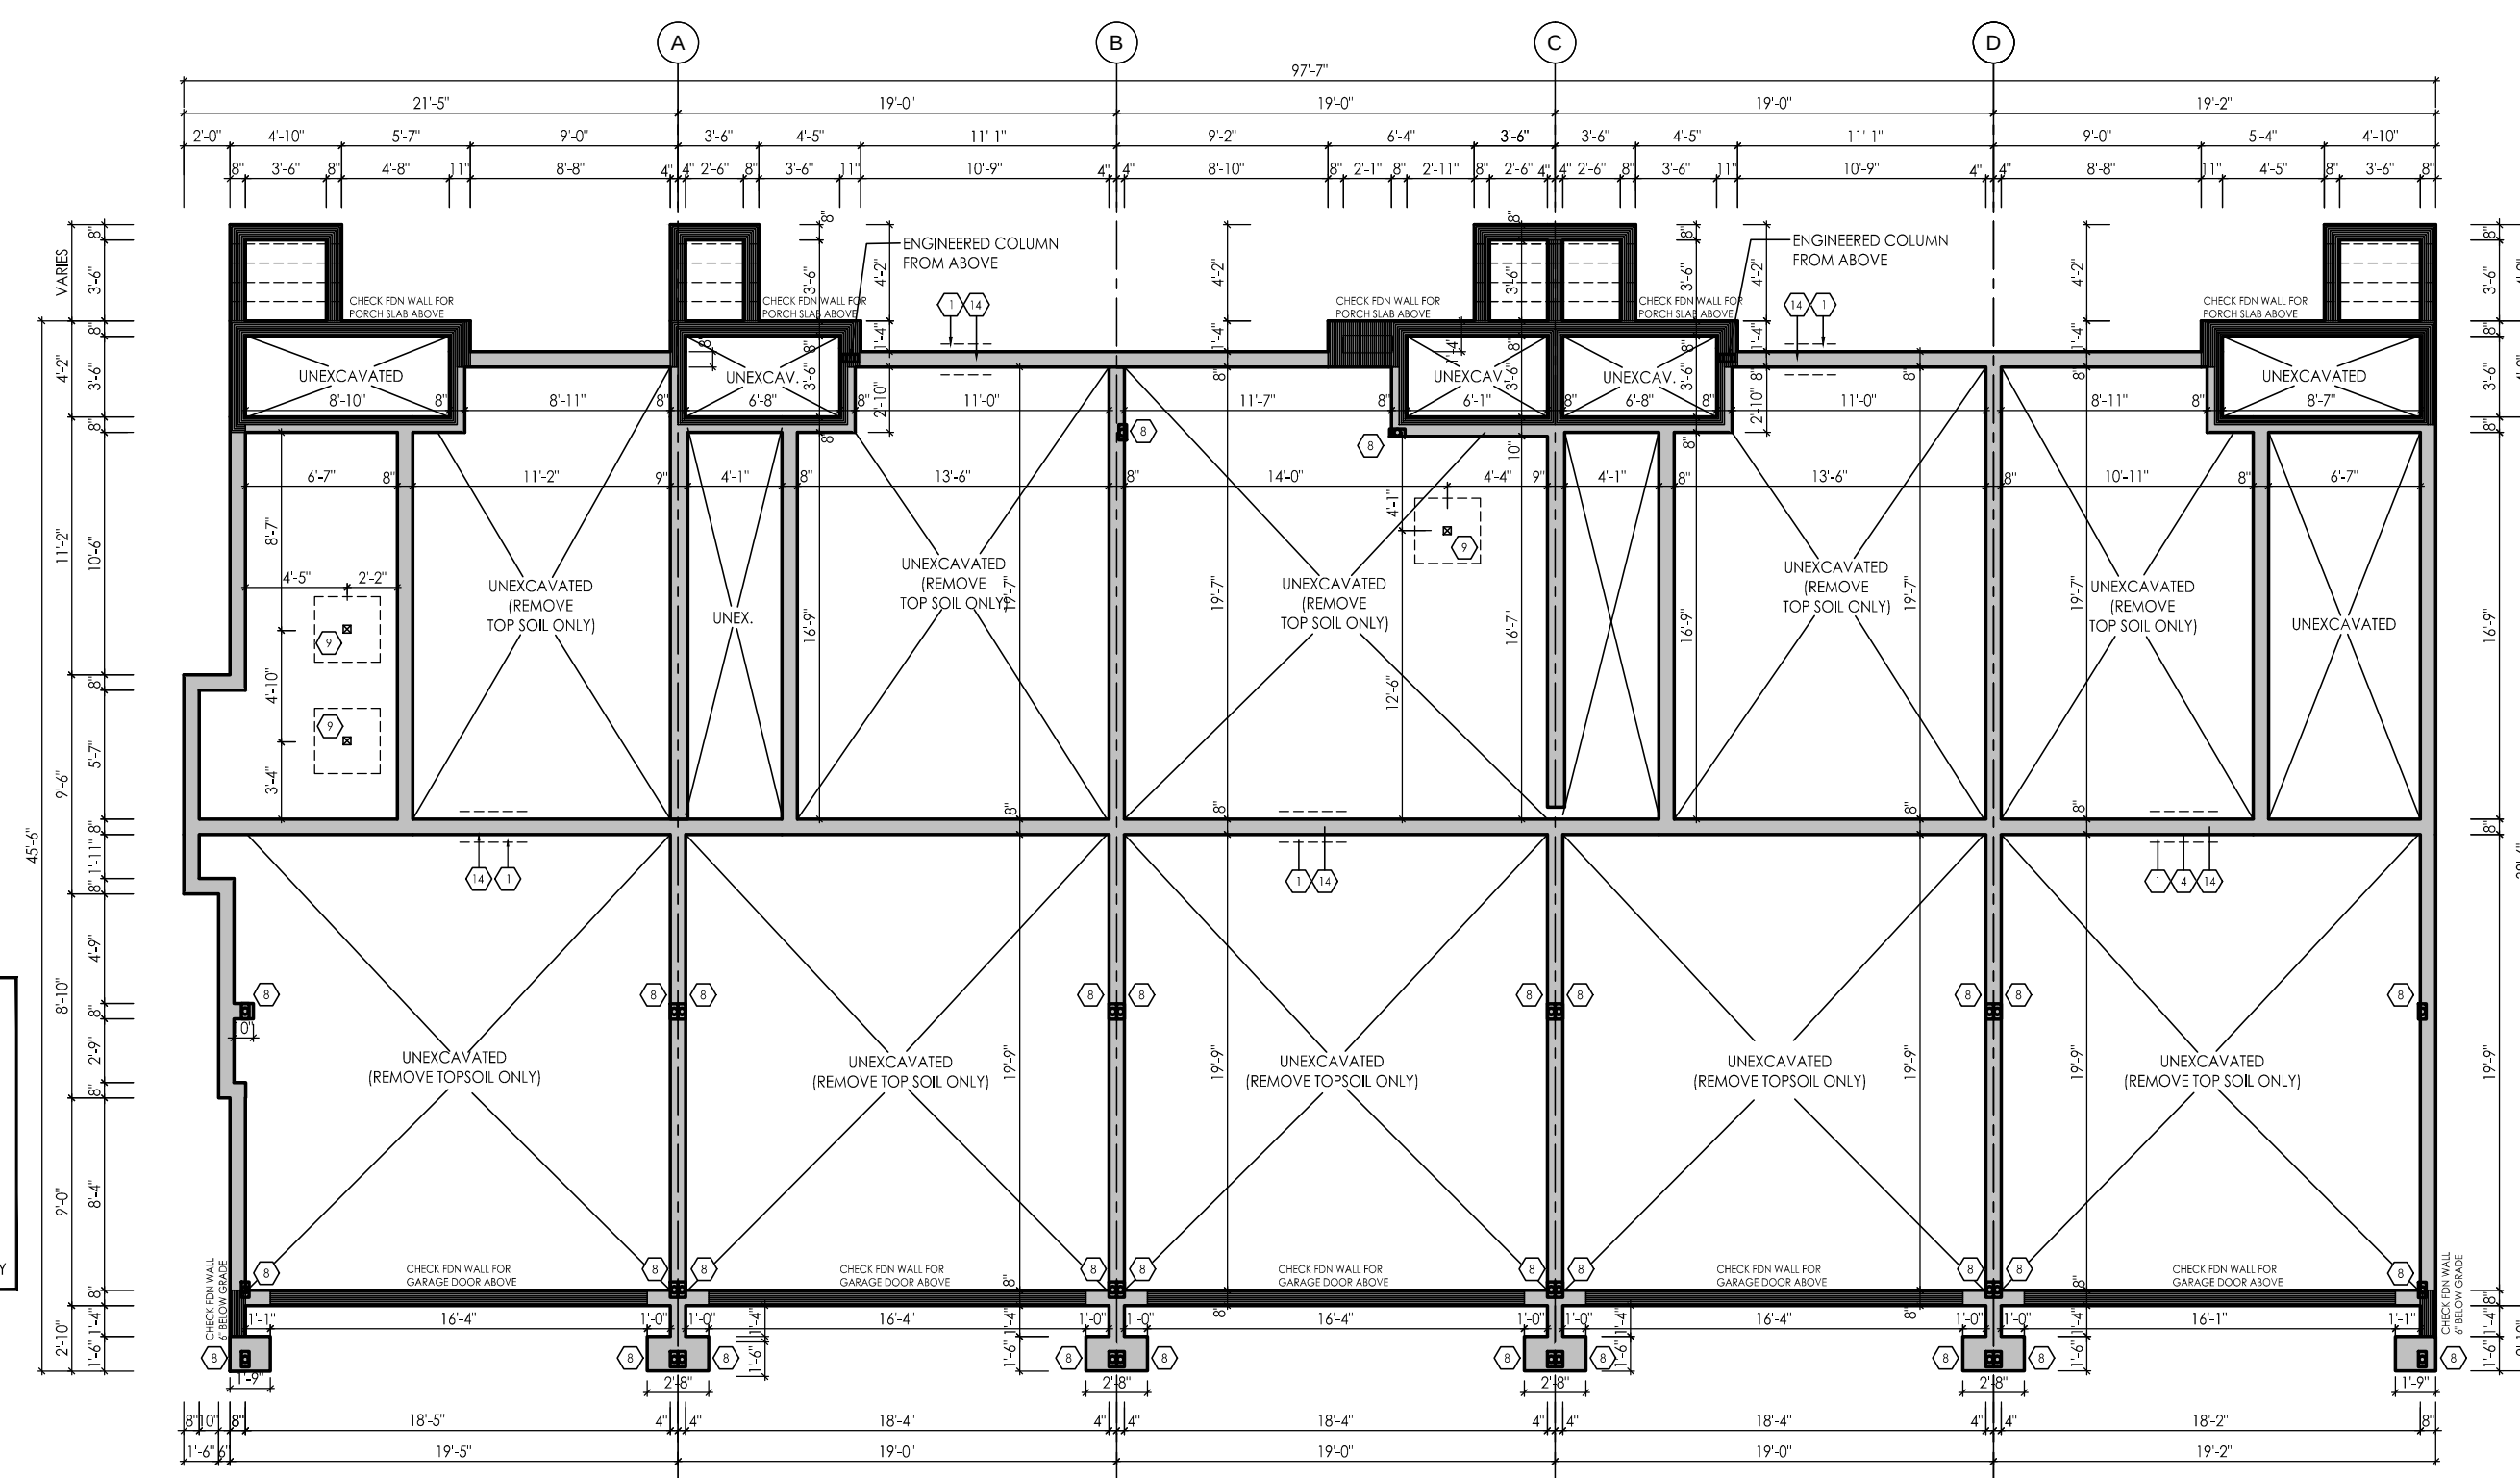

CLAREMONT TH-19-3 ELEV. 'A' (STD.) LOT SPECIFIC - SIDE U/G

LONGWOOD TH-19-2 ELEV. 'A' (REV.)

MELROSE TH-19-1 ELEV. 'A' (STD.)

LONGWOOD TH-19-2 ELEV. 'A' (REV.)

CLAREMONT TH-19-3 ELEV. 'A' (STD.) INTERIOR END


FOUNDATION PLAN - BLOCK 'B'

BUILDING AREA
3875.0 S.F. / 360.0 m²

NOTE: REFER TO FINAL APPROVED SITE GRADING AND SERVICE PLAN FOR LOCATION OF GAS AND HYDRO

NOTE: REFER TO FINAL APPROVED SITE GRADING PLAN FOR NUMBER OF RISERS PRIOR TO CONSTRUCTION. FINAL RISER CONFIGURATION MAY VARY. DWELLING UNITS SHALL COMPLY WITH C.I.C. 9.3.3. TYPICAL

DIMENSIONS ARE TO CENTER OF PADS. REFER TO WORKING DRAWINGS FOR PAD SIZES

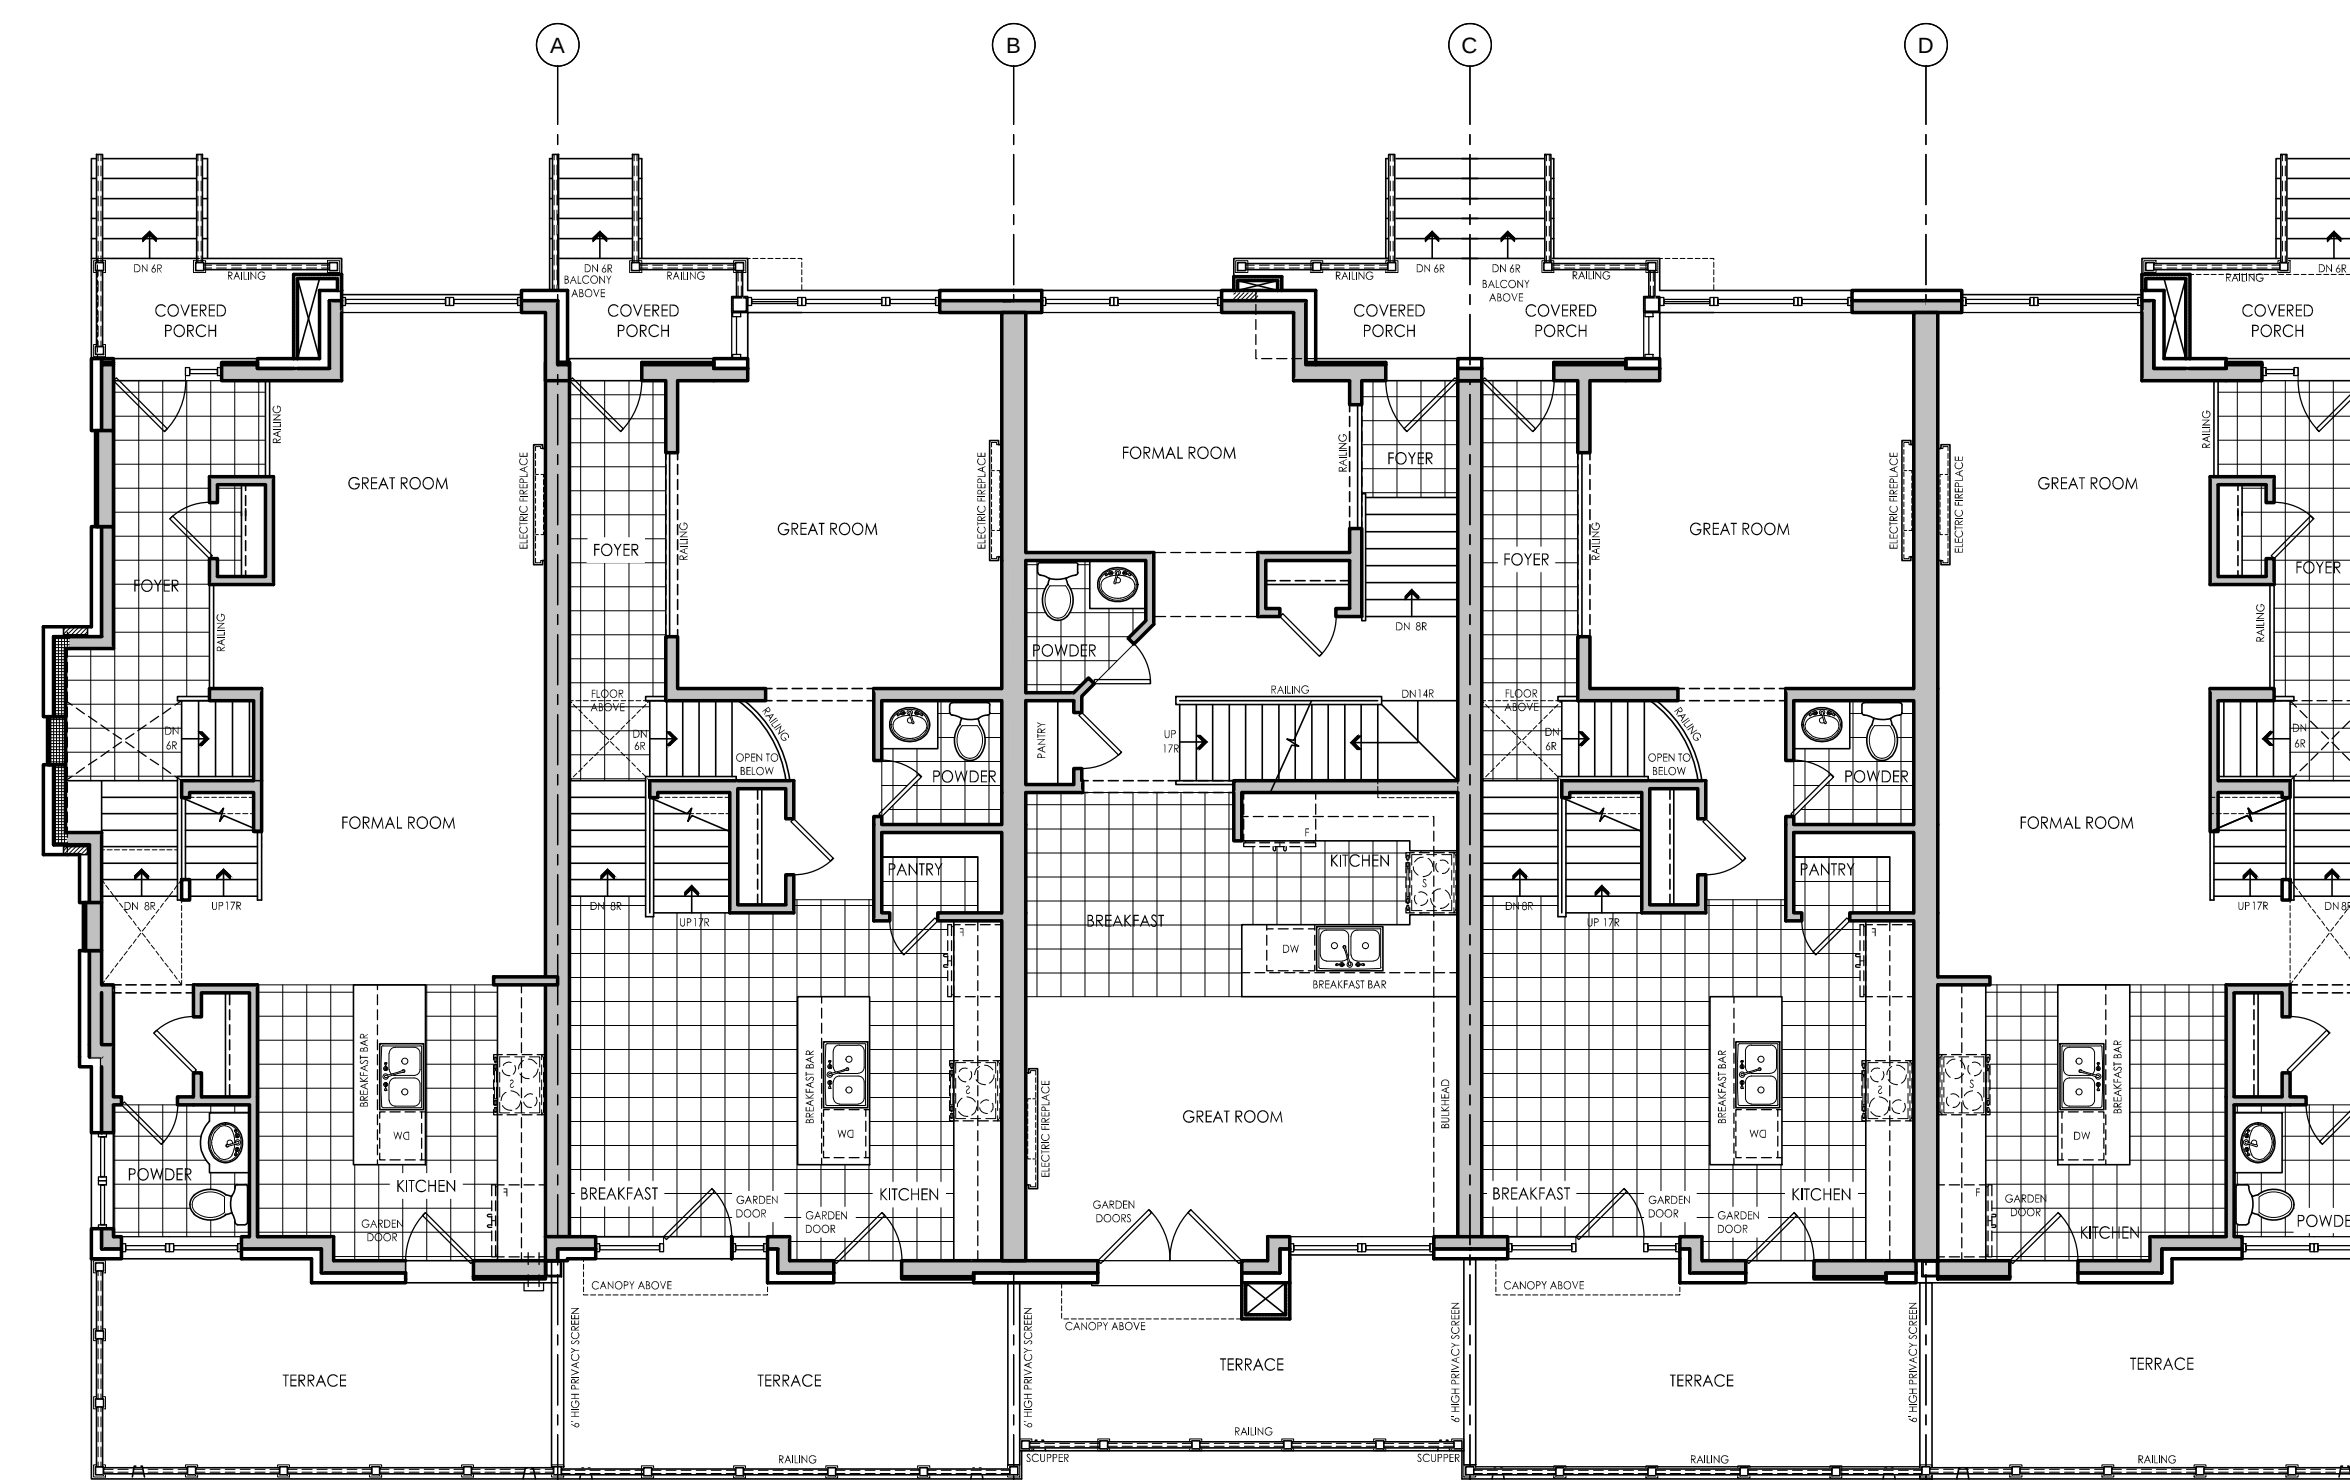

CLAREMONT TH-19-3 ELEV. 'A' (STD.) LOT SPECIFIC - SIDE U/G

LONGWOOD TH-19-2 ELEV. 'A' (REV.)


MELROSE TH-19-1 ELEV. 'A' (STD.)

LONGWOOD TH-19-2 ELEV. 'A' (REV.)

CLAREMONT TH-19-3 ELEV. 'A' (STD.) INTERIOR END

MAIN FLOOR PLAN - BLOCK 'B'

NOTE: PLANS SHOWN ARE FOR STANDARD CONDITION. SEE INDIVIDUAL UNITS FOR ALT./ OPT. CONDITIONS

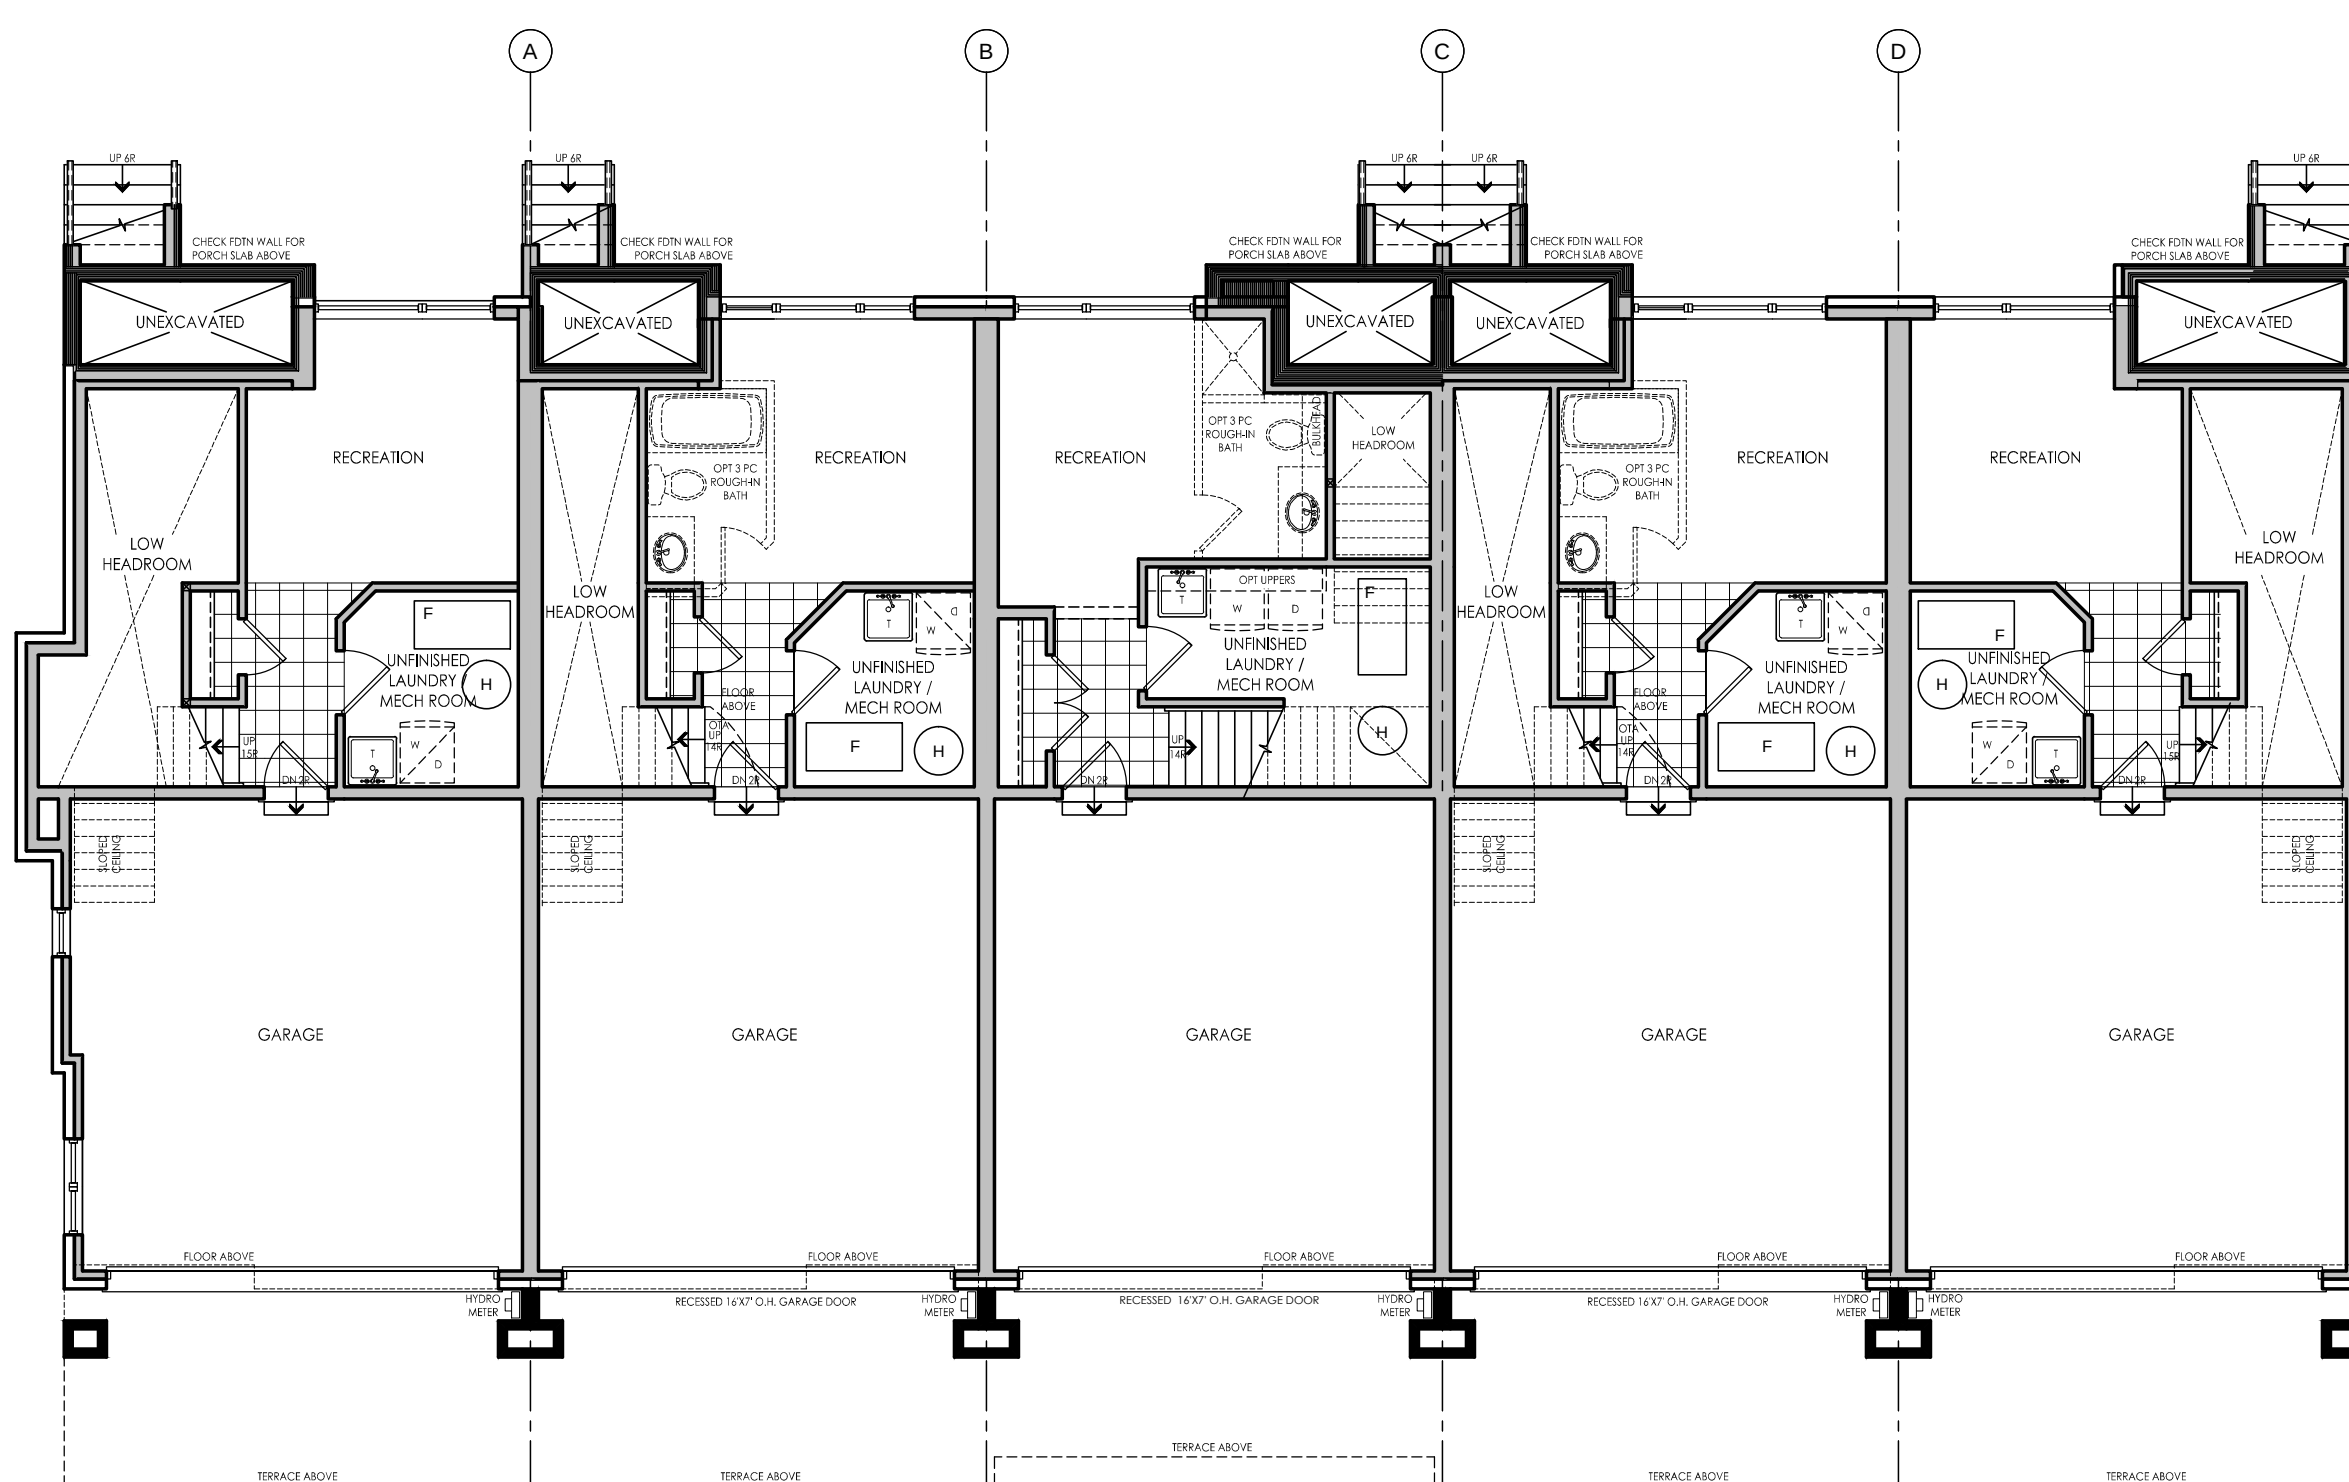

CLAREMONT TH-19-3 ELEV. 'A' (STD.) LOT SPECIFIC - SIDE U/G

LONGWOOD TH-19-2 ELEV. 'A' (REV.)


MELROSE TH-19-1 ELEV. 'A' (STD.)

LONGWOOD TH-19-2 ELEV. 'A' (REV.)

CLAREMONT TH-19-3 ELEV. 'A' (STD.) INTERIOR END

LOWER FLOOR PLAN - BLOCK 'B'

NOTE: PLANS SHOWN ARE FOR STANDARD CONDITION. SEE INDIVIDUAL UNITS FOR ALT./ OPT. CONDITIONS

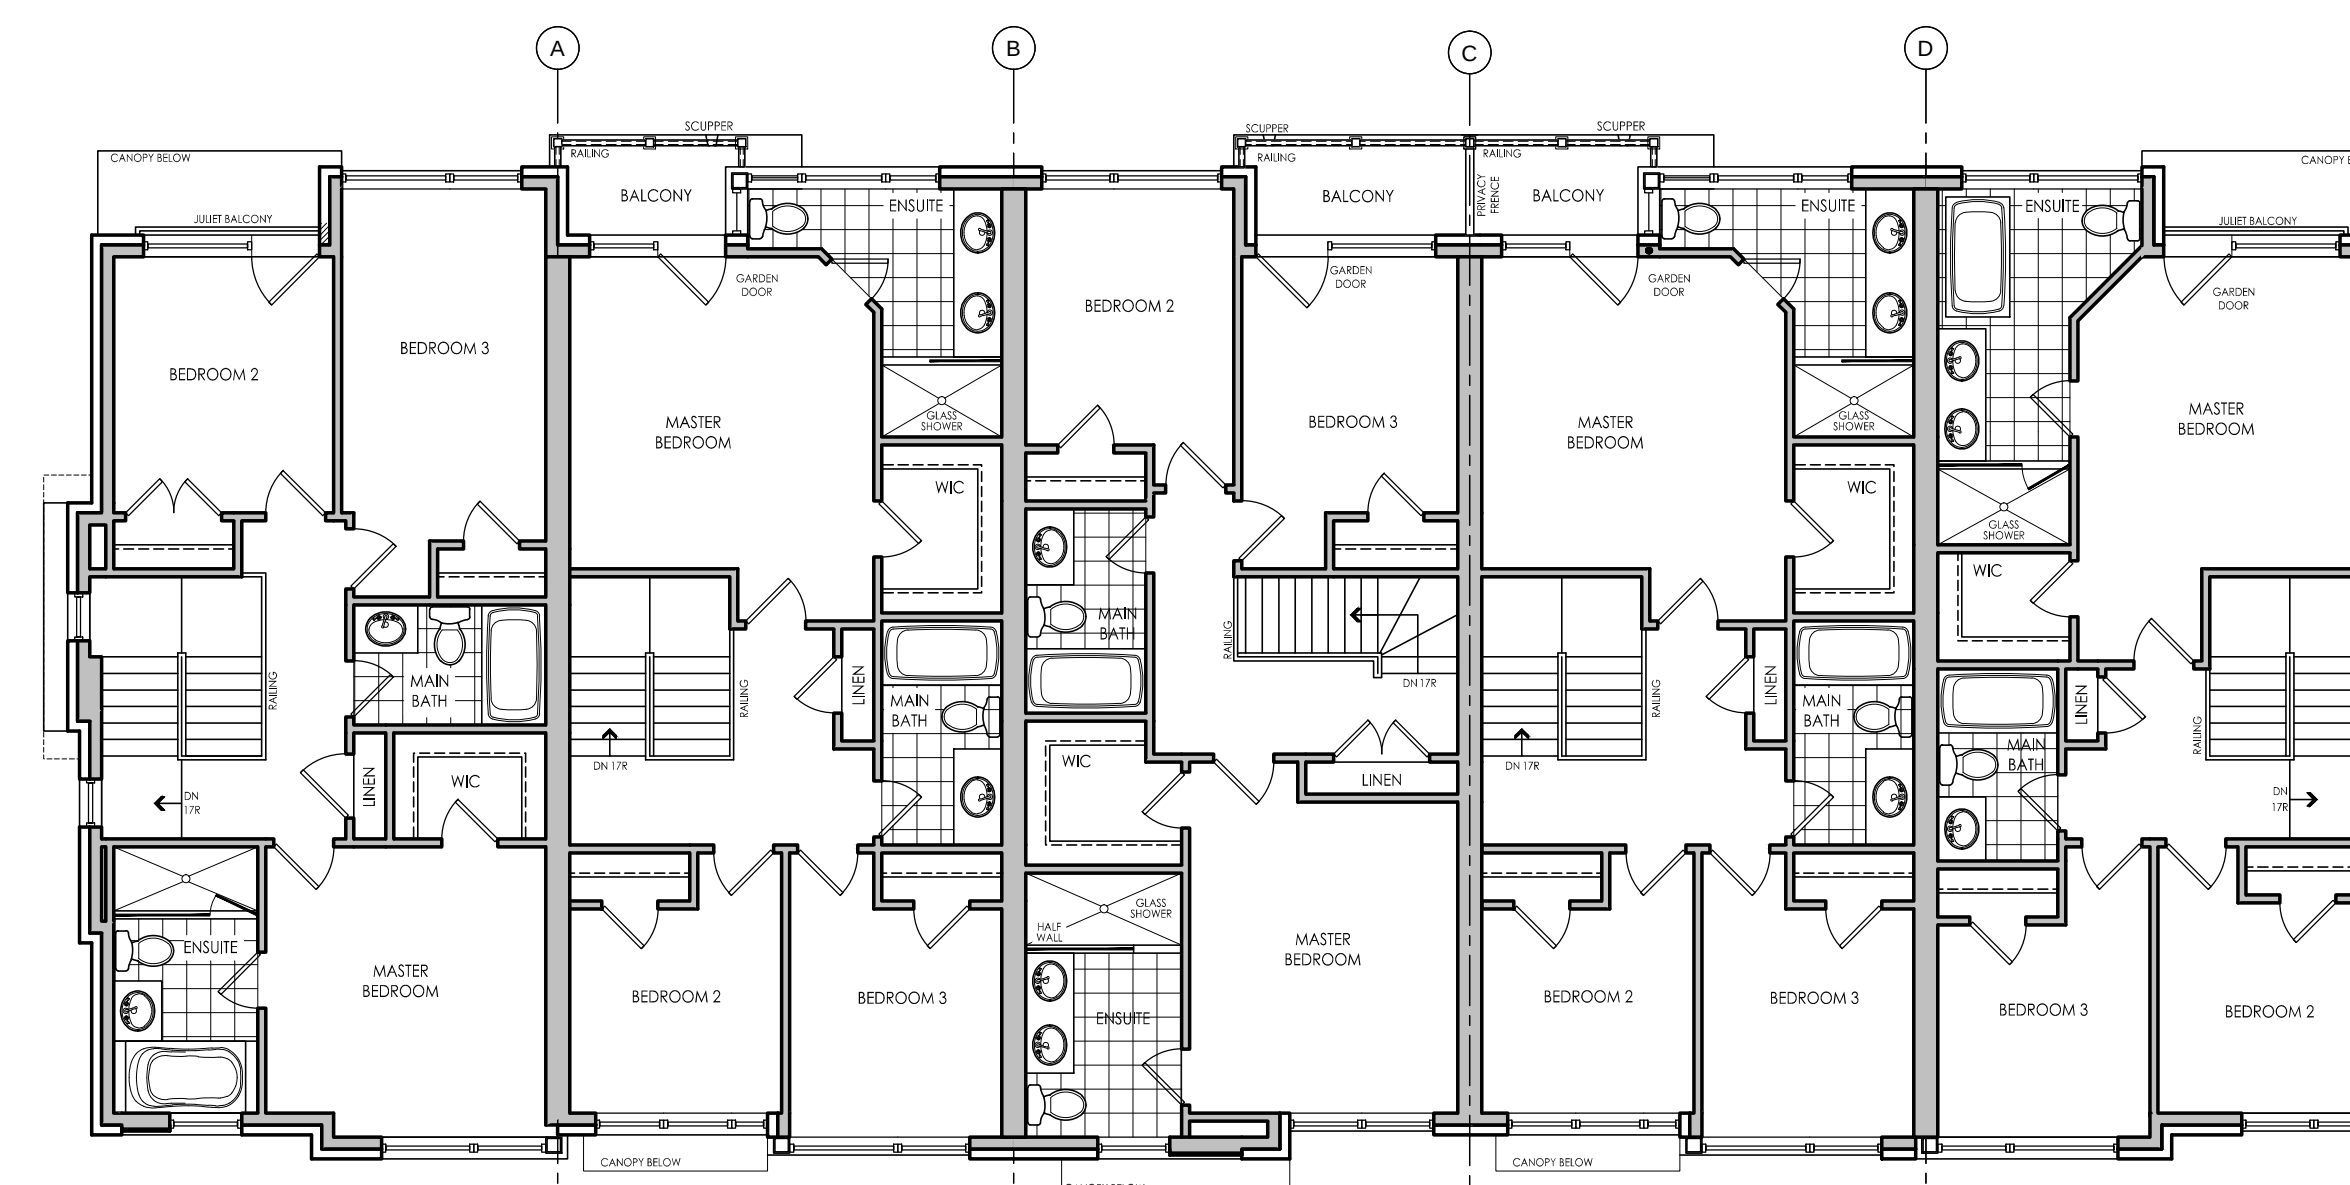

CLAREMONT TH-19-3 ELEV. 'A' (STD.) LOT SPECIFIC - SIDE U/G

LONGWOOD TH-19-2 ELEV. 'A' (REV.)

MELROSE TH-19-1 ELEV. 'A' (STD.)

LONGWOOD TH-19-2 ELEV. 'A' (REV.)

CLAREMONT TH-19-3 ELEV. 'A' (STD.) INTERIOR END

UPPER FLOOR PLAN - BLOCK 'B'

NOTE: PLANS SHOWN ARE FOR STANDARD CONDITION. SEE INDIVIDUAL UNITS FOR ALT./ OPT. CONDITIONS

#	revisions	date	dwn	chk
1	ISSUED FOR CLIENT REVIEW	9-20-13	ak	js
2	REVISED AS PER INTERNAL COMMENTS	11-04-15	js	ak
3	ISSUED FINAL	10-09-15	ak	js
4				
5				
6				
7				
8				
9				
10				
11				
12				

client

Senator Homes

project

BATHURST 9130

Vaughan

model

BLOCK B

project #

12073

scale

3/16" = 1'-0"

page

A1




I, ERIC SCHNEIDER, DECLARE THAT I HAVE REVIEWED AND TAKEN DESIGN RESPONSIBILITY FOR THE DESIGN WORK ON BEHALF OF **RN DESIGN LTD.** UNDER DIVISION C PART 3 SUBSECTION 3.2.4 OF THE BUILDING CODE. I AM QUALIFIED AND THE FIRM IS REGISTERED IN THE APPROPRIATE CLASSES / CATEGORIES.
QUALIFIED DESIGNER RCN: 20840
FIRM RCN: 28995
DATE: MAR 16, 15


SIGNATURE:




FRONT ELEVATION - BLOCK 'B'

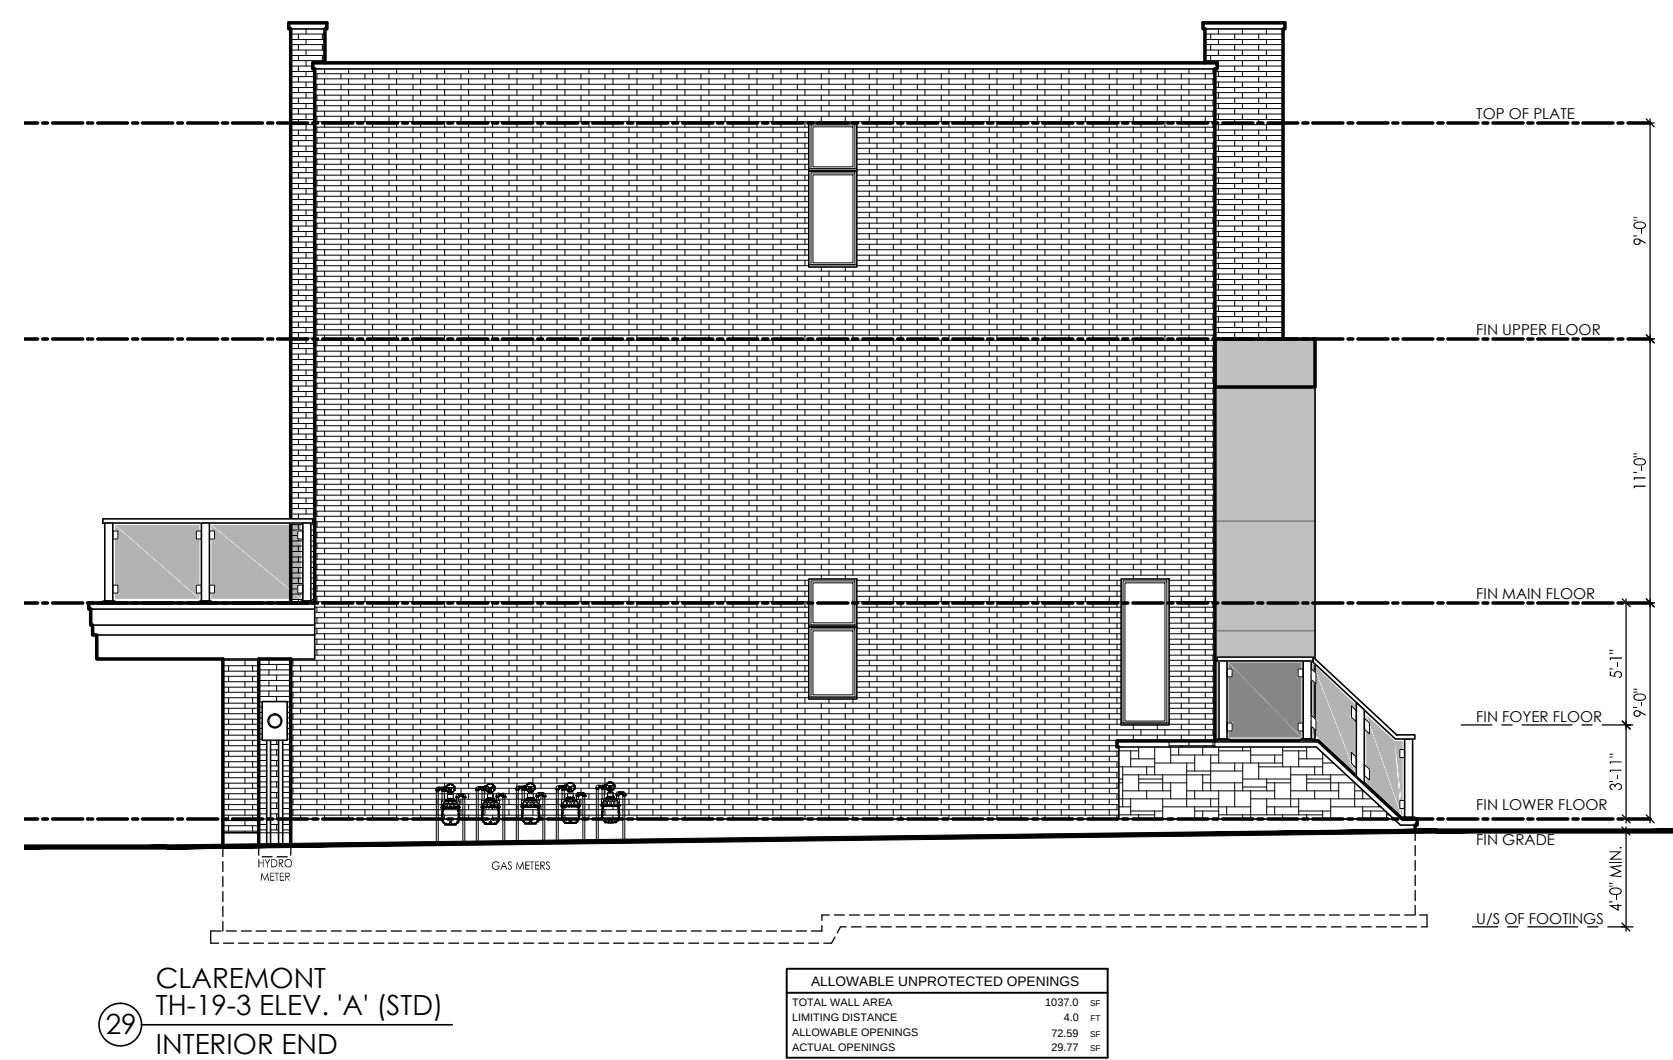

LEFT SIDE ELEVATION - BLOCK 'B'

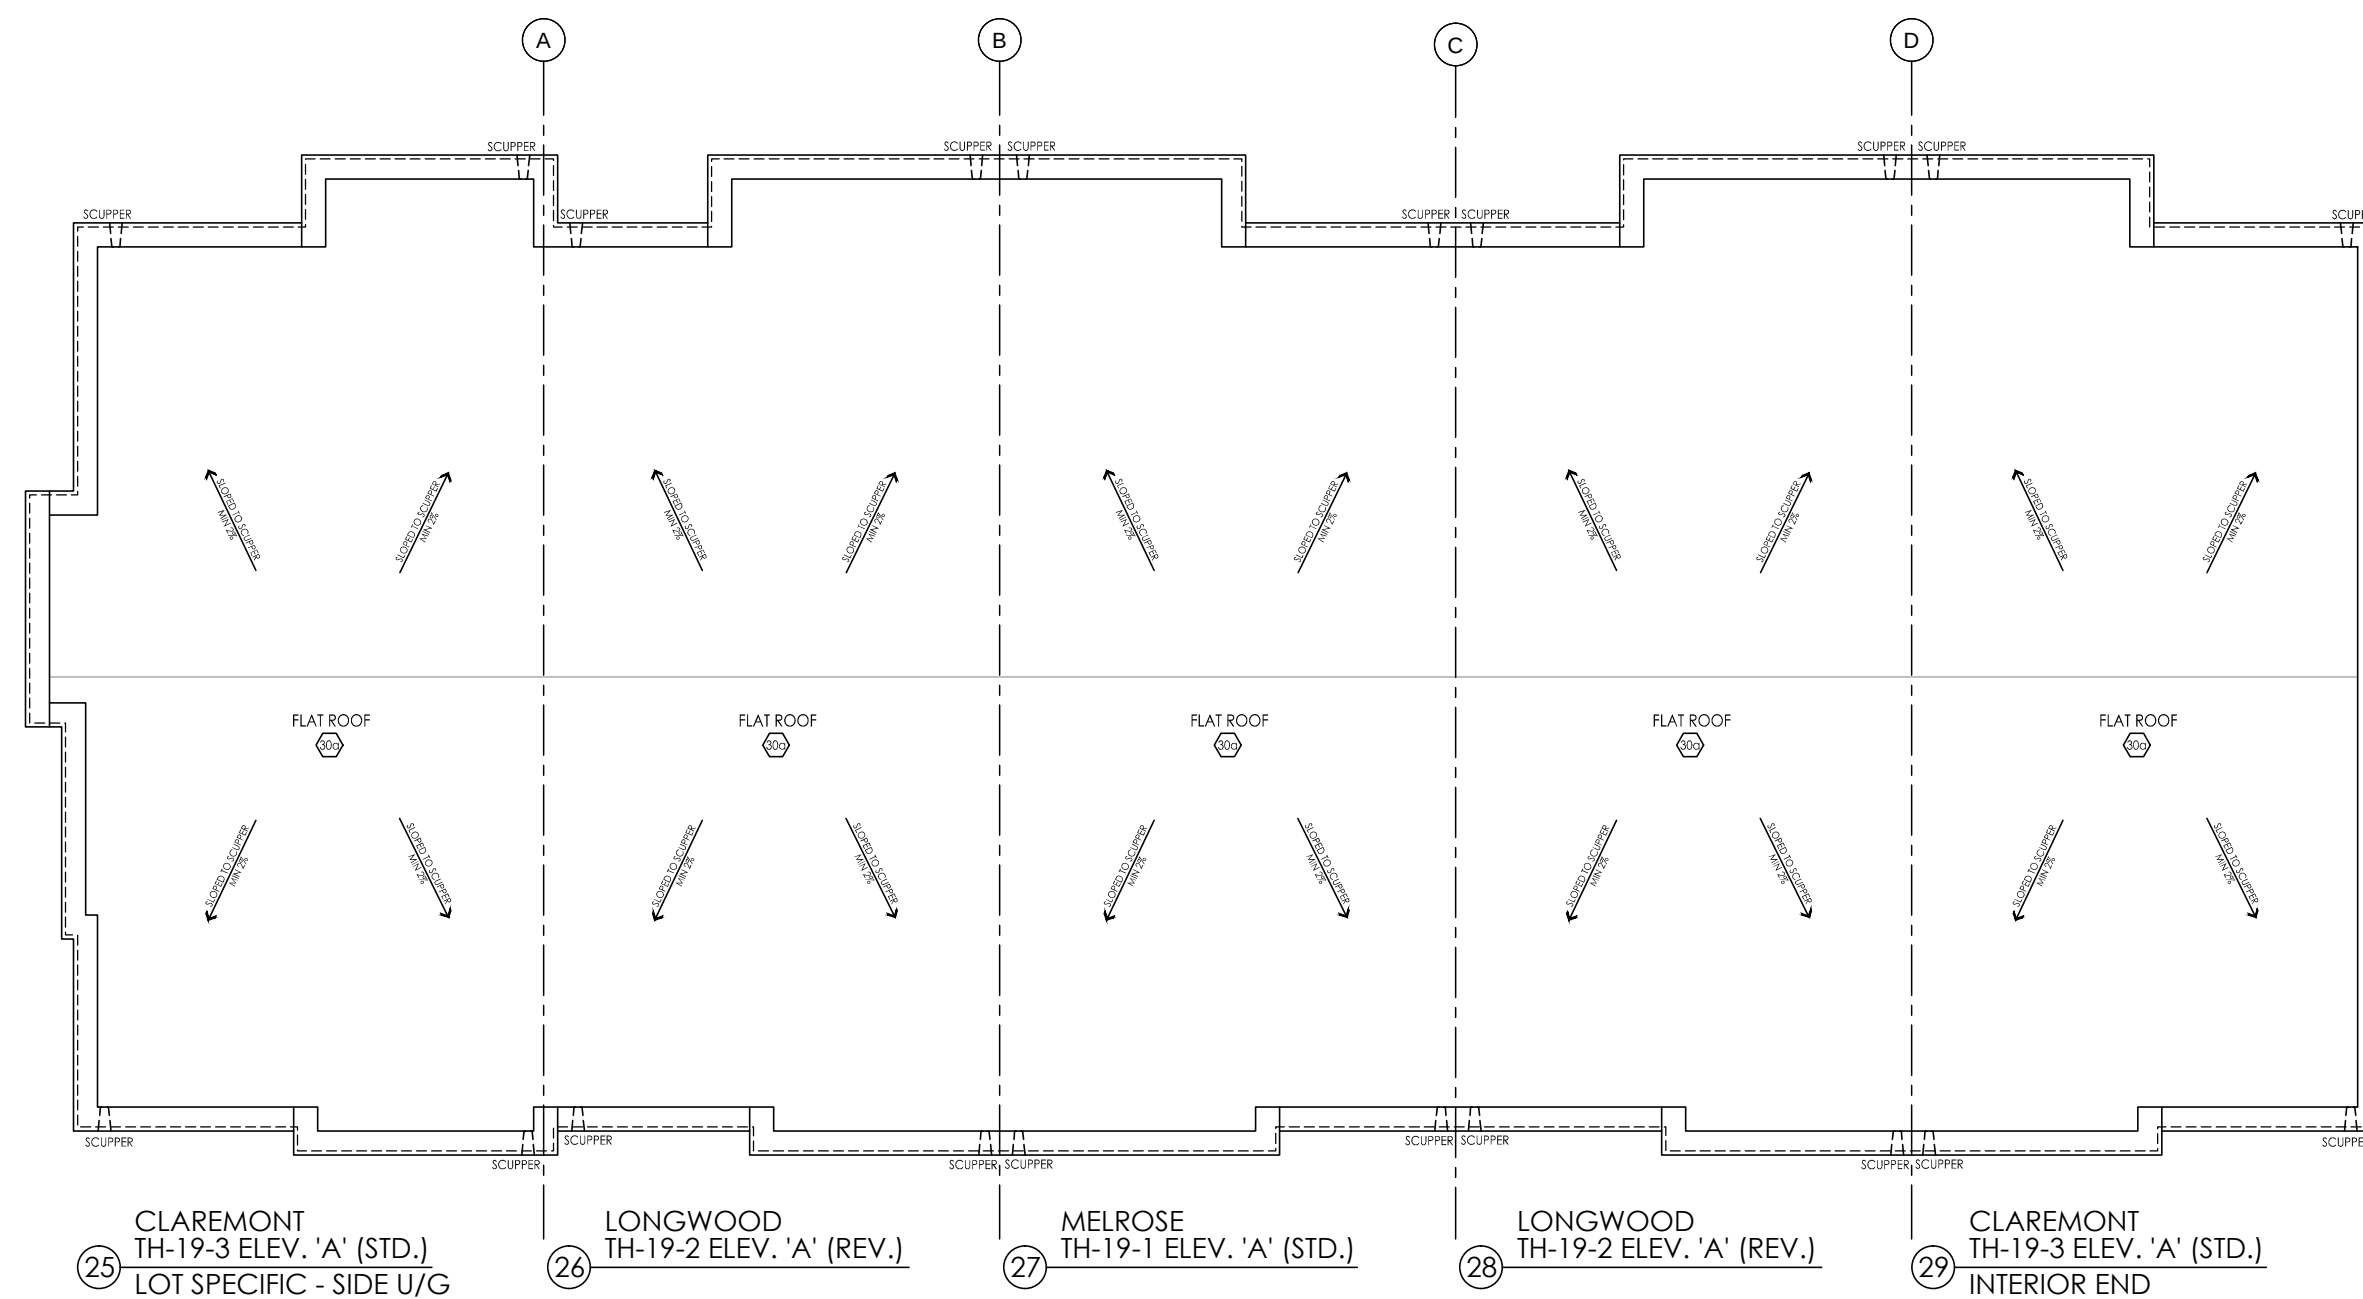

ROOF PLAN - BLOCK 'B'

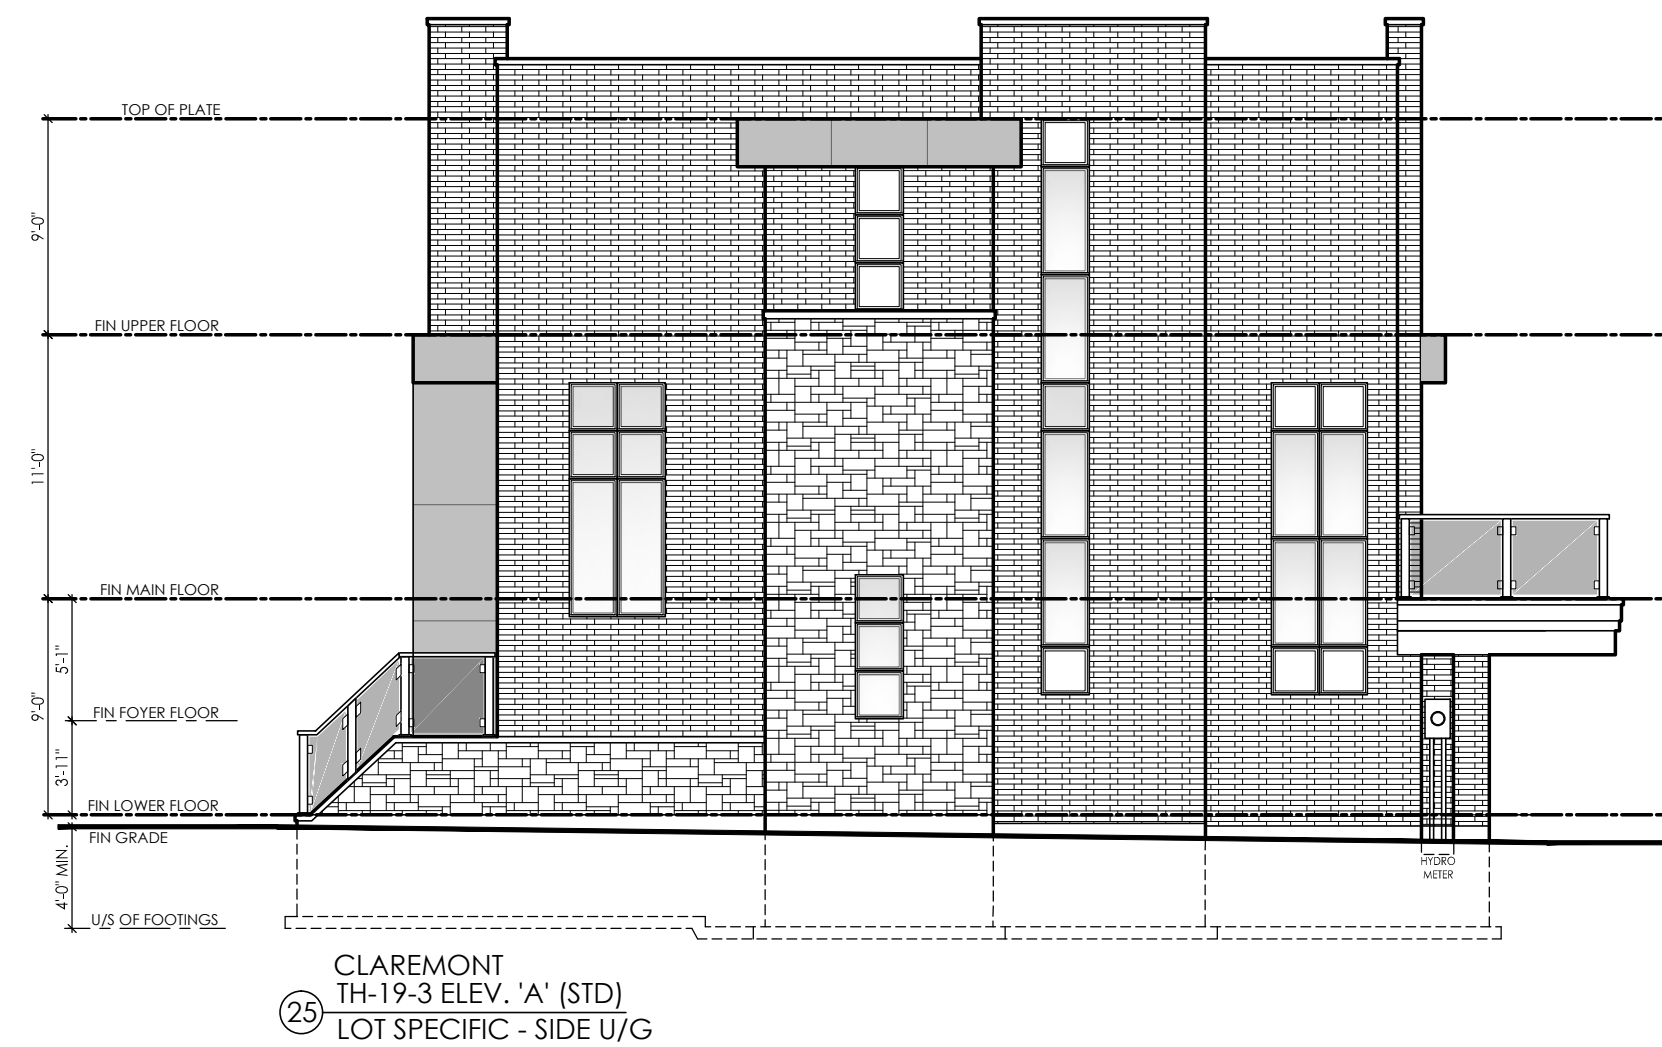

RIGHT SIDE ELEVATION - BLOCK 'B'



REAR ELEVATION - BLOCK 'B'

#	revisions	date	dwn	chk
1	ISSUED FOR CLIENT REVIEW	9-20-15	ds	ds
2	REVISED AS PER INTERNAL COMMENTS	11-09-15	FE	BS
3	ISSUED FINAL	10-09-15	ds	ds
4				
5				
6				
7				
8				
9				
10				
11				
12				

client

Senator Homes

project

BATHURST 9130

Vaughan

model

BLOCK B

project #

12073

scale

3/16" = 1'-0"

page

A2