
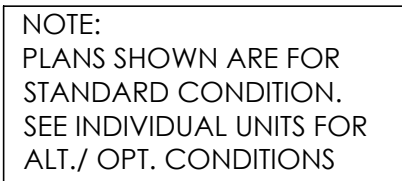


SIGNATURE:

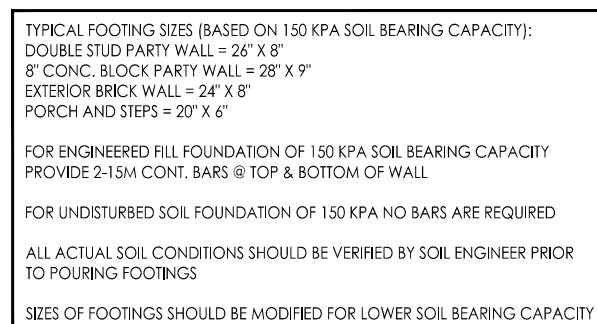

#	revisions	date	dwn	chk
1	ISSUED FOR CLIENT REVIEW	9-Jan-15	cp	sh
2	ISSUED FINAL	13-Mar-15	sh	sh
3				
4				
5				
6				
7				
8				
9				
10				
11				
12				

client

Senator Homes

109

BATHURST 9130

Vaughan

mode

BLOCK E

proia

12073

scale


$$\frac{3}{16}'' = 1'-0'$$

0008




I, ERIC SCHNEIDER, DECLARE THAT I HAVE REVIEWED AND TAKEN DESIGN RESPONSIBILITY FOR THE DESIGN WORK ON BEHALF OF AN DESIGN LTD. UNDER DIVISION C PART 3 SUBSECTION 3.2.4 OF THE BUILDING CODE. I AM QUALIFIED AND THE FIRM IS REGISTERED IN THE APPROPRIATE CLASSES / CATEGORIES.
QUALIFIED DESIGNER ECH: 2895
FIRM RCN: 2895
DATE: 15 MAR 15

SIGNATURE:

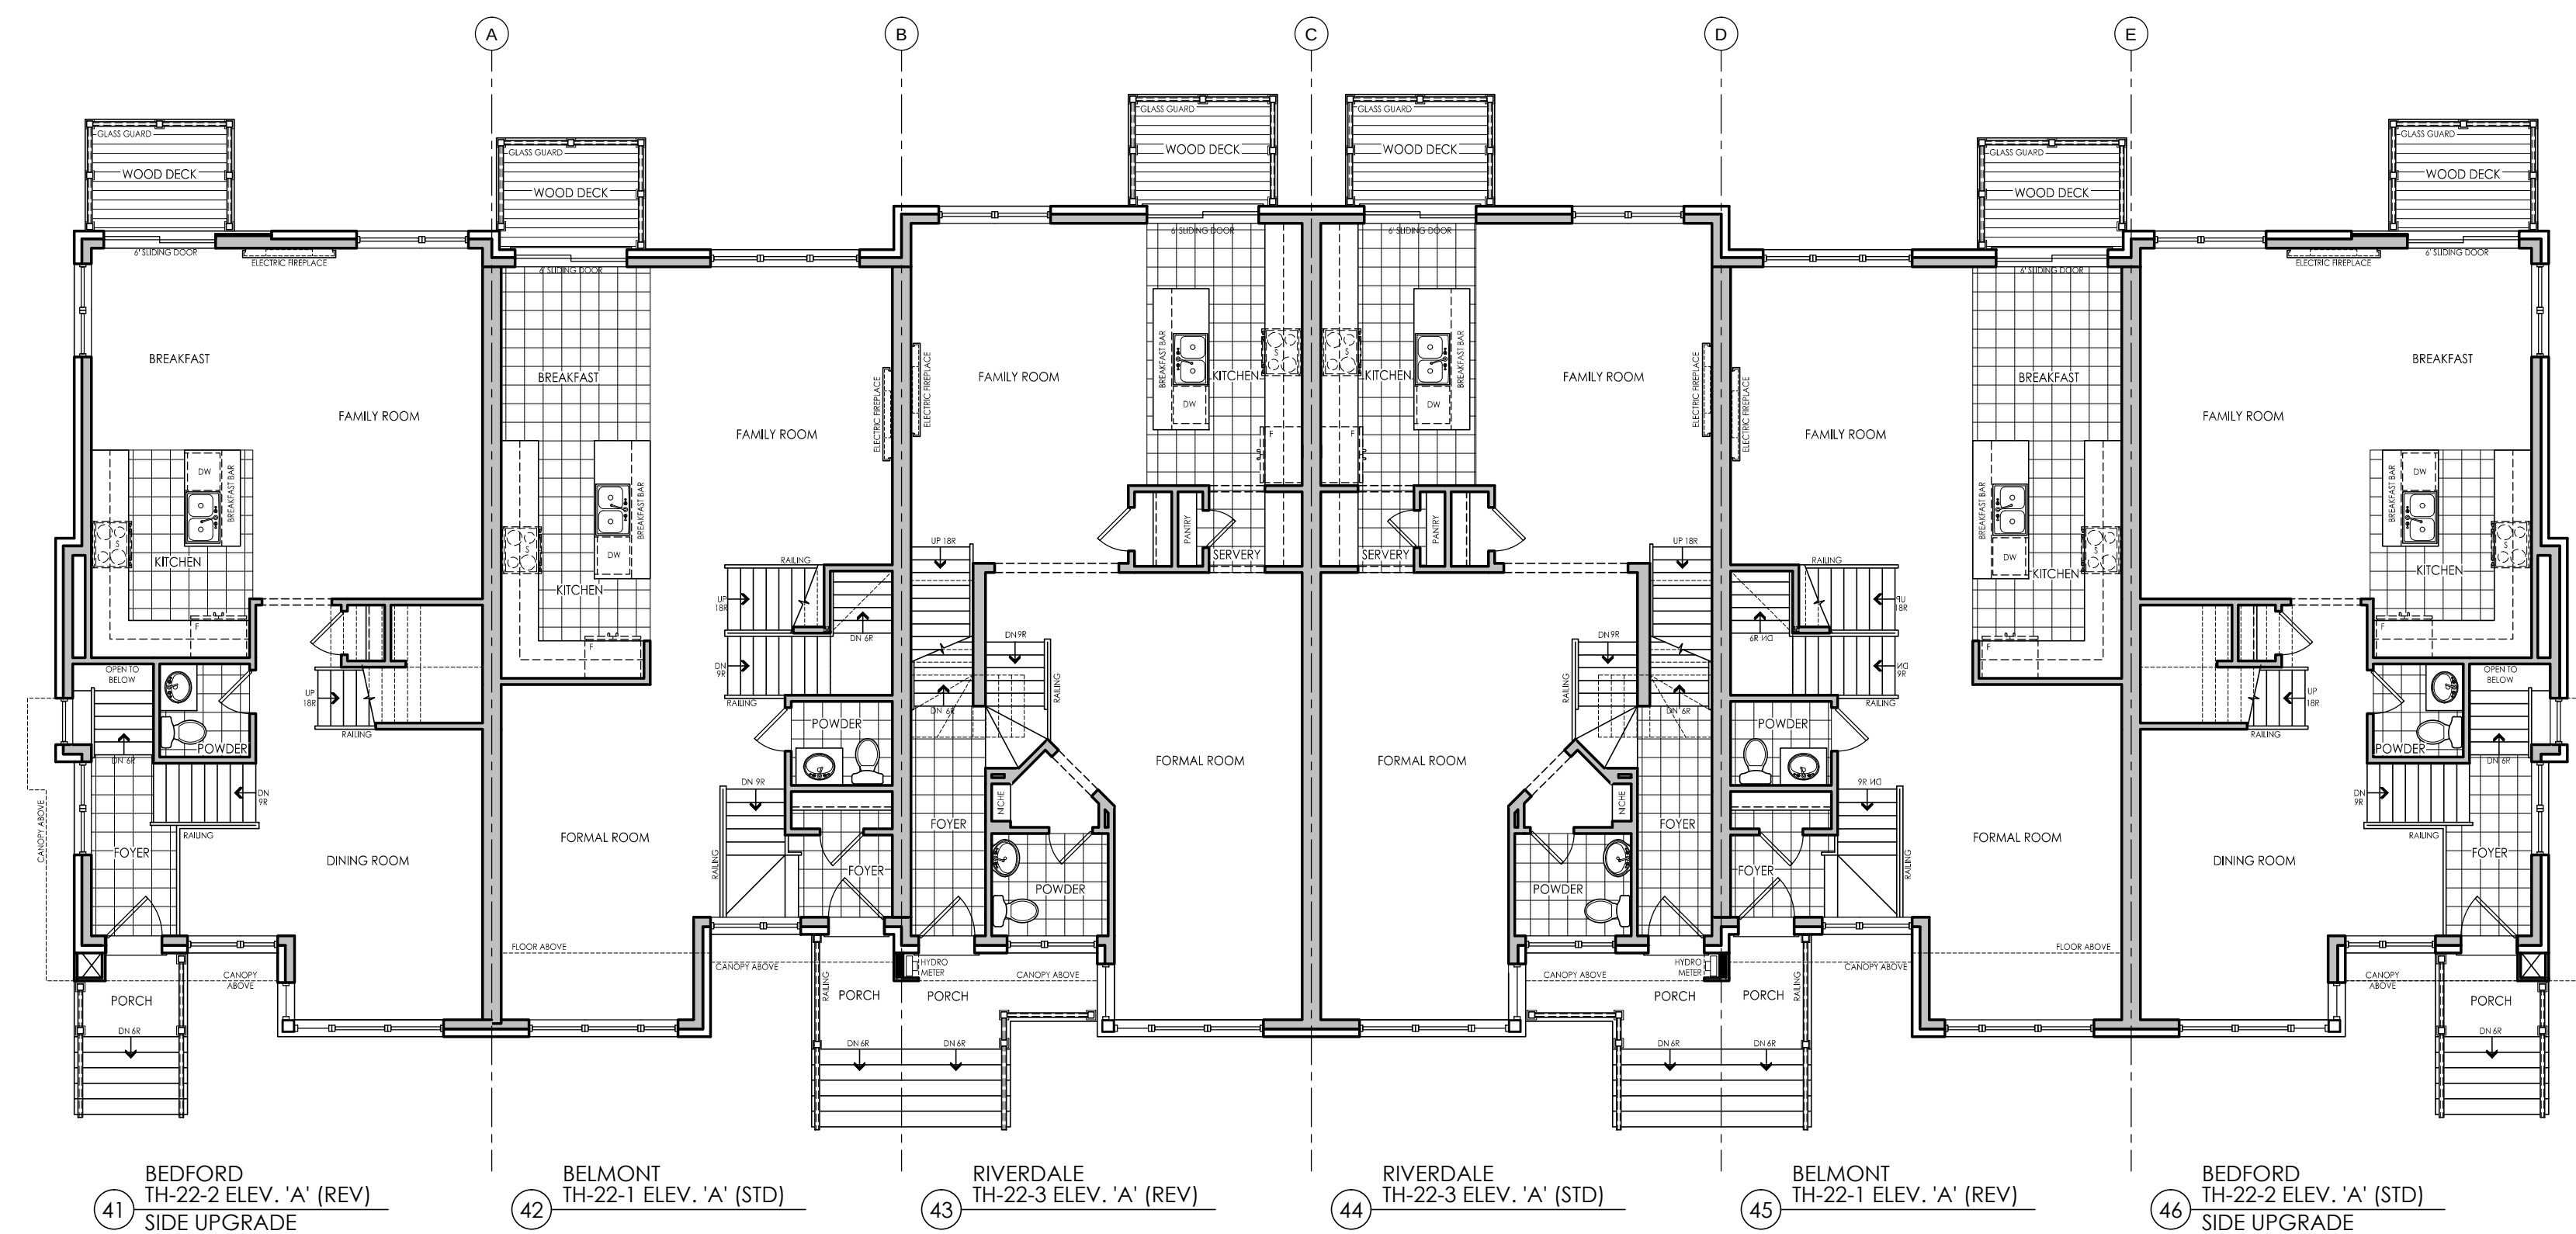

MAIN FLOOR PLAN - BLOCK 'E'

NOTE:
PLANS SHOWN ARE FOR
STANDARD CONDITION.
SEE INDIVIDUAL UNITS FOR
ALT./ OPT. CONDITIONS

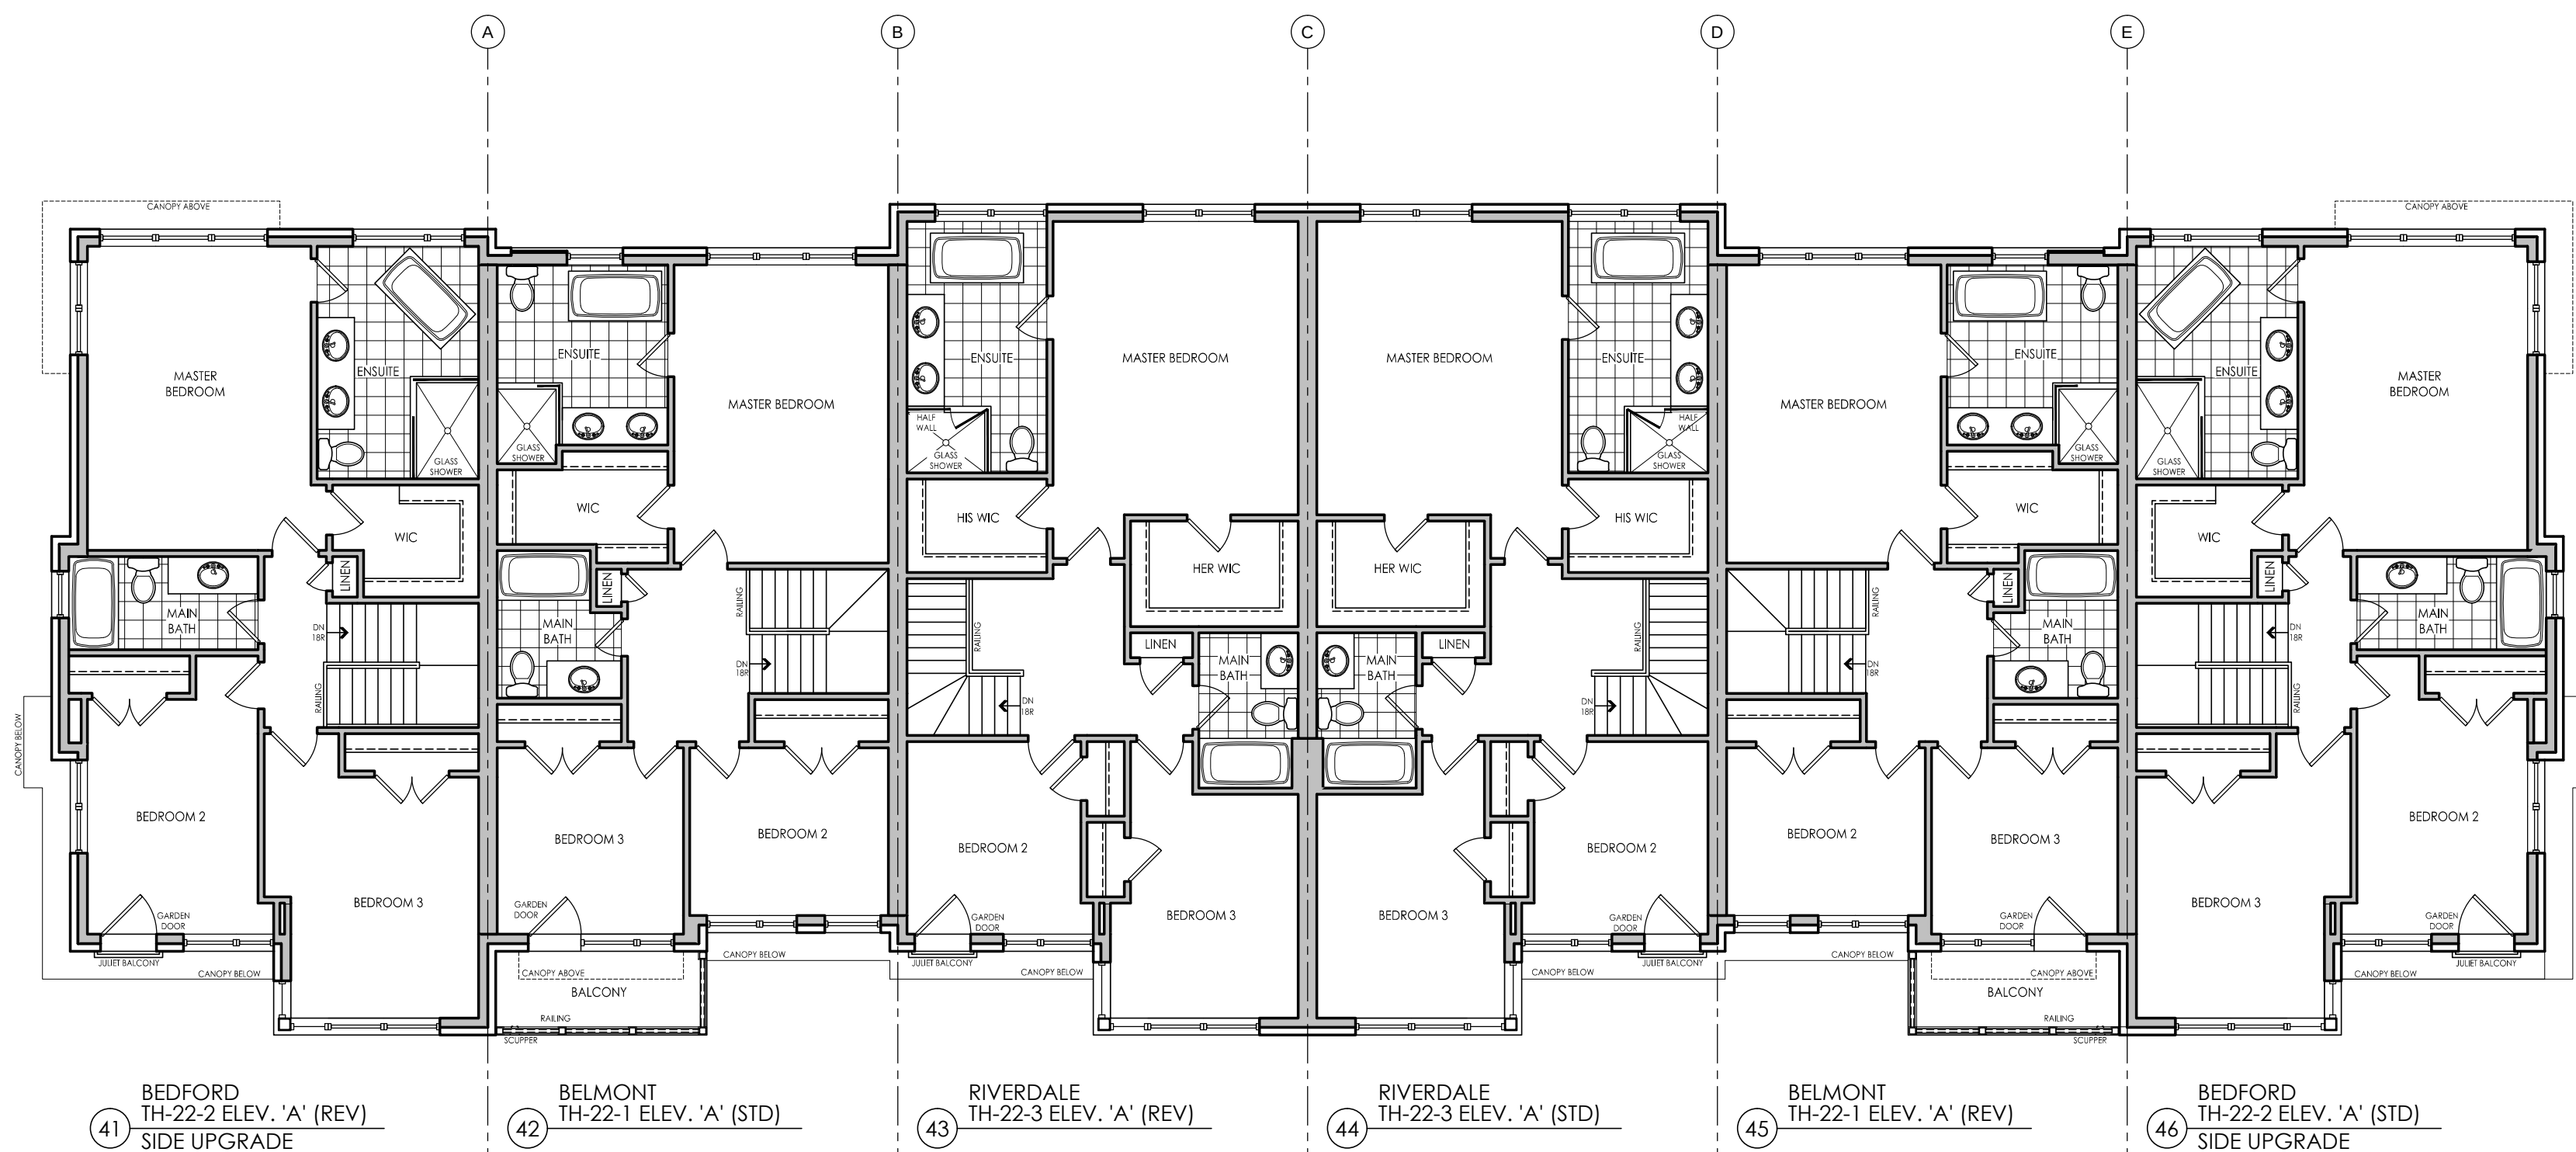

UPPER FLOOR PLAN - BLOCK 'E'

NOTE:
PLANS SHOWN ARE FOR
STANDARD CONDITION.
SEE INDIVIDUAL UNITS FOR
ALT./ OPT. CONDITIONS

#	revisions	date	dwn	chk
1	ISSUED FOR CLIENT REVIEW	9-Jan-15	cp	jh
2	ISSUED FINAL	13-Mar-15	jh	jh
3				
4				
5				
6				
7				
8				
9				
10				
11				
12				

client

Senator Homes

project

BATHURST 9130
Vaughan

model

BLOCK E

project #

12073

scale

3/16" = 1'-0"

page

A2




I, ERIC SCHNEIDER, DECLARE THAT I HAVE REVIEWED AND TAKEN DESIGN RESPONSIBILITY FOR THE DESIGN WORK ON BEHALF OF AN DESIGN LTD. UNDER DIVISION 3 PART 3 SUBSECTION 3.2.4 OF THE BUILDING CODE, I AM QUALIFIED AND THE FIRM IS REGISTERED IN THE APPROPRIATE CLASSES / CATEGORIES.
QUALIFIED DESIGNER ECH: 3860
FIRM RCN: 2895
DATE: 2025.05.15
SIGNATURE: *Ech*




FRONT ELEVATION - BLOCK 'E'



LEFT SIDE ELEVATION - BLOCK 'E'

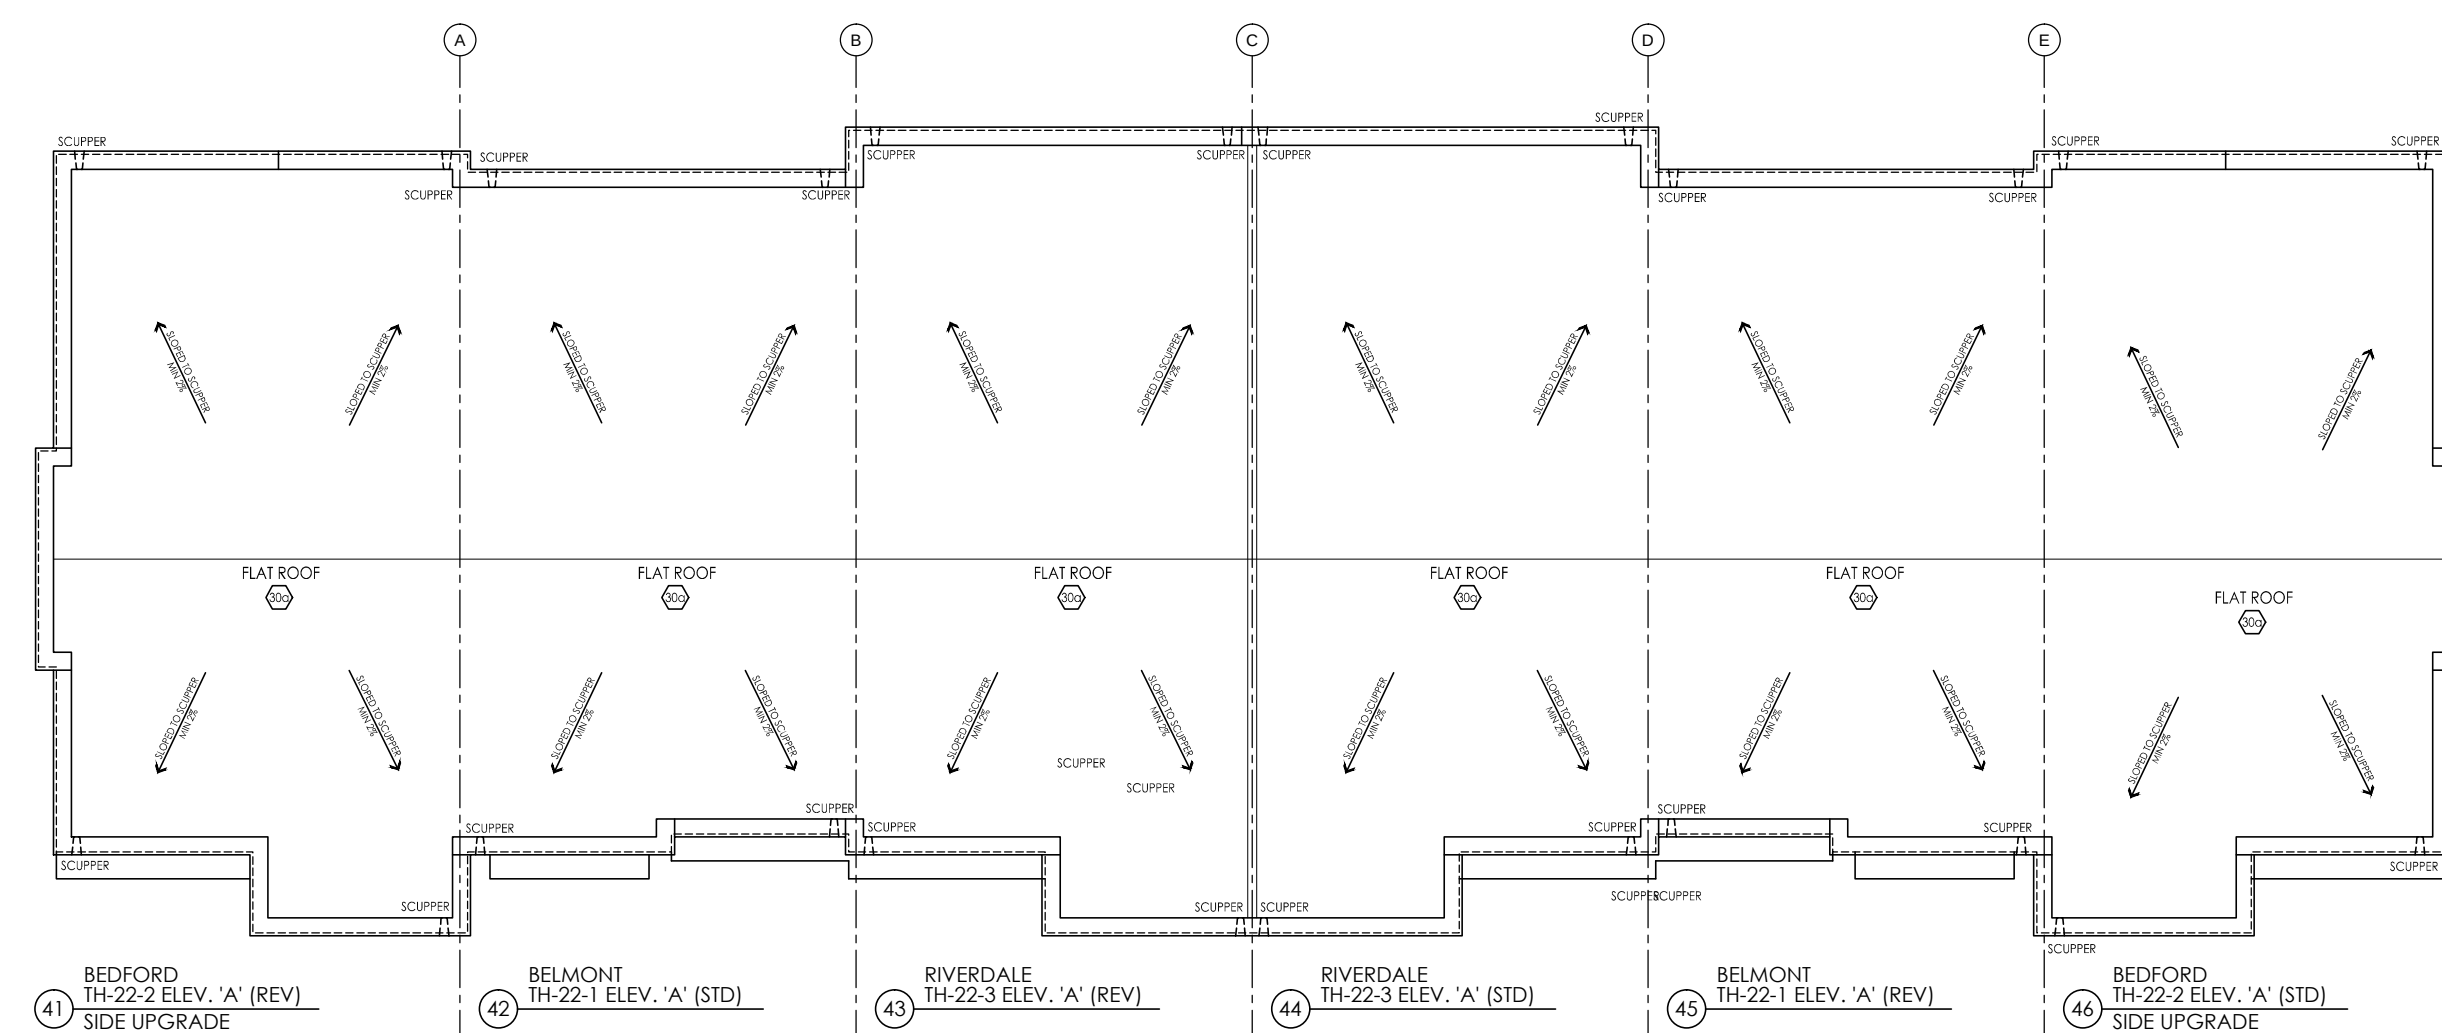

ROOF PLAN - BLOCK 'E'

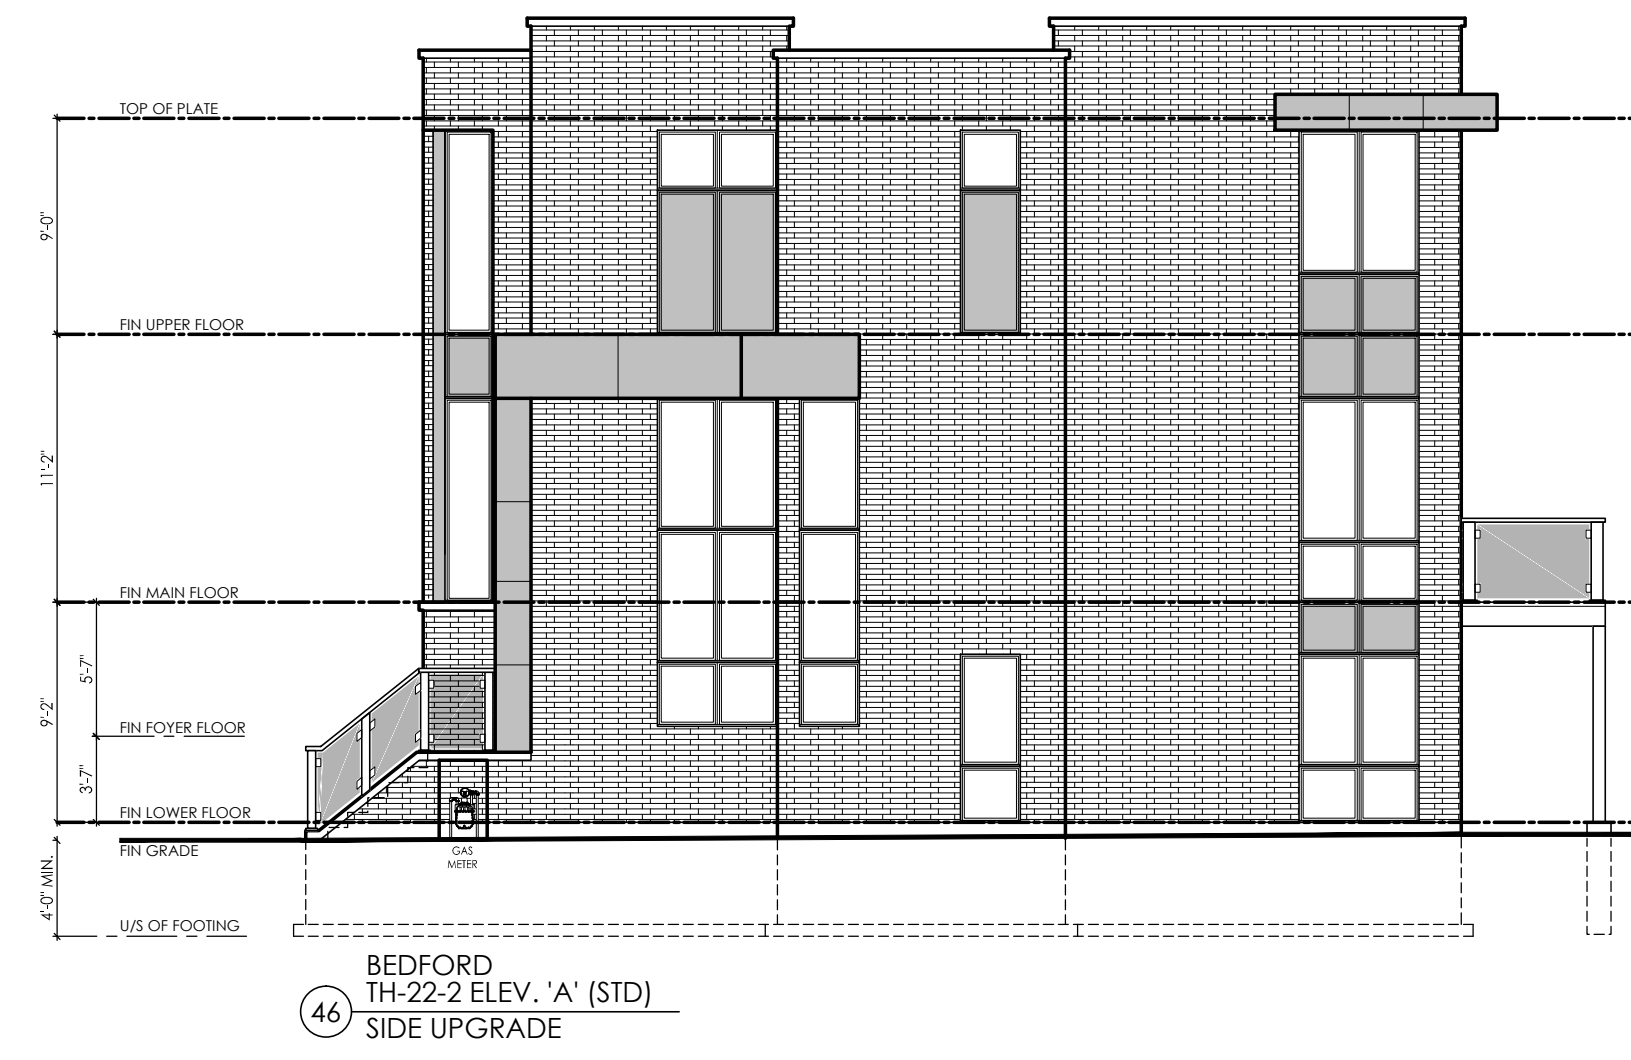

RIGHT SIDE ELEVATION - BLOCK 'E'



REAR ELEVATION - BLOCK 'E'

#	revisions	date	dwn	chk
1	ISSUED FOR CLIENT REVIEW	9-20-15	cg	sh
2	ISSUED FINAL	13-04-15	sh	sh
3				
4				
5				
6				
7				
8				
9				
10				
11				
12				

client: Senator Homes
project: BATHURST 9130
Vaughan
model: BLOCK E
project #: 12073
scale: 3/16" = 1'-0"
page: