


SIGNATURE

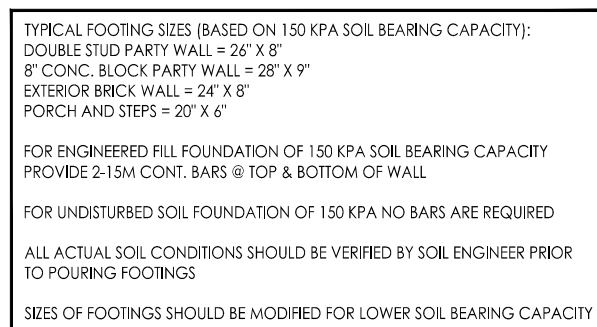

BUILDING AREA
3917.4 S.F. /363.9 m2

NOTE: REFER TO FINAL APPROVED SITE GRADING PLAN FOR NUMBER OF RISERS PRIOR TO CONSTRUCTION. FINAL RISER CONFIGURATION MAY VARY. (DWELLING UNITS SHALL COMPLY WITH O.B.C. 9.9.9, TYPICAL)

DIMENSIONS ARE TO CENTER OF PAD.
REFER TO WORKING DRAWINGS FOR
PAD SIZES.



PLANS SHOWN ARE FOR
STANDARD CONDITION.
SEE INDIVIDUAL UNITS FOR
ALT./ OPT. CONDITIONS

#	revisions	date	down	chk
1	ISSUED FOR CLIENT REVIEW	8-jan-15	cp	sh
2	ISSUED FINAL	13-may-15	sh	sh
3				
4				
5				
6				
7				
8				
9				
10				
11				
12				

client

Senator Homes

proie

BATHURST 9130

Vaughan

BLOCK F

101

12073

scale


$$\frac{3}{16}'' = 1'-0''$$

page




I, ERIC SCHNEIDER, DECLARE THAT I HAVE REVIEWED AND TAKEN DESIGN RESPONSIBILITY FOR THE DESIGN WORK ON BEHALF OF AN DESIGN LTD. UNDER DIVISION C PART 3 SUBSECTION 3.2.4 OF THE BUILDING CODE. I AM QUALIFIED AND THE FIRM IS REGISTERED IN THE APPROPRIATE CLASSES / CATEGORIES.
QUALIFIED DESIGNER RCN: 28640
RCN: 28995
DATE: 2015.12.15

SIGNATURE:

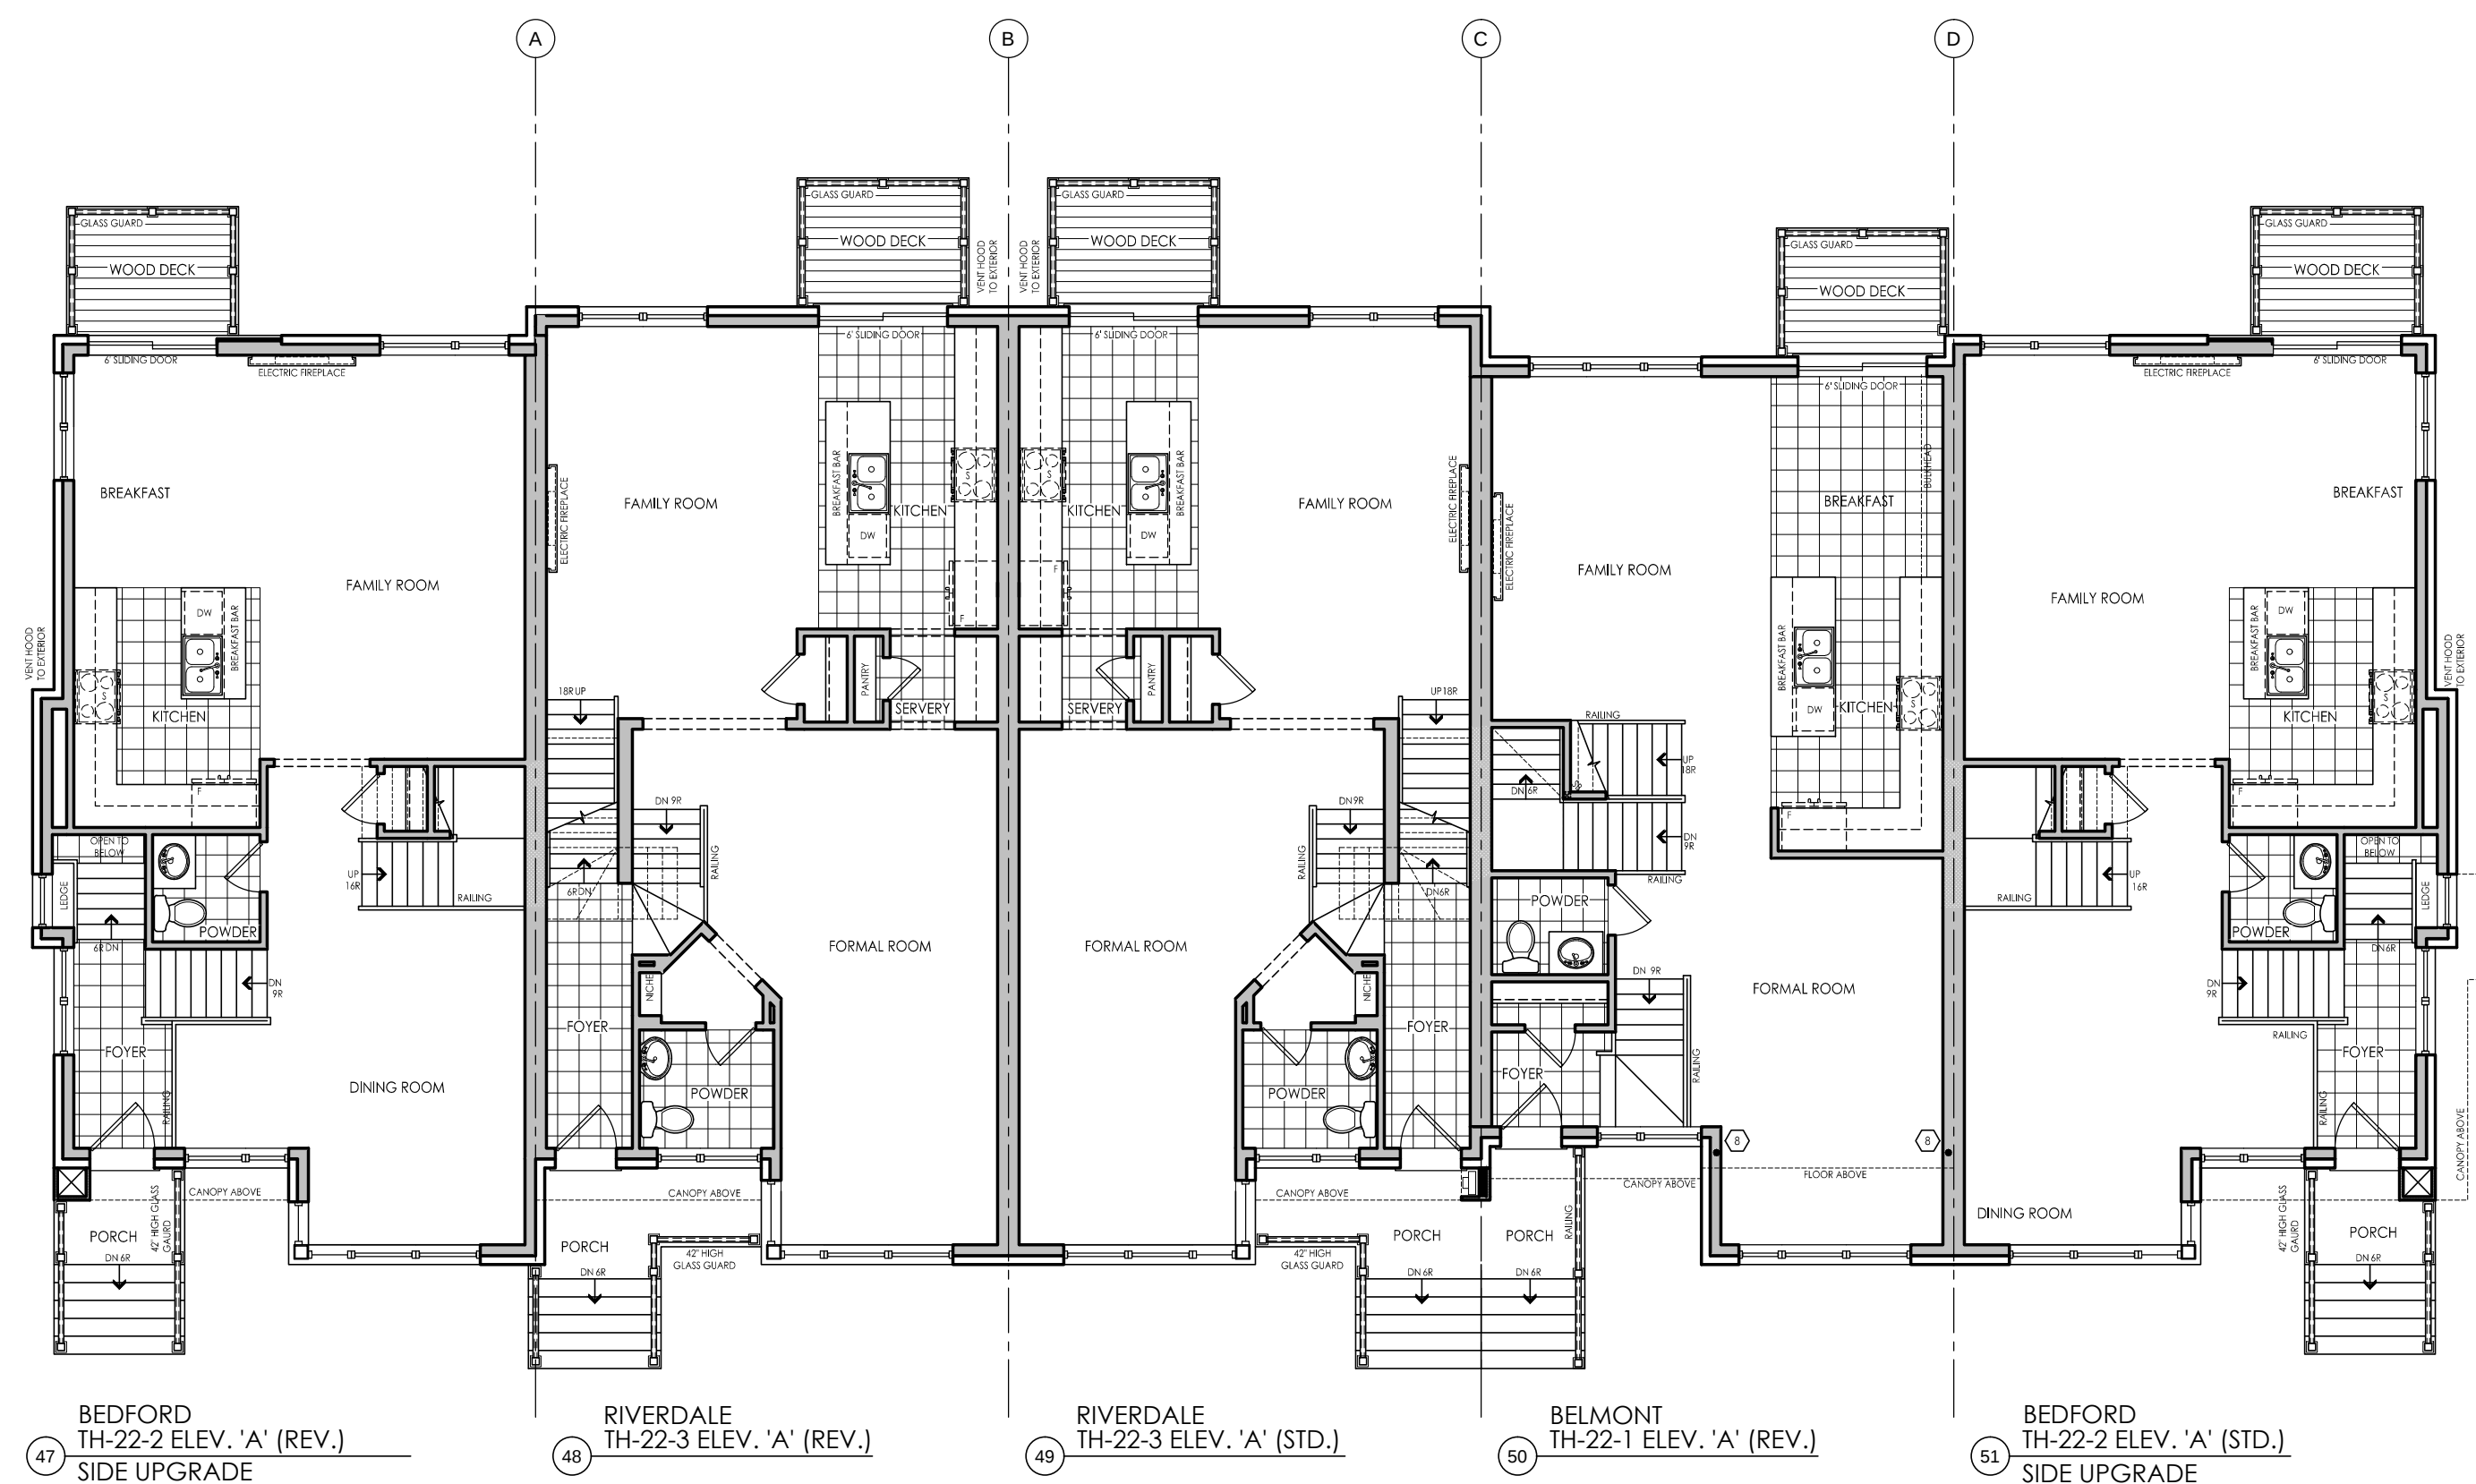

MAIN FLOOR PLAN - BLOCK 'F'

NOTE:
PLANS SHOWN ARE FOR
STANDARD CONDITION.
SEE INDIVIDUAL UNITS FOR
ALT./ OPT. CONDITIONS

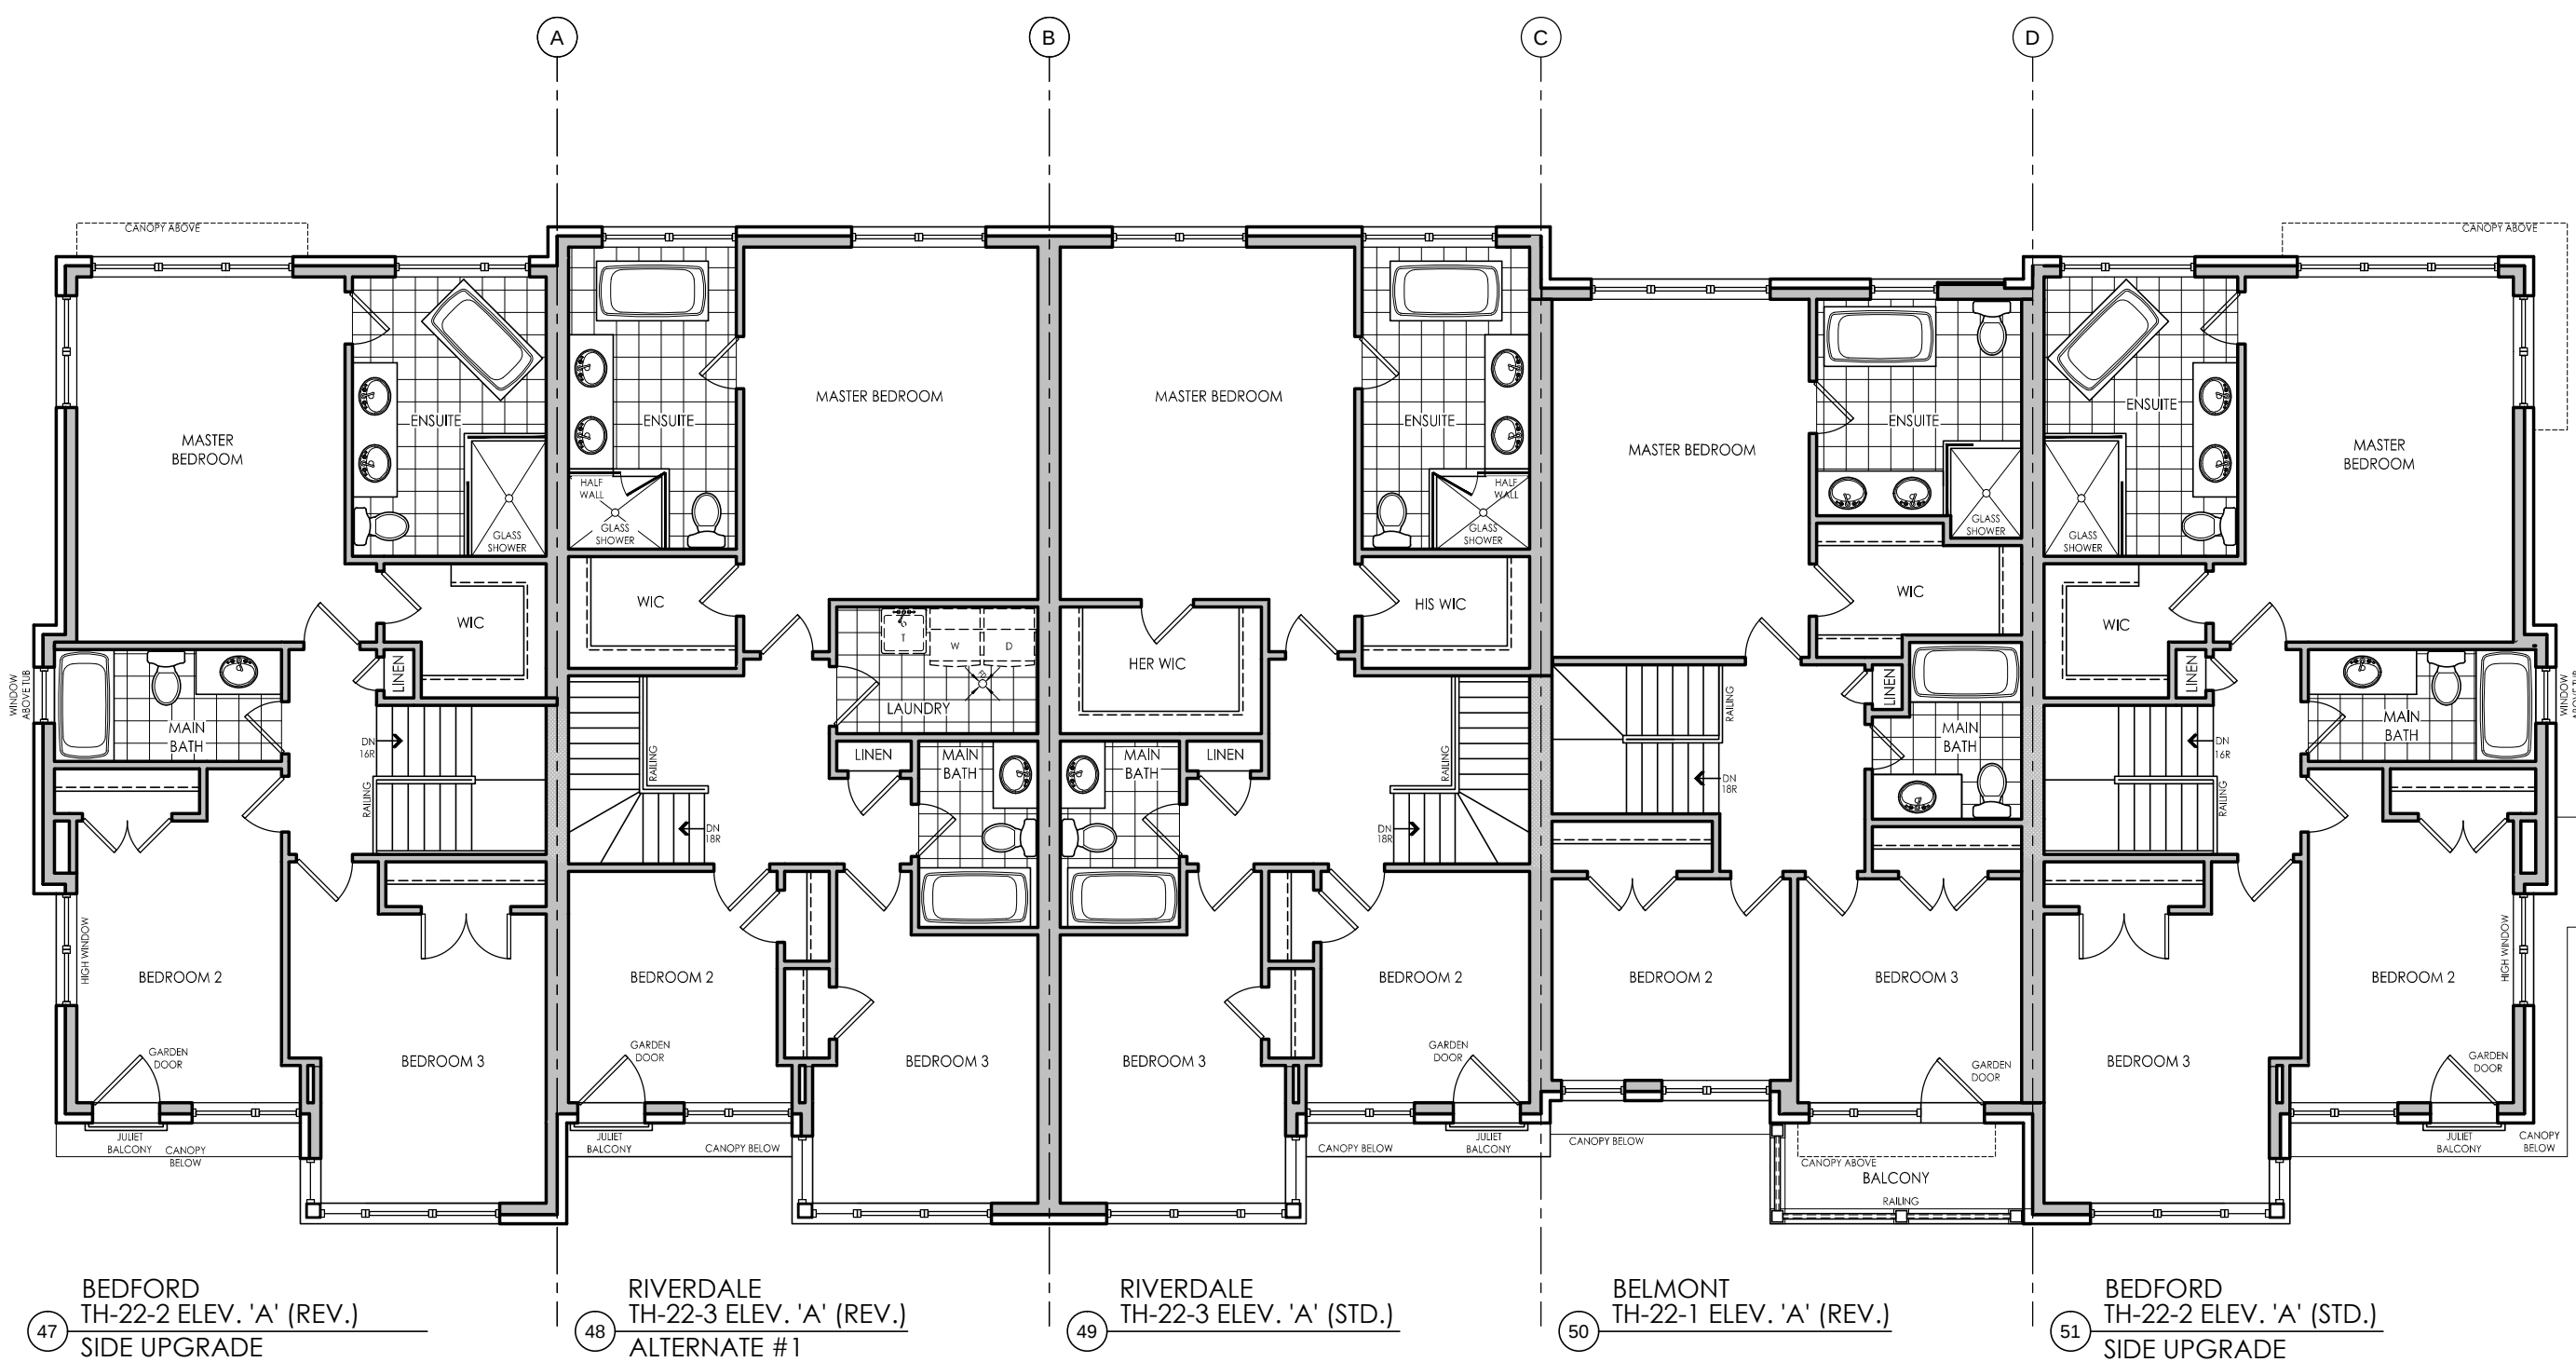

UPPER FLOOR PLAN - BLOCK 'F'

NOTE:
PLANS SHOWN ARE FOR
STANDARD CONDITION.
SEE INDIVIDUAL UNITS FOR
ALT./ OPT. CONDITIONS

#	revisions	date	dwn	chk
1	ISSUED FOR CLIENT REVIEW	9-Jan-15	CP	JH
2	ISSUED FINAL	13-Mar-15	JH	JH
3				
4				
5				
6				
7				
8				
9				
10				
11				
12				

client

Senator Homes

project

BATHURST 9130

Vaughan

model

BLOCK F

project #

12073

scale




3/16" = 1'-0"

page

A2



I, ERIC SCHNEIDER, DECLARE THAT I HAVE REVIEWED AND TAKEN DESIGN RESPONSIBILITY FOR THE DESIGN WORK ON BEHALF OF RN DESIGN LTD. UNDER DIVISION 3 PART 3 SUBSECTION 3.2.4 OF THE BUILDING CODE. I AM QUALIFIED AND THE FIRM IS REGISTERED IN THE APPROPRIATE CLASSES / CATEGORIES.
QUALIFIED DESIGNER RCN: 3060
FIRM RCN: 2895
DATE: 1 MAR 15 15
SIGNATURE: *E Schneider*

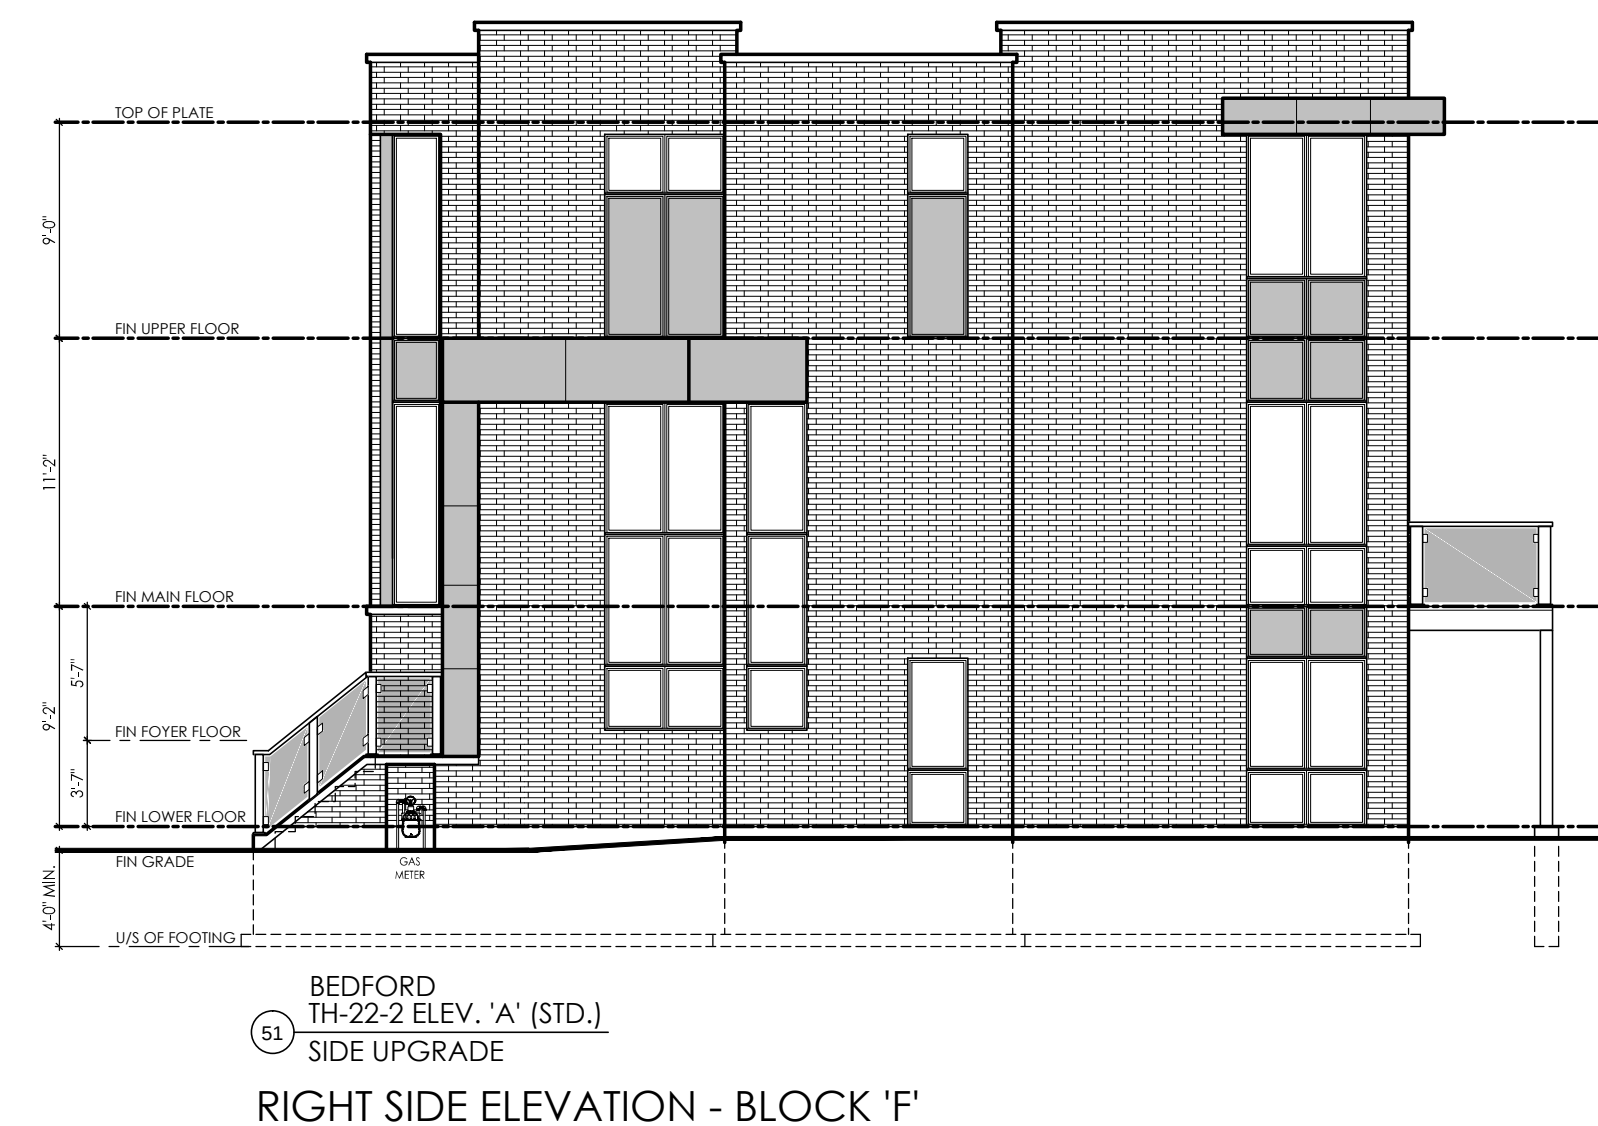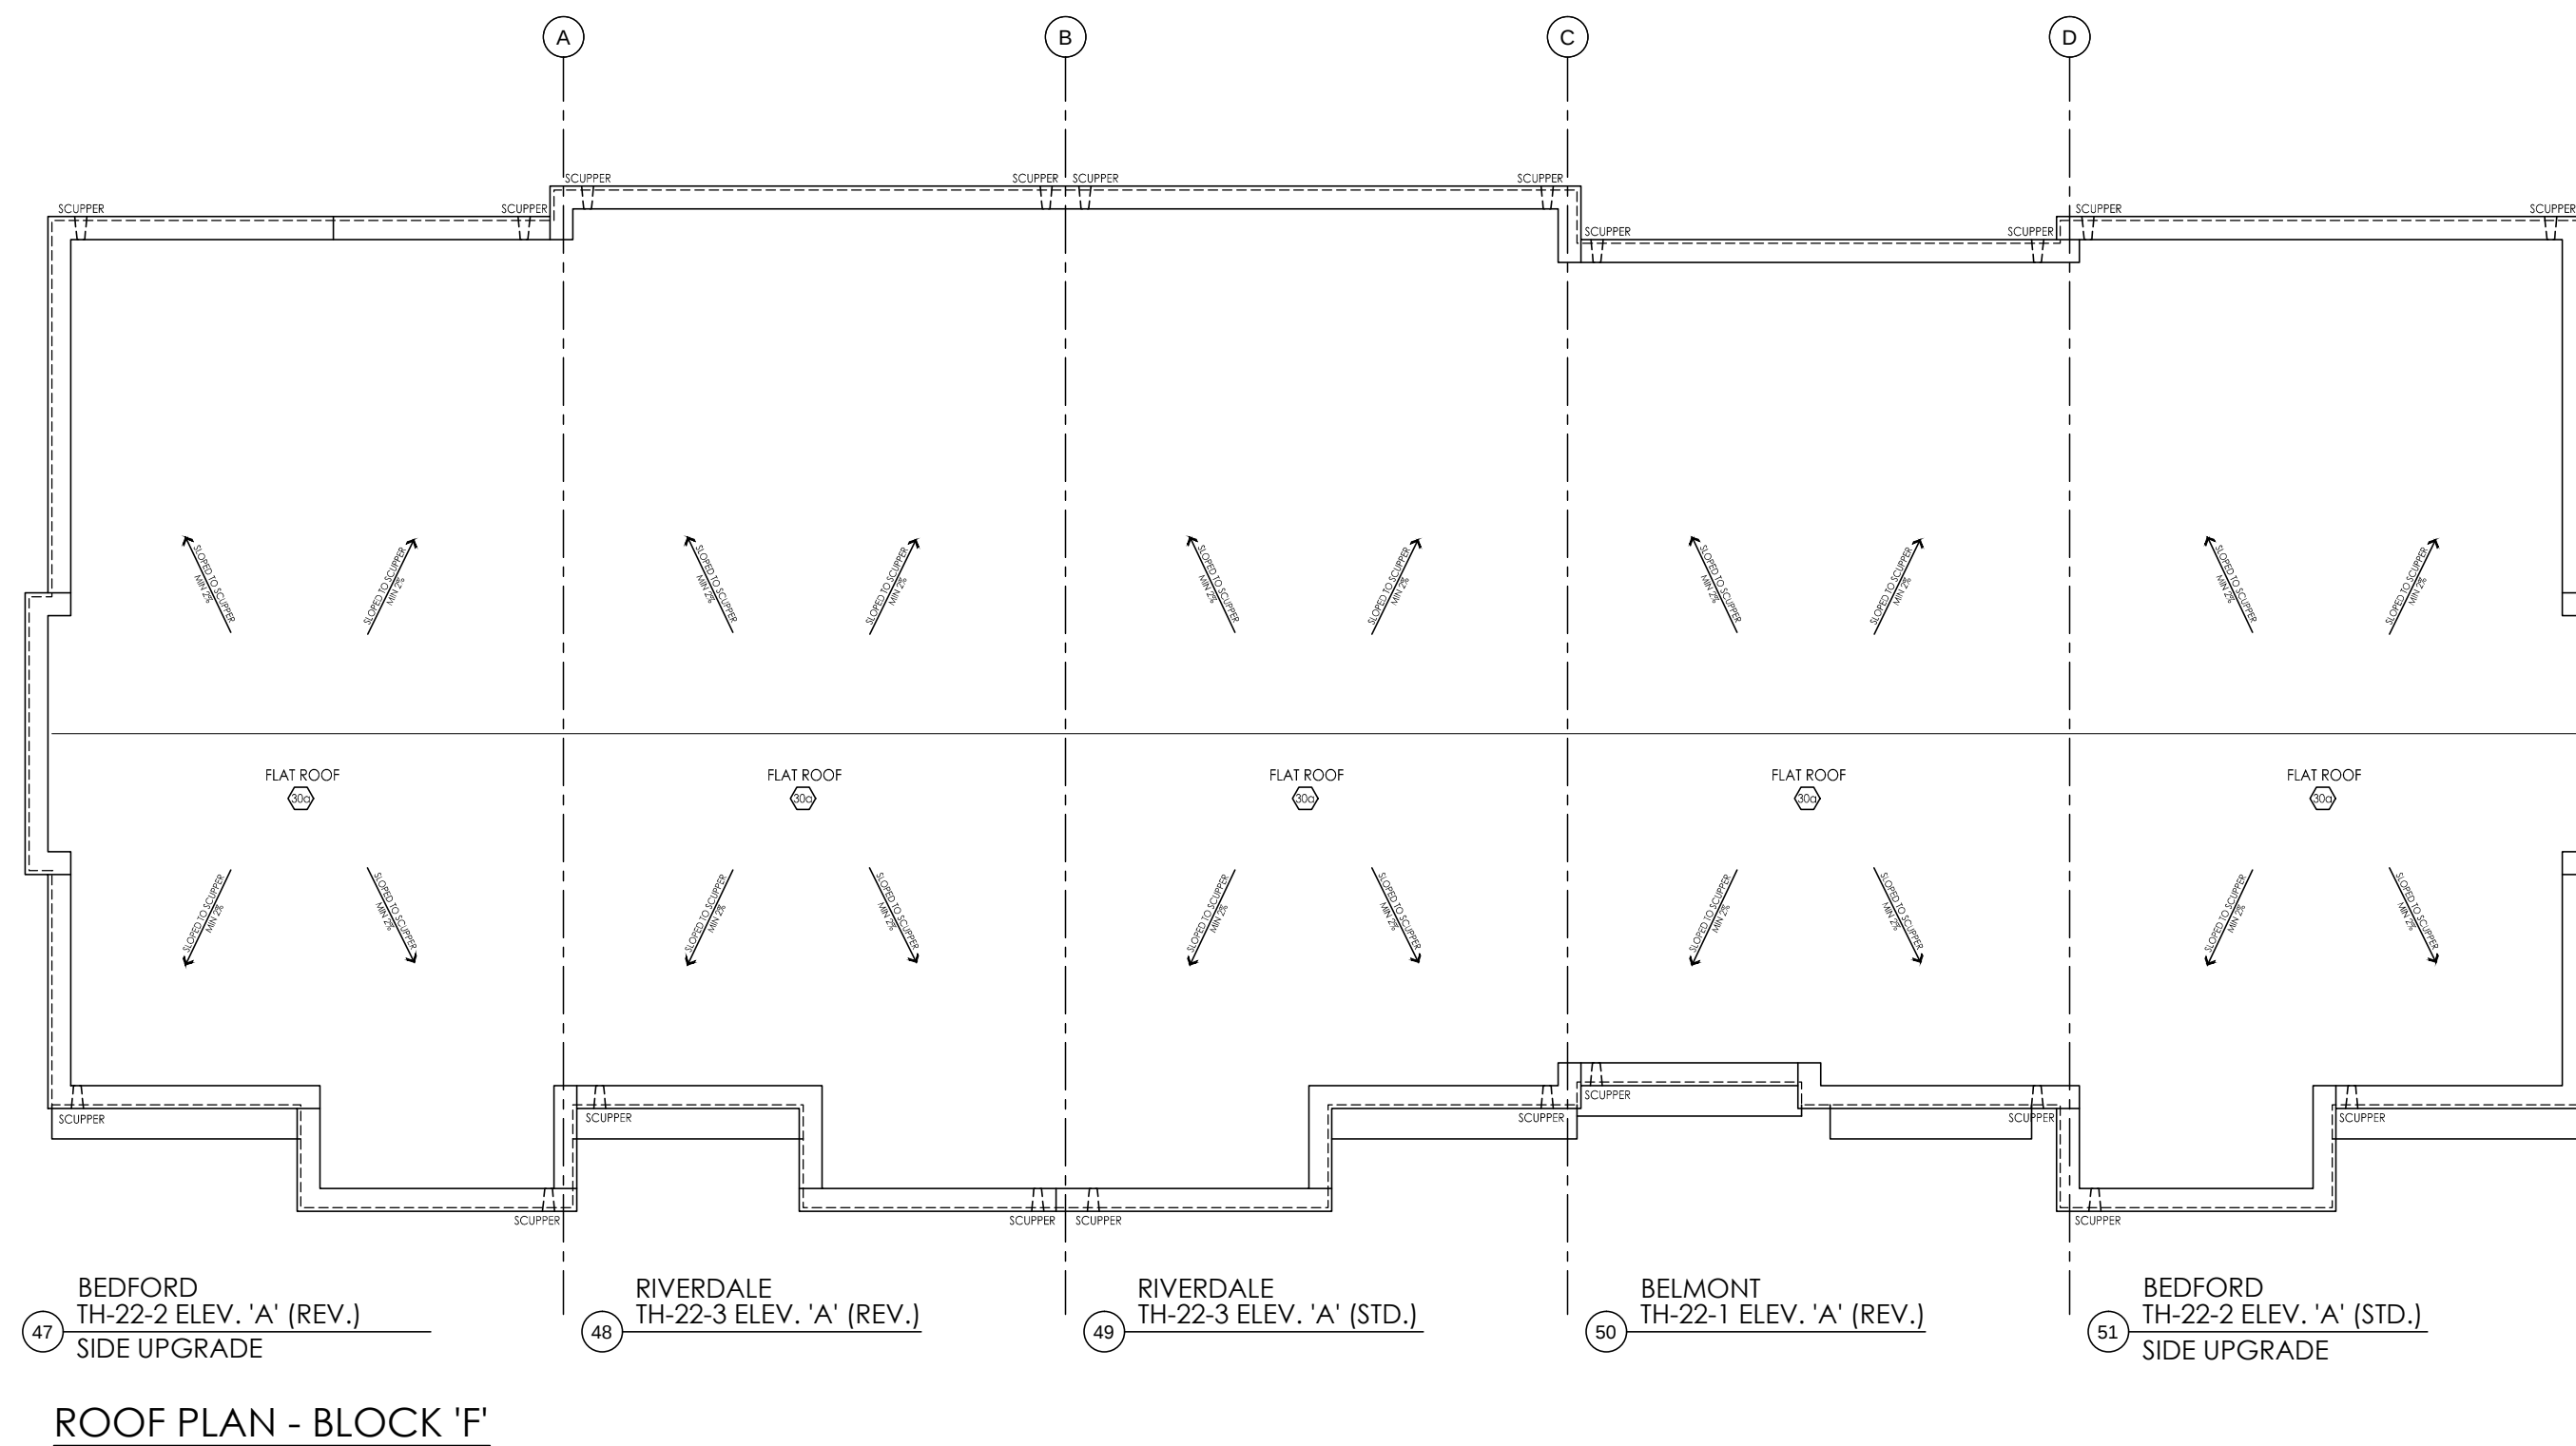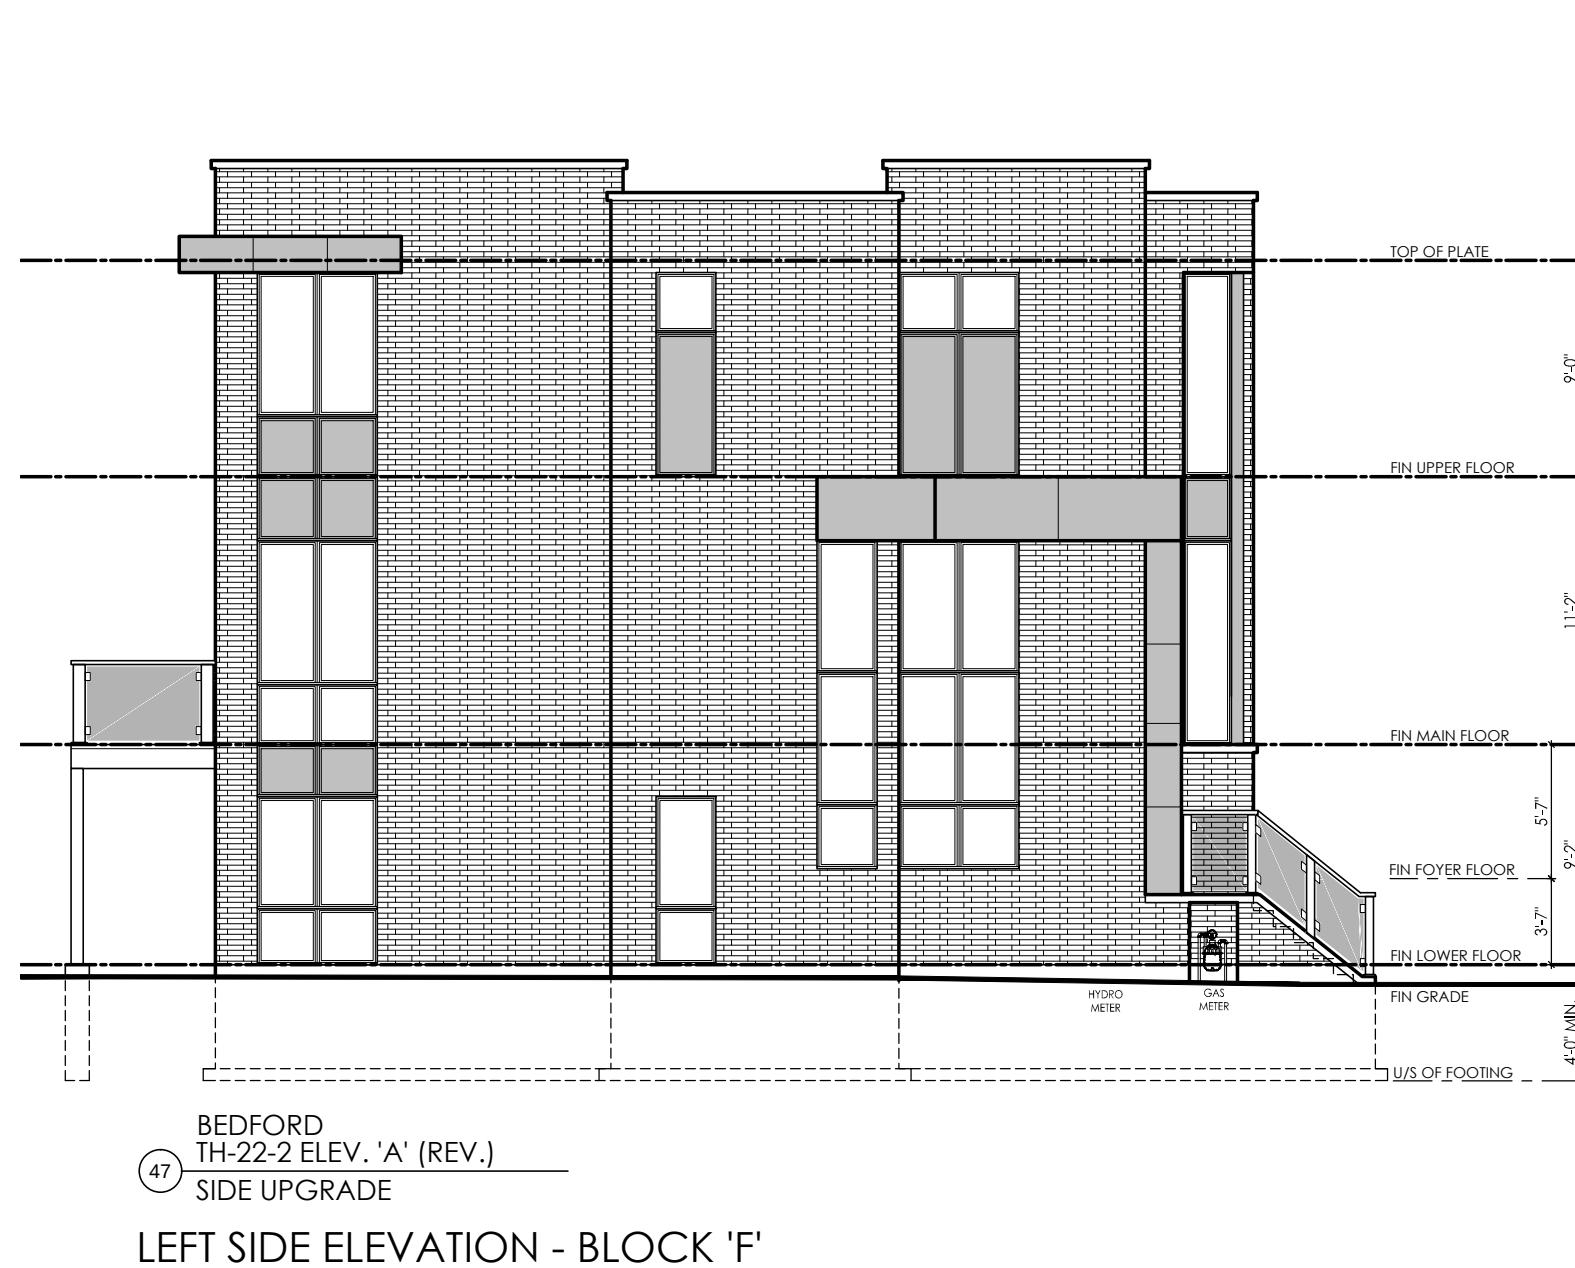

#	revisions	date	drawn	chk
1	ISSUED FOR CLIENT REVIEW	9-Jan-15	cs	sh
2	ISSUED FINAL	13-Mar-15	sh	sh
3				
4				
5				
6				
7				
8				
9				
10				
11				
12				

client: Senator Homes

project: BATHURST 9130
Vaughan

model: BLOCK F

project #: 12073

scale: 3/16" = 1'-0"

page: