



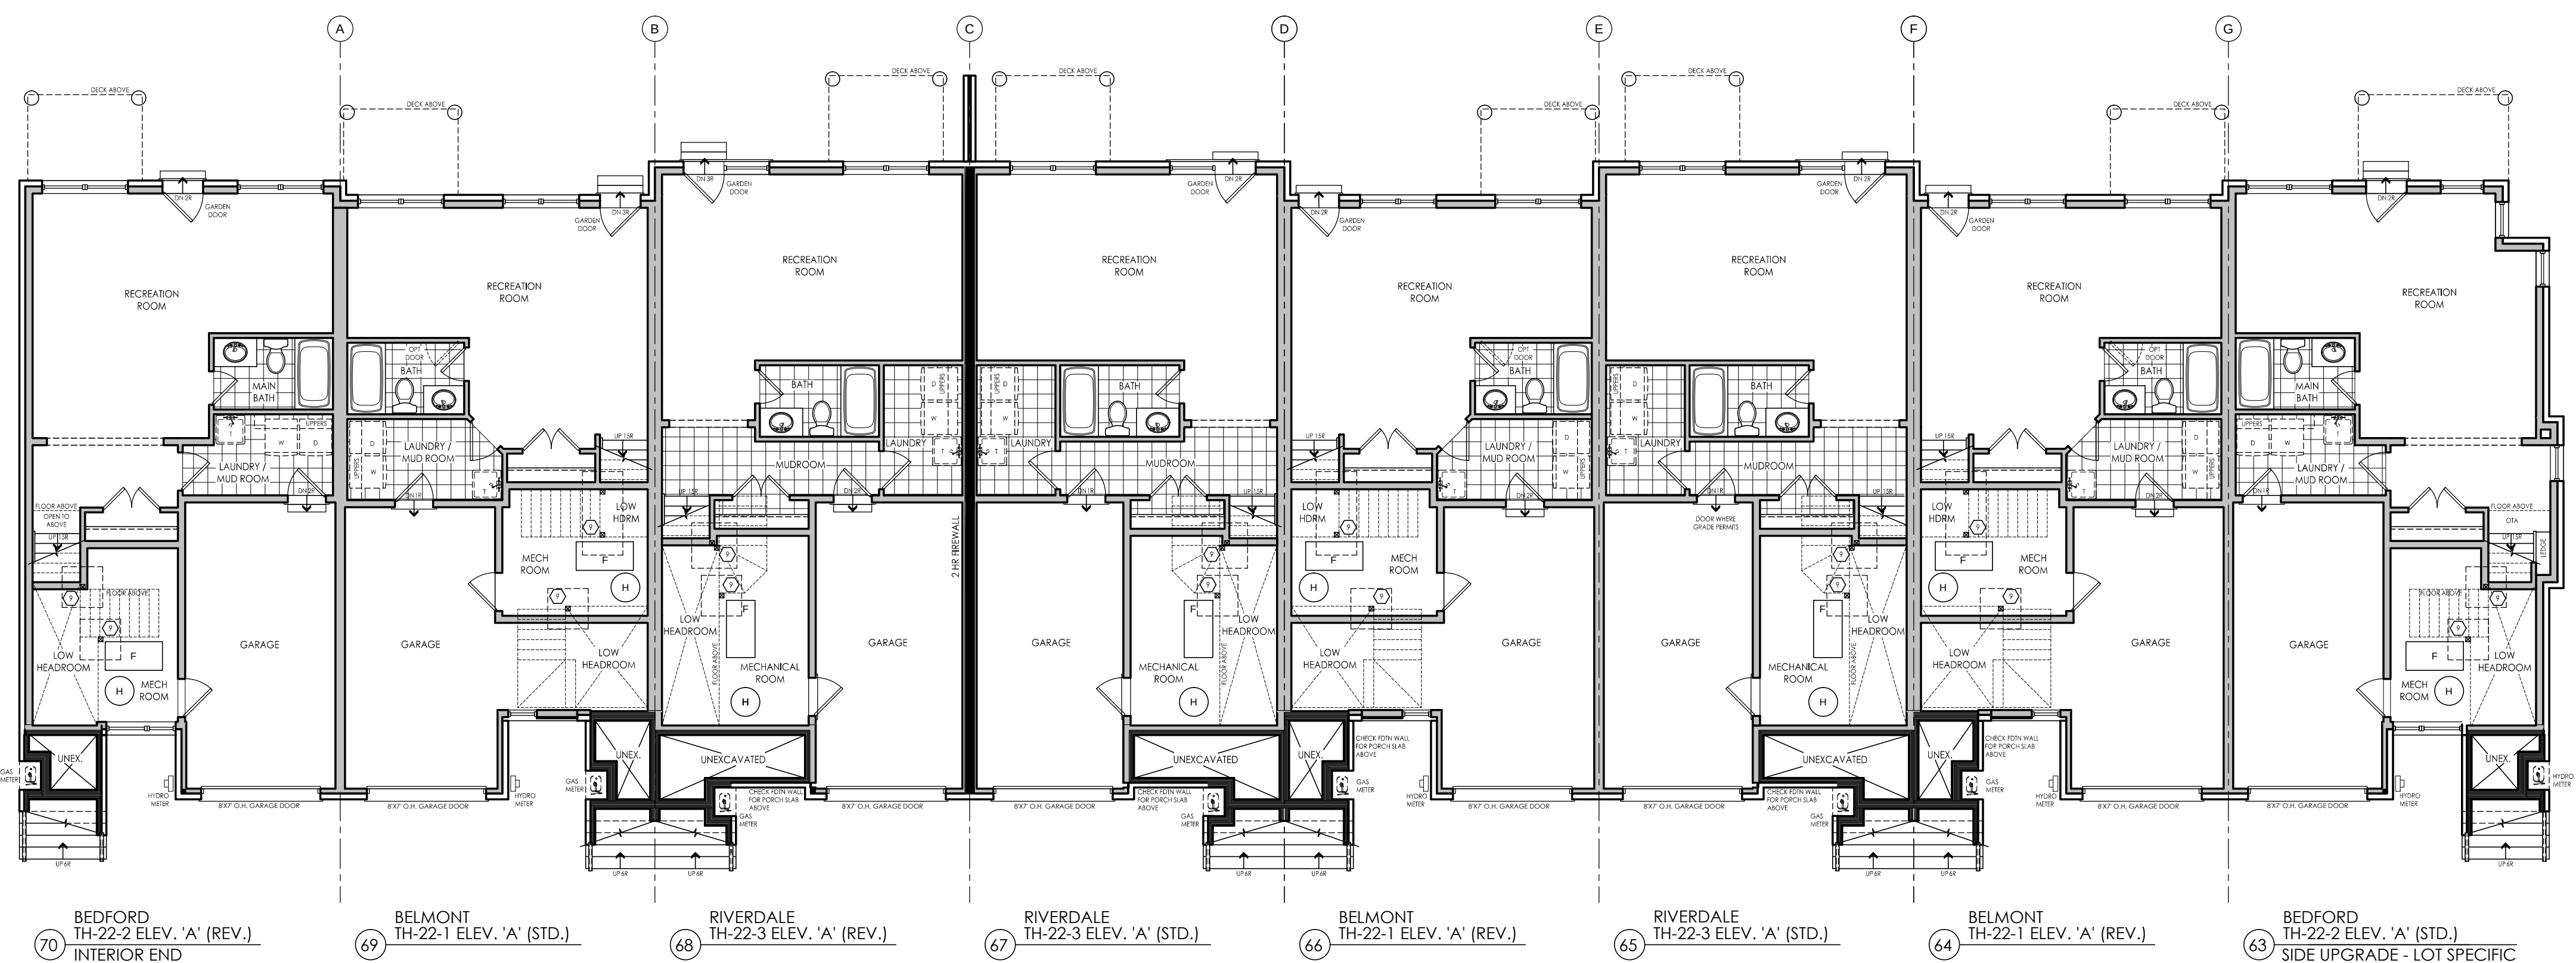

I, ERIC SCHMIDT, DECLARE THAT I HAVE REVIEWED AND TAKEN DESIGN RESPONSIBILITY FOR THE DESIGN WORK ON BEHALF OF AN DESIGN LTD. UNDER DIVISION C PART 3 SUBSECTION 3.2.4 OF THE BUILDING CODE. I AM QUALIFIED AND THE FIRM IS REGISTERED IN THE APPROPRIATE CLASSES / CATEGORIES.
QUALIFIED DESIGNER ECH: 3840
FIRM BCN: 28995
DATE: MAR 13-15

SIGNATURE:

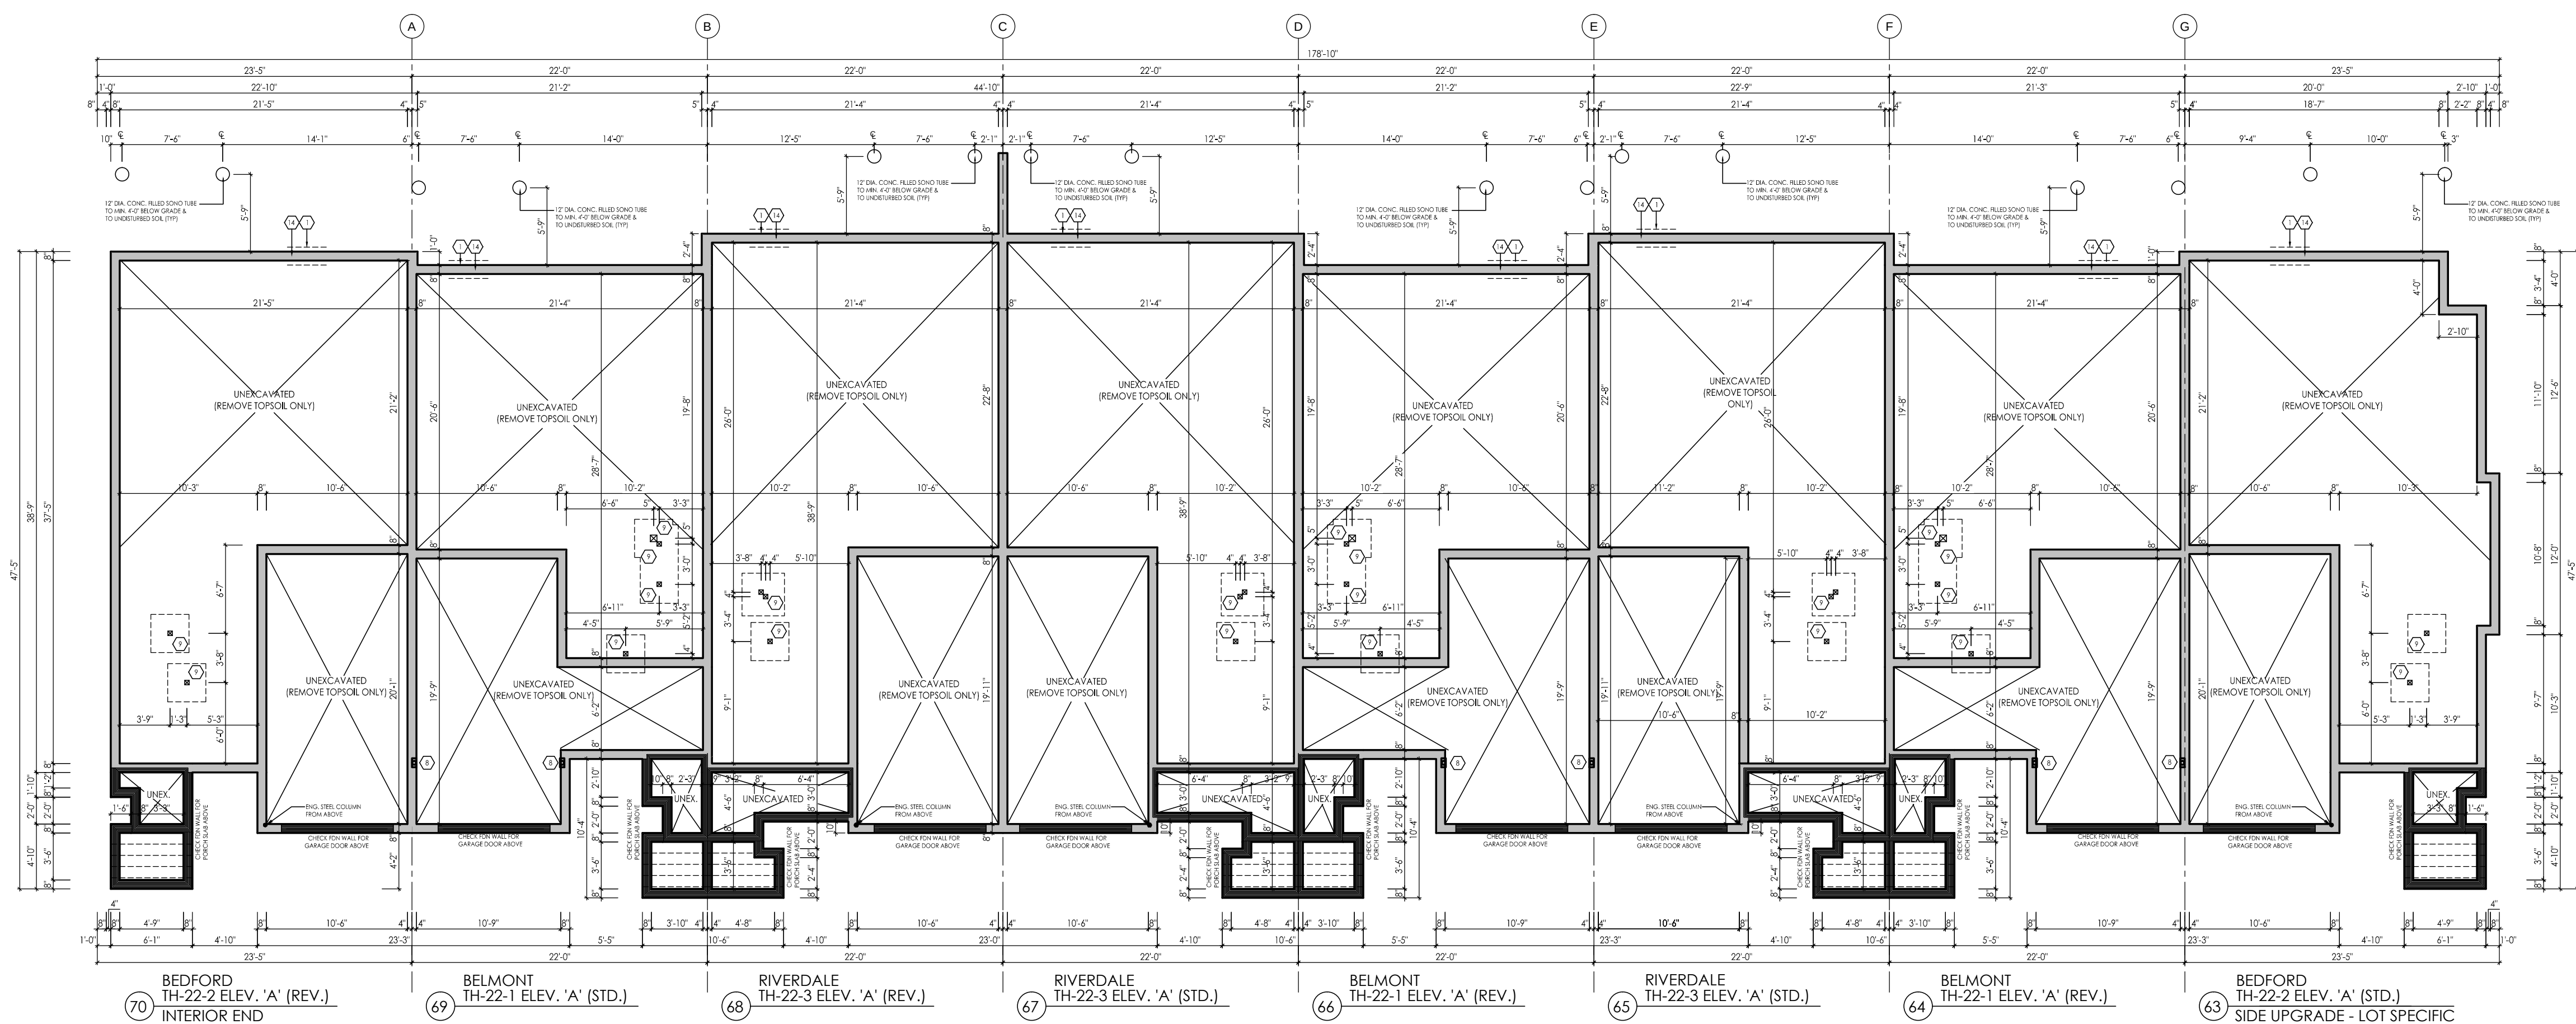

#	revisions	date	dwn	chk
1	ISSUED FOR CLIENT REVIEW	9-Jan-15	ch	sh
2	ISSUED FINAL	13-Mar-15	sh	sh
3				
4				
5				
6				
7				
8				
9				
10				
11				
12				

client

Senator Homes

project

BATHURST 9130

Vaughan

model

BLOCK I

project #

12073

scale


3/16" = 1'-0"

page

A1




I, ERIC SCHNEIDER, DECLARE THAT I HAVE REVIEWED AND TAKEN DESIGN RESPONSIBILITY FOR THE DESIGN WORK ON BEHALF OF AN DESIGN LTD. UNDER DIVISION C PART 3 SUBSECTION 3.2.4 OF THE BUILDING CODE. I AM QUALIFIED AND THE FIRM IS REGISTERED IN THE APPROPRIATE CLASSES / CATEGORIES.
QUALIFIED DESIGNER RCN: 28950
FIRM RCN: 28950
DATE: 2025.05.15
SIGNATURE: *Eric Schneider*

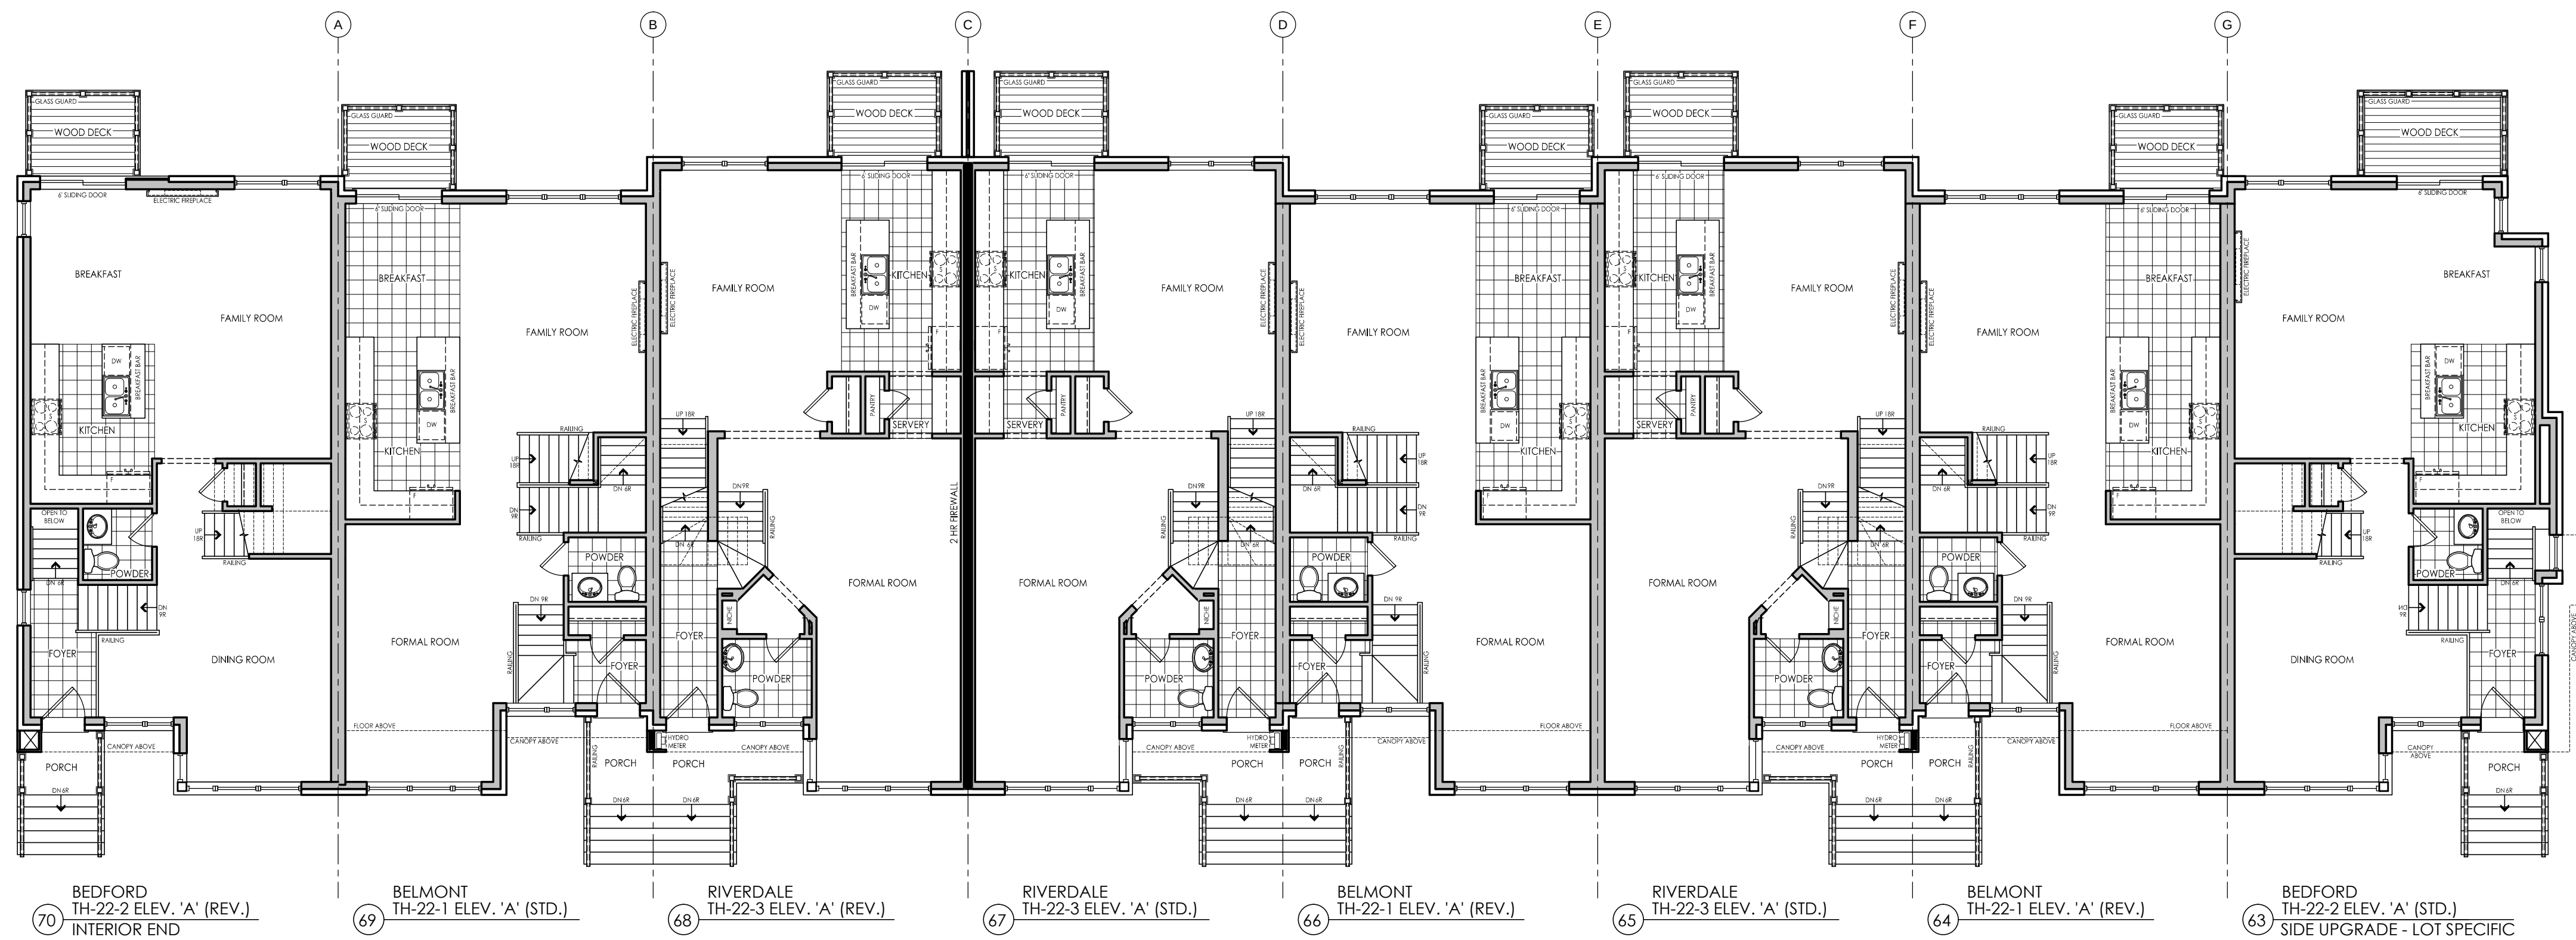

MAIN FLOOR PLAN - BLOCK 'I'

NOTE:
PLANS SHOWN ARE FOR
STANDARD CONDITION.
SEE INDIVIDUAL UNITS FOR
ALT./ OPT. CONDITIONS

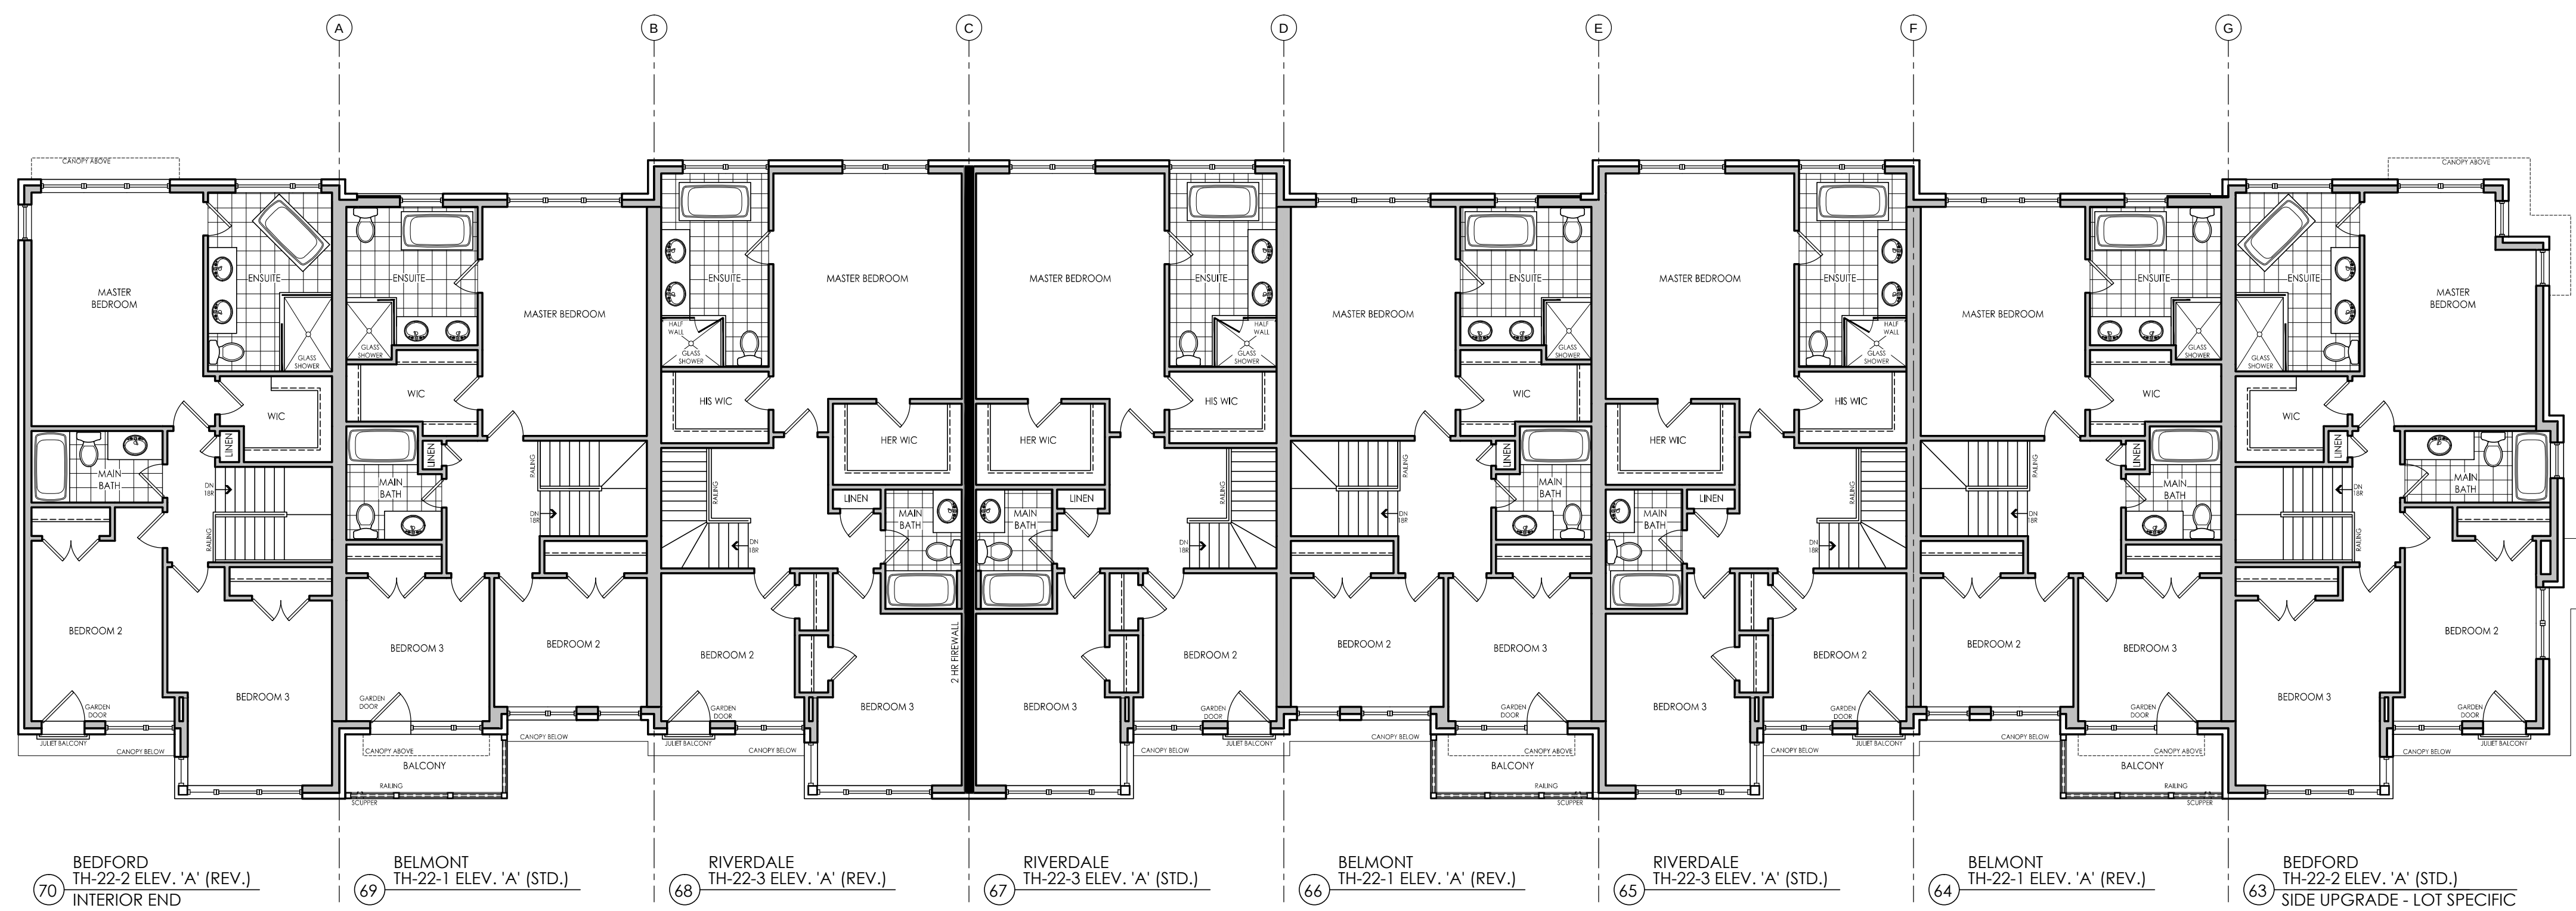

UPPER FLOOR PLAN - BLOCK 'I'

NOTE:
PLANS SHOWN ARE FOR
STANDARD CONDITION.
SEE INDIVIDUAL UNITS FOR
ALT./ OPT. CONDITIONS


#	revisions	date	dwn	chk
1	ISSUED FOR CLIENT REVIEW	9-20-15	cg	jh
2	ISSUED FINAL	13-04-15	jh	jh
3				
4				
5				
6				
7				
8				
9				
10				
11				
12				

client	Senator Homes
project	BATHURST 9130
	Vaughan
model	BLOCK I
project #	12073
scale	3/16" = 1'-0"
page	



I, ERIC SCHNEIDER DECLARE THAT I HAVE REVIEWED AND TAKEN DESIGN RESPONSIBILITY FOR THE DESIGN WORK ON BEHALF OF **RN DESIGN LTD** UNDER DIVISION 27 PART 3 SUBSECTION 3.2.4 OF THE BUILDING CODE. I AM QUALIFIED AND THE FIRM IS REGISTERED IN THE APPROPRIATE CLASSES / CATEGORIES.
QUALIFIED DESIGNER ECH: 30640
FIRM RCN: 28955
DATE: MAR 13, 15

SIGNATURE:

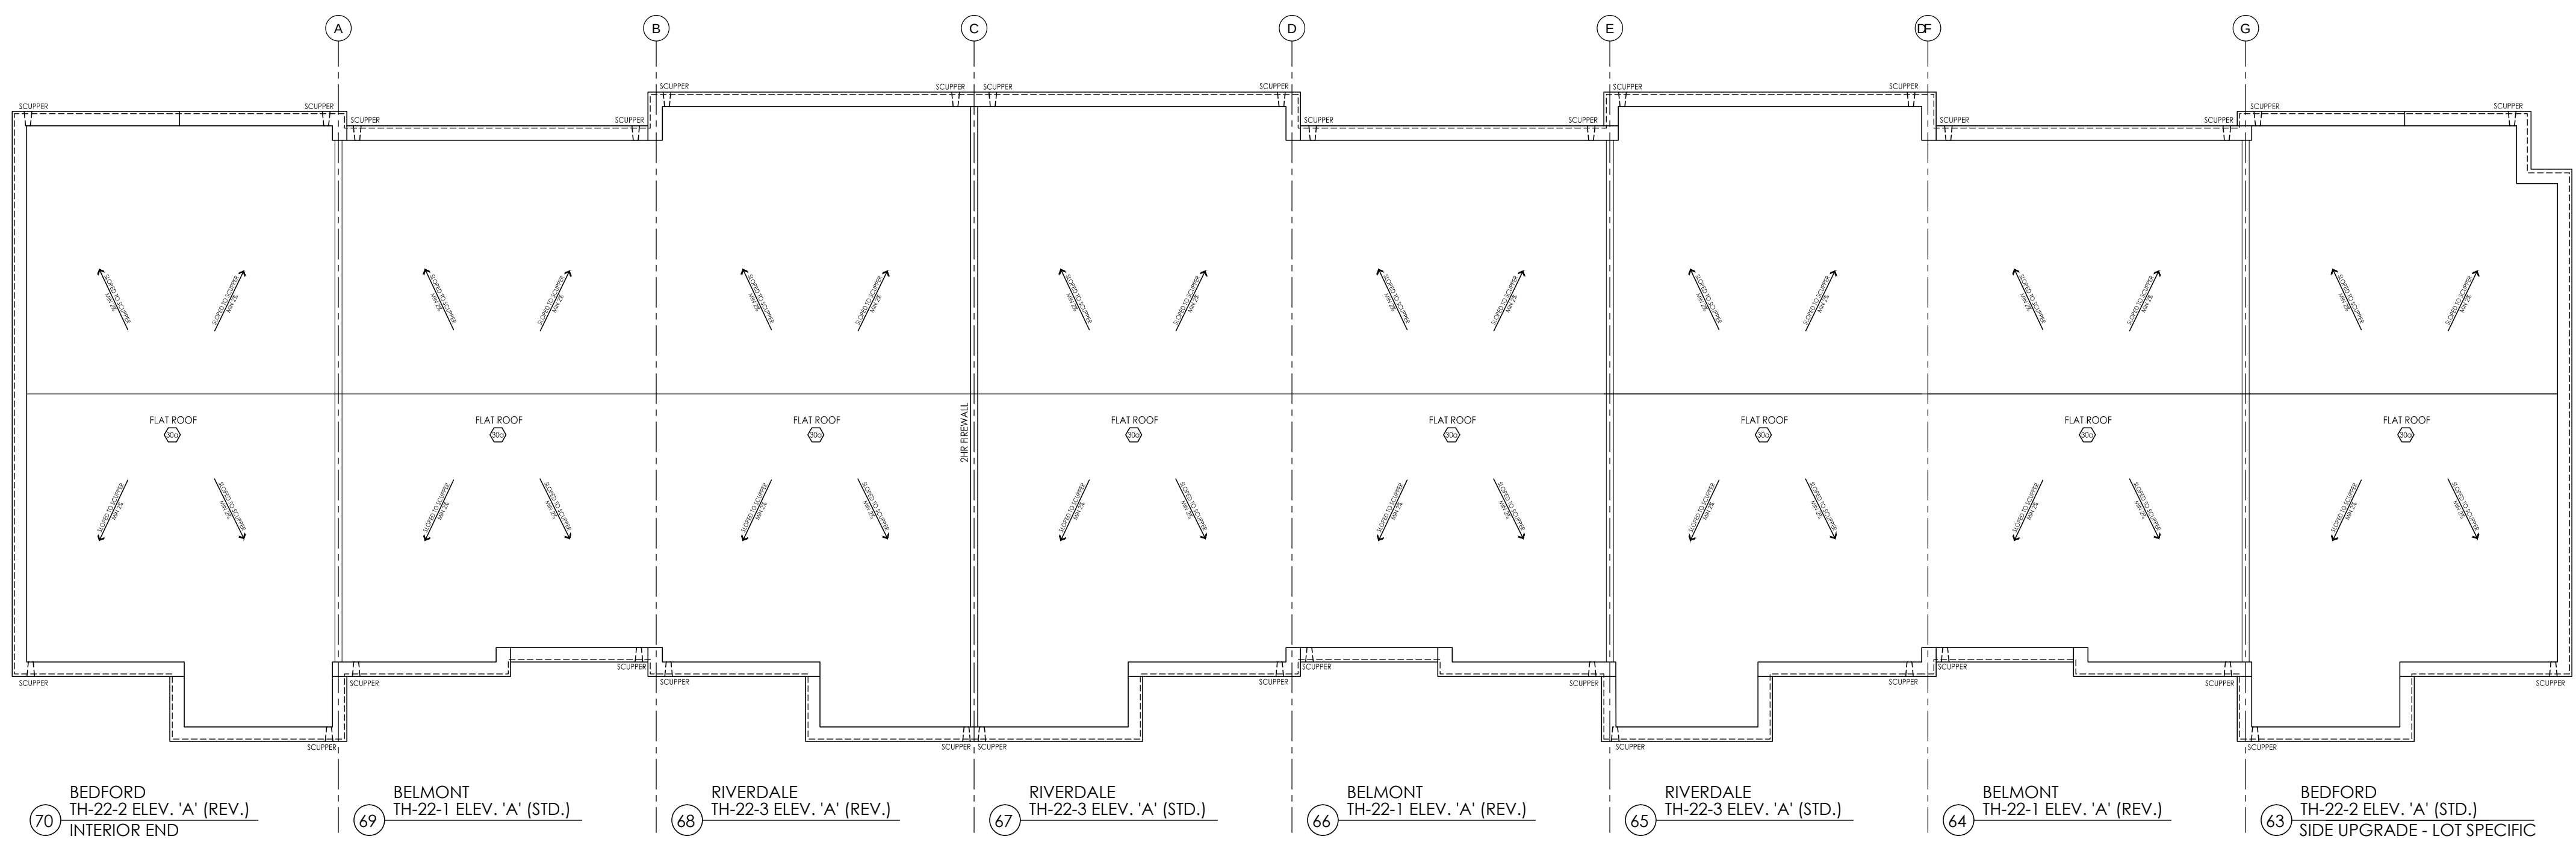

ROOF PLAN - BLOCK 'I'

#	revisions	date	dwn	chk
1	ISSUED FOR CLIENT REVIEW	9-Jan-15	cg	st
2	ISSUED FINAL	13-Mar-15	st	st
3				
4				
5				
6				
7				
8				
9				
10				
11				
12				

client

Senator Homes

project

BATHURST 9130
Vaughan

model

BLOCK I

project #

12073

scale

3/16" = 1'-0"


page

A3




I, ERIC SCHNEIDER, DECLARE THAT I HAVE REVIEWED AND TAKEN DESIGN RESPONSIBILITY FOR THE DESIGN WORK ON BEHALF OF RN DESIGN LTD. UNDER DIVISION C PART 3 SUBSECTION 3.2.4 OF THE BUILDING CODE, I AM QUALIFIED AND THE FIRM IS REGISTERED IN THE APPROPRIATE CLASSES / CATEGORIES. QUALIFIED DESIGNER RCN: 3860 DATE: 28/05/15 MARK 15:15


SIGNATURE:

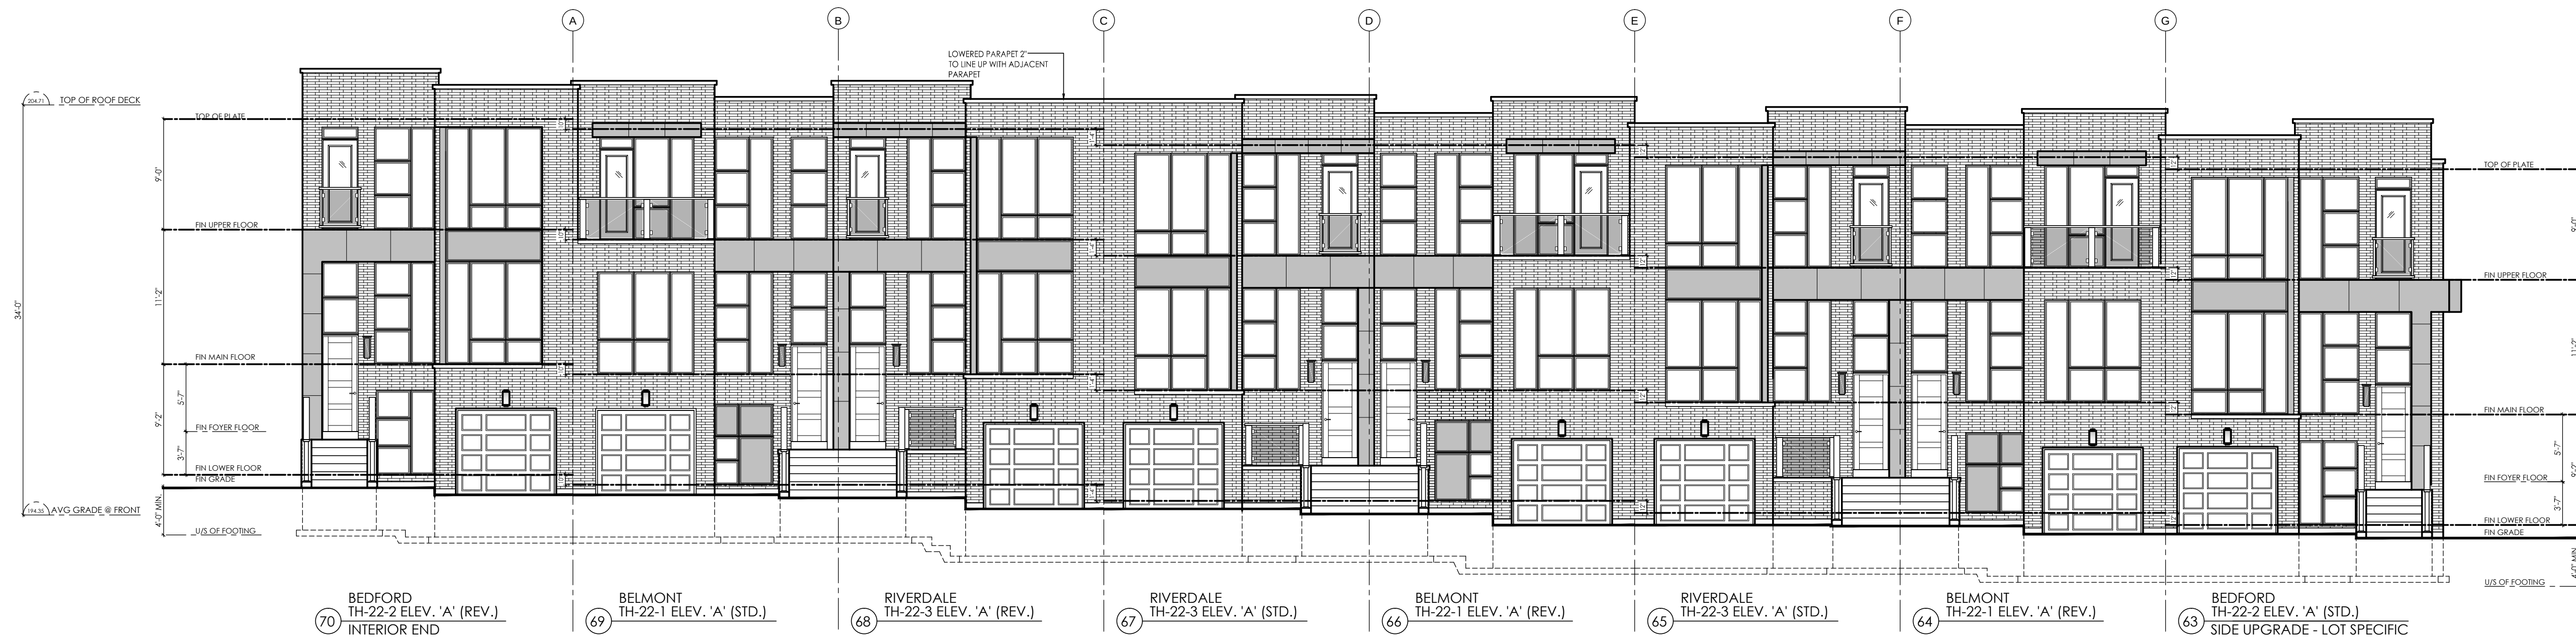

FRONT ELEVATION - BLOCK 'I'

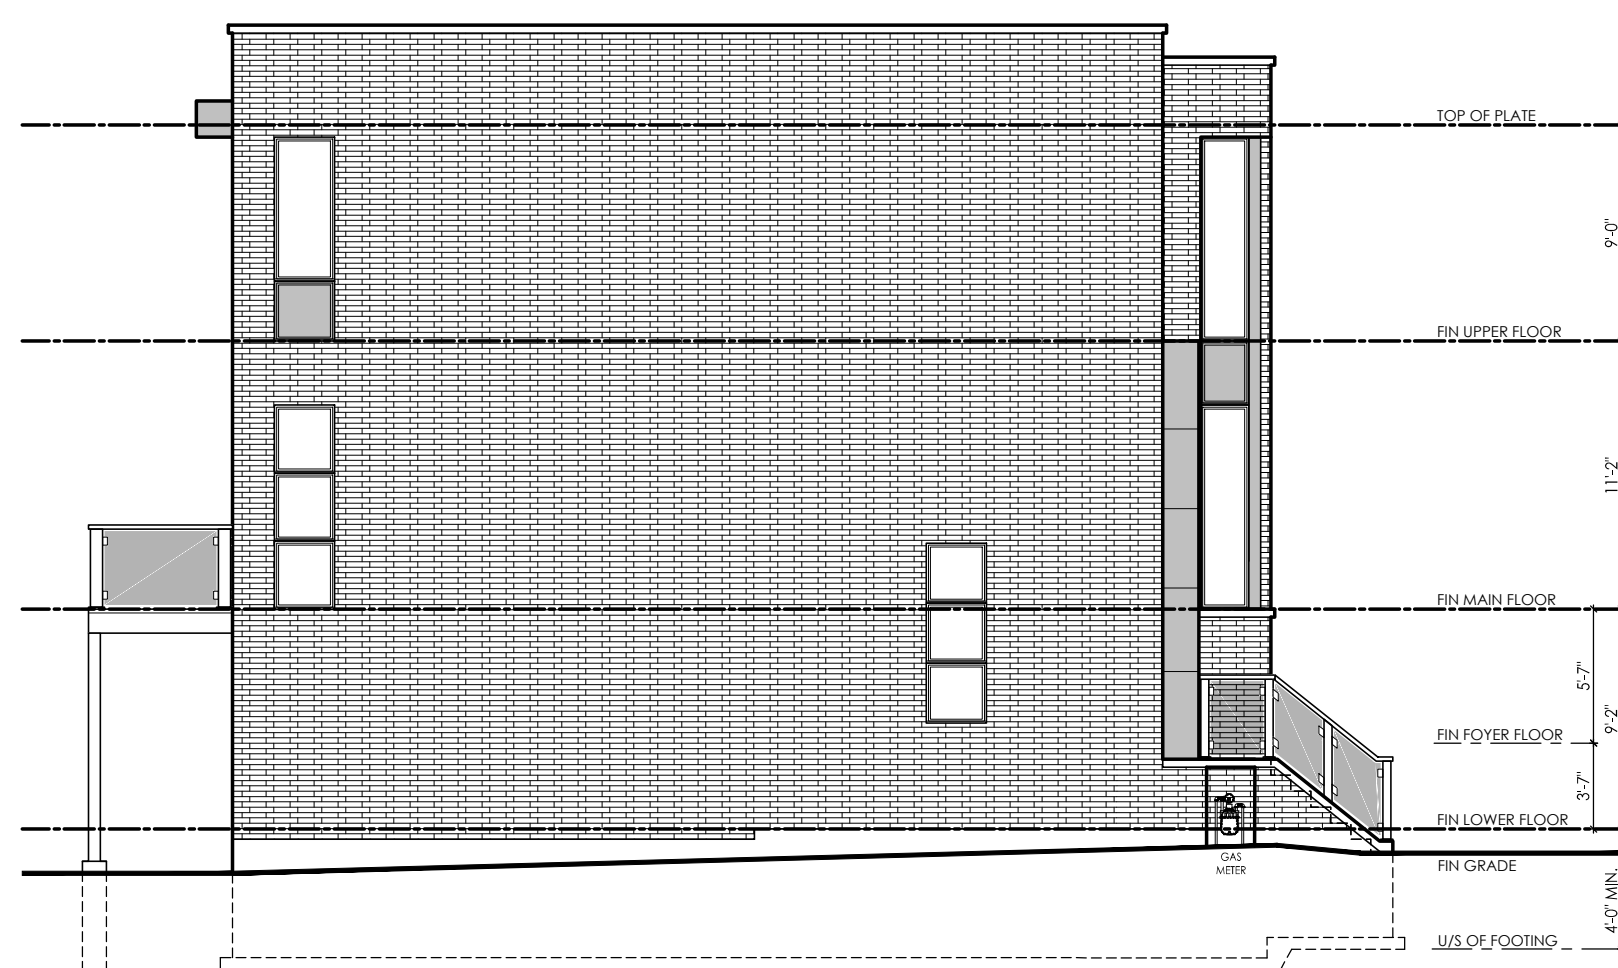

LEFT SIDE ELEVATION - BLOCK 'I'

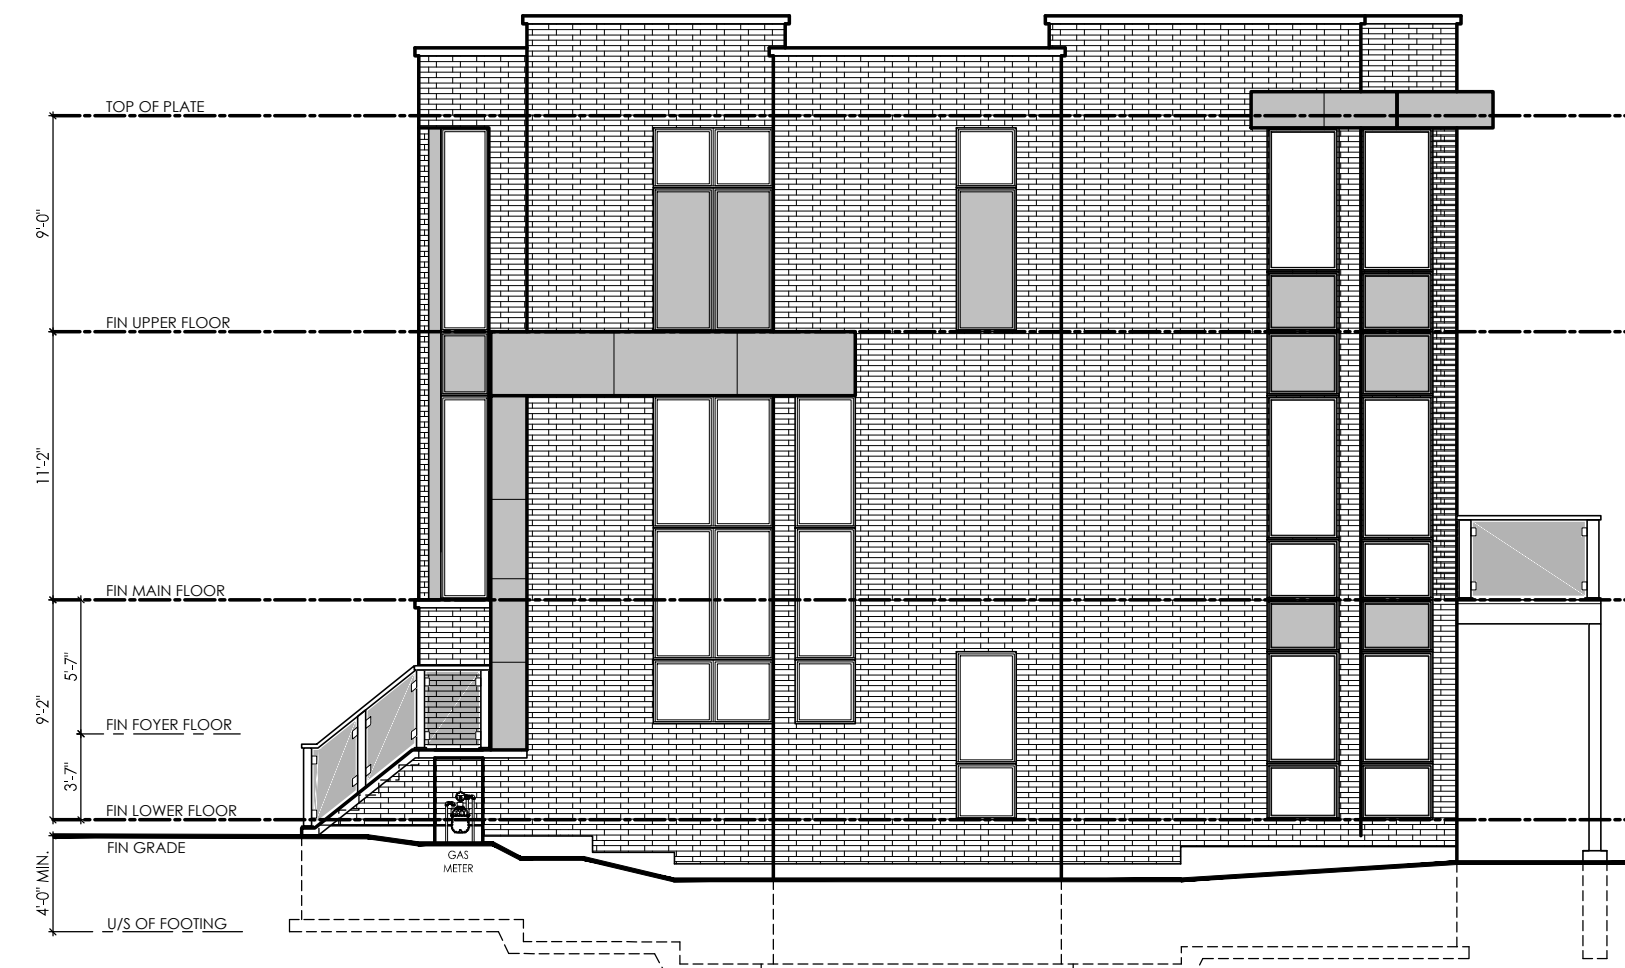

RIGHT SIDE ELEVATION - BLOCK 'I'



REAR ELEVATION - BLOCK 'I'

#	revisions	date	drawn	chk
1	ISSUED FOR CLIENT REVIEW	9-jan-15	ch	ch
2	ISSUED FINAL	13-mar-15	ch	ch
3				
4				
5				
6				
7				
8				
9				
10				
11				
12				

client

Senator Homes

project

BATHURST 9130

Vaughan

model

BLOCK I

project #

12073

scale

3/16" = 1'-0"

page

A4