



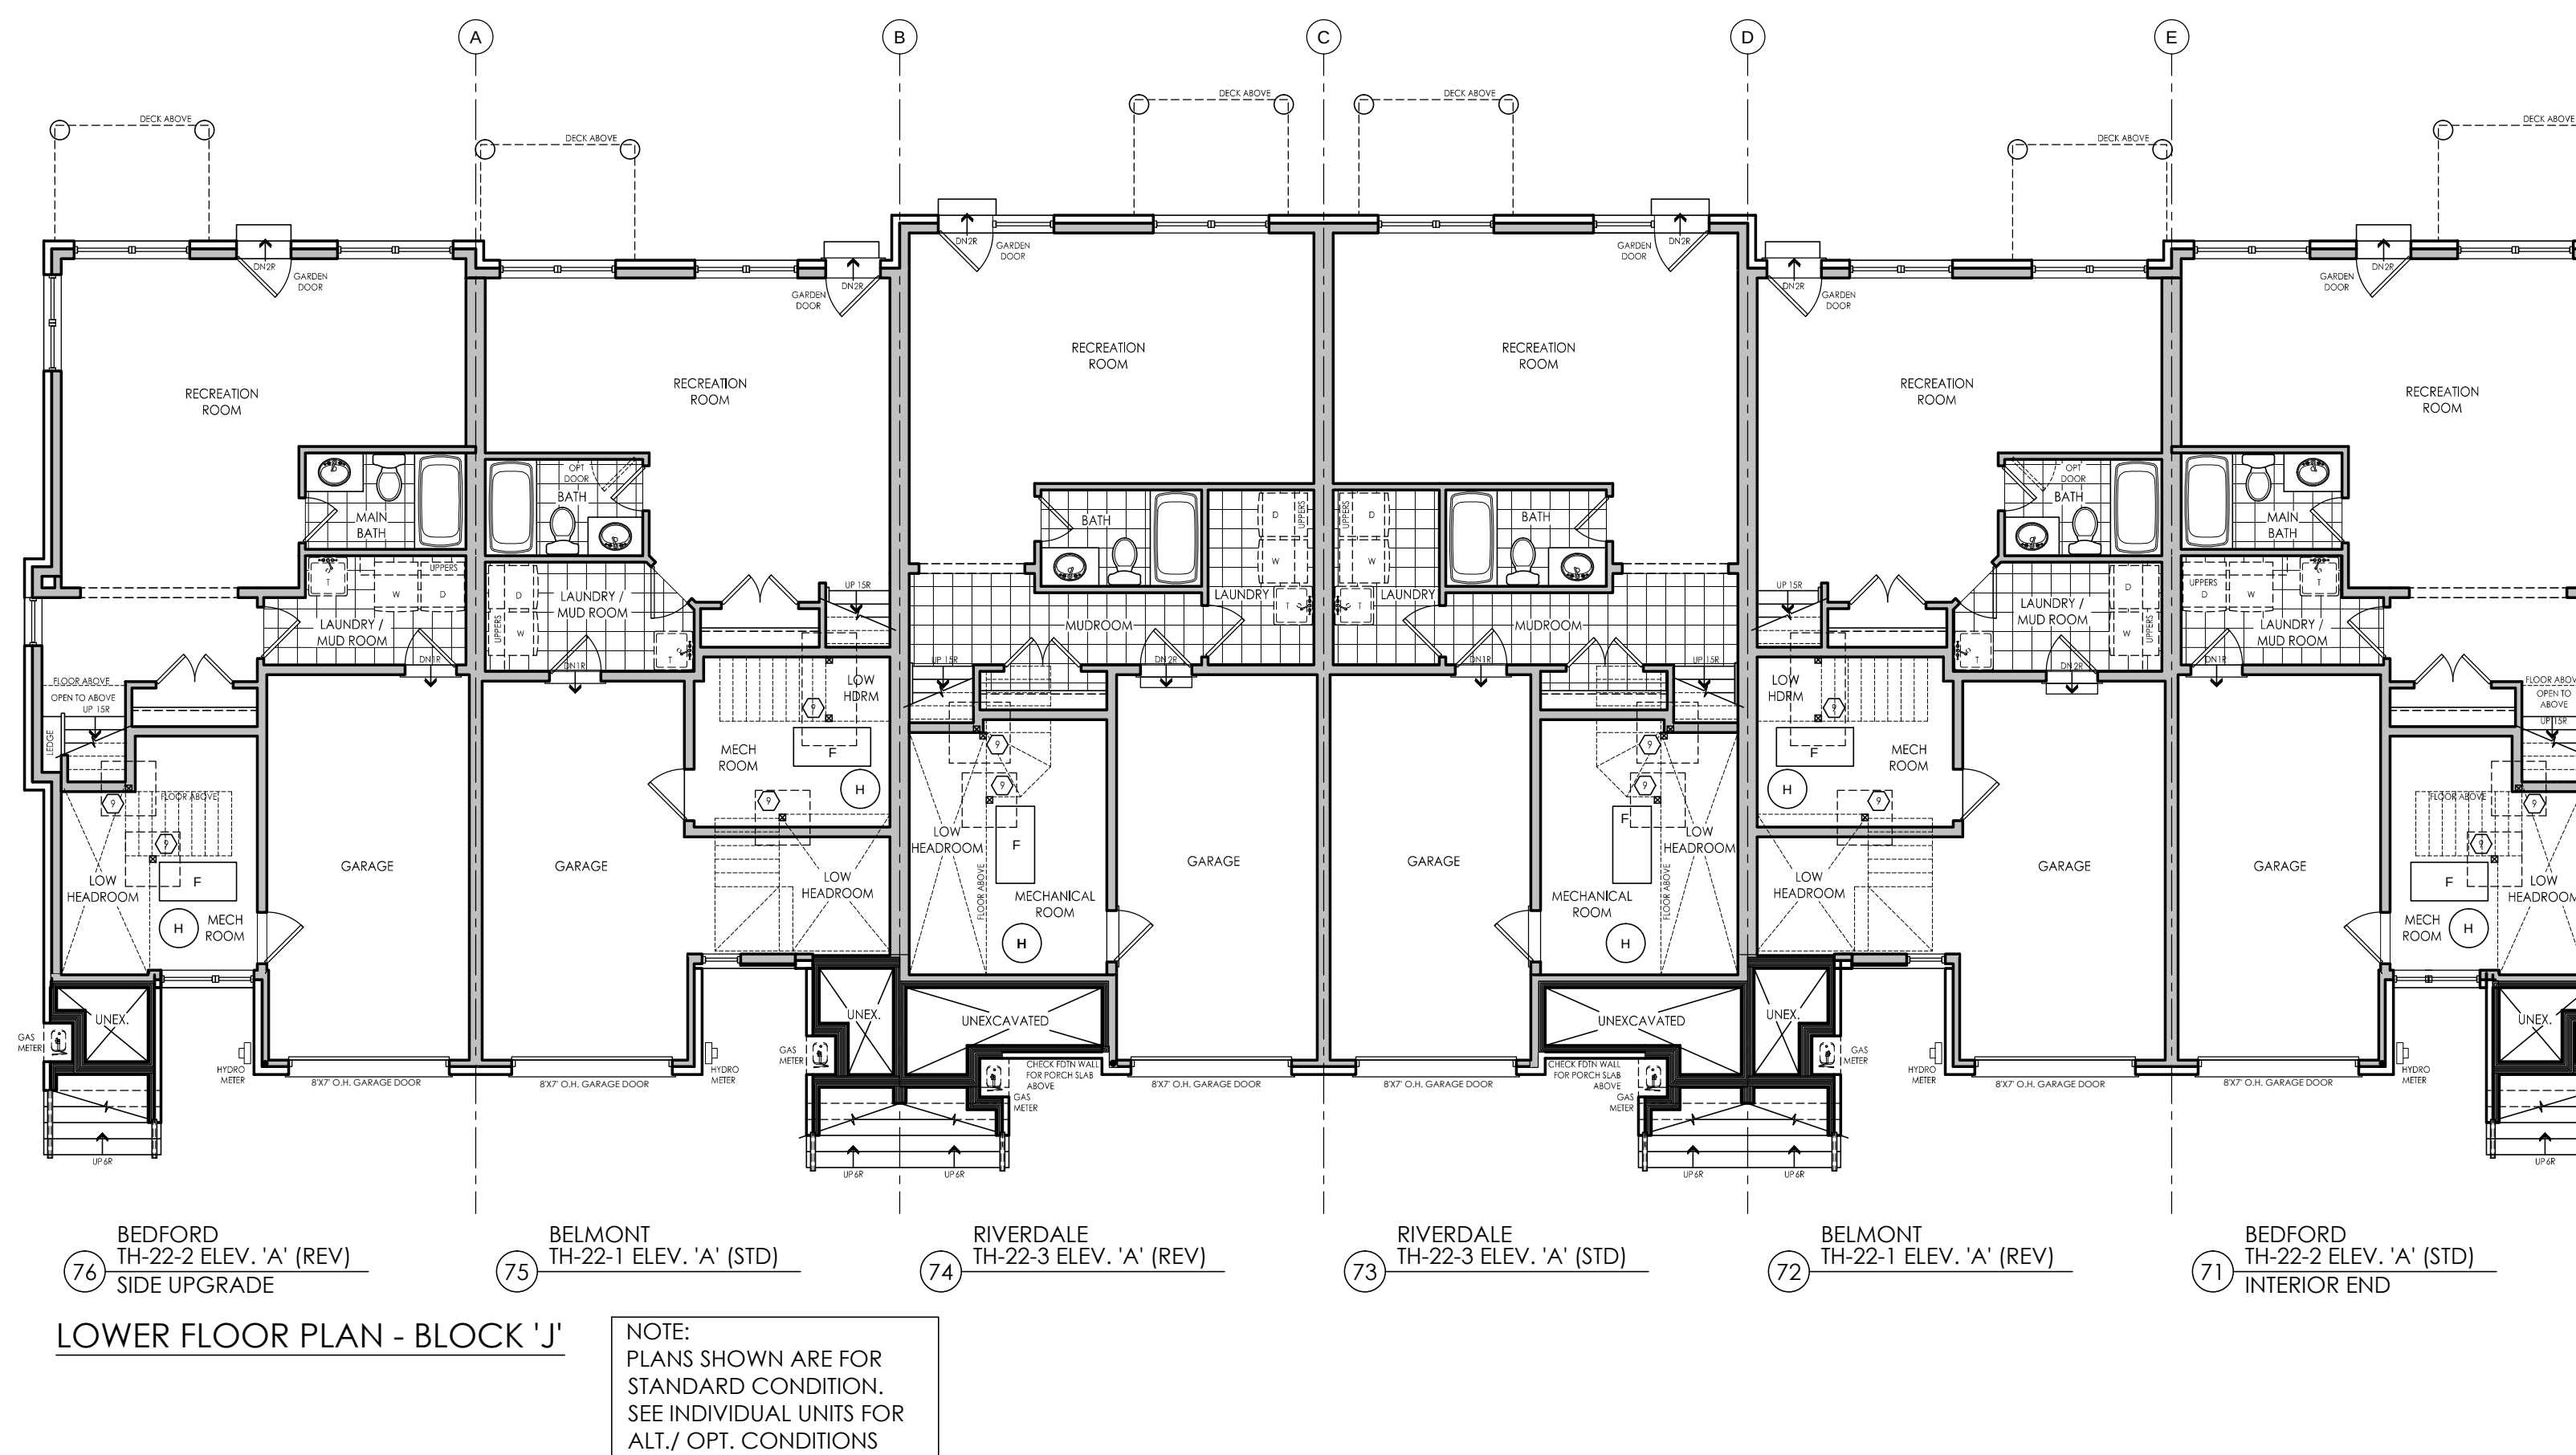

I, ERIC SCHNEIDER, DECLARE THAT I HAVE REVIEWED AND TAKEN DESIGN RESPONSIBILITY FOR THE DESIGN WORK ON BEHALF OF AN DESIGN LTD. UNDER DIVISION C PART 3 SUBSECTION 3.2.4 OF THE BUILDING CODE. I AM QUALIFIED AND THE FIRM IS REGISTERED IN THE APPROPRIATE CLASSES / CATEGORIES.
QUALIFIED DESIGNER RCN: 28950
FIRM RCN: 28955
DATE: 28955
MADE 15.15

SIGNATURE:

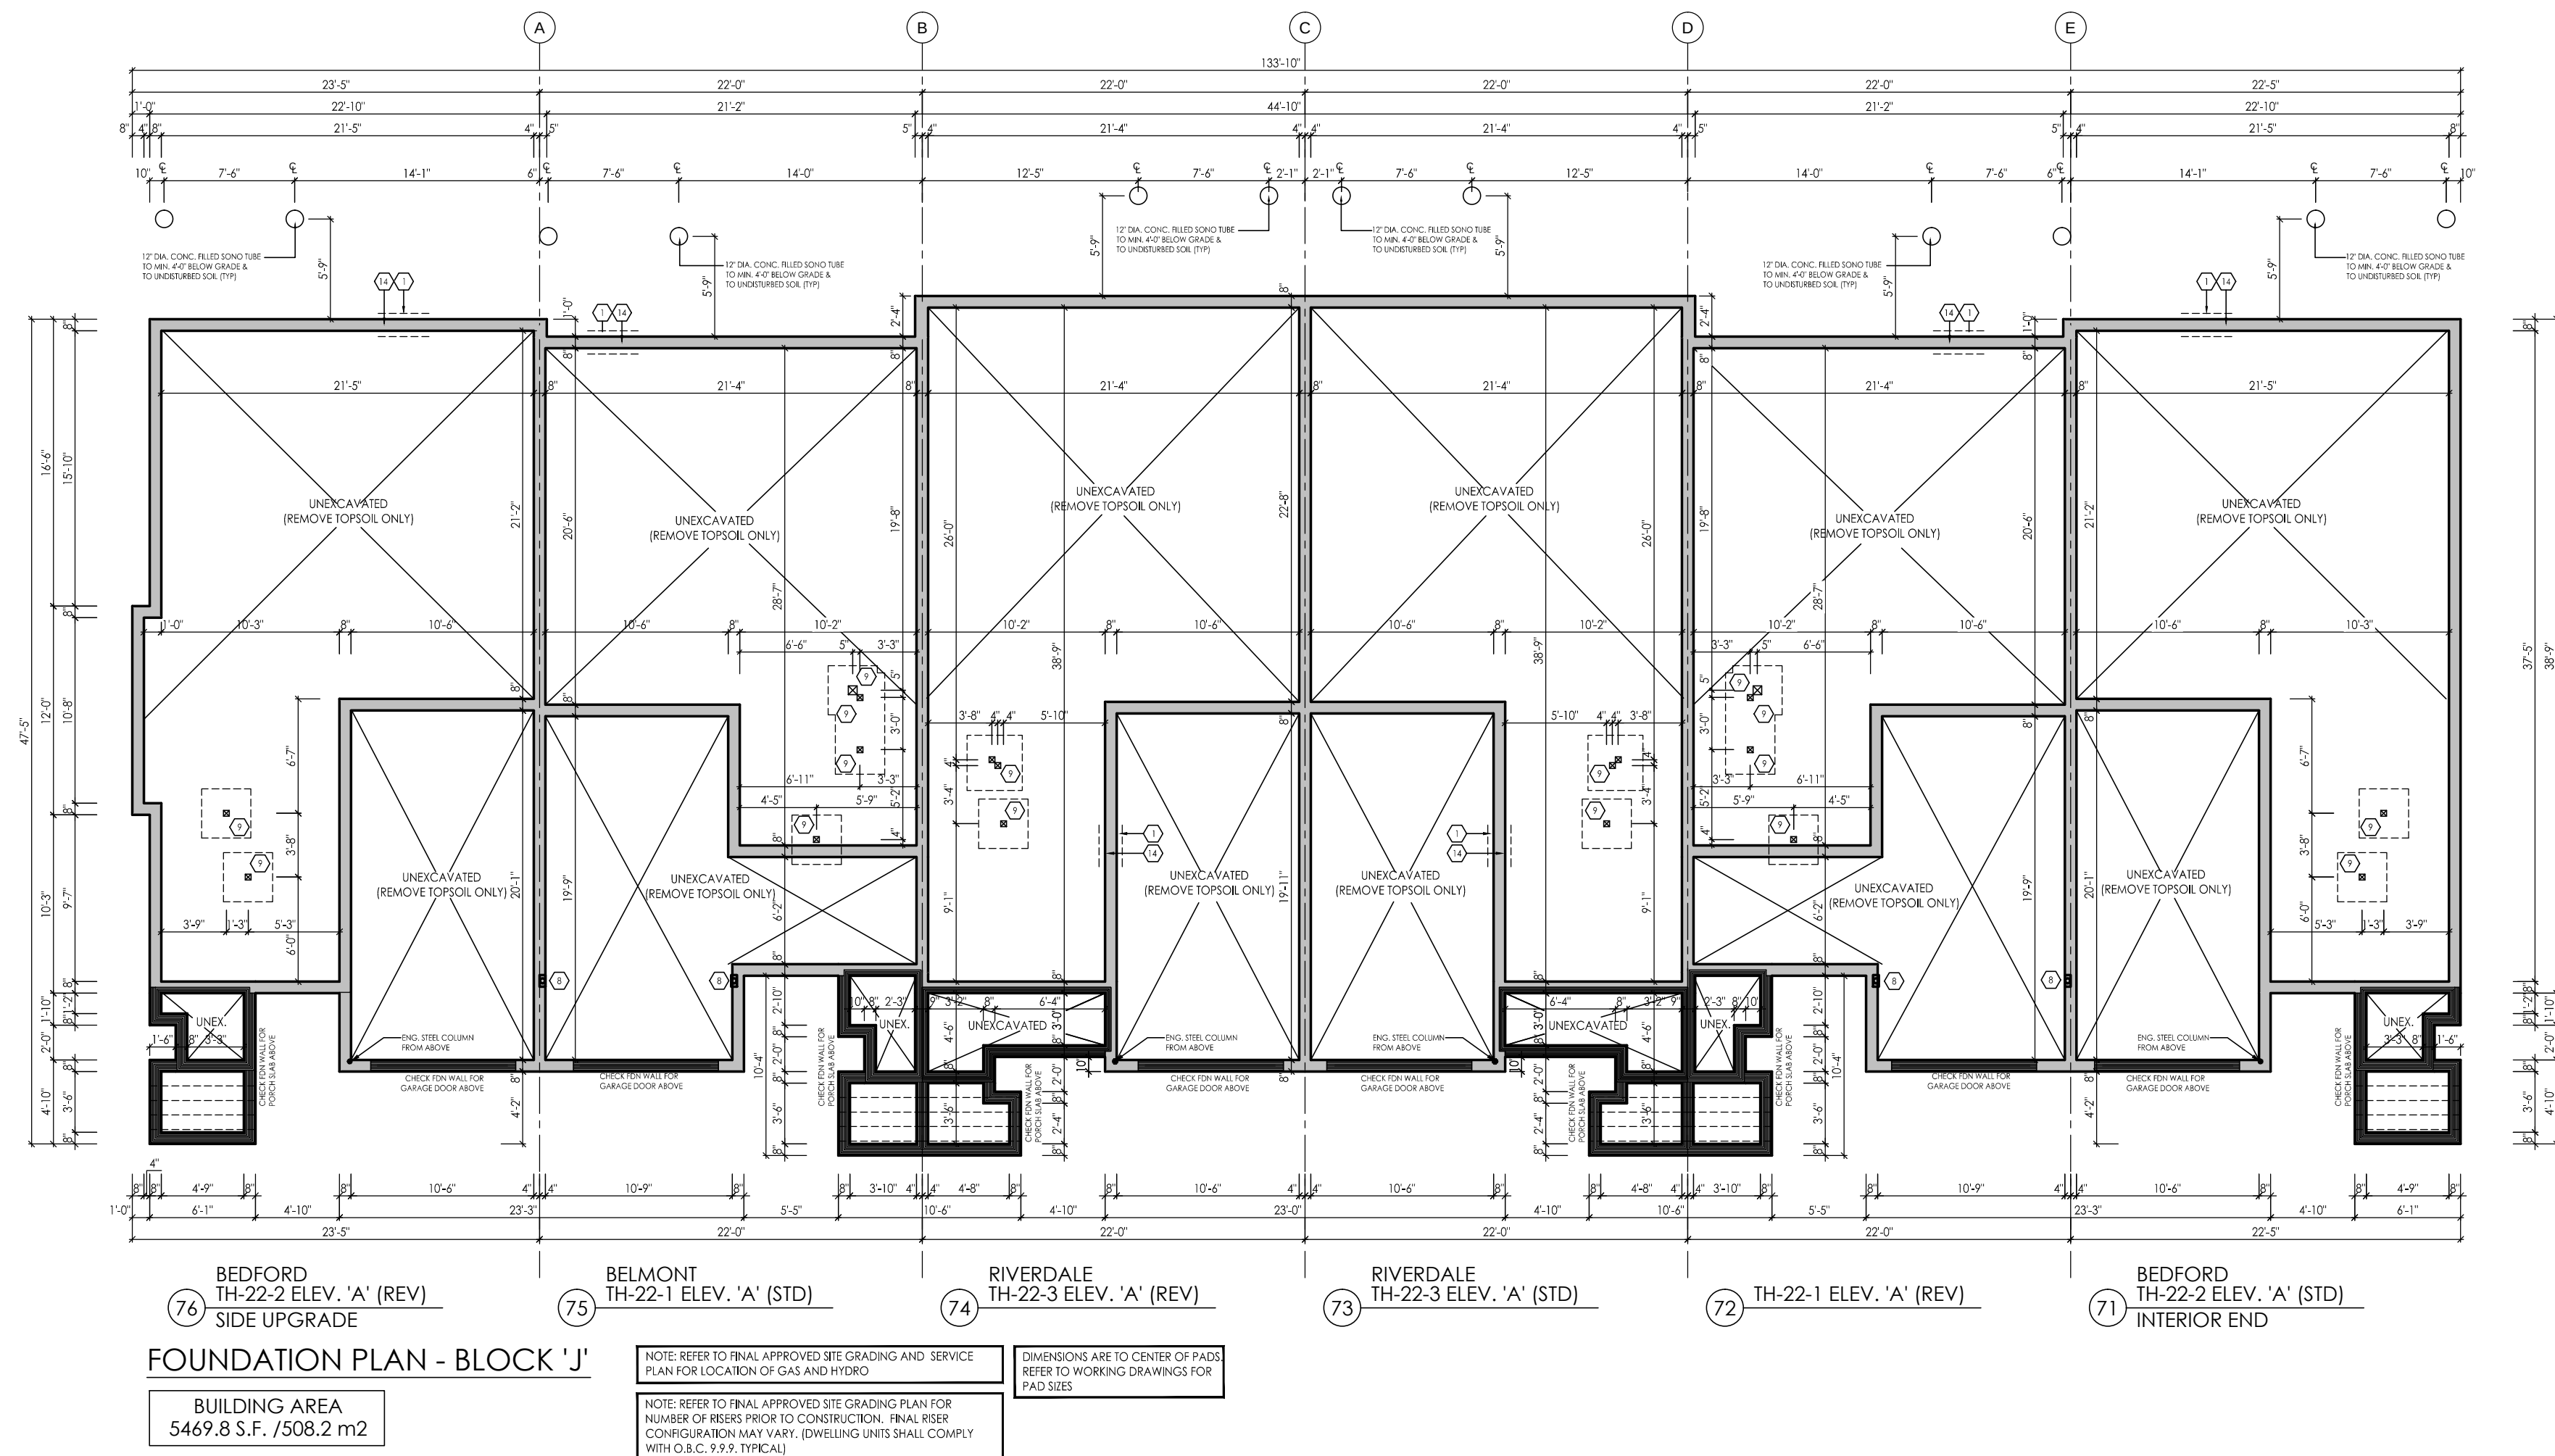

#	revisions	date	dwg	chk
1	ISSUED FOR CLIENT REVIEW	9-20-15	03	jh
2	ISSUED FINAL	13-Nov-15	jh	jh
3				
4				
5				
6				
7				
8				
9				
10				
11				
12				

client: Senator Homes

project: BATHURST 9130
Vaughan

model: BLOCK J

project #: 12073


scale: 3/16" = 1'-0"

page:




I, ERIC SCHNEIDER, DECLARE THAT I HAVE REVIEWED AND TAKEN DESIGN RESPONSIBILITY FOR THE DESIGN WORK ON BEHALF OF AN DESIGN LTD. UNDER DIVISION C PART 3 SUBSECTION 3.2.4 OF THE BUILDING CODE. I AM QUALIFIED AND THE FIRM IS REGISTERED IN THE APPROPRIATE CLASSES / CATEGORIES.
QUALIFIED DESIGNER RCN: 28950
FIRM RCN: 28950
DATE: 2015.05.15

SIGNATURE:

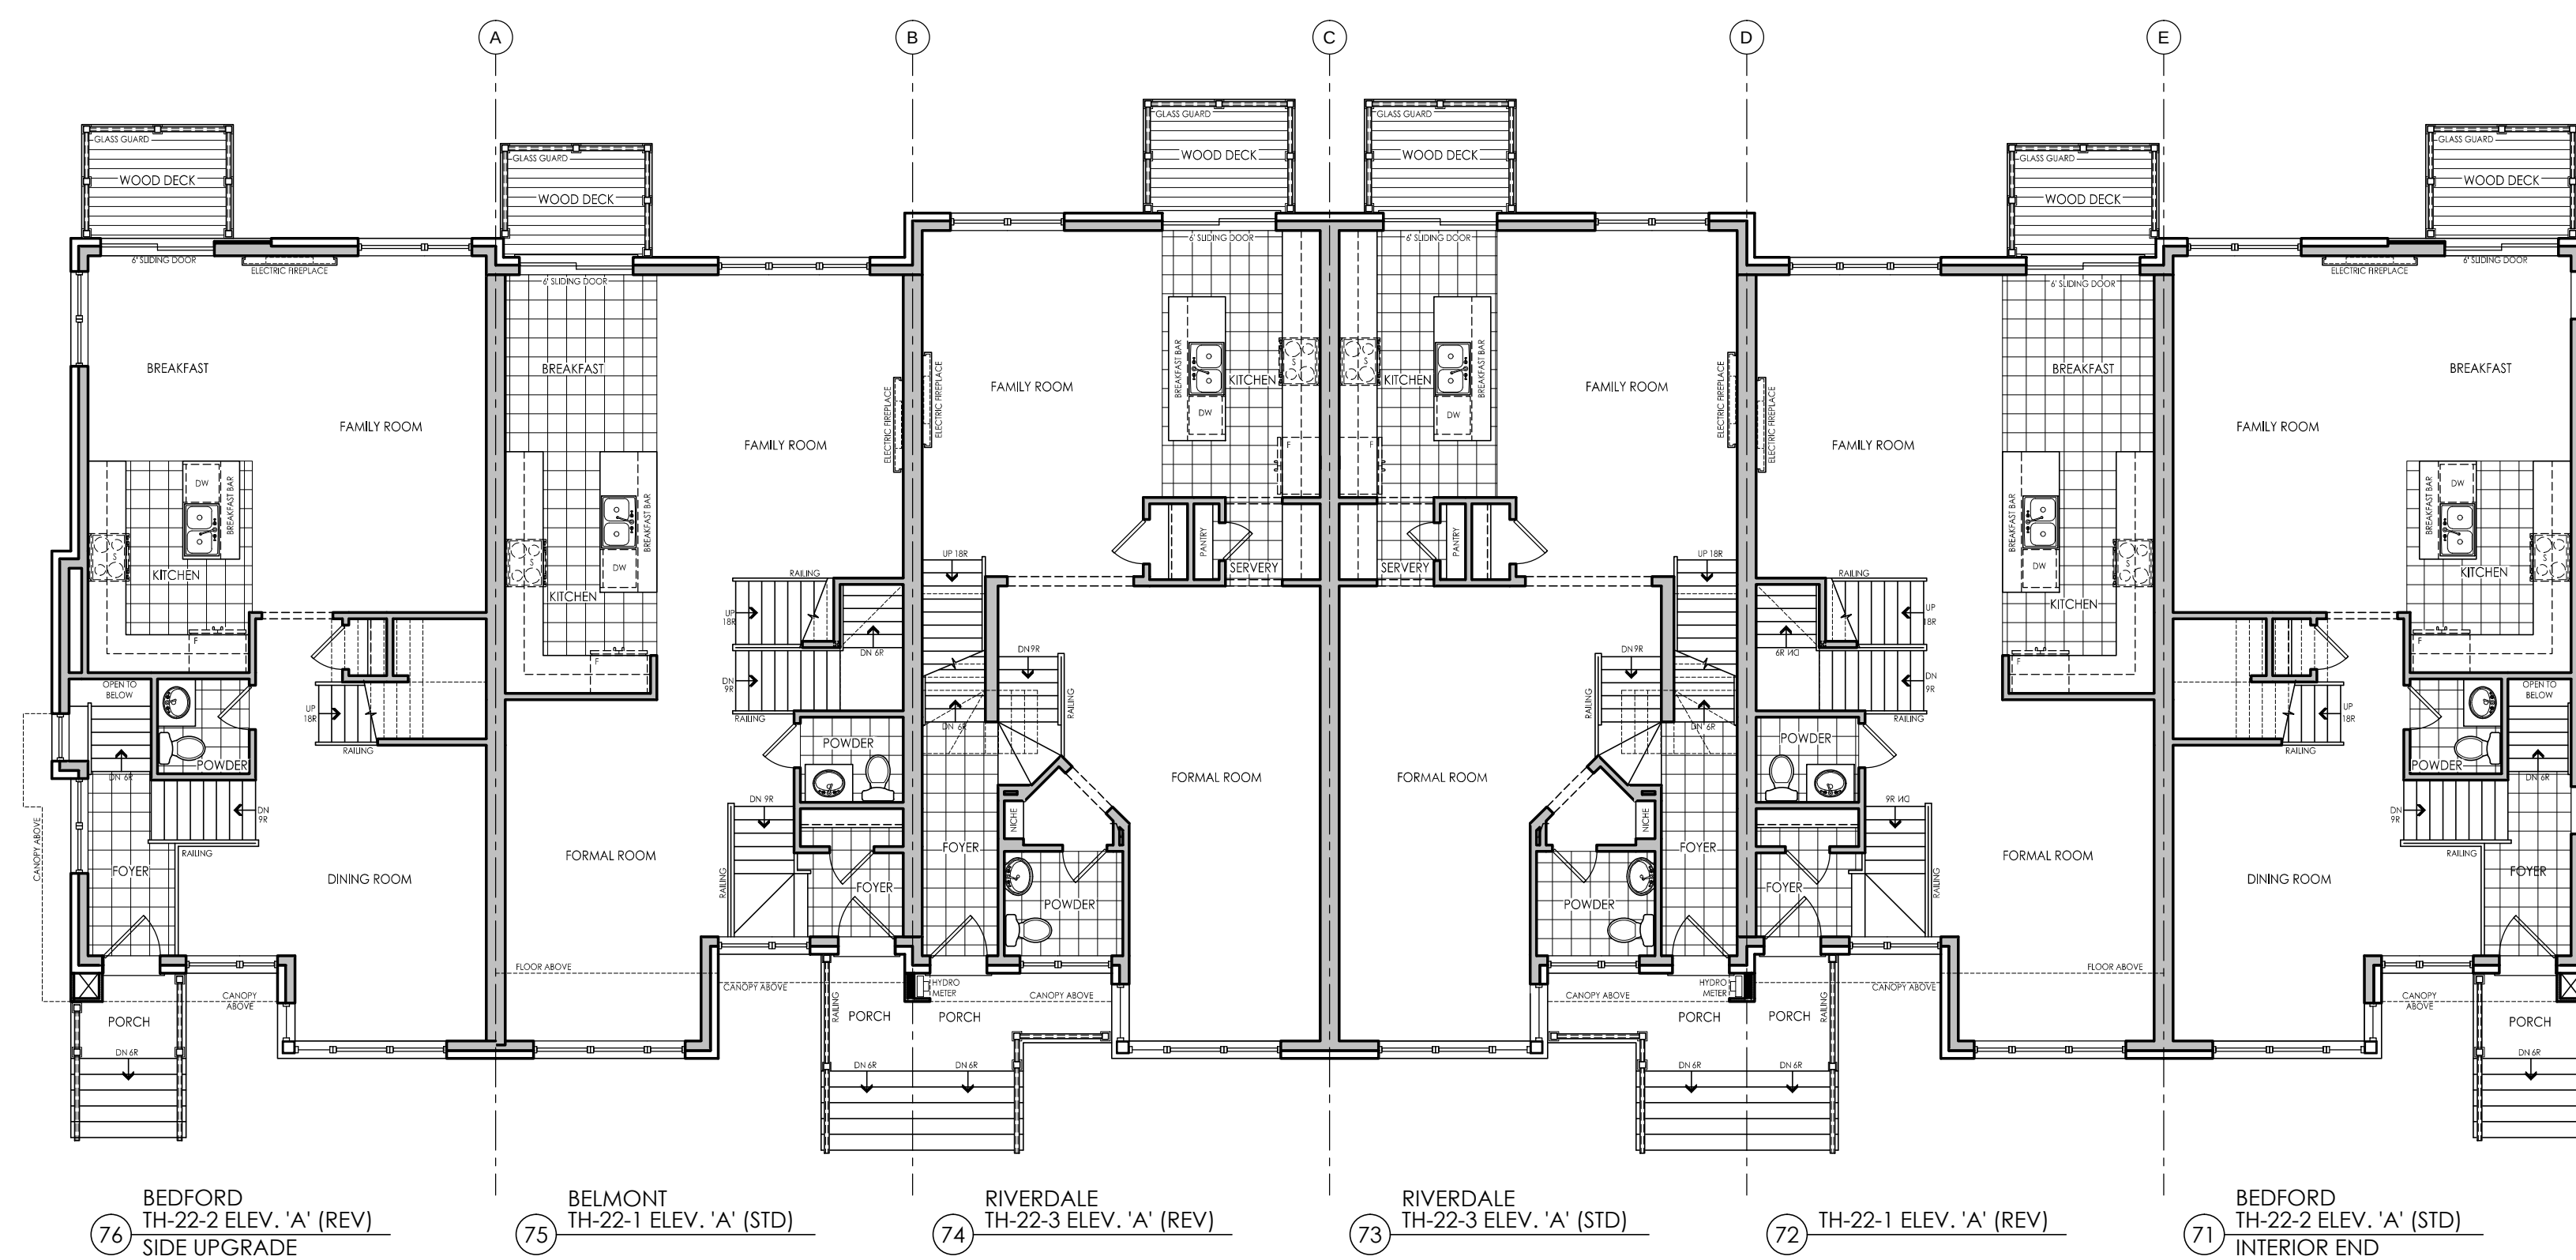

MAIN FLOOR PLAN - BLOCK 'J'

NOTE:
PLANS SHOWN ARE FOR
STANDARD CONDITION.
SEE INDIVIDUAL UNITS FOR
ALT./ OPT. CONDITIONS

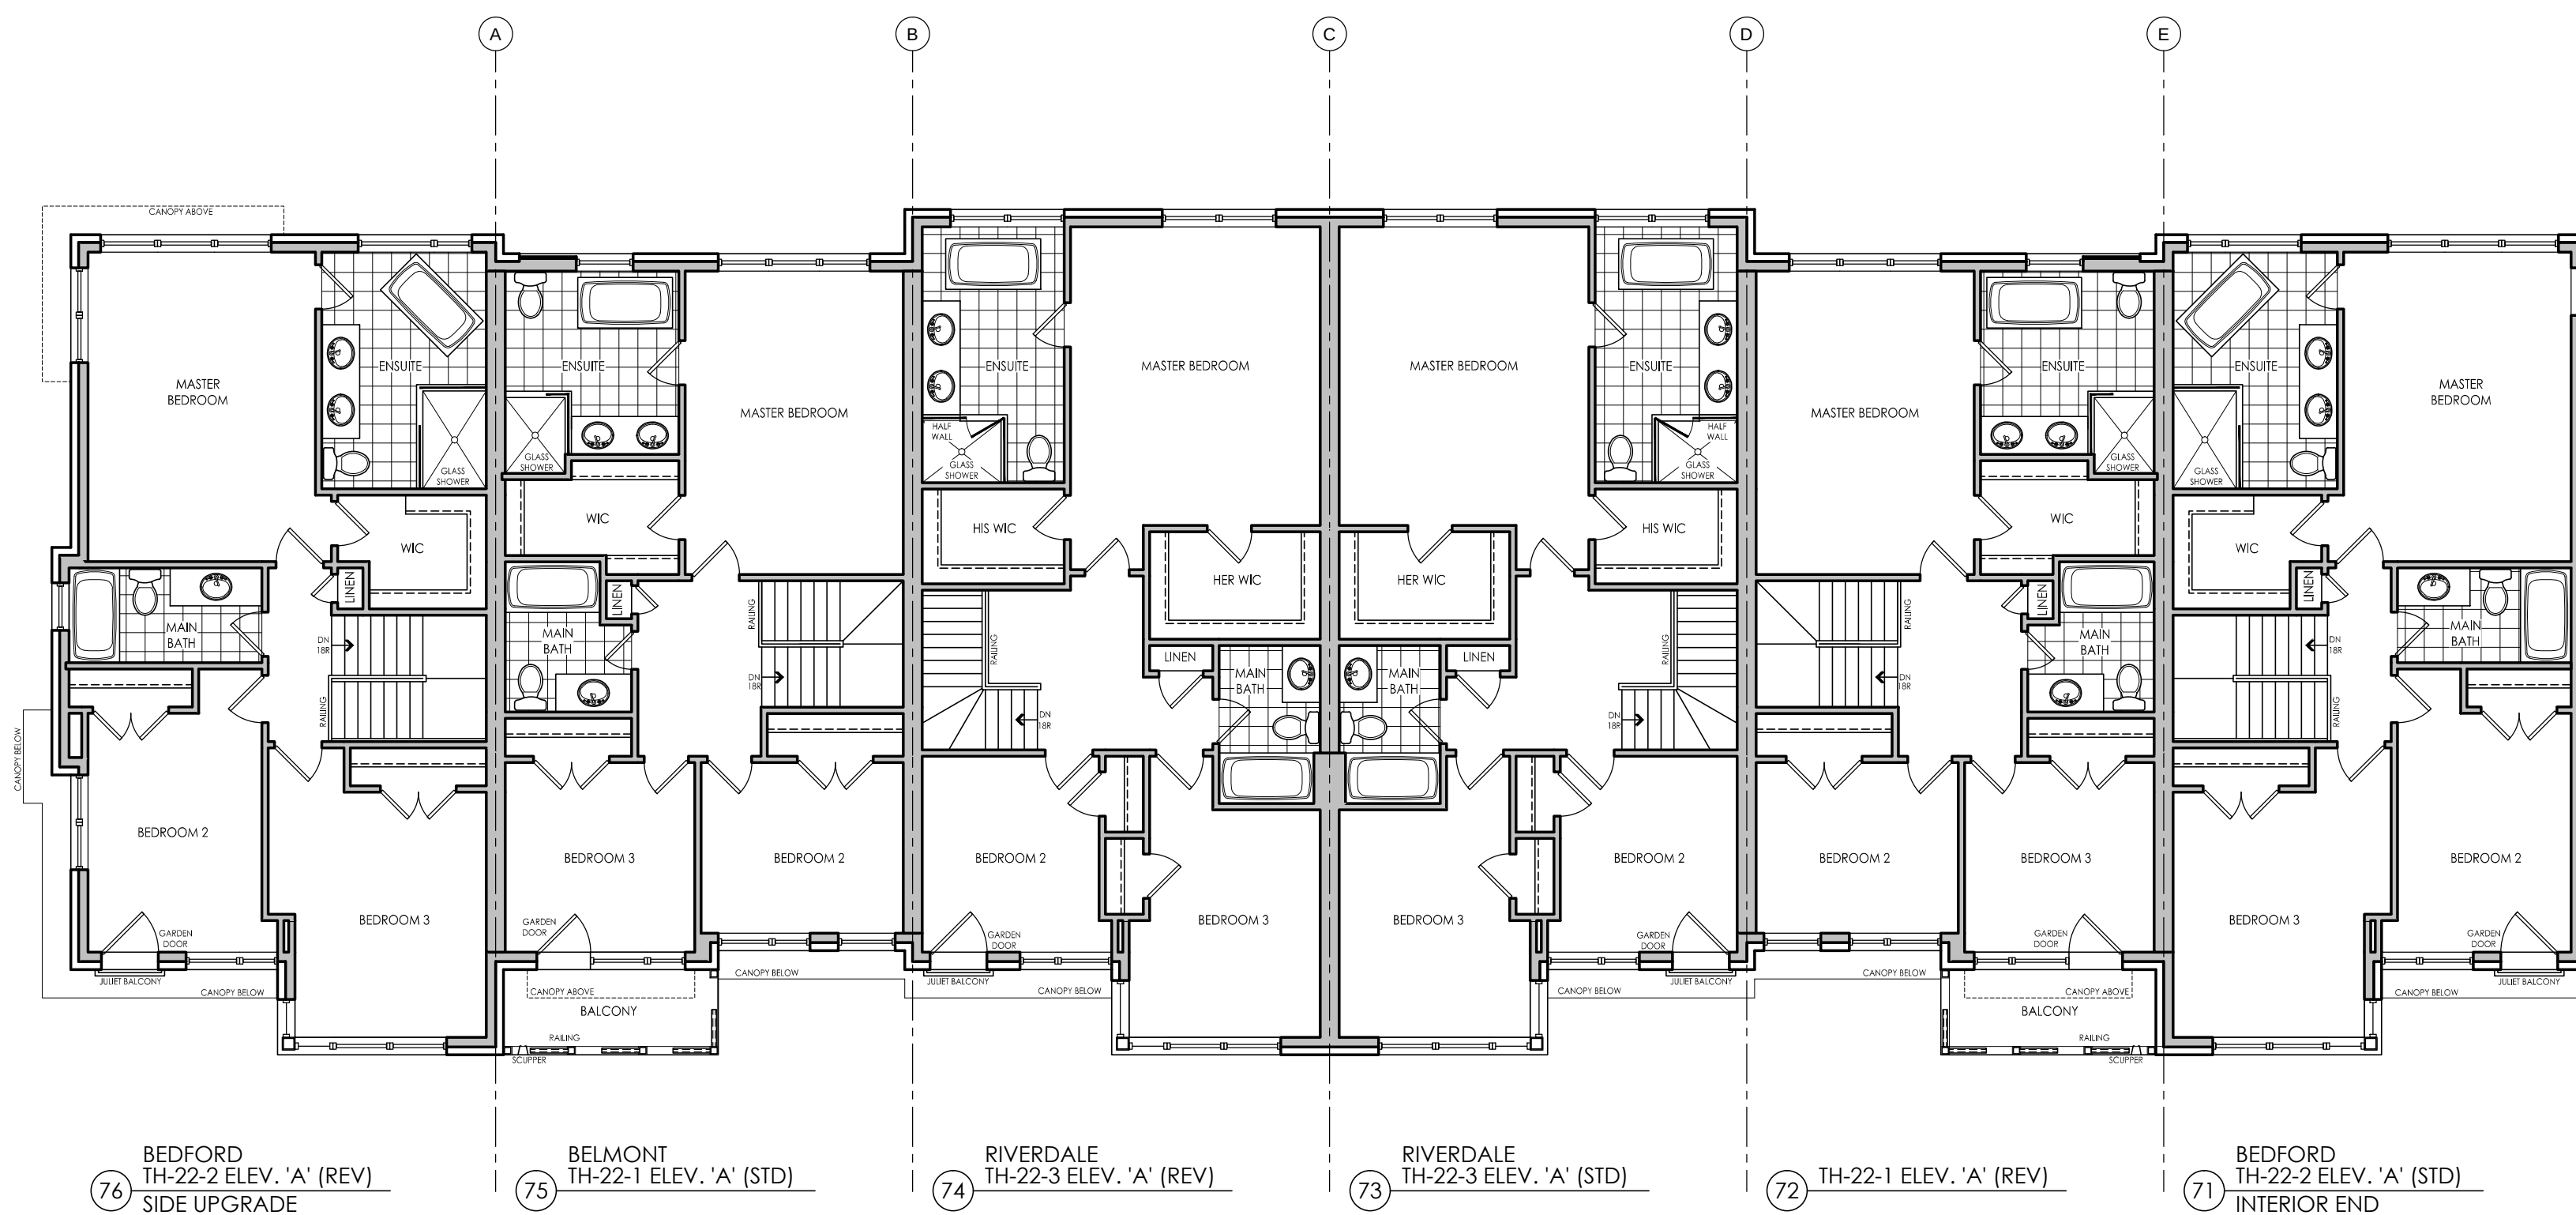

UPPER FLOOR PLAN - BLOCK 'J'

NOTE:
PLANS SHOWN ARE FOR
STANDARD CONDITION.
SEE INDIVIDUAL UNITS FOR
ALT./ OPT. CONDITIONS

#	revisions	date	dwn	chk
1	ISSUED FOR CLIENT REVIEW	9-Jan-15	js	js
2	ISSUED FINAL	13-Mar-15	js	js
3				
4				
5				
6				
7				
8				
9				
10				
11				
12				

client

Senator Homes

project

BATHURST 9130

Vaughan

model

BLOCK J

project #

12073

scale





3/16" = 1'-0"

page

A2



I, ERIC SCHNEIDER, DECLARE THAT I HAVE REVIEWED AND TAKEN DESIGN RESPONSIBILITY FOR THE DESIGN WORK ON BEHALF OF AN DESIGN LTD. UNDER DIVISION C PART 3 SUBSECTION 3.2.4 OF THE BUILDING CODE. I AM QUALIFIED AND THE FIRM IS REGISTERED IN THE APPROPRIATE CLASSES / CATEGORIES.
QUALIFIED DESIGNER RCN: 38640
FIRM RCN: 28995
DATE: MAR 15 15
SIGNATURE: *Eric Schneider*

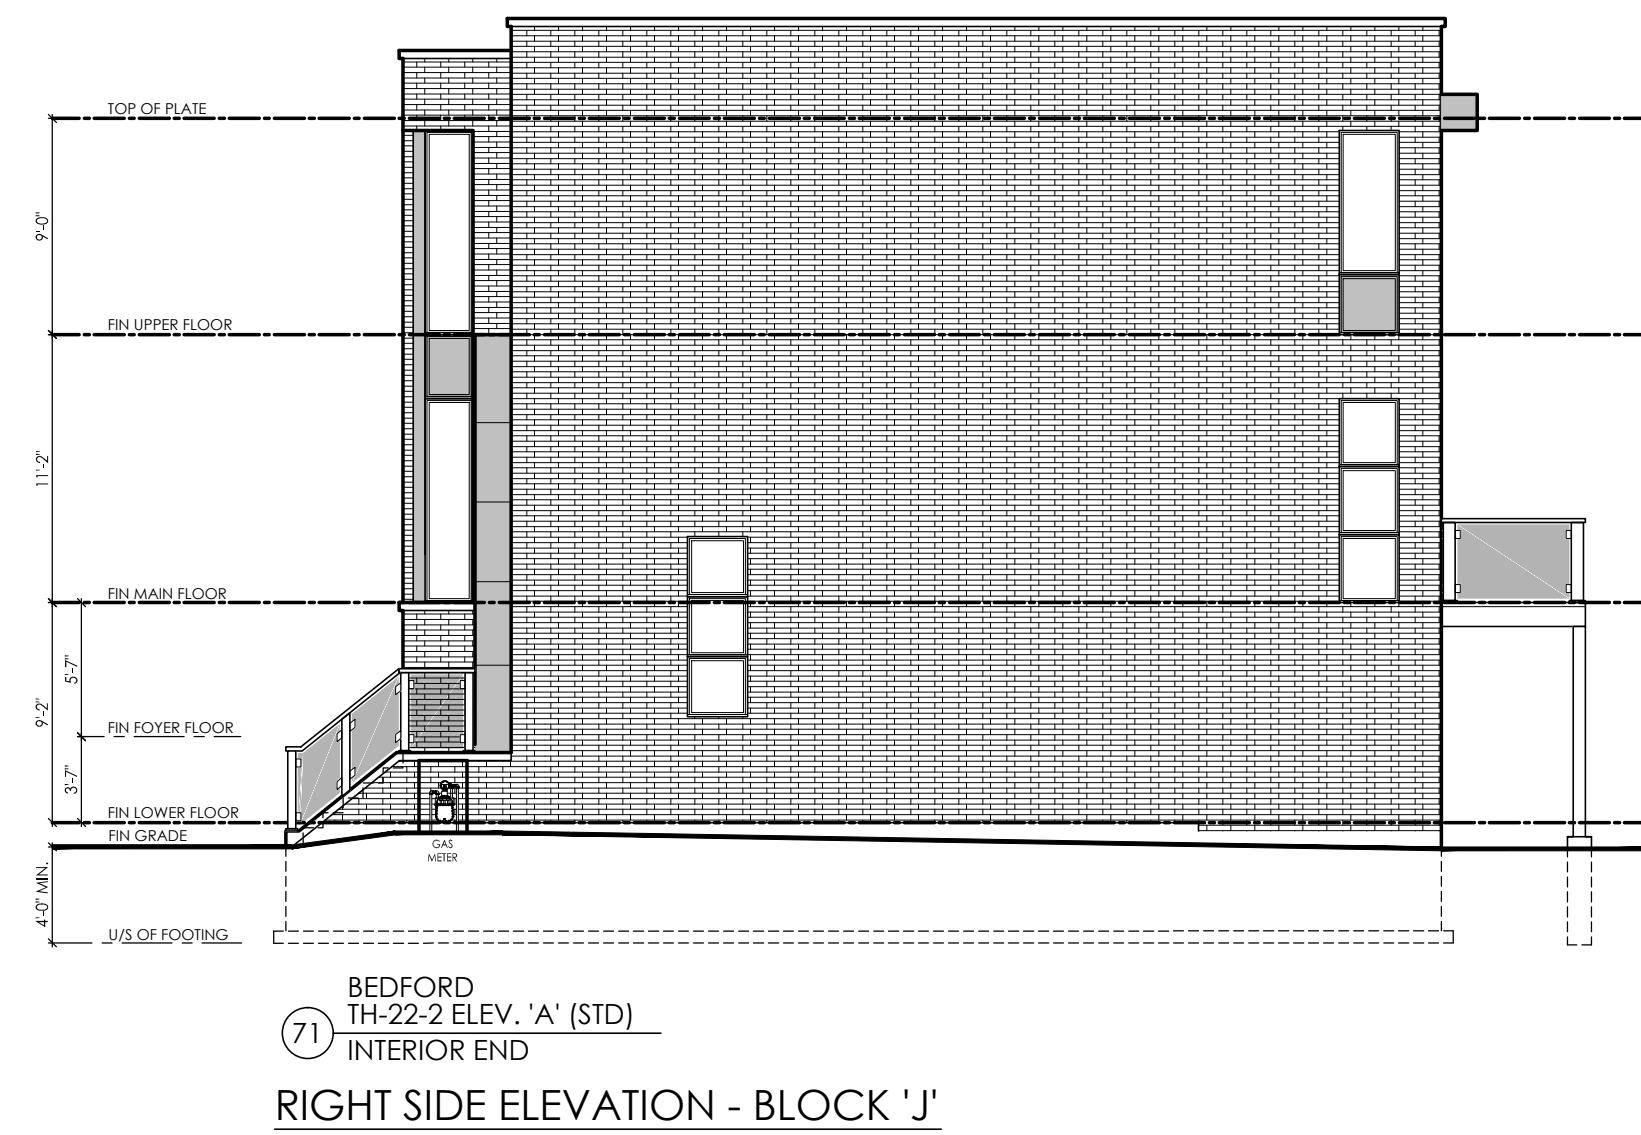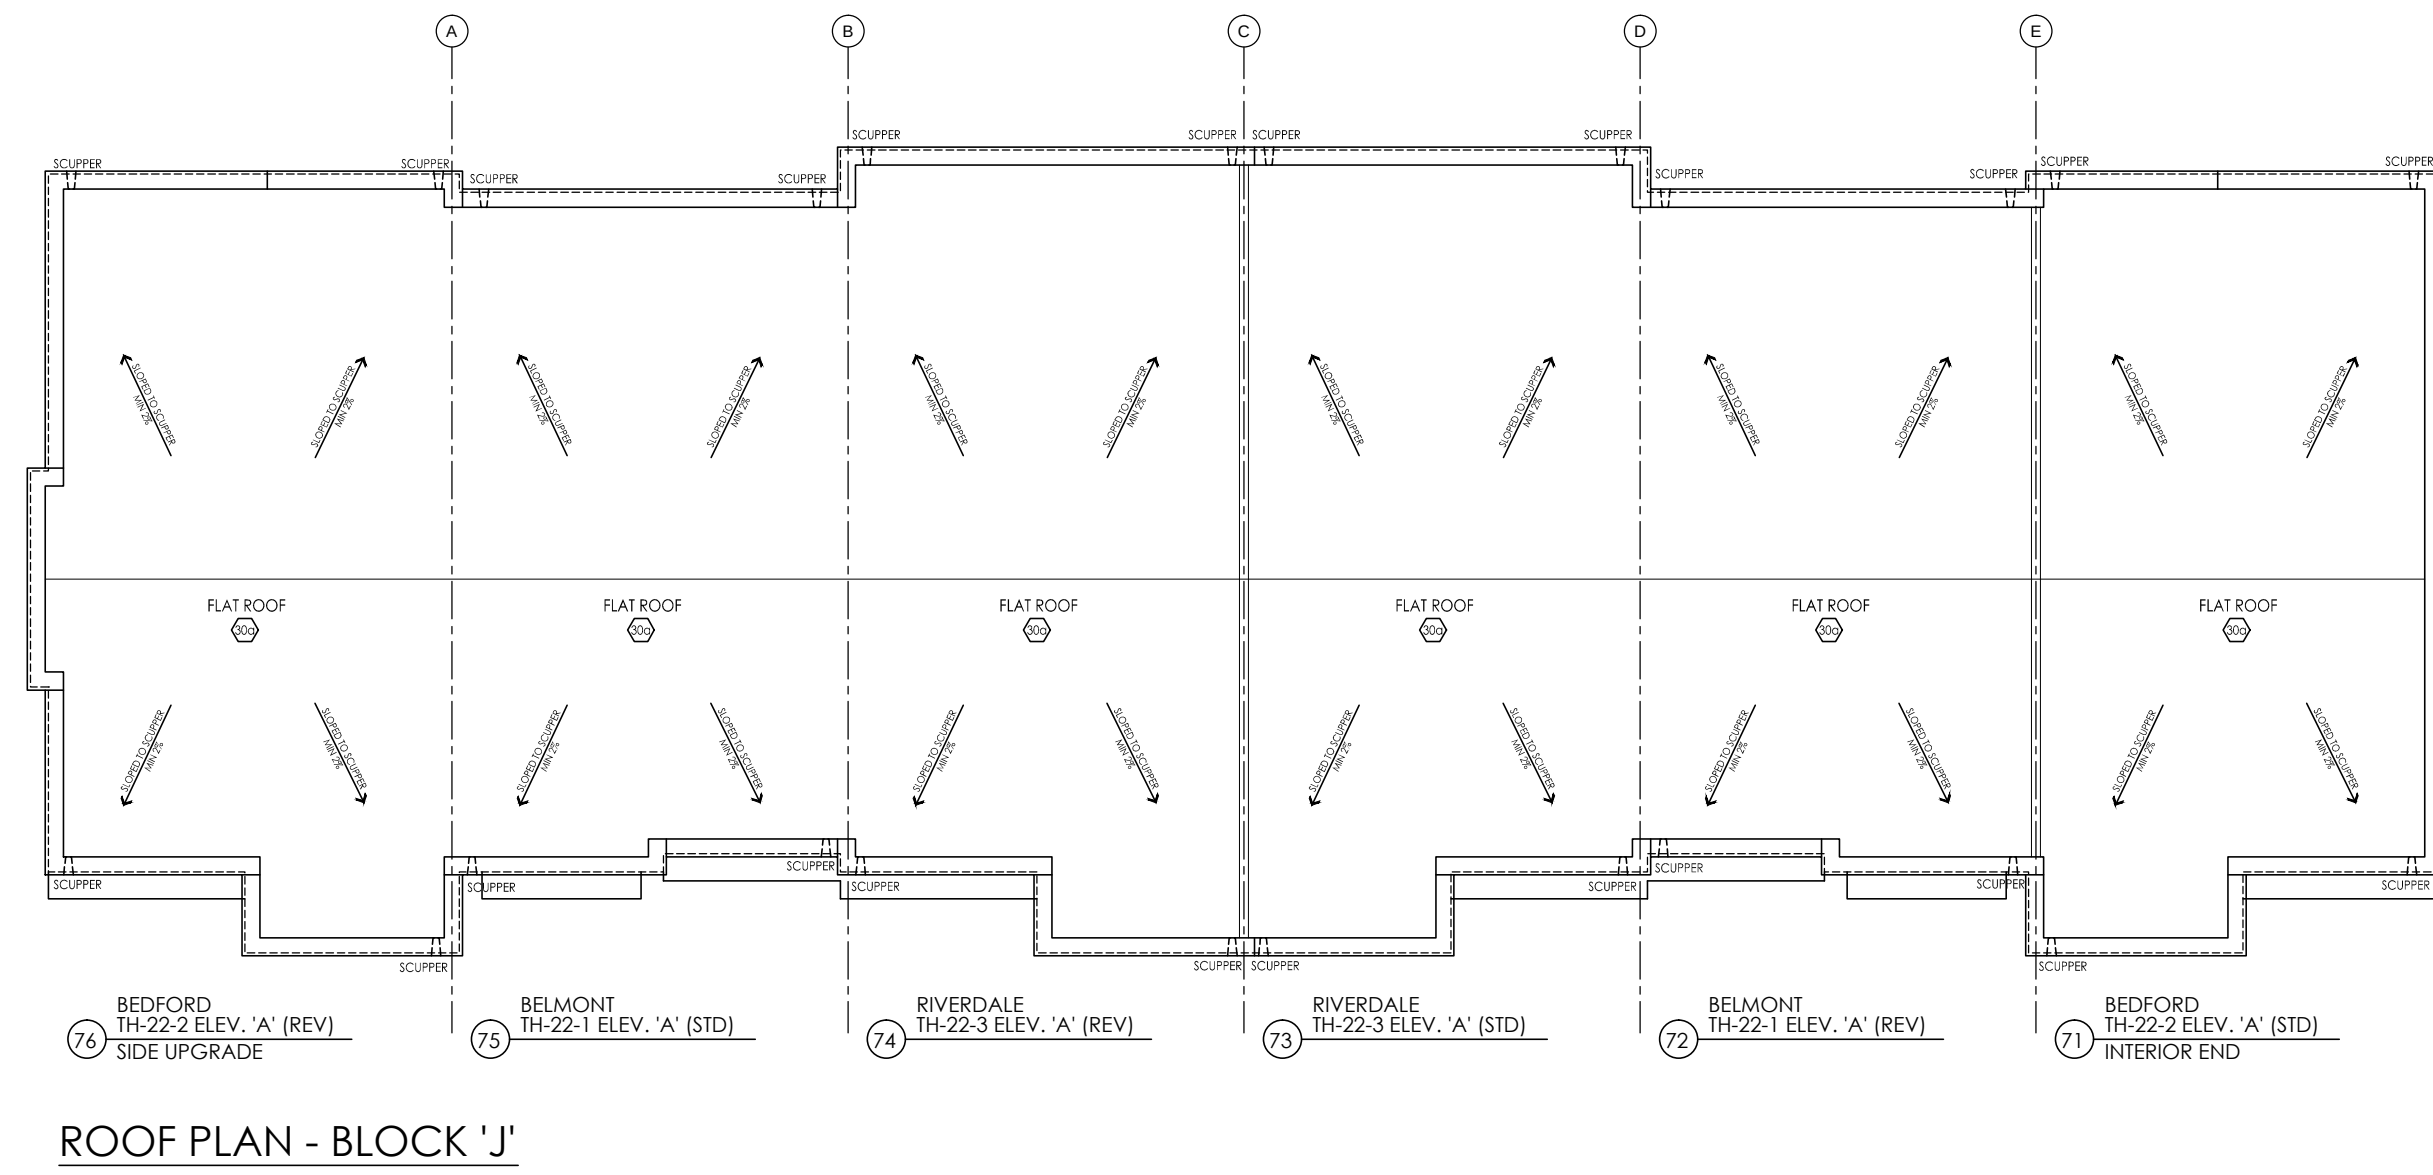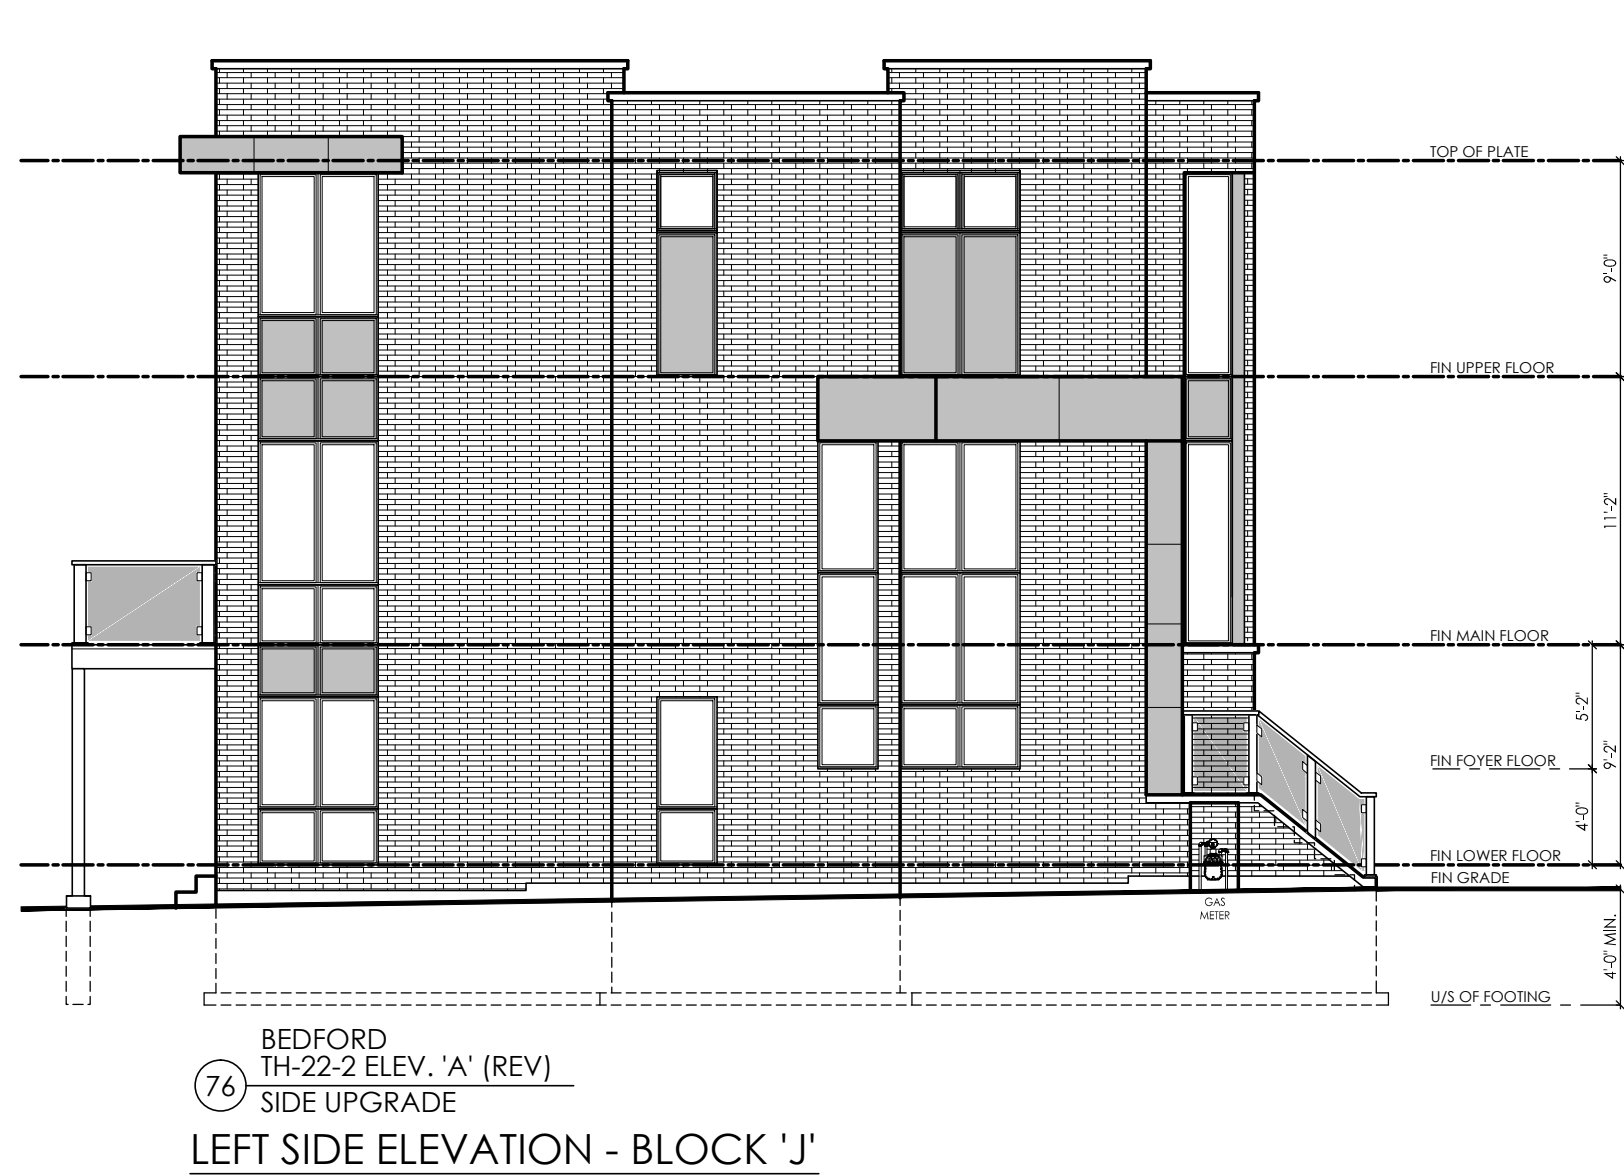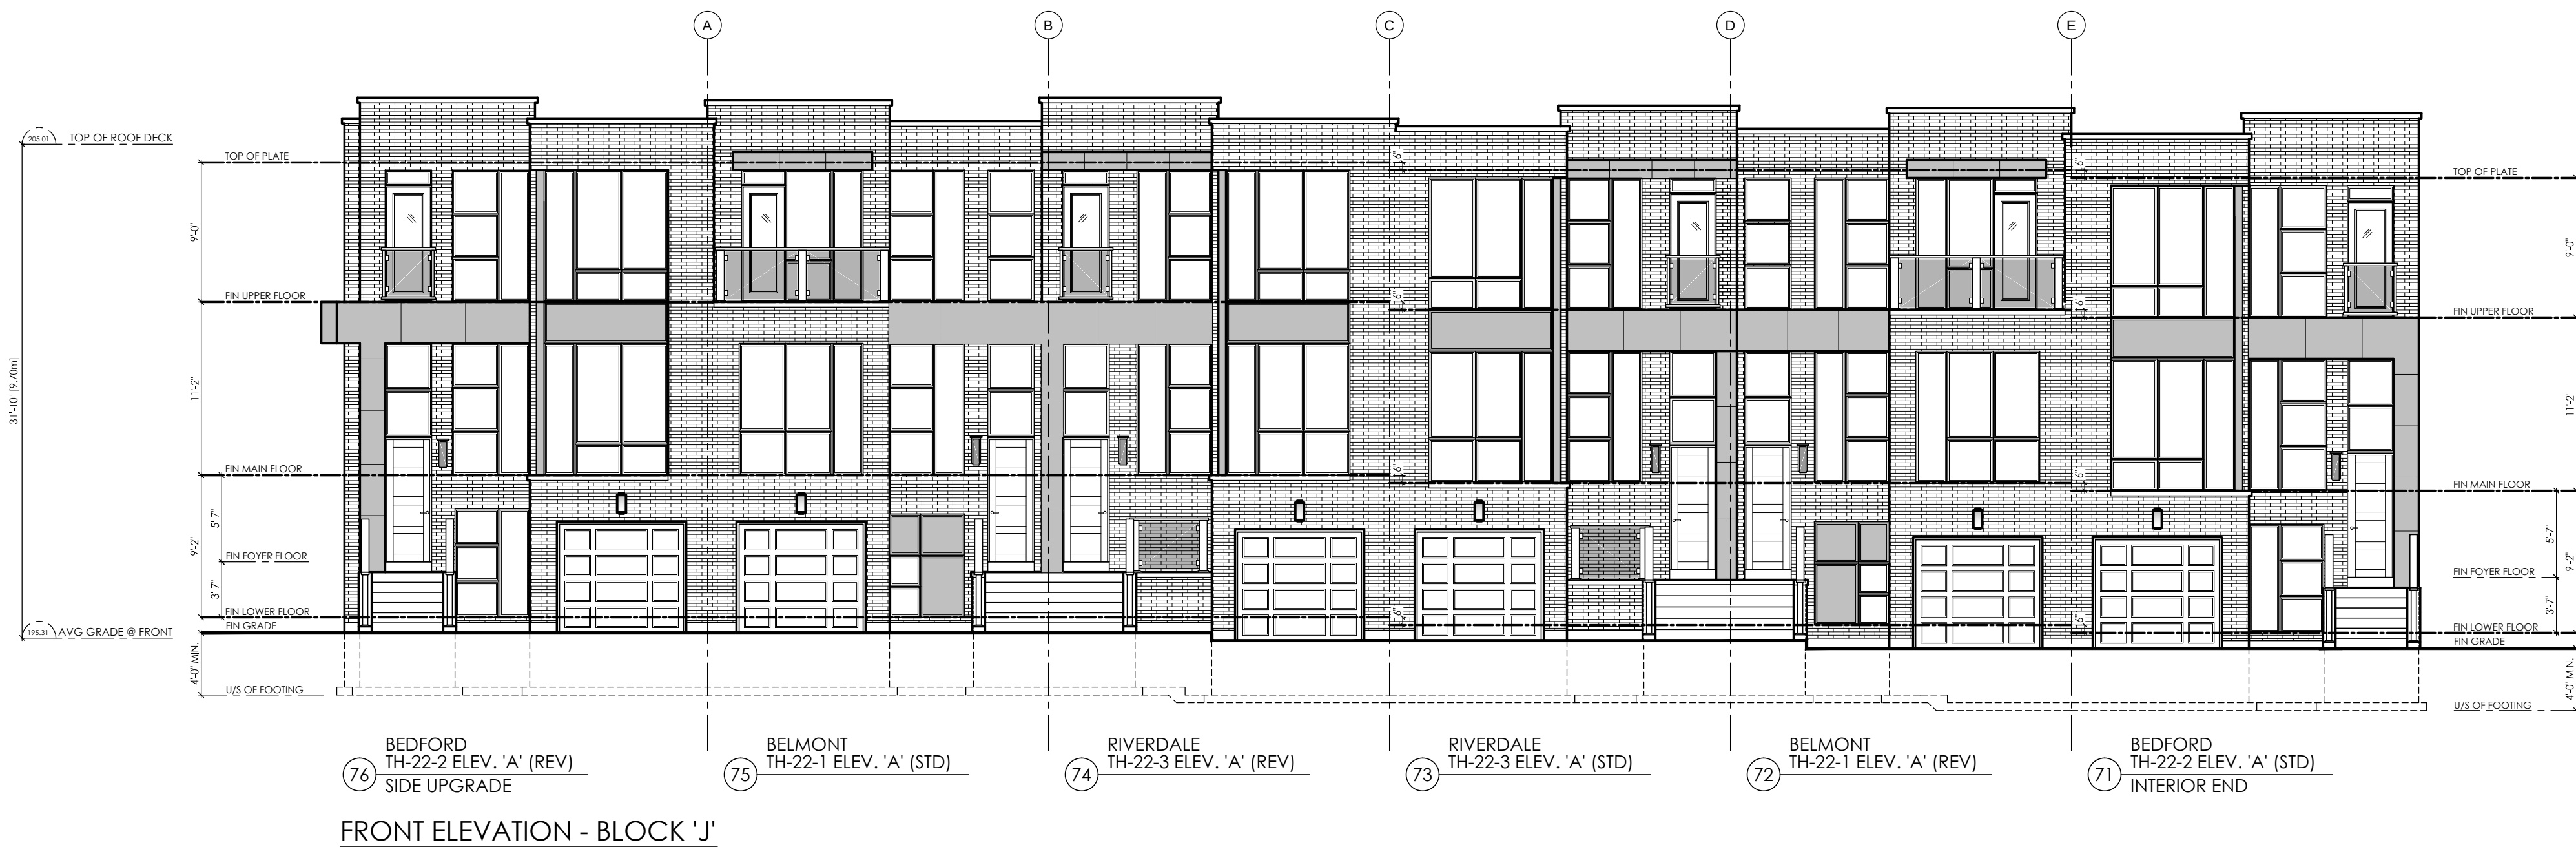

#	revisions	date	dwn	chk
1	ISSUED FOR CLIENT REVIEW	9-20-15	cs	sh
2	ISSUED FINAL	12-04-15	sh	sh
3				
4				
5				
6				
7				
8				
9				
10				
11				
12				

client: Senator Homes
project: BATHURST 9130
model: BLOCK J
project #: 12073
scale: 3/16" = 1'-0"
page: