



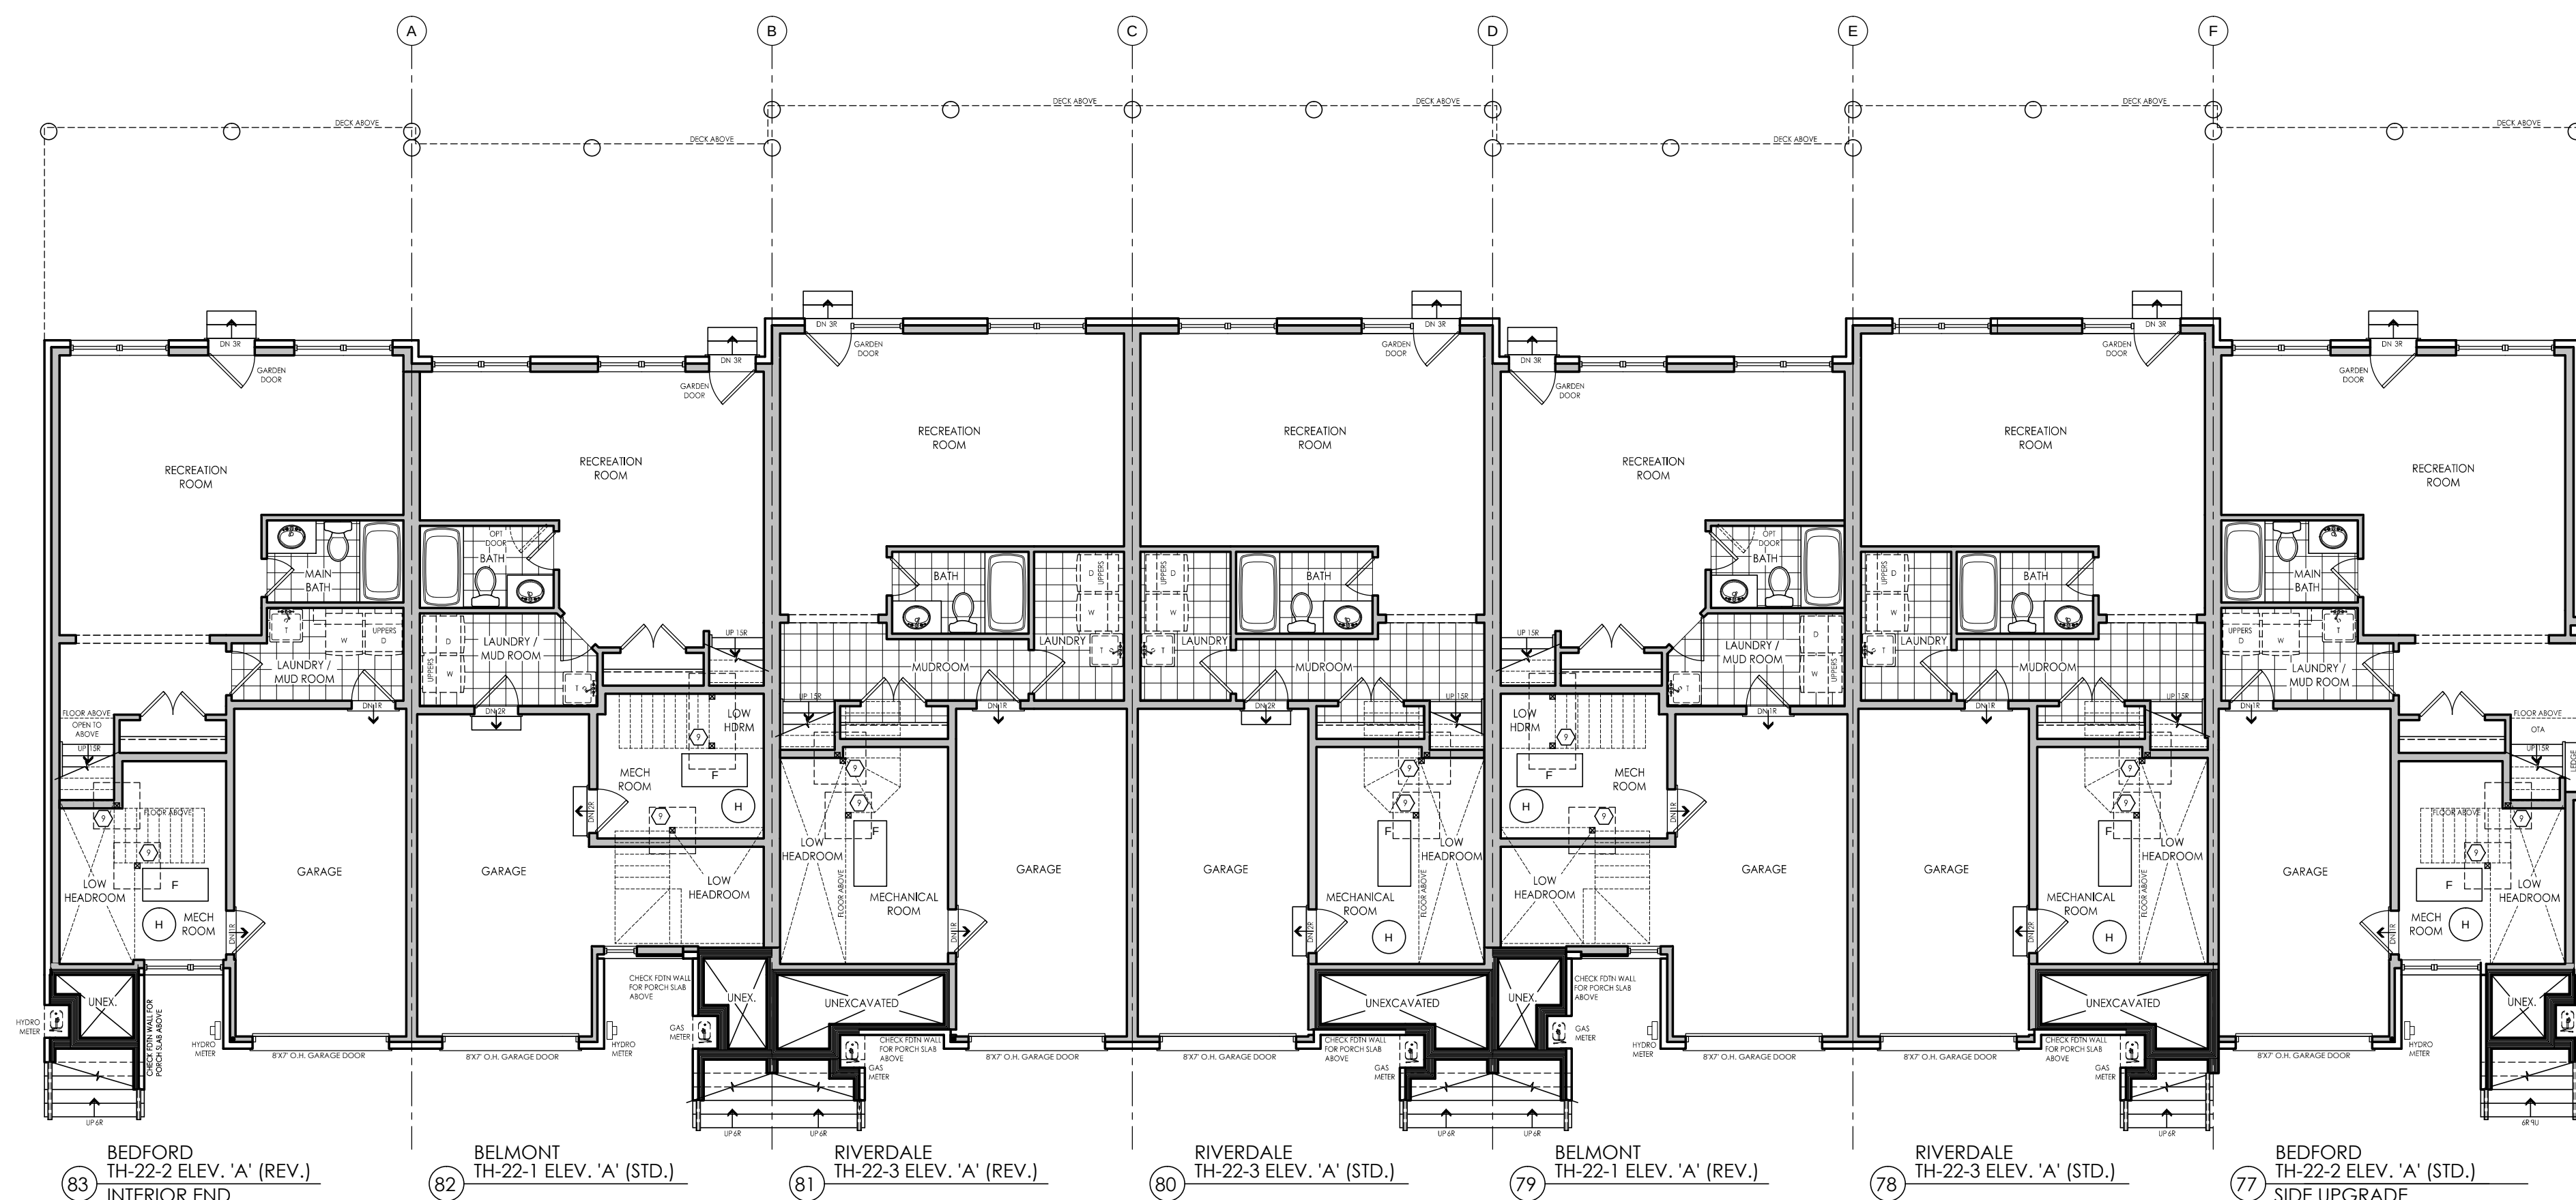

I, ERIC SCHNIDER DECLARE THAT I HAVE REVIEWED AND TAKEN DESIGN RESPONSIBILITY FOR THE DESIGN WORK ON BEHALF OF AN DESIGN LTD. UNDER DIVISION C PART 3 SUBSECTION 3.2.4 OF THE BUILDING CODE. I AM QUALIFIED AND THE FIRM IS REGISTERED IN THE APPROPRIATE CLASSES / CATEGORIES.
QUALIFIED DESIGNER BCIN: 38940
FIRM BCIN: 26995
DATE: MAR-13-15

SIGNATURE:

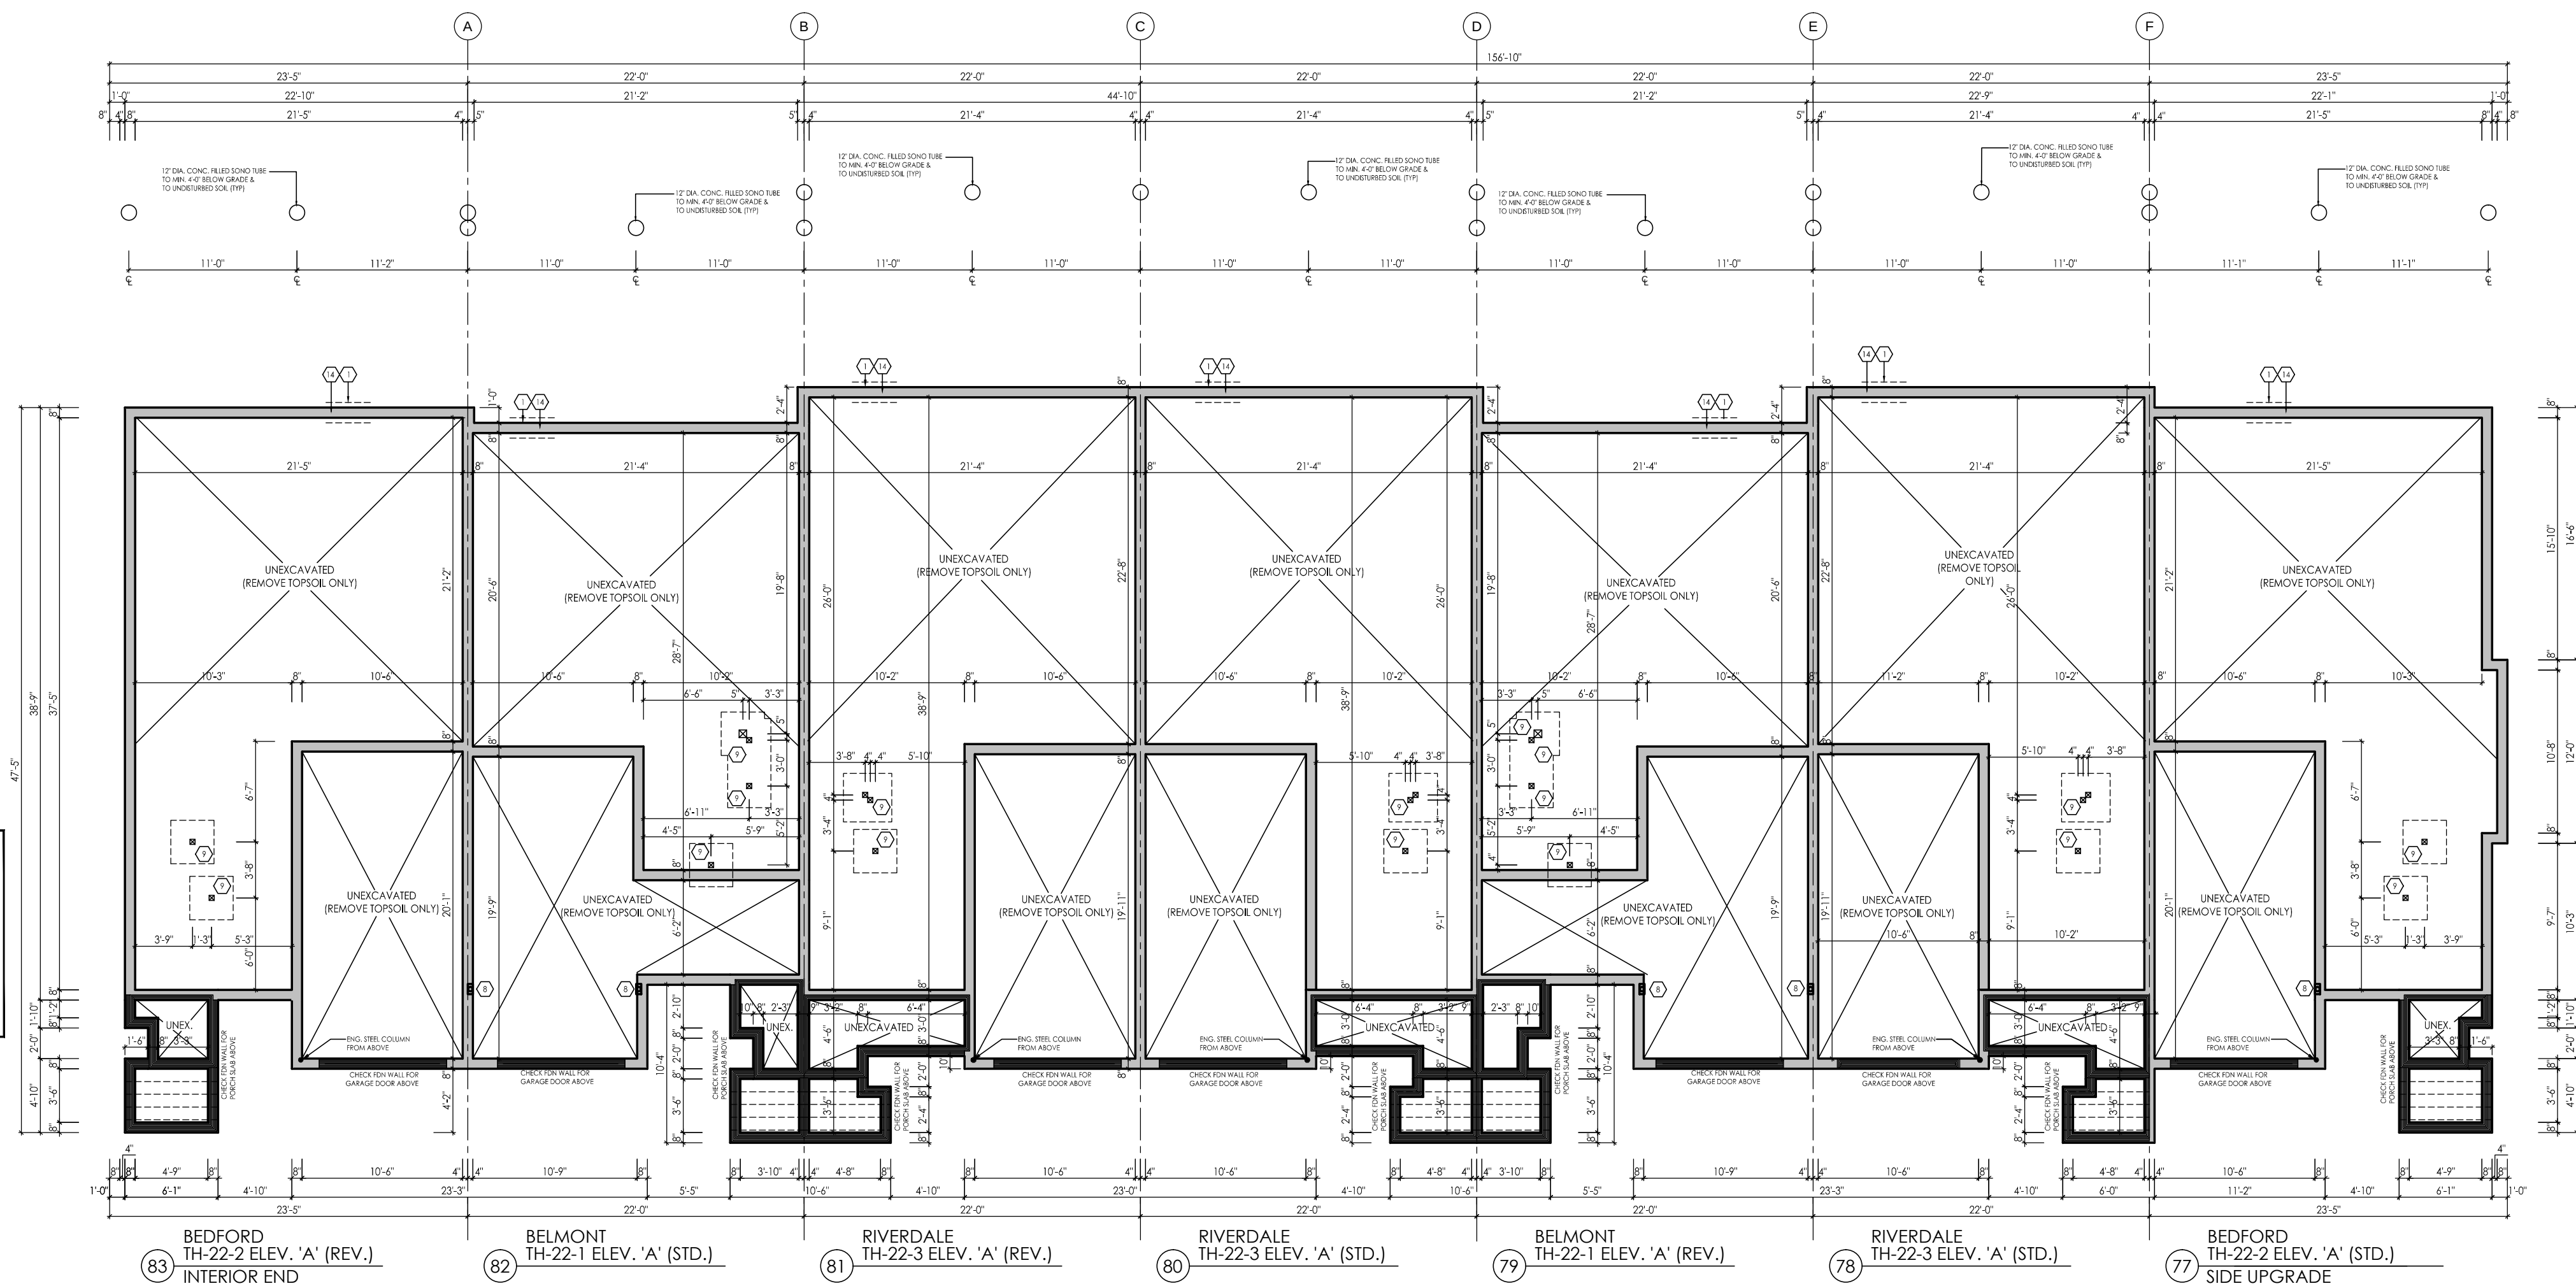

#	revisions	date	dwtn	chk
1	ISSUED FOR CLIENT REVIEW	9-20-15	kg	jh
2	ISSUED FINAL	13-mar-15	jh	jh
3				
4				
5				
6				
7				
8				
9				
10				
11				
12				

client

Senator Homes

project

BATHURST 9130

Vaughan

model

BLOCK U

project #

12073

scale

3/16" = 1'-0"

page

A1




I, ERIC SCHNIDER DECLARE THAT I HAVE REVIEWED AND TAKEN DESIGN RESPONSIBILITY FOR THE DESIGN WORK ON BEHALF OF AN DESIGN LTD. UNDER DIVISION C PART 3 SUBSECTION 3.2.4 OF THE BUILDING CODE, I AM QUALIFIED AND THE SRM IS REGISTERED IN THE APPROPRIATE CLASSES / CATEGORIES.
QUALIFIED DESIGNER BCIN: 33840
DATE: 2895
MAR-13-15

SIGNATURE:



MAIN FLOOR PLAN - BLOCK 'U'

NOTE:
PLANS SHOWN ARE FOR
STANDARD CONDITION.
SEE INDIVIDUAL UNITS FOR
ALT./OPT. CONDITIONS

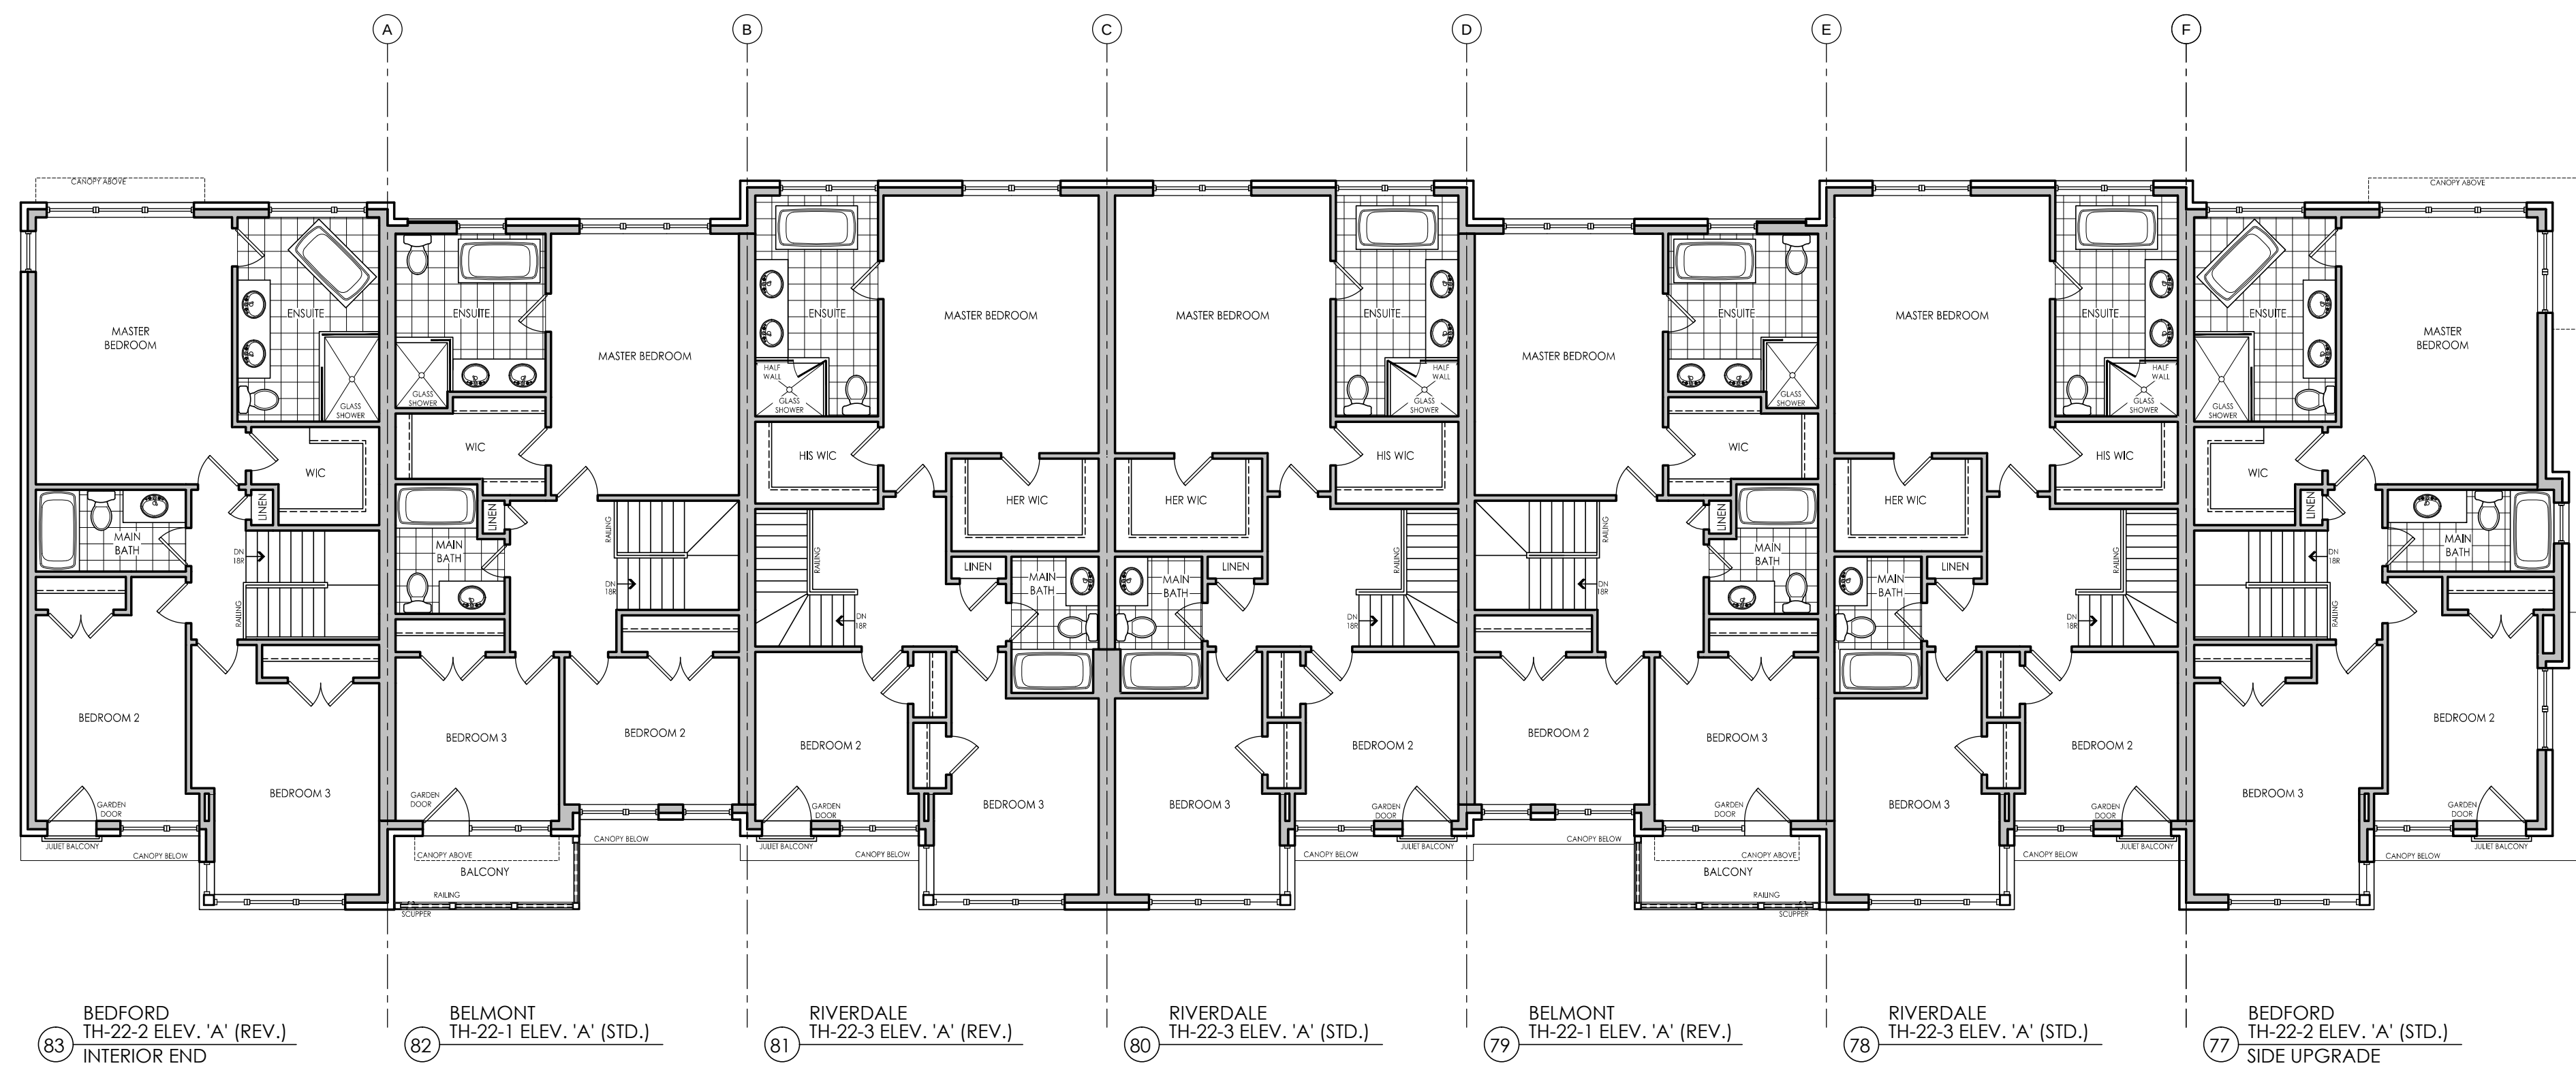

UPPER FLOOR PLAN - BLOCK 'U'

NOTE:
PLANS SHOWN ARE FOR
STANDARD CONDITION.
SEE INDIVIDUAL UNITS FOR
ALT./OPT. CONDITIONS

#	revisions	date	dwn	chk
1	ISSUED FOR CLIENT REVIEW	9-Jun-15	kg	jh
2	ISSUED FINAL	13-Mar-15	jh	jh
3				
4				
5				
6				
7				
8				
9				
10				
11				
12				

client

Senator Homes

project

BATHURST 9130
Vaughan

model

BLOCK U

project #

12073

scale

3/16" = 1'-0"

page


A2



I, ERIC SCHNIDER DECLARE THAT I HAVE REVIEWED AND TAKEN DESIGN RESPONSIBILITY FOR THE DESIGN WORK ON BEHALF OF RN DESIGN LTD. UNDER DIVISION C PART 3 SUBSECTION 3.3.4 OF THE BUILDING CODE, I AM QUALIFIED AND THE RVN 6 REGISTERED IN THE APPROPRIATE CLASSES / CATEGORIES.
QUALIFIED DESIGNER BCIN: 33840
RVN BCIN: 26995
DATE: MAR-13-15

SIGNATURE:

Eric Schneider

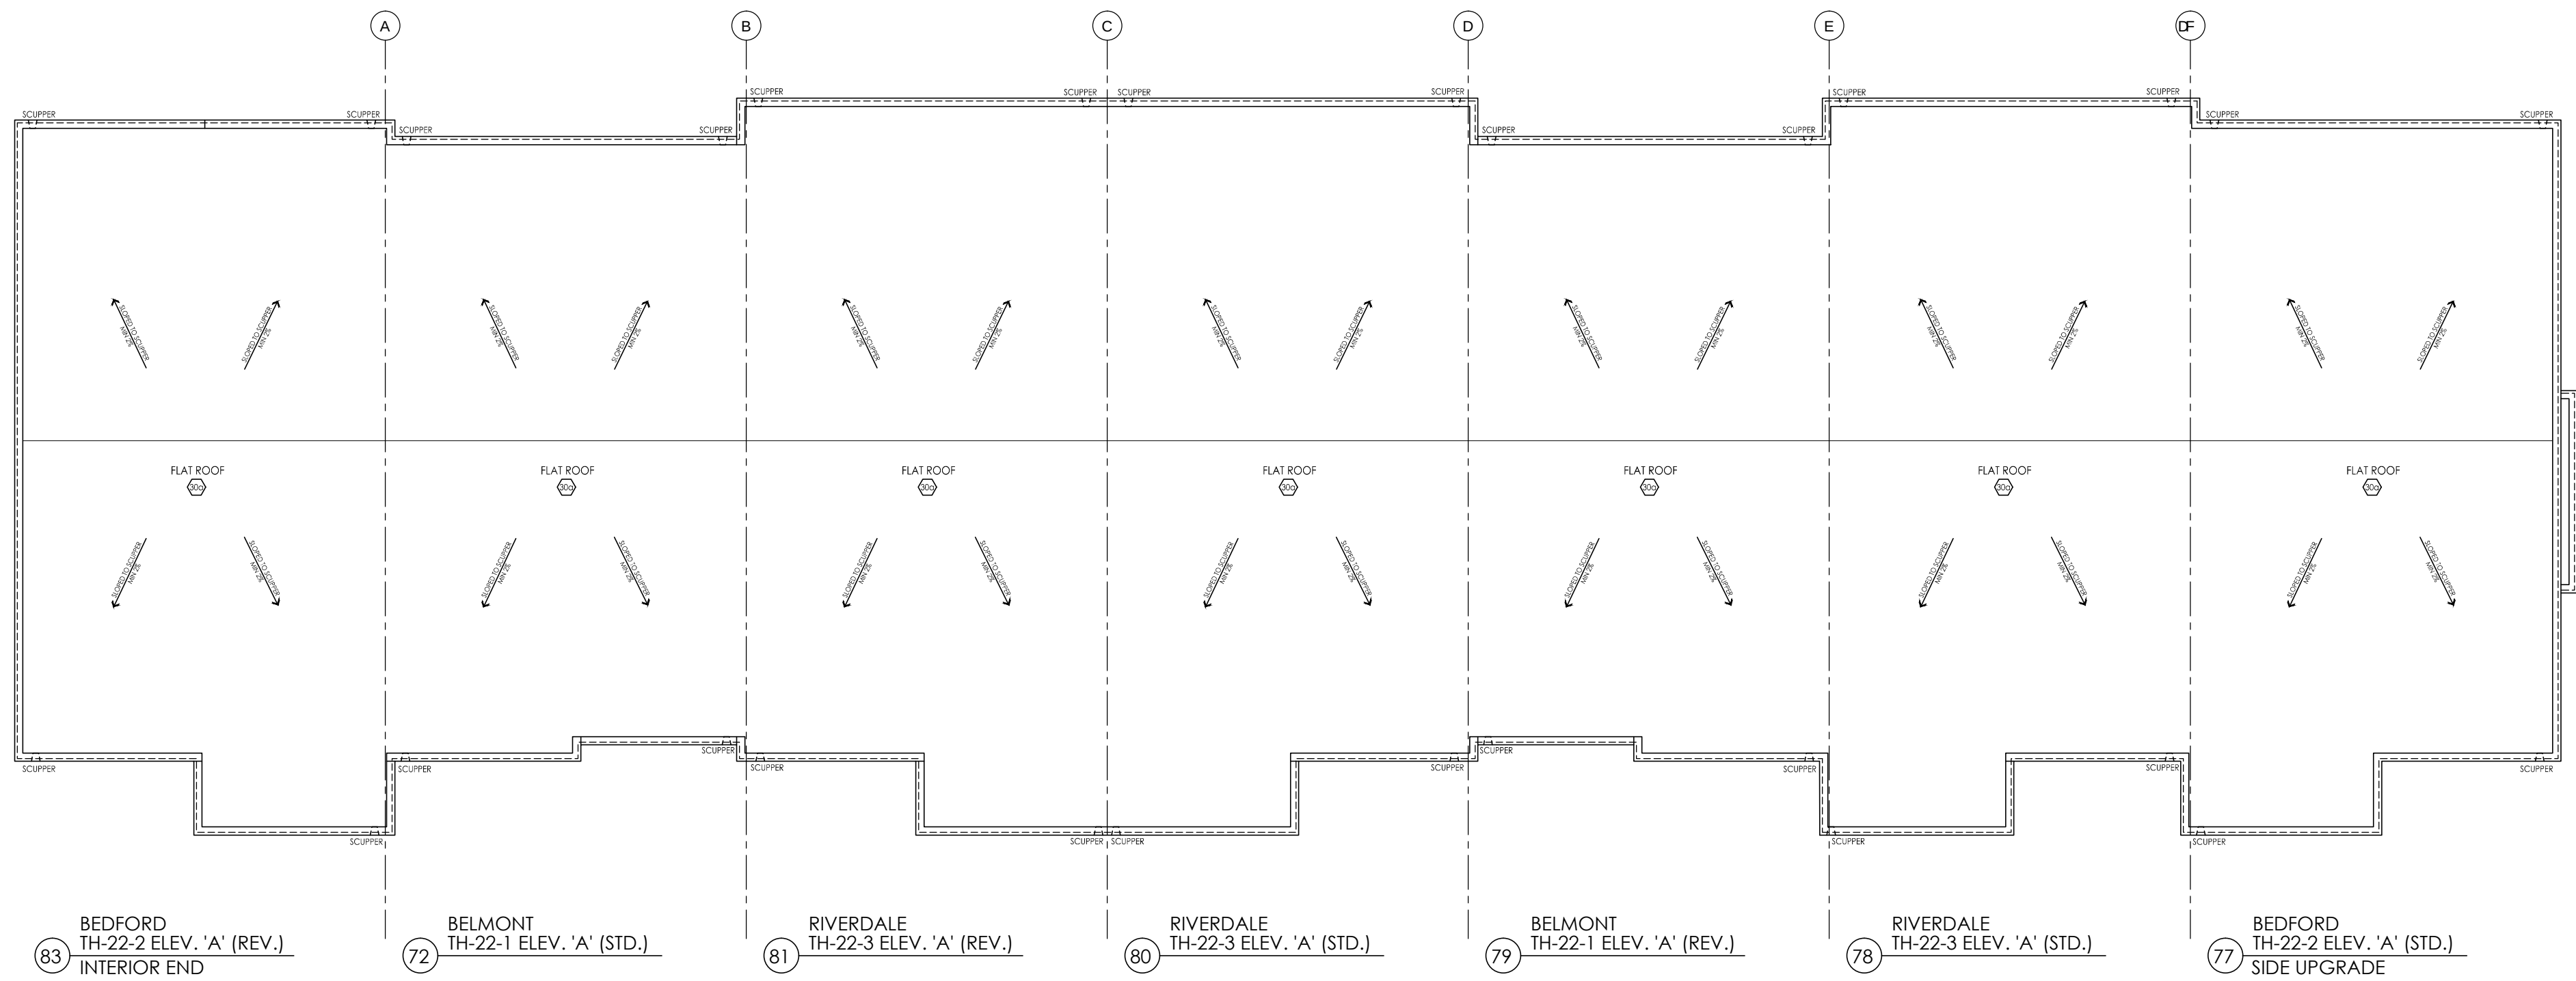

ROOF PLAN - BLOCK 'U'

#	revisions	date	drawn	chk
1	ISSUED FOR CLIENT REVIEW	9-20-15	kg	jh
2	ISSUED FINAL	13-sep-15	jh	jh
3				
4				
5				
6				
7				
8				
9				
10				
11				
12				

client

Senator Homes

project

BATHURST 9130

Vaughan

model

BLOCK U

project #

12073

scale

3/16" = 1'-0"

page

A3




I, ERIC SCHNIDER, DECLARE THAT I HAVE REVIEWED AND TAKEN
 DESIGN RESPONSIBILITY FOR THE DESIGN WORK ON BEHALF
 OF **RN design LTD.** UNDER DIVISION C PART 3 SUBSECTION 3.2.4
 OF THE BUILDING CODE, 1991, QUALIFIED AND THE R.N.V. IS
 REGISTERED IN THE APPROPRIATE CLASSES / CATEGORIES:
 QUALIFIED DESIGNER BCIN: 33840
 R.N.V. BCIN: 26995
 DATE: MAR-13-15


SIGNATURE: *Eric Schneider*



FRONT ELEVATION - BLOCK 'U'

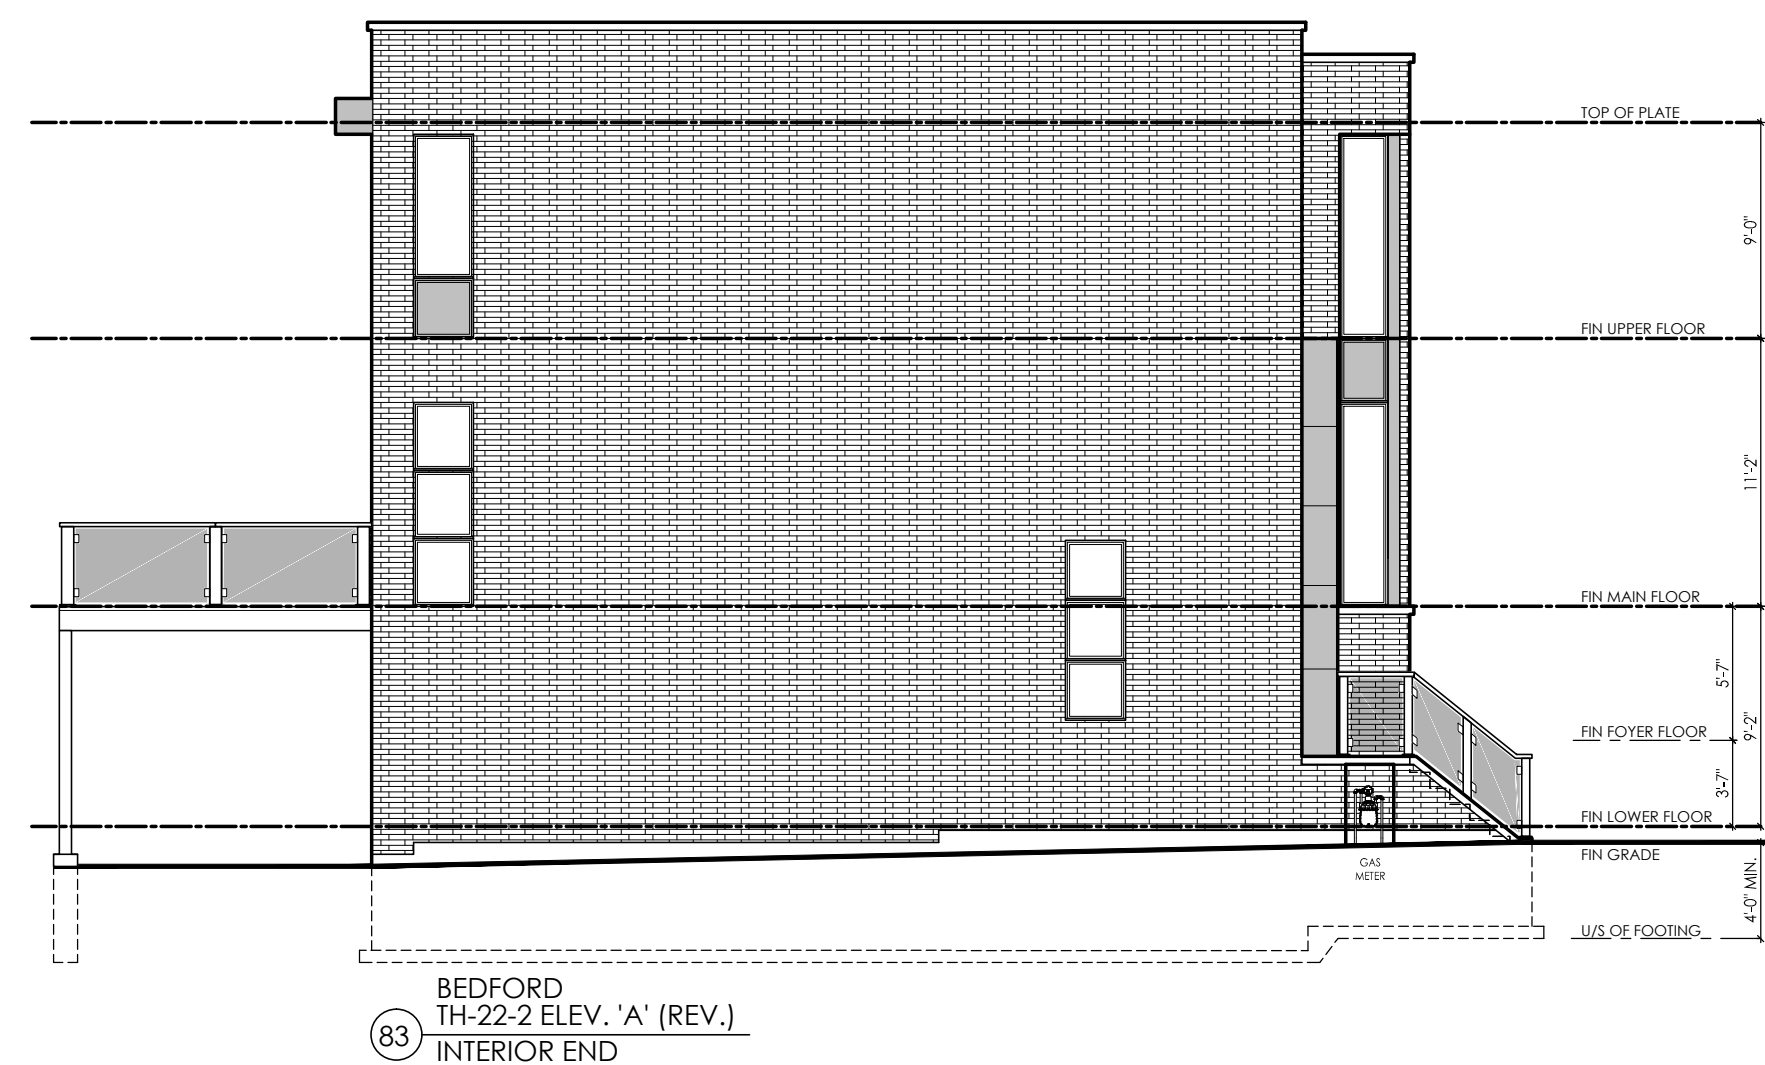

LEFT SIDE ELEVATION - BLOCK 'U'

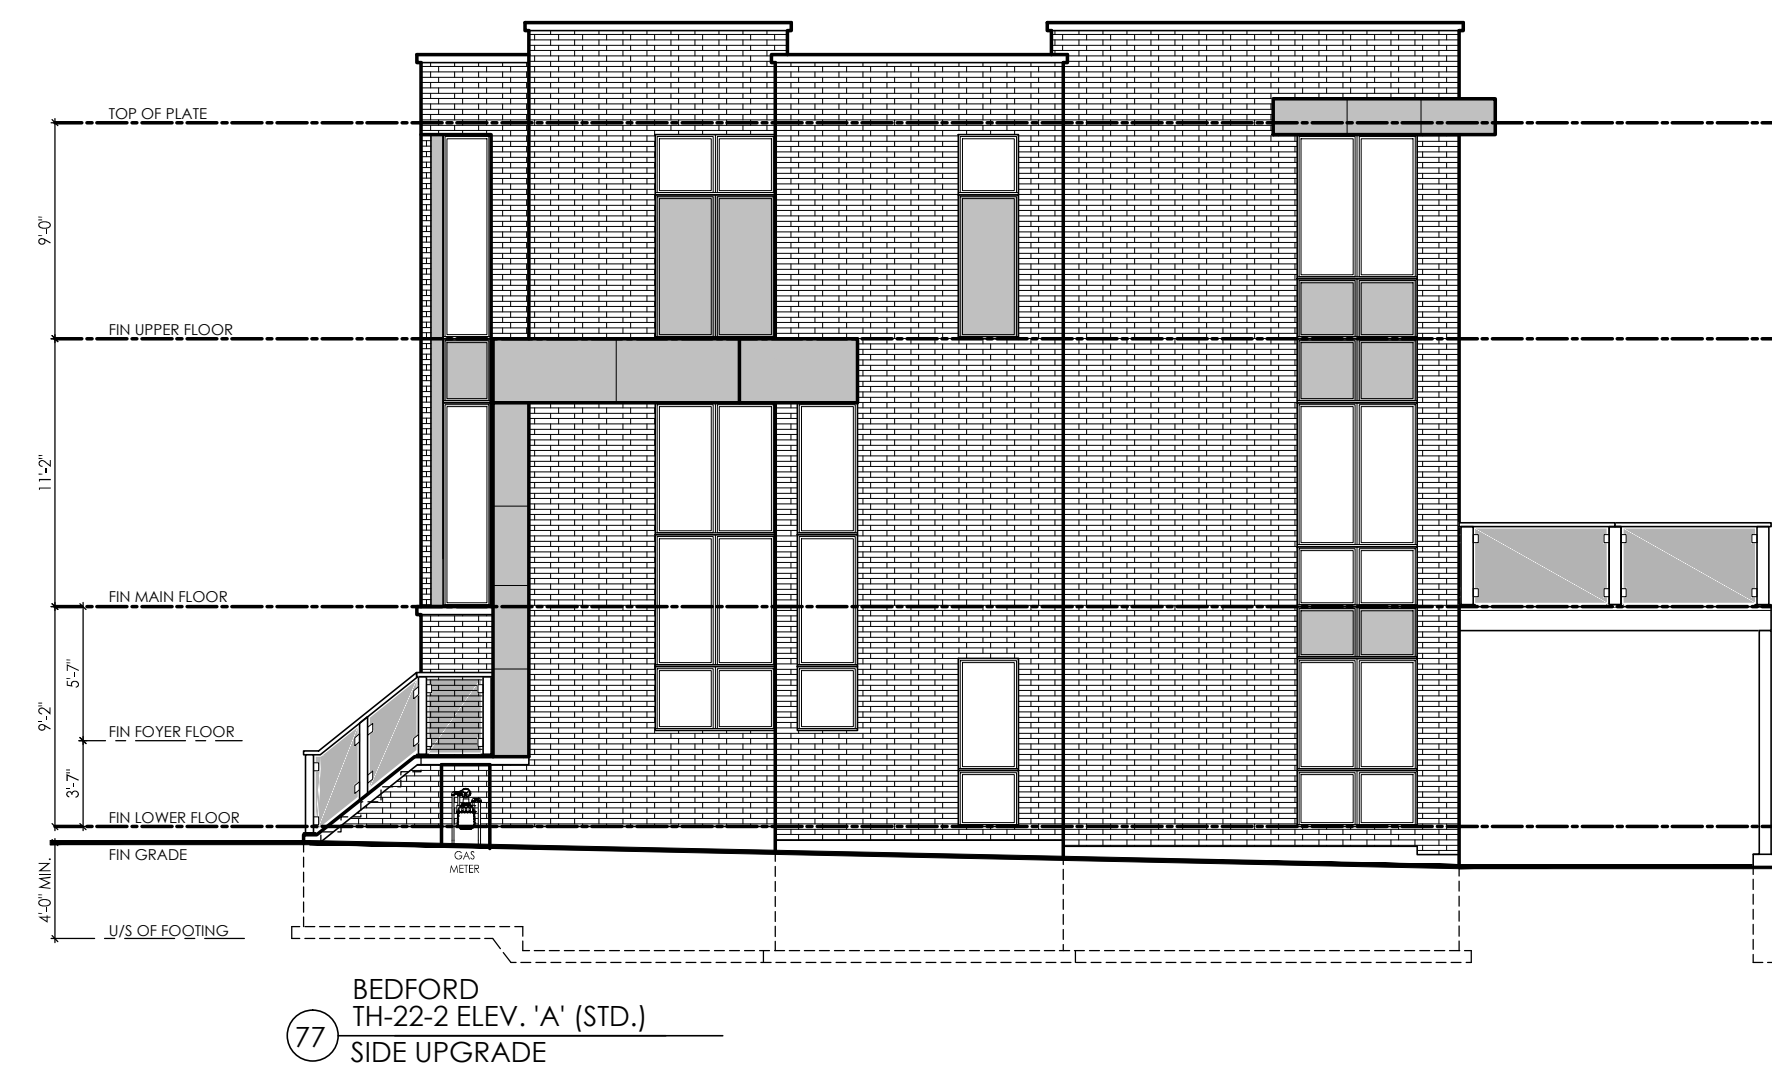

RIGHT SIDE ELEVATION - BLOCK 'U'



REAR ELEVATION - BLOCK 'U'

#	revisions	date	drawn	chk
1	ISSUED FOR CLIENT REVIEW	9-20-13	kg	jh
2	ISSUED FINAL	13-mar-15	jh	jh
3				
4				
5				
6				
7				
8				
9				
10				
11				
12				

client	Senator Homes
project	BATHURST 9130 Vaughan
model	BLOCK U
project #	12073
scale	3/16" = 1'-0"
page	