




I, ERIC SCHNEIDER, DECLARE THAT I HAVE REVIEWED AND TAKEN DESIGN RESPONSIBILITY FOR THE DESIGN WORK ON BEHALF OF AN DESIGN LTD. UNDER DIVISION 3 PART 3 SUBSECTION 3.2.4 OF THE BUILDING CODE. I AM QUALIFIED AND THE FIRM IS REGISTERED IN THE APPROPRIATE CLASSES / CATEGORIES.
QUALIFIED DESIGNER ECH: 3860
DATE: 28/05/2023
DRAWN BY: 1515


SIGNATURE:

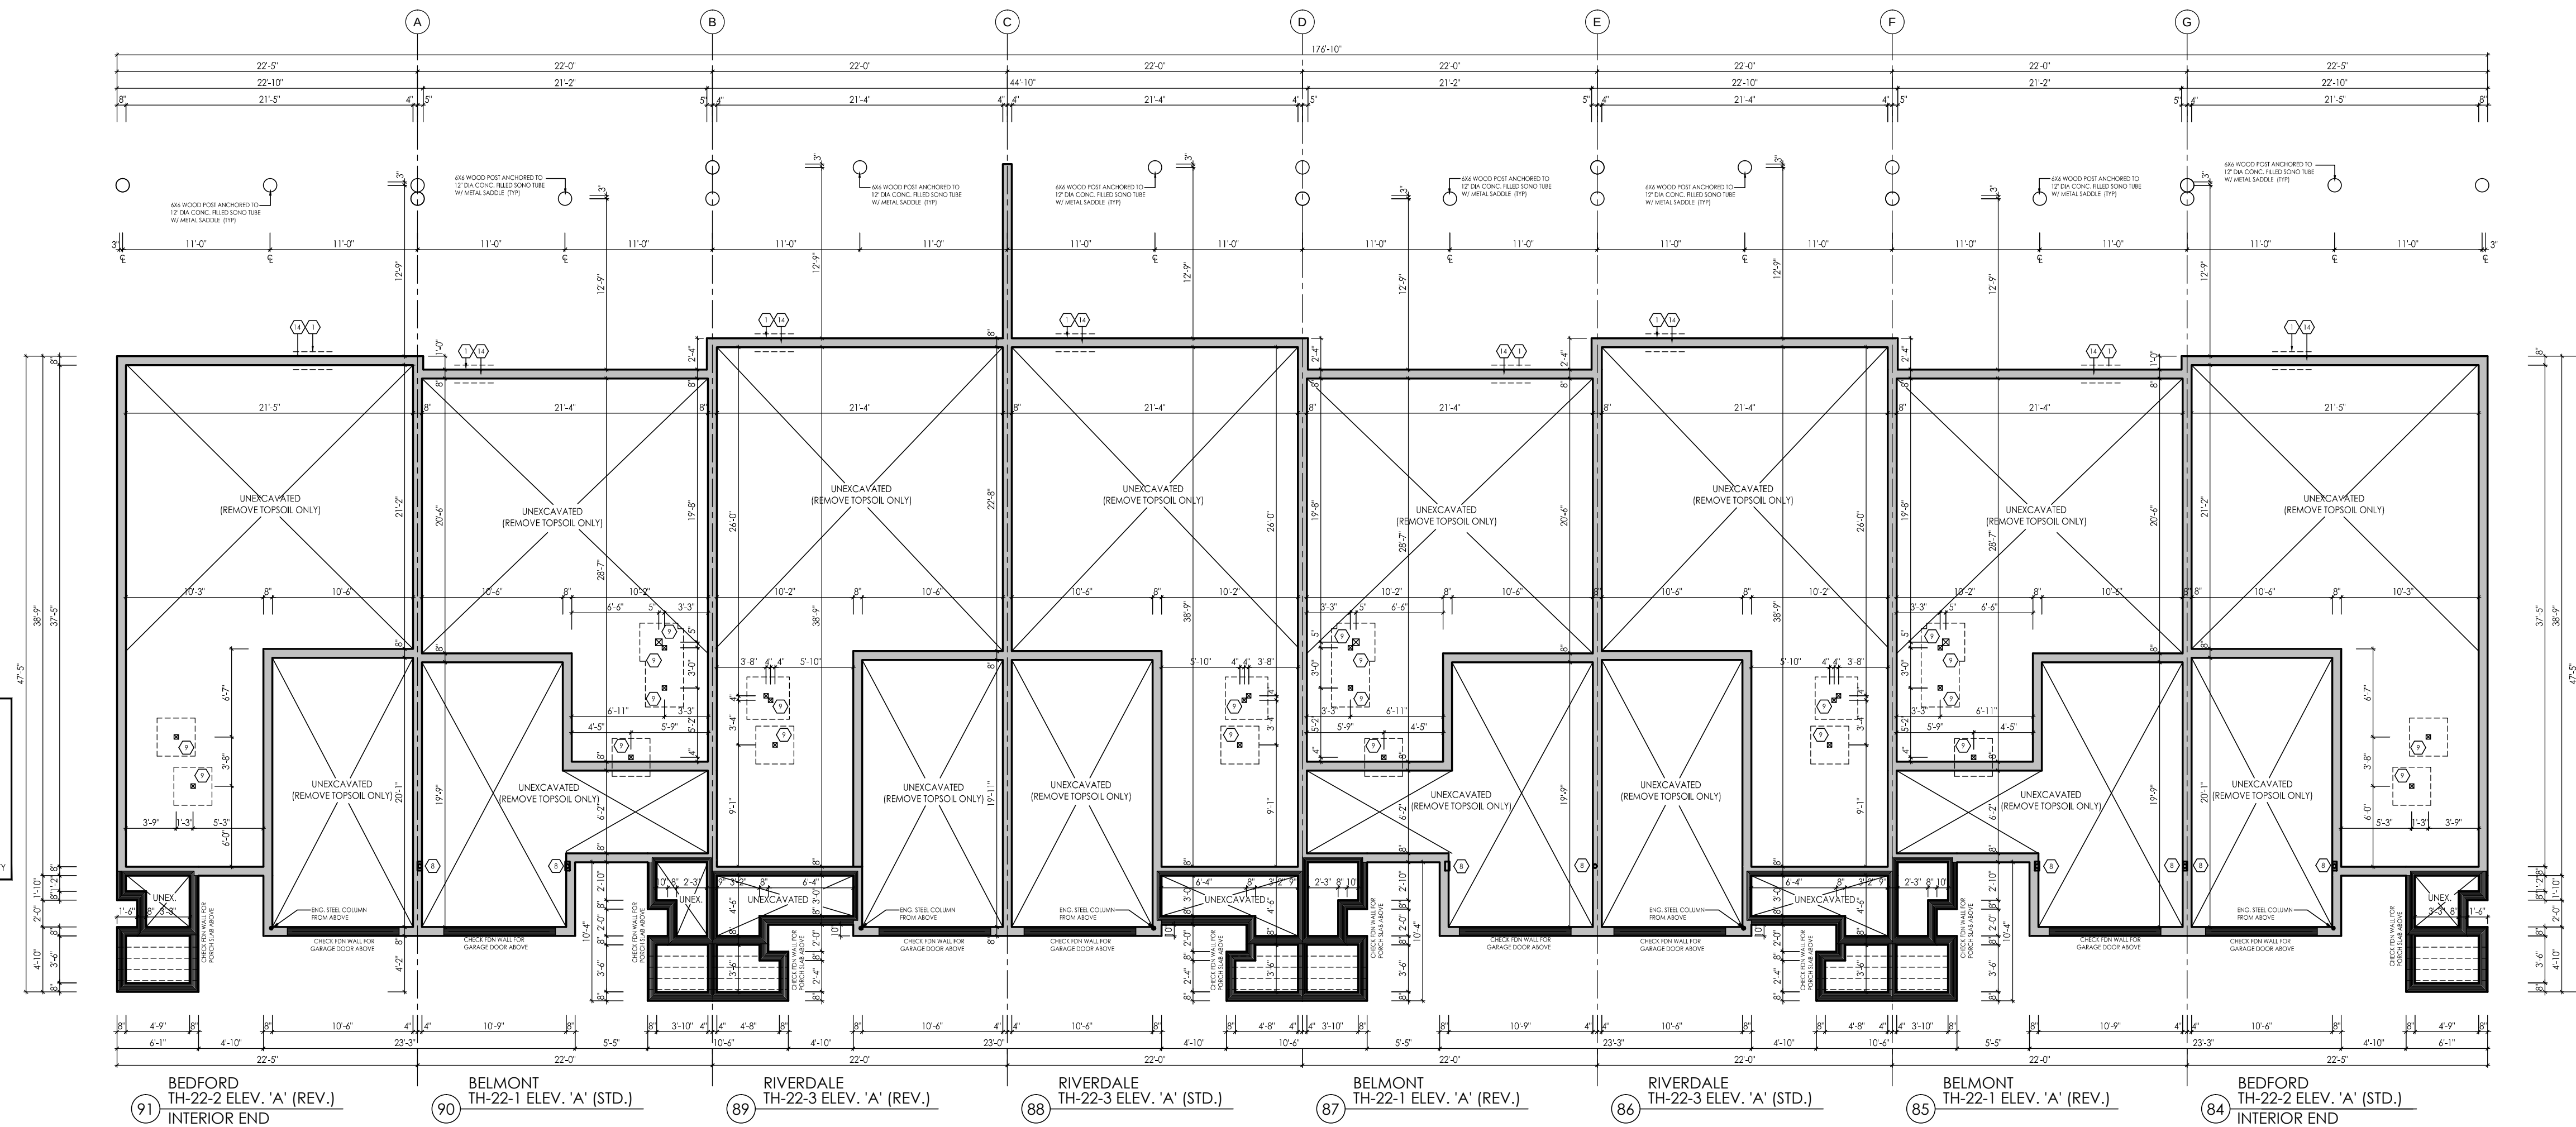

FOUNDATION PLAN - BLOCK 'T'

BUILDING AREA 1
2728.83 S.F. / 253.52 m²
BUILDING AREA 2
4537.81 S.F. / 421.58 m²

NOTE: REFER TO FINAL APPROVED SITE GRADING AND SERVICE PLAN FOR LOCATION OF GAS AND HYDRO.
DIMENSIONS ARE TO CENTER OF PAD.
REFER TO WORKING DRAWINGS FOR PAD SIZES.
NOTE: REFER TO FINAL APPROVED SITE GRADING PLAN FOR NUMBER OF RISERS PRIOR TO CONSTRUCTION. FINAL RISER CONFIGURATION MAY VARY. (DWELLING UNITS SHALL COMPLY WITH O.B.C. 9.9.9. TYPICAL)

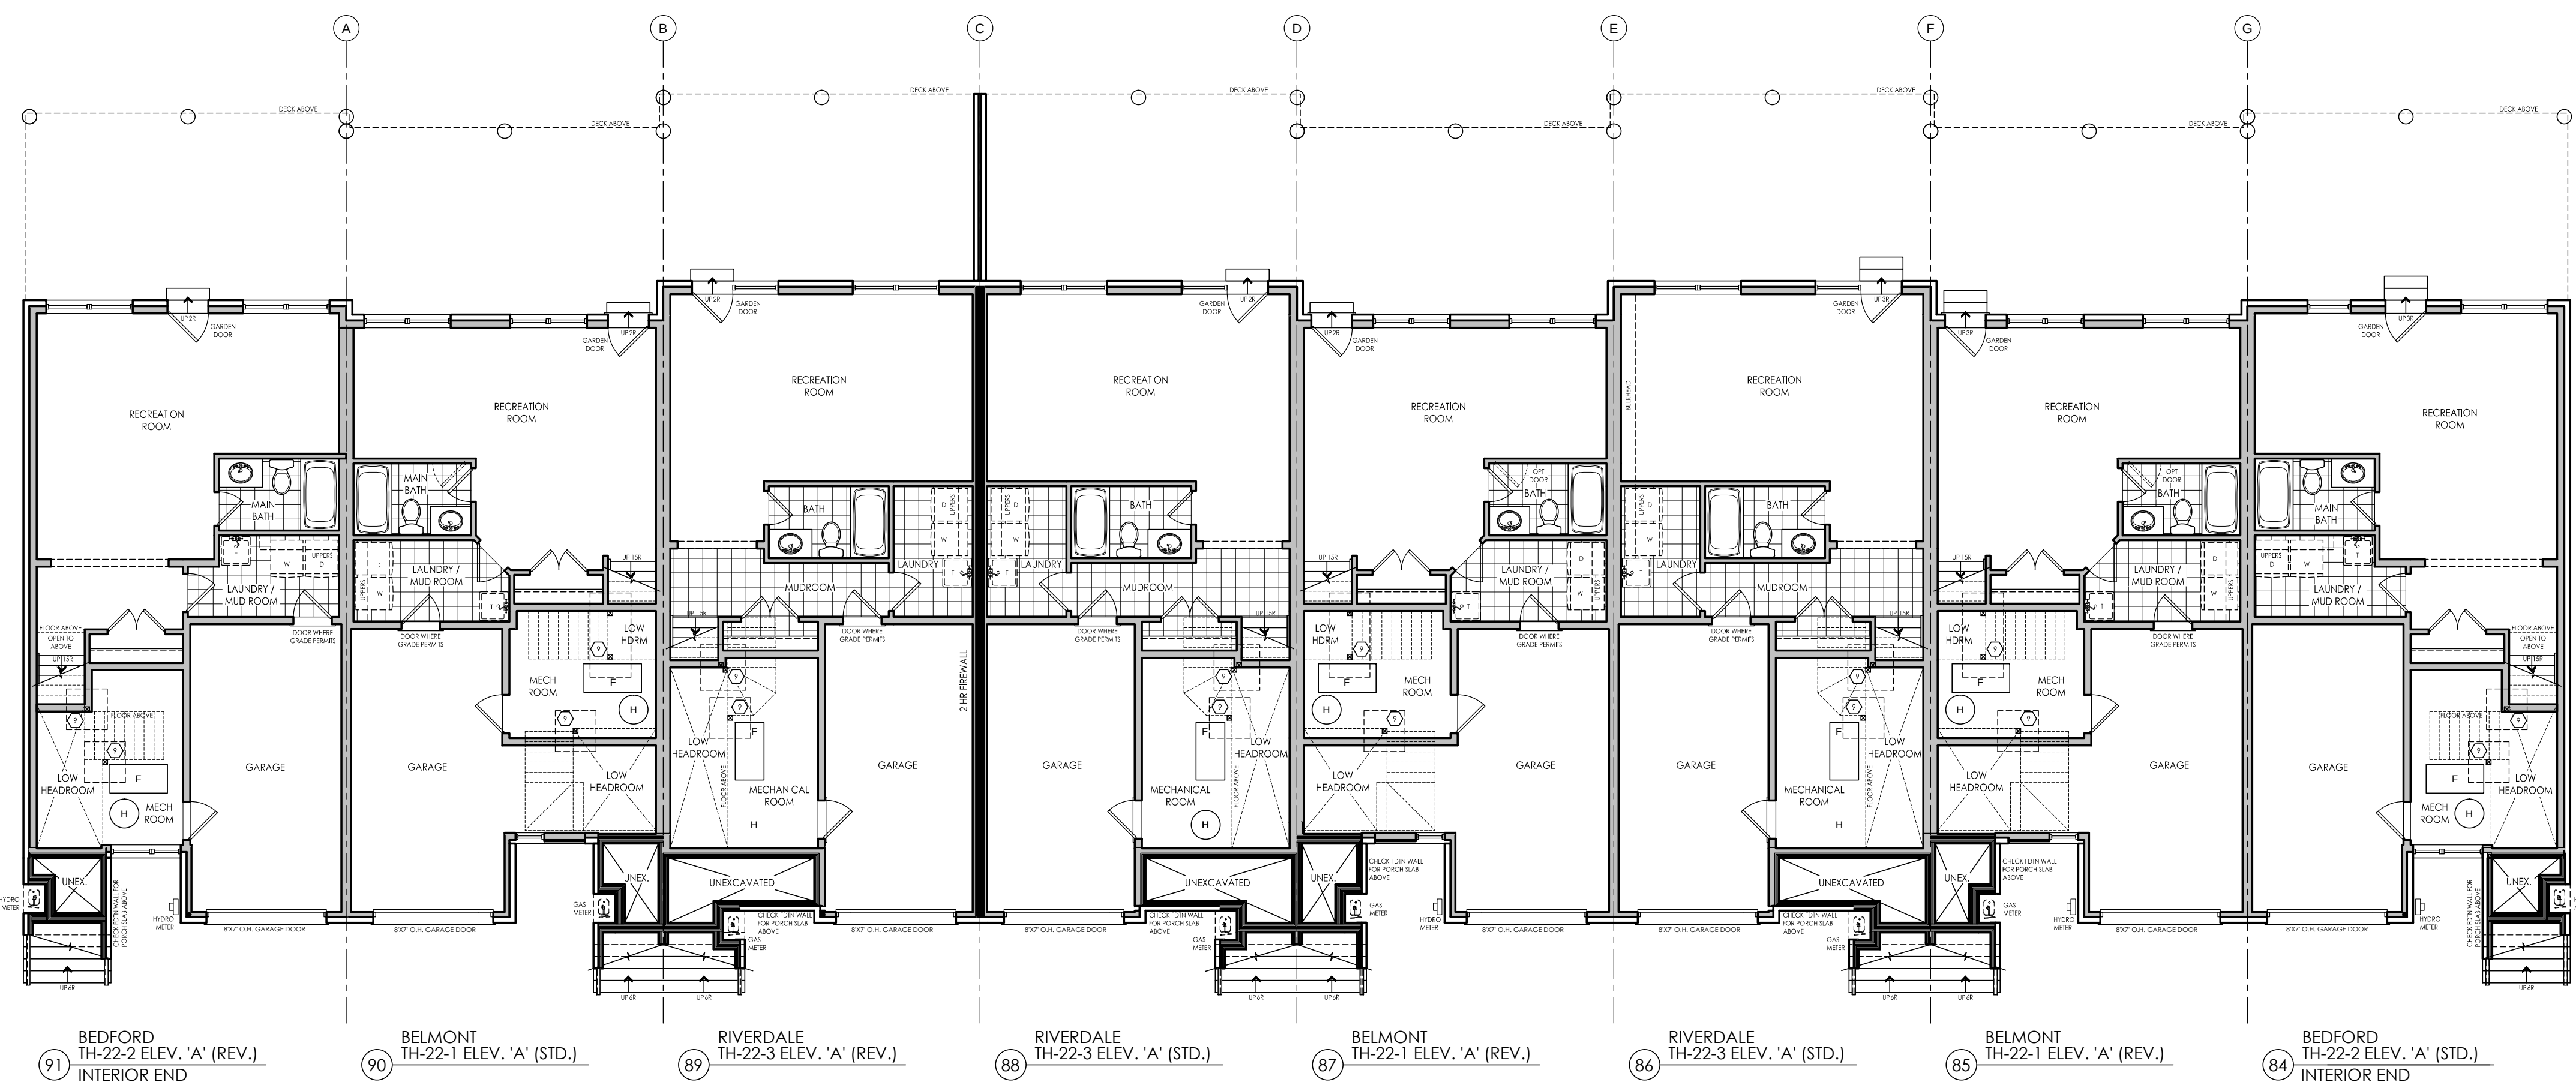

LOWER FLOOR PLAN - BLOCK 'T'

NOTE:
PLANS SHOWN ARE FOR
STANDARD CONDITION.
SEE INDIVIDUAL UNITS FOR
ALT./OPT. CONDITIONS

#	revisions	date	dwn	chk
1	ISSUED FOR CLIENT REVIEW	4-Jan-15	ch	ch
2	ISSUED FINAL	13-Mar-15	ch	ch
3				
4				
5				
6				
7				
8				
9				
10				
11				
12				

client

Senator Homes

project

BATHURST 9130

model

Vaughan

model

BLOCK T

project #

12073

scale

3/16" = 1'-0"

page


1

A1




I, ERIC SCHNEIDER, DECLARE THAT I HAVE REVIEWED AND TAKEN DESIGN RESPONSIBILITY FOR THE DESIGN WORK ON BEHALF OF AN DESIGN LTD. UNDER DIVISION C PART 3 SUBSECTION 3.2.4 OF THE BUILDING CODE. I AM QUALIFIED AND THE FIRM IS REGISTERED IN THE APPROPRIATE CLASSES / CATEGORIES.
QUALIFIED DESIGNER RCN: 28840
FIRM RCN: 28975
DATE: 2015.11.15

SIGNATURE:

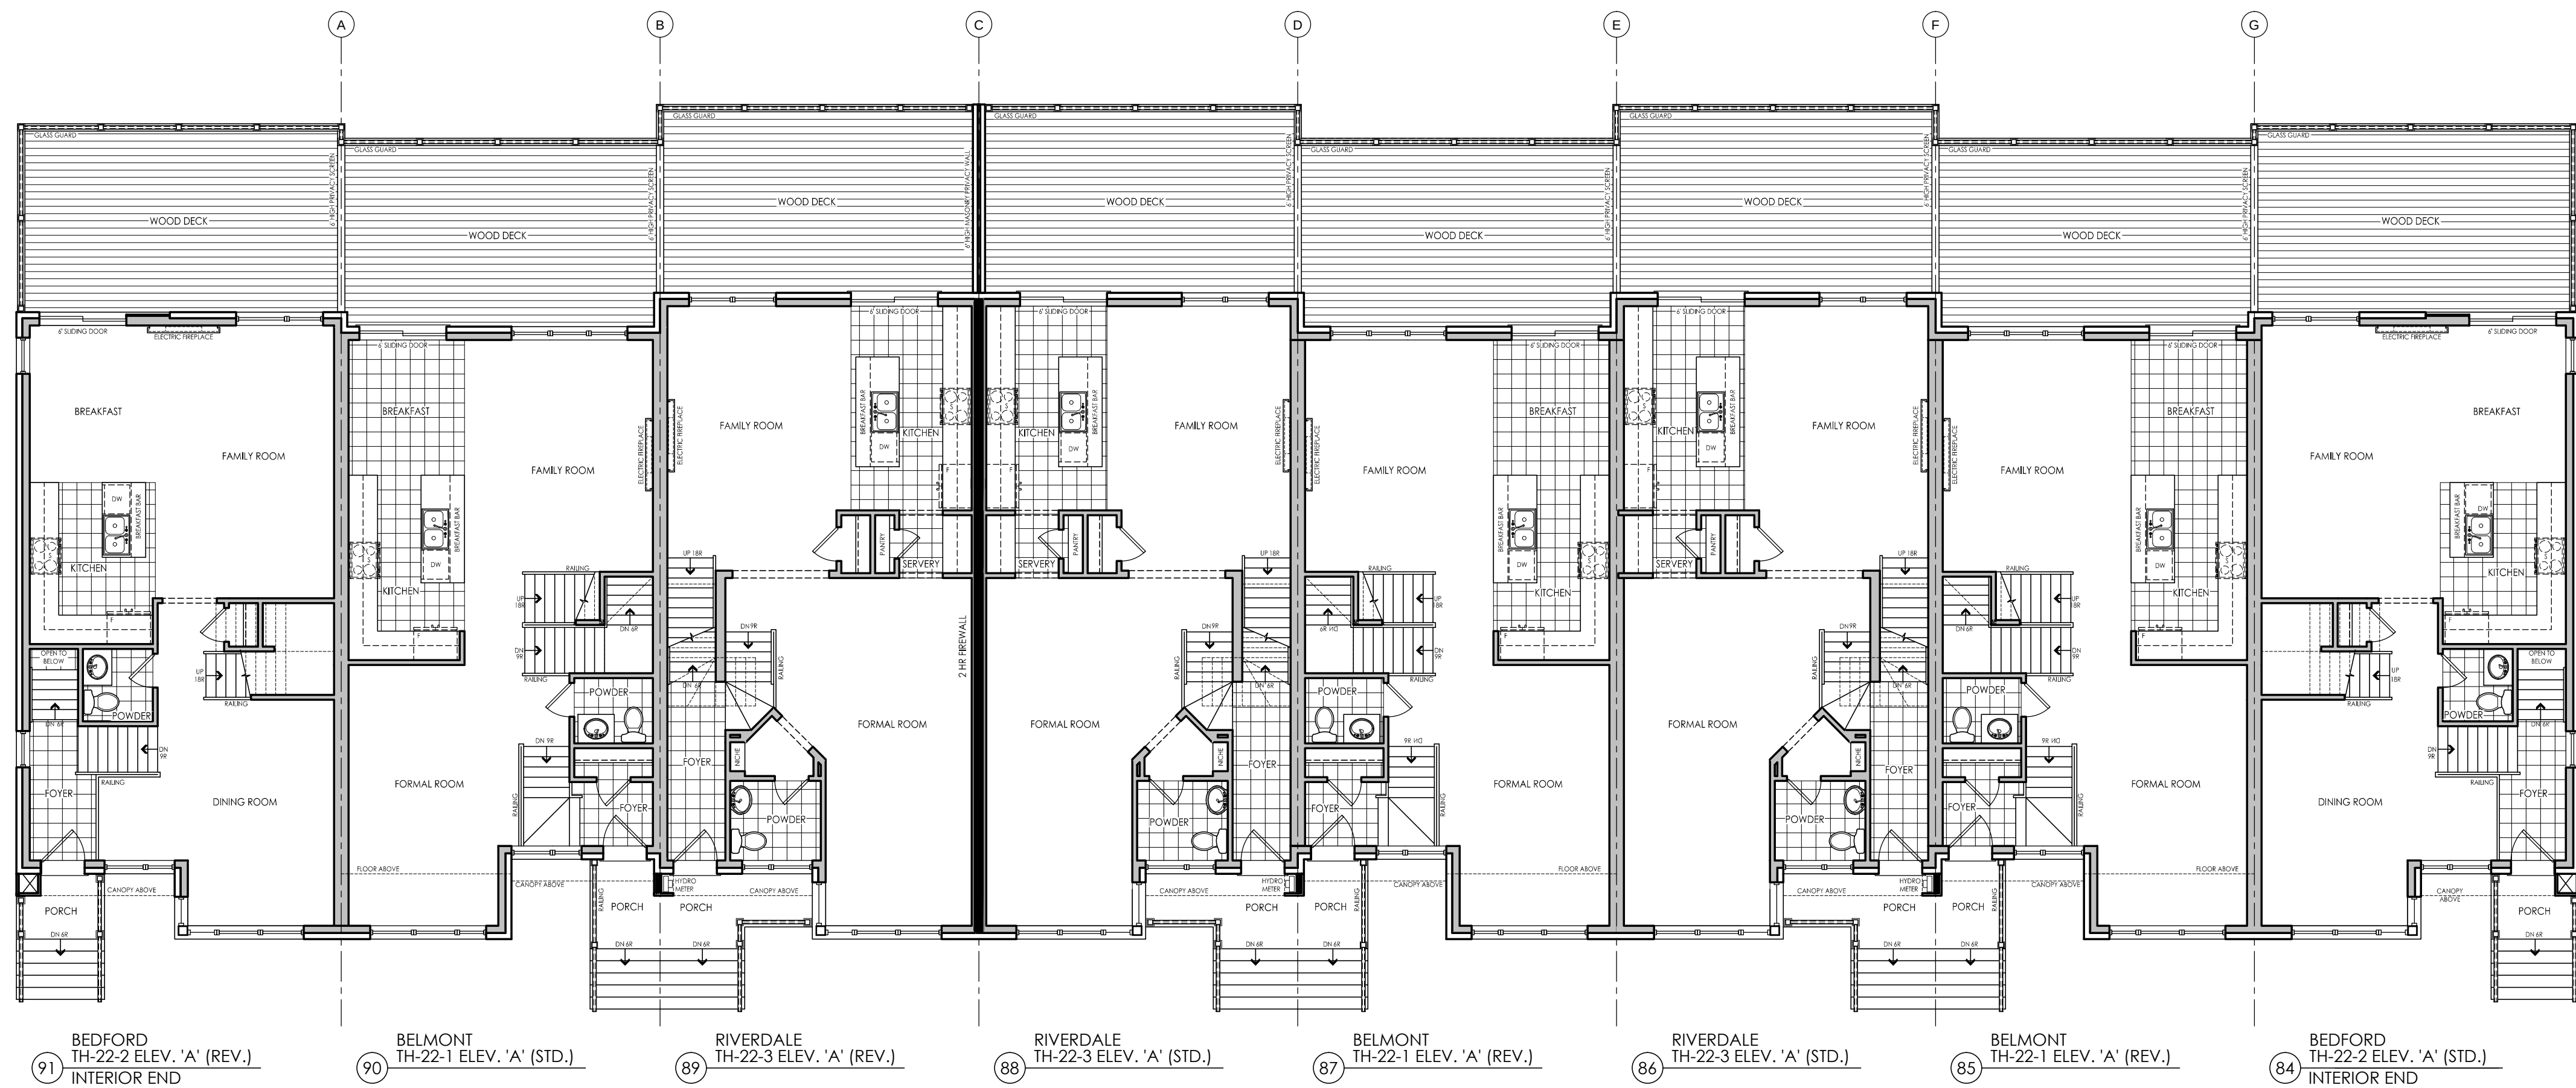

MAIN FLOOR PLAN - BLOCK 'T'

NOTE:
PLANS SHOWN ARE FOR
STANDARD CONDITION.
SEE INDIVIDUAL UNITS FOR
ALT./ OPT. CONDITIONS

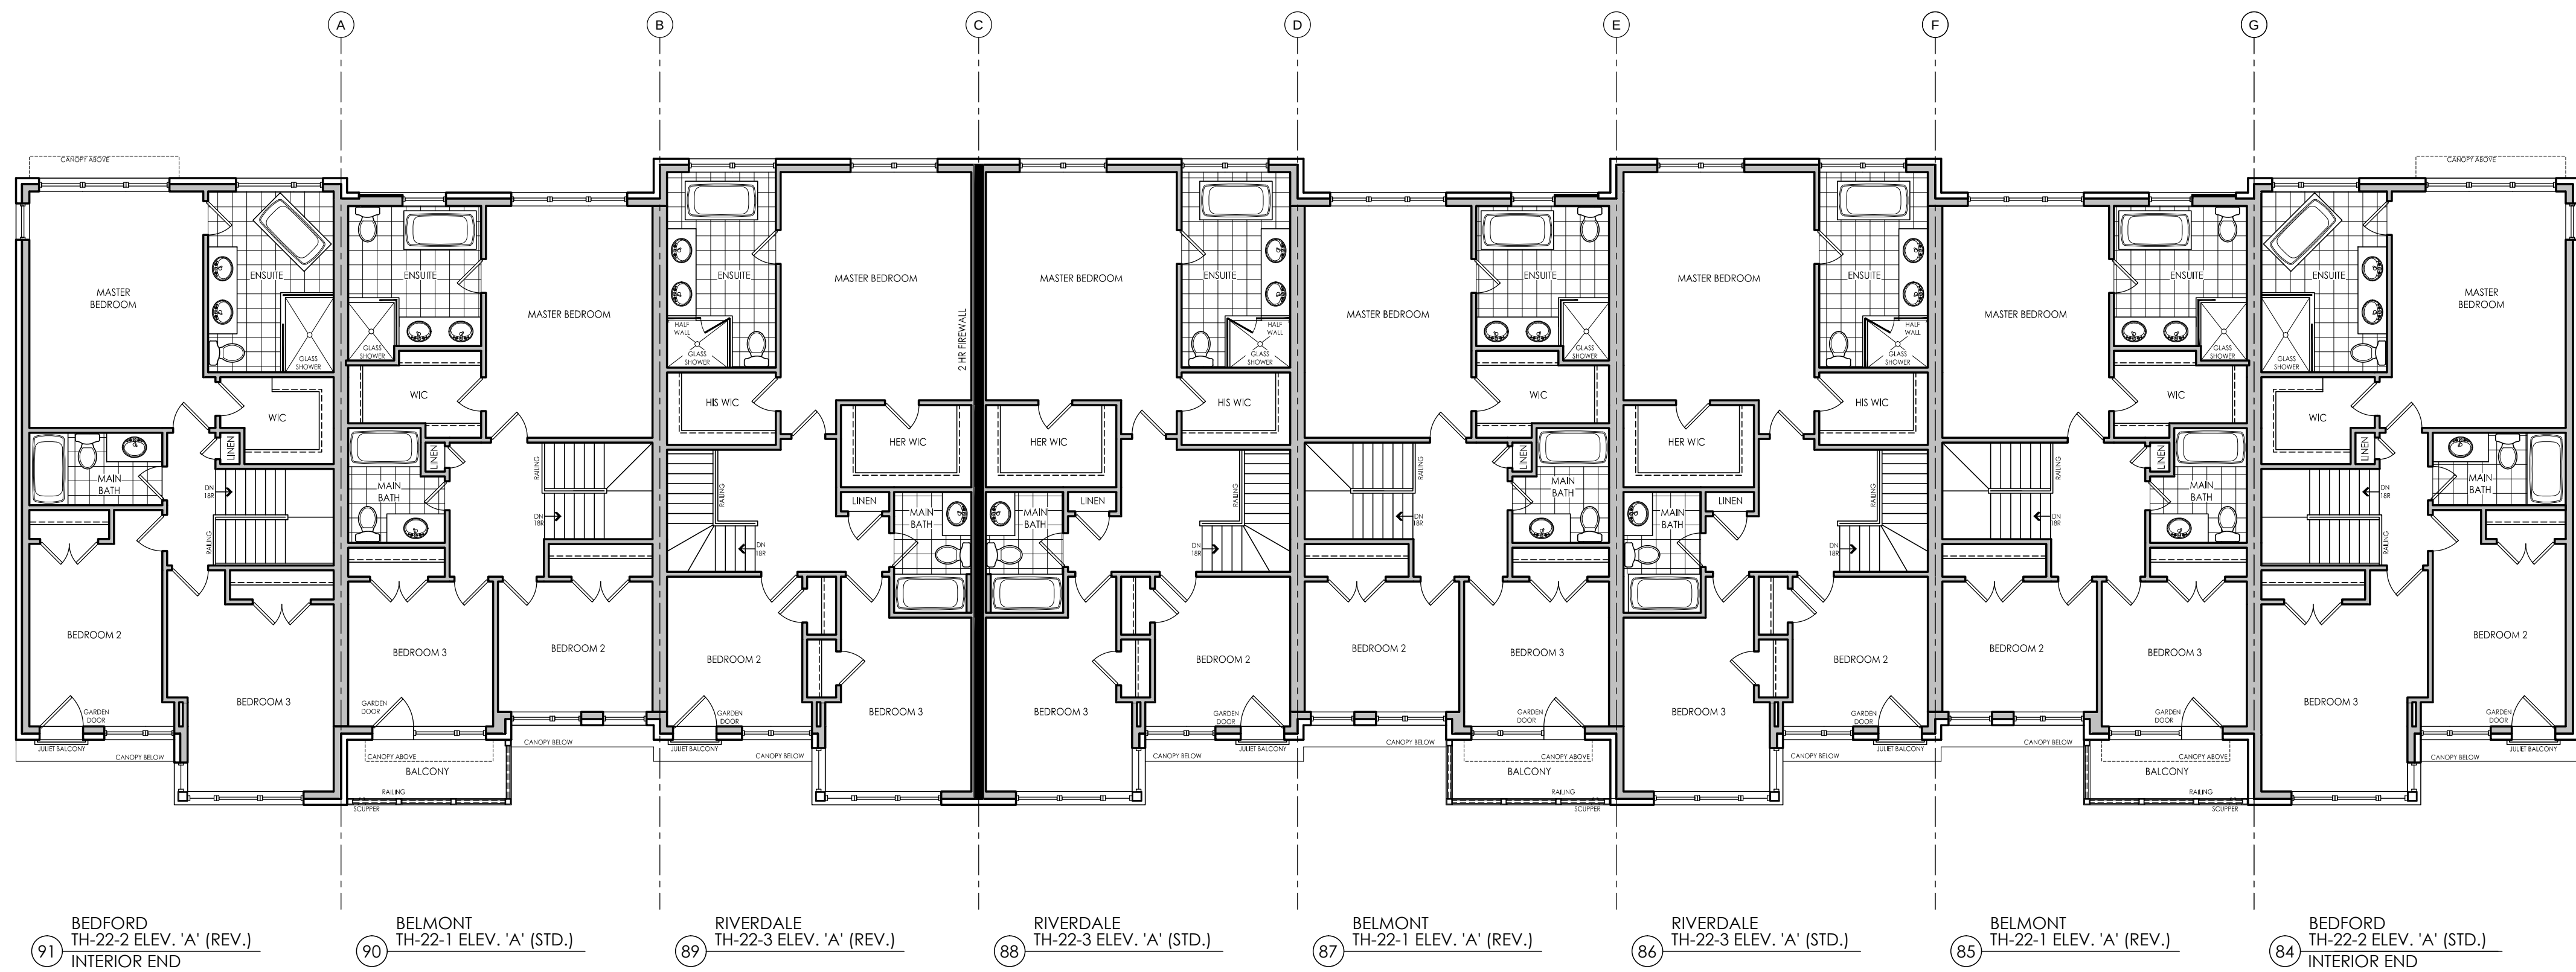

UPPER FLOOR PLAN - BLOCK 'T'

NOTE:
PLANS SHOWN ARE FOR
STANDARD CONDITION.
SEE INDIVIDUAL UNITS FOR
ALT./ OPT. CONDITIONS

#	revisions	date	dwn	chk
1	ISSUED FOR CLIENT REVIEW	9-Jun-15	aj	aj
2	ISSUED FINAL	13-Nov-15	aj	aj
3				
4				
5				
6				
7				
8				
9				
10				
11				
12				

client

Senator Homes

project

BATHURST 9130

Vaughan

model

BLOCK T

project #

12073

scale

3/16" = 1'-0"


page

A2



I, ERIC SCHNEIDER, DECLARE THAT I HAVE REVIEWED AND TAKEN DESIGN RESPONSIBILITY FOR THE DESIGN WORK ON BEHALF OF **AN DESIGN LTD.** UNDER DIVISION C PART 3 SUBSECTION 3.2.4 OF THE BUILDING CODE. I AM QUALIFIED AND THE FIRM IS REGISTERED IN THE APPROPRIATE CLASSES / CATEGORIES.
QUALIFIED DESIGNER ECH: 30640
FIRM RCN: 28953
DATE: 2015.15.15

SIGNATURE:

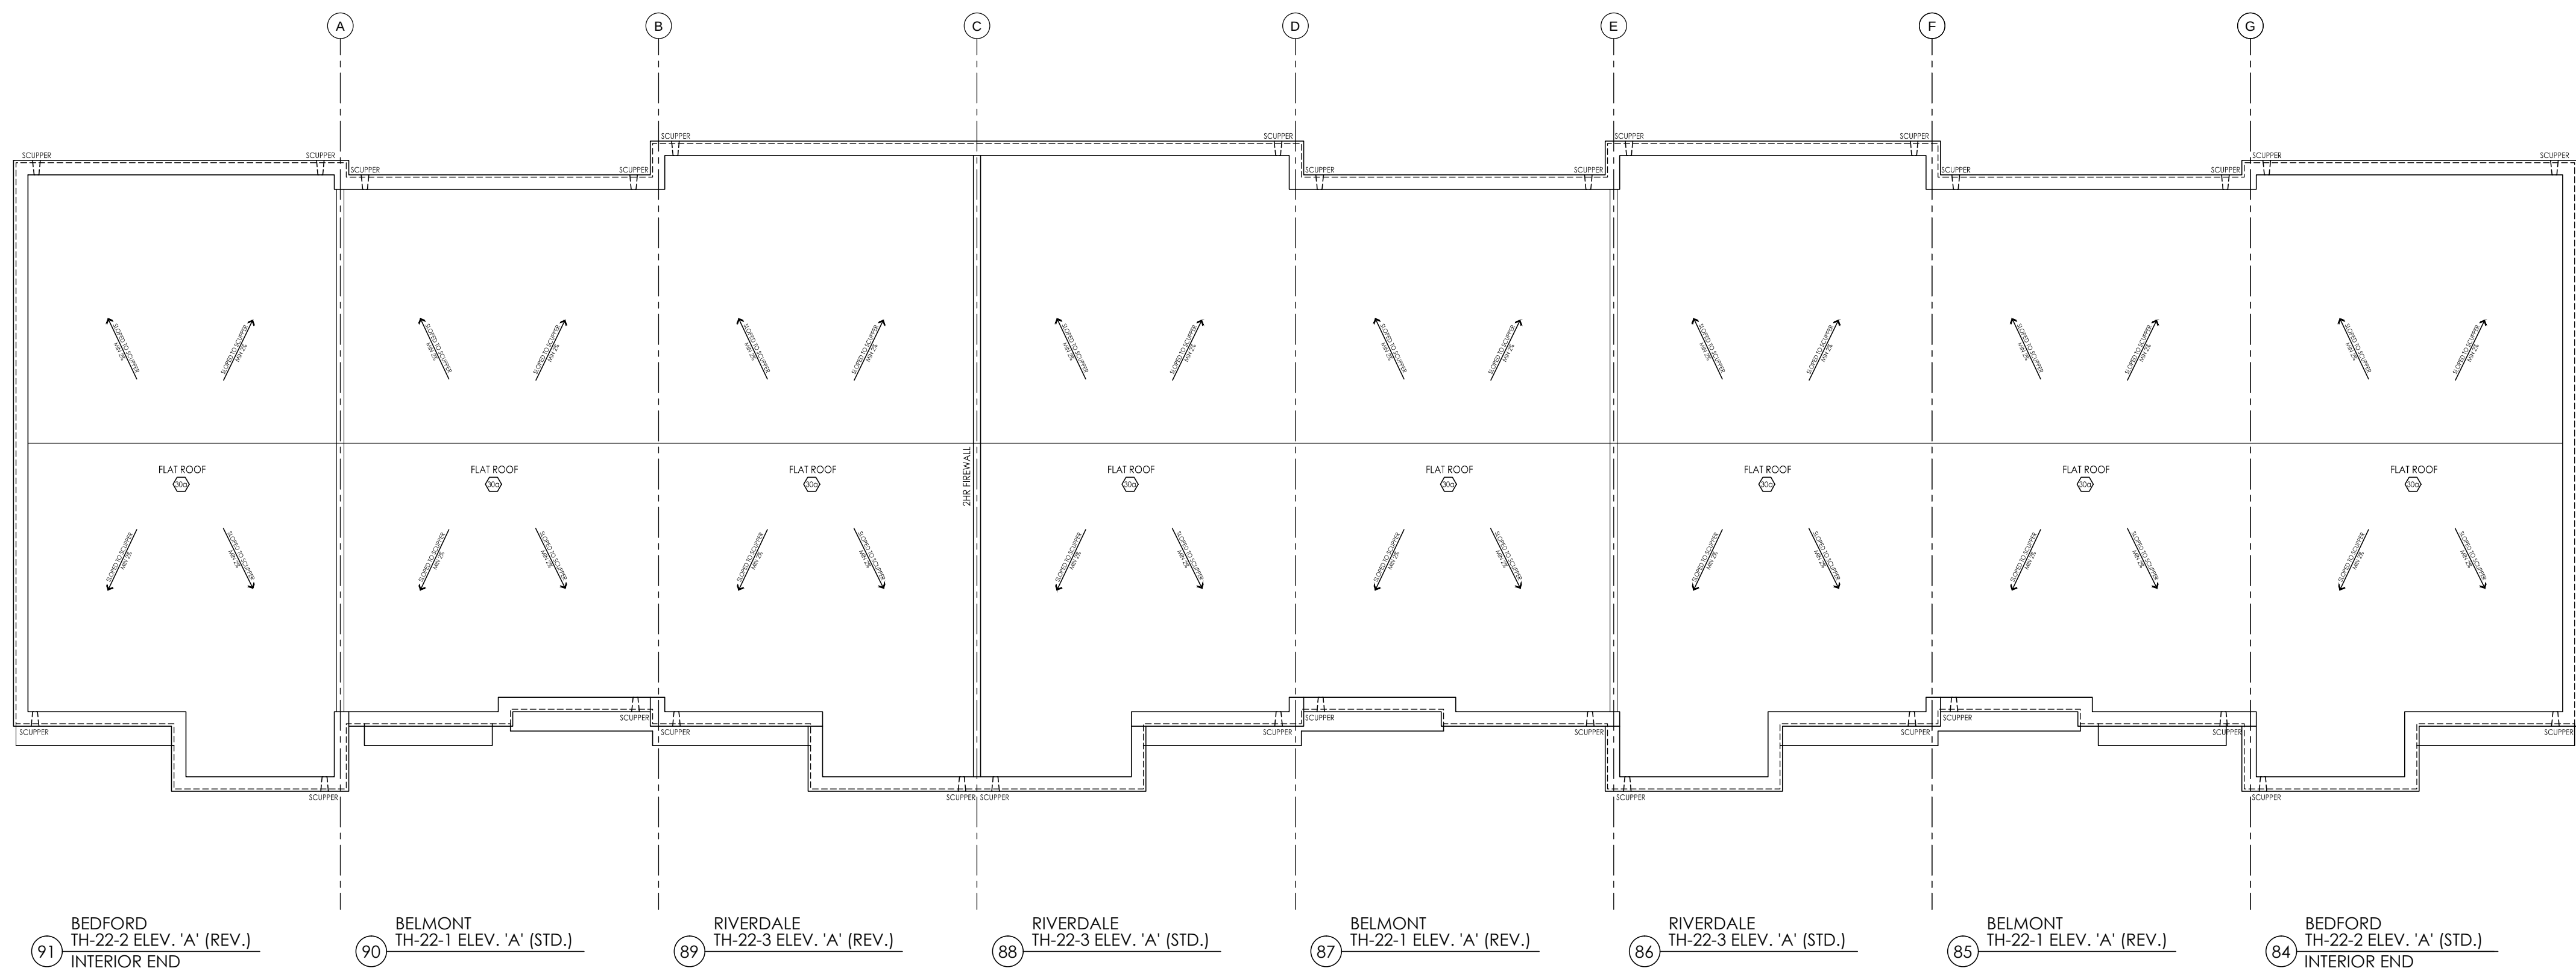

UPPER FLOOR PLAN - BLOCK 'T'

#	revisions	date	dwn	chk
1	ISSUED FOR CLIENT REVIEW	9-Jan-15	cp	sh
2	ISSUED FINAL	13-Mar-15	sh	sh
3				
4				
5				
6				
7				
8				
9				
10				
11				
12				

client

Senator Homes

project

BATHURST 9130

Vaughan

model

BLOCK T

project #

12073

scale

3/16" = 1'-0"

page


A3




I, ERIC SCHNEIDER, DECLARE THAT I HAVE REVIEWED AND TAKEN DESIGN RESPONSIBILITY FOR THE DESIGN WORK ON BEHALF OF **RN DESIGN LTD.** UNDER DIVISION C PART 3 SUBSECTION 3.2.4 OF THE BUILDING CODE. I AM QUALIFIED AND THE FIRM IS REGISTERED IN THE APPROPRIATE CLASSES / CATEGORIES.
 QUALIFIED DESIGNER RCN: 30640
 RNM RCN: 28995
 DATE: 28 MAR 15
 SIGNATURE: *Eric Schneider*



FRONT ELEVATION - BLOCK 'T'

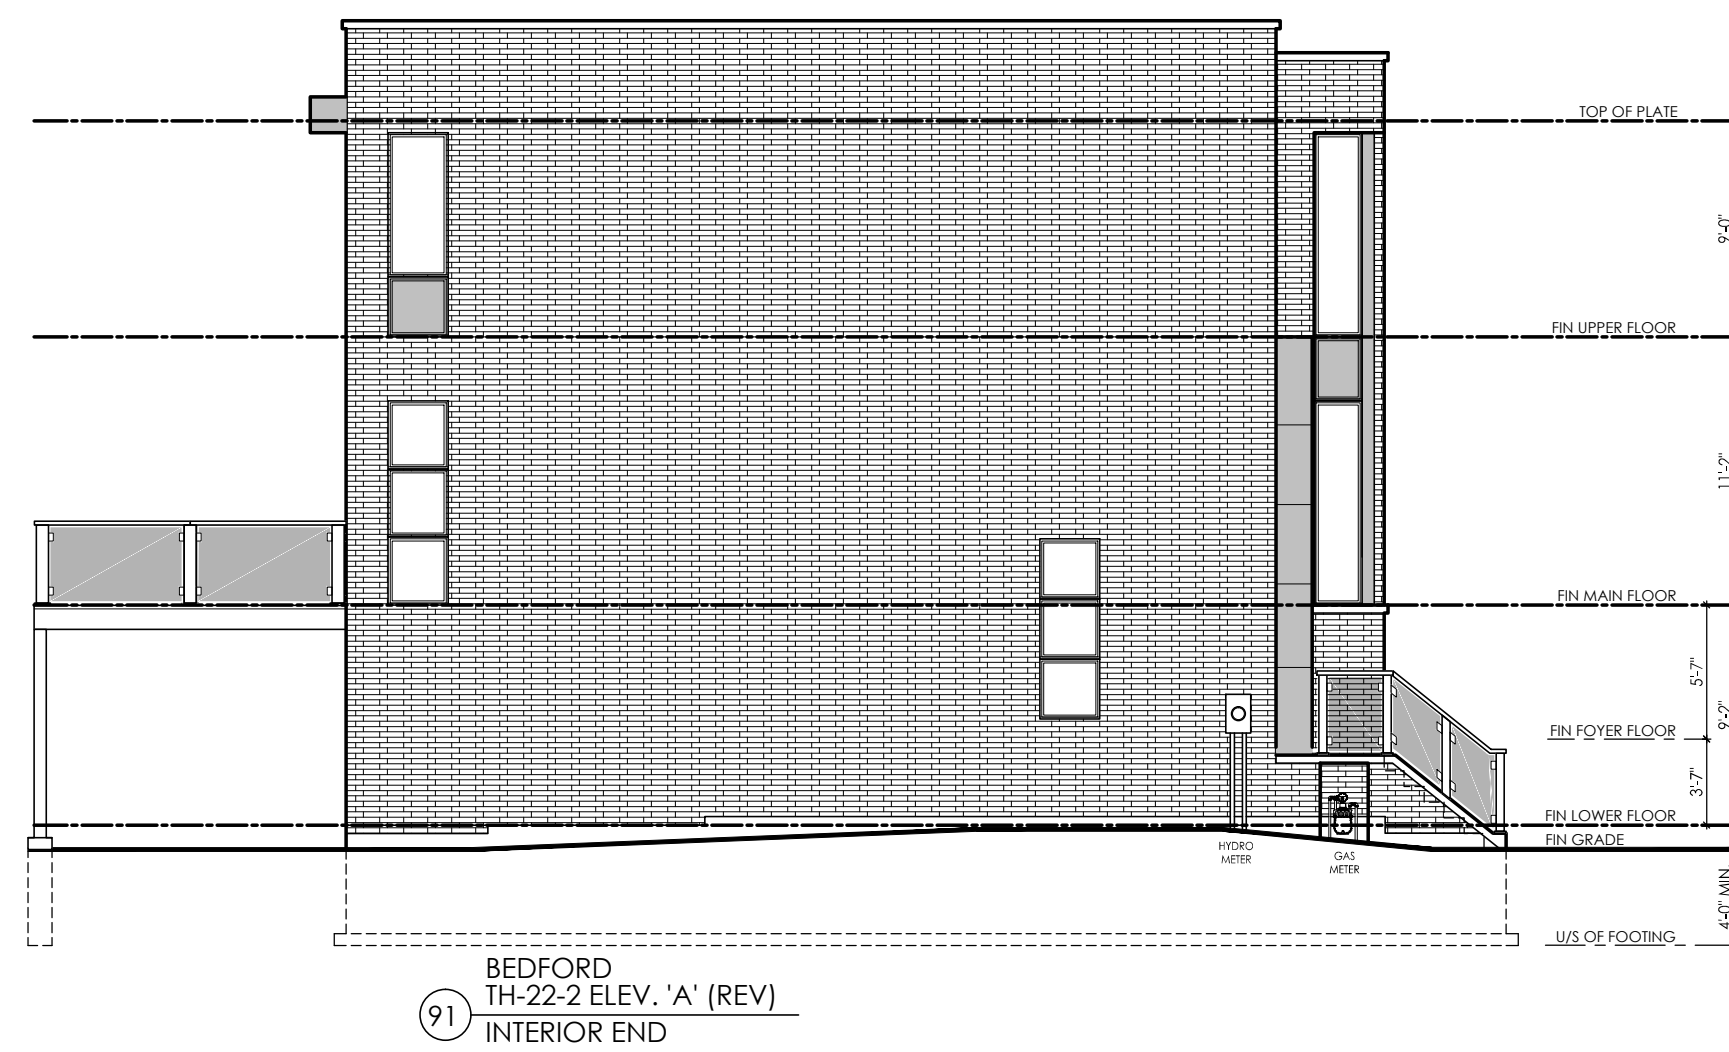

LEFT SIDE ELEVATION - BLOCK 'T'

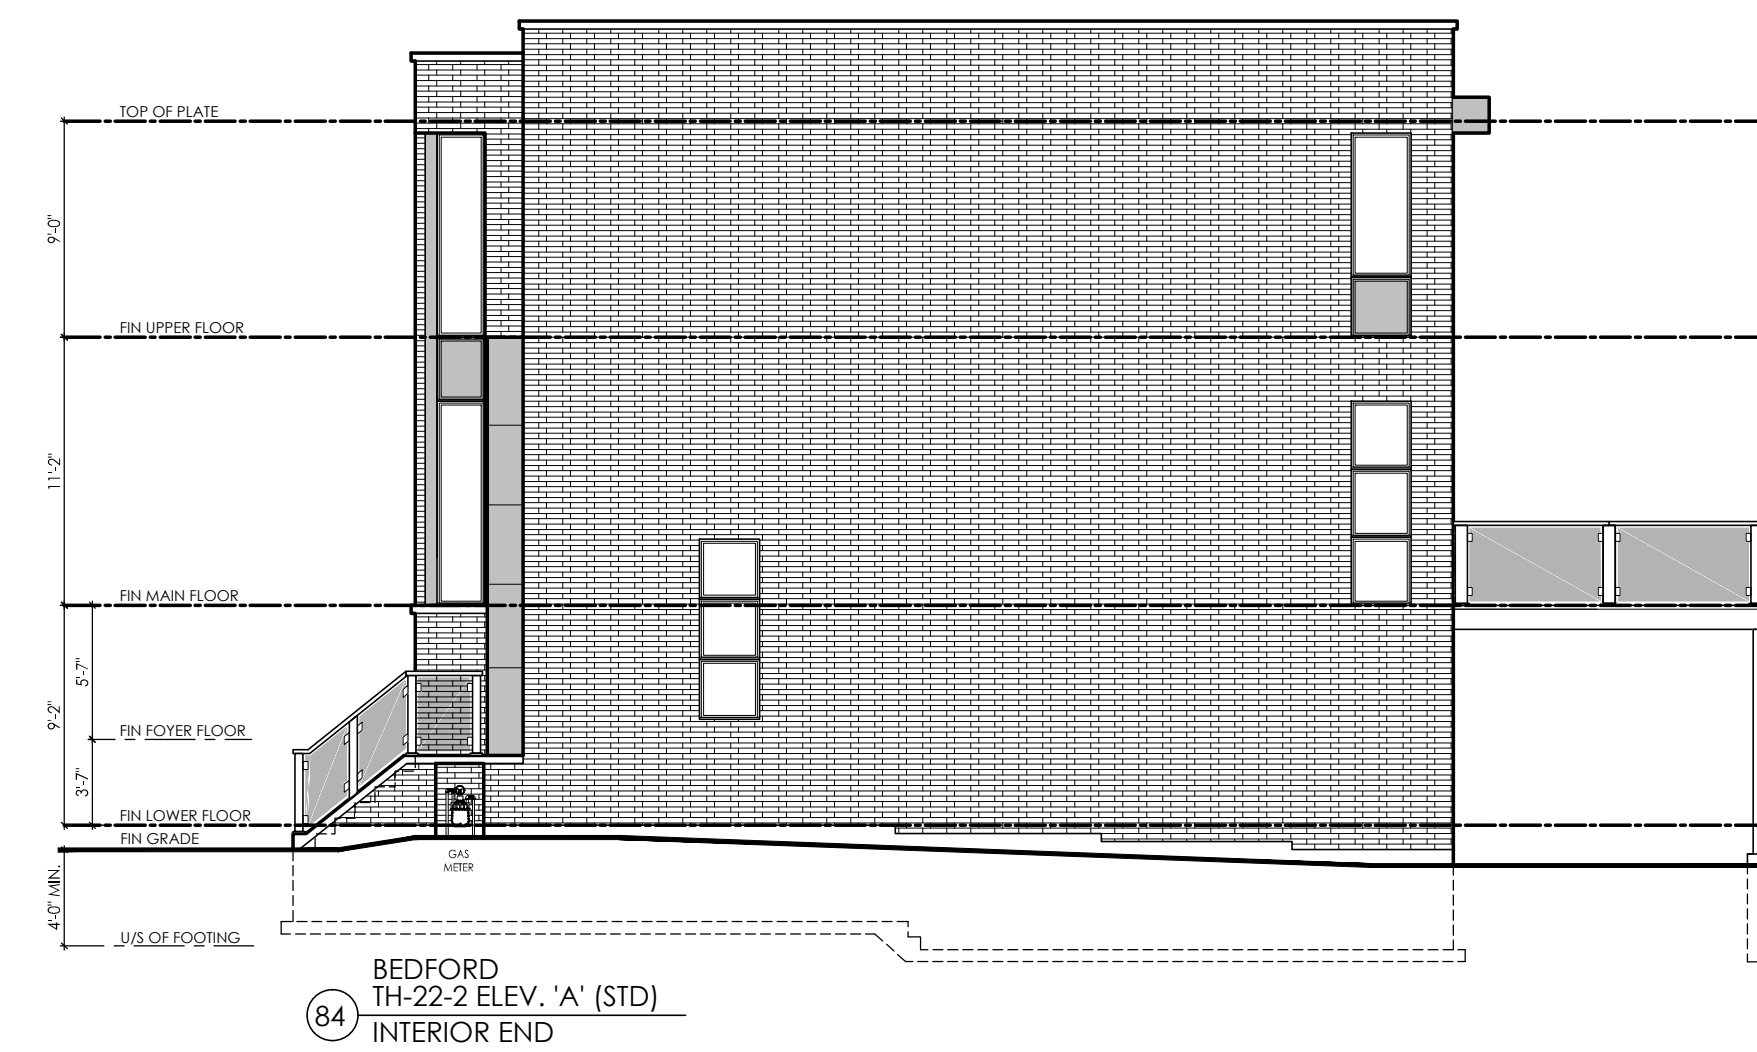

RIGHT SIDE ELEVATION - BLOCK 'T'



REAR ELEVATION - BLOCK 'T'

#	revisions	date	drawn	chk
1	ISSUED FOR CLIENT REVIEW	9-jan-15	cp	sh
2	ISSUED FINAL	13-mar-15	sh	sh
3				
4				
5				
6				
7				
8				
9				
10				
11				
12				

client: Senator Homes
 project: BATHURST 9130
 Vaughan
 model: BLOCK T
 project #: 12073
 scale: 3/16" = 1'-0"
 page: